


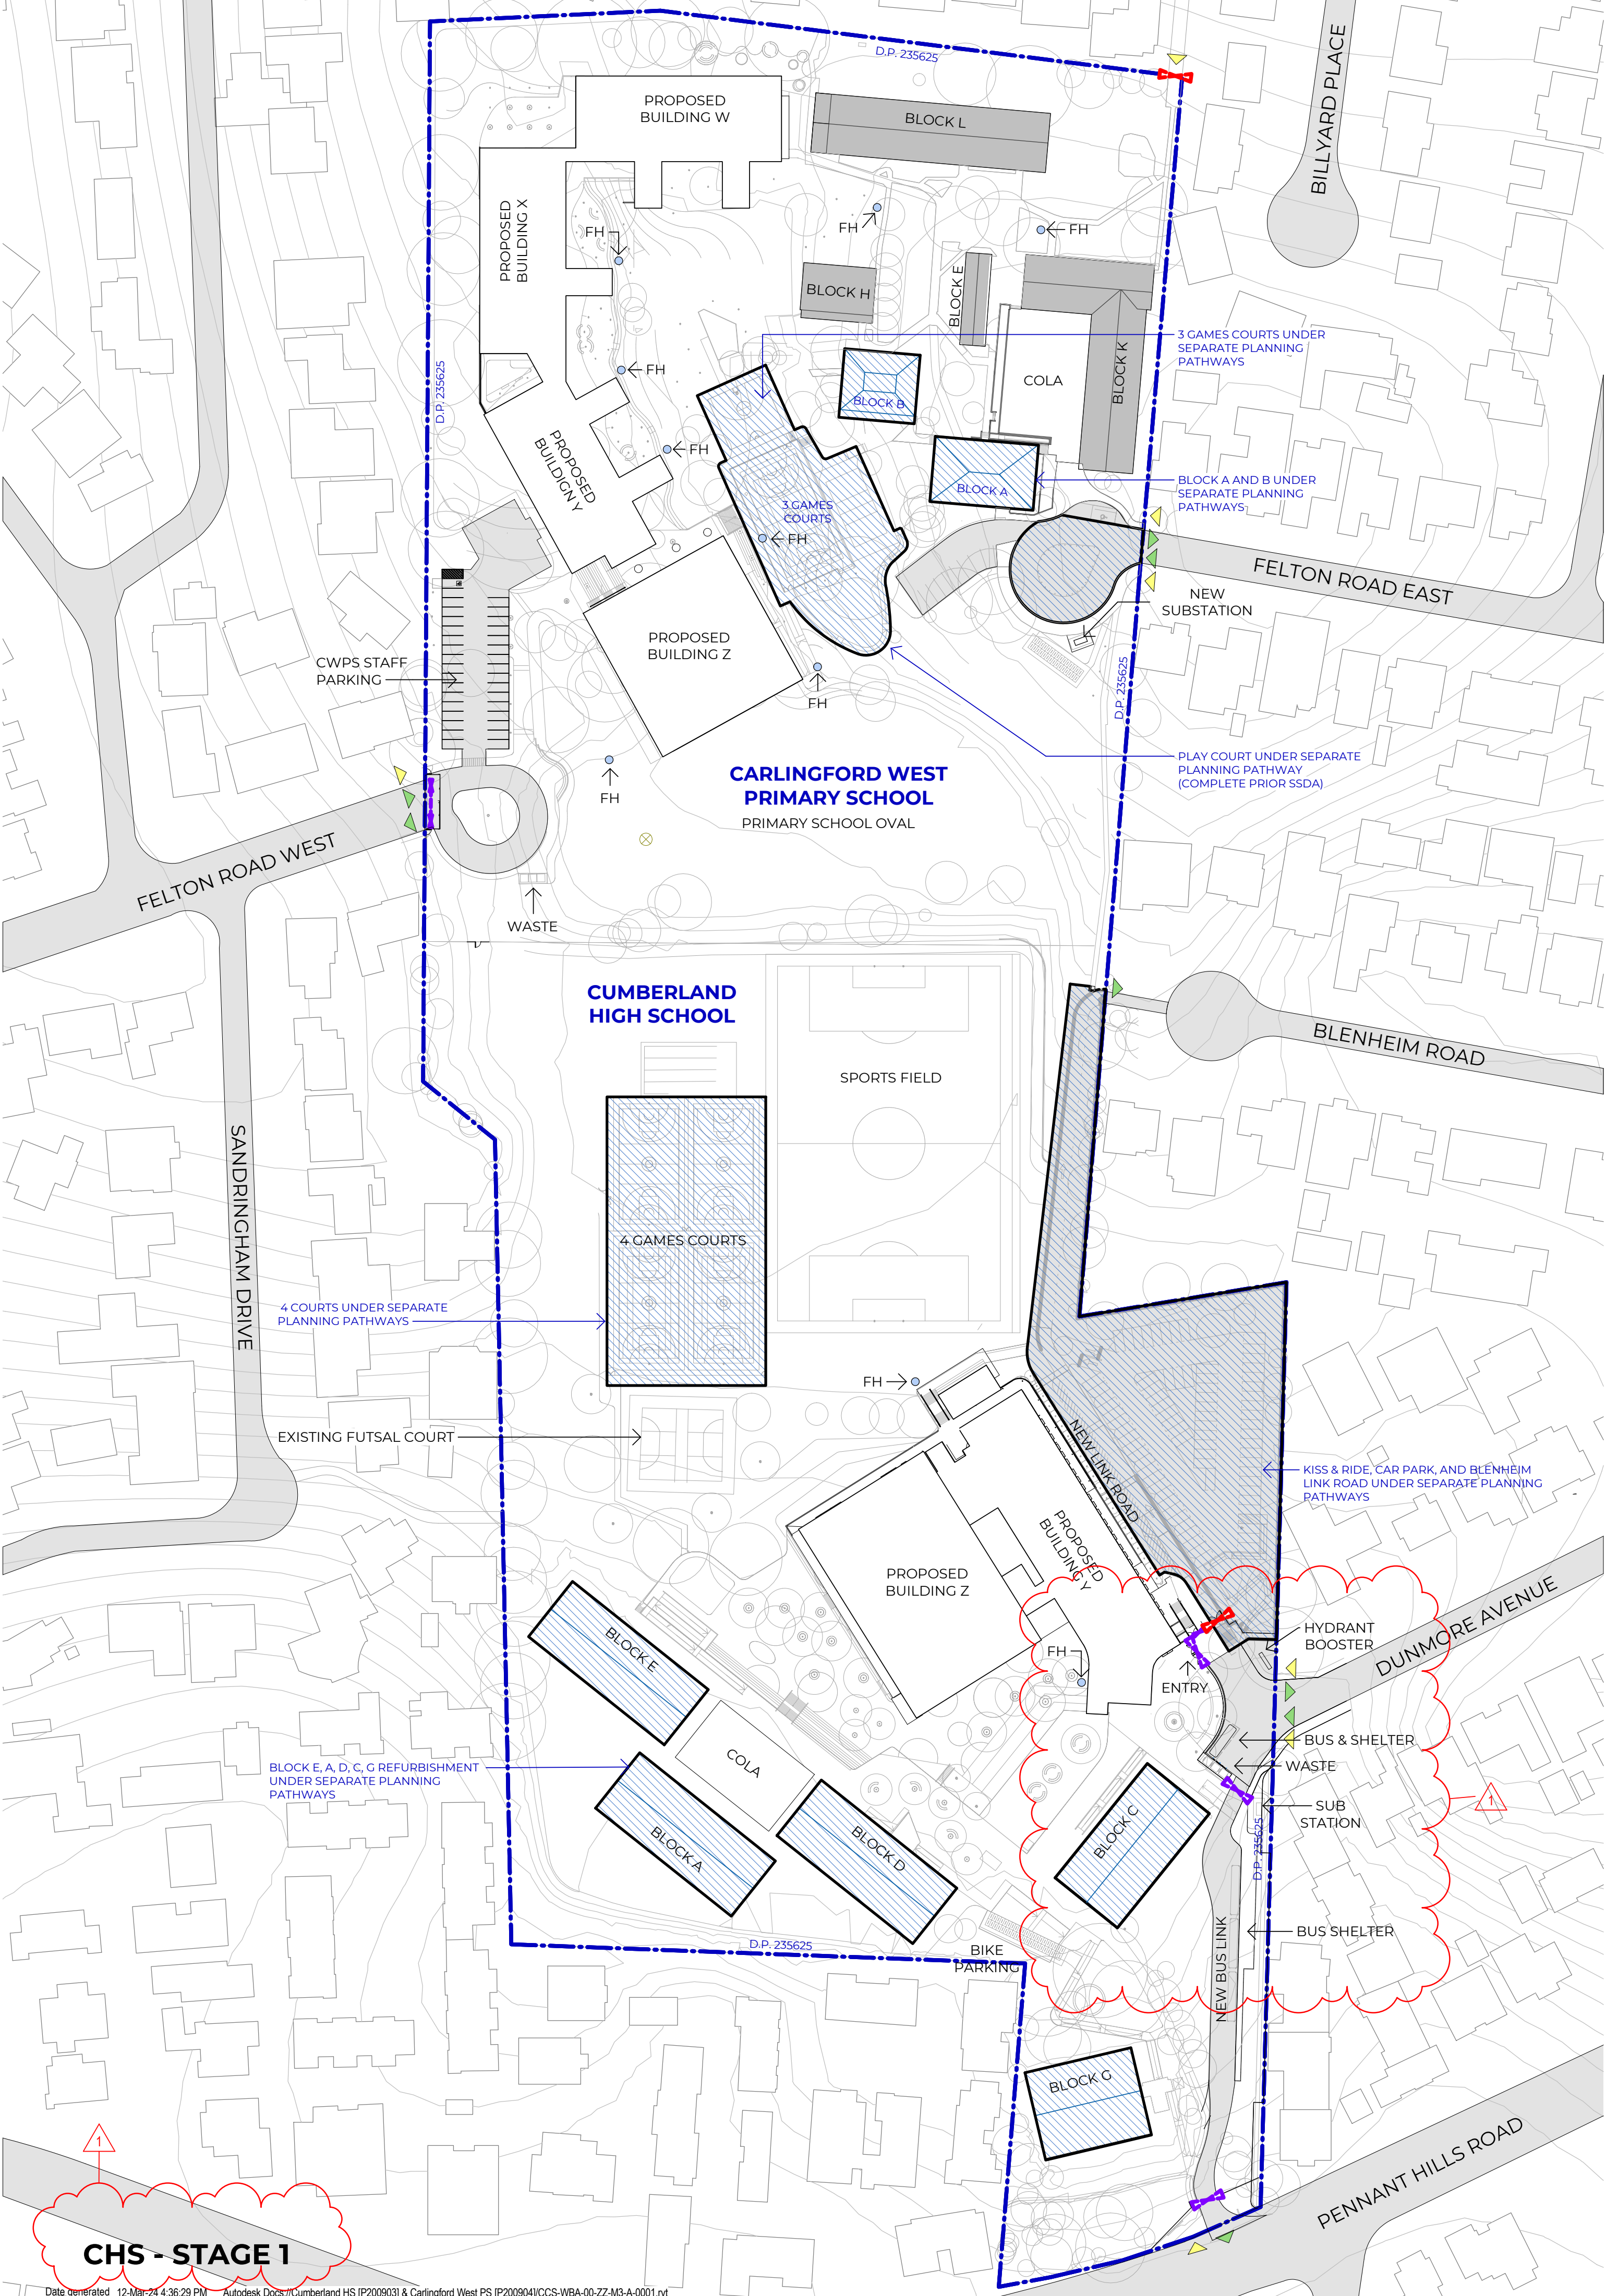

Recent revision history

#	Status	Description	Date
1	For Information	Section 4.55	01/03/24

Notes

Copyright © Woods Bagot 2018
All Rights Reserved
No material may be reproduced without prior permission

Contractor must verify all dimensions on site before commencing work or preparing shop drawings.

Do not scale drawings.

LEGEND

- SITE BOUNDARY
- INTERNAL LOT BOUNDARY
- VEHICULAR & PEDESTRIAN ACCESS
- PEDESTRIAN ACCESS
- VEHICULAR ACCESS
- EXISTING BUILDING TO BE RETAINED (NO WORKS TO BE UNDERTAKEN)
- PROPOSED NEW BUILDING
- WORKS NOT INCLUDED IN APPLICATION TO BE COMPLETED PRIOR TO SSDA WORKS
- FH - FIRE HYDRANT
- EXISTING GATE
- PROPOSED GATE

Project

Carlingford West Public School & Cumberland High School Upgrades

NSW GOVERNMENT

Education
School Infrastructure

Client

roberts co

Issuer

W-B
WOODS BAGOT

Project number

121788

Size check

25mm

Checked

SDJ

Approved

CS

Sheet size

A1

Scale

1 : 1000

Sheet title

SSDA - STAGE 1
SITE PLAN - PROPOSED

Sheet number

CC-WB- DA-10-00-01-S1

Revision

1

Status


SSDA

Date generated

12-Mar-24 4:36:29 PM

Autodesk Docs

Cumberland HS [P200903] & Carlingford West PS [P200904]CCS-WBA-00-ZZ-M3-A-0001.rvt

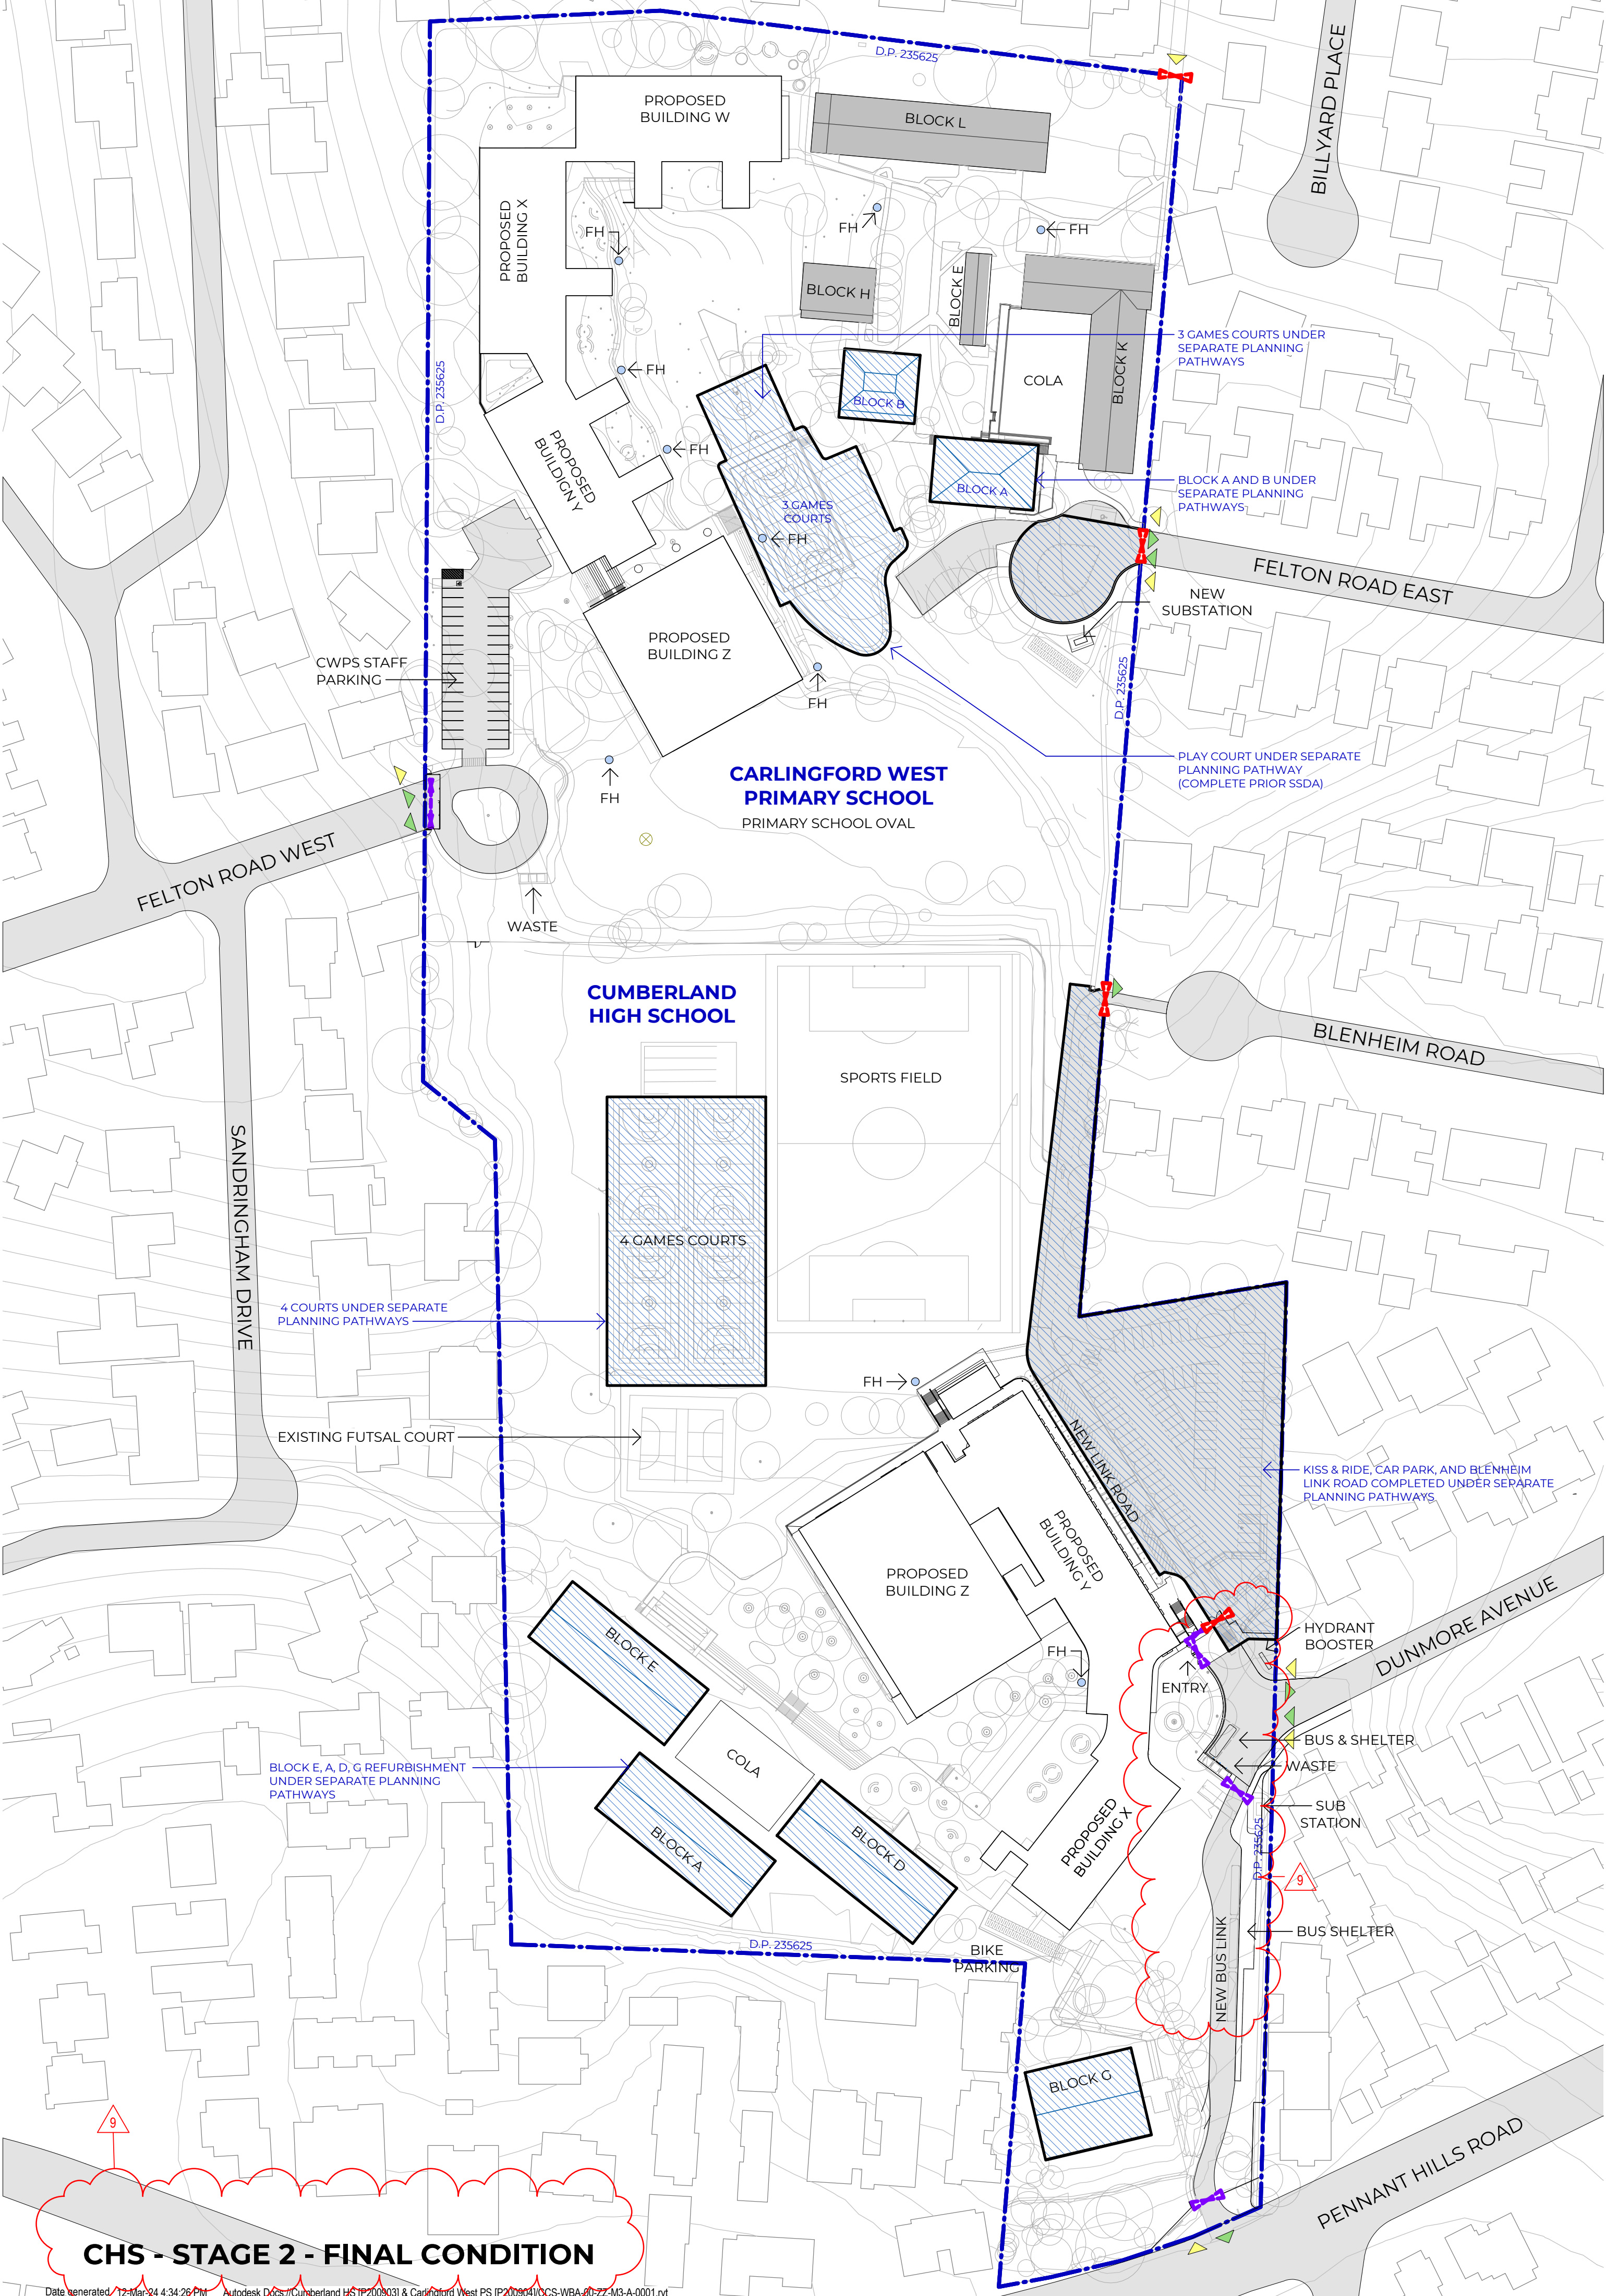

Recent revision history		
#	Status	Description
1	For Information	SSDA Submission - Final Draft
2	For Information	SSDA Submission - Final Draft
3	For Information	SSDA Submission - Final Draft
4	For Information	SSDA Submission - Final Draft
5	For Information	SSDA Submission - Final Draft
6	For Information	SSDA Submission - Final Draft
7	For Information	SSDA Submission - Substitution Plans
8	For Information	SSDA RFI
9	For Information	Section 4.55

Notes
Copyright © Woods Bagot 2018
All Rights Reserved
No material may be reproduced without prior permission
Contractor must verify all dimensions on site before commencing work or preparing shop drawings.
Do not scale drawings.

LEGEND

- SITE BOUNDARY
- INTERNAL LOT BOUNDARY
- VEHICULAR & PEDESTRIAN ACCESS
- PEDESTRIAN ACCESS
- VEHICULAR ACCESS
- EXISTING BUILDING TO BE RETAINED (NO WORKS TO BE UNDERTAKEN)
- PROPOSED NEW BUILDING
- WORKS NOT INCLUDED IN APPLICATION TO BE COMPLETED PRIOR TO SSDA WORKS
- FH - FIRE HYDRANT
- EXISTING GATE
- PROPOSED GATE

Project
Carlingford West Public School & Cumberland High School Upgrades




Issuer
W-B
WOODS BAGOT

Project number
121788
Size check
25mm
Checked
SDJ
Approved
CS
Sheet size
A1
Scale
1 : 1000

Sheet title
SSDA - STAGE 2
SITE PLAN - PROPOSED

Sheet number
CC-WB- DA-10-00-01-S2 9
Status
SSDA
Revision

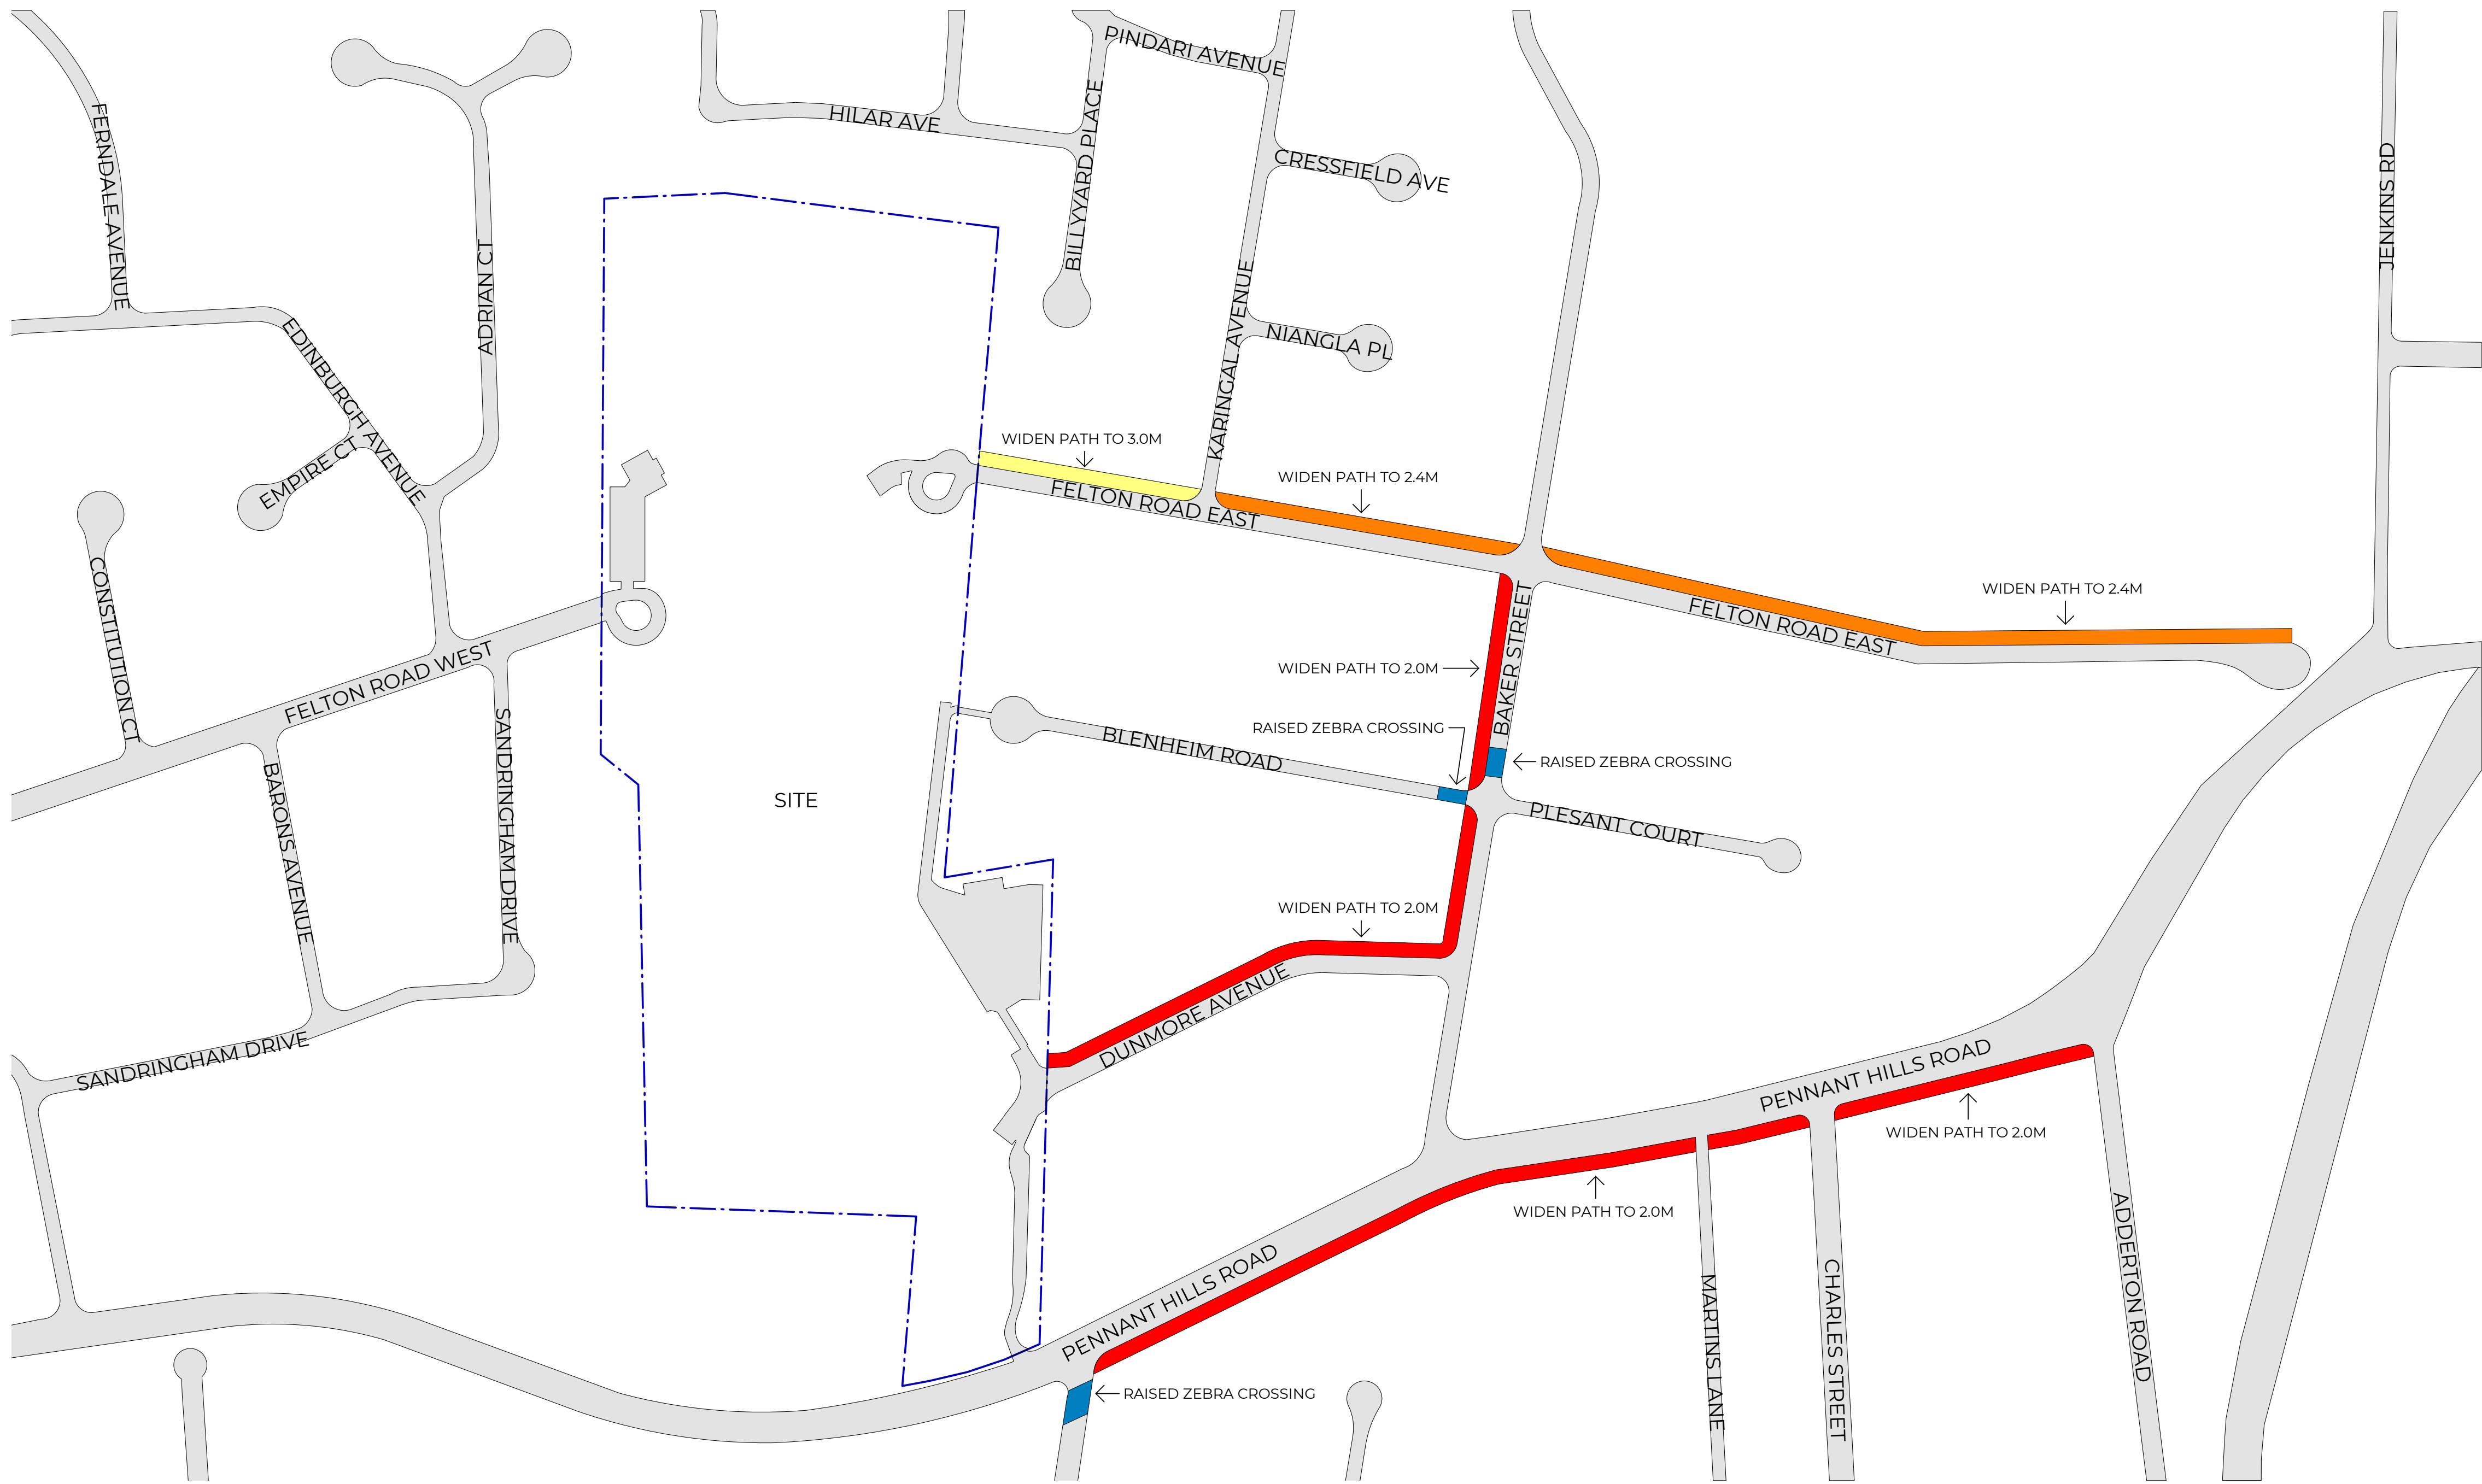

1 SITE PLAN PROPOSED PRECINCT UPGRADES (SSDA)
SCALE 1 : 2000

Recent revision history

#	Status	Description	Date
1	For Information	SSDA Submission - Final Draft	16/08/22
2	For Information	SSDA Submission - Final Draft	09/09/22
3	For Information	SSDA Submission - Final Draft	07/10/22
4	For Information	SSDA Submission - Final Draft	12/10/22
5	For Information	SSDA Submission	28/10/22
6	For Information	SSDA Submission - Substitution Plans	02/08/23
7	For Information	SSDA RFI	15/09/23
8	For Information	Section 4.55	01/03/24

Notes

Copyright © Woods Bagot 2018
All Rights Reserved
No material may be reproduced without prior permission

Contractor must verify all dimensions on site before commencing work or preparing shop drawings.

Do not scale drawings.

PRECINCT UPGRADES LEGEND

- WIDEN FOOTPATH TO MAXIMUM 2.0m
- WIDEN FOOTPATH TO MAXIMUM 2.4m
- WIDEN FOOTPATH TO MAXIMUM 3.0m
- RAISED ZEBRA CROSSING

Project

Carlingford West Public School & Cumberland High School Upgrades

Client

NSW GOVERNMENT Education School Infrastructure

Issuer

W-B WOODS BAGOT

Project number

121788

Size check

25mm

Checked

SDJ

Approved

CS

Sheet size

A1

Scale


As indicated

Sheet title

SSDA - STAGE 1
SITE PLAN - PRECINCT UPGRADES

Revision

CC-WB- DA-10-00-02-S1 8
SSDA

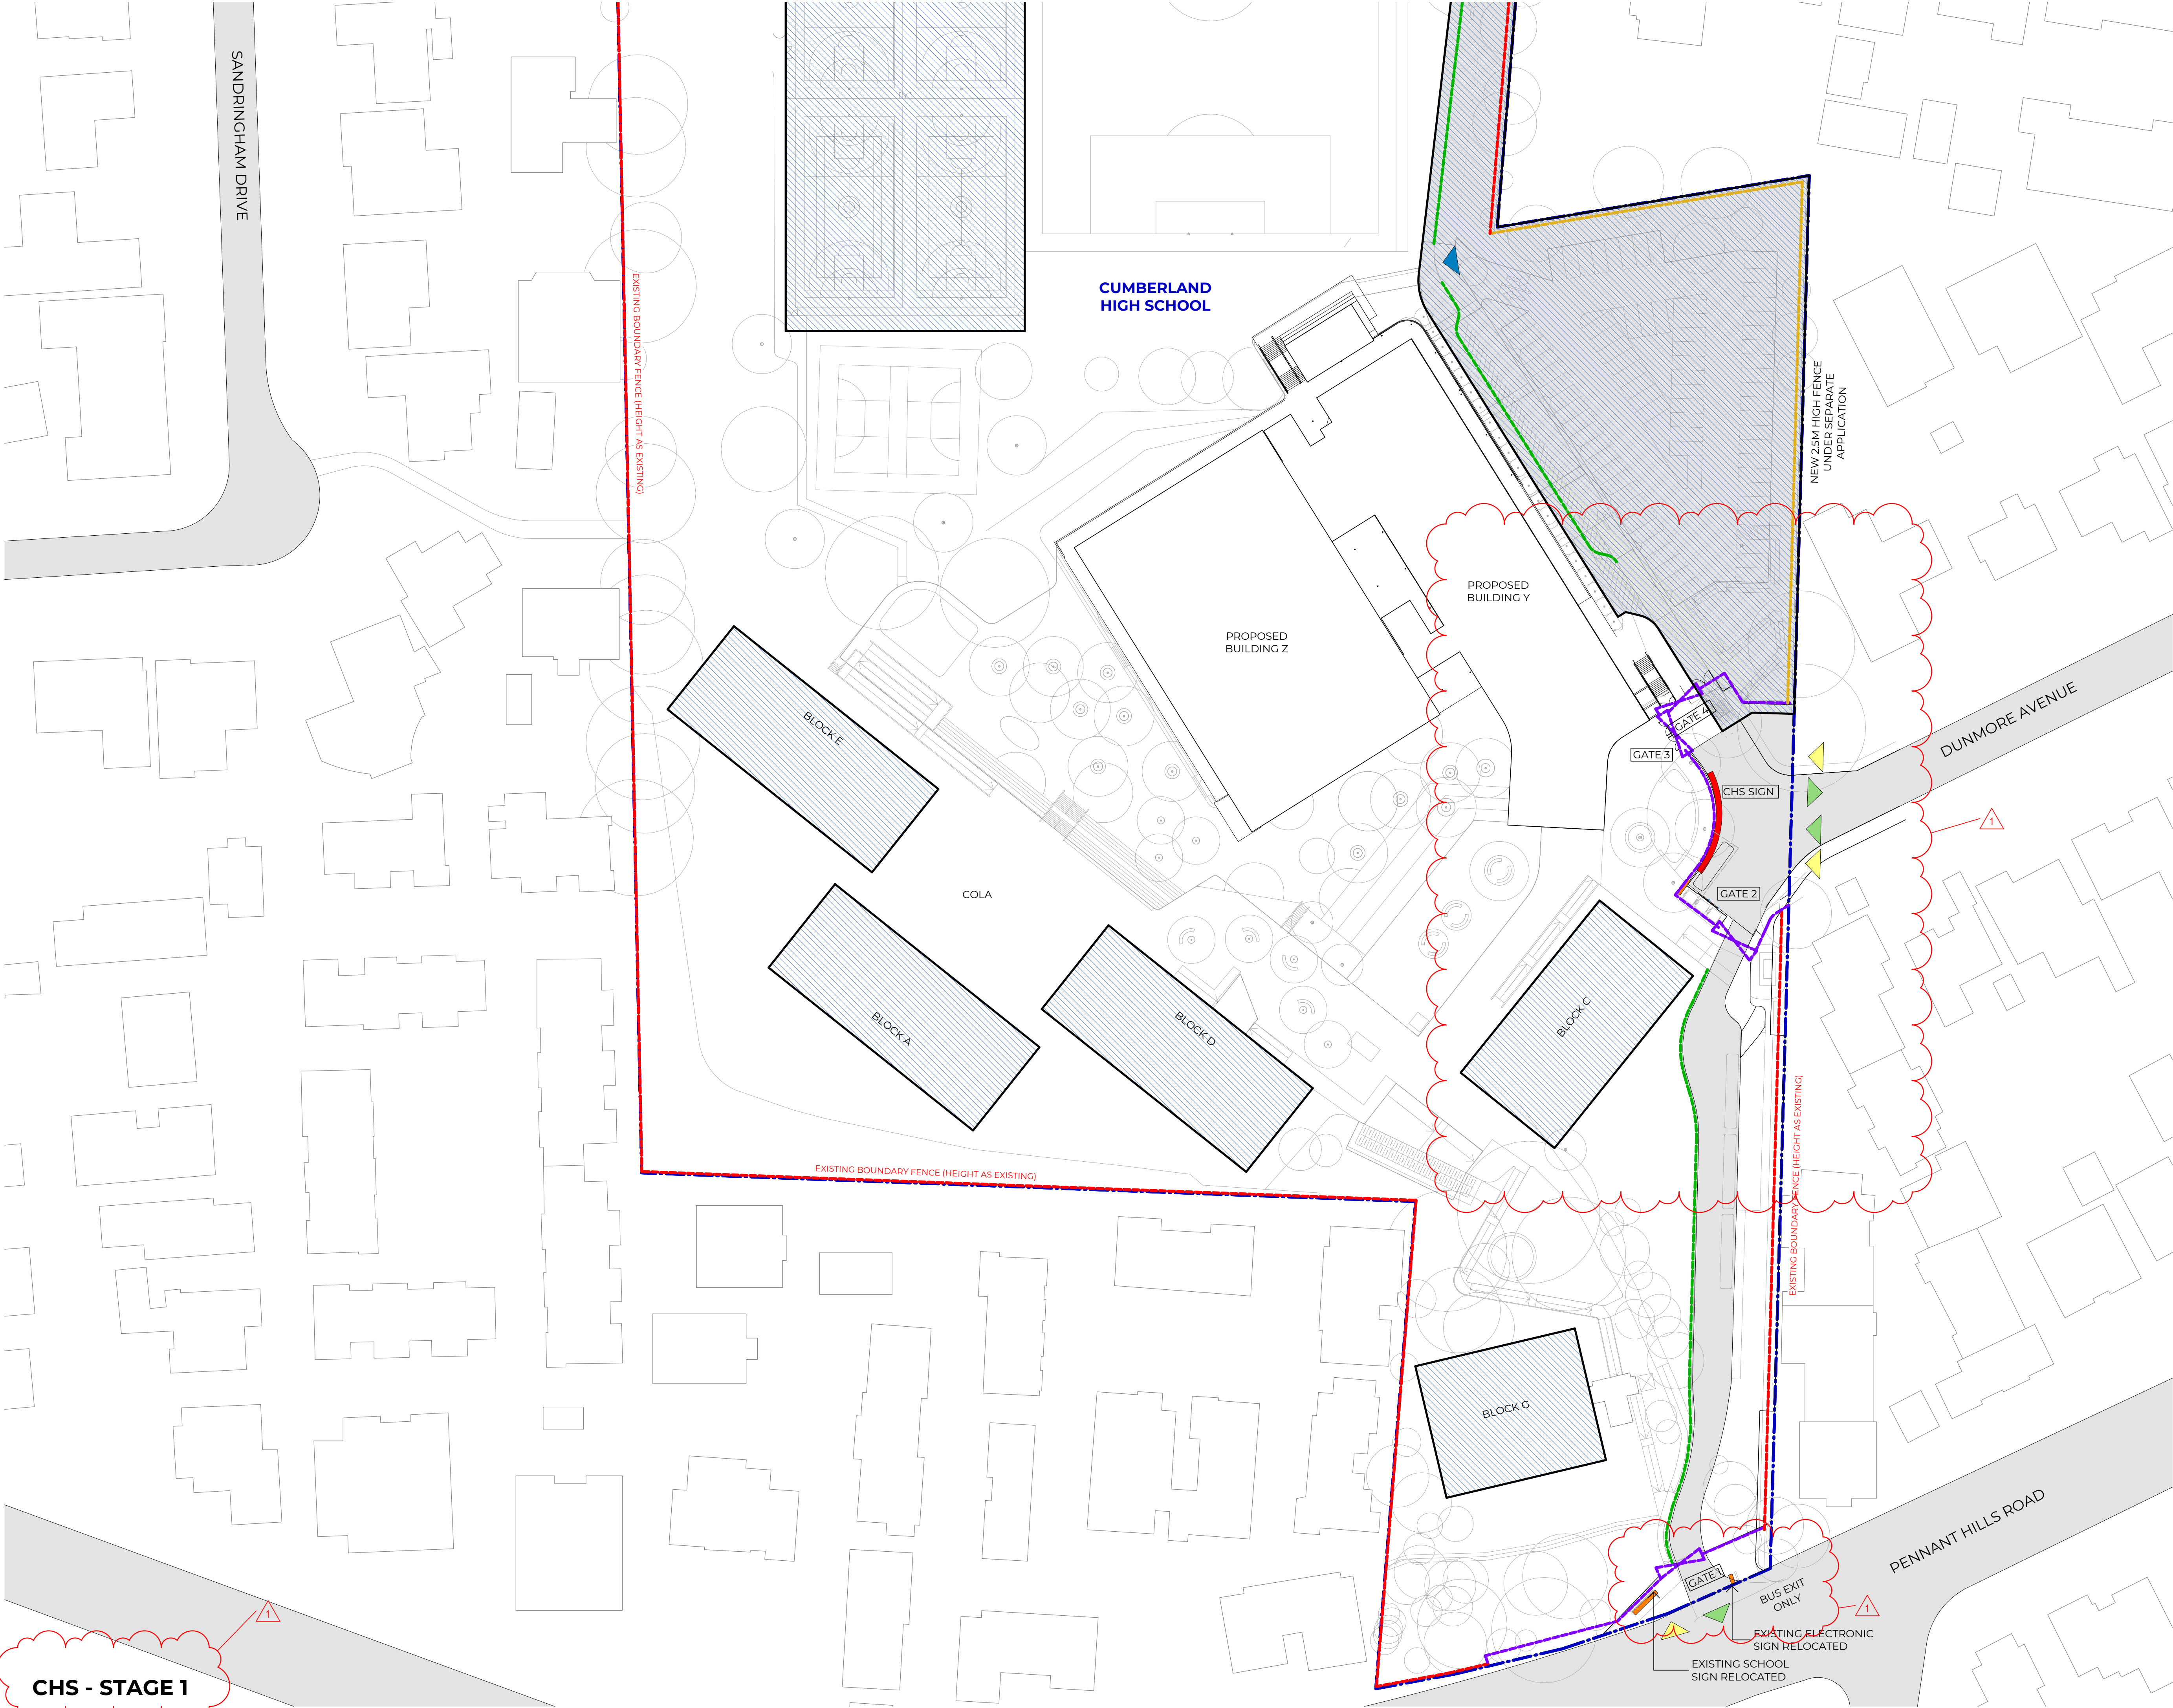

Recent revision history			Date
#	Status	Description	
1	For Information	Section 4.55	01/03/24

Notes
Copyright © Woods Bagot 2018
All Rights Reserved
No material may be reproduced without prior permission
Contractor must verify all dimensions on site before commencing work or preparing shop drawings.
Do not scale drawings.

LEGEND

- SITE BOUNDARY
- EXISTING BOUNDARY FENCE
- 1.8M SOLID FENCE INFILLS TO EXISTING AS REQUIRED
- NEW 2.5m BOUNDARY FENCE
- PROPOSED SECURITY FENCES AND GATES
- PROPOSED SAFETY BALUSTRADE / HANDRAIL
- NEW BUILDINGS
- REFURBISHMENT
- VEHICLE & PEDESTRIAN ACCESS
- PEDESTRIAN ACCESS
- VEHICLE ACCESS
- GATE 1 SCHOOL ENTRANCE GATE
- PROPOSED NEW SIGNAGE
- EXISTING SIGNAGE (RELOCATE)
- EMERGENCY VEHICLE ACCESS TO FIELD
- EXISTING GATE
- PROPOSED GATE

Project
Carlingford West Public School & Cumberland High School Upgrades




Issuer
W-B
WOODS BAGOT


Project number		Size check		
121788		25mm		
Checked	Approved	Sheet size	Scale	
SDJ	CS	A1	1 : 500	

Sheet title
SSDA - STAGE 1
SITE PLAN - FENCING CHS


Sheet number	Revision
CC-WB- DA-10-00-04-S1	1
Status	
SSDA	

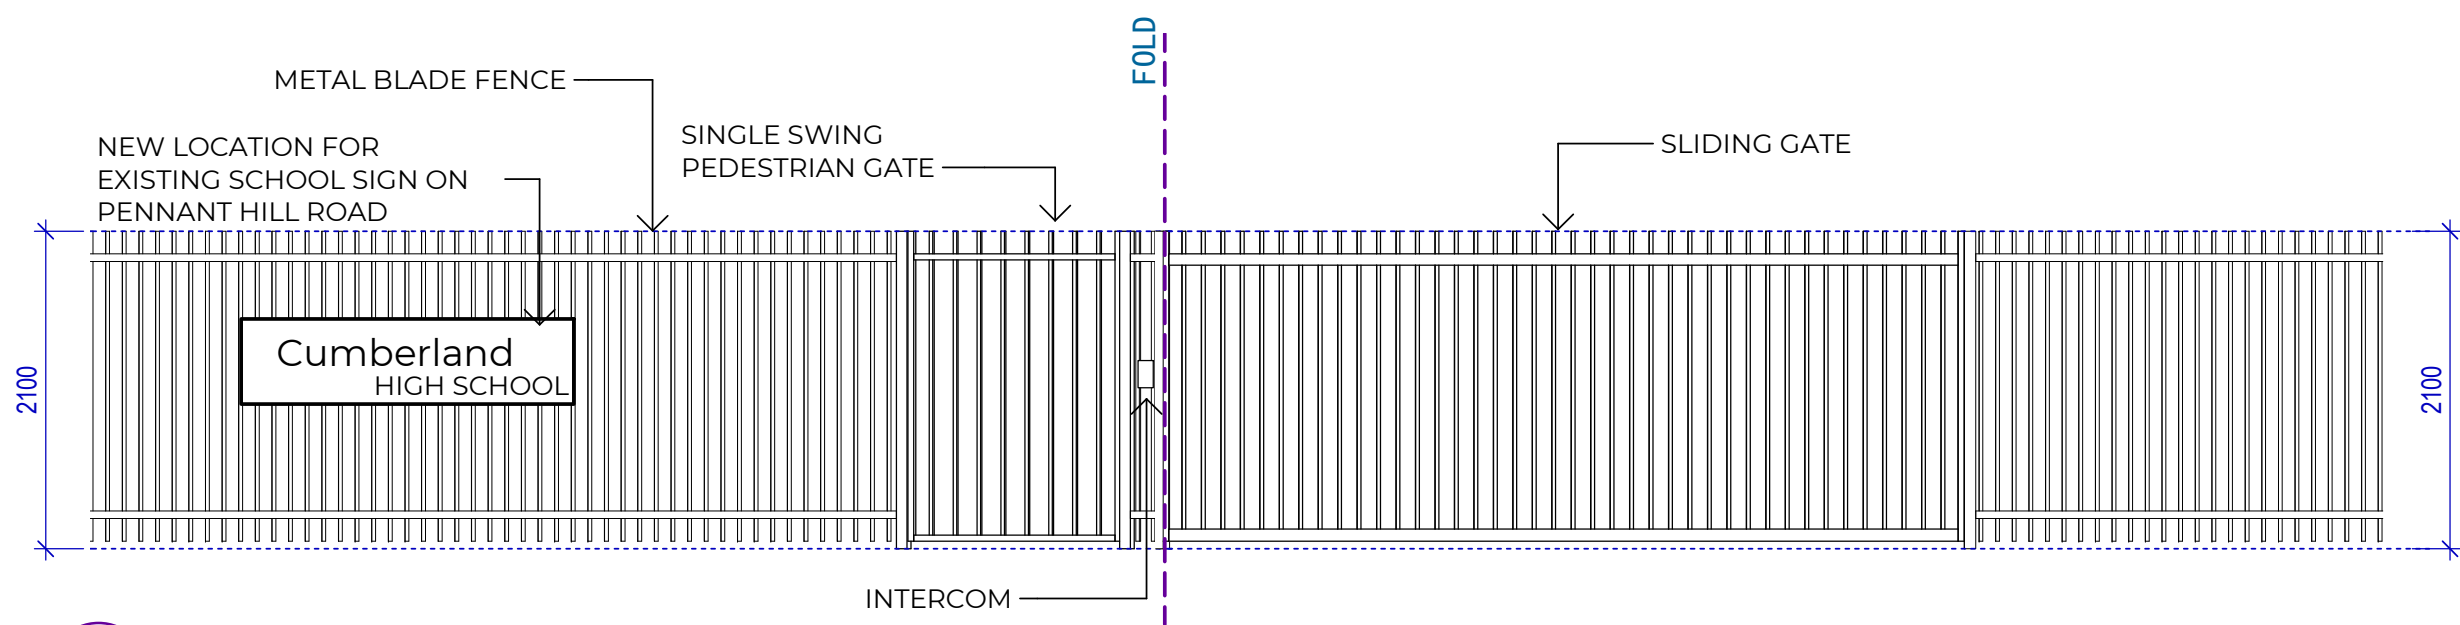


1 ELEVATION - SCHOOL GATE 1 - PENNANT HILL RD
SCALE 1:50

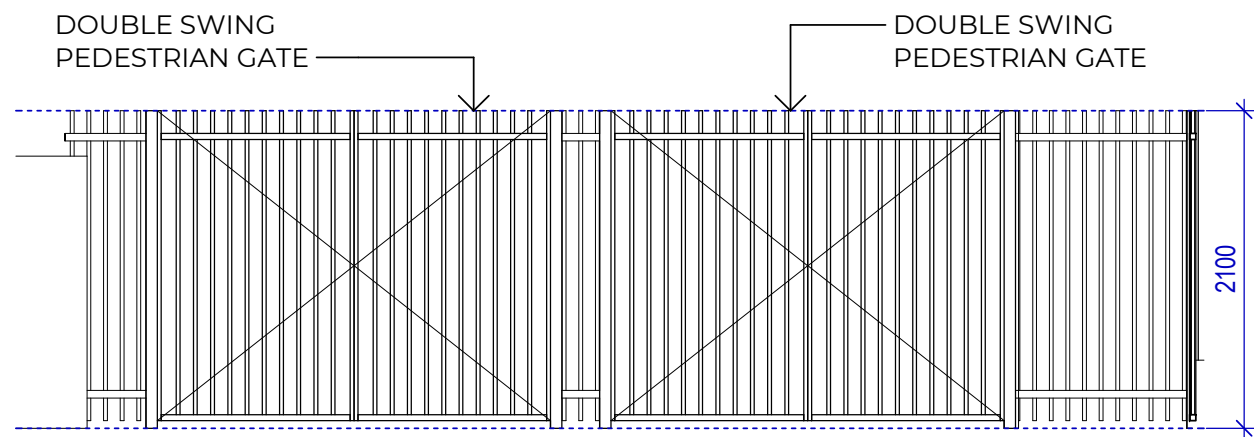


3 ELEVATION - SCHOOL GATE 3 - DUNNMORE AVE MAIN SCHOOL ENTRY
SCALE 1:50

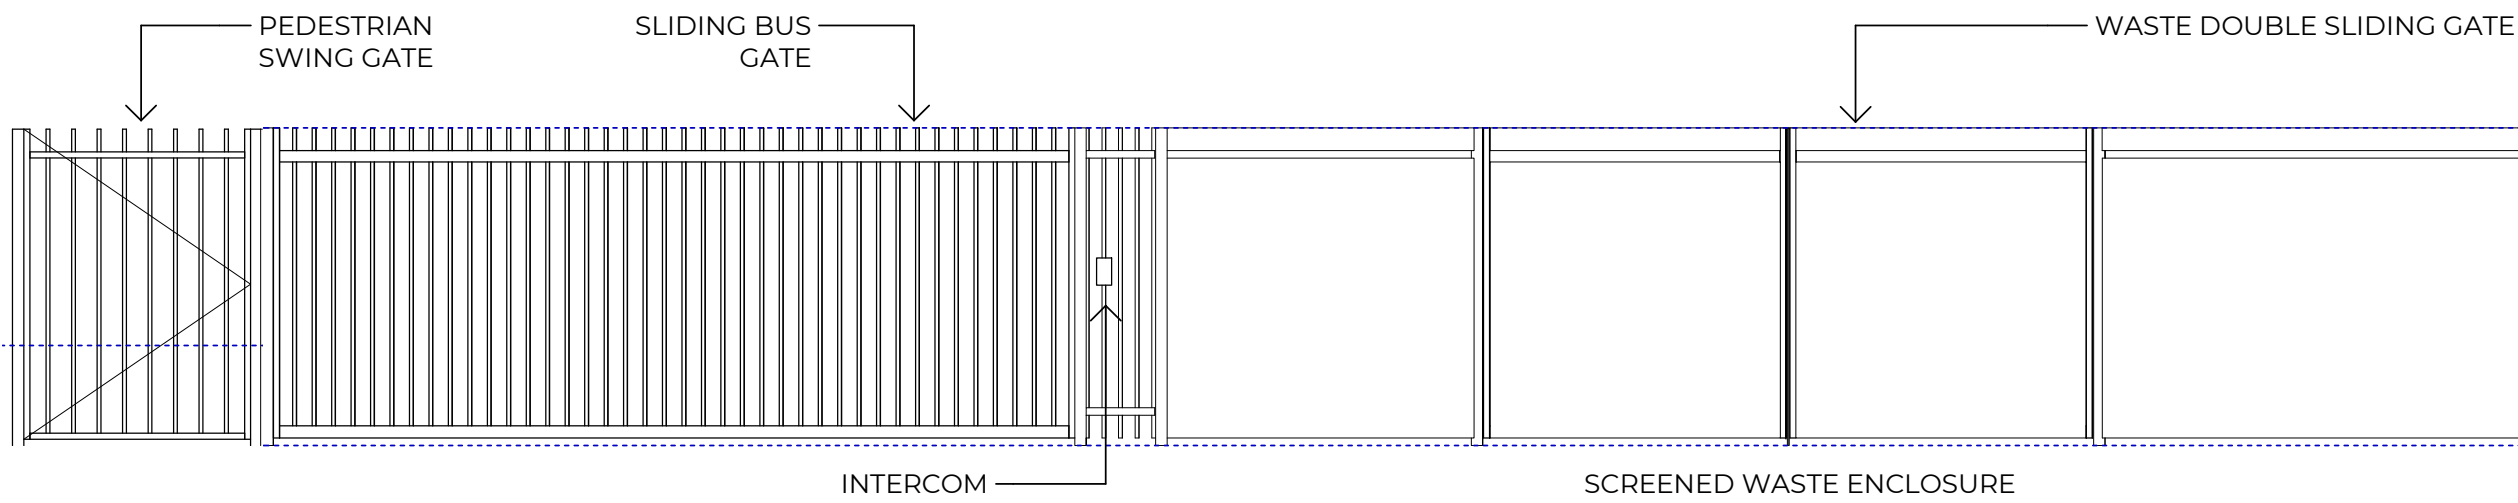


2 ELEVATION - SCHOOL GATE 2 - DUNNMORE AVE BUS LINK ENTRY
SCALE 1:50

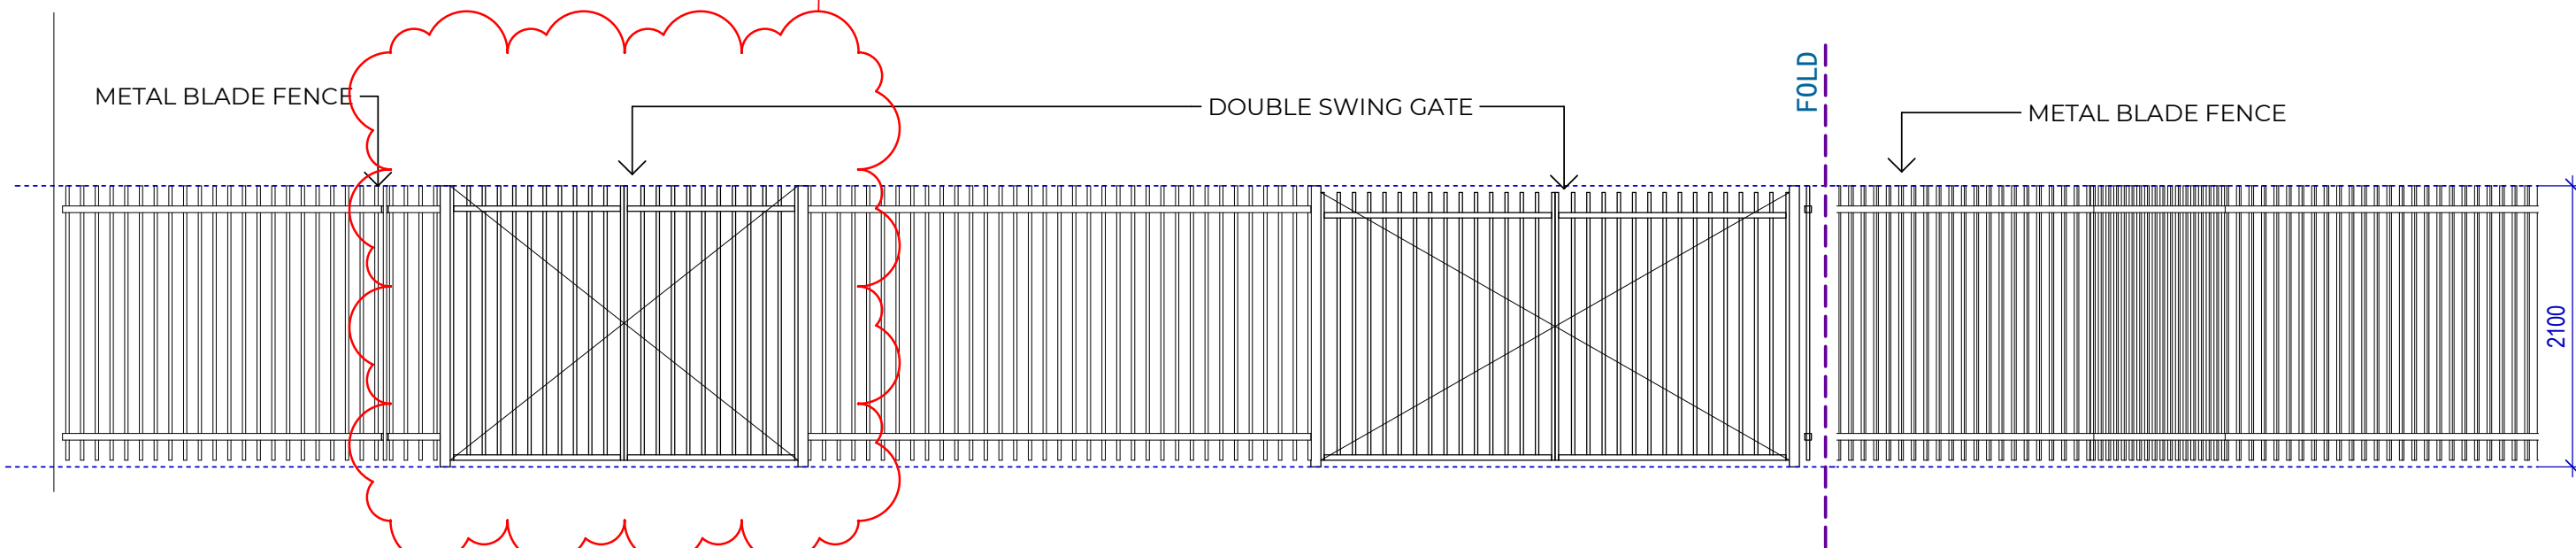


4 ELEVATION - SCHOOL GATE 4 - DUNNMORE AVE SLIP ROAD GATE
SCALE 1:50

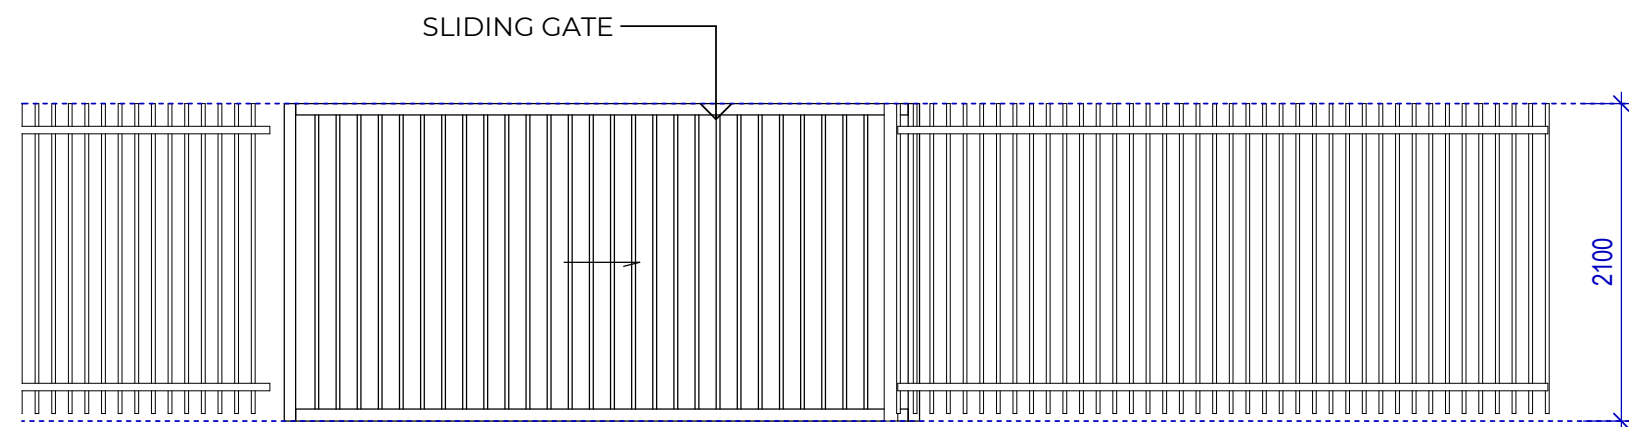


5 ELEVATION - SCHOOL GATE 5 - BELHEIM RD EXIT
SCALE 1:50

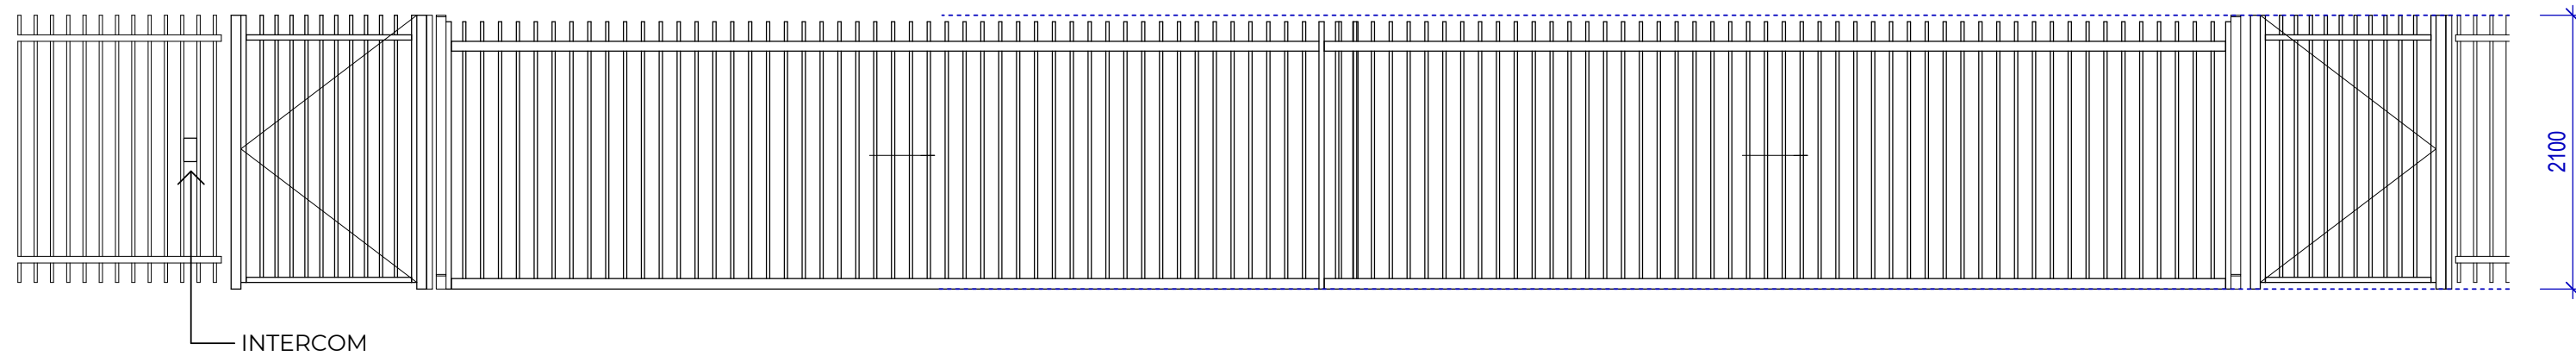

6 ELEVATION - SCHOOL GATE 6 - FELTON ROAD WEST
SCALE 1:50

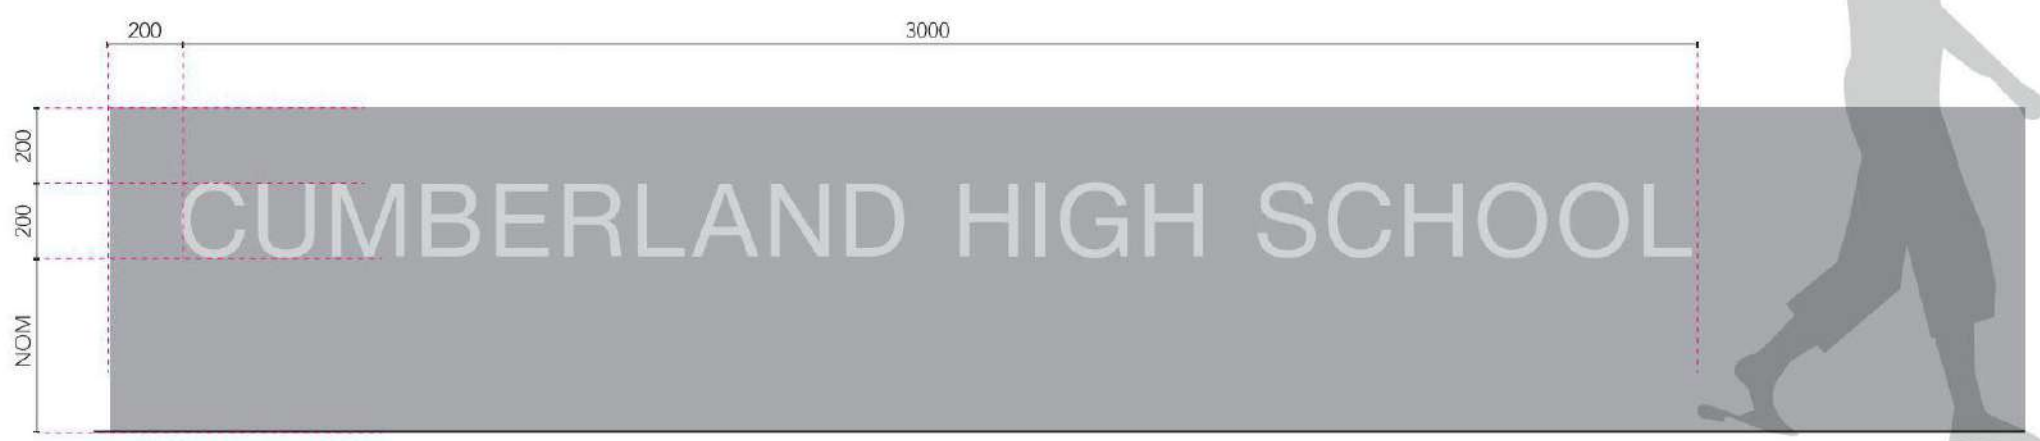

7 CHS SIGN

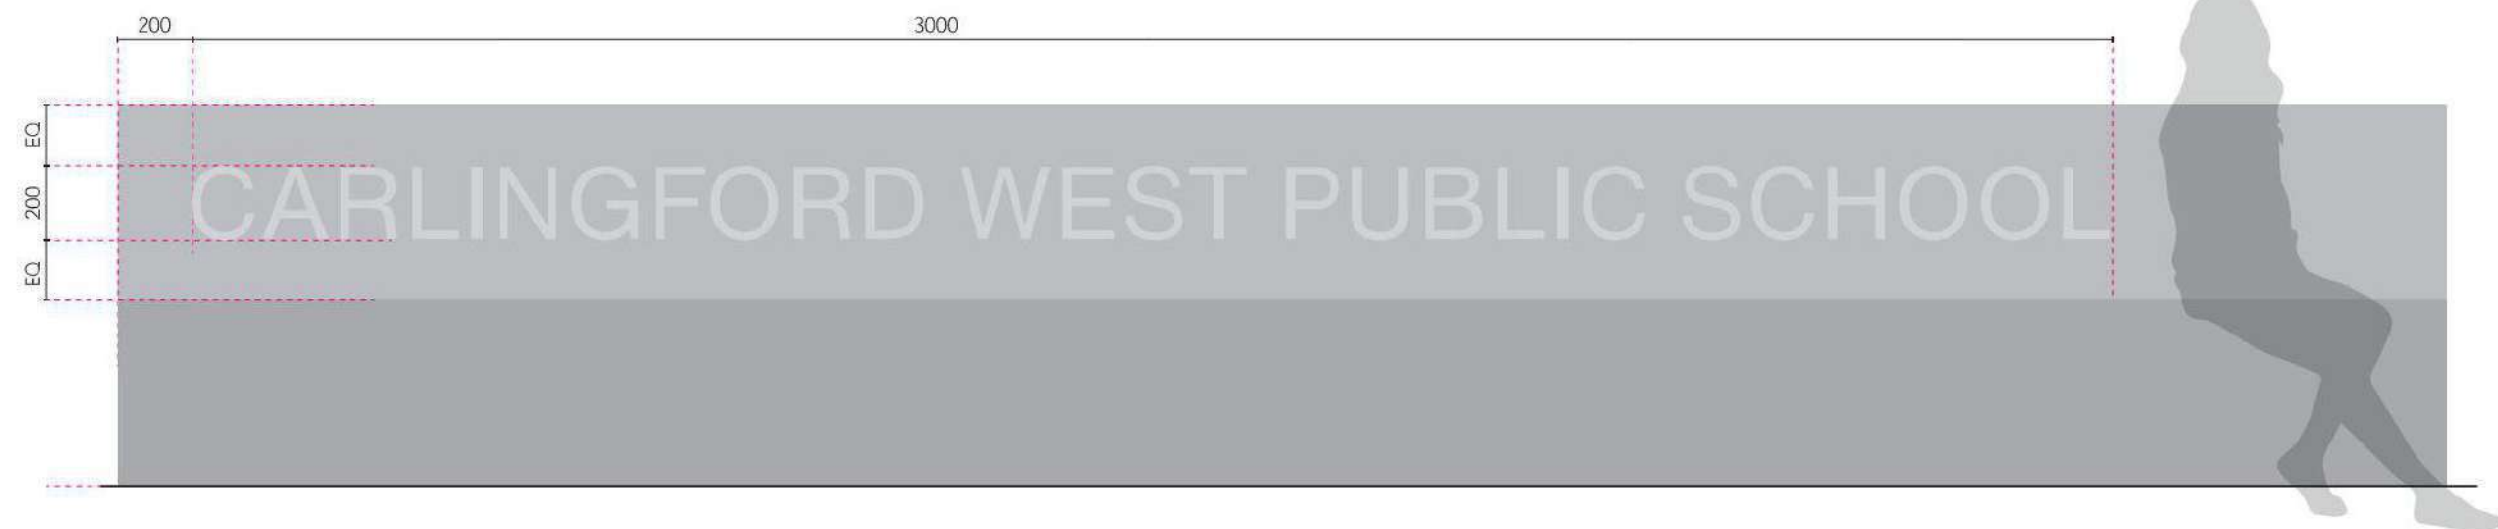

8 CWPS SIGN



EXAMPLE OF CONCRETE SIGN
WITH EMBOSSED LETTERING

Recent revision history		
#	Status	Description
1	For Information	SSDA Submission - Final Draft
2	For Information	SSDA Submission - Final Draft
3	For Information	SSDA Submission - Final Draft
4	For Information	SSDA Submission - Final Draft
5	For Information	SSDA Submission - Final Draft
6	For Information	SSDA Submission - Substitution Plans
7	For Information	Section 4.55

Notes
Copyright © Woods Bagot 2018
All Rights Reserved
No material may be reproduced without prior permission
Contractor must verify all dimensions on site before commencing work or preparing shop drawings.
Do not scale drawings.

Project
Carlingford West Public School &
Cumberland High School Upgrades



Client




Issuer

W-B
WOODS BAGOT

Project number		Size check	
121788		25mm	
Checked	Approved	Sheet size	Scale
SDJ	CS	A1	As indicated

Sheet title
SSDA - STAGE 1
SITE PLAN - SITE ENTRANCE
GATE ELEVATIONS

Sheet number	Revision
CC-WB- DA-10-00-05-S1	7
Status	
SSDA	

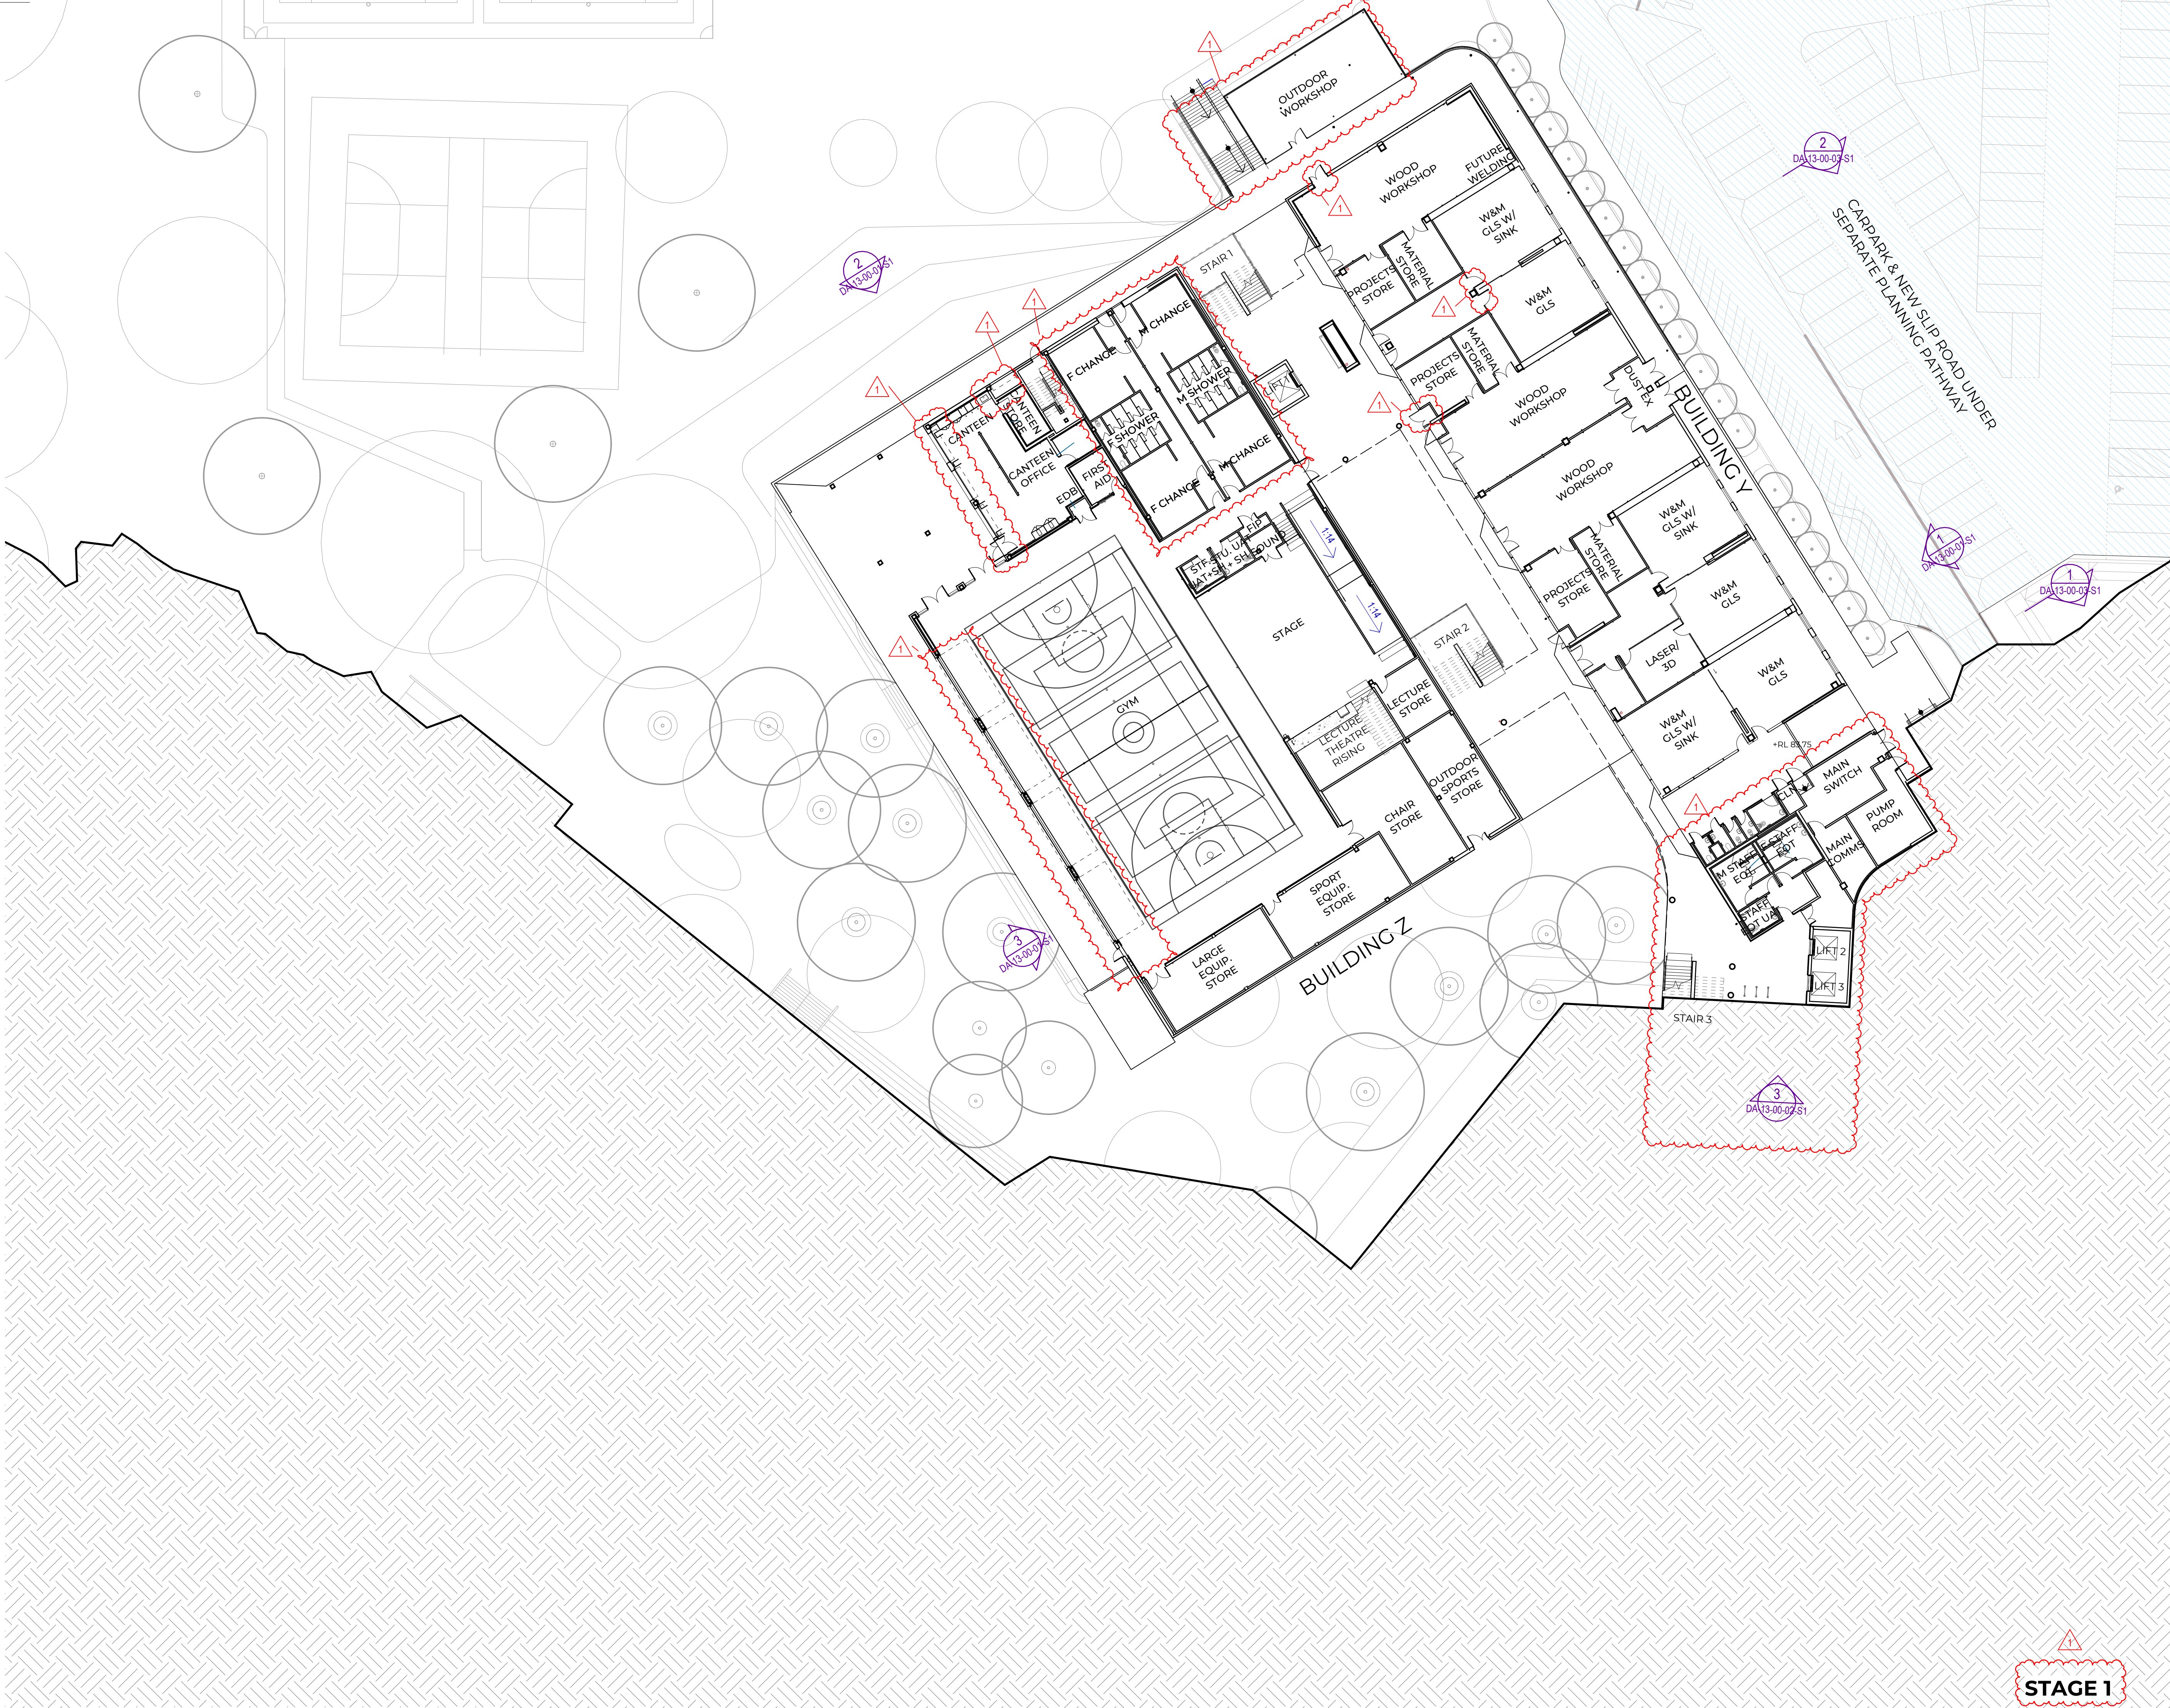

Recent revision history			
#	Status	Description	Date
1	For Information	Section 4.55	01/03/24

Notes
Copyright © Woods Bagot 2018
All Rights Reserved
No material may be reproduced without prior permission
Contractor must verify all dimensions on site before commencing work or preparing shop drawings.
Do not scale drawings.

Project
Cumberland High School




Project Manager
savills

Issuer
W-B
WOODS BAGOT

Project number	121788	Size check	25mm	
Checked	Approved	Sheet size	Scale	
SDJ	CS	A1	1 : 250	

Sheet title
SSDA- STAGE 1
LOWER GROUND FLOOR

Sheet number	CHS-WB- DA-12-00-00-S1	Revision	1
Status	SSDA		

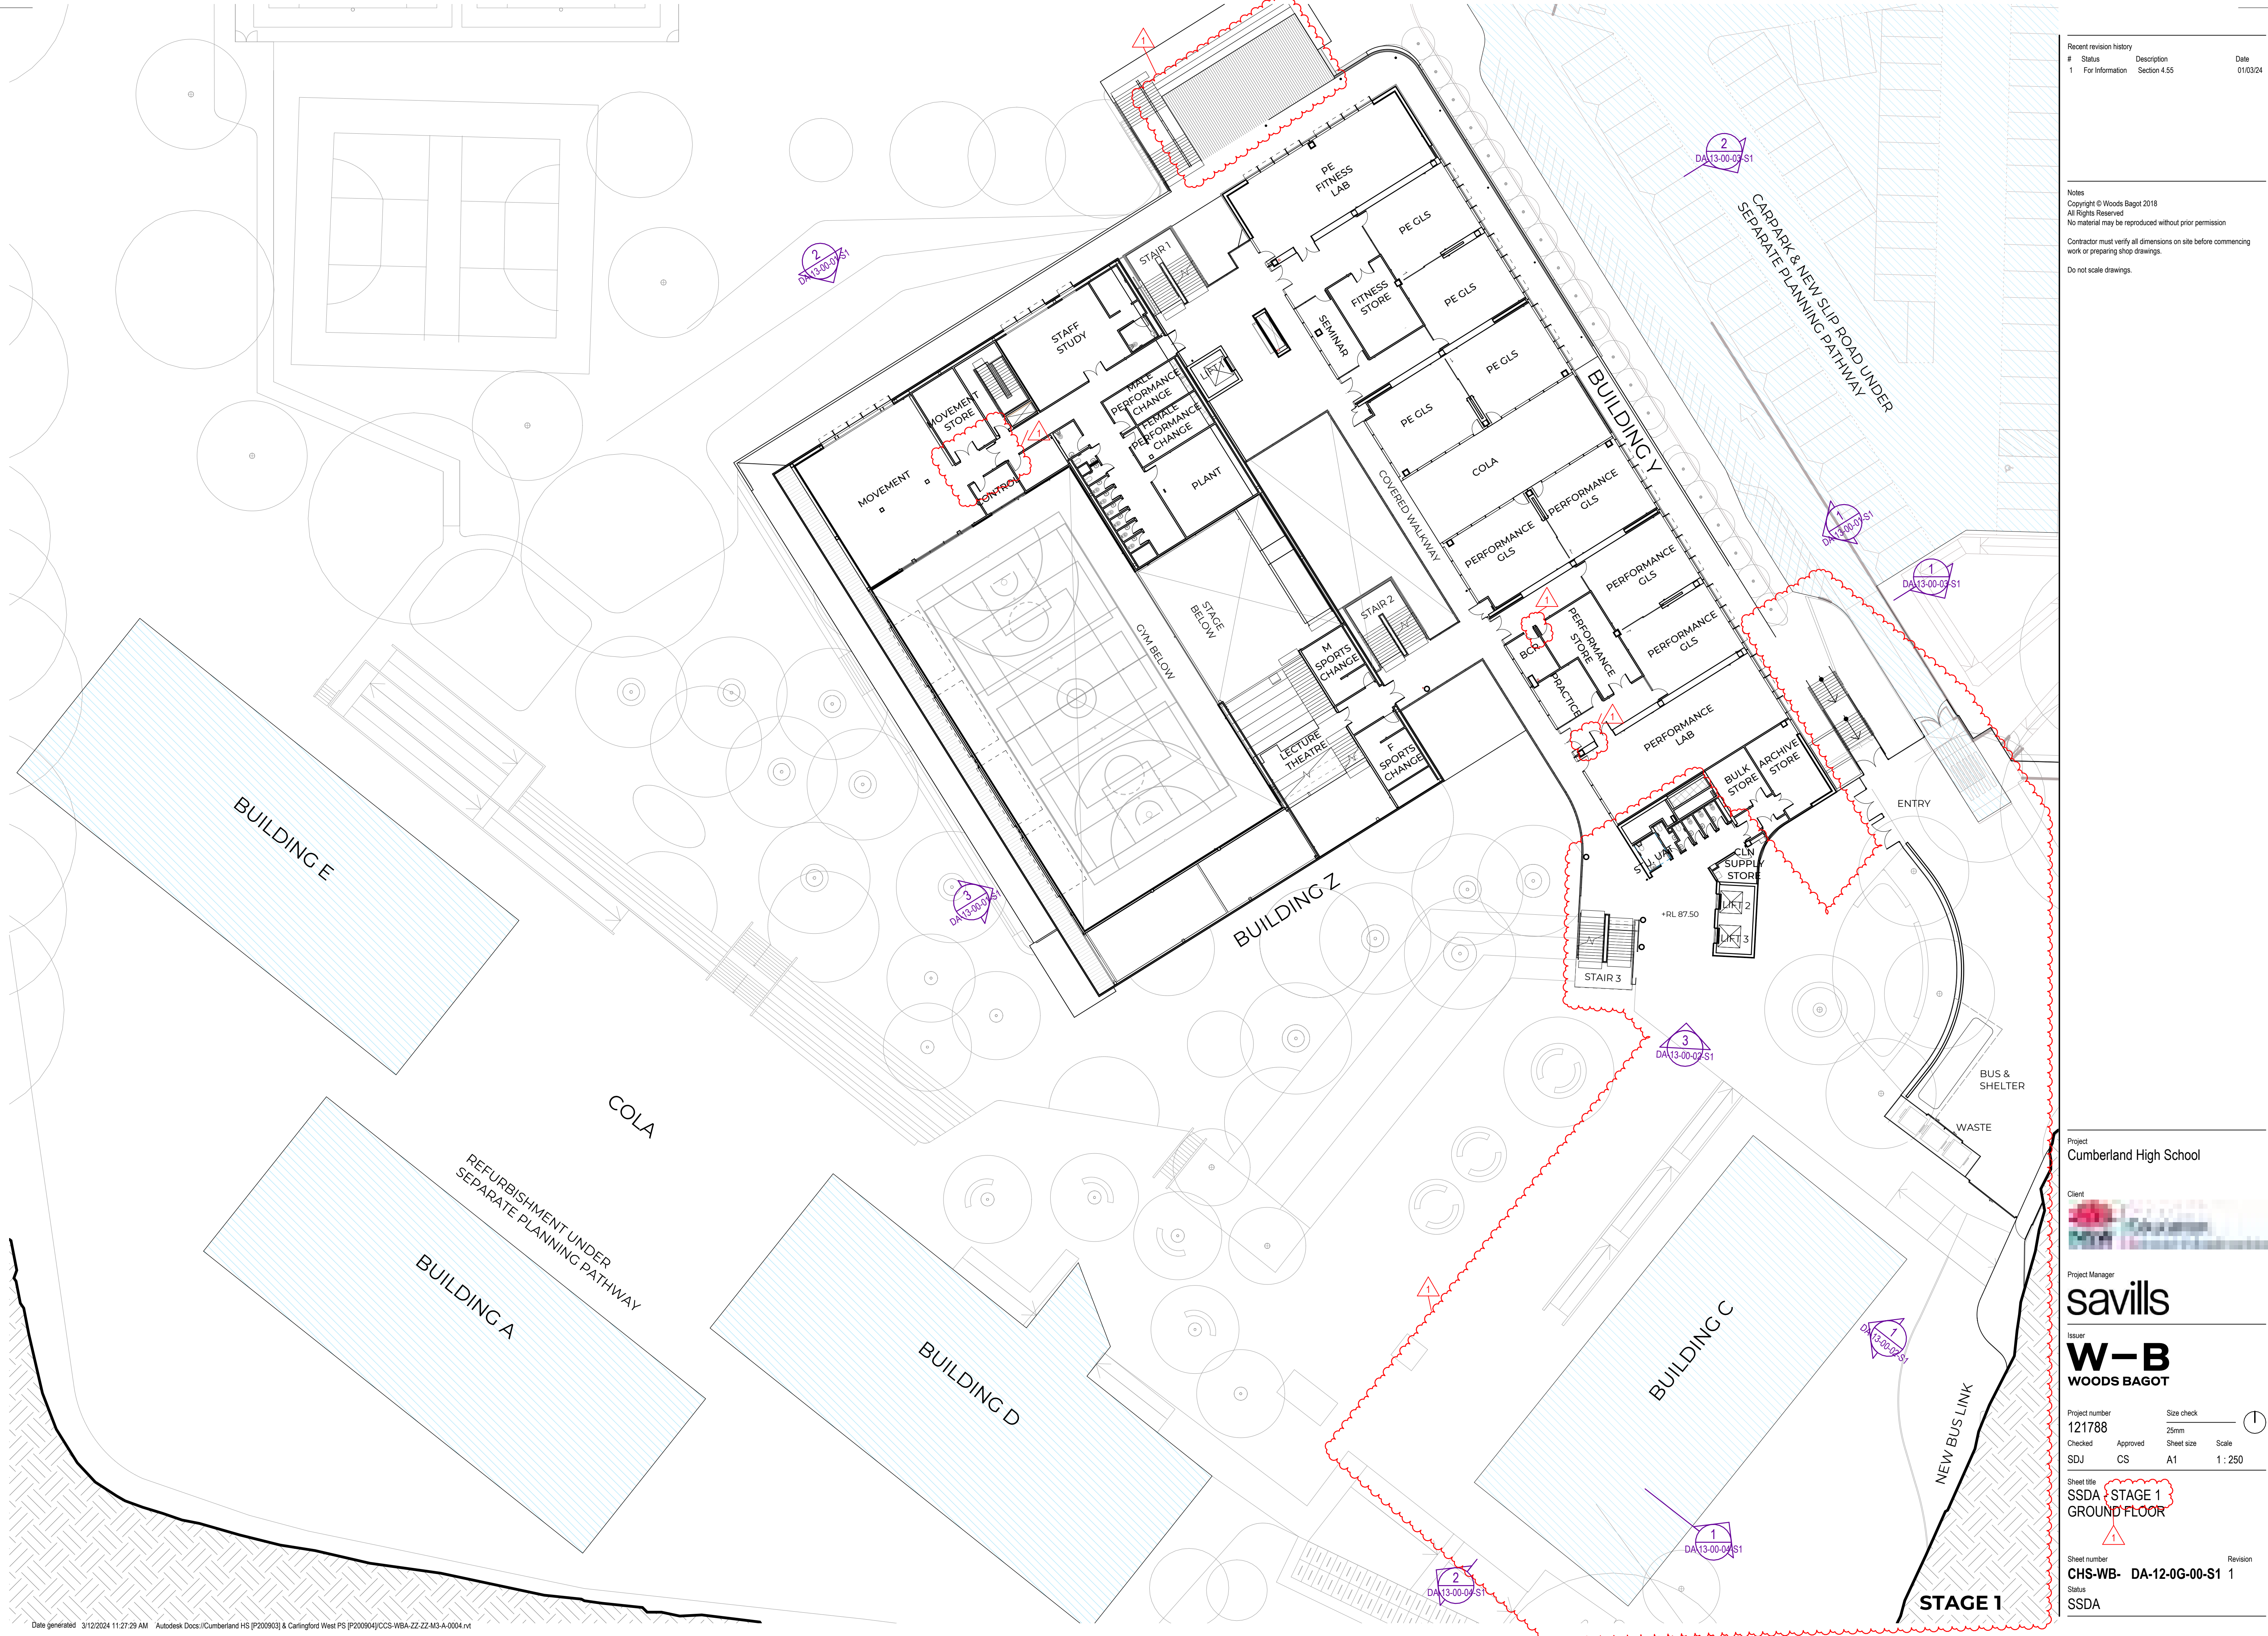

#	Status	Description	Date
1	For Information	Section 4.55	01/03/24

Notes
Copyright © Woods Bagot 2018
All Rights Reserved
No material may be reproduced without prior permission

Contractor must verify all dimensions on site before commencing work or preparing shop drawings.

Do not scale drawings.

Project
Cumberland High School

Client

Project Manager

savills

Issuer
W-B
WOODS BAGOT

Project number
121788

Checked ☒ Approved ☐

SDJ CS

Size check
 25mm

Sheet size
 A1

Scale
 1 : 250



Sheet title
SSDA STAGE 1
GROUND FLOOR

Sheet number **CHS-WB- DA-12-0G-00-S1** Revision **1**
Status
SSDA



Recent revision history

#	Status	Description	Date
1	For Information	Section 4.55	01/03/24

Notes

Copyright © Woods Bagot 2018
All Rights Reserved
No material may be reproduced without prior permission

Contractor must verify all dimensions on site before commencing work or preparing shop drawings.

Do not scale drawings.

Project

Cumberland High School

Client

Project Manager

savills

Issuer

W-B
WOODS BAGOT

Project number

121788

Size check

25mm

Checked

SDJ

Approved

CS

Sheet size

A1

Scale

1 : 250

Sheet title

SSDA - STAGE 1
LEVEL 1

Sheet number

CHS-WB- DA-12-10-00-S1

Status

SSDA

Revision

1



Recent revision history		
#	Status	Description
1	For Information	Section 4.55

Date
01/03/24

Notes
Copyright © Woods Bagot 2018
All Rights Reserved
No material may be reproduced without prior permission
Contractor must verify all dimensions on site before commencing work or preparing shop drawings.
Do not scale drawings.

Project
Cumberland High School



Project Manager
savills

Issuer
W-B
WOODS BAGOT

Project number		Size check	
121788		25mm	
Checked	Approved	Sheet size	Scale
SDJ	CS	A1	1 : 250

Sheet title
SSDA- STAGE 1
LEVEL 2

Sheet number		Revision	
CHS-WB- DA-12-20-00-S1		1	
Status			
SSDA			



Recent revision history			
#	Status	Description	Date
1	For Information	Section 4.55	01/03/24

Notes
Copyright © Woods Bagot 2018
All Rights Reserved
No material may be reproduced without prior permission
Contractor must verify all dimensions on site before commencing work or preparing shop drawings.
Do not scale drawings.

Project
Cumberland High School



Project Manager
savills

Issuer
W-B
WOODS BAGOT

Project number		Size check	
121788		25mm	
Checked	Approved	Sheet size	Scale
SDJ	CS	A1	1 : 250

Sheet title
SSDA- STAGE 1
LEVEL 3

Sheet number		Revision	
CHS-WB- DA-12-30-00-S1		1	
Status		SSDA	



Recent revision history

#	Status	Description	Date
1	For Information	Section 4.55	01/03/24

Notes

Copyright © Woods Bagot 2018
All Rights Reserved
No material may be reproduced without prior permission

Contractor must verify all dimensions on site before commencing work or preparing shop drawings.

Do not scale drawings.

Project

Cumberland High School

Client



Project Manager

savills

Issuer

W-B
WOODS BAGOT

Project number

121788

Size check

25mm

Checked

SDJ

Approved

CS

Sheet size

A1

Scale

1 : 250

Sheet title

SSDA- STAGE 1
ROOF

Sheet number

CHS-WB- DA-12-40-00-S1

Revision

1

Status

SSDA


Recent revision history			Date
#	Status	Description	
1	For Information	Section 4.55	01/03/24

Notes
Copyright © Woods Bagot 2018
All Rights Reserved
No material may be reproduced without prior permission
Contractor must verify all dimensions on site before commencing work or preparing shop drawings.
Do not scale drawings.


- 01 MASONRY
- 02 METAL PROFILE CLADDING
- 03 METAL CLADDING
- 04 GLAZING AND SPANDREL
- 05 METAL SUNSHADE
- 06 METAL BALUSTRADE
- 07 OVERHEAD FOLDING DOOR
- 08 CONCRETE
- 11 METAL SCREEN
- 12 SIGNAGE



1 ELEVATION - EAST (BUILDING Y)
SCALE 1 : 250

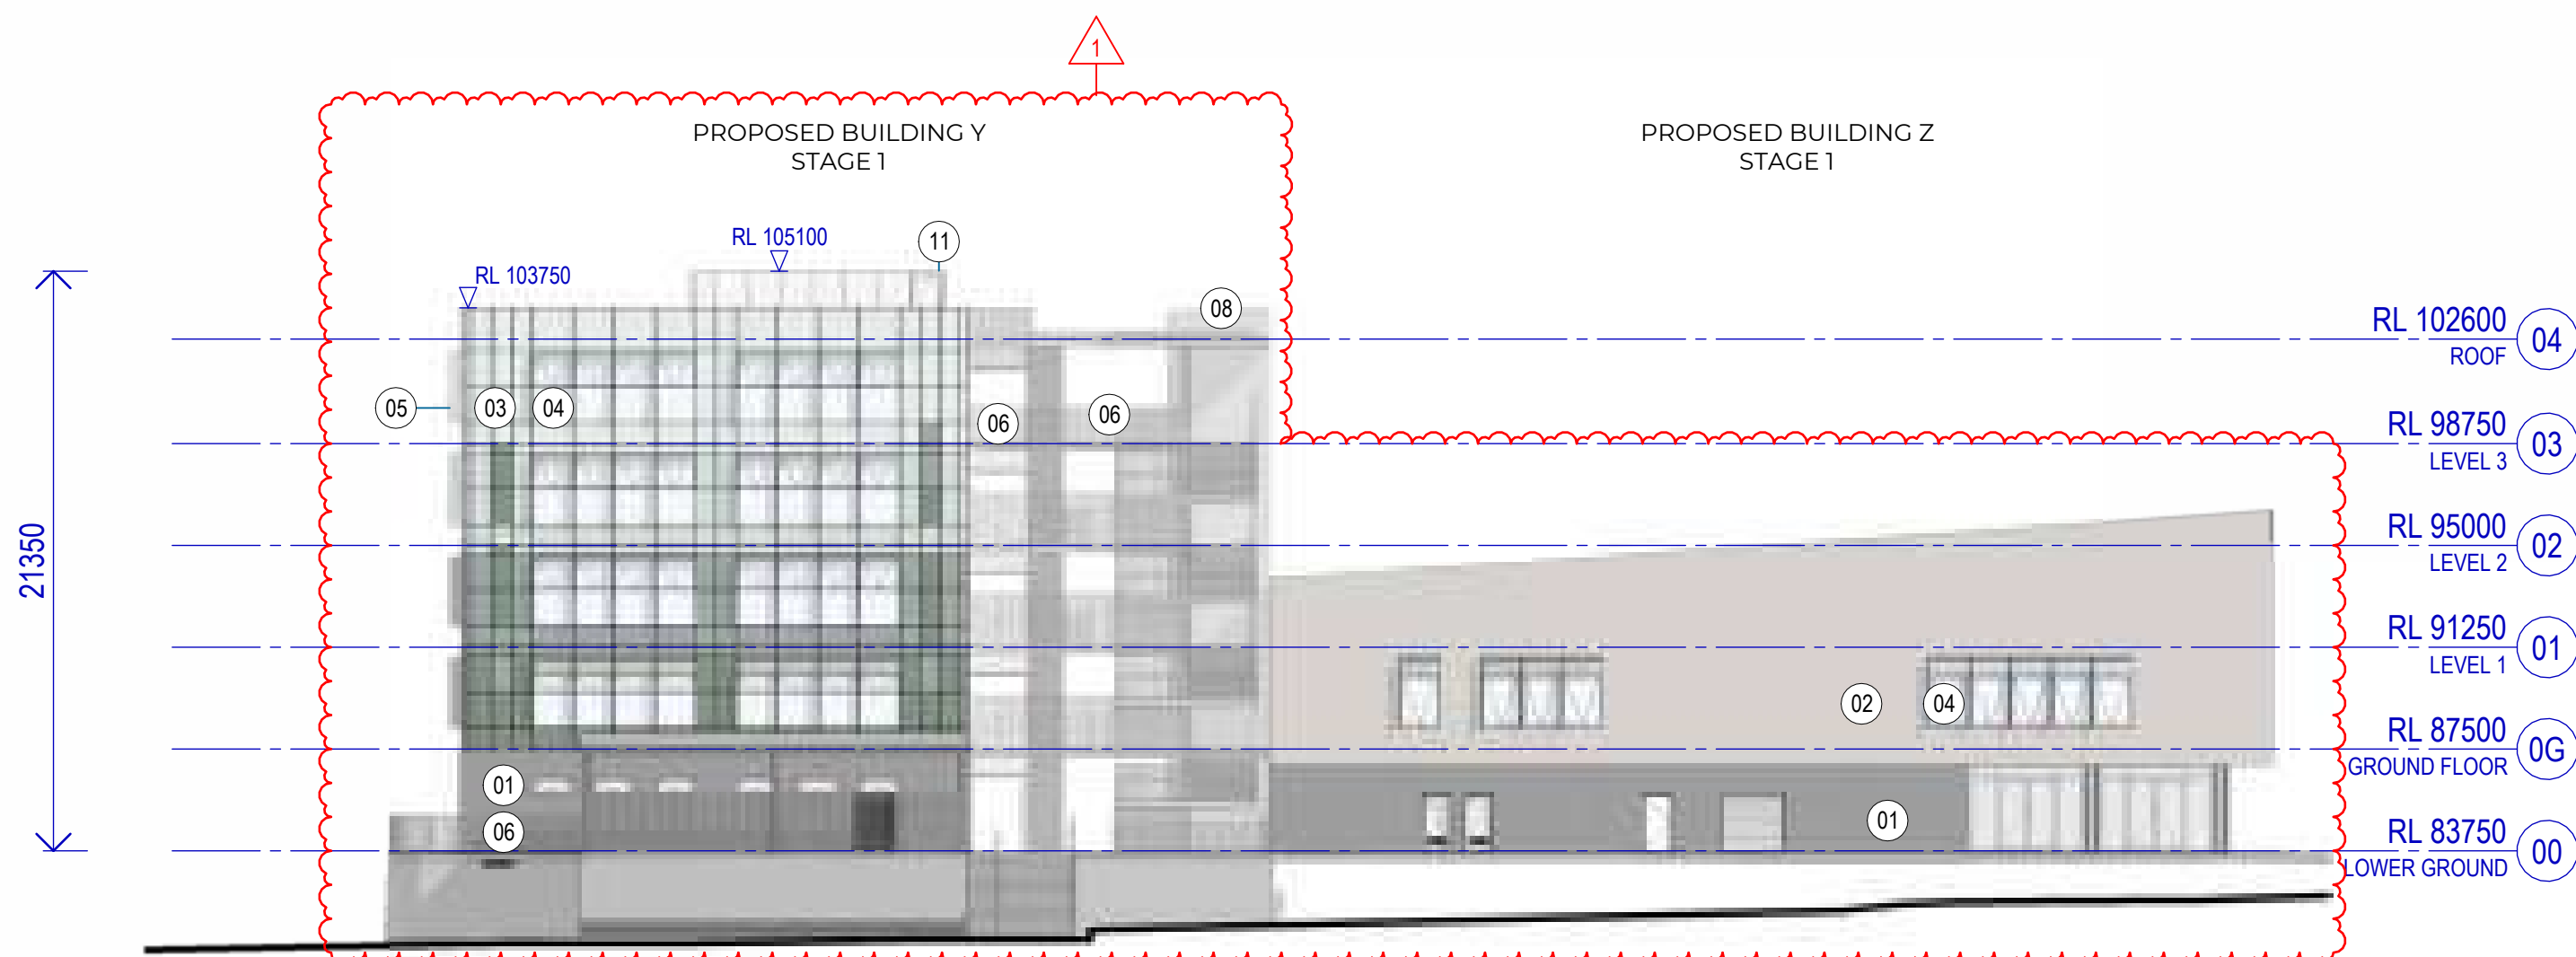

2 ELEVATION - NORTH
SCALE 1 : 250

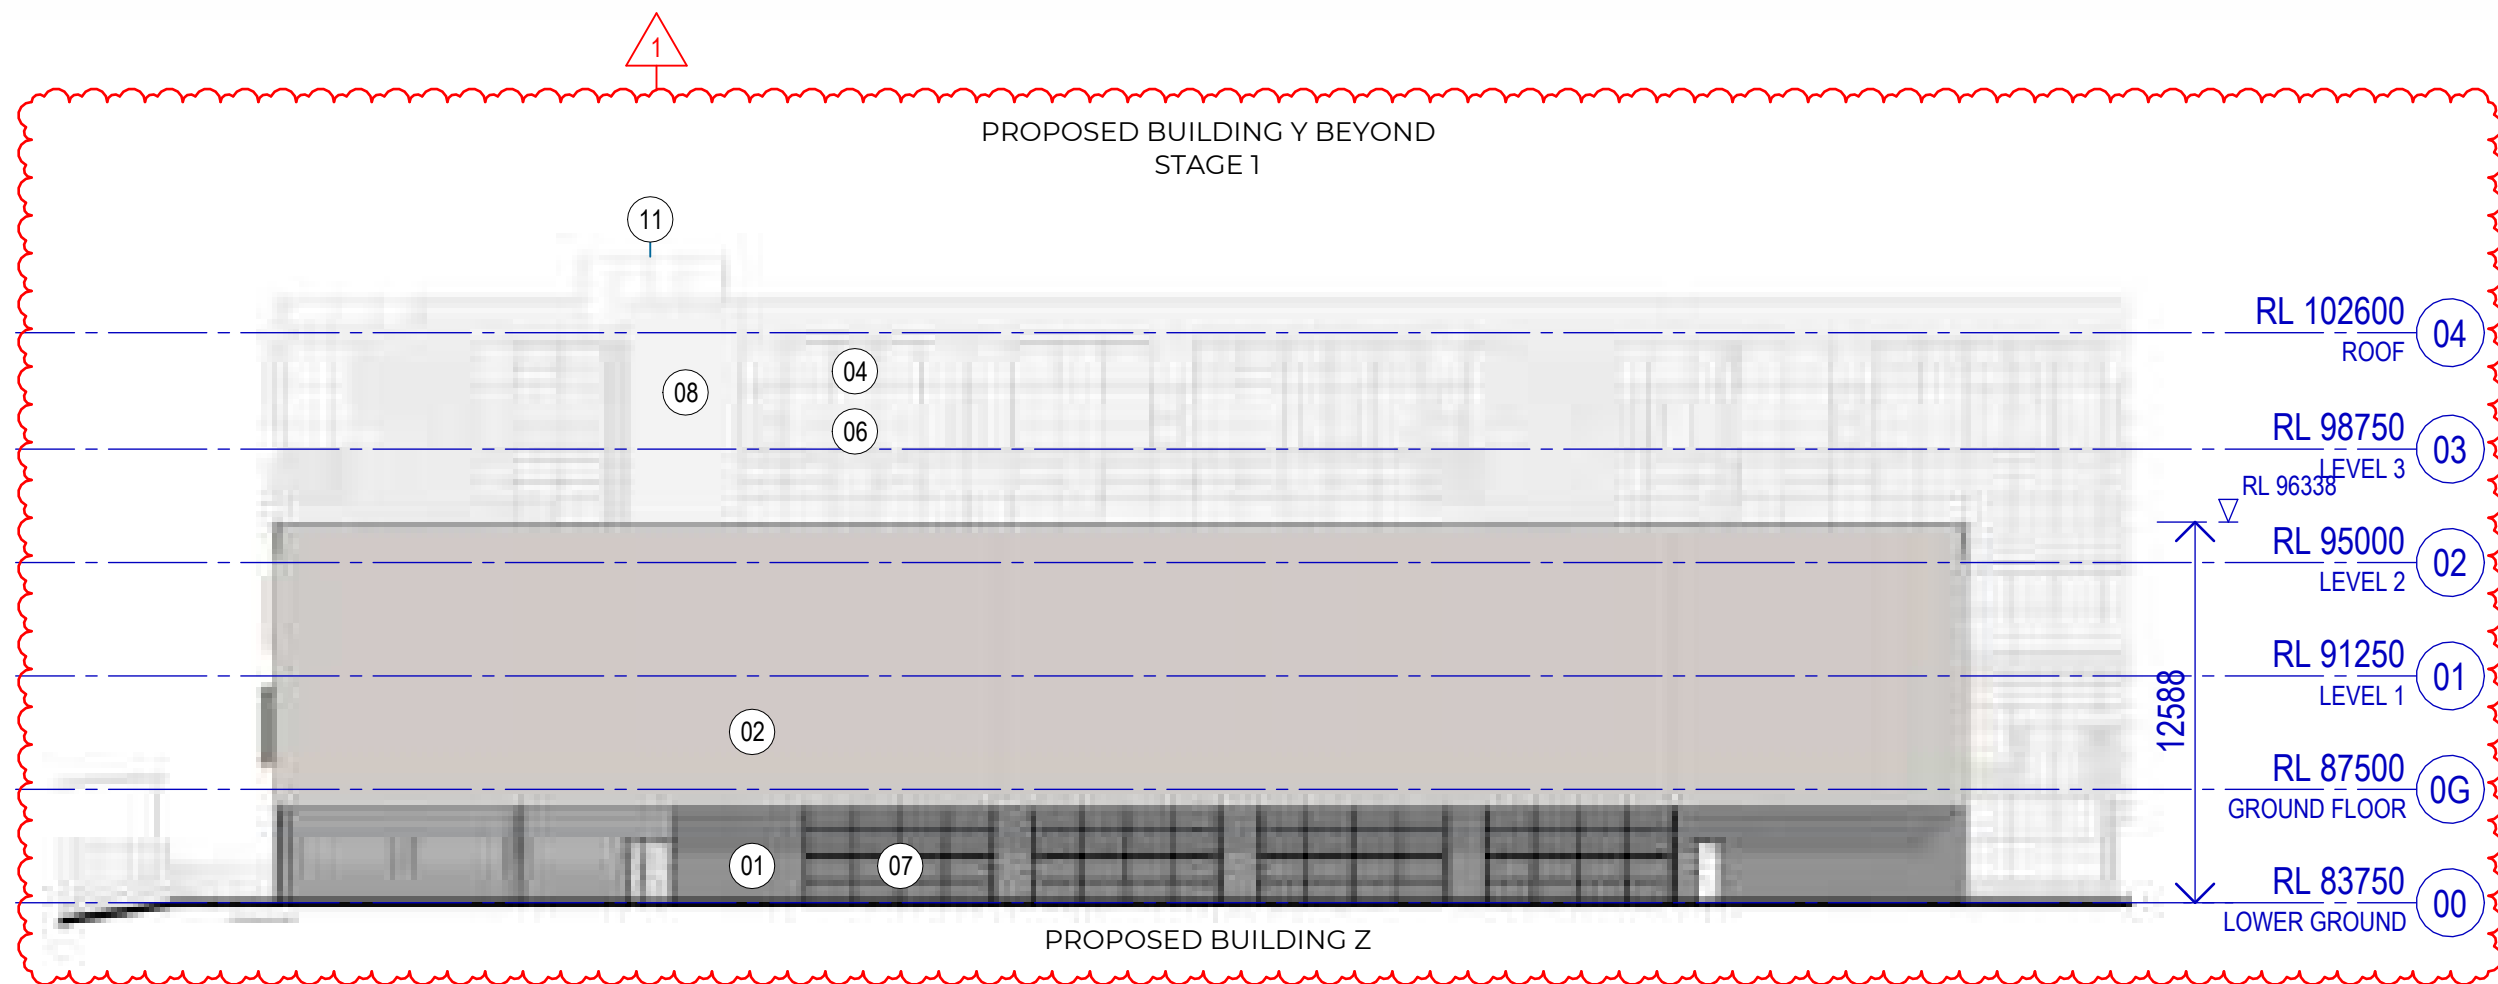

3 ELEVATION - WEST
SCALE 1 : 250

Project
Cumberland High School




Project Manager
savills

Issuer
W-B
WOODS BAGOT


Project number
121788
Checked SDJ Approved CS Sheet size A1 Scale As indicated

Sheet title
SSDA - STAGE 1
PROPOSED ELEVATION SHEET 1


Sheet number
CHS-WB- DA-13-00-01-S1
Status
SSDA

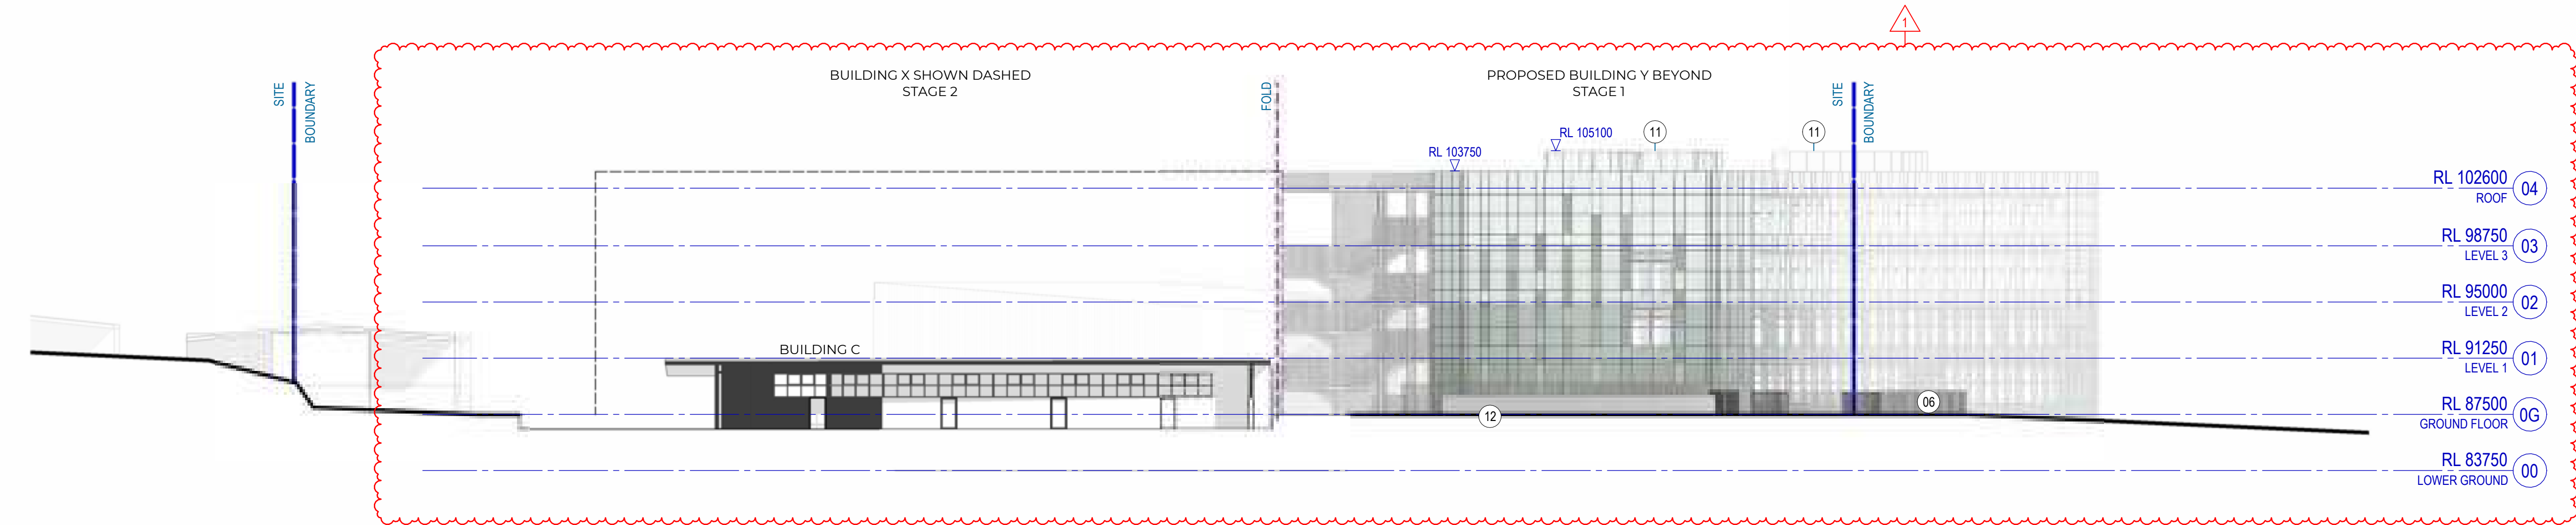

1 ELEVATION - SOUTH (BUILDING Y)
SCALE 1 : 250

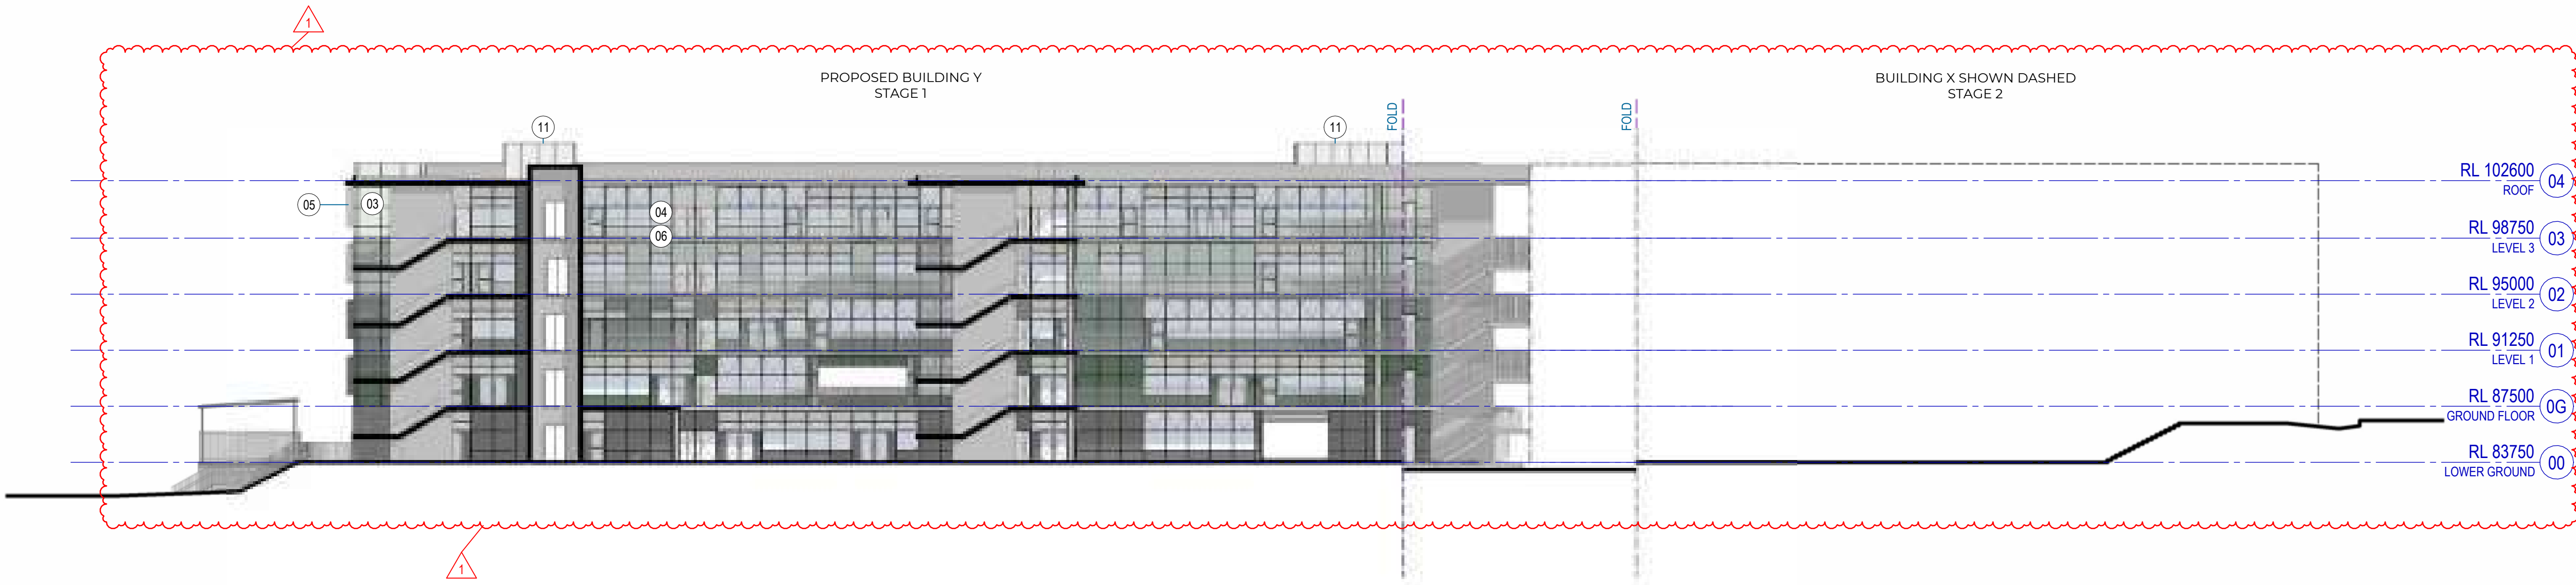

2 ELEVATION - CORRIDOR (FOLDED)
SCALE 1 : 250

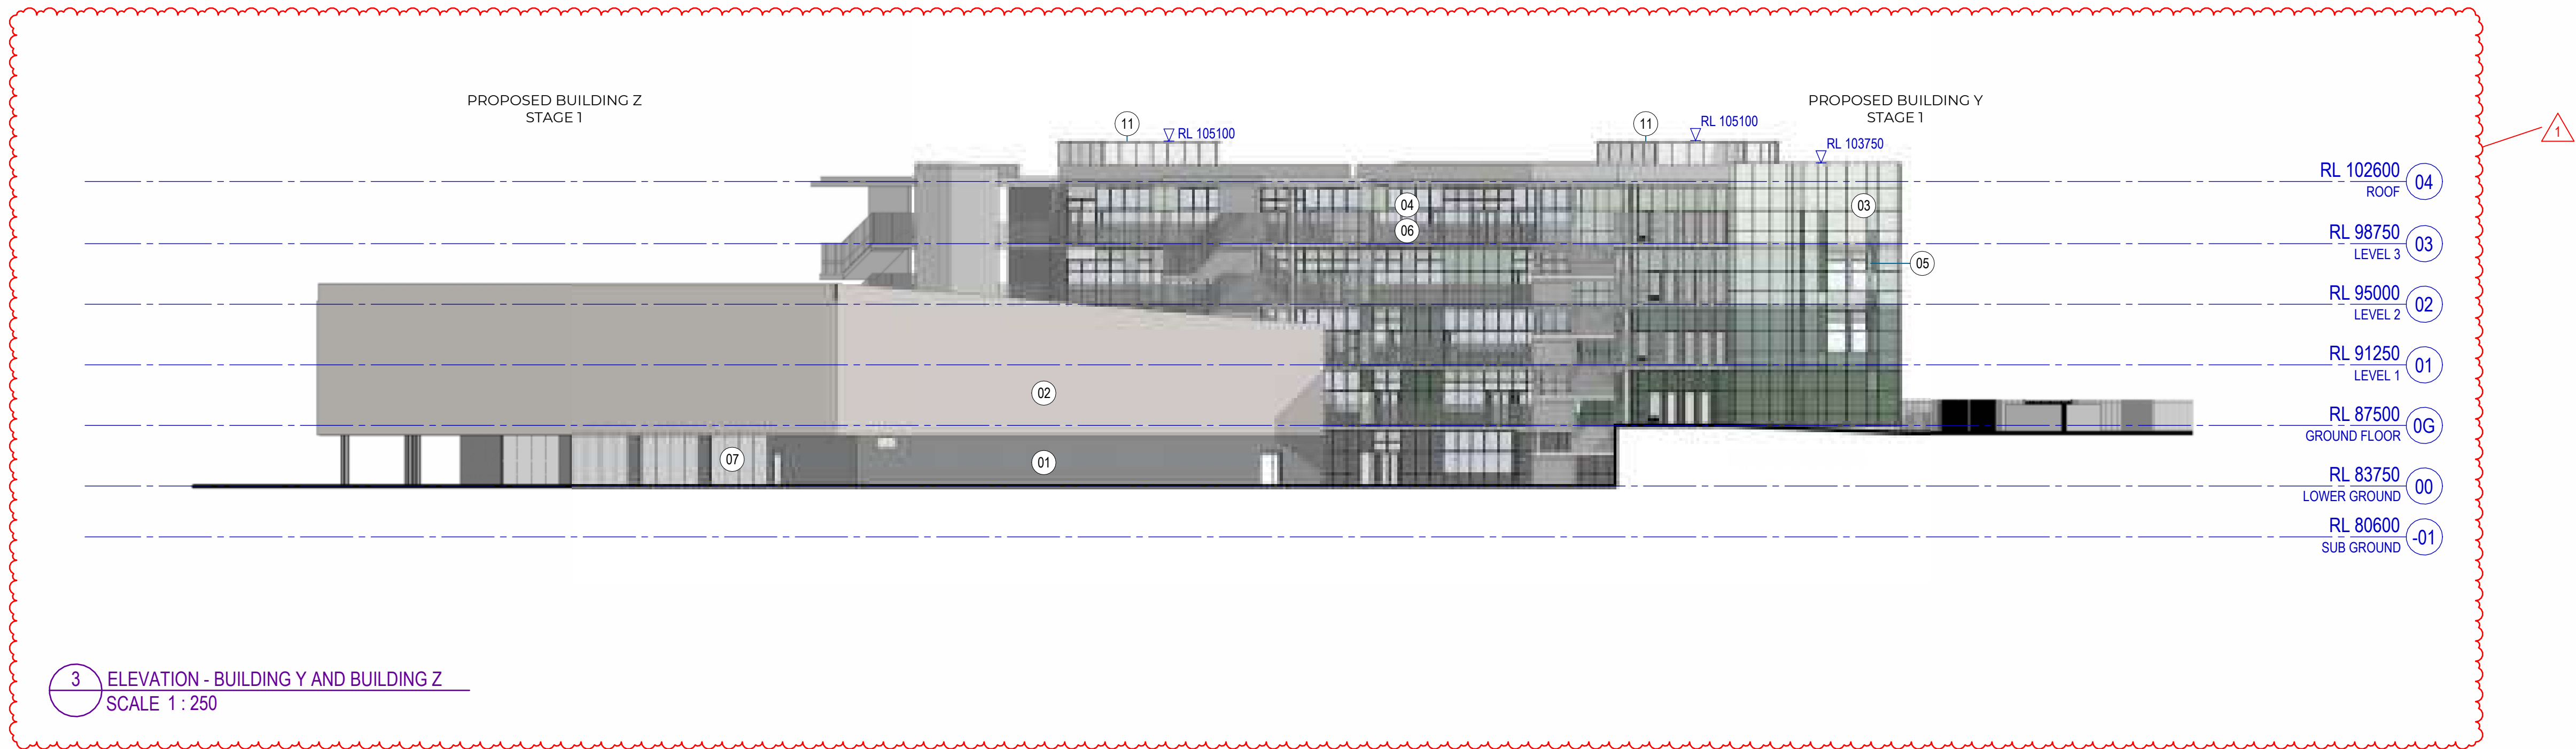

3 ELEVATION - BUILDING Y AND BUILDING Z
SCALE 1 : 250

Recent revision history			Date
#	Status	Description	
1	For Information	Section 4.55	01/03/24

Notes
Copyright © Woods Bagot 2018
All Rights Reserved
No material may be reproduced without prior permission
Contractor must verify all dimensions on site before commencing work or preparing shop drawings.
Do not scale drawings.

- 01 MASONRY
- 02 METAL PROFILE CLADDING
- 03 METAL CLADDING
- 04 GLAZING AND SPANDREL
- 05 METAL SUNSHADE
- 06 METAL BALUSTRADE
- 07 OVERHEAD FOLDING DOOR
- 08 CONCRETE
- 11 METAL SCREEN
- 12 SIGNAGE

Project
Cumberland High School



Project Manager
savills
Issuer
W-B
WOODS BAGOT

Project number		Size check	
121788		25mm	
Checked	Approved	Sheet size	Scale
SDJ	CS	A1	As indicated


Sheet title
SSDA - STAGE 1
PROPOSED ELEVATIONS SHEET 2

Sheet number
CHS-WB- DA-13-00-02-S1
Status
SSDA


Revision
1

Notes
Copyright © Woods Bagot 2018
All Rights Reserved
No material may be reproduced without prior permission
Contractor must verify all dimensions on site before commencing work or preparing shop drawings.
Do not scale drawings.

- 01 MASONRY
- 02 METAL PROFILE CLADDING
- 03 METAL CLADDING
- 04 GLAZING AND SPANDREL
- 05 METAL SUNSHADE
- 06 METAL BALUSTRADE
- 07 OVERHEAD FOLDING DOOR
- 08 CONCRETE
- 11 METAL SCREEN
- 12 SIGNAGE

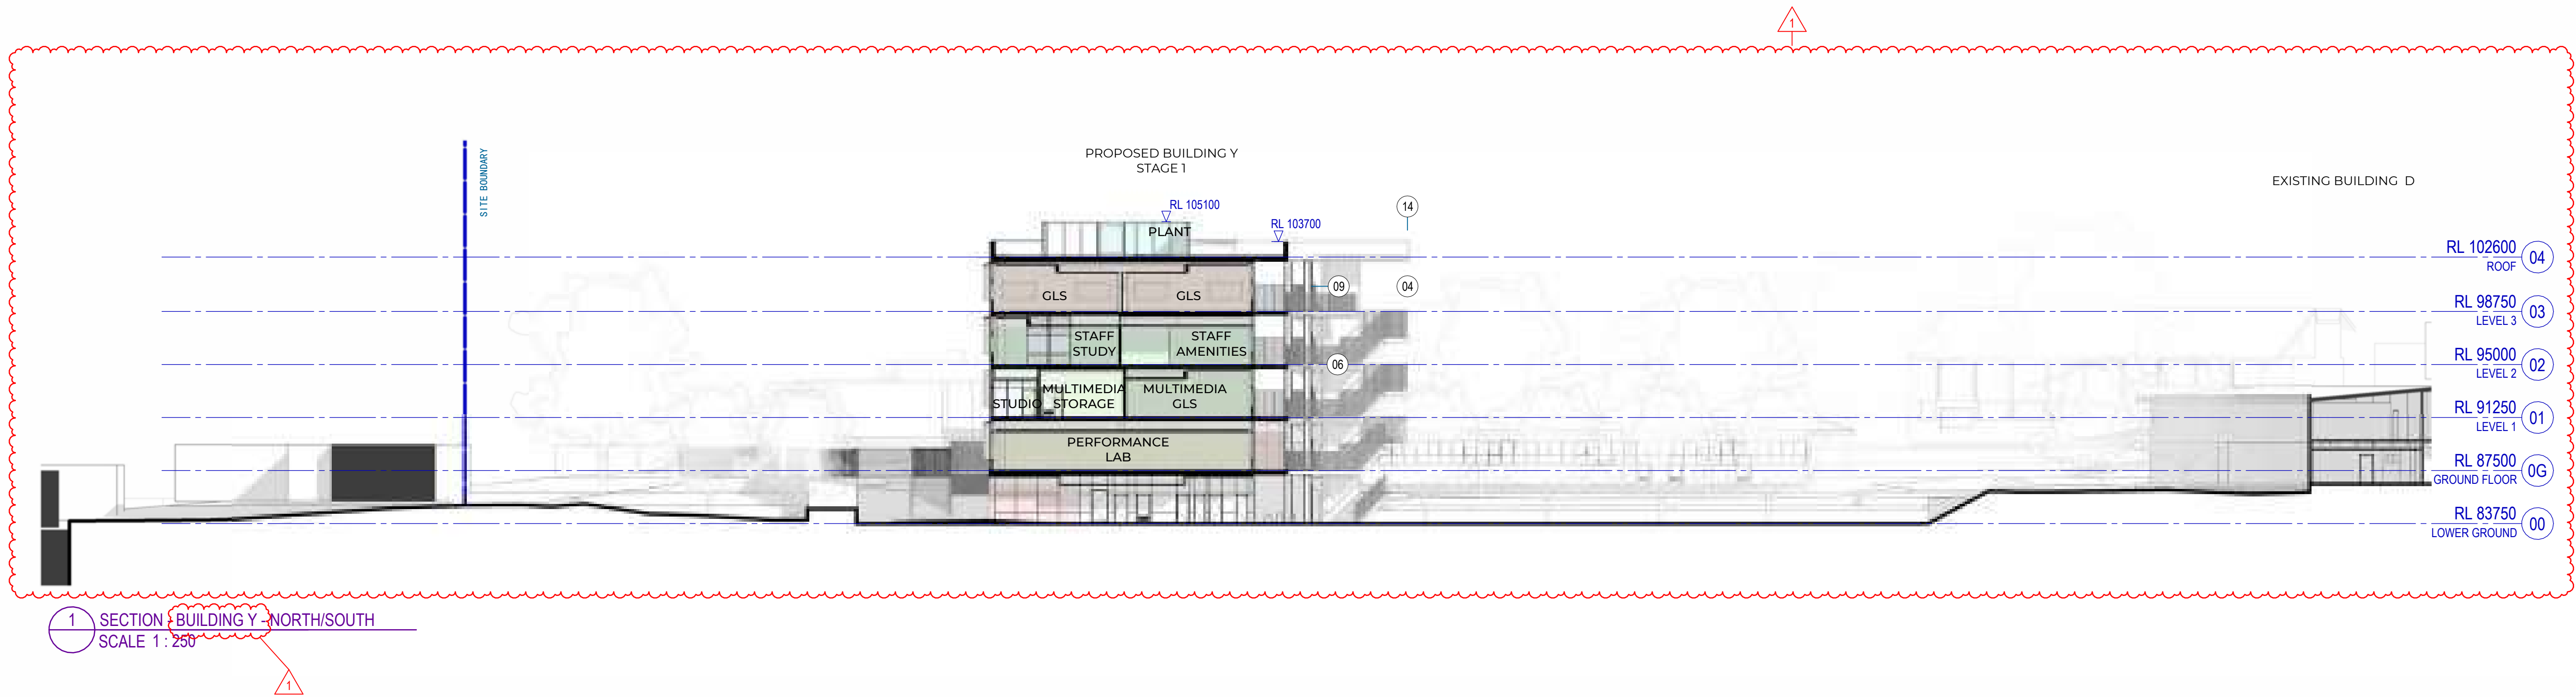

1 SECTION - BUILDING Y - NORTH/SOUTH
SCALE 1 : 250

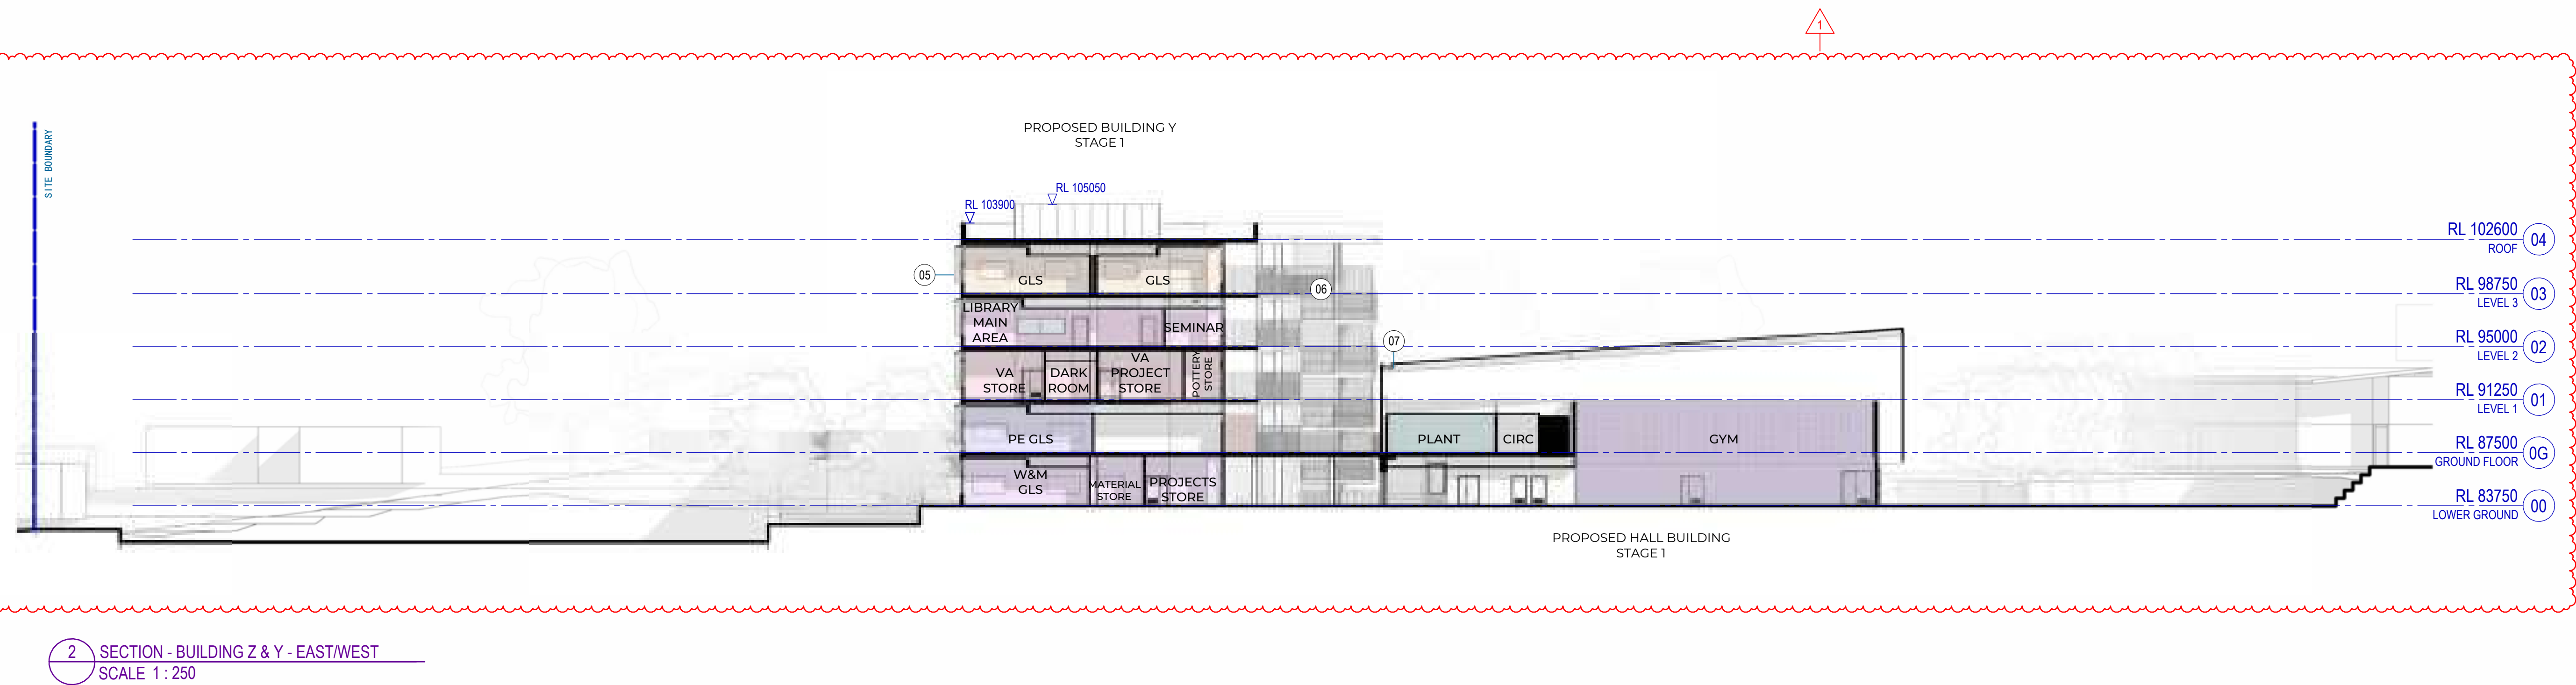

2 SECTION - BUILDING Z & Y - EAST/WEST
SCALE 1 : 250

Project
Cumberland High School



Project Manager
savills


Issuer
W-B
WOODS BAGOT

Project number 121788
Checked SDJ Approved CS
Size check 25mm
Sheet size A1
Scale As indicated


Sheet title
SSDA - STAGE 1
PROPOSED SECTIONS SHEET 1

Sheet number CHS-WB- DA-13-00-03-S1
Status SSDA
Revision 1

Notes
Copyright © Woods Bagot 2018
All Rights Reserved
No material may be reproduced without prior permission
Contractor must verify all dimensions on site before commencing work or preparing shop drawings.
Do not scale drawings.

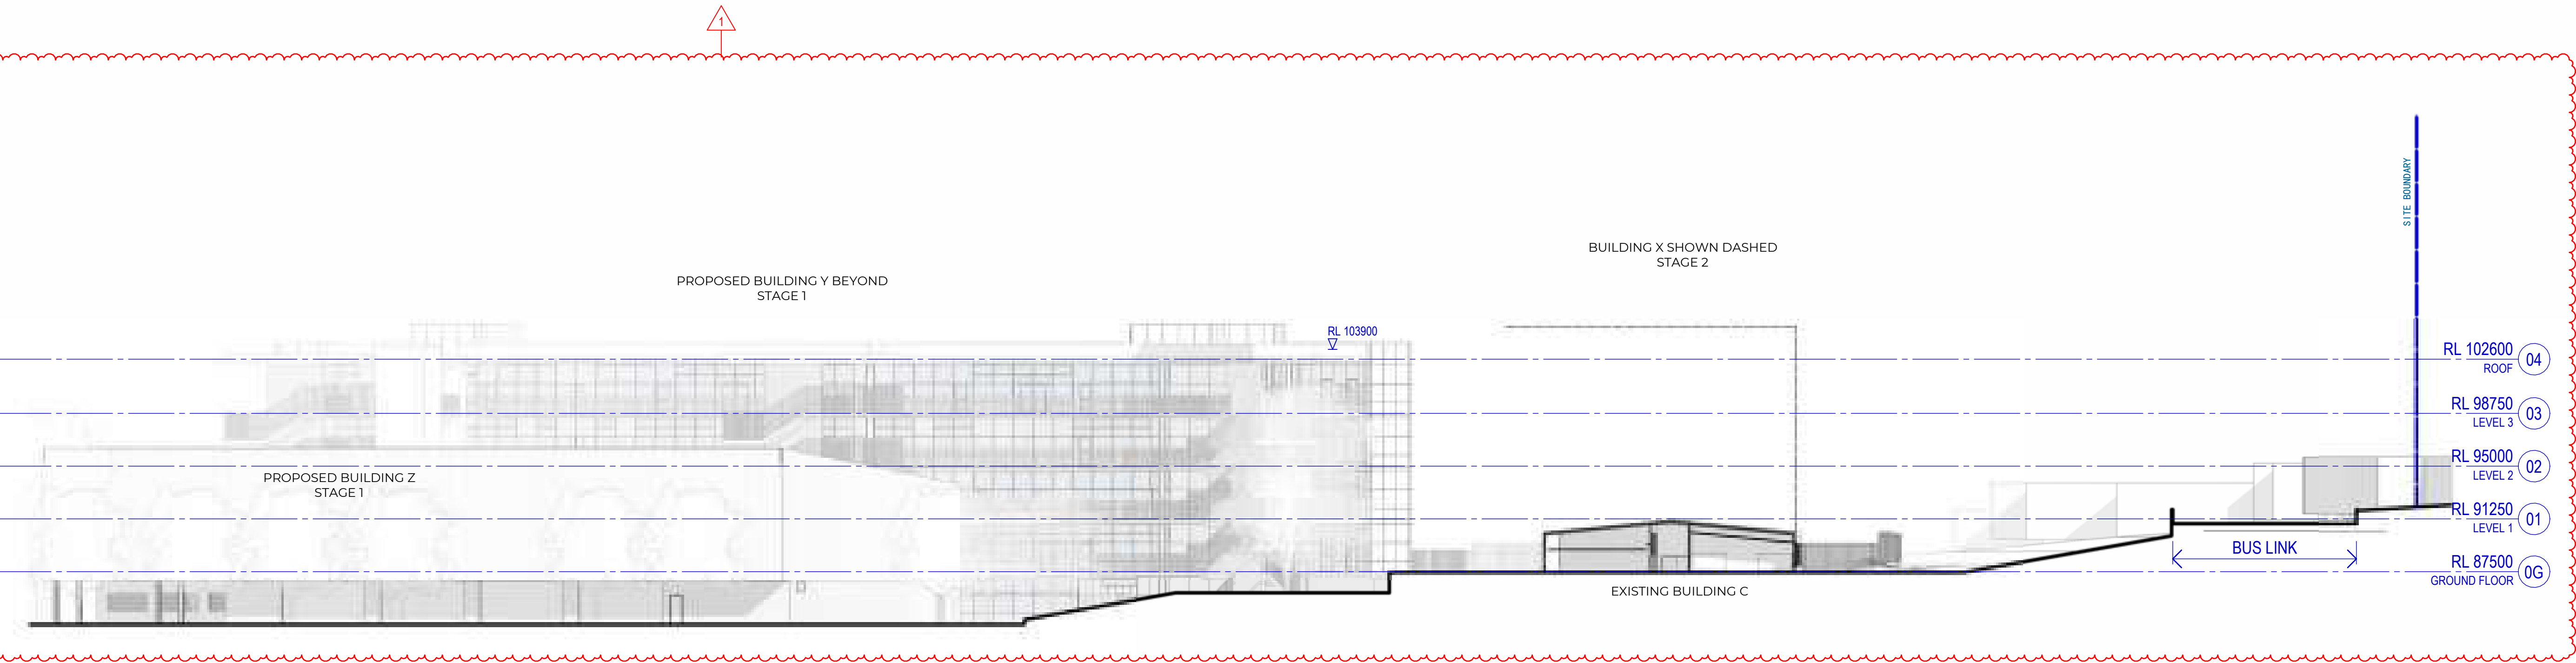

1 ELEVATION- BUILDING Z
SCALE 1 : 250

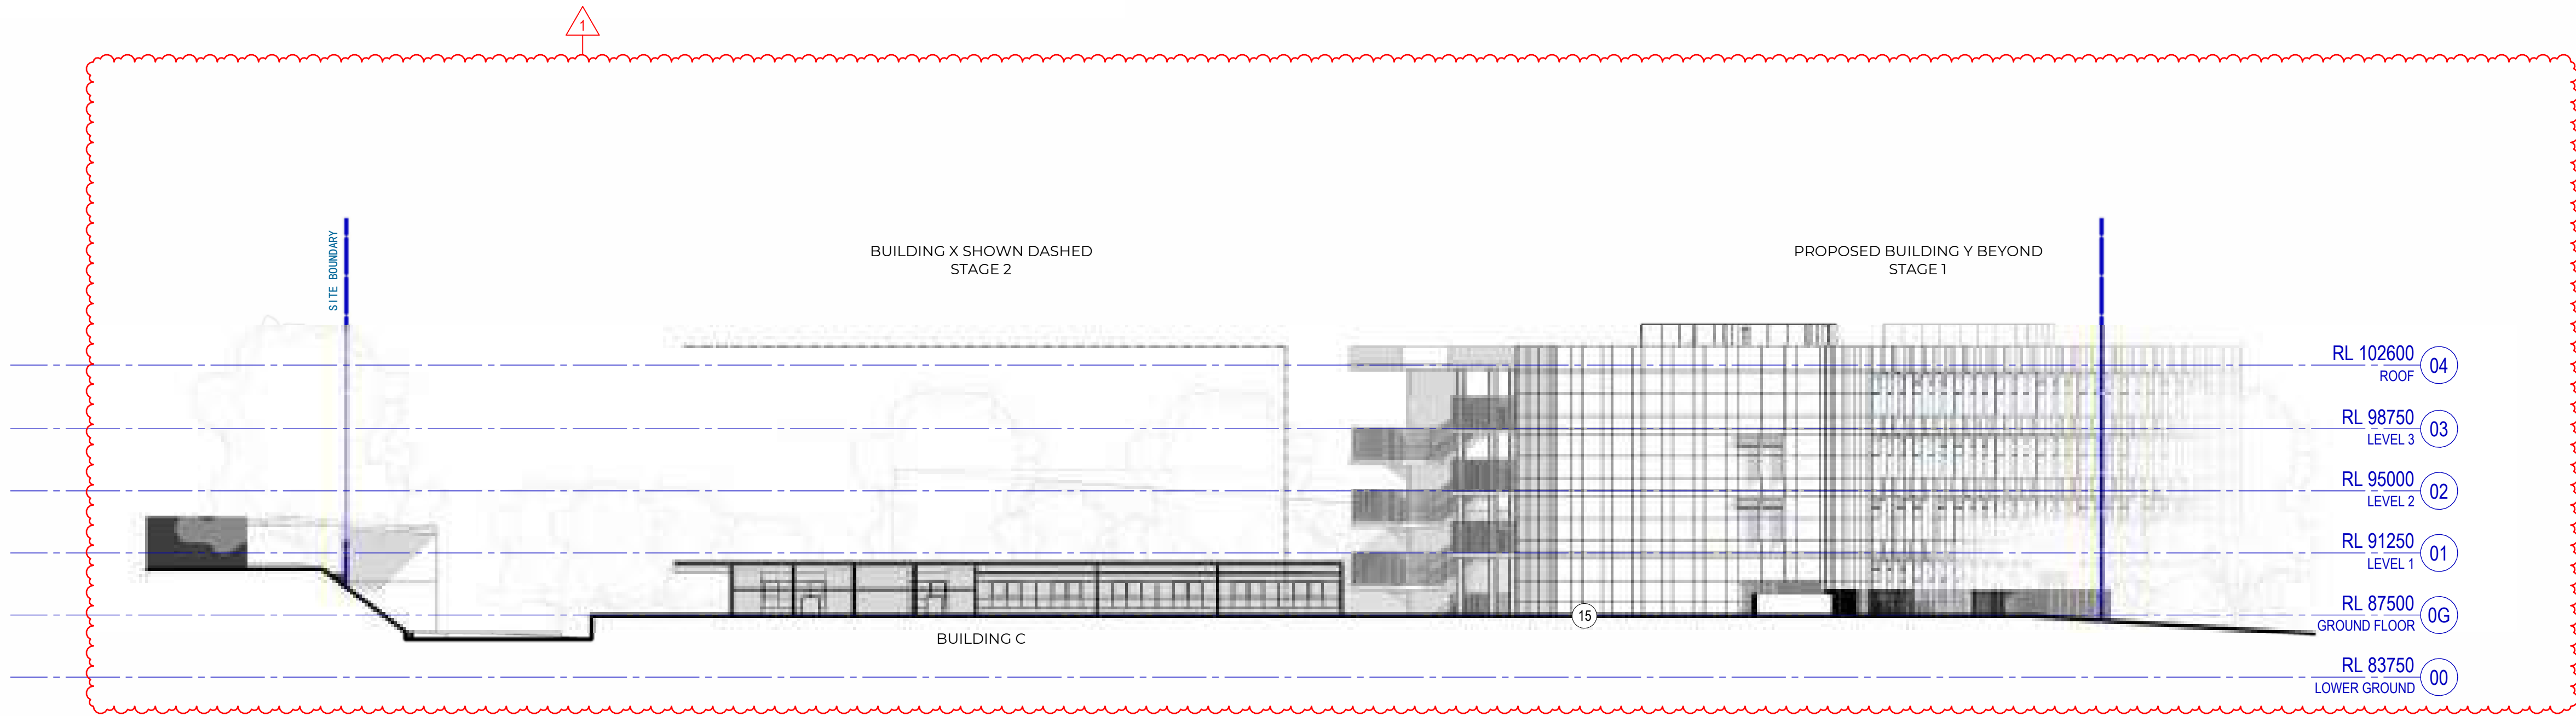

2 SECTION- BUILDING C
SCALE 1 : 250

Project
Cumberland High School



Project Manager
savills

Issuer
W-B
WOODS BAGOT


Project number	Size check
121788	25mm
Checked	Approved
SDJ	CS
Sheet size	Scale
A1	1 : 250

Sheet title
SSDA- STAGE 1
PROPOSED SECTIONS SHEET 2

Sheet number	Revision
CHS-WB- DA-13-00-04-S1	1
Status	
SSDA	



01. BRICK

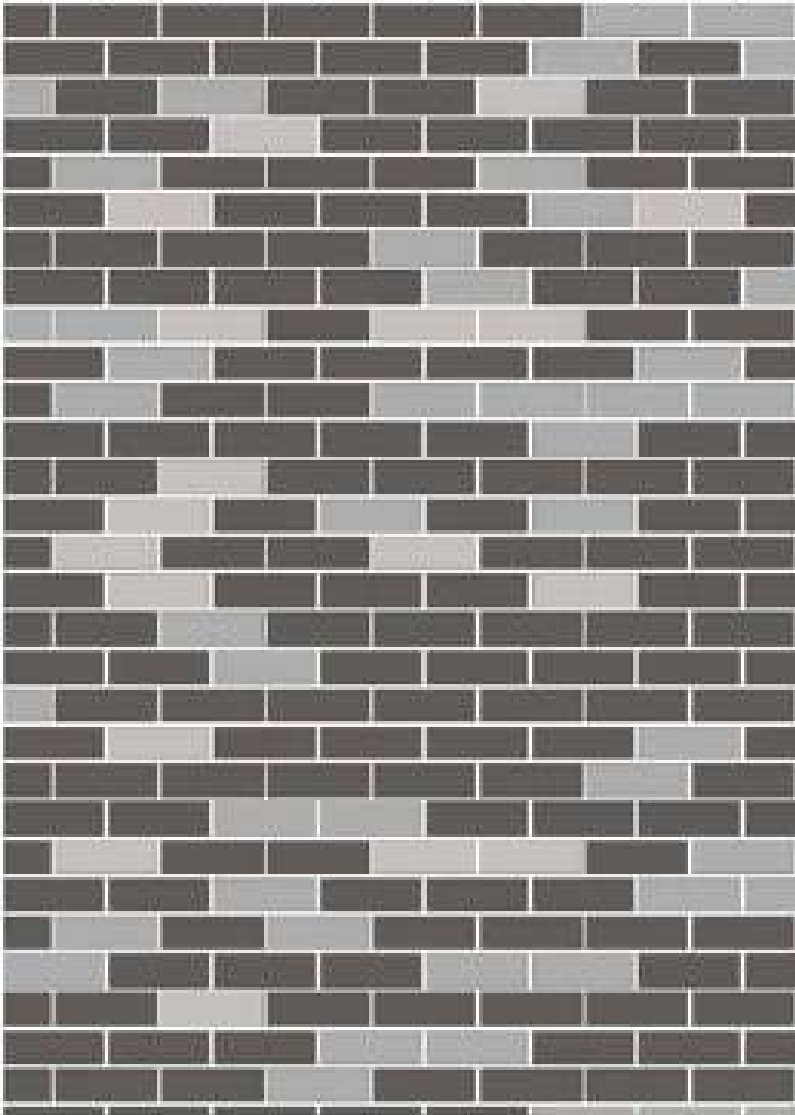

RANDOMISED BRICK PATTERN




02. PROFILED METAL CLADDING



03. METAL CLADDING



08. CONCRETE

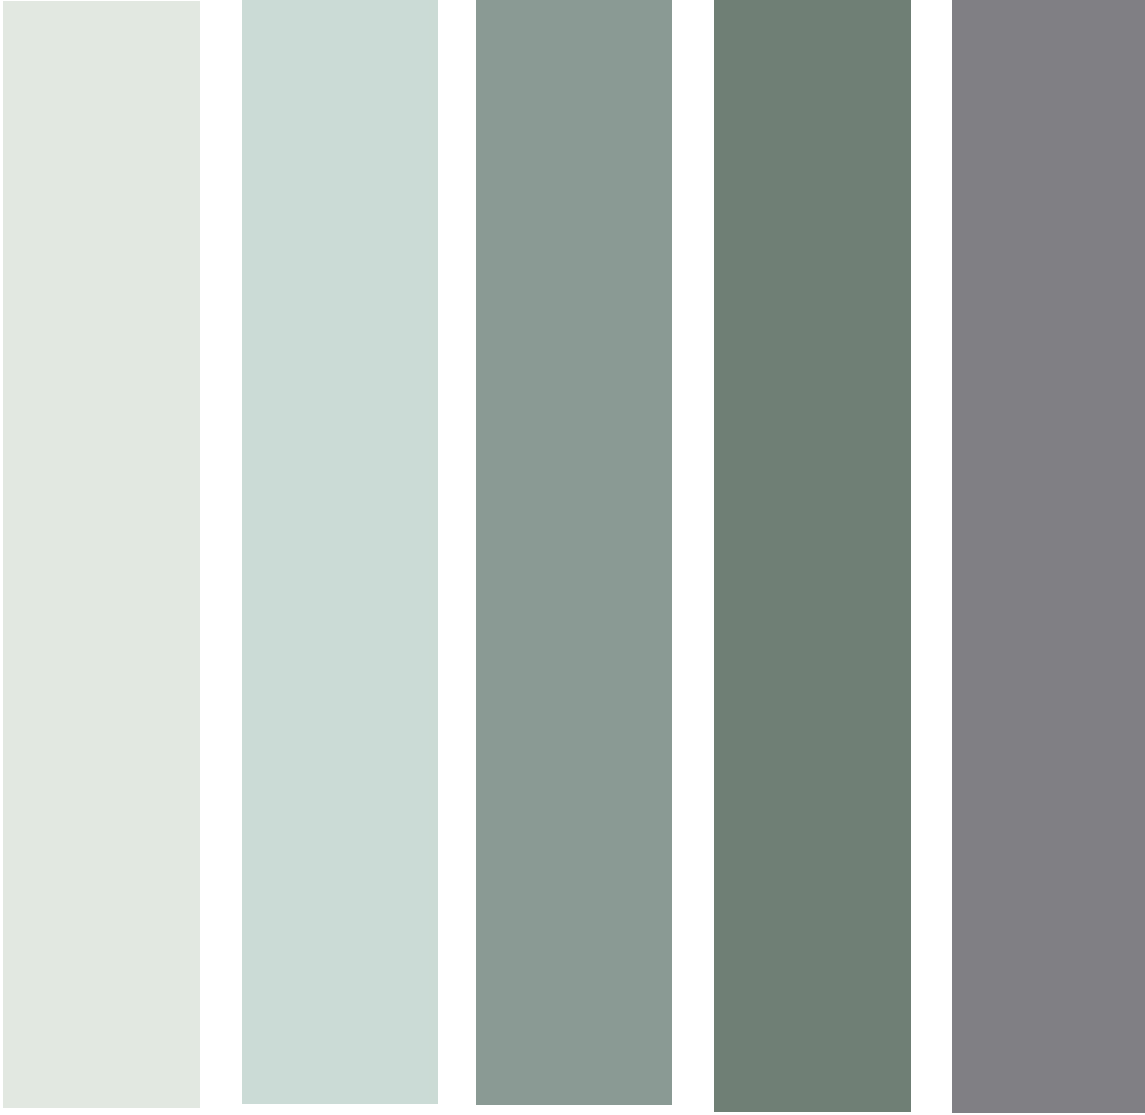

03. GREEN - BLUE HUES COLOR METAL CLADDING



BUILDING C

BUILDING Y

Recent revision history		
#	Status	Description
1	For Information	Section 4.55

Notes
Copyright © Woods Bagot 2018
All Rights Reserved
No material may be reproduced without prior permission
Contractor must verify all dimensions on site before commencing work or preparing shop drawings.
Do not scale drawings.

- 01 MASONRY
- 02 METAL PROFILE CLADDING
- 03 METAL CLADDING
- 04 GLAZING AND SPANDREL
- 05 METAL SUNSHADE
- 06 METAL BALUSTRADE
- 07 OVERHEAD FOLDING DOOR
- 08 CONCRETE
- 11 METAL SCREEN
- 12 SIGNAGE

Project
Cumberland High School



Project Manager
savills
Issuer
W-B
WOODS BAGOT

Project number
121788
Checked
Approved
Checker
Approver
A1
Size check
25mm
Sheet size
A1
Scale
1 : 100

Sheet title
SSDA - STAGE 1
MATERIALS AND FINISHES - CHS

Sheet number
CHS-WB- DA-16-00-00-S1
Status
SSDA
Revision
1





Recent revision history

#	Status	Description	Date
1	For Information	SSDA Submission - Final Draft	16/08/22
2	For Information	SSDA Submission - Final Draft	09/09/22
3	For Information	SSDA Submission - Final Draft	07/10/22
4	For Information	SSDA Submission - Final Draft	12/10/22
5	For Information	SSDA Submission	28/10/22
6	For Information	SSDA Submission - Substitution Plans	02/08/23
7	For Information	SSDA RFI	15/09/23
8	For Information	Section 4.55	01/03/24

Notes

Copyright © Woods Bagot 2018
All Rights Reserved
No material may be reproduced without prior permission

Contractor must verify all dimensions on site before commencing work or preparing shop drawings.

Do not scale drawings.

Project

Cumberland High School

Client

 **Education**
School Infrastructure

Project Manager



Issuer

W-B
WOODS BAGOT

Project number

121604

Size check

25mm

Checked

SDJ

Approved

CS

Sheet size

A1

Scale

1:250

Sheet title

SSDA - STAGE 2
GROUND FLOOR

Revision

Sheet number	Revision
CHS-WB- DA-12-0G-00-S2	8
SSDA	8



Recent revision history

#	Status	Description	Date
1	For Information	SSDA Submission - Final Draft	16/08/22
2	For Information	SSDA Submission - Final Draft	09/09/22
3	For Information	SSDA Submission - Final Draft	07/10/22
4	For Information	SSDA Submission - Final Draft	12/10/22
5	For Information	SSDA Submission	28/10/22
6	For Information	SSDA Submission - Substitution Plans	02/08/23
7	For Information	Section 4.55	01/03/24

Notes

Copyright © Woods Bagot 2018
All Rights Reserved
No material may be reproduced without prior permission

Contractor must verify all dimensions on site before commencing work or preparing shop drawings.

Do not scale drawings.

Project

Cumberland High School

Client

NSW Education School Infrastructure

Project Manager

savills

Issuer

W-B
WOODS BAGOT

Project number

121604

Size check

25mm

Checked

SDJ

Approved

CS

Sheet size

A1

Scale

1:250

Sheet title

SSDA - STAGE 2
LEVEL 1

Sheet number


CHS-WB- DA-12-10-00-S2

Revision

7

Status

SSDA

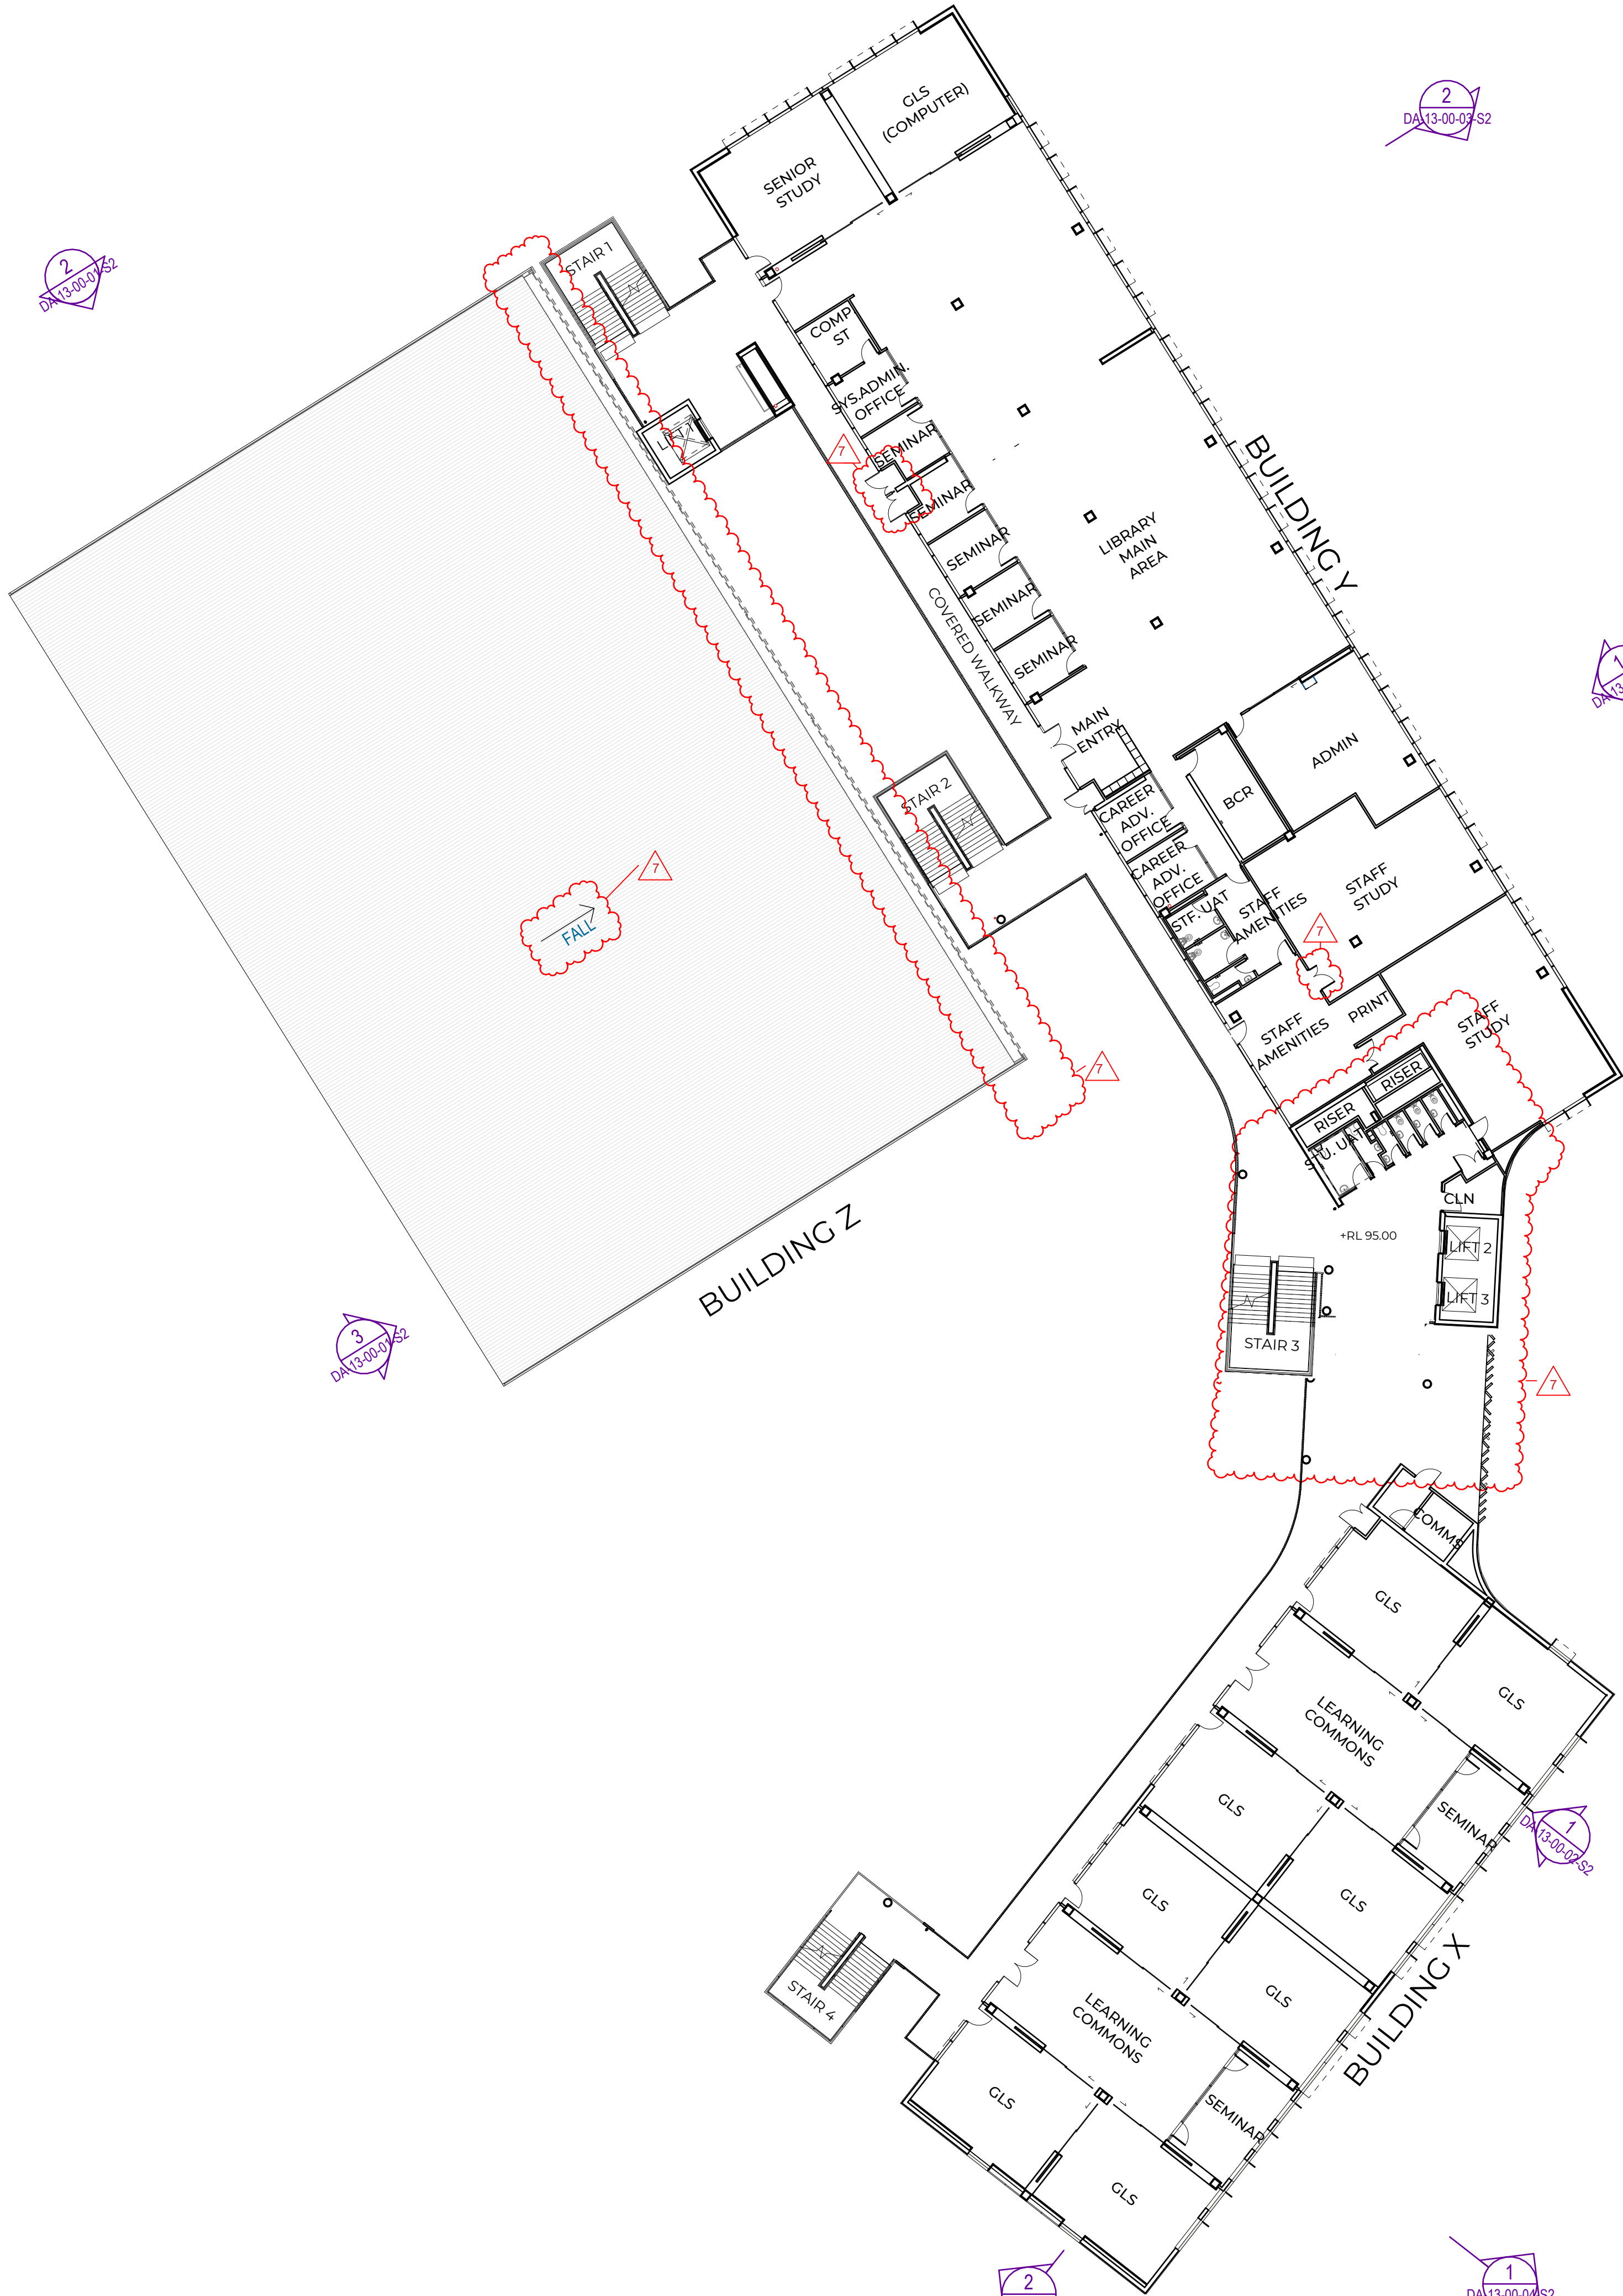

Recent revision history		
#	Status	Description
1	For Information	SSDA Submission - Final Draft
2	For Information	SSDA Submission - Final Draft
3	For Information	SSDA Submission - Final Draft
4	For Information	SSDA Submission - Final Draft
5	For Information	SSDA Submission
6	For Information	SSDA Submission - Substitution Plans
7	For Information	Section 4.55

Notes
Copyright © Woods Bagot 2018
All Rights Reserved
No material may be reproduced without prior permission
Contractor must verify all dimensions on site before commencing work or preparing shop drawings.
Do not scale drawings.

Project
Cumberland High School



Project Manager
savills

Issuer
W-B
WOODS BAGOT

Project number
121604
Size check
25mm
Checked
SDJ
Approved
CS
Sheet size
A1
Scale
1:250

Sheet title
SSDA - STAGE 2
LEVEL 2

Sheet number
CHS-WB- DA-12-20-00-S2 7
Revision
SSDA



Recent revision history

#	Status	Description	Date
1	For Information	SSDA Submission - Final Draft	16/08/22
2	For Information	SSDA Submission - Final Draft	09/09/22
3	For Information	SSDA Submission - Final Draft	07/10/22
4	For Information	SSDA Submission - Final Draft	12/10/22
5	For Information	SSDA Submission	28/10/22
6	For Information	SSDA Submission - Substitution Plans	02/08/23
7	For Information	Section 4.55	01/03/24

Notes

Copyright © Woods Bagot 2018
All Rights Reserved
No material may be reproduced without prior permission

Contractor must verify all dimensions on site before commencing work or preparing shop drawings.

Do not scale drawings.

Project

Cumberland High School

Client

Project Manager

savills

Issuer

W-B
WOODS BAGOT

Project number

121604

Size check

25mm

Checked

SDJ

Approved

CS

Sheet size

A1

Scale

1:250

Sheet title

SSDA - STAGE 2
LEVEL 3

Sheet number


CHS-WB- DA-12-30-00-S2

Revision

7

Status

SSDA

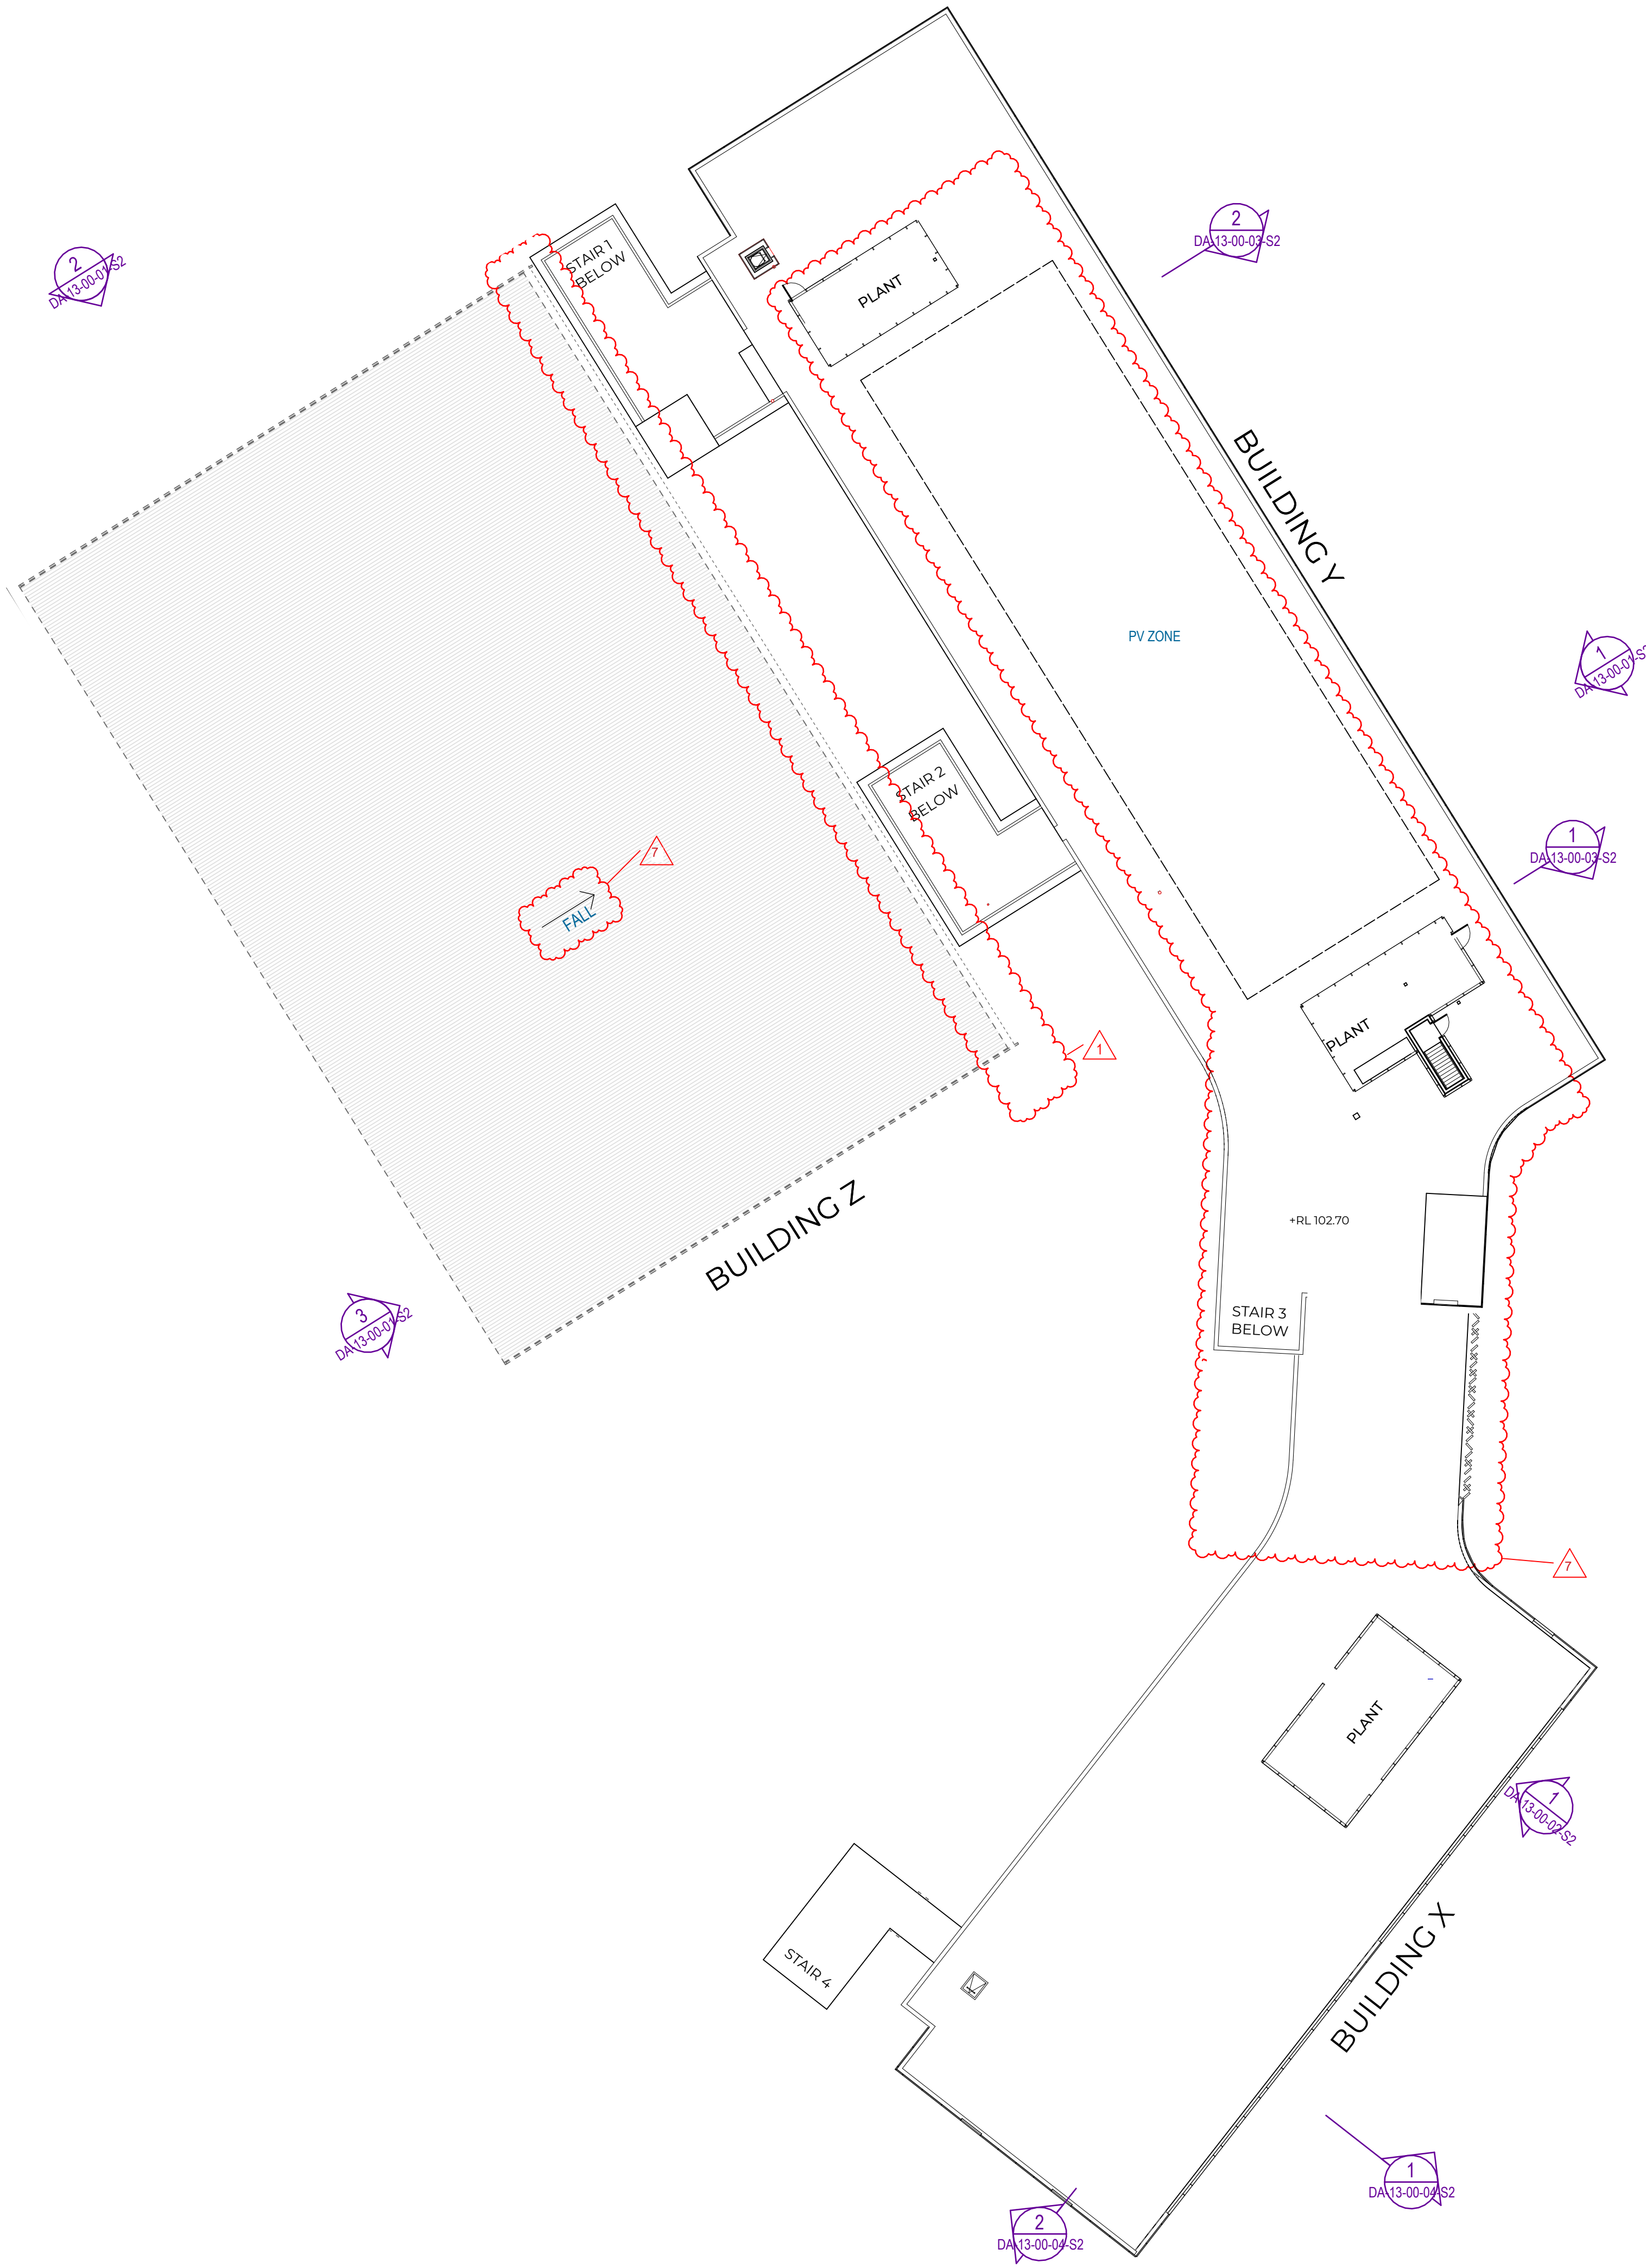

7

STAGE 2

Recent revision history

#	Status	Description	Date
1	For Information	SSDA Submission - Final Draft	16/08/22
2	For Information	SSDA Submission - Final Draft	09/09/22
3	For Information	SSDA Submission - Final Draft	07/10/22
4	For Information	SSDA Submission - Final Draft	12/10/22
5	For Information	SSDA Submission	28/10/22
6	For Information	SSDA Submission - Substitution Plans	02/08/23
7	For Information	Section 4.55	01/03/24

Notes

Copyright © Woods Bagot 2018
All Rights Reserved
No material may be reproduced without prior permission

Contractor must verify all dimensions on site before commencing work or preparing shop drawings.

Do not scale drawings.

Project

Cumberland High School

Client

Project Manager

savills

Issuer

W-B
WOODS BAGOT

Project number

121604

Checked

Approved

Size check

Sheet size

Scale

SDJ CS A1 1:250

Sheet title

SSDA - STAGE 2
ROOF



Sheet number

CHS-WB- DA-12-40-00-S2

Status

Revision

SSDA 7

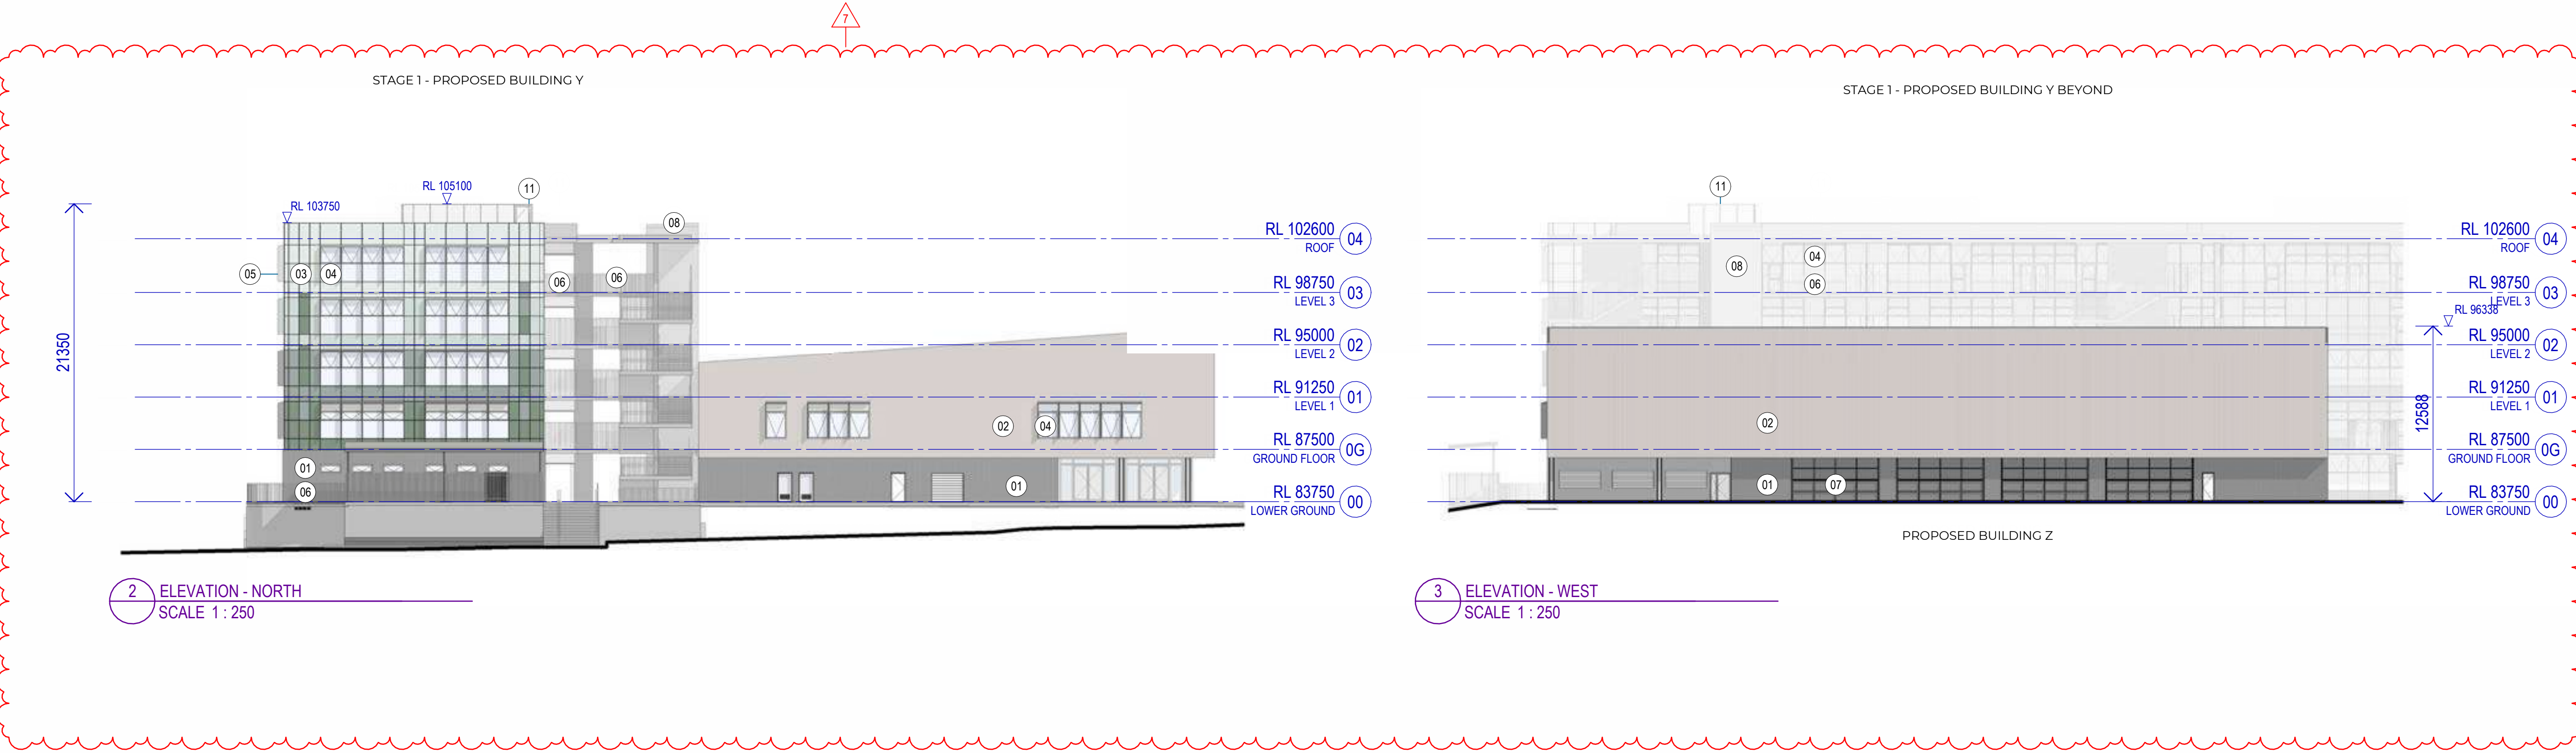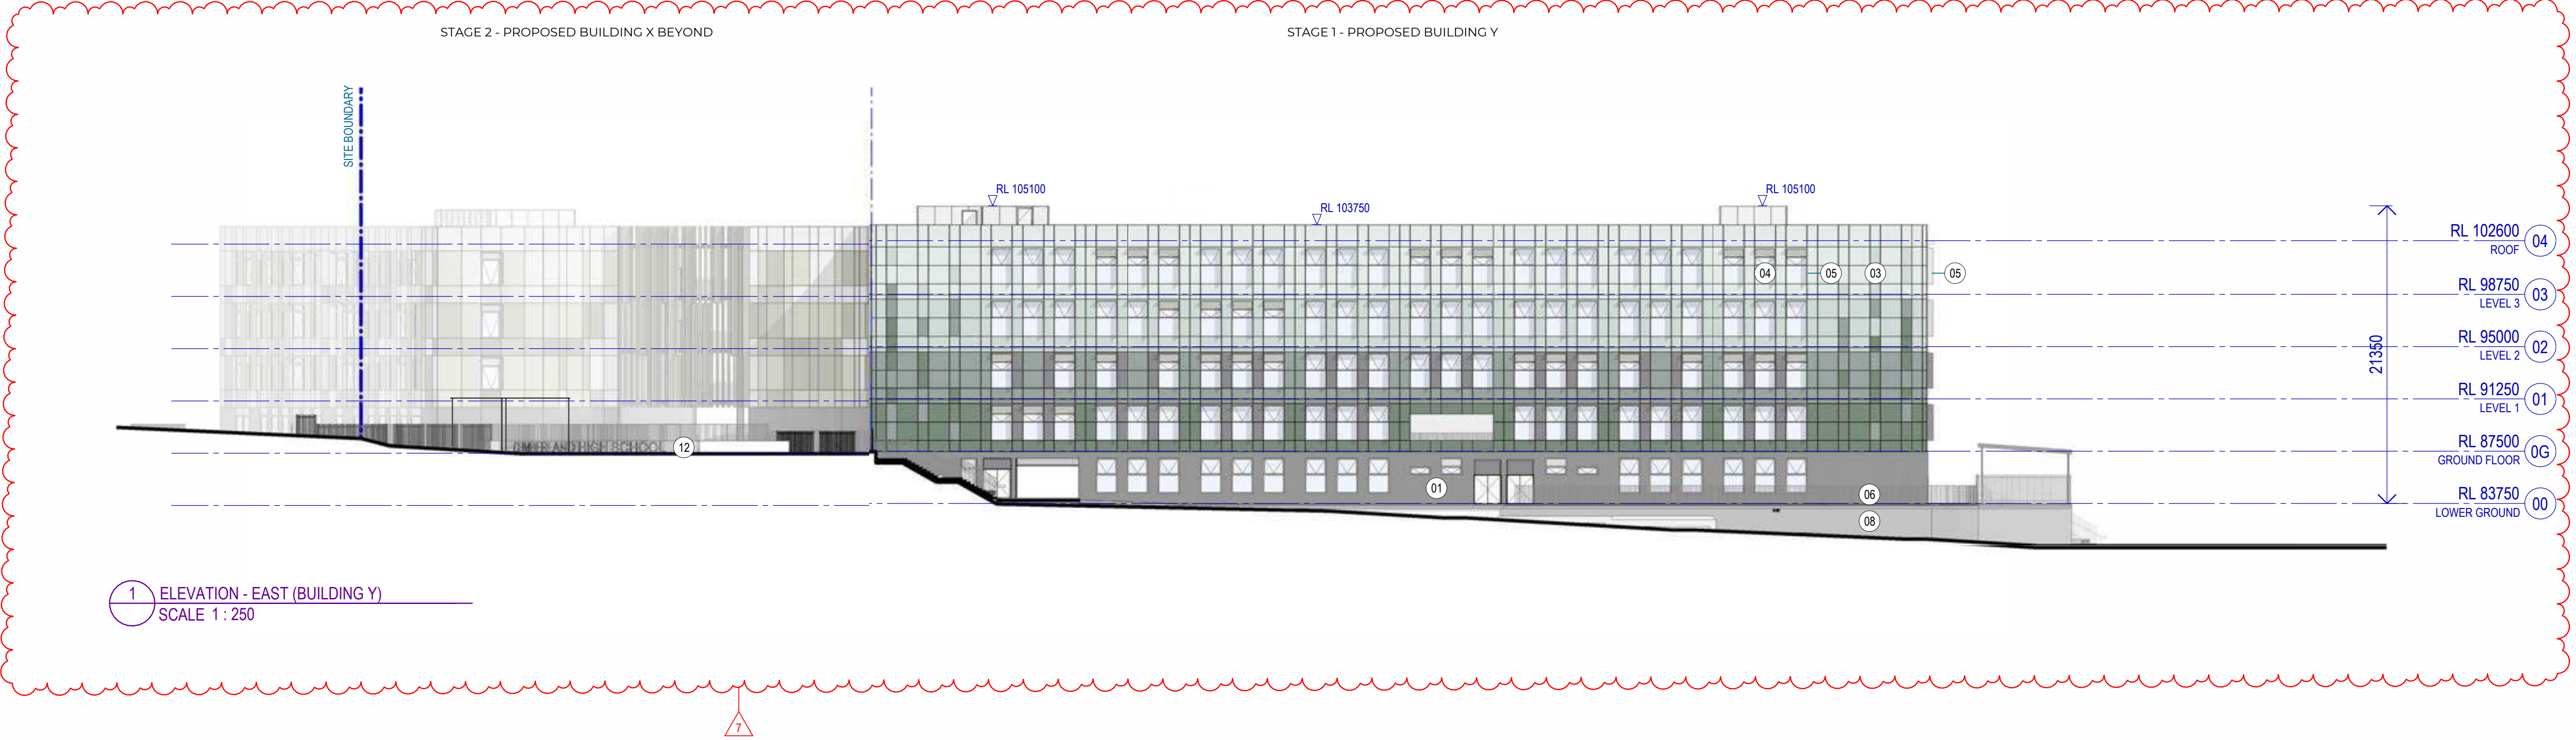

Recent revision history			
#	Status	Description	Date
1	For Information	SSDA Submission - Final Draft	16/08/22
2	For Information	SSDA Submission - Final Draft	09/09/22
3	For Information	SSDA Submission - Final Draft	07/10/22
4	For Information	SSDA Submission - Final Draft	12/10/22
5	For Information	SSDA Submission	28/10/22
6	For Information	SSDA Submission - Substitution Plans	02/08/23
7	For Information	Section 4.55	01/03/24

Notes
Copyright © Woods Bagot 2018
All Rights Reserved
No material may be reproduced without prior permission
Contractor must verify all dimensions on site before commencing work or preparing shop drawings.
Do not scale drawings.

- 01 BRICK
- 02 METAL PROFILE CLADDING
- 03 METAL CLADDING
- 04 GLAZING AND SPANDREL
- 05 METAL SUNSHADE
- 06 METAL BALUSTRADE
- 07 OVERHEAD FOLDING DOOR
- 08 CONCRETE
- 11 METAL SCREEN
- 12 SIGNAGE

Project
Cumberland High School



Project Manager
savills

Issuer
W-B
WOODS BAGOT


Project number	Size check
121604	25mm
Checked	Approved
SDJ	CS
Sheet size	Scale
A1	As indicated

Sheet title
SSDA - STAGE 2
PROPOSED ELEVATION SHEET 1

Sheet number	Revision
CHS-WB- DA-13-00-01-S2	7
Status	
SSDA	



1 ELEVATION - SOUTH (BUILDING X)
SCALE 1 : 250

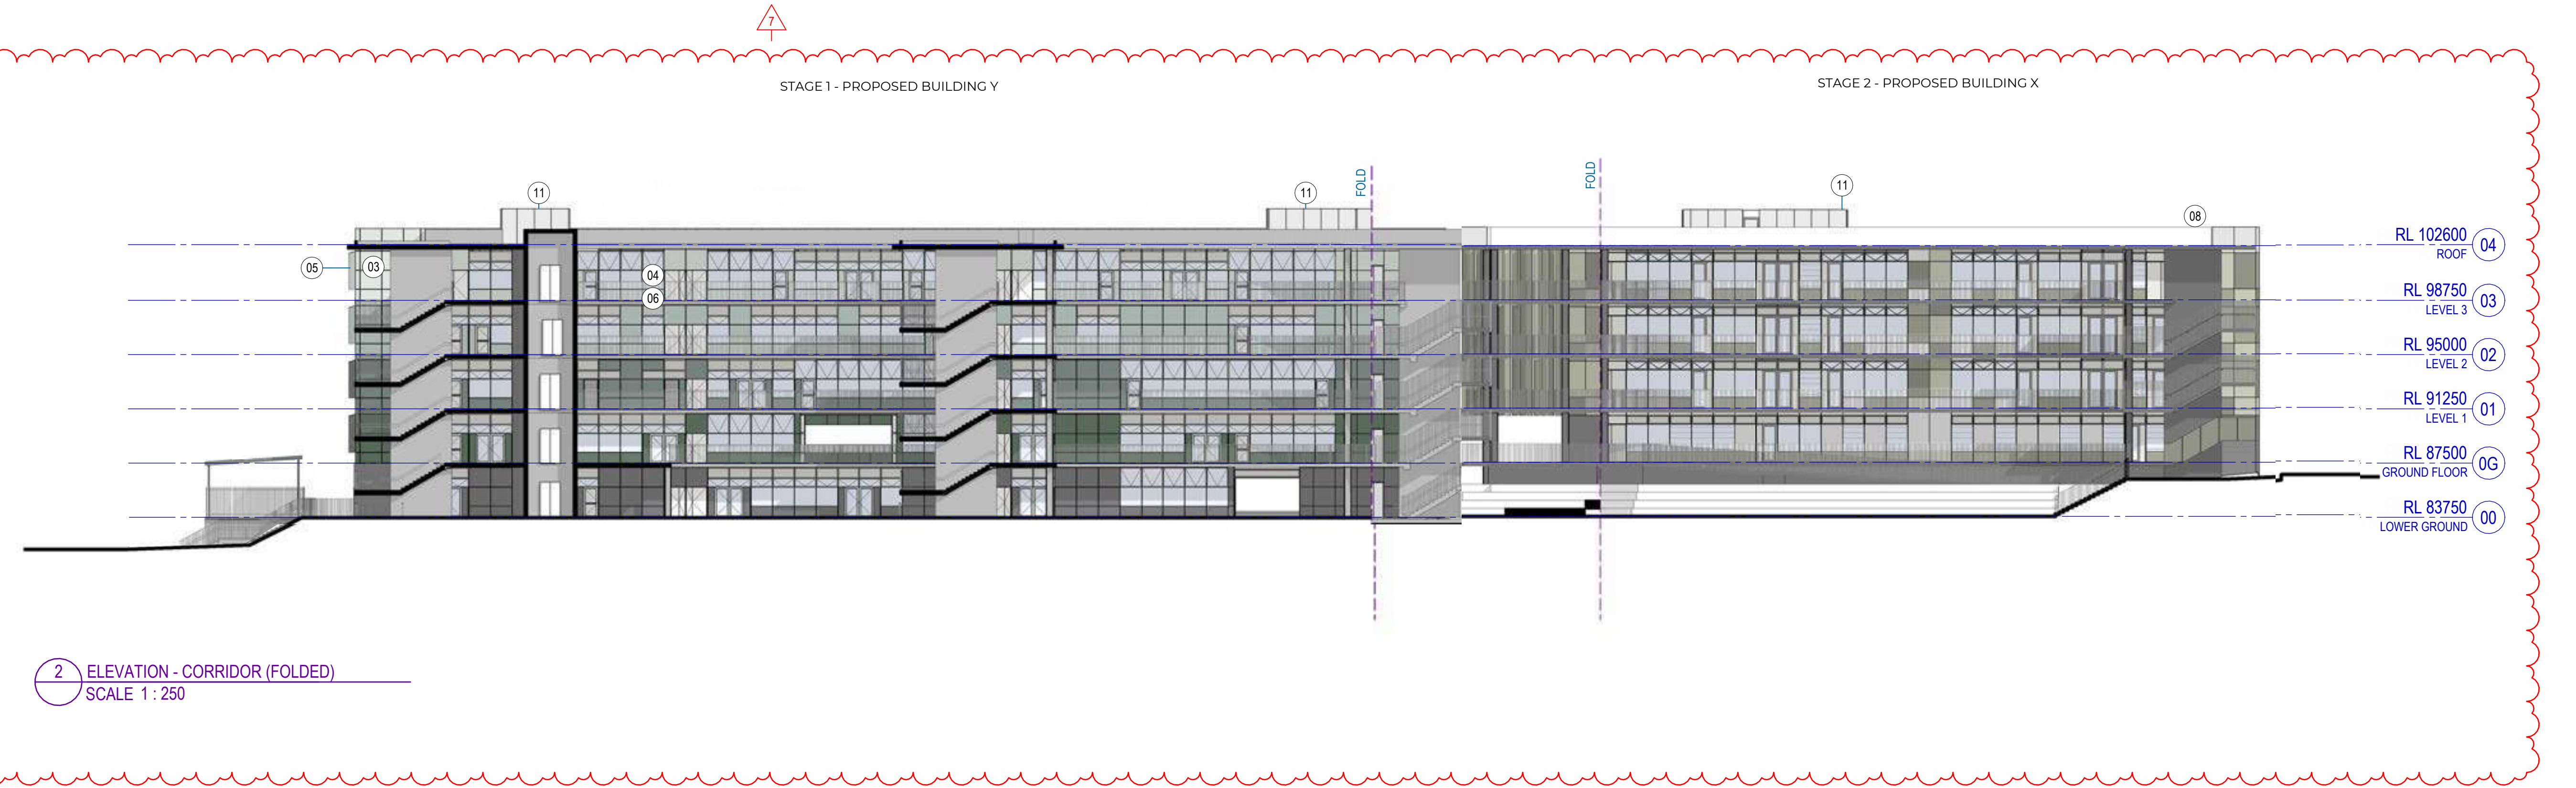

2 ELEVATION - CORRIDOR (FOLDED)
SCALE 1 : 250

Recent revision history

#	Status	Description	Date
1	For Information	SSDA Submission - Final Draft	16/08/22
2	For Information	SSDA Submission - Final Draft	09/09/22
3	For Information	SSDA Submission - Final Draft	07/10/22
4	For Information	SSDA Submission - Final Draft	12/10/22
5	For Information	SSDA Submission	28/10/22
6	For Information	SSDA Submission - Substitution Plans	02/08/23
7	For Information	Section 4.55	01/03/24

Notes

Copyright © Woods Bagot 2018
All Rights Reserved
No material may be reproduced without prior permission

Contractor must verify all dimensions on site before commencing work or preparing shop drawings.

Do not scale drawings.

01

BRICK

02

METAL PROFILE CLADDING

03

METAL CLADDING

04

GLAZING AND SPANDREL

05

METAL SUNSHADE

06

METAL BALUSTRADE

07

OVERHEAD FOLDING DOOR

08

CONCRETE

11

METAL SCREEN

12

SIGNAGE

Project

Cumberland High School

Client

NSW

GOVERNMENT

Education

School Infrastructure

Project Manager

savills

Issuer

W-B

WOODS BAGOT

Project number

121604

Size check

25mm

Checked

SDJ

Approved

CS

Sheet size

A1

Scale

As indicated

Sheet title

SSDA - STAGE 2
PROPOSED ELEVATIONS SHEET
2

Sheet number



CHS-WB- DA-13-00-02-S2

Revision

7

SSDA

1

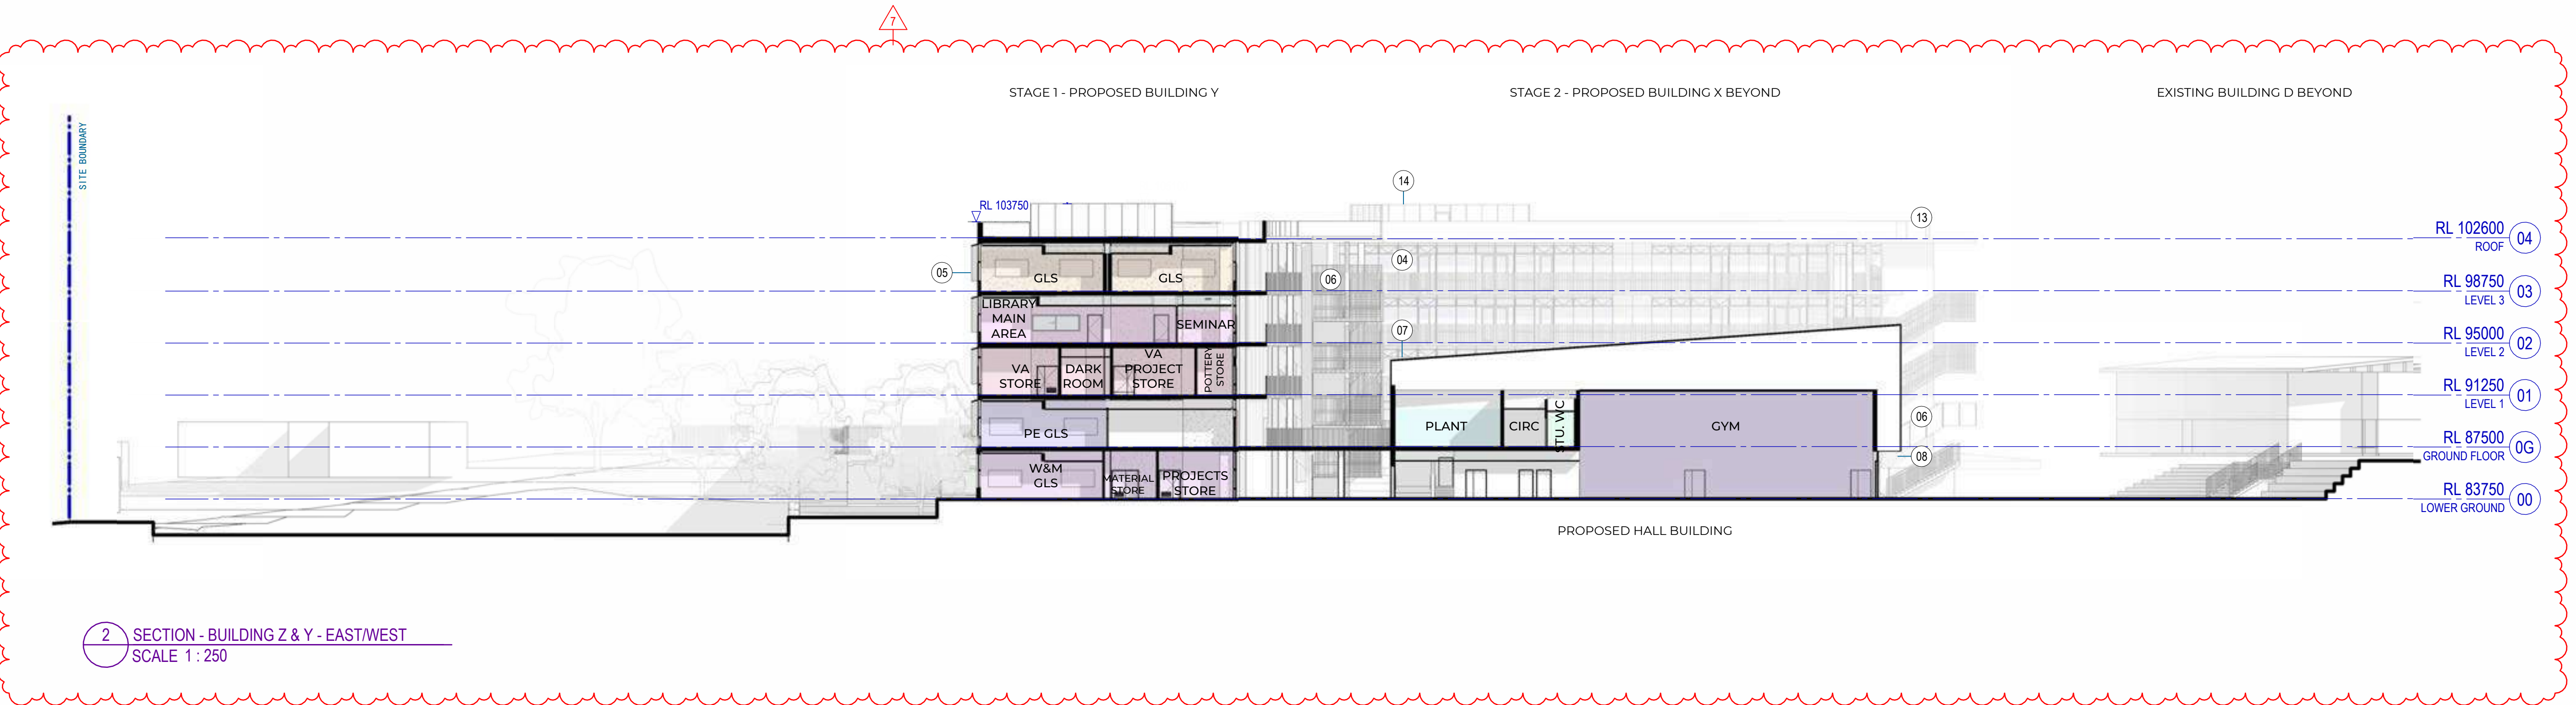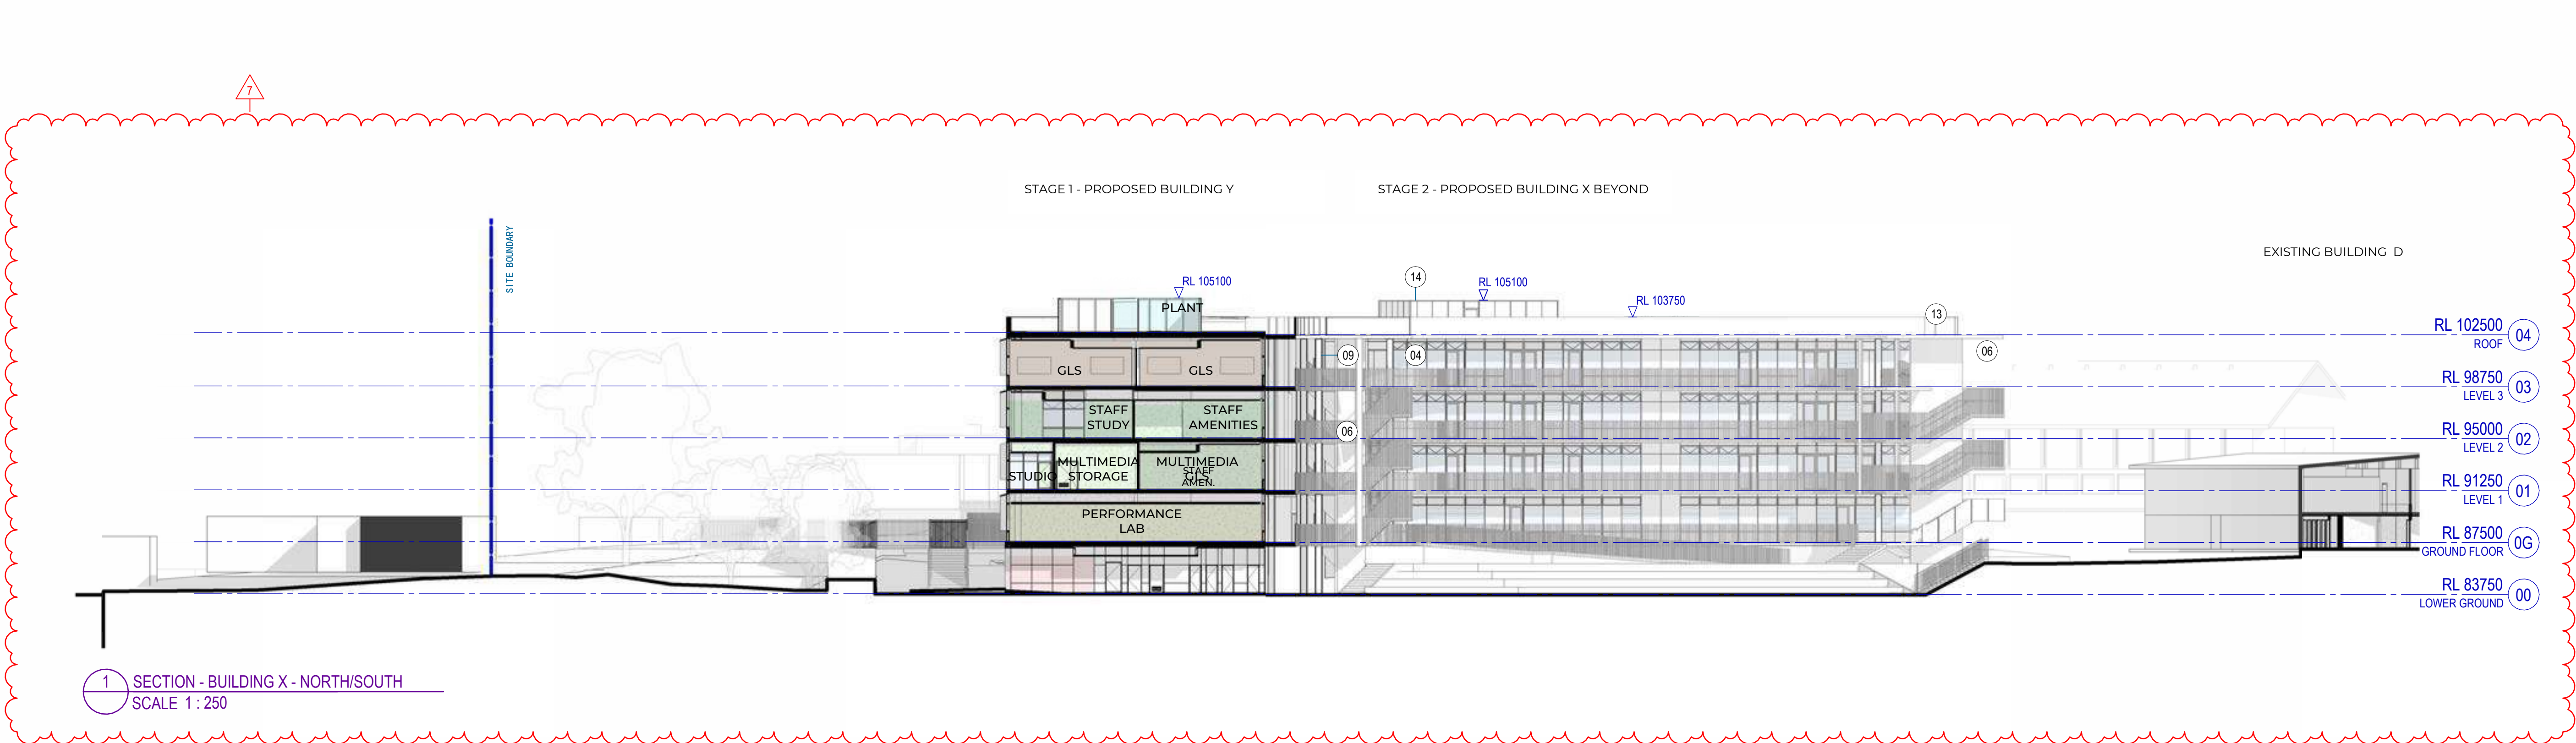

Recent revision history

#	Status	Description	Date
1	For Information	SSDA Submission - Final Draft	16/08/22
2	For Information	SSDA Submission - Final Draft	09/09/22
3	For Information	SSDA Submission - Final Draft	07/10/22
4	For Information	SSDA Submission - Final Draft	12/10/22
5	For Information	SSDA Submission	28/10/22
6	For Information	SSDA Submission - Substitution Plans	02/08/23
7	For Information	Section 4.55	01/03/24

Notes
Copyright © Woods Bagot 2018
All Rights Reserved
No material may be reproduced without prior permission
Contractor must verify all dimensions on site before commencing work or preparing shop drawings.
Do not scale drawings.

Project
Cumberland High School

Client
NSW Education
GOVERNMENT School Infrastructure

Project Manager
savills

Issuer
W-B
WOODS BAGOT

Project number
121604

Size check
25mm

Checked
SDJ

Approved
CS

Sheet size
A1

Scale
As indicated

Sheet title
SSDA - STAGE 2
PROPOSED SECTIONS SHEET 1

Sheet number
CHS-WB- DA-13-00-03-S2


Revision
7

SSDA


STAGE 2

Recent revision history			
#	Status	Description	Date
1	For Information	SSDA Submission - Final Draft	16/08/22
2	For Information	SSDA Submission - Final Draft	09/09/22
3	For Information	SSDA Submission - Final Draft	07/10/22
4	For Information	SSDA Submission - Final Draft	12/10/22
5	For Information	SSDA Submission	28/10/22
6	For Information	SSDA Submission - Substitution Plans	02/08/23
7	For Information	Section 4.55	01/03/24

Notes
Copyright © Woods Bagot 2018
All Rights Reserved
No material may be reproduced without prior permission
Contractor must verify all dimensions on site before commencing work or preparing shop drawings.
Do not scale drawings.

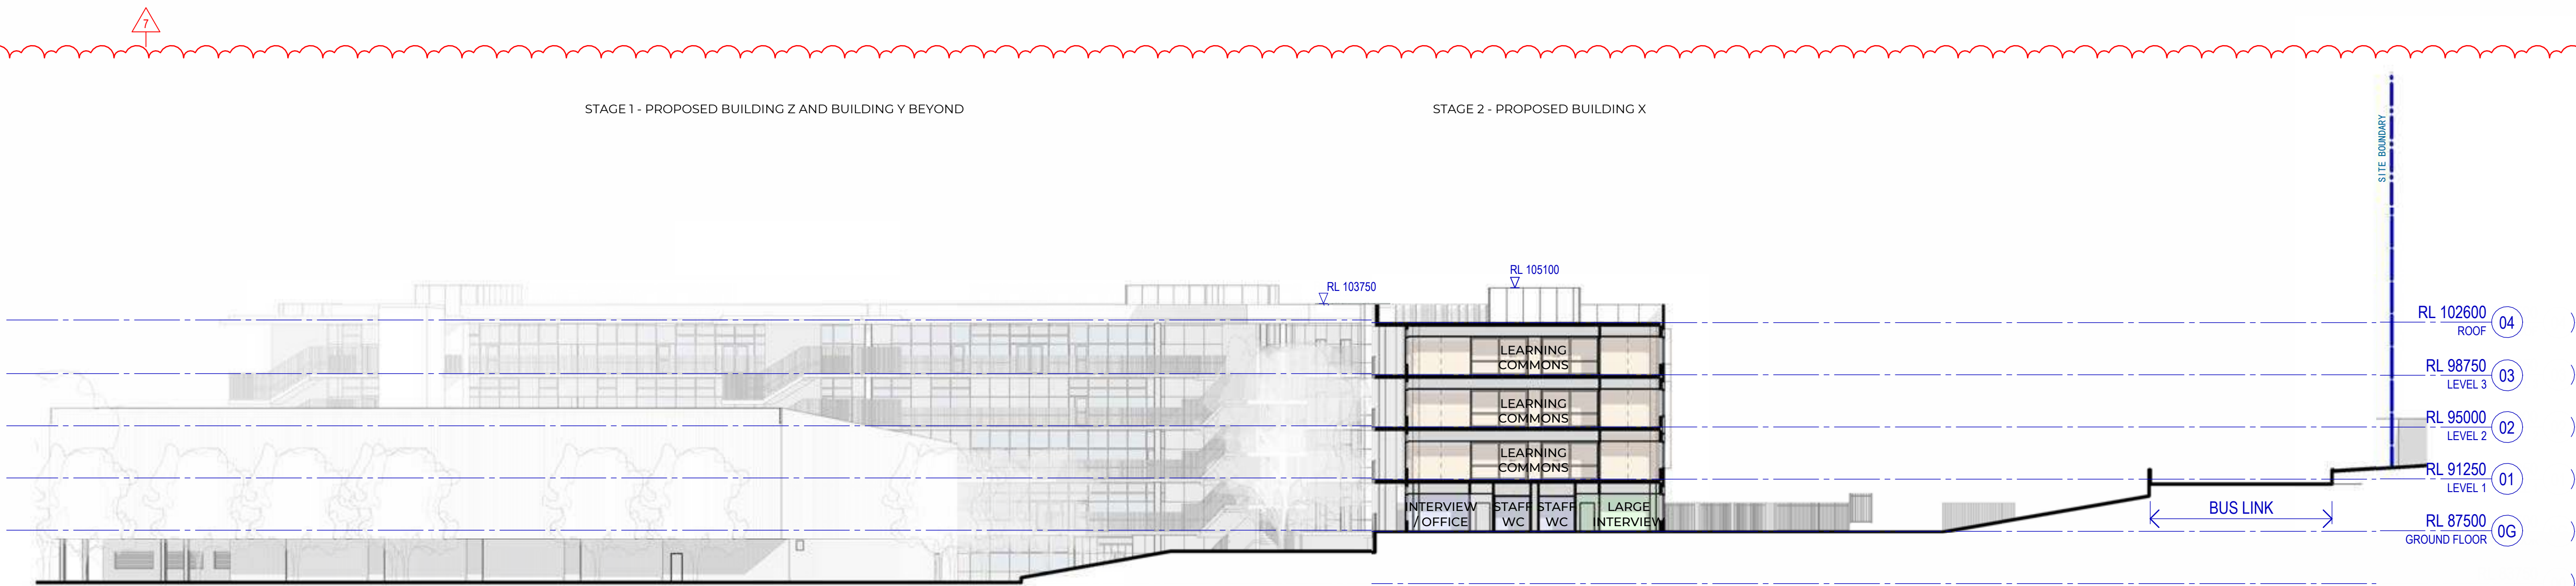

1 SECTION - BUILDING X
SCALE 1 : 250

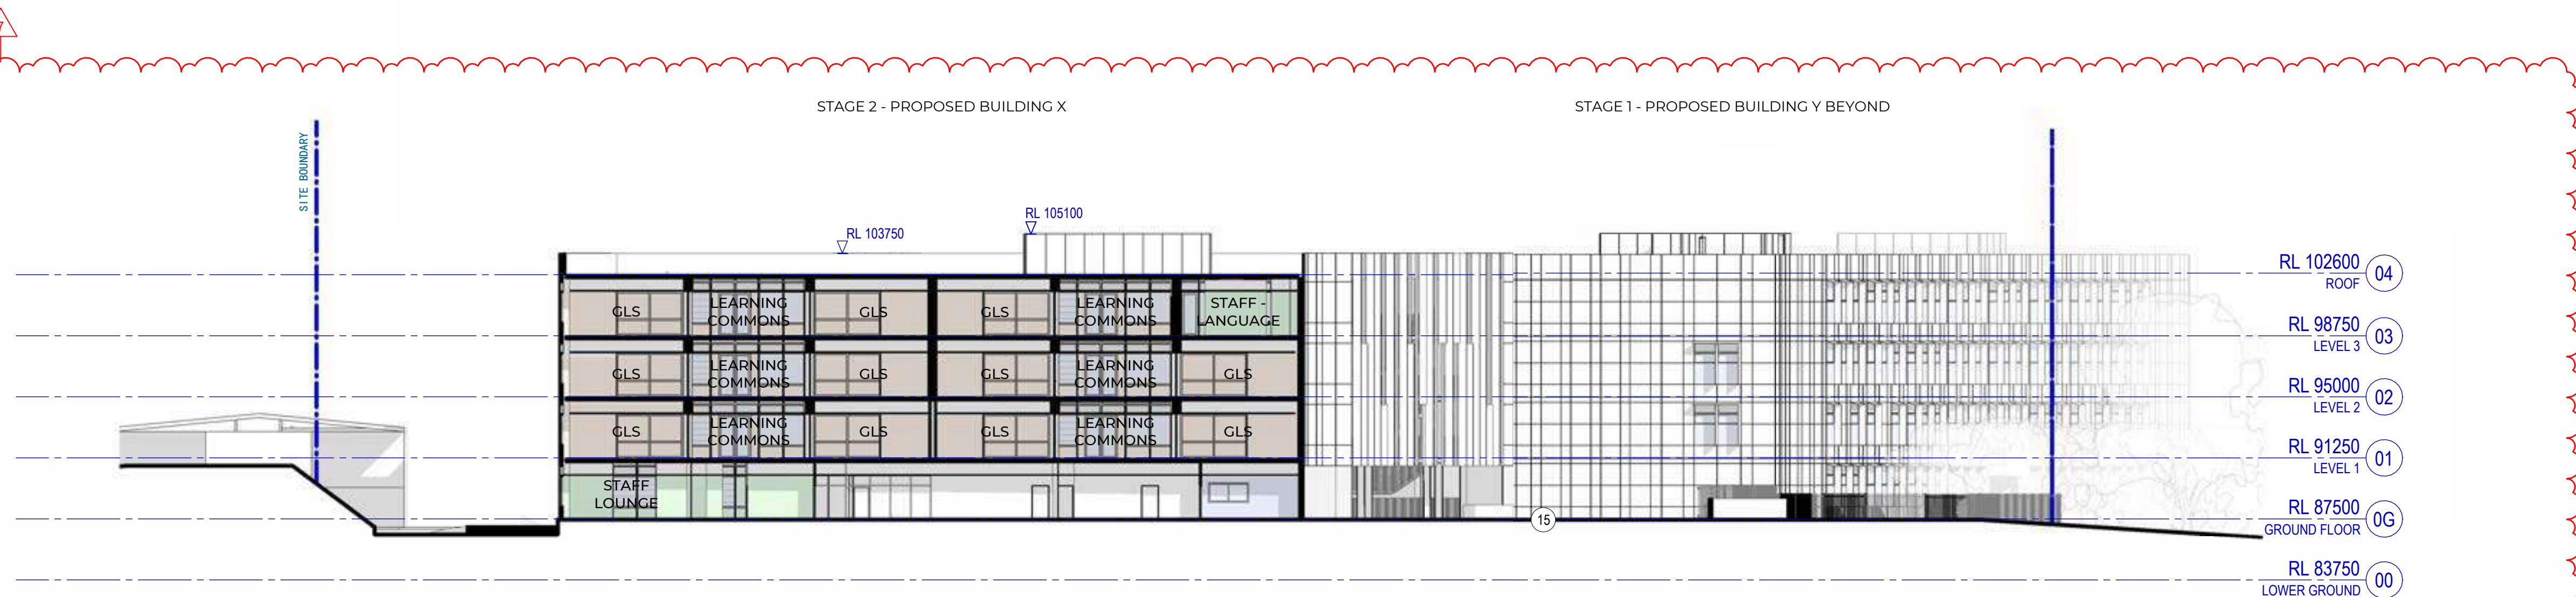

2 SECTION - BUILDING X
SCALE 1 : 250

Project
Cumberland High School

Client
 NSW Education School Infrastructure

Project Manager
 savills

Issuer
W-B
WOODS BAGOT

Project number
121604

Size check
25mm

Checked
SDJ

Approved
CS


Sheet size
A1

Scale
1 : 250


Sheet title
SSDA - STAGE 2
PROPOSED SECTIONS SHEET 2

Revision
CHS-WB- DA-13-00-04-S2 7
SSDA

STAGE 2

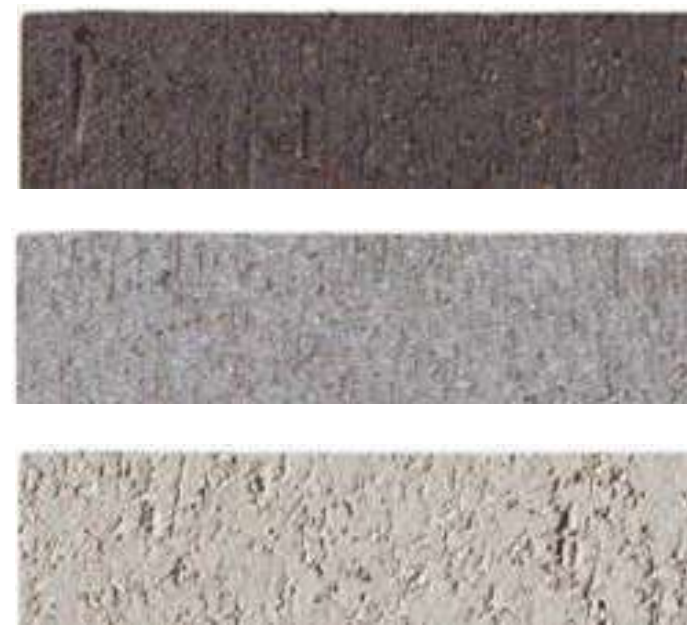


01. BRICK

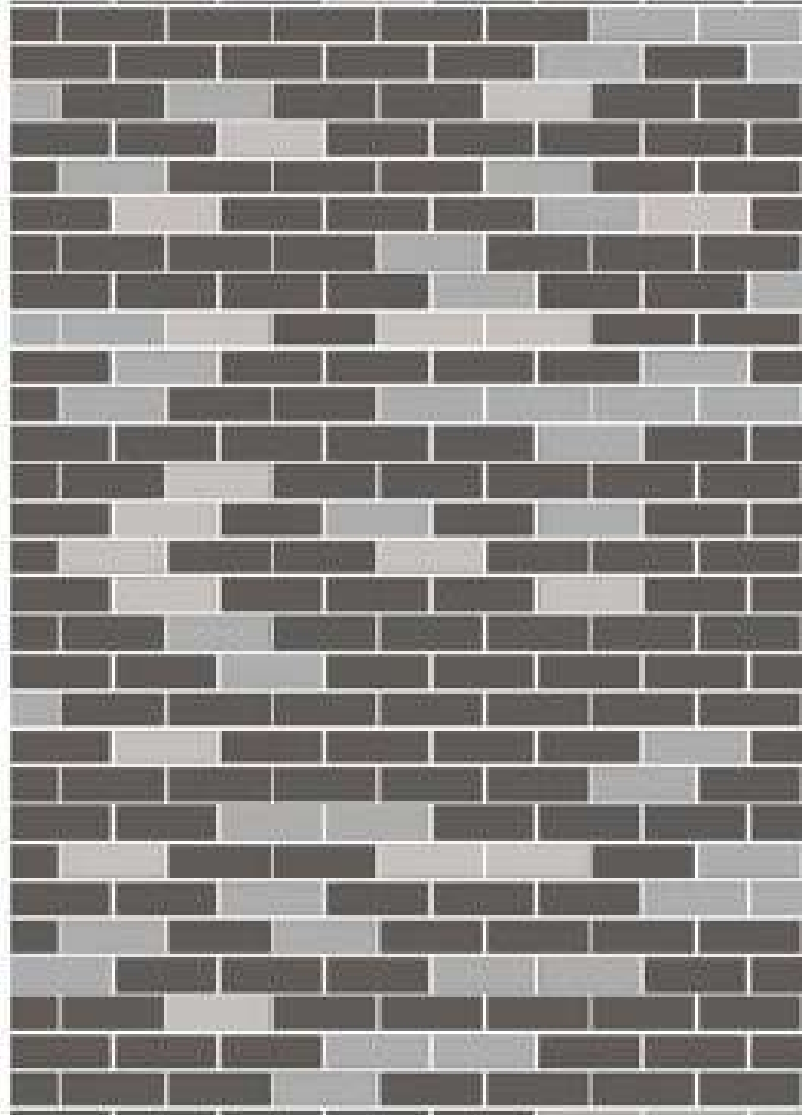

RANDOMISED BRICK PATTERN




02. PROFILED METAL CLADDING

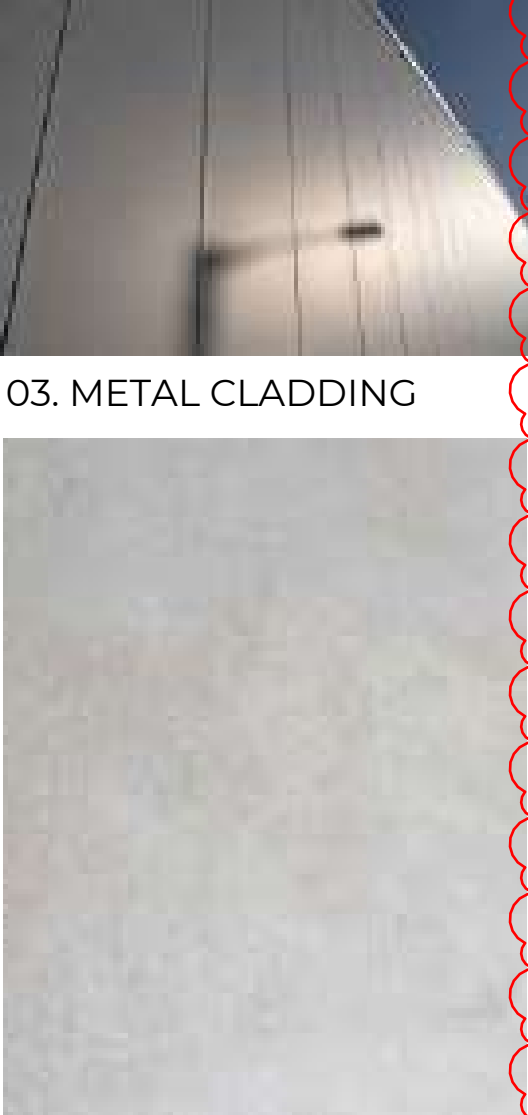

03. METAL CLADDING

08. CONCRETE

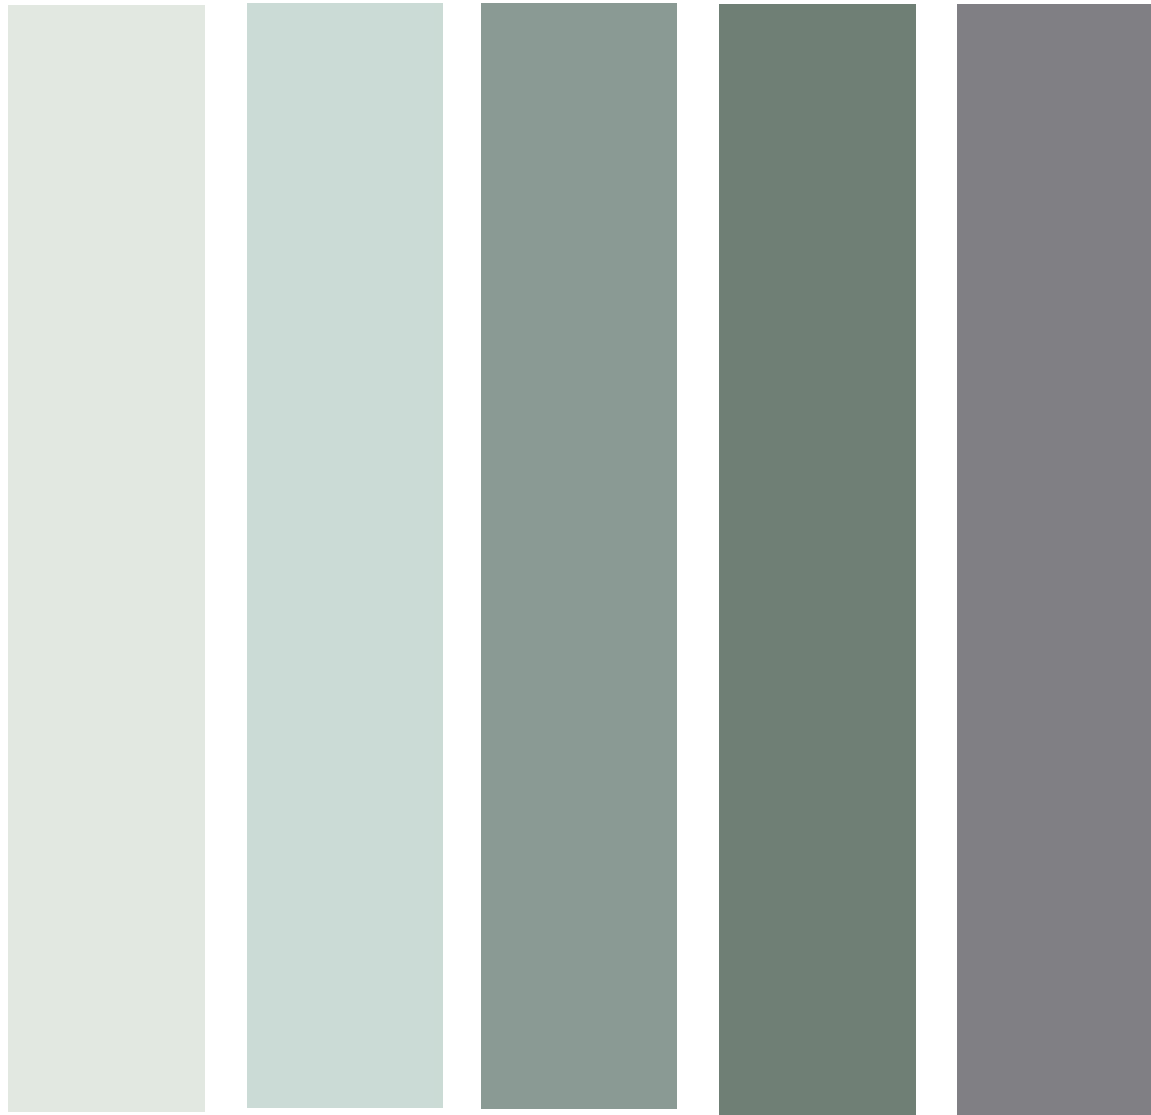

03. GREEN - BLUE HUES COLOR METAL CLADDING

Recent revision history		
#	Status	Description
1	For Information	SSDA RFI
2	For Information	Section 4.55

Date
15/09/23
01/03/24

Notes
Copyright © Woods Bagot 2018
All Rights Reserved
No material may be reproduced without prior permission
Contractor must verify all dimensions on site before commencing work or preparing shop drawings.
Do not scale drawings.

- 01 BRICK
- 02 METAL PROFILE CLADDING
- 03 METAL CLADDING
- 04 GLAZING AND SPANDREL
- 05 METAL SUNSHADE
- 06 METAL BALUSTRADE
- 07 OVERHEAD FOLDING DOOR
- 08 CONCRETE
- 11 METAL SCREEN
- 12 SIGNAGE

Project

Cumberland High School

Client

Project Manager

savills

Issuer

W-B
WOODS BAGOT

Project number

121604

Size check

25mm

Checked

SDJ

Approved

CS

Sheet size

A1

Scale

1:100

Sheet title

SSDA - STAGE 2
MATERIALS AND FINISHES - CHS

Sheet number


CHS-WB- DA-16-00-00-S2

Revision

2

Status

SSDA

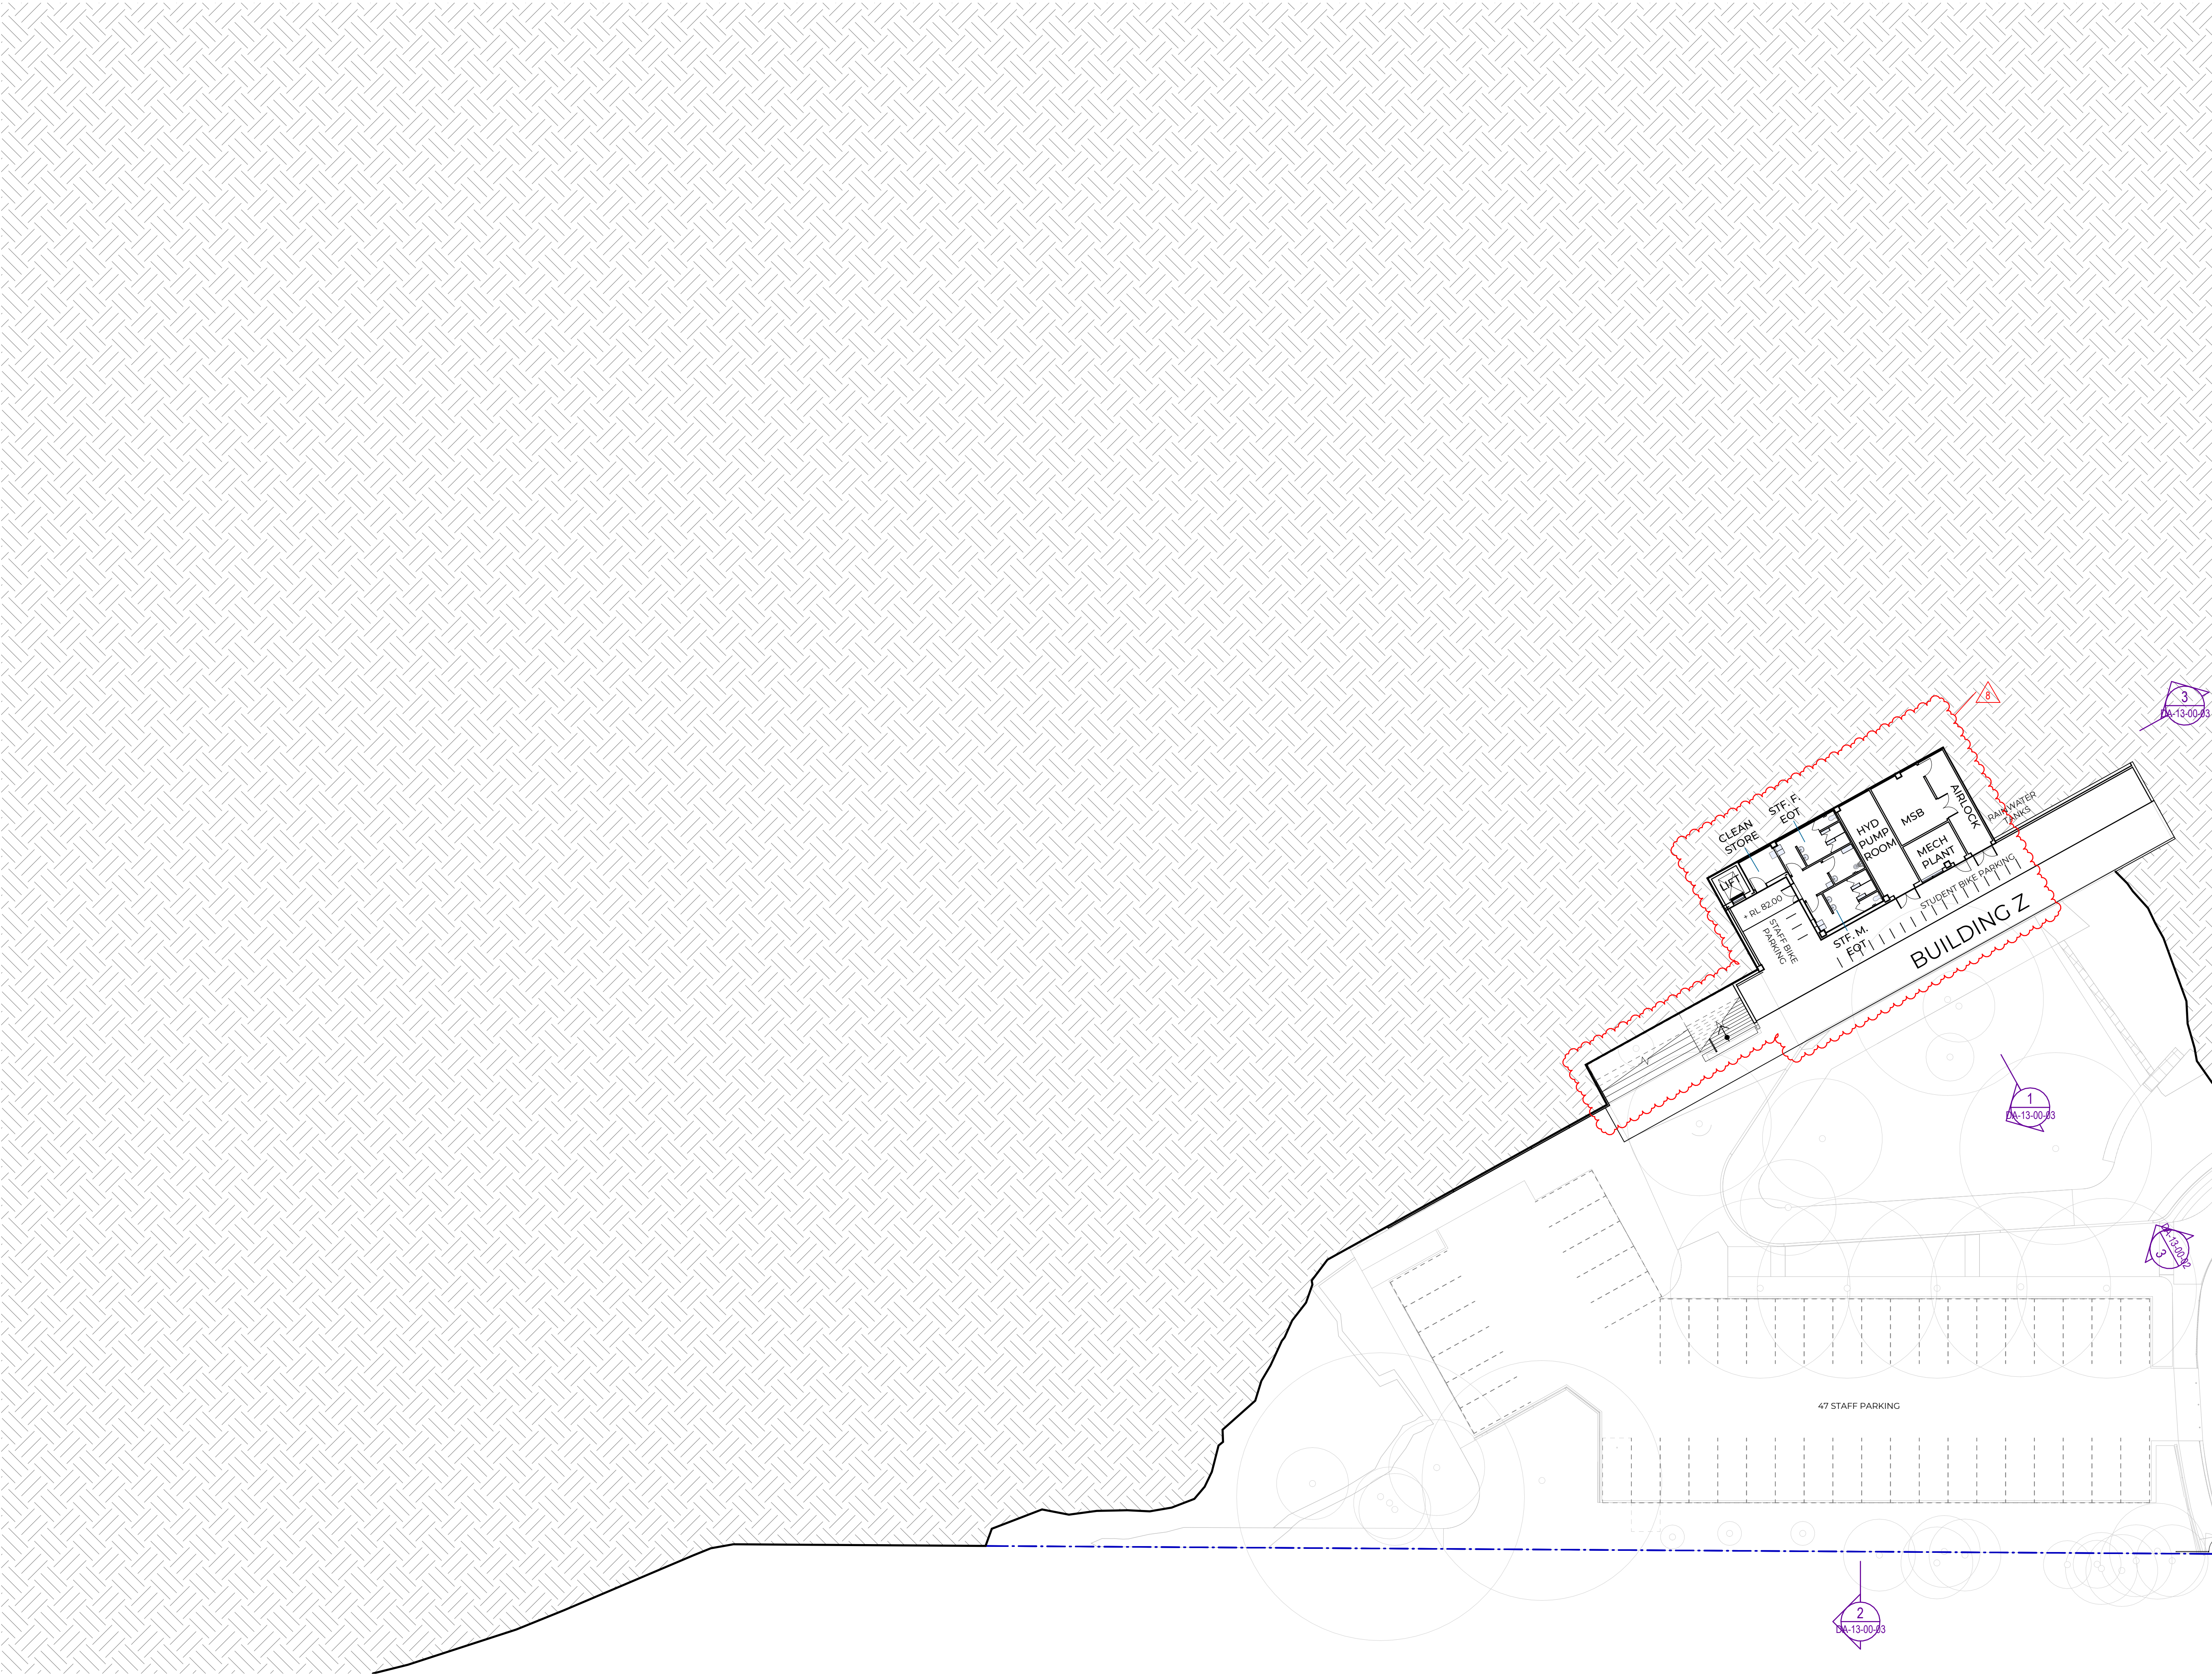

Recent revision history

#	Status	Description	Date
1	Final Draft	SSDA Submission - Final Draft	16/08/22
2	For Information	SSDA Submission - Final Draft	09/09/22
3	For Information	SSDA Draft	30/09/22
4	For Information	SSDA Submission - Final Draft	07/10/22
5	For Information	SSDA Submission - Final Draft	12/10/22
6	For Information	SSDA Submission	28/10/22
7	For Information	SSDA Submission - Substitution Plans	02/08/23
8	For Information	Section 4.55	01/03/24

Notes

Copyright © Woods Bagot 2018
All Rights Reserved
No material may be reproduced without prior permission

Contractor must verify all dimensions on site before commencing work or preparing shop drawings.

Do not scale drawings.

Project

Carlingford West Public School



Client



Issuer

W-B

WOODS BAGOT

Project number

121788

Checked

SDJ

Approved

CS

Size check

25mm

Sheet size

A1

Scale

1 : 250

Sheet title

SSDA - STAGE 1 LOWER
GROUND PLAN

Sheet number

CWPS-WB- DA-12-00-00-S1

Revision

8


Status

SSDA

Date generated

3/12/2024 10:39:21 AM

Autodesk Docs/Cumberland HS (P200903) & Carlingford West PS (P200904)/CCS-WBA-ZZ-ZZ-M3-A-0002.rvt

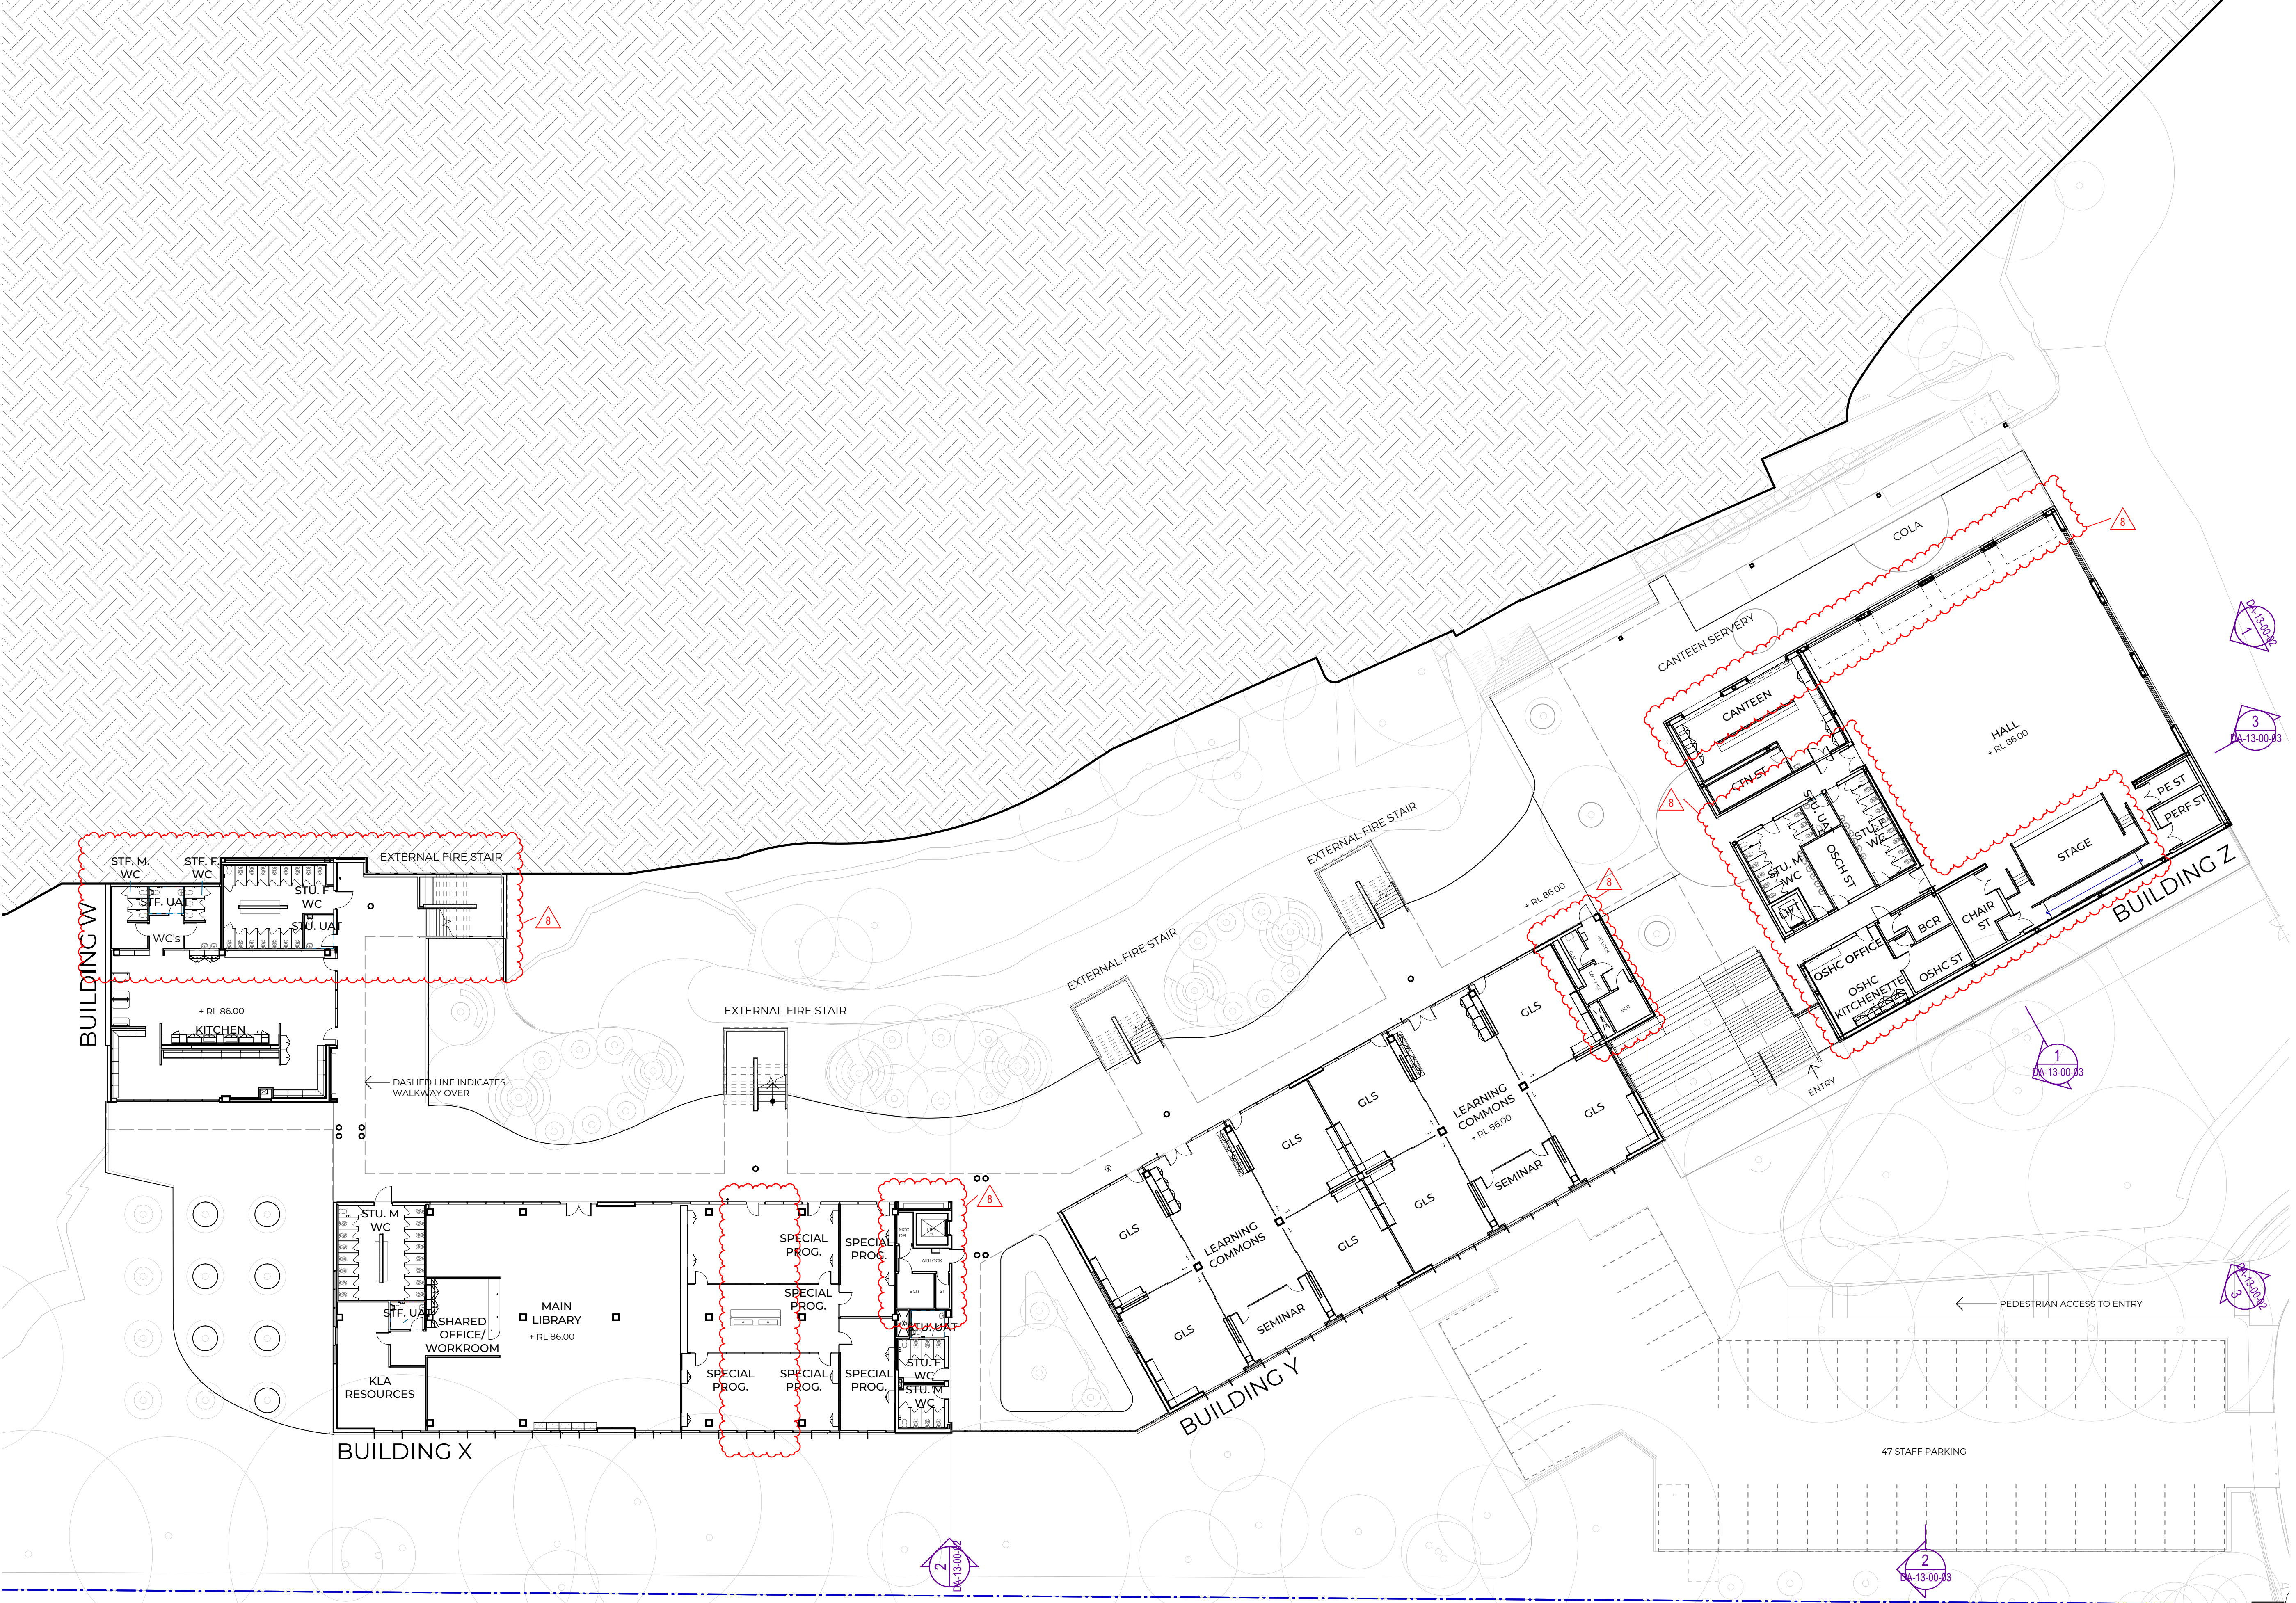

Recent revision history

#	Status	Description	Date
1	Final Draft	SSDA Submission - Final Draft	16/08/22
2	For Information	SSDA Submission - Final Draft	09/09/22
3	For Information	SSDA Draft	30/09/22
4	For Information	SSDA Submission - Final Draft	07/10/22
5	For Information	SSDA Submission - Final Draft	12/10/22
6	For Information	SSDA Submission	28/10/22
7	For Information	SSDA Submission - Substitution Plans	02/08/23
8	For Information	Section 4.55	01/03/24

Notes

Copyright © Woods Bagot 2018
All Rights Reserved
No material may be reproduced without prior permission

Contractor must verify all dimensions on site before commencing work or preparing shop drawings.

Do not scale drawings.

Project

Carlingford West Public School

Client

Issuer

W-B
WOODS BAGOT

Project number

121788

Checked

SDJ

Approved

CS

Sheet size

A1

Scale

1 : 250

Size check

25mm

Sheet title

SSDA - STAGE 1
GROUND FLOOR PLAN

Sheet number

CWPS-WB- DA-12-0G-00-S1

Revision

8

Status

SSDA

Date generated 3/12/2024 10:39:26 AM Autodesk Docs/Cumberland HS (P200903) & Carlingford West PS (P200904)/CCS-WBA-ZZ-M3-A-0002.rvt



Recent revision history

#	Status	Description	Date
1	Final Draft	SSDA Submission - Final Draft	16/08/22
2	For Information	SSDA Submission - Final Draft	09/09/22
3	For Information	SSDA Draft	30/09/22
4	For Information	SSDA Submission - Final Draft	07/10/22
5	For Information	SSDA Submission - Final Draft	12/10/22
6	For Information	SSDA Submission	28/10/22
7	For Information	SSDA Submission - Substitution Plans	02/08/23
8	For Information	Section 4.55	01/03/24

Notes

Copyright © Woods Bagot 2018
All Rights Reserved
No material may be reproduced without prior permission

Contractor must verify all dimensions on site before commencing work or preparing shop drawings.

Do not scale drawings.

Project

Carlingford West Public School

Client

Issuer

W-B
WOODS BAGOT

Project number

121788

Checked

SDJ

Approved

CS

Size check

25mm

Sheet size

A1

Scale

1 : 250

Sheet title

SSDA **STAGE 1**
LEVEL 1

Sheet number

CWPS-WB- DA-12-10-00-S1

Status

SSDA

Revision

8



Recent revision history

#	Status	Description	Date
1	Final Draft	SSDA Submission - Final Draft	16/08/22
2	For Information	SSDA Submission - Final Draft	09/09/22
3	For Information	SSDA Draft	30/09/22
4	For Information	SSDA Submission - Final Draft	07/10/22
5	For Information	SSDA Submission - Final Draft	12/10/22
6	For Information	SSDA Submission	28/10/22
7	For Information	SSDA Submission - Substitution Plans	02/08/23
8	For Information	Section 4.55	01/03/24

Notes

Copyright © Woods Bagot 2018
All Rights Reserved
No material may be reproduced without prior permission

Contractor must verify all dimensions on site before commencing work or preparing shop drawings.

Do not scale drawings.

Project

Carlingford West Public School

Client

Issuer

W-B
WOODS BAGOT

Project number

121788

Checked

SDJ

Approved

CS

Size check

25mm

Sheet size

A1

Scale

1 : 250

Sheet title

SSDA - STAGE 1
LEVEL 2

Revision

8


Sheet number

CWPS-WB- DA-12-20-00-S1

Status

SSDA

Date generated 3/12/2024 10:39:43 AM Autodesk Docs/Cumberland HS (P200903) & Carlingford West PS (P200904)/CCS-WBA-ZZ-M3-A-0002.rvt

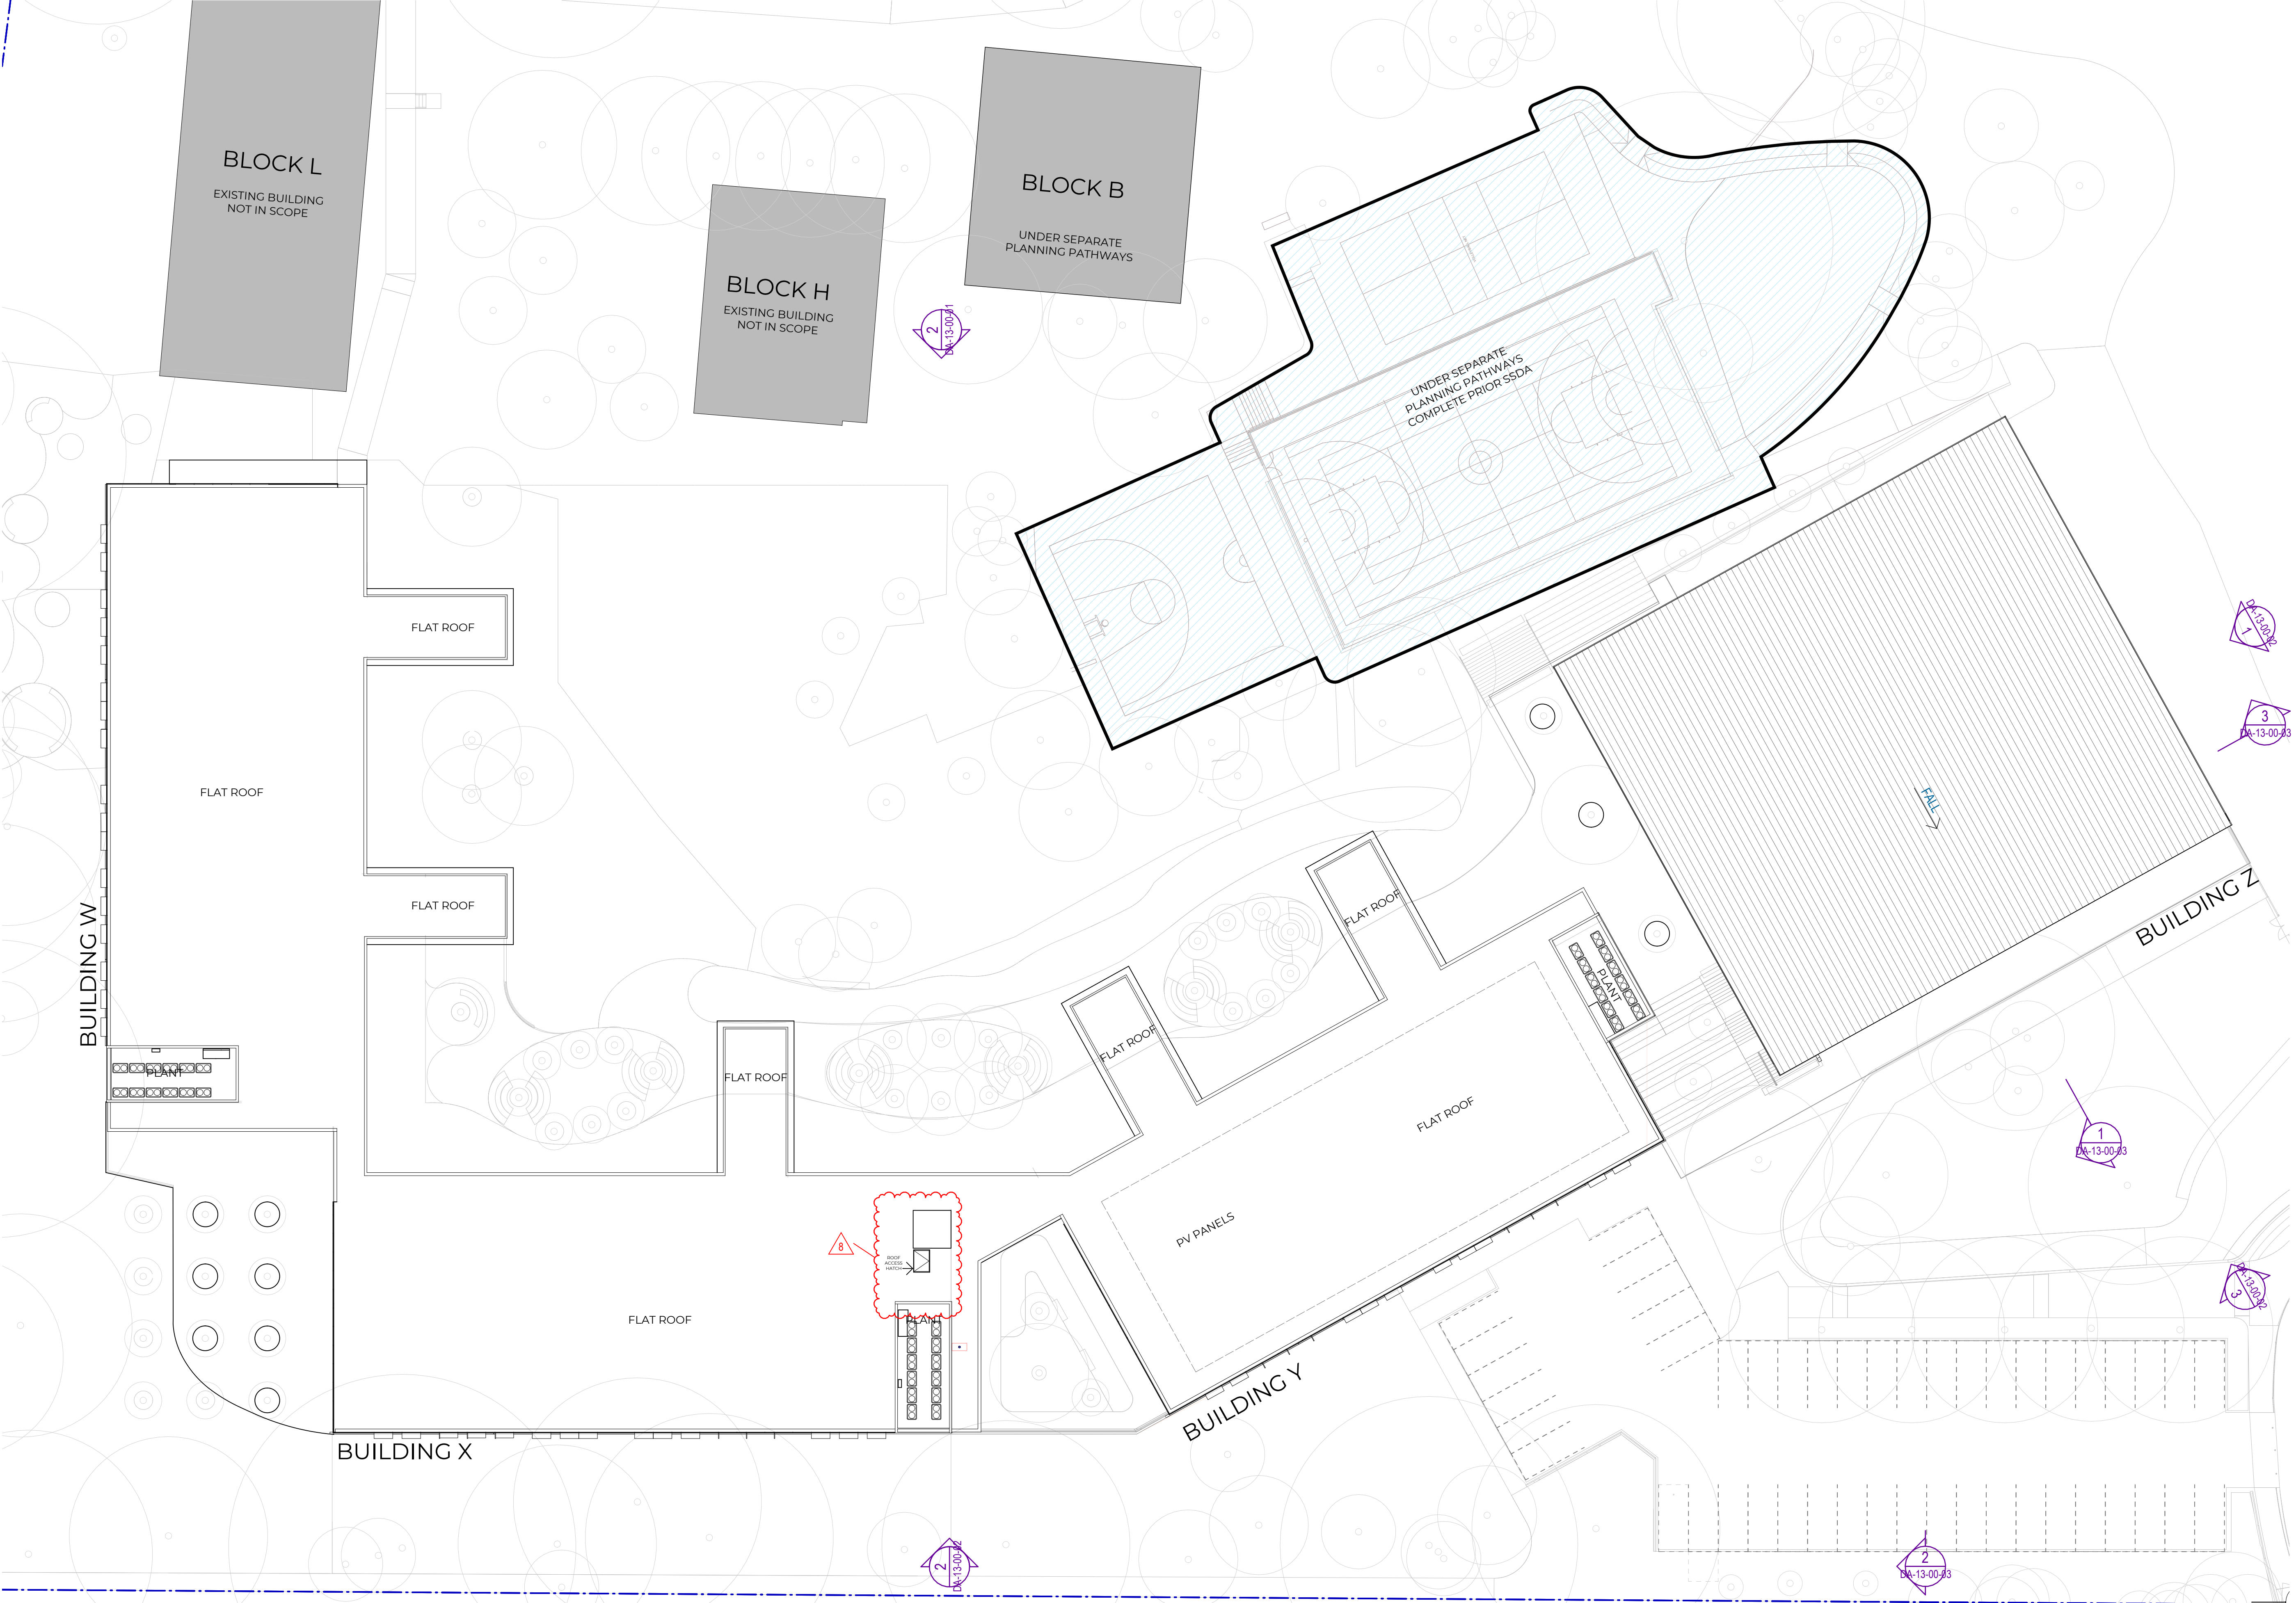

Recent revision history		
#	Status	Description
1	Final Draft	SSDA Submission - Final Draft
2	For Information	SSDA Submission - Final Draft
3	For Information	SSDA Draft
4	For Information	SSDA Submission - Final Draft
5	For Information	SSDA Submission - Final Draft
6	For Information	SSDA Submission - Final Draft
7	For Information	SSDA Submission - Substitution Plans
8	For Information	Section 4.55

Notes
Copyright © Woods Bagot 2018
All Rights Reserved
No material may be reproduced without prior permission
Contractor must verify all dimensions on site before commencing work or preparing shop drawings.
Do not scale drawings.

Project
Carlingford West Public School




Issuer
W-B
WOODS BAGOT

Project number	Size check	
121788	25mm	
Checked	Approved	Sheet size
SDJ	CS	A1
		Scale
		1 : 250

Sheet title
SSDA STAGE 1
ROOF LEVEL

Sheet number	Revision
CWPS-WB- DA-12-30-00-S1	8
Status	
SSDA	

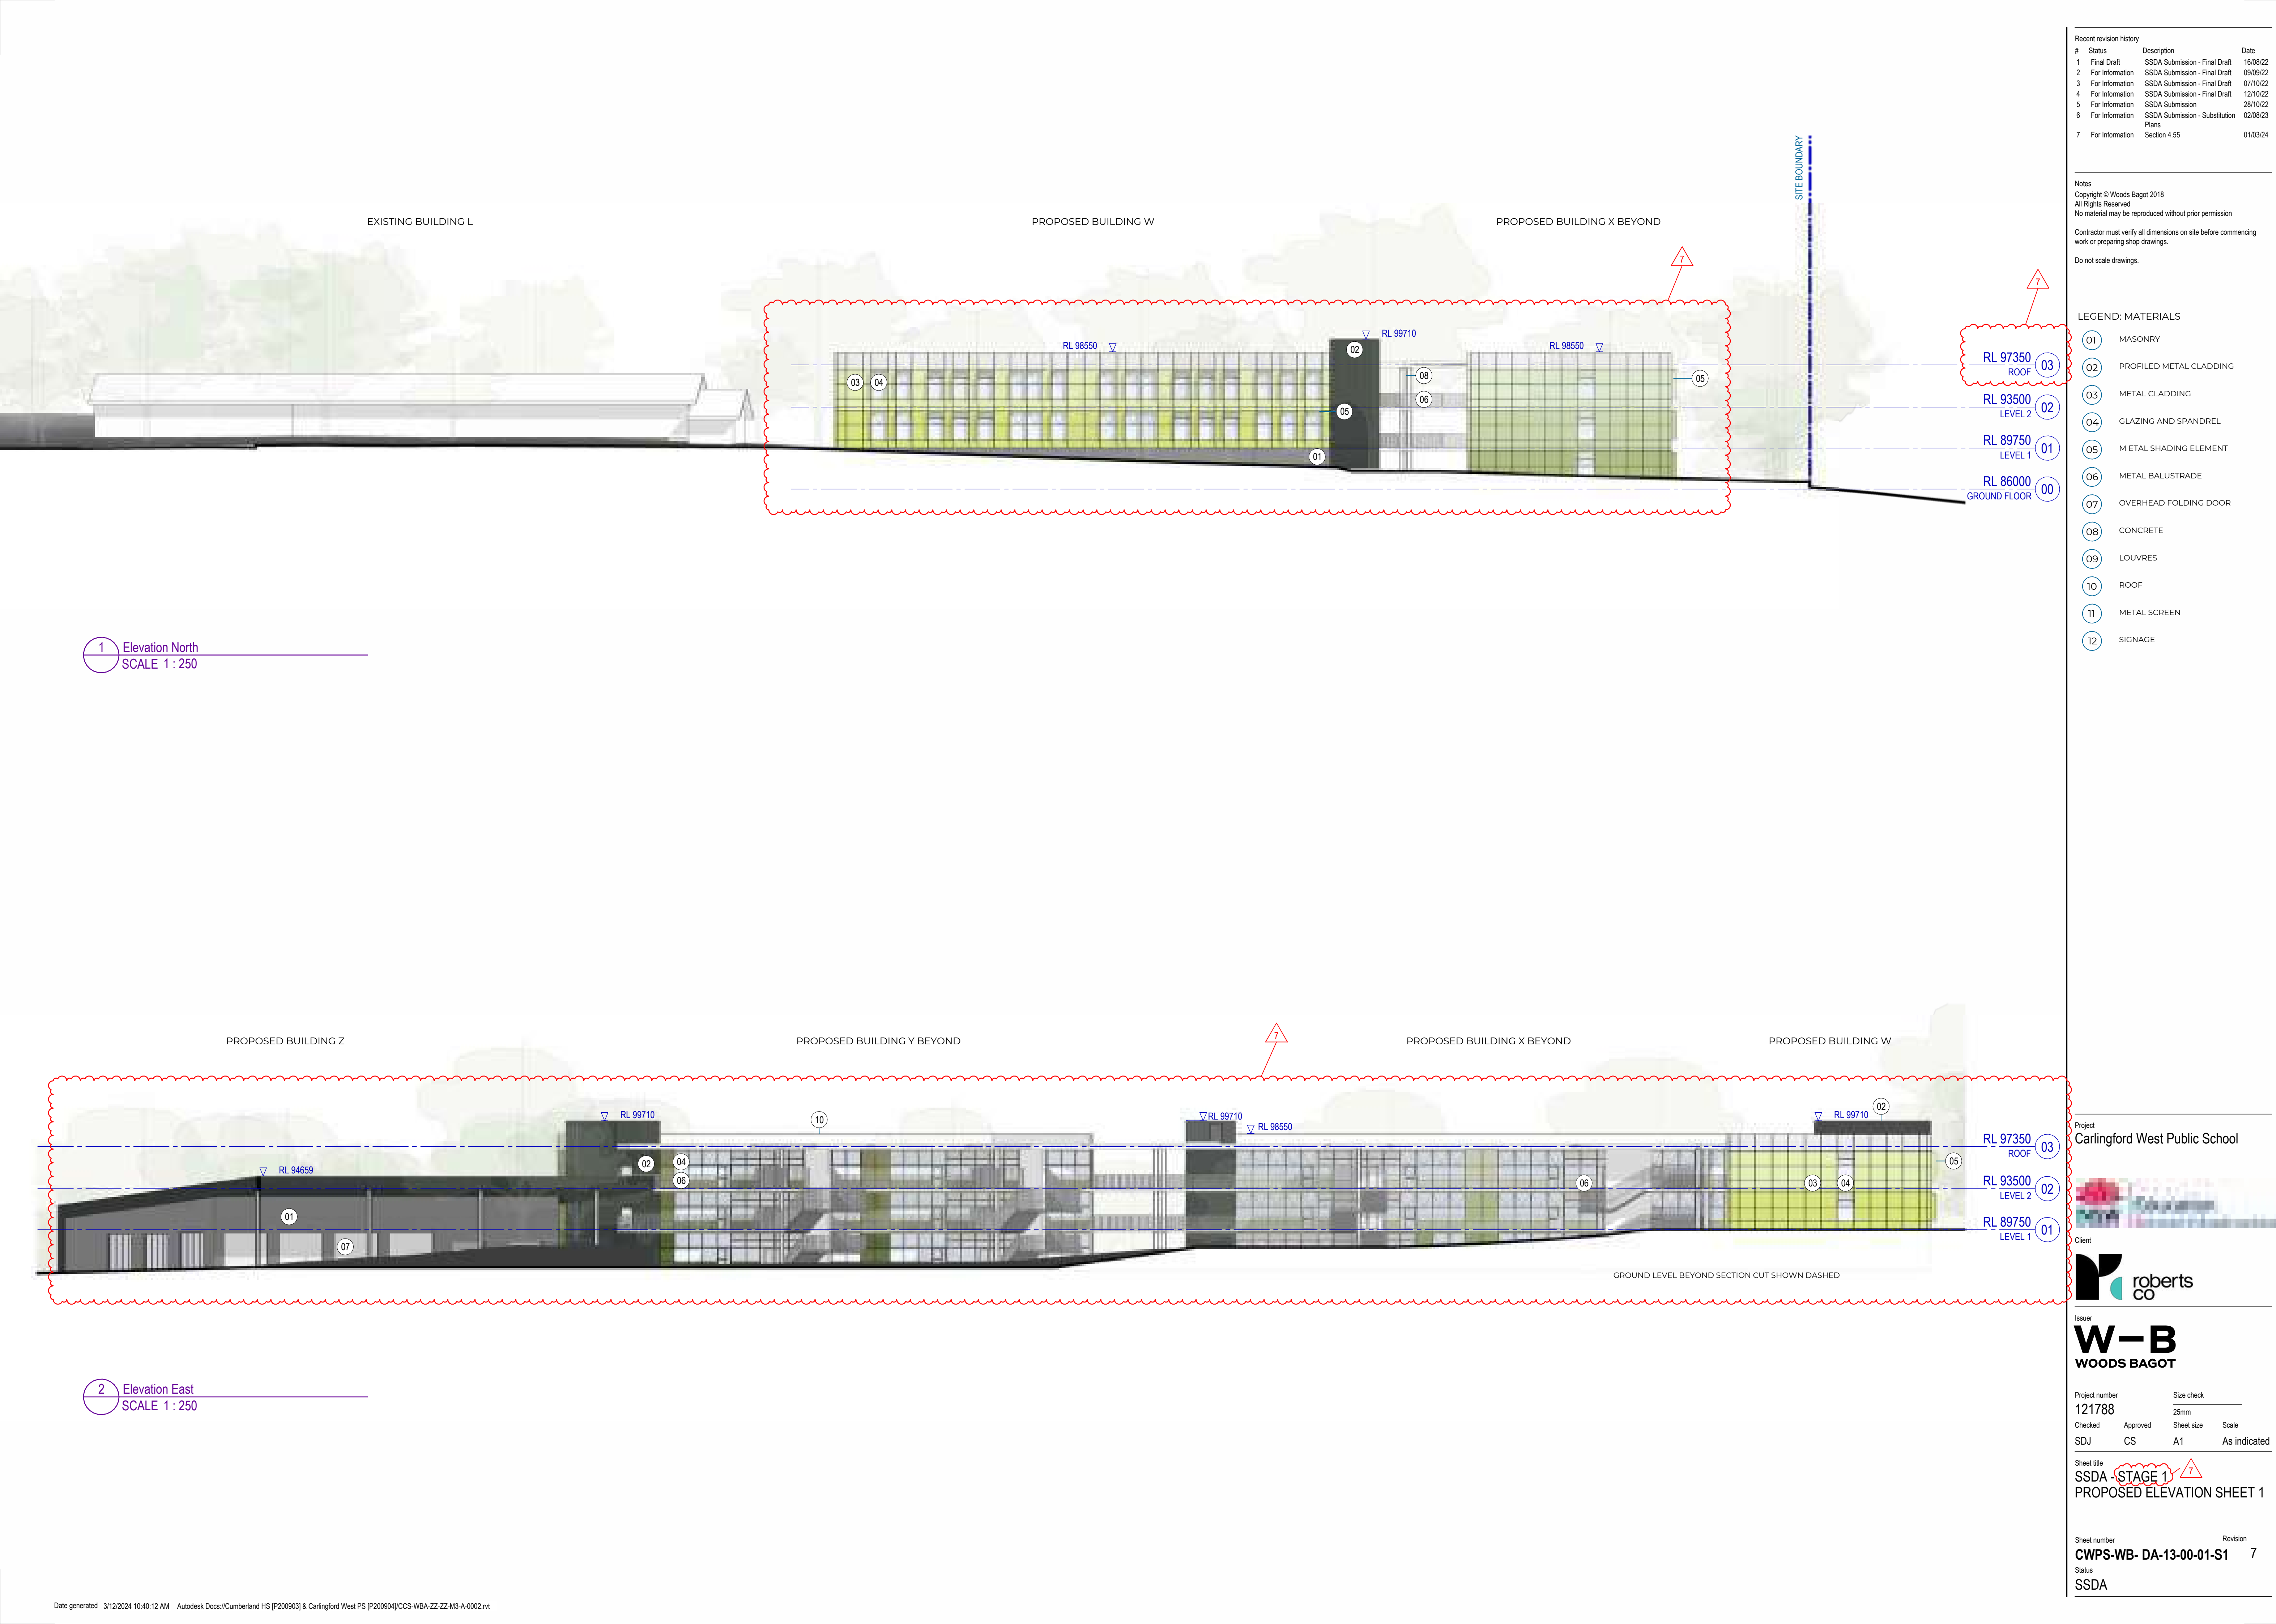

Recent revision history		
#	Status	Date
1	Final Draft	SSDA Submission - Final Draft 16/08/22
2	For Information	SSDA Submission - Final Draft 09/09/22
3	For Information	SSDA Submission - Final Draft 07/10/22
4	For Information	SSDA Submission - Final Draft 12/10/22
5	For Information	SSDA Submission 28/10/22
6	For Information	SSDA Submission - Substitution Plans 02/08/23
7	For Information	Section 4.55 01/03/24

Notes

Copyright © Woods Bagot 2018
All Rights Reserved
No material may be reproduced without prior permission

Contractor must verify all dimensions on site before commencing work or preparing shop drawings.

Do not scale drawings.

LEGEND: MATERIALS	
01	MASONRY
02	PROFILED METAL CLADDING
03	METAL CLADDING
04	GLAZING AND SPANDREL
05	M ETAL SHADING ELEMENT
06	METAL BALUSTRADE
07	OVERHEAD FOLDING DOOR
08	CONCRETE
09	LOUVRES
10	ROOF
11	METAL SCREEN
12	SIGNAGE

Project

Carlingford West Public School

Client

roberts CO

Issuer


W-B WOODS BAGOT

Project number	Size check
121788	25mm
Checked	Approved
SDJ	CS
SHEET SIZE	SCALE
A1	As indicated


Sheet title

SSDA - STAGE 1 PROPOSED ELEVATION SHEET 1


Sheet number	Revision
CWPS-WB- DA-13-00-01-S1	7
Status	
SSDA	

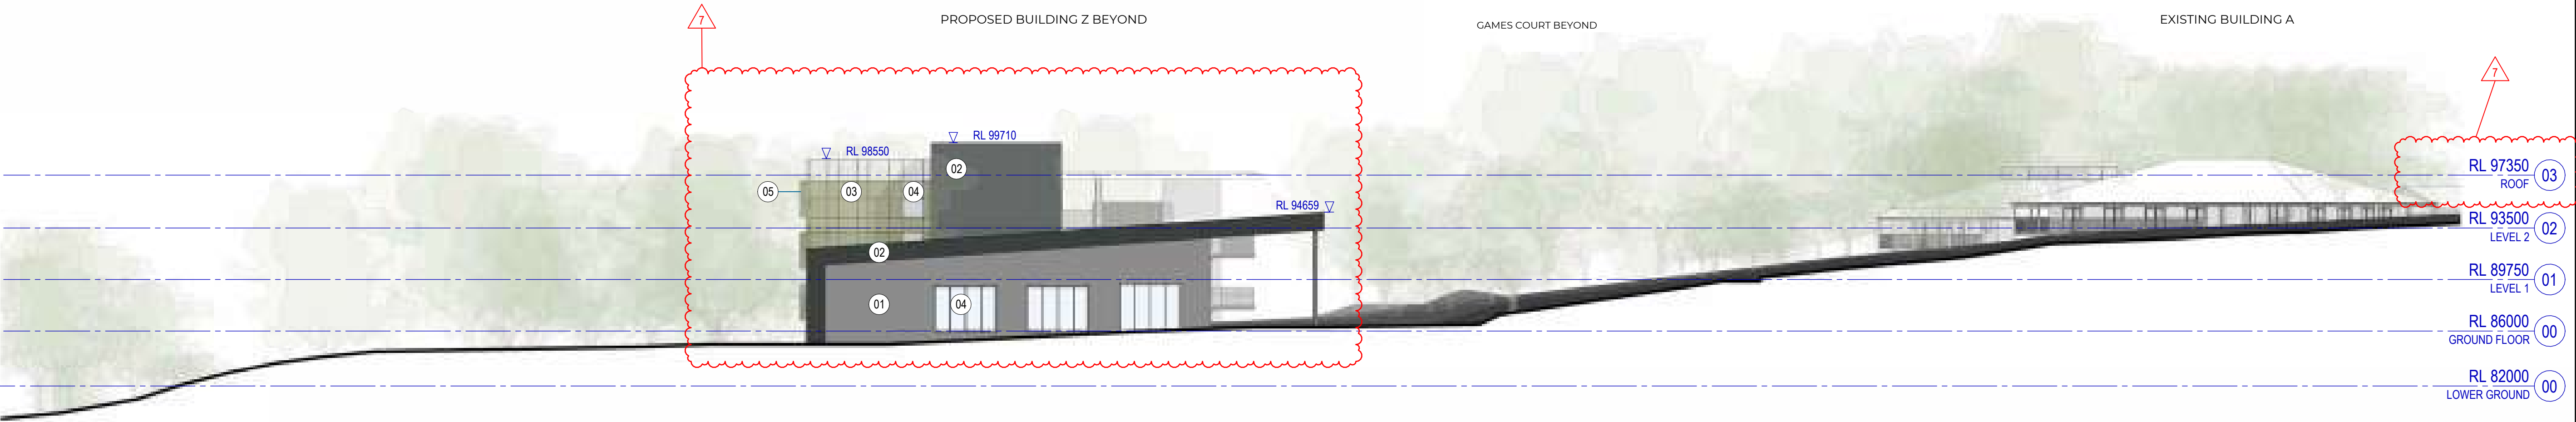

1 Elevation South East
SCALE 1 : 250

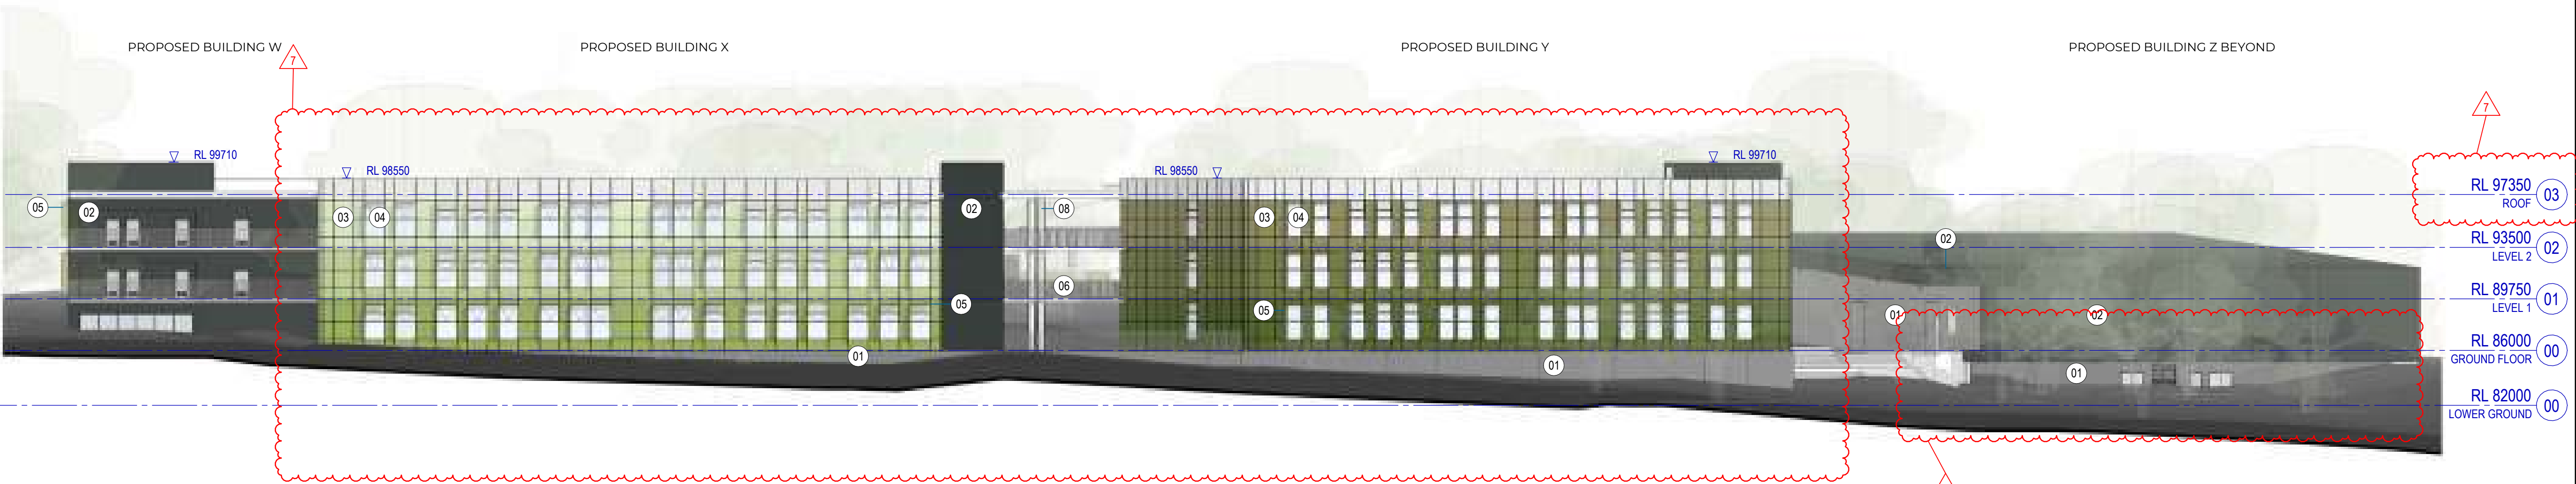

2 Elevation West
SCALE 1 : 250

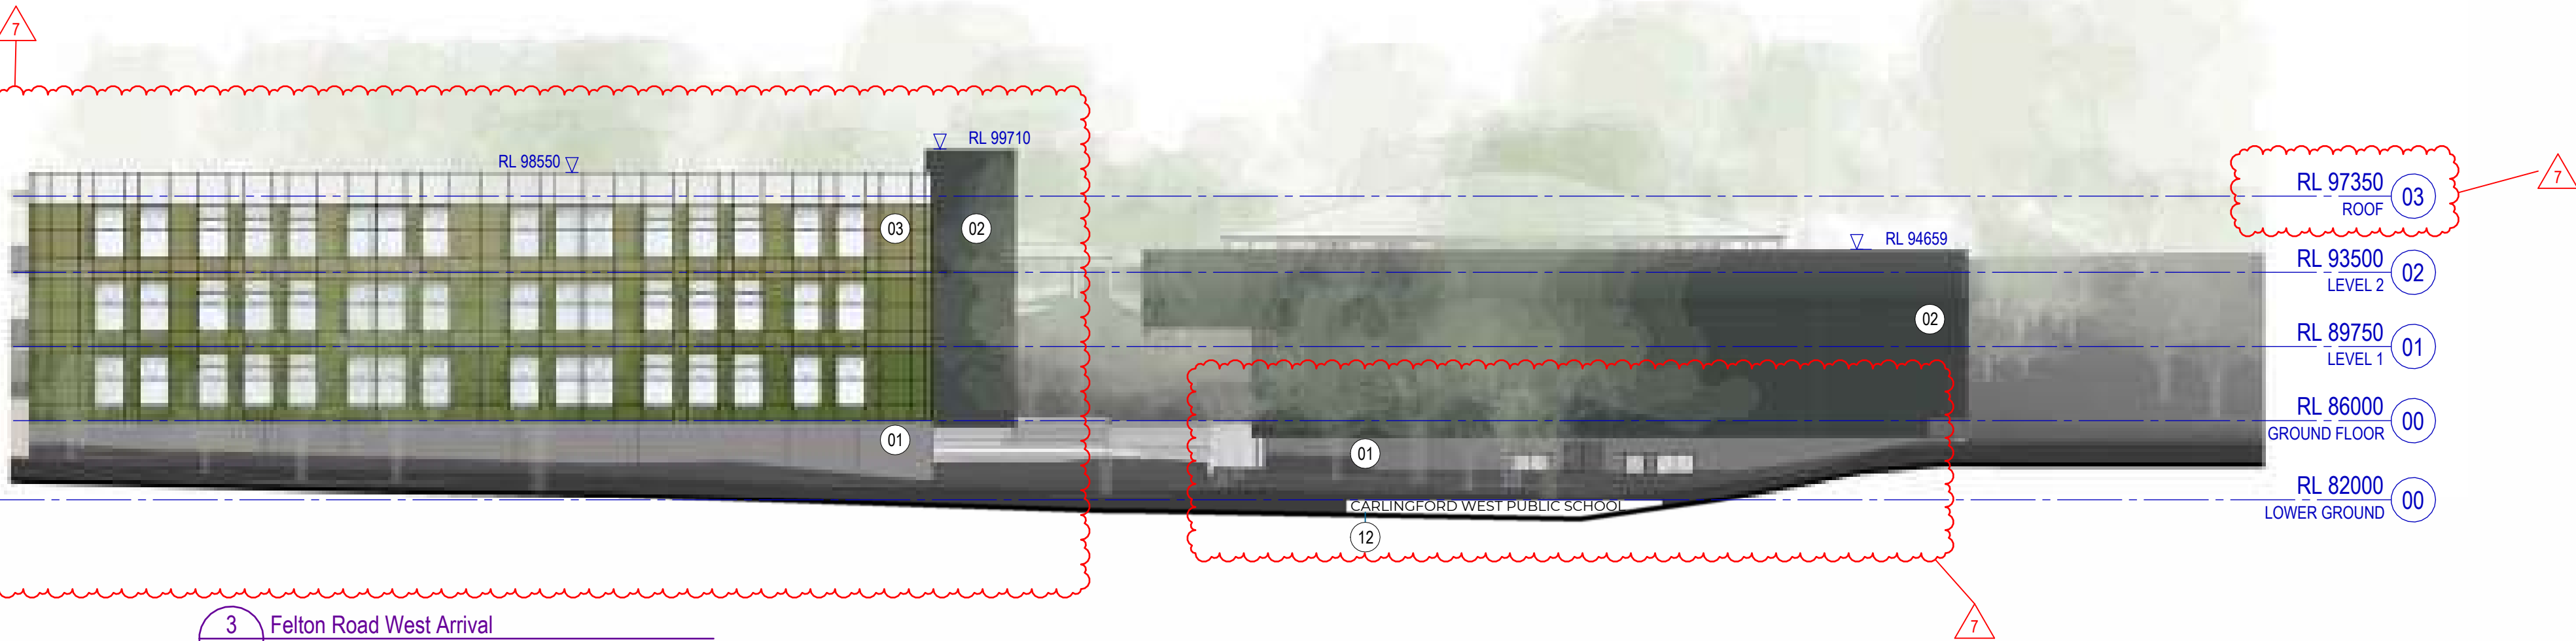

3 Felton Road West Arrival
SCALE 1 : 250

Recent revision history		
#	Status	Date
1	Final Draft	SSDA Submission - Final Draft
2	For Information	SSDA Submission - Final Draft
3	For Information	SSDA Submission - Final Draft
4	For Information	SSDA Submission - Final Draft
5	For Information	SSDA Submission
6	For Information	SSDA Submission - Substitution
7	For Information	Plans

Notes
Copyright © Woods Bagot 2018
All Rights Reserved
No material may be reproduced without prior permission
Contractor must verify all dimensions on site before commencing work or preparing shop drawings.
Do not scale drawings.

LEGEND: MATERIALS	
01	MASONRY
02	PROFILED METAL CLADDING
03	METAL CLADDING
04	GLAZING AND SPANDREL
05	M ETAL SHADING ELEMENT
06	METAL BALUSTRADE
07	OVERHEAD FOLDING DOOR
08	CONCRETE
09	LOUVRES
10	ROOF
11	METAL SCREEN
12	SIGNAGE

Project
Carlingford West Public School



Client

Issuer
W-B
WOODS BAGOT

Project number		Size check	
121788		25mm	
Checked	Approved	Sheet size	Scale
SDJ	CS	A1	As indicated

Sheet title
SSDA - **STAGE 1**
PROPOSED ELEVATIONS SHEET
2


Sheet number
CWPS-WB- DA-13-00-02-S1
Status
SSDA

Revision
7

Notes
Copyright © Woods Bagot 2018
All Rights Reserved
No material may be reproduced without prior permission
Contractor must verify all dimensions on site before commencing
work or preparing shop drawings.
Do not scale drawings.

LEGEND: MATERIALS

- 01 MASONRY
- 02 PROFILED METAL CLADDING
- 03 METAL CLADDING
- 04 GLAZING AND SPANDREL
- 05 METAL SHADING ELEMENT
- 06 METAL BALUSTRADE
- 07 OVERHEAD FOLDING DOOR
- 08 CONCRETE
- 09 LOUVRES
- 10 ROOF
- 11 METAL SCREEN
- 12 SIGNAGE

 


W-B
WOODS BAGOT


Project number	Size check		
121788	25mm		
Checked	Approved	Sheet size	Scale
SDJ	CS	A1	As indicated

Sheet title
SSDA - STAGE 1
PROPOSED SECTIONS SHEET 1

Sheet number **CWPS-WB- DA-13-00-03-S1** Revision **7**
Status **SSDA**

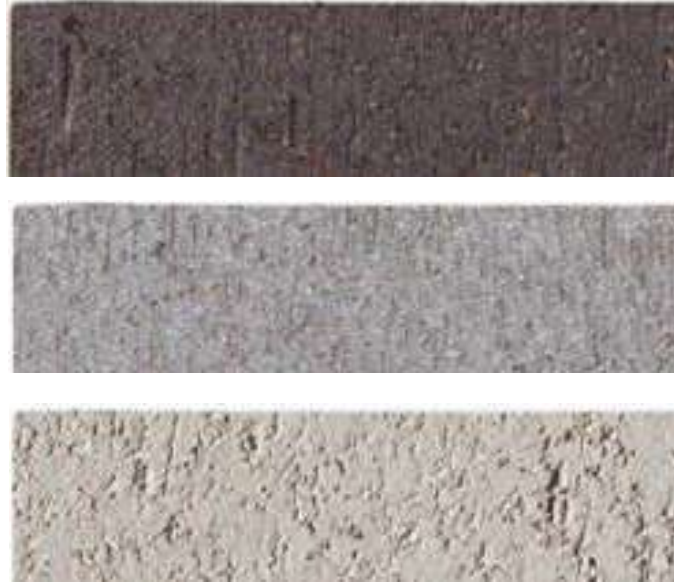

01. BRICK

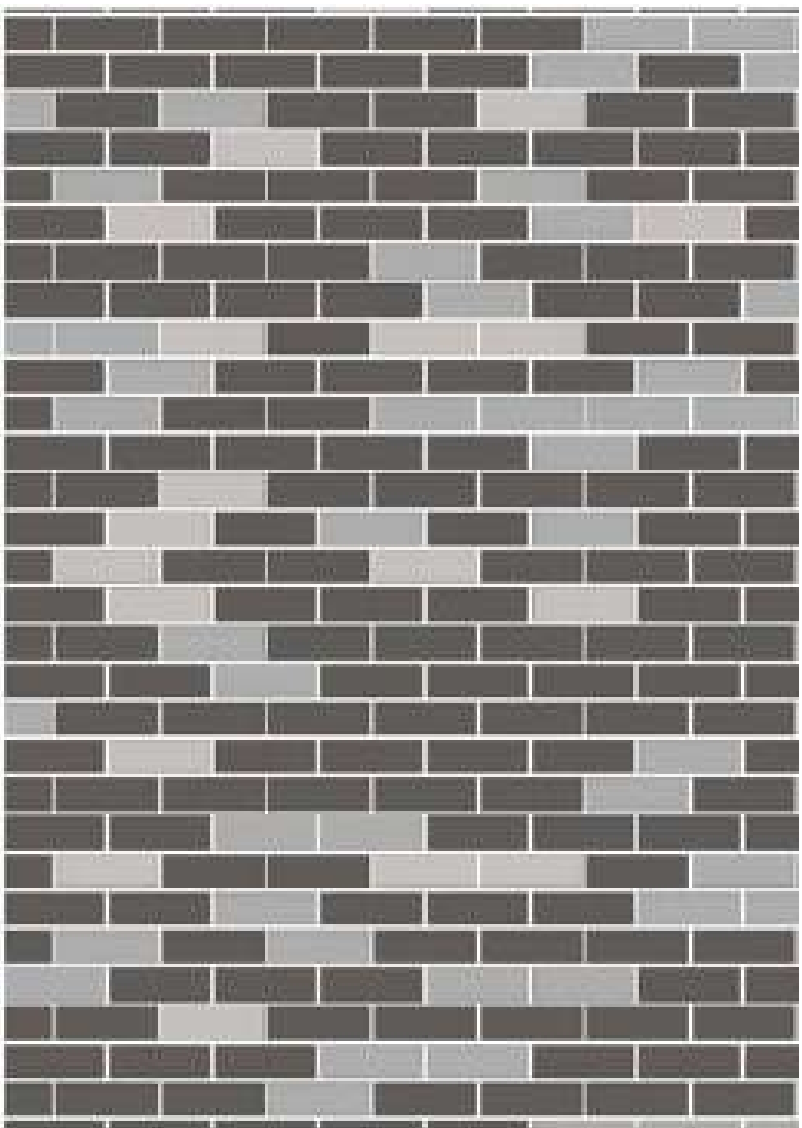


RANDOMISED BRICK PATTERN



02. PROFILED METAL CLADDING



03. GREEN HUES
METAL CLADDING

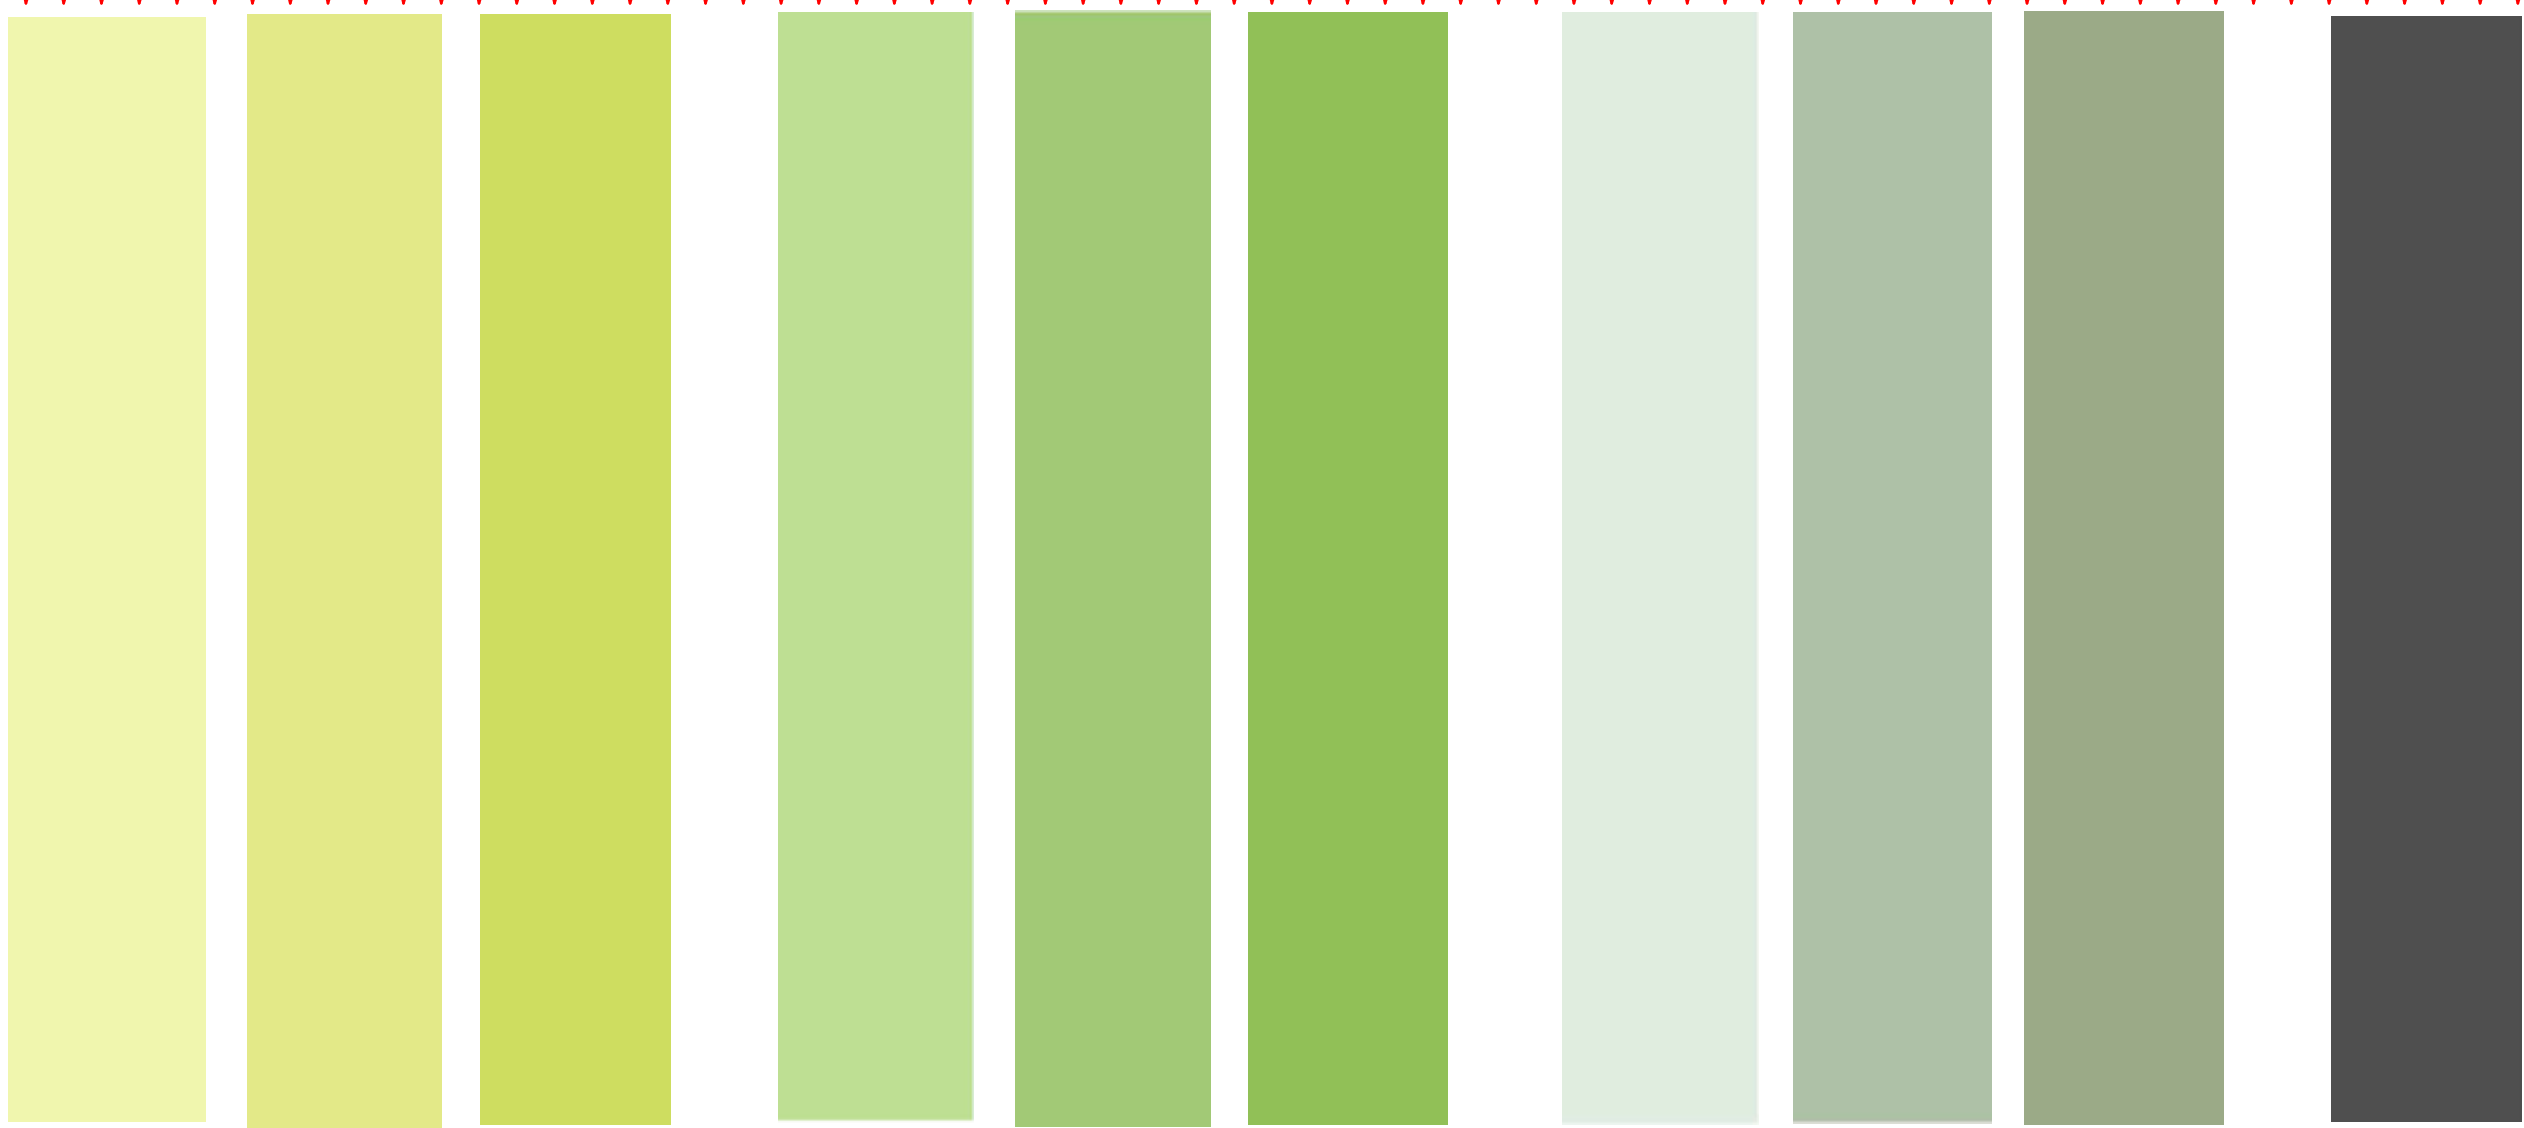

03. BUILDING W

03. BUILDING X

03. BUILDING Y

02. BUILDING Z

Recent revision history			
#	Status	Description	Date
1	For Information	SSDA RFI	15/09/23
2	For Information	Section 4.55	01/03/24

Notes
Copyright © Woods Bagot 2018
All Rights Reserved
No material may be reproduced without prior permission
Contractor must verify all dimensions on site before commencing work or preparing shop drawings.
Do not scale drawings.

LEGEND: MATERIALS	
01	MASONRY
02	PROFILED METAL CLADDING
03	METAL CLADDING
04	GLAZING AND SPANDREL
05	M ETAL SHADING ELEMENT
06	METAL BALUSTRADE
07	OVERHEAD FOLDING DOOR
08	CONCRETE
09	LOUVRES
10	ROOF
11	METAL SCREEN
12	SIGNAGE

Project
Carlingford West Public School



Issuer
W-B
WOODS BAGOT

Project number		Size check	
121788		25mm	
Checked	Approved	Sheet size	Scale
SDJ	CS	A1	1 : 100

Sheet title
SSDA - **STAGE 1** -
MATERIALS AND FINISHES -
CWPS

Sheet number	Revision
CWPS-WB- DA-16-00-00-S1	2
Status	FOR INFORMATION