

## DESIGN NOTES

- 1 Existing landscape amenity retained
- 2 Central plaza with feature paving, endemic planting and educational programs and learning opportunities facilitated through landscape design
- 3 New landscape to compliment existing planting character
- 4 Staff courtyard with seating and shaded amenity through endemic planting selections


## SYNTHESIS - ENVIRONMENT AND PEOPLE




# LANDSCAPE MASTERPLAN

**CRONULLA HIGH SCHOOL**  
LANDSCAPE TENDER PACKAGE

LEGEND:

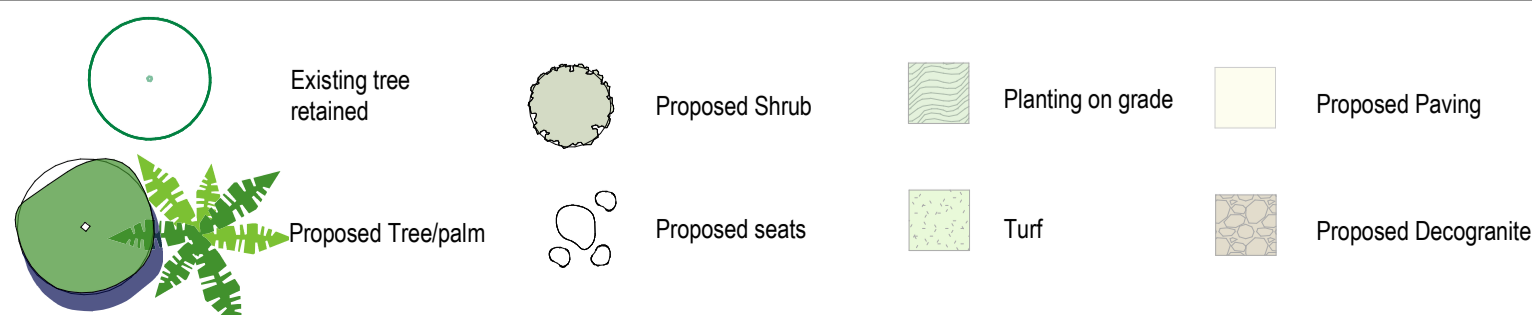

Existing tree removed, refer to Tree Assessment Report prepared by Travers Bushfire and Ecology, dated 23.01.2023

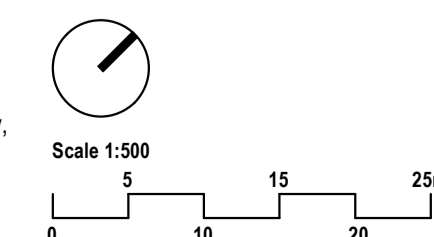

CLIENT: Fulton Trotter Architects  
DATE: 03.02.2023  
JOB NO: 20-163a  
CHECKED: AL  
DRAWN BY: VH  
DESIGNED BY: AL

DRAWING: **LA200**

REV: **J**  
REV: TENDER ISSUE DATE: 03.02.2023

**TaylorBrammer**  
TAYLOR BRAMMER LANDSCAPE ARCHITECTS PTY LTD  
SYDNEY STUDIO  
218 OXFORD STREET  
WOOLLAHRA NSW 2025  
T: +61 2 9387 8855  
F: +61 2 9387 8155  
E: SYDNEY@TAYLORBRAMMER.COM.AU

Copyright of Taylor Brammer Landscape Architects Pty L/ABN 61 098 724 988









SANDBLASTED FIGURE OF WHALE IMPRINT INTO CONCRETE PAVEMENT  
 LASERCUT STEEL TEMPLATE OUTLINE AND SANDBLASTED WITHIN TO MAX 3mm DEPTH  
 NOMINALLY 3000x1500mm  
 SUBJECT TO FUTURE ARTIST ENGAGEMENT

COLOURED CONCRETE PAVING  
 MATCHING ENTRY PLAZA WITH  
 INTEGRAL COLOUR OXIDE


### DESIGN NOTES

- 1 Feature paving to central paving area
- 2 Bus waiting area - shaded area with modular seating
- 3 Feature tree to address entry
- 4 Seating area with suspended artworks over - Potential outdoor teaching area/ Yarning circle
- 5 Native planting buffer
- 6 Existing trees retained

# CENTRAL PLAZA





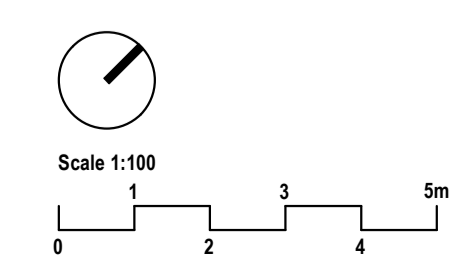






LEGEND:

	Existing tree retained		Proposed Shrub		Planting on grade		Proposed Paving
	Proposed Tree/palm		Proposed seats		Turf		Proposed Decogranite




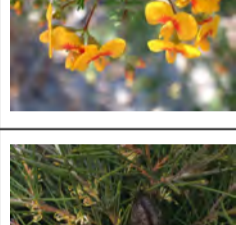



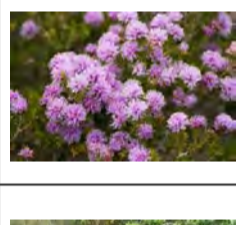

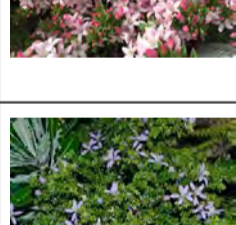














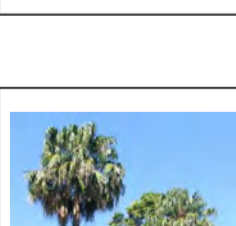

## Planting Schedule - Trees & Shrubs

TREE_ID	Botanical Name	Common Name	Mature Height (mm)	Pot size	Image	Count
Trees						
Ac-lo	Acacia longifolia	Golden Wattle	7000	45L		9
Ac-te	Acacia Terminalis	Wattle	6000	45L		1
Al-di	Allocasuarina distyla	Scrub She Oak	3000	45L		20
Ba-ae	Banksia aemula	Wallum Banksia	4000	45L		4
Co-gu	Corymbia gummifera	Red Bloodwood	20000	400L		3
Cu-an	Cupaniopsis anacardioides	Tuckeroo	10000	400L		5
Fi-sp	Ficus spp.	Fig Tree	15000	400L		1
Me-no	Melaleuca nodosa	Prickly Paperbark	4000	200L		4
Po-el	Podocarpus elatus Podocarpus elatus Podocarpus elatus Podocarpus elatus	Brown Pine	25000	400L		1
Shrubs						
Ac-sm	Acmena smithii	Lilly Pilly	4000	300mm		22
Ac-su	Acacia suaveolens	Sweet Scented Wattle	1400	300mm		11

## Planting Schedule - Trees & Shrubs

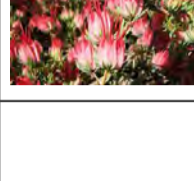TREE_ID	Botanical Name	Common Name	Mature Height (mm)	Pot size	Image	Count
Ba-er	Banksia ericifolia subsp. ericifolia	Heath Banksia	1500	300mm		6
Ba-ro	Banksia robor	Swamp Banksia	3000	300mm		7
Br-ob	Breynia oblongifolia	Breynia	1500	300mm		4
Di-re	Dillwynia retorta	Eggs and Bacon	2000	300mm		21
Ha-gi	Hakea gibbosa	Hairy Hakea	3000	300mm		5
La-fo	Lambertia formosa	Mountain Devil	1500	300mm		8
Le-er	Leucopogon ericoides	Pink Beard Heath	900	300mm		35
Le-la	Leptospermum laevigatum	Coast Tea Tree	1500	300mm		39
Me-sq	Melaleuca squamea	Swamp Honey Myrtle	3000	300mm		21
Mo-el	Monotoca elliptica	Tree Broom Heath	1500	300mm		51
Ph-bu	Philotheca buxifolia Philotheca buxifolia	Cascade of Stars	300	300mm		12
Ph-sa	Philotheca salsolifolia	Wax Flower	1000	300mm		36
Ri-pi	Ricinocarpos pinifolius	Wedding Bush	1400	300mm		20
Xa-re	Xanthorrhoea resinosa	Grass Tree	1000	300mm		16
Palms & Fern						
Li-au	Livistona australis	Cabbage Tree Palm	16667	3m trunk		4

## Planting Schedule - Groundcover Areas

Groundcover_ID	Botanical Name	Common Name	Mature Height (mm)	Pot Size	Spread (mm)	Area	Image	Quantity
Co-cy	Commelina cyanea	Scurvy Weed	300	150mm	500	0.00 m <sup>2</sup>		70
Da-st	Dampiera stricta	Blue Dampiera	400	150mm	300	49.63 m <sup>2</sup>		298
Da-ta	Darwinia taxifolia	N/A	900	150mm	600	29.22 m <sup>2</sup>		117
Di-re	Dichondra repens	Kidney weed	100	150mm	600	221.09 m <sup>2</sup>		1105
Hi-sc	Hibbertia scandens	Snake Vine	600	150mm	1000	31.57 m <sup>2</sup>		95
Hi-ve	Hibbertia vestita	Hairy Guinea-flower	300	150mm	400	42.37 m <sup>2</sup>		169
Le-la	Lepidosperma laterale	Sharp Sword Sedge	600	150mm	600	4.64 m <sup>2</sup>		19
Lo-gl	Lomandra glauca	Aussie Blue Grass	400	150mm	350	99.16 m <sup>2</sup>		594

\*Species selected from Eastern Suburbs Banksia Scrub and Coastal Sand Littoral Rainforest which are endemic to the Kurnell Peninsula

### Furniture Schedule


Type Mark	Type Comments	Description	Manufacturer	Image
FU.1	Mos Sturt Bench	Sturt Seat with armrests	Mos Urban	
FU.2	Small Pebble Seat	GRC Pebble Seat by Quatro Design with color oxide	Quatro Design	
FU.3	Medium Pebble Seat	GRC Pebble Seat by Quatro Design with color oxide	Quatro Design	
FU.4	Curved timber batten seat	Arc Seating on Plinth	Street Furniture Australia	
FU.BR	Linea bicycle stand fixed on ground	Bistro ormae, ground fixed	Street Furniture Australia	

\*FU.2 Refer to tender option PPO-14


\*FU.3 Refer to tender option PPO-14

# PLANTING & MATERIAL SCHEDULE




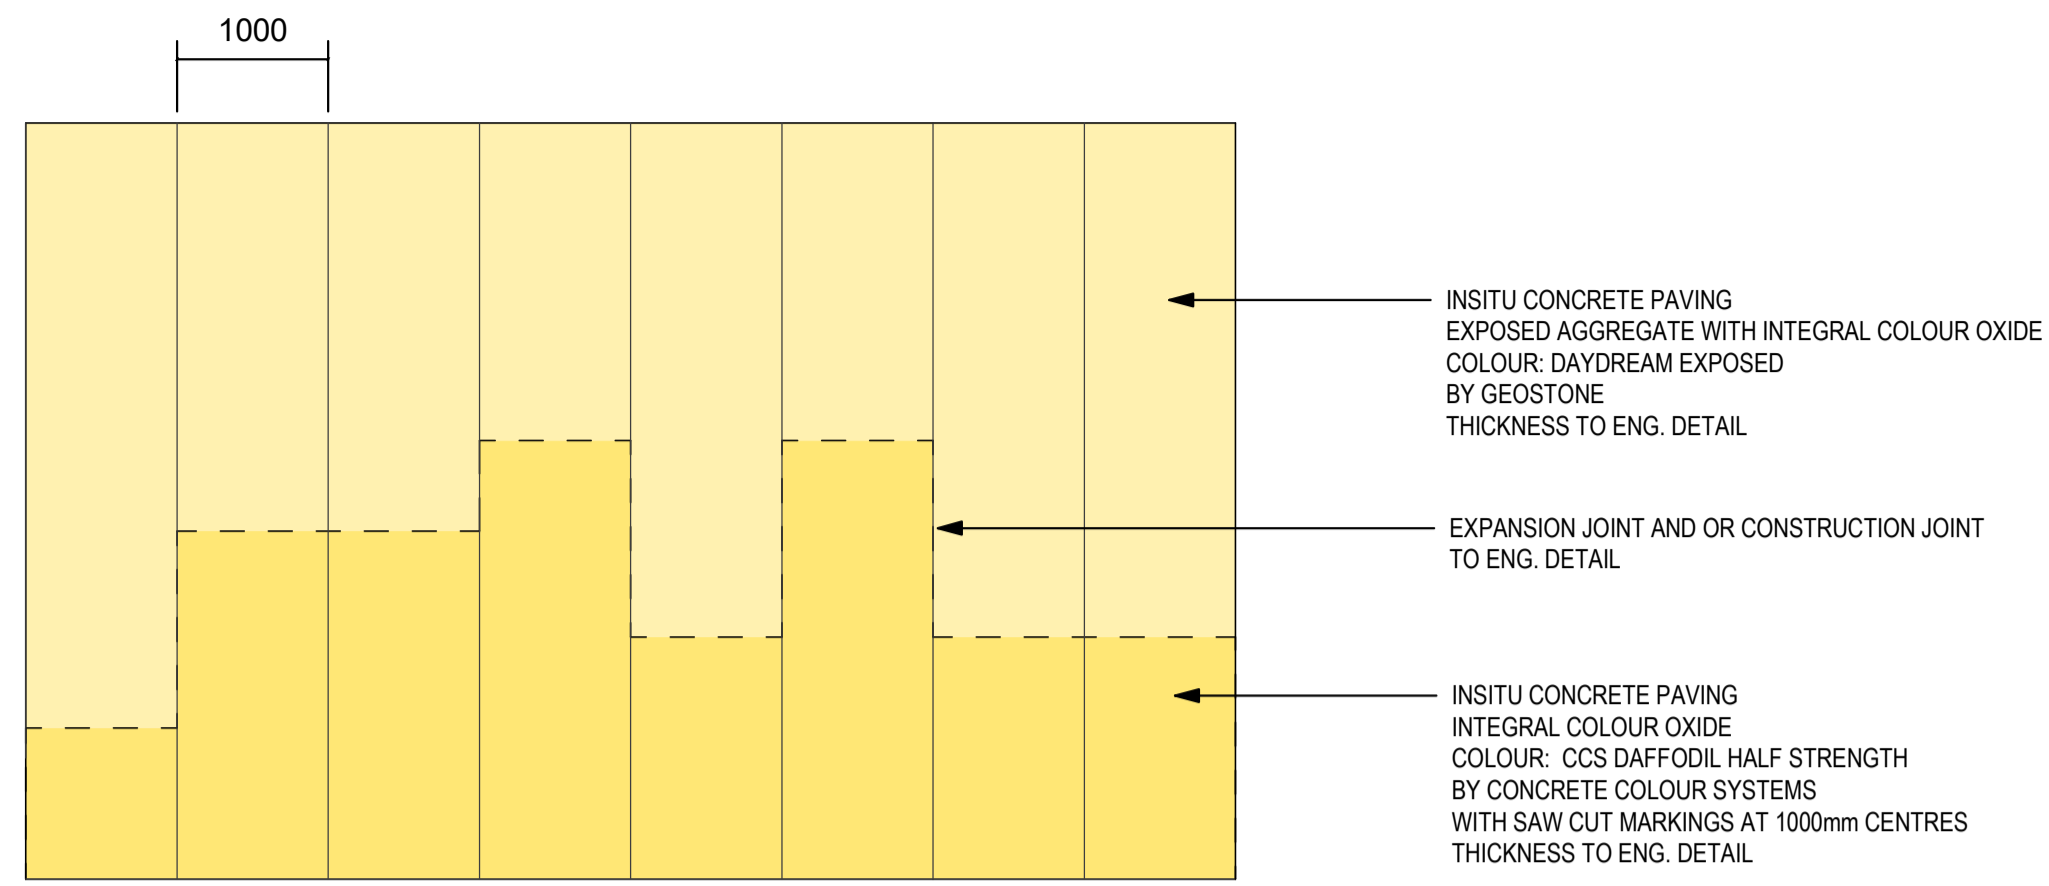


1 ENTRY PLAZA PAVING DETAIL PLAN  
1 : 50

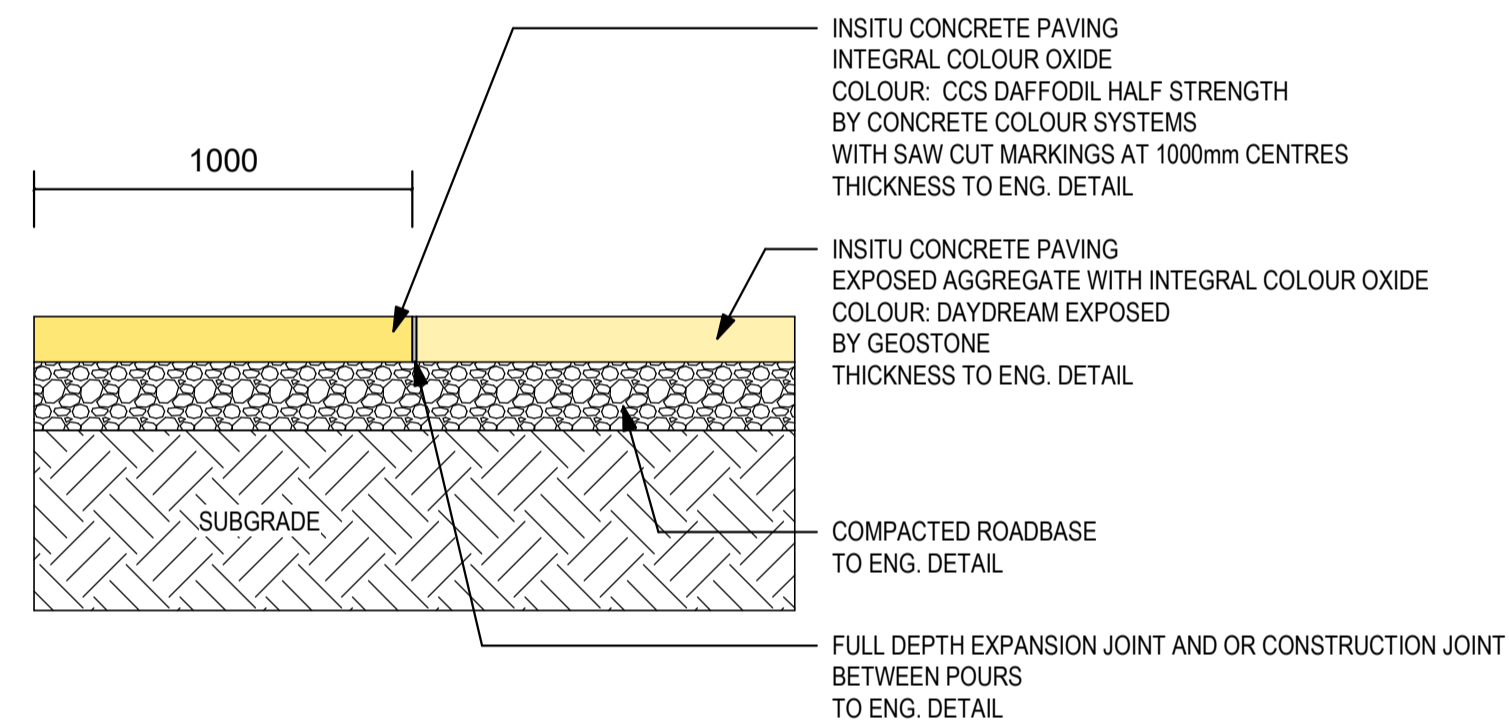


2 ENTRY PLAZA PAVING DETAIL SECTION  
1 : 20

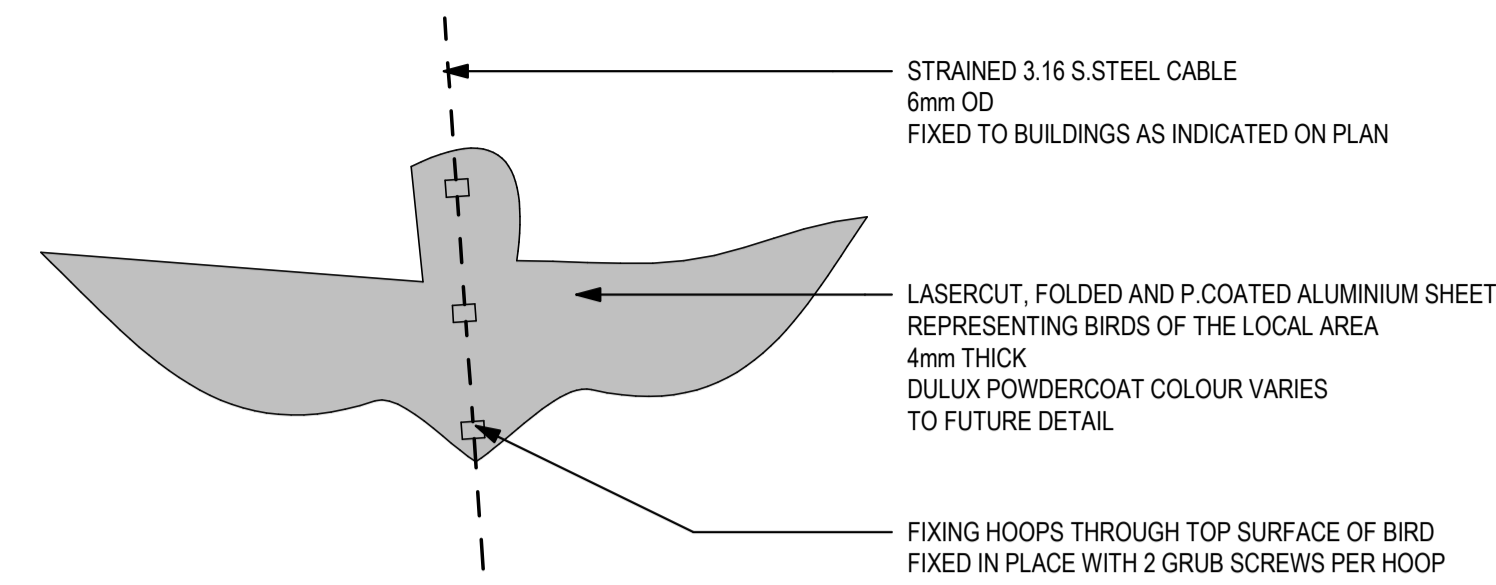

PLAN

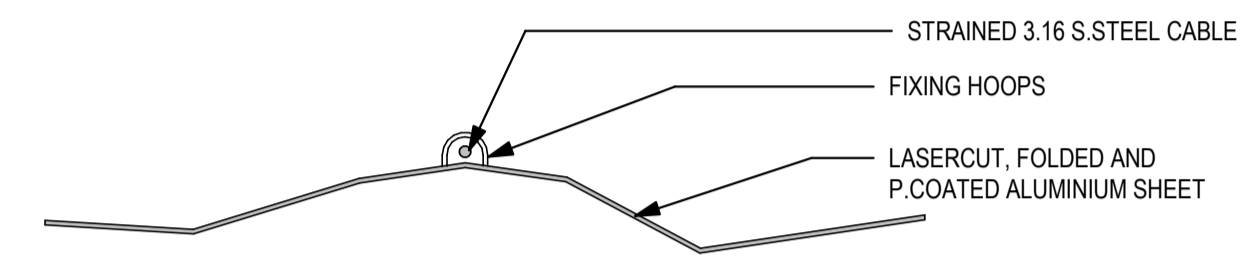

FRONT ELEVATION

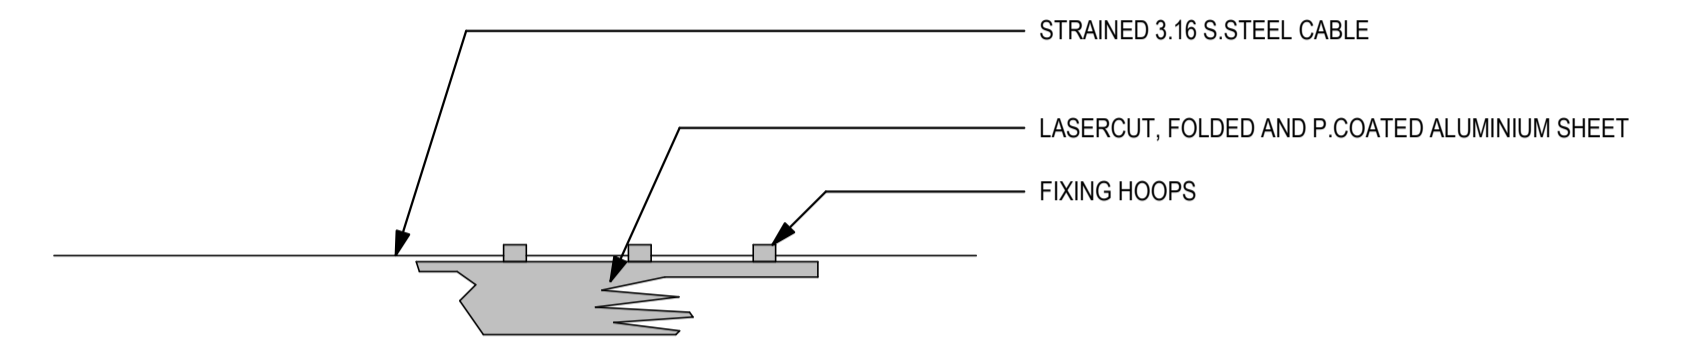

SIDE ELEVATION

3 BIRD SCULPTURE DETAIL PLAN / ELEVATION AND SECTION  
1 : 20