

Landscape Planting Schedule

| CODE                                                                                         | BOTANICAL NAME                           | COMMON NAME             | INDICATIVE CONTAINER SIZE | HEIGHT AT MATURITY (5-10 YEARS) | SPACING      |
|----------------------------------------------------------------------------------------------|------------------------------------------|-------------------------|---------------------------|---------------------------------|--------------|
| TREES                                                                                        |                                          |                         |                           |                                 |              |
| Om                                                                                           | Lagerstroemia indica 'Natchez'           | Crape Myrtle            | 500L                      | 8-10M                           | AS SHOWN     |
| Zs                                                                                           | Zakoua serrata 'Green Vase'              | Japanese Zelkova        | 500L                      | 10-12M                          | AS SHOWN     |
| Ab                                                                                           | Acer buergerianum                        | Trident maple           | 500L                      | 8-12M                           | AS SHOWN     |
| Ac                                                                                           | Angophora Costata                        | Smooth Barked Apple     | 75L                       | 12-18                           | AS SHOWN     |
| Ep                                                                                           | Eucalyptus pipentia                      | Sydney peppermint       | 75L                       | 18-20                           | AS SHOWN     |
| Ep                                                                                           | Eucalyptus saligna                       | Sydney Bluegum          | 75L                       | 18-20                           | AS SHOWN     |
| Bs                                                                                           | Banksia integrifolia                     | Coast Banksia           | 75L                       | 18-20                           | AS SHOWN     |
| Jm                                                                                           | Jacaranda mimosifolia                    | Jacaranda               | 200L                      | 10-15m                          | AS SHOWN     |
| PERIMETER PLANTING                                                                           |                                          |                         |                           |                                 |              |
| PL1                                                                                          | Acanthus mollis                          | Oyster Plant            | 300mm                     | 800mm                           | 6 per m2     |
|                                                                                              | Banksia spinulosa                        | Haipin banksia          | 300mm                     | 650mm                           | 2 per m2     |
|                                                                                              | Cassuarina glauca Cousin II              | Dwarf sheoak            | 300mm                     | 250mm                           | 2 per m2     |
|                                                                                              | Convolvulus olearum                      | Silver bush             | 150mm                     | 500mm                           | 6 per m2     |
|                                                                                              | Cornus alba                              | White Correa            | 200mm                     | 900mm                           | 6 per m2     |
|                                                                                              | Cotyledon orbiculata                     | Pigs Ear                | 200mm                     | 350mm                           | 5 per m2     |
|                                                                                              | Dianella caerulea                        | Blue Flax Lily          | 150mm                     | 650mm                           | 6 per m2     |
|                                                                                              | Dianella caerulea 'breeze'               | Blue Flax-lily 'Breeze' | 150mm                     | 450mm                           | 6 per m2     |
|                                                                                              | Dichondra 'Silver Falls'                 | Silver Falls            | 150mm                     | Spreader                        | 6 per m2     |
|                                                                                              | Dichondra repens                         | Kidney Weed             | 150mm                     | Spreader                        | 9 per m2     |
|                                                                                              | Leucopogon parviflorus                   | Coast Beard Heath       | 200mm                     | 900mm                           | 4 per m2     |
|                                                                                              | Lomandra katinus                         | Lomandra                | 150mm                     | 650mm                           | 6 per m2     |
|                                                                                              | Syzgium resilience                       | Lily Pilly              | 200mm                     | 1500mm                          | 900Cis       |
|                                                                                              | Viola hederacea                          | Native violet           | 150mm                     | Spreader                        | 10 per m2    |
| INTERNAL CAMPUS CORE PLANTING                                                                |                                          |                         |                           |                                 |              |
| PL2                                                                                          | Buxus sempervirens                       | Boxes                   | 300mm                     | 800mm                           | 4 per m2     |
|                                                                                              | Cassuarina glauca Cousin II              | Dwarf sheoak            | 300mm                     | 250mm                           | 2 per m2     |
|                                                                                              | Crassula 'Max Cook'                      | Jade                    | 300mm                     | 900mm                           | 6 per m2     |
|                                                                                              | Juniperus conferta                       | Shore Juniper           | 150mm                     | Spreader                        | 4 per m2     |
|                                                                                              | Liriodie mascaur 'Isabella'              | Dwarf Liriodie          | 150mm                     | 300mm                           | 6 per m2     |
|                                                                                              | Philodendron 'Kandi'                     | Kandi Philodendron      | 300mm                     | 1m                              | 5 per m2     |
|                                                                                              | Rhaphiolepis indica 'Oriental Pearl'     | Indian Hawthorn         | 300mm                     | 1m                              | 6 per m2     |
|                                                                                              | Russell equestriformis                   | Firecracker plant       | 200mm                     | 800mm                           | 4 per m2     |
|                                                                                              | Westringia fruticosa 'Zena'              | Coast Rosemary          | 300mm                     | 800mm                           | 6 per m2     |
|                                                                                              | PLANTING TO PERIMETER FENCE              |                         |                           |                                 |              |
|                                                                                              | Trachelospermum asiaticum                | Jasmine                 | 300mm                     | 400mm                           | 5 per m2     |
|                                                                                              | Westeria sinensis                        | Chinese wisteria        | 200mm                     | Trellis Plant                   | To colonnade |
| PERMACULTURE / VEGETABLE GARDENS                                                             |                                          |                         |                           |                                 |              |
| A variety of Vegetables and Native produce planting to be procured and planted by the school |                                          |                         |                           |                                 |              |
| PL5                                                                                          | NATIVE GRASSES - to perimeter of terrace |                         |                           |                                 |              |
|                                                                                              | Lomandra katinus                         | Lomandra                | 150mm                     | 650mm                           | 6 per m2     |
|                                                                                              | Viola hederacea                          | Native violet           | 150mm                     | Spreader                        | 10 per m2    |
| PL6                                                                                          | NATIVE GRASSES & GROUNDCOVERS            |                         |                           |                                 |              |
|                                                                                              | Hardenbergia violacea                    | Purple coral pea        | 200mm                     | Trellis Plant                   | To colonnade |
|                                                                                              | Mandevilla 'Red Velvet'                  | Mandevilla Vine         | 200mm                     | Trellis Plant                   | To colonnade |
|                                                                                              | Pandorea pandorana                       | Wonga Wonga Vine        | 200mm                     | Trellis Plant                   | To colonnade |
|                                                                                              | Pandorea pandorana                       | Wonga Wonga Vine        | 200mm                     | Trellis Plant                   | To colonnade |
|                                                                                              | Trachelospermum jasminoides              | Star Jasmine            | 200mm                     | Trellis Plant                   | To colonnade |
|                                                                                              | Westeria sinensis                        | Chinese wisteria        | 200mm                     | Trellis Plant                   | To colonnade |

02510

GENERAL NOTES

ALL DIMENSIONS AND EXISTING CONDITIONS SHALL BE CHECKED AND VERIFIED BY THE CONTRACTOR BEFORE PROCEEDING WITH THE WORK.

ALL LEVELS RELATIVE TO 'AUSTRALIAN HEIGHT DATUM'.

DO NOT SCALE DRAWINGS.

USE FIGURED DIMENSIONS ONLY.

legend

PLB1

PLB2


PLB3

PLB4

PLB5

PLB6

TRF2 - TURF

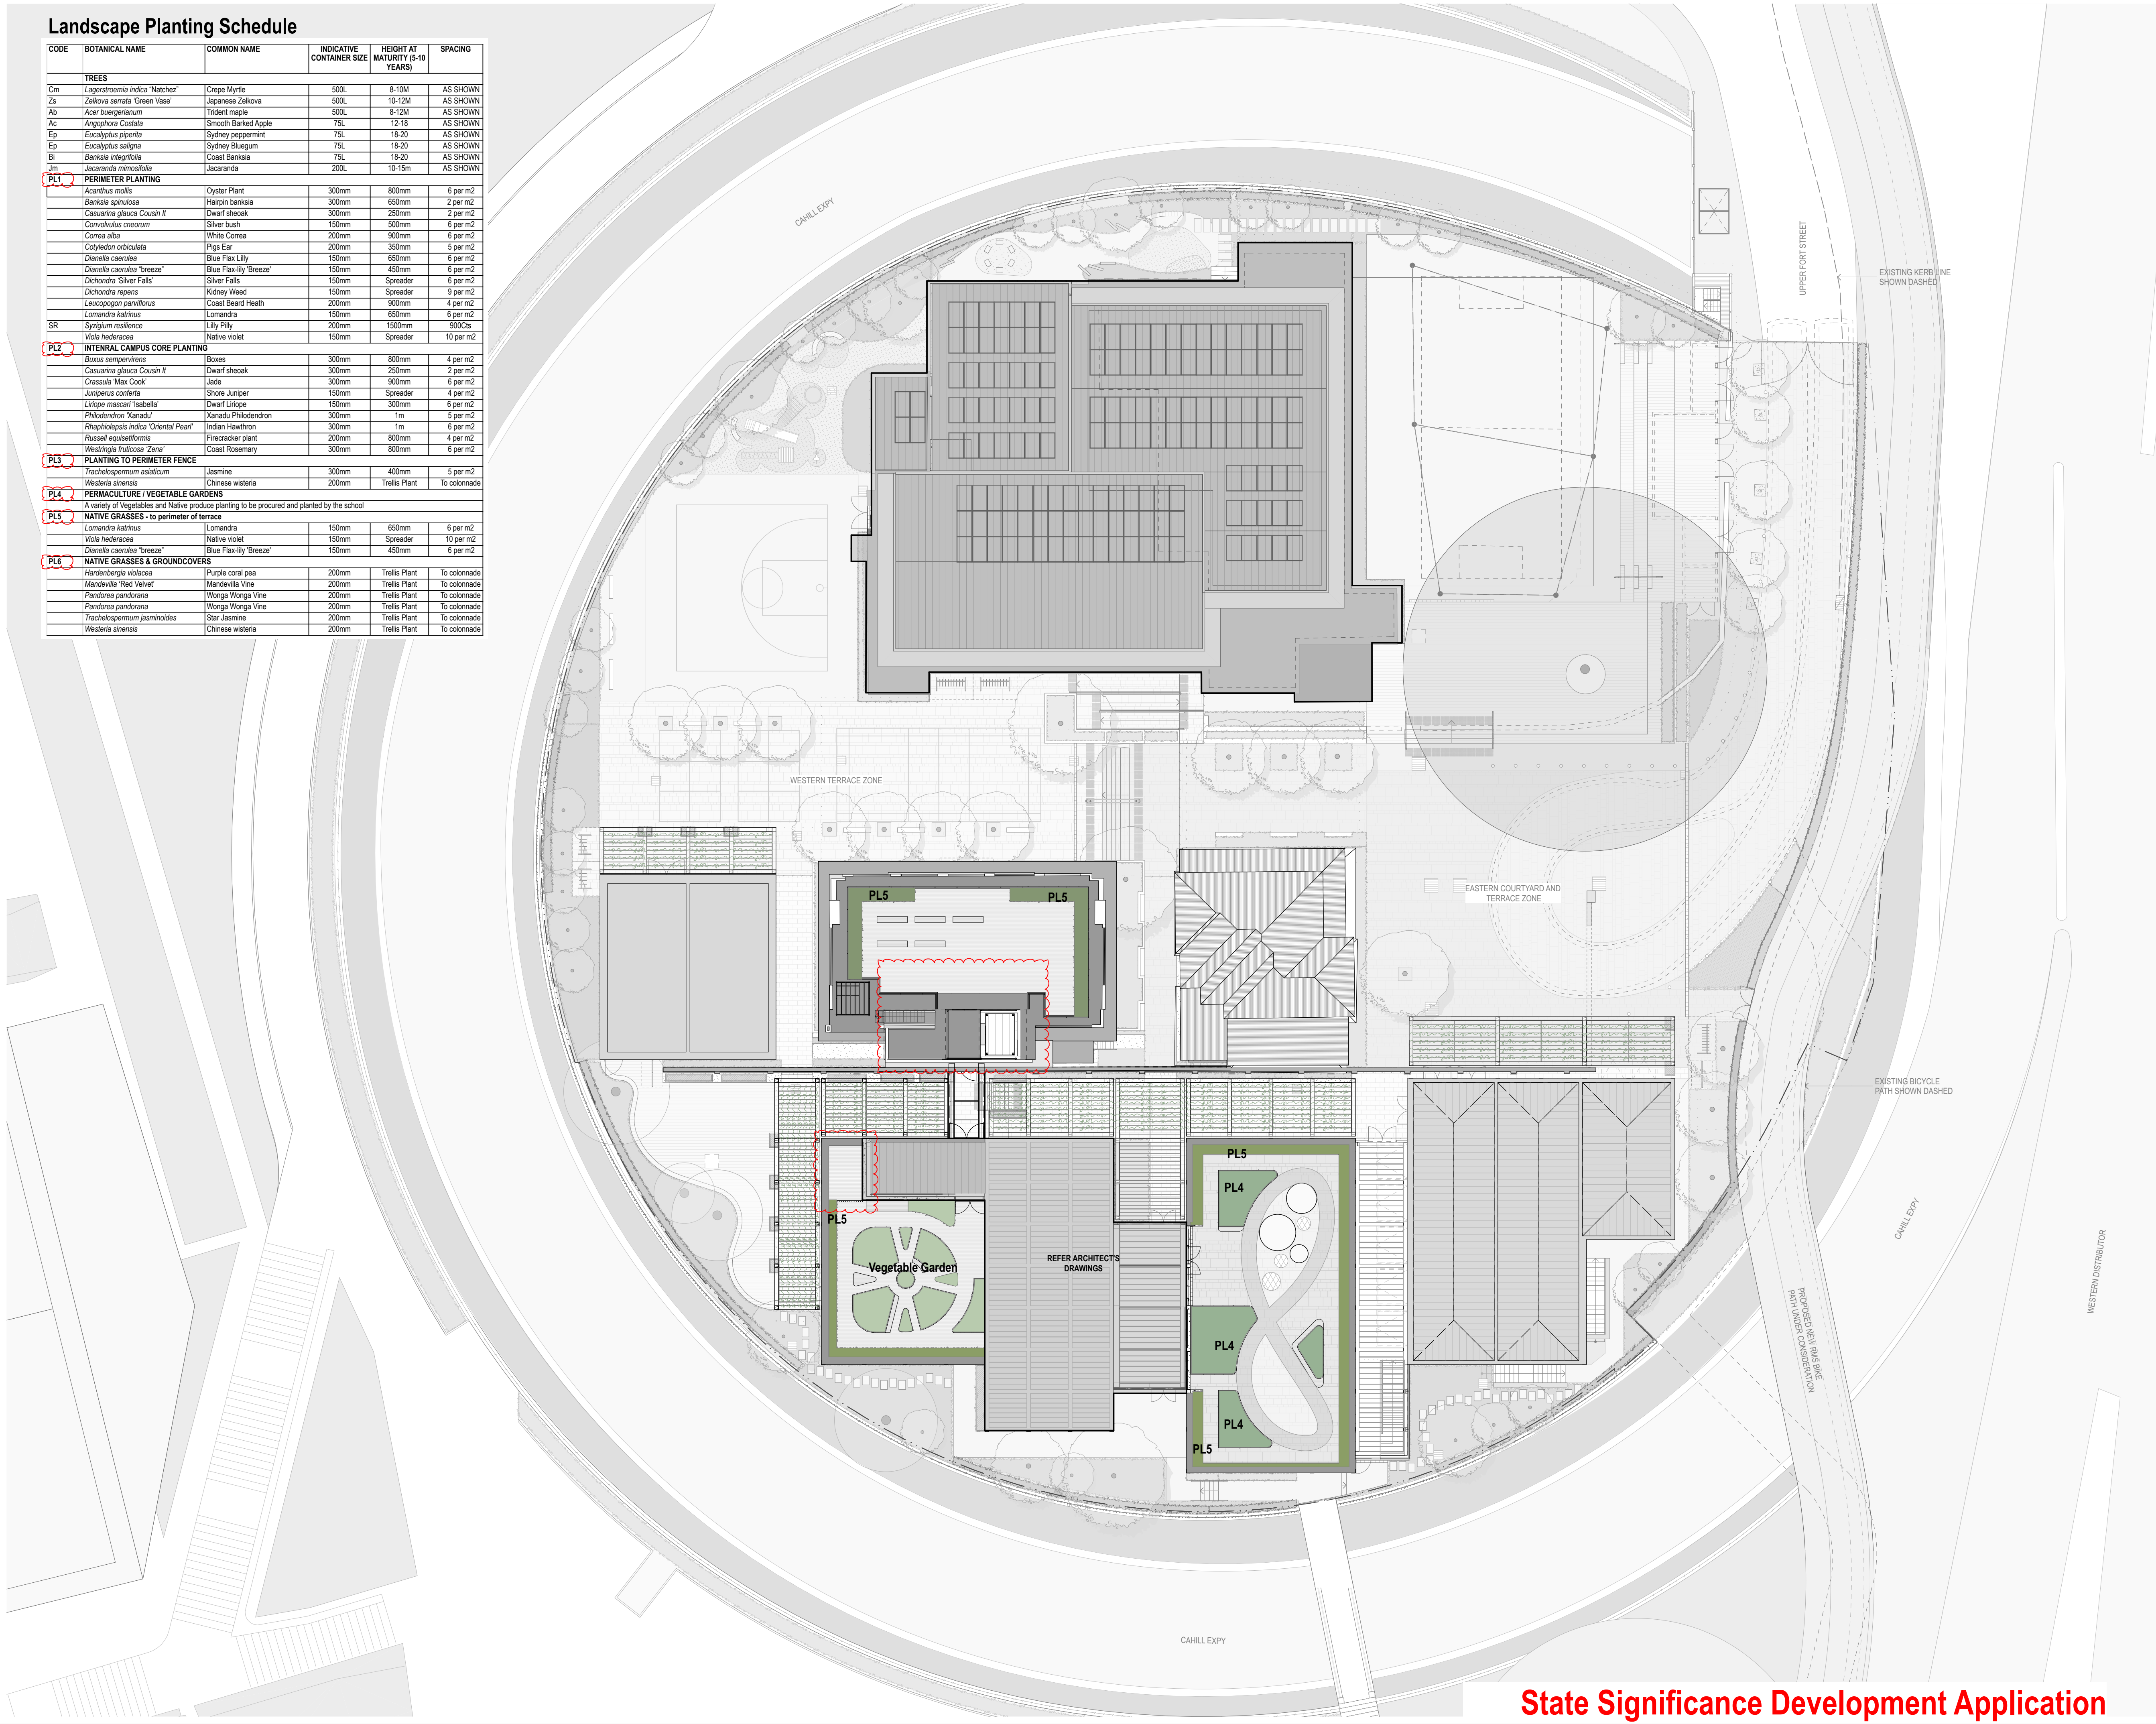

|     |         |                   |    |     |
|-----|---------|-------------------|----|-----|
| SSD | 12/9/20 | Response to       | MZ | RT  |
| A03 |         | Submissions Issue |    |     |
| SSD | 2/6/20  | Response to       | MZ | RT  |
| A02 |         | Submissions Issue |    |     |
| rev | date    | name              | by | chk |

fjmt studio architecture interiors landscape urban community

sydney melbourne uk

Level 5, 70 King Street • +61 2 9251 7077 • [fjmtstudio.com](#)

project

Fort Street Public School

Observatory Hill

Sydney NSW 2000

title

Landscape

Landscape Planting Roof Plan

|              |            |              |         |
|--------------|------------|--------------|---------|
| scale        | 1:200 @ A1 | first issued | 2/6/20  |
| project code | sheet no.  | revision     |         |
| FSS          | DA-8006    | SSDA03       | 18/3/20 |