

JOINERY ITEM	DRAWING
J13	Refer to COM-AR-DW-9500
J14	Refer to COM-AR-DW-9500
J30	Refer to GS-AR-DW-6409


- General Notes:
1. This drawing is the copyright of Group GSA Pty Ltd and may not be altered, reproduced or transmitted in any form or by any means in part or in whole without the written permission of Group GSA
 2. Drawings to be printed in colour
 3. Do not scale drawings. Dimensions govern.
 4. All dimensions are in millimeters unless noted otherwise
 5. All dimensions shall be verified on site before proceeding
 6. Any areas indicated on this sheet are approximate and indicative only
 7. Report all discrepancies to Architect prior to commencement of building or fabrication

- Drawing Notes:
1. REFER TO COM-AR-DW-9010 FOR LEGEND OF ALL SYMBOLS AND CODES.
 2. REFER TO COM-AR-SCH-9700 FOR TECHNICAL SCHEDULE.
 3. REFER TO COM-AR-SCH-9800 FOR FF&E SCHEDULE.
 4. REFER TO GS-AR-SCH-8600 FOR FURNITURE SCHEDULE.

Issue	Description	Date
1	FOR REVIEW	27.01.2022
2	ISSUED FOR COORDINATION - REVISED GRIDS	15.02.2022
3	ISSUED FOR BCA COMPLIANCE CHECK	01.03.2022
4	ISSUED FOR BCA AND DDA CHECK	03.03.2022
A	CC1 CONSTRUCTION ISSUE	07.03.2022
B	CC1 -RCC COMMENTS	09.03.2022
C	REVISED CC1-CONSTRUCTION ISSUE	29.03.2022
D	ISSUED FOR COORDINATION	14.04.2022
E	CC2 CONSTRUCTION ISSUE	05.05.2022
F	CC2 CONSTRUCTION ISSUE UPDATE	18.05.2022
G	CC2 CONSTRUCTION ISSUE UPDATE	02.06.2022
H	DOOR HANDLES UPDATED	22.06.2022
5	CHANGES TO APPROVED PLANS(SSDA)	23.06.2022

Legend

- D01 C-G Door number
- W01 Window number
- 1 0300 Detail callout
- GF-001 Room number
- L01 Louvre number
- 0240 Internal elevation
- 3000 External elevation
- 1 3000 External elevation
- Portable fire extinguisher - carbon dioxide
- Fire Indicator panel

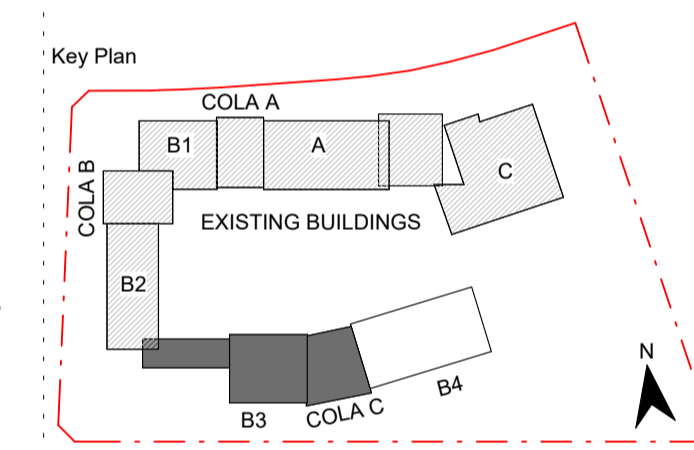

FOR INFORMATION

Contractor
RICHARD CROOKES CONSTRUCTIONS

Client




Group GSA Pty Ltd ABN 76 002 113 779
 Level 7, 80 William St East Sydney NSW
 Australia 2011
 www.groupgsa.com
 T +612 9361 4144 F +612 9332 3458
 architecture interior design urban design landscape
 nom architect Lisa-Maree Carrigan 7568

Project Title
GALUNGARA PUBLIC SCHOOL - STAGE 2

Drawing Title

FLOOR PLAN - GF - BLOCK B3 & COLA C

Scale @ A1	1 : 100	
Drawing Created (date)	Apr, 2022	
Drawing Created (by)	PB, RF	
Plotted and checked by	JS	
Verified	RK	
Approved	KR	
Project No	Drawing No	Issue
A220552	GS-AR-DW-2004	5

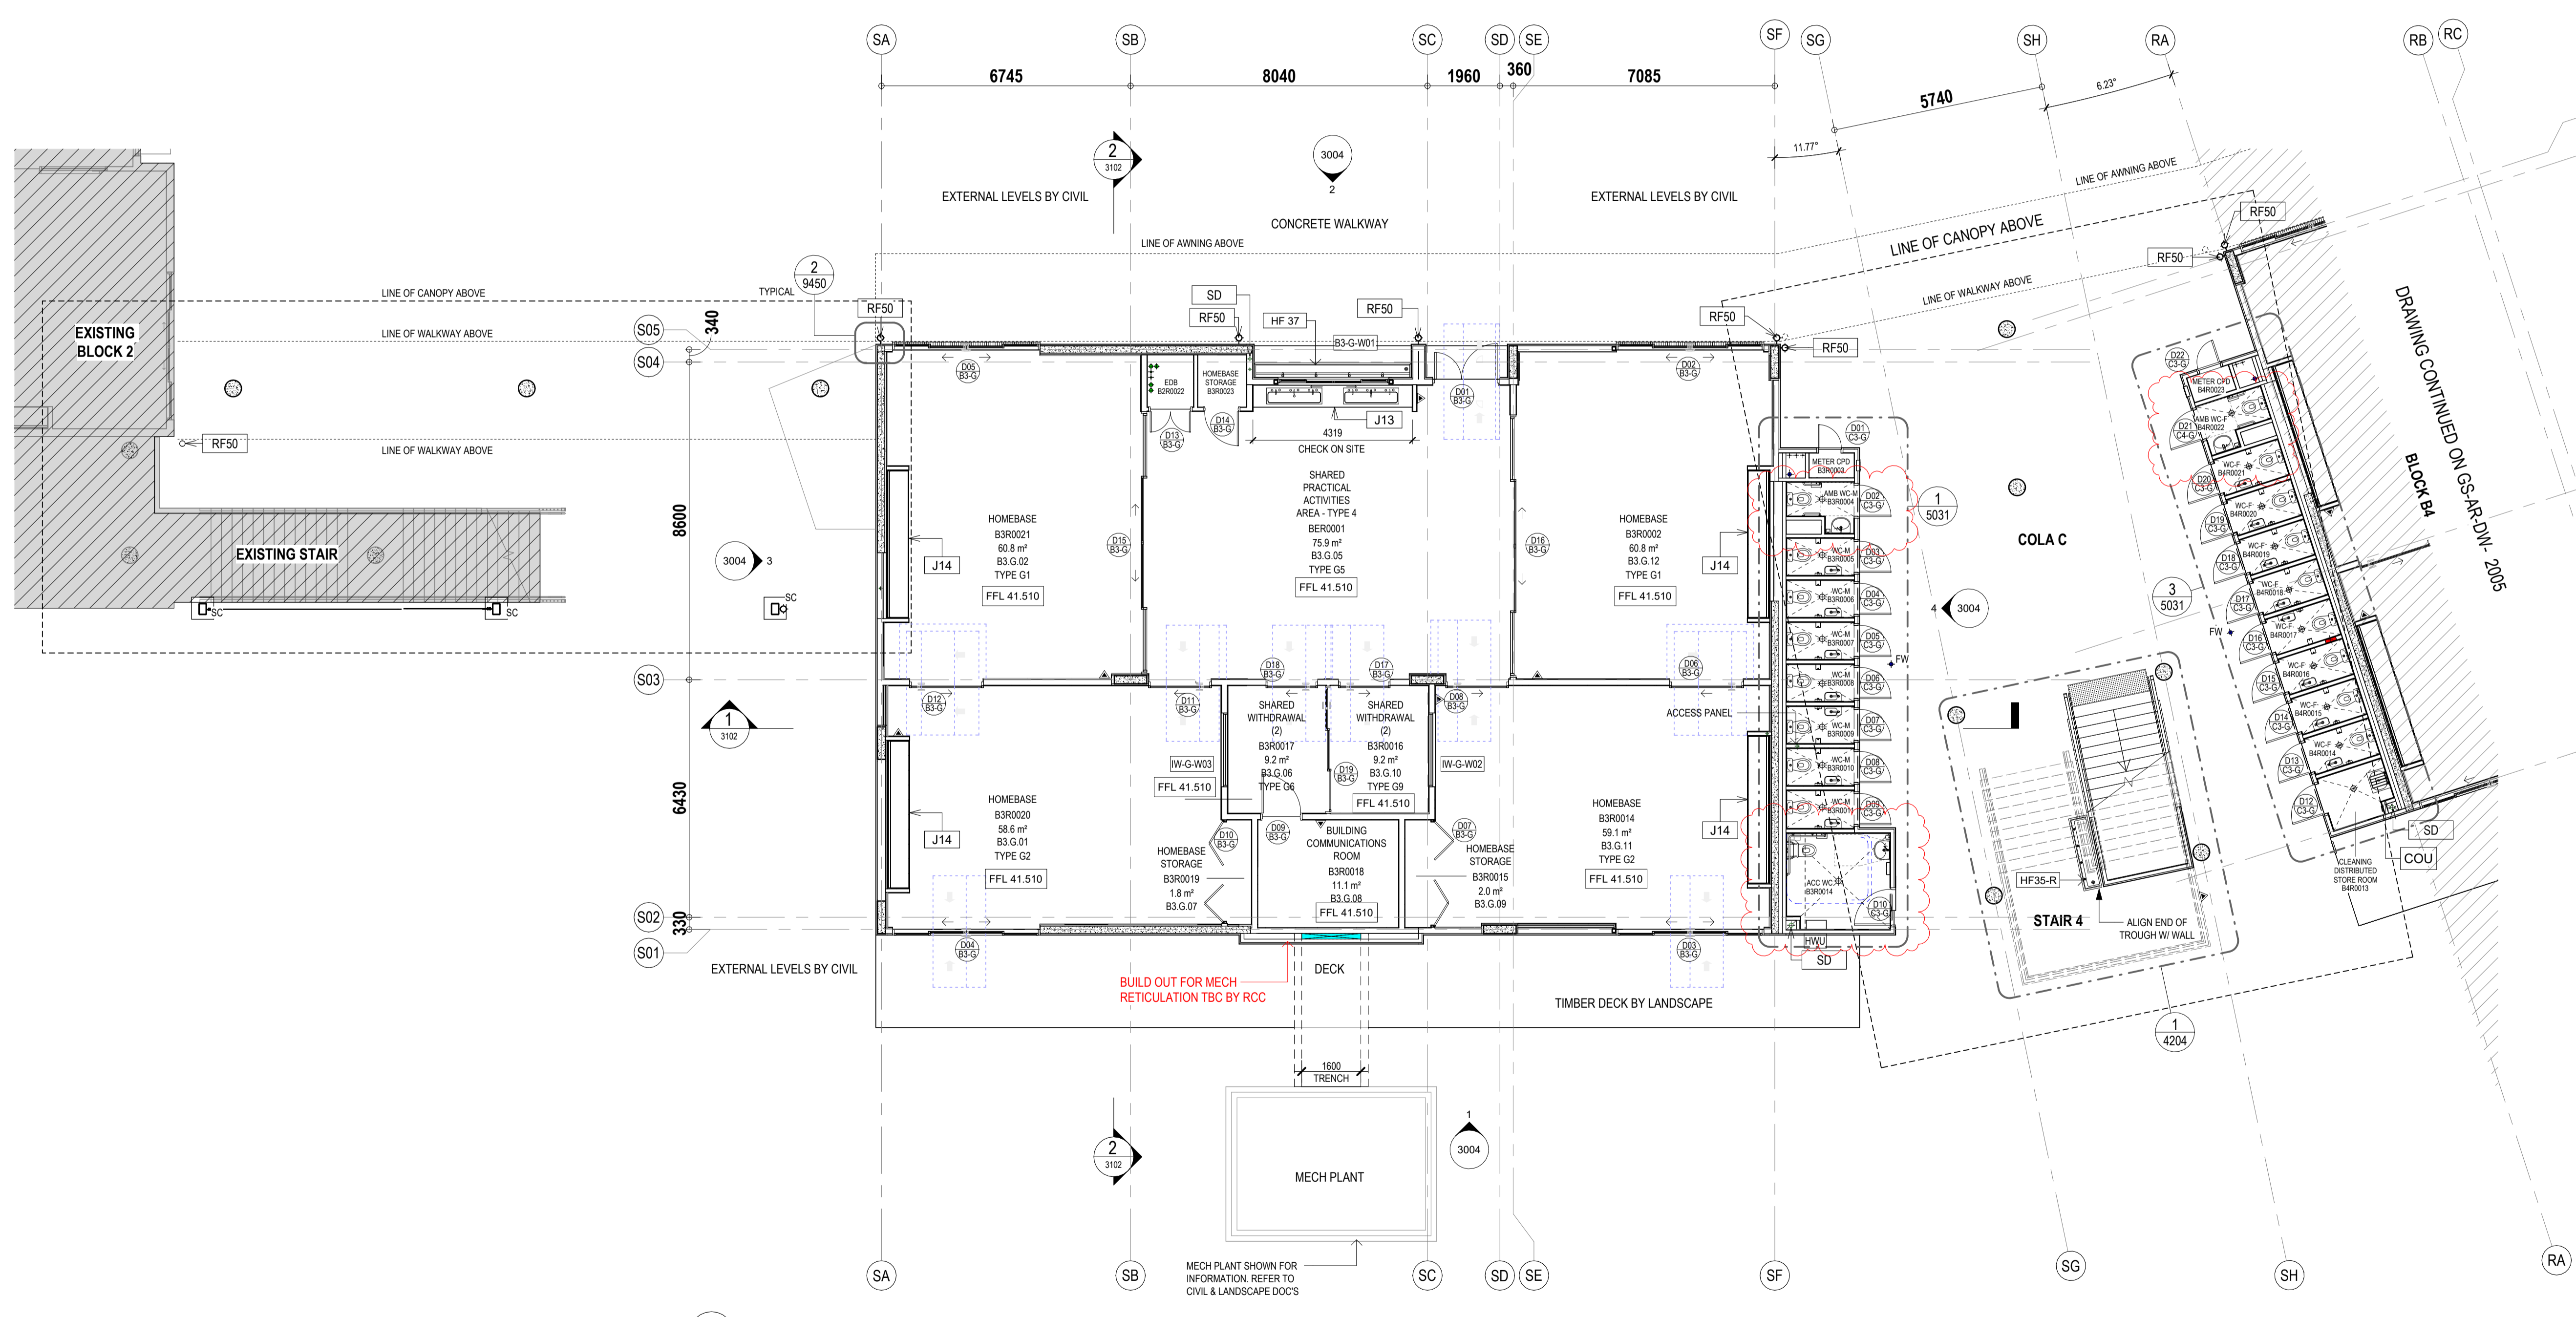

1 BLOCK B3 - HOMEBASE - GROUND FLOOR
 1:100

23/06/2022 8:52:49 PM