




- LEGEND
- NEW-GENERAL LEARNING UNIT
 - NEW-SHARED LEARNING SPACE
 - NEW-LIBRARY UNIT
 - NEW-OUTDOOR COVERED LEARNING
 - NEW-STAFF UNIT
 - NEW-STORAGE UNIT / COMMS
 - NEW-STUDENT AMENITIES
 - NEW-STAFF AMENITIES
 - NEW-SUPPORT LEARNING UNIT
 - EXIST-CIRCULATION
 - EXIST-FOOD TEC - MATERIALS LEARNING UNIT
 - EXIST-GENERAL LEARNING UNIT
 - EXIST-LIBRARY UNIT
 - EXIST-STAFF UNIT
 - EXIST-STORAGE UNIT / COMMS
 - EXIST-STUDENT AMENITIES
 - EXIST-SUPPORT LEARNING UNIT

- TREE HIGH PRIORITY
- TREE MEDIUM PRIORITY
- TREE LOW PRIORITY
- TREE - REMOVED FOR SSDA
- TREE - REMOVED FOR DA

1 SITE PLAN - RL 69.875
1 : 600 @A1



Department of Planning
and Environment


Issued under the Environmental Planning and Assessment Act 1979


Application No: SSD-23512960

Sheet no: 4 of 40

Granted on: 25 August 2022

Signed: PA

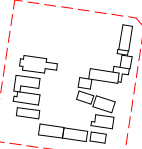Key Plan:

 

Drawing Disclaimer:
Do not scale from drawings.
Verify all dimensions on site before commencing work.
Copying or reproduction of this drawing is strictly prohibited without the consent of PTW Architects

Note
PTW takes no responsibility for external building elements. Anything connected with any design, materials selection, construction or installation of any cladding, facade or external building element must be checked by and remains the responsibility of others, including suitably qualified experts as may be required.

Rev	Amendment	By	Chk*	Date
D	SSDA SUBMISSION	FJ	DJ	21/11/10
C	DRAFT SSDA SUBMISSION	MB	DJ	21/11/01
B	DRAFT SSDA SUBMISSION	MB	DJ	21/10/25
A	DRAFT SSDA SUBMISSION	MB	DJ	21/10/01

*Registered Architect	Client
DHJ Diane H Jones NSW Arch 4778	


Consultants	Client



Architect
PTW Architects
Level 11, 88 Phillip Street
Sydney NSW 2000 Australia
T +61 2 9232 5877
ptw.com.au

Peddie Thorp & Walker P/L
ABN 23 000 454 624
trading as PTW Architects

NSW Nominated Architects
S Parsons Architect No.6098
D Jones Architect No.4778



PTW

0 36 48

As Indicated

Project PA030471


GLENWOOD HIGH SCHOOL
FORMAN AVENUE, GLENWOOD, NSW
2768

Status
SSDA SUBMISSION

Title
SSDA
SITE PLAN - RL 69.875

Drawing Number
DA-AR-0022

Revision
D

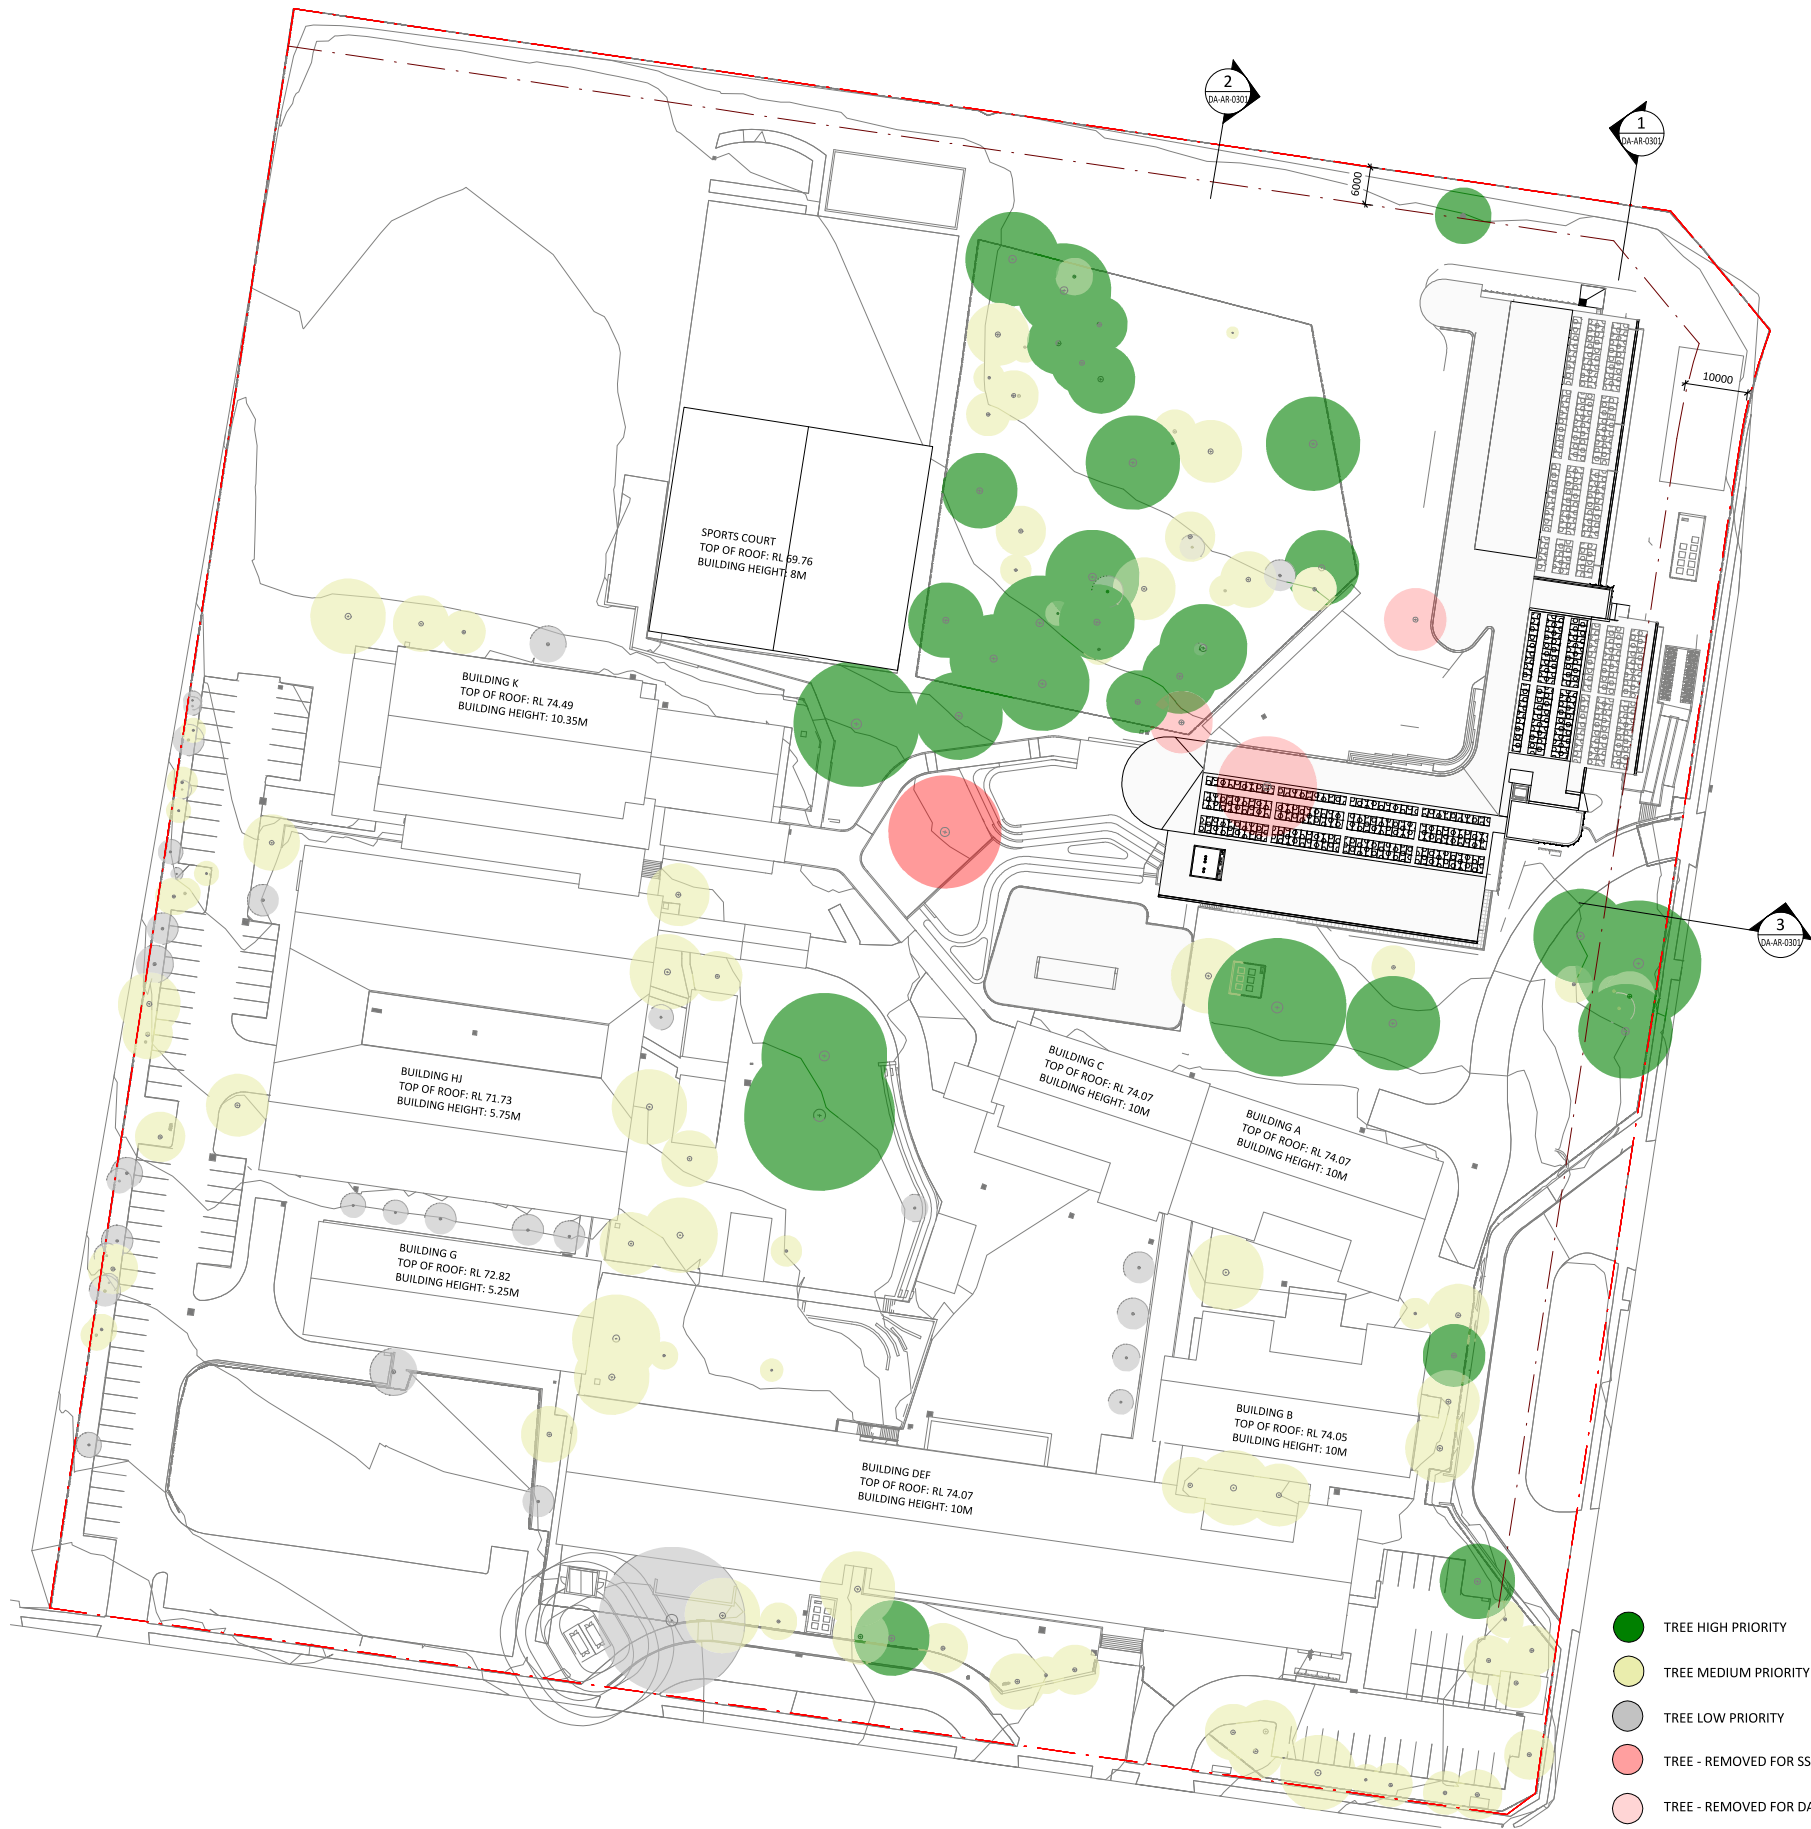

1 SITE PLAN - ROOF
1 : 600

- TREE HIGH PRIORITY
- TREE MEDIUM PRIORITY
- TREE LOW PRIORITY
- TREE - REMOVED FOR SSDA
- TREE - REMOVED FOR DA



Department of Planning
and Environment

Issued under the Environmental Planning and Assessment Act 1979


Application No: SSD-23512960

Sheet no: 5 of 40

Granted on: 25 August 2022

Signed: PA

Key Plan:

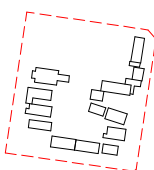

Drawing Disclaimer:
Do not scale from drawings.
Verify all dimensions on site before commencing work.
Copying or reproduction of this drawing is strictly prohibited without the consent of PTW Architects
Note
PTW takes no responsibility for external building elements. Anything connected with any design, materials selection, construction or installation of any cladding, facade or external building element must be checked by and remains the responsibility of others, including suitably qualified experts as may be required.

Rev	Amendment	By	Chk*	Date
D	SSDA SUBMISSION	FJ	DJ	21/11/20
C	DRAFT SSDA SUBMISSION	MB	DJ	21/11/01
B	DRAFT SSDA SUBMISSION	MB	DJ	21/10/25
A	DRAFT SSDA SUBMISSION	MB	DJ	21/10/01

*Registered Architect
DHJ Diane H Jones NSW Arch 4778

Consultants

Client



Education

Architect
PTW Architects
Level 11, 88 Phillip Street
Sydney NSW 2000 Australia
T +61 2 9232 5877
ptw.com.au


Peddie Thorp & Walker P/L
ABN 23 000 454 624
trading as PTW Architects
NSW Nominated Architects
S Parsons Architect No.6098
D Jones Architect No.4778



0 36 48
As indicated
Project PA030471
GLENWOOD HIGH SCHOOL
FORMAN AVENUE, GLENWOOD, NSW
2768
Status
SSDA SUBMISSION


Title
SSDA
SITE PLAN - ROOF
Drawing Number
DA-AR-0023

Revision
D

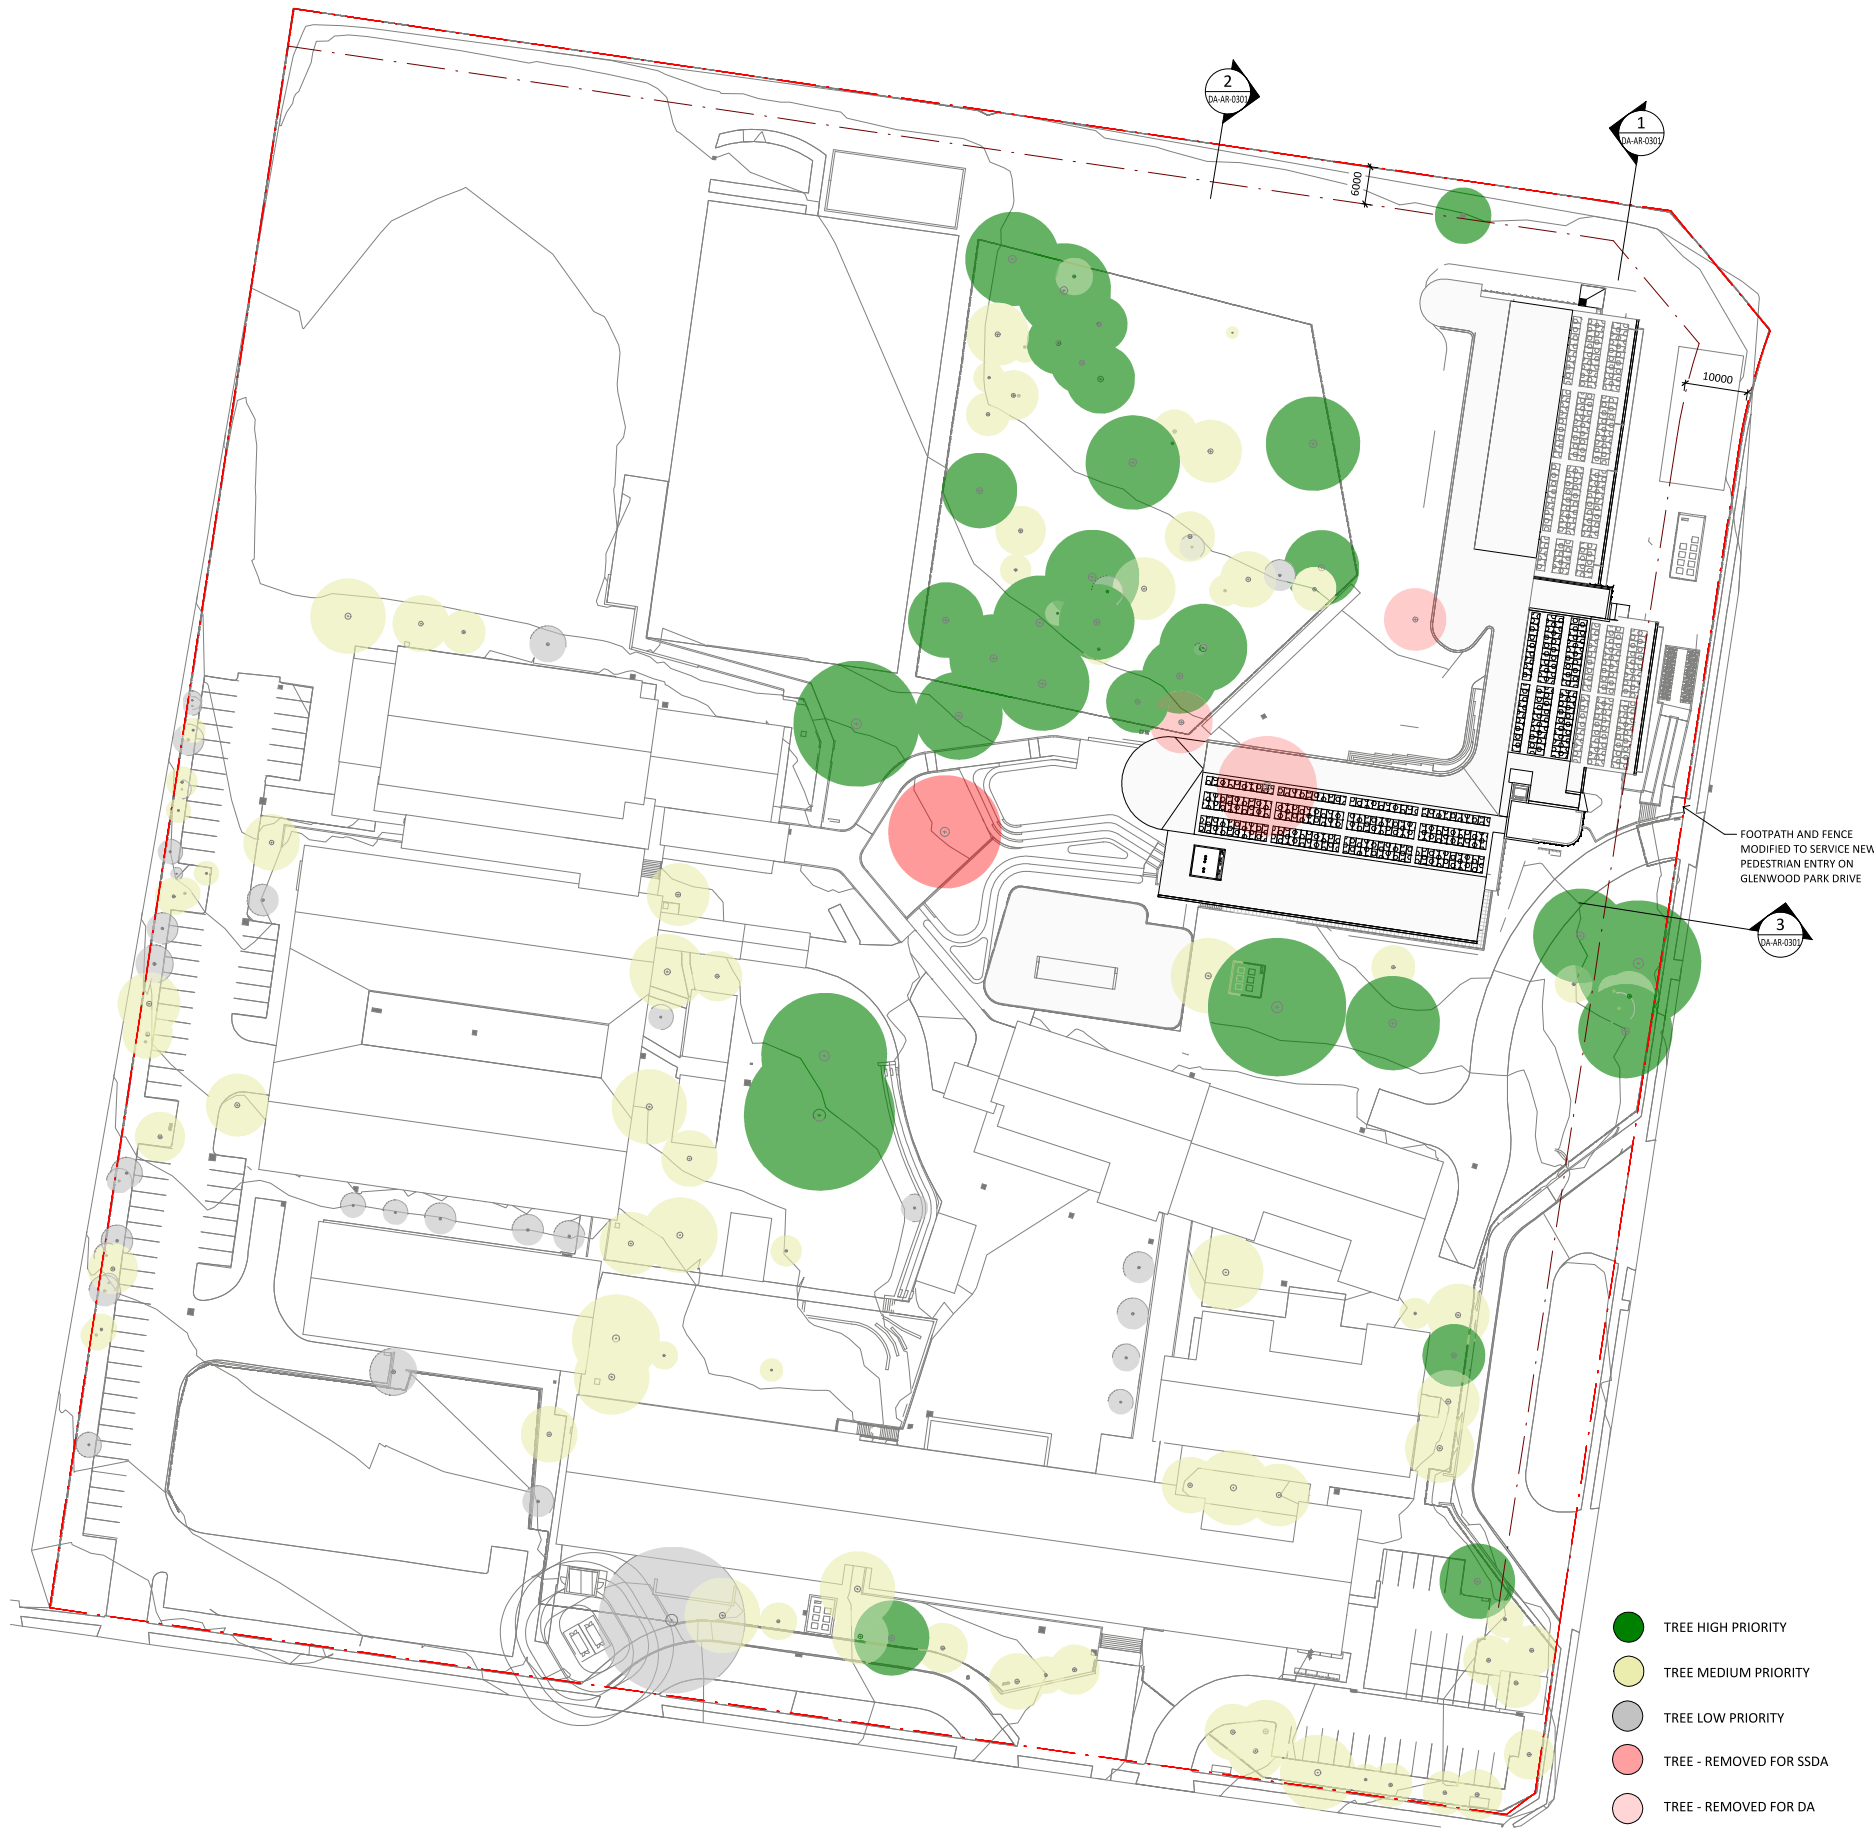

1 SITE PLAN - ROOF
1 : 600 @A1

Key Plan:

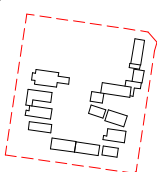

Drawing Disclaimer:
Do not scale from drawings.
Verify all dimensions on site before commencing work.
Copying or reproduction of this drawing is strictly prohibited without the consent of PTW Architects

Note
PTW takes no responsibility for external building elements. Anything connected with any design, materials selection, construction or installation of any cladding, facade or external building element must be checked by and remains the responsibility of others, including suitably qualified experts as may be required.

Rev	Amendment	By	Chk*	Date
C	SSDA SUBMISSION	FJ	DJ	21/11/10
B	DRAFT SSDA SUBMISSION	MB	DJ	21/11/01
A	DRAFT SSDA SUBMISSION	MB	DJ	21/10/25

***Registered Architect**
DHJ Diane H Jones NSW Arch 4778

Consultants

Client



Education

Architect
PTW Architects
Level 11, 88 Phillip Street
Sydney NSW 2000 Australia
T +61 2 9232 5877
ptw.com.au

Peddie Thorp & Walker P/L
ABN 23 000 454 624
trading as PTW Architects

NSW Nominated Architects
S Parsons Architect No.6098
D Jones Architect No.4778



0 36 48
As Indicated
Project PA030471
GLENWOOD HIGH SCHOOL
FORMAN AVENUE, GLENWOOD, NSW
2768
Status
SSDA SUBMISSION

Title
SSDA
PUBLIC DOMAIN PLAN
Drawing Number
DA-AR-0024

Revision
C