


7.5m	15m	22.5m	30m	37.5m	45m	52.5m	60m	1:750
------	-----	-------	-----	-------	-----	-------	-----	-------

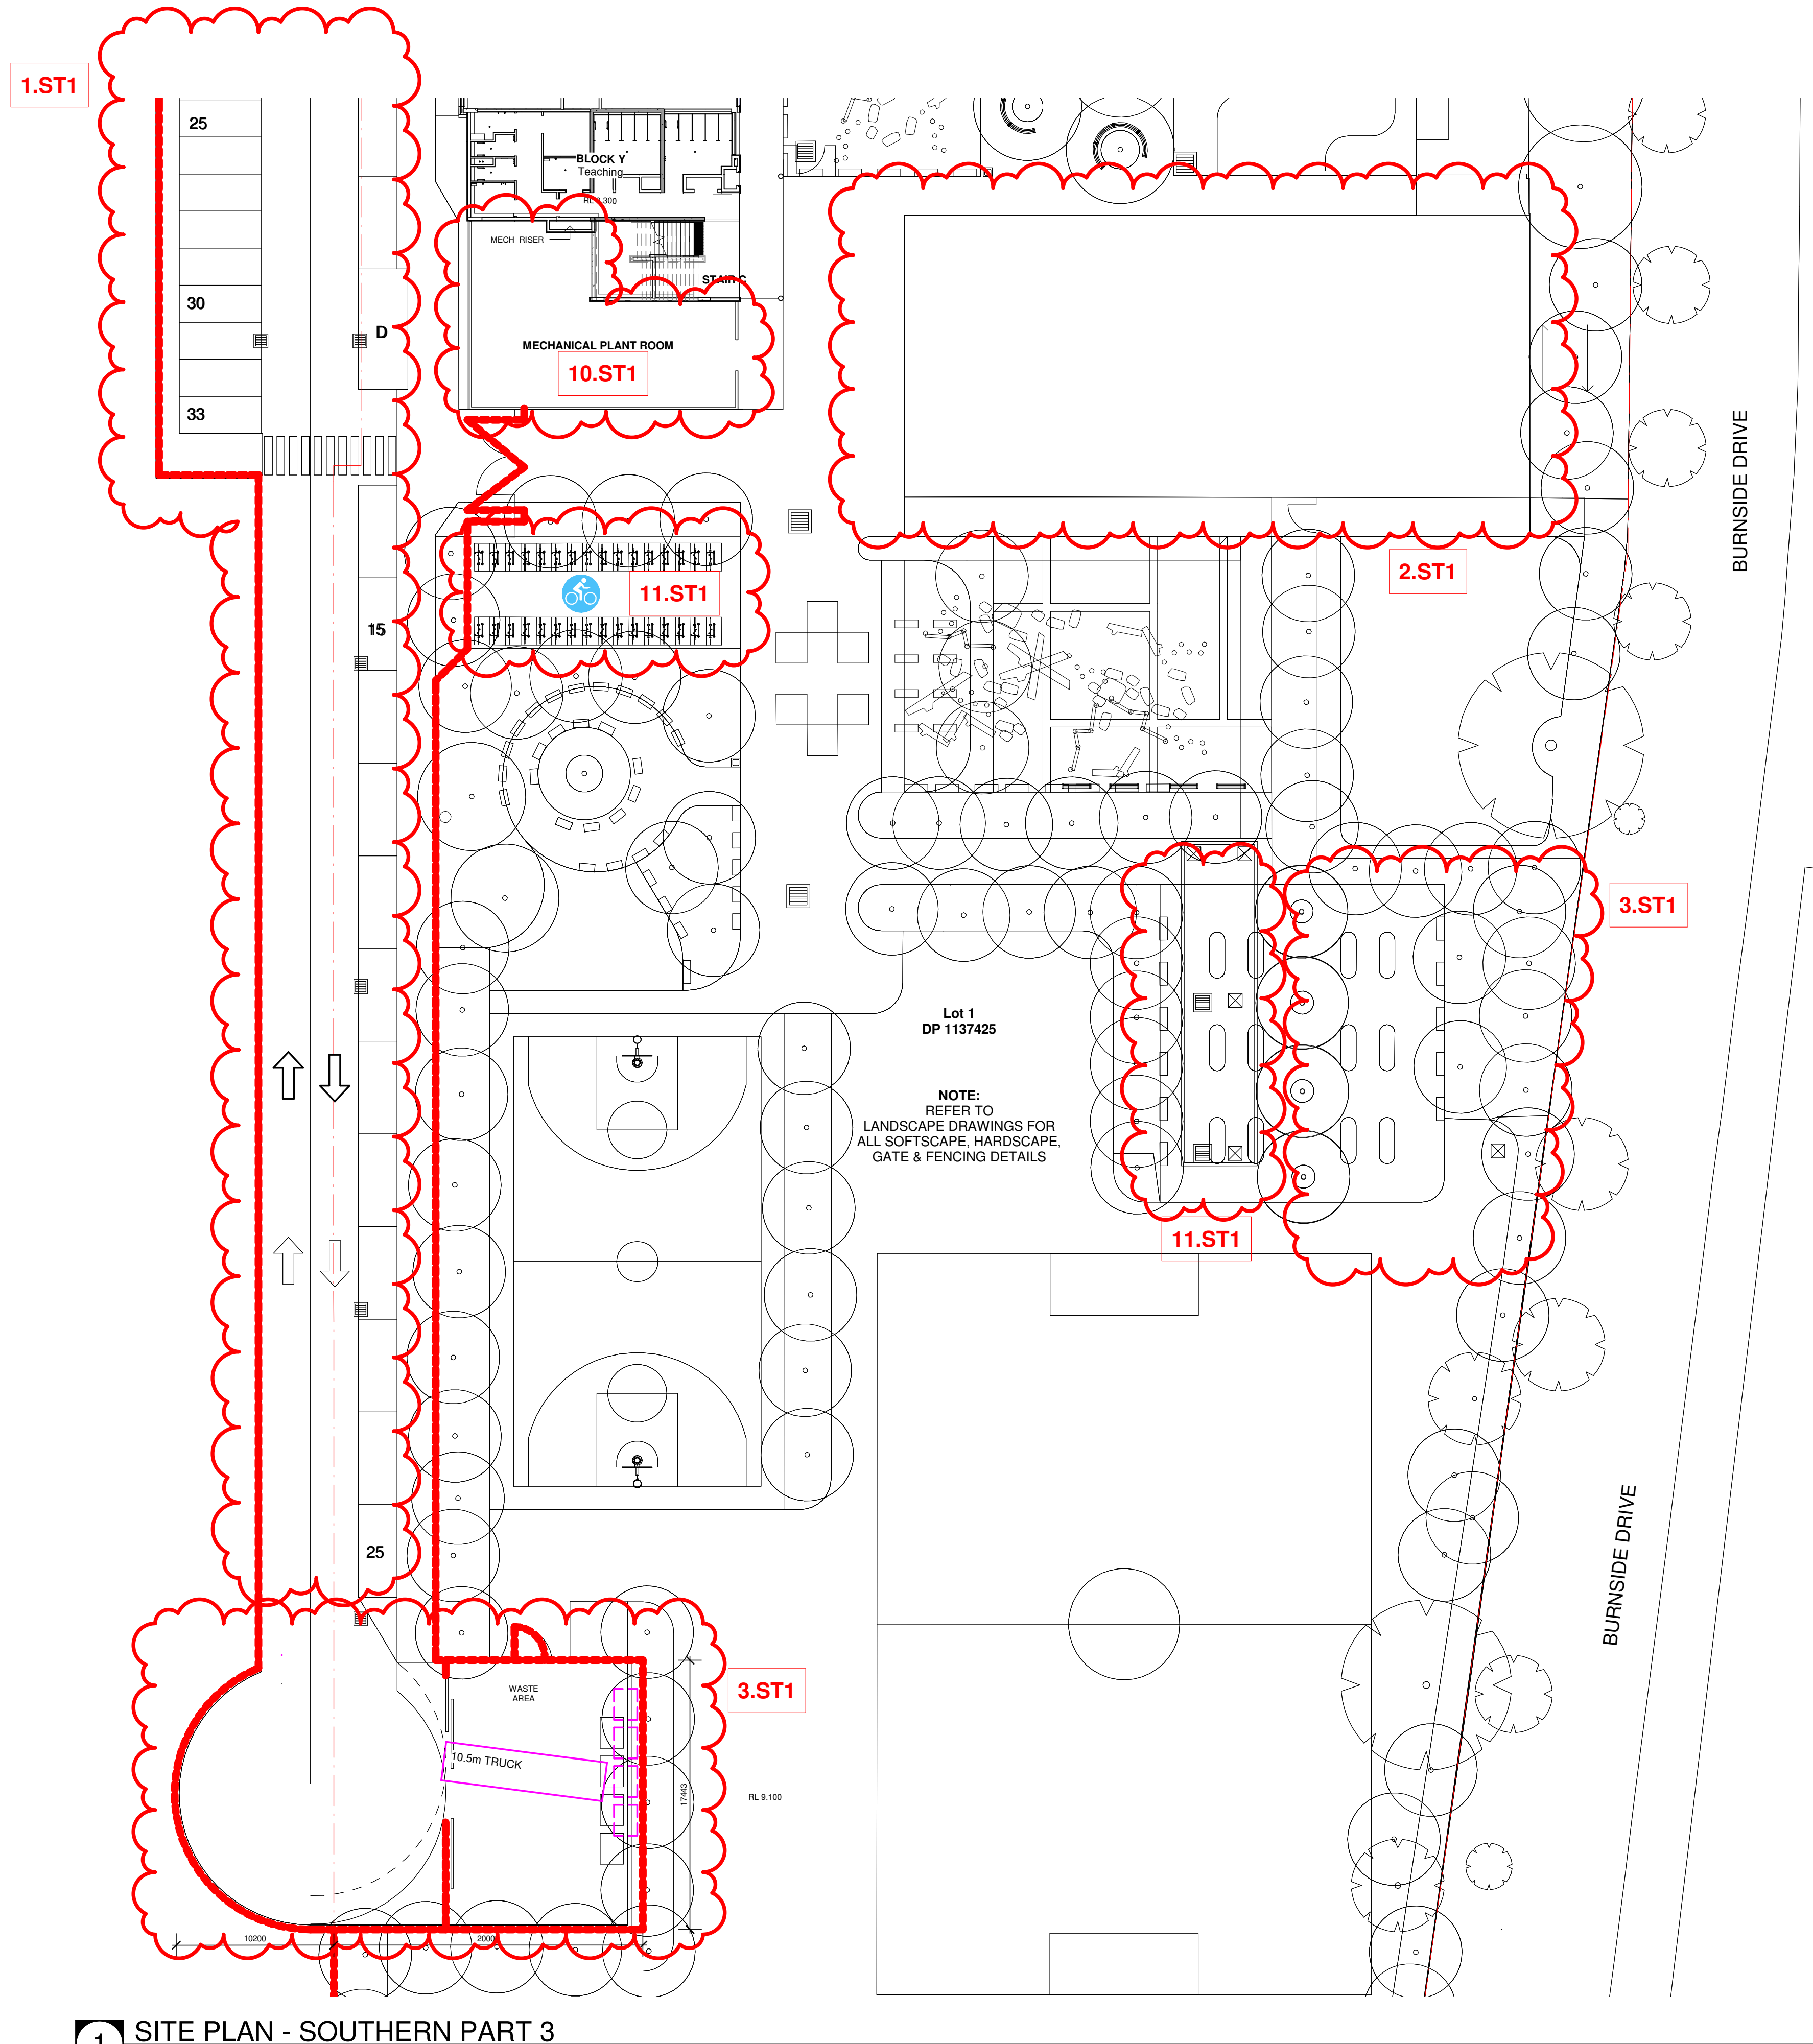

1 SITE PLAN - SOUTHERN PART 3
1 : 250

NOTE:
FOR EXTERNAL GATES, WALLS, RAMPS, STAIRS,
FENCES, PAVINGS, PITS AND LEVELS REFER TO
LANDSCAPE, CIVIL AND SERVICES DRAWINGS.

ISSUE			
No.	Date	Description	Chkd
A	19/10/2022	SSDA Modification	

Architect
NBRS

Sydney
61 2 9922 2344
nbrsarchitecture.com
Any form of replication of this drawing in full or in part without the written permission of NBRS+PARTNERS Pty Ltd constitutes an infringement of the copyright.

Nominated Architect:
Andrew Duffin NSW S602
NBRS & Partners Pty Ltd VIC 51197
© 2020
ABN 16 002 247 565

Project
NLPS

at
Lachlan Street Liverpool, NSW 2170


for
ADCO Constructions Pty Ltd


Drawing Title
SITE PLAN - SOUTHERN PART

SSDA MODIFICATION STAGE 1


Date 2/11/2022 4:34:38 PM
Scale 1:200 @ A1

Drawing Reference
NLPS-AR-DRG-ST1-0202
Revision
A

 

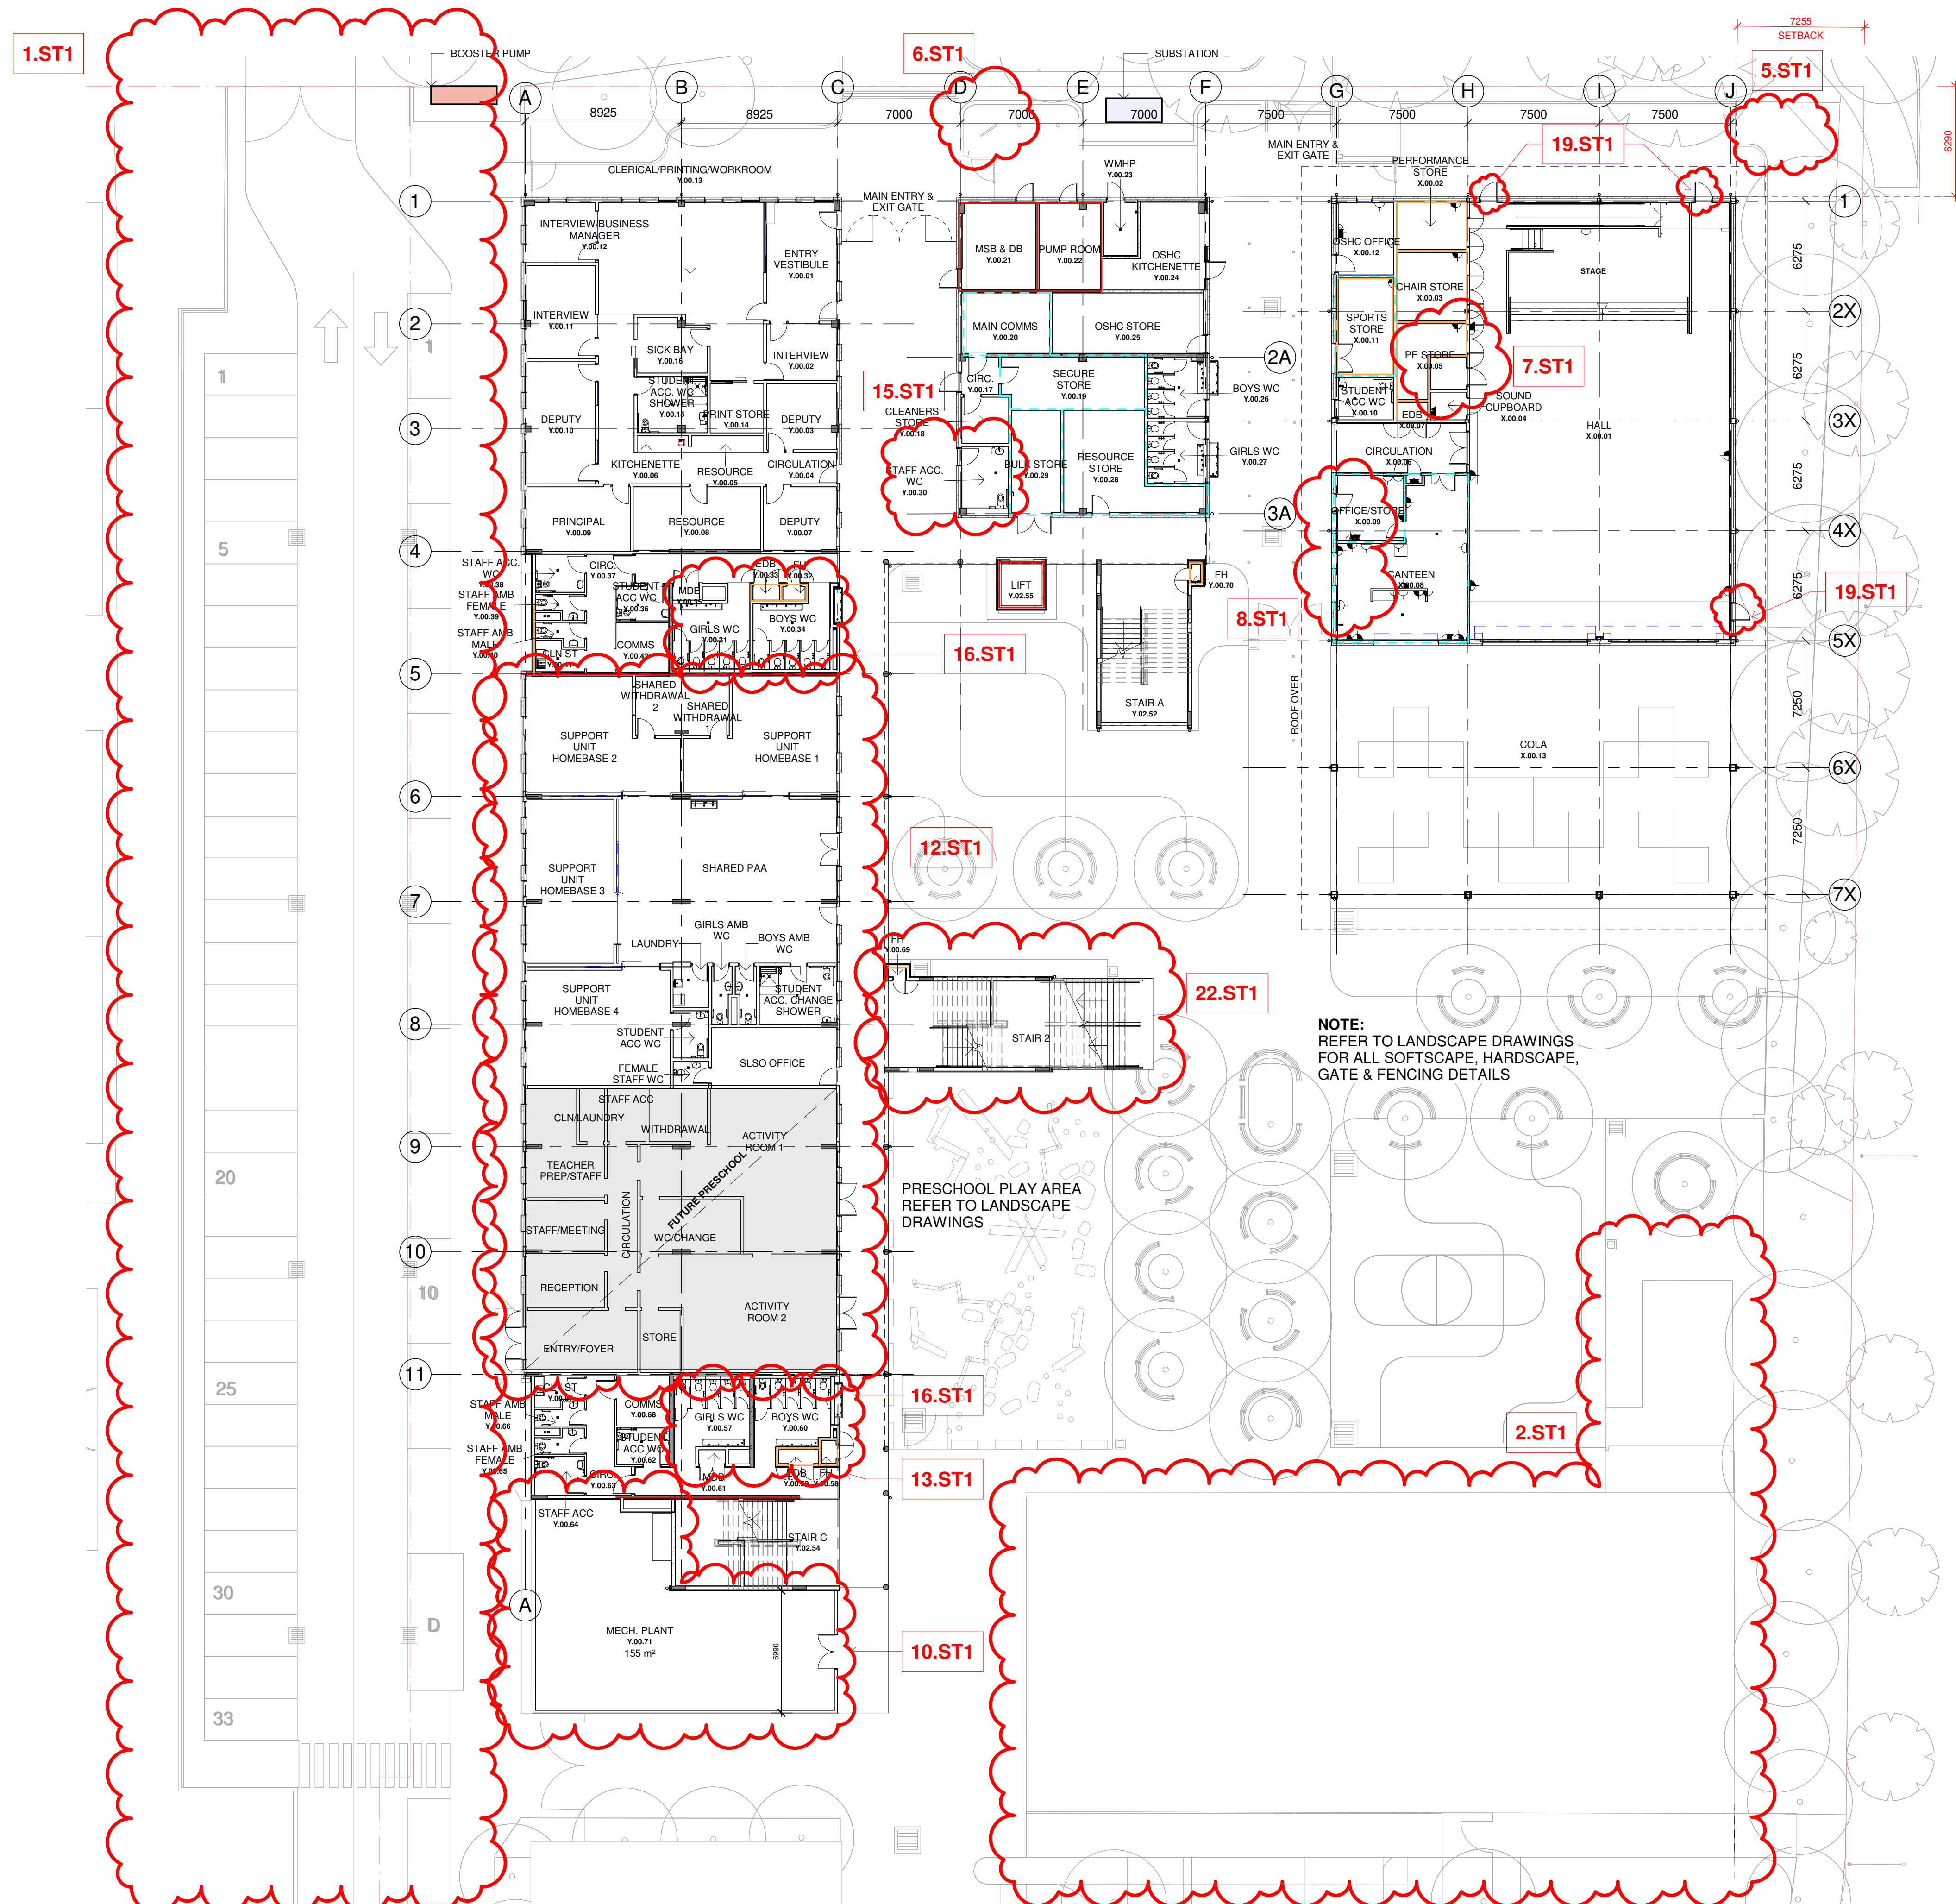

1 OVERALL GROUND FLOOR PLAN
1 : 200

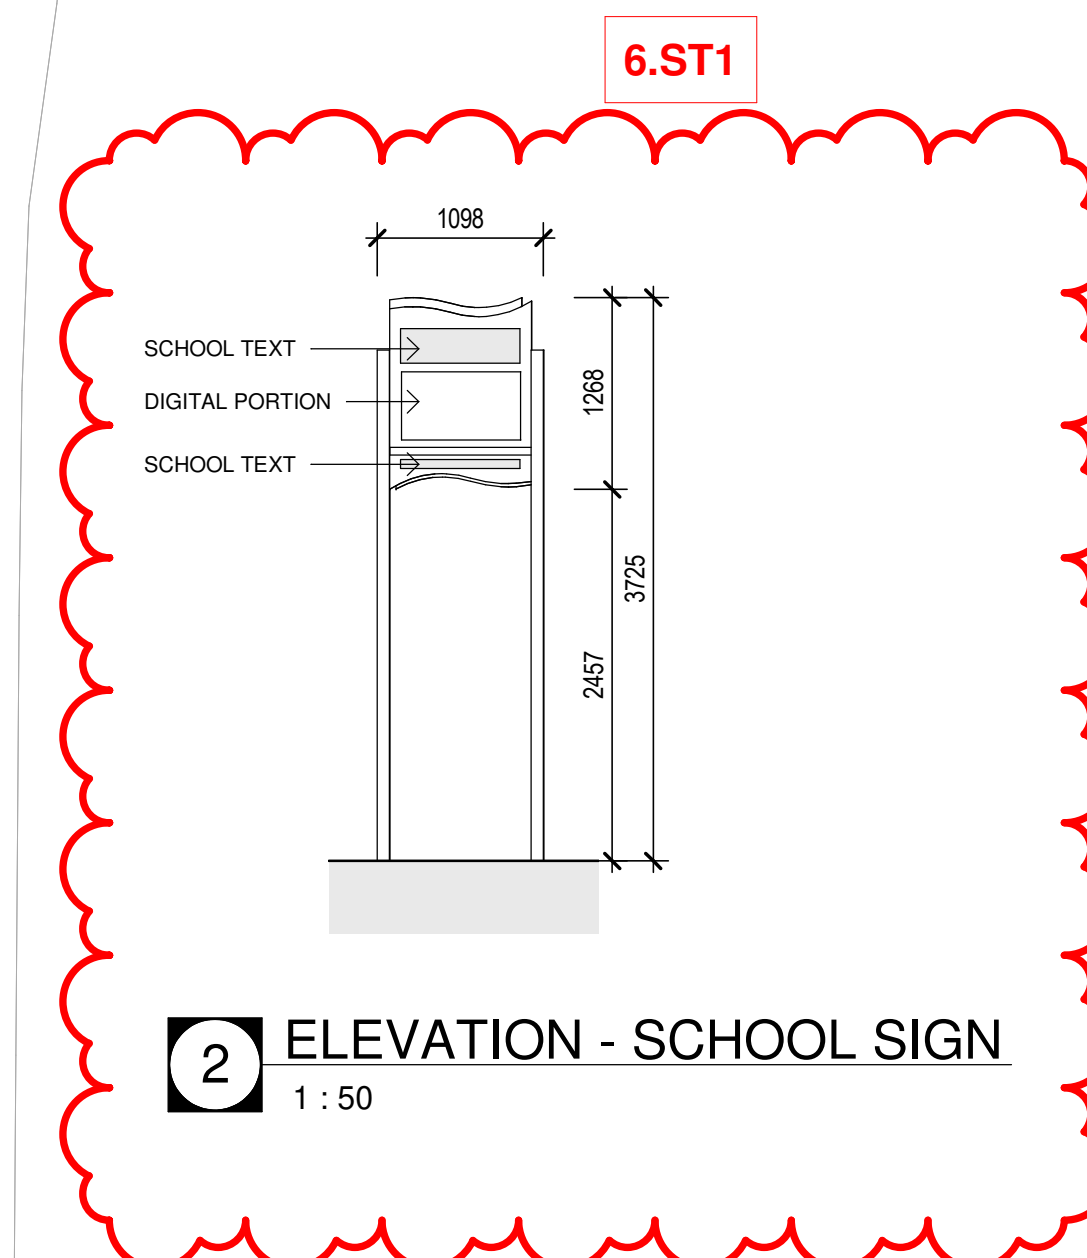

2 ELEVATION - SCHOOL SIGN
1 : 50

MAIN ENTRY AND EXIT GATES
REFER TO LANDSCAPE - EXTERNAL GATES
HARDWARE SCHEDULE (FREE ACTION,
ELECTRICAL STRIKE, SECURITY, ETC.)

Issue			
No.	Date	Description	Chkd
A	19/10/2022	SSDA Modification	

Architect
NBRS

Sydney
61 2 9922 2344
nbsrarchitecture.com

Any form of replication of this drawing in full or in part without the written permission of NBRS+PARTNERS Pty Ltd constitutes an infringement of the copyright.

Nominated Architect:
Andrew Duffin NSW 5602
NBRS & Partners Pty Ltd VIC 51197

© 2020
ABN 16 002 247 565


Project
NLPS

at
Lachlan Street Liverpool, NSW 2170

for
ADCO Constructions Pty Ltd

Drawing Title
OVERALL GROUND FLOOR PLAN


SSDA MODIFICATION STAGE 1

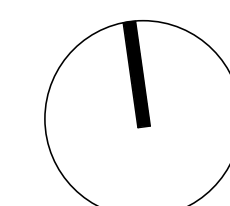

Date 2/11/2022 4:34:48 PM
Scale 1:250 @ A1

Drawing Reference
NLPS-AR-DRG-ST1-1000

Revision
A

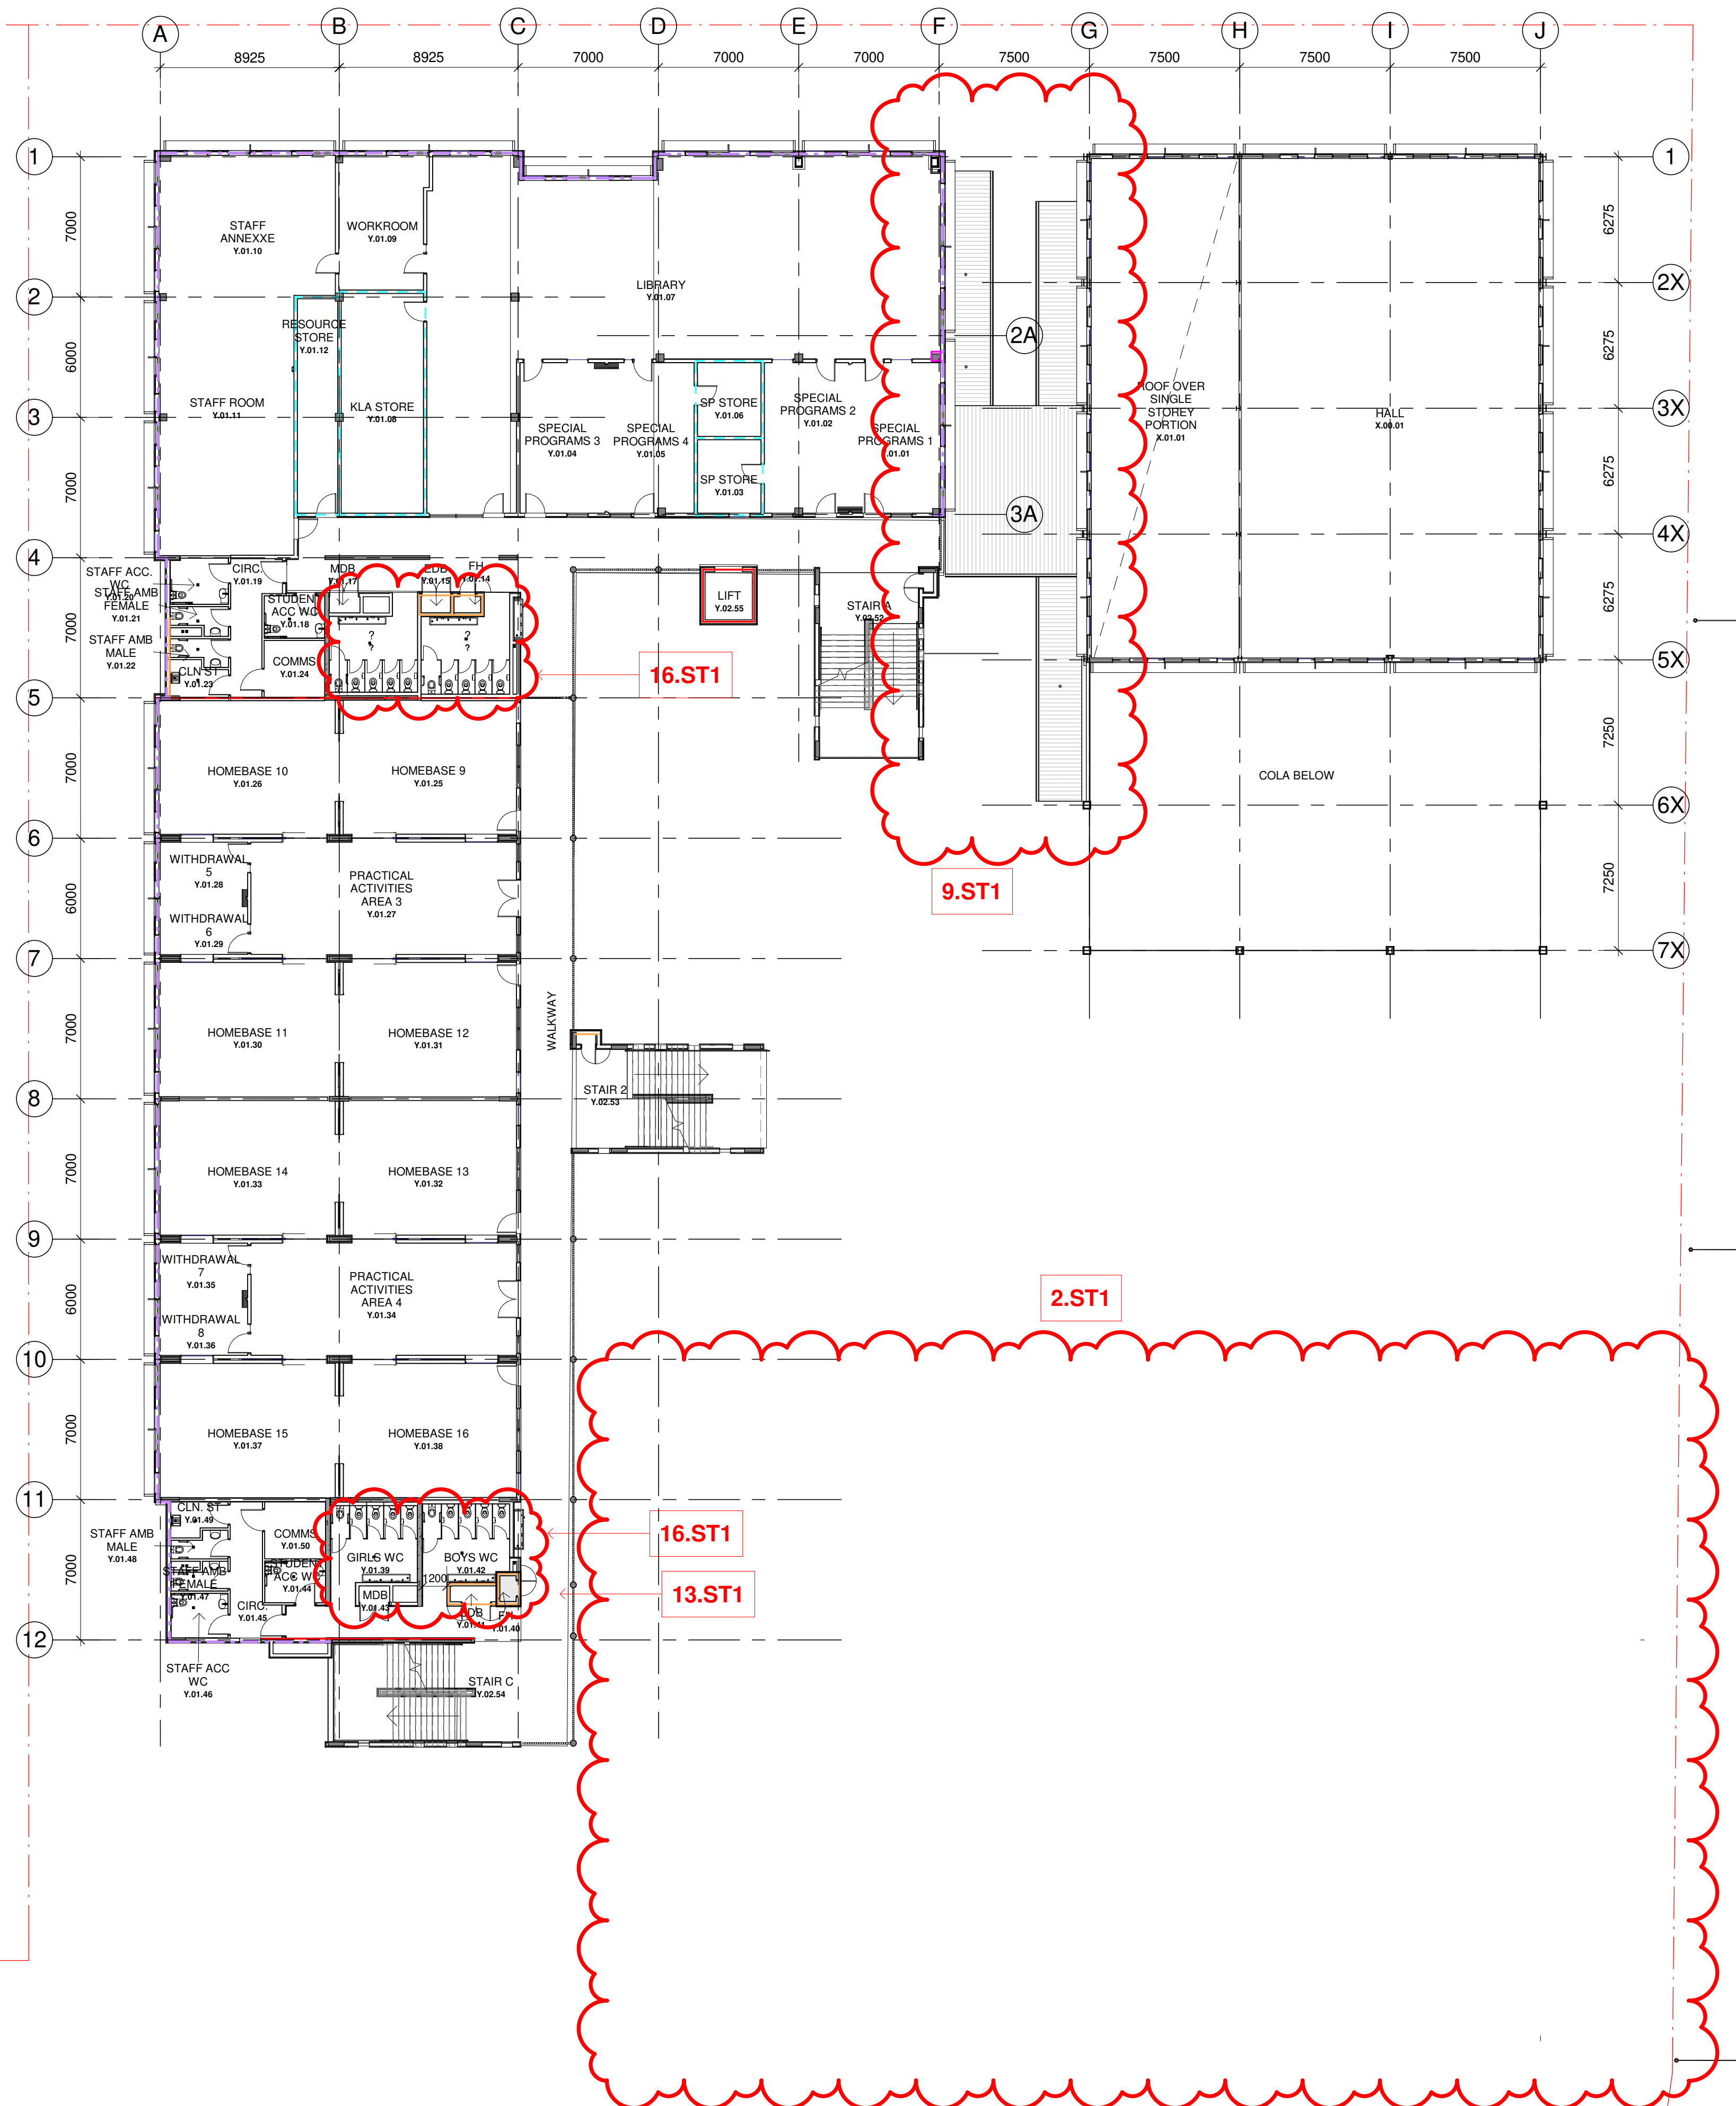

1 OVERALL LEVEL 1 PLAN 2
1:200

Issue			
No.	Date	Description	Chkd
P1	11/10/2021	FOR COORDINATION	
A	19/10/2022	SSDA Modification	

Architect
NBRS
Sydney
61 2 9922 2344
nbrsarchitecture.com
Any form of replication of this drawing in full or in part without the written permission of NBRS+PARTNERS Pty Ltd constitutes an infringement of the copyright.
Nominated Architect:
Andrew Duffin NSW 5602
NBRS & Partners Pty Ltd VIC 51197
ABN 16 002 247 565

Project
NLPS

at
Lachlan Street Liverpool, NSW 2170
for
ADCO Constructions Pty Ltd


Drawing Title
OVERALL LEVEL 1 PLAN

**SSDA MODIFICATION
STAGE 1**

Date 2/11/2022 4:34:55 PM
Scale 1:200 @ A1

Drawing Reference
NLPS-AR-DRG-ST1-1010
Revision
A

0 2m 4m 6m 8m 10m 12m 14m 16m 18m

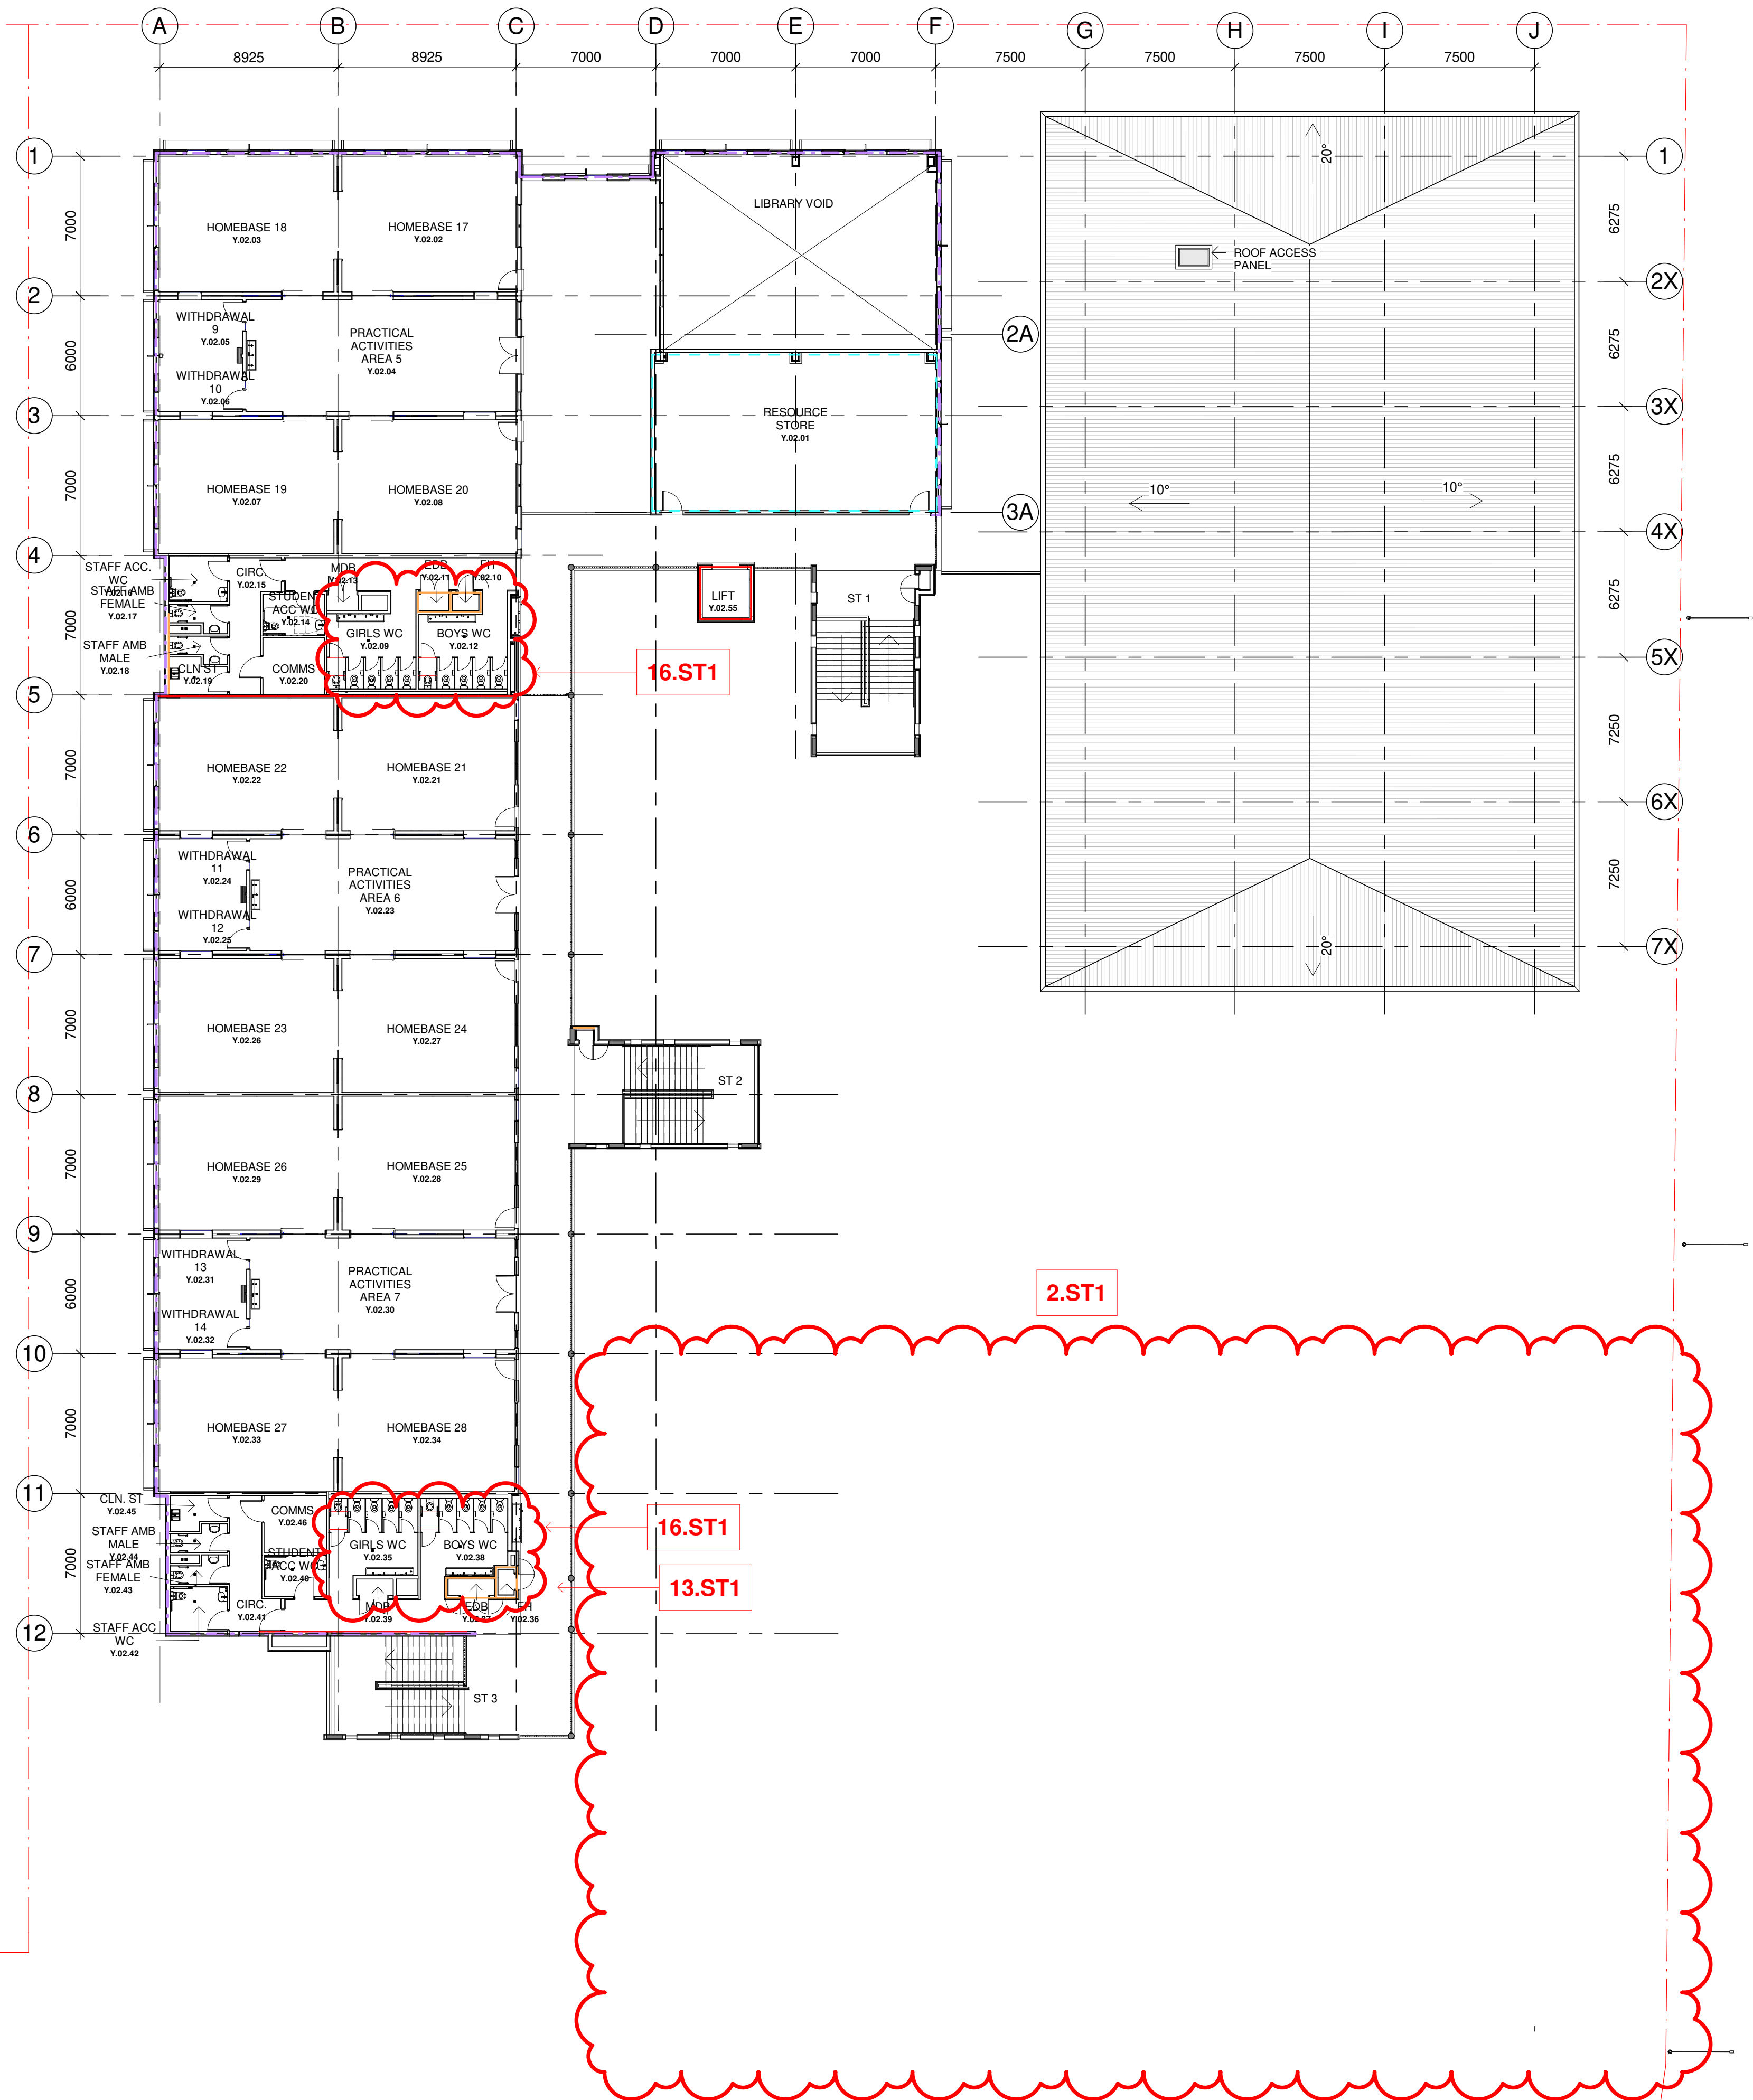

Issue			
No.	Date	Description	Chkd
A	19/10/2022	SSDA Modification	

Architect
NBRS

Sydney
61 2 9922 2344
nbsarchitecture.com
Any form of replication of this drawing in full or in part without the written permission of NBRS+PARTNERS Pty Ltd constitutes an infringement of the copyright.

Nominated Architect:
Andrew Duffin NSW 5602
NBRS & Partners Pty Ltd VIC 51197
© 2020
ABN 16 002 247 565

Project
NLPS

at
Lachlan Street Liverpool, NSW 2170

for
ADCO Constructions Pty Ltd


Drawing Title
OVERALL LEVEL 2 PLAN

**SSDA MODIFICATION
STAGE 1**

Date 2/11/2022 4:34:59 PM
Scale 1:200 @ A1

Drawing Reference
NLPS-AR-DRG-ST1-1020
Revision
A

0 2m 4m 6m 8m 10m 12m 14m 16m 18m

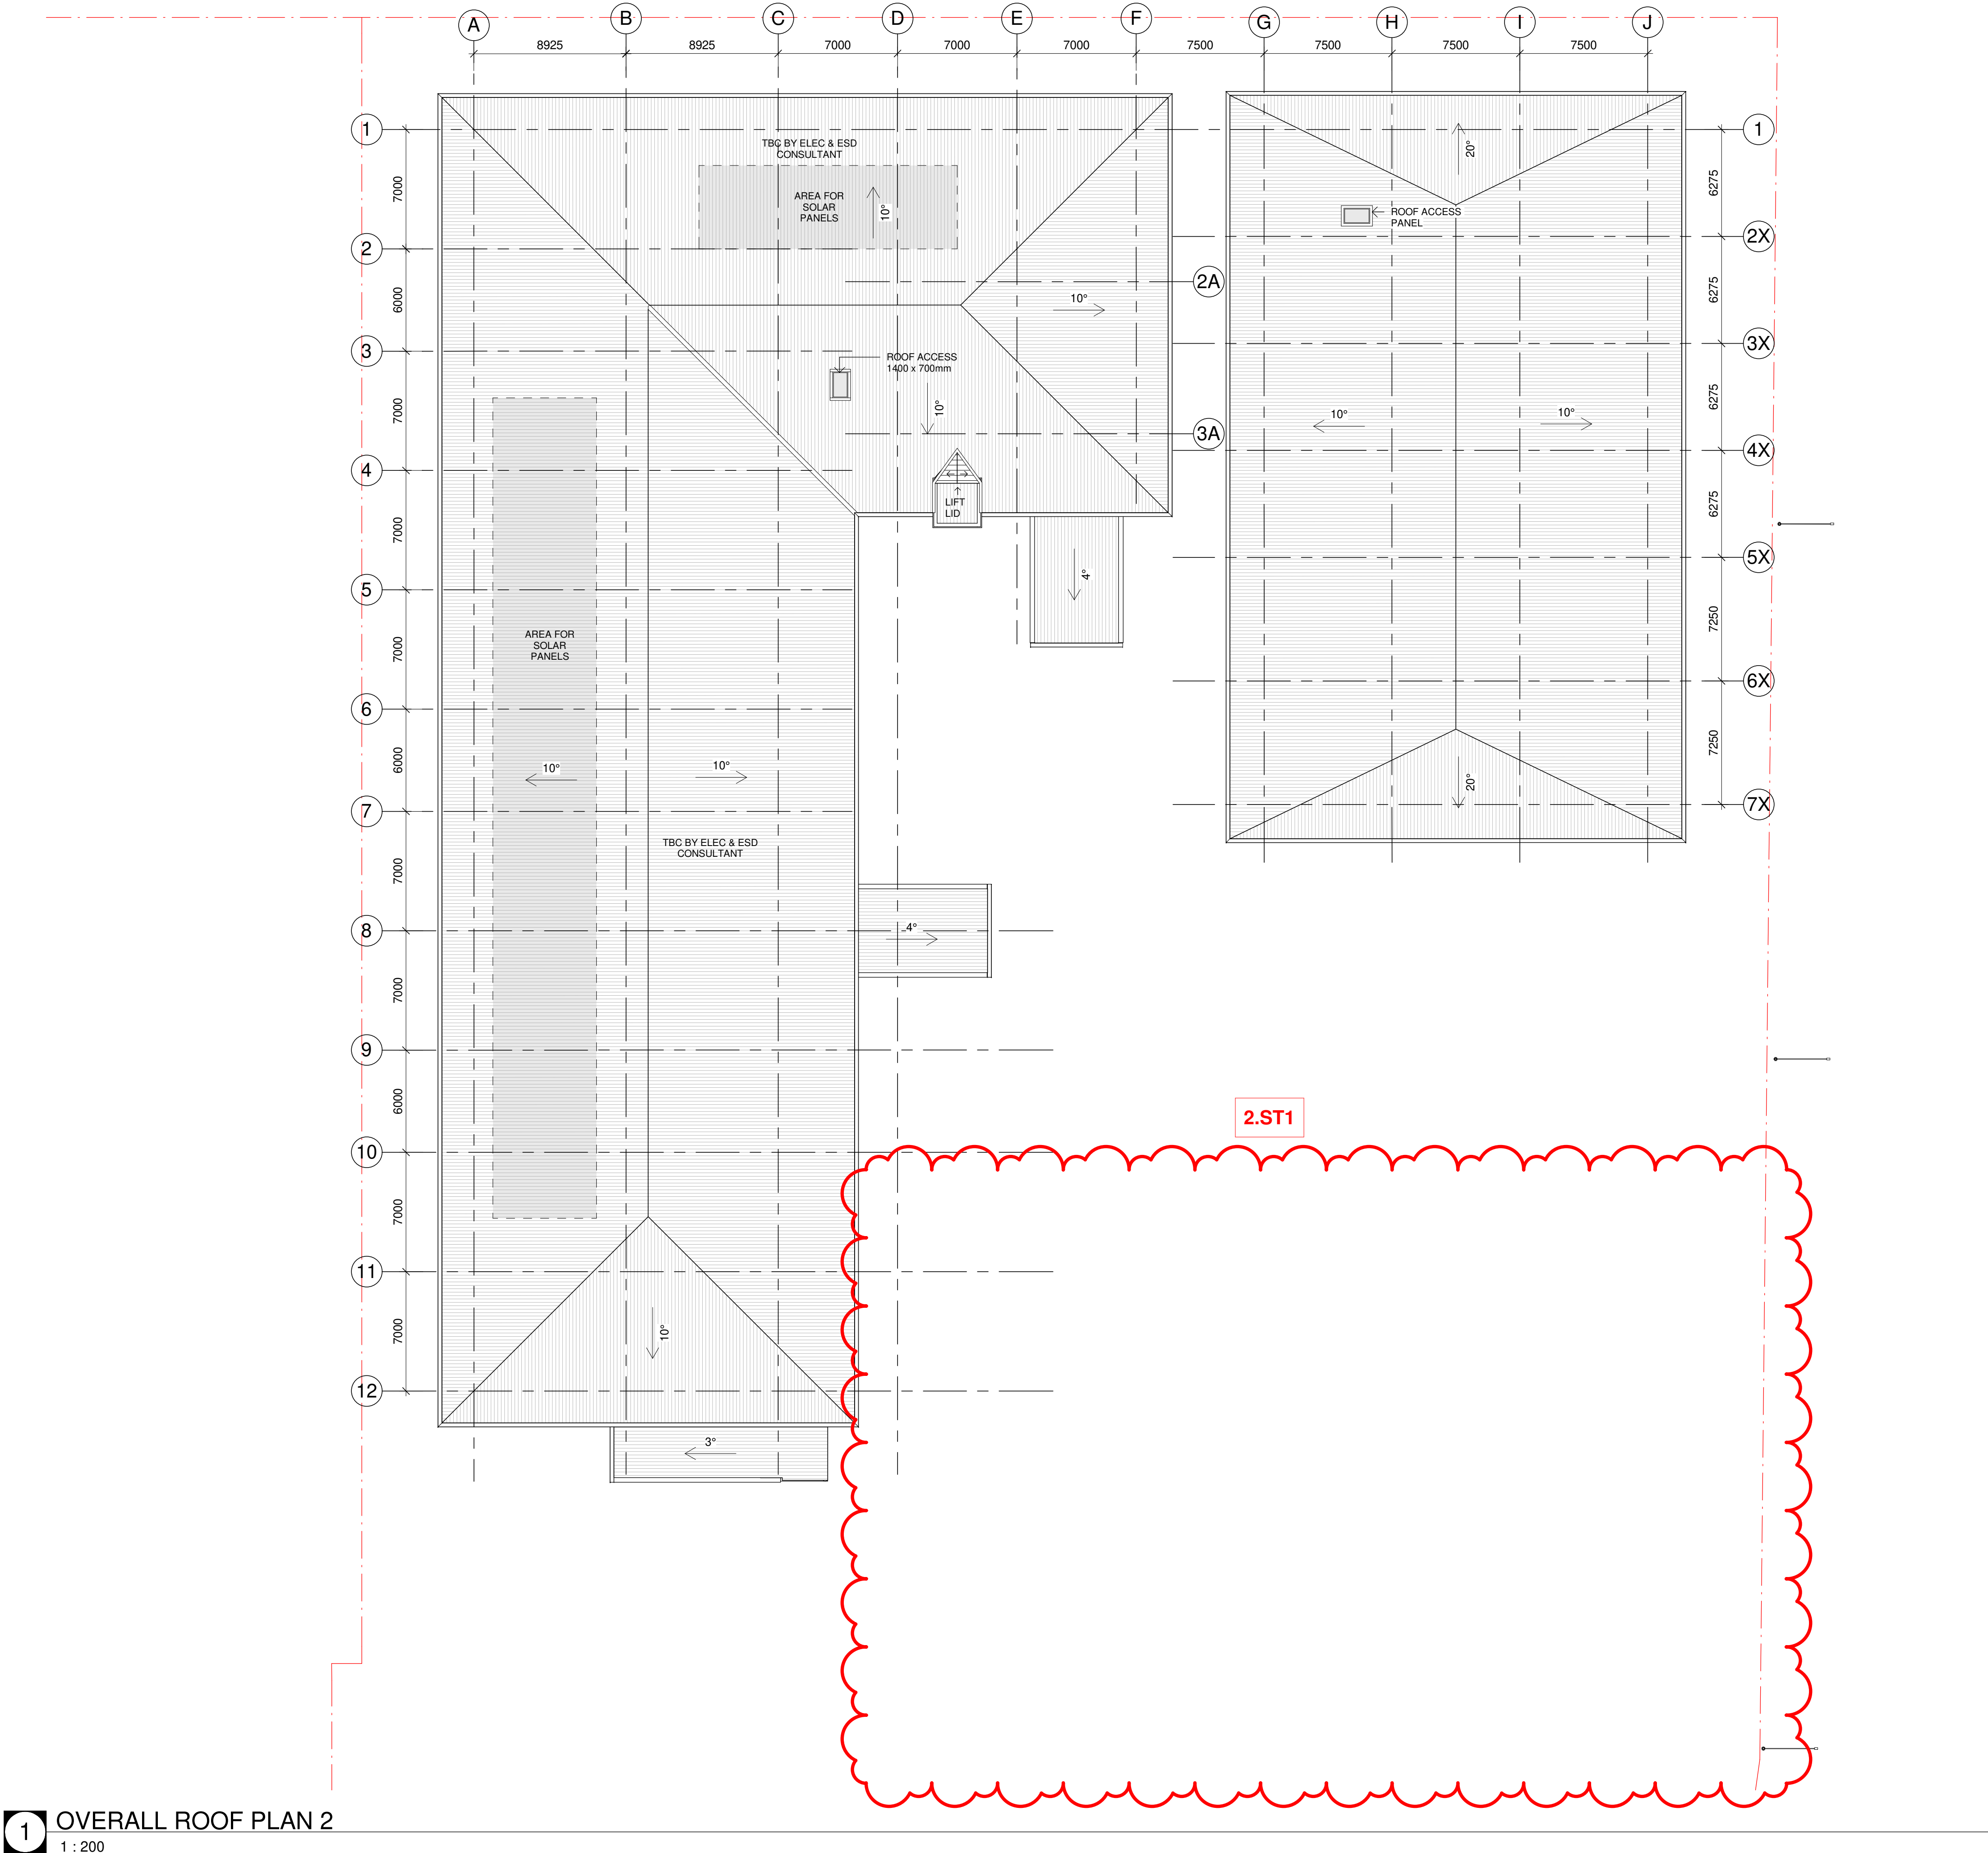

1 OVERALL ROOF PLAN 2
1 : 200

Issue			
No.	Date	Description	Chkd
A	19/10/2022	SSDA Modification	

Architect
NBRS
Sydney
61 2 9922 2344
nbrsarchitecture.com
Any form of replication of this drawing in full or in part without the written permission of NBRS+PARTNERS Pty Ltd constitutes an infringement of the copyright.
Nominated Architect:
Andrew Duffin NSW 5602
NBRS & Partners Pty Ltd VIC 51197
ABN 16 002 247 565


Project
NLPS
at
Lachlan Street Liverpool, NSW 2170
for
ADCO Constructions Pty Ltd


Drawing Title
OVERALL ROOF PLAN

**SSDA MODIFICATION
STAGE 1**


Date 2/11/2022 4:35:02 PM
Scale 1 : 200 @ A1

Drawing Reference
NLPS-AR-DRG-ST1-1030
Revision
A

 

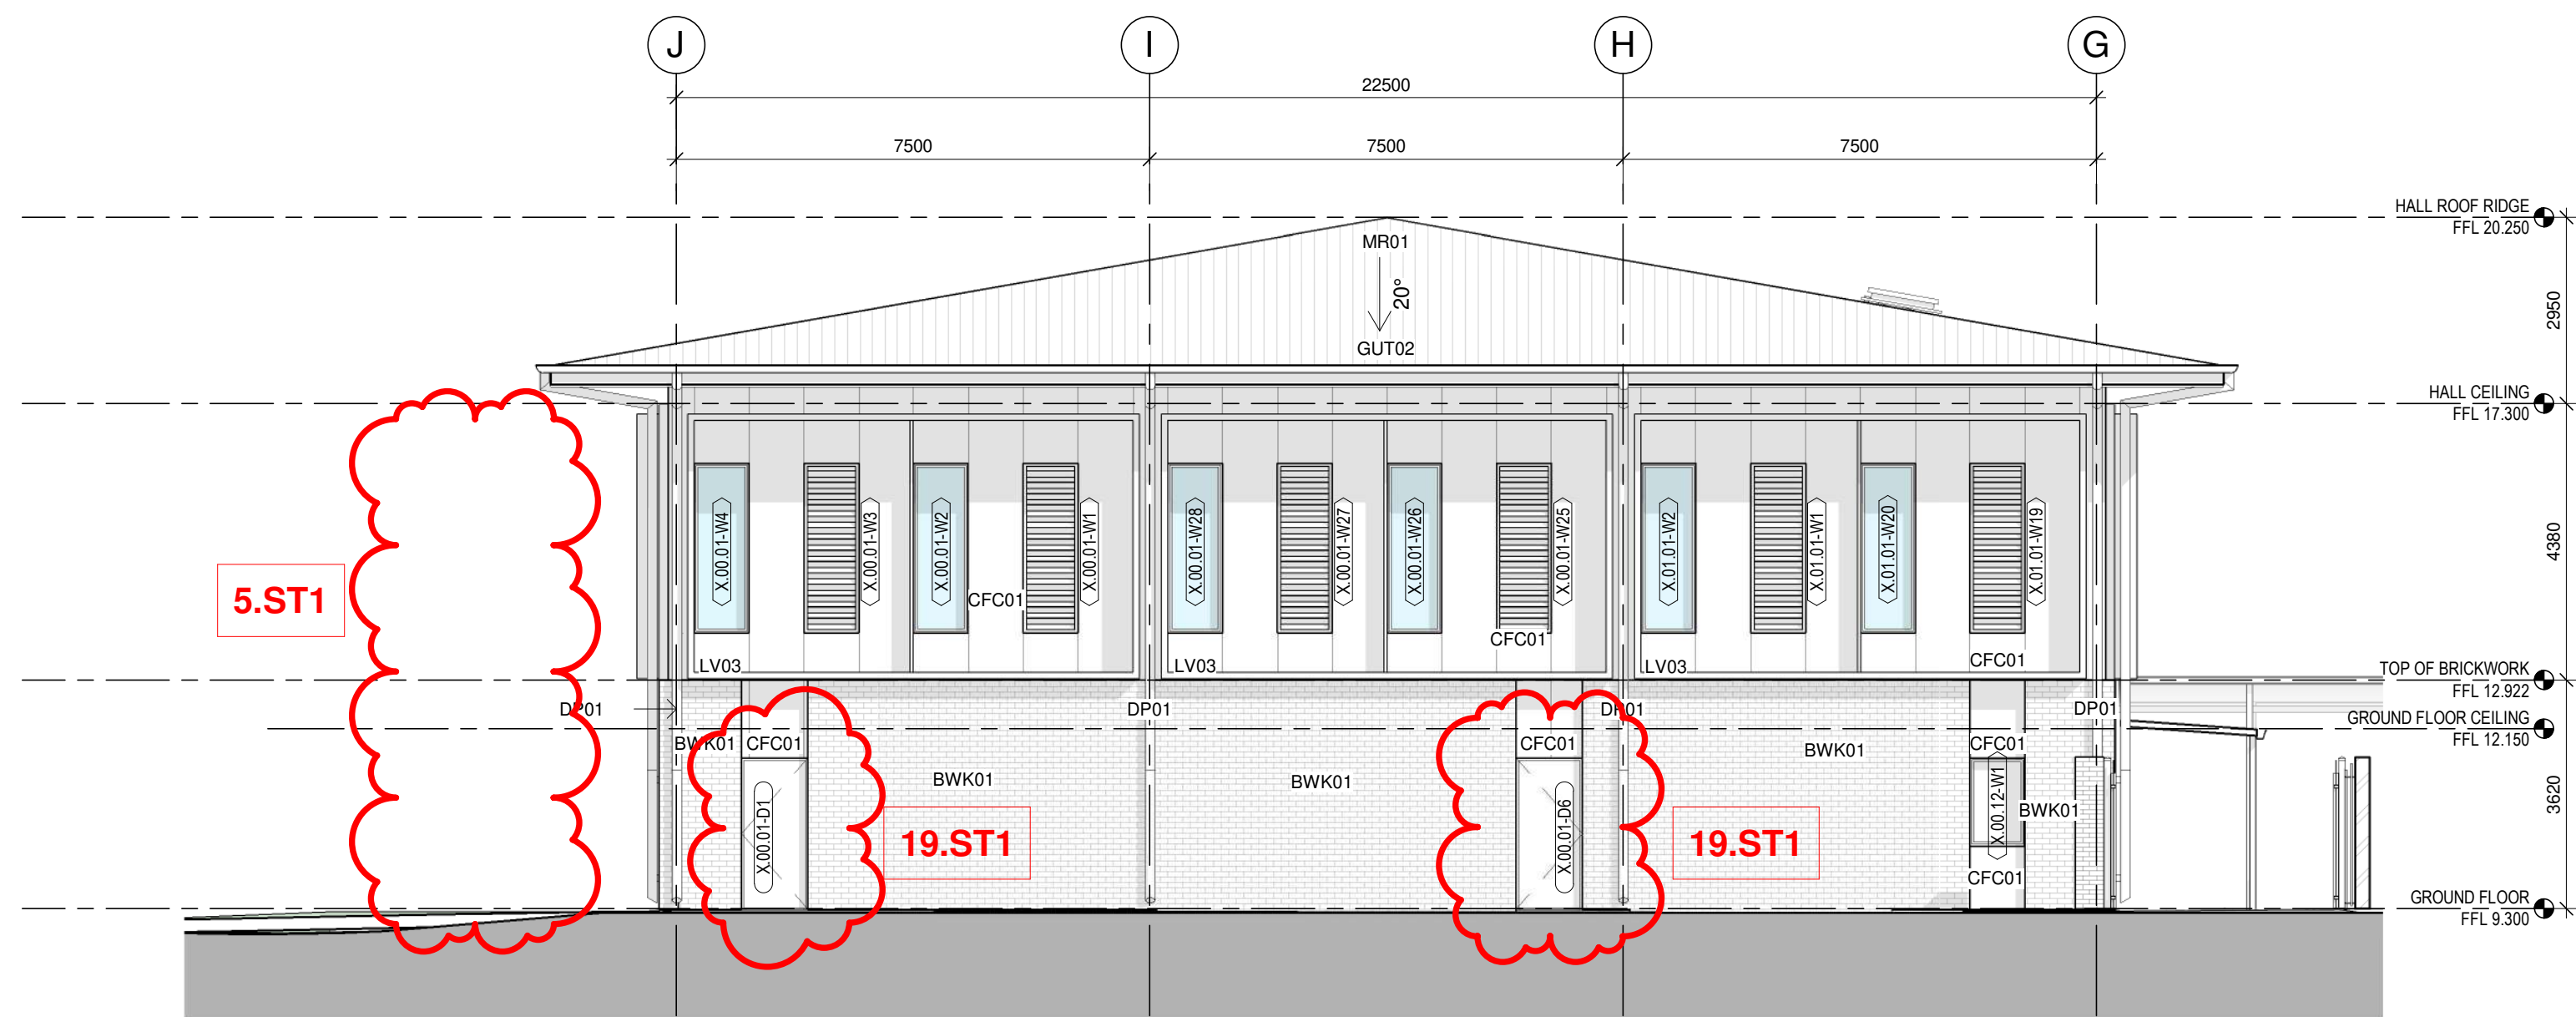

1 ELEVATION - NORTH.
1 : 100

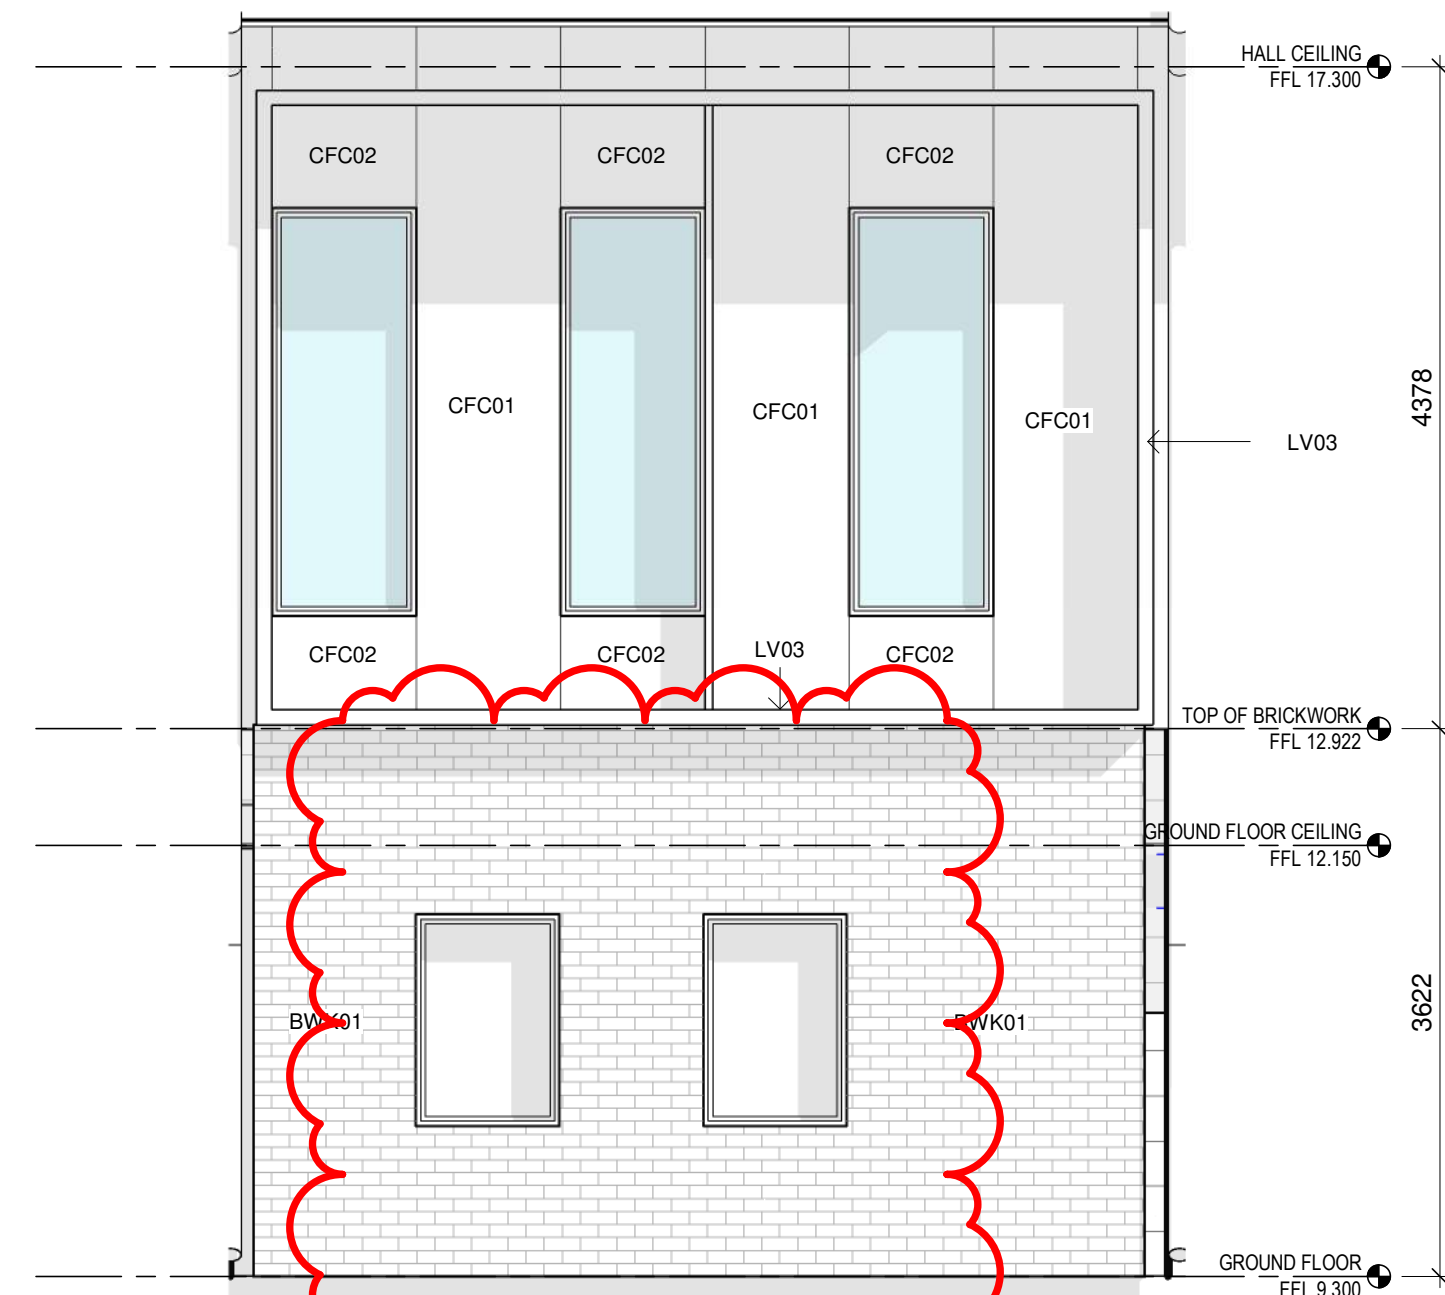

3 Block X - Typical Colour Allocation
1 : 50



2 ELEVATION - EAST 1
1 : 100

ABBREVIATIONS ON SHEET	
CODE	DESCRIPTION
BWK01	FACE BRICKWORK TYPE 1
CFC01	COMPRESSED FIBRE CEMENT CLADDING - 600x1200 TBC
DP01	DOWNPIPE TYPE 01 WITH 2100H GALV. SLEEVE
GUT02	GUTTER TYPE 02 - 225MM HALF ROUND GUTTER
LV03	LOUVRE TYPE 03 -
MR01	METAL ROOF SHEETING TYPE 01 - KLIP-LOK HI STRENGTH
SCN01	ALUMINIUM PERFORATED SCREEN -

Issue			
No.	Date	Description	Chkd
A	19/10/2022	SSDA Modification	

Architect
NBRS

Sydney
61 2 9922 2344
nbrsarchitecture.com
Any form of replication of this drawing in full or in part without the written permission of NBRS+PARTNERS Pty Ltd constitutes an infringement of the copyright.

Nominated Architect:
Andrew Duffin NSW 5602
NBRS & Partners Pty Ltd VIC 51197
ABN 16 002 247 565

Project
NLPS

at
Lachlan Street Liverpool, NSW 2170

for
ADCO Constructions Pty Ltd

Drawing Title
ELEVATIONS - BLOCK X


**SSDA MODIFICATION
STAGE 1**

Date 2/11/2022 4:35:13 PM
Scale As indicated @ A1


Drawing Reference
NLPS-AR-DRG-ST1-3000

Revision
A

0 10 20 30 40 50 60 70 80 90 100

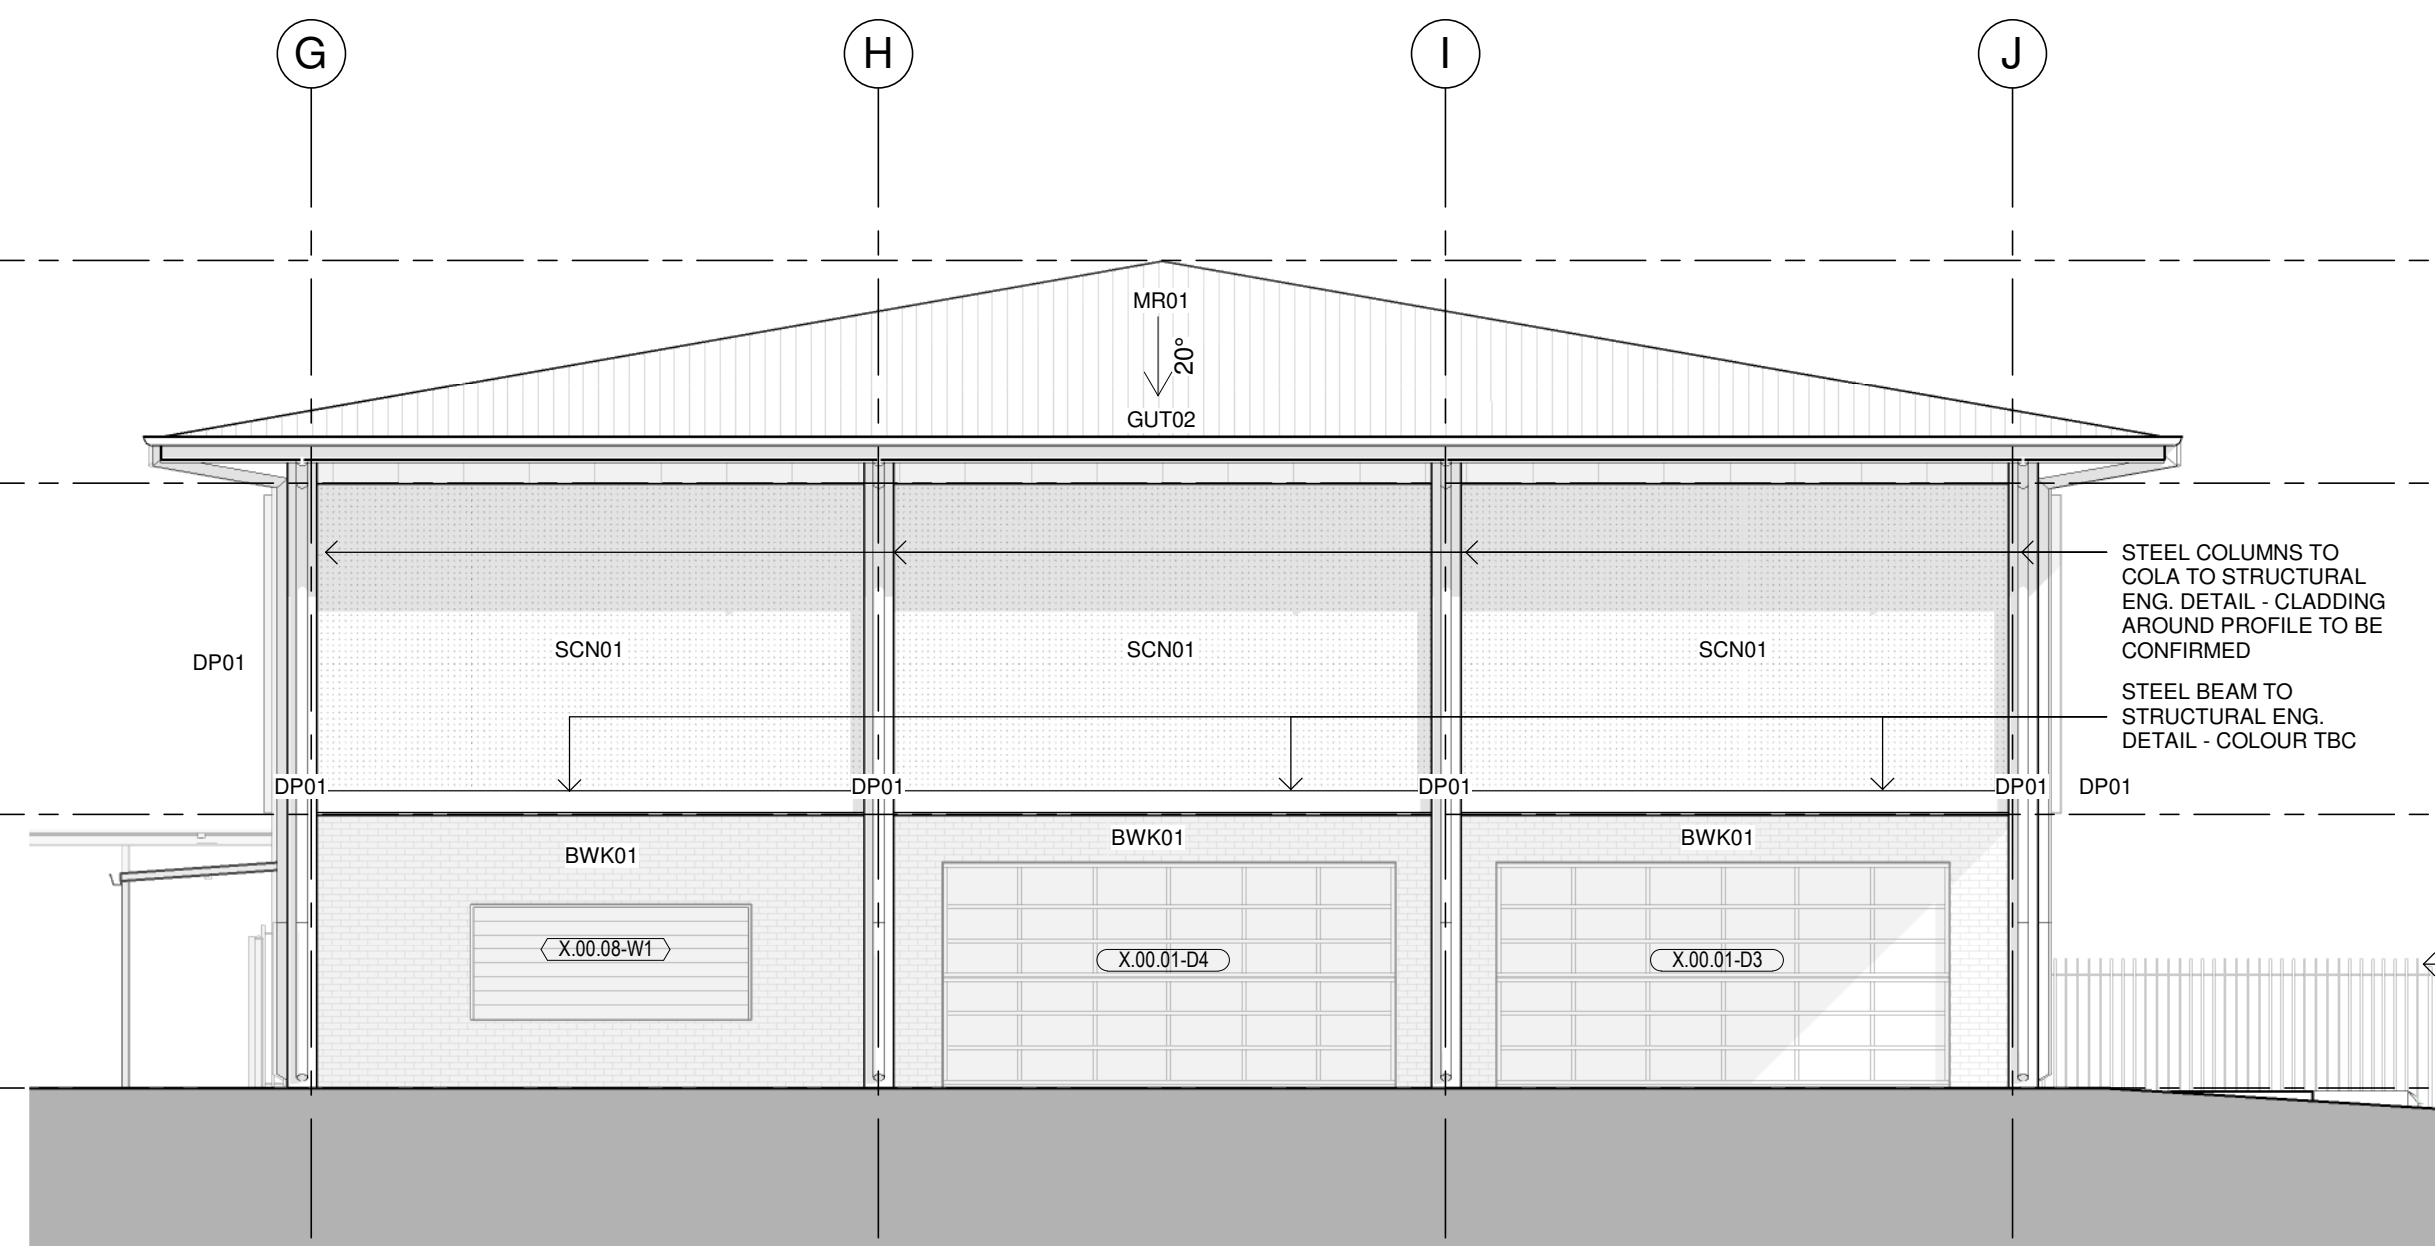

1 ELEVATION - SOUTH
1 : 100

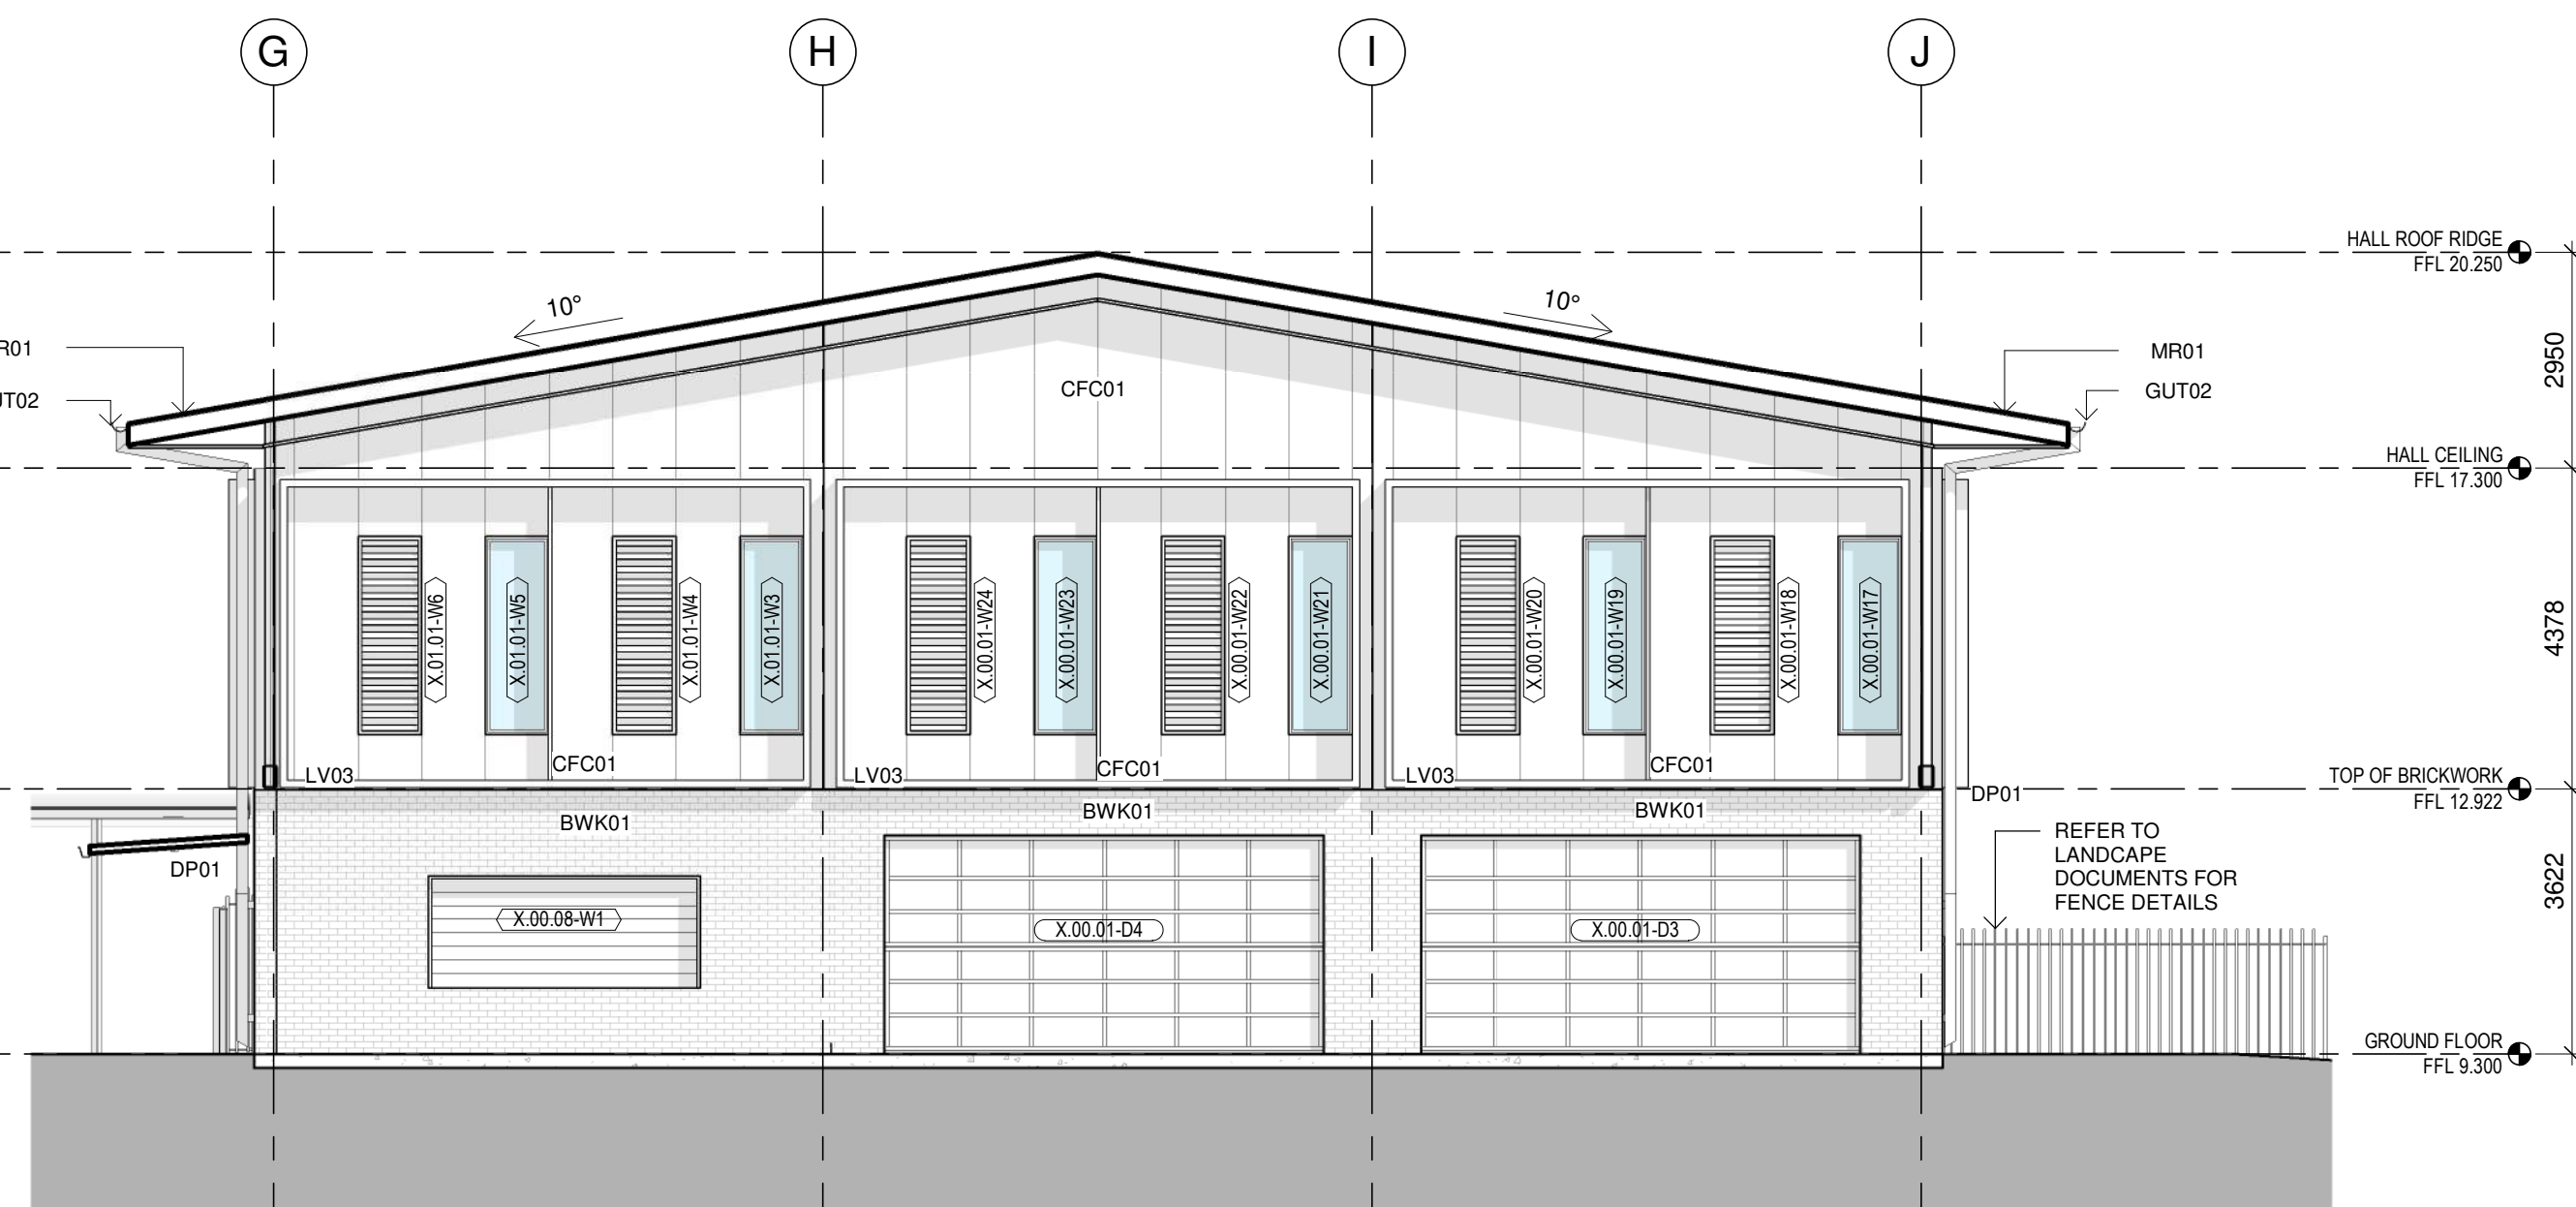

2 ELEVATION - SOUTH (COLA)
1 : 100

ABBREVIATIONS ON SHEET	
CODE	DESCRIPTION
BWK01	FACE BRICKWORK TYPE 1
CFC01	COMPRESSED FIBRE CEMENT CLADDING - COLOUR TBC
CFC02	DOWNPIPE TYPE 01 WITH 2100H GALV. SLEEVE
DP01	GUTTER TYPE 02 - 225MM HALF ROUND GUTTER
GUT02	GUTTER TYPE 02 - 225MM HALF ROUND GUTTER
LV03	LOUVRE TYPE 03
MR01	METAL ROOF SHEETING TYPE 01 - KLIP-LOK HI STRENGTH
SCN01	ALUMINIUM PERFORATED SCREEN

Issue			
No.	Date	Description	Chkd
A	19/10/2022	SSDA Modification	

Architect
NBRS
Sydney
61 2 9922 2344
Any form of replication of this drawing in full or in part without the written permission of NBRS+PARTNERS Pty Ltd constitutes an infringement of the copyright.
Nominated Architect:
Andrew Duffin NSW 5602
NBRS & Partners Pty Ltd VIC 51197
ABN 16 002 247 565


Project
NLPS
at
Lachlan Street Liverpool, NSW 2170
for
ADCO Constructions Pty Ltd
Drawing Title
ELEVATIONS - BLOCK X

SSDA MODIFICATION STAGE 1


Date 2/11/2022 4:35:24 PM
Scale As indicated @ A1

Drawing Reference
NLPS-AR-DRG-ST1-3001
Revision
A

0 10 20 30 40 50 60 70 80 90 100

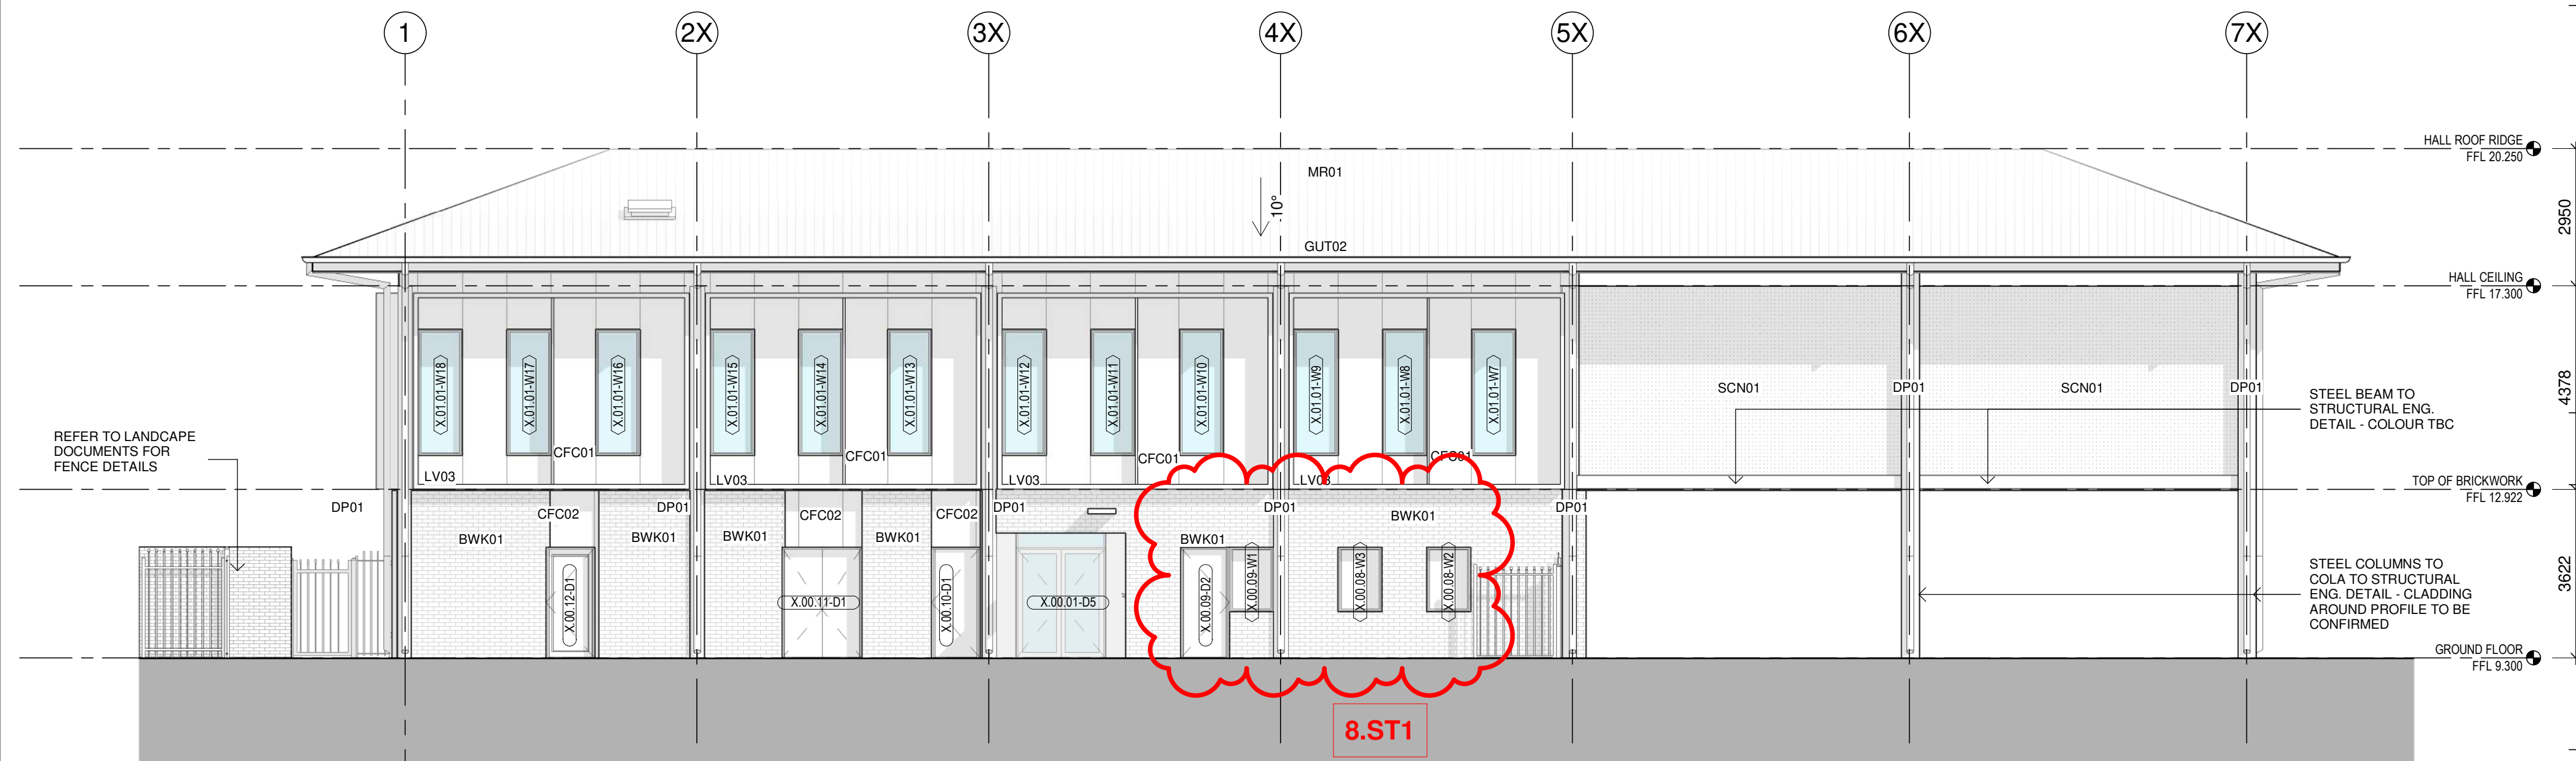


3 ELEVATION - WEST
1 : 100

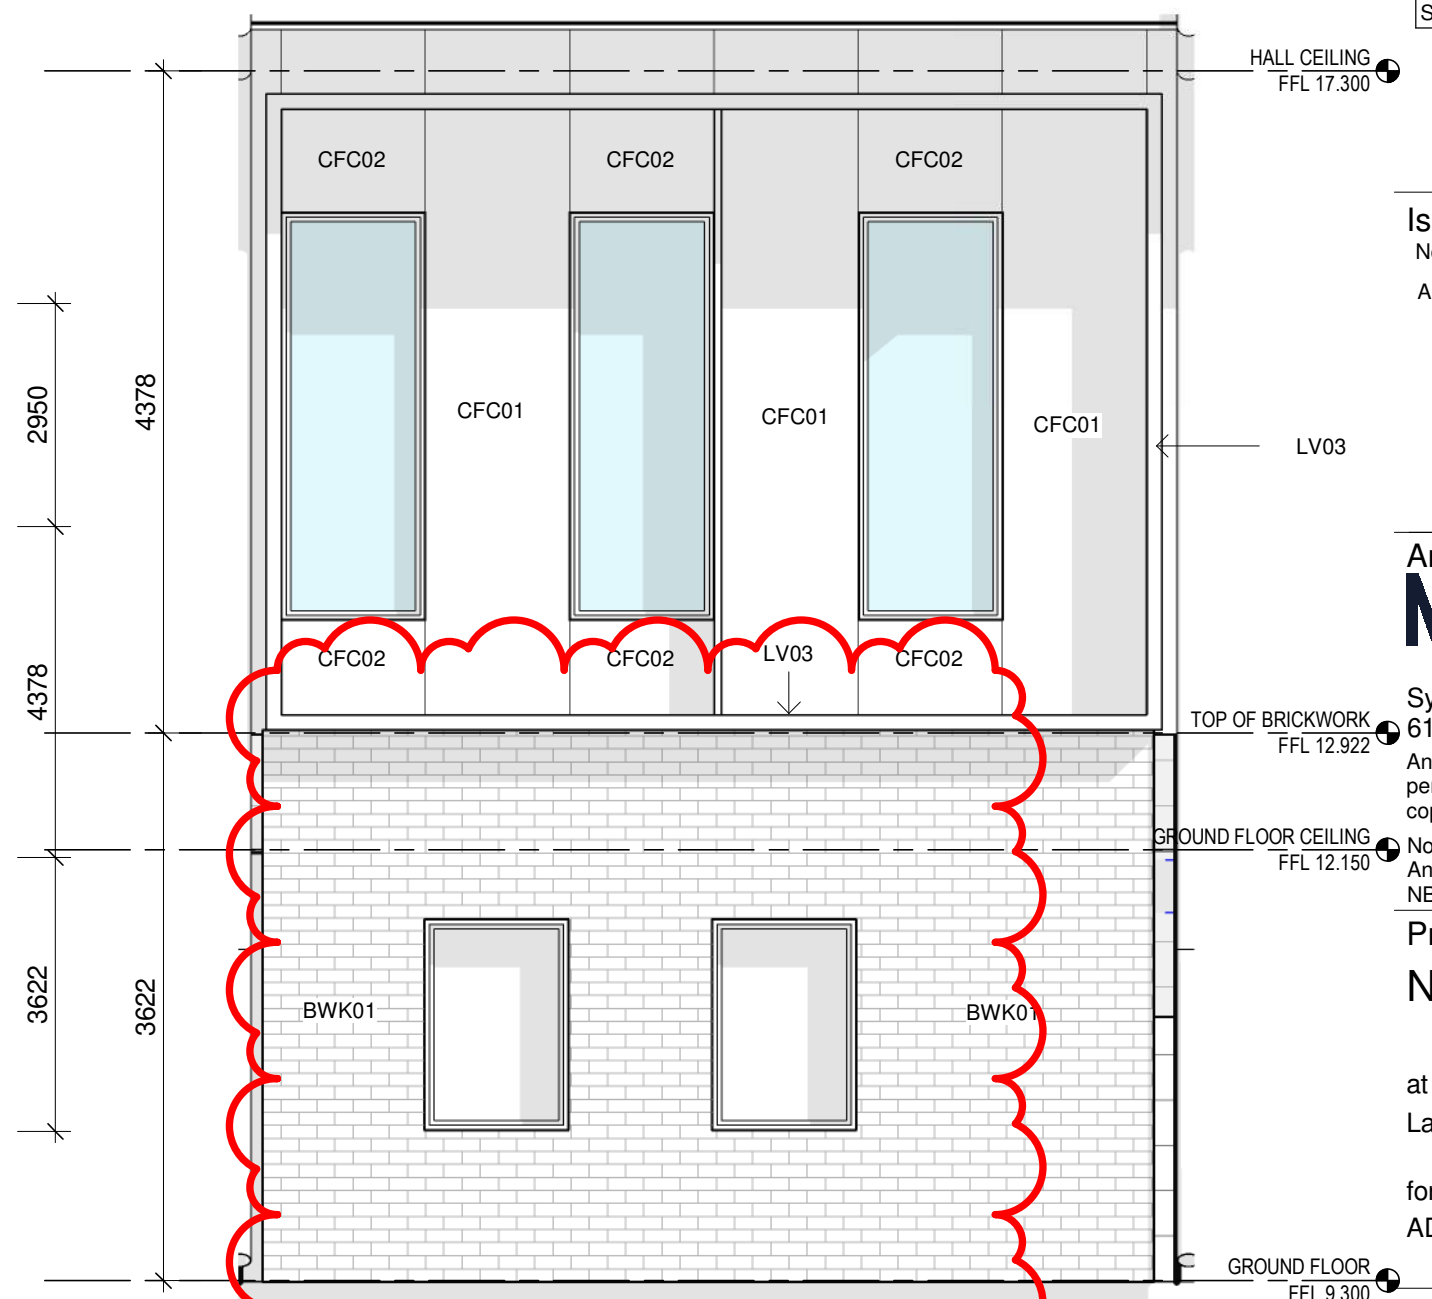


4 Block X - Typical Colour Allocation
1 : 50
8.ST1



2 Block Y Elevation - North
1 : 100

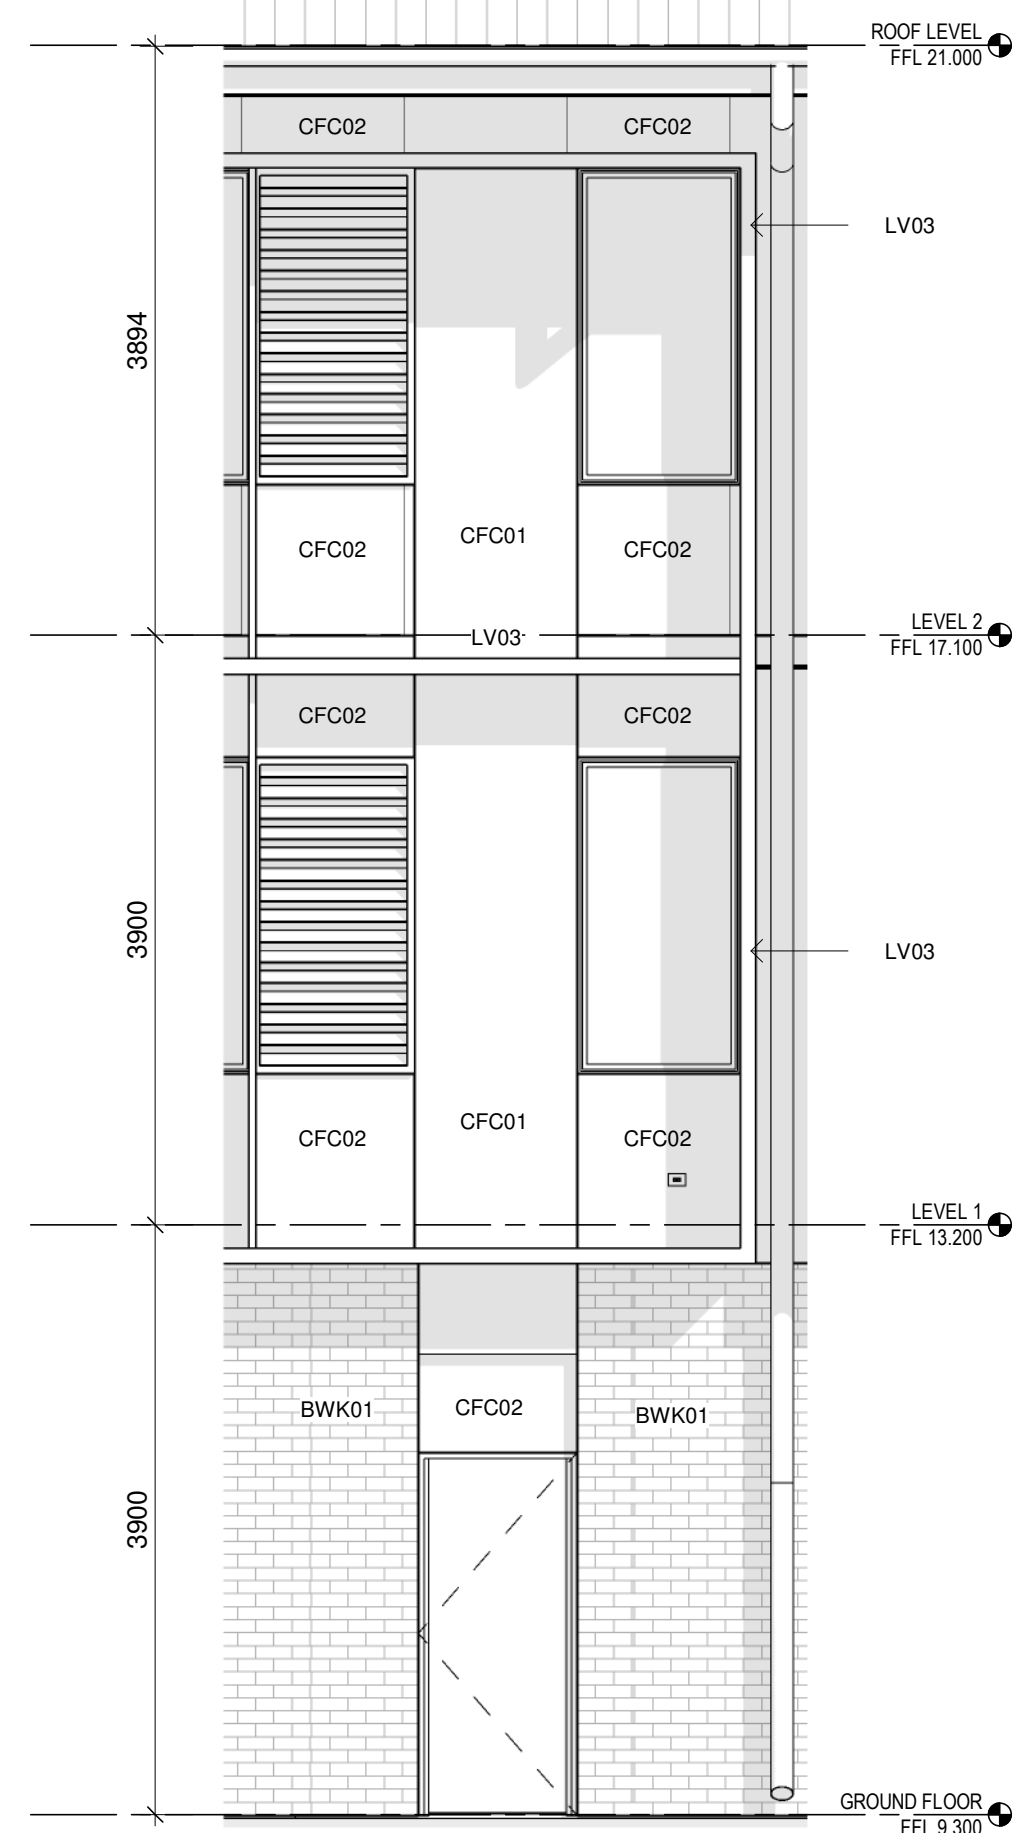

3 Block Y - Typical CFC colour allocation
1 : 50

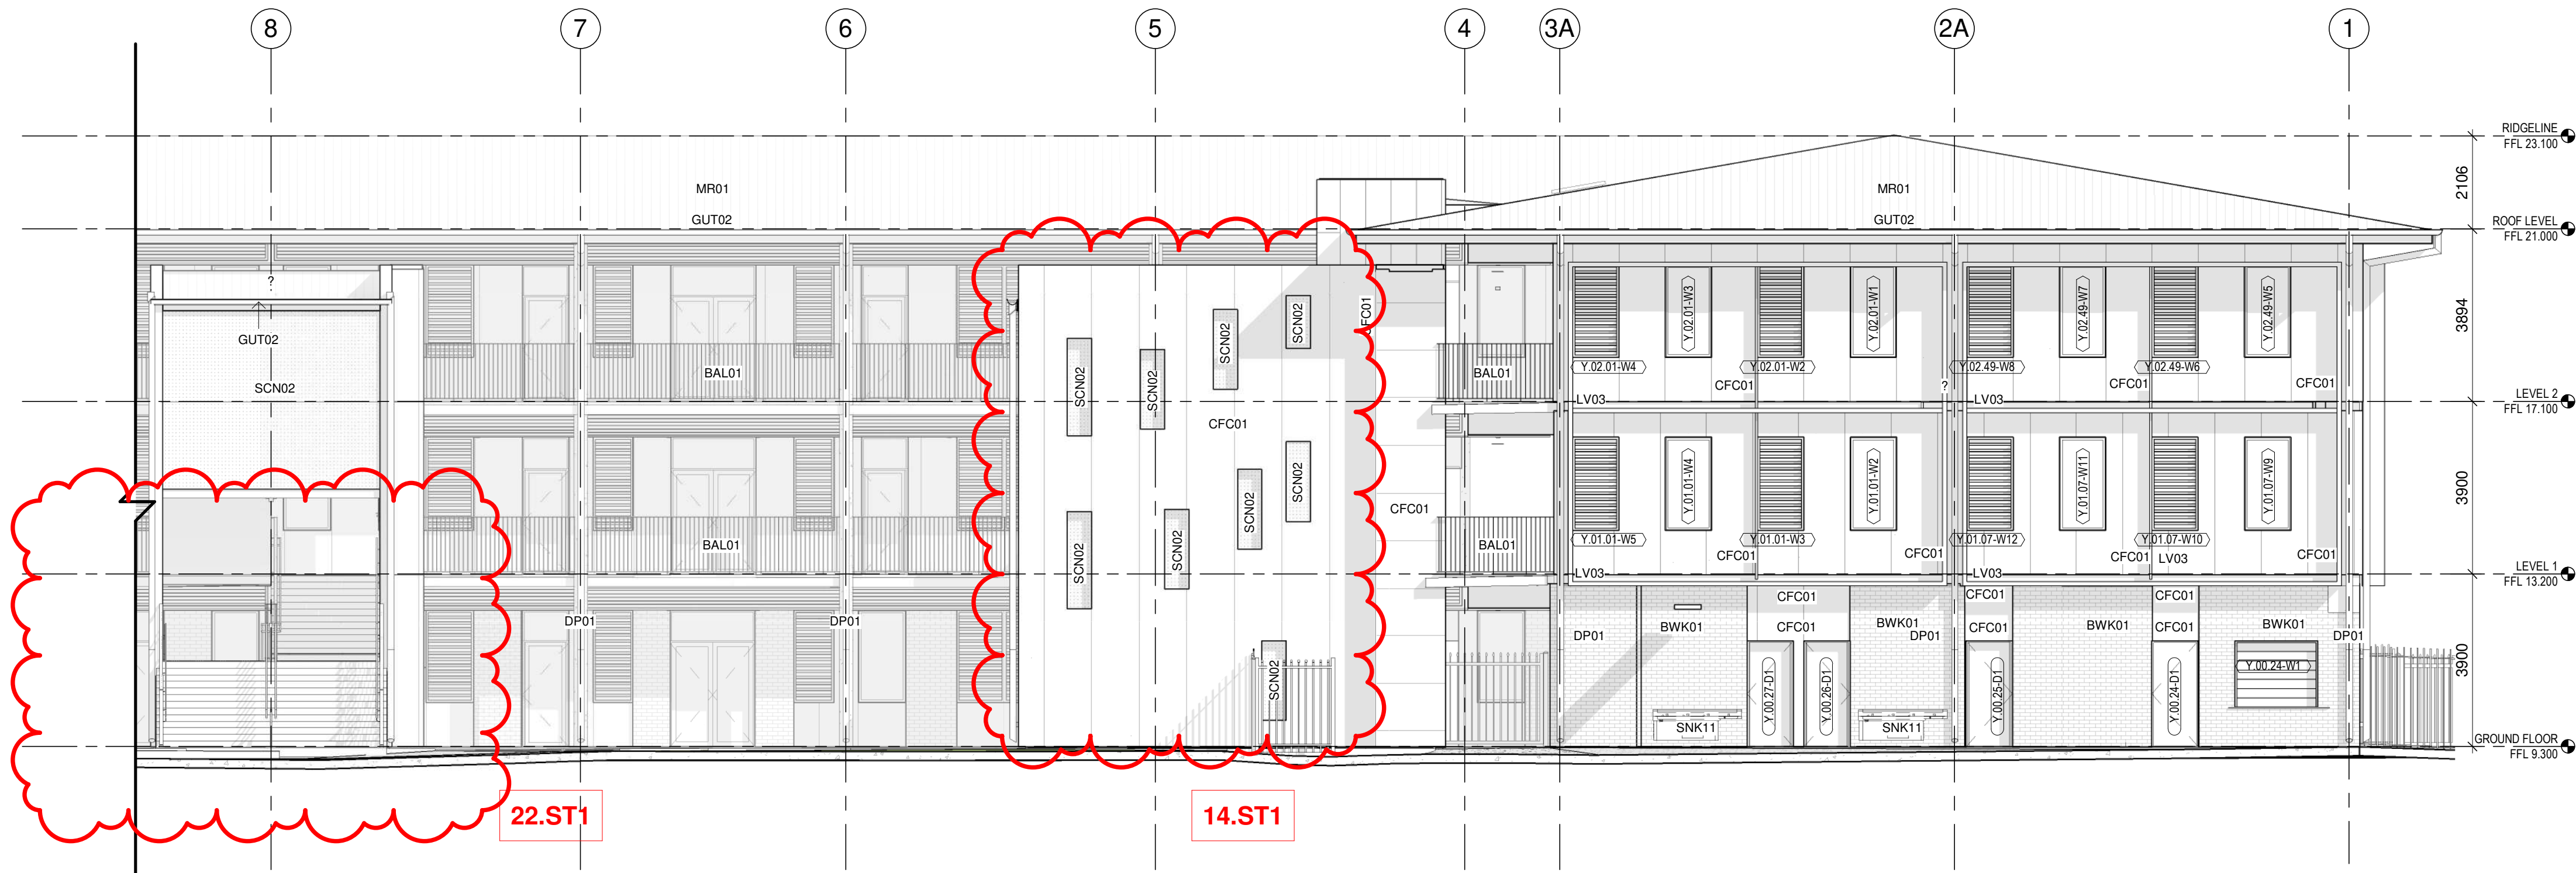

1 Block Y Elevation - East
1 : 100

ABBREVIATIONS ON SHEET	
CODE	DESCRIPTION
BAL01	BALUSTRADE TYPE 01 - STAIRS
BWK01	FACE BRICKWORK TYPE 1
CFC01	COMPOSITE FIBRE CEMENT CLADDING - NATURAL
CFC02	225MM
DP01	DOWNPIPE TYPE 01 WITH 2100H GALV. SLEEVE
GUT02	GUTTER TYPE 02 - 225MM HALF ROUND
LV03	GUTTER
MR01	LOUVRE TYPE 03
MR02	METAL ROOF SHEETING TYPE 01 - KLIP-LOK HI STRENGTH
SCN02	METAL ROOF SHEETING TYPE 02 - KLIP-LOK 406
SNK11	ALUMINIUM PERFORATED SCREEN

ISSUE			
No.	Date	Description	Chkd
A	19/10/2022	SSDA Modification	

Architect
NBRS

Sydney
61 2 9922 2344
Any form of replication of this drawing in full or in part without the written permission of NBRS+PARTNERS Pty Ltd constitutes an infringement of the copyright.

Nominated Architect:
Andrew Duffin NSW 5602
NBRS & Partners Pty Ltd VIC 51197
© 2020
ABN 16 002 247 565

Project
NLPS

at
Lachlan Street Liverpool, NSW 2170

for
ADCO Constructions Pty Ltd


Drawing Title
ELEVATIONS - BLOCK Y

**SSDA MODIFICATION
STAGE 1**


Date 2/11/2022 4:35:47 PM
Scale As indicated @ A1

Drawing Reference
NLPS-AR-DRG-ST1-3002
Revision
A

0 10 20 30 40 50 60 70 80 90 100

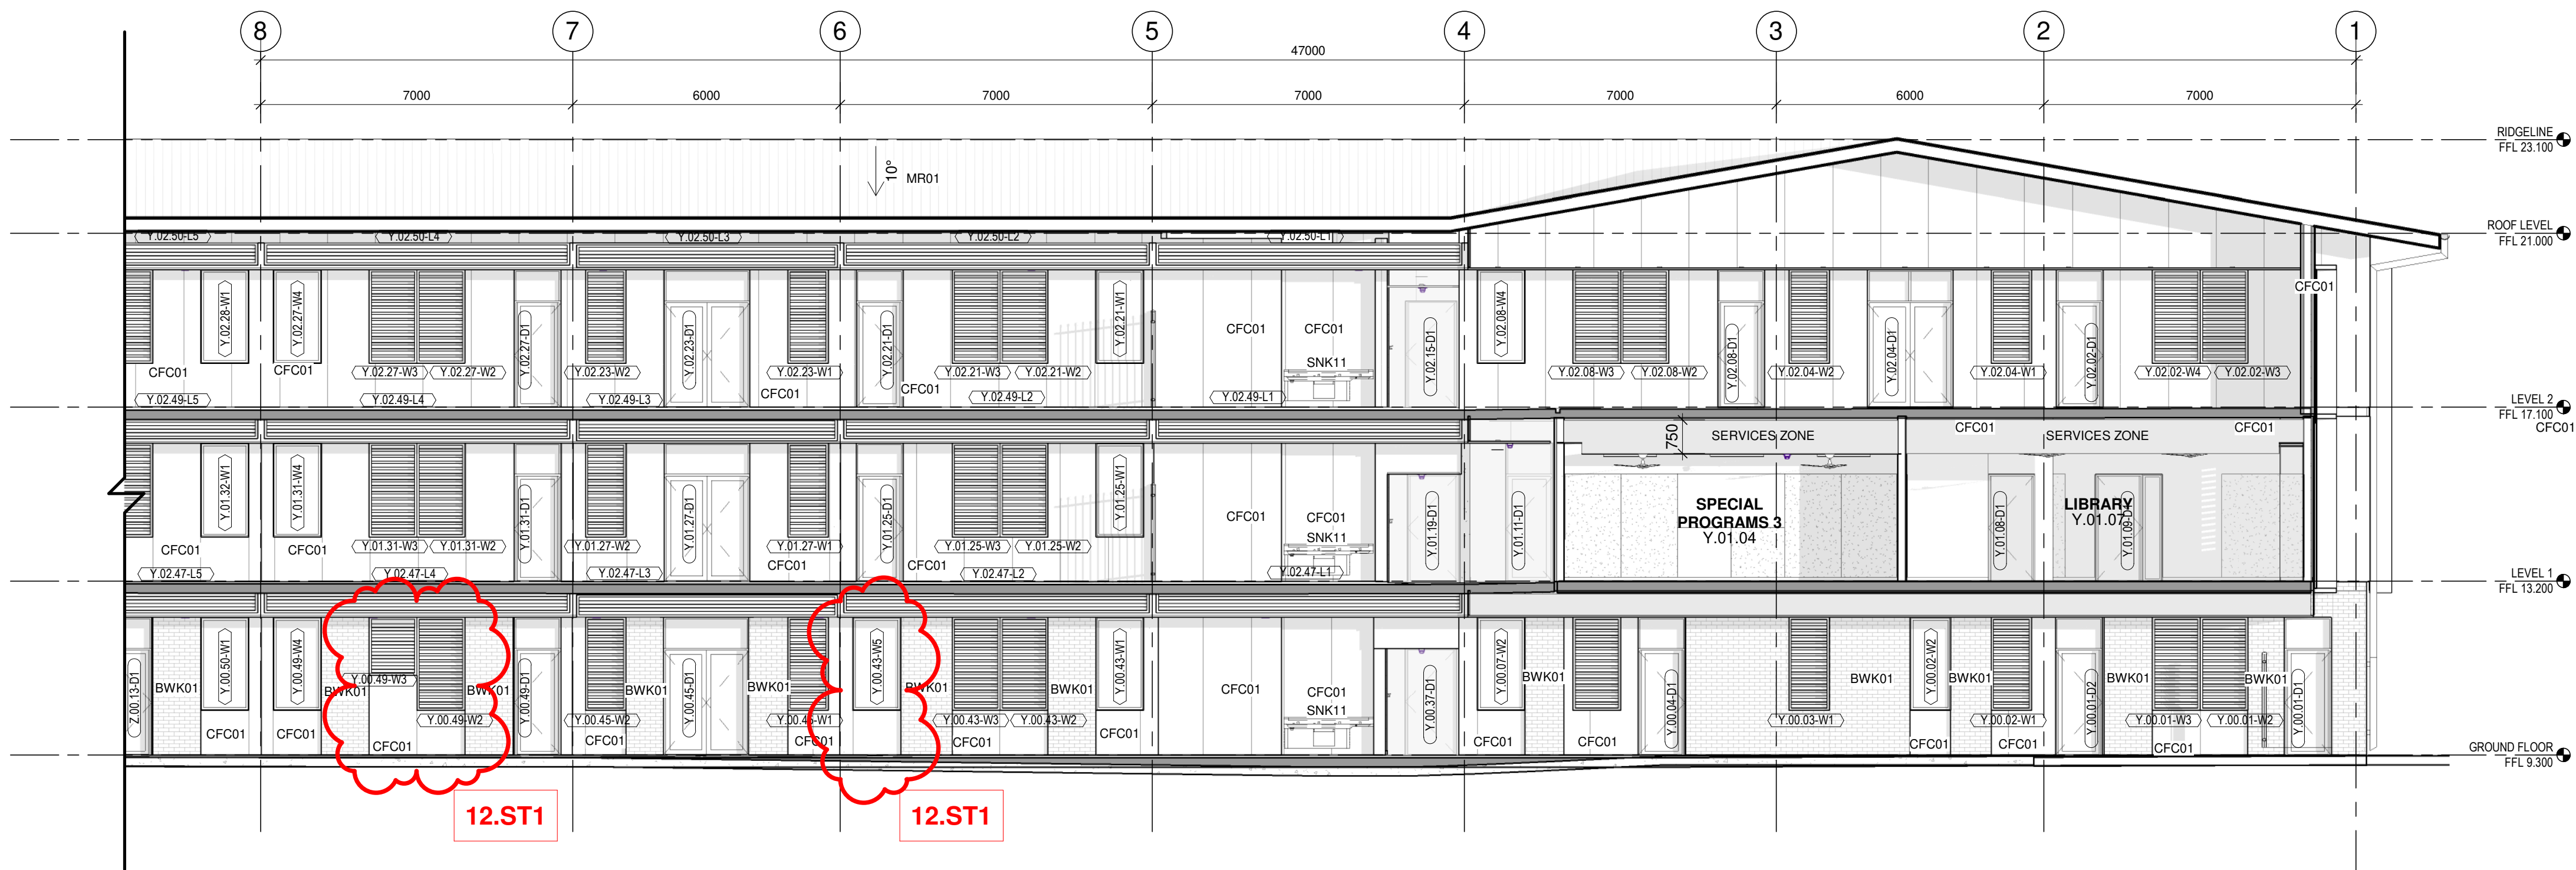


1 Block Y Elevation - East 2.
1 : 100

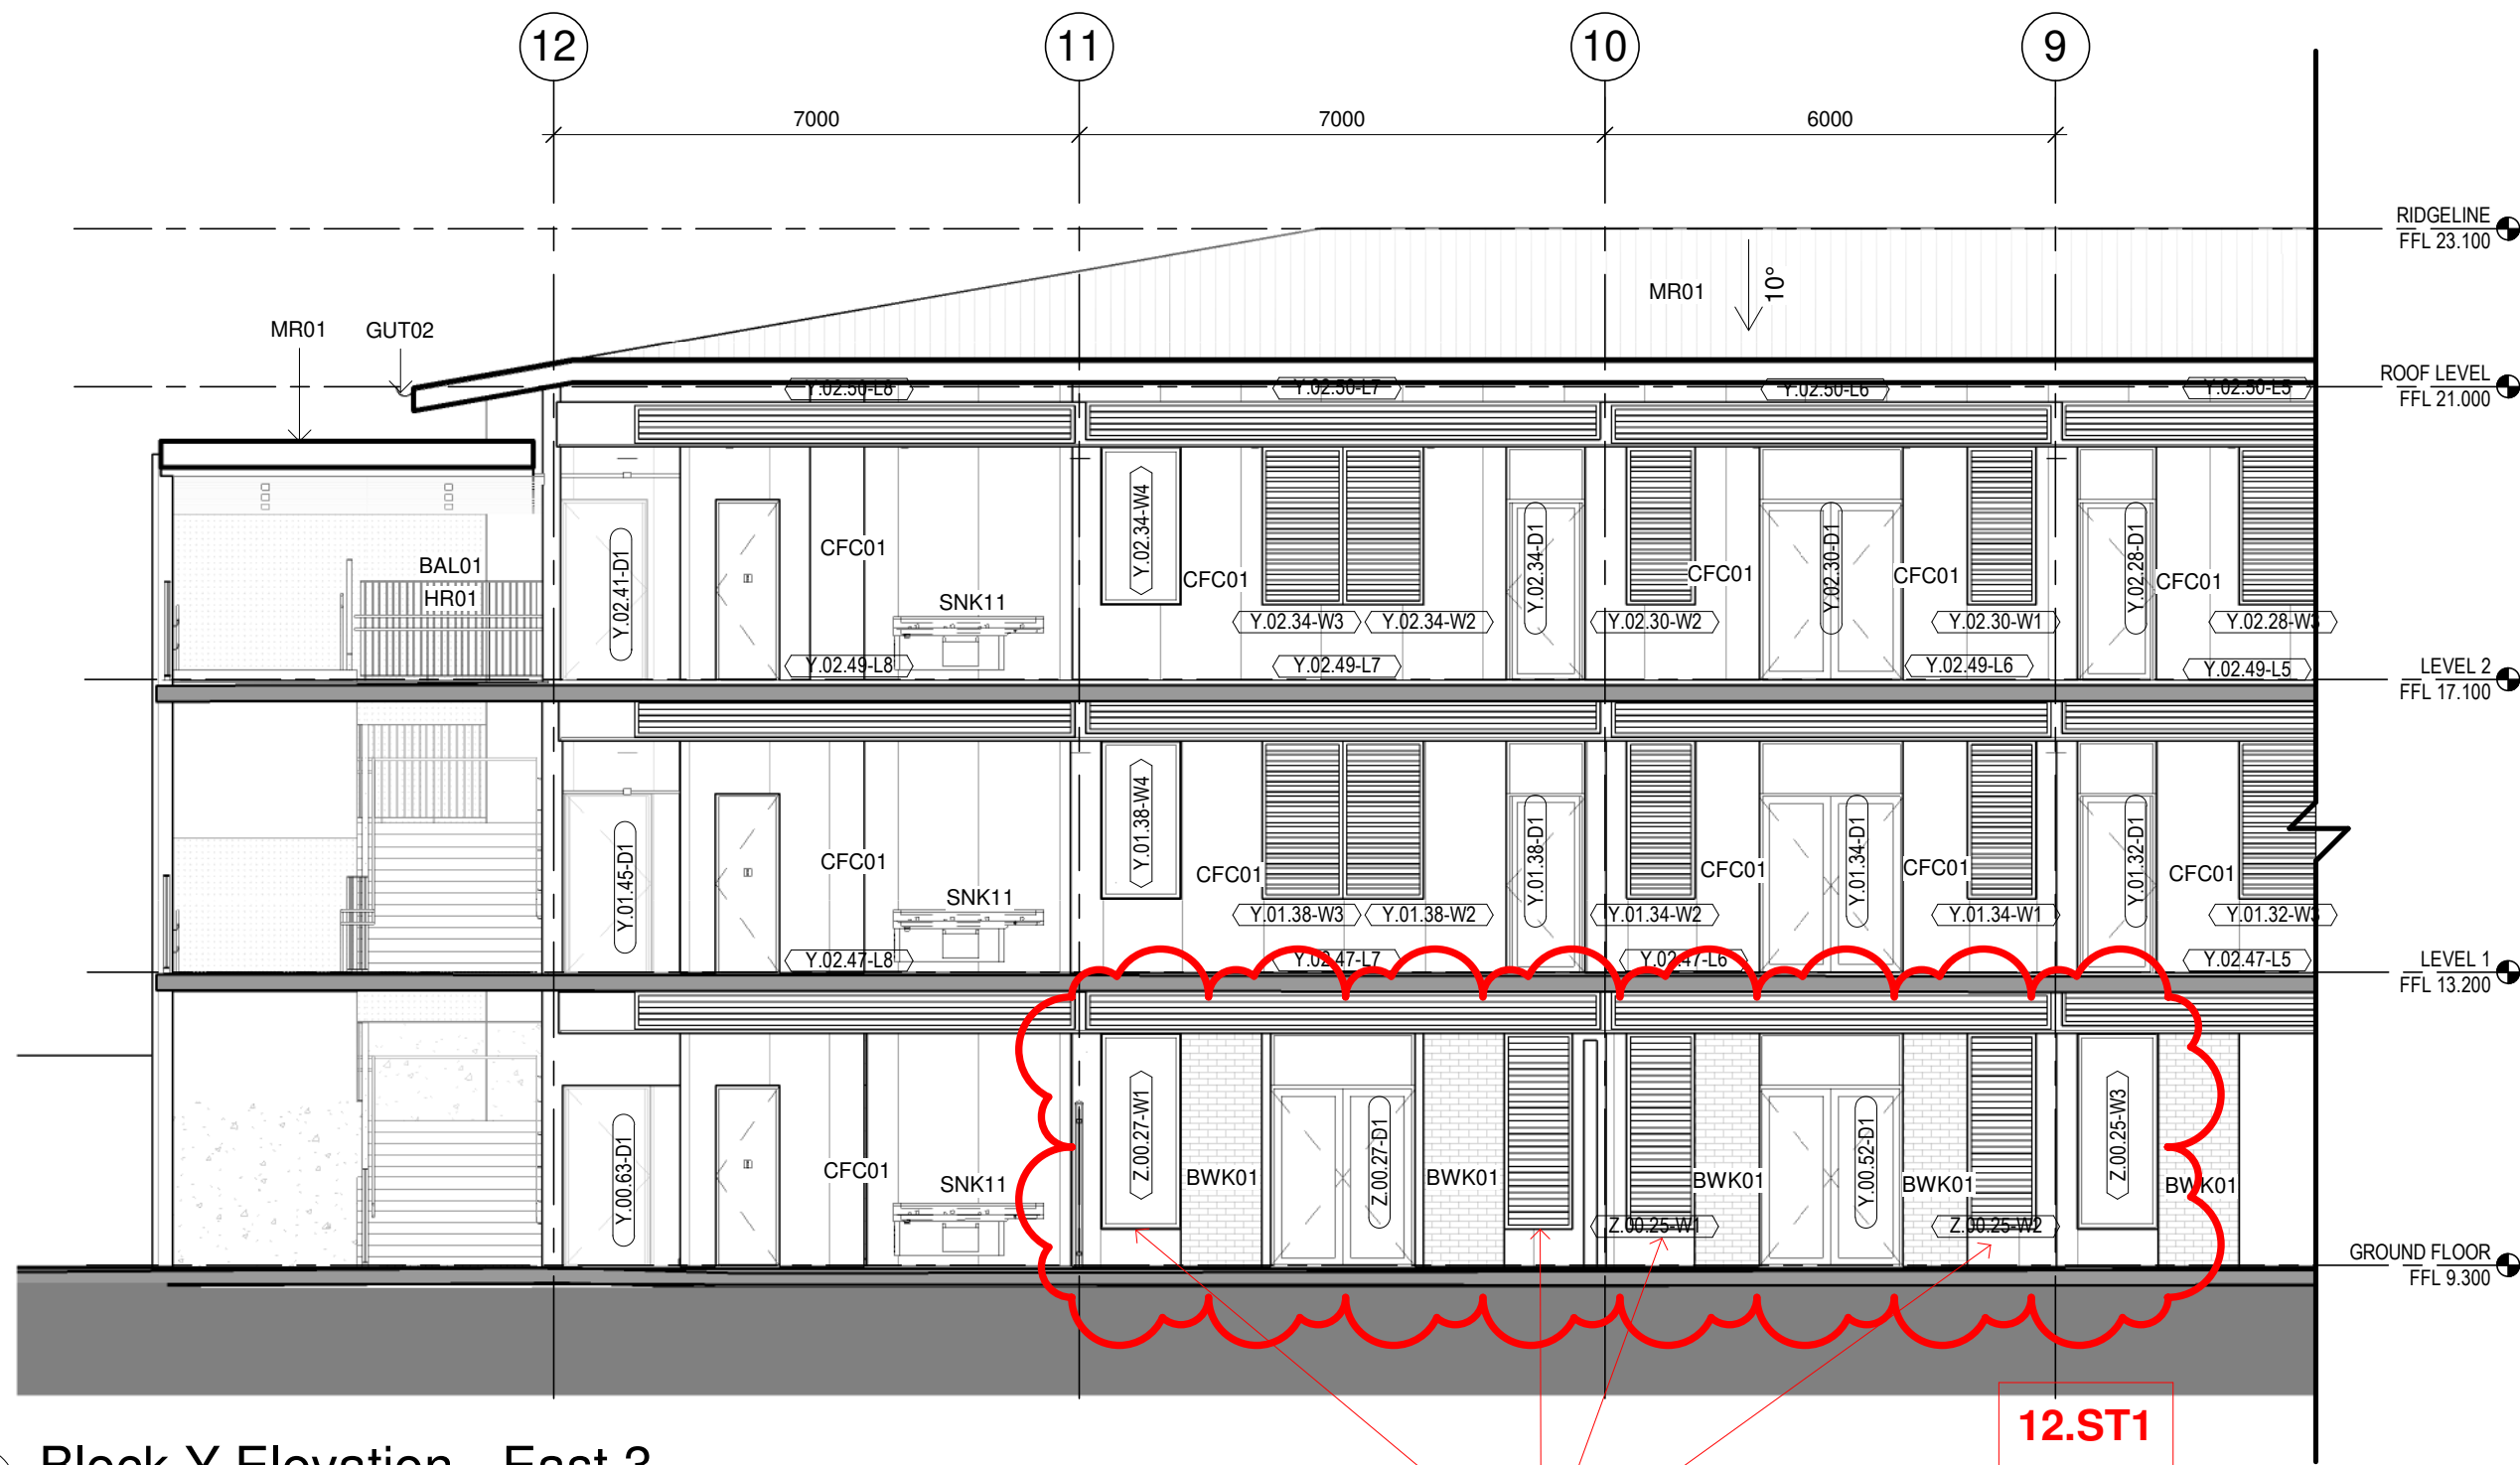

2 Block Y Elevation - East 3.
1 : 100

PRESCHOOL WINDOW SILLS LOWERED TO <500mm ABOVE
FFL OF THE PRESCHOOL ACTIVITY ROOMS TO COMPLY
WITH BCA CLAUSE F4.2 / F4.3

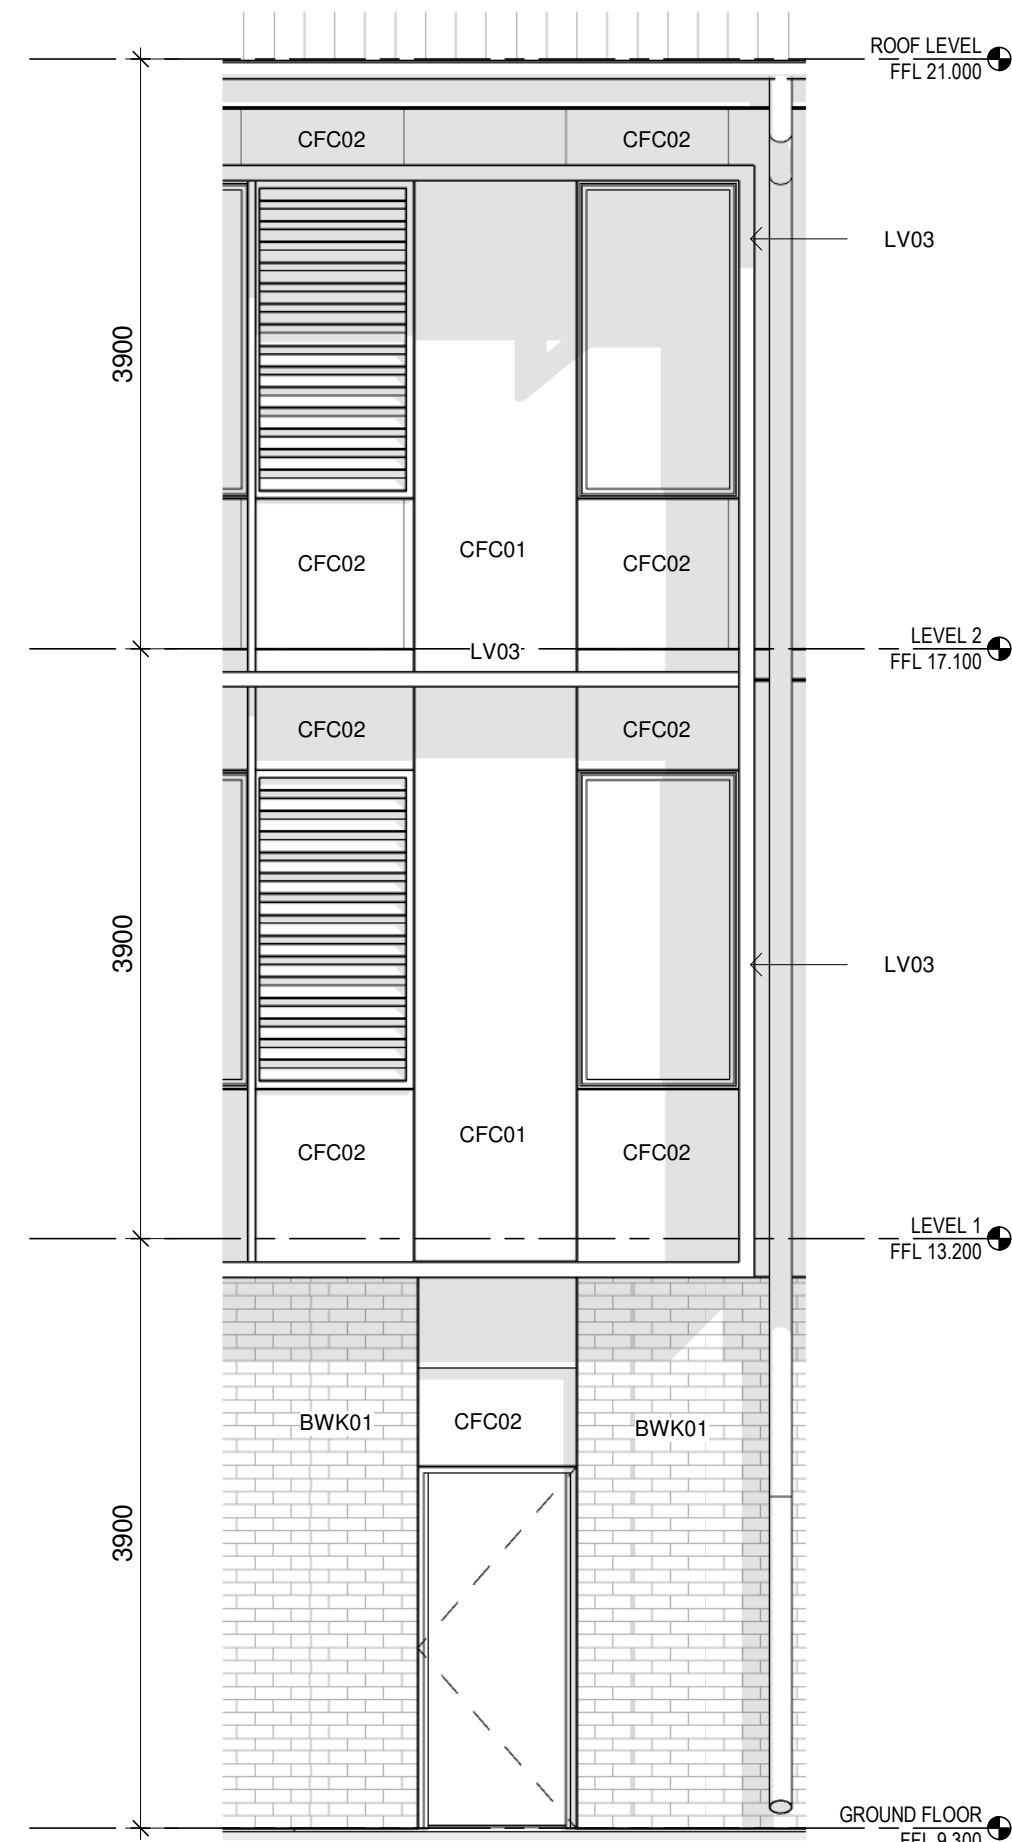

3 Block Y - Typical CFC colour allocation
1 : 50

ABBREVIATIONS ON SHEET	
CODE	DESCRIPTION
BAL01	BALUSTRADE TYPE 01 - STAIRS
BWK01	FACE BRICKWORK TYPE 1
CFC01	COMPRESSED FIBRE CEMENT CLADDING - 0610BALTBC
GUT02	GUTTER TYPE 02 - 225MM HALF ROUND GUTTER
HR01	HANDRAIL - DOUBLE WALL
LV03	LOUVRE TYPE 03 -
MR01	METAL ROOF SHEETING TYPE 01 - KLIP-LOK HI STRENGTH
SNK11	

ISSUE			
No.	Date	Description	Chkd
A	19/10/2022	SSDA Modification	

Architect
NBRS
Sydney
61 2 9922 2344
nbrsarchitecture.com
Any form of replication of this drawing in full or in part without the written permission of NBRS+PARTNERS Pty Ltd constitutes an infringement of the copyright.
Nominated Architect:
NBRS & Partners Pty Ltd VIC 51197
© 2020
ABN 16 002 247 565

Project
NLPS

at
Lachlan Street Liverpool, NSW 2170

for
ADCO Constructions Pty Ltd

Drawing Title
ELEVATIONS - BLOCK Y

**SSDA MODIFICATION
STAGE 1**


Date 2/11/2022 4:36:03 PM
Scale As indicated @ A1

Drawing Reference
NLPS-AR-DRG-ST1-3003
Revision
A


0 10 20 30 40 50 60 70 80 90 100



1 Block Y Elevation - West 3
1 : 100

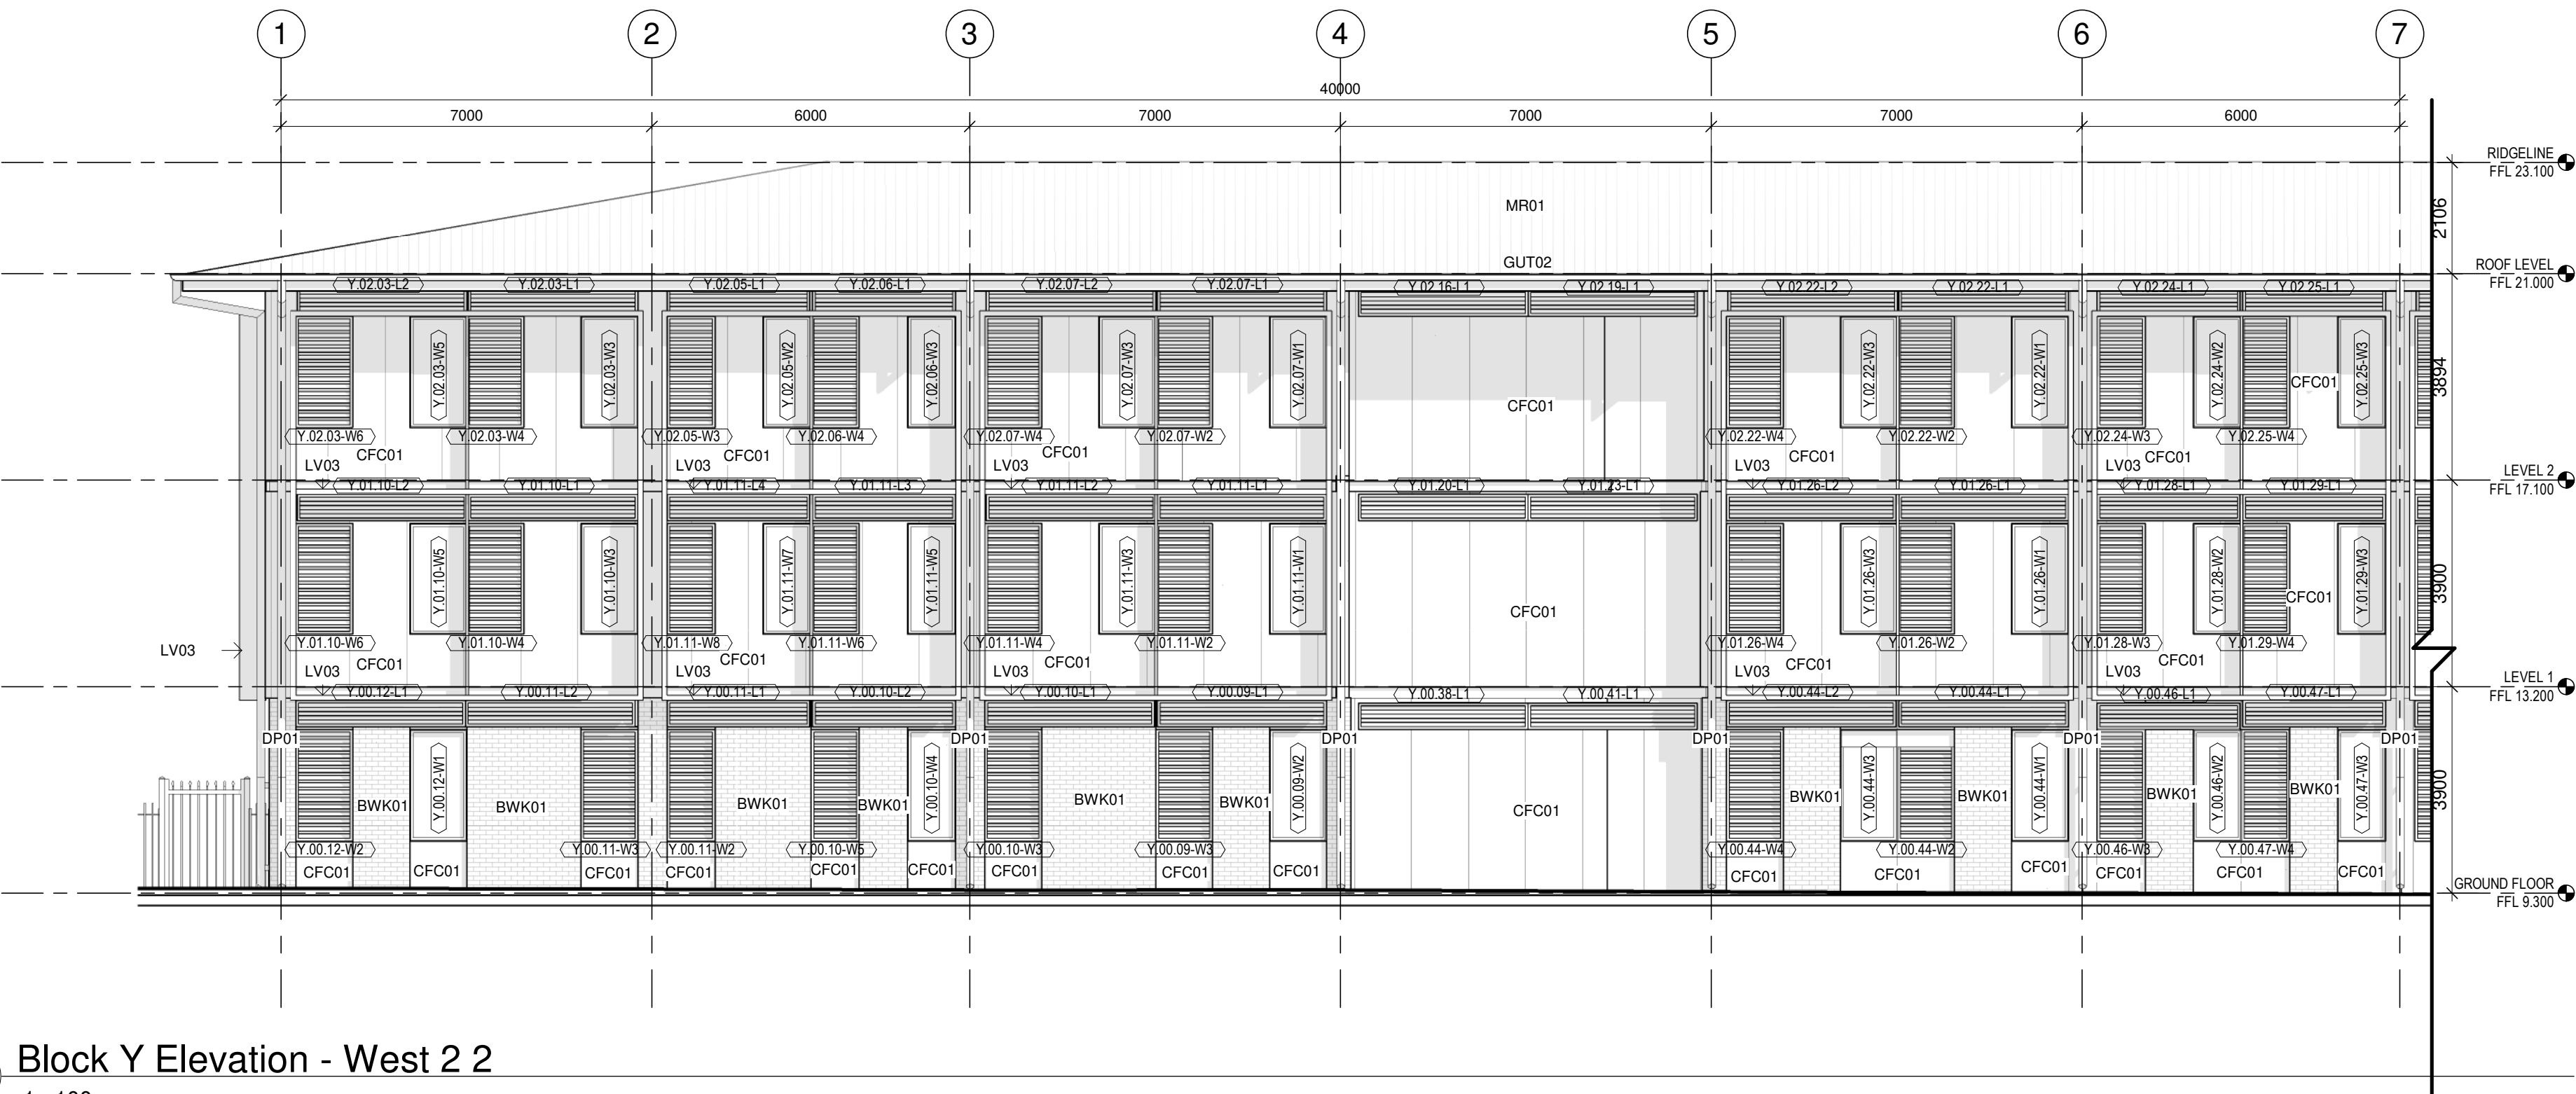

2 Block Y Elevation - West 2 2
1 : 100

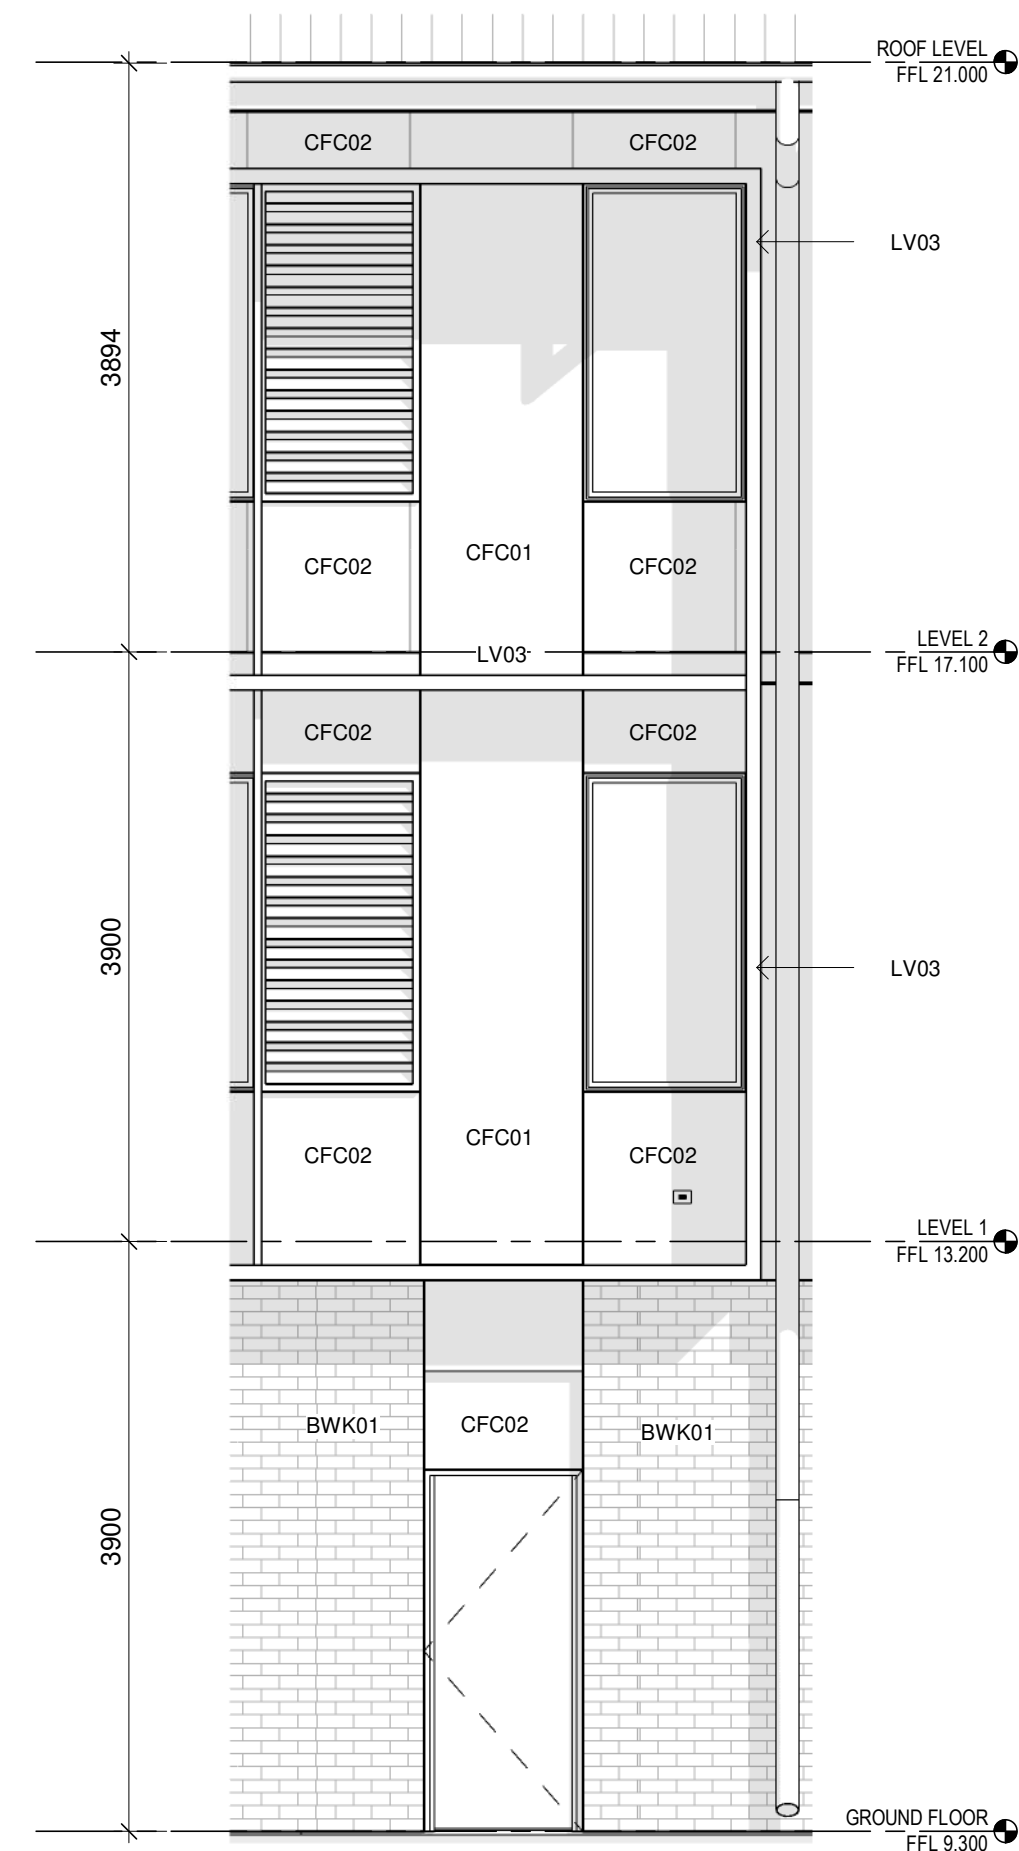

3 Block Y - Typical CFC colour allocation
1 : 50

ABBREVIATIONS ON SHEET	
CODE	DESCRIPTION
BWK01	FACE BRICKWORK TYPE 1
CFC01	COMPRESSED FIBRE CEMENT CLADDING - WHITE
DP01	DOWNPIPE TYPE 01 WITH 2100H GALV. SLEEVE
GUT02	GUTTER TYPE 02 - 225MM HALF ROUND GUTTER
LV03	LOUVRE TYPE 03 -
MR01	METAL ROOF SHEETING TYPE 01 - KLIP-LOK HI STRENGTH
SCN02	ALUMINIUM PERFORATED SCREEN -

Issue			
No.	Date	Description	Chkd
A	19/10/2022	SSDA Modification	

Architect
NBRS
Sydney
61 2 9922 2344
Any form of replication of this drawing in full or in part without the written permission of NBRS+PARTNERS Pty Ltd constitutes an infringement of the copyright.
Nominated Architect:
Andrew Duffin NSW 5602
NBRS & Partners Pty Ltd VIC 51197
ABN 16 002 247 565
Project
NLPS
at
Lachlan Street Liverpool, NSW 2170
for
ADCO Constructions Pty Ltd


Drawing Title
ELEVATIONS - BLOCK Y

**SSDA MODIFICATION
STAGE 1**


Date 2/11/2022 4:36:27 PM
Scale As indicated @ A1

Drawing Reference
NLPS-AR-DRG-ST1-3004
Revision
A

0 10 20 30 40 50 60 70 80 90 100

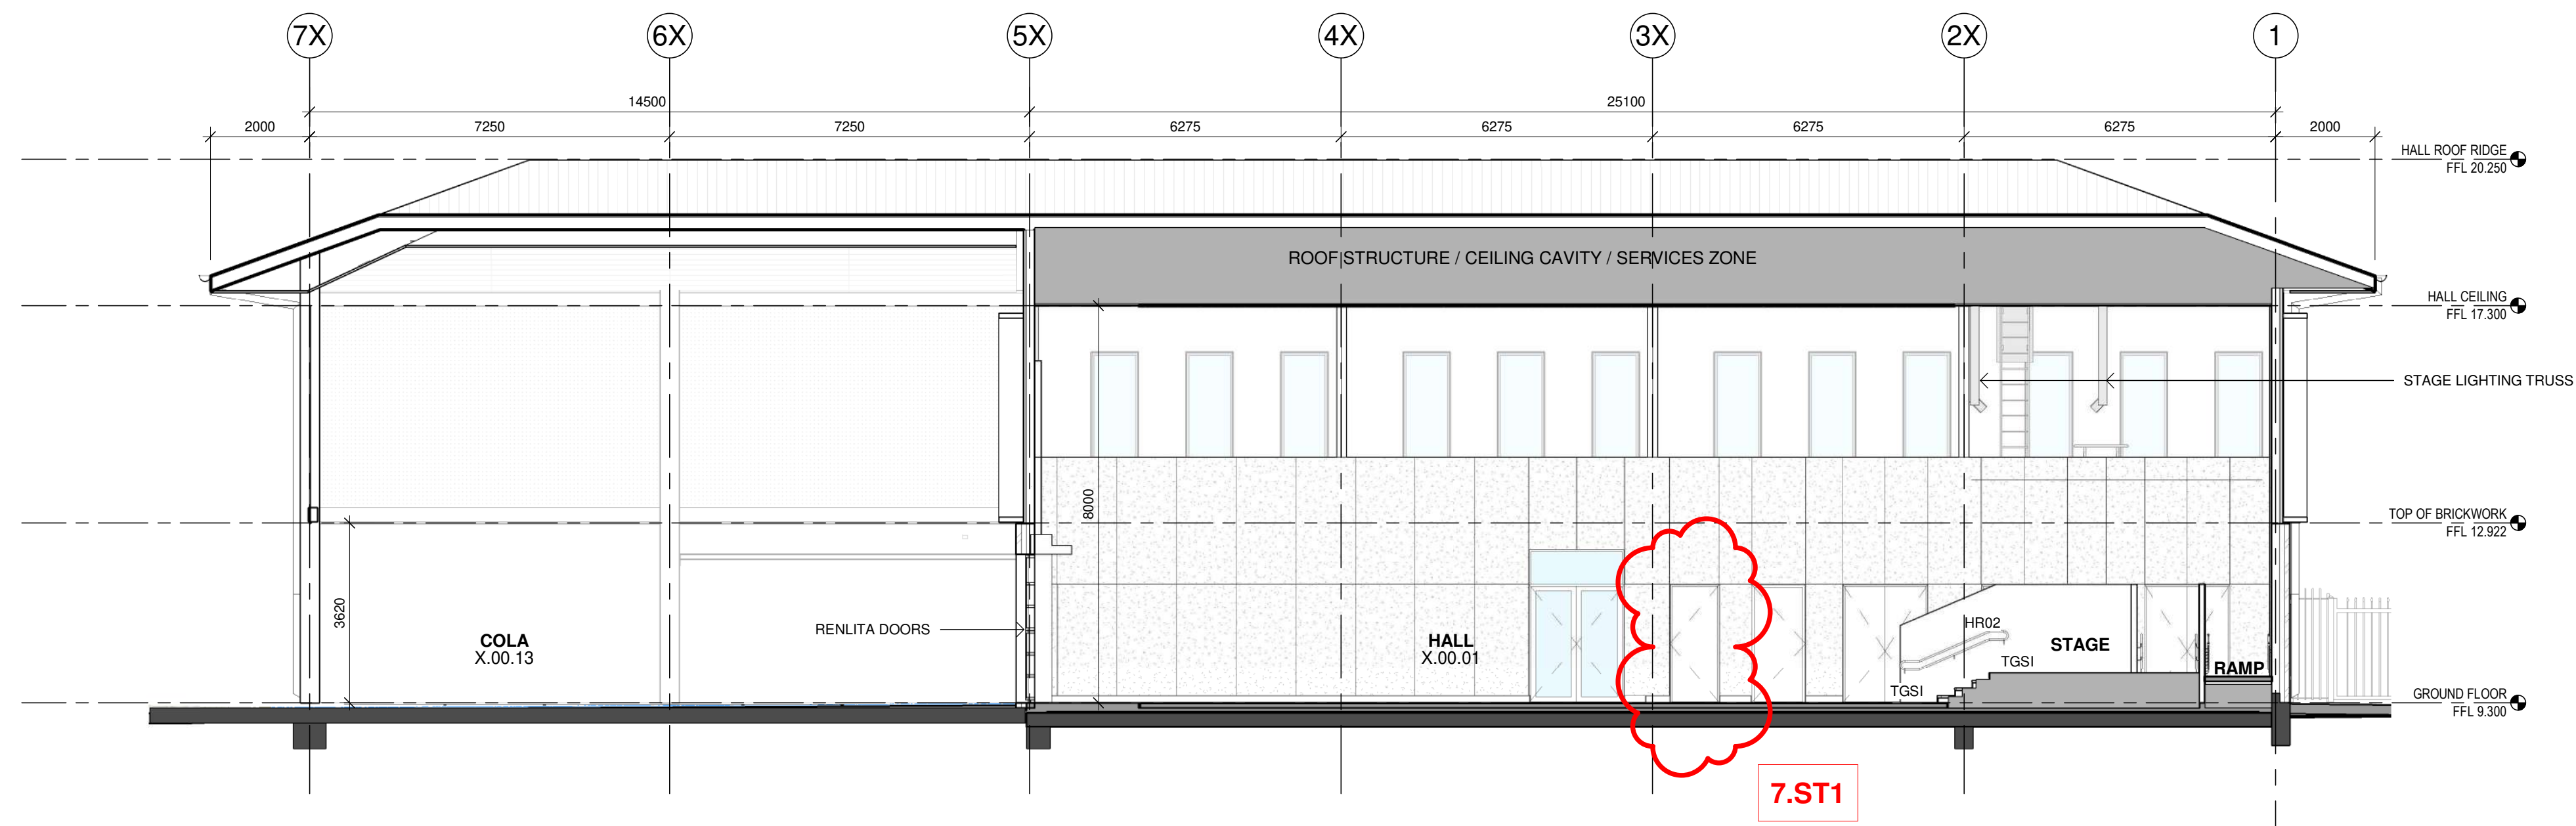

1 Block X - Section 1.

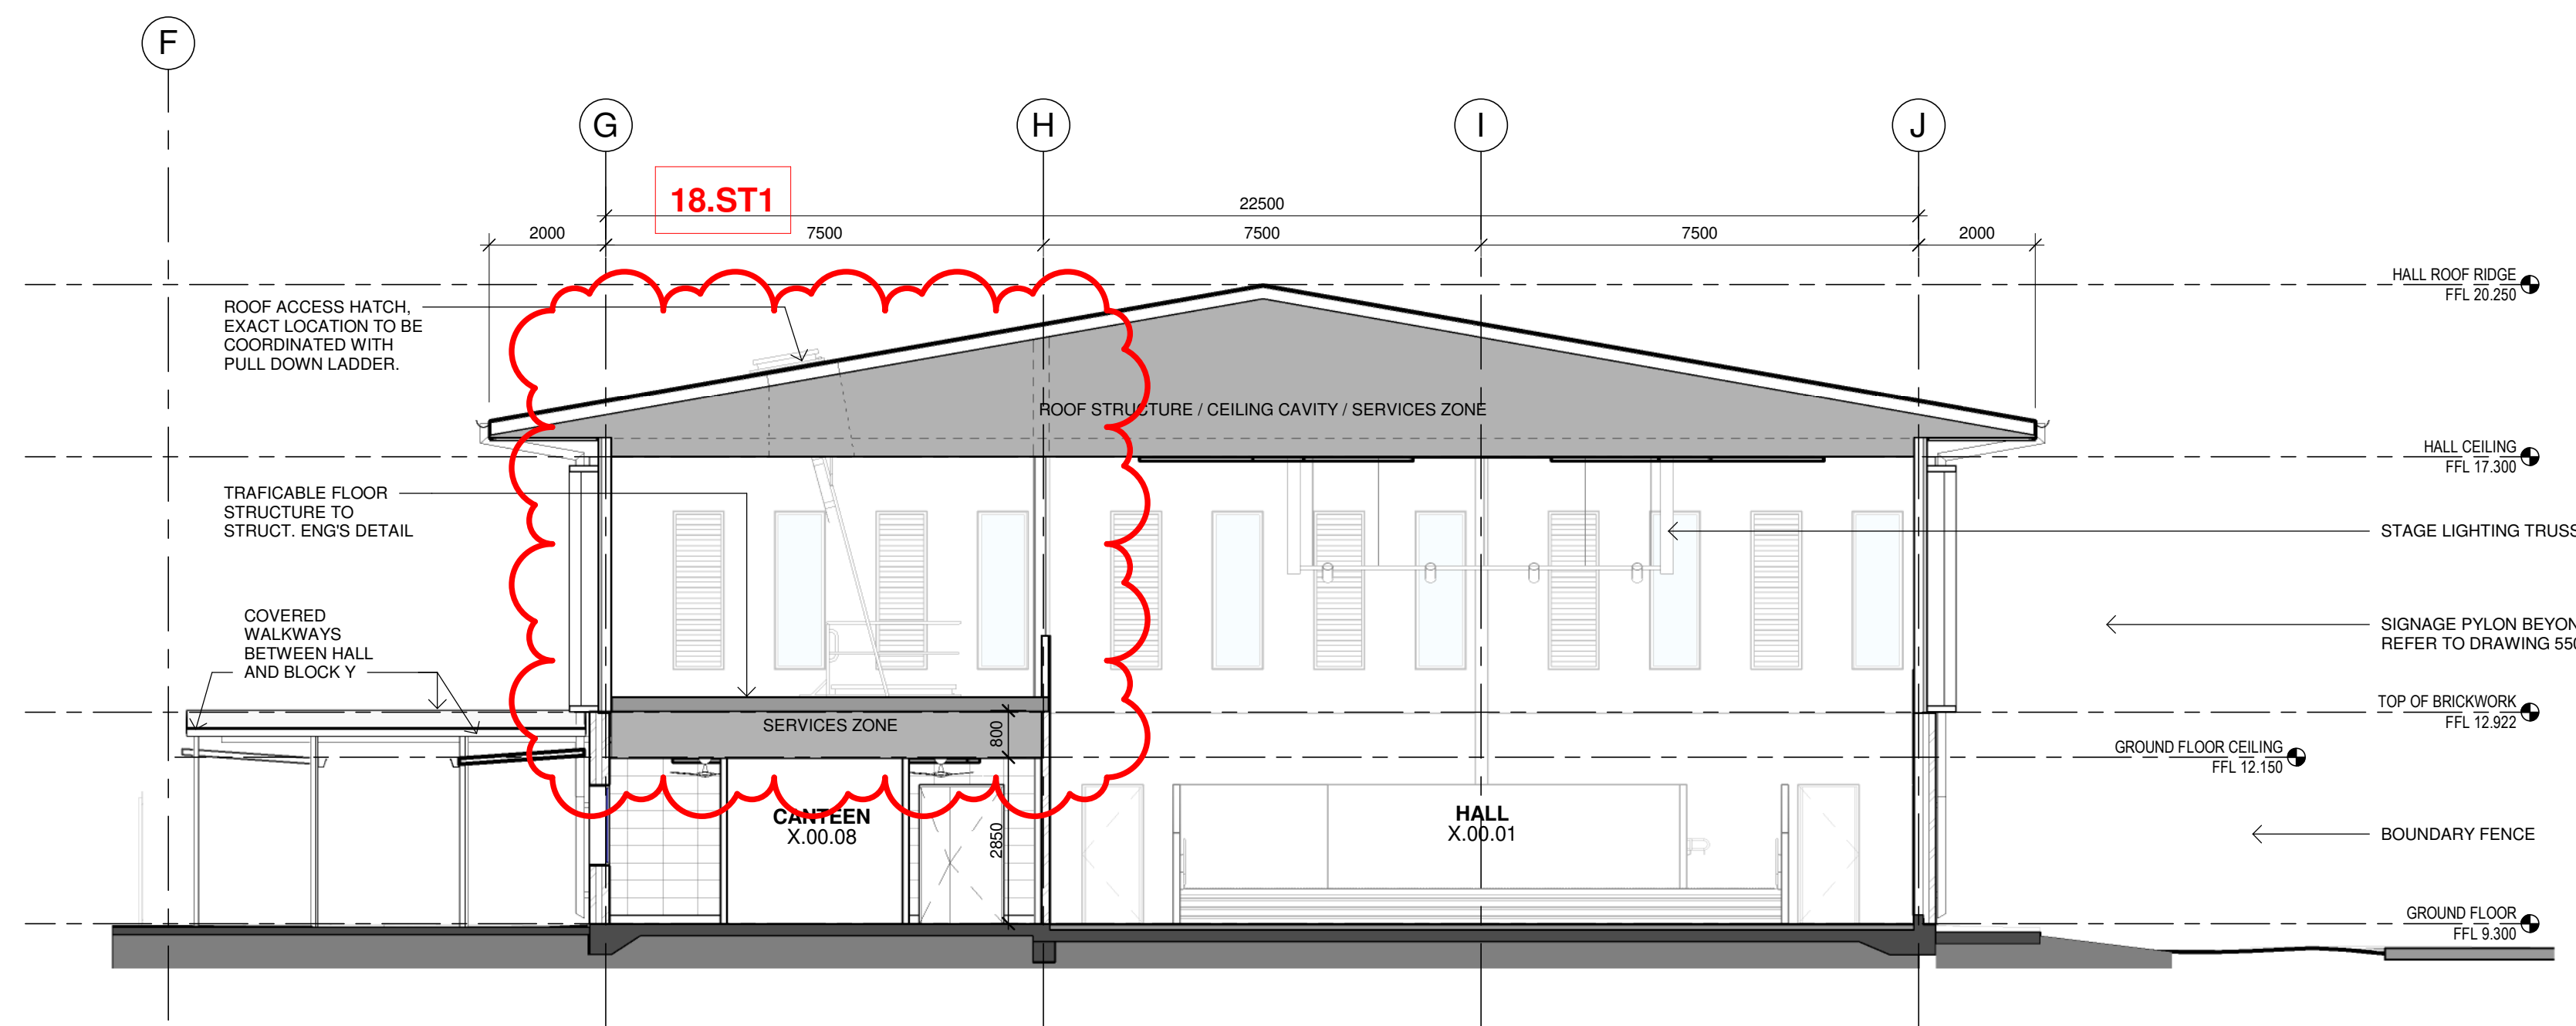

2 Block X - Section 2.

Issue			
No.	Date	Description	Chkd
A	19/10/2022	SSDA Modification	

Architect
NBRS

Sydney
61 2 9922 2344
nbsarchitecture.com
Any form of replication of this drawing in full or in part without the written permission of NBRS+PARTNERS Pty Ltd constitutes an infringement of the copyright.

Nominated Architect:
Andrew Duffin NSW 5602
NBRS & Partners Pty Ltd VIC 51197
© 2020
ABN 16 002 247 565

Project
NLPS

at
Lachlan Street Liverpool, NSW 2170

for
ADCO Constructions Pty Ltd


Drawing Title
SECTIONS - BLOCK X

**SSDA MODIFICATION
STAGE 1**


Date 2/11/2022 4:36:35 PM
Scale 1:100 @ A1

Drawing Reference
NLPS-AR-DRG-ST1-4000
Revision
A

0 1m 2m 3m 4m 5m 6m 7m 8m 1:100

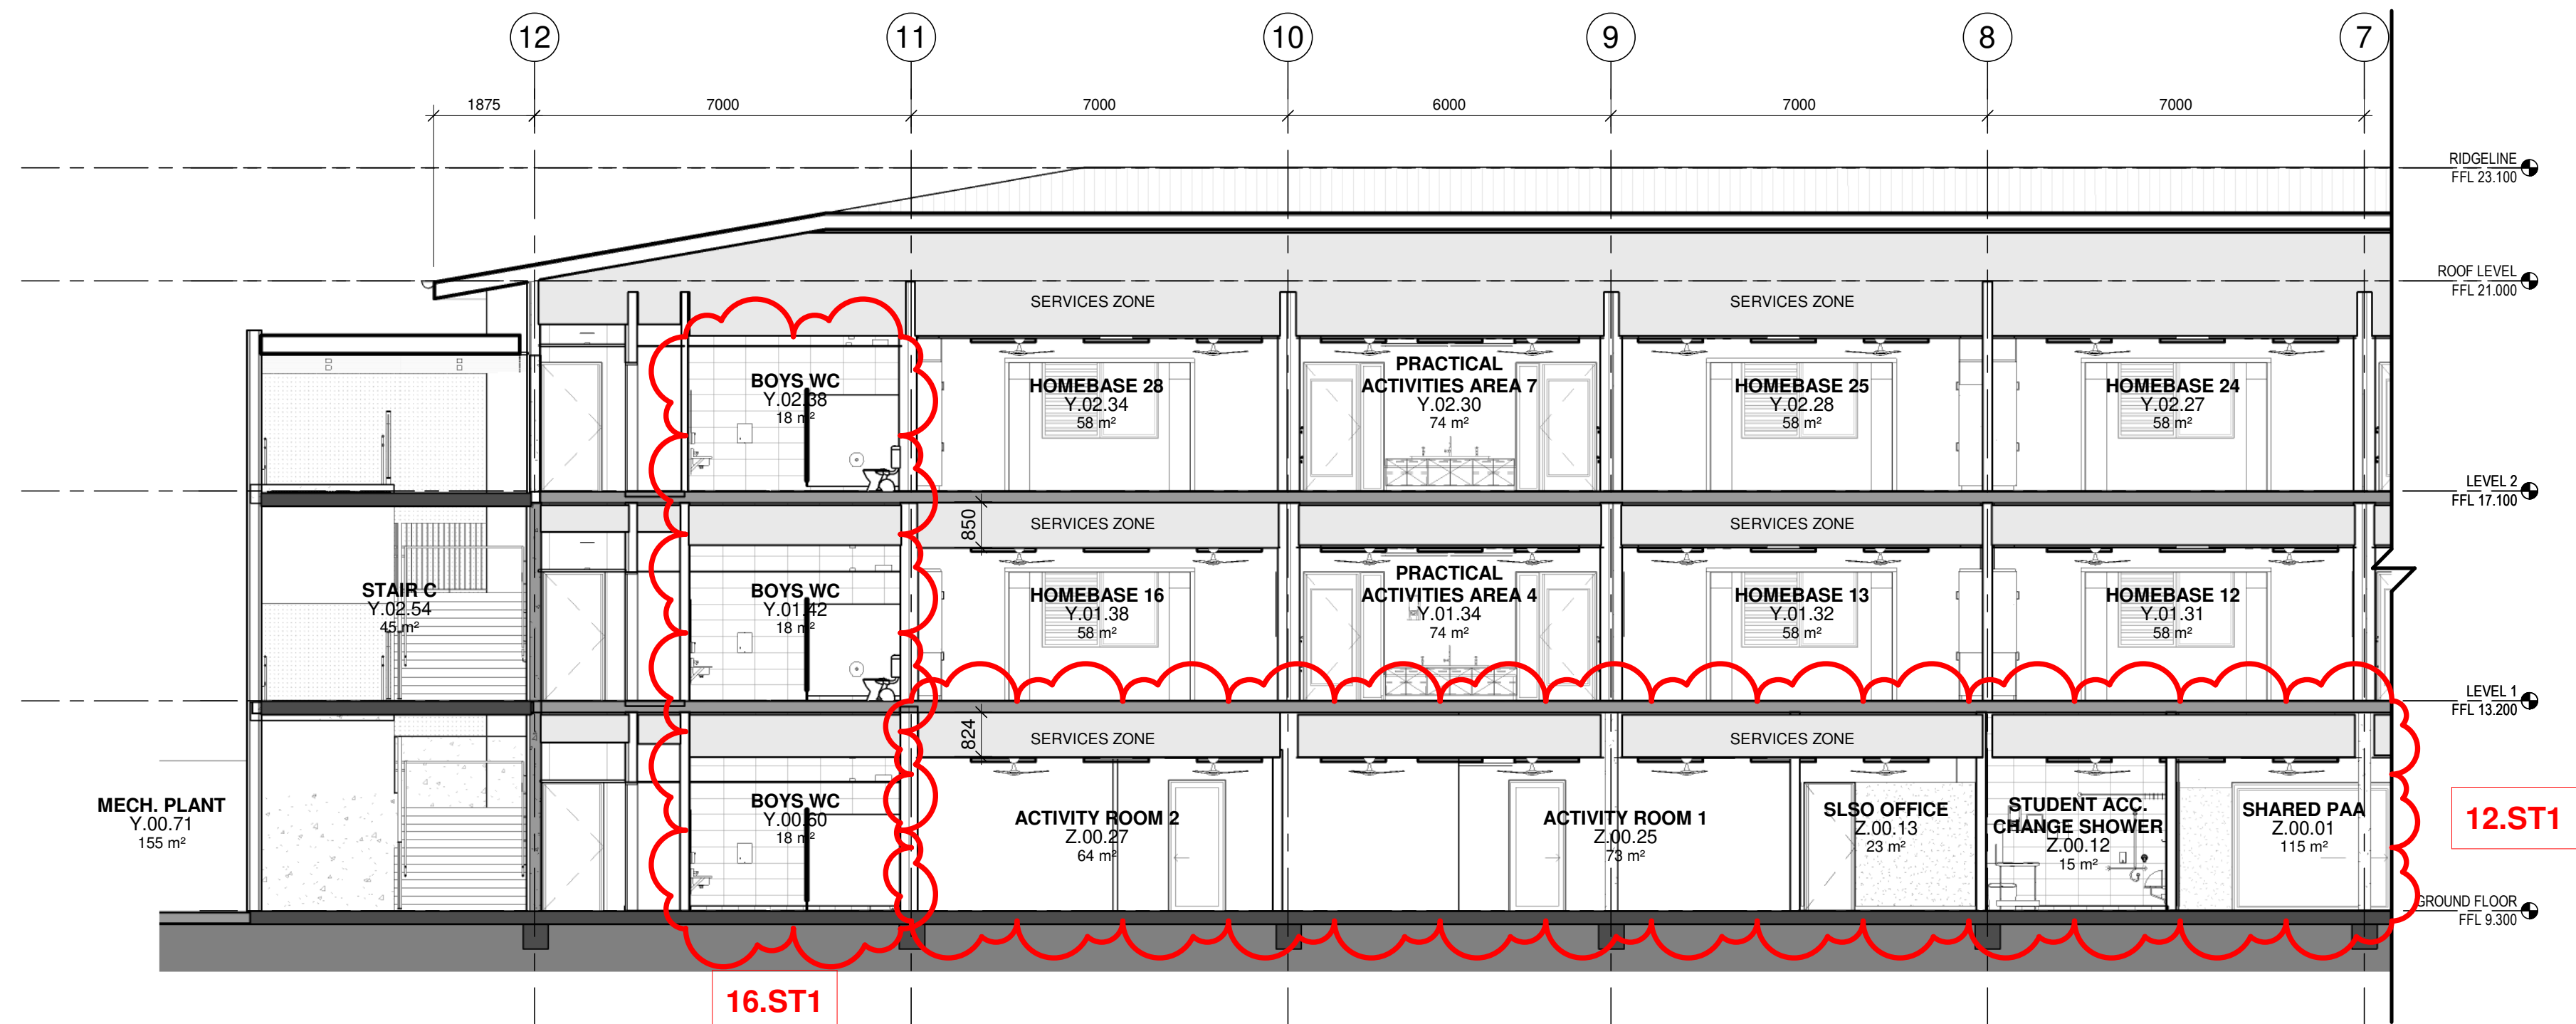

1 Block Y - Section 3 - South.

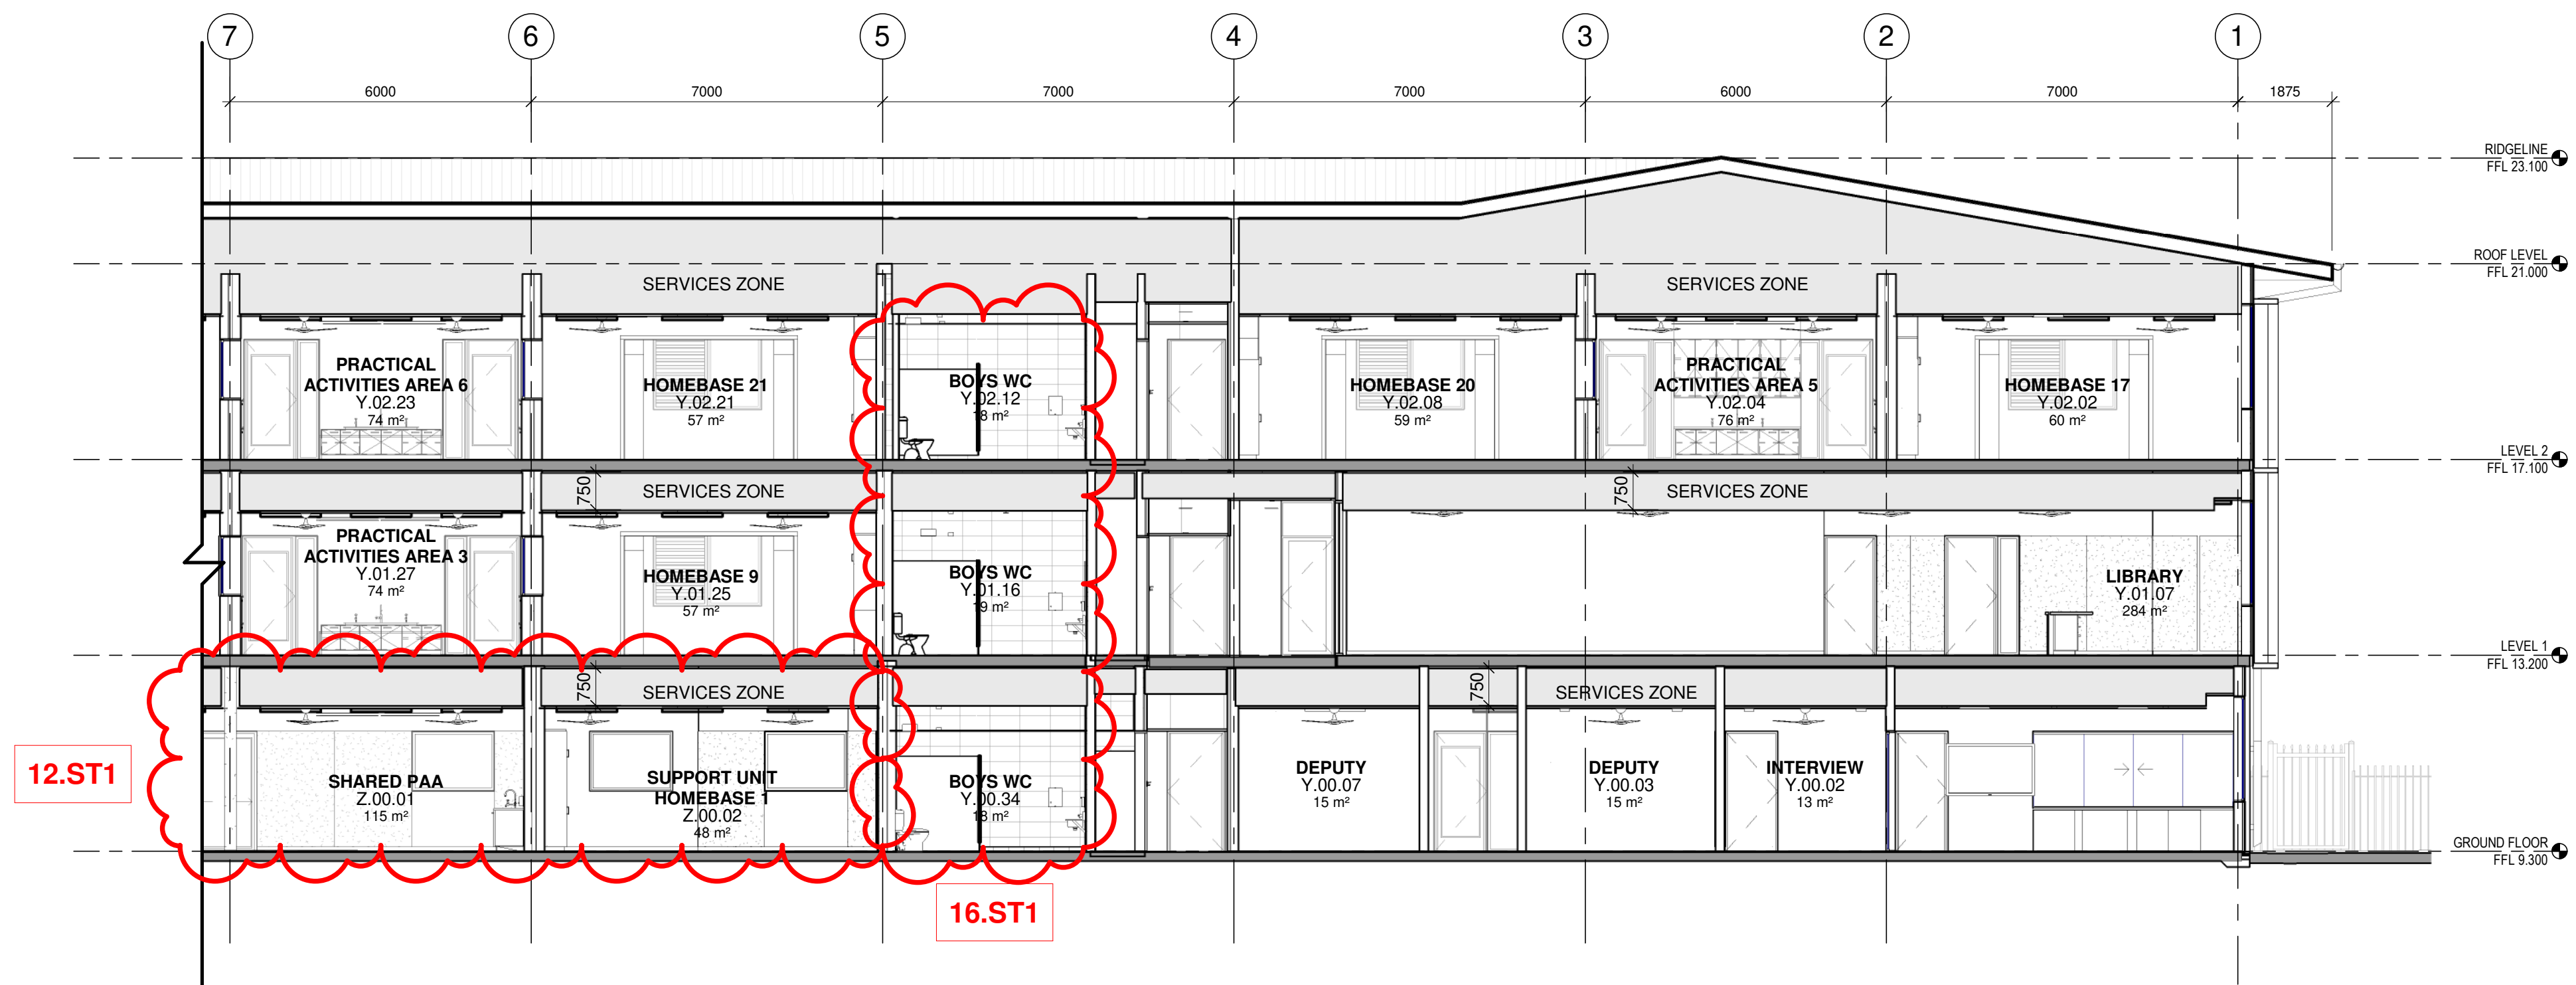

2 Block Y - Section 3 - North.

ISSUE			
No.	Date	Description	Chkd
A	19/10/2022	SSDA Modification	

Architect
NBRS
Sydney
61 2 9922 2344
nbrsarchitecture.com
Any form of replication of this drawing in full or in part without the written permission of NBRS+PARTNERS Pty Ltd constitutes an infringement of the copyright.
Nominated Architect:
Andrew Duffin NSW 5602
NBRS & Partners Pty Ltd VIC 51197
ABN 16 002 247 565

Project
NLPS

at
Lachlan Street Liverpool, NSW 2170

for
ADCO Constructions Pty Ltd

Drawing Title
SECTIONS - BLOCK Y


**SSDA MODIFICATION
STAGE 1**

Date 2/11/2022 4:36:48 PM
Scale 1:100 @ A1


Drawing Reference
NLPS-AR-DRG-ST1-4002

Revision
A

0 1m 2m 3m 4m 5m 6m 7m 8m 1:100

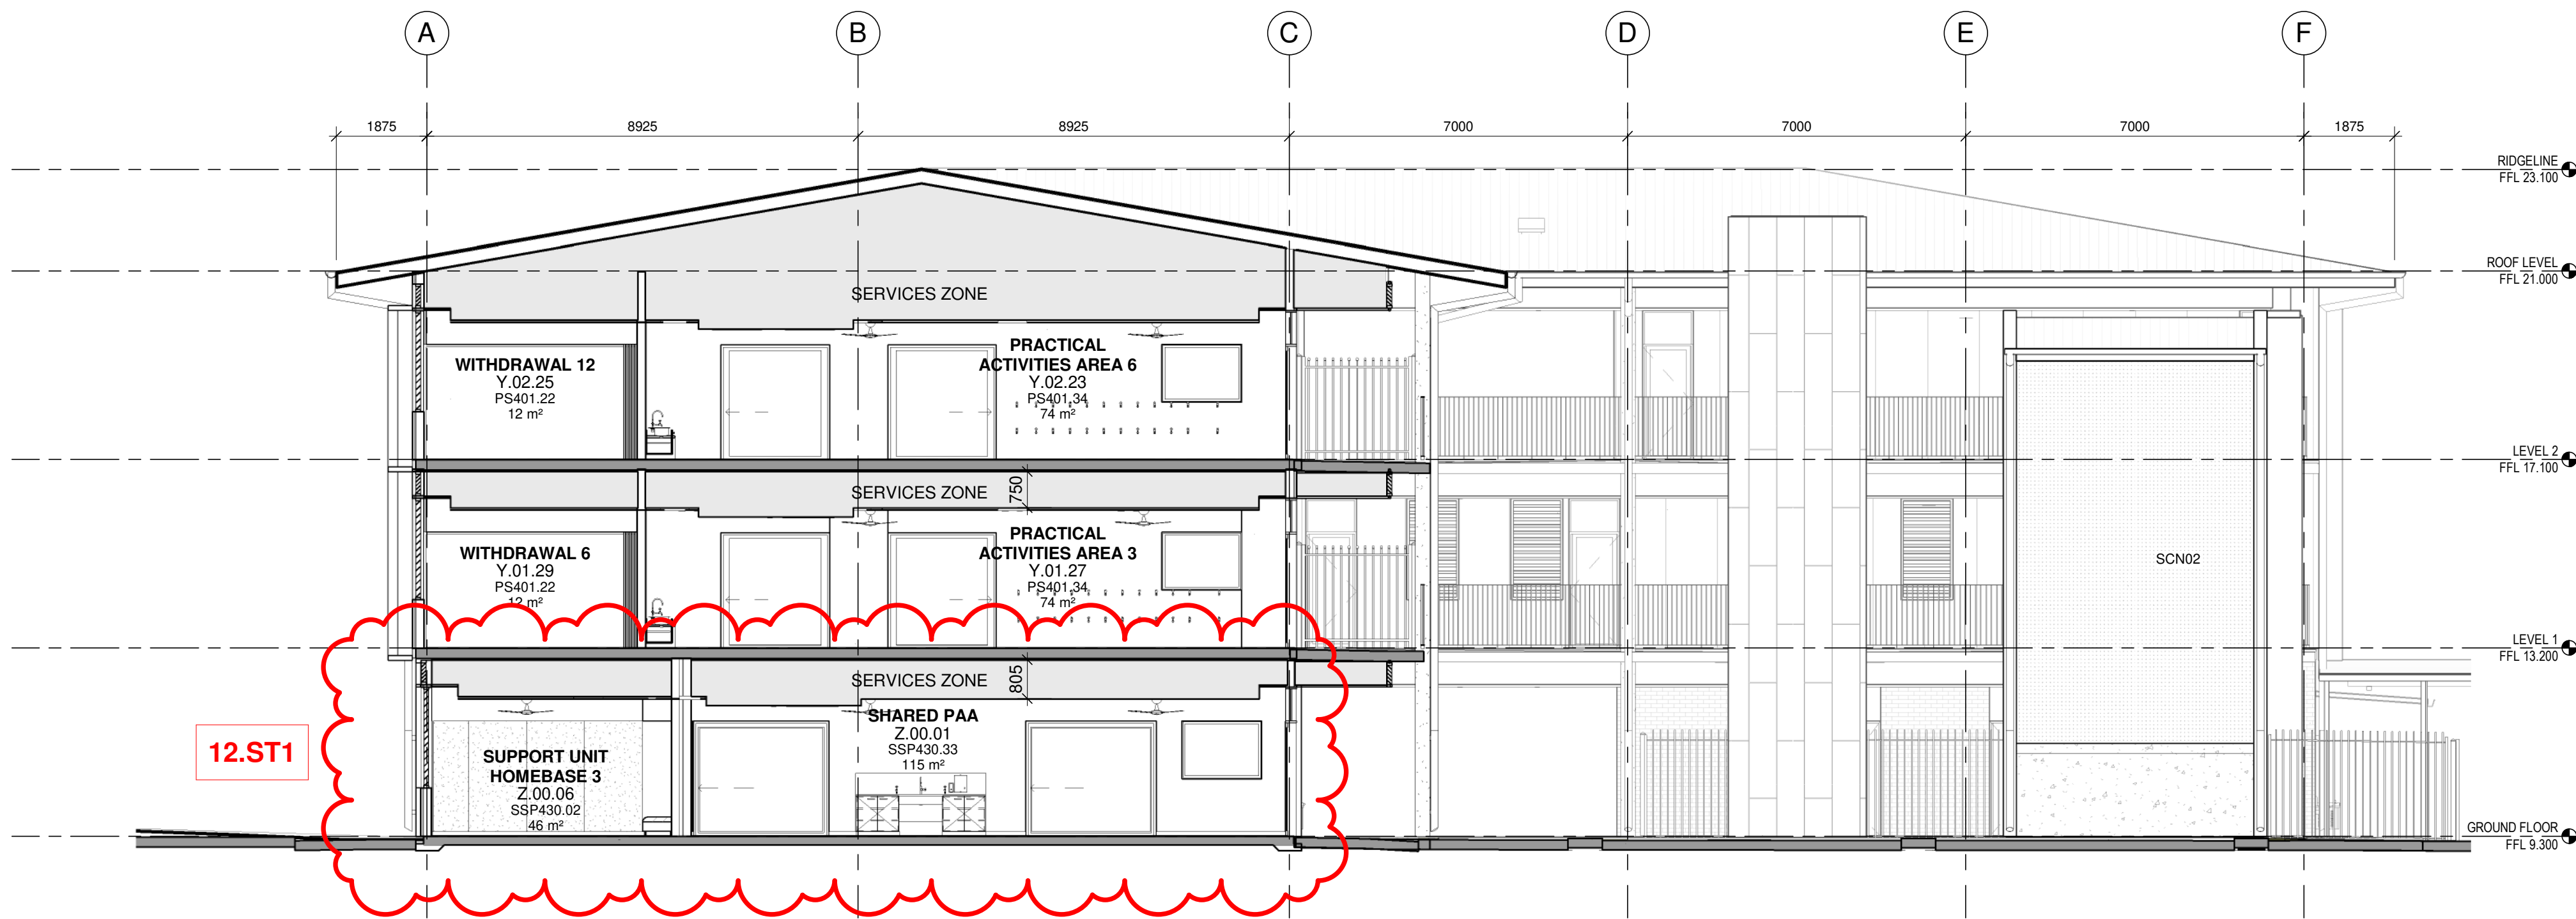

2 Block Y - Section 5 2

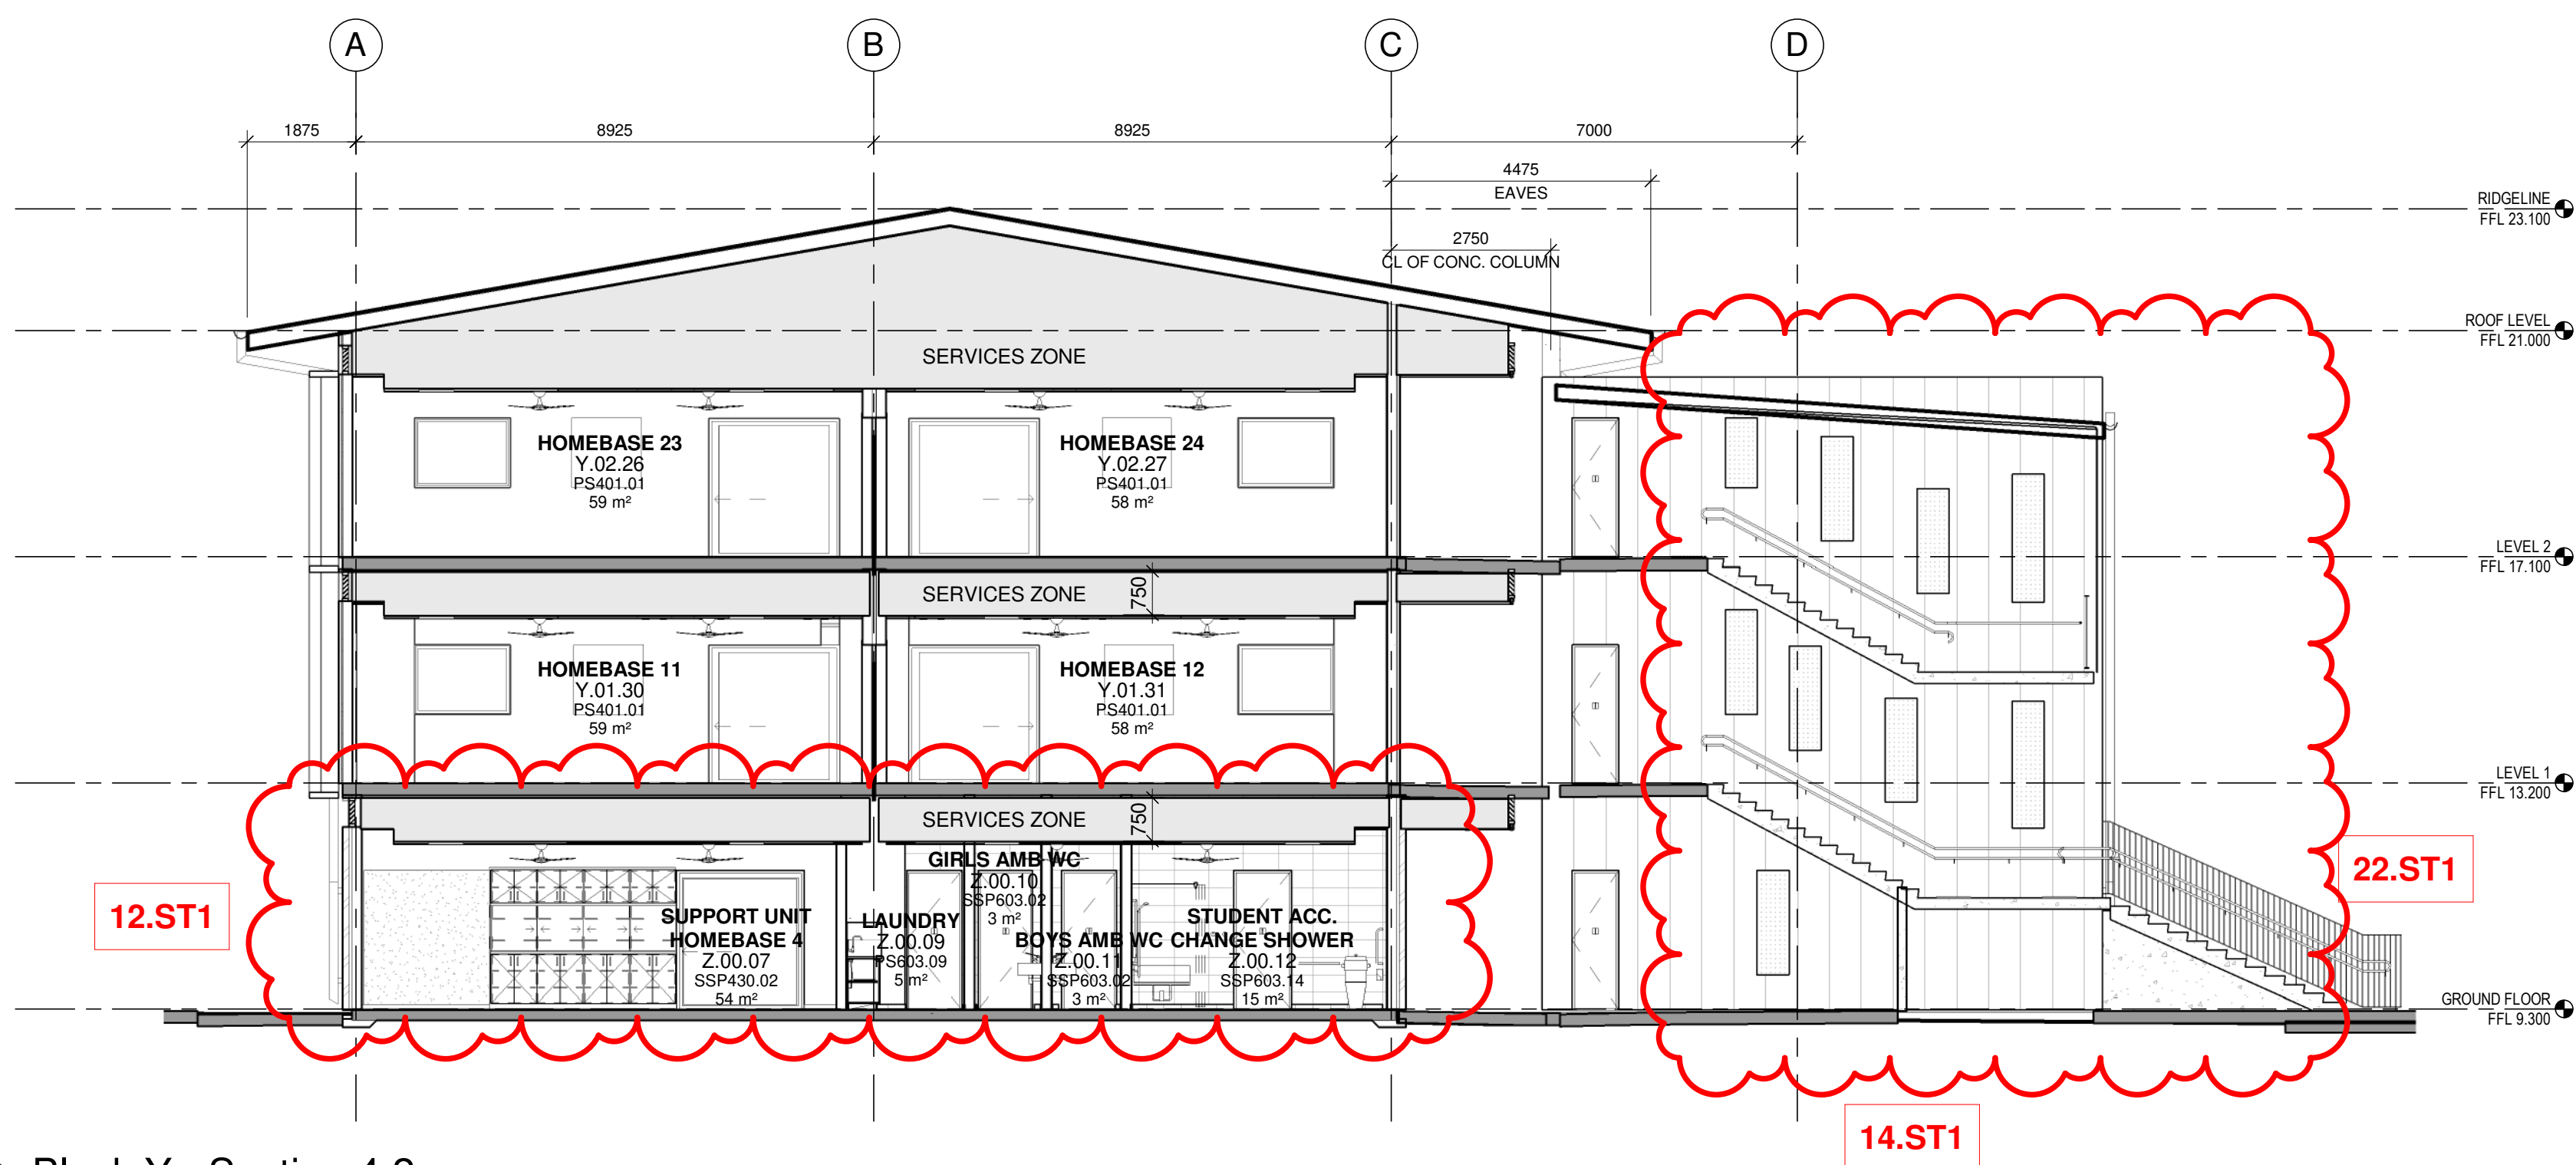

1 Block Y - Section 4 2

Issue				
No.	Date	Description	Chkd	
A	19/10/2022	SSDA Modification		

Architect
NBRS

Sydney
61 2 9922 2344
nbsarchitecture.com
Any form of replication of this drawing in full or in part without the written permission of NBRS+PARTNERS Pty Ltd constitutes an infringement of the copyright.

Nominated Architect:
Andrew Duffin NSW S602
NBRS & Partners Pty Ltd VIC 51197
ABN 16 002 247 565

Project
NLPS

at
Lachlan Street Liverpool, NSW 2170

for
ADCO Constructions Pty Ltd

Drawing Title
SECTIONS - BLOCK Y



**SSDA MODIFICATION
STAGE 1**

Date 2/11/2022 4:36:59 PM
Scale 1:100 @ A1

Drawing Reference
NLPS-AR-DRG-ST1-4003

Revision
A

0 1m 2m 3m 4m 5m 6m 7m 8m 1:100

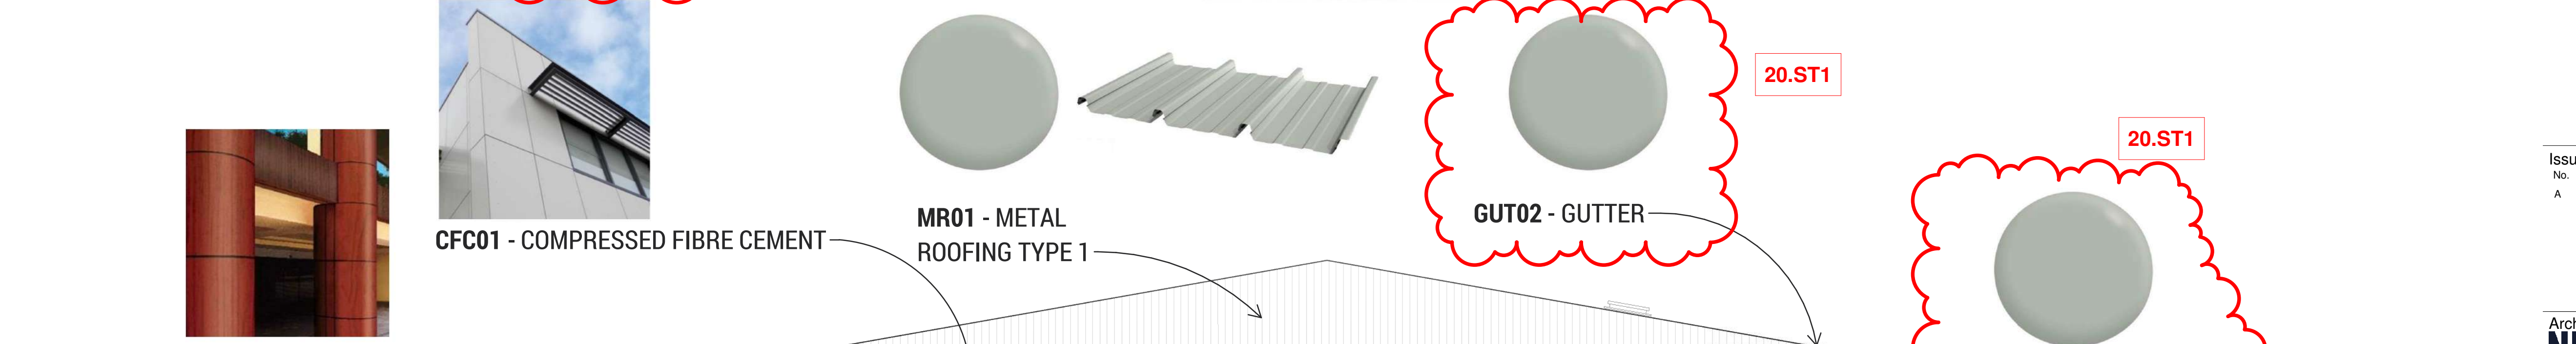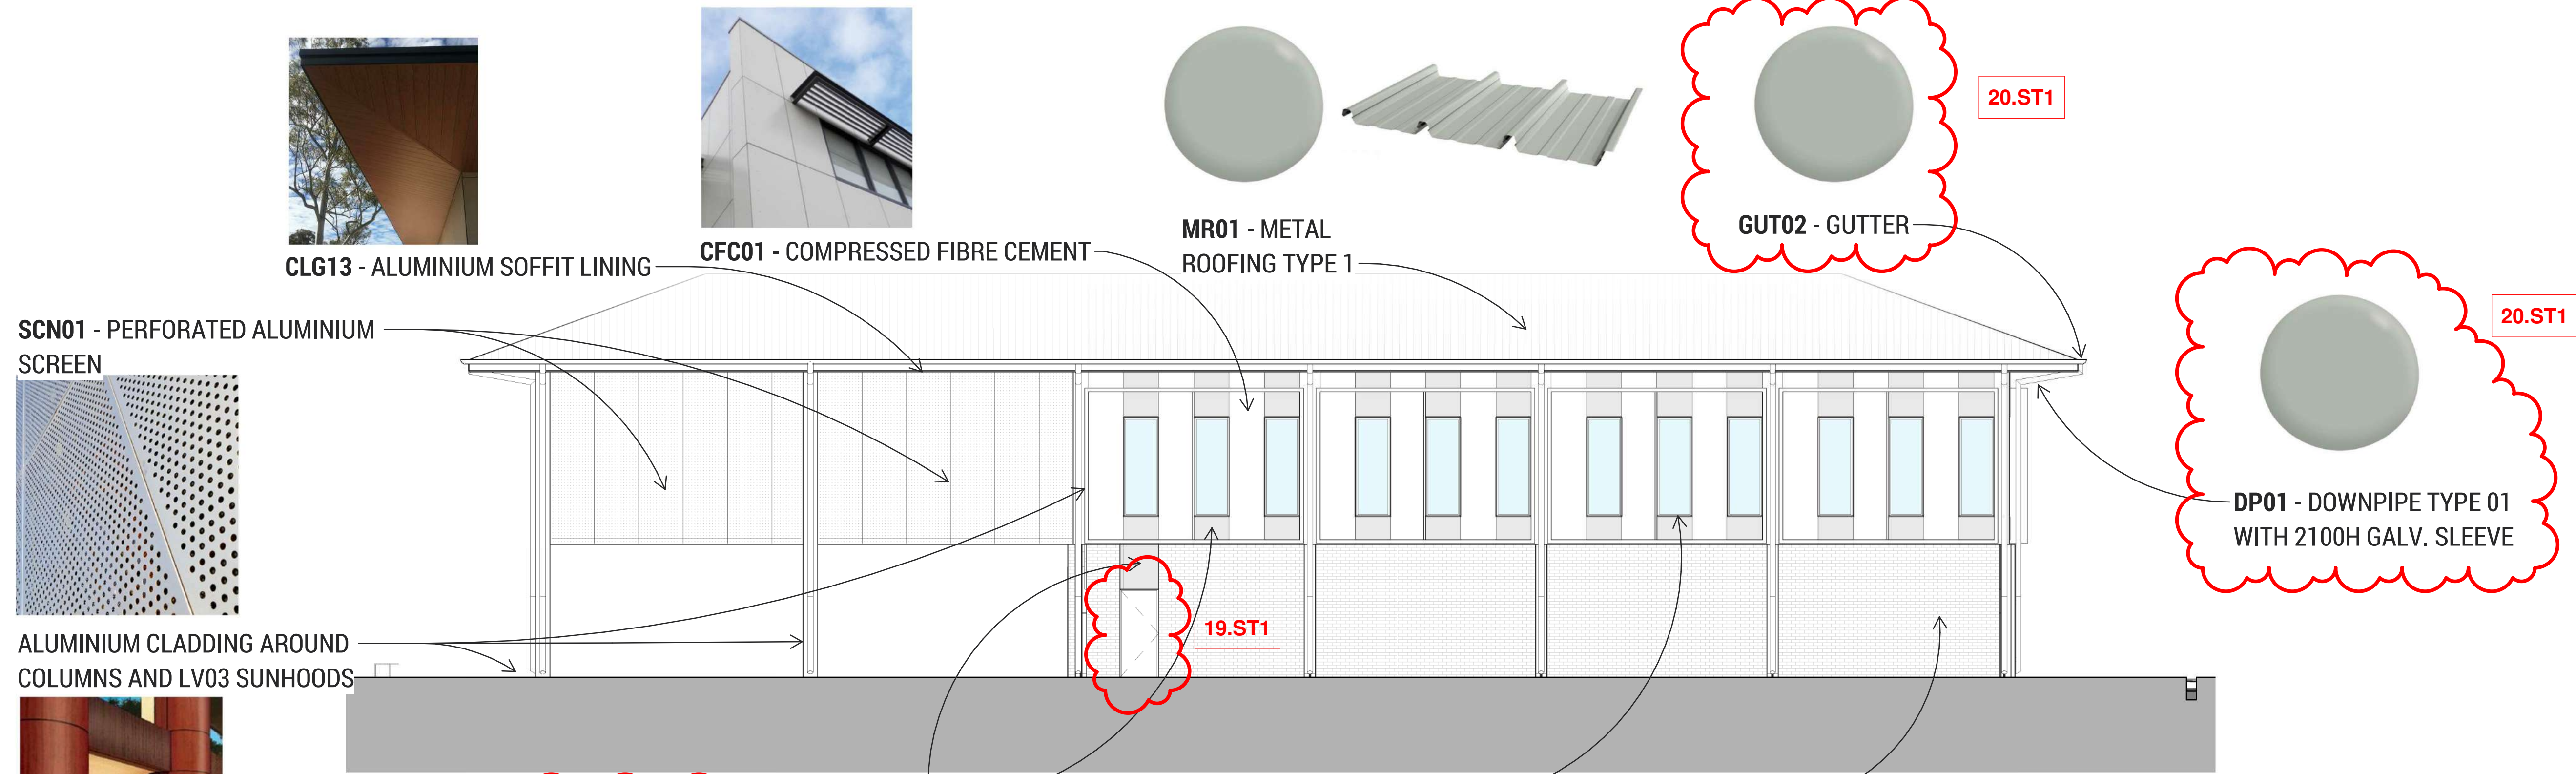

ISSUE				
No.	Date	Description	Chkd	
A	19/10/2022	SSDA Modification		

Architect
NBRS

Sydney
61 2 9922 2344
Any form of replication of this drawing in full or in part without the written permission of NBRS+PARTNERS Pty Ltd constitutes an infringement of the copyright.
Nominated Architect:
Andrew Duffin NSW 5602
NBRS & Partners Pty Ltd VIC 51197
© 2020
ABN 16 002 247 565
nbrsarchitecture.com

Project
NLPS

at
Lachlan Street Liverpool, NSW 2170


for
ADCO Constructions Pty Ltd

Drawing Title
BLOCK X - EXTERNAL FINISHES
SCHEDULE

**SSDA MODIFICATION
STAGE 1**

Date 2/11/2022 4:37:09 PM
Scale 1 : 100 @ A1

Drawing Reference
NLPS-AR-DRG-ST1-8400
Revision
A

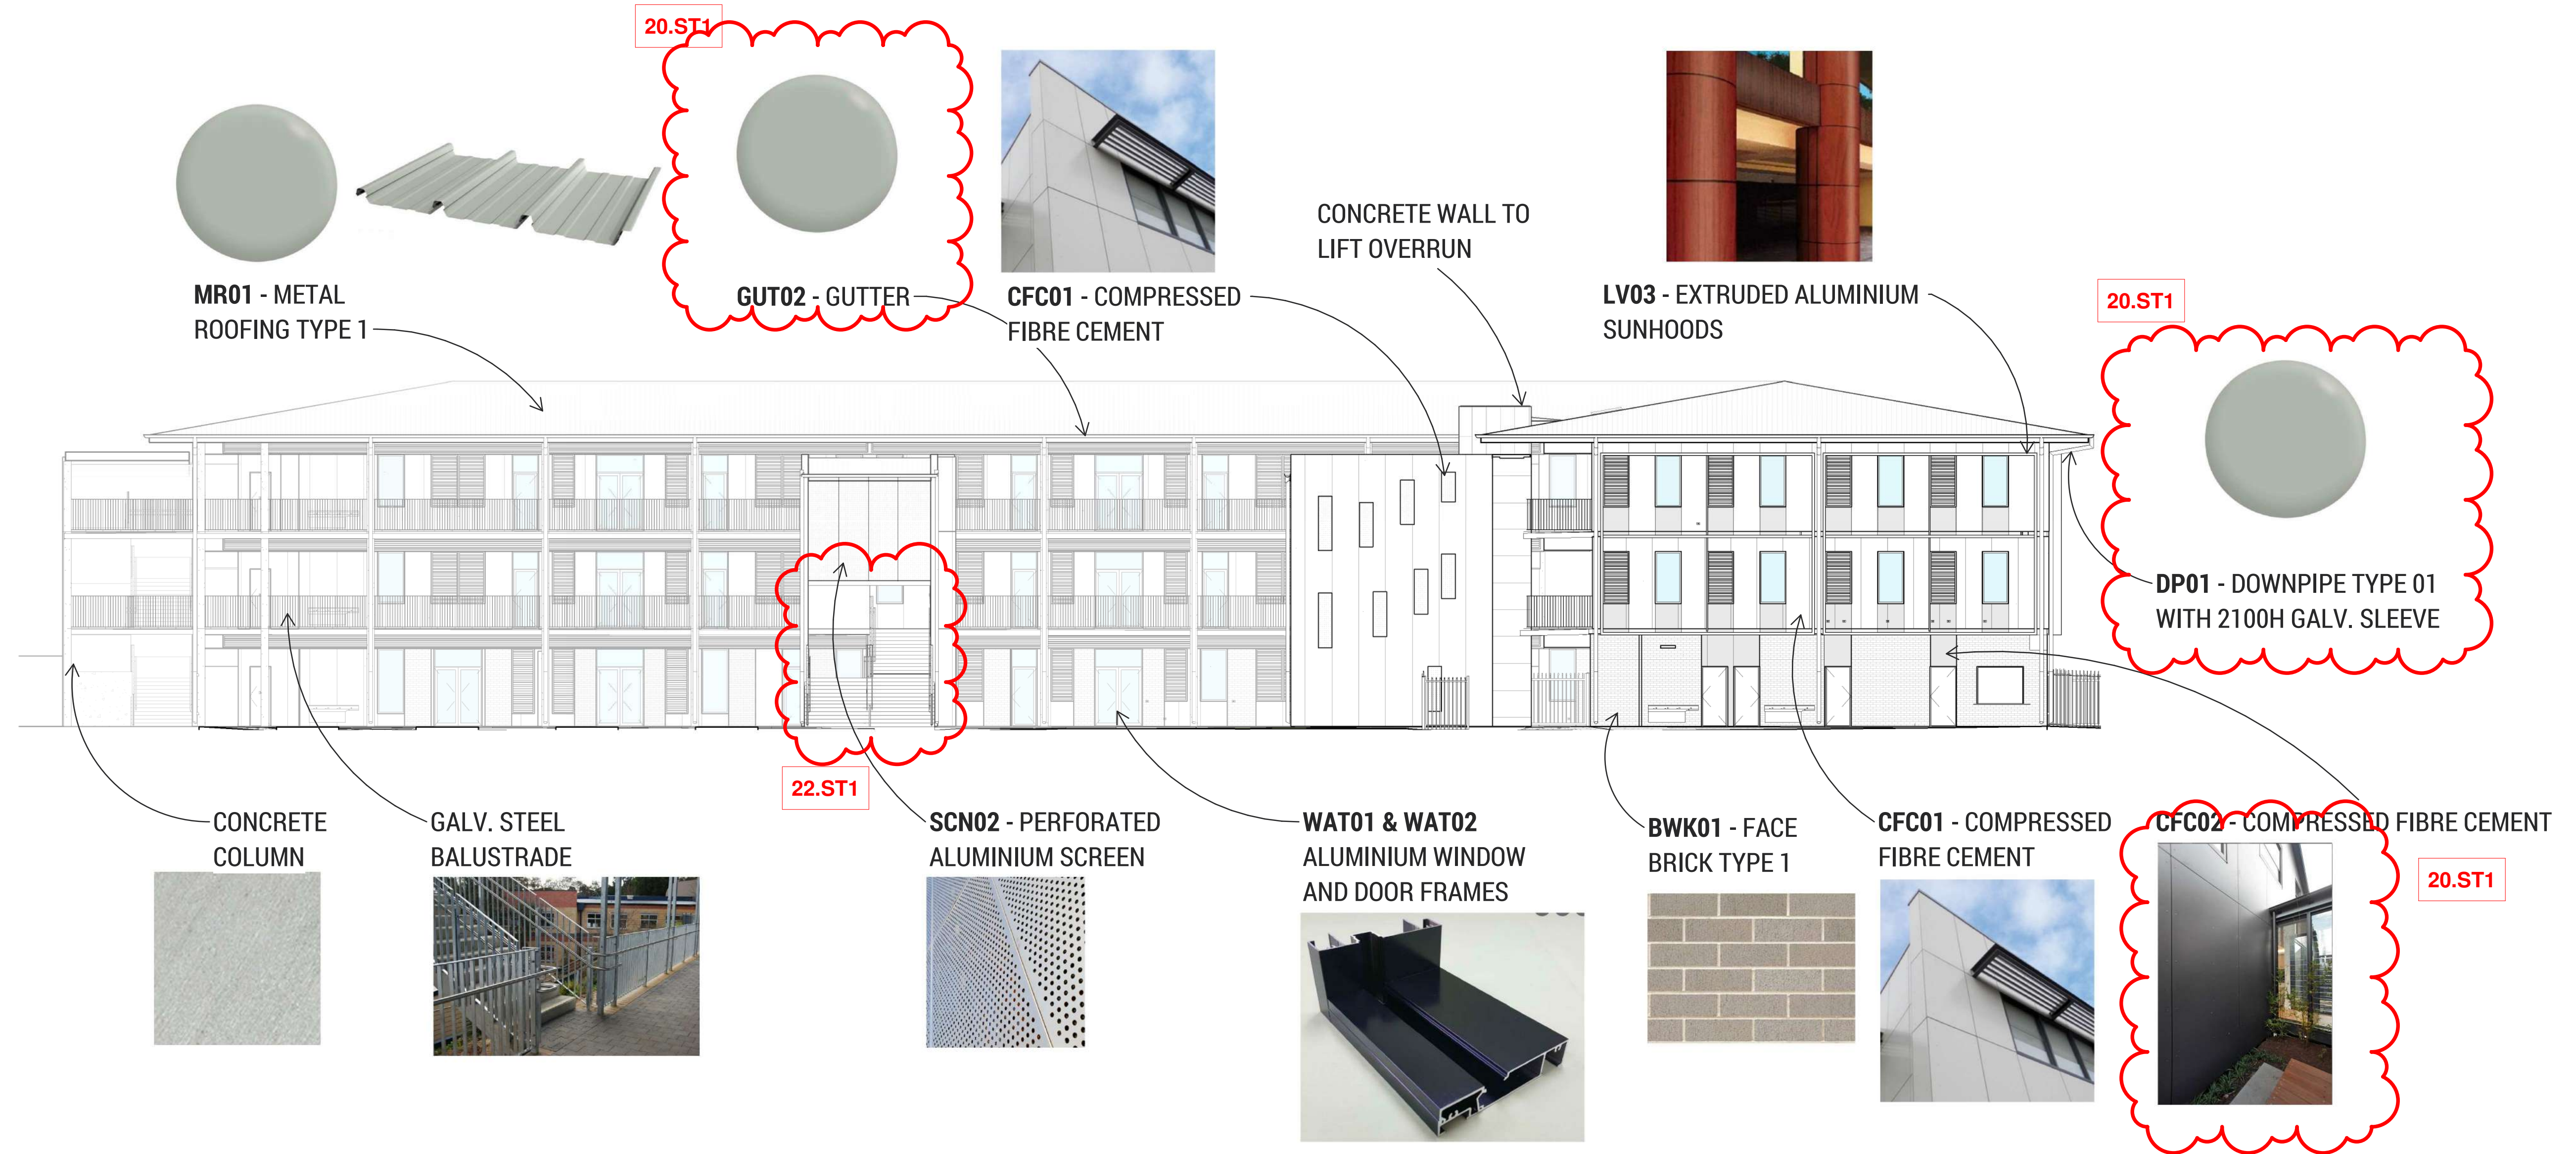

Issue			
No.	Date	Description	Chkd
A	19/10/2022	SSDA Modification	

Architect
NBRS

Sydney
61 2 9922 2344
nbsarchitecture.com
Any form of replication of this drawing in full or in part without the written permission of NBRS+PARTNERS Pty Ltd constitutes an infringement of the copyright.

Nominated Architect:
Andrew Duffin NSW S602
NBRS & Partners Pty Ltd VIC 51197
© 2020
ABN 16 002 247 565

Project
NLPS

at
Lachlan Street Liverpool, NSW 2170


for
ADCO Constructions Pty Ltd

Drawing Title
BLOCK Y & Z - EXTERNAL FINISHES
SCHEDULE

SSDA MODIFICATION STAGE 1

Date 2/11/2022 4:37:19 PM
Scale 1 : 150 @ A1

Drawing Reference
NLPS-AR-DRG-ST1-8401
Revision
A

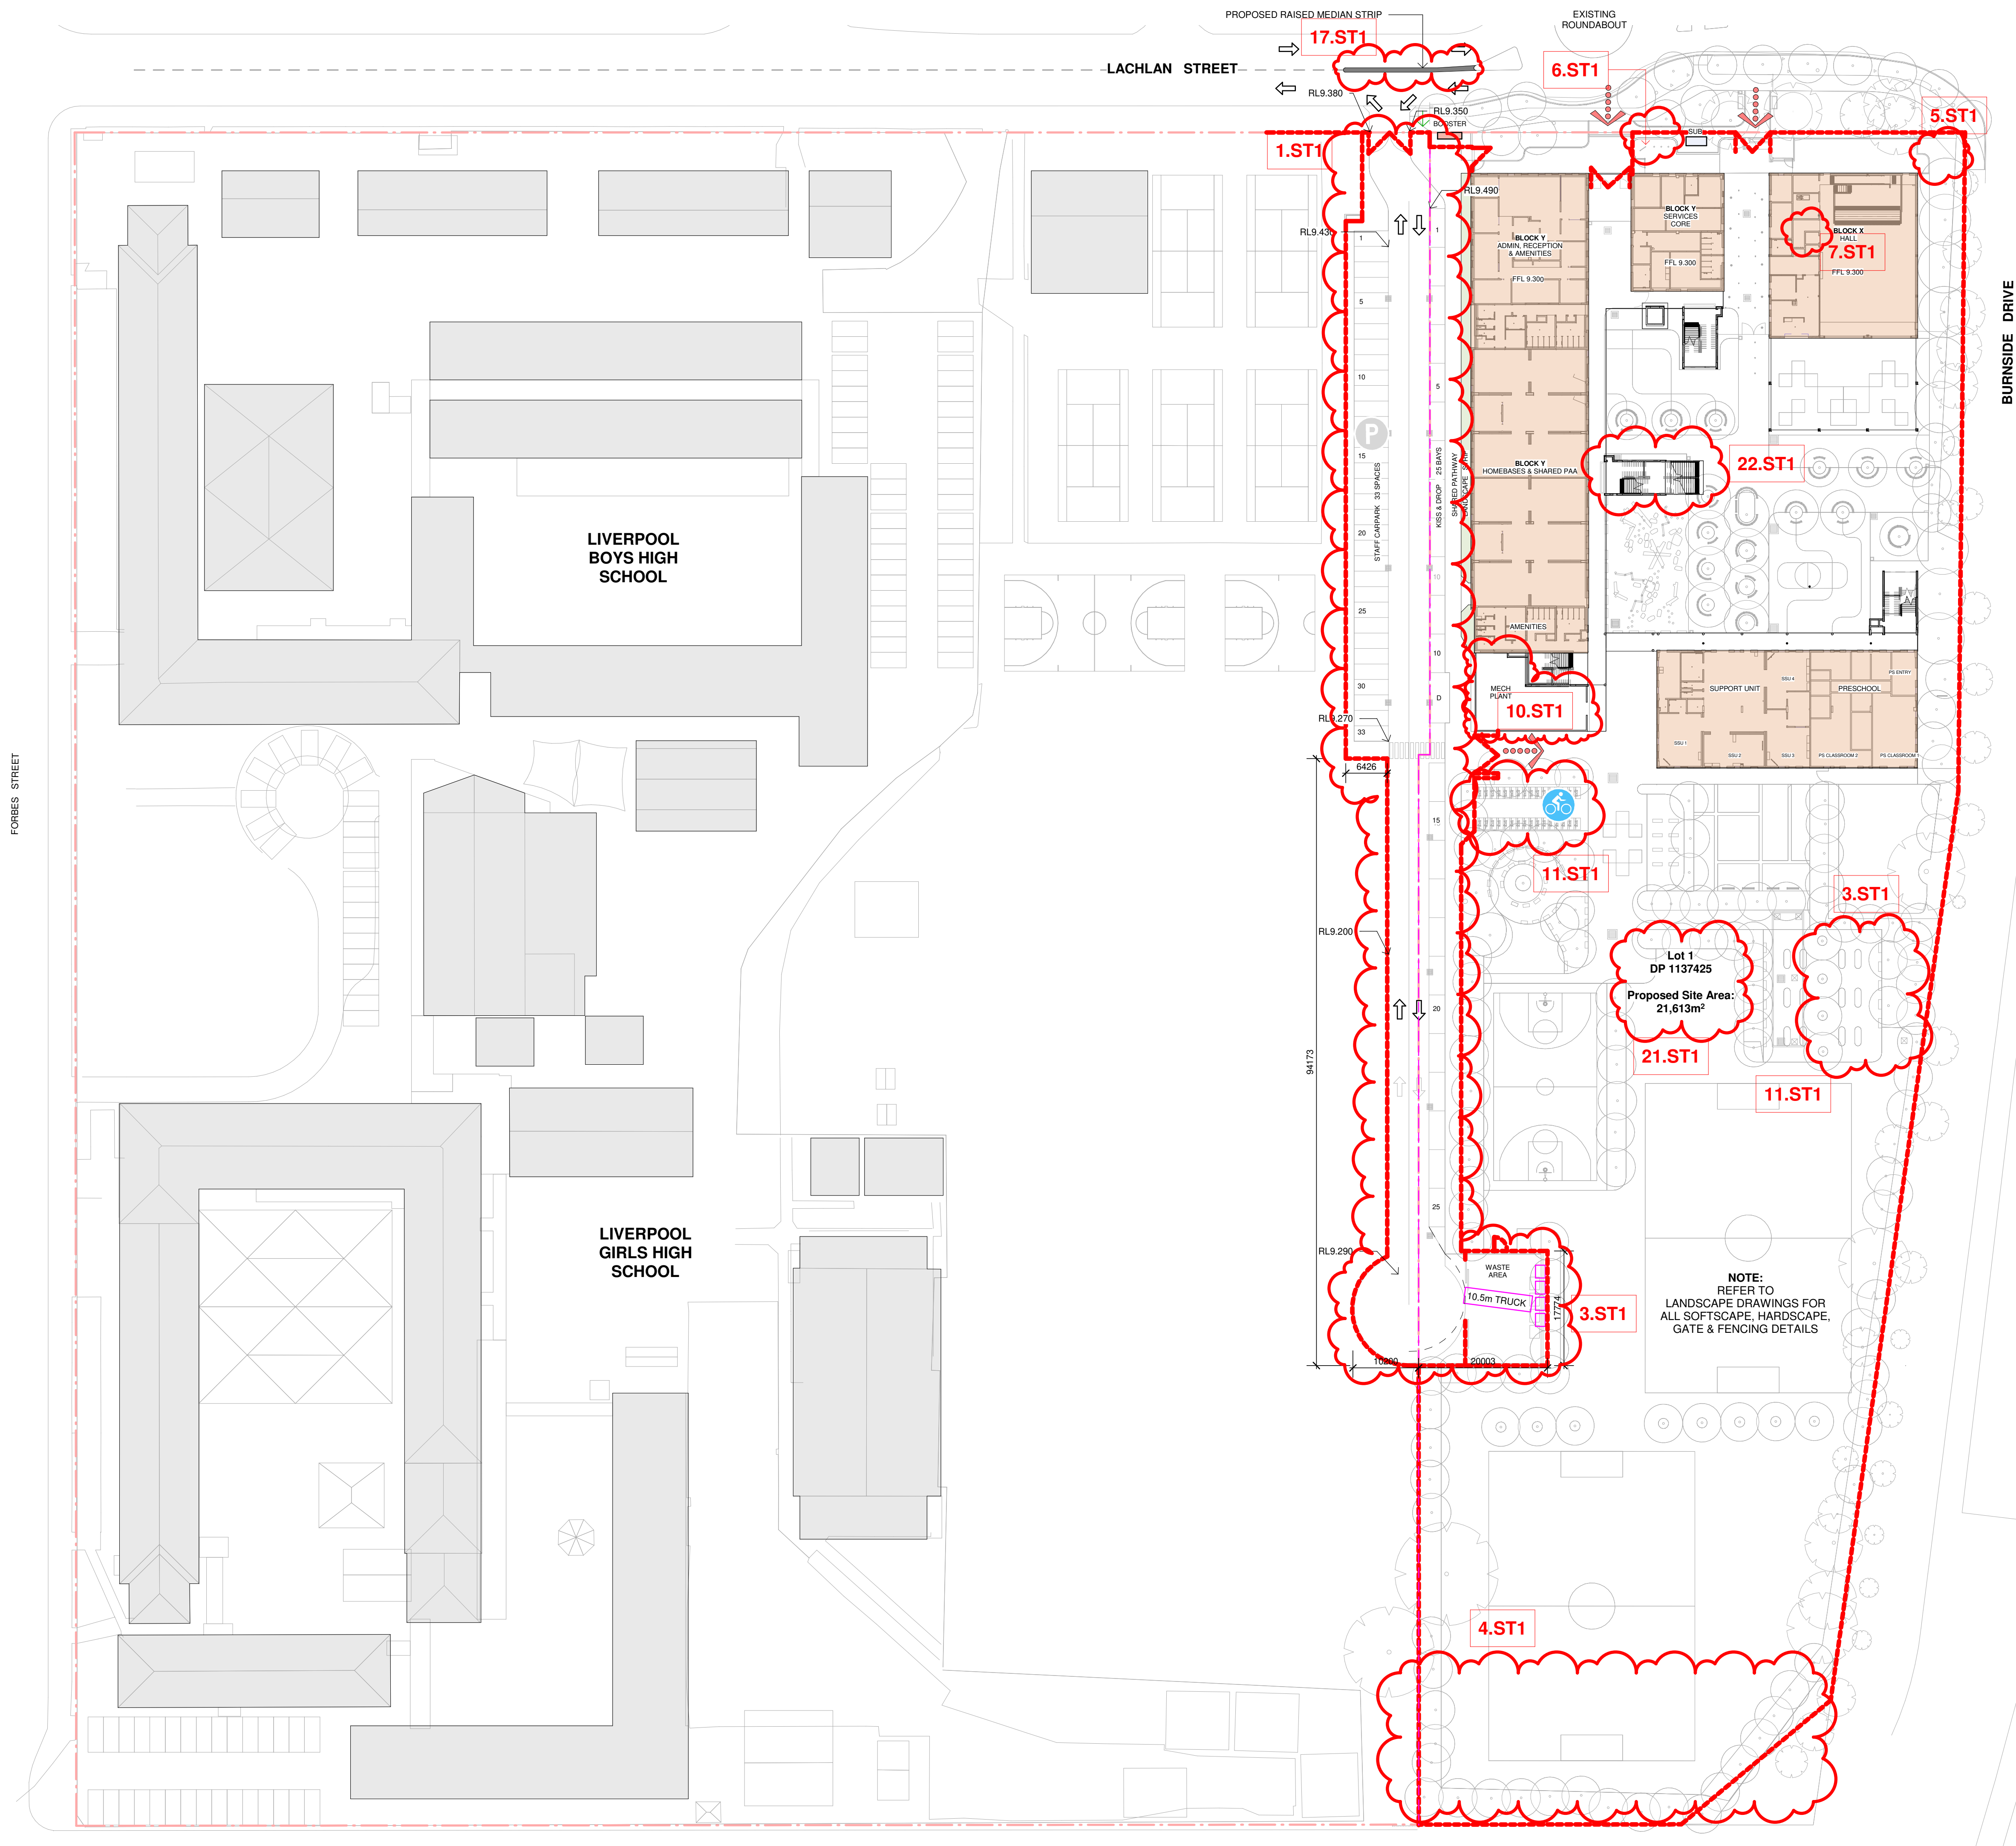

NOTE:
FOR EXTERNAL GATES, WALLS,
RAMPS, STAIRS, FENCES,
PAVINGS, PITS AND LEVELS
REFER TO LANDSCAPE, CIVIL AND
SERVICES DRAWINGS.

- PEDESTRIAN ACCESS
- BICYCLE ACCESS
- VEHICULAR ACCESS
- CAR PARKING
- BICYCLE PARKING
- PROPOSED BUILDING

Issue			
No.	Date	Description	Chkd
A	19/10/2022	SSDA Modification	

Architect
NBRS
Sydney
61 2 9922 2344
nbsarchitecture.com
Any form of replication of this drawing in full or in part without the written permission of NBRS+PARTNERS Pty Ltd constitutes an infringement of the copyright.
Nominated Architect:
Andrew Duffin NSW S602
NBRS & Partners Pty Ltd VIC 51197
ABN 16 002 247 565

Project
NLPS


at
Lachlan Street Liverpool, NSW 2170
for
ADCO Constructions Pty Ltd


Drawing Title
OVERALL SITE PLAN - PROPOSED

SSDA MODIFICATION STAGE 2

Date 2/11/2022 4:37:28 PM
Scale 1:750 @ A1

Drawing Reference
NLPS-AR-DRG-ST2-0201
Revision
A

 

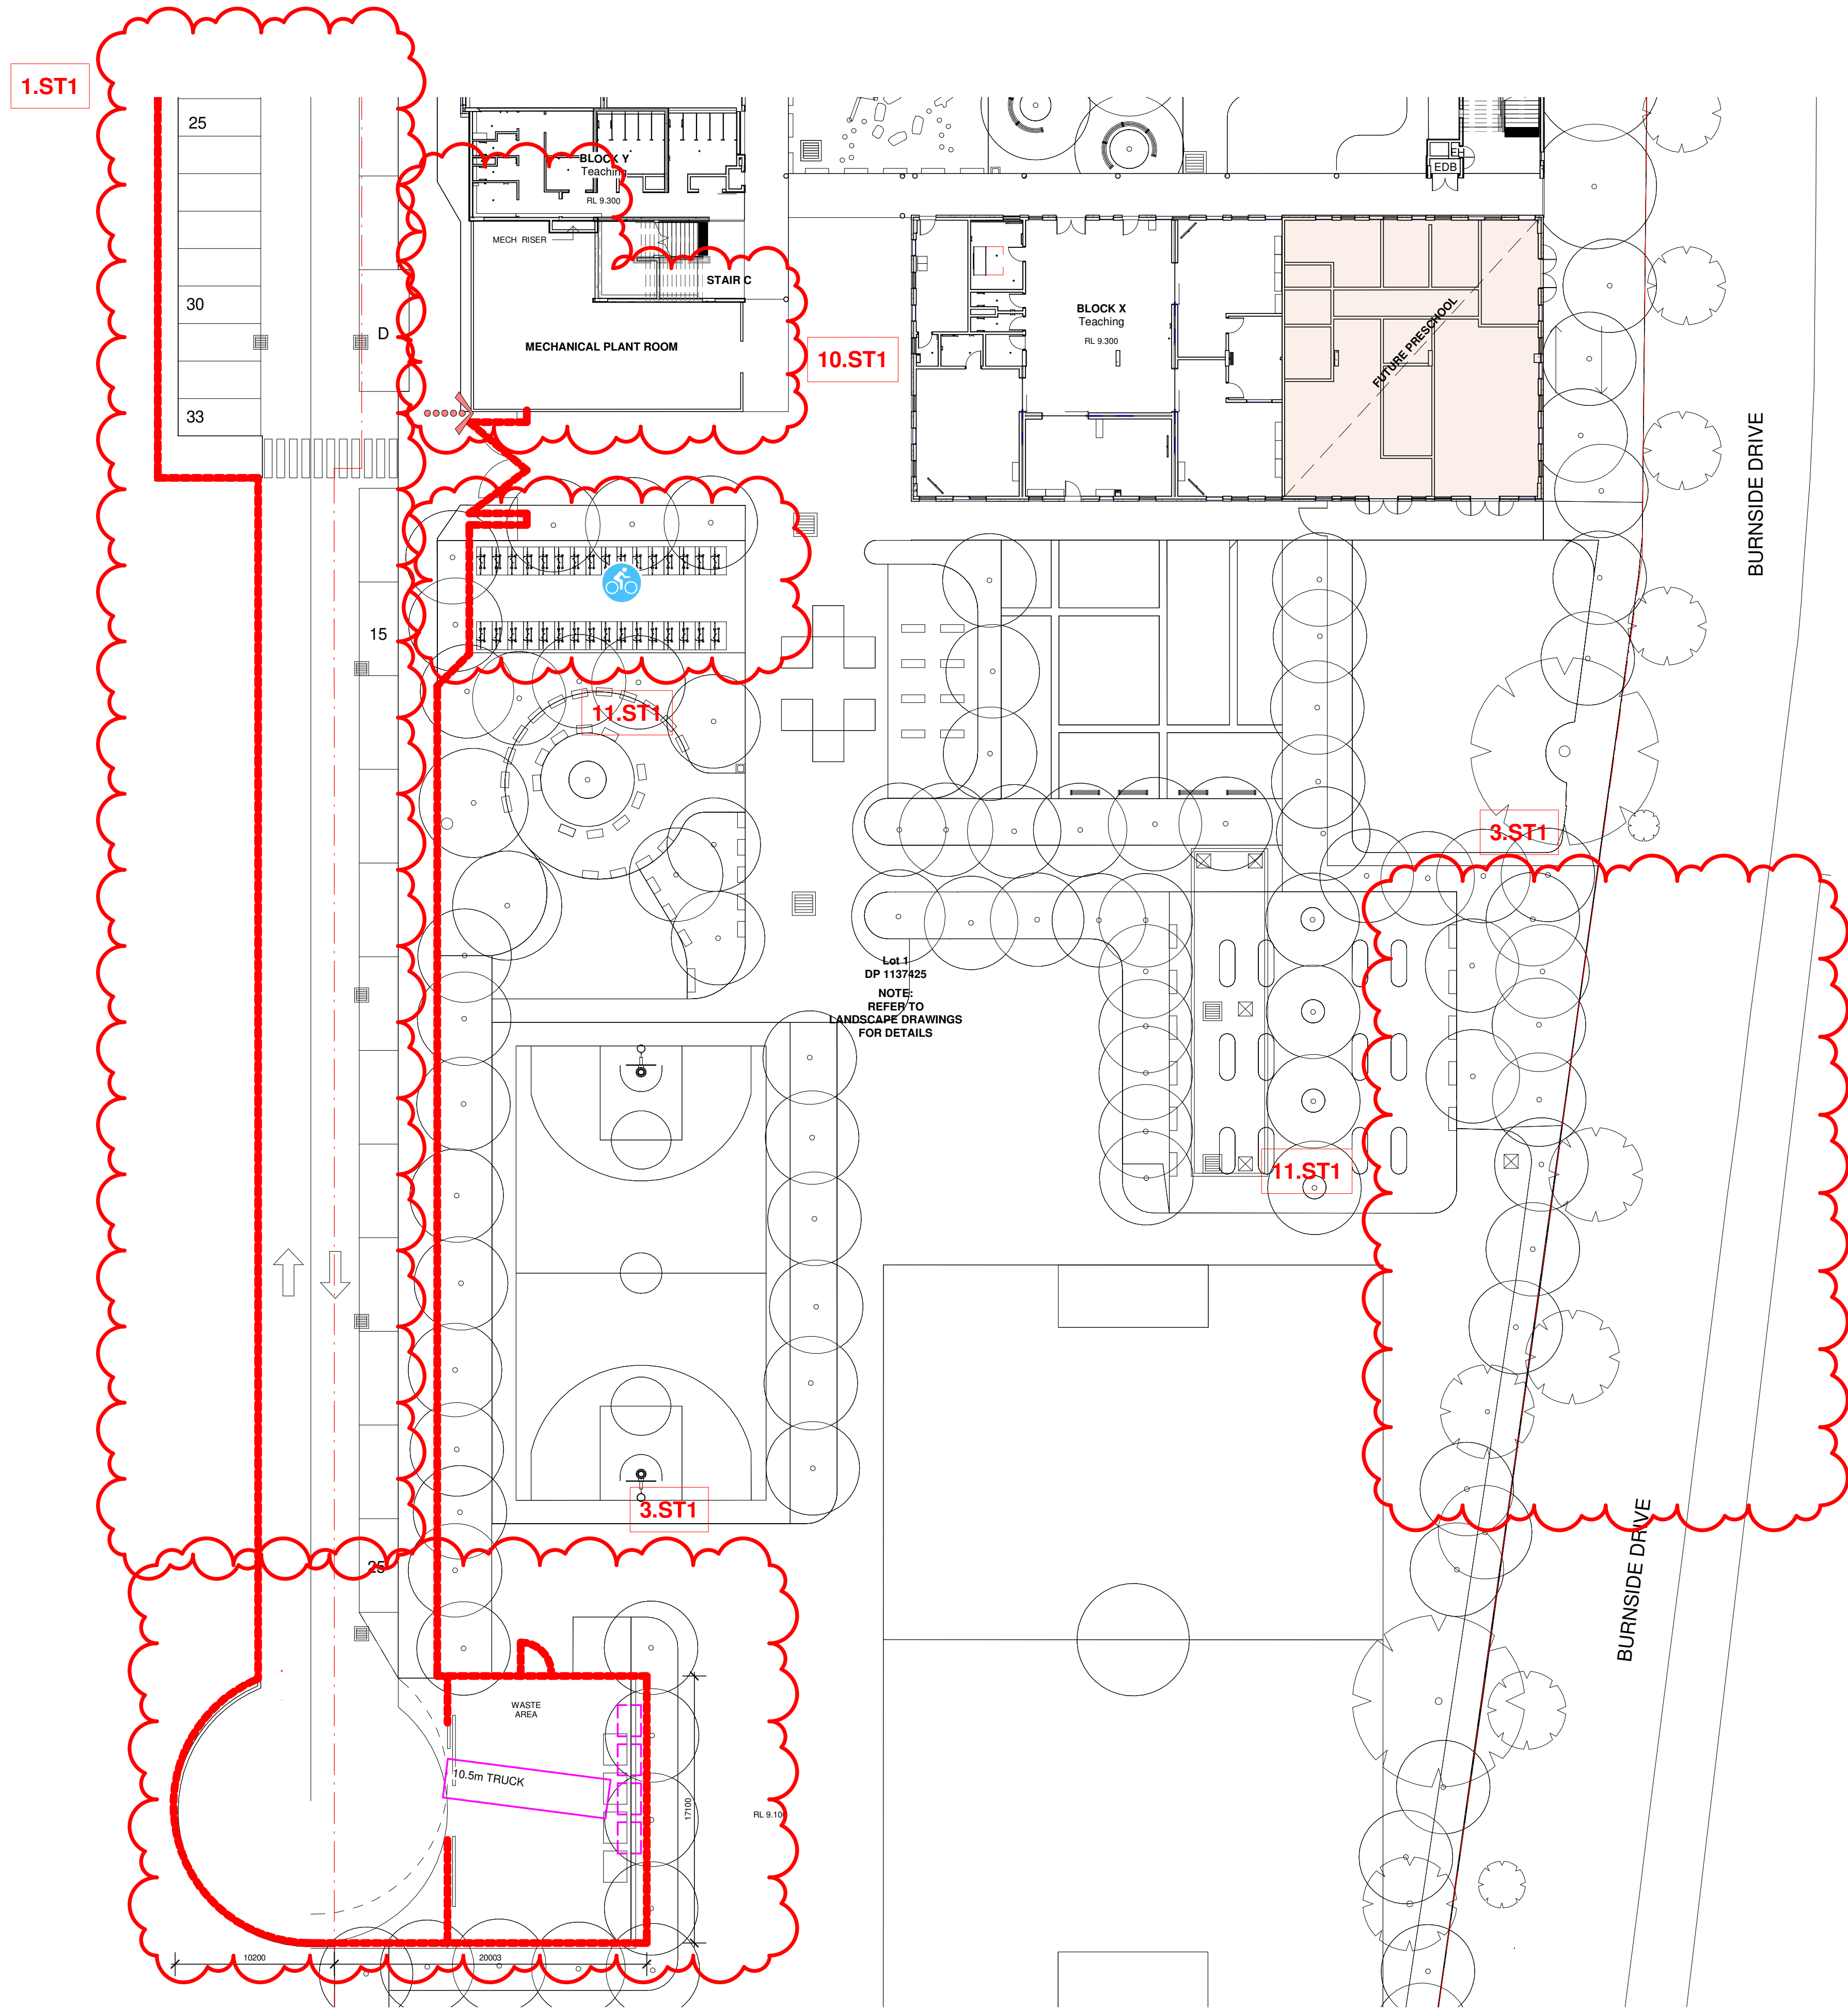

1 SITE PLAN - SOUTHERN PART 2
1:250

— WALLS TO ACHIEVE 120/120/120
— WALLS TO ACHIEVE 60/60/60 OR -60/60
— WALLS TO ACHIEVE EFSG SECURITY LEVEL D

NOTE:
FOR EXTERNAL GATES, WALLS, RAMPS, STAIRS,
FENCES, PAVINGS, PITS AND LEVELS REFER TO
LANDSCAPE, CIVIL AND SERVICES DRAWINGS.

ISSUE			
No.	Date	Description	Chkd
A	19/10/2022	SSDA Modification	

Architect
NBRS
Sydney
61 2 9922 2344
nbrsarchitecture.com
Any form of replication of this drawing in full or in part without the written permission of NBRS+PARTNERS Pty Ltd constitutes an infringement of the copyright.
Nominated Architect:
Andrew Duffin NSW 5602
NBRS & Partners Pty Ltd VIC 51197
ABN 16 002 247 565
© 2020

Project
NLPS


at
Lachlan Street Liverpool, NSW 2170
for
ADCO Constructions Pty Ltd


Drawing Title
SITE PLAN - SOUTHERN PART

SSDA MODIFICATION STAGE 2

Date 2/11/2022 4:37:33 PM
Scale 1:200 @ A1

Drawing Reference
NLPS-AR-DRG-ST2-0202
Revision
A

 

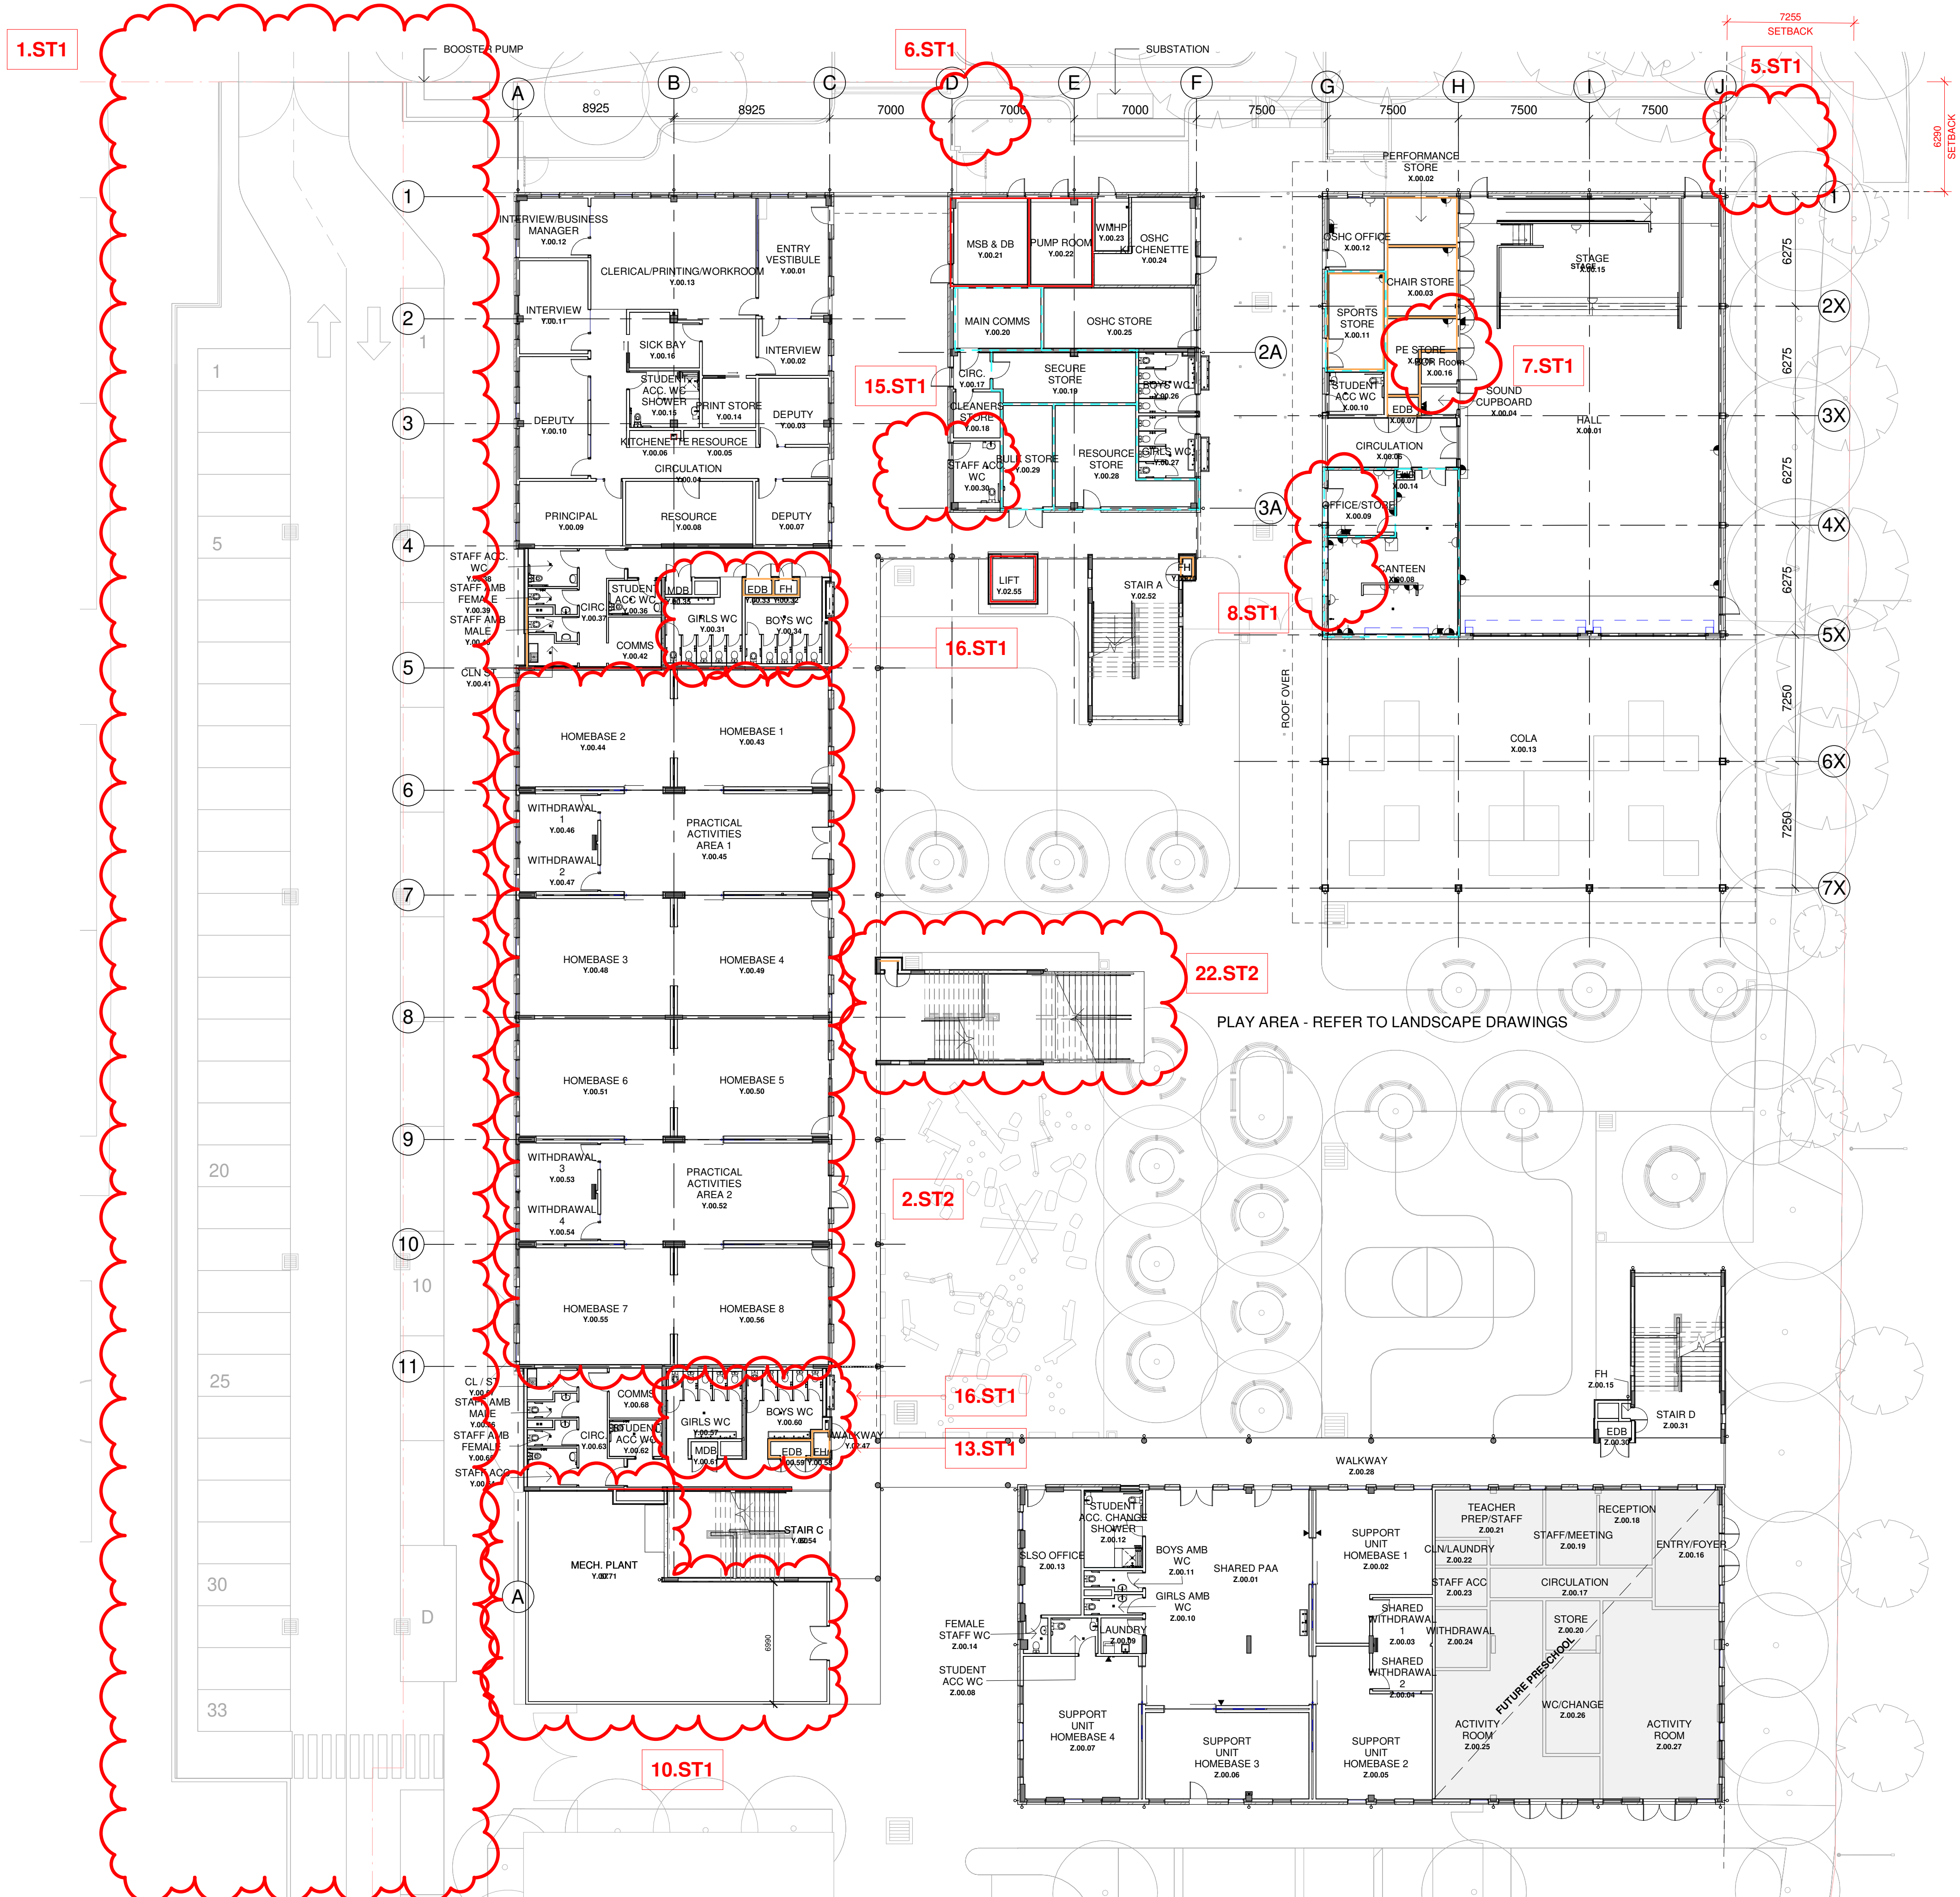

MAIN ENTRY AND EXIT GATES
REFER TO LANDSCAPE - EXTERNAL GATES HARDWARE
SCHEDULE. (FREE ACTION, ELECTRICAL STRIKE, SECURITY, ETC.)

ISSUE			
No.	Date	Description	Chkd
A	19/10/2022	SSDA Modification	

Architect
NBRS

Sydney
61 2 9922 2344
nbrsarchitecture.com
Any form of replication of this drawing in full or in part without the written permission of NBRS+PARTNERS Pty Ltd constitutes an infringement of the copyright.

Nominated Architect:
Andrew Duffin NSW 5602
NBRS & Partners Pty Ltd VIC 51197
ABN 16 002 247 565

Project
NLPS

at
Lachlan Street Liverpool, NSW 2170

for
ADCO Constructions Pty Ltd


Drawing Title
OVERALL GROUND FLOOR PLAN

**SSDA MODIFICATION
STAGE 2**

Date 2/11/2022 4:37:35 PM
Scale 1:250 @ A1

Drawing Reference
NLPS-AR-DRG-ST2-1000

Revision
A

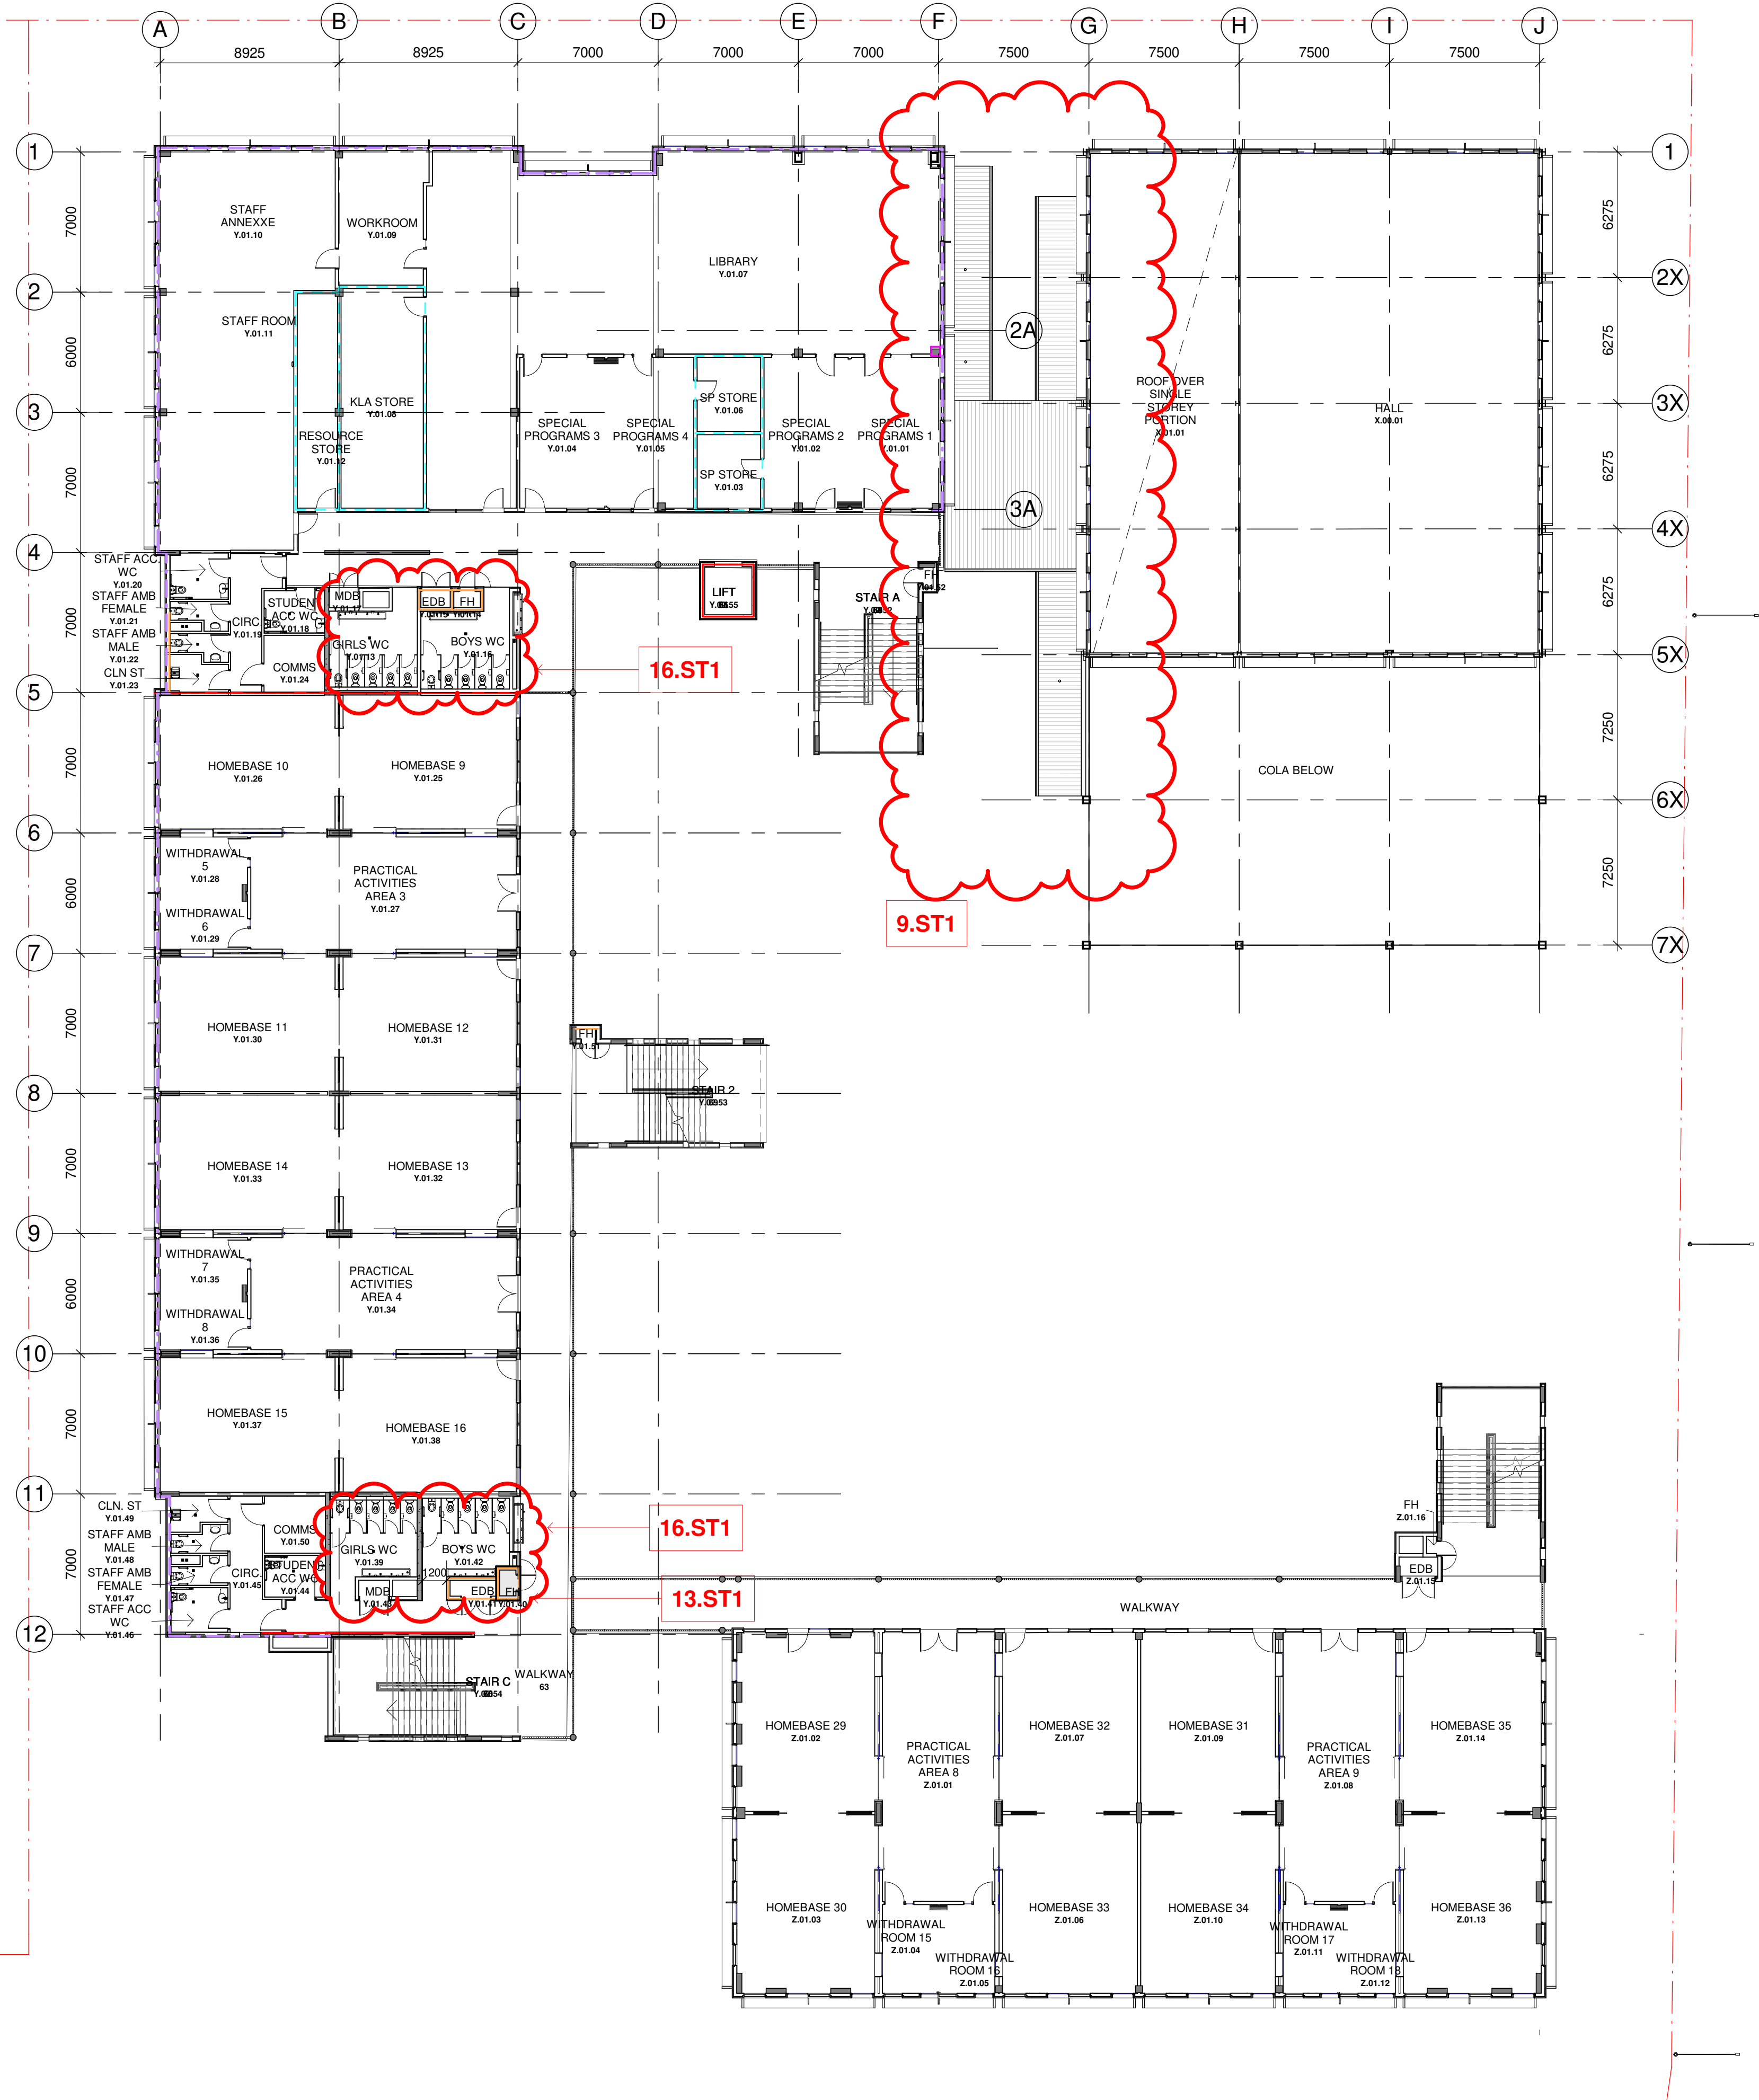

1 OVERALL LEVEL 1 PLAN
1:200

Issue				
No.	Date	Description	Chkd	
P1	11/10/2021	FOR COORDINATION		
A	19/10/2022	SSDA Modification		

Architect
NBRS

Sydney
61 2 9922 2344
nbrsarchitecture.com
Any form of replication of this drawing in full or in part without the written permission of NBRS+PARTNERS Pty Ltd constitutes an infringement of the copyright.

Nominated Architect:
Andrew Duffin NSW 5602
NBRS & Partners Pty Ltd VIC 51197
© 2020
ABN 16 002 247 565

Project
NLPS

at
Lachlan Street Liverpool, NSW 2170

for
ADCO Constructions Pty Ltd

Drawing Title
OVERALL LEVEL 1 PLAN


**SSDA MODIFICATION
STAGE 2**

Date 2/11/2022 4:37:43 PM
Scale 1:200 @ A1

Drawing Reference
NLPS-AR-DRG-ST2-1010

Revision
A

0 2m 4m 6m 8m 10m 12m 14m 16m 18m 20m

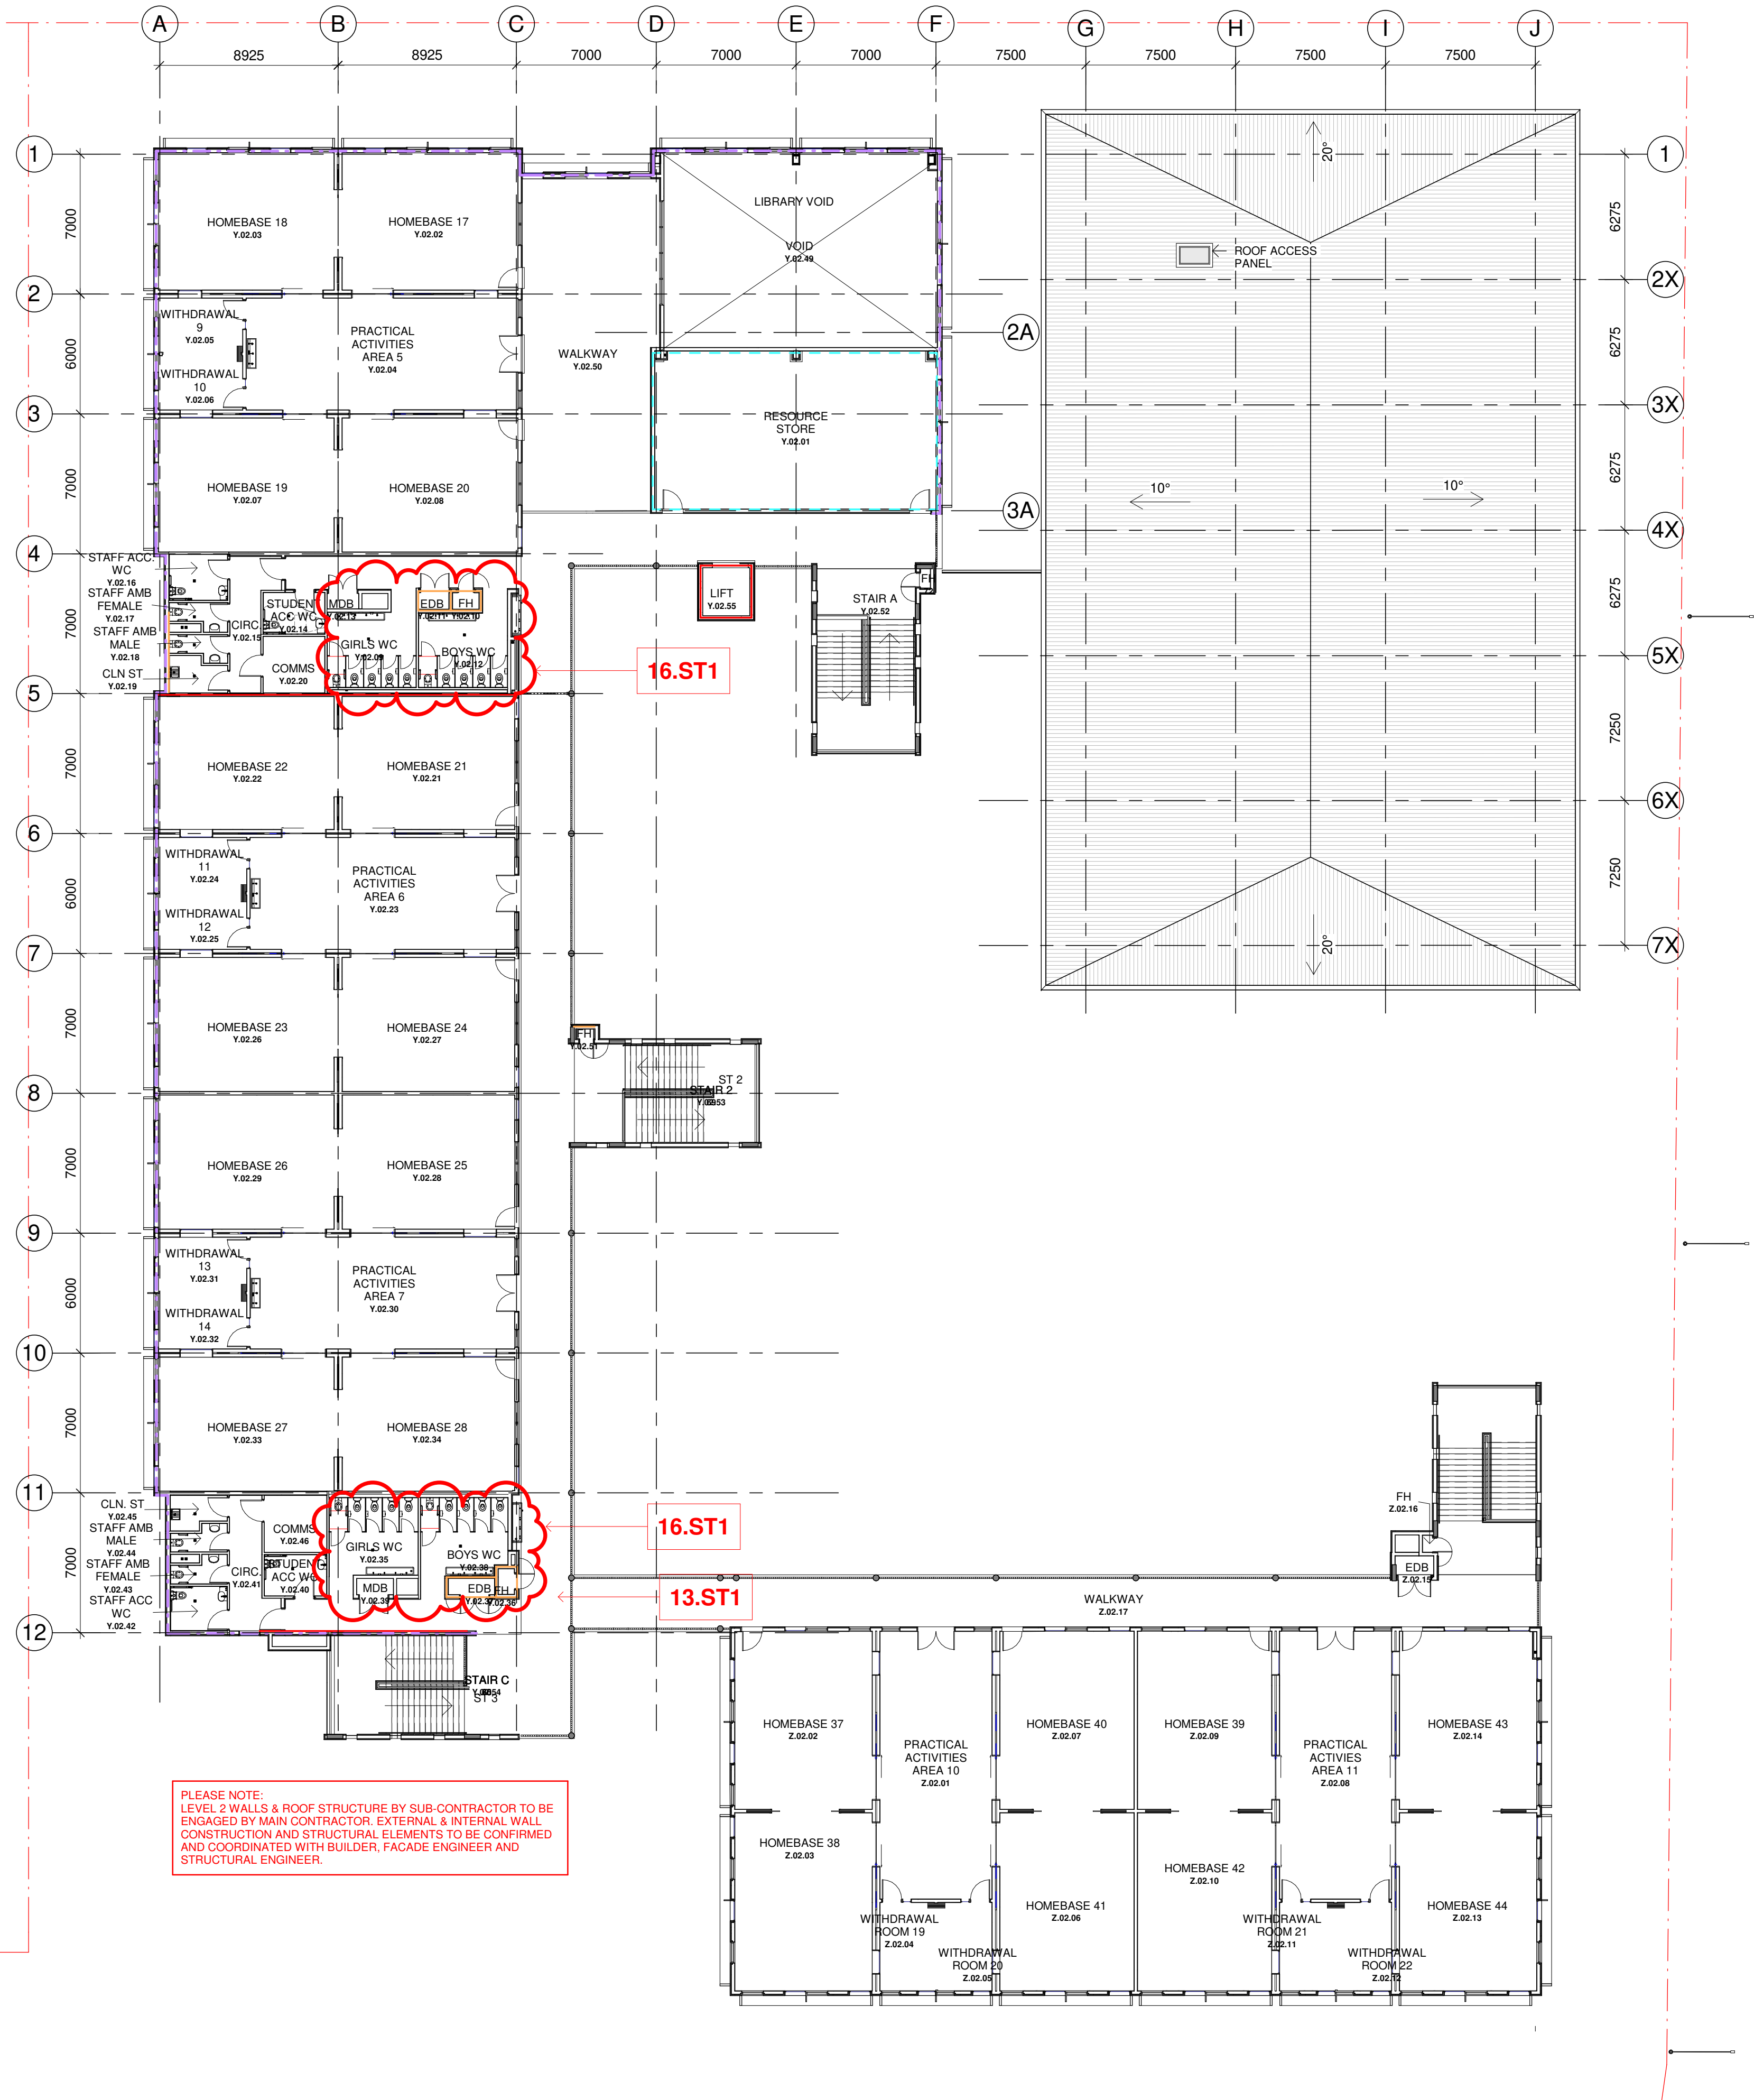

— WALLS TO ACHIEVE 120/120/120
— WALLS TO ACHIEVE 60/60/60 OR -/60/60
— WALLS TO ACHIEVE EFGS SECURITY LEVEL D

Issue			
No.	Date	Description	Chkd
A	19/10/2022	SSDA Modification	

Architect
NBRS

Sydney
61 2 9922 2344
nbrsarchitecture.com
Any form of replication of this drawing in full or in part without the written permission of NBRS+PARTNERS Pty Ltd constitutes an infringement of the copyright.
Nominated Architect:
Andrew Duffin NSW 5602
NBRS & Partners Pty Ltd VIC 51197
ABN 16 002 247 565

Project
NLPS

at
Lachlan Street Liverpool, NSW 2170
for
ADCO Constructions Pty Ltd

Drawing Title
OVERALL LEVEL 2 PLAN

**SSDA MODIFICATION
STAGE 2**


Date 2/11/2022 4:37:49 PM
Scale 1:200 @ A1

Drawing Reference
NLPS-AR-DRG-ST2-1020

Revision
A

0 2m 4m 6m 8m 10m 12m 14m 16m 18m

100% FOR EFSG

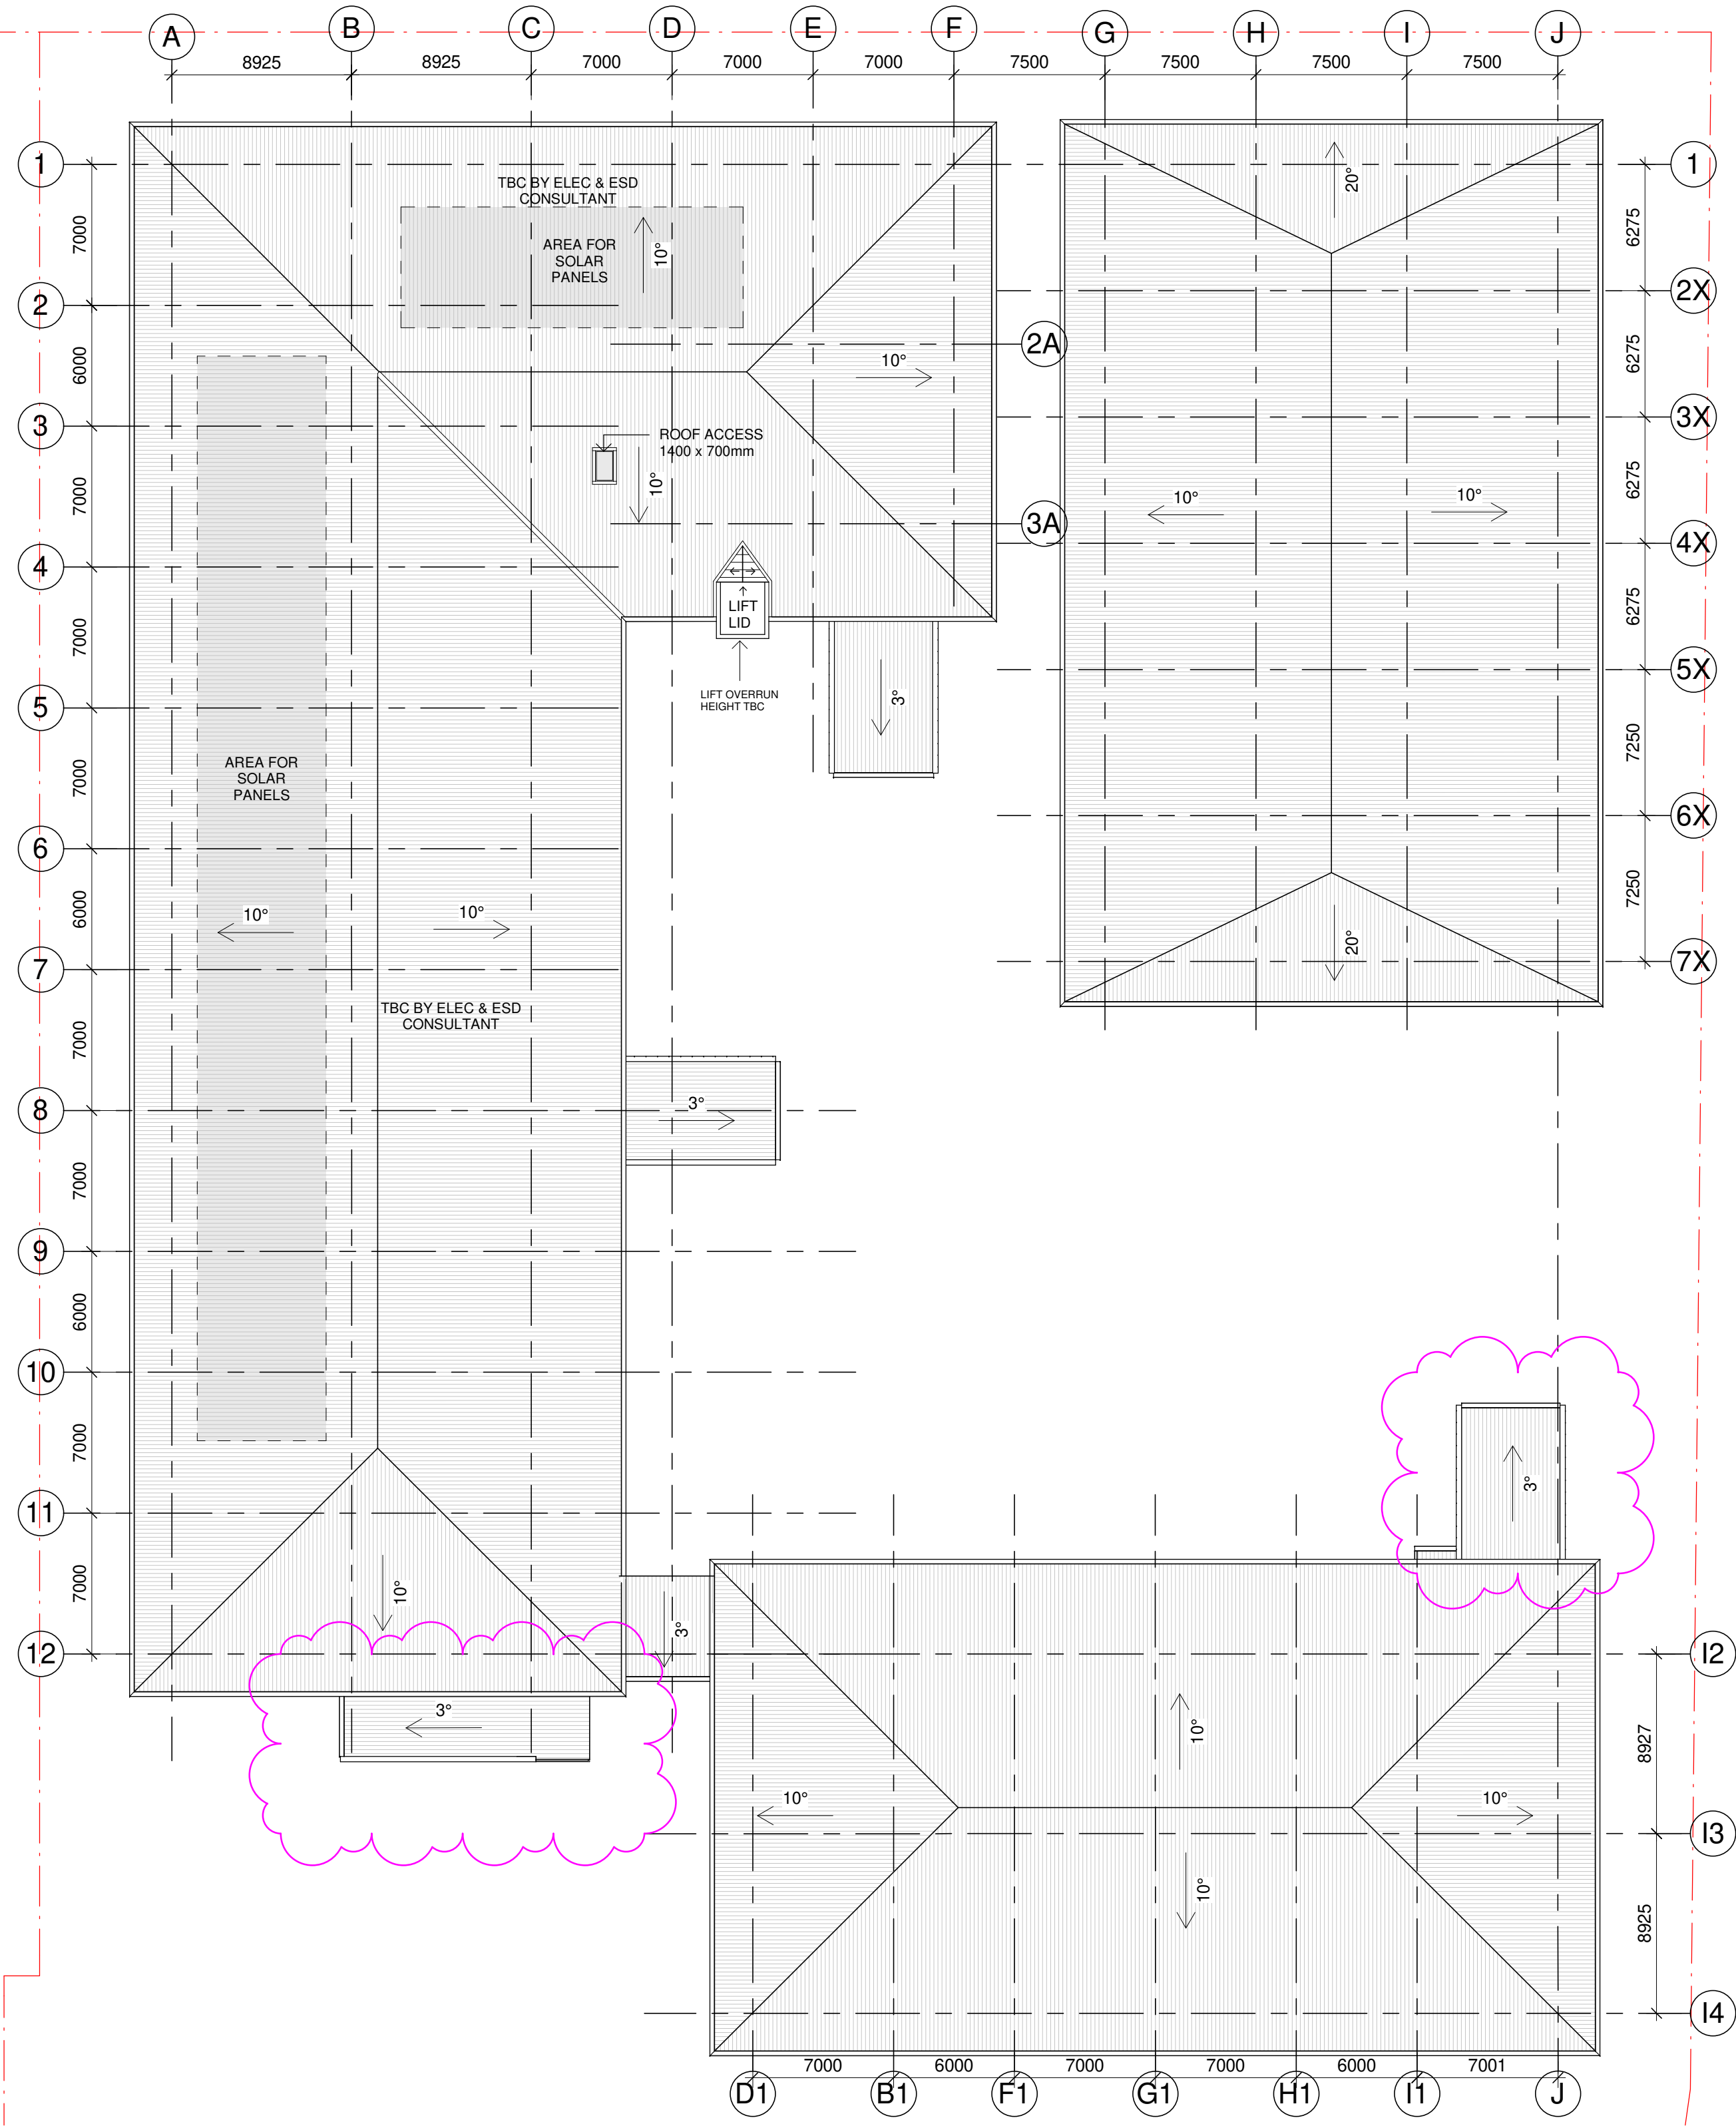

Issue			
No.	Date	Description	Chkd
P1	09/10/2021	FOR COORDINATION	
P2	29/10/2021	70% ISSUE FOR PRICING	
P3	30/11/2021	100% EFSG SUBMISSION	
P4	17/12/2021	RESPONSE TO SSDA SUBMISSION	

Architect
NBRS

Sydney
61 2 9922 2344
nbsarchitecture.com
Any form of replication of this drawing in full or in part without the written permission of NBRS+PARTNERS Pty Ltd constitutes an infringement of the copyright.
Nominated Architect:
Andrew Duffin NSW 5602
NBRS & Partners Pty Ltd VIC 51197
© 2020
ABN 16 002 247 565


Project
NLPS


at
Lachlan Street Liverpool, NSW 2170
for
ADCO Constructions Pty Ltd

Drawing Title
OVERALL ROOF PLAN


Date 17/12/2021 4:19:21 PM
Scale 1 : 250 @ A1

Drawing Reference
NLPS-AR-DRG-1030
Revision
P4

 

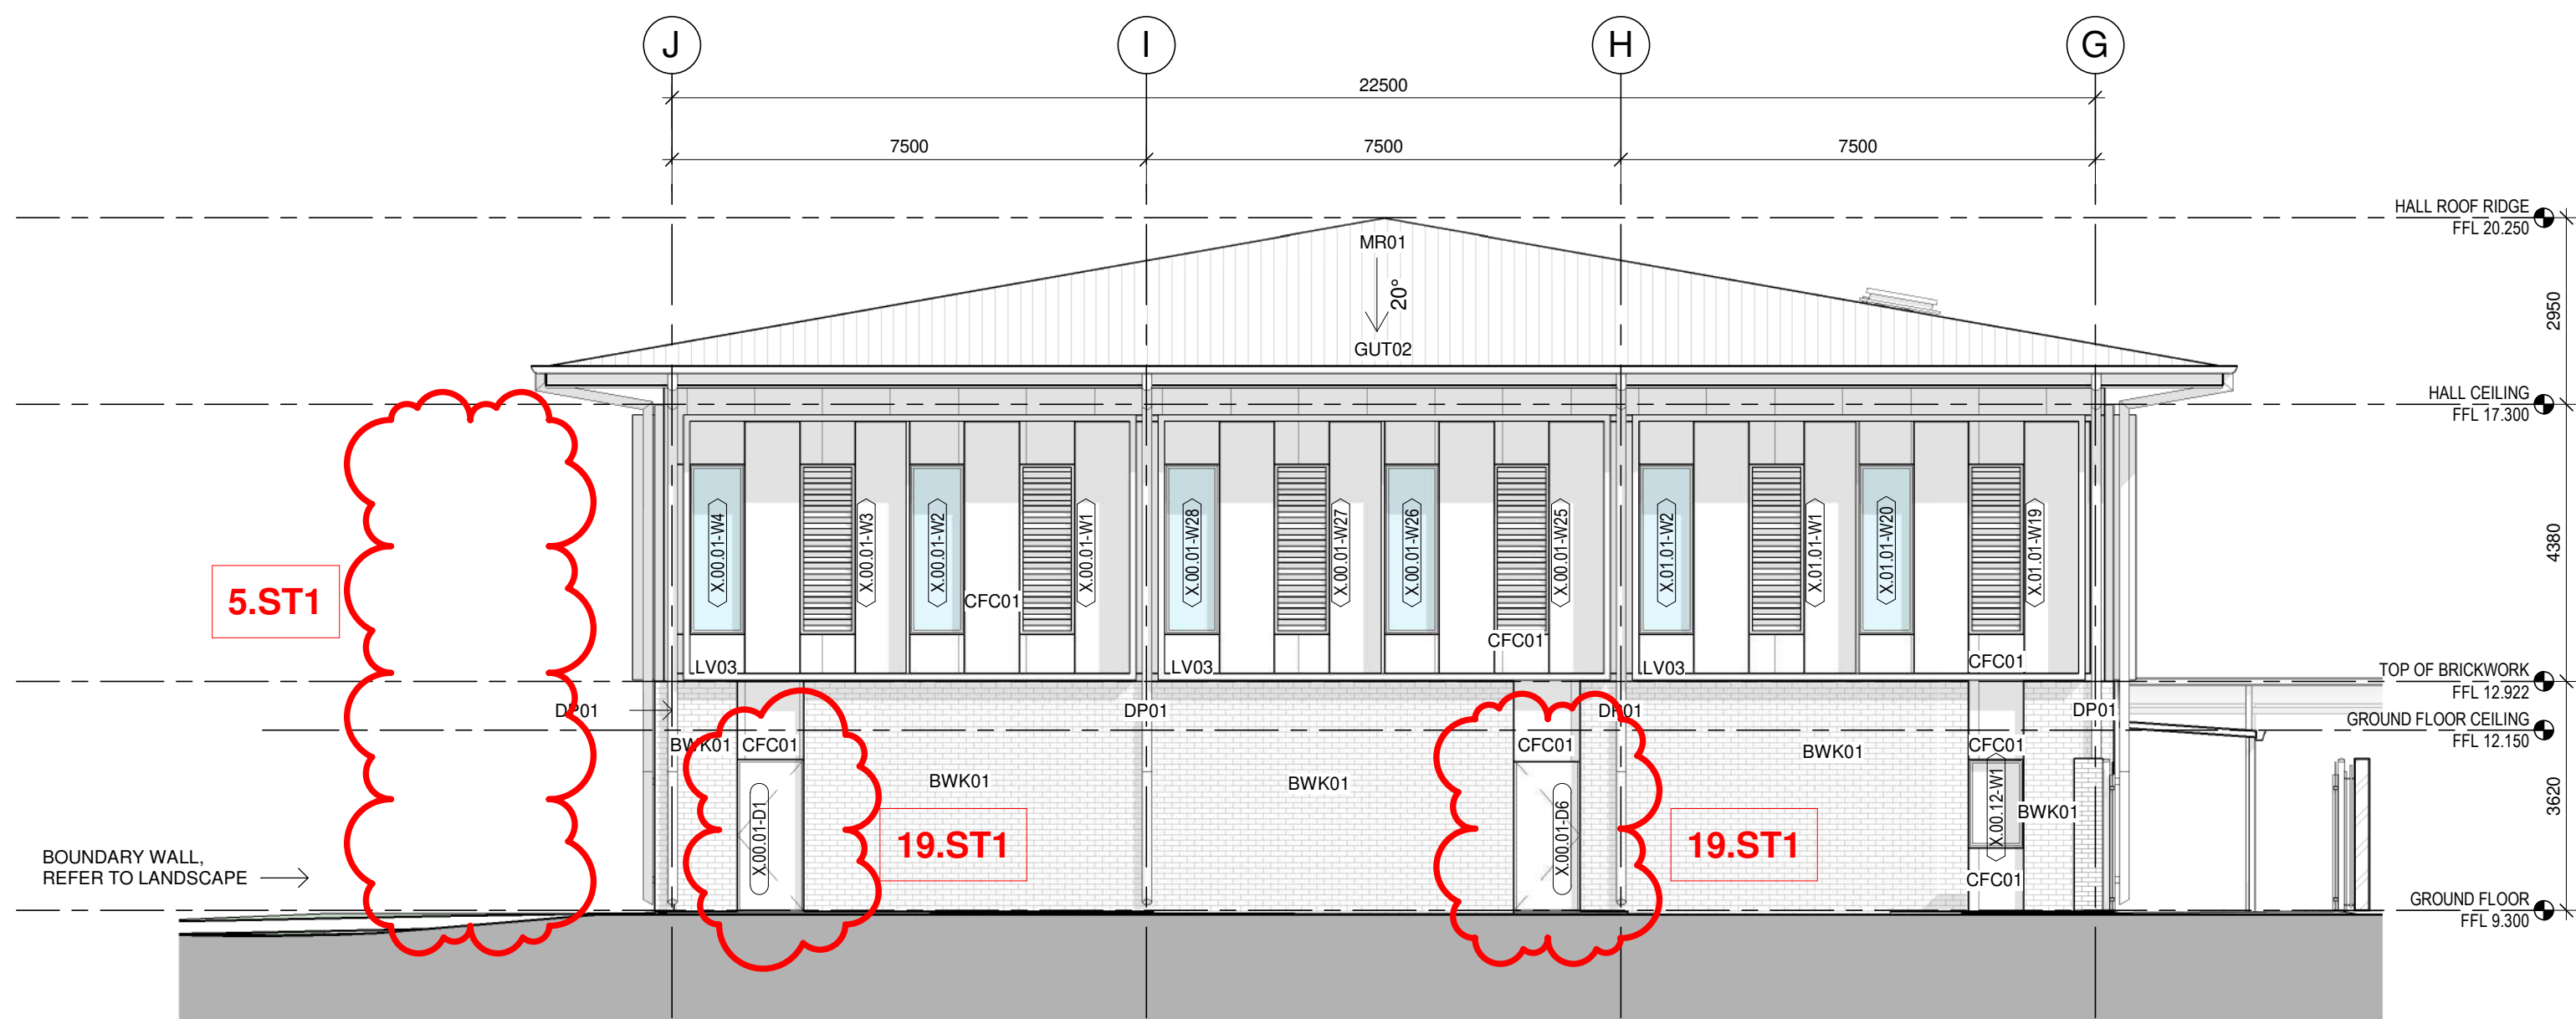

1 Block Y Elevation - North
1 : 100

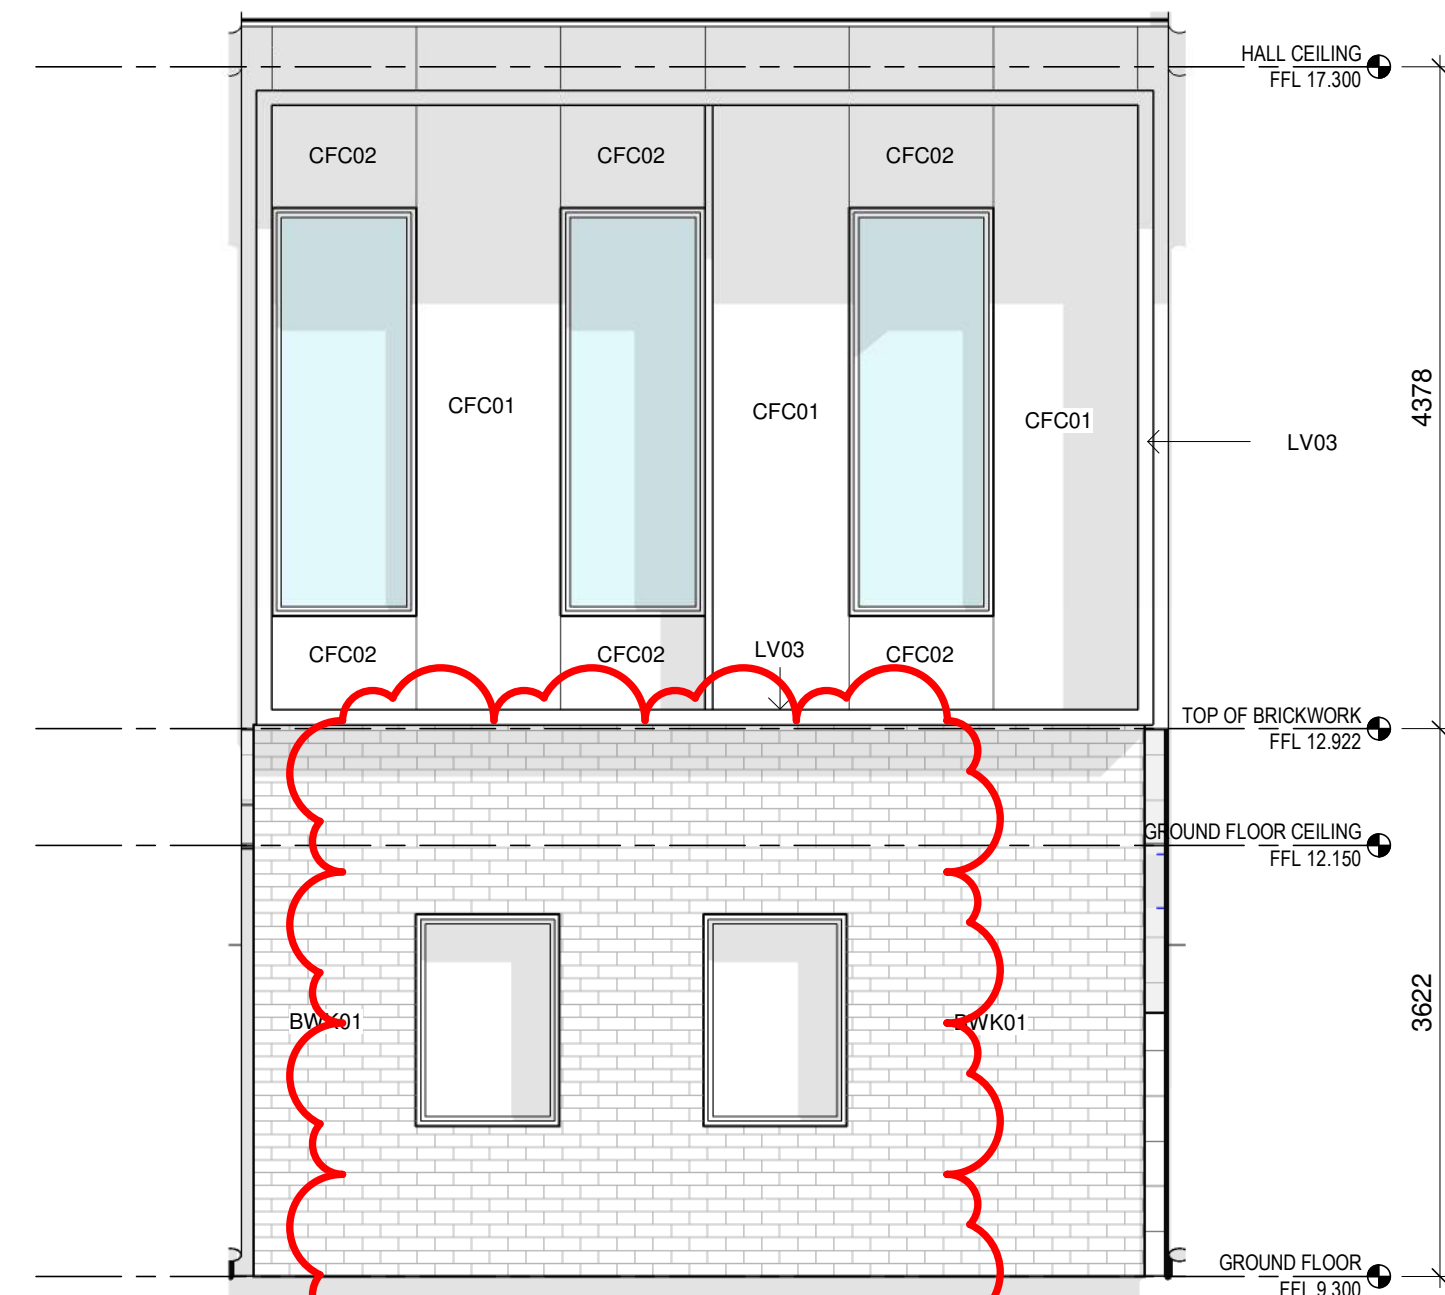

3 Block X - Typical Colour Allocation
1 : 50



2 ELEVATION - EAST
1 : 100

ABBREVIATIONS ON SHEET	
CODE	DESCRIPTION
BWK01	FACE BRICKWORK TYPE 1
CFC01	COMPRESSED FIBRE CEMENT CLADDING - 60100A TBC
DP01	DOWNPIPE TYPE 01 WITH 2100H GALV. SLEEVE
GUT02	GUTTER TYPE 02 - 225MM HALF ROUND GUTTER
LV03	LOUVRE TYPE 03 -
MR01	METAL ROOF SHEETING TYPE 01 - KLIP-LOK HI STRENGTH
SCN01	ALUMINIUM PERFORATED SCREEN -

Issue			
No.	Date	Description	Chkd
A	19/10/2022	SSDA Modification	

Architect
NBRS
Sydney
61 2 9922 2344
nbsarchitecture.com
Any form of replication of this drawing in full or in part without the written permission of NBRS+PARTNERS Pty Ltd constitutes an infringement of the copyright.
Nominated Architect:
Andrew Duffin NSW 5602
NBRS & Partners Pty Ltd VIC 51197
ABN 16 002 247 565
Project
NLPS

at
Lachlan Street Liverpool, NSW 2170
for
ADCO Constructions Pty Ltd


Drawing Title
ELEVATIONS - BLOCK X

SSDA MODIFICATION STAGE 2


Date 2/11/2022 4:38:00 PM
Scale As indicated @ A1

Drawing Reference
NLPS-AR-DRG-ST2-3000
Revision
A

0 10 20 30 40 50 60 70 80 90 100

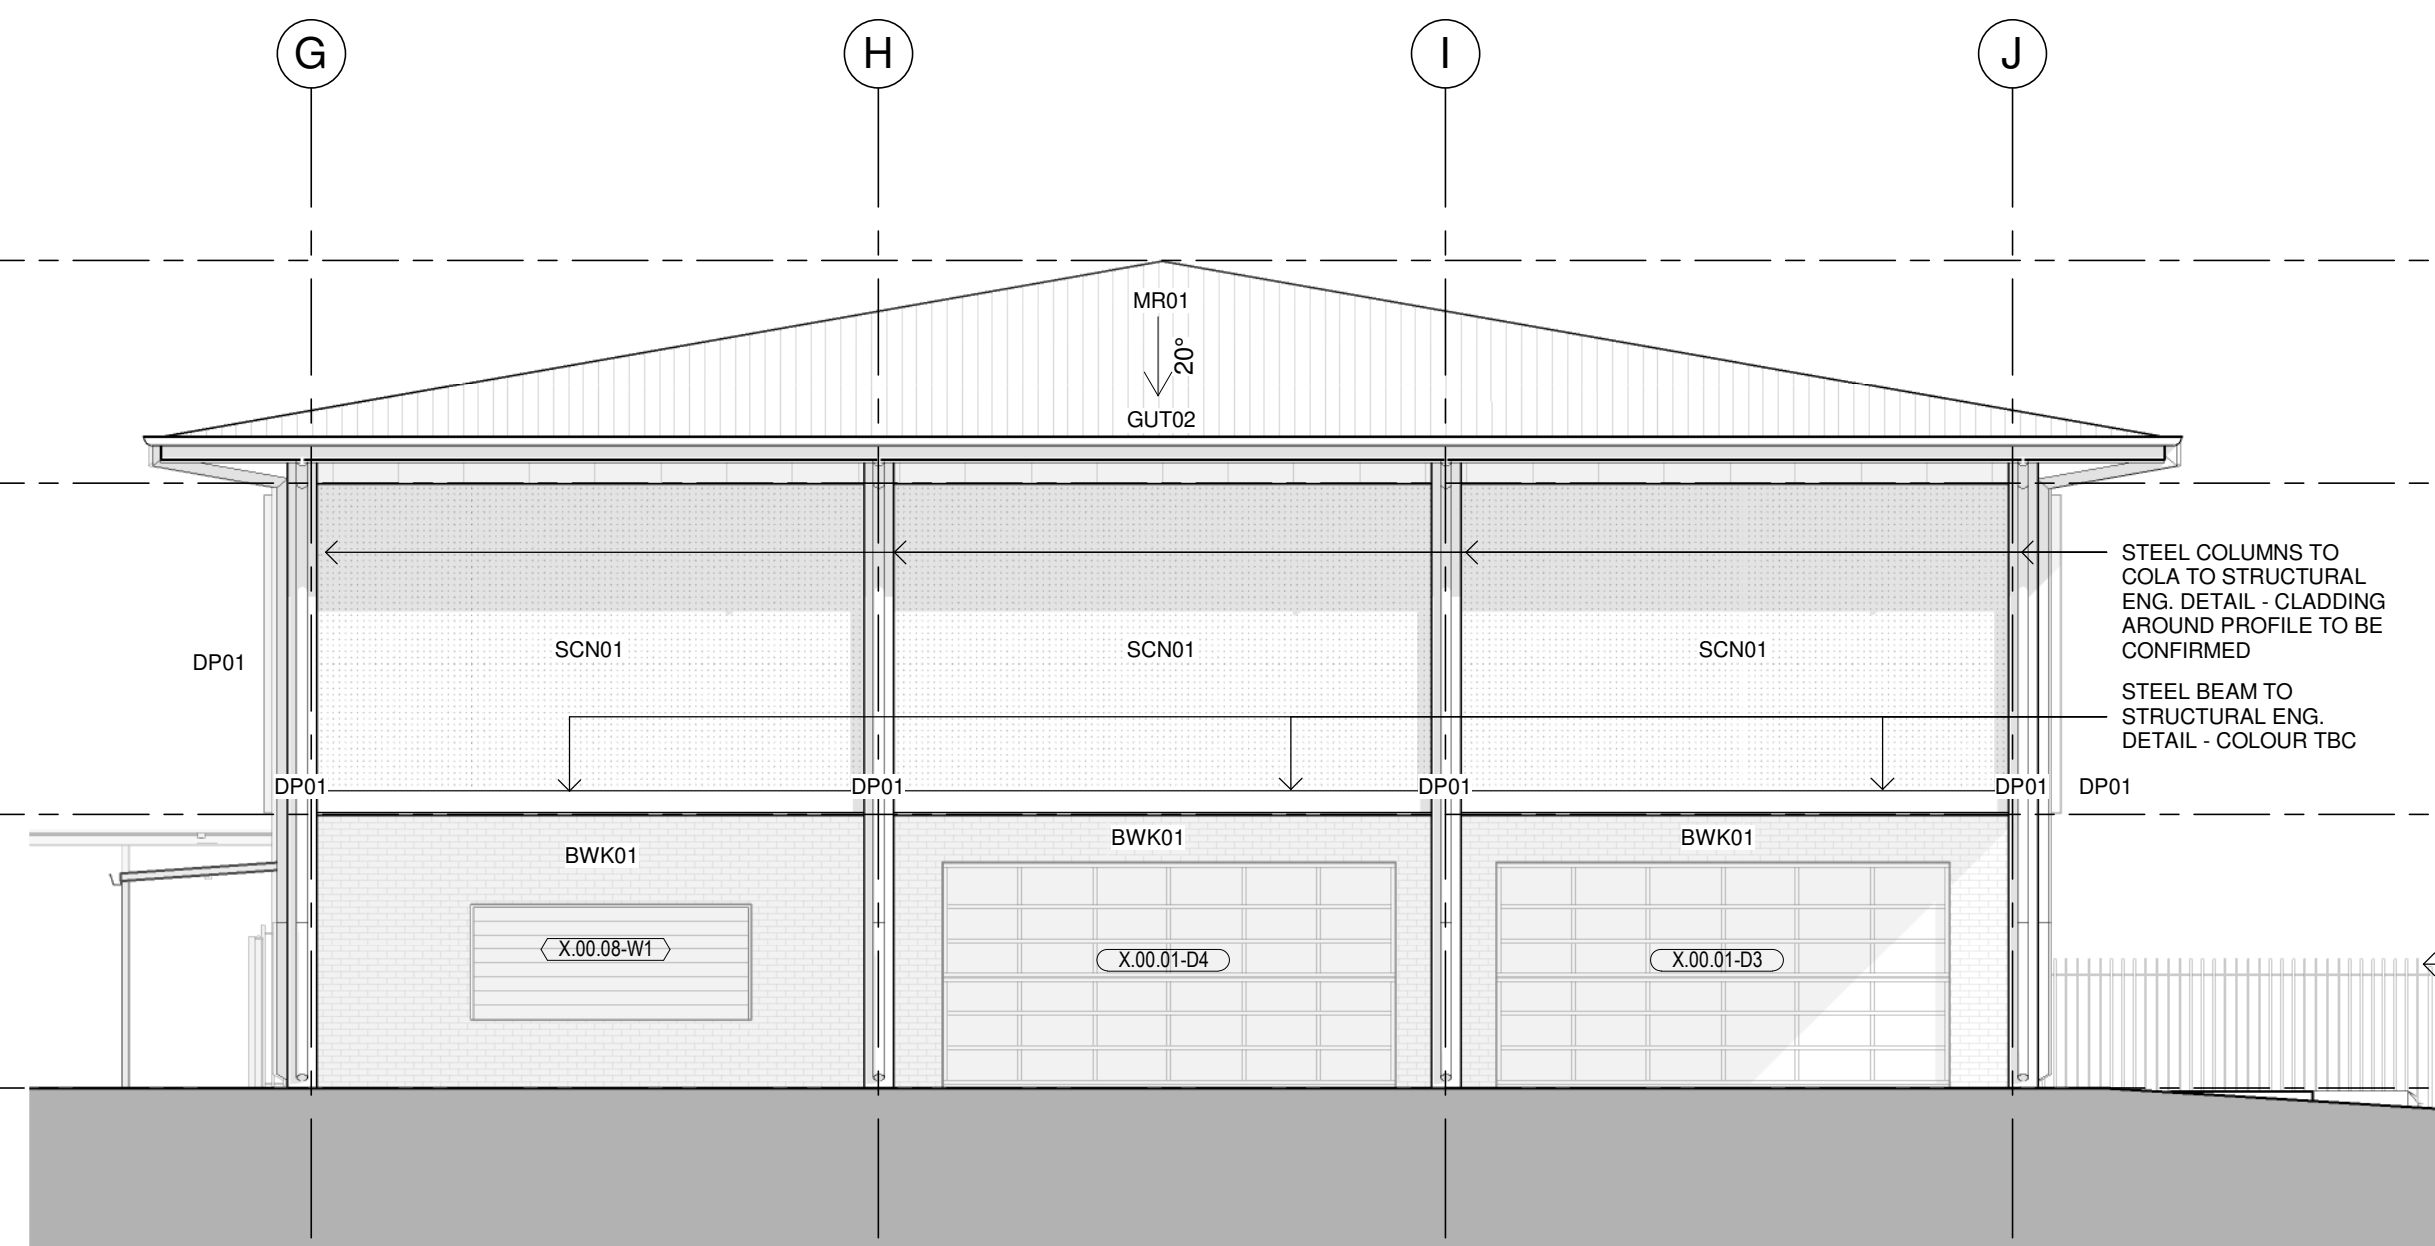

1 ELEVATION - SOUTH.
1 : 100

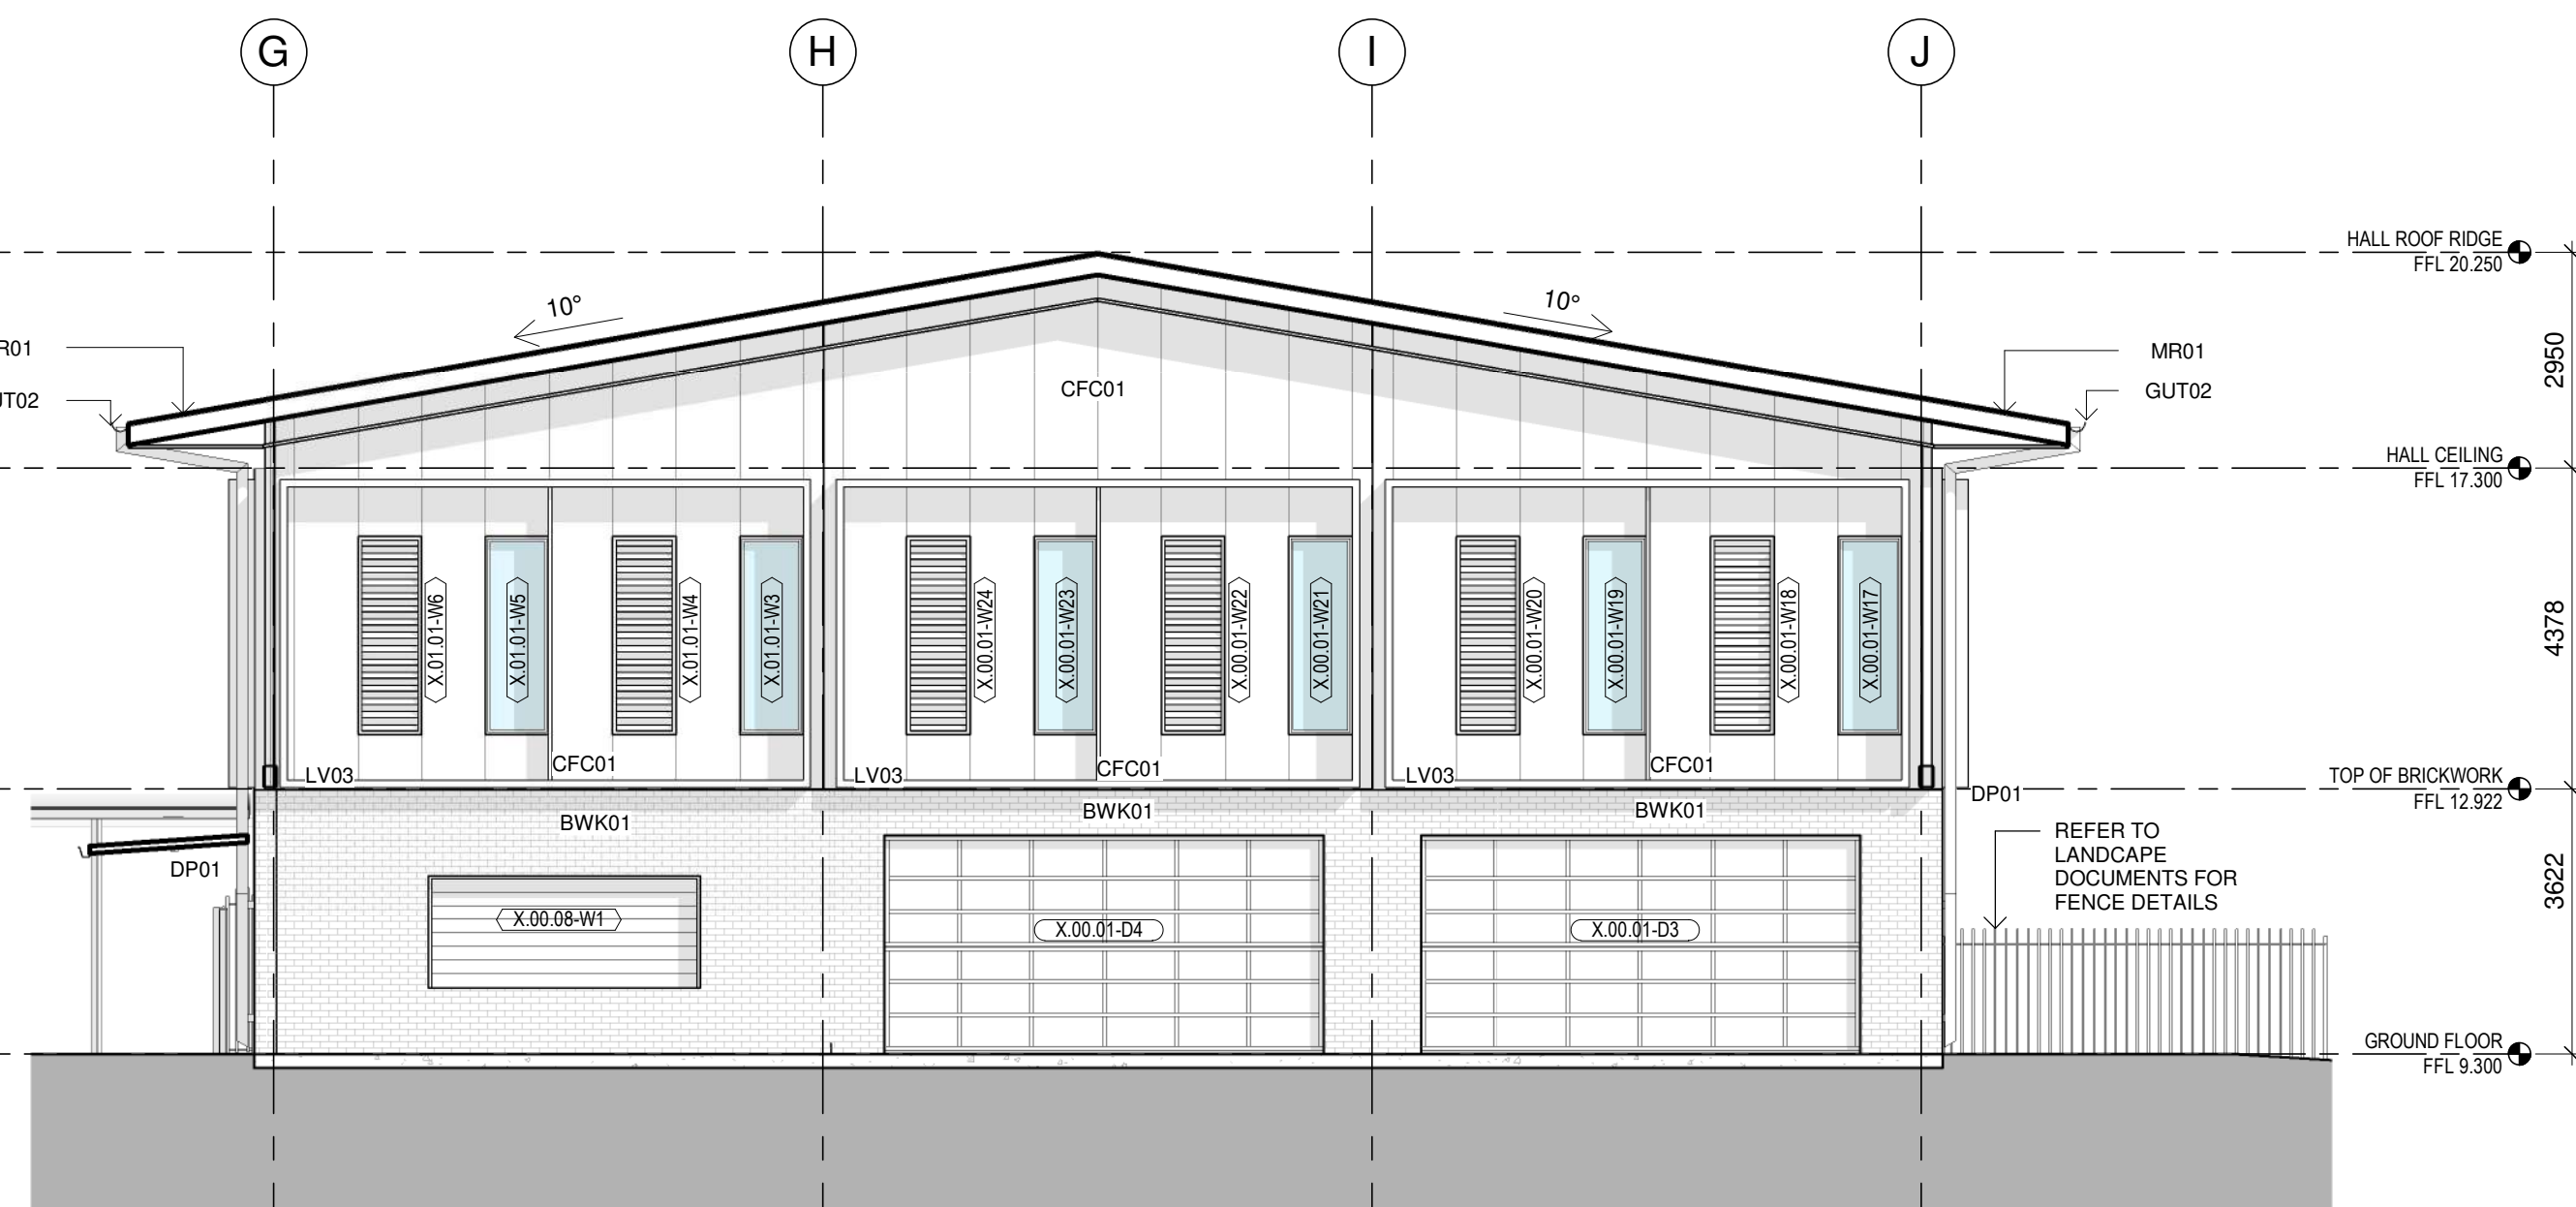

2 ELEVATION - SOUTH (COLA).
1 : 100

ABBREVIATIONS ON SHEET	
CODE	DESCRIPTION
BWK01	FACE BRICKWORK TYPE 1
CFC01	COMPRESSED FIBRE CEMENT CLADDING - CLADDING TBC
CFC02	DOWNPIPE TYPE 01 WITH 2100H GALV. SLEEVE
DP01	GUTTER TYPE 02 - 225MM HALF ROUND GUTTER
GUT02	GUTTER TYPE 02 - 225MM HALF ROUND GUTTER
LV03	LOUVRE TYPE 03
MR01	METAL ROOF SHEETING TYPE 01 - KLIP-LOK HI STRENGTH
SCN01	ALUMINIUM PERFORATED SCREEN -

Issue			
No.	Date	Description	Chkd
A	19/10/2022	SSDA Modification	

Architect
NBRS
Sydney
61 2 9922 2344
Any form of replication of this drawing in full or in part without the written permission of NBRS+PARTNERS Pty Ltd constitutes an infringement of the copyright.
Nominated Architect:
Andrew Duffin NSW 5602
NBRS & Partners Pty Ltd VIC 51197
ABN 16 002 247 565


Project
NLPS
at
Lachlan Street Liverpool, NSW 2170
for
ADCO Constructions Pty Ltd
Drawing Title
ELEVATIONS - BLOCK X

SSDA MODIFICATION STAGE 2


Date 2/11/2022 4:38:12 PM
Scale As indicated @ A1

Drawing Reference
NLPS-AR-DRG-ST2-3001
Revision
A

0 10 20 30 40 50 60 70 80 90 100

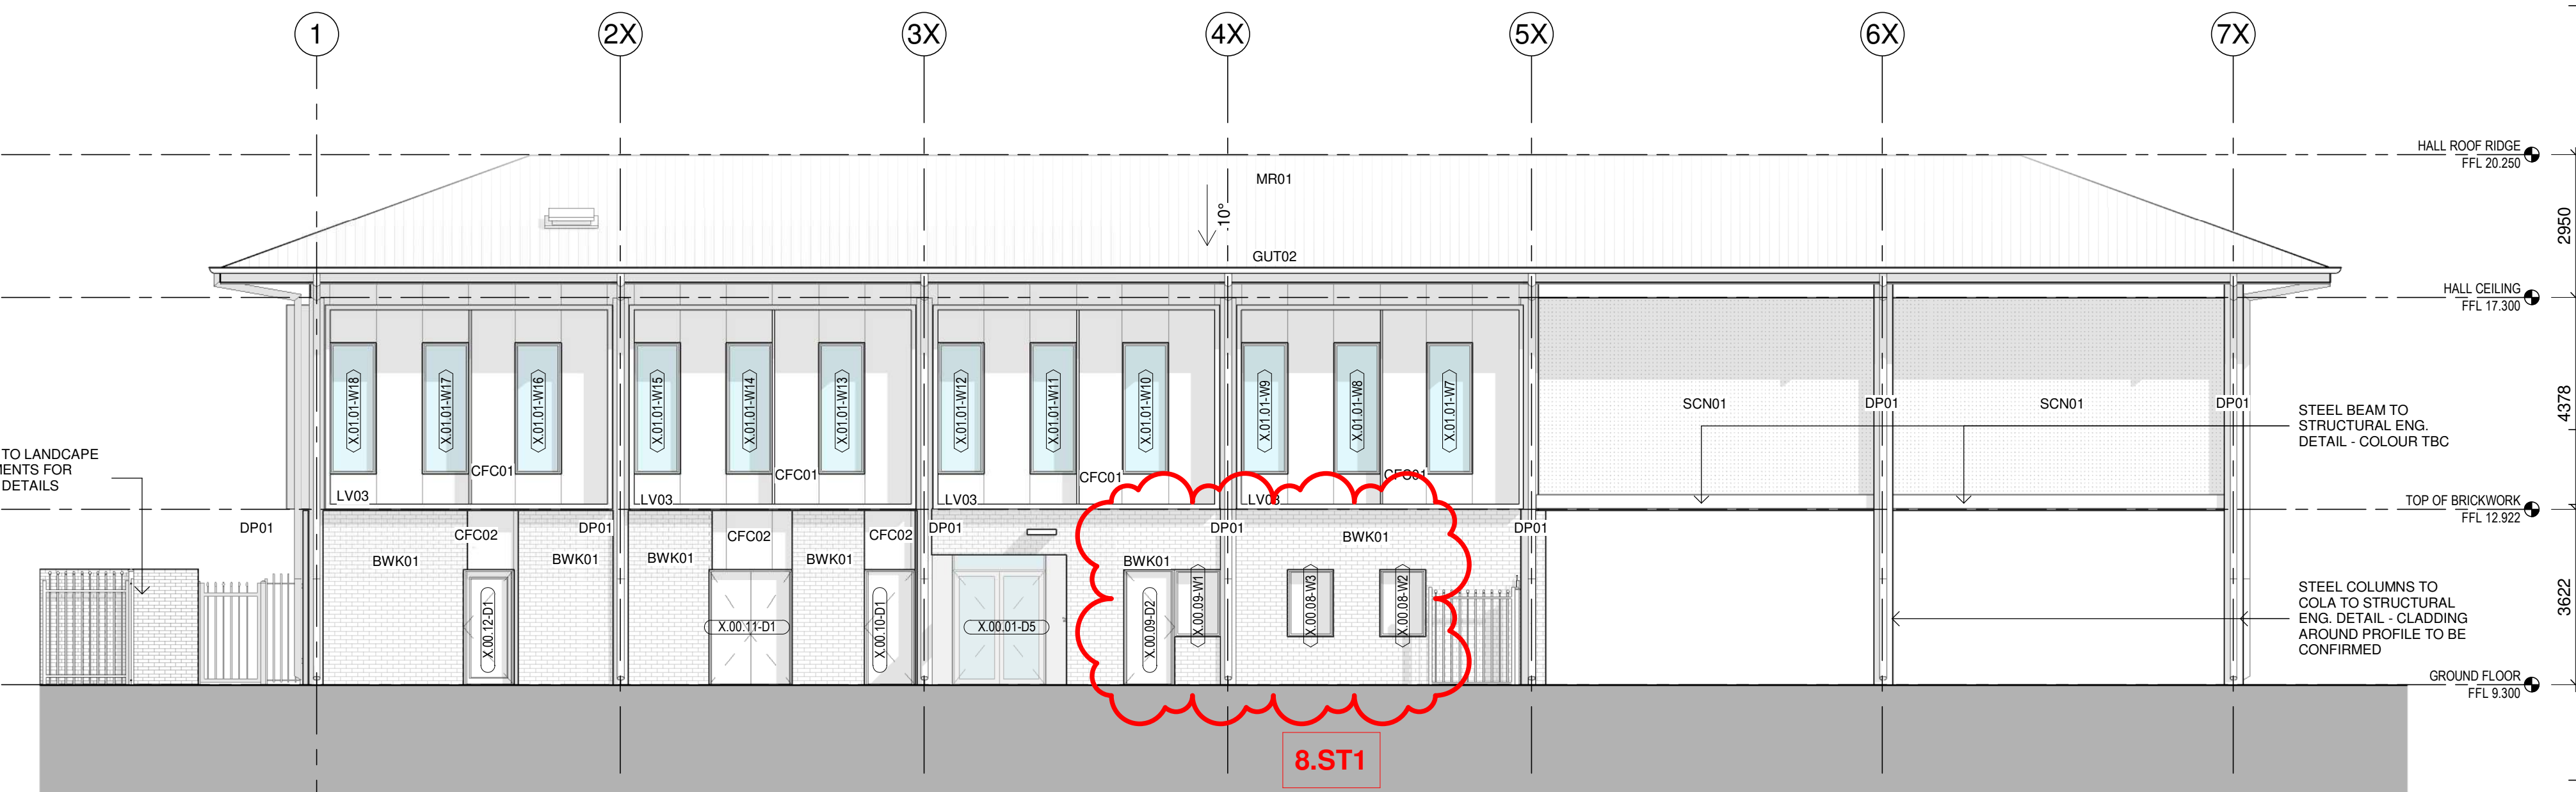

3 ELEVATION - WEST.
1 : 100

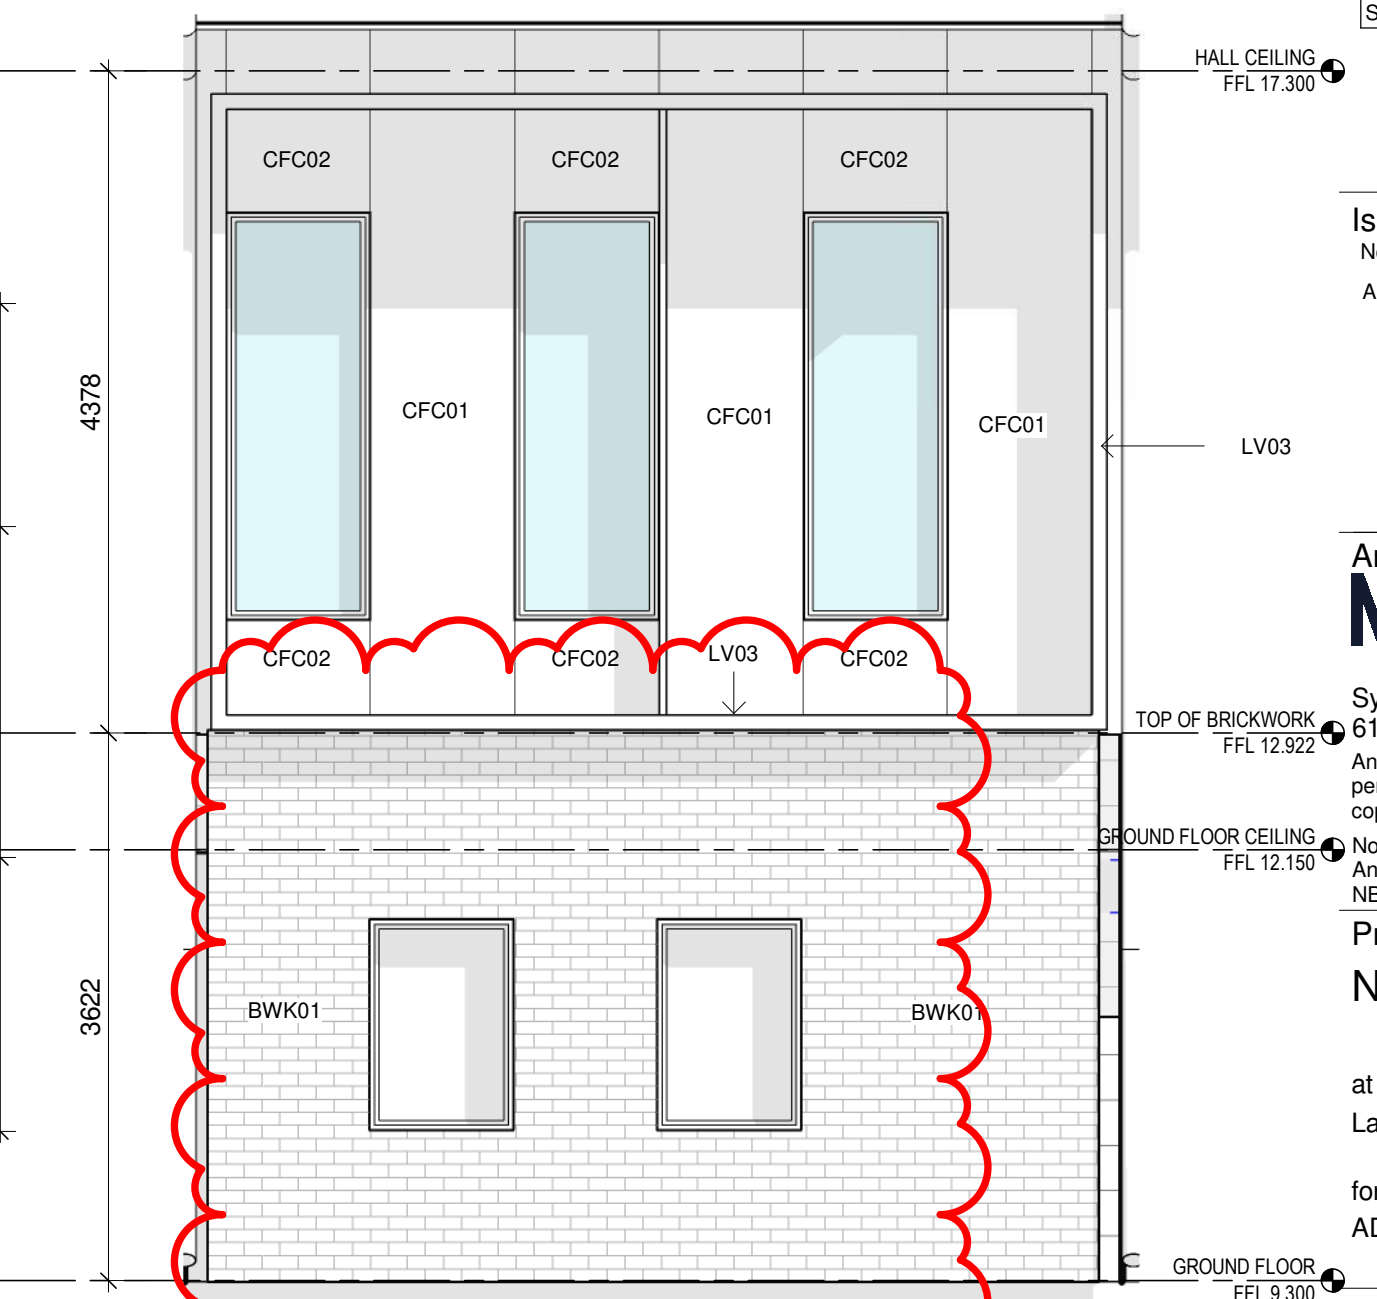


4 Block X - Typical Colour Allocation.
1 : 50


8.ST1



2 Block Y Elevation - North
1 : 100

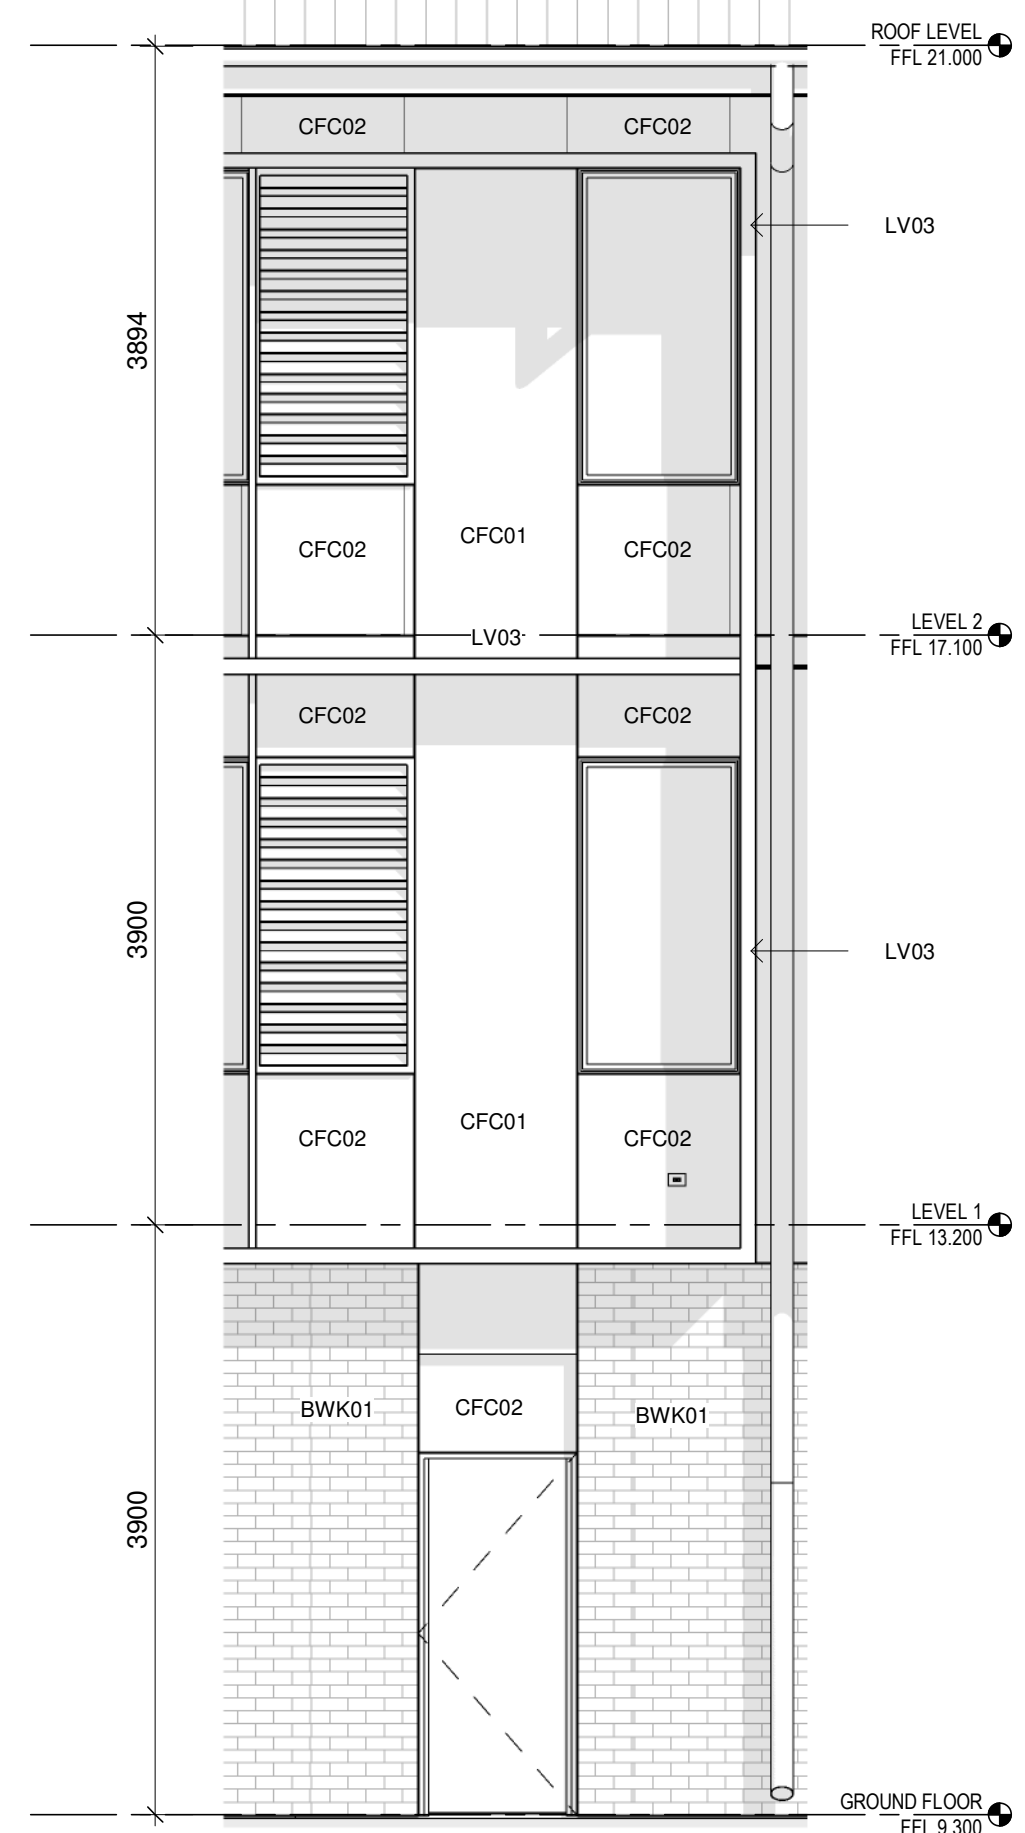

3 Block Y - Typical CFC colour allocation
1 : 50

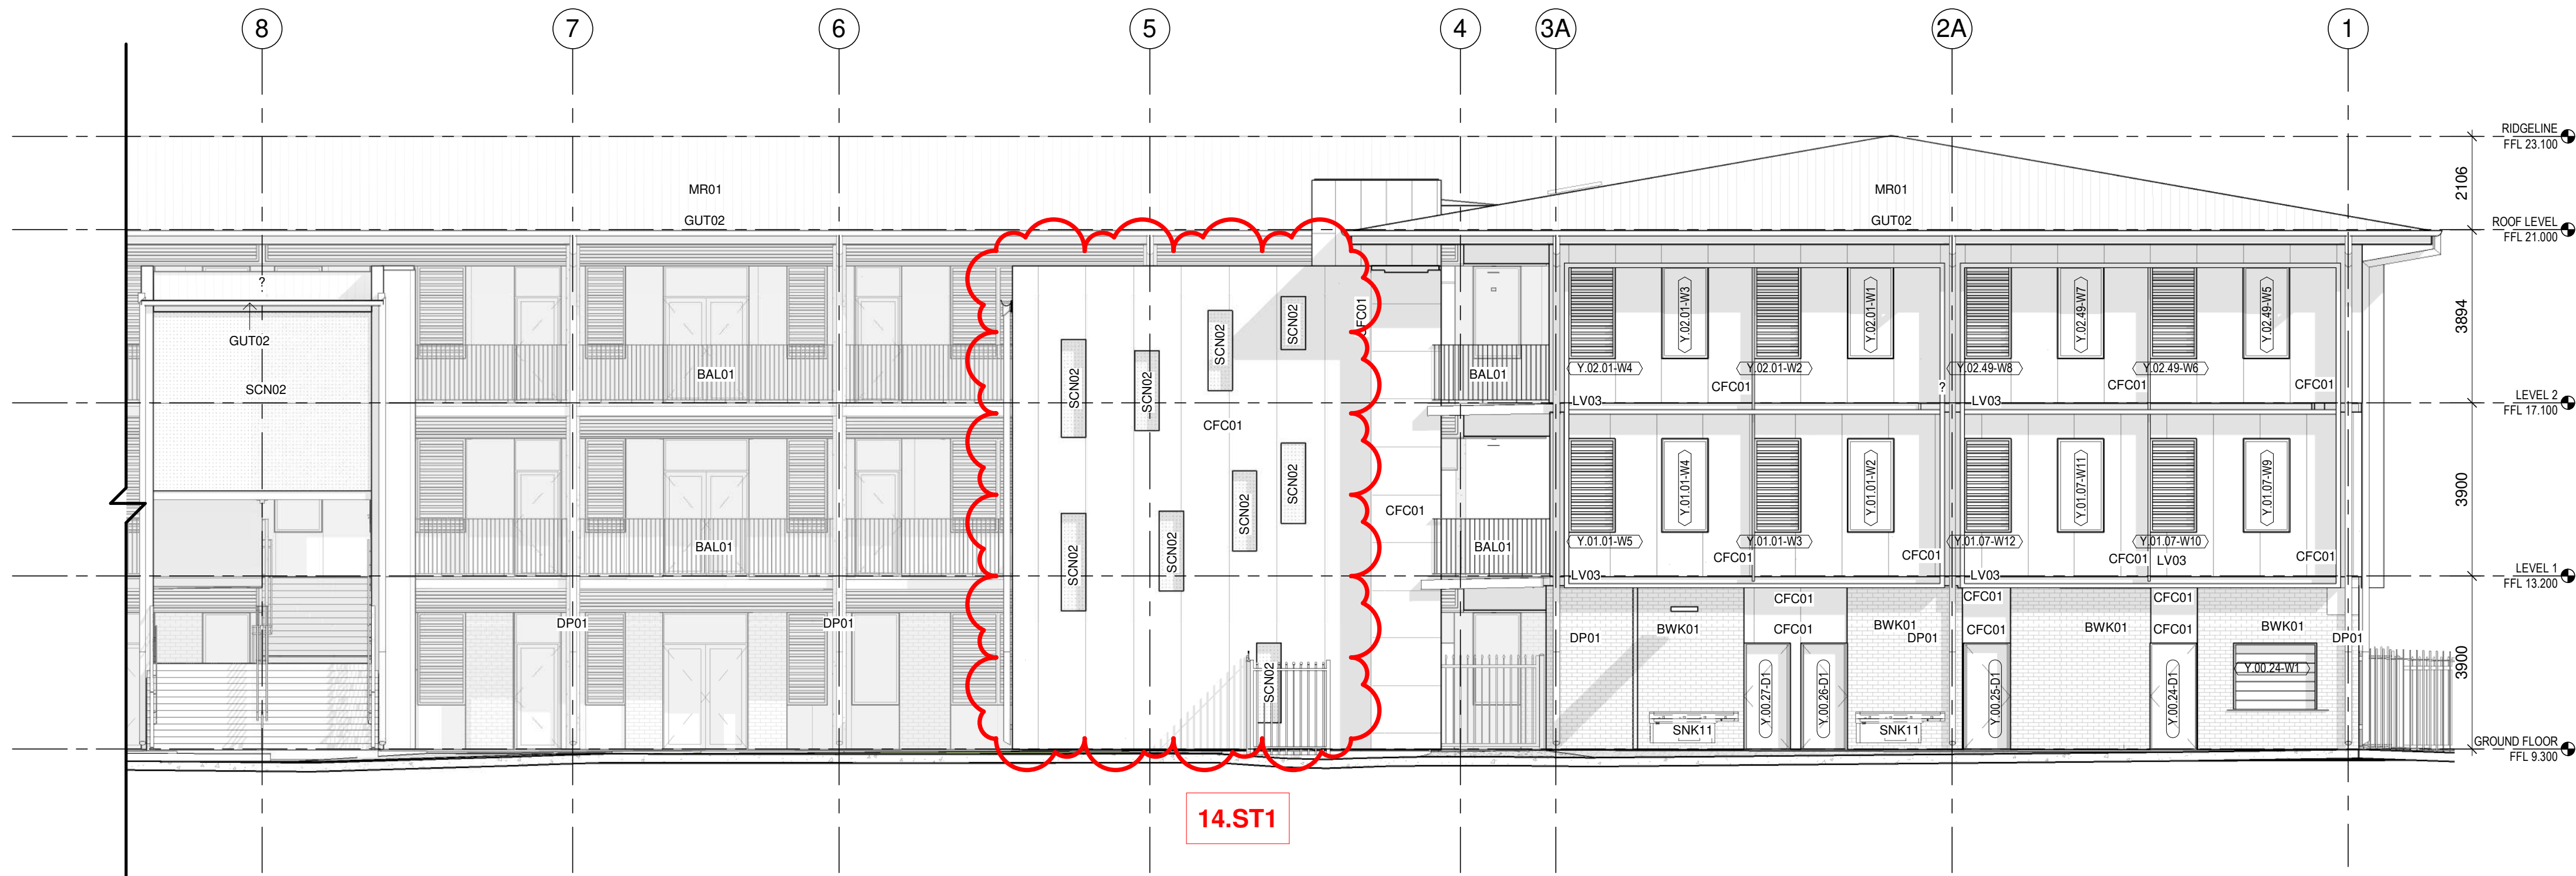

1 Block Y Elevation - East
1 : 100

ABBREVIATIONS ON SHEET	
CODE	DESCRIPTION
BAL01	BALUSTRADE TYPE 01 - STAIRS
BWK01	FACE BRICKWORK TYPE 1
CFC01	COLOUR FINISH COATING FIBRE CEMENT CLADDING - NATURAL
CFC02	225MM
DP01	DOWNPIPE TYPE 01 WITH 2100H GALV. SLEEVE
GUT02	GUTTER TYPE 02 - 225MM HALF ROUND GUTTER
LV03	LOUVRE TYPE 03
MR01	METAL ROOF SHEETING TYPE 01 - KLIP-LOK HI STRENGTH
MR02	METAL ROOF SHEETING TYPE 02 - KLIP-LOK 406
SCN02	ALUMINIUM PERFORATED SCREEN -
SNK11	

ISSUE			
No.	Date	Description	Chkd
A	19/10/2022	SSDA Modification	

Architect
NBRS
Sydney
61 2 9922 2344
nbsrarchitecture.com
Any form of replication of this drawing in full or in part without the written permission of NBRS+PARTNERS Pty Ltd constitutes an infringement of the copyright.
Nominated Architect:
Andrew Duffin NSW 5602
NBRS & Partners Pty Ltd VIC 51197
ABN 16 002 247 565

Project
NLPS

at
Lachlan Street Liverpool, NSW 2170

for
ADCO Constructions Pty Ltd

Drawing Title
ELEVATIONS - BLOCK Y


**SSDA MODIFICATION
STAGE 2**

Date 2/11/2022 4:38:35 PM
Scale As indicated @ A1


Drawing Reference
NLPS-AR-DRG-ST2-3002
Revision
A

0 10 20 30 40 50 60 70 80 90 100


100% FOR EFSG

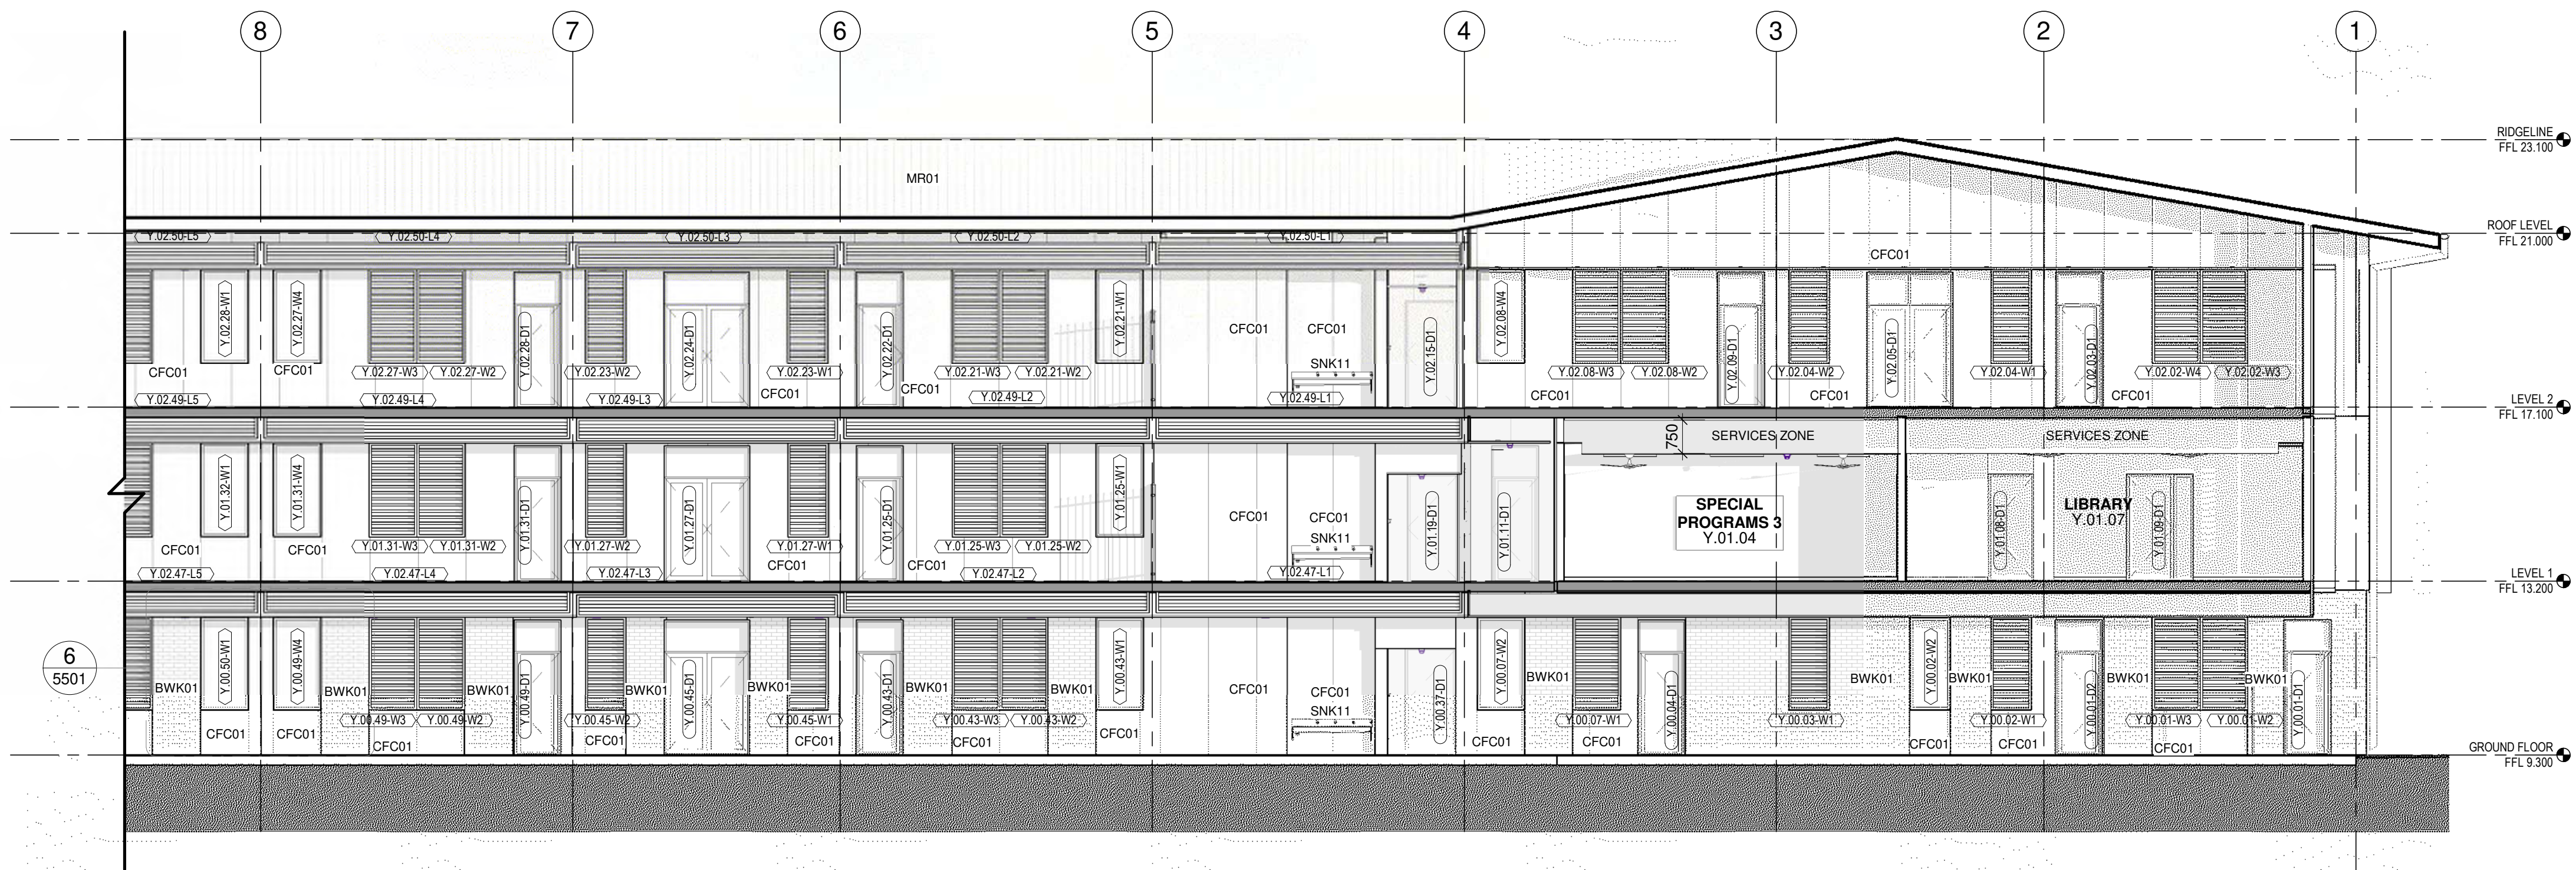

2 Block Y Elevation - East 2
1 : 100

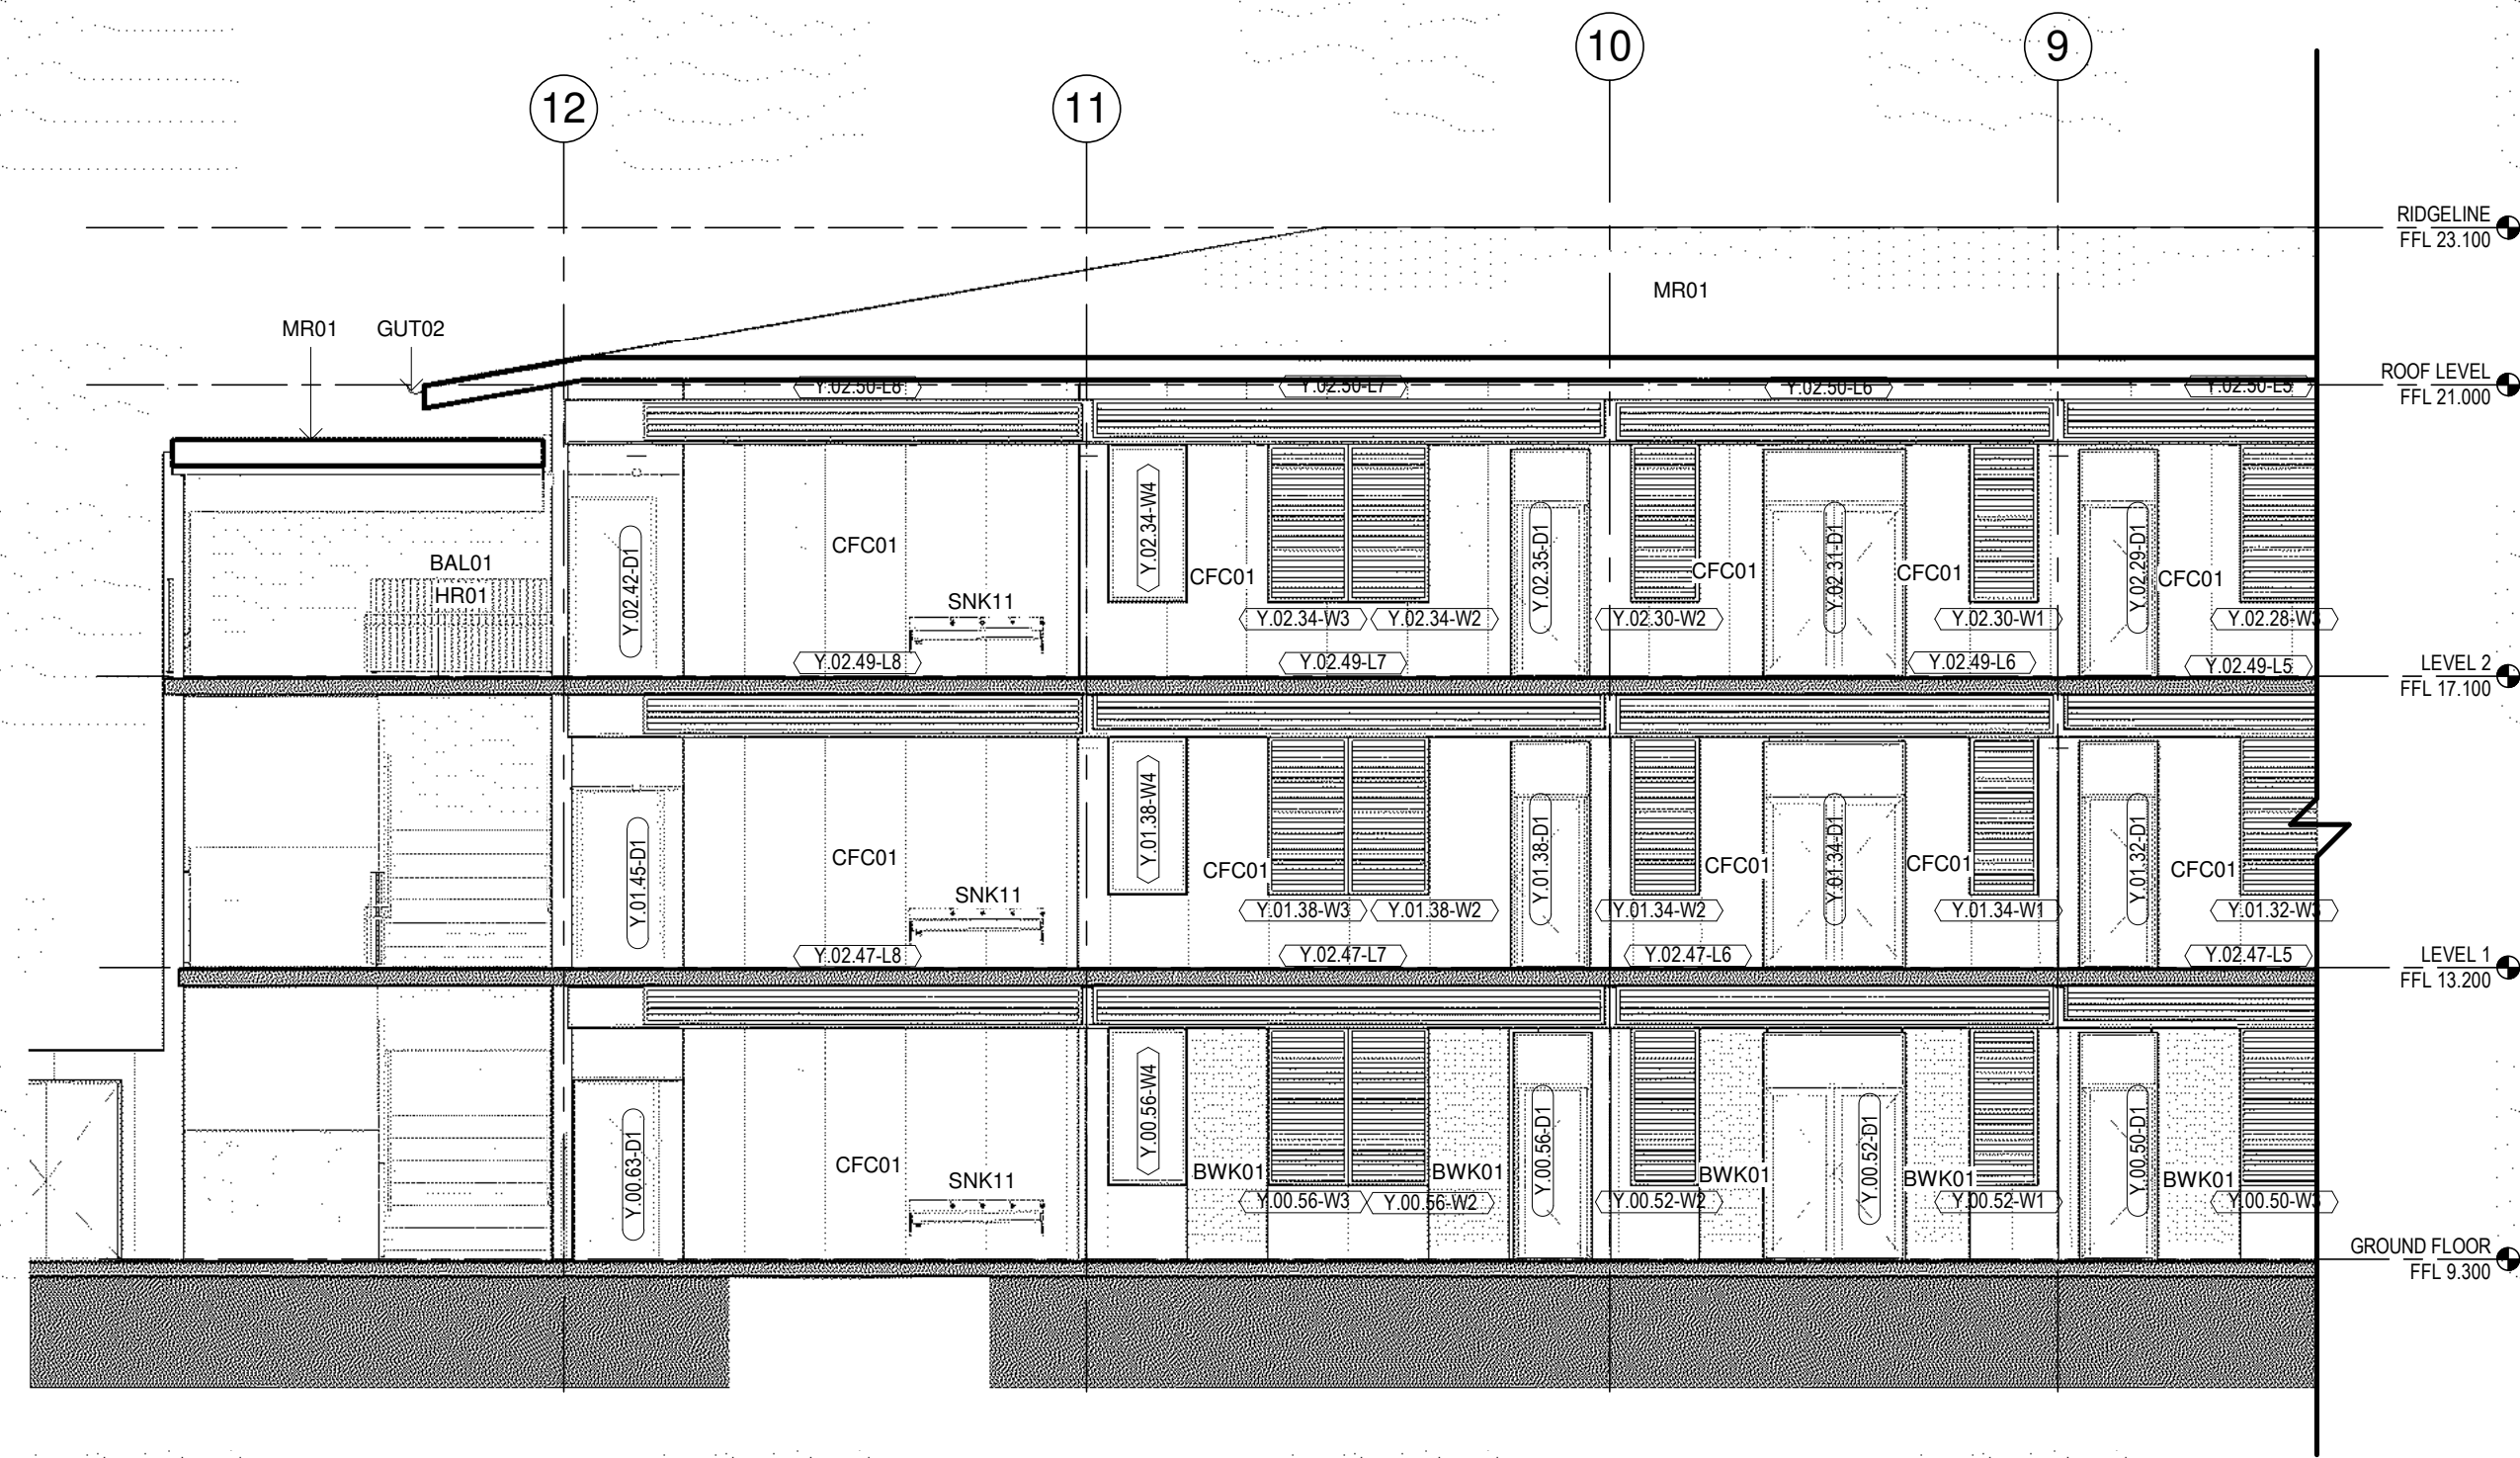

1 Block Y Elevation - East 3
1 : 100

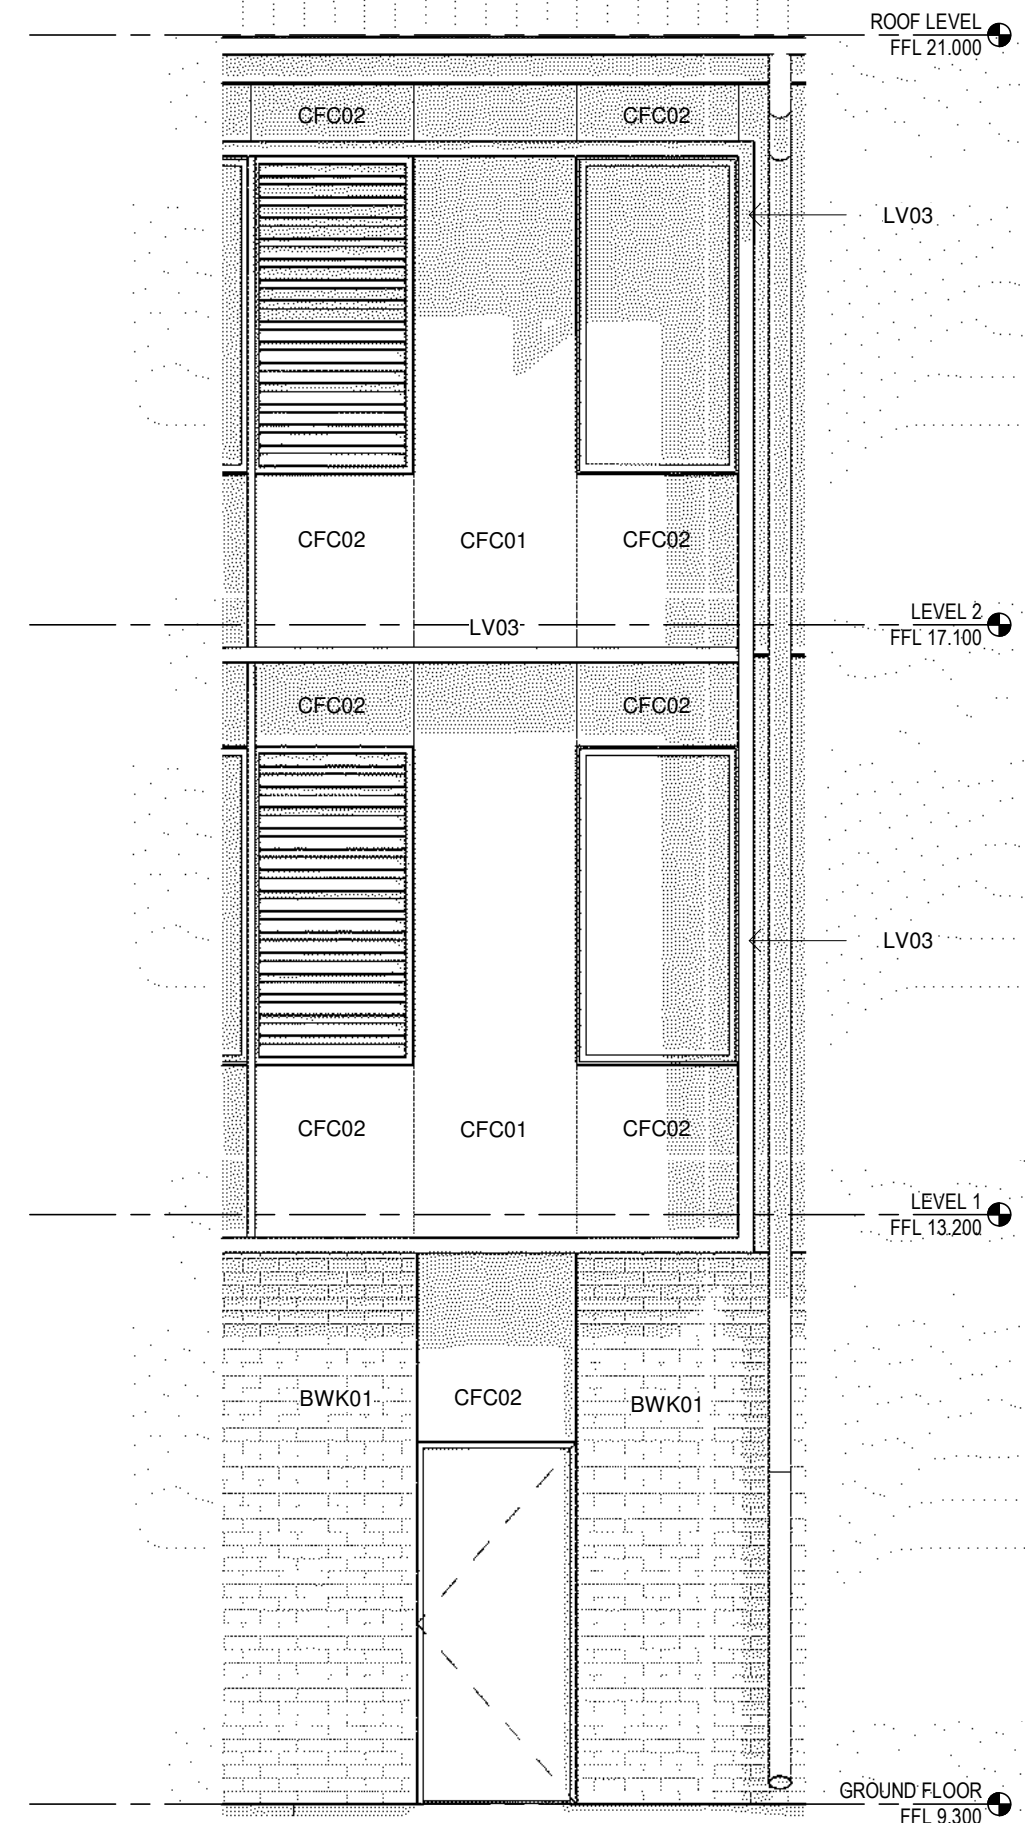

3 Block Y - Typical CFC colour allocation
1 : 50

ABBREVIATIONS ON SHEET	
CODE	DESCRIPTION
BAL01	BALUSTRADE TYPE 01 - STAIRS
BWK01	FACE BRICKWORK TYPE 1
CFC01	COMPRESSED FIBRE CEMENT CLADDING - COLOUR TBC
GUT02	GUTTER TYPE 02 - 225MM HALF ROUND GUTTER
HR01	HANDRAIL - DOUBLE WALL
LV03	LOUVRE TYPE 03 -
MR01	METAL ROOF SHEETING TYPE 01 - KLIP-LOK HI STRENGTH
SNK11	

ISSUE			
No.	Date	Description	Chkd
P1	29/10/2021	70% ISSUE FOR PRICING	
P2	04/11/2021	70% ISSUE FOR PRICING - ADDENDUM 01	
P3	30/11/2021	100% EFSG SUBMISSION	

Architect
NBRSEARCHITECTURE.

Sydney
61 2 9922 2344
nbrsarchitecture.com
Any form of replication of this drawing in full or in part without the written permission of NBRSEARCHITECTURE Pty Ltd constitutes an infringement of the copyright.

Nominated Architect:
Andrew Duffin NSW 5602
NBRSEARCHITECTURE & Partners Pty Ltd VIC 51197
ABN 16 002 247 565

Project
NLPS

at
Lachlan Street Liverpool, NSW 2170

for
ADCO Constructions Pty Ltd

Drawing Title
ELEVATIONS - BLOCK Y

Date 30/11/2021 5:52:55 PM
Scale As indicated @ A1


Drawing Reference
NLPS-AR-DRG-3003

Revision
P3


0 10 20 30 40 50 60 70 80 90 100



1 Block Y Elevation - West 1
1 : 100

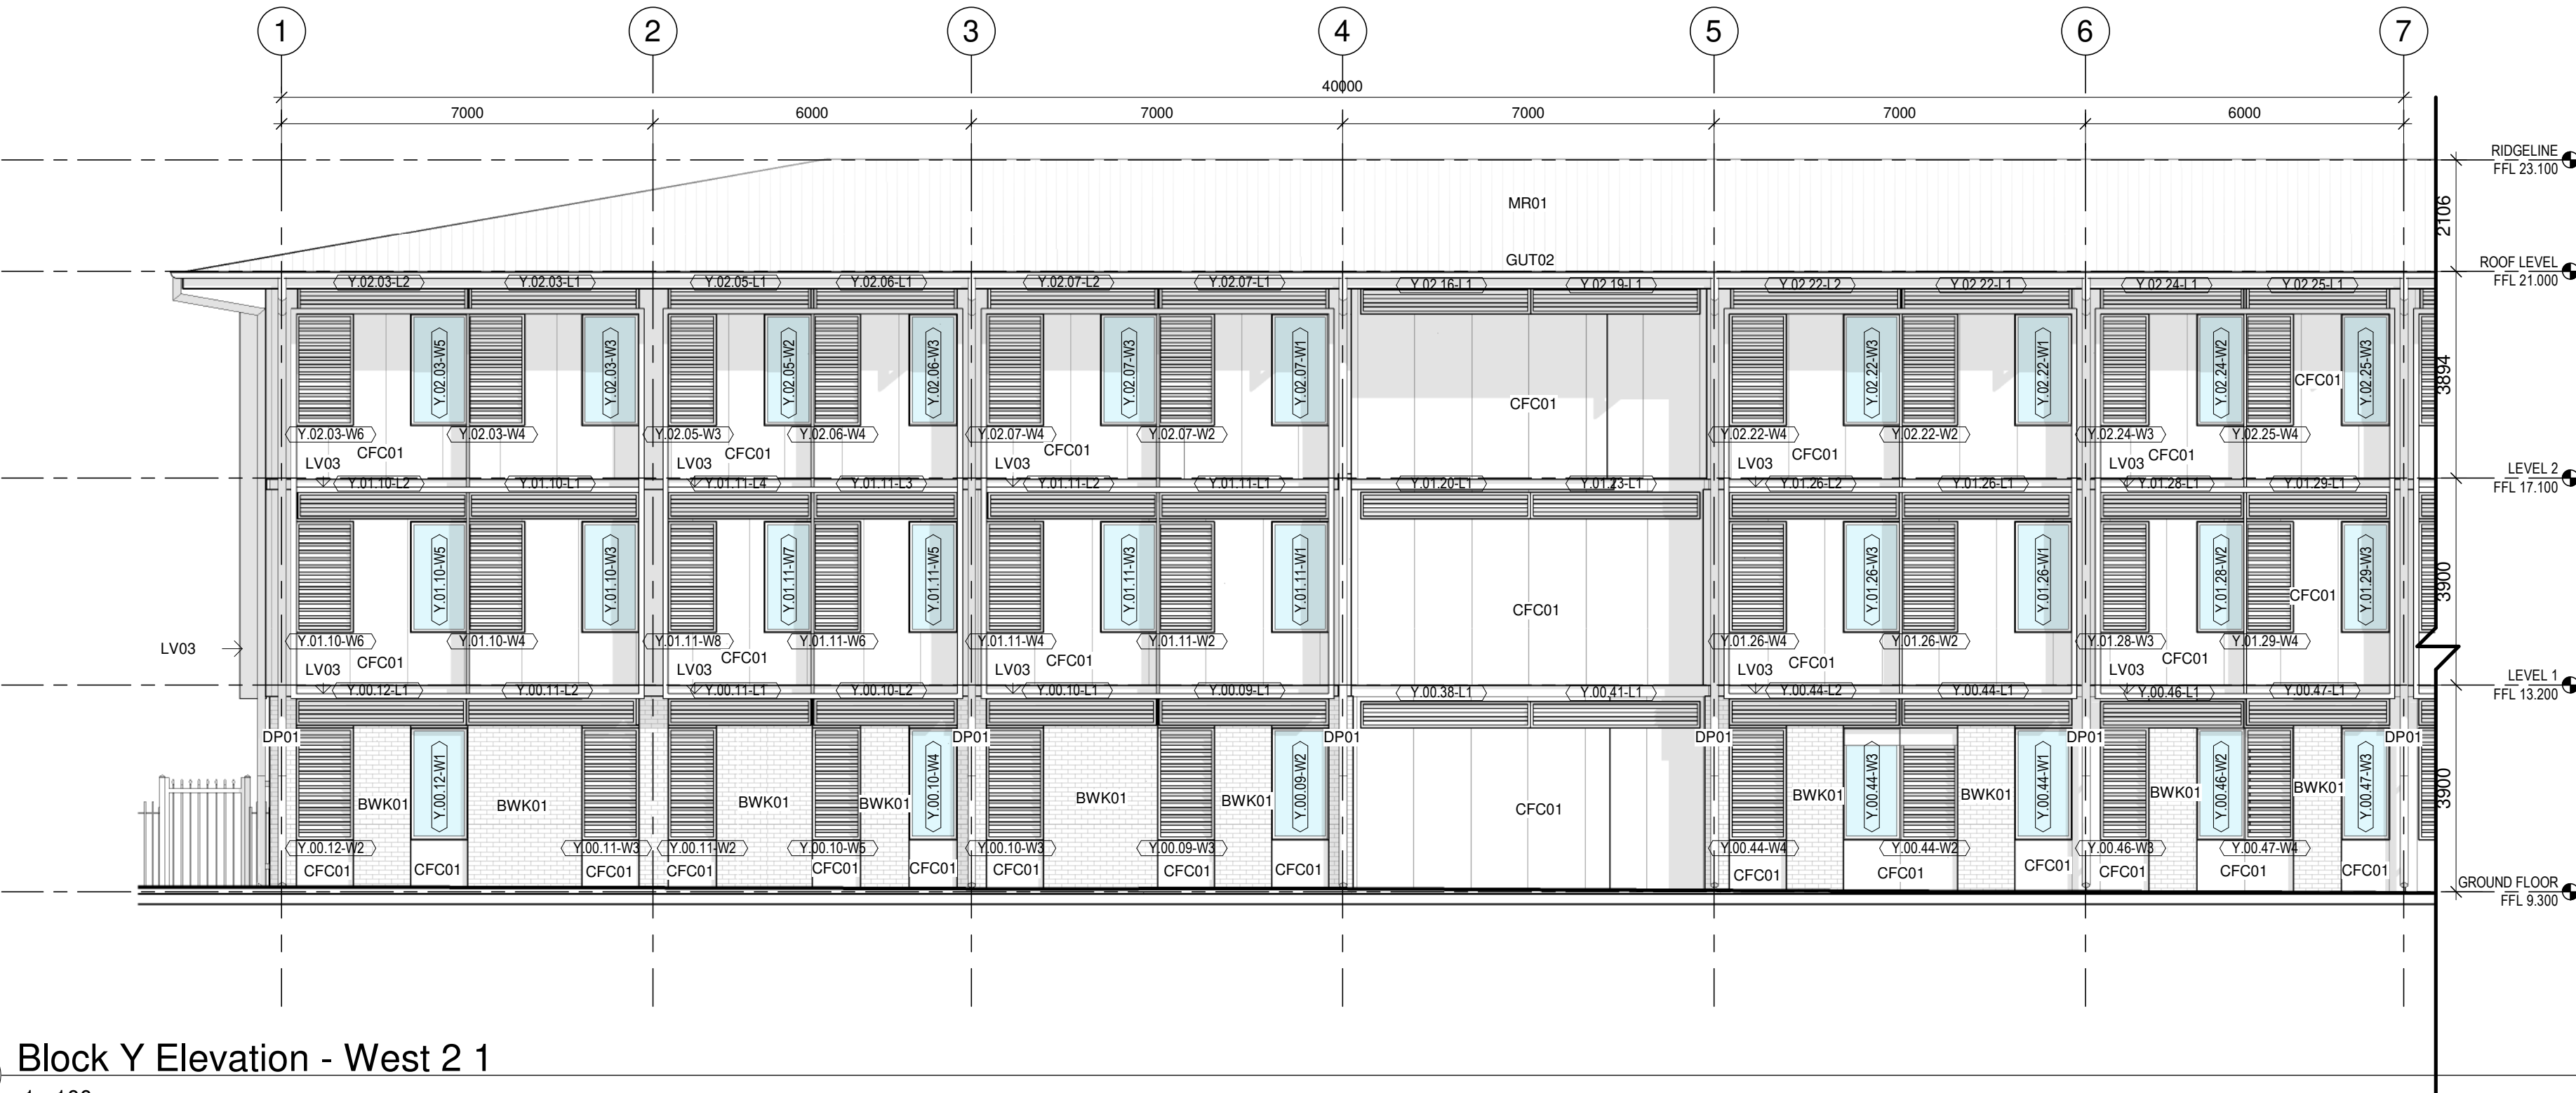

2 Block Y Elevation - West 2
1 : 100

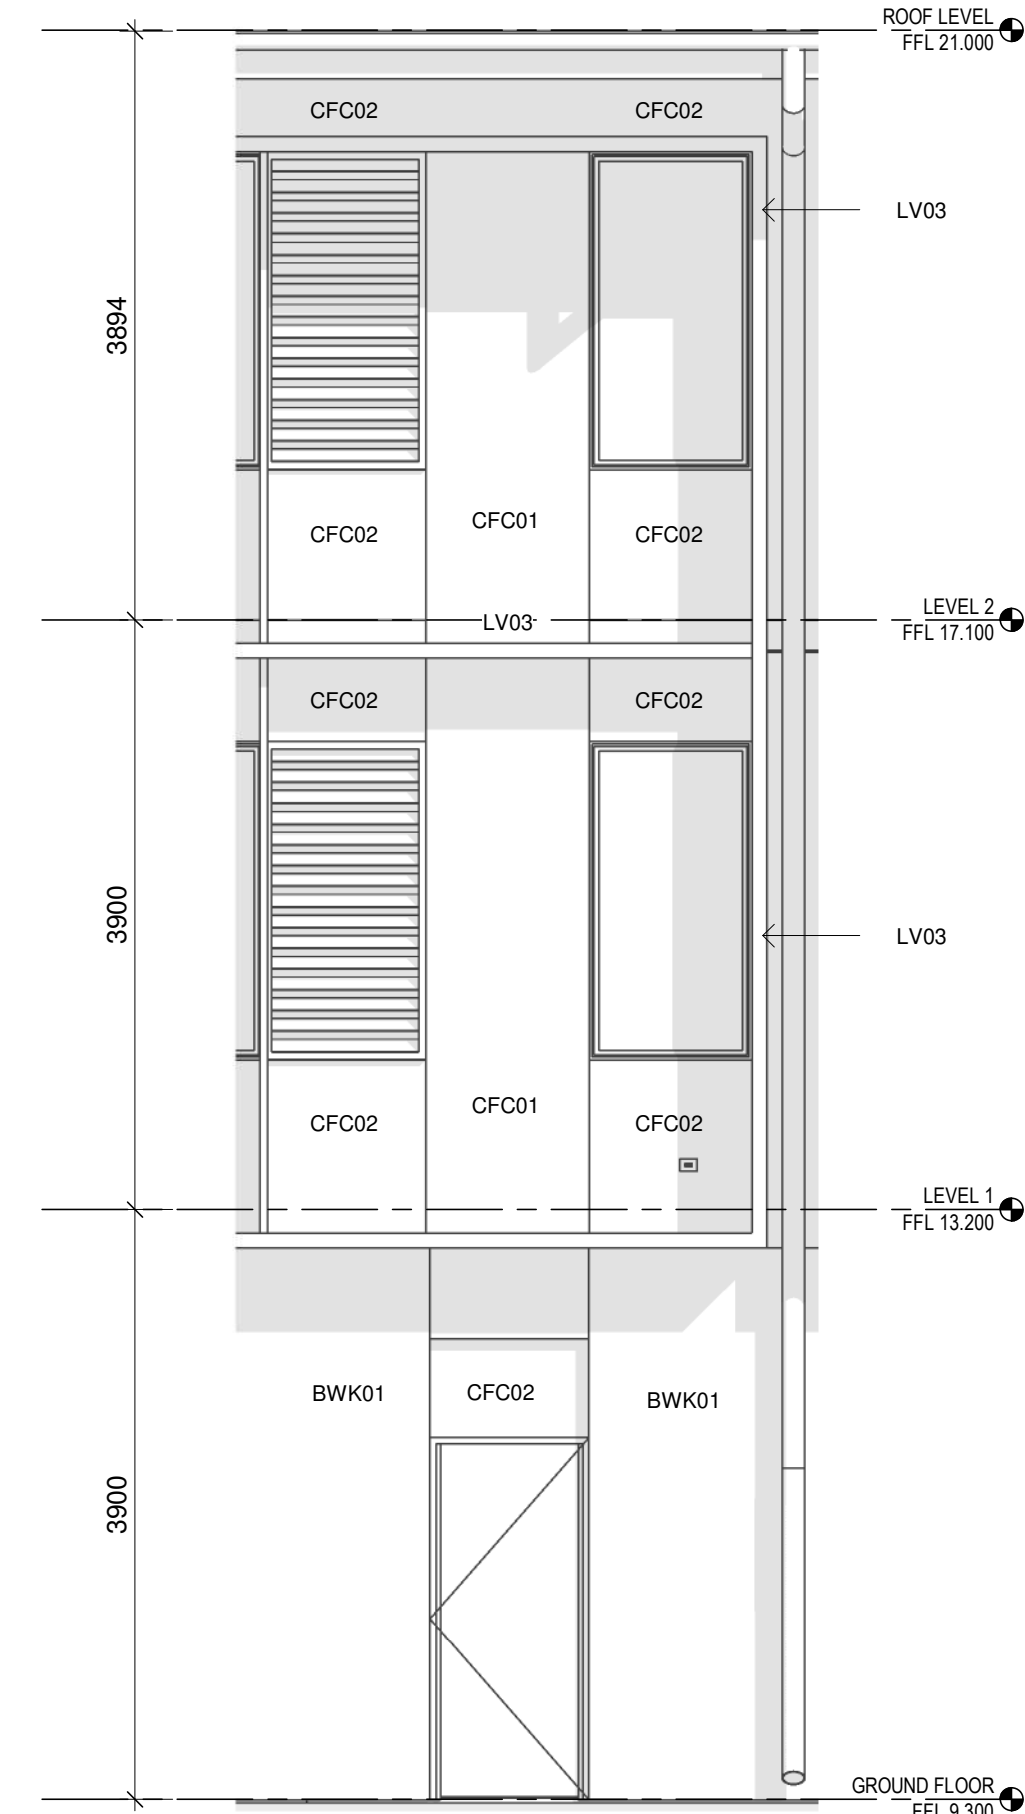

3 Block Y - Typical CFC colour allocation
1 : 50

ABBREVIATIONS ON SHEET	
CODE	DESCRIPTION
BWK01	FACE BRICKWORK TYPE 1
CFC01	COMPRESSED FIBRE CEMENT CLADDING - WHITE TBC
DP01	DOWNPIPE TYPE 01 WITH 2100H GALV. SLEEVE
GUT02	GUTTER TYPE 02 - 225MM HALF ROUND GUTTER
LV03	LOUVRE TYPE 03 -
MR01	METAL ROOF SHEETING TYPE 01 - KLIP-LOK HI STRENGTH
SCN02	ALUMINIUM PERFORATED SCREEN -

ISSUE			
No.	Date	Description	Chkd
A	19/10/2022	SSDA Modification	

Architect
NBRS
Sydney
61 2 9922 2344
Any form of replication of this drawing in full or in part without the written permission of NBRS+PARTNERS Pty Ltd constitutes an infringement of the copyright.
Nominated Architect:
Andrew Duffin NSW 5602
NBRS & Partners Pty Ltd VIC 51197
at
Lachlan Street Liverpool, NSW 2170
for
ADCO Constructions Pty Ltd
Project
NLPS
Date
2/11/2022 4:39:00 PM
Scale
As indicated @ A1


nbrsarchitecture.com
ABN 16 002 247 565

**SSDA MODIFICATION
STAGE 2**


Drawing Reference
NLPS-AR-DRG-ST2-3004
Revision
A

0 10 20 30 40 50 60 70 80 90 100


100% FOR EFSG

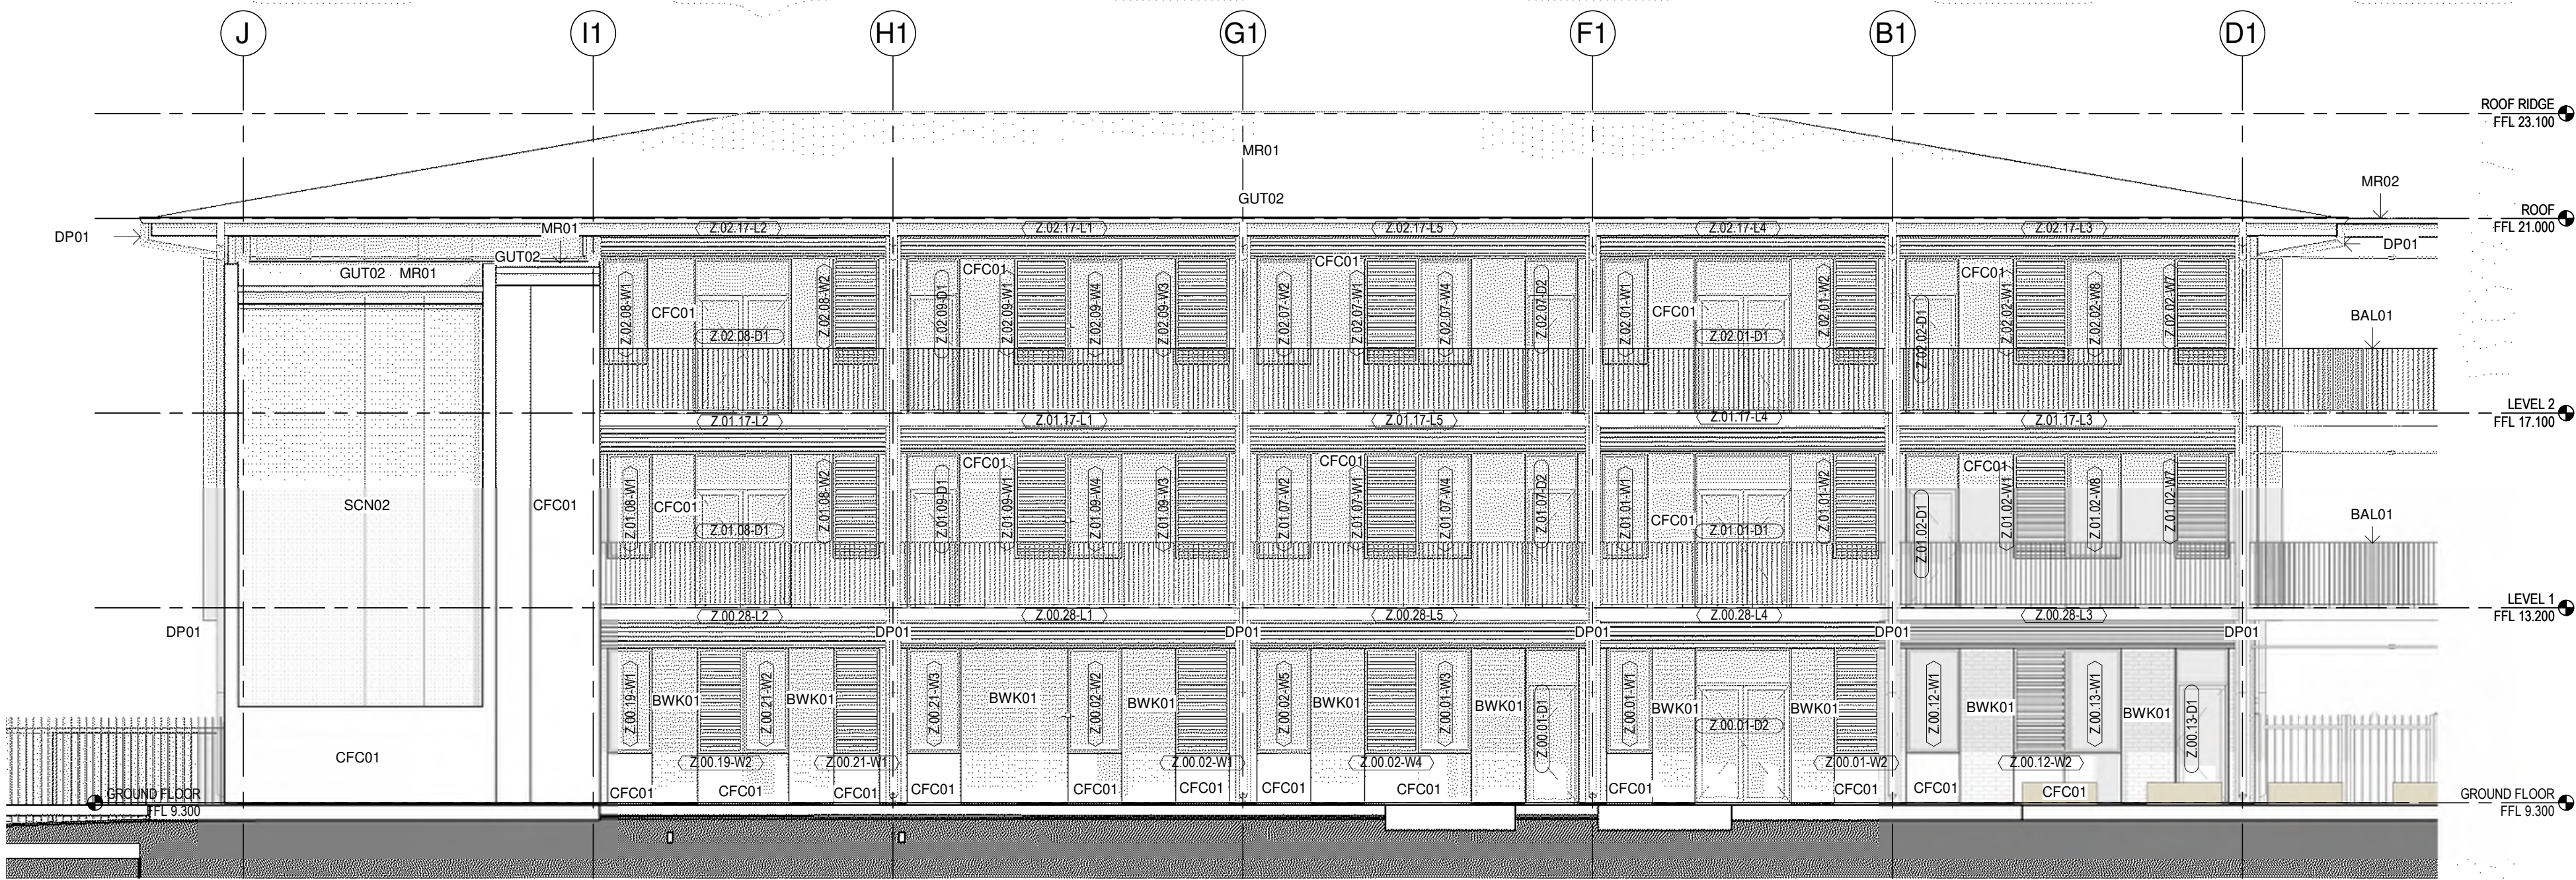

1 Block Z Elevation - North
1 : 100

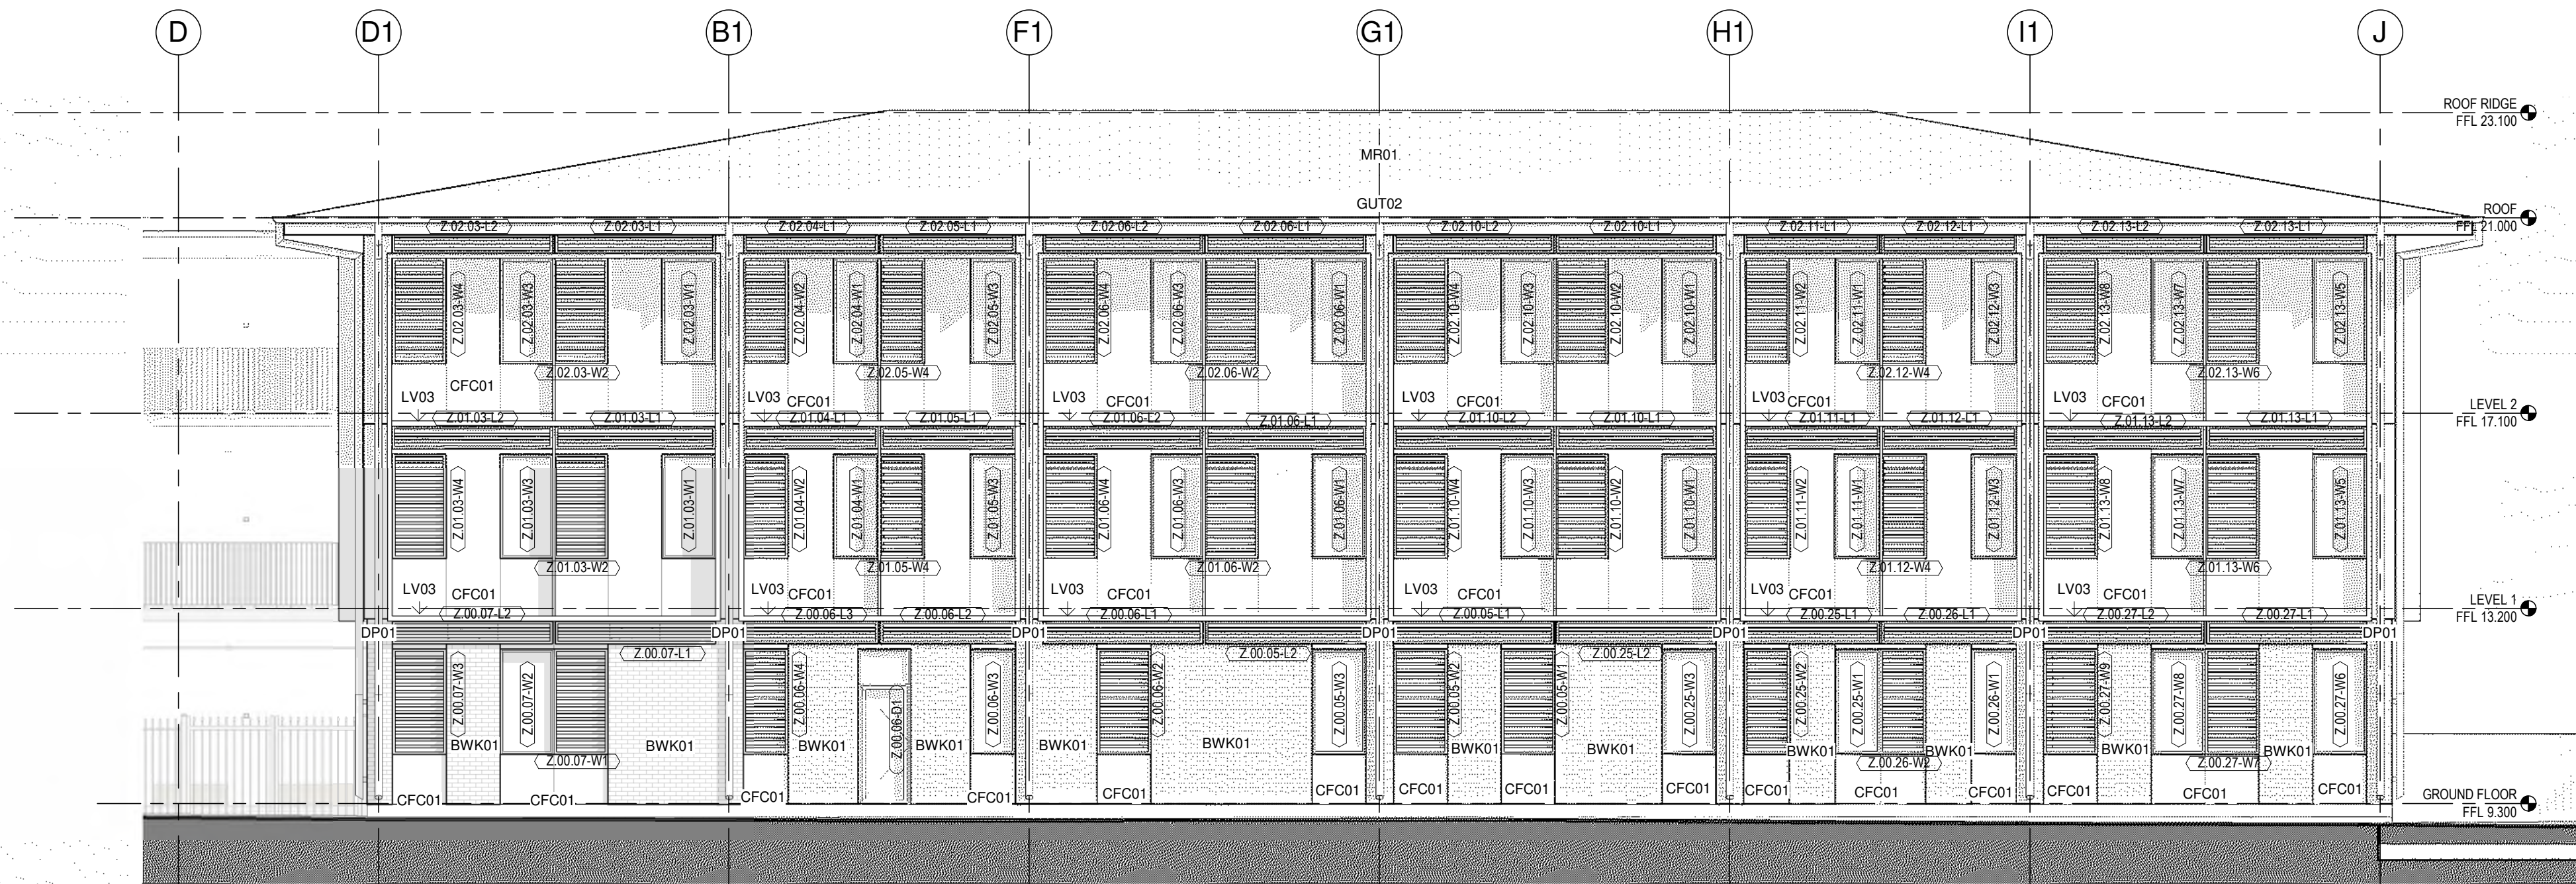

2 Block Z Elevation - South
1 : 100

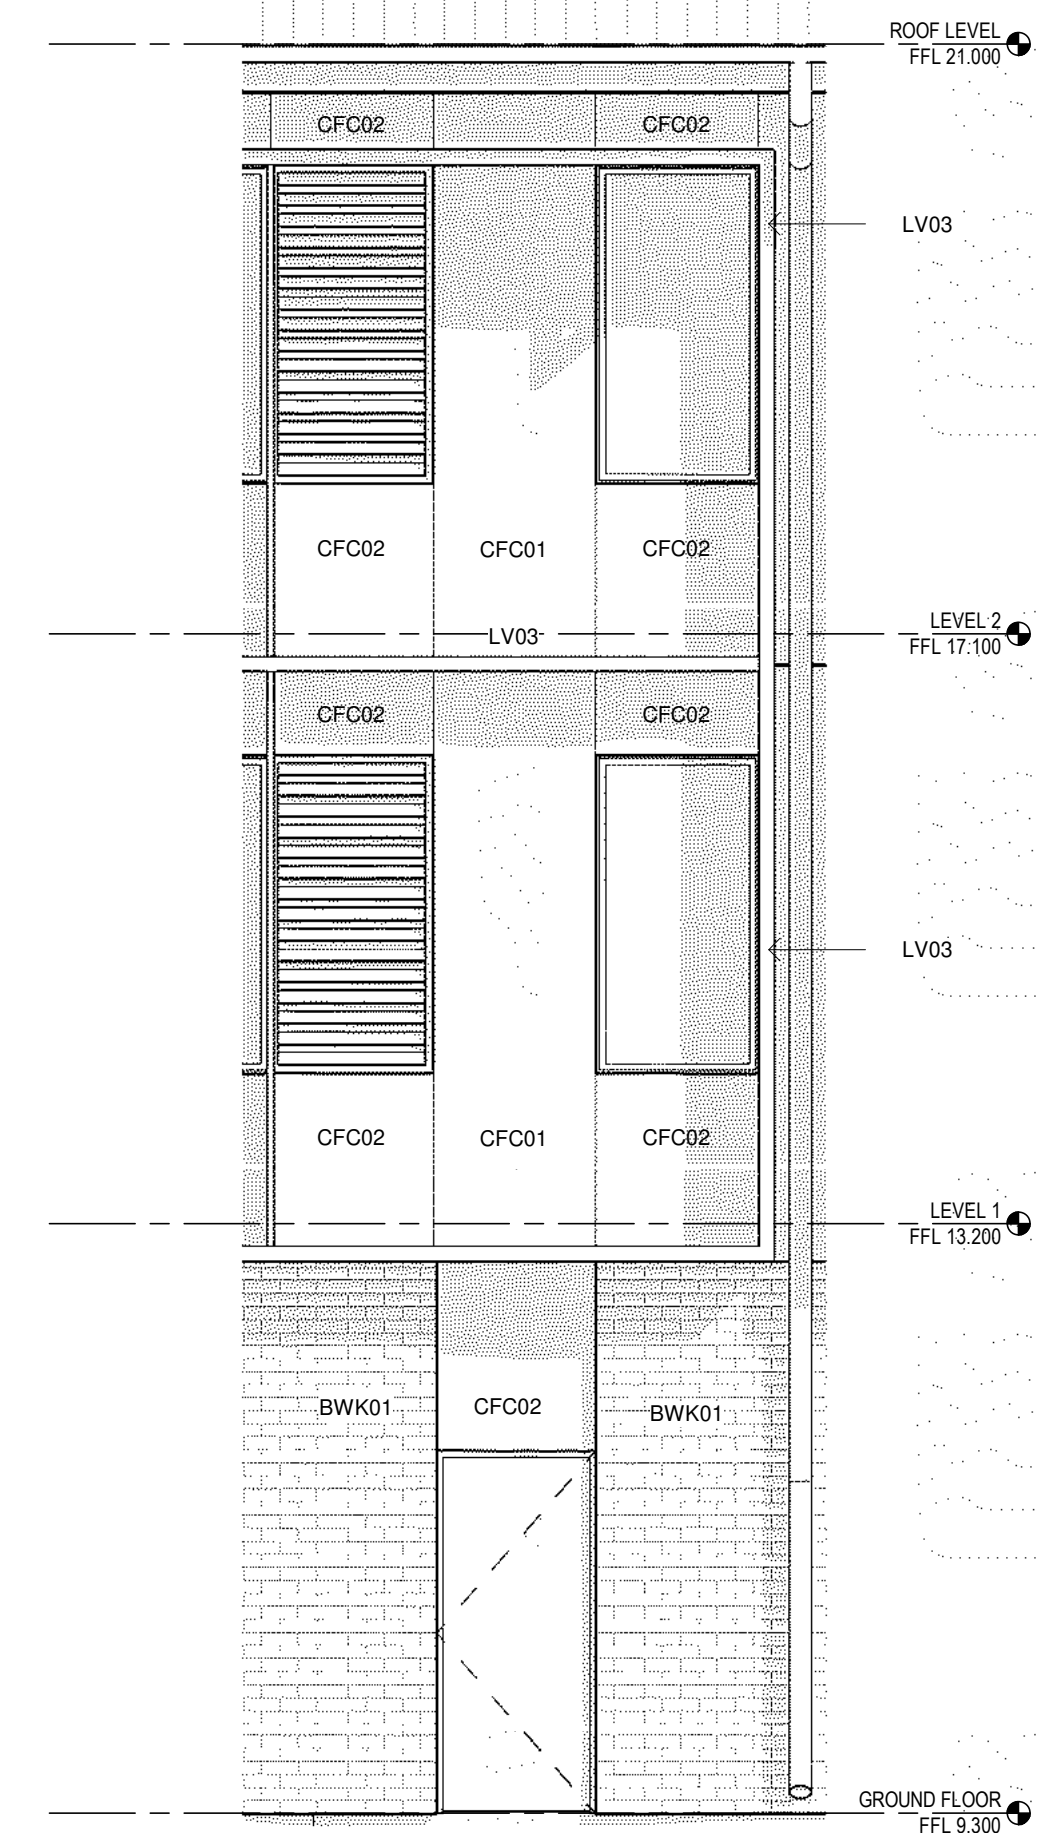

3 Block Z - Typical CFC colour allocation
1 : 50

ABBREVIATIONS ON SHEET	
CODE	DESCRIPTION
BAL01	BALLUSTRADE TYPE 01 - STAIRS
BWK01	FACE BRICKWORK TYPE 1
CFC01	COMPRESSED FIBRE CEMENT CLADDING - COLOUR TBC
DP01	DOWNSPIPE TYPE 01 WITH 2100H GALV. SLEEVE
GUT02	GUTTER TYPE 02 - 225MM HALF ROUND GUTTER
LV03	LOUVRE TYPE 03 -
MR01	METAL ROOF SHEETING TYPE 01 - KLIP-LOK HI STRENGTH
MR02	METAL ROOF SHEETING TYPE 02 - KLIP LOK 406
SCN02	ALUMINIUM PERFORATED SCREEN -

Issue			
No.	Date	Description	Chkd
P1	29/10/2021	70% ISSUE FOR PRICING	
P2	04/11/2021	70% ISSUE FOR PRICING - ADDENDUM 01	
P3	30/11/2021	100% EFSG SUBMISSION	

Architect
NBRSEARCHITECTURE.

Sydney
61 2 9922 2344
nbrsarchitecture.com
Any form of replication of this drawing in full or in part without the written permission of NBRSEARCHITECTURE Pty Ltd constitutes an infringement of the copyright.
Nominated Architect:
Andrew Duffin NSW 5602
NBRSEARCHITECTURE & Partners Pty Ltd VIC 51197
ABN 16 002 247 565

Project
NLPS

at
Lachlan Street Liverpool, NSW 2170
for
ADCO Constructions Pty Ltd


Drawing Title
ELEVATIONS - BLOCK Z

Date 30/11/2021 5:54:43 PM
Scale As indicated @ A1


Drawing Reference
NLPS-AR-DRG-3005
Revision
P3

0 10 20 30 40 50 60 70 80 90 100


100% FOR EFSG

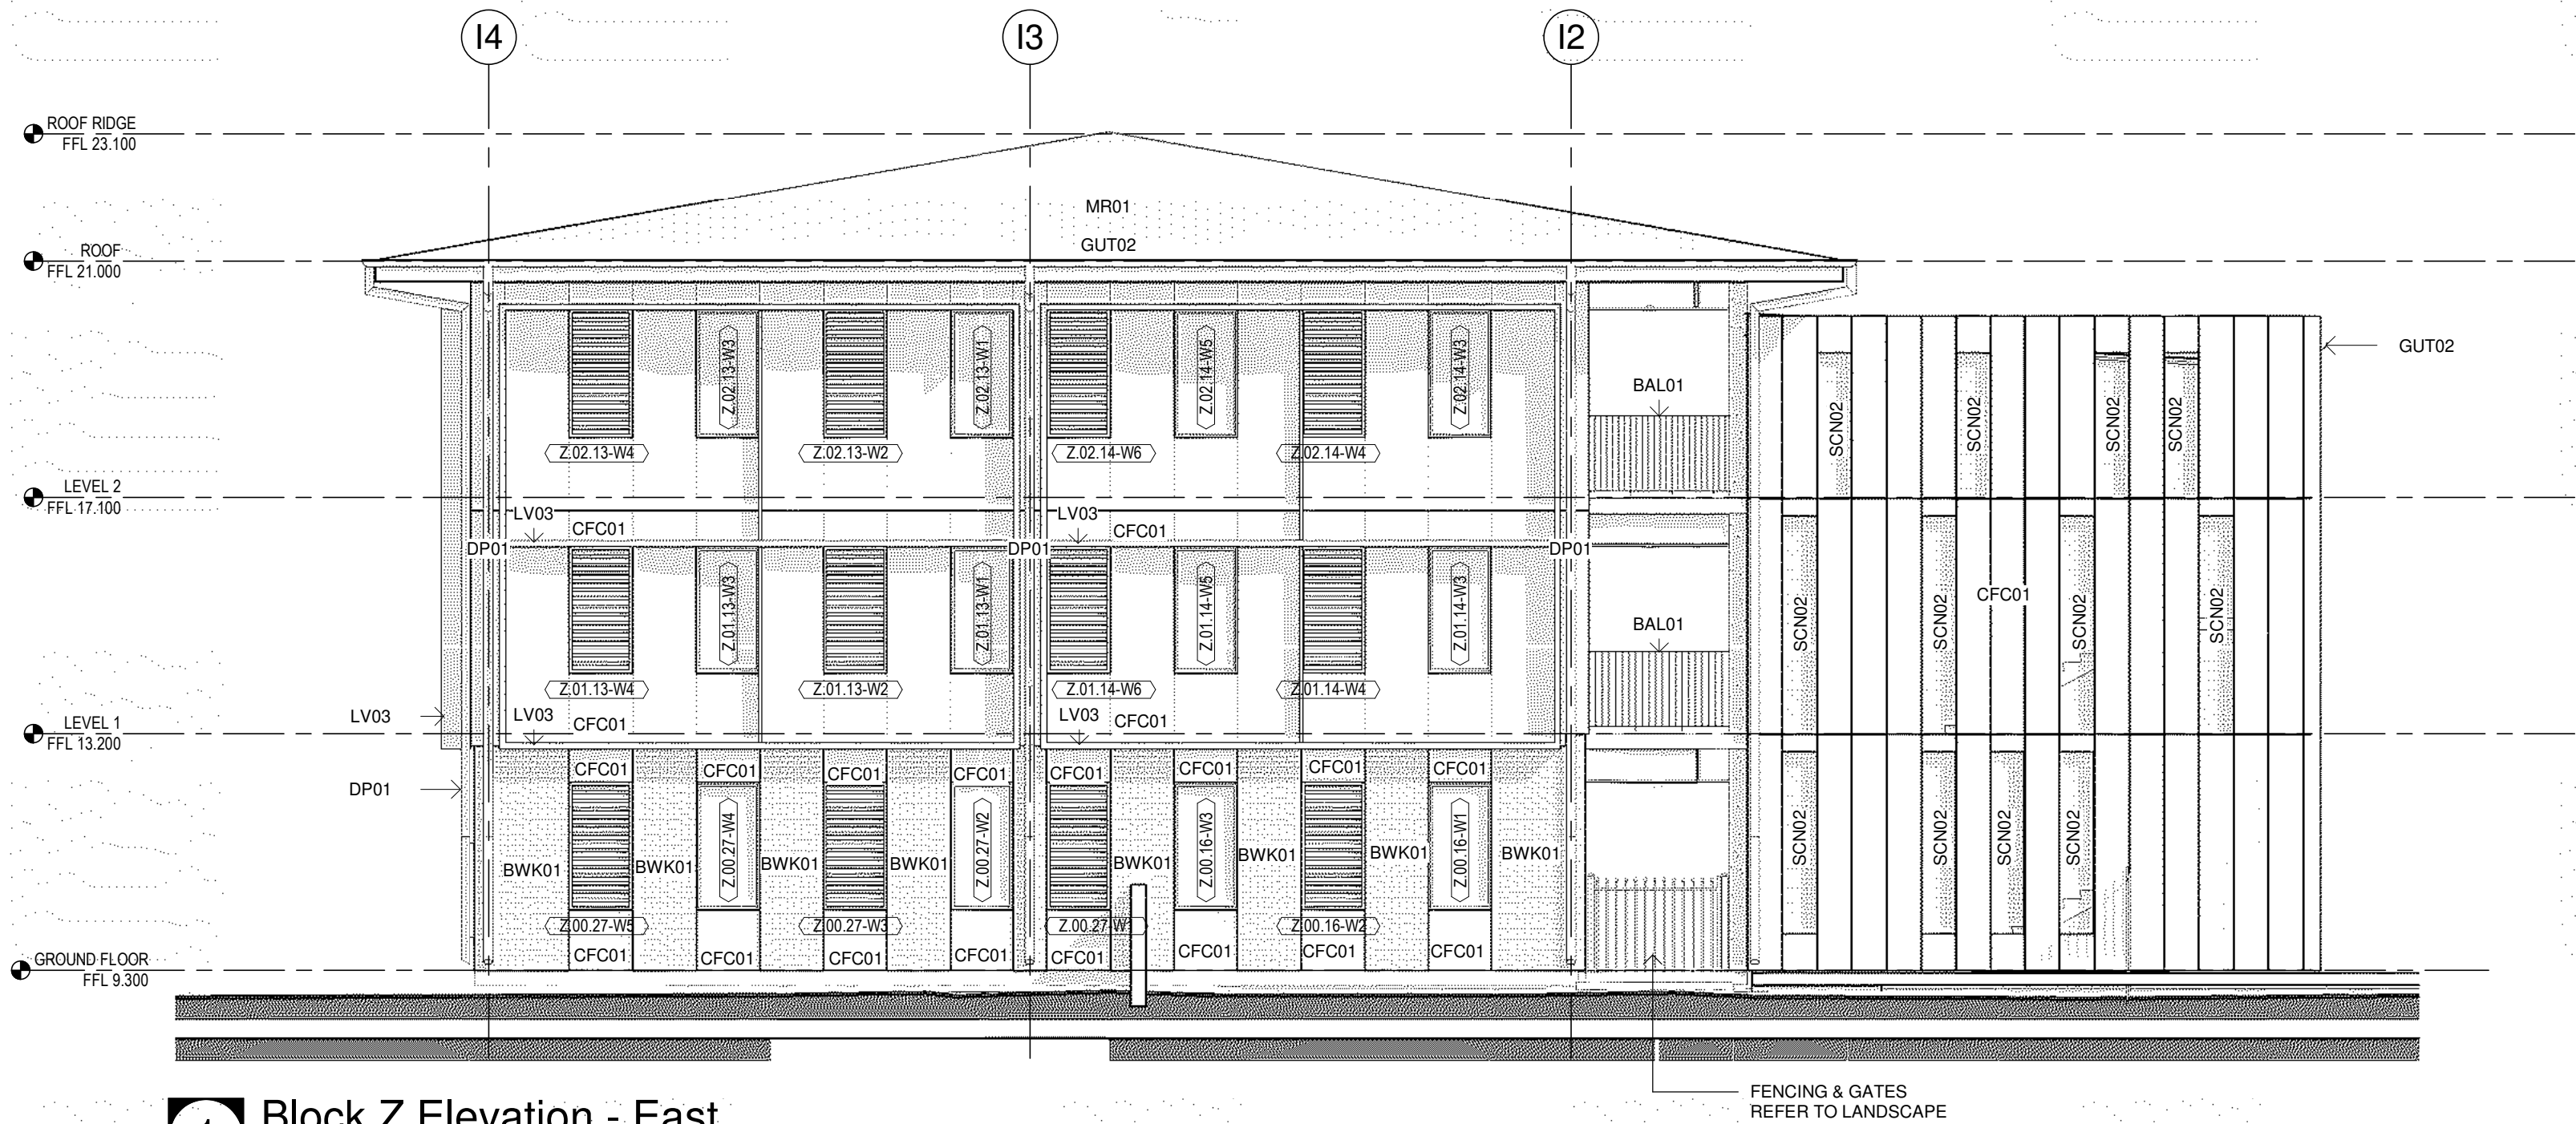

1 Block Z Elevation - East
1 : 100

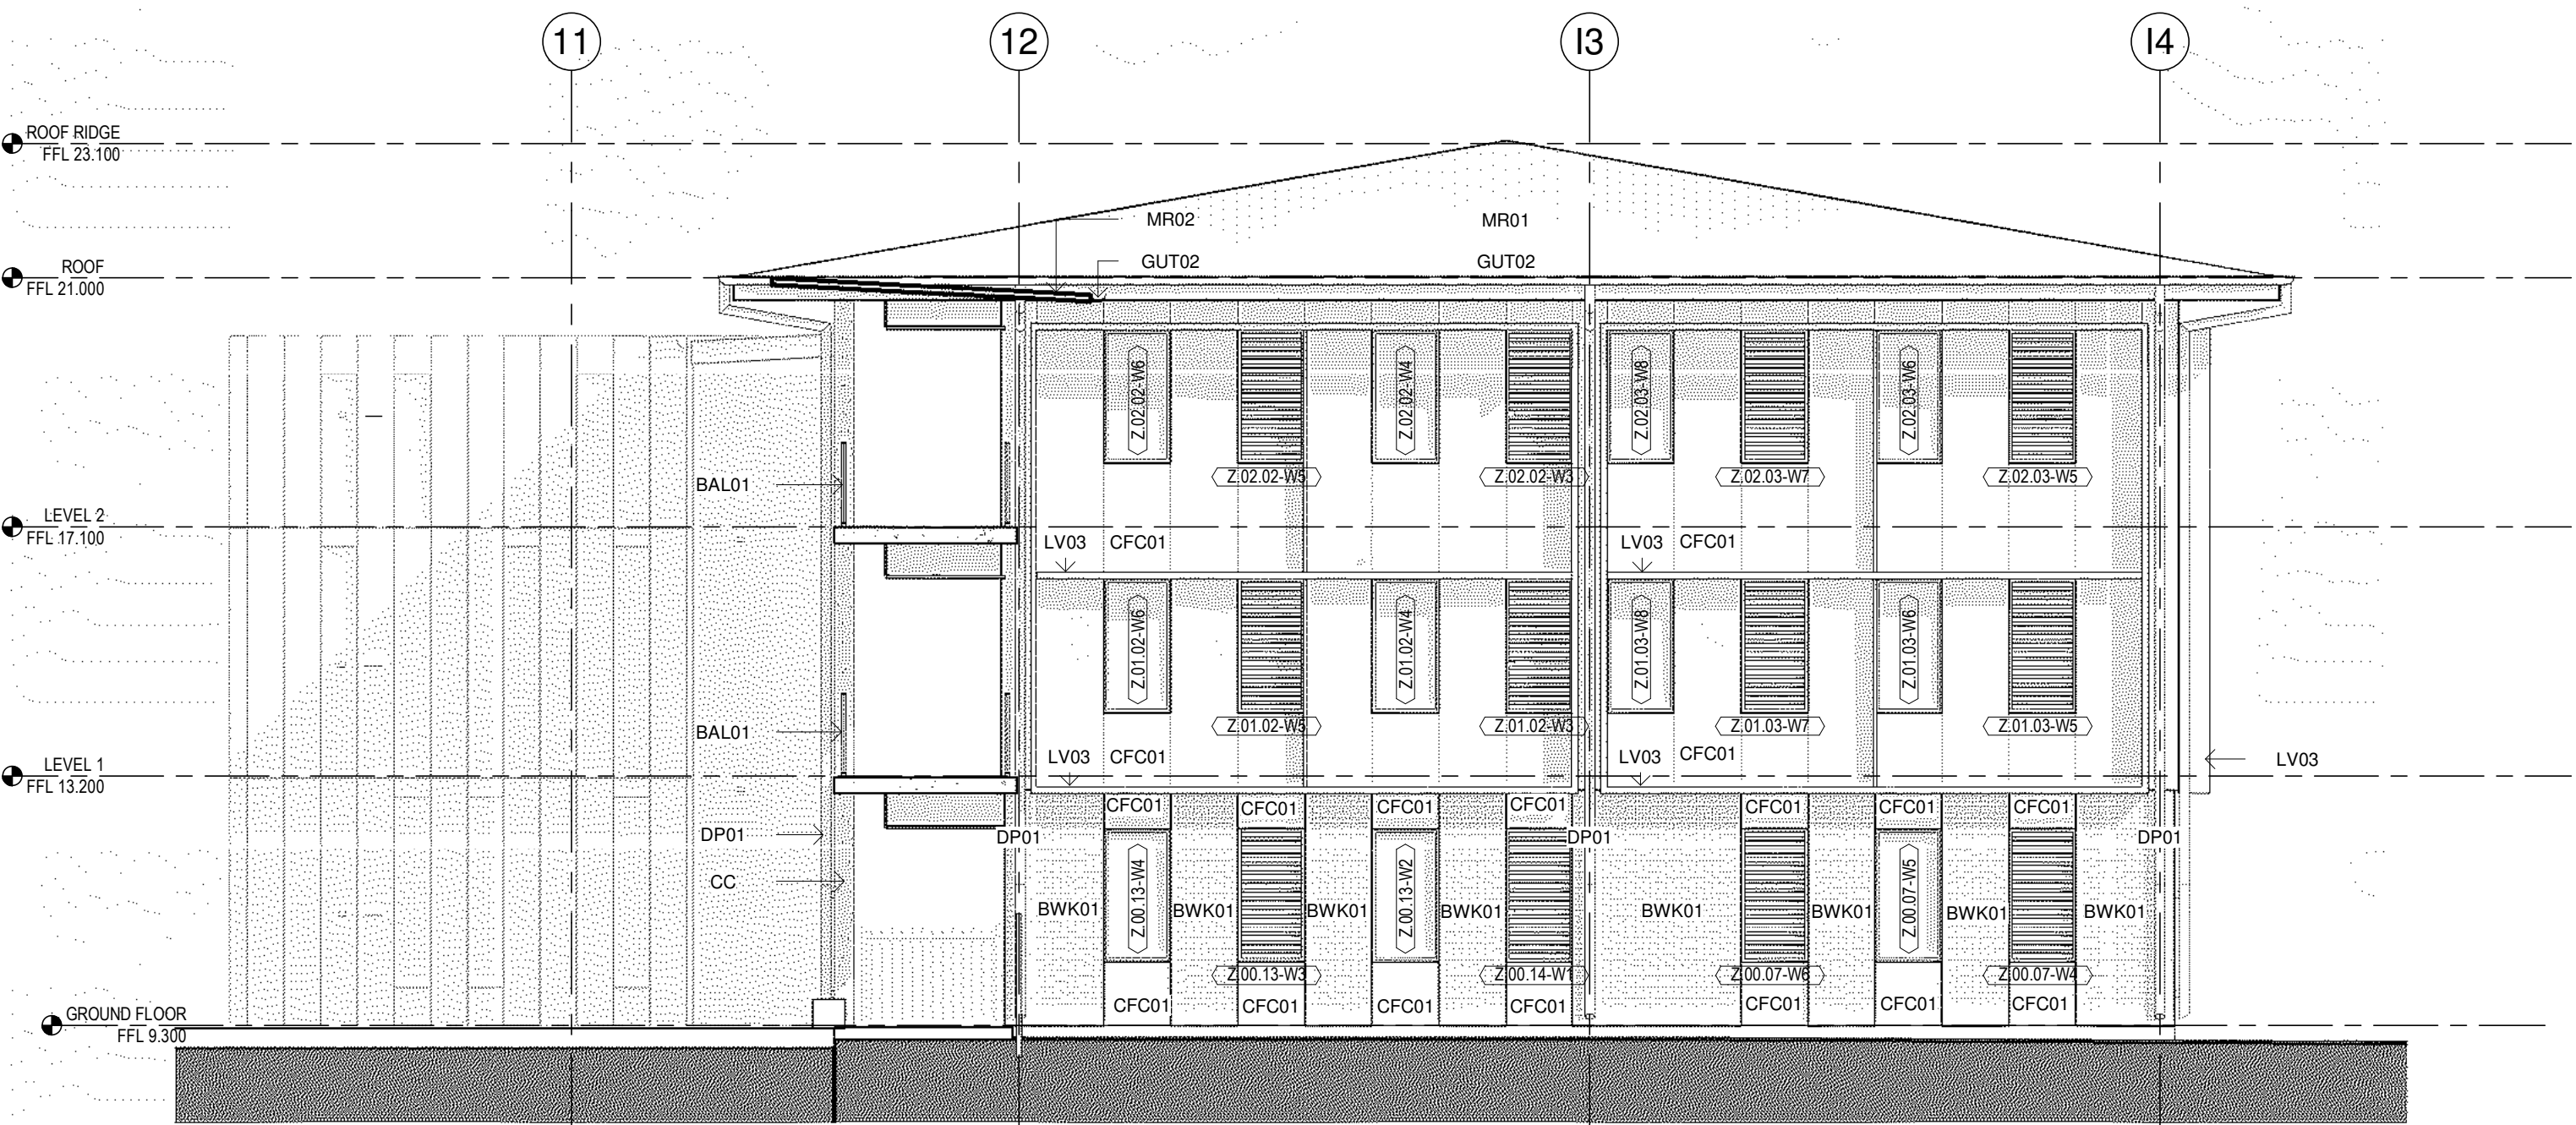

2 Block Z Elevation - West
1 : 100

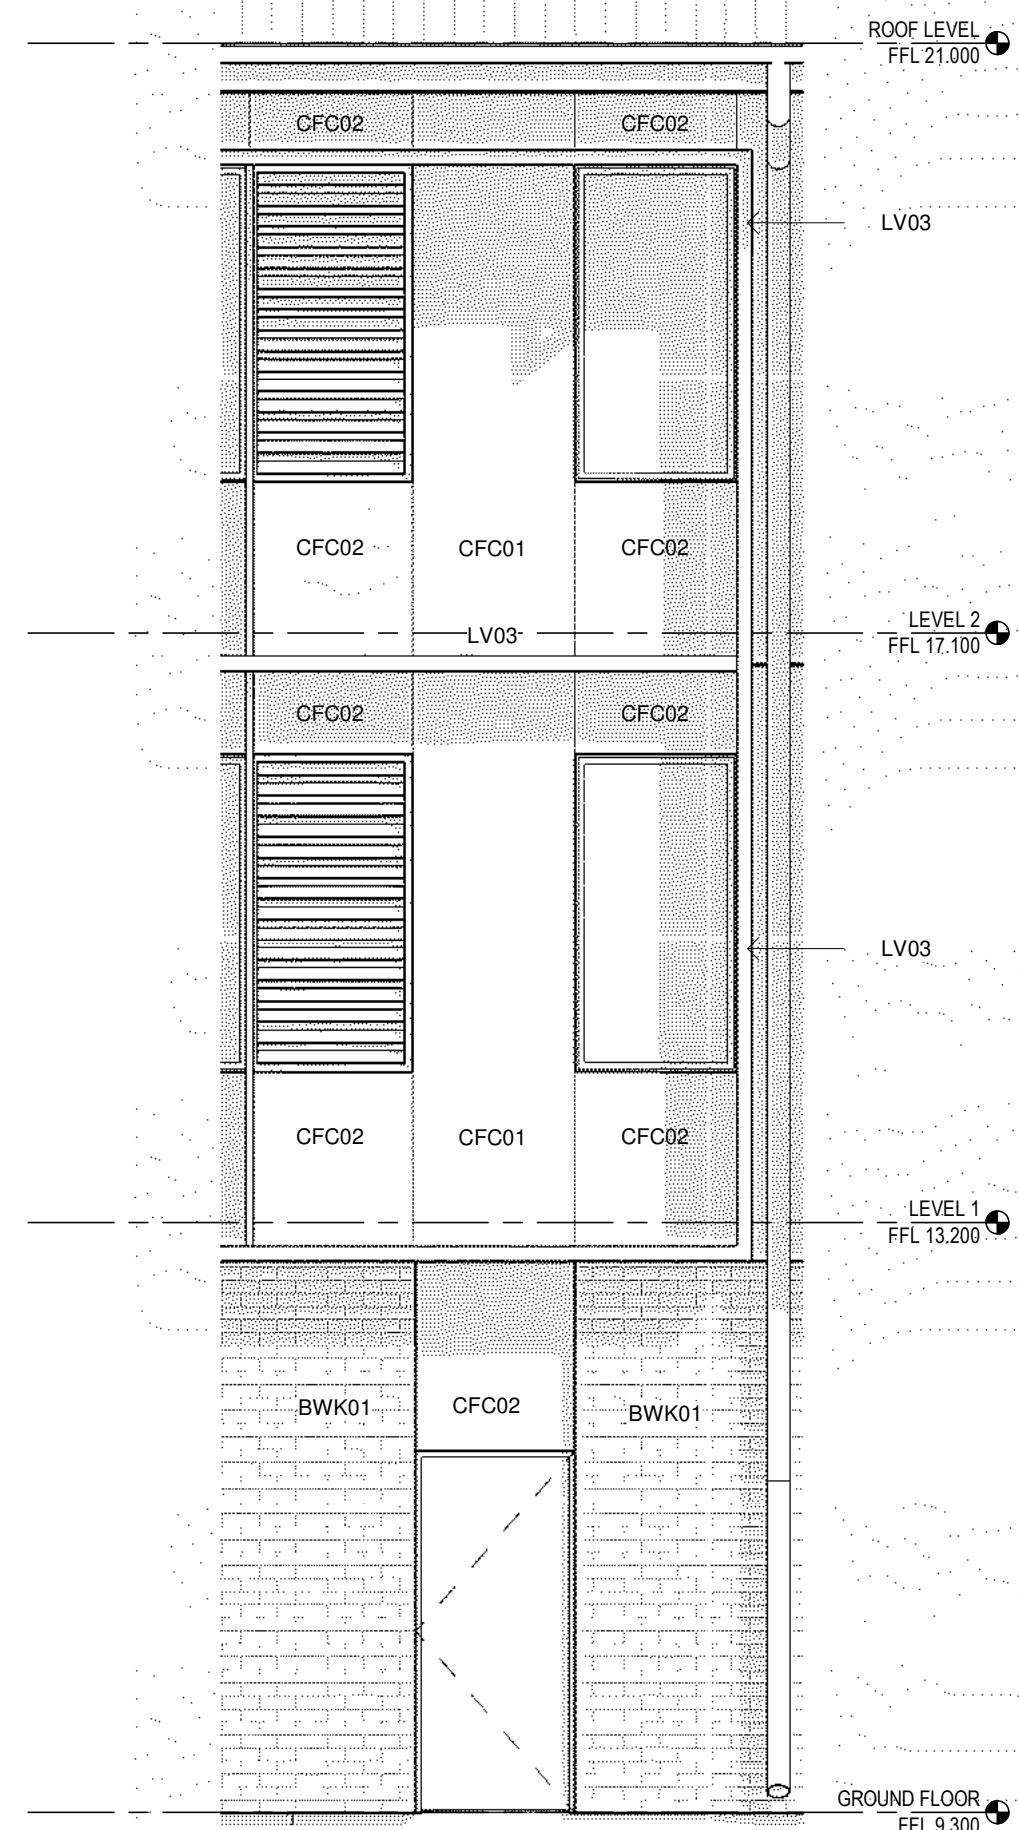

3 Block Z - Typical CFC colour allocation
1 : 50

ABBREVIATIONS ON SHEET	
CODE	DESCRIPTION
BAL01	BALUSTRADE TYPE 01 - STAIRS
BWK01	FACE BRICKWORK TYPE 1
CC	CONCRETE COLUMN - REFER TO ENGINEERING DOCUMENTATION
CFC01	COMPRESSED FIBRE CEMENT CLADDING - COLOUR TBC
DP01	DOWNPIPE TYPE 01 WITH 2100H GALV. SLEEVE
GUT02	GUTTER TYPE 02 - 225MM HALF ROUND GUTTER
LV03	LOUVRE TYPE 03 -
MR01	METAL ROOF SHEETING TYPE 01 - KLIP-LOK HI STRENGTH
MR02	METAL ROOF SHEETING TYPE 02 - KLIP-LOK 406
SCN02	ALUMINIUM PERFORATED SCREEN -

ISSUE			
No.	Date	Description	Chkd
P1	29/10/2021	70% ISSUE FOR PRICING	
P2	04/11/2021	70% ISSUE FOR PRICING - ADDENDUM 01	
P3	30/11/2021	100% EFSG SUBMISSION	

Architect
NBRSEARCHITECTURE.

Sydney
61 2 9922 2344
nbrsarchitecture.com
Any form of replication of this drawing in full or in part without the written permission of NBRSEARCHITECTURE Pty Ltd constitutes an infringement of the copyright.

Nominated Architect:
Andrew Duffin NSW 5602
NBRSEARCHITECTURE Pty Ltd VIC 51197
ABN 16 002 247 565

Project
NLPS

at
Lachlan Street Liverpool, NSW 2170

for
ADCO Constructions Pty Ltd


Drawing Title
ELEVATIONS - BLOCK Z

Date 30/11/2021 5:55:27 PM
Scale As indicated @ A1


Drawing Reference
NLPS-AR-DRG-3006

Revision
P3

0 10 20 30 40 50 60 70 80 90 100

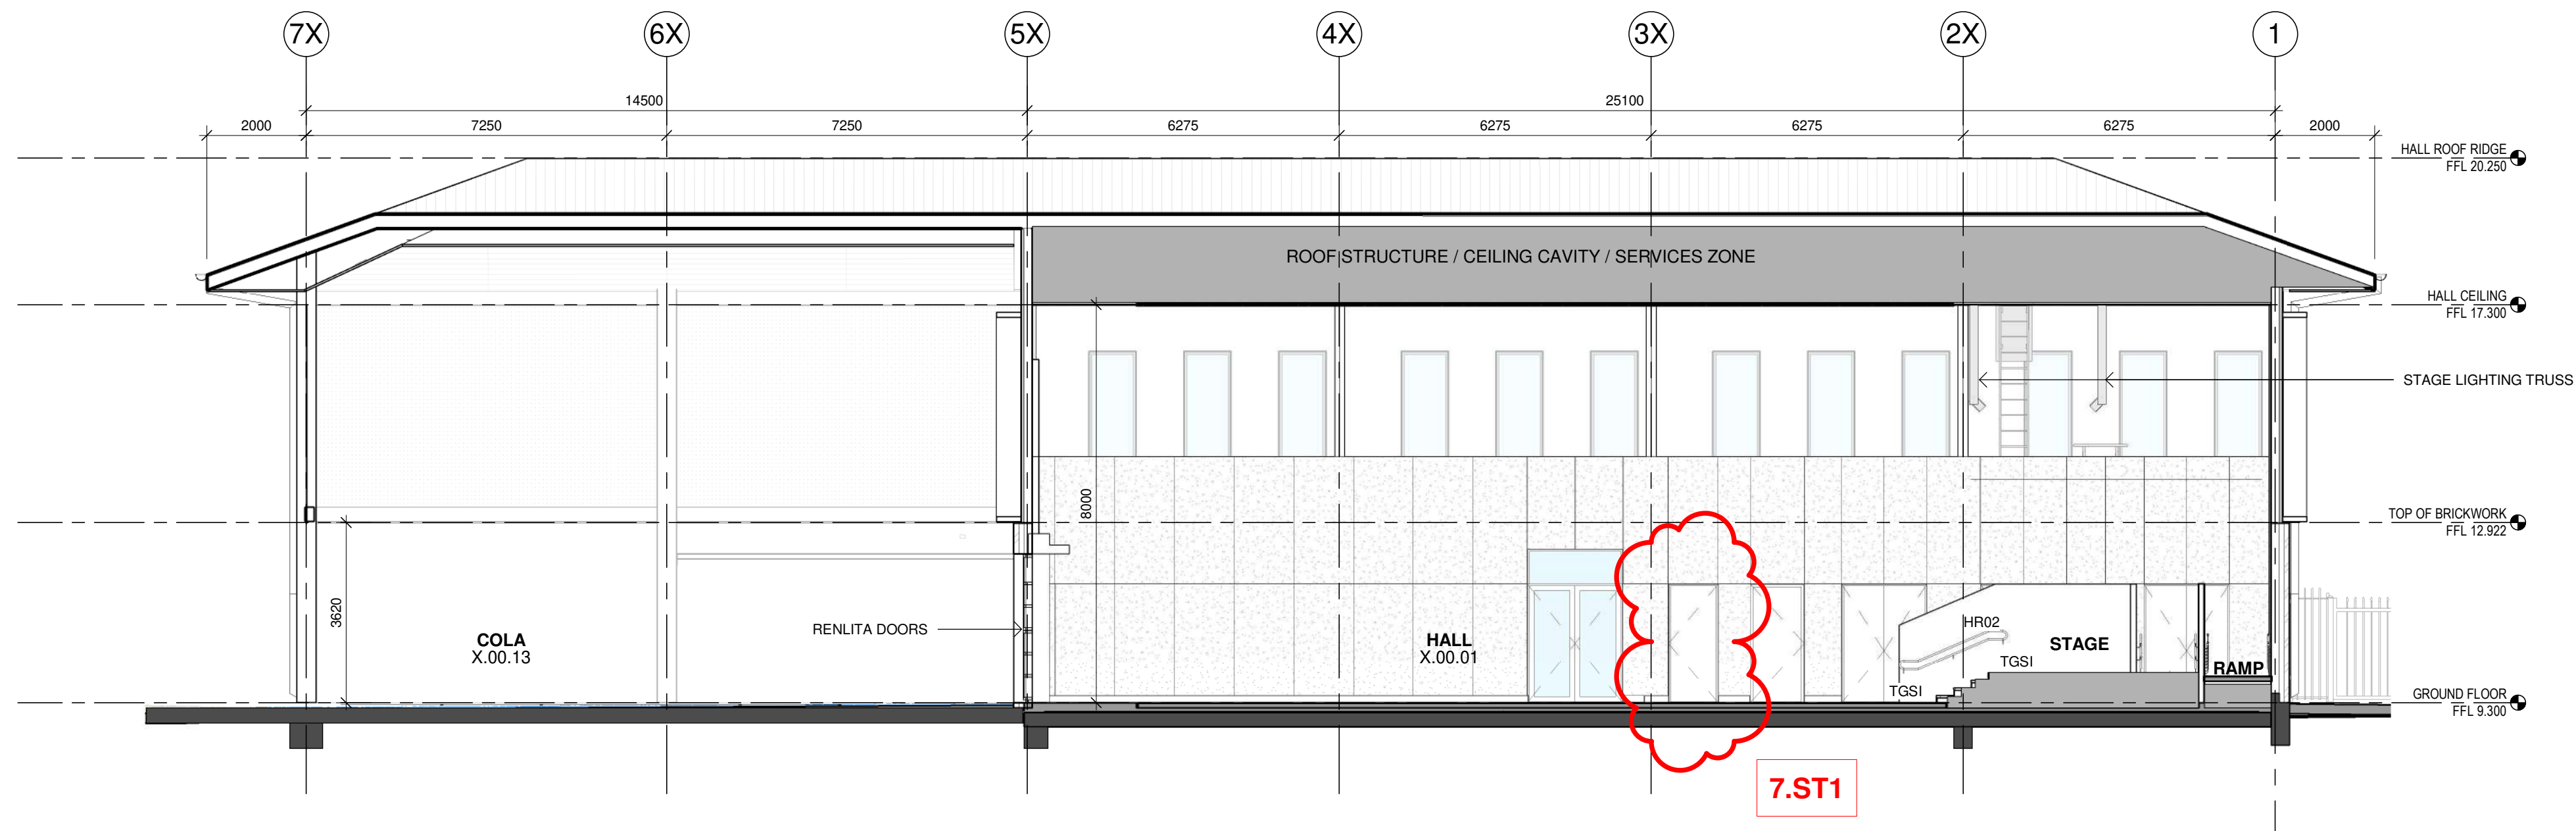

1 Block X - Section 1

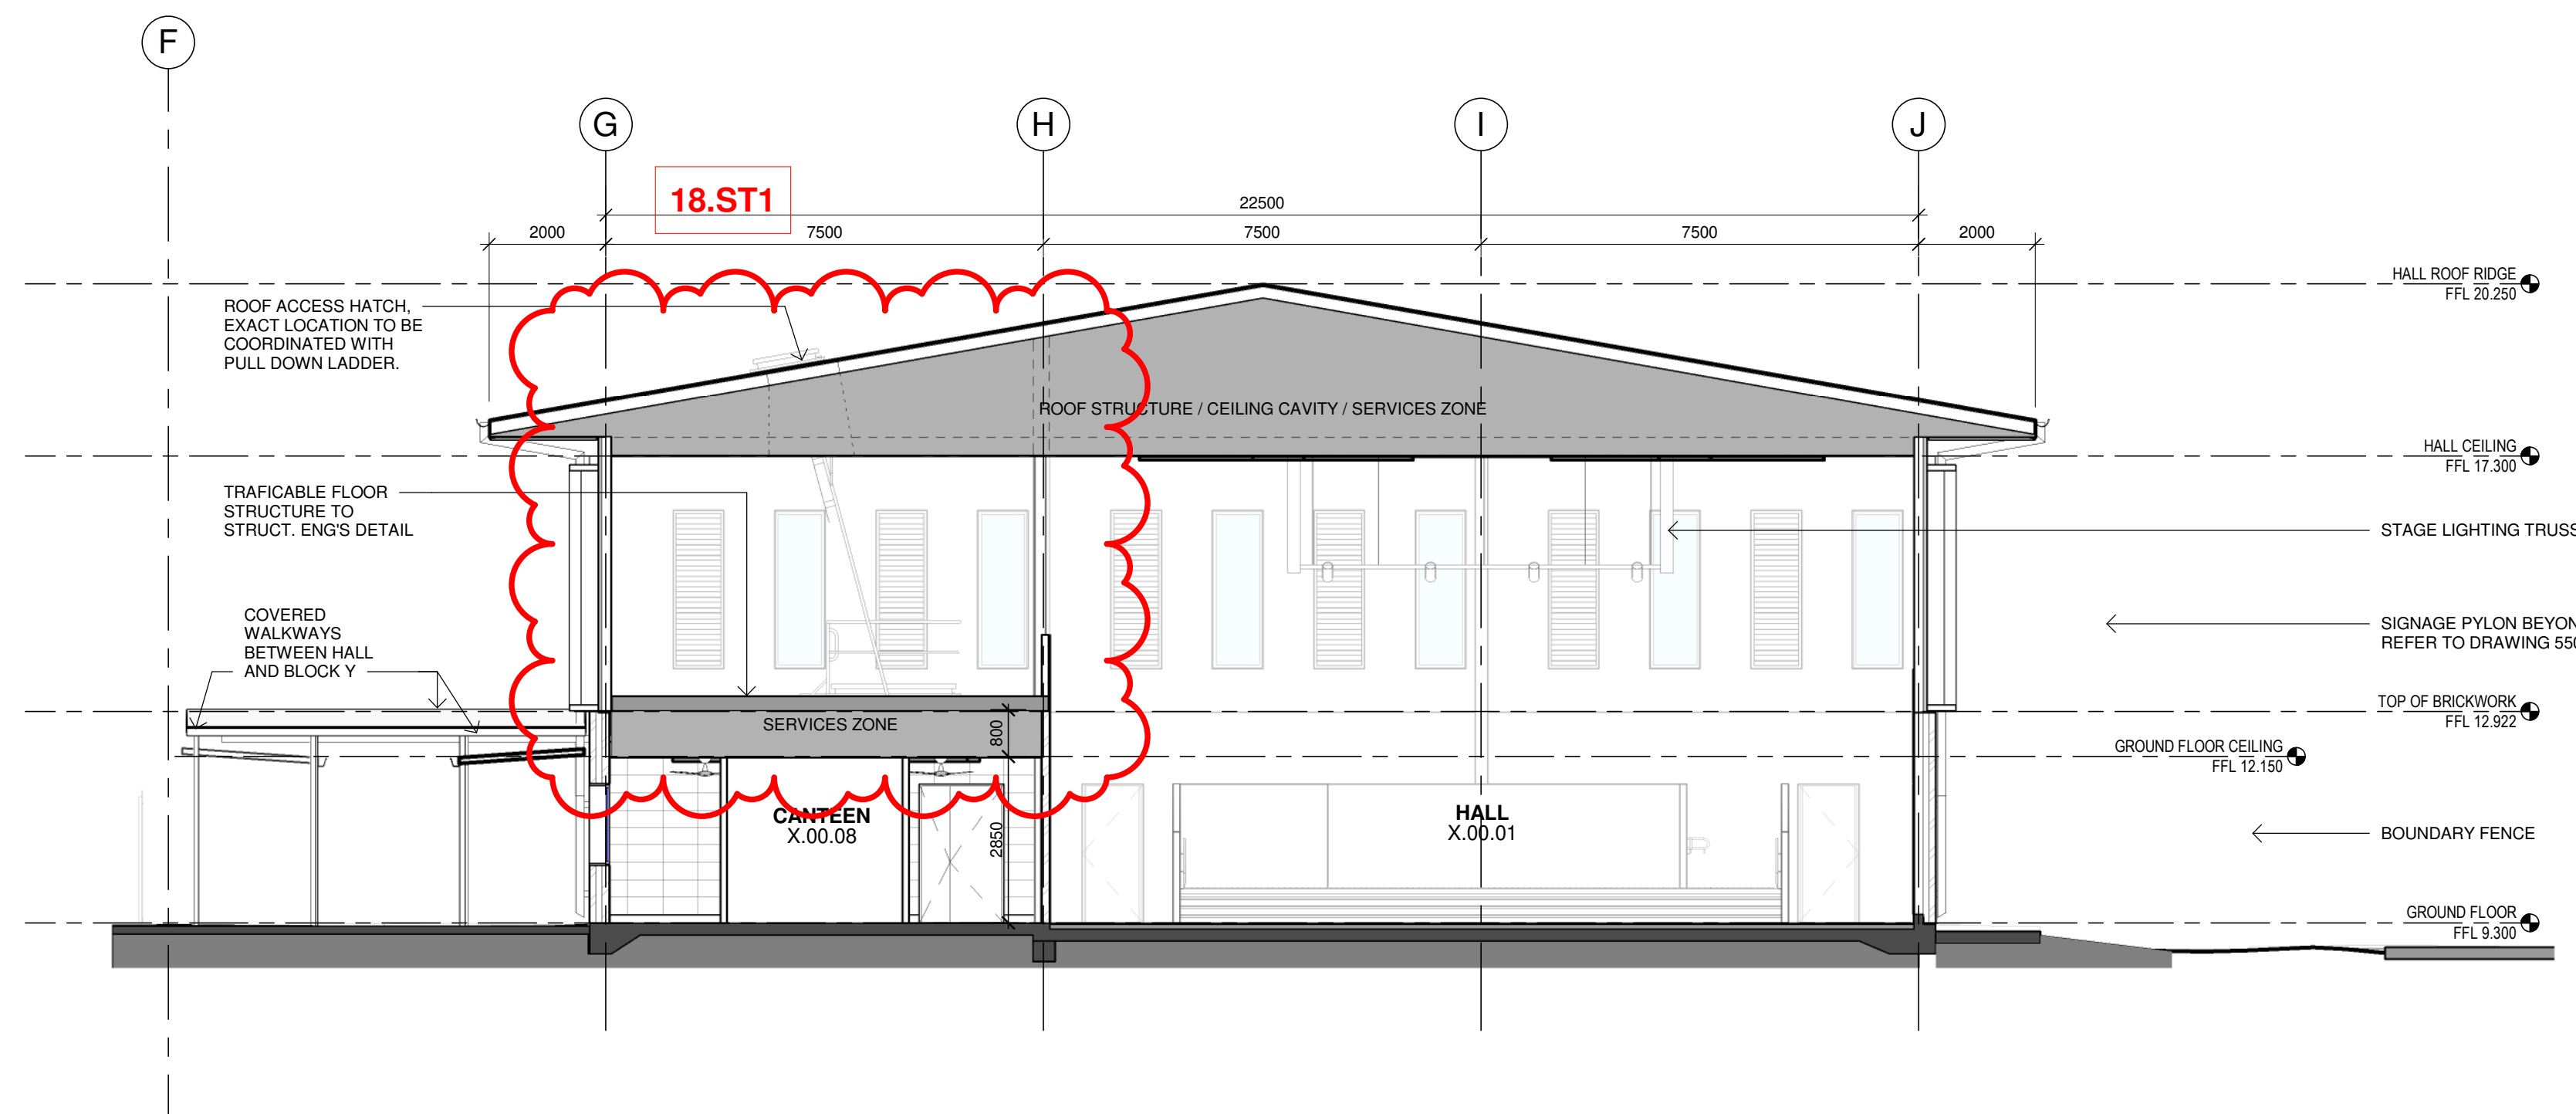

2 Block X - Section 2

Issue			
No.	Date	Description	Chkd
A	19/10/2022	SSDA Modification	

Architect
NBRS

Sydney
61 2 9922 2344
nbsarchitecture.com
Any form of replication of this drawing in full or in part without the written permission of NBRS+PARTNERS Pty Ltd constitutes an infringement of the copyright.

Nominated Architect:
Andrew Duffin NSW 5602
NBRS & Partners Pty Ltd VIC 51197
ABN 16 002 247 565

Project
NLPS

at
Lachlan Street Liverpool, NSW 2170

for
ADCO Constructions Pty Ltd

Drawing Title
SECTIONS - BLOCK X


**SSDA MODIFICATION
STAGE 2**

Date 2/11/2022 4:39:09 PM
Scale 1:100 @ A1


Drawing Reference
NLPS-AR-DRG-ST2-4000
Revision
A

0 1m 2m 3m 4m 5m 6m 7m 8m 1:100

100% FOR EFSG

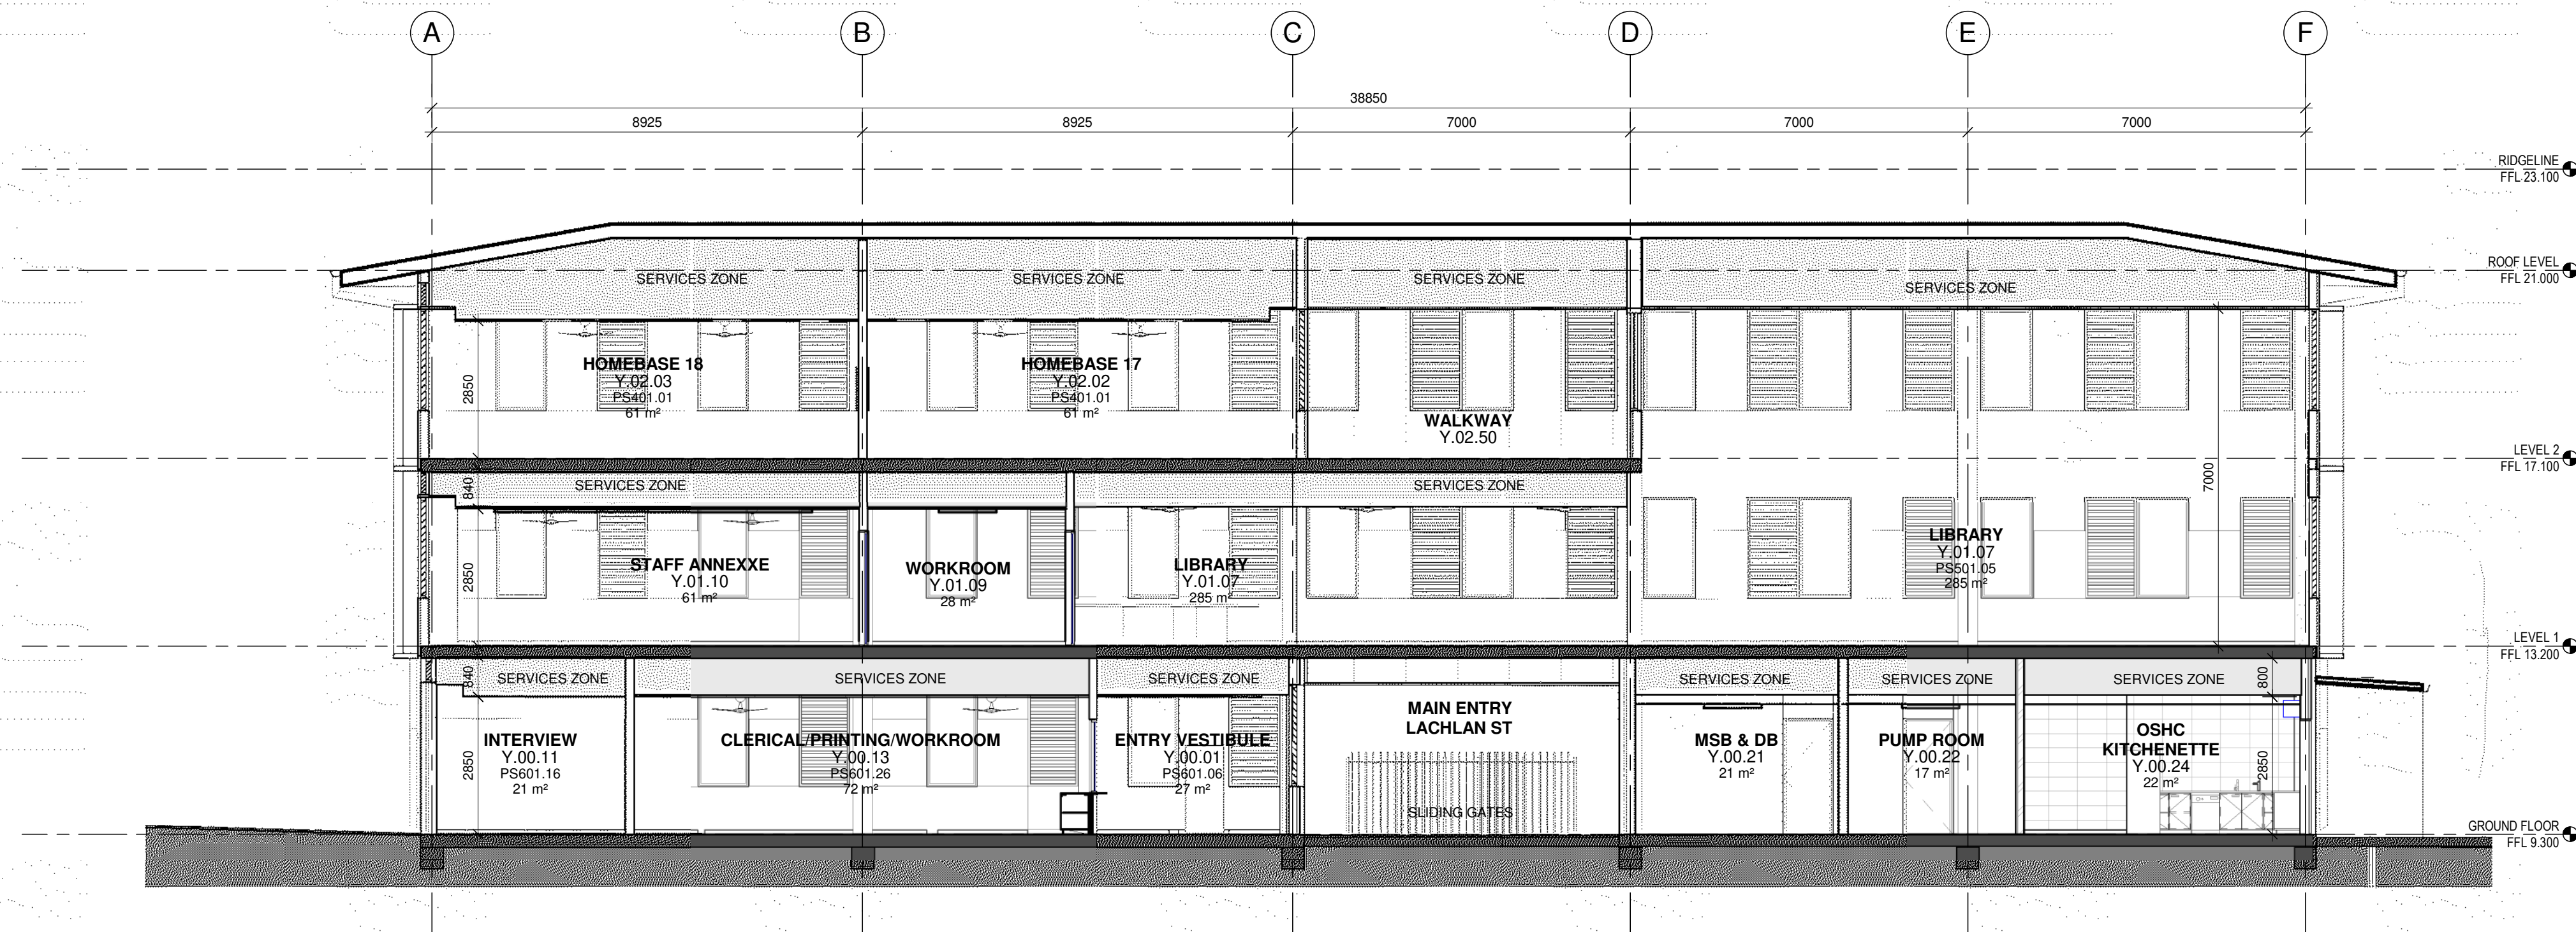

1 Block Y - Section 1

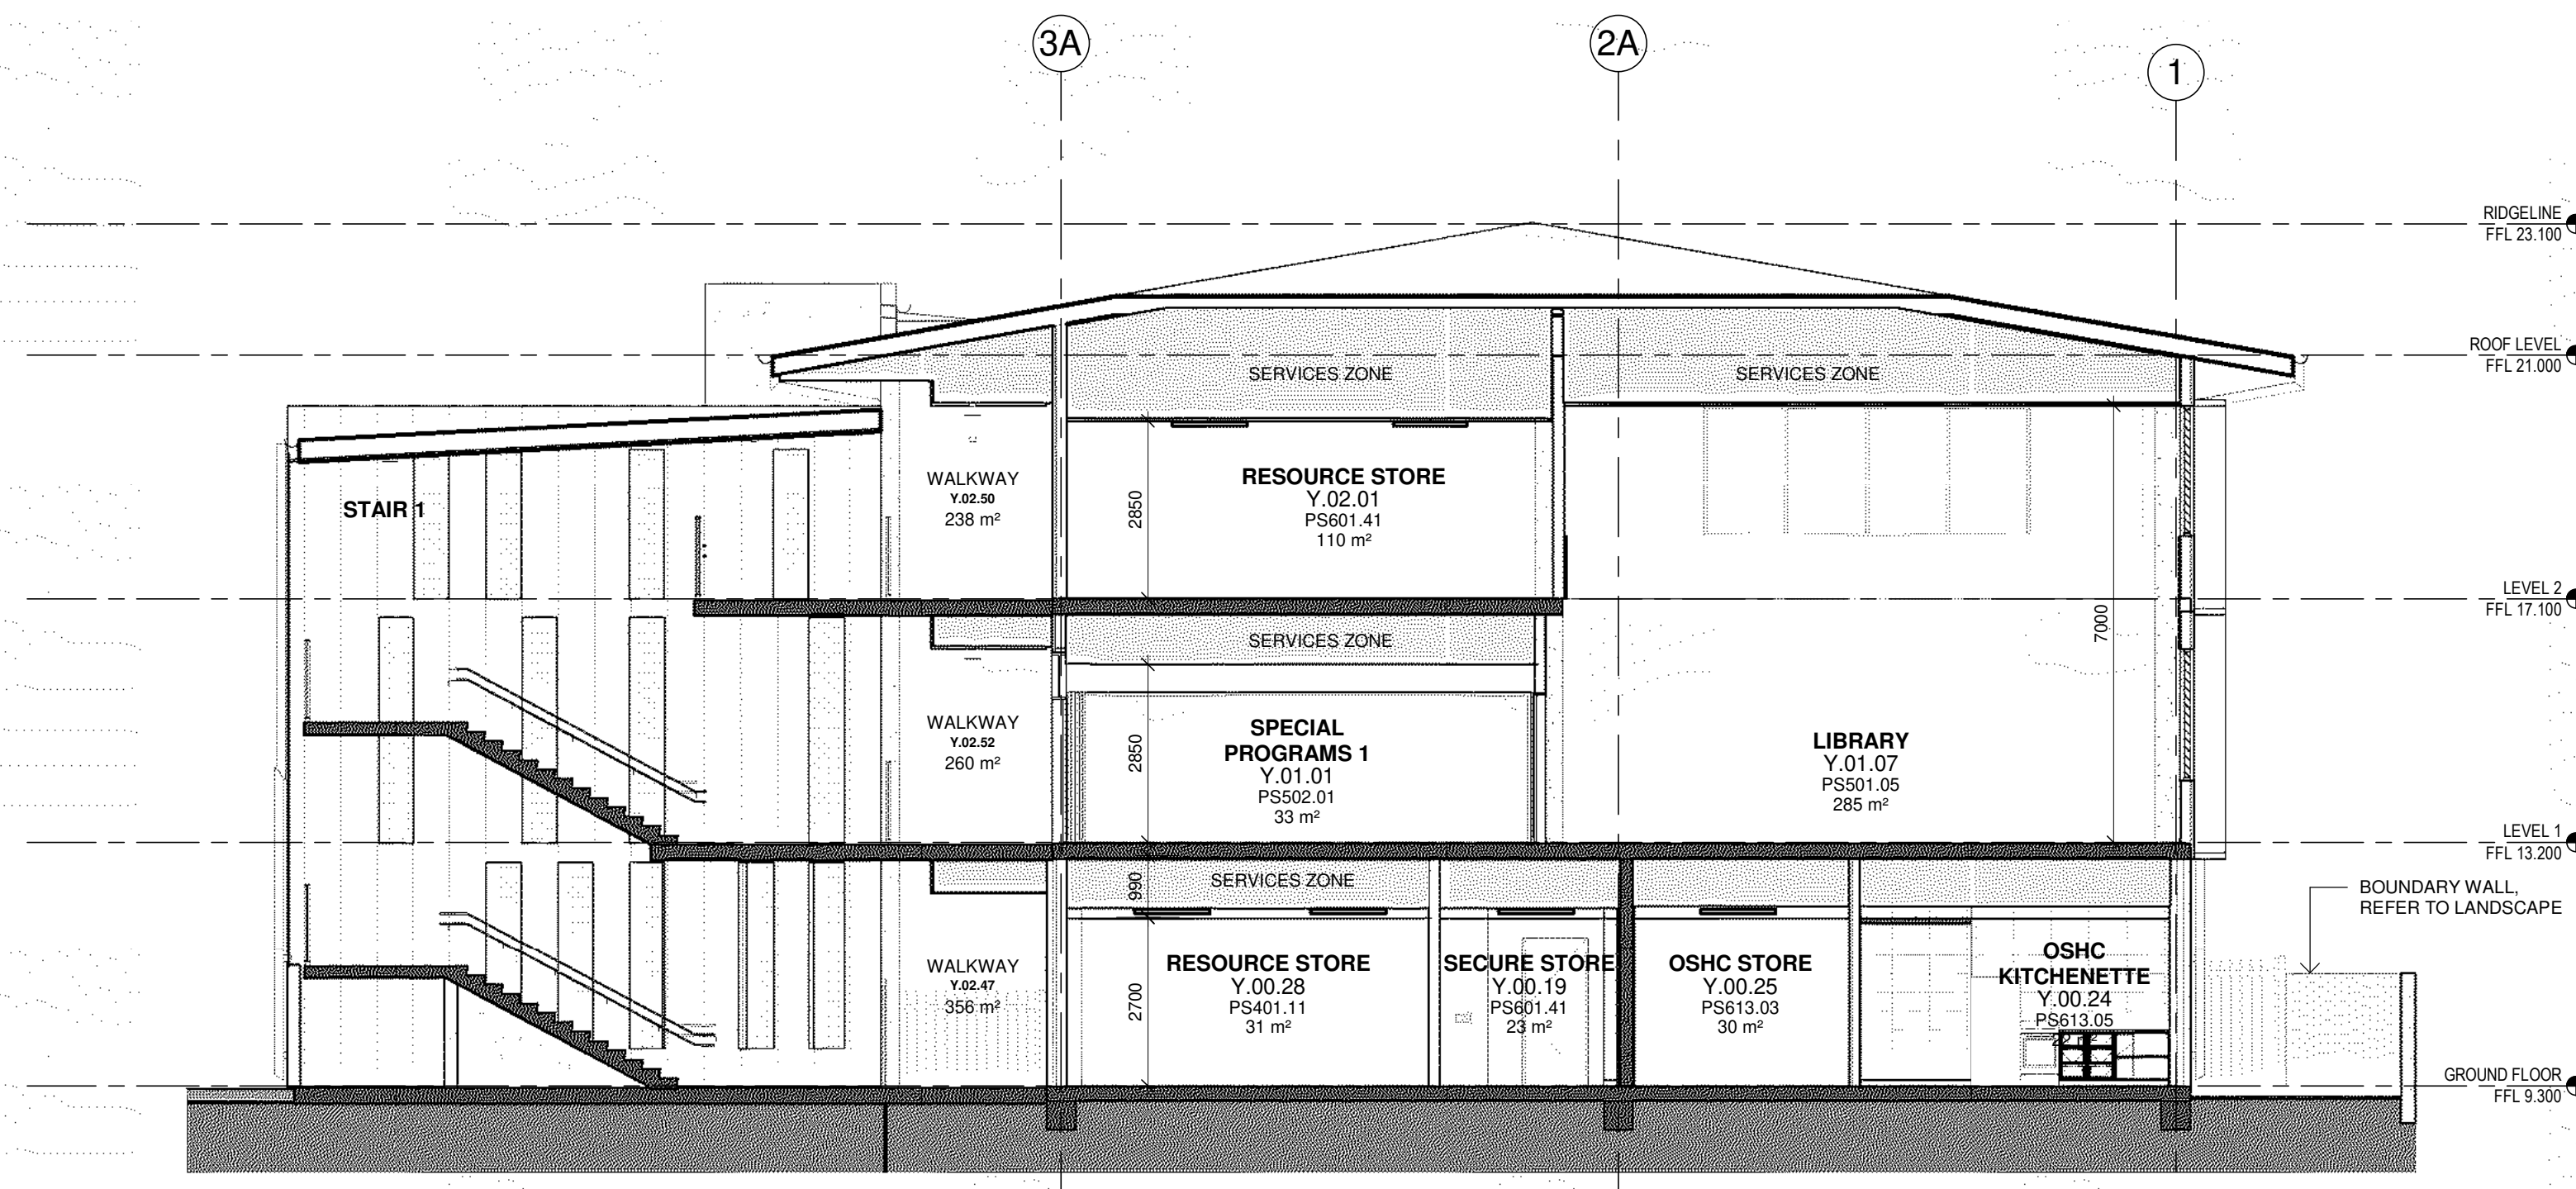

2 Block Y - Section 2

Issue			
No.	Date	Description	Chkd
P1	19/10/2021	FOR COORDINATION	
P2	29/10/2021	70% ISSUE FOR PRICING	
P3	04/11/2021	70% ISSUE FOR PRICING - ADDENDUM 01	
P4	30/11/2021	100% EFSG SUBMISSION	

Architect
NBRSEARCHITECTURE.

Sydney
61 2 9922 2344
nbrsarchitecture.com
Any form of replication of this drawing in full or in part without the written permission of NBRSEARCHITECTURE Pty Ltd constitutes an infringement of the copyright.

Nominated Architect:
Andrew Duffin NSW 5602
NBRSEARCHITECTURE & Partners Pty Ltd VIC 51197
© 2020
ABN 16 002 247 565

Project
NLPS

at
Lachlan Street Liverpool, NSW 2170


for
ADCO Constructions Pty Ltd


Drawing Title
SECTIONS - BLOCK Y

Date 30/11/2021 5:56:24 PM
Scale 1 : 100 @ A1


Drawing Reference
NLPS-AR-DRG-4001

Revision
P4

 

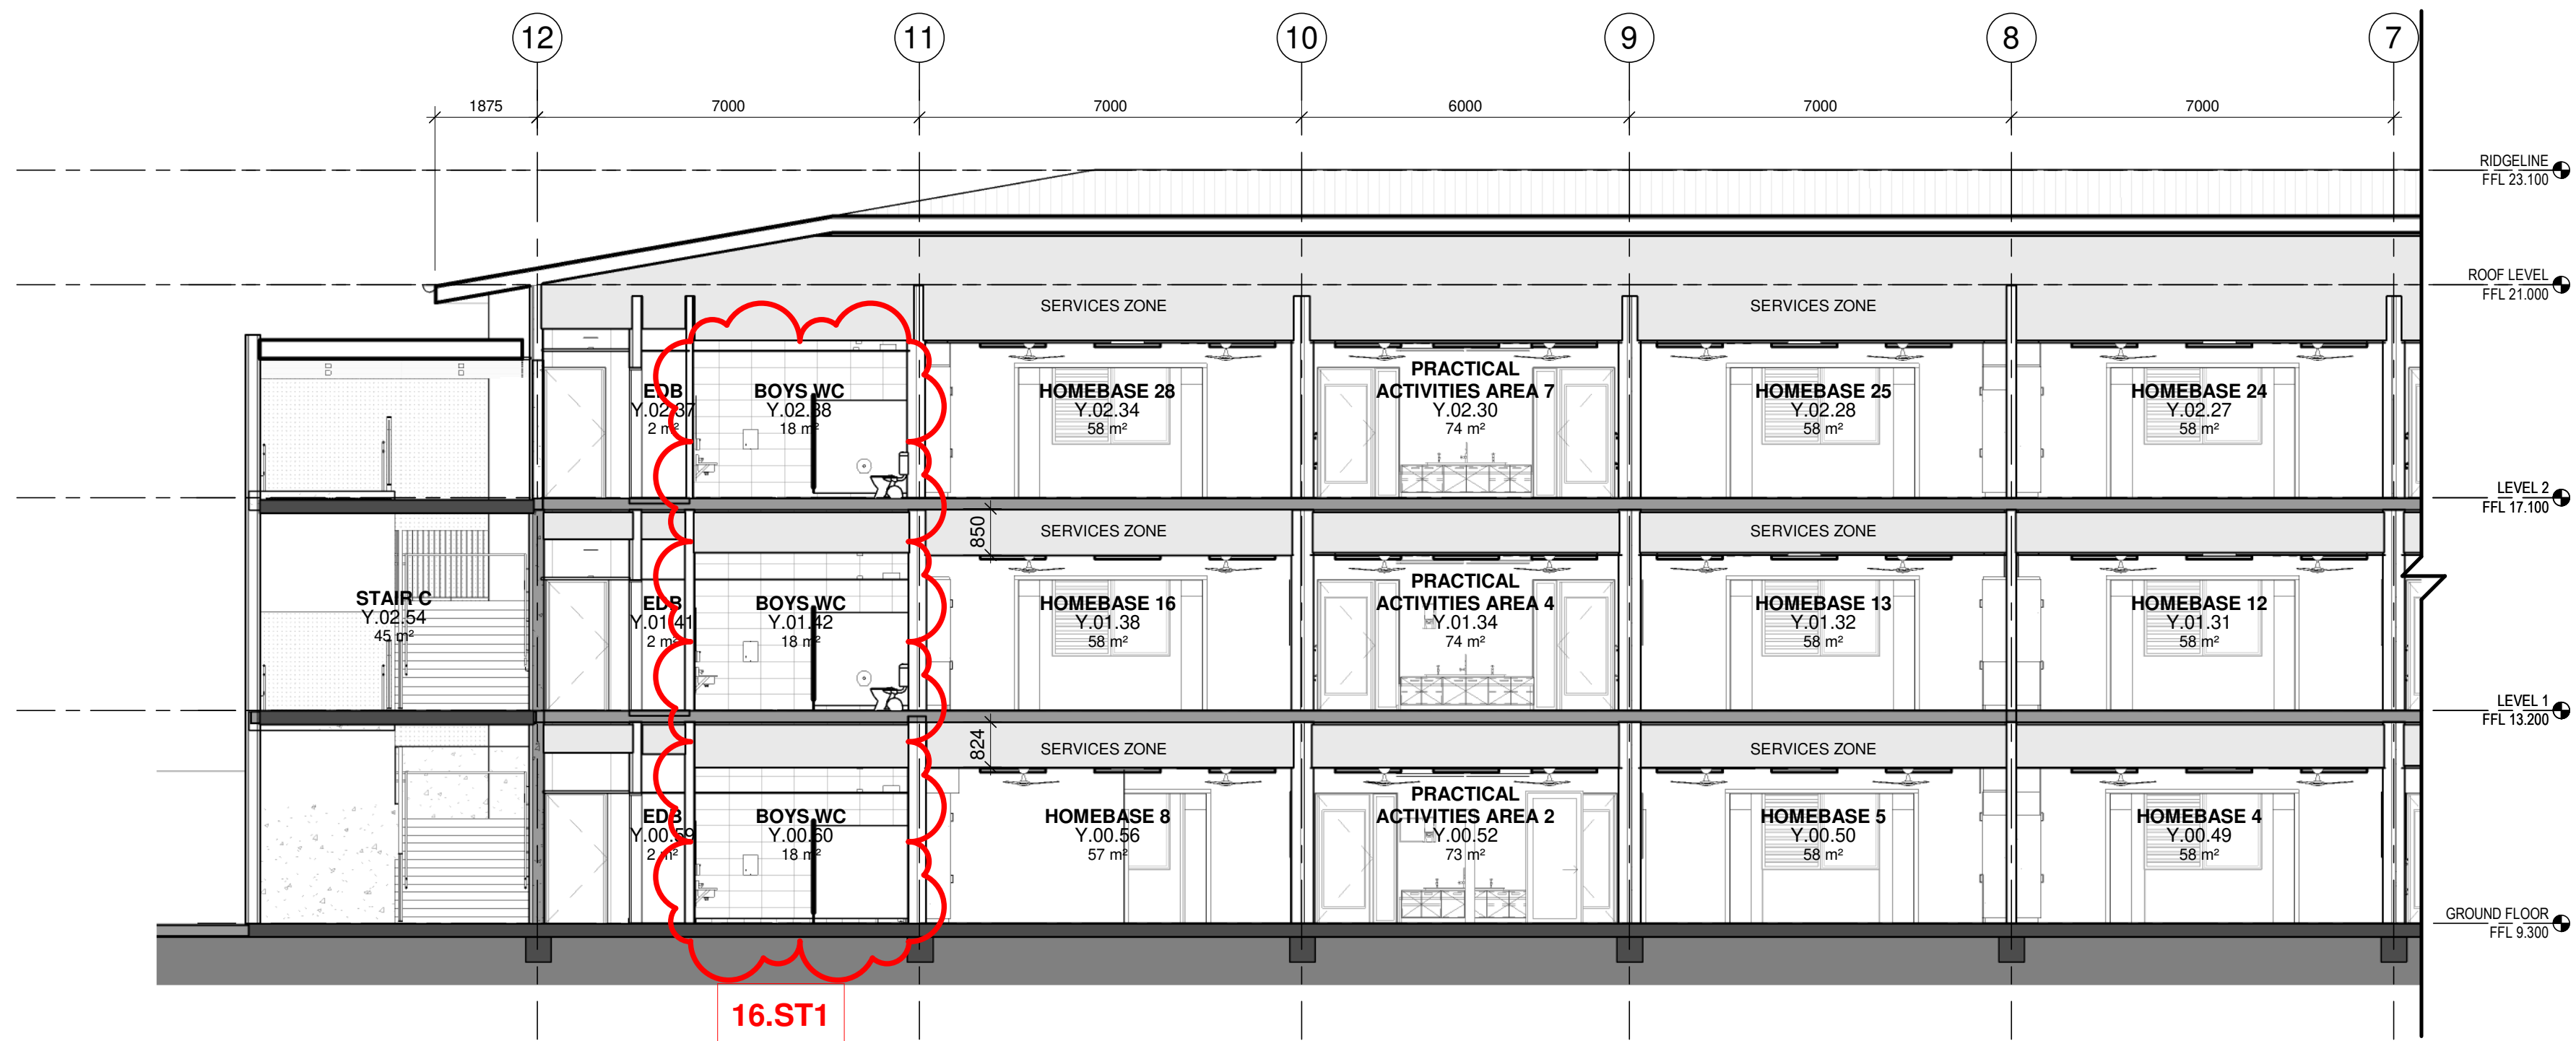

1 Block Y - Section 3 - South 1

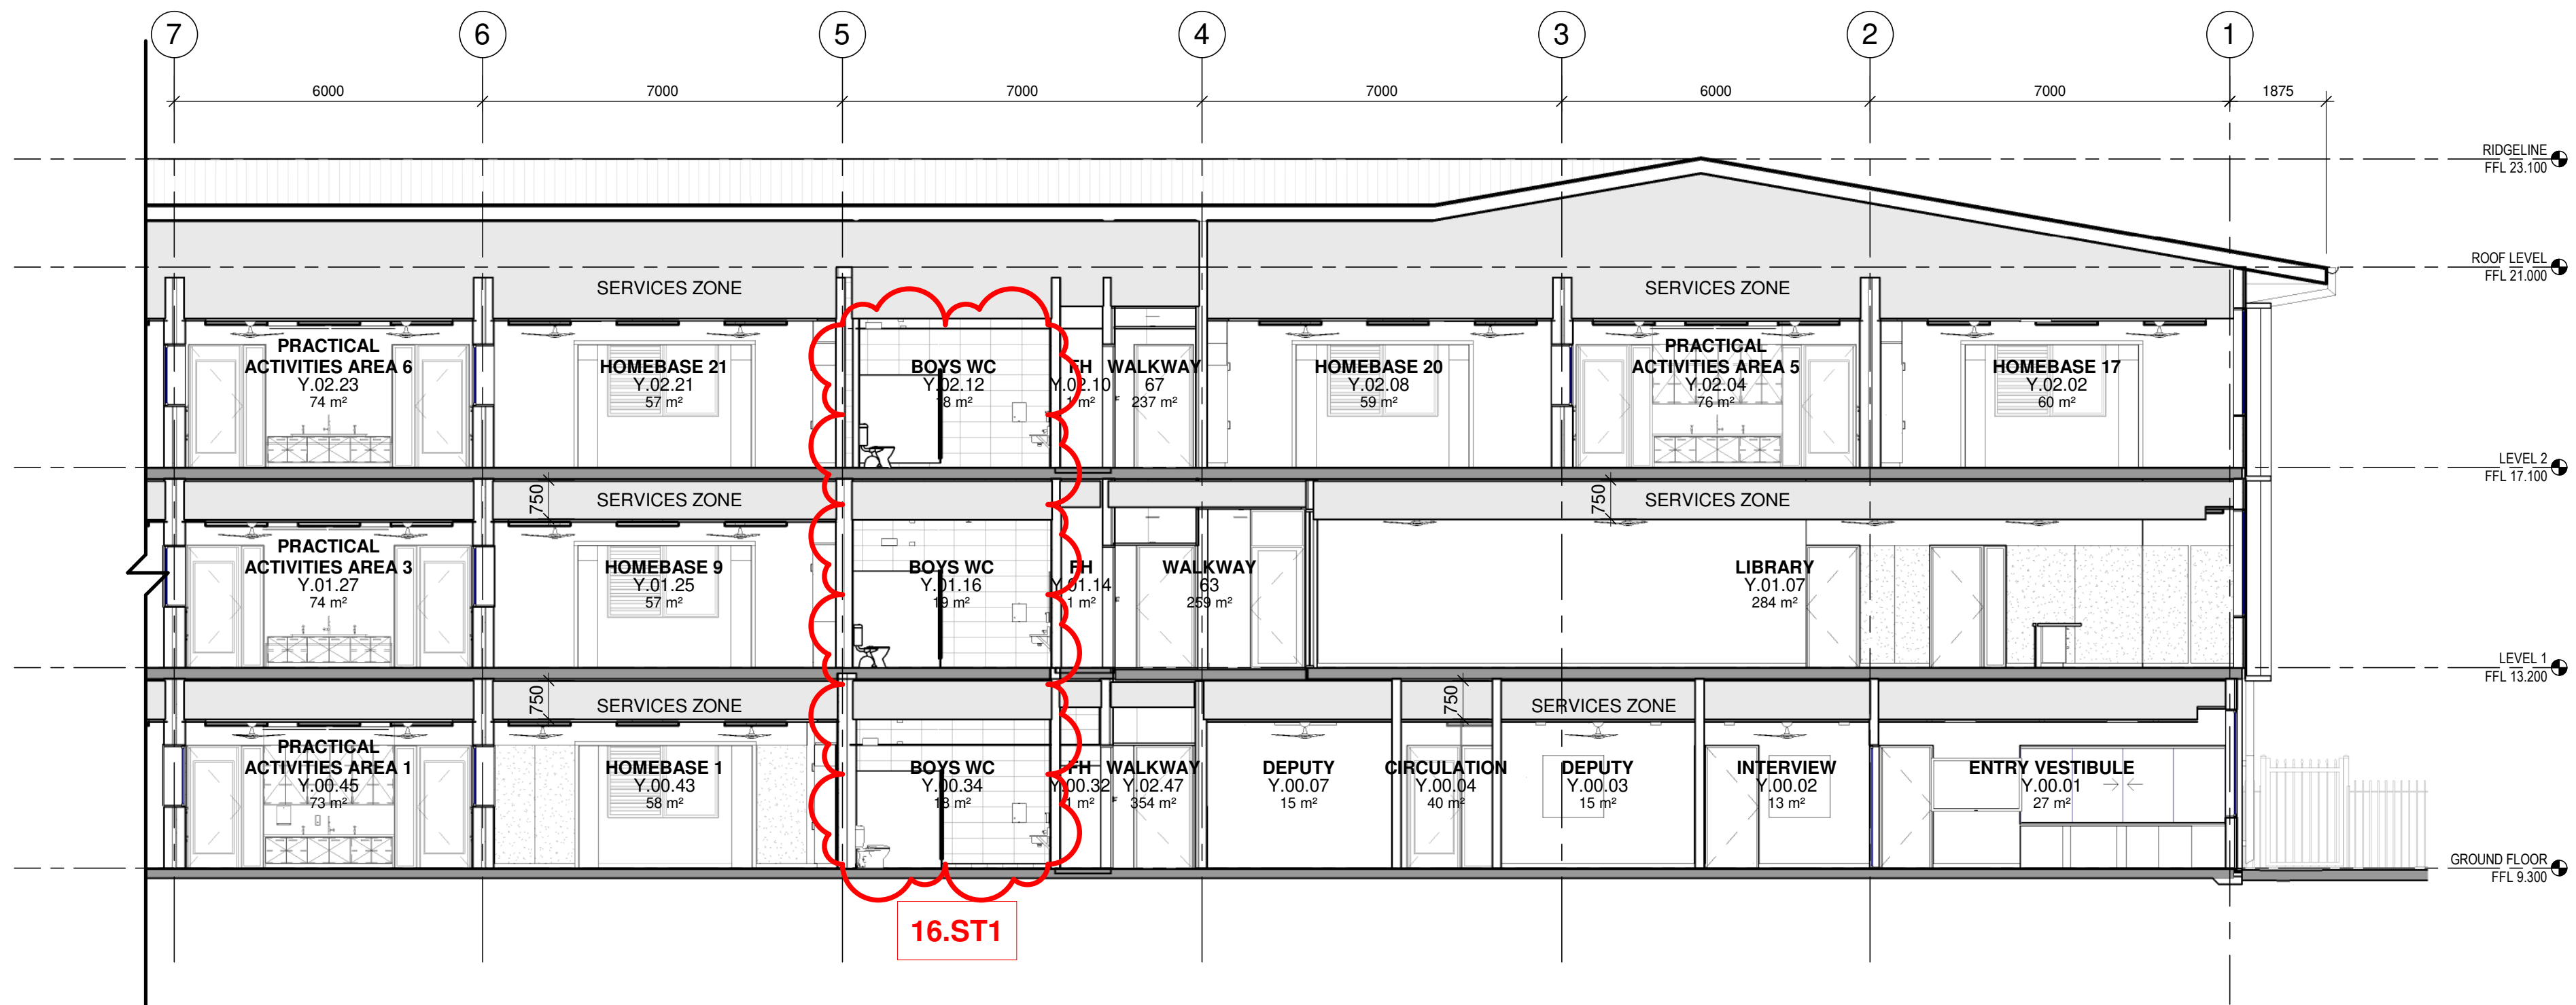

2 Block Y - Section 3 - North 1

ISSUE			
No.	Date	Description	Chkd
A	19/10/2022	SSDA Modification	

Architect
NBRS
Sydney
61 2 9922 2344
nbrsarchitecture.com
Any form of replication of this drawing in full or in part without the written permission of NBRS+PARTNERS Pty Ltd constitutes an infringement of the copyright.
Nominated Architect:
Andrew Duffin NSW S602
NBRS & Partners Pty Ltd VIC 51197
ABN 16 002 247 565
© 2020

Project
NLPS

at
Lachlan Street Liverpool, NSW 2170

for
ADCO Constructions Pty Ltd

Drawing Title
SECTIONS - BLOCK Y


**SSDA MODIFICATION
STAGE 2**

Date 2/11/2022 4:39:24 PM
Scale 1:100 @ A1


Drawing Reference
NLPS-AR-DRG-ST2-4002

Revision
A

0 1m 2m 3m 4m 5m 6m 7m 8m 1:100

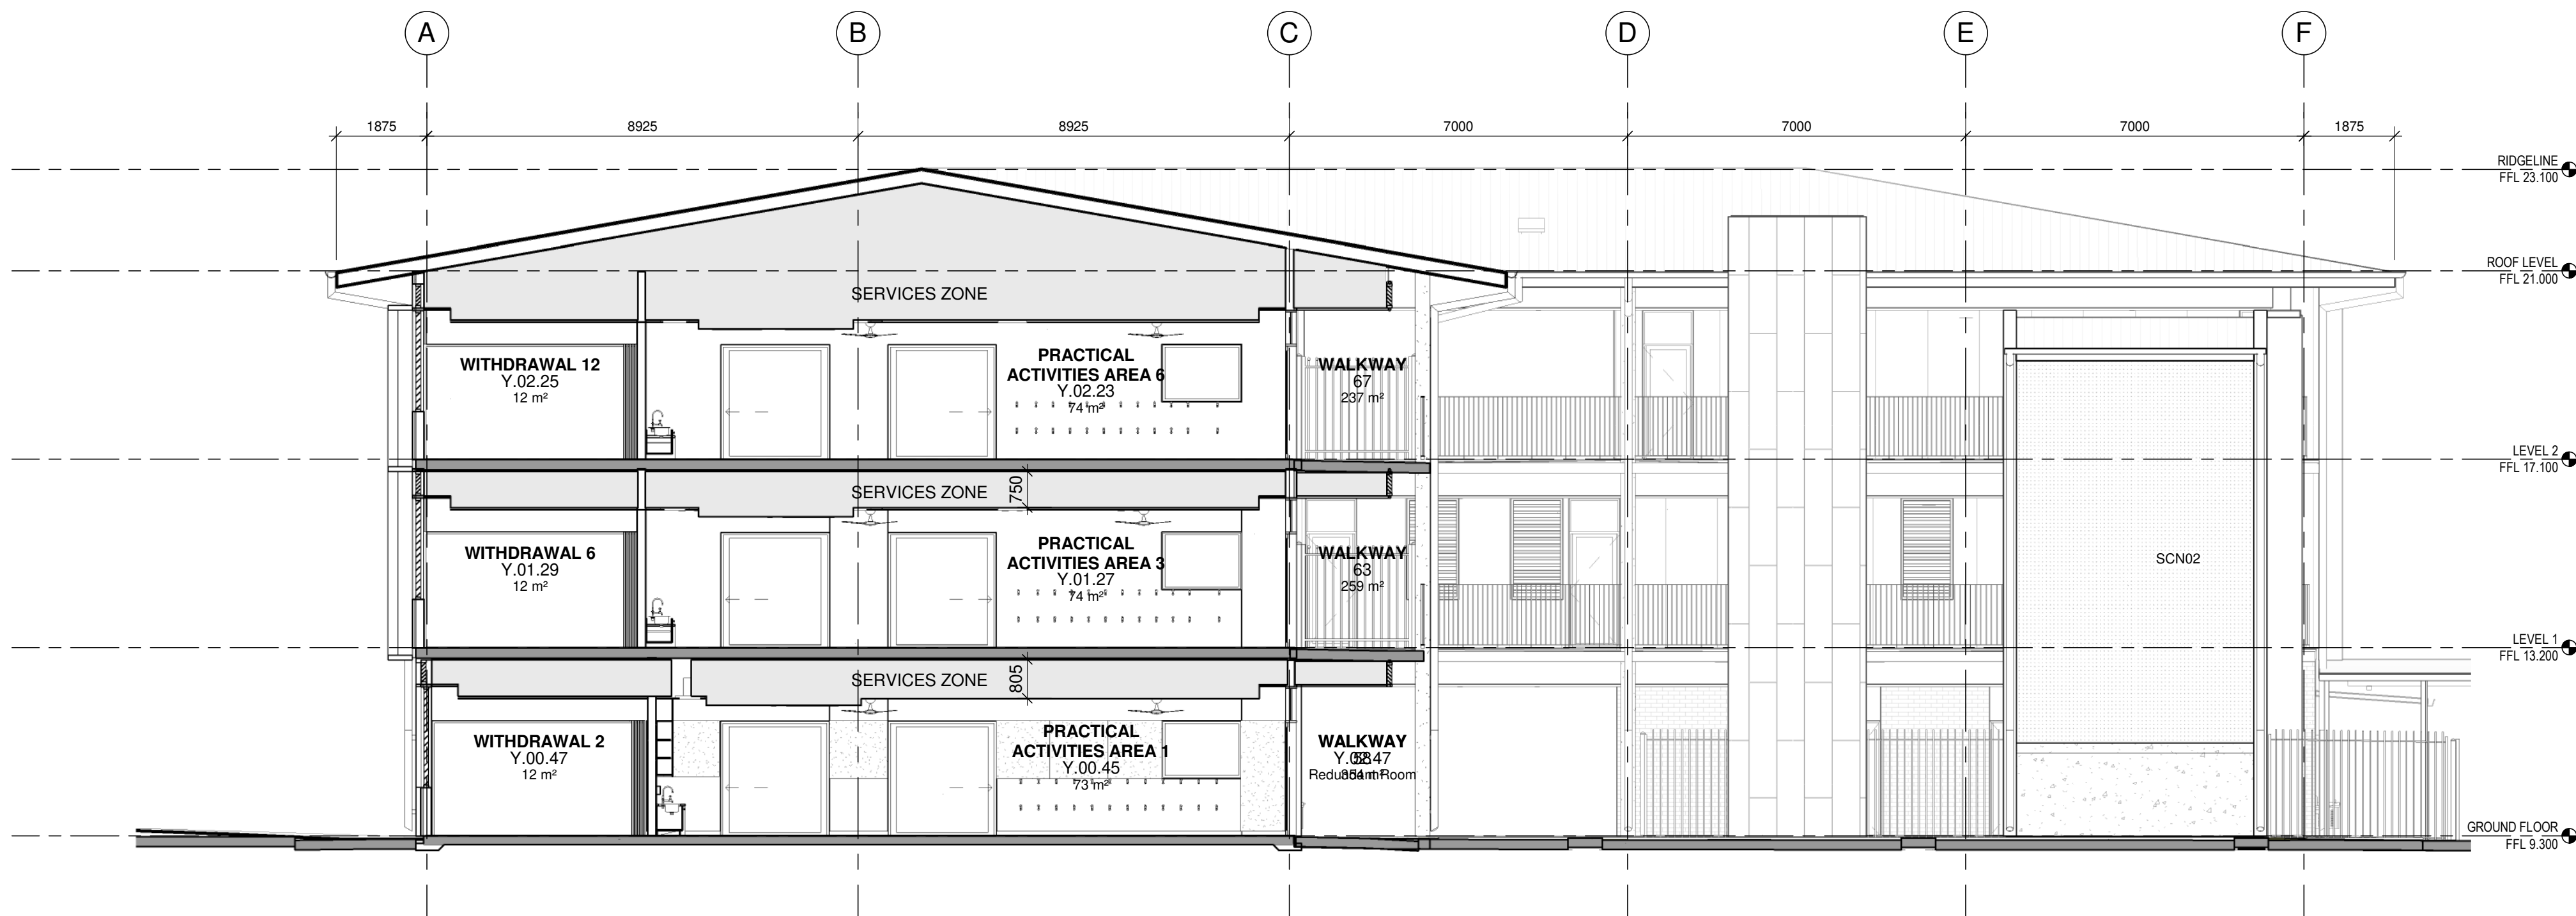

2 Block Y - Section 5 1

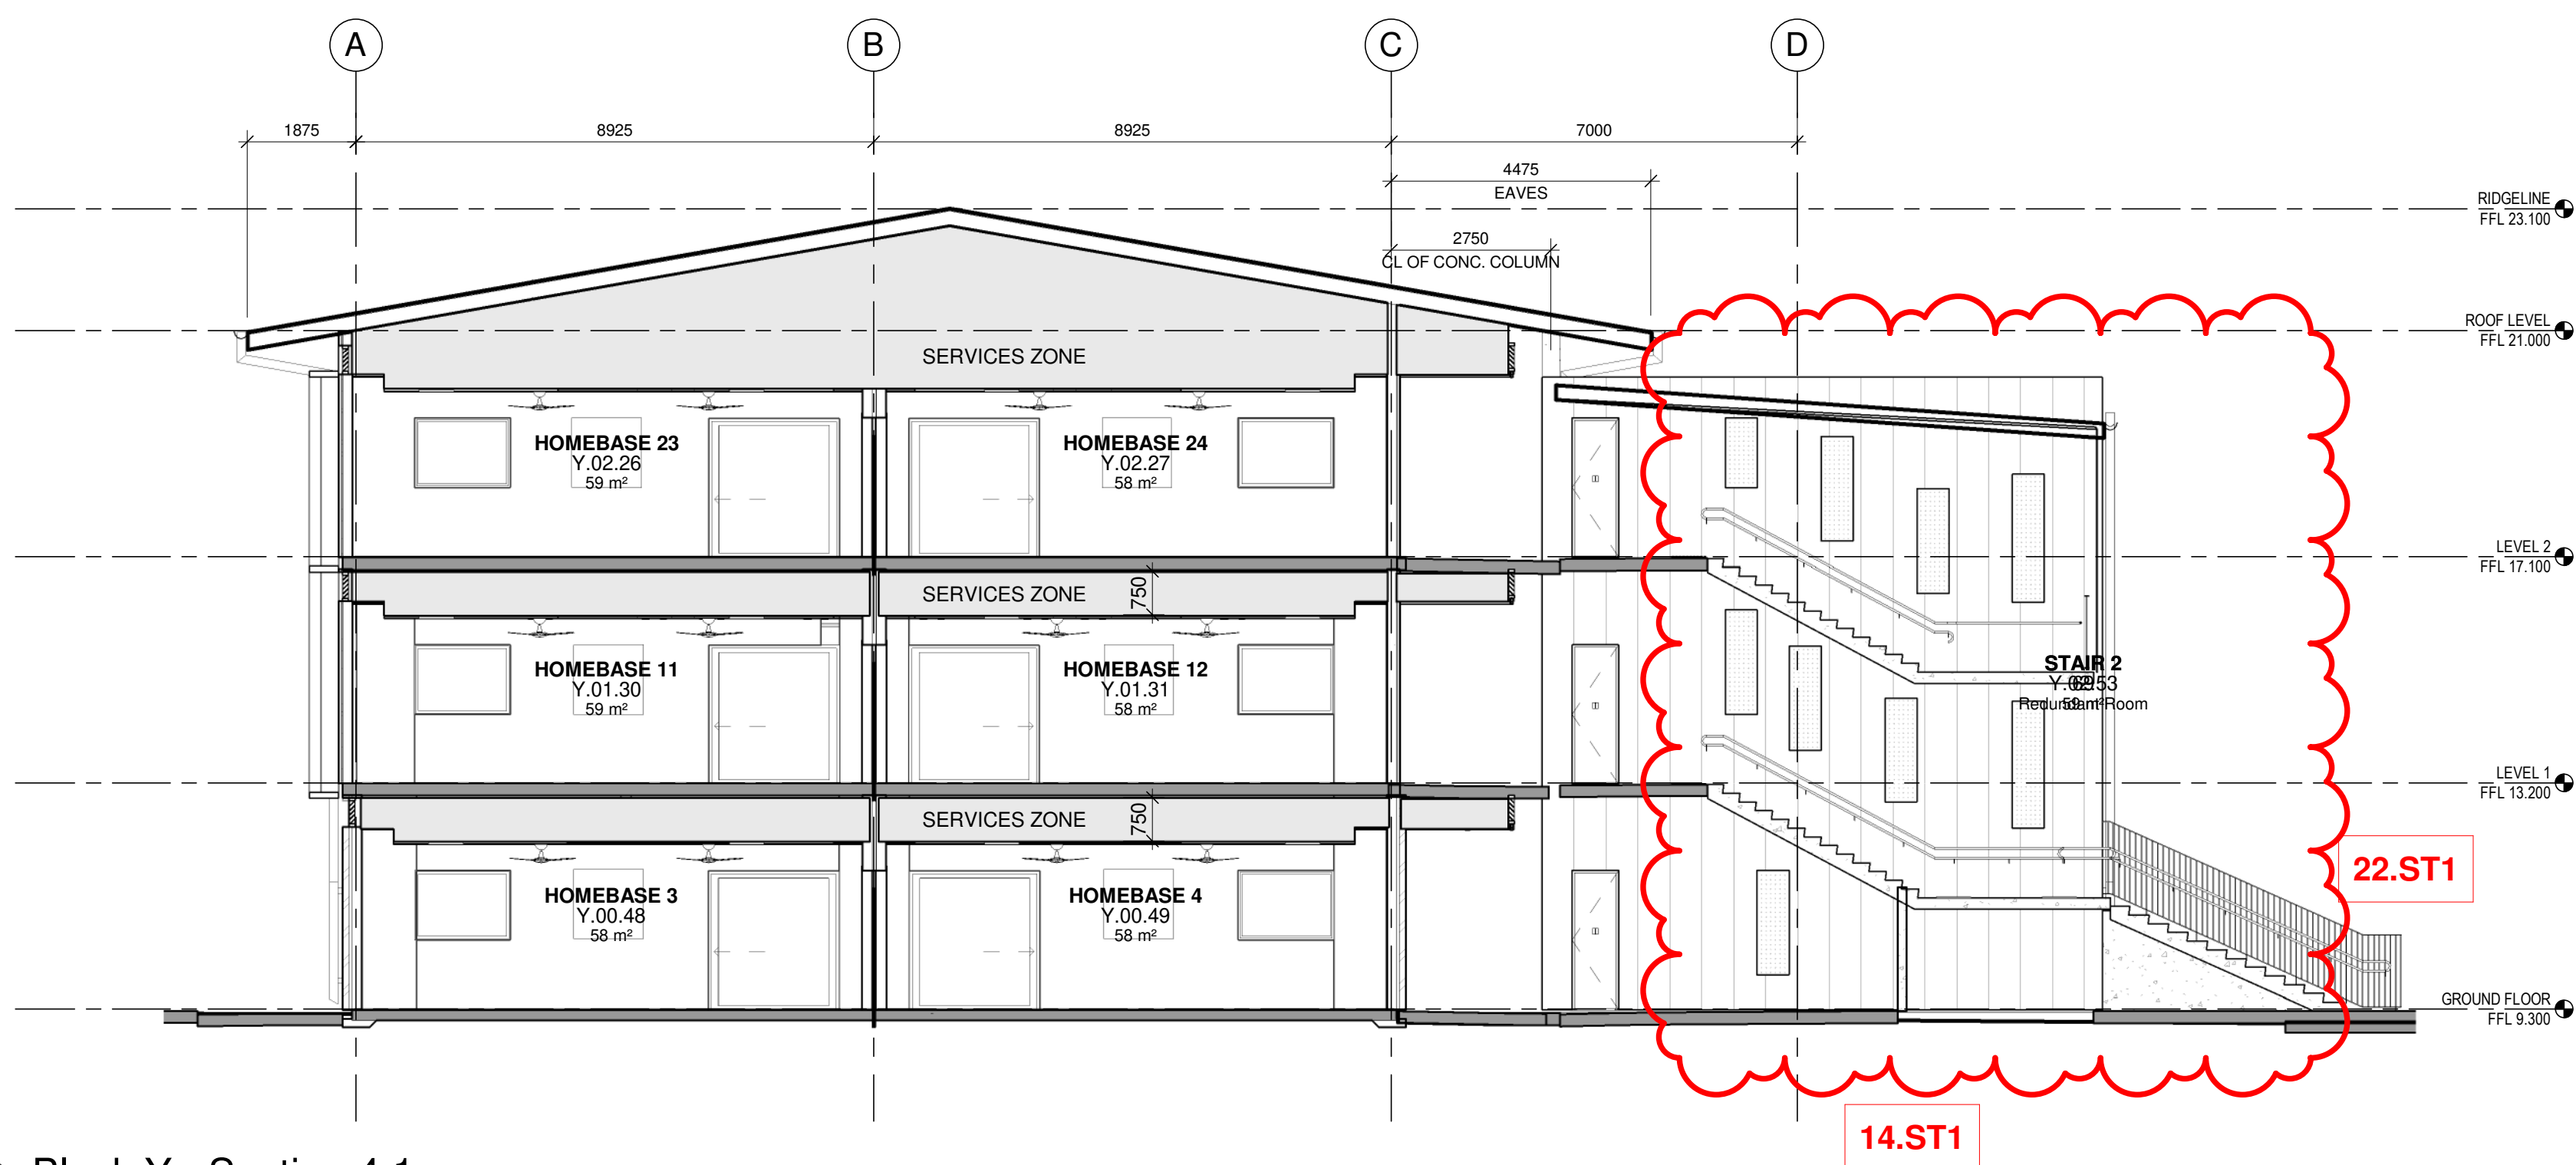

1 Block Y - Section 4 1

ISSUE				
No.	Date	Description	Chkd	
A	19/10/2022	SSDA Modification		

Architect
NBRS

Sydney
61 2 9922 2344
nbsarchitecture.com
Any form of replication of this drawing in full or in part without the written permission of NBRS+PARTNERS Pty Ltd constitutes an infringement of the copyright.

Nominated Architect:
Andrew Duffin NSW 5602
NBRS & Partners Pty Ltd VIC 51197
© 2020
ABN 16 002 247 565

Project
NLPS

at
Lachlan Street Liverpool, NSW 2170

for
ADCO Constructions Pty Ltd

Drawing Title
SECTIONS - BLOCK Y

**SSDA MODIFICATION
STAGE 2**


Date 2/11/2022 4:39:38 PM
Scale 1:100 @ A1

Drawing Reference
NLPS-AR-DRG-ST2-4003


Revision
A

0 1m 2m 3m 4m 5m 6m 7m 8m 1:100

100% FOR EFSG

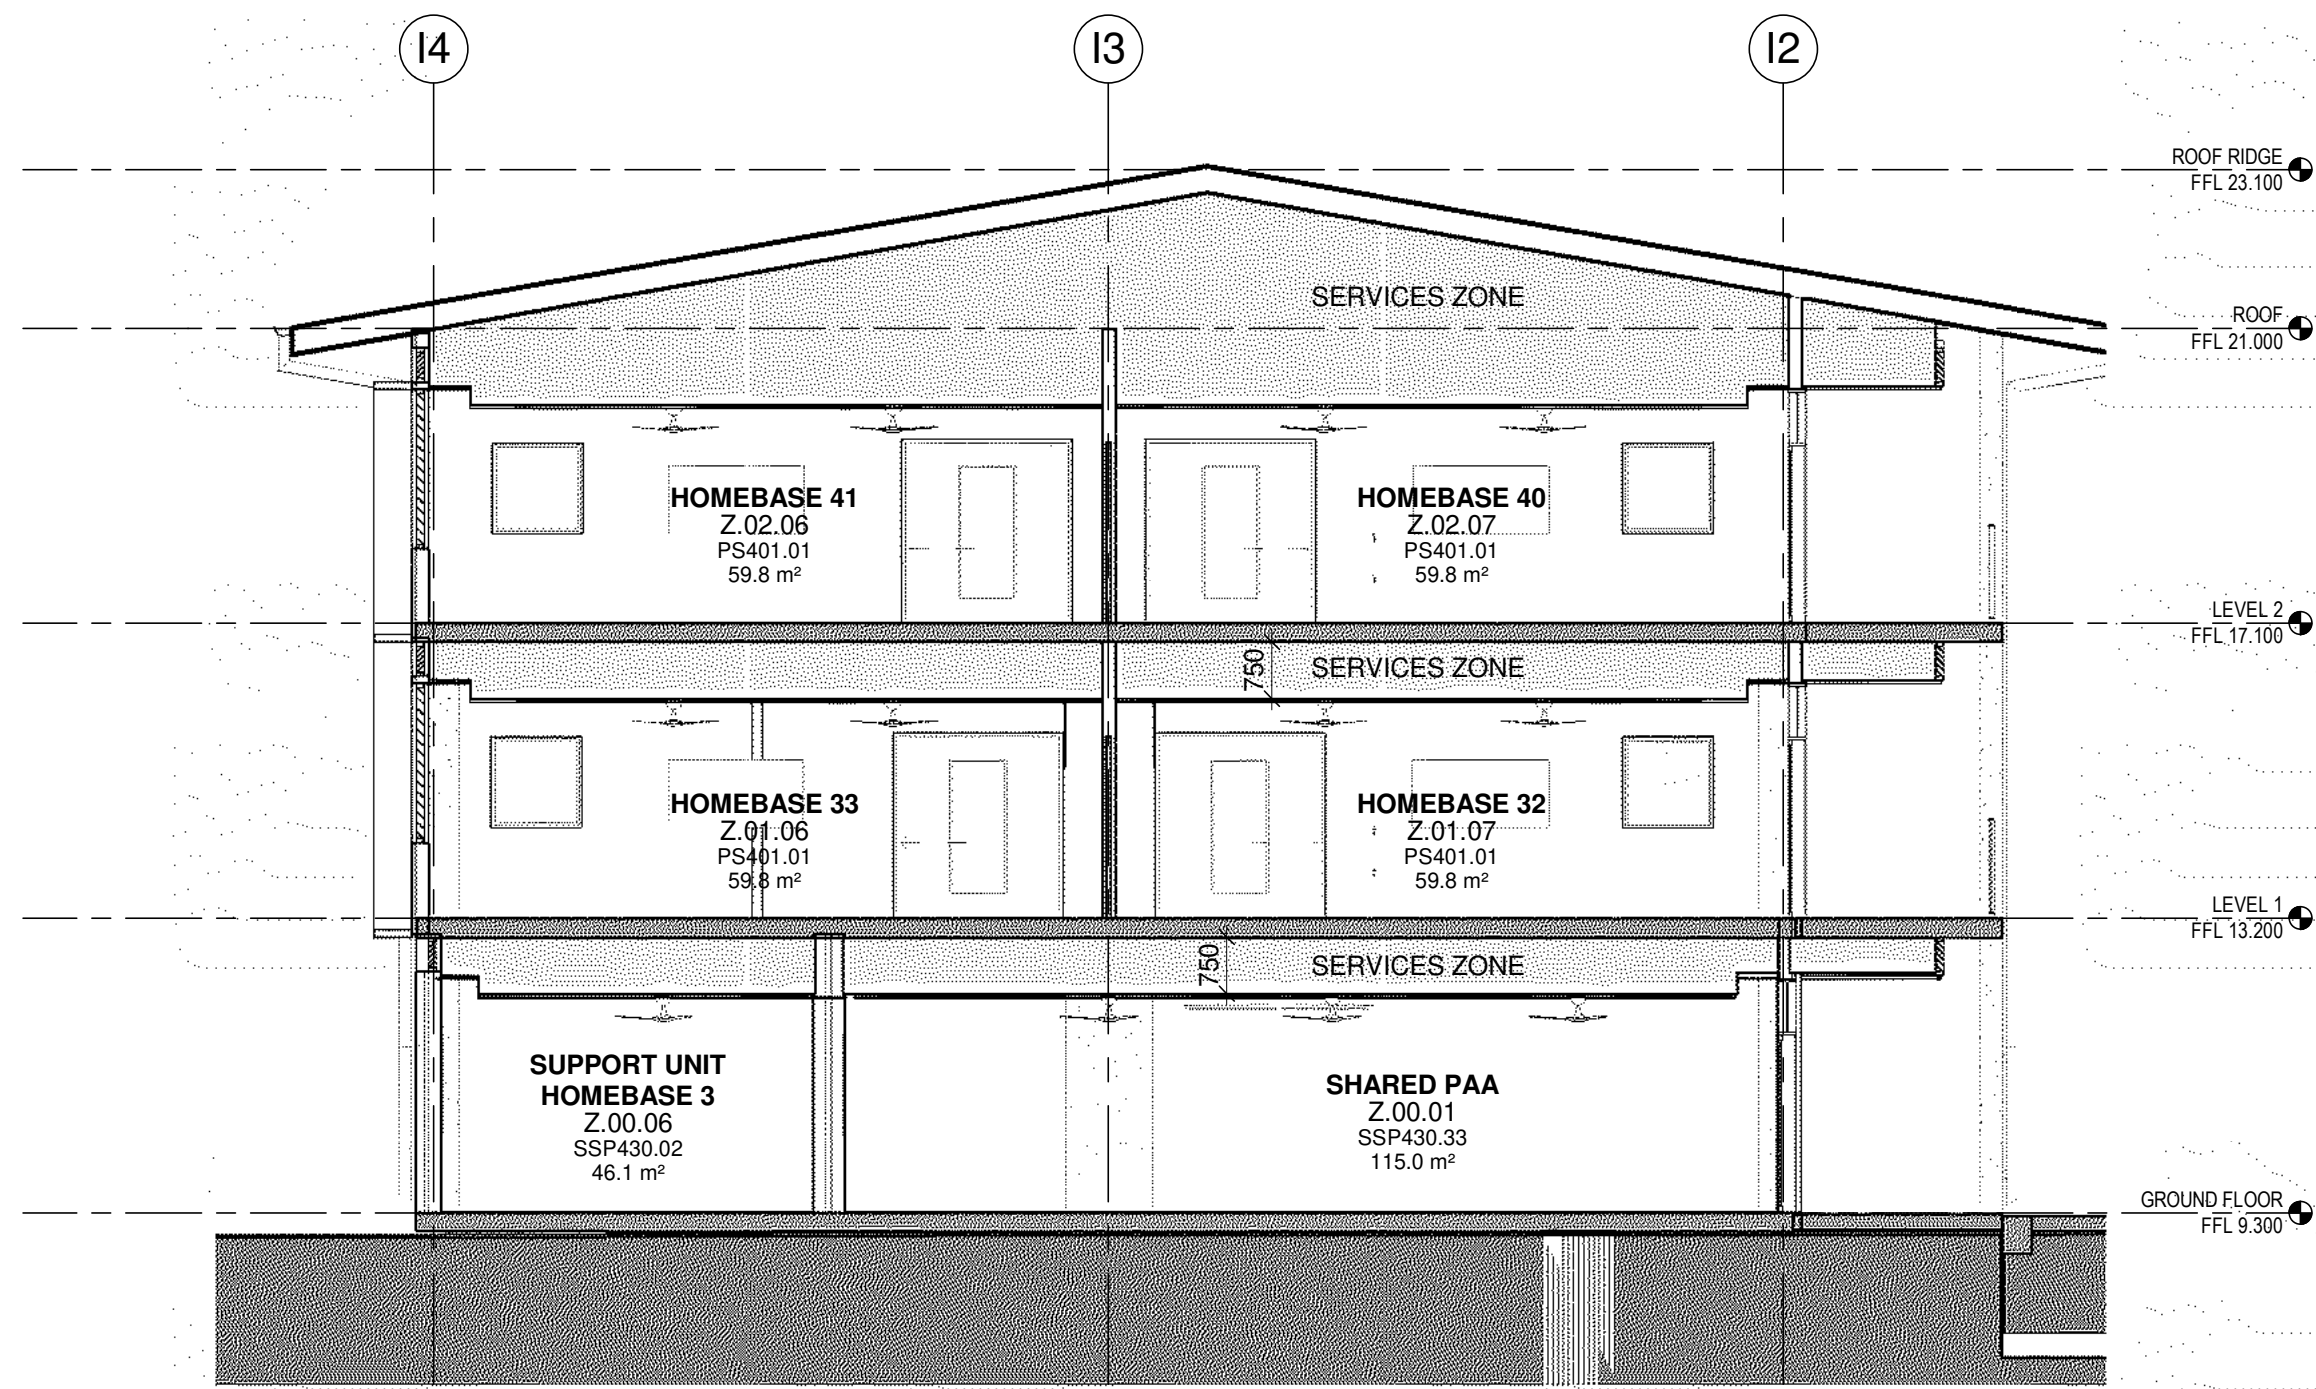

1 Block Z - Section 1

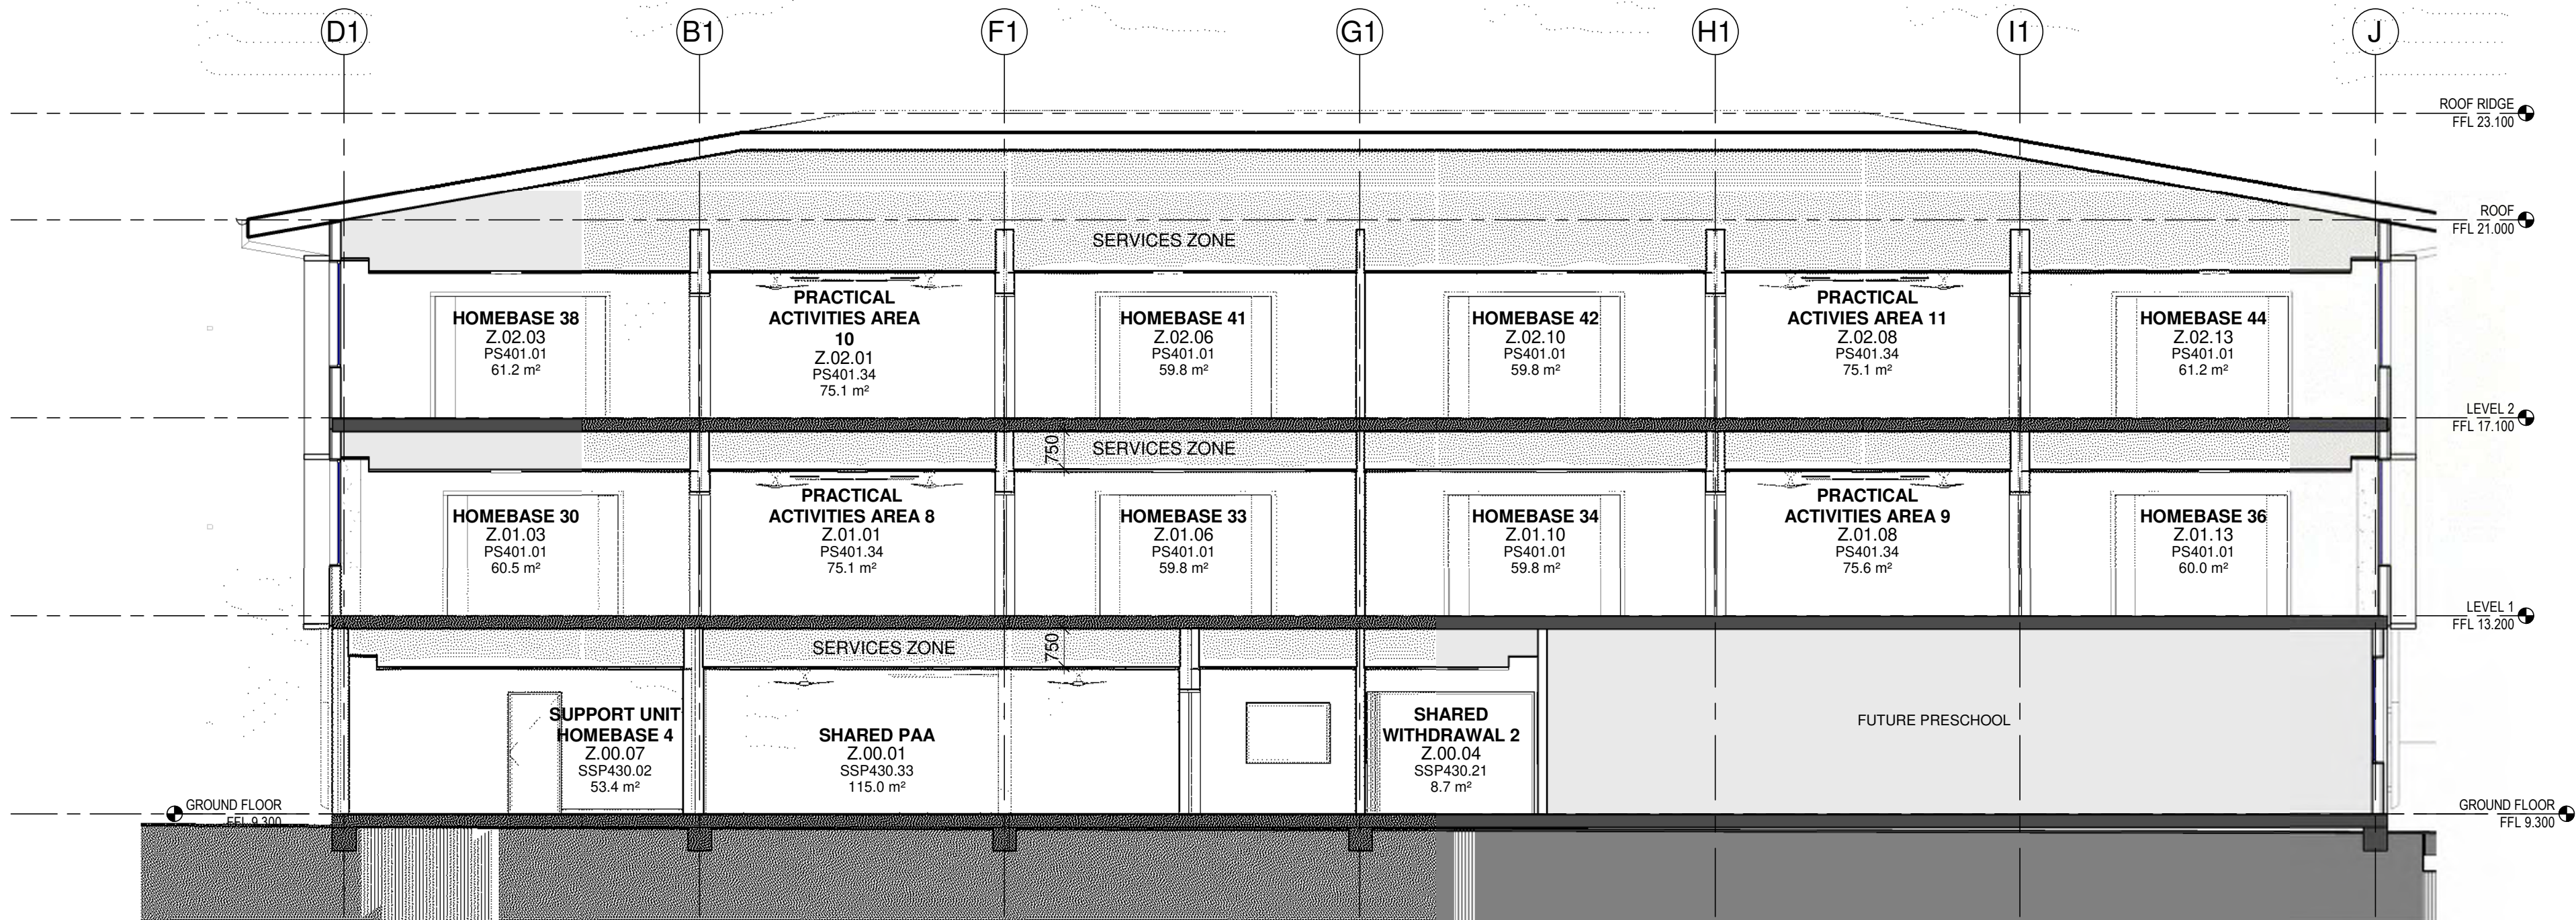

2 Block Z - Section 2

Issue No.	Date	Description	Chkd
P1	19/10/2021	FOR COORDINATION	
P2	29/10/2021	70% ISSUE FOR PRICING	
P3	30/11/2021	100% EFSG SUBMISSION	

Architect
NBRSEARCHITECTURE.

Sydney
61 2 9922 2344
nbrsarchitecture.com
Any form of replication of this drawing in full or in part without the written permission of NBRSEARCHITECTURE Pty Ltd constitutes an infringement of the copyright.

Nominated Architect:
Andrew Duffin NSW 5602
NBRSEARCHITECTURE & Partners Pty Ltd VIC 51197
ABN 16 002 247 565

Project
NLPS

at
Lachlan Street Liverpool, NSW 2170

for
ADCO Constructions Pty Ltd

Drawing Title
SECTIONS - BLOCK Z


Date 30/11/2021 5:58:48 PM

Scale 1 : 100 @ A1

Drawing Reference
NLPS-AR-DRG-4004

Revision
P3

0 10 20 30 40 50 60 70 80 90 100

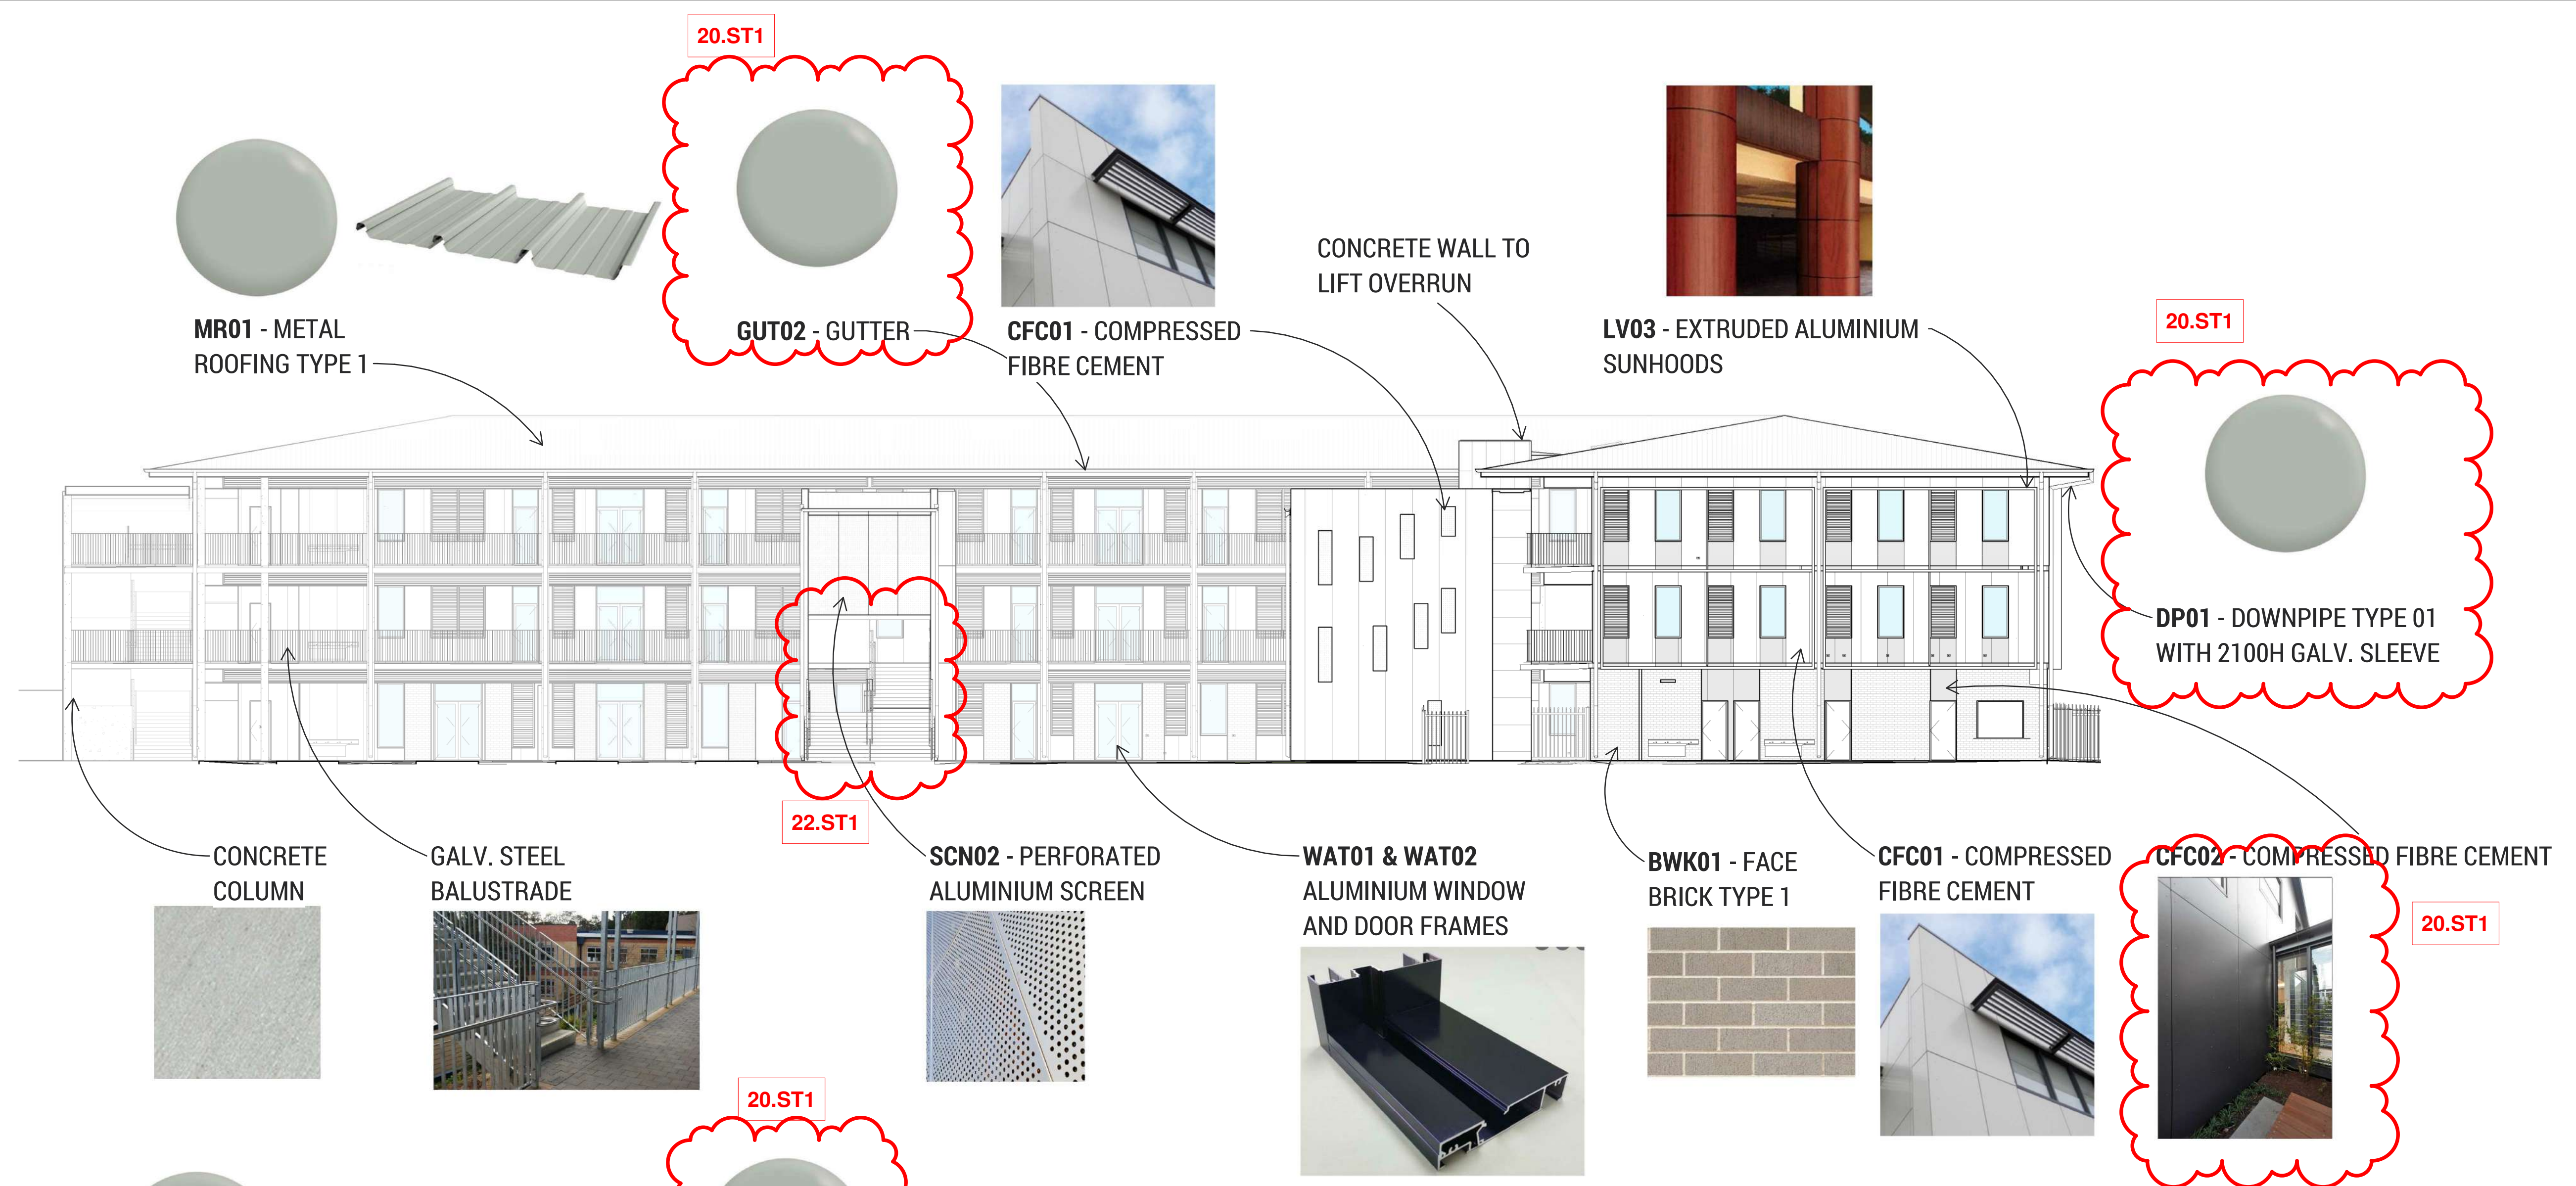

Issue			
No.	Date	Description	Chkd
A	19/10/2022	SSDA Modification	

Architect
NBRS

Sydney
61 2 9922 2344
nbsrarchitecture.com
Any form of replication of this drawing in full or in part without the written permission of NBRS+PARTNERS Pty Ltd constitutes an infringement of the copyright.

Nominated Architect:
Andrew Duffin NSW S602
NBRS & Partners Pty Ltd VIC 51197
© 2020
ABN 16 002 247 565

Project
NLPS

at
Lachlan Street Liverpool, NSW 2170

for
ADCO Constructions Pty Ltd

Drawing Title
BLOCK Y & Z - EXTERNAL FINISHES
SCHEDULE

**SSDA MODIFICATION
STAGE 2**

Date 2/11/2022 4:39:52 PM
Scale 1 : 150 @ A1

Drawing Reference
NLPS-AR-DRG-ST2-8401
Revision
A

