


PCYC

- FT01

FACADE TYPE 01
BRICKWORK WALLS AND COLUMNS
BWK1
- FT02

FACADE TUPE 02
PRE-FINISHED HIGH DENSITY FIBRE CEMENT PANELS WITH INTEGRATED FLUSH
GLAZED ALUMINIUM FRAMED GLAZING
- CL04

CLADDING TYPE 04 - ACCIDULATED TIMBER

 

- GENERAL NOTES
- ALL DIMENSIONS AND EXISTING CONDITIONS SHALL BE CHECKED AND VERIFIED BY THE CONTRACTOR BEFORE PROCEEDING WITH THE WORK.
 - ALL LEVELS RELATIVE TO 'AUSTRALIAN HEIGHT DATUM'.
 - DO NOT SCALE DRAWINGS.
 - USE FIGURED DIMENSIONS ONLY.

legend	
REFER	
SSDA-740000	EXTERIOR FINISHES SAMPLE BOARD

BWK1	BRICKWORK TYPE 1 - FACE BRICK
BW02	BLOCKWORK PAINTED
BWKX	EXISTING FACE BRICK FACADE

GL01	GLAZING - CLEAR
GL02	GLAZING - DARK

CL01	EQUITONE CLADDING DARK
CL02	CORRUGATED CLADDING DARK
CL03	FIBRE CEMENT - PAINTED LIGHT
CL04	ACCIDULATED TREATED TIMBER
CL05	ALUMINIUM SHEET CLADDING DARK

CEL42	EQUITONE (FIBRE CEMENT) CLADDING SOFFIT
FT03	HIGH TENSILE MESH AND INTEGRATED
FT04	PAINTED STEEL COLUMN WITH ACCOYA CLADDING

LV01	EXTERNAL ALUMINIUM LOUVRES
LV02	EXTERNAL GLAZED AUTOMATED LOUVRES
PF30	PAINTED STEEL

ROF01	CORRUGATED ROOF CLADDING LIGHT
-------	--------------------------------

FT01
BWK 1
BRICKWORK TYPE 01 - FACE
BRICK

CL04
CLADDING TYPE 04 -
ACCIDULATED TIMBER

GL02
GLASS TYPE 02
PERFORMANCE GLAZING
REFER TO GLASS SCHEDULE

LV03



01 3D VIEW PCYC Facade

FT01
BWK 1
BRICKWORK TYPE 01 - FACE
BRICK

FT01
BWK 1
BRICKWORK TYPE 01 - FACE
BRICK

GL02
GLASS TYPE 02
PERFORMANCE GLAZING
REFER TO GLASS SCHEDULE



02 3D VIEW PCYC - Facade 02

FT01
BWK 1
BRICKWORK TYPE 01 - FACE
BRICK


FT02
CL01 CLADDING TYPE 01
PRE-FINISHED COLOUR THROUGH
HIGH DENSITY FIBRE CEMENT PANEL

DP

FEN01





03 3D VIEW PCYC Facade 3

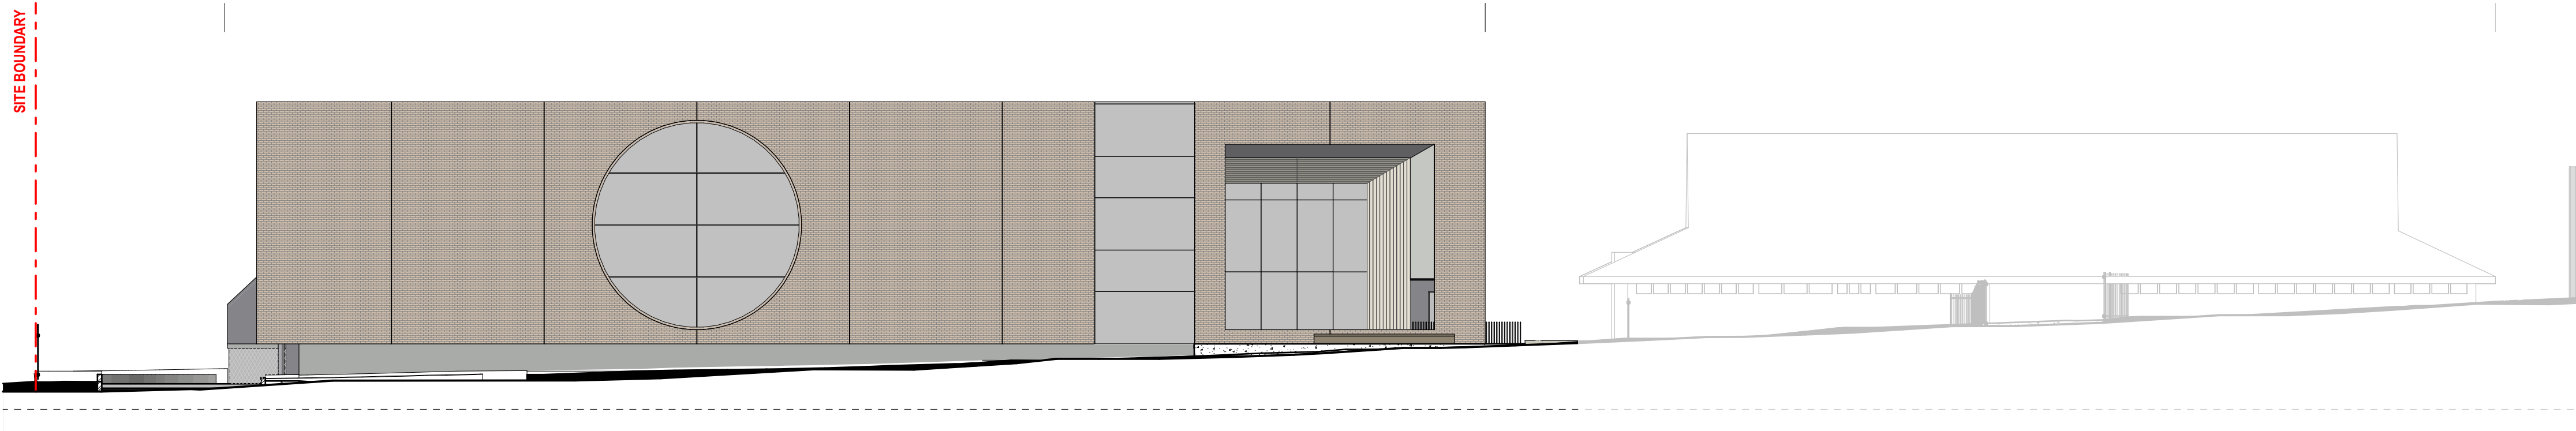

04 ELEVATION West Elevation (Owent Street North)
1:200



FT01

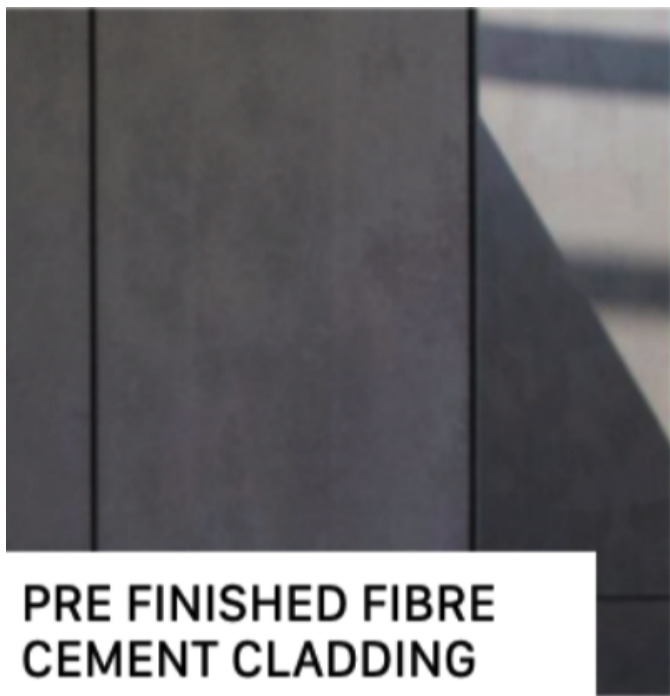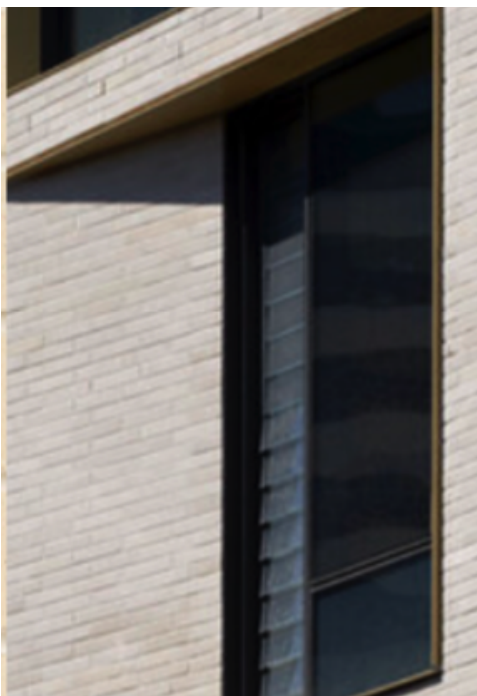

FT02



CL04

02	14/4/21	SSDA		MJ
01	26/3/21	SSDA		KT
rev	date	name		by
				chk

fjmt studio architecture interiors landscape urban community
sydney melbourne uk
Level 5, 70 King Street t +61 2 9251 7077 w fjmtstudio.com



project
Hastings Schools Port Macquarie
Hastings Secondary College
Port Macquarie NSW 2444


title
Facade Types
Facade - PCYC

scale	first issued	26/3/21
project code	sheet no.	revision
HSPM	SSDA-702040	02


NORTH SOUTH LINK

FT03 FACADE TYPE 03
FULL HEIGHT TENSILE WEBNET FACADE WITH PAINTED STEEL FIXING LOCATED BETWEEN BRICKWORK COLUMNS

FT04 FACADE TYPE 04

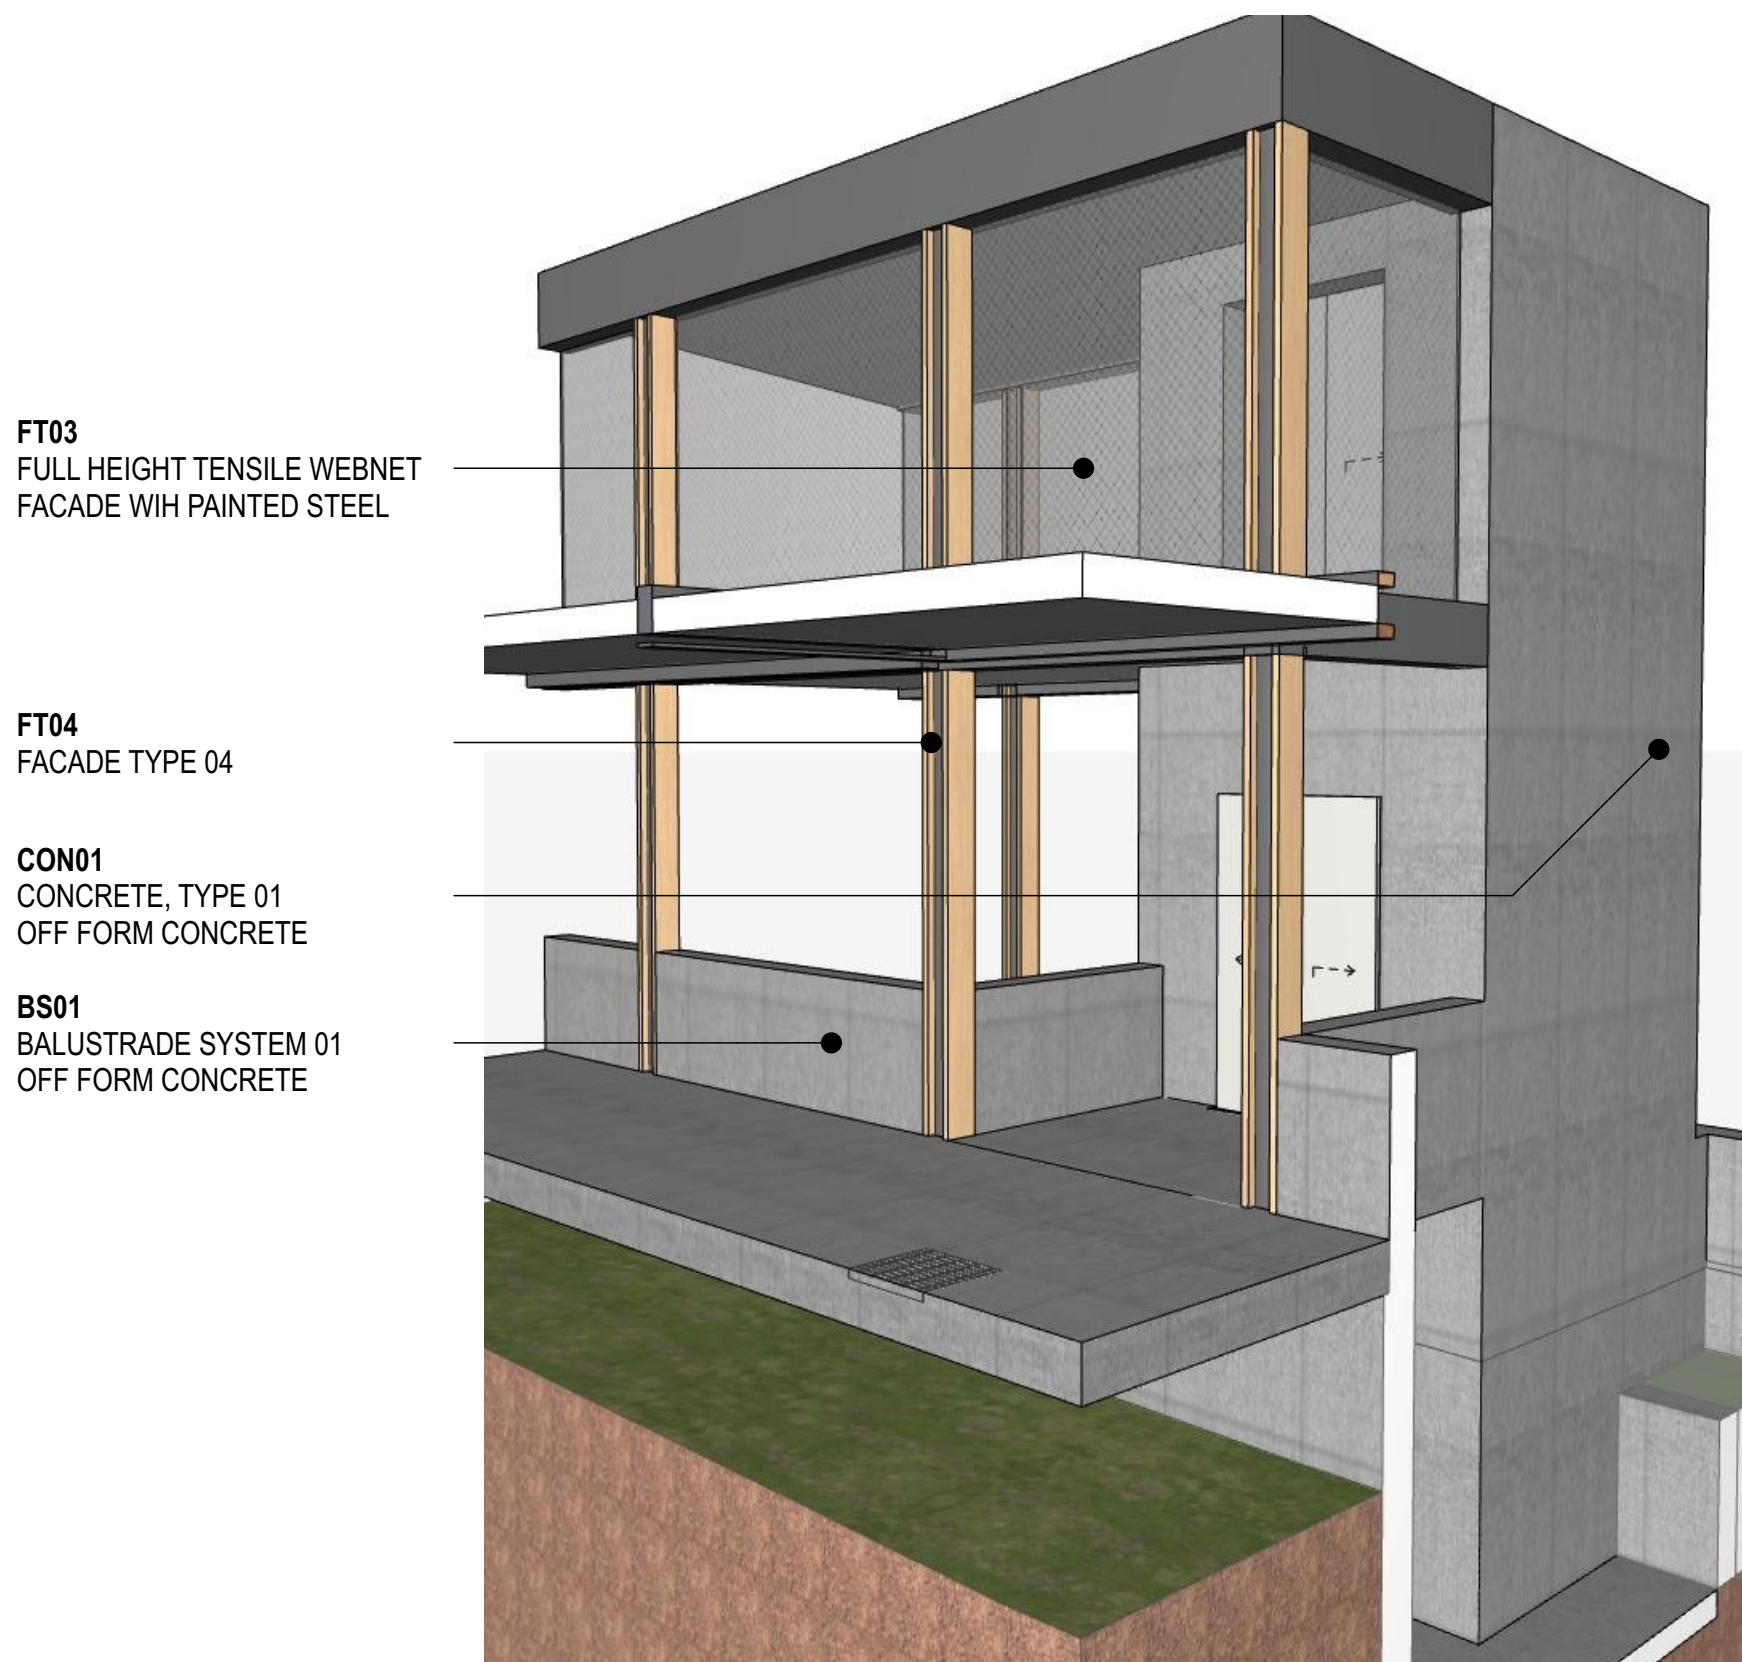


1 3D VIEW NORTH SOUTH LINK

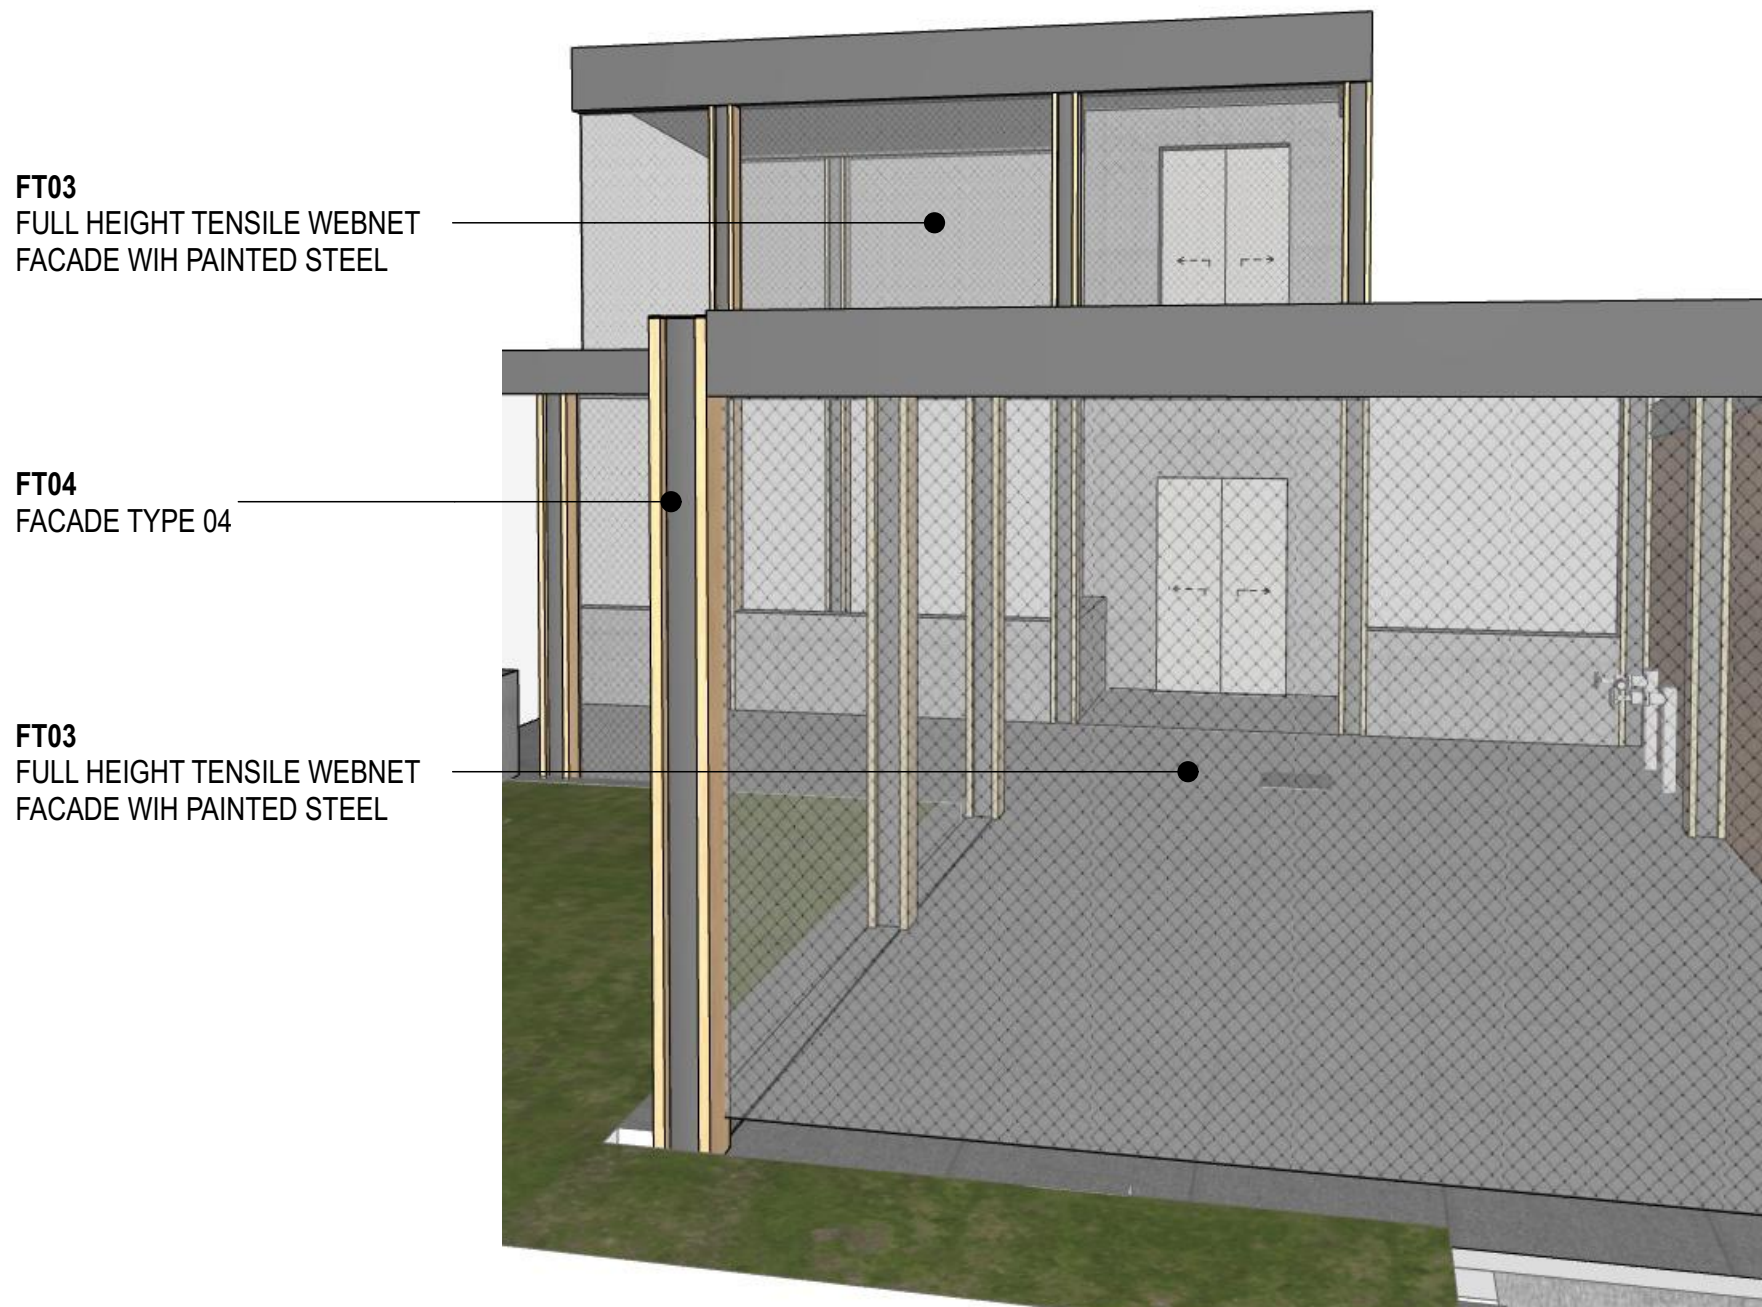

3 3D VIEW NORTH SOUTH LINK 02



2 3D VIEW NORTH SOUTH LINK 03

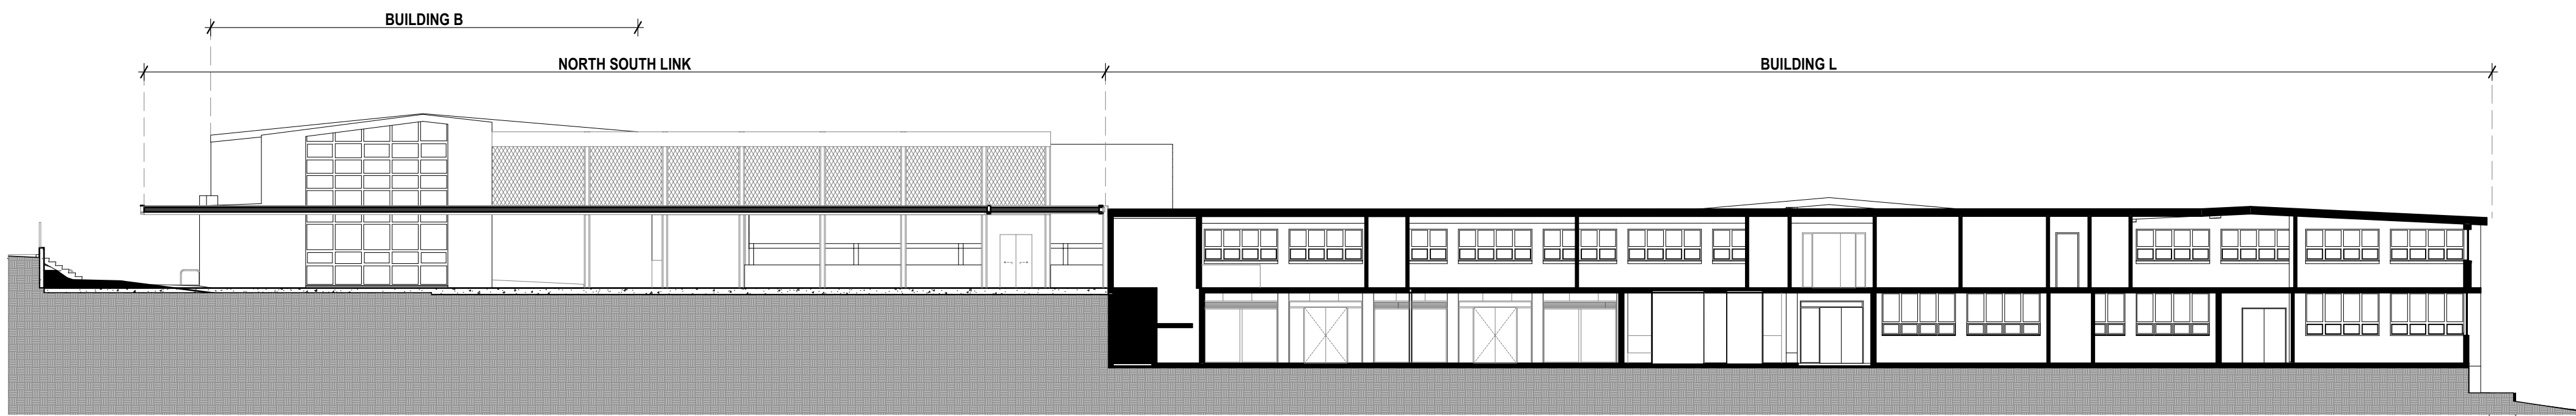

4 SECTION North South Link
1:200



FT03



CON01



GENERAL NOTES

- ALL DIMENSIONS AND EXISTING CONDITIONS SHALL BE CHECKED AND VERIFIED BY THE CONTRACTOR BEFORE PROCEEDING WITH THE WORK.
- ALL LEVELS RELATIVE TO AUSTRALIAN HEIGHT DATUM.
- DO NOT SCALE DRAWINGS.
- USE FIGURED DIMENSIONS ONLY.

legend

REFER

SSDA-740000 EXTERIOR FINISHES SAMPLE BOARD

BWK1 BRICKWORK TYPE 1 - FACE BRICK
BW02 BLOCKWORK PAINTED
BWKX EXISTING FACE BRICK FACADE

GL01 GLAZING - CLEAR
GL02 GLAZING - DARK

CL01 EQUITONE CLADDING DARK
CL02 CORRUGATED CLADDING DARK
CL03 FIBRE CEMENT - PAINTED LIGHT
CL04 ACCIDULATED TREATED TIMBER
CL05 ALUMINIUM SHEET CLADDING DARK

CEL42 EQUITONE (FIBRE CEMENT) CLADDING SOFFIT
FT03 HIGH TENSILE MESH AND INTEGRATED
FT04 PAINTED STEEL COLUMN WITH ACCOYA CLADDING

LV01 EXTERNAL ALUMINIUM LOUVRES
LV02 EXTERNAL GLAZED AUTOMATED LOUVRES
PF30 PAINTED STEEL

ROF01 CORRUGATED ROOF CLADDING LIGHT

02	14/4/21	SSDA	MJ
01	26/3/21	SSDA	KT
rev	date	name	by

fjmt studio architecture interiors landscape urban community
sydney melbourne uk
Level 5, 70 King Street t +61 2 9251 7077 w fjmtstudio.com

fjmt

project
Hastings Schools Port Macquarie
Hastings Secondary College
Port Macquarie NSW 2444

title
Facade Types
Facade - North South Link

scale first issued 26/3/21

project code sheet no. revision

HSPM SSDA-702060 02

Contextual Materiality



Proposed Materiality



00.51.02.0m

GENERAL NOTES

ALL DIMENSIONS AND EXISTING CONDITIONS SHALL BE CHECKED AND VERIFIED BY THE CONTRACTOR BEFORE PROCEEDING WITH THE WORK.

ALL LEVELS RELATIVE TO AUSTRALIAN HEIGHT DATUM.

DO NOT SCALE DRAWINGS.

USE FIGURED DIMENSIONS ONLY.

legend

03	14/4/21	SSDA	MJ
02	26/3/21	SSDA	KT
01	12/2/21	Draft SSDA	MJ
rev	date	name	by chk

fjmt studio architecture interiors landscape urban community

sydney melbourne uk

Level 5, 70 King Street t +61 2 9251 7077 w [fjmtstudio.com](#)

fjmt

project

Hastings Schools Port Macquarie

Hastings Secondary College

Port Macquarie NSW 2444

title

Exterior Finishes

Exterior Finishes Sample Board

Architectural

scale

1:50 @ A1

first issued

12/2/21

project code




sheet no.

revision

HSPM

SSDA-740000

03

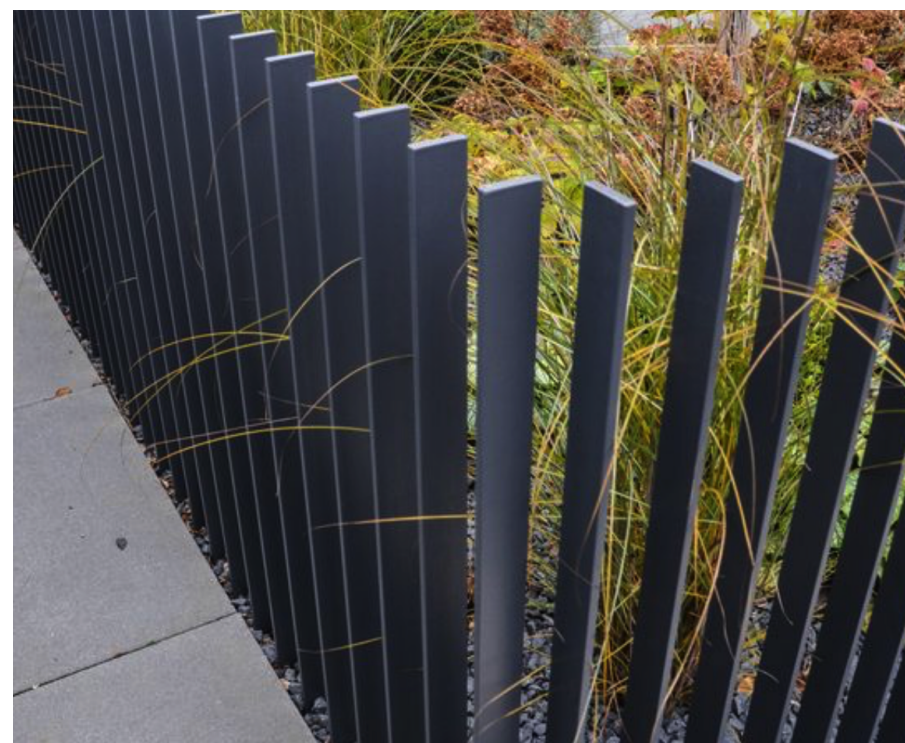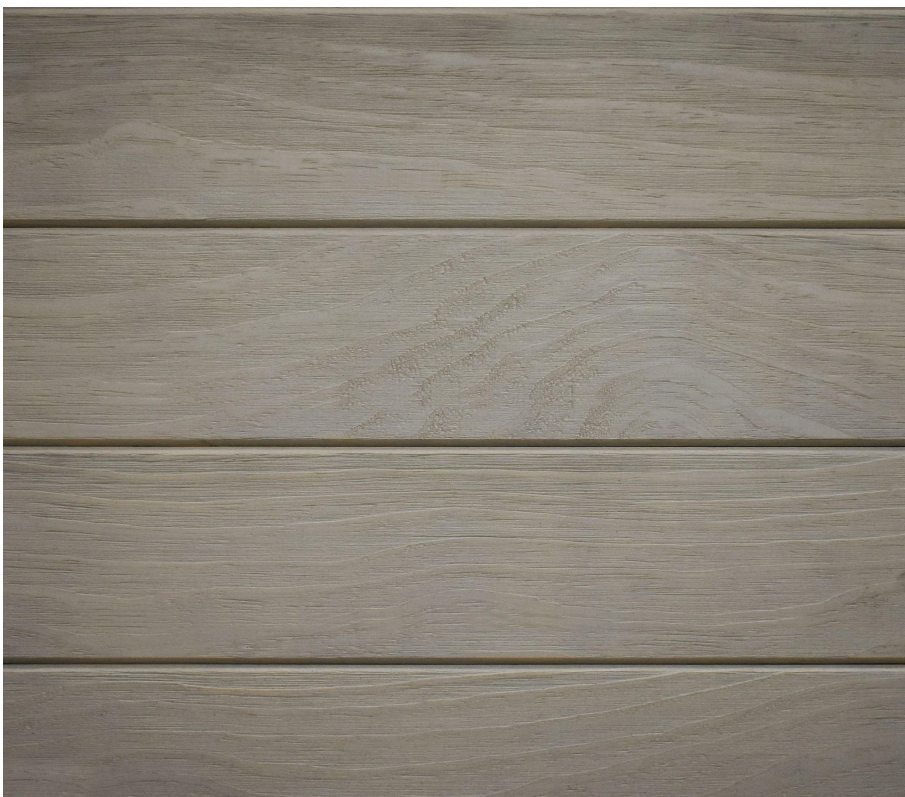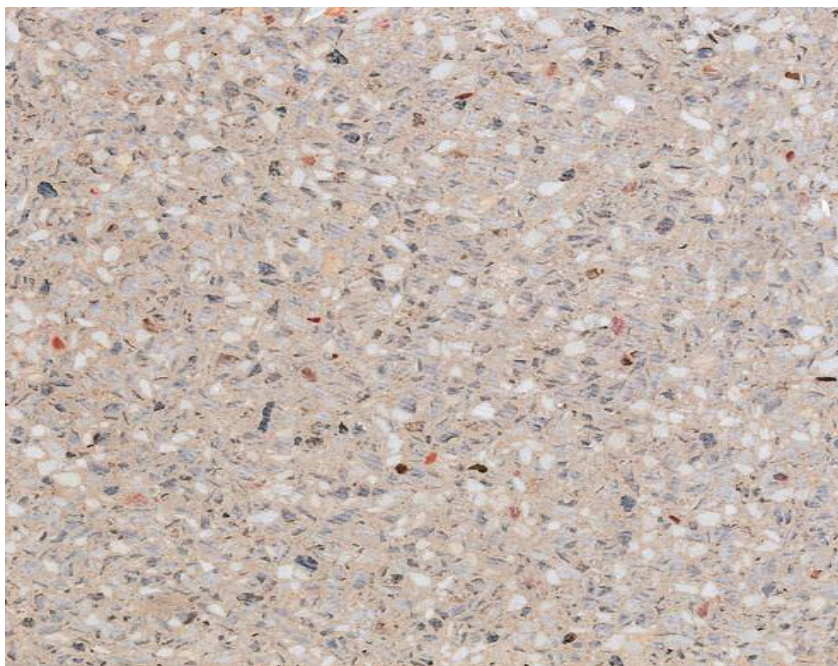

- 1 PAV01 - FLEECE SHOTBLAST PRECAST PAVER
- 2 CON01 - BAROSSA MOONSCAPE EXPOSED AGGREGATE CONCRETE
- 3 GRV1 SCORIA GRAVEL
- 4 RW1 WALL SANDSTONE BLOCKS
- 5 TD1 TIMBER DECK ACCOYA INTERGRAIN 'MUSHROOM'
- 6 BENCH1 PRECAST CONCRETE SEATING BENCH
- 7 BAL1 STEEL PALISADE FENCE
- 8 FN2 VERTICAL BLADE SLAT FENCE

1	5
2	6
3	7
4	8

00.51.02.0

GENERAL NOTES

ALL DIMENSIONS AND EXISTING CONDITIONS SHALL BE CHECKED AND VERIFIED BY THE CONTRACTOR BEFORE PROCEEDING WITH THE WORK.
ALL LEVELS RELATIVE TO 'AUSTRALIAN HEIGHT DATUM'.
DO NOT SCALE DRAWINGS.
USE FIGURED DIMENSIONS ONLY.

legend

0314/4/21SSDA MJ

0226/3/21SSDA KT

0112/2/21Draft SSDA MJ

revdate name by chk

fjmt studio architecture interiors landscape urban community
sydney melbourne uk
Level 5, 70 King Street t +61 2 9251 7077 w fjmtstudio.com

fjmt

project

Hastings Schools Port Macquarie
Hastings Secondary College
Port Macquarie NSW 2444

title

Exterior Finishes
Exterior Finishes Sample Board
Landscape

scale

1:50 @ A1

first issued

12/2/21

project code

sheet no.

revision

HSPMSSDA-74000103