



JOINERY ITEM	DRAWING
J13	Refer to COM-AR-DW-9500
J14	Refer to COM-AR-DW-9500
J23B, J23C, J24	Refer to JS-AR-DW-6405

Legend	
	Door number
	Window number
	Detail callout
	Room number
	Louvre number
	Internal elevation
	External elevation
	External elevation
	Portable fire extinguisher - carbon dioxide
	Fire Indicator panel

General Notes:
1. This drawing is the copyright of Group GSA Pty Ltd and may not be altered, reproduced or transmitted in any form or by any means in part or in whole without the written permission of Group GSA.
2. Drawings to be printed in color.
3. Do not scale drawings. Dimensions govern.
4. All dimensions are in millimeters unless noted otherwise.
5. All dimensions shall be verified on site before proceeding.
6. Any areas indicated on this sheet are approximate and indicative only.
7. Report all discrepancies to Architect prior to commencement of building or fabrication.

Drawing Notes:
1. REFER TO **COM-AR-DW-9010** FOR LEGEND OF ALL SYMBOLS AND CODES.
2. REFER TO **COM-AR-SCH-9700** FOR TECHNICAL SCHEDULE.
3. REFER TO **COM-AR-SCH-9800** FOR FF&E SCHEDULE.
4. REFER TO **JS-AR-SCH-8600** FOR FURNITURE SCHEDULE.

Issue	Description	Date
1	FOR REVIEW	27.01.2022
2	ISSUED FOR COORDINATION - REVISED GRIDS	15.02.2022
3	ISSUED FOR CC1	18.02.2022
4	ISSUED FOR BCA COMPLIANCE CHECK	01.03.2022
5	ISSUED FOR BCA AND DDA CHECK	04.03.2022
A	CC1 CONSTRUCTION ISSUE	07.03.2022
B	CC1-RCC COMMENTS	09.03.2022
C	REVISED CC1 CONSTRUCTION ISSUE	29.03.2022
D	ISSUED FOR COORDINATION	14.04.2022
E	CC2 CONSTRUCTION ISSUE	05.05.2022
F	CC2 CONSTRUCTION ISSUE UPDATE	18.05.2022
G	CC2 CONSTRUCTION ISSUE UPDATE	30.05.2022
H	DOOR HANDLES UPDATED	22.06.2022
6	CHANGES TO APPROVED PLANS(SSDA)	23.06.2022

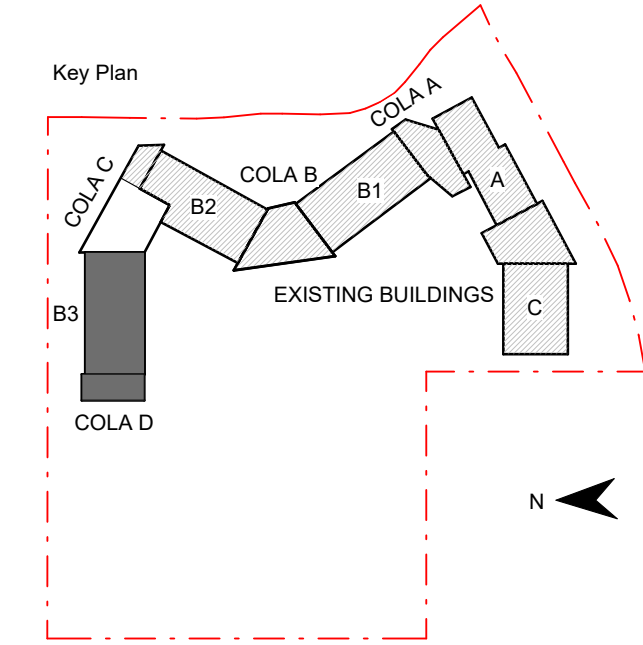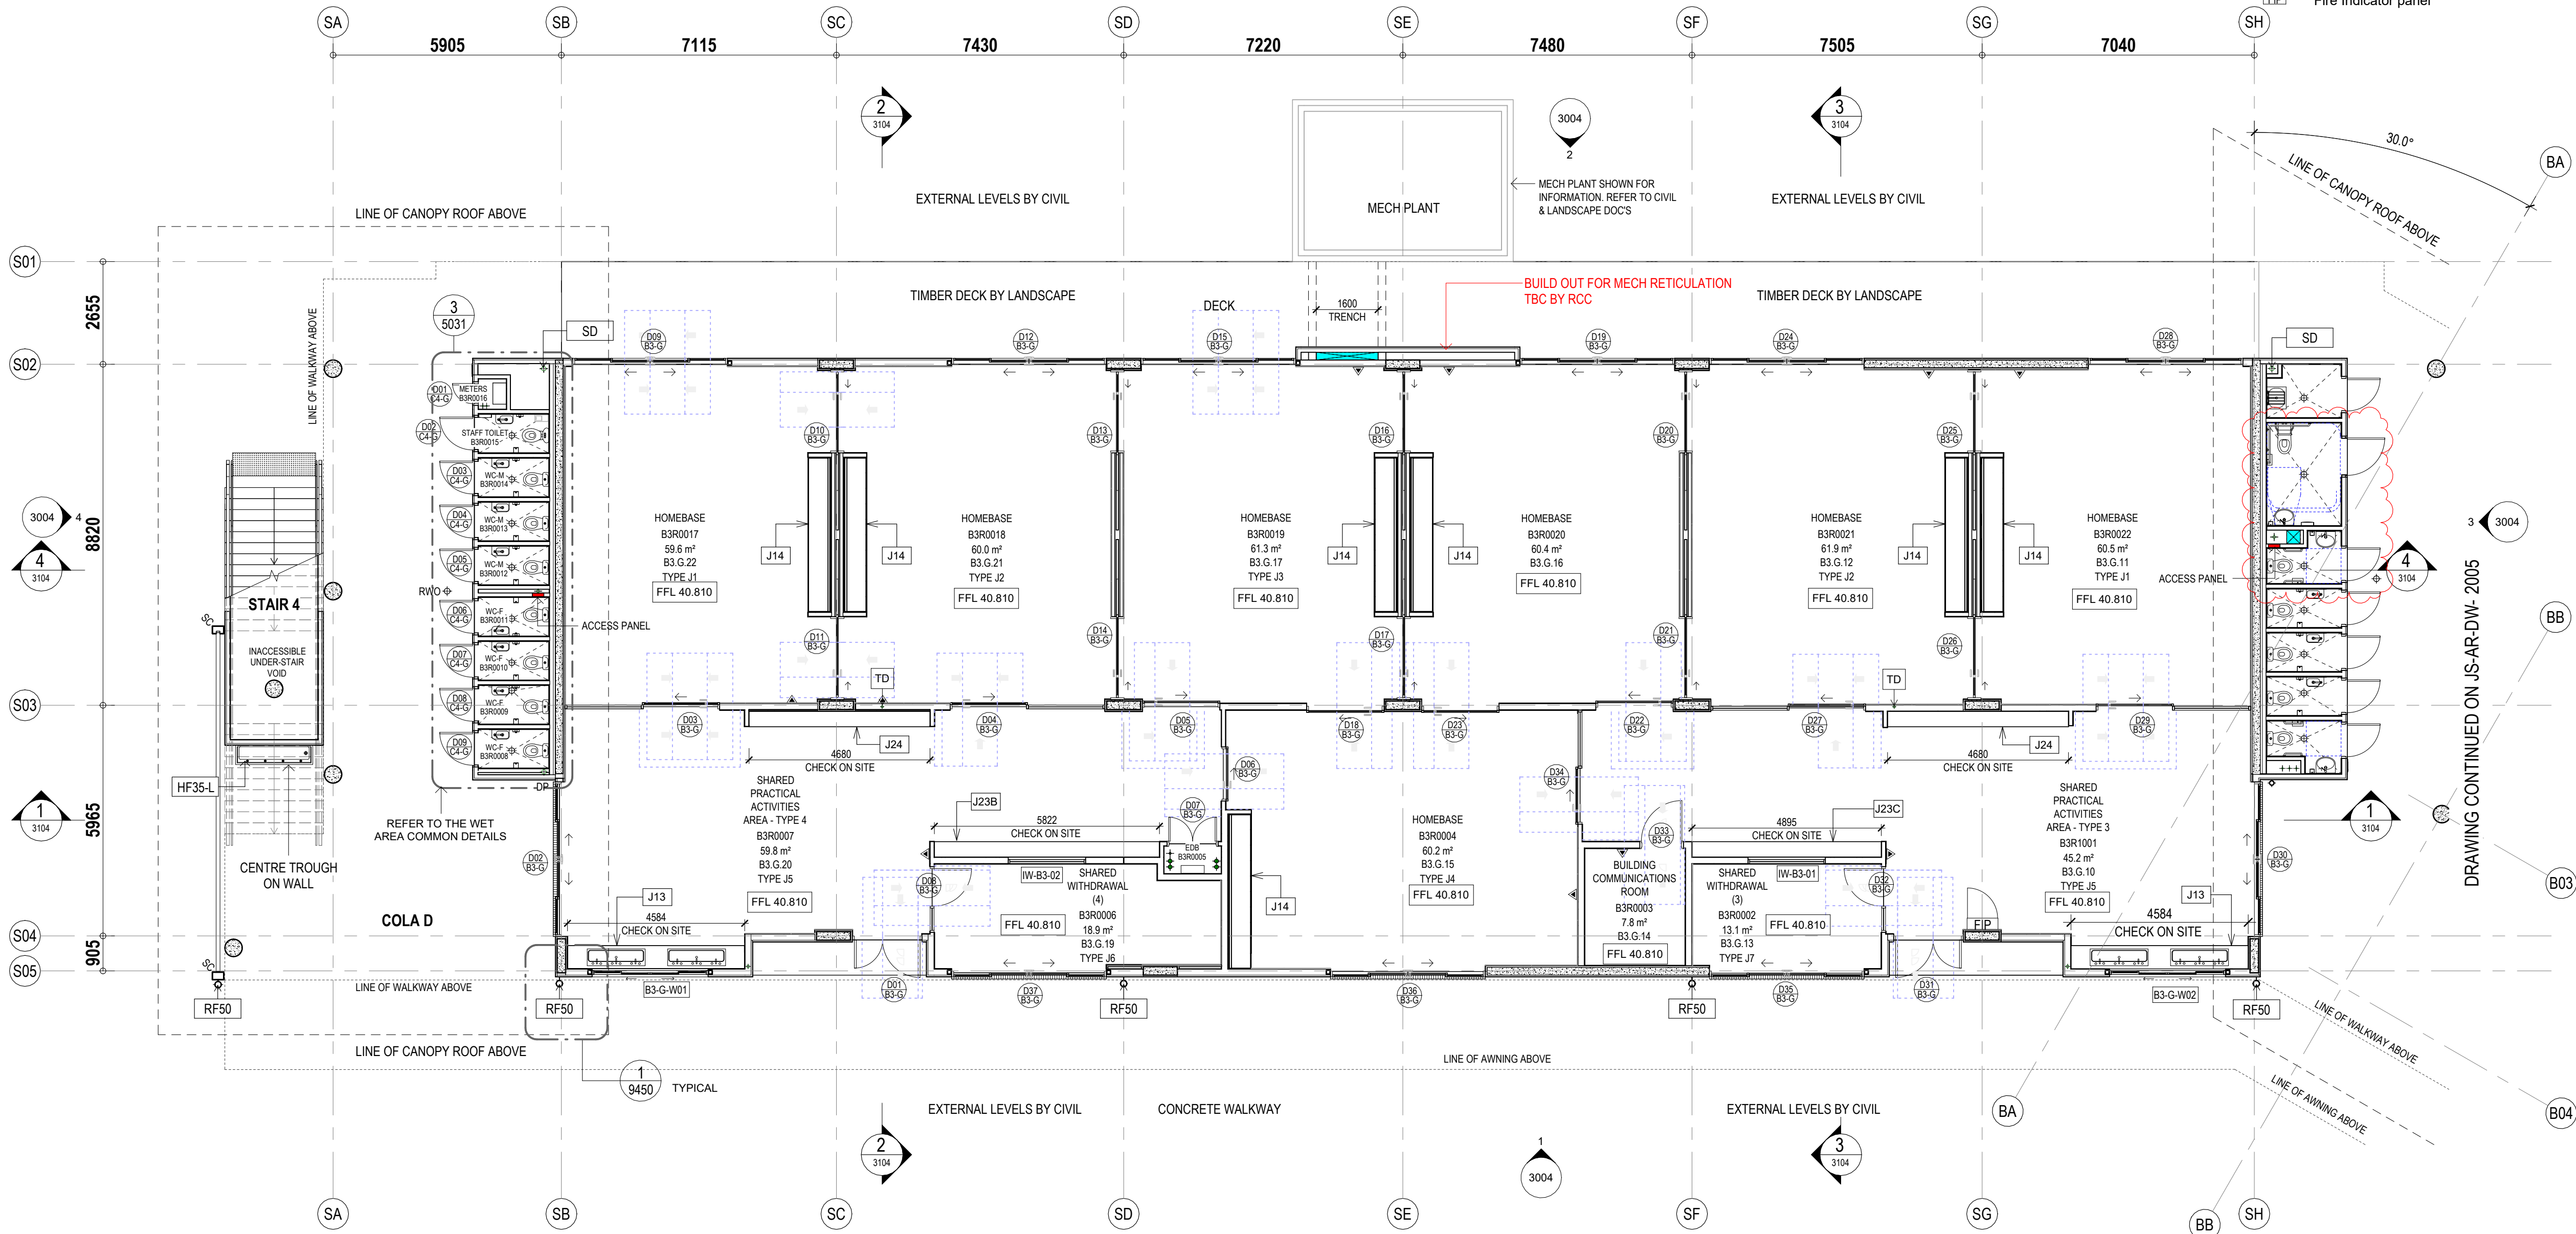

FOR INFORMATION

Contractor
RICHARD CROOKES CONSTRUCTIONS

Client
NSW Education

GROUP GSA

Group GSA Pty Ltd ABN 76 002 113 779
Level 7, 80 William St East Sydney NSW
Australia 2011
www.groupgsa.com

T +612 9361 4144 F +612 9332 3458
architecture interior design urban design landscape
nom architect Lisa-Maree Carrigan 7568

Project Title
JORDAN SPRINGS PUBLIC SCHOOL - STAGE 2

Drawing Title

FLOOR PLAN - GF - BLOCK B3 & COLA D

Scale @ A1		As indicated
Drawing Created (date)		Apr, 2022
Drawing Created (by)		PB, RF
Plotted and checked by		JS
Verified		RK
Approved		KR
Project No	Drawing No	Issue
A220552	JS-AR-DW-2004	6

1 Ground Level - Block B3
1:100

JOINERY ITEM	DRAWING
J13	Refer to COM-AR-DW-9500
J14	Refer to COM-AR-DW-9500
J23B, J23C, J24	Refer to JS-AR-DW-6405

Legend	
	Door number
	Window number
	Detail callout
	Room number
	Louvre number
	Internal elevation
	External elevation
	External elevation
	Portable fire extinguisher - carbon dioxide
	Fire Indicator panel


General Notes:

1. This drawing is the copyright of Group GSA Pty Ltd and may not be altered, reproduced or transmitted in any form or by any means in part or in whole without the written permission of Group GSA.
2. Drawings to be printed in color.
3. Do not scale drawings. Dimensions govern.
4. All dimensions are in millimeters unless noted otherwise.
5. All dimensions shall be verified on site before proceeding.
6. Any areas indicated on this sheet are approximate and indicative only.
7. Report all discrepancies to Architect prior to commencement of building or fabrication.


Drawing Notes:

1. REFER TO **COM-AR-DW-9010** FOR LEGEND OF ALL SYMBOLS AND CODES.
2. REFER TO **COM-AR-SCH-9700** FOR TECHNICAL SCHEDULE.
3. REFER TO **COM-AR-SCH-9800** FOR FF&E SCHEDULE.
4. REFER TO **JS-AR-SCH-8600** FOR FURNITURE SCHEDULE.

Issue	Description	Date
1	FOR REVIEW	27.01.2022
2	ISSUED FOR REVIEW	08.02.2022
3	ISSUED FOR COORDINATION - REVISED GRIDS	15.02.2022
4	ISSUED FOR BCA COMPLIANCE CHECK	01.03.2022
A	CC1 CONSTRUCTION ISSUE	07.03.2022
B	CC1-RCC COMMENTS	09.03.2022
C	REVISED CC1 CONSTRUCTION ISSUE	29.03.2022
D	ISSUED FOR COORDINATION	14.04.2022
E	CC2 CONSTRUCTION ISSUE	05.05.2022
F	CC2 CONSTRUCTION ISSUE UPDATE	18.05.2022
G	CC2 CONSTRUCTION ISSUE UPDATE	30.05.2022
H	DOOR HANDLES UPDATED	22.06.2022
5	CHANGES TO APPROVED PLANS(SSDA)	23.06.2022

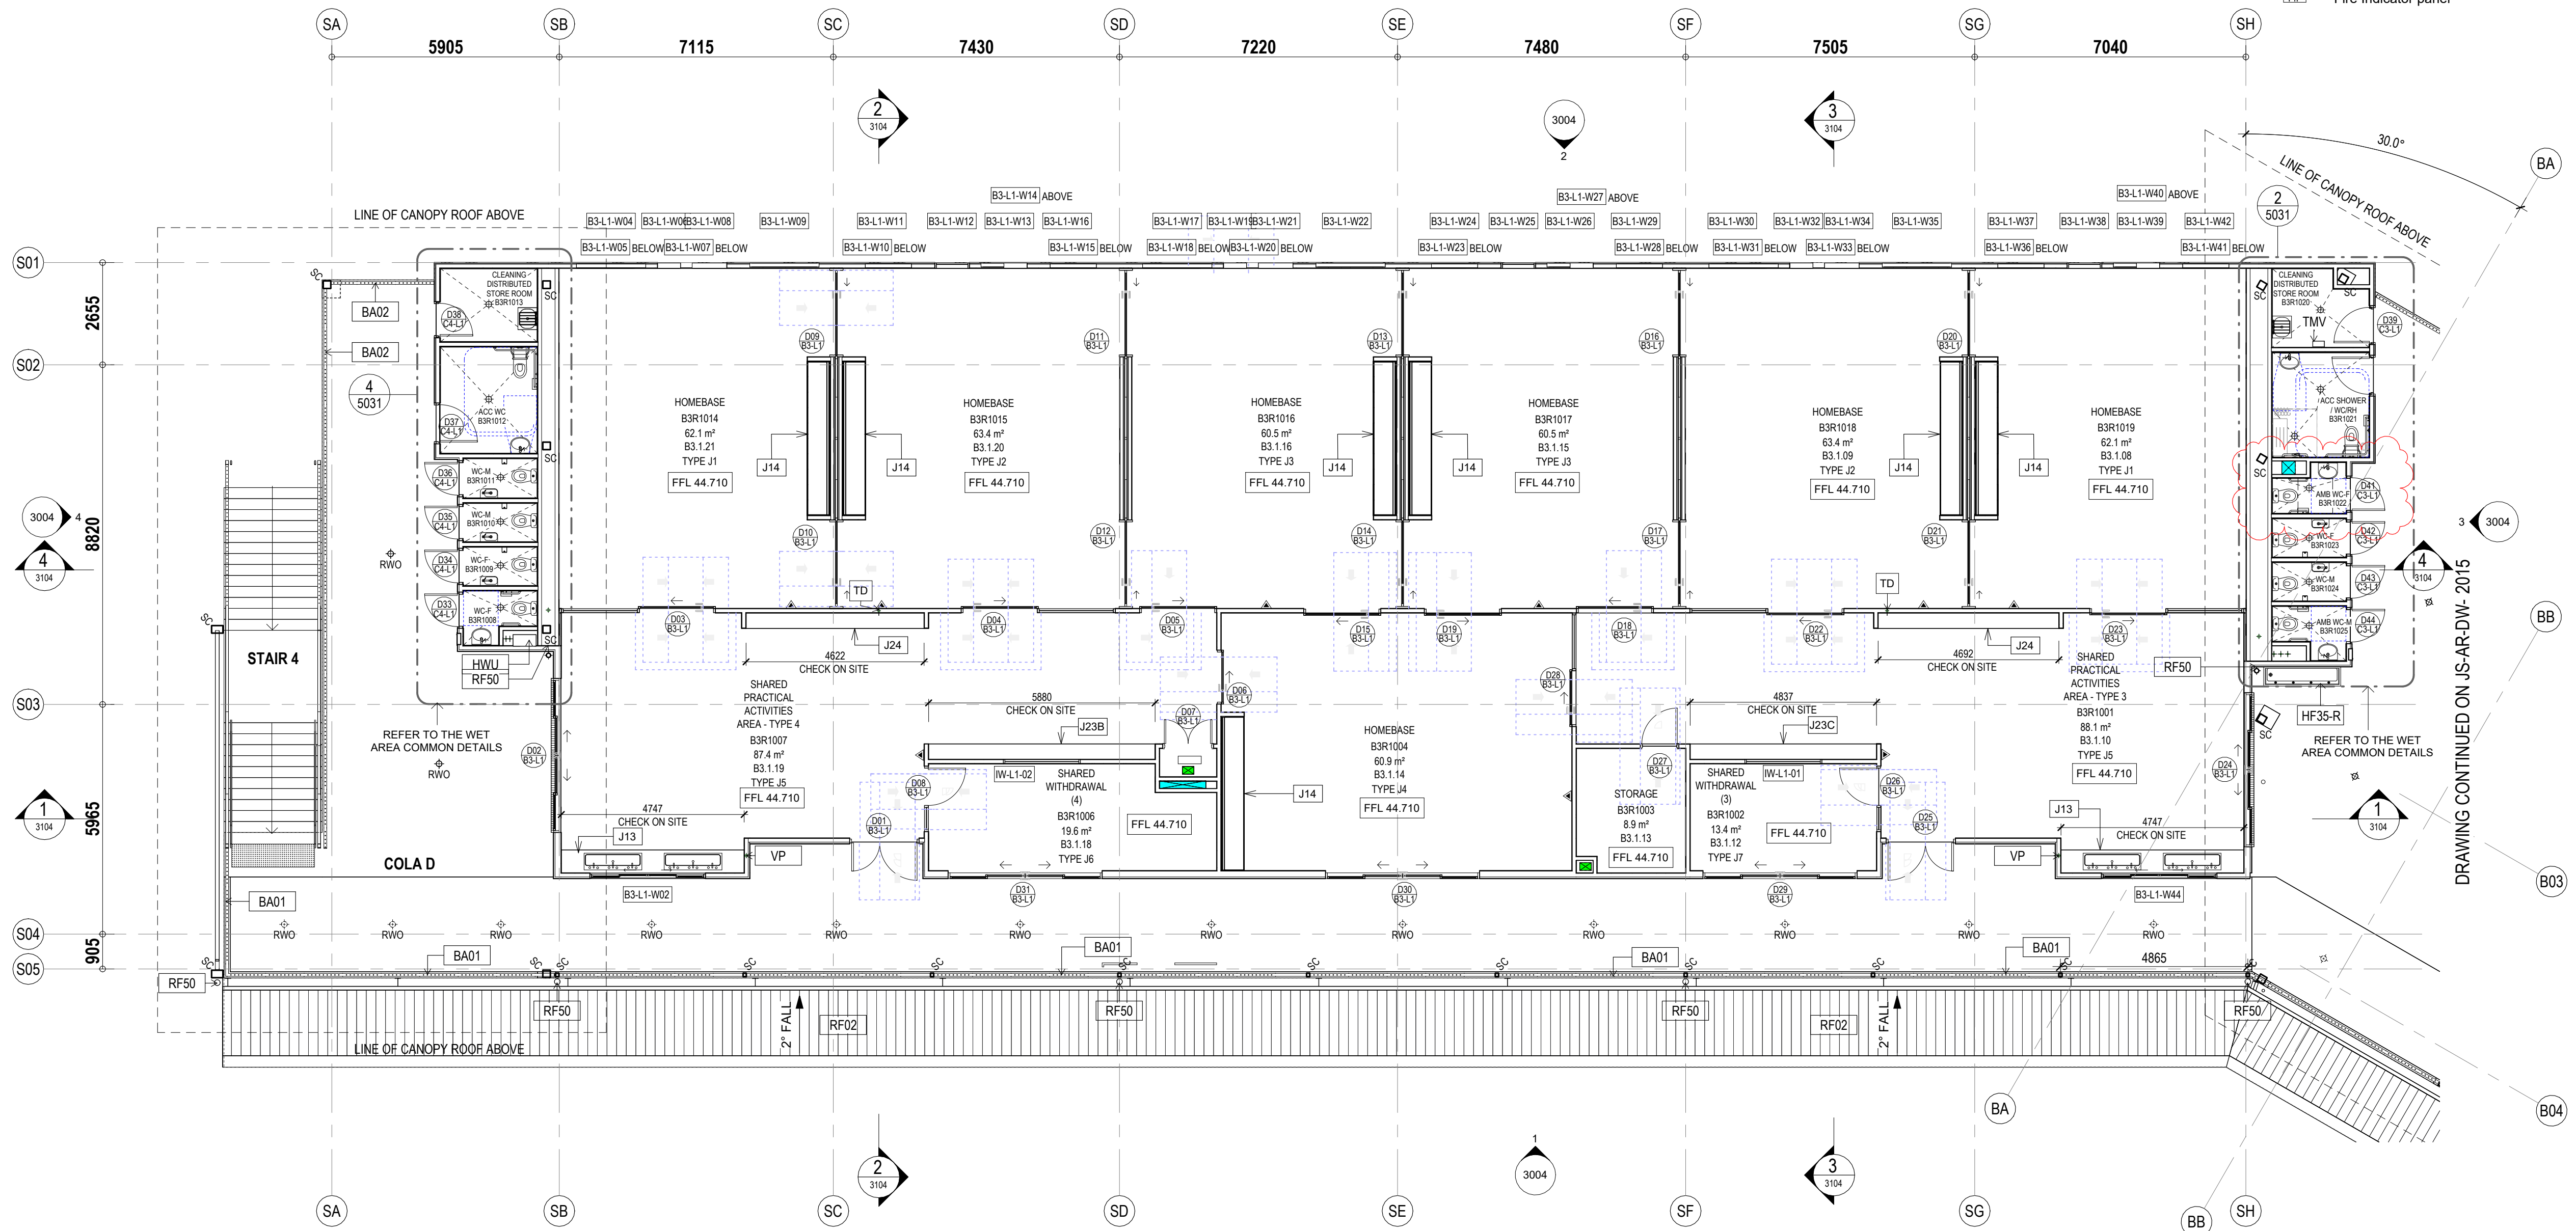

1 Level 1 - Block B3
1:100

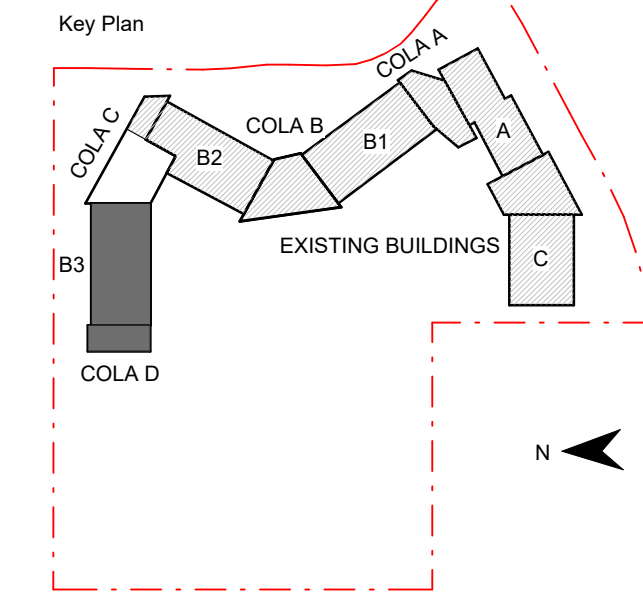

FOR INFORMATION

Contractor
RICHARD CROOKES CONSTRUCTIONS

Client



Group GSA Pty Ltd ABN 76 002 113 779
Level 7, 80 William St East Sydney NSW
Australia 2011
www.groupgsa.com

T +612 9361 4144 F +612 9332 3458

architecture interior design urban design landscape
nom architect Lisa-Maree Carrigan 7568

Project Title
JORDAN SPRINGS PUBLIC SCHOOL - STAGE 2

Drawing Title

**FLOOR PLAN - L1 -
BLOCK B3 & COLA D**

Scale @ A1	As indicated	
Drawing Created (date)	Apr, 2022	
Drawing Created (by)	PB, RF	
Plotted and checked by	JS	
Verified	RK	
Approved	KR	
Project No	Drawing No	Issue
A220552	JS-AR-DW-2014	5

23/06/2022 6:35:1 PM


General Notes:
1. This drawing is the copyright of Group GSA Pty Ltd and may not be altered, reproduced or transmitted in any form or by any means in part or in whole without the written permission of Group GSA.
2. Drawings to be printed in color.
3. Do not scale drawings. Dimensions govern.
4. All dimensions are in millimeters unless noted otherwise.
5. All dimensions shall be verified on site before proceeding.
6. Any areas indicated on this sheet are approximate and indicative only.
7. Report all discrepancies to Architect prior to commencement of building or fabrication.

Drawing Notes:
1. REFER TO **COM-AR-DW-9010** FOR LEGEND OF ALL SYMBOLS AND CODES.
2. REFER TO **COM-AR-SCH-9700** FOR TECHNICAL SCHEDULE.
3. REFER TO **COM-AR-SCH-9800** FOR FF&E SCHEDULE.
4. REFER TO **JS-AR-SCH-8600** FOR FURNITURE SCHEDULE.

Issue	Description	Date
1	FOR REVIEW	27.01.2022
2	ISSUED FOR COORDINATION - REVISED GRIDS	15.02.2022
3	ISSUED FOR CC1	18.02.2022
4	ISSUED FOR INFORMATION	08/03/2022
5	ISSUED FOR COORDINATION	14.04.2022
A	CC2 CONSTRUCTION ISSUE	05.05.2022
B	CC2 CONSTRUCTION ISSUE	11.05.2022

Elevations Legend

BA01	Balustrade (Hot Dip Gal)
LV01	Louvre, powdercoated PC01 (Basalt)
LV02	Louvre, powdercoated PC02 (Shale Grey)
CD01	Aluminium interlocking panel Colorbond (Shale Grey)
CD03	Compressed Fibre Cement - Colour Granite
CD10	Aluminium interlocking panel Stryum Champagne
CD40	Aluminium sheet with timber appearance finish
CD70	Prefinished aluminium wall cladding trim
CN01	Exposed sealed concrete slab
CN02	Exposed sealed concrete wall / column
RF01	Roof, Trimdek Colorbond Shale Grey
RF02	Roof, Trimdek Colorbond Shale
RF10	Skylight, Fiberglass
RF40	Gutter, Colorbond Basalt
RF41	Gutter, Colorbond Shale Grey
RF50	Downpipes, Colorbond Basalt
RF60	Roof Capping

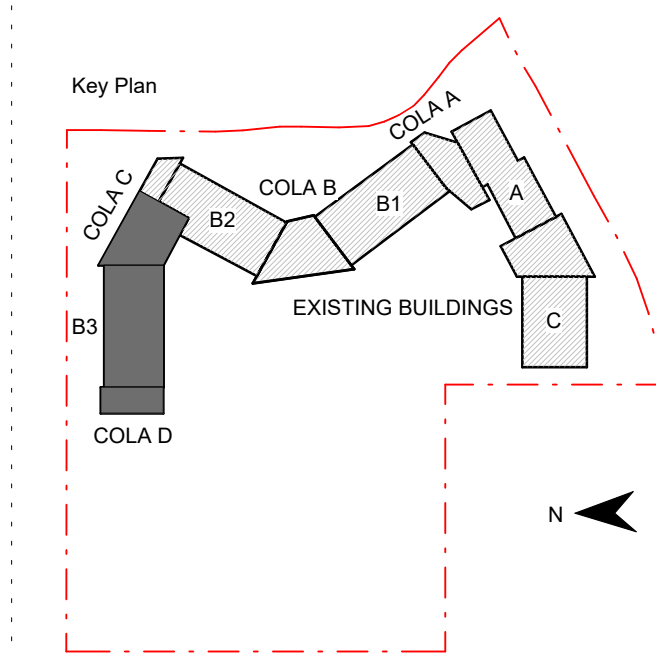

CC2 CONSTRUCTION ISSUE

Contractor

RICHARD CROOKES
CONSTRUCTIONS

Client



GROUP GSA

Group GSA Pty Ltd ABN 76 002 113 779
Level 7, 80 William St East Sydney NSW
Australia 2011
www.groupgsa.com

T +612 9361 4144 F +612 9332 3458

architecture interior design urban design landscape
nom architect Lisa-Maree Carrigan 7568

Project Title

**JORDAN SPRINGS PUBLIC
SCHOOL - STAGE 2**

Drawing Title

ELEVATIONS - BLOCK B3

Scale @ A1

1 : 100

Drawing Created (date) Apr, 2022

Drawing Created (by) PB, RF

Plotted and checked by JS

Verified KR

Approved KR

Project No Drawing No Issue


A220552 JS-AR-DW-3004

B

11/05/2022 11:56:03 AM



1 ELEVATION - BLOCK B3 - SOUTH
1 : 100

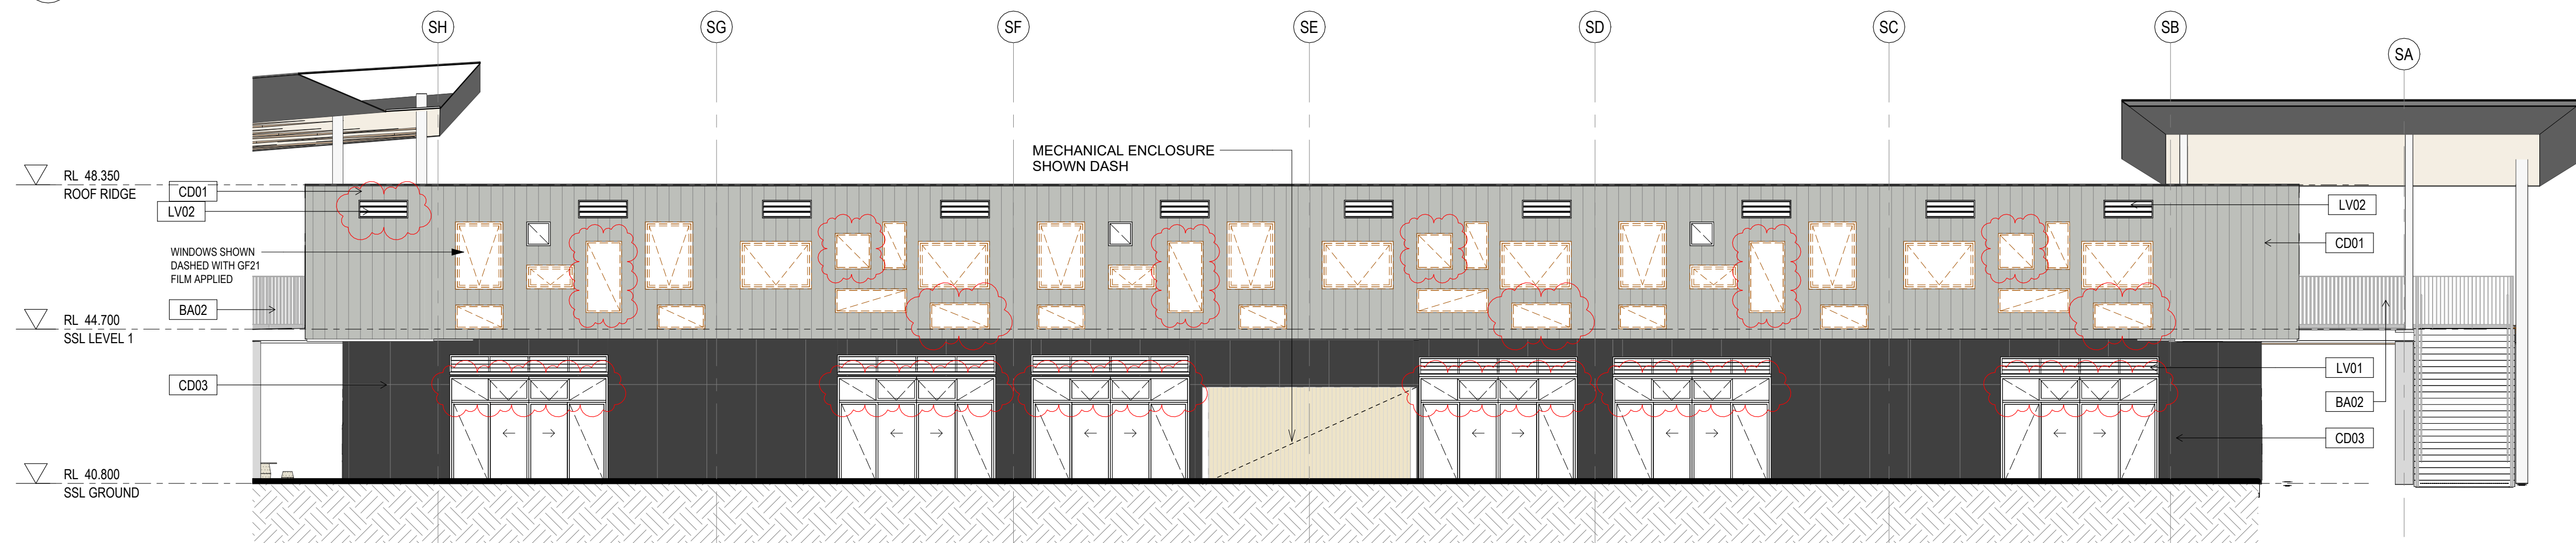

2 ELEVATION - BLOCK B3 - NORTH
1 : 100



3 ELEVATION - BLOCK B3 - EAST
1 : 100



4 ELEVATION - BLOCK B3 - WEST
1 : 100