



PF CIVIL

Civil Contracting □ Land Clearing □ Demolition □ Sub-divisions □ Machine Hire

PF Civil Pty Ltd

P 02 4754 5708 M 0416 773 527

E info@pfcivil.com.au abn 59 604 584 036

PO Box 4088 Winmalee NSW 2777

Demolition Work Plan

Prepared for: Taylor Construction Group

Site details : Kyeemagh Public School

Planned start date: 15/07/2020

PF Civil has been engaged by Taylors Construction to demolish trees, concrete paths and garden edging. This demolition work plan details the method for the safe execution of the demolition.

All works will be carried out under the licence holder:

PF Civil Pty Ltd demolition licence #: AD212205

Nominated supervisor: Brendan Roots

Demolition work completed for the Kyeemagh Public school shall comply with the provisions of AS2601:2001 – The demolition of Structures.


PROCEDURE:

- Location & disconnection of services.
- Exclusion zone to be established.
- Use machinery to remove all floor surfaces.
- Use machinery to remove buildings.
- Machinery will be used to push/pull down brickwork.
- Machinery will be used to perform site strip, demolish retaining walls, rock walls and tree stumps.
- Debris will be loaded on to trucks with excavator.
- Debris will be disposed of at a licensed waste facility.
- The demolition has at time frame of approximately one month.
- All persons working within the exclusion zone are supplied with appropriate PPE, have been inducted into the site & will carry out works as per the SWMS on site.
- The exclusion zone is no less than four metres from the demolition area & is fenced with safety fencing.

I certify that the proposals contained in the plan comply with the safety requirements of the standard.

Brendan Roots



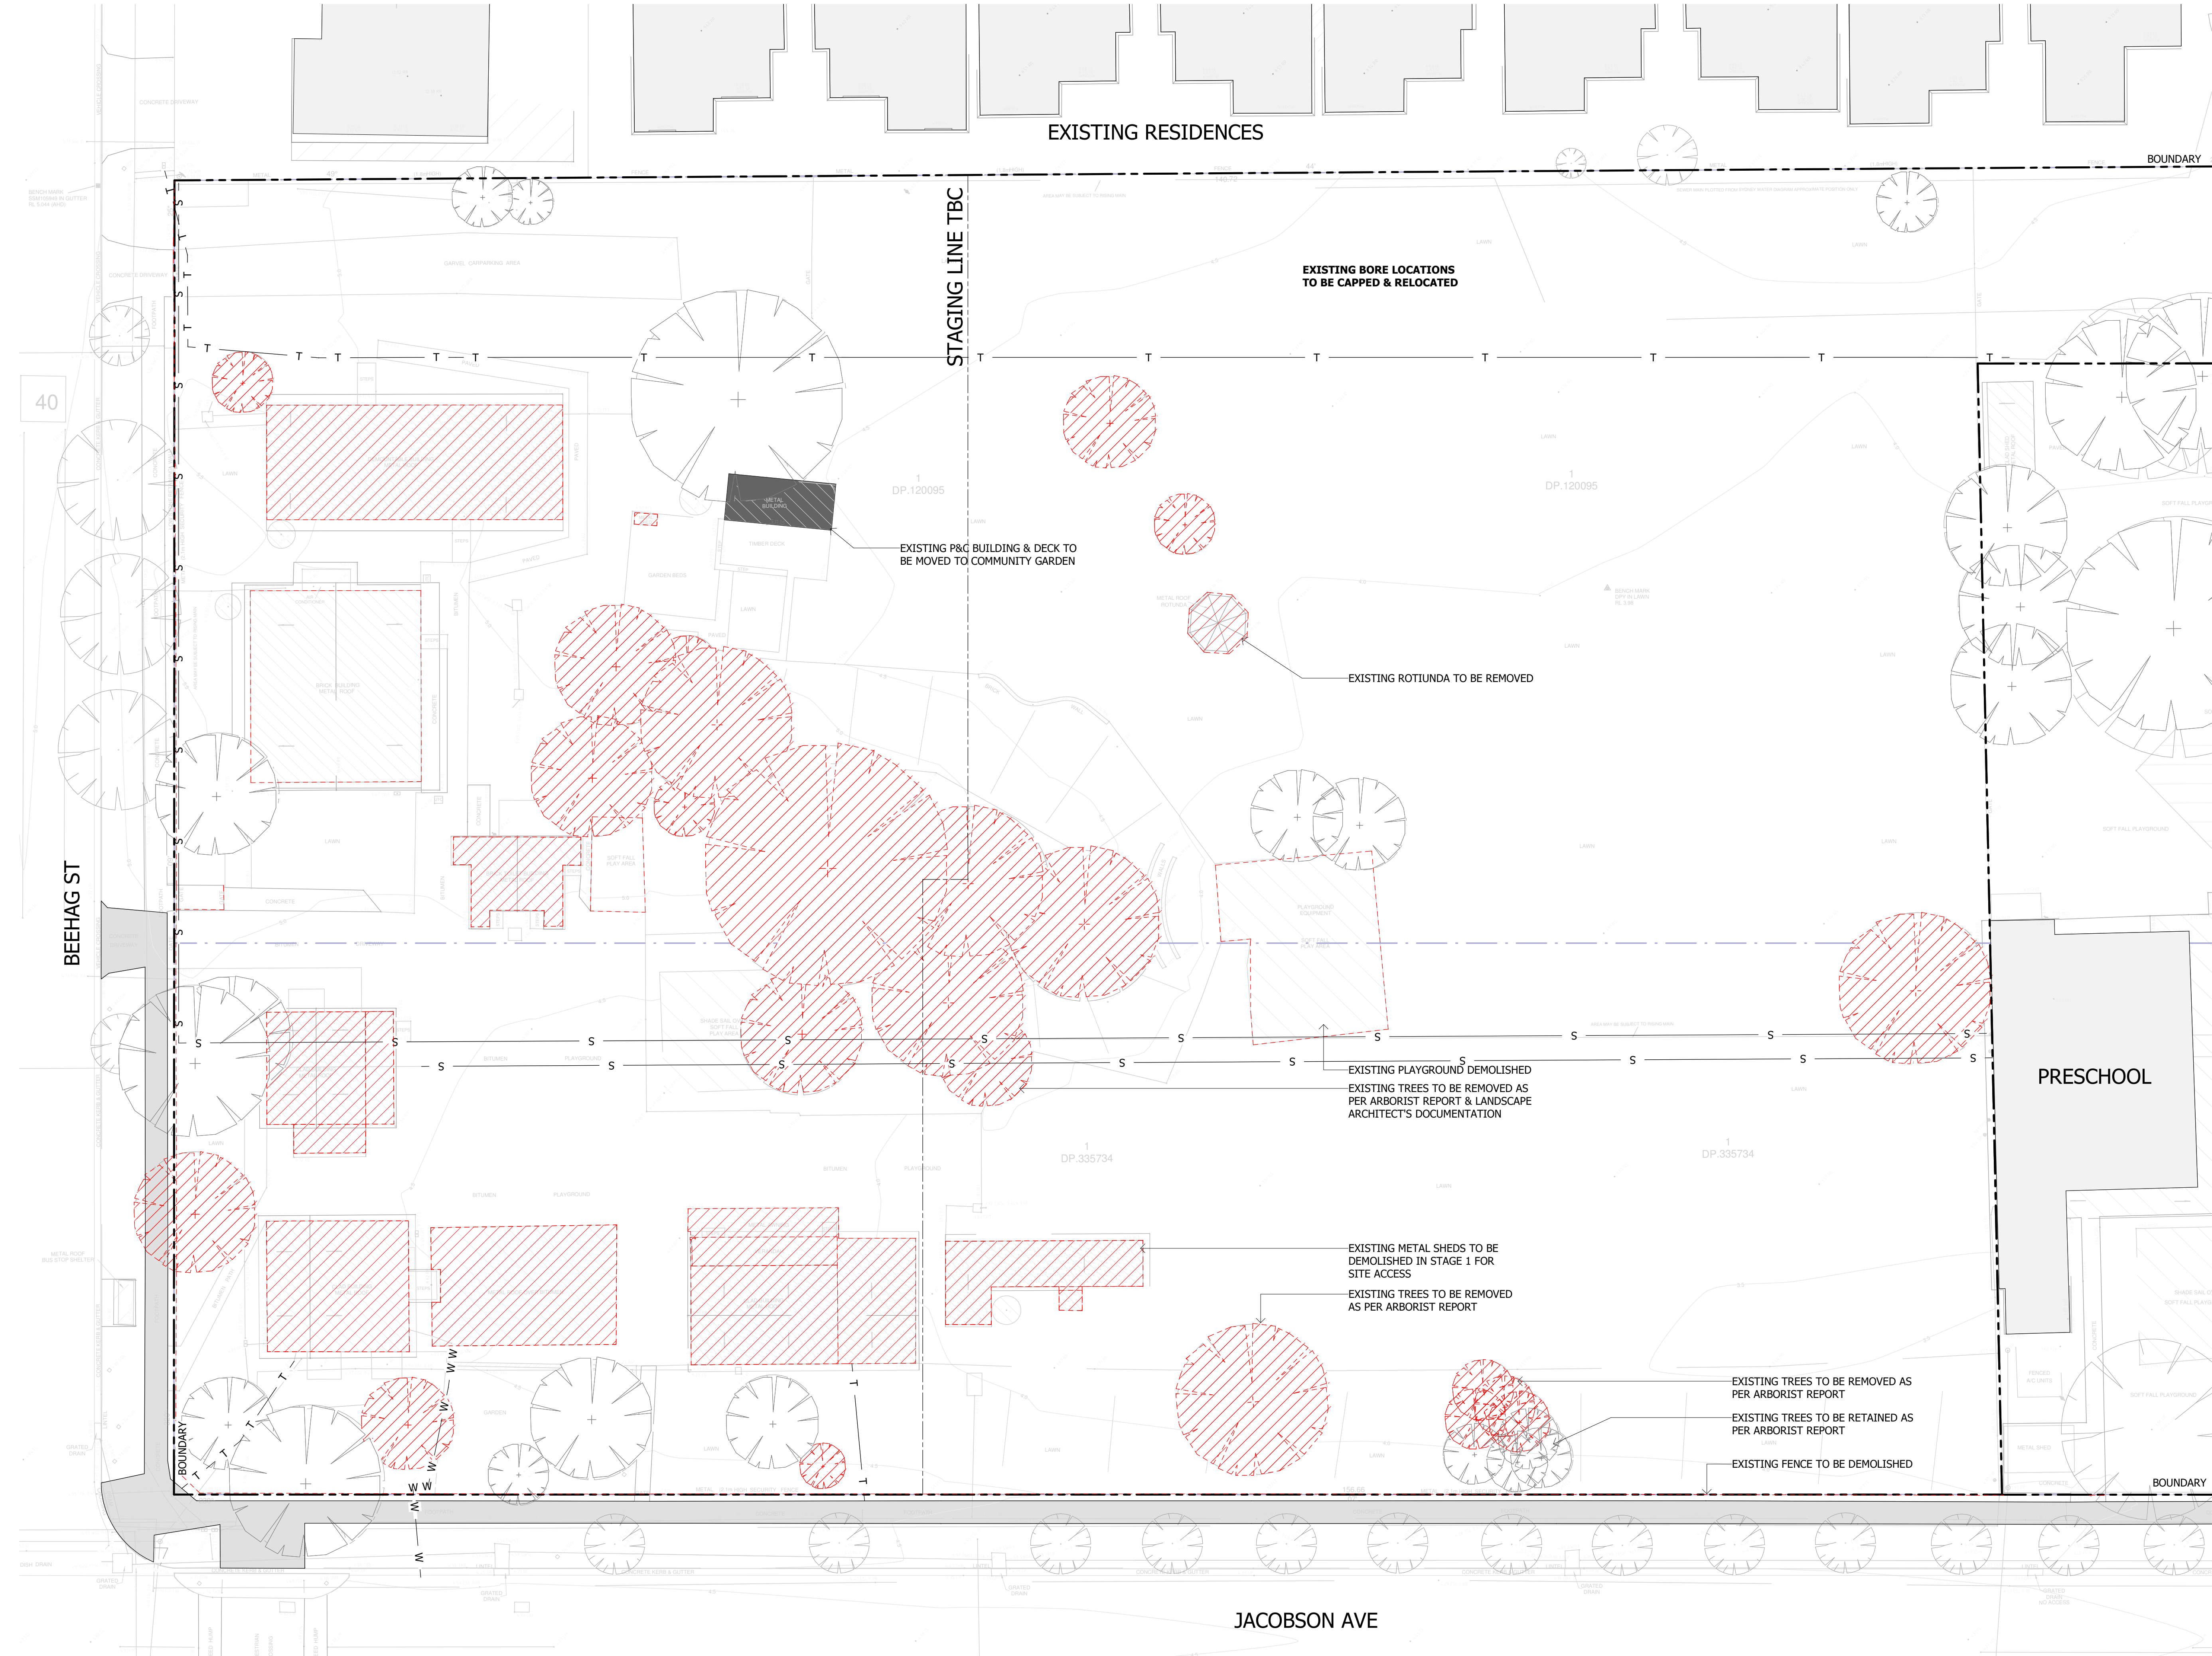

Notes

The information contained in this document is copyright and may not be used or reproduced for any other project or purpose.

Verify all dimensions and levels on site and report any discrepancies to dwp for direction prior to the commencement of work.

Drawings are to be read in conjunction with all other contract documents.

Use figured dimensions only. Do not scale from drawings. dwp cannot guarantee the accuracy of content and format for copies of drawings issued electronically. The completion of the Issue Details Checked and Authorised section is confirmation of the status of the drawing. The drawing shall not be used for construction unless endorsed 'For Construction' and authorised for issue.

© dwp Australia Pty Ltd
Registered Business Name dwp Australia ABN 37 169 328 018
David Rose Nominated Architect NSW ARB 4882


© Copyright 2011 dwp.
ALL RIGHTS RESERVED.
Reproduction prohibited unless authorised in writing by dwp.

GENERAL NOTES

THE ARCHITECTURAL LAYOUT HAS BEEN BASED ON THE SITE SURVEY, PREPARED BY C.M.S SURVEYORS (REF: 17521)

- EXISTING TREES
- EXISTING BUILDINGS
- BOUNDARY
- TREES TO BE REMOVED AS PER ARBORIST REPORT
- BUILDINGS TO BE DEMOLISHED
- DEMO

ELECTRICAL SERVICE	— E —	E —
FENCE	— / —	/ —
GAS SERVICE	— G —	G —
SEWER SERVICE	— S —	S —
STORMWATER SERVICE	— SW —	SW —
TELECOM SERVICE	— T —	T —
WATER SERVICE	— W —	W —

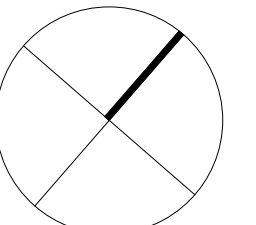

SCHEMATIC DESIGN

NOT TO BE USED DURING CONSTRUCTION

C	SCHEMATIC DESIGN ISSUE	25.06.20	CL	PV
B	PRELIMINARY ISSUE FOR COORDINATION	29.05.20	CL	PV
A	PRELIMINARY BUILDING SITTING	28.05.20	CL	PV

Issue	Description	Date	Chk	Auth
Architect/ Designer	dwp			
	www.dwp.com			

Client
TAYLOR CONSTRUCTION GROUP

Project
KYEEMAGH PUBLIC SCHOOL CORE 14

Location
JACOBSON AVE, KYEEMAGH NSW 2216

Project Number
20-0214

SITE PLAN - EXISTING DEMO

Scale (A1)
As indicated

Date Printed
6/25/2020 7:36:58 PM

Drawing Number
A1001

Issue
C

