


© Copyright Designinc Sydney Pty Limited
 This drawing is protected by copyright. All rights are reserved. Unless permitted under the Copyright Act 1968, no part of this drawing may in any form or by any means be reproduced, published, broadcast or transmitted without the prior written permission of the copyright owner.
Please note
 If the Status of this drawing is not signed off For Construction it may be subject to change, alteration or amendment at the discretion of Designinc Sydney Pty Limited. If so, Designinc Sydney Pty Limited is not liable for any loss, damage, harm or injury whether special, consequential, direct or indirect, suffered by you or any other person as a result of your use of this drawing for construction purposes.
 Figured dimensions take preference to scale readings. Verify all dimensions on site.
 Report any discrepancies to the Architect for decision before proceeding with the work.
Nominated Architects
 Anthony Quin 5421 | Sandeep Amin 7337 | Ian Armstrong 7260 | Richard Does 8126

No	DATE	REVISIONS	BY
A	23/05/2019	PRELIMINARY	PA
B	28/08/2019	SSDA ISSUE	TG
C	17/04/2020	SSD REVISION	PA

- LEGEND**
- SITE BOUNDARY
 - BOUNDARY FENCE
 - INTERNAL SAFETY FENCE
 - PHASE 1 - WORKS COMPLETED
 - PHASE 2
 - PHASE 3

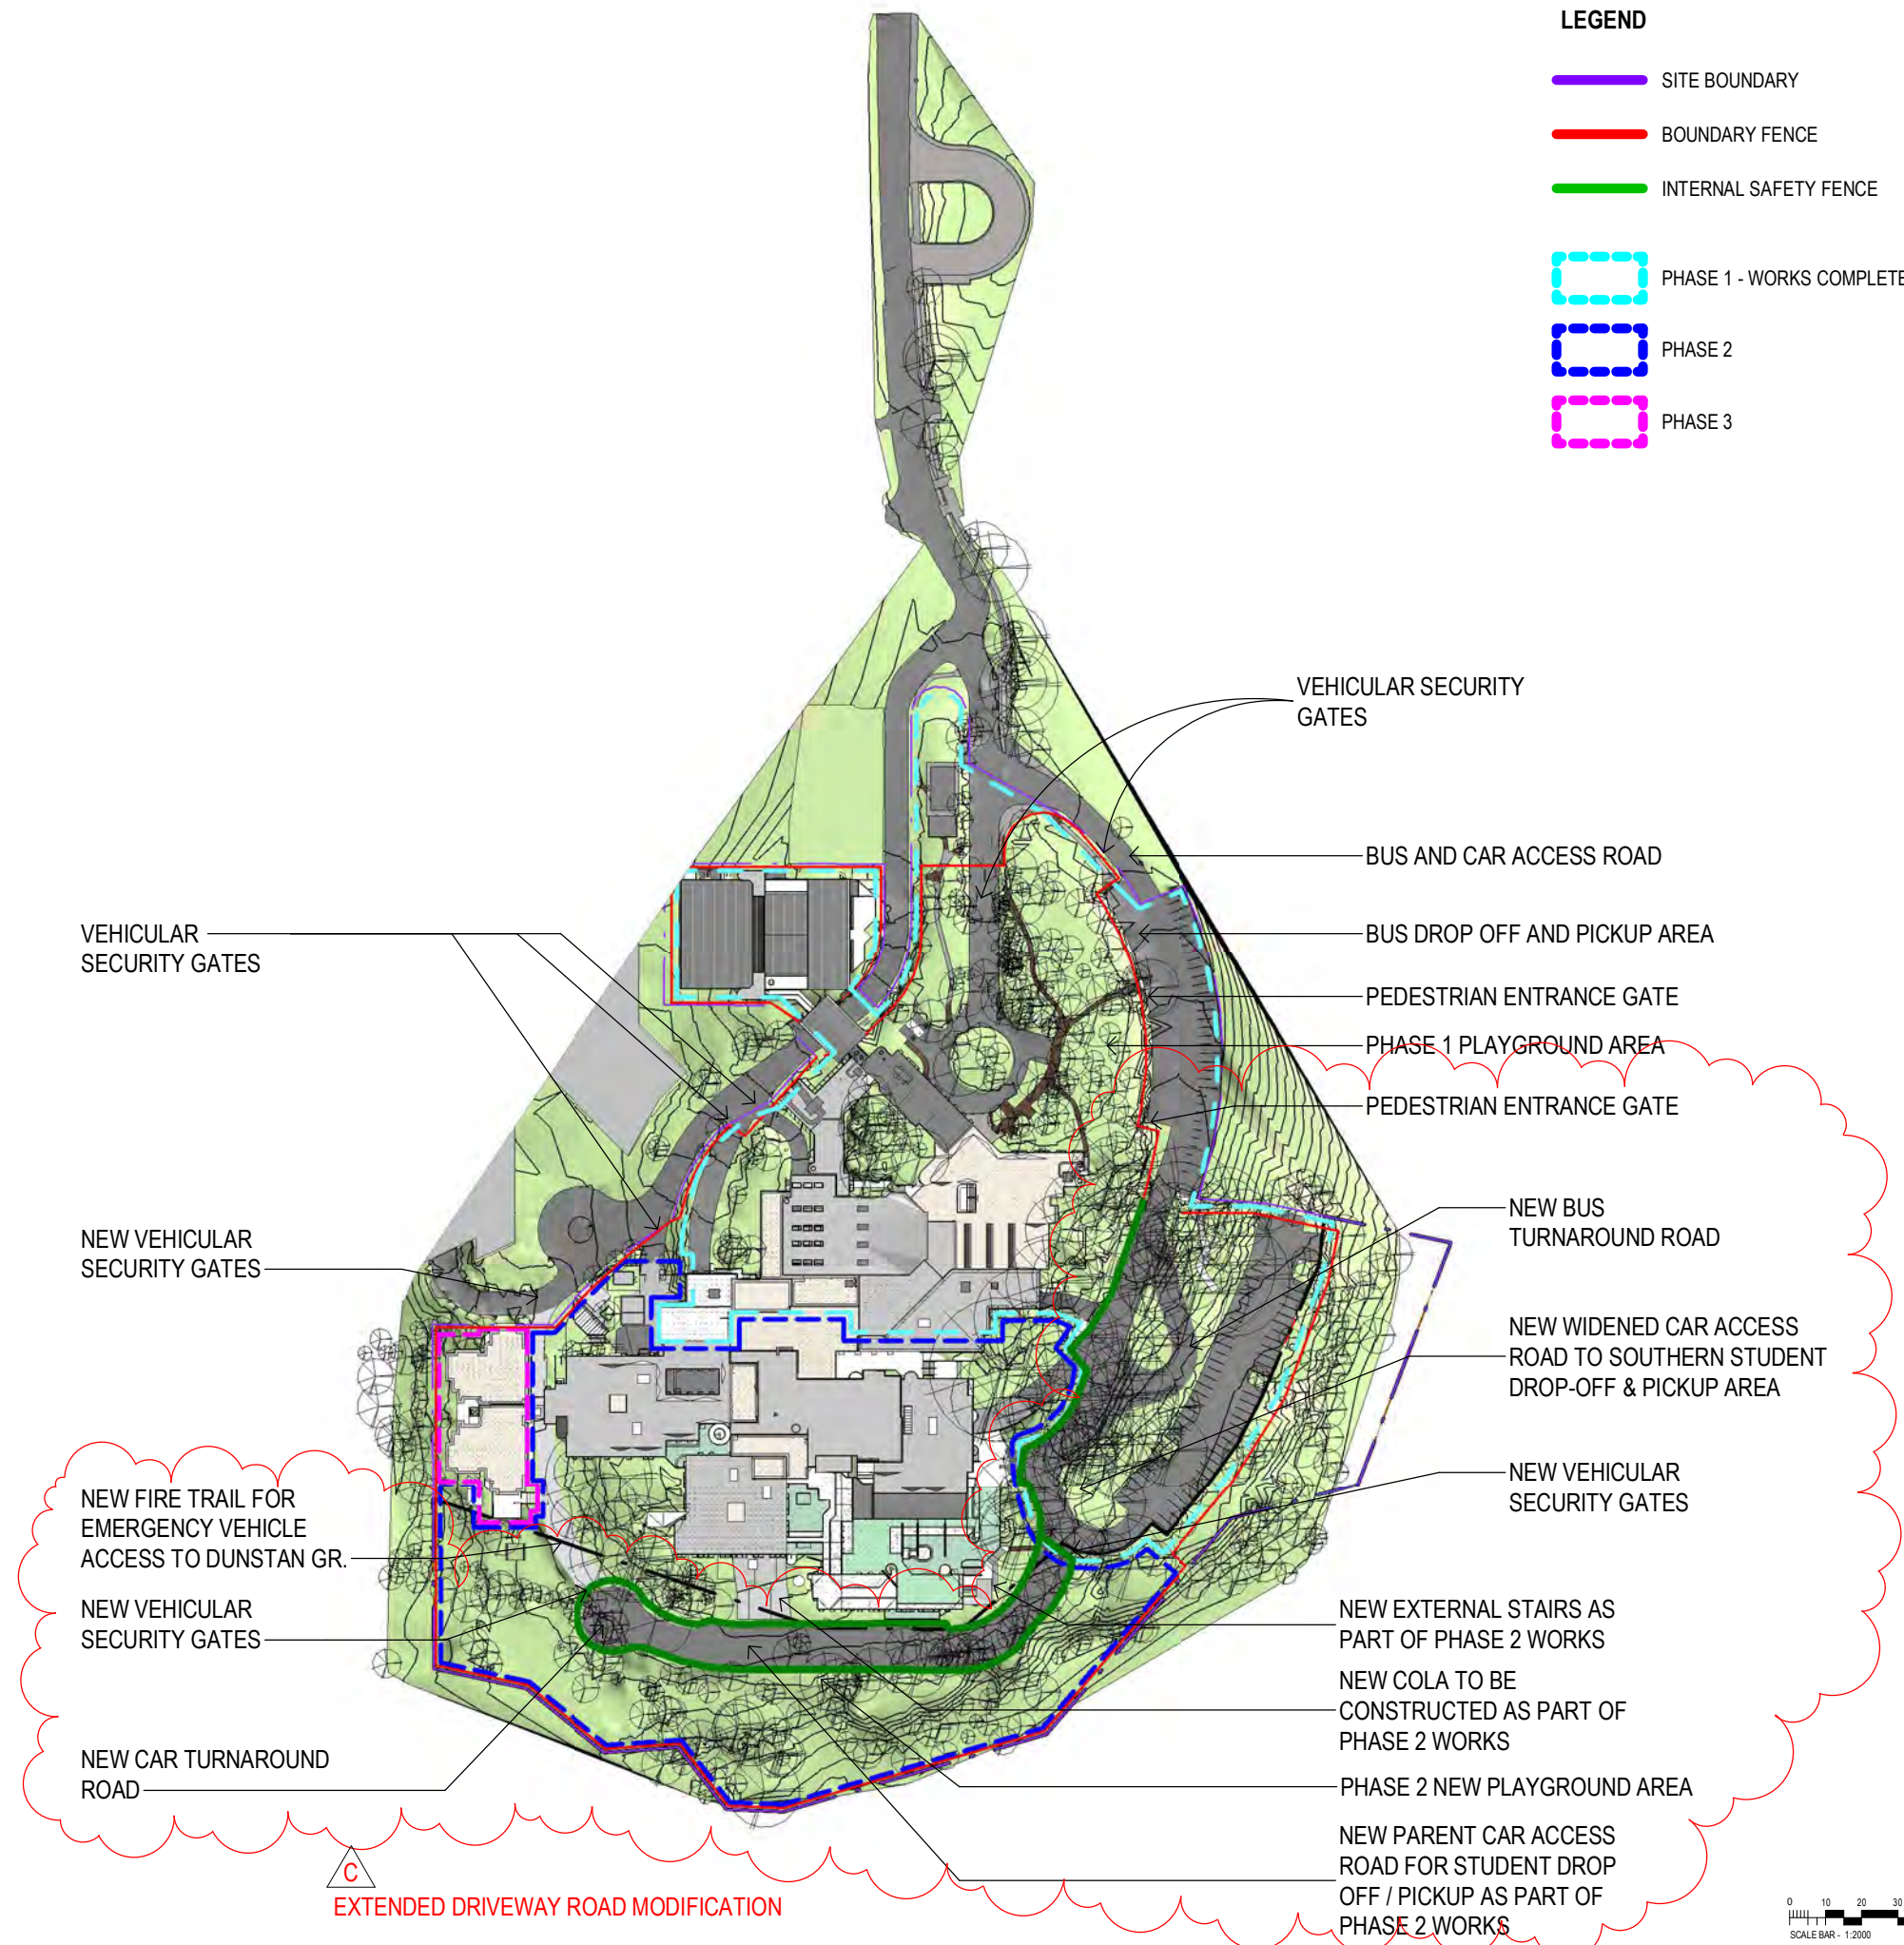

CONSULTANTS

TRAFFIC ENGINEER	ARUP Ph: (02) 9320 9320
SERVICES ENGINEER	ERBAS AND ASSOCIATES Ph: (02) 9437 1022
FIRE ENGINEER	STEPHEN GRUBITS & ASSOC. Ph: (02) 9247 1444
CIVIL AND STRUCTURAL ENGINEER	BIRZULIS ASSOCIATES Ph: (02) 9555 7230
BCA CONSULTANT	MBC Ph: (02) 9939 1530
QUANTITY SURVEYOR	WILDE AND WOOLLARD Ph: (02) 9411 2777
PROJECT MANAGER	SAVILLS Ph: (02) 8215 8888

ARCHITECT

DesignInc | Lacoste + Stevenson | bmc2
 architects in association

Designinc Sydney PTY LIMITED ACN 003008820
 L12 / 77 PACIFIC HWY NORTH SYDNEY NSW 2060 AUSTRALIA
 PO BOX 631 NORTH SYDNEY NSW 2059 AUSTRALIA
 T +61 2 8905 7100 F +61 2 8905 7199
 E sydney@designinc.com.au www.designinc.com.au
 Architecture Urban Design Interiors

CLIENT

SCHOOL INFRASTRUCTURE NSW

PROJECT

LINDFIELD LEARNING VILLAGE
 100 ETON RD,
 LINDFIELD NSW 2070

TITLE

SITE PLAN

DRAWN BY	TG, CS, HC, RK
SCALES	1 : 2000 @A3
PLOT DATE	21/03/2017
PROJECT N°	P19-006
DRAWING N°	DA-2-100
DRAWING STATUS FOR APPROVAL	REVIEWED BY: RG SIGNATURE: DATE:
REVISION	C

Completion of the Drawing Status is evidence the design has been verified as conforming to the requirements of the Project M.S. Plan. Initiating the 'Clean By' box confirms that this drawing has been prepared in conformity with Designinc Sydney M.S. procedures.

DEVELOPMENT APPLICATION