


Please note
 If the Status of this drawing is not signed off For Construction it may be subject to change, alteration or amendment at the discretion of Designinc Sydney Pty Limited. If so, Designinc Sydney Pty Limited is not liable for any loss, damage, harm or injury whether special, consequential, direct or indirect, suffered by you or any other person as a result of your use of this drawing for construction purposes.
 Figured dimensions take preference to scale readings. Verify all dimensions on site.
 Report any discrepancies to the Architect for decision before proceeding with the work.

Nominated Architects
 Anthony Quan 5421 | Sandeep Amin 7337 | Ian Armstrong 7260 | Richard Does 8126

| No | DATE | REVISIONS | BY |
|----|------------|----------------|----|
| A | 16/07/2019 | PRELIMINARY DA | PA |
| B | 28/08/2019 | SSDA ISSUE | TG |
| C | 17/04/2020 | SSD REVISION | PA |

DEPARTMENT AREAS

- ADMINISTRATION
- AURORA
- CARPARK
- CLINIC
- CIRCULATION
- COMMON COLA
- DINING
- DRAMA ROOM
- FOOD TEXTILE
- HEALTH LEARNING
- HOME BASE 1
- HOME BASE 2
- HOME BASE 3
- HOME BASE 4
- HOME BASE 5
- GENERAL LEARNING AREAS
- HOSPITALITY
- MUSIC ROOM
- OUTDOOR PLAY
- PERFORMING ARTS / OOSH
- RESOURCES
- SCIENCE
- SERVICES
- STAFF FACILITIES
- STUDENT ADMINISTRATION
- VISUAL ARTS
- WOOD AND METAL

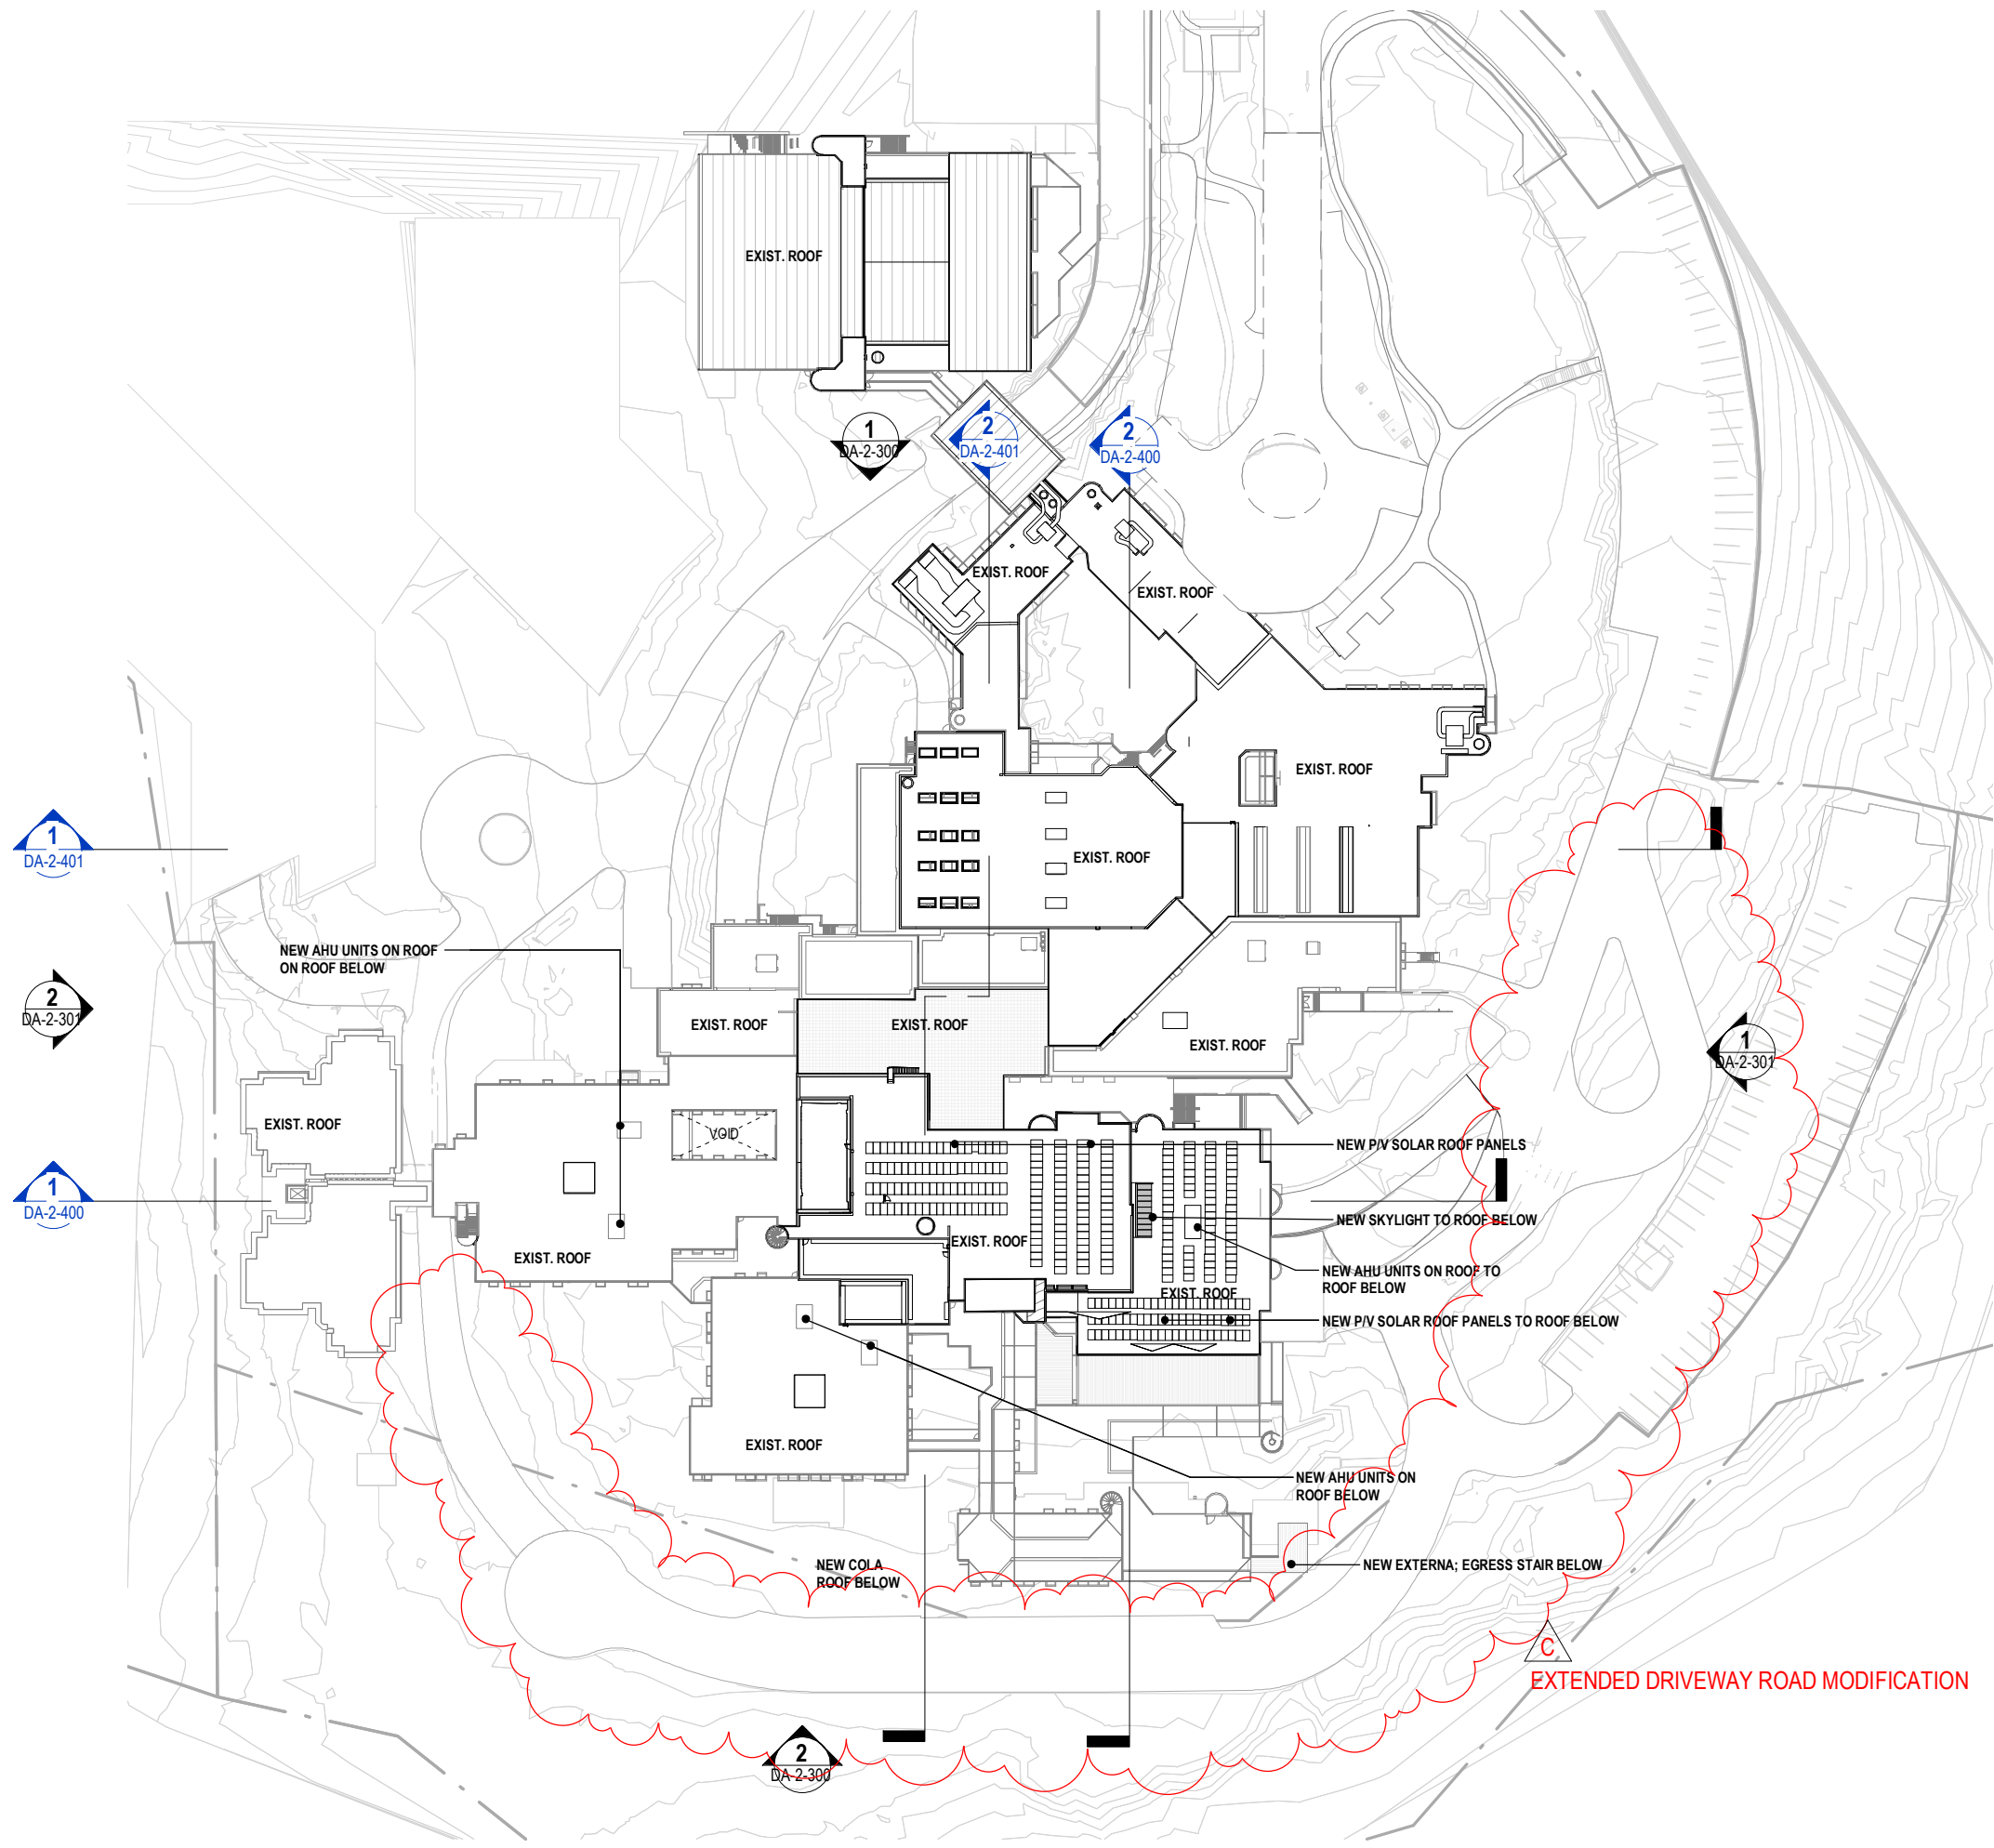

CONSULTANTS

| | |
|-------------------------------|--|
| TRAFFIC ENGINEER | ARUP Ph: (02) 9220 9320 |
| SERVICES ENGINEER | ERBAS AND ASSOCIATES Ph: (02) 9437 1022 |
| FIRE ENGINEER | STEPHEN GRUBITS & ASSOC. Ph: (02) 9247 1444 |
| CIVIL AND STRUCTURAL ENGINEER | BIRZULIS ASSOCIATES Ph: (02) 9555 7230 |
| BCA CONSULTANT | MBC Ph: (02) 9939 1530 |
| QUANTITY SURVEYOR | WILDE AND WOOLLARD Ph: (02) 9411 2777 |
| PROJECT MANAGER | SAVILLS Ph: (02) 8215 8888 |

ARCHITECT

DesignInc | Lacoste + Stevenson | bmc2
 architects in association

Designinc Sydney PTY LIMITED ACN 003008220
 L12 / 77 PACIFIC HWY NORTH SYDNEY NSW 2060 AUSTRALIA
 PO BOX 631 NORTH SYDNEY NSW 2059 AUSTRALIA
 T +612 8905 7100 F +612 8905 7199
 E sydney@designinc.com.au www.designinc.com.au
 Architecture Urban Design Interiors

CLIENT

PROJECT LINDFIELD LEARNING VILLAGE
 100 ETON RD,
 LINDFIELD NSW 2070

TITLE PHASE 2 & 3 - PROPOSED ROOF PLAN

| | |
|------------------------------------|----------------------------------|
| DRAWN BY | TG, CS, HC, RK |
| SCALES | 1:1000 @A3 |
| PLOT DATE | 21/03/2017 |
| PROJECT N° | P19-006 |
| DRAWING N° | DA-2-207 |
| DRAWING STATUS FOR APPROVAL | REVIEWED BY: RG SIGNATURE: DATE: |

QUALITY CERTIFIED ISO 9001
 Completion of the Drawing Status is evidence the design has been verified as conforming to the requirements of the Project M.S. Plan. Issuing the 'Clean By' box confirms that this drawing has been prepared in conformity with Designinc Sydney M.S. procedures.

DEVELOPMENT APPLICATION

