



Rev	Description	Date
01	For Information	28.10.21
02	For Tender	11.11.21
03	For Construction	13.01.22
04	For Construction	24.01.22
05	Waste enclosure for Review	01.02.22
06	For Construction	01.02.22
07	Waste Enclosure For Tender	22.02.22
A	AFC Issue	25.03.22

NOTES
 Contractor must verify all dimensions on site before commencing work or preparing shop drawings. Do not scale drawings. Resolve discrepancies with Black Beetle before proceeding. Copyright of this drawing and the design executed remain vested in Black Beetle

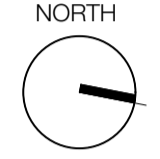

KEY PLAN

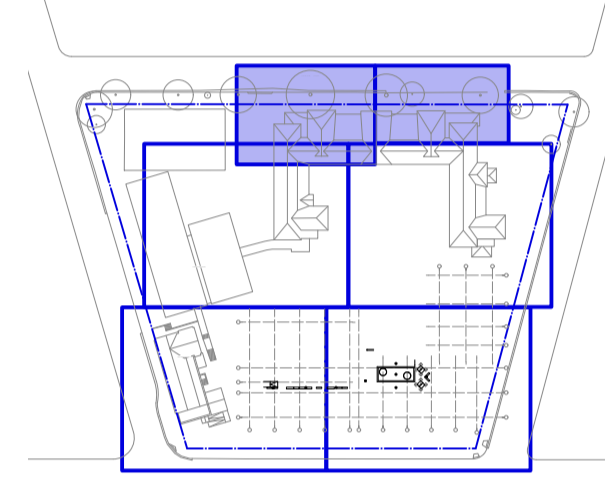

PROJECT
 MOSMAN HIGH SCHOOL
 745 Military Road, Mosman

CLIENT
 SCHOOLS INFRASTRUCTURE NSW

ISSUER
MULTIPLEX

black beetle
 Landscape Architecture and Design
 Black Beetle Pty Ltd
 Level 01 | 1073 Pittwater Road, Collaroy NSW 2097
 Tel: 0422 104 416
 email: blackbeetle@blackbeetle.com.au


CHECKED	APPROVED	SCALE
IK	GB/IK	1:100 @ A1

SHEET TITLE
 General Arrangement Plan - Level 0
 Sheet 05

SHEET NO.	REVISION
LA-86-G-L0-109	A


STATUS
 For Construction

GLADSTONE AVENUE

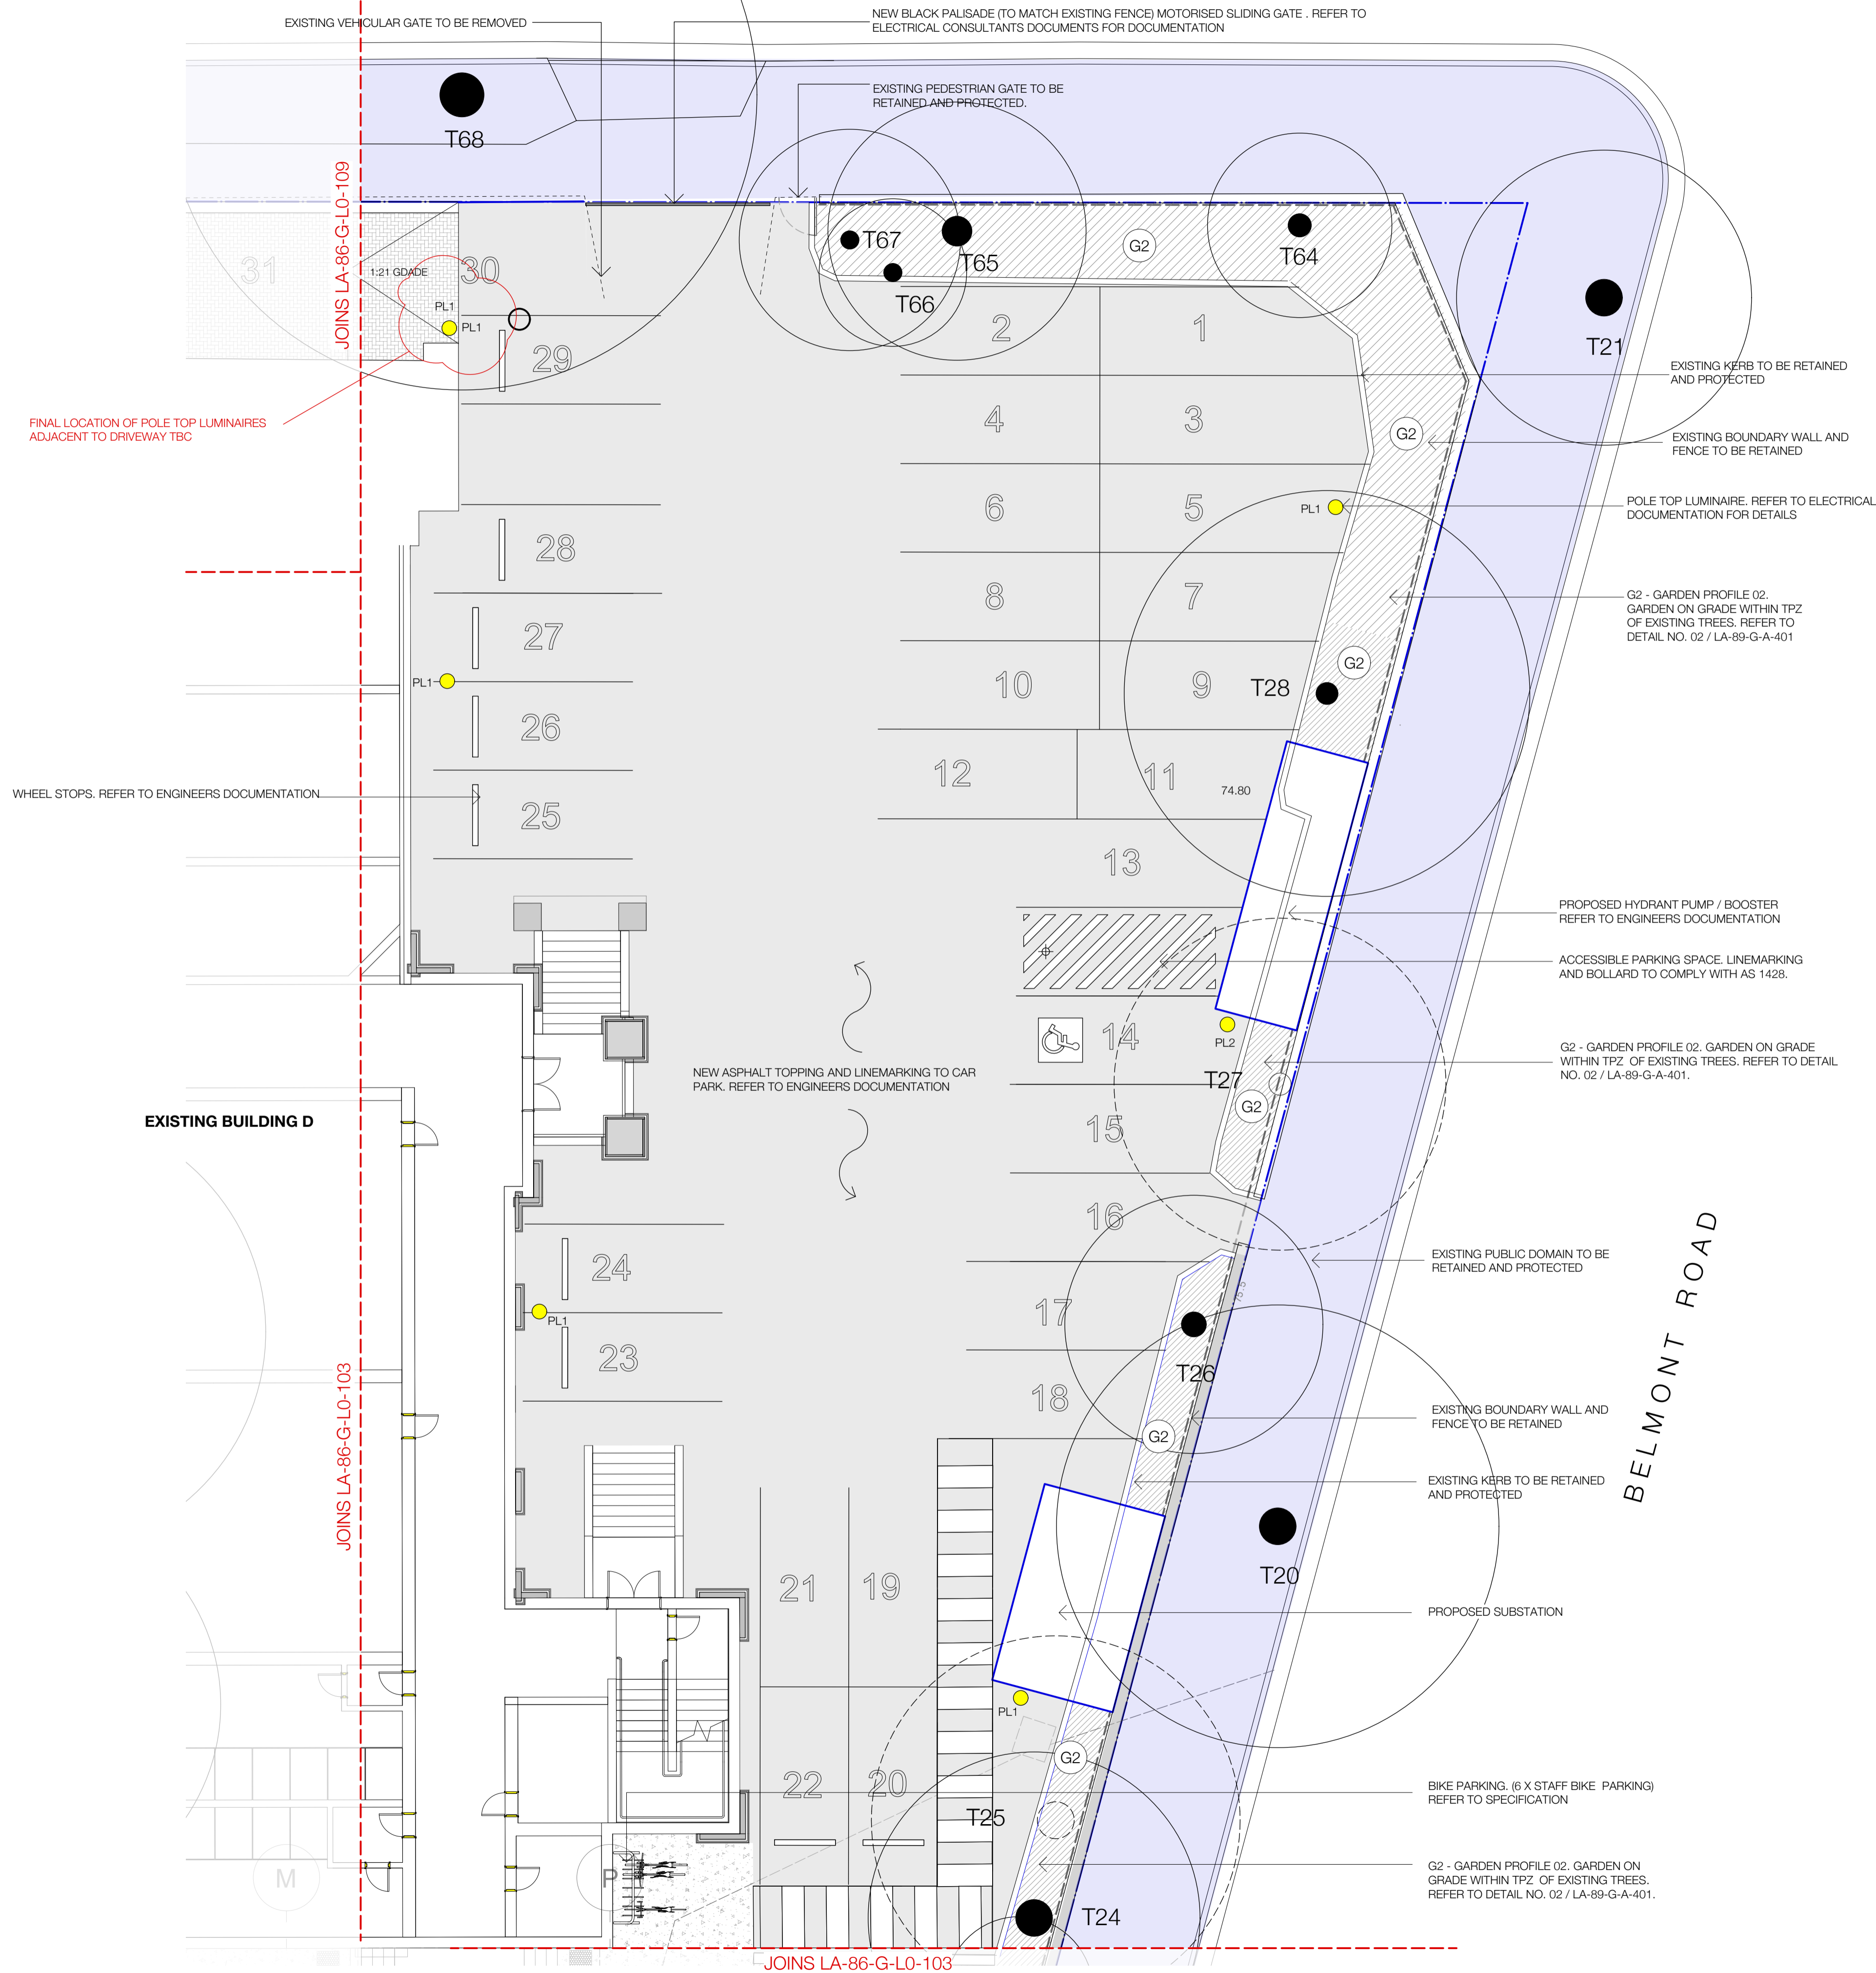


Rev	Description	Date
01	For Co ordination	01.02.22
02	Relocate T67 - For Co ordination	04.02.22
03	Levels - For Co ordination	14.02.22
04	For Tender	19.02.22
A	AFC Issue	25.03.22

NOTES
Contractor must verify all dimensions on site before commencing work or preparing shop drawings. Do not scale drawings. Resolve discrepancies with Black Beetle before proceeding. Copyright of this drawing and the design executed remain vested in Black Beetle

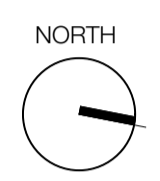

KEY PLAN

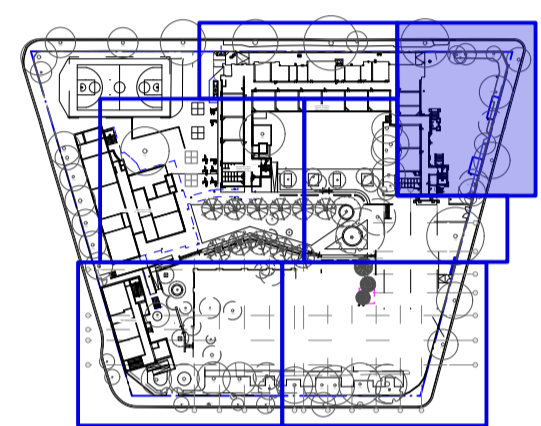

PROJECT
MOSMAN HIGH SCHOOL
745 Military Road, Mosman

CLIENT
SCHOOLS INFRASTRUCTURE NSW

ISSUER
MULTIPLEX

black beetle
Landscape Architecture and Design
Black Beetle Pty Ltd
Level 01 | 1073 Pittwater Road, Collaroy NSW 2097
Tel: 0422 104 416
email: blackbeetle@blackbeetle.com.au

CHECKED	APPROVED	SCALE
IK	GB/IK	1:100 @ A1

SHEET TITLE
General Arrangement Plan - Level 0
Sheet 06



SHEET NO.	REVISION
LA-86-G-L0-110	A
STATUS	For Construction

Rev	Description	Date
01	Preliminary SSDA	16.02.21
02	Preliminary SSDA	22.02.21
03	SSDA Issue	15.03.21
04	Schematic Design Issue	19.05.21
05	Draft Tender Issue	06.08.21
06	Tender Issue	20.08.21
07	Detail Design Issue	03.09.21
08	VE Change Issue	07.03.22
A	AFC Issue	25.03.22

NOTES
Contractor must verify all dimensions on site before commencing work or preparing shop drawings. Do not scale drawings. Resolve discrepancies with Black Beetle before proceeding. Copyright of this drawing and the design executed remain vested in Black Beetle



KEY PLAN

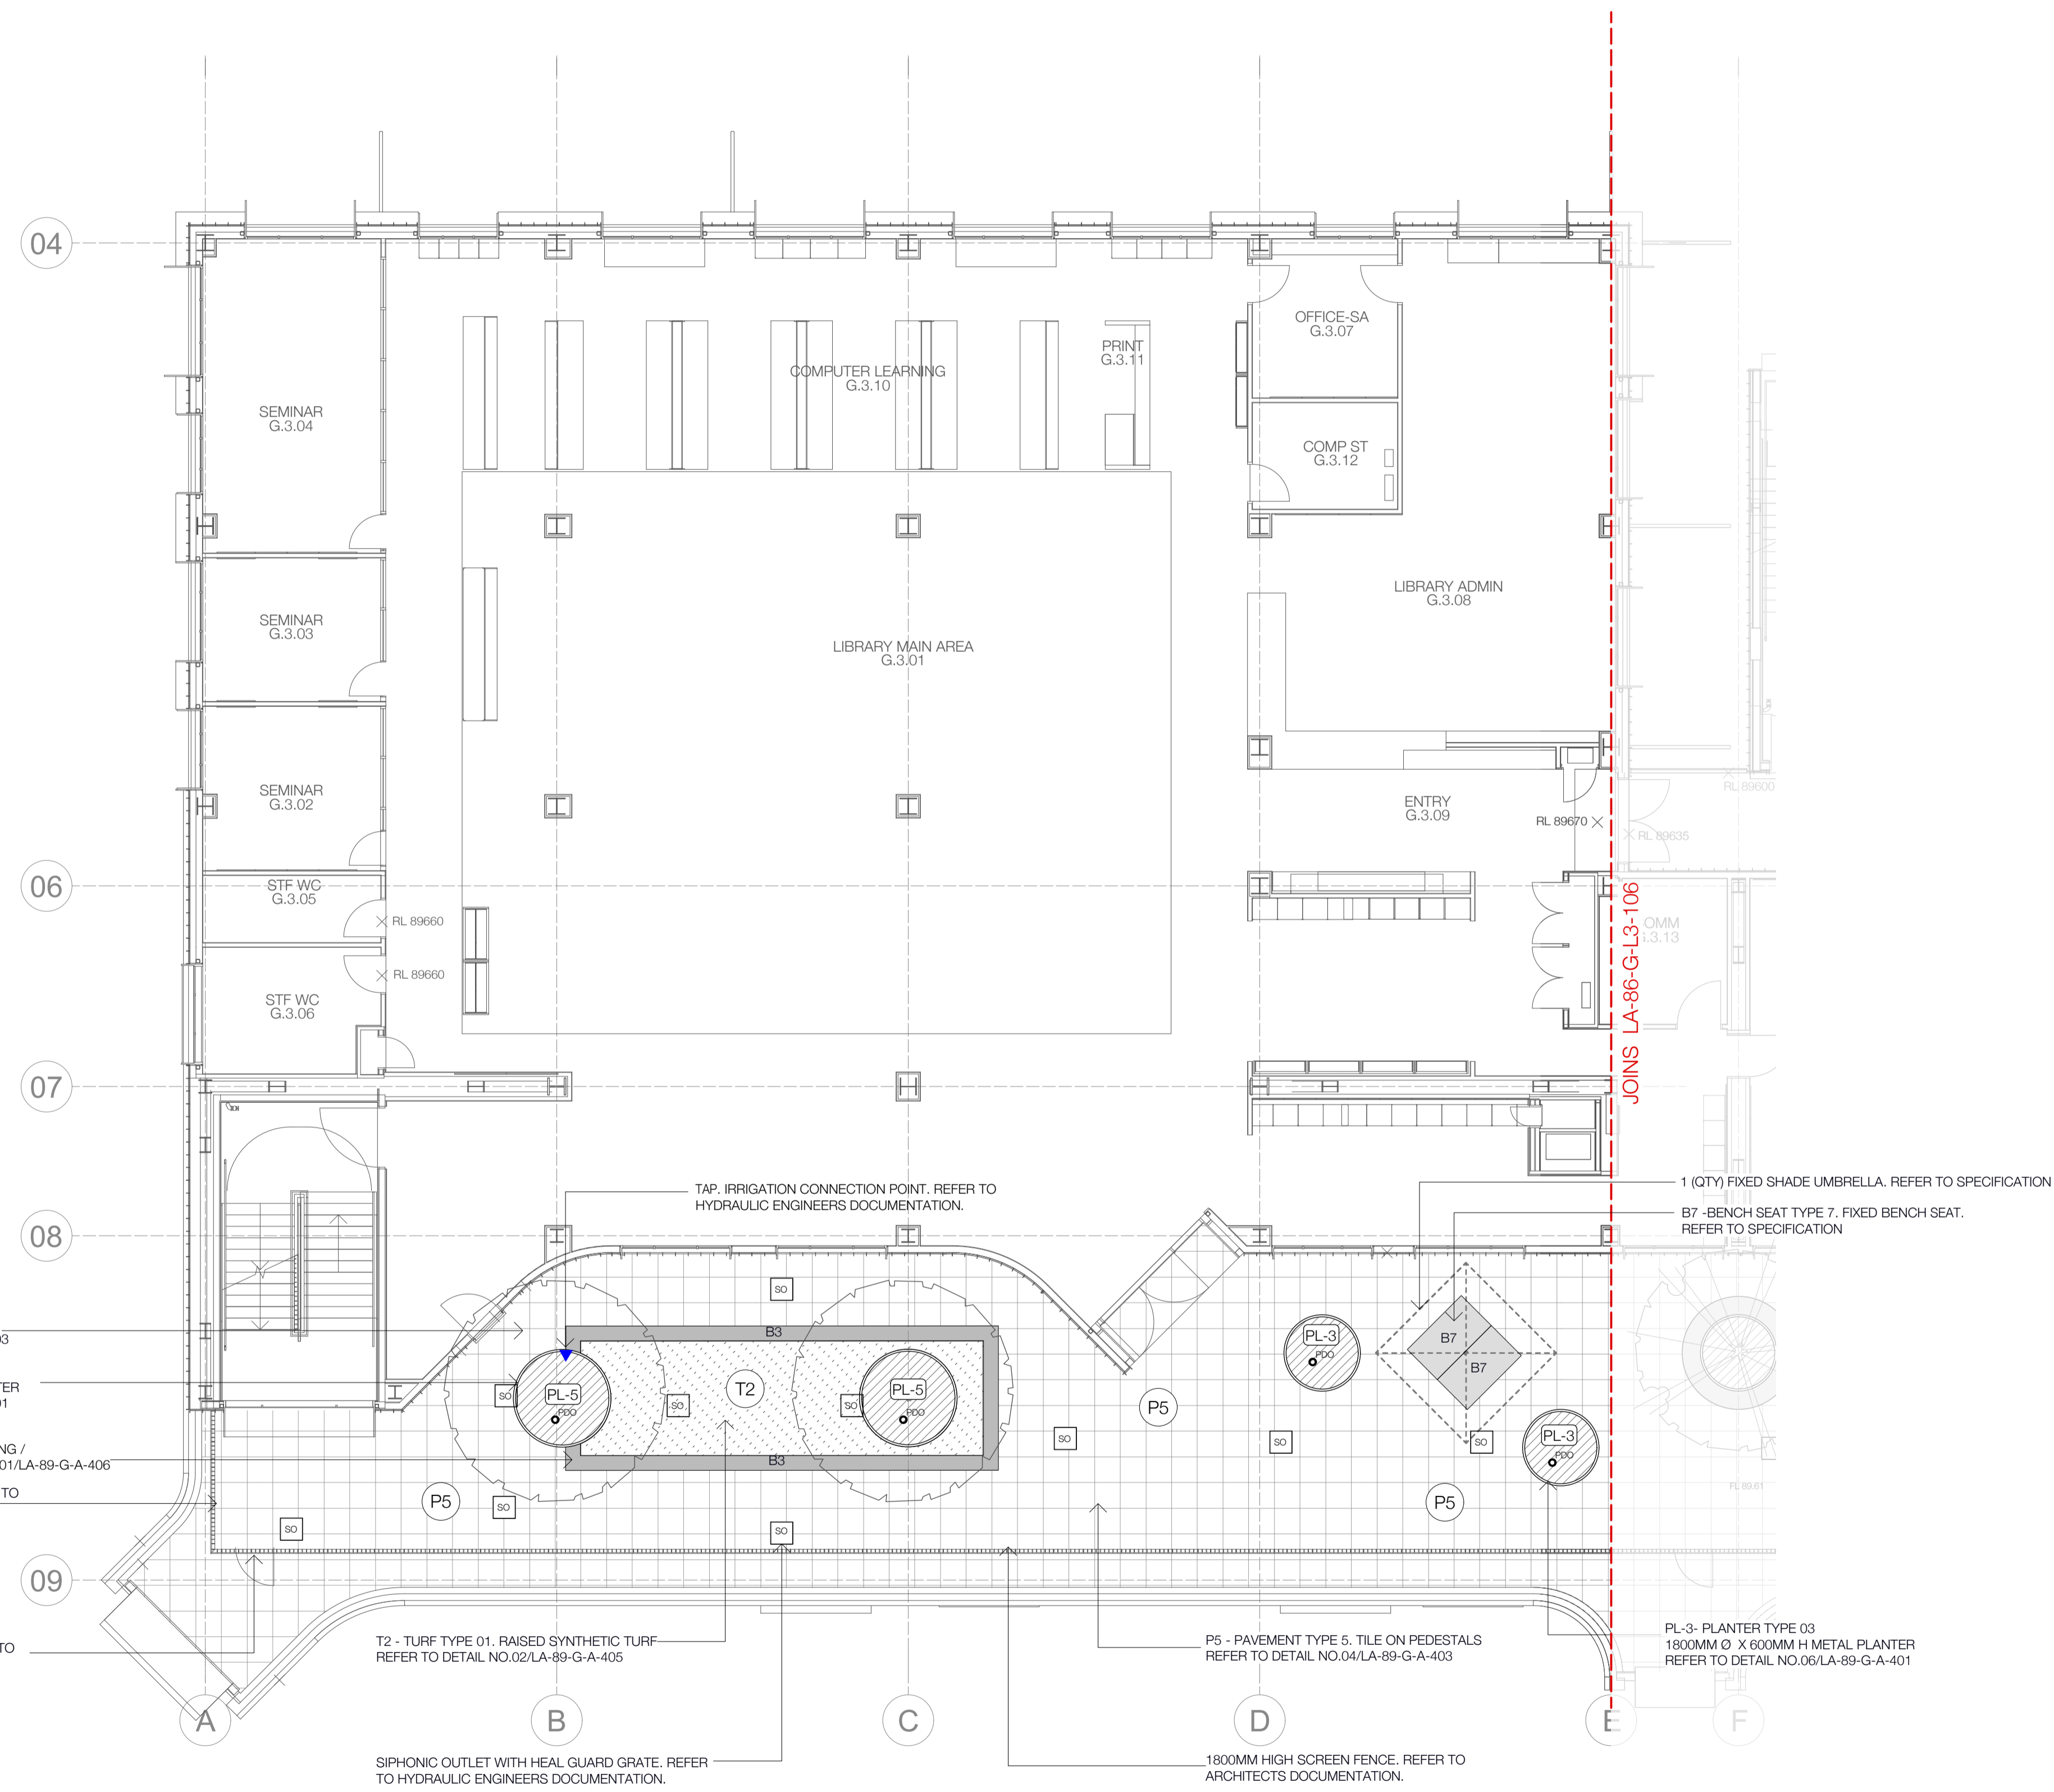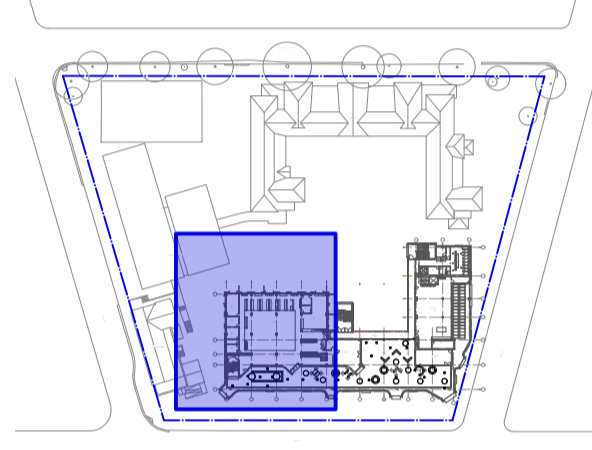

Level 03 South
Scale 1:100 @ A1

PROJECT
MOSMAN HIGH SCHOOL
745 Military Road, Mosman

CLIENT
SCHOOLS INFRASTRUCTURE NSW

ISSUER
black beetle
Landscape Architecture and Design
Black Beetle Pty Ltd
Level 01 | 1073 Pittwater Road, Collaroy NSW 2097
Tel: 0422 104 416
email: blackbeetle@blackbeetle.com.au

CHECKED	APPROVED	SCALE
IK	GB/IK	1:100 @ A1


SHEET TITLE
General Arrangement Plan -
Level 03 (South)
Sheet 01

SHEET NO.	REVISION
LA-86-G-L3-105	A



STATUS
For Construction

Rev	Description	Date
01	Preliminary SSDA	16.02.21
02	Preliminary SSDA	22.02.21
03	SSDA Issue	15.03.21
04	Schematic Design Issue	19.05.21
05	Draft Tender Issue	06.08.21
06	Tender Issue	20.08.21
07	Detail Design Issue	03.09.21
08	VE Change Issue	07.03.22
A	AFC Issue	25.03.22

NOTES
Contractor must verify all dimensions on site before commencing work or preparing shop drawings. Do not scale drawings. Resolve discrepancies with Black Beetle before proceeding. Copyright of this drawing and the design executed remain vested in Black Beetle

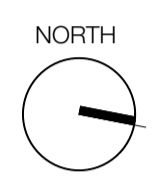

KEY PLAN

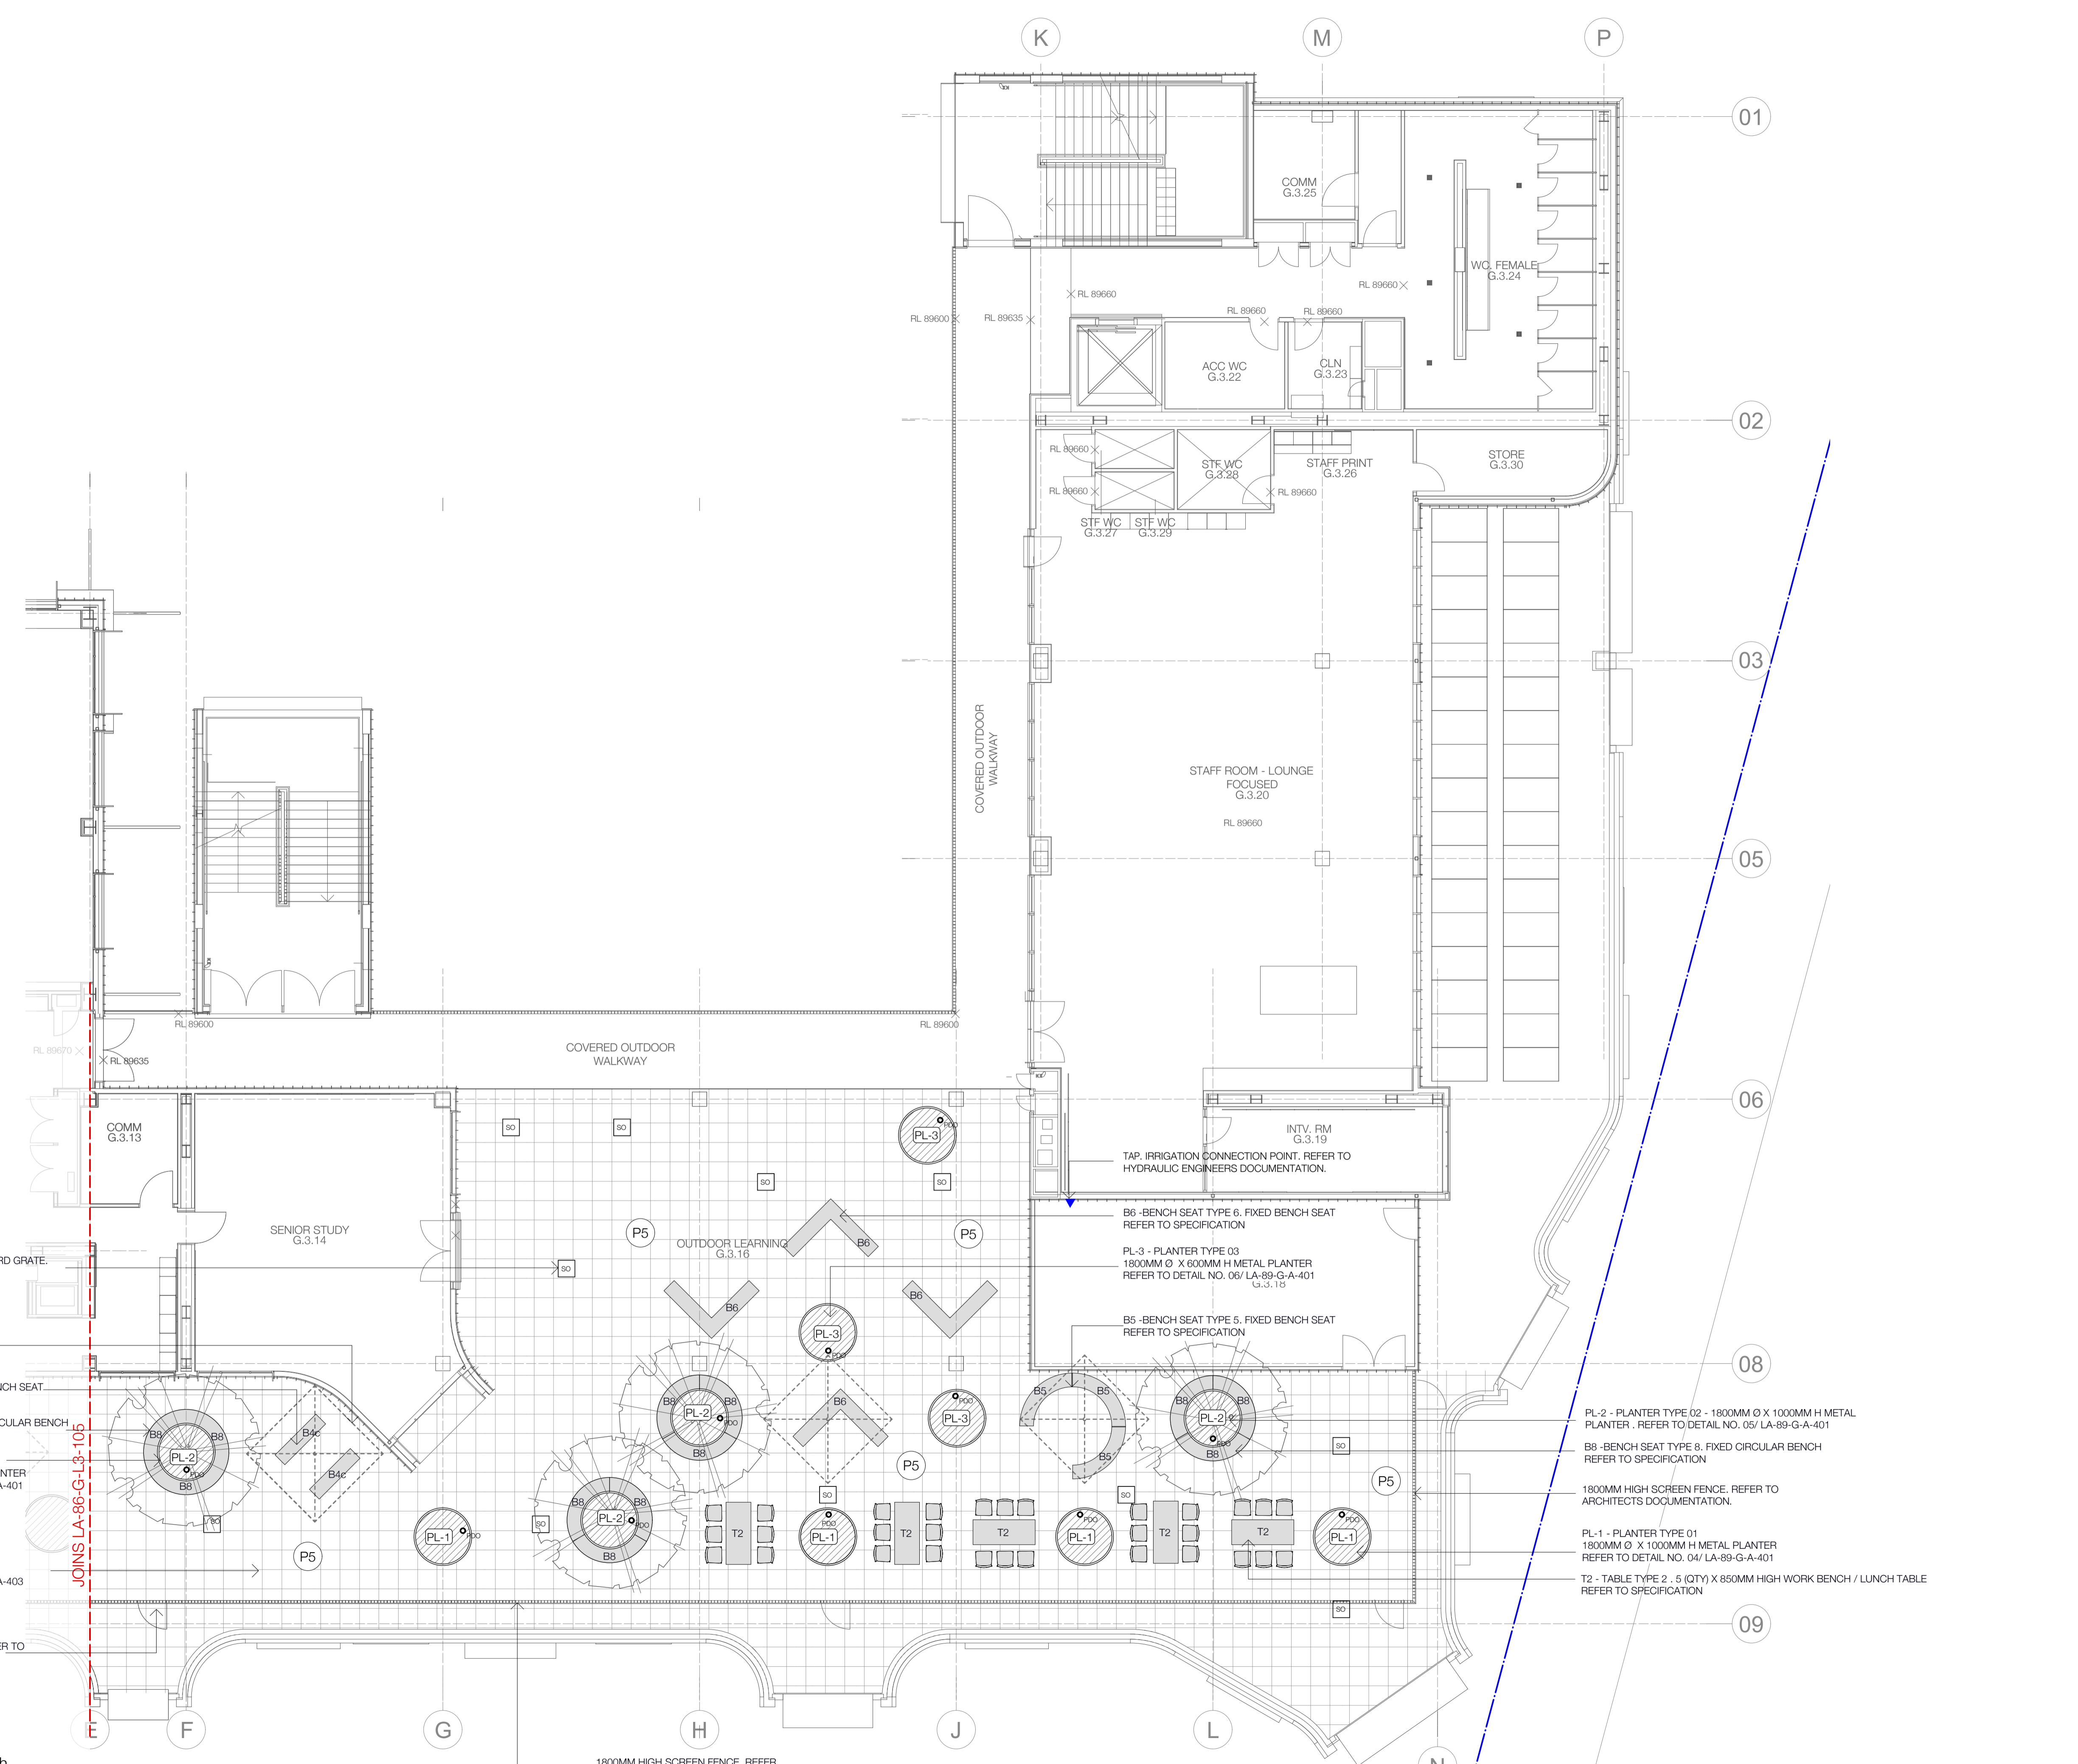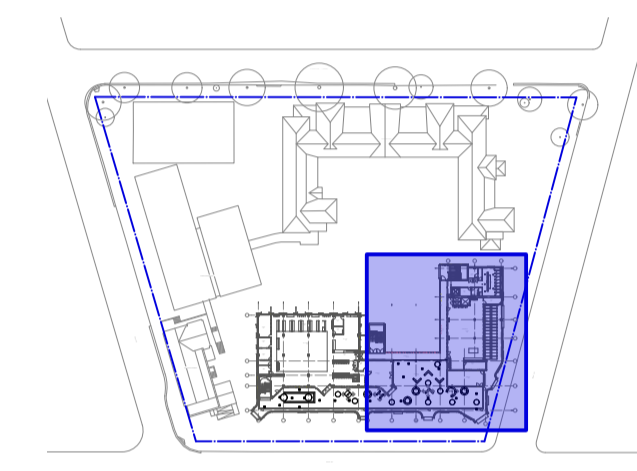

SIPHONIC OUTLET WITH HEAL GUARD GRATE. REFER TO HYDRAULIC ENGINEERS DOCUMENTATION.

3 (QTY) FIXED SHADE UMBRELLA'S REFER TO SPECIFICATION

B4 - BENCH SEAT TYPE 4, FIXED BENCH SEAT REFER TO SPECIFICATION

B8 - BENCH SEAT TYPE 8, FIXED CIRCULAR BENCH REFER TO SPECIFICATION

PL-2 - PLANTER TYPE 02 1800MM Ø X 1000MM H METAL PLANTER REFER TO DETAIL NO. 05/ LA-89-G-A-401

P5 - PAVEMENT TYPE 5, TILE REFER TO DETAIL NO. 04/ LA-89-G-A-403

MAINTENANCE ACCESS GATE. REFER TO ARCHITECTS DOCUMENTATION.

B6 - BENCH SEAT TYPE 6, FIXED BENCH SEAT REFER TO SPECIFICATION

PL-3 - PLANTER TYPE 03 1800MM Ø X 600MM H METAL PLANTER REFER TO DETAIL NO. 06/ LA-89-G-A-401 G.3.18

B5 - BENCH SEAT TYPE 5, FIXED BENCH SEAT REFER TO SPECIFICATION

PL-2 - PLANTER TYPE 02 - 1800MM Ø X 1000MM H METAL PLANTER - REFER TO DETAIL NO. 05/ LA-89-G-A-401

B8 - BENCH SEAT TYPE 8, FIXED CIRCULAR BENCH REFER TO SPECIFICATION

1800MM HIGH SCREEN FENCE. REFER TO ARCHITECTS DOCUMENTATION.

PL-1 - PLANTER TYPE 01 1800MM Ø X 1000MM H METAL PLANTER REFER TO DETAIL NO. 04/ LA-89-G-A-401

T2 - TABLE TYPE 2, 5 (QTY) X 850MM HIGH WORK BENCH / LUNCH TABLE REFER TO SPECIFICATION

PROJECT
MOSMAN HIGH SCHOOL
745 Military Road, Mosman

CLIENT
SCHOOLS INFRASTRUCTURE NSW

ISSUER
black beetle
Landscape Architecture and Design
Black Beetle Pty Ltd
Level 01 | 1073 Pittwater Road, Collaroy NSW 2097
Tel: 0422 104 416
email: blackbeetle@blackbeetle.com.au

CHECKED	APPROVED	SCALE
IK	GB/IK	1:100 @ A1


SHEET TITLE
General Arrangement Plan -
Level 03 (North)
Sheet 02

SHEET NO.	REVISION
LA-86-G-L3-106	A



STATUS
For Construction

Rev	Description	Date
01	Preliminary SSDA	16.02.21
02	Preliminary SSDA	22.02.21
03	SSDA Issue	15.03.21
04	Schematic Design Issue	19.05.21
05	Draft Tender Issue	06.08.21
06	Tender Issue	20.08.21
07	Detail Design Issue	03.09.21
08	VE Change Issue	07.03.22
A	AFC Issue	25.03.22

NOTES
Contractor must verify all dimensions on site before commencing work or preparing shop drawings. Do not scale drawings. Resolve discrepancies with Black Beetle before proceeding. Copyright of this drawing and the design executed remain vested in Black Beetle

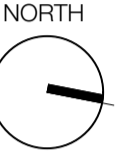

KEY PLAN

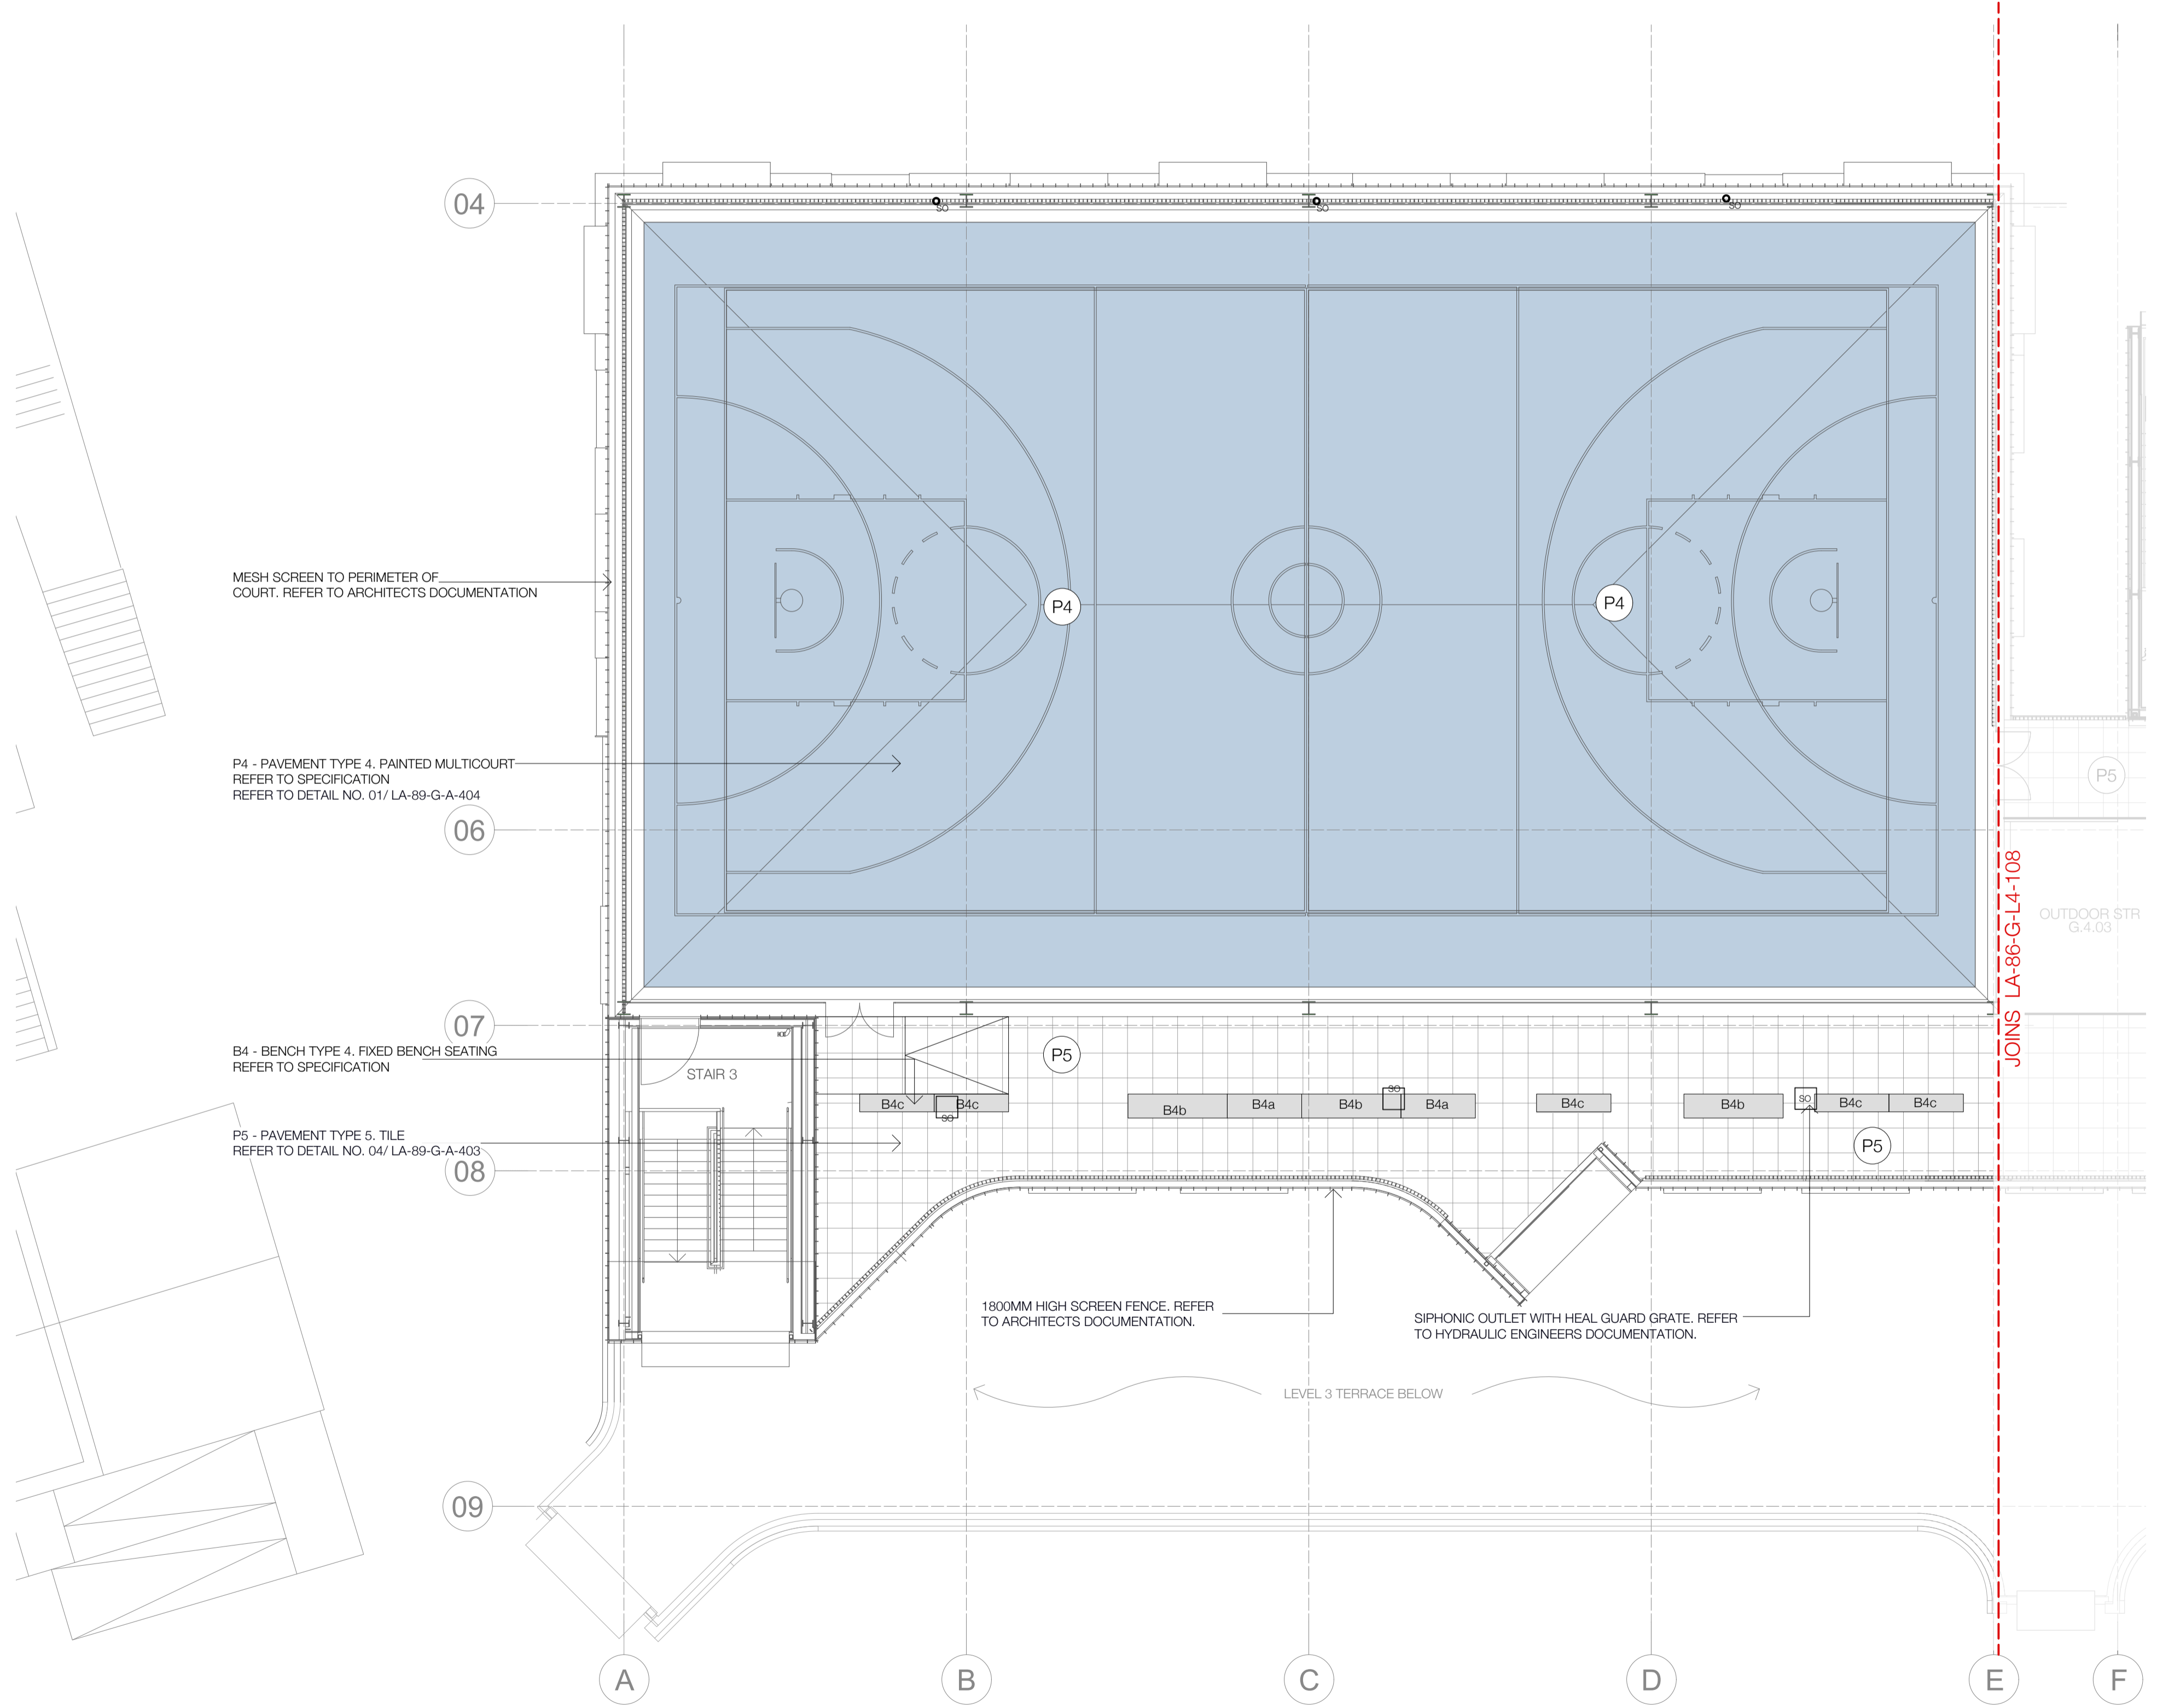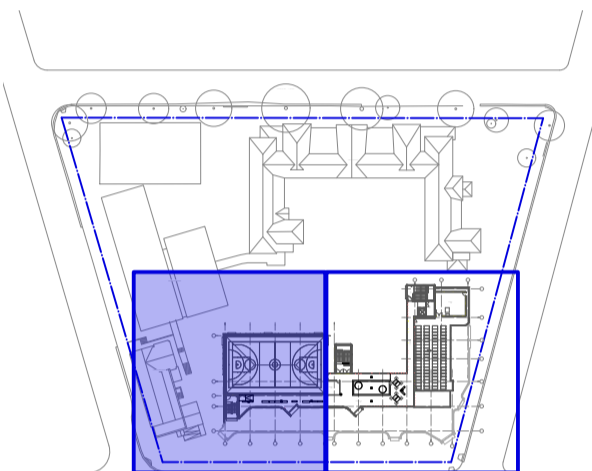

Level 04 South
Scale 1:100 @ A1

PROJECT
MOSMAN HIGH SCHOOL
745 Military Road, Mosman

CLIENT
SCHOOLS INFRASTRUCTURE NSW

ISSUER
black beetle
Landscape Architecture and Design
Black Beetle Pty Ltd
Level 01 | 1073 Pittwater Road, Collaroy NSW 2097
Tel: 0422 104 416
email: blackbeetle@blackbeetle.com.au

CHECKED	APPROVED	SCALE
IK	GB/IK	1:100 @ A1



SHEET TITLE
General Arrangement Plan -
Level 04 (South)
Sheet 01

SHEET NO.	REVISION
LA-86-G-L4-107	A

STATUS
For Construction

Rev	Description	Date
01	Preliminary SSDA	16.02.21
02	Preliminary SSDA	22.02.21
03	SSDA Issue	15.03.21
04	Schematic Design Issue	19.05.21
05	Draft Tender Issue	06.08.21
06	Tender Issue	20.08.21
07	Detail Design Issue	03.09.21
08	VE Change Issue	07.03.22
A	APC Issue	25.03.22

NOTES
Contractor must verify all dimensions on site before commencing work or preparing shop drawings. Do not scale drawings. Resolve discrepancies with Black Beetle before proceeding. Copyright of this drawing and the design executed remain vested in Black Beetle

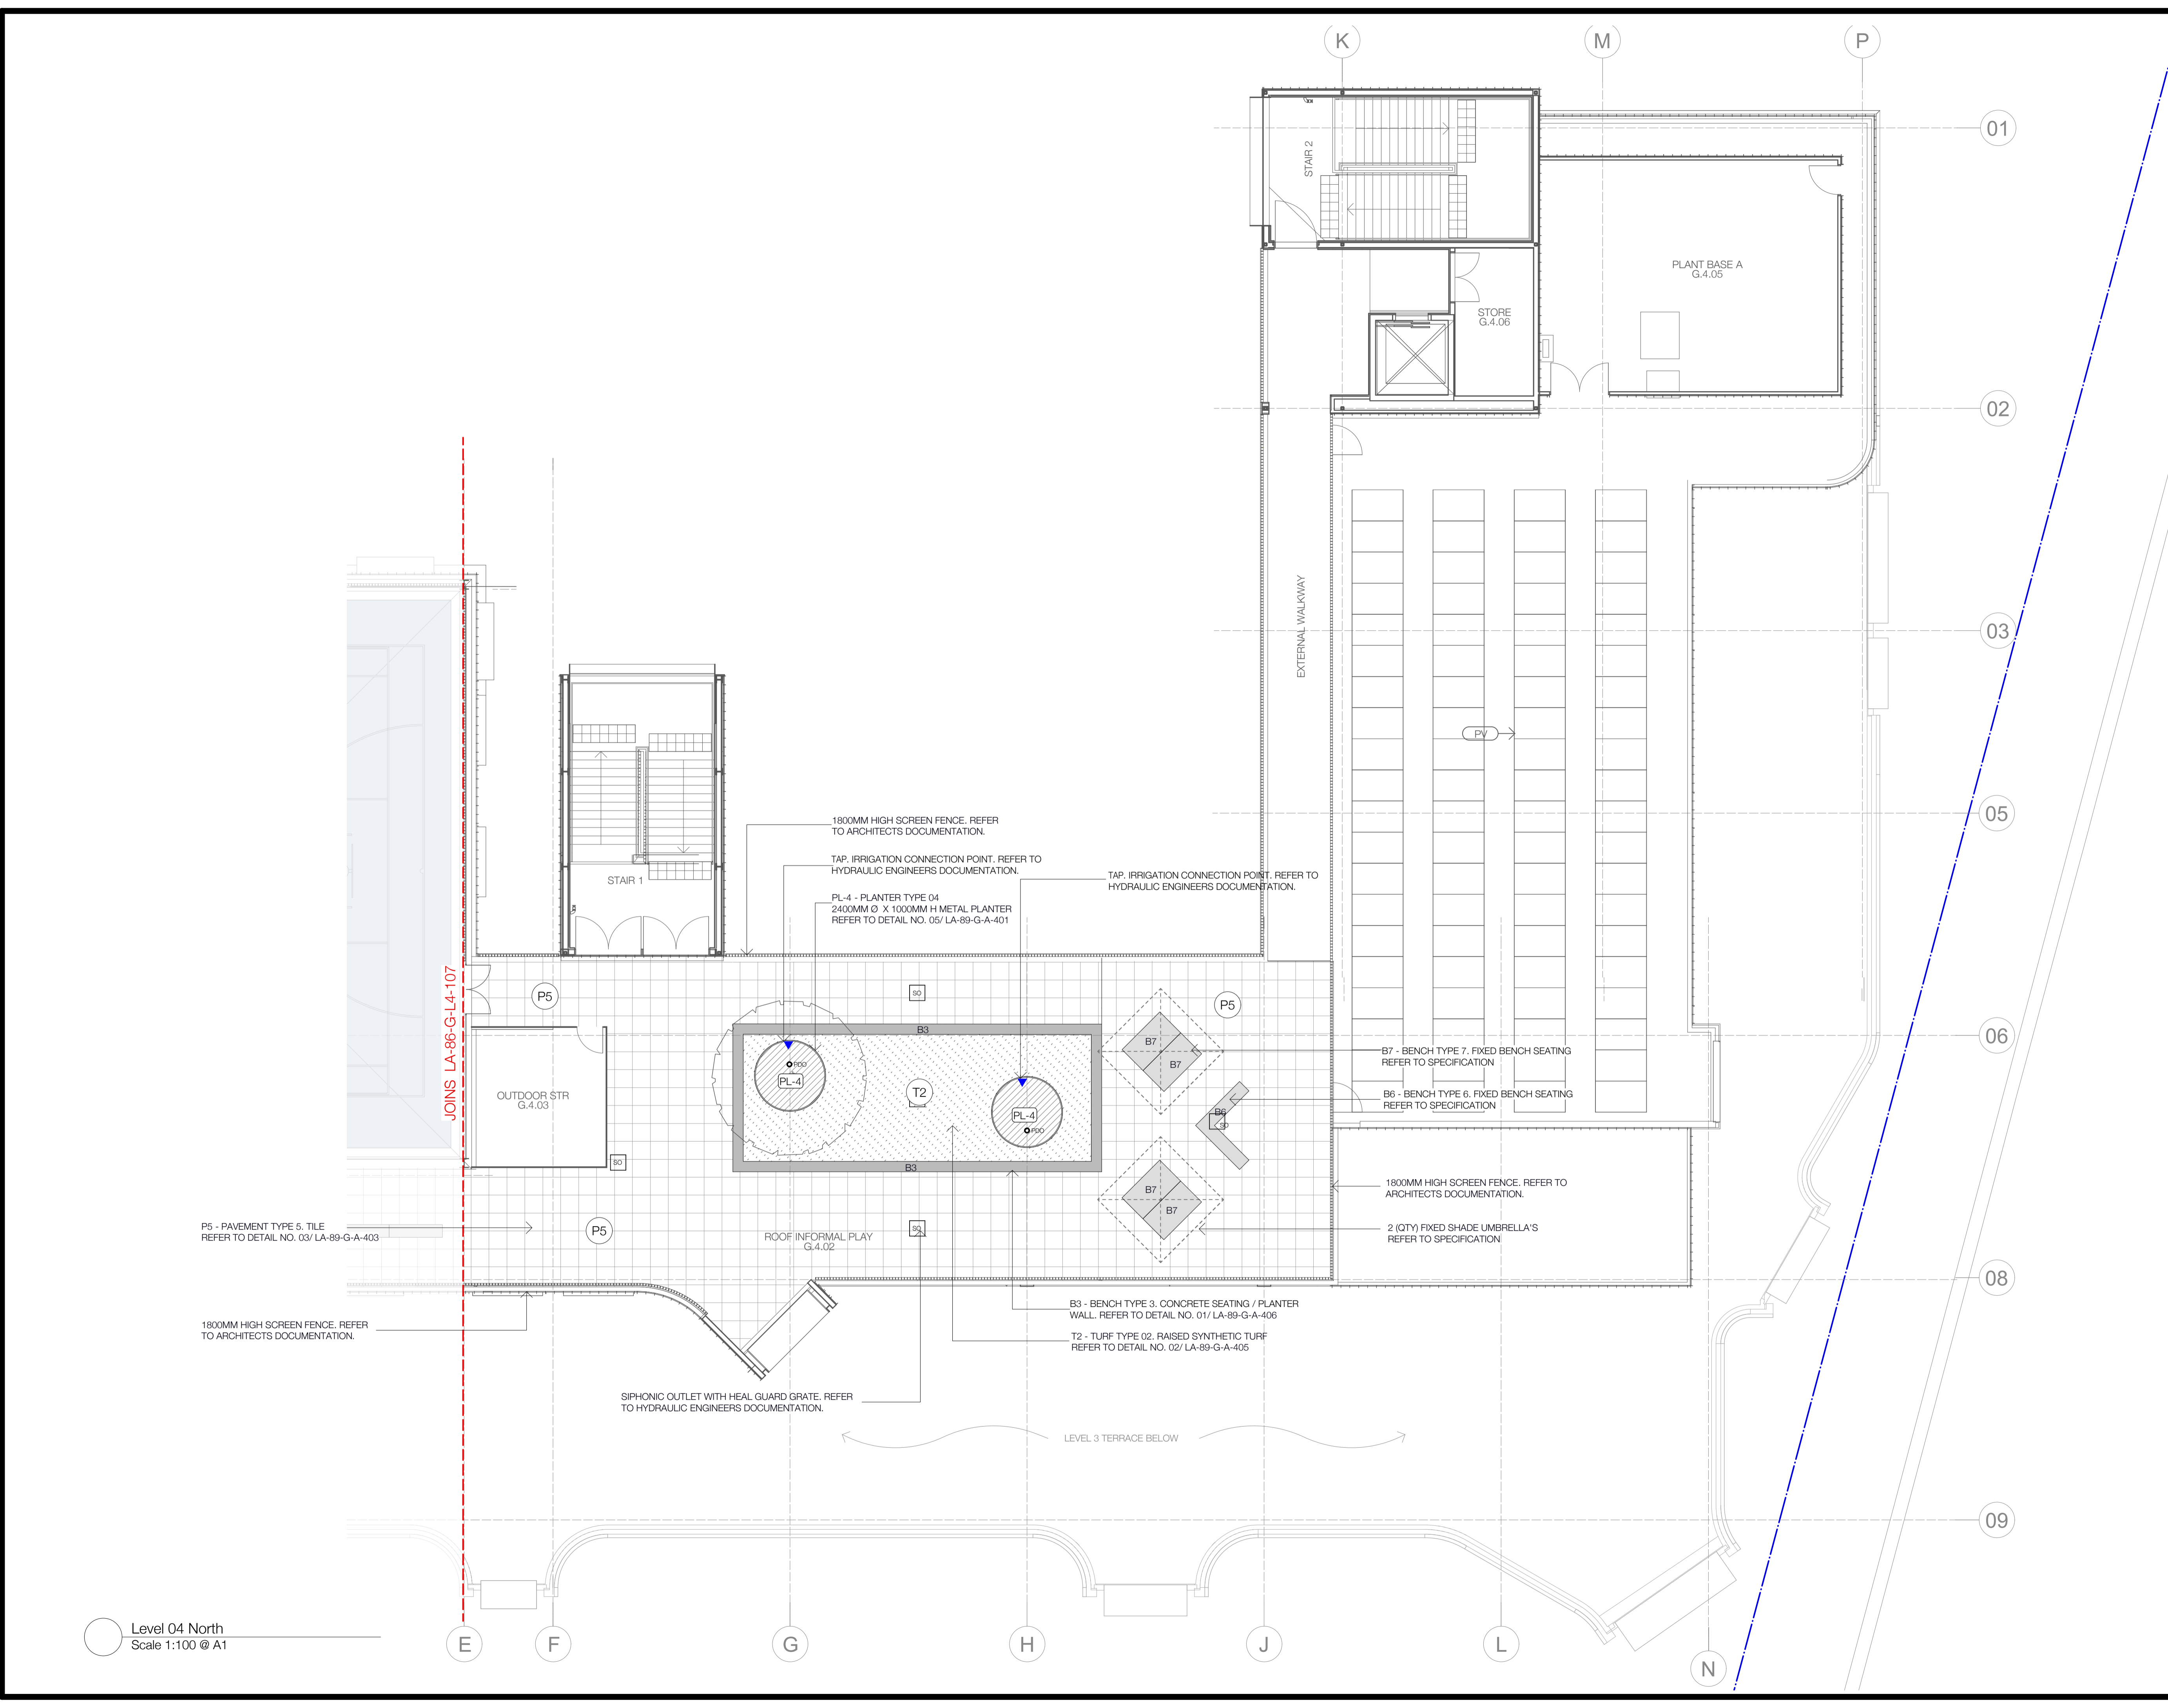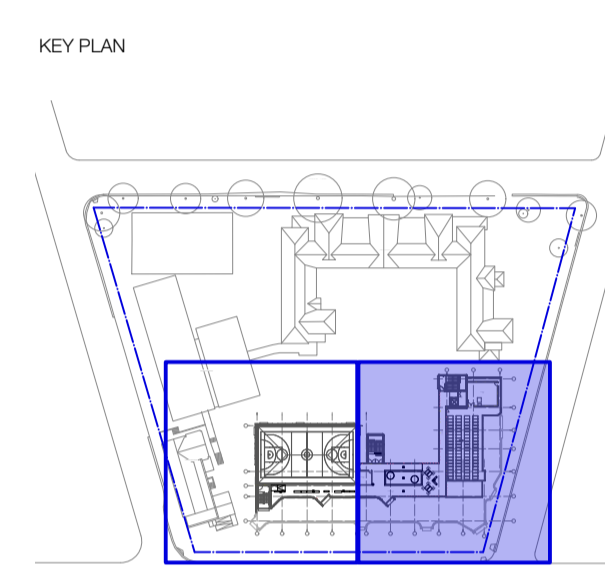

PROJECT
MOSMAN HIGH SCHOOL
745 Military Road, Mosman

CLIENT
SCHOOLS INFRASTRUCTURE NSW

ISSUER
black beetle
Landscape Architecture and Design
Black Beetle Pty Ltd
Level 01 | 1073 Pittwater Road, Collaroy NSW 2097
Tel: 0422 104 416
email: blackbeetle@blackbeetle.com.au

CHECKED	APPROVED	SCALE
IK	GB/IK	1:100 @ A1

SHEET TITLE
General Arrangement Plan -
Level 04 (North)
Sheet 01

SHEET NO.	REVISION
LA-86-G-L4-108	A

STATUS
For Construction



JOINS LA-87-G-L0-202

JOINS LA-87-G-L0-203

Rev	Description	Date
01	Draft Tender Issue	06.08.21
02	Tender Issue	20.08.21
03	Detail Design Issue	03.09.21
A	APC Issue	25.03.22

NOTES
Contractor must verify all dimensions on site before commencing work or preparing shop drawings. Do not scale drawings. Resolve discrepancies with Black Beetle before proceeding. Copyright of this drawing and the design executed remain vested in Black Beetle.



KEY PLAN

PROJECT
MOSMAN HIGH SCHOOL
745 Military Road, Mosman

CLIENT
SCHOOLS INFRASTRUCTURE NSW


ISSUED BY
MULTIPLEX
black beetle
Landscape Architecture and Design
Black Beetle Pty Ltd
Level 01 | 1073 Pittwater Road, Collaroy NSW 2097
Tel: (0422) 104 416
email: blackbeetle@blackbeetle.com.au

CHECKED	APPROVED	SCALE
IK	GB/IK	1:100 @ A1

SHEET TITLE
Setout & Grading Plan - Level 0
Sheet 01


SHEET NO.	REVISION
LA-87-G-L0-201	A

STATUS
For Construction

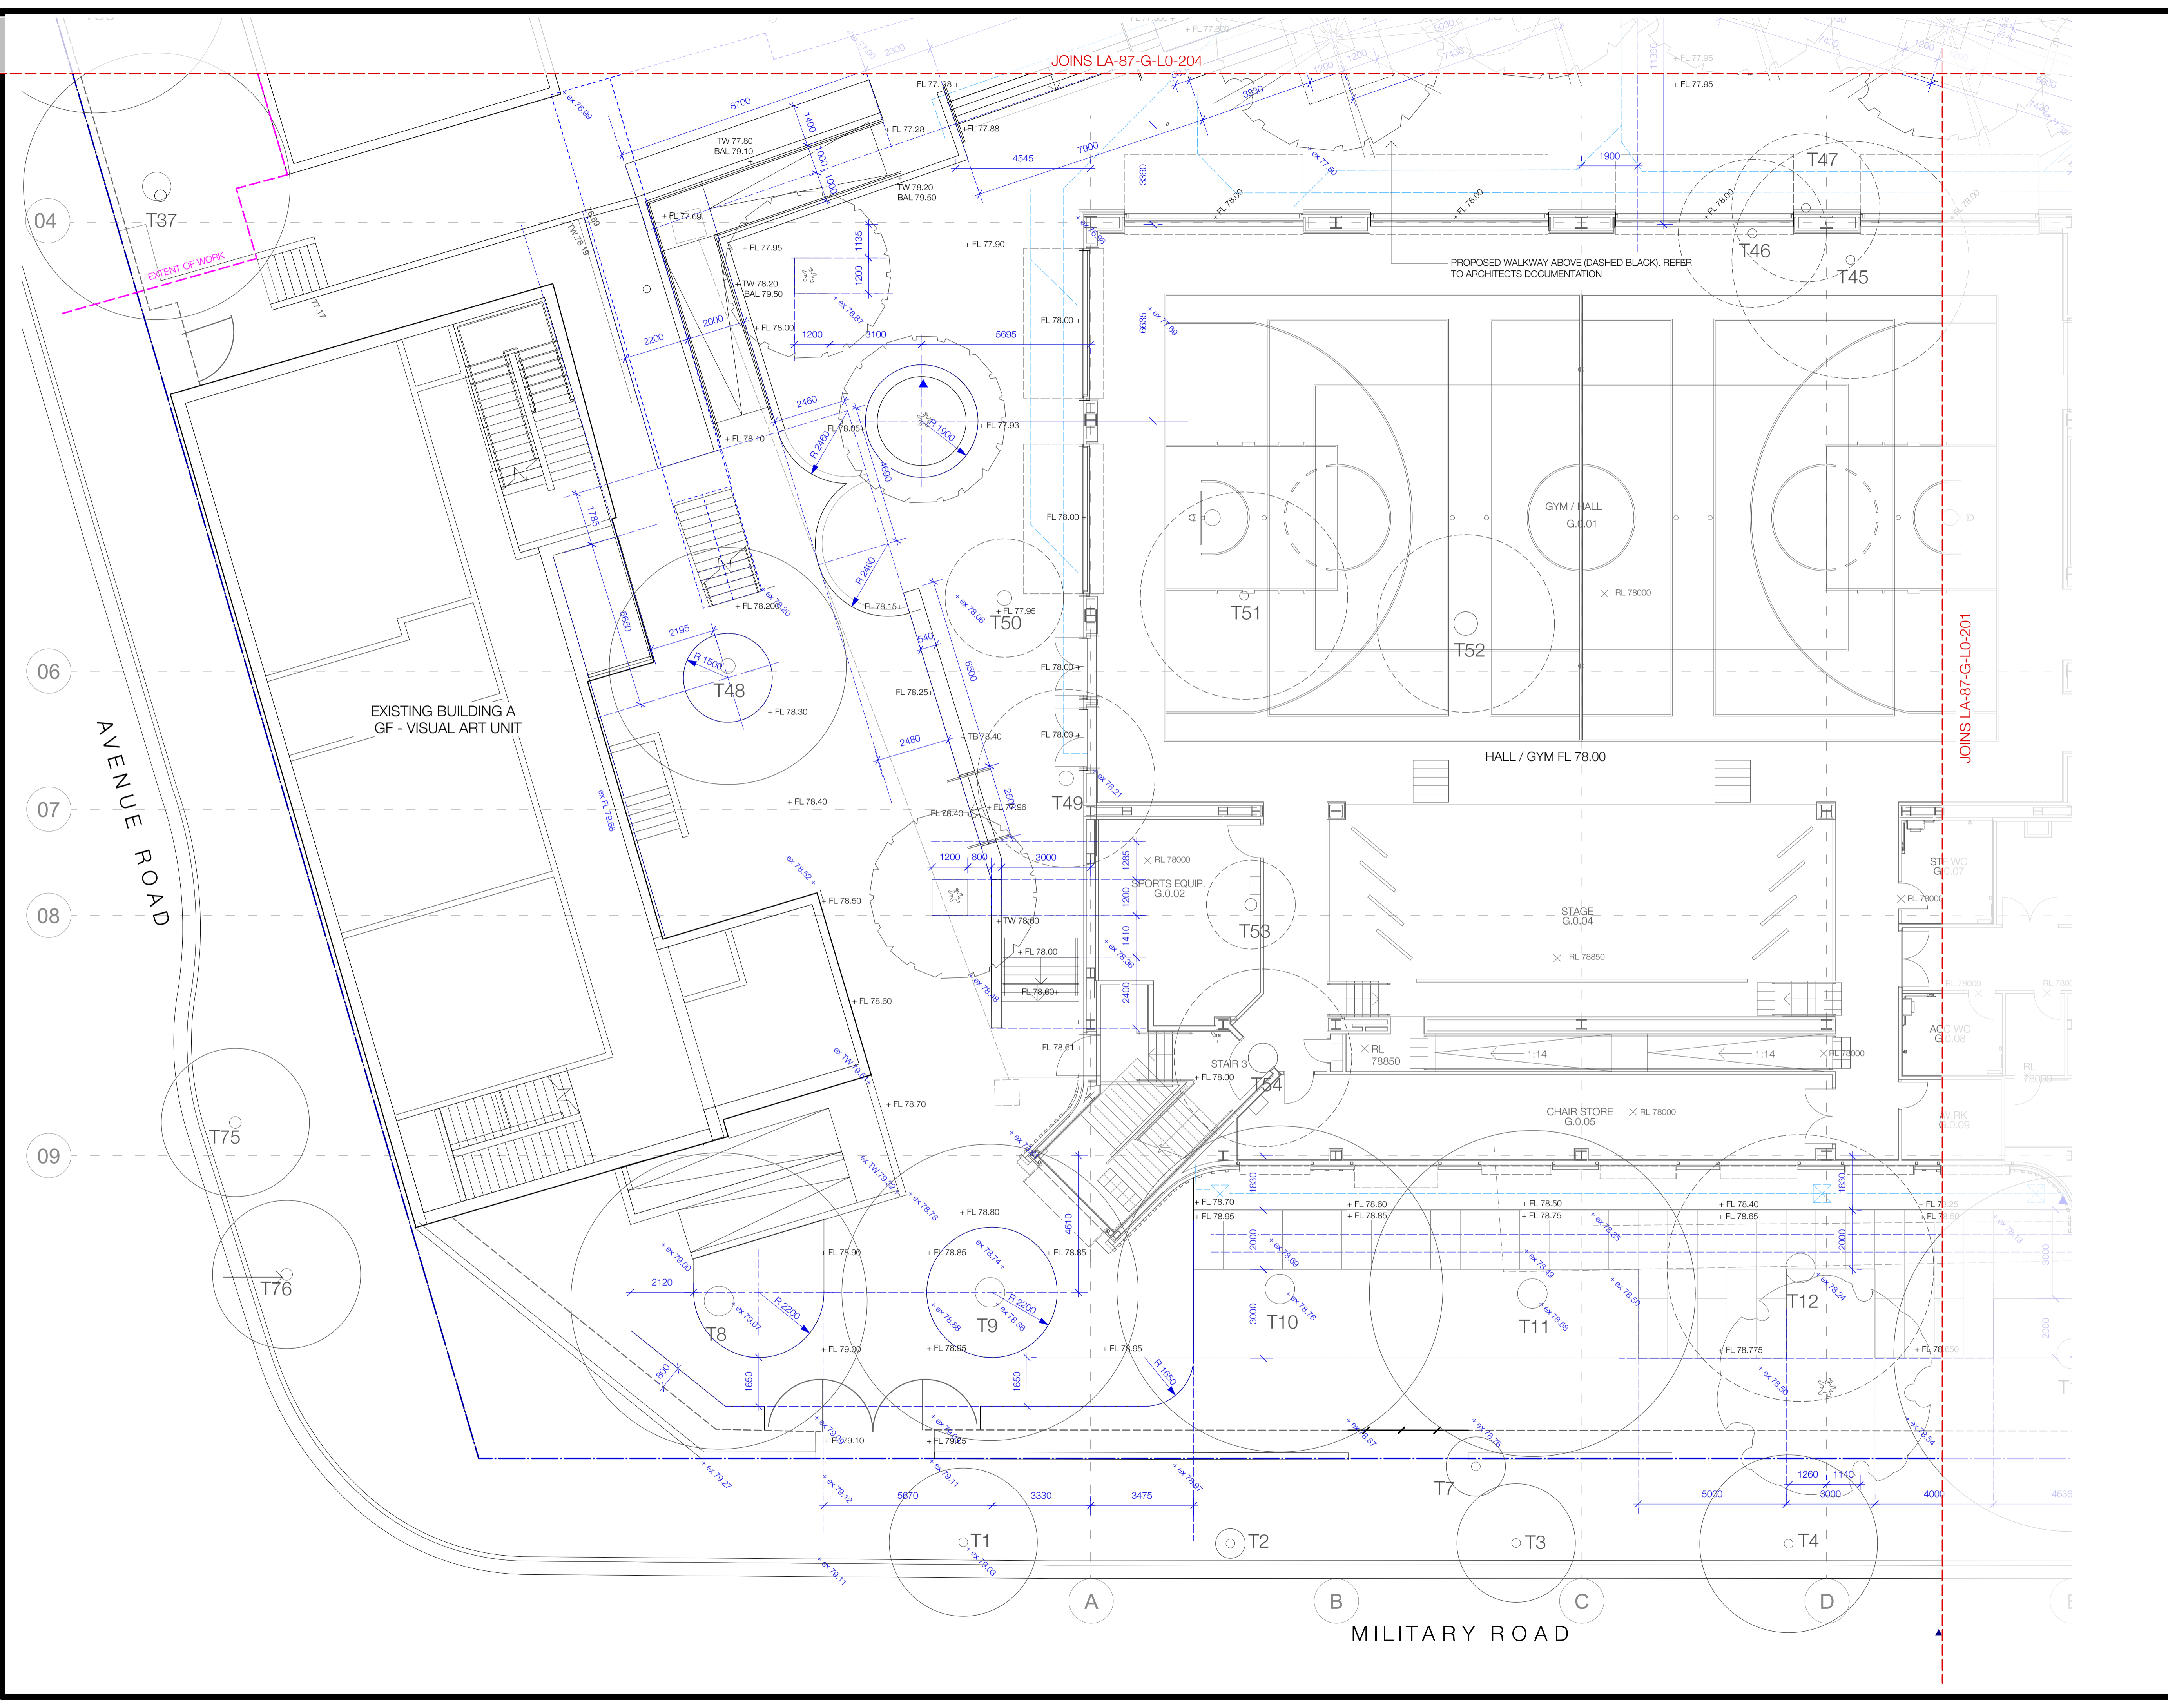

Rev	Description	Date
01	Draft Tender Issue	06.08.21
02	Tender Issue	20.08.21
03	Detail Design Issue	03.09.21
A	APC Issue	25.03.22

NOTES
 Contractor must verify all dimensions on site before commencing work or preparing shop drawings. Do not scale drawings. Resolve discrepancies with Black Beetle before proceeding. Copyright of this drawing and the design executed remain vested in Black Beetle

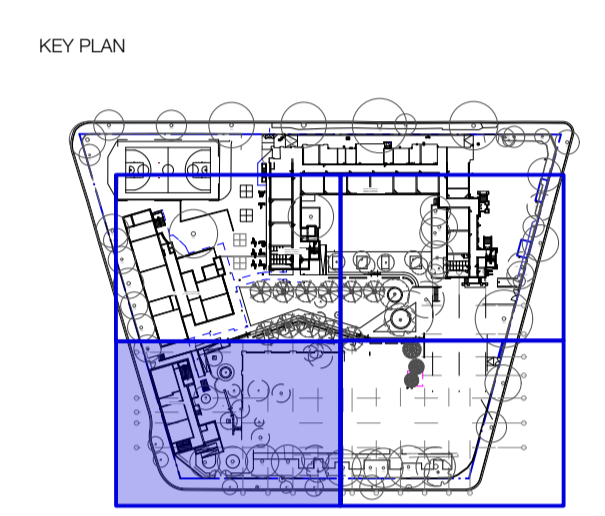

PROJECT
 MOSMAN HIGH SCHOOL
 745 Military Road, Mosman

CLIENT
 SCHOOLS INFRASTRUCTURE NSW

ISSUED BY
MULTIPLEX
 black beetle
 Landscape Architecture and Design
 Black Beetle Pty Ltd
 Level 01 | 1073 Pittwater Road, Collaroy NSW 2097
 Tel: 0422 104 416
 email: blackbeetle@blackbeetle.com.au

CHECKED	APPROVED	SCALE
IK	GB/IK	1:100 @ A1

SHEET TITLE
 Setout & Grading Plan - Level 0
 Sheet 02

SHEET NO.	REVISION
LA-87-G-L0-202	A

STATUS
 For Construction



EXISTING BUILDING D
GENERAL LEARNING
SPACE UNIT & STAFF

Rev	Description	Date
01	Draft Tender Issue	06.08.21
02	Tender Issue	20.08.21
03	Detail Design Issue	03.09.21
04	Detail Design Issue	13.01.22
A	AFC Issue	25.03.22

NOTES
Contractor must verify all dimensions on site before commencing work or preparing shop drawings. Do not scale drawings. Resolve discrepancies with Black Beetle before proceeding. Copyright of this drawing and the design executed remain vested in Black Beetle



KEY PLAN

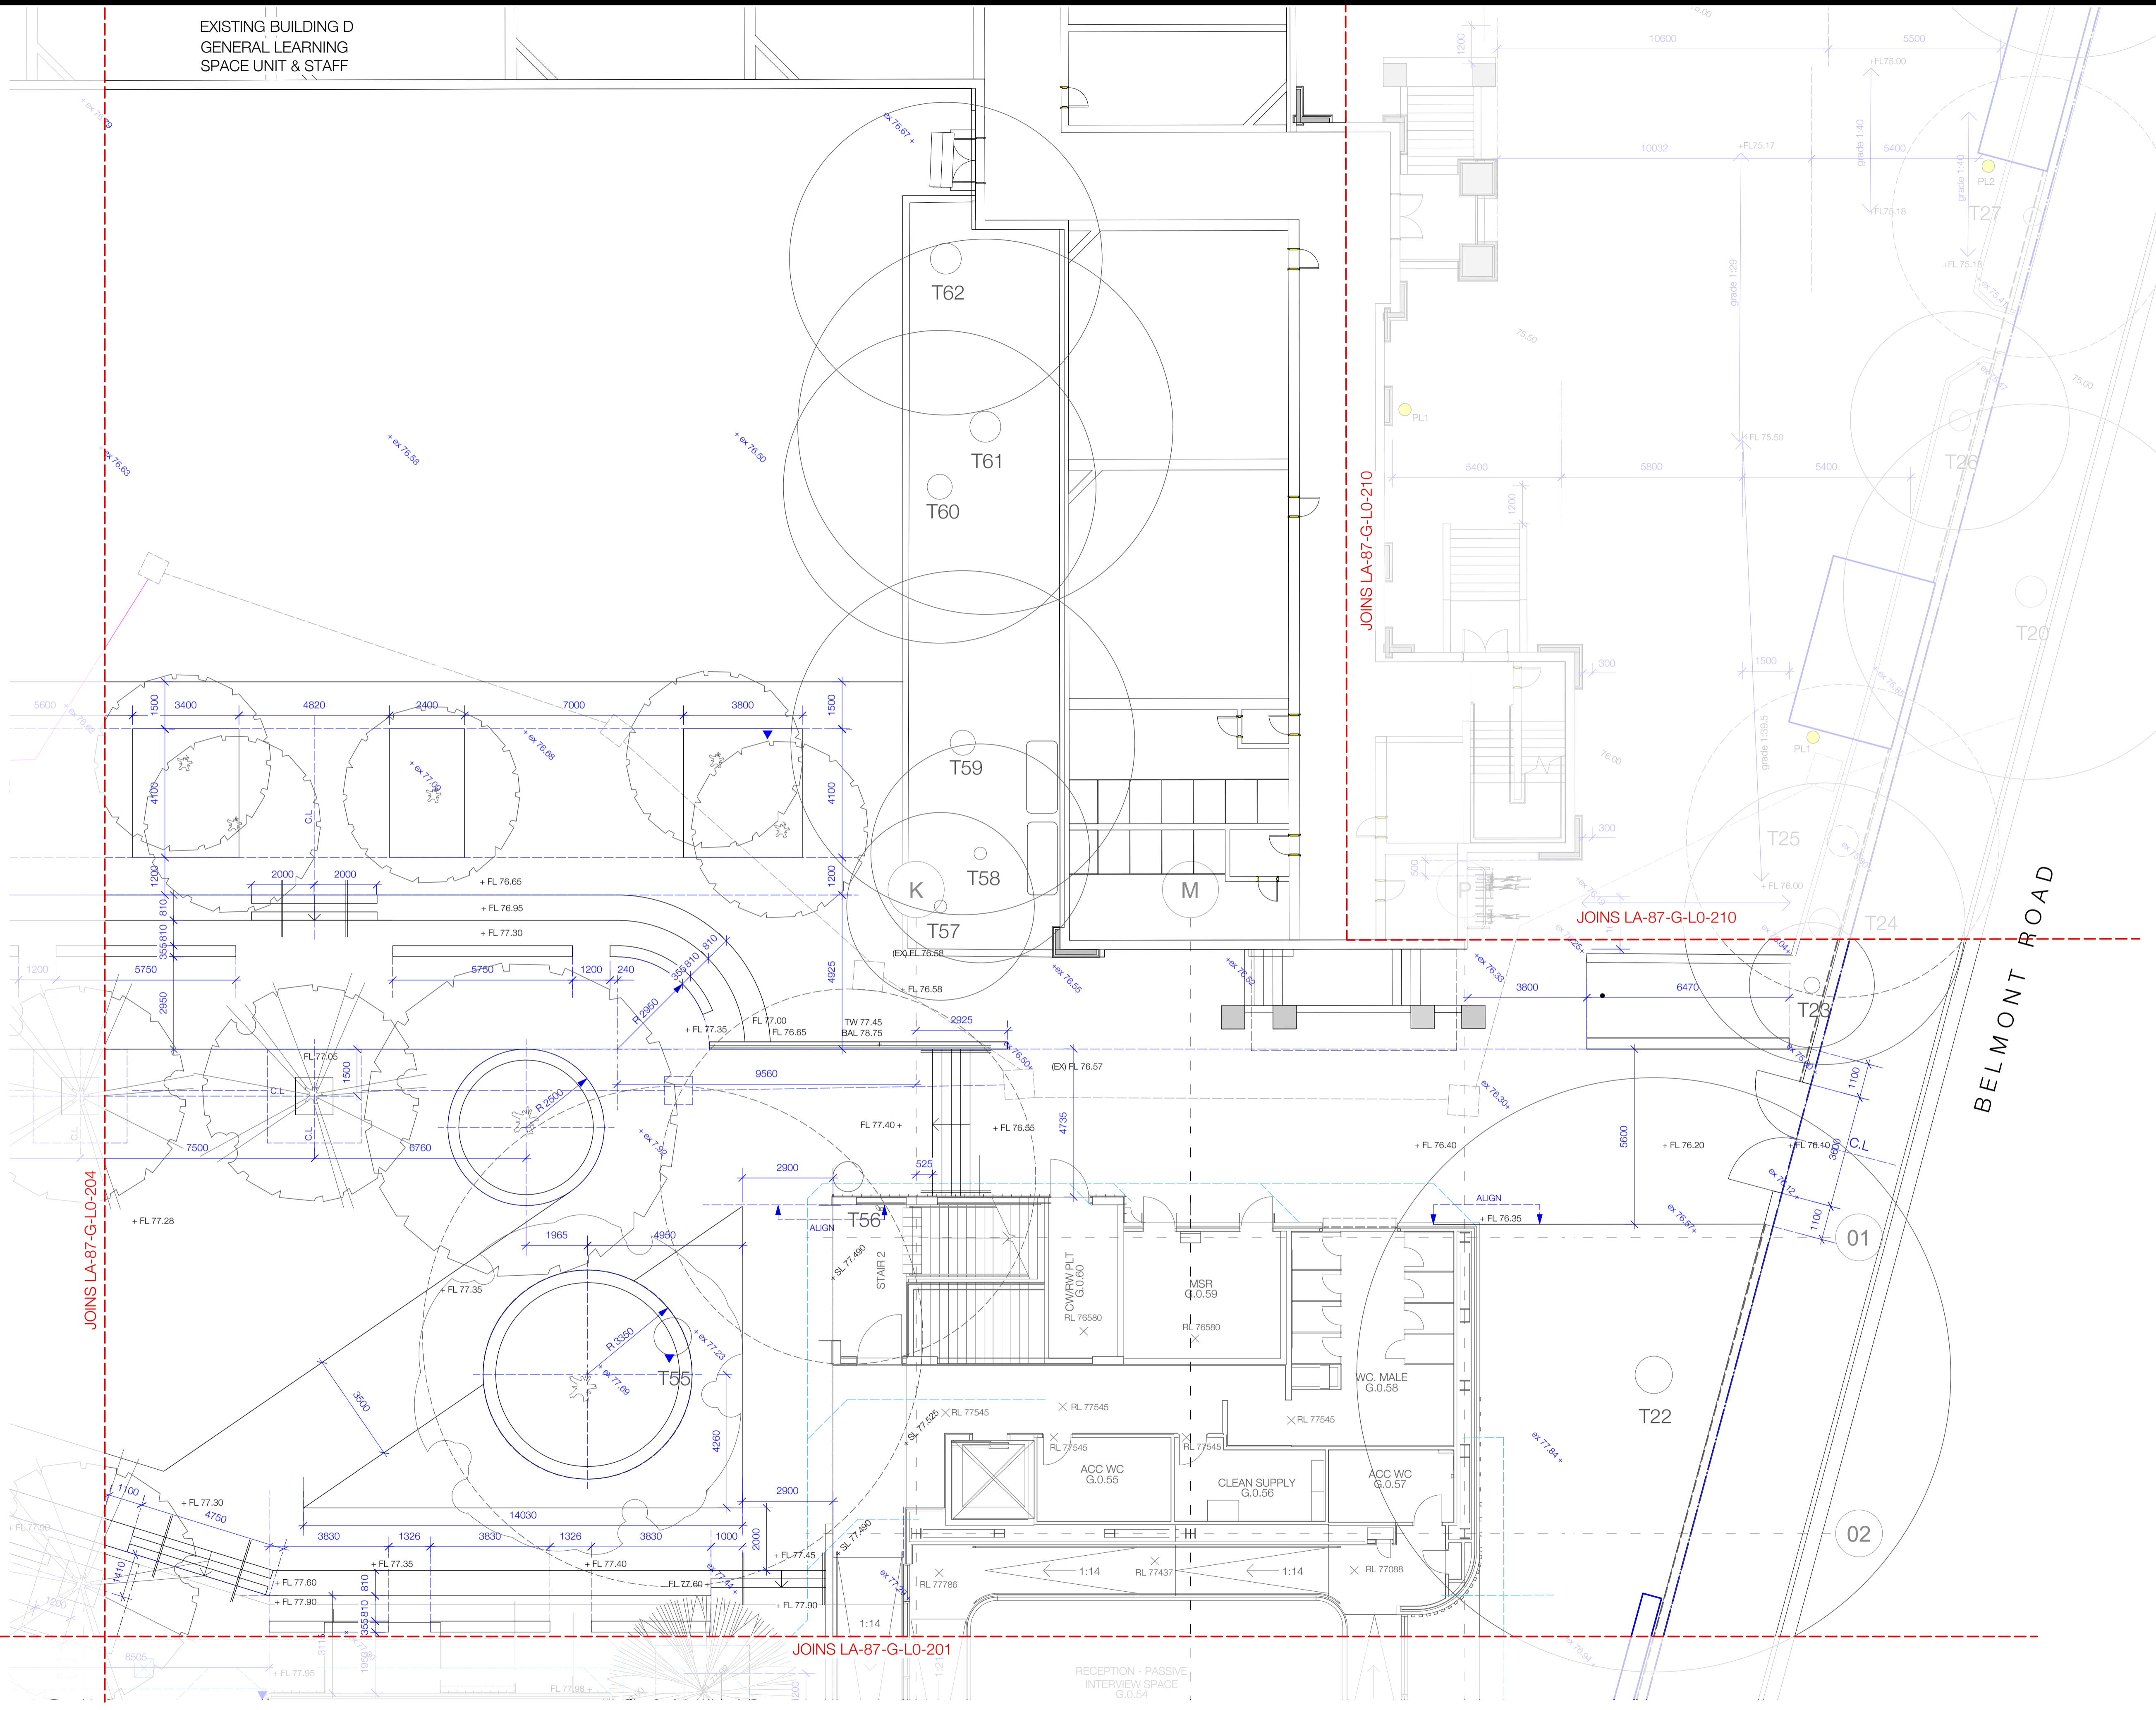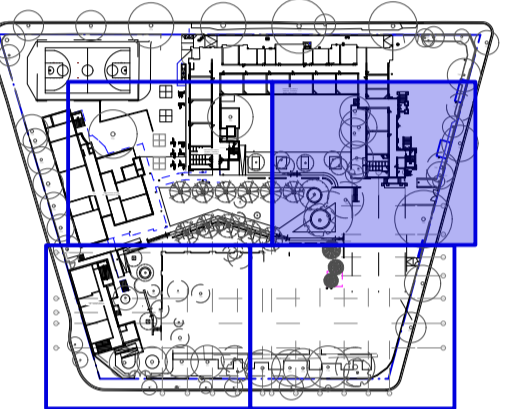

BELMONT ROAD

PROJECT
MOSMAN HIGH SCHOOL
745 Military Road, Mosman

CLIENT
SCHOOLS INFRASTRUCTURE NSW

ISSUER
MULTIPLEX

black beetle
Landscape Architecture and Design
Black Beetle Pty Ltd
Level 01 | 1073 Pittwater Road, Collaroy NSW 2097
Tel: 0422 104 416
email: blackbeetle@blackbeetle.com.au

CHECKED	APPROVED	SCALE
IK	GB/IK	1:100 @ A1

SHEET TITLE
Setout & Grading Plan - Level 0
Sheet 03

SHEET NO.	REVISION
LA- 87-G-L0-203	A



STATUS
For Construction

Rev	Description	Date
01	Draft Tender Issue	06.08.21
02	Tender Issue	20.08.21
03	Detail Design Issue	03.09.21
A	APC Issue	25.03.22

NOTES
Contractor must verify all dimensions on site before commencing work or preparing shop drawings. Do not scale drawings. Resolve discrepancies with Black Beetle before proceeding. Copyright of this drawing and the design executed remain vested in Black Beetle



KEY PLAN

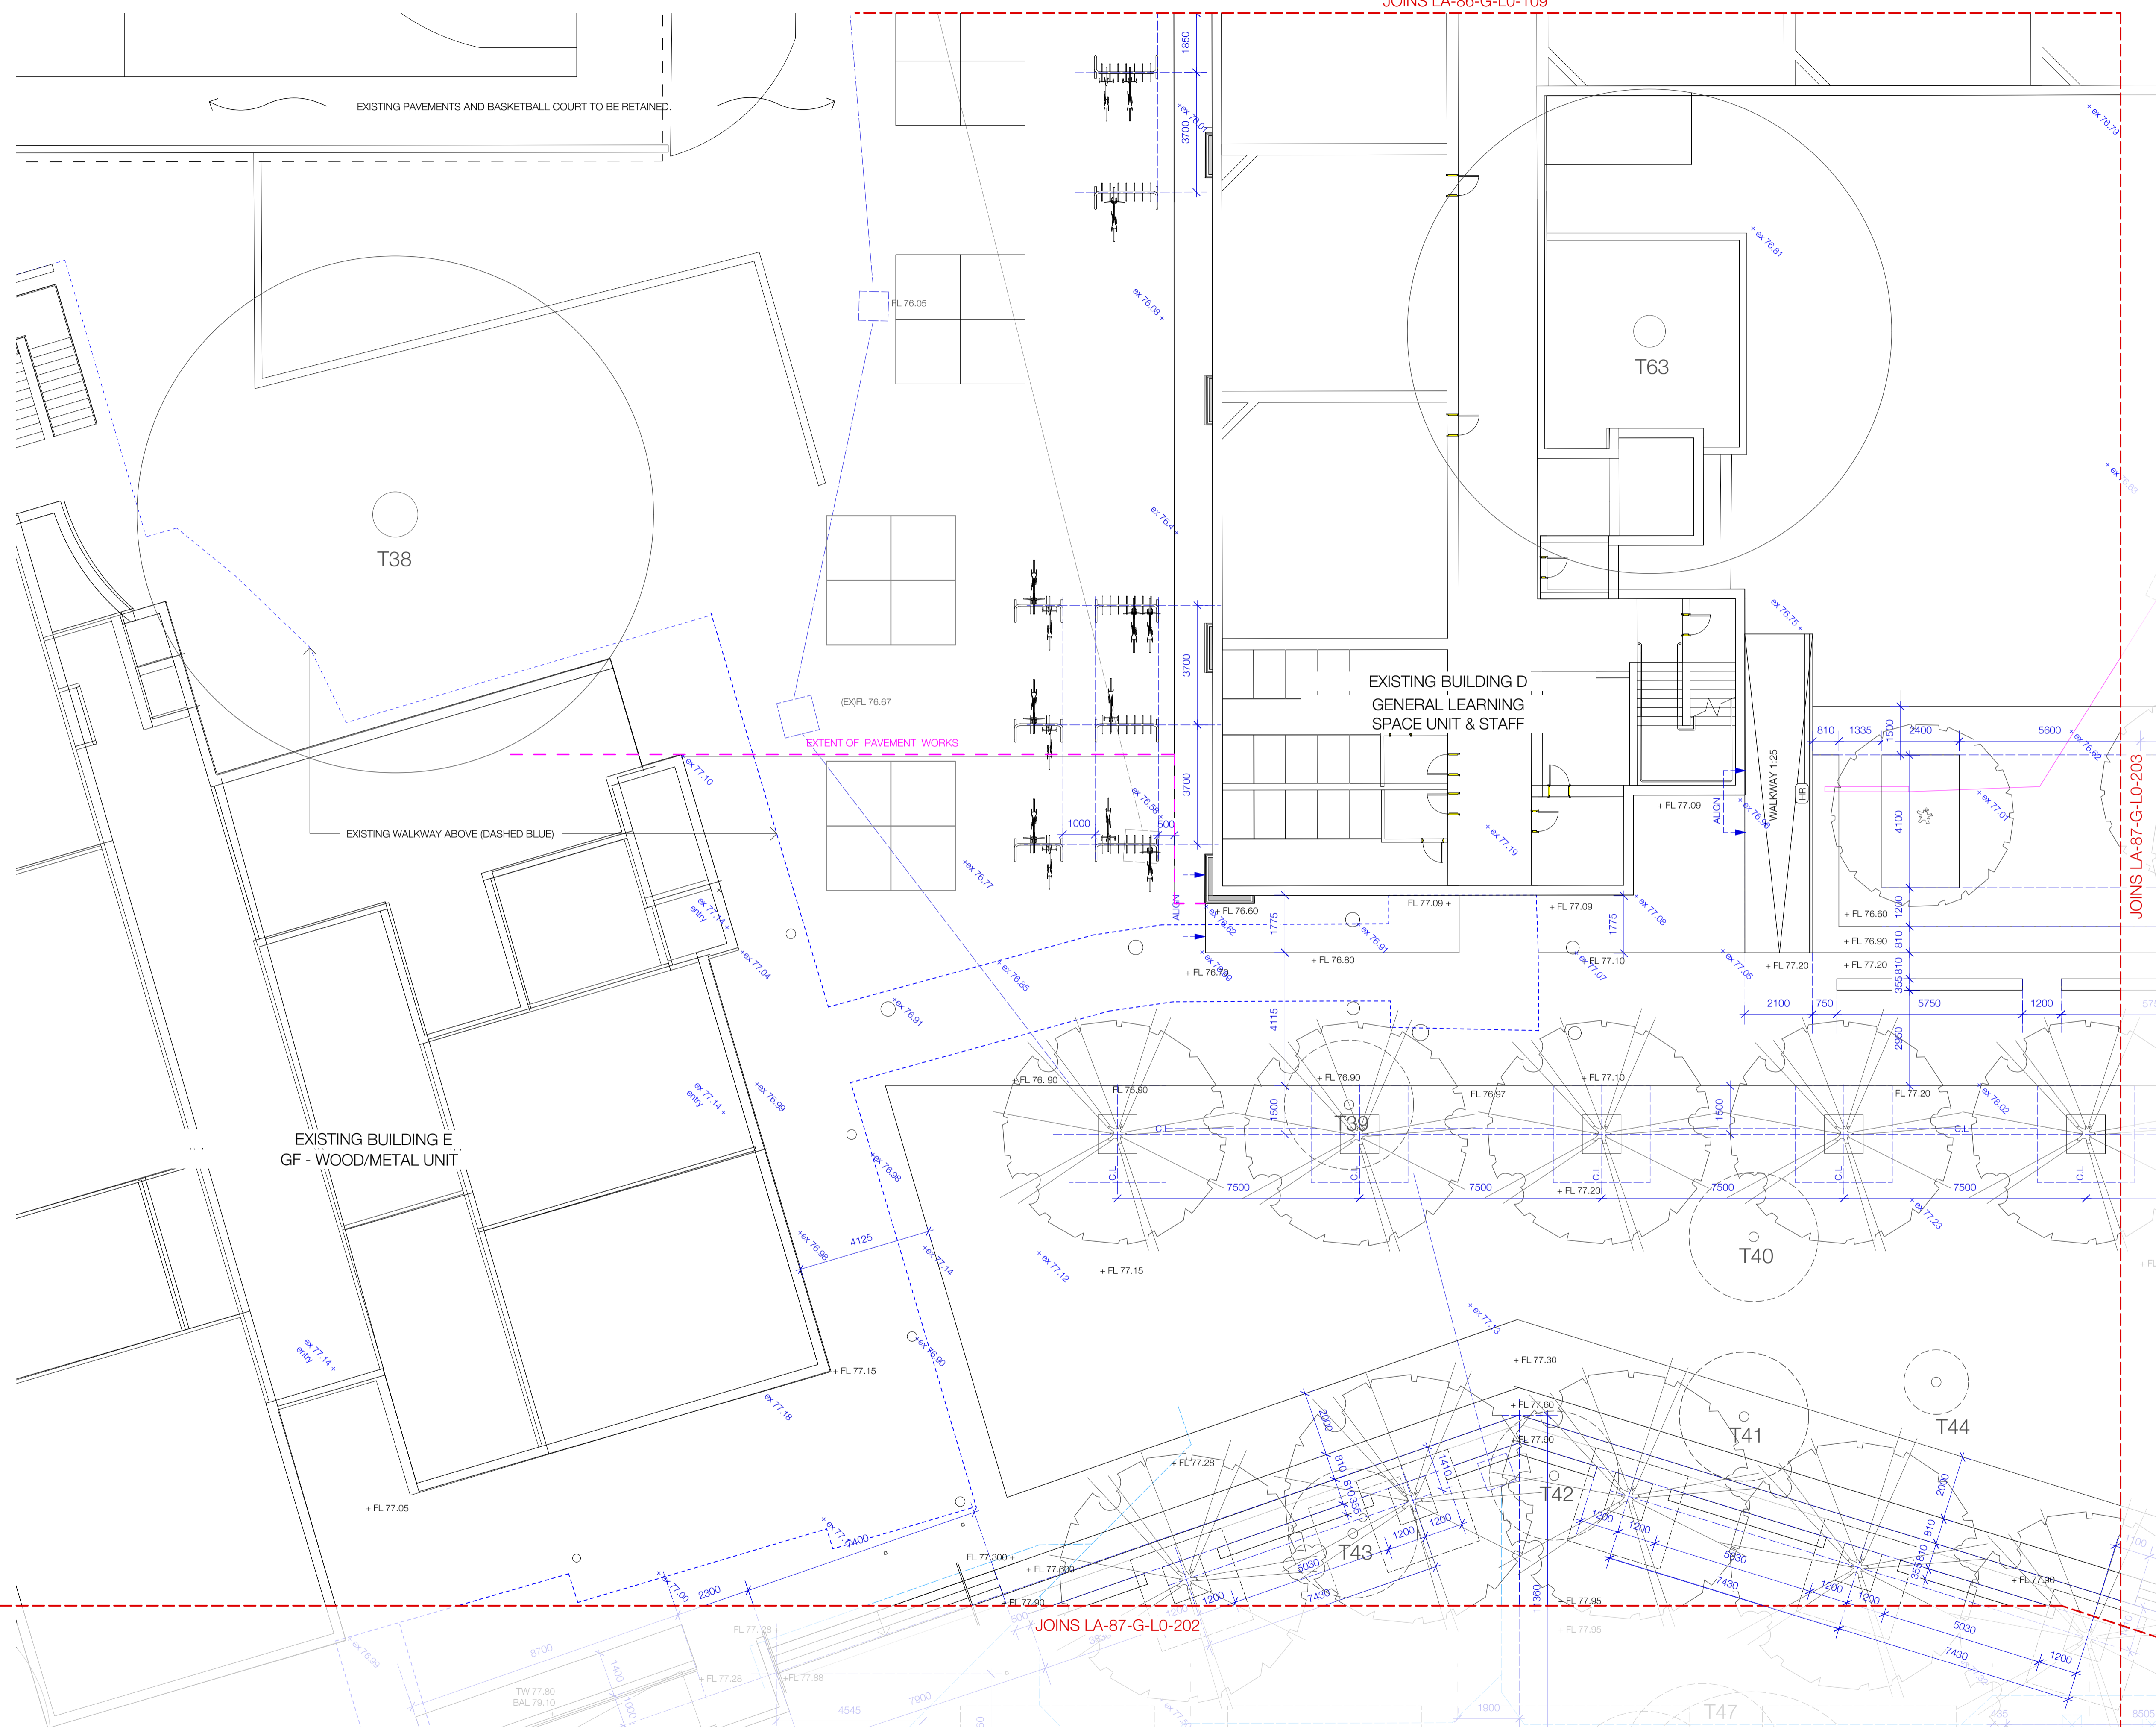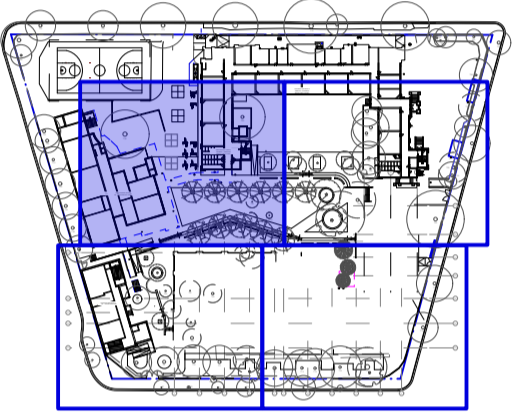

PROJECT
MOSMAN HIGH SCHOOL
745 Military Road, Mosman

CLIENT
SCHOOLS INFRASTRUCTURE NSW

ISSUER
MULTIPLEX



black beetle
Landscape Architecture and Design
Black Beetle Pty Ltd
Level 01 | 1073 Pittwater Road, Collaroy NSW 2097
Tel: 0422 104 416
email: blackbeetle@blackbeetle.com.au

CHECKED	APPROVED	SCALE
IK	GB/IK	1:100 @ A1


SHEET TITLE
Setout & Grading Plan - Level 0
Sheet 04

SHEET NO.	REVISION
LA-87-L0-204	A
STATUS For Construction	

Rev	Description	Date
A	AFC Issue	25.03.22

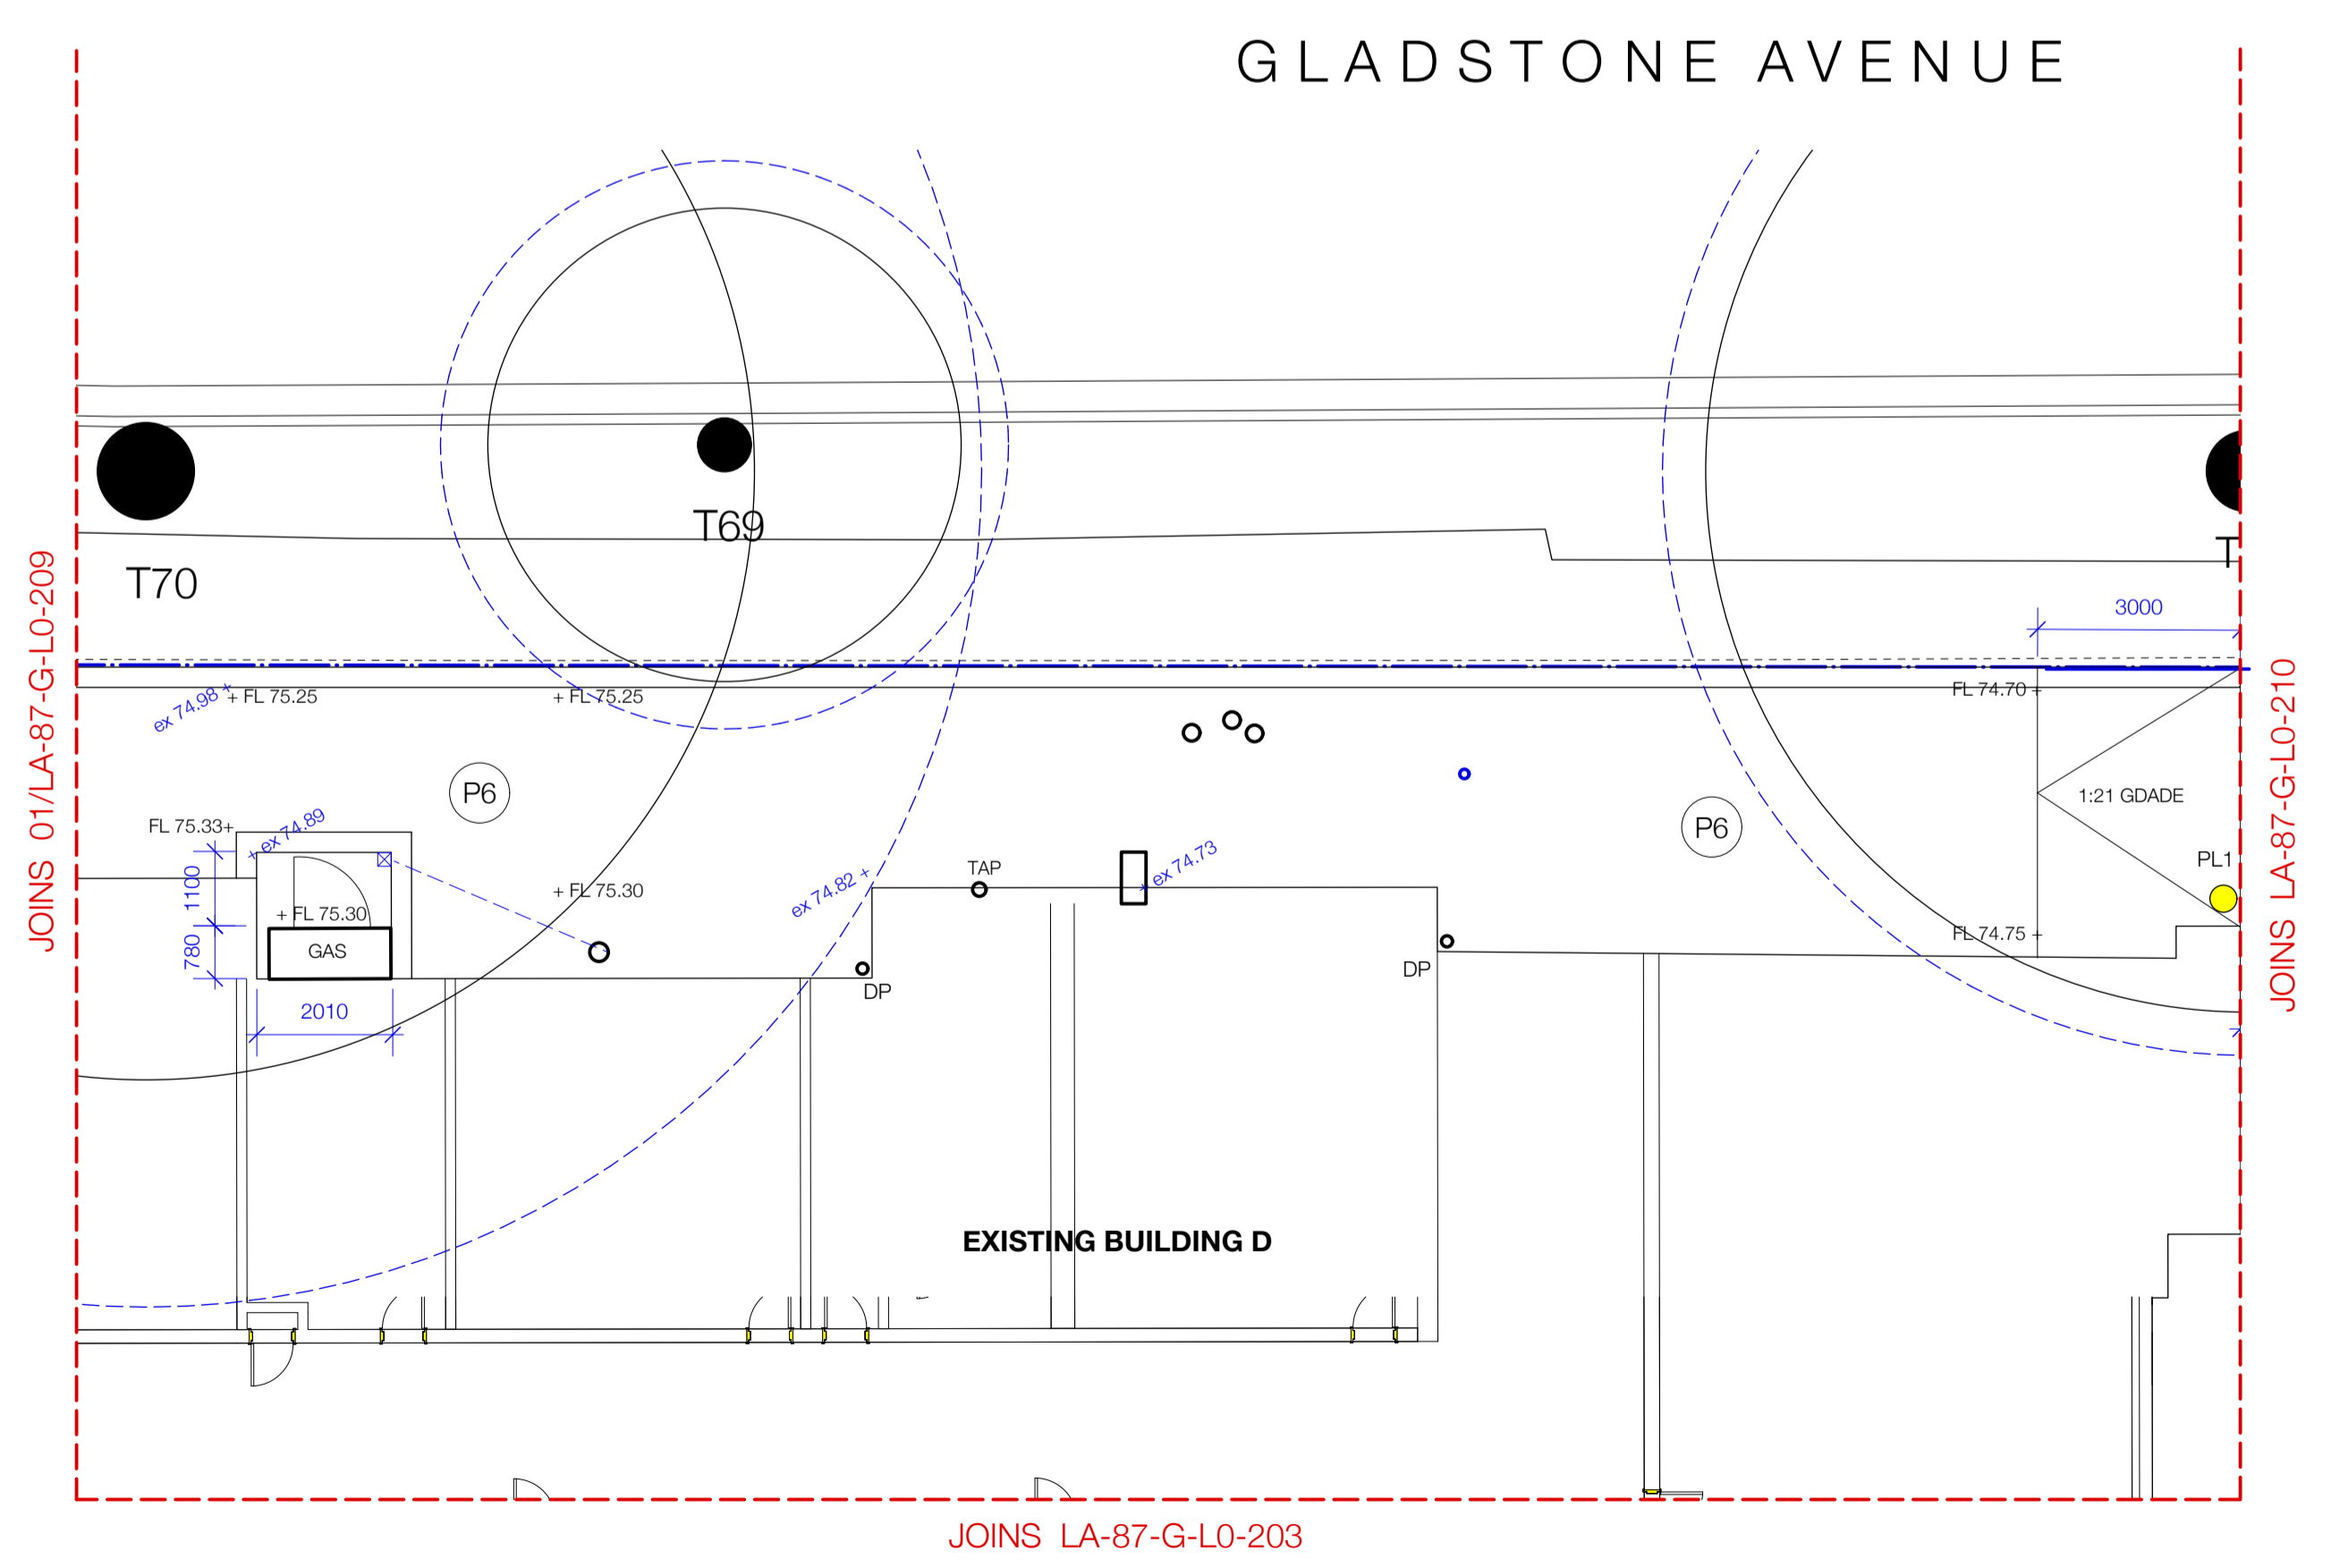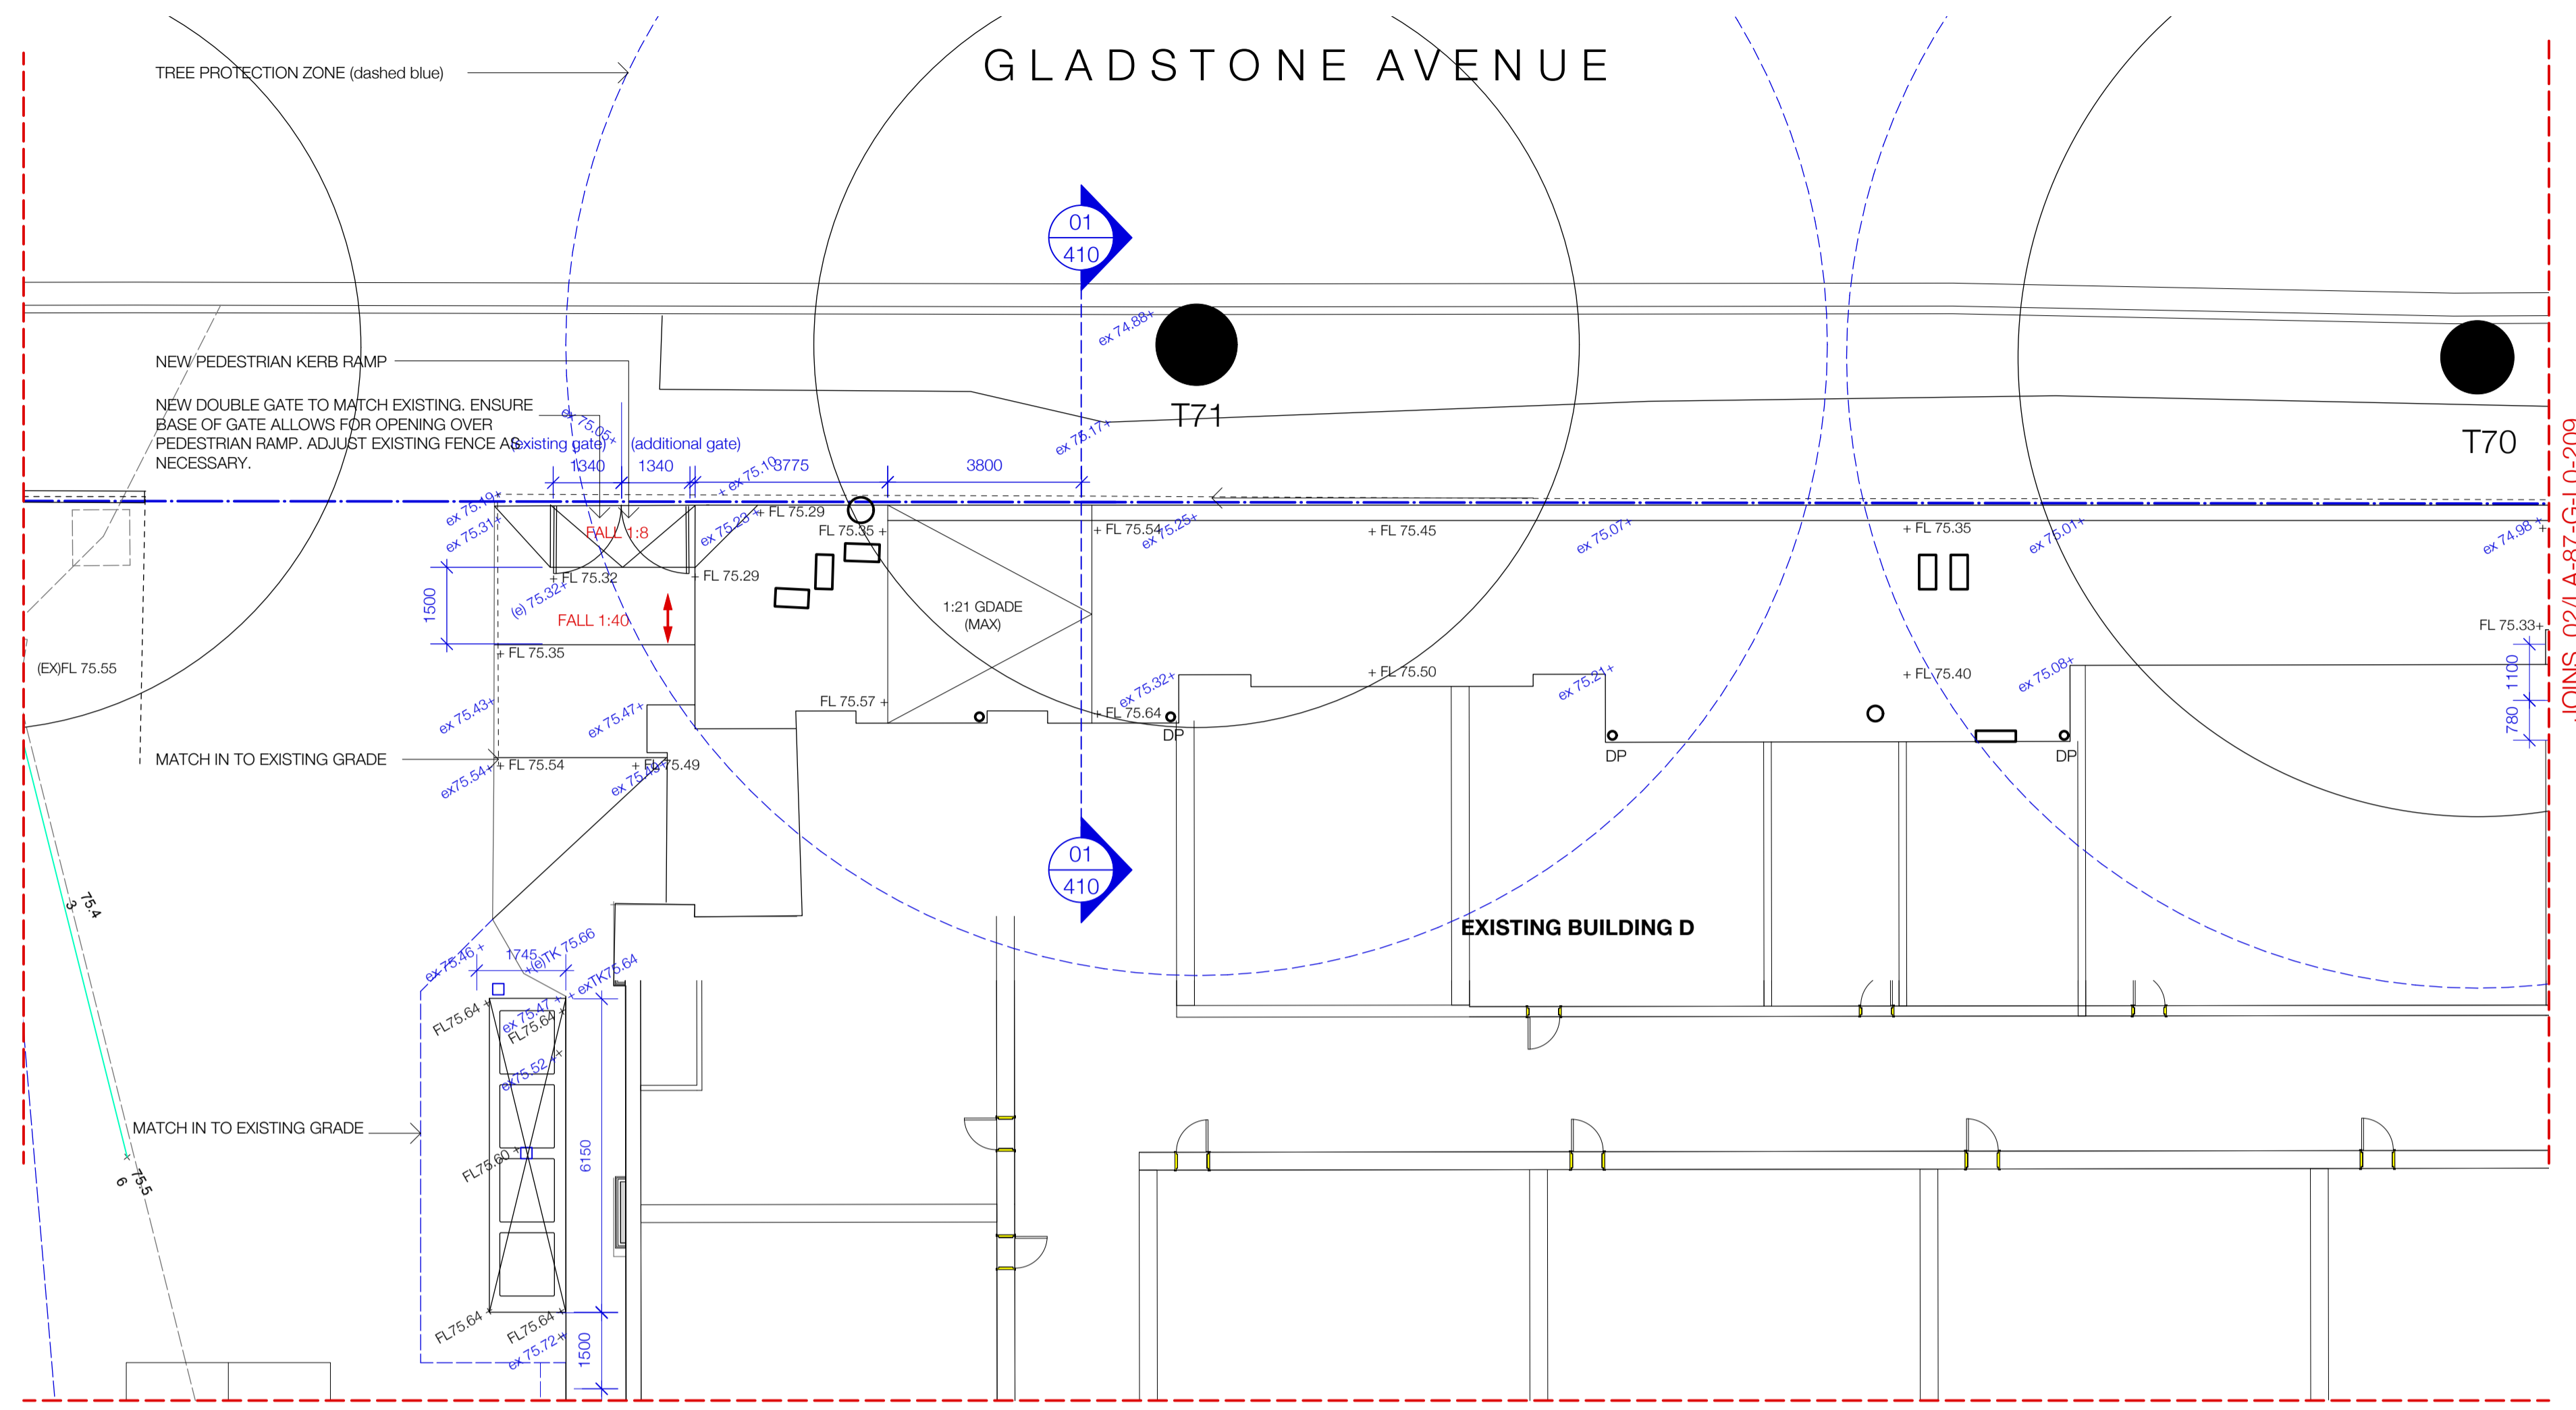

NOTES
Contractor must verify all dimensions on site before commencing work or preparing shop drawings. Do not scale drawings. Resolve discrepancies with Black Beetle before proceeding. Copyright of this drawing and the design executed remain vested in Black Beetle.

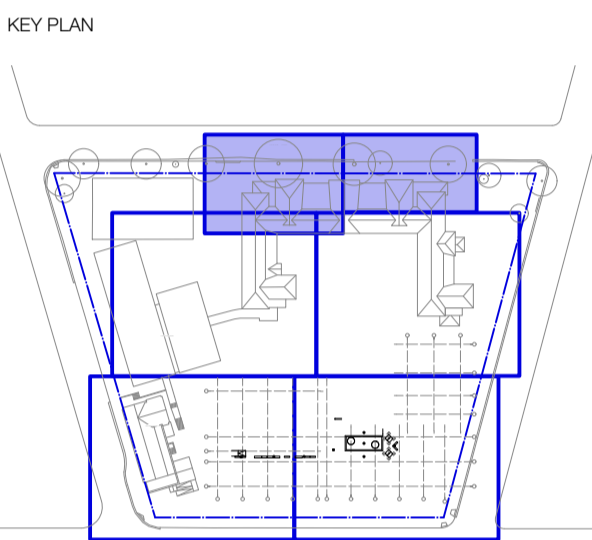

PROJECT
MOSMAN HIGH SCHOOL
745 Military Road, Mosman

CLIENT
SCHOOLS INFRASTRUCTURE NSW

ISSUER
MULTIPLEX


black beetle
Landscape Architecture and Design
Black Beetle Pty Ltd
Level 01 | 1073 Pittwater Road, Collaroy NSW 2097
Tel: 0422 104 416
email: blackbeetle@blackbeetle.com.au

CHECKED	APPROVED	SCALE
IK	GB/IK	1:100 @ A1

SHEET TITLE
Setout & Grading Plan - Level 0
Sheet 05

SHEET NO.	REVISION
LA-87-G-LO-209	A

STATUS
For Construction

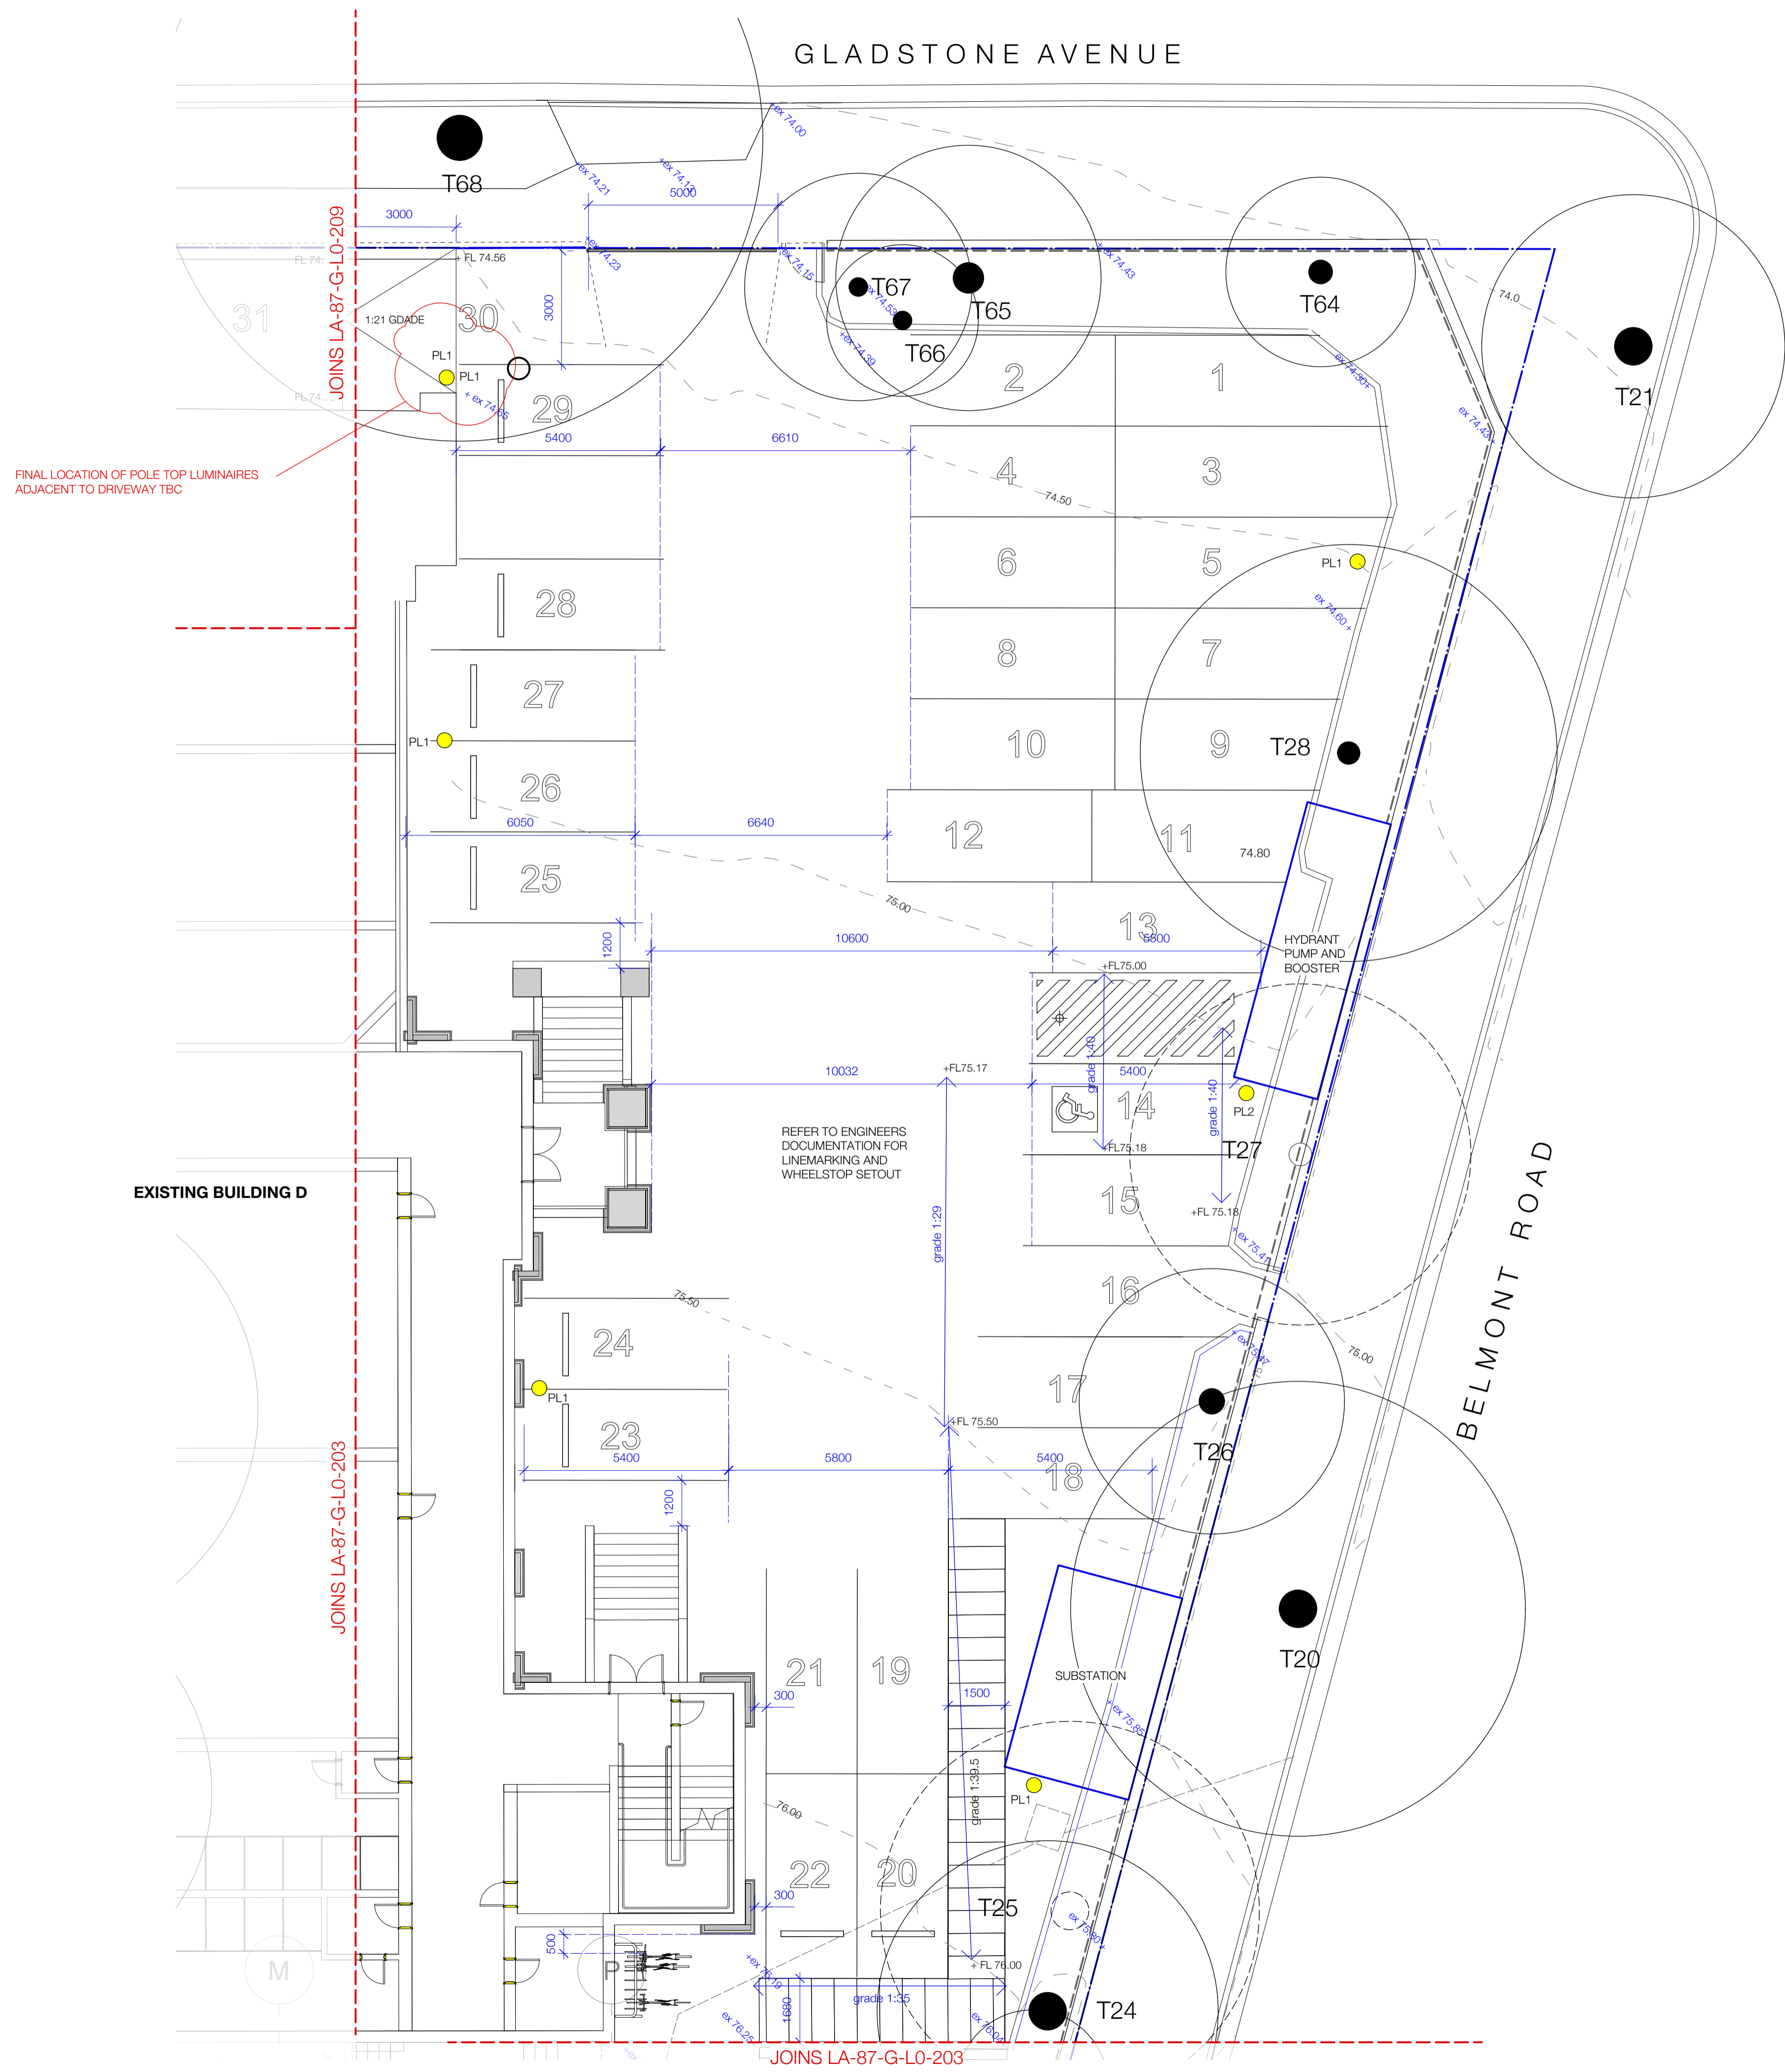

FINAL LOCATION OF POLE TOP LUMINAIRES
ADJACENT TO DRIVEWAY TBC

GLADSTONE AVENUE


BELMONT ROAD

EXISTING BUILDING D


JOINS LA-87-G-L0-203

Rev	Description	Date
A	AFC Issue	25.03.22

NOTES
Contractor must verify all dimensions on site before commencing work or preparing shop drawings. Do not scale drawings. Resolve discrepancies with Black Beetle before proceeding. Copyright of this drawing and the design executed remain vested in Black Beetle

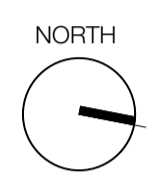

KEY PLAN

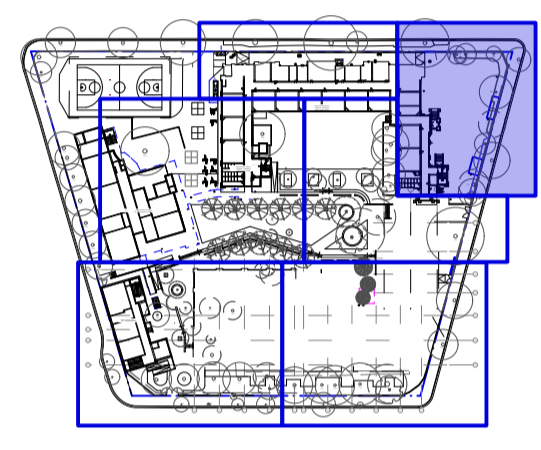

PROJECT
MOSMAN HIGH SCHOOL
745 Military Road, Mosman

CLIENT
SCHOOLS INFRASTRUCTURE NSW

ISSUER
MULTIPLEX

black beetle
Landscape Architecture and Design
Black Beetle Pty Ltd
Level 01 | 1073 Pittwater Road, Collaroy NSW 2097
Tel: 0422 104 416
email: blackbeetle@blackbeetle.com.au


CHECKED	APPROVED	SCALE
IK	GB/IK	1:100 @ A1

SHEET TITLE
Setout & Grading Plan - Level 0
Sheet 06



SHEET NO.	REVISION
LA-87-G-L0-210	A
STATUS For Construction	

Rev	Description	Date
01	Draft Tender Issue	06.08.21
02	Tender Issue	20.08.21
03	Detail Design Issue	03.09.21
A	APC Issue	25.03.22

NOTES
Contractor must verify all dimensions on site before commencing work or preparing shop drawings. Do not scale drawings. Resolve discrepancies with Black Beetle before proceeding. Copyright of this drawing and the design executed remain vested in Black Beetle

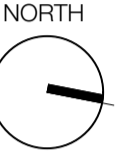

KEY PLAN

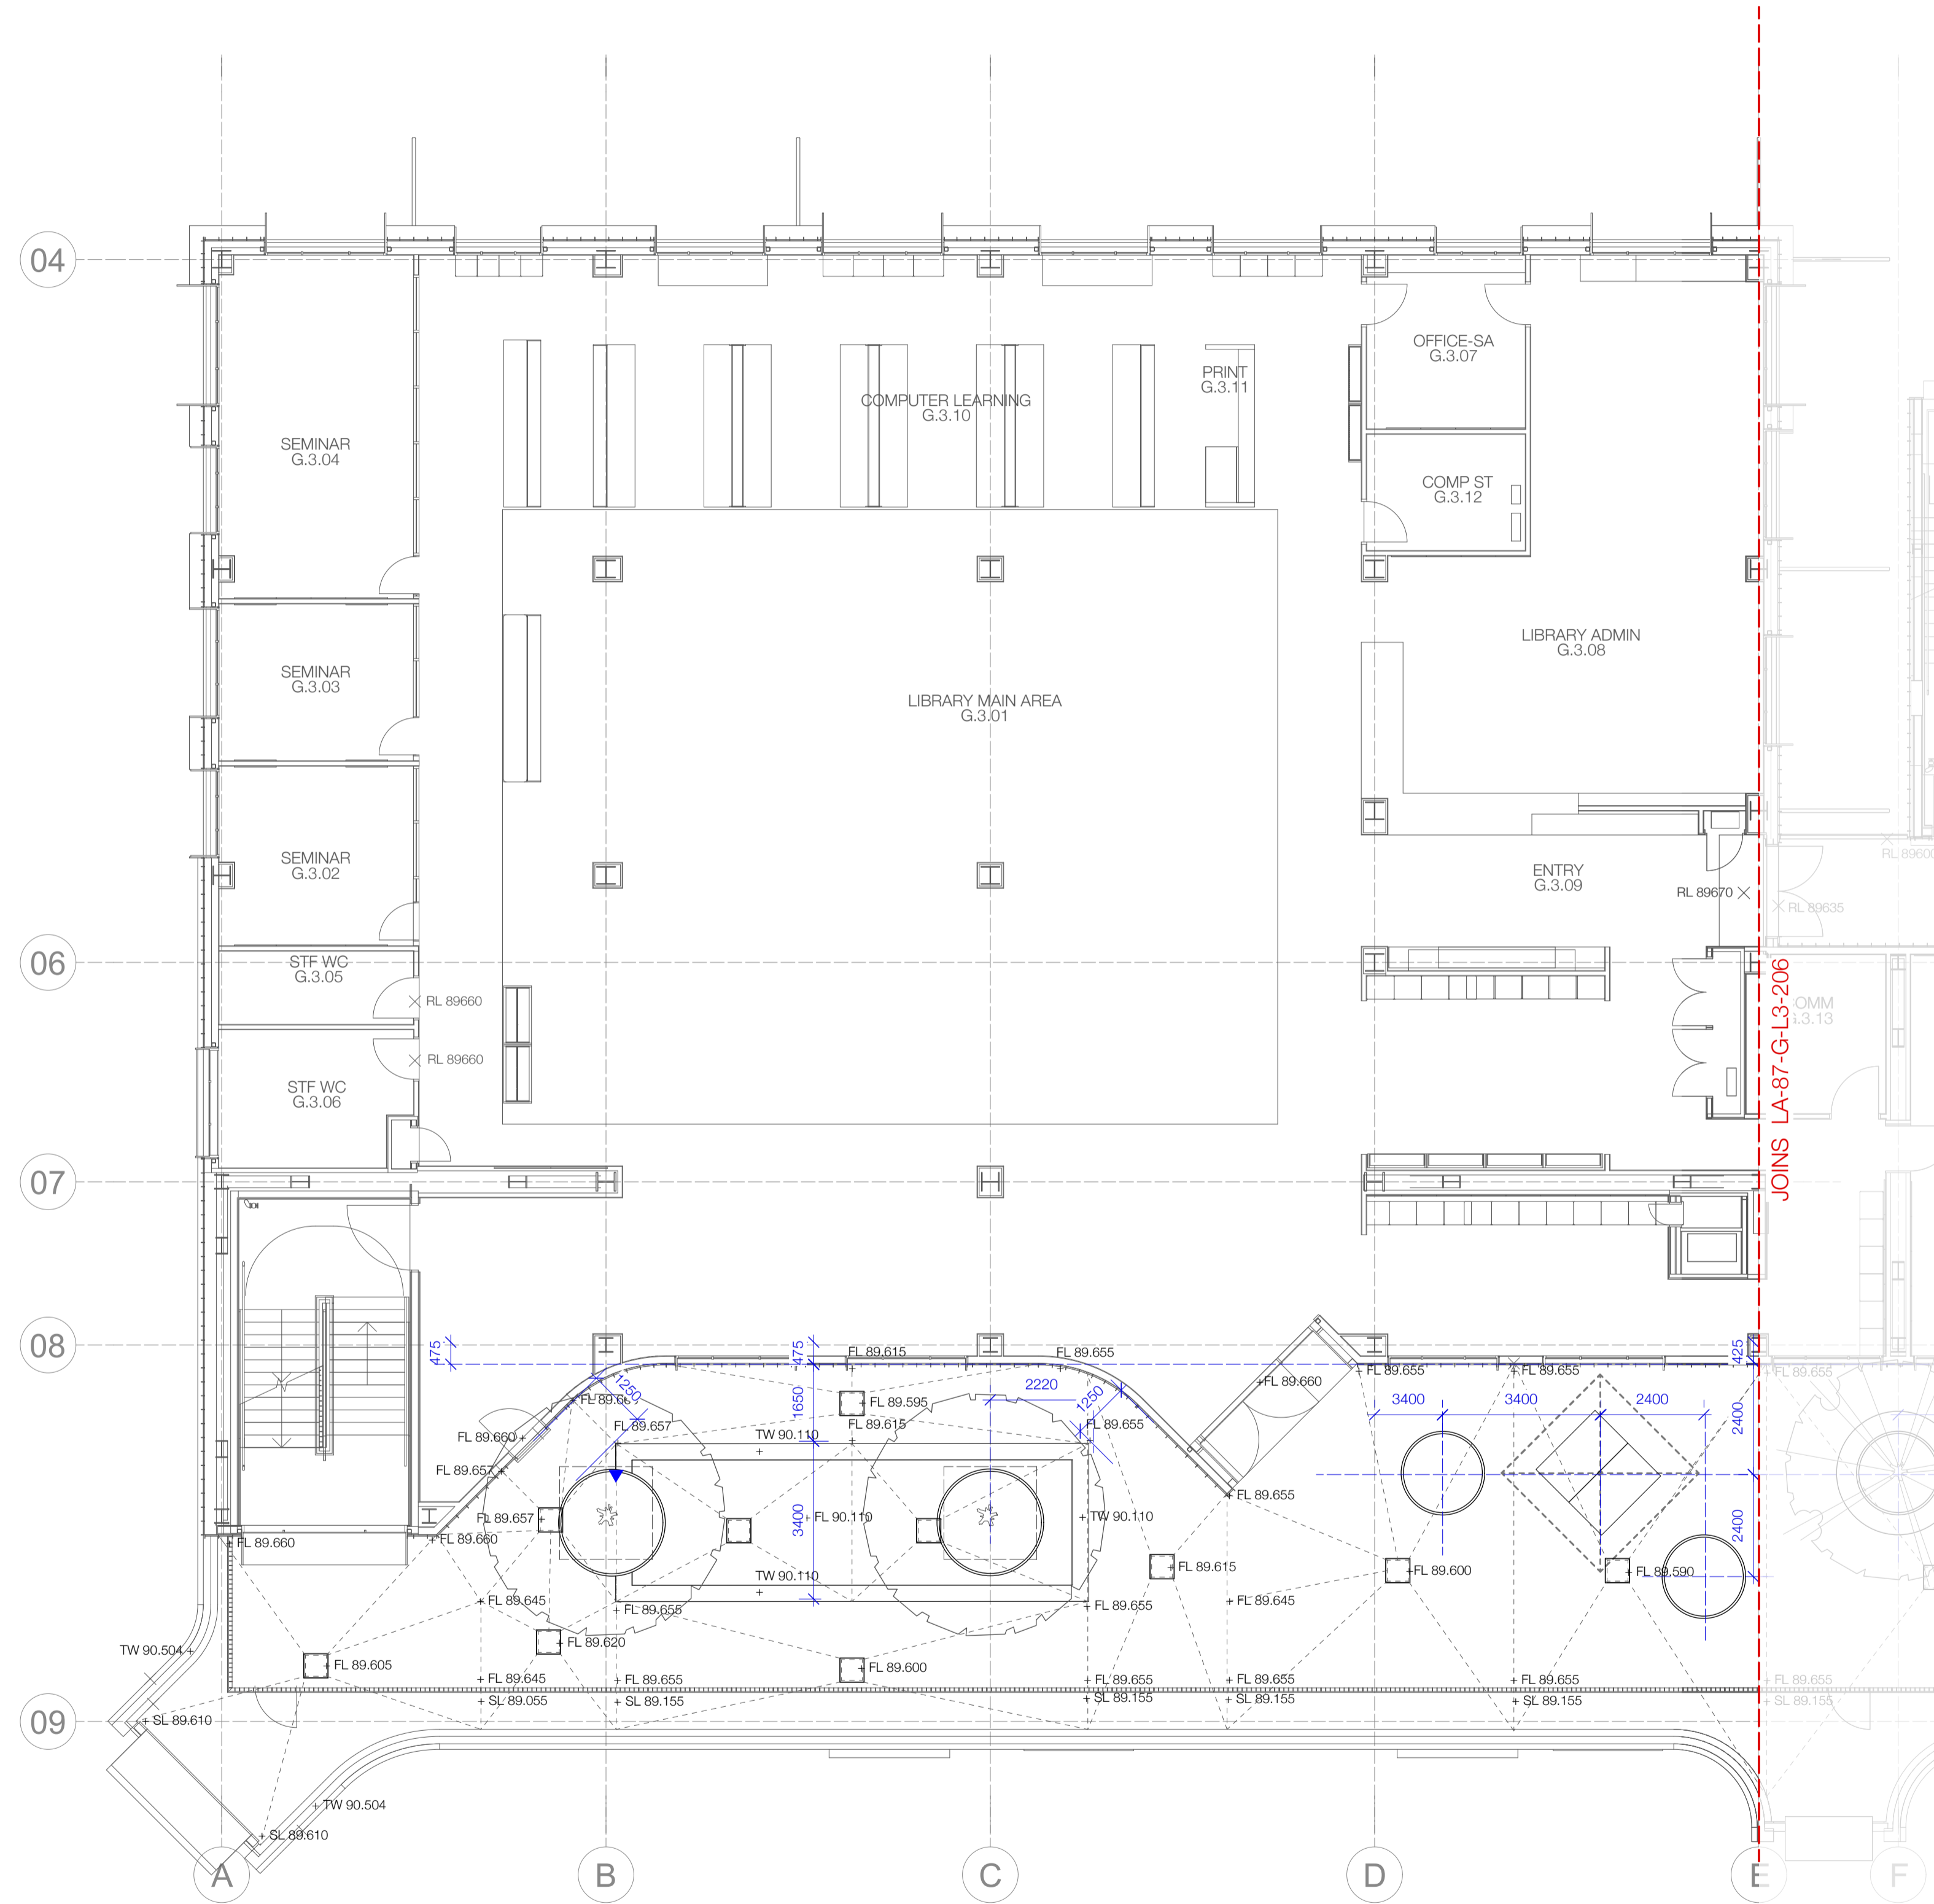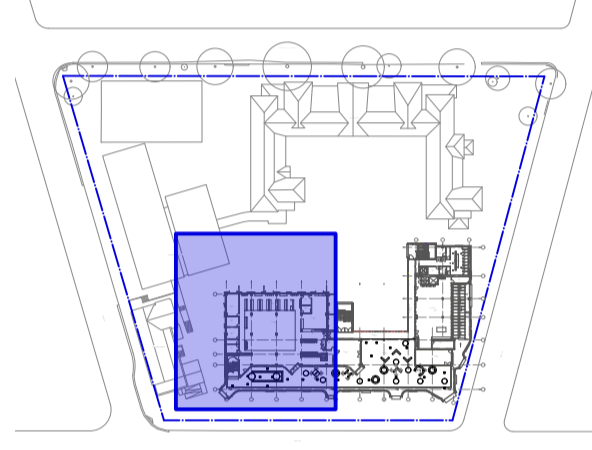

Level 03 South
Scale 1:100 @ A1

PROJECT
MOSMAN HIGH SCHOOL
745 Military Road, Mosman

CLIENT
SCHOOLS INFRASTRUCTURE NSW

ISSUER
black beetle
Landscape Architecture and Design
Black Beetle Pty Ltd
Level 01 | 1073 Pittwater Road, Collaroy NSW 2097
Tel: 0422 104 416
email: blackbeetle@blackbeetle.com.au

CHECKED	APPROVED	SCALE
IK	GB/IK	1:100 @ A1


SHEET TITLE
Setout & Grading Plan -
Level 03 (South)
Sheet 01

SHEET NO.	REVISION
LA-87-G-L3-205	A



STATUS
For Construction

Rev	Description	Date
01	Draft Tender Issue	06.08.21
02	Tender Issue	20.08.21
03	Detail Design Issue	03.09.21
A	AFC Issue	25.03.22

NOTES
Contractor must verify all dimensions on site before commencing work or preparing shop drawings. Do not scale drawings. Resolve discrepancies with Black Beetle before proceeding. Copyright of this drawing and the design executed remain vested in Black Beetle

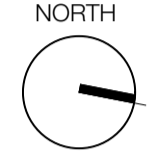

KEY PLAN

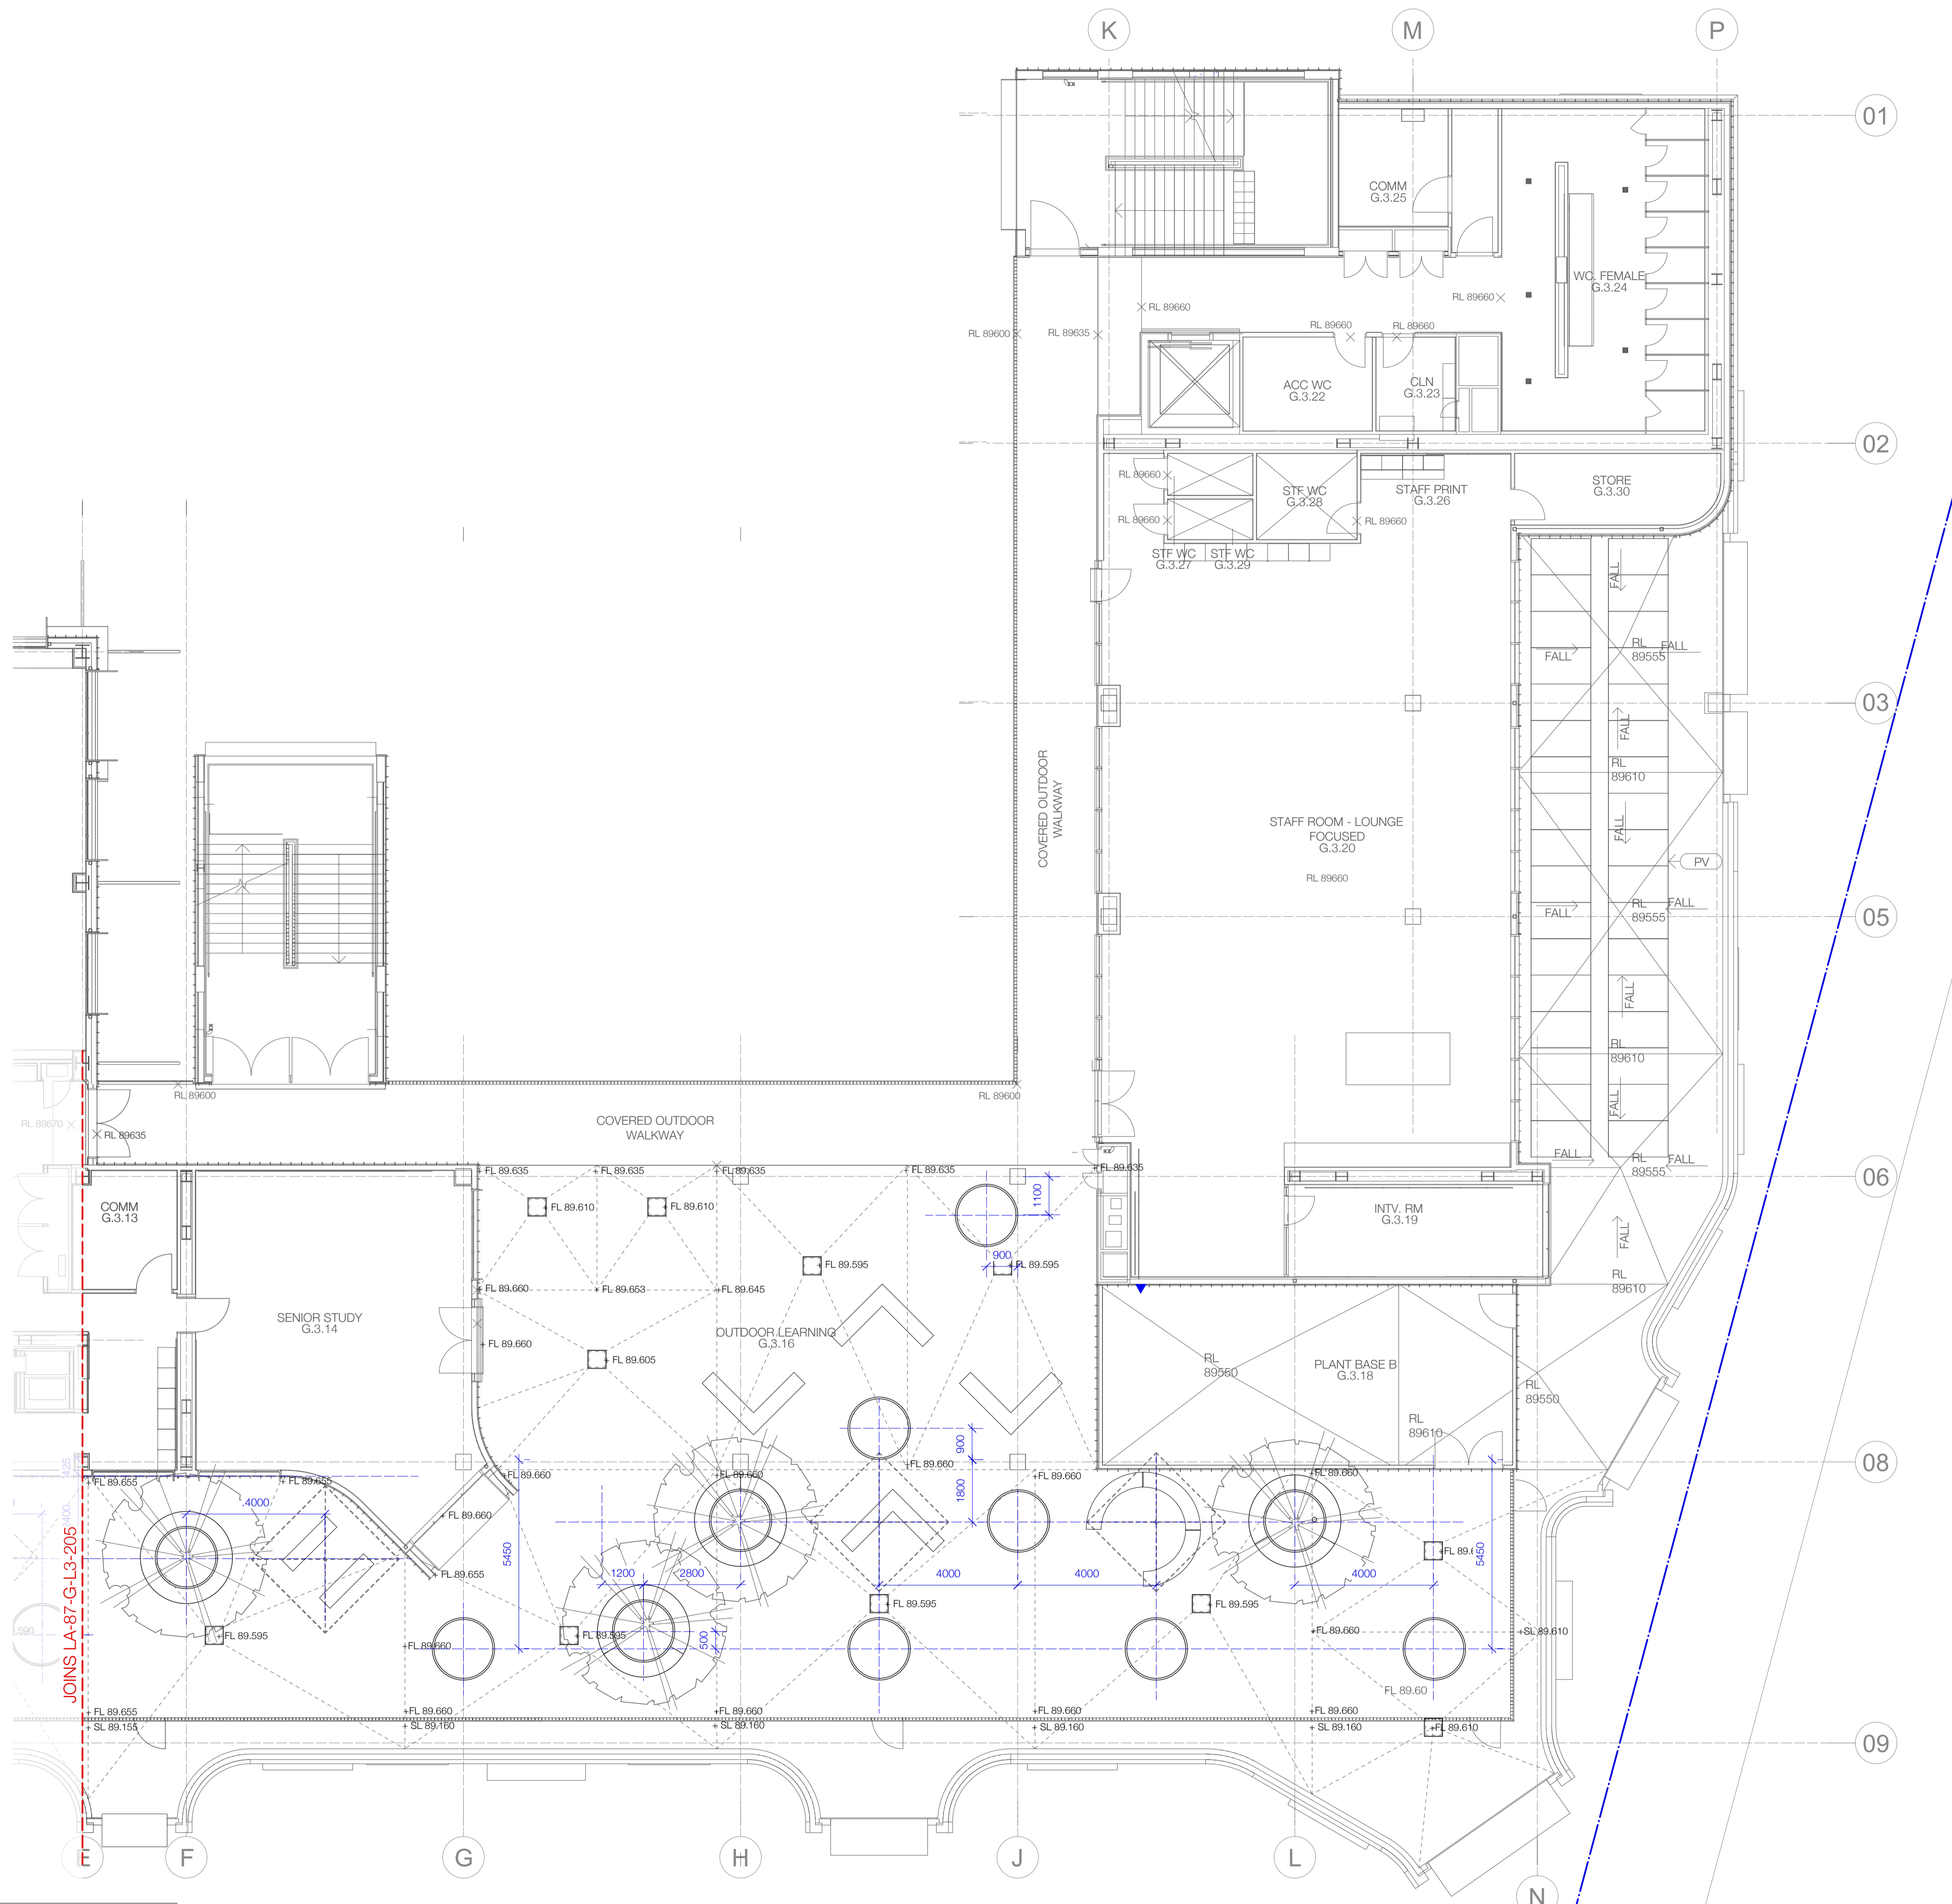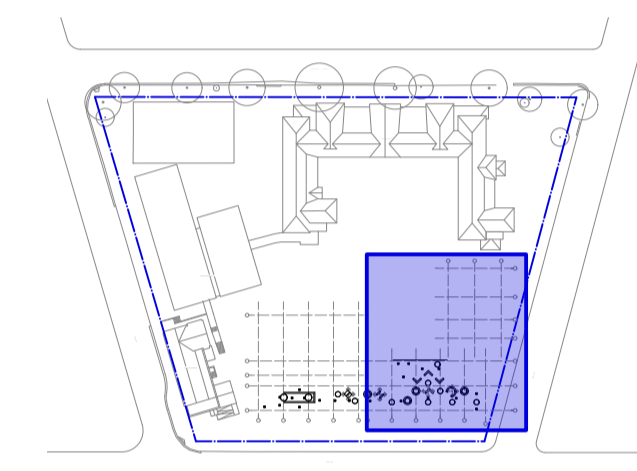

Level 03 North
Scale 1:100 @ A1

PROJECT
MOSMAN HIGH SCHOOL
745 Military Road, Mosman

CLIENT
SCHOOLS INFRASTRUCTURE NSW

ISSUER
black beetle
Landscape Architecture and Design
Black Beetle Pty Ltd
Level 01 | 1073 Pittwater Road, Collaroy NSW 2097
Tel: 0422 104 416
email: blackbeetle@blackbeetle.com.au

CHECKED	APPROVED	SCALE
IK	GB/IK	1:100 @ A1

SHEET TITLE
**Setout & Grading Plan -
Level 03 (North)
Sheet 02**

SHEET NO.	REVISION
LA-87-G-L3-206	A



STATUS
For Construction

Rev	Description	Date
01	Draft Tender Issue	06.08.21
02	Tender Issue	20.08.21
03	Detail Design Issue	03.09.21
A	APC Issue	25.03.22

NOTES
Contractor must verify all dimensions on site before commencing work or preparing shop drawings. Do not scale drawings. Resolve discrepancies with Black Beetle before proceeding. Copyright of this drawing and the design executed remain vested in Black Beetle



KEY PLAN

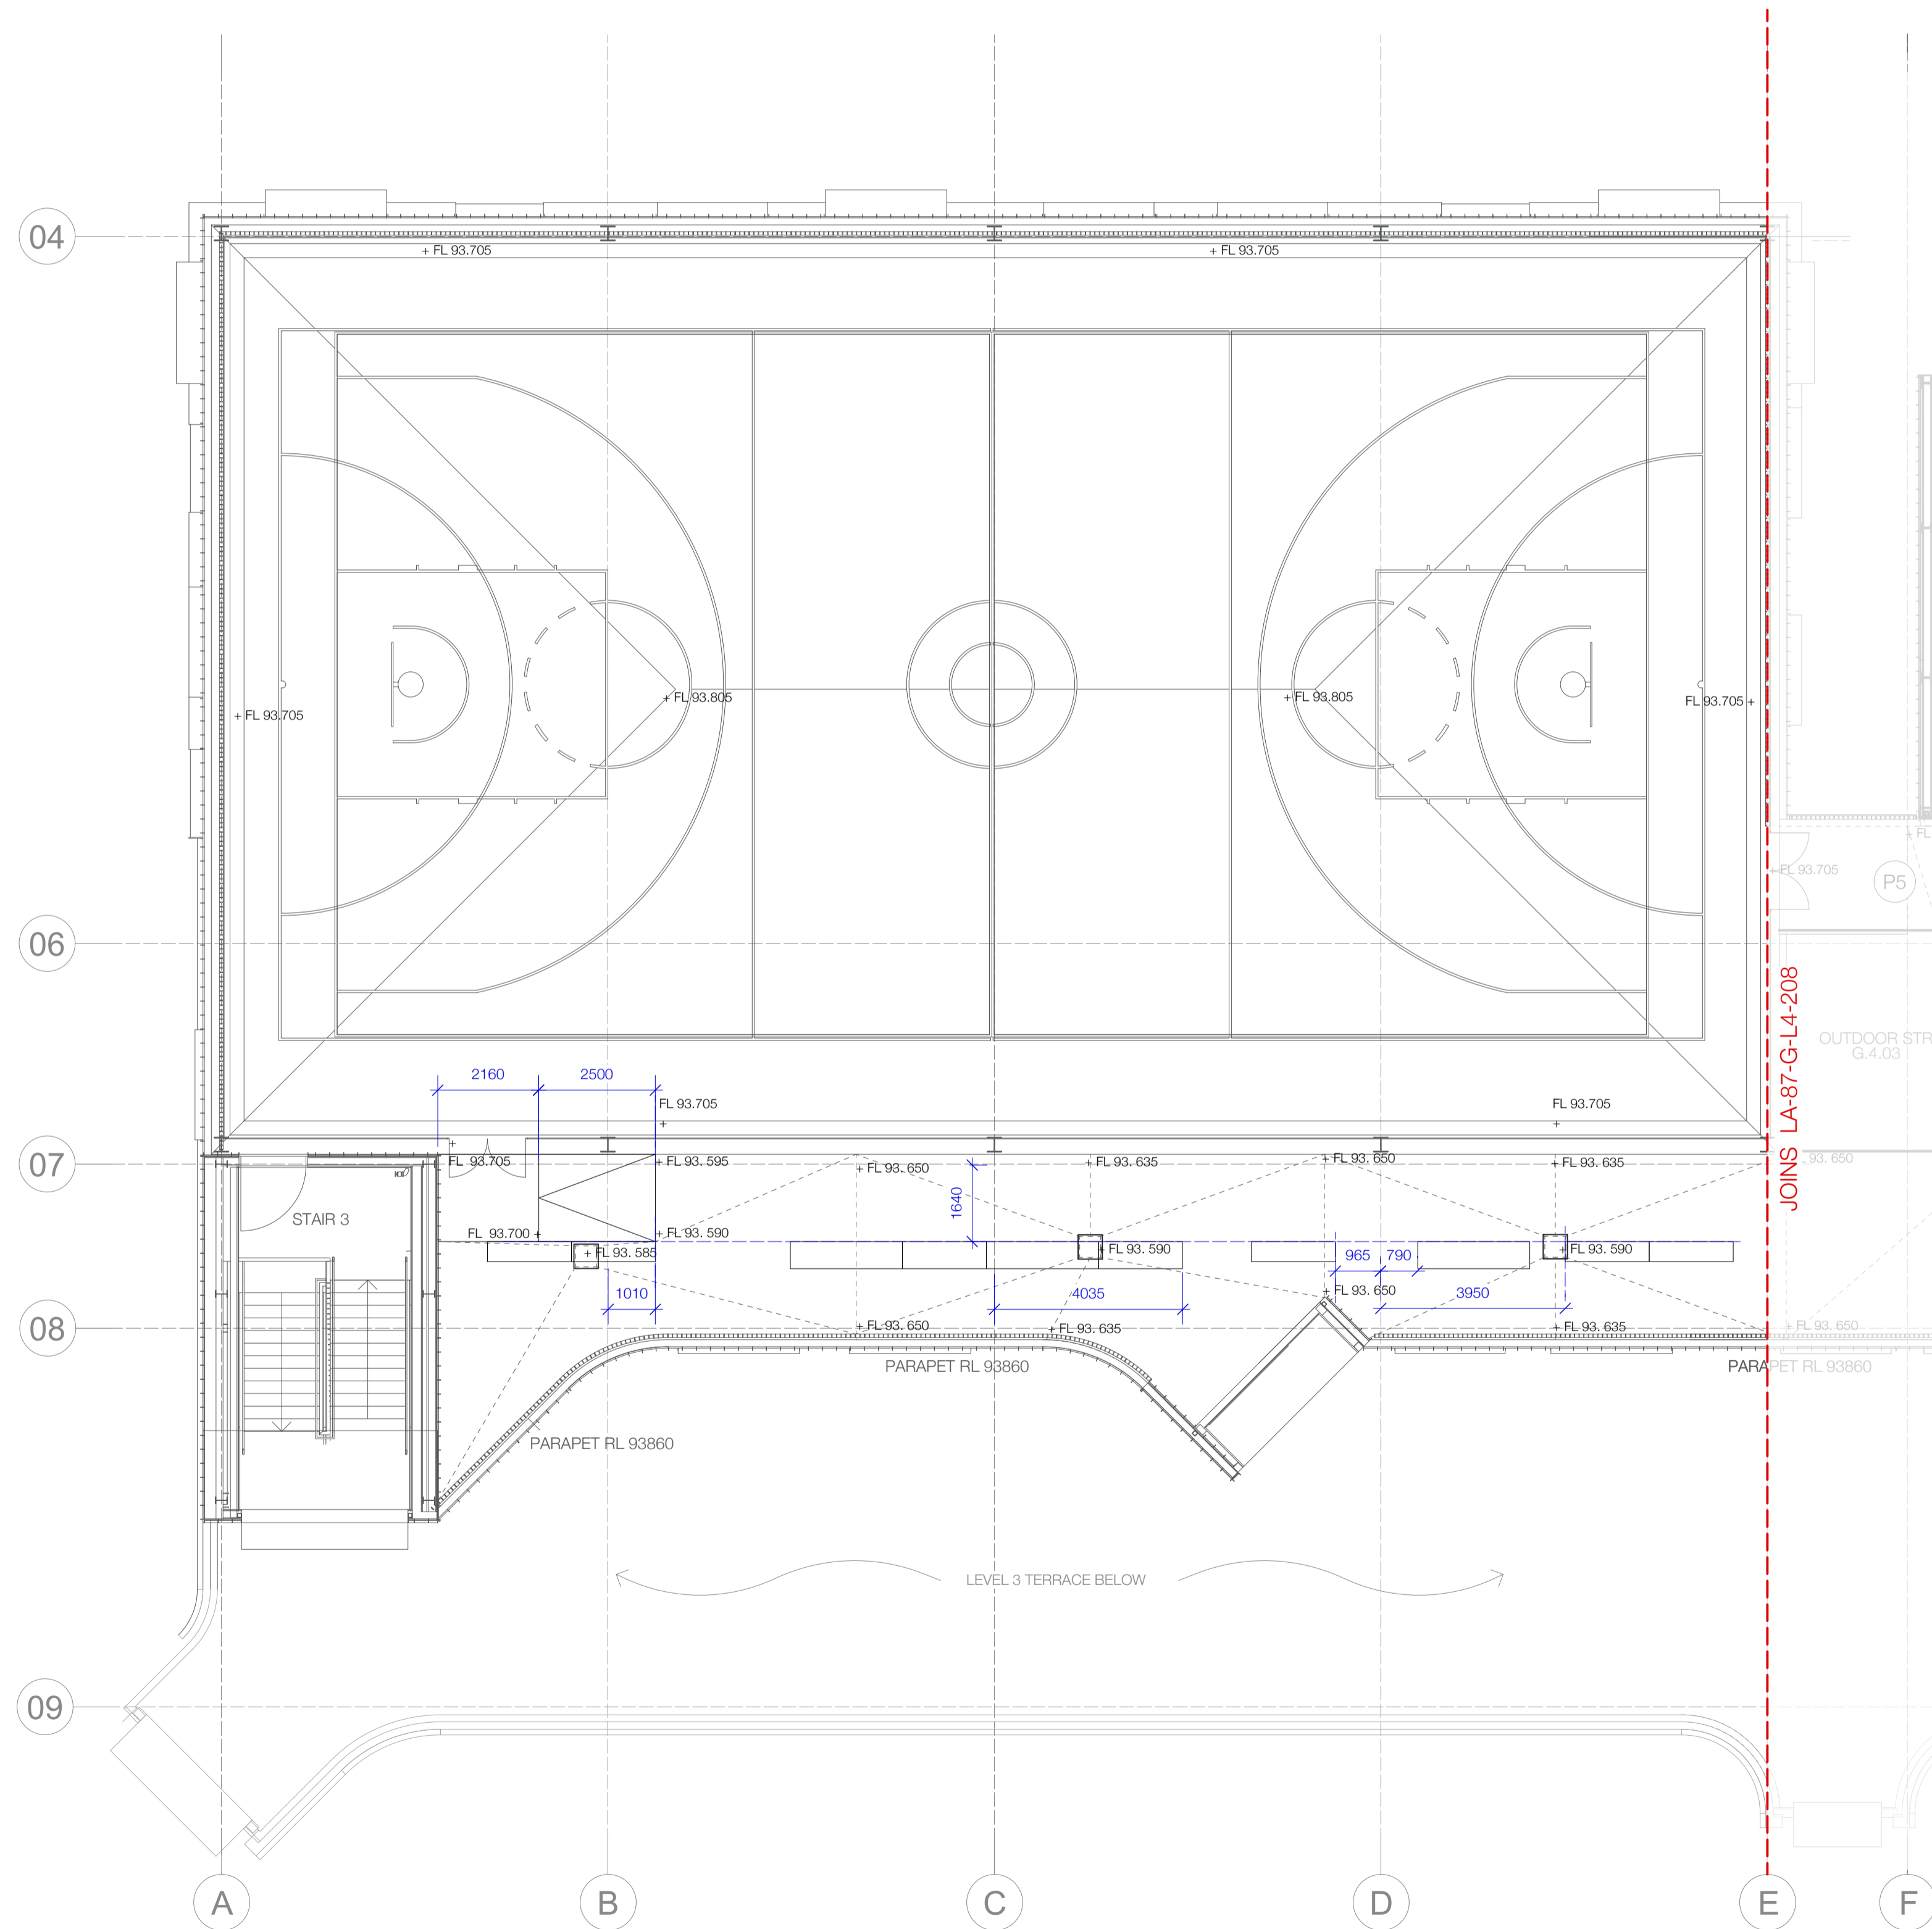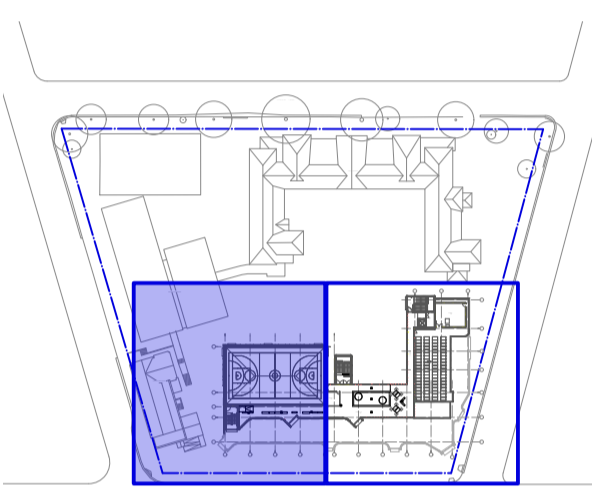

Level 04 South
Scale 1:100 @ A1

PROJECT
MOSMAN HIGH SCHOOL
745 Military Road, Mosman

CLIENT
SCHOOLS INFRASTRUCTURE NSW

ISSUER
black beetle
Landscape Architecture and Design
Black Beetle Pty Ltd
Level 01 | 1073 Pittwater Road, Collaroy NSW 2097
Tel: 0422 104 416
email: blackbeetle@blackbeetle.com.au

CHECKED	APPROVED	SCALE
IK	GB/IK	1:100 @ A1

SHEET TITLE
Setout & Grading Plan -
Level 04 (South)
Sheet 01



SHEET NO.	REVISION
LA-87-G-L4-207	A
STATUS For Construction	

Rev	Description	Date
01	Draft Tender Issue	06.08.21
02	Tender Issue	20.08.21
03	Detail Design Issue	03.09.21
A	AFC Issue	25.03.22

NOTES
Contractor must verify all dimensions on site before commencing work or preparing shop drawings. Do not scale drawings. Resolve discrepancies with Black Beetle before proceeding. Copyright of this drawing and the design executed remain vested in Black Beetle



KEY PLAN

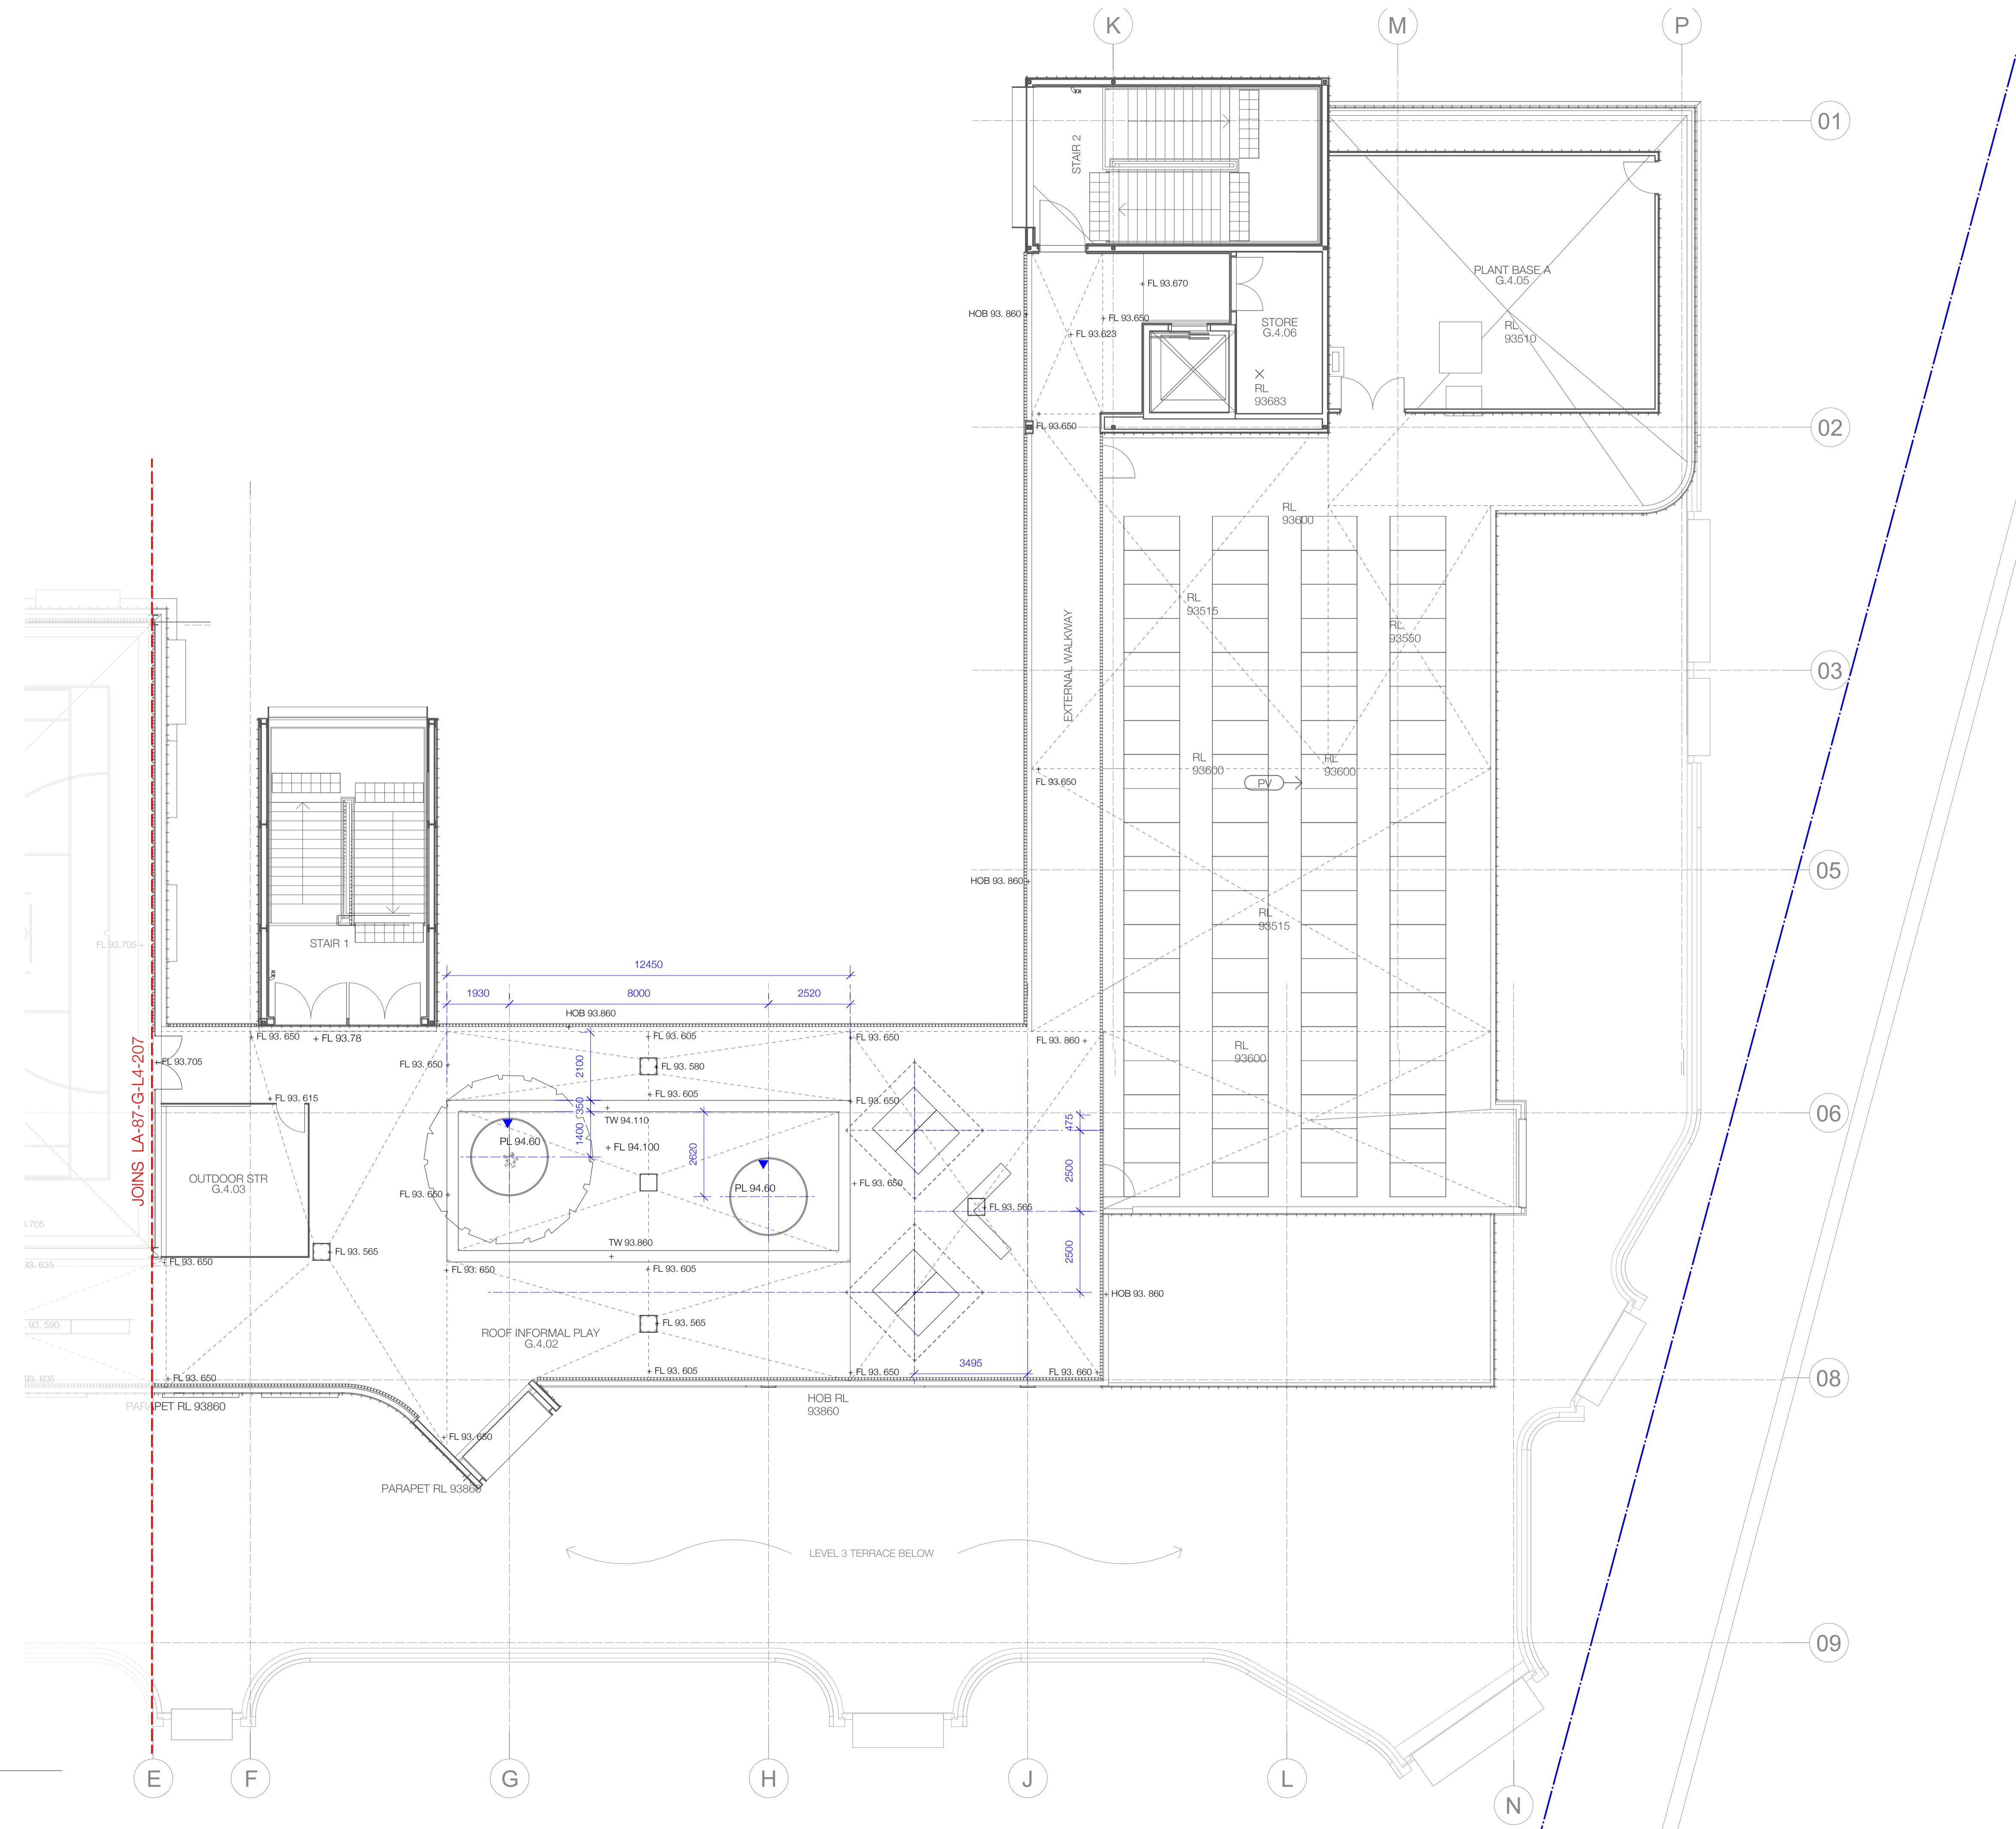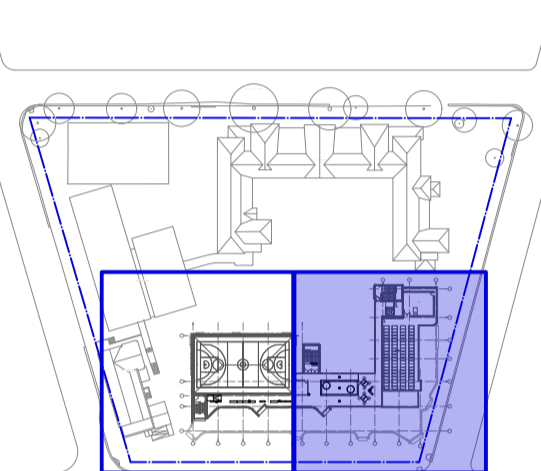

Level 04 North
Scale 1:100 @ A1

PROJECT
MOSMAN HIGH SCHOOL
745 Military Road, Mosman

CLIENT
SCHOOLS INFRASTRUCTURE NSW


ISSUER
black beetle
Landscape Architecture and Design
Black Beetle Pty Ltd
Level 01 | 1073 Pittwater Road, Collaroy NSW 2097
Tel: 0422 104 416
email: blackbeetle@blackbeetle.com.au

CHECKED	APPROVED	SCALE
IK	GB/IK	1:100 @ A1

SHEET TITLE
**Setout & Grading Plan -
Level 04 (North)
Sheet 01**


SHEET NO.	REVISION
LA-87-G-L4-208	A

STATUS
For Construction

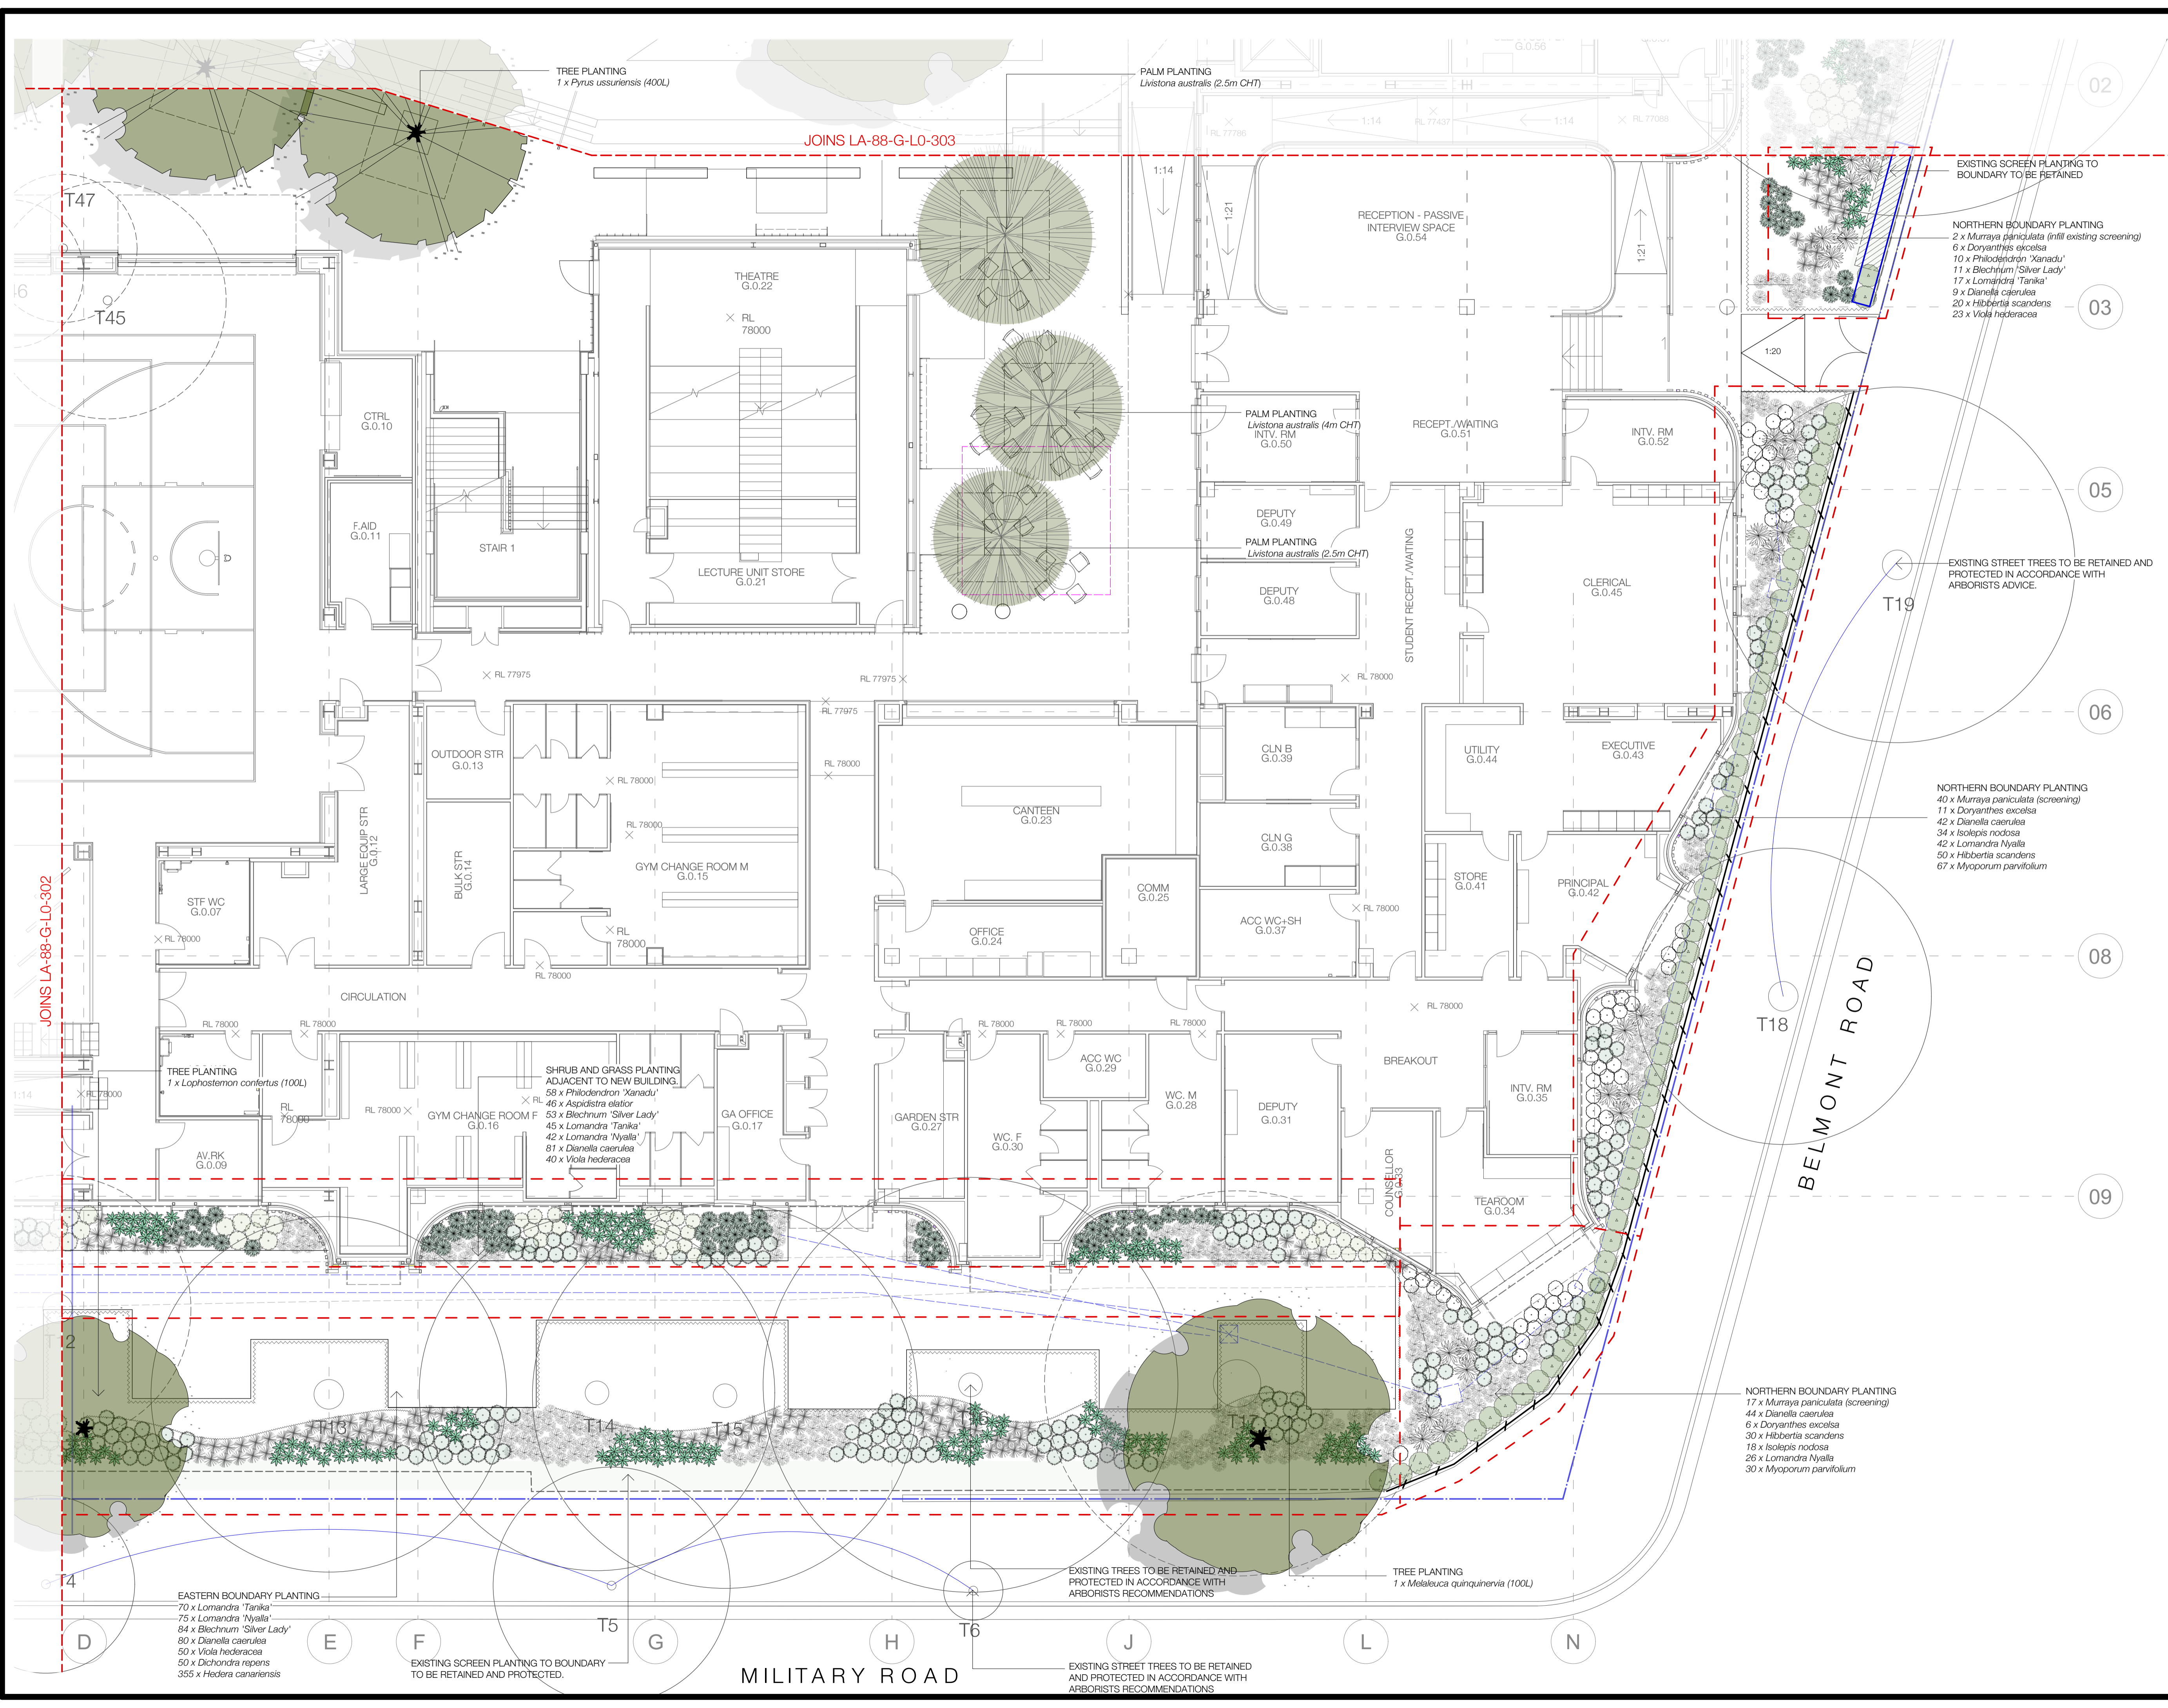


Rev	Description	Date
01	Schematic Design Issue	20.05.21
02	Draft Tender Issue	06.08.21
03	Tender Issue	20.08.21
04	Detail Design Issue	03.09.21
A	AFC Issue	25.03.22

NOTES
Contractor must verify all dimensions on site before commencing work or preparing shop drawings. Do not scale drawings. Resolve discrepancies with Black Beetle before proceeding. Copyright of this drawing and the design executed remain vested in Black Beetle

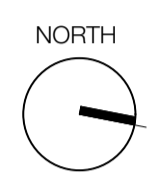

KEY PLAN

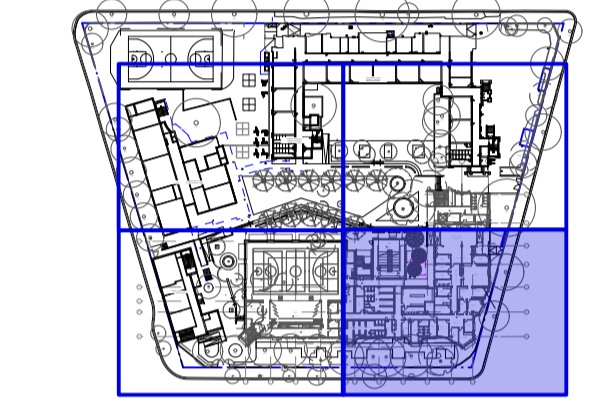

PROJECT
MOSMAN HIGH SCHOOL
745 Military Road, Mosman

CLIENT
SCHOOLS INFRASTRUCTURE NSW

ISSUED BY
MULTIPLEX
black beetle
Landscape Architecture and Design
Black Beetle Pty Ltd
Level 01 | 1073 Pittwater Road, Collaroy NSW 2097
Tel: 0422 104 416
email: blackbeetle@blackbeetle.com.au

CHECKED	APPROVED	SCALE
IK	GB/IK	1:100 @ A1




SHEET TITLE
Planting Plan - Level 0
Sheet 01

SHEET NO.	REVISION
LA-88-G-L0-301	A

STATUS
For Construction

Rev	Description	Date
01	Schematic Design Issue	20.05.21
02	Draft Tender Issue	06.08.21
03	Tender Issue	20.08.21
04	Detail Design Issue	03.09.21
05	AFC Issue	25.03.22

NOTES
Contractor must verify all dimensions on site before commencing work or preparing shop drawings. Do not scale drawings. Resolve discrepancies with Black Beetle before proceeding. Copyright of this drawing and the design executed remain vested in Black Beetle

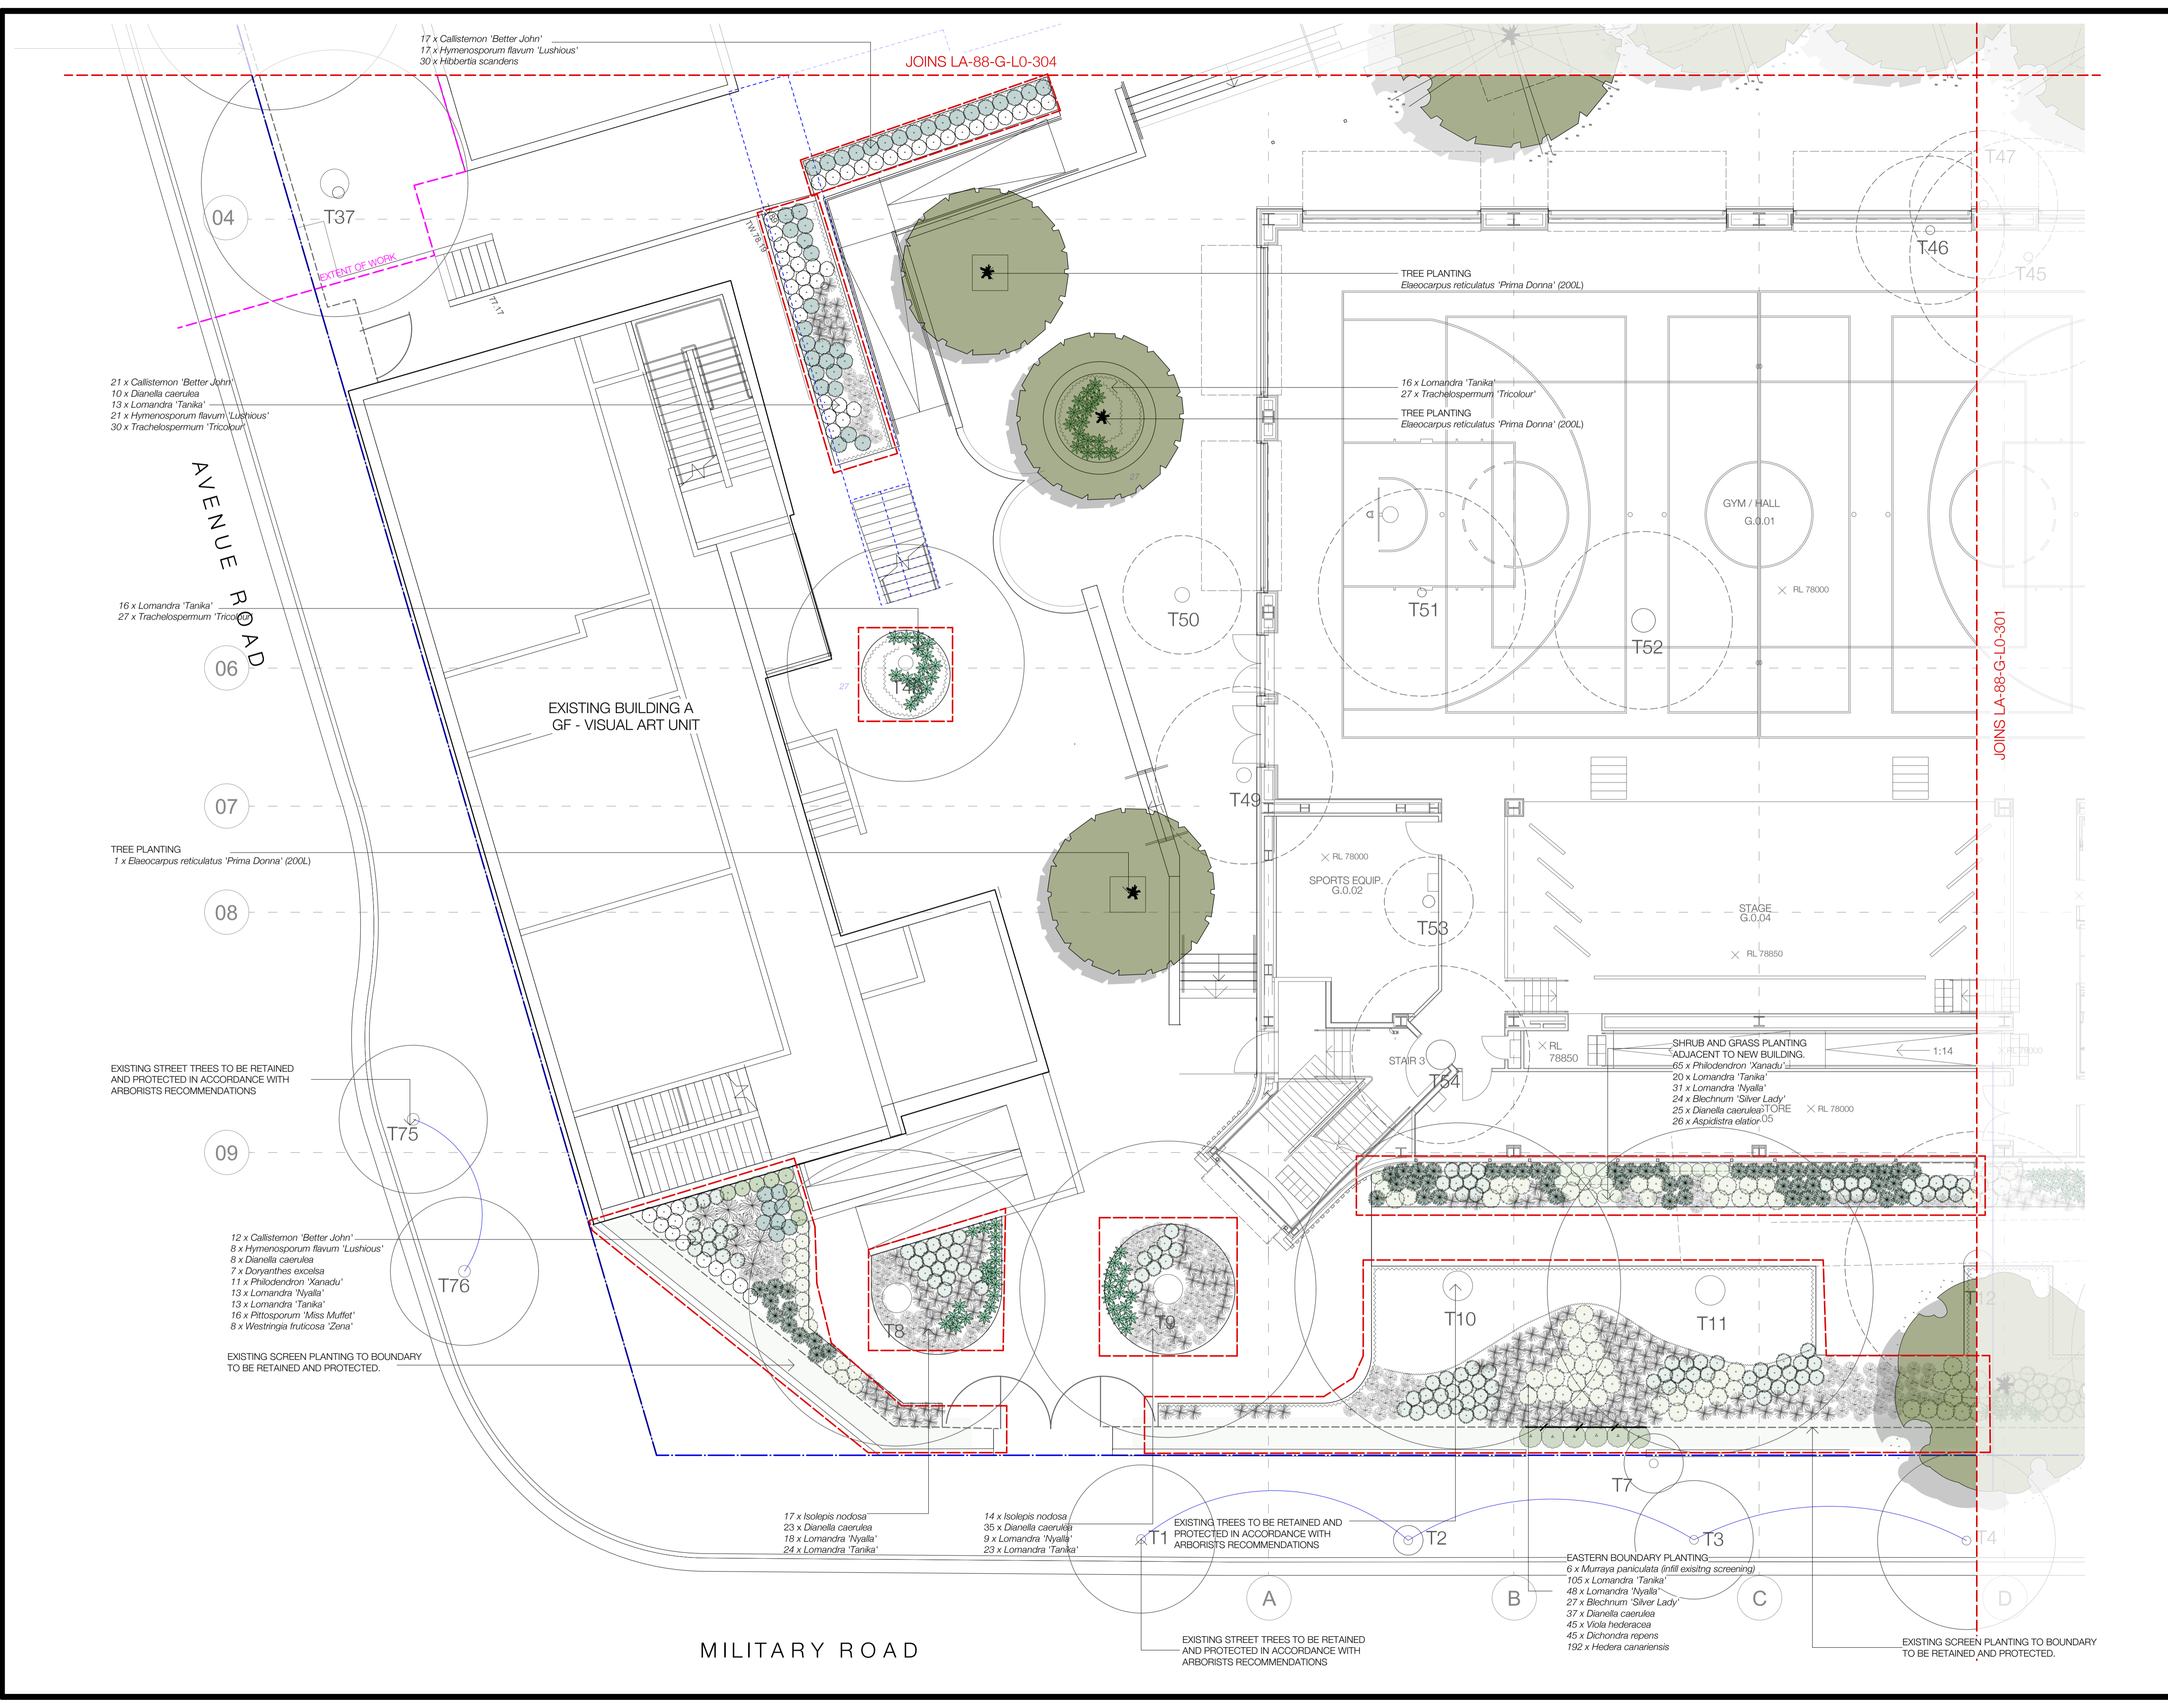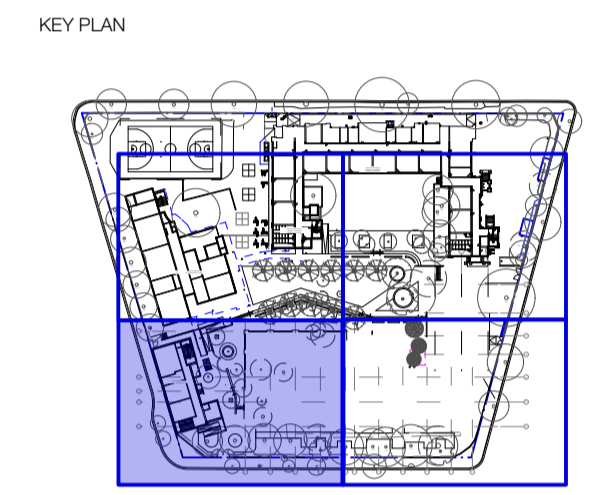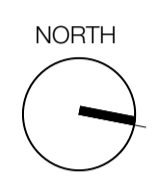

PROJECT
MOSMAN HIGH SCHOOL
745 Military Road, Mosman

CLIENT
SCHOOLS INFRASTRUCTURE NSW

ISSUER
MULTIPLEX

black beetle
Landscape Architecture and Design
Black Beetle Pty Ltd
Level 01 | 1073 Pittwater Road, Collaroy NSW 2097
Tel: 0422 104 416
email: blackbeetle@blackbeetle.com.au

CHECKED	APPROVED	SCALE
IK	GB/IK	1:200 @ A1

SHEET TITLE
Planting Plan - Level 0
Sheet 02

SHEET NO.	REVISION
LA-88-G-L0-302	A

STATUS
For Construction