

Recent revision history	#	Status	Description	Date
	1	PRELIMINARY	Issued for TOA Review	17/03/21
	2	PRELIMINARY	Issued for TOA	23/03/21
	3	PRELIMINARY	Issued for SSDA	27/05/21

Notes
 Copyright © Woods Bagot 2018
 All Rights Reserved
 No material may be reproduced without prior permission
 Contractor must verify all dimensions on site before commencing work or preparing shop drawings.
 Do not scale drawings.



Project
 MOSMAN HIGH SCHOOL

Client
 SCHOOL INFRASTRUCTURE NSW


Issuer

MULTIPLEX
W-B
 WOODS BAGOT

Project number 121468	Size check 25mm	⊕	
Checked CS	Approved GS		Sheet size A1



Sheet title
 EXISTING SITE PLAN

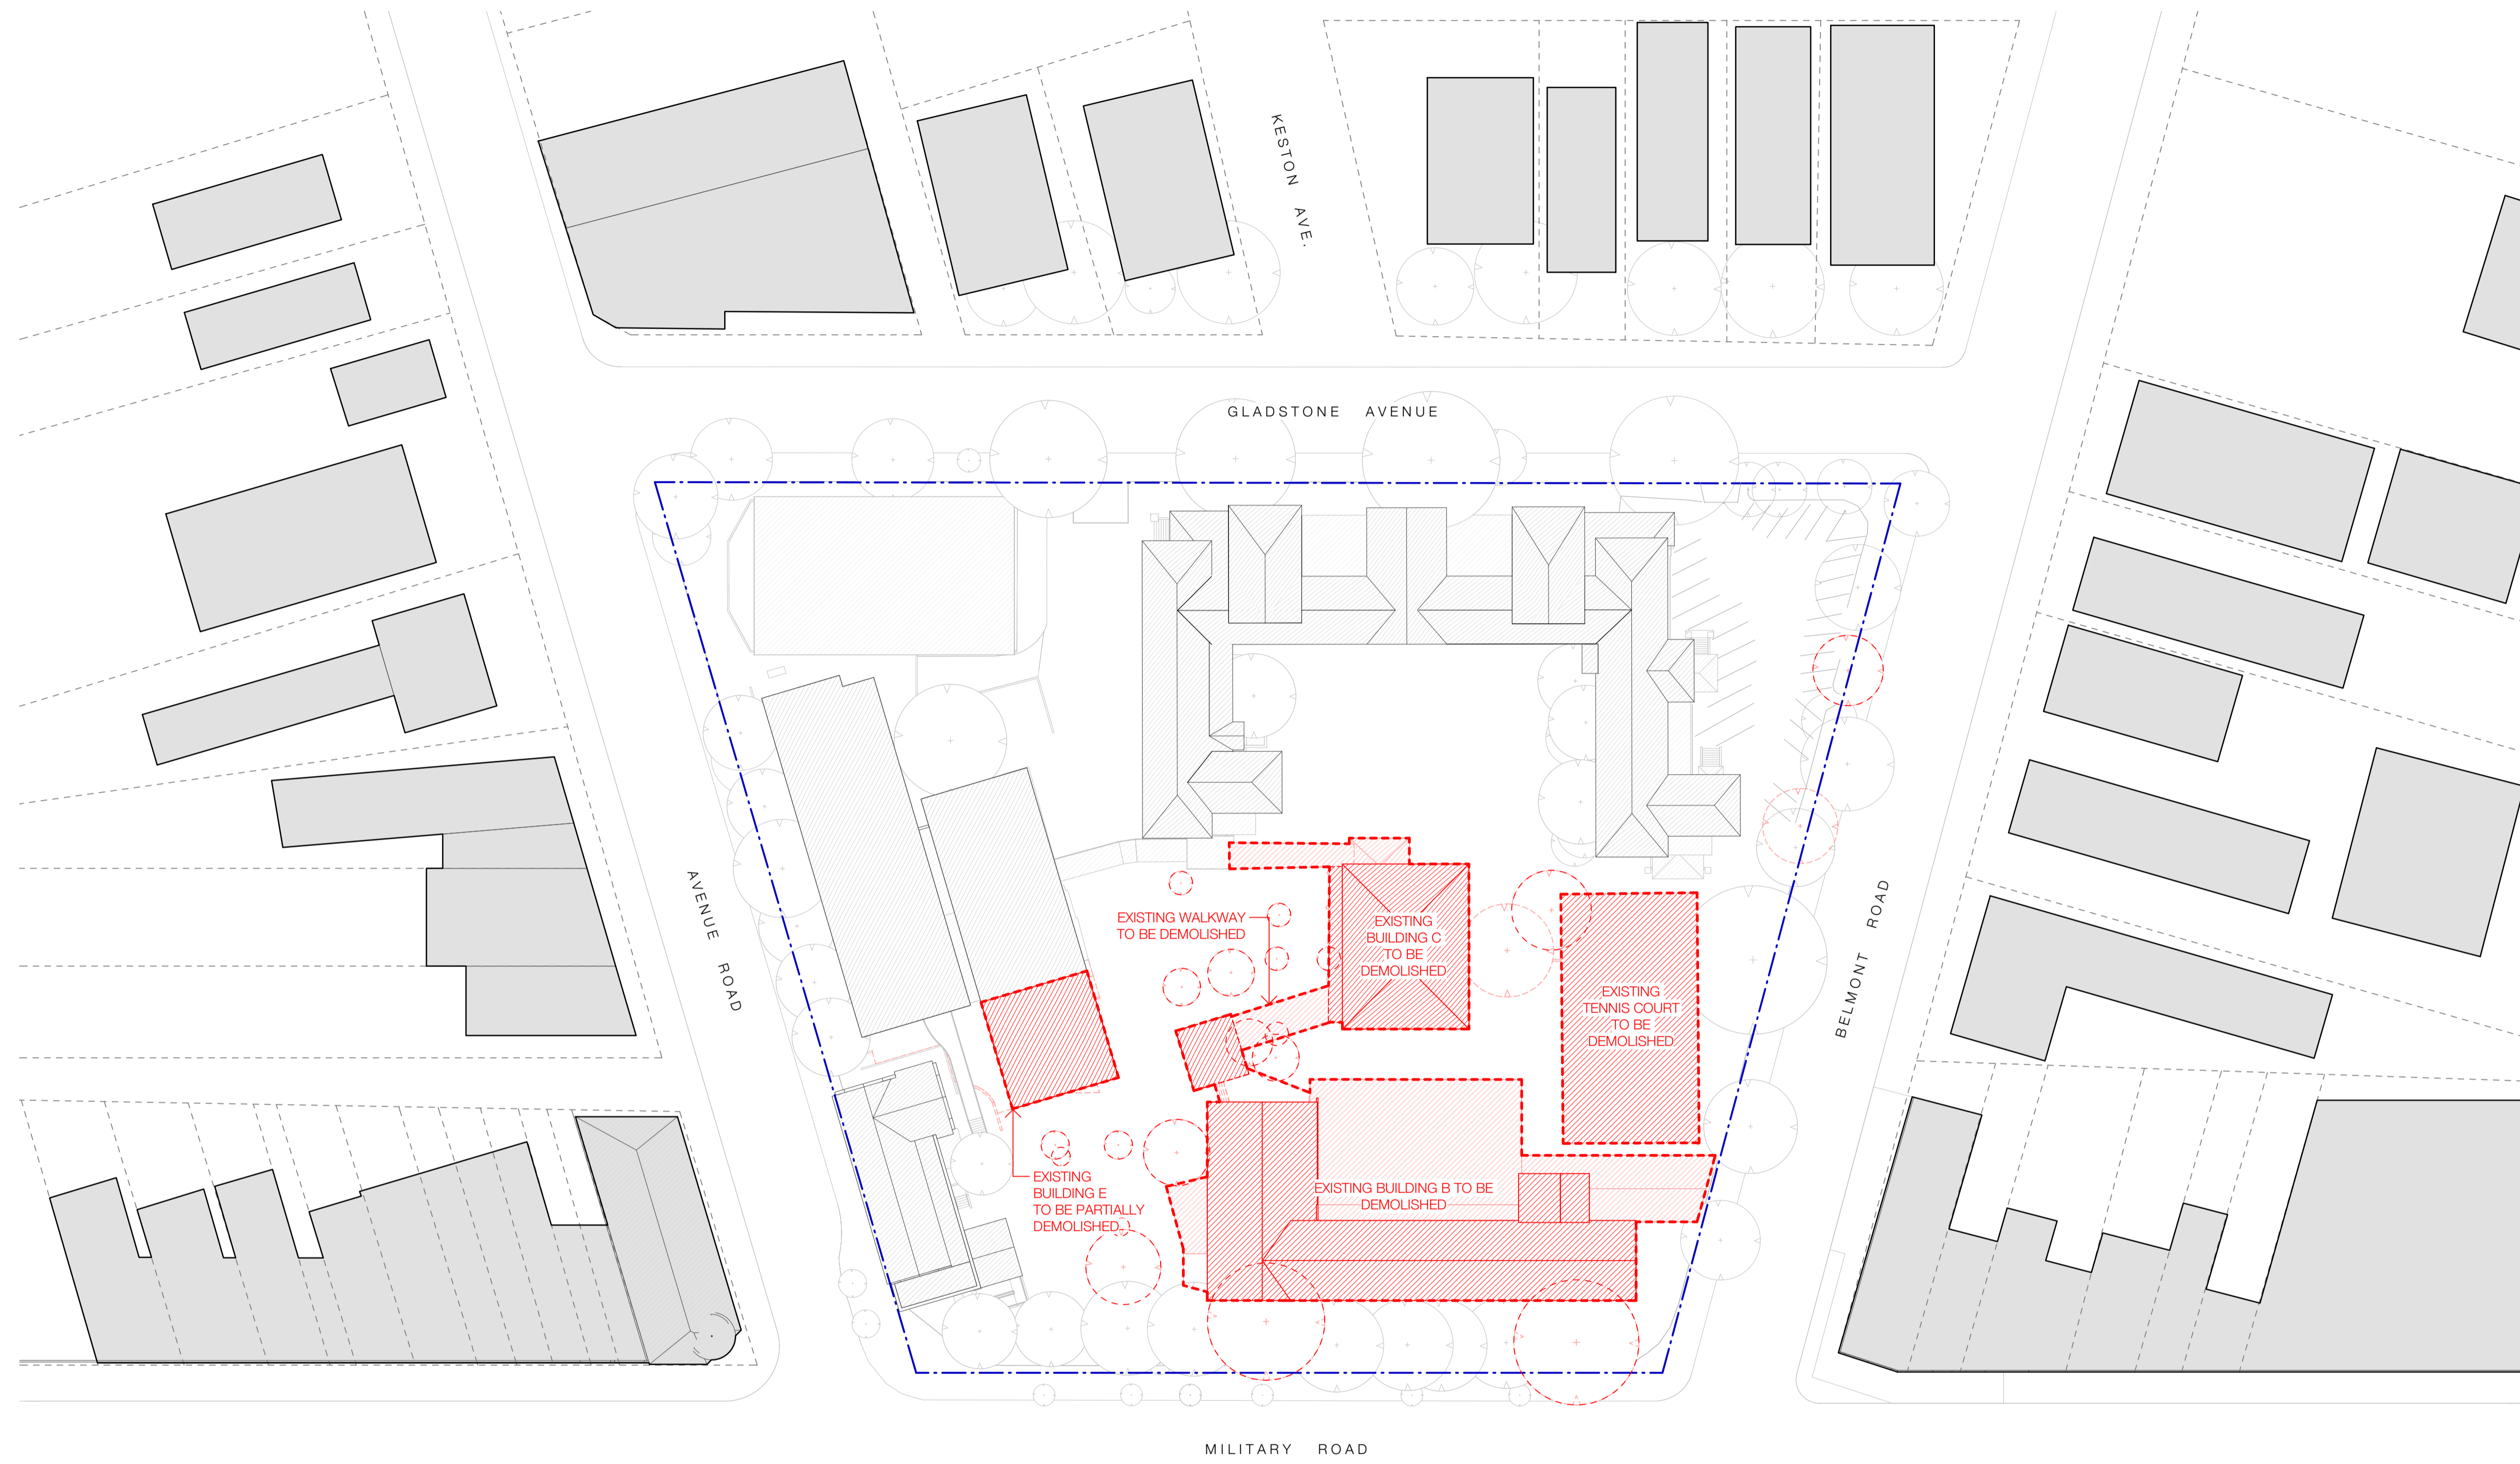Sheet number SSD-1101	Revision 3
Status PRELIMINARY	



Recent revision history	#	Status	Description	Date
	1	PRELIMINARY	Issued for TOA Review	17/03/21
	2	PRELIMINARY	Issued for TOA	23/03/21
	3	PRELIMINARY	Issued for SSDA	27/05/21

Notes
 Copyright © Woods Bagot 2018
 All Rights Reserved
 No material may be reproduced without prior permission
 Contractor must verify all dimensions on site before commencing work or preparing shop drawings.
 Do not scale drawings.

-  EXISTING STRUCTURE TO BE DEMOLISHED
-  EXISTING TREE TO BE REMOVED (REFER ALSO TO ARBORIST REPORT AND LANDSCAPE ARCHITECT'S DOCUMENTATION)

Project
MOSMAN HIGH SCHOOL

Client
 SCHOOL INFRASTRUCTURE NSW

Issuer
MULTIPLEX
W-B
 WOODS BAGOT

Project number
 121468

Size check
 25mm

Checked
 CS

Approved
 GS

Sheet size
 A1

Scale
 1:500

Sheet title
DEMOLITION PLAN - SITE

Sheet number
SSD-1102

Revision
3





Status
 PRELIMINARY



RAGLAN ST.

#	Status	Description	Date
1	PRELIMINARY	Issued for TOA Review	17/03/21
2	PRELIMINARY	Issued for TOA	23/03/21
3	PRELIMINARY	Issued for SSDA	09/06/21

Notes
 Copyright © Woods Bagot 2018
 All Rights Reserved
 No material may be reproduced without prior permission
 Contractor must verify all dimensions on site before commencing work or preparing shop drawings.
 Do not scale drawings.

Legend

-  Site Boundary
-  Fence
-  Gate
-  Entry/Exit

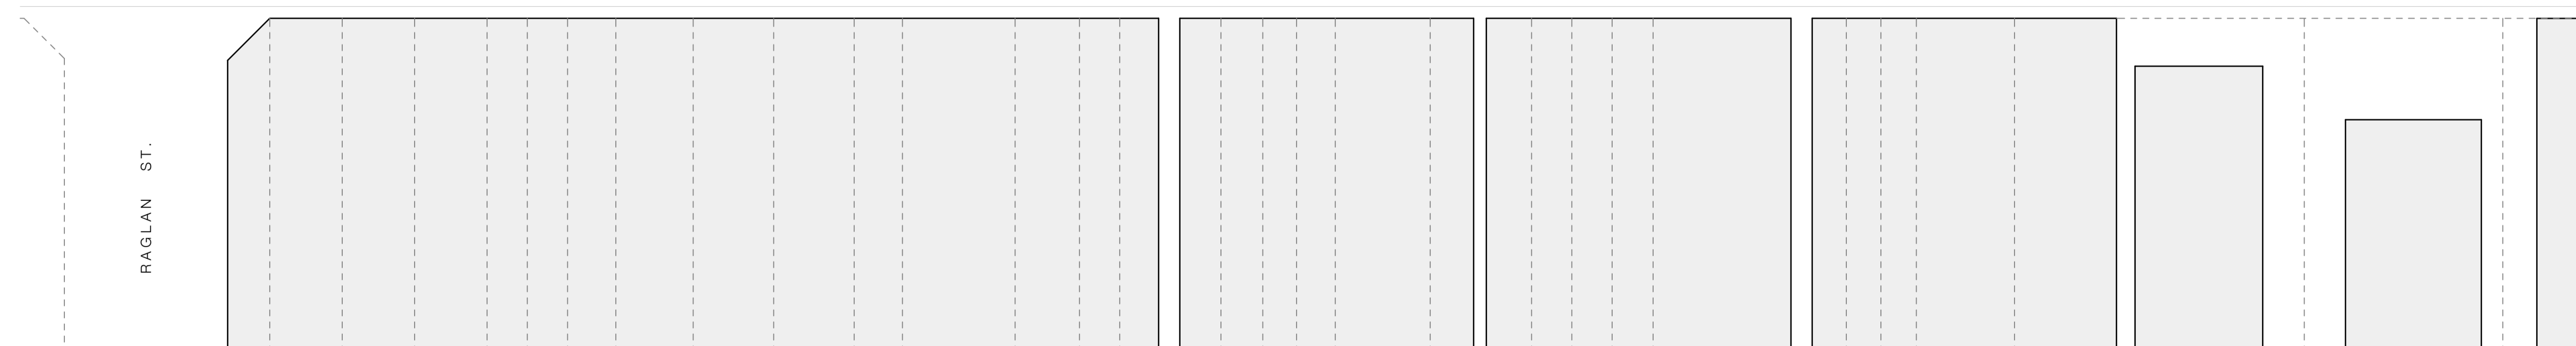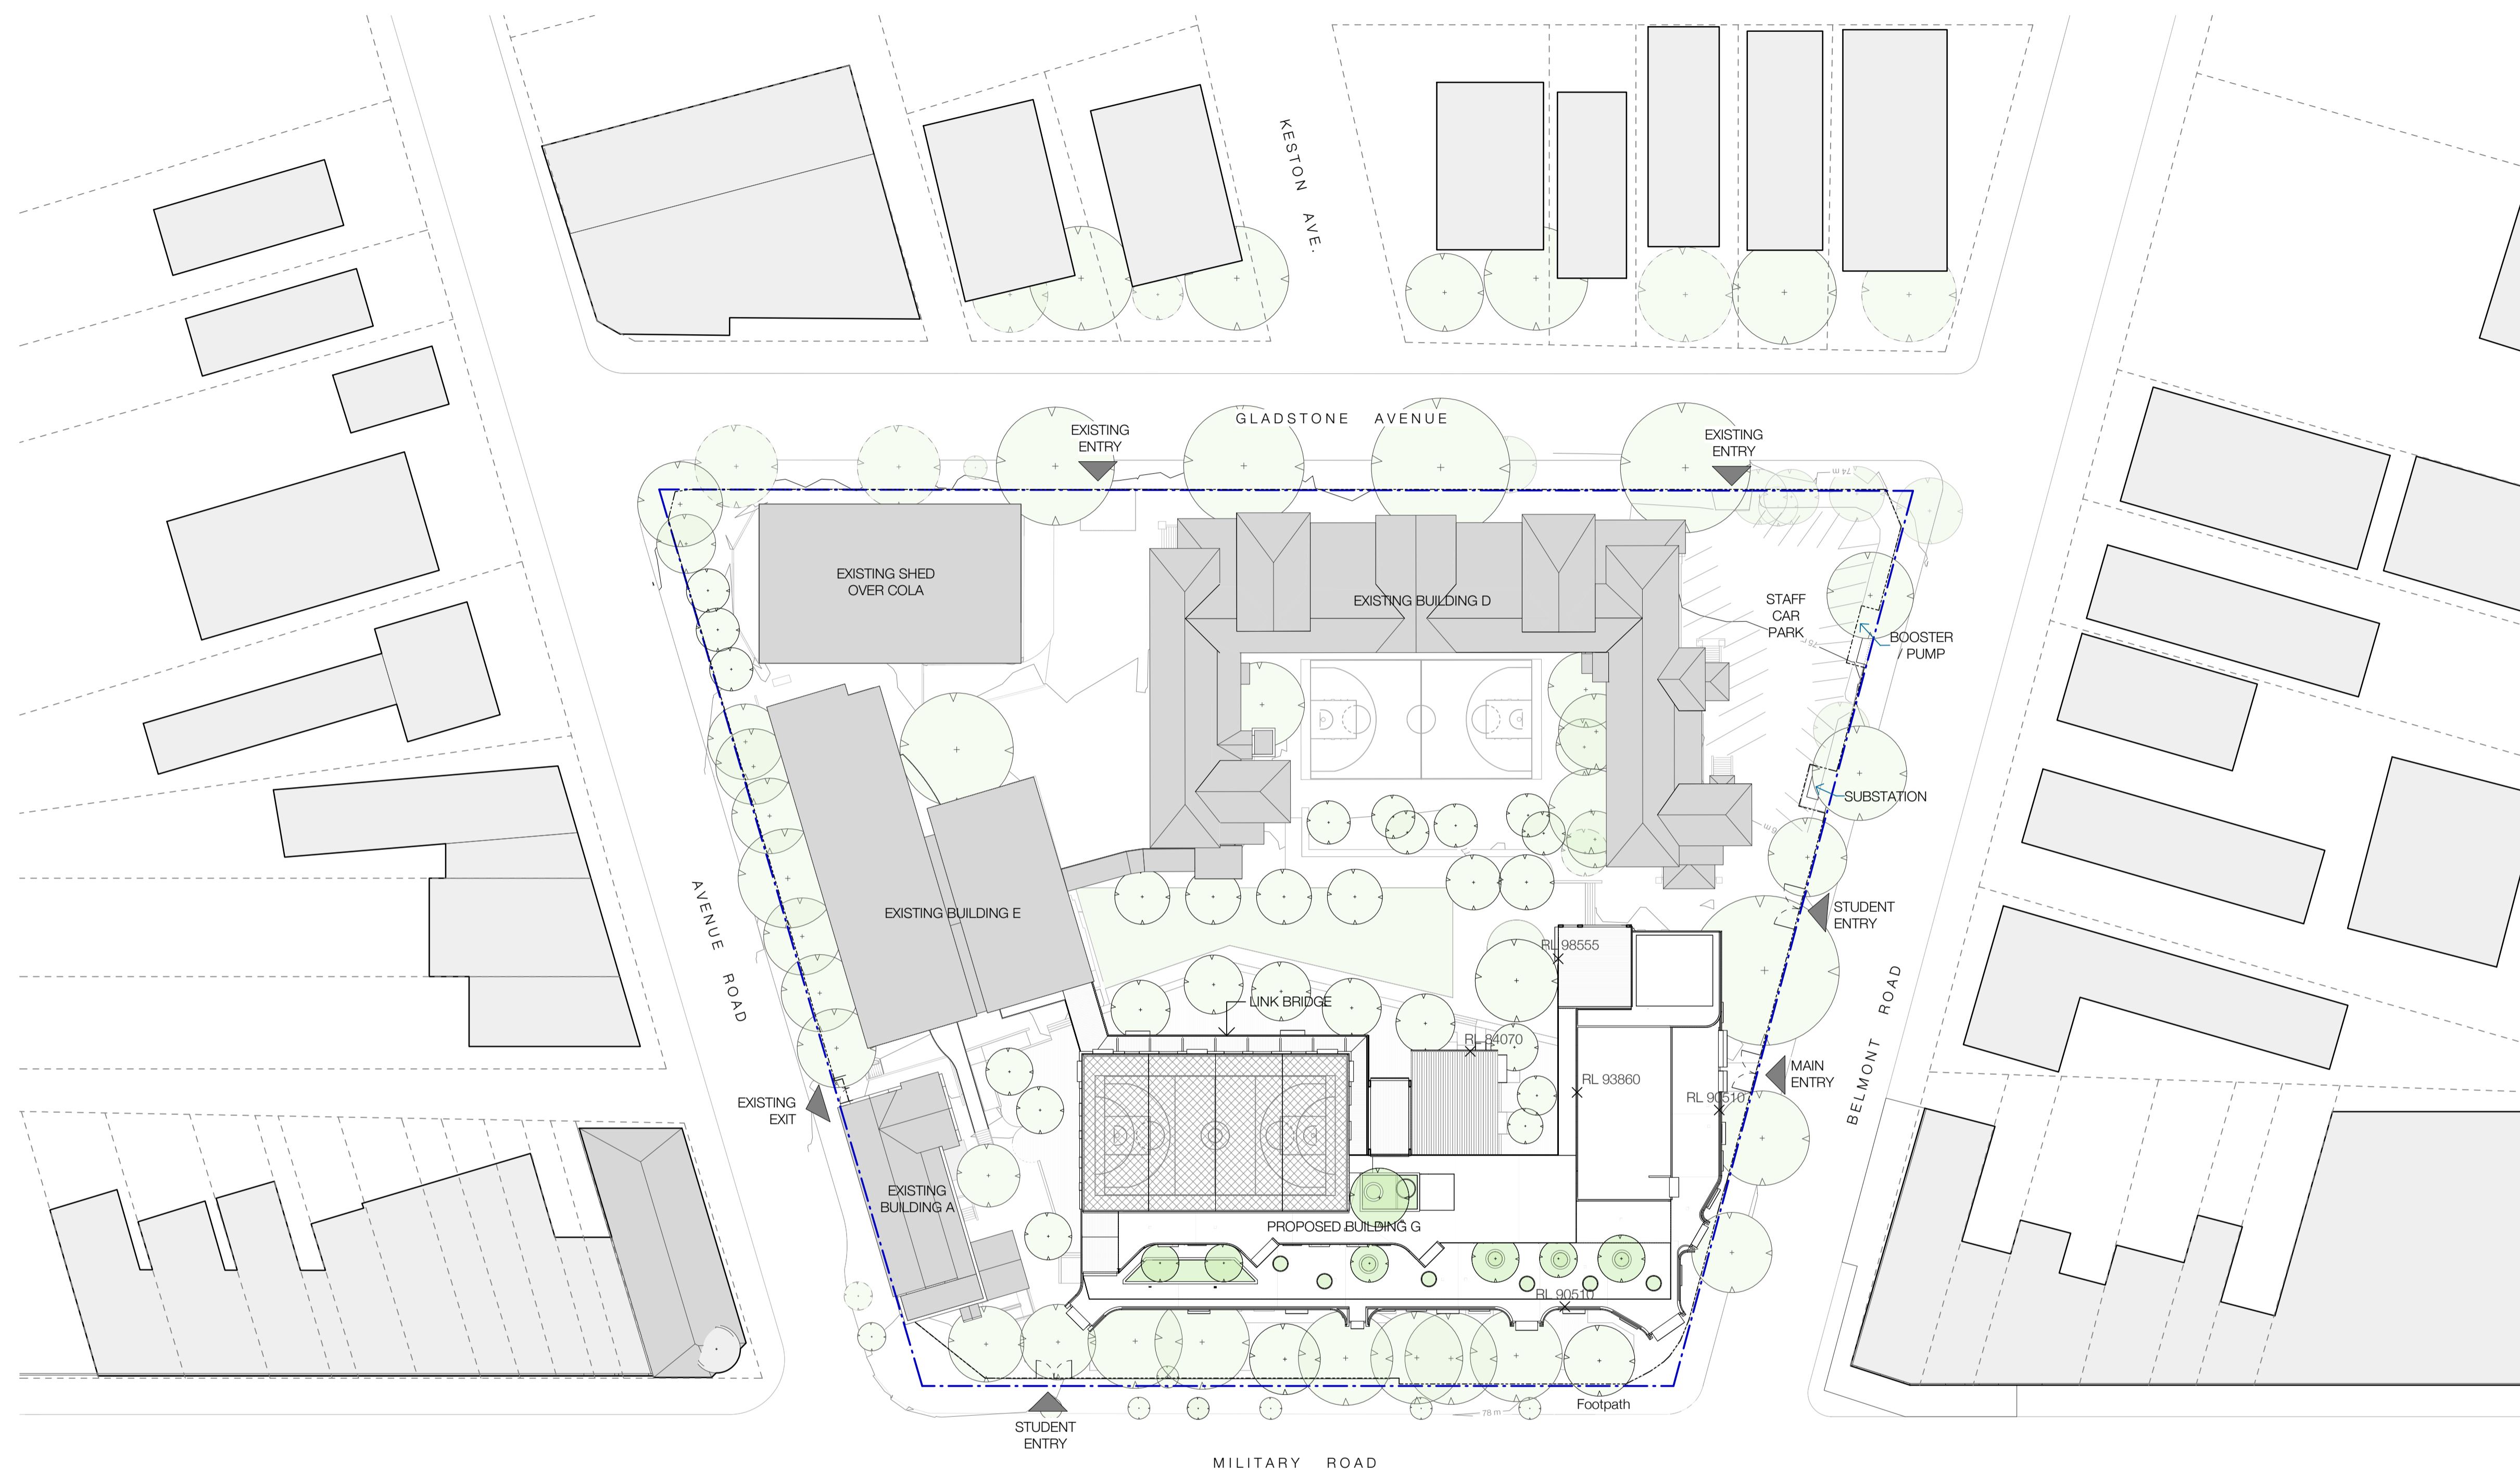


Project
MOSMAN HIGH SCHOOL

Client
 SCHOOL INFRASTRUCTURE NSW

Issuer


MULTIPLEX
W-BTM
WOODS BAGOT

Project number 121468	Size check 25mm	
Checked CS	Approved GS	Sheet size A1
		Scale 1:500

Sheet title

OVERALL SITE PLAN

Sheet number SSD-1103	Revision 3
Status PRELIMINARY	

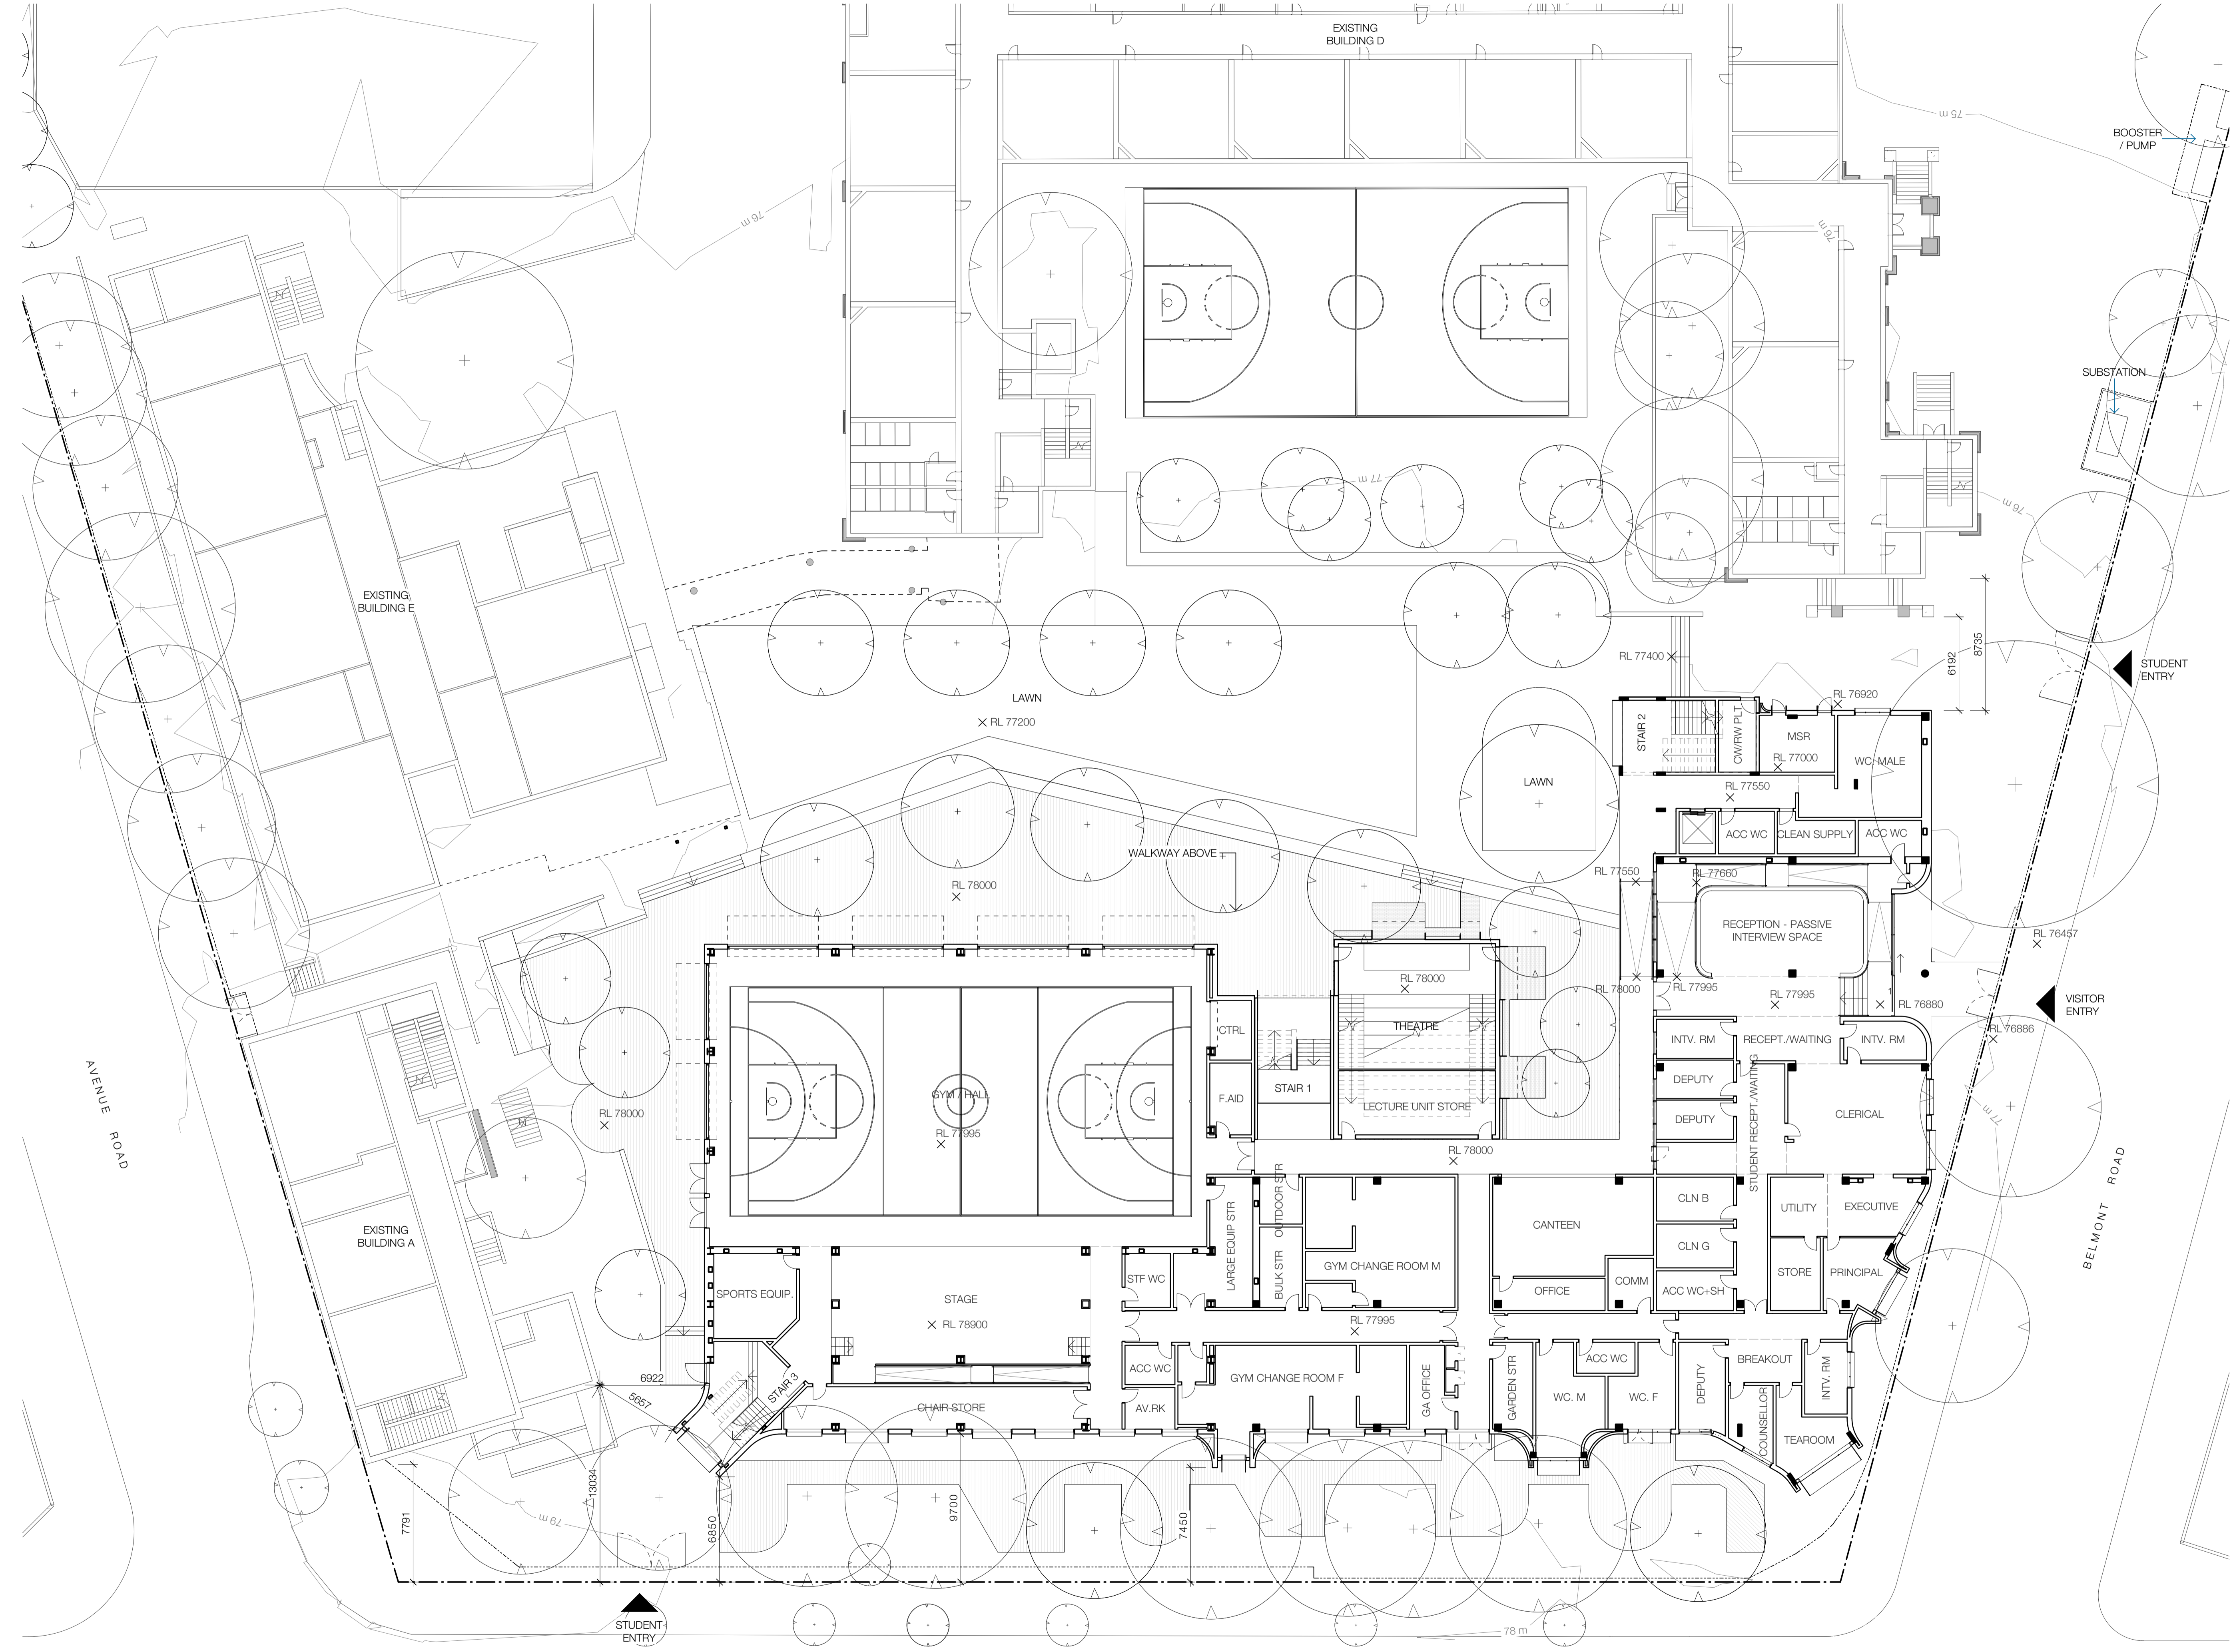

Recent revision history	Description	Date
1	PRELIMINARY Issued for TOA Review	17/03/21
2	PRELIMINARY Issued for TOA	23/03/21
3	PRELIMINARY Issued for SSDA	27/05/21

Notes
 Copyright © Woods Bagot 2018
 All Rights Reserved
 No material may be reproduced without prior permission
 Contractor must verify all dimensions on site before commencing work or preparing shop drawings.
 Do not scale drawings.

- Legend**
- Site Boundary
 - Fence
 - [] Gate
 - ▲ Entry/Exit

Project
MOSMAN HIGH SCHOOL

Client
 SCHOOL INFRASTRUCTURE NSW

Issuer


MULTIPLEX
W-BTM
 WOODS BAGOT

Project number	Size check
121468	25mm
Checked CS	Approved GS
Sheet size A1	Scale 1:200

Sheet title

GROUND FLOOR PLAN

Sheet number	Revision
SSD-2201	3
Status PRELIMINARY	

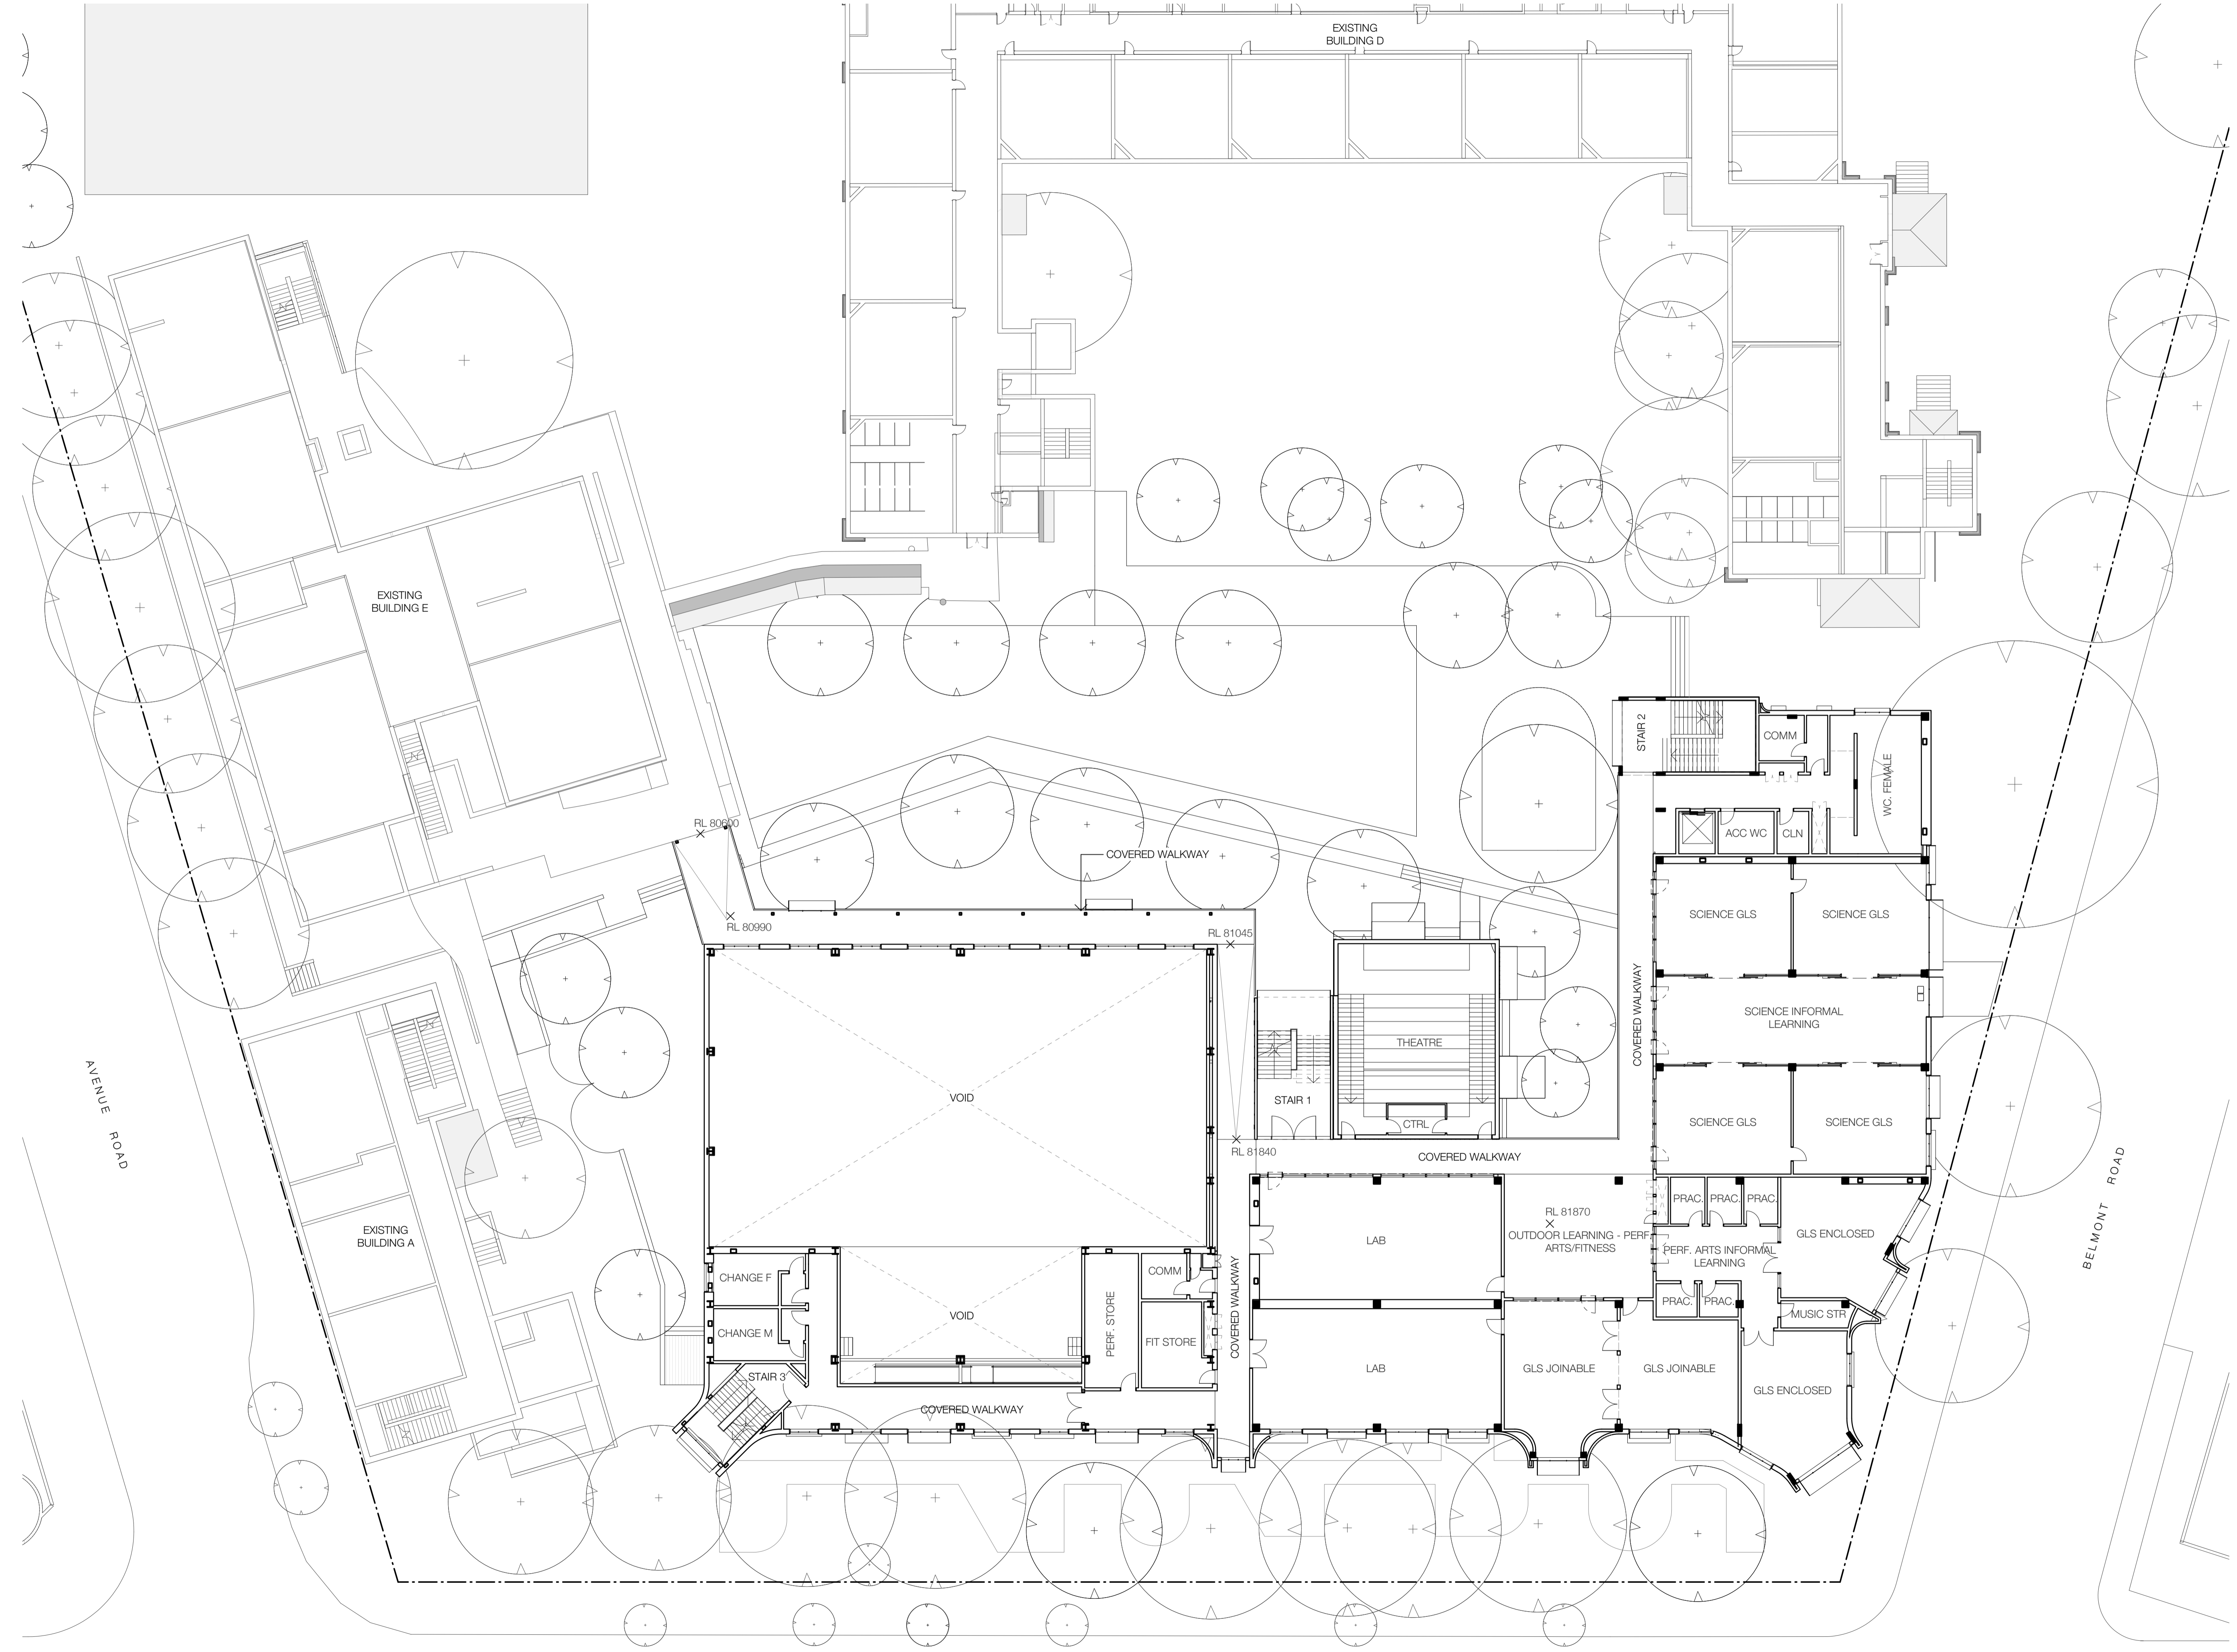

Recent revision history	#	Status	Description	Date
1	PRELIMINARY	Issued for TOA Review	17/03/21	
2	PRELIMINARY	Issued for TOA	23/03/21	
3	PRELIMINARY	Issued for SSDA	27/05/21	

Notes
 Copyright © Woods Bagot 2018
 All Rights Reserved
 No material may be reproduced without prior permission
 Contractor must verify all dimensions on site before commencing work or preparing shop drawings.
 Do not scale drawings.

Project
MOSMAN HIGH SCHOOL

Client
 SCHOOL INFRASTRUCTURE NSW

Issuer


MULTIPLEX
W-BTM
WOODS BAGOT

Project number	Size check
121468	25mm
Checked CS	Approved GS
Sheet size A1	Scale 1:200

Sheet title

LEVEL 1 FLOOR PLAN

Sheet number	Revision
SSD-2202	3
Status	PRELIMINARY

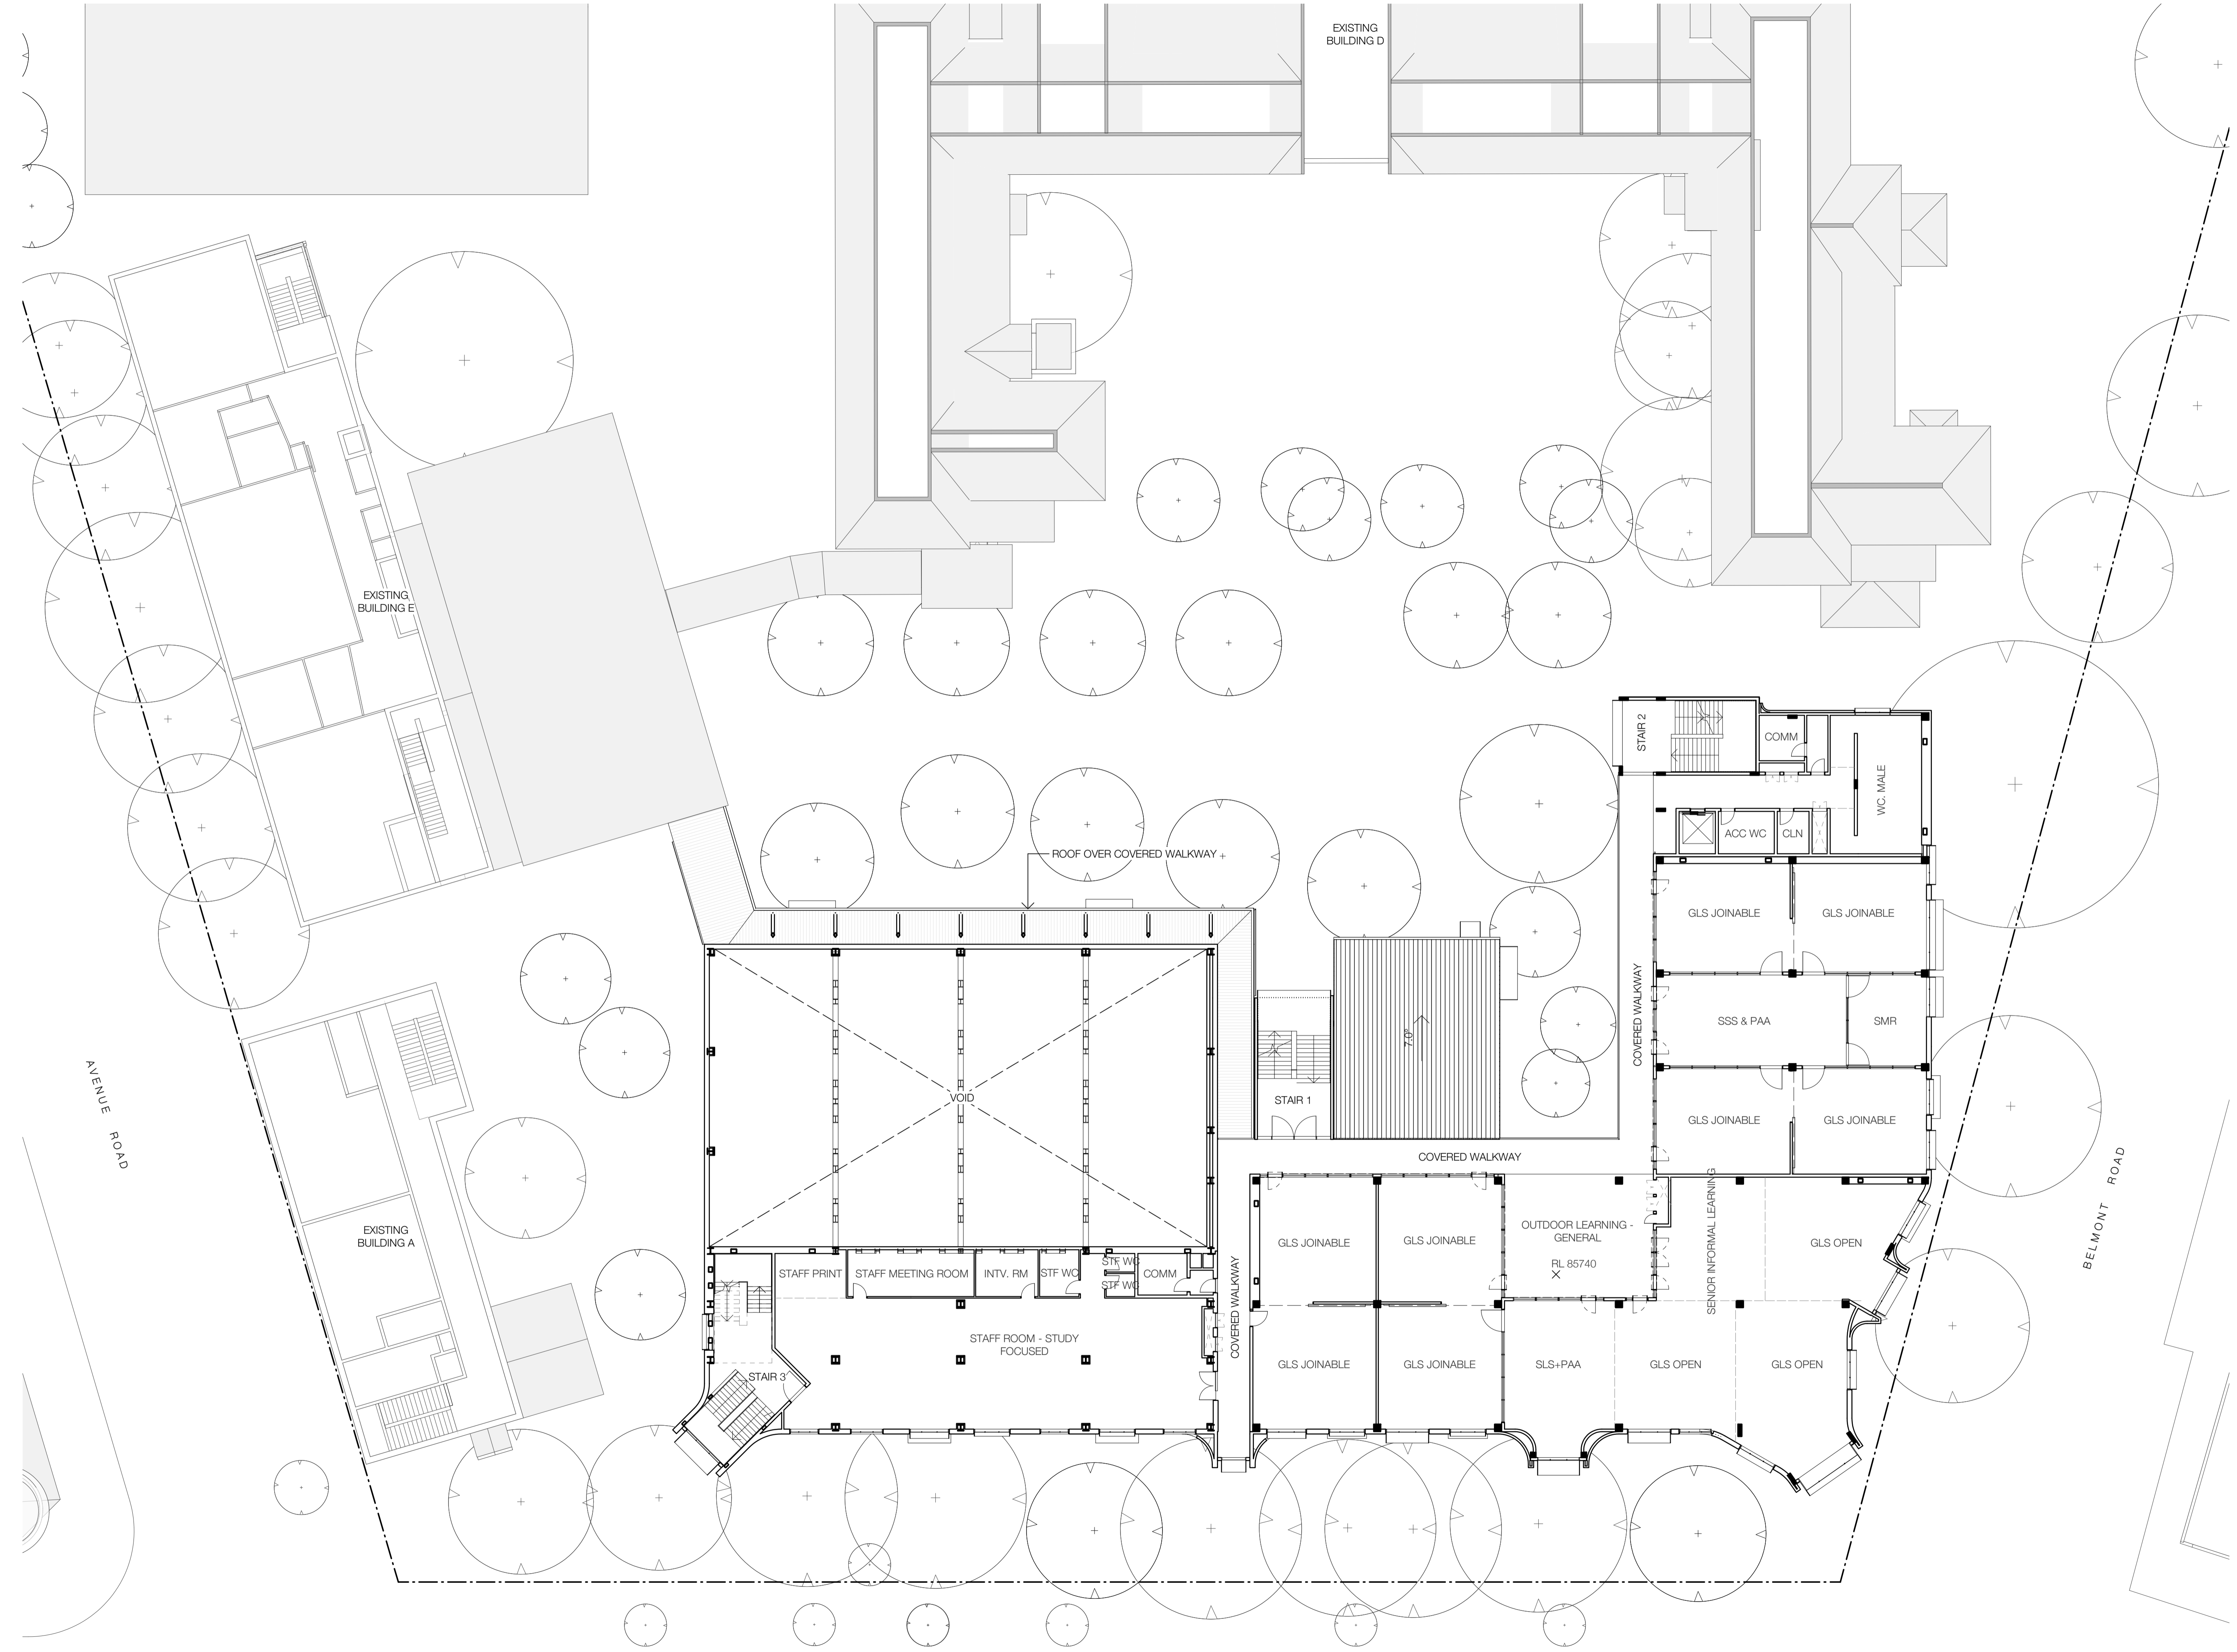

Recent revision history	#	Status	Description	Date
1	PRELIMINARY	Issued for TOA Review		17/03/21
2	PRELIMINARY	Issued for TOA		23/03/21
3	PRELIMINARY	Issued for SSDA		27/05/21

Notes
 Copyright © Woods Bagot 2018
 All Rights Reserved
 No material may be reproduced without prior permission
 Contractor must verify all dimensions on site before commencing work or preparing shop drawings.
 Do not scale drawings.

Project
MOSMAN HIGH SCHOOL


Client
 SCHOOL INFRASTRUCTURE NSW

Issuer
MULTIPLEX
W-B
 WOODS BAGOT

Project number	Size check
121468	25mm
Checked CS	Approved GS
Sheet size A1	Scale 1:200

Sheet title
LEVEL 2 FLOOR PLAN

Sheet number	Revision
SSD-2203	3
Status PRELIMINARY	

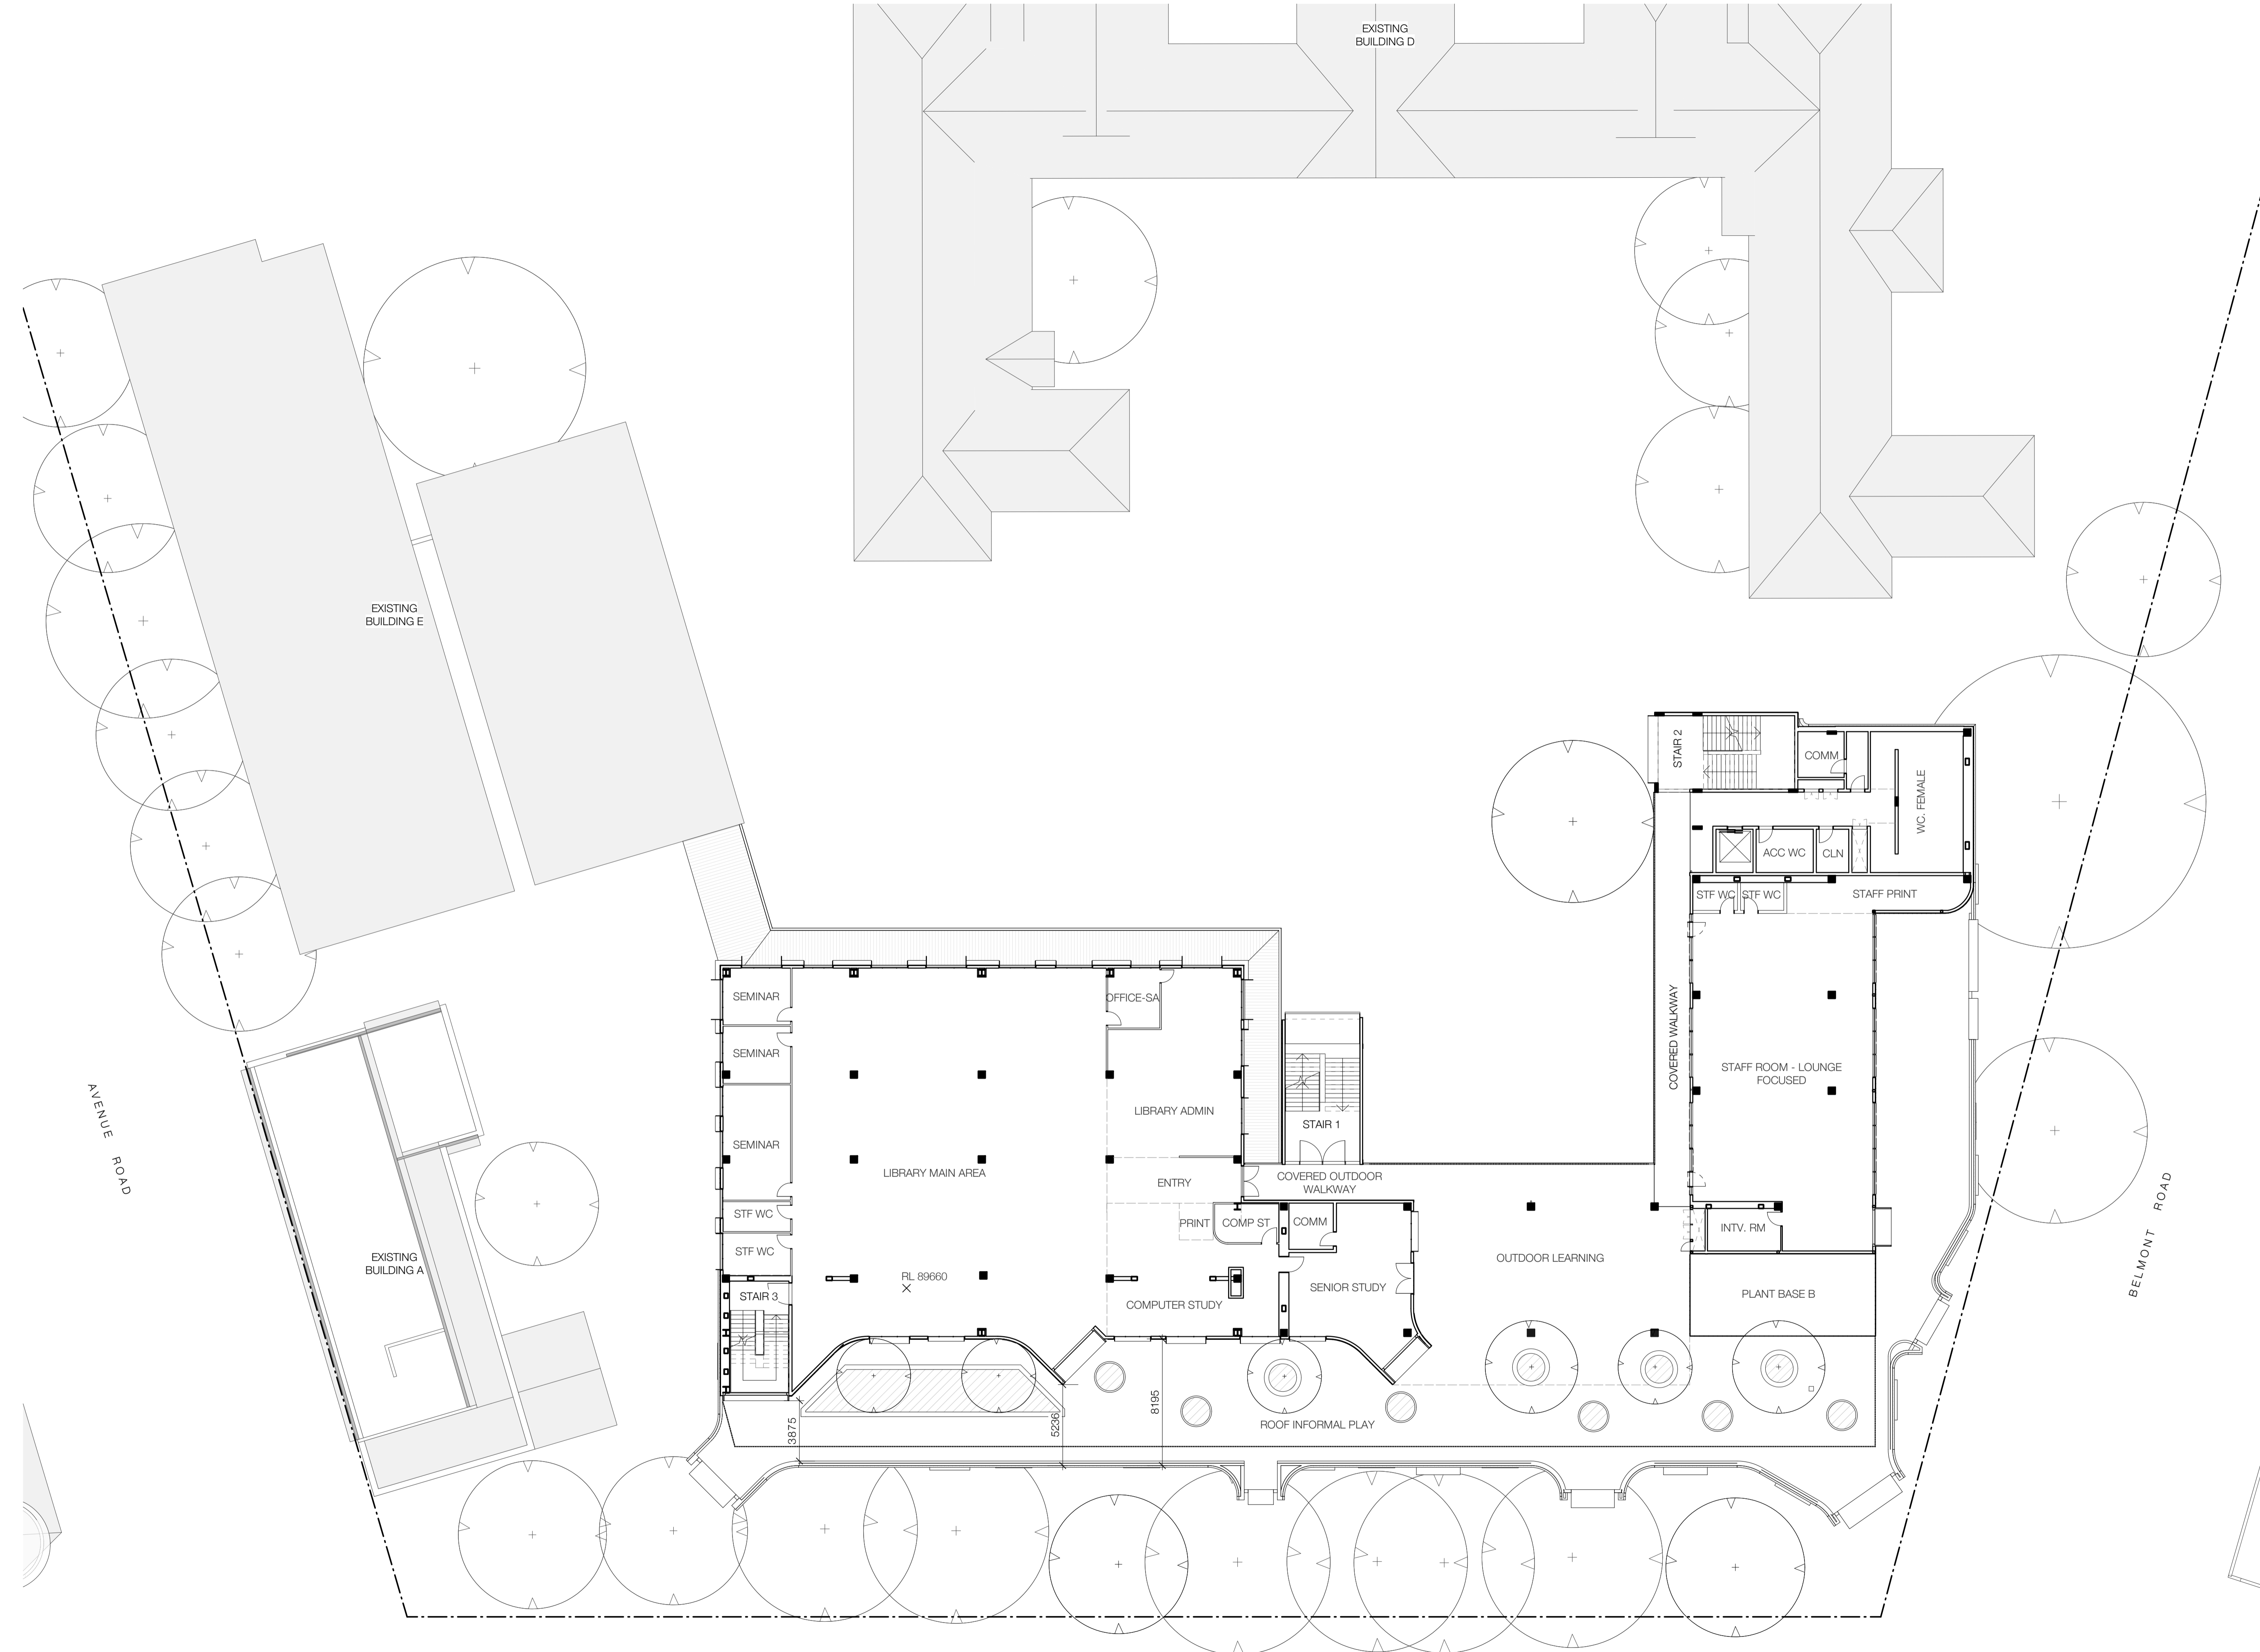

Recent revision history	#	Status	Description	Date
	1	PRELIMINARY	Issued for TOA Review	17/03/21
	2	PRELIMINARY	Issued for TOA	23/03/21
	3	PRELIMINARY	Issued for SSDA	27/05/21

Notes
 Copyright © Woods Bagot 2018
 All Rights Reserved
 No material may be reproduced without prior permission
 Contractor must verify all dimensions on site before commencing work or preparing shop drawings.
 Do not scale drawings.

Project
MOSMAN HIGH SCHOOL

Client
 SCHOOL INFRASTRUCTURE NSW

Issuer
MULTIPLEX
W-B
 WOODS BAGOT


Project number	Size check
121468	25mm
Checked GS	Approved GS
Sheet size A1	Scale 1:200

Sheet title
LEVEL 3 FLOOR PLAN

Sheet number	Revision
SSD-2204	3
Status PRELIMINARY	

Recent revision history			
#	Status	Description	Date
1	PRELIMINARY	Issued for TOA Review	17/03/21
2	PRELIMINARY	Issued for TOA	23/03/21
3	PRELIMINARY	Issued for SSSA	27/05/21

Notes
 Copyright © Woods Bagot 2018
 All Rights Reserved
 No material may be reproduced without prior permission
 Contractor must verify all dimensions on site before commencing work or preparing shop drawings.
 Do not scale drawings.

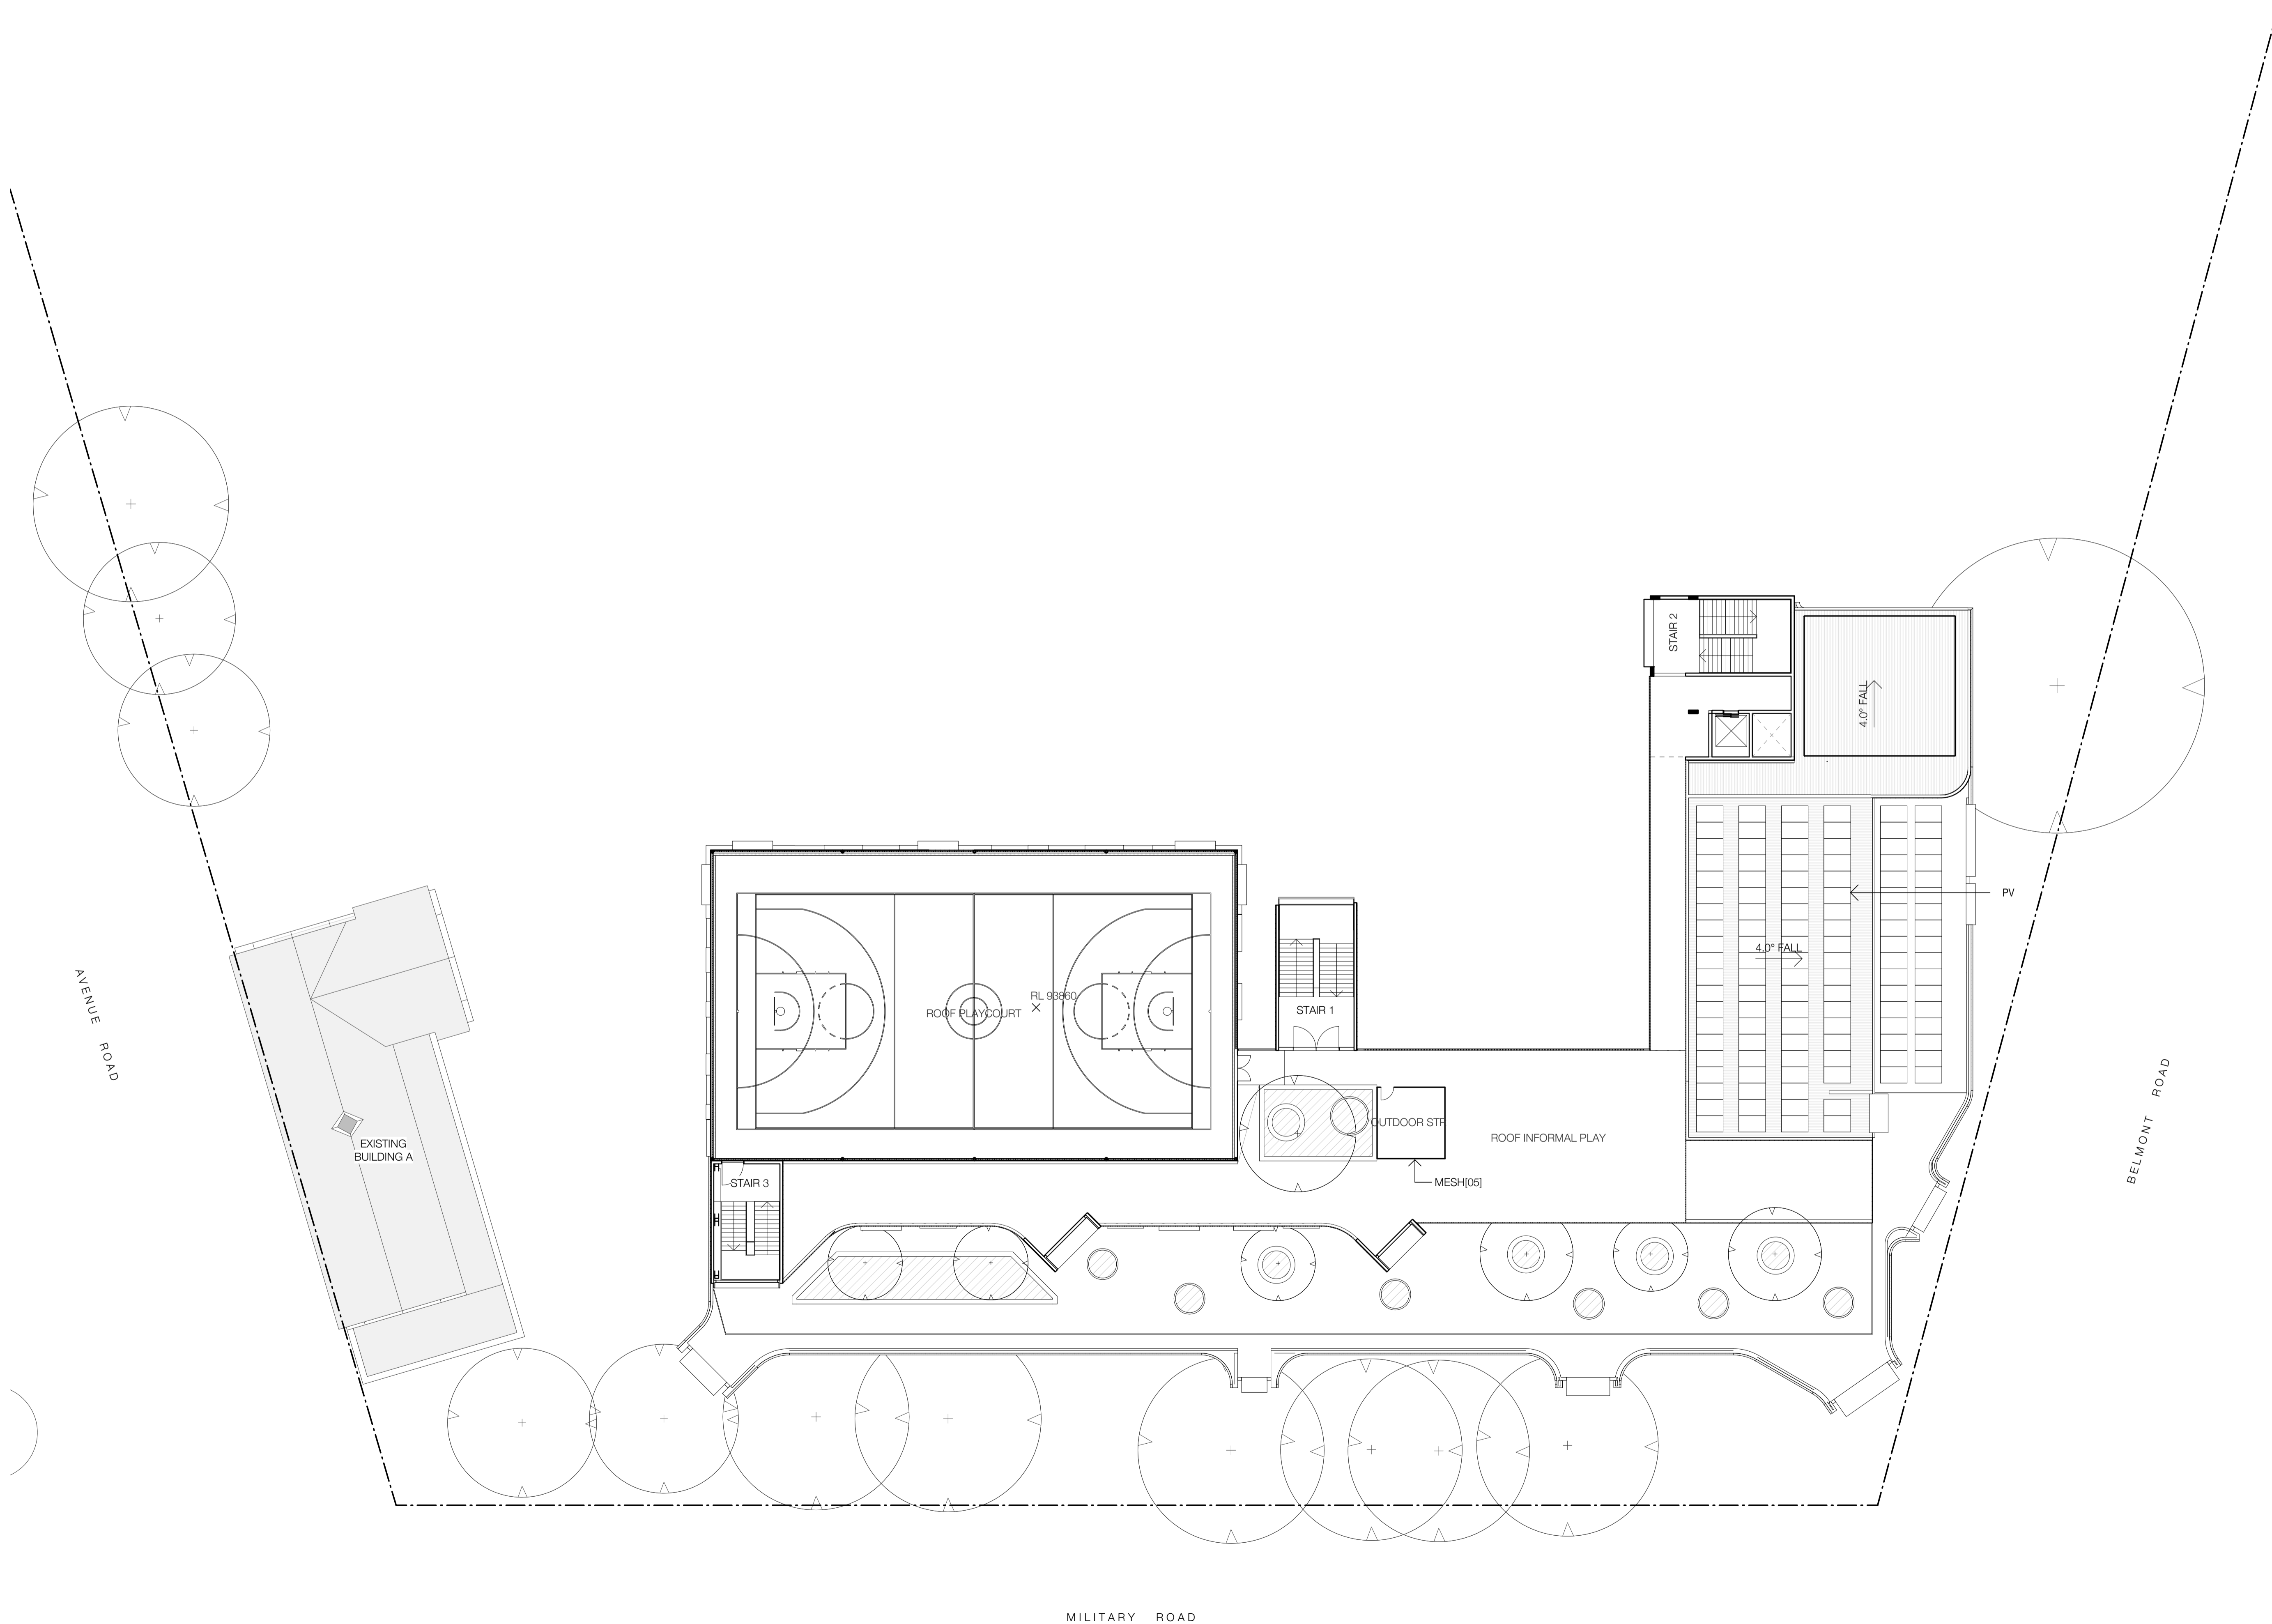

Project
MOSMAN HIGH SCHOOL

Client
 SCHOOL INFRASTRUCTURE NSW

Issuer




Project number	121468	Size check	25mm
Checked	GS	Sheet size	A1
Approved	GS	Scale	1:200

Sheet title
LEVEL 4 FLOOR PLAN

Sheet number	SSD-2205	Revision	3
Status	PRELIMINARY		

#	Status	Description	Date
1	PRELIMINARY	Issued for TOA Review	17/03/21
2	PRELIMINARY	Issued for TOA	23/03/21
3	PRELIMINARY	Issued for SSDA	27/05/21
4	PRELIMINARY	Issued for SSDA	04/06/21

Notes
 Copyright © Woods Bagot 2018
 All Rights Reserved
 No material may be reproduced without prior permission
 Contractor must verify all dimensions on site before commencing work or preparing shop drawings.
 Do not scale drawings.

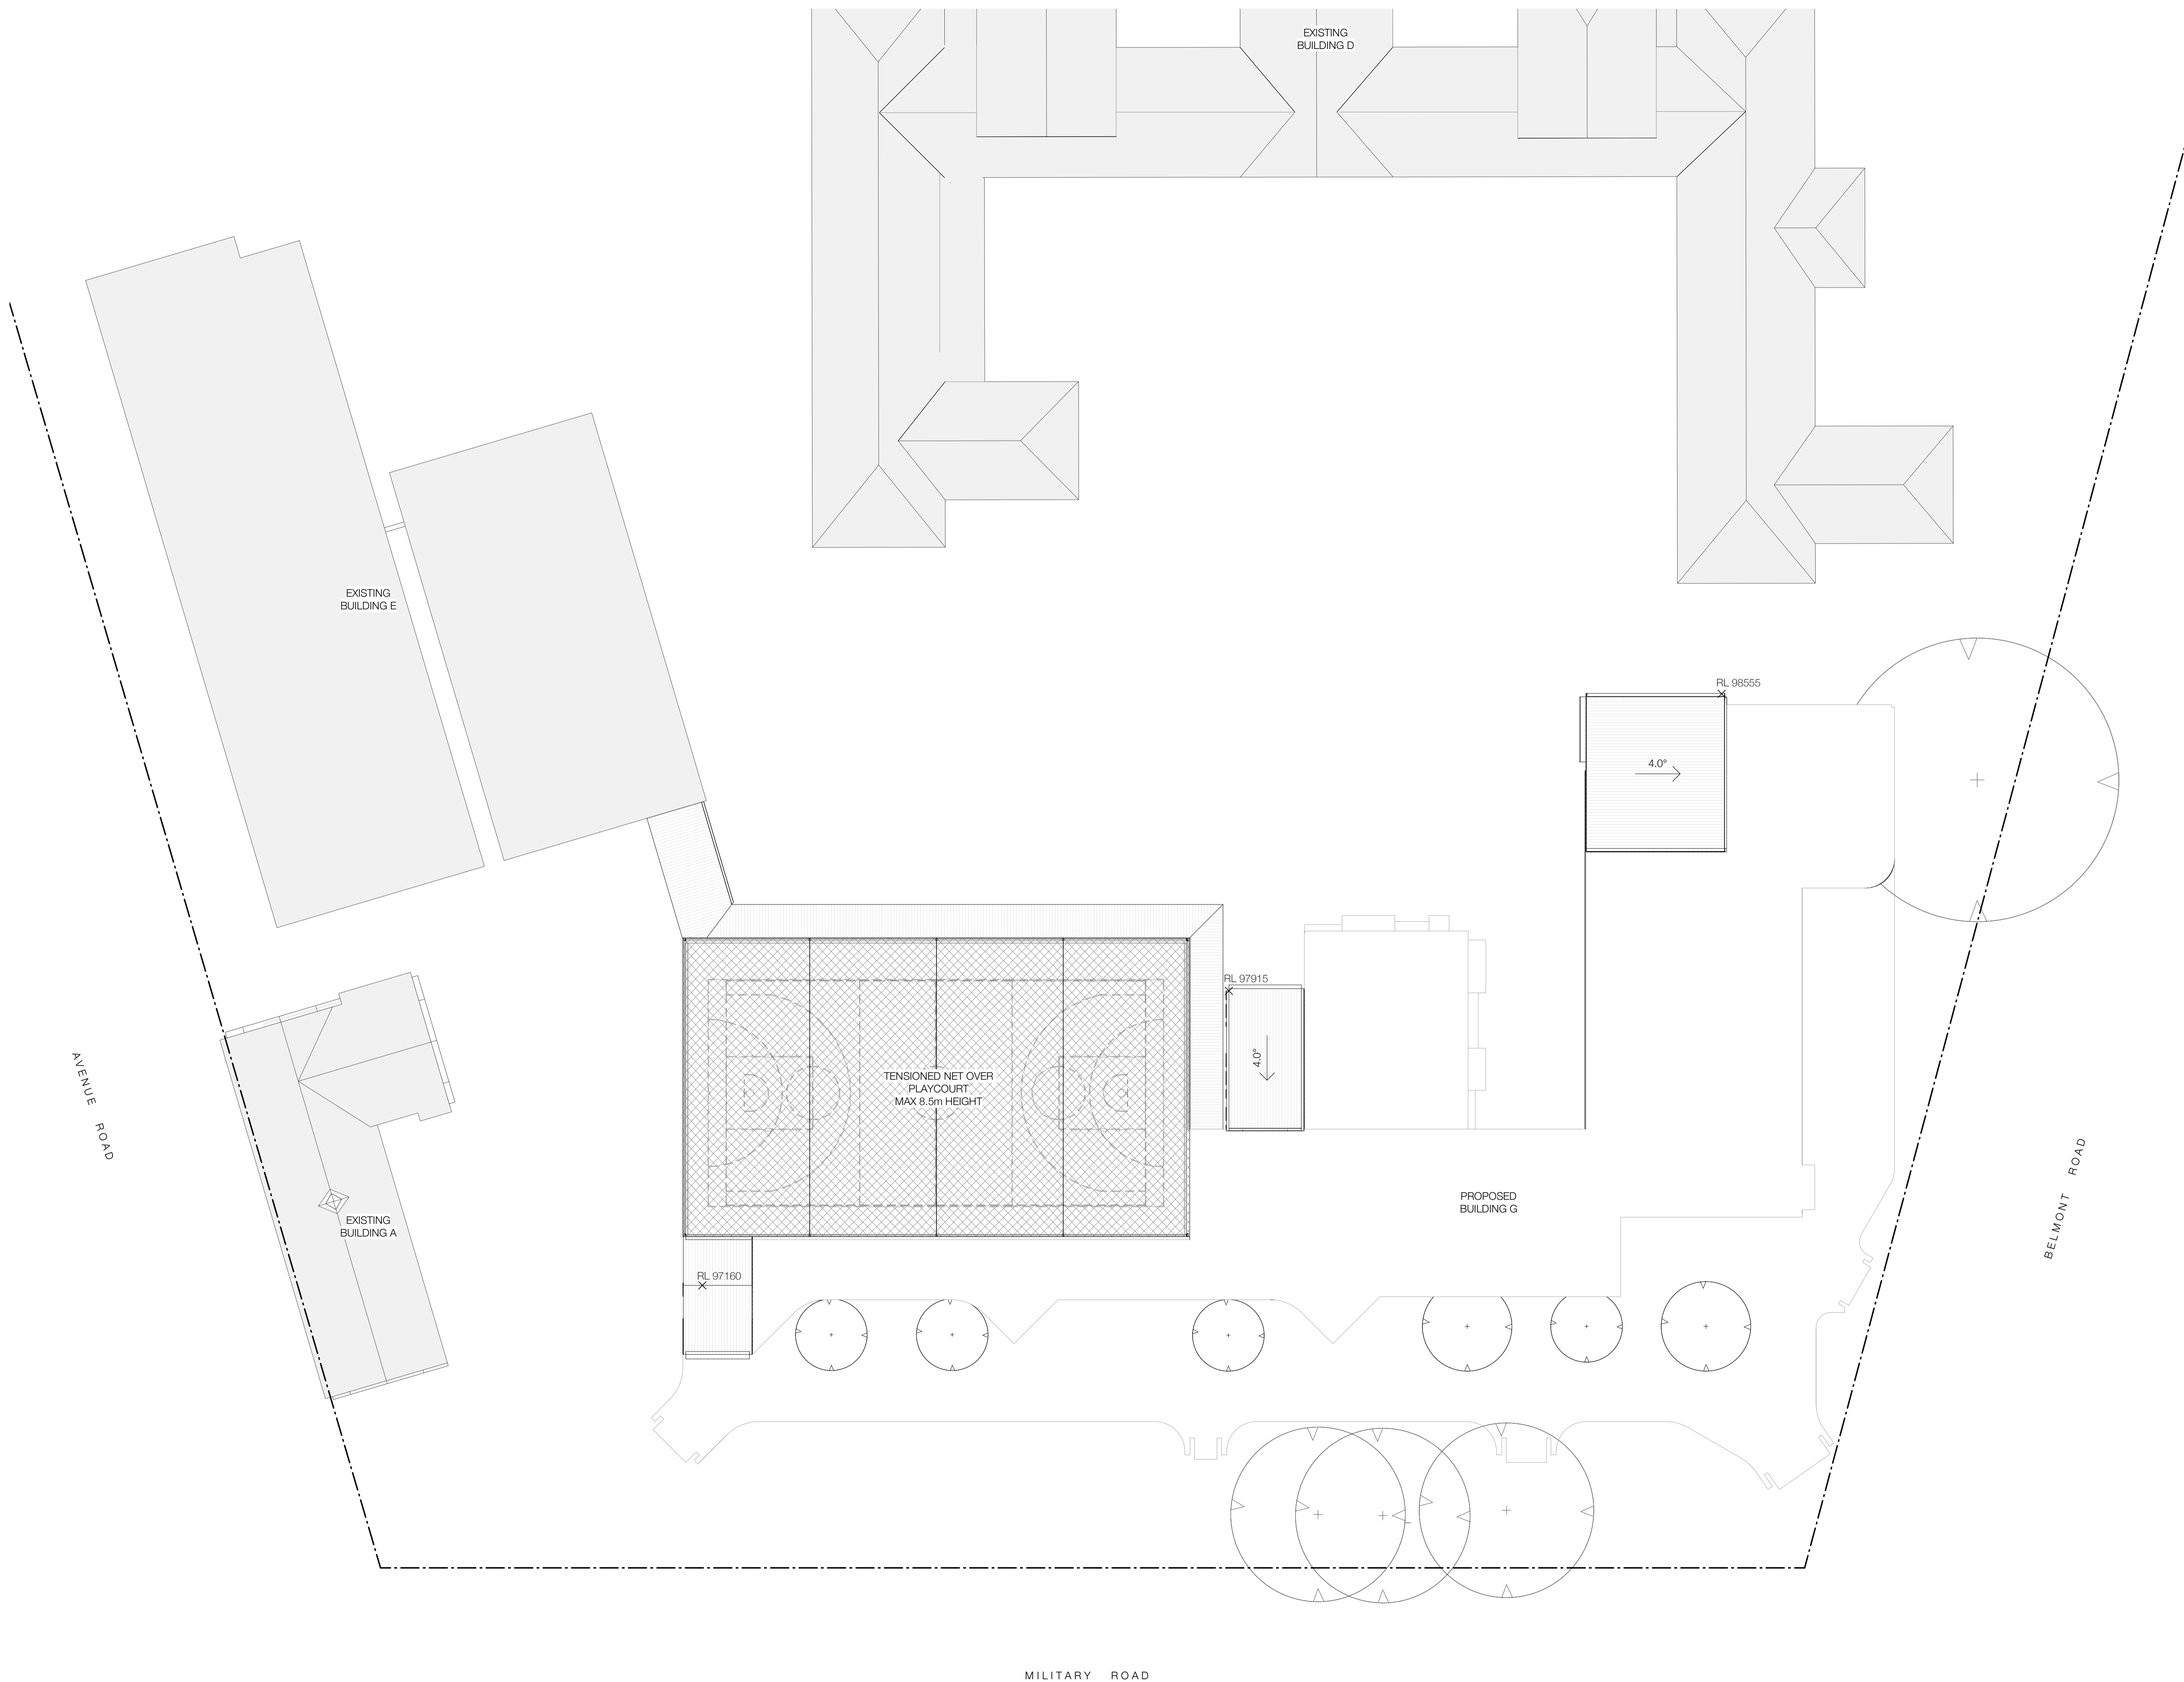

Project
MOSMAN HIGH SCHOOL

Client
 SCHOOL INFRASTRUCTURE NSW

Issuer

MULTIPLEX
W-B
 WOODS BAGOT

Project number 121468	Size check 25mm	
Checked CS	Approved GS	
		Scale 1:200

Sheet title

ROOF PLAN


Sheet number SSD-2206	Revision 4
Status PRELIMINARY	

Recent revision history	Description	Date
1	PRELIMINARY Issued for TOA Review	17/03/21
2	PRELIMINARY Issued for TOA	23/03/21
3	PRELIMINARY Issued for SSSA	27/05/21
4	PRELIMINARY Issued for SSSA	04/06/21


Notes
 Copyright © Woods Bagot 2018
 All Rights Reserved
 No material may be reproduced without prior permission
 Contractor must verify all dimensions on site before commencing work or preparing shop drawings.
 Do not scale drawings.

- 01 DRY PRESSED BRICK
- 02 STANDING SEAM METAL CLADDING
- 03 GALVANISED METAL BALUSTRADE
- 04 RED STANDING SEAM METAL CLADDING
- 05 MESH
- 06 GLAZING
- 07 PRE-FINISHED COLOURED CFC CLADDING
- 08 PRE-FINISHED COLOURED METAL


1 SECTION AA

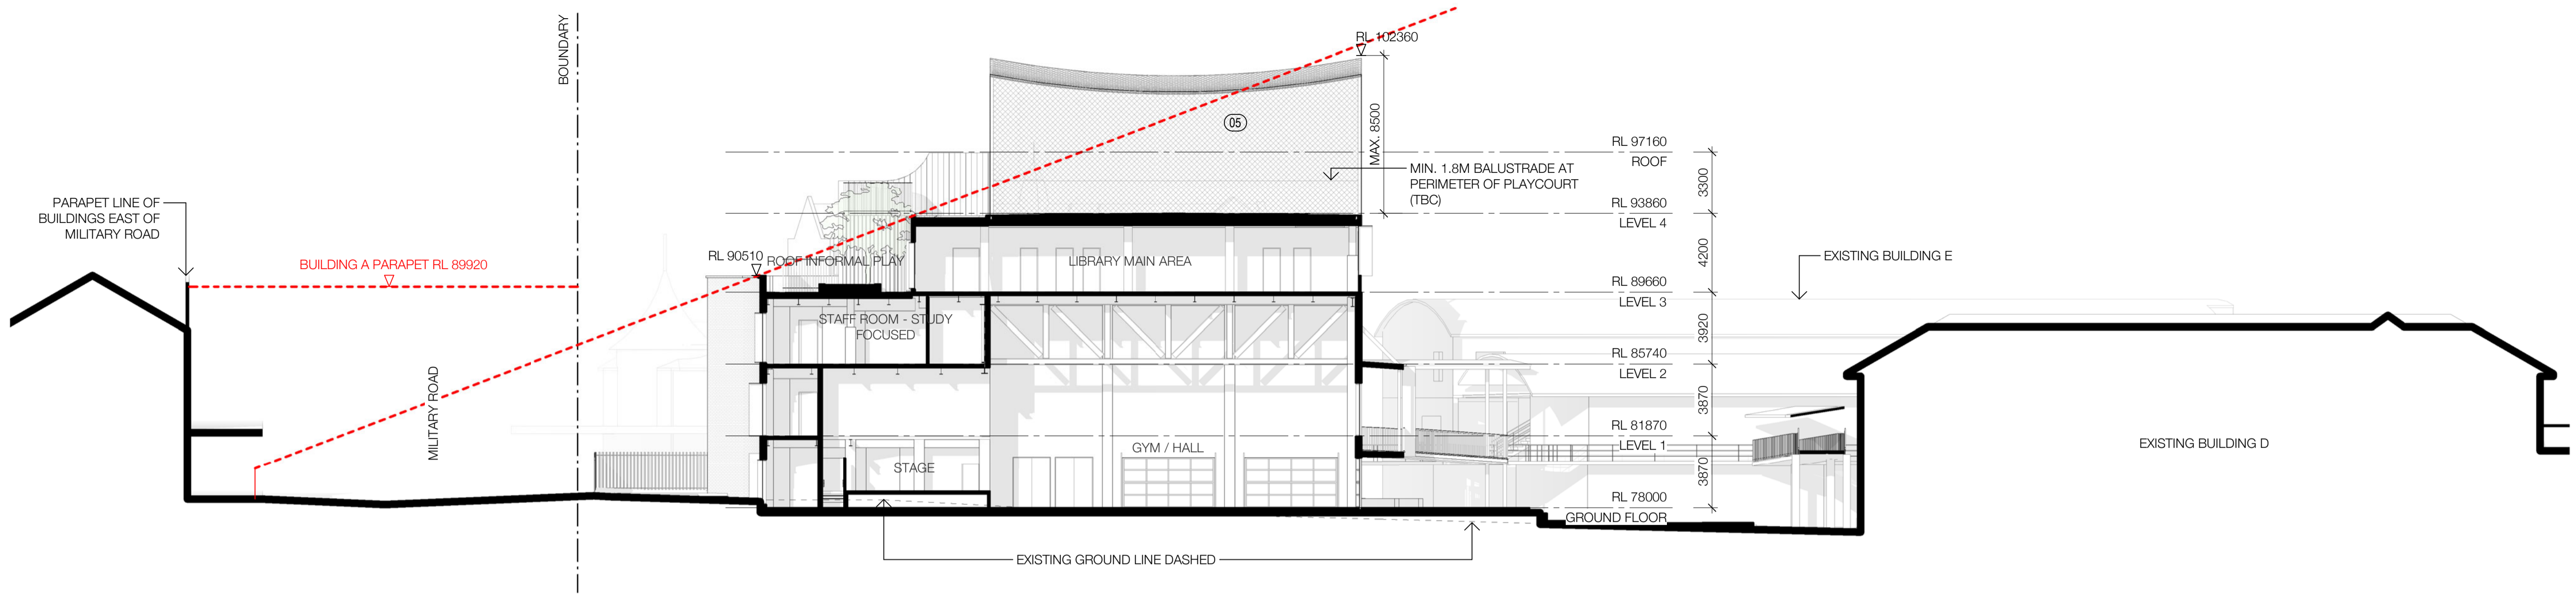

2 SECTION BB

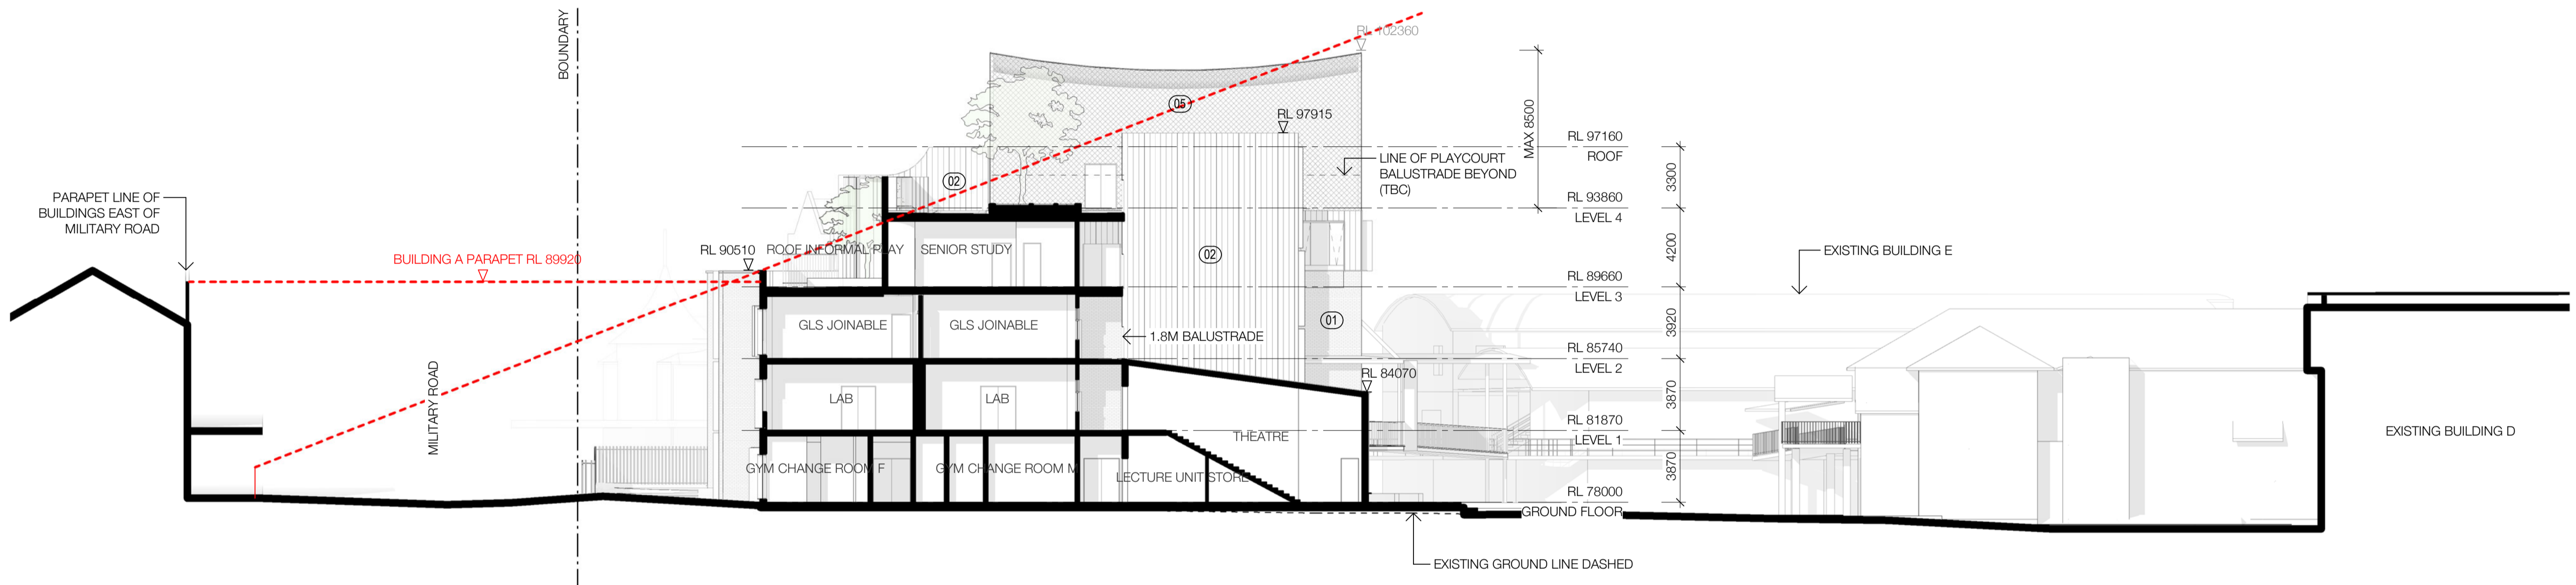

3 SECTION CC

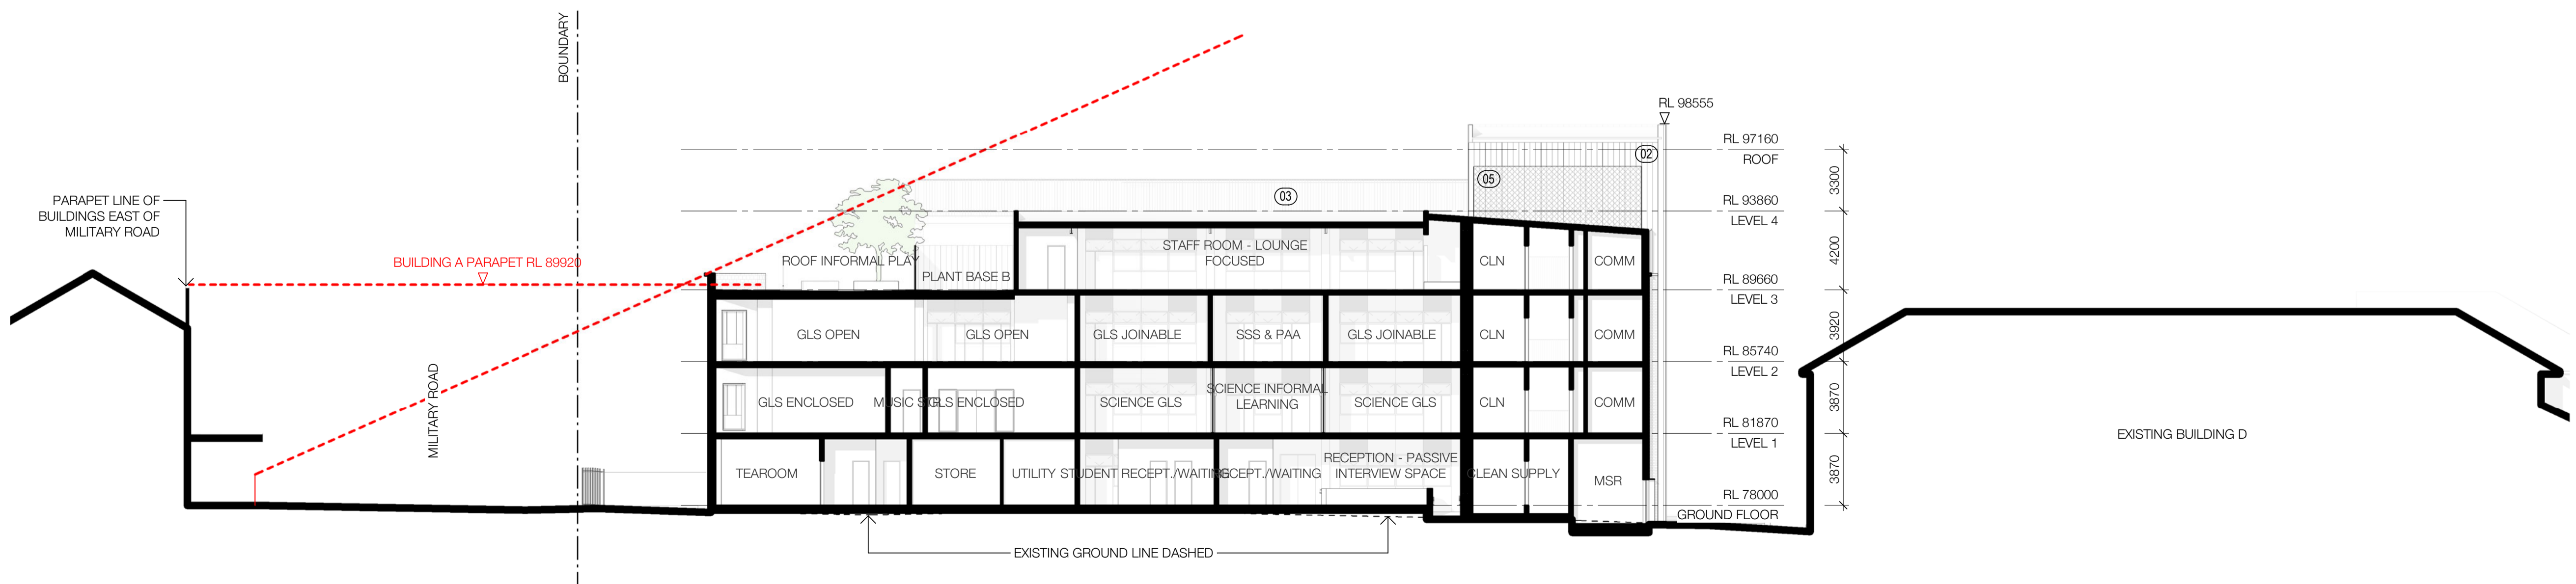

Project
 MOSMAN HIGH SCHOOL

Client
 SCHOOL INFRASTRUCTURE NSW

Issuer
MULTIPLEX

W-B
 WOODS BAGOT

Project number
 121468

Checked CS Approved GS

Size check
 25mm

Sheet size A1 Scale 1:200

Sheet title
 SECTIONS

Sheet number
 SSD-3201

Status
 PRELIMINARY

Revision
 4

#	Status	Description	Date
1	PRELIMINARY	Issued for TOA Review	17/03/21
2	PRELIMINARY	Issued for TOA	23/03/21
3	PRELIMINARY	Issued for SSDA	27/05/21

Notes
 Copyright © Woods Bagot 2018
 All Rights Reserved
 No material may be reproduced without prior permission
 Contractor must verify all dimensions on site before commencing work or preparing shop drawings.
 Do not scale drawings.

- 01 DRY PRESSED BRICK
- 02 STANDING SEAM METAL CLADDING
- 03 GALVANISED METAL BALUSTRADE
- 04 RED STANDING SEAM METAL CLADDING
- 05 MESH
- 06 GLAZING
- 07 PRE-FINISHED COLOURED CFC CLADDING
- 08 PRE-FINISHED COLOURED METAL



1 EAST ELEVATION
 SCALE 1 : 200



2 NORTH ELEVATION
 SCALE 1 : 200

Project
MOSMAN HIGH SCHOOL

Client
 SCHOOL INFRASTRUCTURE NSW

Issuer
MULTIPLEX
W-B
 WOODS BAGOT

Project number
121468

Checked
 CS

Approved
 GS

Sheet size
 A1

Scale
 1 : 200

Size check
 25mm

Sheet title
ELEVATIONS - EAST/NORTH

Sheet number
SSD-3202


Status
 PRELIMINARY

Revision
3


#	Status	Description	Date
1	PRELIMINARY	Issued for TOA Review	17/03/21
2	PRELIMINARY	Issued for TOA	23/03/21
3	PRELIMINARY	Issued for SSSA	27/05/21

Notes
 Copyright © Woods Bagot 2018
 All Rights Reserved
 No material may be reproduced without prior permission
 Contractor must verify all dimensions on site before commencing work or preparing shop drawings.
 Do not scale drawings.

- 01 DRY PRESSED BRICK
- 02 STANDING SEAM METAL CLADDING
- 03 GALVANISED METAL BALUSTRADE
- 04 RED STANDING SEAM METAL CLADDING
- 05 MESH
- 06 GLAZING
- 07 PRE-FINISHED COLOURED CFC CLADDING
- 08 PRE-FINISHED COLOURED METAL

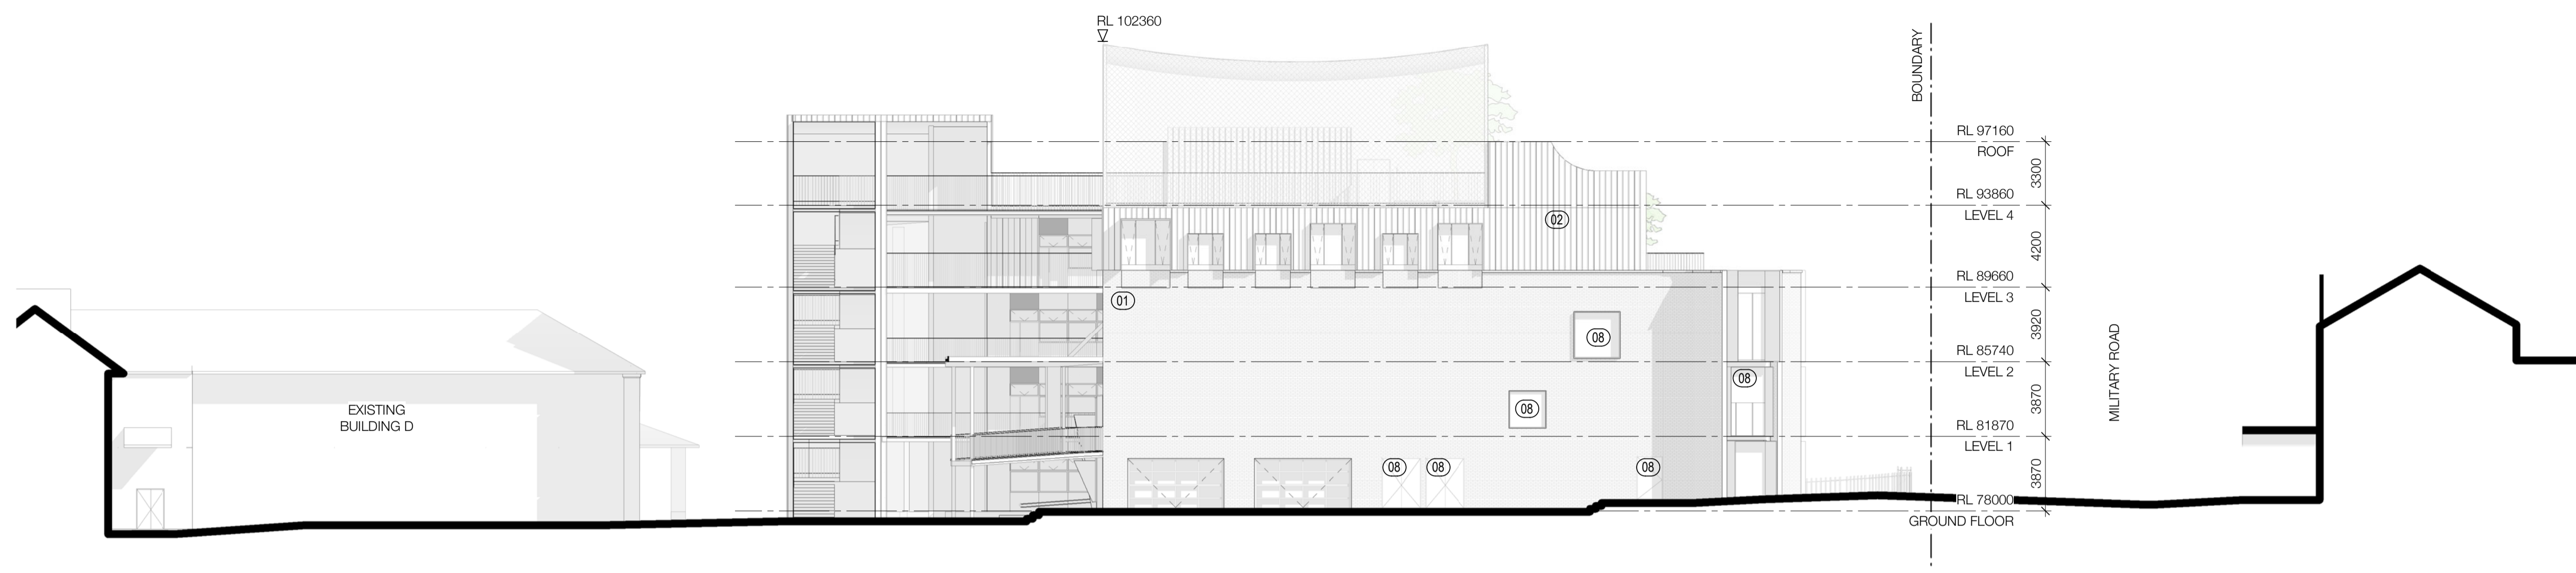

1 SOUTH ELEVATION

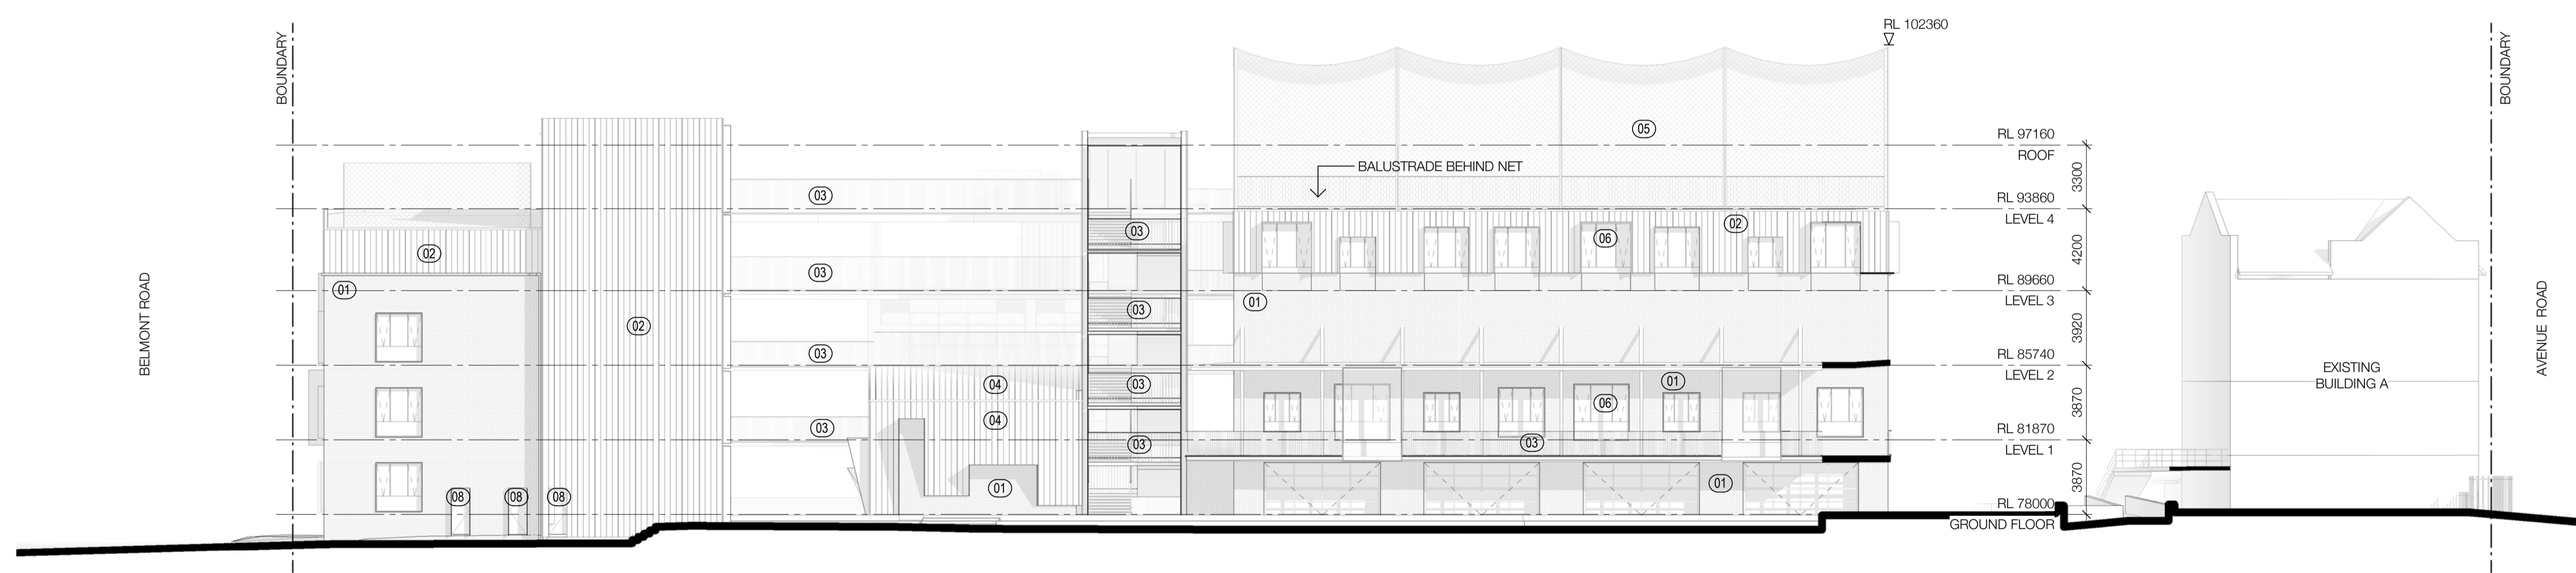

2 WEST ELEVATION

Project
MOSMAN HIGH SCHOOL


Client
 SCHOOL INFRASTRUCTURE NSW

Issuer
MULTIPLEX
W-B
 WOODS BAGOT

Project number 121468
 Checked CS Approved GS Sheet size A1 Scale 1:200
 Size check 25mm

Sheet title
ELEVATIONS - SOUTH/WEST

Sheet number **SSD-3203** Revision **3**
 Status **PRELIMINARY**

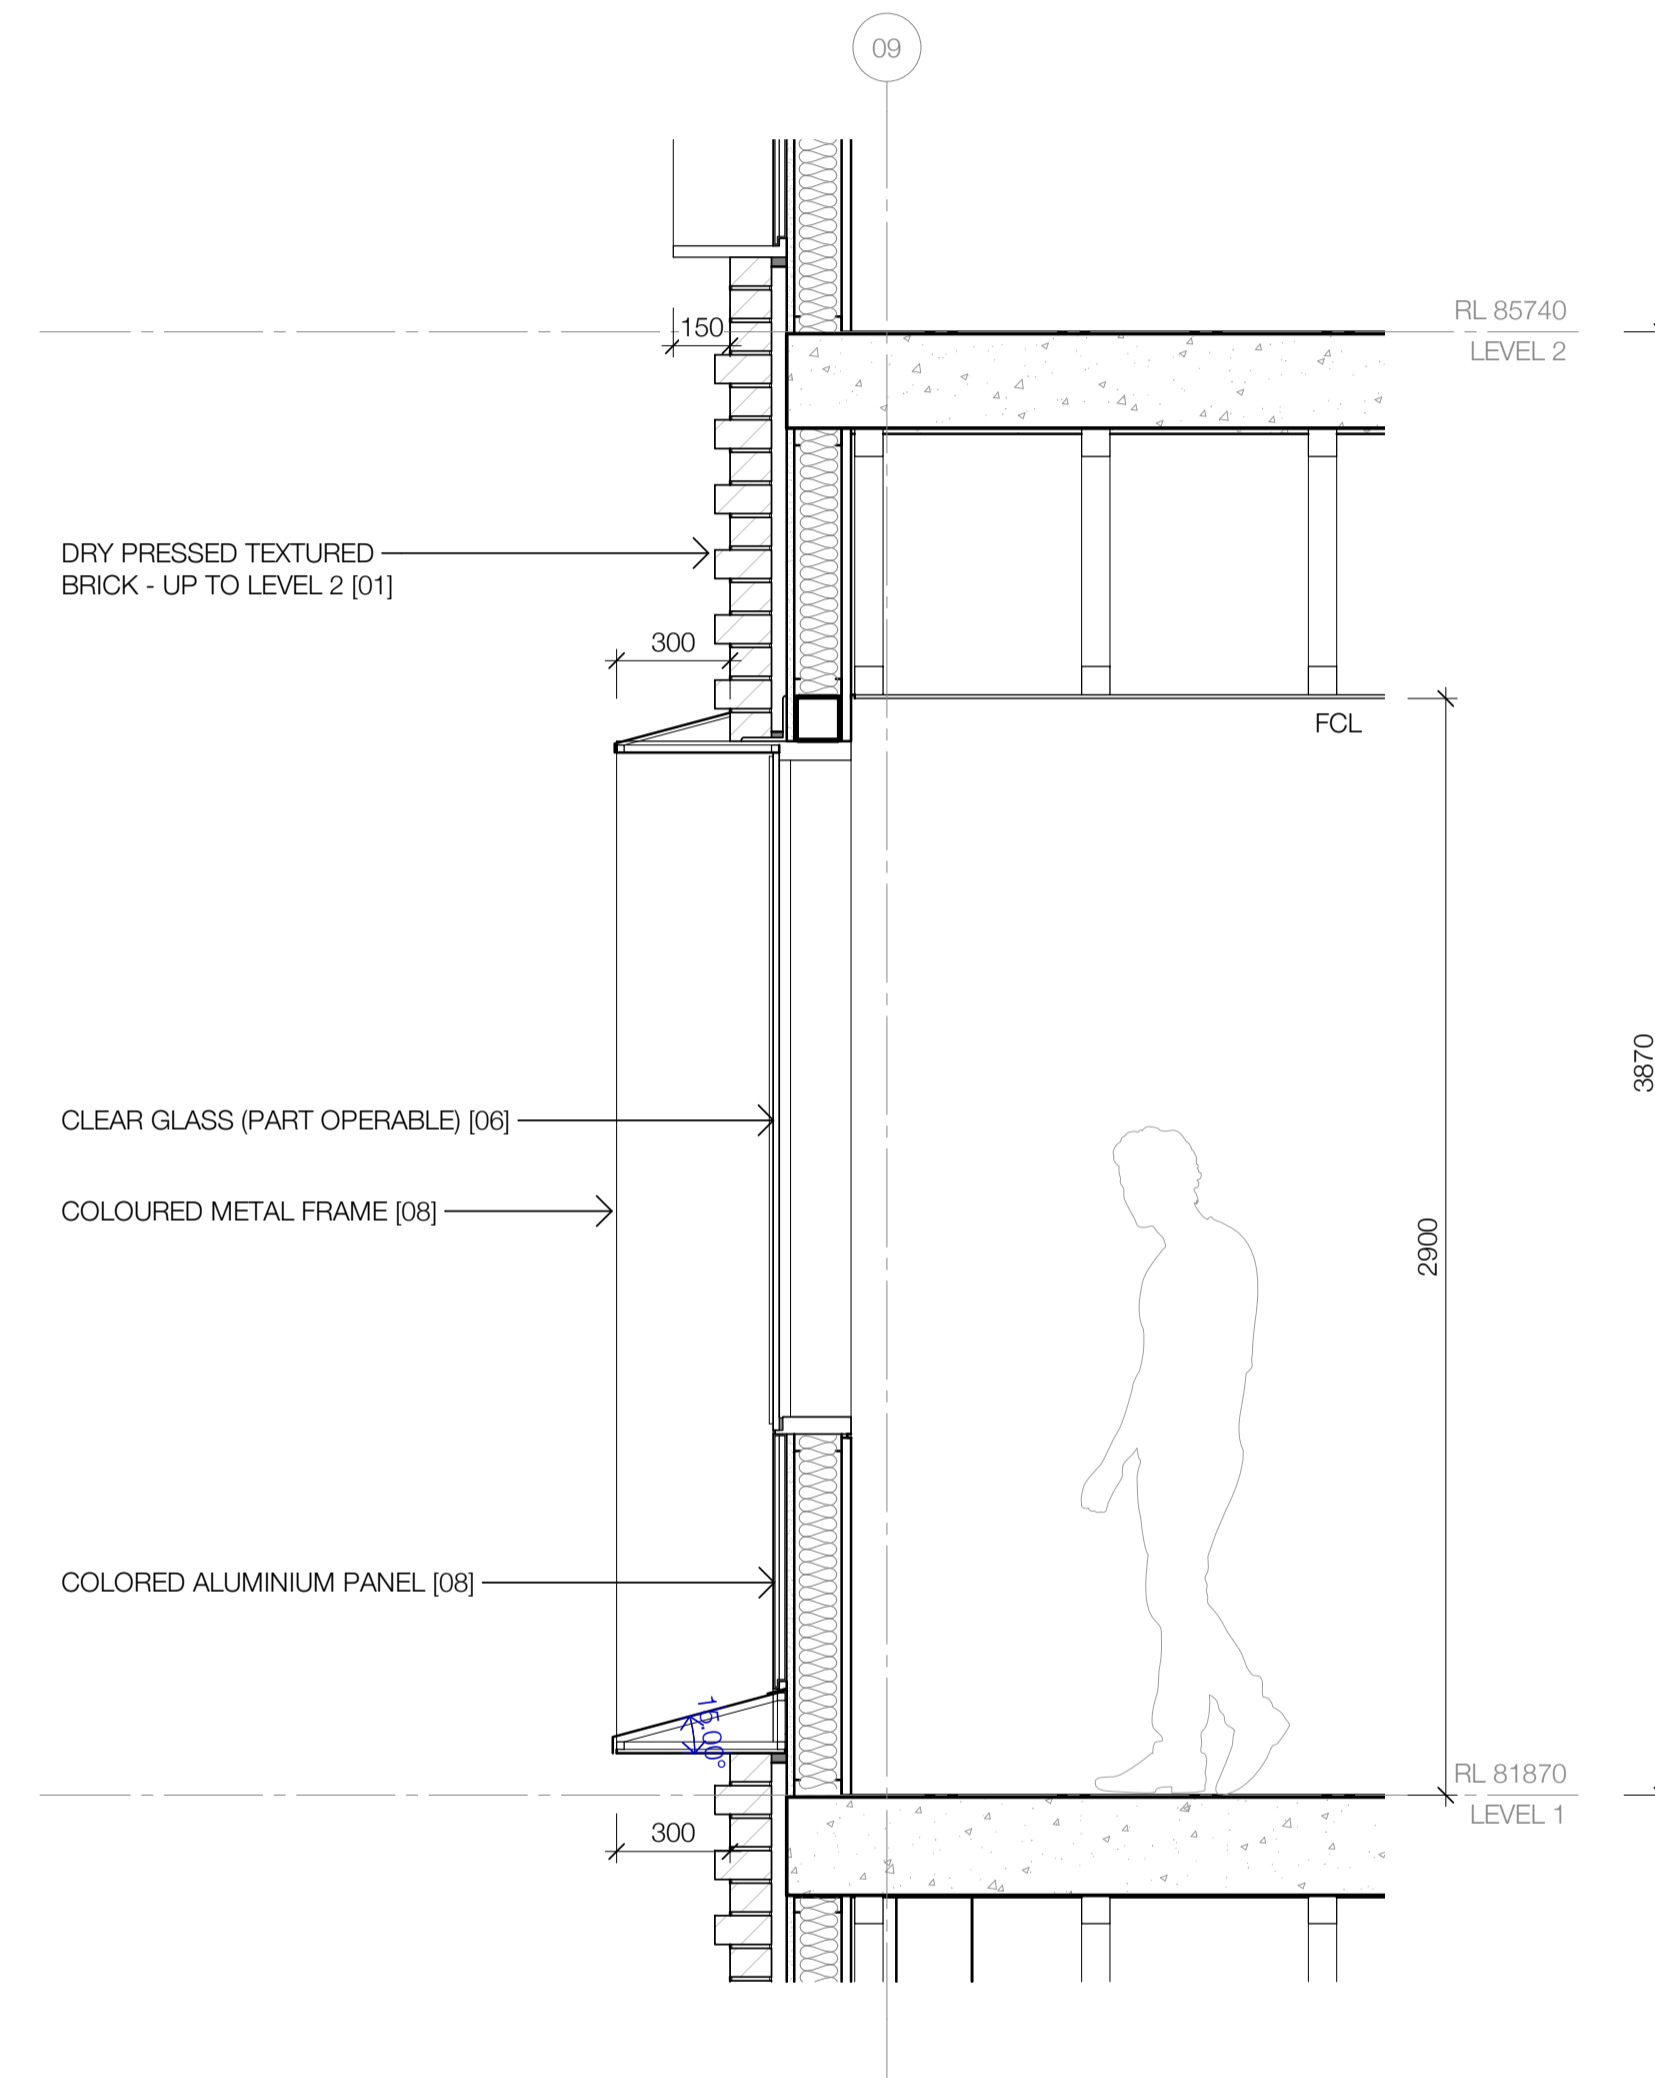

1 FACADE DETAIL
SCALE 1:20

#	Status	Description	Date
1	PRELIMINARY	Issued for TOA Review	17/03/21
2	PRELIMINARY	Issued for TOA	23/03/21
3	PRELIMINARY	Issued for SSDA	27/05/21

Notes
 Copyright © Woods Bagot 2018
 All Rights Reserved
 No material may be reproduced without prior permission
 Contractor must verify all dimensions on site before commencing work or preparing shop drawings.
 Do not scale drawings.

- 01 DRY PRESSED BRICK
- 02 STANDING SEAM METAL CLADDING
- 03 GALVANISED METAL BALUSTRADE
- 04 RED STANDING SEAM METAL CLADDING
- 05 MESH
- 06 GLAZING
- 07 PRE-FINISHED COLOURED CFC CLADDING
- 08 PRE-FINISHED COLOURED METAL

Project
 MOSMAN HIGH SCHOOL

Client
 SCHOOL INFRASTRUCTURE NSW


Issuer



Project number 121468
 Checked CS Approved GS Sheet size A1 Scale As indicated
 Size check 25mm

Sheet title
 FACADE DETAIL 1

Sheet number SSD-5201
 Status PRELIMINARY
 Revision 3

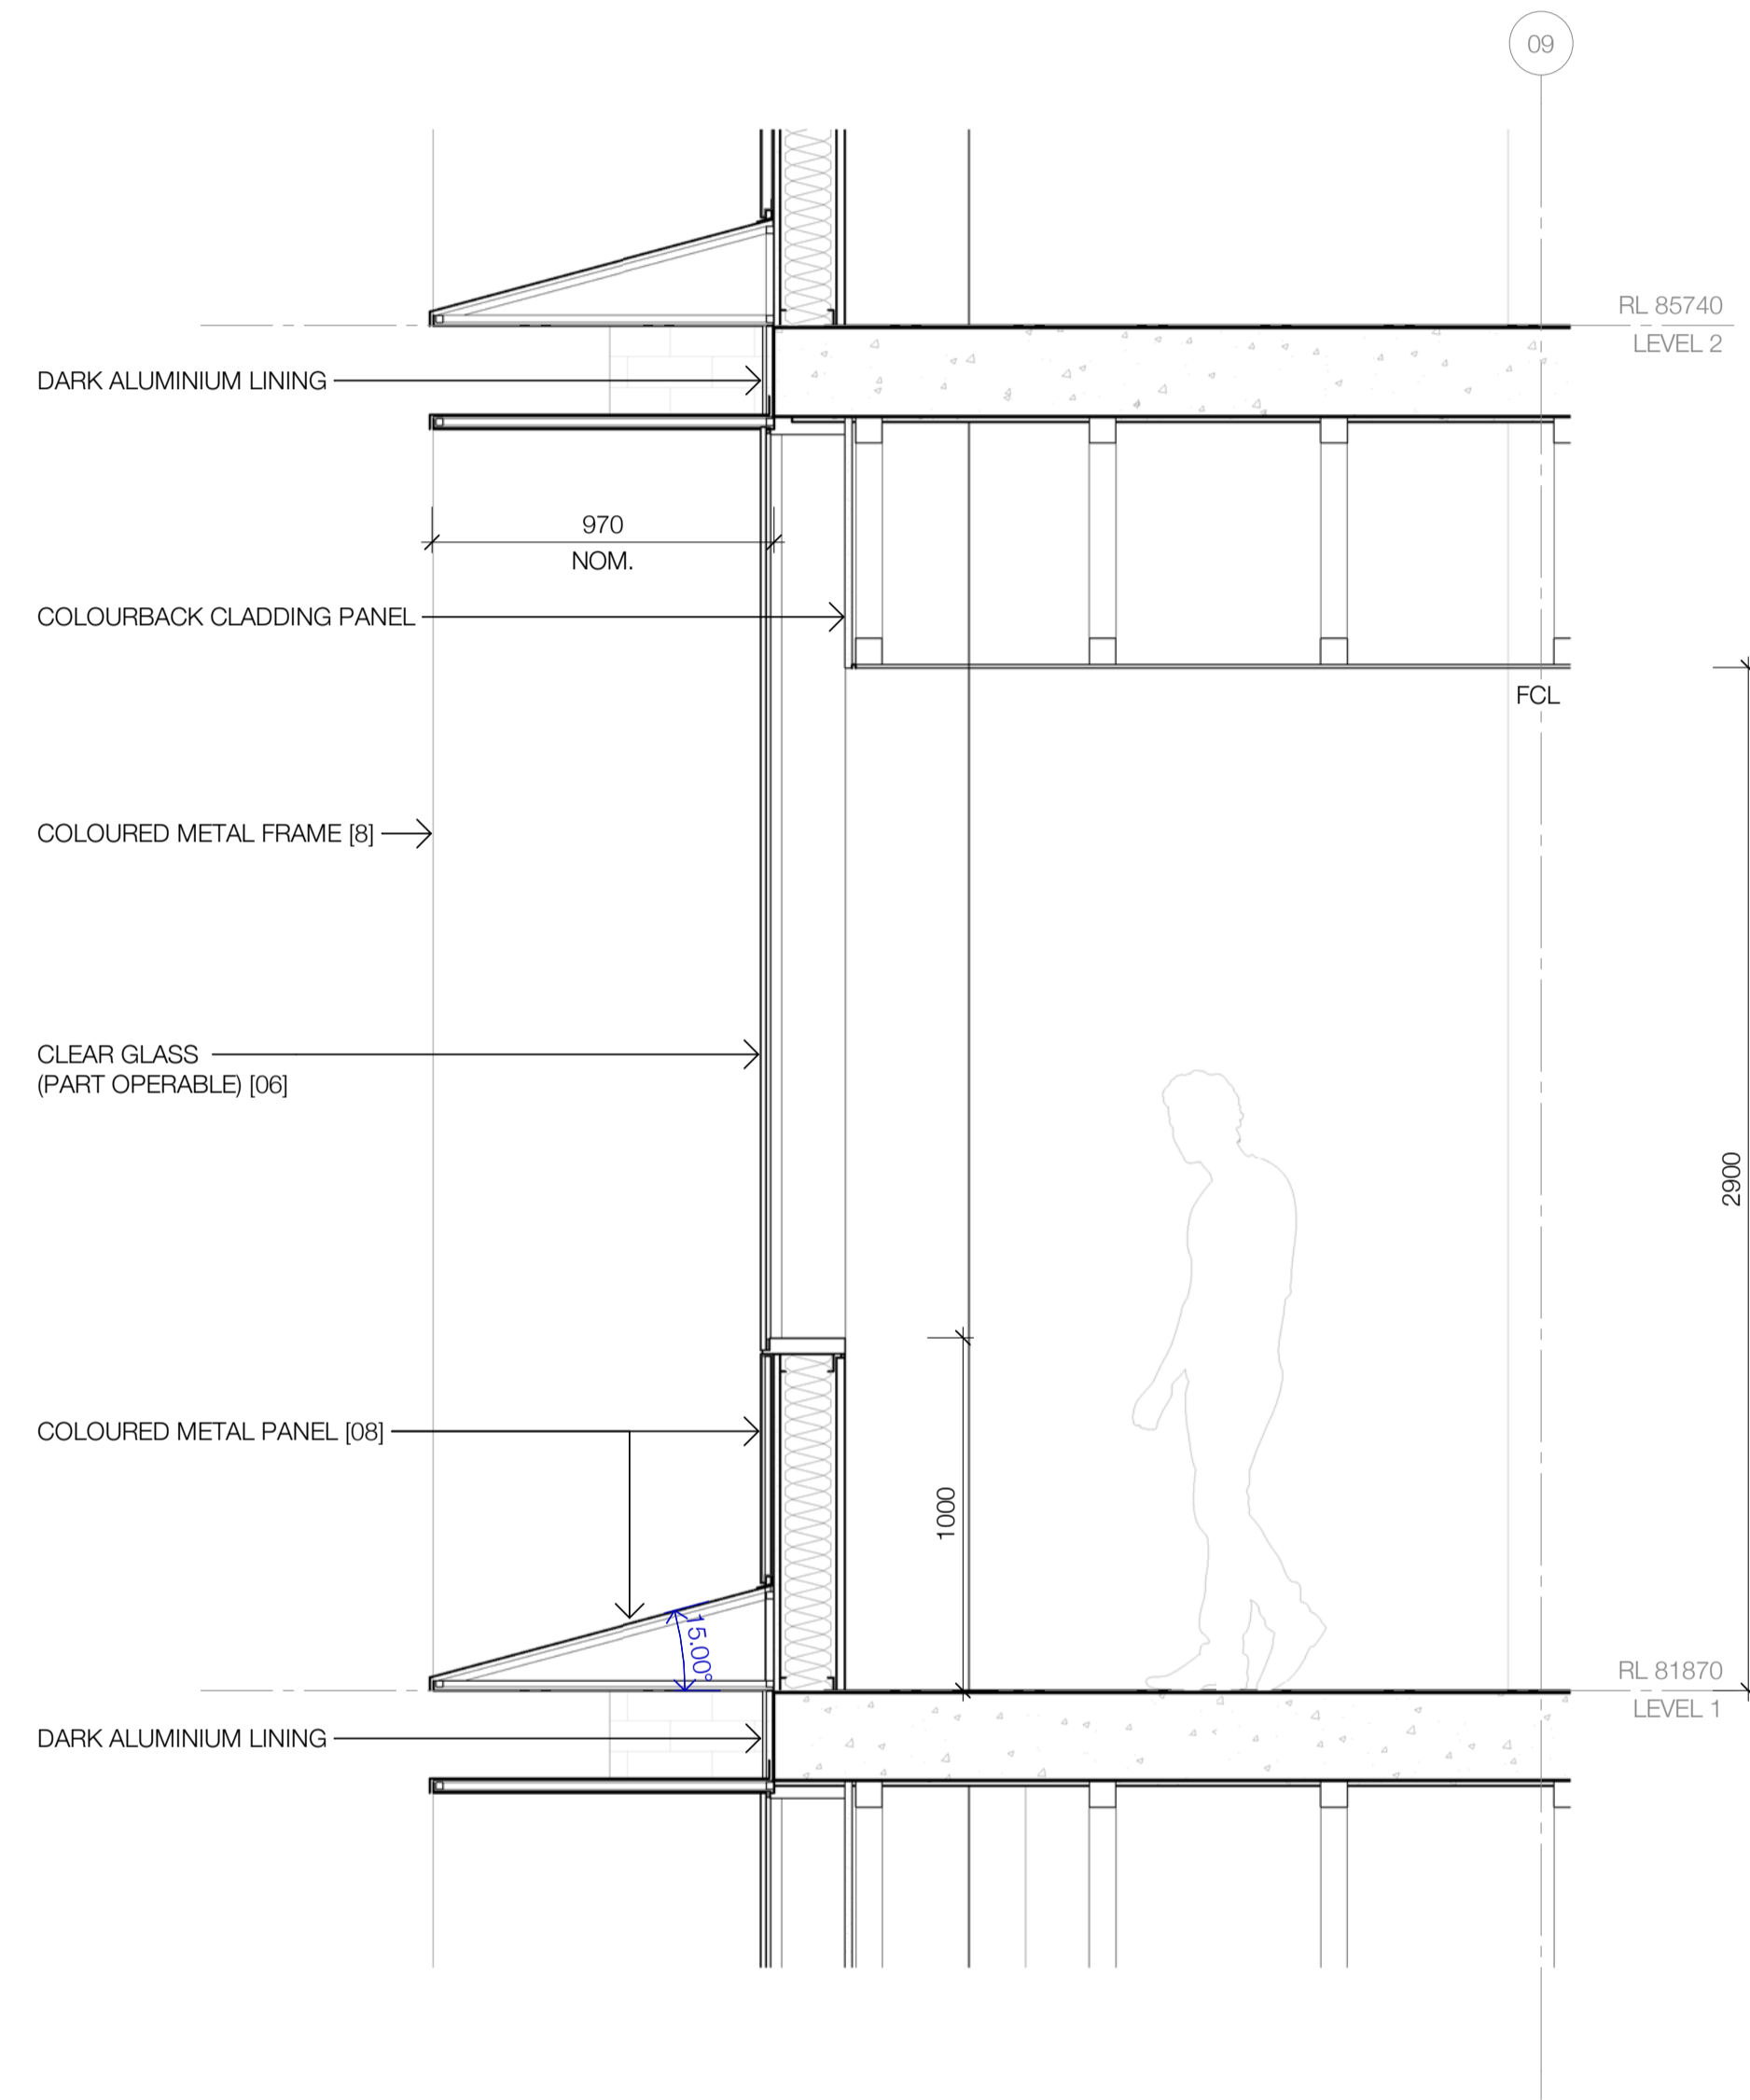

1 FACADE DETAIL
SCALE 1:20

#	Status	Description	Date
1	PRELIMINARY	Issued for TOA Review	17/03/21
2	PRELIMINARY	Issued for TOA	23/03/21
3	PRELIMINARY	Issued for SSDA	27/05/21

Notes
 Copyright © Woods Bagot 2018
 All Rights Reserved
 No material may be reproduced without prior permission
 Contractor must verify all dimensions on site before commencing work or preparing shop drawings.
 Do not scale drawings.

- 01 DRY PRESSED BRICK
- 02 STANDING SEAM METAL CLADDING
- 03 GALVANISED METAL BALUSTRADE
- 04 RED STANDING SEAM METAL CLADDING
- 05 MESH
- 06 GLAZING
- 07 PRE-FINISHED COLOURED CFC CLADDING
- 08 PRE-FINISHED COLOURED METAL

Project
 MOSMAN HIGH SCHOOL

Client
 SCHOOL INFRASTRUCTURE NSW

Issuer
MULTIPLEX

W-B
 WOODS BAGOT


Project number 121468
 Checked CS Approved GS Sheet size A1 Scale As indicated
 Size check 25mm

Sheet title
 FACADE DETAIL 2


Sheet number **SSD-5202** Revision 3
 Status PRELIMINARY

Recent revision history	#	Status	Description	Date
1	PRELIMINARY	Issued for TOA Review		17/03/21
2	PRELIMINARY	Issued for TOA		23/03/21
3	PRELIMINARY	Issued for SSDA		27/05/21


Notes
 Copyright © Woods Bagot 2018
 All Rights Reserved
 No material may be reproduced without prior permission
 Contractor must verify all dimensions on site before commencing work or preparing shop drawings.
 Do not scale drawings.

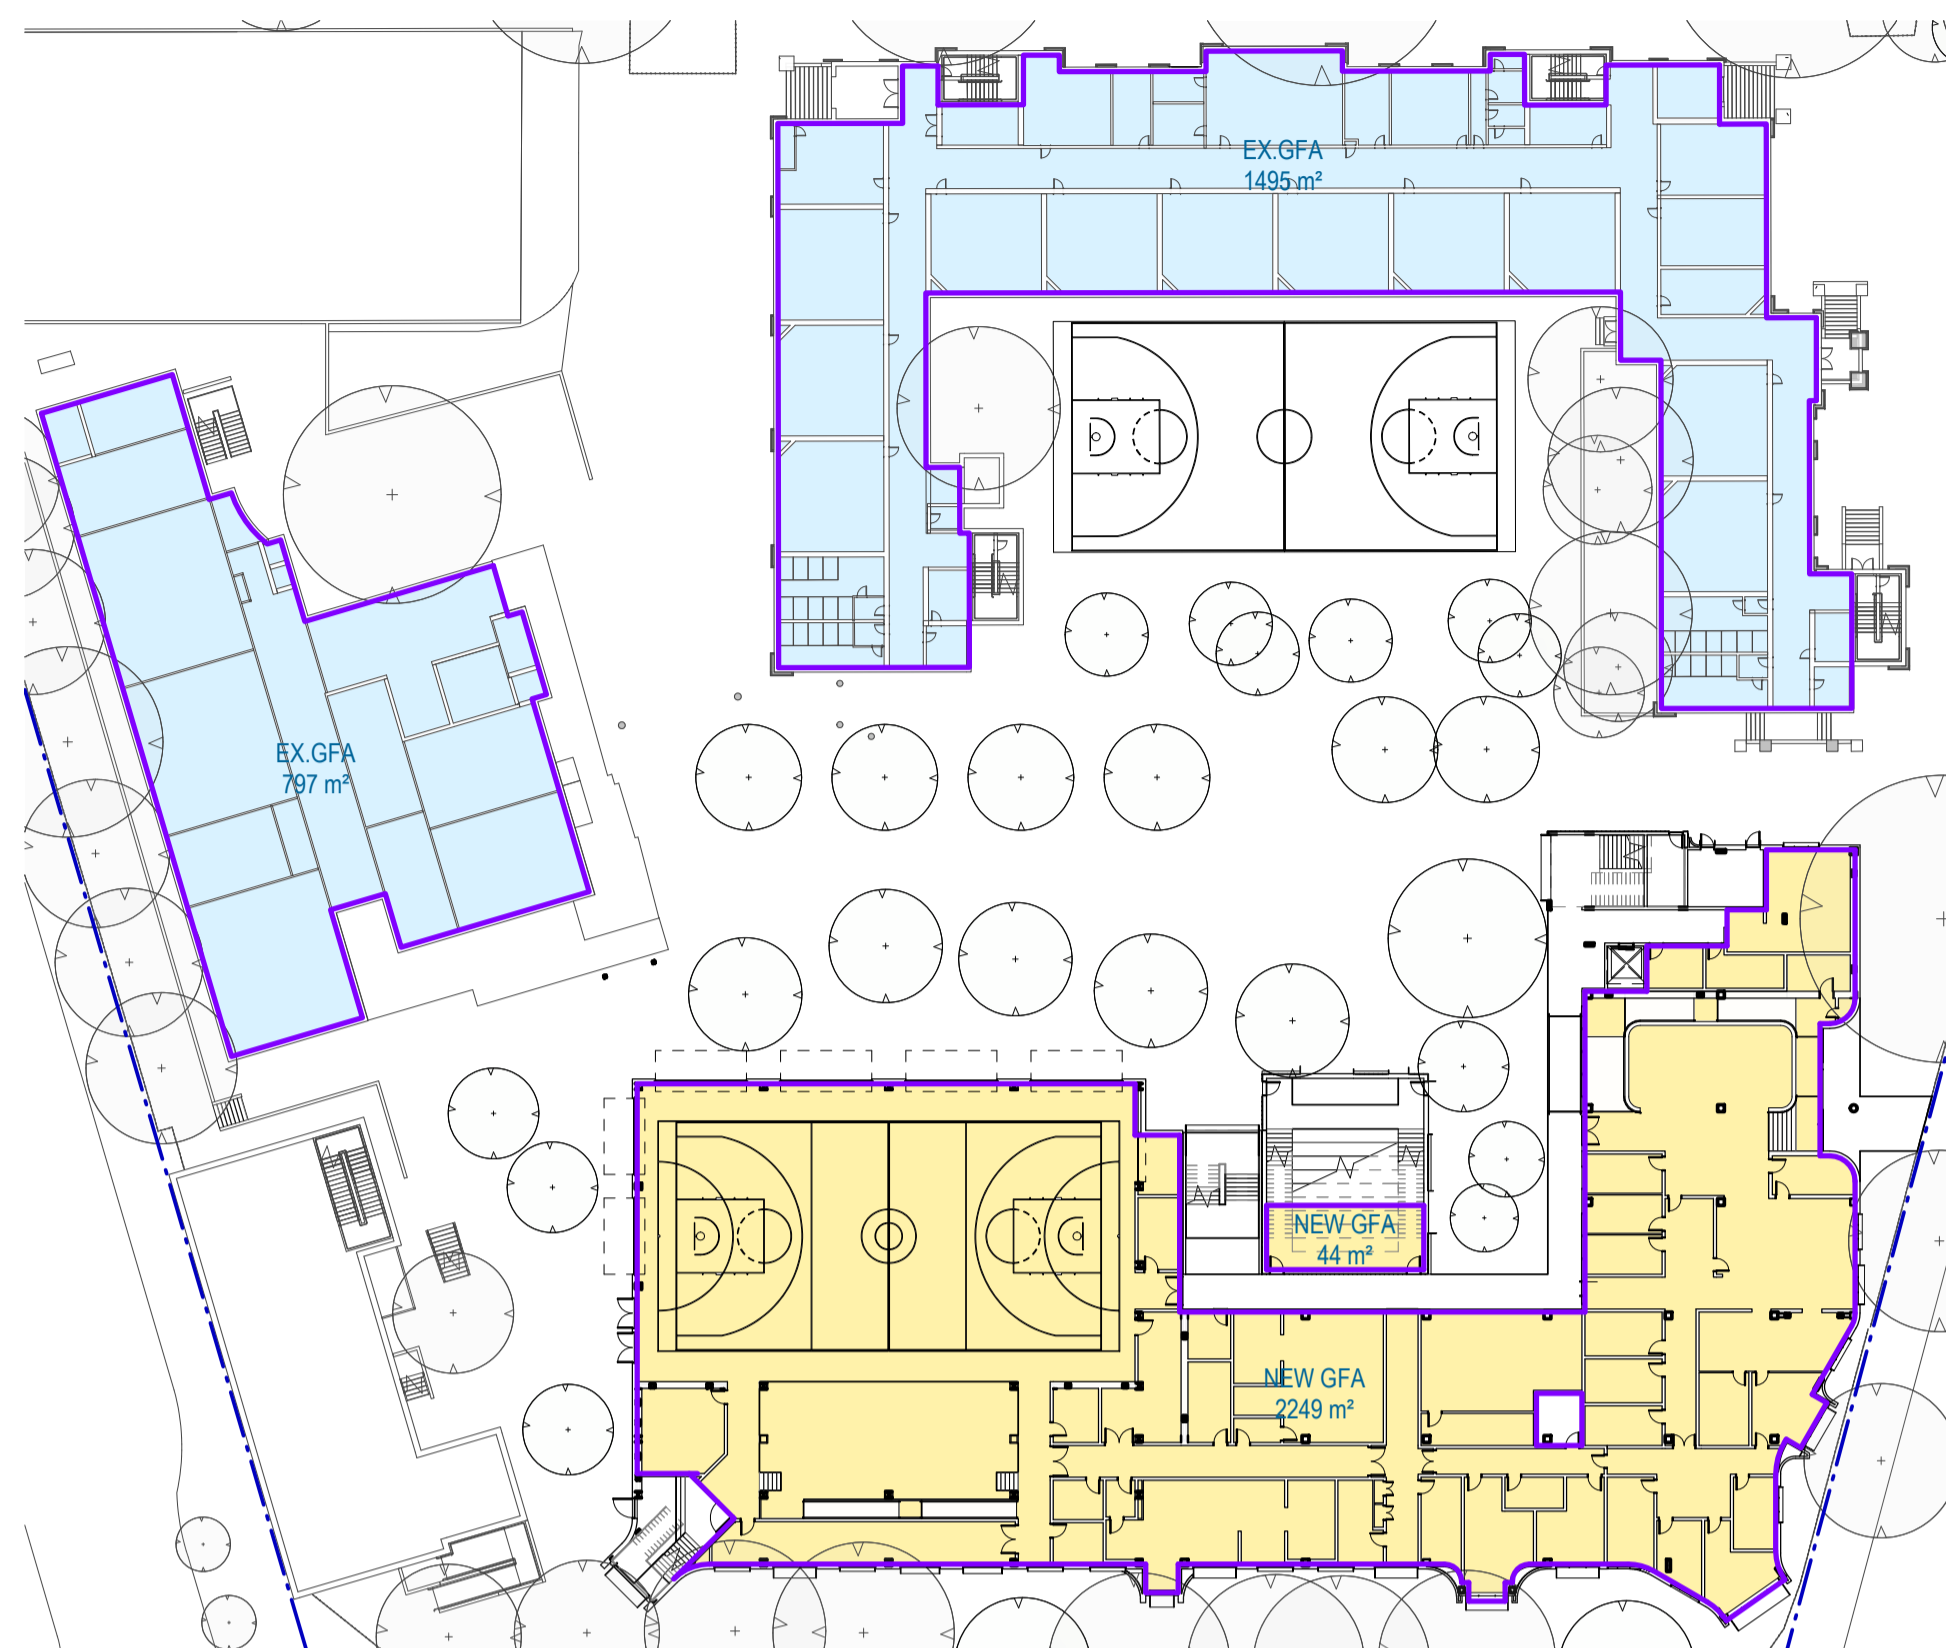


1 GROUND FLOOR

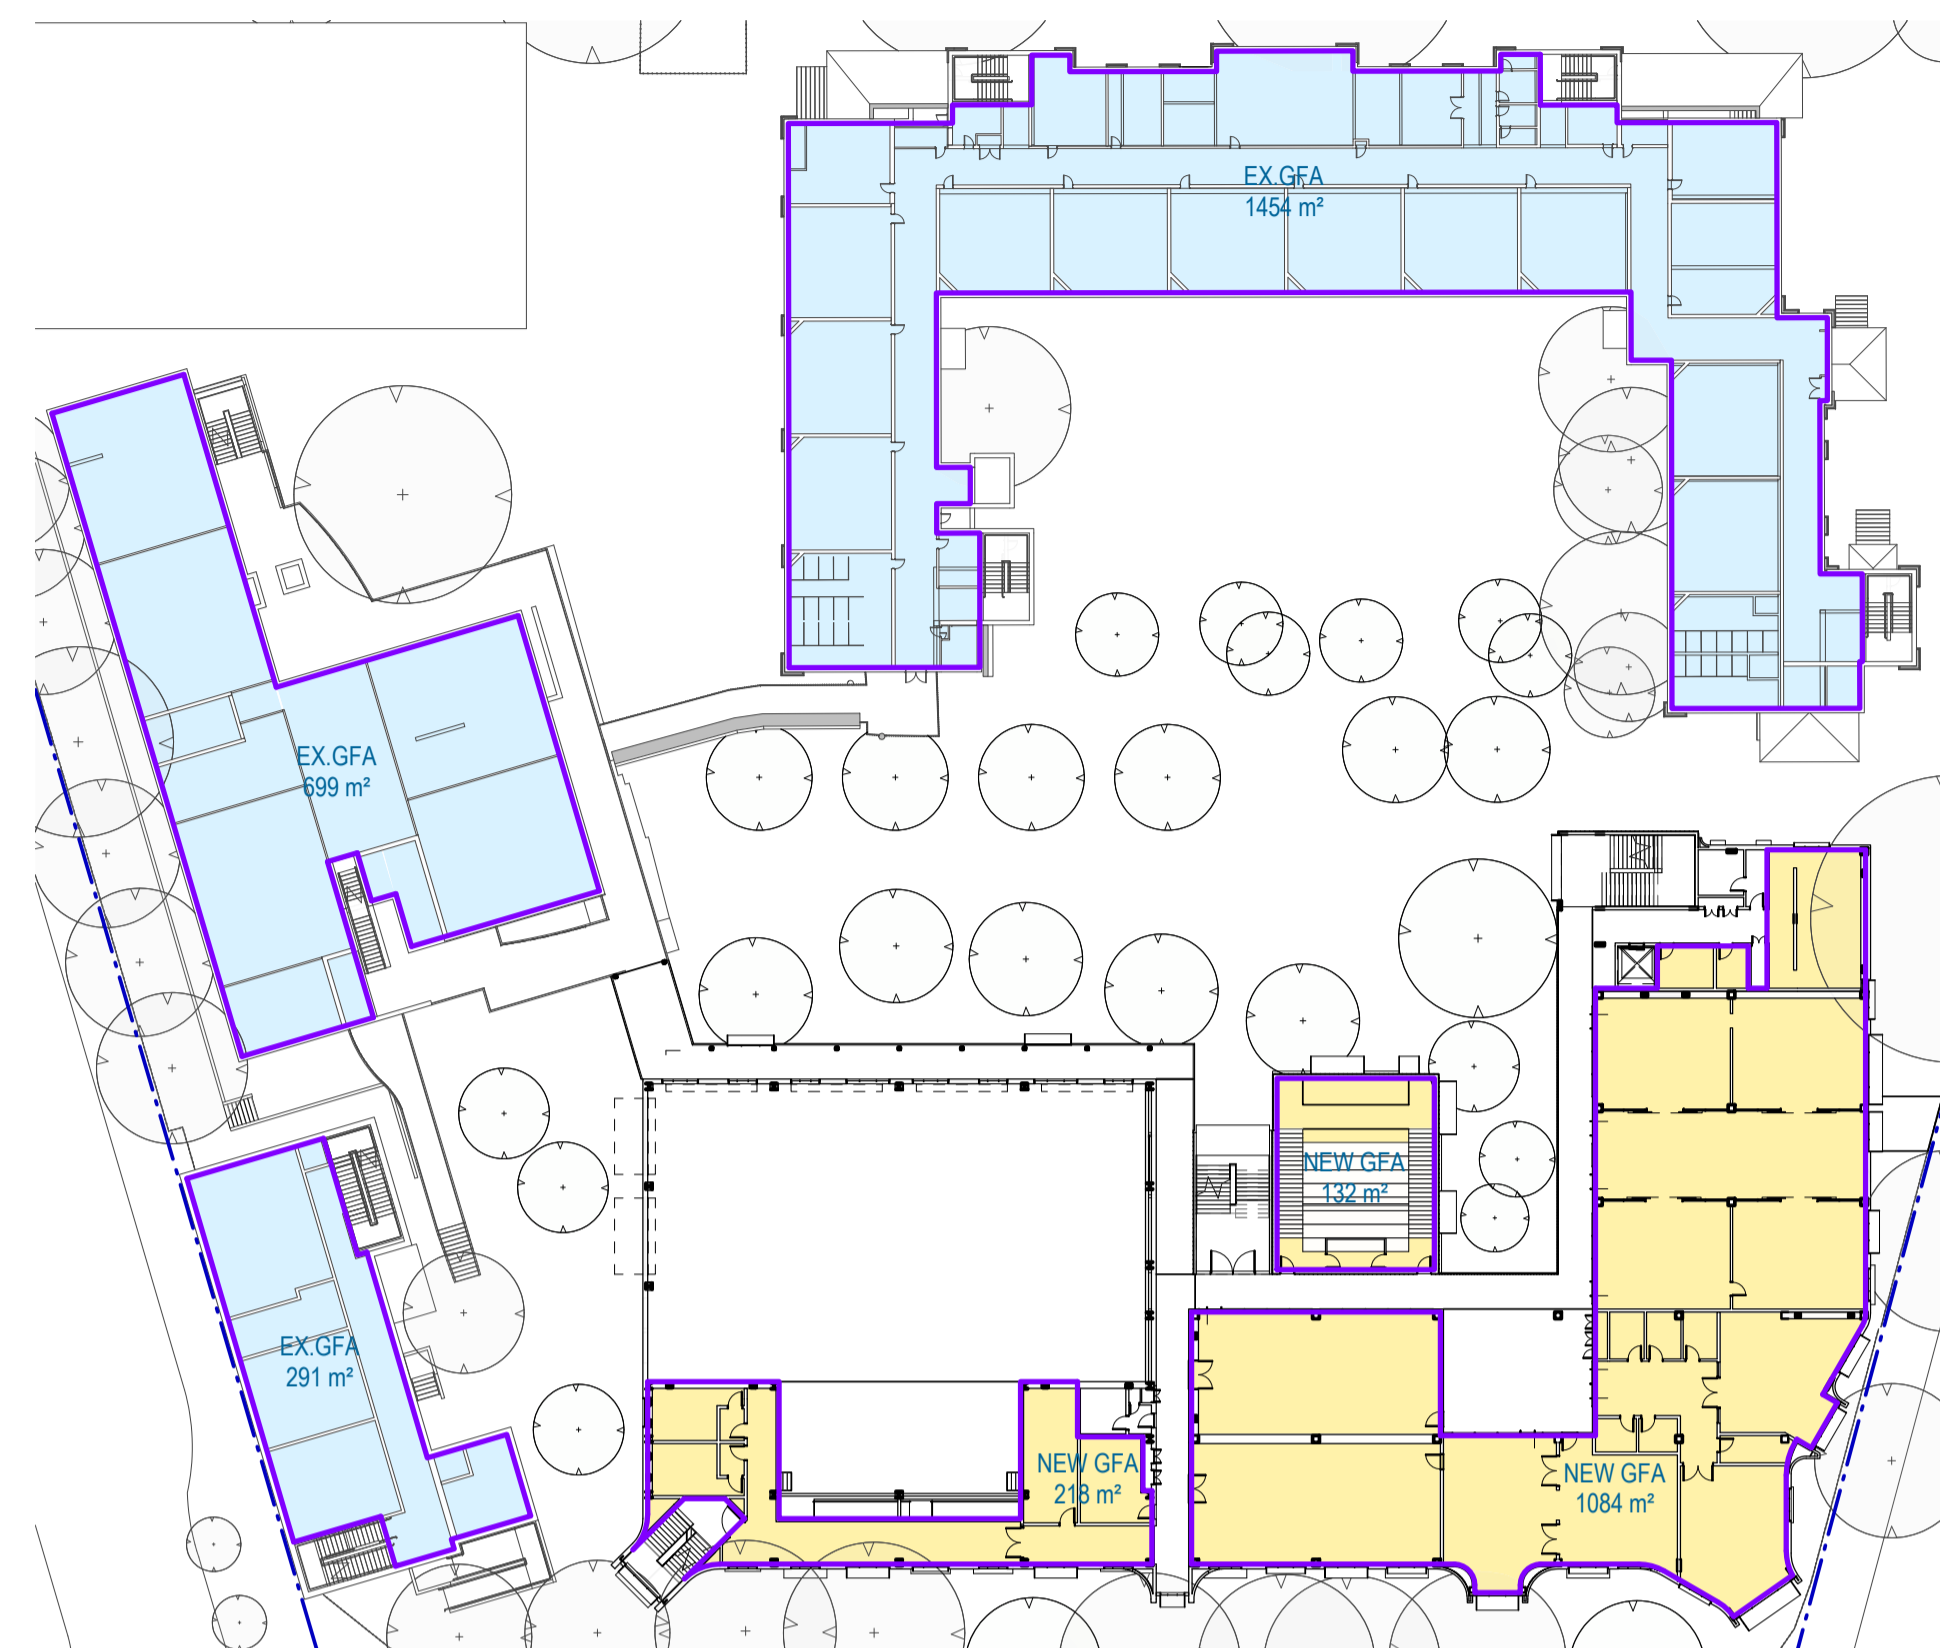

2 LEVEL 1

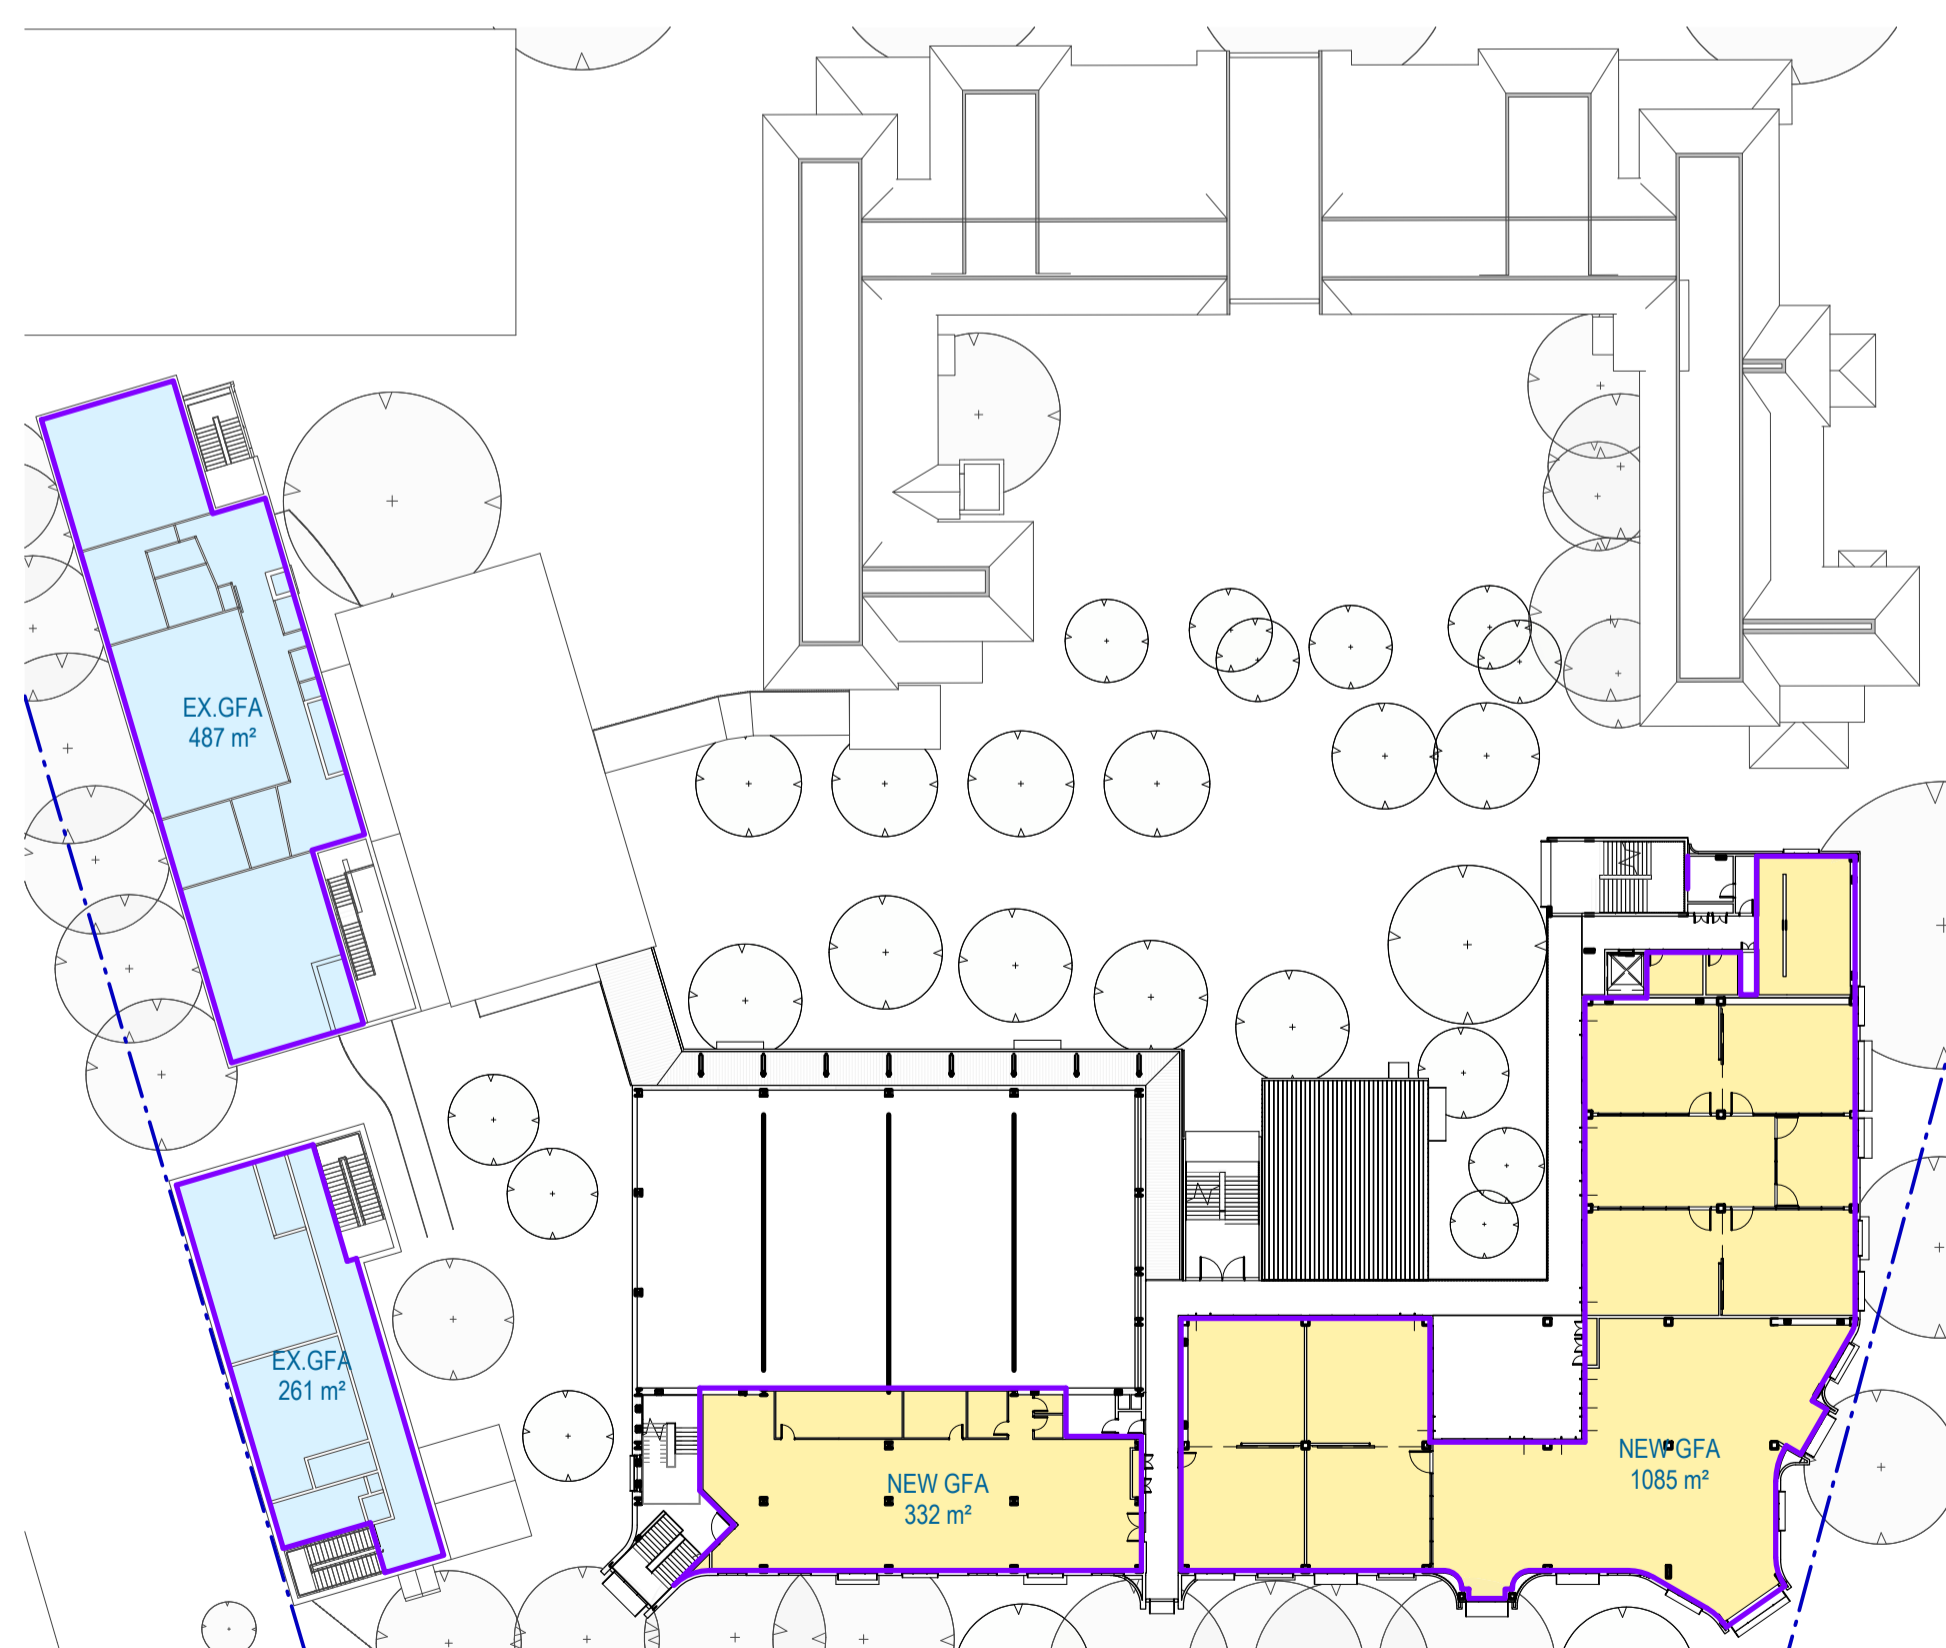

3 LEVEL 2

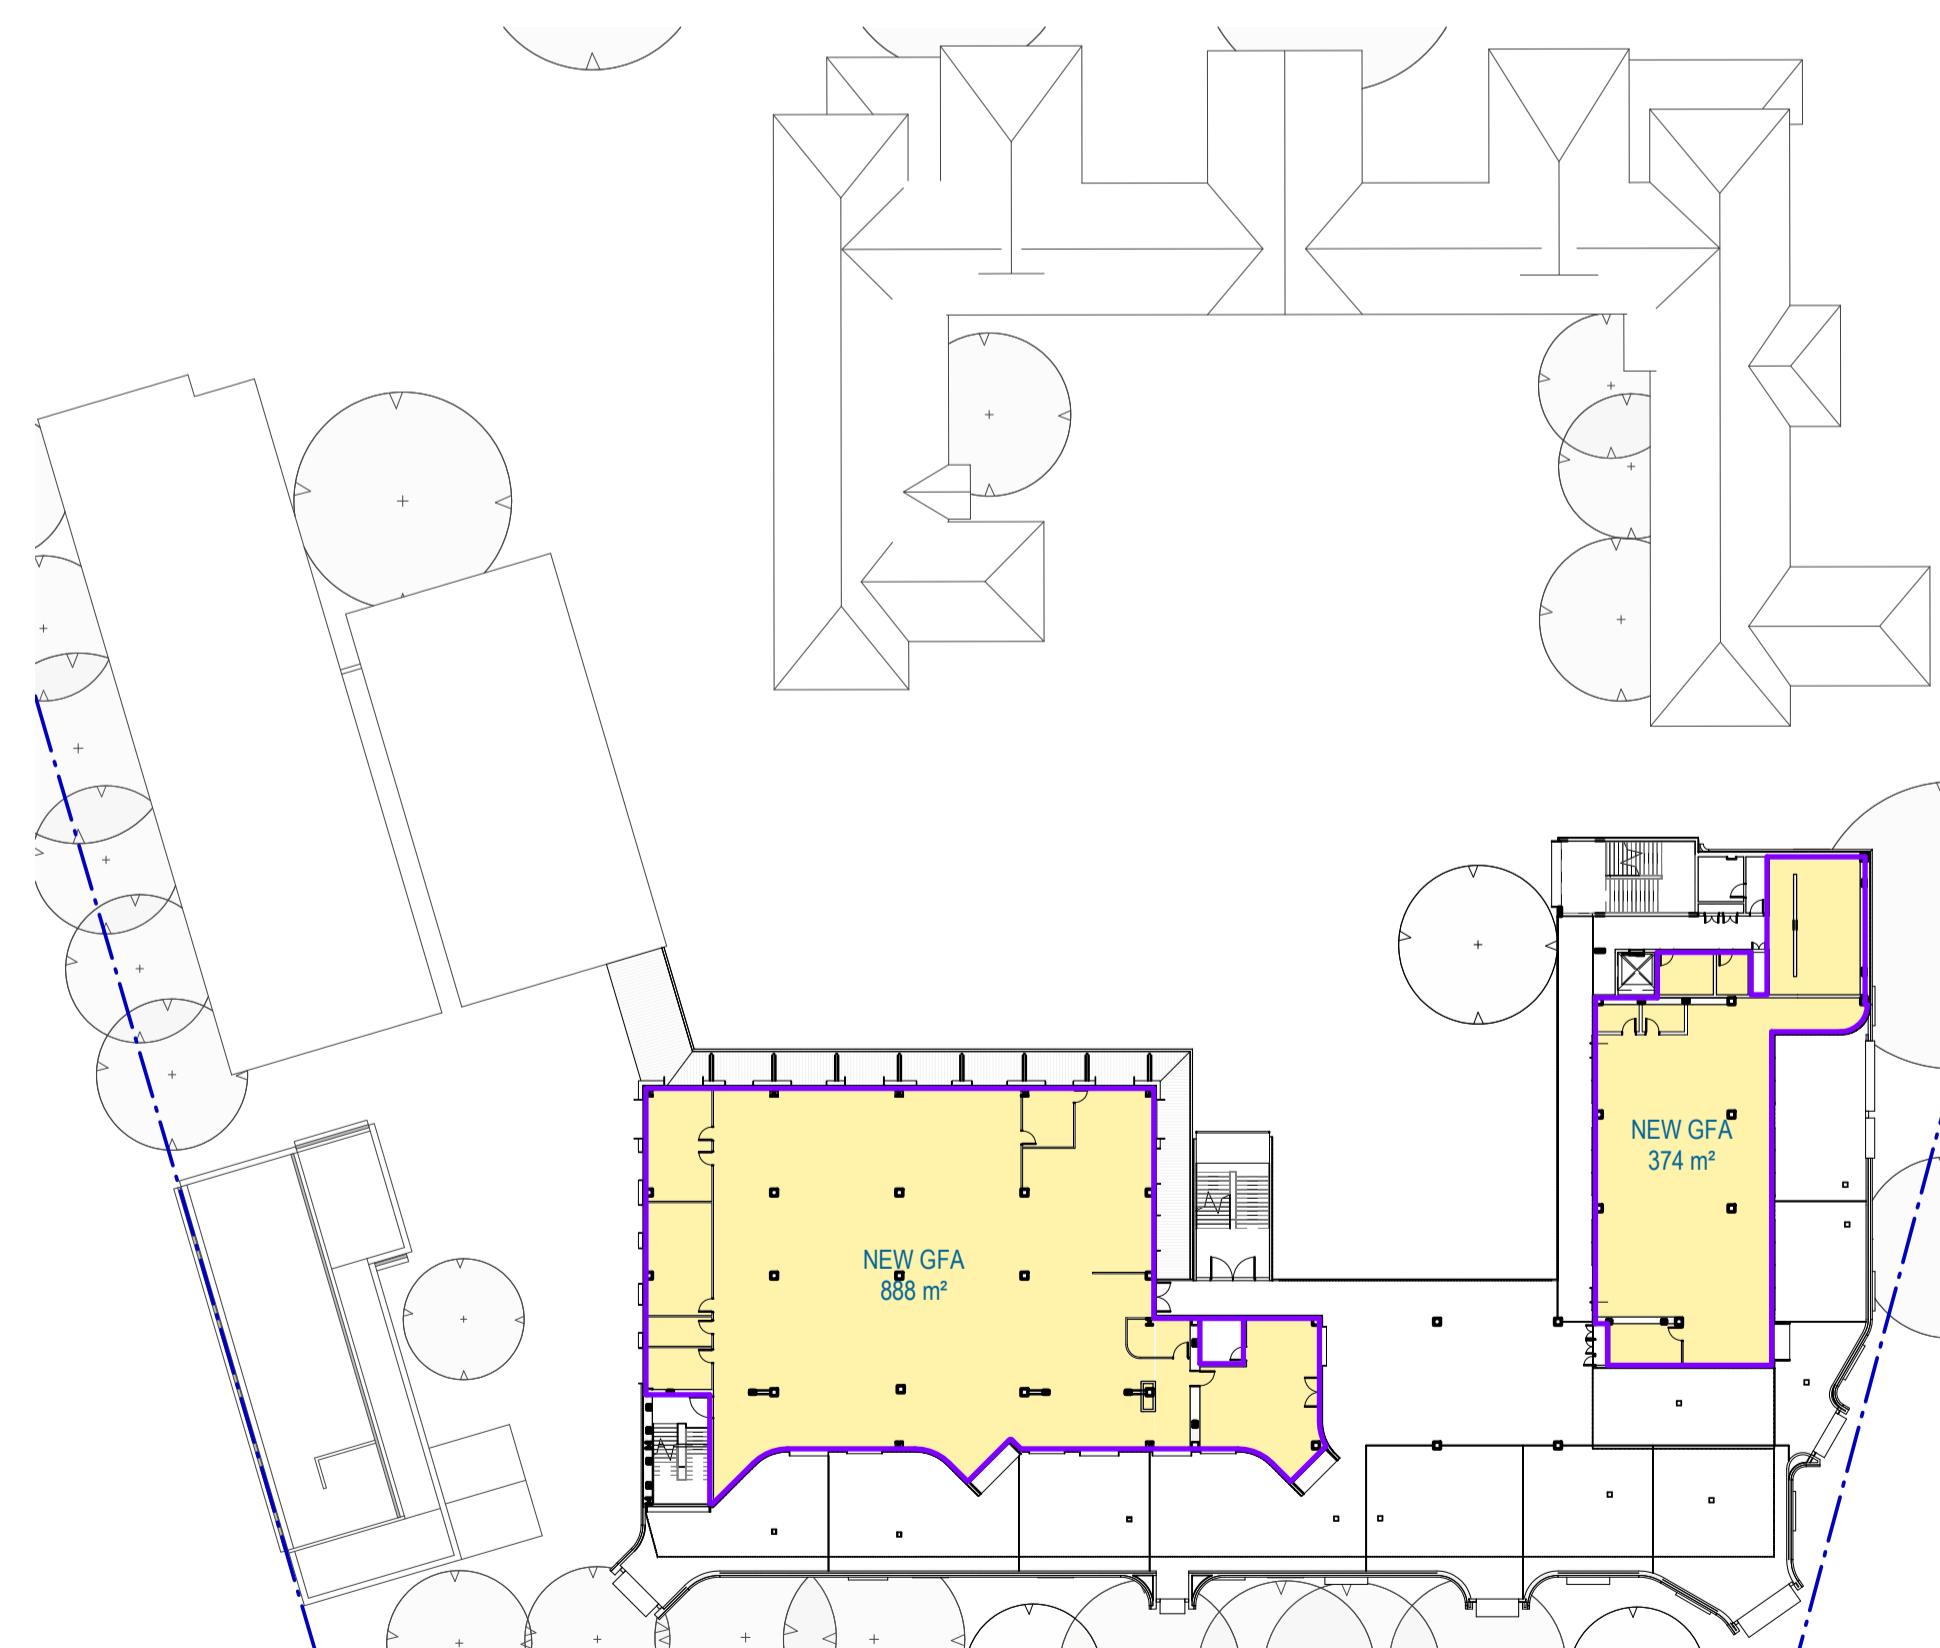

4 LEVEL 3

AREA SCHEDULE - GFA		
Name	Level	Area
EX.GFA	GROUND FLOOR	2292 m ²
EX.GFA	LEVEL 1	2444 m ²
EX.GFA	LEVEL 2	747 m ²
NEW GFA	GROUND FLOOR	2294 m ²
NEW GFA	LEVEL 1	1434 m ²
NEW GFA	LEVEL 2	1417 m ²
NEW GFA	LEVEL 3	1262 m ²
Grand total		11891 m²

Project
 MOSMAN HIGH SCHOOL

Client
 SCHOOL INFRASTRUCTURE NSW

Issuer

MULTIPLEX
W-B
 WOODS BAGOT


Project number
 121468
 Checked CS Approved GS Sheet size A1 Scale 1:500
 Size check 25mm

Sheet title


GFA PLANS

Sheet number
SSD-9101
 Status
 PRELIMINARY
 Revision
 3

Notes
 Copyright © Woods Bagot 2018
 All Rights Reserved
 No material may be reproduced without prior permission
 Contractor must verify all dimensions on site before commencing work or preparing shop drawings.
 Do not scale drawings.

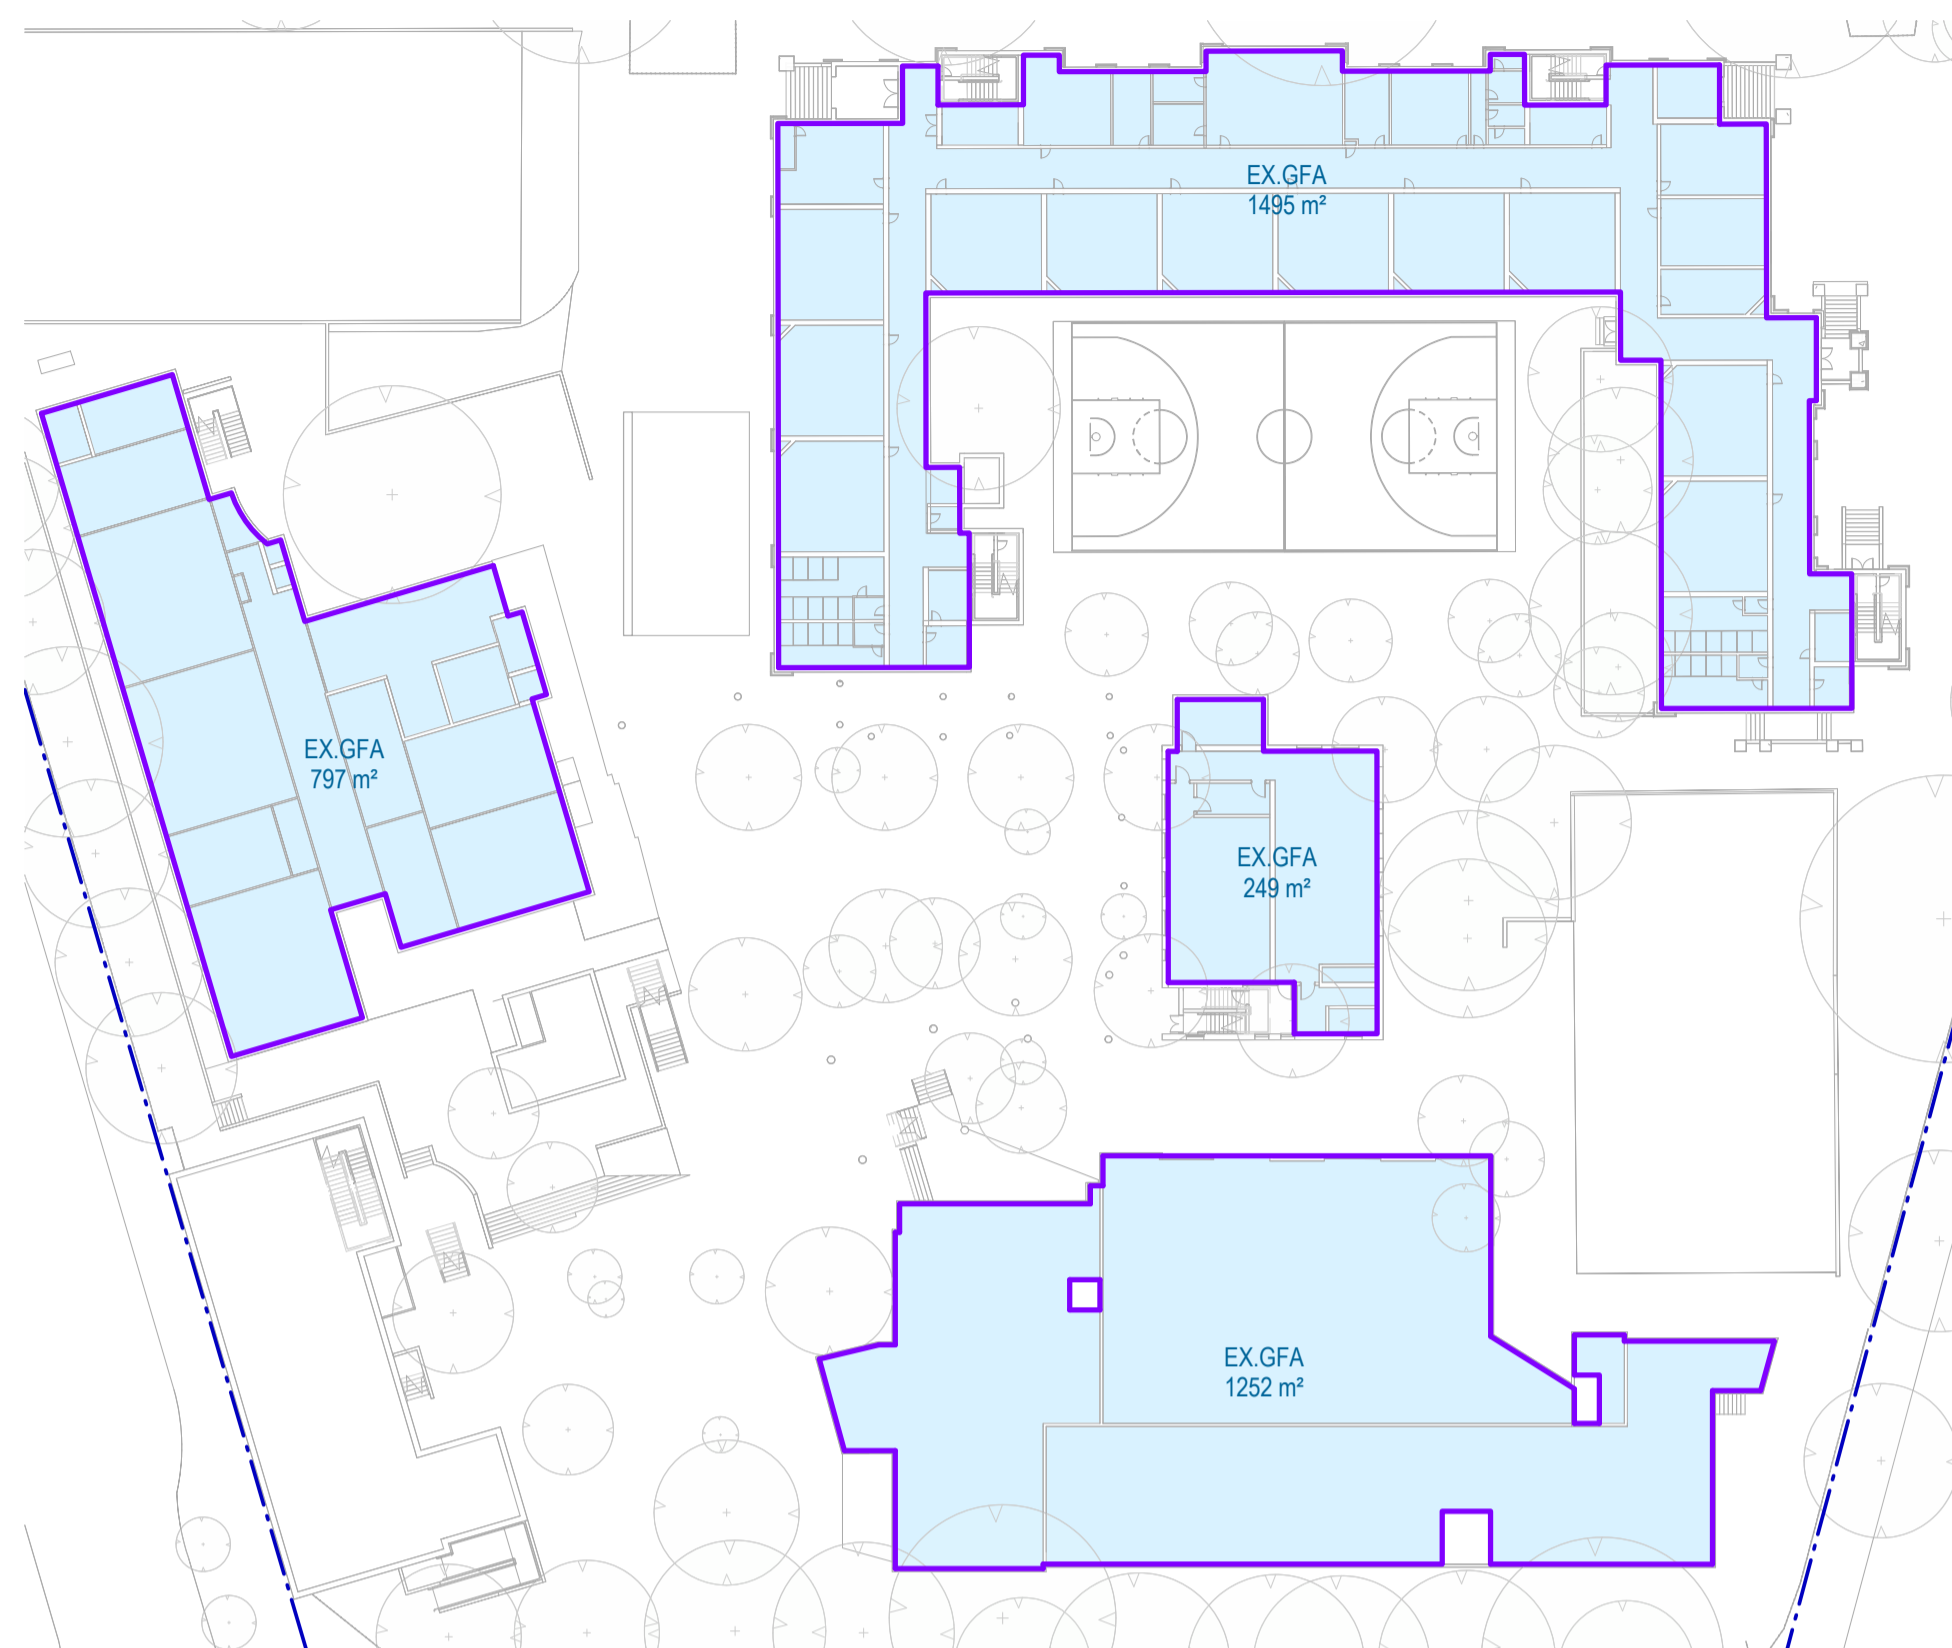


1 GROUND FLOOR

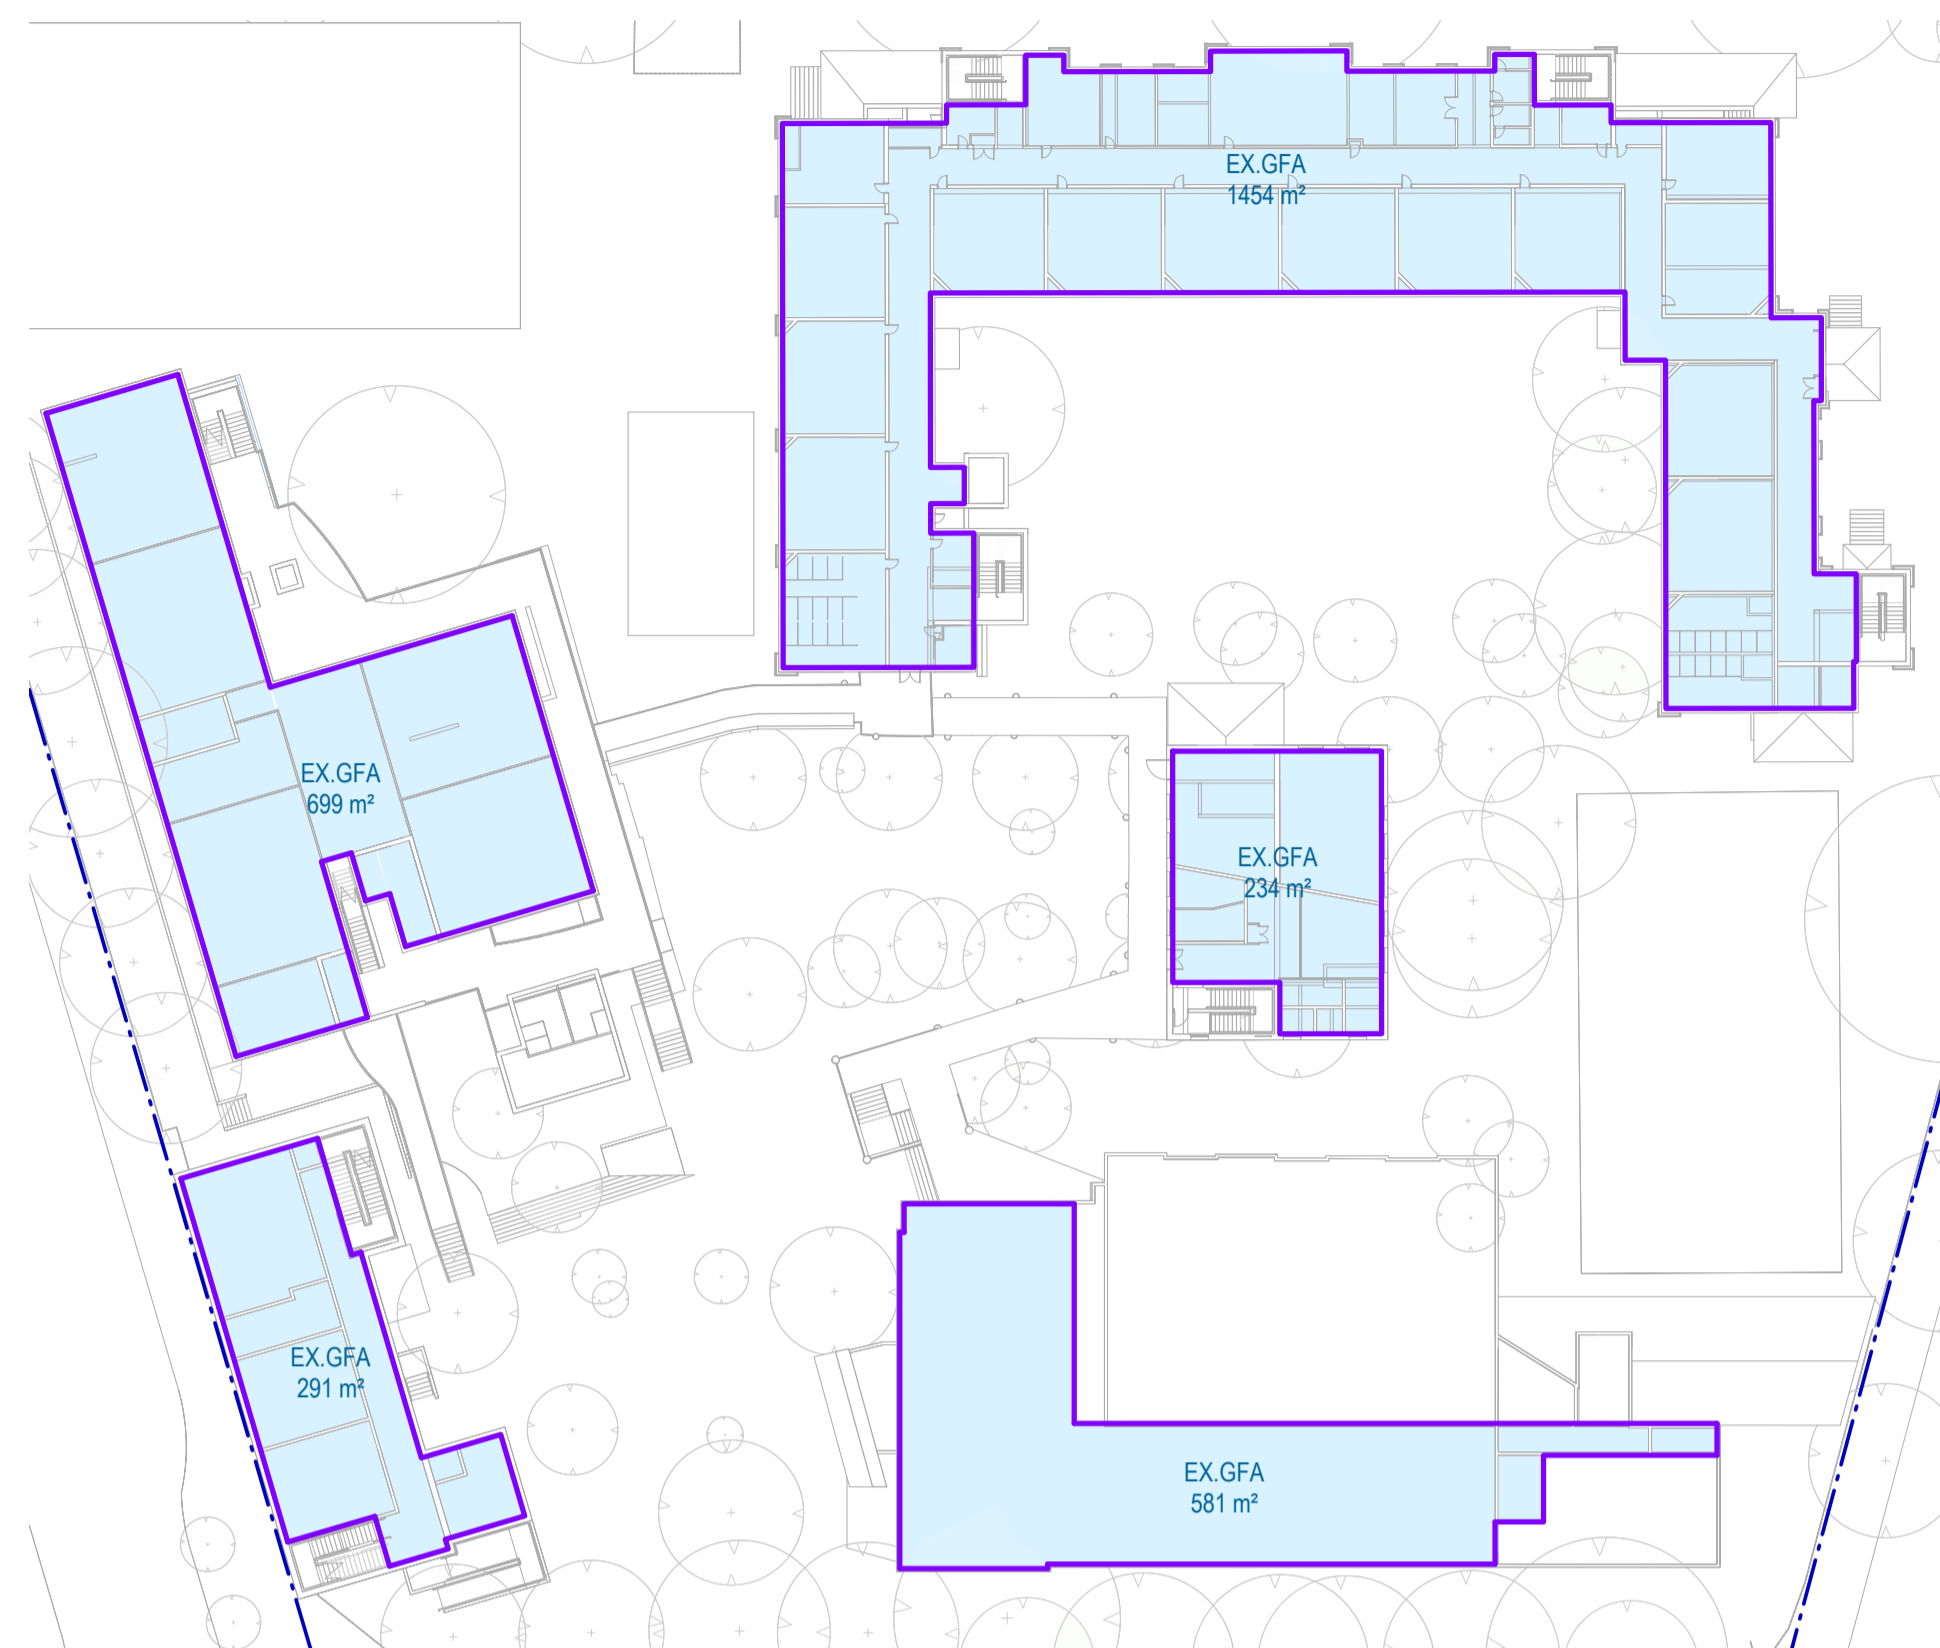

2 LEVEL 1



3 LEVEL 2

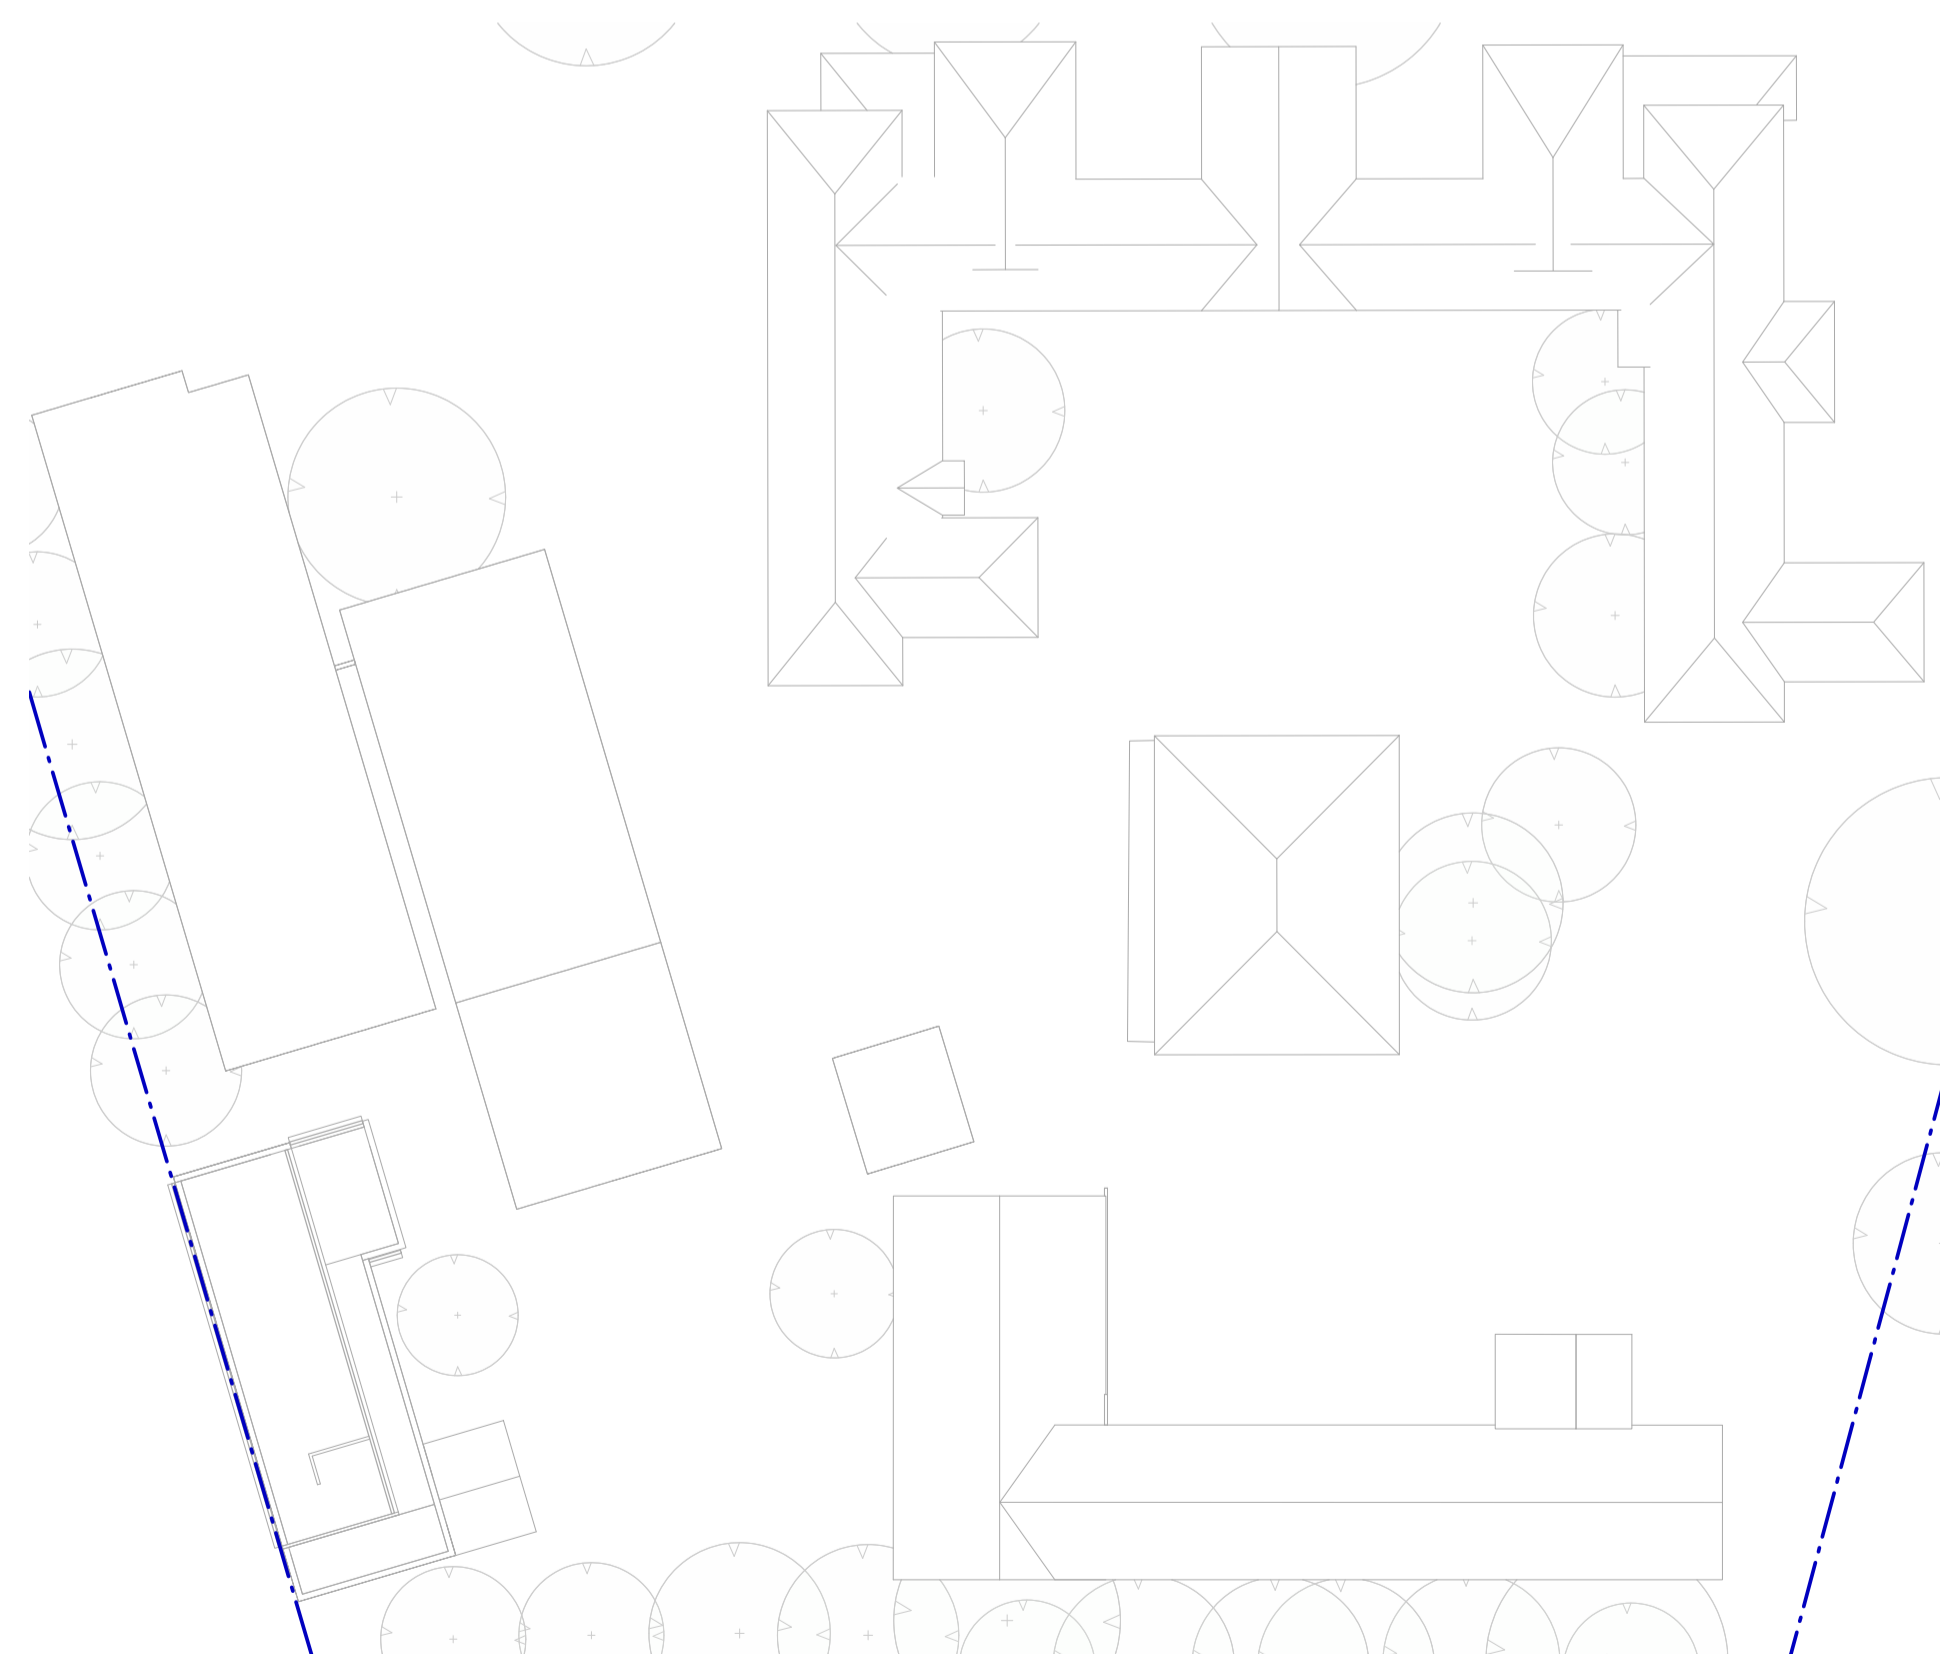

4 LEVEL 3

Area Schedule (EX. GFA)		
Name	Level	Area
EX.GFA	GROUND FLOOR	3793 m ²
EX.GFA	LEVEL 1	3260 m ²
EX.GFA	LEVEL 2	747 m ²
Grand total		7800 m²

Project
 MOSMAN HIGH SCHOOL

Client
 SCHOOL INFRASTRUCTURE NSW

Issuer

MULTIPLEX
W-BTM
 WOODS BAGOT

Project number
 121468

Checked
 CS

Approved
 GS

Size check
 25mm

Sheet size
 A1

Scale
 1:500

Sheet title

EX. GFA PLANS



Sheet number
SSD-9102

Status
 PRELIMINARY

Revision
 1




Recent revision history	#	Status	Description	Date
	1	PRELIMINARY	Issued for TOA Review	17/03/21
	2	PRELIMINARY	Issued for TOA	23/03/21
	3	PRELIMINARY	Issued for SSDA	27/05/21

Notes
 Copyright © Woods Bagot 2018
 All Rights Reserved
 No material may be reproduced without prior permission
 Contractor must verify all dimensions on site before commencing work or preparing shop drawings.
 Do not scale drawings.

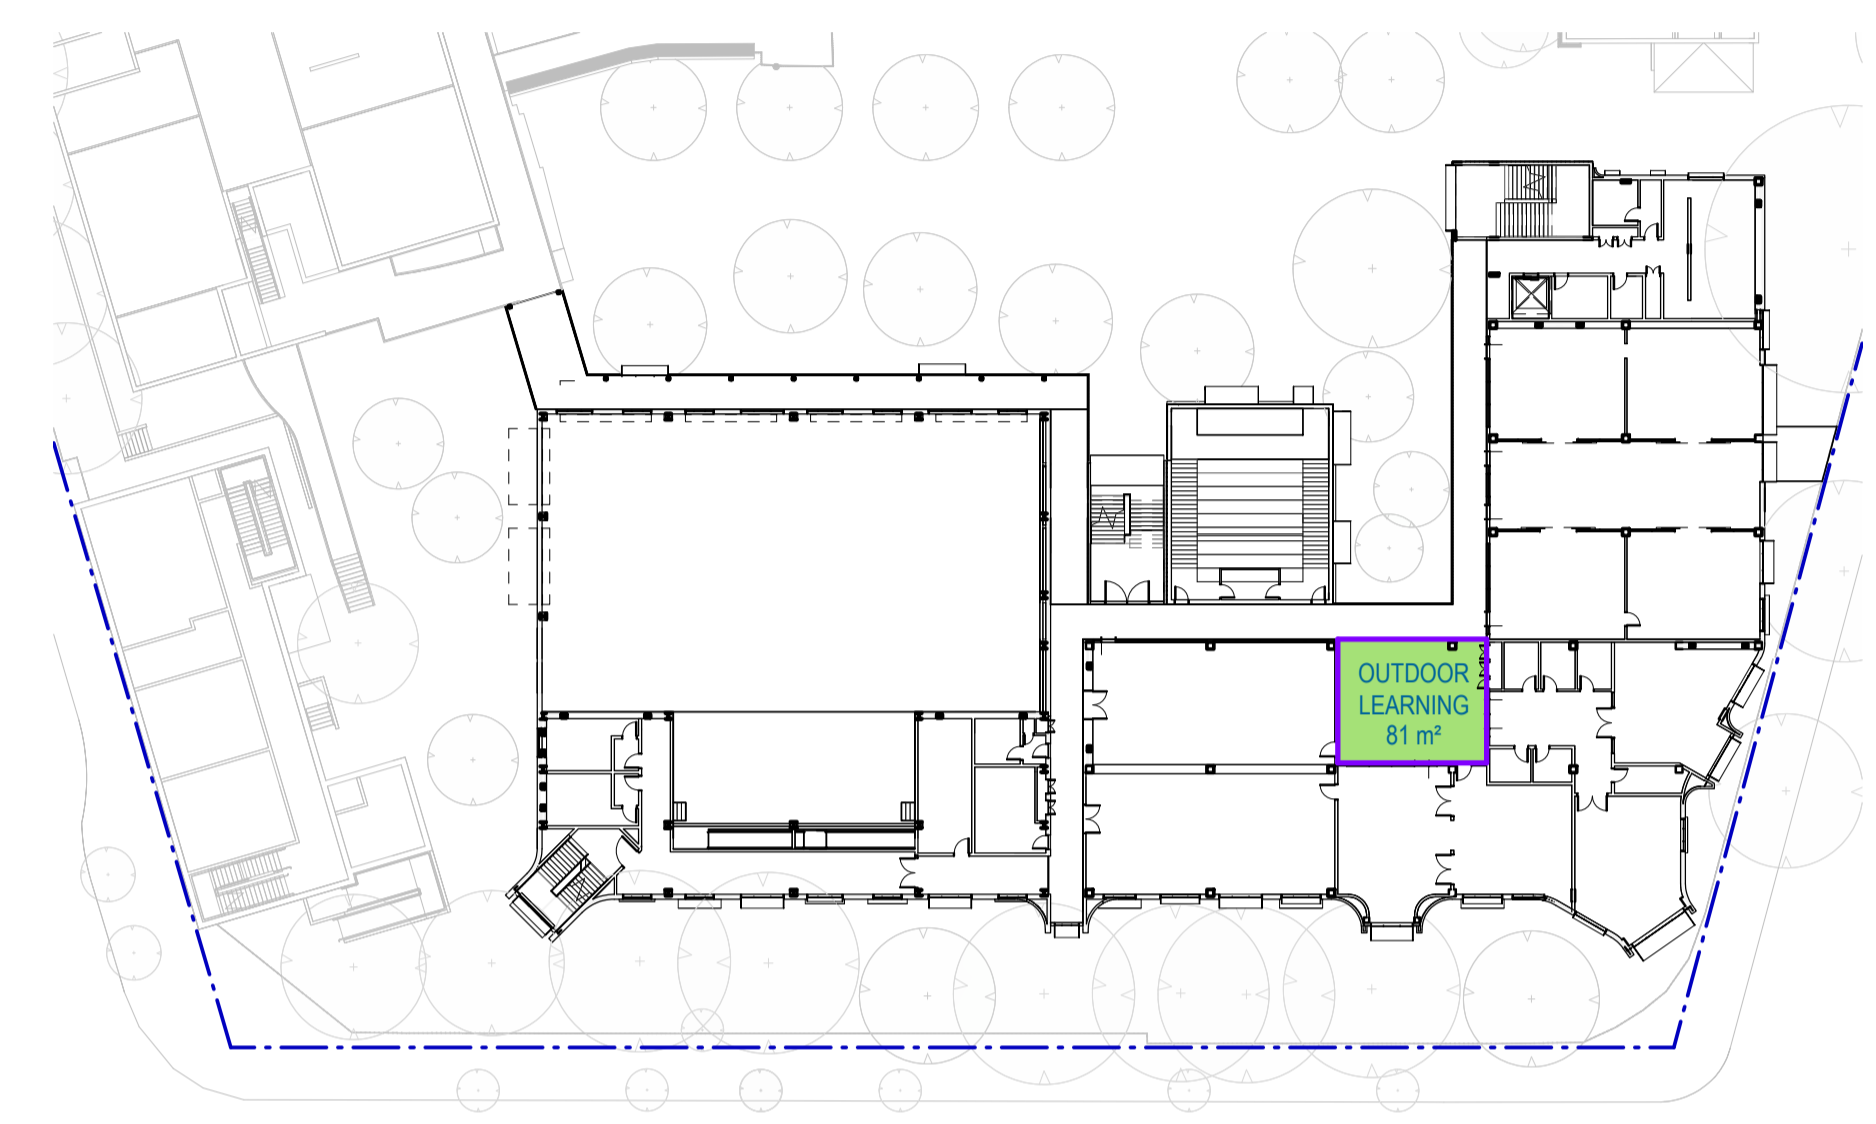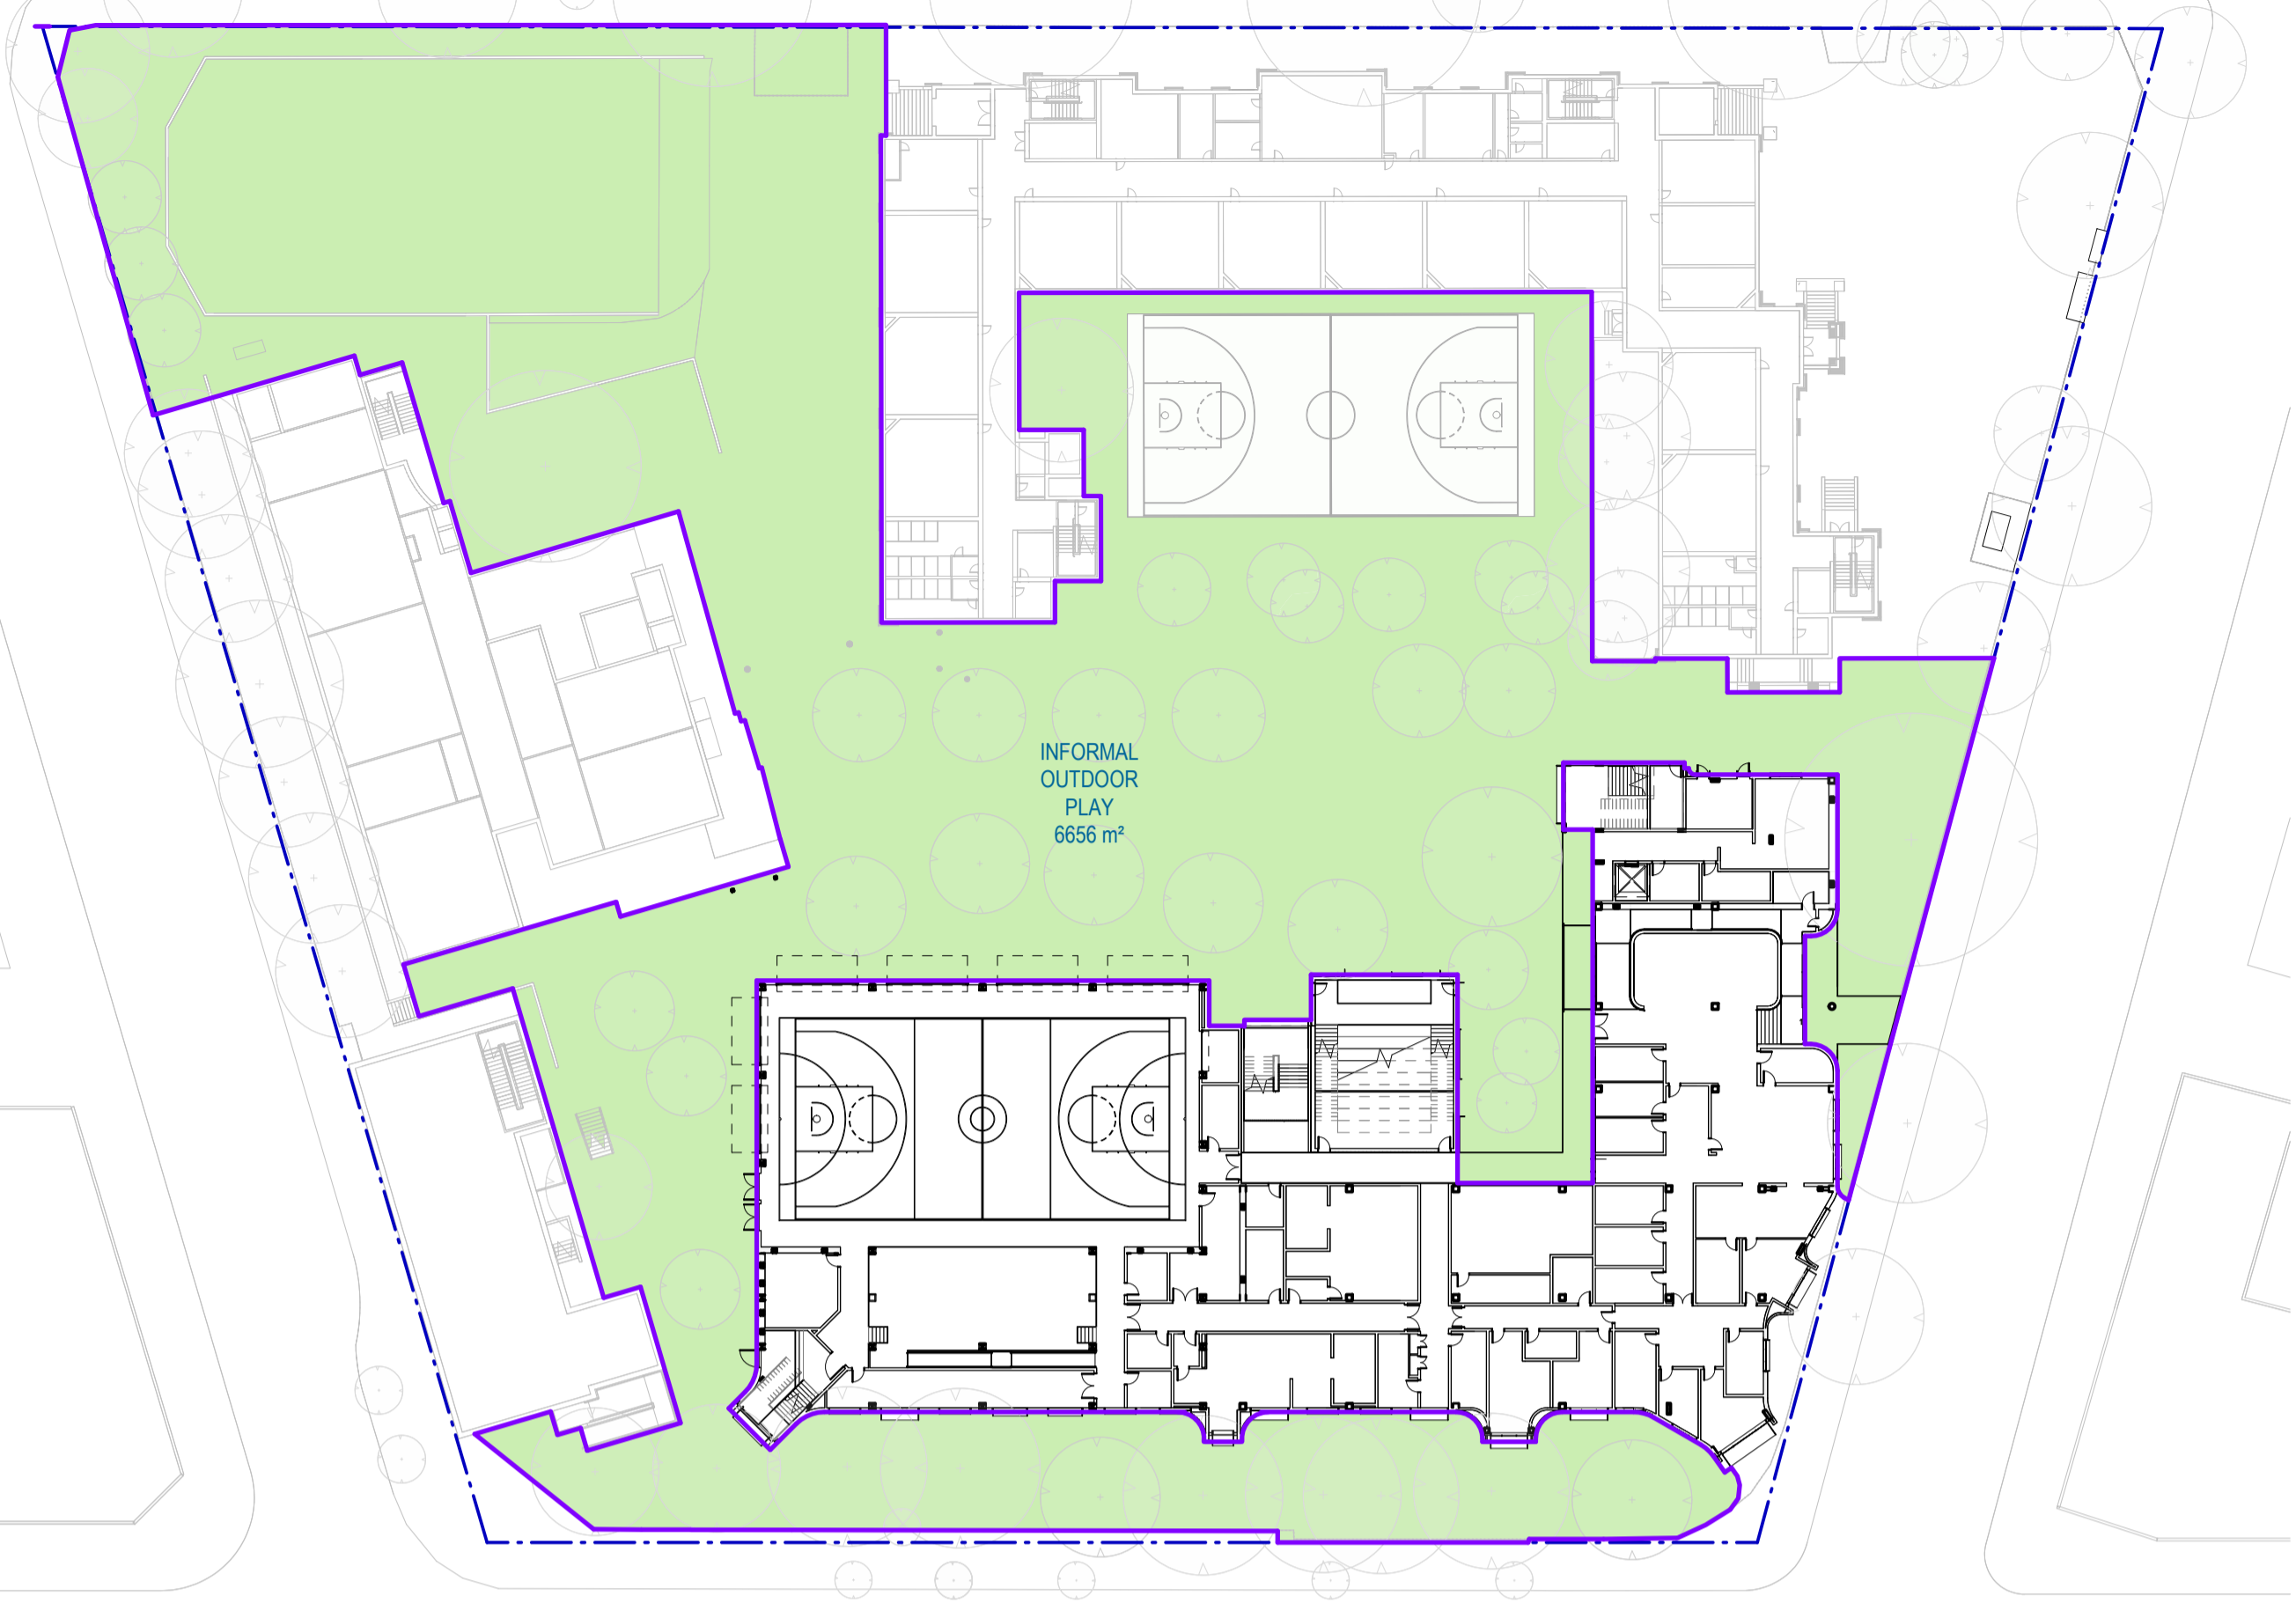

1 GROUND FLOOR

2 LEVEL 1

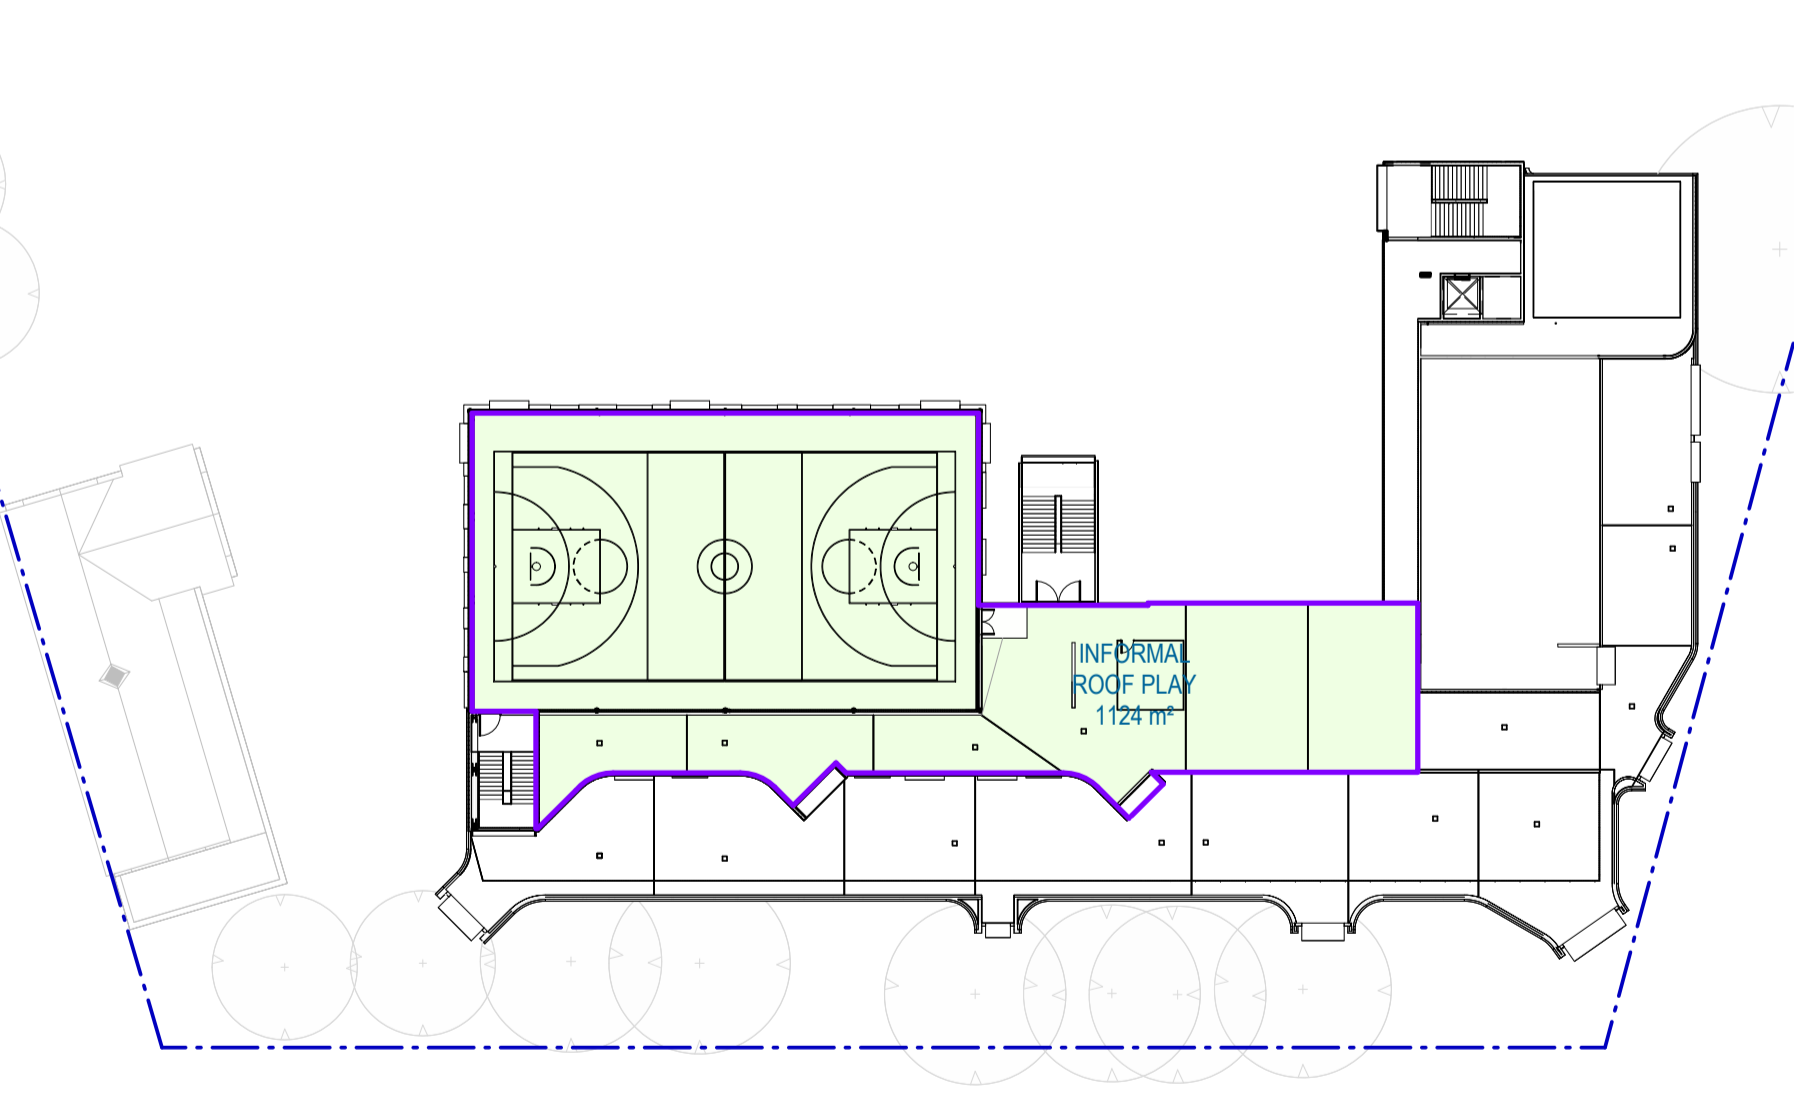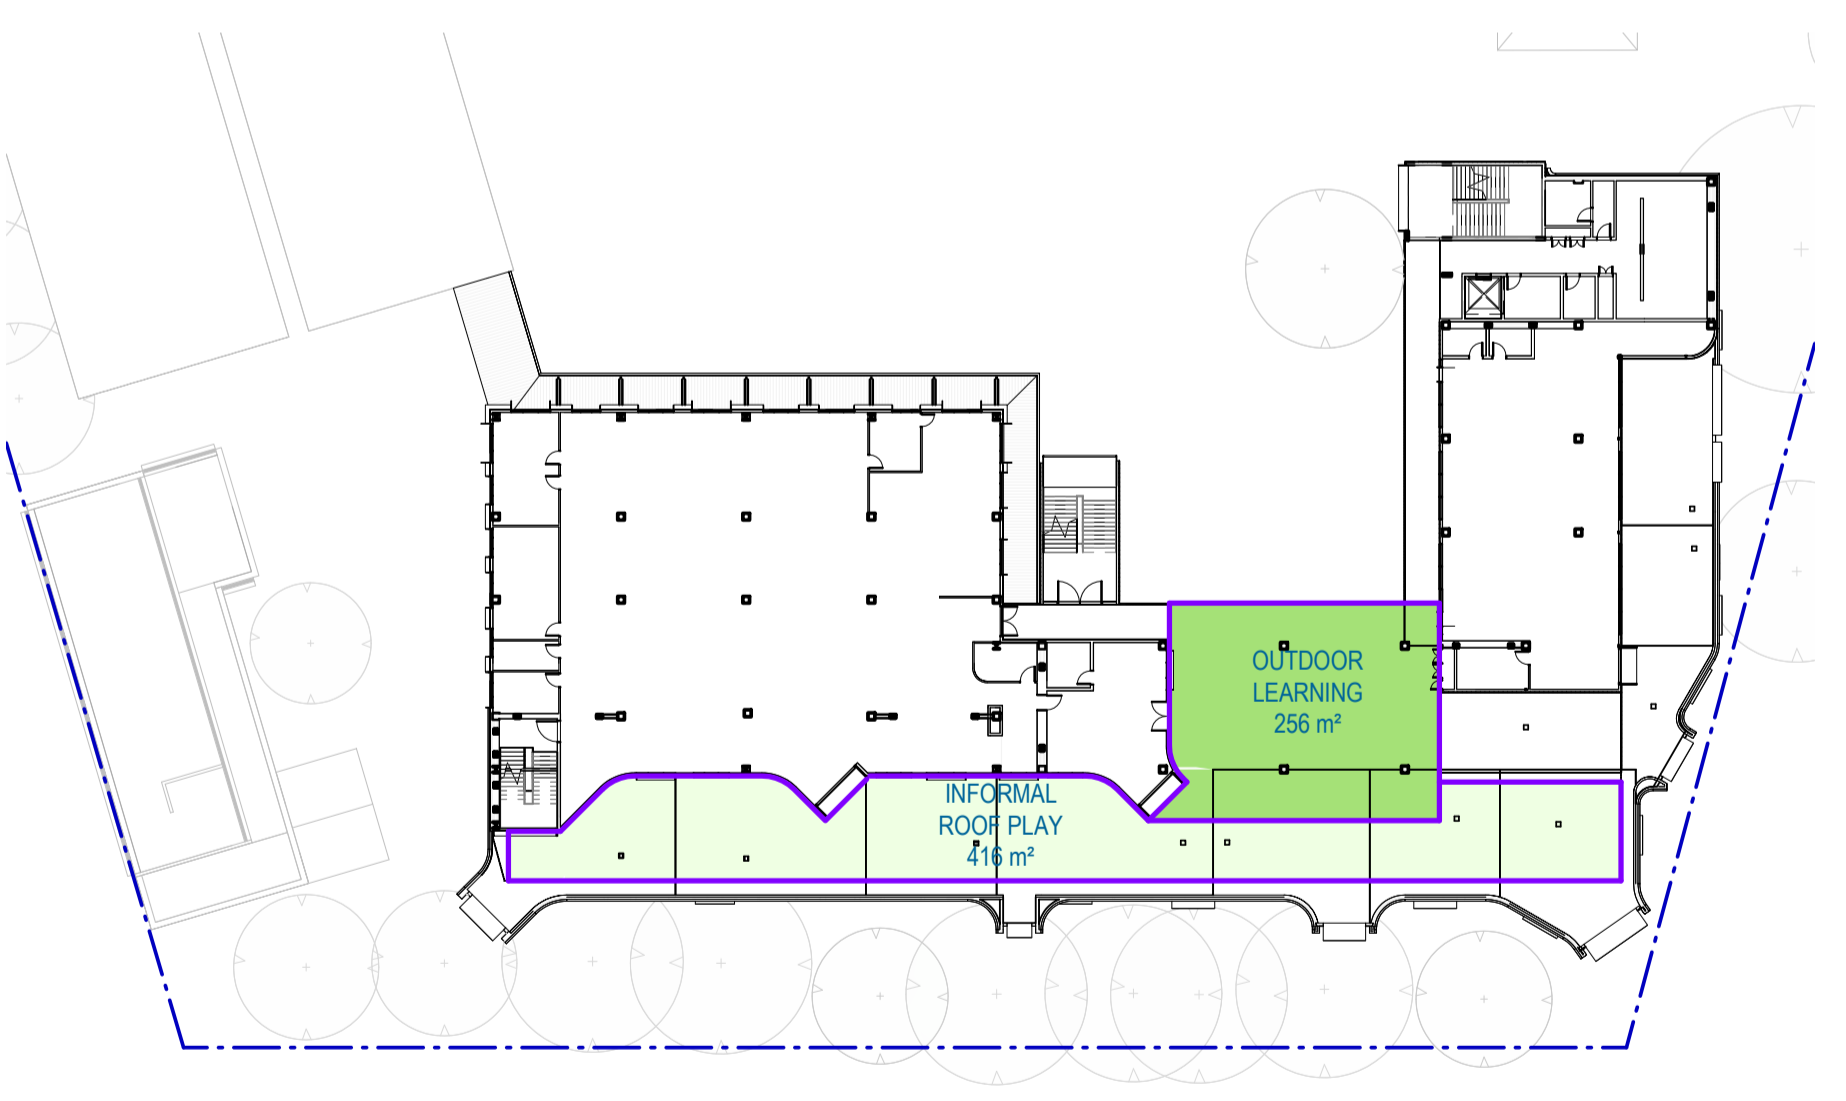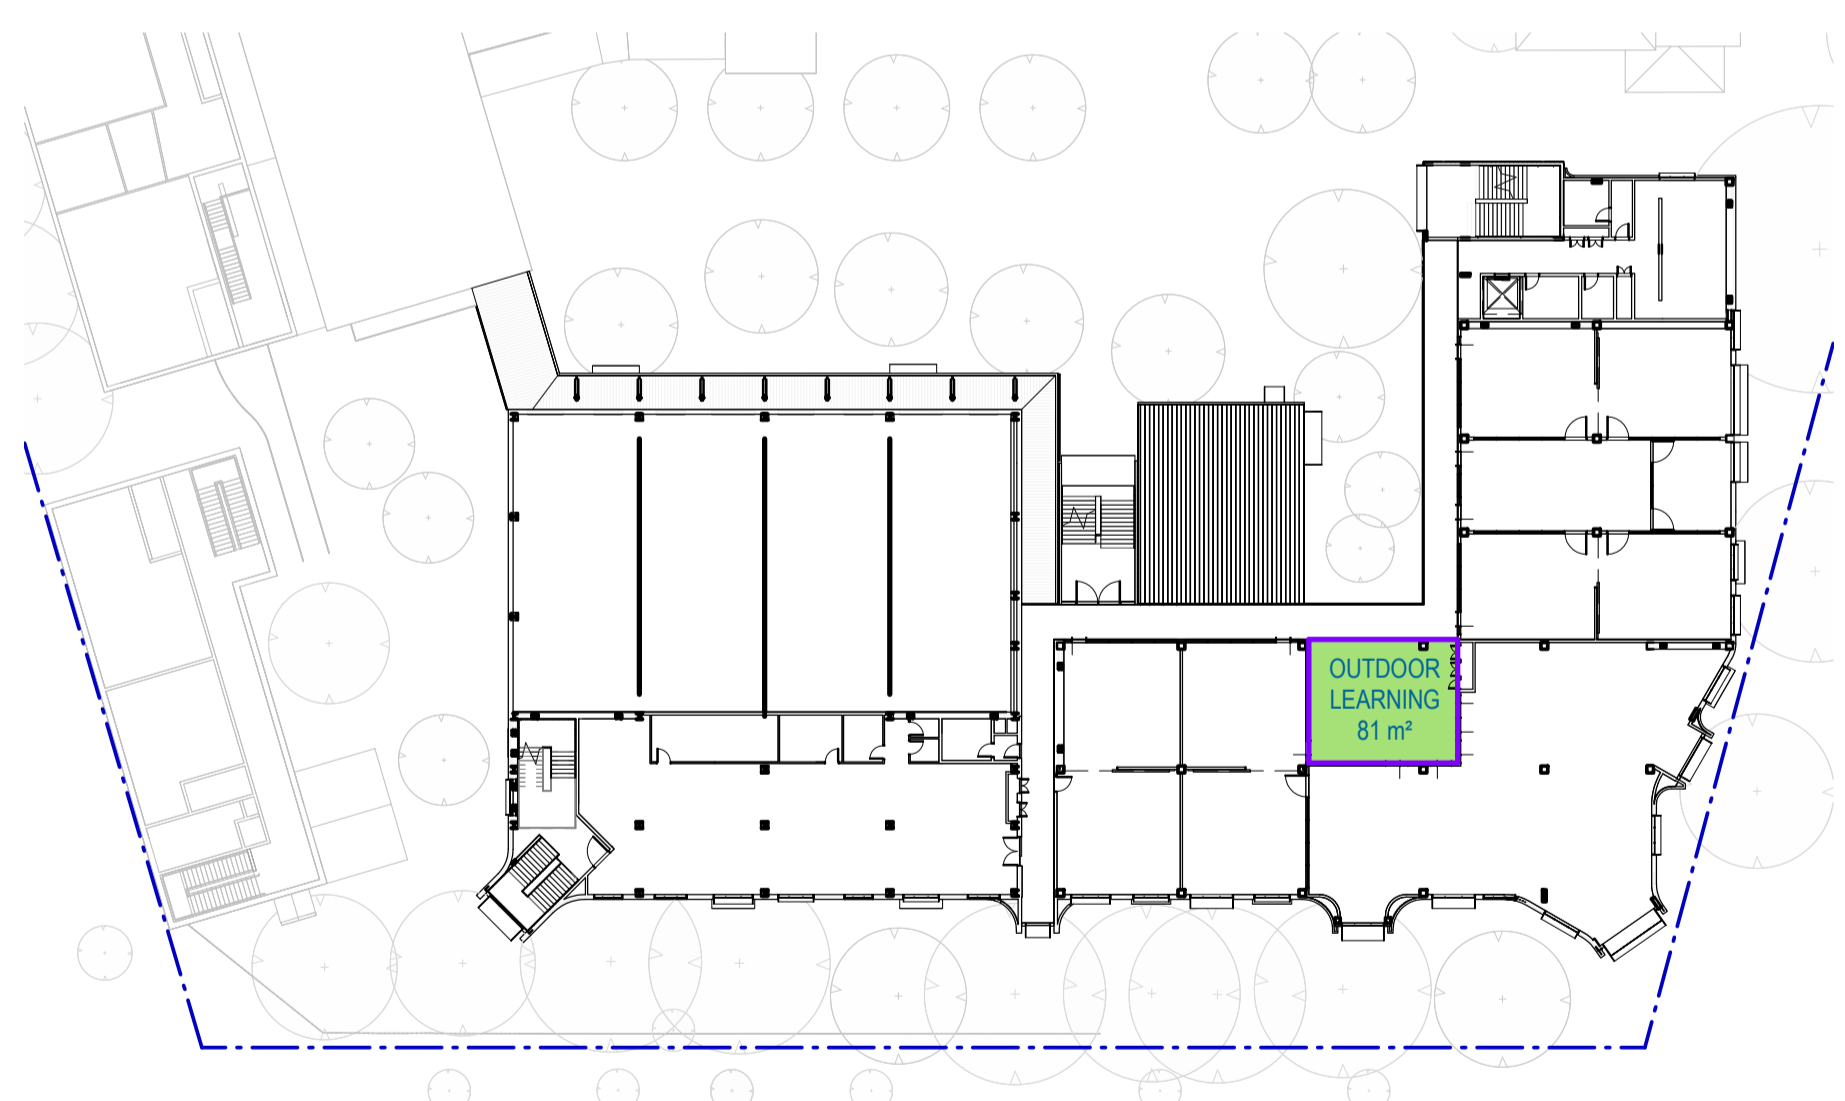

3 LEVEL 2

4 LEVEL 3

5 LEVEL 4

AREA SCHEDULE - OUTDOOR PLAY		
Level	Name	Area
GROUND FLOOR	INFORMAL OUTDOOR PLAY	6656 m ²
LEVEL 1	OUTDOOR LEARNING	81 m ²
LEVEL 2	OUTDOOR LEARNING	81 m ²
LEVEL 3	OUTDOOR LEARNING	256 m ²
LEVEL 3	INFORMAL ROOF PLAY	416 m ²
LEVEL 4	INFORMAL ROOF PLAY	1124 m ²
Grand total		8612 m²

- OUTDOOR LEARNING SPACE
- INFORMAL OUTDOOR PLAY
- INFORMAL ROOF PLAY

Project
 MOSMAN HIGH SCHOOL
 Client
 SCHOOL INFRASTRUCTURE NSW
 Issuer

MULTIPLEX
W-BTM
 WOODS BAGOT

Project number 121468
 Checked CS Approved GS
 Size check 25mm
 Sheet size A1
 Scale 1:500

Sheet title
 OUTDOOR PLAY AREA PLANS

Sheet number **SSD-9103**
 Status PRELIMINARY
 Revision 3