

FAULKNER WAY

EXISTING EDMONDSON PARK PUBLIC SCHOOL

BUCHAN AVE

EAST RD

SOUTH RD

LEGEND

- ENCLOSED OUTDOOR LEARNING COMMONS
- GENERAL LEARNING SPACES (GLS)
- SUPPORT EDUCATION LEARNING UNIT (SELU)
- GENERAL OUTDOOR LEARNING
- HEALTH & PE
- ARTS / TECH /FOOD+TEXTILES
- SCIENCE LEARNING
- GYM & CANTEEN
- LIBRARY/LECTURE
- ADMIN / STAFF HUB / STAFF STUDY
- STORAGE
- SERVICES
- SERVICES COMMS
- CIRCULATION, STAIRS, TRAVEL & ENGINEERING
- LIFTS
- STUDENT AMENITIES
- NEW PROPOSED BOUNDARY
- EXISTING BOUNDARY
- STAGE 2 OF CONSTRUCTION
- STAGE 2 - INTERIOR REFURBISHMENT

Issue No.	Date	Description	Chkd
1	22.09.2023	DRAFT SSDA	NBRS
2	03.11.2023	Issue for SSDA coordination	NBRS
3	17.11.2023	Consistency Review Issue	NBRS
4	04.12.2023	Consistency Review Issue	NBRS
5	25.01.2024	SSDA Lodgement	NBRS

Changes to this Revision

NOTE

Not for Construction.

All dimensions shown on drawings are in millimeters unless otherwise noted and should be verified on site before commencing building works. Do not scale this drawing. These architectural drawings are to be read in conjunction with the building specification, technical sheets and consultant drawings. Any discrepancies are to be referred to the project architect for clarification prior to work commencing.

Drawing Title
OVERALL LEVEL 4 PLAN

NBRS Project Ref #22475

Project
New high school in Edmondson Park

at
Lot 2, DP 1287903 Buchan Ave, Edmondson Park, NSW 2174
for
SINSW

NBRS

+61 2 9922 2344
Nominated Architect:
Andrew Duffin NSW 5602
NBRS & Partners Pty Ltd VIC 51197
Any form of replication of this drawing in full or in part without the written permission of NBRS+PARTNERS Pty Ltd constitutes an infringement of the copyright.
© 2022

nbrs.com.au

ABN 16 002 247 565

SSDA ISSUE


Date 29/02/2024 11:50:16 AM
Scale 1:500 @ A1

Drawing Reference

EPHS-NBRS-DR-SSDA-A-0214

Revision

5

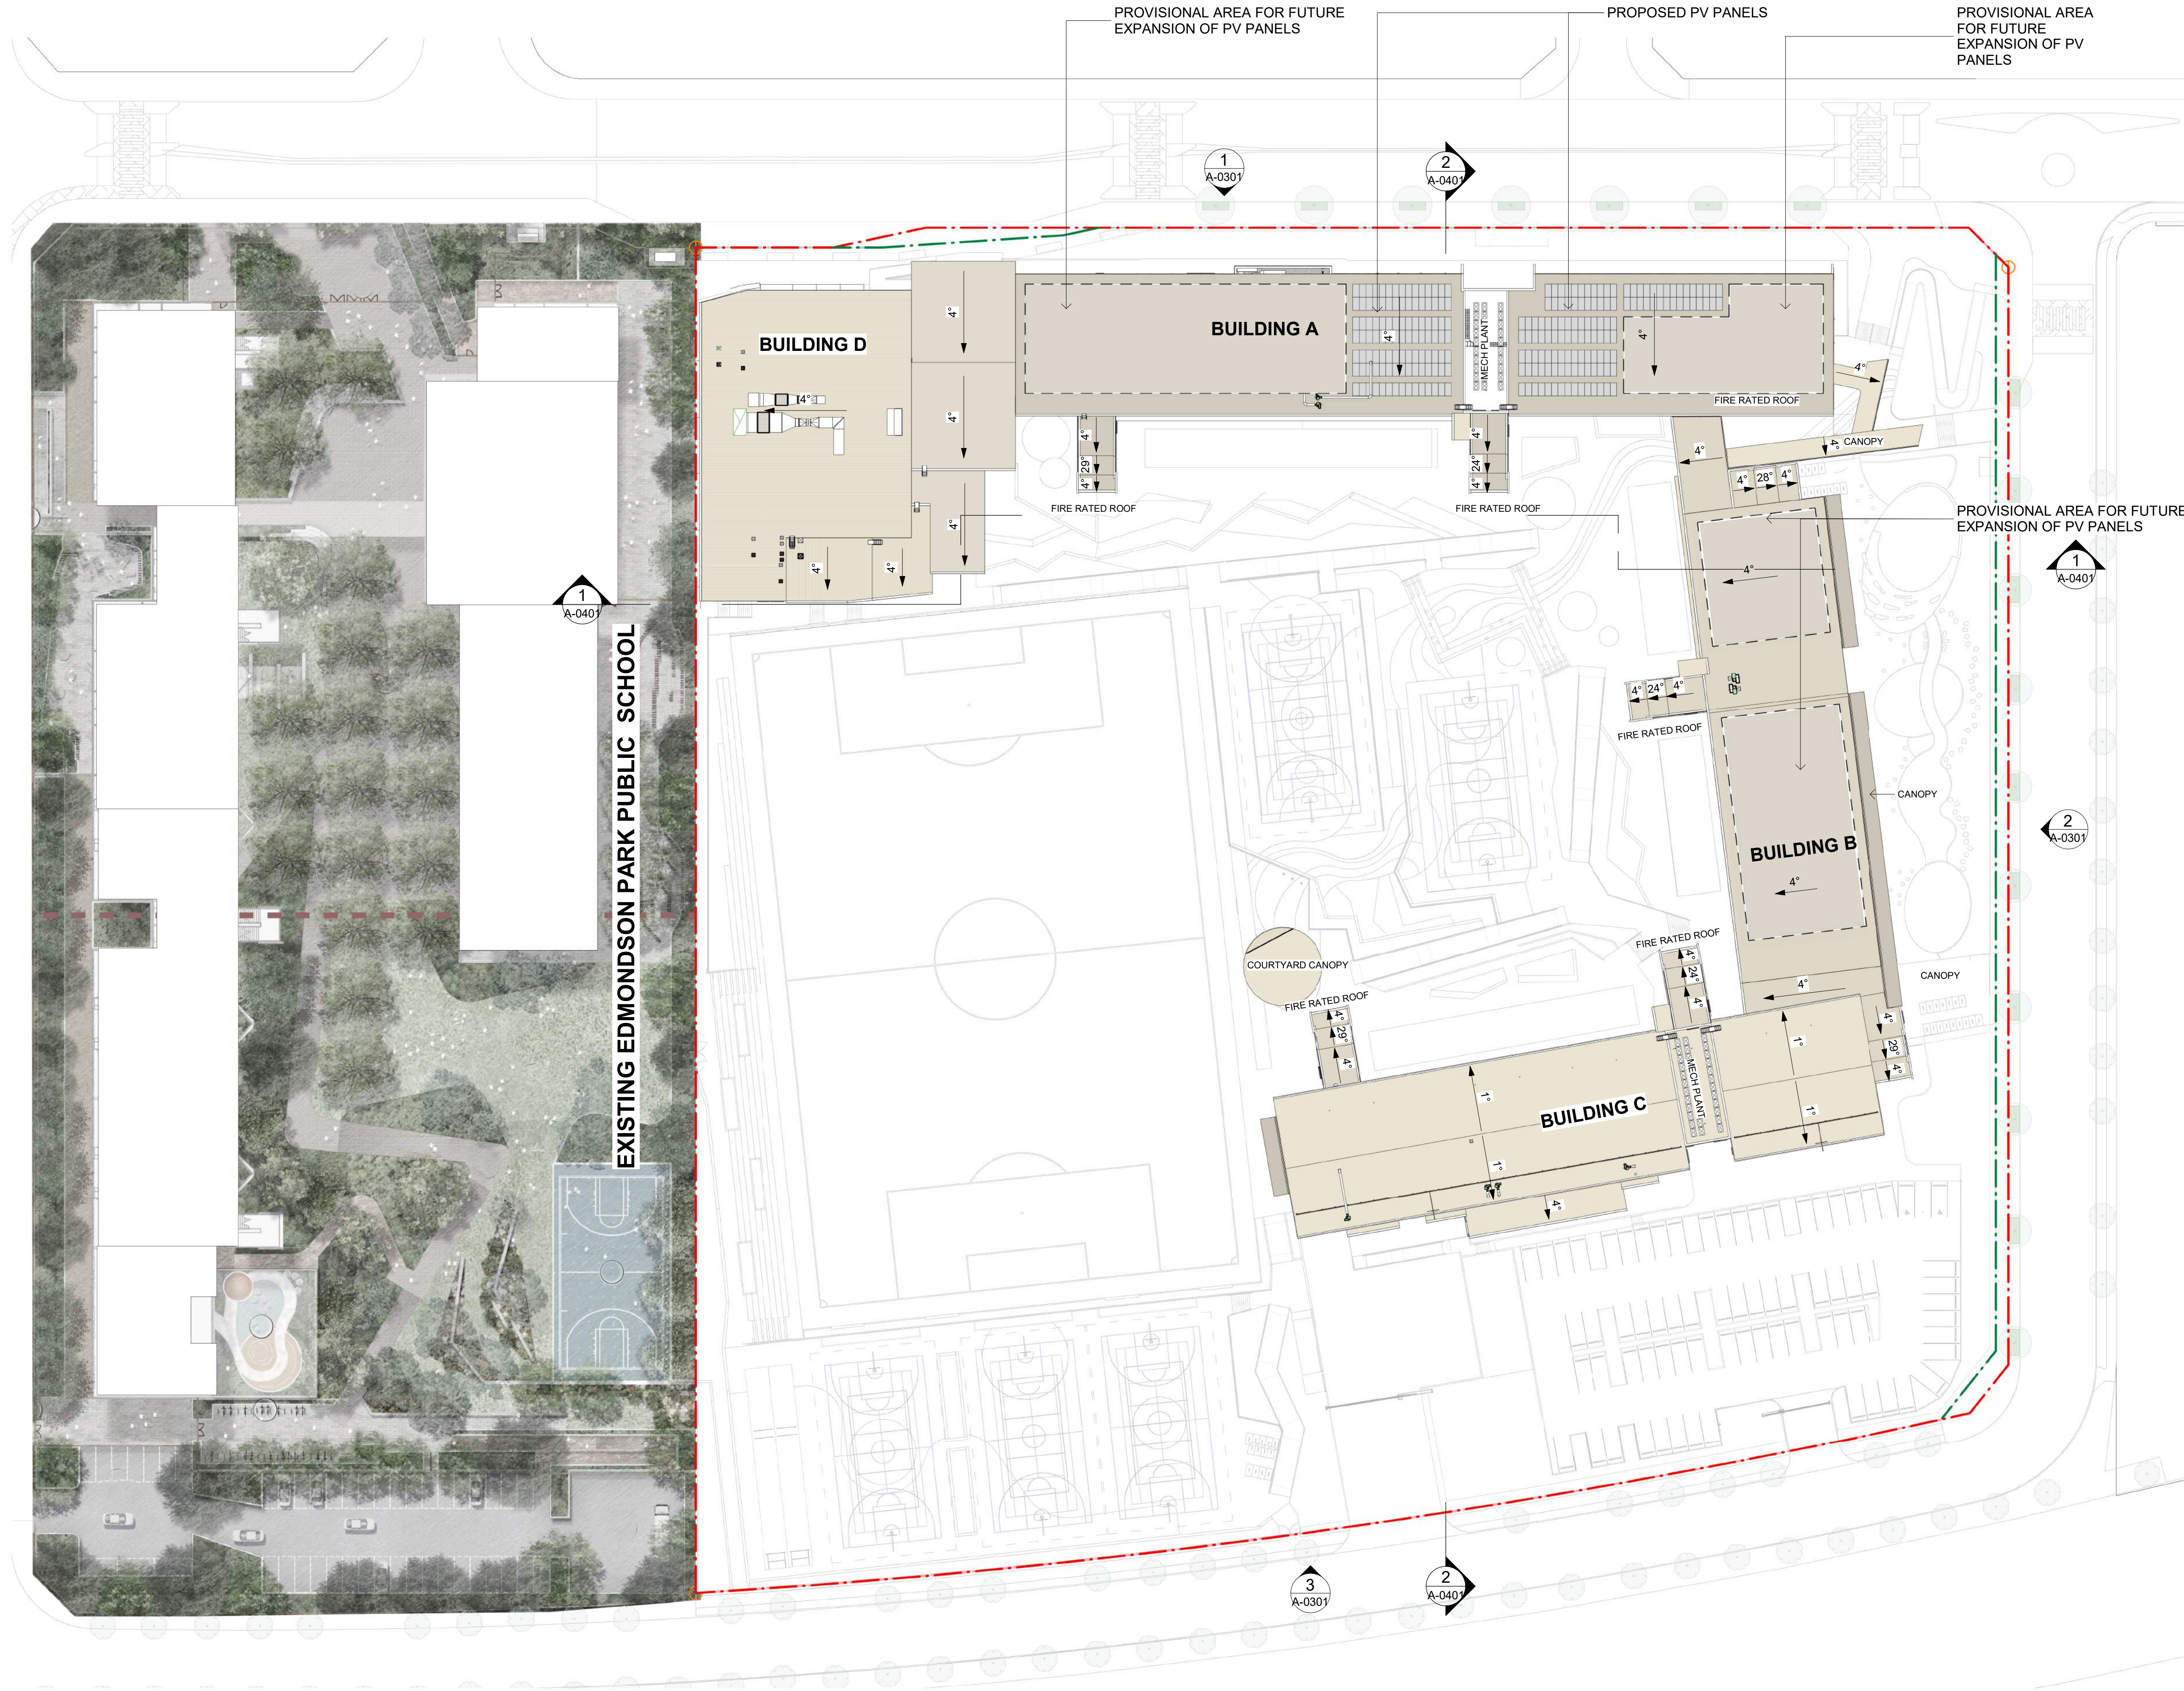

Issue No.	Date	Description	Chkd
1	22.09.2023	DRAFT SSDA	NBRS
2	03.11.2023	Issue for SSDA coordination	NBRS
3	17.11.2023	Consistency Review issue	NBRS
4	04.12.2023	Consistency Review issue	NBRS
5	25.01.2024	SSDA Lodgement	NBRS

Changes to this Revision

NOTE

Not for Construction.

All dimensions shown on drawings are in millimeters unless otherwise noted and should be verified on site before commencing building works. Do not scale this drawing. These architectural drawings are to be read in conjunction with the building specification, technical sheets and consultant drawings. Any discrepancies are to be referred to the project architect for clarification prior to work commencing.

Drawing Title
OVERALL ROOF PLAN

NBRS Project Ref #22475

Project
New high school in Edmondson Park

at
Lot 2, DP 1287903 Buchan Ave, Edmondson Park, NSW 2174
for
SINW

NBRS

+61 2 9922 2344
Nominated Architect:
Andrew Duffin NSW 5602
NBRS & Partners Pty Ltd VIC 51197
Any form of replication of this drawing in full or in part without the written permission of NBRS+PARTNERS Pty Ltd constitutes an infringement of the copyright.
© 2022

nbrs.com.au

ABN 16 002 247 565

SSDA ISSUE


Date 25/01/2024 4:49:26 PM
Scale 1:500 @ A1


Drawing Reference

EPHS-NBRS-DR-SSDA-A-0215

Revision

5

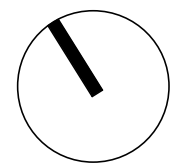

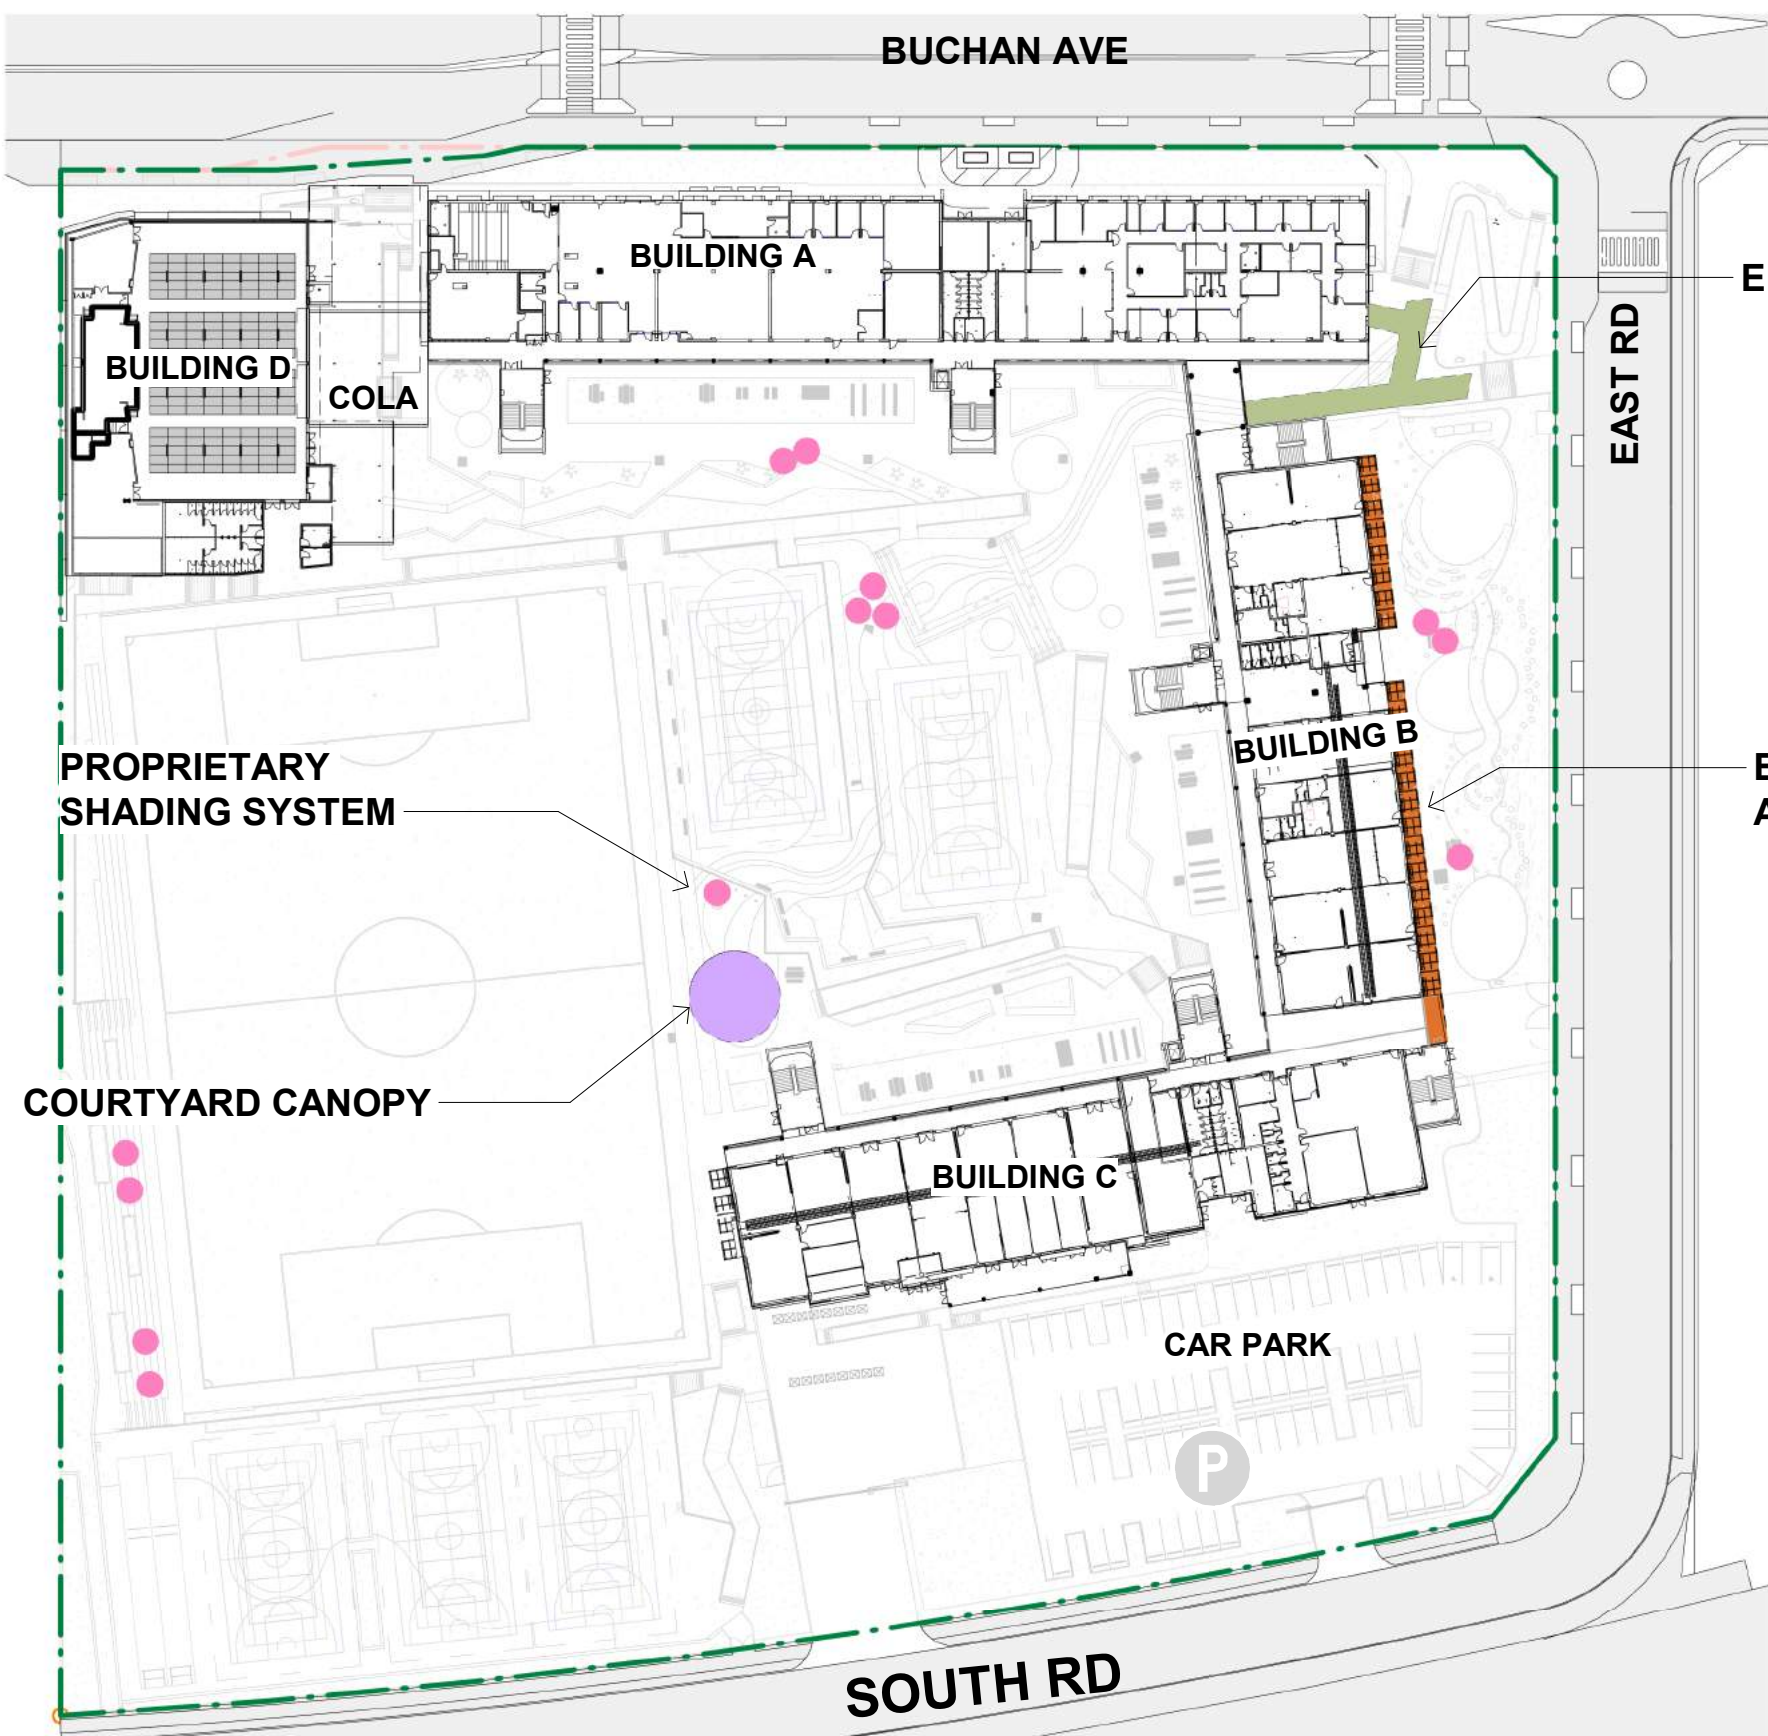


1 CANOPY LOCATION PLAN
1 : 1000

ENTRY CANOPY


BUILDING B
AWNING



2 ENTRY CANOPY

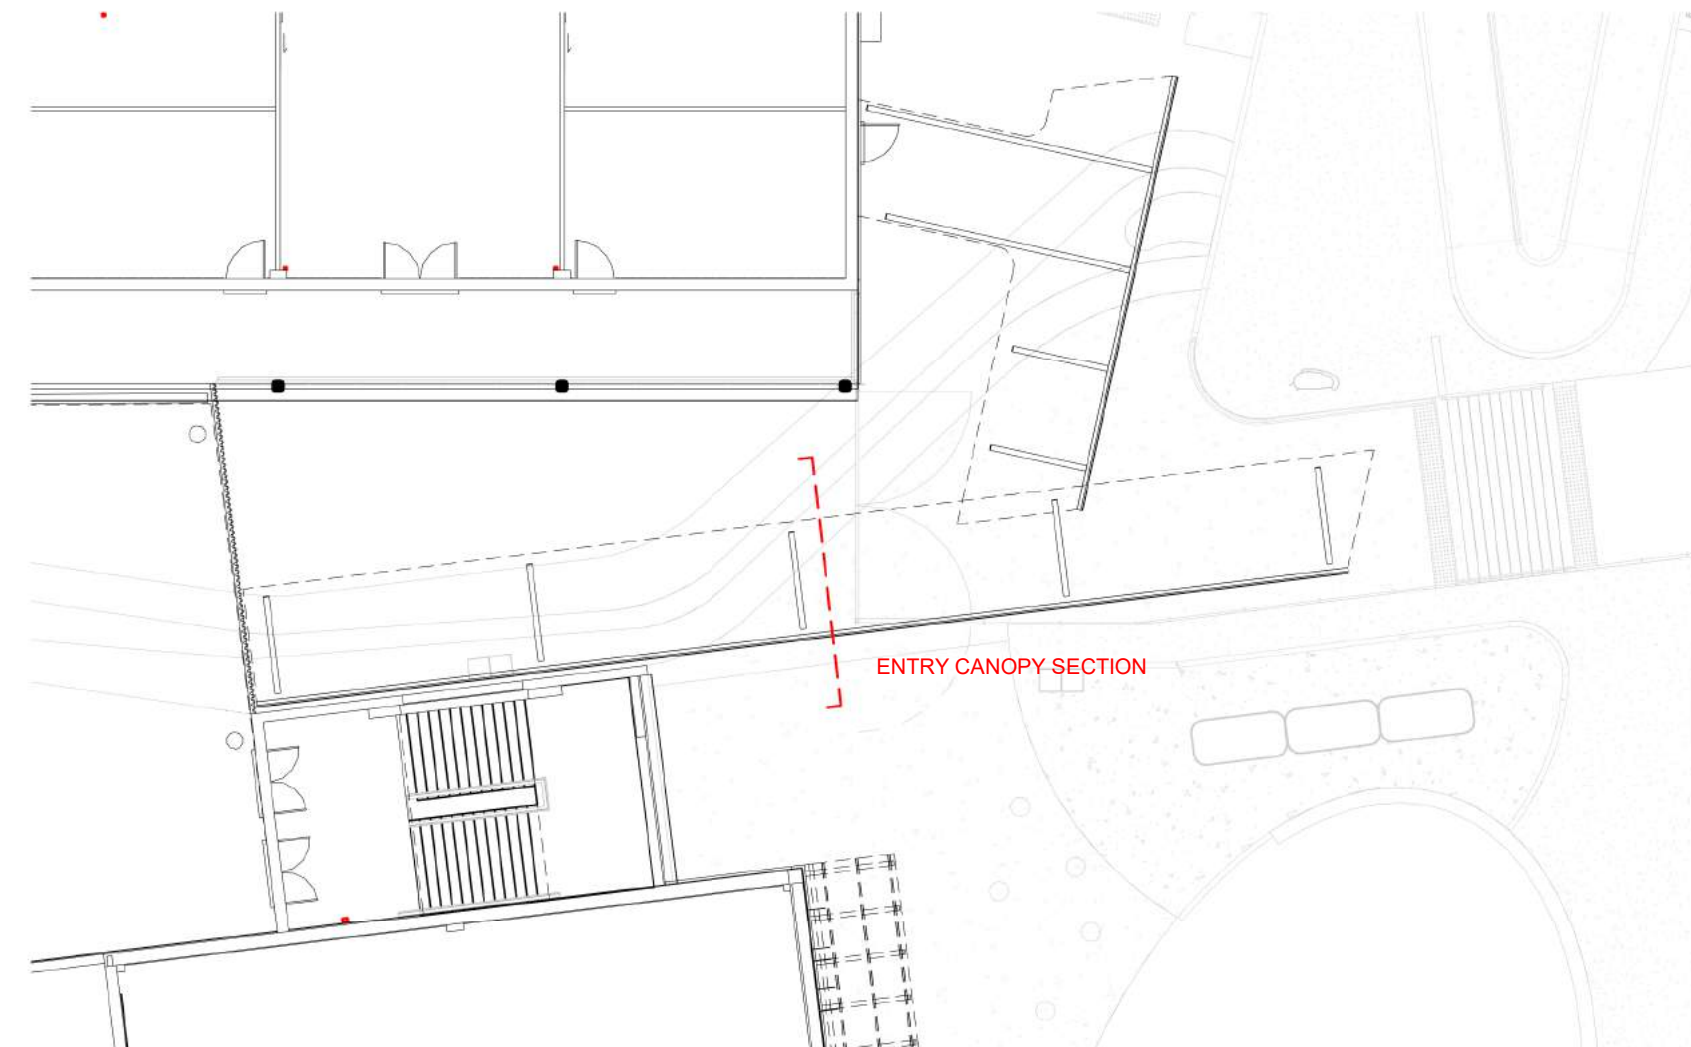


3 ENTRY CANOPY PLAN
1 : 200

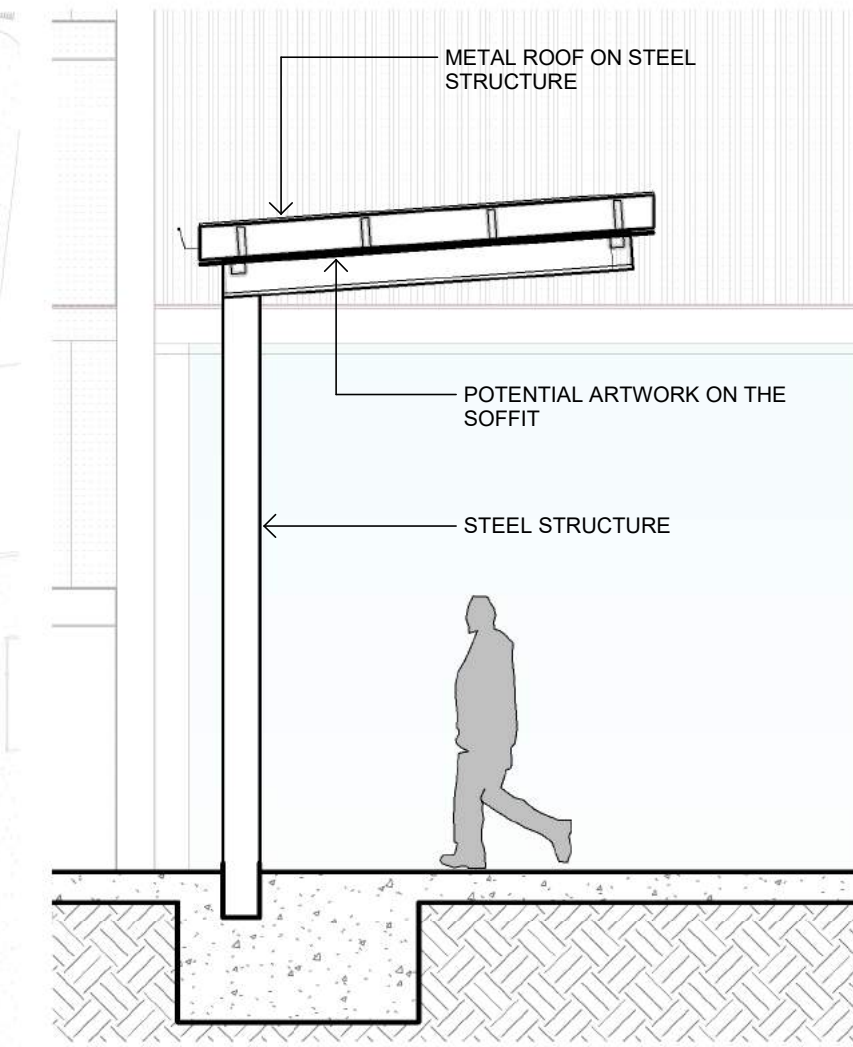


4 ENTRY CANOPY SECTION
1 : 50




5 COURTYARD CANOPY

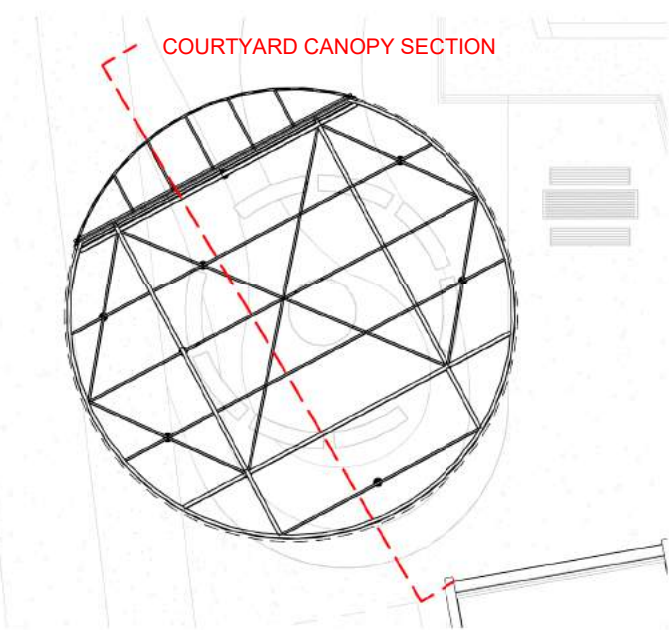

6 COURTYARD CANOPY PLAN
1 : 200

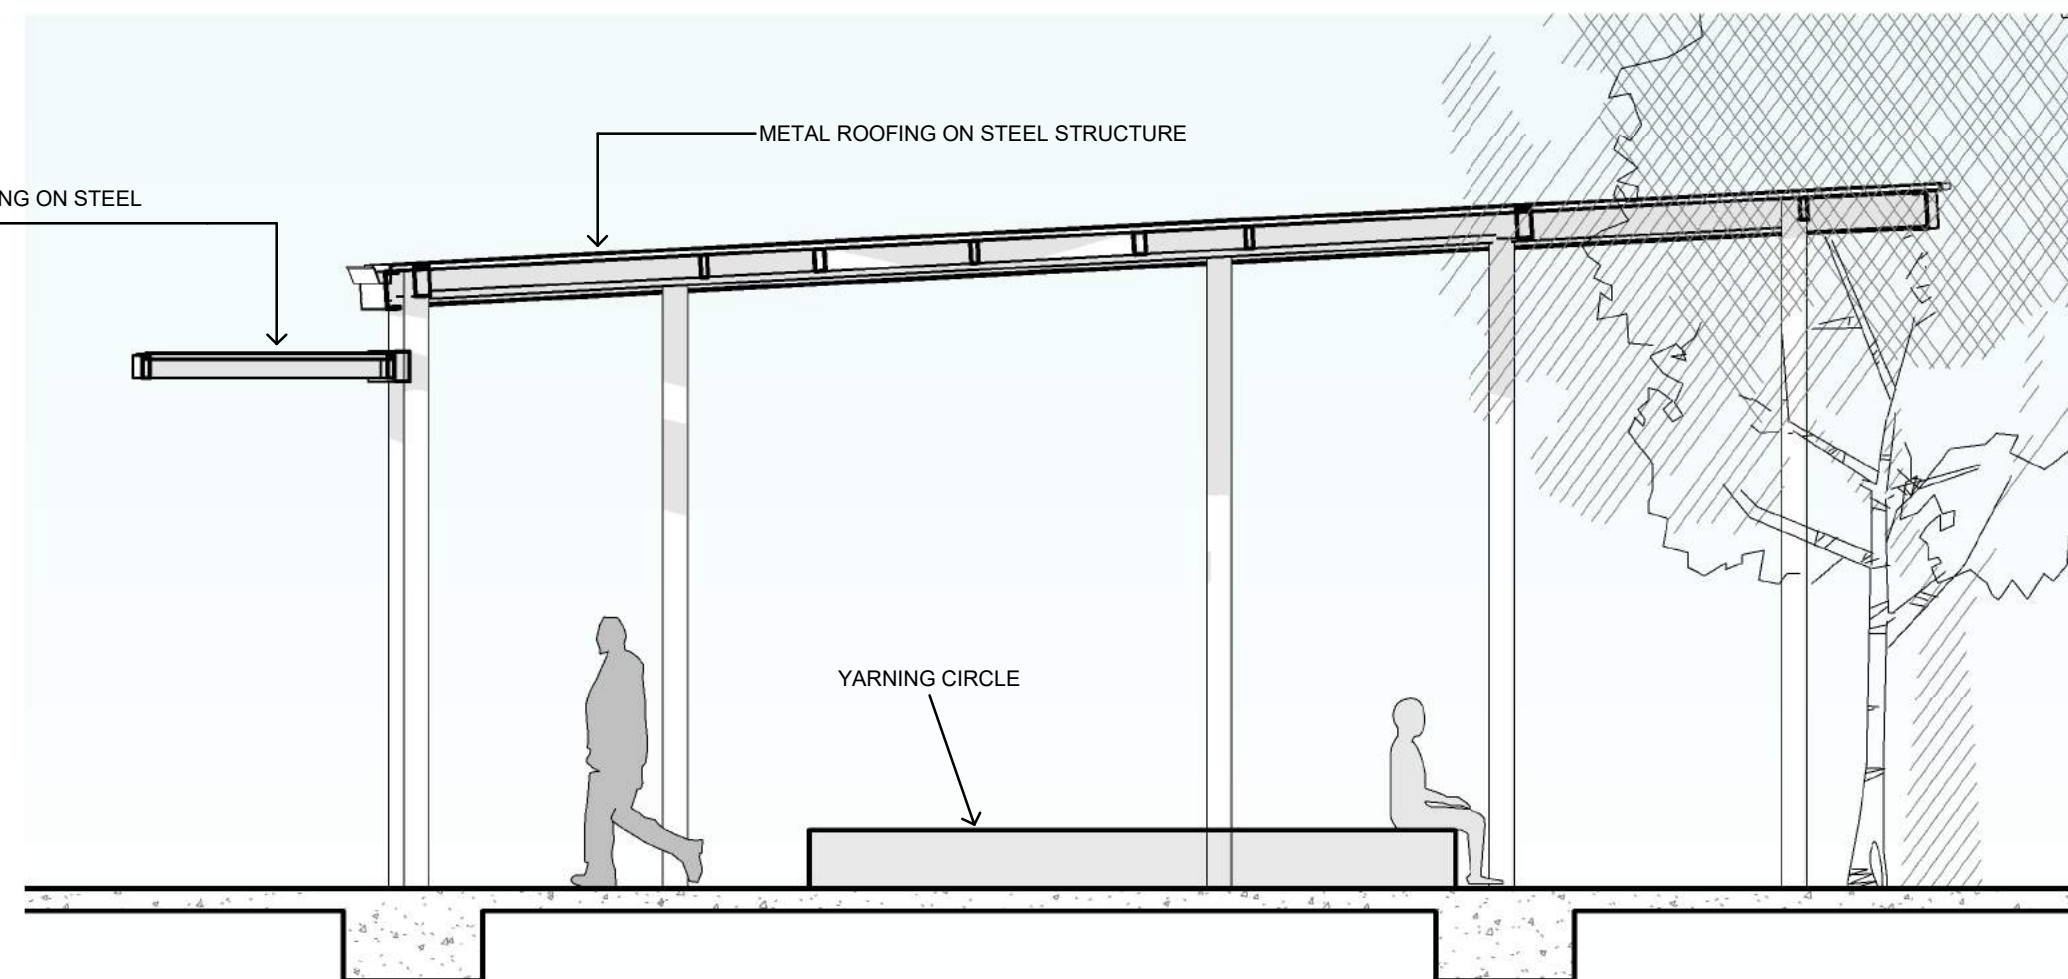

7 COURTYARD CANOPY SECTION
1 : 50

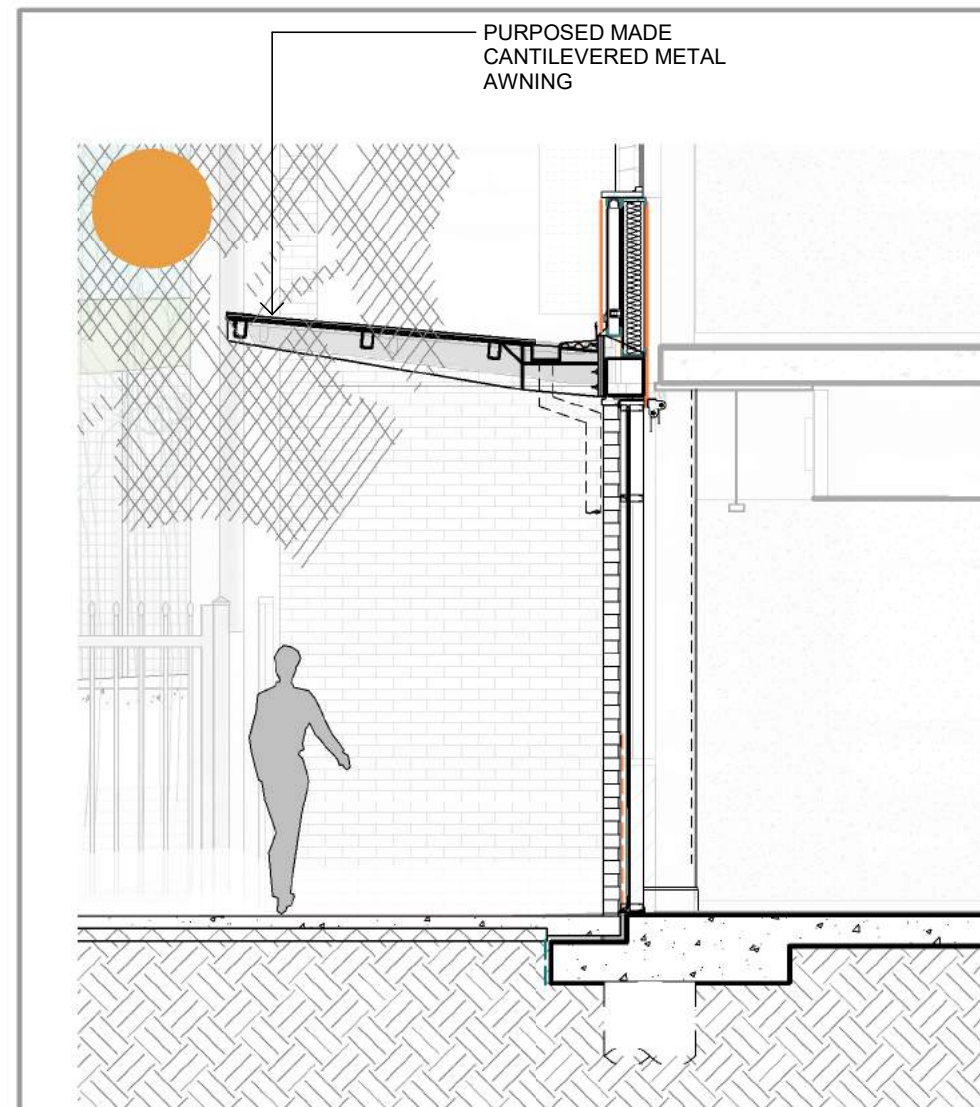

8 BUILDING B AWNING SECTION
1 : 50



9 PROPRIETARY SHADING SYSTEM

Issue No.	Date	Description	Chkd
1	17.11.2023	Consistency Review issue	NBRS
2	04.12.2023	Consistency Review issue	NBRS
3	25.01.2024	SSDA Lodgement	NBRS

Changes to this Revision

NOTE

Not for Construction.

All dimensions shown on drawings are in millimeters unless otherwise noted and should be verified on site before commencing building works. Do not scale this drawing. These architectural drawings are to be read in conjunction with the building specification, technical sheets and consultant drawings. Any discrepancies are to be referred to the project architect for clarification prior to work commencing.

Drawing Title
CANOPY - PLAN, SECTION & TYPICAL DETAILS

NBRS Project Ref #22475

Project
New high school in Edmondson Park

at
Lot 2, DP 1287903 Buchan Ave, Edmondson Park, NSW 2174
for
SINSW

NBRS
Nominated Architect:
Andrew Duffin NSW 5602
NBRS & Partners Pty Ltd VIC 51197

+61 2 9922 2344
nbrs.com.au
ABN 16 002 247 565
Any form of replication of this drawing in full or in part without the written permission of NBRS+PARTNERS Pty Ltd constitutes an infringement of the copyright.
© 2022

SSDA ISSUE

Date 25/01/2024 4:51:56 PM
Scale As indicated @ A1

Drawing Reference

EPHS-NBRS-DR-SSDA-A-0220

Revision

3




1 SGN01 - SSDA MAIN ENTRY SIGNAGE
1 : 100



3 SGN02 AND SGN03 - SSDA
1 : 100



INDIVIDUAL LETTER.
SCHOOL IDENTIFICATION
SIGNAGE.
SCHOOL NAME INDICATIVE ONLY.
SUBJECT TO CHANGE
300mm H PER LETTER

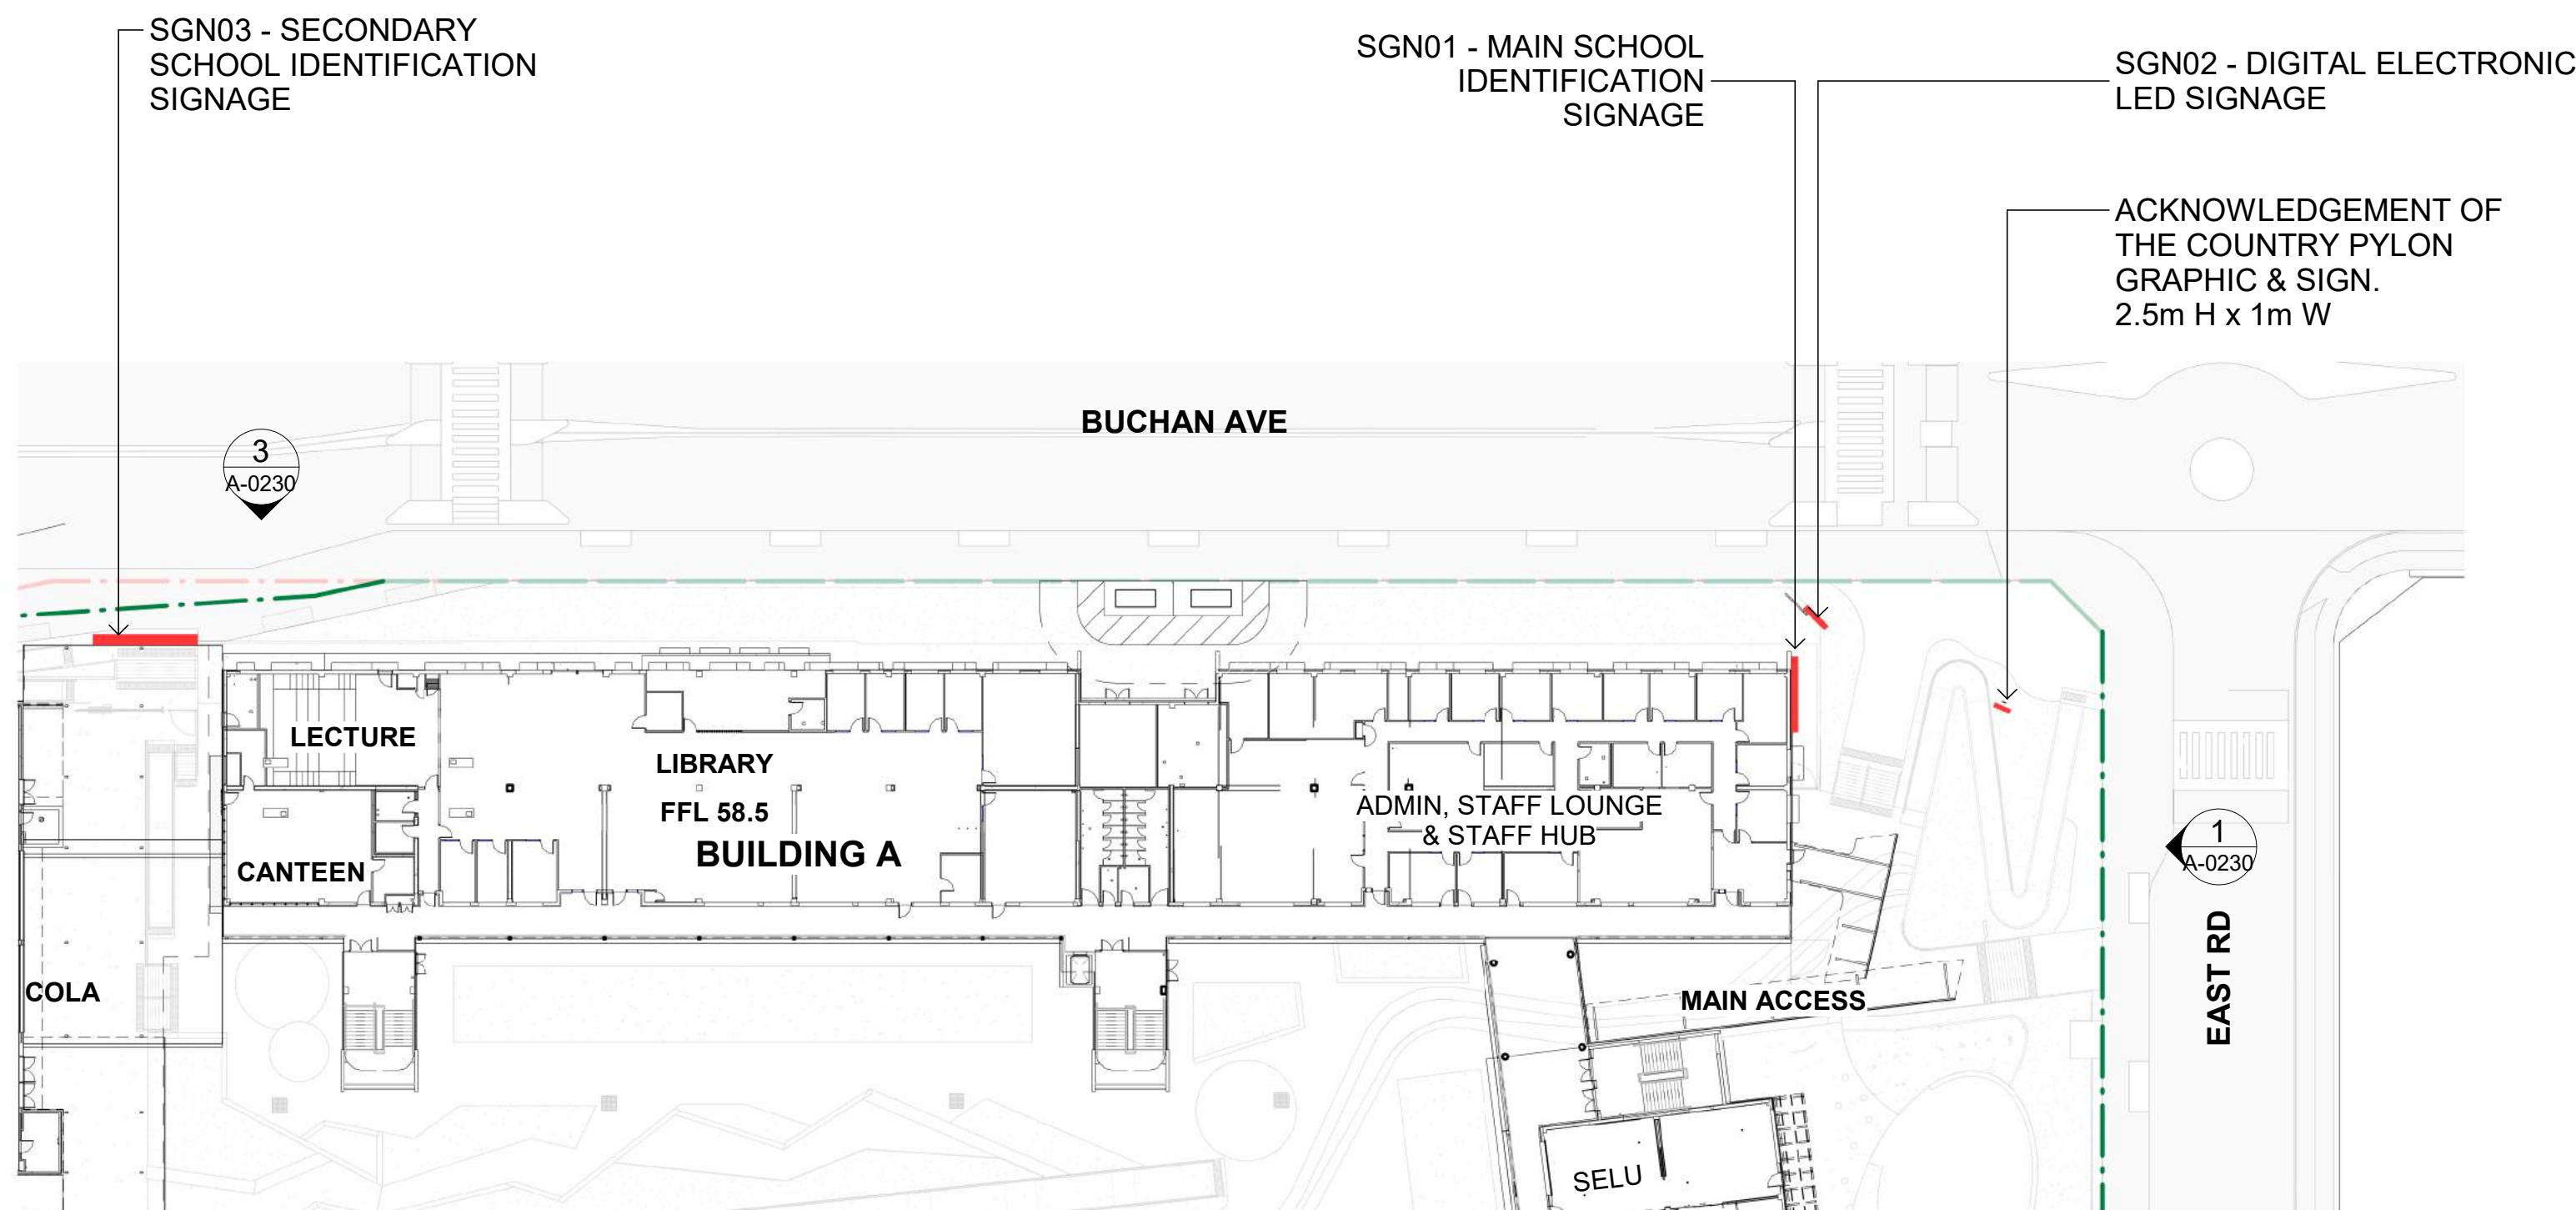

2 SSDA DIGITAL ELECTRONIC LED SIGANAGE
1 : 500



ACKNOWLEDGEMENT OF COUNTRY
PYLON GRAPHIC & SIGN.
2.5m H x 1m W

4 ACKNOWLEDGEMENT OF COUNTRY SIGNAGE

Issue No.	Date	Description	Chkd
1	22.09.2023	DRAFT SSDA	NBRS
2	03.11.2023	Issue for SSDA coordination	NBRS
3	17.11.2023	Consistency Review issue	NBRS
4	04.12.2023	Consistency Review issue	NBRS
5	25.01.2024	SSDA Lodgement	NBRS

Changes to this Revision

NOTE

Not for Construction.

All dimensions shown on drawings are in millimeters unless otherwise noted and should be verified on site before commencing building works. Do not scale this drawing. These architectural drawings are to be read in conjunction with the building specification, technical sheets and consultant drawings. Any discrepancies are to be referred to the project architect for clarification prior to work commencing.

Drawing Title
SITE SIGNAGE

NBRS Project Ref #22475

Project
New high school in Edmondson Park

at
Lot 2, DP 1287903 Buchan Ave, Edmondson Park, NSW 2174
for
SINW

NBRS

+61 2 9922 2344
Nominated Architect:
Andrew Duffin NSW 5602
NBRS & Partners Pty Ltd VIC 51197
Any form of replication of this drawing in full or in part without the written permission of NBRS+PARTNERS Pty Ltd constitutes an infringement of the copyright.
© 2022

nbrs.com.au

ABN 16 002 247 565

SSDA ISSUE


Date 25/01/2024 4:52:47 PM
Scale As indicated @ A1

Drawing Reference

EPHS-NBRS-DR-SSDA-A-0230

Revision

5

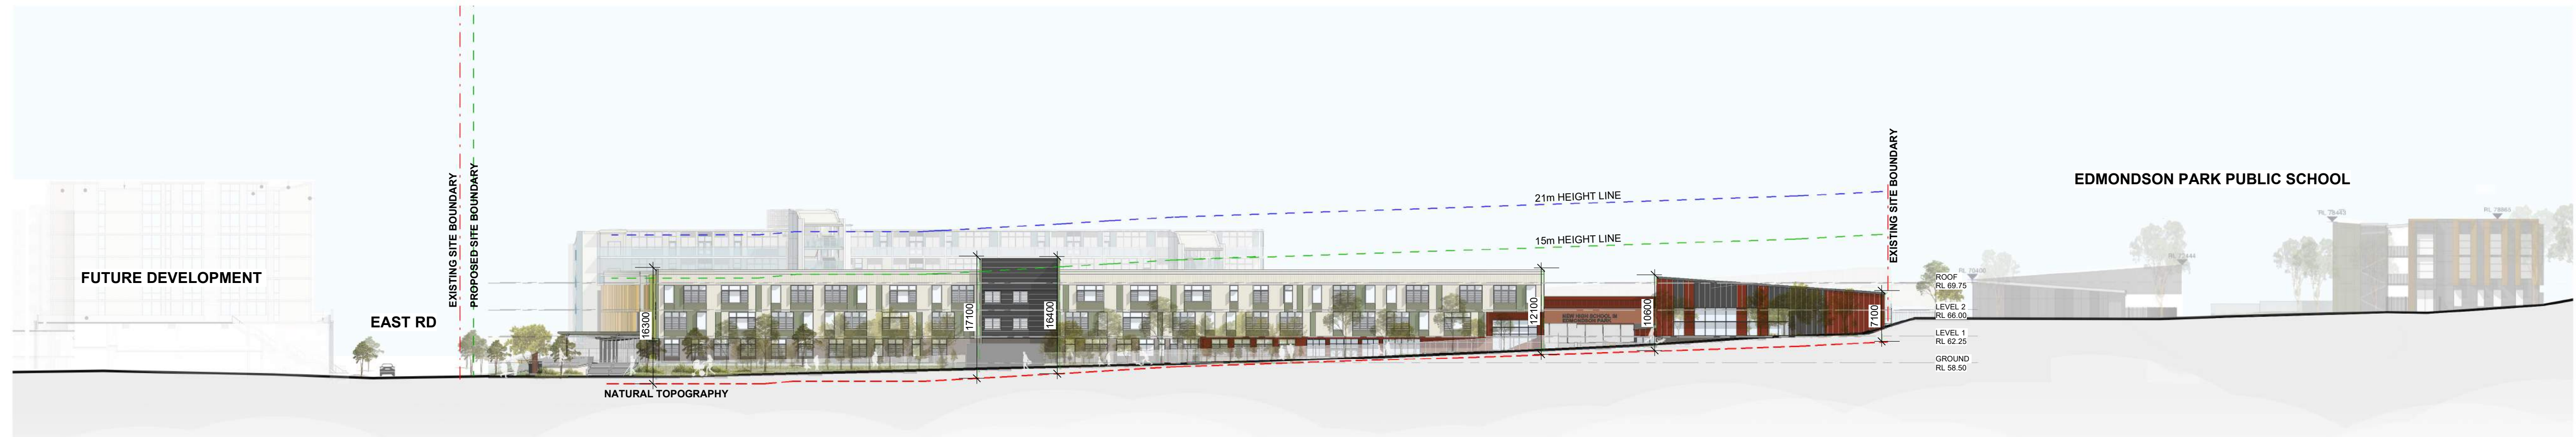

1 BUCHAN AVE ELEVATION
1 : 500



2 EAST RD ELEVATION
1 : 500



3 SOUTH RD ELEVATION
1 : 500

Issue No.	Date	Description	Chkd
1	22.09.2023	DRAFT SSDA	NBRS
2	03.11.2023	Issue for SSDA coordination	NBRS
3	17.11.2023	Consistency Review issue	NBRS
4	25.01.2024	SSDA Lodgement	NBRS

Changes to this Revision

NOTE

Not for Construction.

All dimensions shown on drawings are in millimeters unless otherwise noted and should be verified on site before commencing building works. Do not scale this drawing. These architectural drawings are to be read in conjunction with the building specification, technical sheets and consultant drawings. Any discrepancies are to be referred to the project architect for clarification prior to work commencing.

Drawing Title
SITE ELEVATIONS

NBRS Project Ref #22475

Project
New high school in Edmondson Park

at
Lot 2, DP 1287903 Buchan Ave, Edmondson Park, NSW 2174
for
SINSW

NBRS

+61 2 9922 2344
Nominated Architect:
Andrew Duffin NSW 5602
NBRS & Partners Pty Ltd VIC 51197
Any form of replication of this drawing in full or in part without the written permission of NBRS+PARTNERS Pty Ltd constitutes an infringement of the copyright.
© 2022

nbrs.com.au

ABN 16 002 247 565


SSDA ISSUE

Date 25/01/2024 4:52:52 PM
Scale 1:500 @ A1

Drawing Reference

EPHS-NBRS-DR-SSDA-A-0301 4


Revision

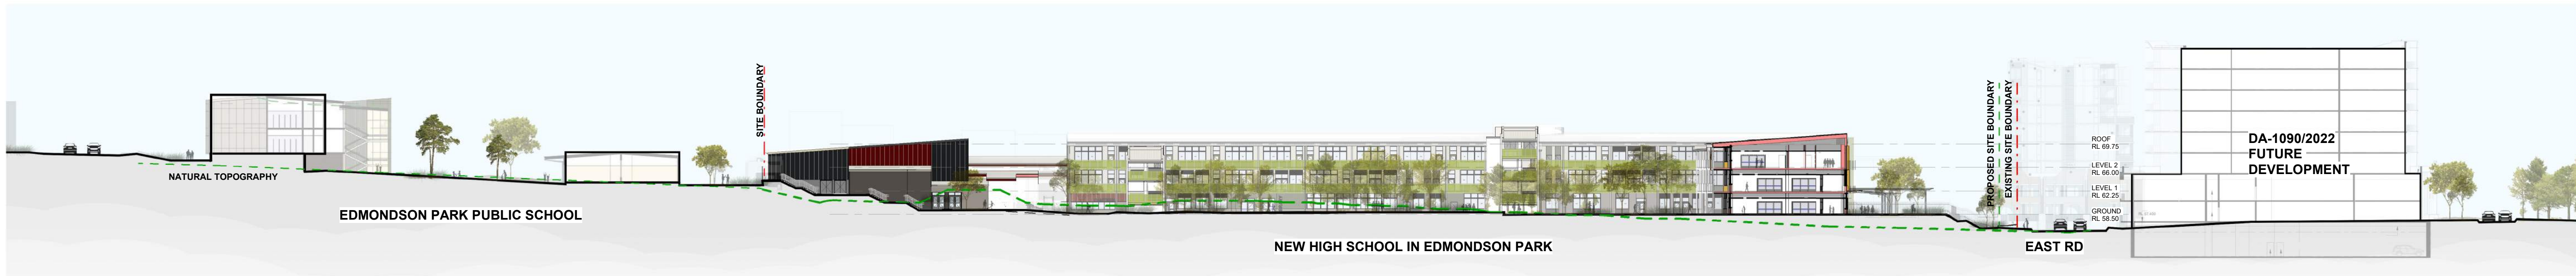

1 SITE SECTION 01
1 : 500




2 SITE SECTION 02
1 : 500

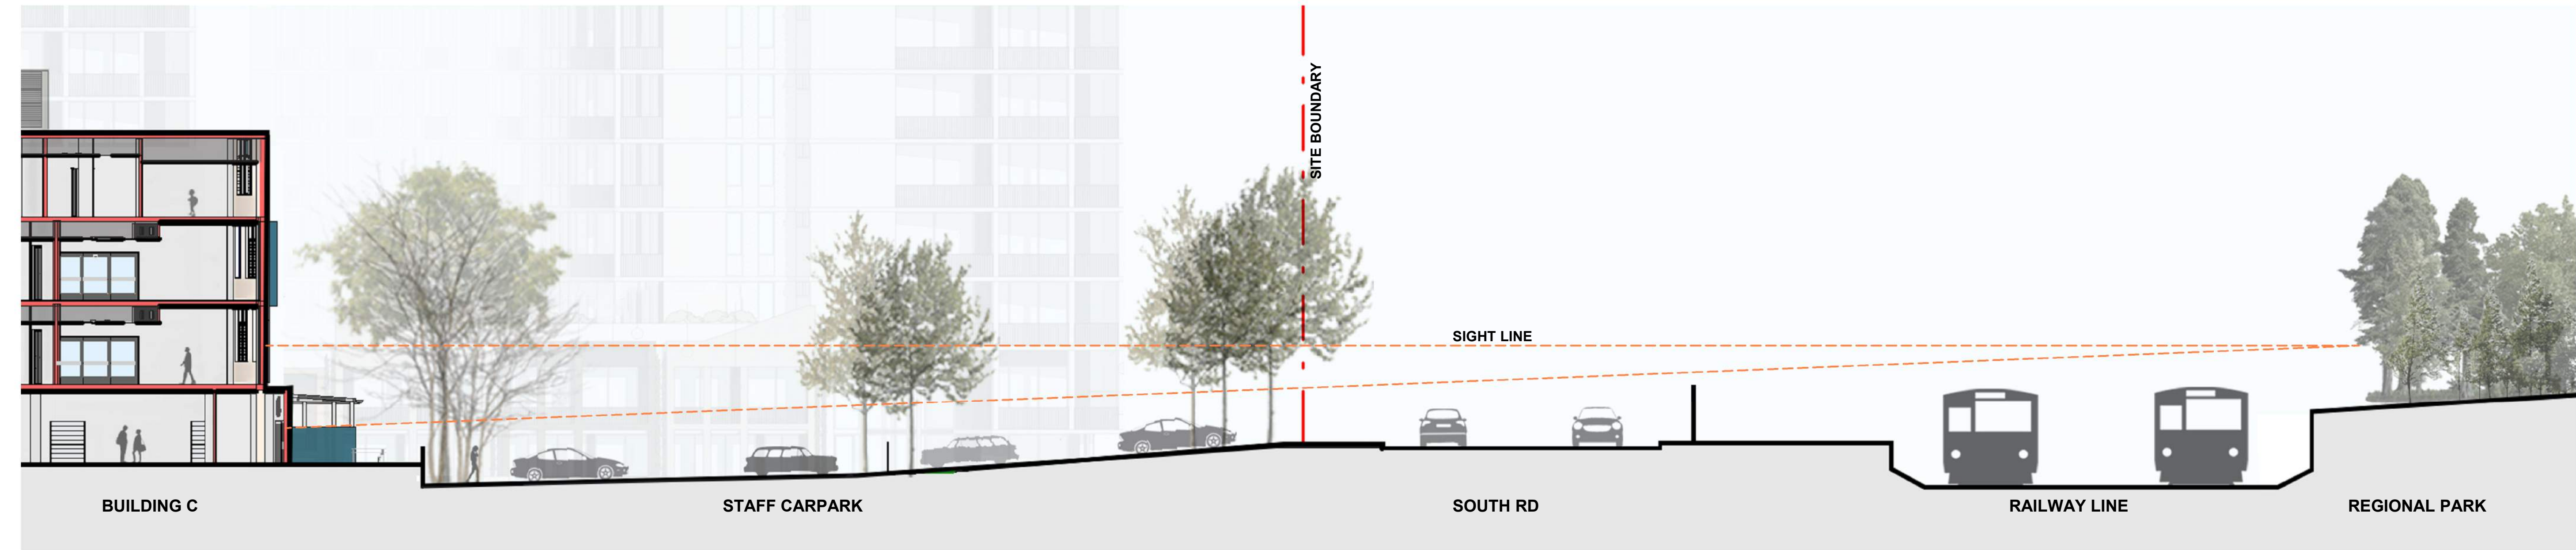

3 SITE SECTION - VISUAL CONNECTION
1 : 150

Issue No.	Date	Description	Chkd
1	22.09.2023	DRAFT SSDA	NBRS
2	03.11.2023	Issue for SSDA coordination	NBRS
3	17.11.2023	Consistency Review issue	NBRS
4	04.12.2023	Consistency Review issue	NBRS
5	25.01.2024	SSDA Lodgement	NBRS

Changes to this Revision

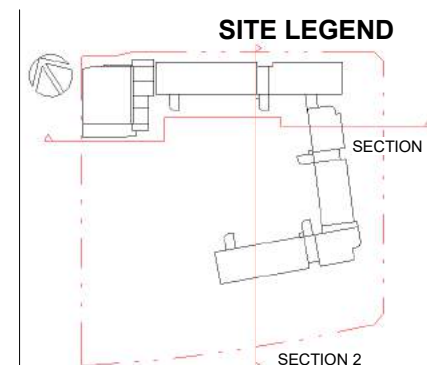

NOTE

Not for Construction.

All dimensions shown on drawings are in millimeters unless otherwise noted and should be verified on site before commencing building works. Do not scale this drawing. These architectural drawings are to be read in conjunction with the building specification, technical sheets and consultant drawings. Any discrepancies are to be referred to the project architect for clarification prior to work commencing.

Drawing Title
SITE SECTIONS

NBRS Project Ref #22475

Project
New high school in Edmondson Park

at
Lot 2, DP 1287903 Buchan Ave, Edmondson Park, NSW 2174
for
SINSW

NBRS

+61 2 9922 2344
Nominated Architect:
Andrew Duffin NSW 5602
NBRS & Partners Pty Ltd VIC 51197
Any form of replication of this drawing in full or in part without the written permission of NBRS+PARTNERS Pty Ltd constitutes an infringement of the copyright.
© 2022

nbrs.com.au

ABN 16 002 247 565

SSDA ISSUE

Date 25/01/2024 4:53:05 PM
Scale As indicated @ A1

Drawing Reference

EPHS-NBRS-DR-SSDA-A-0401


Revision

5



Issue No.	Date	Description	Chkd
1	22.09.2023	DRAFT SSDA	NBRS
2	03.11.2023	Issue for SSDA coordination	NBRS
3	17.11.2023	Consistency Review Issue	NBRS
4	25.01.2024	SSDA Lodgement	NBRS

Changes to this Revision

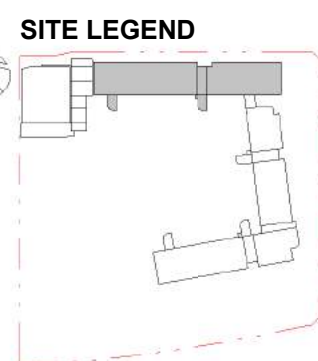

NOTE

Not for Construction.

All dimensions shown on drawings are in millimeters unless otherwise noted and should be verified on site before commencing building works. Do not scale this drawing. These architectural drawings are to be read in conjunction with the building specification, technical sheets and consultant drawings. Any discrepancies are to be referred to the project architect for clarification prior to work commencing.

Drawing Title
BUILDING A - L0 PLAN

NBRS Project Ref #22475

Project
New high school in Edmondson Park

at
Lot 2, DP 1287903 Buchan Ave, Edmondson Park, NSW 2174
for
SINW

NBRS

+61 2 9922 2344
Nominated Architect:
Andrew Duffin NSW 5602
NBRS & Partners Pty Ltd VIC 51197
Any form of replication of this drawing in full or in part without the written permission of NBRS+PARTNERS Pty Ltd constitutes an infringement of the copyright.

nbrs.com.au

ABN 16 002 247 565

SSDA ISSUE

Date 25/01/2024 5:03:26 PM
Scale 1:200 @ A1

Drawing Reference

EPHS-NBRS-DR-SSDA-A-1101

Revision


4

0 2m 4m 6m 8m 10m 12m 14m 16m 18m 20m



Issue No.	Date	Description	Chkd
1	22.09.2023	DRAFT SSDA	NBRS
2	03.11.2023	Issue for SSDA coordination	NBRS
3	17.11.2023	Consistency Review Issue	NBRS
4	25.01.2024	SSDA Lodgement	NBRS

Changes to this Revision

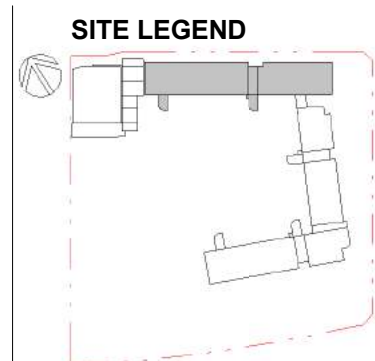**NOTE**

Not for Construction.

All dimensions shown on drawings are in millimeters unless otherwise noted and should be verified on site before commencing building works. Do not scale this drawing. These architectural drawings are to be read in conjunction with the building specification, technical sheets and consultant drawings. Any discrepancies are to be referred to the project architect for clarification prior to work commencing.

Drawing Title
BUILDING A - L1 PLAN

NBRS Project Ref #22475

Project
New high school in Edmondson Park

at
Lot 2, DP 1287903 Buchan Ave, Edmondson Park, NSW 2174
for
SINSW

NBRS

+61 2 9922 2344
Nominated Architect:
Andrew Duffin NSW 5602
NBRS & Partners Pty Ltd VIC 51197
Any form of replication of this drawing in full or in part without the written permission of NBRS+PARTNERS Pty Ltd constitutes an infringement of the copyright.
© 2022

nbrs.com.au

ABN 16 002 247 565

SSDA ISSUE

Date 25/01/2024 5:03:31 PM
Scale 1:200 @ A1

Drawing Reference

EPHS-NBRS-DR-SSDA-A-1102


Revision

4



Issue No.	Date	Description	Chkd
1	22.09.2023	DRAFT SSDA	NBRS
2	03.11.2023	Issue for SSDA coordination	NBRS
3	17.11.2023	Consistency Review Issue	NBRS
4	25.01.2024	SSDA Lodgement	NBRS

Changes to this Revision

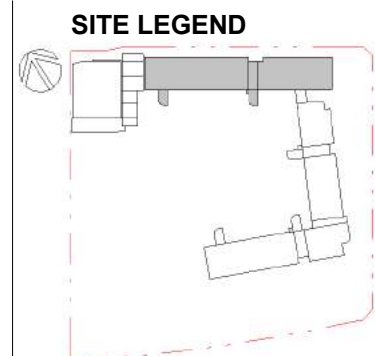Drawing Title
BUILDING A - L2 PLAN

NBRS Project Ref #22475

Project
New high school in Edmondson Parkat
Lot 2, DP 1287903 Buchan Ave, Edmondson Park, NSW 2174
for
SINSW**NBRS**+61 2 9922 2344
Nominated Architect:
Andrew Duffin NSW 5602
NBRS & Partners Pty Ltd VIC 51197
Any form of replication of this drawing in full or in part without the written permission of NBRS+PARTNERS Pty Ltd constitutes an infringement of the copyright.
© 2022

nbrs.com.au

ABN 16 002 247 565


SSDA ISSUEDate 25/01/2024 5:03:37 PM
Scale 1:200 @ A1

Drawing Reference

EPHS-NBRS-DR-SSDA-A-1103


Revision

4

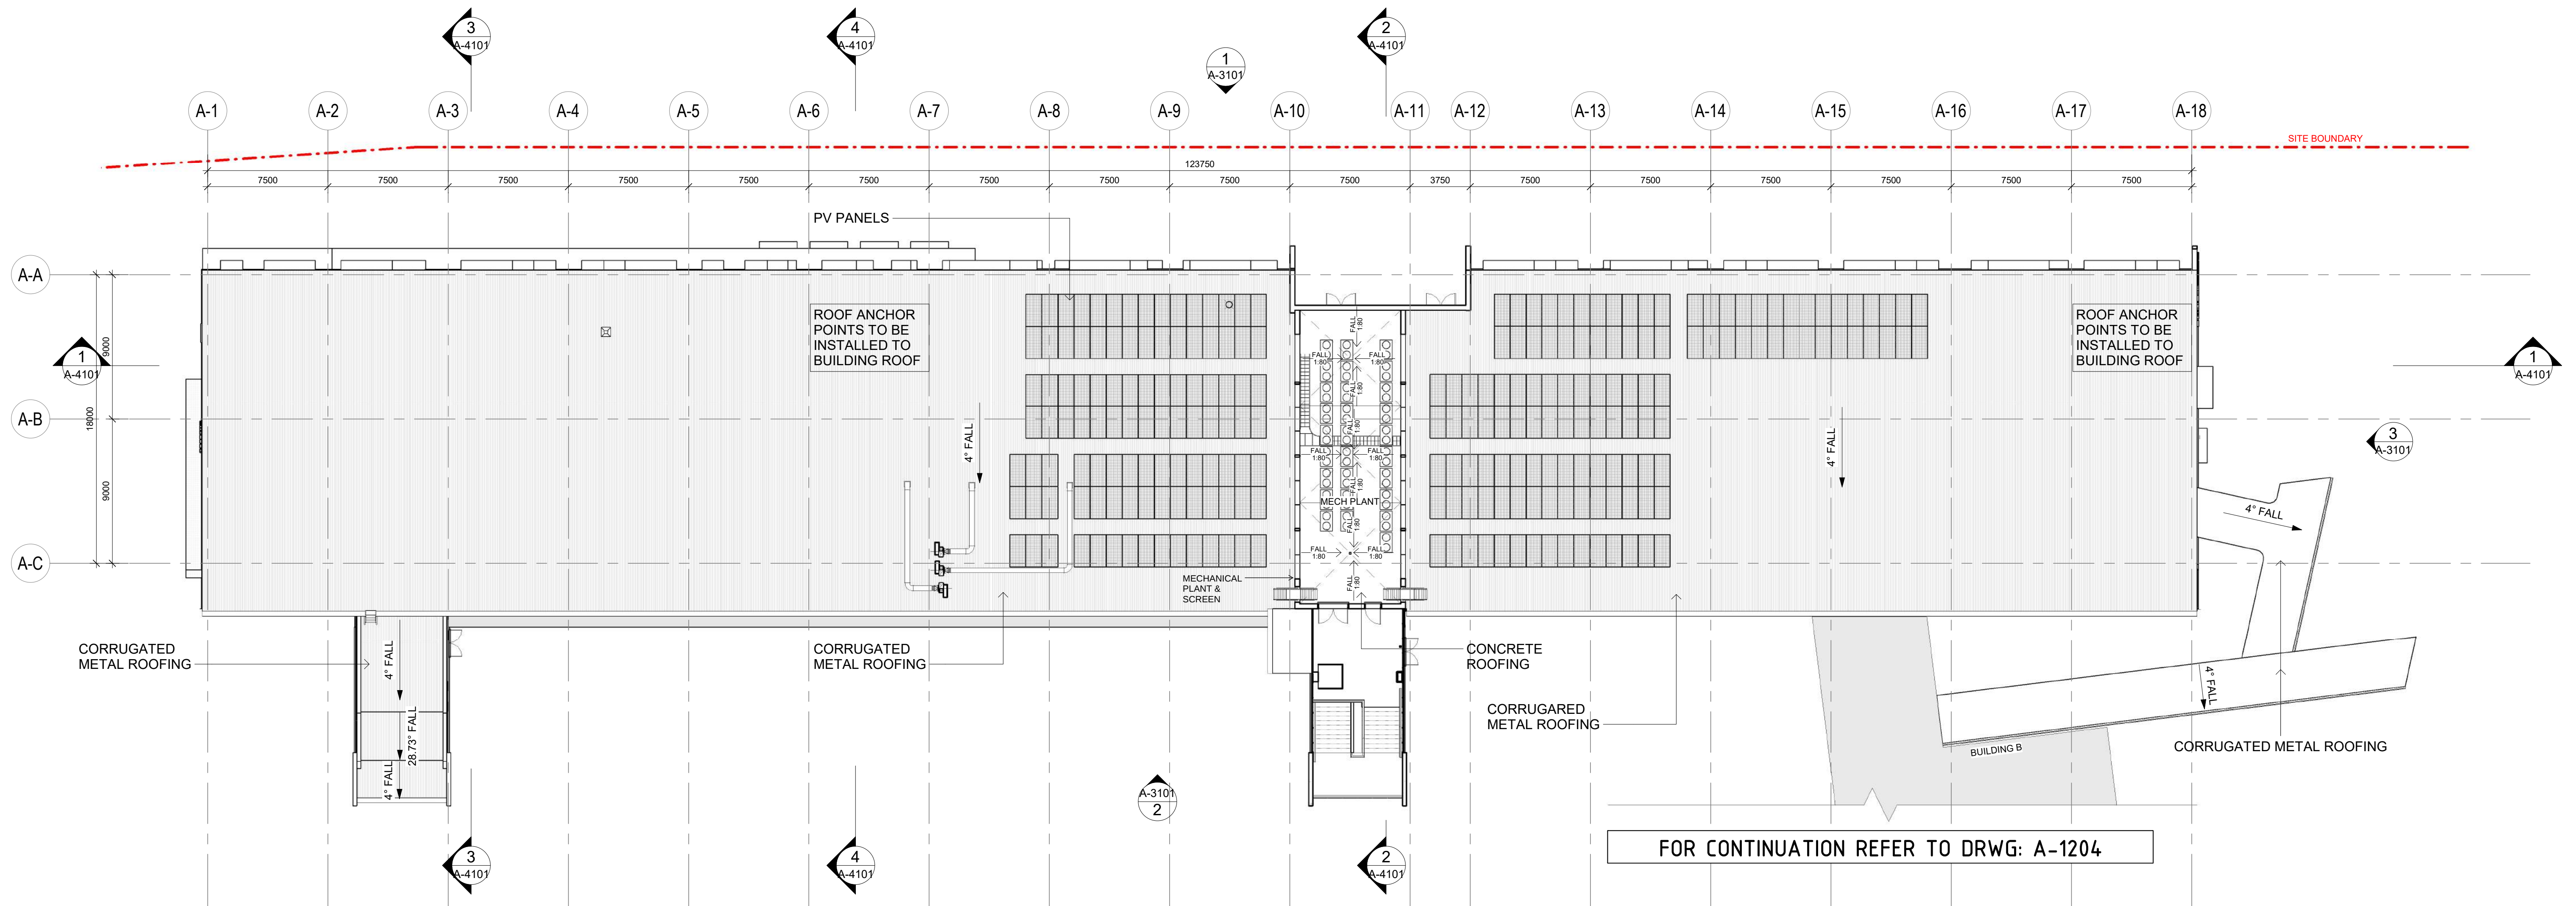

Issue No.	Date	Description	Chkd
1	22.09.2023	DRAFT SSDA	NBRS
2	03.11.2023	Issue for SSDA coordination	NBRS
3	17.11.2023	Consistency Review issue	NBRS
4	04.12.2023	Consistency Review issue	NBRS
5	25.01.2024	SSDA Lodgement	NBRS

Changes to this Revision

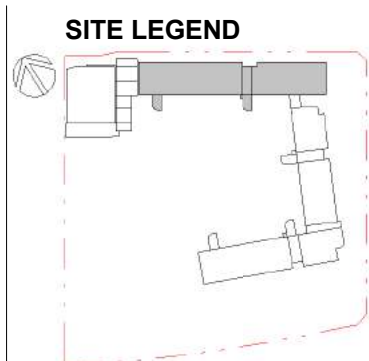

NOTE

Not for Construction.

All dimensions shown on drawings are in millimeters unless otherwise noted and should be verified on site before commencing building works. Do not scale this drawing. These architectural drawings are to be read in conjunction with the building specification, technical sheets and consultant drawings. Any discrepancies are to be referred to the project architect for clarification prior to work commencing.

Drawing Title
BUILDING A - ROOF PLAN

NBRS Project Ref #22475

Project
New high school in Edmondson Park

at
Lot 2, DP 1287903 Buchan Ave, Edmondson Park, NSW 2174
for
SINSW

NBRS

+61 2 9922 2344
Nominated Architect:
Andrew Duffin NSW 5602
NBRS & Partners Pty Ltd VIC 51197
Any form of replication of this drawing in full or in part without the written permission of NBRS+PARTNERS Pty Ltd constitutes an infringement of the copyright.
© 2022

nbrs.com.au

ABN 16 002 247 565

SSDA ISSUE

Date 25/01/2024 5:40:29 PM
Scale 1:200 @ A1

Drawing Reference
EPHS-NBRS-DR-SSDA-A-1104


Revision
5



Issue No.	Date	Description	Chkd
1	22.09.2023	DRAFT SSDA	NBRS
2	03.11.2023	Issue for SSDA coordination	NBRS
3	17.11.2023	Consistency Review Issue	NBRS
4	25.01.2024	SSDA Lodgement	NBRS

Changes to this Revision

SITE LEGEND

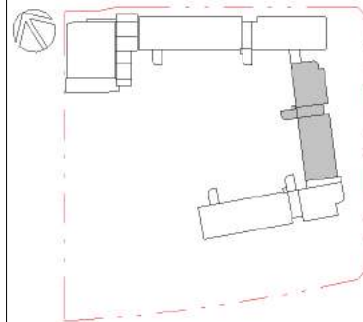

NOTE

Not for Construction.

All dimensions shown on drawings are in millimeters unless otherwise noted and should be verified on site before commencing building works. Do not scale this drawing. These architectural drawings are to be read in conjunction with the building specification, technical sheets and consultant drawings. Any discrepancies are to be referred to the project architect for clarification prior to work commencing.

Drawing Title
BUILDING B - L0 PLAN

NBRS Project Ref #22475

Project
New high school in Edmondson Park

at
Lot 2, DP 1287903 Buchan Ave, Edmondson Park, NSW 2174
for
SINSW

NBRS

+61 2 9922 2344
Nominated Architect:
Andrew Duffin NSW 5602
NBRS & Partners Pty Ltd VIC 51197
Any form of replication of this drawing in full or in part without the written permission of NBRS+PARTNERS Pty Ltd constitutes an infringement of the copyright.
© 2022

nbrs.com.au

ABN 16 002 247 565

SSDA ISSUE

Date 25/01/2024 4:59:21 PM
Scale 1:200 @ A1

Drawing Reference

EPHS-NBRS-DR-SSDA-A-1201

Revision


4

0 2m 4m 6m 8m 10m 12m 14m 16m 18m 20m



Issue			
No.	Date	Description	Chkd
1	22.09.2023	DRAFT SSDA	NBRS
2	03.11.2023	Issue for SSDA coordination	NBRS
3	17.11.2023	Consistency Review issue	NBRS
4	25.01.2024	SSDA Lodgement	NBRS

Changes to this Revision

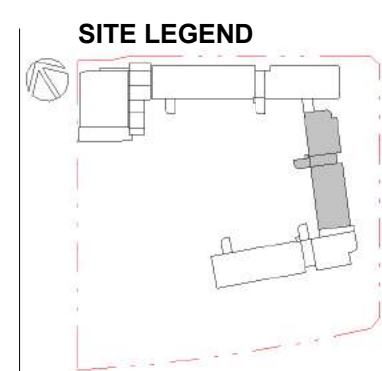

NOTE

Not for Construction.

All dimensions shown on drawings are in millimeters unless otherwise noted and should be verified on site before commencing building works. Do not scale this drawing. These architectural drawings are to be read in conjunction with the building specification, technical sheets and consultant drawings. Any discrepancies are to be referred to the project architect for clarification prior to work commencing.

Drawing Title
BUILDING B - L1 PLAN

NBRP Project Ref #22475

Project
New high school in Edmondson Park

at
Lot 2, DP 1287903 Buchan Ave, Edmondson Park, NSW 2174
for
SINSW

NBRS

+61 2 9922 2344 nbrs.com.au

Nominated Architect:
Andrew Duffin NSW 5602
NBRS & Partners Pty Ltd VIC 51197 ABN 16 002 247 565

Any form of replication of this drawing in full or in part without the written permission of NBRS+PARTNERS Pty Ltd constitutes an infringement of the copyright. © 2022

nbrs.com.au


SSDA ISSUE

Date 25/01/2024 4:59:27 PM
Scale 1:200 @ A1

Drawing Reference

EPHS-NBRS-DR-SSDA-A-1202 4

Revision

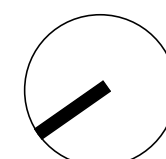




Issue No.	Date	Description	Chkd
1	22.09.2023	DRAFT SSDA	NBRS
2	03.11.2023	Issue for SSDA coordination	NBRS
3	17.11.2023	Consistency Review Issue	NBRS
4	25.01.2024	SSDA Lodgement	NBRS

Changes to this Revision

SITE LEGEND

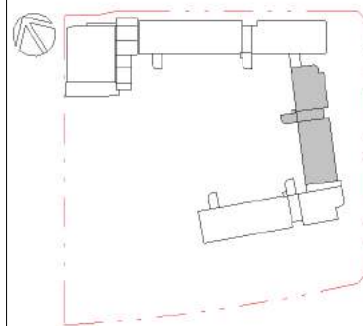

NOTE

Not for Construction.

All dimensions shown on drawings are in millimeters unless otherwise noted and should be verified on site before commencing building works. Do not scale this drawing. These architectural drawings are to be read in conjunction with the building specification, technical sheets and consultant drawings. Any discrepancies are to be referred to the project architect for clarification prior to work commencing.

Drawing Title
BUILDING B - L2 PLAN

NBRS Project Ref #22475

Project
New high school in Edmondson Park

at
Lot 2, DP 1287903 Buchan Ave, Edmondson Park, NSW 2174
for
SINW

NBRS

+61 2 9922 2344
Nominated Architect:
Andrew Duffin NSW 5602
NBRS & Partners Pty Ltd VIC 51197
Any form of replication of this drawing in full or in part without the written permission of NBRS+PARTNERS Pty Ltd constitutes an infringement of the copyright.
© 2022

nbrs.com.au

ABN 16 002 247 565

SSDA ISSUE


Date 25/01/2024 4:59:32 PM
Scale 1:200 @ A1

Drawing Reference
EPHS-NBRS-DR-SSDA-A-1203

Revision


4

0 2m 4m 6m 8m 10m 12m 14m 16m 18m 20m

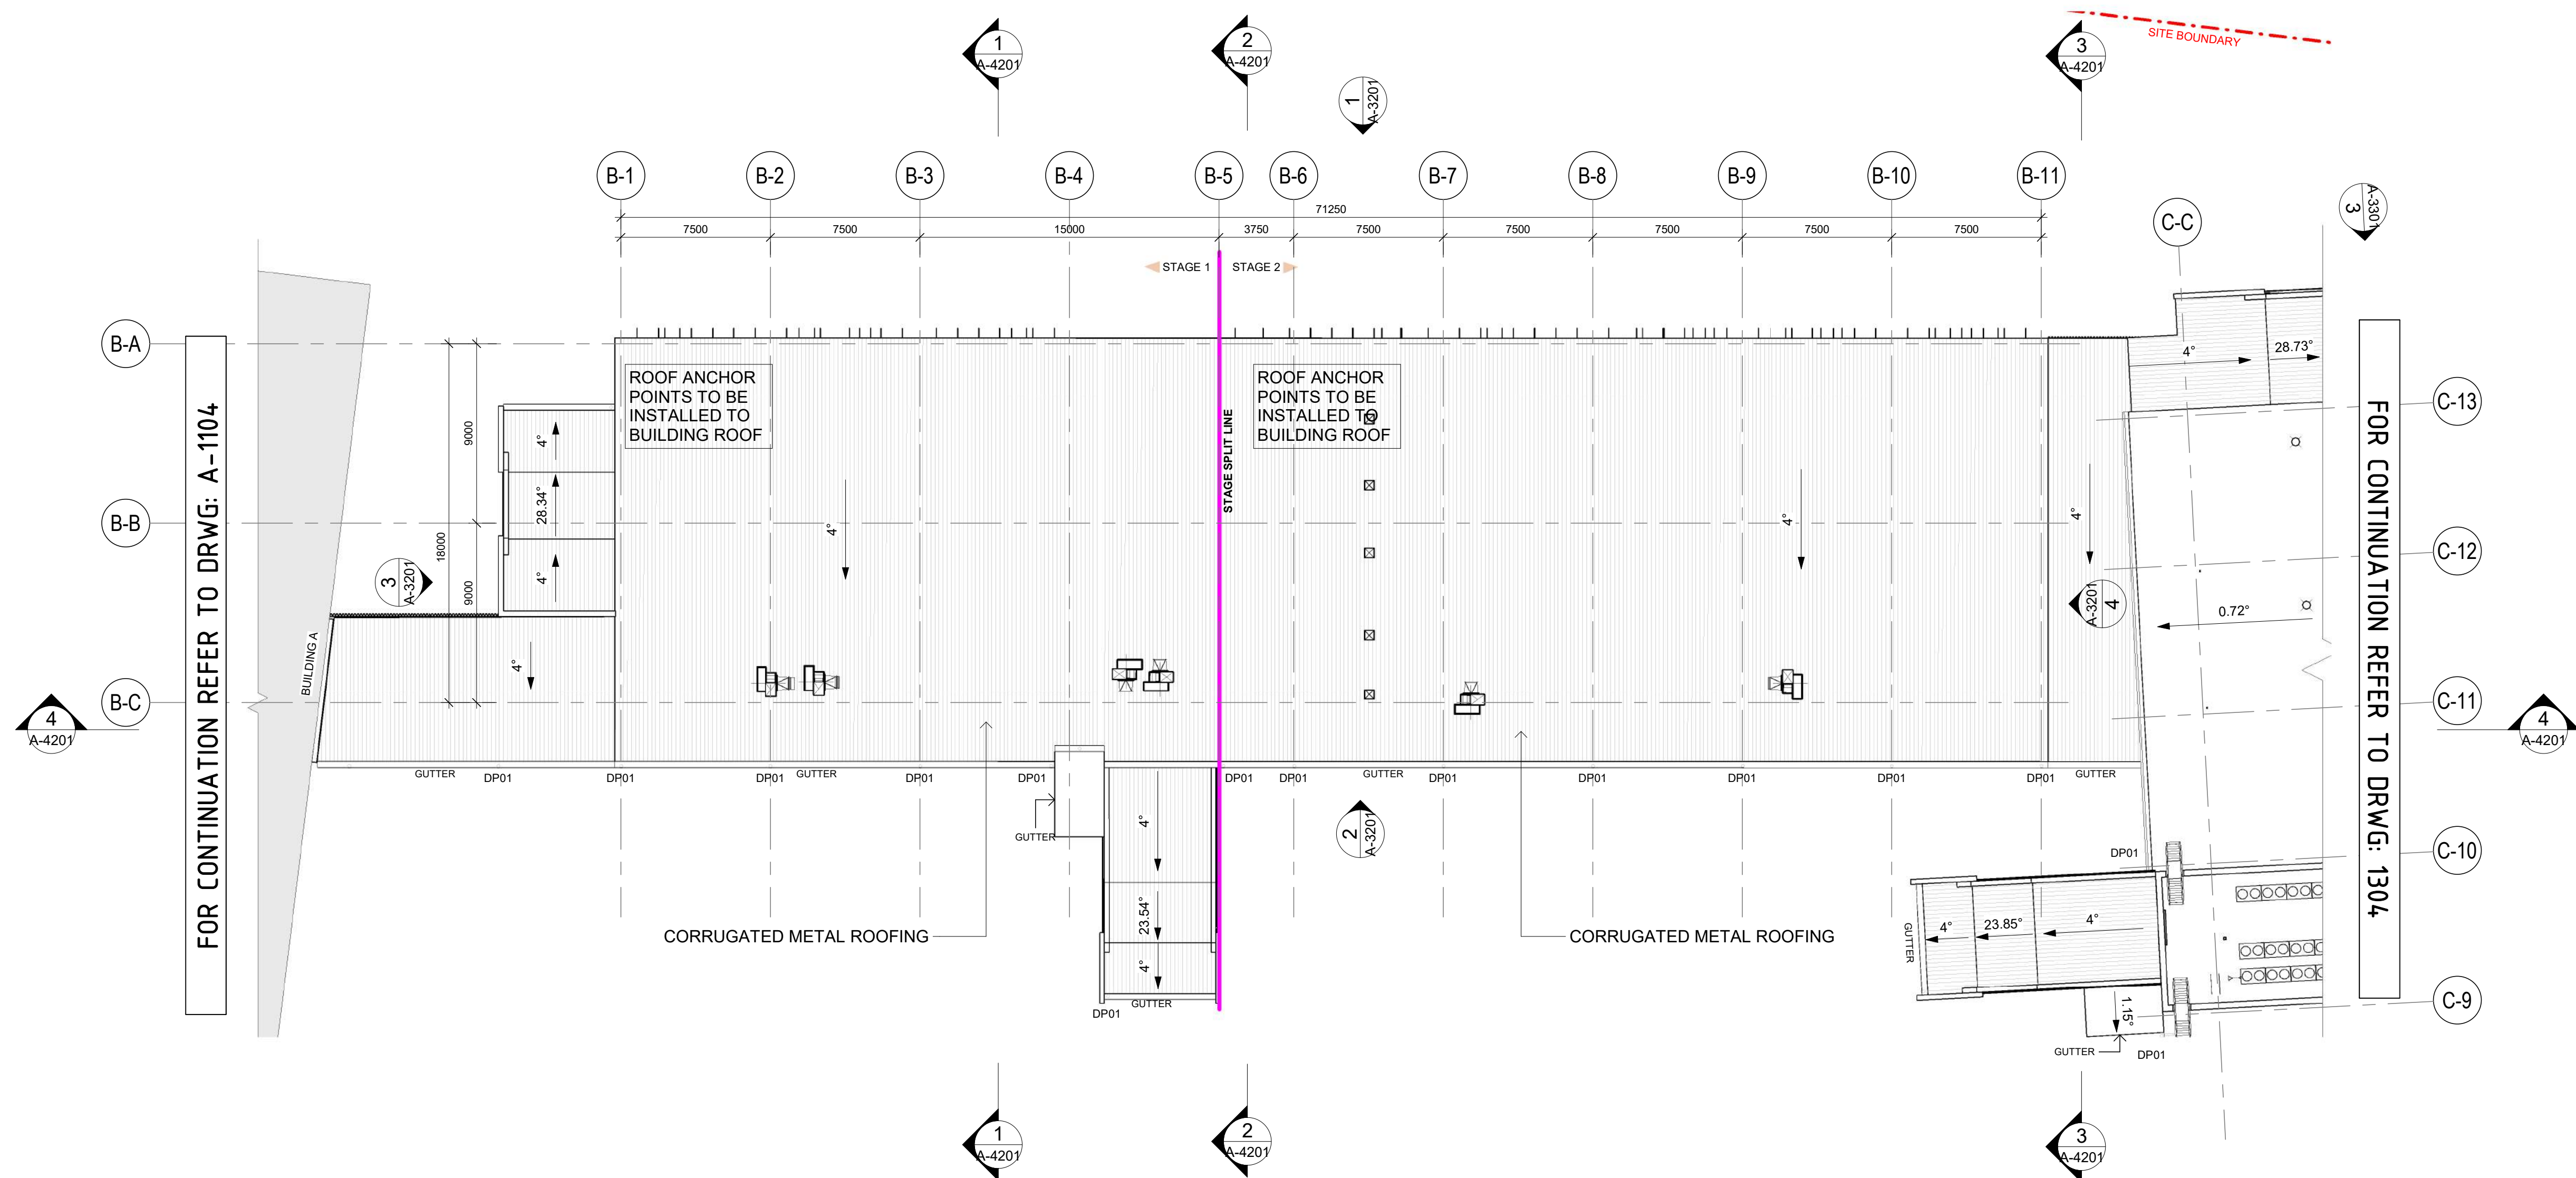

Issue No.	Date	Description	Chkd
1	22.09.2023	DRAFT SSDA	NBRS
2	03.11.2023	Issue for SSDA coordination	NBRS
3	17.11.2023	Consistency Review Issue	NBRS
4	25.01.2024	SSDA Lodgement	NBRS

Changes to this Revision

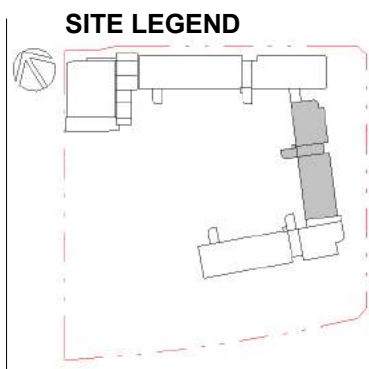

NOTE

Not for Construction.

All dimensions shown on drawings are in millimeters unless otherwise noted and should be verified on site before commencing building works. Do not scale this drawing. These architectural drawings are to be read in conjunction with the building specification, technical sheets and consultant drawings. Any discrepancies are to be referred to the project architect for clarification prior to work commencing.

Drawing Title
BUILDING B - ROOF PLAN

NBRS Project Ref #22475

Project
New high school in Edmondson Park

at
Lot 2, DP 1287903 Buchan Ave, Edmondson Park, NSW 2174
for
SINSW

NBRS

+61 2 9922 2344
Nominated Architect:
Andrew Duffin NSW 5602
NBRS & Partners Pty Ltd VIC 51197
Any form of replication of this drawing in full or in part without the written permission of NBRS+PARTNERS Pty Ltd constitutes an infringement of the copyright.
© 2022

nbrs.com.au

ABN 16 002 247 565

SSDA ISSUE

Date 25/01/2024 4:59:39 PM
Scale 1:200 @ A1

Drawing Reference

EPHS-NBRS-DR-SSDA-A-1204


Revision

4



Issue			
No.	Date	Description	Chkd
1	22.09.2023	DRAFT SSDA	NBRS
2	03.11.2023	Issue for SSDA coordination	NBRS
3	17.11.2023	Consistency Review issue	NBRS
4	25.01.2024	SSDA Lodgement	NBRS

Changes to this Revision

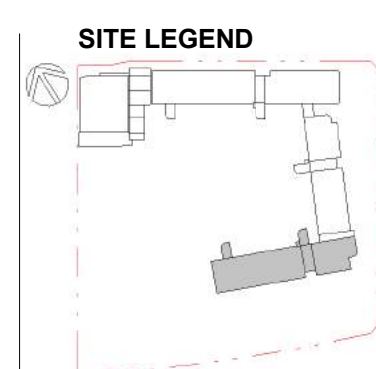

NOTE

Not for Construction.

All dimensions shown on drawings are in millimeters unless otherwise noted and should be verified on site before commencing building works. Do not scale this drawing. These architectural drawings are to be read in conjunction with the building specification, technical sheets and consultant drawings. Any discrepancies are to be referred to the project architect for clarification prior to work commencing.

Drawing Title
BUILDING C - L0 PLAN

NBRP Project Ref #22475

Project
New high school in Edmondson Park

at
Lot 2, DP 1287903 Buchan Ave, Edmondson Park, NSW 2174
for
SINSW


NBRS

+61 2 9922 2344 nbrs.com.au
4 Nominated Architect:
Andrew Duffin NSW 5602
NBR5 & Partners Pty Ltd VIC 51197 ABN 16 002 247 565
Any form of replication of this drawing in full or in part without the written
permission of NBR5+PARTNERS Pty Ltd constitutes an infringement of the
copyright. © 2022

SSDA ISSUE

Date 25/01/2024 4:59:44 PM
Scale 1:200 @ A1

Drawing Reference	Revision
EPHS-NBRS-DR-SSDA-A-1301	4

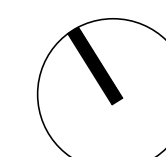




LEGEND

- GLS
- SCIENCE
- ARTS, LECTURE
- SUPPORT UNIT (SELU)
- LEARNING COMMONS
- ENCLOSED SEMI-OUTDOOR LEARNING COMMONS
- GYM, CANTEN
- HEALTH, P.E.
- LIBRARY
- ADMIN, STAFF
- AMENITIES
- LIFTS
- COMMS
- SERVICES, ENCLOSED CIRCULATION
- STORAGE UNIT

Issue No.	Date	Description	Chkd
1	22.09.2023	DRAFT SSDA	NBRS
2	03.11.2023	Issue for SSDA coordination	NBRS
3	17.11.2023	Consistency Review Issue	NBRS
4	25.01.2024	SSDA Lodgement	NBRS

Changes to this Revision

SITE LEGEND

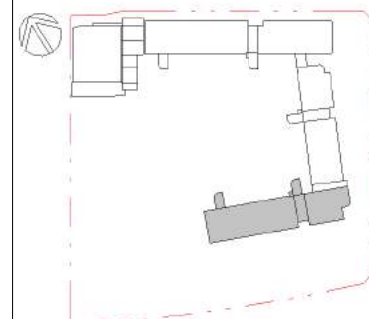

NOTE

Not for Construction.

All dimensions shown on drawings are in millimeters unless otherwise noted and should be verified on site before commencing building works. Do not scale this drawing. These architectural drawings are to be read in conjunction with the building specification, technical sheets and consultant drawings. Any discrepancies are to be referred to the project architect for clarification prior to work commencing.

Drawing Title
BUILDING C - L1 PLAN

NBRS Project Ref #22475

Project
New high school in Edmondson Park

at
Lot 2, DP 1287903 Buchan Ave, Edmondson Park, NSW 2174
for
SINSW

NBRS

+61 2 9922 2344
Nominated Architect:
Andrew Duffin NSW 5602
NBRS & Partners Pty Ltd VIC 51197
Any form of replication of this drawing in full or in part without the written permission of NBRS+PARTNERS Pty Ltd constitutes an infringement of the copyright.
© 2022

nbrs.com.au

ABN 16 002 247 565

SSDA ISSUE

Date 25/01/2024 4:59:49 PM
Scale 1:200 @ A1

Drawing Reference

EPHS-NBRS-DR-SSDA-A-1302

Revision

4




LEGEND

- GLS
- SCIENCE
- ARTS, LECTURE
- SUPPORT UNIT (SELU)
- LEARNING COMMONS
- ENCLOSED SEMI-OUTDOOR LEARNING COMMONS
- GYM, CANTEN
- HEALTH, P.E.
- LIBRARY
- ADMIN, STAFF
- AMENITIES
- LIFTS
- COMMS
- SERVICES, ENCLOSED CIRCULATION
- STORAGE UNIT

Issue No.	Date	Description	Chkd
1	22.09.2023	DRAFT SSDA	NBRS
2	03.11.2023	Issue for SSDA coordination	NBRS
3	17.11.2023	Consistency Review Issue	NBRS
4	25.01.2024	SSDA Lodgement	NBRS

Changes to this Revision

SITE LEGEND

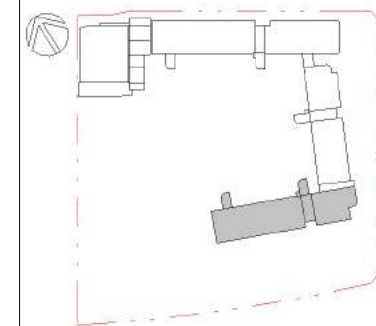

NOTE

Not for Construction.

All dimensions shown on drawings are in millimeters unless otherwise noted and should be verified on site before commencing building works. Do not scale this drawing. These architectural drawings are to be read in conjunction with the building specification, technical sheets and consultant drawings. Any discrepancies are to be referred to the project architect for clarification prior to work commencing.

Drawing Title
BUILDING C - L2 PLAN

NBRS Project Ref #22475

Project
New high school in Edmondson Park

at
Lot 2, DP 1287903 Buchan Ave, Edmondson Park, NSW 2174
for
SINSW

NBRS

+61 2 9922 2344
Nominated Architect:
Andrew Duffin NSW 5602
NBRS & Partners Pty Ltd VIC 51197
Any form of replication of this drawing in full or in part without the written permission of NBRS+PARTNERS Pty Ltd constitutes an infringement of the copyright.
© 2022

nbrs.com.au

ABN 16 002 247 565

SSDA ISSUE

Date 25/01/2024 4:59:55 PM
Scale 1:200 @ A1

Drawing Reference
EPHS-NBRS-DR-SSDA-A-1303


Revision

4



Issue No.	Date	Description	Chkd
1	22.09.2023	DRAFT SSDA	NBRS
2	03.11.2023	Issue for SSDA coordination	NBRS
3	17.11.2023	Consistency Review Issue	NBRS
4	25.01.2024	SSDA Lodgement	NBRS

Changes to this Revision

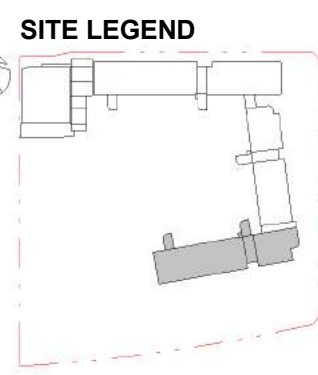

NOTE

Not for Construction.

All dimensions shown on drawings are in millimeters unless otherwise noted and should be verified on site before commencing building works. Do not scale this drawing. These architectural drawings are to be read in conjunction with the building specification, technical sheets and consultant drawings. Any discrepancies are to be referred to the project architect for clarification prior to work commencing.

Drawing Title
BUILDING C - L3 PLAN

NBRS Project Ref #22475

Project
New high school in Edmondson Park

at
Lot 2, DP 1287903 Buchan Ave, Edmondson Park, NSW 2174
for
SINSW

NBRS

+61 2 9922 2344
Nominated Architect:
Andrew Duffin NSW 5602
NBRS & Partners Pty Ltd VIC 51197
Any form of replication of this drawing in full or in part without the written permission of NBRS+PARTNERS Pty Ltd constitutes an infringement of the copyright.
© 2022

nbrs.com.au

ABN 16 002 247 565

SSDA ISSUE

Date 25/01/2024 5:00:01 PM
Scale 1:200 @ A1

Drawing Reference

EPHS-NBRS-DR-SSDA-A-1304


Revision

4



Issue			
No.	Date	Description	Chkd
1	22.09.2023	DRAFT SSDA	NBRS
2	03.11.2023	Issue for SSDA coordination	NBRS
3	17.11.2023	Consistency Review issue	NBRS
4	25.01.2024	SSDA Lodgement	NBRS

Changes to this Revision

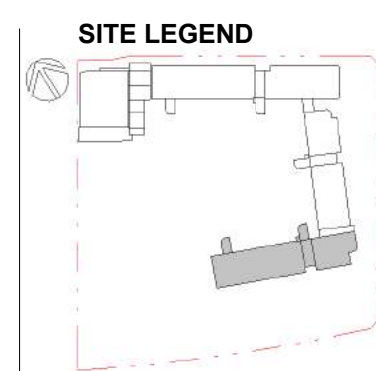

NOTE

Not for Construction.

All dimensions shown on drawings are in millimeters unless otherwise noted and should be verified on site before commencing building works. Do not scale this drawing. These architectural drawings are to be read in conjunction with the building specification, technical sheets and consultant drawings. Any discrepancies are to be referred to the project architect for clarification prior to work commencing.

Drawing Title
BUILDING C - L4 PLAN

NBRP Project Ref #22475

Project
New high school in Edmondson Park

at
Lot 2, DP 1287903 Buchan Ave, Edmondson Park, NSW 2174

for
SINSW

NBRS

+61 2 9922 2344 nbrs.com.au

Nominated Architect:
Andrew Duffin NSW 5602
NBRS & Partners Pty Ltd VIC 51197 ABN 16 002 247 565

Any form of replication of this drawing in full or in part without the written permission of NBRS+PARTNERS Pty Ltd constitutes an infringement of the copyright. © 2022

nbrs.com.au


SSDA ISSUE

Date 25/01/2024 5:00:08 PM
Scale 1:200 @ A1

Drawing Reference
EPHS-NBRS-DR-SSDA-A-1305


Revision

54

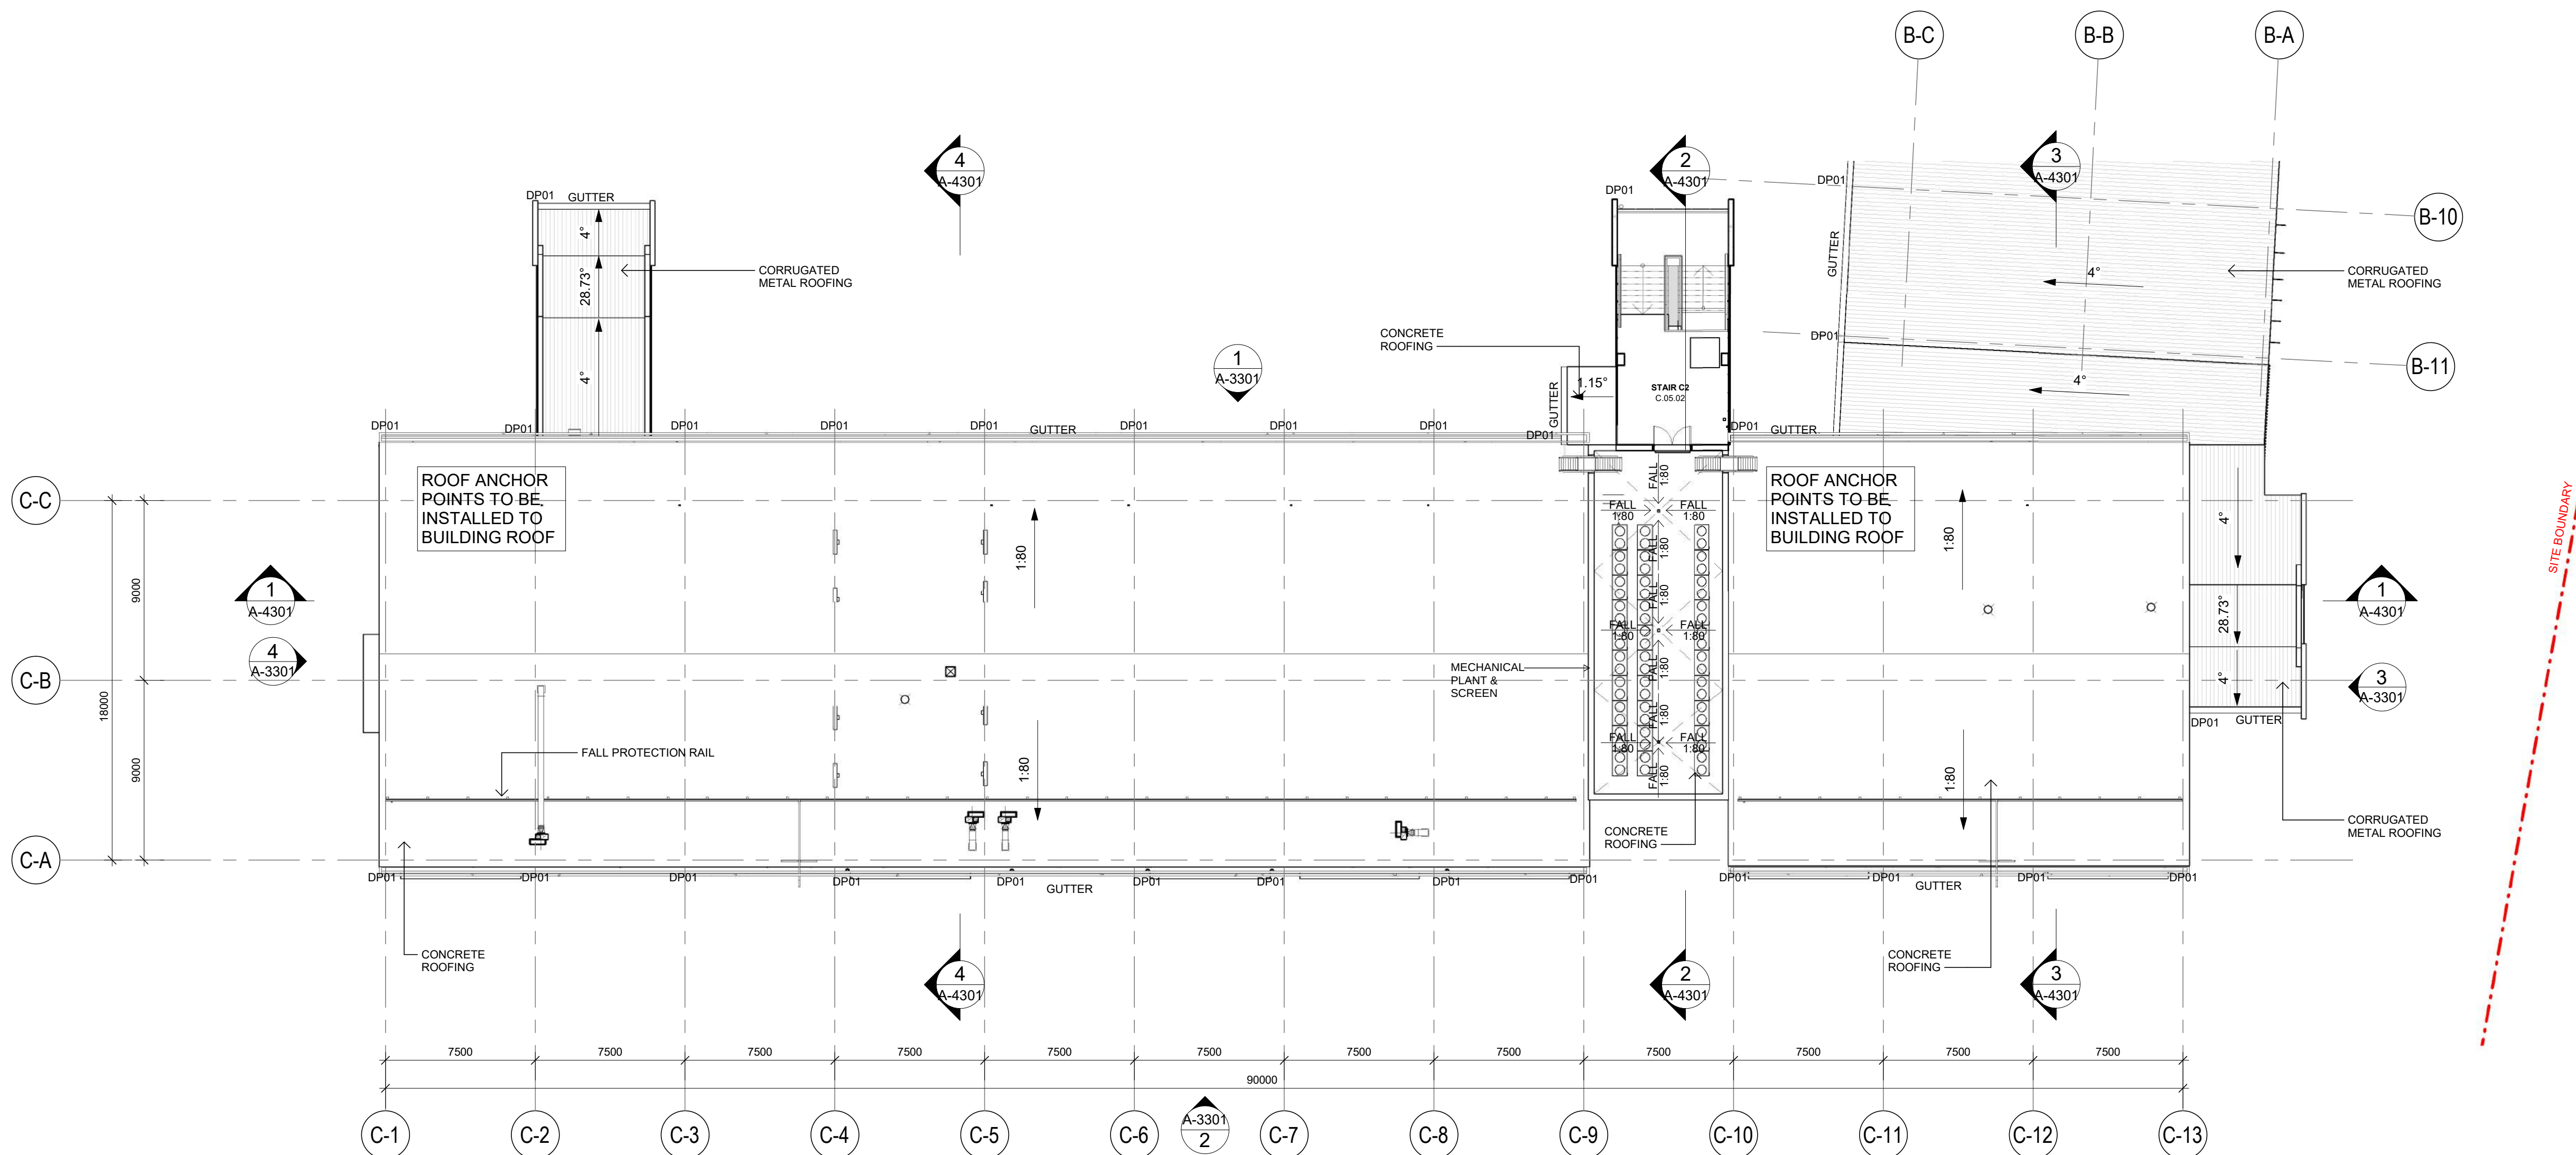

Issue No.	Date	Description	Chkd
1	22.09.2023	DRAFT SSDA	NBRS
2	03.11.2023	Issue for SSDA coordination	NBRS
3	17.11.2023	Consistency Review issue	NBRS
4	04.12.2023	Consistency Review issue	NBRS
5	25.01.2024	SSDA Lodgement	NBRS

Changes to this Revision

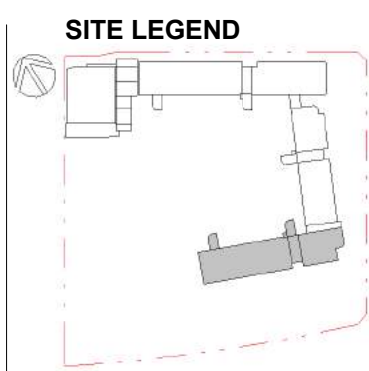

NOTE

Not for Construction.

All dimensions shown on drawings are in millimeters unless otherwise noted and should be verified on site before commencing building works. Do not scale this drawing. These architectural drawings are to be read in conjunction with the building specification, technical sheets and consultant drawings. Any discrepancies are to be referred to the project architect for clarification prior to work commencing.

Drawing Title
BUILDING C - ROOF PLAN

NBRS Project Ref #22475

Project
New high school in Edmondson Park

at
Lot 2, DP 1287903 Buchan Ave, Edmondson Park, NSW 2174
for
SINSW

NBRS

+61 2 9922 2344
Nominated Architect:
Andrew Duffin NSW 5602
NBRS & Partners Pty Ltd VIC 51197
Any form of replication of this drawing in full or in part without the written permission of NBRS+PARTNERS Pty Ltd constitutes an infringement of the copyright.
© 2022

nbrs.com.au

ABN 16 002 247 565

SSDA ISSUE


Date 25/01/2024 5:00:17 PM
Scale 1:200 @ A1

Drawing Reference

EPHS-NBRS-DR-SSDA-A-1306

Revision


5

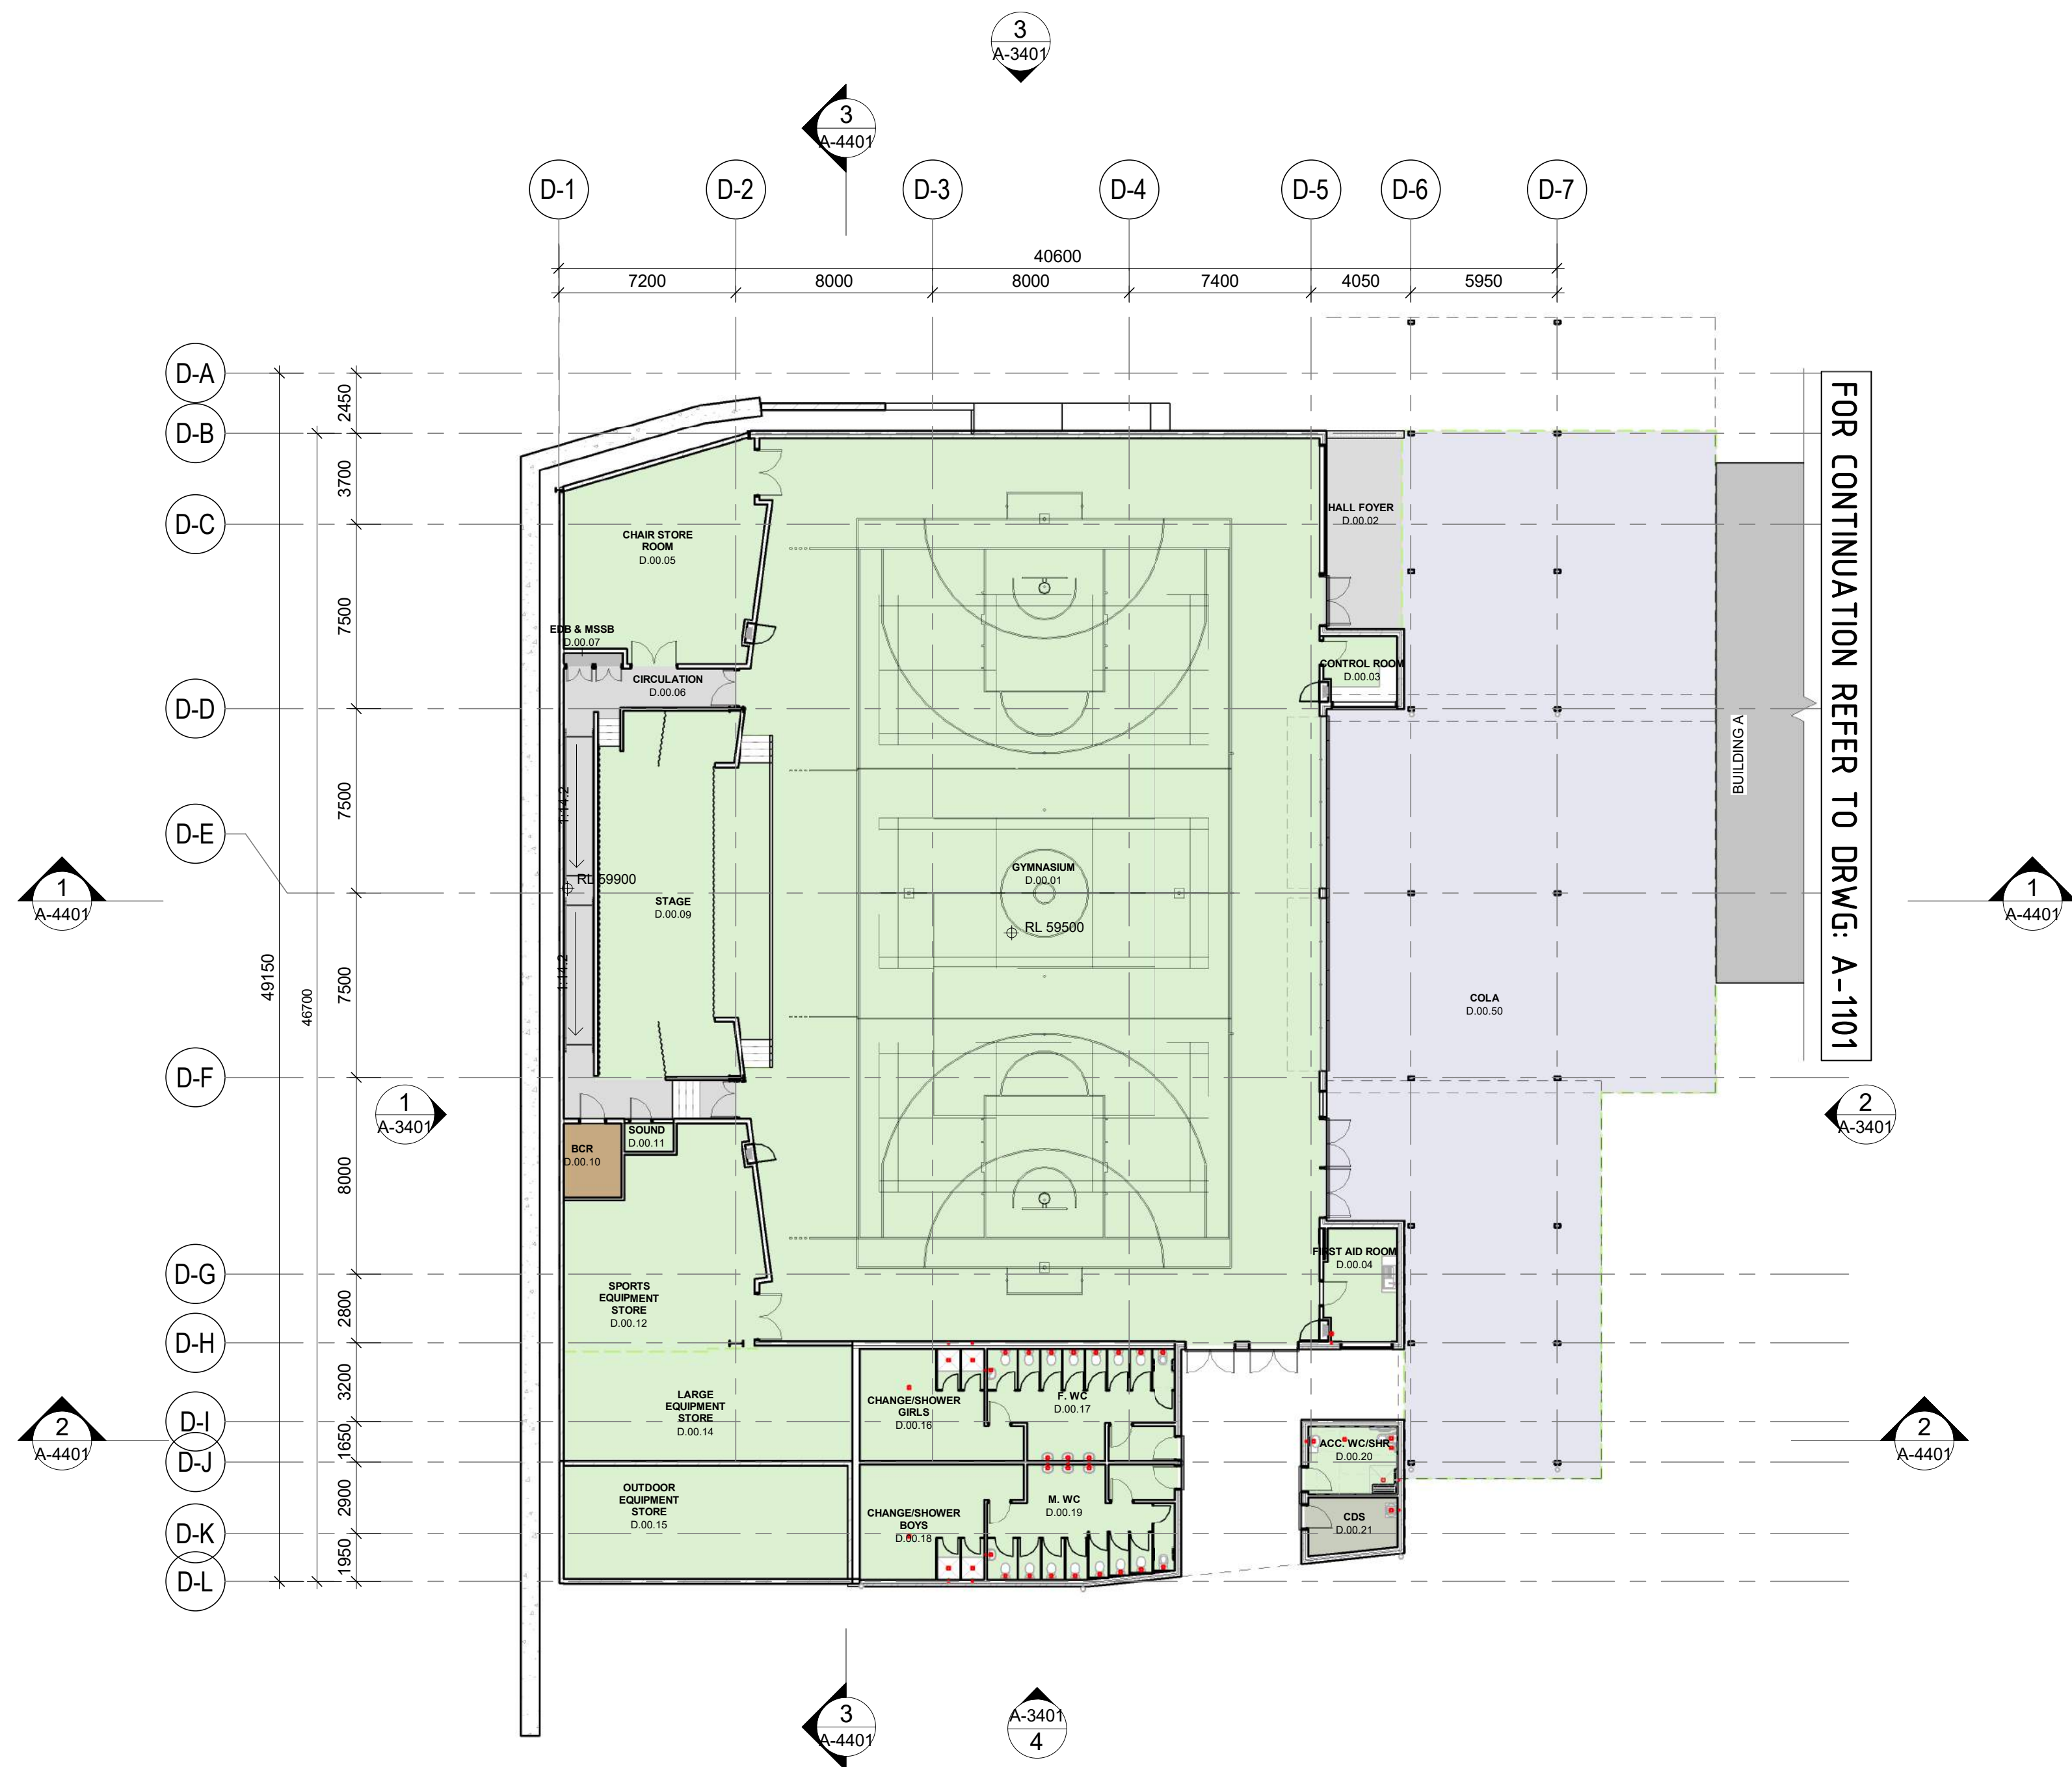

FOR NOTES, REFER TO SHEET A-0003.

Issue No.	Date	Description	Chkd
1	22.09.2023	DRAFT SSDA	NBRS
2	03.11.2023	DRAFT SSDA	NBRS
3	17.11.2023	Consistency Review Issue	NBRS
4	25.01.2024	SSDA Lodgement	NBRS

Changes to this Revision

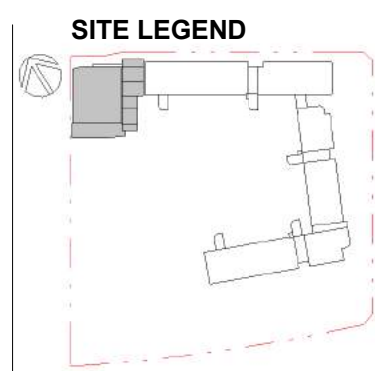

NOTE

Not for Construction.

All dimensions shown on drawings are in millimeters unless otherwise noted and should be verified on site before commencing building works. Do not scale this drawing. These architectural drawings are to be read in conjunction with the building specification, technical sheets and consultant drawings. Any discrepancies are to be referred to the project architect for clarification prior to work commencing.

Drawing Title
BUILDING D - L0 PLAN

NBRS Project Ref #22475

Project
New high school in Edmondson Park

at
Lot 2, DP 1287903 Buchan Ave, Edmondson Park, NSW 2174
for
SINSW

NBRS

+61 2 9922 2344
Nominated Architect:
Andrew Duffin NSW 5602
NBRS & Partners Pty Ltd VIC 51197
Any form of replication of this drawing in full or in part without the written permission of NBRS+PARTNERS Pty Ltd constitutes an infringement of the copyright.
© 2022

nbrs.com.au

ABN 16 002 247 565

SSDA ISSUE

Date 25/01/2024 5:07:50 PM
Scale 1:200 @ A1


Drawing Reference

EPHS-NBRS-DR-SSDA-A-1401

Revision

4


0 2m 4m 6m 8m 10m 12m 14m 16m 1:200

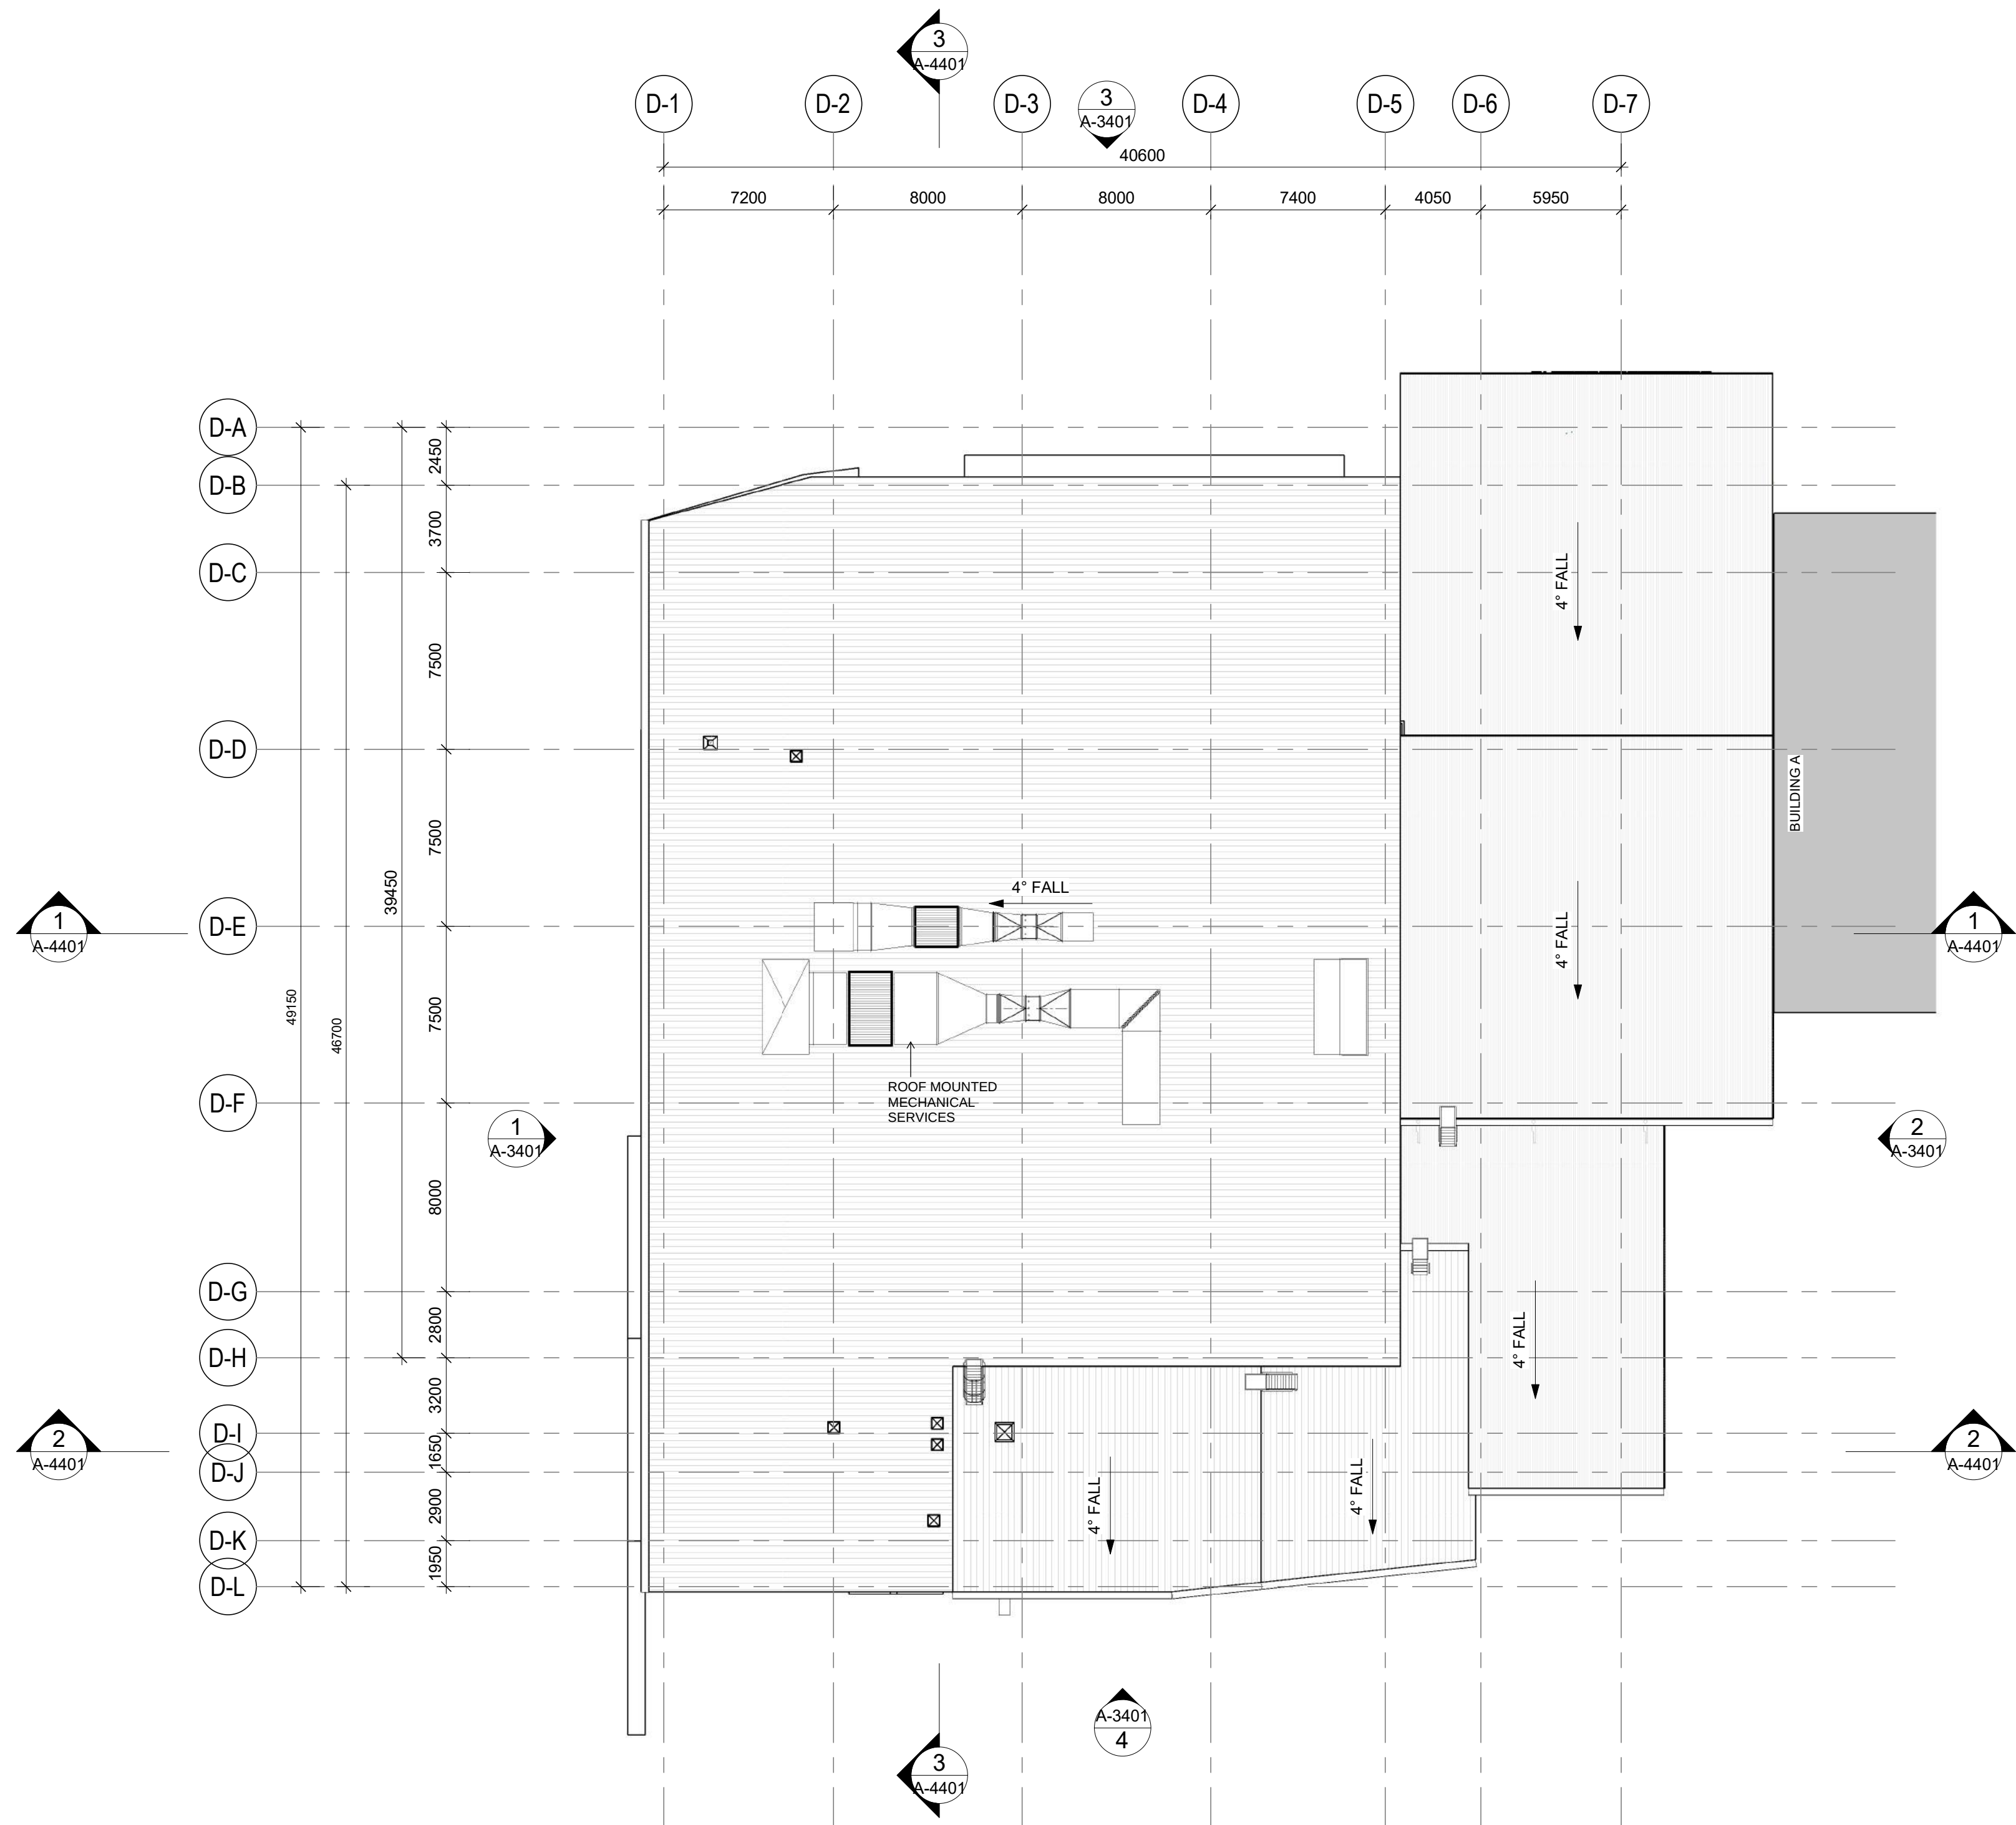

FOR NOTES, REFER TO SHEET A-0003.

Issue				
No.	Date	Description	Chkd	
1	22.09.2023	DRAFT SSDA	NBRS	
2	03.11.2023	DRAFT SSDA	NBRS	
3	17.11.2023	Consistency Review Issue	NBRS	
4	25.01.2024	SSDA Lodgement	NBRS	

Changes to this Revision

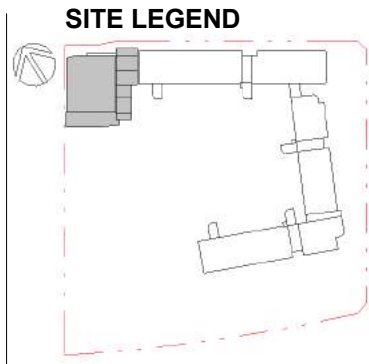

NOTE

Not for Construction.

All dimensions shown on drawings are in millimeters unless otherwise noted and should be verified on site before commencing building works. Do not scale this drawing. These architectural drawings are to be read in conjunction with the building specification, technical sheets and consultant drawings. Any discrepancies are to be referred to the project architect for clarification prior to work commencing.

Drawing Title
BUILDING D - ROOF PLAN

NBRS Project Ref #22475

Project
New high school in Edmondson Park

at
Lot 2, DP 1287903 Buchan Ave, Edmondson Park, NSW 2174
for
SINSW

NBRS

+61 2 9922 2344
Nominated Architect:
Andrew Duffin NSW 5602
NBRS & Partners Pty Ltd VIC 51197
Any form of replication of this drawing in full or in part without the written permission of NBRS+PARTNERS Pty Ltd constitutes an infringement of the copyright.
© 2022

nbrs.com.au

ABN 16 002 247 565

SSDA ISSUE

Date 25/01/2024 5:07:47 PM
Scale 1:200 @ A1

Drawing Reference

EPHS-NBRS-DR-SSDA-A-1402

Revision

4

0 2m 4m 6m 8m 10m 12m 14m 16m 1:200