

Planning & Environment
PENSHURST
 Issued under the Environmental Planning and Assessment Act 1979

Approved Application No. SSD 8365 158.09 CNR-OCN

Granted on the 21/02/2019

Signed [Signature]

Sheet No. 1 of 57

SURVEYING & SPATIAL INFORMATION REGULATION 2017: clauses 70

| MARK | M.G.A. CO-ORDINATES | | CLASS | ORDER | METHOD | STATE |
|------------|---------------------|-------------|-------|-------|--------|-------|
| | EASTING | NORTHING | | | | |
| SSM 75105 | 323143.356 | 6240378.546 | B | 2 | SCIMS | FOUND |
| SSM 101297 | 323366.235 | 6240243.078 | B | 2 | SCIMS | FOUND |
| SSM 101298 | 323207.777 | 6240269.793 | B | 2 | SCIMS | FOUND |


DATE OF SCIMS COORDINATES 27-9-2018 MGA ZONE: 56
 MGA DATUM: GDA94

COMBINED SCALE FACTOR 0.999973

| | | | | |
|---|--|--|------------|----|
| Surveyor: PAUL ANTHONY CEHELLERO Date of Survey: 27 SEPTEMBER 2018 Surveyor's Ref: 60828 PC | PLAN OF CONSOLIDATION OF LOTS 3-15 IN DP 8173 | L G A : GEORGES RIVER Locality: PENSURST Subdivision No: Lengths are in metres. Reduction Ratio 1:500 | Registered | DP |
|---|--|--|------------|----|

LEGEND

- AWP1 ACOUSTIC WALL PANEL 25mm
- AWP2 ACOUSTIC WALL PANEL 50mm
- BAL1 BALUSTRADE - TYPE 1
- BAL2 BALUSTRADE - TYPE 2
- BAL3 BALUSTRADE - TYPE 3
- BL BOLLARD
- BPR1 BICYCLE PARKING RACK - TYPE 1
- BPR2 BICYCLE PARKING RACK - TYPE 2
- BSN BASIN
- BN-W BIN WASTE
- CC CONCRETE COLUMN
- CD CONCRETE DUST SEAL
- CFC COMPRESSED FIBRE CEMENT
- CO CONCRETE
- CP1 CARPET
- CT1 CERAMIC TILE - FLOOR
- CT2 CERAMIC TILE - WALL
- CU1 CEILING UNIT - DROP-IN TILE
- DM DOOR MAT
- DP1 DOWNPIPE - 100 Ø
- DP2 DOWNPIPE - 150 Ø
- DP2S DOWNPIPE - 150 Ø WITH SPREADER
- DP3 DOWNPIPE - 225 Ø
- DPT DISPENSER FOR PAPER TOWEL
- DTP1 DISPENSER FOR TOILET PAPER STUDENT
- DTP2 DISPENSER FOR TOILET PAPER STAFF
- FB1 FACE BRICK - TYPE 1
- FB2 FACE BRICK - TYPE 2
- FC FIBRE CEMENT LINING
- FD FOLDING SEAT
- FG FIXED GLAZING
- FLP FLAG POLE
- FP FIXED PANEL
- FW FLOOR WASTE
- GH GARDEN HOSE
- GR GRAB RAIL
- HC HOOK FOR CLOTHES
- HD HAND DRYER
- HR1 HAND RAIL - TYPE 1
- HR2 HAND RAIL - TYPE 2
- MC METAL CAPPING
- MI MIRROR
- MR1 METAL ROOFING - TYPE 1
- MWC1 METAL WALL CLADDING - TYPE 1
- MWC2 METAL WALL CLADDING - TYPE 2
- P PAINT
- PB1 PLASTERBOARD - STANDARD 13mm
- PB2 PLASTERBOARD - IMPACT RESISTANT 13mm
- PB3 PLASTERBOARD - FIRE RATED 13mm
- PB4 PLASTERBOARD - FIRE RATED 16mm
- PB5 PLASTERBOARD - PERFORATED
- PB6 PLASTERBOARD - MOISTURE / WATER RESISTANT
- PCP PRECAST CONCRETE PANEL
- PCM PERFORATED CORRUGATED METAL
- PLY1 PLYWOOD LINING
- PLY2 PLYWOOD LINING - PERFORATED
- P-PAVE PAINTED - PAVING
- PVP PHOTOVOLTAIC PANEL
- R RENDER
- RF1 INDUSTRIAL SHEET FLOORING
- RF2 ANTI-STATIC VINYL / LINOLEUM
- RWO RAINWATER OUTLET
- SC STEEL COLUMN
- SD1 SOAP DISPENSER STUDENT
- SD2 SOAP DISPENSER STAFF
- SF SOFT FALL
- SH SHOWER HEAD
- SK1 SKIRTING - VINYL
- SK2 SKIRTING - CERAMIC TILE
- SK3 SKIRTING - TIMBER
- SCB1 SUN CONTROL BLADE - TYPE 1
- SCB2 SUN CONTROL BLADE - TYPE 2
- SCB3 SUN CONTROL BLADE - TYPE 3
- SCB4 SUN CONTROL BLADE - TYPE 4
- SS1 SHADE STRUCTURE - TYPE 1
- SS2 SHADE STRUCTURE - TYPE 2
- STC STEEL TROWELLED CONCRETE
- TI TACTILE INDICATOR
- TF1 SPRUNG TIMBER FLOOR
- TFM TRAFFICABLE MEMBRANE
- TH TREE HOLE
- WM1 WATERPROOF MEMBRANE - INTERNAL AREAS
- WM2 WATERPROOF MEMBRANE - EXTERNAL AREAS
- WS WHEEL STOP

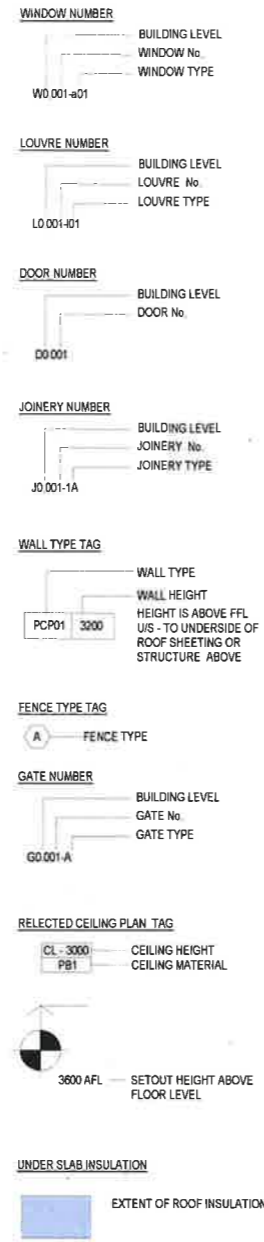

NSW GOVERNMENT | **Planning & Environment**
 Issued under the Environmental Planning and Assessment Act 1979
 Approved Application No. SSD 8365
 granted on the 21/02/2019
 Signed B
 Sheet No. 2 of 57

31/08/2018 6:13:04 PM

ISSUED FOR TENDER

| REV | BY | DATE | DESCRIPTION |
|-----|----------|----------|-------------------|
| MW | 20/07/18 | | PROGRESS ISSUE |
| MW | 10/08/18 | | PROGRESS ISSUE |
| MW | 17/08/18 | | FOR REVIEW |
| MW | 24/08/18 | | PROGRESS ISSUE |
| A | MW | 31/08/18 | ISSUED FOR TENDER |

LEGEND
 FOR MASTER LEGEND OF FF&E CODES SEE DRAWING - 3199-ARC-DD-20-001

KEY PLAN



STRUCTURE, CIVIL & HYDRAULIC
 WOOLACOTT ENGINEERS
 T 02 9209 1000
 MEDICAL, ELECTRICAL, COMM & BIC
 2/4 CONSULTING
 T 02 9437 1000
 DCA GROUP P/L
 T 02 8355 7190
 LANDSCAPE
 LORNA HARRISON P/L
 T 02 8355 1542

PERUMAL PEDAVOLI ARCHITECTS
 T 02 5261 0000
 WWW.PPARCHITECTS.COM.AU
 Name of Architect
 Vpon Pedavoli NSW Reg No 5045

PERUMAL PEDAVOLI ARCHITECTS
 PENSHURST PUBLIC SCHOOL
 18 Arcadia Street, Penshurst
 DRAWING NAME:
LEGEND SHEET

| | | | |
|------------------------------------|--------------------|------------------------|----------|
| CONTRACT NUMBER SINSW-18-1257 | | SCALE 1:200 @ A1 | |
| PROJECT NORTH | | DATE 31 AUGUST 2018 | |
| DRAWN Author | CHECKED Checker | VERIFIED Approver | REVISION |
| PROJECT CODE 3199-ARC-DD-00_001 | | SERIES NUMBER A | |



Planning & Environment


Issued under the Environmental Planning and Assessment Act 1979

Approved Application No...SSD 8365.....

granted on the 21/02/2019.....

Signed [Signature].....

Sheet No. 3 of 57.....

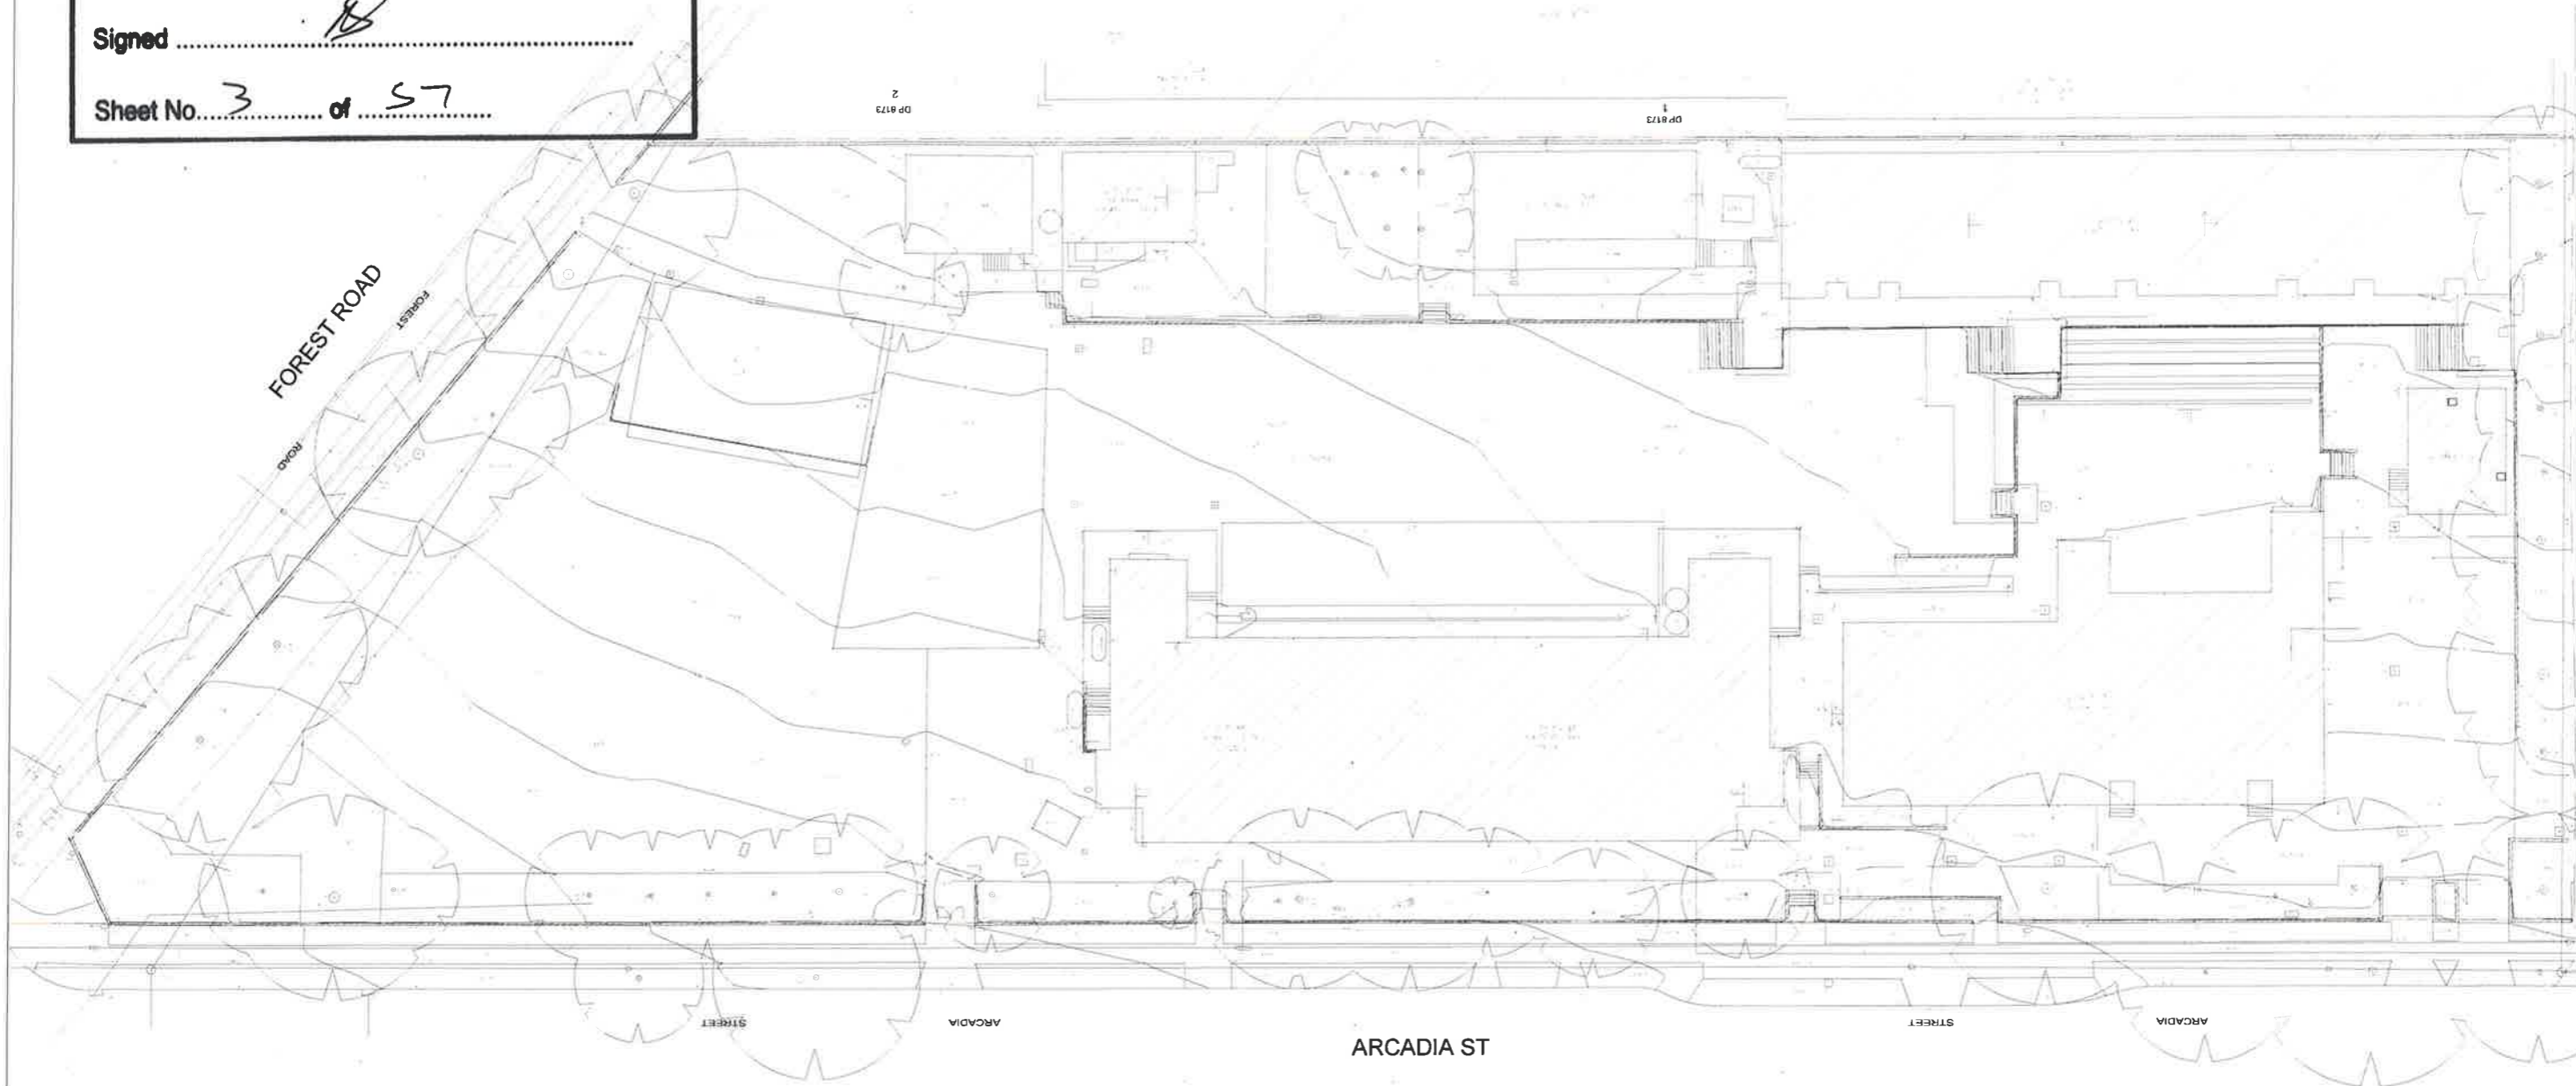

29/03/2018 10:37:37 AM

ISSUE FOR DA

| REV | BY | DATE | DESCRIPTION |
|-----|----|----------|--------------|
| CH | | 28-03-18 | ISSUE FOR DA |

| AMENDMENTS | LEGENO |
|------------|--------|
| | |

STRUC CIVIL & HYD
WOOLACOTT'S ENGINEERS
T: 02 8341 9900
MECH ELEC T. COMMS &
BIM CONSULTING
T: 02 8437 1000

PERUMAL PEDAVOLI
ARCHITECTS
T: 02 9391 0000
WEB: www.pp-a.com.au
Nominated Architect
Victor Perdurat NSW reg no: 5045

PERUMAL PEDAVOLI ARCHITECTS

PERUMAL PEDAVOLI ARCHITECTS

PENSHURST PUBLIC SCHOOL
18 Arcadia Street, Penshurst

DRAWING NAME
SITE SURVEY PLAN

PROJECT NORTH

0 2500 5000 7500 10000 12500 SCALE 1:250 @ A1

| | | | |
|-------|---------|----------|----------|
| DRAWN | CHECKED | VERIFIED | DATE |
| CH | DW | - | 28-03-18 |

DRAWING NUMBER: 3199-ARC-DA_00_002

PROJECT CODE: DISCIPLINE: PHASE: SERIES NUMBER: REVISION:



Planning & Environment


Issued under the Environmental Planning and Assessment Act 1979

Approved Application No. SSD 8365

granted on the 21/02/2019

Signed [Signature]

Sheet No. 4 of 57

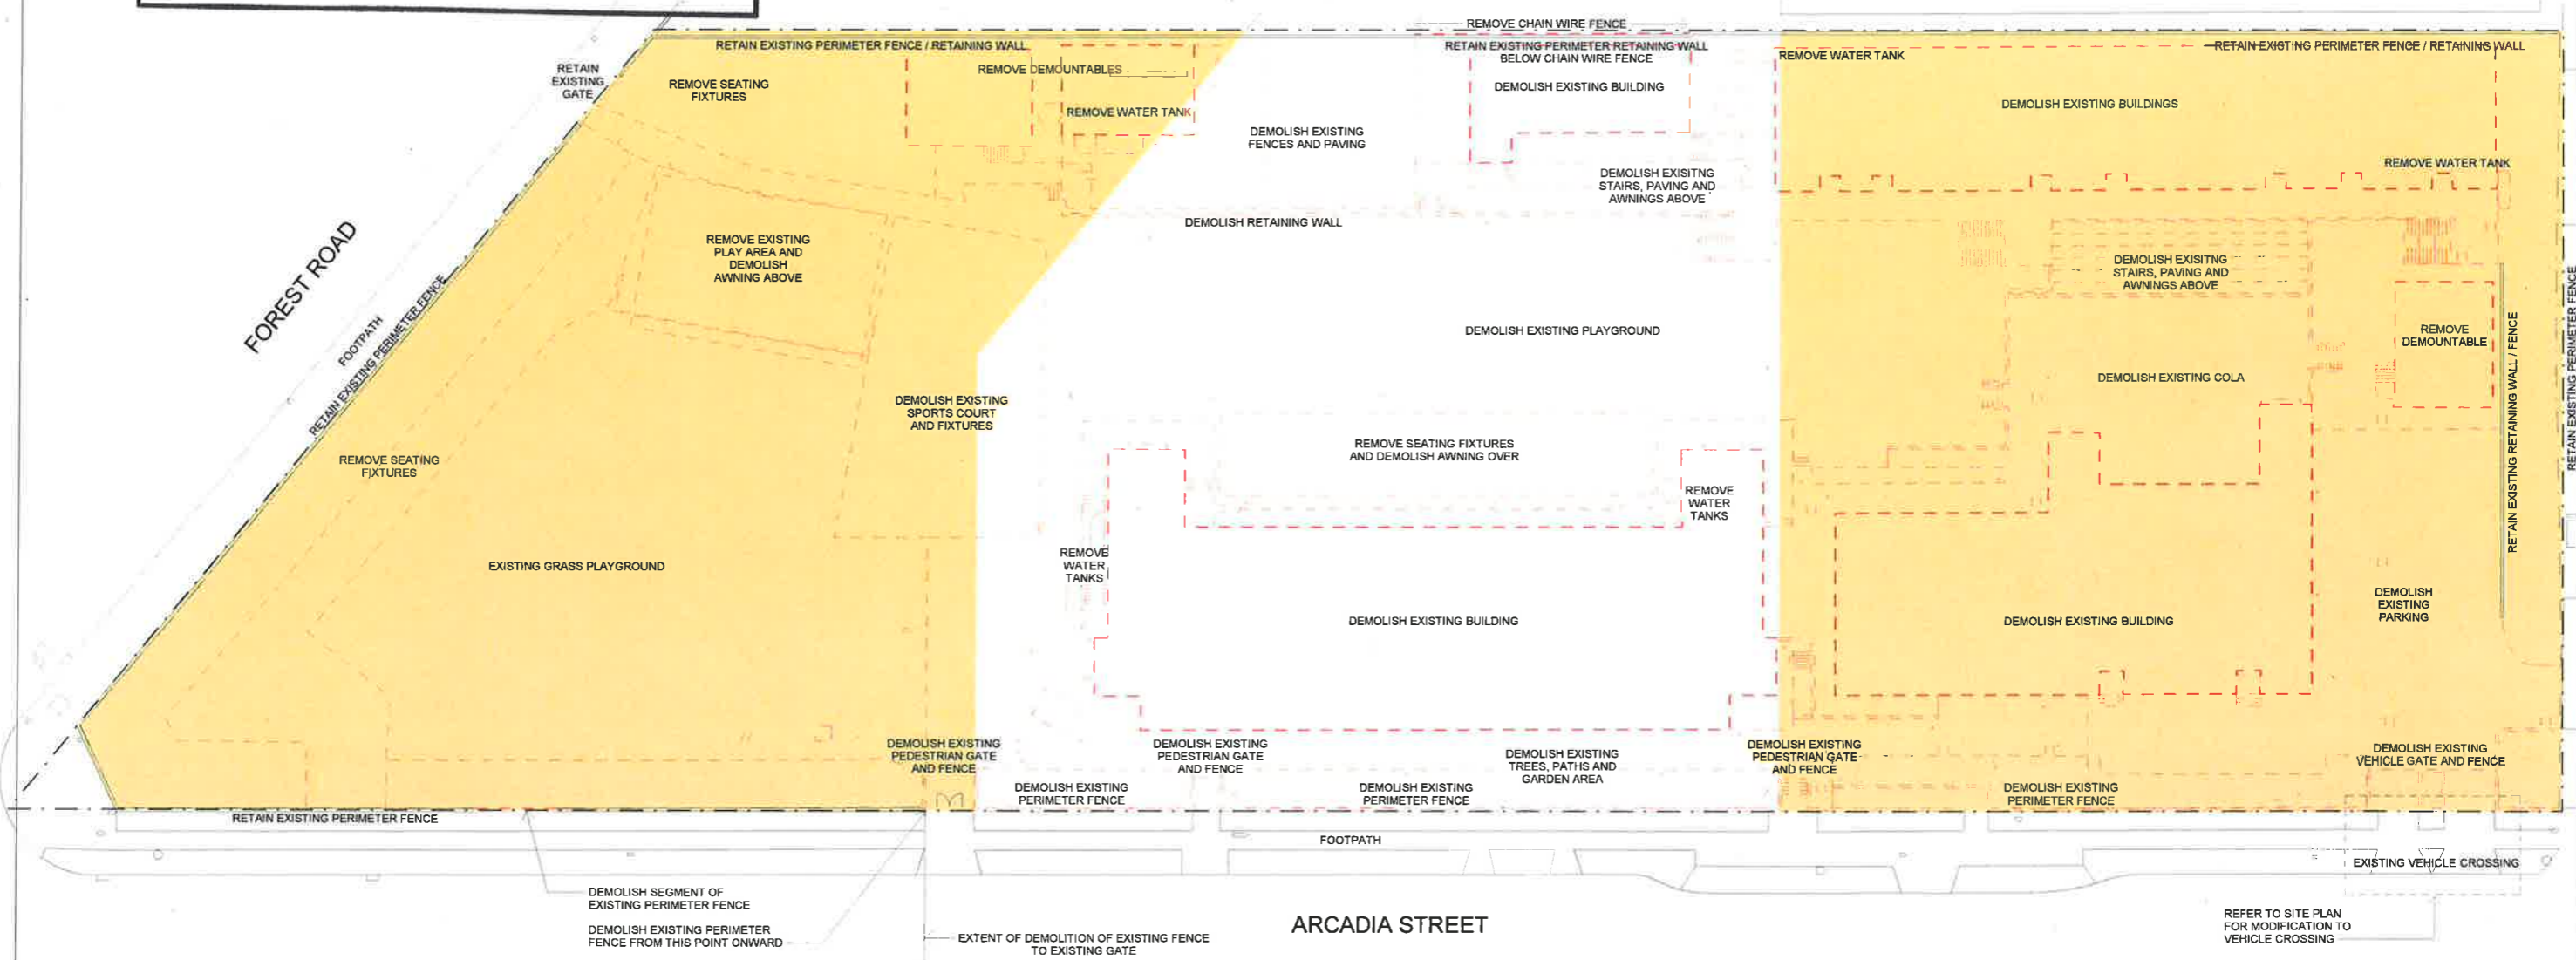

NOTE:
TREES AND VEGETATION NOT SHOWN.
REFER TO LANDSCAPE DRAWINGS FOR
TREE AND VEGETATION REMOVAL

29/03/2018 10:37:42 AM

| REV | BY | DATE | DESCRIPTION |
|-----|----|----------|--------------|
| CH | | 28-03-18 | ISSUE FOR DA |

| AMENDMENTS | LEGEND |
|------------|--|
| | EXTENT OF DEMOLITION WORKS TO BE SOUGHT UNDER SEPARATE COMPLYING DEVELOPMENT CERTIFICATE |




STRUCTURAL CIVIL & HYD
WOOLAOOTT'S ENGINEERS
T: 02 8341 999
MECH/ELEC/IT, COMMS &
BMS CONSULTING
T: 02 8437 1000
RCA
GROUP/DIA
T: 02 8355 3100
LANDSCAPE
LORNA HARRISON PL
T: 02 9555 1147

PERUMAL PEDAVOLI
ARCHITECTS
T: 02 9291 0000
WEB: www.pp-a.com.au
Nominated Architects
Victorians Practising NSW reg no 3045

PERUMAL PEDAVOLI
PENSHURST PUBLIC SCHOOL
18 Arcadia Street, Penhurst
DRAWING NAME
DEMOLITION PLAN

| | |
|------------------------------------|------------------|
| PROJECT NORTH | SCALE 1:250 @ A1 |
| DRAWN: CH | CHECKED: KL |
| VERIFIED: - | DATE: 28-03-18 |
| DRAWING NUMBER: 3199-ARC-DA_00_003 | REVISION: |

ISSUE FOR DA

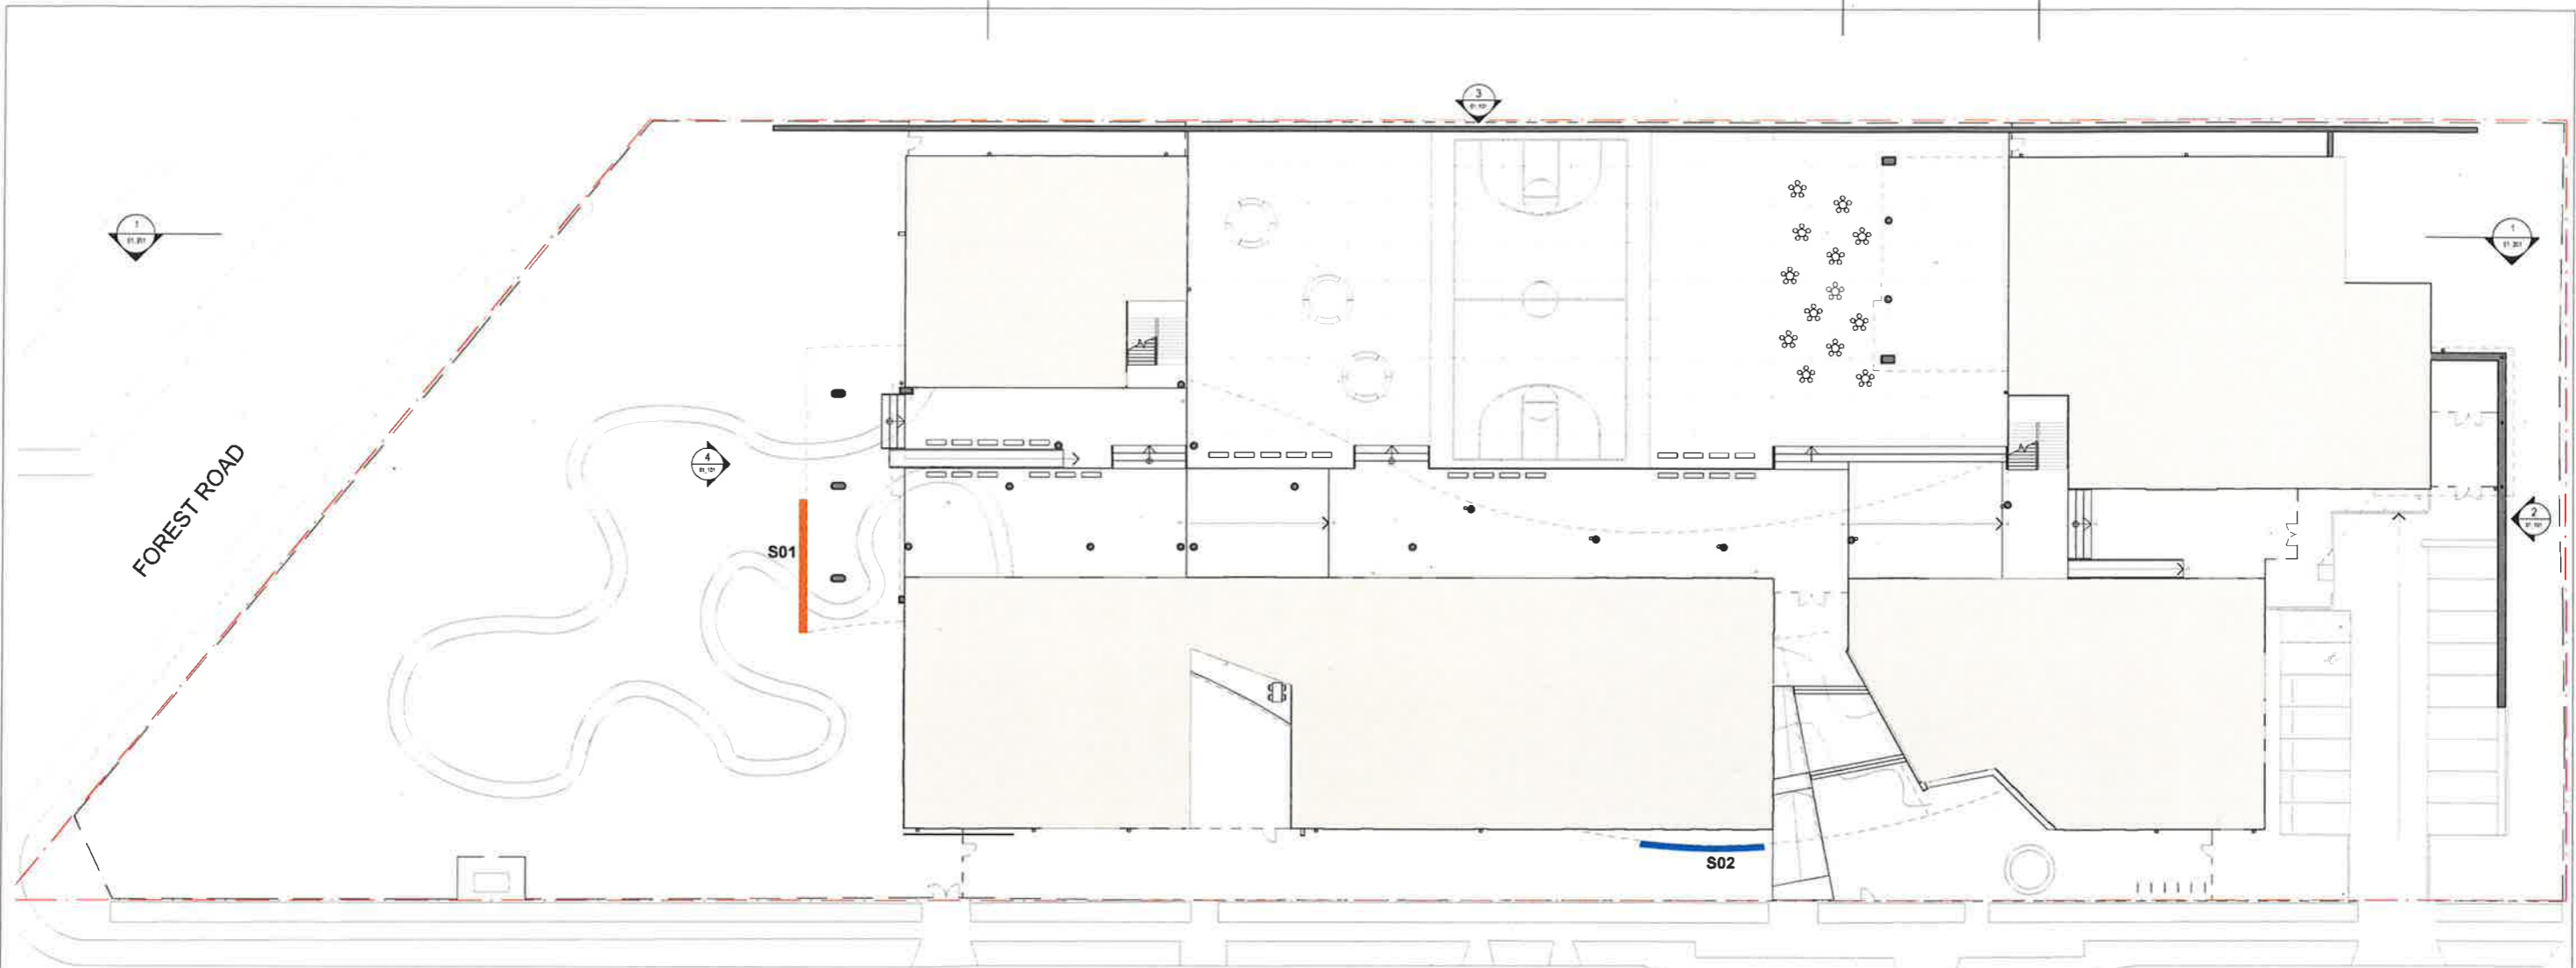

ARCADIA STREET

1 DA SITE SIGNAGE PLAN
1:250

NSW Planning & Environment
 Issued under the Environmental Planning and Assessment Act 1979
 Approved Application No. SSD 8365
 granted on the 21/02/2019
 Signed [Signature]
 Sheet No. 5 of 57



2 S01 SOUTH
S02 EAST
1:50

29/03/2018 10:40:30 AM

| REV | BY | DATE | DESCRIPTION |
|-----|----|----------|--------------|
| CH | | 28-03-18 | ISSUE FOR DA |

LEGEND



STRUC. CIVIL & MFD
 WOOLAOOTTE ENGINEERS
 T: 02 8341 990
 MECH. ELEC. IT, COMMS &
 BRG CONSULTING
 T: 02 9437 1000

DCA
 GROUP DCA
 T: 02 8355 3180
 LANDSCAPE
 LORNA HARRISON PL
 T: 02 9555 1147

PERUMAL PEDAVOLI
 ARCHITECTS
 T: 02 8291 0000
 WEB: www.pp-a.com.au
 Not a Registered Architect
 Since Practice NSW Reg No 3045

PERUMAL PEDAVOLI ARCHITECTS
 PENSHURST PUBLIC SCHOOL
 18 Arcadia Street, Penshurst
 DRAWING NAME
 SITE SIGNAGE PLAN

PROJECT NORTH

| DRAWN | CHECKED | VERIFIED | DATE |
|-------|---------|----------|----------|
| SM | DW | - | 28-03-18 |

| DRAWING NUMBER | DISCIPLINE | PHASE | SERIES NUMBER | REVISION |
|--------------------|------------|-------|---------------|----------|
| 3199-ARC-DA_00_011 | | | | |

ISSUE FOR DA



Planning & Environment

Issued under the Environmental Planning and Assessment Act 1979

Approved Application No. SSD 8365

granted on the 21/02/2019

Signed

Sheet No. 6 of 57

FOREST ROAD

EMERGENCY EXIT G0.005-C

PLAY AREA / NATURAL

ASSEMBLY / COURTYARD

STREET PLAY

COLA

WASTE BIN AREA
RECYCLABLE WASTE AREA
G0.007-A2

STAFF BICYCLE PARKING - BPR1

STUDENT BICYCLE PARKING - BPR2

CAR PARK

PROPOSED SUB STATION

EMERGENCY EXIT G0.011-A2

G0.013-A1

G0.003-A2 STUDENT GATE

MAIN PEDESTRIAN ENTRY G0.001-B1 G0.002-E3

STUDENT BICYCLE PARKING - BPR2

G0.004-A1

VEHICLE ENTRY G0.005-B4

MODIFY EXISTING VEHICLE CROSSING

ARCADIA STREET


FENCE TYPES

- TYPE A - PALISADE FENCE - 1500H
- TYPE B - PALISADE FENCE - 2150H TO MATCH EXISTING
- TYPE C - EXISTING FENCE
- TYPE D - EXISTING FENCE REMOVED DURING CONSTRUCTION PERIOD AND REINSTATED

GATE TYPES

- TYPE A1 - 1000 CLEAR OPENING, SINGLE SWING, 1500H PALISADE FENCE
- TYPE A2 - 2000 CLEAR OPENING, DOUBLE SWING, 1500H PALISADE FENCE
- TYPE B1 - 1000 CLEAR OPENING, SINGLE SWING, 2150H TO MATCH EXISTING
- TYPE B2 - 2000 CLEAR OPENING, DOUBLE SWING, 2150H TO MATCH EXISTING
- TYPE B3 - 2000 CLEAR OPENING, SINGLE SLIDING, 2150H TO MATCH EXISTING
- TYPE B4 - 6000 CLEAR OPENING, DOUBLE SLIDING, 2150H TO MATCH EXISTING
- TYPE C - EXISTING

| REV | BY | DATE | DESCRIPTION |
|-----|----------|------|-------------------|
| MW | 20/07/18 | | PROGRESS ISSUE |
| MW | 19/08/18 | | PROGRESS ISSUE |
| MW | 13/09/18 | | HOW REVIEW |
| MW | 28/08/18 | | PROGRESS ISSUE |
| MW | 31/08/18 | | ISSUED FOR TENDER |

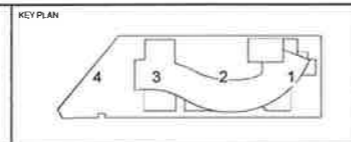

Education

STRUCTURE, CIVIL & HYDRAULIC
WOODLADY ENGINEERS
T: 02 9221 1000
F: 02 9221 1000

MECH, ELECTR, IT, COMMS & SEC.
JIM CONNOLLY TANG
T: 02 9437 1000

BCA
GROUP DLA
T: 02 6095 3360

LANDSCAPE
LORNA HARRISON PL
T: 02 9554 1347

PERUMAL PEDAVOLI ARCHITECTS
T: 02 9291 0000
F: 02 9291 0000
VIC: 02 9291 0000
VIC: 02 9291 0000
VIC: 02 9291 0000
VIC: 02 9291 0000

PERUMAL PEDAVOLI ARCHITECTS

CONTRACT NUMBER
SINSW-18-1257

PROJECT NORTH

DRAWING NAME
OVERALL SITE FENCE PLAN

PROJECT CODE
3199-ARC-DD-00_100

SCALE
SCALE 1:250 @ A1

DATE
31 AUGUST 2018

REVISION
A

| Author | Checked | Verified | Approver | DATE |
|--------|---------|----------|----------|----------------|
| | | | | 31 AUGUST 2018 |

3/09/2018 11:31:26 AM

ISSUED FOR TENDER



Planning & Environment

Issued under the Environmental Planning and Assessment Act 1979

Approved Application No. SSD 8365

granted on the 21/02/2019

Signed

Sheet No. 7 of 57

FOREST ROAD

PLAY AREA / NATURAL

ASSEMBLY / COURTYARD

STREET PLAY

CAR PARK

PROPOSED SUB STATION

PEDESTRIAN ENTRY

MAIN PEDESTRIAN ENTRY

STUDENT BICYCLE PARKING

VEHICLE ENTRY


MODIFY EXISTING VEHICLE CROSSING

ARCADIA STREET

31/08/2018 2:05:00 PM

| REV | BY | DATE | DESCRIPTION |
|-----|----|----------|----------------|
| 01 | MW | 20/07/18 | PROGRESS ISSUE |
| 02 | MW | 10/08/18 | PROGRESS ISSUE |
| 03 | MW | 17/08/18 | FOR REVIEW |
| 04 | MW | 28/08/18 | PROGRESS ISSUE |
| 05 | MW | 31/08/18 | TENDR ISSUE |

| LEGEND |
|--------|
| |

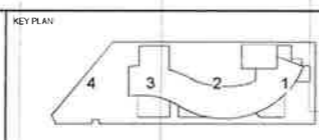

STRUCTURE, CIVIL & HYDRAULIC
 WOODCOCK ENGINEERING
 1 02 8320 1500
 MECH, ELECT, IT, COMMS & SEC
 SHAWCOBLES PTY LTD
 T 02 9467 1300
 BCA
 CHECKER/DIA
 1 02 8320 3160
 LANDSCAPE
 LORNA HINDS/SHAWCOBLES
 T 02 9467 1300




PERUMAL PEDAVOLI ARCHITECTS
 T 02 9591 6000
 WEB www.pp-a.com.au
 14/06/2016
 Venice Pedway NSW reg No 5045
 STATUTORY PLANNER
 DON FOX PLANNING P/L
 T 02 9591 6000

PERUMAL PEDAVOLI ARCHITECTS
 PENSURST PUBLIC SCHOOL
 18 Arcadia Street, Penshurst
 OVERALL SITE MASTERPLAN

| CONTRACT NUMBER | SCALE | DATE |
|--------------------|------------------|----------------|
| SINSW-16-1257 | SCALE 1:200 @ A1 | 31 AUGUST 2018 |
| Author | Checker | Approver |
| PROJECT CODE | DISCIPLINE | PHASE |
| 3199-ARC-DD-00_200 | A | |

ISSUE FOR TENDER


NSW Planning & Environment
 Issued under the Environmental Planning and Assessment Act 1979
 Approved Application No. SS17 8365
 granted on the 21/02/2019
 Signed B
 Sheet No. 8 of 57

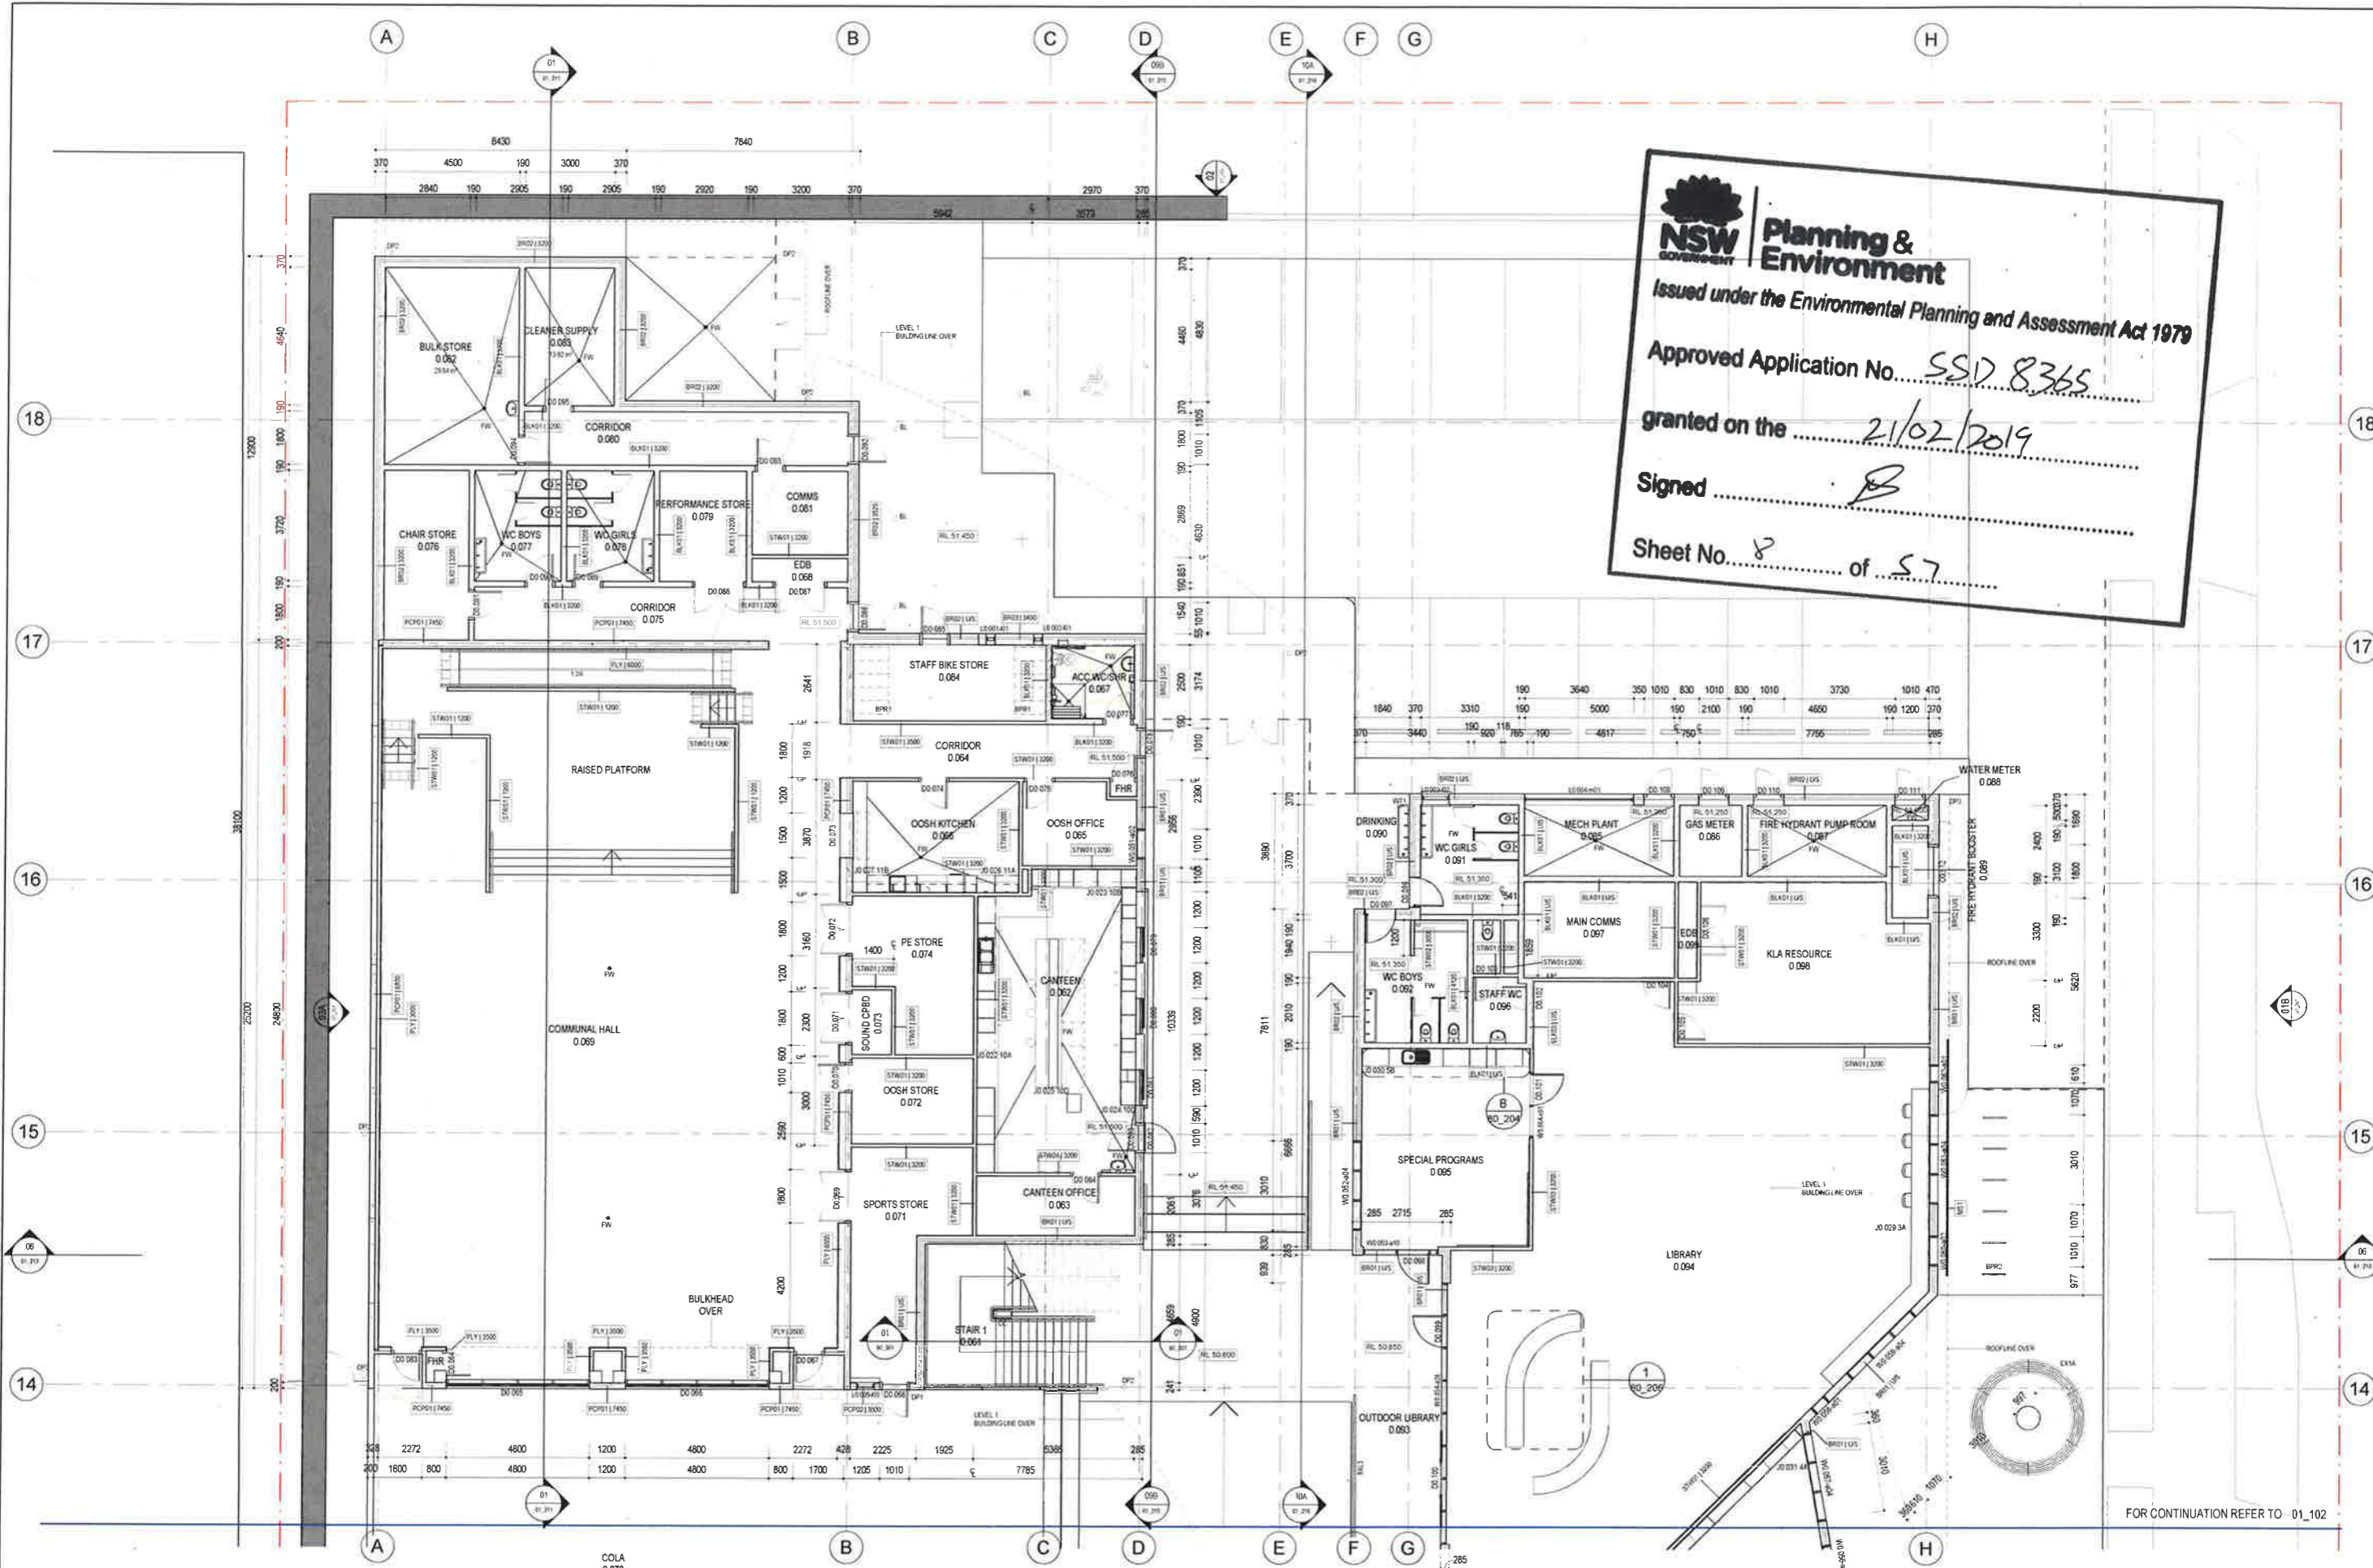

31/08/2018 5:39:57 PM

| REV | BY | DATE | DESCRIPTION |
|----------|----|------|-------------------|
| MAY 2017 | SL | 16 | PROGRESS ISSUE |
| MAY 2017 | SL | 16 | PROGRESS ISSUE |
| MAY 2017 | SL | 16 | FOR REVIEW |
| MAY 2017 | SL | 16 | PROGRESS ISSUE |
| MAY 2017 | SL | 16 | ISSUED FOR TENDER |

| REV | BY | DATE | DESCRIPTION |
|----------|----|------|-------------------|
| MAY 2017 | SL | 16 | PROGRESS ISSUE |
| MAY 2017 | SL | 16 | PROGRESS ISSUE |
| MAY 2017 | SL | 16 | FOR REVIEW |
| MAY 2017 | SL | 16 | PROGRESS ISSUE |
| MAY 2017 | SL | 16 | ISSUED FOR TENDER |

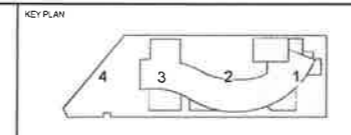

NSW Education


PERUMAL PEDAVOLI ARCHITECTS
 STRUCTURE, CIVIL & HYDRAULIC
 MECHANICALS ENGINEERS
 1/02/2012/1900
 MECH, ELECT, IT, COMMS & SEC
 2/10/2012/1900
 1/02/2012/1900
 BICA GROUP P/L
 1/02/2012/1900
 LANDSCAPE
 TORNA HARRISON P/L
 1/02/2012/1900

PERUMAL PEDAVOLI ARCHITECTS
 PENSHURST PUBLIC SCHOOL
 18 Arcadia Street, Penhurst
 DRAWING NAME
FLOOR PLAN - LEVEL 0 - PART 1

| | | | |
|----------------------------------|---------------|----------------|--------------------|
| CONTRACT NUMBER SINSW-18-1257 | PROJECT NORTH | DRAWING NUMBER | 3199-ARC-DD-01_101 |
| Author | Checker | Approver | 31 AUGUST 2018 |
| PROJECT CODE | DISCIPLINE | PHASE | SERIES NUMBER |
| | | | A |

ISSUED FOR TENDER


31/08/2018 5:40:18 PM

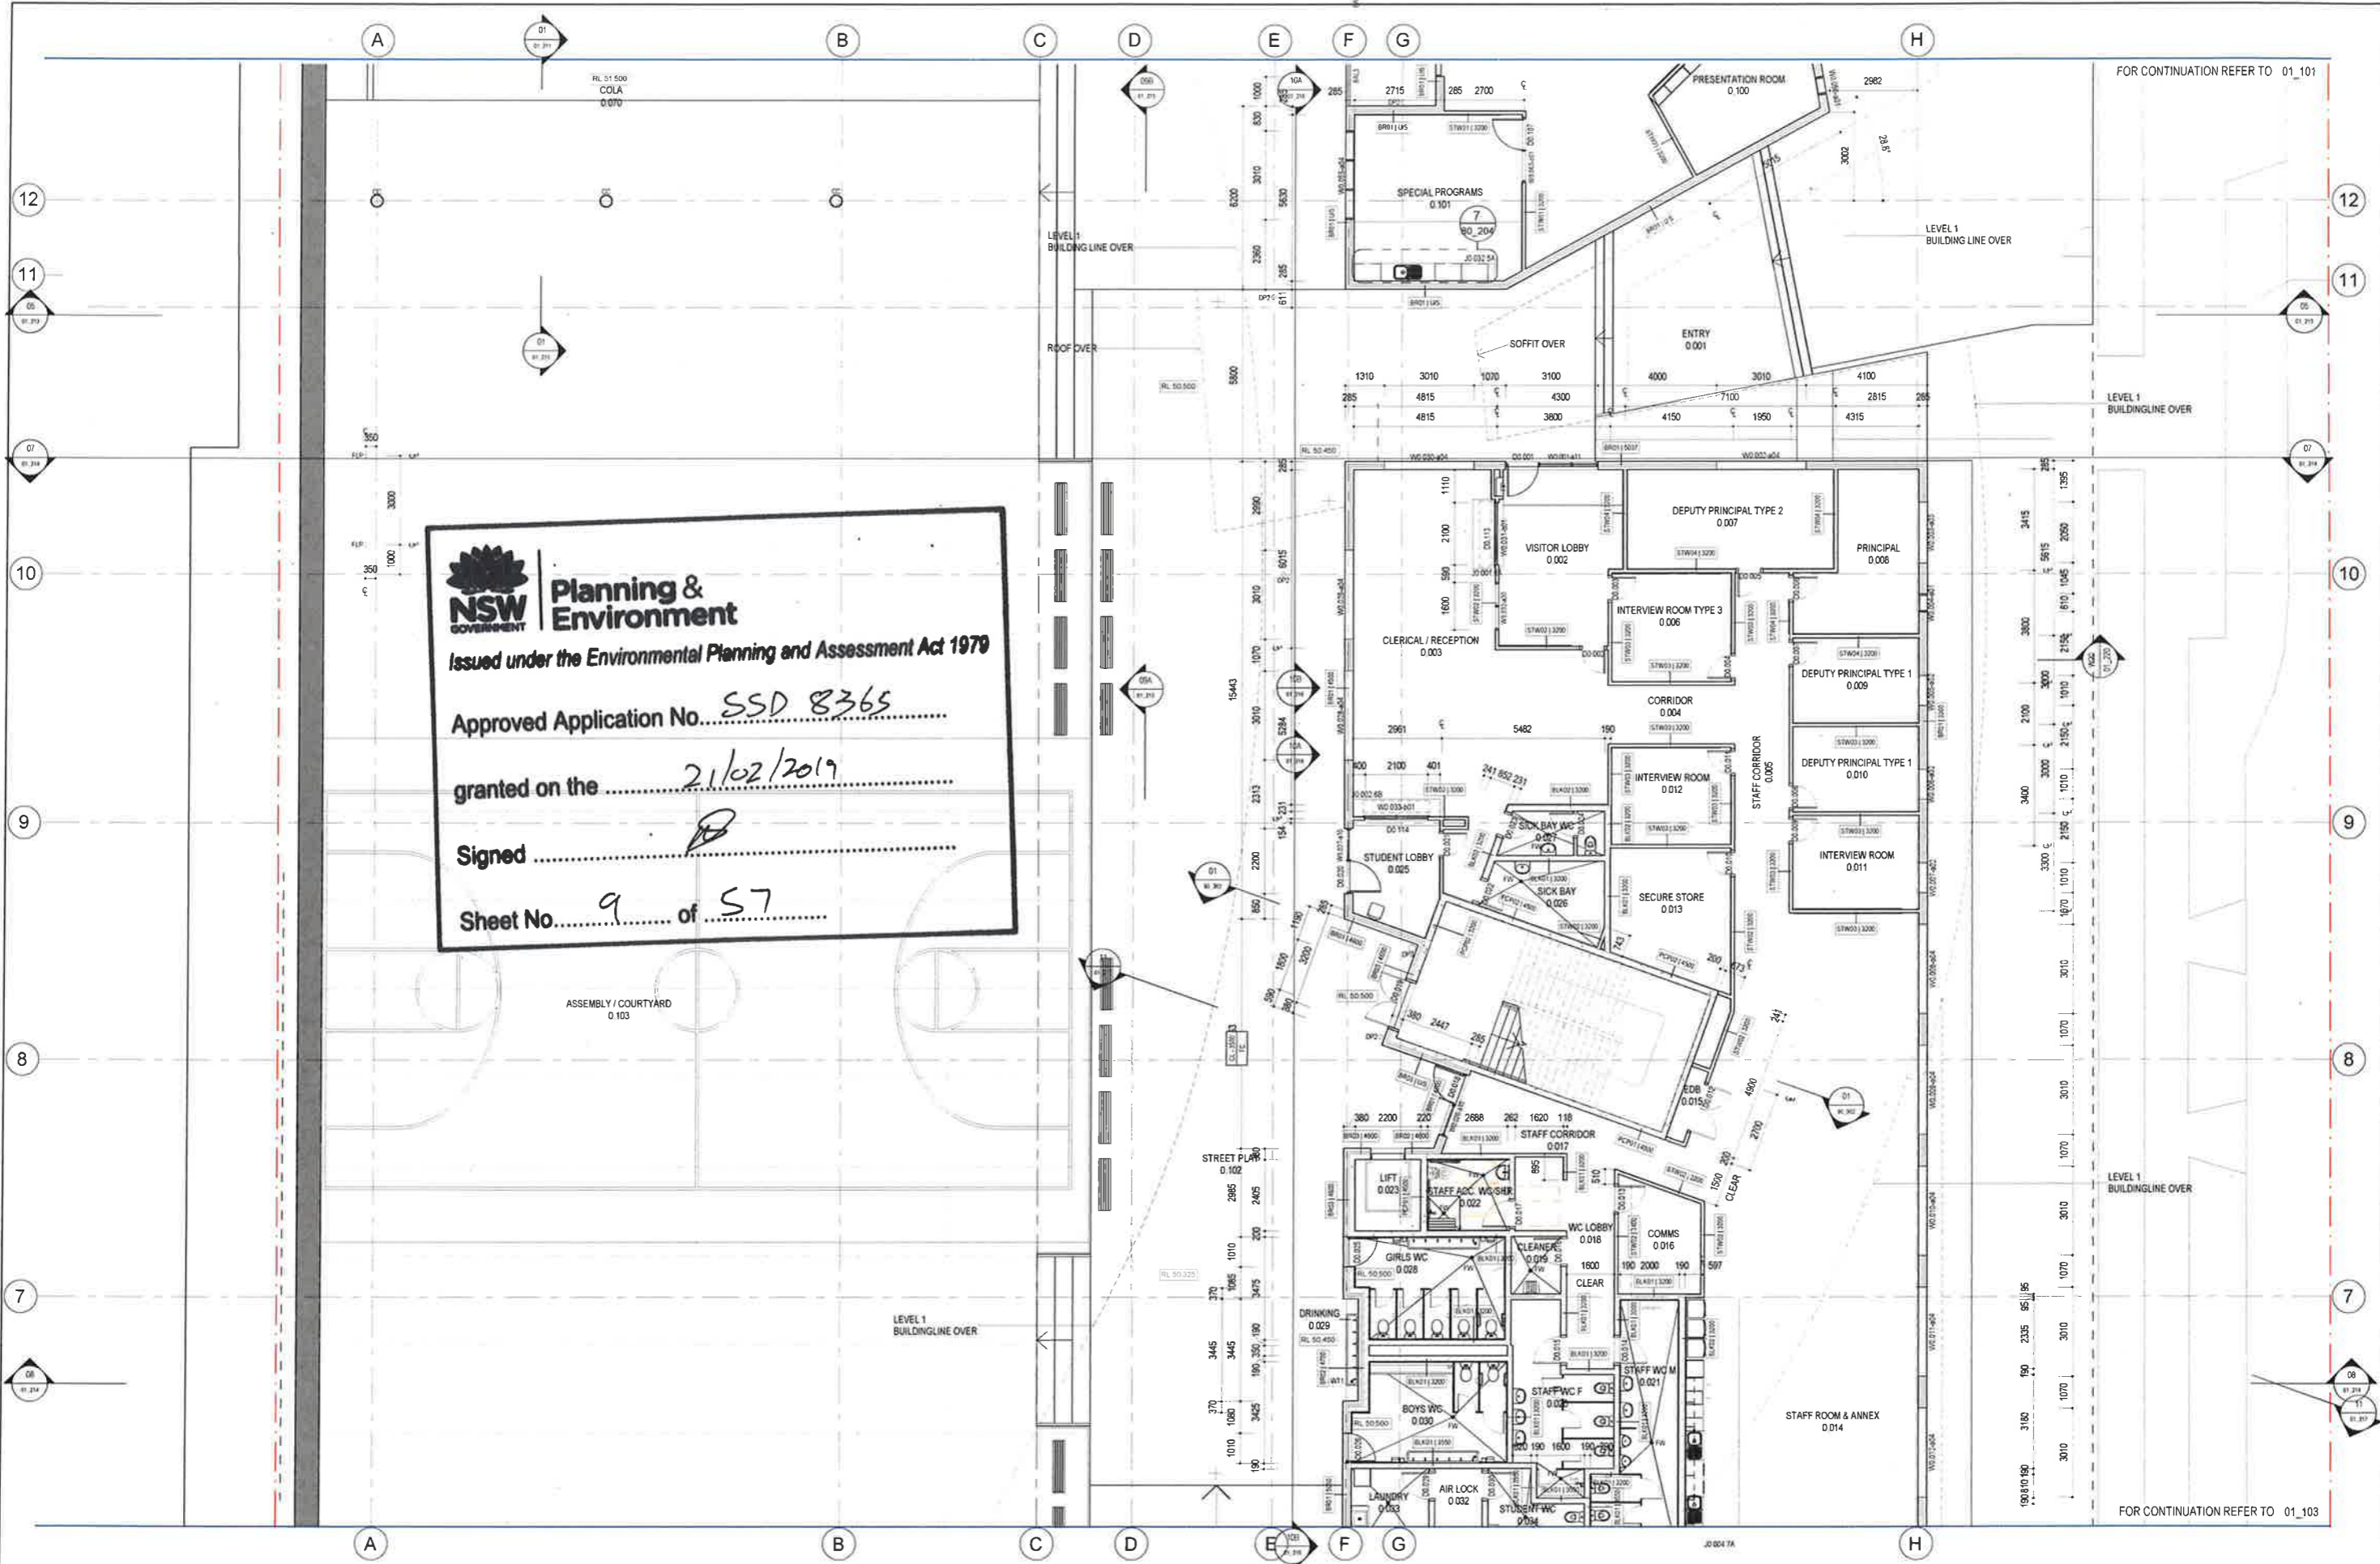

NSW GOVERNMENT | **Planning & Environment**
 Issued under the Environmental Planning and Assessment Act 1979
 Approved Application No. SSD 8365
 granted on the 21/02/2019
 Signed [Signature]
 Sheet No. 9 of 57

| REV | BY | DATE | DESCRIPTION |
|-----|----------|------|-------------------|
| MW | 20/07/18 | | PROGRESS ISSUE |
| MW | 10/08/18 | | PROGRESS ISSUE |
| MW | 17/08/18 | | FOR REVIEW |
| MW | 28/08/18 | | PROGRESS ISSUE |
| MW | 31/08/18 | | ISSUED FOR TENDER |

| REV | BY | DATE | DESCRIPTION |
|-----|----|------|-------------|
| | | | |
| | | | |
| | | | |
| | | | |

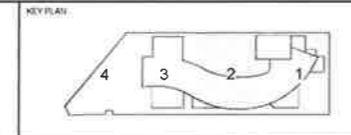


STRUCTURE, CIVIL & HYDRAULIC
 WOODACRE ENGINEERS
 T 02 9202 1500
 WEBSITE www.wae.com.au
 REGISTERED ARCHITECT
 Licence No. 123456789
 NSW Reg No. 5045

PERUMAL PEDAVOLI ARCHITECTS
 18 Arcadia Street, Penhurst
 NSW 2233
 T 02 9437 1000
 RIBA REGISTERED ARCHITECT
 T 02 9395 3160
 LANDSCAPE ARCHITECT
 CORA HARRISON/PA
 T 02 9395 1542

| | | | | | | |
|--------------------------------------|---------------|--------------|------------|----------------|---------------|------------------|
| CONTRACT NUMBER SINSW-18-1257 | PROJECT NORTH | PROJECT CODE | DISCIPLINE | PHASE | SERIES NUMBER | SCALE 1:100 @ A1 |
| DRAWN | CHECKED | VERIFIED | DATE | 31 AUGUST 2018 | | |
| Author | Checker | Approver | | | | |
| DRAWING NUMBER 3199-ARC-DD-01_102 | REVISION A | | | | | |

ISSUED FOR TENDER


31/08/2018 5:40:36 PM

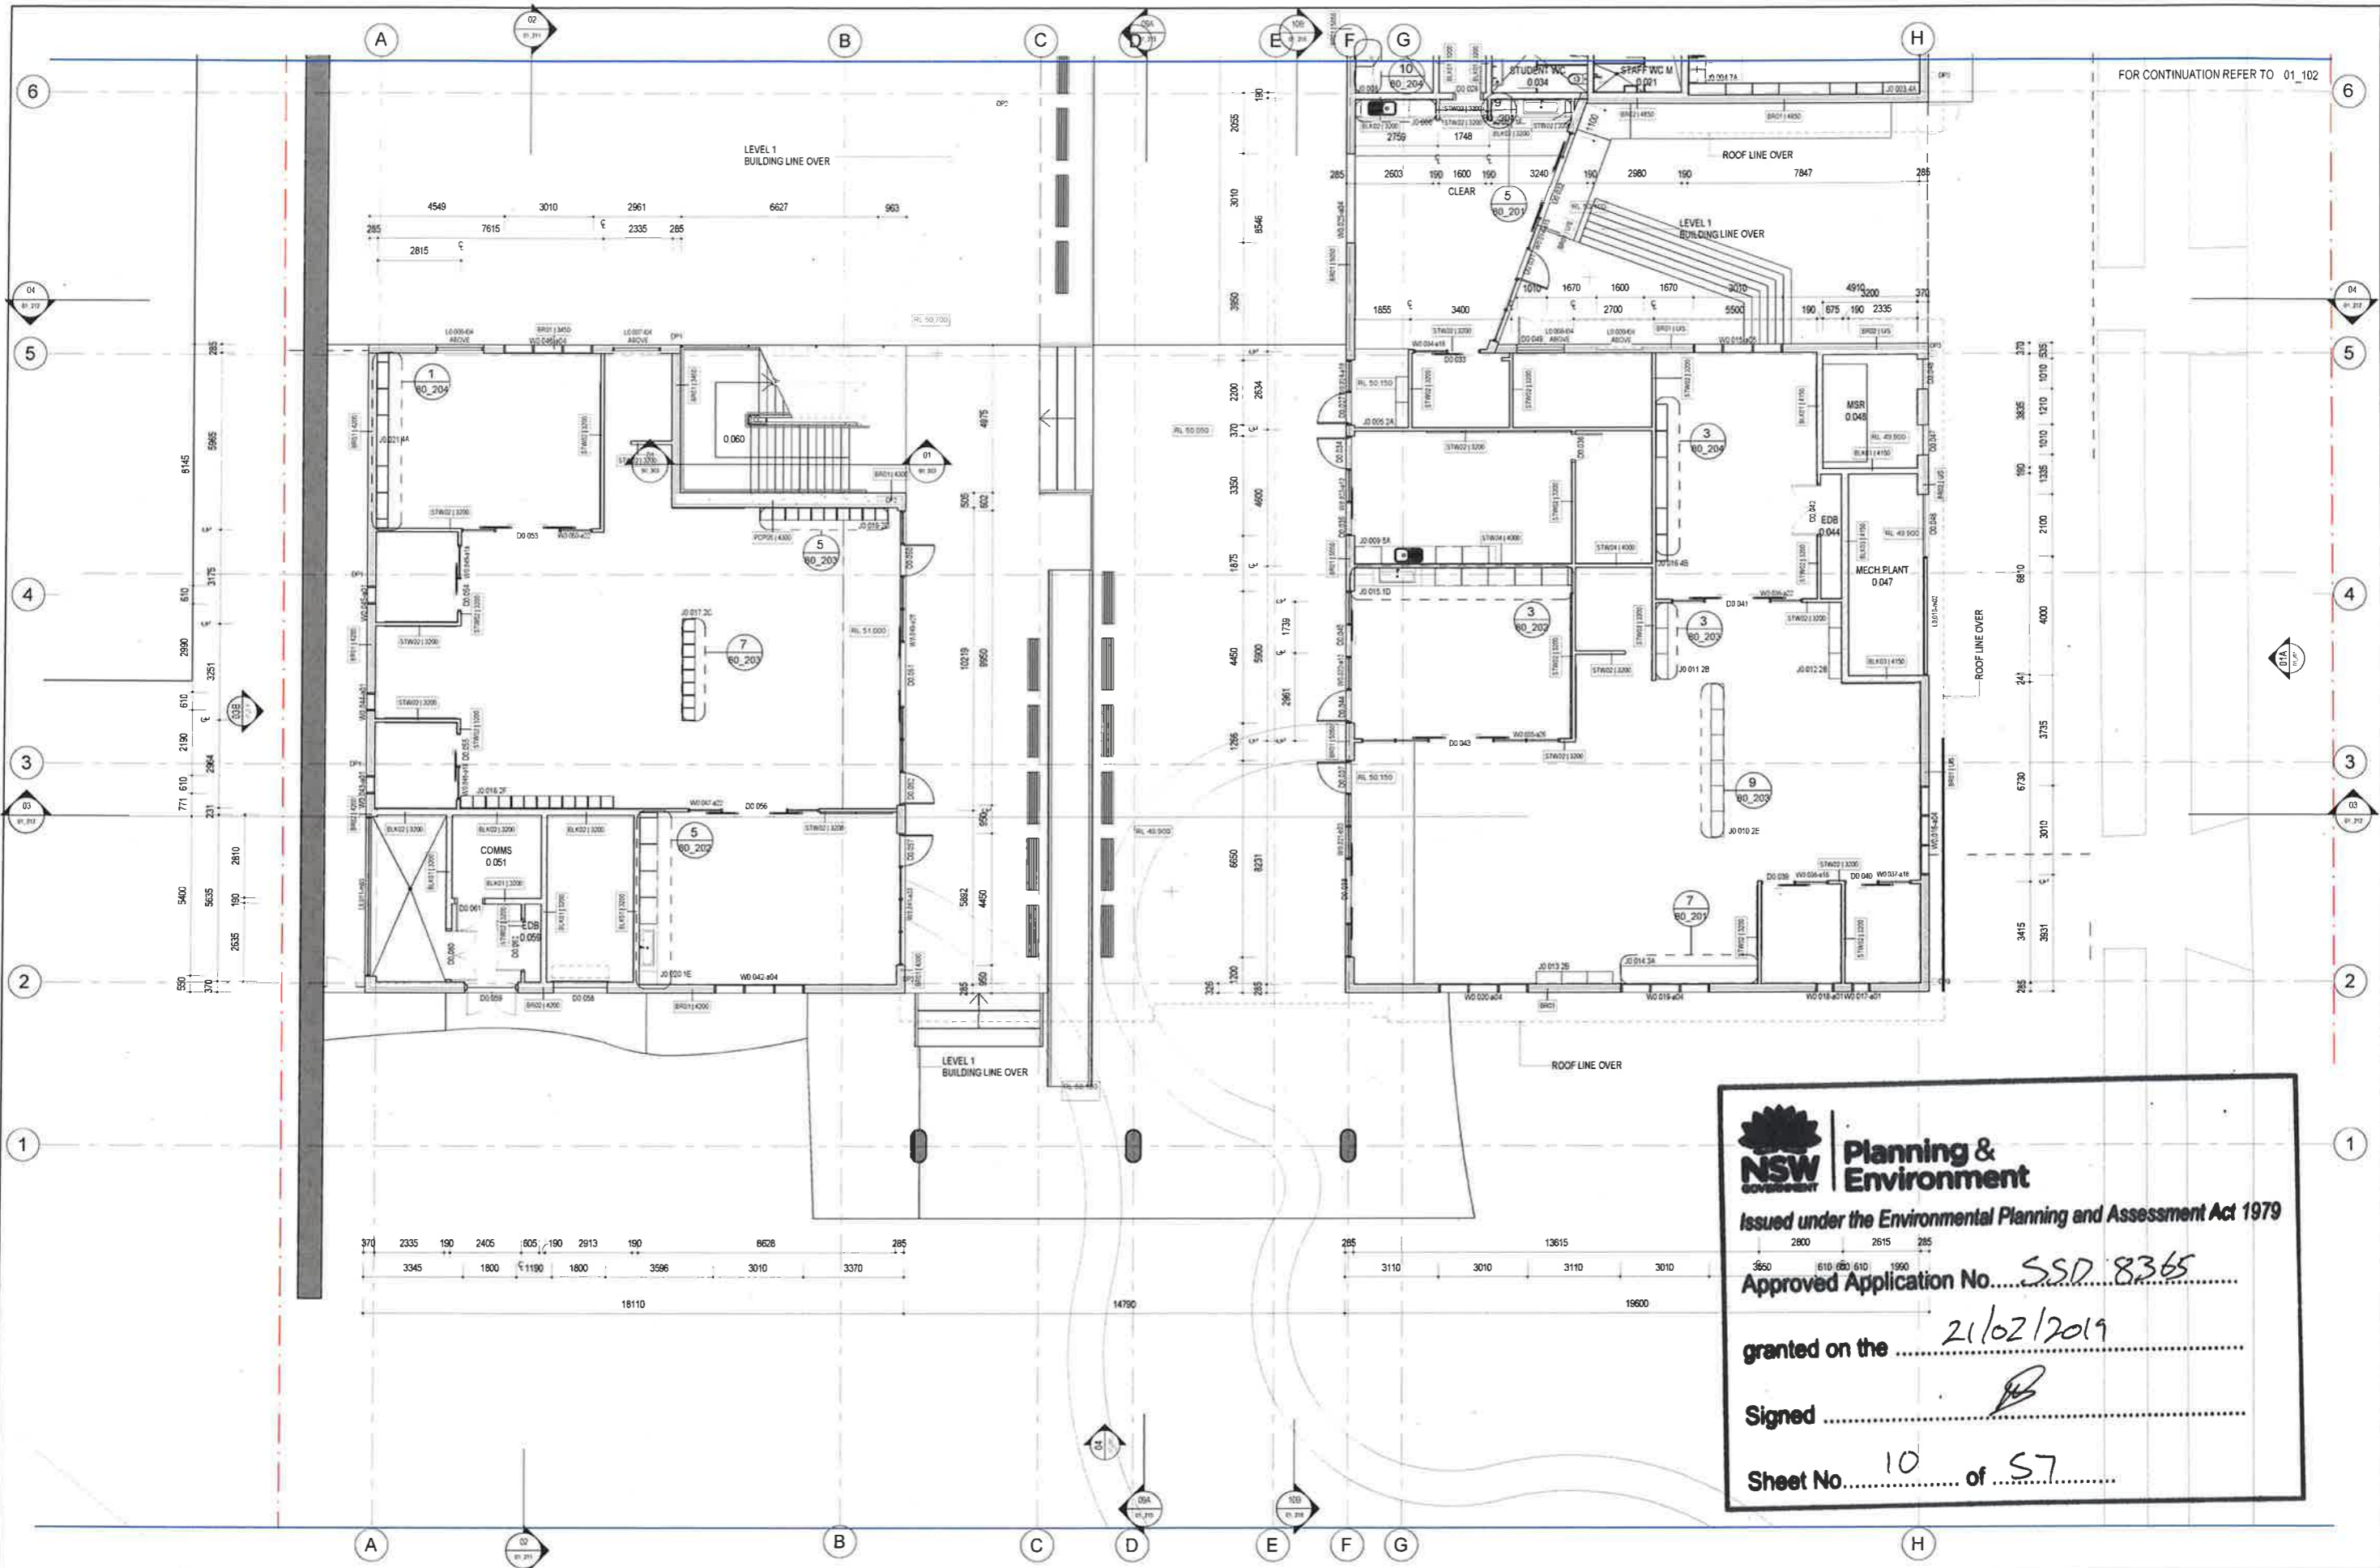

NSW Planning & Environment
 Issued under the Environmental Planning and Assessment Act 1979
 Approved Application No. SSD 8365
 granted on the 21/02/2019
 Signed [Signature]
 Sheet No. 10 of 57

| REV | BY | DATE | DESCRIPTION |
|-----|----------|------|-------------------|
| MV | 20/07/18 | | PROGRESS ISSUE |
| MV | 10/08/18 | | PROGRESS ISSUE |
| MV | 17/08/18 | | FOR REVIEW |
| MV | 28/08/18 | | PROGRESS ISSUE |
| MV | 31/08/18 | | ISSUED FOR TENDER |

| KEY PLAN |
|----------|
| |

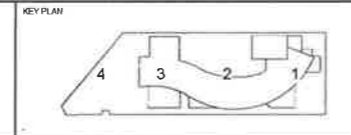


PERUMAL PEDAVOLI ARCHITECTS
 STRUCTURE, CIVIL & HYDRAULIC
 1/25/2018
 MECH, ELECT, IT, COMMS & SEC.
 JNA CONSULTING
 1/25/2018


PERUMAL PEDAVOLI ARCHITECTS
 1/25/2018
 STATUTORY PLANNER
 DONALD PLANNING P/L
 1/25/2018

PERUMAL PEDAVOLI ARCHITECTS
 PENSHURST PUBLIC SCHOOL
 18 Arcadia Street, Penhurst
 DRAWING NAME
 FLOOR PLAN - LEVEL 0 - PART 3

| CONTRACT NUMBER | PROJECT NUMBER | PROJECT CODE | DISCIPLINE | PHASE | SERIES NUMBER | REVISION |
|--------------------|----------------|--------------|----------------|----------|---------------|----------|
| SINSW-18-1257 | | | | | | |
| DRAWN | CHECKED | VERIFIED | DATE | | | |
| Author | Checker | Approver | 31 AUGUST 2018 | | | |
| DRAWING NUMBER | | | | REVISION | | |
| 3199-ARC-DD-01_103 | | | | A | | |

ISSUED FOR TENDER

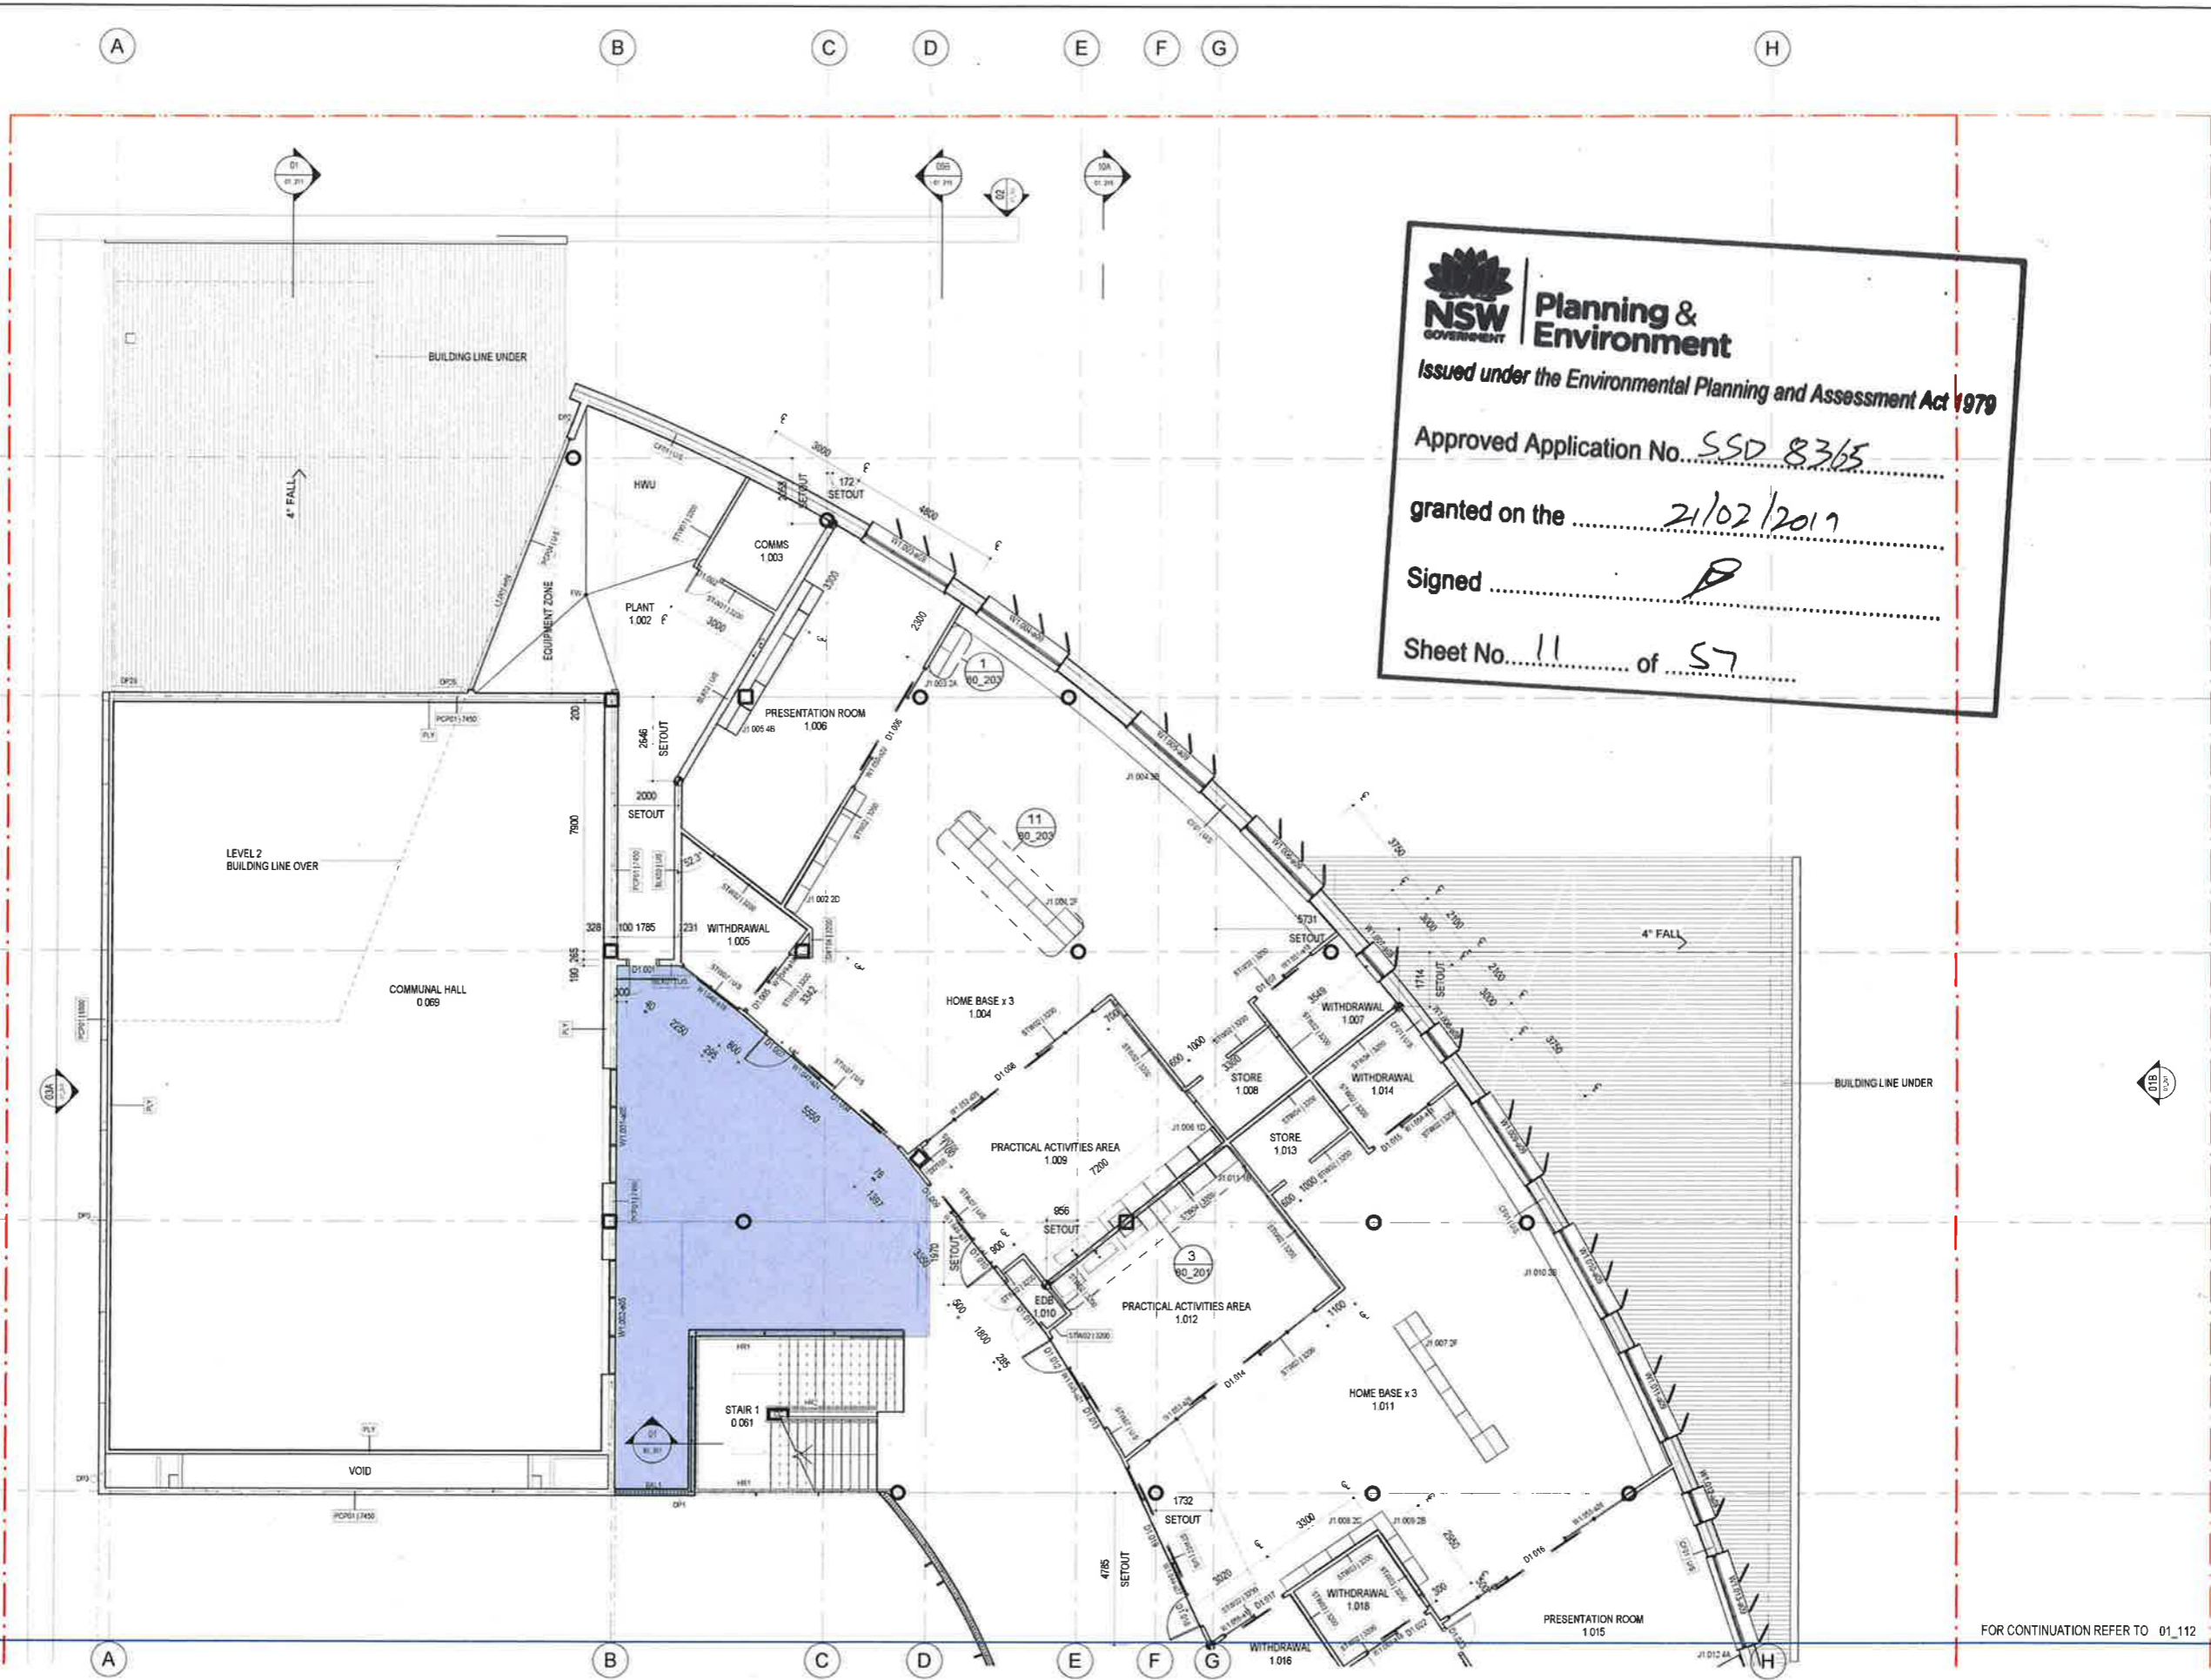


Planning & Environment
 Issued under the Environmental Planning and Assessment Act 1979
 Approved Application No. SSD 83/65
 granted on the 21/02/2017
 Signed [Signature]
 Sheet No. 11 of 57

3/09/2018 11:31:47 AM

ISSUED FOR TENDER

| REV | BY | DATE | DESCRIPTION |
|-----|----------|------|-------------------|
| MW | 20/07/16 | | PROGRESS ISSUE |
| MW | 10/08/16 | | PROGRESS ISSUE |
| MW | 17/08/16 | | FOR REVIEW |
| MW | 29/08/16 | | PROGRESS ISSUE |
| MW | 31/08/16 | | ISSUED FOR TENDER |

| KEY PLAN |
|---|
|  |



STRUCTURE, CIVIL & HYDRAULIC
 SOIL/ACCESS ENGINEERS
 1 02 8229 1200
 MECH. ELECT. IT, COMMS & SEC
 1 02 847 1000
 BCA
 GROUP/PLA
 1 02 830 3180
 LANDSCAPE
 1 02 830 3180


PERUMAL PEDAVOLI ARCHITECTS
 1 02 9291 0200
 WEB: www.pp-a.com.au
 1 02 847 1000
 STATUTORY PLANNER
 02 830 3180

PERUMAL PEDAVOLI ARCHITECTS
 PENSURST PUBLIC SCHOOL
 18 Arcadia Street, Penshurst
 DRAWING NAME:
FLOOR PLAN - LEVEL 1 - PART 1

| | |
|----------------------------------|------------------|
| CONTRACT NUMBER SINSW-18-1257 | SCALE 1:100 @ A1 |
| PROJECT MONTH | DATE |
| Author | 31 AUGUST 2018 |
| Checked | |
| Approved | |
| DRAWING NUMBER | REVISION |
| 3199-ARC-DD-01_111 | A |

FOR CONTINUATION REFER TO 01_112

3/09/2018 11:32:03 AM

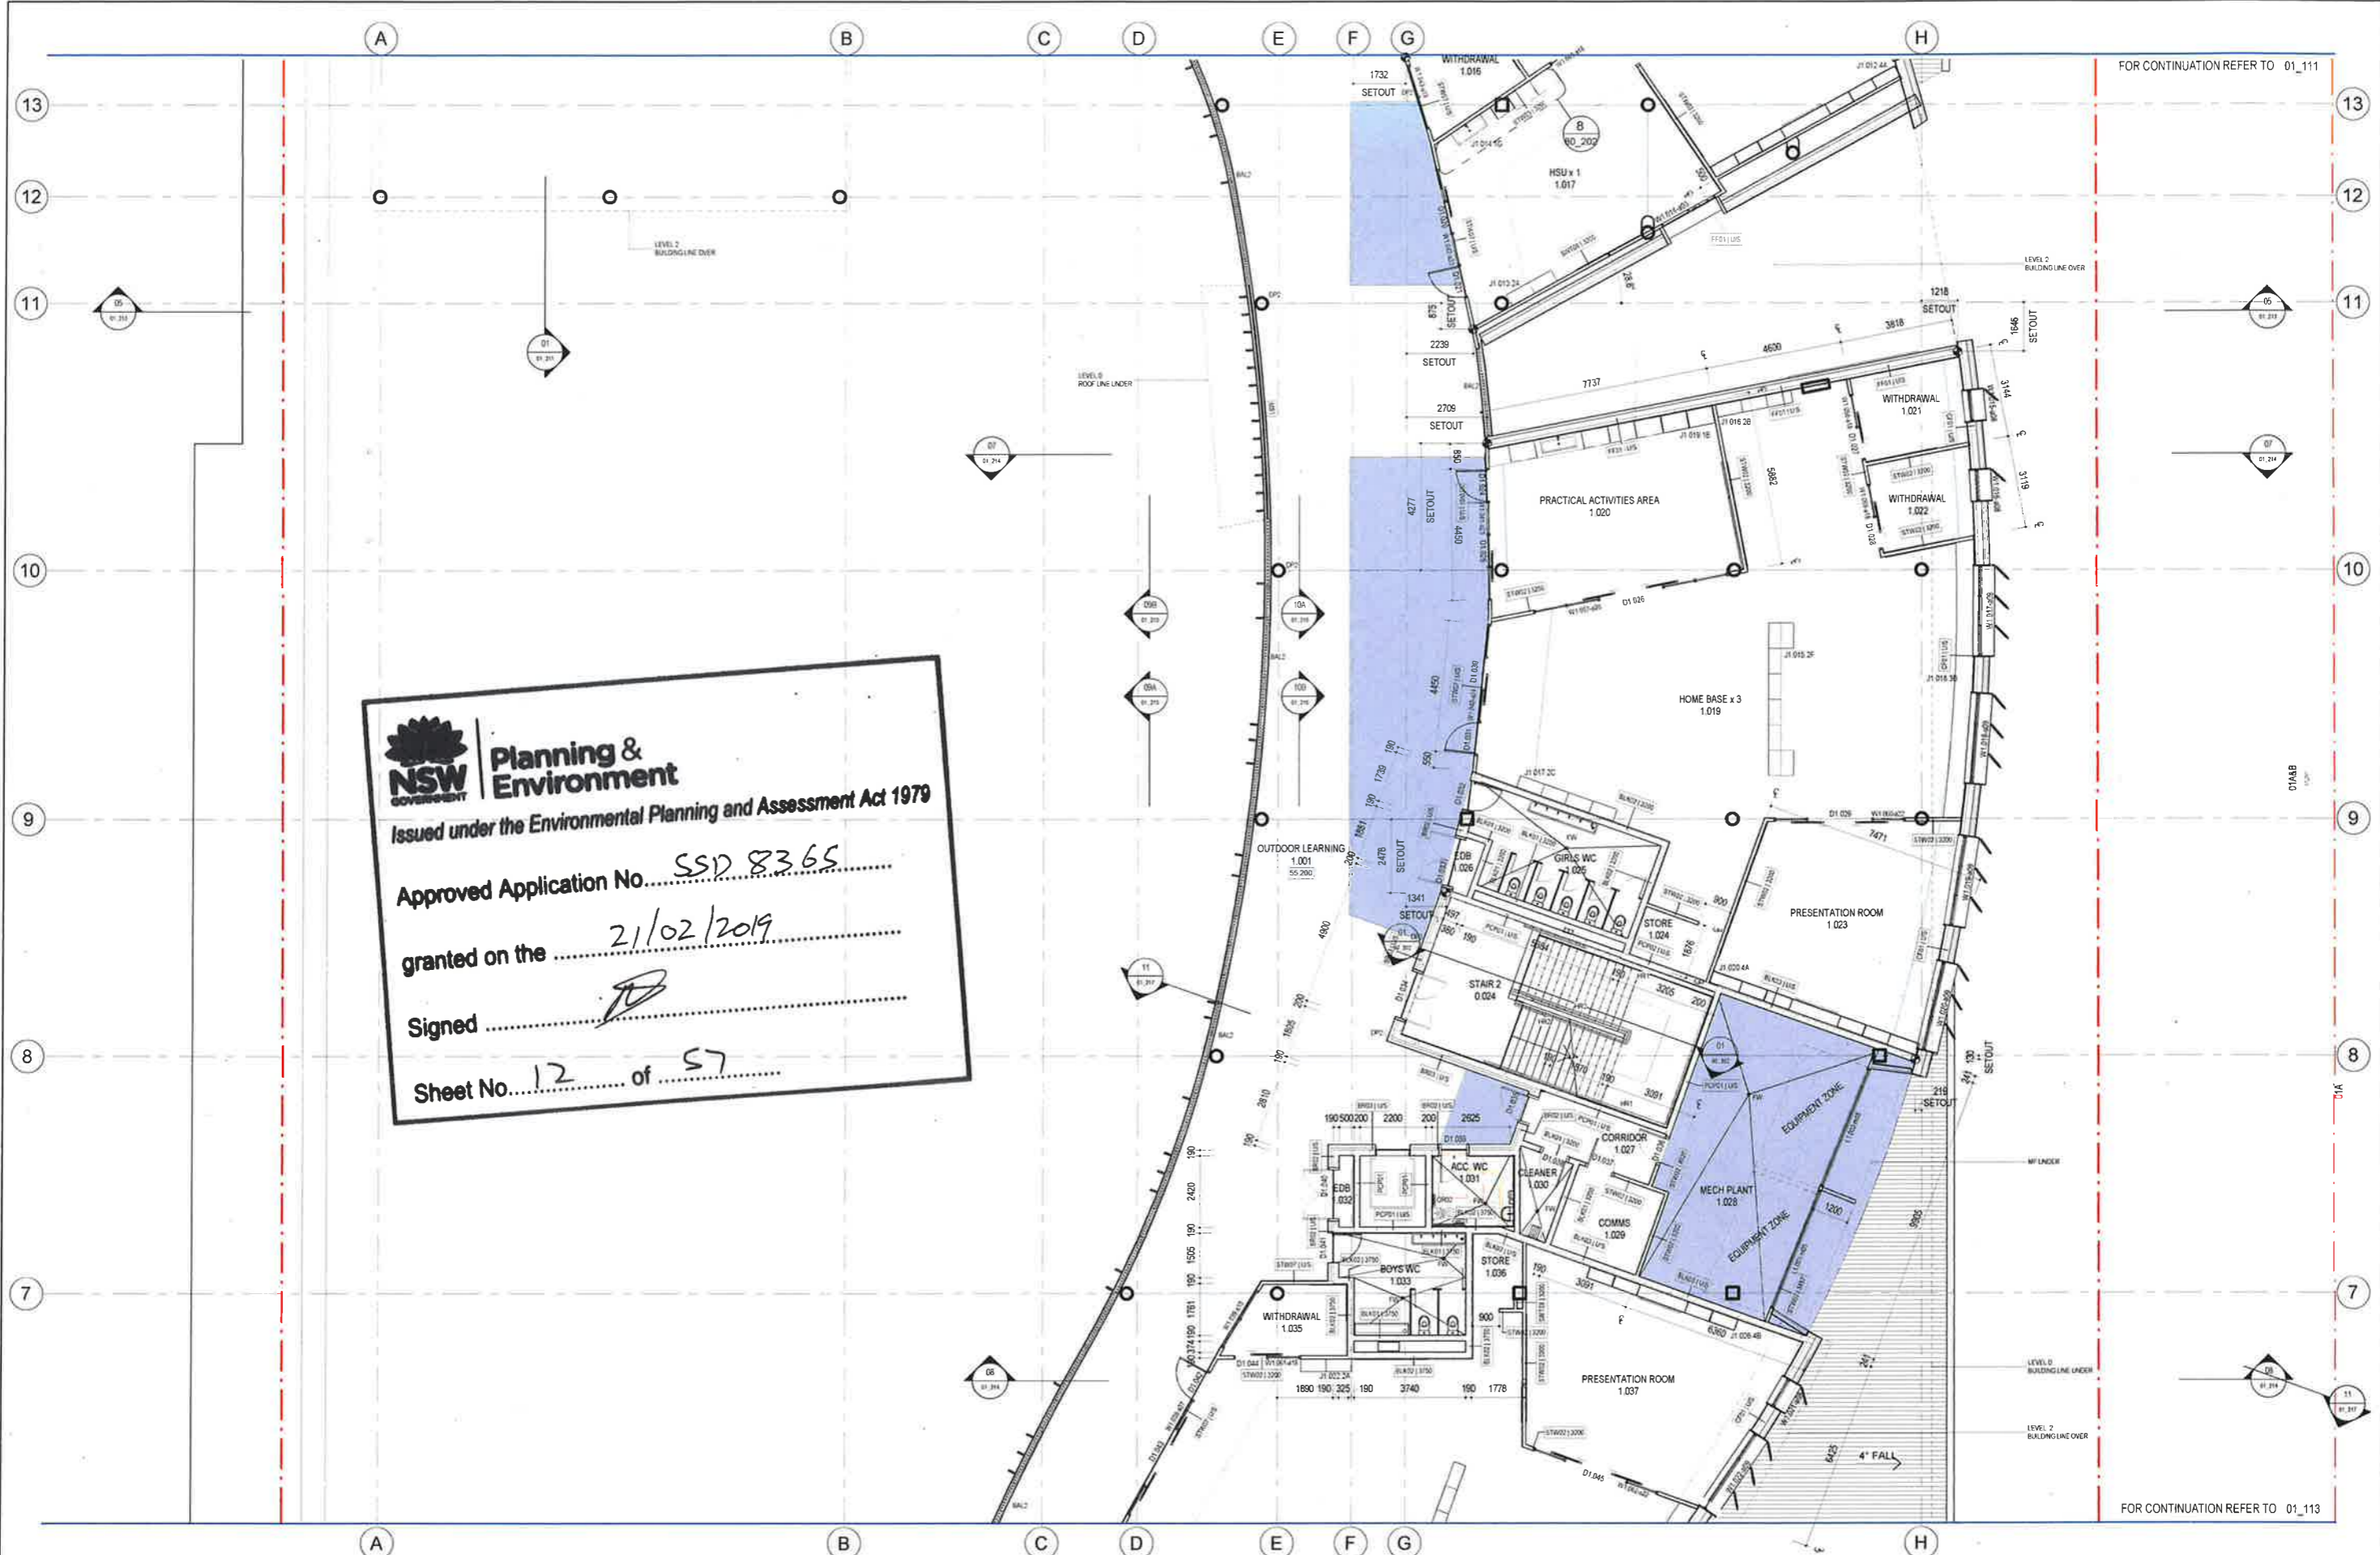


NSW Planning & Environment
 Issued under the Environmental Planning and Assessment Act 1979

Approved Application No. SSD 8365
 granted on the 21/02/2019
 Signed [Signature]
 Sheet No. 12 of 57

| REV | BY | DATE | DESCRIPTION |
|-----|----------|------|-------------------|
| MW | 20/07/18 | | PROGRESS ISSUE |
| MW | 10/08/18 | | PROGRESS ISSUE |
| MW | 17/08/18 | | FOR REVIEW |
| MW | 28/08/18 | | PROGRESS ISSUE |
| MW | 31/08/18 | | ISSUED FOR TENDER |

LEGEND

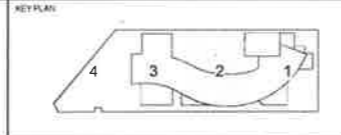

STRUCTURE, CIVIL & HYDRAULIC
 WOODJACOTT'S ENGINEERS
 11/22/2018 1000
 MECH, ELECT, R, COMMS & SEC.
 JWA CONSULTING
 17/02/2018 1000
 PERUMAL PEDAVOLI ARCHITECTS
 02 9291 0000
 www.perumalpedavoli.com.au
 Nominated Architect
 Vice Pedavoli NSW reg no 5045


PERUMAL PEDAVOLI ARCHITECTS
 STATUTORY PLANNER
 COY OF PLANNING PL
 1/07/2008 2142

PERUMAL PEDAVOLI ARCHITECTS
 PENSHURST PUBLIC SCHOOL
 18 Arcadia Street, Penhurst
 FLOOR PLAN - LEVEL 1 - PART 2

| | | | | | |
|----------------------------------|---------------|--------------------|----------------|-------|--------------|
| CONTRACT NUMBER SINSW-18-1257 | PROJECT FORTH | PROJECT CODE | DISCIPLINE | PHASE | SHEET NUMBER |
| 1000 2000 3000 4000 5000 | | 3199-ARC-DD-01_112 | | | A |
| DRAWN | CHECKED | VERIFIED | DATE | | |
| Author | Checker | Approver | 31 AUGUST 2018 | | |
| DRAWING NUMBER | REVISIONS | | | | |

ISSUED FOR TENDER


3/09/2018 11:32:16 AM

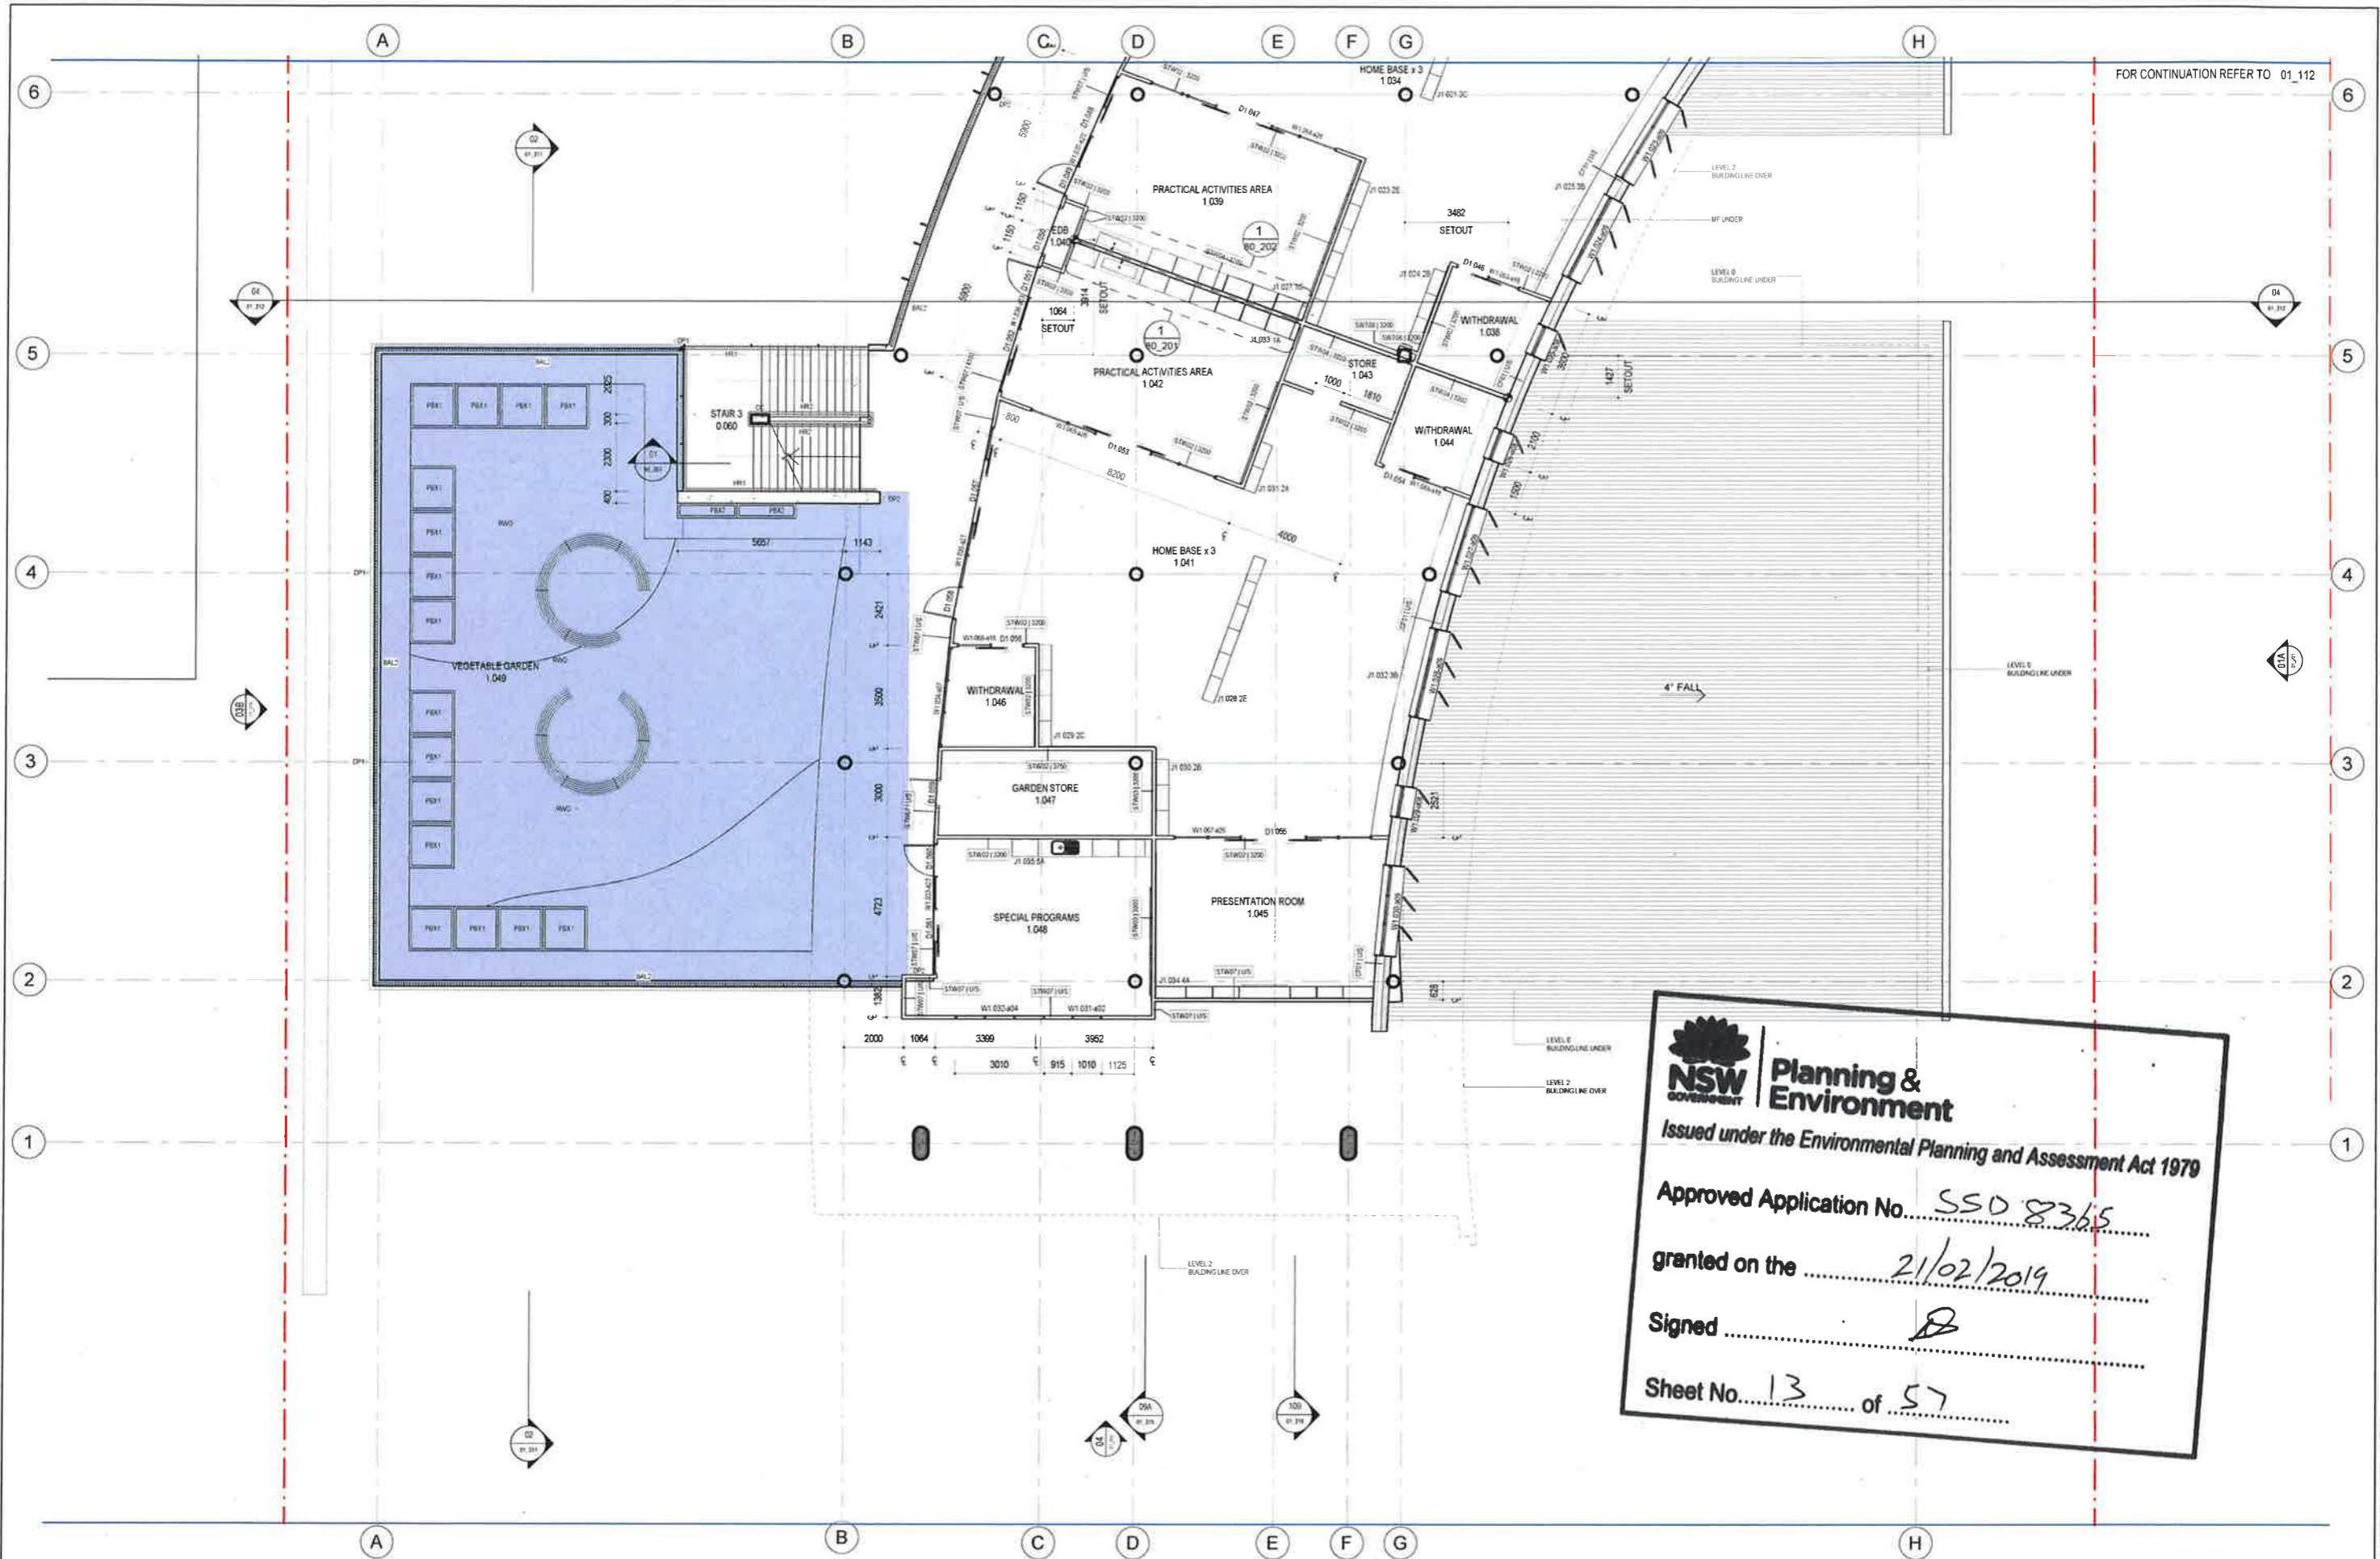

NSW GOVERNMENT | **Planning & Environment**
 Issued under the Environmental Planning and Assessment Act 1979
 Approved Application No. SSD 83615
 granted on the 21/02/2019
 Signed [Signature]
 Sheet No. 13 of 57

| REV | BY | DATE | DESCRIPTION |
|-----|----------|------|-------------------|
| MW | 20/07/18 | | PROGRESS ISSUE |
| MW | 10/08/18 | | PROGRESS ISSUE |
| MW | 13/08/18 | | FOR REVIEW |
| MW | 28/08/18 | | PROGRESS ISSUE |
| MW | 31/08/18 | | ISSUED FOR TENDER |

| REVISION | DATE | DESCRIPTION |
|----------|----------|-------------------|
| 1 | 20/07/18 | PROGRESS ISSUE |
| 2 | 10/08/18 | PROGRESS ISSUE |
| 3 | 13/08/18 | FOR REVIEW |
| 4 | 28/08/18 | PROGRESS ISSUE |
| 5 | 31/08/18 | ISSUED FOR TENDER |

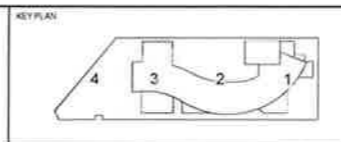

STRUCTURE, CIVIL & HYDRAULIC
 WOOLACOTT ENGINEERS
 T: 02 8281 0000
 F: 02 8281 1000
 WWW.WOOLACOTT.COM.AU
 MECH, ELECT, IT, COMMS & SEC
 JAW CONSOLE PTG
 T: 02 9437 1000

PERUMAL PEDAVOLI ARCHITECTS
 T: 02 8281 0000
 F: 02 8281 1000
 WWW.PERUMALPEDAVOLI.COM.AU
 STATUTORY PLANNER
 LORNA HARRISON-PL
 T: 02 9437 1000

PERUMAL PEDAVOLI ARCHITECTS
 PENSHURST PUBLIC SCHOOL
 18 Arcadia Street, Penhurst
 DRAWING NAME:
FLOOR PLAN - LEVEL 1 - PART 3


| | | |
|------------------------------------|--------------------|------------------------|
| CONTRACT NUMBER SINSW-18-1257 | SCALE 1:1000 | DATE 31 AUGUST 2018 |
| DRAWN Author | CHECKED Checker | APPROVED Approver |
| PROJECT CODE 3199-ARC-DD-01_113 | DISCIPLINE A | REVISION |

ISSUED FOR TENDER

A B C D E F G H

18
17
16
15
14

NSW Planning & Environment
 GOVERNMENT
 Issued under the Environmental Planning and Assessment Act 1979
 Approved Application No. SSD 8365
 granted on the 21/02/2019
 Signed B
 Sheet No. 14 of 57

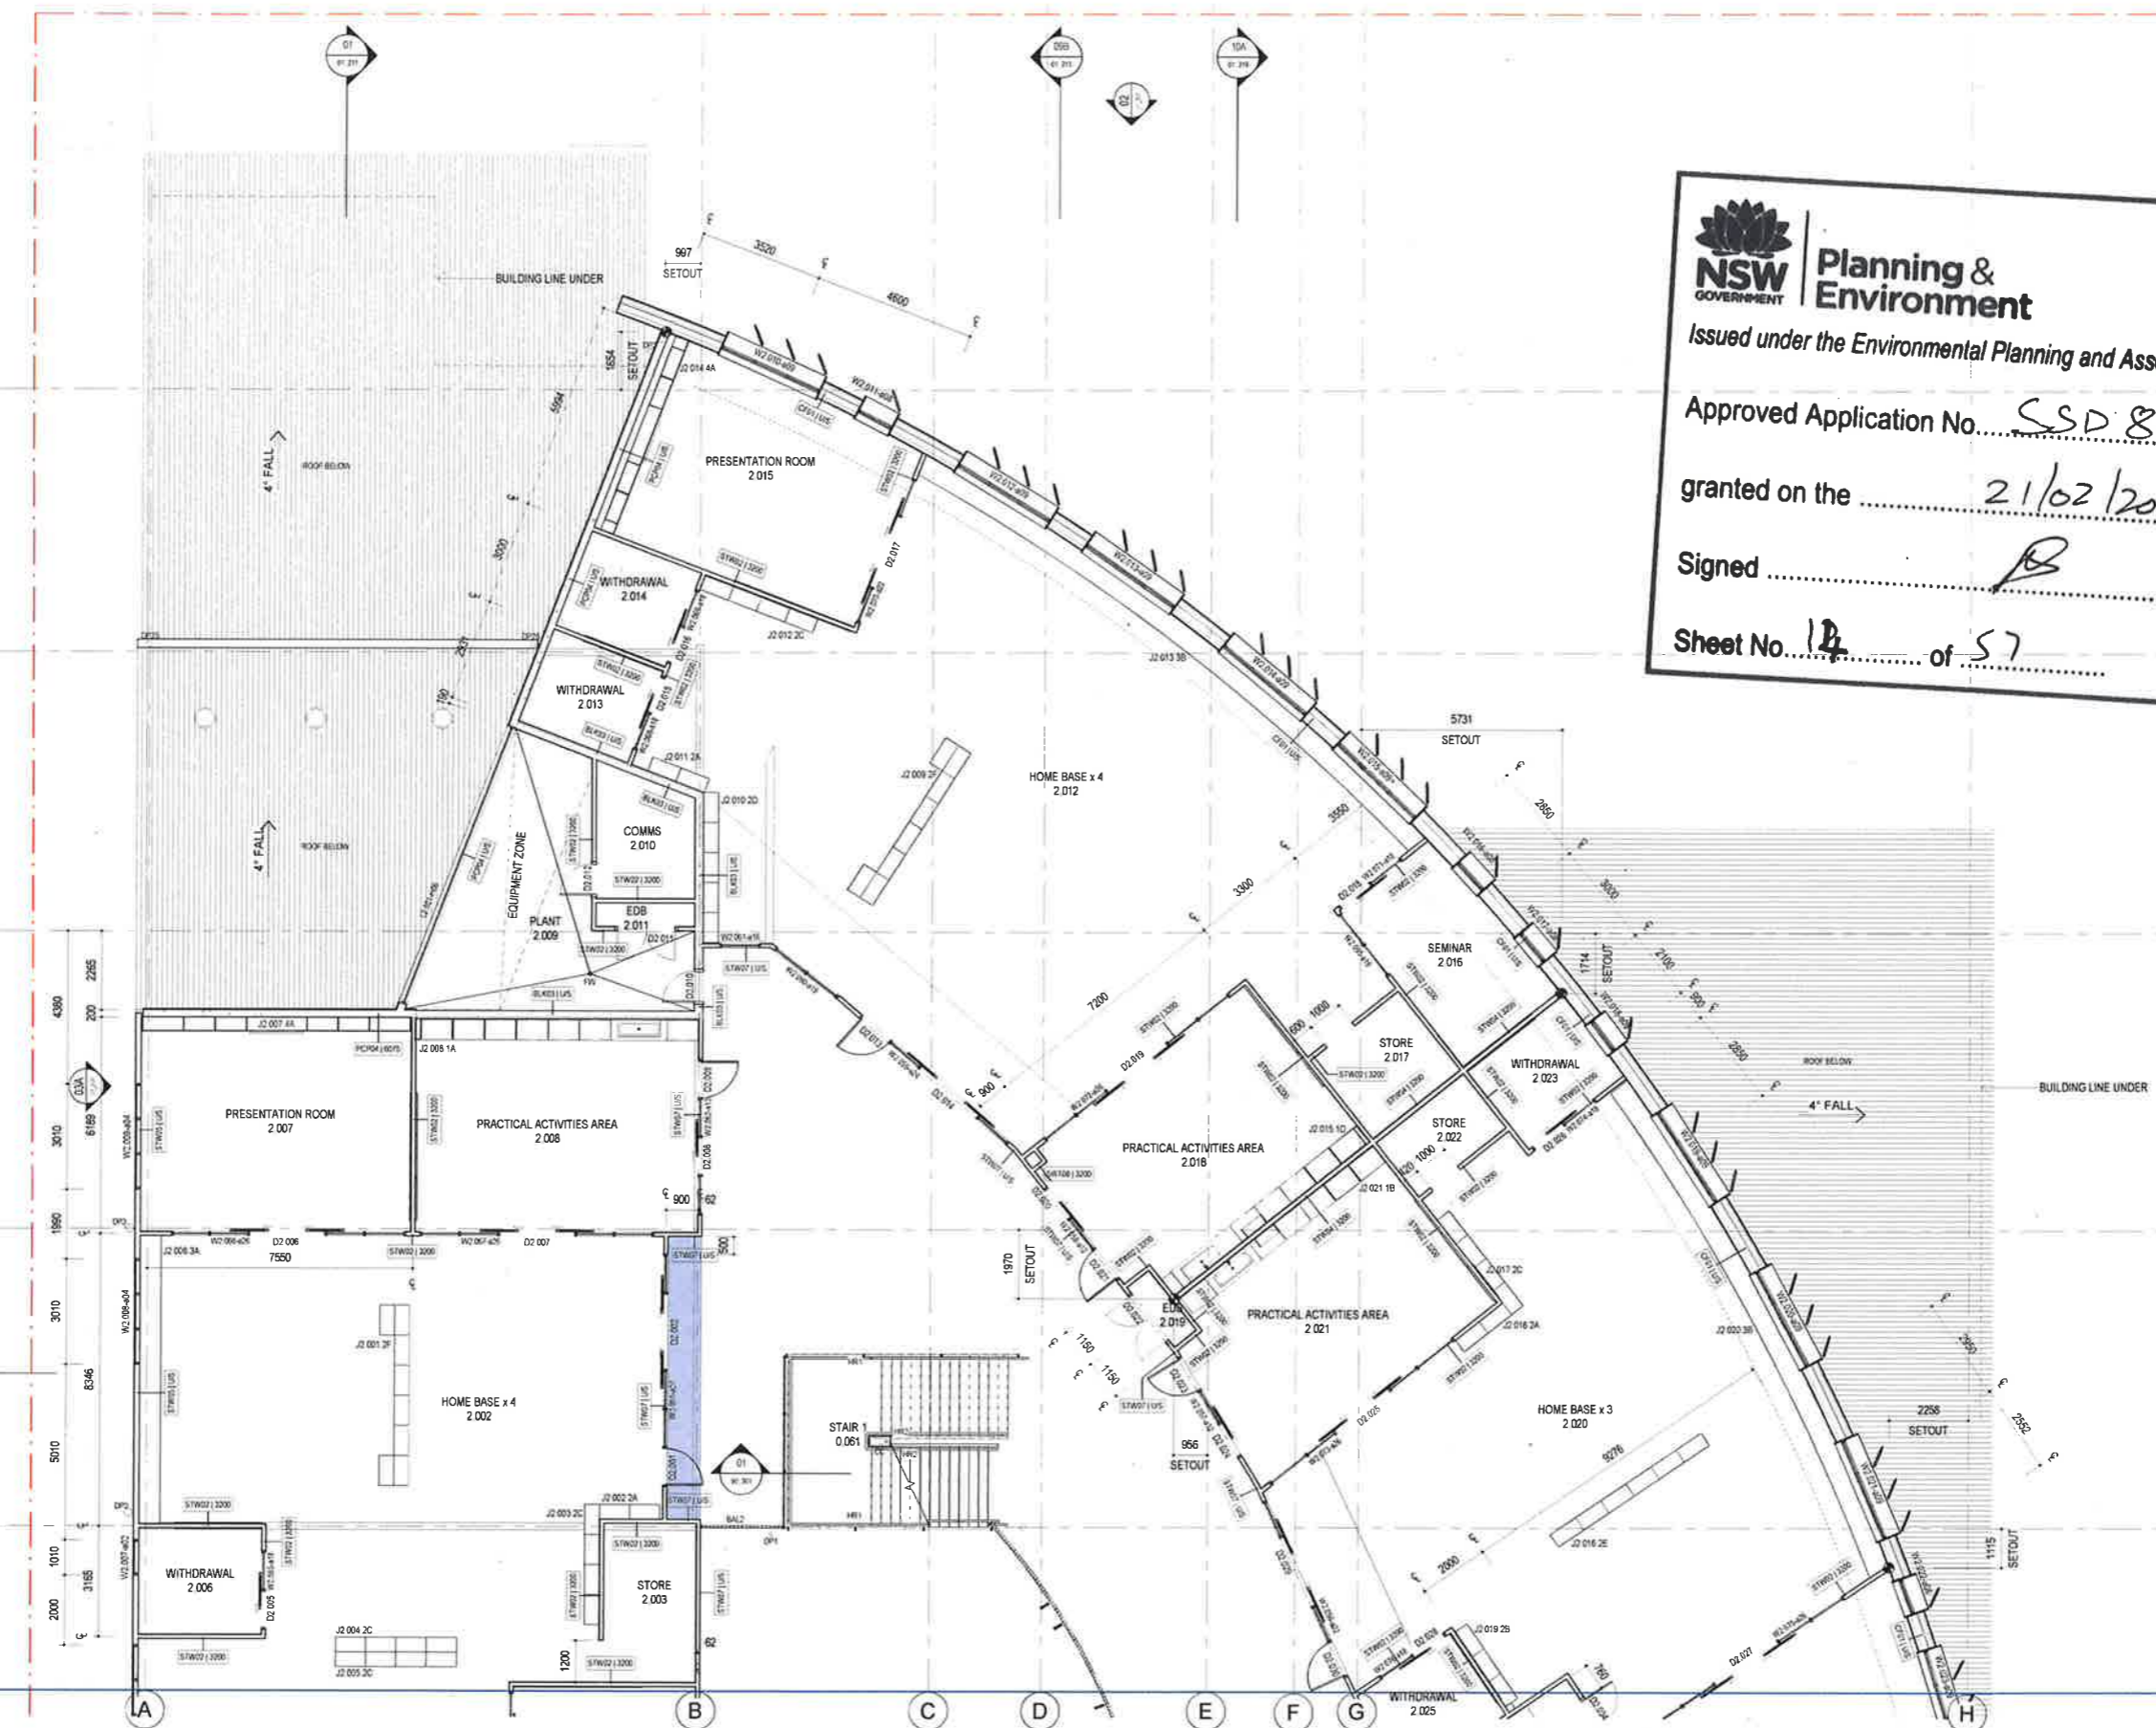

FOR CONTINUATION REFER TO 01_122

31/08/2018 5:56:06 PM

| REV | BY | DATE | DESCRIPTION |
|-----|----|----------|-------------------|
| 1 | MM | 20/07/18 | PROGRESS ISSUE |
| 2 | MM | 10/08/18 | PROGRESS ISSUE |
| 3 | MM | 13/08/18 | FOR REVIEW |
| 4 | MM | 28/08/18 | PROGRESS ISSUE |
| 5 | MM | 31/08/18 | ISSUED FOR TENDER |

| LEGEND | KEY PLAN |
|--------|----------|
| | |



STRUCTURE, CIVIL & HYDRAULIC
 WOOLACOTT ENGINEERS
 1/02/009/1500
 MECH, ELECT, IT, COMMS & SEC.
 JAH CONSULTING
 1/02/043/1000
 PERUMAL PEDAVOLI ARCHITECTS
 1/01/509/0000
 WEB: www.pp-arc.com.au
 Registered Architect
 Since Feb 2008 NSW reg No 5045

PERUMAL PEDAVOLI ARCHITECTS
 PENSHURST PUBLIC SCHOOL
 18 Arcadia Street, Penshurst
 DRAWING NAME
FLOOR PLAN - LEVEL 2 - PART 1

| | |
|----------------------------------|------------------|
| CONTRACT NUMBER SINSW-18-1257 | SCALE 1:100 @ A1 |
| PROJECT NORTH | 31 AUGUST 2018 |
| DRAWN | CHECKED |
| VERIFIED | DATE |
| Author | Checker |
| Approver | REVISION |
| PROJECT CODE | PHASE |
| 3199-ARC-DD-01_121 | A |

ISSUED FOR TENDER

FOR CONTINUATION REFER TO 01_121



FOR CONTINUATION REFER TO 01_123

NSW Planning & Environment
 GOVERNMENT

Issued under the Environmental Planning and Assessment Act 1979

Approved Application No. SSD 8365
 granted on the 21/02/2019
 Signed [Signature]
 Sheet No. 15 of 57

31/08/2018 5:56:17 PM

ISSUED FOR TENDER

| REV | BY | DATE | DESCRIPTION |
|-----|----------|------|-------------------|
| MW | 25/07/18 | | PROGRESS ISSUE |
| MW | 10/08/18 | | PROGRESS ISSUE |
| MW | 17/08/18 | | FOR REVIEW |
| MW | 24/08/18 | | PROGRESS ISSUE |
| MW | 31/08/18 | | ISSUED FOR TENDER |



STRUCTURE, CIVIL & HYDRAULIC
 WOODACOTT'S ENGINEERS
 T: 02 8330 1500
 WWW.WOODACOTT.COM.AU

MECH, ELECT, IT, COMMS & SEC
 JAH CONSULTING
 T: 02 9437 1000


PERUMAL PEDAVOLI ARCHITECTS
 T: 02 9291 0000
 WWW.PERUMALPEDAVOLI.COM.AU
 HONORABLE ARCHITECT
 VICTOR PEDAVOLI FIDW reg No 50015


STATUTORY PLANNER
 CONYA HARRISON/PE
 T: 02 9435 1141

NSW Education
 GOVERNMENT

ROOF BELOW
PERUMAL PEDAVOLI ARCHITECTS
 PENSHURST PUBLIC SCHOOL
 18 Arcadia Street, Penhurst
 FLOOR PLAN - LEVEL 2 - PART 2

| | |
|--------------------------------------|------------------------|
| CONTRACT NUMBER SINSW-18-1257 | SCALE 1:100 @ A1 |
| DRAWN Author | CHECKED Checker |
| VERIFIED Approver | DATE 31 AUGUST 2018 |
| DRAWING NUMBER 3199-ARC-DD-01_122 | REVISION A |

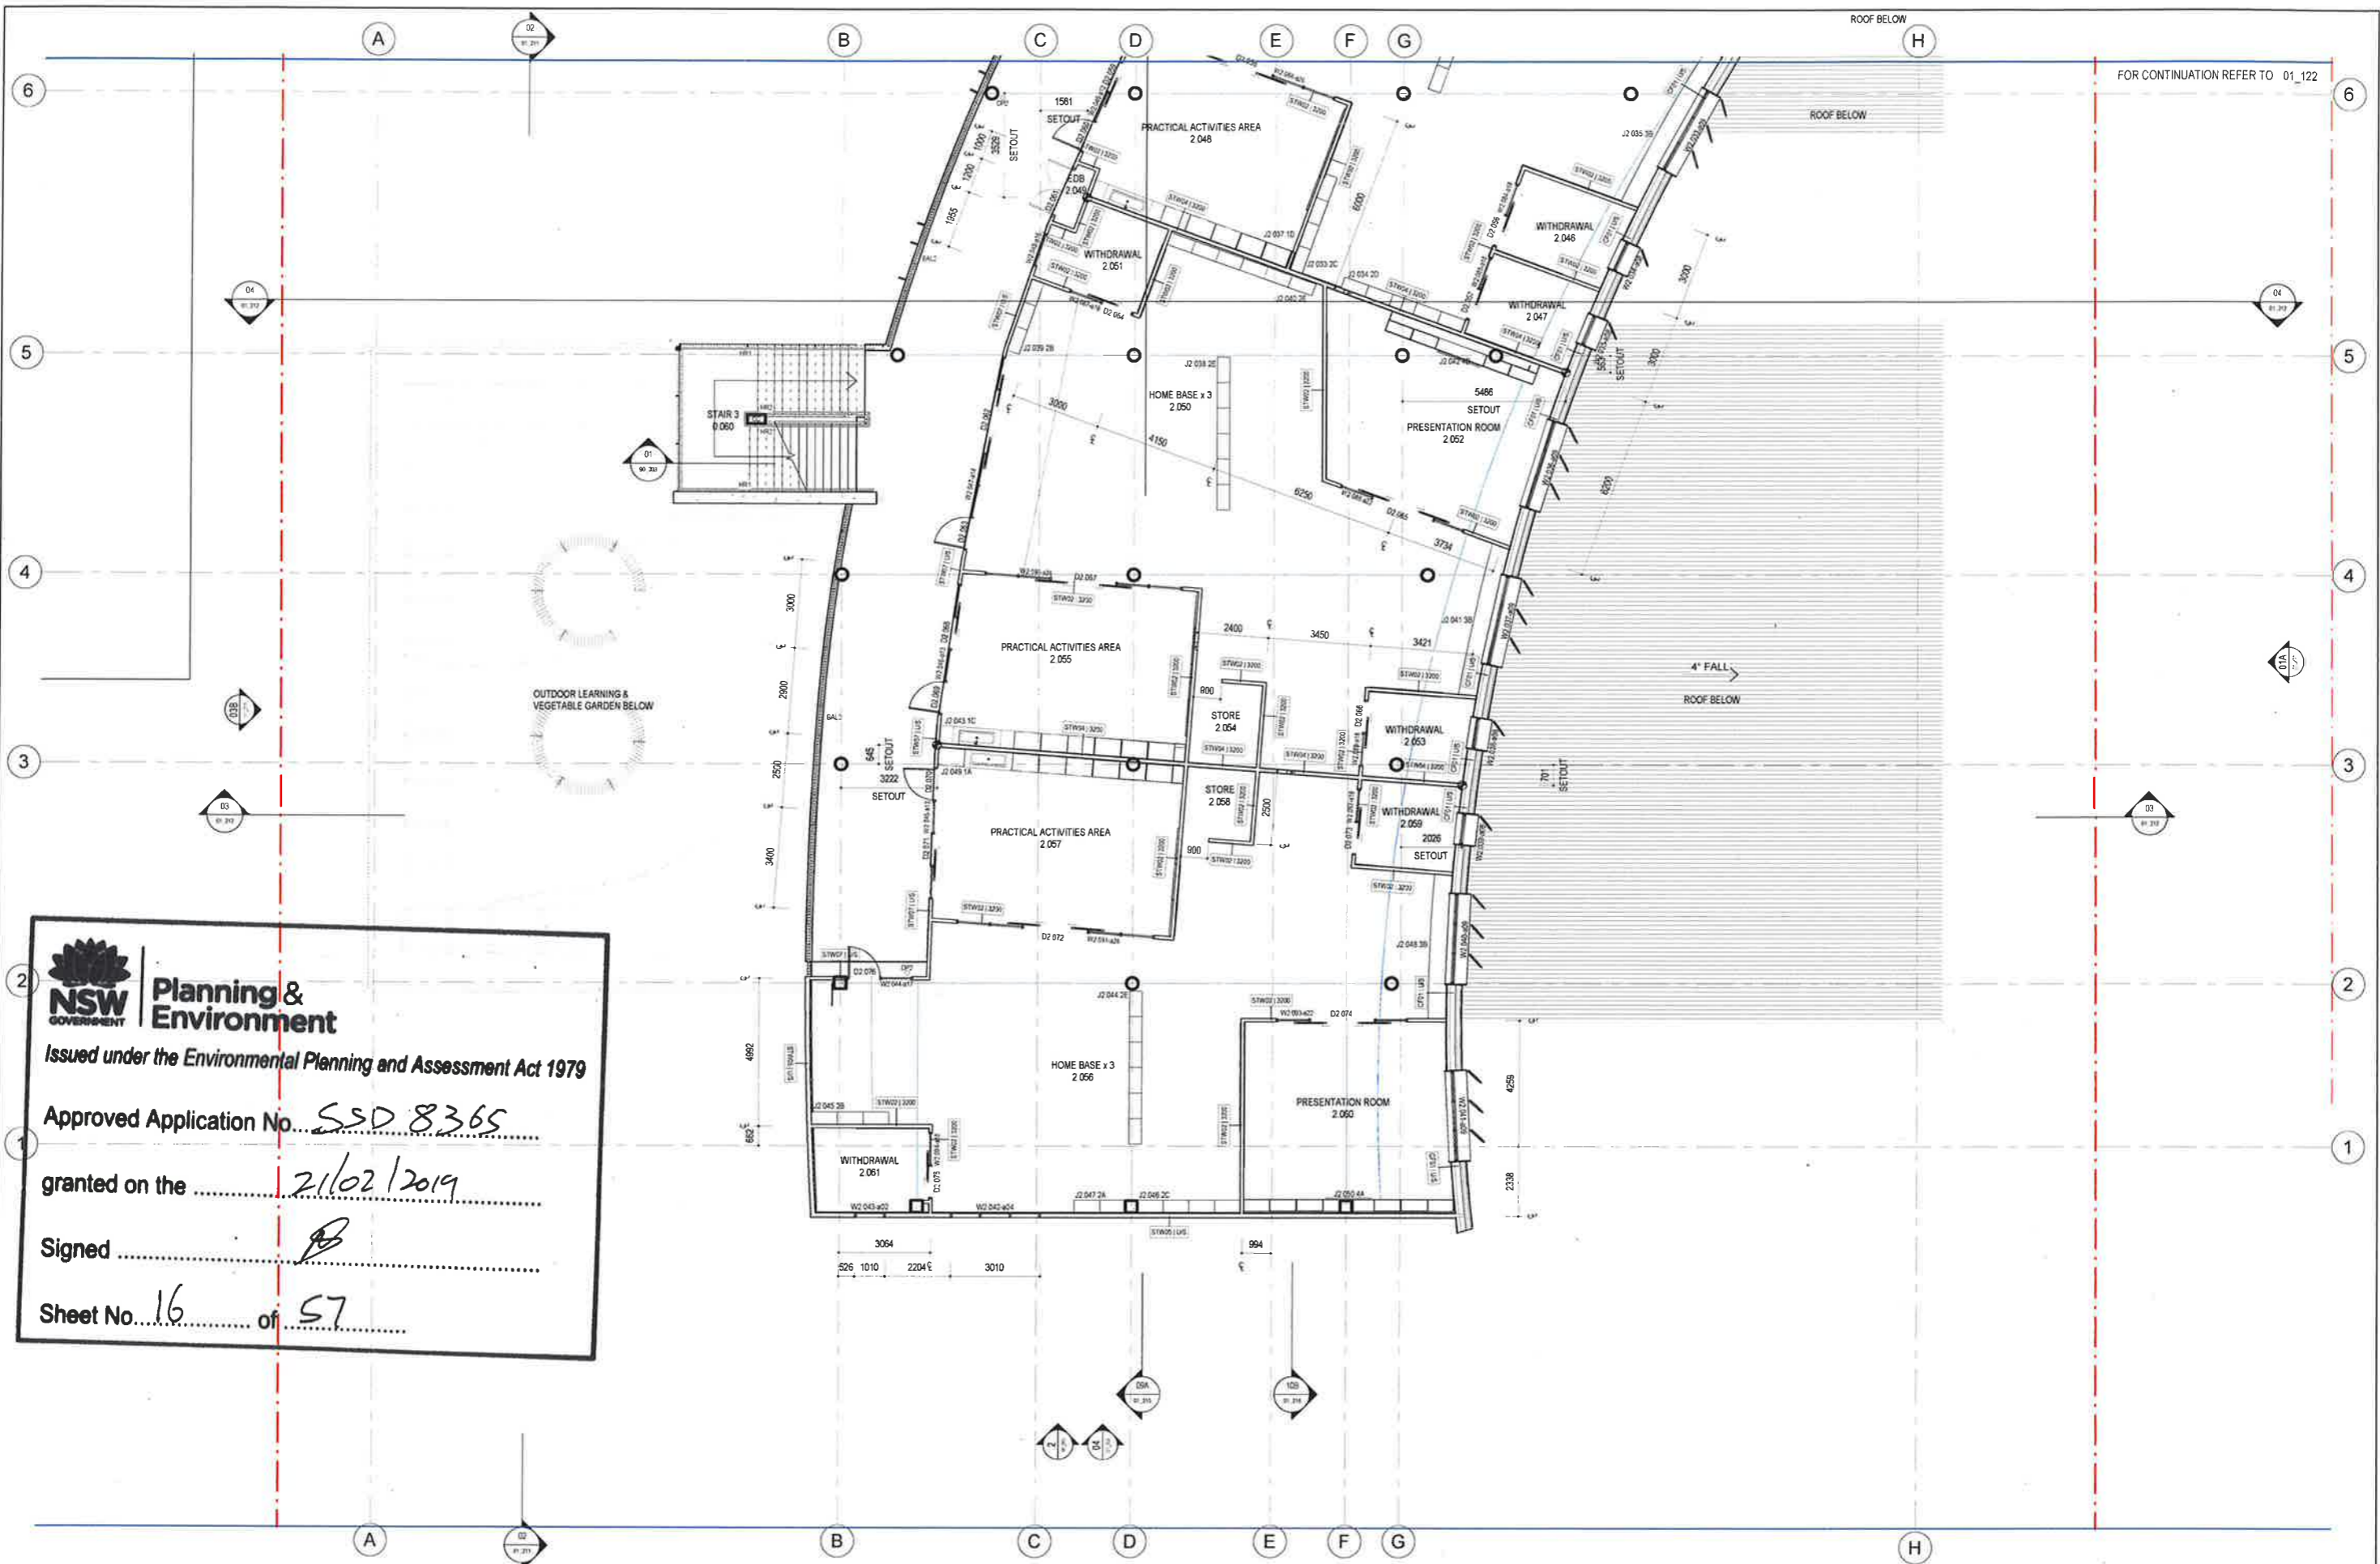



Planning & Environment
 Issued under the Environmental Planning and Assessment Act 1979
 Approved Application No. SSD 8365
 granted on the 21/02/2019
 Signed [Signature]
 Sheet No. 16 of 57

3/09/2018 11:42:03 AM

ISSUED FOR TENDER

| REV | BY | DATE | DESCRIPTION |
|-----|----------|------|-------------------|
| MW | 20/07/18 | | PROGRESS ISSUE |
| MW | 10/08/18 | | PROGRESS ISSUE |
| MW | 17/08/18 | | FOR REVIEW |
| MW | 26/08/18 | | PROGRESS ISSUE |
| MW | 31/08/18 | | ISSUED FOR TENDER |


| LEGEND |
|--------|
| |
| |
| |

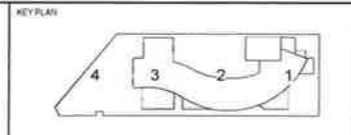


STRUCTURE, CIVIL & HYDRAULIC
 WOODACOTTES ENGINEERS
 T: 02 8333 1500
 WEBSITE: www.wpe.com.au
 MECH, ELECT, IT, COMMS & SEC
 JIM CONNOLLY ARCHITECTS
 T: 02 9437 1800
 RICA
 CIVIL/PLA
 T: 02 8330 3100
 LANDSCAPE
 LORNA HARRISON PL
 T: 02 8556 1343

PERUMAL PEDAVOLI ARCHITECTS
 PENSHURST PUBLIC SCHOOL
 18 Arcadia Street, Penhurst
 FLOOR PLAN - LEVEL 2 - PART 3

| | |
|--------------------------------------|------------------------|
| CONTRACT NUMBER SINSW-16-1257 | SCALE 1:1000 @ A1 |
| PROJECT NORTH | DATE 31 AUGUST 2018 |
| DRAWN BY Author | CHECKED BY Checker |
| VERIFIED BY Approver | REVISION |
| DRAWING NUMBER 3199-ARC-DD-01_123 | REVISION A |


Planning & Environment
 Issued under the Environmental Planning and Assessment Act 1979
 Approved Application No. SSD 8365
 granted on the 21/02/2019
 Signed [Signature]
 Sheet No. 17 of 57

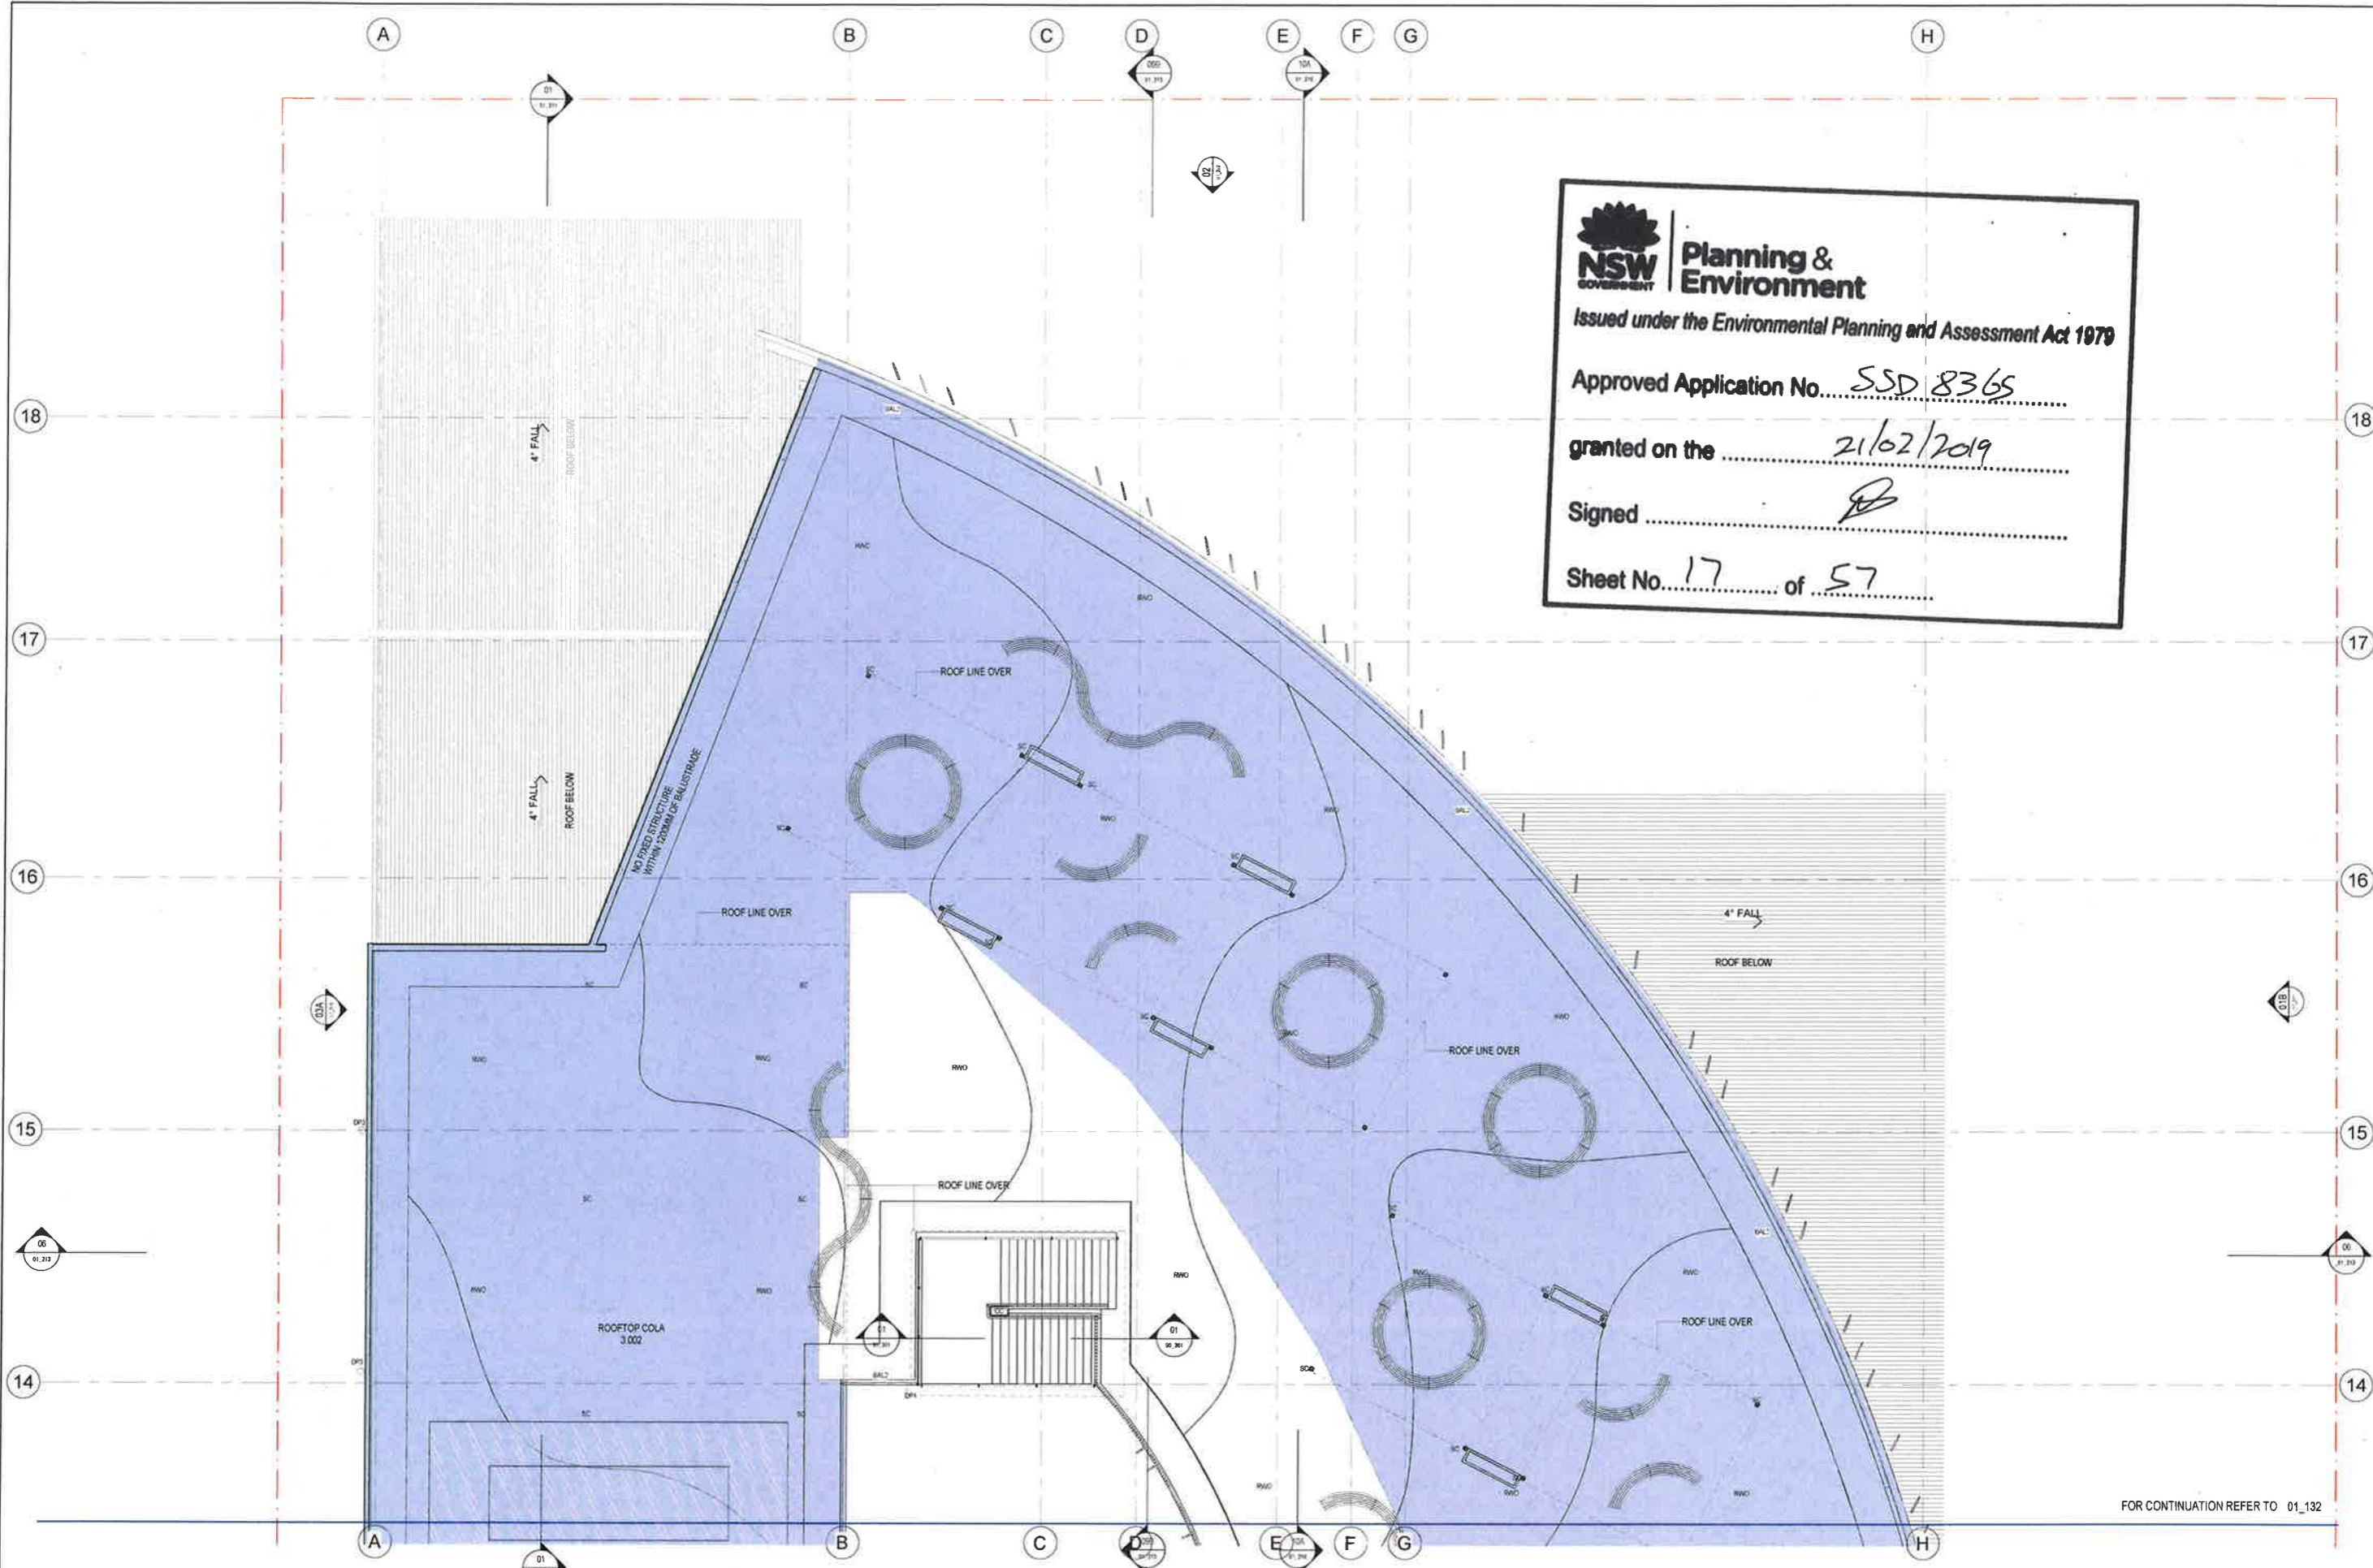


31/08/2018 5:56:48 PM

FOR CONTINUATION REFER TO 01_132

| REV | BY | DATE | DESCRIPTION |
|-----|----------|------|-------------------|
| MW | 20/07/18 | | PROGRESS ISSUE |
| MW | 10/08/18 | | PROGRESS ISSUE |
| MW | 17/08/18 | | FOR REVIEW |
| MW | 28/08/18 | | PROGRESS ISSUE |
| MW | 31/08/18 | | ISSUED FOR TENDER |

| REV | PLAN |
|-----|------|
| 01 | 01 |
| 02 | 02 |
| 03 | 03 |
| 04 | 04 |
| 05 | 05 |
| 06 | 06 |
| 07 | 07 |
| 08 | 08 |
| 09 | 09 |
| 10 | 10 |
| 11 | 11 |
| 12 | 12 |
| 13 | 13 |
| 14 | 14 |
| 15 | 15 |
| 16 | 16 |
| 17 | 17 |
| 18 | 18 |

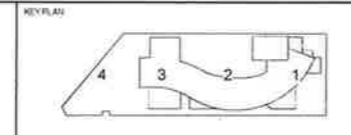

STRUCTURE, CIVIL & HYDRAULIC
 POOLADDTIS ENGINEERS
 T 02 8205 1000
 MECH, ELECT, IT, CIVILS & SEC.
 CIVIL CONSULTING
 T 02 8437 1000
 BCA GROUP 2/1A
 7 02 8356 2100
 LANDSCAPE
 LORNA HARRISON P/L
 T 02 8356 1342

PERUMAL PEDAVOLI ARCHITECTS
 PENSHURST PUBLIC SCHOOL
 18 Arcadia Street, Penhurst
 DRAWING NAME
FLOOR PLAN - LEVEL 3 - PART 1

| | | | | |
|-----------------|--------------------|----------|---------|----------------|
| CONTRACT NUMBER | SINSW-18-1257 | | | |
| PROJECT NORTH | | | | |
| Author | Checker | Approver | DATE | 31 AUGUST 2018 |
| DRAWING NUMBER | 3199-ARC-DD-01_131 | PHASE | REVISED | A |

ISSUED FOR TENDER

3/09/2018 11:32:35 AM


NSW Planning & Environment
 Issued under the Environmental Planning and Assessment Act 1979

Approved Application No. SSD 8365



granted on the 21/02/2019

Signed [Signature]

Sheet No. 18 of 57

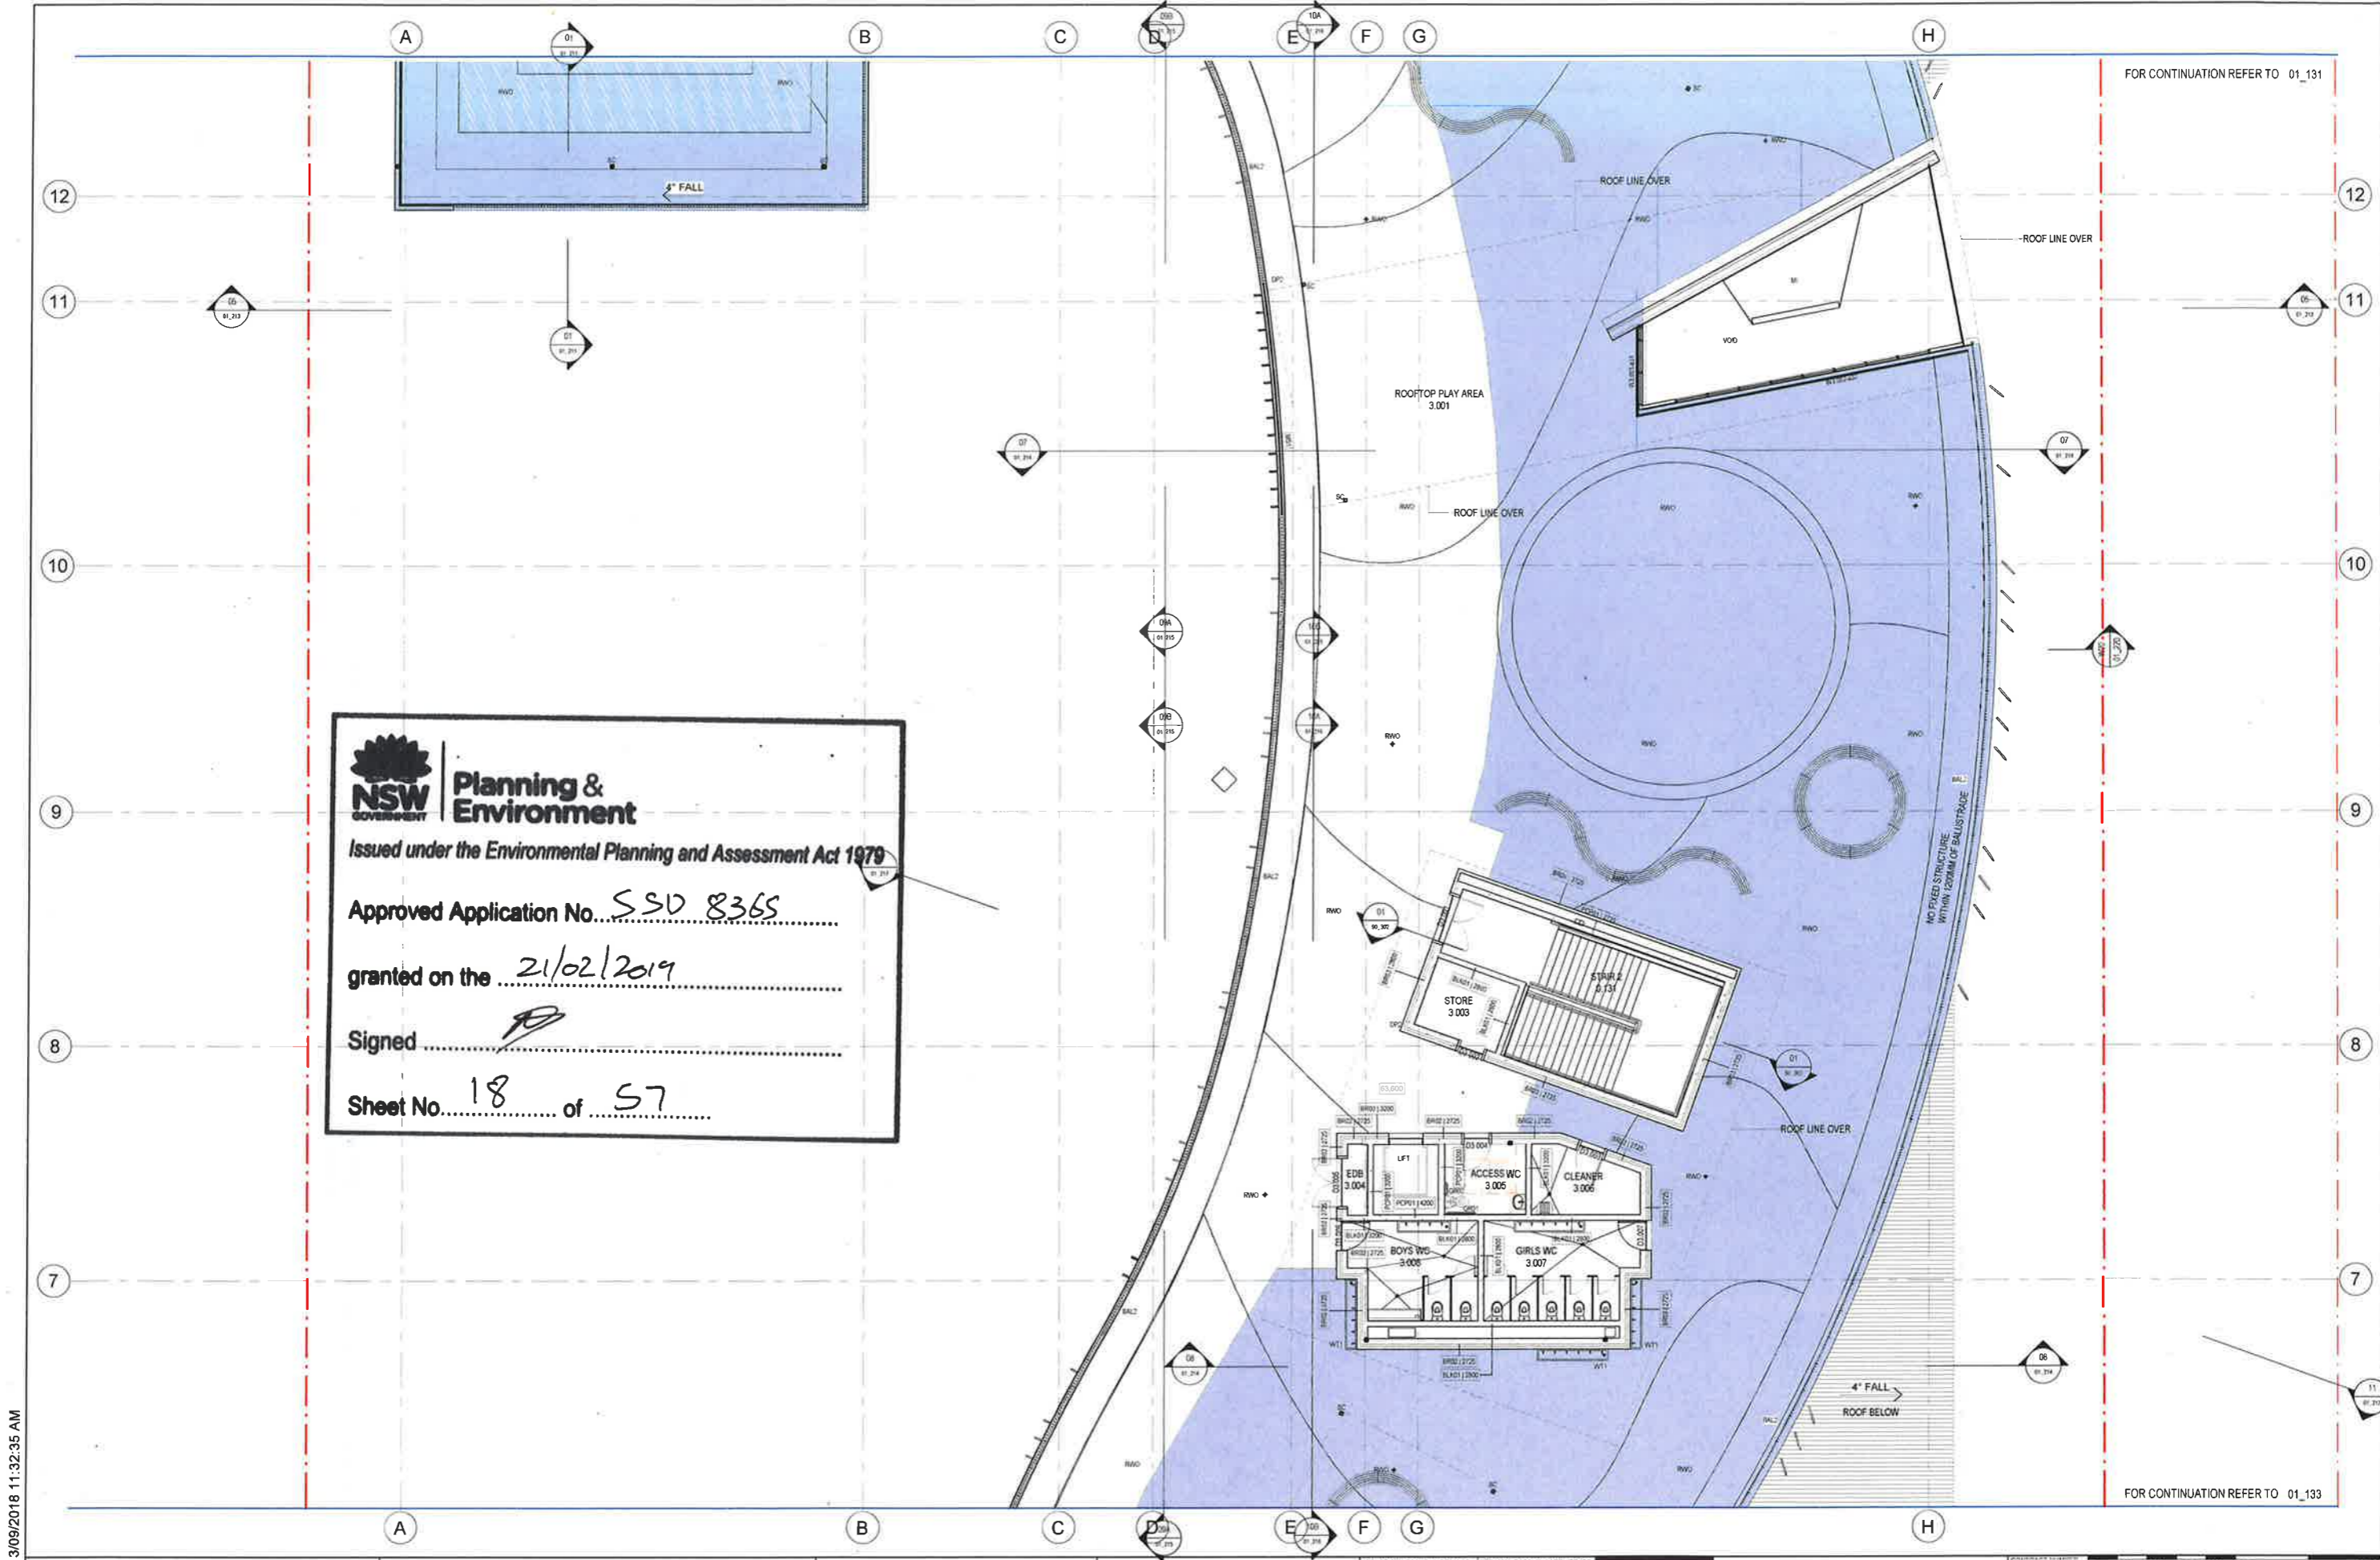

| REV | BY | DATE | DESCRIPTION |
|-----|----------|------|-------------------|
| MW | 26/07/18 | | PROGRESS ISSUE |
| MW | 10/08/18 | | PROGRESS ISSUE |
| MW | 13/08/18 | | FOR REVIEW |
| MW | 26/08/18 | | PROGRESS ISSUE |
| MW | 31/08/18 | | ISSUED FOR TENDER |

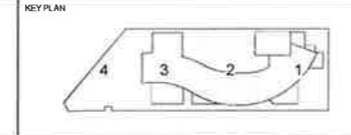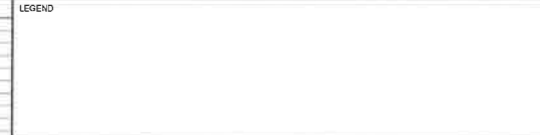

STRUCTURE, CIVIL & HYDRAULIC
 WOODACOTT ENGINEERS
 T. 02 9091 0000
 W.C.A. www.wca.com.au
 MECH. ELEC. R. CORNS & SEC.
 JWA CONSULTING
 T. 02 9437 1800

PERUMAL PEDAVOLI ARCHITECTS
 T. 02 9091 0000
 W.C.A. www.wca.com.au
 Registered Architect
 Voice Penhurst NSW reg no 5045

NSCA
 GROUP 10A
 T. 02 8300 3300

LANDSCAPE
 CORNA HARRISON P/L
 T. 02 9303 1347

STATUTORY PLANNER
 DONALD PLANNING P/L
 T. 02 9437 6004

PERUMAL PEDAVOLI ARCHITECTS

PENHURST PUBLIC SCHOOL
 18 Arcadia Street, Penhurst


FLOOR PLAN - LEVEL 3 - PART 2

| | | | |
|----------------------------------|---------------|--------------------------------------|------------------------|
| CONTRACT NUMBER SINSW-18-1257 | PROJECT NORTH | DRAWING NUMBER 3199-ARC-DD-01_132 | REVISION A |
| Author | Checked | Approved | DATE 31 AUGUST 2018 |
| PROJECT CODE | DISCIPLINE | PHASE | SERIES NUMBER |

FOR CONTINUATION REFER TO 01_131

FOR CONTINUATION REFER TO 01_133

ISSUED FOR TENDER

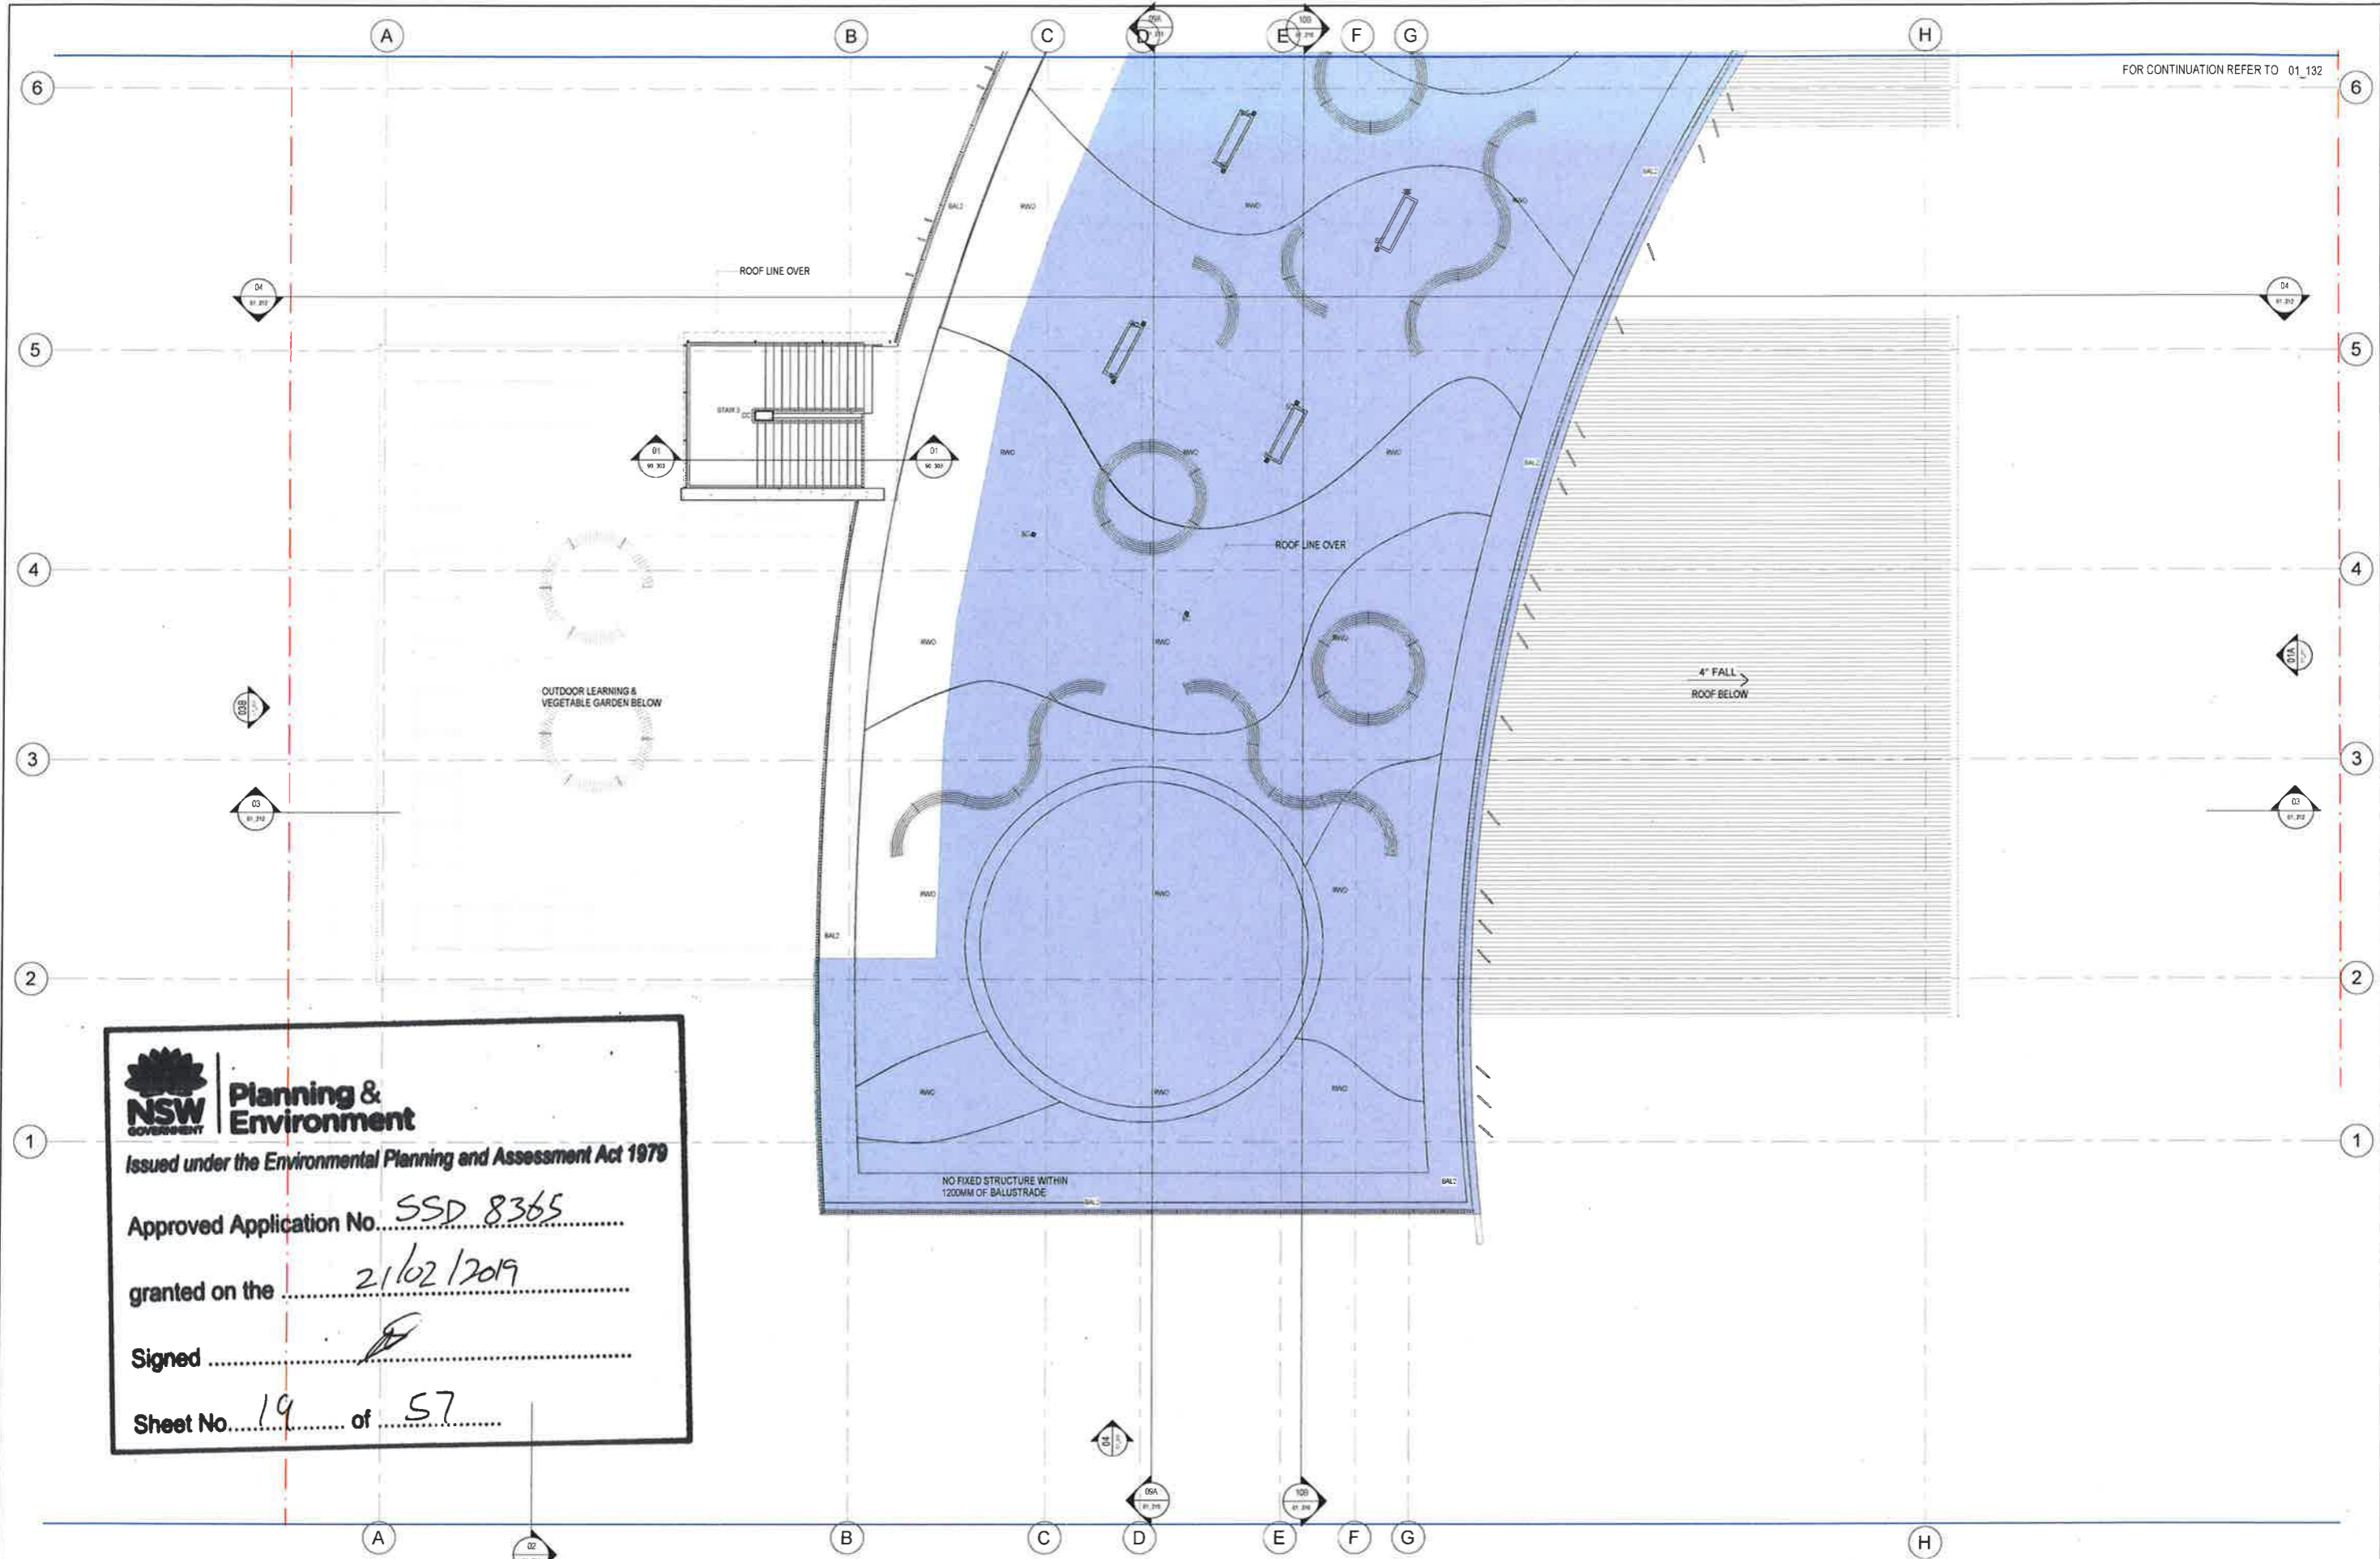

NSW GOVERNMENT | **Planning & Environment**
 Issued under the Environmental Planning and Assessment Act 1979
 Approved Application No. SSD 8365
 granted on the 21/02/2019
 Signed [Signature]
 Sheet No. 19 of 57

31/08/2018 5:57:33 PM

ISSUED FOR TENDER

| REV | BY | DATE | DESCRIPTION |
|-----|----|----------|-------------------|
| 1 | MW | 20/07/18 | PROGRESS ISSUE |
| 2 | MW | 10/08/18 | PROGRESS ISSUE |
| 3 | MW | 17/08/18 | FOR REVIEW |
| 4 | MW | 29/08/18 | PROGRESS ISSUE |
| 5 | MW | 31/08/18 | ISSUED FOR TENDER |



STRUCTURE, CIVIL & HYDRAULIC
 WOODACOTTES ENGINEERS
 T: 02 9251 0000
 F: 02 9252 1500
 WEBSITE: www.wce.com.au
 Nominated Architect
 Voice Packet NSW reg No 5045

NSW GOVERNMENT | **Education**

PERUMAL PEDAVOLI ARCHITECTS
 T: 02 9251 0000
 F: 02 9252 1500
 WEBSITE: www.ppa.com.au
 Nominated Architect
 Voice Packet NSW reg No 5045

PERUMAL PEDAVOLI ARCHITECTS
 PENSHURST PUBLIC SCHOOL
 18 Arcadia Street, Penhurst
 DRAWING NAME
 FLOOR PLAN - LEVEL 3 - PART 3

| | | |
|--------------------------------------|--------------------|------------------------|
| CONTRACT NUMBER SINSW-18-1257 | SCALE 1:1000 | DATE 31 AUGUST 2018 |
| DRAWN Author | CHECKED Checker | VERIFIED Approver |
| DRAWING NUMBER 3199-ARC-DD-01_133 | | REVISION A |


NSW Planning & Environment
 Issued under the Environmental Planning and Assessment Act 1979

Approved Application No. SSD 8365

granted on the 21/02/2019

Signed [Signature]

Sheet No. 20 of 57

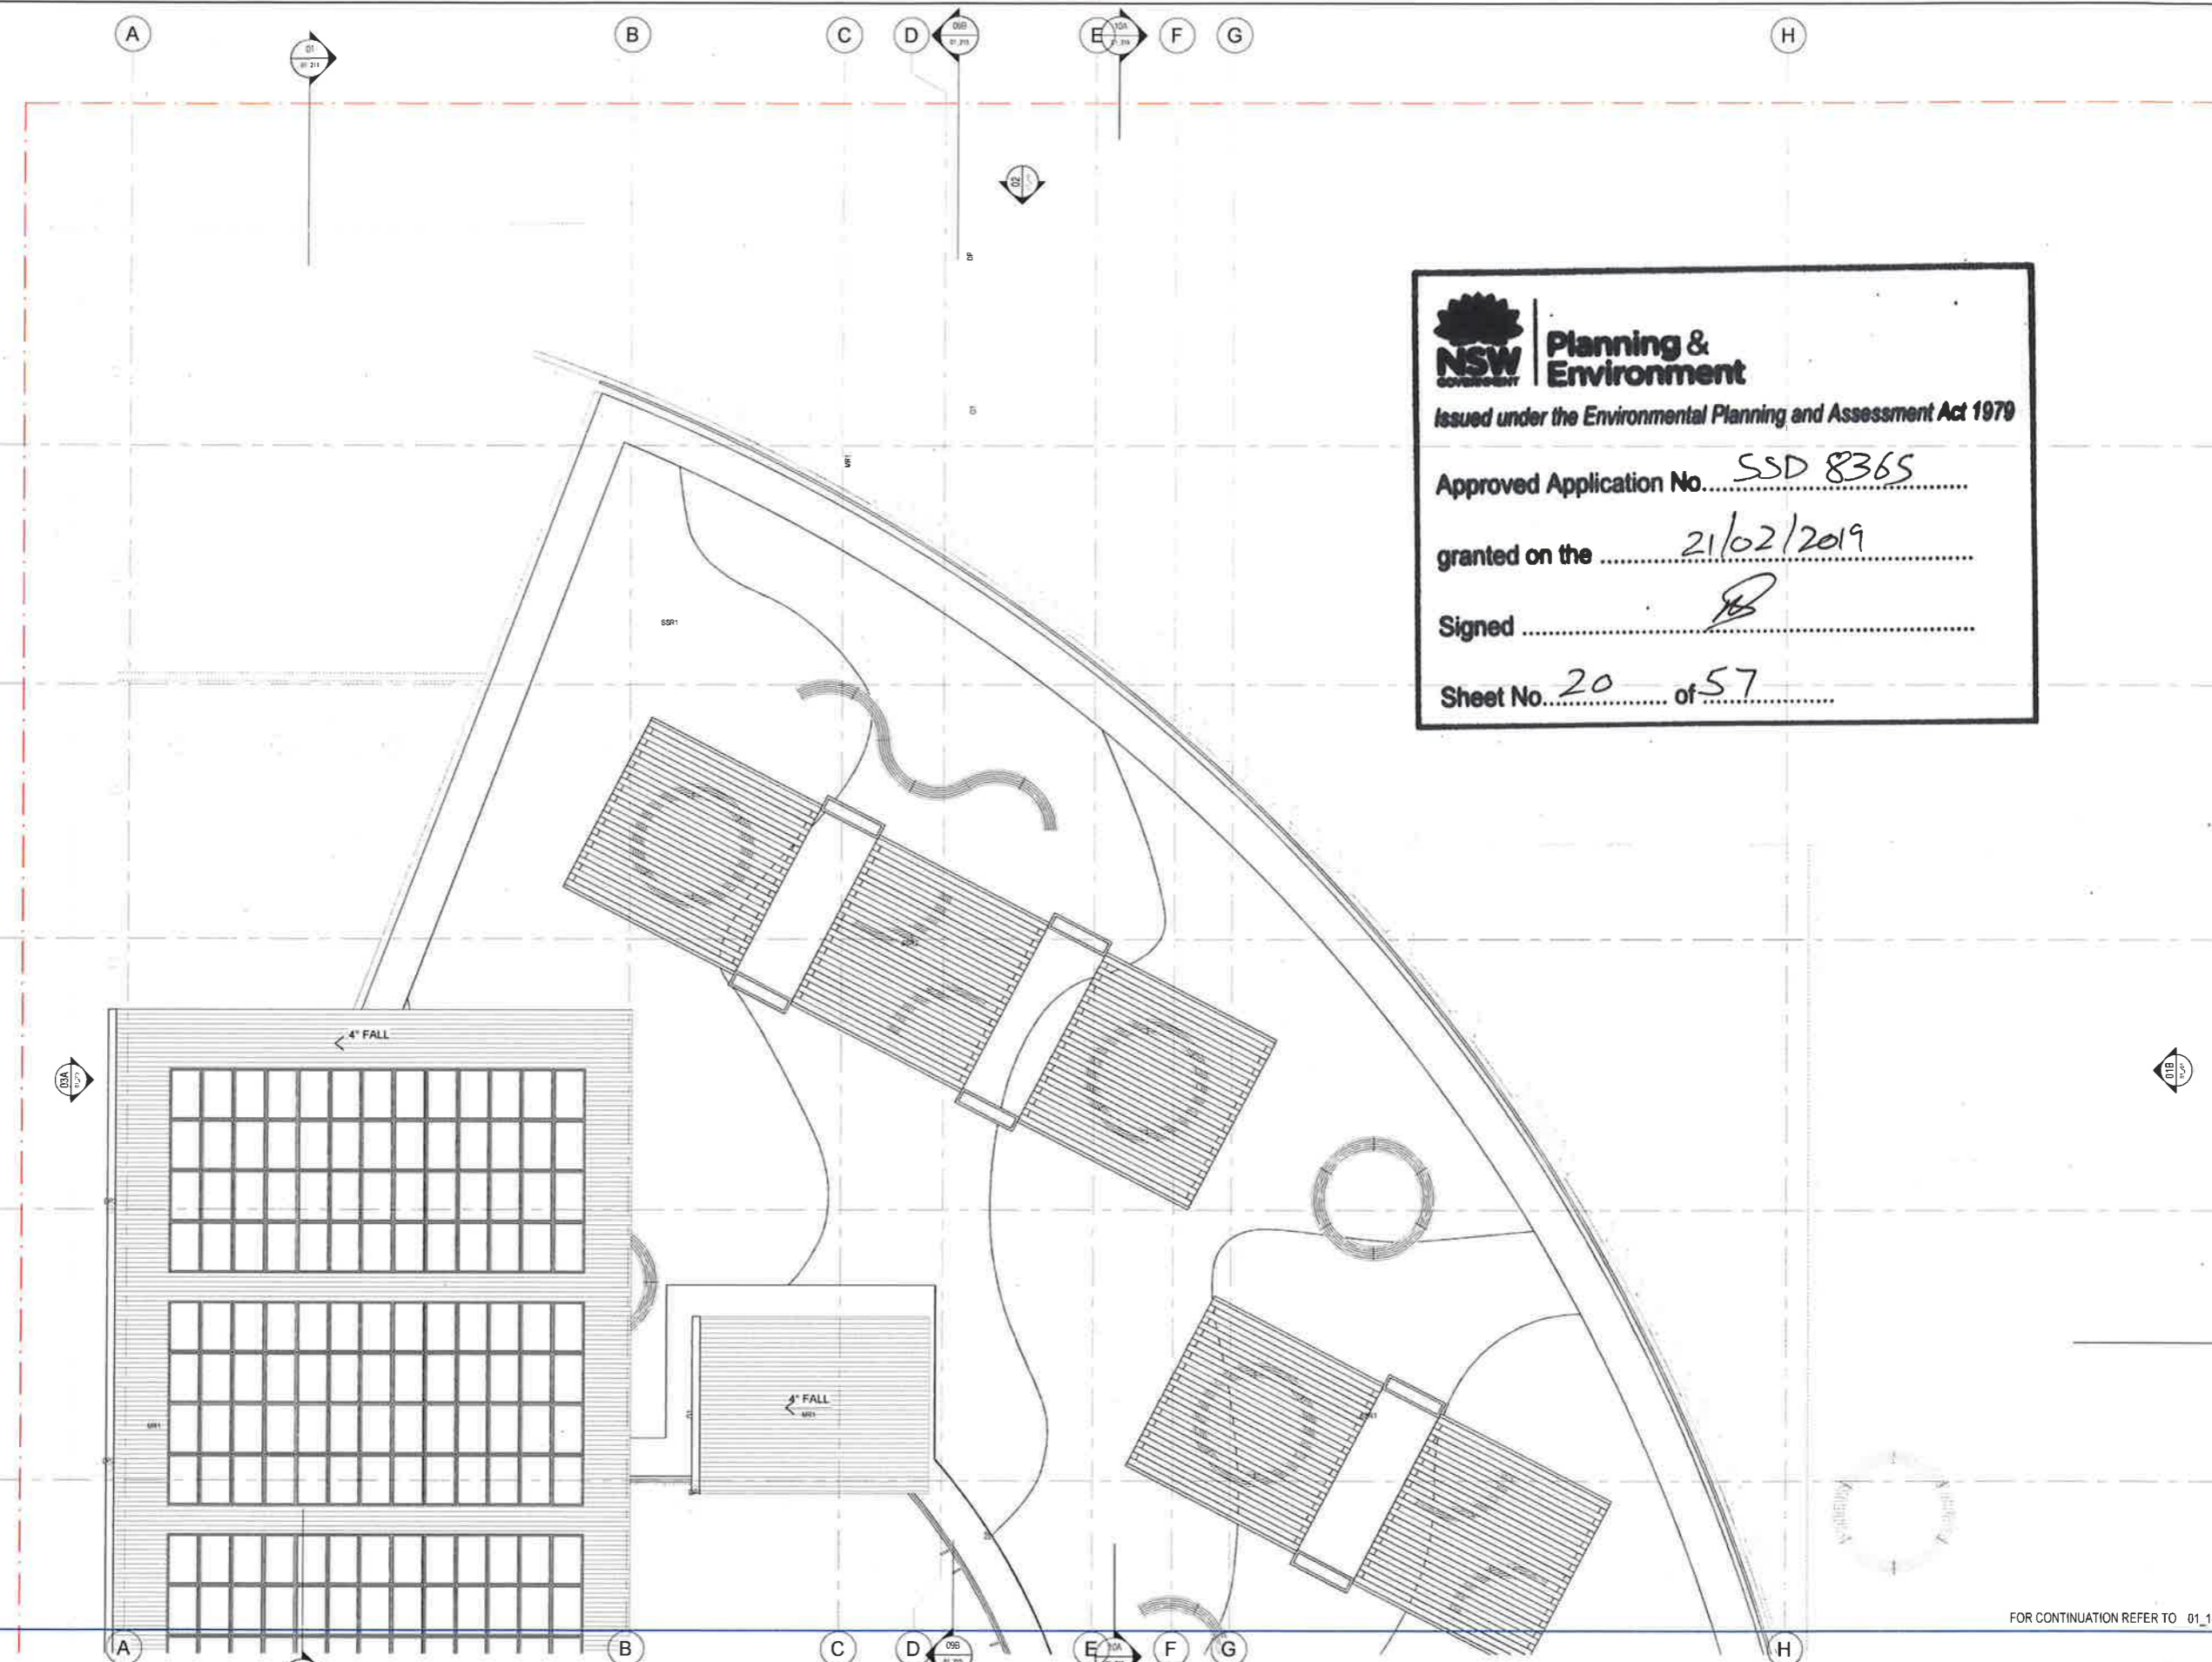


31/08/2018 6:01:12 PM

ISSUED FOR TENDER

| REV | BY | DATE | DESCRIPTION |
|-----|----------|------|-------------------|
| MW | 20.07.18 | | PROGRESS ISSUE |
| MW | 10.08.18 | | PROGRESS ISSUE |
| MW | 17.08.18 | | FOR REVIEW |
| MW | 26.08.18 | | PROGRESS ISSUE |
| MW | 31.08.18 | | ISSUED FOR TENDER |

| REV | BY | DATE | DESCRIPTION |
|-----|----|------|-------------|
| 01 | | | |
| 02 | | | |
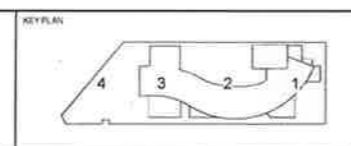


NSW Education

STRUCTURE, CIVIL & HYDRAULIC
 CONSULTING ENGINEERS
 T: 02 9551 1000
 F: 02 9551 1001
 WEBSITE: www.ppa.com.au
 PERUMAL PEDAVALI ARCHITECTS
 T: 02 9437 1000
 F: 02 9437 1001
 RCA CONSULTING
 T: 02 8336 2780
 LANDSCAPE
 CORIN HARRISON PLS
 T: 02 9556 1342

PERUMAL PEDAVALI ARCHITECTS
 PENSHURST PUBLIC SCHOOL
 18 Arcadia Street, Penhurst
 DRAWING NAME
 ROOF PLAN - PART 1

| | | |
|--------------------------------------|--------------------|----------------------|
| CONTRACT NUMBER SINSW-18-1257 | PROJECT NORTH | SCALE 1:100 @ A1 |
| DRAWN Author | CHECKED Checker | VERIFIED Approver |
| DATE 31 AUGUST 2018 | REVISION | |
| DRAWING NUMBER 3199-ARC-DD-01_141 | DISCIPLINE A | PHASE A |

FOR CONTINUATION REFER TO 01_142

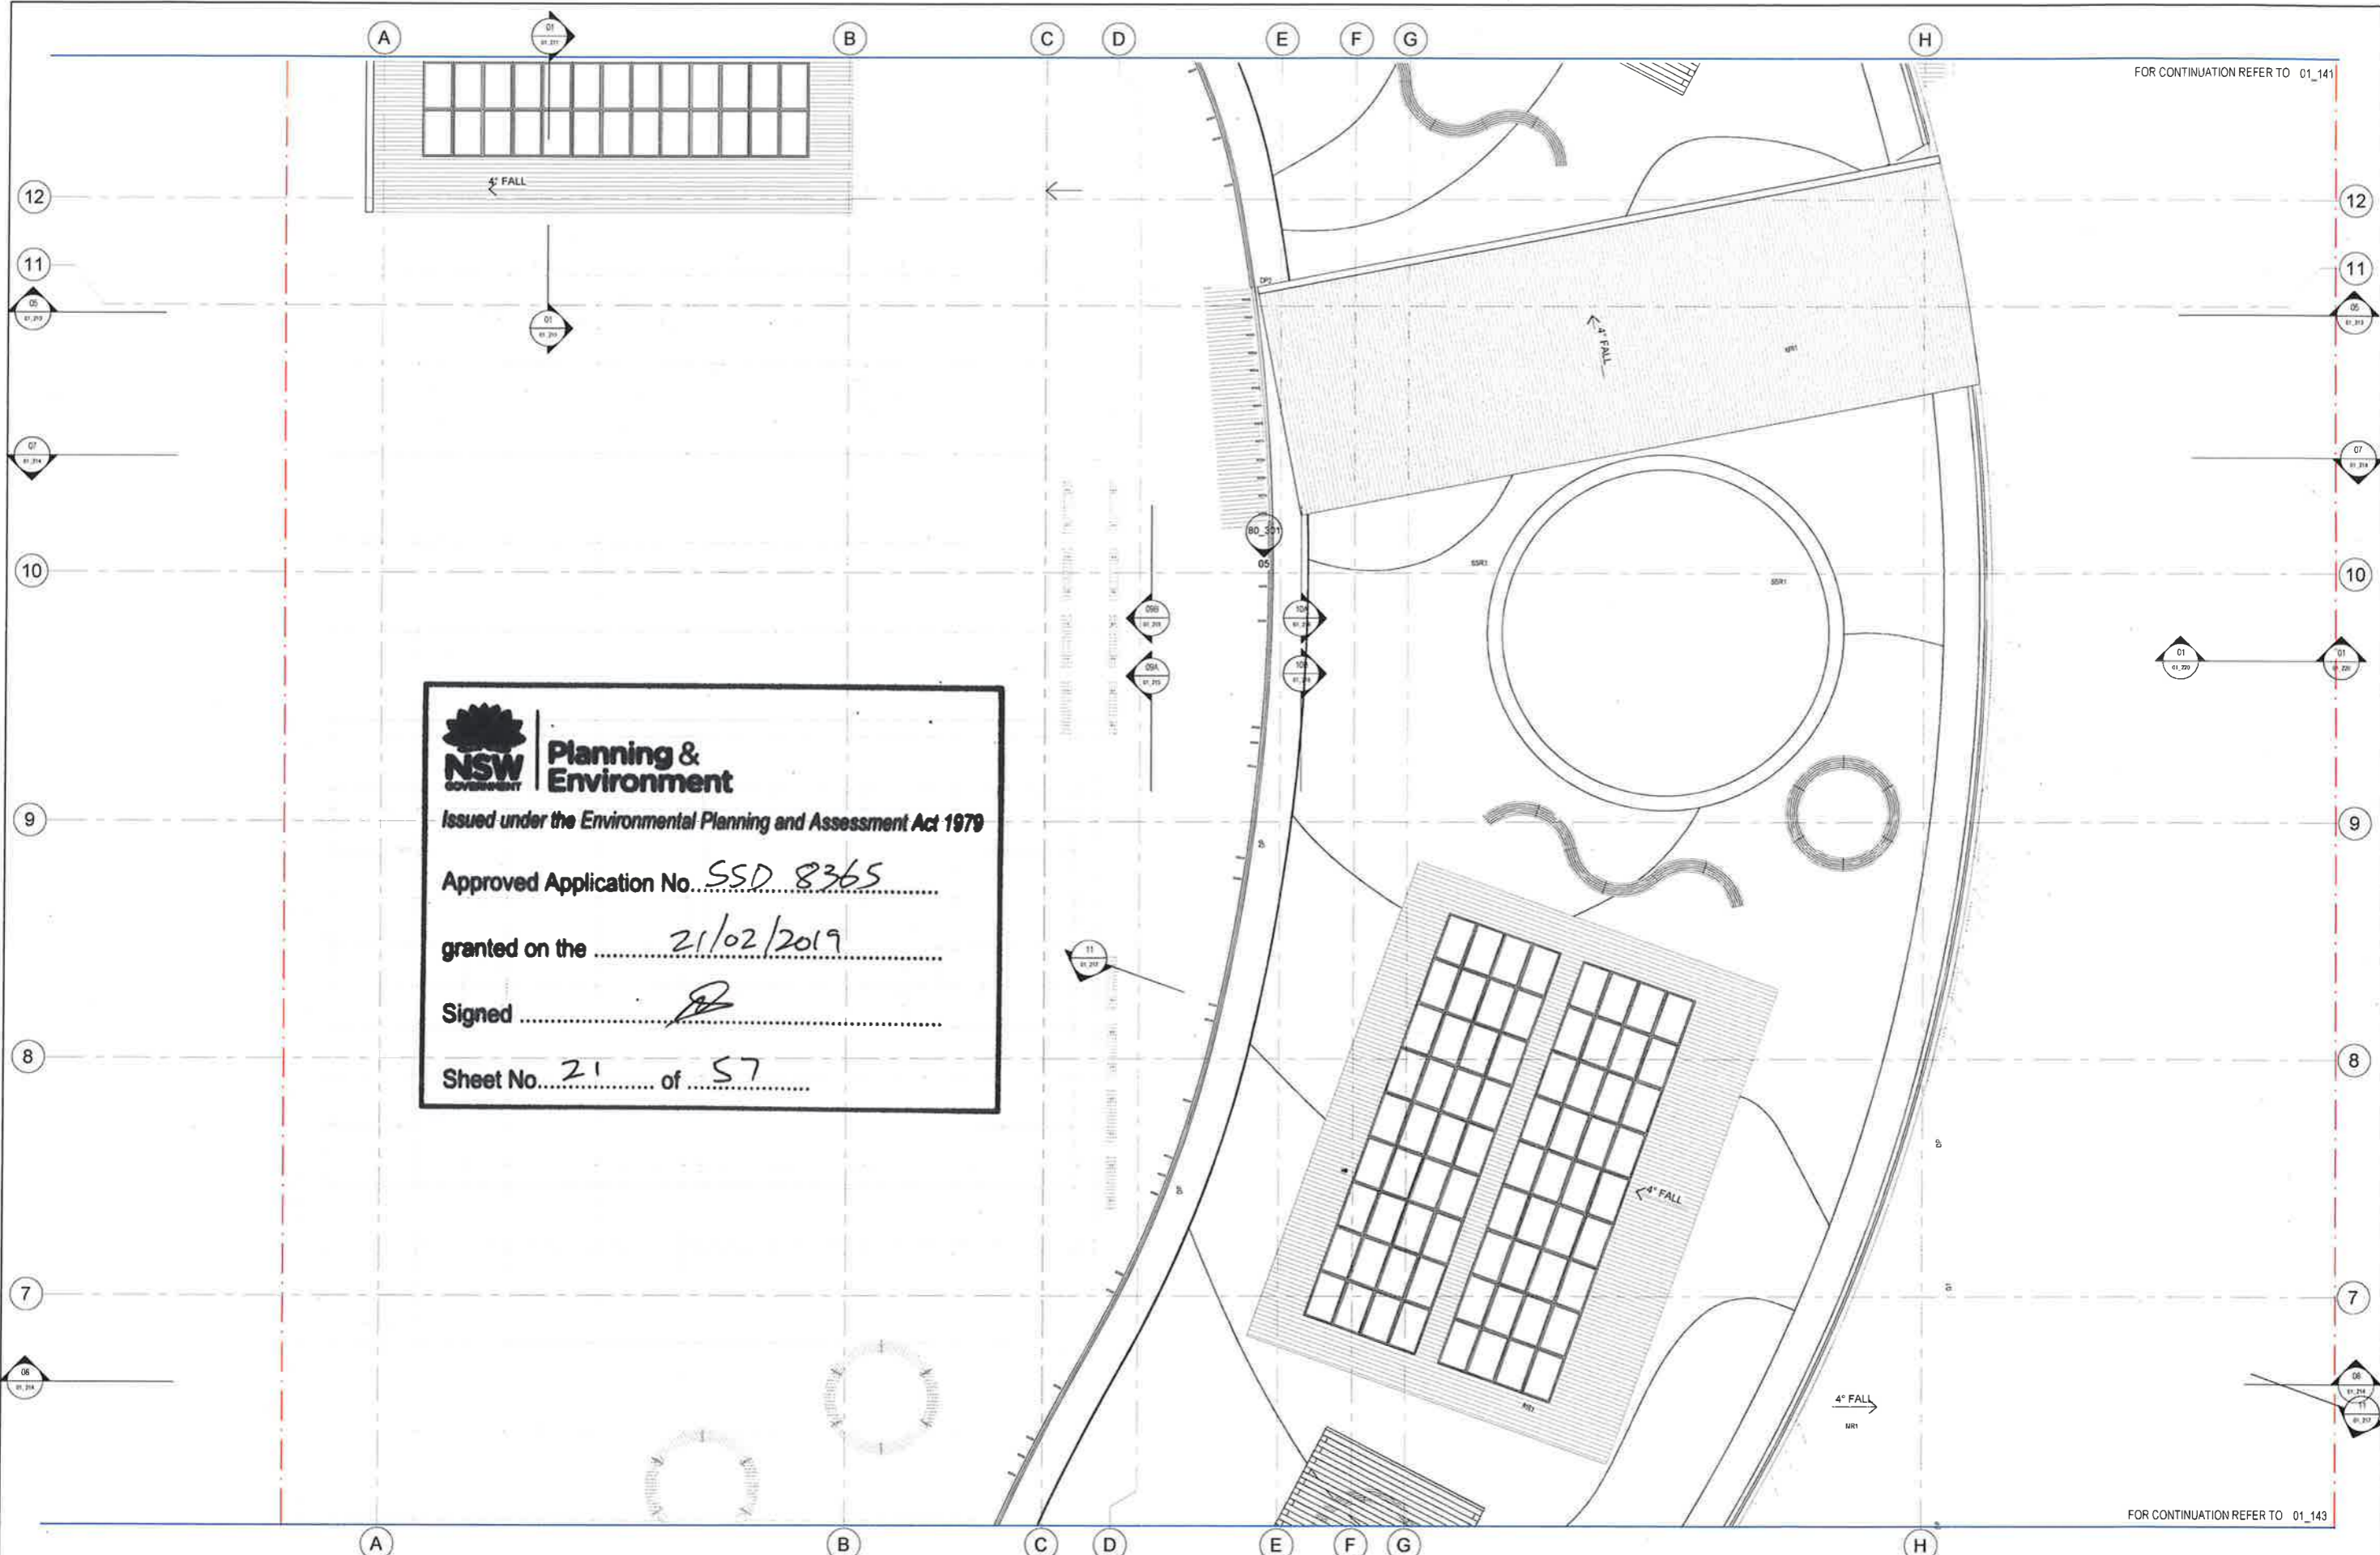

NSW Planning & Environment
 GOVERNMENT
 Issued under the Environmental Planning and Assessment Act 1979
 Approved Application No. SSD 8365
 granted on the 21/02/2019
 Signed [Signature]
 Sheet No. 21 of 57

31/08/2018 6:01:42 PM

ISSUED FOR TENDER

| REV | BY | DATE | DESCRIPTION |
|-----|----------|------|-------------------|
| MW | 20/07/18 | | PROGRESS ISSUE |
| MW | 10/08/18 | | PROGRESS ISSUE |
| MW | 17/08/18 | | FOR REVIEW |
| MW | 26/08/18 | | PROGRESS ISSUE |
| MW | 31/08/18 | | ISSUED FOR TENDER |



STRUCTURE, CIVIL & HYDRAULIC
 WOODCOTT ENGINEERS
 T: 02 8209 1500
 WEBSITE: www.pp.com.au
 NSW REG. ARCHITECT
 Veneer Pty Ltd NSW reg No 5045

PERUMAL PEDAVOLI ARCHITECTS
 T: 02 8291 0000
 WEB: www.pp.com.au
 NSW REG. ARCHITECT
 Veneer Pty Ltd NSW reg No 5045


PERUMAL PEDAVOLI ARCHITECTS
 T: 02 8291 0000
 WEB: www.pp.com.au
 NSW REG. ARCHITECT
 Veneer Pty Ltd NSW reg No 5045

NSW Education
 GOVERNMENT

PERUMAL PEDAVOLI ARCHITECTS
 PENSHURST PUBLIC SCHOOL
 18 Arcadia Street, Penhurst
 ROOF PLAN - PART 2

| | | | |
|---|-----------------------|-------------------------|-------------------------------|
| CONTRACT NUMBER SINSW-18-1257 | PROJECT NORTH | SCALE 1:1000 | DATE 31 AUGUST 2018 |
| DRAWN BY Author | CHECKED BY Checker | VERIFIED BY Approver | REVISION |
| PROJECT CODE 3199-ARC-DD-01_142 | DISCIPLINE A | PHASE | SERIES NUMBER |

3/09/2018 11:32:45 AM

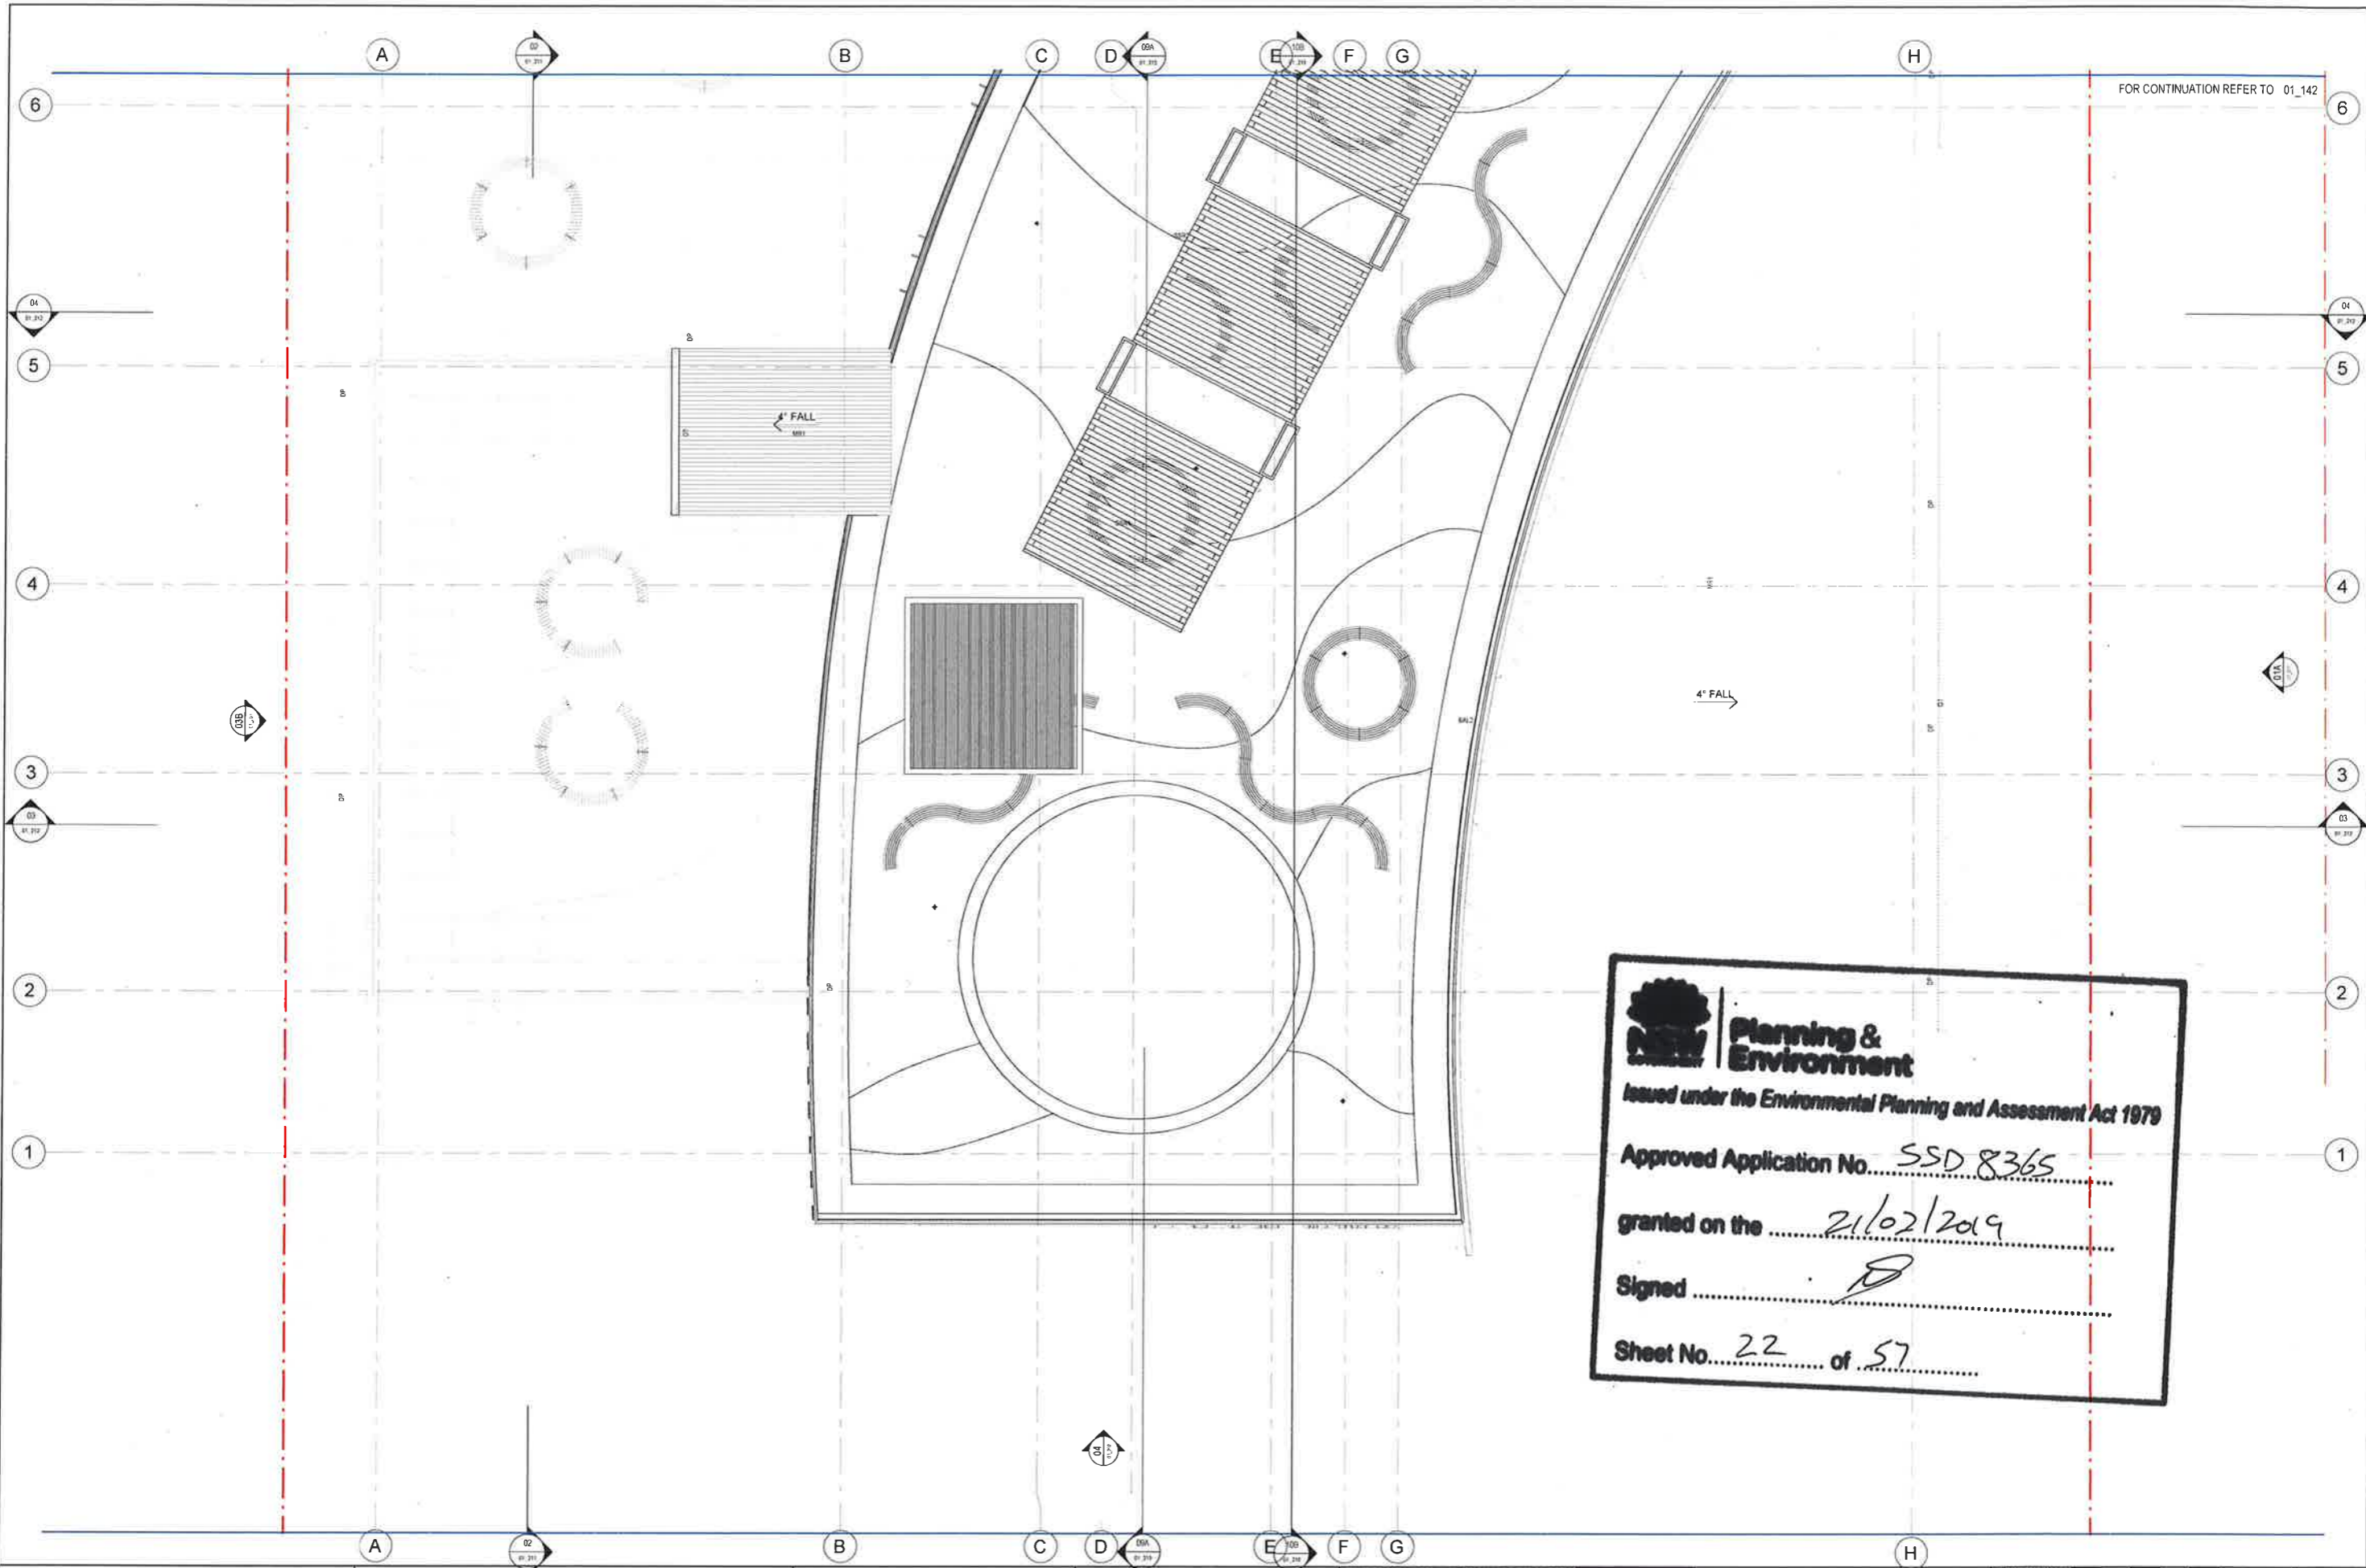

FOR CONTINUATION REFER TO 01_142

Planning & Environment
 Issued under the Environmental Planning and Assessment Act 1979

Approved Application No. SSD 8365

granted on the 21/02/2019


Signed [Signature]

Sheet No. 22 of 57

| REV | BY | DATE | DESCRIPTION |
|-----|----------|------|-------------------|
| MAY | 20/07/18 | | PROGRESS ISSUE |
| MAY | 10/08/18 | | PROGRESS ISSUE |
| MAY | 17/08/18 | | FOR REVIEW |
| MAY | 26/08/18 | | PROGRESS ISSUE |
| MAY | 31/08/18 | | ISSUED FOR TENDER |

LEGEND

| | |
|----------|---------------|
| [Symbol] | [Description] |
| [Symbol] | [Description] |
| [Symbol] | [Description] |

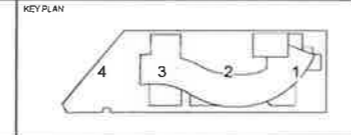

STRUCTURE, CIVIL & HYDRAULIC
 POOL, ACQUISITION ENGINEERS
 T 02 9291 0000
 F 02 9292 1500
 WEB www.spa.com.au
 Homebased Architect
 Price: Federal NSW reg No 5045

PERUMAL PEDAVOLI ARCHITECTS
 T 02 9291 0000
 F 02 9292 1500
 WEB www.spa.com.au
 Homebased Architect
 Price: Federal NSW reg No 5045

PERUMAL PEDAVOLI ARCHITECTS
 T 02 9291 0000
 F 02 9292 1500
 WEB www.spa.com.au
 Homebased Architect
 Price: Federal NSW reg No 5045


PERUMAL PEDAVOLI ARCHITECTS

PENSHURST PUBLIC SCHOOL
 18 Arcadia Street, Penhurst


DRAWING NAME
ROOF PLAN - PART 3

| | | |
|--------------------------------------|---------------|------------------|
| CONTRACT NUMBER SINSW-18-1257 | PROJECT NORTH | SCALE 1:100 @ A1 |
| DRAWN | CHECKED | VERIFIED |
| Author | Checker | Approver |
| DATE | DATE | DATE |
| 31 AUGUST 2018 | | |
| DRAWING NUMBER 3199-ARC-DD-01_143 | REVISION A | |

ISSUED FOR TENDER

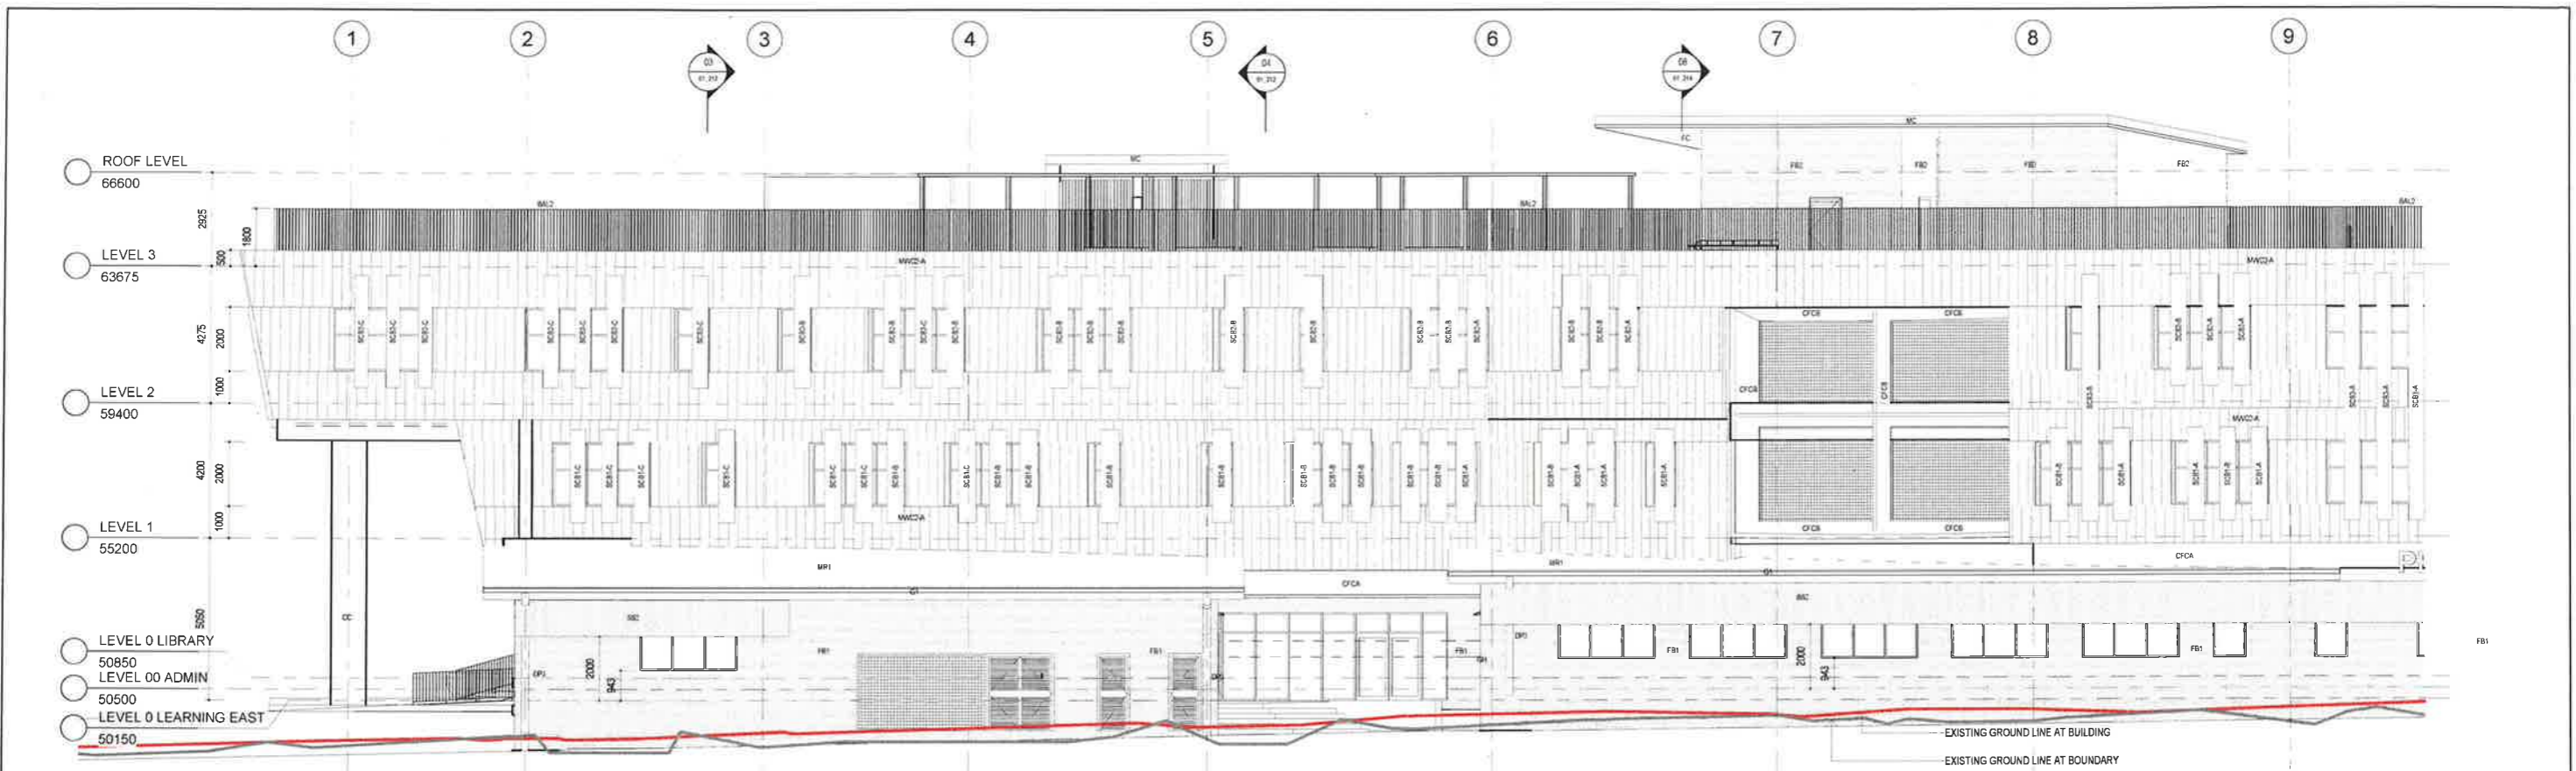

ELEVATION - PART A 01A
1:100 01.102

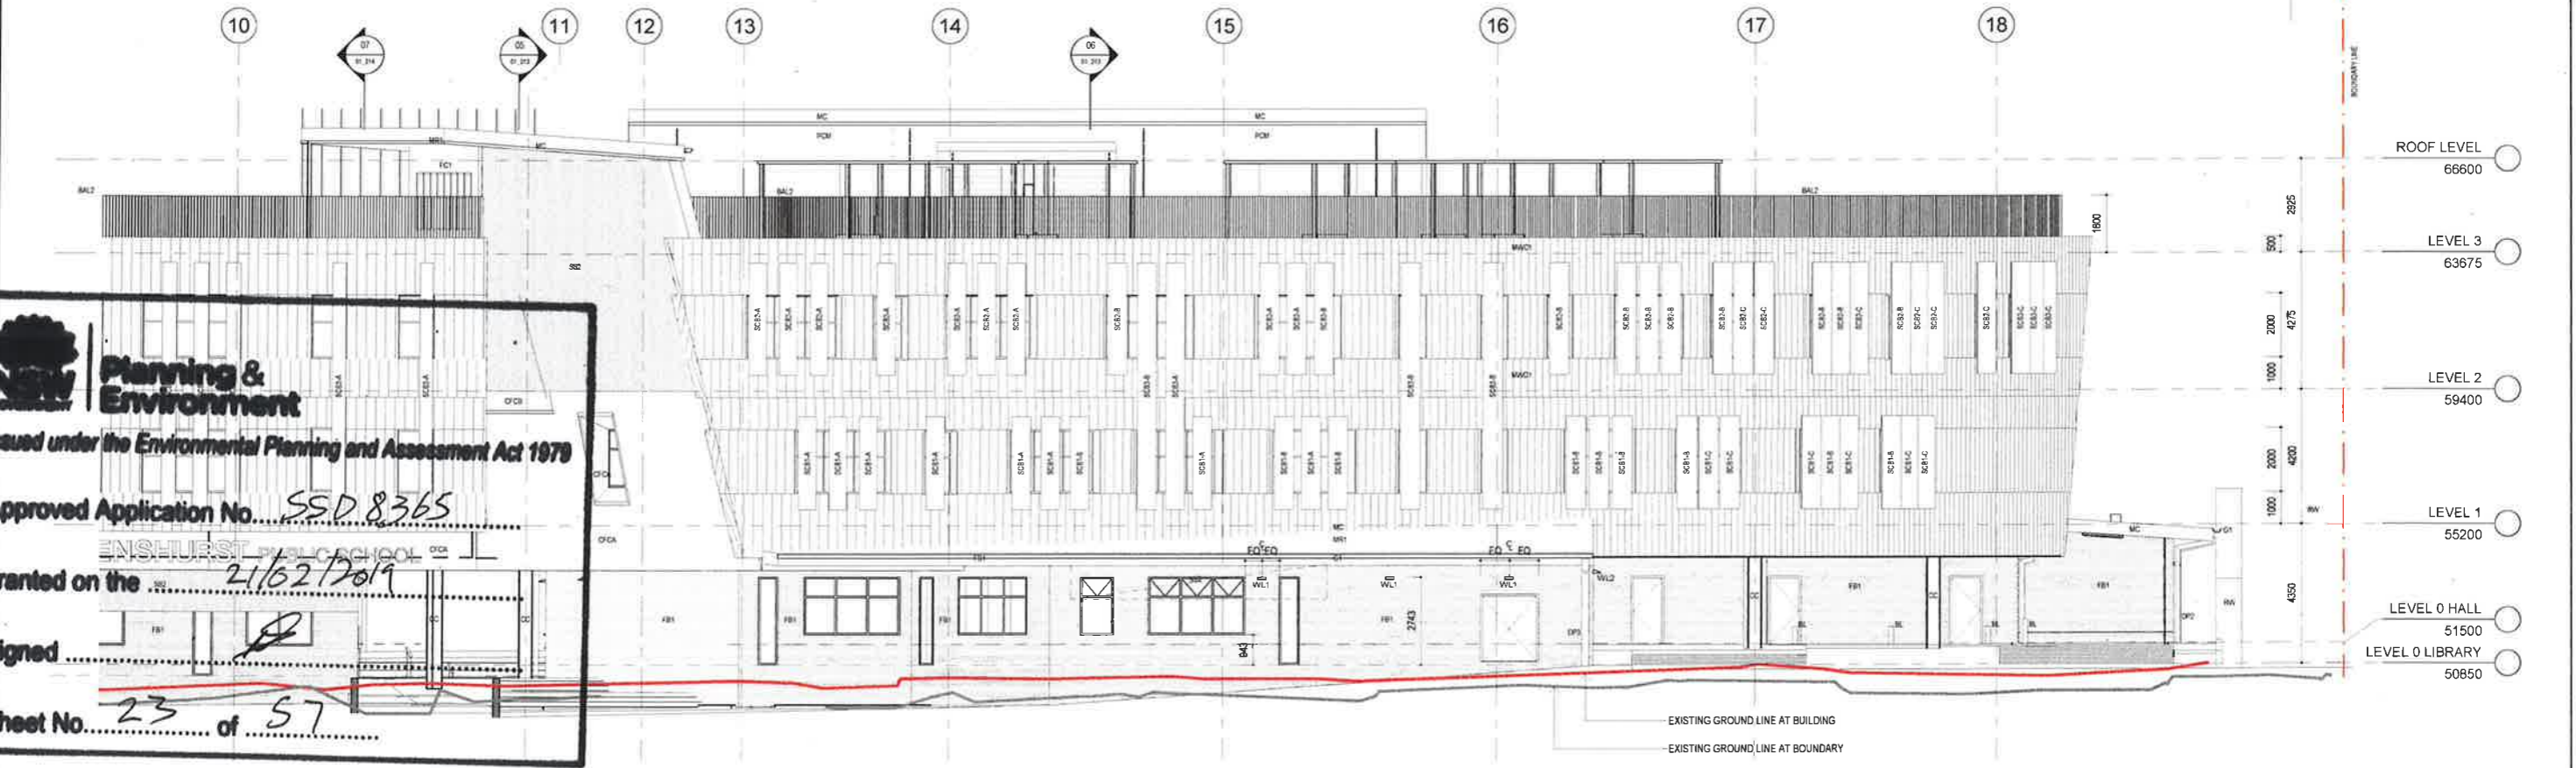

ELEVATION - PART B 01B
1:100 01.101

NSW Planning & Environment
 Issued under the Environmental Planning and Assessment Act 1979
 Approved Application No. SSD 8365
 granted on the 21/02/2019
 Signed [Signature]
 Sheet No. 23 of 57

3/09/2018 12:10:25 PM

ISSUED FOR TENDER

| REV | BY | DATE | DESCRIPTION |
|-----|----------|------|-------------------|
| MW | 20/07/18 | | PROGRESS ISSUE |
| MW | 15/06/18 | | PROGRESS ISSUE |
| MW | 12/02/18 | | FOR REVIEW |
| A | 21/08/18 | | ISSUED FOR TENDER |

| KEY PLAN |
|----------|
| |

STRUCTURE, CIVIL & HYDRAULIC
 WOODACRE ENGINEERS
 T: 02 9239 1900
 MECH, ELECTR, IT, COMMS & SEC
 JAW CONSULTING
 T: 02 9447 1000
 PERUMAL PEDAVOLI ARCHITECTS
 T: 02 9291 0000
 P/E: www.pp-a.com.au
 Incorporated Architect
 VVince Pedavoli NABV reg no 5075



PERUMAL PEDAVOLI ARCHITECTS
 18 Arcadia Street, Penhurst
 ELEVATIONS - SHEET 1

| DRAWING NUMBER | DRAWING NAME |
|--------------------|--------------|
| 3199-ARC-DD-01_201 | A |

| CONTRACT NUMBER | PROJECT NUMBER | SCALE |
|-----------------|----------------|------------|
| SINSW-18-1257 | | 1:100 @ A1 |

| DRAWN | CHECKED | VERIFIED | DATE |
|--------|---------|----------|----------------|
| Author | Checker | Approver | 31 AUGUST 2018 |


NSW Planning & Environment
 Issued under the Environmental Planning and Assessment Act 1979

Approved Application No. SSD 8365


granted on the 21/02/2019

Signed [Signature]

Sheet No. 24 of 57

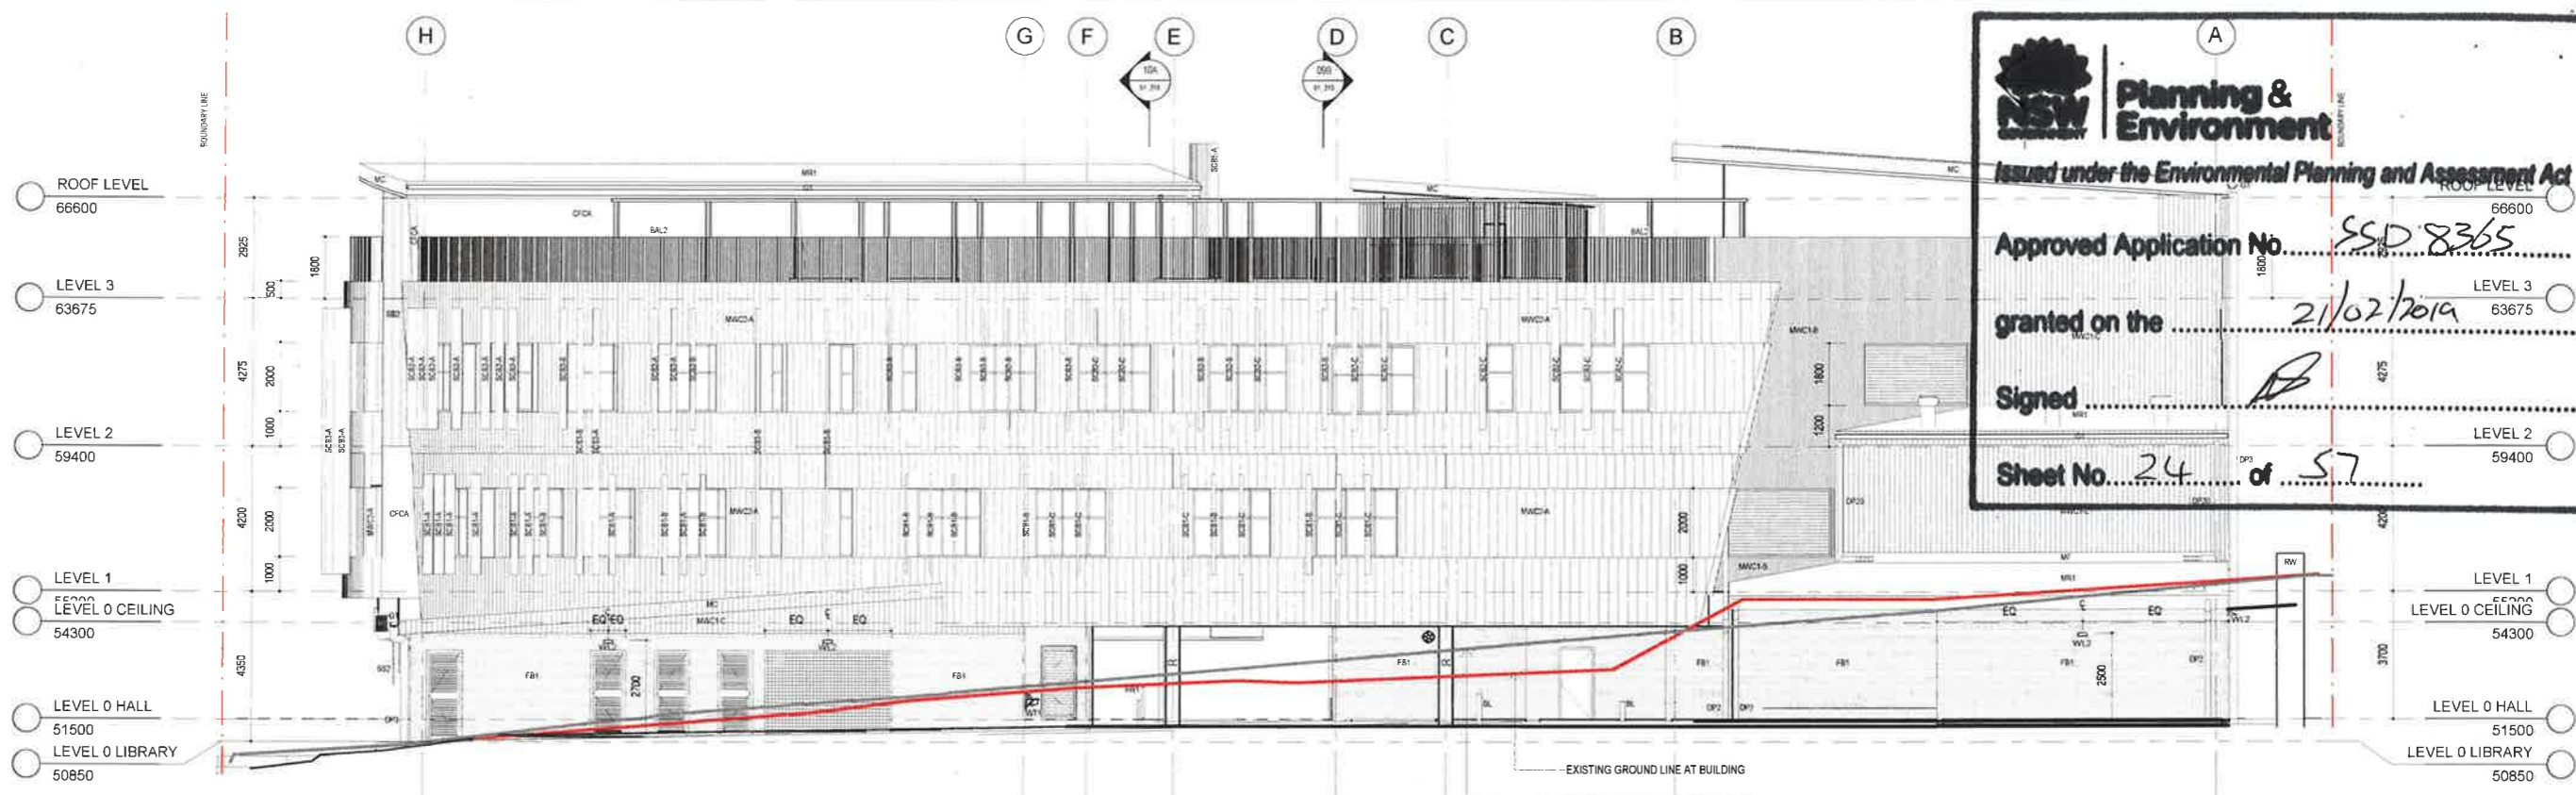

ELEVATION 02
 1:100 (01_101)

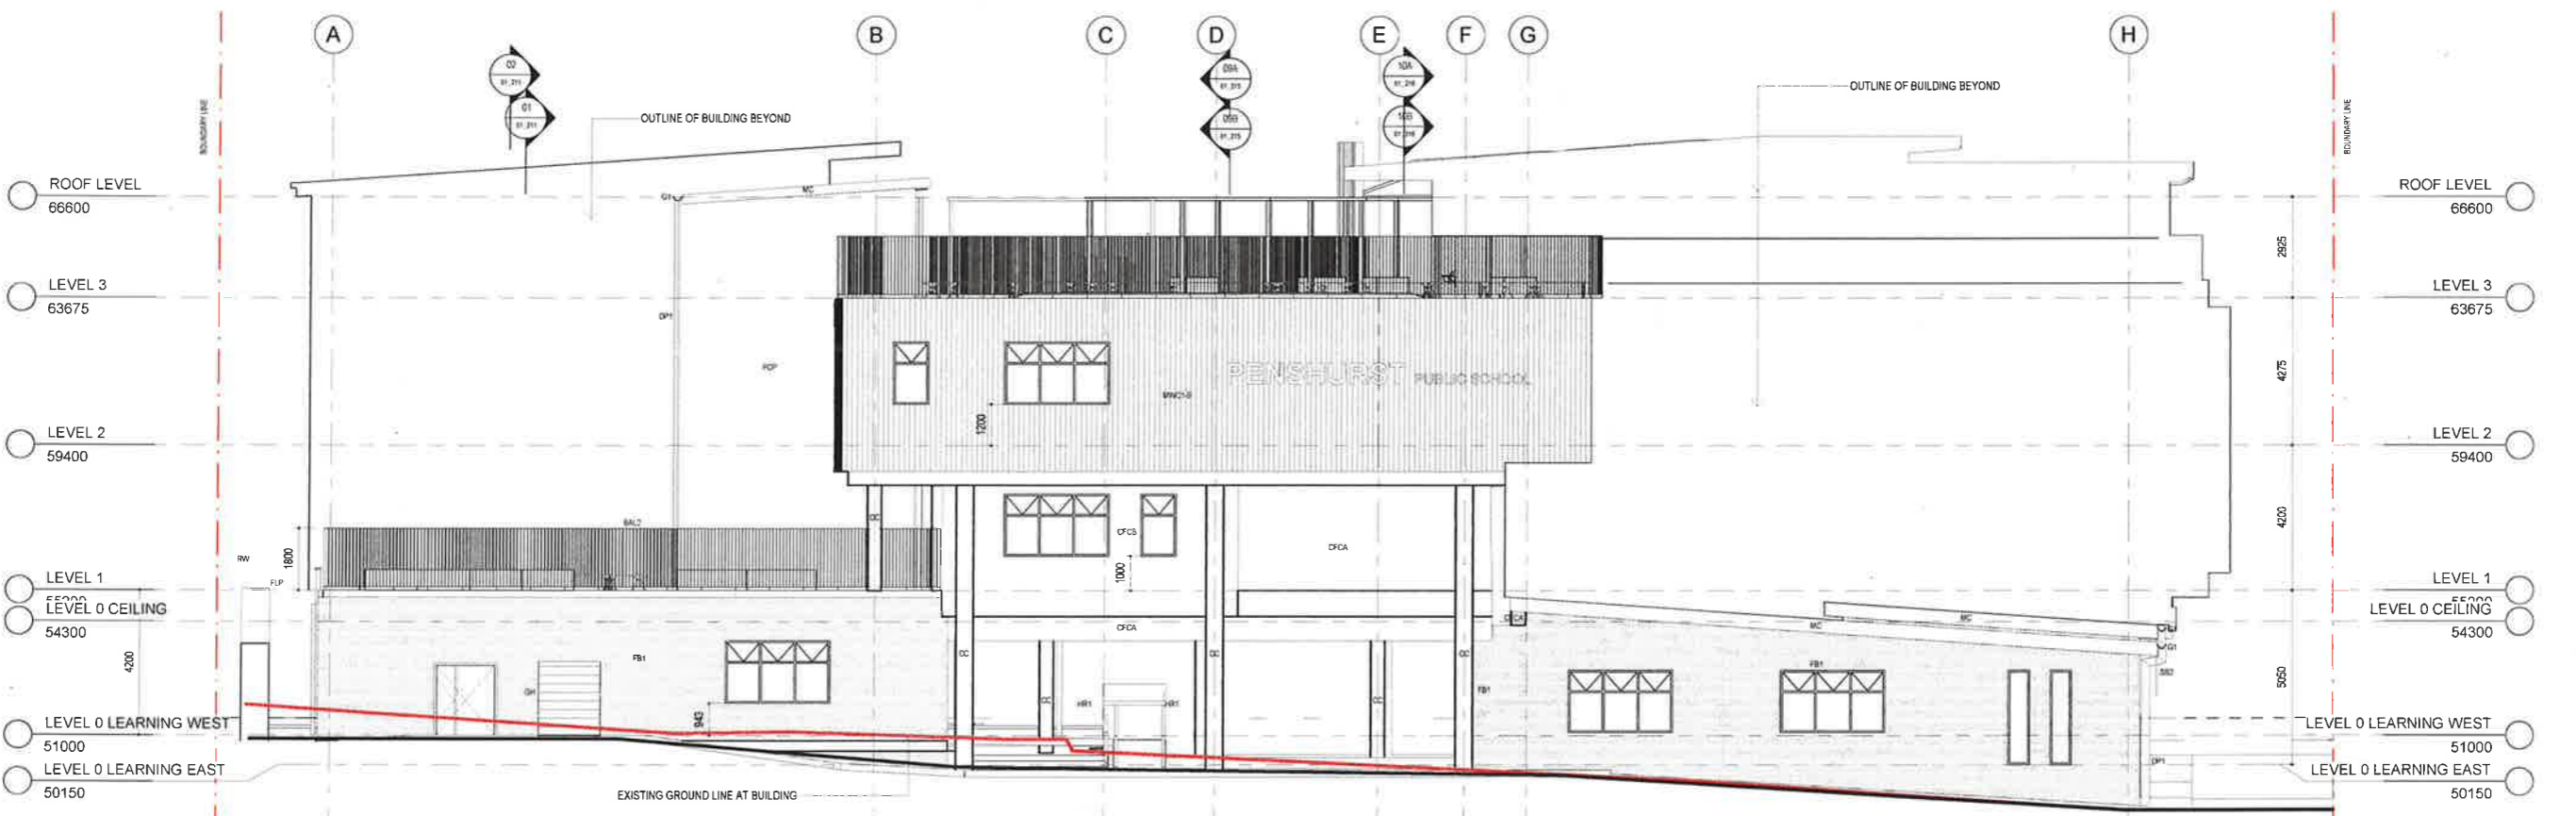

ELEVATION 04
 1:100 (01_103)

3/09/2018 12:07:33 PM

ISSUED FOR TENDER

| REV | BY | DATE | DESCRIPTION |
|-----|----------|------|-------------------|
| MW | 20.07.18 | | PROGRESS ISSUE |
| MW | 10.08.18 | | PROGRESS ISSUE |
| MW | 17.08.18 | | FOR REVIEW |
| A | 31.08.18 | | ISSUED FOR TENDER |

| REV | BY | DATE | DESCRIPTION |
|-----|----------|------|-------------|
| 01 | 01/21/18 | | |
| 02 | 01/21/18 | | |

| REV | BY | DATE | DESCRIPTION |
|-----|----------|------|-------------|
| 01 | 01/21/18 | | |
| 02 | 01/21/18 | | |

NSW Education

PERUMAL PEDAVOLI ARCHITECTS
 STRUCTURE, CIVIL & HYDRAULIC
 1/02/2018
 1/02/2018
 1/02/2018

PERUMAL PEDAVOLI ARCHITECTS
 18 Arcadia Street, Penhurst
 ELEVATIONS - SHEET 2

| PROJECT NORTH | Author | Checked | Verified | Date |
|---------------|--------|---------|----------|----------------|
| SINSW-18-1257 | | | | 31 AUGUST 2018 |

3199-ARC-DD-01_202 A

Issued under the Environmental Planning and Assessment Act 1979

ROOF LEVEL
66600
Approved Application No. SSD 8365


LEVEL 3
granted on the 21/02/2019

Signed [Signature]

LEVEL 2
Sheet No. 25 of 57



ELEVATION - PART A **03A**
1 : 100 **01_101**

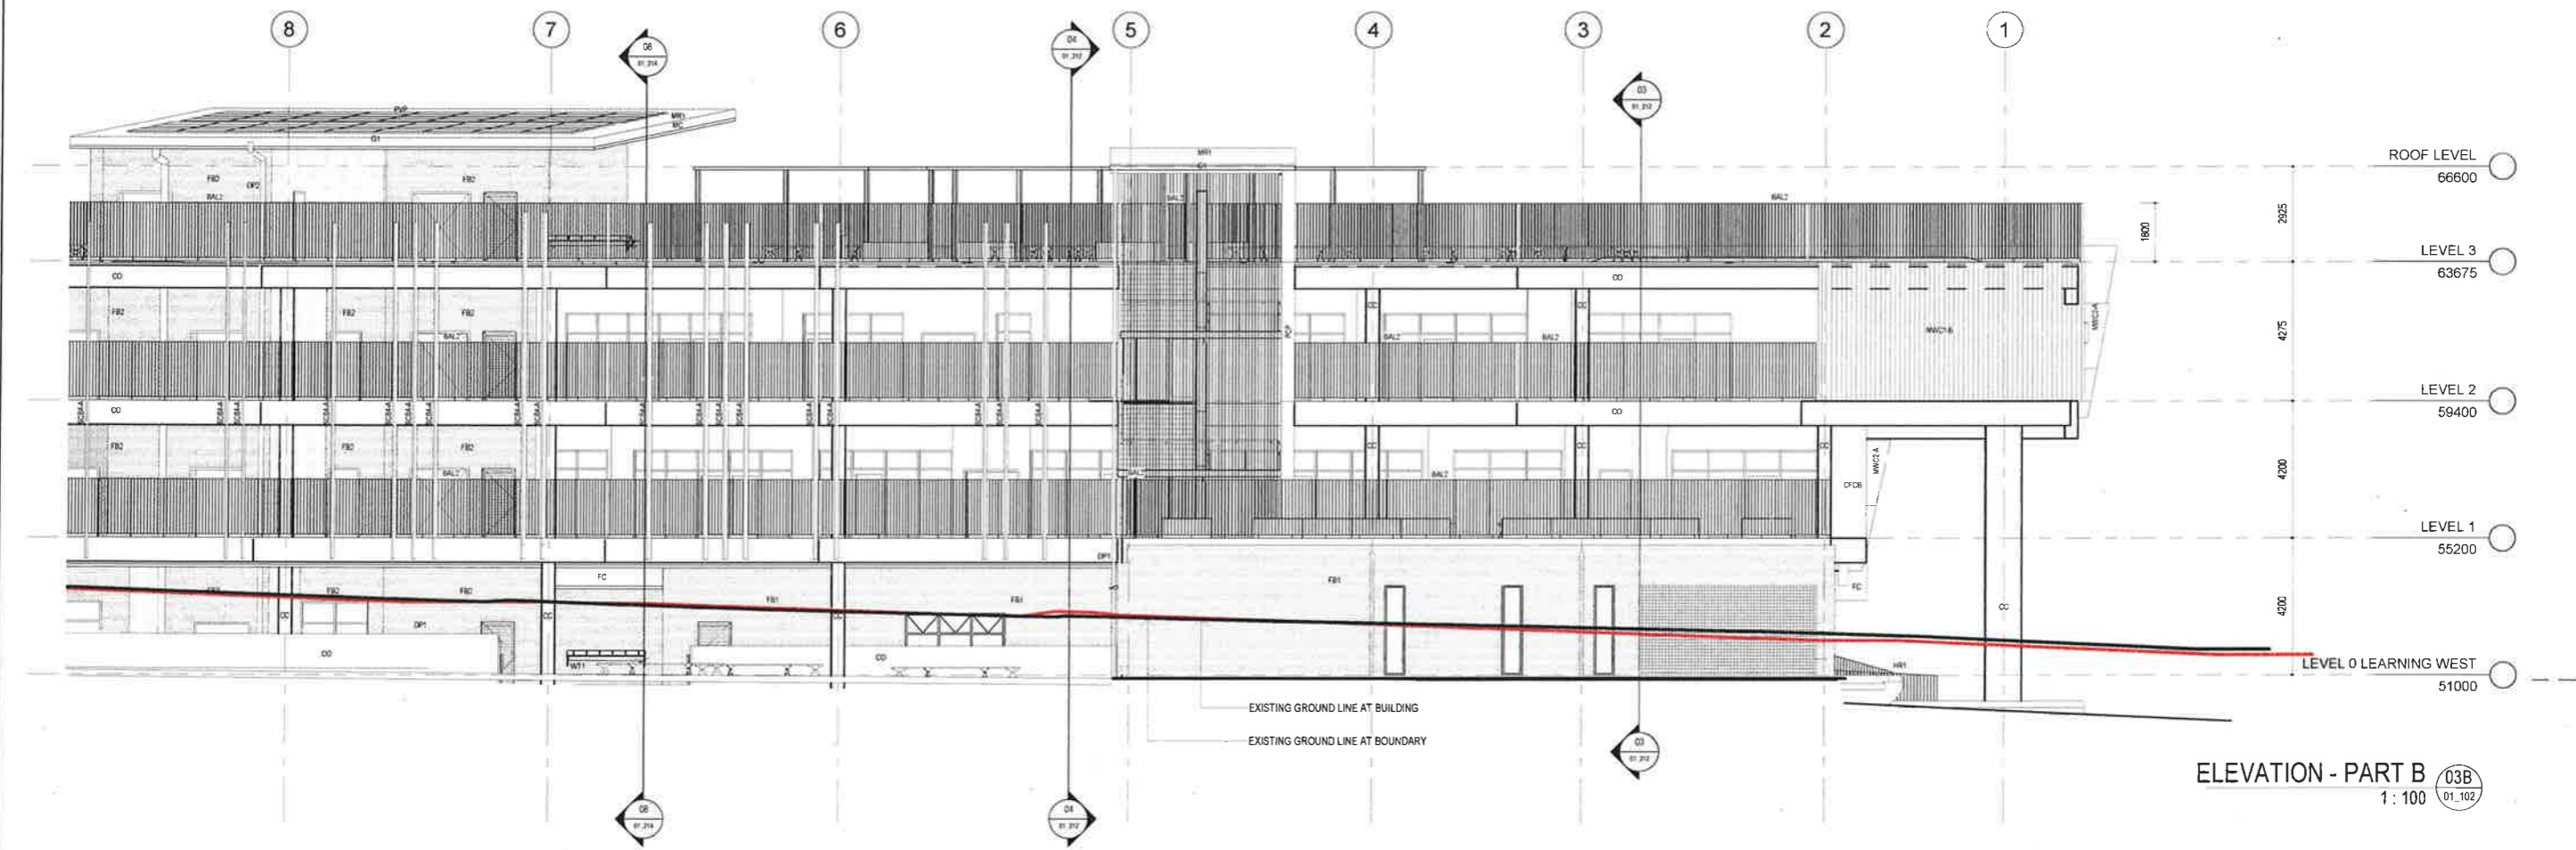

ELEVATION - PART B **03B**
1 : 100 **01_102**

31/08/2018 4:47:36 PM

ISSUED FOR TENDER

| REV | BY | DATE | DESCRIPTION |
|-----|----------|------|-------------------|
| MV | 20/07/18 | | PROGRESS ISSUE |
| MV | 10/08/18 | | PROGRESS ISSUE |
| MV | 17/08/18 | | FOR REVIEW |
| MV | 31/08/18 | | ISSUED FOR TENDER |

| AMENDMENTS | LEGEND |
|------------|--------|
| | |

| KEY PLAN |
|----------|
| |




STRUCTURE, CIVIL & HYDRAULIC
CONSULTING ENGINEERS
1/02/2010
MECH, ELECT, ET, COMM & SEC
JVA, CONSTRUCTION
1/02/2010
DCA
GROUP D/A
T/02/2010
LANDSCAPE
LORNA HARRISON P/L
T/02/2010

PERUMAL PEDAVOLI ARCHITECTS
PENSHURST PUBLIC SCHOOL
18 Arcadia Street, Penhurst
DRAWING NAME
ELEVATIONS - SHEET 3


| CONTRACT NUMBER | SCALE | DATE |
|-----------------|------------------|----------------|
| SINSW-18-1257 | SCALE 1:100 @ A1 | 31 AUGUST 2018 |

| DRAWN | CHECKED | VERIFIED | DATE |
|--------|---------|----------|----------------|
| Author | Checker | Approver | 31 AUGUST 2018 |


| PROJECT CODE | DISCIPLINE | PHASE | SERIES NUMBER | REVISION |
|--------------------|------------|-------|---------------|----------|
| 3199-ARC-DD-01_203 | A | | | |

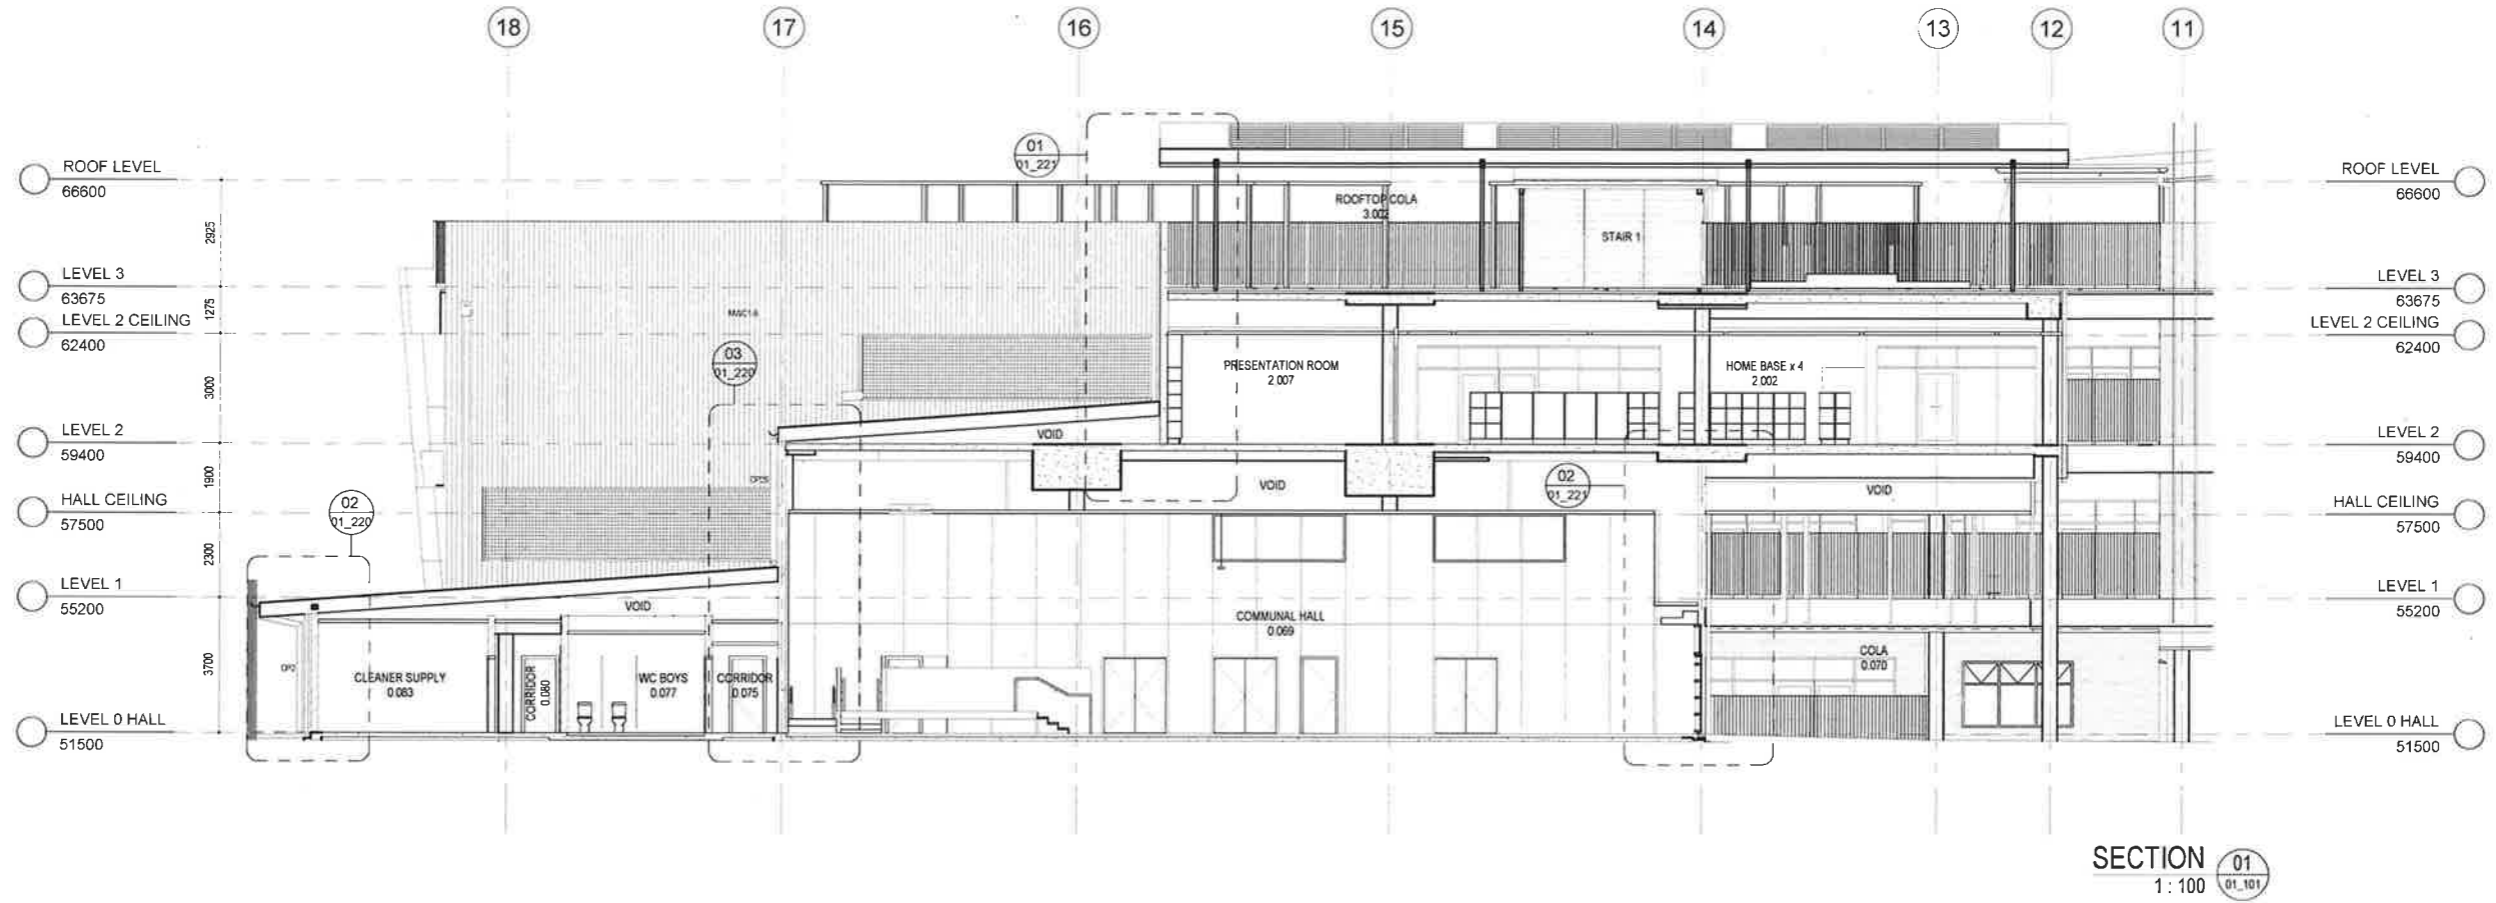

SECTION 01
1:100

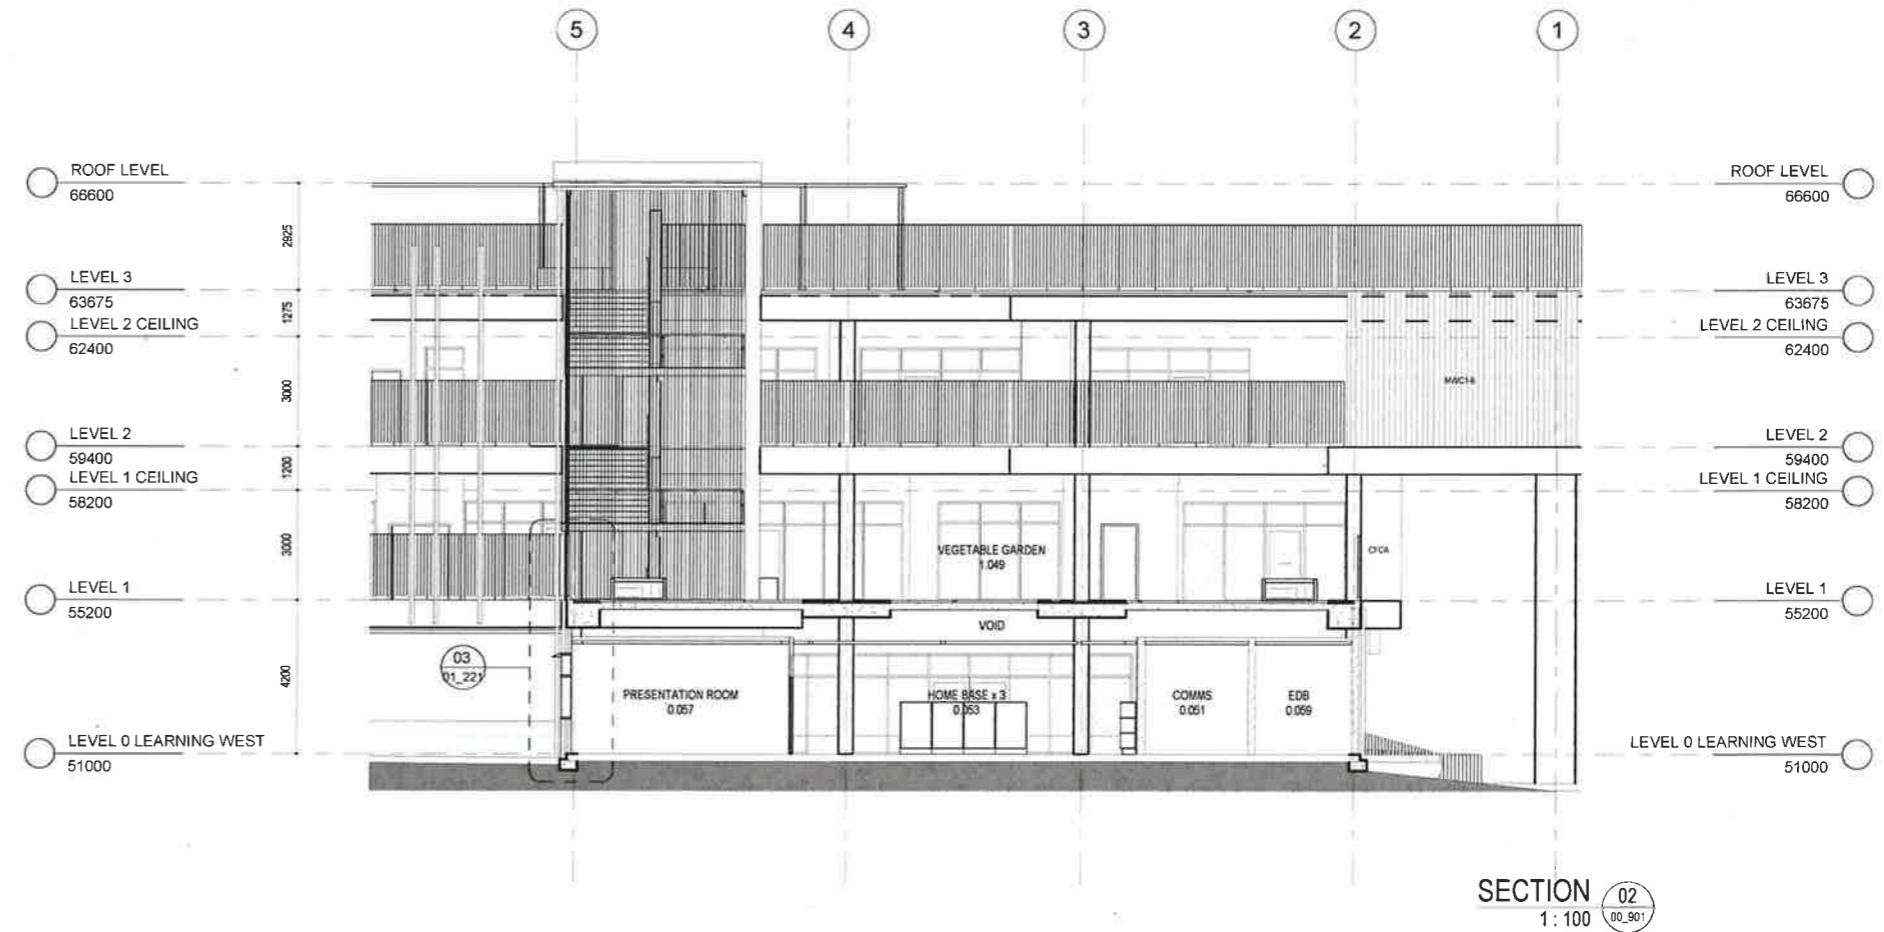


SECTION 02
1:100

NSW GOVERNMENT Planning & Environment
 Issued under the Environmental Planning and Assessment Act 1979
 Approved Application No. SSD 8365
 granted on the 21/02/2019
 Signed 
 Sheet No. 26 of 57


31/08/2018 4:47:58 PM

ISSUED FOR TENDER

| AMENDMENTS <table border="1"> <thead> <tr> <th>REV</th> <th>BY</th> <th>DATE</th> <th>DESCRIPTION</th> </tr> </thead> <tbody> <tr> <td>MW</td> <td>20/07/18</td> <td></td> <td>PROGRESS ISSUE</td> </tr> <tr> <td>MW</td> <td>10/08/18</td> <td></td> <td>PROGRESS ISSUE</td> </tr> <tr> <td>MW</td> <td>17/08/18</td> <td></td> <td>FOR REVIEW</td> </tr> <tr> <td>MW</td> <td>31/08/18</td> <td></td> <td>ISSUED FOR TENDER</td> </tr> </tbody> </table> | | REV | BY | DATE | DESCRIPTION | MW | 20/07/18 | | PROGRESS ISSUE | MW | 10/08/18 | | PROGRESS ISSUE | MW | 17/08/18 | | FOR REVIEW | MW | 31/08/18 | | ISSUED FOR TENDER | LEGEND | KEY PLAN |  | STRUCTURE, CIVIL & HYDRAULIC WOODAGENTS ENGINEERS T: 02 8336 1900 WEBSITE: www.woodagents.com.au MECH, ELECT, FT, COMMS & BIC JVA CONSULTING T: 02 9437 1000 BCA GROUP P/L T: 02 8336 7180 LANDSCAPE LORNA HERRISON P/L T: 02 8336 1161 | PERUMAL PEDAVOLI ARCHITECTS T: 02 8391 0300 T: 02 8336 1900 WEBSITE: www.perumalpedavoli.com.au Registered Architect Voice: Perumal Pedavoli reg no 5043 | PERUMAL PEDAVOLI ARCHITECTS PENSHURST PUBLIC SCHOOL 18 Arcadia Street, Penshurst DRAWING NAME: SECTIONS - SHEET 1 | CONTRACT NUMBER SINSW-18-1257 PROJECT NORTH <table border="1"> <thead> <tr> <th>DRAWN</th> <th>CHECKED</th> <th>VERIFIED</th> <th>DATE</th> </tr> </thead> <tbody> <tr> <td>Author</td> <td>Checker</td> <td>Approver</td> <td>31 AUGUST 2018</td> </tr> </tbody> </table> | DRAWN | CHECKED | VERIFIED | DATE | Author | Checker | Approver | 31 AUGUST 2018 | <table border="1"> <thead> <tr> <th>DISCIPLINE</th> <th>PHASE</th> <th>SHEET NUMBER</th> <th>REVISION</th> </tr> </thead> <tbody> <tr> <td>3199-ARC-DD-01_211</td> <td>A</td> <td></td> <td></td> </tr> </tbody> </table> | DISCIPLINE | PHASE | SHEET NUMBER | REVISION | 3199-ARC-DD-01_211 | A | | |
|---|
| REV | BY | DATE | DESCRIPTION | |
| MW | 20/07/18 | | PROGRESS ISSUE | |
| MW | 10/08/18 | | PROGRESS ISSUE | |
| MW | 17/08/18 | | FOR REVIEW | |
| MW | 31/08/18 | | ISSUED FOR TENDER | |
| DRAWN | CHECKED | VERIFIED | DATE | |
| Author | Checker | Approver | 31 AUGUST 2018 | |
| DISCIPLINE | PHASE | SHEET NUMBER | REVISION | |
| 3199-ARC-DD-01_211 | A | |

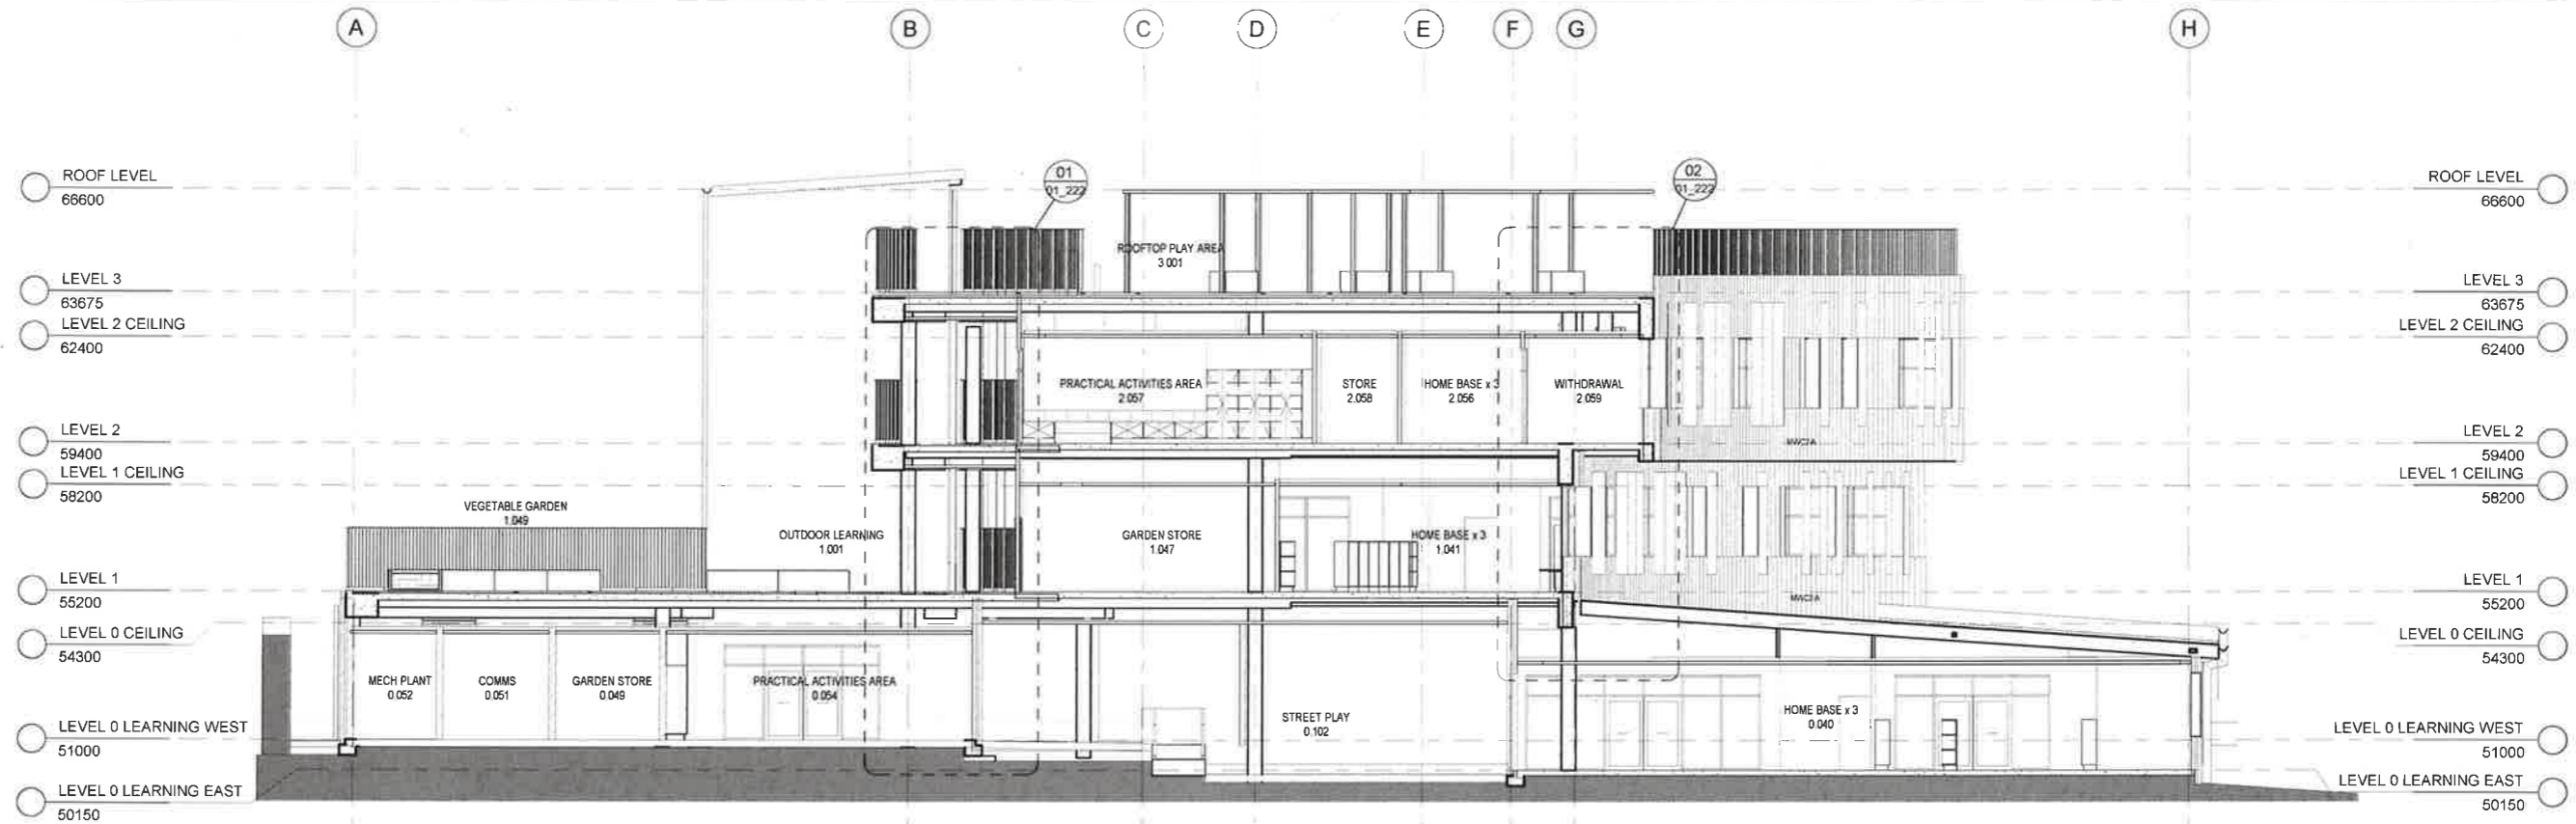

SECTION 03
1:100
00_901

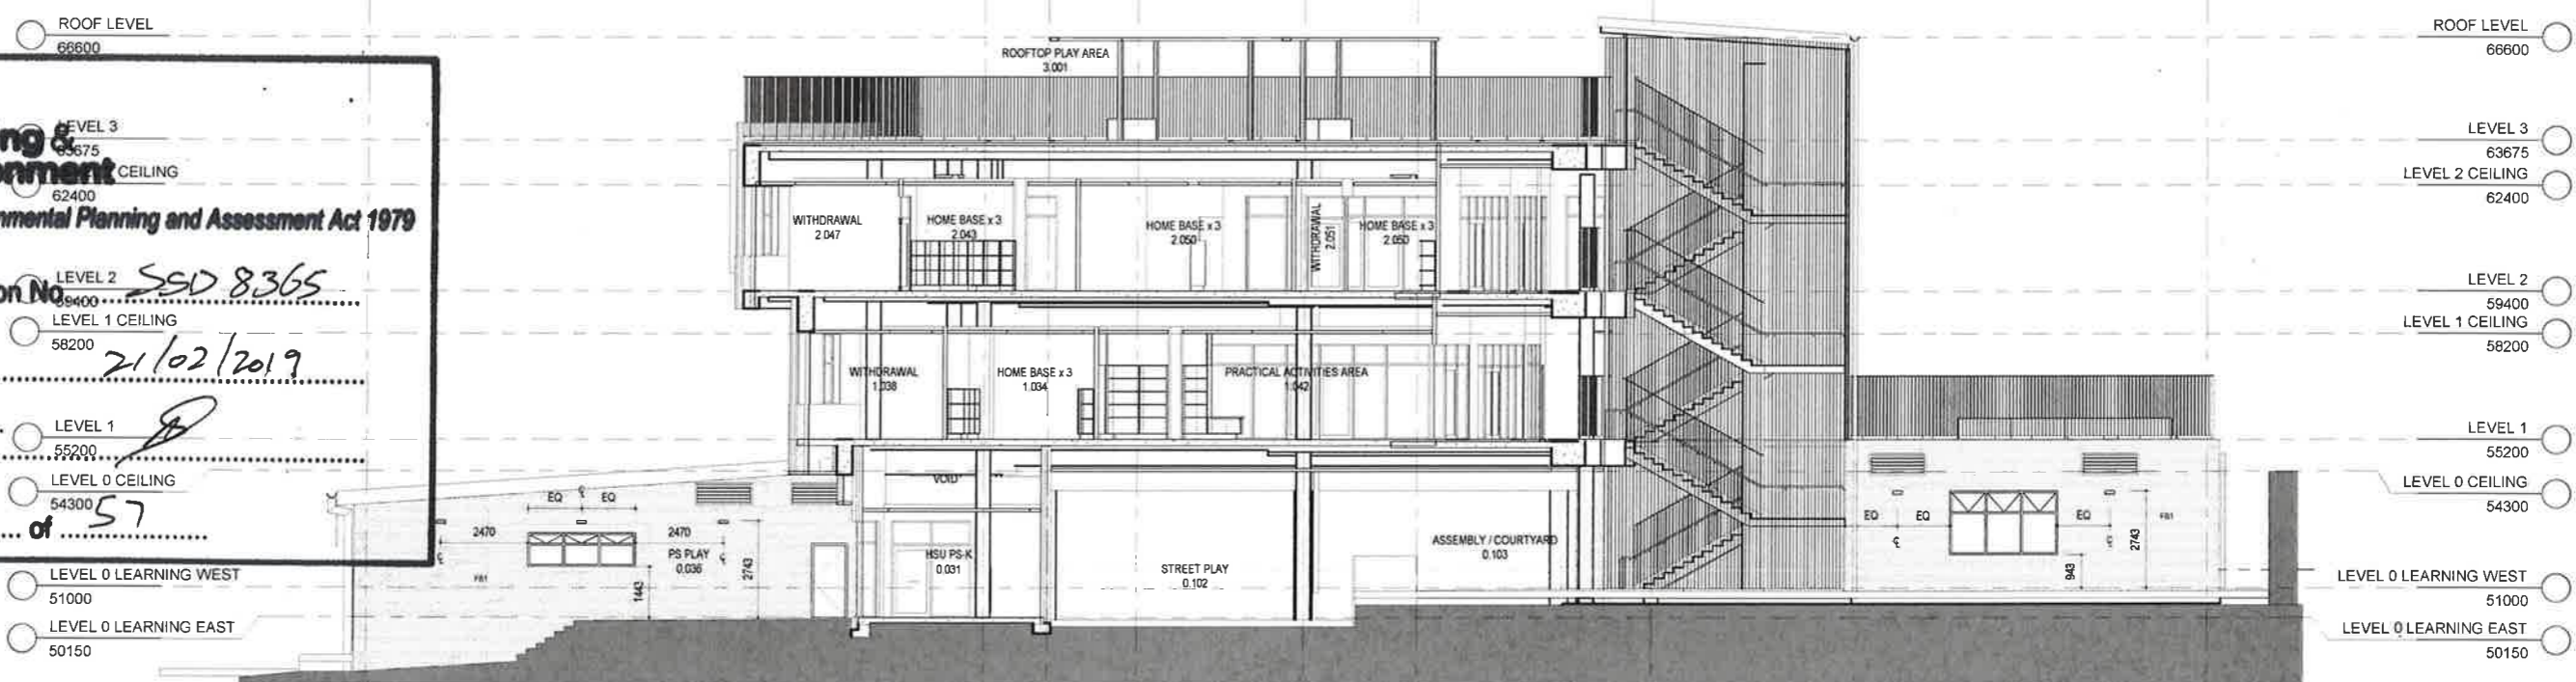

SECTION 04
1:100
01_103

NSW Planning & Environment
 Issued under the Environmental Planning and Assessment Act 1979
 Approved Application No. SSD 8365
 granted on the 21/02/2019
 Signed [Signature]
 Sheet No. 27 of 57

31/08/2018 4:48:12 PM

ISSUED FOR TENDER

| REV | BY | DATE | DESCRIPTION |
|-----|----|----------|-------------------|
| 1 | MM | 20.07.18 | PROGRESS ISSUE |
| 2 | MM | 10.08.18 | PROGRESS ISSUE |
| 3 | MM | 17.08.18 | FOR REVIEW |
| 4 | MM | 31.08.18 | ISSUED FOR TENDER |

LEGEND

KEY PLAN



STRUCTURE, CIVIL & HYDRAULIC
 WOOLACOTT ENGINEERS
 1 80 820 1500
 WEBSITE: www.pp.ac.com.au
 Mechanical Services
 JWA CONSULTING
 1 81 947 1800
 BCA GROUP ICA
 1 80 820 3780
 LANDSCAPE
 CORAL HARRIS/DAVE
 1 80 820 1142

PERUMAL PEDAVOLI ARCHITECTS
 1 80 509 0000
 WEBSITE: www.pp.ac.com.au
 Permal Pedavoli Architect
 Viroc Pedestal NSW reg No 5045

PERUMAL PEDAVOLI ARCHITECTS
 PENSHURST PUBLIC SCHOOL
 18 Arcadia Street, Penshurst
 DRAWING NAME
 SECTIONS - SHEET 2

| | | |
|--|---------------|------------------------|
| CONTRACT NUMBER SINSW-18-1257 | PROJECT NORTH | SCALE 1:100 (E.A.) |
| DRAWN | CHECKED | VERIFIED |
| Author | Checker | Approver |
| DRAWING NUMBER 3199-ARC-DD-01_212 | | DATE 31 AUGUST 2018 |
| PRODUCT CODE DISCIPLINE PHASE SERIAL NUMBER | | REVISION |
| A | | |

- ROOF LEVEL
66600
- LEVEL 3
63675
- LEVEL 2 CEILING
62400
- LEVEL 2
59400
- LEVEL 1 CEILING
58200
- HALL CEILING
57500
- LEVEL 1
55200
- LEVEL 0 CEILING
54300
- LEVEL 0 HALL
51500
- LEVEL 0 LIBRARY
50850




NSW Planning & Environment
 Issued under the Environmental Planning and Assessment Act 1979
 Approved Application No. SSD 8365
 granted on the 21/02/2019
 Signed [Signature]
 Sheet No. 28 of 57

- ROOF LEVEL
66600
- LEVEL 3
63675
- LEVEL 2 CEILING
62400
- LEVEL 2
59400
- LEVEL 1 CEILING
58200
- HALL CEILING
57500
- LEVEL 1
55200
- LEVEL 0 CEILING
54300
- LEVEL 0 HALL
51500
- LEVEL 0 LIBRARY
50850

SECTION 05
1:100 (00_901)

- ROOF LEVEL
66600
- LEVEL 3
63675
- LEVEL 2 CEILING
62400
- LEVEL 2
59400
- LEVEL 1 CEILING
58200
- HALL CEILING
57500
- LEVEL 1
55200
- LEVEL 0 CEILING
54300
- LEVEL 0 HALL
51500
- LEVEL 0 LIBRARY
50850

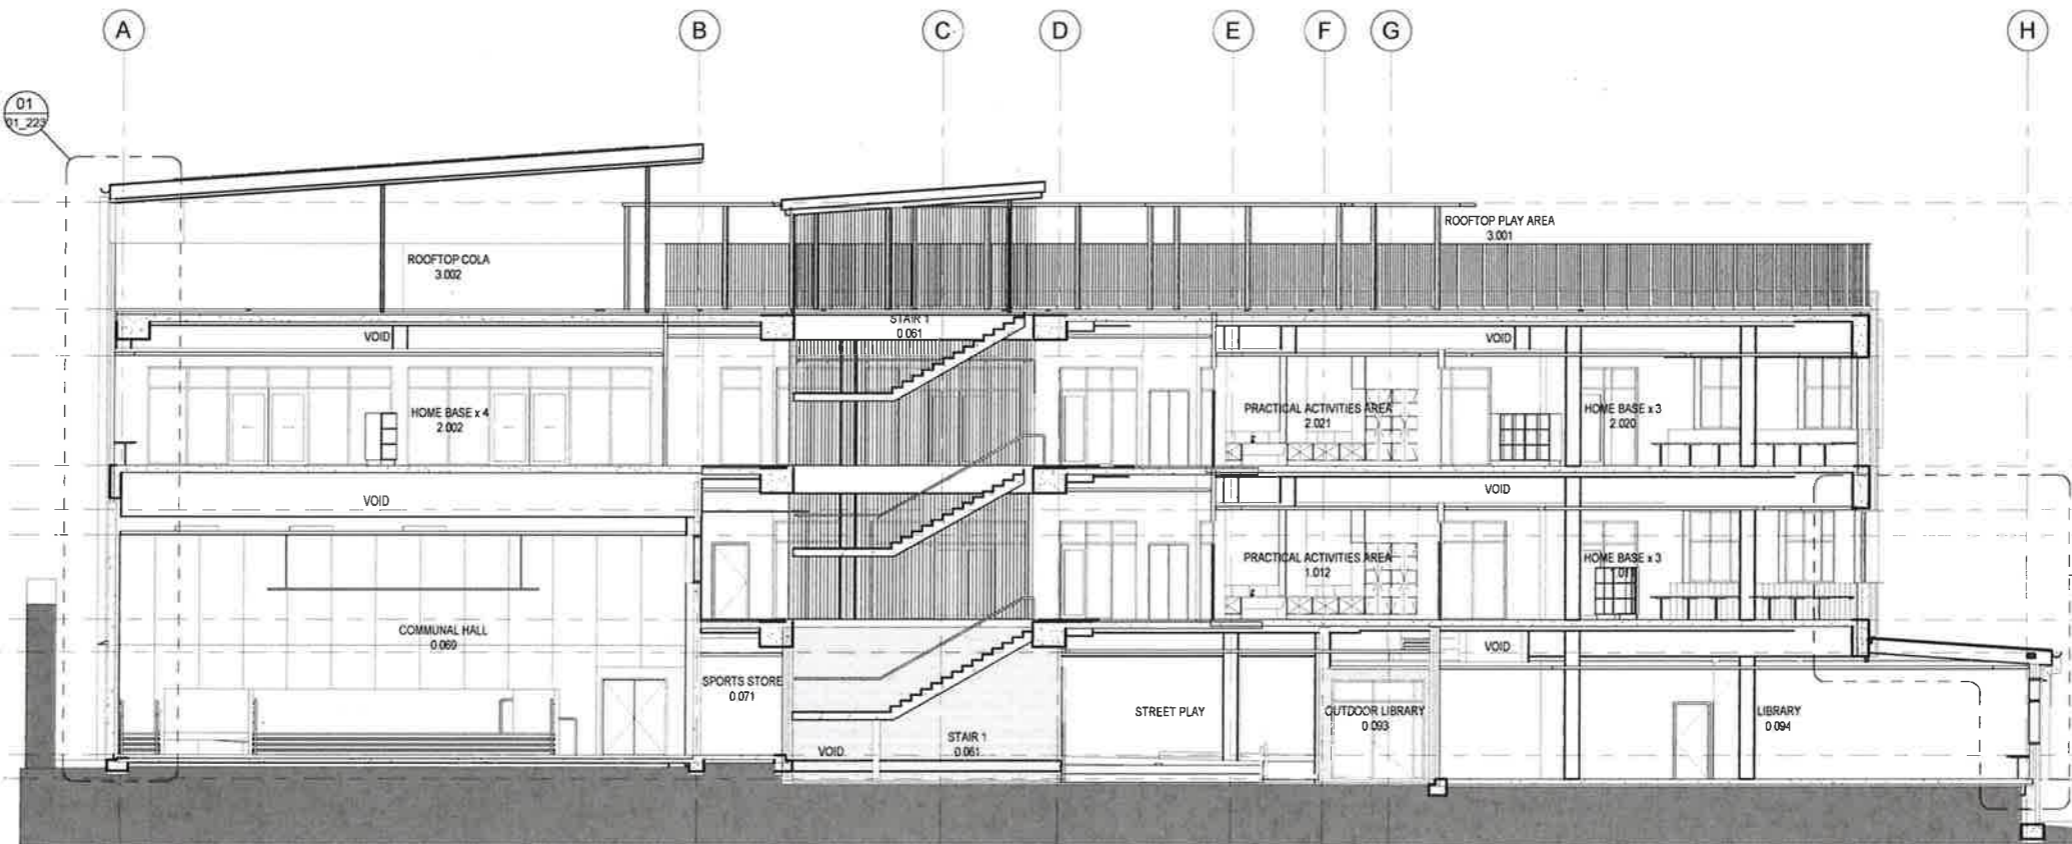

- ROOF LEVEL
66600
- LEVEL 3
63675
- LEVEL 2 CEILING
62400
- LEVEL 2
59400
- LEVEL 1 CEILING
58200
- HALL CEILING
57500
- LEVEL 1
55200
- LEVEL 0 CEILING
54300
- LEVEL 0 HALL
51500
- LEVEL 0 LIBRARY
50850

SECTION 06
1:100 (00_901)

31/08/2018 4:48:33 PM

ISSUED FOR TENDER

| REV | BY | DATE | DESCRIPTION |
|-----|----------|------|-------------------|
| MW | 20/07/18 | | PROGRESS ISSUE |
| MW | 15/08/18 | | PROGRESS ISSUE |
| MW | 17/08/18 | | FOR REVIEW |
| MW | 31/08/18 | | ISSUED FOR TENDER |

| LEGEND | KEY PLAN |
|--------|----------|
| | |


| STRUCTURE, CIVIL & HYDRAULIC | PERUMAL PEDAVOLI ARCHITECTS |
|---|---|
| WOODACOTT ENGINEERS T: 02 9223 1500 | PERUMAL PEDAVOLI ARCHITECTS T: 02 9391 0000 |
| MECH, ELECT, IT, COMMS & SEC JWA CONSULTING T: 02 9497 1000 | STATUTORY PLANNER CELIA PLANING T: 02 9553 8814 |
| BCSA GROUP/DLA T: 02 9355 3300 | |
| LANDSCAPE CONA HARRISON/PL T: 02 9355 1182 | |




PERUMAL PEDAVOLI ARCHITECTS
 18 Arcadia Street, Penshurst
 SECTIONS - SHEET 3

| CONTRACT NUMBER | PROJECT NORTH | PROJECT CODE | DISCIPLINE | PHASE | SERIES NUMBER |
|-----------------|---------------|--------------------|------------|-------|---------------|
| SINSW-18-1257 | | 3199-ARC-DD-01_213 | | | A |

| Author | Checked | Approved | DATE |
|--------|---------|----------|----------------|
| | | | 31 AUGUST 2018 |

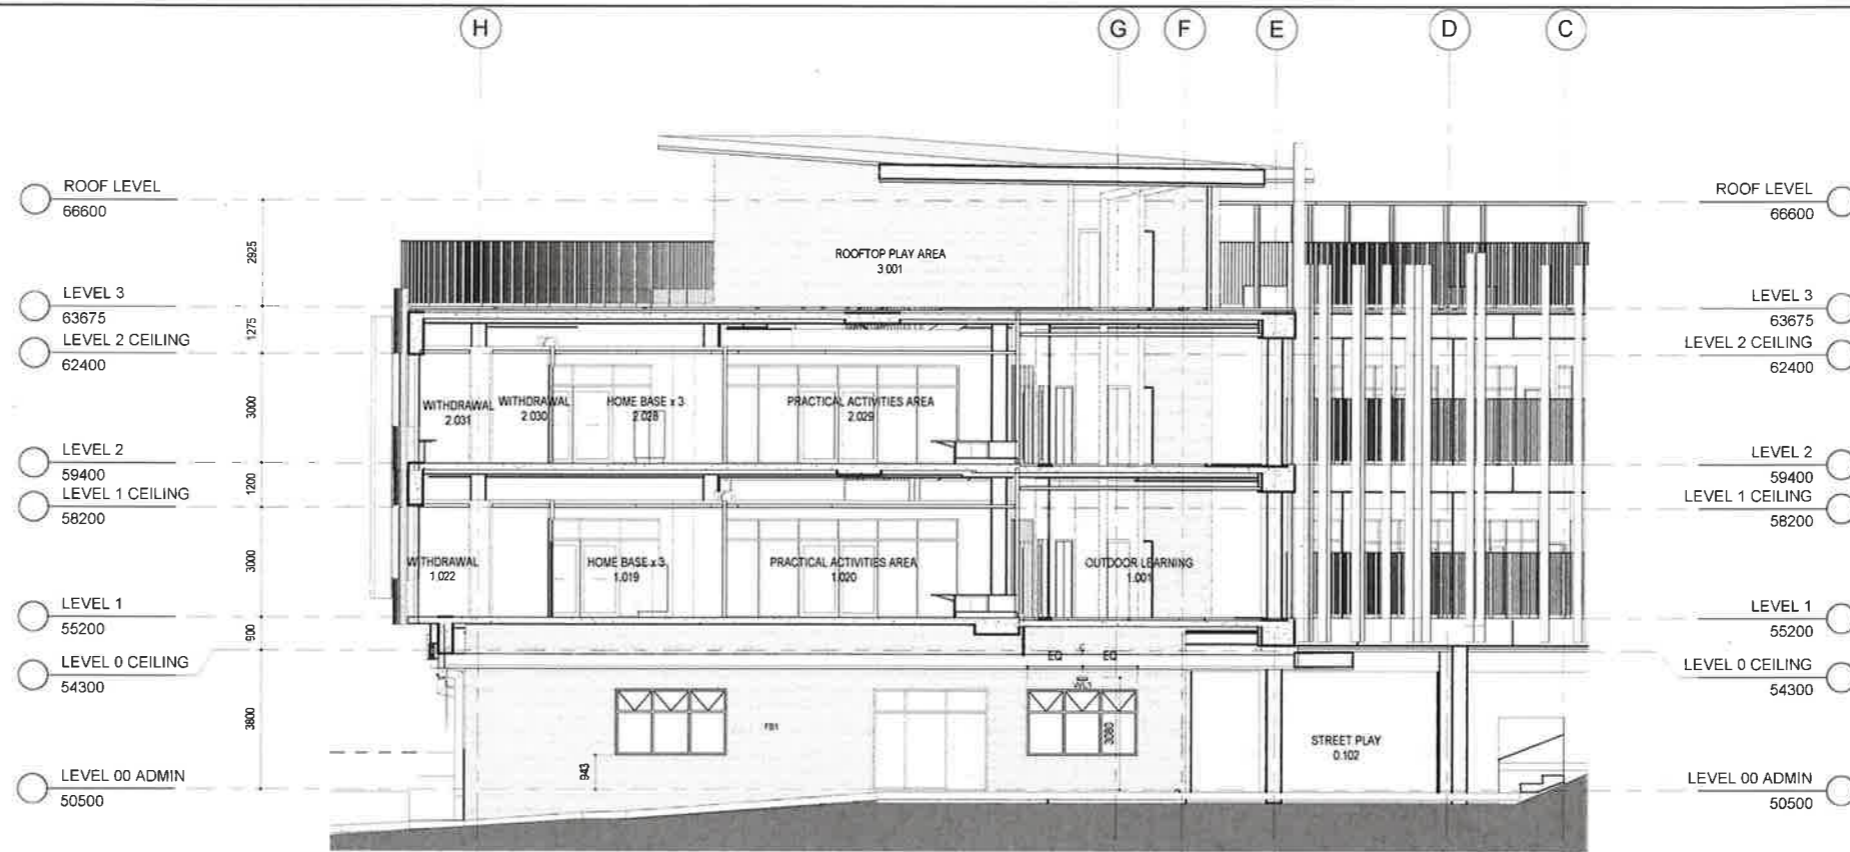

SECTION 07
1:100
01_102

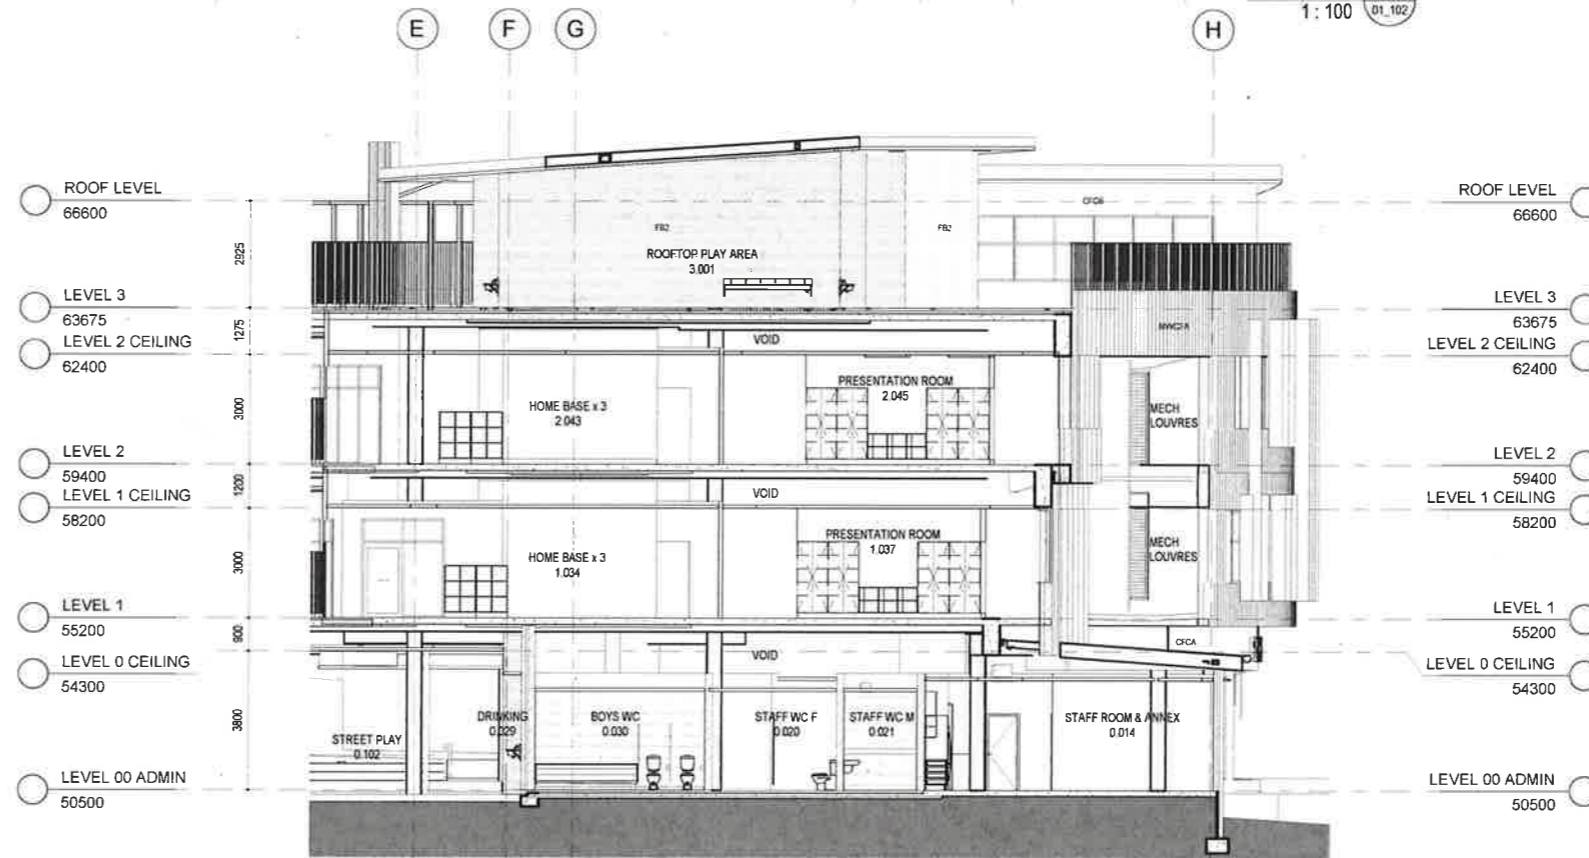

SECTION 08
1:100
01_102

NSW Planning & Environment
 Issued under the Environmental Planning and Assessment Act 1979
 Approved Application No. SSD 8365
 granted on the 21/02/2019
 Signed [Signature]
 Sheet No. 29 of 57

31/08/2018 4:48:50 PM

ISSUED FOR TENDER

| REV | BY | DATE | DESCRIPTION |
|-----|----------|------|-------------------|
| MAY | 20.07.18 | | PROGRESS ISSUE |
| MAY | 10.06.18 | | PROGRESS ISSUE |
| MAY | 17.06.18 | | FOR REVIEW |
| MAY | 31.08.18 | | ISSUED FOR TENDER |

| KEY PLAN |
|----------|
| |

| STRUCTURE, CIVIL & HYDRAULIC |
|--|
| WOLKACZYSKI ENGINEERS T: 02 9291 0000 W: www.wolki.com.au 1/23/2018 |
| MECH, ELECT, RL, COMM & SEC |
| JVA CONSULTING T: 02 9431 1000 |
| GROUP CLIA |
| T: 02 9255 3180 |
| LANDSCAPE |
| CONWAY HIRSCHEFELD T: 02 9555 1142 |


NSW Education

PERUMAL PEDAVOLI ARCHITECTS
 PERUMAL PEDAVOLI ARCHITECTS
 T: 02 9291 0000
 W: www.pp.com.au
 1/23/2018
 Vice President NSW reg No 5045


PERUMAL PEDAVOLI ARCHITECTS
 PENSHURST PUBLIC SCHOOL
 18 Arcadia Street, Penshurst
 DRAWING NAME
 SECTIONS - SHEET 4

| CONTRACT NUMBER | PROJECT NORTH | PROJECT CODE | DISCIPLINE | PHASE | SERIES NUMBER | REVISION |
|--------------------|---------------|--------------|------------|----------------|---------------|----------|
| SINSW-18-1257 | | | | | | |
| Author | Checked | Verified | Date | 31 AUGUST 2018 | | |
| 3199-ARC-DD-01_214 | | | | | | A |

NSW Planning & Environment
 Issued under the Environmental Planning and Assessment Act 1979
 Approved Application No. SSD 8365
 granted on the 21/02/2019
 Signed [Signature]
 Sheet No. 30 of 57

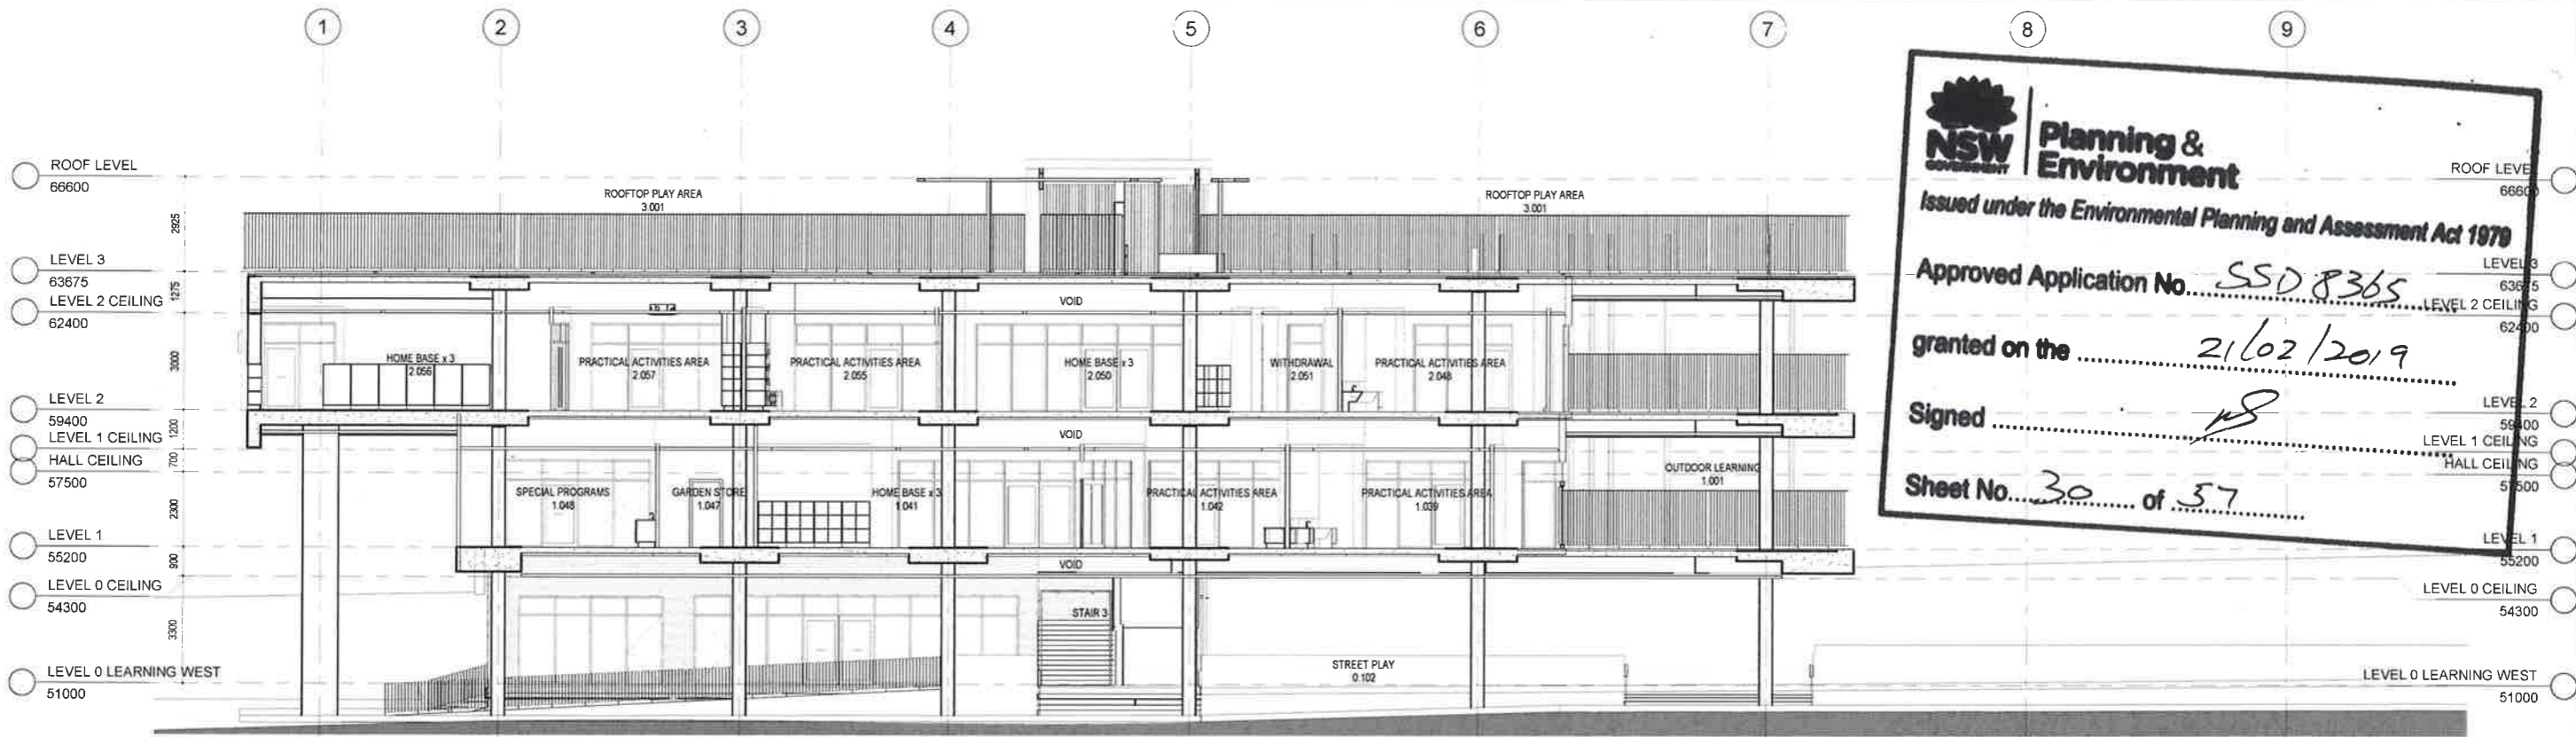

SECTION - PART A ^{09A}
 1: 100 _{01_102}

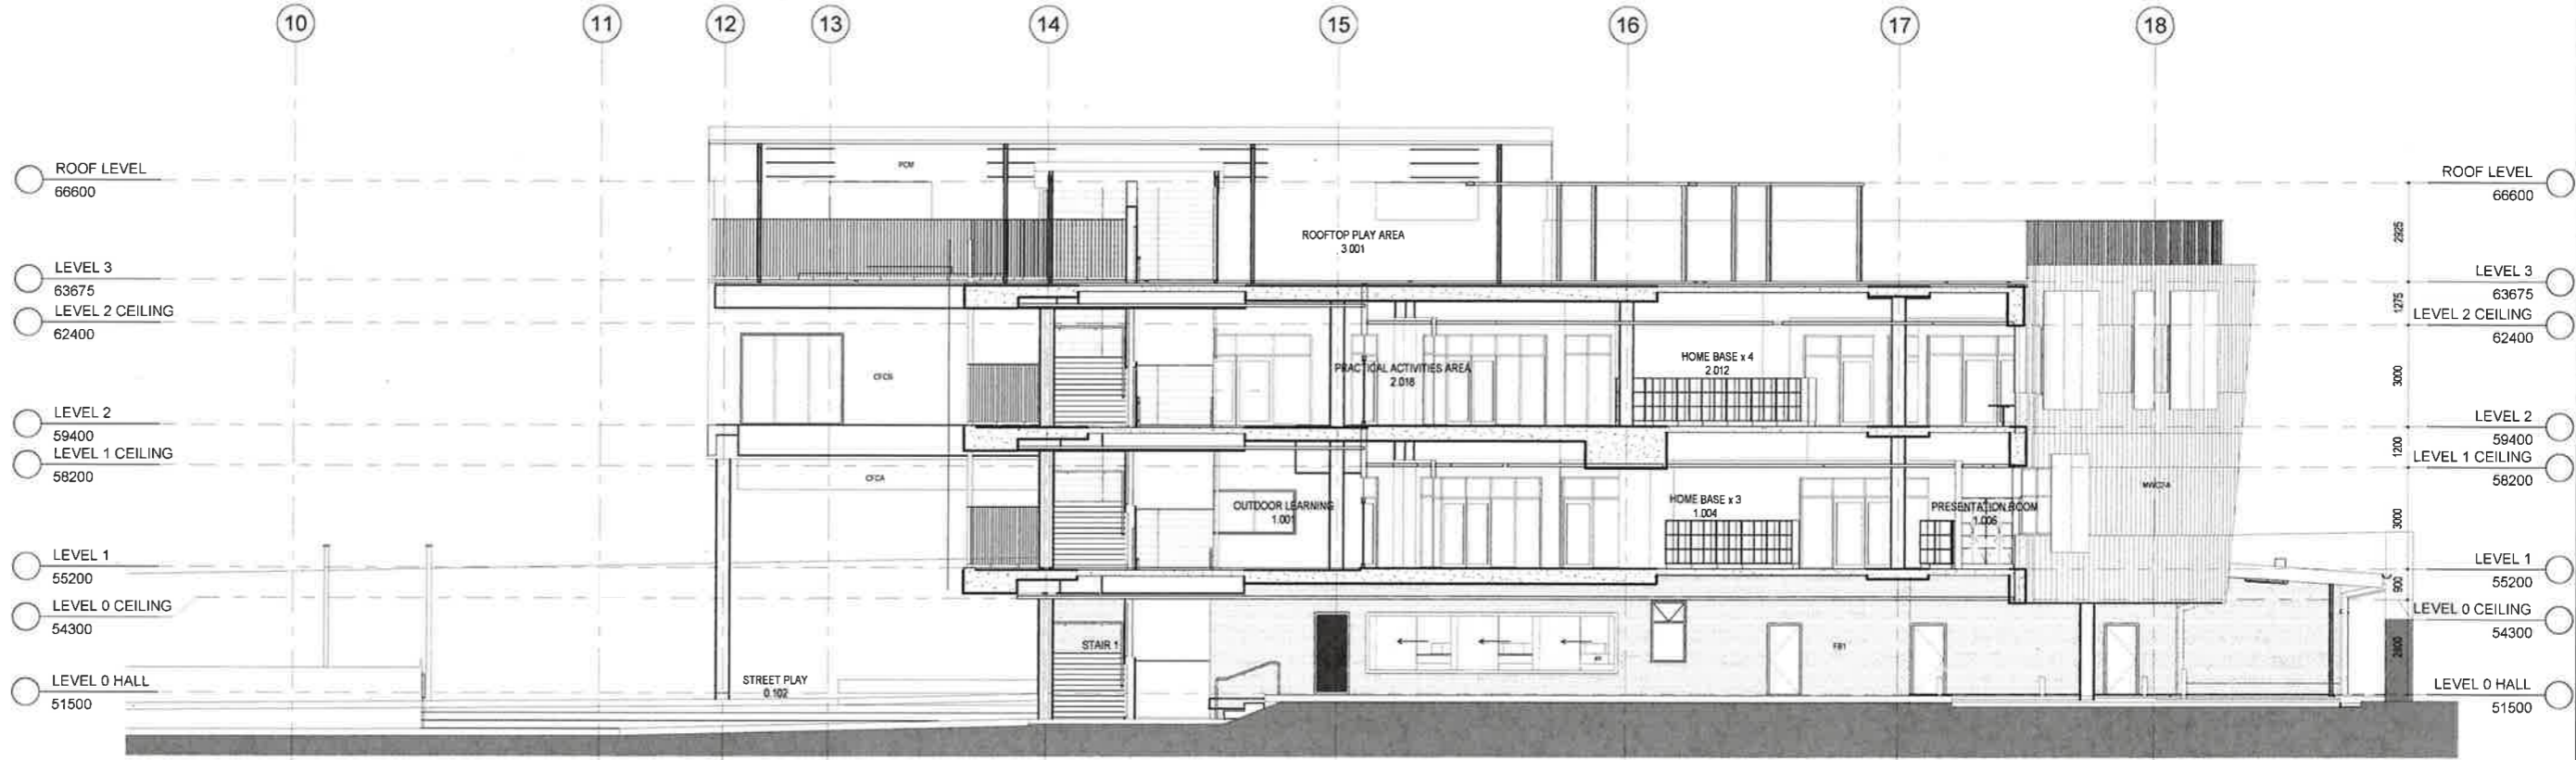


SECTION - PART B ^{09B}
 1: 100 _{01_101}

31/08/2018 4:49:05 PM

ISSUED FOR TENDER

| | | | | | | | | |
|---|--|-----------------------|-------------------------|---|--|--|---|---|
| AMENDMENTS REV BY DATE DESCRIPTION MW 20.07.18 PROGRESS ISSUE MW 12.08.18 PROGRESS ISSUE MW 17.08.18 FOR REVIEW MW 31.08.18 ISSUED FOR TENDER | | LEGEND | REV PLAN | STRUCTURE, CIVIL & HYDRAULIC WOODCOTT ENGINEERS T: 02 9331 1000 W: www.wce.com.au Nominated Architect Since Federal NSW reg. no. 5045 | PERUMAL PEDAVOLI ARCHITECTS T: 02 9391 0000 W: www.pp-arch.com.au Nominated Architect Since Federal NSW reg. no. 5045 | PERUMAL PEDAVOLI ARCHITECTS PERUSHURST PUBLIC SCHOOL 18 Arcadia Street, Penhurst DRAWING NAME SECTIONS - SHEET 5 | CONTRACT NUMBER SINSW-18-1257 PROJECT NORTH DRAWING NUMBER 3199-ARC-DD-01_215 DISCIPLINE PHASE SERIES NUMBER A | SCALE 1:100 @ A1 DATE 31 AUGUST 2018 AUTHOR CHECKER APPROVER REVISIONS |
|---|--|-----------------------|-------------------------|---|--|--|---|---|

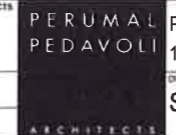


Approved Application No. **SSD 8365**

granted on the **21/02/2019**


Signed *[Signature]*

Sheet No. **310 of 57**

- LEVEL 1 55200
- LEVEL 0 CEILING 54300
- LEVEL 0 LIBRARY 50850
- LEVEL 00 ADMIN 50500

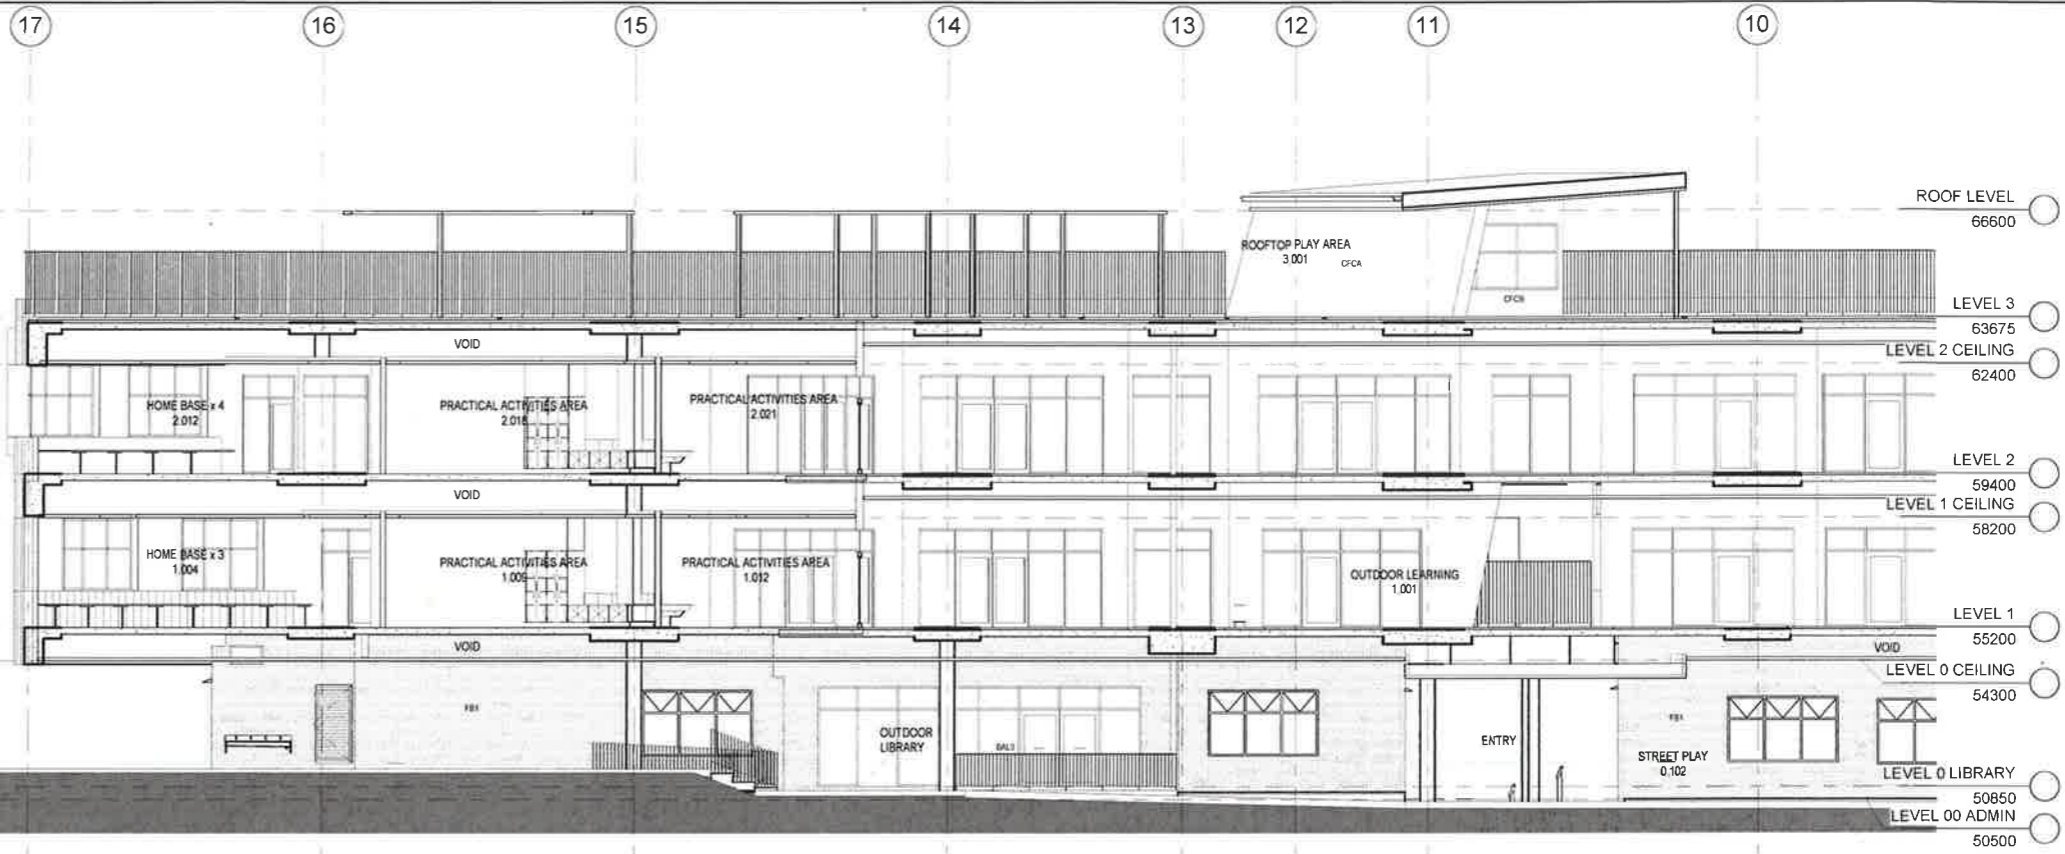

SECTION - PART A **10A**
1 : 100 **01_101**

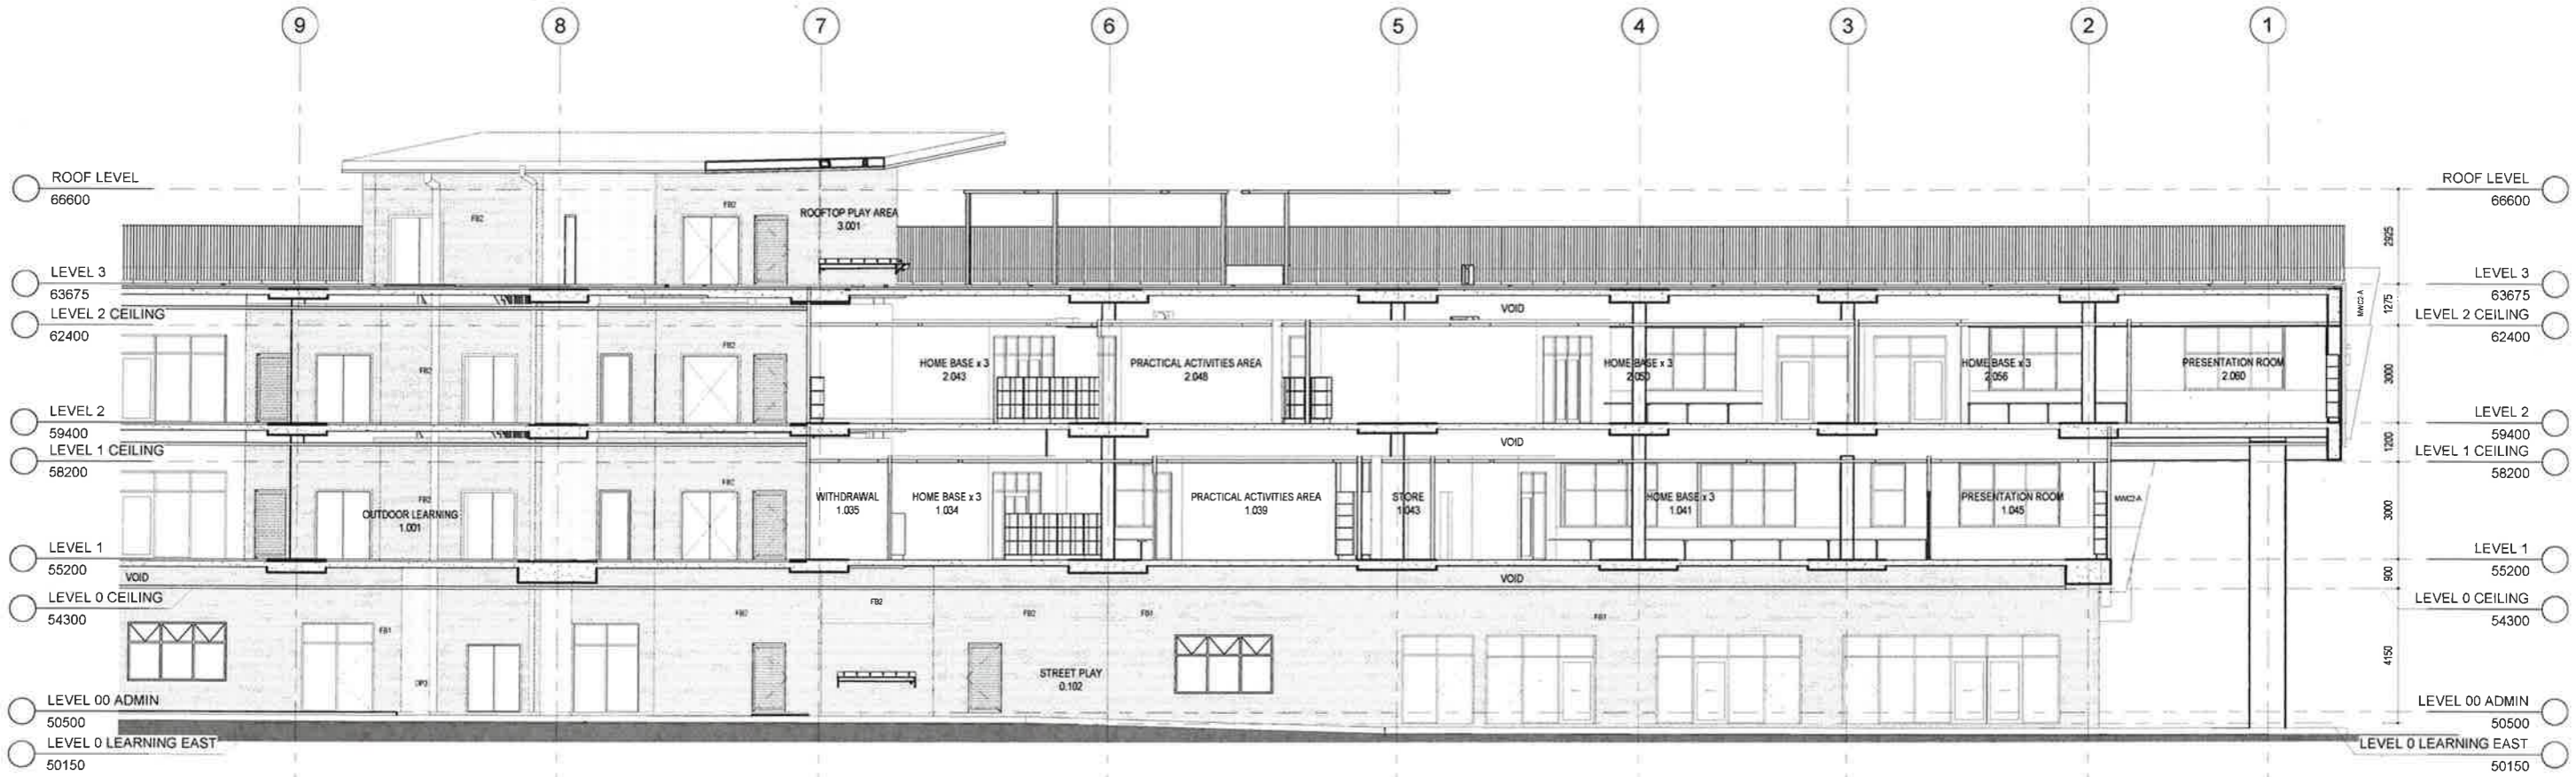

SECTION - PART B **10B**
1 : 100 **01_102**

3/09/2018 12:07:55 PM

ISSUED FOR TENDER

| REV | BY | DATE | DESCRIPTION |
|-----|----------|------|-------------------|
| MW | 20/07/18 | | PROGRESS ISSUE |
| MW | 10/08/18 | | PROGRESS ISSUE |
| MW | 17/08/18 | | FOR REVIEW |
| A | 31/08/18 | | ISSUED FOR TENDER |

| REV | BY | DATE | DESCRIPTION |
|-----|----|------|-------------|
| | | | |

| REV | BY | DATE | DESCRIPTION |
|-----|----|------|-------------|
| | | | |


NSW Education

STRUCTURE, CIVIL & HYDRAULIC
WOODS BAGOT ENGINEERS
1/22/03/2000
MECH, ELECT, PL, COMM & SEC.
J&B CONSULTING
1/02/94/1000

PERUMAL PEDAVOLI ARCHITECTS

PENSHURST PUBLIC SCHOOL
18 Arcadia Street, Penshurst
SECTIONS - SHEET 6

| | | |
|--------------------------------------|--------------------|----------------------|
| CONTRACT NUMBER SINSW-18-1257 | PROJECT NORTH | SCALE 1:100 @ A1 |
| DRAWN Author | CHECKED Checker | VERIFIED Approver |
| DATE 31 AUGUST 2018 | | REVISION |
| DRAWING NUMBER 3199-ARC-DD-01_216 | | REVISION A |

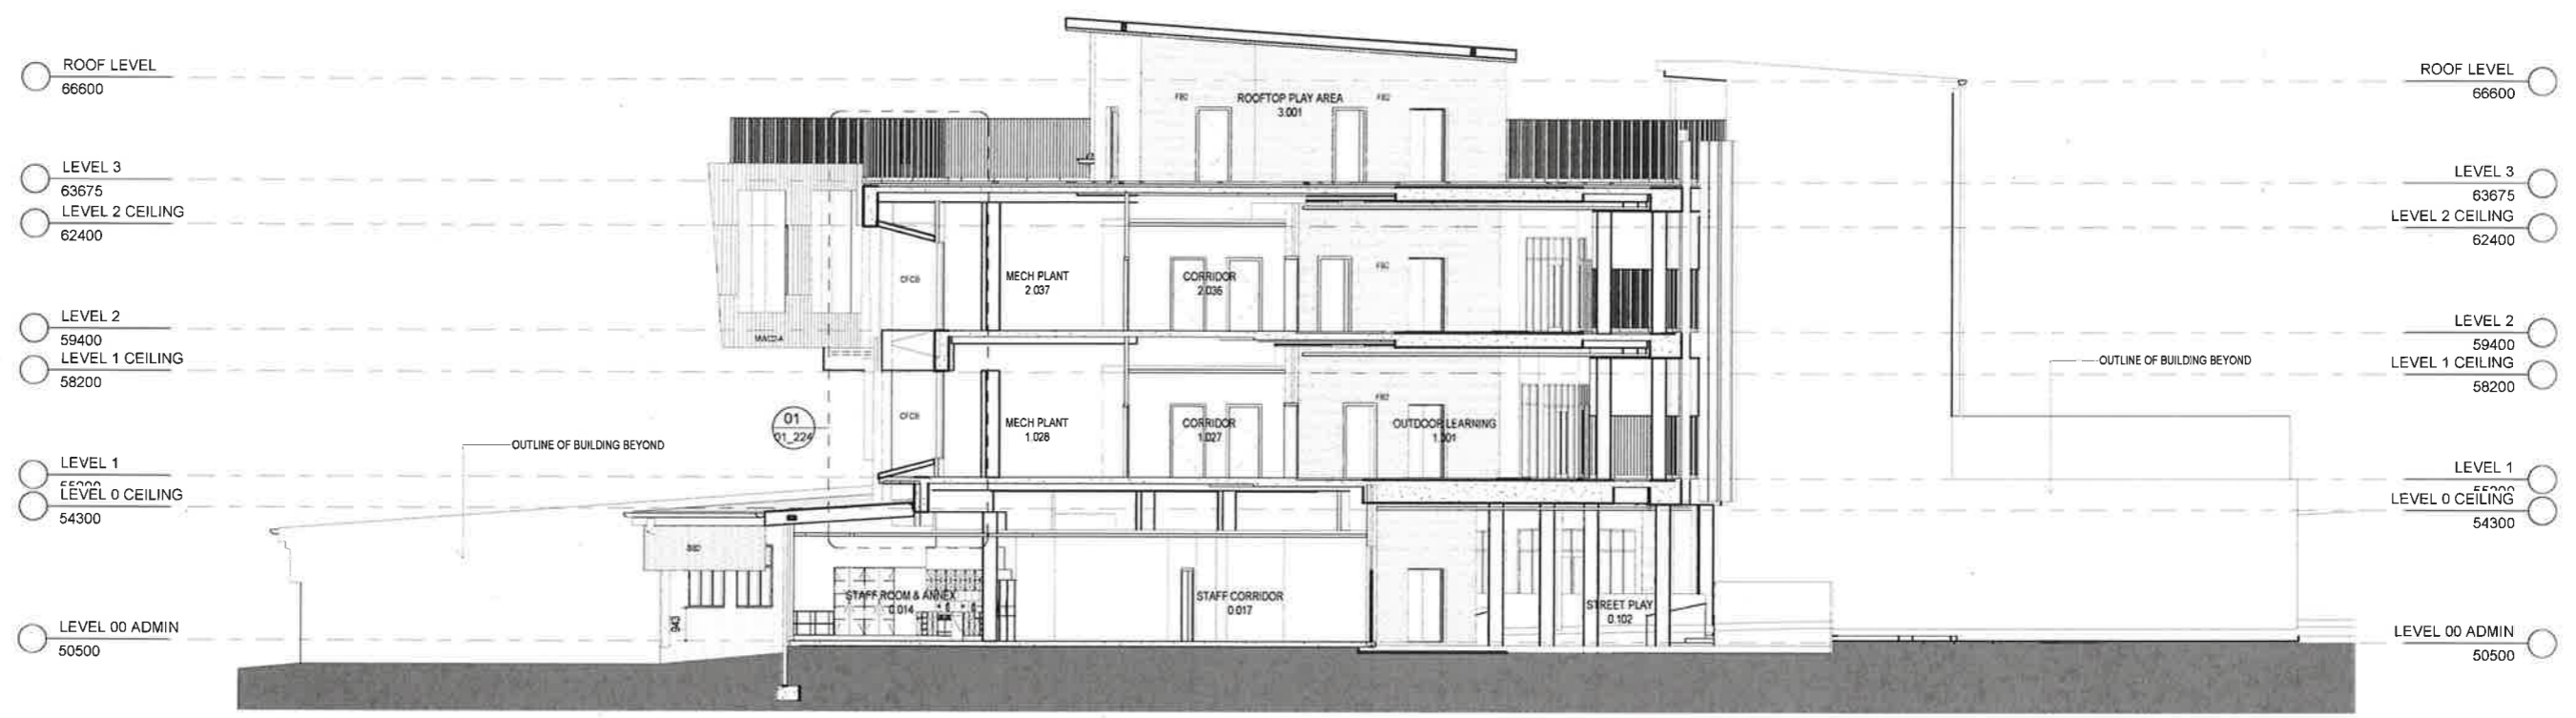


SECTION 11
1:100 01_102

NSW Planning & Environment
 Issued under the Environmental Planning and Assessment Act 1979
 Approved Application No. SSD 8365
 granted on the 21/02/2019
 Signed [Signature]
 Sheet No. 32 of 57

31/08/2018 4:49:49 PM

ISSUED FOR TENDER

| AMENDMENTS <table border="1"> <thead> <tr> <th>REV</th> <th>BY</th> <th>DATE</th> <th>DESCRIPTION</th> </tr> </thead> <tbody> <tr> <td>MV</td> <td></td> <td>17.08.18</td> <td>FOR REVIEW</td> </tr> <tr> <td>MV</td> <td></td> <td>31.08.18</td> <td>ISSUED FOR TENDER</td> </tr> </tbody> </table> | | REV | BY | DATE | DESCRIPTION | MV | | 17.08.18 | FOR REVIEW | MV | | 31.08.18 | ISSUED FOR TENDER | LEGEND | KEY PLAN | | STRUCTURE, CIVIL & HYDRAULIC WOOD ACOTT ENGINEERS 1 80 8200 1000 MECH, ELECT, IT, COMMS & SEC JWA CONSULTING 1 02 9437 1000 BCA CROCKFORD 1 07 6206 1180 LANDSCAPE CORNA HARRISON P/L 1 03 3006 1187 | PERUMAL PEDAVOLI ARCHITECTS 1 02 9291 1000 WEB: www.pp-a.com.au Registered Architect Vnoor Pedavoli NSW reg no 5045 | PERUMAL PEDAVOLI ARCHITECTS PENSHURST PUBLIC SCHOOL 18 Arcadia Street, Penshurst SECTIONS - SHEET 7 | CONTRACT NUMBER SINSW-18-1257 PROJECT NORTH <table border="1"> <thead> <tr> <th>DRAWN</th> <th>CHECKED</th> <th>VERIFIED</th> <th>DATE</th> </tr> </thead> <tbody> <tr> <td>Author</td> <td>Checker</td> <td>Approver</td> <td>31 AUGUST 2018</td> </tr> </tbody> </table> <table border="1"> <thead> <tr> <th>DRAWING NUMBER</th> <th>REVISION</th> </tr> </thead> <tbody> <tr> <td>3199-ARC-DD-01_217</td> <td>A</td> </tr> </tbody> </table> | DRAWN | CHECKED | VERIFIED | DATE | Author | Checker | Approver | 31 AUGUST 2018 | DRAWING NUMBER | REVISION | 3199-ARC-DD-01_217 | A |
|--|----------|----------|-------------------|------|-------------|----|--|----------|------------|----|--|----------|-------------------|-------------------|---------------------|--|---|--|---|--|-------|---------|----------|------|--------|---------|----------|----------------|----------------|----------|--------------------|---|
| REV | BY | DATE | DESCRIPTION | | | | | | | | | | | | | | | | | | | | | | | | | | | | | |
| MV | | 17.08.18 | FOR REVIEW | | | | | | | | | | | | | | | | | | | | | | | | | | | | | |
| MV | | 31.08.18 | ISSUED FOR TENDER | | | | | | | | | | | | | | | | | | | | | | | | | | | | | |
| DRAWN | CHECKED | VERIFIED | DATE | | | | | | | | | | | | | | | | | | | | | | | | | | | | | |
| Author | Checker | Approver | 31 AUGUST 2018 | | | | | | | | | | | | | | | | | | | | | | | | | | | | | |
| DRAWING NUMBER | REVISION | | | | | | | | | | | | | | | | | | | | | | | | | | | | | | | |
| 3199-ARC-DD-01_217 | A | | | | | | | | | | | | | | | | | | | | | | | | | | | | | | | |

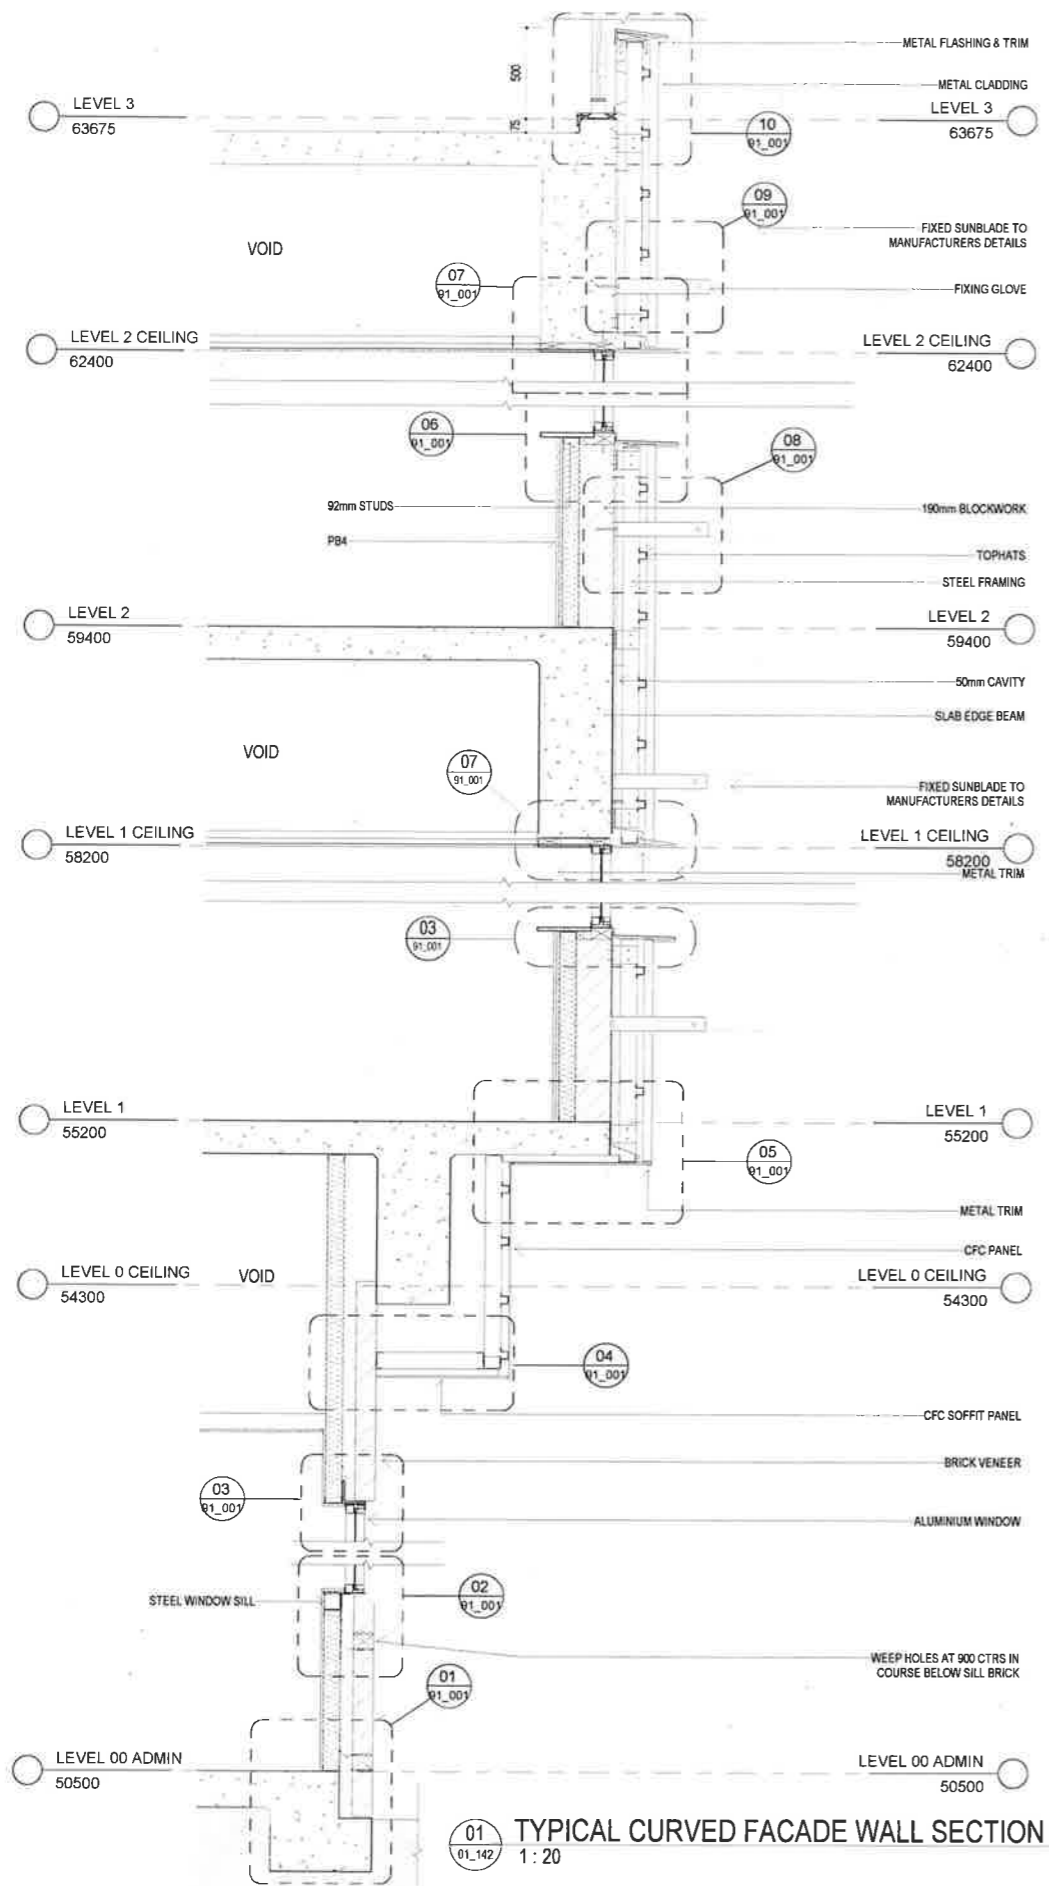

01 TYPICAL CURVED FACADE WALL SECTION
01.142 1:20


NSW Planning & Environment
 Issued under the Environmental Planning and Assessment Act 1979

Approved Application No. SSD 8365


granted on the 21/02/2019

Signed [Signature]

Sheet No. 33 of 57

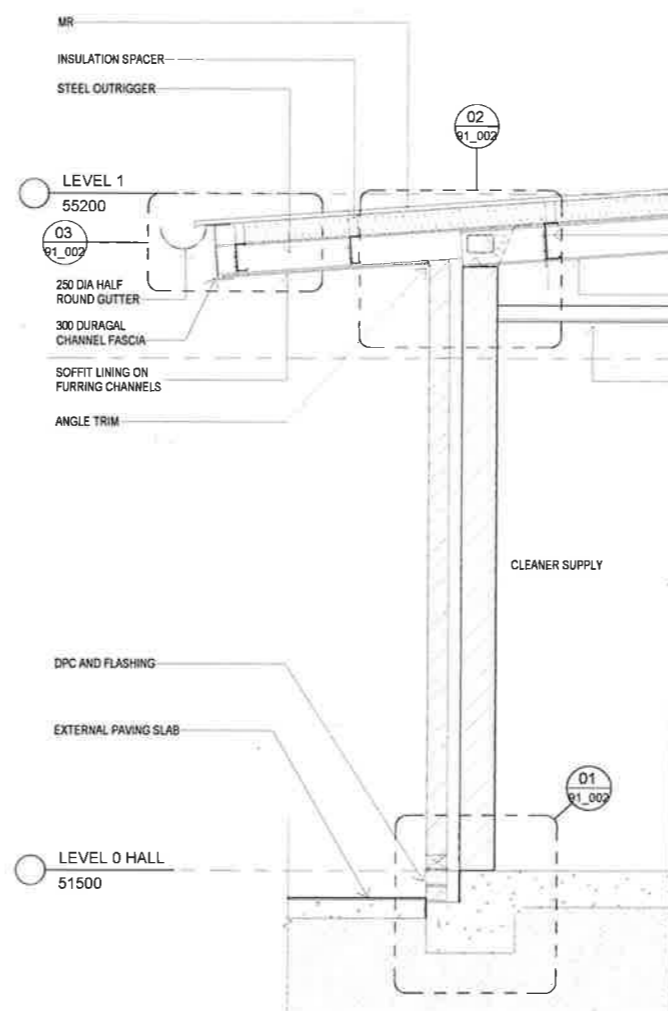

02 WALL SECTION
01.211 1:20

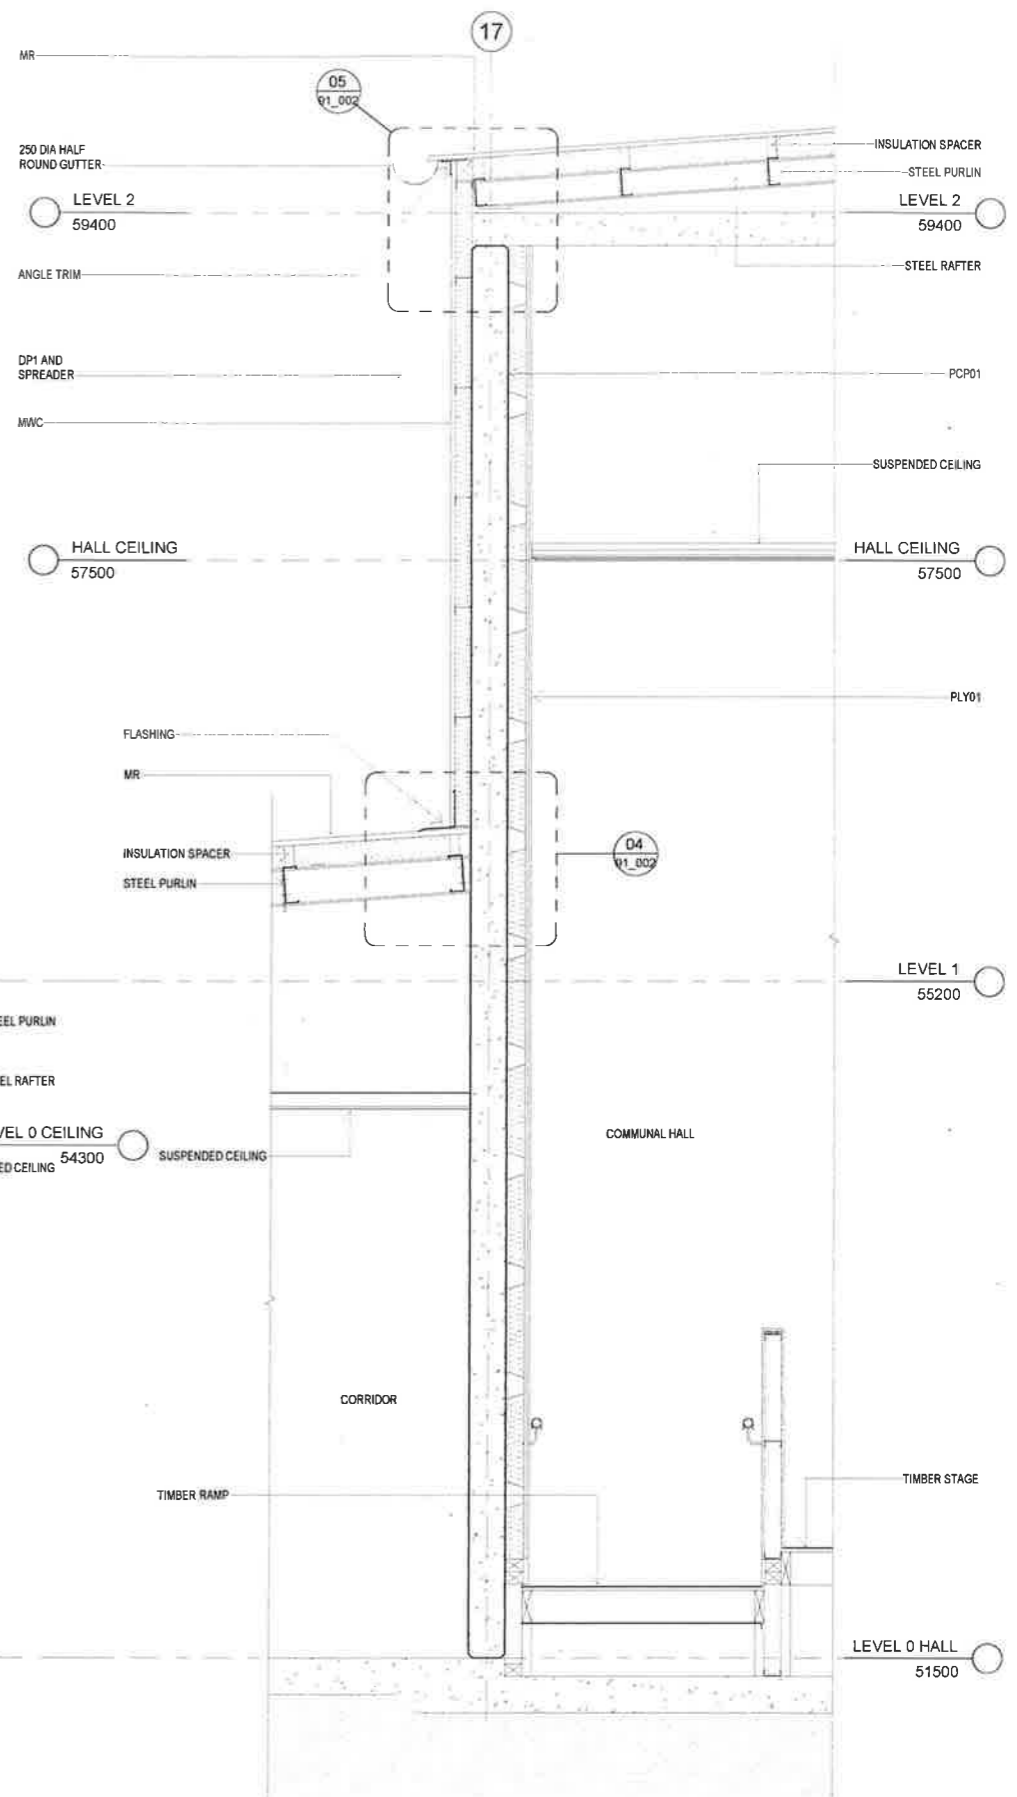

03 WALL SECTION
01.211 1:20

31/08/2018 4:35:56 PM

ISSUED FOR TENDER

| REV | BY | DATE | DESCRIPTION |
|-----|----------|------|-------------------|
| MW | 10/08/18 | | PROGRESS ISSUE |
| MW | 17/08/18 | | FOR REVIEW |
| MW | 28/08/18 | | PROGRESS ISSUE |
| MW | 31/08/18 | | ISSUED FOR TENDER |

| REV PLAN | DESCRIPTION |
|----------|-------------|
| | |



Education

STRUCTURE, CIVIL & HYDRAULIC
 WOOLACOTT ENGINEERS
 T 02 8200 1500
 MECH, ELECT, IT, COMMS & SEC
 JEN COOKS LTD
 T 02 9437 1000
 BCA
 GROUP 2/4
 T 02 8200 2100
 LANDSCAPE
 LEVIN HARRISON PH
 T 02 8200 3302


PERUMAL PEDAVOLI ARCHITECTS
 T 02 9391 0000
 WWW.PEDAVOLI.COM.AU
 Incorporated in NSW reg No 50485
 STATUTORY PLANNER
 DDV FCA PLANNING PT
 T 02 9200 3302

PERUMAL PEDAVOLI ARCHITECTS
 PENSHURST PUBLIC SCHOOL
 18 Arcadia Street, Penshurst
 DRAWING NAME: WALL SECTIONS SHEET 1


| | |
|--------------------------------------|----------------------|
| CONTRACT NUMBER SINSW-18-1257 | SCALE 1:20 @ A1 |
| DRAWN: Author | CHECKED: Checker |
| VERIFIED: Approver | DATE: 31 AUGUST 2018 |
| DRAWING NUMBER 3199-ARC-DD-01_220 | REVISION: A |

NSW Planning & Environment
 Issued under the Environmental Planning and Assessment Act 1979


Approved Application No. SSD 8365
 granted on the 21/02/2019
 Signed [Signature]
 Sheet No. 34 of 57

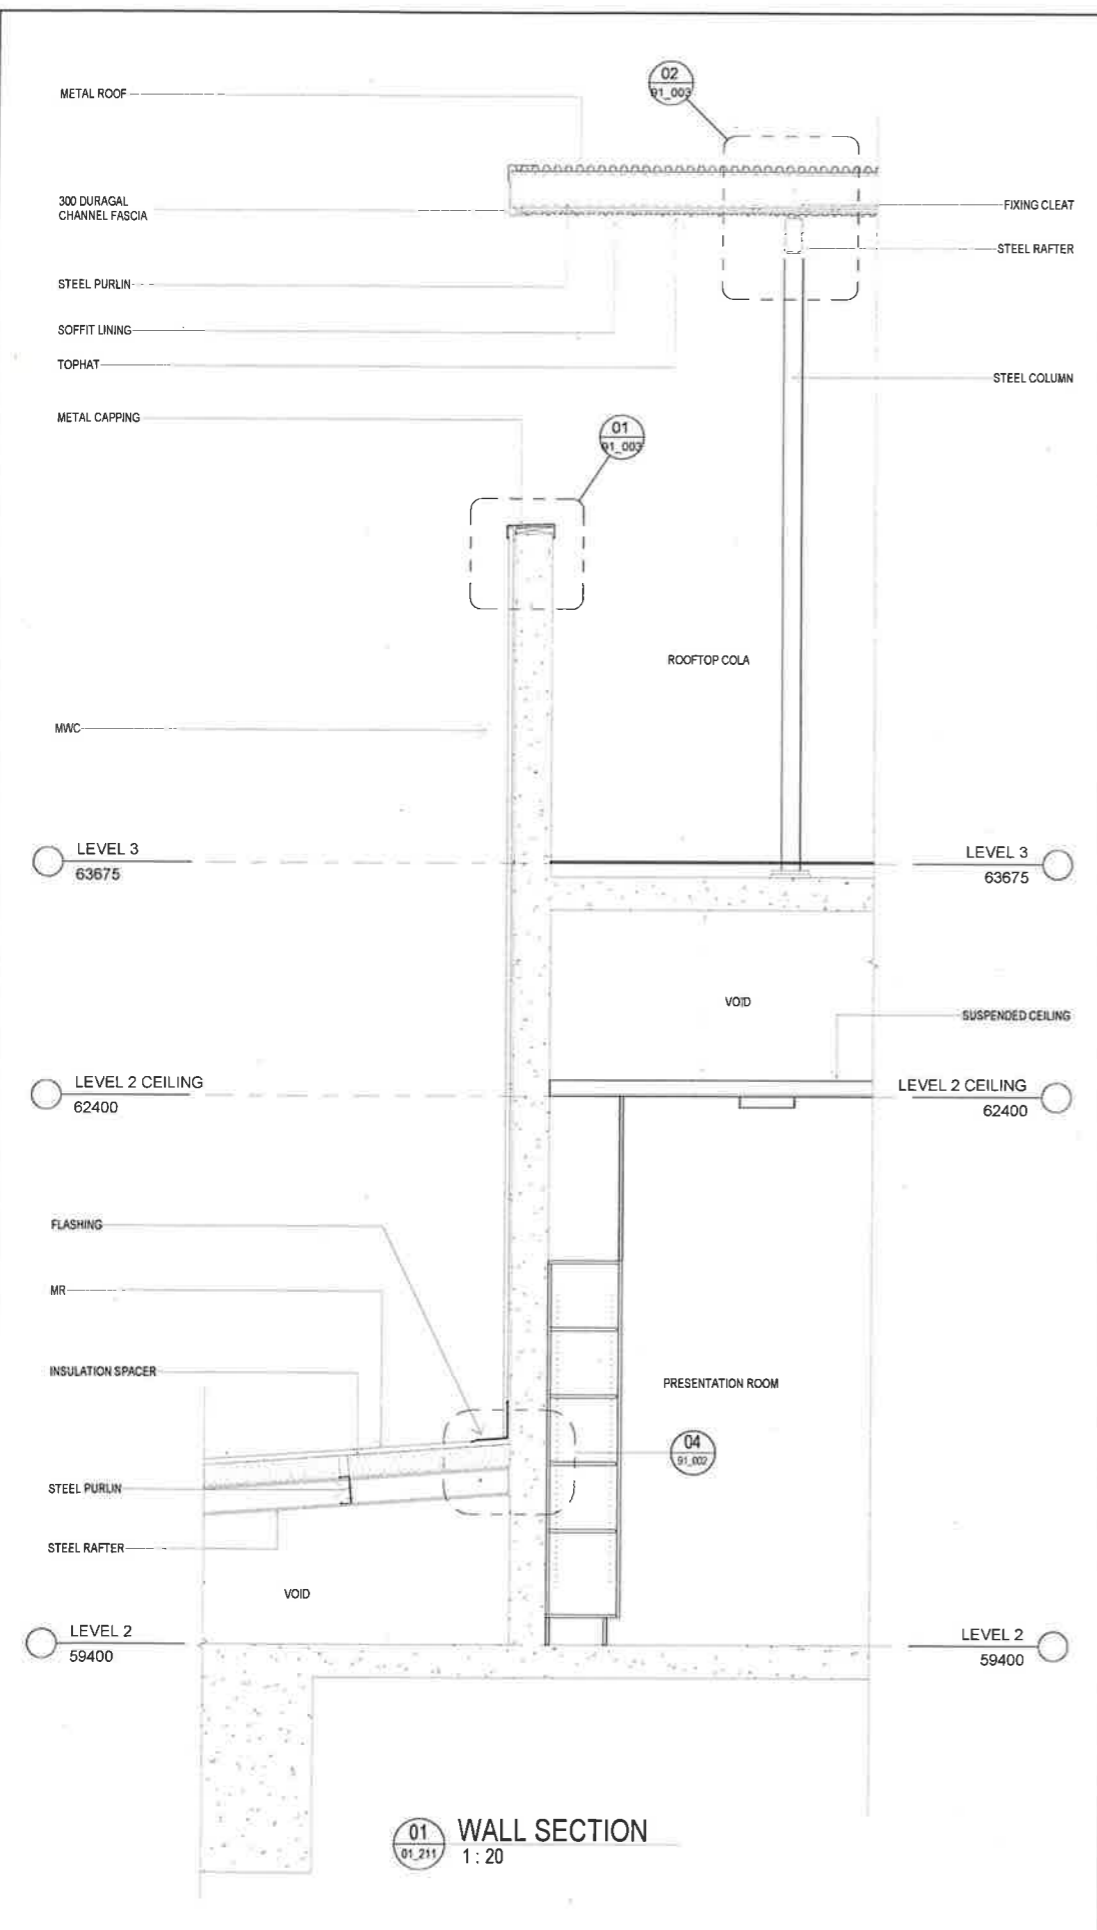

01 WALL SECTION
1:20

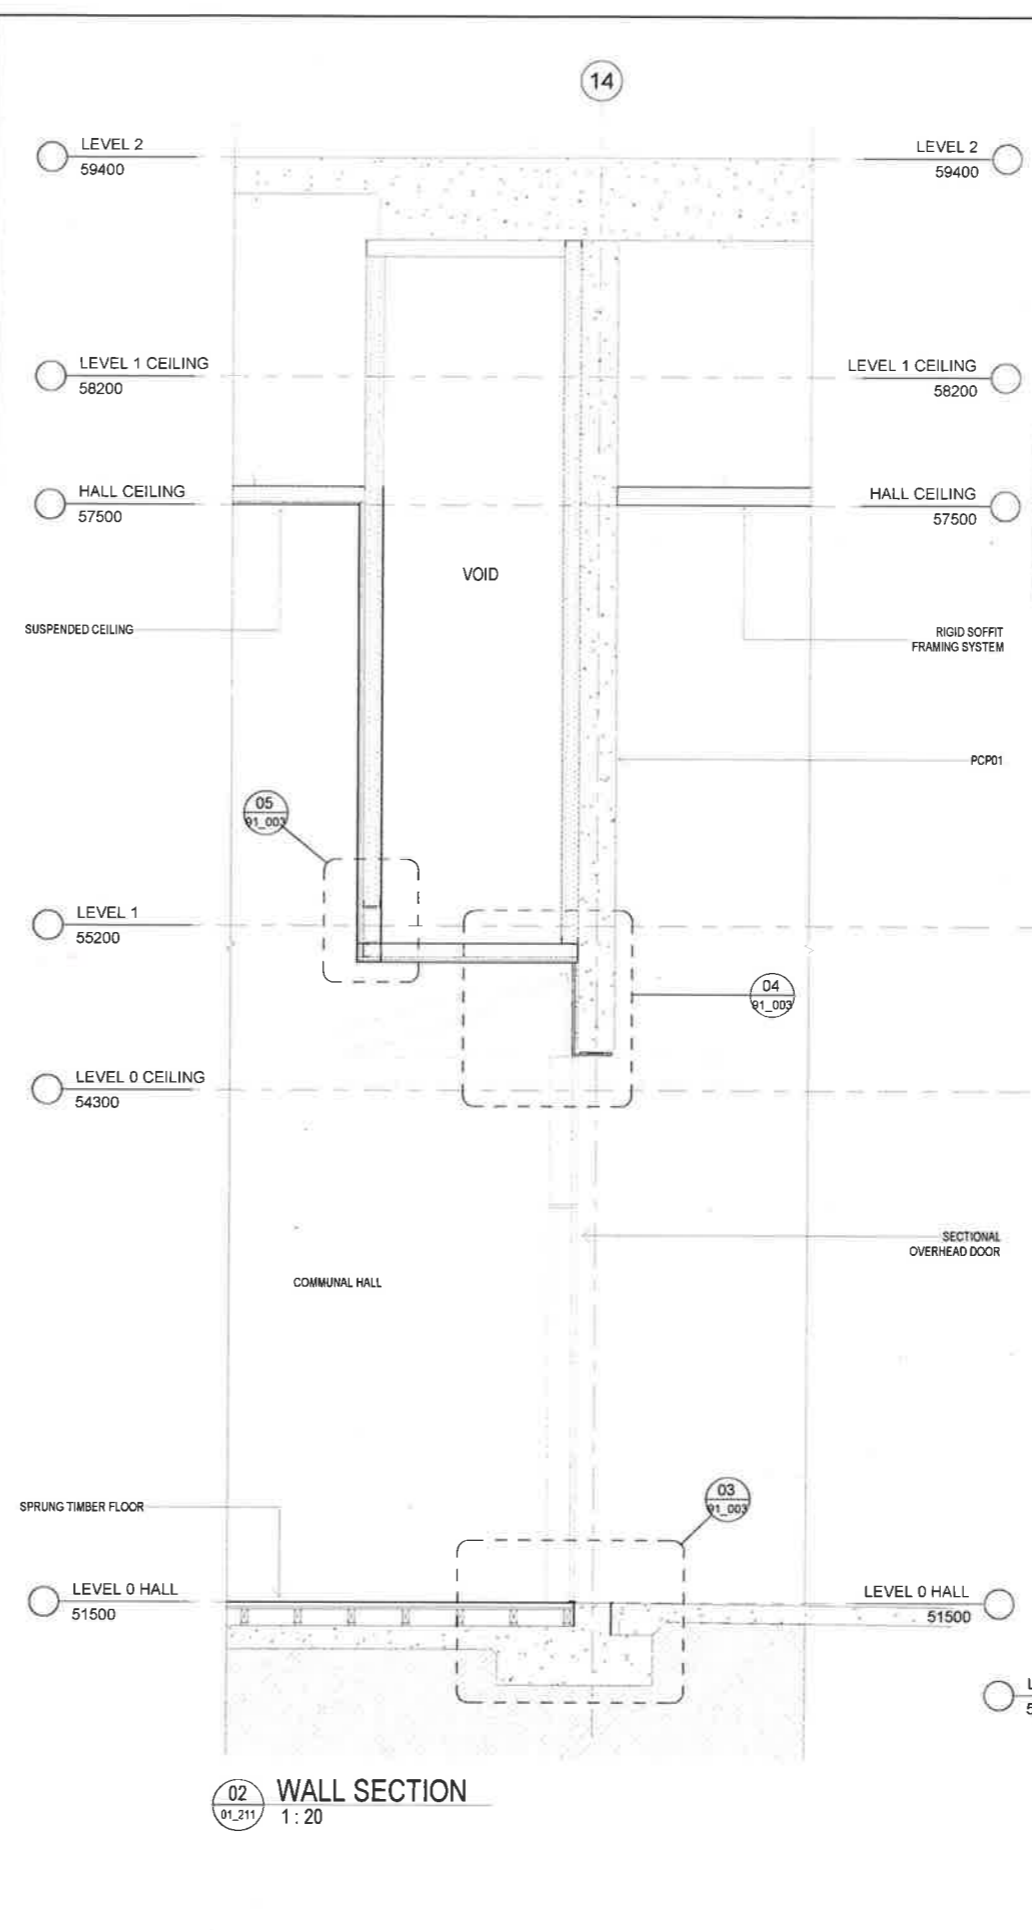

02 WALL SECTION
1:20

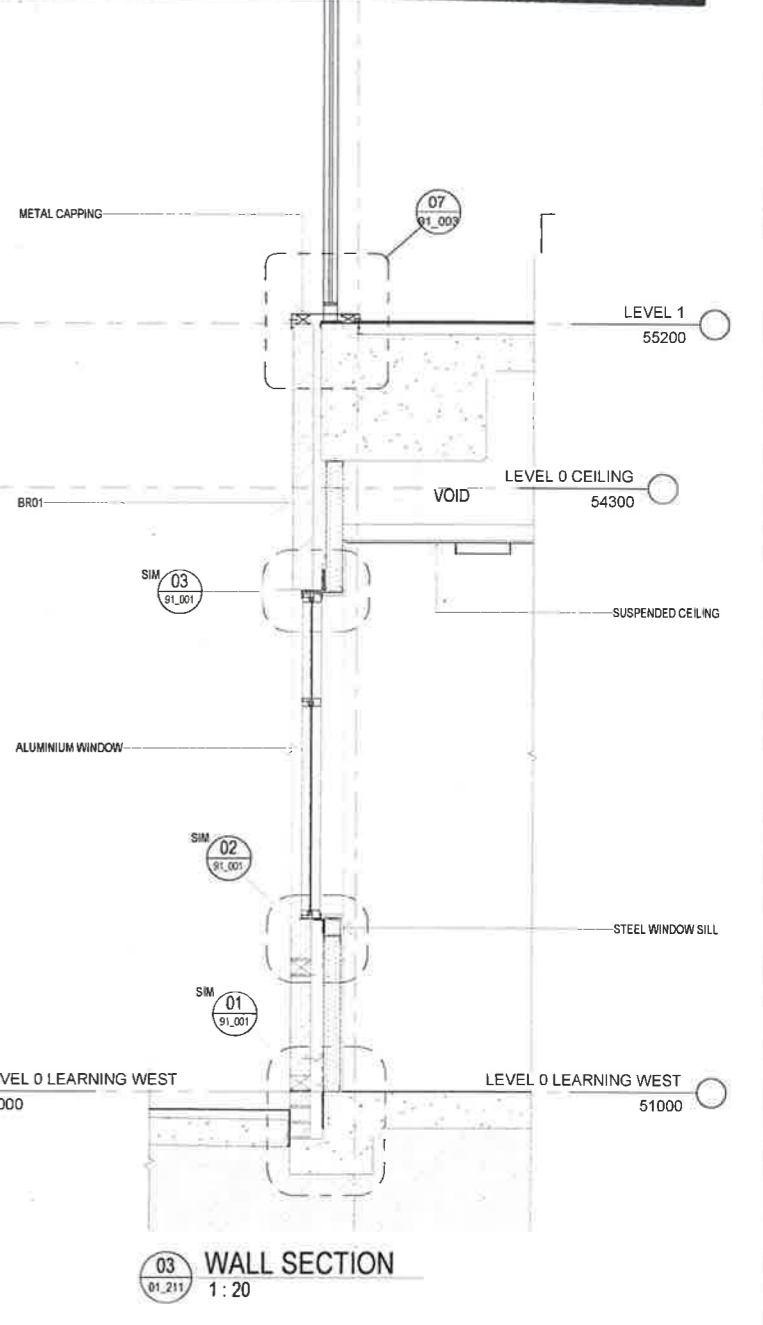

03 WALL SECTION
1:20

31/08/2018 4:36:08 PM

| REV | BY | DATE | DESCRIPTION |
|-----|----------|------|-------------------|
| MW | 12/08/18 | | PROGRESS ISSUE |
| MW | 17/08/18 | | FOR REVIEW |
| MW | 28/08/18 | | PROGRESS ISSUE |
| MW | 31/08/18 | | ISSUED FOR TENDER |

| REVISION | DATE | DESCRIPTION |
|----------|------|-------------|
| | | |
| | | |

| KEY PLAN |
|----------|
| |



STRUCTURE, CIVIL & HYDRAULIC
 WOOLLODBER ENGINEERS
 T: 02 6229 1500
 MECH, ELECT, IT, COMMS & SEC
 2/46 GUNNERS TING
 T: 02 9437 1000
 DCA
 CHECK/P/D/A
 T: 02 8395 7195
 LANDSCAPE
 LORNA HARRISON P/L
 T: 02 9438 4362

PERUMAL PEDAVOLI ARCHITECTS
 T: 02 9291 6000
 WEBSITE: www.pp-a.com.au
 Registered Architect
 Vocat Pradesh NSW reg no: 5045

PERUMAL PEDAVOLI
 ARCHITECTS
 PENSHURST PUBLIC SCHOOL
 18 Arcadia Street, Penshurst
 DRAWING NAME:
 WALL SECTIONS SHEET 2

| | | | |
|------------------------------------|-----------------|------------------------|--------------------|
| CONTRACT NUMBER SINSW-18-1257 | PROJECT NORTH | DATE 31 AUGUST 2018 | SCALE 1:20 @ A1 |
| DRAWING NUMBER | DRAWING CHECKER | DRAWING APPROVER | REVISION |
| PROJECT CODE 3199-ARC-DD-01_221 | DISCIPLINE | PHASE | SERIES NUMBER A |


ISSUED FOR TENDER

NSW Planning & Environment
 Issued under the Environmental Planning and Assessment Act 1979


Approved Application No. SSD 8365
 granted on the 21/02/2019

Signed B

RIGID SOFFIT FRAMING SYSTEM
 Sheet No. 35 of 57

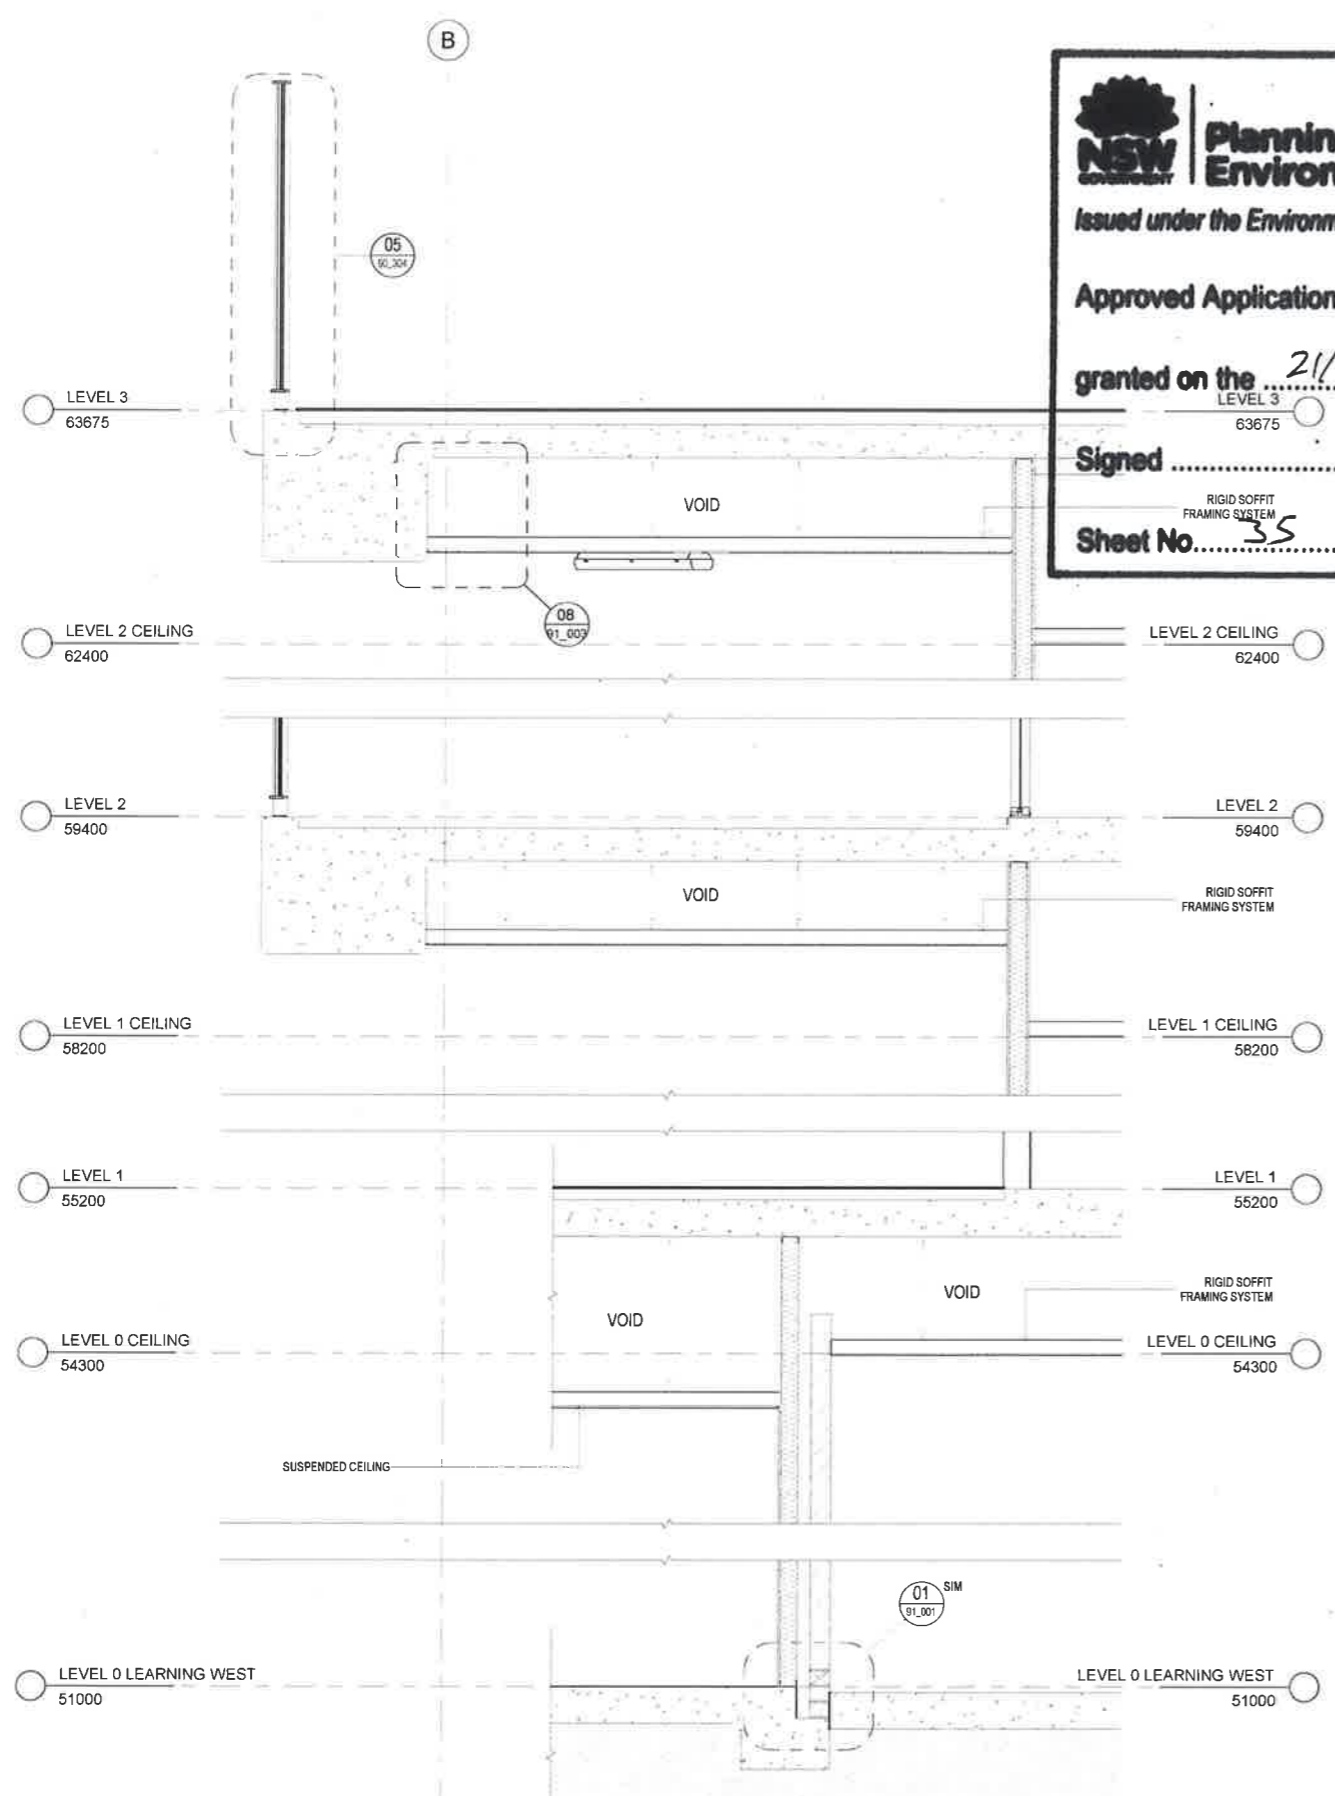

01 WALL SECTION
 01.212 1:20

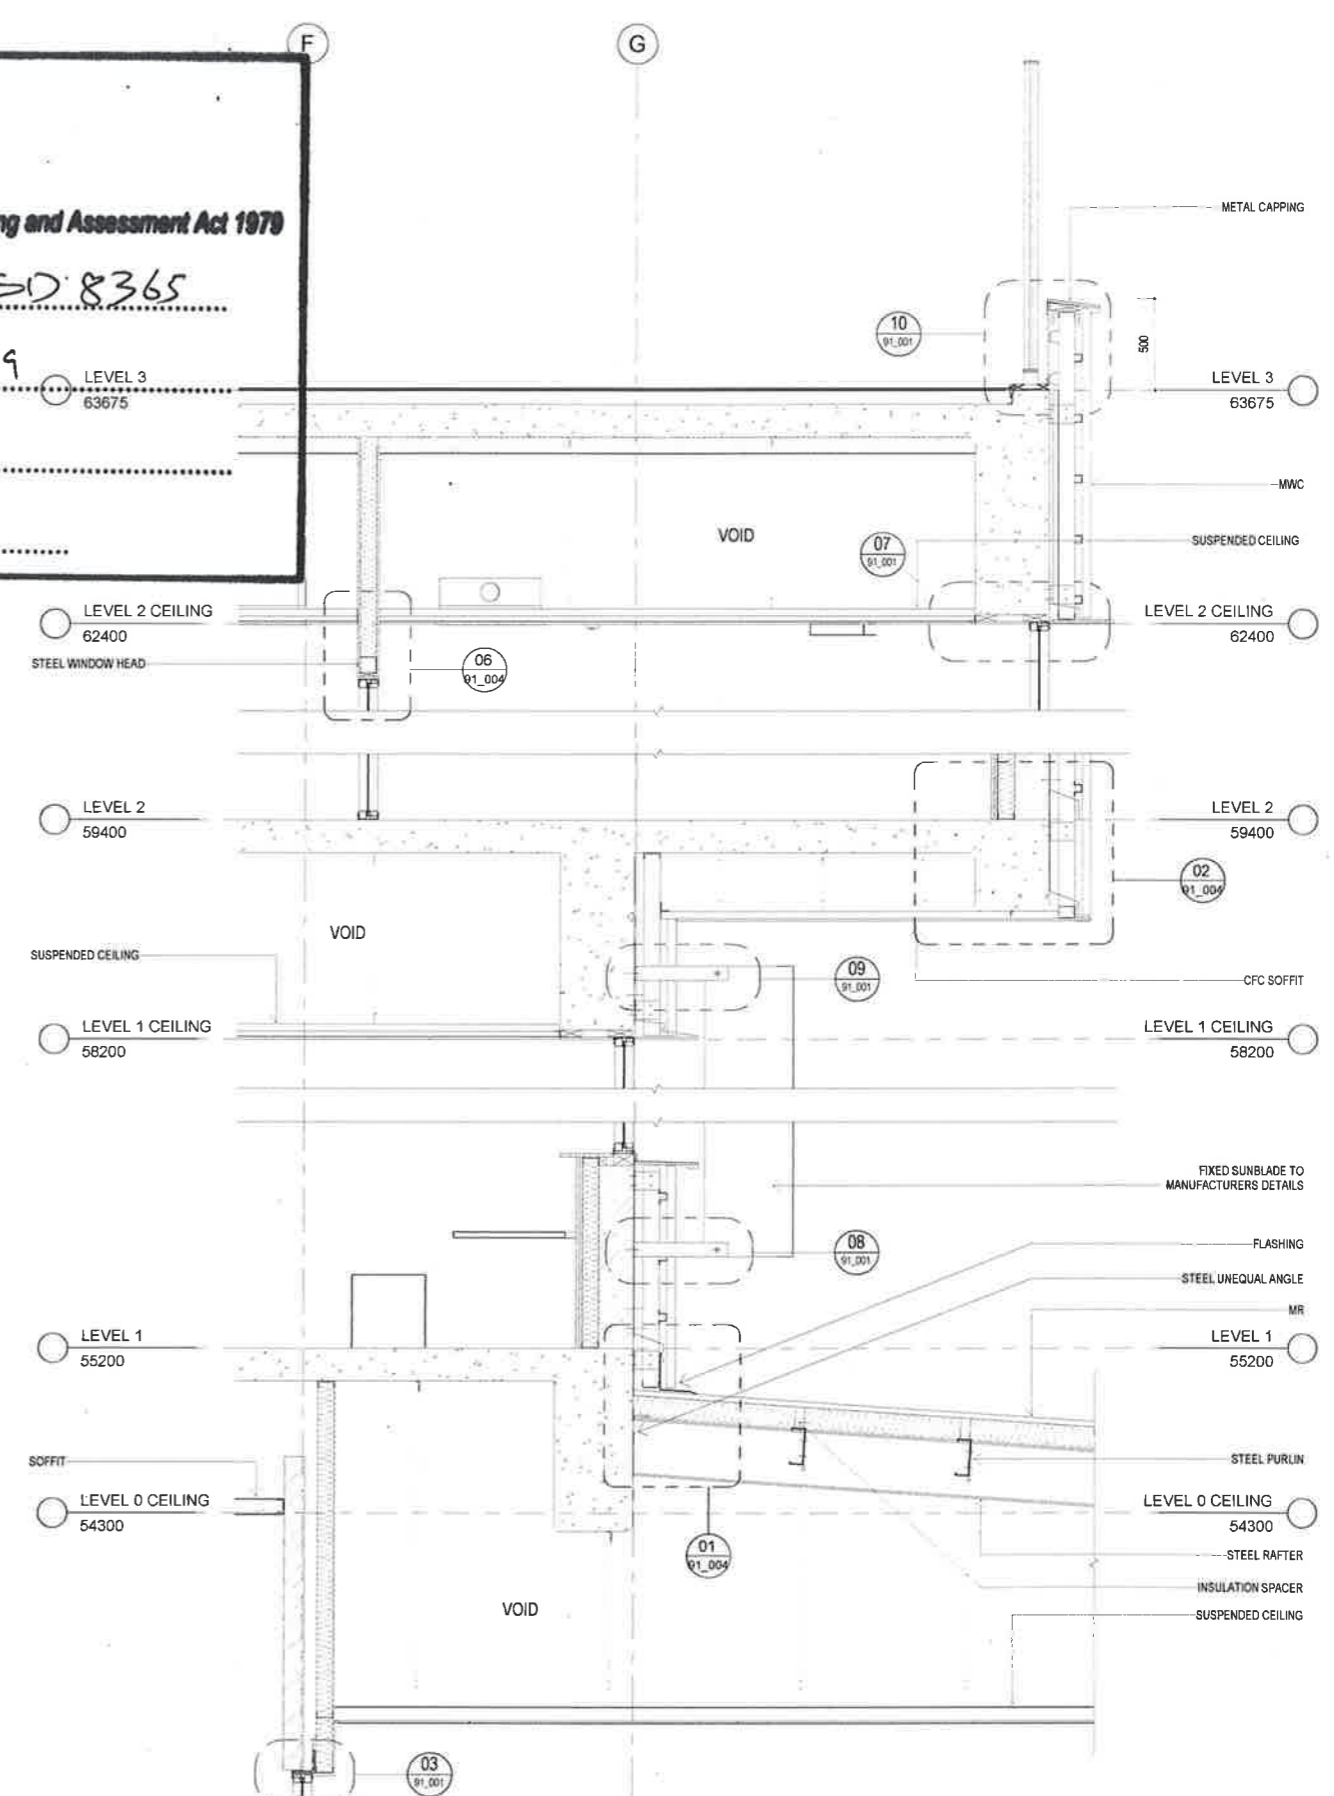

02 WALL SECTION
 01.212 1:20

31/08/2018 4:36:20 PM

ISSUED FOR TENDER

| REV | BY | DATE | DESCRIPTION |
|-----|----------|------|-------------------|
| MW | 10/06/18 | | PROGRESS ISSUE |
| MW | 17/06/18 | | FOR REVIEW |
| MW | 28/06/18 | | PROGRESS ISSUE |
| MW | 31/06/18 | | ISSUED FOR TENDER |

LEGEND

| KEY PLAN |
|----------|
| |


STRUCTURE, CIVIL & HYDRAULIC
 WOOLACOTT'S ENGINEERS
 T: 02 8081 1500
 F: 02 8081 1500
 www.woolacotts.com.au
 Incorporated Architect
 Vicar Perseus NSW reg No 5045




PERUMAL PEDAVOLI ARCHITECTS
 T: 02 6081 0000
 F: 02 6081 0000
 www.perumalpedavoli.com.au
 Incorporated Architect
 Vicar Perseus NSW reg No 5045

PERUMAL PEDAVOLI ARCHITECTS
 PENSHURST PUBLIC SCHOOL
 18 Arcadia Street, Penshurst
 WALL SECTIONS SHEET 3

| | | |
|--------------------------------------|---------------|-----------------|
| CONTRACT NUMBER SINSW-18-1257 | PROJECT NORTH | SCALE 1:20 (A1) |
| DRAWN | CHECKED | VERIFIED |
| Author | Checker | Approver |
| DATE | | 31 AUGUST 2018 |
| DRAWING NUMBER 3199-ARC-DD-01_222 | PHASE | REVISION |
| | | |

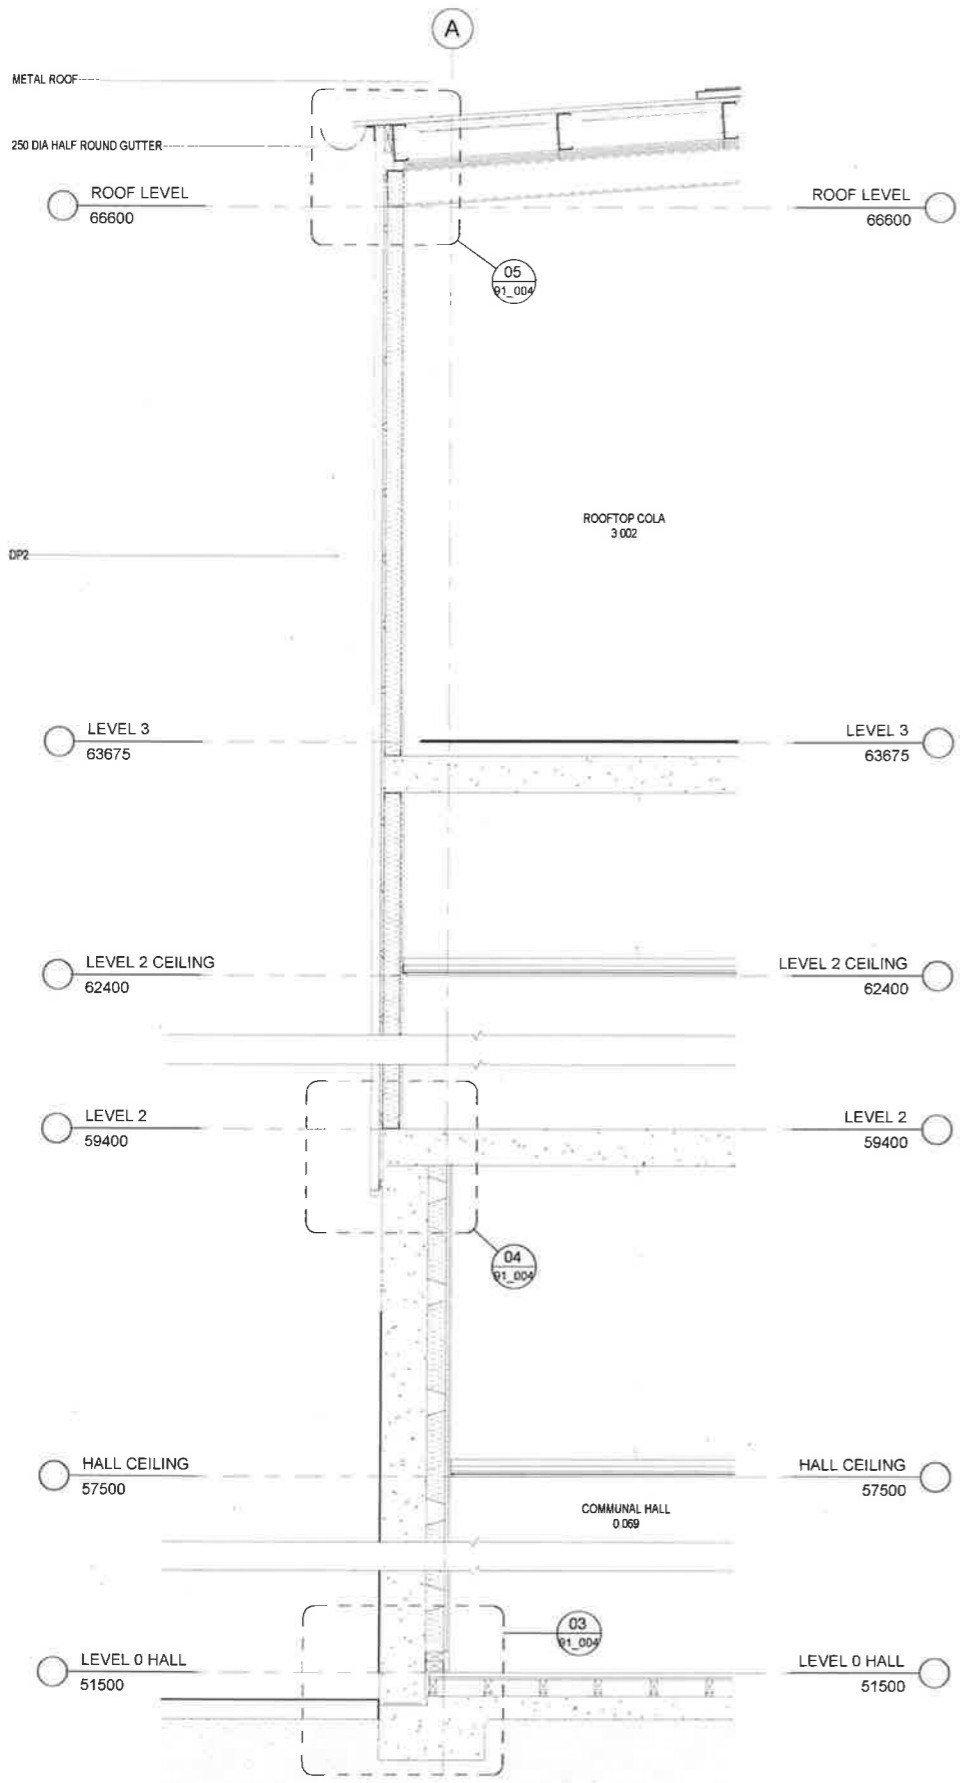

01 WALL SECTION
1:20

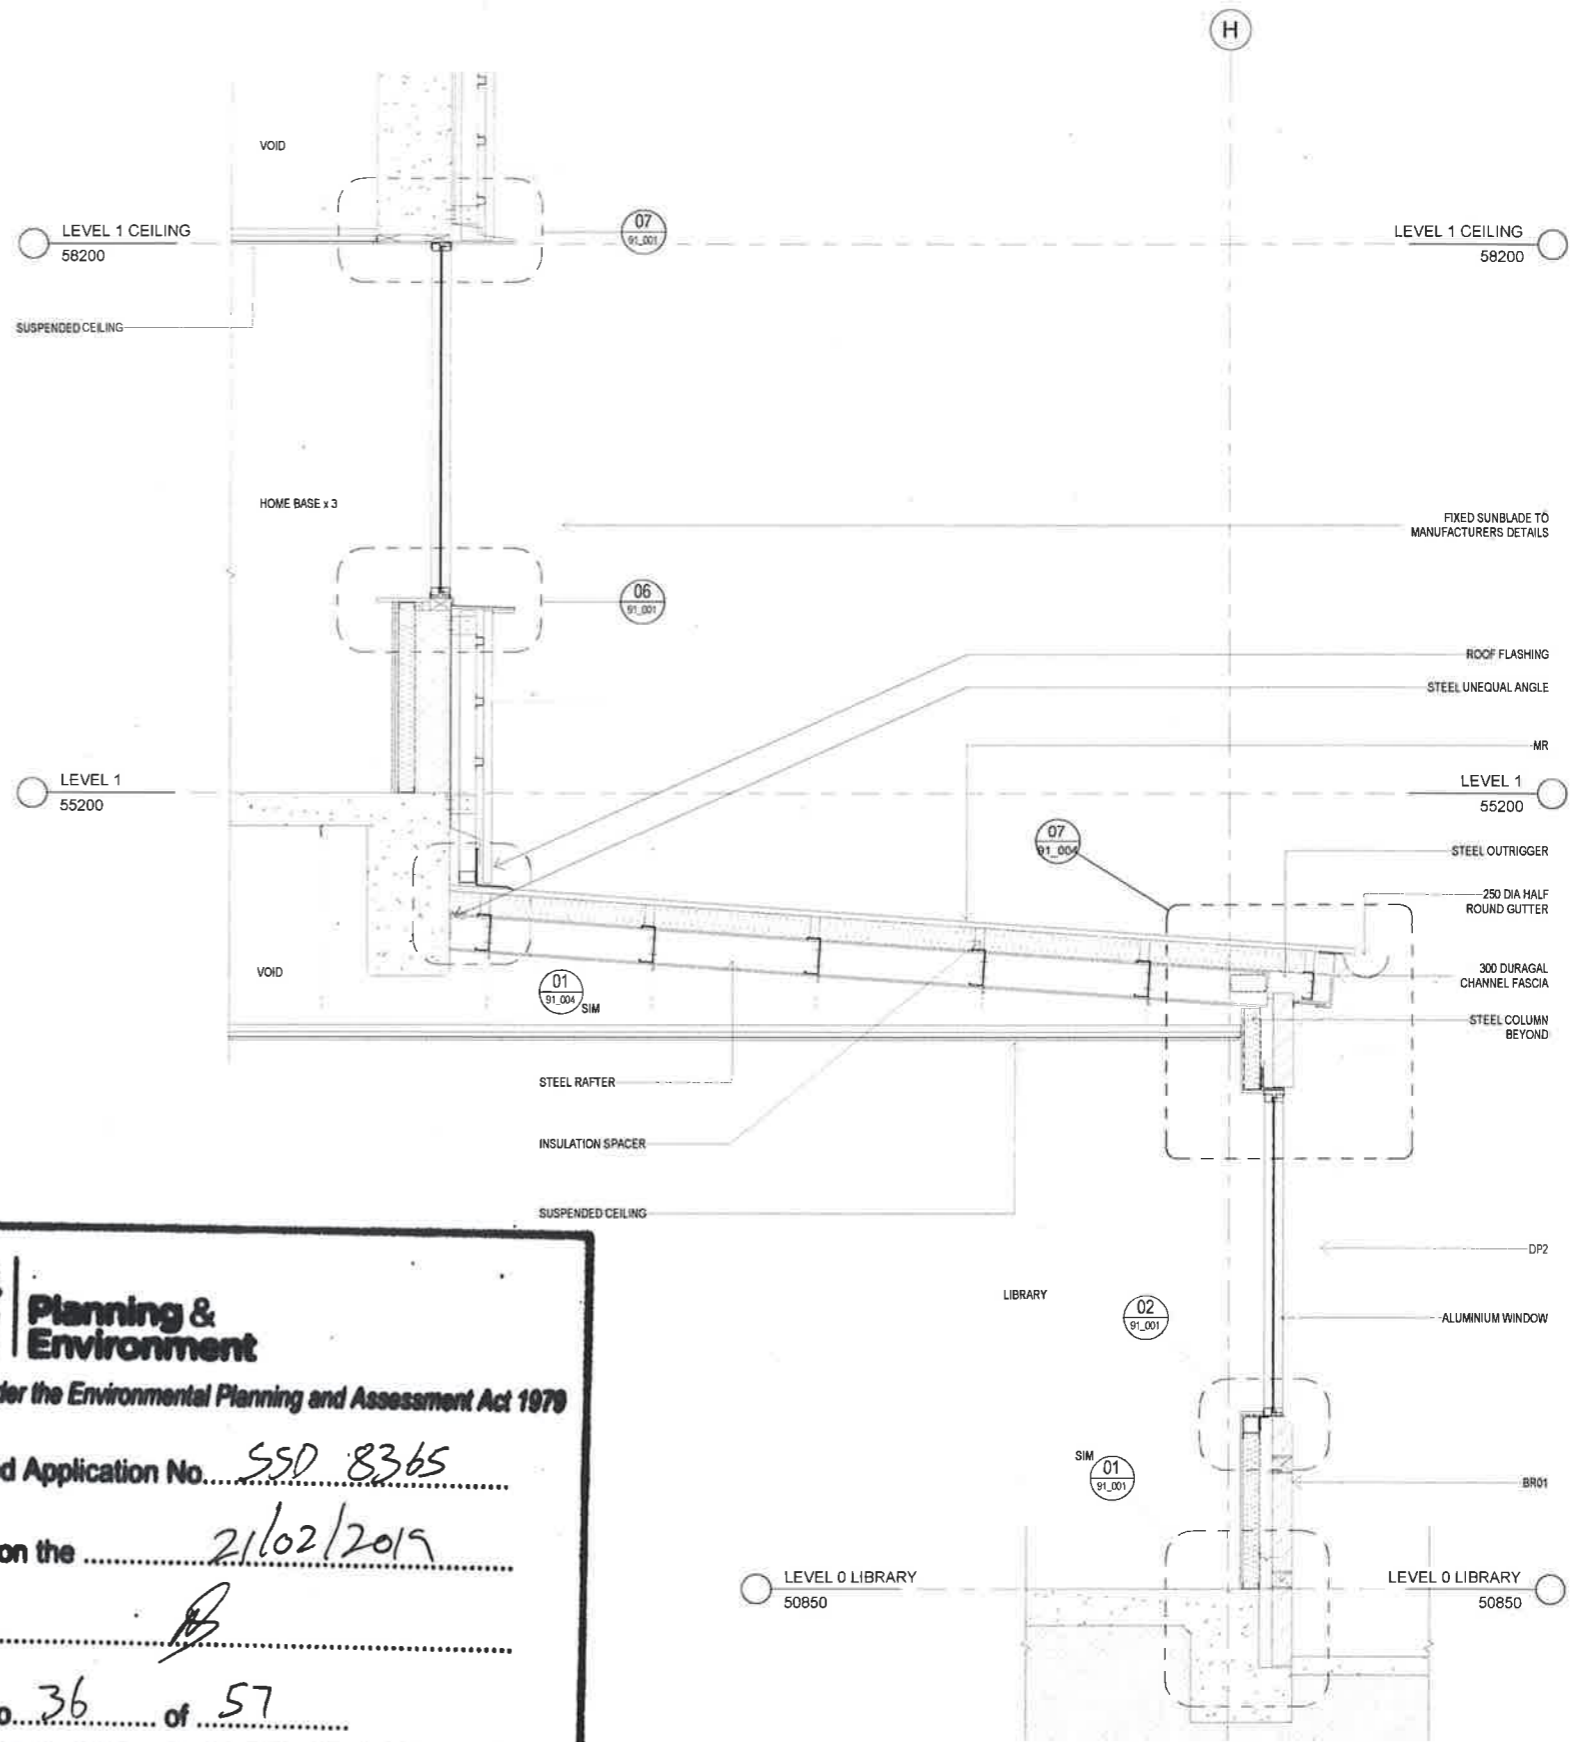

02 WALL SECTION
1:20

NSW Planning & Environment
 Issued under the Environmental Planning and Assessment Act 1979
 Approved Application No. SSD 8365
 granted on the 21/02/2019
 Signed [Signature]
 Sheet No. 36 of 57

31/08/2018 4:36:30 PM

| REV | BY | DATE | DESCRIPTION |
|-----|----------|------|-------------------|
| MW | 10.06.18 | | PROGRESS ISSUE |
| MW | 17.06.18 | | FOR REVIEW |
| MW | 26.06.18 | | PROGRESS ISSUE |
| MW | 31.06.18 | | ISSUED FOR TENDER |

| LEGEND | KEY PLAN |
|--------|----------|
| | |

| STRUCTURE, CIVIL & HYDRAULIC | PERUMAL PEDAVOLI ARCHITECTS |
|--|--|
| WOODLADY ENGINEERS T: 02 9291 5000 F: 02 9291 5002 WWW: www.wleng.com.au Nominated Architect Voc Reg No: 1000 | PERUMAL PEDAVOLI ARCHITECTS T: 02 9291 5000 F: 02 9291 5002 WWW: www.pp.com.au Nominated Architect Voc Reg No: 1000 |


NSW Education


PERUMAL PEDAVOLI ARCHITECTS
 18 Arcadia Street, Penhurst
 WALL SECTIONS SHEET 4

PERUMAL PEDAVOLI ARCHITECTS
 18 Arcadia Street, Penhurst
 WALL SECTIONS SHEET 4

| CONTRACT NUMBER | PROJECT NORTH | DRAWING NUMBER | PROJECT CODE | DISCIPLINE | PHASE | SERIES NUMBER |
|-----------------|---------------|--------------------|--------------|------------|-------|---------------|
| SINSW-18-1257 | | 3199-ARC-DD-01_223 | | | | A |

ISSUED FOR TENDER

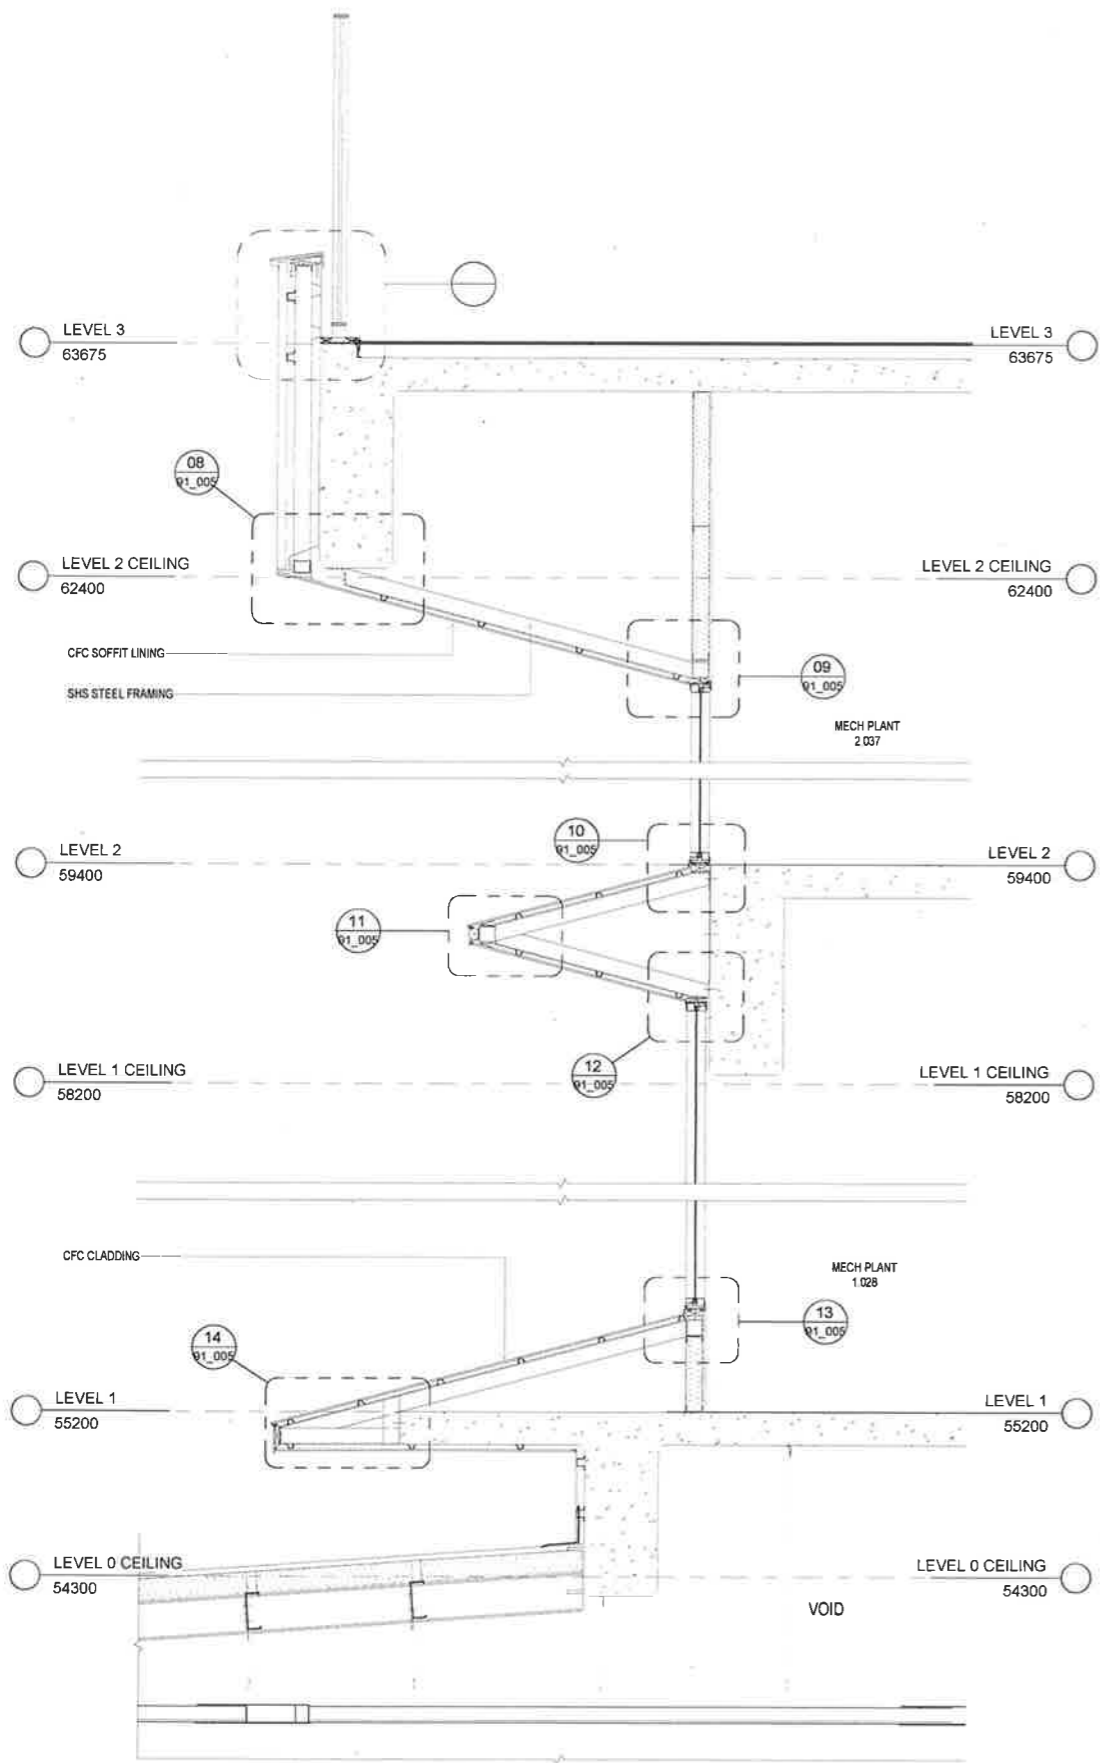


Planning & Environment
 Issued under the Environmental Planning and Assessment Act 1979
 Approved Application No. SSD 8365
 granted on the 21/02/2019
 Signed [Signature]
 Sheet No. 37 of 57

31/08/2018 4:36:40 PM

ISSUED FOR TENDER

| REV | BY | DATE | DESCRIPTION |
|-----|----|----------|-------------------|
| MV | | 17.08.18 | FOR REVIEW |
| MV | | 28.08.18 | PROGRESS ISSUE |
| MV | | 31.08.18 | ISSUED FOR TENDER |

| REV PLAN |
|----------|
| |



STRUCTURE, CIVIL & HYDRAULIC
 CONSULTING ENGINEERS
 T 02 8003 1500
 MECH, ELECT, IT, COMMS & SEC.
 CONSULTING
 T 02 9437 1200
 BCA
 GROUP 1/2
 T 02 8336 3190
 LANDSCAPE
 (VORM HARRISON) PL
 T 02 8500 5567

PERUMAL PEDAVOLI ARCHITECTS
 T 02 9291 0200
 WEB www.pp-arch.com.au
 18 Arcadia Street, Penrith
 NSW 2150
PERUMAL PEDAVOLI ARCHITECTS
 PENSHURST PUBLIC SCHOOL
 18 Arcadia Street, Penrith
 WALL SECTIONS SHEET 5

| | | | | | |
|--------------------------------------|-----------------|--------------------|----------------------|------------------------|--------------------|
| CONTRACT NUMBER SINSW-18-1257 | DRAWN Author | CHECKED Checker | VERIFIED Approver | DATE 31 AUGUST 2018 | SCALE 1:20 @ A1 |
| PROJECT NUMBER 3199-ARC-DD-01_224 | DRAWING NUMBER | | REVISION | | |


NSW Planning & Environment
 Issued under the Environmental Planning and Assessment Act 1979

Approved Application No. SSID 8365

granted on the 21/02/2017

Signed [Signature]

Sheet No. 38 of 57

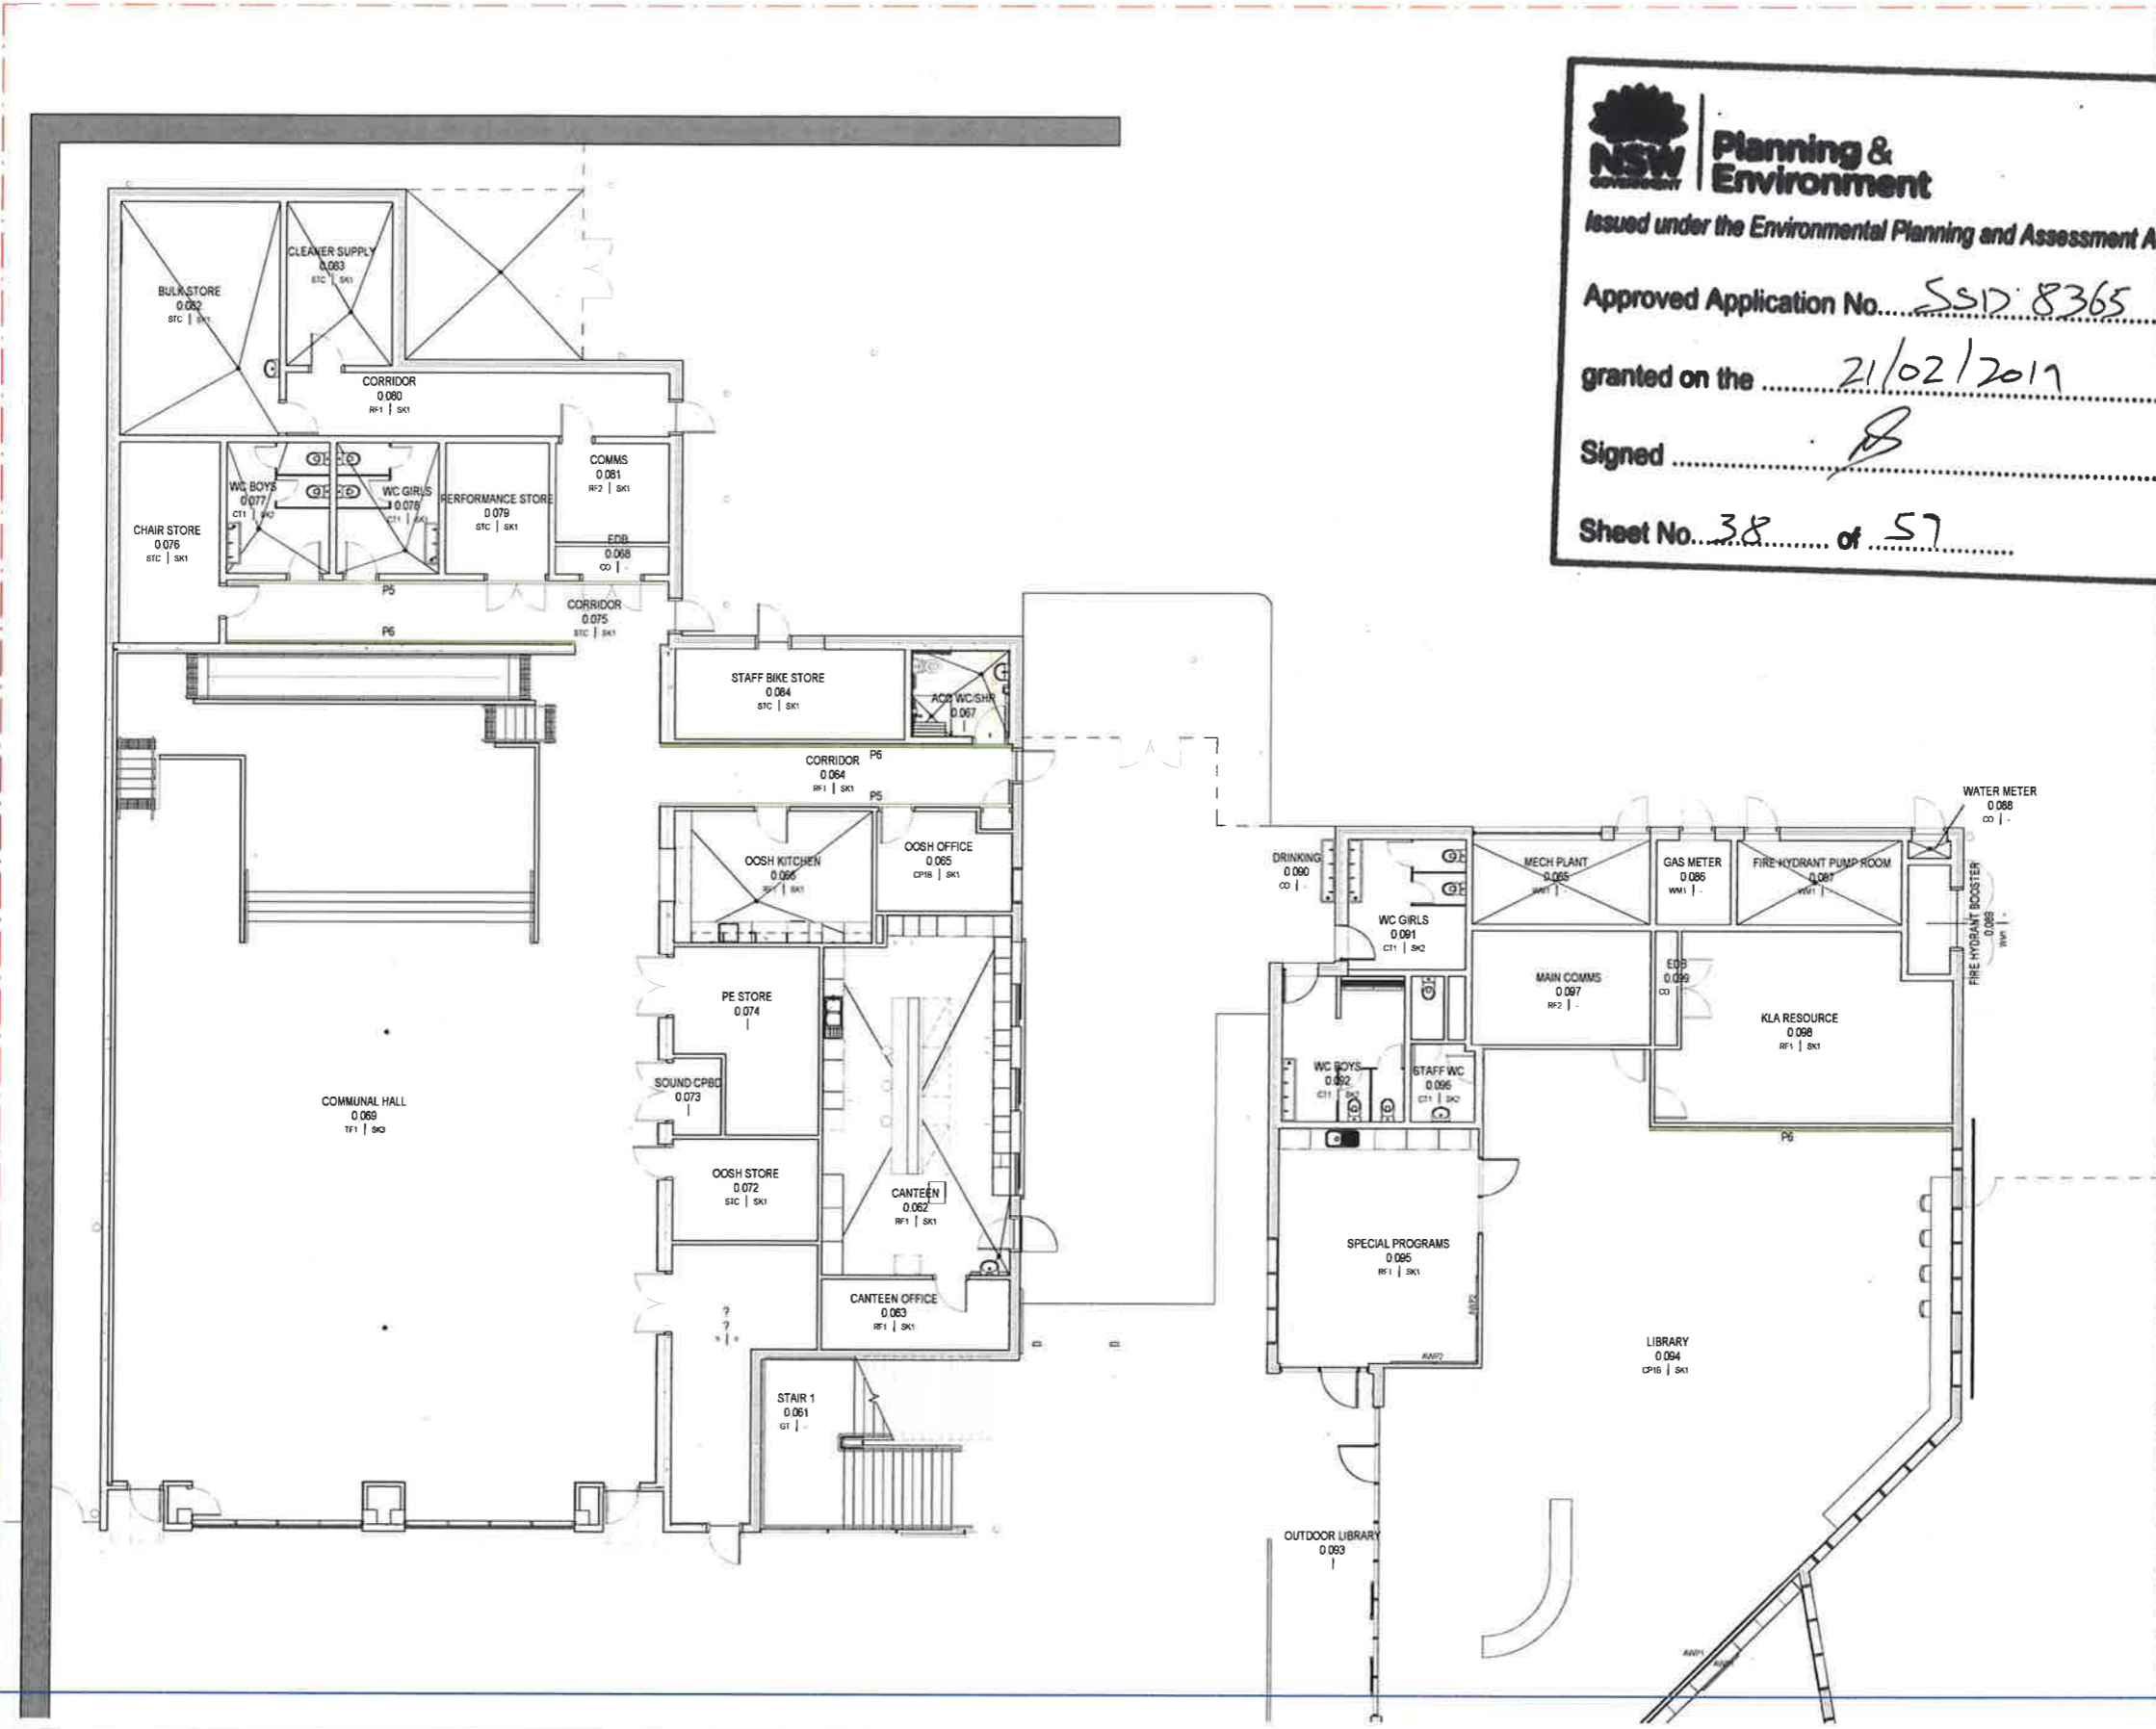

FOR CONTINUATION REFER TO 01_402

31/08/2018 5:18:44 PM

| REV | BY | DATE | DESCRIPTION |
|-----|----|----------|-------------------|
| 1 | MM | 20/07/16 | PROGRESS ISSUE |
| 2 | MM | 10/08/16 | PROGRESS ISSUE |
| 3 | MM | 17/08/16 | FOR REVIEW |
| 4 | MM | 31/08/18 | ISSUED FOR TENDER |

| KEY PLAN |
|----------|
| |

STRUCTURE, CIVIL & HYDRAULIC
 WOODACOTT'S ENGINEERS
 1/21/02/15/16
 MECH, ELECT, EL, COMMS & SEC.
 JWB CONSULTING
 1/02/16/17/18

PERUMAL PEDAVOLI ARCHITECTS
 T: 02 9591 0000
 WEB: www.pp-a.com.au
 1/02/16/17/18
 Voice: 02 9591 1000

BCA
 CHECKED BY
 T: 02 8555 2180

LANDSCAPE
 CORNA HARRISON
 T: 02 9555 5147

STATUTORY PLANNER
 DODDYS PLANNING PT.
 T: 02 9555 4888



PERUMAL PEDAVOLI ARCHITECTS

PENSHURST PUBLIC SCHOOL
 18 Arcadia Street, Penhurst

DRAWING NAME:
FINISHES PLAN - LEVEL 0 - PART 1

| | | | |
|--------------------------------------|---------------|---------------|------------------------|
| CONTRACT NUMBER SINSW-18-1257 | PROJECT MONTH | SCALE 1:1000 | DATE 31 AUGUST 2018 |
| Author | Checked | Verified | Approver |
| DRAWING NUMBER 3199-ARC-DD-01_401 | | REVISION A | |

ISSUED FOR TENDER




Issued under the Environmental Planning and Assessment Act 1979

Approved Application No. SSD 8365

granted on the 21/02/2019

Signed [Signature]

Sheet No. 39 of 57

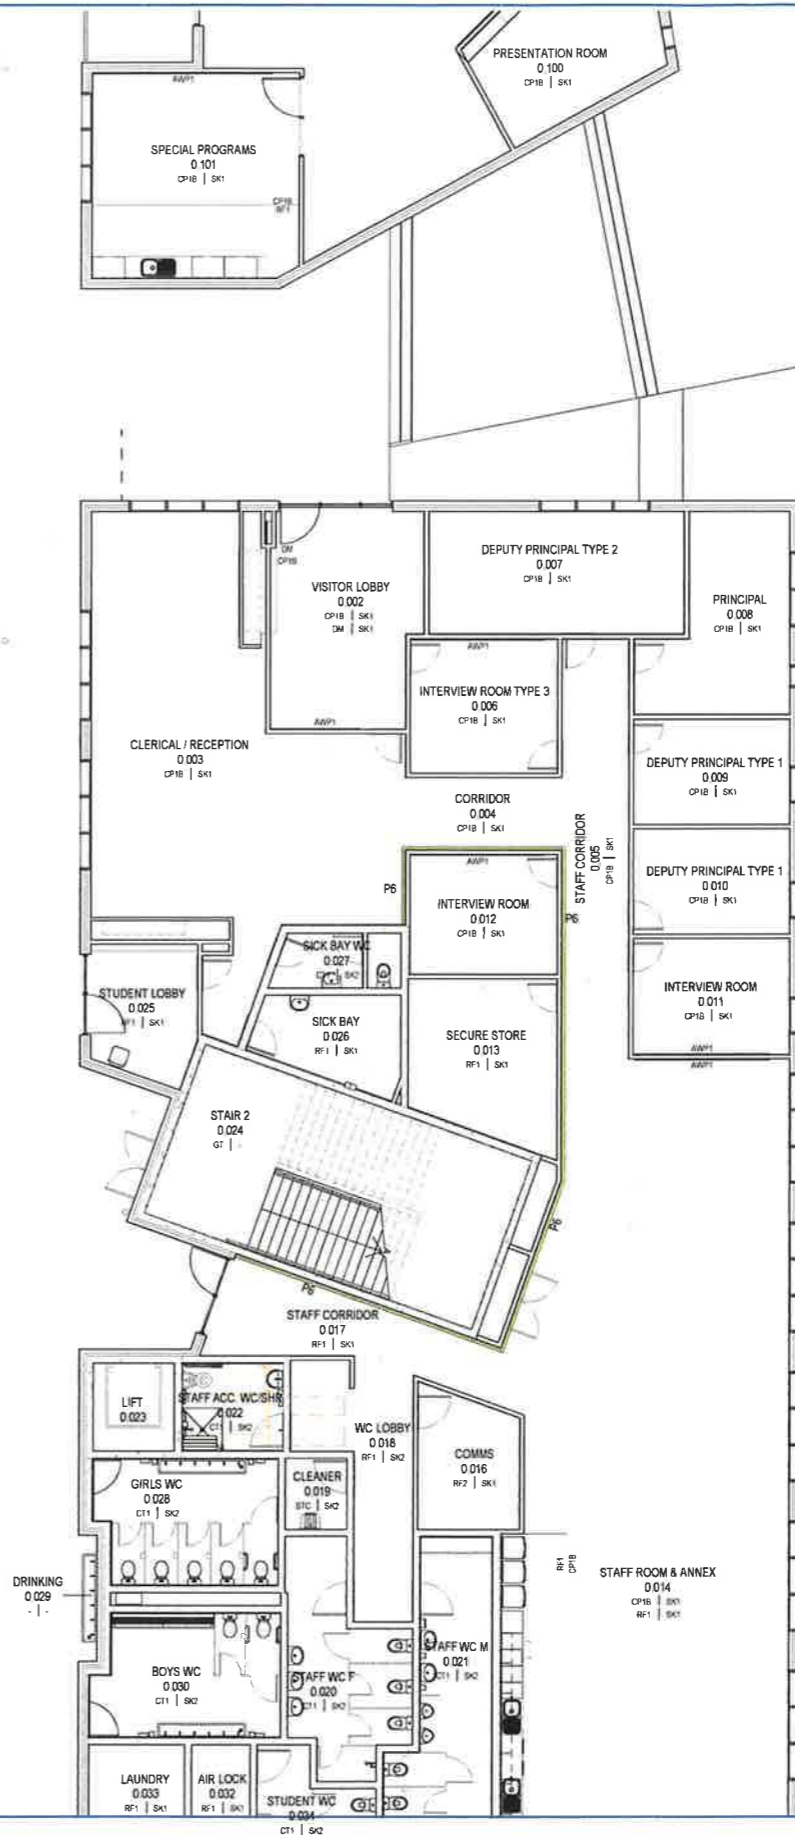


31/08/2018 5:18:53 PM

ISSUED FOR TENDER

| REV | BY | DATE | DESCRIPTION |
|-----|----|----------|-------------------|
| MW | | 23/07/18 | PROGRESS ISSUE |
| MW | | 10/08/18 | PROGRESS ISSUE |
| MW | | 17/08/18 | FOR REVIEW |
| MW | | 31/08/18 | ISSUED FOR TENDER |

| NO | DESCRIPTION |
|----|----------------------------------|
| 1 | FINISHES PLAN - LEVEL 0 - PART 2 |

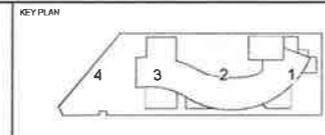

STRUCTURE, CIVIL & HYDRAULIC
WOODCOTTIS ENGINEERS
T 02 8203 1500
WWW.WOODCOTTIS.COM.AU

MECH, ELECT, IT, COMMS & SEC
JRA CONSULTING
T 02 9437 1800
WWW.JRACONSULTING.COM.AU

PERUMAL PEDAVOLI ARCHITECTS
T 02 8201 0000
WWW.PP-ARCHITECTS.COM.AU
HARRISON ROAD, PENSHURST NSW 1505


STATUTORY PLANNER
LORRA WARRISON PL
T 02 9626 1547

PERUMAL PEDAVOLI ARCHITECTS

PENSHURST PUBLIC SCHOOL
18 Arcadia Street, Penshurst

FINISHES PLAN - LEVEL 0 - PART 2

| | |
|--------------------------------------|------------------------|
| CONTRACT NUMBER SINSW-18-1257 | SCALE 1:100 @ A1 |
| PROJECT NORTH | DATE 31 AUGUST 2018 |
| DRAWING NUMBER 3199-ARC-DD-01_402 | REVISION A |

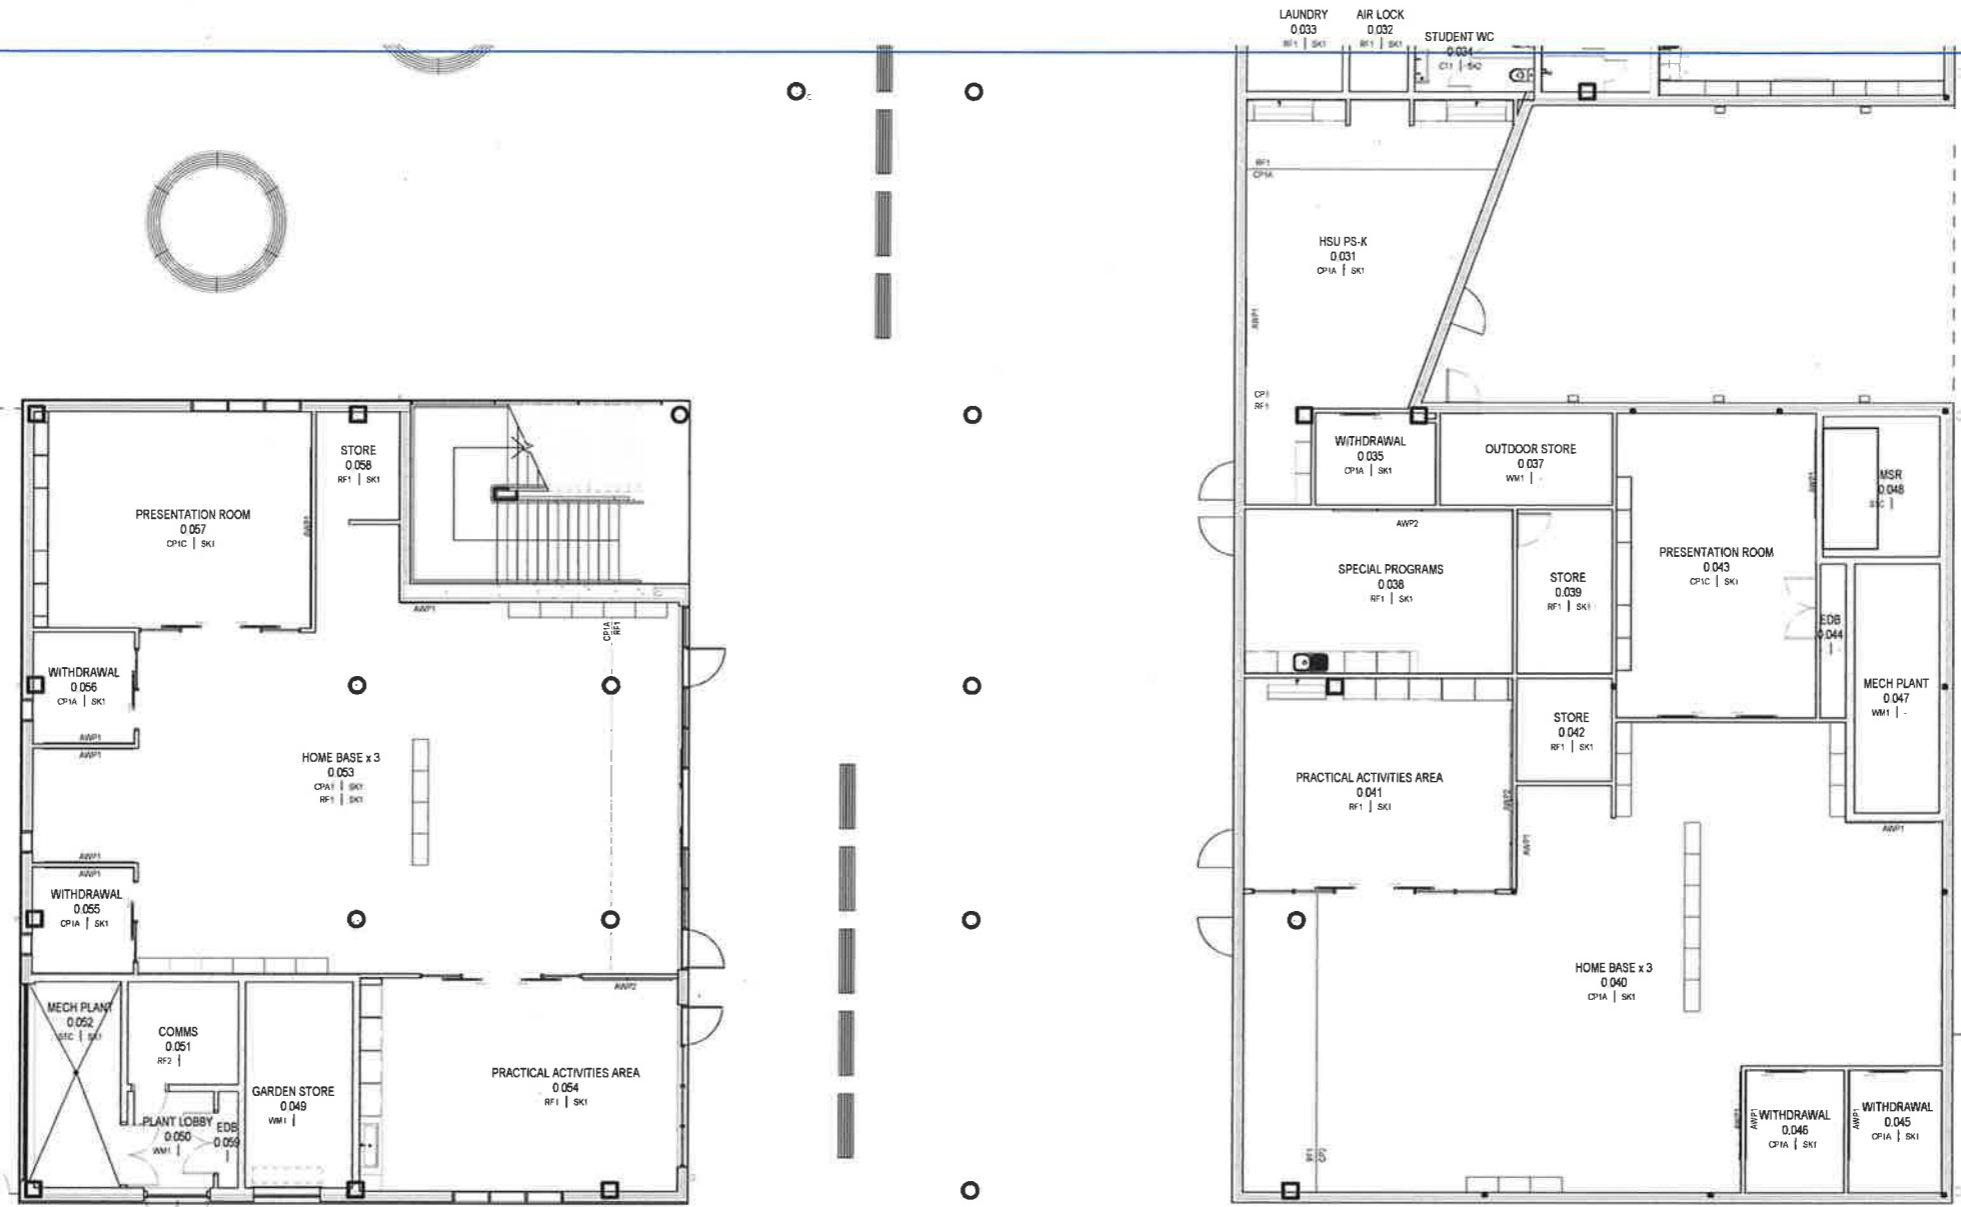


NSW GOVERNMENT | **Planning & Environment**
 Issued under the Environmental Planning and Assessment Act 1979

Approved Application No. 8FD 8365
 granted on the 21/02/2019
 Signed [Signature]
 Sheet No. 40 of 57

3/09/2018 11:33:04 AM

| REV | BY | DATE | DESCRIPTION |
|-----|----------|------|-------------------|
| MW | 20/07/18 | | PROGRESS ISSUE |
| MW | 10/08/18 | | PROGRESS ISSUE |
| MW | 12/08/18 | | FOR REVIEW |
| MW | 31/08/18 | | ISSUED FOR TENDER |

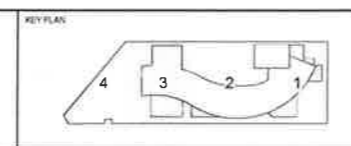

STRUCTURE, CIVIL & HYDRAULIC
 WOODLACOTT'S ENGINEERS
 3/23/2018 1900
 MECH, ELECT, IT, COMMS & SEC.
 JVA CONSULTING
 T: 02 9437 1900
 SCA
 CHECKED BY
 T: 02 9399 2180
 LANDSCAPE
 CORNA HARRISON P/L
 T: 02 9500 1181

PERUMAL PEDAVOLI ARCHITECTS
 T: 02 9591 0000
 WEB: www.pp-a.com.au
 Registered Architect
 Voice Permit NSW Reg No 5045
PERUMAL PEDAVOLI ARCHITECTS
 PENSHURST PUBLIC SCHOOL
 18 Arcadia Street, Penhurst
 FINISHES PLAN - LEVEL 0 - PART 3

| | | | | | | |
|---|---------------|--------------|------------|-------|----------------|----------|
| CONTRACT NUMBER SINSW-18-1257 | PROJECT NORTH | PROJECT CODE | DISCIPLINE | PHASE | SERIES NUMBER | REVISION |
| SCALE 1:100 @ A1 | Author | Checked | Verified | DATE | 31 AUGUST 2018 | |
| DRAWING NUMBER 3199-ARC-DD-01_403 | | | | | | A |


ISSUED FOR TENDER

Approved Application No. ESP 8365

granted on the 21/02/2019

Signed [Signature]

Sheet No. 41 of 57

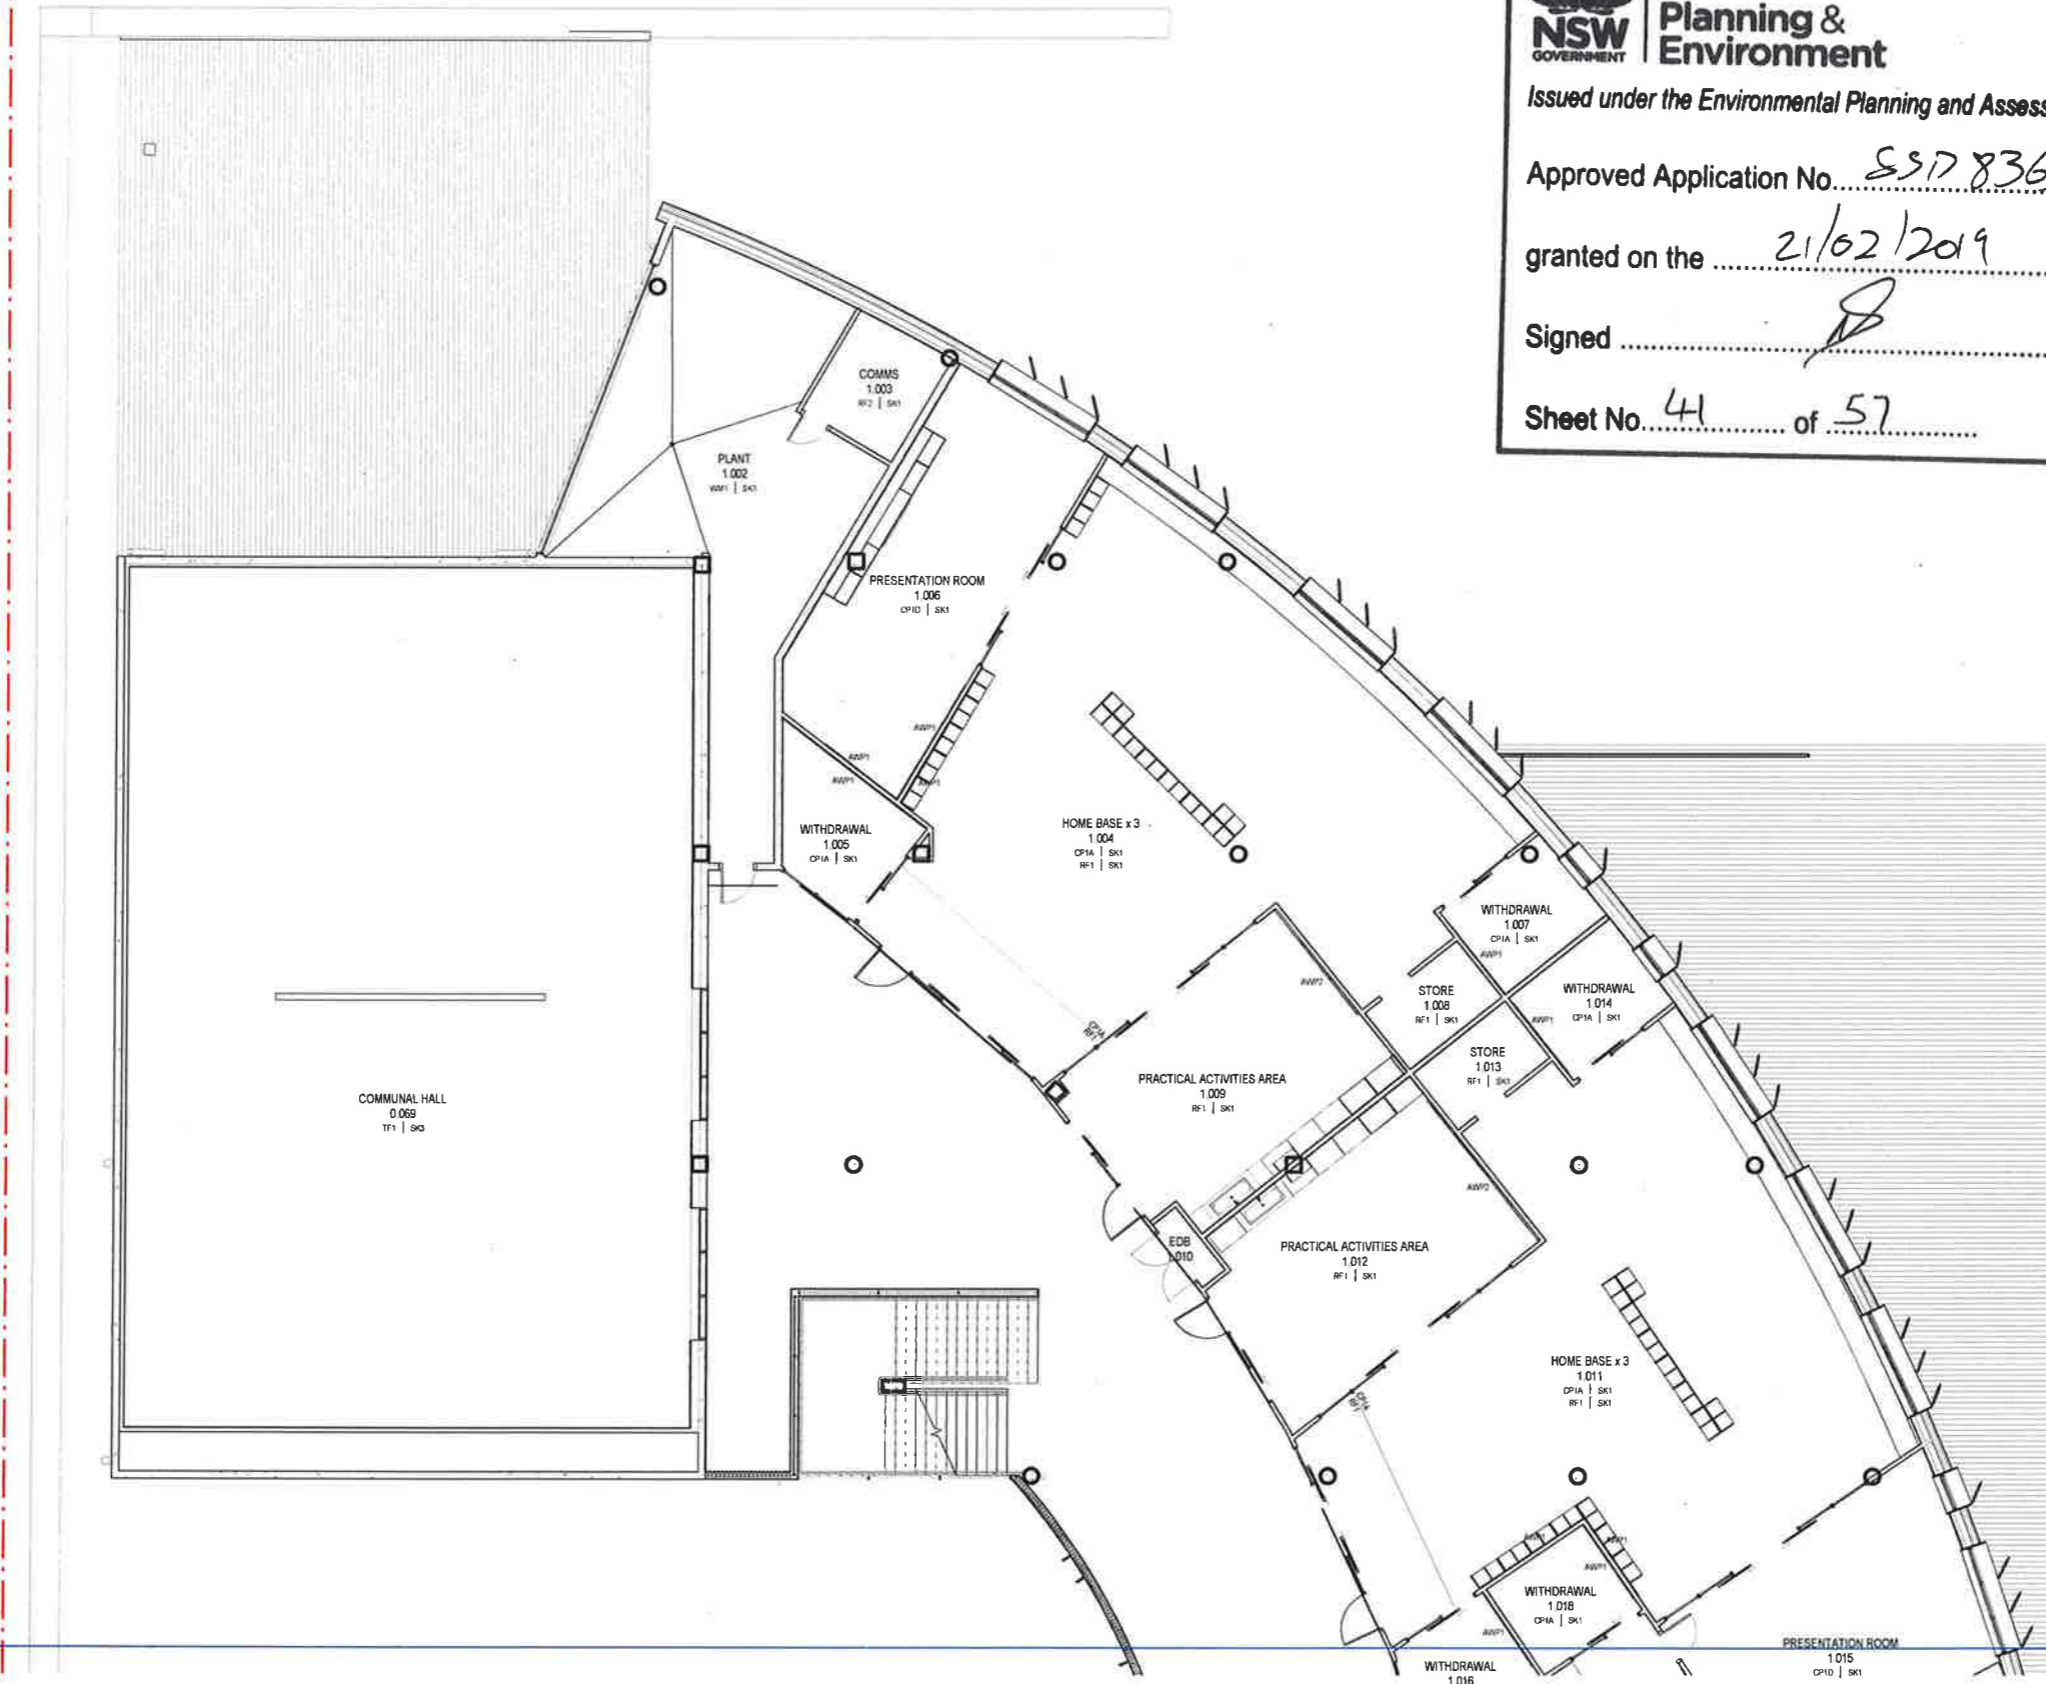


FOR CONTINUATION REFER TO 01_412

3/09/2018 11:39:14 AM

ISSUED FOR TENDER

| REV | BY | DATE | DESCRIPTION |
|-----|----------|------|-------------------|
| MW | 20/07/18 | | PROGRESS ISSUE |
| MW | 10/08/18 | | PROGRESS ISSUE |
| MW | 17/08/18 | | FOR REVIEW |
| MW | 31/08/18 | | ISSUED FOR TENDER |

| REV | DATE | DESCRIPTION |
|-----|------|-------------|
| 1 | | |
| 2 | | |
| 3 | | |
| 4 | | |

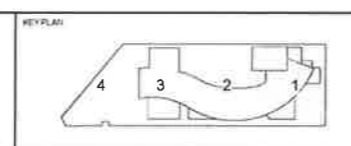

STRUCTURE, CIVIL & HYDRAULIC
WOODACOTT'S ENGINEERS
T: 02 9291 1000
F: 02 9291 1000
WWW.WOODACOTT.COM.AU

MEDICAL, ELECTRICAL, COMM & SEC.
JWA CONSULTING
T: 02 9437 1000
F: 02 9437 1000
WWW.JWA.COM.AU

RCA
GROUP/CLA
T: 02 9356 1340
F: 02 9356 1342
WWW.RCA.COM.AU

LANDSCAPE
LORNA HARRISON/PL
T: 02 9556 1342
F: 02 9556 1342
WWW.LHARRISON.COM.AU

PERUMAL PEDAVOLI ARCHITECTS
T: 02 9291 0000
F: 02 9291 0000
WWW.PERUMALPEDAVOLI.COM.AU
Perumal Pedavoli Architects
Victor Perumal NSW reg No 5045

PERUMAL PEDAVOLI ARCHITECTS
STATUTORY PLANNER
DORIS PERUMAL/PL
T: 02 9291 0000
F: 02 9291 0000
WWW.PERUMALPEDAVOLI.COM.AU

PERUMAL PEDAVOLI ARCHITECTS

PENSHURST PUBLIC SCHOOL
18 Arcadia Street, Penshurst

DRAWING NAME:
FINISHES PLAN - LEVEL 1 - PART 1

| | |
|---|------------------------|
| CONTRACT NUMBER SINSW-18-1257 | SCALE 1:1000 |
| PROJECT NORTH | SCALE 1:1000 |
| DRAWN Author | CHECKED Checker |
| VERIFIED Approver | DATE 31 AUGUST 2018 |
| DRAWING NUMBER 3199-ARC-DD-01_411 | REVISION A |

NSW GOVERNMENT | **Planning & Environment**
 Issued under the Environmental Planning and Assessment Act 1979

Approved Application No. SSD 8365

granted on the 21/02/2019

Signed [Signature]

Sheet No. 42 of 57




3/09/2018 11:33:12 AM

ISSUED FOR TENDER

| REV | BY | DATE | DESCRIPTION |
|-----|----------|------|-------------------|
| MW | 20/07/18 | | PROGRESS ISSUE |
| MW | 10/08/18 | | PROGRESS ISSUE |
| MW | 17/08/18 | | FOR REVIEW |
| MW | 31/08/18 | | ISSUED FOR TENDER |

| REV | BY | DATE | DESCRIPTION |
|-----|----|------|-------------|
| | | | |
| | | | |
| | | | |

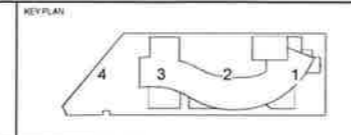

STRUCTURE, CIVIL & HYDRAULIC
 WOOLACOTT'S ENGINEERS
 1/02/8203/1900
 WEBSITE: www.wj-e.com.au
 2/02/8437/1300
 1/02/8437/1300

PERUMAL PEDAVOLI ARCHITECTS
 1/02/8291/0300
 WEBSITE: www.pp-a.com.au
 2/02/8437/1300
 1/02/8437/1300
 Voice: Penrith 1201W reg No 5045

BCA
 GROUP 1/2A
 1/02/8395/3160
 LANDSCAPE
 CORNA HARRISON P/L
 1/02/8505/1582


STATUTORY PLANNER
 SKOYF CONSULTING P/L
 1/02/8437/1300

PERUMAL PEDAVOLI ARCHITECTS

PERUSHURST PUBLIC SCHOOL
 18 Arcadia Street, Penrith

DRAWING NAME
FINISHES PLAN - LEVEL 1 - PART 2

| | | |
|--------------------------------------|------------------------|-------------------------|
| CONTRACT NUMBER SINSW-18-1257 | PROJECT NORTH | SCALE 1:100 @ A1 |
| DRAWN BY Author | CHECKED BY Checker | VERIFIED BY Approver |
| DRAWING NUMBER 3199-ARC-DD-01_412 | DATE 31 AUGUST 2018 | REVISION A |

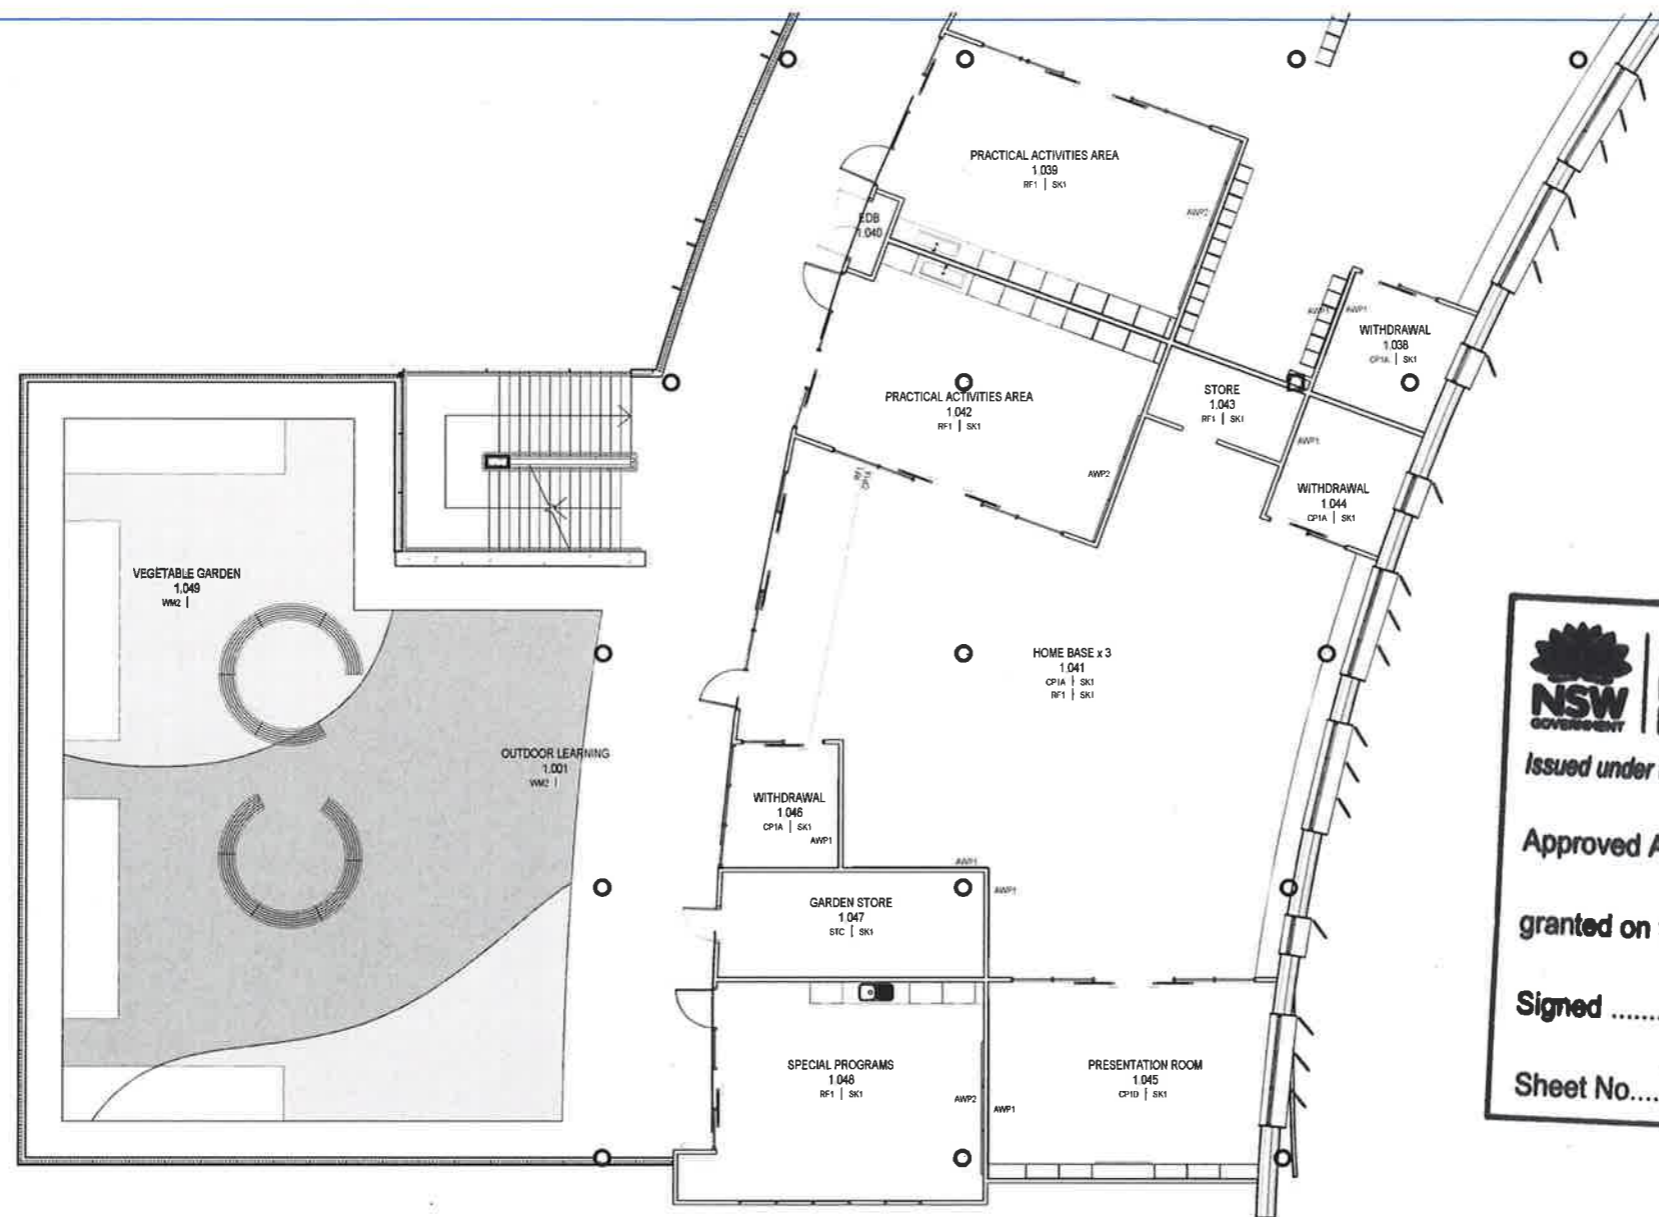


NSW Planning & Environment
 GOVERNMENT
 Issued under the Environmental Planning and Assessment Act 1979
 Approved Application No. SSD 8365
 granted on the 21/02/2019
 Signed [Signature]
 Sheet No. 43 of 57

3/09/2018 11:33:24 AM

ISSUED FOR TENDER

| REV | BY | DATE | DESCRIPTION |
|-----|----|----------|-------------------|
| MW | | 20/07/18 | PROGRESS ISSUE |
| MW | | 10/08/18 | PROGRESS ISSUE |
| MW | | 17/08/18 | FOR REVIEW |
| MW | | 31/08/18 | ISSUED FOR TENDER |

| LEGEND |
|--------|
| |
| |
| |

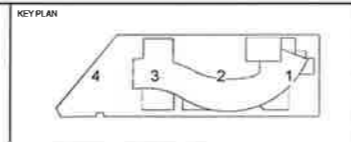

STRUCTURE, CIVIL & HYDRAULIC
 WOODACRE ENGINEERING
 T: 02 8333 1900
 MECH, ELECT, IT, COMMS & SEC
 JIM DONOHUE ENG
 T: 02 8437 1000
 BCA
 CIVIL/CLD
 T: 02 8333 1900
 LANDSCAPE
 LORNA ANDERSON PL
 T: 02 8333 1347

PERUMAL PEDAVOLI ARCHITECTS
 T: 02 9291 0200
 WEB: www.pp-a.com.au
 Nominated Architect
 Since Premier NSW reg No 5045

PERUMAL PEDAVOLI ARCHITECTS
 PENSURST PUBLIC SCHOOL
 18 Arcadia Street, Penshurst
 FINISHES PLAN - LEVEL 1 - PART 3

| | |
|--------------------------------------|------------------|
| CONTRACT NUMBER SINSW-18-1257 | SCALE 1:100 @ A1 |
| PROJECT NORTH | 31 AUGUST 2018 |
| DRAWING NUMBER 3199-ARC-DD-01_413 | REVISION A |

31/08/2018 5:19:47 PM




NSW Planning & Environment
 Issued under the Environmental Planning and Assessment Act 1979
 Approved Application No. SSD 8365
 granted on the 21/02/2019
 Signed [Signature]
 Sheet No. 44 of 57

FOR CONTINUATION REFER TO 01_422

| REV | BY | DATE | DESCRIPTION |
|-----|----------|------|-------------------|
| MW | 25/07/18 | | PROGRESS ISSUE |
| MW | 10/08/18 | | PROGRESS ISSUE |
| MW | 07/08/18 | | FOR REVIEW |
| MW | 21/08/18 | | ISSUED FOR TENDER |

| LEGEND |
|--------|
| |
| |
| |

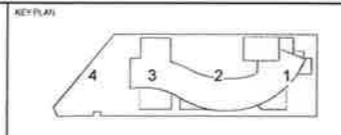

STRUCTURE, CIVIL & HYDRAULIC
 PROFESSIONAL ENGINEERS
 1 82 6202 1500
 MECH, ELECT, IT, COMMS & SEC.
 2ND CONSULTING ENG.
 1 82 8437 1885
 BICA
 CIVIL/PELA
 1 02 8306 2182
 LANDSCAPE
 LORNA HINDGICHEN PL
 1 82 8364 1122

PERUMAL PEDAVOLI ARCHITECTS
 1 82 5031 5000
 WEB: www.pp-a.com.au
 10/10/2008 Architects
 10/06/2012 NSW Reg No 5015

PERUMAL PEDAVOLI ARCHITECTS
 PENSURST PUBLIC SCHOOL
 18 Arcadia Street, Penshurst
 DRAWING NAME:
FINISHES PLAN - LEVEL 2 - PART 1

| | | |
|---|---------------|------------------|
| CONTRACT NUMBER SINSW-18-1257 | PROJECT NORTH | SCALE 1:100 @ A1 |
| DRAWN | CHECKED | VERIFIED |
| Author | Checker | Approver |
| DATE | DATE | DATE |
| 31 AUGUST 2018 | | |
| DRAWING NUMBER | PROJECT CODE | DISCIPLINE |
| 3199-ARC-DD-01_421 | 421 | A |

ISSUED FOR TENDER



NSW Planning & Environment
 Issued under the Environmental Planning and Assessment Act 1979

Approved Application No. SPD 8365
 granted on the 21/02/2019
 Signed [Signature]
 Sheet No. 45 of 57




31/08/2018 5:19:59 PM

ISSUED FOR TENDER

| REV | BY | DATE | DESCRIPTION |
|-----|----|----------|-------------------|
| 1 | MM | 20/07/18 | PROGRESS ISSUE |
| 2 | MM | 18/08/18 | PROGRESS ISSUE |
| 3 | MM | 17/08/18 | FOR REVIEW |
| 4 | MM | 31/08/18 | ISSUED FOR TENDER |

| LEGEND |
|--------|
| |
| |
| |
| |

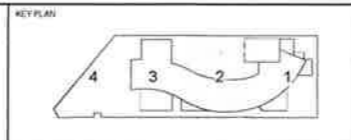

STRUCTURE, CIVIL & HYDRAULIC
 PROJECT ENGINEERS
 1/02/2018 1000
 MECH, ELECTR, COMMS & SEC
 JHA CONSULTING
 1/02/2018 1000

PERUMAL PEDAVALI ARCHITECTS
 02 9281 0000
 WEB: www.pp-a.com.au
 Registered Architect
 Voice: Perumal NSW reg No 5045

STATUTORY PLANNER
 DONALD FRANKING PL
 1/02/2018 1000

PERUMAL PEDAVALI ARCHITECTS


PENSHURST PUBLIC SCHOOL
 18 Arcadia Street, Penshurst

FINISHES PLAN - LEVEL 2 - PART 2

| | | |
|--------------------------------------|--------------------|----------------------|
| CONTRACT NUMBER SINSW-18-1257 | PROJECT NORTH | SCALE 1:100 @ A1 |
| DRAWN Author | CHECKED Checker | VERIFIED Approver |
| DATE 31 AUGUST 2018 | REVISIONS | |
| DRAWING NUMBER 3199-ARC-DD-01_422 | PHASE A | SERIES NUMBER A |

HOME BASE x 3
2 053
CP1A | SK1
RF1 | SK1

FOR CONTINUATION REFER TO 01_422

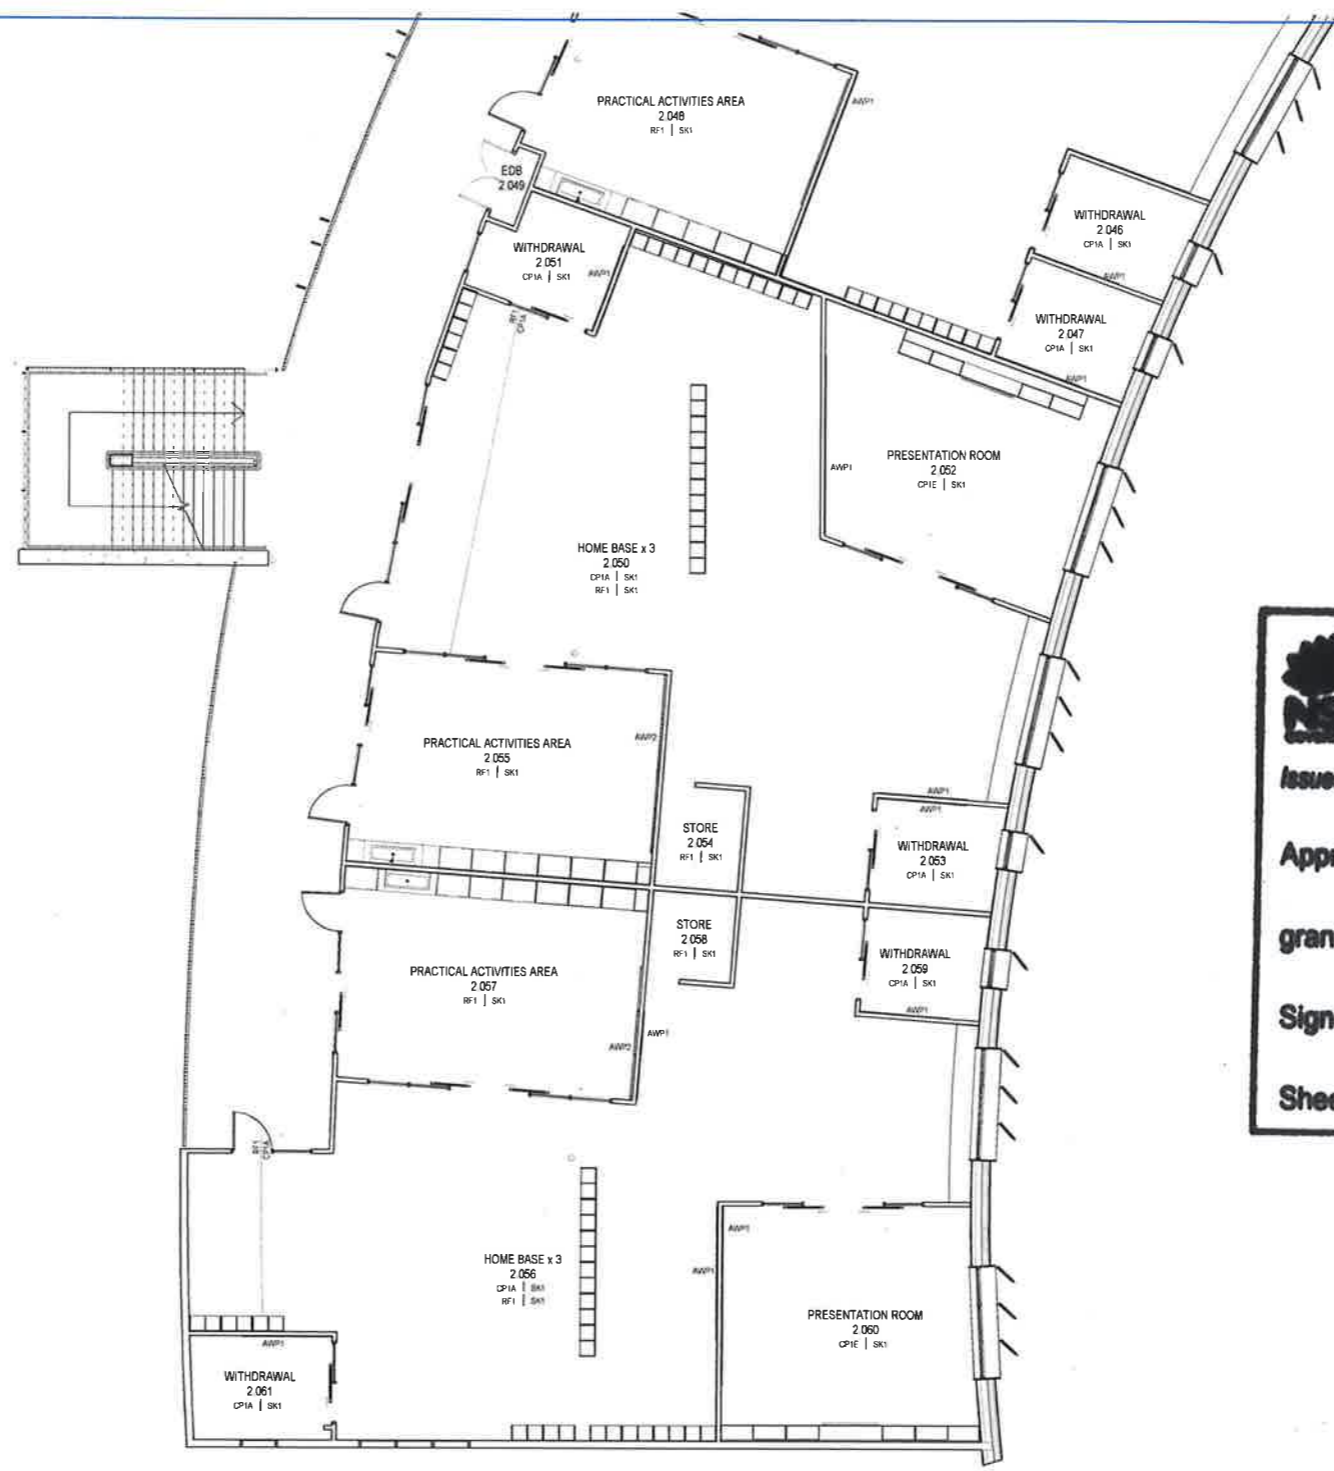

NSW Planning & Environment
 Issued under the Environmental Planning and Assessment Act 1979

Approved Application No. SSD 8365

granted on the 21/02/2019

Signed [Signature]


Sheet No. 46 of 57

31/08/2018 5:20:07 PM

ISSUED FOR TENDER

| REV | BY | DATE | DESCRIPTION |
|-----|----------|------|-------------------|
| MW | 20/07/18 | | PROGRESS ISSUE |
| MW | 10/08/18 | | PROGRESS ISSUE |
| MW | 17/08/18 | | FOR REVIEW |
| MW | 31/08/18 | | ISSUED FOR TENDER |

| KEY PLAN |
|----------|
| |

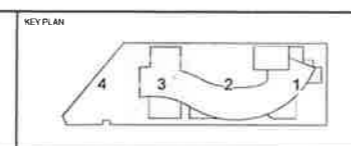

PERUMAL PEDAVOLI ARCHITECTS
 18 Arcadia Street, Penhurst
 NSW 1505
 Phone: 02 9437 1000
 Fax: 02 9437 1000
 Website: www.pp-a.com.au
 Email: info@pp-a.com.au

PERUMAL PEDAVOLI ARCHITECTS
 18 Arcadia Street, Penhurst
 NSW 1505
 Phone: 02 9437 1000
 Fax: 02 9437 1000
 Website: www.pp-a.com.au
 Email: info@pp-a.com.au

PERUMAL PEDAVOLI ARCHITECTS
 18 Arcadia Street, Penhurst
 NSW 1505
 Phone: 02 9437 1000
 Fax: 02 9437 1000
 Website: www.pp-a.com.au
 Email: info@pp-a.com.au

| CONTRACT NUMBER | PROJECT NORTH | DRAWING NUMBER | PROJECT CODE | DISCIPLINE | PHASE | SERIES NUMBER | REVISION |
|--|---------------|----------------|--------------------|------------|-------|---------------|----------|
| SINSW-18-1257 | | | | | | | |
| Author: _____ Checker: _____ Approver: _____ | | DATE | 31 AUGUST 2018 | | | | |
| | | DRAWING NUMBER | 3199-ARC-DD-01_423 | | | | |
| | | REVISION | A | | | | |


NSW Planning & Environment
 Issued under the Environmental Planning and Assessment Act 1979

Approved Application No. SSD 8365

granted on the 21/02/2019

Signed [Signature]

Sheet No. 47 of 57

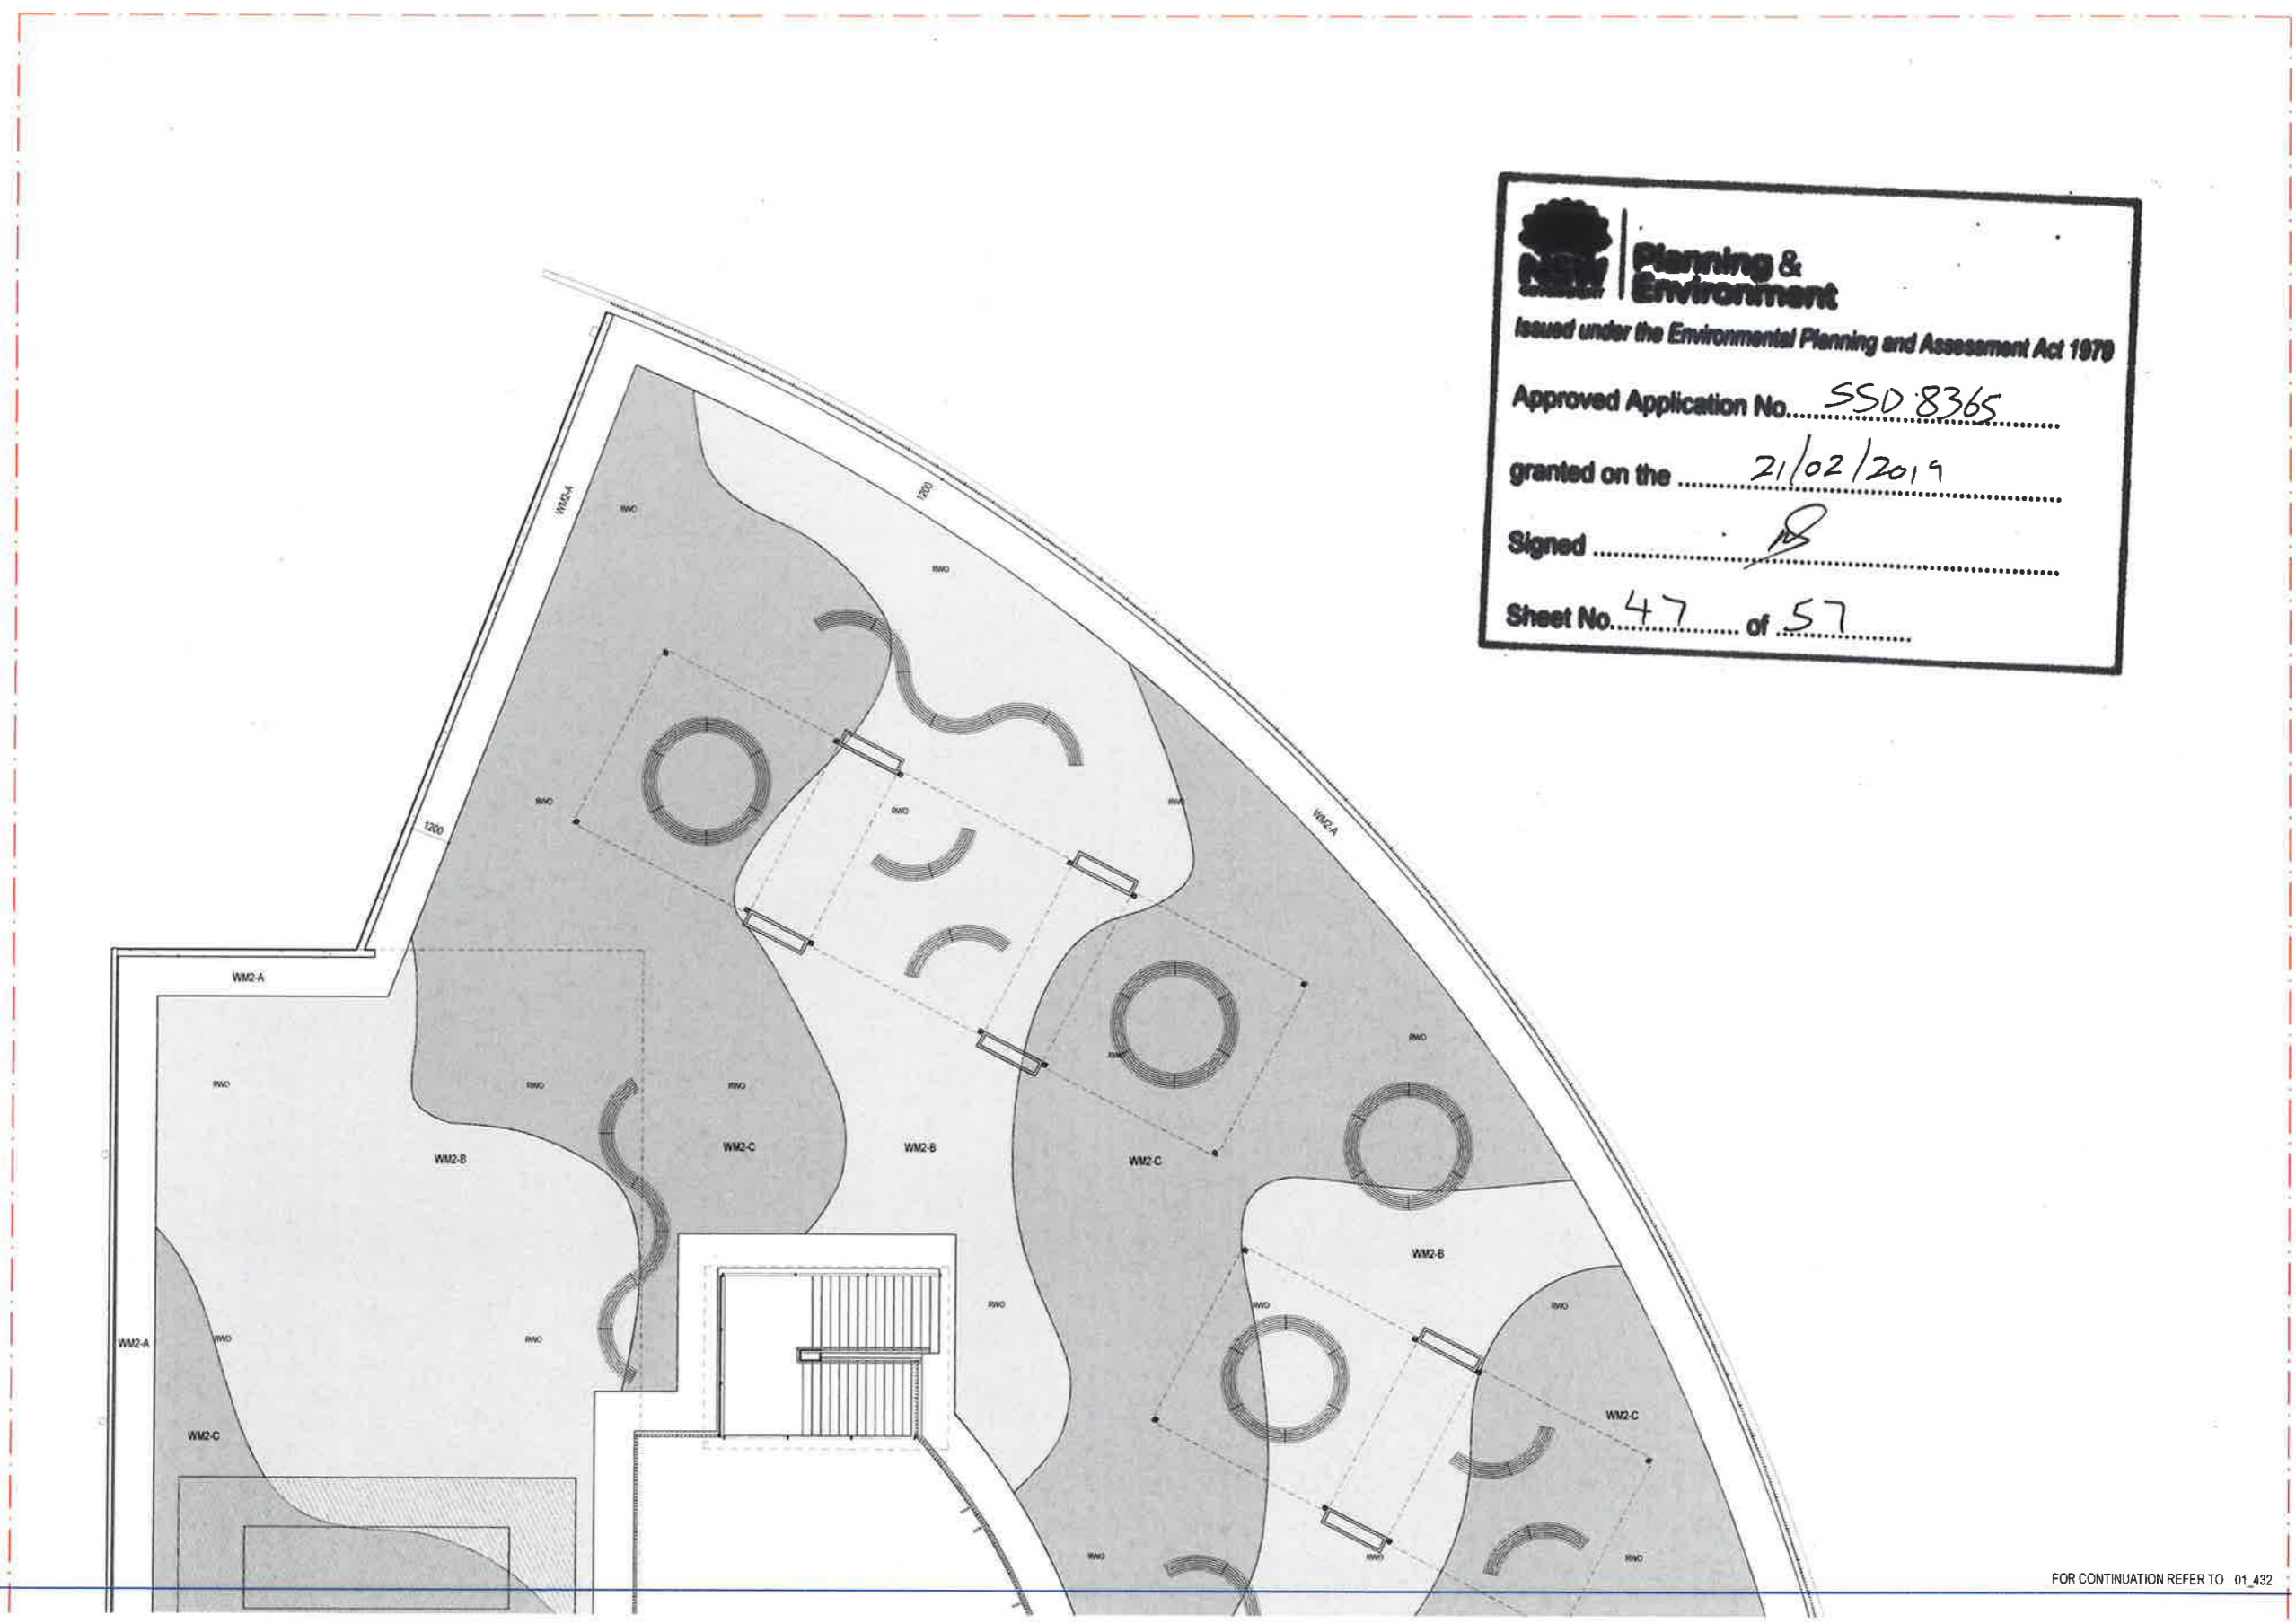


FOR CONTINUATION REFER TO 01_432

31/08/2018 5:20:38 PM

ISSUED FOR TENDER

| REV | BY | DATE | DESCRIPTION |
|-----|----------|-------------------|-------------|
| MW | 20.07.18 | PROGRESS ISSUE | |
| MW | 19.08.18 | PROGRESS ISSUE | |
| MW | 17.08.18 | FOR REVIEW | |
| A | 31.08.18 | ISSUED FOR TENDER | |

| LEGEND |
|--------|
| |

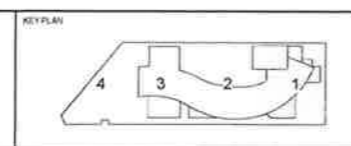

STRUCTURE, CIVIL & HYDRAULIC
 100, ACDOTTIS ENGINEERS
 T 02 9291 1000
 MECH, ELECT, IT, COMMS & SEC.
 JWA CONSULTING
 T 02 9437 1000

BCA
 GROUP P/L
 T 02 8326 1240

LANDSCAPE
 CORAL HARRISON P/L
 T 02 9366 1347

PERUMAL PEDAVOLI ARCHITECTS
 PENSHURST PUBLIC SCHOOL
 18 Arcadia Street, Penhurst

DRAWING NAME
FINISHES PLAN - LEVEL 3 - PART 1

| | | |
|--------------------------------------|--------------------|------------------------|
| CONTRACT NUMBER SINSW-18-1257 | SCALE 1:1000 | DATE 31 AUGUST 2018 |
| DRAWN Author | CHECKED Checker | APPROVED Approver |
| DRAWING NUMBER 3199-ARC-DD-01_431 | | REVISION A |


NSW Planning & Environment
 Issued under the Environmental Planning and Assessment Act 1979

Approved Application No. SSD 8365

granted on the 21/02/2019

Signed [Signature]


Sheet No. 48 of 57

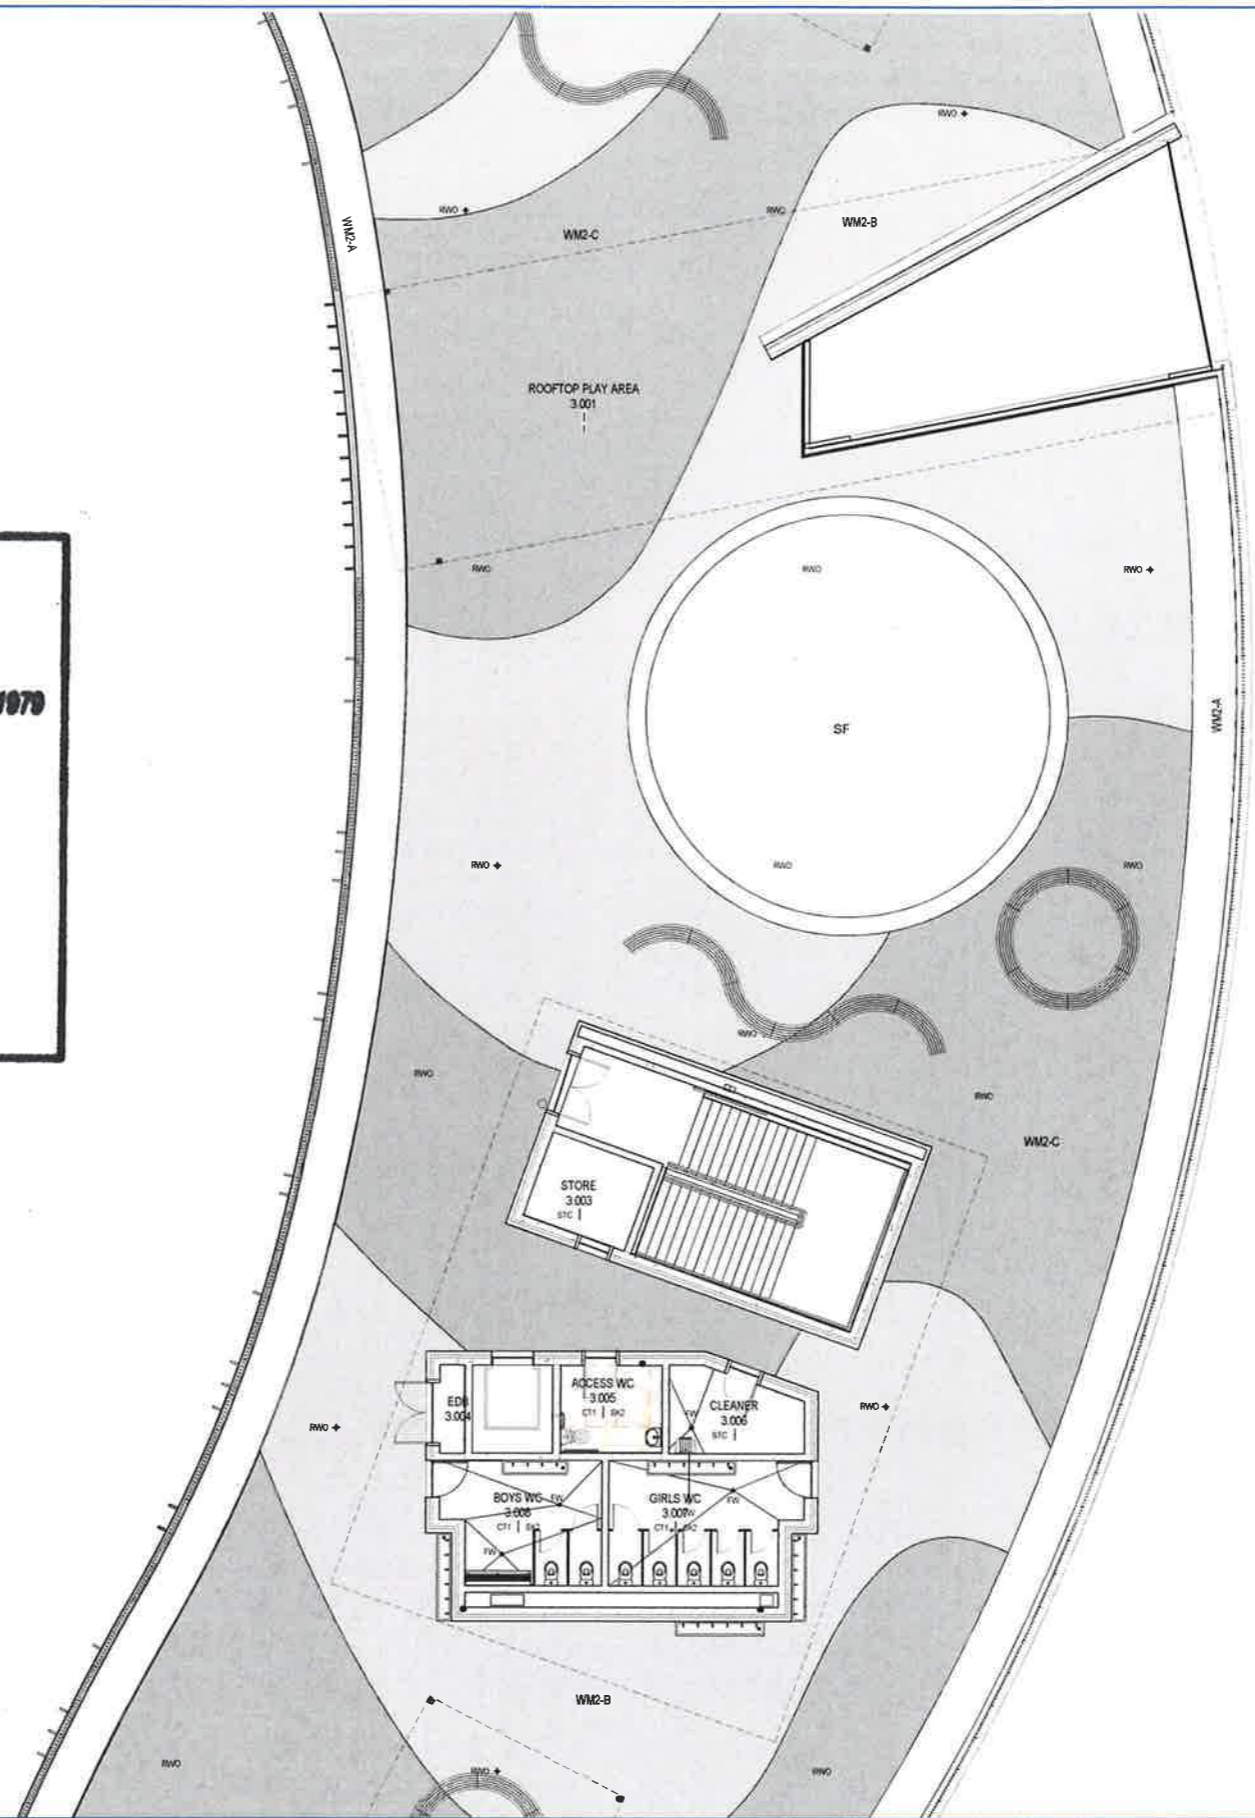

3/09/2018 11:33:52 AM

ISSUED FOR TENDER

| REV | BY | DATE | DESCRIPTION |
|-----|----|----------|-------------------|
| 1 | MM | 20/07/18 | PROGRESS ISSUE |
| 2 | MM | 10/08/18 | PROGRESS ISSUE |
| 3 | MM | 13/08/18 | FOR REVIEW |
| 4 | MM | 31/08/18 | ISSUED FOR TENDER |

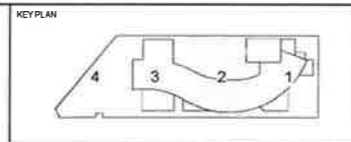

PERUMAL PEDAVOLI ARCHITECTS
 18 Arcadia Street, Penhurst
 NSW 2233
 T: 02 9391 0000
 F: 02 9391 0000
 WWW: www.pp.com.au
 Registered Architect
 Since Practice NSW reg No 5045

STRUCTURE, CIVIL & HYDRAULIC
 WOODACOTT'S ENGINEERS
 T: 02 8523 1888

MECH, ELECT, IT, COMMS & SEC
 J&B CONSULTING
 T: 02 9447 7886

BCA GROUP/DIA
 T: 02 8555 3160

LANDSCAPE
 LORNA HARRISON P/L
 T: 02 9555 1347


STATUTORY PLANNER
 DENYCE PLANNING P/L
 T: 02 9553 6214

PERUMAL PEDAVOLI ARCHITECTS

PENSHURST PUBLIC SCHOOL
 18 Arcadia Street, Penhurst

FINISHES PLAN - LEVEL 3 - PART 2

| | | | |
|----------------------------------|---------------|--------------------------------------|------------------------|
| CONTRACT NUMBER SINSW-18-1257 | PROJECT NORTH | DRAWING NUMBER 3199-ARC-DD-01_432 | REVISION A |
| Author | Checked | Approved | DATE 31 AUGUST 2018 |
| PROJECT CODE | DISCIPLINE | PHASE | SERIES NUMBER |

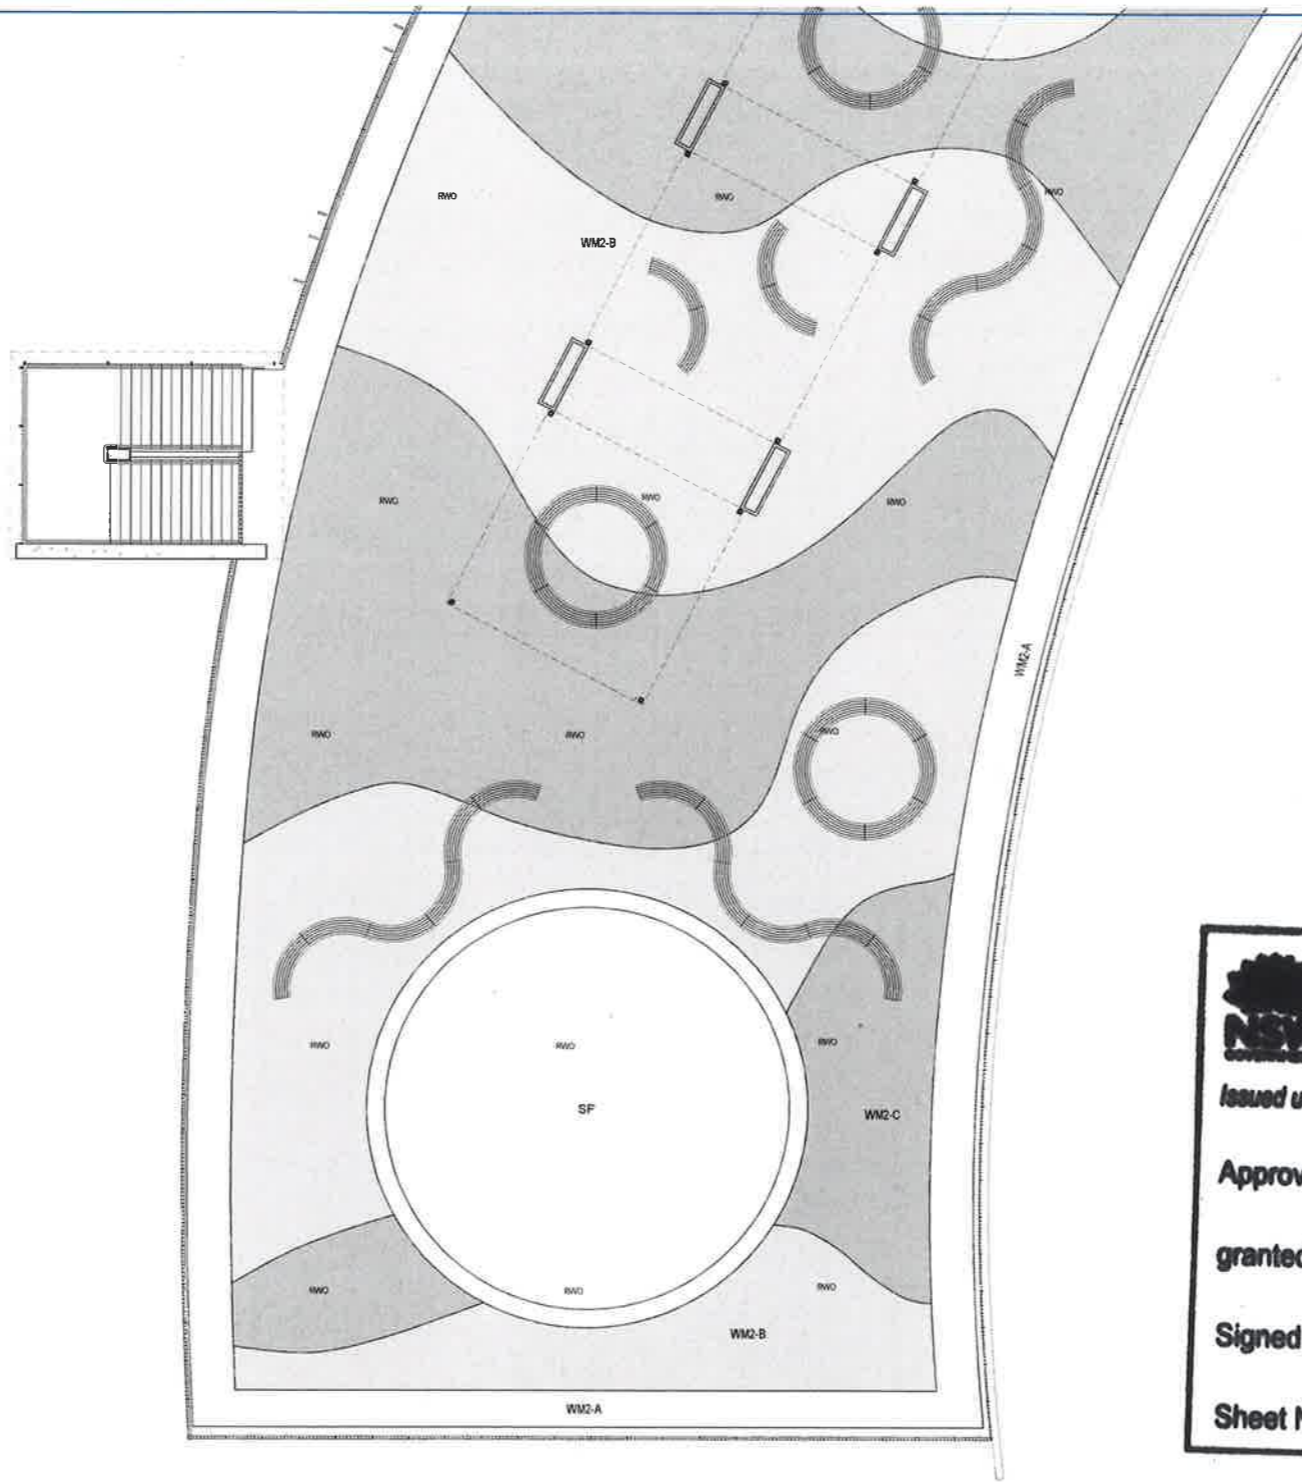

NSW Planning & Environment
 Issued under the Environmental Planning and Assessment Act 1979

Approved Application No. SSD 8365

granted on the 21/02/2019

Signed [Signature]

Sheet No. 49 of 57

31/08/2018 5:21:27 PM

ISSUED FOR TENDER

| REV | BY | DATE | DESCRIPTION |
|-----|----------|------|-------------------|
| MW | 20/07/18 | | PROGRESS ISSUE |
| MW | 10/08/18 | | PROGRESS ISSUE |
| MW | 11/08/18 | | FOR REVIEW |
| MW | 31/08/18 | | ISSUED FOR TENDER |

| KEY PLAN |
|----------|
| |

NSW Education

PERUMAL PEDAVOLI ARCHITECTS
 18 Arcadia Street, Penhurst

STRUCTURE, CIVIL & HYDRAULIC
POOLCOTT'S ENGINEERS
 T: 02 9201 1900
MECH, ELECT, IT, COMMS & SEC
JWA CONSULTING
 T: 02 9437 1000
BCA GROUP (LA)
 T: 02 8395 2360
LANDSCAPE
 LORNA HARRISON P/L
 T: 02 9555 1182

PERUMAL PEDAVOLI ARCHITECTS
 T: 02 9291 0300
 WEB: www.pp-a.com.au
 Registered Architect
 Venice Pedagogical NSW reg No 5040
STATUTORY PLANNER
 DONALD PLANNING P/L
 T: 02 9473 4814

PENSHURST PUBLIC SCHOOL
 18 Arcadia Street, Penhurst

DRAWING NAME
FINISHES PLAN - LEVEL 3 - PART 3


CONTRACT NUMBER
SINSW-18-1257

PROJECT NORTH

| | | | |
|--------|---------|----------|----------------|
| DRAWN | CHECKED | VERIFIED | DATE |
| Author | Checker | Approver | 31 AUGUST 2018 |

DRAWING NUMBER
3199-ARC-DD-01_433

REVISION
A

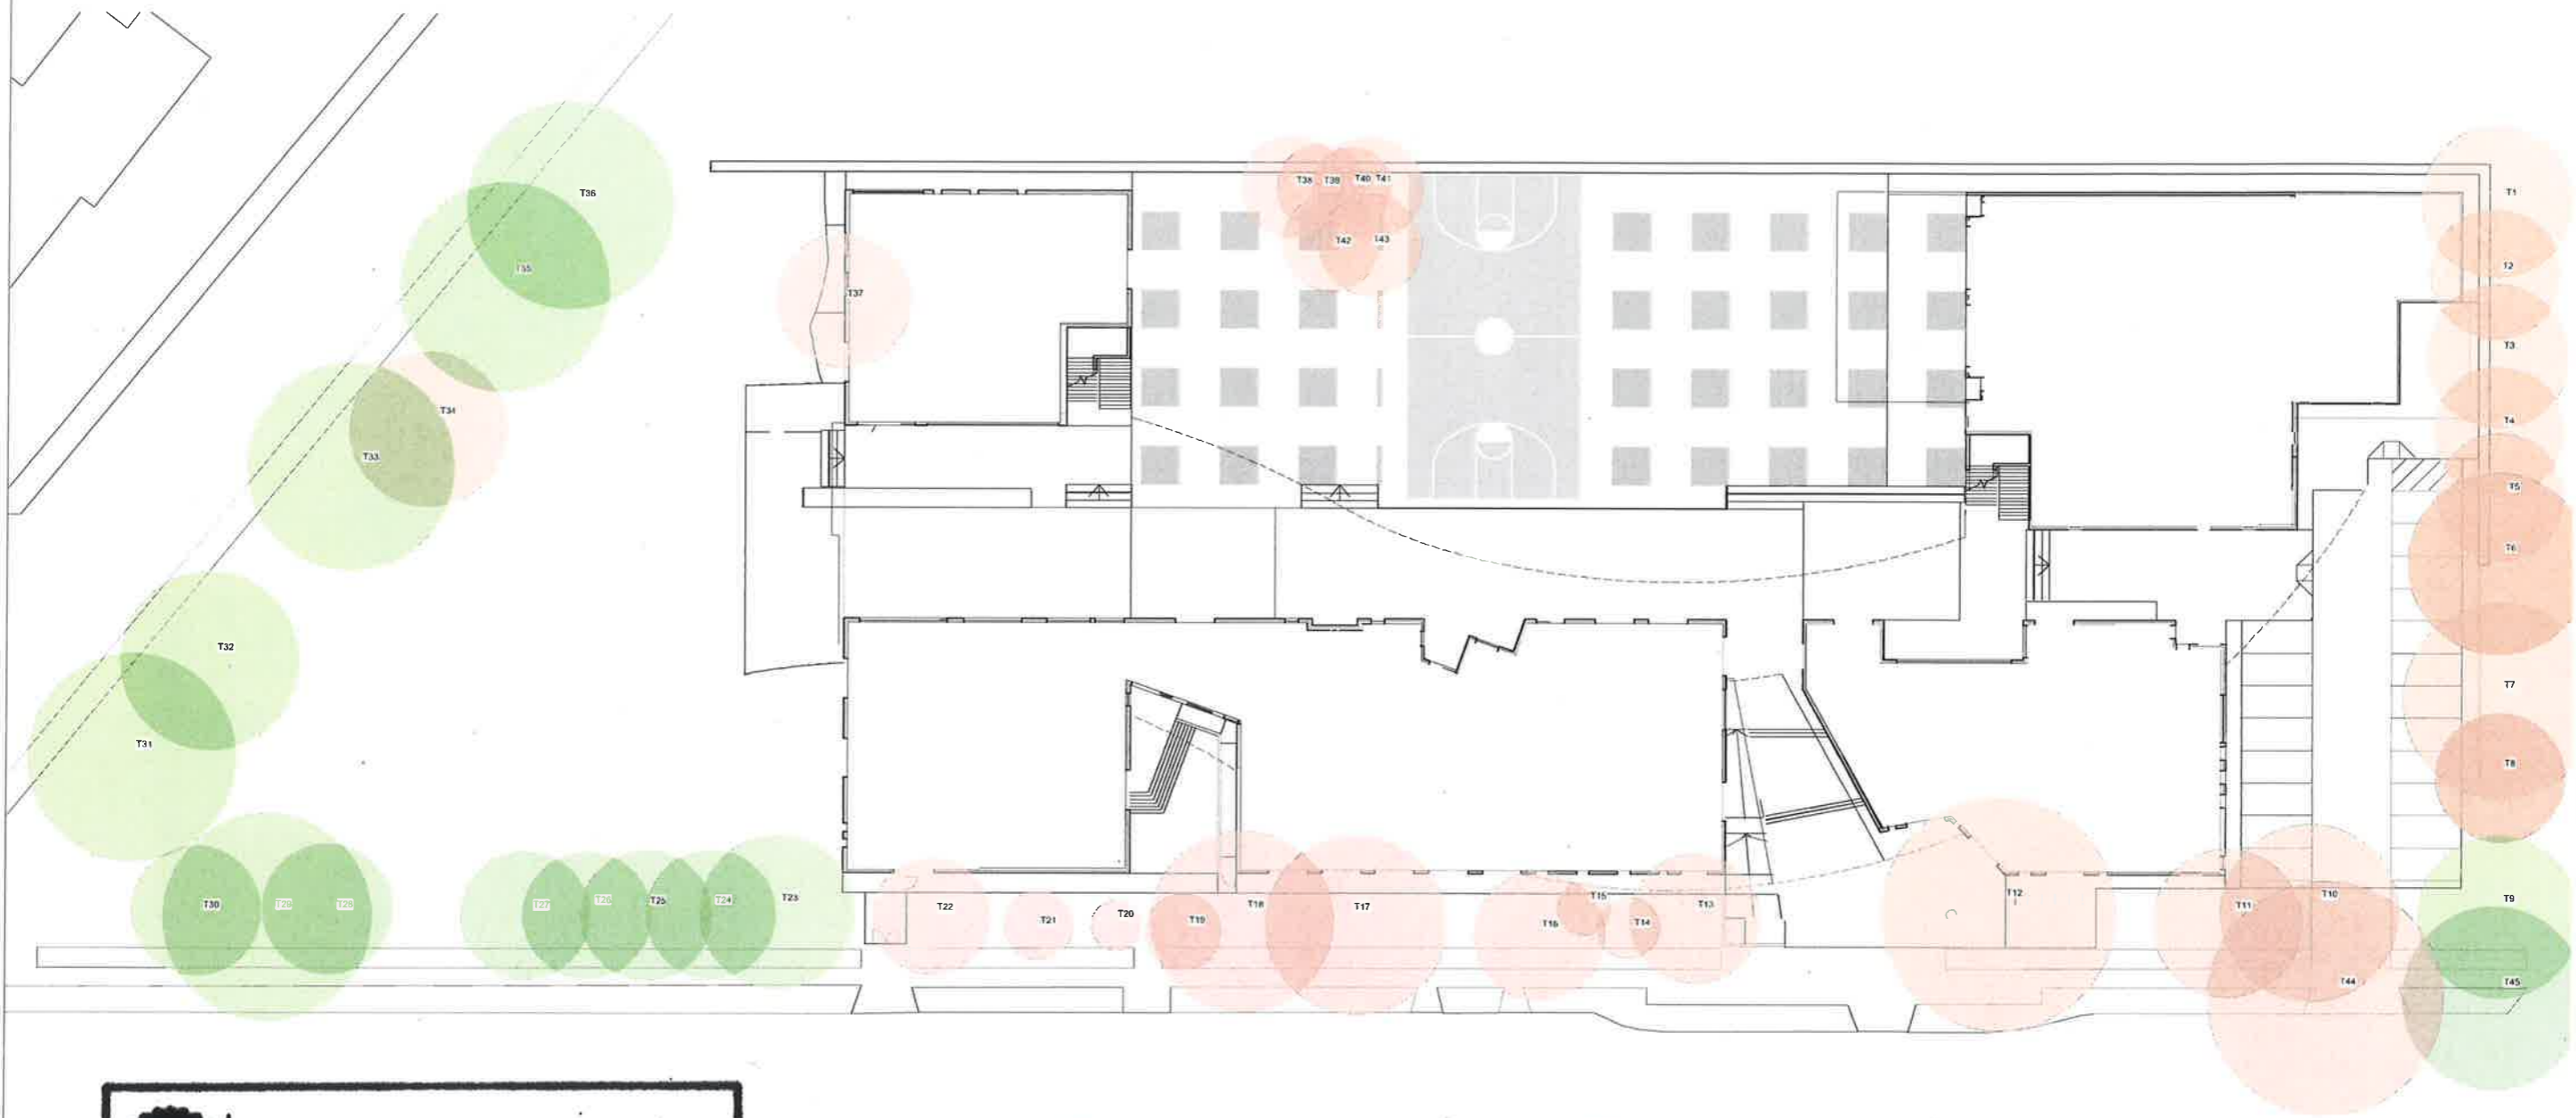

Planning & Environment
 Issued under the Environmental Planning and Assessment Act 1979

Approved Application No. SSD 8365
 granted on the 21/02/2019

Signed [Signature]

Sheet No. 50 of 57



TREES RETAINED

| | | |
|----|-----------------------|------------------|
| 09 | Lophostemon confertus | Brush Box |
| 23 | Lophostemon confertus | Brush Box |
| 24 | Lophostemon confertus | Brush Box |
| 25 | Lophostemon confertus | Brush Box |
| 26 | Lophostemon confertus | Brush Box |
| 27 | Lophostemon confertus | Brush Box |
| 28 | Lophostemon confertus | Brush Box |
| 29 | Lophostemon confertus | Brush Box |
| 30 | Lophostemon confertus | Brush Box |
| 31 | Lophostemon confertus | Brush Box |
| 32 | Lophostemon confertus | Brush Box |
| 33 | Ficus rubiginosa | Port Jackson Fig |
| 35 | Cinnamomum camphora | Camphor Laurel |
| 36 | Ficus rubiginosa | Port Jackson Fig |
| 45 | Eucalyptus microcorys | Tallowood |



TREES TO BE REMOVED

| | | |
|----|--------------------------|----------------|
| 01 | Lophostemon confertus | Brush Box |
| 02 | Lophostemon confertus | Brush Box |
| 03 | Lophostemon confertus | Brush Box |
| 04 | Lophostemon confertus | Brush Box |
| 05 | Lophostemon confertus | Brush Box |
| 06 | Lophostemon confertus | Brush Box |
| 07 | Lophostemon confertus | Brush Box |
| 08 | Lophostemon confertus | Brush Box |
| 10 | Lophostemon confertus | Brush Box |
| 11 | Lophostemon confertus | Brush Box |
| 12 | Lophostemon confertus | Brush Box |
| 13 | Pittosporum rhombifolium | Pittosporum |
| 14 | Pittosporum rhombifolium | Pittosporum |
| 15 | Allocasuarina torulosa | Forest Oak |
| 16 | Eucalyptus botryoides | Bangalay |
| 17 | Eucalyptus species | Eucalyptus spp |


TREES TO BE REMOVED (cont)

| | | |
|----|-----------------------|-------------------|
| 18 | Corymbia citriodora | Lemon Scented Gum |
| 19 | Acacia binervia | Wattle |
| 20 | Livistona australis | Cabbage Palm |
| 21 | Callistemon viminalis | Bottle Brush |
| 22 | Melaleuca llnarifolia | Snow in Summer |
| 34 | Celtis sinensis | Hackberry |
| 37 | Harpephyllum caffrum | Kaffir Plum |
| 38 | Casuarina glauca | Swamp Oak |
| 39 | Casuarina glauca | Swamp Oak |
| 40 | Casuarina glauca | Swamp Oak |
| 41 | Casuarina glauca | Swamp Oak |
| 42 | Casuarina glauca | Swamp Oak |
| 43 | Casuarina glauca | Swamp Oak |
| 44 | Eucalyptus microcorys | Tallowood |

PLOT DATE 31/8/18

ISSUED FOR TENDER

| REV. | BY | DATE | DESCRIPTION |
|------|----|----------|-------------------|
| A | LH | 31/08/18 | ISSUED FOR TENDER |

 

STRUC. CIVIL & HYD.
 (P/CO) ACCOFTS ENGINEERS
 T: 02 9293 1000
 MECH. ELEC. IT, CIVILS & SEC.
 JWA CONSULTING
 T: 02 9437 1000

PERVAL P/DAVID ARCHITECTS
 T: +61 2 9291 0000
 WEB: www.ppa.com.au
 No. 100/101/102/103
 When Perval NSW Reg No. 5045

CONTRACT NUMBER
SINSW-18-1257


LORNA HARRISON
 LANDSCAPE ARCHITECTS
 68 Beattie Street
 BALMAIN
 NSW 2041
 M 0403350023
 E lorna@landarchitects.com

PENSHURST PUBLIC SCHOOL
 18 Arcadia Street, Penshurst

LANDSCAPE SITE PLAN
 TREES RETAINED/REMOVED

SCALE 1:250 @ A1
 31 August 2018

| | | | | | | | | | |
|---------|-----|------------|-----|-------|----|--------------|----|----------|---|
| PROJECT | 555 | DISCIPLINE | LAN | PHASE | DD | SHEET NUMBER | 01 | REVISION | A |
|---------|-----|------------|-----|-------|----|--------------|----|----------|---|

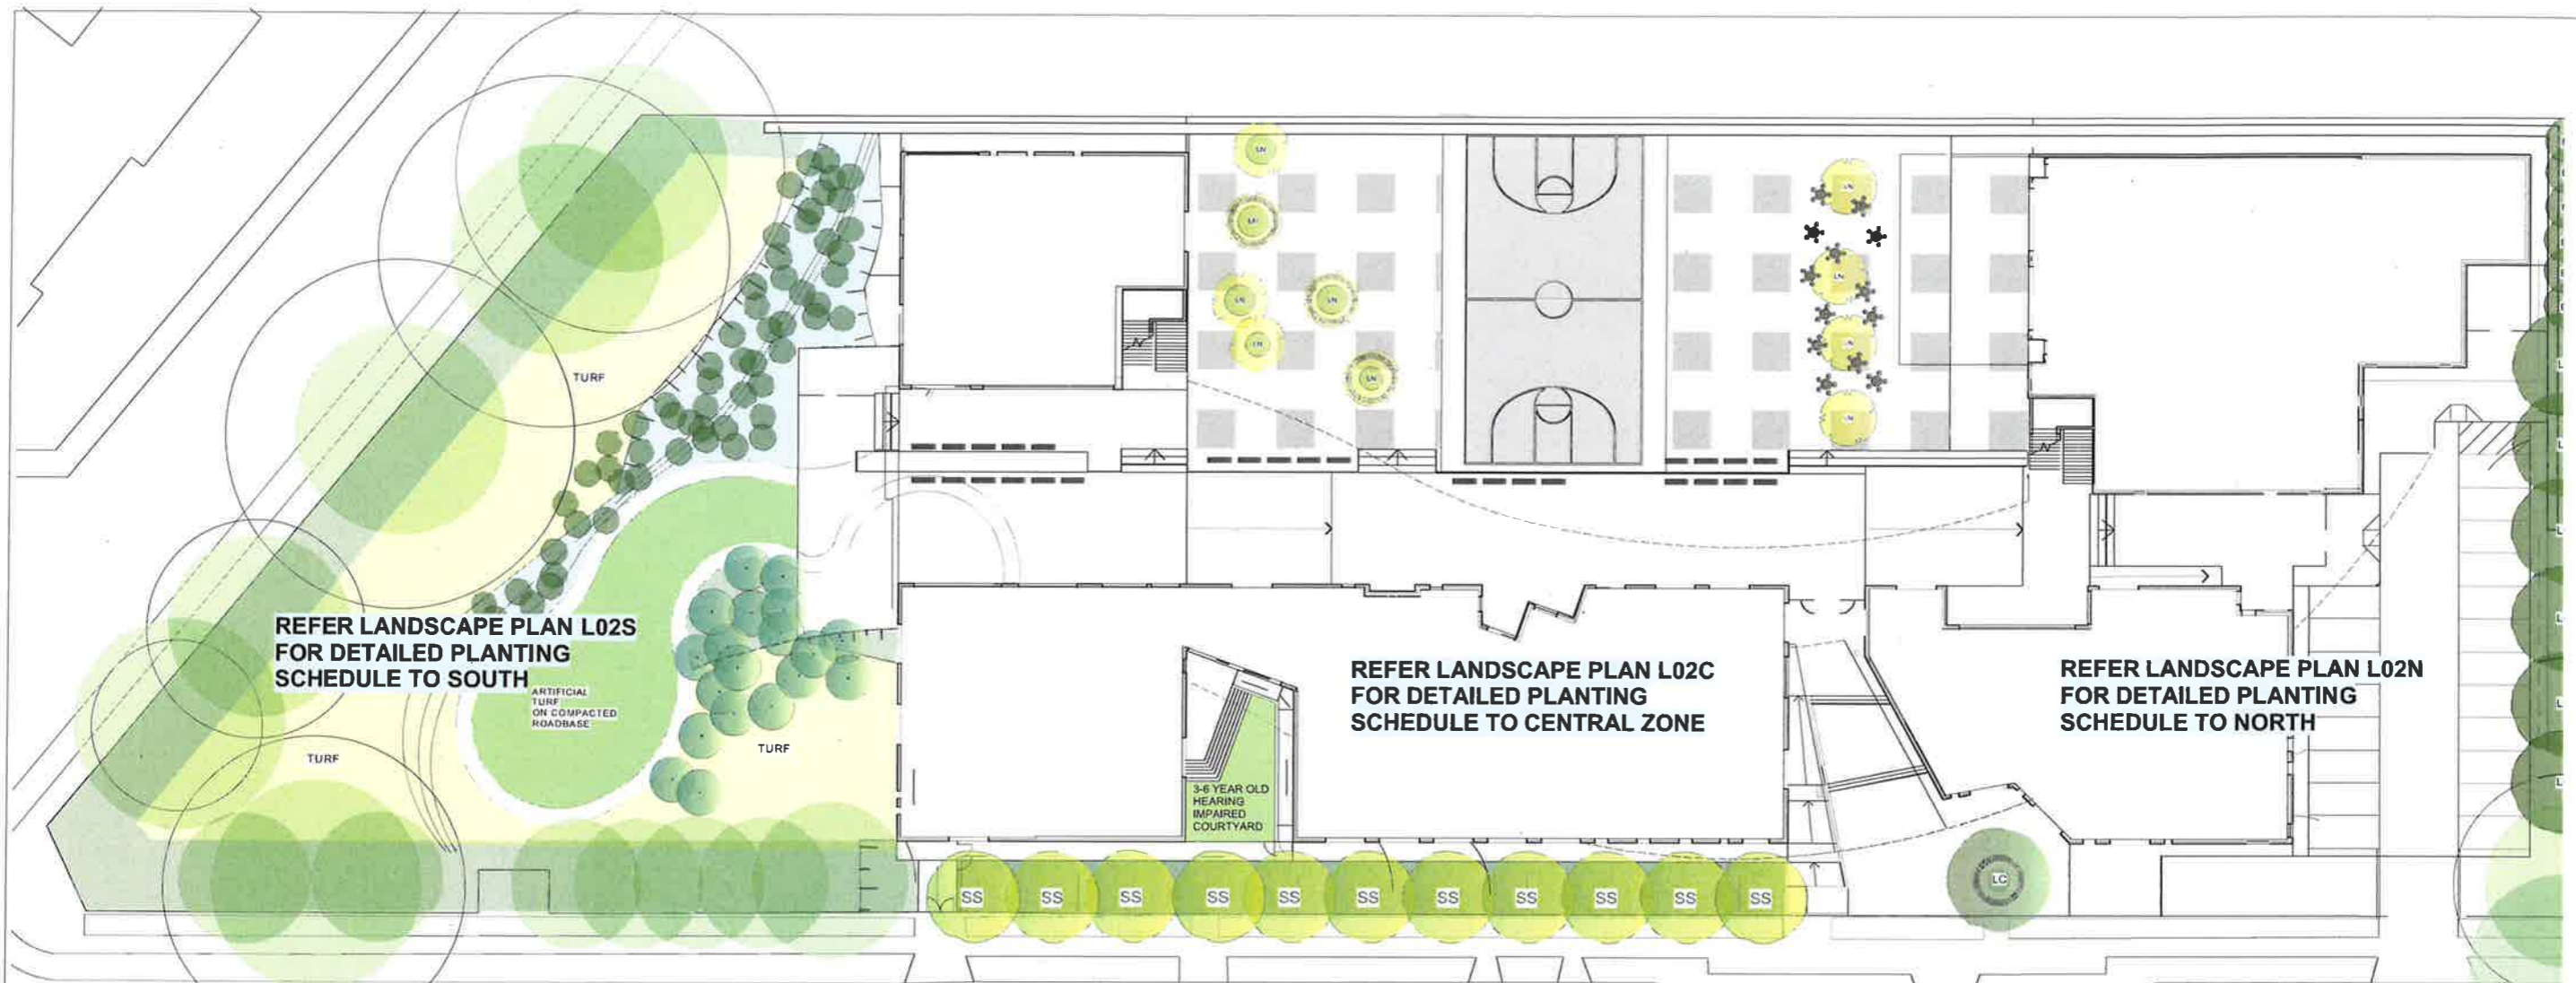

REFER LANDSCAPE PLAN L02S
FOR DETAILED PLANTING
SCHEDULE TO SOUTH

REFER LANDSCAPE PLAN L02C
FOR DETAILED PLANTING
SCHEDULE TO CENTRAL ZONE

REFER LANDSCAPE PLAN L02N
FOR DETAILED PLANTING
SCHEDULE TO NORTH

**PROPOSED PLANTING SCHEDULE
TOTAL PROJECT**

| BOTANICAL NAME | COMMON NAME | MATURE H x W | INSTALL POT SIZE | NO OFF |
|---|------------------------|-----------------|---------------------|--------|
| ARCADIA STREET DECIDUOUS TREES | | | | |
| Sapindus sebiferum | Chinese Tallowood | 8 x 8 | 400 litre | 11 |
| ARCADIA STREET EVERGREEN TREE | | | | |
| Lophostemon confertus | Brush Box | 8 x 8 | 400 litre | 1 |
| EVERGREEN TREES TO NORTH WEST BOUNDARY | | | | |
| Lophostemon confertus | Brush Box | 8 x 8 | 400 litre | 6 |
| Elaeocarpus reticulatus | Bluenerry Ash | 5 x 4 | 200 litre | 6 |
| MEDIUM SCALE FLOWERING TREE TO CENTRAL COURTYARD | | | | |
| Lagerstroemia 'Natchez' | Crepe Myrtle | 7 x 5 | 200 litre | 10 |
| PAPERBARK FOREST | | | | |
| Melaleuca decora | White Cloud Tree | 8 x 5 | 100 litre | 5 |
| Melaleuca linariifolia | Snow in Summer | 8 x 5 | 100 litre | 5 |
| Melaleuca quinquenervia | Prickly Paperbark | 6 x 3 | 100 litre | 15 |
| Melaleuca stypheloides | Broad Leaved Paperbark | 7 x 5 | 100 litre | 5 |
| EVERGREEN NATIVE TREES | | | | |
| Backhousia myrtifolia | Cinnamon Myrtle | 5 x 2 | 100 litre | 3 |
| Cupaniopsis ancardioides | Tuckeroo | 8 x 6 | 100 litre | 7 |
| Hymenosporum flavum | Native frangipani | 5 x 4 | 100 litre | 3 |
| Tristanopsis 'Luscious' | Water Gum | 7 x 7 | 100 litre | 6 |
| MULCHED MASS PLANTING - SHRUBS | | | | |
| Callistemon spp | Bottlebrush | 1 x 1 | 200mm | 130 |
| Grevillea spp | Grevillea | 1 x 1 | 200mm | 130 |
| Westringia spp | Coastal Rosemary spp | 1 x 1 | 200mm | 196 |
| GRASSES + CLUMPING PLANTS | | | | |
| Dianella 'Little Jess' | Blue Flax Grass | 600 x 400 | 150mm | 840 |
| Doryanthes excelsa | Gymea Lily | 1 x 1 | 25 litre | 25 |
| Liriope 'Just Right' | Liriope | 200 x 300 | 150mm | 200 |
| Lomandra longifolia | Spiny Mat rush | 1 x 1 | 150mm | 65 |
| Lomandra 'Shara' | Lomandra 'Shara' | 600 x 600 | 150mm | 1686 |
| Lomandra 'Tanika' | Tanika | 400x 400 | 150mm | 243 |
| GROUND COVERS | | | | |
| Acacia cognate 'Limelight' | Wattle | 400 x 600 | 150mm | 100 |
| CLIMBERS | | | | |
| Solanum jasminoides | Potaloe Vince | - | 200mm | 29 |
| Tracehospertum jasminoides | Star Jasmine | - | 200mm | 29 |
| Pandorea jasminoides | Bower Vine | - | 200mm | 29 |

LEGEND

- EXISTING TREES TO BE RETAINED
- WETLAND GRASSES PLANTED INTO BANKS AND DRAINAGE SWALE INTO EROSION CONTROL FABRIC
- NATURAL TURF ON GRADE
- STREET FURNITURE AUSTRALIA CURVED BENCH SEATING
- STREET FURNITURE AUSTRALIA METAL CAFE TABLES AND STOOLS FOR OUTDOOR EATING/GATHERING
- 3-6 YEARS HEARING IMPAIRED COURTYARD: ARTIFICIAL TURF

NSW Planning & Environment
 Issued under the Environmental Planning and Assessment Act 1979

Approved Application No. SSD 8365

granted on the 21/02/2019

Signed

Sheet No. 51 of 57

PLOT DATE 3/9/18

AMENDMENTS

| REV. BY | DATE | DESCRIPTION |
|---------|----------|-------------------|
| A | 31/08/18 | ISSUED FOR TENDER |



STRUC. CIVIL & HYD. WOOLACOTT ENGINEERS
 T: 02 93391500
 ARCH: ELKE H. COOMAS & SEC.
 JWA CONSULTING
 T: 02 9437 1600
 NSCA GROUP/PLA
 T: 02 9336 3180
 STATUTORY PLANNING
 DON FOX PLANNING PL
 T: 02 9473 4814

PERURAL PEEVOLARCHITECTS
 T: +61 2 9291 0000
 WEB: www.pp-arch.com.au
 Notarised Address
 Vines Padvek NSW reg No. 5045

CONTRACT NUMBER
SINSW-18-1257

LORNA HARRISON
 LANDSCAPE ARCHITECTS
 68 Beattie Street
 BALMAIN
 NSW 2041
 M 0403350023
 E lorna@landarchitects.com

PENSHURST PUBLIC SCHOOL
 18 Arcadia Street, Penshurst

SCALE 1:250 @ A1
 31 August 2018

LANDSCAPE SITE PLAN
 GROUND LEVEL

555 LAN DD 02 A

ISSUED FOR TENDER

INDIVIDUAL TREES IN PAVING
1800mm DIAMETER PLANTING HOLE
6 LN
underplanted with
16 Lomandra 'Tanika' per tree



MULCHED MASS PLANTED GARDEN BED
11 SS
underplanted with
65 Lomandra longifolia @ 1/m2
196 Westringia 'Grey Box' @ 3/m2
750 Dianella 'Little Jess' @ 6/m2

ARCADIA STREET

PROPOSED PLANTING SCHEDULE THIS SHEET

| BOTANICAL NAME | COMMON NAME | MATURE H x W | INSTALL POT SIZE | NO OFF |
|-------------------------|------------------------|--------------|------------------|--------|
| TREES | | | | |
| Lagerstroemia 'Natchez' | Crepe Myrtle | 7 x 4 | 200 litre | 6 |
| Sapium sebiferum | Chinese Tallowood | 8 x 8 | 400 litre | 11 |
| SHRUBS | | | | |
| Westringia 'Grey Box' | Westringia 'Grey Box' | 600 x 600 | 200mm | 196 |
| GRASSES | | | | |
| Dianella 'Little Jess' | Dianella 'Little Jess' | 600 x 400 | 150mm | 750 |
| Lomandra longifolia | Mat Rush | 1 x 1 | 150mm | 65 |
| Lomandra 'Tanika' | Lomandra 'Tanika' | 600 x 600 | 150mm | 96 |

NSW Planning & Environment
Issued under the Environmental Planning and Assessment Act 1979

Approved Application No. SSD: 8365

granted on the 21/02/2019

Signed [Signature]

Sheet No. 52 of 57

PLOT DATE 3/9/18

| REV. BY | DATE | DESCRIPTION |
|---------|----------|-------------------|
| A | 31/08/18 | ISSUED FOR TENDER |



STRUC, CIVIL & HYD
WINDLAGGISTS ENGINEERS
T: 02 92011000

MECH, ELEC, H, COVENS & SEC.
JARA ENGINEERING
T: 02 9437 1800

BECA
GROUP DLA
T: 02 9350 3100

STATUTORY PLANNER
DON FOR PLANNING P/L
T: 02 9472 4914

PERMANENT PLANNING ARCHITECTS
T: +61 2 8291 0000
WEB: www.ppa.com.au
Notional Address
Wooce Pedevell NSW Reg No. 5045

CONTRACT NUMBER
SINSW-18-1257



LORNA HARRISON
LANDSCAPE ARCHITECTS
68 Beattie Street
BALMAIN
NSW 2041
M 0403350023
E lorna@landarchitects.com


PENSHURST PUBLIC SCHOOL
18 Arcadia Street, Penshurst

LANDSCAPE SITE PLAN
GROUND LEVEL CENTRAL ZONE



| | | | |
|------------------|------------|-------|--------------|
| SCALE 1:200 @ A1 | | | |
| 31 August 2018 | | | |
| PROJECT | DISCIPLINE | PHASE | SHEET NUMBER |
| 555 | LAN | DD | 02_C |
| | | | A |

ISSUED FOR TENDER

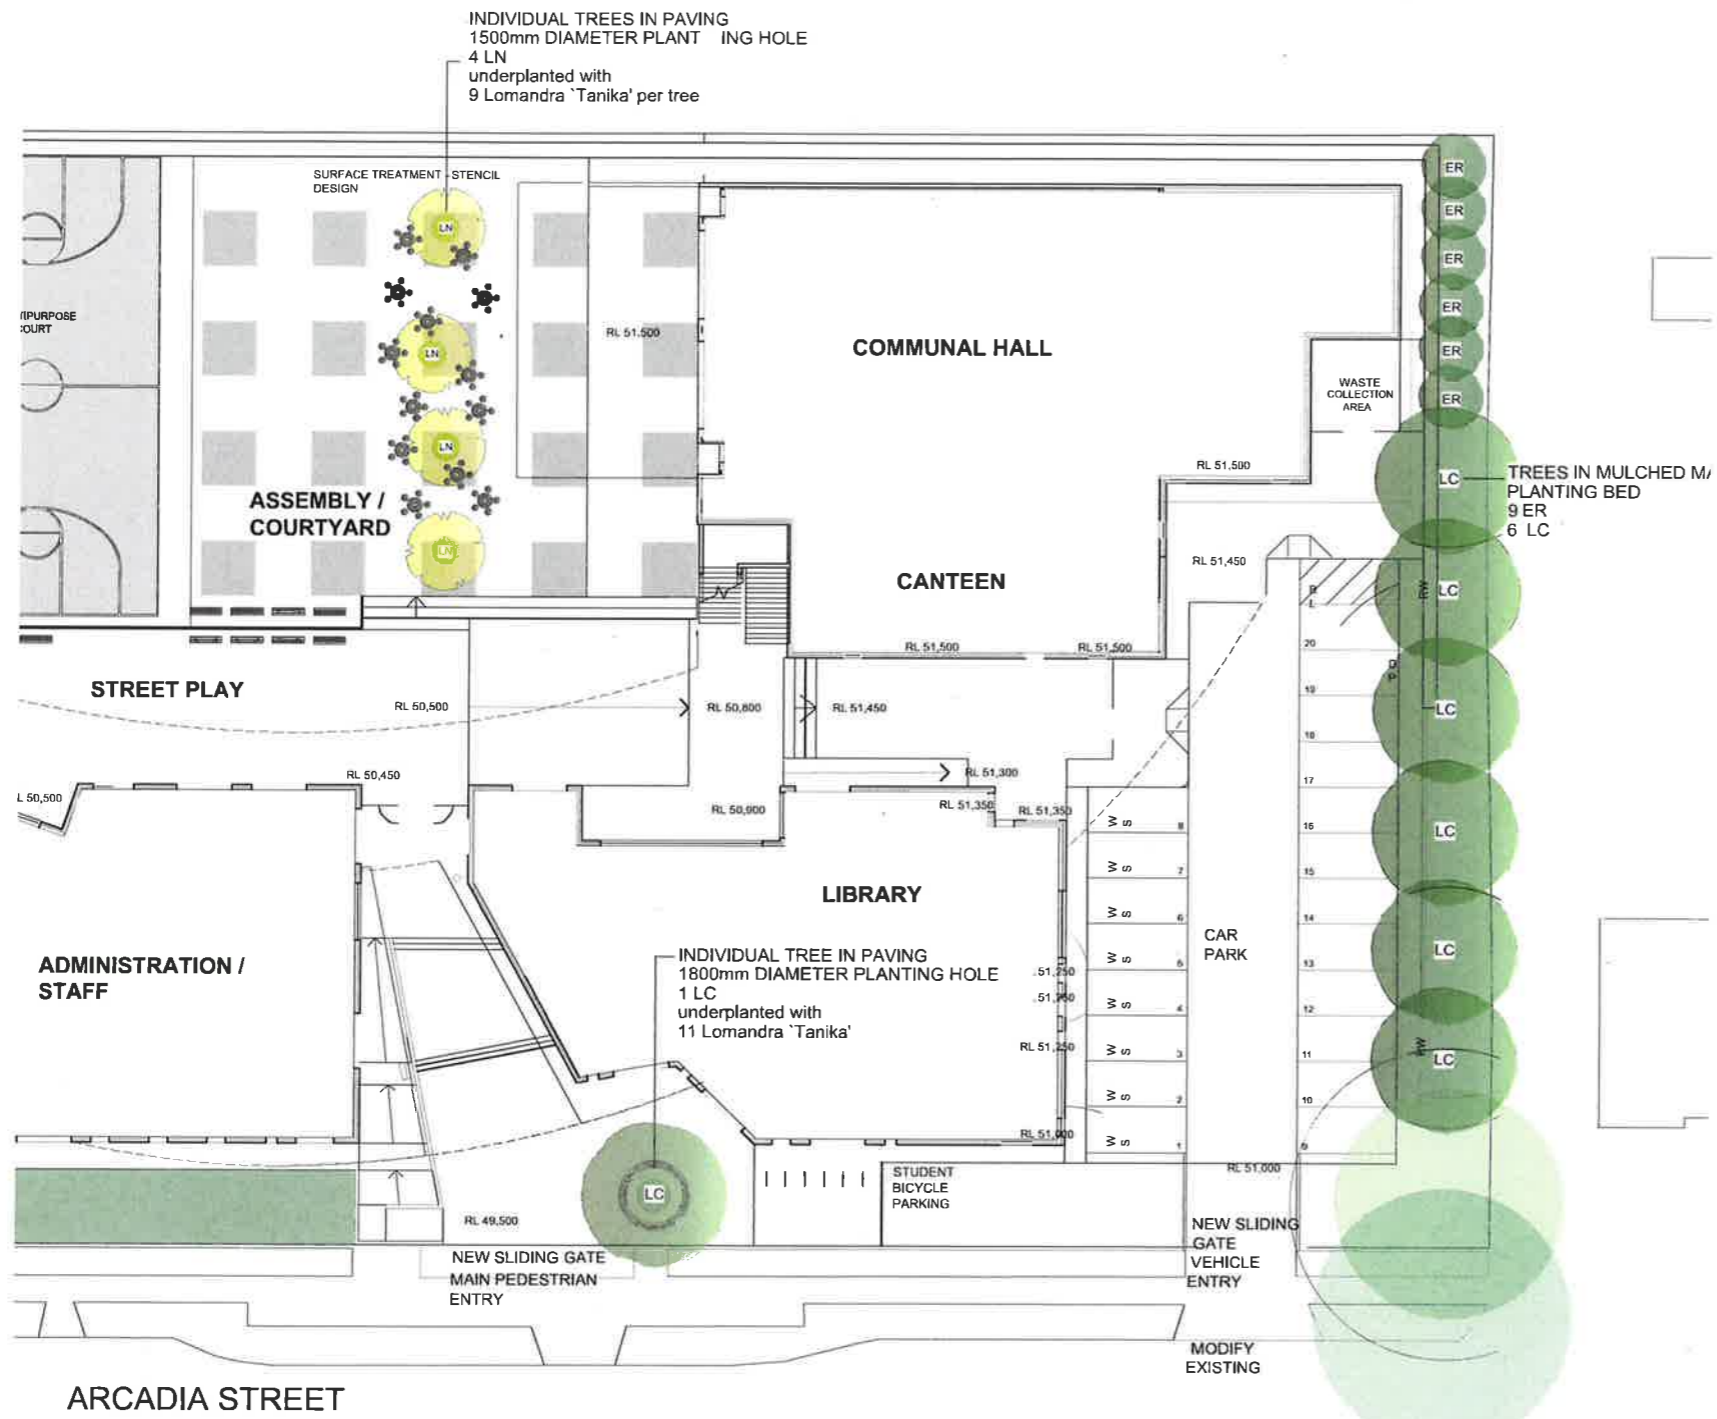

PROPOSED PLANTING SCHEDULE THIS SHEET

| BOTANICAL NAME | COMMON NAME | MATURE H x W | INSTALL POT SIZE | NO OFF |
|-------------------------|-------------------|--------------|------------------|--------|
| TREES | | | | |
| Elaeocarpus reticulatus | Blueberry Ash | 7 x 4 | 200 litre | 6 |
| Lophostemon confertus | Brush Box | 8 x 8 | 400 litre | 7 |
| Lagerstroemia 'Natchez' | Crepe Myrtle | 7 x 5 | 200 litre | 4 |
| GRASSES | | | | |
| Lomandra 'Tanika' | Lomandra 'Tanika' | 600 x 600 | 150mm | 47 |



NSW Planning & Environment
Issued under the Environmental Planning and Assessment Act 1979

Approved Application No. SSD 8365

granted on the 21/02/2019

Signed [Signature]

Sheet No. 53 of 57

PLOT DATE 3/9/18

AMENDMENTS

| REV. | BY | DATE | DESCRIPTION |
|------|----|----------|-------------------|
| 1 | LA | 31/08/18 | ISSUED FOR TENDER |



STRUC. CIVIL & PYP
WOODCOTT'S ENGINEERS
T: 02 82815566
ARCH. EXEC. B. COOKS & SEC.
JANA CONRADT PING
T: 02 9437 1003
RCA
GROUP DIA
T: 02 9336 5140
SITE/CONTRACT MANAGER
DON FOK PLANNING PL
T: 02 9473 4514

PERMANENT RESIDENT ARCHITECTS
T: +61 2 8391 0000
WEB: www.ppa.com.au
Newmarket Address
Newmarket NSW Reg No. 5045

CONTRACT NUMBER
SINSW-18-1257

LORNA HARRISON
LANDSCAPE ARCHITECTS
68 Beattie Street
BALMAIN
NSW 2041
M 0403350023
E lorna@landarchitects.com

PENSHURST PUBLIC SCHOOL
18 Arcadia Street, Penshurst

LANDSCAPE SITE PLAN
GROUND LEVEL NORTH

SCALE 1:200 @ A1
31 August 2018

PROJECT: 555 LAN DD 02_N
PHASE: A

ISSUED FOR TENDER

MASS PLANTED DRAINAGE SWALE With 1:4 MAX SLOPE, STABILIZED WITH GEOTEXTILE FABRIC

Random mix of:-
 5 Melaleuca decora
 5 Melaleuca linariifolia
 15 Melaleuca quinquenervia
 5 Melaleuca styphelioides
 underplanted with
 1686 Lomandra 'Shara' @ 6/m2

EXISTING GARDEN BED RETAINED AND REINFORCED WITH ADDITIONAL PLANTING OF:-
 130 Callistemon 'Scarlet Flame' @ 1/m2
 130 Grevillea 'Crimson Villea' @ 1/m2
 100 Acacia cognate 'Limelight' @ 1/m2
 100 Liriope 'Just Right'

FOREST ROAD

TURF

ARTIFICIAL TURF ON COMPACTED ROADBASE

TURF

TURF

PROPOSED SUB STATION

PEDESTRI ENTRY

INDIVIDUAL TREES IN TURF
 6 Tristaniopsis 'Luscious'
 4 Cupaniopsis anacardioides

MULCHED MASS PLANTED GARDEN BED with timber edge
 Random mix of:-
 3 Backhousia myrtifolia
 3 Cupaniopsis anacardioides
 3 Hymenosporum flavum
 underplanted with
 25 Doryanthes excelsa
 100 Lomandra 'Tanika' @ 4/m2
 90 Dianella 'Little Jess' @ 6/m2

PROPOSED PLANTING SCHEDULE THIS SHEET

| BOTANICAL NAME | COMMON NAME | MATURE H x W | INSTALL POT SIZE | NO OFF |
|---------------------------------------|------------------------|--------------|------------------|--------|
| PAPERBARK FOREST | | | | |
| Melaleuca decora | White Cloud Tree | 8 x 5 | 100 litre | 5 |
| Melaleuca linariifolia | Snow in Summer | 8 x 5 | 100 litre | 5 |
| Melaleuca quinquenervia | Prickly Paperbark | 6 x 3 | 100 litre | 15 |
| Melaleuca styphelioides | Broad Leaved Paperbark | 7 x 5 | 100 litre | 5 |
| EVERGREEN NATIVE TREES | | | | |
| Backhousia myrtifolia | Cinnamon Myrtle | 5 x 2 | 100 litre | 3 |
| Cupaniopsis anacardioides | Tuckeroo | 8 x 6 | 100 litre | 7 |
| Hymenosporum flavum | Native frangipani | 5 x 4 | 100 litre | 3 |
| Tristaniopsis 'Luscious' | Water Gum | 7 x 7 | 100 litre | 6 |
| MULCHED MASS PLANTING - SHRUBS | | | | |
| Callistemon spp | Bottlebrush | 1 x 1 | 200mm | 150 |
| Grevillea spp | Grevillea | 1 x 1 | 200mm | 150 |
| GRASSES + CLUMPING PLANTS | | | | |
| Dianella spp | Blue Flax Grass | 600 x 400 | 150mm | 90 |
| Doryanthes excelsa | Gynea Lily | 1 x 1 | 25 litre | 25 |
| Liriope 'Just Right' | Liriope | 200 x 300 | 150mm | 100 |
| Lomandra 'Tanika' | Lomandra 'Tanika' | 600 x 600 | 150mm | 100 |
| Lomandra 'Shara' | Lomandra 'Shara' | 600 x 600 | 150mm | 1686 |
| GROUND COVERS | | | | |
| Acacia cognate 'Limelight' | Wattle | 400 x 600 | 150mm | 150 |

Planning & Environment
 Issued under the Environmental Planning and Assessment Act 1979

Approved Application No. SS10/8365

granted on the 21/02/2019

Signed [Signature]

Sheet No. 54 of 57

PLOT DATE 3/9/18

| REV. BY | DATE | DESCRIPTION |
|---------|----------|-------------------|
| A | 31/08/18 | ISSUED FOR TENDER |



STRUCTURE, CIVIL & HYDRAULIC ENGINEERS
 WOOLACOTT ENGINEERS
 T: 02 84931500
 1/100 WILSON ST, WILSON
 WILSON NSW 2145

PROFESSIONAL LANDSCAPE ARCHITECTS
 T: +61 2 8201 9000
 WEB: www.pp-a.com.au
 Normalised Address
 Your Practice NSW reg No. 5045

LORNA HARRISON
 LANDSCAPE ARCHITECTS
 68 Beattie Street
 BALMAIN
 NSW 2041
 M 0403350023
 E lorna@landarchitects.com

PENSHURST PUBLIC SCHOOL
 18 Arcadia Street, Penshurst

LANDSCAPE SITE PLAN
 GROUND LEVEL SOUTH

SCALE 1:200 @ A1
 31 August 2018

555 LAN DD 02_S A

ISSUED FOR TENDER



Issued under the Environmental Planning and Assessment Act 1979

Approved Application No. SSD R365


granted on the 21/02/2019

Signed [Signature]

Sheet No. 55 of 57

LEGEND

- NEW PAVEMENT
- SW EXISTING STORMWATER PIPE
- NEW STORMWATER PIPE
- NEW KERB & GUTTER
- NEW KERB RAMP
- KERB ONLY
- PROPOSED SPOT LEVEL
- GRATED DRAIN
- NEW CTD/MAFED DIT

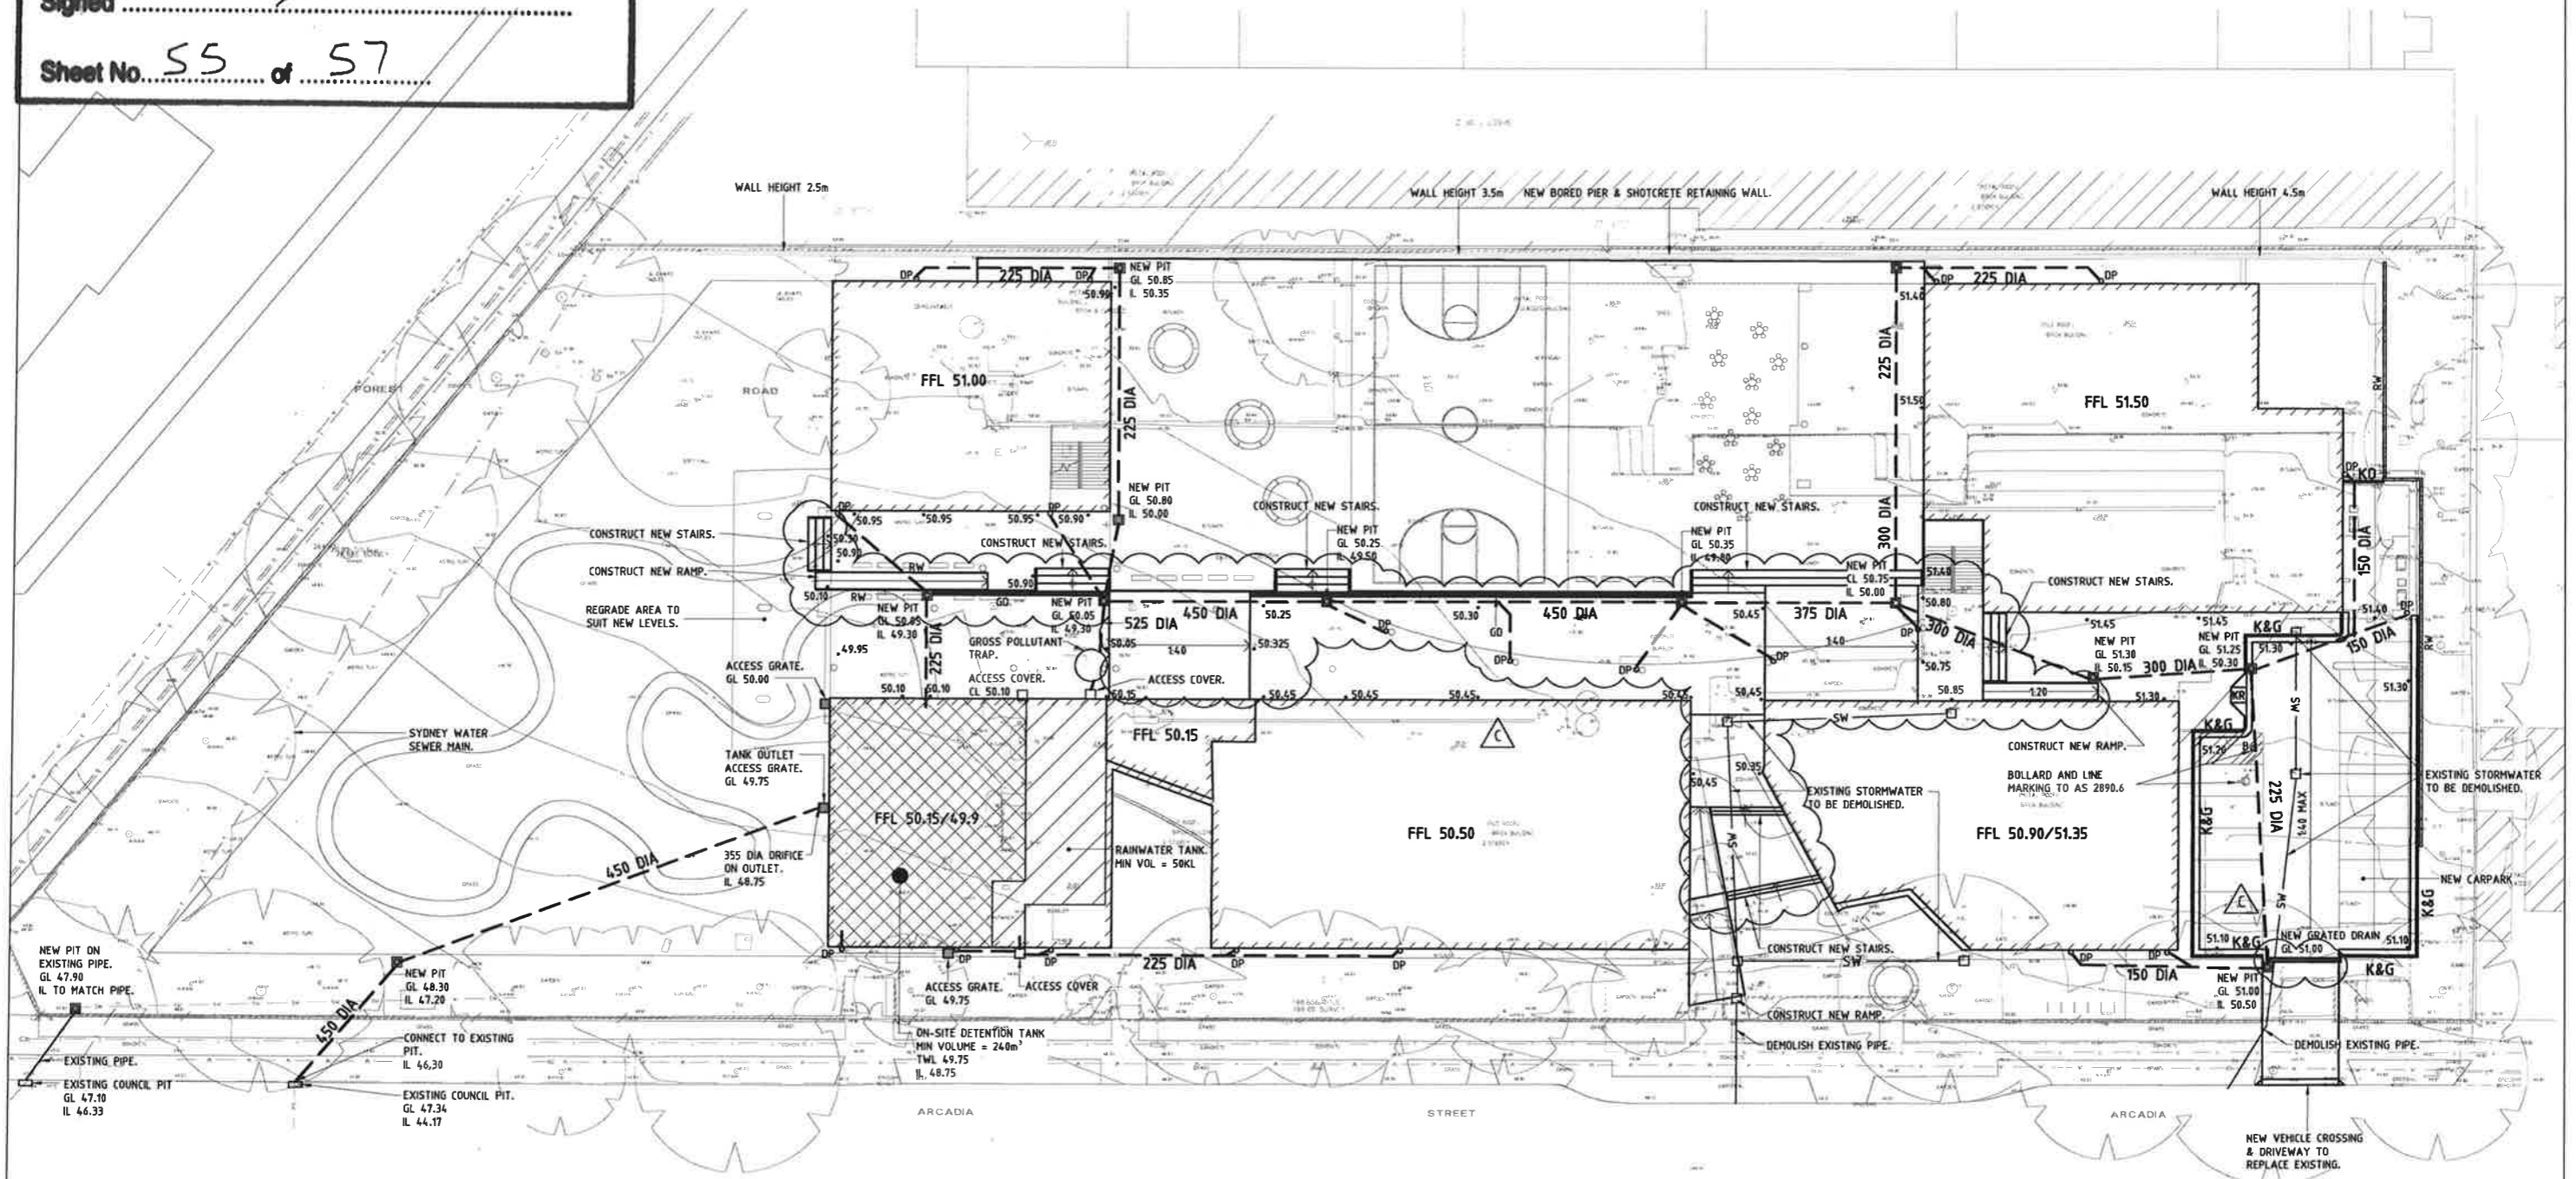

| No. | Date | Description | Ver. | Appr. |
|-----|----------|-----------------|------|-------|
| A | 13.11.17 | DA ISSUE | | |
| B | 17.01.18 | LAYOUT UPDATED | | |
| C | 28.03.18 | SSDA SUBMISSION | | |

Woolacotts
CONSULTING ENGINEERS
T +61 2 9241 8000 | www.woolacotts.com.au

Job No: 16-242
Approved: SETB 28.03.18
Verified: J.C 28.03.18
Prepared: S.C 28.03.18




PERUMAL PEDAVALI ARCHITECTS
T: +61 2 9291 0000
WE: www.ppa.com.au
NSW Professional Architect No. 5045

PERUMAL PEDAVALI ARCHITECTS
PENSHURST PUBLIC SCHOOL UPGRADE
ARCADIA STREET, PENSHURST NSW
SCHEMATIC DESIGN CIVIL WORKS SITE PLAN




| | |
|---------------------|------------------------|
| Scale @ A1 1:250 | Date SEPTEMBER 2017 |
| PROJECT: 3199 | DRAWING: CIV AS 02_001 |
| DATE: 28.03.18 | REVISION: C |

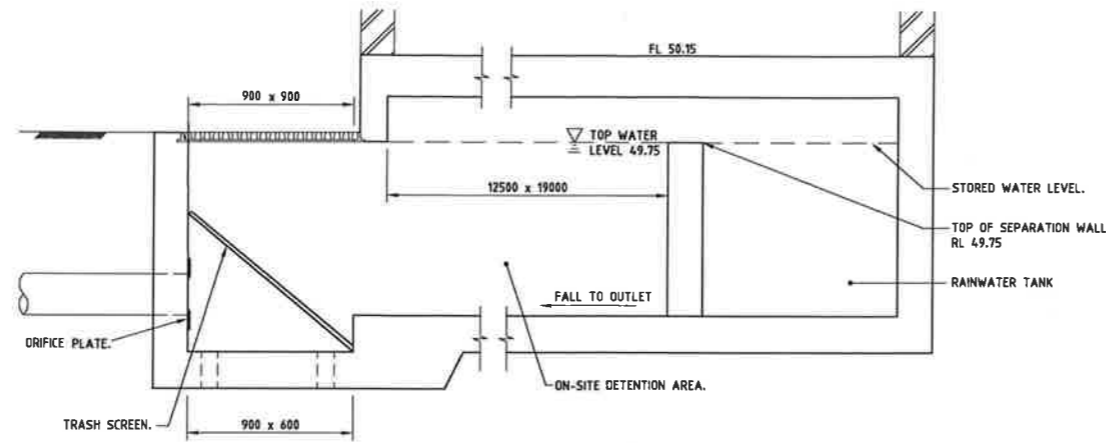

LEGEND

| | |
|--------|--------------------------|
| --- | NEW STORMWATER PIPE |
| — SW — | EXISTING STORMWATER PIPE |
| 3.80 | PROPOSED SPOT LEVEL |
| GO | GRADED DRAIN |
| ■ | NEW STORMWATER PIT |

SECTION A

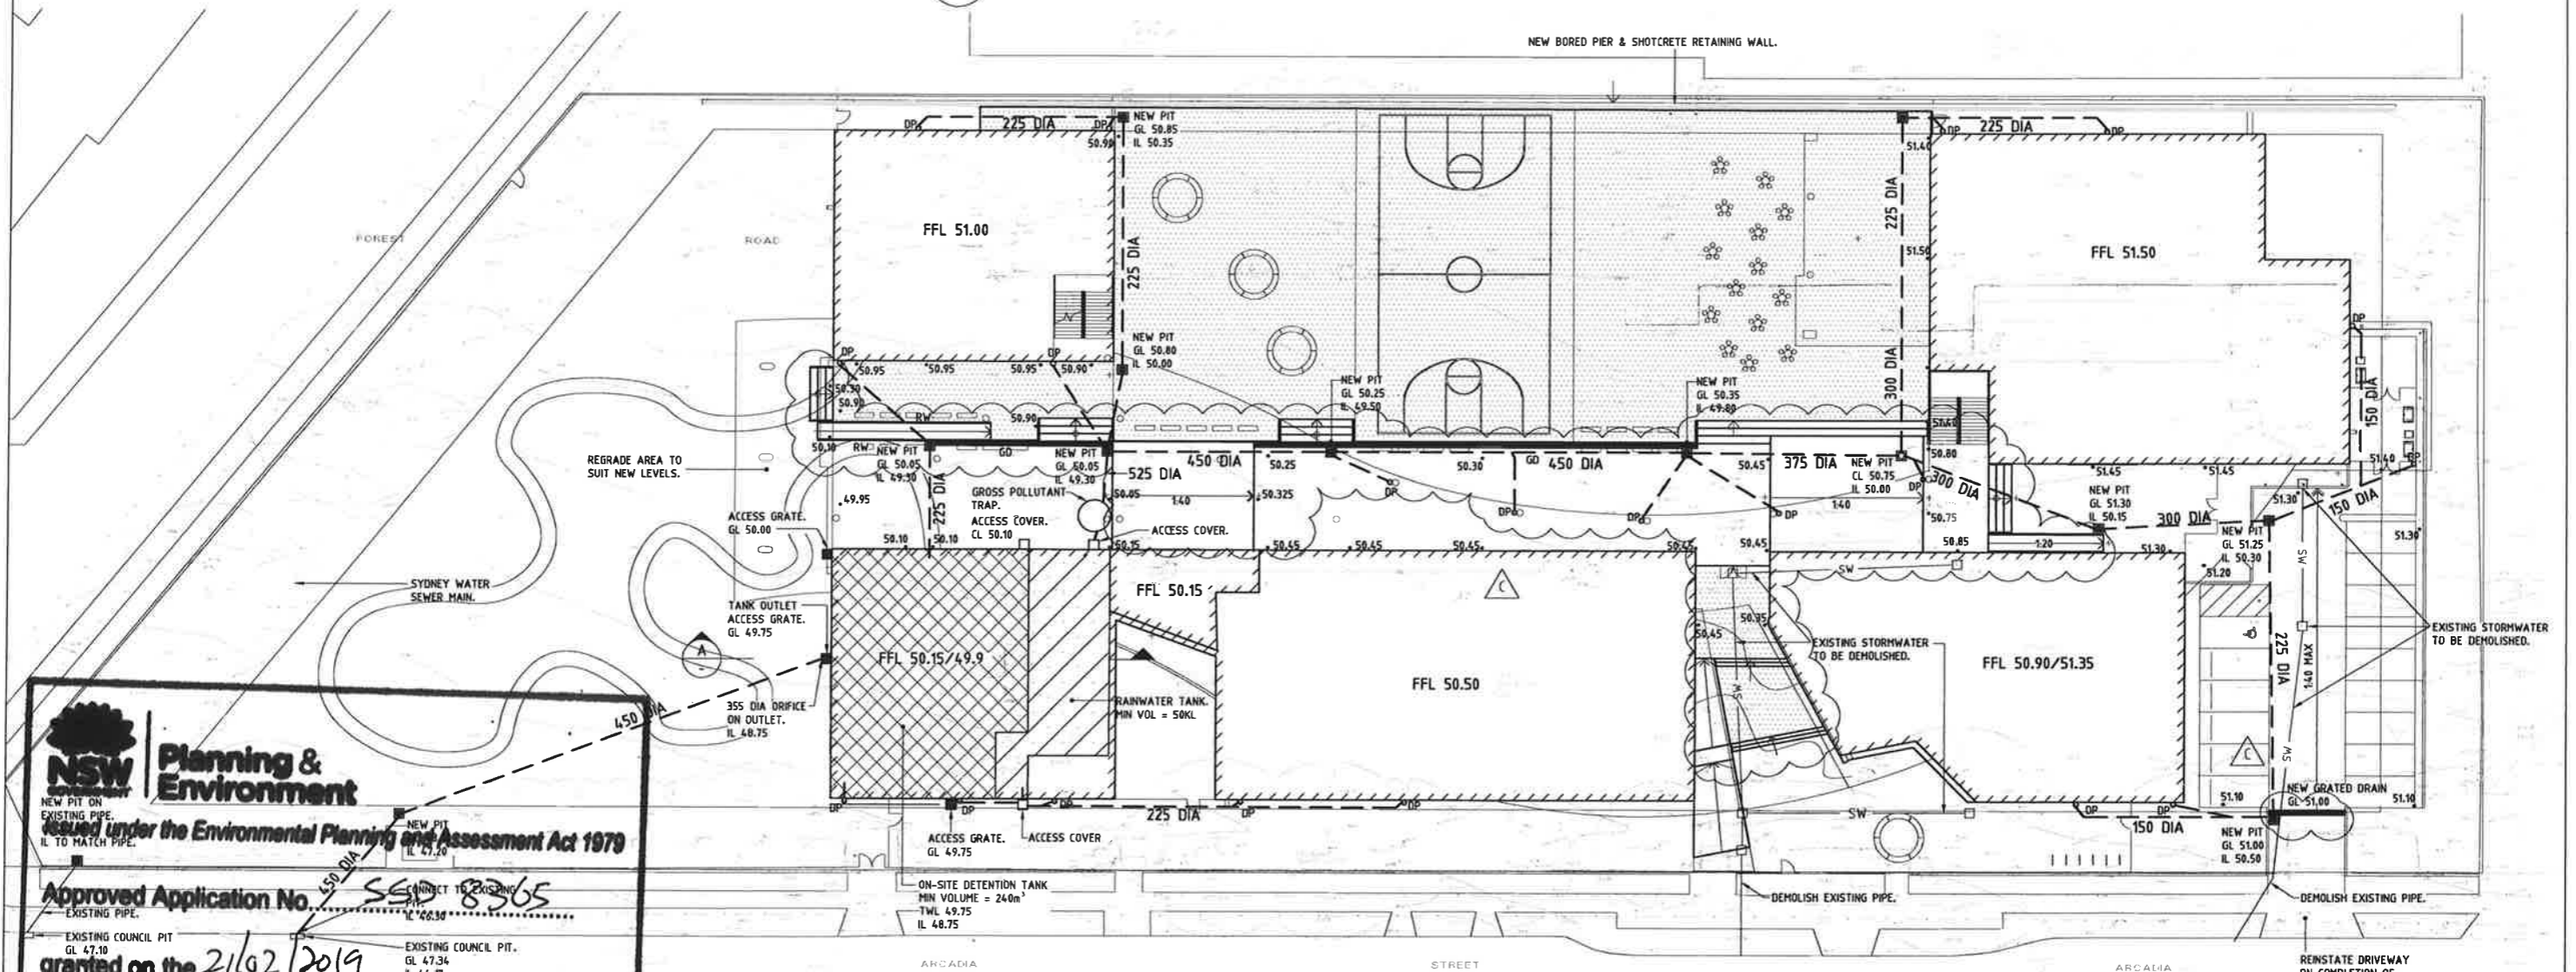

NSW Planning & Environment

NEW PIT ON EXISTING PIPE. ISSUED under the Environmental Planning and Assessment Act 1979

Approved Application No. **SSO 8365**

EXISTING COUNCIL PIT GL 47.10 granted on the **21/02/2019**

EXISTING COUNCIL PIT. GL 47.34 L 44.17

Signed *[Signature]*

Sheet No. **56** of **57**

AMENDMENTS

| No. | Date | Description | Ver. | Appr. |
|-----|----------|-----------------|------|-------|
| A | 13.11.17 | DA ISSUE | | |
| B | 17.01.18 | LAYOUT UPDATED | | |
| C | 28.03.18 | SSDA SUBMISSION | | |

Woolacotts
CONSULTING ENGINEERS
T +61 2 9341 9021 www.woolacotts.com.au

| | | | |
|---------|------------------|------------------|------------------|
| Job No. | Approved | Verified | Prepared |
| 16-242 | SETB 28.03.18 | J.C. 28.03.18 | S.C. 28.03.18 |

NSW Education


PERUMAL PEDAVOLI ARCHITECTS
R. 481 2 9201 0000
WEB: www.ppa.com.au
Nominated Architect:
Vice President NSW Reg No. 5045

PERUMAL PEDAVOLI ARCHITECTS


PENHURST PUBLIC SCHOOL UPGRADE
ARCADIA STREET, PENHURST NSW
STORMWATER MANAGEMENT PLAN

Scale @ A1
1:250
Date: **SEPTEMBER 2017**


| | | | | |
|---------|---------|-------|--------------|-----------|
| PROJECT | DRAWING | PHASE | SHEET NUMBER | OF SHEETS |
| 3199 | CIV | AS | SW1 | C |

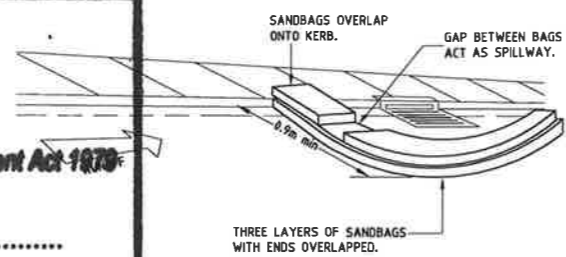

TYPICAL SANDBAG KERB INLET SEDIMENT TRAP

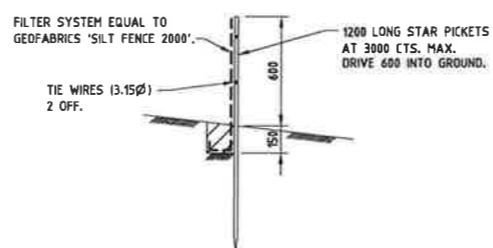

SILT FENCE DETAIL
TO BE PLACED AROUND LOW SIDE OF WORKS AND AS REQUIRED TO PREVENT SOIL WASHING OFF SITE.

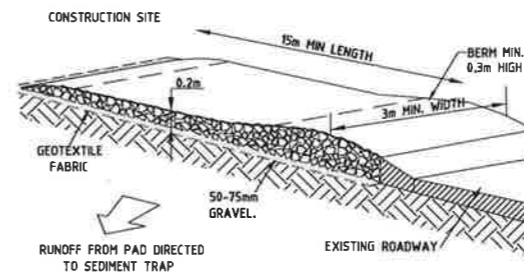


TEMPORARY CONSTRUCTION EXIT
TO BE PROVIDED WHERE CONSTRUCTION VEHICLES LEAVE SITE.

LEGEND

- TEMPORARY SITE EXIT
- DETENTION TANK
- RAINWATER TANK
- NEW STORMWATER PIPE
- EXISTING STORMWATER PIPE
- SILT FENCE
- SILT TRAP
- NEW STORMWATER PIT
- SWALE

EROSION AND SEDIMENT CONTROL DETAILS

PROVIDE AS REQUIRED TO PREVENT SILT FROM LEAVING THE SITE.

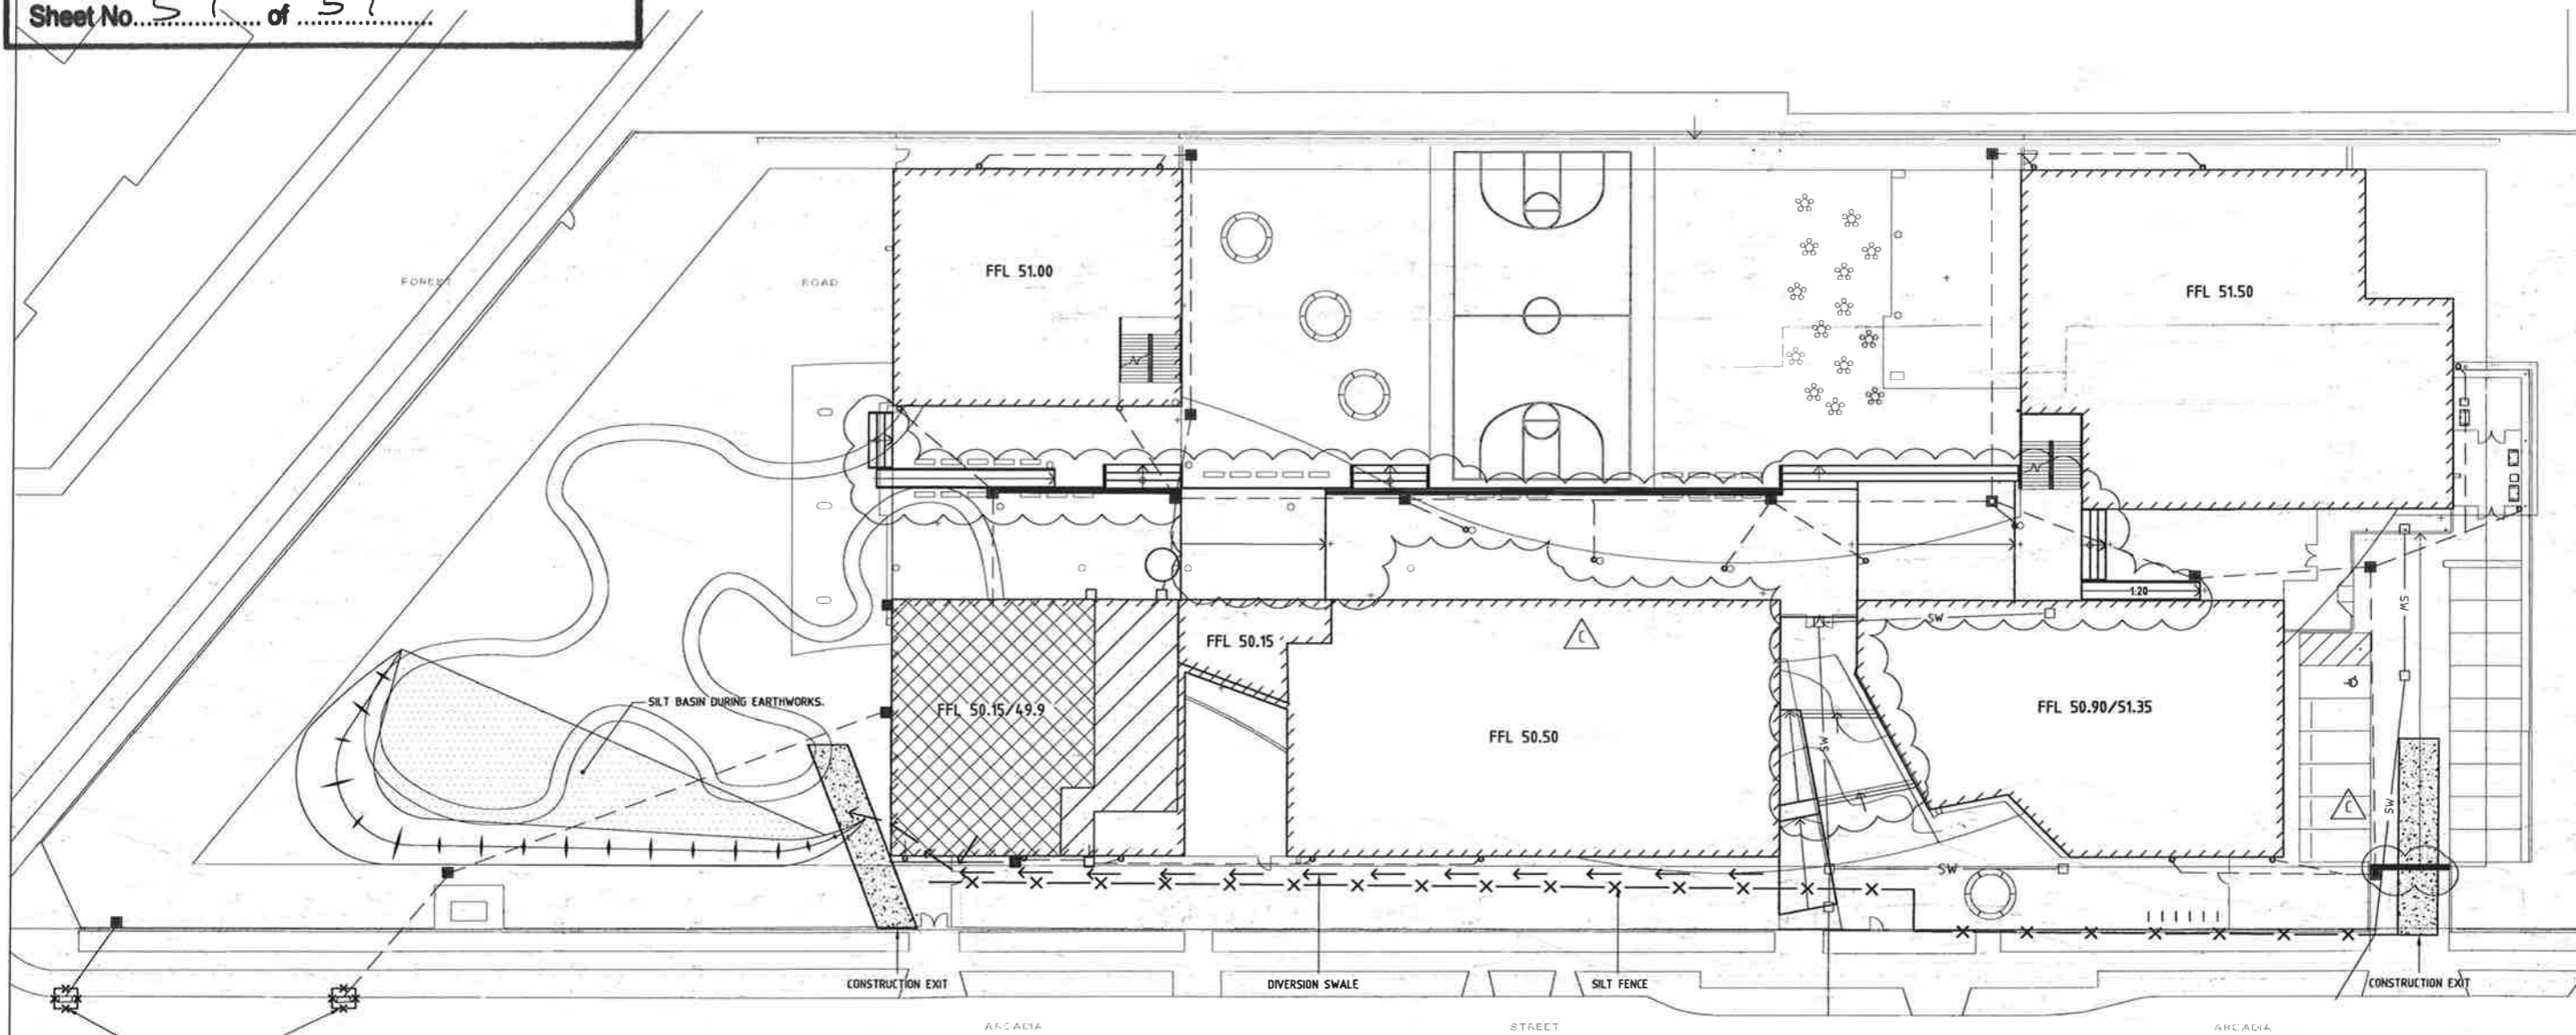

PROVIDE SILT TRAP AT EXISTING COUNCIL PITS.

| No. | Date | Description | Ver. | Appr. |
|-----|----------|-----------------|------|-------|
| A | 13.11.17 | DA ISSUE | | |
| B | 17.01.18 | LAYOUT UPDATED | | |
| C | 28.03.18 | SSDA SUBMISSION | | |

Woolacotts
CONSULTING ENGINEERS

| | | | |
|---------|------------------|-----------------|----------------|
| Job No. | Approved | Verified | Prepared |
| 16-242 | SEIB 28.03.18 | JJC 28.03.18 | SC 28.03.18 |



Education

PERUMAL PEDAVOLI ARCHITECTS
T: +61 2 9291 0000
WEB: www.pp-a.com.au
Nominated Architect
Vice Pedavol NSW reg No. 5045

PERUMAL PEDAVOLI
ARCHITECTS

**PENSHURST PUBLIC SCHOOL
UPGRADE**
ARCADIA STREET, PENSHURST NSW
**EROSION & SEDIMENT
CONTROL PLAN**



| | | | | | |
|------------|----------------|-------------|-------------|---------------|-------|
| Scale @ A1 | 1:250 | | | | |
| Date | NOVEMBER 2017 | | | | |
| NO. 3199 | DISCIPLINE CIV | DESIGNER AS | CHECKER SW2 | DATE 28.03.18 | BY SC |