


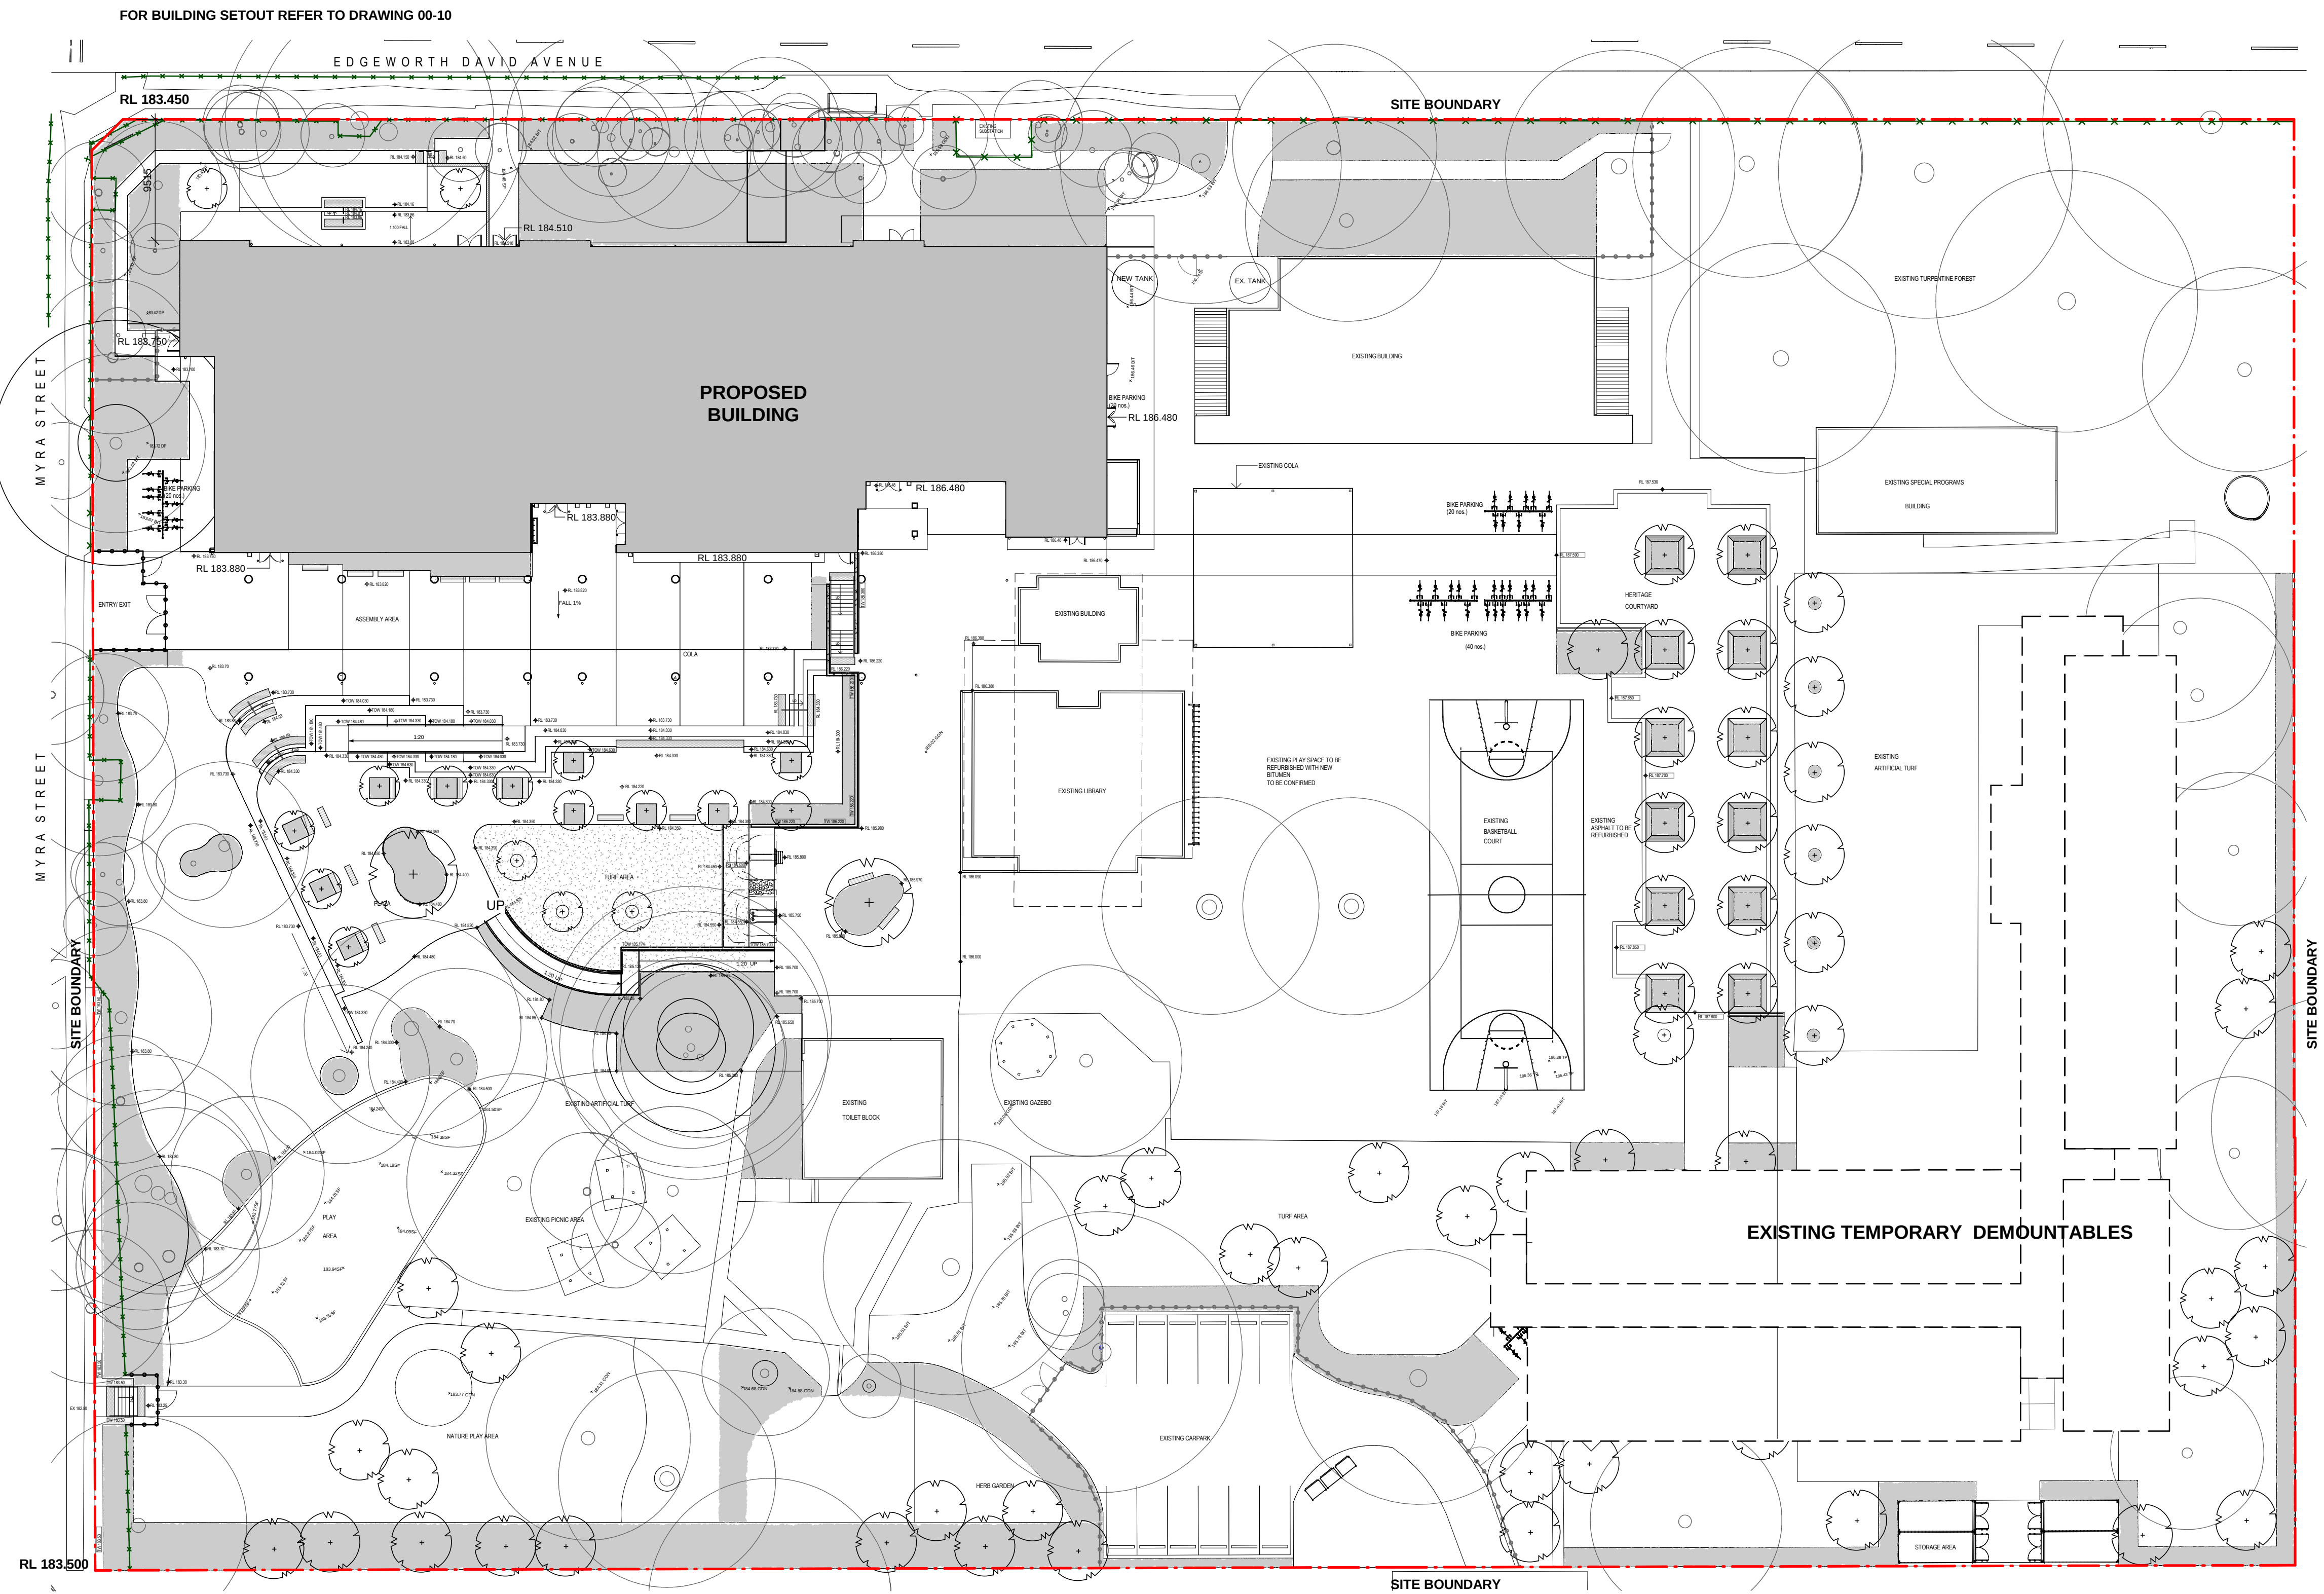

*SITEPLAN TO BE READ IN CONJUNCTION WITH
LANDSCAPE DRAWINGS

Issue				Chkd
No.	Date	Description		
A	31/01/2019	For Construction		


FOR CONSTRUCTION

Drawing Title
Site Plan

ORIGINAL DESIGN BY GHD WOODHEAD

Project
WAITARA PUBLIC SCHOOL
DEVELOPMENT
at
68 EDGEWORTH DAVID AVENUE, WAHROONGA
for
NSW DEPARTMENT OF EDUCATION

Architect
NBRSARCHITECTURE.
Sydney
61 2 9922 2344
nbrsarchitecture.com
Any form of replication of this drawing in full or in part without the written
permission of NBRS+PARTNERS Pty Ltd constitutes an infringement of
the copyright. A/N 16 002 247 565
Nominated Architects:
Geoffrey Deane 3766; Andrew Duffin; Garry Hoddinett 5286
© 2017

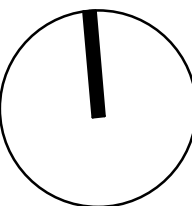

Date 31/01/2019 2:58:03 PM
Scale 1 : 300 @ A1

Drawing Reference
18159-A-WD-00-01 A
Revision

0 1 2 3 4 5 6 7 8 9 10