

Recent revision history			
#	Status	Description	Date
A		SSDA Draft Issue	21/08/16
B		SSDA Updates	21/08/27
C		SSDA Updates	21/09/02
D		SSDA Submission	21/09/15
E		SSDA RIS	21/12/03
F		SSDA RIS	22/02/24
G		SSDA RIS Resubmission	22/05/20
H		SSDA Amendment Update	22/06/07

Notes  
 Copyright © Woods Bagot 2018  
 All Rights Reserved  
 No material may be reproduced without prior permission  
 Contractor must verify all dimensions on site before commencing work or preparing shop drawings.  
 Do not scale drawings.

Project  
 SYDNEY OLYMPIC PARK HIGH SCHOOL



Issuer  
**W-B**  
 WOODS BAGOT

Project number 121566	Size check 25mm
Checked MH	Approved CS
Sheet size A1	Scale 1:500

Sheet title  
 SSDA  
 Site Plan Proposed

Sheet number SOPHS-WB-AR-DA1102	Revision H
Status SSDA	

**Department of Planning and Environment**

*Issued under the Environmental Planning and Assessment Act 1979*

Application No: SSD-11802230

Sheet no: 1 of 21

Granted on: 14 October 2022

Signed: NS

#	Status	Description	Date
A	SSDA Draft Issue		21/08/16
B	SSDA Updates		21/08/27
C	SSDA Submission		21/09/15
D	SSDA RIS		21/12/03
E	SSDA RIS		22/02/24
F	SSDA RIS Resubmission		22/05/20
G	SSDA RIS Resubmission		22/06/02
H	SSDA Amendment Update		22/06/07

Notes  
 Copyright © Woods Bagot 2018  
 All Rights Reserved  
 No material may be reproduced without prior permission  
 Contractor must verify all dimensions on site before commencing work or preparing shop drawings.  
 Do not scale drawings.



Project  
 SYDNEY OLYMPIC PARK HIGH SCHOOL



Issuer  
**W-B**  
 WOODS BAGOT

Project number  
 121566

Size check  
 25mm

Checked  
 MH

Approved  
 CS

Sheet size  
 A1

Scale  
 1:200



Department of Planning and Environment

Issued under the Environmental Planning and Assessment Act 1979

Application No: SSD-11802230

Granted on: 14 October 2022

Sheet no: 2 of 21

Signed: NS

Sheet title  
 SSDA  
 Proposed Ground Plan


Sheet number  
 SOPHS-WB-AR-DA1200

Status  
 SSDA

Revision  
 H

Recent revision history			
#	Status	Description	Date
A		SSDA Draft Issue	21/08/16
B		SSDA Submission	21/09/15
C		SSDA RIS	21/12/03
D		SSDA RIS	22/02/24
E		SSDA RIS Resubmission	22/05/20

Notes  
 Copyright © Woods Bagot 2018  
 All Rights Reserved  
 No material may be reproduced without prior permission  
 Contractor must verify all dimensions on site before commencing work or preparing shop drawings.  
 Do not scale drawings.

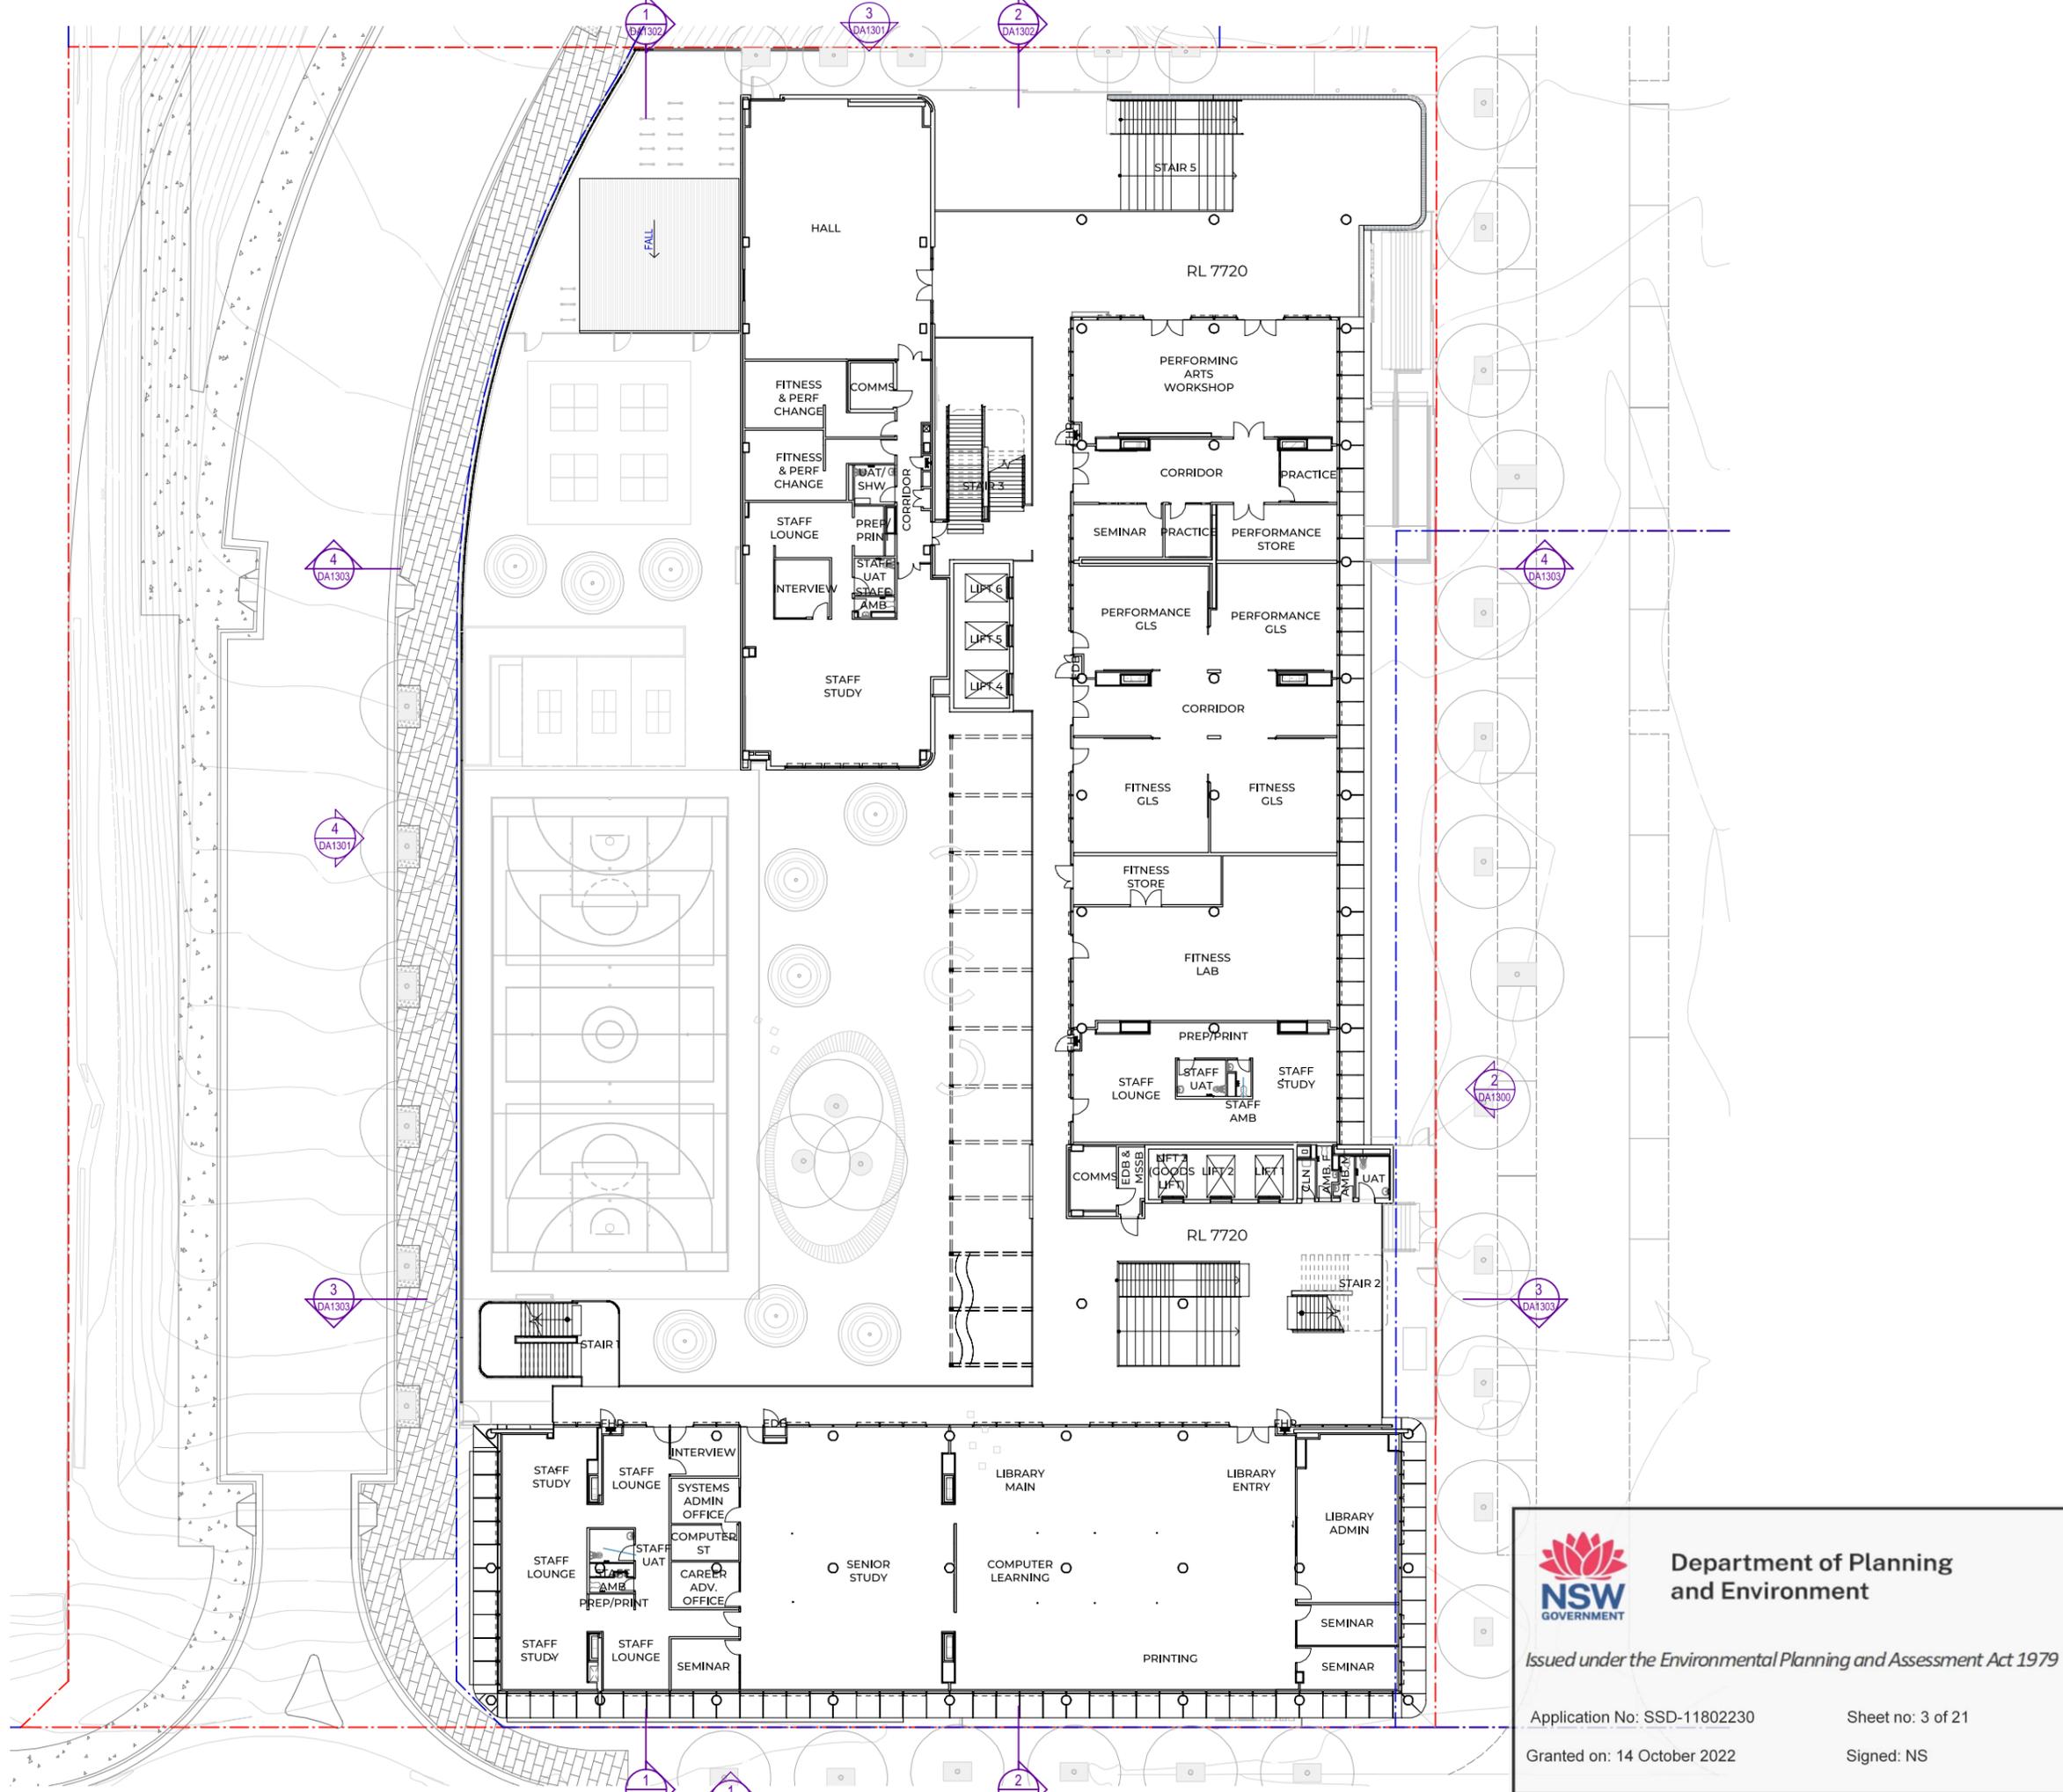

Project  
 SYDNEY OLYMPIC PARK HIGH SCHOOL



Issuer  
**W-B**  
 WOODS BAGOT

Project number 121566	Size check 25mm
Checked MH	Approved CS
Sheet size A1	Scale 1:200

Sheet title  
 SSDA  
 Proposed Plan Level 1

Sheet number  
**SOPHS-WB-AR-DA1201**

Status  
 SSDA

Revision  
 E



Department of Planning and Environment

Issued under the Environmental Planning and Assessment Act 1979

Application No: SSD-11802230      Sheet no: 3 of 21

Granted on: 14 October 2022      Signed: NS

Recent revision history			
#	Status	Description	Date
A	SSDA Draft Issue		21/09/16
B	SSDA Draft Issue Updates		21/09/16
C	SSDA Submission		21/09/15
D	SSDA RIS		21/12/03
E	SSDA RIS		22/02/24
F	SSDA RIS Resubmission		22/05/20

Notes  
 Copyright © Woods Bagot 2018  
 All Rights Reserved  
 No material may be reproduced without prior permission  
 Contractor must verify all dimensions on site before commencing work or preparing shop drawings.  
 Do not scale drawings.

Project  
 SYDNEY OLYMPIC PARK HIGH SCHOOL



Client  
 roberts co  
 Issued by  
**W-B**  
 WOODS BAGOT

Project number  
 121566  
 Checked  
 MH  
 Approved  
 CS  
 Size check  
 25mm  
 Sheet size  
 A1  
 Scale  
 1:200

Sheet title  
 SSDA  
 Proposed Plan Level 2

Sheet number  
 SOPHS-WB-AR-DA1202  
 Status  
 SSDA  
 Revision  
 F





**Department of Planning and Environment**

*Issued under the Environmental Planning and Assessment Act 1979*

Application No: SSD-11802230      Sheet no: 4 of 21

Granted on: 14 October 2022      Signed: NS



Recent revision history			
#	Status	Description	Date
A		SSDA Draft Issue	21/09/16
B		SSDA Draft Issue Updates	21/09/16
C		SSDA Submission	21/09/15
D		SSDA RIS	21/12/03
E		SSDA RIS	22/02/24
F		SSDA RIS Resubmission	22/05/20

Notes  
 Copyright © Woods Bagot 2018  
 All Rights Reserved  
 No material may be reproduced without prior permission  
 Contractor must verify all dimensions on site before commencing work or preparing shop drawings.  
 Do not scale drawings.

Project  
 SYDNEY OLYMPIC PARK HIGH SCHOOL



Issuer  
**W-B**  
 WOODS BAGOT

Project number 121566	Size check 25mm	Scale 1:200
Checked MH	Approved CS	

Sheet title  
 SSDA  
 Proposed Plan Level 4

Sheet number SOPHS-WB-AR-DA1204	Revision F
Status SSDA	



**Department of Planning and Environment**

*Issued under the Environmental Planning and Assessment Act 1979*

Application No: SSD-11802230


Sheet no: 6 of 21

Granted on: 14 October 2022

Signed: NS

Recent revision history			
#	Status	Description	Date
A		SSDA Draft Issue	21/08/16
B		SSDA Draft Issue Updates	21/08/18
C		SSDA Submission	21/09/15
D		SSDA RIS	21/12/03
E		SSDA RIS	21/12/21
F		SSDA RIS	22/02/24
G		SSDA RIS Resubmission	22/05/20

Notes  
 Copyright © Woods Bagot 2018  
 All Rights Reserved  
 No material may be reproduced without prior permission  
 Contractor must verify all dimensions on site before commencing work or preparing shop drawings.  
 Do not scale drawings.

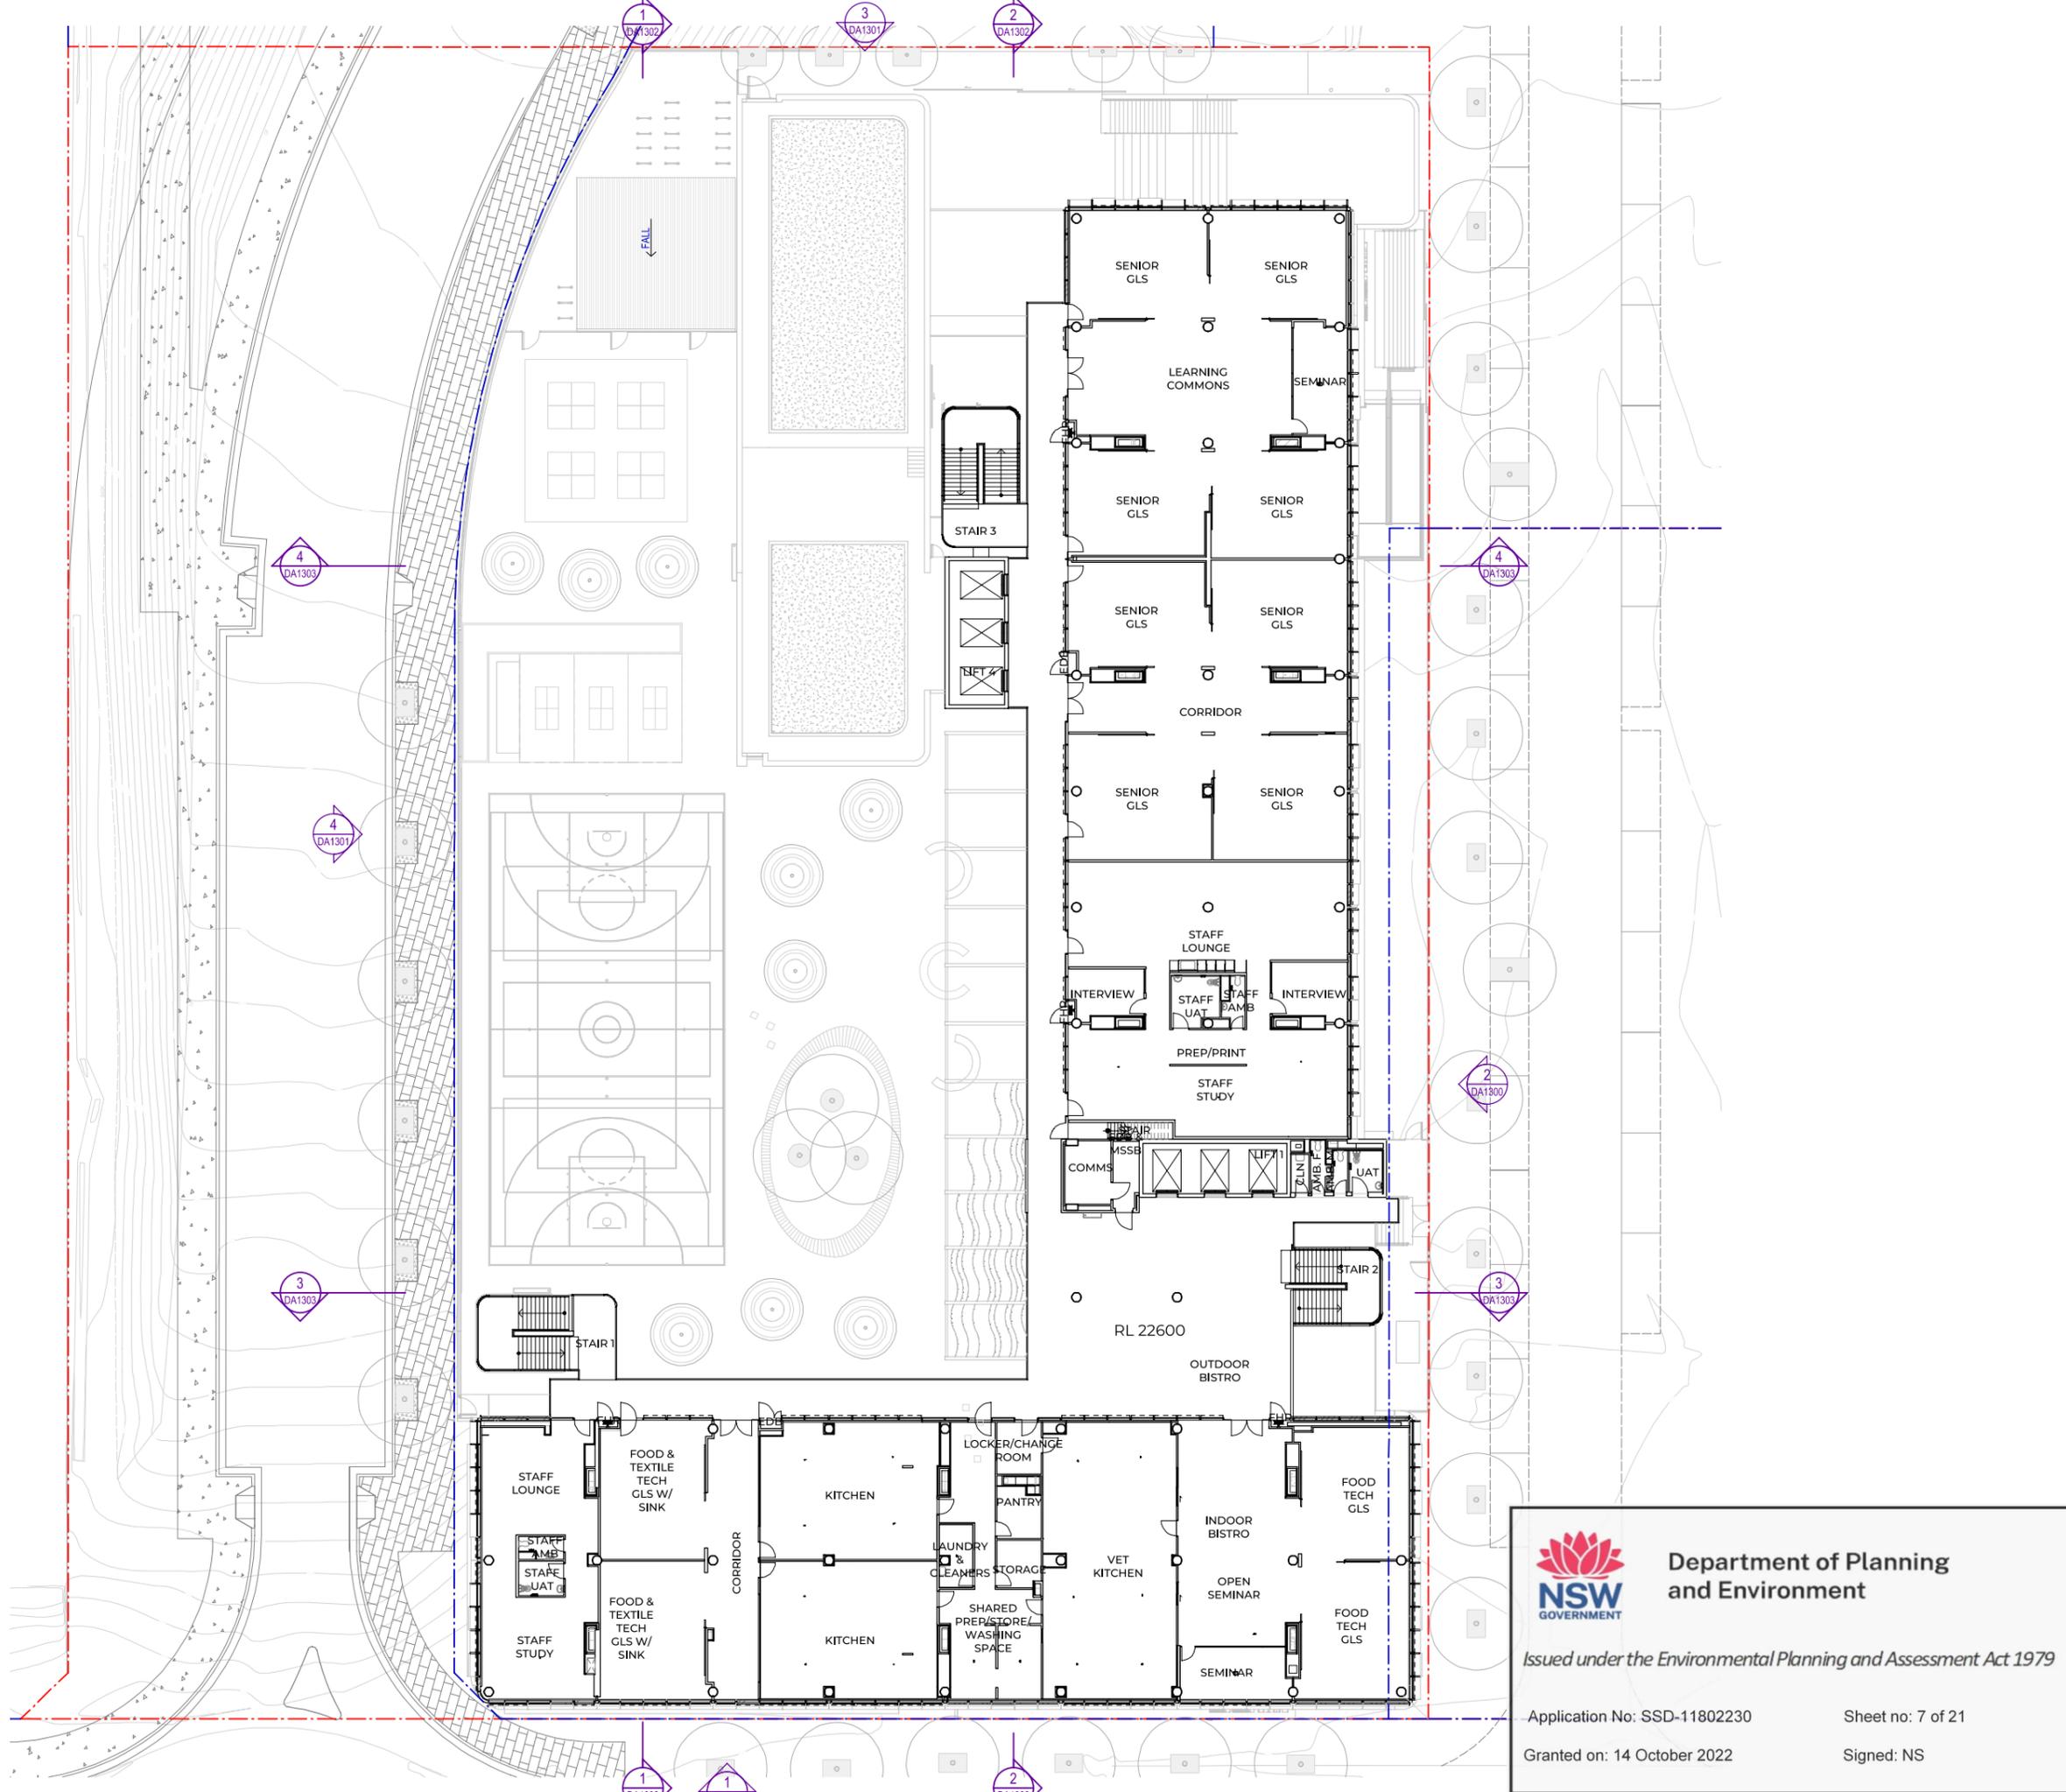

Project  
 SYDNEY OLYMPIC PARK HIGH SCHOOL



Project number	Size check
121566	25mm
Checked MH	Approved CS
Sheet size A1	Scale 1:200

Sheet title  
 SSDA  
 Proposed Plan Level 5

Sheet number	Revision
SOPHS-WB-AR-DA1205	G
Status SSDA	

**Department of Planning and Environment**

Issued under the Environmental Planning and Assessment Act 1979

Application No: SSD-11802230

Sheet no: 7 of 21

Granted on: 14 October 2022

Signed: NS

Recent revision history			
#	Status	Description	Date
A		SSDA Draft Issue	21/09/16
B		SSDA Draft Issue Updates	21/09/16
C		SSDA Submission	21/09/15
D		SSDA RIS	21/12/03
E		SSDA RIS	22/02/24
F		SSDA RIS Resubmission	22/05/20

Notes  
 Copyright © Woods Bagot 2018  
 All Rights Reserved  
 No material may be reproduced without prior permission  
 Contractor must verify all dimensions on site before commencing work or preparing shop drawings.  
 Do not scale drawings.

Project  
 SYDNEY OLYMPIC PARK HIGH SCHOOL




Issuer  
**W-B**  
 WOODS BAGOT

Project number 121566	Size check 25mm	
Checked MH	Approved CS	
		Scale 1:200

Sheet title  
 SSDA  
 Proposed Plan Roof

Sheet number SOPHS-WB-AR-DA1206	Revision F
Status SSDA	

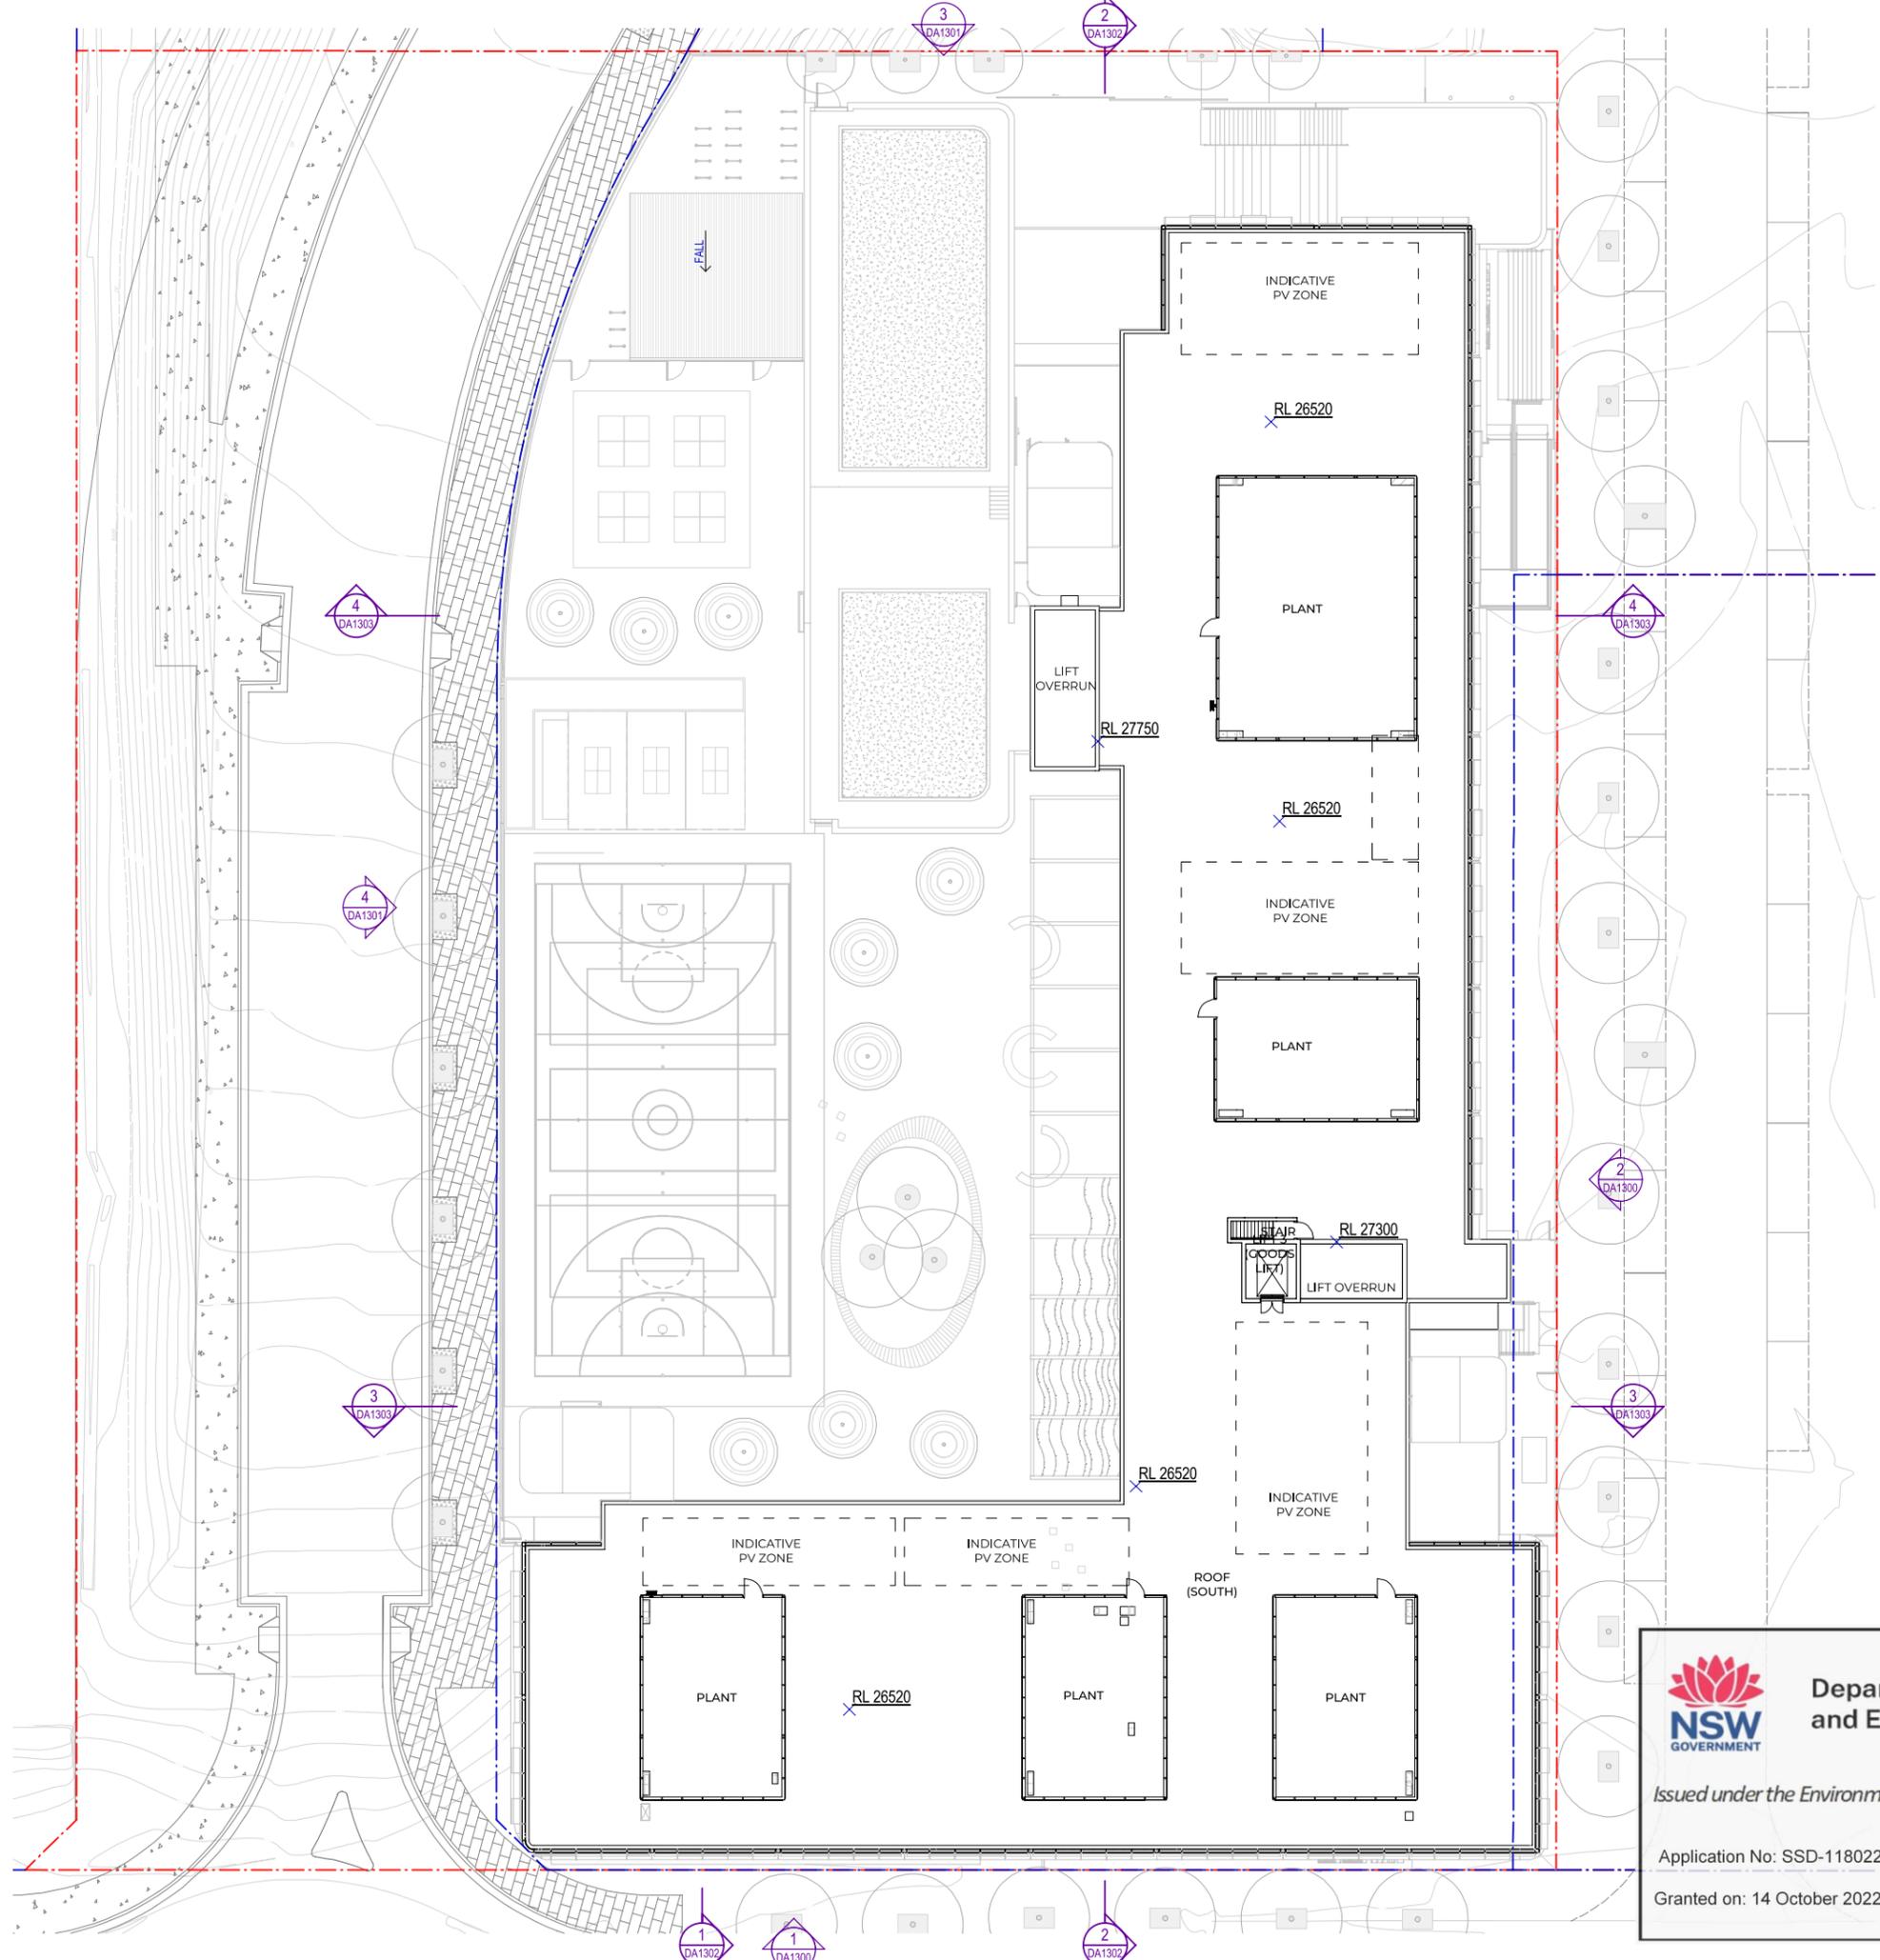

**Department of Planning and Environment**

*Issued under the Environmental Planning and Assessment Act 1979*

Application No: SSD-11802230      Sheet no: 8 of 21

Granted on: 14 October 2022      Signed: NS