LEGEND

FENCE AND GATE TYPES

FE 01

FE 02

FE 03

FE 04

FE 05

GATE TYPES

GT 01

GT 02

FE01: 2.1m HIGH CENTRAL FENCE

FE02: 2.4m HIGH SPORTS FIELD/ COURTS FENCE

FE03: 1.2m HIGH SPORTS FIELD FENCE

FE04: 2.1m HIGH

GT01: 2.4m HIGH

GT02: 2.1m HIGH SINGLE GATE

GT04: 1.2m HIGH

DOUBLE GATE

GT03: SWING/SLIDING GATE

TO ARCHITECTS DETAIL

DOUBLE GATE

FENCE

DEMOUNTABLE FENCE

FE05: 7m HIGH BARRIER

	DRAWING REGISTER	
DRAWING NUMBER	DRAWING NAME	REVISION
L000	COVER SHEET	E
L001	PLANT SCHEDULE	E
L201	FINISHES PLAN	D
L221	FINISHES PLAN L2	С
L501	PLANTING PLAN GF	D
L521	PLANTING PLAN L2	С

ENERAL	I SITE BOUNDARY	PAVEMENT	
	SHE BOONDAKT	(PA 01)	PA01: TOPPING CONCRETE SLAB
	EXTENT OF PUBLIC DOMAIN WORKS	(PA 02)	PA02: INSITU CONCRETE
	EXISTING TREES TO BE REMOVED	PA 03	PA03: SPORTS COURTS SURFACE PAINT
•	PROPOSED TREES	PA 04	PA04: INSITU CONCRETE COLOUR OXIDE
+RL 4.00	SPOT LEVELS	PA 05	PA05: RUNNING TRACK SURFACE PAINT
	AR01: SCULPTURAL SHADE ARBOR STRUCTURE	(PA 06)	PA06: FEATURE GRAPHICS SURFACE PAINT
	AR02: NORTH SOUTH ARBOR STRUCTURE	(PA 07)	PA07: PUBLIC DOMAIN FOOTPATH
	STORMWATER PITS TO ENGINEERS DETAIL	PA 08	PA08: SYNTHETIC TURF SOCCERFIELD
DR 01	DR01: GRATED DRAIN TO ENGINEERS DETAIL	PA 09	PA09: POROUS PAVEMENT
	EXTENT OF OSD TANK TO ENGINEERS DETAIL	PA 10	PA10: TREE PIT POROUS PAVEMENT
SW01	SWALE LOCATION	TA 01	TA01: TACTILE INDICATORS

FURNITURE TYPES

FU 1A

FU 1B

FU 1C

FU 03

FU 05

FU 08 | |

FU 09

FU 10 [

(FU 11)

FU 02

FU1A: FREESTANDING FURNITURE

FU1B: FREESTANDING FURNITURE

FU1C: FREESTANDING FURNITURE

FU02: FREESTANDING FURNITURE

FU03: TABLE TENNIS

FU05: TIMBER SEATING

SEATING BENCH

SEATING BENCH TYPE B BACKREST

FU09: BASKETBALL +

FU08: BICYCLE

NETBALL HOOP

FU10: SCOOTER

RACKS


RACKS

FU6A: TIMBER SCULPTURAL

FU6B: TIMBER SCULPTURAL

FU11: SPORTS FIELD GOALS

FU04: TREE PLANTER

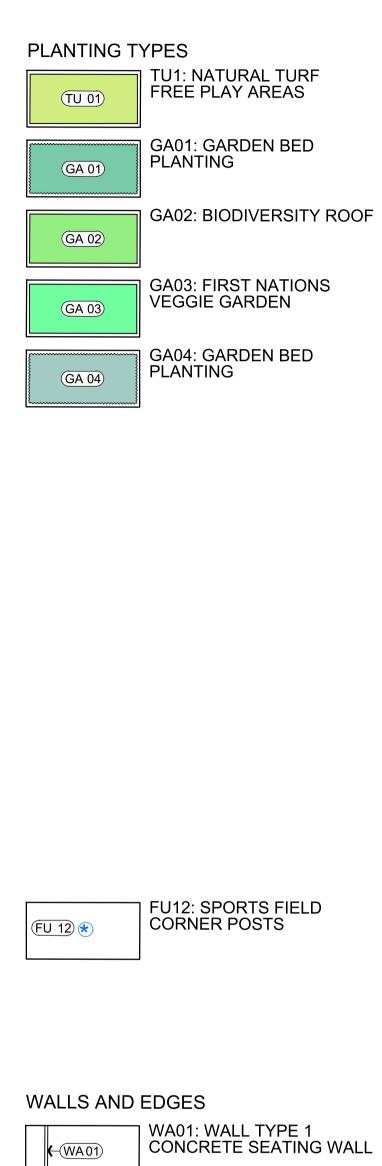


LIGHTING TYPES

₩ LI 02

LI01: EXISTING STREET

| LI02: PROPOSED STREET | POLE LIGHTING

POLE LIGHTING

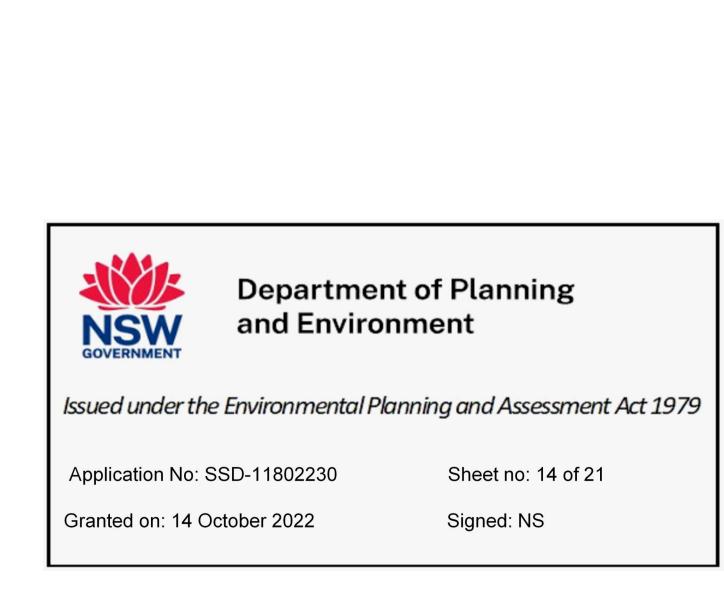



Level 14, The Quadrant, 1 William Street | Perth WA 6000 Australia | +61 8 9346 0500 URBIS Pty Ltd | ABN 50 105 256 228

ROBERTS CO

KEY PLAN

DISCLAIMER

Copyright by Urbis Pty Ltd. This drawing or parts thereof may not be reproduced for any purpose or used for another project without the consent of Urbis other than reproduction for the purposes of actual ordering, supply, installation or construction. This drawing must be read in conjunction with all relevant contracts, schedules, specifications, drawings and any other issued written instructions. Do not scale from drawings. Written figured dimensions take preference to scaled dimension and must be verified on site before proceeding with any work. All discrepancies must be referred to the superintendent for a written decision prior to ordering, supply or installation. Urbis must be notified in writing of any discrepancies.

HA01: HANDRAIL TYPE 1

COVER SHEET

ISSUE PROJECT NO. SSDA P0033179

SCALE

DRAWING NO. L000

REVISION

GROUND FLOOR PLANT SCHEDULE

Trees

Key	Botanic Name	Common Name	Size	Pot	Spacing	Qty
COR mac	Corymbia maculata	Spotted Gum	25m x 10m	400L	AS SHOWN	2
ELA ret	Elaeocarpus reticulatus	Blueberry Ash	10m x 5m	400L	AS SHOWN	36
MEL eri	Melaleuca ericifolia	Swamp Paperbark	9m x 5m	400L	AS SHOWN	5
PIT und	Pittosporum undulatum	Native Daphne	12m x 7m	400L	AS SHOWN	2
TRI lus	Tristaniopsis 'Luscious'	Water Gum	15m x 7m	400L	AS SHOWN	1

Shrubs

Key	Botanic Name	Common Name	Size	Pot	Spacing	Qty
BLE ind	Blechnum indicum	Silver Lady Fern	0.9m x 1.2m	300mm	500 mm	107
CRI ped	Crinum pedunculatum	Swamp Lily	1.5m x 1m	200mm	500 mm	96
CYC rev	Cycas revoluta	Sago Palm	2m x 2m	200mm	500 mm	21
KUN amb	Kunzea ambigua	White Kunzea	3m x 2m	200mm	580 mm	28
MEL cla	Melaleuca 'Claret Tops'	Honey Myrtle	1.2m x 1m	200mm	500 mm	38
PHI xan	Philodendron 'Xanadu'	Philodendron Xanadu	0.7m x 1m	200mm	500 mm	96
SYZ smi	Syzigium smithii	Lilli Pilli	5m x 2.5m	45L	580 mm	111
VIO ban	Viola banksii	Native Violet	0.1m x 0.3m	140mm	290 mm	217


Groundcovers

	11400 1010					
Key	Botanic Name	Common Name	Size	Pot	Spacing	Qty
CHR api	Chrysocephalum apiculatum	Yellow Buttons	0.3m X 0.5m	200mm	410 mm	52
DIA cae	Dianella caerulea	Flax Lily	0.4m x 0.4m	200mm	410 mm	119
DIC rep	Dichondra repens	Kidney Weed	0.1m x 0.5m	140mm	350 mm	47
HAR vio	Hardenbergia violacea	Native sarsaparilla	1m x 1.5m	200mm	410 mm	36
LOM tan	Lomandra 'Tanika'	Lomandra Tanika	0.5m x 0.5m	200mm	410 mm	64
MYO par	Myoporum parvifolium	Creeping Myoporum	0.3m x 1.5m	140mm	350 mm	44
SAN tri	Sansevieria trifasciata	Mother in Laws Tongue	0.5m x 0.3m	200mm	350 mm	127

LEVEL 2 PLANT SCHEDULE

BIODIVERSITY GREEN ROOF

KEY	BOTANIC NAME	COMMON NAME	SIZE	POT	SPACING	QTY.
CAR gla	Carpobrutus glaucescens	Pigface	0.3m x 1.5m	140mm	350 mm	227
DIC rep	Dichondra repens	Kidney Weed	0.1m x 0.5m	140mm	350 mm	341
GOO hed	Goodenia hederacea	Forest Goodenia	0.2m x 0.8m	140mm	350 mm	341
KEN rub	Kennedia rubicunda	Dusky Coral Pea	0.2m x 1m	140mm	350 mm	341
MYO par	Myoporum parvifolium	Creeping Myoporum	0.3m x 1.5m	140mm	350 mm	227
OXA exi	Oxalis exilis	Yellow Sorrel	0.1m x 0.3m	140mm	350 mm	227
PRA pur	Pratia purpurascens	Purple Pratia	0.2m x 0.5m	140mm	350 mm	341
VIO ban	Viola banksii	Native Violet	0.1m x 0.3m	140mm	350 mm	227

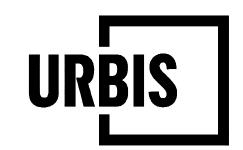

Level 14, The Quadrant, 1 William Street | Perth WA 6000 Australia | +61 8 9346 0500 URBIS Pty Ltd | ABN 50 105 256 228

ROBERTS CO

KEY PLAN

DISCLAIMER

Copyright by Urbis Pty Ltd. This drawing or parts thereof may not be reproduced for any purpose or used for another project without the consent of Urbis other than reproduction for the purposes of actual ordering, supply, installation or construction. This drawing must be read in conjunction with all relevant contracts, schedules, specifications, drawings and any other issued written instructions. Do not scale from drawings. Written figured dimensions take preference to scaled dimension and must be verified on site before proceeding with any work. All discrepancies must be referred to the superintendent for a written decision prior to ordering, supply or installation. Urbis must be notified in writing of any discrepancies.

		·	. •	•
	• • • • • • • • • • • • • • • • • • • •	·	. •	•
	• • • • • • • • • • • • • • • • • • • •	. .	. •	•
			. •	•
, D, , ,	SSDA RTS RESUBMISSION	Y,V, , , ,	MK	01/06/2022
C	SSDA RTS RESUBMISSION	YV	MK	17/05/2022
. В	SSDA RTS	YV	MK	25/02/2021
Α	SSDA RTS	YV	MK	09/12/2021
REV	DESCRIPTION	DWN	CHK	DATE
	1			
PRO.	FCT NAME & ADDRESS			

SYDNEY OLYMPIC PARK NEW HIGH SCHOOL

PROJECT DIRECTOR: MK

PLANT SCHEDULE

SSDA SCALE

REVISION DRAWING NO. L001 D

PROJECT NO.

P0033179



Department of Planning and Environment


Issued under the Environmental Planning and Assessment Act 1979

Application No: SSD-11802230

Sheet no: 15 of 21

Granted on: 14 October 2022

Signed: NS

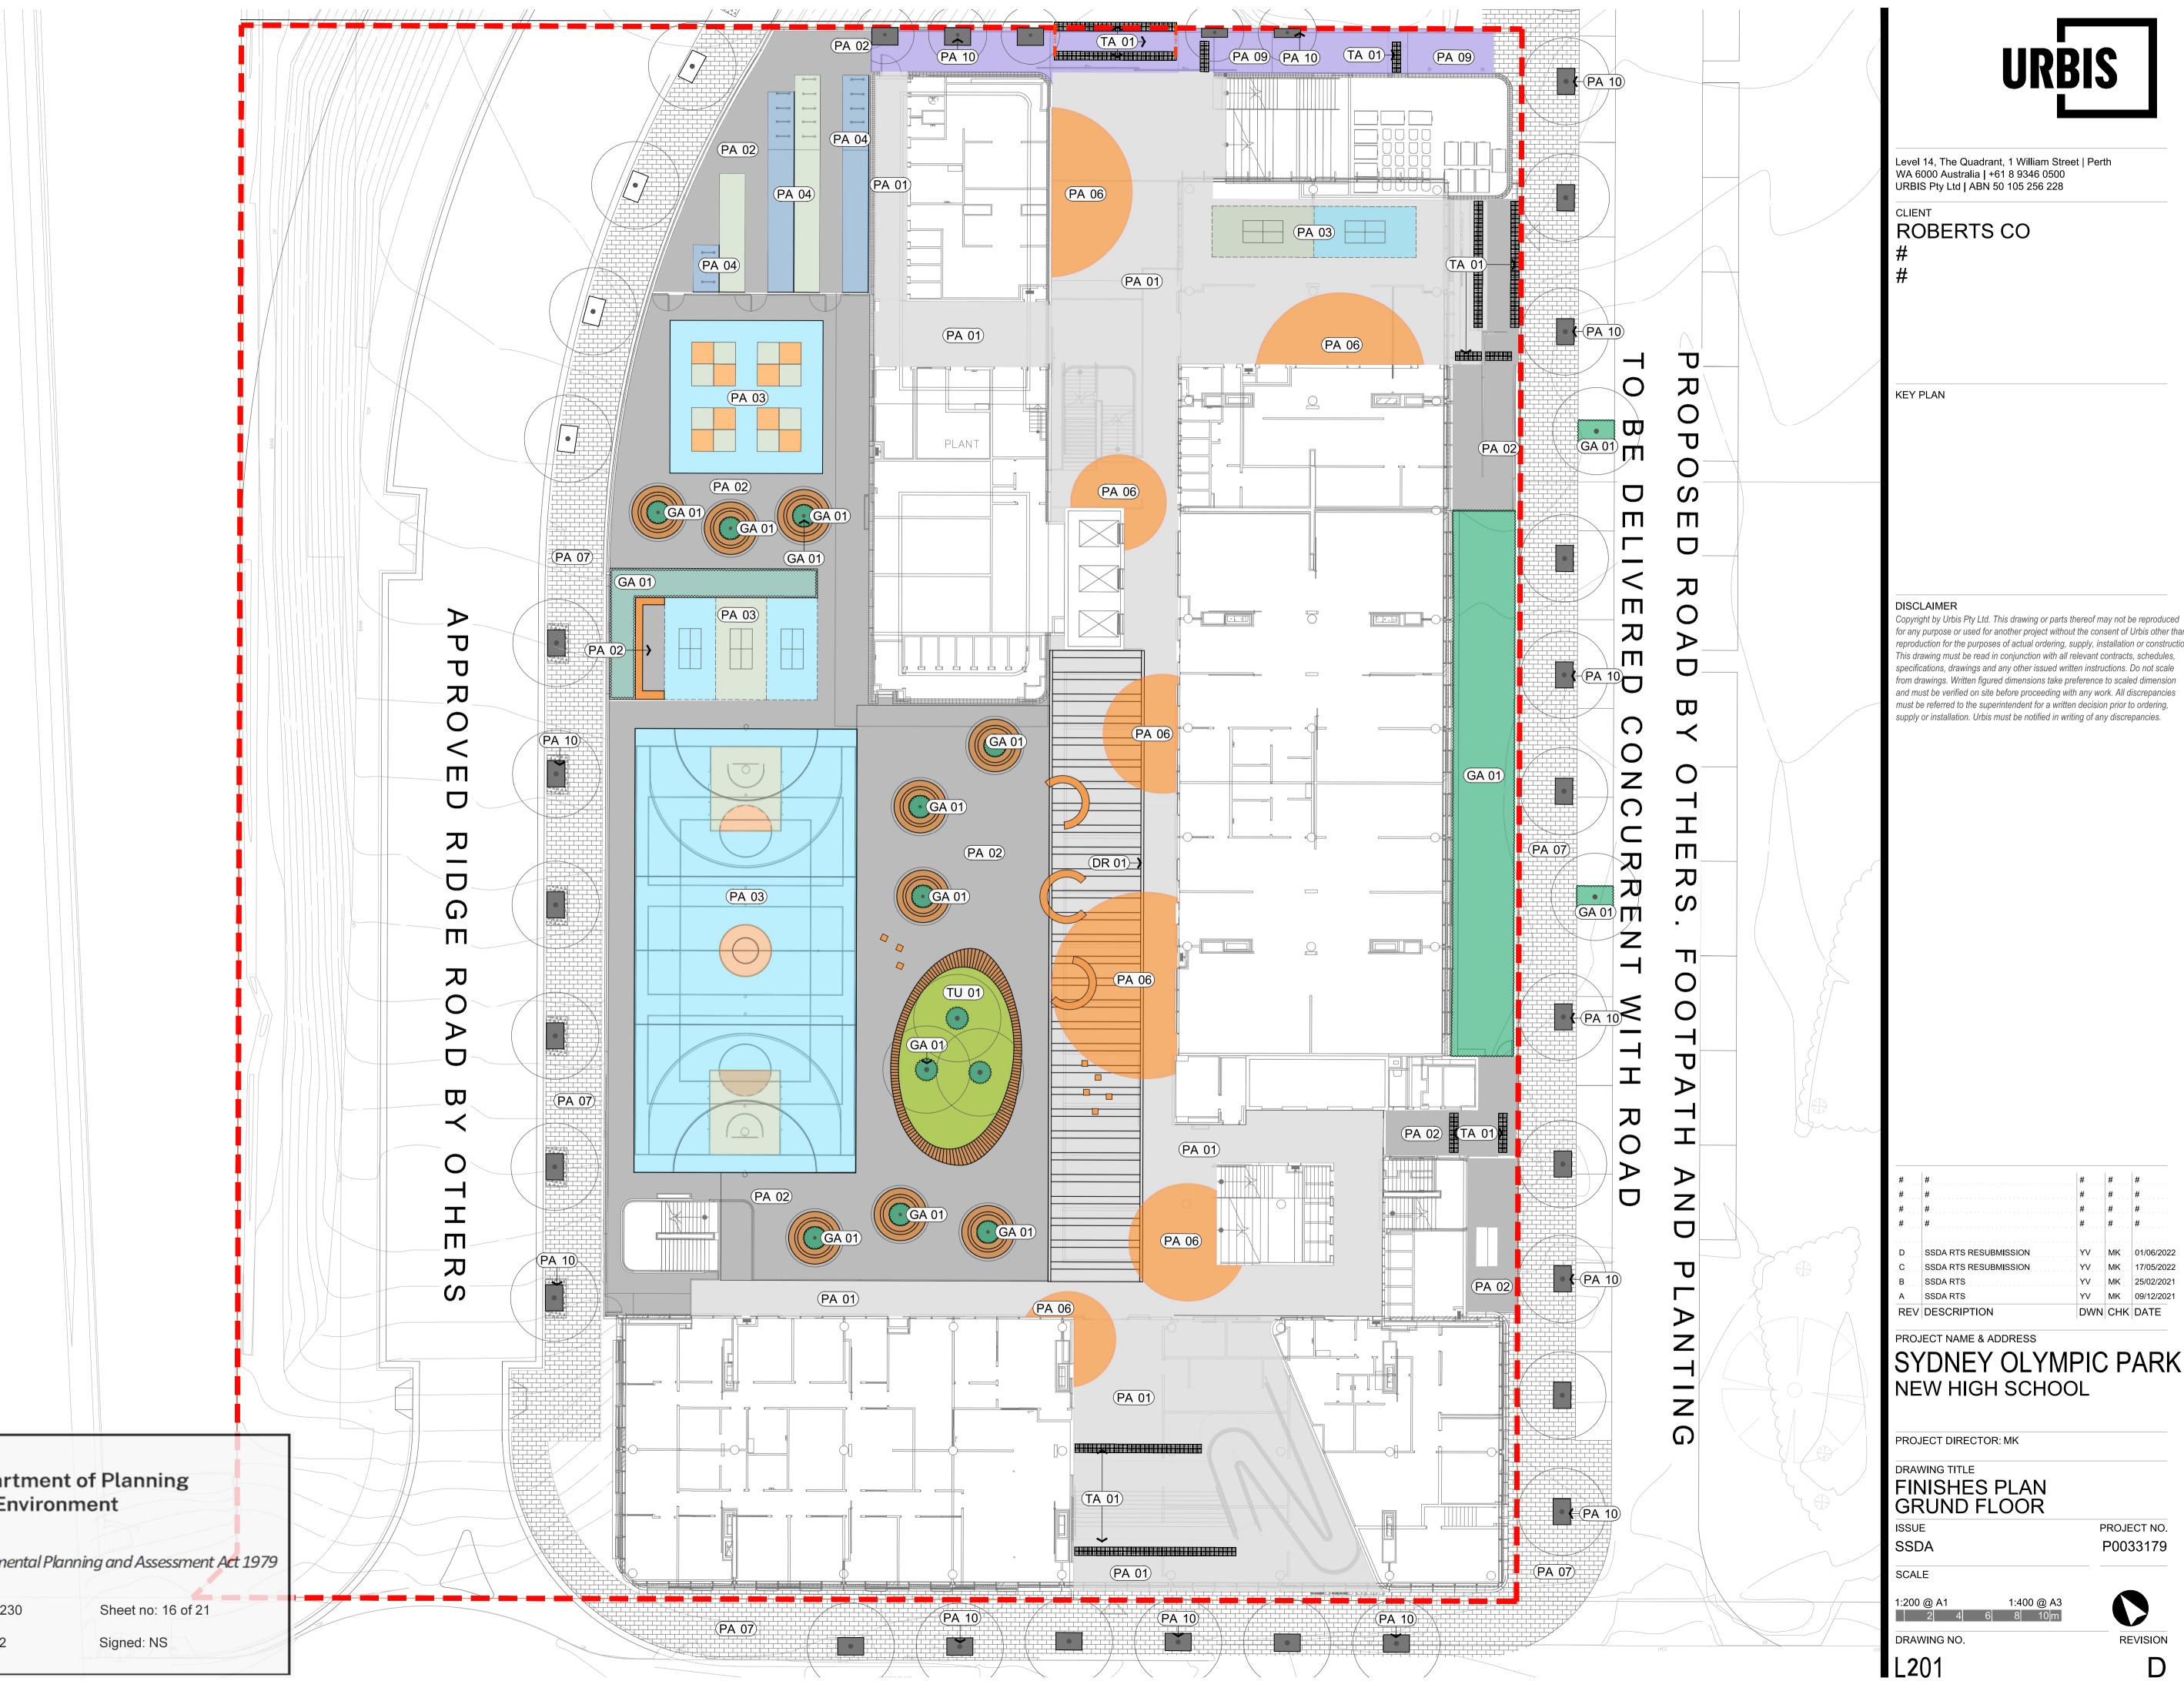

for any purpose or used for another project without the consent of Urbis other than reproduction for the purposes of actual ordering, supply, installation or construction. This drawing must be read in conjunction with all relevant contracts, schedules, specifications, drawings and any other issued written instructions. Do not scale from drawings. Written figured dimensions take preference to scaled dimension and must be verified on site before proceeding with any work. All discrepancies must be referred to the superintendent for a written decision prior to ordering, supply or installation. Urbis must be notified in writing of any discrepancies.

SYDNEY OLYMPIC PARK

D


NSW GOVERNMENT


Department of Planning and Environment

Issued under the Environmental Planning and Assessment Act 1979


Application No: SSD-11802230


Granted on: 14 October 2022

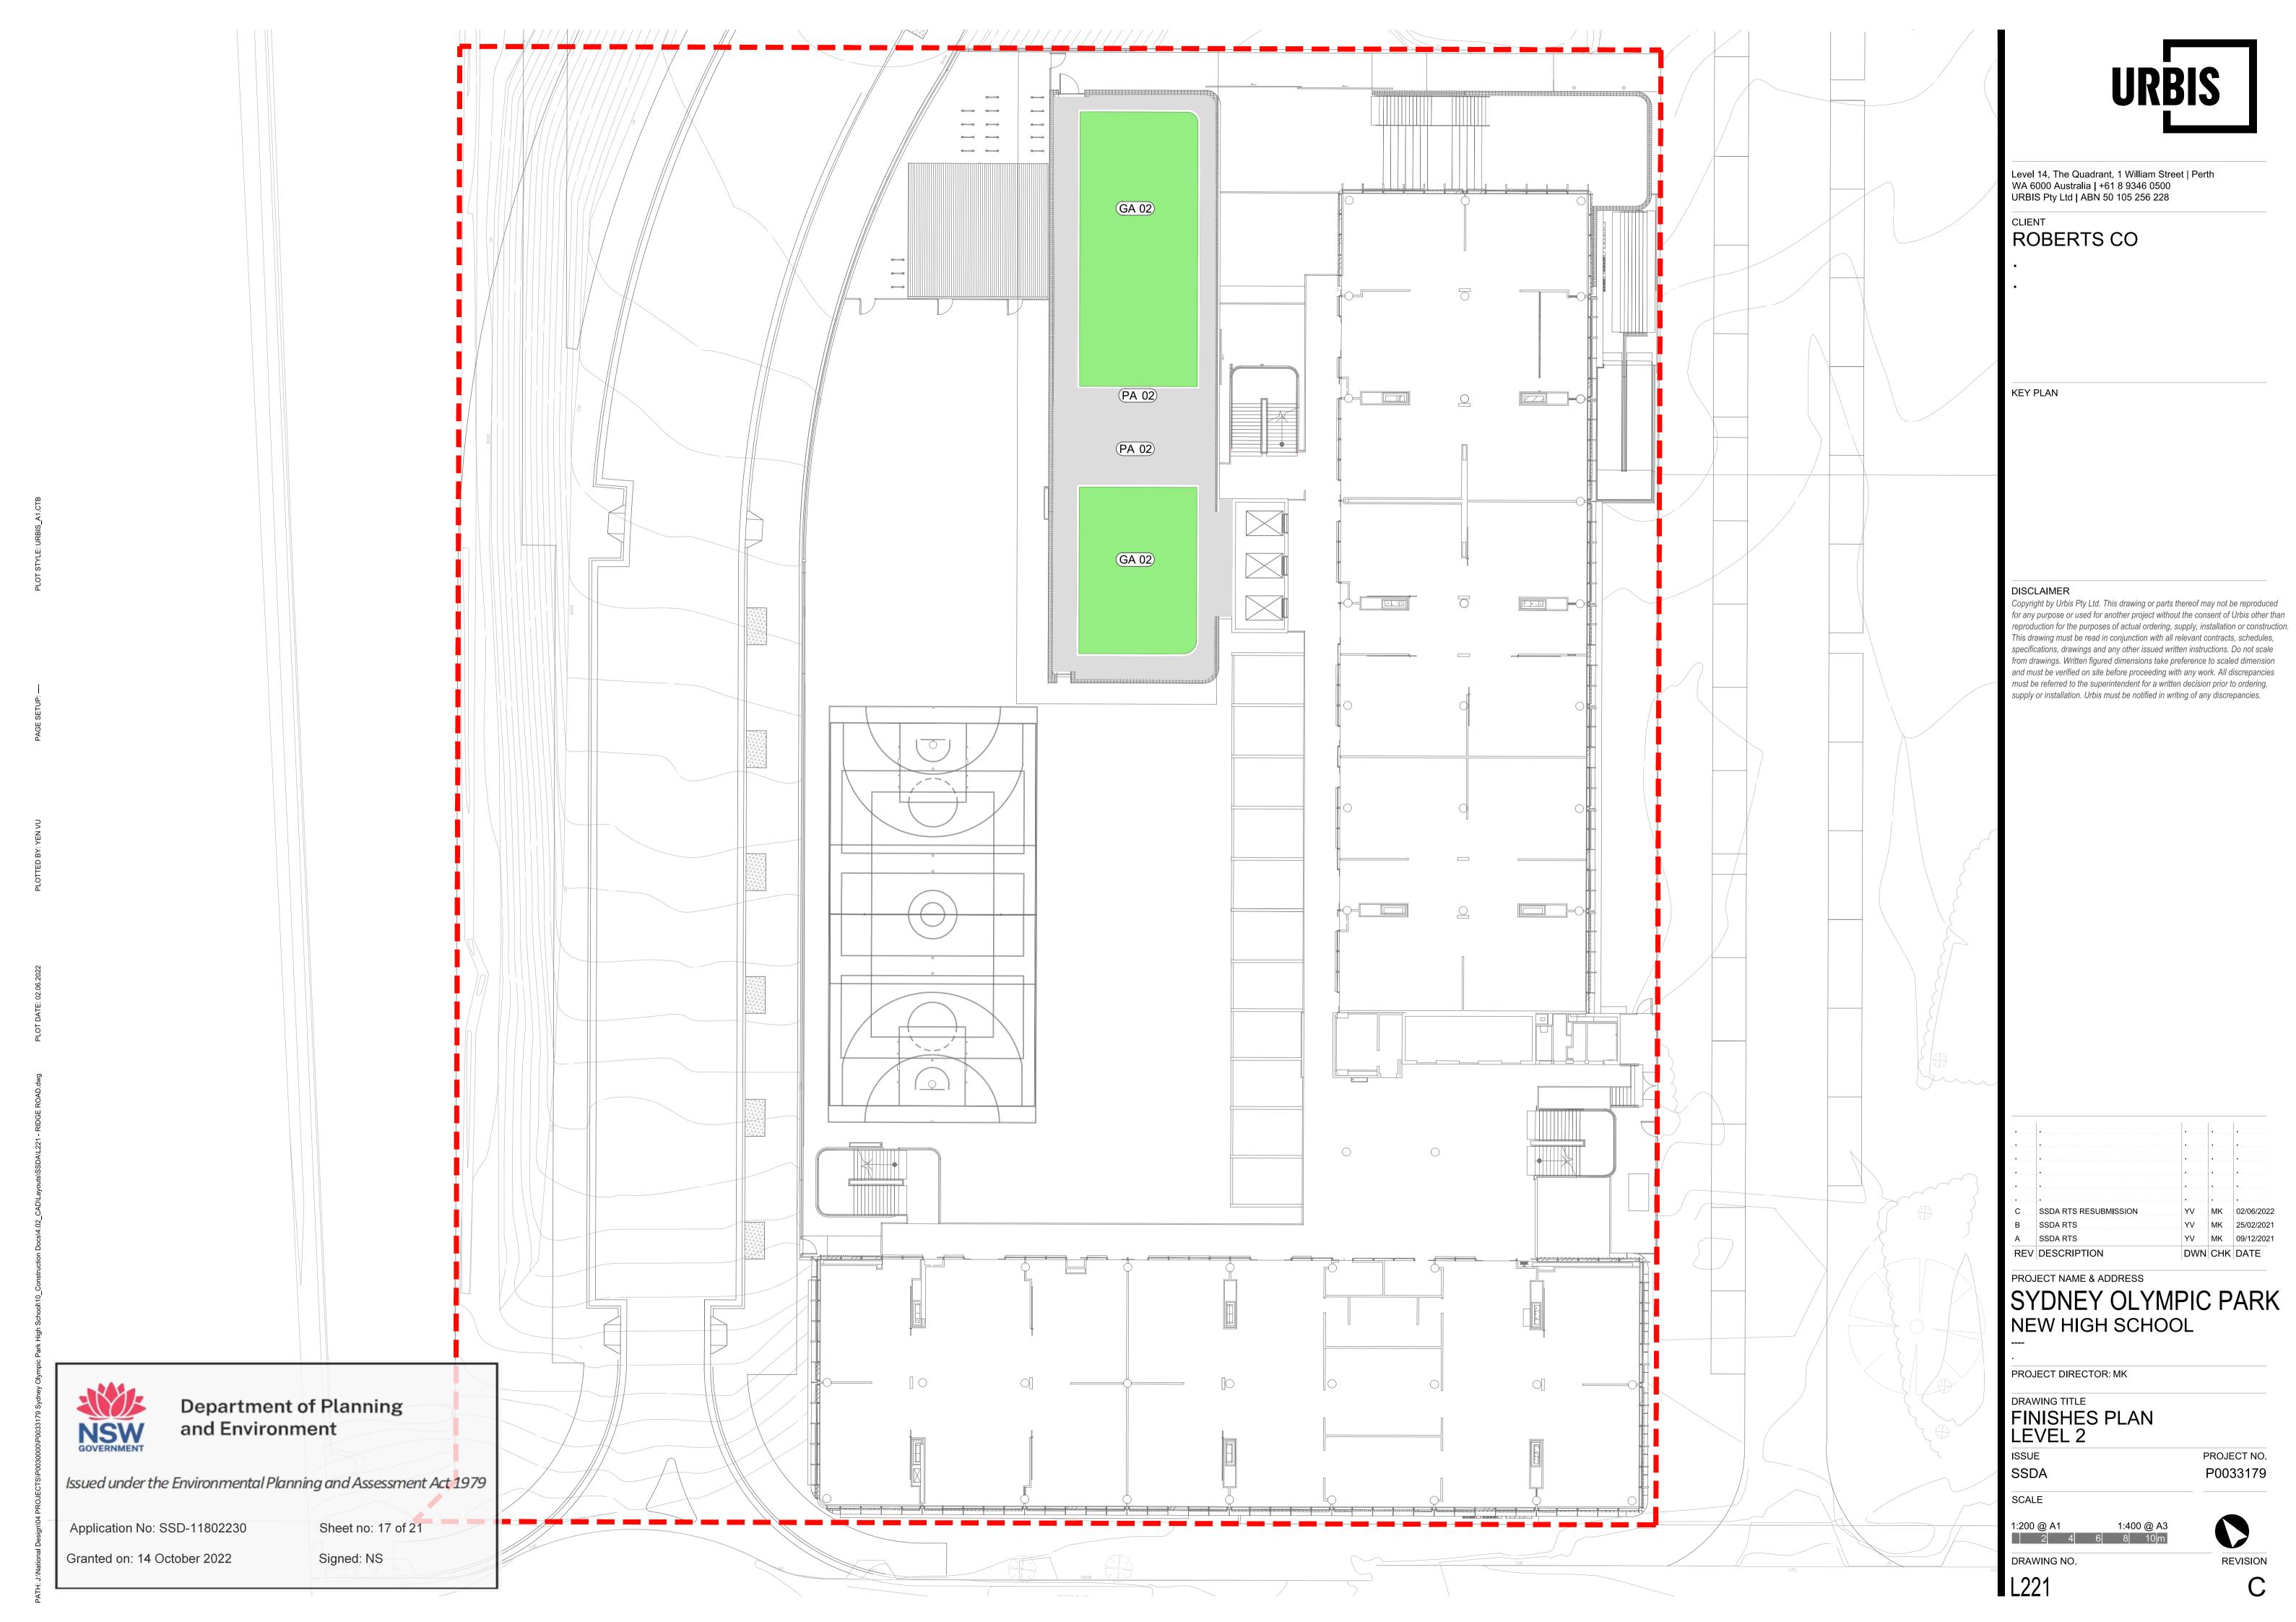


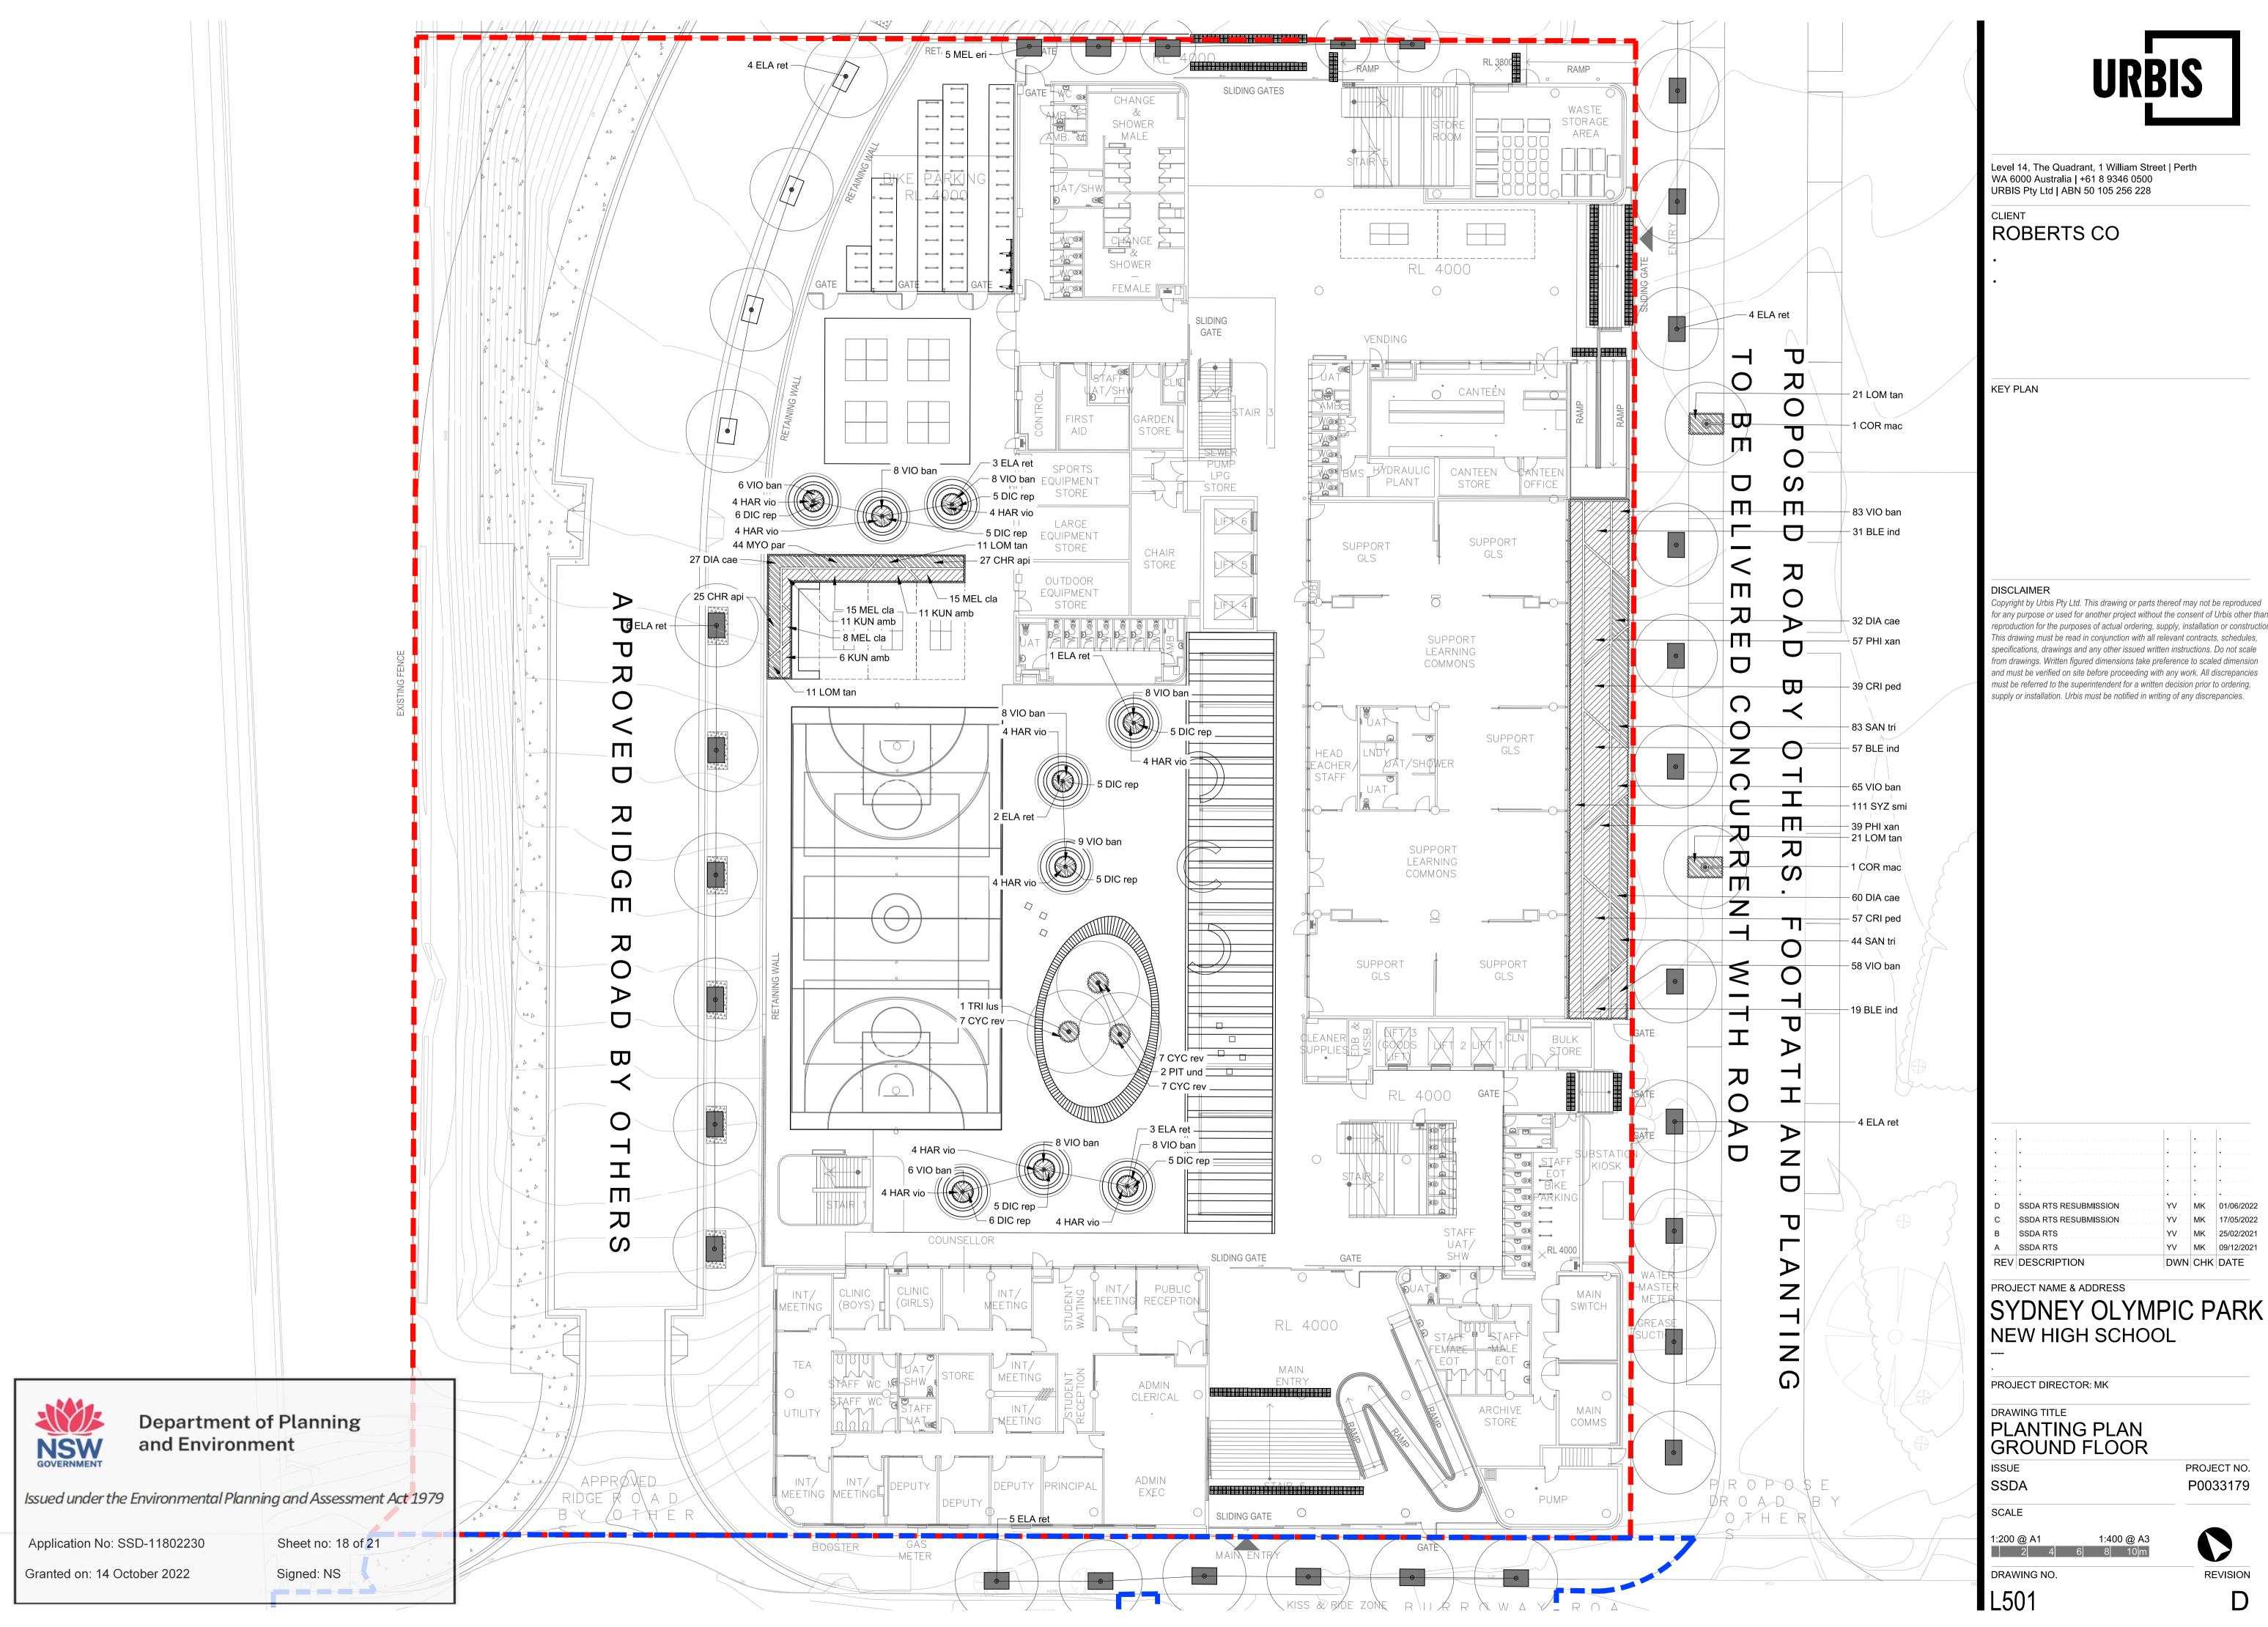

for any purpose or used for another project without the consent of Urbis other than reproduction for the purposes of actual ordering, supply, installation or construction. specifications, drawings and any other issued written instructions. Do not scale and must be verified on site before proceeding with any work. All discrepancies

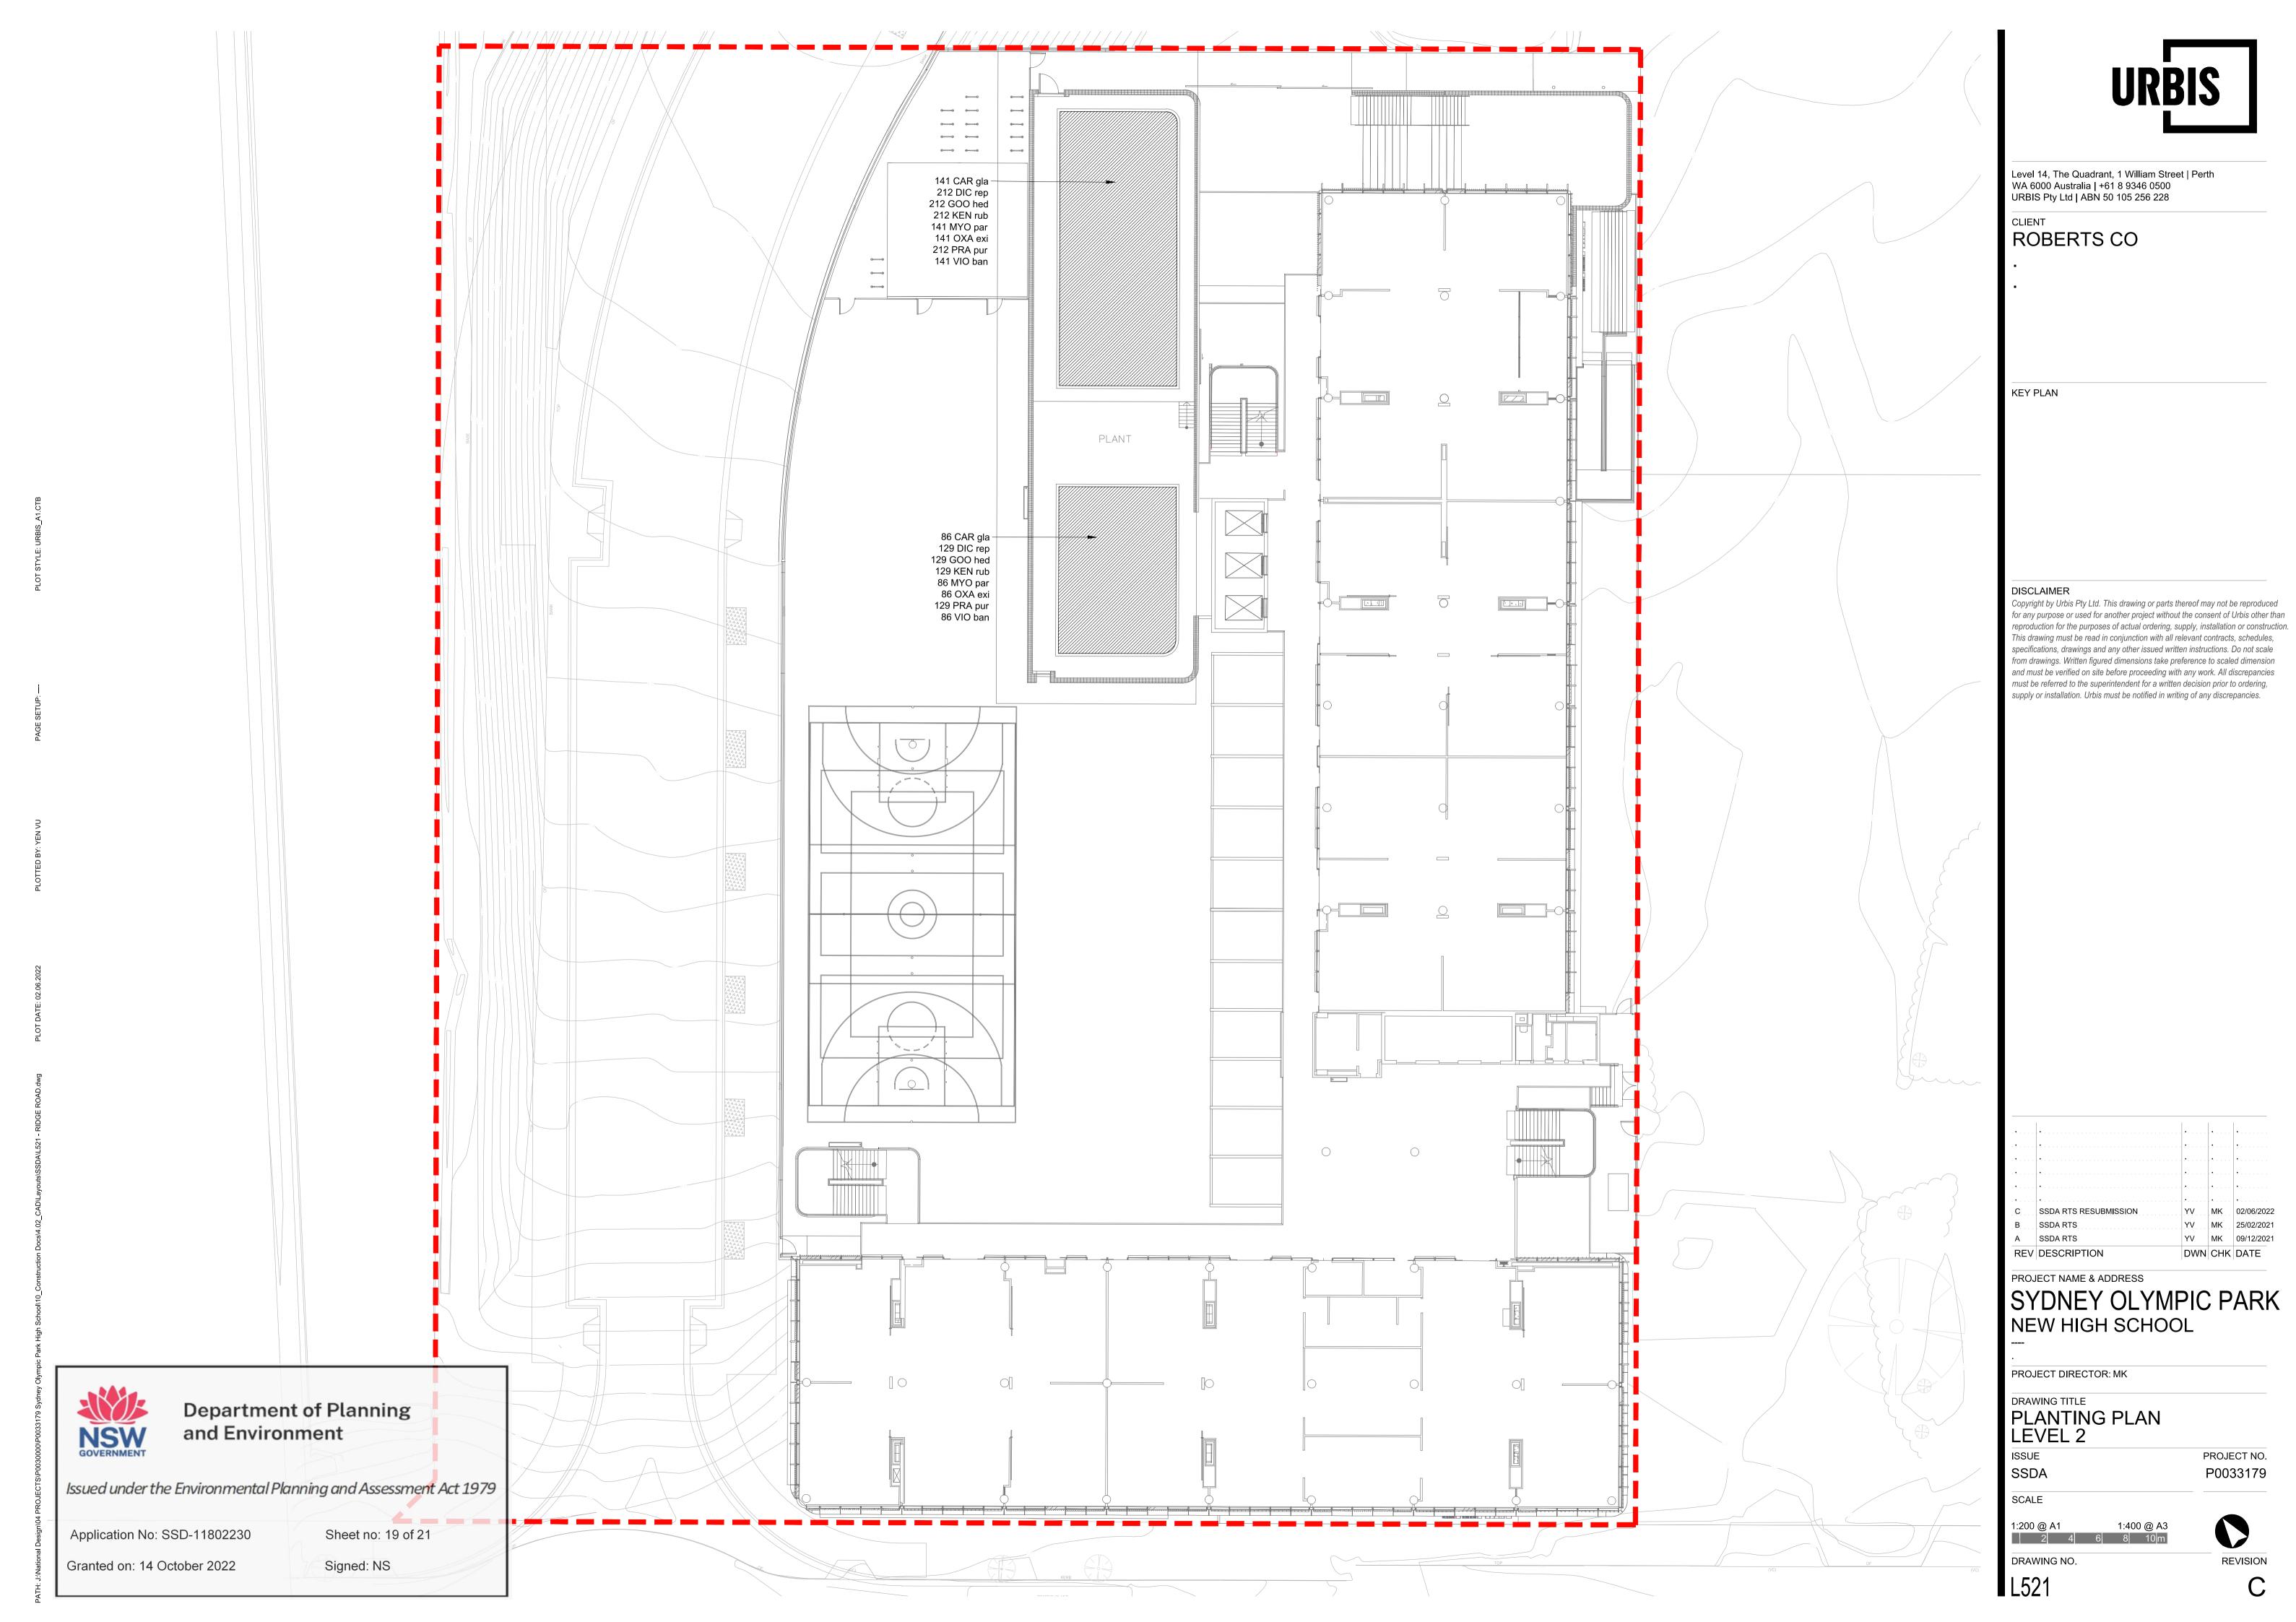

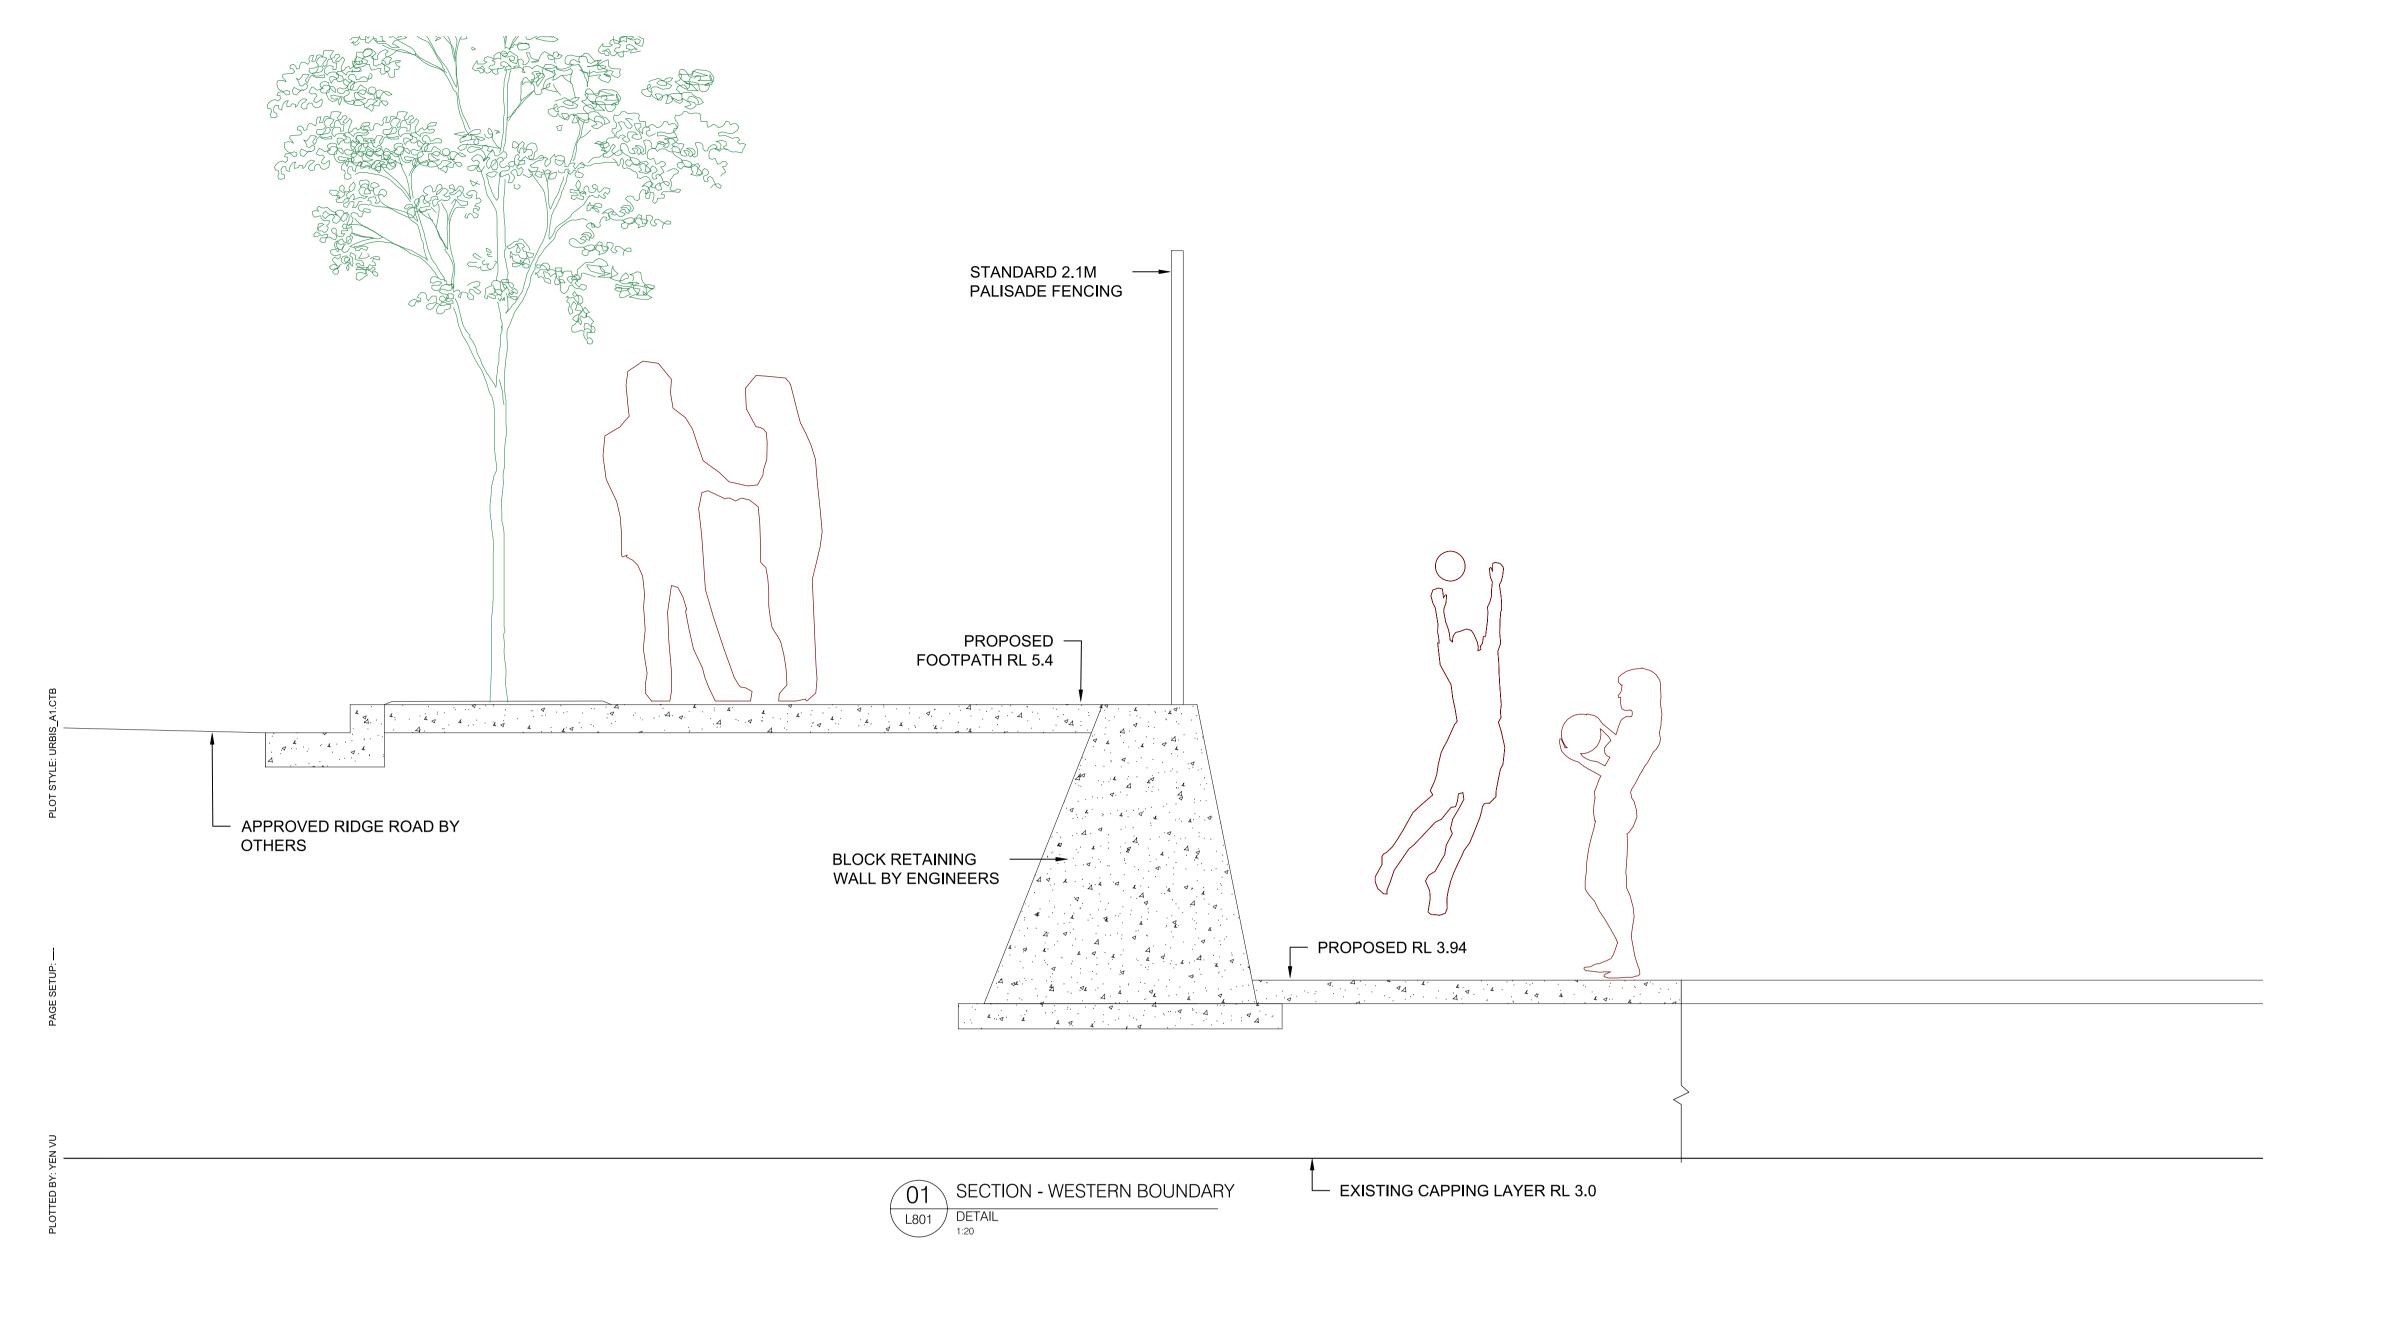

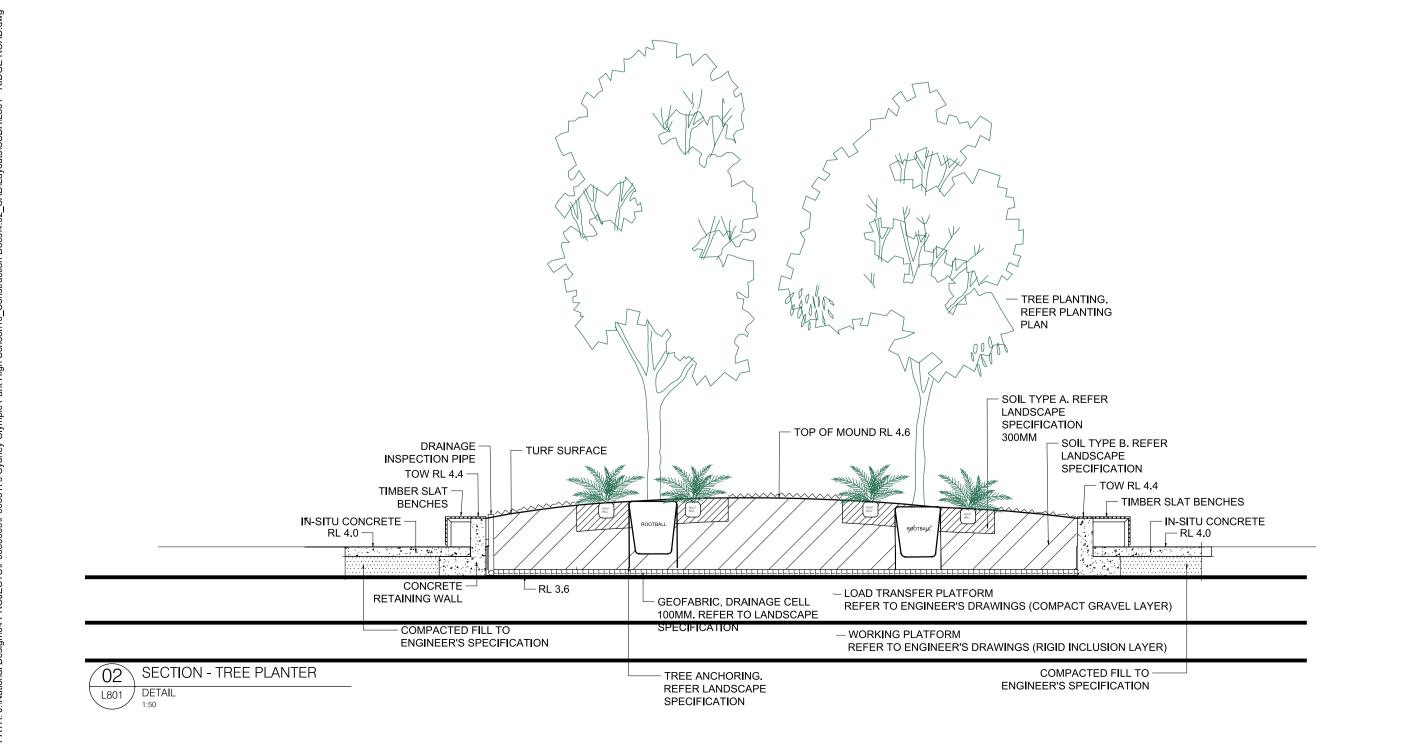



Department of Planning and Environment


Issued under the Environmental Planning and Assessment Act 1979

Application No: SSD-11802230

Sheet no: 20 of 21

Granted on: 14 October 2022

Signed: NS

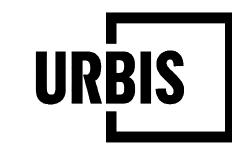

Level 14, The Quadrant, 1 William Street | Perth WA 6000 Australia | +61 8 9346 0500 URBIS Pty Ltd | ABN 50 105 256 228

ROBERTS CO

KEY PLAN

DISCLAIMER

Copyright by Urbis Pty Ltd. This drawing or parts thereof may not be reproduced for any purpose or used for another project without the consent of Urbis other than reproduction for the purposes of actual ordering, supply, installation or construction. This drawing must be read in conjunction with all relevant contracts, schedules, specifications, drawings and any other issued written instructions. Do not scale from drawings. Written figured dimensions take preference to scaled dimension and must be verified on site before proceeding with any work. All discrepancies must be referred to the superintendent for a written decision prior to ordering, supply or installation. Urbis must be notified in writing of any discrepancies.

REV	DESCRIPTION	DWN	CHK	DATE
Α	SSDA RTS RESUBMISSION	YV	MK	12/09/202
. •				•
	• • • • • • • • • • • • • • • • • • • •		. •	•
. •	•	,•	. •	•
. •	•	.•	. •	•
	. •	.•	. •	•
. •	•	.•	. •	•
			. •	•

PROJECT NAME & ADDRESS

SYDNEY OLYMPIC PARK NEW HIGH SCHOOL

PROJECT DIRECTOR: MK

DRAWING TITLE

DETAIL SECTION

INTERFACES 1

INTERFACES 1
ISSUE
SSDA

ALE

L801

REVISION

PROJECT NO.

P0033179

