


M.G.A

DISCLAIMER:-

THE TITLE BOUNDARIES AS SHOWN HEREON WERE NOT MARKED AT TIME OF SURVEY AND HAVE BEEN DETERMINED BY PLAN DIMENSIONS AND FIELD SURVEY.
SERVICES SHOWN HEREON HAVE BEEN LOCATED WHERE POSSIBLE BY FIELD SURVEY.
PRIOR TO DEMOLITION, EXCAVATION OR CONSTRUCTION ON THE SITE, THE RELEVANT AUTHORITIES SHOULD BE CONTACTED FOR POSSIBLE LOCATION OF UNDERGROUND SERVICES AND DETAILS OF ALL SERVICES.
ALL DIMENSIONS ARE APPROXIMATE ONLY AND ARE SUBJECT TO FINAL SURVEY.
THIS PLAN MAY NOT BE COPIED UNLESS THESE NOTES ARE INCLUDED.

FOR CLARITY THIS PLAN CONTAINS FURTHER SURVEY INFORMATION THAT IS NOT SHOWN ON THE PRINTOUT BUT IS CONTAINED WITHIN THE AUTOCAD FILE

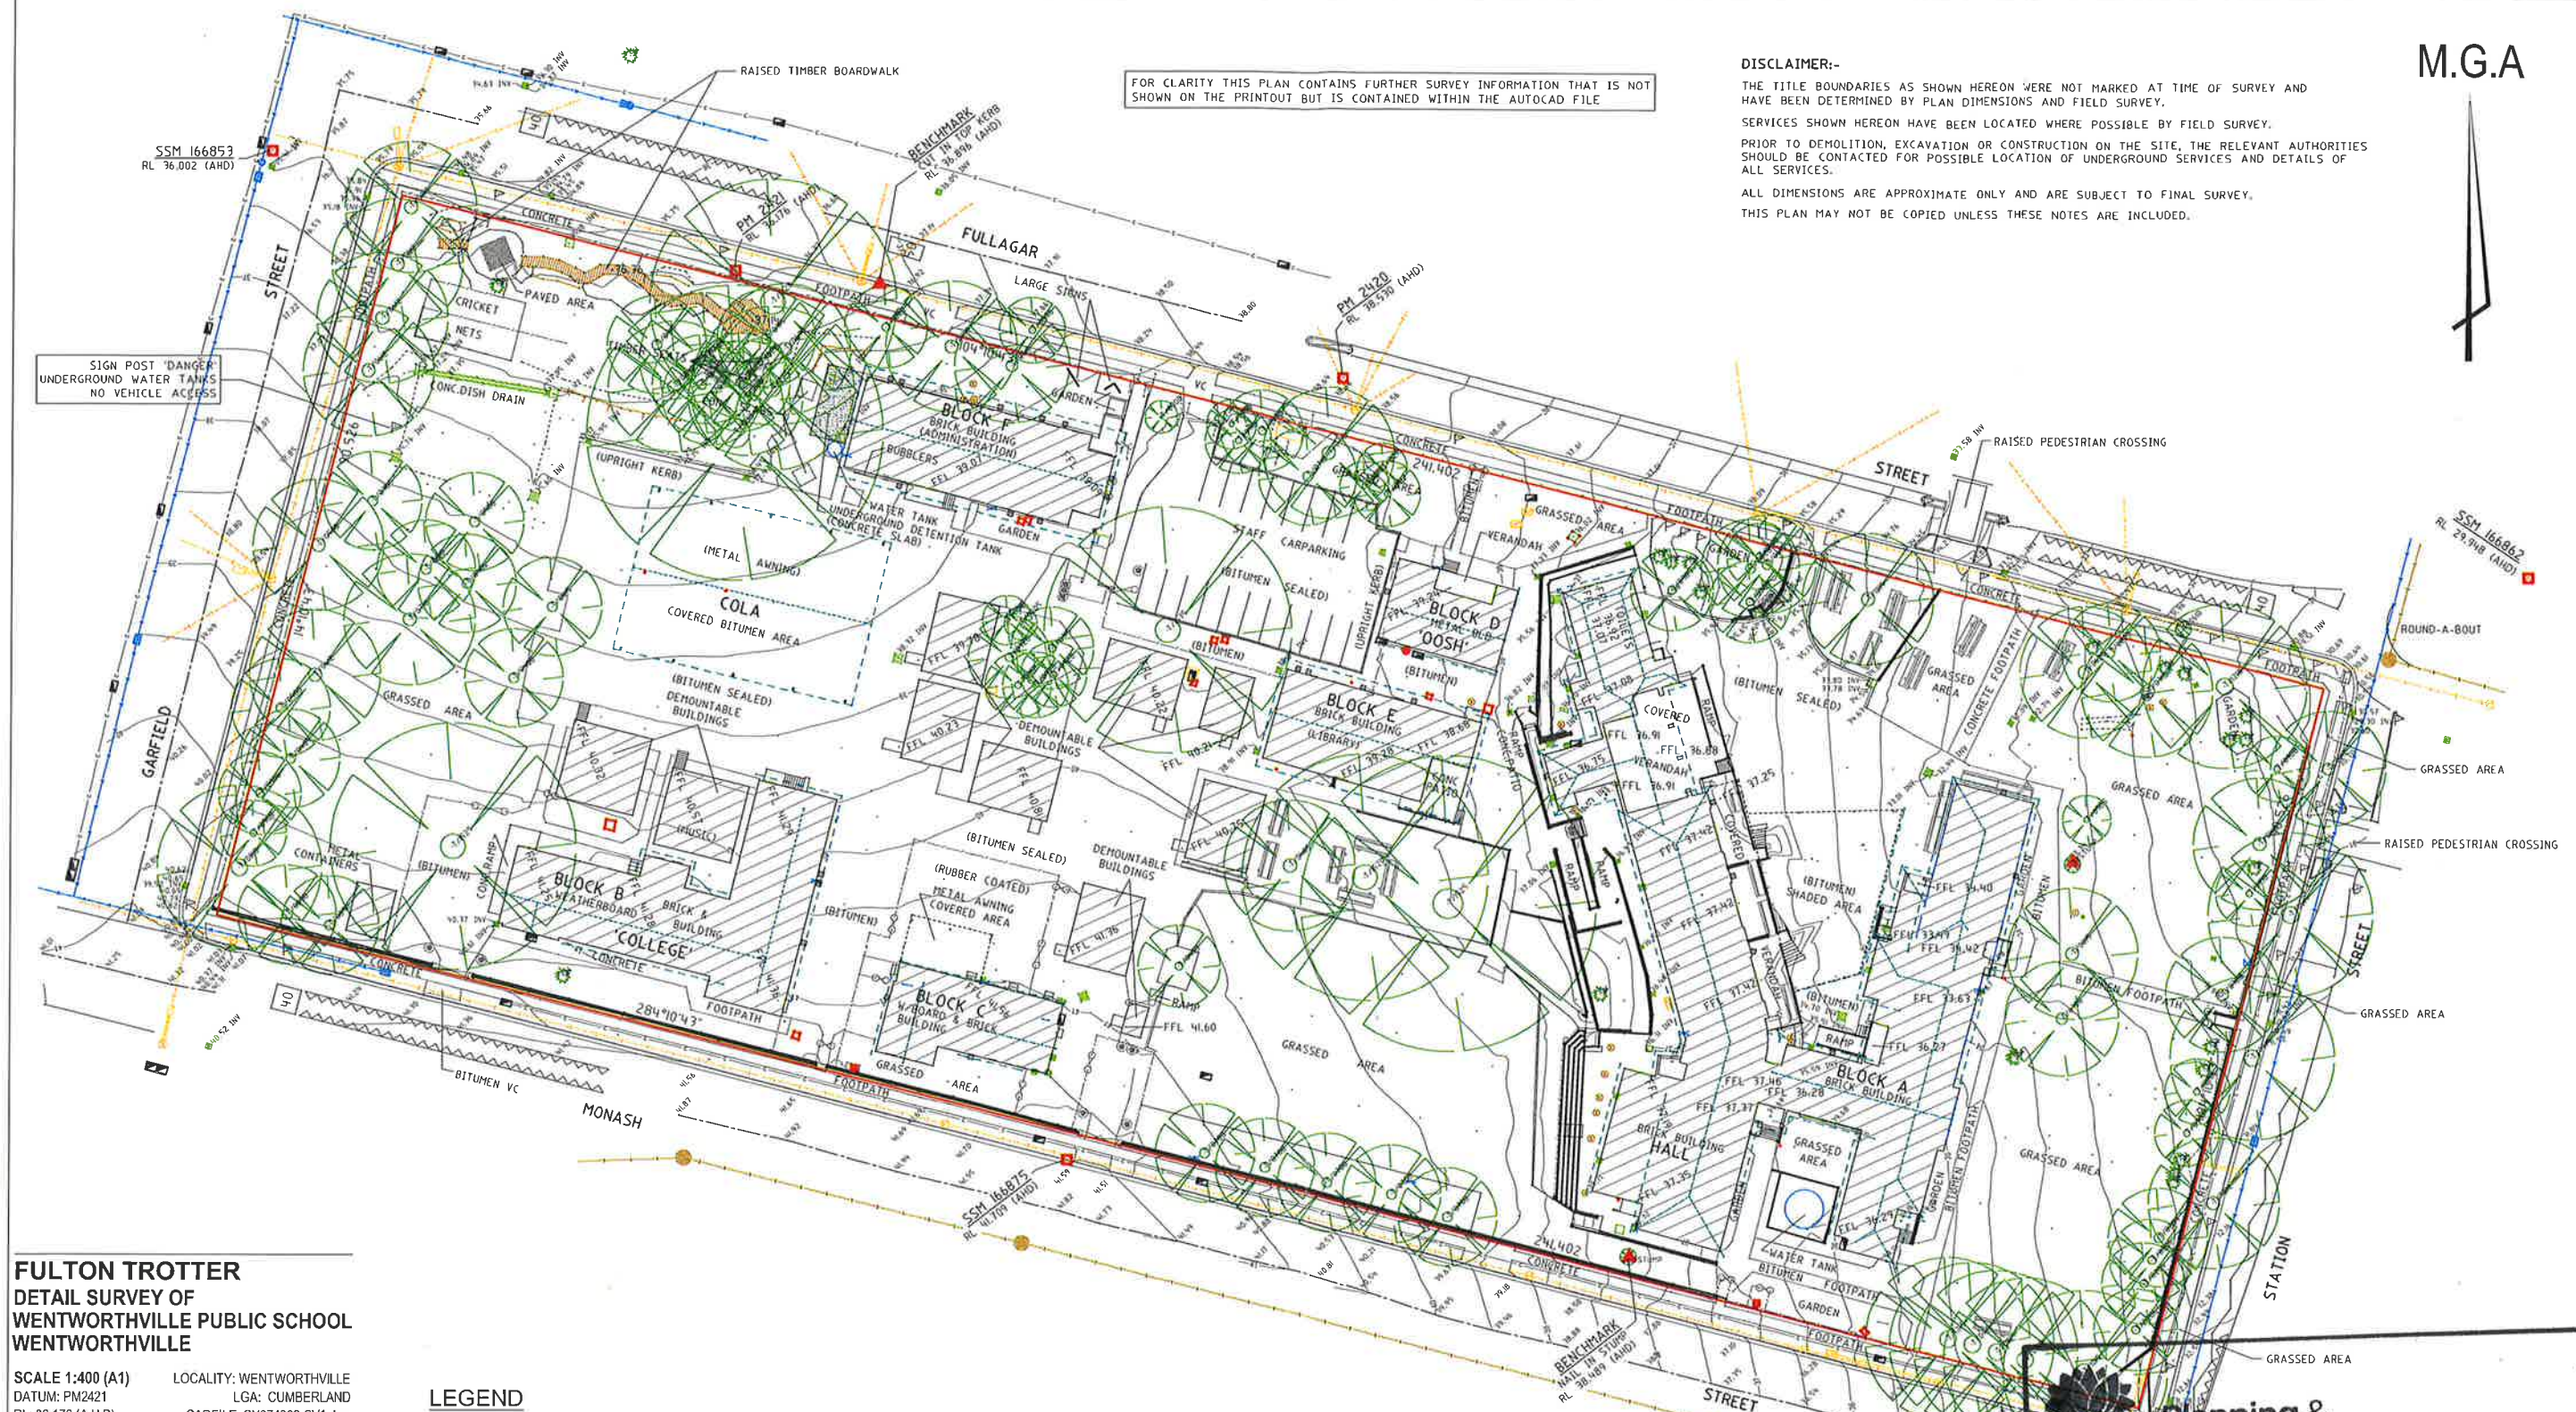

**FULTON TROTTER
DETAIL SURVEY OF
WENTWORTHVILLE PUBLIC SCHOOL
WENTWORTHVILLE**

SCALE 1:400 (A1) LOCALITY: WENTWORTHVILLE
DATUM: PM2421 LGA: CUMBERLAND
RL: 36.176 (A.H.D) CADFILE: SY074362-SV1.dwg
CONTOUR INT: 0.5m CIVILCAD FILE: SY074362.ccx




LandPartners Limited
LEVEL 2, 23-29 South Street
Sydney, NSW 2136, Australia
Phone: (02) 9685 2000 Fax: (02) 9685 2001
www.landpartners.com.au

Surveyed: **B.B** Date Surveyed: **02/12/2017**
Drawn: **C.D** Checked:

Dwg. No.
SY074362-SV1

LEGEND

- | | | |
|----------------------------------|--------------------------------|----------------------------------|
| LOT BOUNDARY | SURVEY MARK (PM/SSM) | SURVEY MARK (BENCHMARK) |
| STORMWATER LINE | LIGHT POLE | ELECTRICITY - PILLAR |
| SEWER LINE | ELECTRICITY - PIT | STORM WATER PIT |
| WATER LINE - UNDERGROUND | ELECTRICITY - POLE | SEWER MANHOLE |
| BANK (BOTTOM) | WATER - HYDRANT | WATER - STOP VALVE |
| BANK (TOP) | COLUMN / BOLLARD | WATER - METER |
| FENCE LINE | SIGN POST | SEWER - JUNCTION |
| FENCE LINE (MANPROOF/HIGH FENCE) | GRATED PIT | COMMUNICATION - PIT |
| COMMUNICATION LINE - UNDERGROUND | SEAT | WATER - TAP |
| ROOF GUTTER LINE | TREE | GATE |
| ELECTRICITY LINES - UNDERGROUND | SHRUB | SEWER JUNCTION |
| ELECTRICITY LINES - OVERHEAD | 1/1000 - HEIGHT (m) ie 08 = 8m | HEAD HEIGHT WINDOW (FIRST FLOOR) |
| CENTRELINE OF ROAD | 1/1000 - TRUNK (m) ie 07 = 7m | SILL HEIGHT |
| KERB & GUTTER | | HEAD HEIGHT WINDOW (FIRST FLOOR) |
| RETAINING WALL | | SILL LEVEL |

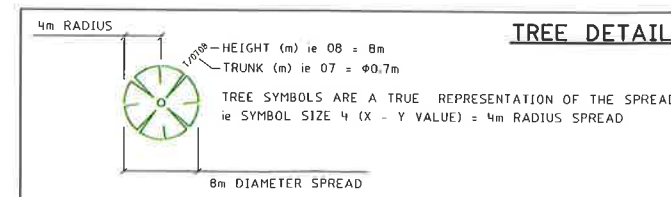

NSW Planning & Environment
Issued under the Environmental Planning and Assessment Act 1979

Approved Application No. **SSD 9273**

28 JUN 2019


granted on the


Signed

Sheet No. **1** of **76**

Copyright
This drawing shows design features and elements of a design prepared by
Fulton Trotter Architects and is to be used only for work authorized in
writing by the design team. It cannot be copied, altered, or otherwise
used in part or in whole for any other building project. Should you
use this drawing in any way, you will be considered in breach of these rights.

EXISTING SITE PLAN LEGEND

 - EXISTING BUILDINGS 
- EXISTING DEMOUNTABLES 
- EXISTING TREES 
- ROOF OVER 
- CONTOURS 
- FENCE 

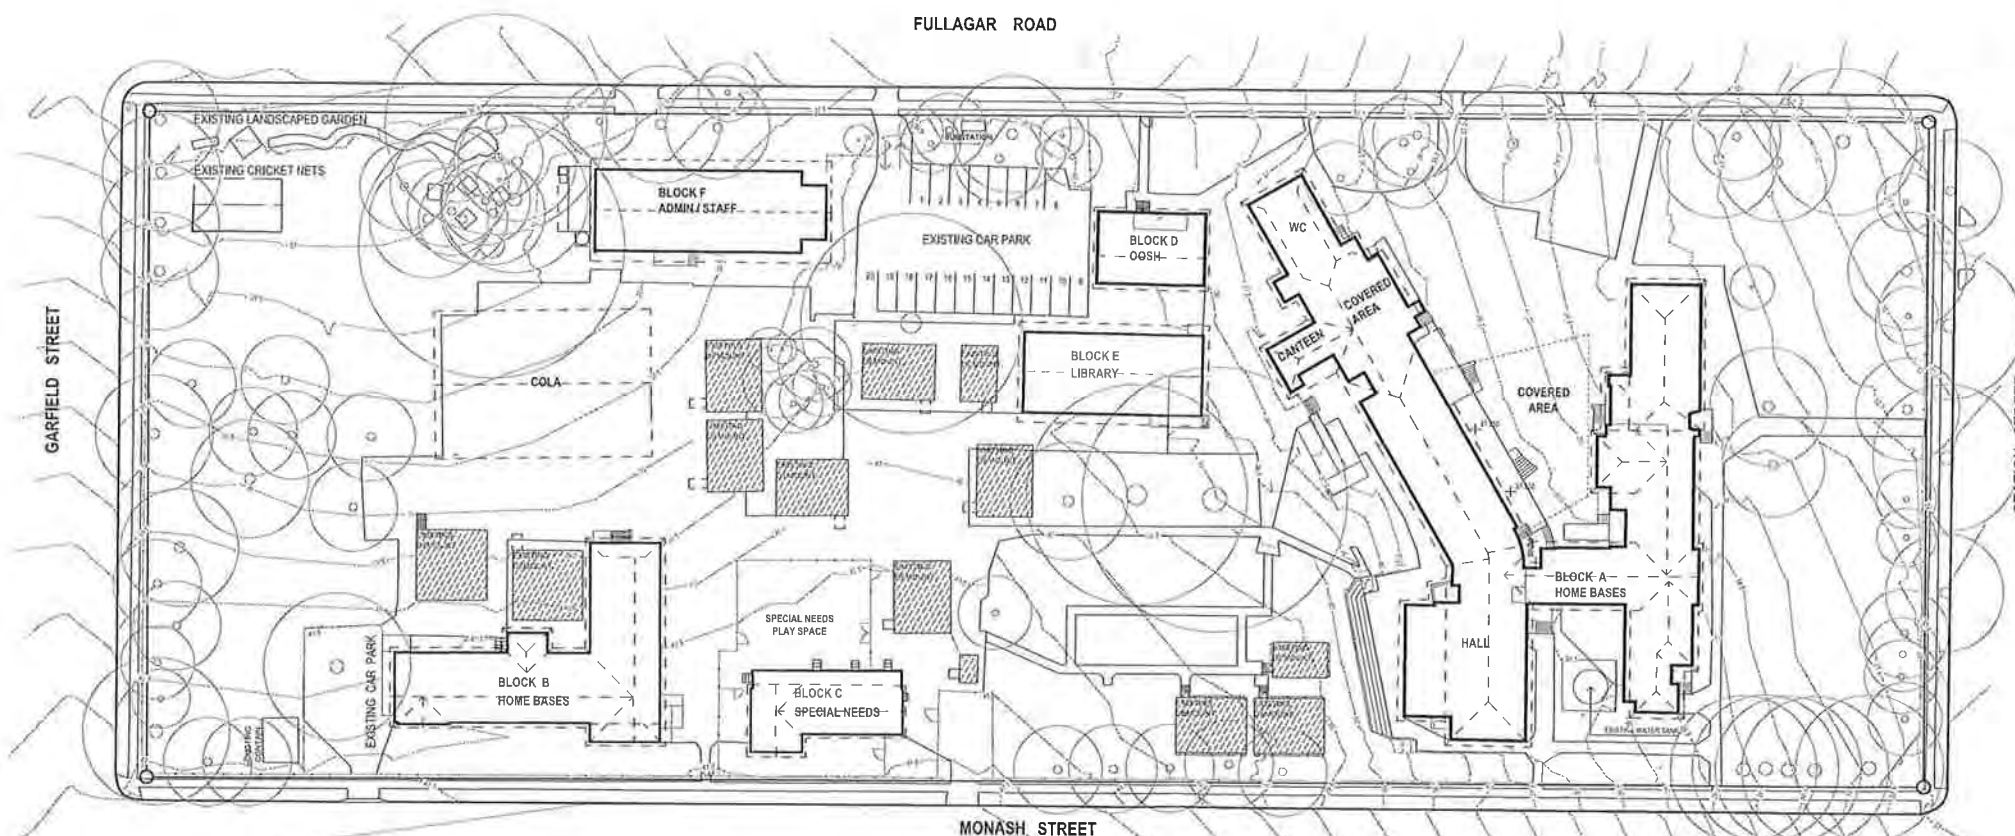

Planning &
Environment

Issued under the Environmental Planning and Assessment Act 1979

Approved Application No. SSD 9273

granted on the 28 JUN 2019

Signed [Signature]

Sheet No. 2 of 76

P1	Consult Issue	05/05/18	LW
P5	Draft Schematic Design Issue	04/02/2018	JFK
P6	Issues For TSG Review	20/05/2018	JFK
P7	SSDA Consultant Report Issue	05/10/18	WGO
P8	SD / SSDA Client Review Issue	11/10/18	JFK
P9	SSDA Final Coordination Issue	18/11/18	JFK
P10	SSDA Issue	14/11/18	JFK
REV.	DESCRIPTION	DATE	INT.

fulton trotter
ARCHITECTS

SYDNEY
Level 3, 33 Spring Street L (02) 9369 5941
PO Box 1669
Barrack Hill NSW 2102
sydney@fultontritter.com.au

BRISBANE
SYDNEY

DIRECTORS

Greg Rossetti	NSW 6855	QLD 2920
Andrew Skyring	QLD 3313	QLD 3847
John Ward	VIC 18504	NSW 6371
Katharine Thompson	QLD 4528	QLD 1870
Mark Tappin	VIC 17691	NSW 4421
Matthew Widdowson	NSW 10756	QLD 4131
Paul Gorman	NSW 7180	QLD 3108
Paul Trotter	NSW 7177	QLD 2666
Walter Llewellyn	NSW 1100	QLD 4580
Robert Wainwright	NSW 5802	QLD 2633

www.fultontritter.com.au

PHASE
SCHEMATIC DESIGN

CLIENT
NSW Department of Education

PROJECT
Wentworthville Public School

ADDRESS
70-100 Fullagar Road
WENTWORTHVILLE, NSW

DRAWING
EXISTING SITE PLAN

Figured dimensions take precedence over
scale dimensions. Contractors must verify
all dimensions on site before commencing
any work or making shop drawings.

PROJECT NUMBER
7068WV01

DIRECTOR
JW

DRAWING NUMBER
AEX-1001

CHECKED
P10

1 **PLAN**
EXISTING SITE PLAN
SCALE: 1:500

150mm @ A1


1500

150

Copyright
This drawing shows design features and elements of a design prepared by
Fulton Trotter Architects and is to be used only for work authorised in
writing by the designers. It cannot be copied directly or indirectly, in whole
or in part, nor shall it be used for any other building purposes. Unauthorised
use will be considered an infringement of these rights.

DEMOLITION SITE PLAN LEGEND

- EXISTING BUILDINGS
TO BE RETAINED
- EXISTING BUILDINGS
TO BE REFURBISHED
- EXISTING BUILDINGS
TO BE DEMOLISHED
- EXISTING DEMOUNTABLE
TO BE REMOVED UPON
COMPLETION
- EXISTING TREES:
RETAINED / REMOVED
- ROOF OVER
- CONTOURS
- FENCE

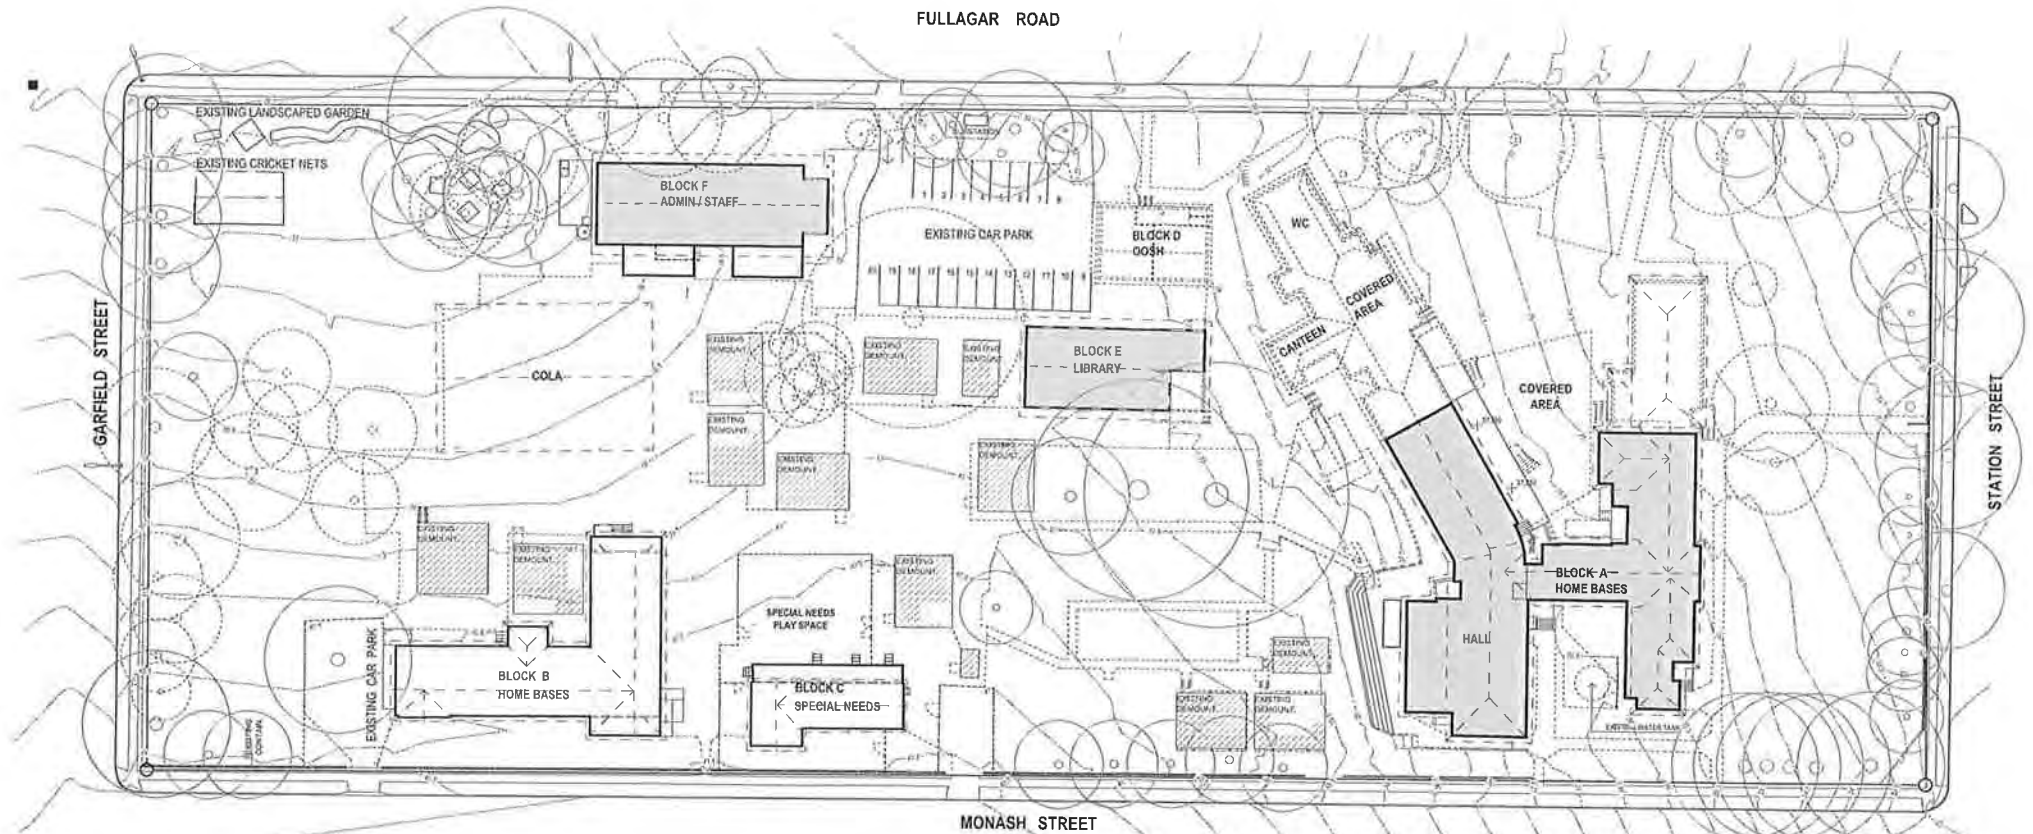

1 PLAN
EXISTING + DEMO SITE PLAN
SCALE: 1:500

Fulton Trotter ARCHITECTS

SYDNEY
Level 3, 35 Spring Street L (02) 9368 4941
PO Box 1859
Barrington NSW 2022
BRISBANE
Level 3, 35 Spring Street L (02) 9368 4941
PO Box 1859
Barrington NSW 2022

DIRECTORS
Craig Isaac reid NSW 8556 QLD 2825
Justin Elzner reid QLD 3313
John Ward reid QLD 2847
Katerina Ormrod reid QLD 4029
Mark Trotter reid NSW 4421 QLD 1870
Nathan Holmstrom reid NSW 10258 QLD 4131
Paul Sekava reid NSW 7180 QLD 3108
Paul Trotter reid NSW 7177 QLD 2646
Ryan Lowrey reid QLD 4500
Robert Wassner reid NSW 5802 QLD 2633

www.fultontroutter.com.au

PHASE SCHEMATIC DESIGN

CLIENT
NSW Department of Education

PROJECT
Wentworthville Public School

ADDRESS
70-100 Fullagar Road
WENTWORTHVILLE, NSW

DRAWING SITE DEMOLITION PLAN

Figured dimensions take precedence over
scale dimensions. Contractors must verify
all dimensions on site before commencing
any work or making shop drawings.

PROJECT NUMBER
7068WV01

DIRECTOR
JW

CHECKED

DRAWING NUMBER
AEX-1002

REVISION
P6



Planning & Environment

Issued under the Environmental Planning and Assessment Act 1979

Approved Application No. SSP 9273

granted on the 28 JUN 2019

Signed [Signature]

Sheet No. 3 of 76

1:500mm @ A1

1:500

1:500

Copyright
This drawing shows design features and elements of a design prepared by
Fulton Trotter Architects and is to be used only for work authorised in
writing by the designers. It cannot be copied, directly or indirectly, in whole
or in part, nor shall it be used for any other building purposes. Unauthorised
use will be considered an infringement of these rights.

DEMOLITION PLAN LEGEND

	EXISTING WALLS TO BE RETAINED
	EXISTING WALLS TO BE DEMOLISHED
	DEMOLISH DOOR
	DEMOLISH WINDOW

Planning & Environment

under the Environmental Planning and Assessment Act 1979

Application No. SSD 9273

dated on the 28 JUN 2019

by SW

Sheet No. 4 of 76

REV.	DESCRIPTION	DATE	INT.
P2	Consultant Issue	22/05/18	WJ
P3	QS Issue	24/09/18	JFK
P4	SD / SSDA Client Review Issue	11/10/18	JFK
P5	SSDA Draft Issue	6/11/18	JFK
P6	SSDA Final Coordination Issue	9/11/18	JFK
#7	SSDA Issue	18/11/18	JFK

fulton trotter ARCHITECTS

SYDNEY
Level 3, 35 Spring Street L (02) 9369 5941
PO Box 1860
Bondi Junction, NSW 2022
e: sydney@fultontrotter.com.au

BRISBANE
SYDNEY

DIRECTORS
Chris Isaac rna NSW 6555 QLD 2920
Justine Liberty rna QLD 3313
John West rna VIC 18804 NSW 8371 QLD 3547
Katerina Dracopoulos rna QLD 4559
Mark Trotter rna VIC 17681 NSW 4421 QLD 1870
Nathan Hollander rna NSW 10236 QLD 4134
Paul Schaud rna NSW 7160 QLD 3108
Paul Trotter rna NSW 7177 QLD 2448
Ryan Loveday rna QLD 4505
Robert Wessner rna NSW 6852 QLD 2433

www.fultontrotter.com.au

PHASE **SCHEMATIC DESIGN**

CLIENT **NSW Department of Education**

PROJECT **Wentworthville Public School**


ADDRESS **70-100 Fullagar Road
WENTWORTHVILLE, NSW**

DRAWING **BLOCK A - LEVEL 2 - DEMO
FLOOR PLAN - Hall &
Homebases**

Figured dimensions take precedence over
scale dimensions. Contractors must verify
all dimensions on site before commencing
any work or making shop drawings.

PROJECT NUMBER **7068WV01** DIRECTOR **JW** CHECKED

DRAWING NUMBER **AEX-A-2001** REVISION **P7**

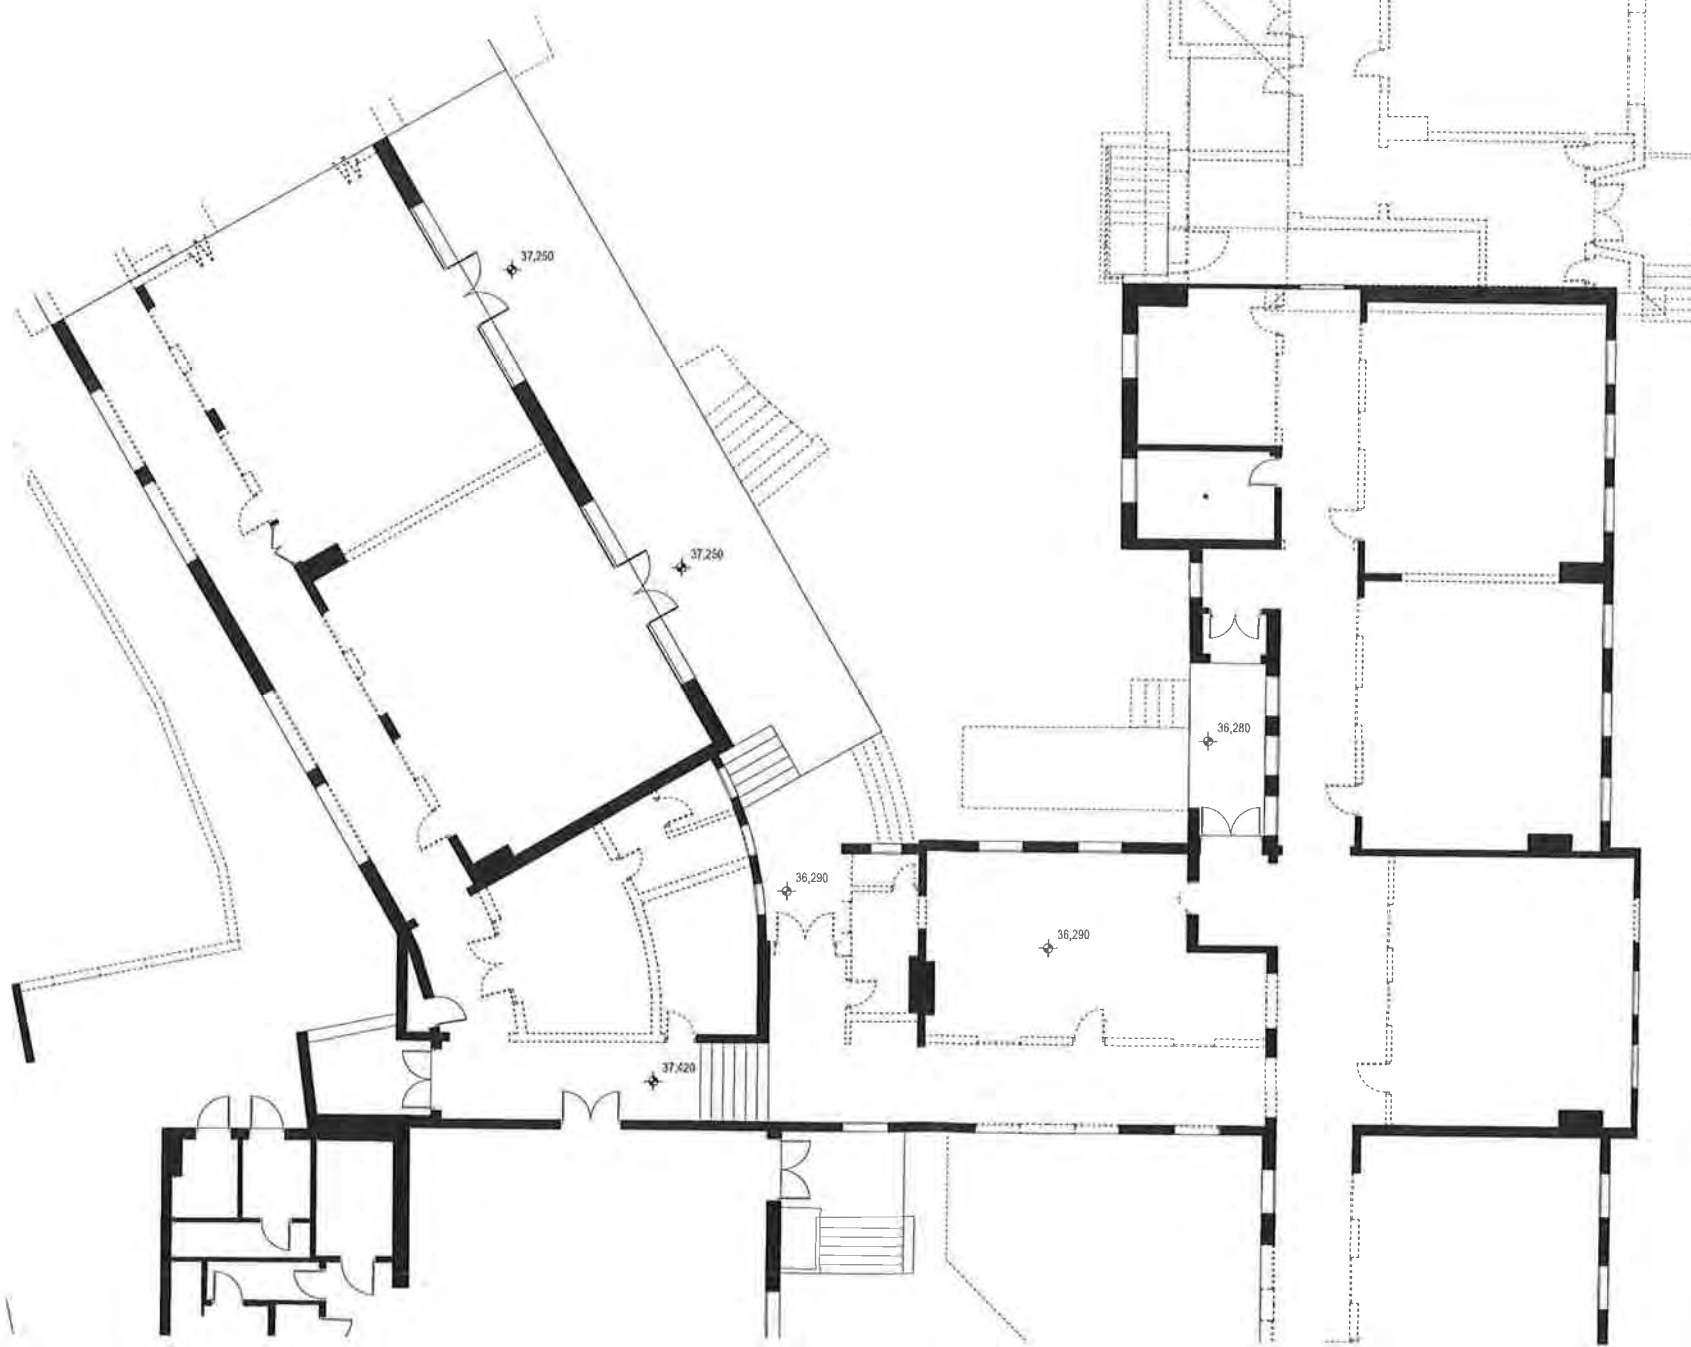

1 PLAN
LEVEL 2 - BUILDING A
SCALE: 1:100

1150mm @ A1

1100

150

Copyright
This drawing shows design features and elements of a design prepared by
Fulton Trotter Architects and is to be used only for work authorised in
writing by the designers. It cannot be copied, drawn or indirectly, in whole
or in part, without the written consent of the designers. Unauthorised
use will be considered an infringement of these rights.

DEMOLITION PLAN LEGEND

	EXISTING WALLS TO BE RETAINED
	EXISTING WALLS TO BE DEMOLISHED
	DEMOLISH DOOR
	DEMOLISH WINDOW



Planning &
Environment

Issued under the Environmental Planning and Assessment Act 1979

Approved Application No. SSD 9273

granted on the 28 JUN 2019

Signed [Signature]

Sheet No. 5 of 76

REV.	DESCRIPTION	DATE	INT.
P2	Consultant Issue	22/09/18	WG
P3	DS Issue	24/09/18	JFK
IM	DD / SSDA Client Review Issue	11/10/18	JFK
P6	SSDA Draft Issue	6/11/18	JFK
P8	SSDA Final Coordination Issue	5/11/18	JFK
P7	SSDA Issue	14/11/18	JFK

fulton trotter ARCHITECTS

SYDNEY
Level 3, 25 Spring Street L100 9389 6841
PO Box 1658
Bentley NSW 2022
BRISBANE
SYDNEY

NAME	PHONE	EMAIL	QID
Greg Burt	02 9389 6841	greg.burt@fultontroutter.com.au	QID 2929
Audrey Eberly	02 9389 6841	audrey.eberly@fultontroutter.com.au	QID 3513
John Ward	02 9389 6841	john.ward@fultontroutter.com.au	QID 2847
Katerina Dracopoulos	02 9389 6841	katerina.dracopoulos@fultontroutter.com.au	QID 4529
Mark Trotter	02 9389 6841	mark.trotter@fultontroutter.com.au	QID 1870
Nathan Hodge	02 9389 6841	nathan.hodge@fultontroutter.com.au	QID 4131
Paul Sisk	02 9389 6841	paul.sisk@fultontroutter.com.au	QID 3109
Paul Trotter	02 9389 6841	paul.trotter@fultontroutter.com.au	QID 2446
Ryan Lowrey	02 9389 6841	ryan.lowrey@fultontroutter.com.au	QID 4500
Robert Wessner	02 9389 6841	robert.wessner@fultontroutter.com.au	QID 2938

www.fultontroutter.com.au

PHASE SCHEMATIC DESIGN

CLIENT NSW Department of Education

PROJECT Wentworthville Public School


ADDRESS 70-100 Fullagar Road
WENTWORTHVILLE, NSW

**BLOCK A - LEVEL 2 - DEMO
FLOOR PLAN - Amenities &
Canteen**

Figured dimensions take precedence over
scale dimensions. Contractors must verify
all dimensions on site before commencing
any work or making shop drawings.

PROJECT NUMBER 7068WV01
DIRECTOR JW
CHECKED

DRAWING NUMBER AEX-A-2002
REVISION P7

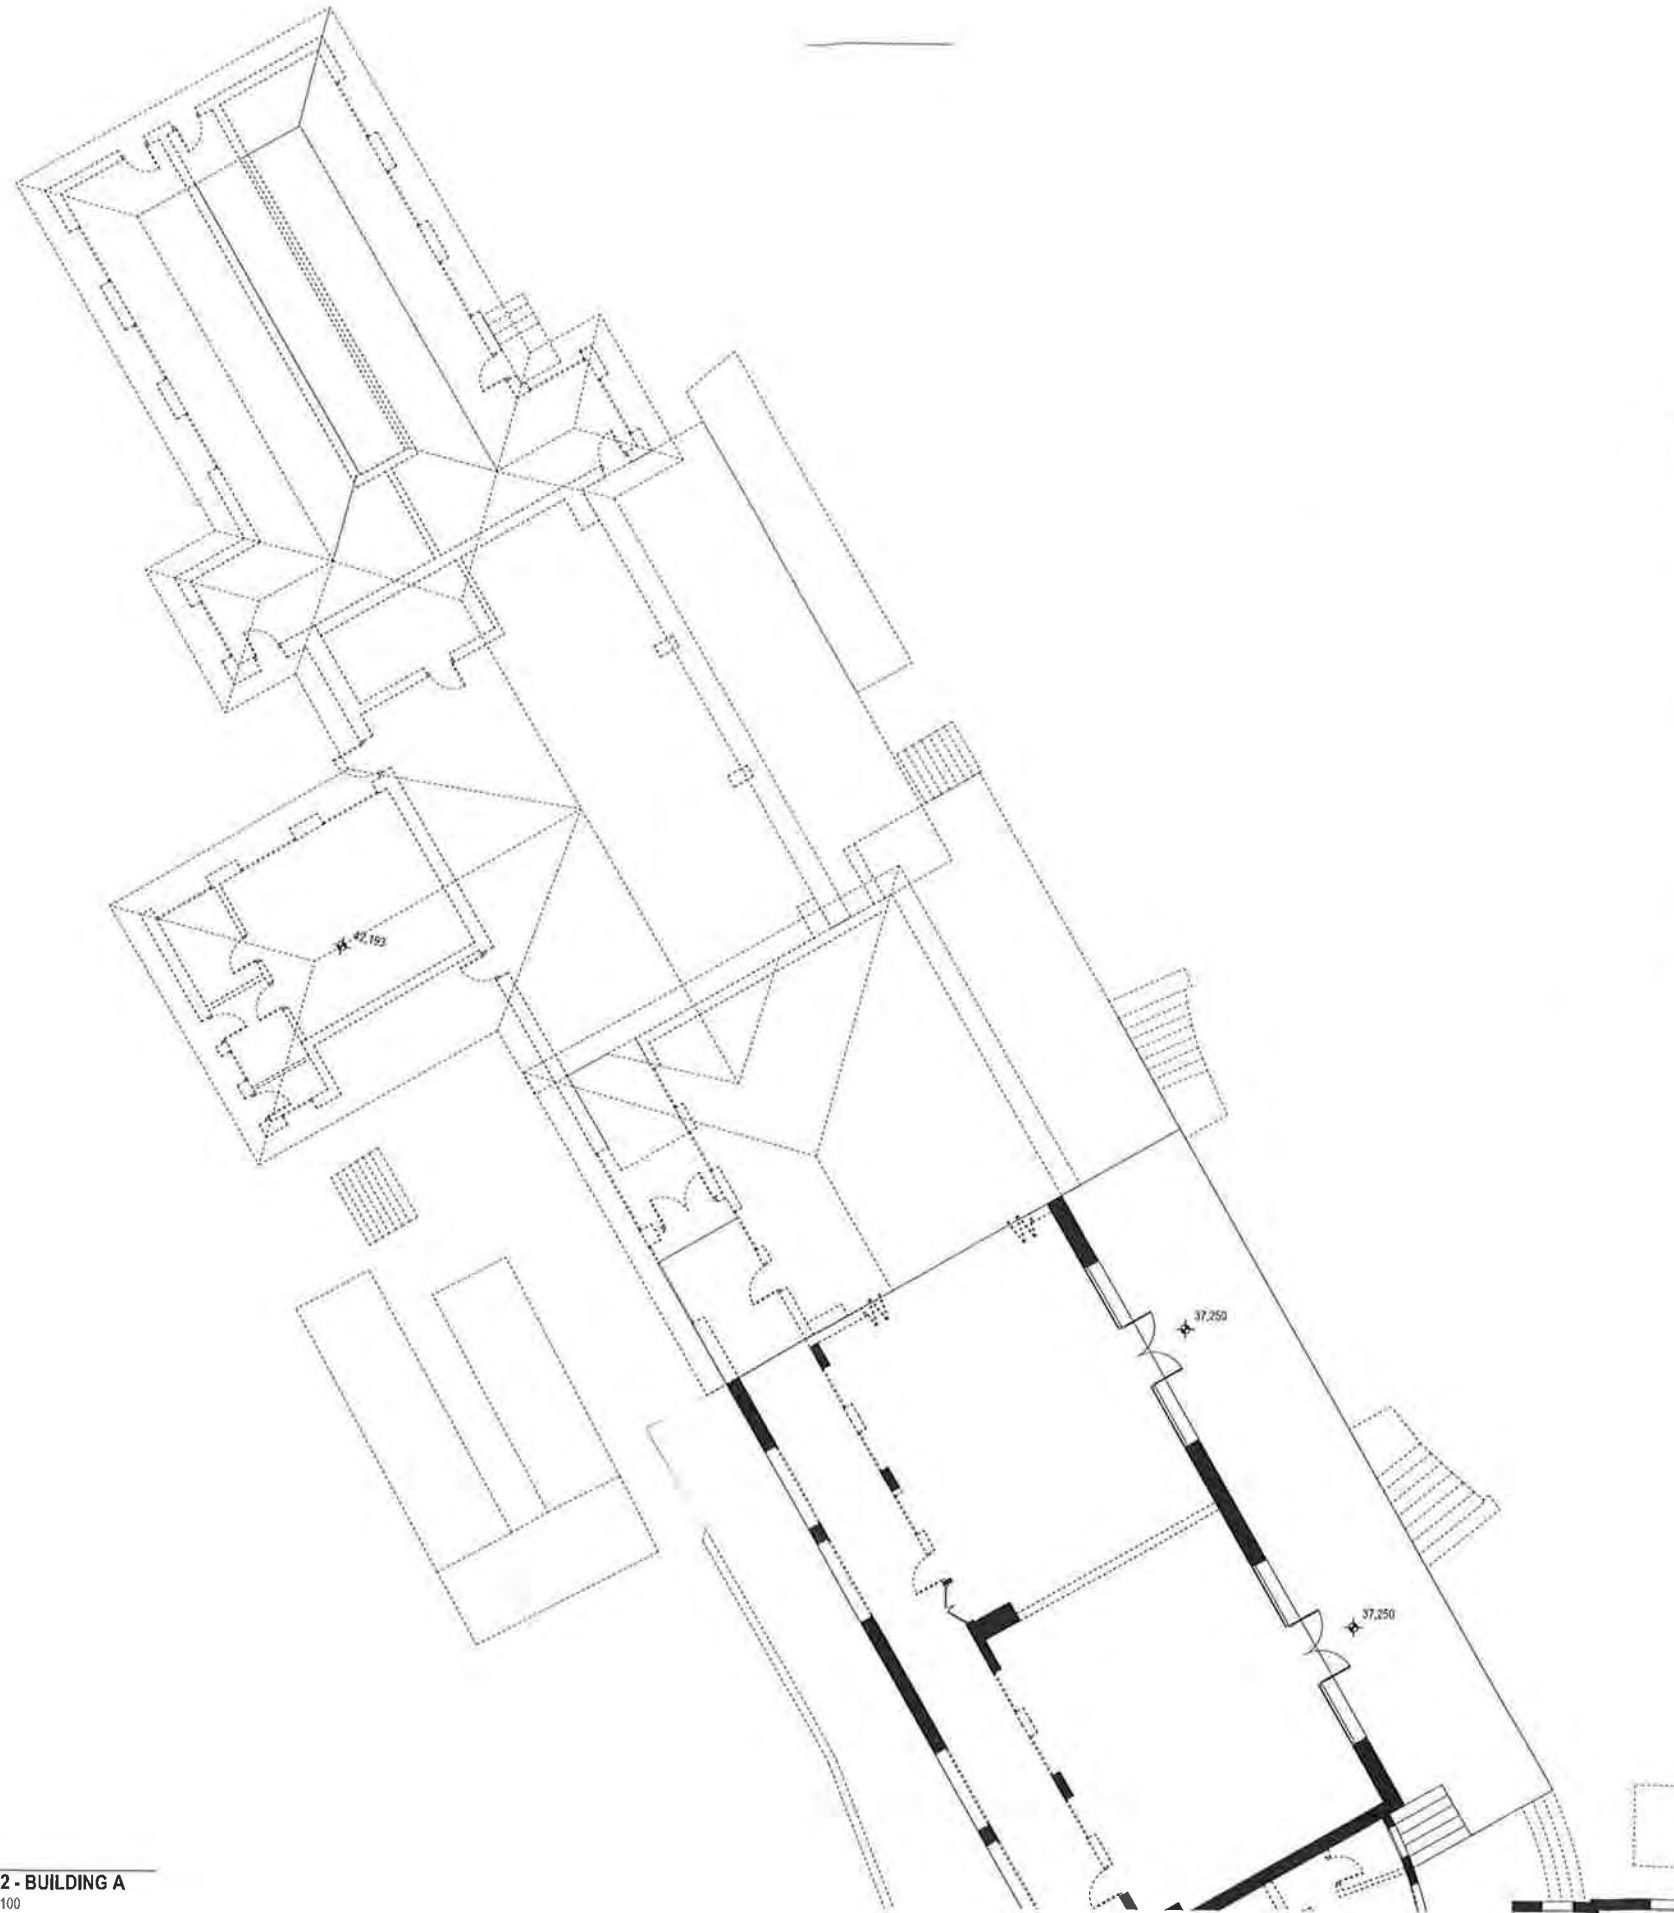

1 PLAN
LEVEL 2 - BUILDING A
SCALE: 1:100

Copyright
This drawing shows design features and elements of a design prepared by
Fulton Trotter Architects and is to be used only for work authorised in
writing by the designers. It cannot be copied directly or indirectly, in whole
or in part, nor shall it be used for any other building purposes. Unauthorised
use will be considered an infringement of these rights.

DEMOLITION PLAN LEGEND

-  EXISTING WALLS
TO BE RETAINED
-  EXISTING WALLS
TO BE DEMOLISHED
-  DEMOLISH DOOR
-  DEMOLISH WINDOW



Planning &
Environment

and under the Environmental Planning and Assessment Act 1979

Approved Application No. SSD 9273

Granted on the 28 JUN 2019

Signed EW

Sheet No. 6 of 76

REV.	DESCRIPTION	DATE	INT.
P2	Consultant Issue	22/06/18	WG
P3	QS Issue	24/08/18	JFK
P4	SD / SSDA Client Review Issue	11/10/18	JFK
P5	SSDA Draft Issue	01/11/18	JFK
P6	SSDA Final Coordination Issue	01/11/18	JFK
P7	SSDA Issue	16/11/18	JFK

fulton trotter
ARCHITECTS

SYDNEY
Level 3, 35 Spring Street L (02) 9369 5941
PO Box 1668 e sydney@fultontroutter.com.au
Bondi Junction, NSW 2022

BRISBANE
SYDNEY

DIRECTORS

Greg Innes rna	NSW 6855	QLD 2820
Justine Elzary rna		QLD 3313
John West rna	VIC 18804	NSW 6371
Katerina Dracopoulos rna		QLD 4529
Mark Trotter rna	VIC 17691	NSW 4421
Nathan Indelicato rna		QLD 1870
Paul Sakawa rna		NSW 7180
Paul Trotter rna		NSW 7177
Ryan Louder rna		QLD 4509
Robert Wiesner rna		NSW 5802

www.fultontroutter.com.au

PHASE SCHEMATIC DESIGN

CLIENT NSW Department of Education

PROJECT Wentworthville Public School


ADDRESS 70-100 Fullagar Road
WENTWORTHVILLE, NSW

DRAWING **BLOCK A - LEVEL 3 - DEMO**
FLOOR PLAN - Homebases

Figured dimensions take precedence over
scale dimensions. Contractors must verify
all dimensions on site before commencing
any work or making shop drawings.


PROJECT NUMBER **7068WV01** **DIRECTOR** **JW** **CHECKED**

DRAWING NUMBER **AEX-A-2003** **REVISION** **P7**

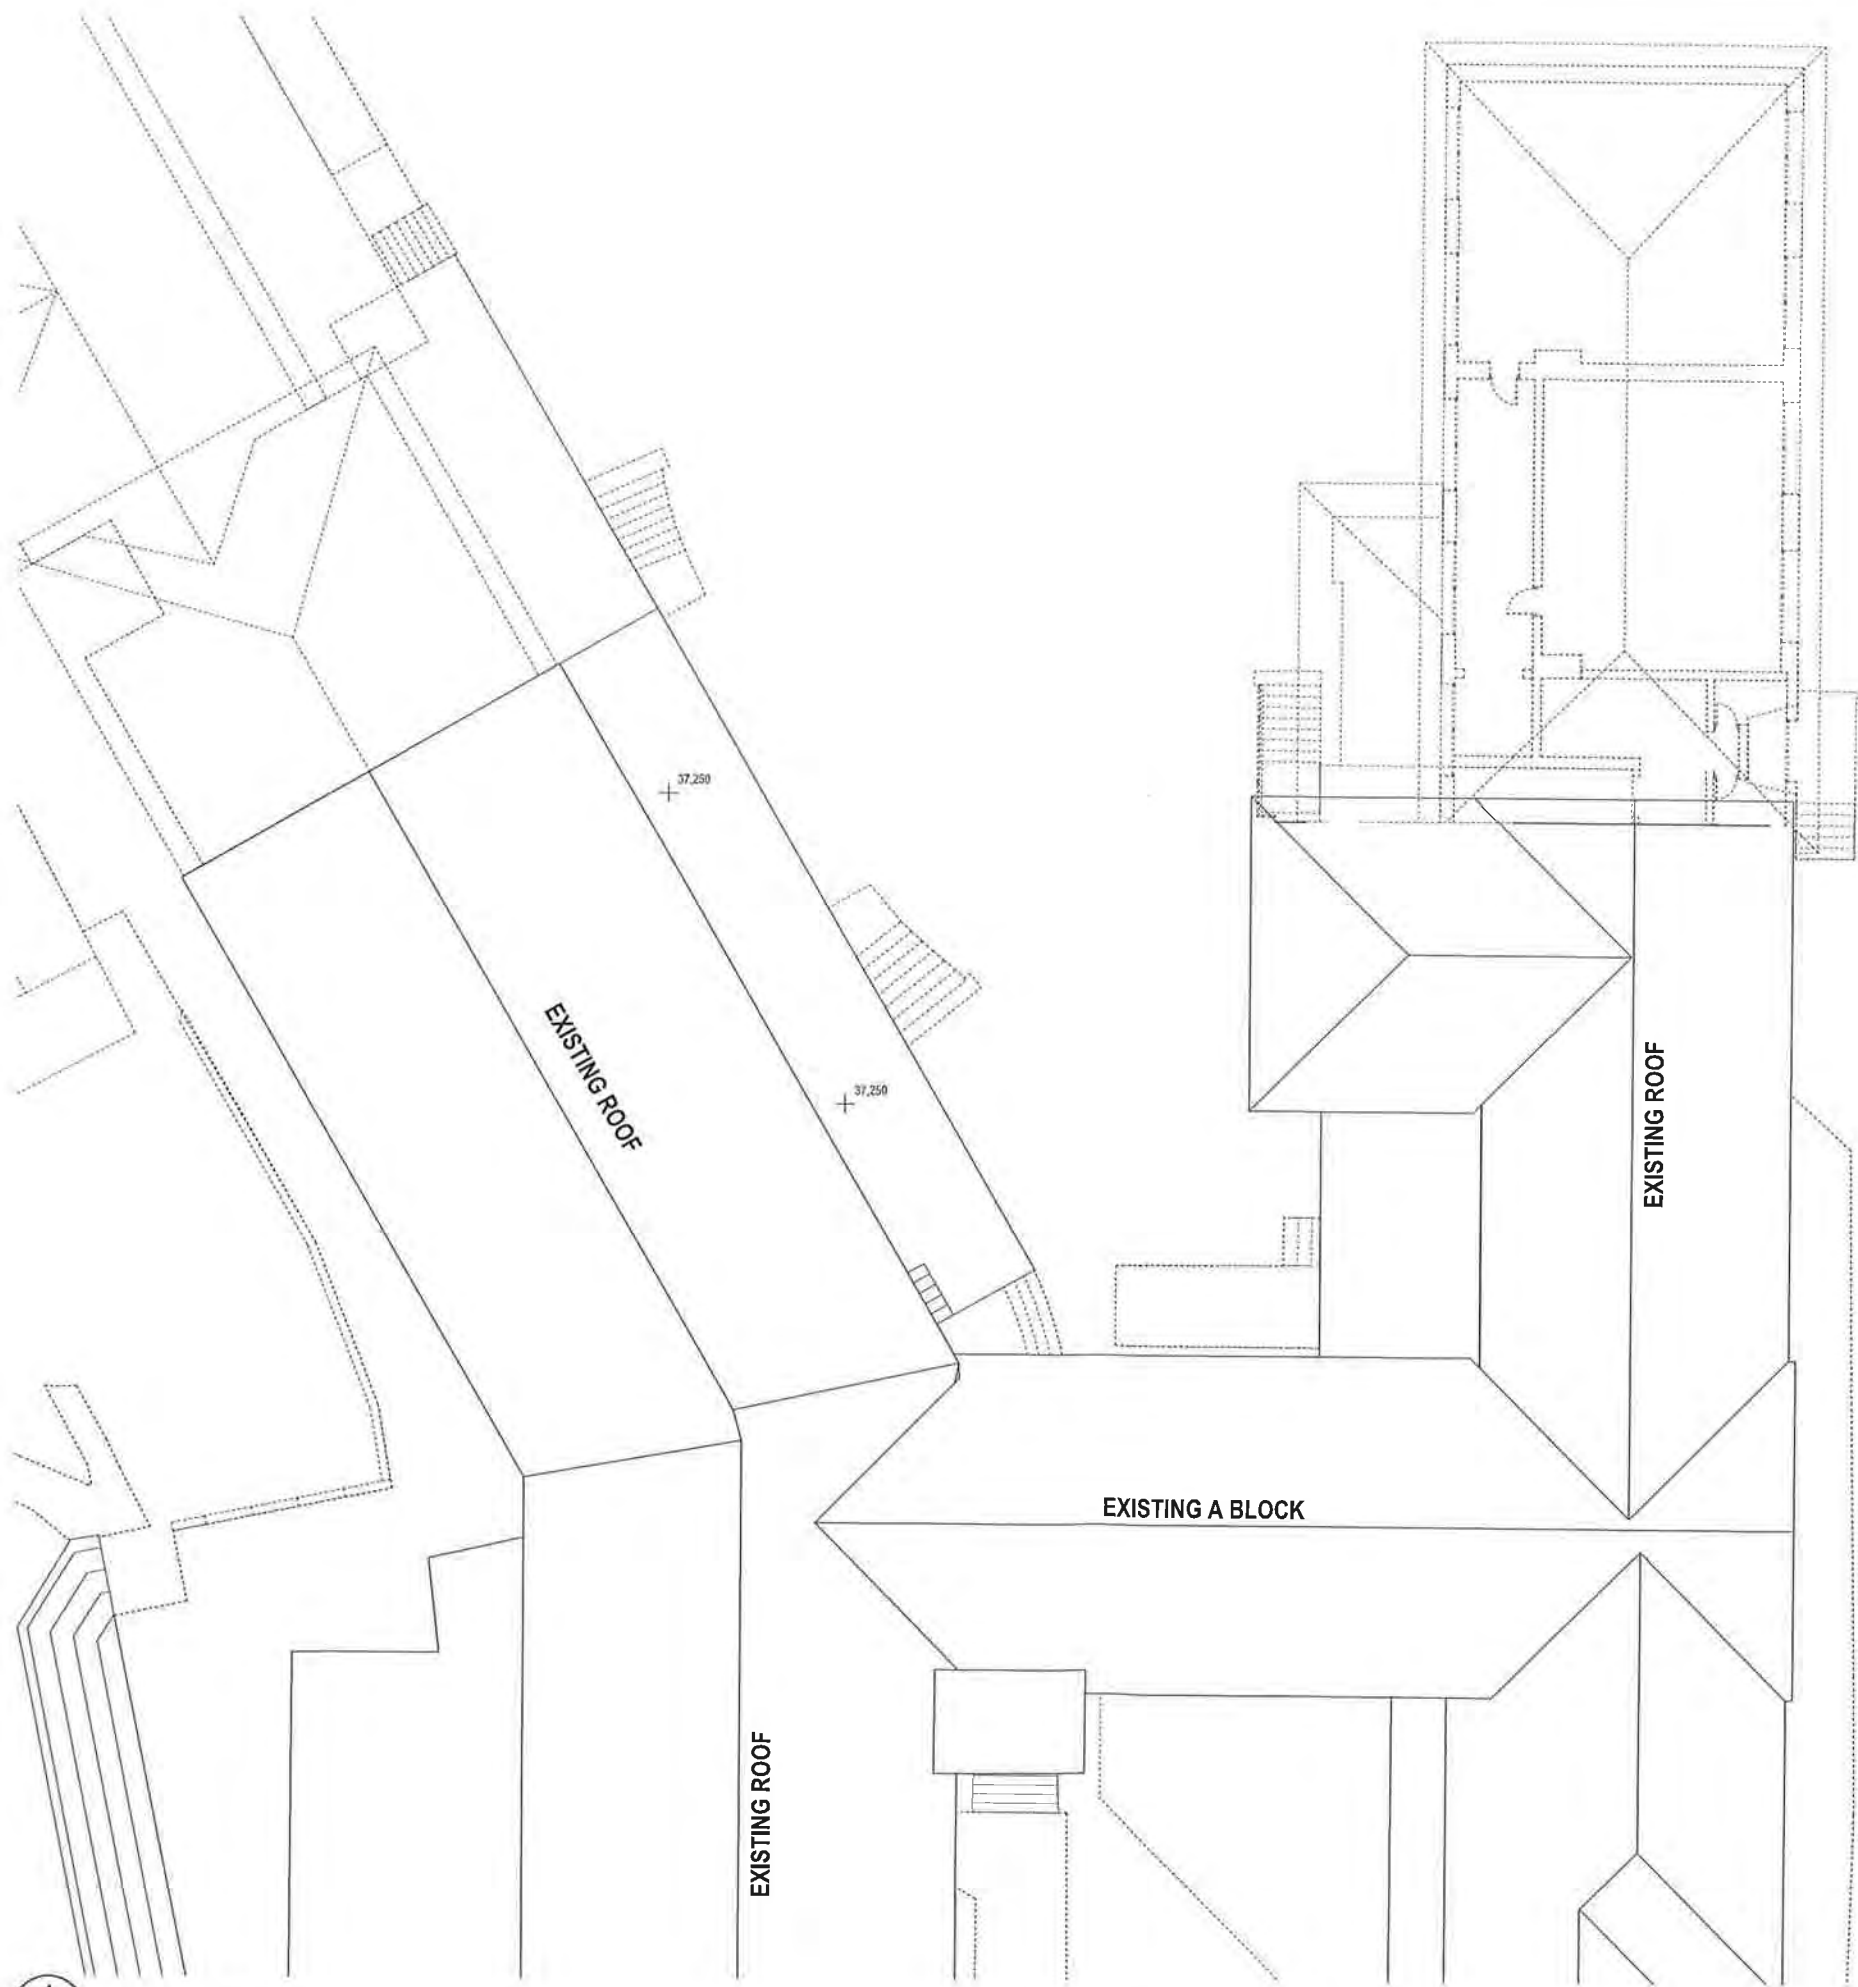

1 PLAN
LEVEL 3 - BUILDING A
SCALE: 1:100

150mm @ A1
1000
150
100
150mm @ A1
plot date: Tuesday, 12 November 2018 file location: BIM Server: sydbimsyd 21 - BIM Server 217068 WVPB

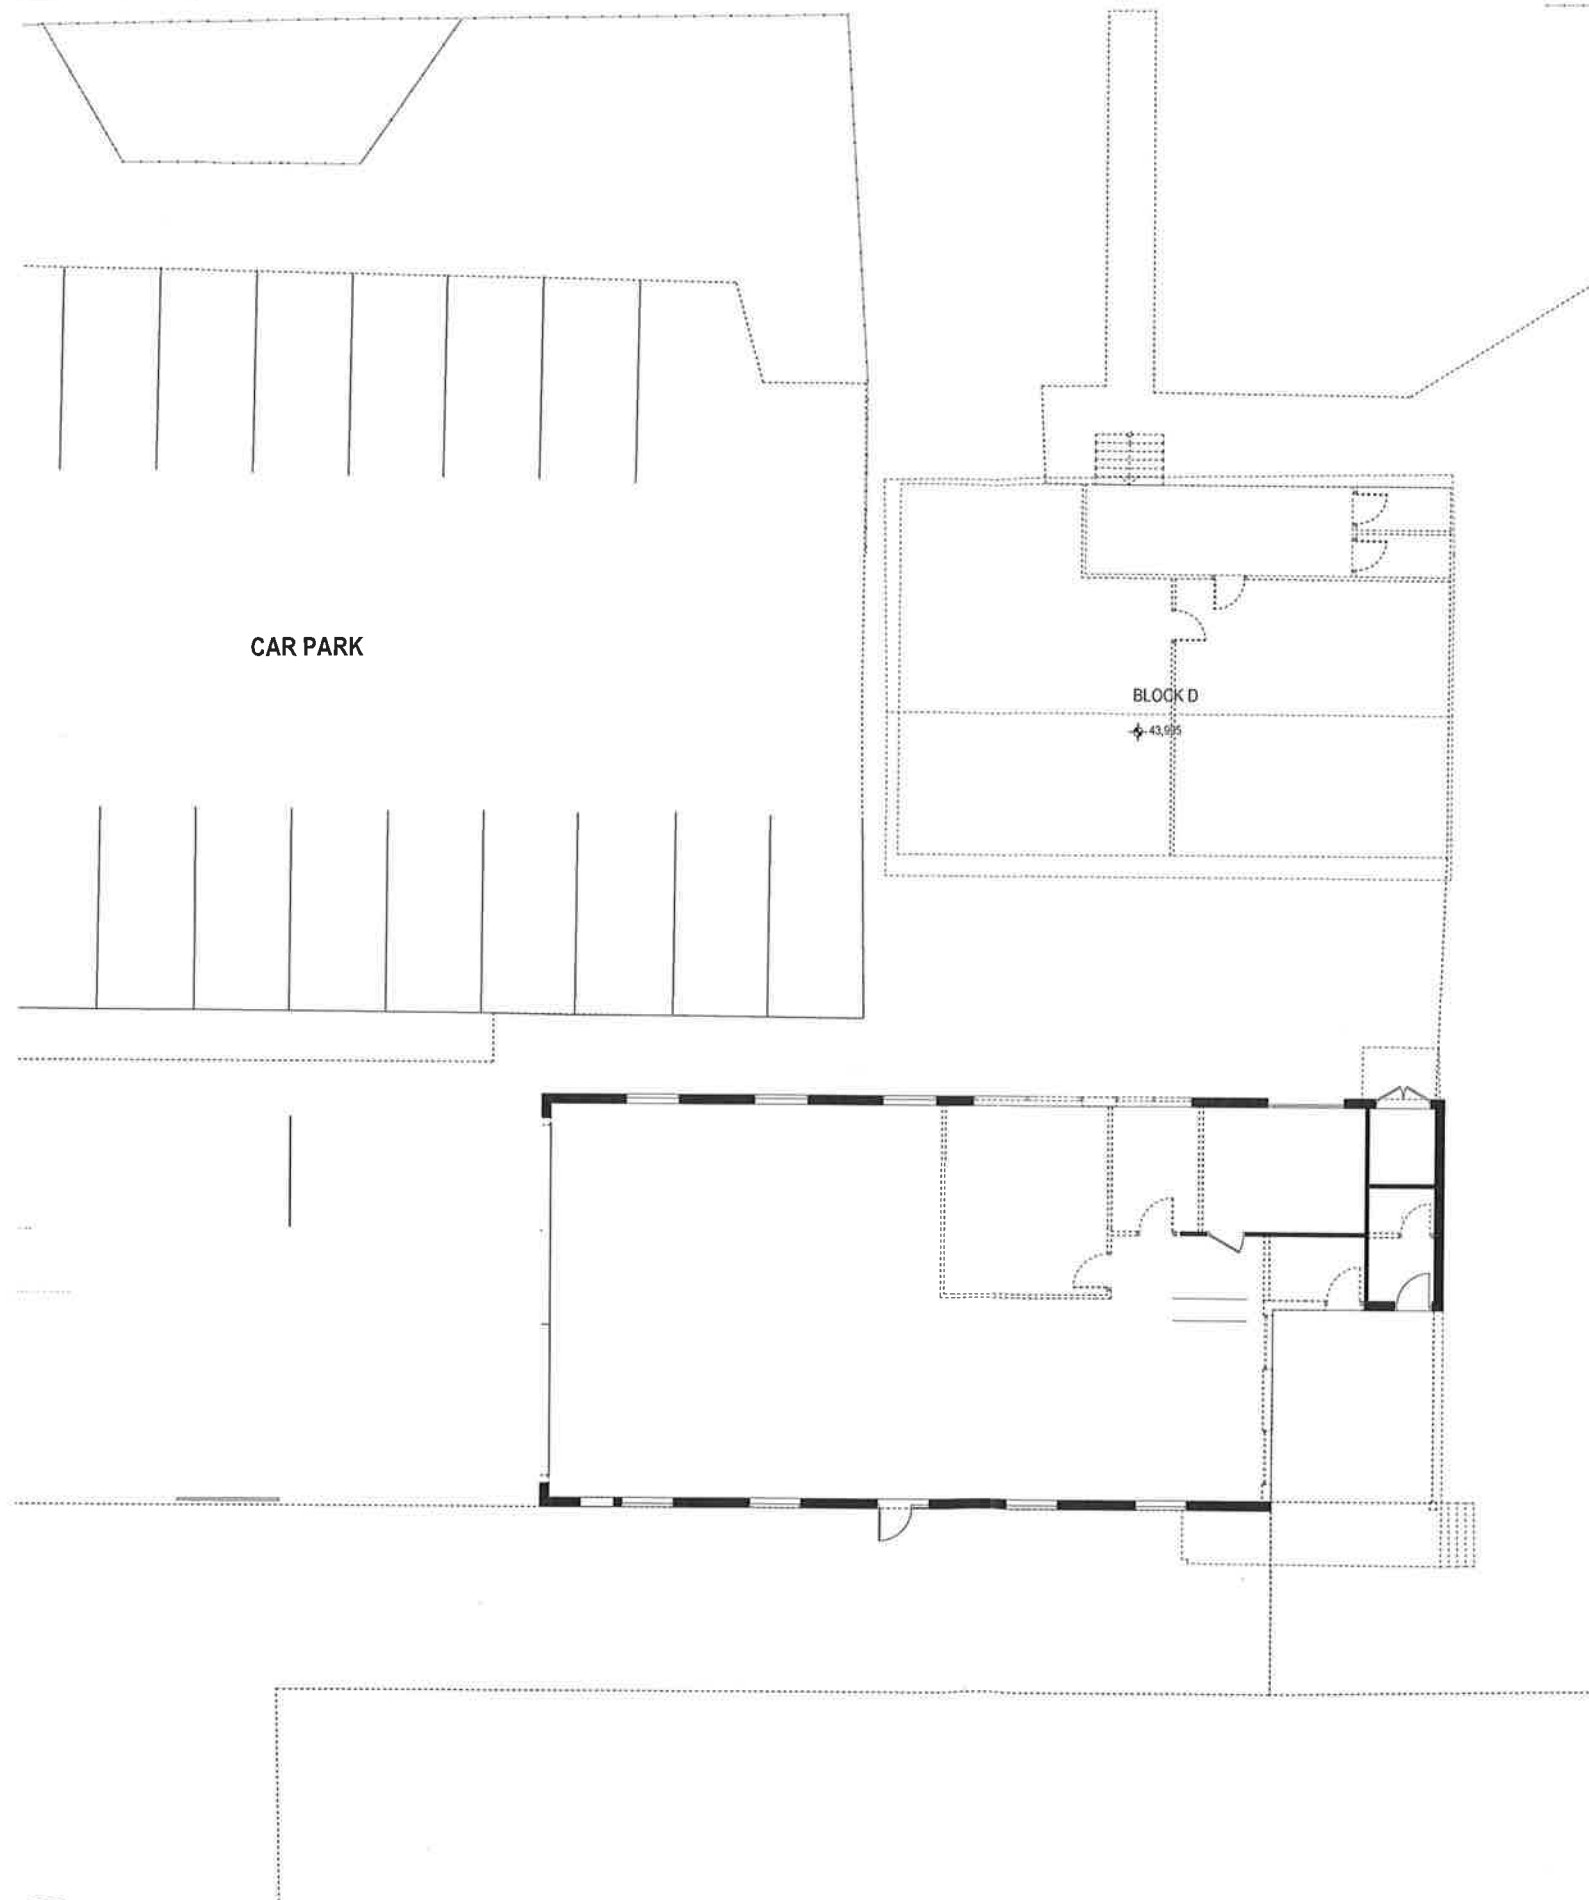

1 PLAN
LEVEL 3 - BUILDING E EXISTING/DEMO
SCALE: 1:100

Copyright
This drawing shows design features and elements of a design prepared by Fulton Trotter Architects and is to be used only for work authorised in writing by the designers. It cannot be copied, directly or indirectly, in whole or in part, nor shall it be used for any other building purpose. Unauthorised use will be considered an infringement of these rights.

DEMOLITION PLAN LEGEND

-  EXISTING WALLS TO BE RETAINED
-  EXISTING WALLS TO BE DEMOLISHED
-  DEMOLISH DOOR
-  DEMOLISH WINDOW



Planning & Environment

Issued under the Environmental Planning and Assessment Act 1979

Approved Application No. SSD 9273

granted on the 28 JUN 2019

Signed [Signature]

Sheet No. 7 of 76

REV.	DESCRIPTION	DATE	INT.
P2	Consultant Issue	22/06/18	WG
P3	QS Issue	24/09/18	JFK
P4	SD / SSDA Client Review Issue	1/10/18	JFK
P5	SSDA Draft Issue	6/10/18	JFK
P6	SSDA Final Coordination Issue	8/11/18	JFK
P7	SSDA Issue	14/11/18	JFK

fulton trotter ARCHITECTS

SYDNEY
Level 3, 35 Spring Street L (02) 9368 6941
PO Box 1669
Bondi Junction, NSW 2022
e: sydney@fultontrotter.com.au

BRISBANE
SYDNEY

DIRECTORS
Craig Isaac rsm QLD 2220
Justine Ebeary rsm QLD 3113
John Ward rsm QLD 3642
Kathrina Ormopoulos rsm VIC 4323
Mark Trotter rsm VIC 17681 NSW 4421 QLD 1870
Nathan Makin rsm NSW 10256 QLD 4131
Paul Scharer rsm NSW 7185 QLD 3108
Paul Trotter rsm NSW 7177 QLD 2848
Ryan Lowndes rsm QLD 4509
Robert Wessner rsm NSW 5852 QLD 2933

www.fultontrotter.com.au

PHASE SCHEMATIC DESIGN

CLIENT NSW Department of Education

PROJECT Wentworthville Public School

ADDRESS 70-100 Fullagar Road
WENTWORTHVILLE, NSW

DRAWING BLOCK E - DEMO FLOOR PLAN


Figured dimensions take precedence over scale dimensions. Contractors must verify all dimensions on site before commencing any work or making shop drawings.

PROJECT NUMBER 7068WV01	DIRECTOR JW	CHECKED
DRAWING NUMBER AEX-E-2001	REVISION P7	

Copyright
This drawing shows design features and elements of a design prepared by
Fulton Trotter Architects and is to be used only for work authorised in
writing by the designers. It cannot be copied directly or indirectly, in whole
or in part, nor shall it be used for any other building purposes. Unauthorised
use will be considered an infringement of these rights.

DEMOLITION PLAN LEGEND

- EXISTING WALLS TO BE RETAINED
- EXISTING WALLS TO BE DEMOLISHED
- DEMOLISH DOOR
- DEMOLISH WINDOW

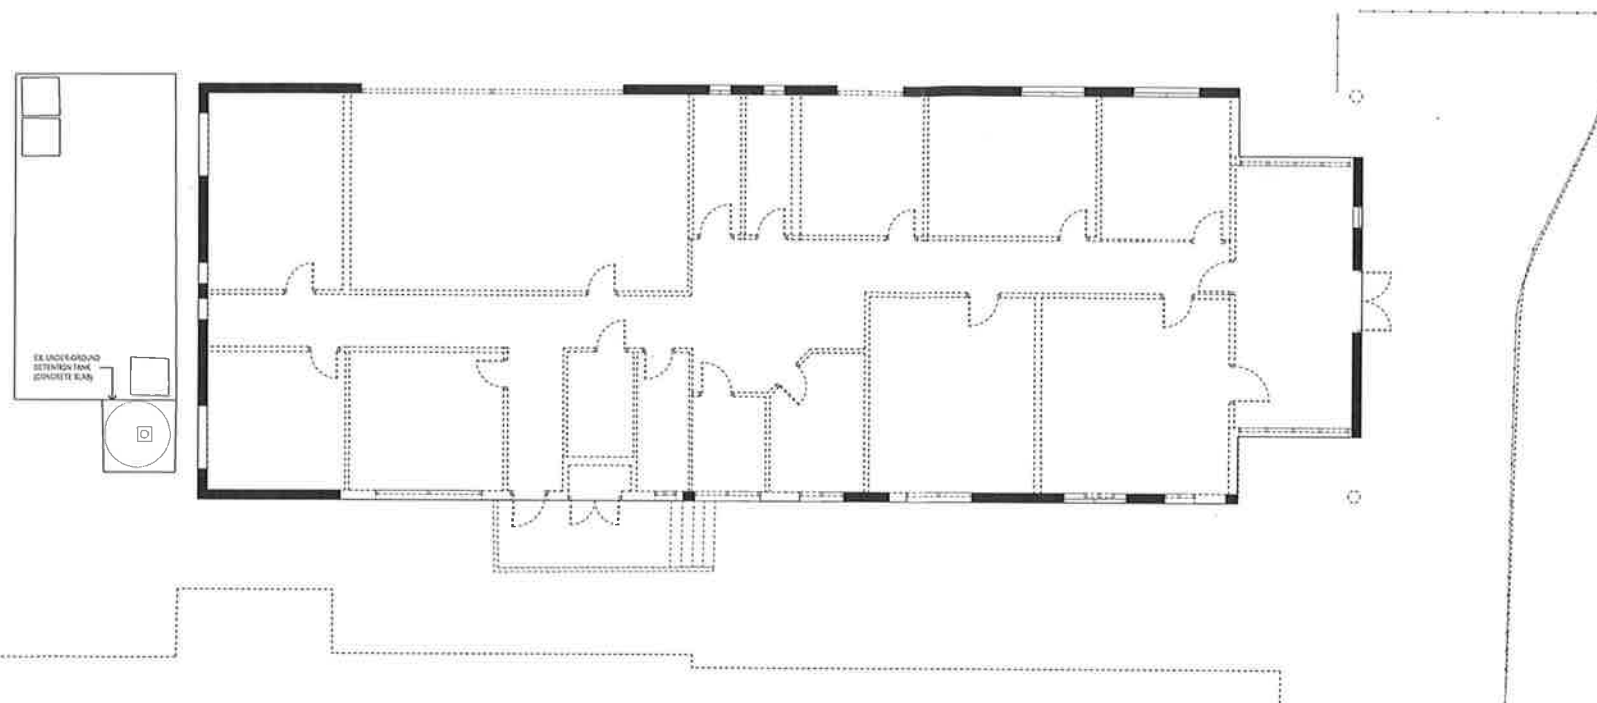

1 PLAN
LEVEL 3 - BLOCK F EXISTING
SCALE: 1:100



Planning &
Environment

Issued under the Environmental Planning and Assessment Act 1979

Approved Application No. 550 9273

granted on the 28 JUN 2019

Signed [Signature]

Sheet No. 8 of 76

REV.	DESCRIPTION	DATE	INT.
P2	Consultant Issue	22/06/18	WJO
P3	DS Issue	24/09/18	JFK
P4	SD / SDA Client Review Issue	11/10/18	JFK
P5	SSDA Draft Issue	6/11/18	JFK
P6	SSDA Final Coordination Issue	8/11/18	JFK
P7	SSDA Issue	14/11/18	JFK

fulton trotter
ARCHITECTS

SYDNEY
Level 3, 35 Spring Street L (02) 9369 6941
PO Box 1688
Brisbane Australia, NSW 2022
e: sydney@fultontrotter.com.au

BRISBANE
SYDNEY

DIRECTORS
Craig Isaac rna NSW 9655 QLD 2920
Justin Elbery rna QLD 3319
John Ward rna VIC 18604 NSW 6371 QLD 3847
Katharina Orsopoulos rna QLD 4638
Mark Trotter rna VIC 17691 NSW 4421 QLD 1870
Nathan Hillsdon rna NSW 10256 QLD 4131
Paul Selkirk rna NSW 7160 QLD 3108
Paul Trotter rna NSW 7177 QLD 2646
Robert Lovelace rna QLD 4500
Robert Waverley rna NSW 6802 QLD 2833

www.fultontrotter.com.au

PHASE SCHEMATIC DESIGN

CLIENT NSW Department of Education

PROJECT Wentworthville Public School

ADDRESS 70-100 Fullagar Road
WENTWORTHVILLE, NSW

DRAWING BLOCK F - DEMO FLOOR PLAN

Figured dimensions take precedence over
scale dimensions. Contractors must verify
all dimensions on site before commencing
any work or making shop drawings.


PROJECT NUMBER 7068WV01 DIRECTOR JW CHECKED

DRAWING NUMBER AEX-F-2001 REVISION P7

Copyright
This drawing shows design features and elements of a design prepared by
Fulton Trotter Architects and is to be used only for work authorised in
writing by the designers. It cannot be copied or indirectly, in whole
or in part, nor shall it be used for any other building purposes. Unauthorised
use will be considered an infringement of these rights.

PROPOSED SITE PLAN LEGEND

- EXISTING BUILDINGS
TO BE RETAINED
- EXISTING BUILDINGS
TO BE REFURBISHED
- PROPOSED
BUILDINGS
- EXISTING TREES:
- PROPOSED TREES
- ROOF OVER
- CONTOURS
- FENCE

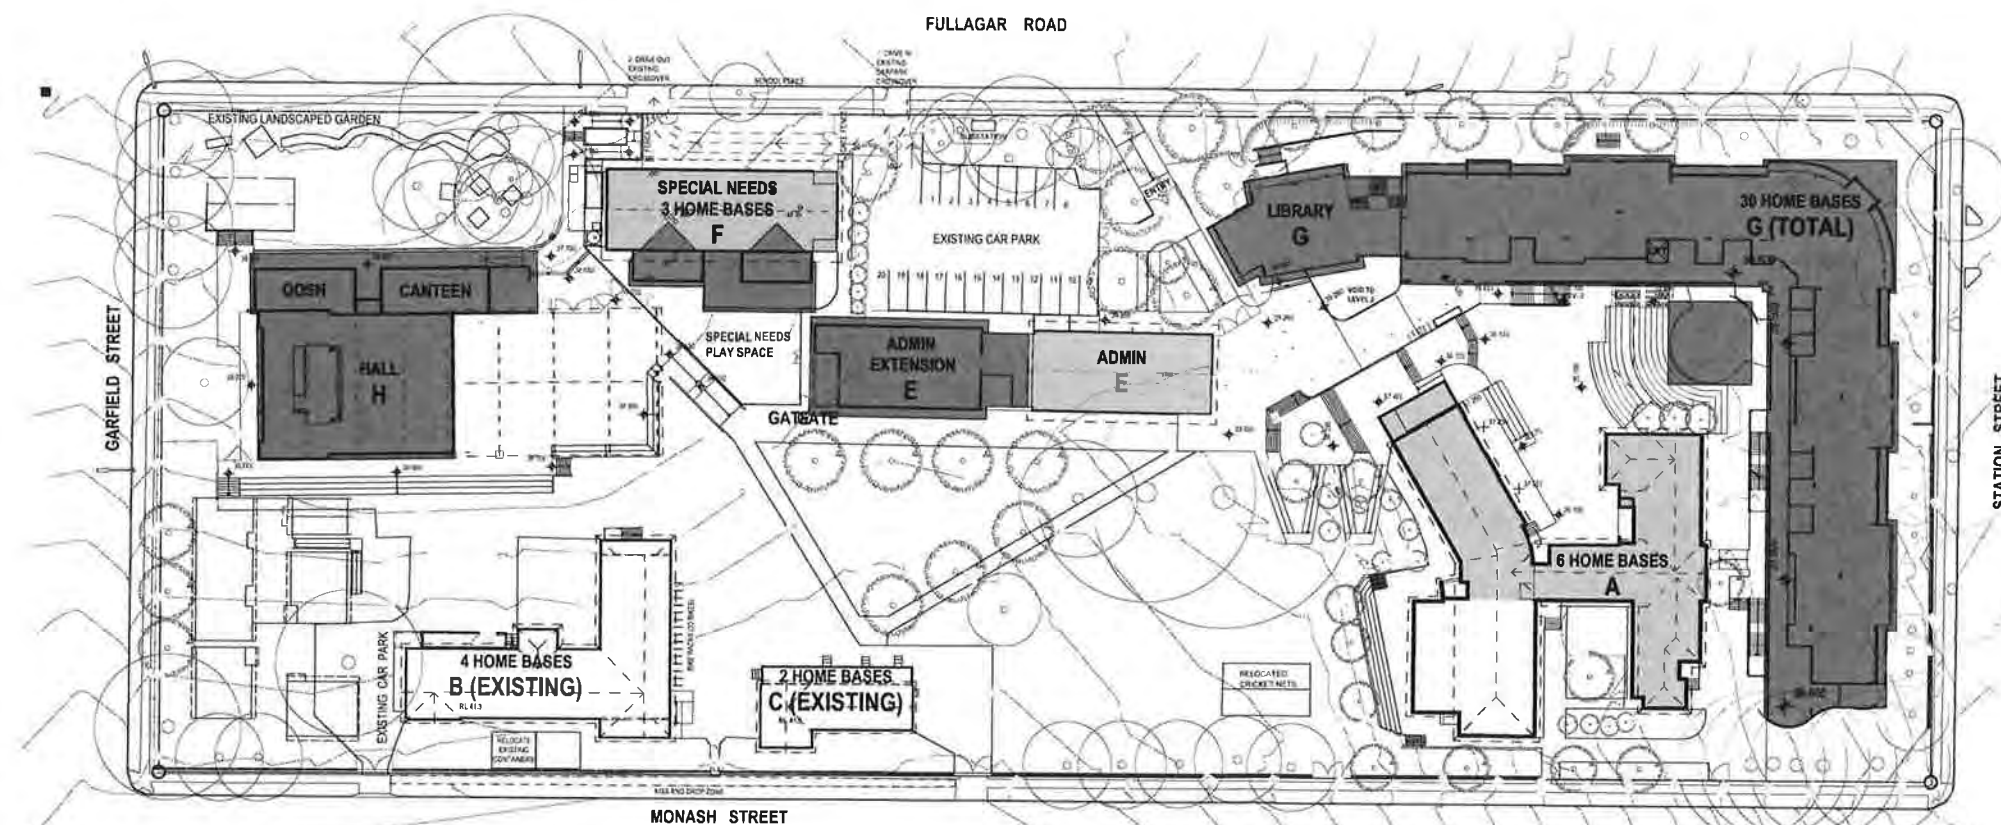

1 PLAN
PROPOSED SITE PLAN L3 (APPROX RL 39)
SCALE: 1:500



Planning & Environment

under the Environmental Planning and Assessment Act 1979

Application No... SSD 9243

28 JUN 2019

in the

SW

Page 9 of 76

REV	DESCRIPTION	DATE	INT.
P6	SSDA Consultant Report Issue	05/10/18	WG
P9	SD 1 SSDA Client Review Issue	11/10/18	JFK
P10	SSDA Draft Issue	01/11/18	JFK
P11	SSDA Final Coordination Issue	01/11/18	JFK
P12	SSDA Issue	14/11/18	JFK
P13	SD Issue	10/11/18	JFK
P14	Revised SSDA Issue	12/01/19	LW
P15	Revised SSDA Issue	03/01/19	JFK

fulton trotter ARCHITECTS

SYDNEY
Level 3, 32 Spring Street, (02) 9369 5941
PO Box 1888, Sydney NSW 2022
BRISBANE
Level 3, 32 Spring Street, (02) 9369 5941
PO Box 1888, Sydney NSW 2022

DIRECTORS	NSW 6855	QLD 2929
Grip Lead: rae		QLD 3313
Justine Ezery: rae		QLD 3884
Julian Ward: rae		QLD 4529
Kathryn Despotopoulou: rae		QLD 4131
Mark Taylor: rae		QLD 3108
Nathan Halsey: rae		QLD 2648
Paul Seabra: rae		QLD 4520
Paul Tottle: rae		QLD 2533
Ryan Lowery: rae		
Robert Westner: rae		

www.fultontroutter.com.au

SCHEMATIC DESIGN

NSW Department of Education

Wentworthville Public School

70-100 Fullagar Road
WENTWORTHVILLE, NSW

LEVEL 3 - PROPOSED SITE PLAN

Figured dimensions take precedence over
scale dimensions. Contractors must verify
all dimensions on site before commencing
any work or making shop drawings.

PROJECT NUMBER	DIRECTOR	CHECKED
7068WV01	JW	
DRAWING NUMBER	REVISION	
SD-1001	P15	

1150mm @ A1

1150

150

Copyright
This drawing shows design features and elements of a design prepared by
Fulton Trotter Architects and is to be used only for work authorised in
writing by the designers. It cannot be copied, directly or indirectly, in whole
or in part, nor shall it be used for any other building purposes. Unauthorised
use will be considered an infringement of these rights.

PROPOSED SITE PLAN LEGEND

- EXISTING BUILDINGS
TO BE RETAINED
- EXISTING BUILDINGS
TO BE REFURBISHED
- PROPOSED
BUILDINGS
- EXISTING TREES:
- PROPOSED TREES
- ROOF OVER
- CONTOURS
- FENCE



Planning &
Environment


Issued under the Environmental Planning and Assessment Act 1979

Approved Application No. SSD 9273


granted on the 28 JUN 2019

Signed [Signature]

Sheet No. 10 of 76

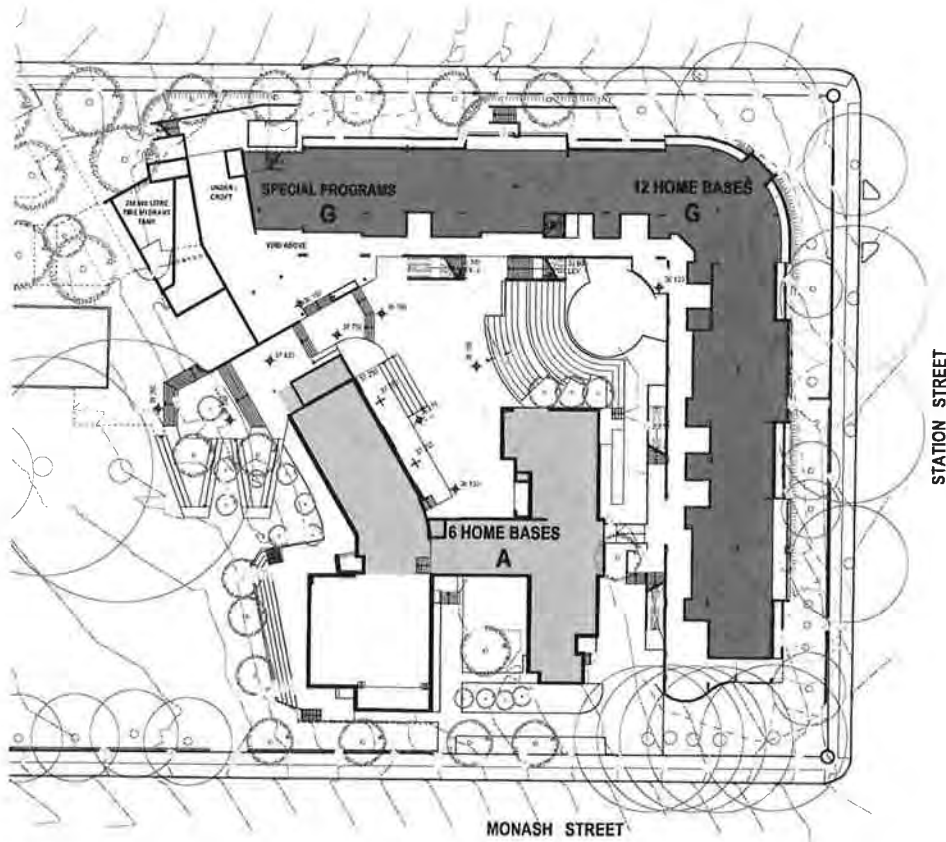

1 PLAN
PROPOSED SITE PLAN L2 (APPROX RL 36)
SCALE: 1:500

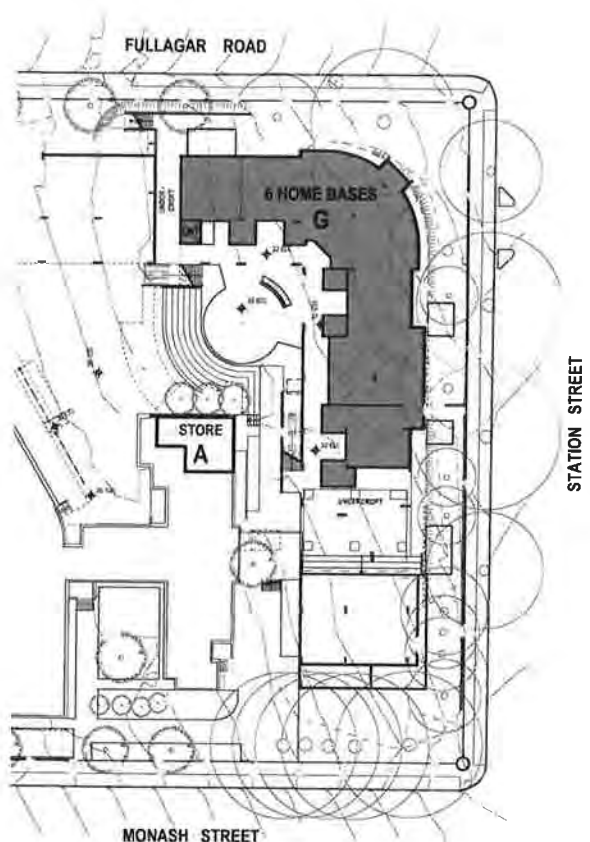

1 PLAN
PROPOSED SITE PLAN L1 (APPROX RL 32)
SCALE: 1:500

PE	SSDA Consultant Report Issue	05/10/18	WG
P7	SD / SSDA Client Review Issue	11/10/18	JFK
P8	SSDA Draft Issue	01/11/18	JFK
P9	SSDA Final Coordination Issue	30/11/18	JFK
P10	SSDA Issue	14/11/18	JFK
P11	SD Issue	19/11/18	JFK
P12	Revised SSDA Issue	12/02/19	JW
P13	Revised SSDA Issue	4/03/19	JFK
REV	DESCRIPTION	DATE	INT.

Fulton trotter
ARCHITECTS

SYDNEY
Level 3, 35 Spring Street L (02) 9369 5941
PO Box 1569
Bondi Junction NSW 2022
e sydney@fultontrotter.com.au

BRISBANE
SYDNEY

DIRECTORS
Craig Isaac c.ale NSW 4455 QLD 2920
Julaine Elzery ale QLD 3313
John Went ale QLD 3847
Katherine Orsopoulos ale VIC 1884 NSW 8371 QLD 4529
Mark Trotter hale NSW 4421 QLD 1670
Nathan Heidebrandt ale NSW 10255 QLD 4121
Paul Schava ale NSW 7180 QLD 3108
Paul Trotter hale NSW 7177 QLD 2646
Ryan Loxley ale QLD 4550
Robert Wesmer hale NSW 5882 QLD 2533

www.fultontrotter.com.au

PHASE
SCHEMATIC DESIGN

CLIENT
NSW Department of Education

PROJECT
Wentworthville Public School

ADDRESS
70-100 Fullagar Road
WENTWORTHVILLE, NSW

DRAWING
**LEVEL 1 & LEVEL 2 -
PROPOSED SITE PLAN**

Figured dimensions take precedence over
scale dimensions. Contractors must verify
all dimensions on site before commencing
any work or making shop drawings.

PROJECT NUMBER
7068WV01

DIRECTOR
JW

CHECKED

DRAWING NUMBER
SD-1002

REVISION
P13

Copyright:
This drawing shows design features and elements of a design prepared by
Fulton Trotter Architects and is to be used only for work authorised in
writing by the designers. It cannot be copied, directly or indirectly, in whole
or in part, nor shall it be used for any other building purposes. Unauthorised
use will be considered an infringement of these rights.

STAGE 1
INSTALL 3 SINGLE, 1 DOUBLE
HOME BASE AND TOILET
DEMOUNTABLES WITH
ACCESS DECKING.

STAGE 2.1
CONSTRUCT NEW HALL
(BLOCK H).

STAGE 2.2
CONSTRUCT MAJORITY OF
NEW MAIN BUILDING
(BLOCK G).

STAGE 2.3
CONSTRUCT NEW LIBRARY.

STAGE 3
EXTEND AND REFURBISH
EXISTING LIBRARY (BLOCK E) AS
NEW ADMIN/STAFF BUILDING.
REFURBISH EXISTING BLOCK A
HOME BASE BUILDING.

STAGE 4
EXTEND AND REFURBISH
EXISTING ADMIN (BLOCK F) AS
NEW SPECIAL NEEDS BUILDING.

STAGE 5
UPGRADE OF COMMS IN EXISTING
BLOCK B AND BLOCK C

REV.	DESCRIPTION	DATE	INT.
P2	Draft Consultant SD Additional Information	17/09/2018	JFK
P3	Issued For TSG Review	20/09/2018	JFK
P4	SD 1 SSDA Client Review Issue	11/10/18	JFK
P5	SD 1 SSDA Draft Issue	01/11/18	JFK
P6	SSDA Final Coordination Issue	01/11/18	JFK
P7	SSDA Issue	16/11/18	JFK

fulton trotter
ARCHITECTS

SYDNEY
Level 8, 35 Spring Street L1 (02) 8369 5941
PO Box 1648
Bondi Junction NSW 2022
sydney@fultontrtrotter.com.au

BRISBANE
SYDNEY

DIRECTORS
Craig Fowler rsl
Juliane Elzary rsl
John Ward rsl
Katerina Demopoulos rsl
Mark Trotter rsl
Nathan Hildebrandt rsl
Paul Sekava rsl
Robert Wimmer rsl
Robert Wimmer rsl

NSW
6855
6371
6371
6371
4421
1880
5802

QLD
2820
3313
3647
4529
4131
2108
2648
4500
2633

www.fultontrtrotter.com.au

SCHEMATIC DESIGN
NSW Department of Education


Wentworthville Public School

70-100 Fullagar Road
WENTWORTHVILLE, NSW

STAGING SITE PLAN

Figured dimensions take precedence over
scale dimensions. Contractors must verify
all dimensions on site before commencing
any work or making shop drawings.

PROJECT NUMBER	DIRECTOR	CHECKED
7068WV01	JW	
DRAWING NUMBER	REVISION	
SD-1401	P7	

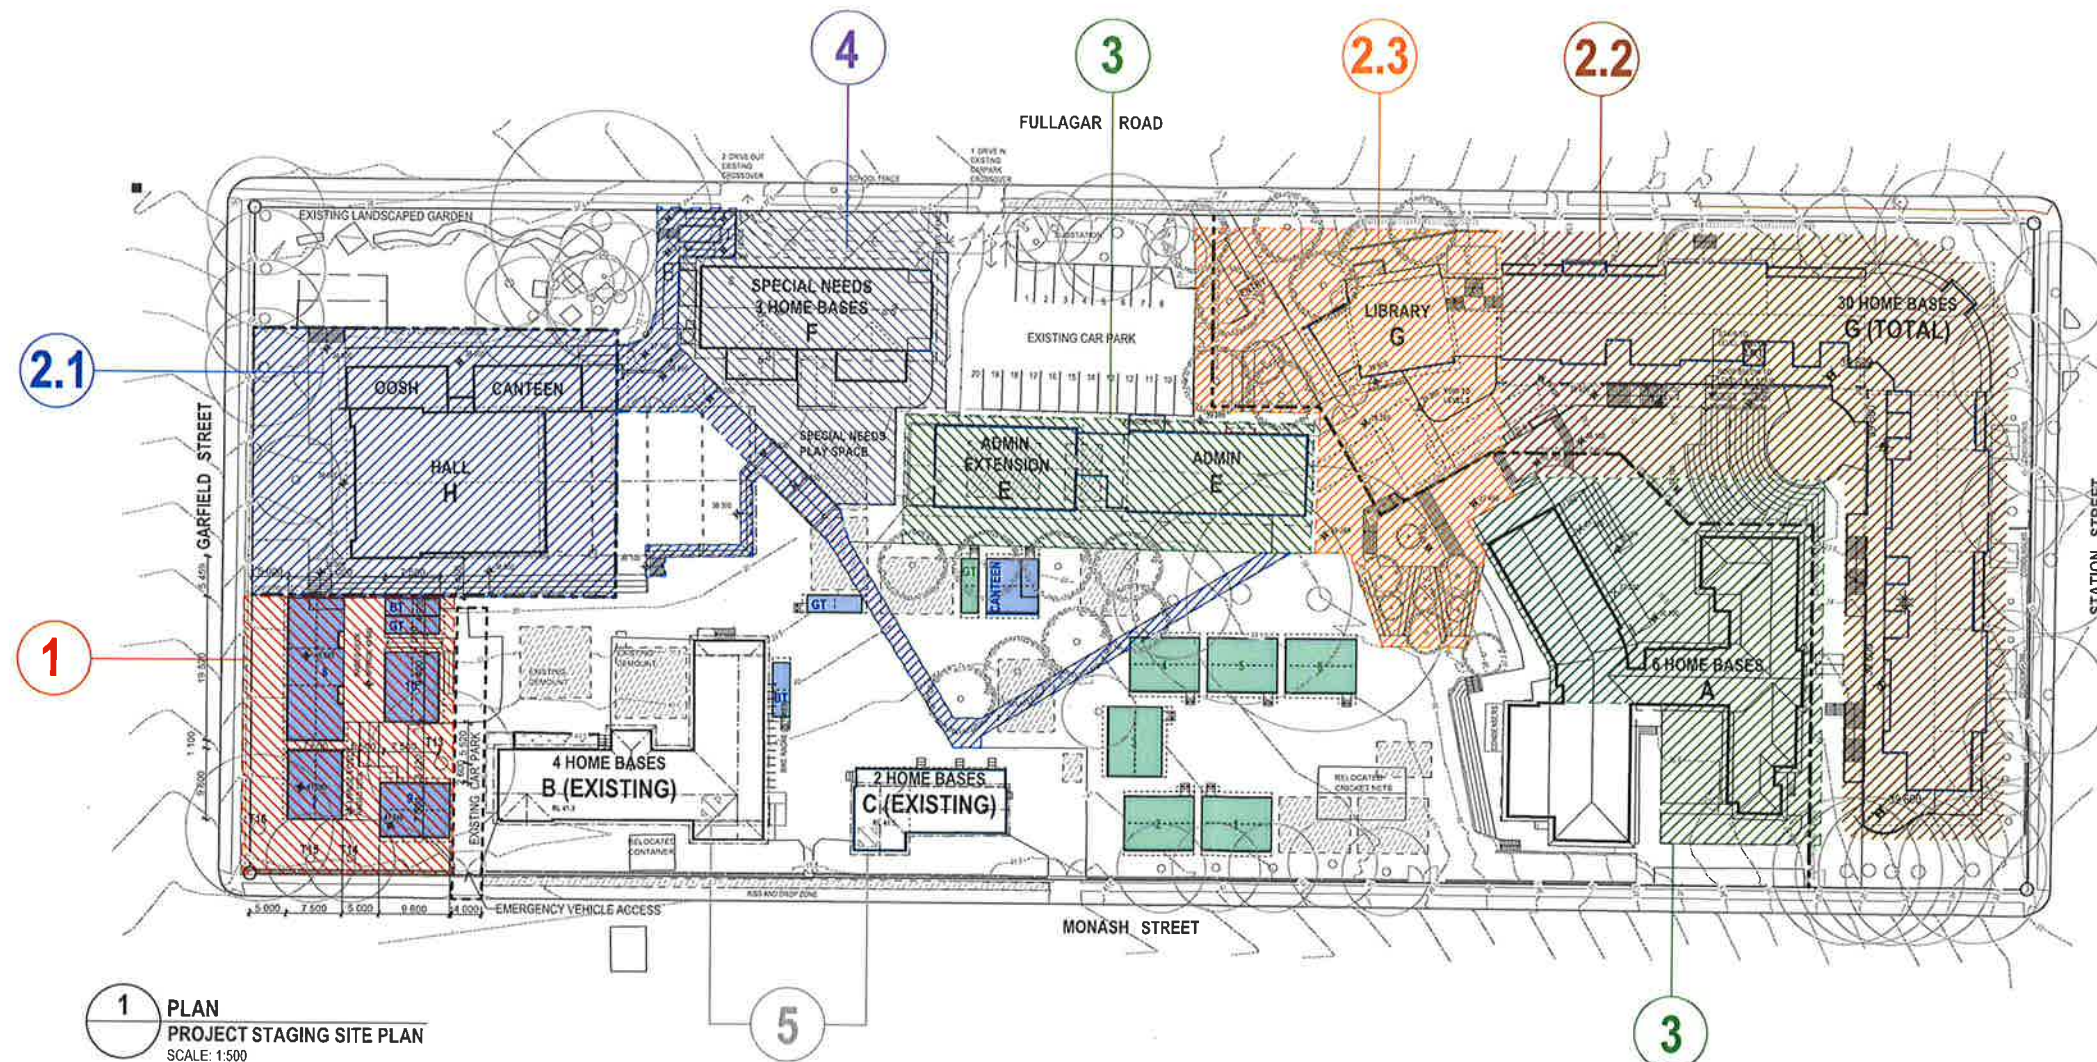

1 PLAN
PROJECT STAGING SITE PLAN
SCALE: 1:500



Planning & Environment

Issued under the Environmental Planning and Assessment Act 1979

Approved Application No. SSD 9273

granted on the 28 JUN 2019

Signed [Signature]

Sheet No. 11 of 76

plot date: Tuesday, 13 November 2018
file location: BIM Server: sydbimayd 21 - BIM Server 21/7068 WVPS



Planning & Environment

Issued under the Environmental Planning and Assessment Act 1979

Approved Application No... SSD 9273

granted on the 28 June 2019

Signed [Signature]


Sheet No. 12 of 76

Copyright
This drawing shows design features and elements of a design prepared by
Fulton Trotter Architects and is to be used only for work authorised in
writing by the designers. It cannot be copied directly or indirectly, in whole
or in part, nor shall it be used for any other building purposes. Unauthorised
use will be considered an infringement of these rights.

SITE ANALYSIS LEGEND

- EXISTING BUILDINGS TO BE RETAINED
- EXISTING BUILDINGS TO BE DEMOLISHED
- PROPOSED BUILDINGS
- SIGNIFICANT VEGETATION ZONE
- EXISTING TREES
- PROPOSED TREES
- SITE BOUNDARY
- VEHICULAR ACCESS
- PEDESTRIAN ACCESS
- VEWS
- BREEZES

Wind Rose
Annual (5 Year Average) ~ 7.42% N

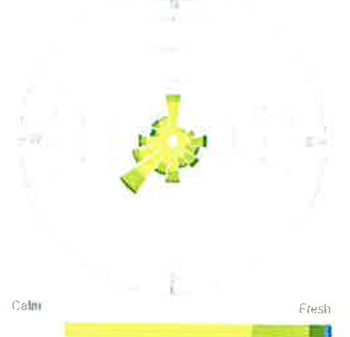

REV.	DESCRIPTION	DATE	INT.
P1	Draft Consultant SD Additional Information	17/09/2018	JFK
P2	Issue for TSG Review	20/09/2018	JFK
P3	SD / SSDA Client Review Issue	11/10/18	JFK
P4	SSDA Draft Issue	6/11/18	JFK
P5	SSDA Final Coordination Issue	8/11/18	JFK

fulton trotter
ARCHITECTS

SYDNEY
Level 3, 20 Spring Street L (02) 9368 5841
PO Box 1868
Ward, Junction NSW 2022
sydney@fultontritter.com.au

BRISBANE
SYDNEY

DIRECTORS
Greg Iwan 16/2
Justin Ebbary 16/2
John Ward 16/2
Katerina Dragopoulou 16/2
Mark Trotter 16/2
Nathan Hildbrandt 16/2
Paul Scherer 16/2
Paul Trotter 16/2
Ryan Lowndes 16/2
Robert Wesener 16/2

NSW 6855 QLD 2920
NSW 6371 QLD 3313
VIC 18804 NSW 6371 QLD 3847
VIC 17691 NSW 4421 QLD 4529
NSW 12326 QLD 4131
NSW 7189 QLD 3108
NSW 7177 QLD 2646
NSW 5802 QLD 2633

www.fultontritter.com.au

SCHEMATIC DESIGN

NSW Department of Education


Wentworthville Public School

70-100 Fullagar Road
WENTWORTHVILLE, NSW

SITE - ANALYSIS

Figured dimensions take precedence over
scale dimensions. Contractors must verify
all dimensions on site before commencing
any work or making shop drawings.

PROJECT NUMBER	DIRECTOR	CHECKED
7068WV01	JW	
DRAWING NUMBER	REVISION	
SD-1601	P5	

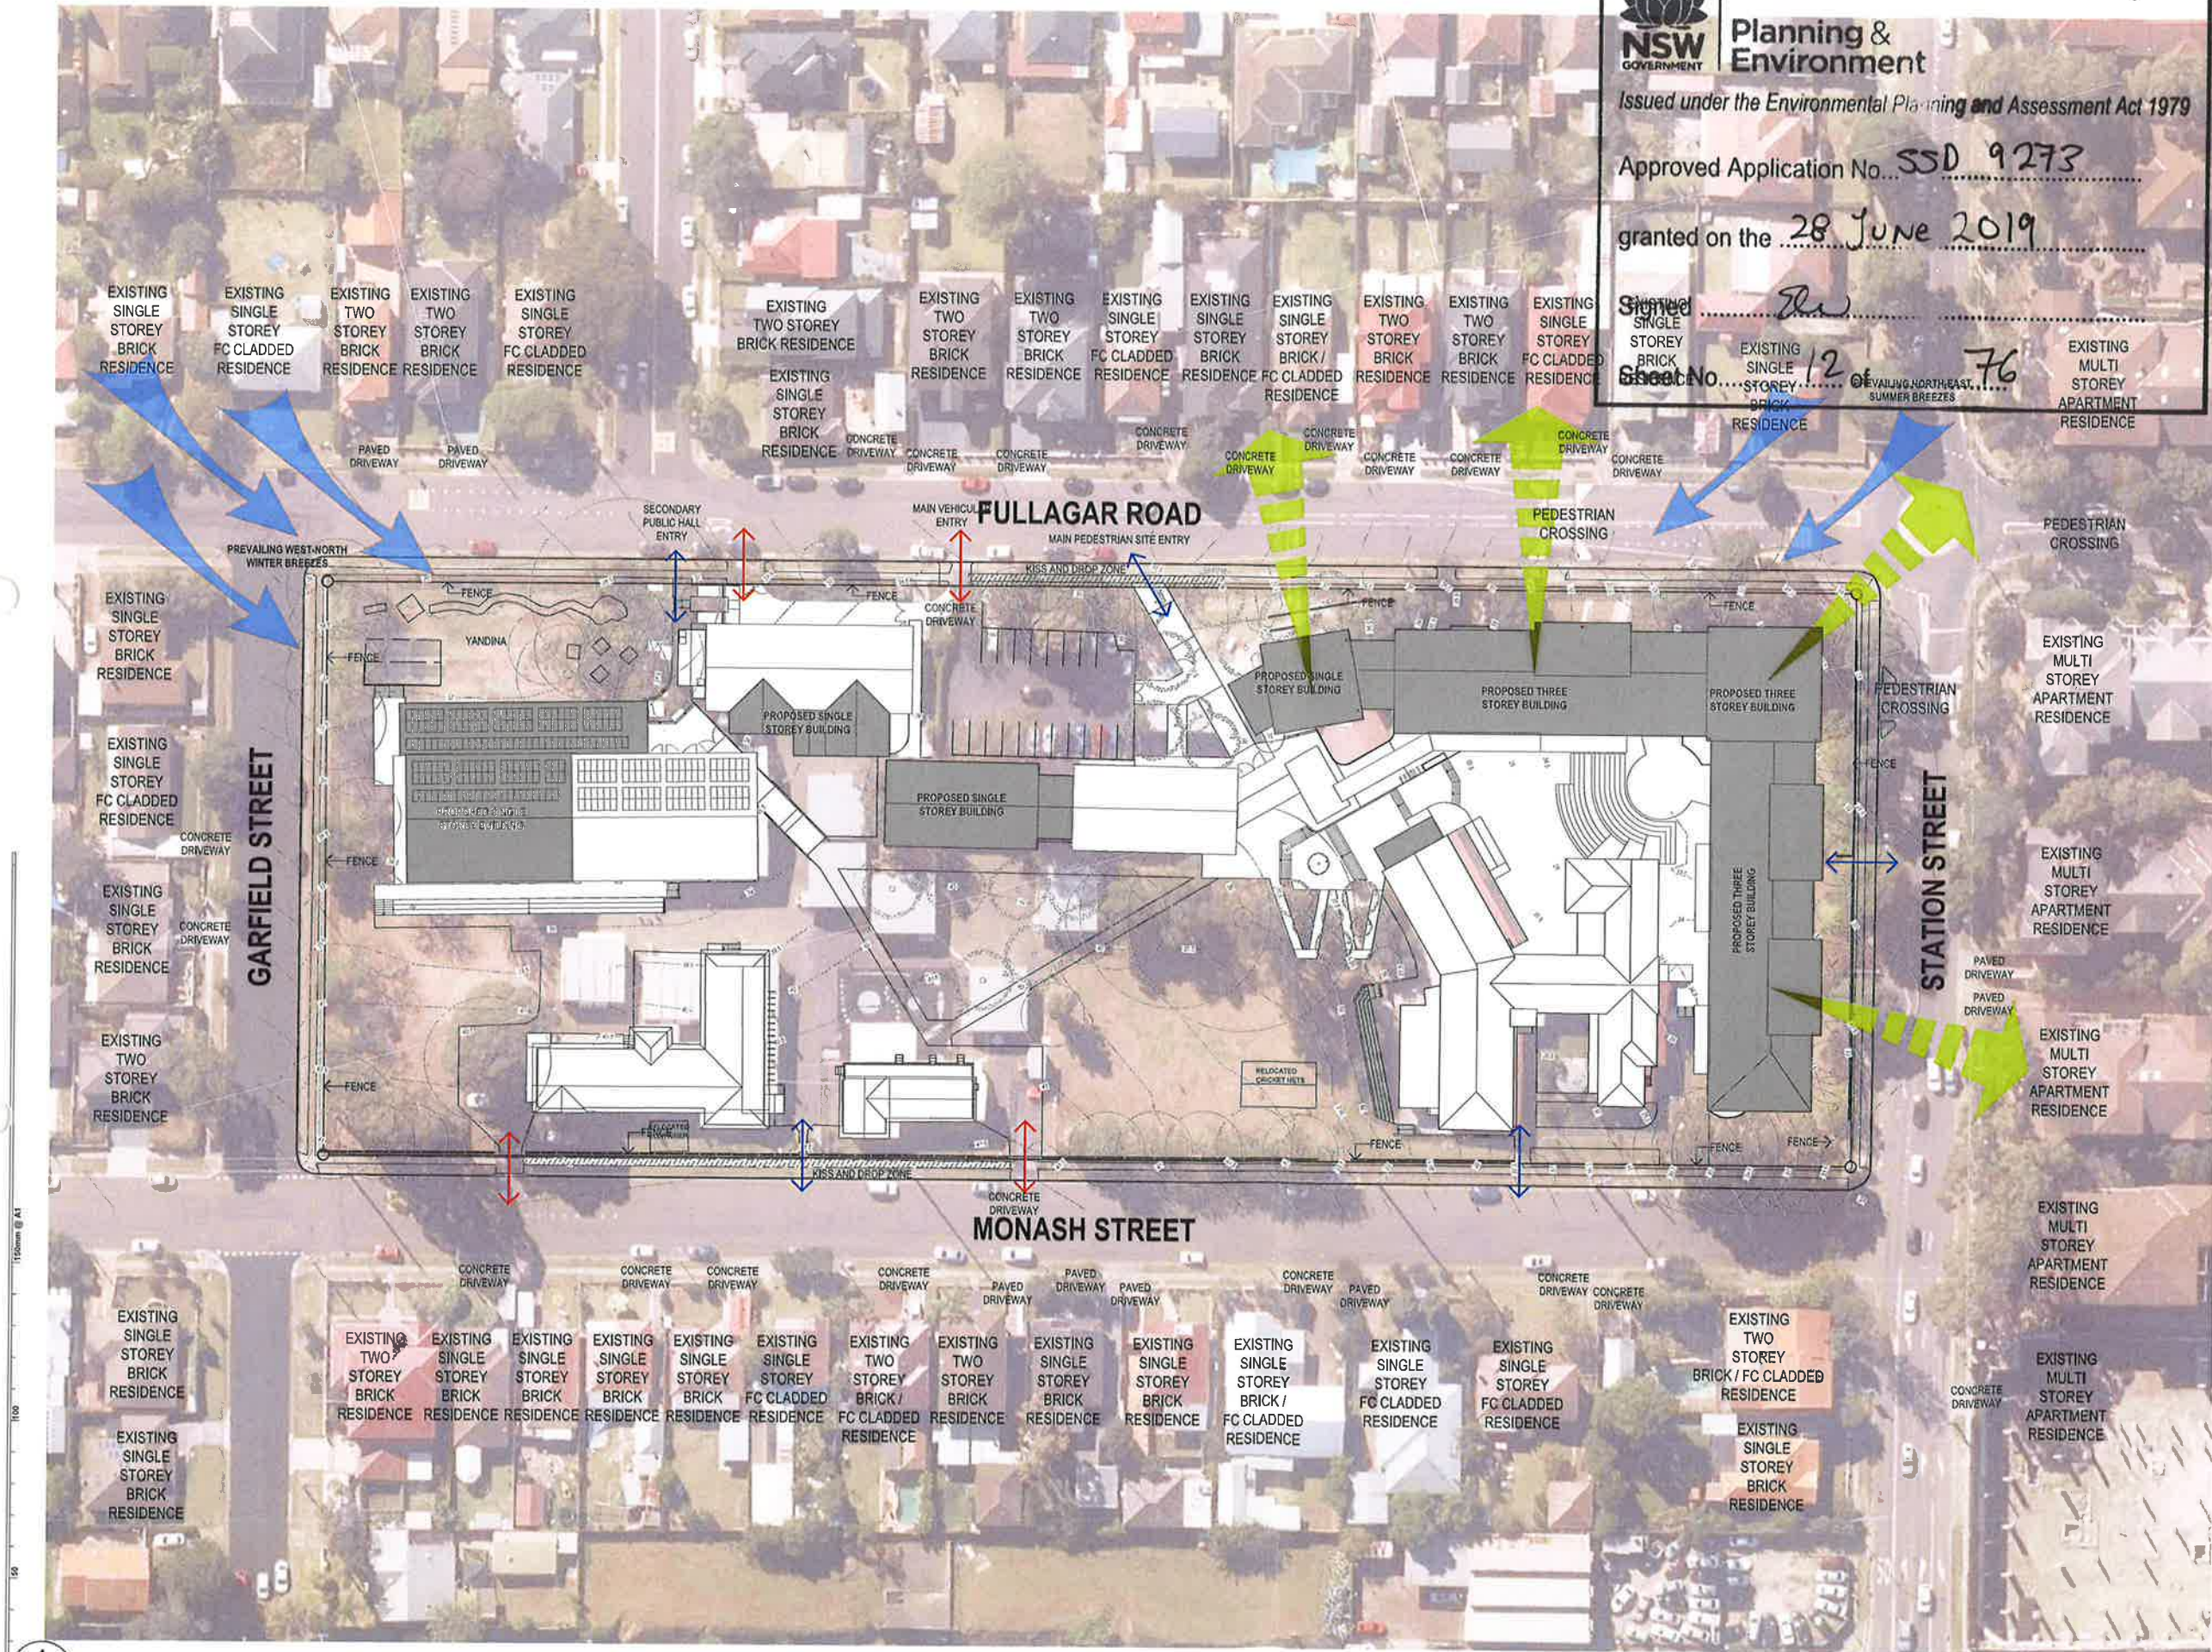

1 PLAN
Proposed Site Analysis
SCALE: 1:0.47

This drawing shows design features and elements of a design prepared by Futus Teader Architects and it is to be used only for work authorized in writing by the designers. It cannot be copied directly or indirectly, in whole or in part, nor shall it be used for any other building purposes. Unauthorised use will be considered an infringement of these rights.

EXTENT OF SHADOWS CAST BY BUILDINGS

EXISTING BUILDINGS
TO BE RETAINED

- Sun Shadows generated from 3D Model in ArchiCAD v 18
- Sun Shadows generated from True North



Approved Application No. SSD 9273

granted on the 28 JUN 2019

Signed EW

Sheet No. 13 of 76

P1	Draft Consultant SD Additional Information	17/09/2011	JFK
P2	Issued For TSG Review	20/09/2011	JFK
P3	SD / SSDA Client Review Issue	11/10/10	JFK
P4	SSDA Draft Issue	6/11/10	JFK
P5	SSDA Final Coordination Issue	31/1/11	JFK
P6	SSDA Issue	16/11/11	JFK
REV.	DESCRIPTION	DATE	INIT.

fulton trotter
ARCHITECTS

SYDNEY
Level 3, 35 Spring Street L (02) 9359 5941
PO Box 1669 e sydney@fulloninotier.com.au
Bond Junction, NSW 2022

PLACES		NEW GRASS		OLD GRASS	
Greg Isaac rala				QLD 5313	
Justine Ebzery rala				QLD 3647	
John Ward rala		VIC 18904	NSW 8371	QLD 4529	
Katarina Dreopoulos rala				QLD 1870	
Mark Trollor rala		VIC 17691	NSW 4421	QLD 4131	
Nathan Hildebrandt rala			NSW 10256	QLD 3108	
Paul Sisker rala			NSW 7177	QLD 2846	
Paul Trollor rala				QLD 4500	
Ryan Loveday rala			NSW 5602	QLD 2633	
Robert Wesener rala					

www.fultontrotter.com.au

PHASE 3 SCHEMATIC DESIGN

NSW Department of Education

Wentworthville Public School

ADDRESS 70-100 Fullagar Road
WENTWORTHVILLE, NSW

DRAWING SHADOW DIAGRAMS

Figured dimensions take precedence over scale dimensions. Contractors must verify all dimensions on site before commencing any work or making shop drawings.

PROJECT NUMBER	DIRECTOR	CHECKED
7068WV01	JW	

DRAWING NUMBER	REVISION
SD-1602	P6



Perspective View of Block E External Facade

A perspective architectural rendering of Block E's external facade. The building is a long, single-story structure with a gabled roof. The lower portion of the facade is constructed from dark brick, while the upper portion features large, dark-framed windows. A dark, paved walkway runs along the base of the building. To the left, a wooden fence is visible. The building is situated on a green, sloping terrain. In the background, a large, stylized tree with green foliage is visible. The sky is a clear, light blue.

This drawing shows design features and elements of a design prepared by Fuhon Trebor Architects and is to be used only for work authorized in writing by the designers. It cannot be copied directly or indirectly, in whole or in part, nor shall it be used for any other building purposes. Unauthorized use will be considered an infringement of these rights.

1. Ext Screen - Aluminium Battens
2. Colour - Dulux Surfmist C1
3. Colour - Dulux Basalt C30
4. Colour - Dulux Monument C29
5. Colour - Dulux Surfmist C1
6. Colour - Dulux Monument C29
7. Colour Back Glass OR
8. Prefinished CFC Panels
9. Ext Walls - Brick Cladding - Dark with variation
10. Colour - Dulux Black SG6G9
11. Colour - Dulux Wallaby C35

Figure 1 consists of two vertical panels, labeled 3 and 4. Each panel shows a series of data points (circles) connected by lines, representing the relationship between the number of trials and the number of correct responses. Panel 3 shows a positive correlation, while panel 4 shows a negative correlation.

—P8

7

9



Planning & Environment

Issued under the Environmental Planning and Assessment Act 1979

Approved Application No. SSD 9273

granted on the 28 JUN 2019

Signed EW

Sheet No. 14 of 76

P#	Draft Consultant SD Additional Information	17/09/20 18	JFK
P2	Issued For TSO Review	20/09/20 18	JFK
P3	SD / SSDA Client Review Issue	11/10/18	JFK
P4	SSDA Draft Issue	6/1/18	JFK
P5	SSDA Final Coordination Issue	3/1/18	JFK
P6	SSDA Issue	16/1/18	JFK
P7	SD Issue	16/1/18	JFK
P8	Revised SSQA Issue	12/2/18	LW
P9	Revised SSQA Issue	4/3/18	JFK
REV	DESCRIPTION	DATE	INT

plot date: Monday, 4 March 2010 file location: BIM Server: sydbinsyd 21 + BIM Server: 21/7058 WVP5

fulton trotter
ARCHITECTS

SYDNEY
 Level 3, 35 Spring Street L (02) 9369 5941
 PO Box 1668 I (02) 9369 2473
 Bond Junction, NSW 2022 sydney@kluhuter.com.au

Brisbane
Sydney

DIRECTORS
 Greg Isaac neas
 Jaslene Cluzey neas
 John Ward neas
 Katarina Dorozenko neas
 Mark Trotter neas
 Nathan Heston neas
 Paul Selva neas
 Paul Trotter neas
 Rens Loyd neas
 Robert Wessner neas

VC 17884 AGW 6371
VC 17881 AGW 4211
VC 17882 AGW 4211
www.fultontrotter.com.au

HASE SCHEMATIC DESIGN

DEPARTMENT OF
EDUCATION

Wentworthville Public School

ADDRESS 70-100 Fullagar Road
WENTWORTHVILLE, NSW

BLOCK E - EXTERNAL MATERIALS

Figured dimensions take precedence over scale dimensions. Contractors must verify all dimensions on site before commencing any work or making shop drawings.

PROJECT NUMBER	DIRECTOR
7068WV01	JW

DRAWING NUMBER
SD-1603

CHECKED

P9

Perspective View of Block F External Facade





Copyright
This drawing shows design features and elements of a design prepared by Fulton Trotter Architects and is to be used only for work authorised in writing by the designers. It cannot be copied, directly or indirectly, in whole or in part, nor shall it be used for any other building purposes. Unauthorised use will be considered an infringement of these rights.

12

- 1. Gutter& Fascia - Colorbond - Dulux - Monument C29
- 2. Existing Brick Facade
- 3. Colour Back Glass
- 4. Ext Wall - Brick - Dark with Variation
- 5. Ext Powdercoated Aluminium Batten
- 6. Colour - Dulux Surfemist C1
- 7. Colour - Dulux Basalt C30
- 8. Colour - Dulux Monument C29
- 9. Roof - Metal Sheetting - Trimdek
- 10. Colorbond - Dulux - Dune C8
- 11. Ext Floor - Concrete - Finished
- 12. Colorbond - Dulux - Surfemist C1
- 13. Colour Back Glass - Dulux - Hothouse Orchid S46E7

Proposed Material Palette

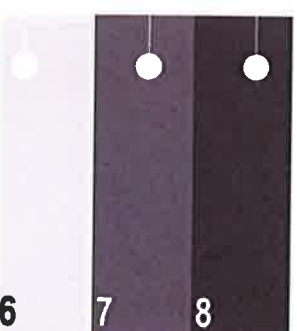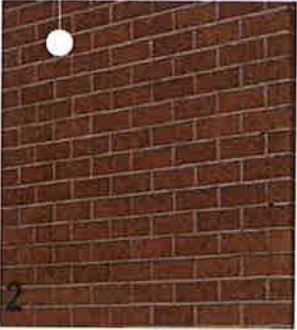

**Planning & Environment**

Issued under the Environmental Planning and Assessment Act 1979

Approved Application No. SSD 9273

granted on the 28 JUN 2019

Signed [Signature]

Sheet No. 15 of 76

REV.	DESCRIPTION	DATE	INT.
P1	Draft Consultant SD Additional Information	17/09/2018	JFK
P2	Issued For TSG Review	20/09/2018	JFK
P3	SD / SSDA Client Review Issue	11/10/18	JFK
P4	SSDA Draft Issue	6/11/18	JFK
P5	SSDA Final Coordination Issue	9/11/18	JFK
P6	SSDA Issue	14/11/18	JFK

fulton trotter
ARCHITECTS

SYDNEY
Level 3, 35 Spring Street L (02) 9360 6944
PO Box 1559 L (02) 9369 3743
Sydney, NSW 2022, Sydney@fultontrotter.com.au

BRISBANE
Level 3, 35 Spring Street L (02) 9360 6944
PO Box 1559 L (02) 9369 3743
Sydney, NSW 2022, Sydney@fultontrotter.com.au

DIRECTORS
Greg Isaac NSW 6855 QLD 2920
Juliana Elworthy NSW 8371 QLD 3513
John Ward NSW 8371 QLD 3513
Katerina Dracopoulos NSW 4221 QLD 1870
Mark Trotter NSW 4221 QLD 1870
Nathan Hildebrandt NSW 10256 QLD 4131
Paul Trotter NSW 7160 QLD 3158
Ryan Lovelady NSW 7177 QLD 2646
Ruben Wiesner NSW 5802 QLD 2633

www.fultontrotter.com.au

SCHEMATIC DESIGN

DEPARTMENT OF EDUCATION

Wentworthville Public School

70-100 Fullagar Road
WENTWORTHVILLE, NSW

BLOCK F EXTERNAL MATERIALS

Figured dimensions take precedence over scale dimensions. Contractors must verify all dimensions on site before commencing any work or making shop drawings.




PROJECT NUMBER	DIRECTOR	CHECKED
7068WV01	JW	
DRAWING NUMBER	REVISION	
SD-1604	P6	

Perspective View of Block G External Facade



Copyright
This drawing shows design features and elements of a design prepared by
Fulton Trotter Architects and is to be used only for work authorised in
writing by the designers. It cannot be copied, directly or indirectly, in whole
or in part, nor shall it be used for any other building purposes. Unauthorised
use will be considered an infringement of these rights.

1. Ext Wall - CFC Panels
2. Colour - Dulux - Surfsmist C1
3. Colour - Dulux - Golden Grain S13G9
4. Colour - Dulux - Hothouse Orchid A8
5. Colour - Dulux - Mondrian Blue S39H9
6. Colour - Dulux - Old Money S27D9
7. Colour - Dulux - Ryan Red S04G9
8. Colour - Dulux - Sea Creature S32H9
9. Colour Back Glass
9. Roof - Metal Sheetting - Trimdek
10. Colour - Dulux Monument C29
11. Ext Wall - Brick - Dark with Variation
12. Ext Wall - Metal Mesh - Crimsafe
13. Roof - Metal Sheetting - Trimdek
14. Colorbond - Dulux - Dune C8
15. Ext Powdercoated Aluminium Batten
16. Colour - Dulux - Surfsmist C1
17. Colour - Dulux Basalt C30
18. Colour - Dulux - Monument C29

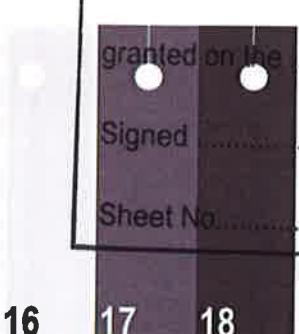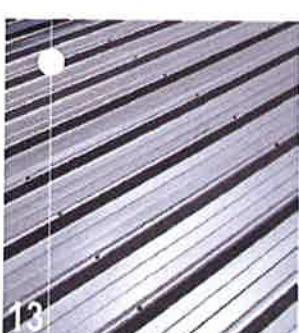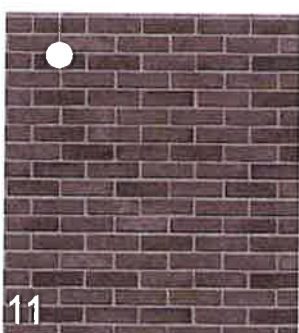

Planning &
Environment
Environmental Planning and Assessment Act 1979

Approved Application No. 55D9273

28 JUN 2019

Signed [Signature]

Sheet No. 16 of 76

REV.	DESCRIPTION	DATE	INT.
P1	Draft Consultant SD Additional Information	17/09/2018	JFK
P2	Issued For TSO Review	20/09/2018	JFK
P3	SD / SSDA Client Review Issue	15/10/18	JFK
P4	SSDA Draft Issue	6/11/18	JFK
P5	SSDA Final Coordination Issue	9/11/18	JFK
P6	SSDA Issue	14/11/18	JFK

plot date: Tuesday, 13 November 2018
file location: BIM Server: sydbimsyd 21 - BIM Server 21/7058 VVPIS
75mm @ A3

fulton trotter
ARCHITECTS

SYDNEY
Level 2, 35 Spring Street
P.O. Box 1889
Sydney, NSW 2002
t: (02) 9369 5941
f: (02) 9369 3743
sydney@fultontrotter.com.au

BRISBANE
Level 2, 35 Spring Street
P.O. Box 1889
Sydney, NSW 2002
t: (02) 9369 5941
f: (02) 9369 3743
sydney@fultontrotter.com.au

DIRECTORS
Greg Isaac
Joanne Ewery
John Ward
Katherine Drosopoulos
Mark Trotter
Nathan Hildebrandt
Paul Sotomayor
Paul Trotter
Ryan Loveday
Robert Woerner

NSW 6655
NSW 8371
VIC 18404
NSW 4421
NSW 7180
NSW 7177
NSW 5802

QLD 2820
QLD 3313
QLD 3647
QLD 4559
QLD 1870
QLD 4121
QLD 3198
QLD 2646
QLD 4300
QLD 2933

www.fultontrotter.com.au

SCHEMATIC DESIGN
DEPARTMENT OF
EDUCATION

Wentworthville Public School

70-100 Fullagar Road
WENTWORTHVILLE, NSW

**BLOCK G EXTERNAL
MATERIALS**

Figured dimensions take precedence over
scale dimensions. Contractors must verify
all dimensions on site before commencing
any work or making shop drawings.

PROJECT NUMBER
7068WV01

DIRECTOR
JW


CHECKED
P6

DRAWING NUMBER
SD-1605

REVISION

Perspective View of Block G Courtyard Facade


Copyright
This drawing shows design features and elements of a design prepared by
Fulton Trotter Architects and is to be used only for work authorised in
writing by the designers. It cannot be copied directly or indirectly, in whole
or in part, nor shall it be used for any other building purposes. Unauthorised
use will be considered an infringement of these rights.

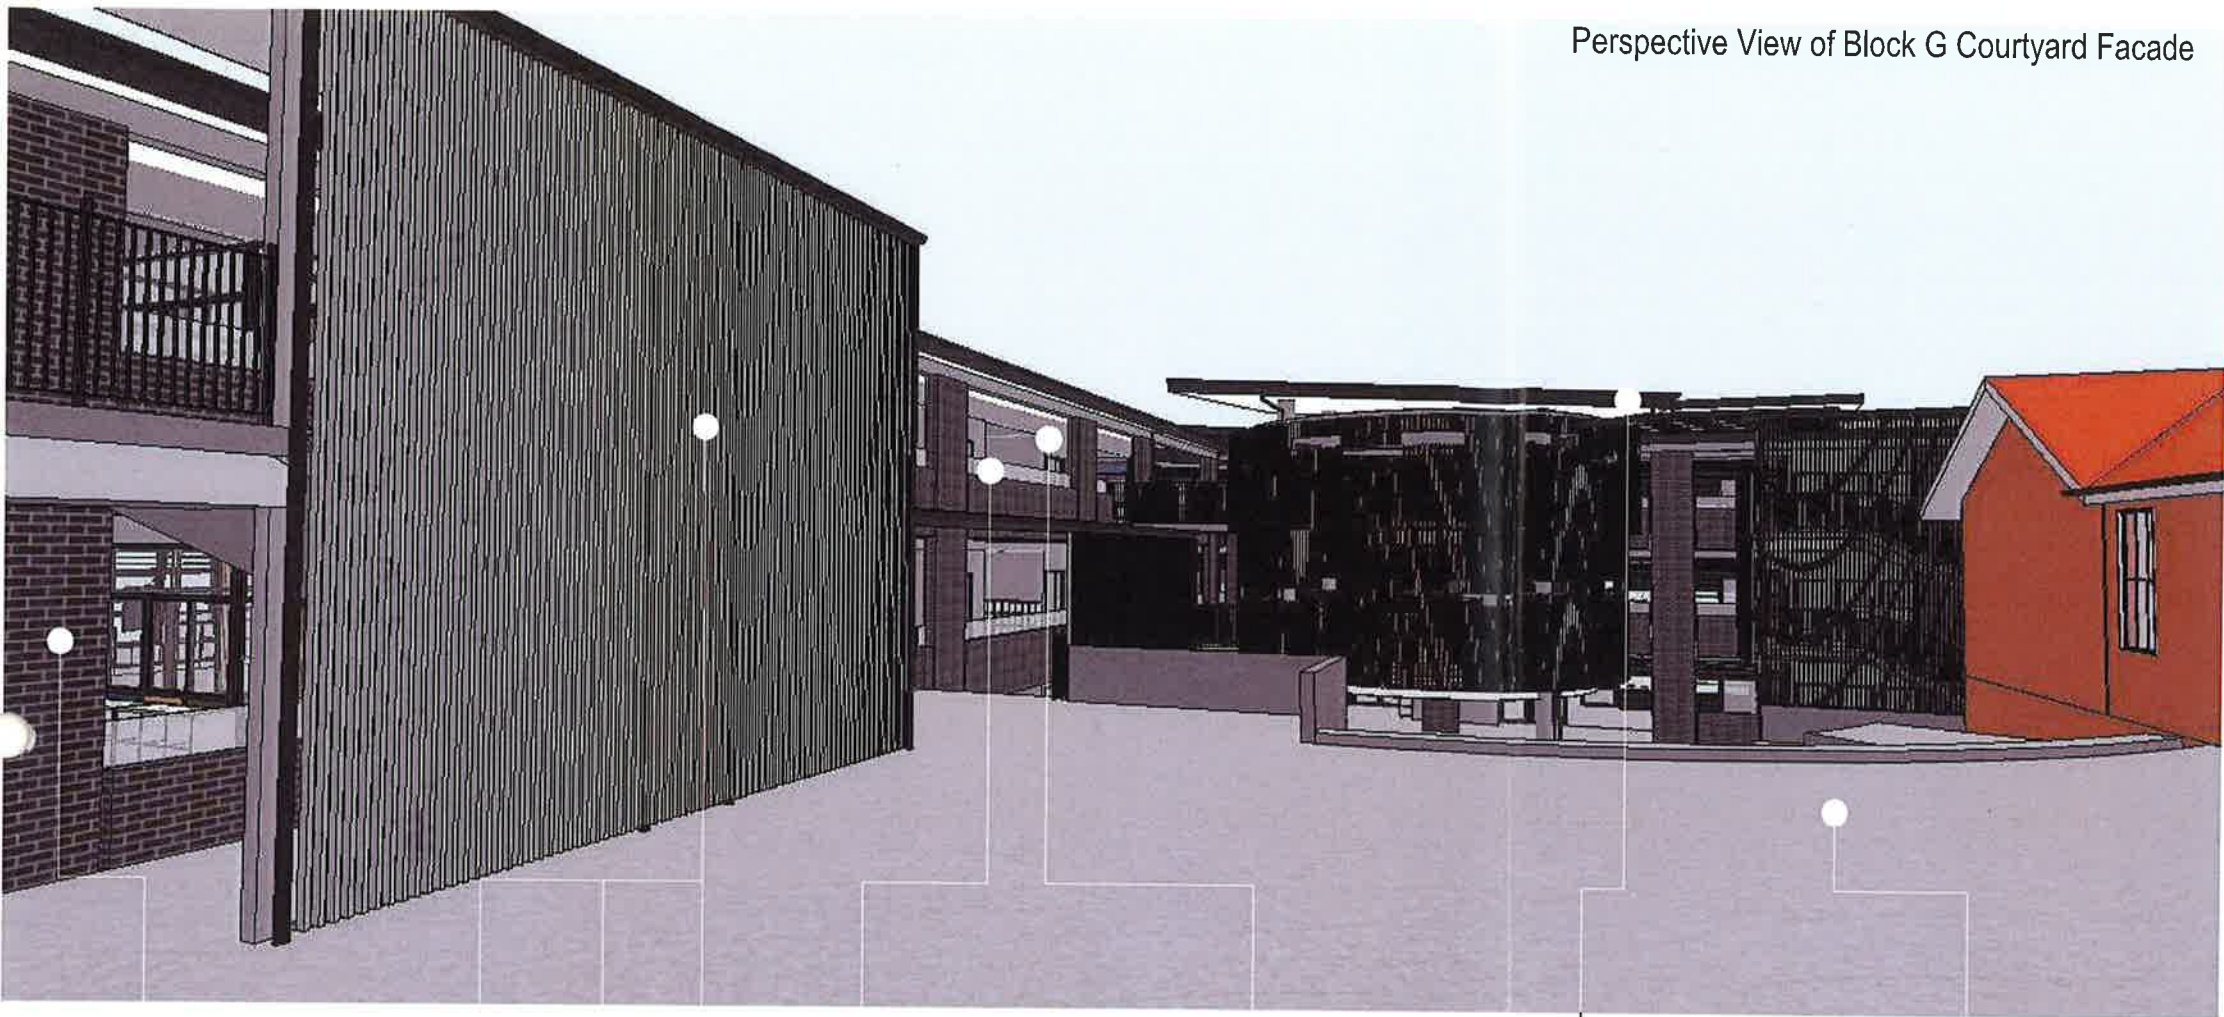

- 1. Ext Wall - Brick - Dark with Variation
- 2. Ext Powdercoated Aluminium Batten
- 3. Colour - Dulux - Surfist C1
- 4. Colour - Dulux Basalt C30
- 5. Colour - Dulux - Monument C29
- 6. CrimSafe Metal Mesh Screen
- 7. Soffit - Prefinished CFC
- 8. Colour - Dulux Wallaby C35
- 9. Gutter& Fascia - Colorbond - Dulux - Monument C29
- 10. Ext Floor - Concrete - Finished

Proposed Material Palette

Proposed Colour

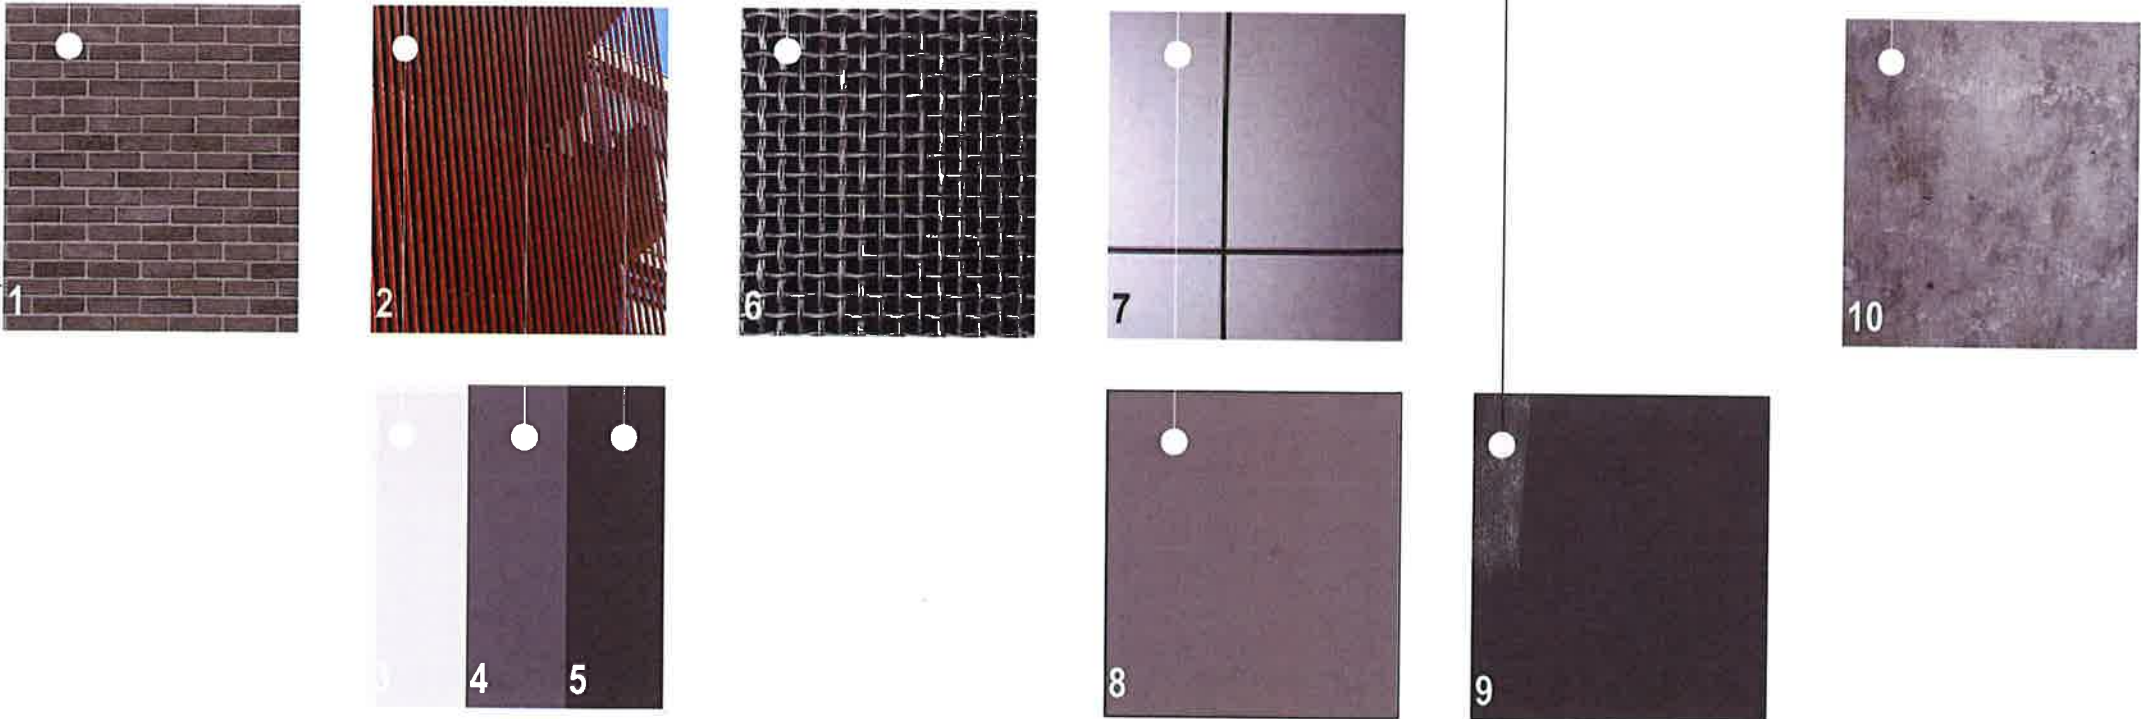



Planning & Environment

Issued under the Environmental Planning and Assessment Act 1979

Approved Application No.....SSD 9273

granted on the 28 JUN 2019

Signed 

Sheet No.....17 of 76

REV.	DESCRIPTION	DATE	INT.
P1	Draft Consultant SD Additional Information	17/09/2018	JFK
P2	Issued For TSG Review	20/09/2018	JFK
P3	SD / SSDA Client Review Issue	11/10/18	JFK
P4	SSDA Draft Issue	6/11/18	JFK
P5	SSDA Final Coordination Issue	30/11/18	JFK
P6	SSDA Issue	14/11/18	JFK

fulton trotter
ARCHITECTS

SYDNEY
Level 3, 35 Spring Street L (02) 9369 5944
PO Box 1669 L (02) 9369 3743
Bondi Junction, NSW 2022, sydney@fultontrotter.com.au

BRISBANE
SYDNEY
VIC 18834 NSW 6371 QLD 3547
QLD 4529
QLD 1670
QLD 4131
NSW 10256
NSW 7180 QLD 3168
NSW 7177 QLD 2646
QLD 4500
NSW 5802 QLD 2633

www.fultontrotter.com.au

PHASE
SCHEMATIC DESIGN

DEPARTMENT OF EDUCATION

Wentworthville Public School

70-100 Fullagar Road
WENTWORTHVILLE, NSW

FOR DRAWING
BLOCK G EXTERNAL MATERIALS 2

Figured dimensions take precedence over scale dimensions. Contractors must verify all dimensions on site before commencing any work or making shop drawings.

PROJECT NUMBER
7068WV01

DIRECTOR
JW

CHECKED

DRAWING NUMBER
SD-1606

REVISION
P6




Perspective View of Block H External Facade



Copyright
This drawing shows design features and elements of a design prepared by
Fulton Trotter Architects and is to be used only for work authorized in
writing by the designers. It cannot be copied directly or indirectly, in whole
or in part, nor shall it be used for any other building purposes. Unauthorised
use will be considered an infringement of these rights.

- 1. Colour - Dulux Monument C29
- 2. Ext Walls - CFC Panels
- 3. Unpainted CFC Panels
- 4. Colour - Dulux Surfemist C1
- 5. Ext Walls - Metal Sheetting - Kliplock
- 6. Colour - Dulux Wallaby C35

Proposed Material Palette

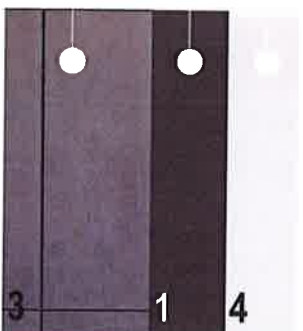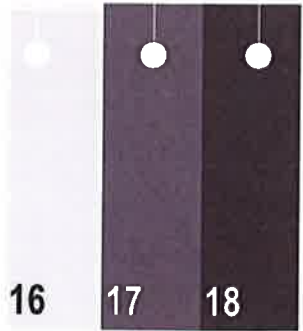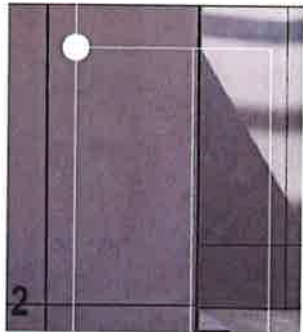

Proposed Colour

NSW GOVERNMENT Planning & Environment
Issued under the Environmental Planning and Assessment Act 1979
Approved Application No. SSD 9273
granted on the 28 JUN 2019
Signed [Signature]
Sheet No. 18 of 76

REV.	DESCRIPTION	DATE	INT.
P1	Draft Consultant SD Additional Information	17/09/2018	JFK
P2	Issued For TSG Review	20/09/2018	JFK
P3	SD / SSDA Client Review Issue	11/10/18	JFK
P4	SSDA Draft Issue	6/11/18	JFK
P5	SSDA Final Coordination Issue	31/11/18	JFK
P6	SSDA Issue	14/12/18	JFK

fulton trotter
ARCHITECTS

SYDNEY
Level 2, 30 Spring Street
PO Box 1669
Bondi Junction, NSW 2022
L: (02) 9369 5941
F: (02) 9369 3743
sydney@fultontrotter.com.au

BRISBANE
SYDNEY

DIRECTORS
Greg Isaacs
Juliane Ebbert
John Ward
Katerina Demopoulou
Mark Trotter
Nathan Midgland
Paul Skerrett
Paul Trotter
Ryan Loveday
Robert Weesner

NSW 6585
VIC 18836
NSW 8371
VIC 17691
NSW 4421
NSW 7183
NSW 7117
NSW 5902

QLD 2920
QLD 3313
QLD 3847
QLD 4528
QLD 1870
QLD 4151
QLD 3188
QLD 2646
QLD 4500
QLD 2633

www.fultontrotter.com.au

SCHEMATIC DESIGN
DEPARTMENT OF
EDUCATION

Wentworthville Public School
70-100 Fullagar Road
WENTWORTHVILLE, NSW

BLOCK H EXTERNAL MATERIALS

Figured dimensions take precedence over
scale dimensions. Contractors must verify
all dimensions on site before commencing
any work or making shop drawings.

PROJECT NUMBER: **7068WV01**
DRAWING NUMBER: **SD-1607**
DIRECTOR: **JW**
REVISION: **P6**



1 PERSPECTIVE
BLOCK G - FULLAGAR STREET SOUTH WEST PERSPECTIVE



Planning & Environment

made under the Environmental Planning and Assessment Act 1979

Approved Application No. SSD 9273

granted on the 28 JUN 2019

Signed EW

Sheet No. 19 of 76



3 PERSPECTIVE
BLOCK G - FULLAGAR STREET SOUTH PERSPECTIVE



4 PERSPECTIVE
BLOCK H - GARFIELD STREET SOUTH EAST PERSPECTIVE

REV.	DESCRIPTION	DATE	INIT.
P1	Draft Consultant SD Additional Information	17/09/2018	JFK
P2	Issued For ISG Review	20/09/2018	JFK
P3	SD / SSDA Client Review Issue	1/10/2018	JFK
P4	SSDA Draft Issue	6/11/18	JFK
P5	SSDA Final Coordination Issue	9/11/18	JFK
P6	SSDA Issue	14/11/18	JFK

fulton trotter ARCHITECTS

SYDNEY
Level 3, 35 Spring Street L (02) 9556 9941
PO Box 1809
Bunde Junction NSW 2022
sydney@fultontritter.com.au

BRISBANE
SYDNEY

DIRECTORS
Orin Isaac rita
Juliane Ebbery rita
John West rita
Katherine Desposolis rita
Mark Trotter rita
Nathan Hildebrandt rita
Paul Schwan rita
Paul Trotter rita
Rogan Conolly rita
Robert Wessner rita

NSW 6855 QLD 2520
QLD 3313 QLD 2647
VIC 18804 NSW 8371
VIC 17691 NSW 4421
NSW 10256 QLD 4131
NSW 7180 QLD 3108
NSW 7177 QLD 2648
QLD 4500 QLD 2633

www.fultontritter.com.au

SCHEMATIC DESIGN

NSW Department of Education

Wentworthville Public School

70-100 Fullagar Road
WENTWORTHVILLE, NSW

SITE PERSPECTIVES



Figured dimensions take precedence over
scale dimensions. Contractors must verify
all dimensions on site before commencing
any work or making shop drawings.

PROJECT NUMBER
7068WV01

DIRECTOR
JW

CHECKED
P6

DRAWING NUMBER
SD-1608

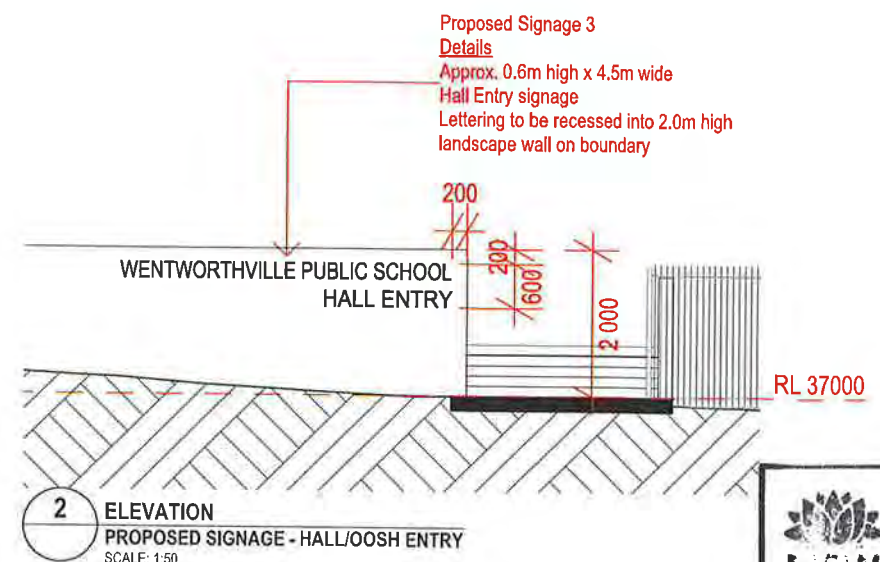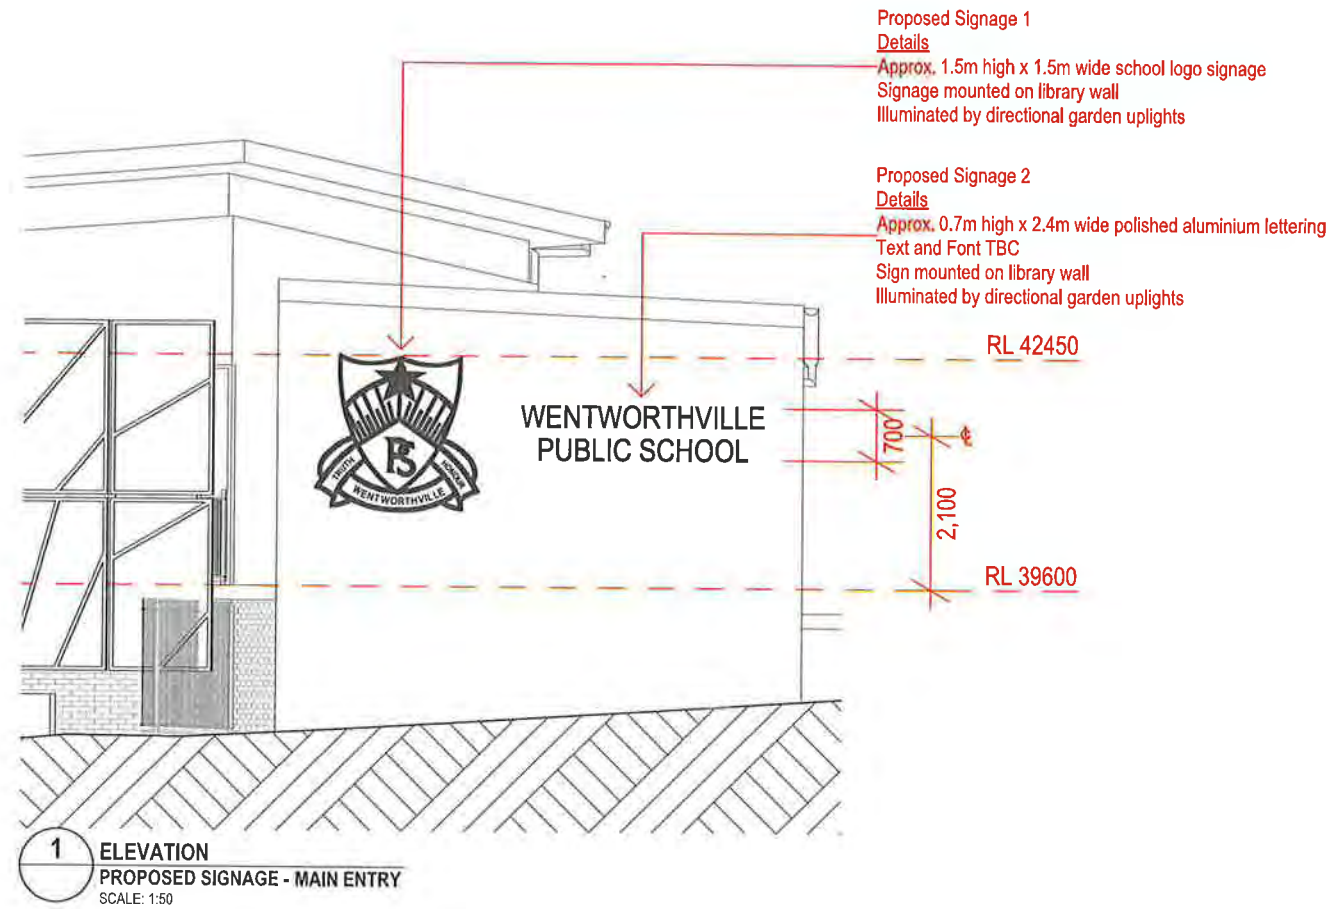

NSW **Planning & Environment**


Issued under the Environmental Planning and Assessment Act 1979

Approved Application No. SSD9273

granted on the 28 JUN 2019

Signed [Signature]

Sheet No. 20 of 76

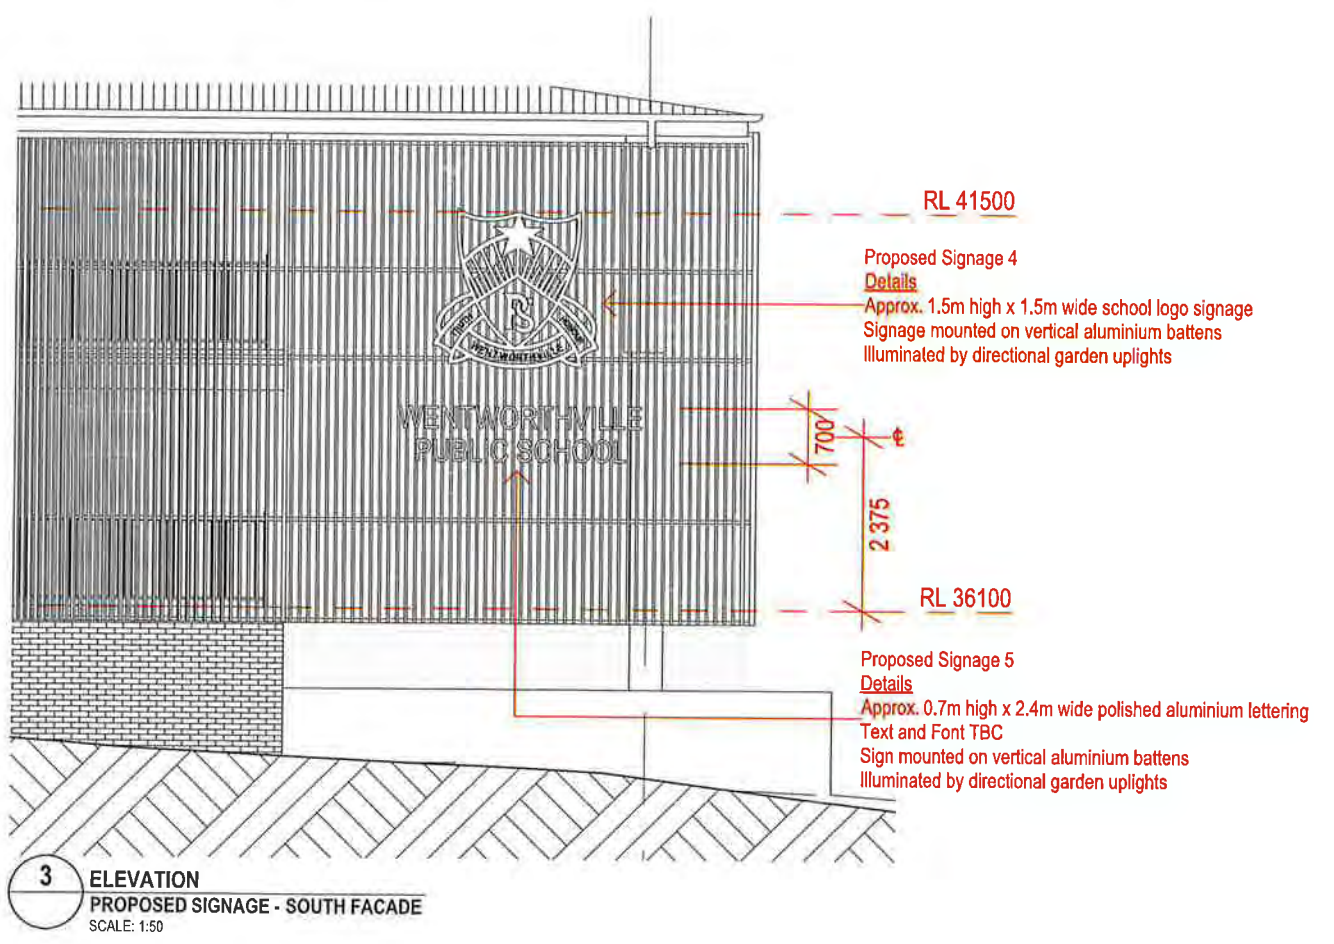

REV.	DESCRIPTION	DATE	INT.
P1	SD / SSDA Client Review Issue	11/10/18	JFK
P2	SSDA Draft Issue	6/11/18	JFK
P3	SSDA Final Coordination Issue	9/11/18	JFK
P4	SSDA Issue	14/11/18	JFK

fulton trotter
ARCHITECTS

SYDNEY
Level 3, 25 Spring Street L (02) 9369 6941
PO Box 1000
Barrack Street NSW 2022
e: sydney@fultontritter.com.au

BRISBANE
SYDNEY

DIRECTORS
Greg Isaac n/a NSW 6855 QLD 2920
Justin Ebrey n/a QLD 3113
John Ward n/a VIC 18604 NSW 8371 QLD 3847
Katerina Dracopoulos n/a VIC 17691 NSW 4421 QLD 1870
Mark Trotter n/a NSW 10228 QLD 4131
Nathan Hollister n/a NSW 7169 QLD 3168
Paul Sakara n/a NSW 7177 QLD 2646
Paul Trotter n/a QLD 4500
Ryan Loveday n/a NSW 5802 QLD 2633
Robert Weener n/a

www.fultontritter.com.au

PHASE
SCHEMATIC DESIGN

CLIENT
NSW Department of Education

PROJECT
Wentworthville Public School

ADDRESS
70-100 Fullagar Road
WENTWORTHVILLE, NSW

DRAWING
PROPOSED SIGNAGE

Figured dimensions take precedence over scale dimensions. Contractors must verify all dimensions on site before commencing any work or making shop drawings.

PROJECT NUMBER
7068WV01


DIRECTOR
JW

CHECKED


DRAWING NUMBER
SD-1610

REVISION
P4

Copyright
This drawing shows design features and elements of a design prepared by
Fulton Trotter Architects and is to be used only for the purposes intended in
writing by the designers. It cannot be copied, reproduced, or used
in part, nor shall it be used for any other building projects. Any unauthorised
use will be considered an infringement of these rights.

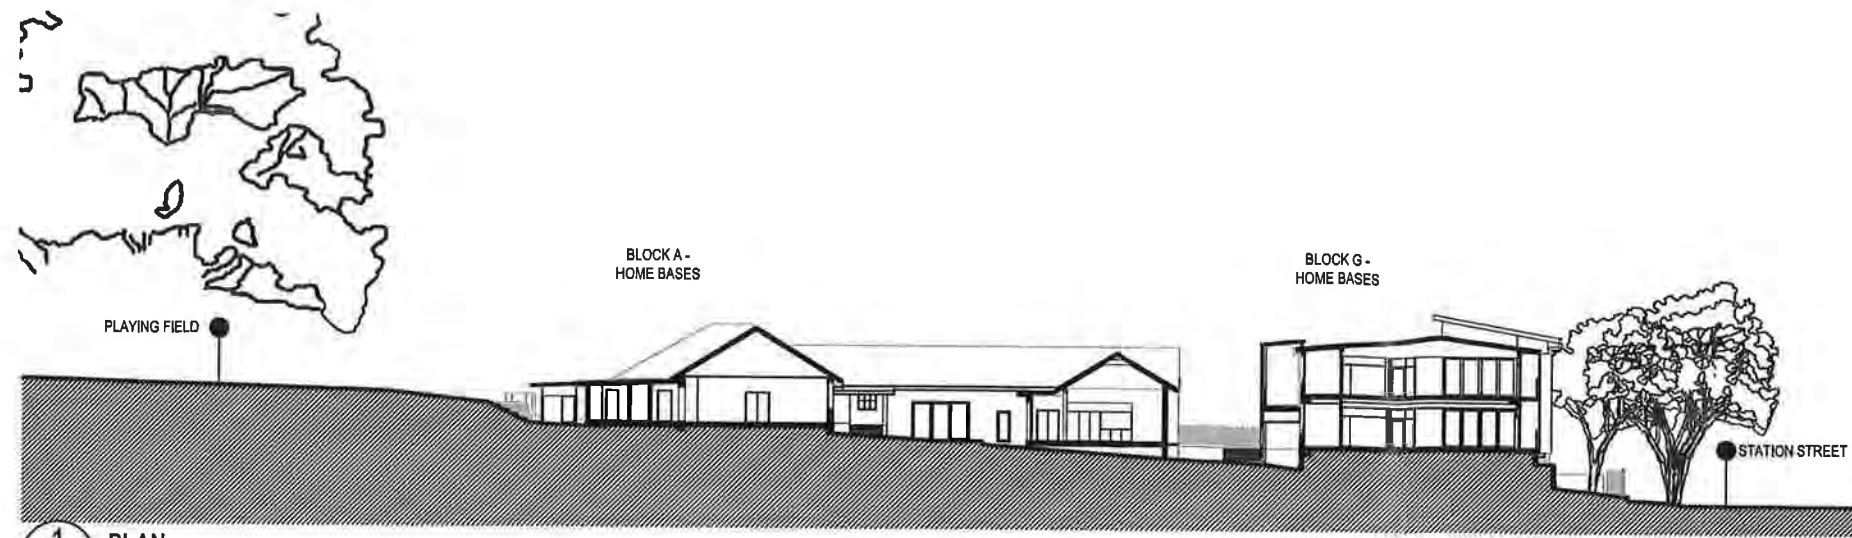

1 PLAN
SITE SECTION A
SCALE: 1:500

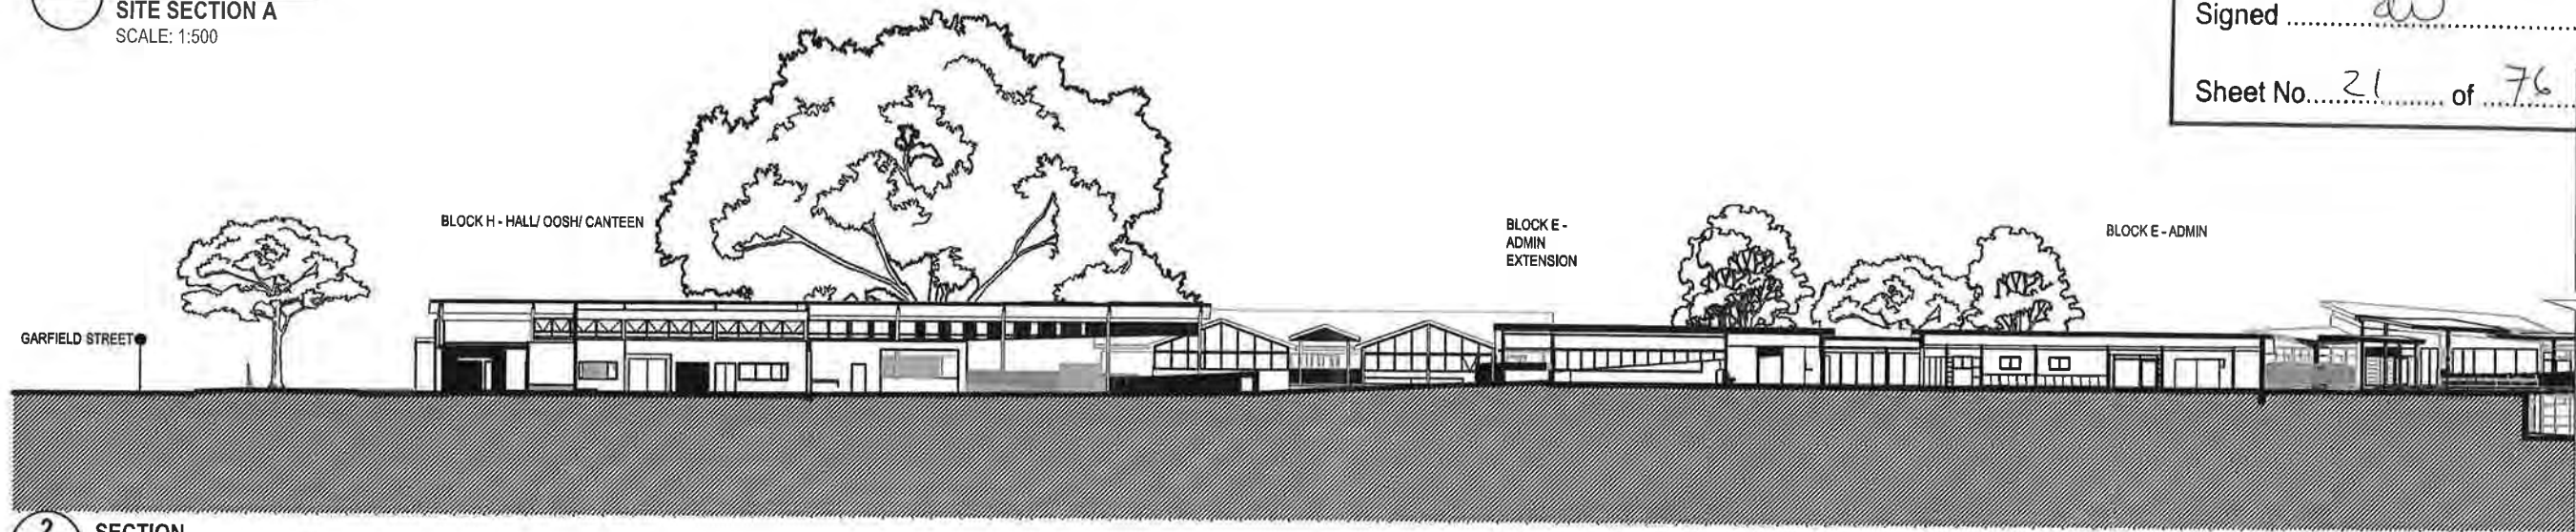

2 SECTION
SITE SECTION B
SCALE: 1:500



2 SECTION
SITE SECTION B
SCALE: 1:500

REV	DESCRIPTION	DATE	INT.
P1	SD / SSDA Client Review Issue	11/10/18	JFK
P2	SSDA Draft Issue	08/11/18	JFK
P3	SSDA Final Coordination Issue	08/11/18	JFK
P4	SSDA Issue	14/11/18	JFK

plot date: Tuesday, 13 November 2018 file location: BIM Server: sydbmsyd 21 - BIM Server 21/7058 WVPS



Planning &
Environment

Issued under the Environmental Planning and Assessment Act 1979

Approved Application No. SSD 9273

granted on the 2.8 JUN 2019

Signed [Signature]

Sheet No. 21 of 76

fulton trotter
ARCHITECTS

SYDNEY
Level 2, 25 Spring Street L (02) 9389 5941
PO Box 1049 L (02) 9389 3743
Sydney, NSW 2022 sydney@fultontritter.com.au
DIRECTORS
Greg Isaac rala NSW 6885 QLD 2920
Justine Elzary rala NSW 8371 QLD 3617
John Ward rala VIC 18804 NSW 8371 QLD 3617
Katerina Dimopoulos rala NSW 4421 QLD 1870
Mark Trotter rala VIC 17621 NSW 10256 QLD 4131
Nathan Hildebrandt rala NSW 7189 QLD 3105
Paul Skene rala NSW 7177 QLD 2546
Paul Trotter rala NSW 7177 QLD 2546
Ryan Loveday rala NSW 4550 QLD 4550
Robert Weaver rala NSW 2011 QLD 2011


www.fultontritter.com.au

PHASE **SCHEMATIC DESIGN**
CLIENT **DEPARTMENT OF EDUCATION**
PROJECT **Wentworthville Public School**
ADDRESS **70-100 Fullagar Road WENTWORTHVILLE, NSW**

SITE SECTIONS

Figured dimensions take precedence over
scale dimensions. Contractors must verify
all dimensions on site before commencing
any work or making shop drawings.

PROJECT NUMBER **7068WV01** CHECKED **JW**
DRAWING NUMBER **SD-1701** REVISION **P4**

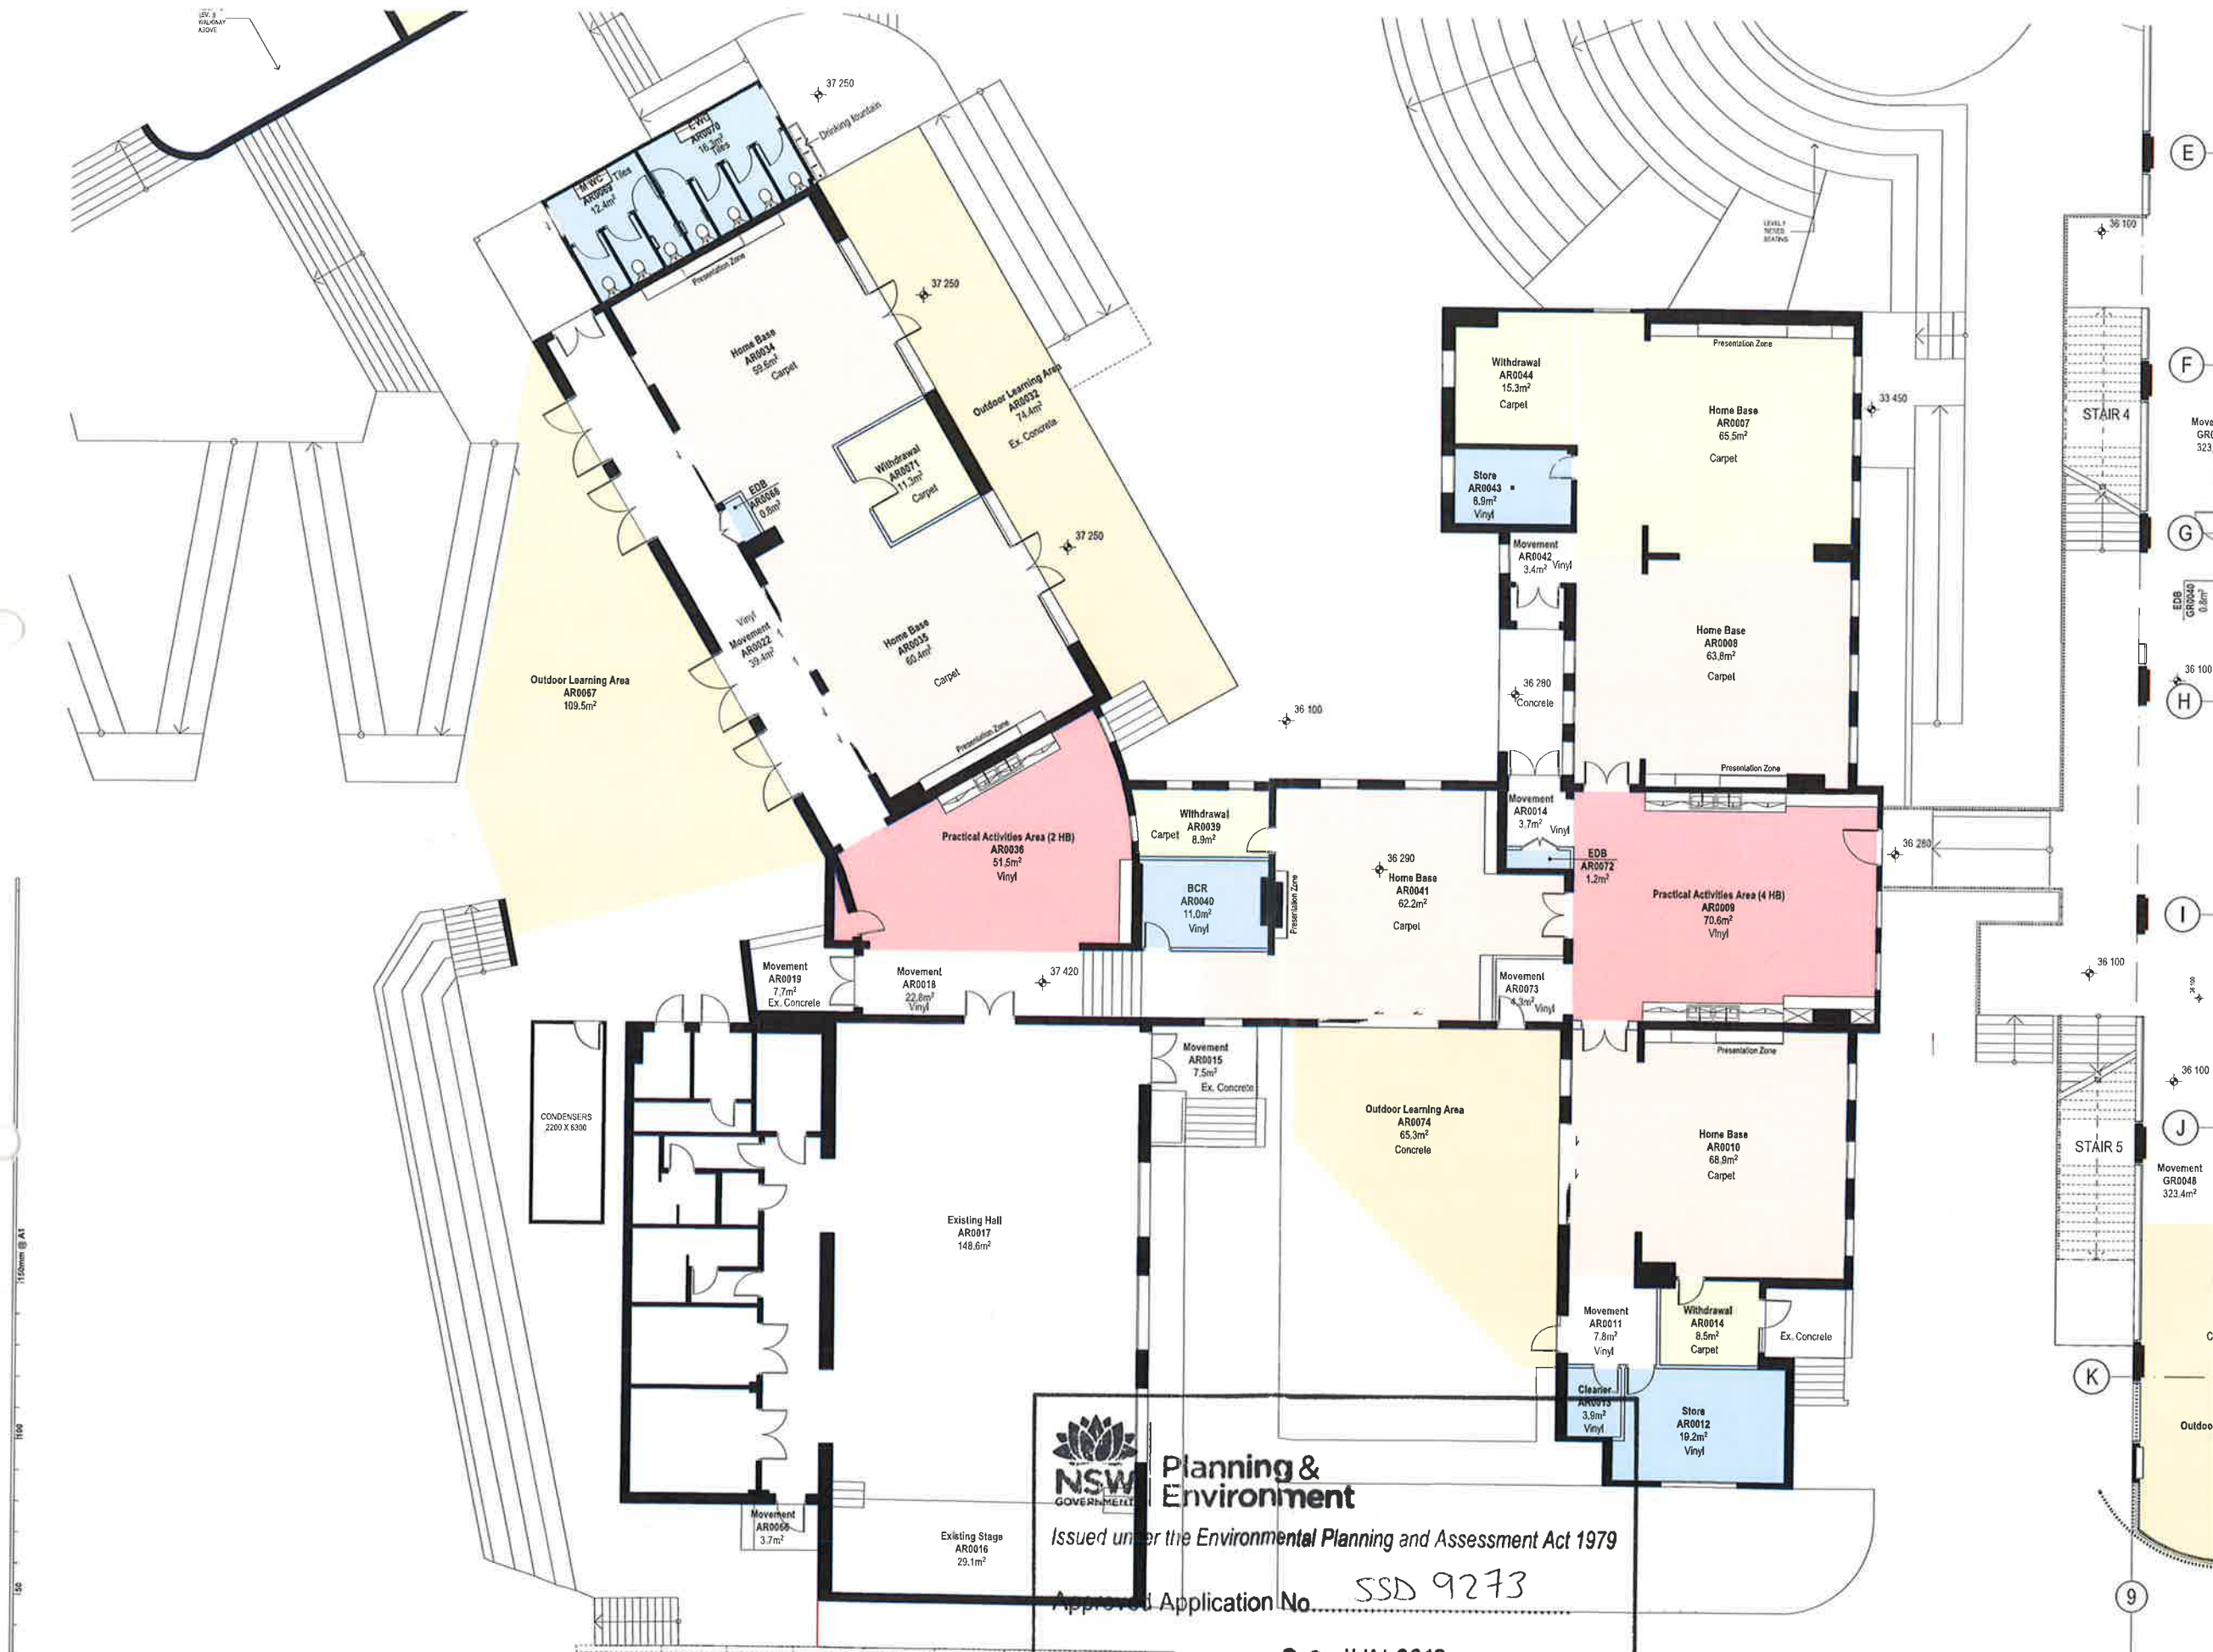

Copyright
This drawing shows design features and elements of a design prepared by
Fulton Trotter Architects and is to be used only for work authorised in
writing by the designers. It cannot be copied directly or indirectly, in whole
or in part, nor shall it be used for any other building purposes. Unauthorised
use will be considered an infringement of these rights.

P8	Draft Schematic Design Issue	04/08/201	JFK
P9	Issued For TSG Review	20/05/201	JFK
P10	SSDA Consultant Report Issue	05/10/18	WG
P11	SD / SSDA Client Review Issue	11/10/18	JFK
P12	SSDA Draft Issue	6/11/18	JFK
P13	SSDA Final Coordination Issue	9/11/18	JFK
P14	SSDA Issue	14/11/18	JFK
REV.	DESCRIPTION	DATE	INT.

fulton trotter
ARCHITECTS
SYDNEY
Level 3, 35 Spring Street L (02) 8369 5811
PO Box 1188
Burrumbidgee NSW 2022
e: sydney@fultontritter.com.au
BRISBANE
SYDNEY
DIRECTORS
Greg Isaac r/a
Julaine Ebbrey r/a
John Ward r/a
Katerina Dracopoulos r/a
Mark Trofor r/a
Nathan Holsmire r/a
Paul Sakuma r/a
Paul Trotter r/a
Ryan Loveday r/a
Robert Wessner r/a
NSW 8855 QLD 2920
VIC 18804 NSW 6371
VIC 17681 NSW 4421
NSW 10258 QLD 4135
NSW 7189 QLD 3108
NSW 7177 QLD 2068
NSW 5802 QLD 2633

www.fultontritter.com.au

SCHEMATIC DESIGN

CLIENT
NSW Department of Education
PROJECT
Wentworthville Public School
ADDRESS
70-100 Fullagar Road
WENTWORTHVILLE, NSW

BLOCK A - GROUND FLOOR PLAN

Figured dimensions take precedence over
scale dimensions. Contractors must verify
all dimensions on site before commencing
any work or making shop drawings.

PROJECT NUMBER	DIRECTOR	CHECKED
7068WV01	JW	
DRAWING NUMBER		REVISION
SD-A-2001		P14


NSW GOVERNMENT
Planning & Environment
Issued under the Environmental Planning and Assessment Act 1979
Approved Application No. **SSD 9273**
granted on the **28 JUN 2019**
Signed **[Signature]**
Sheet No. **22** of **76**

1 PLAN
LEVEL 2 - BUILDING A
SCALE: 1:100



1 ELEVATION
Fullagar Road - Full Elevation

NSW Planning & Environment
Issued under the Environmental Planning and Assessment Act 1979
Approved Application No. SSD 9273
granted on the 28 JUN 2019
Signed aw
Sheet No. 23 of 76

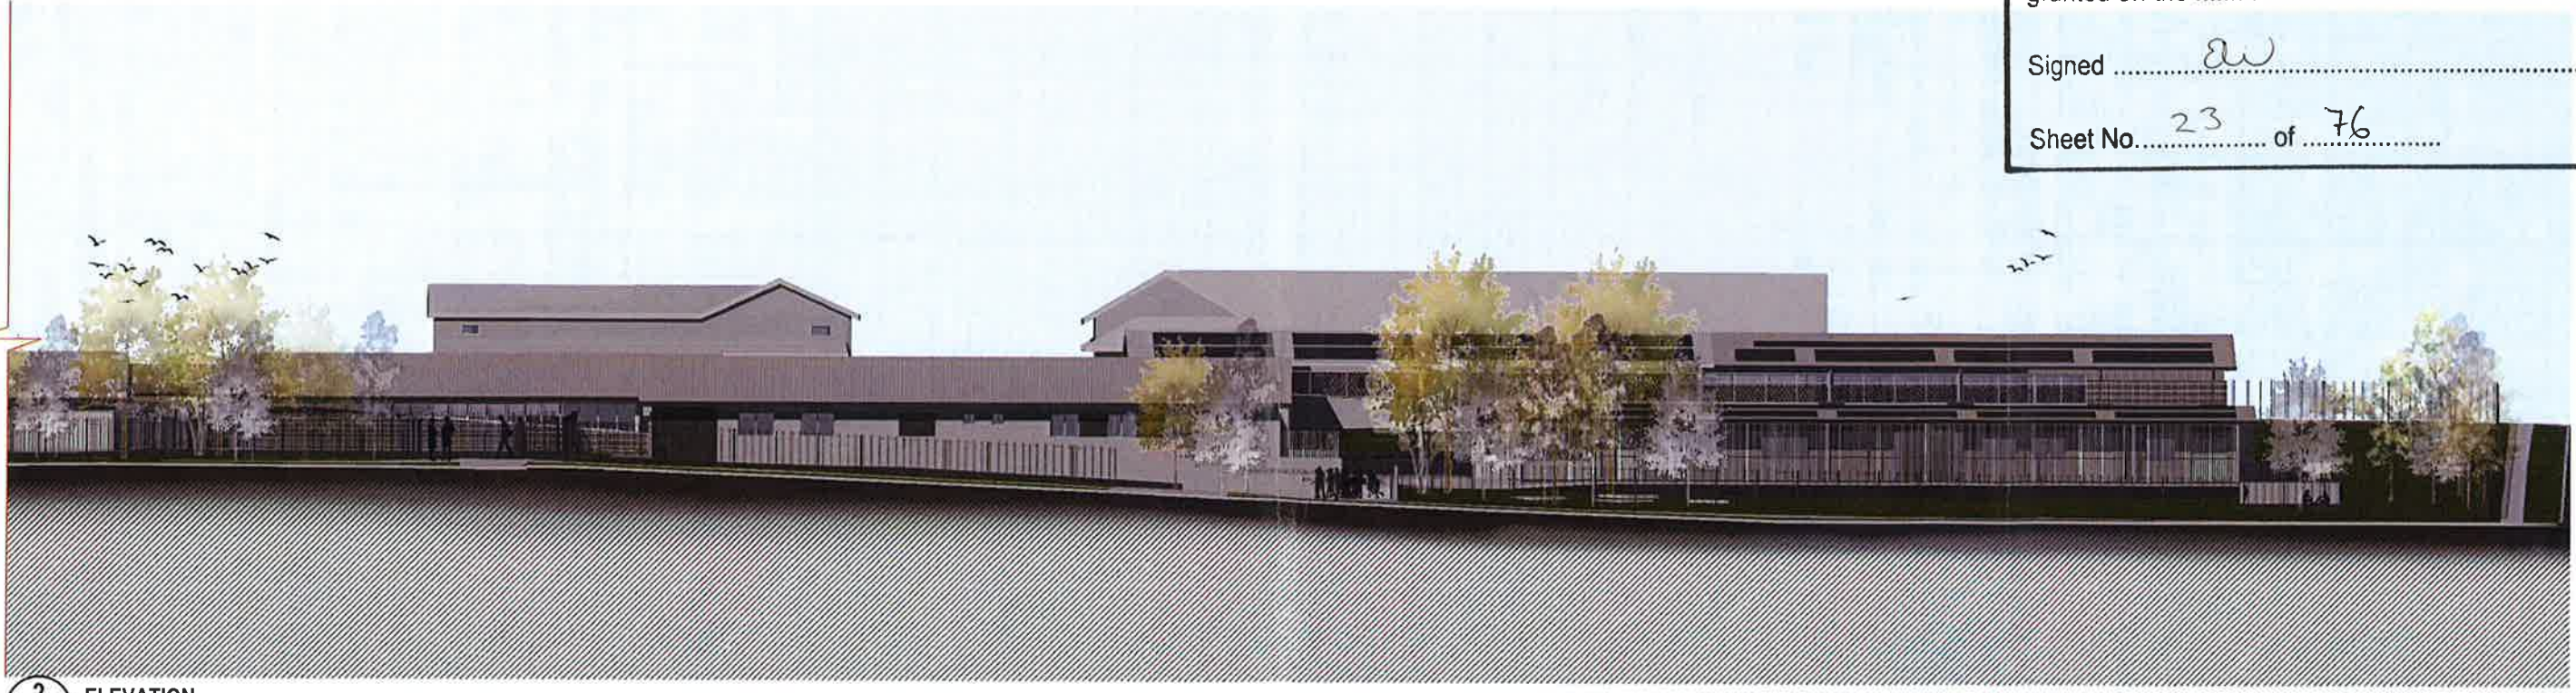

2 ELEVATION
Fullagar Road - Elevation Continued

REV.	DESCRIPTION	DATE	INT.
P1	SD / SSDA Client Review Issue	11/10/18	JFK
P2	SSDA Draft Issue	6/11/18	JFK
P3	SSDA Final Coordination Issue	8/11/18	JFK
P4	SSDA Issue	14/11/18	JFK

fulton trotter

ARCHITECTS

SYDNEY
Level 5, 35 Spring Street L (02) 9399 9941
PO Box 1860 L (02) 9369 3743
Bondi Junction, NSW 2022a sydney@fultontrotter.com.au

BRISBANE
SYDNEY

DIRECTORS
Greg Isaac rla NSW 6855 QLD 2929
Justin Ebner rna QLD 3313
John Ward rla VIC 1854 NSW 8371 QLD 3847
Katherine Dracopoulos rla QLD 4326
Mark Trotter rna NSW 4421 QLD 1870
Nathan Hildebrandt rla NSW 1598 QLD 4131
Paul Stokes rla NSW 7185 QLD 3198
Paul Trotter rna NSW 7177 QLD 2648
Ryan Loveday rla QLD 4503
Robert Wesener rna NSW 5502 QLD 2633

www.fultontrotter.com.au

SCHEMATIC DESIGN

DEPARTMENT OF
EDUCATION

Wentworthville Public School

70-100 Fullagar Road
WENTWORTHVILLE, NSW

STREET ELEVATIONS

Figured dimensions take precedence over
scale dimensions. Contractors must verify
all dimensions on site before commencing
any work or making shop drawings.

PROJECT NUMBER
7068WV01

DIRECTOR
JW

CHECKED

DRAWING NUMBER
SD-1801

REVISION
P4



1 ELEVATION
Garfield Street Elevation

NSW Planning & Environment
Under the Environmental Planning and Assessment Act 1979
Approved Application No. SSD 9273
Issued on the 28 JUN 2019
Signed [Signature]
Sheet No. 24 of 76



2 ELEVATION
Station Street Elevation

REV.	DESCRIPTION	DATE	INIT.
P1	SSDA Draft Issue	6/11/18	JFK
P2	SSDA Final Coordination Issue	9/11/18	JFK
P3	SSDA Issue	14/11/18	JFK

fulton trotter
ARCHITECTS
SYDNEY
Level 3, 35 Spring Street L (02) 9369 9941
PO Box 1609 L (02) 9368 3743
Borah Junction, NSW 2026 sydney@fultontrotter.com.au
DIRECTORS
Greg Isaac rla NSW 6855 QLD 2020
Justin Elzary rla QLD 3313
John Ward rla VIC 1604 NSW 8371 QLD 3477
Katherine Dreopoulos rla VIC 17591 NSW 4421 QLD 1370
Mark Triller rla NSW 19256 QLD 4131
Nathan Hildebrandt rla NSW 7183 QLD 3108
Paul Sakara rla NSW 7177 QLD 2646
Ryan Lovell rla NSW 5902 QLD 4520
Robert Wessner rla QLD 2633
www.fultontrotter.com.au

SCHEMATIC DESIGN
DEPARTMENT OF
EDUCATION
Wentworthville Public School
70-100 Fullagar Road
WENTWORTHVILLE, NSW

STREET ELEVATIONS
Figured dimensions take precedence over
scale dimensions. Contractors must verify
all dimensions on site before commencing
any work or making shop drawings.
PROJECT NUMBER **7068WV01** DIRECTOR **JW** CHECKED
DRAWING NUMBER **SD-1802** REVISION **P3**

Safe Roof Access System
A safe roof access system shall be provided that complies with the following Australian Standards:-

- Industrial fall-arrest systems and devices - Selection, use and maintenance: To AS/NZS 1891 4
- Industrial fall-arrest systems and devices - Safety belts and harnesses: to AS/NZS 1891 1
- Industrial fall-arrest systems and devices - Horizontal lifeline and rail systems: to AS/NZS 1891 2
- Industrial fall-arrest systems and devices - Fall-arrest devices: to AS/NZS 1891 3
- Industrial safety belts and harnesses - Selection, use and maintenance: to AS 2626 (for anchorages only)

The system shall provide a complete fall-arrest roof safety system that:


- Includes a fixed access ladder in a lockable location to provide access to the roofs of multi-storey buildings
- Has minimal visual impact on the completed roof, and is compatible with the roofing materials, construction, loading constraints and colours;

- is structurally sufficient in respect of all loads reasonably expected to be imposed on it, and has no adverse structural or other effect on the completed roof;
- may include a number of fully-compatible subsystems, all from one manufacturer/supplier, that allow users to work safely at any point on the roof at all times without the need to disconnect harnesses or restraint lines and lanyards completely, or to carry components of other systems with them;
- prevents free falls wherever possible, and limits possible free falls to the absolute minimum consistent with the user's anticipated work tasks (600mm or less wherever possible, but in no case exceeding 2000 mm);
- allows restrained falls on non-fragile roofed areas only, and includes additional diversionary anchorages near roof edges to prevent a pendulum effect in the event of a fall;
- includes removable means of protecting sharp edges that any line or lanyard may come in contact with, in the event of a free fall;
- exerts a force not exceeding 6kN on any user who is secured to it, and falls;
- distributes fall-arrest forces over the body so that injury is minimised after a fall, and that holds a user in a suitable attitude for rescue after a fall;

- includes anchorages complying with AS 2626;
- has all anchorages positioned so that line and lanyard attachment hardware is kept clear of sharp edges;
- does not include the use of slings, or backhooking of lanyards, as part of an anchorage;
- may include single point, one-person anchorages that have a minimum ultimate strength in the direction of loading of not less than 15kN;
- includes heavy duty, easily operated attachment hardware, other than snaphooks, that is appropriately sized for all lines and lanyards provided as part of the systems;
- includes carrying bags for each complete set of personal fall-arrest equipment;
- includes all necessary labels and signs with an expected life equal to the item referred to;
- remains intact, usable and water-resistant under the local and regional ambient climatic conditions with a minimum amount of maintenance;
- includes at least four ladder securing access points to the roof edge or gutter, including a level concrete slab at ground level, unless specified elsewhere in the documents;
- includes at least one removable Type 3 fall-arrest device, that may be attached anywhere a free fall is possible, to assist in the immediate recovery of a user who has fallen;
- includes at least two fully adjustable harnesses, each with an attachment point to front and back. Restraint belts will not be allowed;
- includes the appropriate number (but not less than two) of lanyards, restraint lines, and pole lines as appropriate: each with energy-absorbing fall-arrest characteristics or devices fitted; and
- is certified by a Registered Professional Engineer specialising in structural design and certification.

CONDENSERS AT
LEVEL 2
2200 X 6300

1 PLAN
ROOF PLAN - BUILDING A
SCALE: 1:100

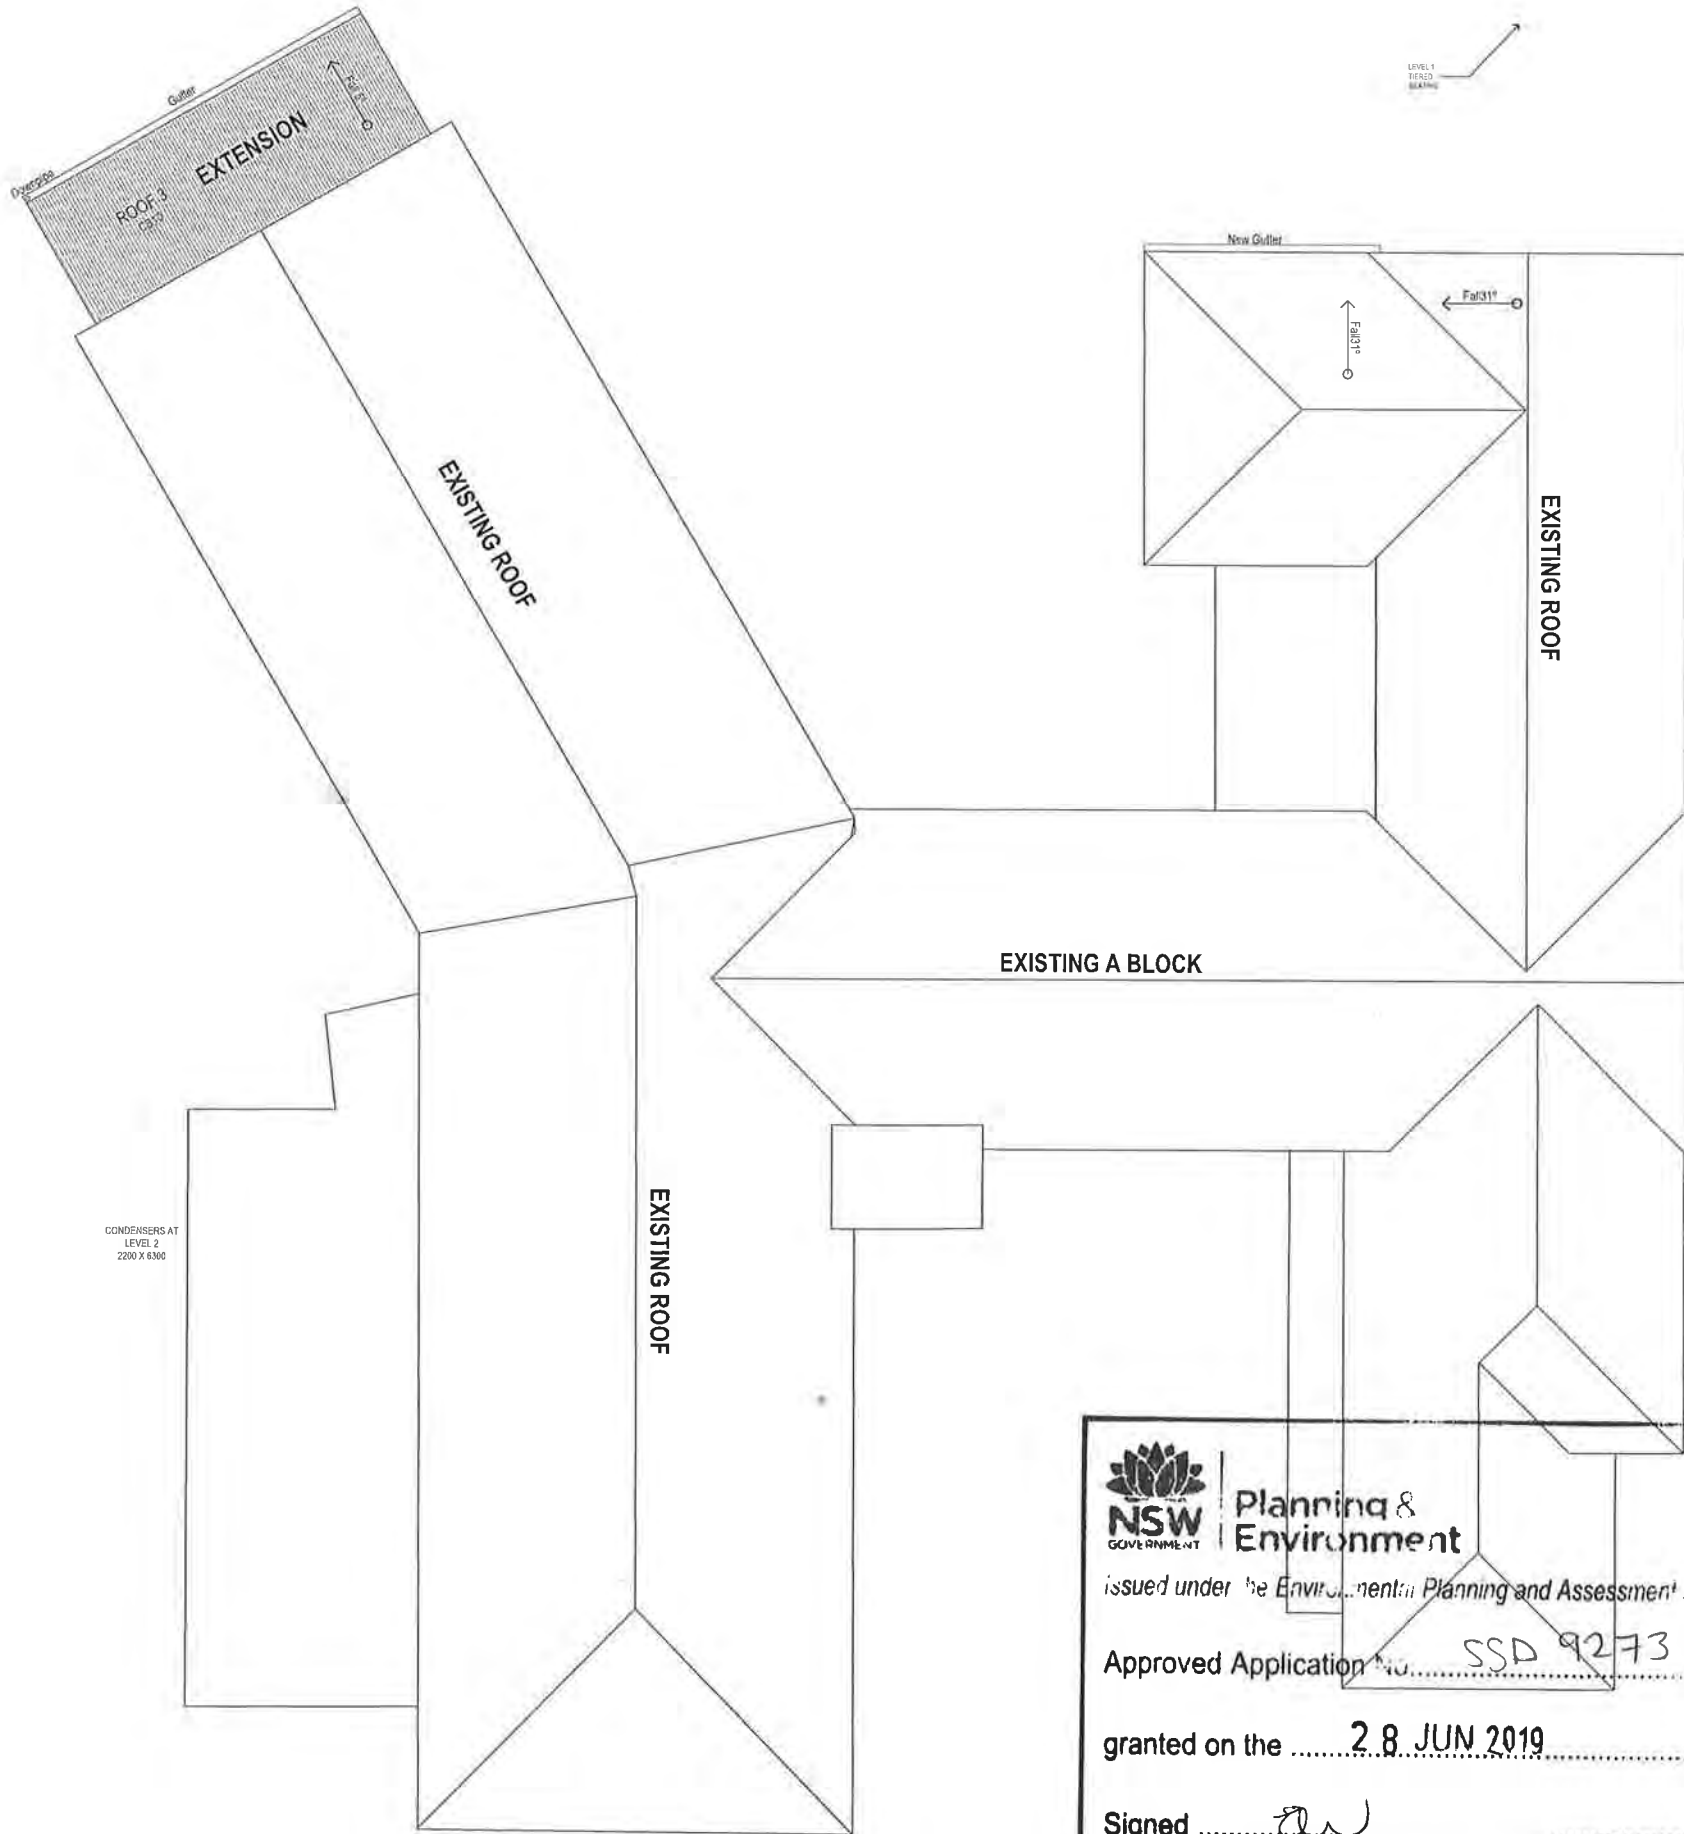

NSW GOVERNMENT | **Planning & Environment**

issued under the *Environmental Planning and Assessment Act 1979*

Approved Application No. **SSD 9273**

granted on the **28 JUN 2019**

Signed **[Signature]**

Sheet No. **25** of **76**

Copyright
This drawing shows design features and elements of a design prepared by Fulton Trotter Architects and is to be used only for work authorised in writing by the designers. It cannot be copied directly or indirectly, in whole or in part, nor shall it be used for any other building purposes. Unauthorised use will be considered an infringement of these rights.

P1	Draft Schematic Design Issue	04/03/2018	JFK
P2	Issued For TSO Review	20/03/2018	JFK
P3	SSDA Consultation Report Issue	05/04/18	WG
P4	SD / SSDA Client Review Issue	15/05/18	JFK
P5	SSDA Draft Issue	01/07/18	JFK
P6	SSDA Final Coordination Issue	01/11/18	JFK
P7	SSDA Issue	14/11/18	JFK
REV	DESCRIPTION	DATE	BY

fulton trotter
ARCHITECTS

SYDNEY
Level 3, 35 Spring Street L 021 9369 5941
PO Box 1880 Sydney NSW 2022
e sydney@fultontritter.com.au

BRISBANE
SYDNEY

DIRECTORS
Greg Hesse rsln QLD 2320
Justin Ebery rsln QLD 3313
John Ward rsln VIC 1800 NSW 8371 QLD 3847
Katerina Dracopoulos rsln QLD 4329
Mark Trotter rsln VIC 17631 NSW 10256 QLD 4131
Nathan Haldenby rsln NSW 7180 QLD 3156
Paul Siskaya rsln NSW 7177 QLD 2648
Ryan Lovelady rsln QLD 4359
Robert Wessner rsln QLD 2633

www.fultontritter.com.au

PHASE
SCHEMATIC DESIGN

CLIENT
NSW Department of Education

PROJECT
Wentworthville Public School

ADDRESS
70-100 Fullagar Road
WENTWORTHVILLE, NSW

DRAWING
BLOCK A - ROOF PLAN

Figured dimensions take precedence over scale dimensions. Contractors must verify all dimensions on site before commencing any work or making shop drawings.

PROJECT NUMBER	DIRECTOR	CHECKED
7068WV01	JW	
DRAWING NUMBER		REVISION
SD-A-2101		P7



Copyright
This drawing shows design features and elements of a design prepared by
Fulton Trotter Architects and is to be used only for work authorised by
writing by the designers. It cannot be copied directly or indirectly, in whole
or in part, nor shall it be used for any other building purposes. Unauthorised
use will be considered an infringement of these rights.

REV.	DESCRIPTION	DATE	INIT.
P11	SSDA Consultant Report Issue	05/10/18	WG
P12	SD / SSDA Client Review Issue	11/10/18	JFK
P13	SSDA Draft Issue	01/11/18	JFK
P14	SSDA Final Coordination Issue	01/11/18	JFK
P15	SSDA Issue	14/11/18	JFK
P16	SD Issue	19/11/18	JFK
P17	Revised SSDA Issue	12/02/19	WW
P18	Revised SSDA Issue	03/03/19	JFK

fulton trotter
ARCHITECTS

SYDNEY
Level 3, 25 Spring Street, L1 (02) 9369 5941
PO Box 1888
Burlington, NSW 2022
e: sydney@fultontrotter.com.au

BRISBANE
SYDNEY

DIRECTORS
Greg Isen: nsw
Julian Eberly: nsw
John Ward: nsw
Kathryn Dracopoulos: nsw
Mark Trotter: nsw
Nathan Hildebrandt: nsw
Paul Sakawa: nsw
Paul Trotter: nsw
Ryan Lowery: nsw
Robert Wesener: nsw

NSW 0005
QLD 2300
QLD 3313
QLD 3847
QLD 4528
VIC 1804
VIC 1781
NSW 6371
NSW 4421
NSW 1026
NSW 7185
NSW 7177
NSW 5802

QLD 2300
QLD 3313
QLD 3847
QLD 4528
QLD 1812
QLD 4121
QLD 3188
QLD 2646
QLD 4050
QLD 2633

www.fultontrotter.com.au

NSW GOVERNMENT **Planning & Environment**

Issued under the Environmental Planning and Assessment Act 1979

Approved Application No. SSD 9273

granted on the 28 JUN 2018

Signed [Signature]

Sheet No. 26 of 76

1 PLAN
LEVEL 3 - BUILDING E PROPOSED
SCALE: 1:100

plot date: Monday, 4 March 2019
file location: BIM Server: sydbim\syd 21 - BIM Server 21\7068 WVPS

150mm @ A1
150mm @ A1
150mm @ A1

PHASE
SCHEMATIC DESIGN

CLIENT
NSW Department of Education

PROJECT
Wentworthville Public School

ADDRESS
70-100 Fullagar Road
WENTWORTHVILLE, NSW

DRAWING
BLOCK E - GROUND FLOOR PLAN

Figured dimensions take precedence over scale dimensions. Contractors must verify all dimensions on site before commencing any work or making shop drawings.

PROJECT NUMBER
7068WV01

DIRECTOR
JW

CHECKED

DRAWING NUMBER
SD-E-2001

REVISION
P18



Planning & Environment

Issued under the Environmental Planning and Assessment Act 1979

Approved Application No. SSD 9273






granted on the 28 JUN 2019

Signed [Signature]

Sheet No. 27 of 76

Copyright

This drawing shows design features and elements of a design prepared by Fulton Trotter Architects and is to be used only for work authorised in writing by the designers. It cannot be copied, directly or indirectly, in whole or in part, without the written consent of the designers. Unauthorised use will be considered an infringement of these rights.

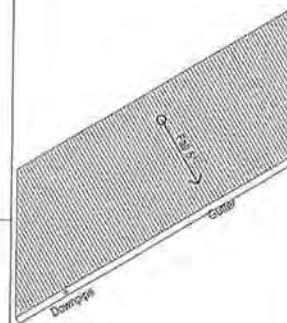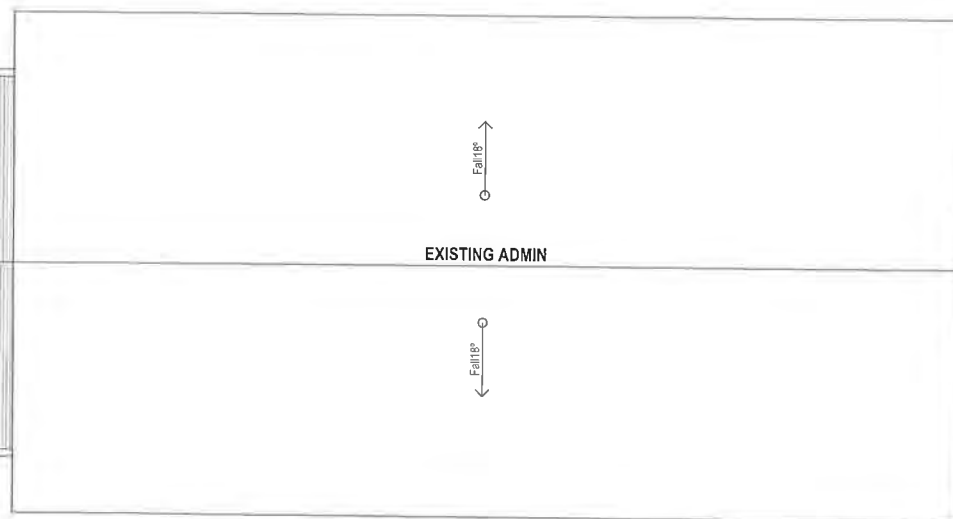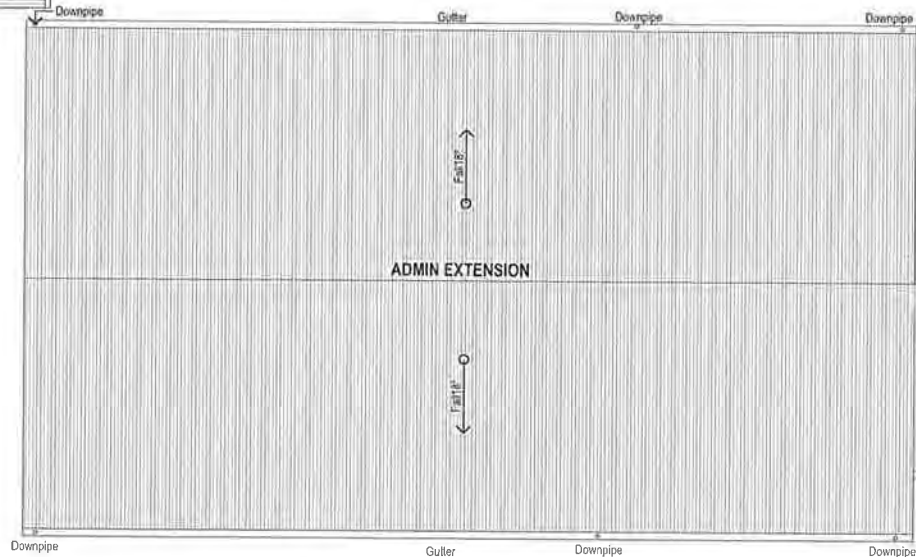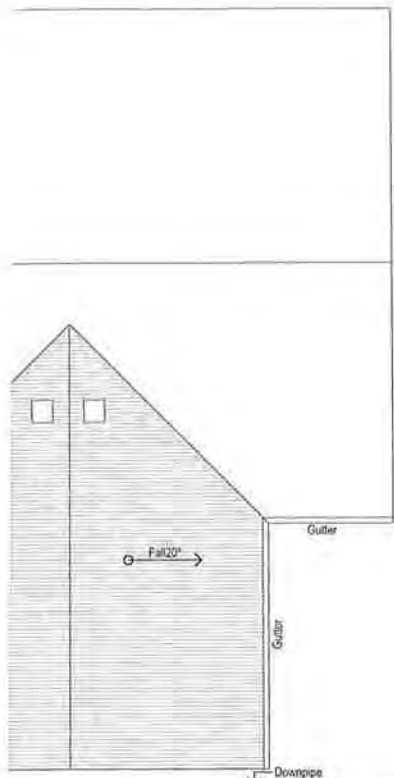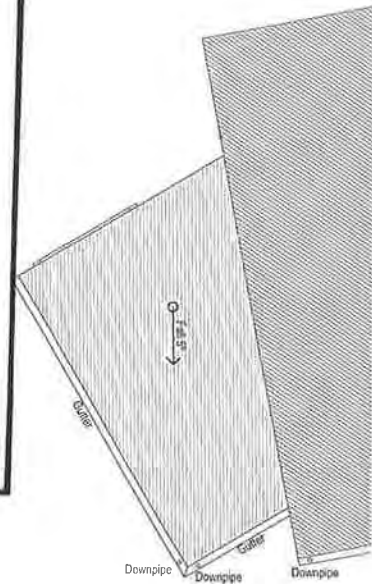

P3	Client Schematic Design Review	04/03/2019	JFK
P4	Issued For TSG Review	20/09/2019	JFK
P5	SSDA Consultant Report Issue	05/10/18	WVG
P6	SD / SSDA Client Review Issue	11/10/18	JFK
P7	SSDA Draft Issue	01/11/18	JFK
P8	SSDA Final Coordination Issue	01/11/18	JFK
P9	SSDA Issue	14/11/18	JFK
REV.	DESCRIPTION	DATE	INT.

fulton trotter
ARCHITECTS

SYDNEY
Level 3, 25 Spring Street L (02) 9389 5941
PO Box 1818
Bentley Junction, NSW 2022
sydney@fultontrotter.com.au

BRISBANE
SYDNEY

DIRECTORS
Greg Isaacson
Julianne Elzery
John Ward
Katerina Dracopoulos
Mark Trotter
Nathan Hildesheim
Paul Sekara
Paul Trotter
Ryan Lovett
Robert Westerman

NSW 6855
QLD 2920
QLD 2313
QLD 3847
QLD 4039
VIC 18894
VIC 17511
NSW 4421
NSW 7180
NSW 7177
QLD 2548
QLD 4003
QLD 2833

www.fultontrotter.com.au

PHASE SCHEMATIC DESIGN

CLIENT NSW Department of Education

PROJECT Wentworthville Public School

ADDRESS 70-100 Fullagar Road
WENTWORTHVILLE, NSW

DRAWING BLOCK E - ROOF PLAN

Figured dimensions take precedence over scale dimensions. Contractors must verify all dimensions on site before commencing any work or making shop drawings.

PROJECT NUMBER 7068VV01

DIRECTOR JW

DRAWING NUMBER SD-E-2101

REVISION P9

Safe Roof Access System

A safe roof access system shall be provided that complies with the following Australian Standards -

- Industrial fall-arrest systems and devices - Selection, use and maintenance: to AS/NZS 1891.4
- Industrial fall-arrest systems and devices - Safety belts and harnesses: to AS/NZS 1891.1
- Industrial fall-arrest systems and devices - Horizontal lifeline and rail systems: to AS/NZS 1891.2
- Industrial fall-arrest systems and devices - Fall-arrest devices: to AS/NZS 1891.3
- Industrial safety belts and harnesses - Selection, use and maintenance: to AS 2626 (for anchorages only)

The system shall provide a complete fall-arrest roof safety system that:


- Includes a fixed access ladder in a lockable location to provide access to the roofs of multi-storey buildings

- has minimal visual impact on the completed roof, and is compatible with the roofing materials, construction, loading constraints and colours;
- is structurally sufficient in respect of all loads reasonably expected to be imposed on it, and has no adverse structural or other effect on the completed roof;
- may include a number of fully-compatible subsystems, all from one manufacturer/supplier, that allow users to work safely at any point on the roof at all times without the need to disconnect harnesses or restraint lines and lanyards completely, or to carry components of other systems with them;
- prevents free falls wherever possible, and limits possible free falls to the absolute minimum consistent with the user's anticipated work tasks (600mm or less wherever possible, but in no case exceeding 2000 mm);
- allows restrained falls on non-fragile roofed areas only, and includes additional diversionary anchorages near roof edges to prevent a pendulum effect in the event of a fall;

- includes removable means of protecting sharp edges so that any line or lanyard may come in contact with, in the event of a free fall;
- exerts a force not exceeding 6kN on any user who is secured to it, and falls;
- distributes fall-arrest forces over the body so that injury is minimised after a fall, and that holds a user in a suitable attitude for rescue after a fall;
- includes anchorages complying with AS 2026;
- has all anchorages positioned so that line and lanyard attachment hardware is kept clear of sharp edges;
- does not include the use of slings, or backhooking of lanyards, as part of an anchorage;
- may include single point, one-person anchorages that have a minimum ultimate strength in the direction of loading of not less than 15kN;
- includes heavy duty, easily operated attachment hardware, other than snaphooks, that is appropriately sized for all lines and lanyards provided as part of the systems;
- includes carrying bags for each complete set of personal fall-arrest equipment;

- includes all necessary labels and signs with an expected life equal to the item referred to;
- remains intact, usable and water-resistant under the local and regional ambient climatic conditions with a minimum amount of maintenance;
- includes at least four ladder securing access points to the roof edge or gutter, including a level concrete slab at ground level, unless specified elsewhere in the documents;
- includes at least one removable Type 3 fall-arrest device, that may be attached anywhere a free fall is possible, to assist in the immediate recovery of a user who has fallen;
- includes at least two fully adjustable harnesses, each with an attachment point to front and back. Restraint belts will not be allowed;
- includes the appropriate number (but not less than two) of lanyards, restraint lines, and pole lines as appropriate each with energy-absorbing fall-arrest characteristics or devices fitted; and
- is certified by a Registered Professional Engineer specialising in structural design and certification.

1 PLAN
ROOF PLAN - BUILDING E
SCALE: 1:100

 

Fulton Trotter
ARCHITECTS

DIRECTORS			
Greg Isaac: mba		NSW 6885	Q.D. 2999
Justine Ebbery: rale			Q.D. 3213
John Ward: rale	VIC 18064	NSW 8371	Q.D. 2847
Katerina Orosopoulos: rale			Q.D. 4528
Mark Trotter: fraia	VIC 71681	NSW 4421	Q.D. 1878
Nathan Halsey: rale		NSW 10256	Q.D. 4131
Paul Selkova: rale		NSW 7180	Q.D. 3195
Paul Trotter: fraia		NSW 7177	Q.D. 2546
Ryan Loveday: mba			Q.D. 4500
Robert Wesener: fraia		NSW 5802	Q.D. 2833

www.fultontrotter.com.au

PHASE SCHEMATIC DESIGN

NSW Department of Education

Wentworthville Public School

ADDRESS 70-100 Fullagar Road
WENTWORTHVILLE, NSW

BLOCK E - ELEVATIONS

Figured dimensions take precedence over scale dimensions. Contractors must verify all dimensions on site before commencing any work or making shop drawings.

PROJECT NUMBER	DIRECTOR	CHECKED
7068WV01	JW	

DRAWINGS NUMBER	REVISION
SD-E-3001	P13



Planning & Environment

Issued under the Environmental Planning and Assessment Act 1979


Approved Application No. SSD 9273

granted on the 28 JUN 2019


Signed *EW*

Sheet No. 28 of 76

Copyright
This drawing is the property of Fulton Trotter Architects and is to be used only for work authorised by Fulton Trotter Architects. It cannot be copied, stored, reproduced, in whole or in part, nor shall it be used for any other building or project. Unauthorised use will be considered an infringement of these rights.

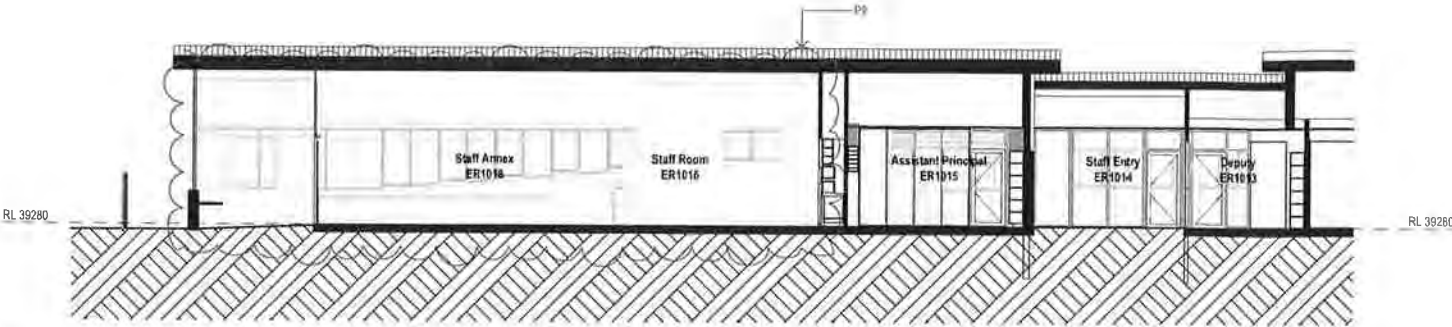

1 SECTION
E1 SECTION
SCALE: 1:100

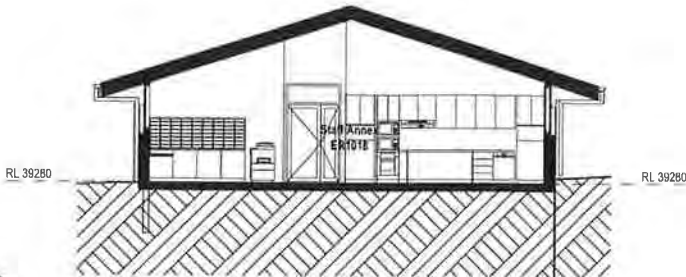

2 SECTION
E2 SECTION
SCALE: 1:100

REV	DESCRIPTION	DATE	INT.
P3	SSDA Consultant Report Issue	05/10/18	WG
P4	SD / SSDA Client Review Issue	11/10/18	JFK
P5	SSDA Draft Issue	07/11/18	JFK
P6	SSDA Final Coordination Issue	11/11/18	JFK
P7	SSDA Issue	14/11/18	JFK
P8	SD Issue	10/11/18	JFK
P9	Revised SSDA Issue	12/01/19	LW
P10	Revised SSDA Issue	02/01/19	JFK

fulton trotter ARCHITECTS

SYDNEY
Level 2, 35 Spring Street L (02) 9369 5941
PO Box 1661
Bondi Junction, NSW 2022
e sydney@fultontrotter.com.au

BRISBANE
SYDNEY

DIRECTORS
Greg Mason mba NSW 6855 QLD 2920
Justine Ebner mba QLD 3513
John Ward mba VIC 18804 NSW 8371 QLD 3547
Katherine Driscoll mba QLD 4529
Mark Trotter mba VIC 17681 NSW 4421 QLD 1970
Nathan Hildesheim mba NSW 10258 QLD 4131
Paul Trotter mba NSW 7180 QLD 3108
Ryan Lovelady mba NSW 7177 QLD 2644
Robert Wessner mba NSW 3860 QLD 2633

www.fultontrotter.com.au

PHASE SCHEMATIC DESIGN

CLIENT
NSW Department of Education

PROJECT
Wentworthville Public School

ADDRESS
70-100 Fullagar Road
WENTWORTHVILLE, NSW

DRAWING BLOCK E - SECTIONS 1

Figured dimensions take precedence over scale dimensions. Contractors must verify all dimensions on site before commencing any work or making shop drawings.

PROJECT NUMBER
7068WV01

DIRECTOR
JW

CHECKED

DRAWING NUMBER
SD-E-3101

REVISION
P10



Planning &
Environment


Issued under the Environmental Planning and Assessment Act 1979

Approved Application No. SSD 9273

granted on the 28 JUN 2019

Signed [Signature]

Sheet No. 29 of 76

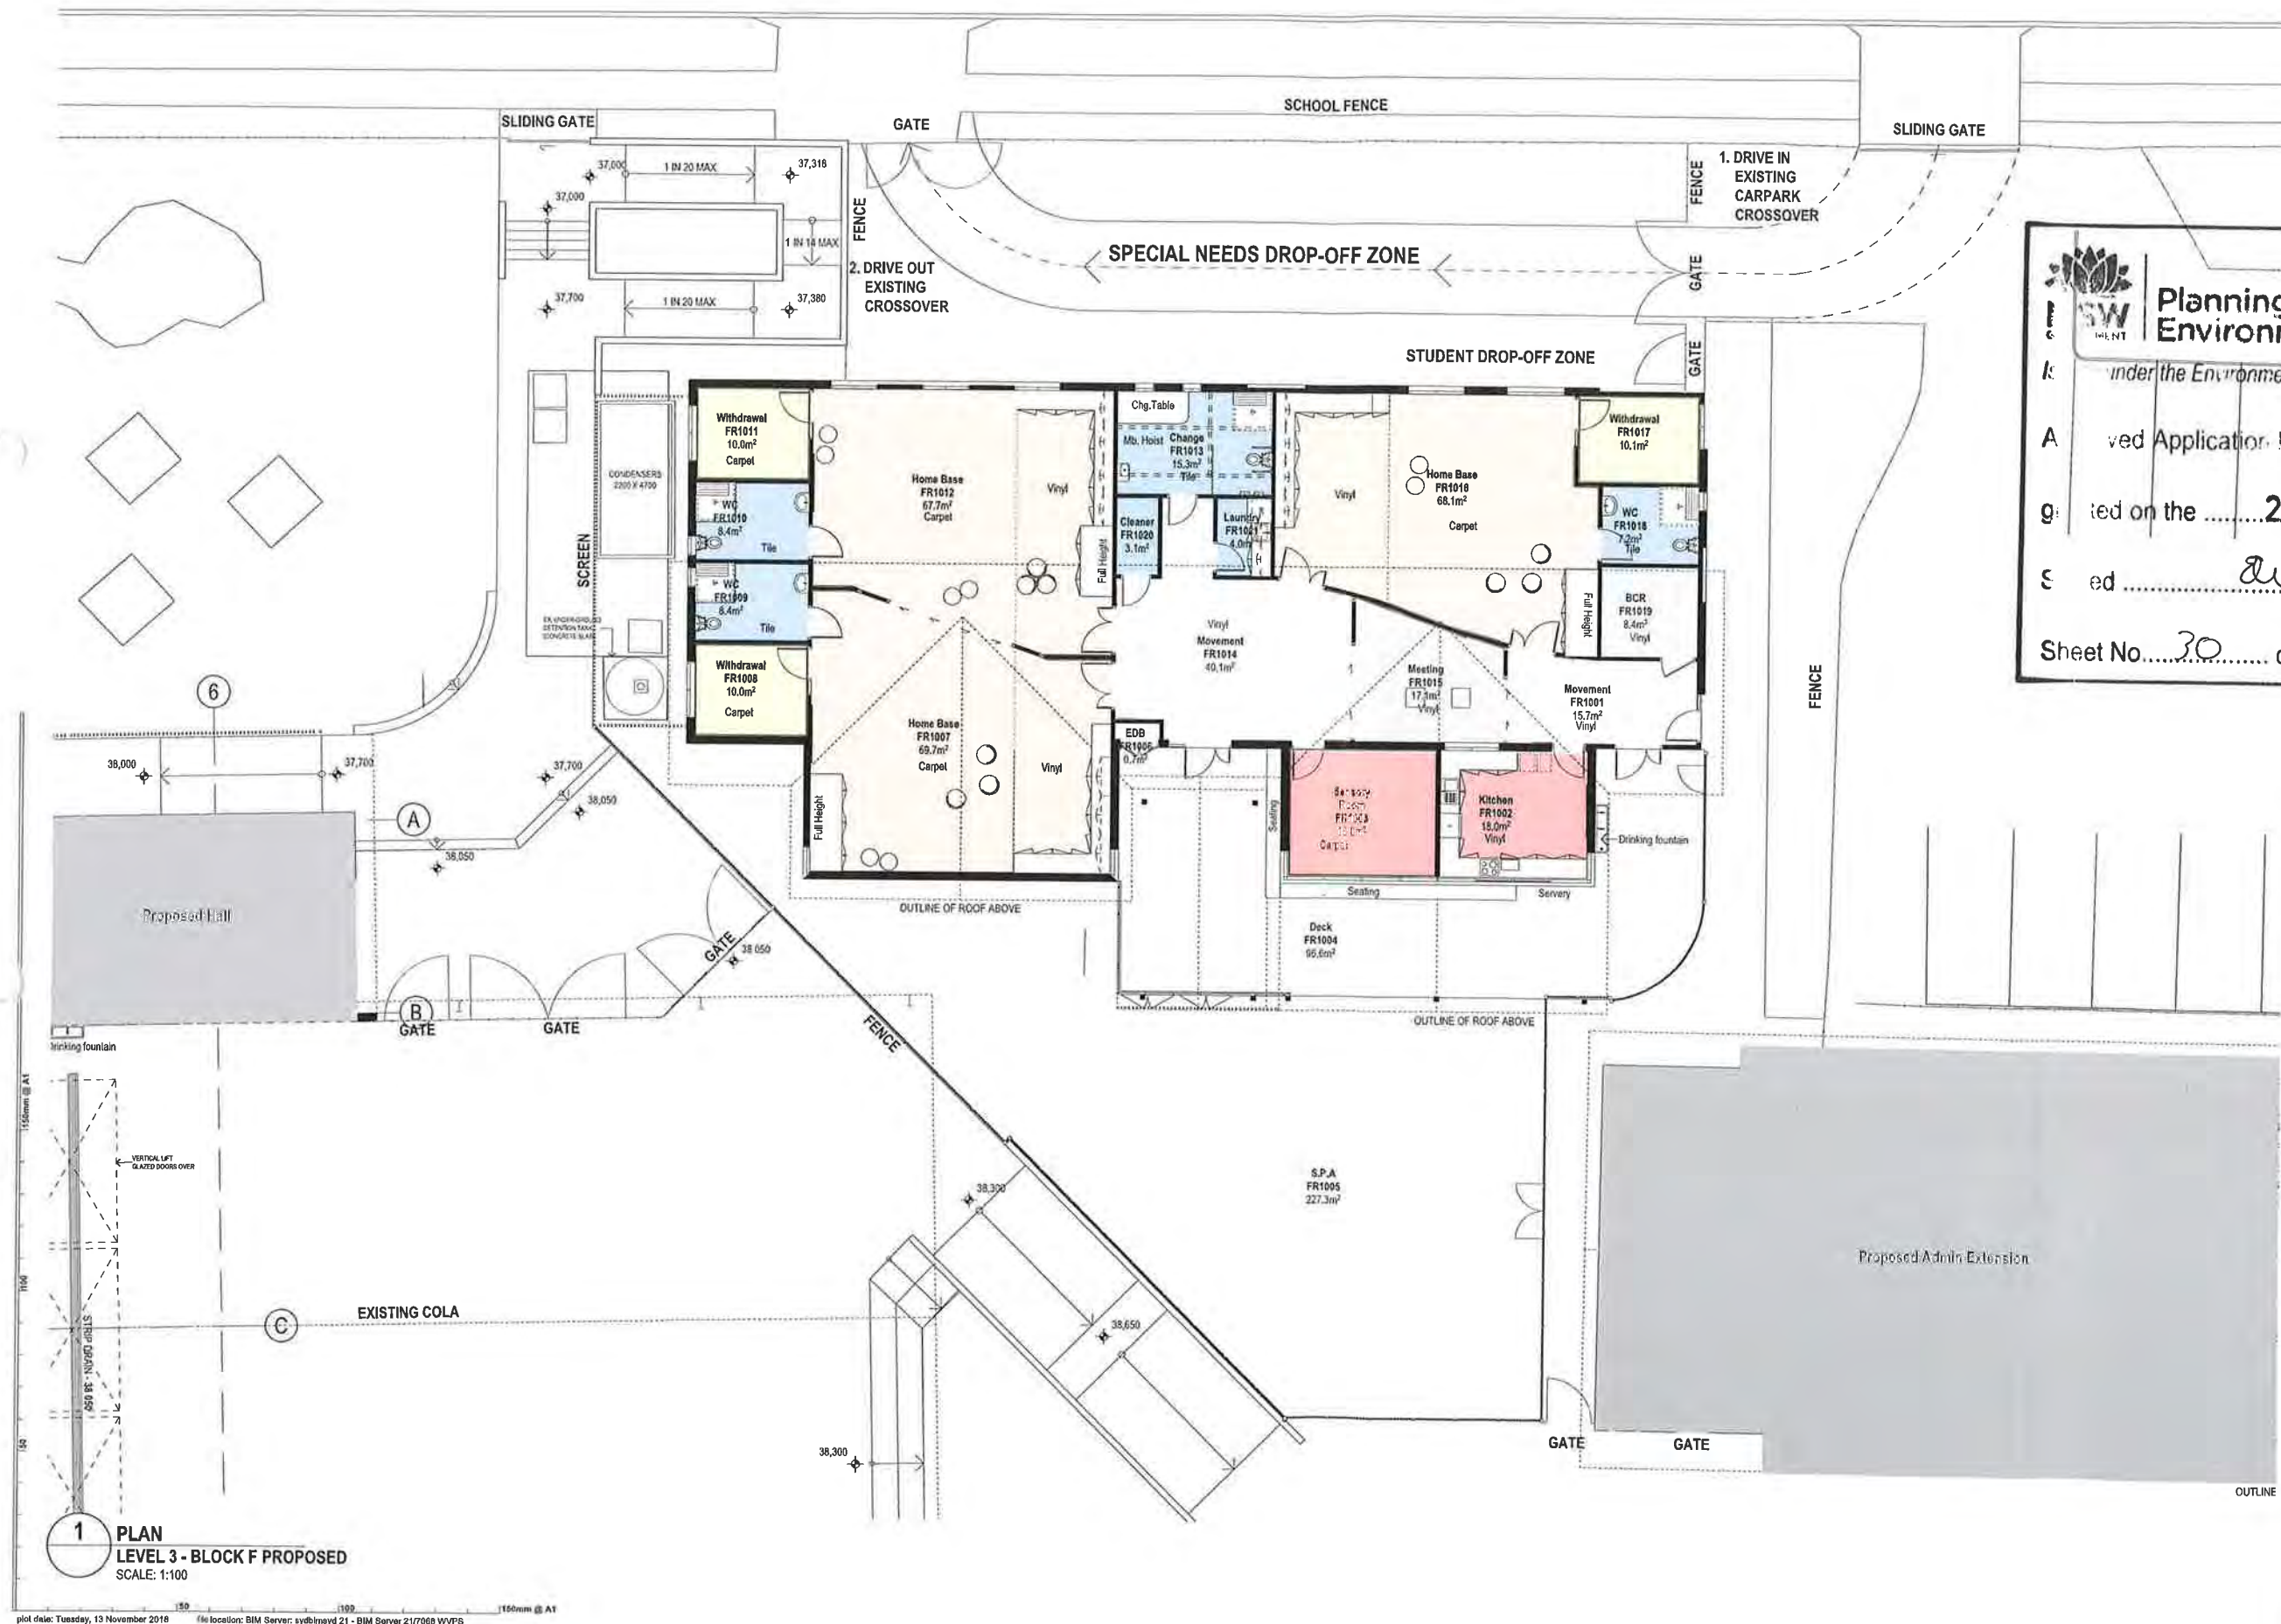

Planning & Environment
Under the Environmental Planning and Assessment Act 1979
Approved Application No. **SSD 9273**
Granted on the **2.8 JUN. 2019**
Signed **EW**
Sheet No. **30** of **76**

P0	Draft Schematic Design Issue	04/09/2018	JFK
P10	Issued For TSO Review	20/09/2018	JFK
P11	SSDA Consultant Report Issue	05/10/18	WG
P12	SD / SSDA Client Review Issue	11/10/18	JFK
P13	SSDA Draft Issue	01/11/18	JFK
P14	SSDA Final Coordination Issue	01/11/18	JFK
P15	SSDA Issue	14/11/18	JFK
REV.	DESCRIPTION	DATE	INT.

fulton trotter
ARCHITECTS
SYDNEY
Level 3, 55 Spring Street, Sydney NSW 2000
PO Box 1616
Bentley Junction, NSW 2002
BRISBANE
SYDNEY
DIRECTORS
Greg Isaac
Julianne Ebner
John Ward
Katherine Drosopoulou
Mark Trotter
Nathan Hollander
Paul Trotter
Ryan Lowrey
Robert Wessner
NSW 6555
QLD 2920
QLD 3313
VIC 18804
VIC 17891
NSW 4421
NSW 10266
NSW 1715
NSW 1177
NSW 5902
QLD 3847
QLD 4028
QLD 1870
QLD 4131
QLD 3109
QLD 2846
QLD 4500
QLD 2633
www.fultontrotter.com.au

PHASE
SCHEMATIC DESIGN
CLIENT
NSW Department of Education
PROJECT
Wentworthville Public School
ADDRESS
70-100 Fullagar Road
WENTWORTHVILLE, NSW
DRAWING
BLOCK F - GROUND FLOOR PLAN

Figured dimensions take precedence over scale dimensions. Contractors must verify all dimensions on site before commencing any work or making shop drawings.

PROJECT NUMBER	DIRECTOR	CHECKED
7068WV01	JW	
DRAWING NUMBER	REVISION	
SD-F-2001	P15	

Safe Roof Access System

A safe roof access system shall be provided that complies with the following Australian Standards -

- Industrial fall-arrest systems and devices - Selection, use and maintenance: To AS/NZS 1891.4
- Industrial fall-arrest systems and devices - Safety belts and harnesses: To AS/NZS 1891.1
- Industrial fall-arrest systems and devices - Horizontal lifeline and rail systems: To AS/NZS 1891.2
- Industrial fall-arrest systems and devices - Fall-arrest devices: To AS/NZS 1891.3
- Industrial safety belts and harnesses - Selection, use and maintenance: To AS 2626 (for anchorages only)

The system shall provide a complete fall-arrest roof safety system that:

- Includes a fixed access ladder in a lockable location to provide access to the roofs of multi-storey buildings


- has minimal visual impact on the completed roof, and is compatible with the roofing materials, construction, loading constraints and colours;
- is structurally sufficient in respect of all loads reasonably expected to be imposed on it, and has no adverse structural or other effect on the completed roof;
- may include a number of fully-compatible subsystems, all from one manufacturer/supplier, that allow users to work safely at any point on the roof at all times without the need to disconnect harnesses or restraint lines and lanyards completely, or to carry components of other systems with them;
- prevents free falls wherever possible, and limits possible free falls to the absolute minimum consistent with the user's anticipated work tasks (600mm or less wherever possible, but in no case exceeding 2000 mm);
- allows restrained falls on non-fragile roofed areas only, and includes additional diversionary anchorages near roof edges to prevent a pendulum effect in the event of a fall;

- includes removable means of protecting sharp edges that any line or lanyard may come in contact with, in the event of a free fall;
- exerts a force not exceeding 6kN on any user who is secured to it, and falls;
- distributes fall-arrest forces over the body so that injury is minimised after a fall, and that holds a user in a suitable attitude for rescue after a fall;
- includes anchorages complying with AS 2626;
- has all anchorages positioned so that line and lanyard attachment hardware is kept clear of sharp edges;
- does not include the use of slings, or backhooking of lanyards, as part of an anchorage;
- may include single point, one-person anchorages that have a minimum ultimate strength in the direction of loading of not less than 15kN;
- includes heavy duty, easily operated attachment hardware, other than snaphooks, that is appropriately sized for all lines and lanyards provided as part of the systems;
- includes carrying bags for each complete set of personal fall-arrest equipment;

- includes all necessary labels and signs with an expected life equal to the item referred to;
- remains intact, usable and water-resistant under the local and regional ambient climatic conditions with a minimum amount of maintenance;
- includes at least four ladder securing access points to the roof edge or gutter, including a level concrete slab at ground level, unless specified elsewhere in the documents;
- includes at least one removable Type 3 fall-arrest device, that may be attached anywhere a free fall is possible, to assist in the immediate recovery of a user who has fallen;
- includes at least two fully adjustable harnesses, each with an attachment point to front and back. Restraint bells will not be allowed;
- includes the appropriate number (but not less than two) of lanyards, restraint lines, and pole lines as appropriate: each with energy-absorbing fall-arrest characteristics or devices fitted; and
- is certified by a Registered Professional Engineer specialising in structural design and certification.

Copyright

This drawing shows design features and elements of a design prepared by Fulton Trotter Architects and is to be used only for the purposes of writing by the designers. It cannot be copied directly or indirectly, in whole or in part, nor shall it be used for any other building purposes. Unauthorised use will be considered an infringement of their rights.

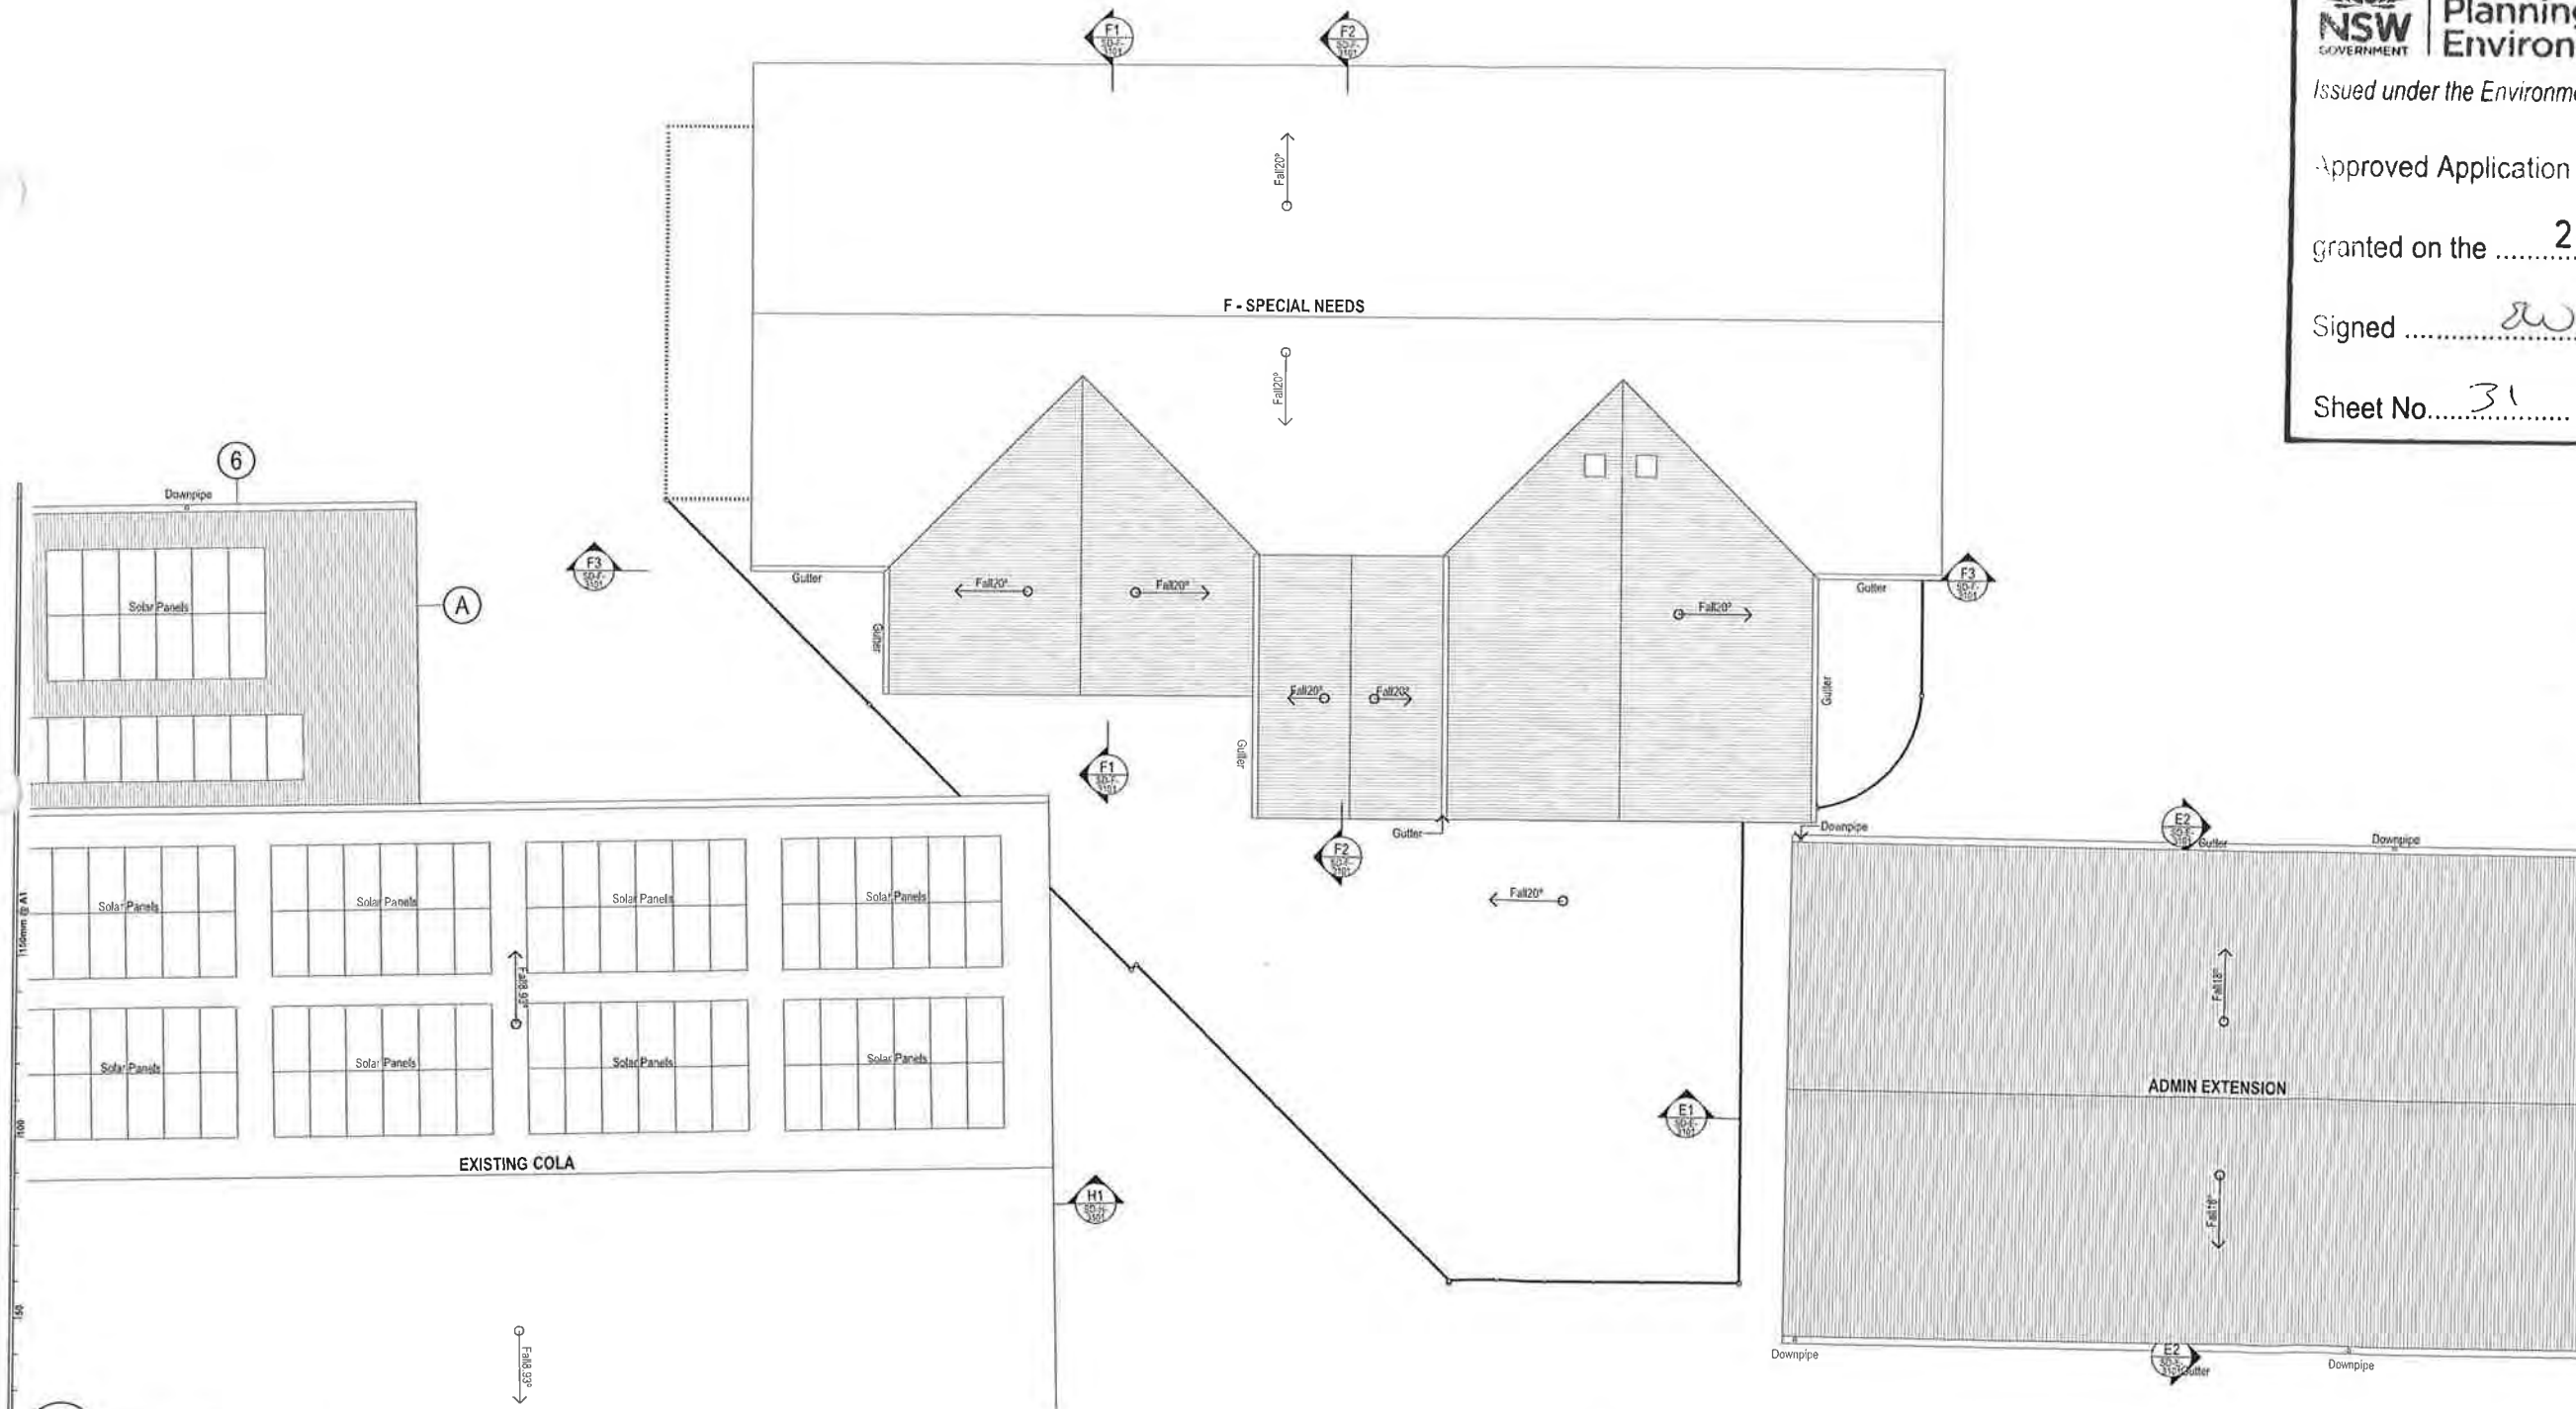

1 PLAN
ROOF PLAN - BUILDING F
SCALE: 1:100

plot date: Tuesday, 13 November 2018 file location: BIM Server: sydbmsyd 21 - BIM Server 21/7068 WVPS



Planning & Environment

Issued under the Environmental Planning and Assessment Act 1979

Approved Application No. SSD 9273

granted on the 28 JUN 2019

Signed [Signature]

Sheet No. 31 of 76

P3	Draft Schematic Design Issue	04/09/2018	JFK
P4	Issued For TSG Review	20/09/2018	JFK
P5	SSDA Consultant Report Issue	05/10/18	WVG
P6	SD / SSDA Client Review Issue	14/10/18	JFK
P7	SSDA Draft Issue	6/11/18	JFK
P8	SSDA Final Coordination Issue	9/11/18	JFK
P9	SSDA Issue	14/11/18	JFK
REV.	DESCRIPTION	DATE	INT.

fulton trotter
ARCHITECTS

SYDNEY
Level 3, 35 Spring Street, L 002 9369 5841
PO Box 1888, Sydney NSW 2002
e sydney@fultontritter.com.au

BRISBANE
SYDNEY

DIRECTORS

Greg Isaac BA	NSW 8856	QLD 2920
Justine Ebdery BA	NSW 8371	QLD 5315
John Ward BA	NSW 8371	QLD 3967
Katerina Dracopoulos BA	NSW 4421	QLD 4529
Mark Trotter BA	NSW 10358	QLD 1870
Nathan Hildebrand BA	NSW 7180	QLD 4135
Paul Sekera BA	NSW 7117	QLD 3108
Paul Trotter BA	NSW 7117	QLD 2646
Ryan Loveday BA	NSW 4660	QLD 4660
Robert Wesseler BA	NSW 5827	QLD 2433

www.fultontritter.com.au

PHASE SCHEMATIC DESIGN

CLIENT NSW Department of Education

PROJECT Wentworthville Public School


ADDRESS 70-100 Fullagar Road
WENTWORTHVILLE, NSW

DRAWING **BLOCK F - ROOF PLAN**


Figured dimensions take precedence over whole dimensions. Contractors must verify all dimensions on site before commencing any work or making shop drawings.

PROJECT NUMBER	DIRECTOR	CHECKED
7068WV01	JW	
DRAWING NUMBER	REVISION	
SD-F-2101	P9	


Copyright
This drawing shows design features and materials of a design prepared by
Fulton Trotter Architects and is to be used only for work authorised in
writing by the designers. It cannot be copied directly or indirectly, in whole
or in part, nor shall it be used for any other building purposes. Unauthorised
use will be considered an infringement of these rights.

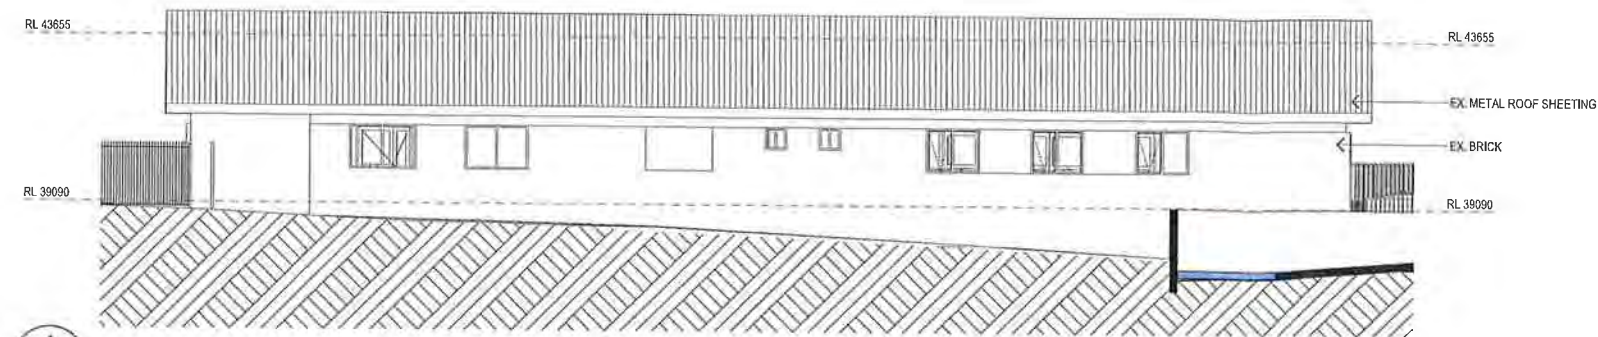

1 PLAN
BUILDING F - NORTHERN ELEVATION
SCALE: 1:100

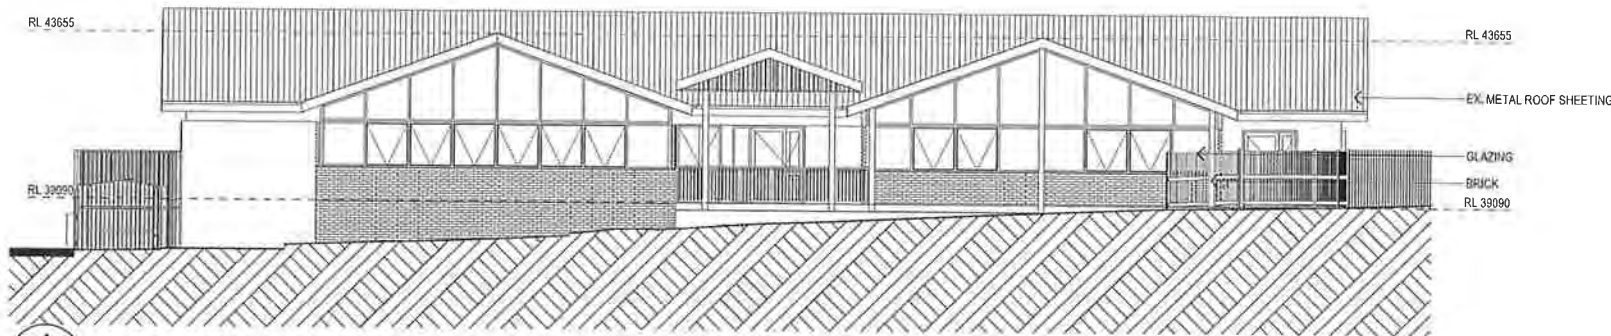

1 PLAN
BUILDING F - SOUTHERN ELEVATION
SCALE: 1:100

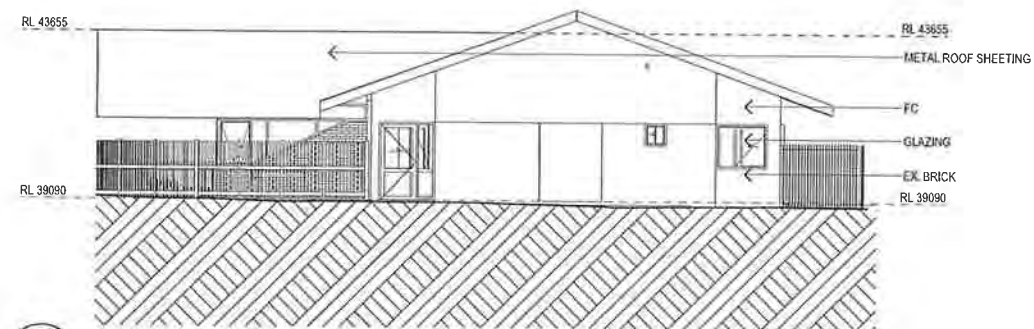

3 PLAN
BUILDING F - EASTERN ELEVATION
SCALE: 1:100



4 PLAN
BUILDING F - WESTERN ELEVATION
SCALE: 1:100



Issued under the Environmental Planning and Assessment Act 1979

Approved Application No. SSD 9273

granted on the 2.8 JUN 2019

Signed EW

Sheet No. 32 of 76

REV.	DESCRIPTION	DATE	NT
P2	PRE-DA	18/07/18	JP
P3	Schematic Design	24/07/18	LW
P4	Issued For TSO Review	20/02/2018	JFK
P5	SSDA Consultant Report Issue	05/10/18	W/G
P6	SD / SSDA Client Review Issue	11/10/18	JFK
P7	SSDA Draft Issue	6/11/18	JFK
P8	SSDA Final Condition Issue	9/11/18	JFK
P9	SSDA Issue	16/11/18	JFK

fulton trotter
ARCHITECTS

SYDNEY
Level 3, 35 Spring Street L (02) 9366 5941
PO Box 1859
Bondi Junction, NSW 2022
e sydney@fultontrotter.com.au

BRISBANE
SYDNEY

DIRECTORS
Greg Isaac raia NSW 0665 QLD 2906
Justine Ebbery raia QLD 3313
John Ward raia NSW 8371 QLD 3847
Katerina Dracopoulos raia VIC 1854 NSW 8371 QLD 4578
Mark Trotter raia VIC 1761 NSW 4421 QLD 1870
Nathan McEwen raia NSW 1028 QLD 4131
Paul Schava raia NSW 1180 QLD 5108
Paul Trotter raia NSW 1177 QLD 2646
Ryan Lowndes raia QLD 4603
Robert Weener raia NSW 5802 QLD 2833

www.fultontrotter.com.au

PHASE
SCHEMATIC DESIGN

CLIENT
NSW Department of Education

PROJECT
Wentworthville Public School

ADDRESS
70-100 Fullagar Road
WENTWORTHVILLE, NSW

DRAWING
BLOCK F - ELEVATIONS 1

Figured dimensions take precedence over
scale dimensions. Contractors must verify
all dimensions on site before commencing
any work or making shop drawings.

PROJECT NUMBER
7068WV01

DIRECTOR
JW

CHECKED


DRAWING NUMBER
SD-F-3001

REVISION
P9


1:150mm @ A1

1:100


1:150mm @ A1

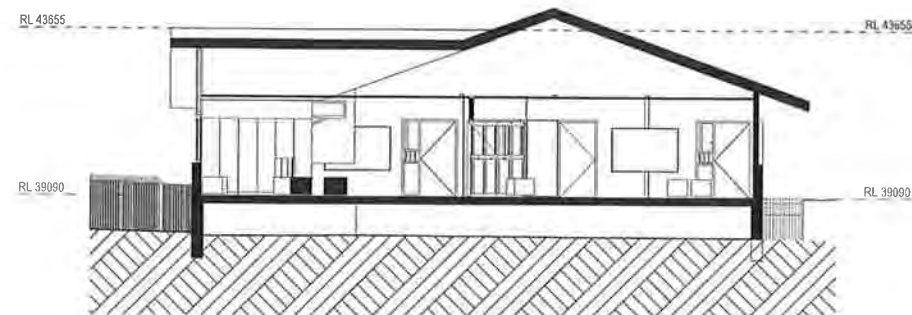

1 PLAN
F1 SECTION
SCALE: 1:100

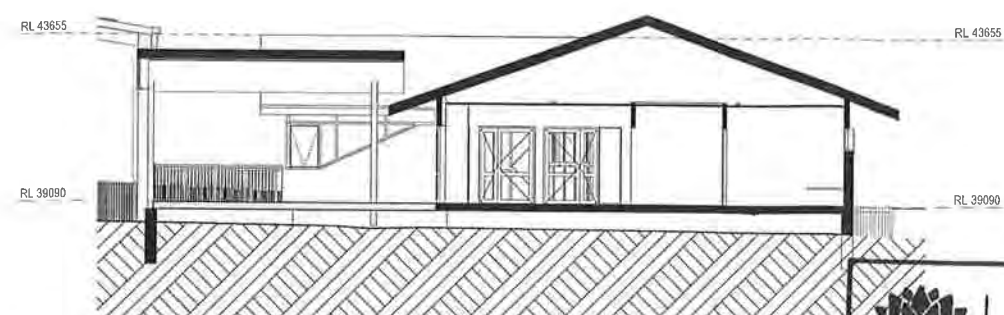

2 PLAN
F2 SECTION
SCALE: 1:100

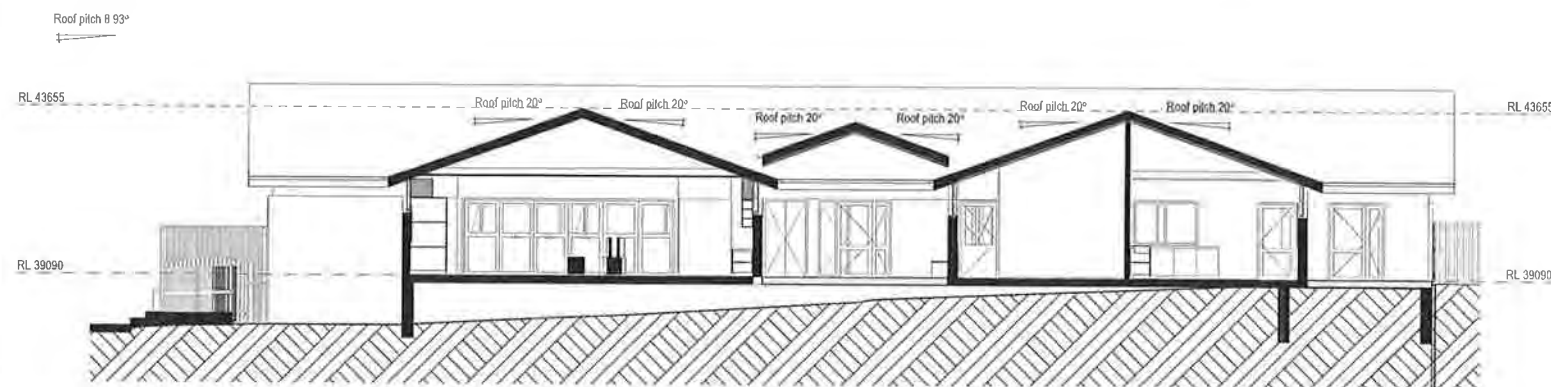

3 PLAN
F3 SECTION
SCALE: 1:100



Planning &
Environment

Issued under the Environmental Planning and Assessment Act 1979

Approved Application No. SSD 9273

granted on the 28 JUN 2019

Signed [Signature]

Sheet No. 33 of 76

REV.	DESCRIPTION	DATE	INT.
P1	Draft Schematic Design Issue	04/09/2018	JFK
P2	Issued For TSG Review	20/09/2018	JFK
P3	SSDA Consultant Report Issue	05/10/18	WG
P4	SD / SSDA Client Review Issue	11/10/18	JFK
P5	SSDA Draft Issue	01/11/18	JFK
P6	SSDA Final Coordination Issue	01/11/18	JFK
P7	SSDA Issue	14/11/18	JFK

fulton trotter
ARCHITECTS

SYDNEY
Level 5, 35 Spring Street L (02) 9399 9911
PO Box 1819
Bentley NSW 2022
BRISBANE
Level 5, 35 Spring Street L (02) 9399 9911
PO Box 1819
Bentley NSW 2022
DIRECTORS
Greg Isaac
John West
Katharina Dracopoulos
Mark Trotter
Nathan H. Spence
Paul Skelton
Paul Trotter
Ryan Lovelady
Robert Weimer

www.fultontrotter.com.au

PHASE
SCHEMATIC DESIGN

CLIENT
NSW Department of Education

PROJECT
Wentworthville Public School

ADDRESS
70-100 Fullagar Road
WENTWORTHVILLE, NSW

DRAWING
BLOCK F - SECTIONS 1

Figured dimensions take precedence over
scale dimensions. Contractors must verify
all dimensions on site before commencing
any work or making shop drawings.

PROJECT NUMBER
7068WV01

DIRECTOR
JW

CHECKED

DRAWING NUMBER
SD-F-3101

REVISION
P7

1:50mm @ A1

1:50

1:50



NE

granted on the 28 JUN 2019

Signed *ELW*

Sheet No. 34 of 76

fulton trotter
ARCHITECTS

SYDNEY
Level 3, 35 Spring Street L (02) 9369 5941
PO Box 1669 o_sydney@fulsontrotter.com.au
Bondi Junction, NSW 2022

DIRECTORS		STUDIES	
Greg Isaac <i>raia</i>	NSW 5655	QLD 2820	
Justine Ezberry <i>raia</i>		QLD 3313	
John Ward <i>raia</i>	VIC 18004	NSW 6371	QLD 3847
Katerina Dracopoulos <i>raia</i>			QLD 4529
Mark Trotter <i>raia</i>	VIC 17631	NSW 4421	QLD 1870
Alannah Halderbrand <i>raia</i>		NSW 10256	QLD 4131
Paul Seakins <i>raia</i>		NSW 7180	QLD 3108
Paul Trotter <i>raia</i>		NSW 7177	QLD 2846
Ryan Lowinsky <i>raia</i>			QLD 4509
Robert Weisser <i>raia</i>		NSW 5532	QLD 2533

www.fultontrotter.com.au

SCHEMATIC DESIGN

NT NSW Department of Education

Wentworthville Public School

ADDRESS 70-100 Fullagar Road
WENTWORTHVILLE, NSW

BLOCK G - LEVEL 1 - KEY PLAN

Figured dimensions take precedence over scale dimensions. Contractors must verify all dimensions on site before commencing any work or making shop drawings.



PROJECT NUMBER	DIRECTOR	CHECKED
7068WV01	IW	

DRAWING NUMBER	REVISION
SD-G-2001	P14

Copyright
This drawing shows design features and elements of a design prepared by
Fulton Trotter Architects and is to be used only for work authorised in
writing by the designers. It cannot be copied directly or indirectly, in whole
or in part, nor shall it be used for any other building purposes. Unauthorised
use will be considered an infringement of these rights.

**Planning & Environment**

Issued under the **Environmental Planning and Assessment Act 1979**

Approved Application No. **SSD 9273**

granted on the **28 JUN 2019**

Signed 

Sheet No. **35** of **76**

P7	Draft Schematic Design Issue	04/09/2018	JFK
P8	Issued For TSG Review	20/09/2018	JFK
P9	SSDA Consultant Report Issue	06/10/18	WG
P10	SD / SSDA Client Review Issue	11/10/18	JFK
P11	SSDA Draft Issue	01/11/18	JFK
P12	SSDA Final Coordination Issue	01/11/18	JFK
P13	SSDA Issue	10/11/18	JFK
REV	DESCRIPTION	DATE	INIT.

fulton trotter
ARCHITECTS

SYDNEY
Level 3, 35 Spring Street 1 (02) 9568 5941
PO Box 1658
Barrack Street, NSW 2022

BRISBANE
SYDNEY
NSW 8955 QLD 2220
NSW 8371 QLD 3315
VIC 18804 NSW 8371 QLD 3547
VIC 17591 NSW 4421 QLD 1870
NSW 10256 QLD 4131
NSW 1185 QLD 3108
NSW 3177 QLD 2648
NSW 5802 QLD 2632

www.fultontroutter.com.au

PHASE **SCHEMATIC DESIGN**

CLIENT **NSW Department of Education**


PROJECT **Wentworthville Public School**

ADDRESS **70-100 Fullagar Road
WENTWORTHVILLE, NSW**


BLOCK G - LEVEL 2 - KEY PLAN

Figured dimensions take precedence over
scale dimensions. Contractors must verify
all dimensions on site before commencing
any work or making shop drawings.

PROJECT NUMBER	DIRECTOR	CHECKED
7068WV01	JW	
DRAWING NUMBER	REVISION	
SD-G-2002	P13	

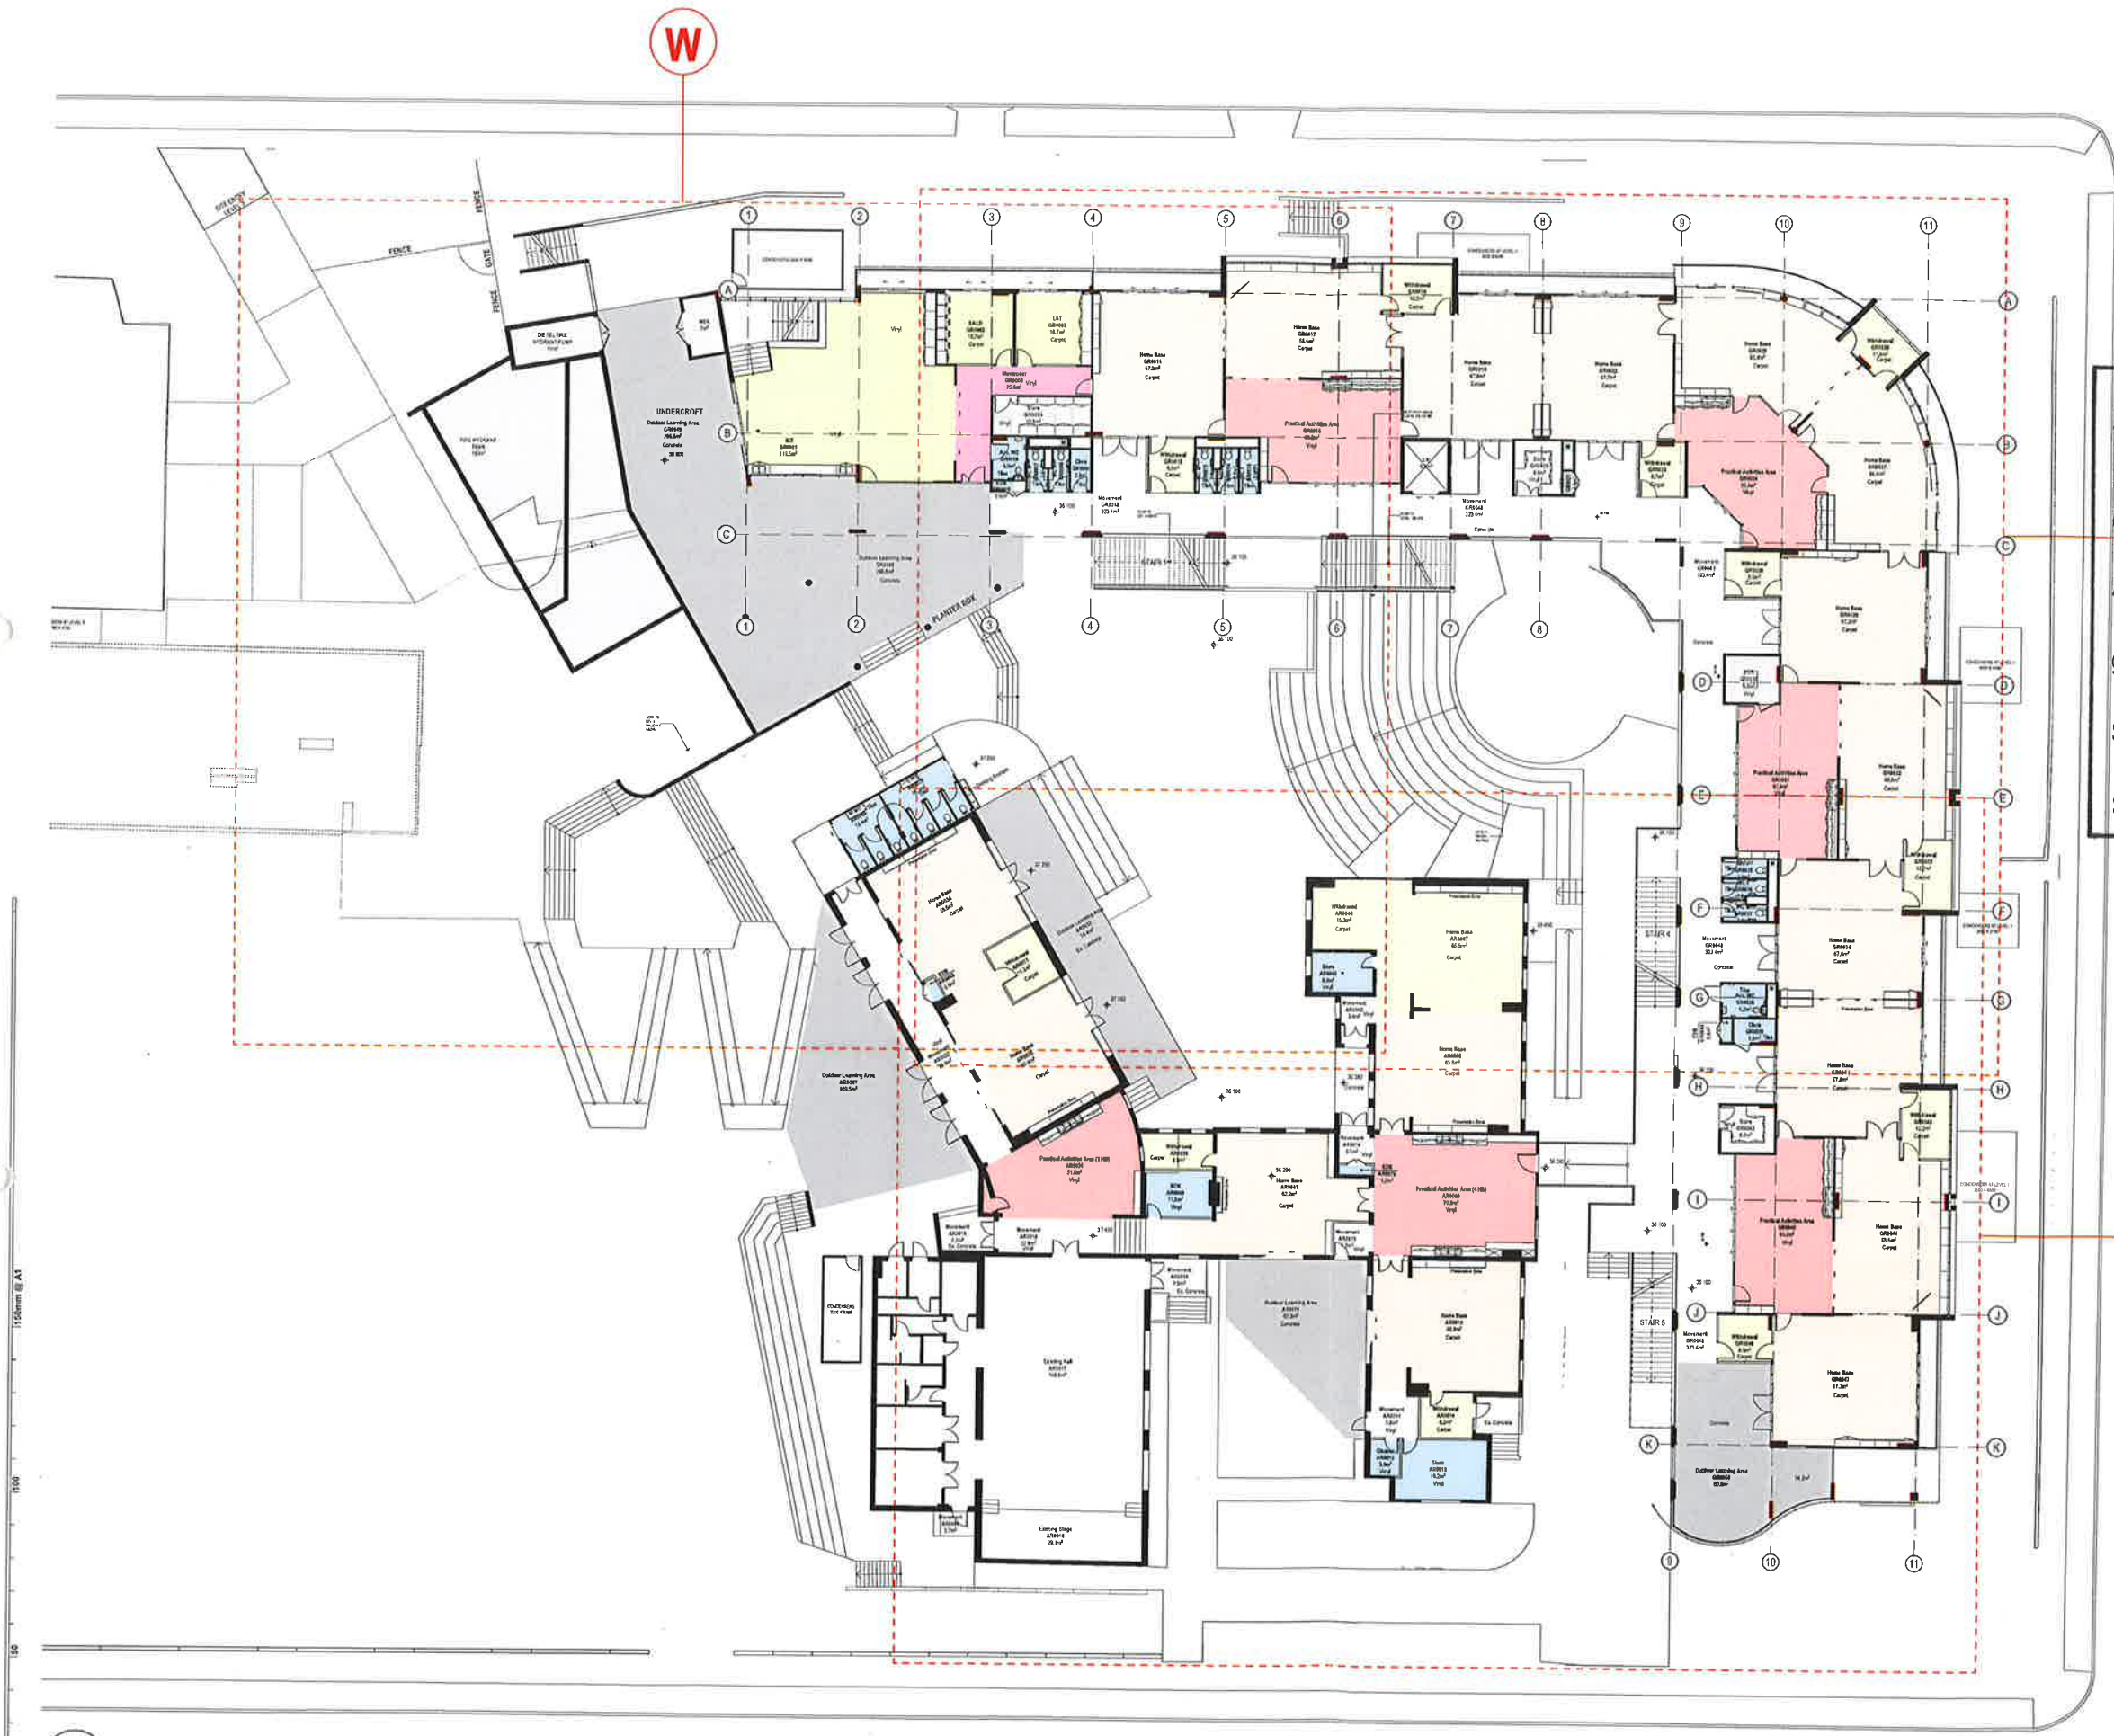

Copyright
This drawing shows design features and elements of a design prepared by
Fulton Trotter Architects and is to be used only for work authorised in
writing by the designers. It cannot be copied directly or indirectly, in whole
or in part, nor shall it be used for any other building purposes. Unauthorised
use will be considered an infringement of these rights.

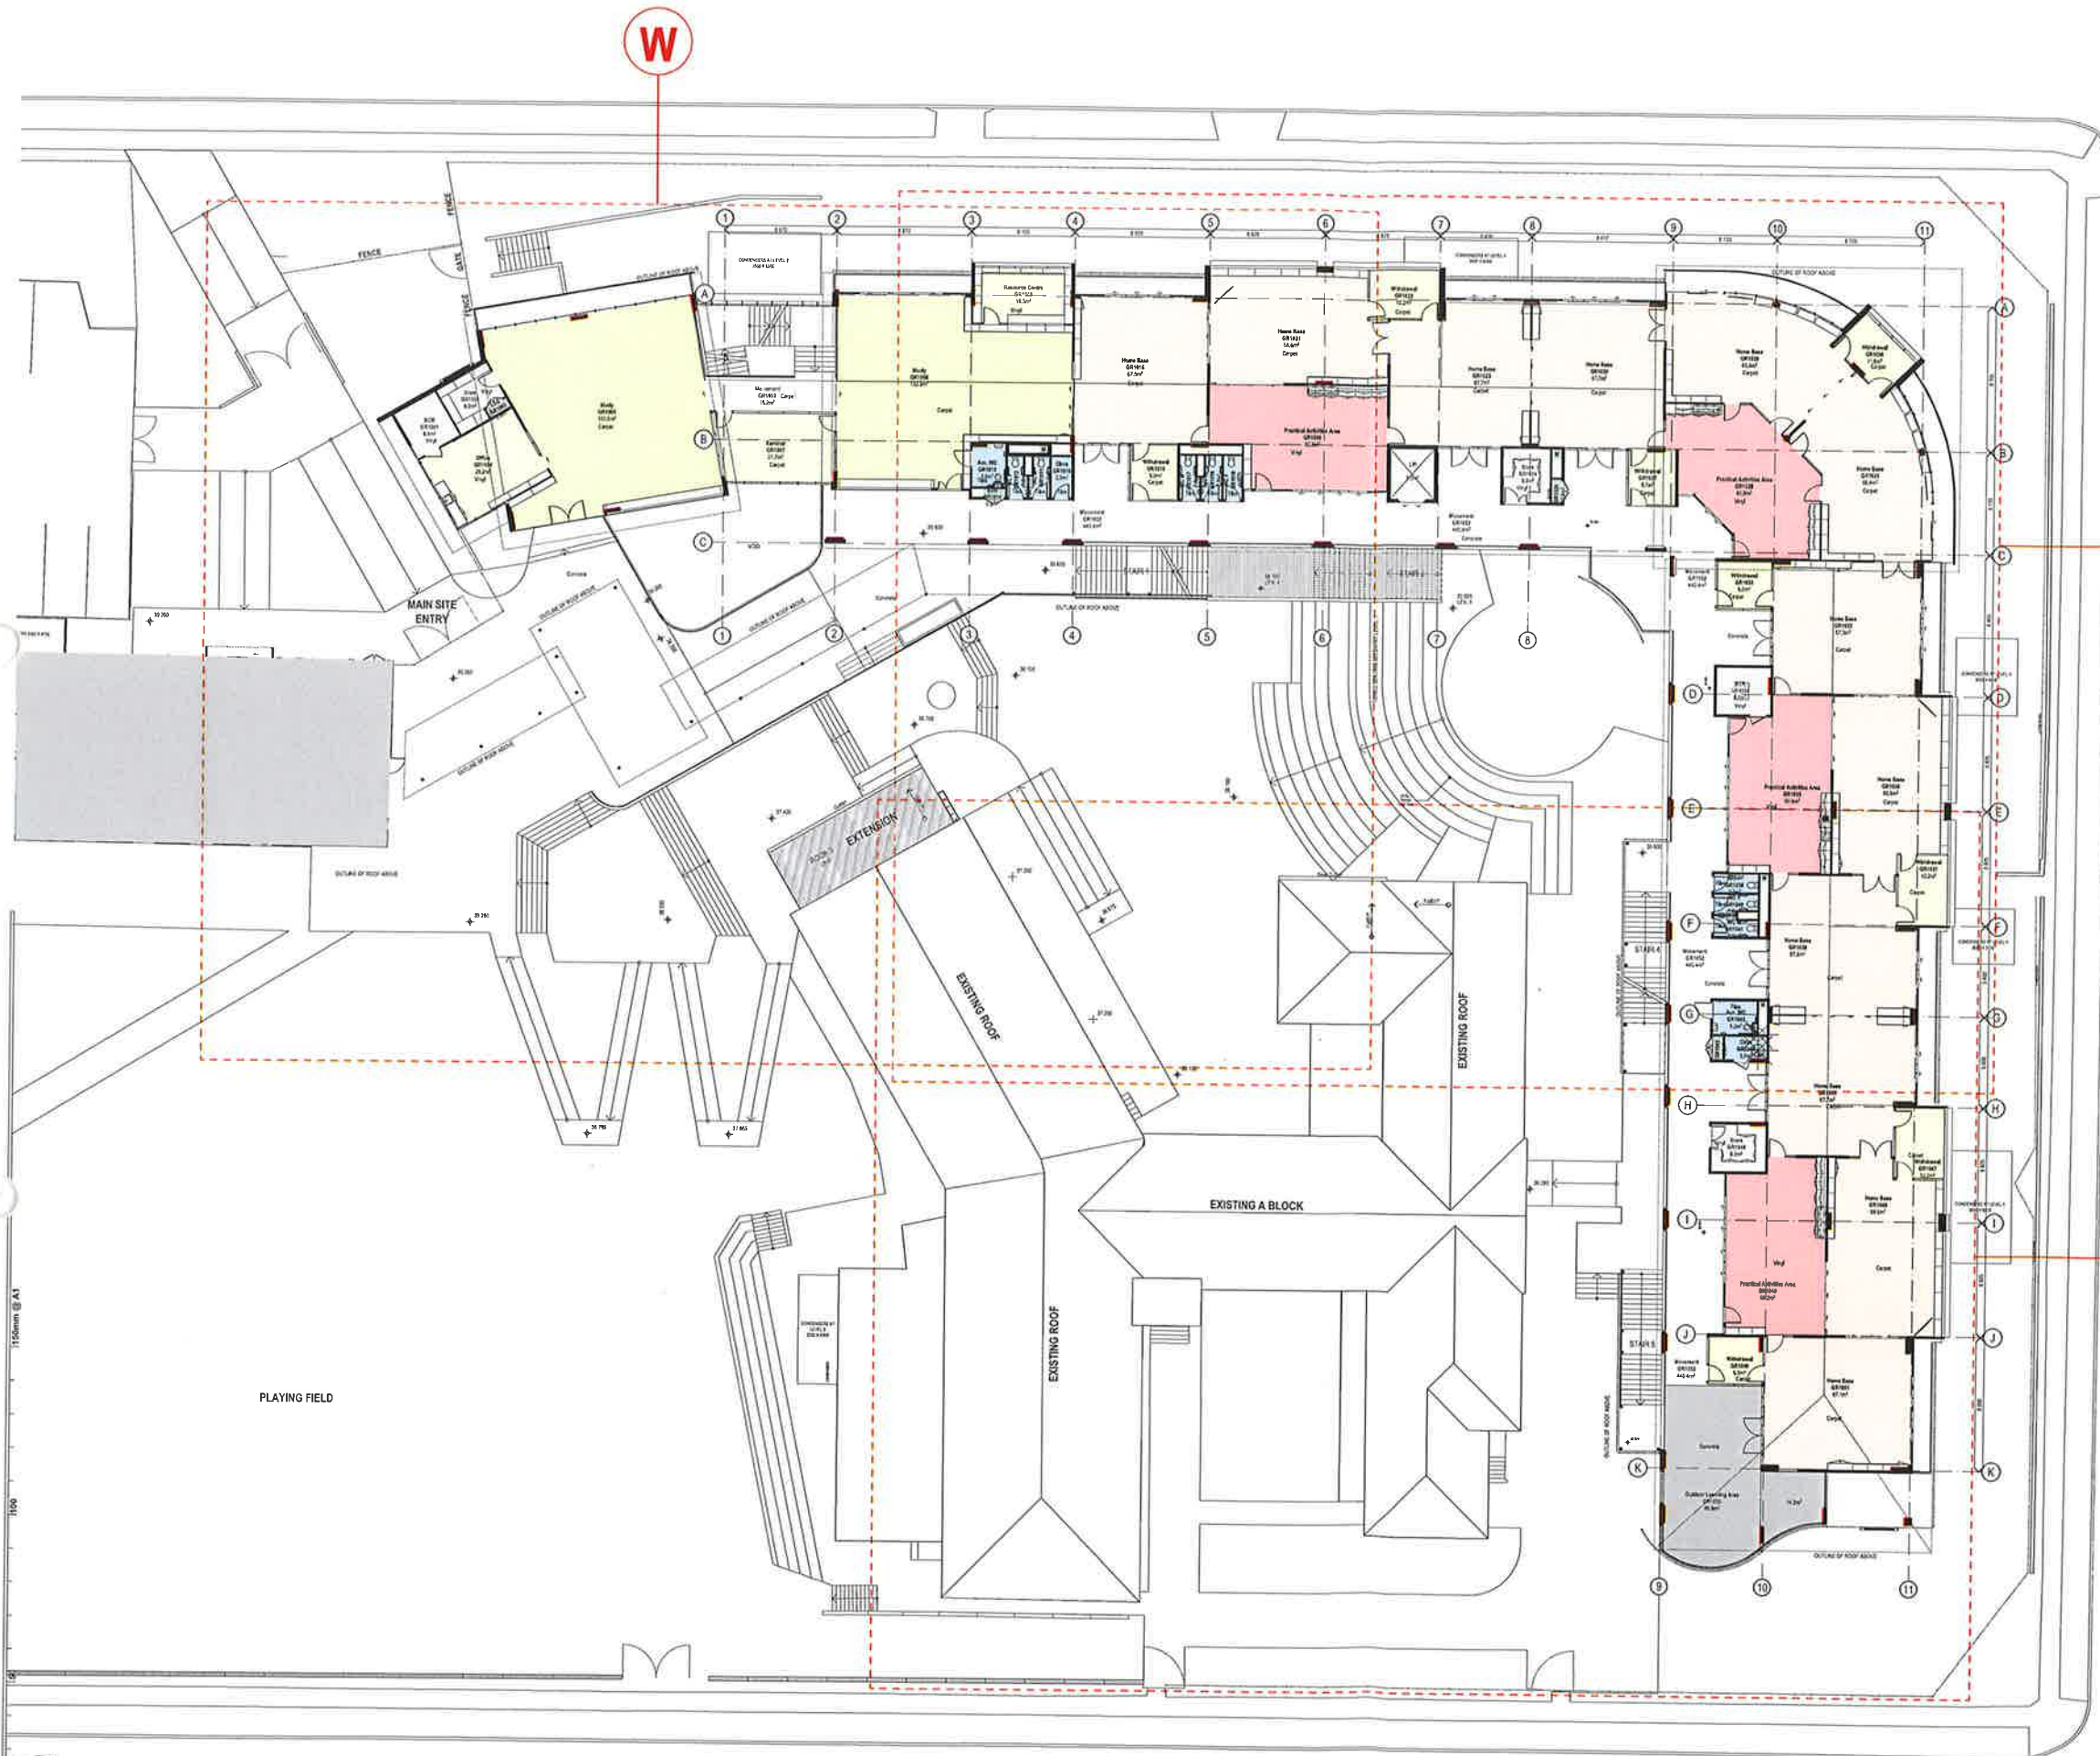

Planning &
Environment

Issued under the Environmental Planning and Assessment Act 1979

Approved Application No. **SSD 9273**

granted on the **28 JUN 2019**

Signed **EW**

Sheet No. **36** of **76**

P7	Draft Schematic Design Issue	04/03/2018	JFK
P8	Issued For TSG Review	20/09/2018	JFK
P9	SSDA Consultant Report Issue	05/10/18	WVG
P10	SD / SSDA Client Review Issue	11/10/18	JFK
P11	SSDA Draft Issue	6/11/18	JFK
P12	SSDA Final Coordination Issue	8/11/18	JFK
P13	SSDA Issue	14/11/18	JFK
REV.	DESCRIPTION	DATE	INT.

fulton trotter
ARCHITECTS

SYDNEY
Level 3, 35 Rymington Street L (02) 9385 5941
PO Box 16529
Banksia Junction, NSW 2022
e: sydney@fultontritter.com.au

DIRECTORS
Greg Isaac r/a
Justine Elzany r/a
John Ward r/a
Katherine Oropoulos r/a
Mark Trotter r/a
Nathan Hoffmann r/a
Paul Skarva r/a
Paul Trotter r/a
Robert Lowndes r/a
Robert Wesener r/a
NSW 6855 QLD 2020
NSW 8371 QLD 3313
VIC 1804 NSW 8371 QLD 3647
VIC 17651 NSW 4421 QLD 1970
NSW 10258 QLD 4151
NSW 7180 QLD 3108
NSW 7177 QLD 2646
QLD 4500
NSW 5802 QLD 2633

www.fultontritter.com.au

PHASE
SCHEMATIC DESIGN

CLIENT
NSW Department of Education

PROJECT
Wentworthville Public School

ADDRESS
70-100 Fullagar Road
WENTWORTHVILLE, NSW

DRAWING
BLOCK G - LEVEL 3 - KEY PLAN

Figured dimensions take precedence over
scale dimensions. Contractors must verify
all dimensions on site before commencing
any work or making shop drawings.

PROJECT NUMBER
7068WV01

DIRECTOR
JW


CHECKED
P13

DRAWING NUMBER
SD-G-2003

REVISION

1 PLAN
LEVEL 3 - KEY PLAN
SCALE: 1:200

plot date: Tuesday, 13 November 2018
file location: BIM Server: sydbmsyd 21 - BIM Server 21/7068 WVPS

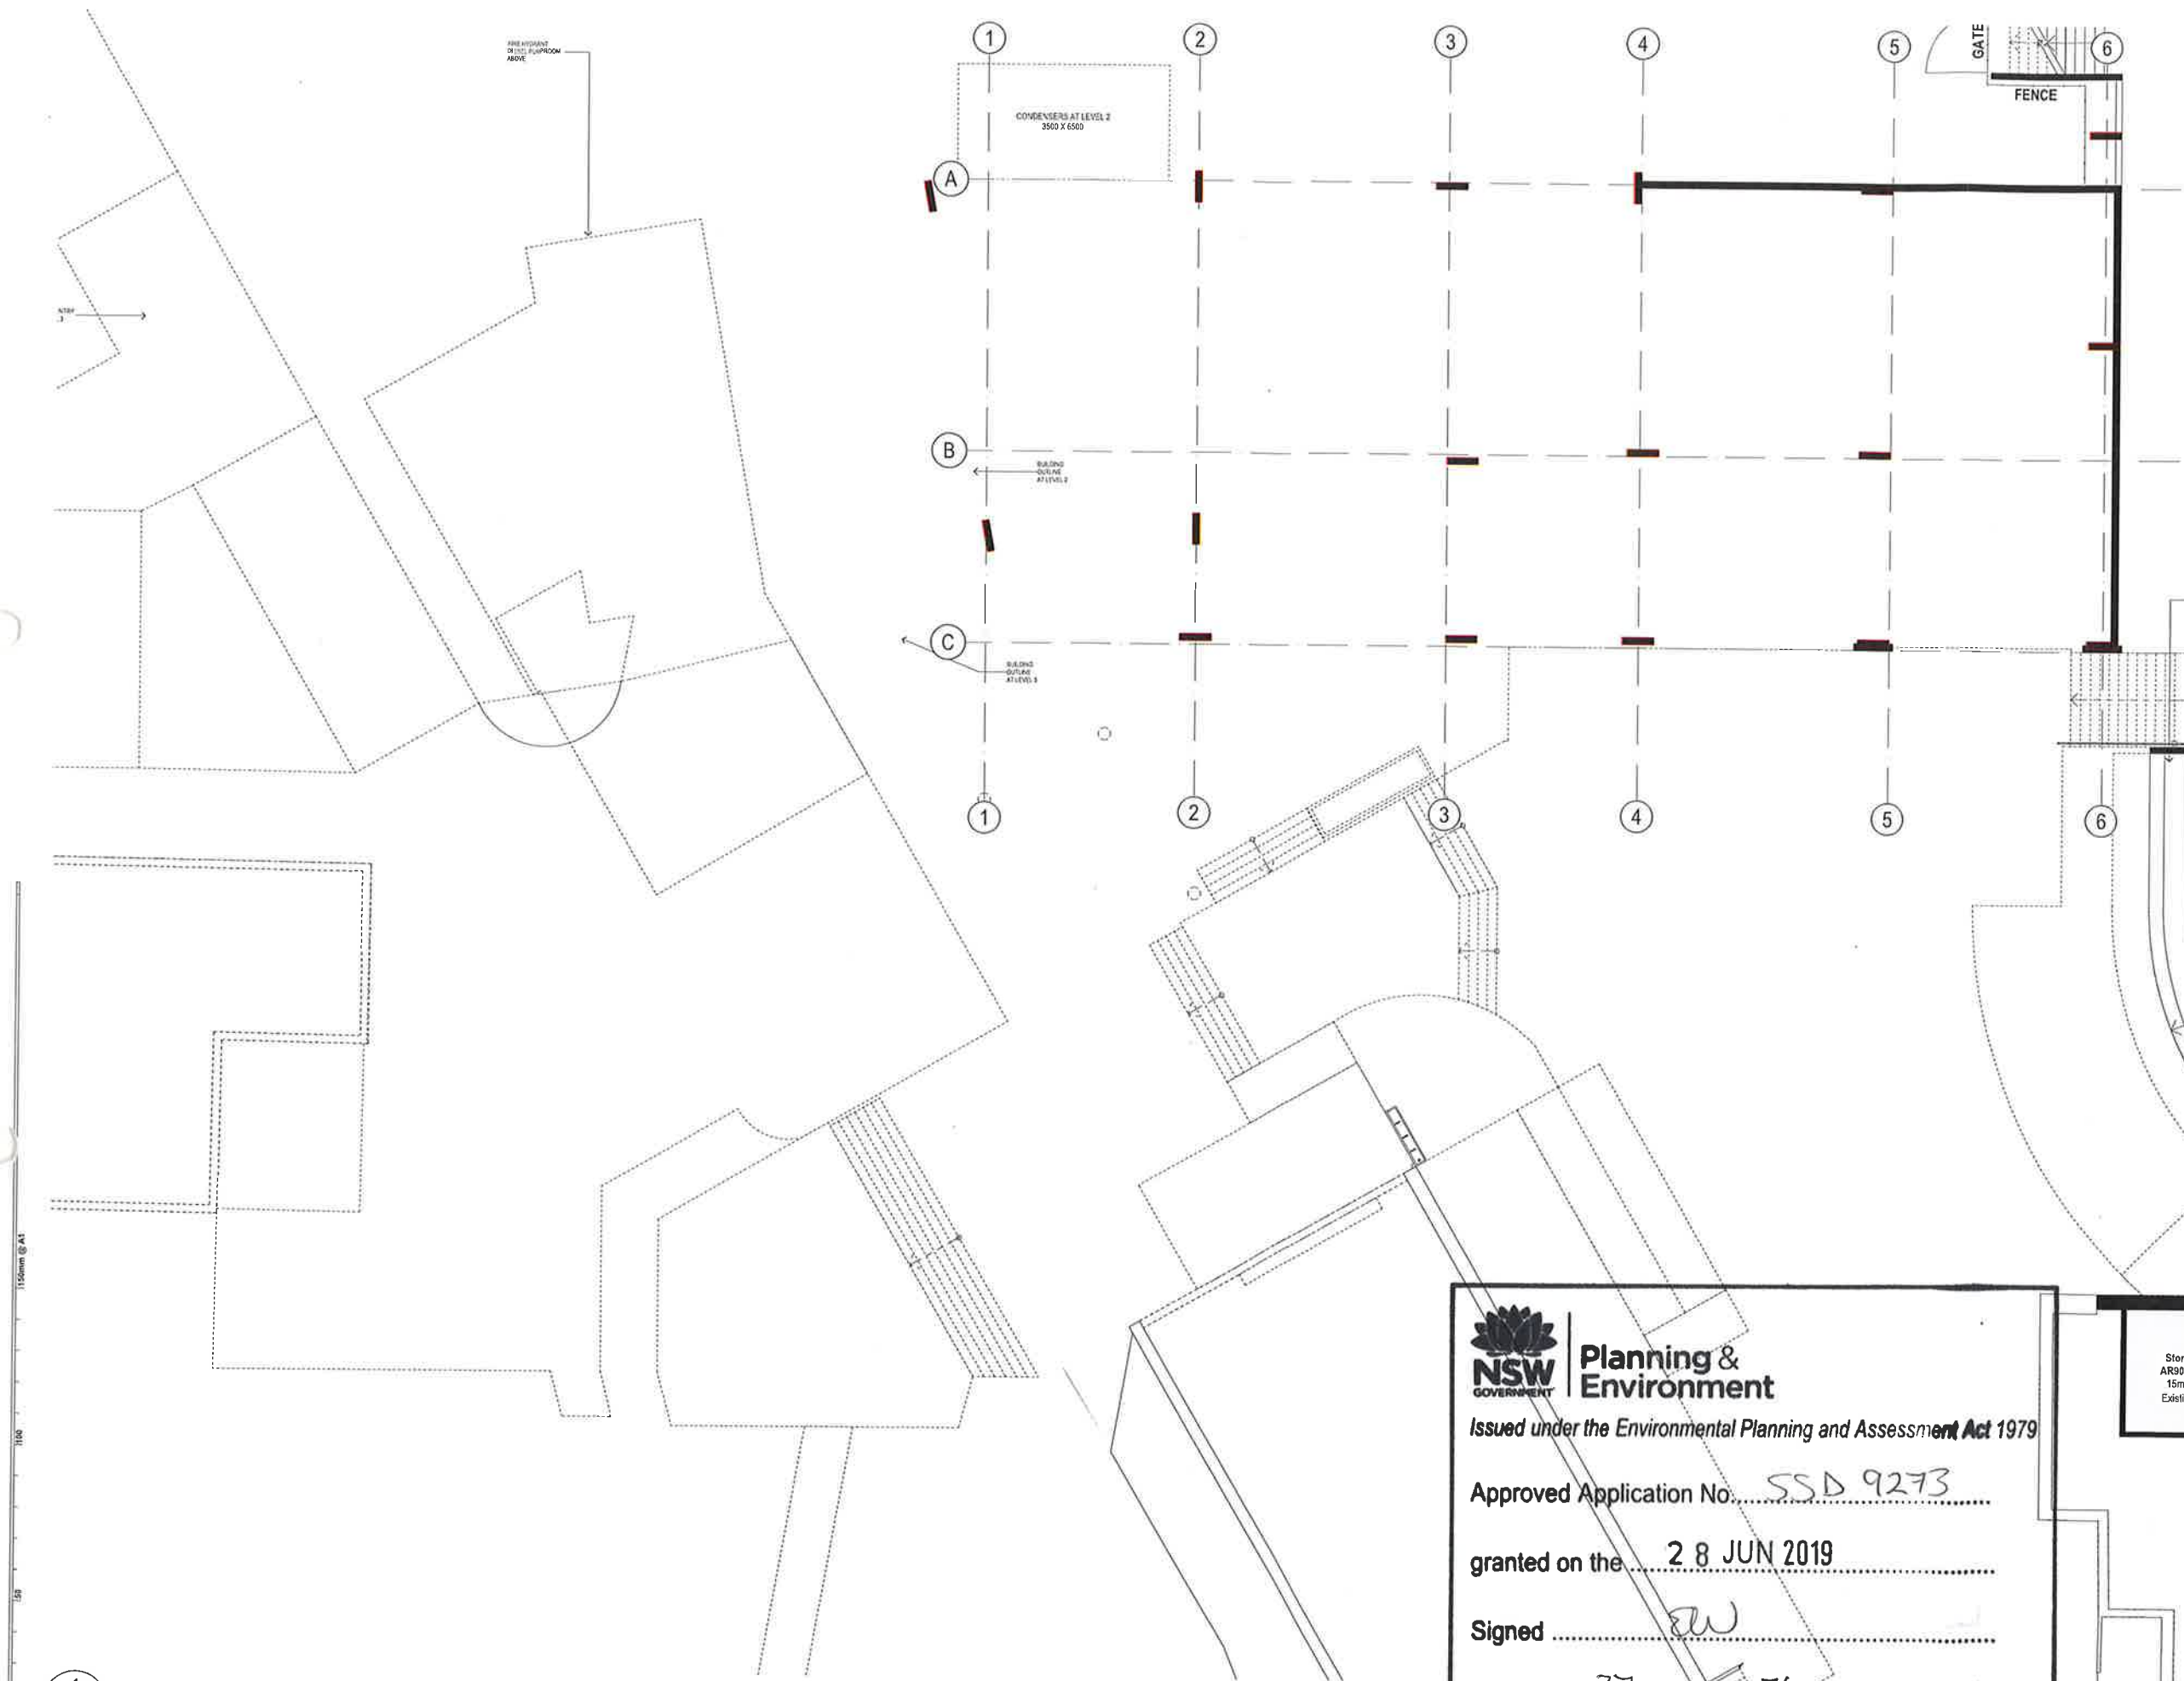

Copyright
This drawing shows design features and elements of a design prepared by
Fulton Trotter Architects and is to be used only for work authorized in
writing by the designers. It cannot be copied, directly or indirectly, in whole
or in part, nor shall it be used for any other building purposes. Unauthorised
use will be considered an infringement of these rights.

P5	Drift Schematic Design Issue	04/09/2018	JFK
P6	Issued For TSG Review	20/09/2018	JFK
P7	SSDA Consultant Report Issue	05/10/18	WVG
P8	SD / SSDA Client Review Issue	11/10/18	JFK
P9	SSDA Draft Issue	6/11/18	JFK
P10	SSDA Final Coordination Issue	9/11/18	JFK
P11	SSDA Issue	14/11/18	JFK
REV.	DESCRIPTION	DATE	INIT.

fulton trotter
ARCHITECTS

SYDNEY
Level 3, 35 Spring Street t: (02) 8168 5941
PO Box 1655
Bondi Junction, NSW 2022 e: sydney@fultontritter.com.au

BRISBANE
SYDNEY
CONTACTS:
Greg Isacovic NSW 6358 QLD 2820
Justine Elbery rna QLD 3313
John Ward rna QLD 2847
Katerina Dracopoulos rna VIC 18504 NSW 6371 QLD 4559
Mark Trotter rna VIC 17691 NSW 4421 QLD 1670
Nathan Holmwood rna NSW 4028 QLD 4131
Paul Sekewa rna NSW 7180 QLD 3108
Paul Trotter rna NSW 7177 QLD 2546
Ryan Loveday rna QLD 4560
Robert Wessner rna NSW 5882 QLD 2633

www.fultontritter.com.au

PHASE
SCHEMATIC DESIGN

CLIENT
NSW Department of Education

PROJECT
Wentworthville Public School

ADDRESS
70-100 Fullagar Road
WENTWORTHVILLE, NSW

DRAWING
**BLOCK G - LEVEL 1 - FLOOR
PLAN - WEST**

Figured dimensions take precedence over
scale dimensions. Contractors must verify
all dimensions on site before commencing
any work or making shop drawings.

PROJECT NUMBER
7068WV01

DIRECTOR
JW

CHECKED
P11

DRAWING NUMBER
SD-G-2004

NSW GOVERNMENT Planning & Environment
Issued under the Environmental Planning and Assessment Act 1979

Approved Application No. SSD 9273

granted on the 28 JUN 2019

Signed [Signature]

Sheet No. 37 of 76

1 PLAN
LEVEL 1 - BUILDING G
SCALE: 1:100

Copyright
This drawing shows design features and elements of a design prepared by
Fulton Trotter Architects and is to be used only for work authorised in
writing by the designers. It cannot be copied directly or indirectly, in whole
or in part, nor shall it be used for any other building purposes. Unauthorised
use will be considered an infringement of these rights.



Planning & Environment

Issued under the Environmental Planning and Assessment Act 1979

Approved Application No. SSD 9273

granted on the 28 JUN 2019

Signed [Signature]

Sheet No. 38 of 76

P8	Draft Schematic Design Issue	04/09/2018	JFK
P9	Issued For TSG Review	20/09/2018	JFK
P10	SSDA Consultant Report Issue	05/10/18	WG
P11	SD / SSDA Client Review Issue	11/10/18	JFK
P12	SSDA Draft Issue	6/11/18	JFK
P13	SSDA Final Coordination Issue	9/11/18	JFK
P14	SSDA Issue	14/11/18	JFK
REV.	DESCRIPTION	DATE	INIT.

fulton trotter ARCHITECTS

SYDNEY
Level 3, 25 Spring Street L (02) 9369 5941
PO Box 1659
Bundall Junction, NSW 2022
e: sydney@fultontroutter.com.au

BRISBANE
SYDNEY

DIRECTORS
Craig Isaac r/a
Justine Ebbrey r/a
John Ward r/a
Katerina Dragoukous r/a
Mark Trotter r/a
Nathan Fildes r/a
Paul Trotter r/a
Ryan Lowndes r/a
Robert Wessner r/a

NSW 5855 QLD 2520
QLD 3313 QLD 3847
VIC 18004 QLD 4529
VIC 17691 NSW 4421
NSW 10256 QLD 4131
NSW 1160 QLD 3108
NSW 7177 QLD 2648
NSW 5802 QLD 2933

www.fultontroutter.com.au

PHASE SCHEMATIC DESIGN

CLIENT NSW Department of Education

PROJECT Wentworthville Public School


ADDRESS 70-100 Fullagar Road
WENTWORTHVILLE, NSW

DRAWING BLOCK G - LEVEL 1 - FLOOR PLAN - NORTH EAST

Figured dimensions take precedence over
scale dimensions. Contractors must verify
all dimensions on site before commencing
any work or making shop drawings.

PROJECT NUMBER 7068WV01 DIRECTOR JW CHECKED

DRAWING NUMBER SD-G-2005 REVISION P14

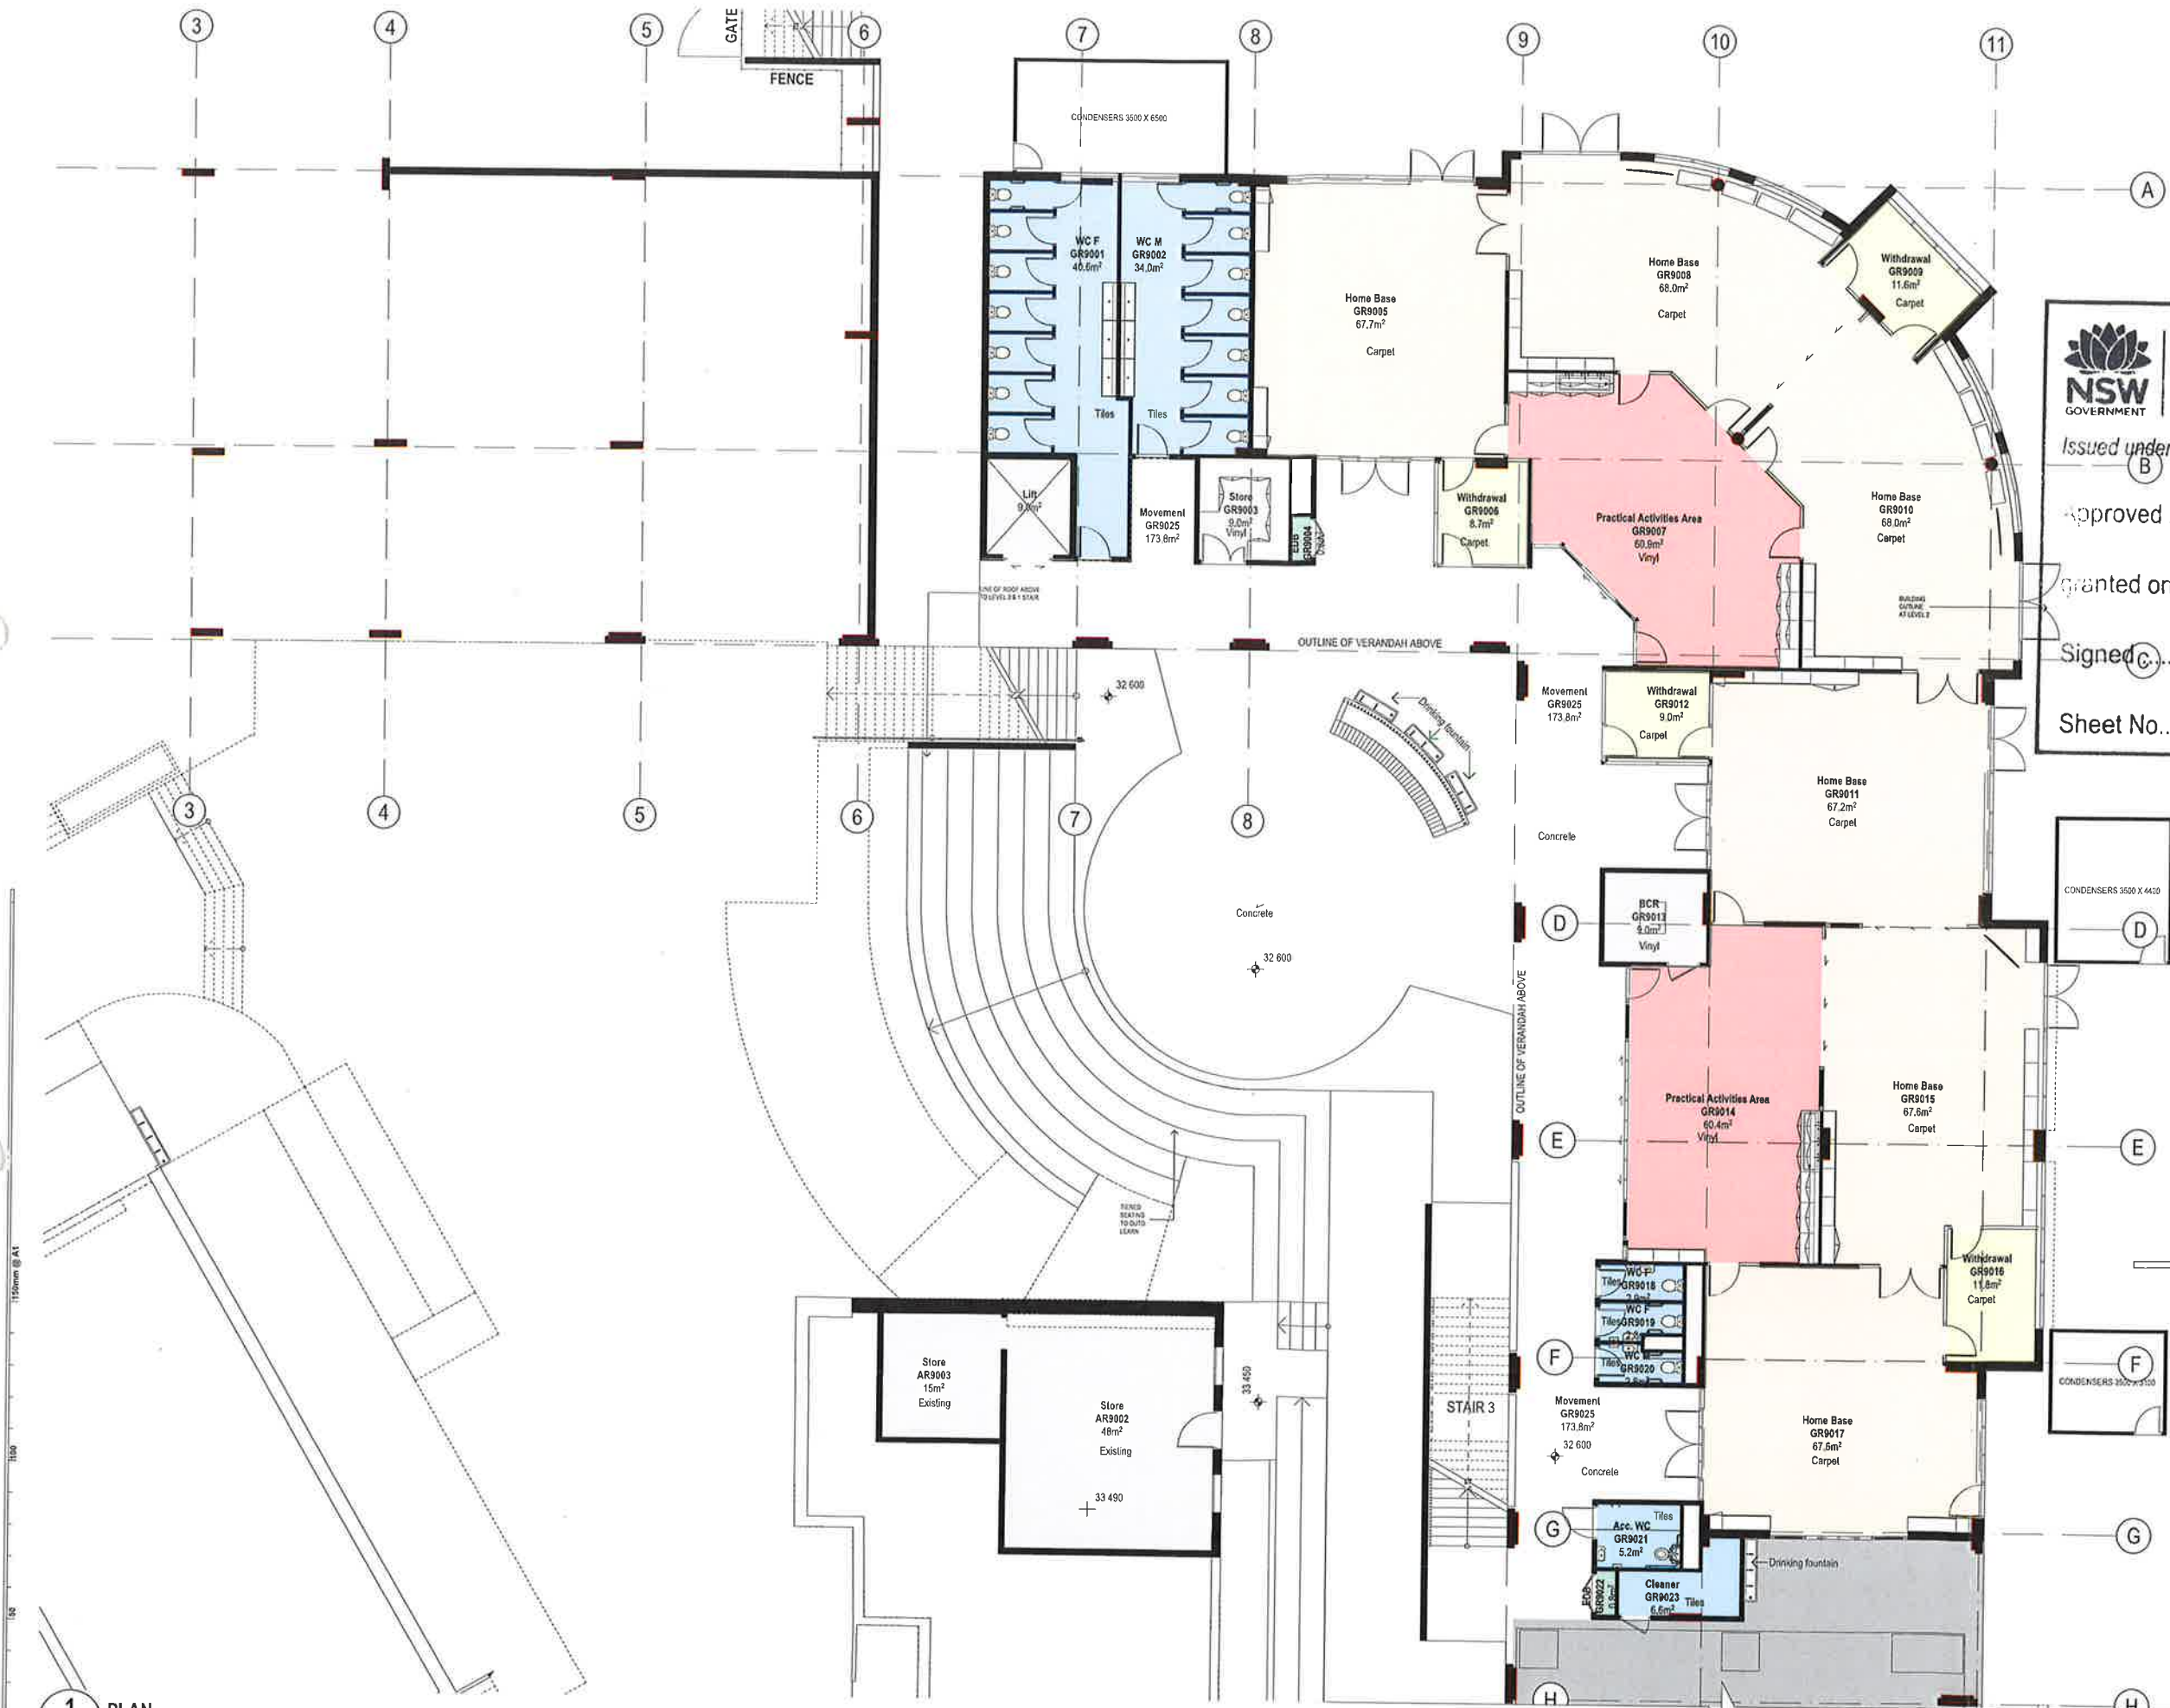


1 PLAN
LEVEL 1 - BUILDING G
SCALE: 1:100

CONTINUES ON DRAWING ACD-G-2001 LEVEL 1 - NORTH EAST

Copyright

This drawing shows design features and elements of a design prepared by Fulton Trotter Architects and is to be used only for work authorised in writing by the designers. It cannot be copied directly or indirectly, in whole or in part, nor shall it be used for any other building purpose. Unauthorised use will be considered an infringement of these rights.

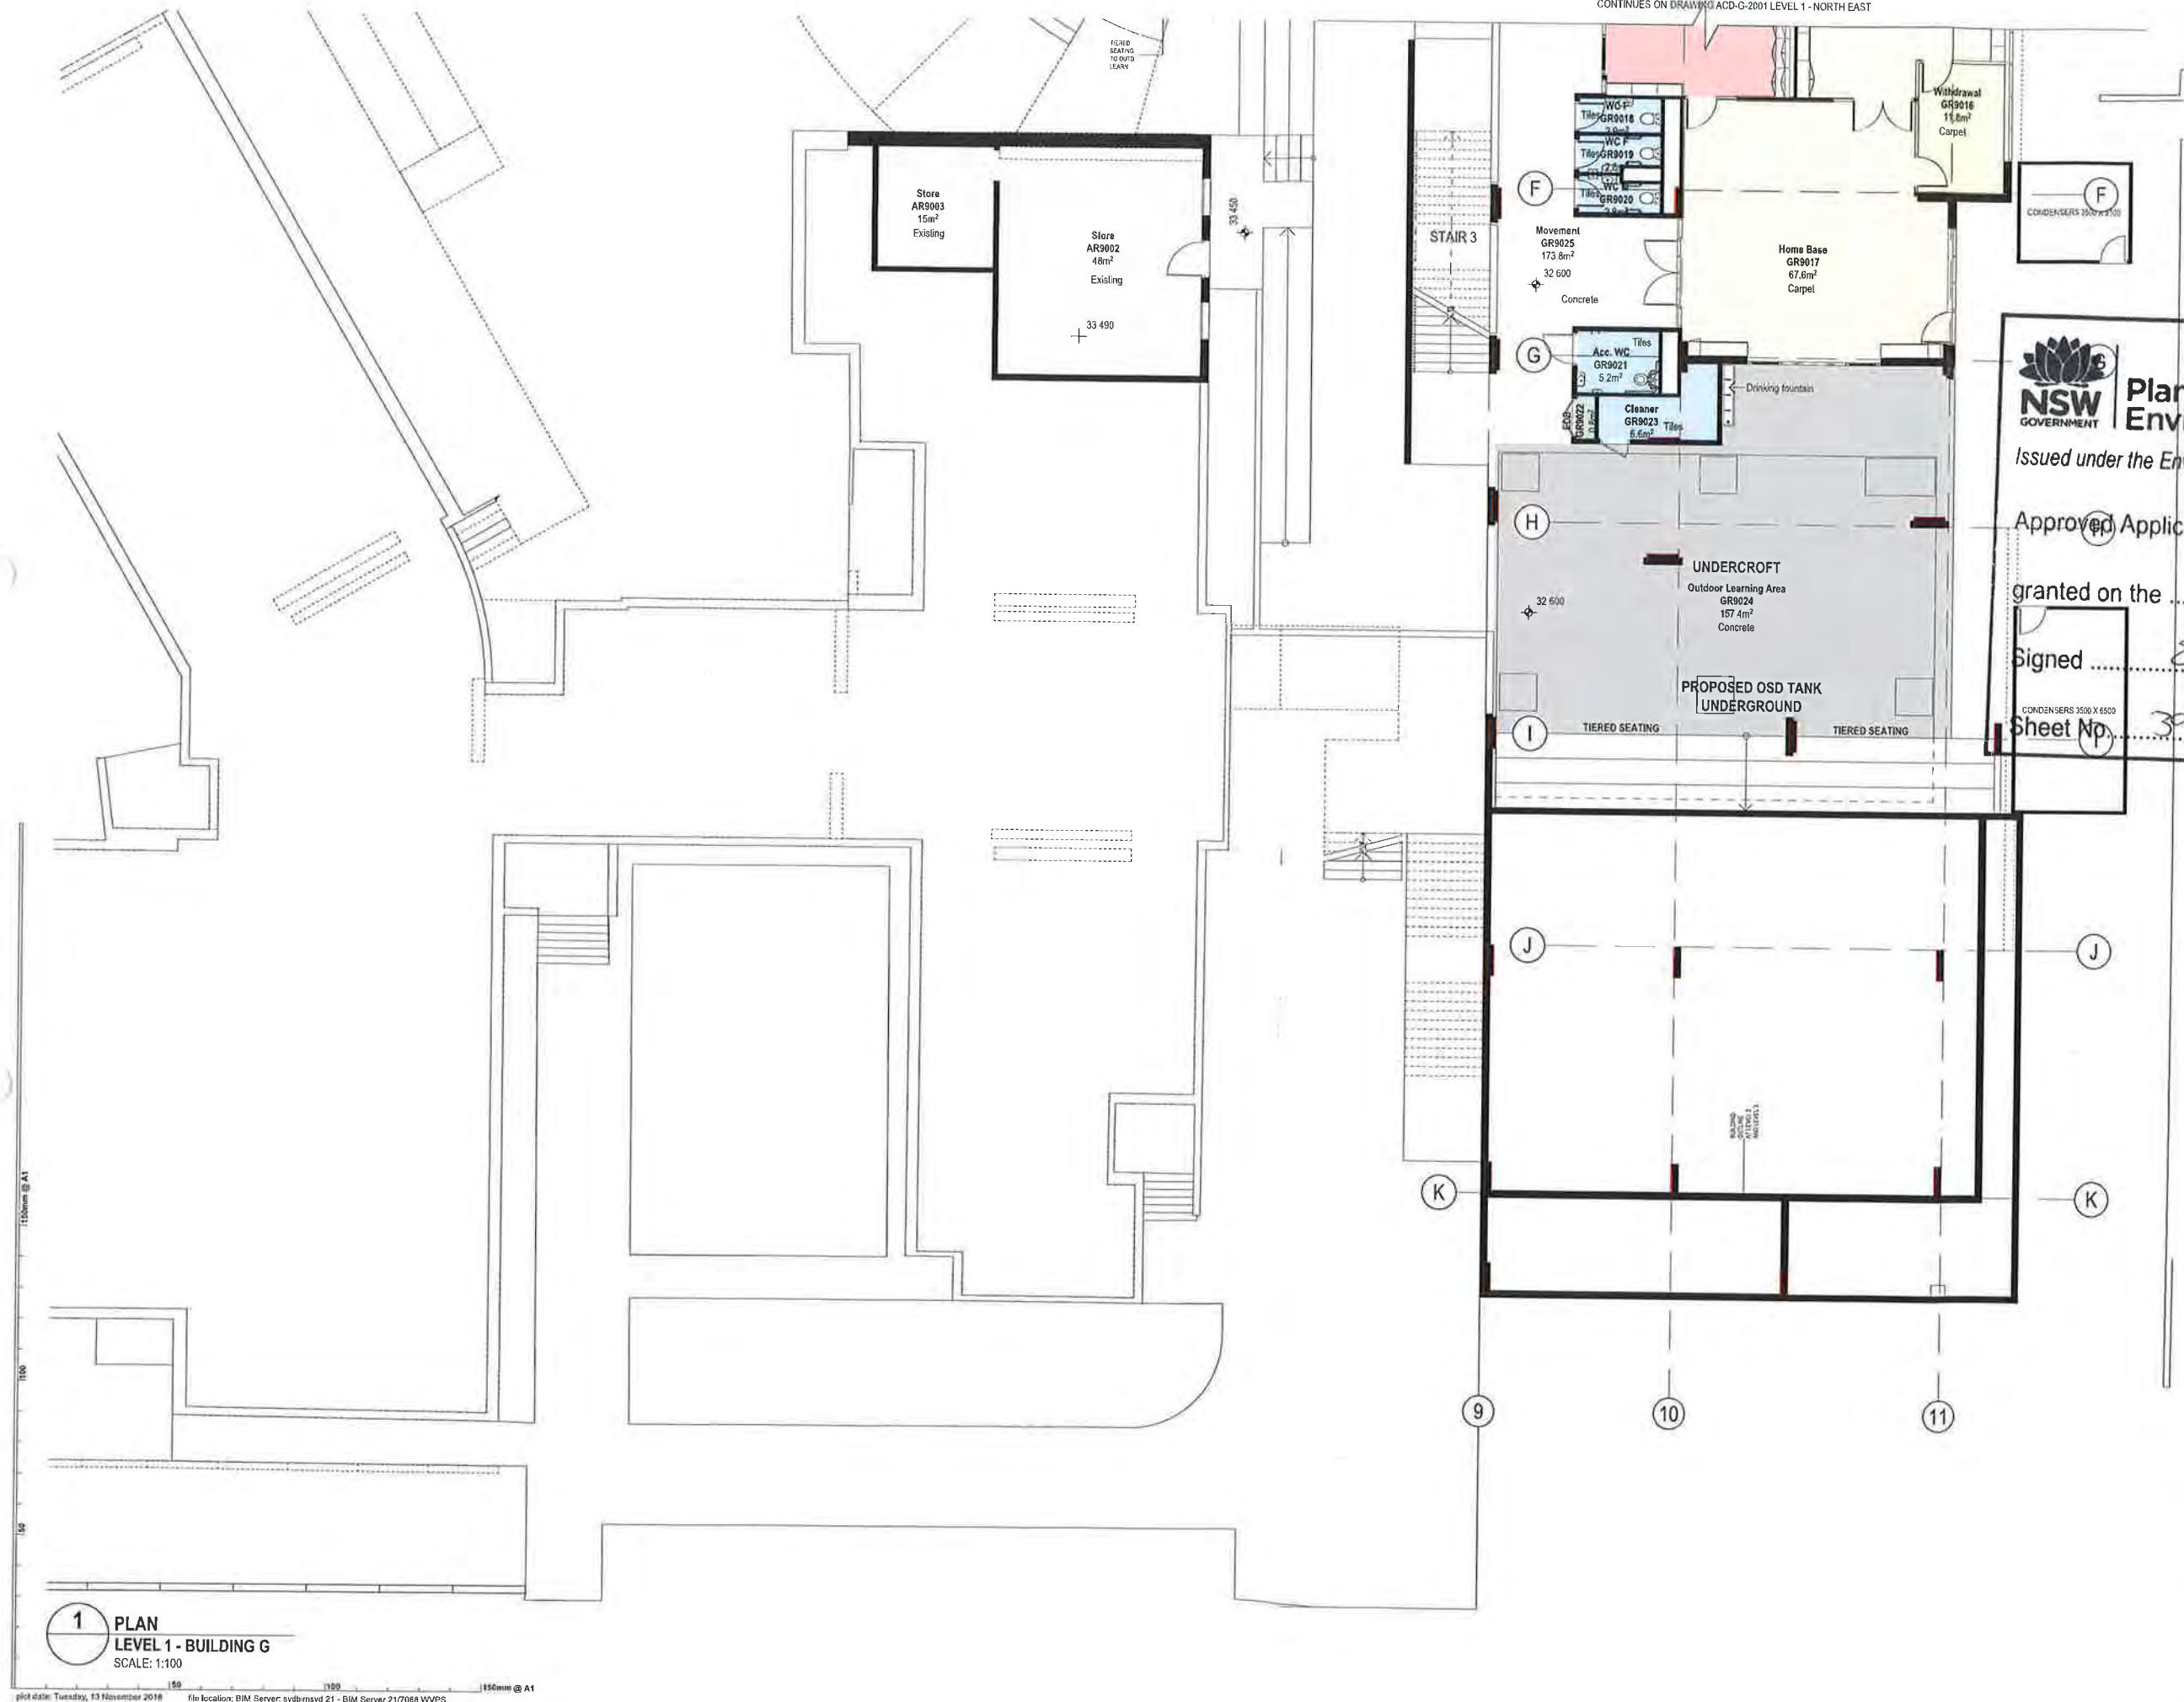

Planning & Environment

Issued under the Environmental Planning and Assessment Act 1979

Approved Application No. **SSD 9273**

granted on the **28 JUN 2019**

Signed **EW**

CONDENSERS 3530 X 6500
Sheet No. **39** of **76**

P5	Draft Schematic Design Issue	04/09/2018	JFK
P6	Issued For TSO Review	20/09/2018	JFK
P7	SSDA Consultant Report Issue	05/10/18	WG
P8	SD / SSDA Client Review Issue	11/10/18	JFK
P9	SSDA Draft Issue	01/11/18	JFK
P10	SSDA Final Coordination Issue	01/11/18	JFK
P11	SSDA Issue	10/11/18	JFK
REV.	DESCRIPTION	DATE	INT.

fulton trotter
ARCHITECTS

SYDNEY
Level 3 35 Spring Street L (02) 5368 5941
PO Box 1659
Bundel Junction NSW 2022
sydney@fultontrotter.com.au

BRISBANE
SYDNEY

DIRECTORS
Craig Isaac rsl
John Ward rsl
Katerina Dracopoulos rsl
Mark Trotter rsl
Nathan Hildebrandt rsl
Paul Sekava rsl
Ryan Lovelock rsl
Robert Wessner rsl

NSW 6858 QLD 2030
QLD 3019
VIC 1864 NSW 5371
VIC 1769 NSW 4421
NSW 1025 QLD 4131
NSW 7180 QLD 2645
QLD 4503
NSW 5802 QLD 2633

www.fultontrotter.com.au

PHASE
SCHEMATIC DESIGN

CLIENT
NSW Department of Education

PROJECT
Wentworthville Public School

ADDRESS
70-100 Fullagar Road
WENTWORTHVILLE, NSW

DRAWING
BLOCK G - LEVEL 1 - FLOOR
PLAN - SOUTH

Figured dimensions take precedence over scale dimensions. Contractors must verify all dimensions on site before commencing any work or making shop drawings.

PROJECT NUMBER
7068VV01

DIRECTOR
JW


CHECKED

DRAWING NUMBER
SD-G-2006

REVISION
P11

1 **PLAN**
LEVEL 1 - BUILDING G
SCALE: 1:100

plot date: Tuesday, 13 November 2018
file location: BIM Server: sydbmsyd21 - BIM Server 21/7068 VVPS

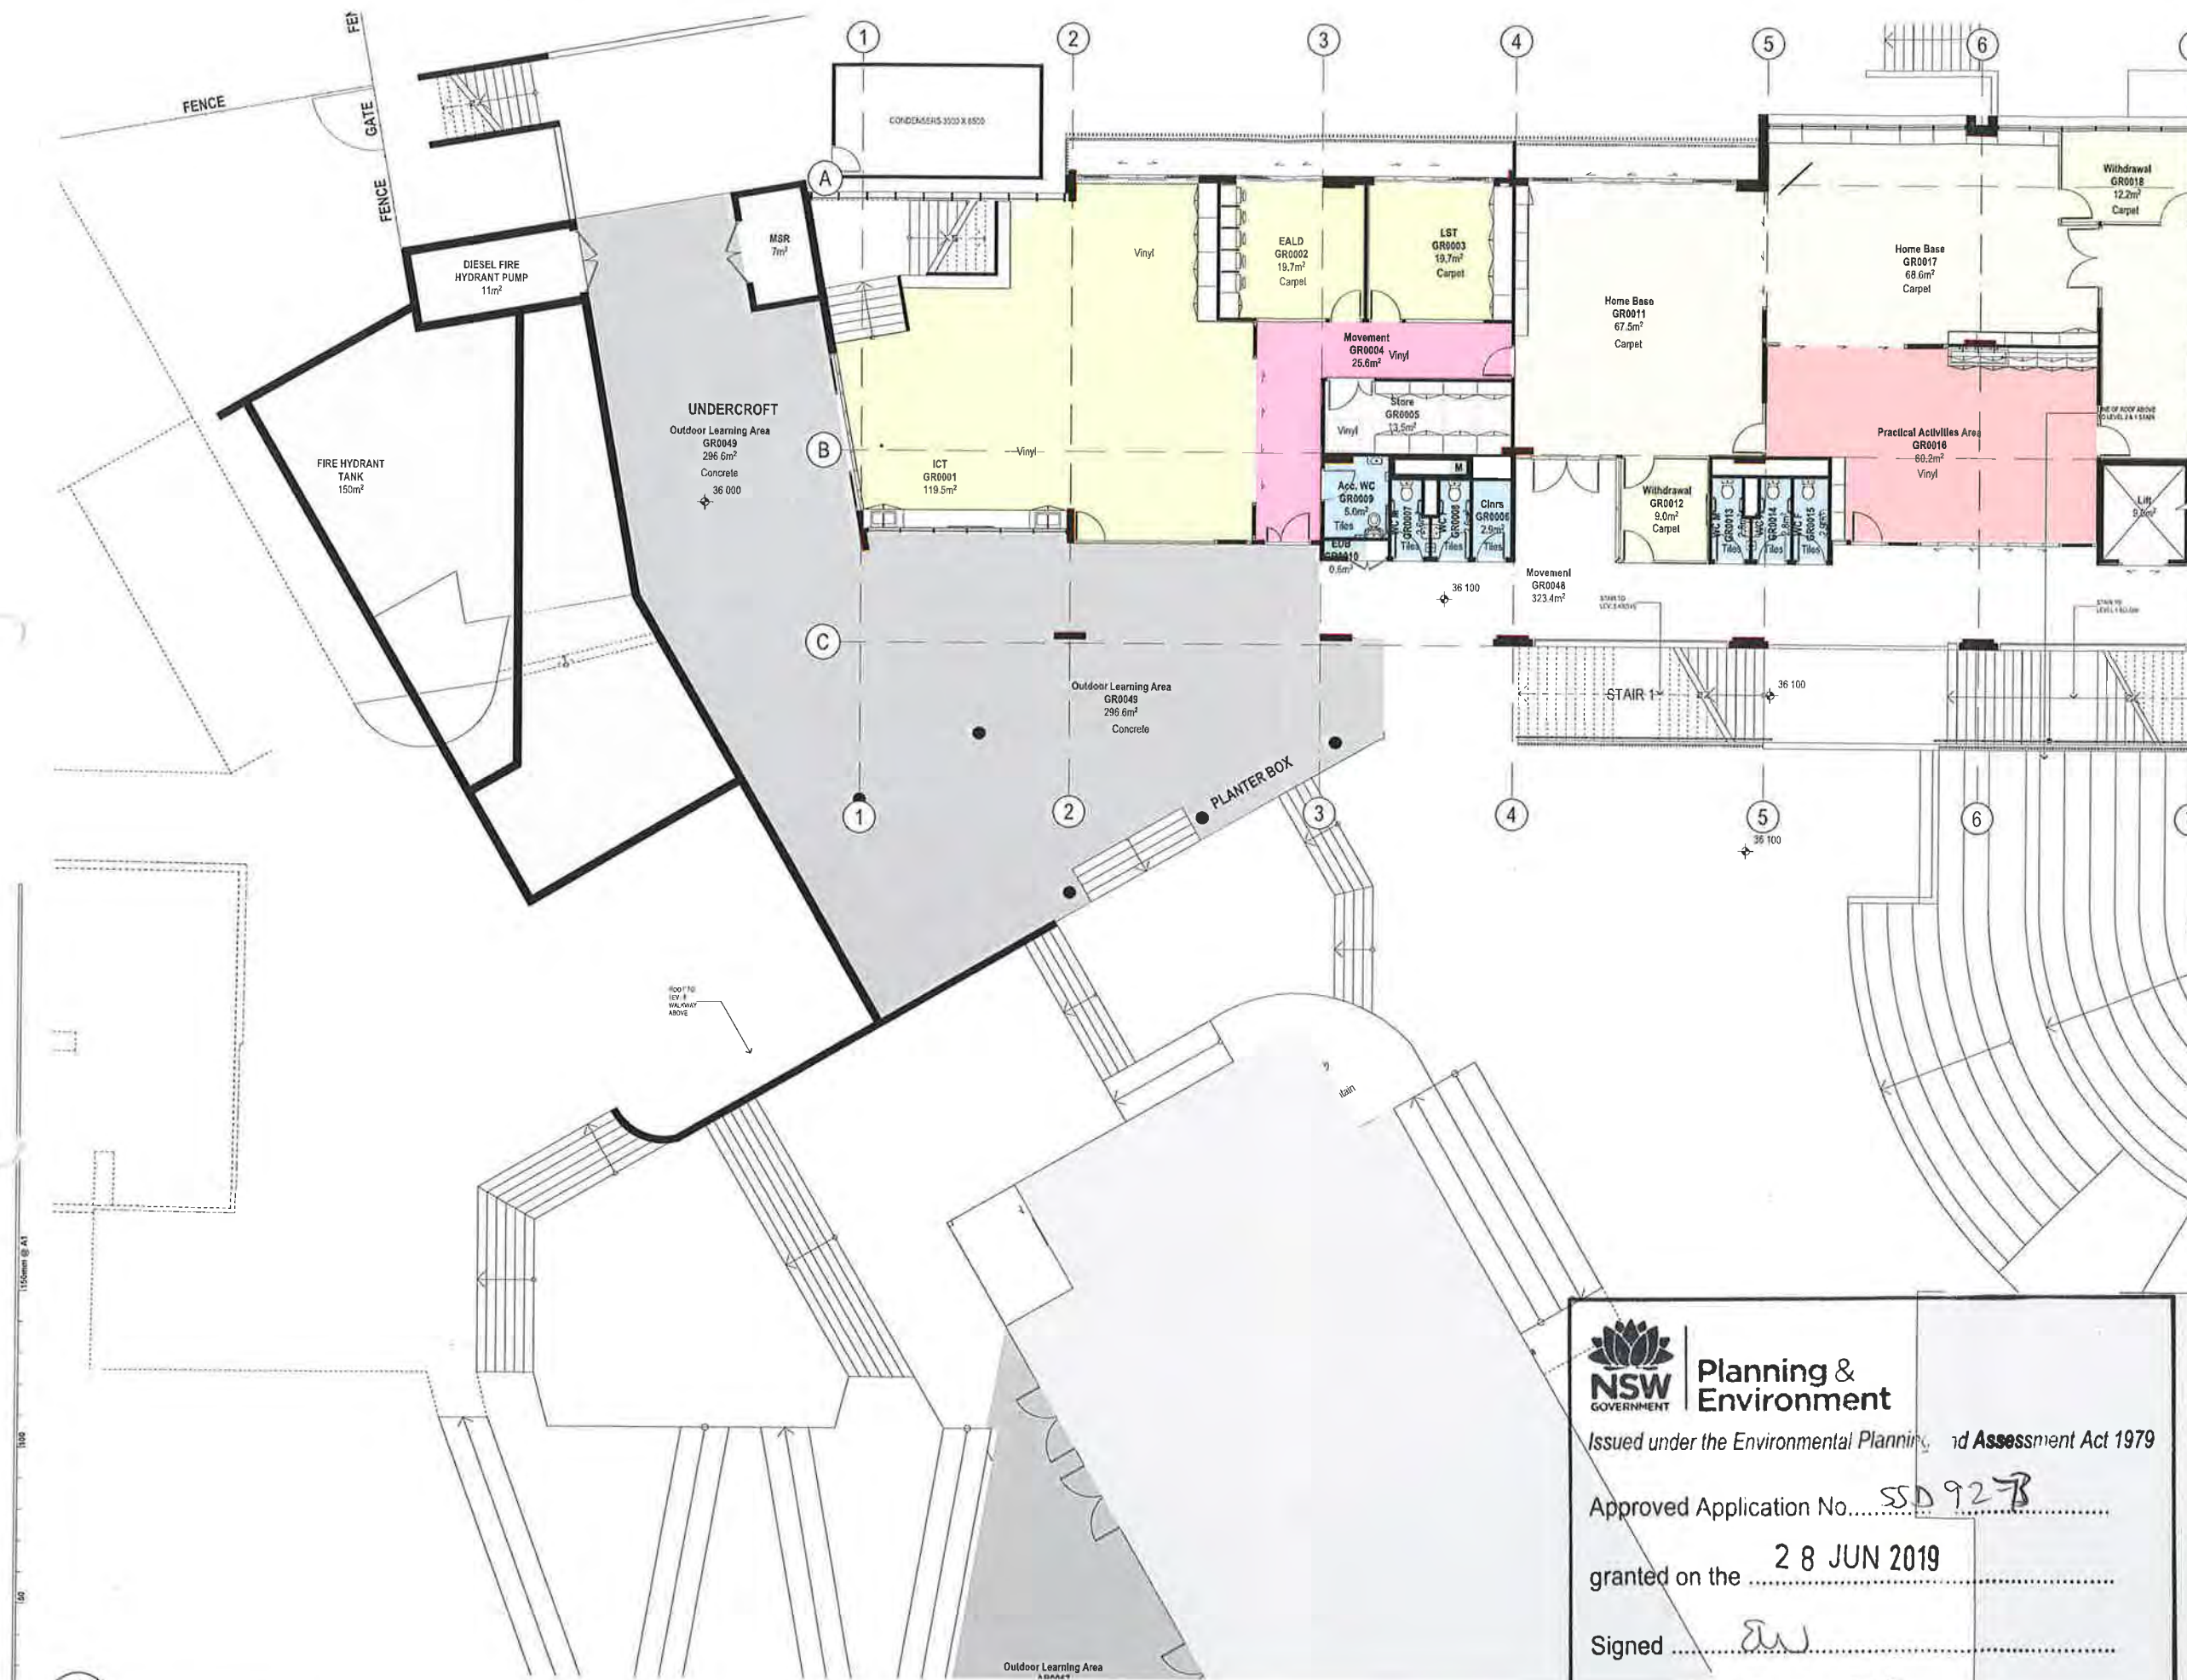

Copyright
This drawing shows design features and elements of a design prepared by
Fulton Trotter Architects and is to be used only for work authorised in
writing by the designers. It cannot be copied directly or indirectly, in whole
or in part, nor shall it be used for any other building purposes. Unauthorised
use will be considered an infringement of these rights.

CONTINUES ON DRAWING ACD-G-2004 LEVEL 2 - NORTH EAST

P8	Draft Schematic Design Issue	04/09/2018	JFK
P9	Issued For TSG Review	20/09/2018	JFK
P10	SSDA Consultant Report Issue	05/10/18	WG
P11	SD / SSDA Client Review Issue	11/10/18	JFK
P12	SSDA Draft Issue	01/11/18	JFK
P13	SSDA Final Coordination Issue	01/11/18	JFK
P14	SSDA Issue	14/11/18	JFK
REV.	DESCRIPTION	DATE	INT.

fulton trotter
ARCHITECTS

SYDNEY
Level 3, 25 Spring Street
PO Box 1869
Bondi Junction NSW 2022
t: (02) 9569 5941
e: sydney@fultontritter.com.au

BRISBANE
SYDNEY

CONSULTANTS

Greg Isaac	ra a	NSW 6855	QLD 2920
Judith Elzery	ra a	QLD 3319	QLD 3319
John Ward	ra a	VIC 1804	NSW 4371
Katerina Dracopoulos	ra a	QLD 3947	QLD 4528
Mark Triller	ra a	NSW 4211	QLD 1870
Nathan Hatcher	ra a	NSW 5226	QLD 4131
Paul Sekora	ra a	NSW 7180	QLD 3108
Paul Trotter	ra a	NSW 7177	QLD 2646
Ryan Loveday	ra a	NSW 7177	QLD 4500
Robert Weisener	ra a	NSW 5802	QLD 2633

www.fultontritter.com.au

PHASE
SCHEMATIC DESIGN

CLIENT
NSW Department of Education

PROJECT
Wentworthville Public School

ADDRESS
70-100 Fullagar Road
WENTWORTHVILLE, NSW

DRAWING
BLOCK G - LEVEL 2 - FLOOR
PLAN - WEST

Figured dimensions take precedence over
scale dimensions. Contractors must verify
all dimensions on site before commencing
any work or making shop drawings.

PROJECT NUMBER
7068WV01

DIRECTOR
JW

CHECKED

DRAWING NUMBER
SD-G-2007

REVISION
P14

NSW GOVERNMENT | **Planning & Environment**

Issued under the Environmental Planning and Assessment Act 1979


Approved Application No. SSD 9278

granted on the 28 JUN 2019

Signed [Signature]

Sheet No. 40 of 76

Copyright
This drawing shows design features and elements of a design prepared by
Fulton Trotter Architects and is to be used only for work authorized in
writing by the designers. It cannot be copied, directly or indirectly, in whole
or in part, nor shall it be used for any other building purposes. Unauthorised
use will be considered an infringement of these rights.

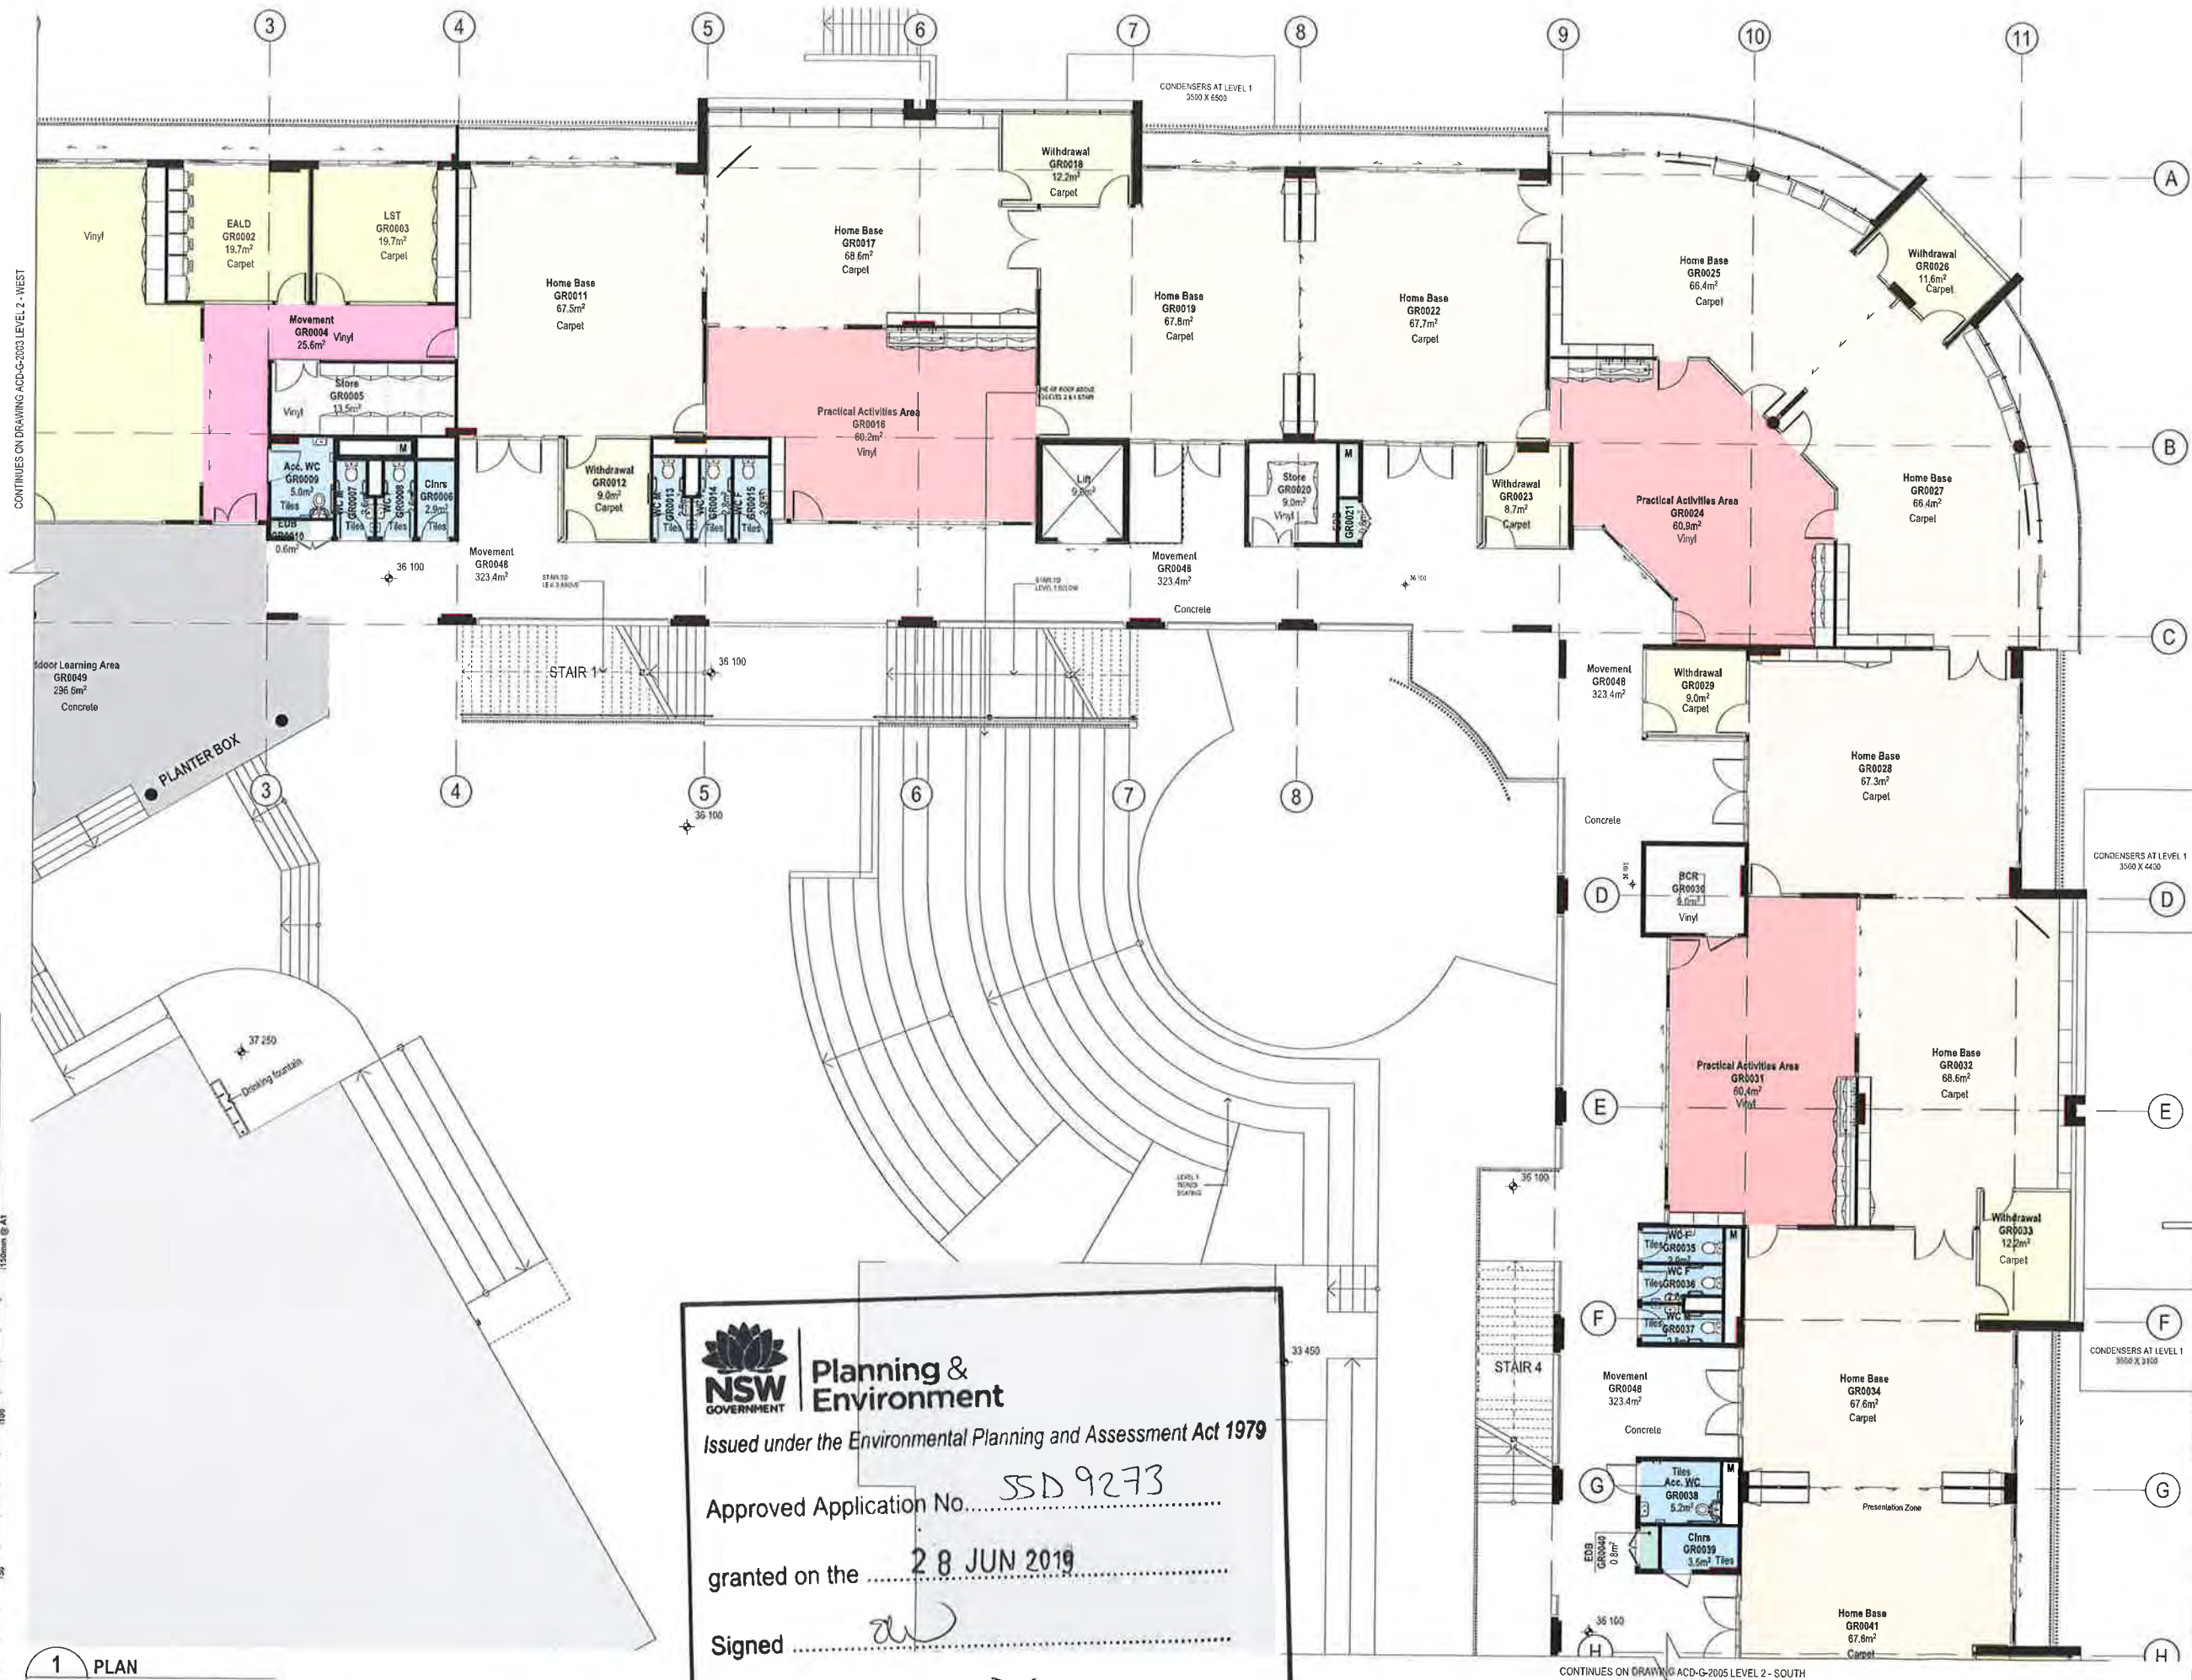

P8	Draft Schematic Design Issue	04/02/201	JFK
P9	Issued For TSG Review	20/02/201	JFK
P10	SSDA Consultant Report Issue	05/10/18	WVG
P11	SD / SSDA Client Review Issue	11/10/18	JFK
P12	SSDA Draft Issue	6/11/18	JFK
P13	SSDA Final Coordination Issue	9/11/18	JFK
P14	SSDA Issue	14/11/18	JFK
REV.	DESCRIPTION	DATE	INIT.

fulton trotter
ARCHITECTS

SYDNEY
Level 3, 35 Spring Street, L (02) 9368 5941
PO Box 1658 Sydney NSW 2022 e sydney@fultontrttr.com.au

BRISBANE
SYDNEY
DIRECTORS
Craig Isaac r.a. QLD 2899
Juliana Eberly r.a. QLD 3313
John Ward r.a. VIC 18804 NSW 8371 QLD 2847
Katharina Dracopoulou r.a. QLD 4038
Mark Trotter r.a. NSW 4421 QLD 1570
Nathan Hildbrandt r.a. NSW 1185 QLD 4131
Paul Sekara r.a. NSW 7177 QLD 2646
Ryan Lowndes r.a. QLD 4000
Robert Wessner r.a. NSW 5802 QLD 2633

www.fultontrttr.com.au

SCHEMATIC DESIGN
NSW Department of Education

Wentworthville Public School

70-100 Fullagar Road
WENTWORTHVILLE, NSW

**BLOCK G - LEVEL 2 - FLOOR
PLAN - NORTH EAST**

Figure dimensions take precedence over
scale dimensions. Contractors must verify
all dimensions on site before commencing
any work or making shop drawings.

PROJECT NUMBER	DIRECTOR	CHECKED
7068WV01	JW	
DRAWING NUMBER	REVISION	
SD-G-2008	P14	



**Planning &
Environment**

Issued under the Environmental Planning and Assessment Act 1979

Approved Application No. SSD 9273

granted on the 28 JUN 2019

Signed [Signature]

Sheet No. 41 of 76

1 PLAN
LEVEL 2 - BUILDING G
SCALE: 1:100



Planning & Environment

Issued under the Environmental Planning and Assessment Act 1979

Approved Application No. SSD 9273

granted on the 2.8 JUN 2019

Signed [Signature]

Sheet No. 42 of 76

CONTINUES ON DRAWING ACD-G-2004 LEVEL 2 - NORTH EAST

Copyright

This drawing shows design features and elements of a design prepared by Fulton Trotter Architects and is to be used only for work authorized in writing by the designers. It cannot be copied directly or indirectly, in whole or in part, nor shall it be used for any other building purposes. Unauthorised use will be considered an infringement of these rights.



REV.	DESCRIPTION	DATE	INT.
P8	Draft Schematic Design Issue	04/09/2018	JFK
P9	Issued For TSG Review	20/09/2018	JFK
P10	SSDA Consultant Report Issue	05/10/18	WG
P11	SD / SSDA Client Review Issue	11/10/18	JFK
P12	SSDA Draft Issue	09/11/18	JFK
P13	SSDA Final Coordination Issue	09/11/18	JFK
P14	SSDA Issue	14/11/18	JFK

fulton trotter
ARCHITECTS

SYDNEY
Level 3, 25 Spring Street, 1 (02) 9559 8941
PO Box 1188
Burrumbidgee NSW 2022
BRISBANE
SYDNEY

DIRECTORS
Greg Isaac is a
Justine Ebbery is a
John Ward is a
Katerina Dracopoulos is a
Mark Trotter is a
Nathan Iskenderian is a
Paul Sekawa is a
Paul Trotter is a
Ryan Lovelady is a
Robert Wessener is a
NSW 9855
VIC 18804
VIC 17551
NSW 4250
NSW 4371
NSW 4421
NSW 10256
NSW 7180
NSW 7177
QLD 4500
QLD 2633

www.fultontrotter.com.au

PHASE
SCHEMATIC DESIGN

CLIENT
NSW Department of Education

PROJECT
Wentworthville Public School

ADDRESS
70-100 Fullagar Road
WENTWORTHVILLE, NSW

DRAWING
BLOCK G - LEVEL 2 - FLOOR
PLAN - SOUTH

Figured dimensions take precedence over scale dimensions. Contractors must verify all dimensions on site before commencing any work or making shop drawings.

PROJECT NUMBER
7068WV01


DIRECTOR
JW

CHECKED

DRAWING NUMBER
SD-G-2009

REVISION
P14

1 PLAN
LEVEL 2 - BUILDING G
SCALE: 1:100

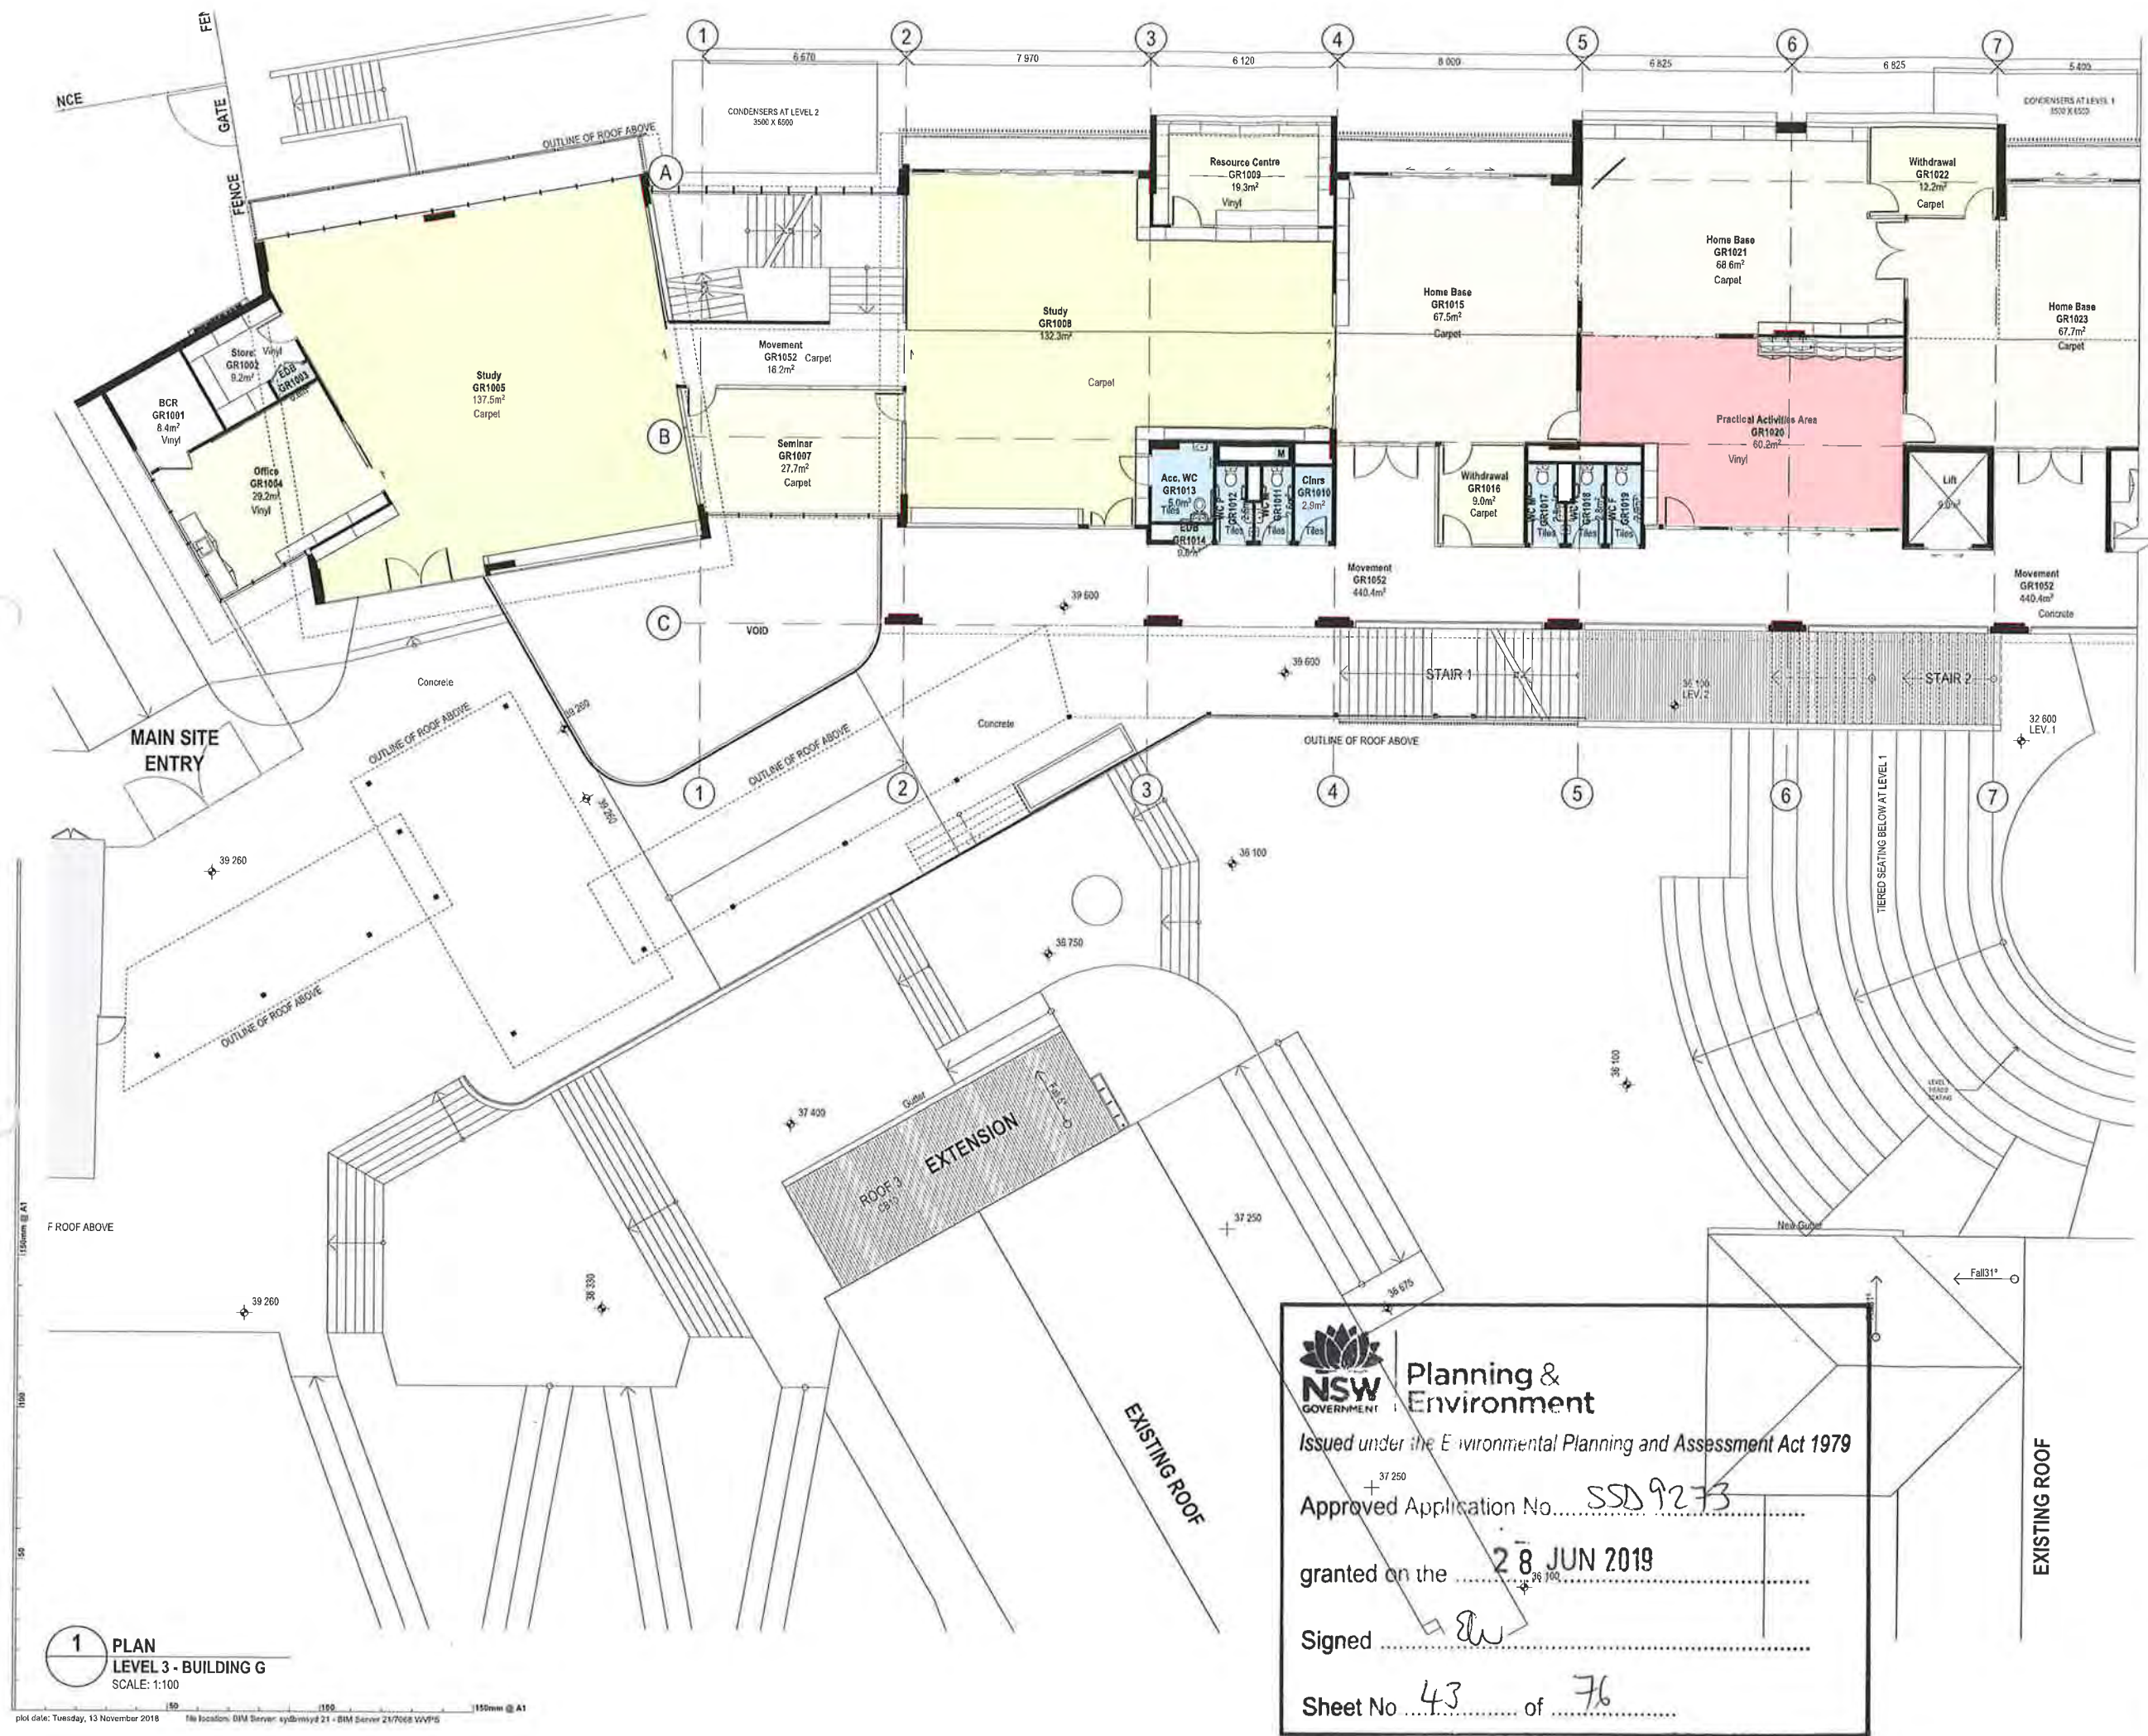

Copyright
This drawing shows design features and elements of a design prepared by Fulton Trotter Architects and is to be used only for work authorised in writing by the designers. It cannot be copied, directly or indirectly, in whole or in part, nor shall it be used for any other building purposes. Unauthorised use will be considered an infringement of these rights.

P8	Draft Schematic Design Issue	04/08/2018	JFK
P9	Issued For TSG Review	20/09/2018	JFK
P10	SSDA Consultant Report Issue	05/10/18	WG
P11	SD / SSDA Client Review Issue	11/10/18	JFK
P12	SSDA Draft Issue	01/11/18	JFK
P13	SSDA Final Coordination Issue	01/12/18	JFK
P14	SSDA Issue	14/11/18	JFK
REV	DESCRIPTION	DATE	INIT

fulton trotter
ARCHITECTS

SYDNEY
Level 3, 35 Spring Street L (02) 9363 6941
PO Box 1165
Bene Junction, NSW 2022
e sydney@fultontritter.com.au

BRISBANE
SYDNEY

DIRECTORS
Greg Isacsek
Justin Ebbery
John Ward
Katerina Dragopoulos
Mark Trotter
Nathan Indestrand
Paul Sekava
Paul Trotter
Ryan Lacey
Richard Wasserman

DESIGNERS
Greg Isacsek
Justin Ebbery
John Ward
Katerina Dragopoulos
Mark Trotter
Nathan Indestrand
Paul Sekava
Paul Trotter
Ryan Lacey
Richard Wasserman

PROJECT MANAGERS
Greg Isacsek
Justin Ebbery
John Ward
Katerina Dragopoulos
Mark Trotter
Nathan Indestrand
Paul Sekava
Paul Trotter
Ryan Lacey
Richard Wasserman

www.fultontritter.com.au

PHASE
SCHEMATIC DESIGN

CLIENT
NSW Department of Education

PROJECT
Wentworthville Public School

ADDRESS
70-100 Fullagar Road
WENTWORTHVILLE, NSW

DRAWING
BLOCK G - LEVEL 3 - FLOOR
PLAN - WEST

PROJECT NUMBER
7068WV01

DIRECTOR
JW

CHECKED
P14

DRAWING NUMBER
SD-G-2010

REVISION
P14

FIGURED DIMENSIONS TAKE PRECEDENCE OVER SCALE DIMENSIONS. CONTRACTORS MUST VERIFY ALL DIMENSIONS ON SITE BEFORE COMMENCING ANY WORK OR MAKING SHOP DRAWINGS.

PROJECT NUMBER
7068WV01

DIRECTOR
JW

CHECKED
P14

DRAWING NUMBER
SD-G-2010

REVISION
P14

NSW GOVERNMENT Planning & Environment
Issued under the Environmental Planning and Assessment Act 1979


Approved Application No. SSD 9273

granted on the 28 JUN 2019

Signed [Signature]

Sheet No 43 of 76

Copyright
This drawing shows design features and elements of a design prepared by
Fulton Trotter Architects and is to be used only for work authorised in
writing by the designers. It cannot be copied directly or indirectly, in whole
or in part, nor shall it be used for any other building purposes. Unauthorised
use will be considered an infringement of these rights.

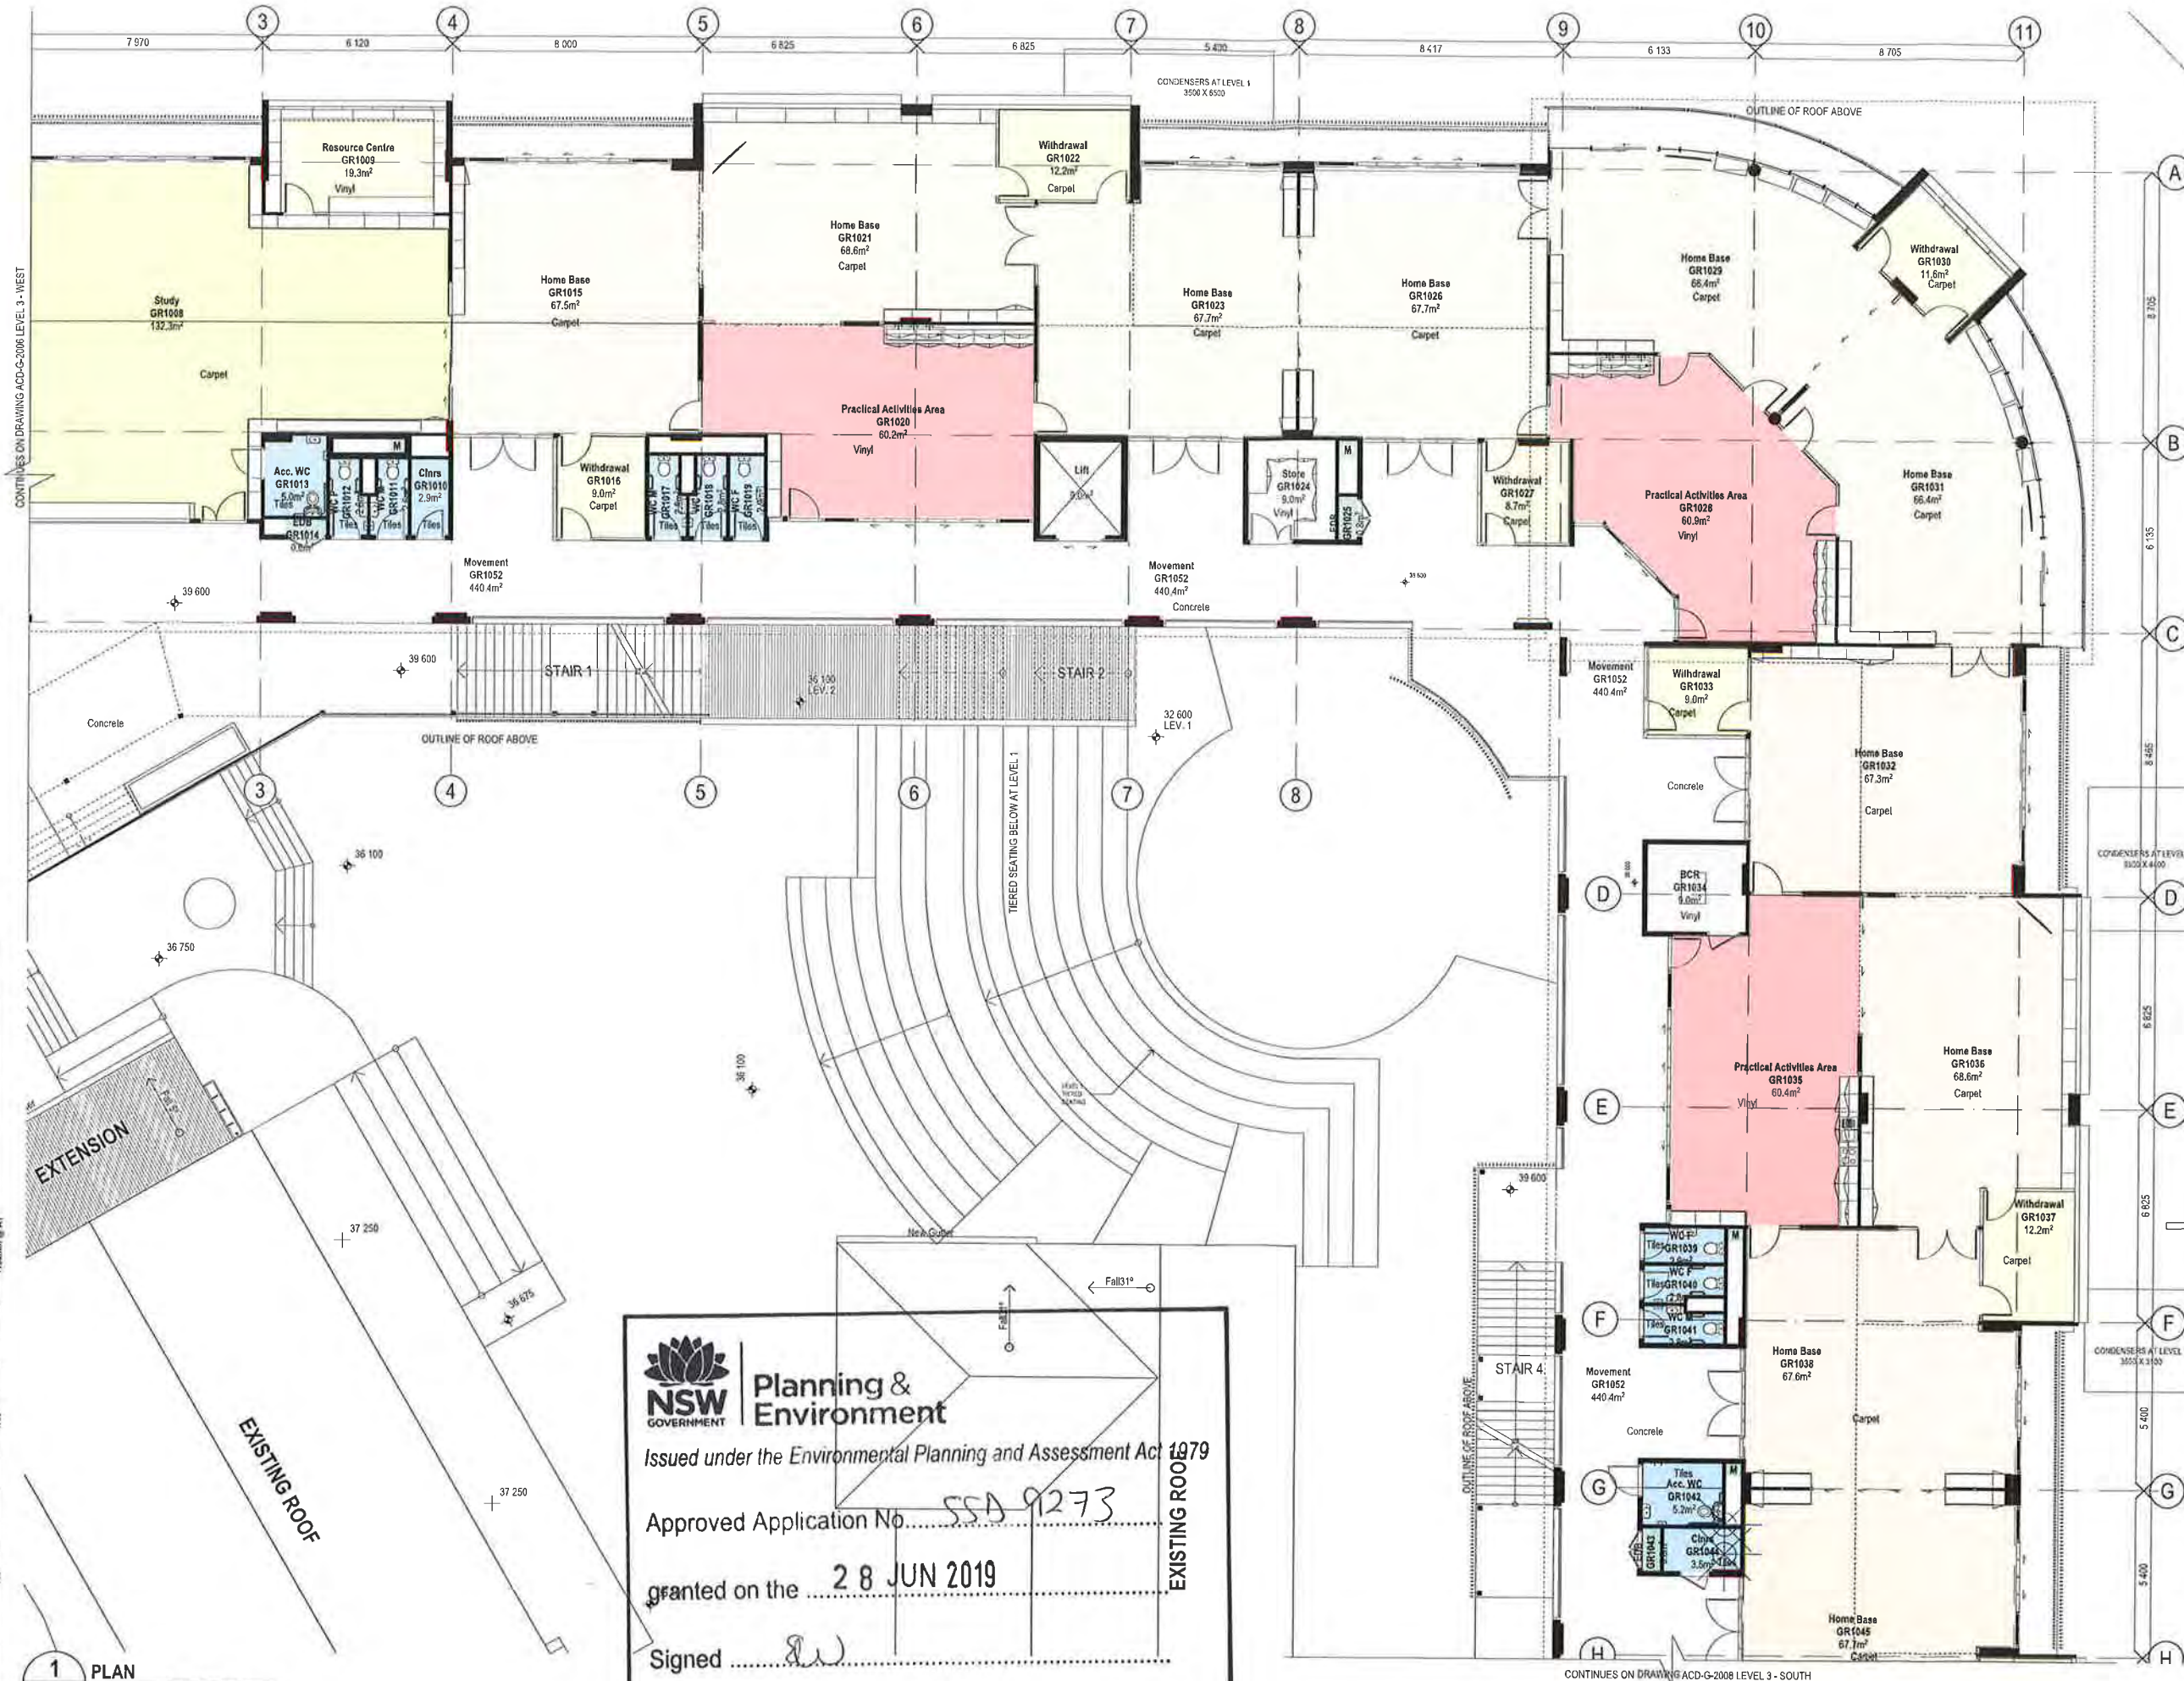

REV.	DESCRIPTION	DATE	INT.
P8	Draft Schematic Design Issue	04/09/2011	JFK
P9	Issued For TSG Review	28/09/2011	JFK
P10	SSDA Consultant Report Issue	05/10/11	WG
P11	SD / SSDA Client Review Issue	11/10/11	JFK
P12	SSDA Draft Issue	6/11/11	JFK
P13	SSDA Final Coordination Issue	9/11/11	JFK
P14	SSDA Issue	10/11/11	JFK

fulton trotter
ARCHITECTS
SYDNEY
Level 3, 35 Spring Street L (02) 9389 5911
PO Box 1668
Barrington Junction NSW 2022
e: sydney@fultontrotter.com.au
BRISBANE
SYDNEY
DIRECTORS
Greg Isaac a NSW 6855 QLD 2920
Justin Ebbary rala QLD 3313
John Ward rala VIC 18604 NSW 6371 QLD 3947
Katerina Dracopoulos rala VIC 17891 NSW 4421 QLD 1870
Mark Trotter rala NSW 10238 QLD 4131
Nathan Hildebrandt rala NSW 7180 QLD 3108
Paul Sekava rala NSW 7177 QLD 2546
Paul Trotter rala QLD 4550
Ryan Lendray rala NSW 5880 QLD 2433
Robert Wimmer rala
www.fultontrotter.com.au



PHASE
SCHEMATIC DESIGN
CLIENT
NSW Department of Education
PROJECT
Wentworthville Public School
ADDRESS
70-100 Fullagar Road
WENTWORTHVILLE, NSW

DRAWING
BLOCK G - LEVEL 3 - FLOOR
PLAN - NORTH EAST

Figured dimensions take precedence over
scale dimensions. Contractors must verify
all dimensions on site before commencing
any work or making shop drawings.

PROJECT NUMBER	DIRECTOR	CHECKED
7068WV01	JW	
DRAWING NUMBER		REVISION
SD-G-2011		P14

NSW
GOVERNMENT
Planning & Environment
Issued under the Environmental Planning and Assessment Act 1979
Approved Application No. 55A 91273
granted on the 28 JUN 2019
Signed [Signature]
Sheet No. 44 of 76

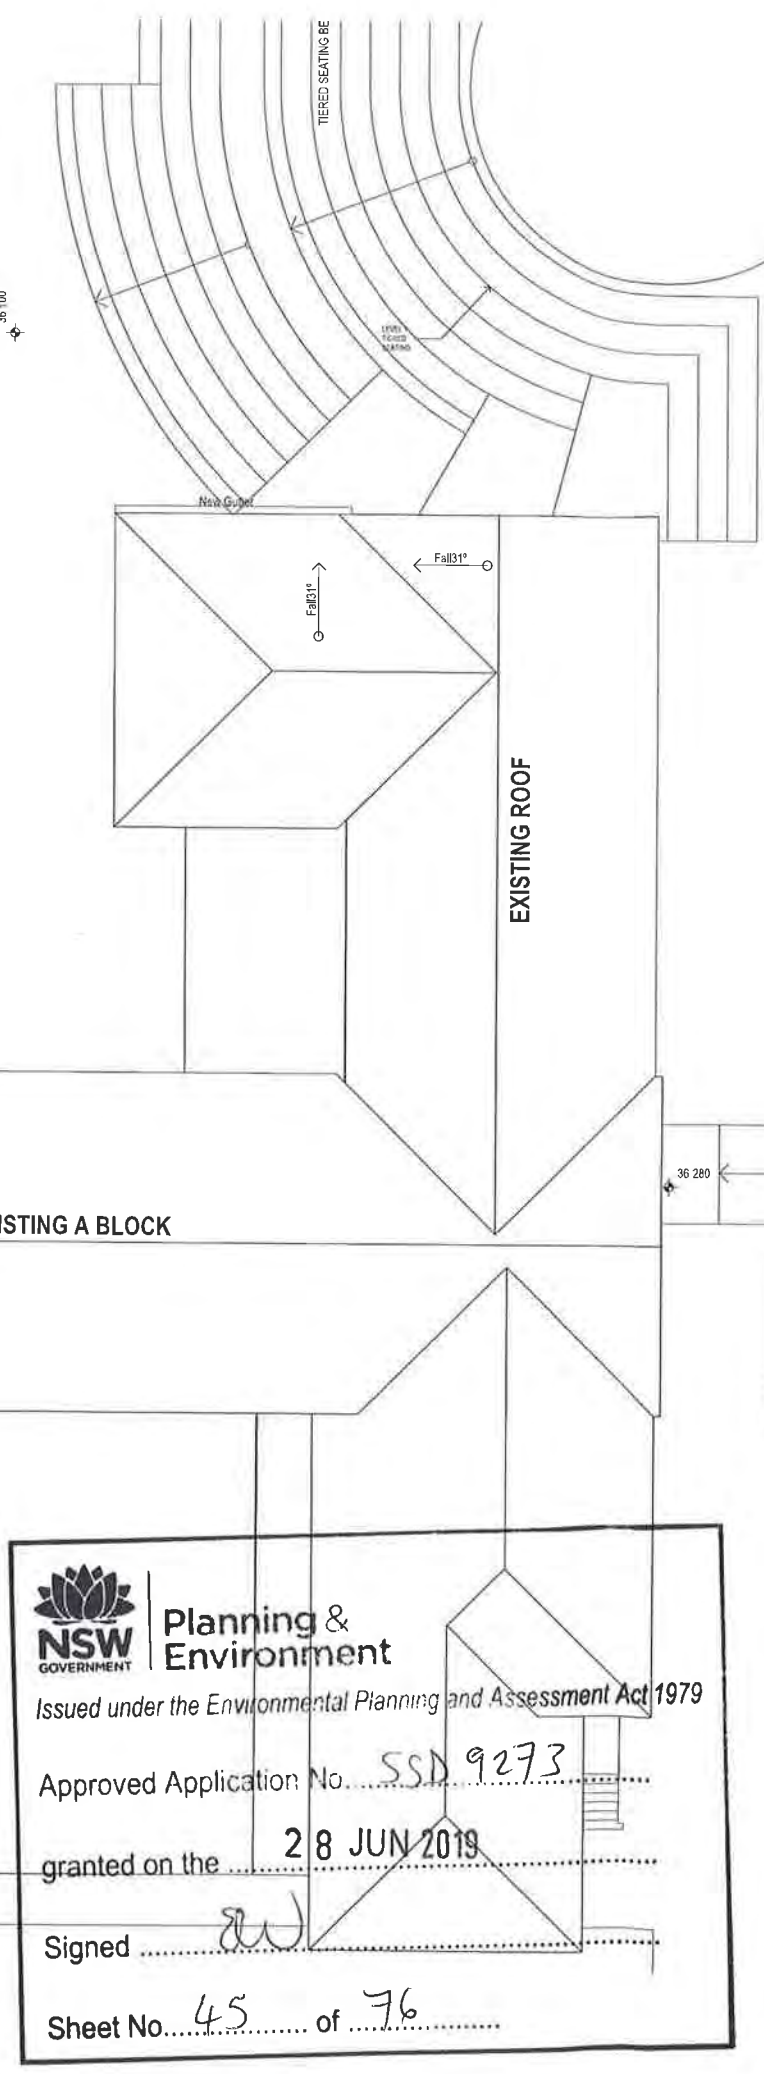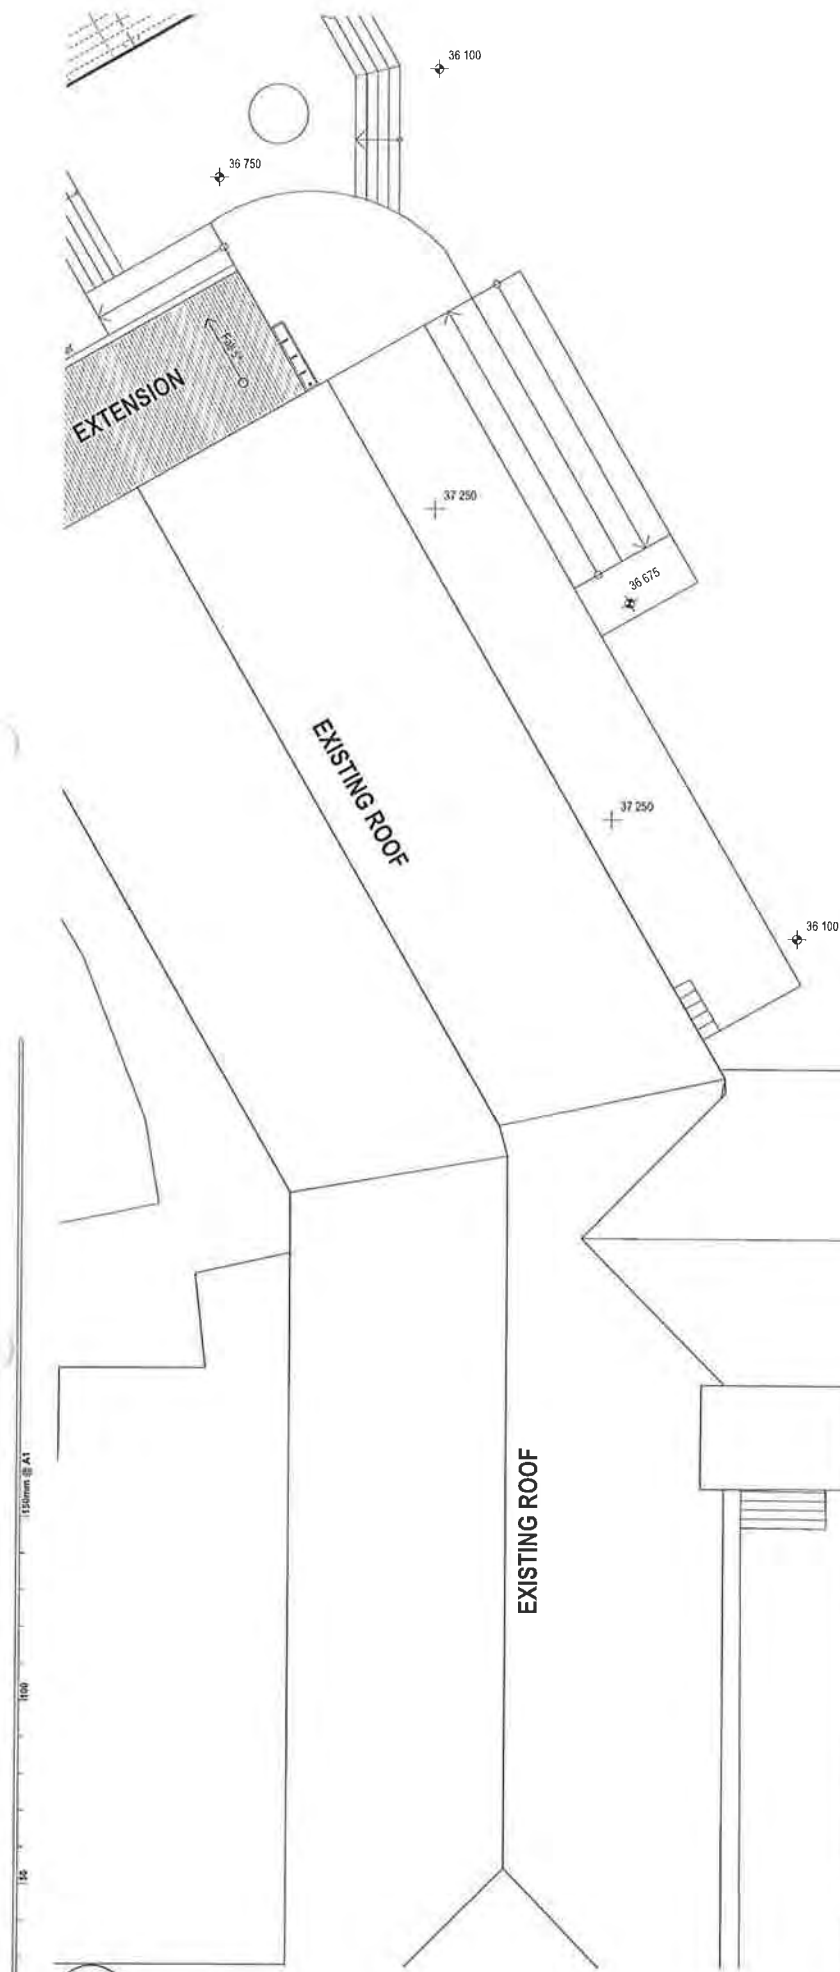

Copyright
This drawing shows design features and elements of a design prepared by
Fulton Trotter Architects and is to be used only for work authorized in
writing by the designers. It cannot be copied directly or indirectly, in whole
or in part, nor shall it be used for any other building purposes. Unauthorised
use will be considered an infringement of these rights.

P8	Draft Schematic Design Issue	04/09/201	JFK
P9	Issued For TSG Review	20/09/201	JFK
P10	SSDA Consultant Report Issue	05/10/18	WG
P11	SD / SSDA Client Review Issue	11/10/18	JFK
P12	SSDA Draft Issue	6/11/18	JFK
P13	SSDA Final Coordination Issue	9/11/18	JFK
P14	SSDA Issue	10/11/18	JFK
REV.	DESCRIPTION	DATE	INT.

fulton trotter
ARCHITECTS

SYDNEY
Level 3, 35 Spring Street | (02) 9589 5941
PO Box 1668
Bundel Junction NSW 2022
e: sydney@fultontrotter.com.au

BRISBANE
SYDNEY

DIRECTORS
Greg Isaac r.a. NSW 6555 QLD 2820
Juliane Fitzroy r.a. QLD 5313
John Ward r.a. VIC 1585 QLD 3647
Katerina Dracopoulos r.a. QLD 4529
Mark Trotter r.a. VIC 17651 NSW 4421 QLD 1870
Matthew Holmstrand r.a. NSW 10256 QLD 4151
Paul Sekawa r.a. NSW 7180 QLD 3108
Paul Trotter r.a. NSW 7177 QLD 2646
Ryan Loveday r.a. NSW 5802 QLD 4500
Robert Wiesener r.a. QLD 2633

www.fultontrotter.com.au

PHASE
SCHEMATIC DESIGN

CLIENT
NSW Department of Education

PROJECT
Wentworthville Public School

ADDRESS
70-100 Fullagar Road
WENTWORTHVILLE, NSW

DRAWING
BLOCK G - LEVEL 3 - FLOOR
PLAN - SOUTH

Figured dimensions take precedence over
scale dimensions. Contractors must verify
all dimensions on site before commencing
any work or making shop drawings.


PROJECT NUMBER
7068WV01

DIRECTOR
JW

CHECKED

DRAWING NUMBER
SD-G-2012

REVISION
P14

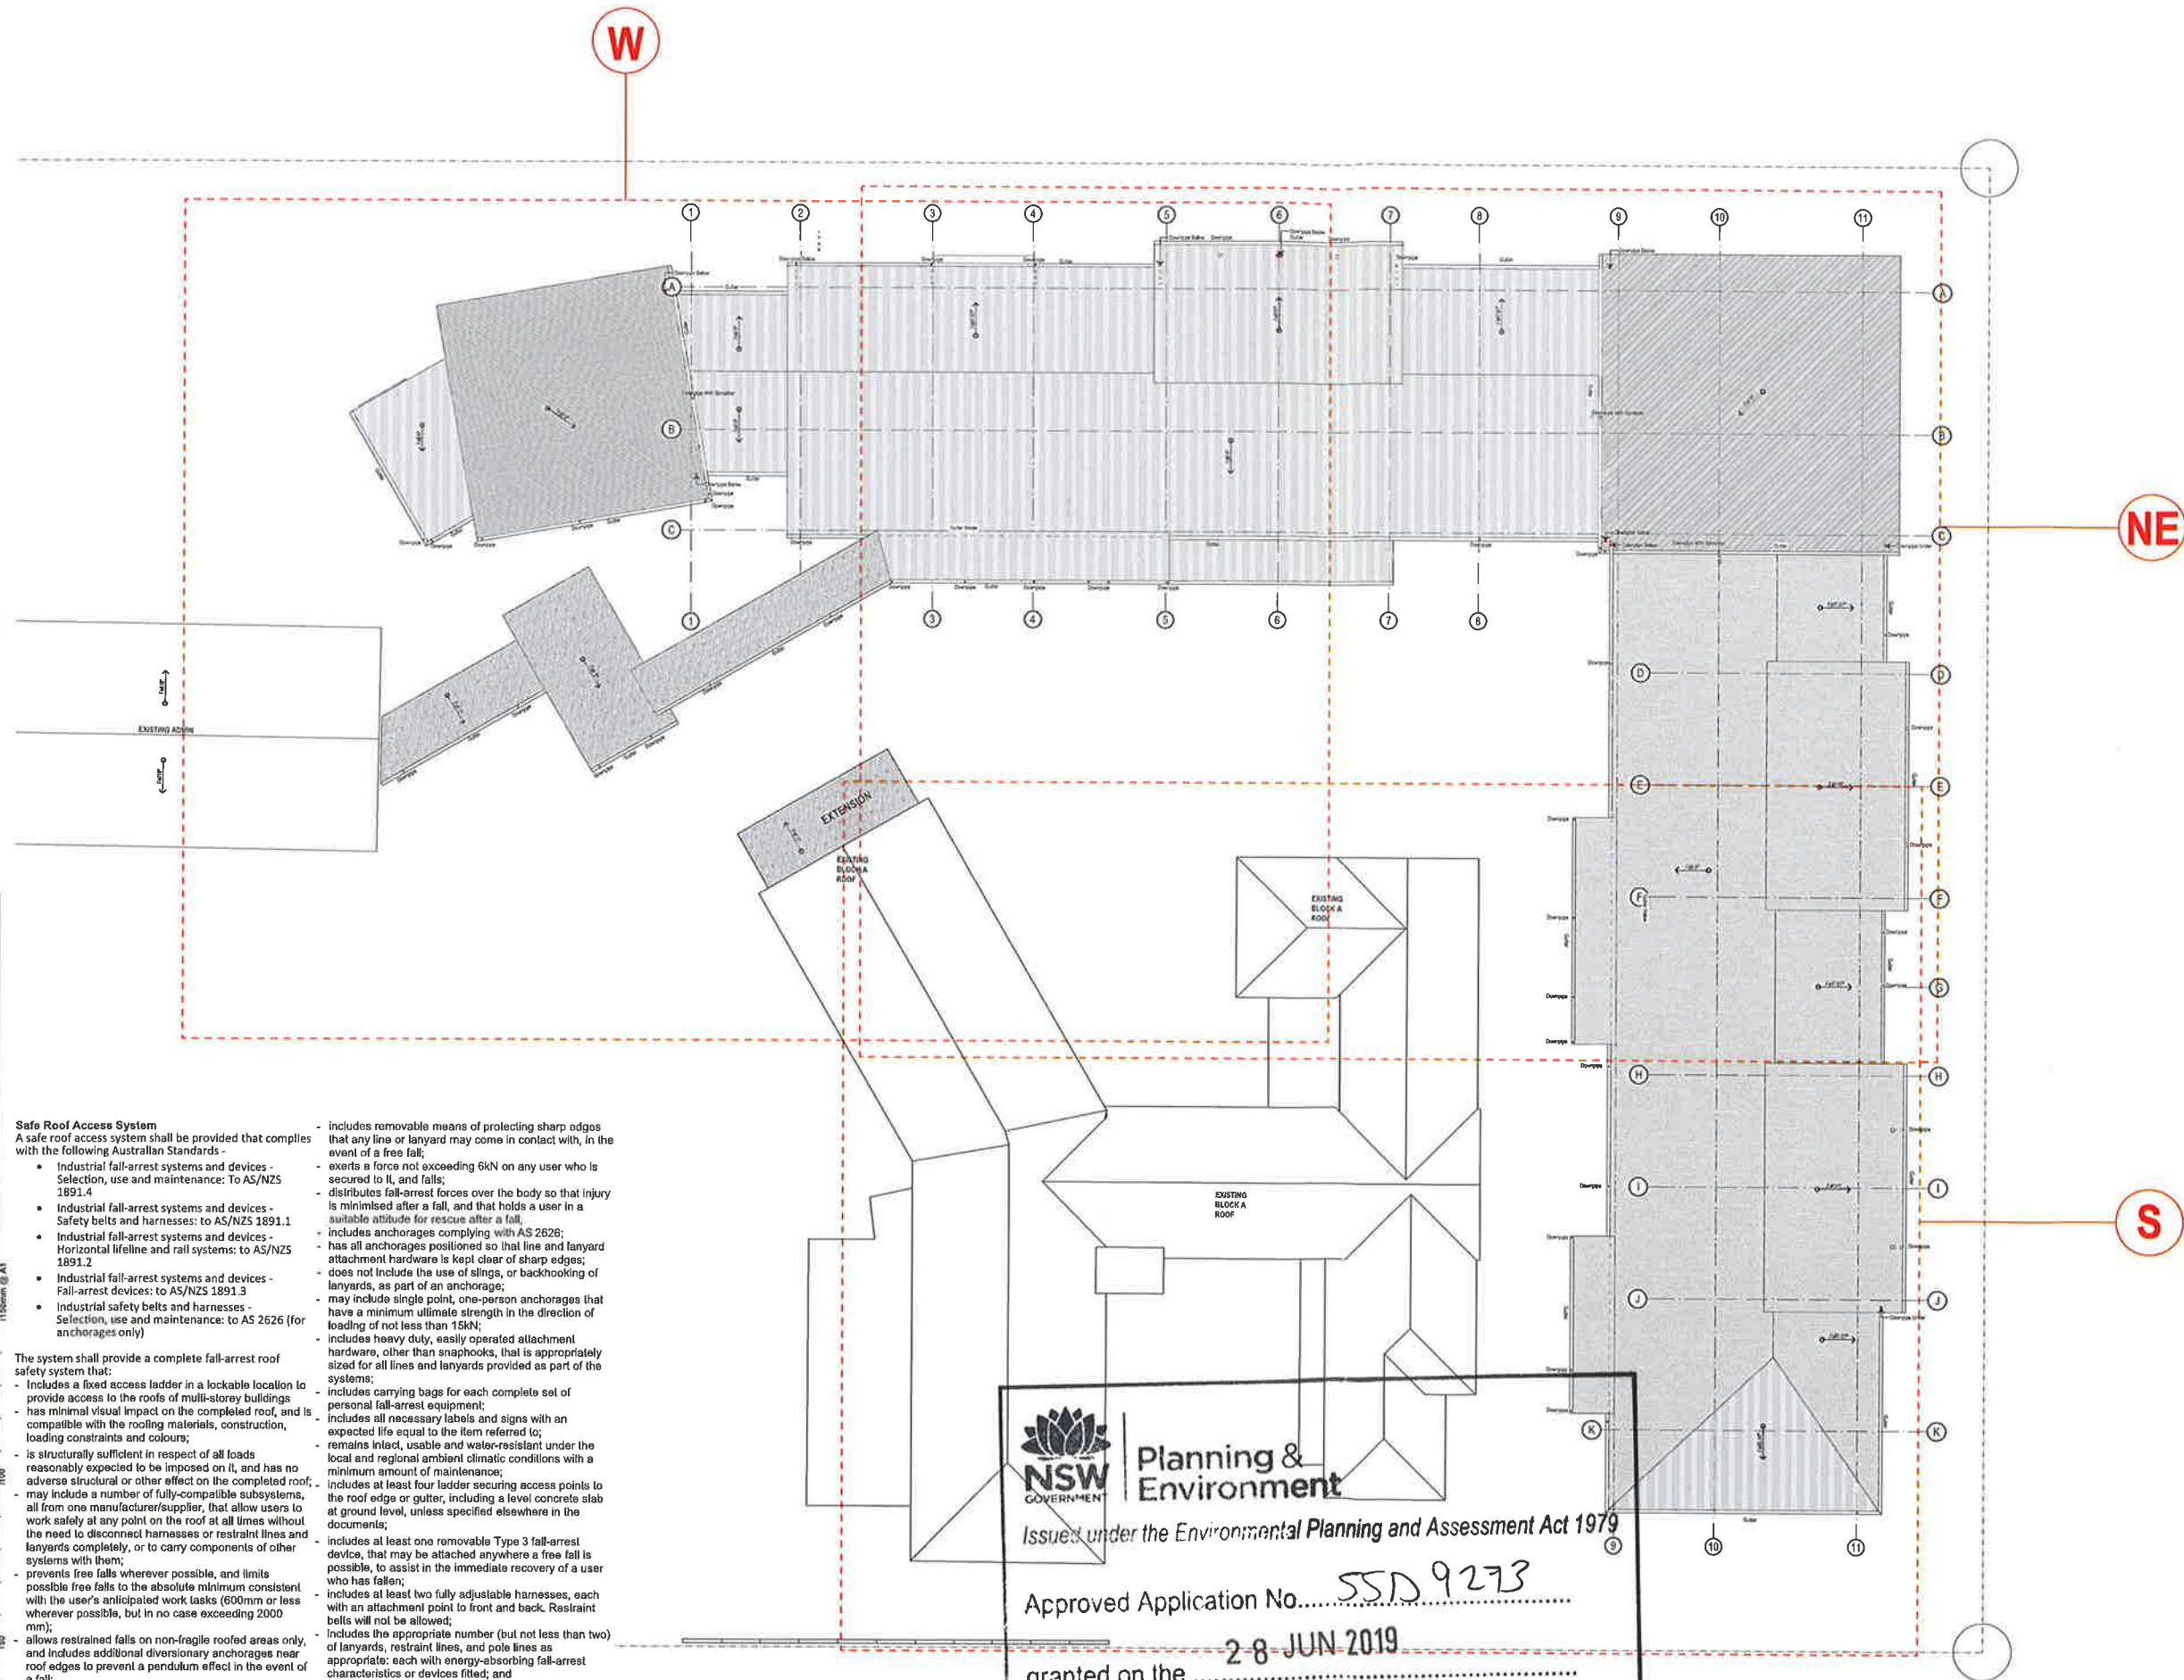

Safe Roof Access System A safe roof access system shall be provided that complies with the following Australian Standards -

- Industrial fall-arrest systems and devices - Selection, use and maintenance: To AS/NZS 1891.4
- Industrial fall-arrest systems and devices - Safety belts and harnesses: to AS/NZS 1891.1
- Industrial fall-arrest systems and devices - Horizontal lifeline and rail systems: to AS/NZS 1891.2
- Industrial fall-arrest systems and devices - Fall-arrest devices: to AS/NZS 1891.3
- Industrial safety belts and harnesses - Selection, use and maintenance: to AS 2626 (for anchorages only)

The system shall provide a complete fall-arrest roof safety system that:

- Includes a fixed access ladder in a lockable location to provide access to the roofs of multi-storey buildings
- Has minimal visual impact on the completed roof, and is compatible with the roofing materials, construction, loading constraints and colours;
- Is structurally sufficient in respect of all loads reasonably expected to be imposed on it, and has no adverse structural or other effect on the completed roof;
- May include a number of fully-compatible subsystems, all from one manufacturer/supplier, that allow users to work safely at any point on the roof at all times without the need to disconnect harnesses or restraint lines and lanyards completely, or to carry components of other systems with them;
- Prevents free falls wherever possible, and limits possible free falls to the absolute minimum consistent with the user's anticipated work tasks (600mm or less wherever possible, but in no case exceeding 2000 mm);
- Allows restrained falls on non-fragile roofed areas only, and includes additional diversionary anchorages near roof edges to prevent a pendulum effect in the event of a fall;
- Includes removable means of protecting sharp edges that any line or lanyard may come in contact with, in the event of a free fall;
- Exerts a force not exceeding 6kN on any user who is secured to it, and falls;
- Distributes fall-arrest forces over the body so that injury is minimised after a fall, and that holds a user in a suitable attitude for rescue after a fall;
- Includes anchorages complying with AS 2626;
- Has all anchorages positioned so that line and lanyard attachment hardware is kept clear of sharp edges;
- Does not include the use of slings, or backhooking of lanyards, as part of an anchorage;
- May include single point, one-person anchorages that have a minimum ultimate strength in the direction of loading of not less than 15kN;
- Includes heavy duty, easily operated attachment hardware, other than snaphooks, that is appropriately sized for all lines and lanyards provided as part of the systems;
- Includes carrying bags for each complete set of personal fall-arrest equipment;
- Includes all necessary labels and signs with an expected life equal to the item referred to;
- Remains intact, usable and water-resistant under the local and regional ambient climatic conditions with a minimum amount of maintenance;
- Includes at least four ladder securing access points to the roof edge or gutter, including a level concrete slab at ground level, unless specified elsewhere in the documents;
- Includes at least one removable Type 3 fall-arrest device, that may be attached anywhere a free fall is possible, to assist in the immediate recovery of a user who has fallen;
- Includes at least two fully adjustable harnesses, each with an attachment point to front and back. Restraint belts will not be allowed;
- Includes the appropriate number (but not less than two) of lanyards, restraint lines, and pole lines as appropriate: each with energy-absorbing fall-arrest characteristics or devices fitted; and
- Is certified by a Registered Professional Engineer specialising in structural design and certification.

1 PLAN
ROOF KEY PLAN - BUILDING G
SCALE: 1:200



Planning & Environment

Issued under the Environmental Planning and Assessment Act 1979

Approved Application No. **SSD 9273**

granted on the **28 JUN 2019**

Signed **[Signature]**

Sheet No. **46** of **76**

fulton trotter
ARCHITECTS

SYDNEY
Level 3, 35 Spring Street L (02) 8366 5941
PO Box 1858
Bathurst Junction, NSW 2222
a.sydney@fultontrotter.com.au

BRISBANE
SYDNEY
NSW 6855 QLD 2920
VIC 3213 QLD 3313
VIC 3047 QLD 3047
VIC 4528 QLD 4528
VIC 17891 NSW 4421 QLD 1870
NSW 10208 QLD 4131
NSW 7180 QLD 3108
NSW 7177 QLD 2648
NSW 5802 QLD 2433

www.fultontrotter.com.au

PHASE SCHEMATIC DESIGN

CLIENT NSW Department of Education

PROJECT Wentworthville Public School


ADDRESS 70-100 Fullagar Road
WENTWORTHVILLE, NSW

DRAWING **BLOCK G - ROOF KEY PLAN**

Figured dimensions take precedence over scale dimensions. Contractors must verify all dimensions on site before commencing any work or making shop drawings.

PROJECT NUMBER 7068WV01 **DIRECTOR** JW **CHECKED**

DRAWING NUMBER SD-G-2100 **REVISION** P8

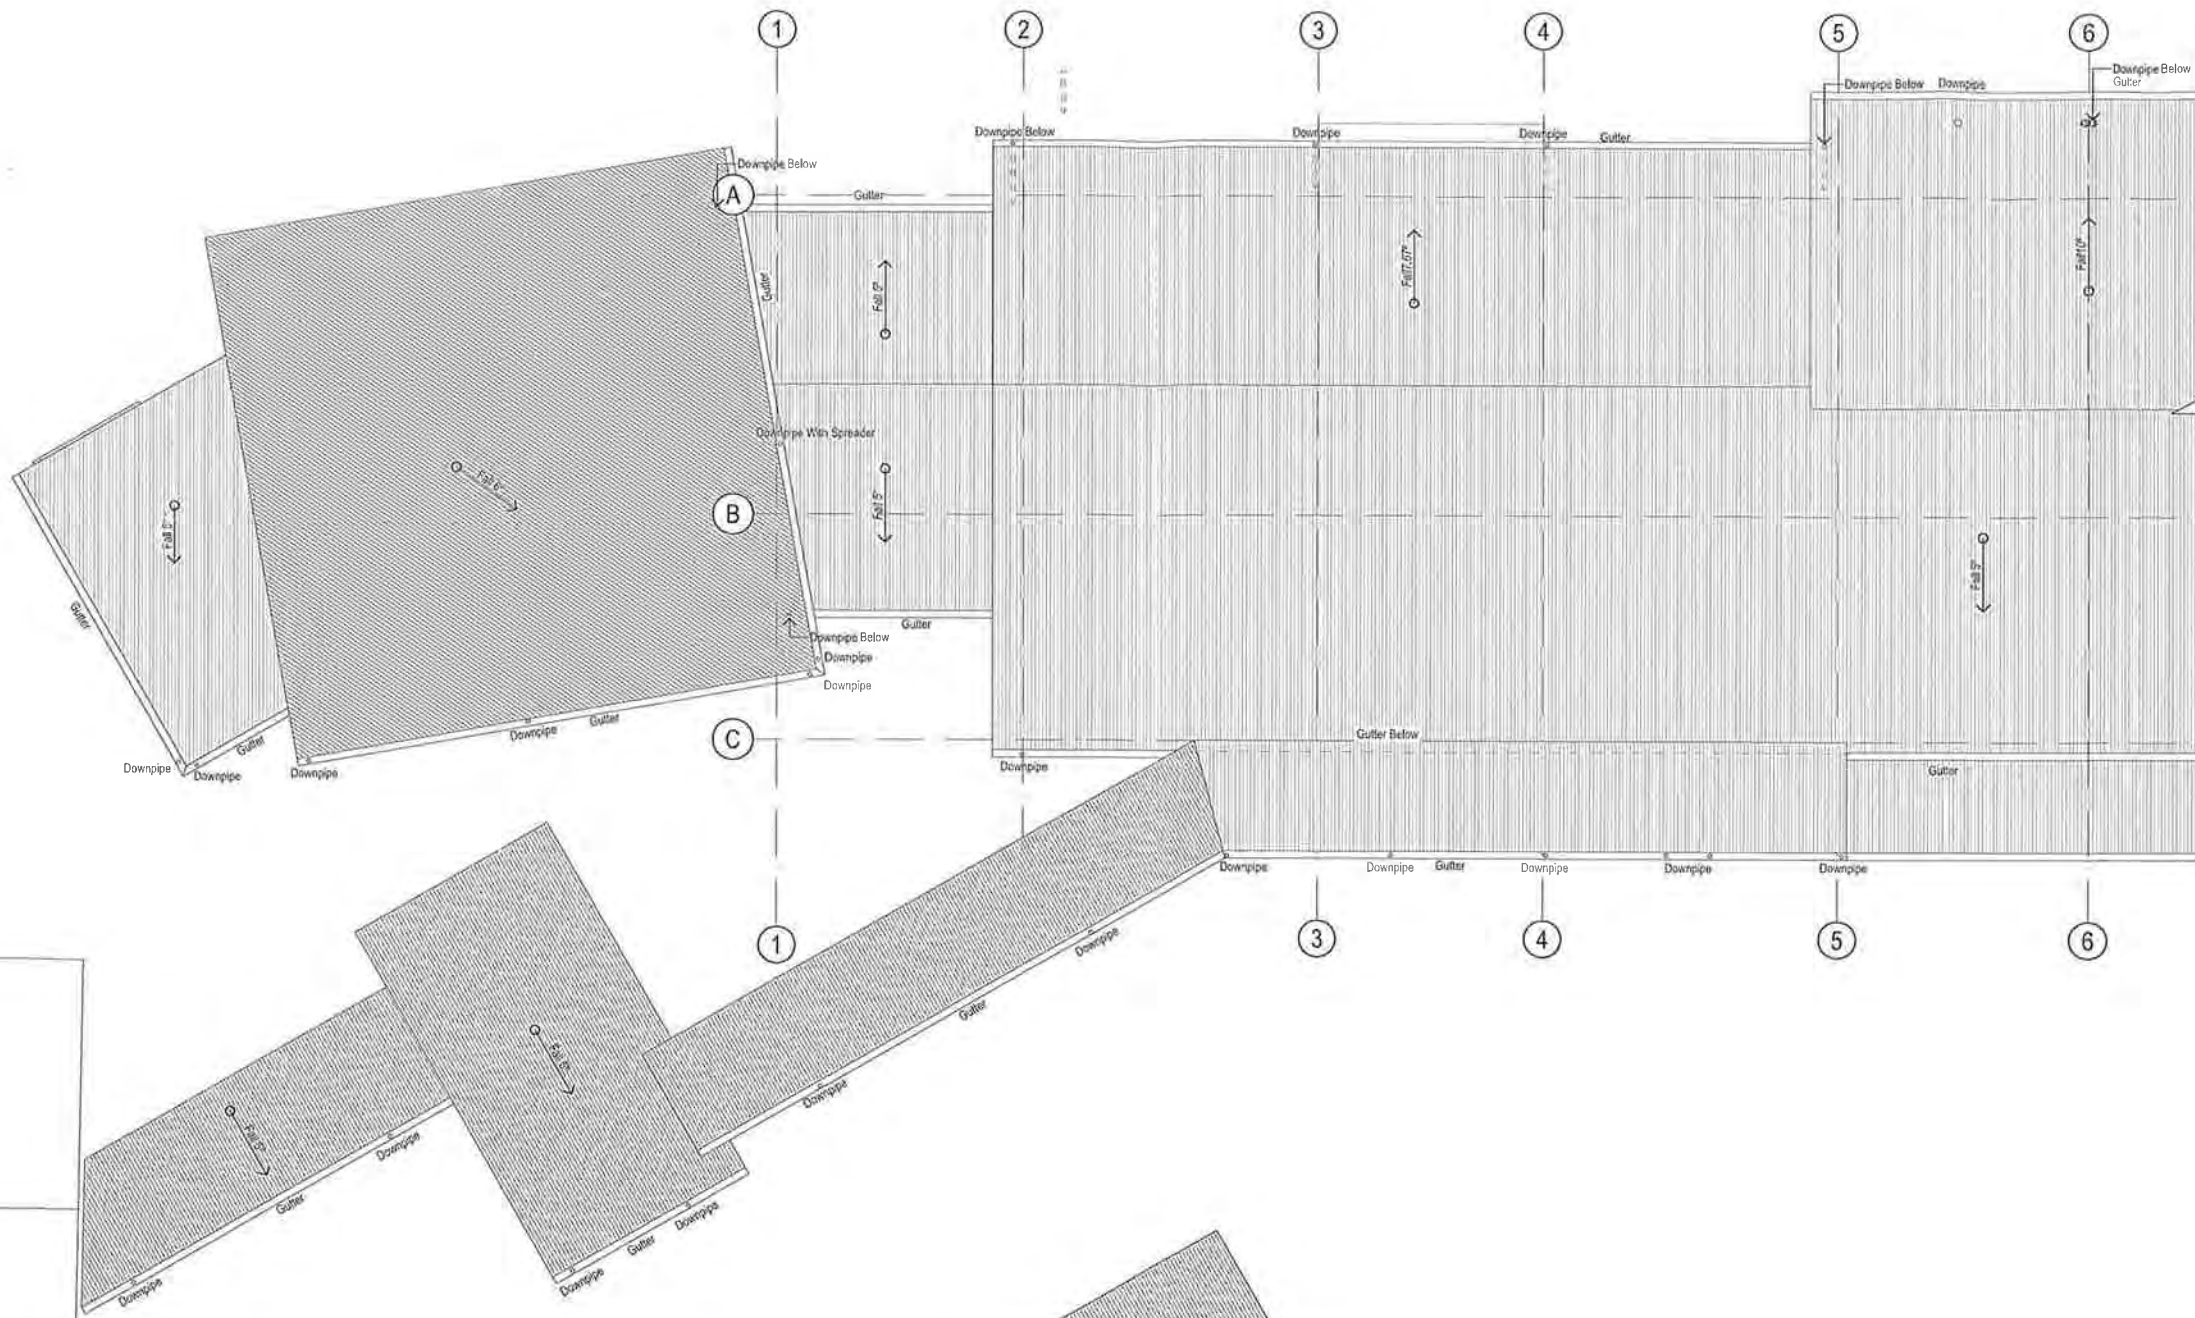

Copyright
This drawing shows design features and elements of a design prepared by
Fulton Trotter Architects and is to be used only for work authorised in
writing by the designers. It cannot be copied directly or indirectly, in whole
or in part nor shall it be used for any other building purposes. Unauthorised
use will be considered an infringement of these rights.

ROOF MATERIAL LEGEND

ARCH - Existing
ARCH - SD

CONTINUES ON DRAWING ARCH-G-2102 ROOF PLAN - NORTH EAST

PS	Draft Schematic Design Issue	04/09/2018	JFK
P4	Issued For TSG Review	20/09/2018	JFK
PS	SSDA Consultant Report Issue	05/10/18	WJG
PE	SD / SSDA Client Review Issue	19/10/18	JFK
PT	SSDA Draft Issue	6/11/18	JFK
PE	SSDA Final Coordination Issue	8/11/18	JFK
PS	SSDA Issue	14/11/18	JFK
REV.	DESCRIPTION	DATE	INT.

fulton trotter ARCHITECTS

SYDNEY
Level 3, 25 Spring Street 1 (02) 9359 5941
PO Box 1880 Sydney NSW 2002
e sydney@fultontrttr.com.au

BRISBANE
SYDNEY
Level 3, 25 Spring Street 1 (02) 9359 5941
PO Box 1880 Sydney NSW 2002
e sydney@fultontrttr.com.au

CONTRACTORS

Greg Isaacs	NSW 8888	QLD 2920
Justin Ebdary	NSW 8371	QLD 3313
John Ward	NSW 8371	QLD 3317
Katerina Dracopoulos	NSW 4421	QLD 4529
Mark Trinder	NSW 4421	QLD 4529
Matthew Williams	NSW 10256	QLD 4121
Paul Sakala	NSW 7180	QLD 3108
Paul Trotter	NSW 7177	QLD 2646
Ryan Loveday	NSW 5839	QLD 4560
Robert Weener	NSW 5839	QLD 3433

www.fultontrttr.com.au

PHASE SCHEMATIC DESIGN

CLIENT
NSW Department of Education

PROJECT
Wentworthville Public School

ADDRESS
70-100 Fullagar Road
WENTWORTHVILLE, NSW

DRAWING
BLOCK G - ROOF PLAN - WEST

Figured dimensions take precedence over
scale dimensions. Contractors must verify
all dimensions on site before commencing
any work or making shop drawings

PROJECT NUMBER 7068WV01	DIRECTOR JW	CHECKED
DRAWING NUMBER SD-G-2101	REVISION P9	

Safe Roof Access System

A safe roof access system shall be provided that complies with the following Australian Standards -

- Industrial fall-arrest systems and devices - Selection, use and maintenance: to AS/NZS 1891.4
- Industrial fall-arrest systems and devices - Safety belts and harnesses: to AS/NZS 1891.1
- Industrial fall-arrest systems and devices - Horizontal lifeline and rail systems: to AS/NZS 1891.2
- Industrial fall-arrest systems and devices - Fall-arrest devices: to AS/NZS 1891.3
- Industrial safety belts and harnesses - Selection, use and maintenance: to AS 2626 (for anchorages only)

The system shall provide a complete fall-arrest roof safety system that:

- Includes a fixed access ladder in a lockable location to provide access to the roofs of multi-storey buildings

- has minimal visual impact on the completed roof, and is compatible with the roofing materials, construction, loading constraints and colours;
- is structurally sufficient in respect of all loads reasonably expected to be imposed on it, and has no adverse structural or other effect on the completed roof;
- may include a number of fully-compatible subsystems, all from one manufacturer/supplier, that allow users to work safely at any point on the roof at all times without the need to disconnect harnesses or restraint lines and lanyards completely, or to carry components of other systems with them;
- prevents free falls wherever possible, and limits possible free falls to the absolute minimum consistent with the user's anticipated work tasks (600mm or less wherever possible, but in no case exceeding 2000 mm);
- allows restrained falls on non-fragile roofed areas only, and includes additional diversionary anchorages near roof edges to prevent a pendulum effect in the event of a fall;

- includes removable means of protecting sharp edges that any line or lanyard may come in contact with, in the event of a free fall;
- exerts a force not exceeding 6kN on any user who is secured to it, and falls;
- distributes fall-arrest forces over the body so that injury is minimised after a fall, and that holds a user in a suitable attitude for rescue after a fall;
- includes anchorages complying with AS 2626;
- has all anchorages positioned so that line and lanyard attachment hardware is kept clear of sharp edges;
- does not include the use of slings, or backhooking of lanyards, as part of an anchorage;
- may include single point, one-person anchorages that have a minimum ultimate strength in the direction of loading of not less than 15kN;
- includes heavy duty, easily operated attachment hardware, other than snaphooks, that is appropriately sized for all lines and lanyards provided as part of the systems;
- includes carrying bags for each complete set of personal fall-arrest equipment;

- includes all necessary labels and signs with an expected life equal to the item referred to;
- remains intact, usable and water-resistant under the local and regional ambient climatic conditions with a minimum amount of maintenance;
- includes at least four ladder securing access points to the roof edge or gutter, including a level concrete slab at ground level, unless specified elsewhere in the documents;
- includes at least one removable Type 3 fall-arrest device, that may be attached anywhere a free fall is possible, to assist in the immediate recovery of a user who has fallen;
- includes at least two fully adjustable harnesses, each with an attachment point to front and back. Restraint belts will not be allowed;
- includes the appropriate number (but not less than two) of lanyards, restraint lines, and pole lines as appropriate: each with energy-absorbing fall-arrest characteristics or devices fitted; and
- is certified by a Registered Professional Engineer specialising in structural design and certification

1 PLAN PROPOSED ROOF PLAN SCALE: 1:100

Planning & Environment

Issued under the Environmental Planning and Assessment Act 1979

Approved Application No. **SSD 9273**


28 JUN 2019

granted on the

Signed **EW**

Sheet No. **47** of **76**

EXIST' BLOC ROOF

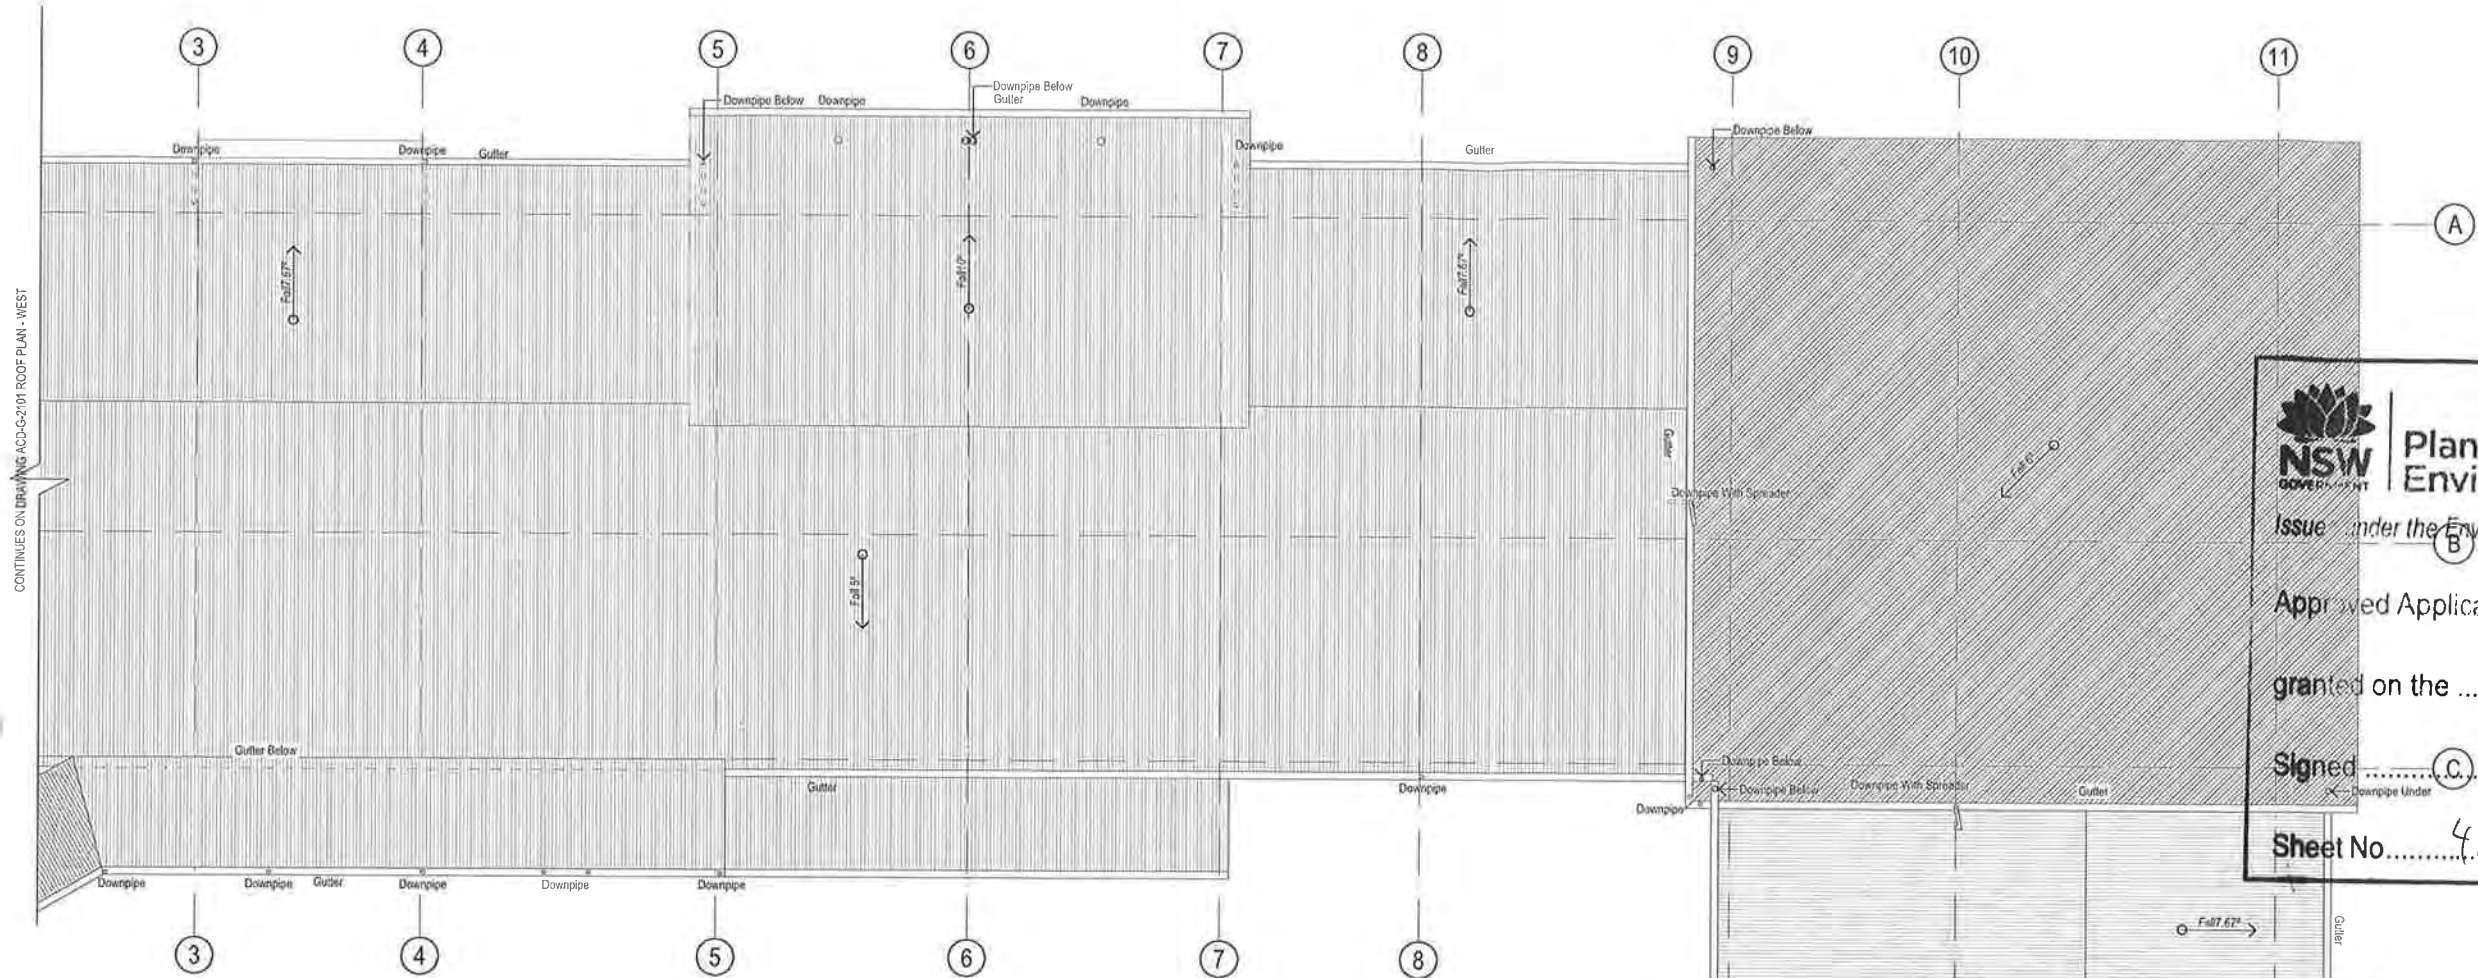

Copyright
This drawing shows design features and elements of a design prepared by
Fulton Trotter Architects and is to be used only for a specific project.
It cannot be copied, reproduced, or used in any way without the written
consent of the designers. It cannot be copied, reproduced, or used in any way
or in part, nor shall it be used for any other building purposes. Unauthorised
use will be considered an infringement of these rights.



Planning &
Environment

Issue under the Environmental Planning and Assessment Act 1979

Approved Application No. **SSD 9273**

granted on the **28 JUN 2019**

Signed **[Signature]**

Sheet No. **48** of **76**

P3	Draft Schematic Design Issue	04/02/2018	JFK
P4	Issued For TSG Review	23/08/2018	JFK
P5	SSDA Consultant Report Issue	05/10/18	WG
P6	SD / SSDA Client Review Issue	13/10/18	JFK
P7	SSDA Draft Issue	01/11/18	JFK
P8	SSDA Final Coordination Issue	01/11/18	JFK
P9	SSDA Issue	14/11/18	JFK
REV	DESCRIPTION	DATE	INT.

fulton trotter
ARCHITECTS

SYDNEY
Level 3, 38 Spring Street 1 (02) 9369 5941
PO Box 1660 Sydney NSW 2022
e sydney@fultontritter.com.au

BRISBANE
SYDNEY

DIRECTORS

Greg Isaacs rsl	NSW 6855	QLD 2920
Justin Kirby rsl	NSW 6371	QLD 3113
John Ward rsl	NSW 6371	QLD 3442
Katrina Dracopoulos rsl	NSW 4423	QLD 4329
Mark Trotter rsl	NSW 4423	QLD 1870
Nathan Hildebrandt rsl	NSW 10256	QLD 4131
Paul Sokawa rsl	NSW 7180	QLD 3108
Paul Trotter rsl	NSW 7177	QLD 2644
Ryan Loveday rsl	NSW 6852	QLD 4850
Robert Weesner rsl	NSW 6852	QLD 2633

www.fultontritter.com.au

PHASE SCHEMATIC DESIGN

CLIENT NSW Department of Education

PROJECT Wentworthville Public School

ADDRESS 70-100 Fullagar Road
WENTWORTHVILLE, NSW


DRAWING BLOCK G - ROOF PLAN - NORTH EAST

Figured dimensions take precedence over
scale dimensions. Contractors must verify
all dimensions on site before commencing
any work or making shop drawings.

PROJECT NUMBER 7068WV01	DIRECTOR JW	CHECKED
DRAWING NUMBER SD-G-2102	REVISION P9	

- Safe Roof Access System**
A safe roof access system shall be provided that complies with the following Australian Standards -
- Industrial fall-arrest systems and devices - Selection, use and maintenance: to AS/NZS 1891.4
 - Industrial fall-arrest systems and devices - Safety belts and harnesses: to AS/NZS 1891.1
 - Industrial fall-arrest systems and devices - Horizontal lifeline and rail systems: to AS/NZS 1891.2
 - Industrial fall-arrest systems and devices - Fall-arrest devices: to AS/NZS 1891.3
 - Industrial safety belts and harnesses - Selection, use and maintenance: to AS 2626 (for anchorages only)
- The system shall provide a complete fall-arrest roof safety system that:
- Includes a fixed access ladder in a lockable location to provide access to the roofs of multi-storey buildings
 - has minimal visual impact on the completed roof, and is compatible with the roofing materials, construction, loading constraints and colours;
 - is structurally sufficient in respect of all loads reasonably expected to be imposed on it, and has no adverse structural or other effect on the completed roof;
 - may include a number of fully-compatible subsystems, all from one manufacturer/supplier, that allow users to work safely at any point on the roof at all times without the need to disconnect harnesses or restraint lines and lanyards completely, or to carry components of other systems with them;
 - prevents free falls wherever possible, and limits possible free falls to the absolute minimum consistent with the user's anticipated work tasks (600mm or less wherever possible, but in no case exceeding 2000 mm);
 - allows restrained falls on non-fragile roofed areas only, and includes additional diversionary anchorages near roof edges to prevent a pendulum effect in the event of a fall;
 - includes removable means of protecting sharp edges that any line or lanyard may come in contact with, in the event of a free fall;
 - exerts a force not exceeding 6kN on any user who is secured to it, and falls;
 - distributes fall-arrest forces over the body so that injury is minimised after a fall, and that holds a user in a suitable attitude for rescue after a fall;
 - includes anchorages complying with AS 2626;
 - has all anchorages positioned so that line and lanyard attachment hardware is kept clear of sharp edges;
 - does not include the use of slings, or backhooking of lanyards, as part of an anchorage;
 - may include single point, one-person anchorages that have a minimum ultimate strength in the direction of loading of not less than 15kN;
 - includes heavy duty, easily operated attachment hardware, other than snaphooks, that is appropriately sized for all lines and lanyards provided as part of the systems;
 - includes carrying bags for each complete set of personal fall-arrest equipment;
 - includes all necessary labels and signs with an expected life equal to the item referred to;
 - remains intact, usable and water-resistant under the local and regional ambient climatic conditions with a minimum amount of maintenance;
 - includes at least four ladder securing access points to the roof edge or gutter, including a level concrete slab at ground level, unless specified elsewhere in the documents;
 - includes at least one removable Type 3 fall-arrest device, that may be attached anywhere a free fall is possible, to assist in the immediate recovery of a user who has fallen;
 - includes at least two fully adjustable harnesses, each with an attachment point to front and back. Restraint belts will not be allowed;
 - includes the appropriate number (but not less than two) of lanyards, restraint lines, and pole lines as appropriate: each with energy-absorbing fall-arrest characteristics or devices fitted; and
 - is certified by a Registered Professional Engineer specialising in structural design and certification

1 PLAN
PROPOSED ROOF PLAN
SCALE: 1:100

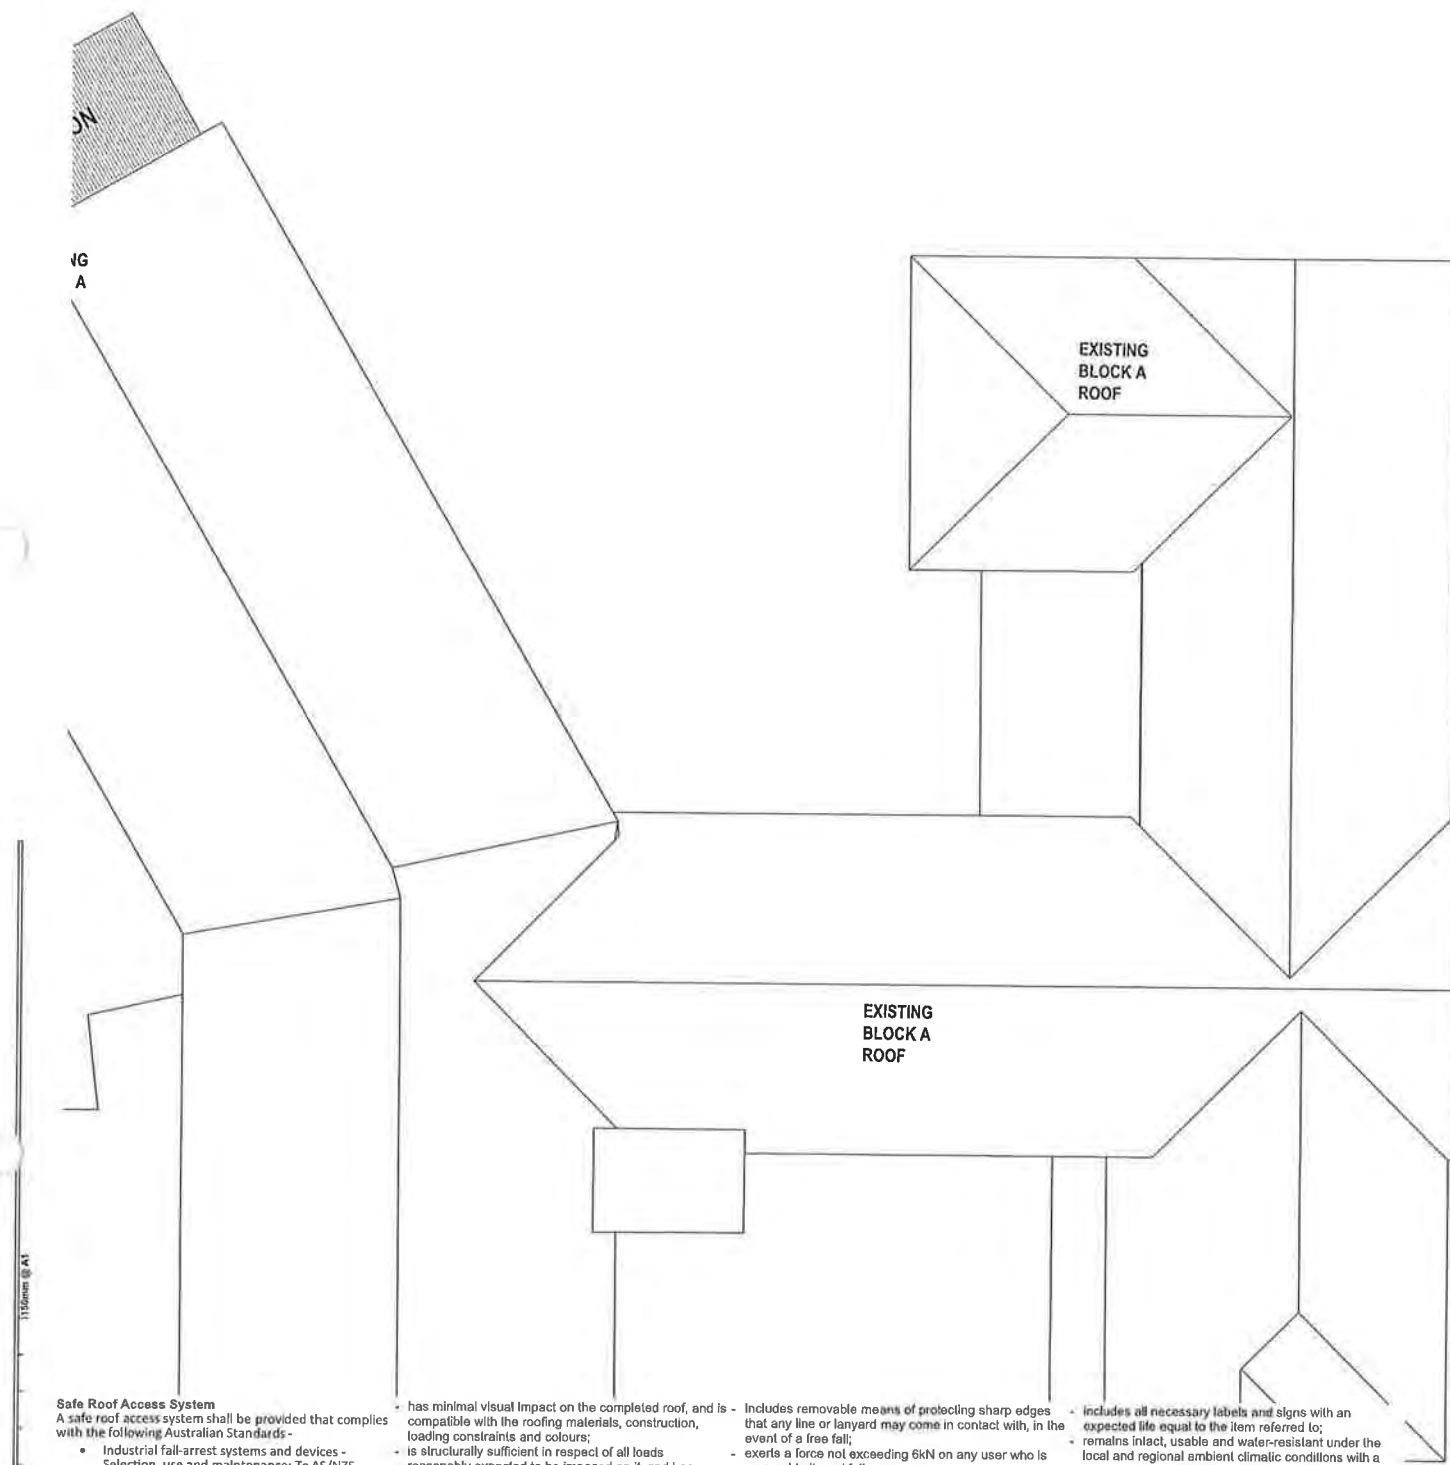

Safe Roof Access System

A safe roof access system shall be provided that complies with the following Australian Standards:

- Industrial fall-arrest systems and devices - Selection, use and maintenance: to AS/NZS 1891.4
- Industrial fall-arrest systems and devices - Safety belts and harnesses: to AS/NZS 1891.1
- Industrial fall-arrest systems and devices - Horizontal lifeline and rail systems: to AS/NZS 1891.2
- Industrial fall-arrest systems and devices - Fall-arrest devices: to AS/NZS 1891.3
- Industrial safety belts and harnesses - Selection, use and maintenance: to AS 2626 (for anchorages only)

The system shall provide a complete fall-arrest roof safety system that:

- Includes a fixed access ladder in a lookback location to provide access to the roofs of multi-storey buildings


- has minimal visual impact on the completed roof, and is compatible with the roofing materials, construction, loading constraints and colours;
- is structurally sufficient in respect of all loads reasonably expected to be imposed on it, and has no adverse structural or other effect on the completed roof;
- may include a number of fully-compatible subsystems, all from one manufacturer/supplier, that allow users to work safely at any point on the roof at all times without the need to disconnect harnesses or restraint lines and lanyards completely, or to carry components of other systems with them;
- prevents free falls wherever possible, and limits possible free falls to the absolute minimum consistent with the user's anticipated work tasks (600mm or less wherever possible, but in no case exceeding 2000 mm);
- allows restrained falls on non-fragile roofed areas only, and includes additional diversionary anchorages near roof edges to prevent a pendulum effect in the event of a fall;

- Includes removable means of protecting sharp edges that any line or lanyard may come in contact with, in the event of a free fall;
- exerts a force not exceeding 6kN on any user who is secured to it, and falls;
- distributes fall-arrest forces over the body so that injury is minimised after a fall, and that holds a user in a suitable attitude for rescue after a fall;
- includes anchorages complying with AS 2626;
- has all anchorages positioned so that line and lanyard attachment hardware is kept clear of sharp edges;
- does not include the use of slings, or backhooking of lanyards, as part of an anchorage;
- may include single point, one-person anchorages that have a minimum ultimate strength in the direction of loading of not less than 15kN;
- includes heavy duty, easily operated attachment hardware, other than snaphooks, that is appropriately sized for all lines and lanyards provided as part of the systems;
- includes carrying bags for each complete set of personal fall-arrest equipment;

- includes all necessary labels and signs with an expected life equal to the item referred to;
- remains intact, usable and water-resistant under the local and regional ambient climatic conditions with a minimum amount of maintenance;
- includes at least four ladder securing access points to the roof edge or gutter, including a level concrete slab at ground level, unless specified elsewhere in the documents;
- Includes at least one removable Type 3 fall-arrest device, that may be attached anywhere a free fall is possible, to assist in the immediate recovery of a user who has fallen;
- Includes at least two fully adjustable harnesses, each with an attachment point to front and back. Restraint belts will not be allowed;
- Includes the appropriate number (but not less than two) of lanyards, restraint lines, and pole lines as appropriate: each with energy-absorbing fall-arrest characteristics or devices fitted; and
- is certified by a Registered Professional Engineer specialising in structural design and certification

1 PLAN
PROPOSED ROOF PLAN
SCALE: 1:100

CONTINUES ON DRAWING ACD-G-2102 ROOF PLAN - NORTH EAST

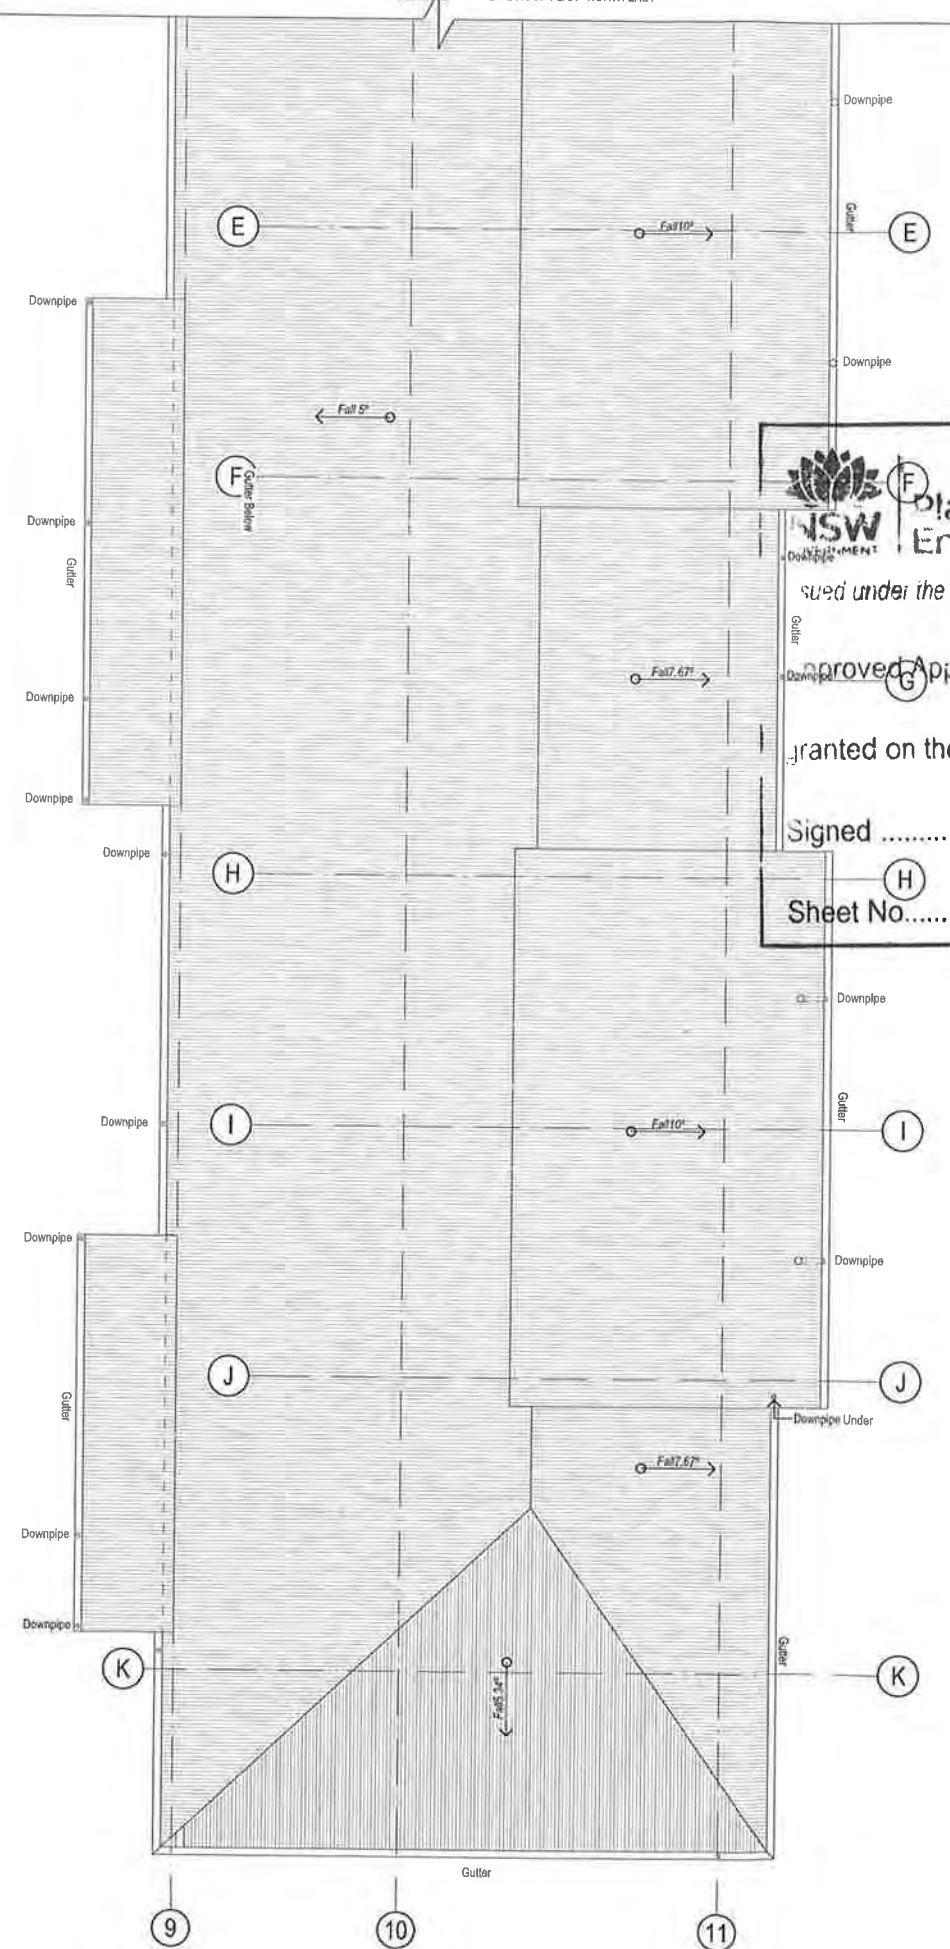

Copyright

This drawing shows design features and elements of a design prepared by Fulton Trotter Architects and is to be used only for work authorized in writing by the designers. It cannot be copied directly or indirectly, in whole or in part, nor shall it be used for any other building purposes. Unauthorized use will be considered an infringement of these rights.

ROOF MATERIAL LEGEND

ARCH - Existing
ARCH - SD



Planning & Environment

used under the Environmental Planning and Assessment Act 1979

Approved Application No. **SSD 9273**

granted on the **28 JUN 2018**

Signed

Sheet No. **49** of **76**

P3	Draft Schematic Design Issue	14/02/2018	JFK
P4	Issued For TSG Review	20/02/2018	JFK
P5	SSDA Consultant Report Issue	05/10/18	VWG
P6	SD / SSDA Client Review Issue	11/10/18	JFK
P7	SSDA Draft Issue	01/11/18	JFK
P8	SSDA Final Coordination Issue	01/11/18	JFK
P9	SSDA Issue	14/11/18	JFK
REV.	DESCRIPTION	DATE	INT.

fulton trotter
ARCHITECTS

SYDNEY
Level 3, 18 Spring Street
PO Box 1668
Bundaberg, QLD 4682

BRISBANE
SYDNEY
DIRECTORS
Greg Isaac
Justin Ebbery
John Ward
Katharina Dracopoulos
Mark Trotter
Nathan Independent
Paul Siskewitz
Paul Trotter
Ryan Leavelle
Robo & Wetherhead

www.fultontrotter.com.au

SCHEMATIC DESIGN

NSW Department of Education

Wentworthville Public School

70-100 Fullagar Road

WENTWORTHVILLE, NSW


BLOCK G - ROOF PLAN - SOUTH

Figured dimensions take precedence over scale dimensions. Contractors must verify all dimensions on site before commencing any work or making shop drawings.


PROJECT NUMBER: **7068WV01** DIRECTOR: **JW** CHECKED: **P9**

DRAWING NUMBER: **SD-G-2103** REVISION: **P9**


Copyright
This drawing shows design features and elements of a building prepared by
Fulton Trotter Architects and is to be used only for the purposes of
writing by the designers. It cannot be used for any other building purposes. Unauthorised
use will be considered an infringement of these rights.

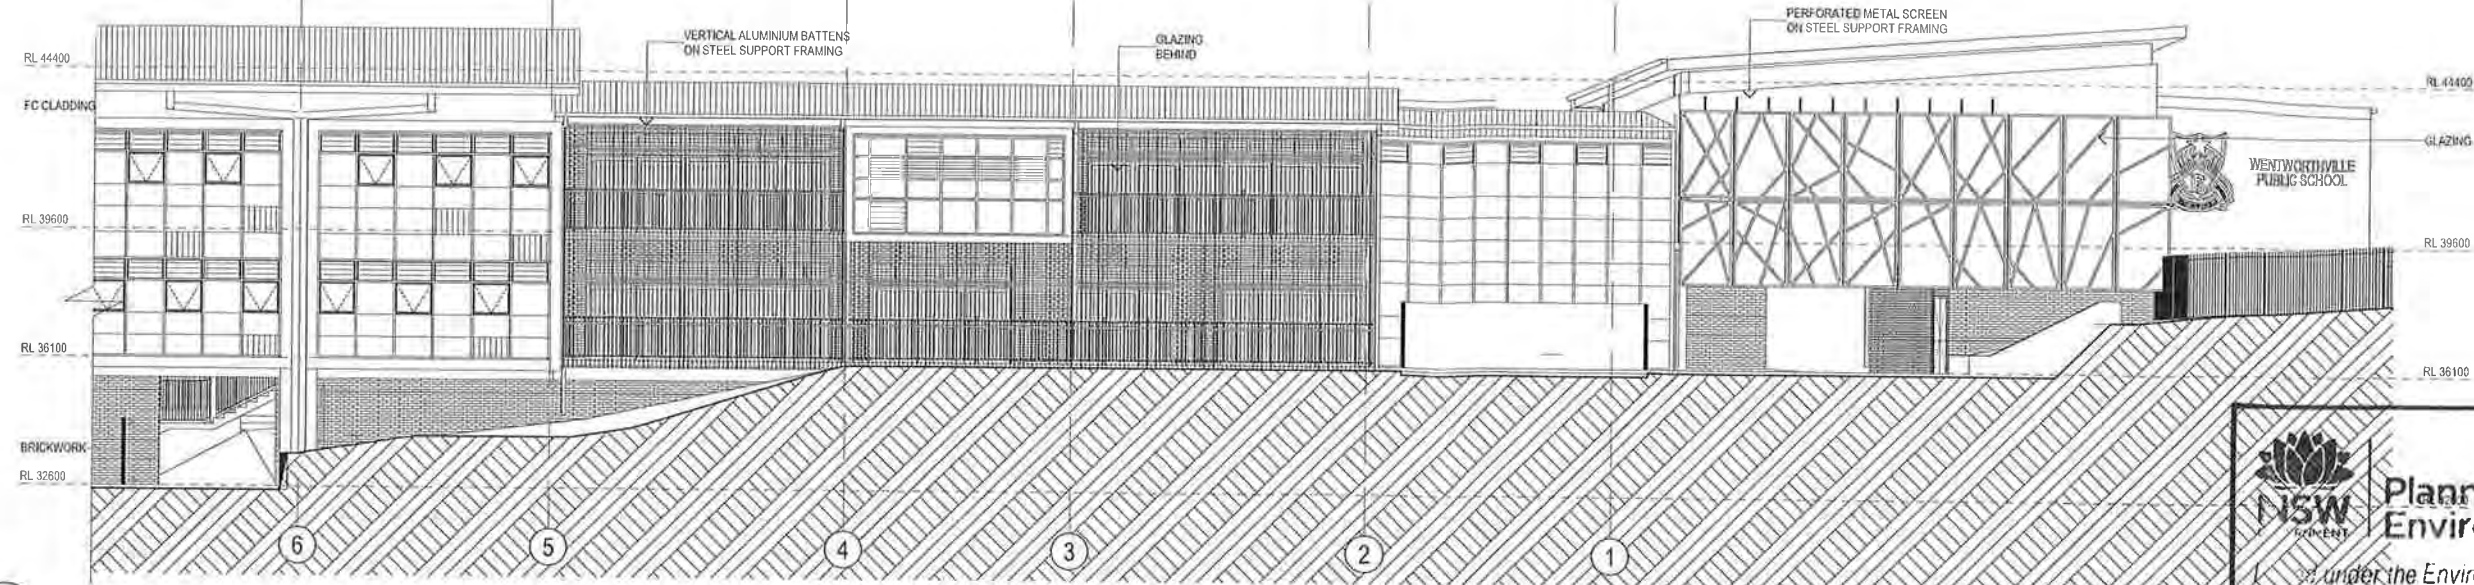

1 ELEVATION
BUILDING G - NORTHERN ELEVATION
SCALE: 1:100

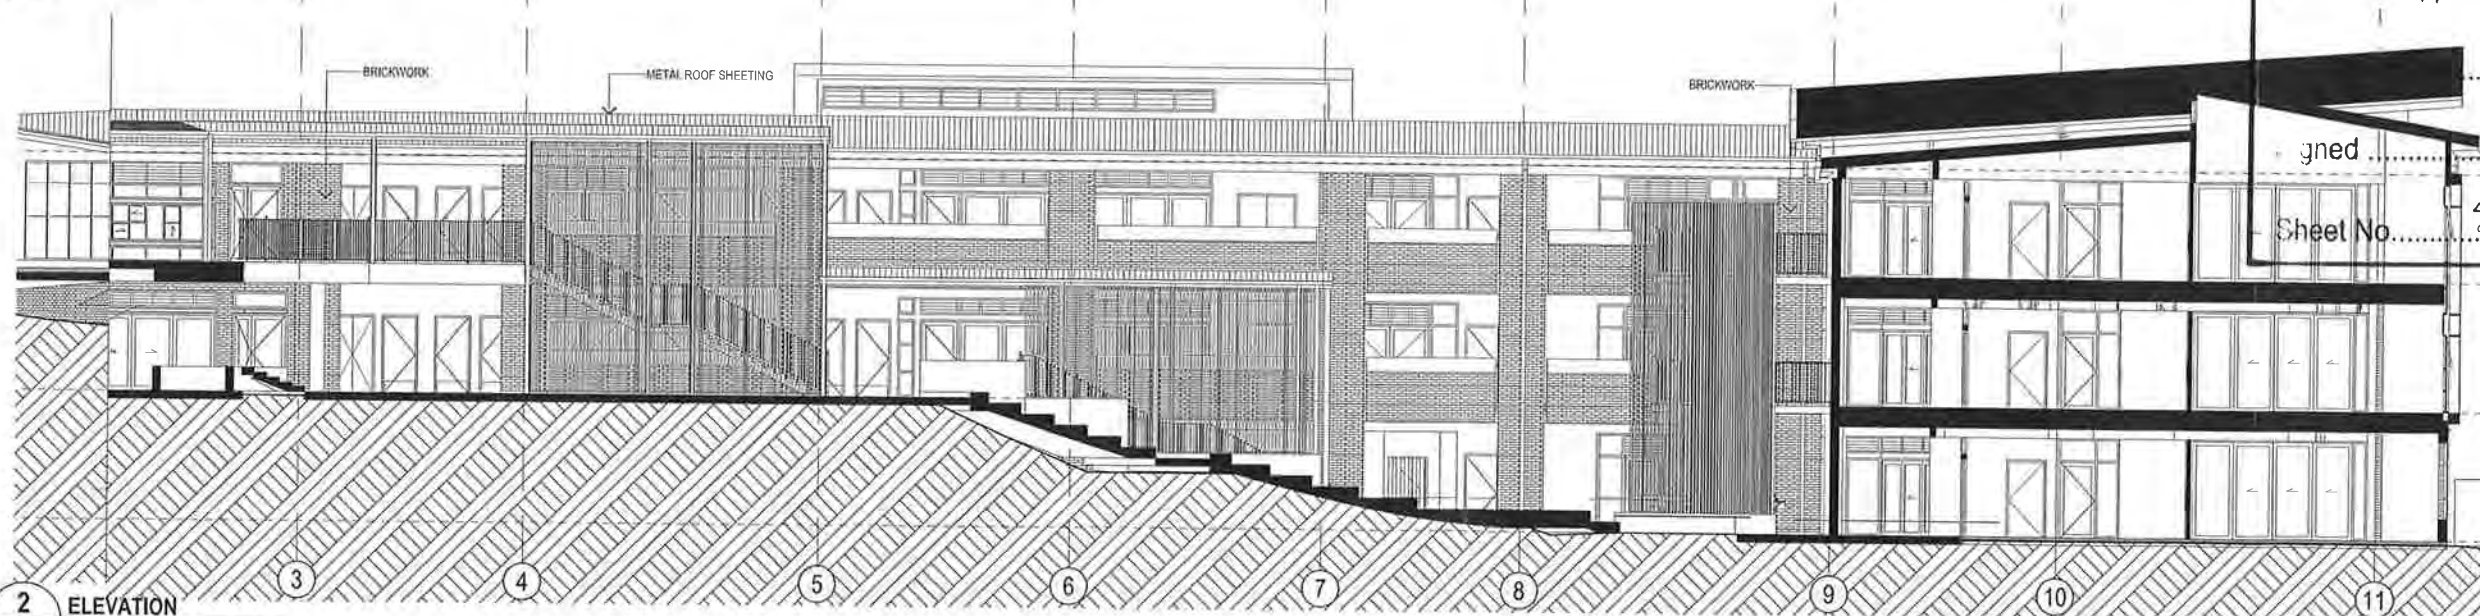

2 ELEVATION
BUILDING G - SOUTHERN SECTIONAL ELEVATION
SCALE: 1:100

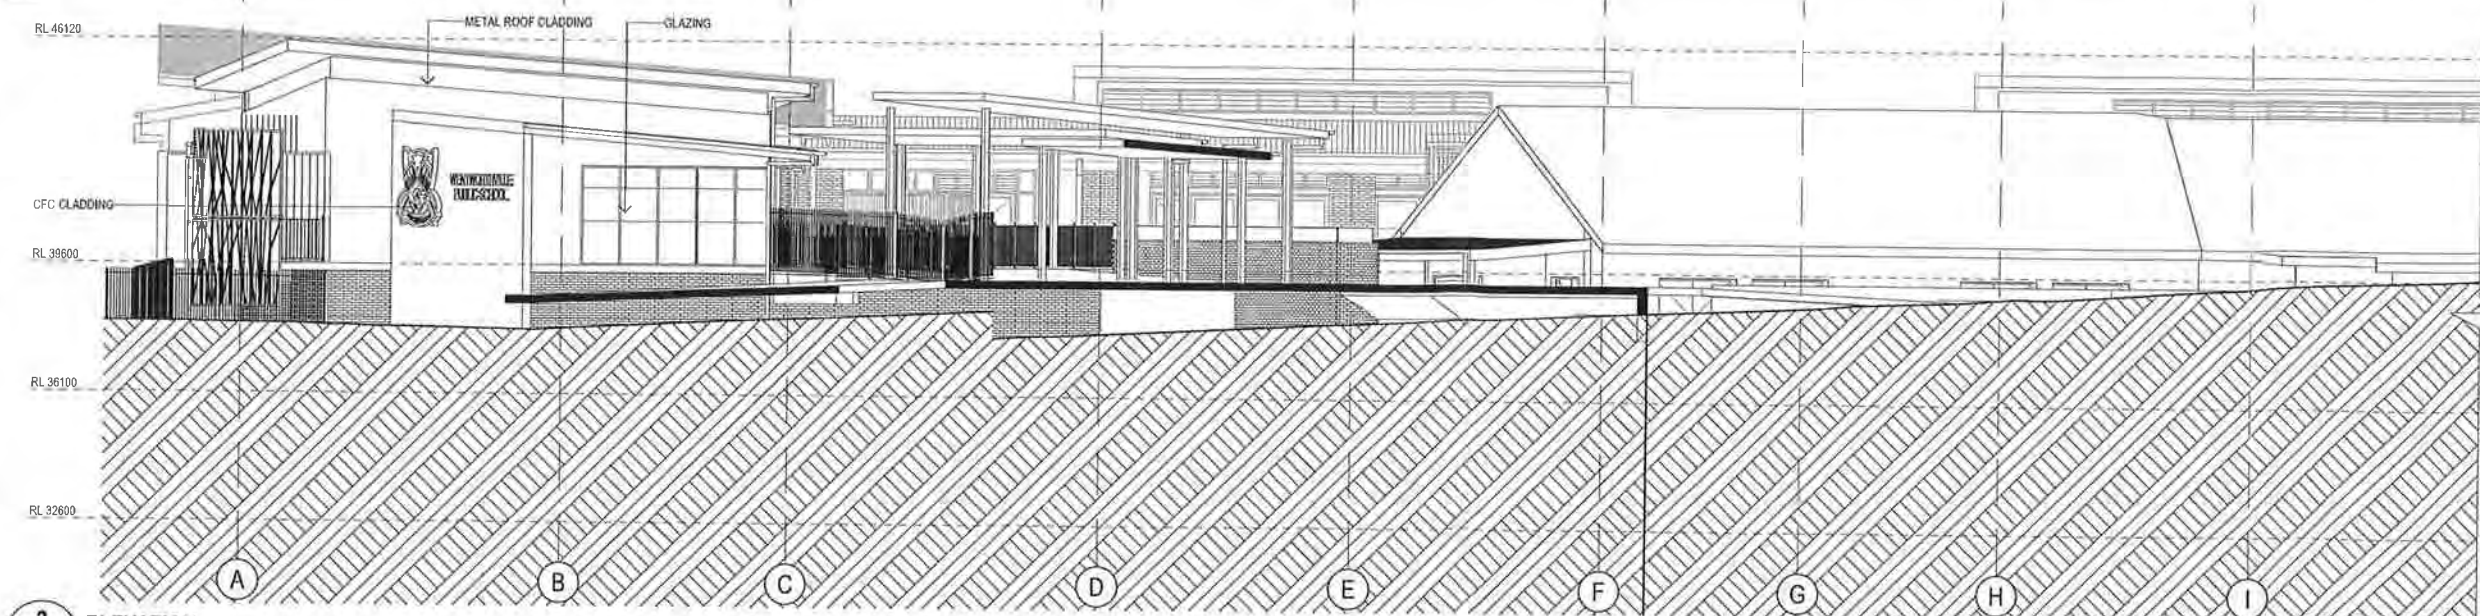

3 ELEVATION
BUILDING G - WESTERN ELEVATION
SCALE: 1:100

NSW Planning & Environment
under the Environmental Planning and Assessment Act 1979
Approved Application No. SSD 9273
2.8 JUN 2019
Signed Elw
Sheet No. 50 of 76

P2	Draft Schematic Design Issue	04/03/201	JFK
P3	Final For TSG Review	20/09/201	JFK
P4	SSDA Consultant Report Issue	05/10/18	WVG
P5	SD / SSDA Client Review Issue	11/10/18	JFK
P6	SSDA Draft Issue	01/11/18	JFK
P7	SSDA Final Coordination Issue	01/11/18	JFK
P8	SSDA Issue	14/11/18	JFK
REV.	DESCRIPTION	DATE	INIT.

fulton trotter
ARCHITECTS

SYDNEY
Level 4, 44 Spring Street L (02) 8568 5941
PO Box 1444
Bundamba NSW 2022
E: sydney@fultontrttr.com.au
BRISBANE
SYDNEY
DIRECTORS
Craig Isaacson QLD 2309
Juliane Elzary QLD 3913
John Ward QLD 3547
Katerina Christopoulos QLD 4529
Mark Trotter QLD 1870
Nathan Hildebrandt QLD 4131
Paul Sekava QLD 2108
Ryan Lovelady QLD 2648
Robert Westener QLD 2633
NSW 18804 NSW 8371 VNC 17884 NSW 4491 NSW 72256 NSW 7177 NSW 5802
www.fultontrttr.com.au

PHASE
SCHEMATIC DESIGN

CLIENT
NSW Department of Education

PROJECT
Wentworthville Public School

ADDRESS
70-100 Fullagar Road
WENTWORTHVILLE, NSW


DRAWING
BLOCK G - ELEVATIONS 1

Figured dimensions take precedence over
overall dimensions. Contractors must verify
all dimensions on site before commencing
any work or making shop drawings.

PROJECT NUMBER
7068WV01
DIRECTOR
JW
CHECKED


DRAWING NUMBER
SD-G-3001
REVISION
P8

Copyright
This drawing shows design features and elements as a design prepared by
Fulton Trotter Architects and is to be used only for work authorised in
writing by the design team. It cannot be copied, stored, or used in whole
or in part, nor shall it be used for any other building purposes. Materialised
use will be considered an infringement of these rights.

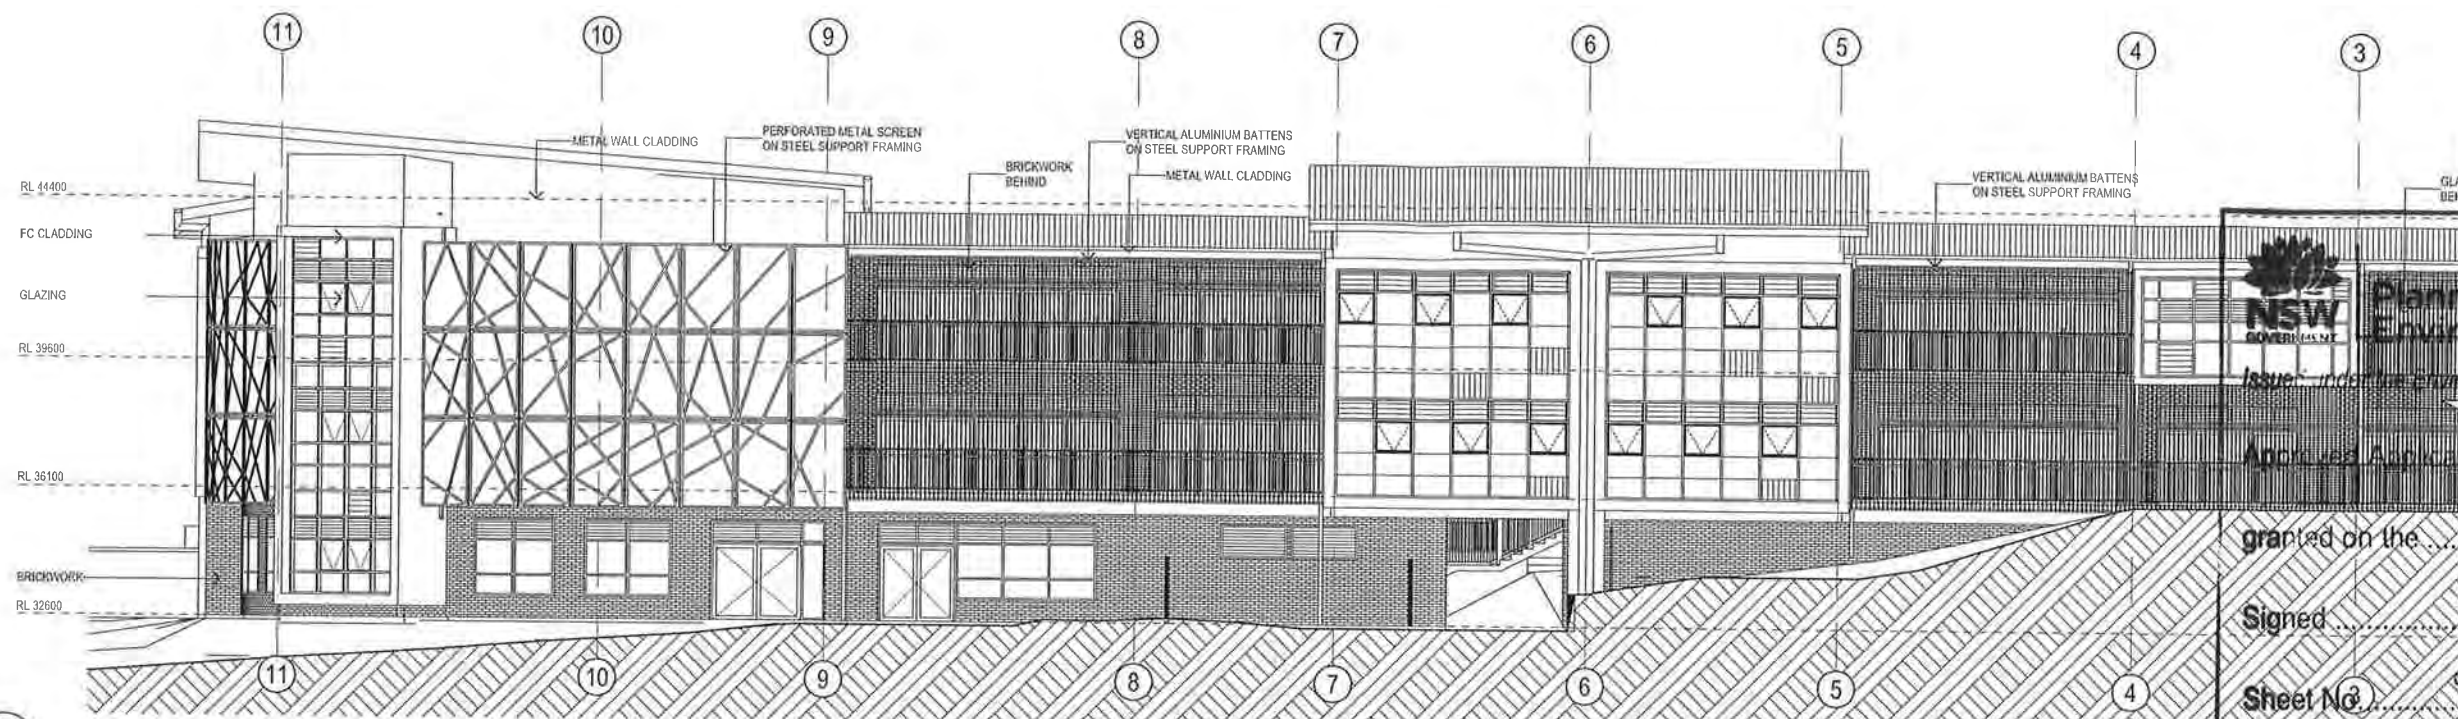

NSW GOVERNMENT
Planning & Environment
Issue under the Environmental Planning and Assessment Act 1979
Approved Application No. SSD 9273
granted on the 2.8 JUN 2019
Signed [Signature]
Sheet No. 51 of 76

1 ELEVATION
BUILDING G - NORTHERN ELEVATION
SCALE: 1:100

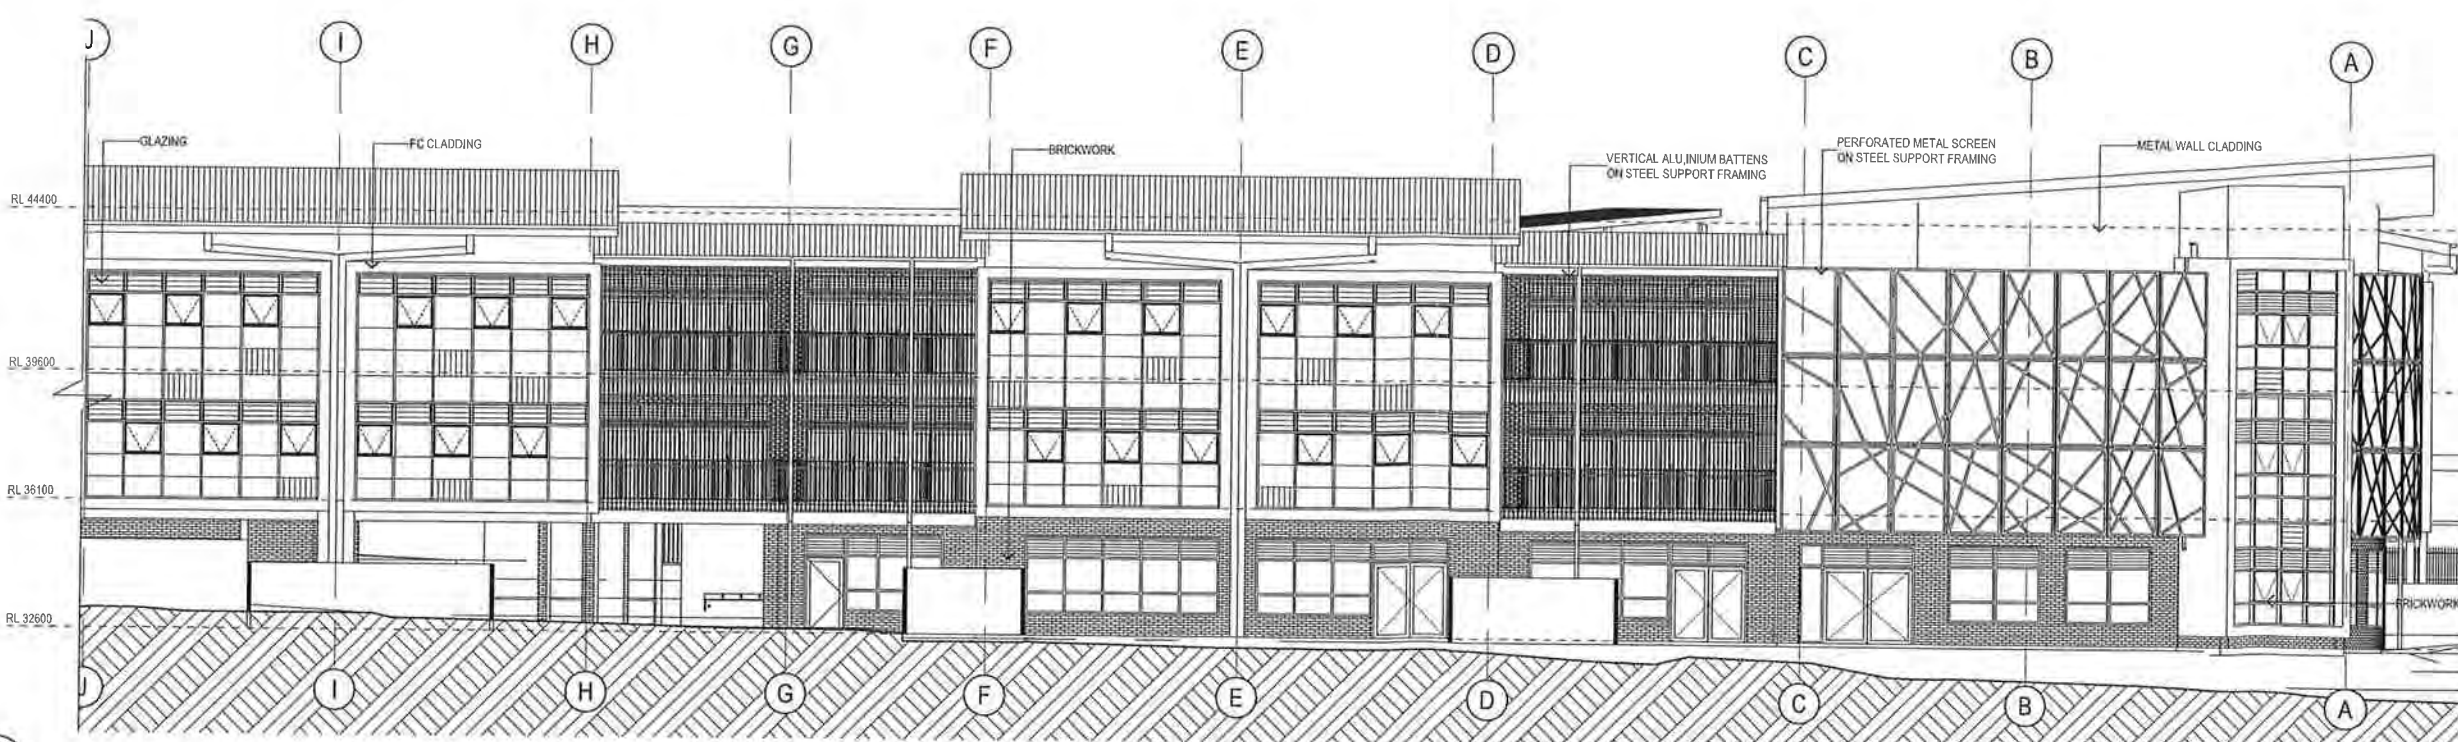

2 ELEVATION
BUILDING G - EASTERN ELEVATION
SCALE: 1:100


P2	Draft Schematic Design Issues	04/09/2019	JFK
P3	Issued For TSO Review	20/09/2019	JFK
P4	SSDA Consultant Report Issue	05/10/19	WG
P5	SD/SSDA Client Review Issue	11/10/19	JFK
P6	SSDA Draft Issue	01/11/19	JFK
P7	SSDA Final Coordination Issue	21/11/19	JFK
P8	SSDA Issue	14/12/19	JFK
REV.	DESCRIPTION	DATE	INT.

fulton trotter
ARCHITECTS
SYDNEY
Level 3, 35 Spilling Street, L (02) 5369 5941
PO Box 1888
Bentley NSW 2022
BRISBANE
SYDNEY
VIC 1804 NSW 8371
VIC 4399 NSW 4421
NSW 4026 QLD 4131
NSW 7160 QLD 3109
NSW 7177 QLD 2646
QLD 4099 QLD 2933
www.fultontroutter.com.au


PHASE
SCHEMATIC DESIGN
CLIENT
NSW Department of Education
PROJECT
Wentworthville Public School
ADDRESS
70-100 Fullagar Road
WENTWORTHVILLE, NSW
DRAWING
BLOCK G - ELEVATIONS 2

Figure dimensions like precedences over
scale dimensions. Contractors must verify
all dimensions on site before commencing
any work or making shop drawings.
PROJECT NUMBER
7068WV01
DIRECTOR
JW
CHECKED
DRAWING NUMBER
SD-G-3002
REVISION
P8


Copyright
This drawing shows design features and elements of a design prepared by
Fulton Trotter Architects and is to be used only for work authorised in
writing by the designers. It cannot be copied, directly or indirectly, in whole
or in part, nor shall it be used for any other building purposes. Unauthorised
use will be considered an infringement of these rights.

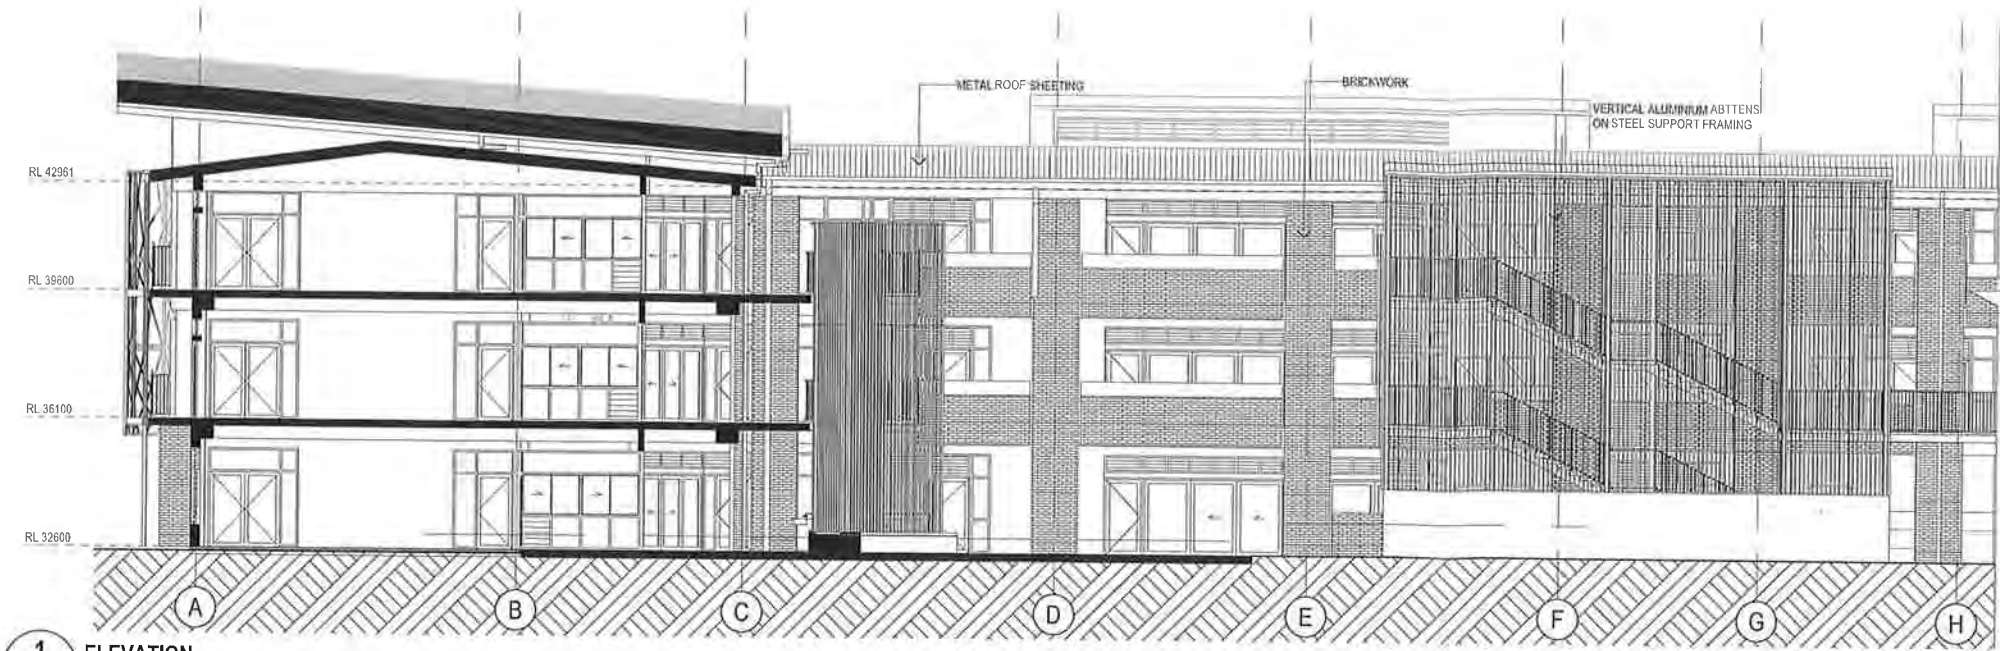

1 ELEVATION
BUILDING G - WESTERN SECTIONAL ELEVATION
SCALE: 1:100

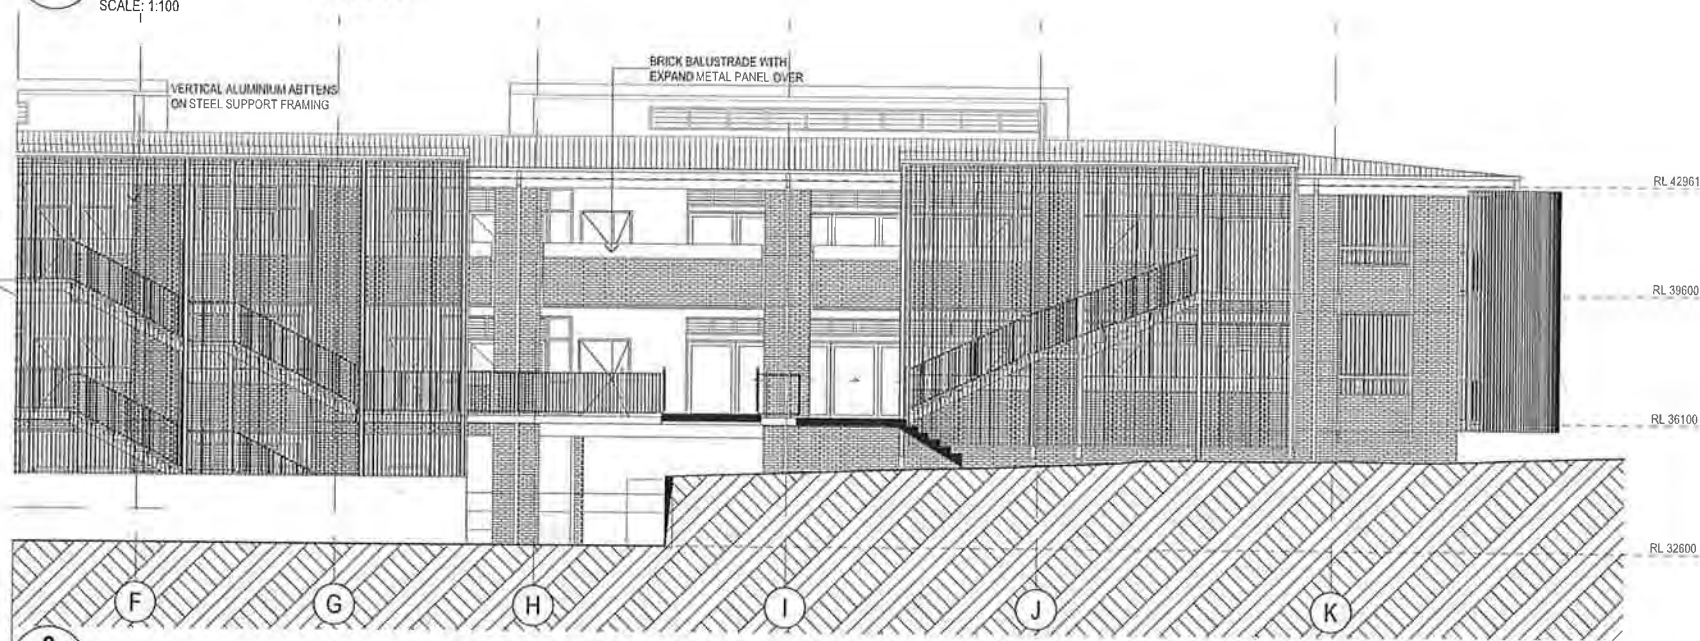

2 ELEVATION
BUILDING G - WESTERN SECTIONAL ELEVATION
SCALE: 1:100

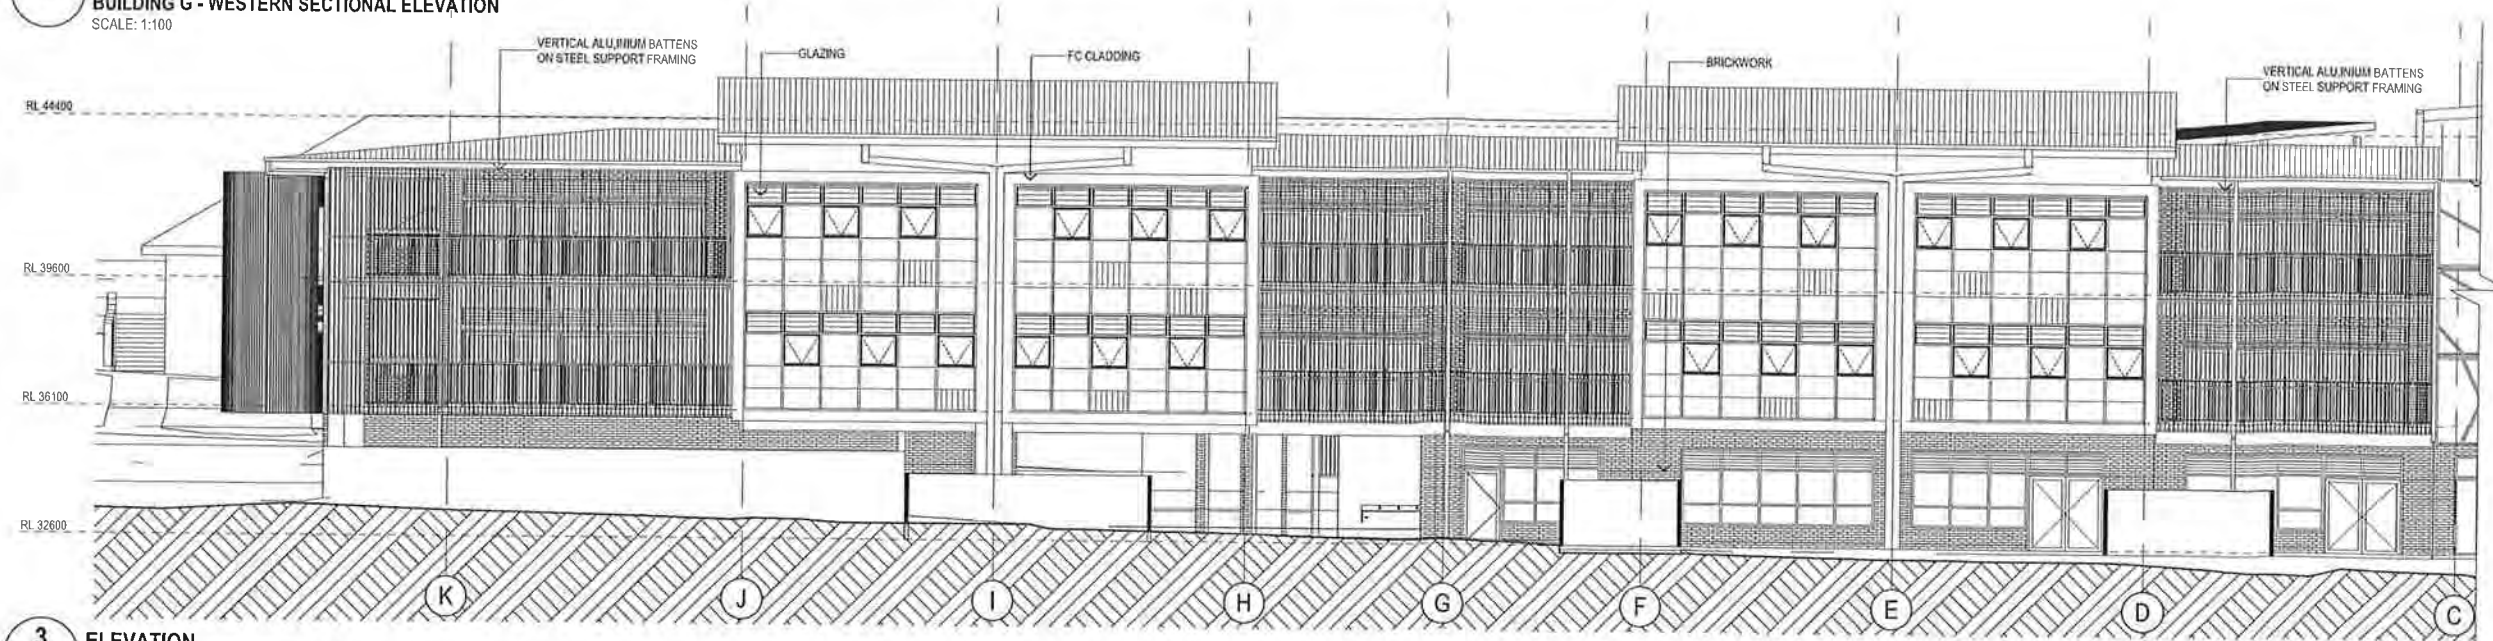

3 ELEVATION
BUILDING G - EASTERN ELEVATION
SCALE: 1:100



Planning &
Environment

Issued under the Environmental Planning and Assessment Act 1979

Approved Application No. SSD 9273

granted on the 28 JUN 2019

Signed [Signature]

Sheet No. 52 of 76

P2	Draft Schematic Design Issue	04/09/201	JFK
P3	Issued For TSG Review	23/09/201	JFK
P4	SSDA Consultant Report Issue	05/10/18	WVG
P5	SD / SSDA Client Review Issue	11/10/18	JFK
P6	SSDA Draft Issue	01/11/18	JFK
P7	SSDA Final Coordination Issue	14/11/18	JFK
P8	SSDA Issue	14/11/18	JFK
REV.	DESCRIPTION	DATE	INT.

fulton trotter
ARCHITECTS

SYDNEY
Level 3, 35 Spring Street L (02) 9369 5841
PO Box 1458
Burrumbidgee NSW 2622
sydney@fultontritter.com.au

BRISBANE
SYDNEY

DIRECTORS
Craig Baker
Julian Egan
John Wain
Katie O'Donoghue
Mark Taylor
Nathan O'Donoghue
Paul Taylor
Robert Wainwright

NSW
NSW 6855
NSW 9371
NSW 4421
NSW 4131
NSW 7100
NSW 1177
NSW 5802

QLD
QLD 2920
QLD 3313
QLD 3847
QLD 4039
QLD 1570
QLD 4131
QLD 3108
QLD 2646
QLD 4500
QLD 2633

www.fultontritter.com.au

PHASE
SCHEMATIC DESIGN

CLIENT
NSW Department of Education

PROJECT
Wentworthville Public School

ADDRESS
70-100 Fullagar Road
WENTWORTHVILLE, NSW


DRAWING
BLOCK G - ELEVATIONS 3

Figured dimensions take precedence over
scale dimensions. Contractors must verify
all dimensions on site before commencing
any work or making shop drawings.


PROJECT NUMBER
7068WV01

DRAWING NUMBER
SD-G-3003

REVISION
P8

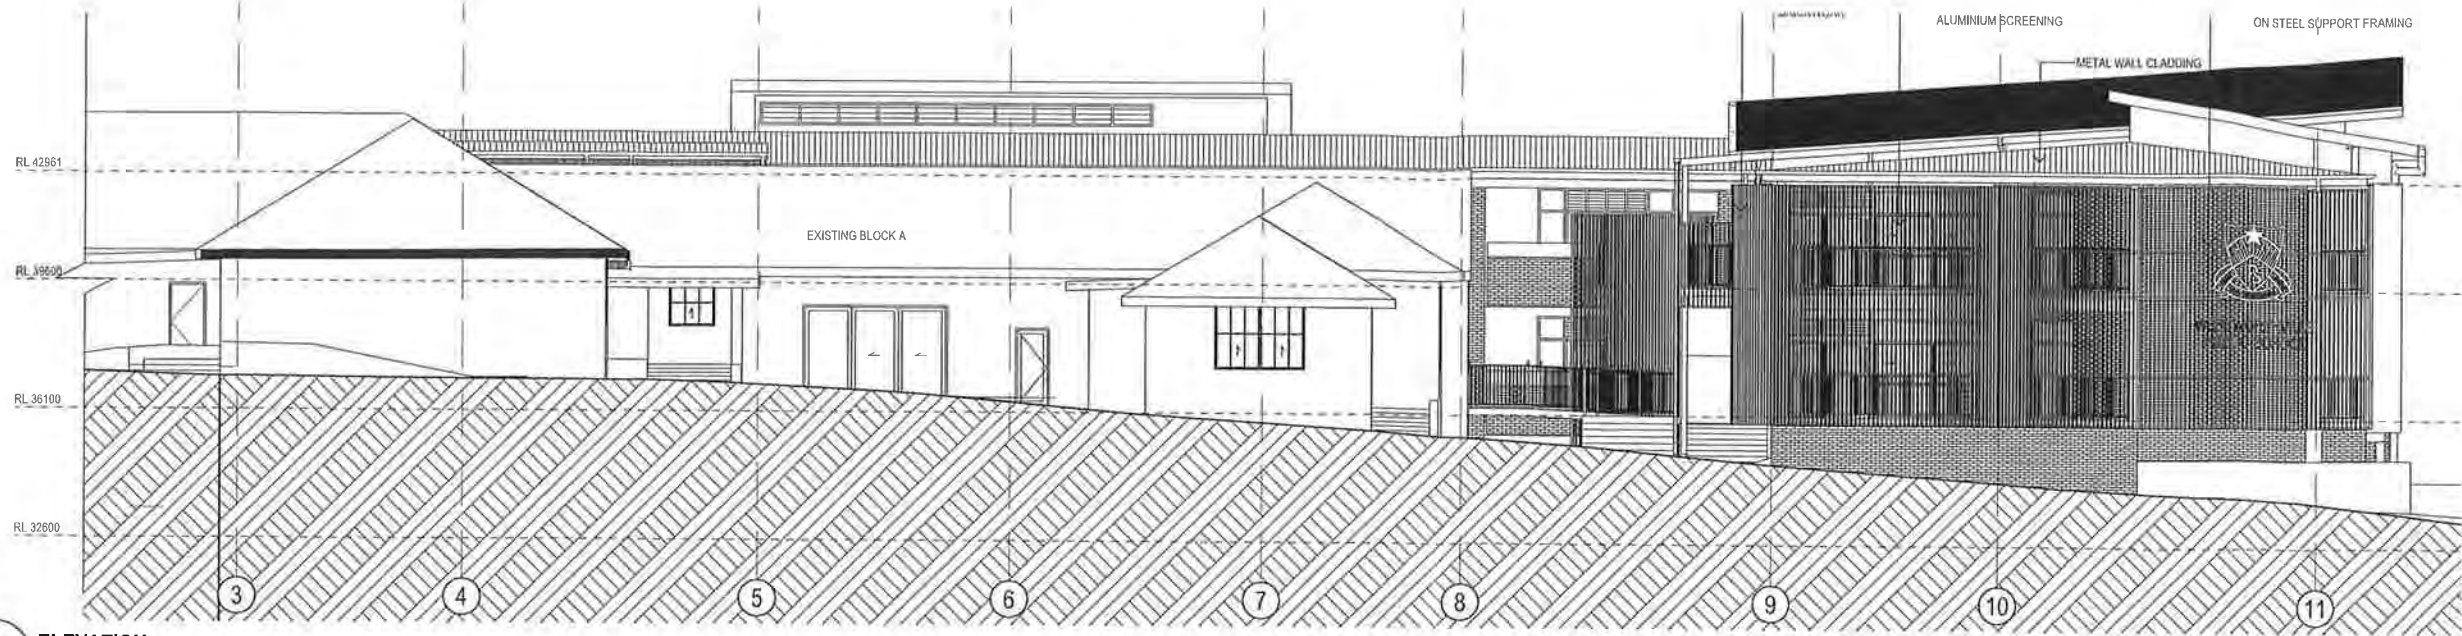

1 ELEVATION
BUILDING G - SOUTHERN ELEVATION
 SCALE: 1:100

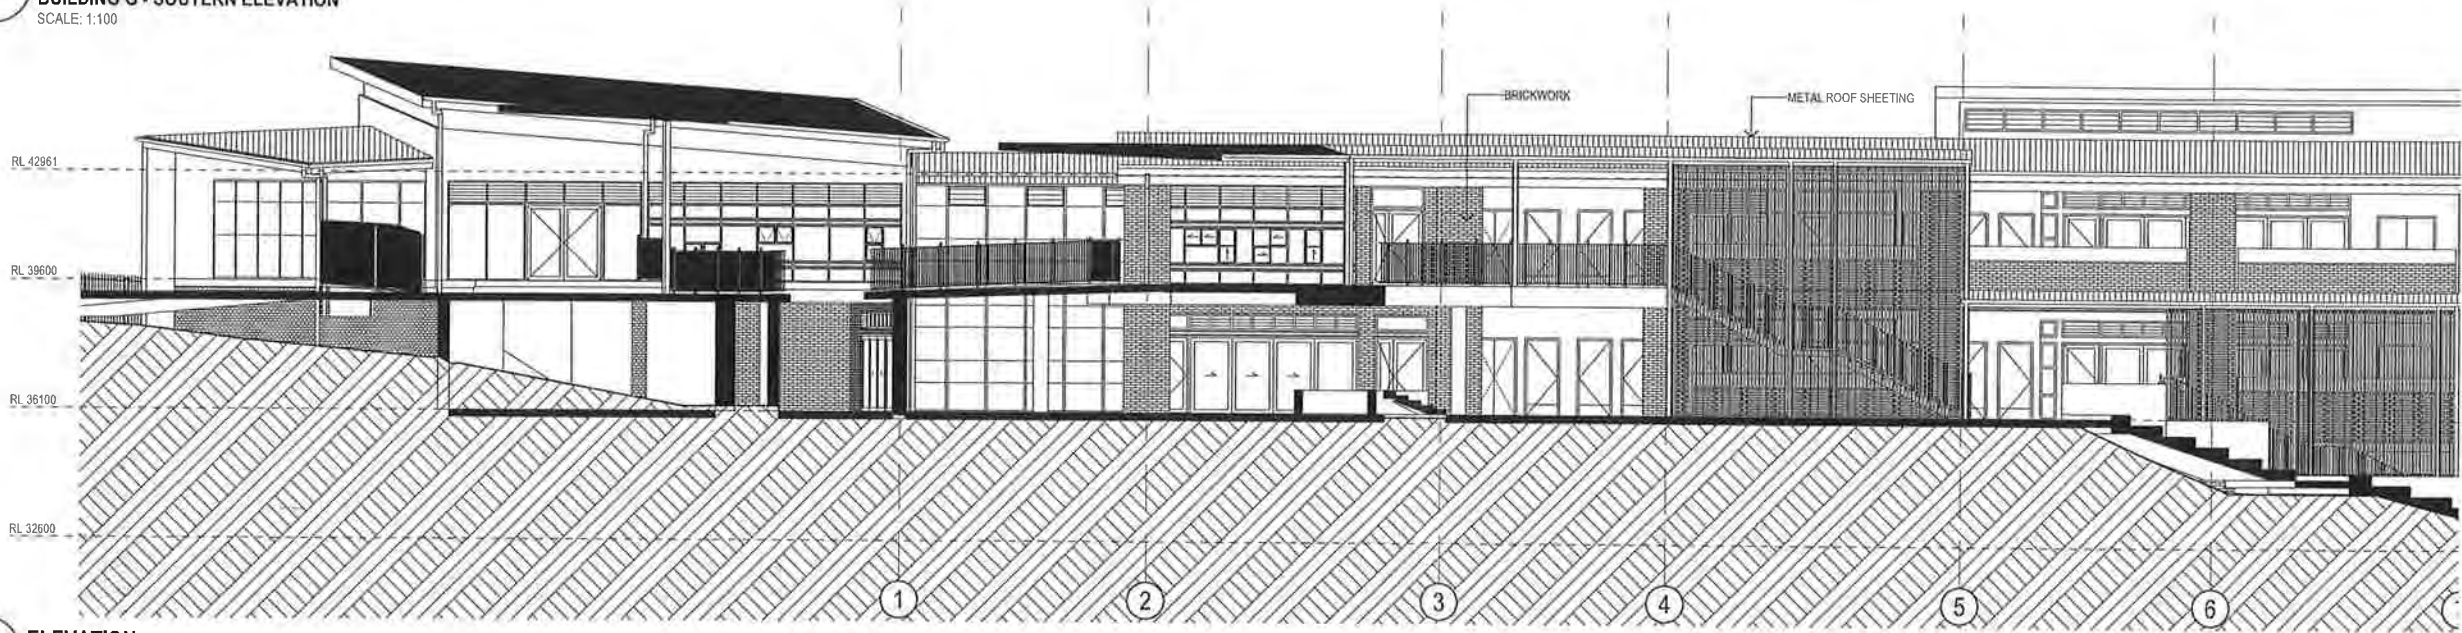

2 ELEVATION
BUILDING G - SOUTHERN SECTIONAL ELEVATION
 SCALE: 1:100

Copyright
 This drawing shows design features and elements of a design prepared by
 Fulton Trotter Architects and is to be used only for work authorised in
 writing by the designers. It cannot be copied directly or indirectly, in whole
 or in part, nor shall it be used for any other building purposes. Unauthorised
 use will be considered an infringement of these rights.

P2	Client Schematic Design Issue	04/09/2018	JFK
P3	Issued For TSO Review	20/09/2018	JFK
P4	SSDA Consultant Report Issue	05/10/18	WG
P5	SD / SSDA Client Review Issue	11/10/18	JFK
P6	SSDA Draft Issue	01/11/18	JFK
P7	SSDA Final Coordination Issue	01/11/18	JFK
P8	SSDA Issue	01/11/18	JFK
REV.	DESCRIPTION	DATE	INIT

fulton trotter
 ARCHITECTS

SYDNEY
 Level 3, 35 Spring Street L (02) 9359 5941
 PO Box 1888
 Bondi Junction NSW 2022
BRISBANE
 Level 3, 35 Spring Street L (02) 9359 5941
 PO Box 1888
 Bondi Junction NSW 2022

www.fultontrotter.com.au

PHASE
SCHEMATIC DESIGN

CLIENT
 NSW Department of Education

PROJECT
 Wentworthville Public School

ADDRESS
 70-100 Fullagar Road
 WENTWORTHVILLE, NSW

DRAWING
BLOCK G - ELEVATIONS 4

Figured dimensions take precedence over
 scale dimensions. Contractors must verify
 all dimensions on site before commencing
 any work or making shop drawings.

PROJECT NUMBER
7068WV01

DRAWING NUMBER
SD-G-3004

REVISION
P8



**Planning &
 Environment**

Issued under the Environmental Planning and Assessment Act 1979

Approved Application No. **SSD 9273**

granted on the **28 JUN 2019**



Signed **[Signature]**

Sheet No. **53** of **76**

150mm @ A1

1:50

1:50

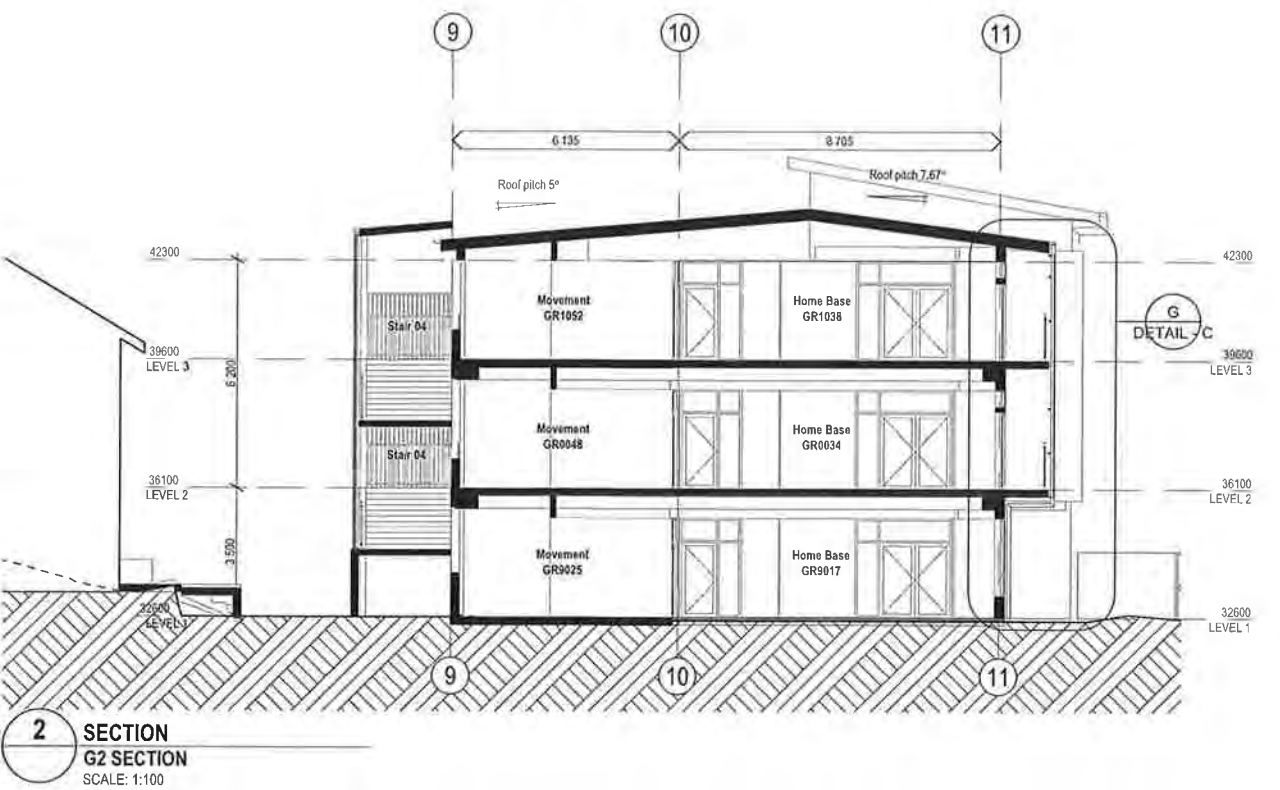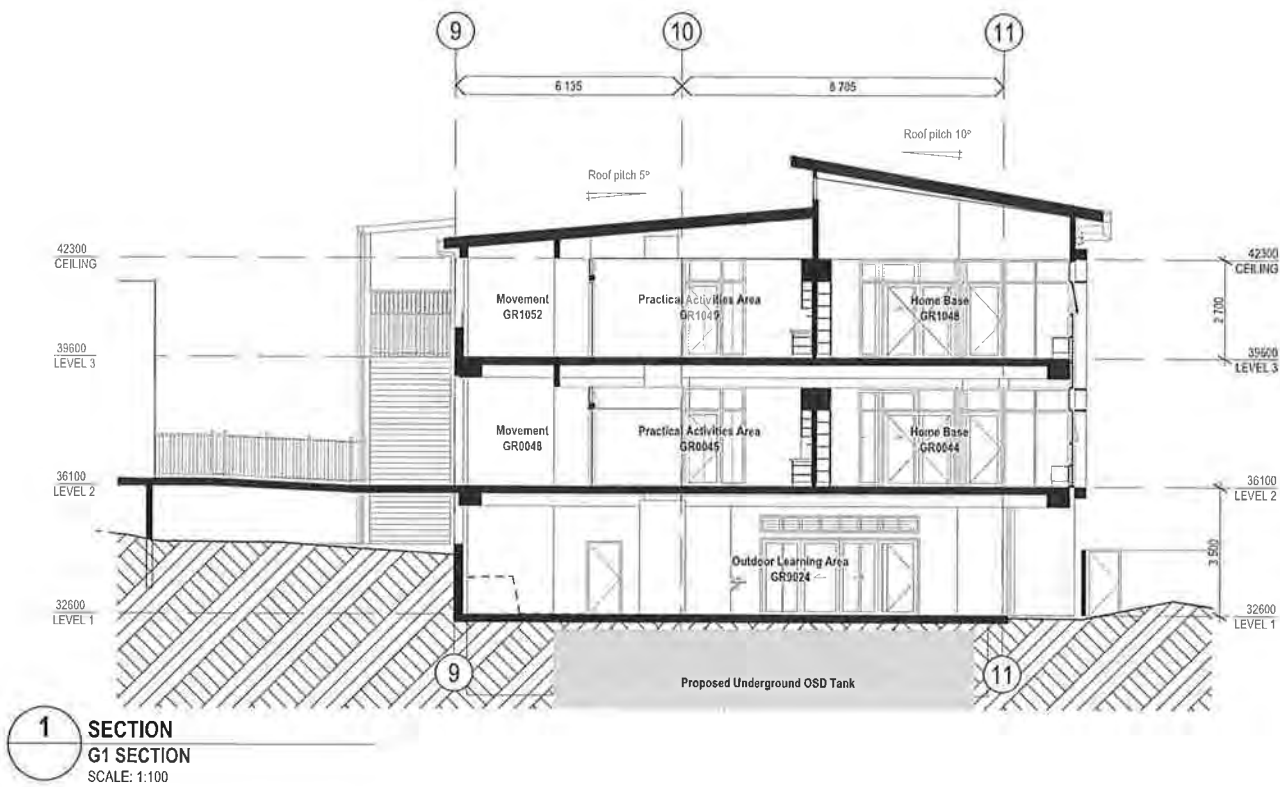

Planning & Environment
Issued under the Environmental Planning and Assessment Act 1979
Approved Application No. SSD 9273
granted on the 2.8 JUN 2019
Signed [Signature]
Sheet No. 54 of 76

P1	Draft Schematic Design Issue	04/09/2018	JFK
P2	Issued For TSG Review	20/09/2018	JFK
P3	SSDA Consultant Report Issue	05/10/18	WG
P4	SD / SSDA Client Review Issue	11/10/18	JFK
P5	SSDA Draft Issue	01/11/18	JFK
P6	SSDA Final Coordination Issue	01/11/18	JFK
P7	SSDA Issue	14/11/18	JFK
REV	DESCRIPTION	DATE	INT

fulton trotter
ARCHITECTS
SYDNEY
Level 3, 35 Spring Street L (02) 9369 9941
PO Box 1668 e sydney@fultontrotter.com.au
Bondi Junction NSW 2022
BRISBANE
SYDNEY
DIRECTORS
Greg Isaac rsl NSW 6855 QLD 2920
Justine Libery rsl QLD 3313
John Ward rsl QLD 3647
Katerina Dracopoulos rsl VIC 4894 NSW 8371 QLD 4329
Mark Trotter rsl VIC 4700 NSW 4421 QLD 1870
Matthew Hildebrandt rsl NSW 12256 QLD 4121
Paul Sekava rsl NSW 7180 QLD 3108
Paul Trotter rsl QLD 2646
Ryan Lonsdale rsl NSW 7177 QLD 2646
Robert Wirsener rsl QLD 4200 QLD 2633

www.fultontrotter.com.au

PHASE SCHEMATIC DESIGN

CLIENT NSW Department of Education

PROJECT Wentworthville Public School

ADDRESS 70-100 Fullagar Road
WENTWORTHVILLE, NSW

DRAWING **BLOCK G - SECTIONS 1**

Figured dimensions take precedence over
scale dimensions. Contractors shall verify
all dimensions on site before commencing
any work or making shop drawings.

PROJECT NUMBER **7068WV01** DIRECTOR **JW** CHECKED

DRAWING NUMBER **SD-G-3101** REVISION **P7**

42300
CEILING

39600
LEVEL 3

36100
LEVEL 2

32600
LEVEL 1

Seminar
GR1000

Study
GR1000

ICT
GR0001

Movement
GR0004

Store
GR0005

NSW
GOVERNMENT

Issued under the Information Access Act 2009



Approved for release



Sheet No. 55 of 76

DRAWING NUMBER	REVISION
SD-G-3102	P5

Copyright
This drawing shows design features and elements of a design prepared by
Fulton Trotter Architects and is to be used only for work authorised in
writing by the designers. It cannot be copied directly or indirectly, in whole
or in part, nor shall it be used for any other building purposes. Unauthorised
use will be considered an infringement of these rights.

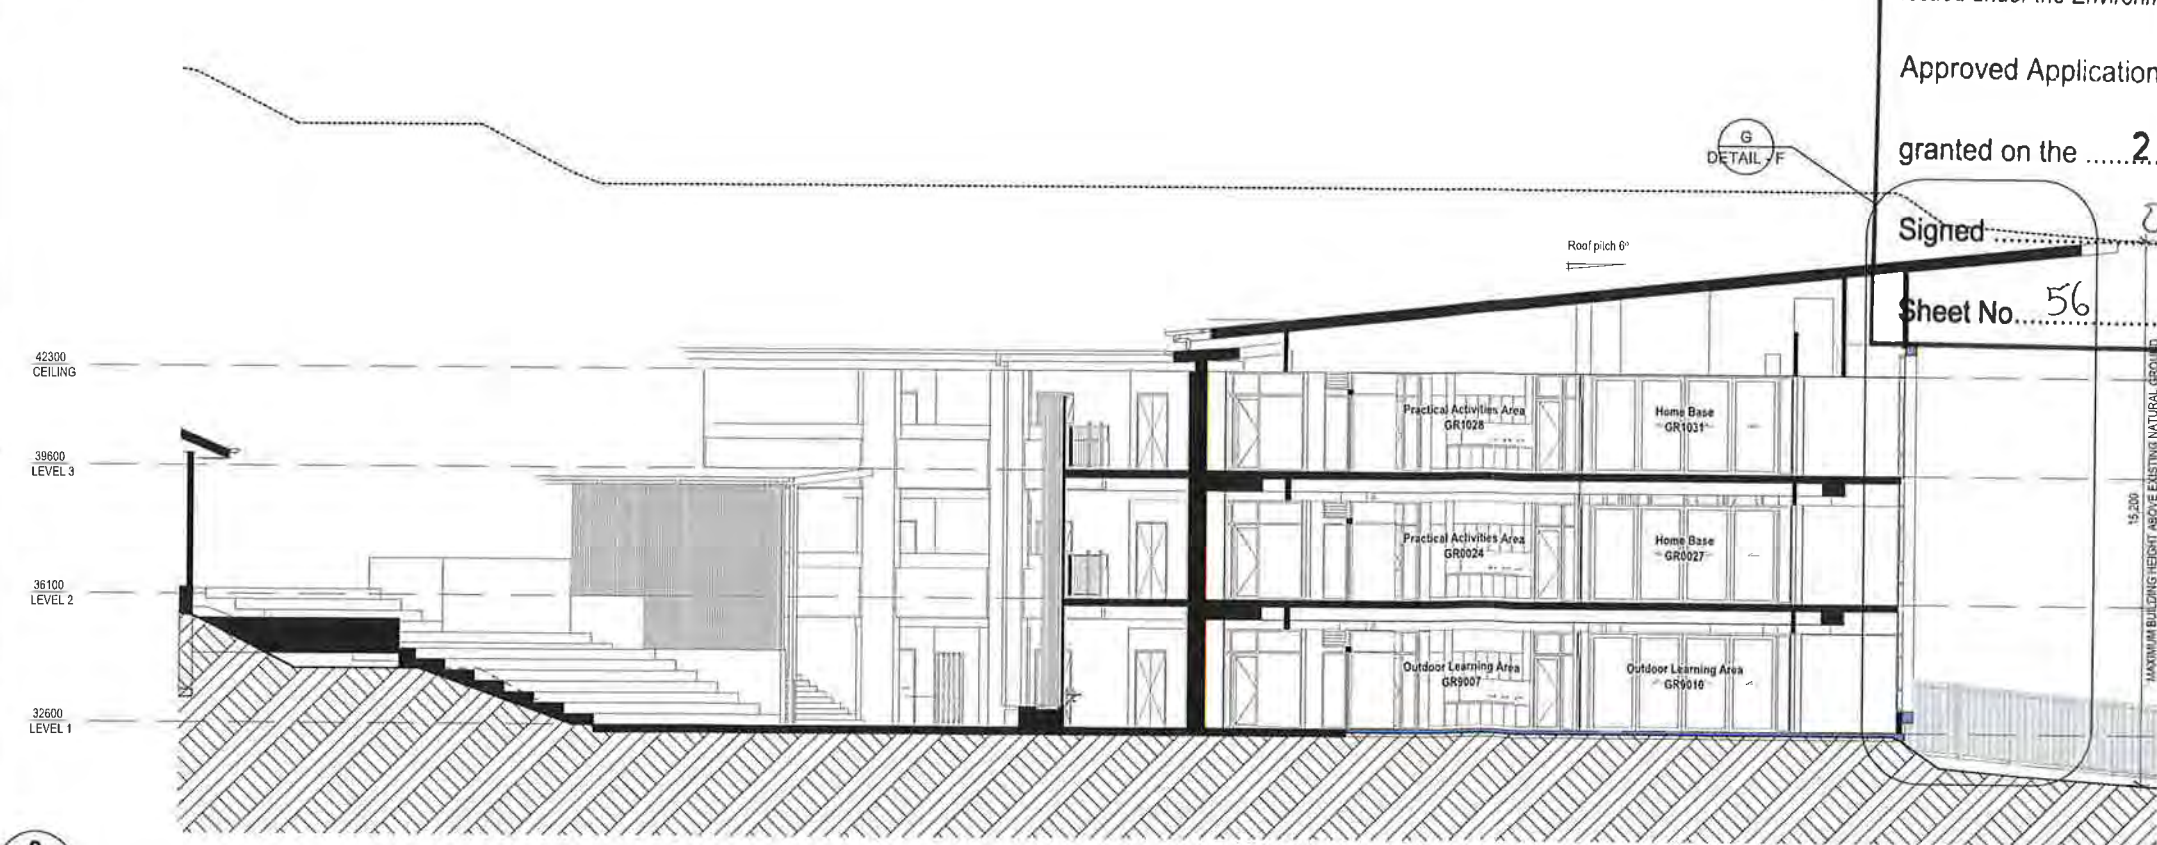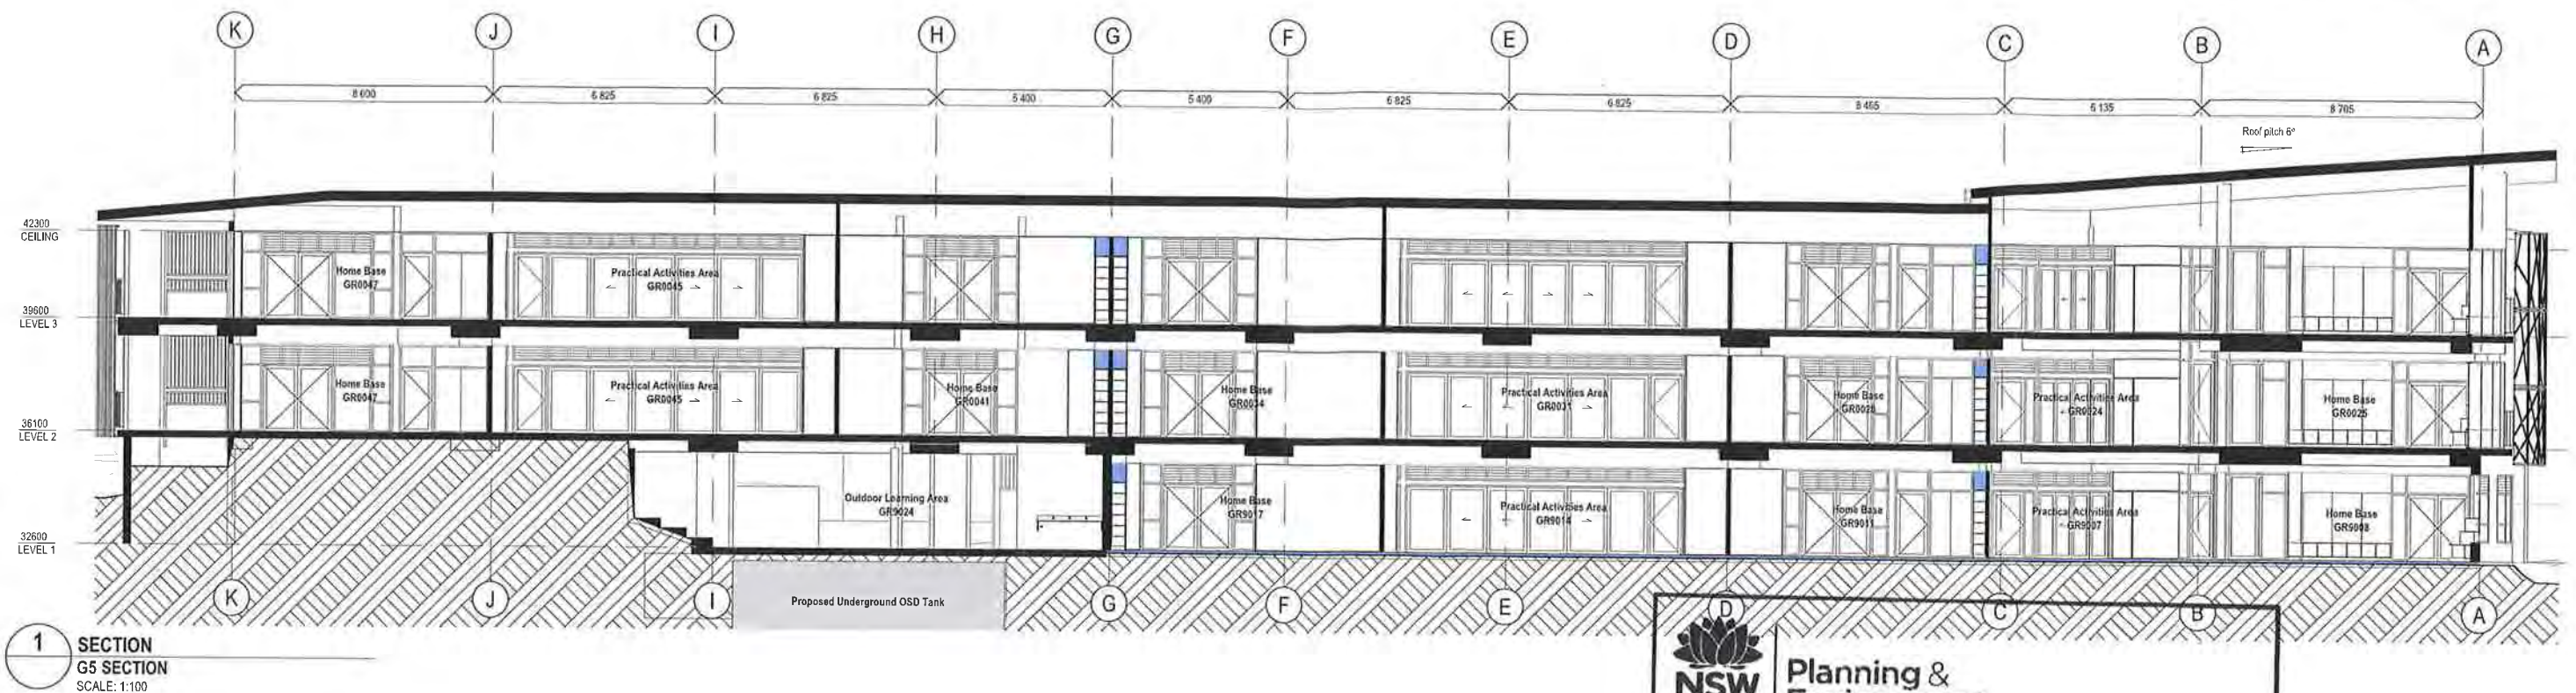

NSW GOVERNMENT Planning & Environment

Issued under the Environmental Planning and Assessment Act 1979

Approved Application No. SSD 9273

granted on the 28 JUN 2019

Signed [Signature]

Sheet No. 56 of 76

REV.	DESCRIPTION	DATE	INT.
P1	SSDA Consultant Report Issue	05/10/18	WG
P2	SD / SSDA Client Review Issue	11/10/18	JFK
P3	SSDA Draft Issue	6/11/18	JFK
P4	SSDA Final Coordination Issue	6/11/18	JFK
P5	SSDA Issue	14/11/18	JFK

fulton trotter ARCHITECTS

SYDNEY
Level 3, 35 Spring Street
PO Box 1668
Bondi Junction NSW 2022
02 9558 5841
sydney@fultontrotter.com.au

BRISBANE
SYDNEY

DIRECTORS
Greg Isaac r.a. NSW 6855 QLD 2829
Justin Ebbrey r.a. QLD 2513
John Ward r.a. VIC 3804 NSW 9371 QLD 3867
Katerina Dracopoulos r.a. VIC 17881 NSW 9471 QLD 4528
Mark Trotter r.a. NSW 10228 QLD 4131
Nathan Heidebrandt r.a. NSW 7180 QLD 3108
Paul Sekawa r.a. NSW 7177 QLD 2048
Paul Trotter r.a. QLD 4500
Ryan Loveday r.a. NSW 5802 QLD 2833
Robert Wiesner r.a.

www.fultontrotter.com.au

PHASE **SCHEMATIC DESIGN**

CLIENT NSW Department of Education

PROJECT Wentworthville Public School


ADDRESS 70-100 Fullagar Road
WENTWORTHVILLE, NSW

DRAWING **BLOCK G - SECTIONS 3**

Figured dimensions take precedence over
scale dimensions. Contractors must verify
all dimensions on site before commencing
any work or making shop drawings.

PROJECT NUMBER **7068WV01** DIRECTOR **JW** CHECKED

DRAWING NUMBER **SD-G-3103** REVISION **P5**

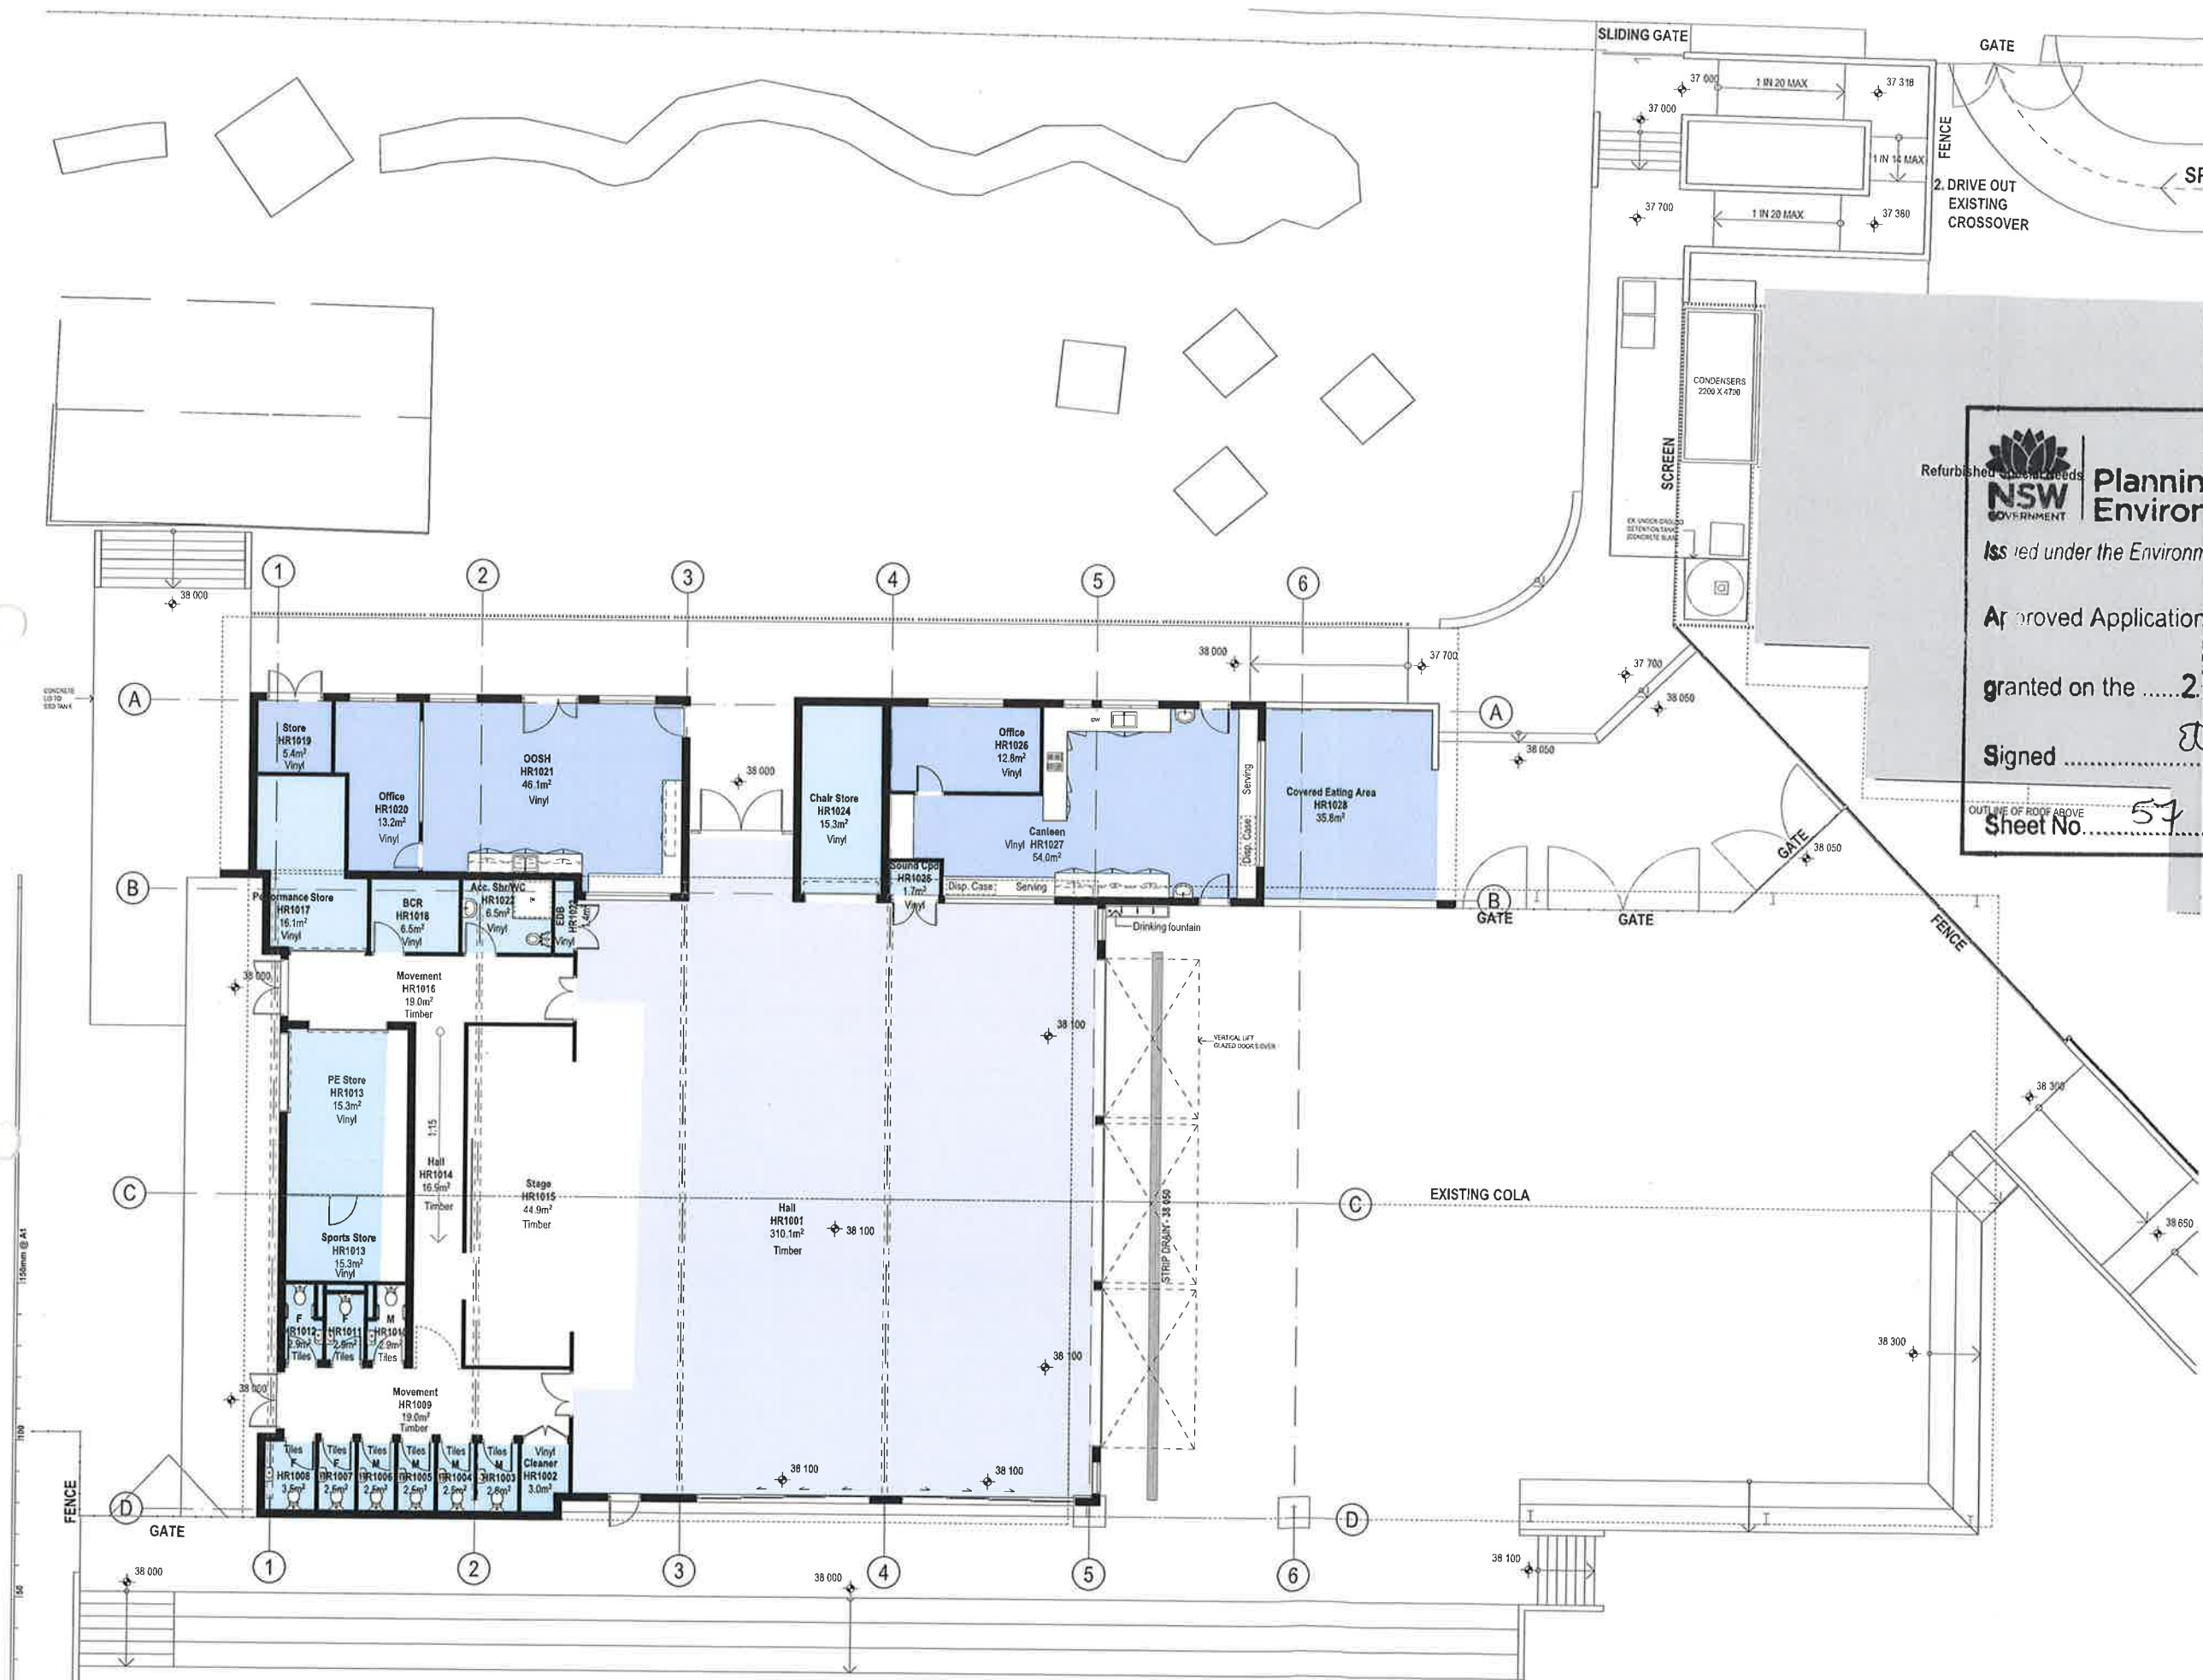

Copyright

This drawing shows design features and elements of a design prepared by Fulton Trotter Architects and is to be used only for work authorised in writing by the designers. It cannot be copied directly or indirectly, in whole or in part, nor shall it be used for any other building purposes. Unauthorised use will be considered an infringement of these rights.



Issued under the Environmental Planning and Assessment Act 1979

Approved Application No. SSD 9273

granted on the 28 JUN 2019

Signed EW

Sheet No. 57 of 76

REV.	DESCRIPTION	DATE	INT.
P10	Issued For TSG Review	20/09/2018	JFK
P11	Consultant Issue	27/09/2018	JFK
P12	SSDA Consultant Report Issue	05/10/18	WG
P13	SD / SSDA Client Review Issue	11/10/18	JFK
P14	SSDA Draft Issue	6/11/18	JFK
P15	SSDA Final Coordination Issue	5/11/18	JFK
P16	SSDA Issue	14/11/18	JFK

fulton trotter
ARCHITECTS

SYDNEY
Level 3, 35 Spring Street L (02) 9369 6941
PO Box 1668
Bondi Junction, NSW 2022
e: sydney@fultontrotter.com.au

BRISBANE
SYDNEY

DIRECTORS
Greg Isaacson
Justine Elzany
John Ward
Katerina Dracopoulos
Mark Trotter
Nathan Hildebrandt
Paul Sehera
Robert Linsley
Robert Wesener

NSW 0955
QLD 3300
QLD 3313
QLD 3347
QLD 4529
VIC 18604
VIC 17631
NSW 4421
NSW 10258
NSW 7180
NSW 7177
NSW 5802
QLD 2633

www.fultontrotter.com.au

PHASE
SCHEMATIC DESIGN

CLIENT
NSW Department of Education

PROJECT
Wentworthville Public School

ADDRESS
70-100 Fullagar Road
WENTWORTHVILLE, NSW

DRAWING
BLOCK H - GROUND FLOOR
PLAN

Figured dimensions take precedence over scale dimensions. Contractors must verify all dimensions on site before commencing any work or making shop drawings.

PROJECT NUMBER
7068WV01

DIRECTOR
JW

DRAWING NUMBER
SD-H-2001

REVISION
P16

Safe Roof Access System

A safe roof access system shall be provided that complies with the following Australian Standards -

- Industrial fall-arrest systems and devices - Selection, use and maintenance: To AS/NZS 1891.4
- Industrial fall-arrest systems and devices - Safety belts and harnesses: To AS/NZS 1891.1
- Industrial fall-arrest systems and devices - Horizontal lifeline and rail systems: To AS/NZS 1891.2
- Industrial fall-arrest systems and devices - Fall-arrest devices: To AS/NZS 1891.3
- Industrial safety belts and harnesses - Selection, use and maintenance: To AS 2626 (for anchorages only)

The system shall provide a complete fall-arrest roof safety system that;

- Includes a fixed access ladder in a lockable location to provide access to the roofs of multi-storey buildings

- has minimal visual impact on the completed roof, and is compatible with the roofing materials, construction, loading constraints and colours
- is structurally sufficient in respect of all loads
- is reasonably expected to be imposed on it, and has no adverse structural or other effect on the completed roof
- may include a number of fully compatible subsystems, all from one manufacturer/supplier, that allow users to work safely at any point on the roof at all times without the need to disconnect harnesses or restraint lines and lanyards completely, or to carry components of other systems with them;
- allows free falls wherever possible, and limits possible free falls to the absolute minimum consistent with the user's anticipated work tasks (600mm or less wherever possible, but in no case exceeding 2000 mm);
- allows restrained falls on non-frangible roofed areas only, and includes additional diversionary anchorages near roof edges to prevent a pendulum effect in the event of a fall;

- **is** includes removable means of protecting sharp edges that any line or lanyard may come in contact with, in the event of a free fall;
- **is** exerts a force not exceeding 6kN on any user who is secured to it, and falls;
- **disrupts** fall-arrest forces over the body so that injury is **minimised** after a fall, and that holds a user in a suitable attitude for rescue after a fall;
- **includes** anchorages complying with AS 2686;
- **has** all anchorages positioned so that line and lanyard attachment hardware is **not** subject to any sharp edges; **does not include** the use of slings, or backhooking of lanyards, as part of an anchorage;
- **may include** single point, one-person anchorages that have a minimum ultimate strength in the direction of loading of not less than 15kN;
- **includes** heavy duty, easily operated attachment hardware, either **as** an anchorage, that is appropriately sized for all lines and lanyards provided as part of the systems;
- **includes** carrying bags for each complete set of personal fall-arrest equipment;

- includes all necessary labels and signs with an expected life equal to the item referred to;
- remains intact, usable and water-resistant under the local and regional ambient climatic conditions with a minimum amount of maintenance;
- includes at least four ladder securing access points to the roof edge or gutter, including a level concrete slab at ground level, unless specified elsewhere in the documents;
- includes at least one removable Type 3 fall-arrest device, that may be attached anywhere a free fall is possible, to assist in the immediate recovery of a user who has fallen;
- includes at least two fully adjustable harnesses, each with an attachment point to front and back; Restraint belts will not be allowed;
- **includes** the appropriate number (not less than two) of ladders, restraints, and pole lines as appropriate, each with appropriate-along-roof fall-arrest characteristics or devices fitted; and
- is certified by a Registered Professional Engineer specialising in structural design and certification

Copyright

This drawing shows design features and elements of a design prepared by Fulton Trotter Architects and is to be used only for work authorized in writing by the designers. It cannot be copied directly or indirectly, in whole or in part, nor shall it be used for any other building purposes. Unauthorized use will be considered an infringement of these rights.



Planning & Environment


Issued under the Environmental Planning and Assessment Act 1979

Approved Application No. SSD 9273

granted on the 28 JUN 2019

Signed

Sheet No. 58 of 76

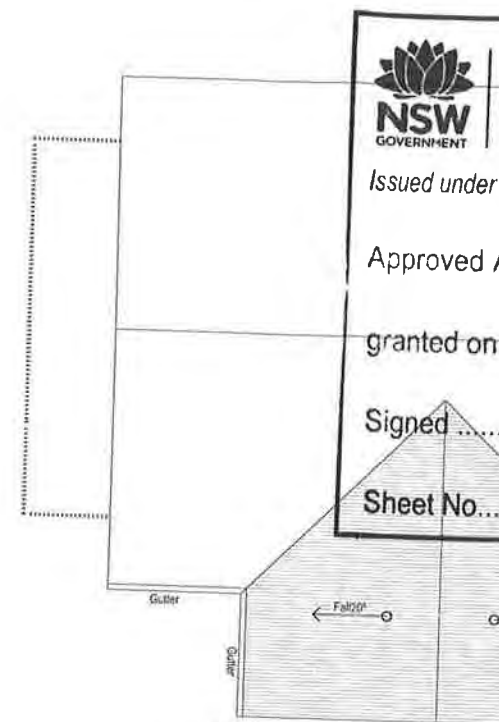

P3	Draft Schematic Design Issue	04/09/01	JFK
P4	Issued For TSG Review	20/09/01	JFK
P5	SSDA Consultant Report Issue	03/10/01	WG
P6	SD / SSDA Client Review Issue	11/10/01	JFK
P7	SSDA Draft Issue	01/11/01	JFK
P8	SSDA Final Coordination Issue	01/11/01	JFK
P9	SSDA Issue	11/11/01	JFK
REV.	DESCRIPTION	DATE	INT

Fulton Trotter
ARCHITECTS

SYDNEY
Level 3, 35 Spring Street
PO Box 1619
Bondi Junction, NSW 2022
t. (02) 9369 5941
o. sydney@fulloninotler.com.au

**BRISBANE
SYDNEY**

NSW 2022		STONEY	
DIRECTORS			
Greg Isaac raia	NSW 6855	QLD 2320	
Justine Ebbery rala		QLD 3313	
John Ward ra	VIC 11654	NSW 8371	QLD 3847
Kafema Dracopoulos raia			QLD 8129
Mark Trotter irala	VIC 17691	NSW 4421	QLD 1870
Natsum Mikelandrati raia		NSW 10256	QLD 4131
Paul Seckwa ra		NSW 7180	QLD 3158
Paul Trotter irala		NSW 7177	QLD 2546
Ryan's ovelady ra			QLD 4503
Robbie Wainman fra ra	NSW 5650	QLD 5650	

www.fultontrotter.com.au

PHASE SCHEMATIC DESIGN

NSW Department of Education

Wentworthville Public School

ADDRESS 70-100 Fullagar Road
WENTWORTHVILLE, NSW

BLOCK H - ROOF PLAN

Figured dimensions take precedence over scale dimensions. Contractors must verify all dimensions on site before commencing any work or making shop drawings.

PROJECT NUMBER	DIRECTOR	CHECKED
7068WV01	JW	

DRAWING NUMBER	REVISION
SD-H-2101	P9

1 PLAN
ROOF PLAN - BUILDING H
SCALE: 1:100

plot date: Tuesday, 13 November 2018 file location: BIM Server: svdbmsv21 - BIM Server 21/7068 VA/p

Copyright
This drawing shows design features and elements of a design prepared by
Fulton Trotter Architects and is to be used only for work authorised in
writing by the design owner. It cannot be copied, directly or indirectly, in whole
or in part, nor shall it be used for any other building purposes. Unauthorised
use will be considered as infringement of these rights.



**Planning &
Environment**


Issued under the Environmental Planning and Assessment Act 1979

Approved Application No. SSD 9273


granted on the 28 JUN 2019

Signed aw


Sheet No. 59 of 76

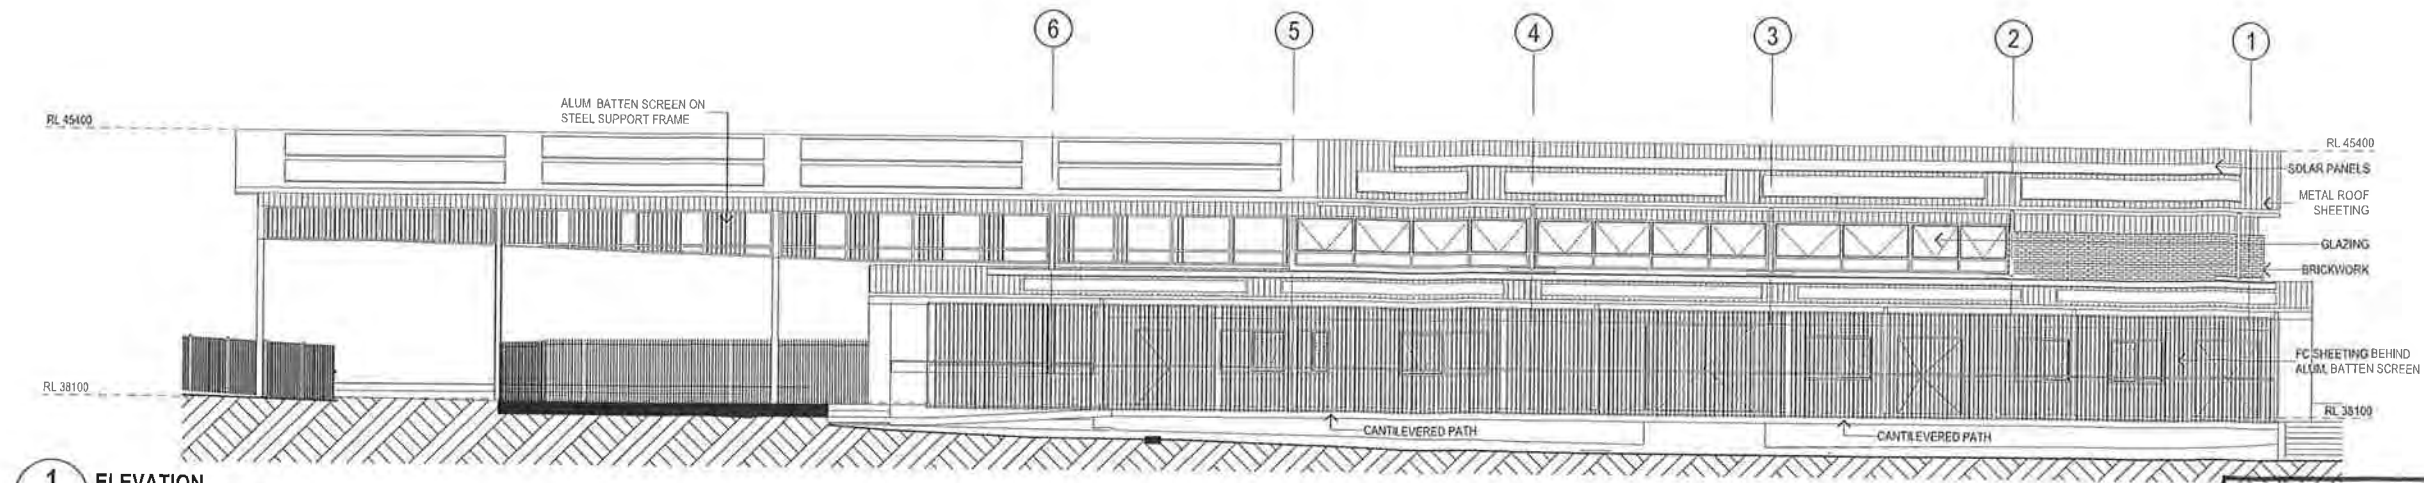


1 ELEVATION
BUILDING H - NORTHERN ELEVATION
SCALE: 1:100

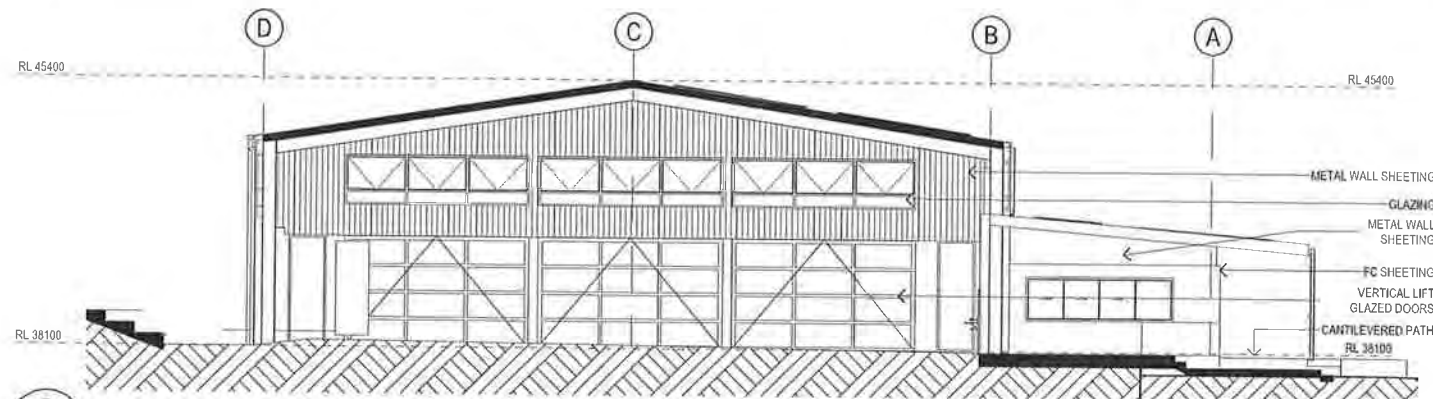

2 ELEVATION
BUILDING H - EASTERN ELEVATION
SCALE: 1:100

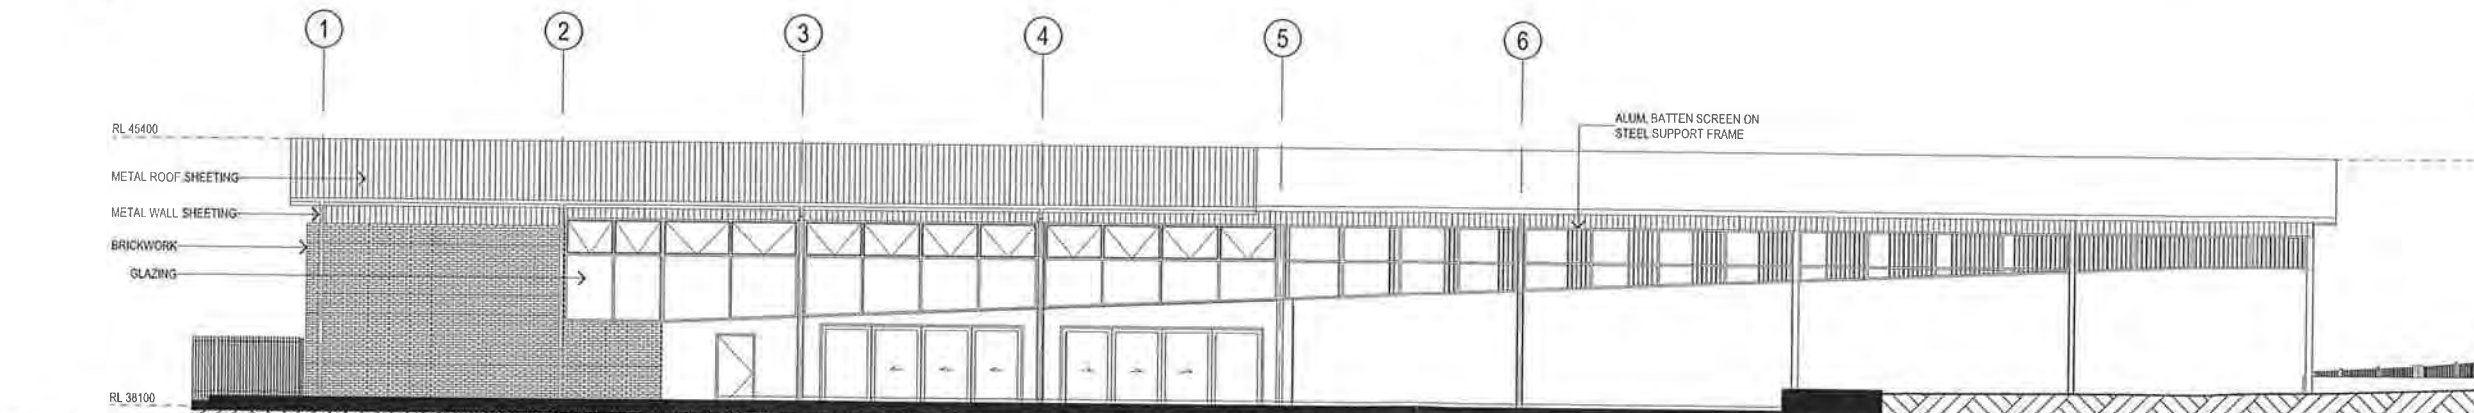

3 ELEVATION
BUILDING H - SOUTHERN ELEVATION
SCALE: 1:100

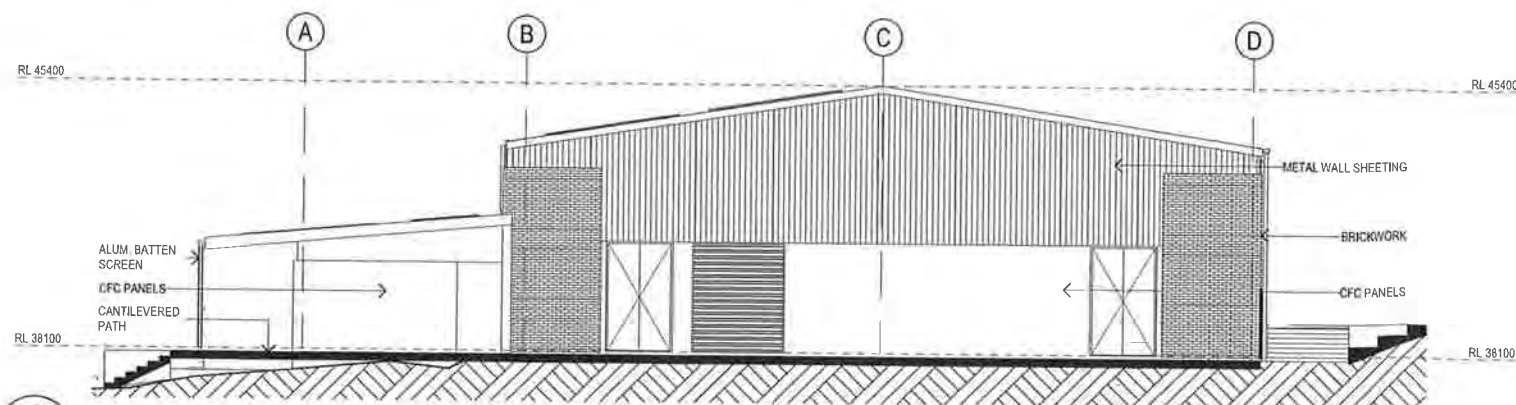

4 ELEVATION
BUILDING H - WESTERN ELEVATION
SCALE: 1:100

P4	Draft Schematic Design Issue	04/03/2019	JFK
P5	Issued For TSC Review	20/09/2019	JFK
P6	SSDA Consultant Report Issue	05/10/19	JFK
P7	SD / SSDA Client Review Issue	15/10/19	JFK
P8	SSDA Draft Issue	01/11/19	JFK
P9	SSDA Final Coordination Issue	01/11/19	JFK
P10	SSDA Issue	14/11/19	JFK
REV	DESCRIPTION	DATE	INT.

fulton trotter
ARCHITECTS

SYDNEY
Level 8, 35 Spring Street L (02) 9369 5941
PO Box 5424
Bondi Junction NSW 2022
sydney@fultontrttr.com.au

BRISBANE
SYDNEY
Level 8, 35 Spring Street L (02) 9369 5941
PO Box 5424
Bondi Junction NSW 2022
sydney@fultontrttr.com.au

www.fultontrttr.com.au

PHASE
SCHEMATIC DESIGN

CLIENT
NSW Department of Education

PROJECT
Wentworthville Public School

ADDRESS
70-100 Fullagar Road
WENTWORTHVILLE, NSW

DRAWING
BLOCK H - ELEVATIONS

Figured dimensions take precedence over
scale dimensions. Contractors must verify
all dimensions on site before commencing
any work or making shop drawings.


PROJECT NUMBER
7068WV01

DIRECTOR
JW


CHECKED

DRAWING NUMBER
SD-H-3001


REVISION
P10

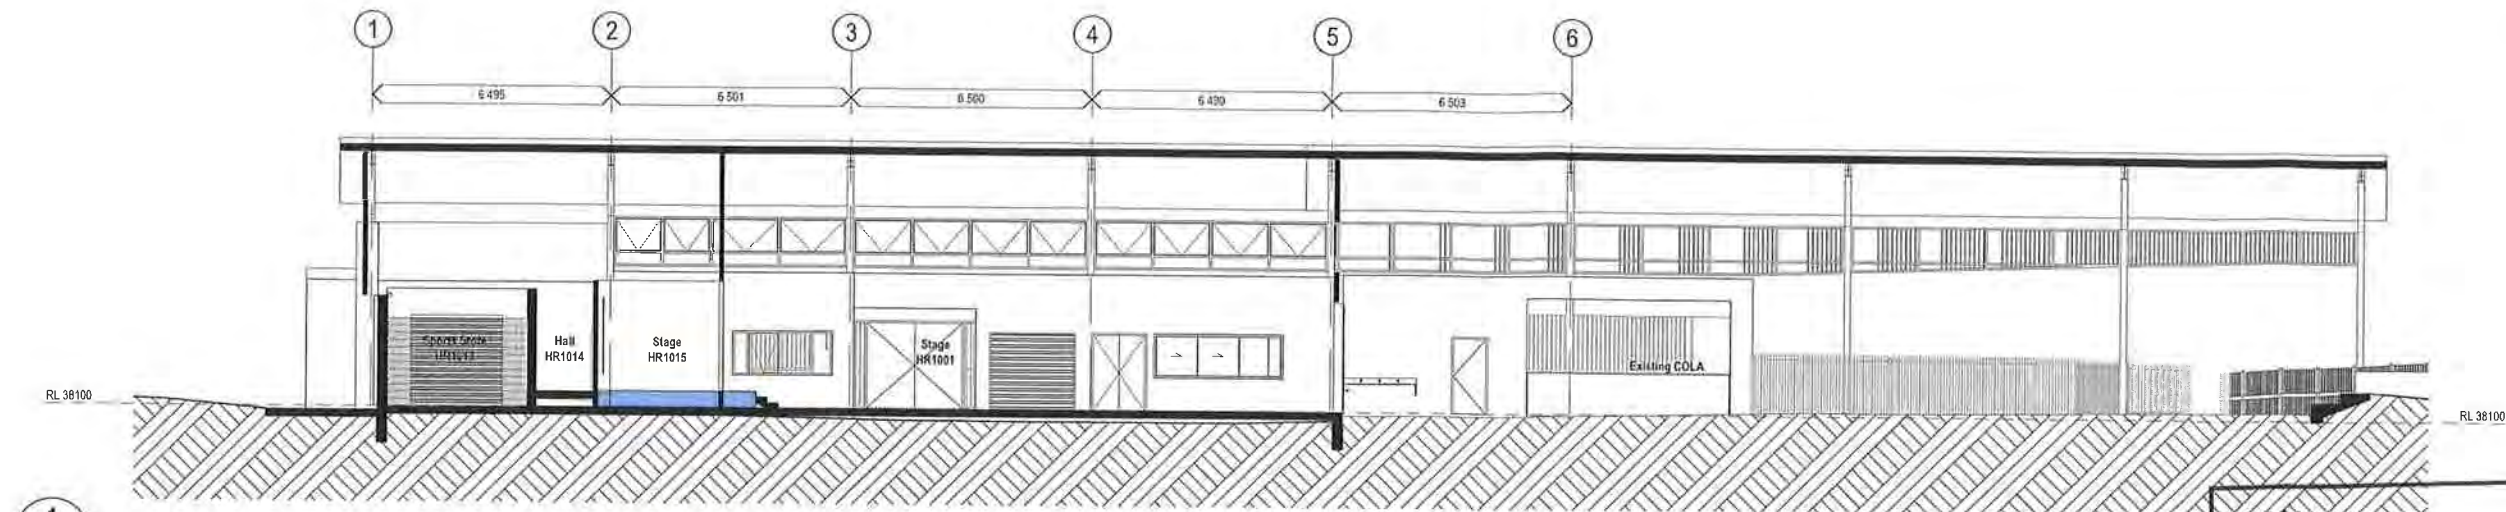

1 SECTION
H1 SECTION
SCALE: 1:100

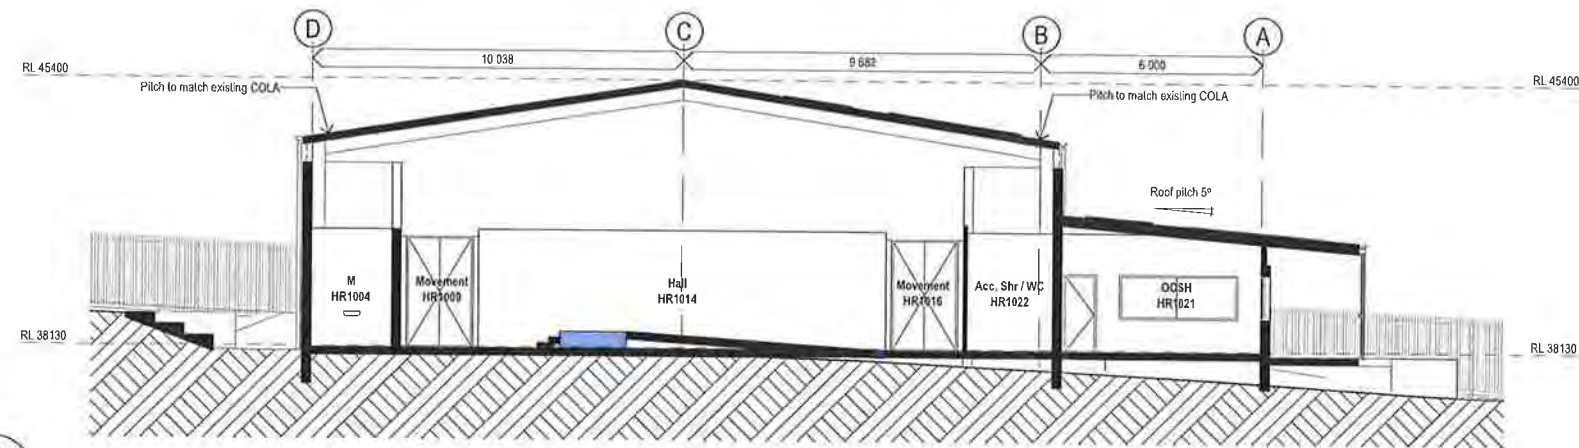

2 SECTION
H2 SECTION
SCALE: 1:100

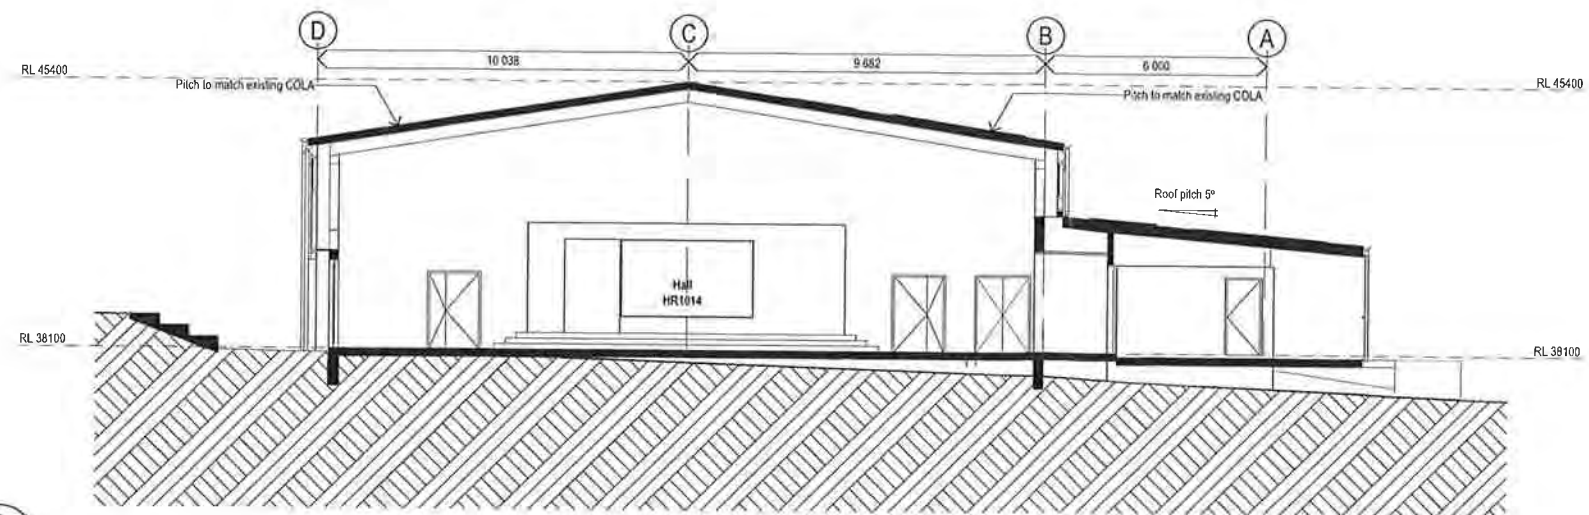

3 SECTION
H3 SECTION
SCALE: 1:100



Planning &
Environment

Issued under the Environmental Planning and Assessment Act 1979

Approved Application No. SSD 9273

granted on the 28 JUN 2019

Signed [Signature]

Sheet No. 60 of 76

REV.	DESCRIPTION	DATE	INIT.
P1	Issue Schematic Design Issue	04/09/2018	JFK
P2	Issued For TSG Review	20/09/2018	JFK
P3	SSDA Consultant Report Issue	05/10/18	WG
P4	SD / SSDA Client Review Issue	11/10/18	JFK
P5	SSDA Draft Issue	01/11/18	JFK
P6	SSDA Final Coordination Issue	31/11/18	JFK
P7	SSDA Issue	14/11/18	JFK

fulton trotter
ARCHITECTS

SYDNEY
Level 3, 35 Spring Street L 002 9389 9341
PO Box 1669
Bridle Junction NSW 2022
e sydney@fultontroutter.com.au

BRISBANE
SYDNEY

DIRECTORS
Greg Isaac reid NSW 6855 QLD 2820
Juliane Elzany reid NSW 4371 QLD 3313
John Ward reid VIC 18804 NSW 4371 QLD 3847
Katerina Dracopoulos reid VIC 18804 NSW 4371 QLD 4528
Mark Trotter reid NSW 4371 QLD 1870
Nathan Hildebrandt reid VIC 17881 NSW 10256 QLD 4131
Paul Spivey reid NSW 7185 QLD 3106
Paul Trotter reid NSW 7177 QLD 2646
Ryan Loveday reid NSW 4500 QLD 4500
Robert Wessner reid NSW 5802 QLD 2633

www.fultontroutter.com.au

PHASE **SCHEMATIC DESIGN**

CLIENT NSW Department of Education


PROJECT Wentworthville Public School

ADDRESS 70-100 Fullagar Road
WENTWORTHVILLE, NSW


DRAWING **BLOCK H - SECTIONS 1**

Figured dimensions take precedence over
scale dimensions. Contractors must verify
all dimensions on site before commencing
any work or making shop drawings.

PROJECT NUMBER 7068WV01	DIRECTOR JW	CHECKED
DRAWING NUMBER SD-H-3101	REVISION	P7

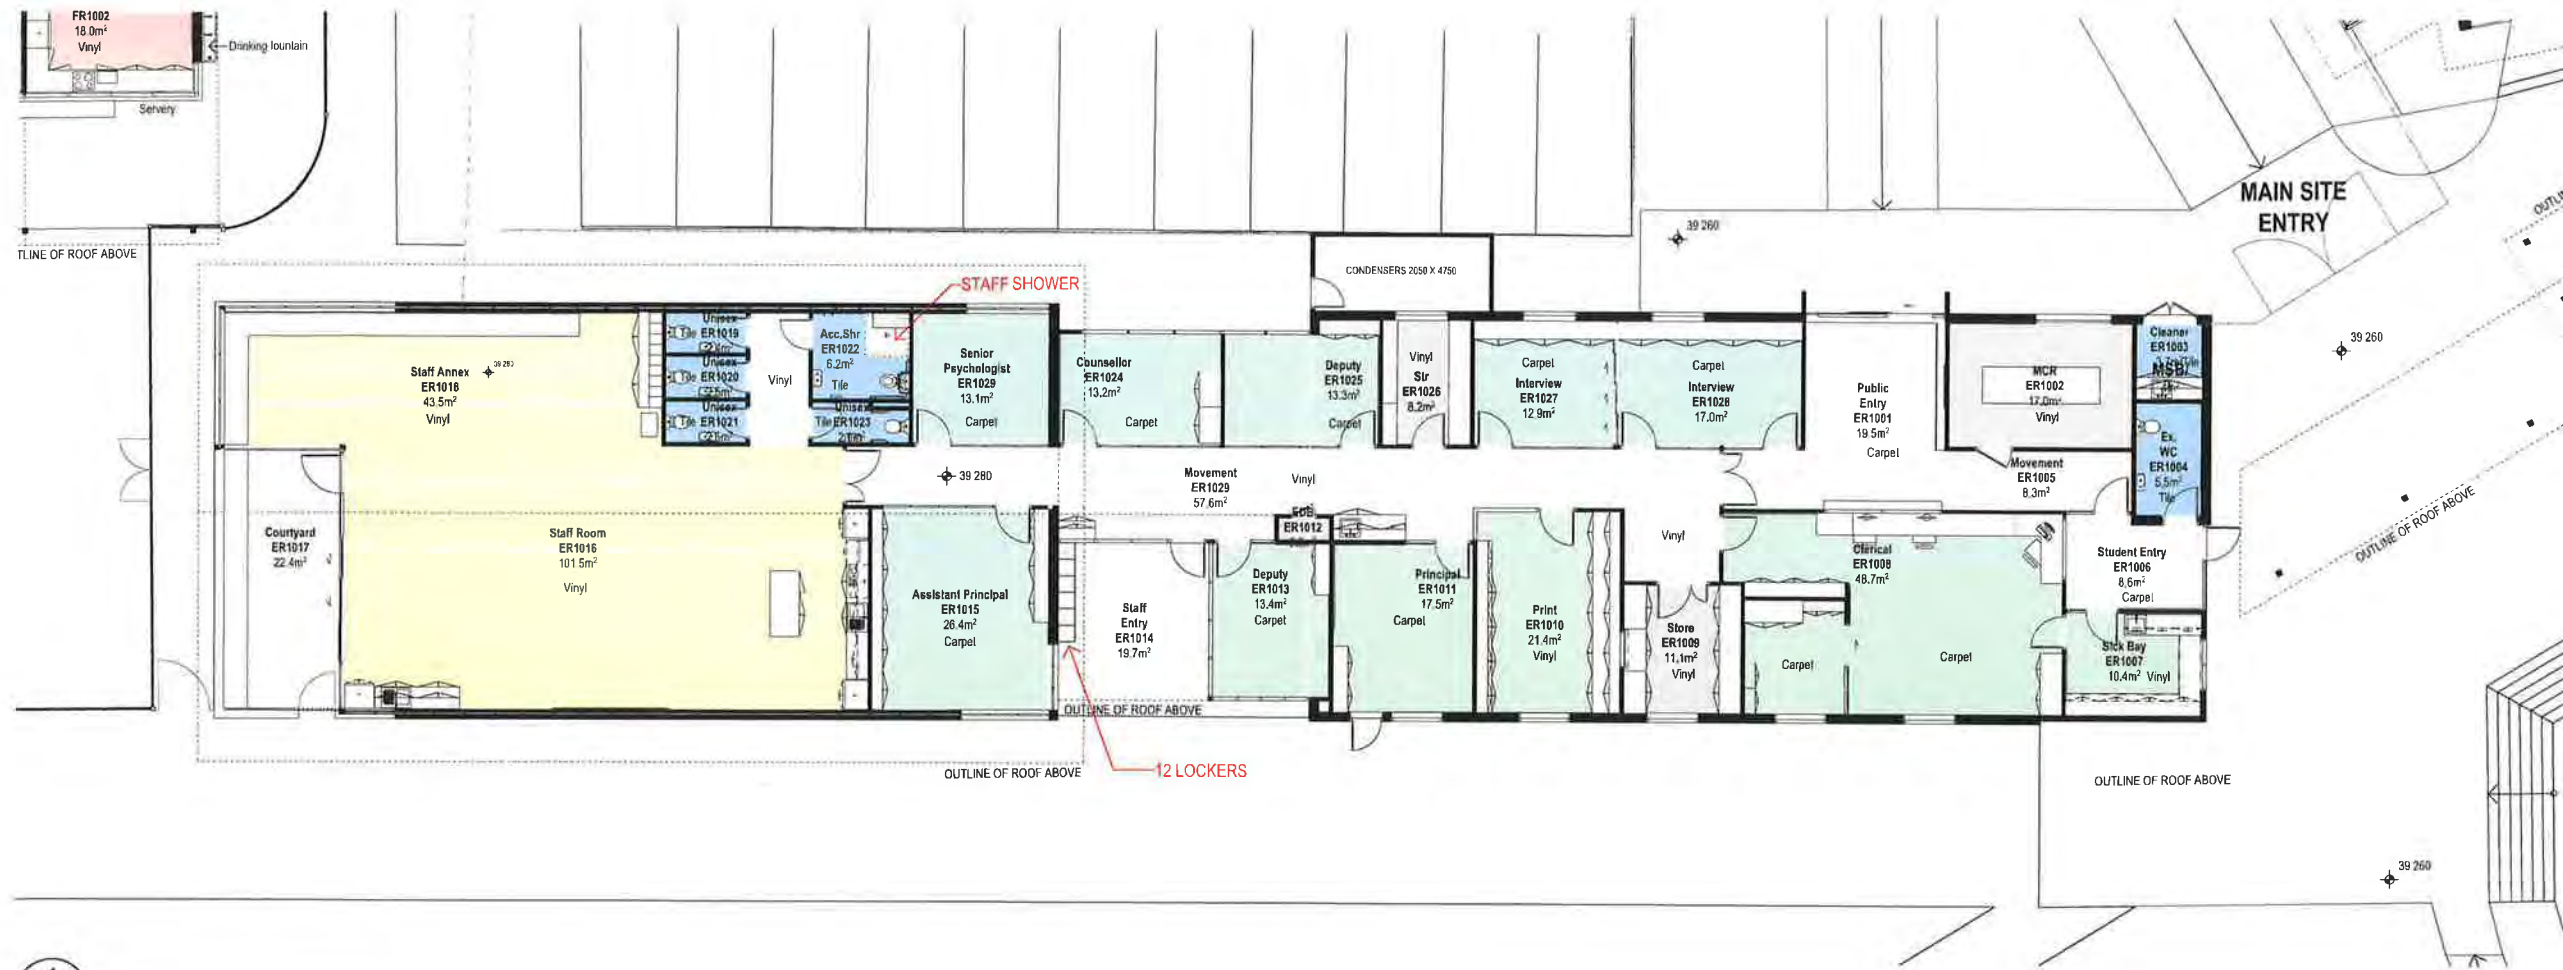

1 PLAN
BUILDING E - END OF TRIP FACILITIES
SCALE: 1:100

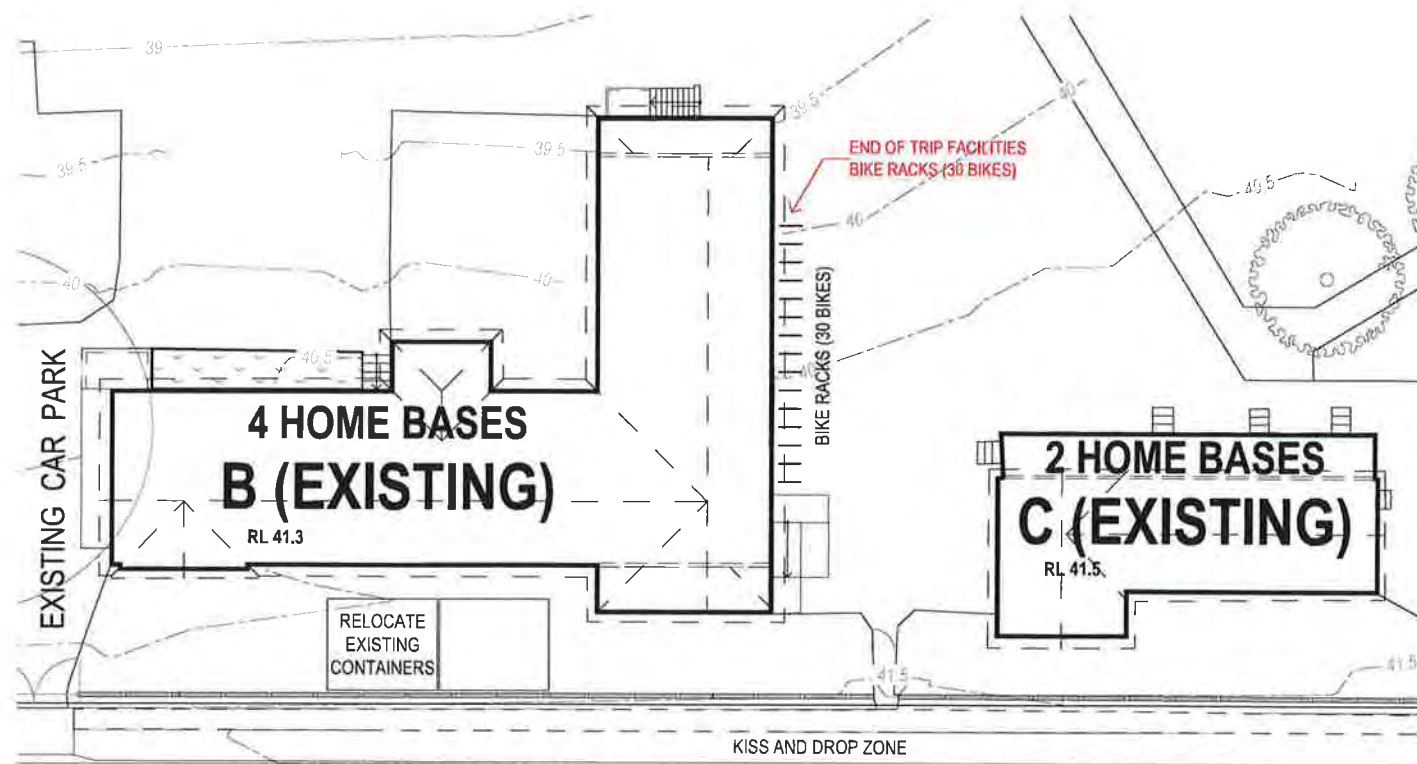

2 PLAN
PROPOSED BIKE RACKS - END OF TRIP FACILITIES
SCALE: 1:200

NSW GOVERNMENT | **Planning & Environment**

Issued under the Environmental Planning and Assessment Act 1979

Approved Application No. SSD 9273

granted on the 28 JUN 2019

Signed [Signature]

Sheet No. 61 of 76

fulton trotter
ARCHITECTS

SYDNEY
Level 3, 35 Spring Street
PO Box 1868
Bondi Junction NSW 2022

BRISBANE
SYDNEY

SCHEMATIC DESIGN
NSW Department of Education

Wentworthville Public School

70-100 Fullagar Road
WENTWORTHVILLE, NSW

END OF TRIP FACILITIES SITE PLAN

Figured dimensions take precedence over scale dimensions. Contractors must verify all dimensions on site before commencing any work or making shop drawings.

PROJECT NUMBER	DIRECTOR	CHECKED
7068VV01	JW	
DRAWING NUMBER	REVISION	
SD-1614	P1	

Wentworthville Public School
70-100 Fullagar Road, Wentworthville NSW 2145

LANDSCAPE DA DOCUMENTATION



Issued under the Environmental Planning and Assessment Act 1979

Approved Application No...SSD 9273

granted on the ...2.8 JUN 2019

Signed ...[Signature]

Sheet No...62 of 76

CONTEXT PLAN



DRAWING REGISTER

DRAWING NUMBER	DRAWING NAME	SCALE / SIZE
LDA-00	LANDSCAPE COVER SHEET	NOT TO SCALE
LDA-01	SITE CONTEXT	NOT TO SCALE
LDA-02	DESIGN PRINCIPLES	NOT TO SCALE
LDA-03	SITE ANALYSIS	NOT TO SCALE
LDA-04	DESIGN REALISATION	NOT TO SCALE
LDA-05	PROPOSED EXTERNAL WORKS PLAN	1:400 / A1
LDA-06	EXISTING TREE PLAN	1:400 / A1
LDA-07	LANDSCAPE MASTERPLAN	1:400 / A1
LDA-08	EXTERNAL FINISHES PALETTE	NOT TO SCALE
LDA-09	INDICATIVE PLANT PALETTE	NOT TO SCALE
LDA-10	DETAILED LANDSCAPE PLAN	1:200 / A1
LDA-11	SECTIONAL / ELEVATIONS	1:100 / A1
LDA-12	SECTIONAL / ELEVATIONS	1:100 / A1
LDA-13	PLAY ZONE TYPOLOGY	1:400 / A1
LDA-14	LANDSCAPE AREA	1:400 / A1

CONTEXT PLAN





Planning & Environment

Issued under the Environmental Planning and Assessment Act 1979

Approved Application No. SSD 9273


granted on the 28 JUNE 2019

Signed [Signature]

Sheet No. 63 of 76


SITE PHOTOS



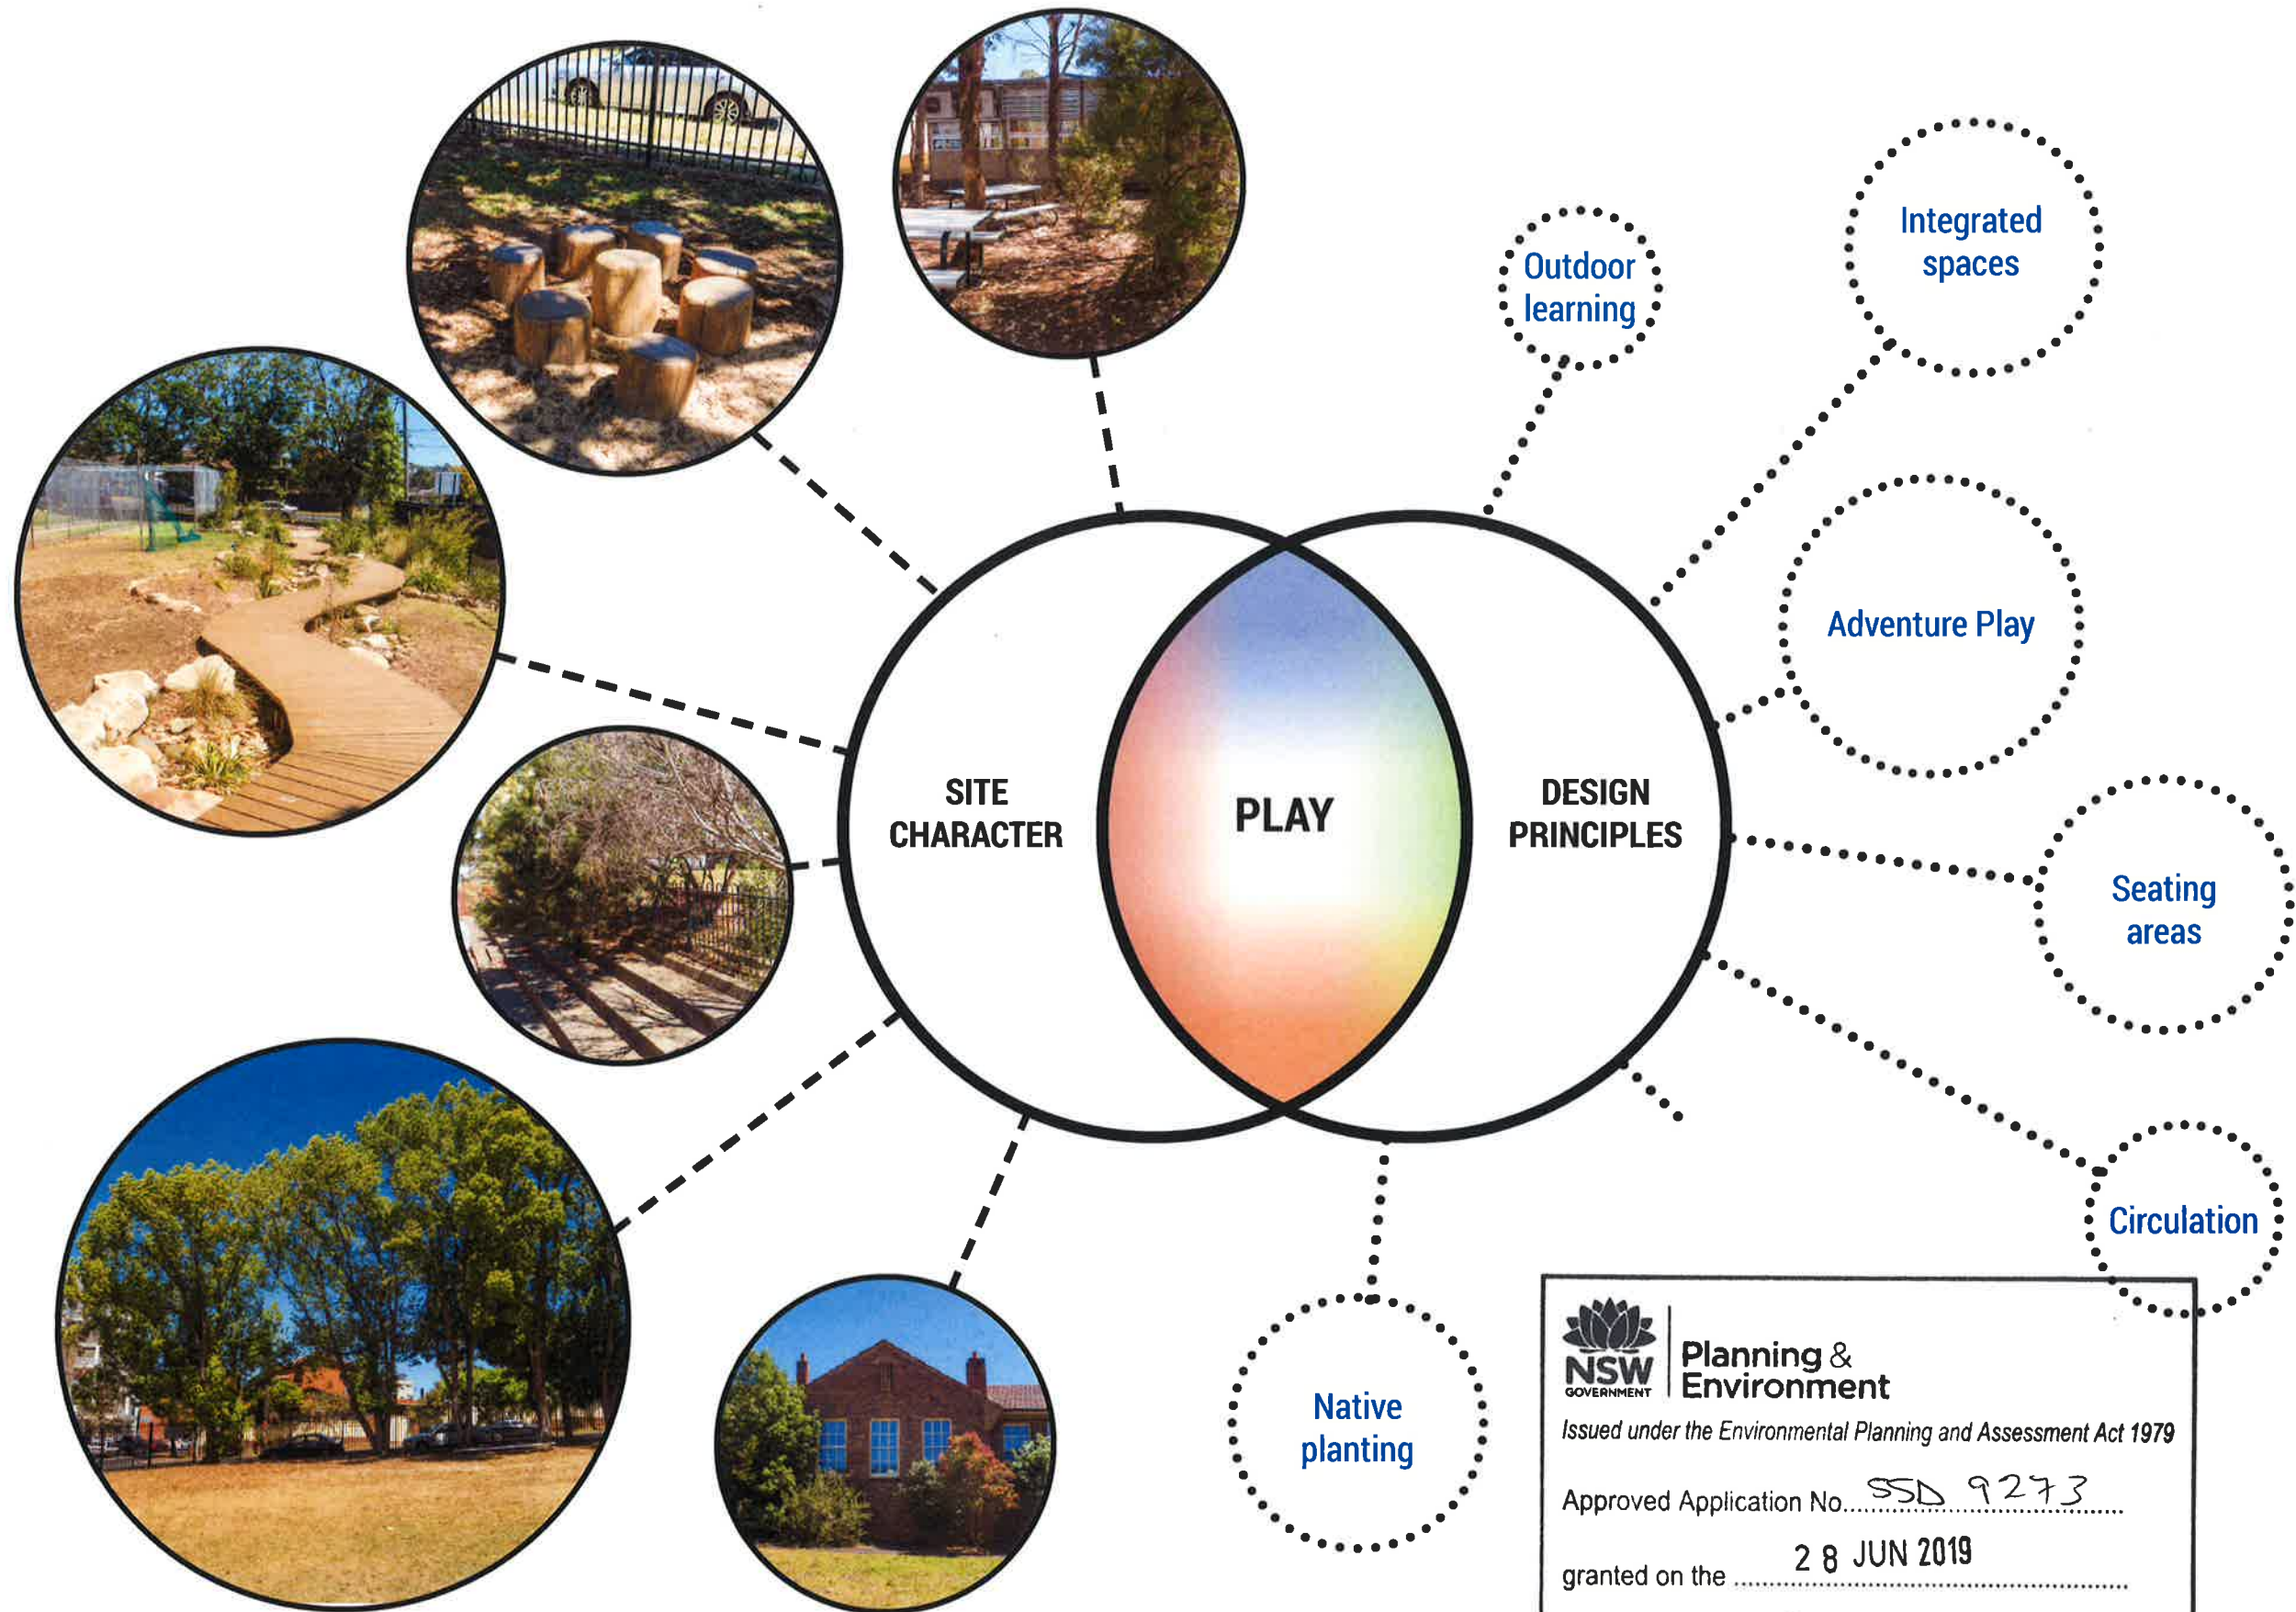


	Planning & Environment
	<i>Issued under the Environmental Planning and Assessment Act 1979</i>
	Approved Application No. <u>SSD 9273</u>
	granted on the <u>28 JUN 2019</u>
	Signed <u>[Signature]</u>
Sheet No. <u>64</u> of <u>76</u>	

ZONING DIAGRAM

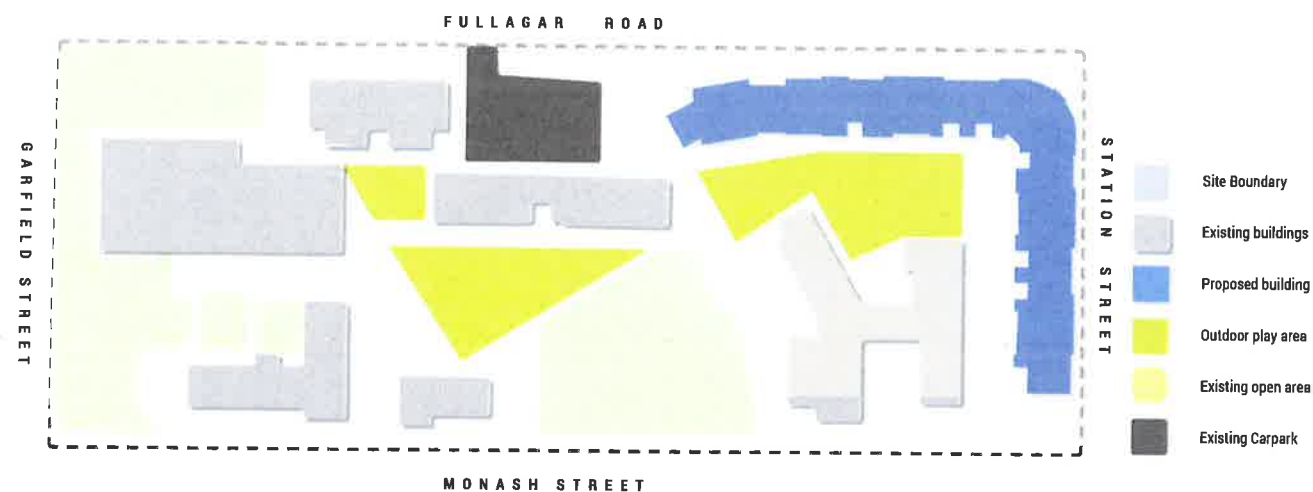


CIRCULATION DIAGRAM

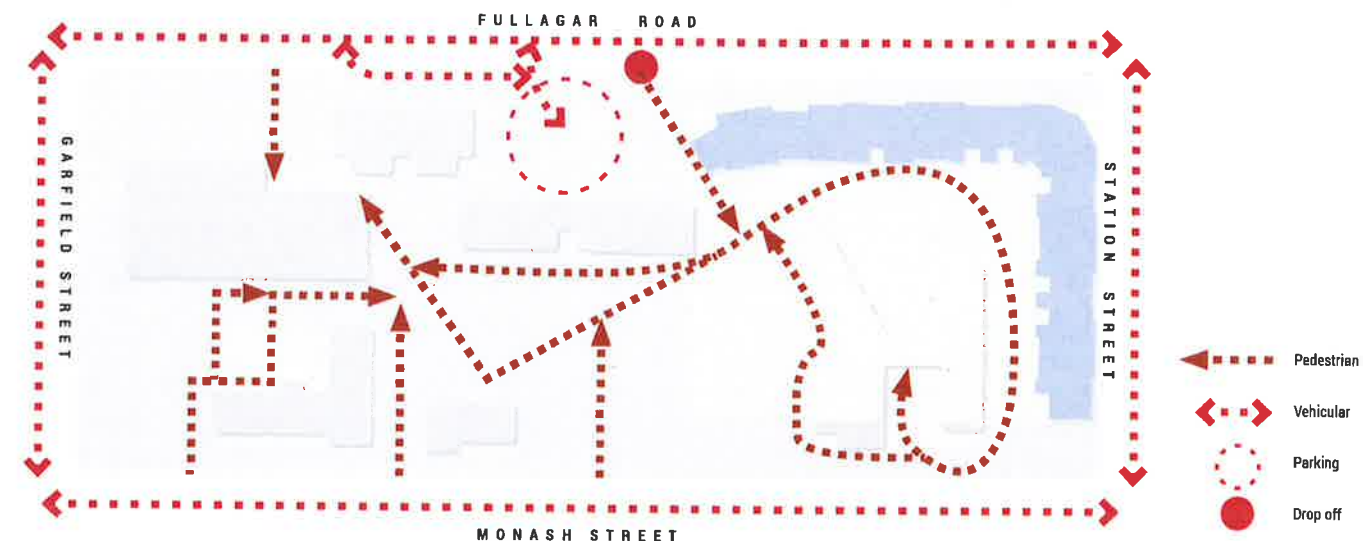

SOLAR ACCESS AND WINDS



VISUAL POINT DIAGRAM

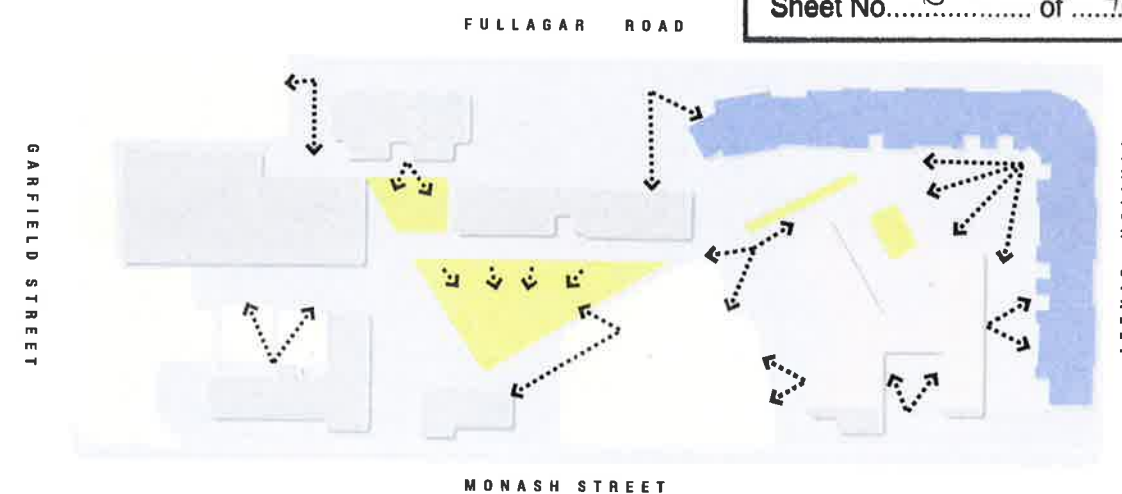

Planning & Environment

Issued under the Environmental Planning and Assessment Act 1979

Approved Application No. SSD 9273

granted on the 28 JUN 2019

Signed [Signature]

Sheet No. 65 of 76



Turf playground



Seating



Slide



Tree Trunk Stepping stones




Seating blocks




Playful mound



Outdoor learning area

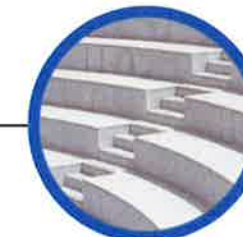

Ampitheatre steps

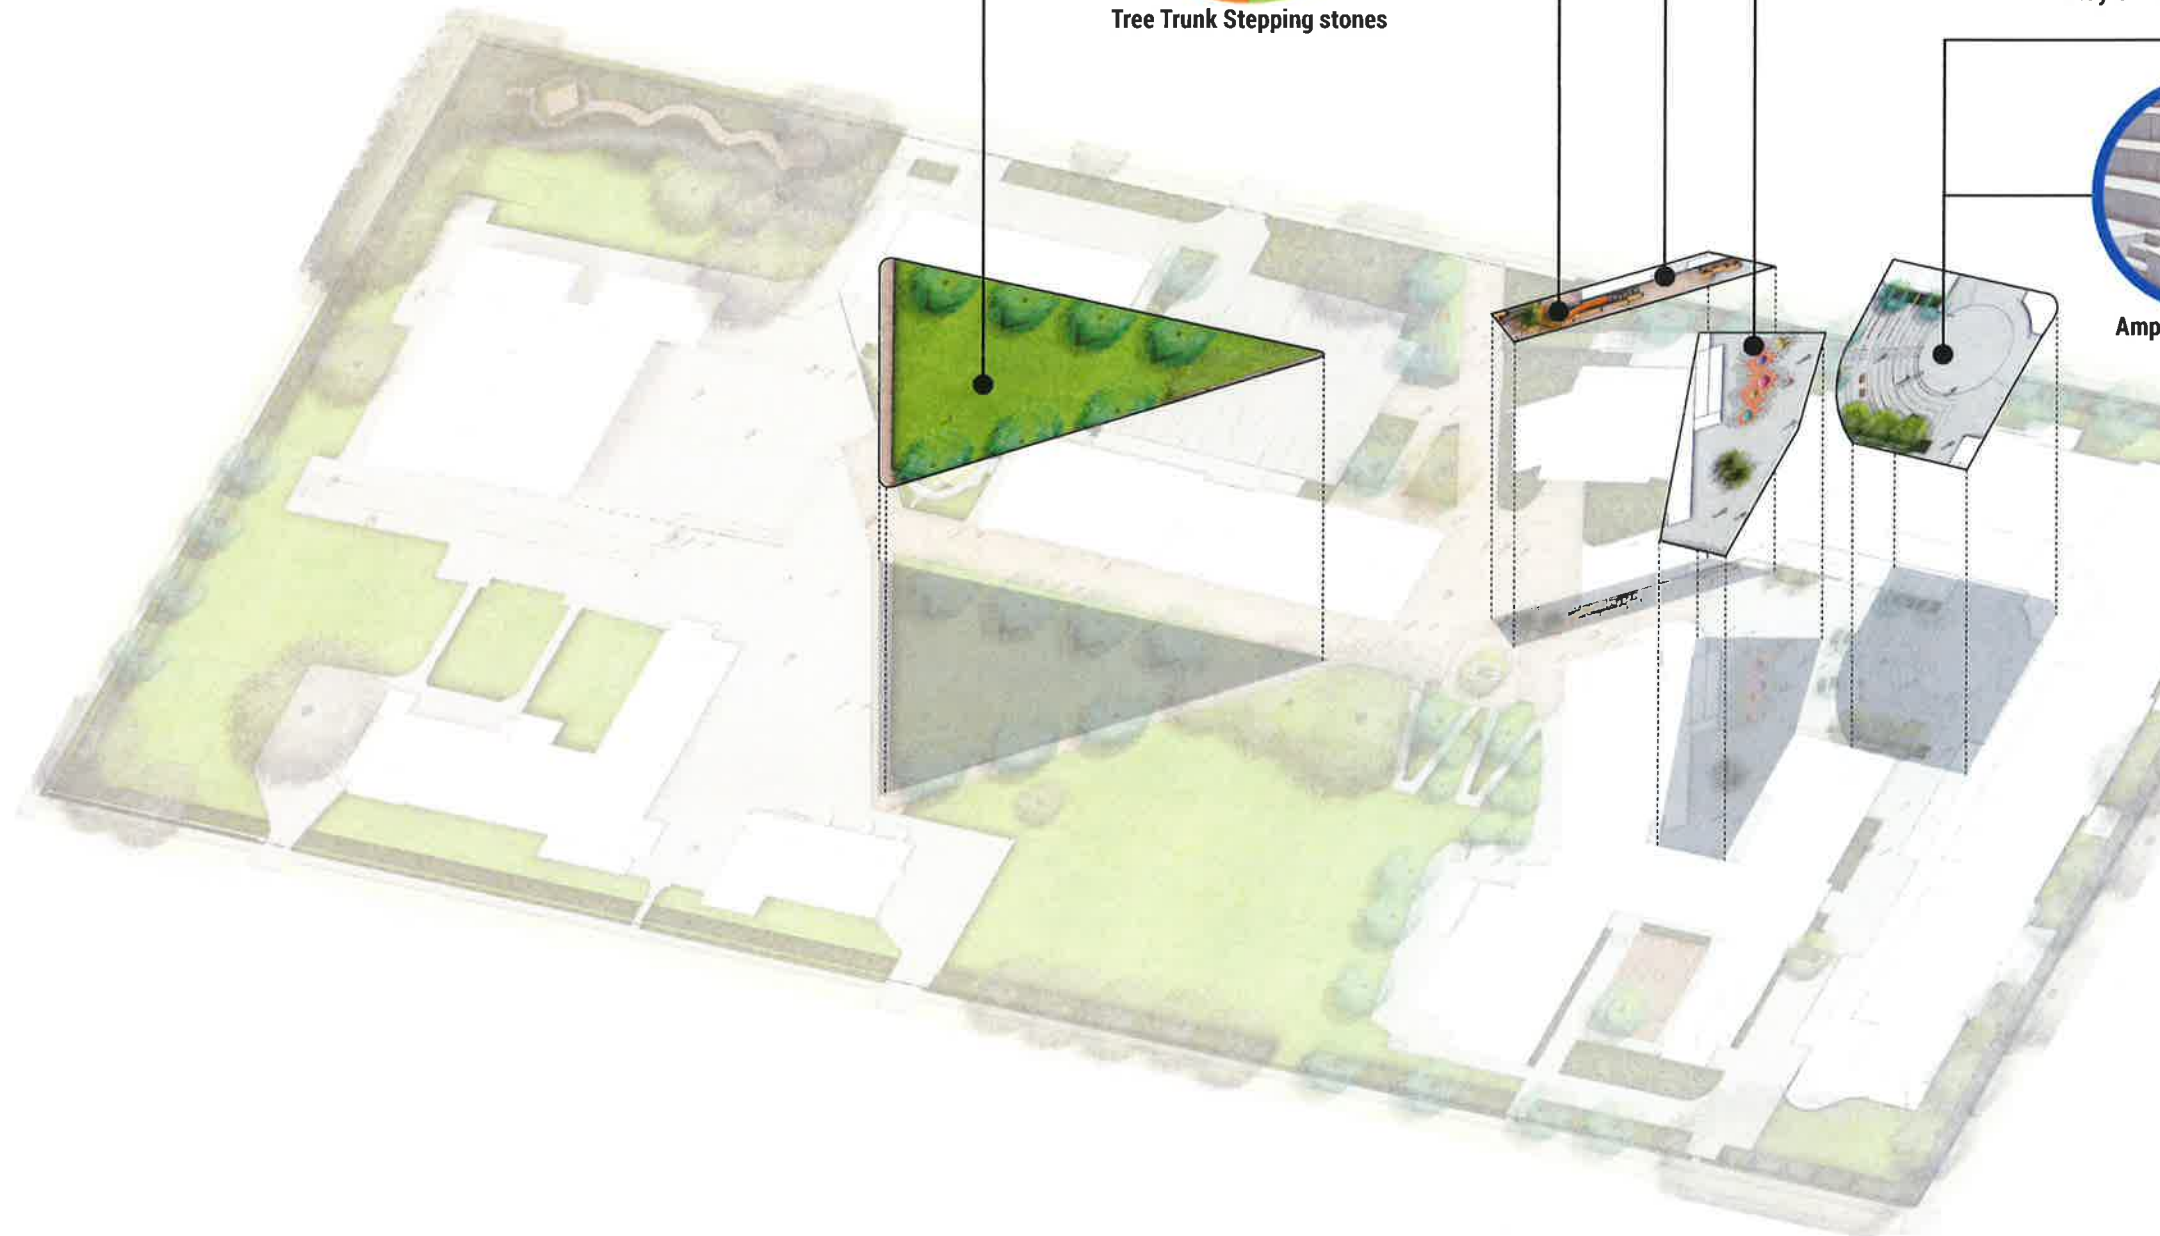

Planning & Environment

Issued under the Environmental Planning and Assessment Act 1979

Approved Application No. SSD 9273

granted on the 28 JUN 2019

Signed [Signature]

Sheet No. 66 of 76



Active area



Passive area

G A R F I E L D S T R E E T

F U L L A G A R R O A D



M O N A S H S T R E E T

LEGEND

- 1 Proposed flexible outdoor play space
- 2 Proposed tree planting with integrated seating opportunities
- 3 Proposed accentuated site entry experience with relocated flag poles and detailed landscaping
- 4 Proposed signature tree terminating entry and pathway axis, Potential for relocation of existing commemorative tree presently located to the north of Building G
- 5 Existing trees to be retained
- 6 Proposed informal adventure play with slide and natural play elements with interplanted shade tolerant species
- 7 Special Needs Courtyard with inclusive play equipment and sensory experience trails
- 8 Proposed amphitheatre outdoor learning space with opportunities for new tree planting and mixed understorey planting
- 9 Differentiating surface materiality with opportunities for informal soft-fall play mounds and seating elements
- 10 Existing significant trees identified for retention and development of the existing shaded seating areas
- 11 Proposed flag poles
- 12 Existing trees along Monash and Garfield Street boundary to be retained and protected. New understorey planting to be incorporated consisting of a variety of small shrubs and groundcovers to improve street presence.
- 13 Proposed tree planting with mixed low level understorey planting of shrubs and groundcovers improving street presence to Garfield Street



Planning & Environment


Issued under the Environmental Planning and Assessment Act 19

Approved Application No. SSD 9273

granted on the 28 JUN 2019

Signed [Signature]

Sheet No. 67 of 76

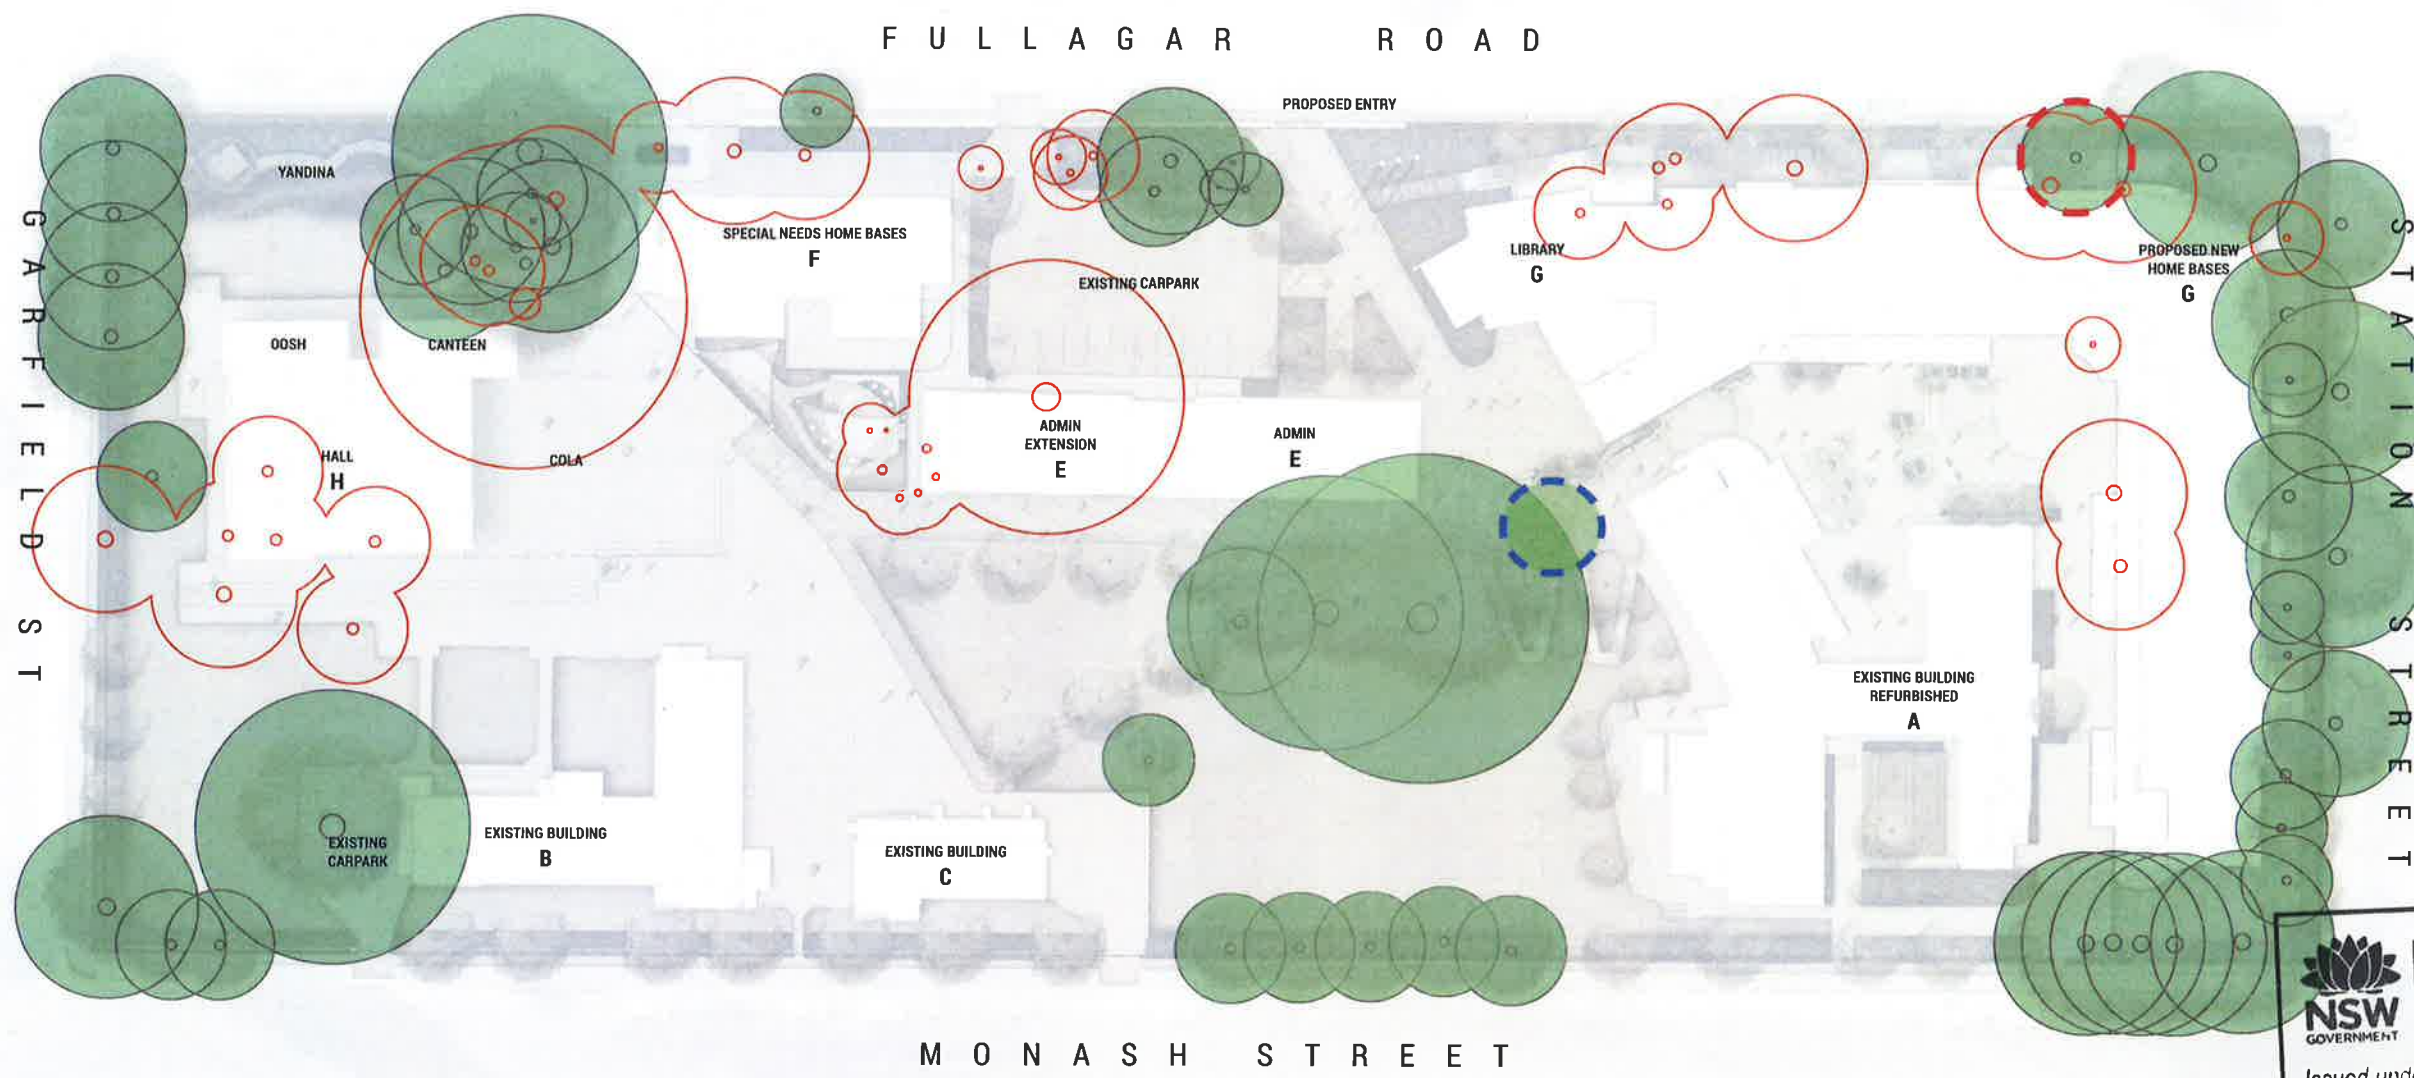

- LEGEND**
- Existing trees to be retained
 - Existing commemorative Elm Tree to be removed
 - Proposed native tree with relocated commemorative plaque
 - Existing trees to be removed

NSW GOVERNMENT | **Planning & Environment**

Issued under the Environmental Planning and Assessment Act 1979

Approved Application No. SSD 9276

granted on the 28 JUN 2019

Signed [Signature]

Sheet No. 68 of 76



LEGEND

- New fence
- EX Existing spot levels
- RL Proposed spot levels
- FFL Finished floor level
- 1 Proposed flexible outdoor play space
- 2 Proposed tree planting with integrated seating opportunities
- 3 Proposed accentuated site entry experience
- 4 Proposed signature tree terminating entry and pathway axis. Potential for relocation of existing commemorative tree presently located to the north of Building G
- 5 Existing trees to be retained
- 6 Proposed informal adventure play with slide and natural play elements with interplanted shade tolerant species
- 7 Special Needs Courtyard with inclusive play equipment and sensory experience trails
- 8 Proposed amphi-theatre outdoor learning space with opportunities for new tree planting and mixed understory planting
- 9 Differentiating surface materiality with opportunities for informal soft-fall play mounds and seating elements
- 10 Existing significant trees identified for retention and development of the existing shaded seating areas
- 11 Proposed flag poles
- 12 Substation



Planning & Environment

Issued under the Environmental Planning and Assessment Act 1979

Approved Application No. SSD 9273

granted on the 28 JUN 2019

Signed [Signature]

Sheet No. 69 of 76

PAVING



INCORPORATION OF DIRECTIONAL PAVING AND PLANTERS



MIXED PAVING TONES



CONTRASTING TEXTURES AND PATTERNS



INTRODUCTION OF SOFT LANDSCAPING IN HARDSCAPE

SEATING



INTRODUCTION OF COLOURFUL SEATING ELEMENTS



NATURAL MATERIALS



RUBBER SOFTFALL MOUND SEATING

EDGES



FORMED EDGES



Planning & Environment

Issued under the Environmental Planning and Assessment Act 1979


Approved Application No. SSD 9273

granted on the 28 JUN 2019

Signed [Signature]

Sheet No. 70 of 76

NATIVE TREES >10 METRES

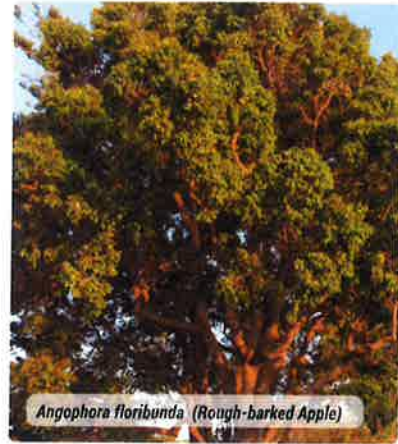

Angophora floribunda (Rough-barked Apple)



Eucalyptus saligna (Sydney Blue Gum)

NATIVE TREES <10 METRES



Elaeocarpus reticulatus (Blueberry Ash)



Tristania luscious (Water Gum)

SHRUBS <1.5 METRES



Westringia 'Blue Gem'



Westringia 'Grey Box'



Hardenbergia 'Meema'



Callistemon 'Better John'

SHRUBS >1.5 METRES



Callistemon 'Macarthur'



Grevillea 'Firesprite'

GROUNDCOVERS



Adiantum formosum (Giant Maidenhair)



Brachyscome angustifolia (Stiff Daisy)



Myoporum 'Yareena'



Carpobrotus 'Aussie Rambler'

GRASSES



Dianella 'Little Jess'



Lomandra 'Tanika'



Viola hederacea



Correa 'Fire Bells'



Grevillea 'Gold Cluster'



Dichondra repens



Pennisetum species (Fountain Grass)




Dianella longifolia

NSW Planning & Environment
 Issued under the Environmental Planning and Assessment Act 1979
 Approved Application No. SSD 9273
 granted on the 28 JUN 2019
 Signed aw
 Sheet No. 71 of 76

NOTE

Plant selections to be predominately composed of low water use, native species with preference for locally occurring species of the Cumberland Plain Woodland. Final plant selections are subject to further design and development and will be subject to nursery availability at the time of plant procurement. Tree selections will be subject to consultation with the colleges arborist and will be selected for their suitability for school environments and in particular their resilience to limb failure.

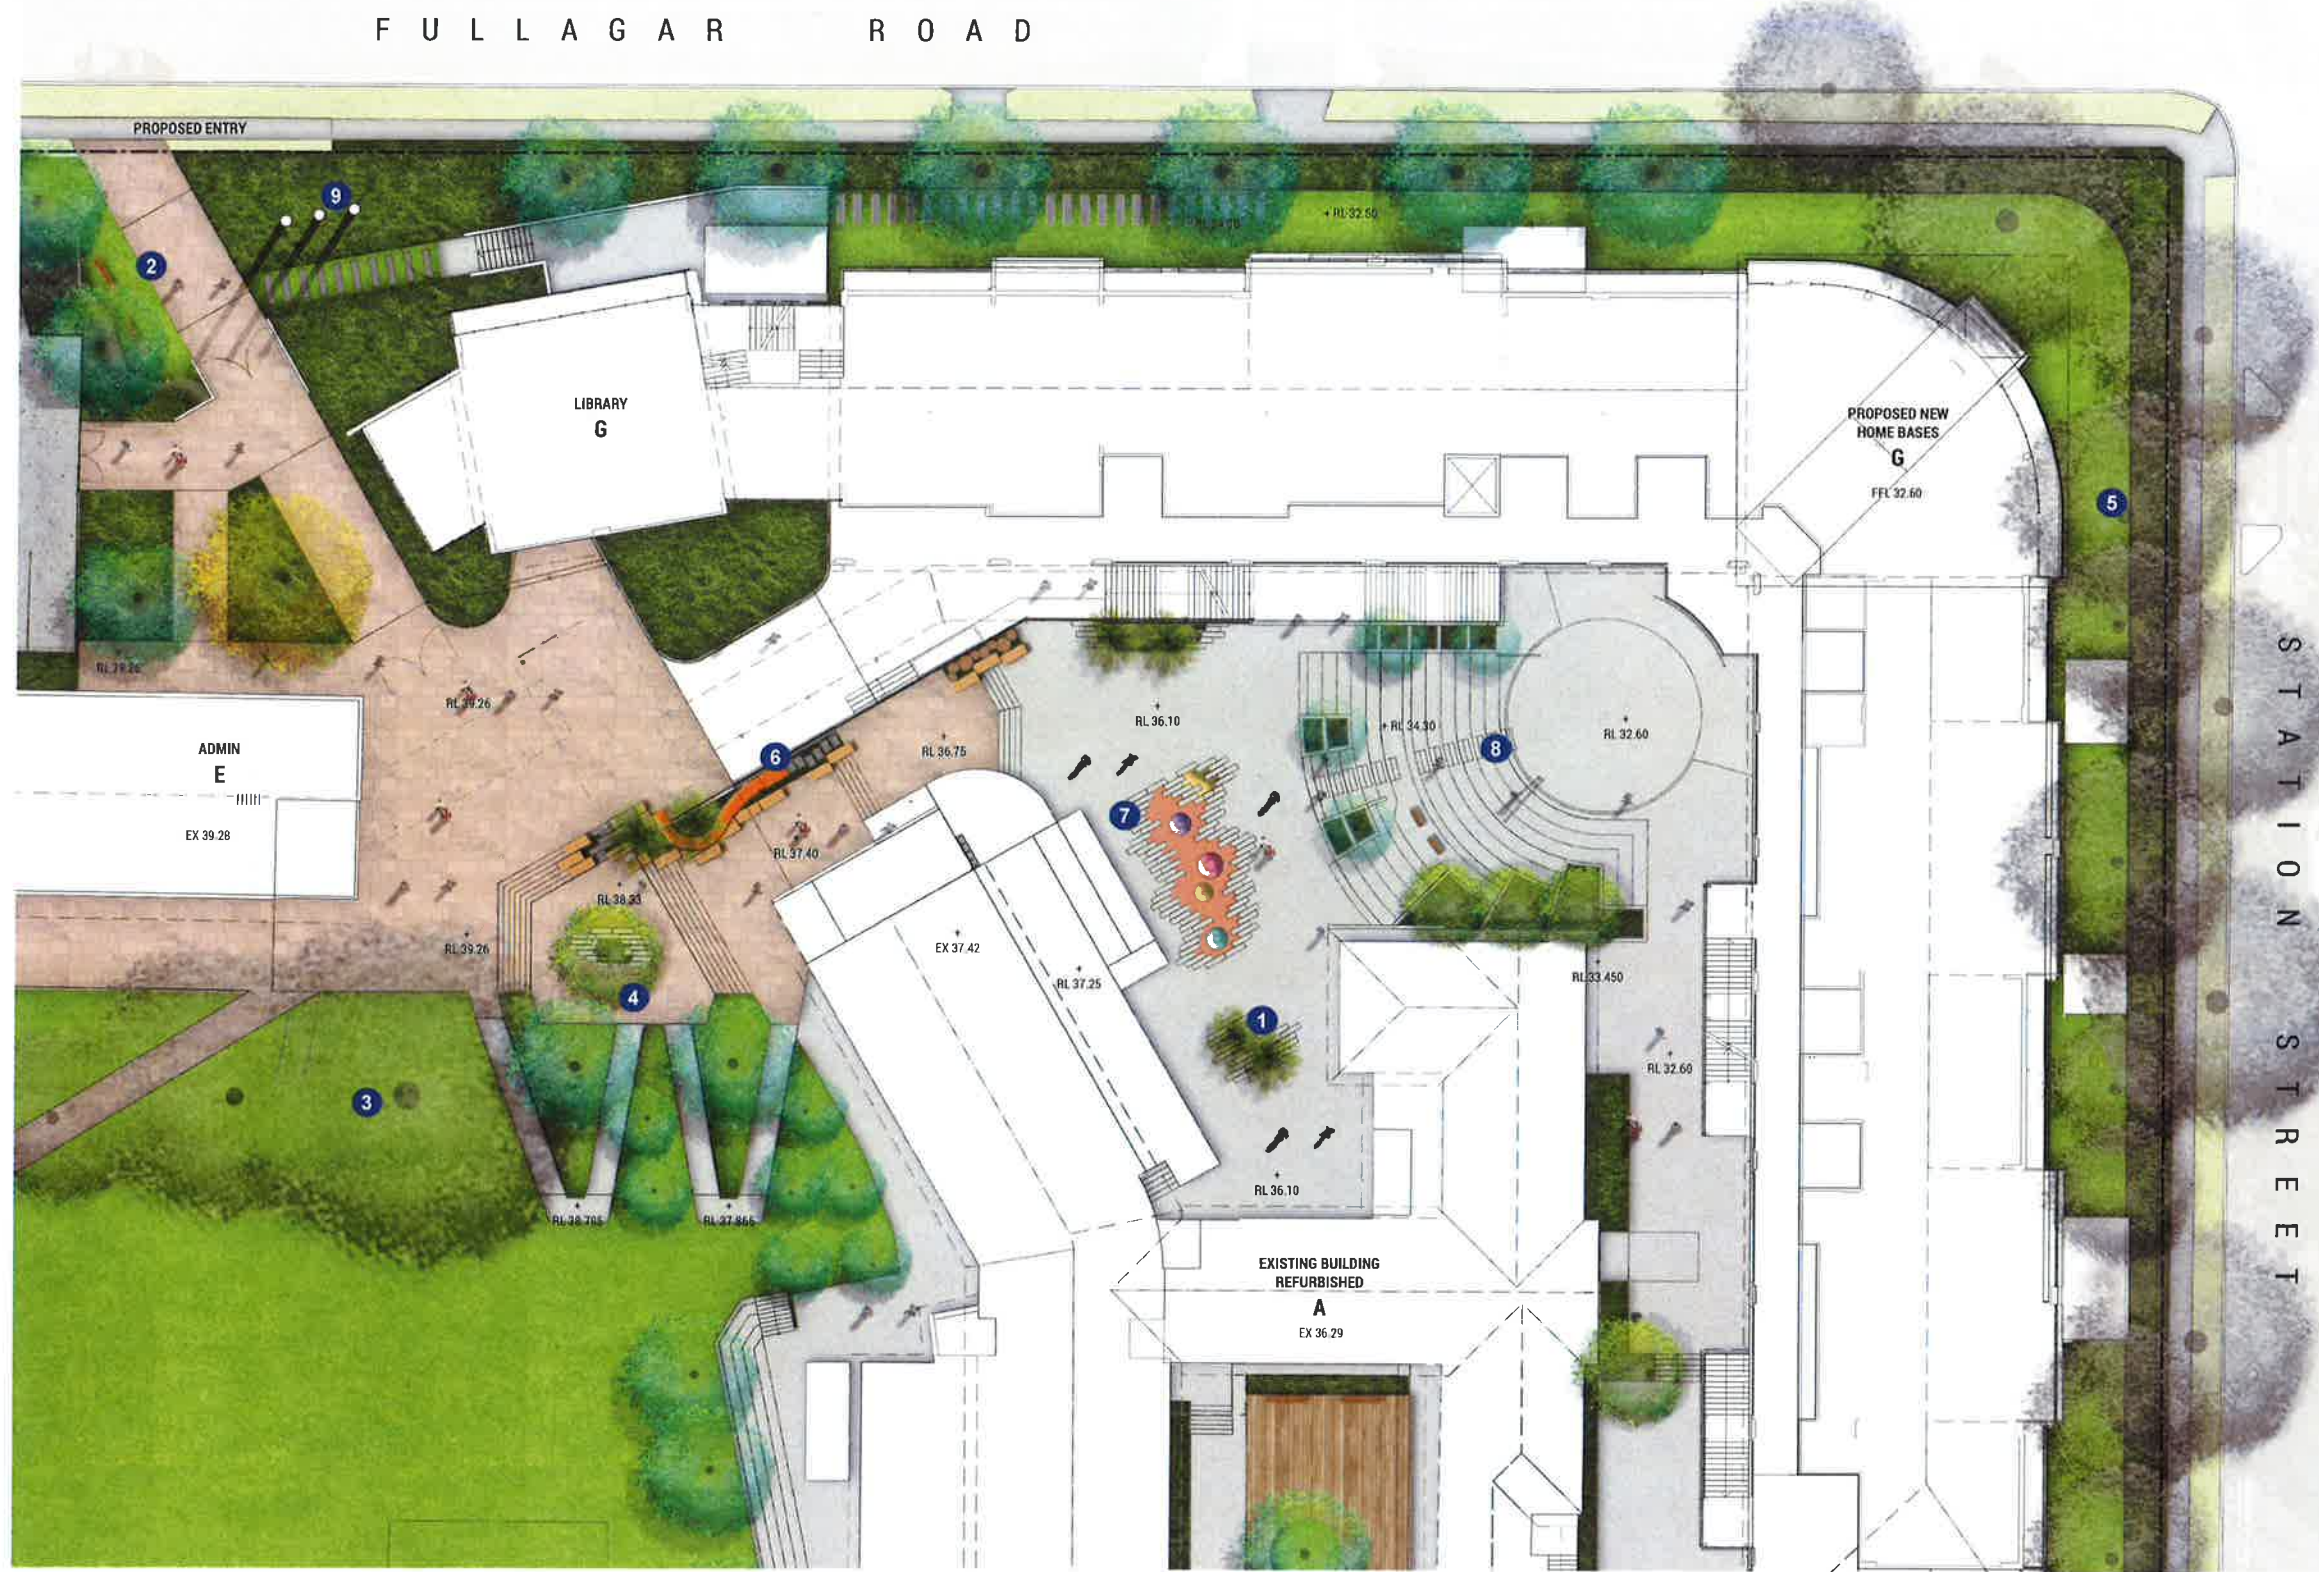

KEY PLAN



LEGEND

- EX Existing spot levels
- RL Proposed spot levels
- FFL Finished floor level
- 1 Proposed upright tree form
- 2 Proposed accentuated site entry experience
- 3 Existing significant trees identified for retention and development of the existing shaded seating areas
- 4 Proposed signature tree terminating entry and pathway axis. Potential for relocation of existing commemorative tree presently located to the north of Building G
- 5 Existing trees to be retained
- 6 Proposed informal adventure play with slide and natural play elements with interplanted shade tolerant species
- 7 Differentiating surface materiality with opportunities for informal soft-fall play mounds and seating elements
- 8 Proposed amphitheatre outdoor learning space with opportunities for new tree planting and mixed understorey planting
- 9 Proposed flag poles

Planning & Environment

Issued under the Environmental Planning and Assessment Act 1979

Approved Application No. SSD 9273

granted on the 28 JUN 2019

Signed [Signature]

Sheet No. 72 of 76



Planning & Environment


Issued under the Environmental Planning and Assessment Act 1979

Approved Application No.....SSD 9273

granted on the 28 JUN 2019

Signed


Sheet No. 73 of 76

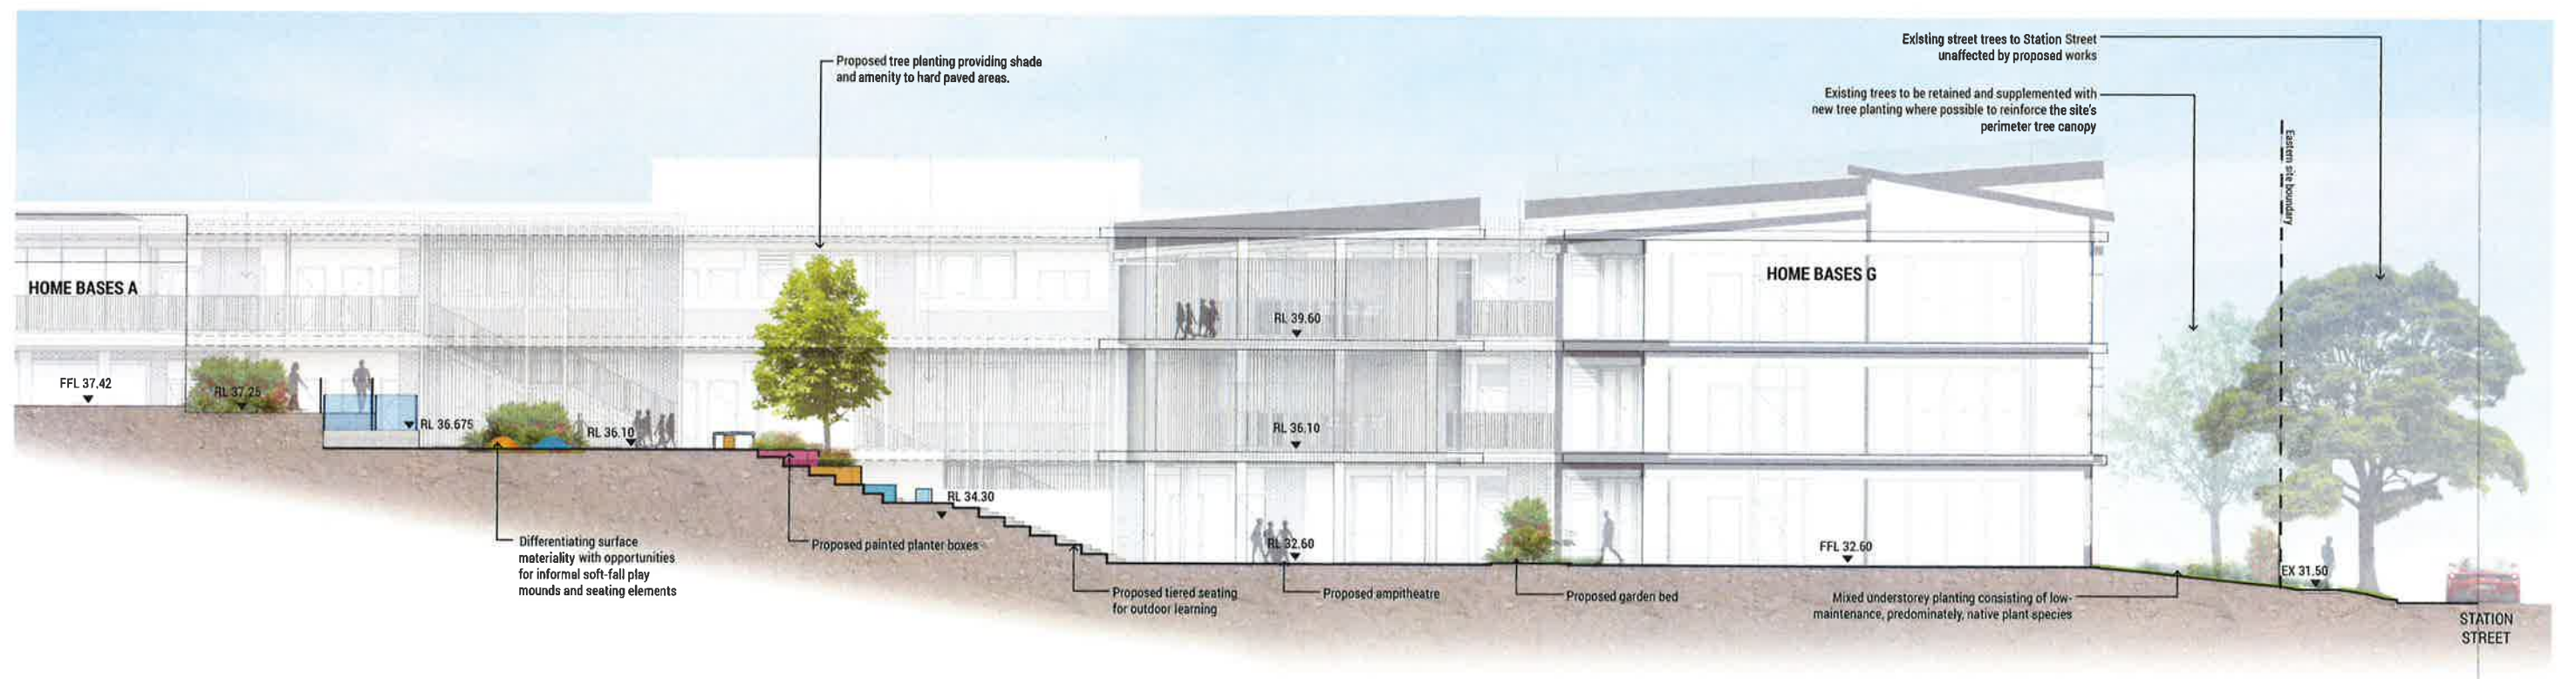

A-A



OUTDOOR LEARNING SECTION / ELEVATION

1: 100 / A1

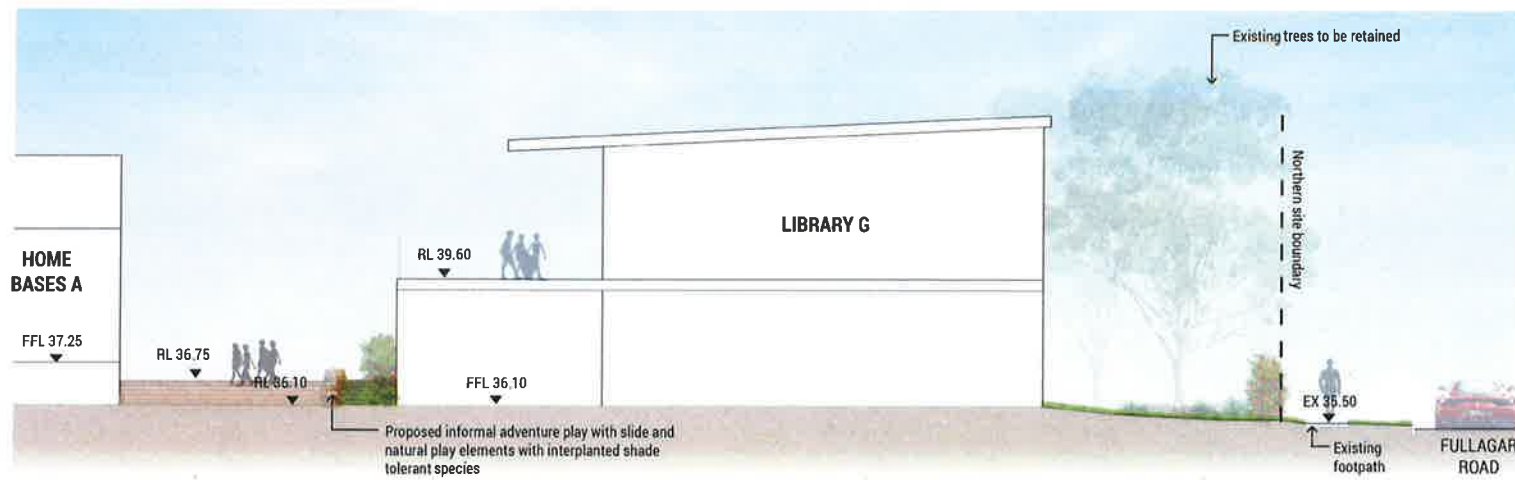

B-B SECTION / ELEVATION

1: 100 / A1

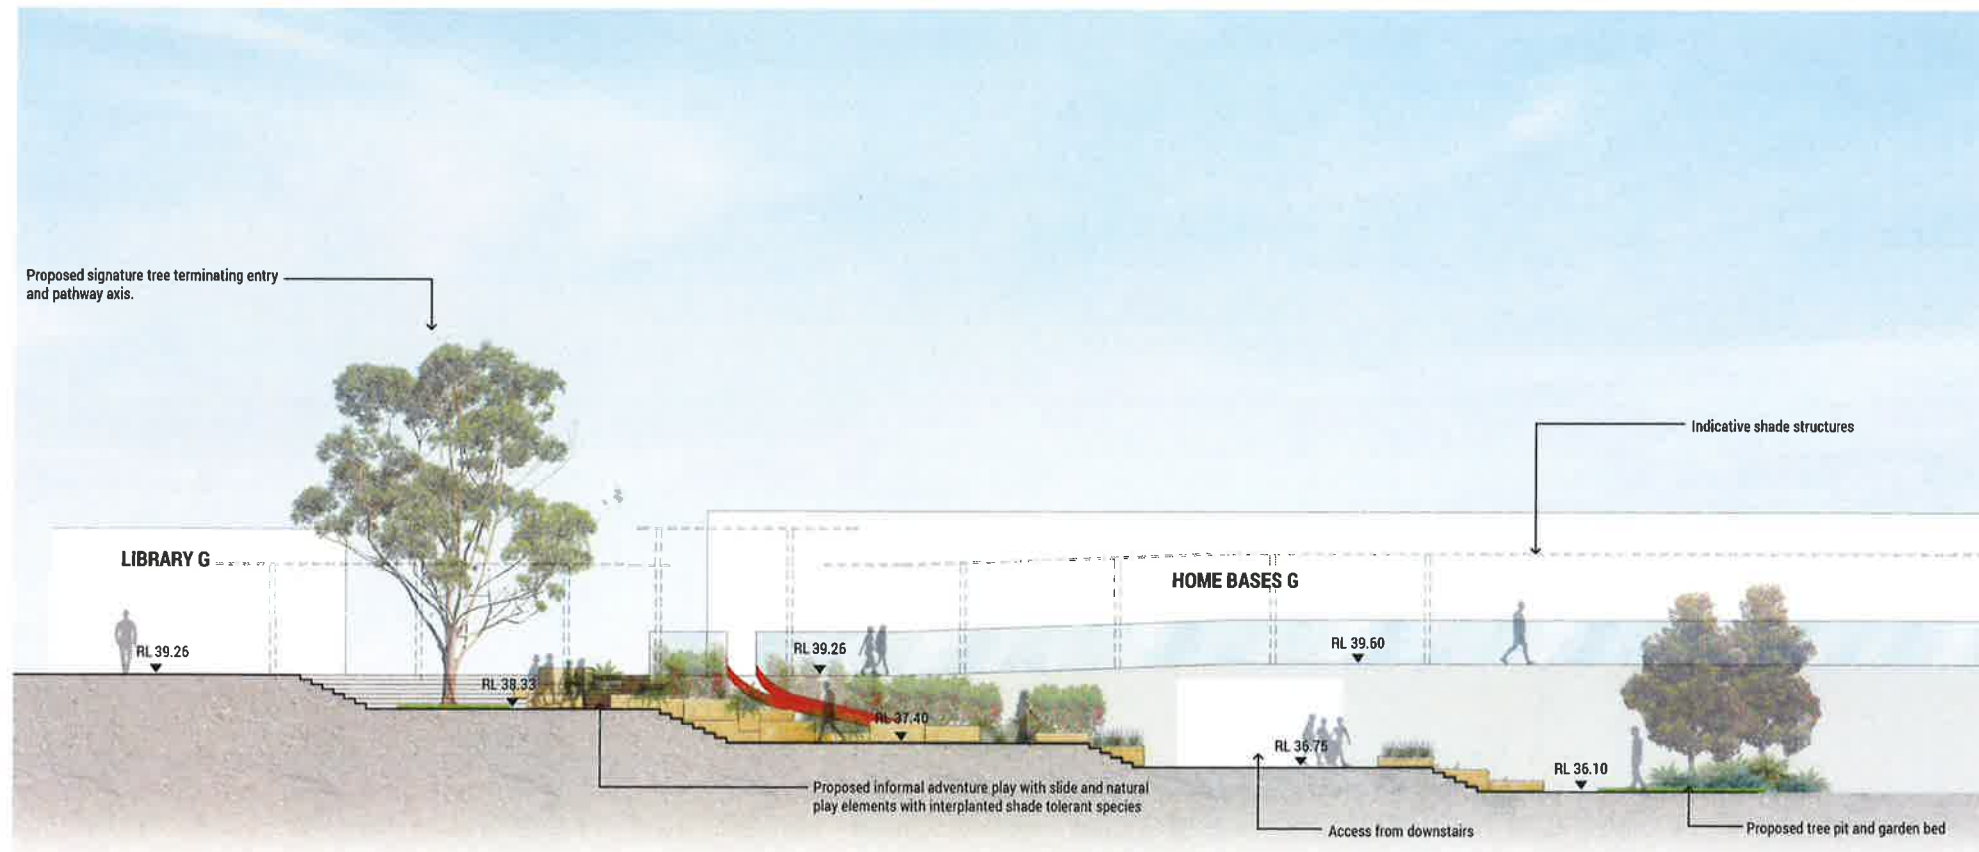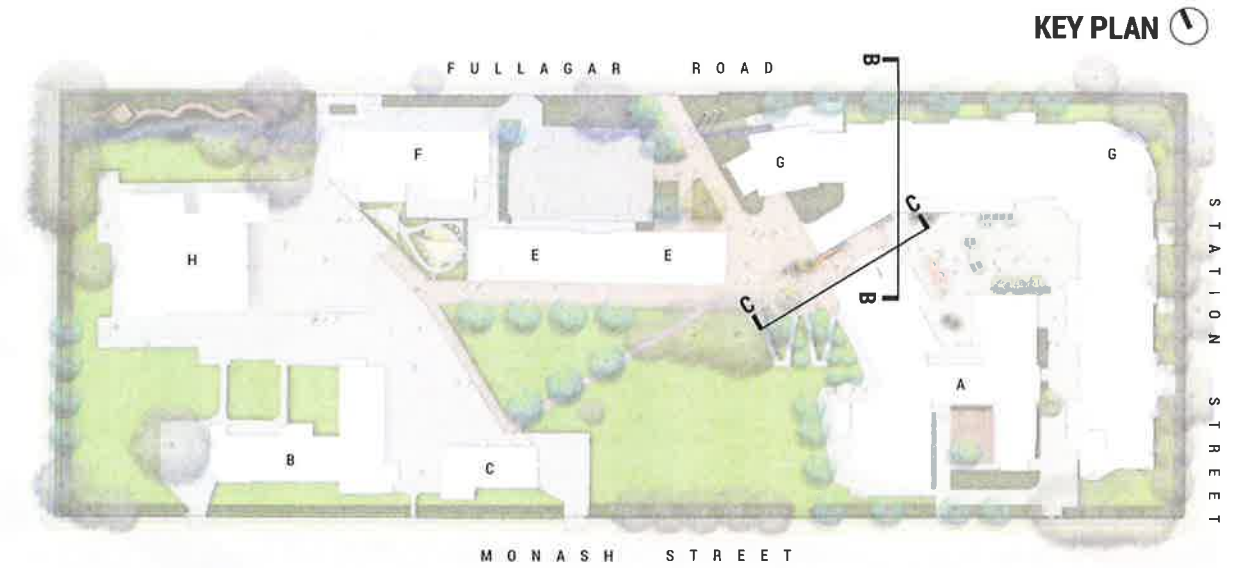

C-C SANDSTONE BLOCK STEP WALKWAY ELEVATION

1: 100 / A1



Planning & Environment

Issued under the Environmental Planning and Assessment Act 1979

Approved Application No. SSD 9273


granted on the 28 JUN 2019

Signed [Signature]

Sheet No. 74 of 76

LEGEND

- Active and passive play opportunities
- Passive play opportunities
- Active play opportunities

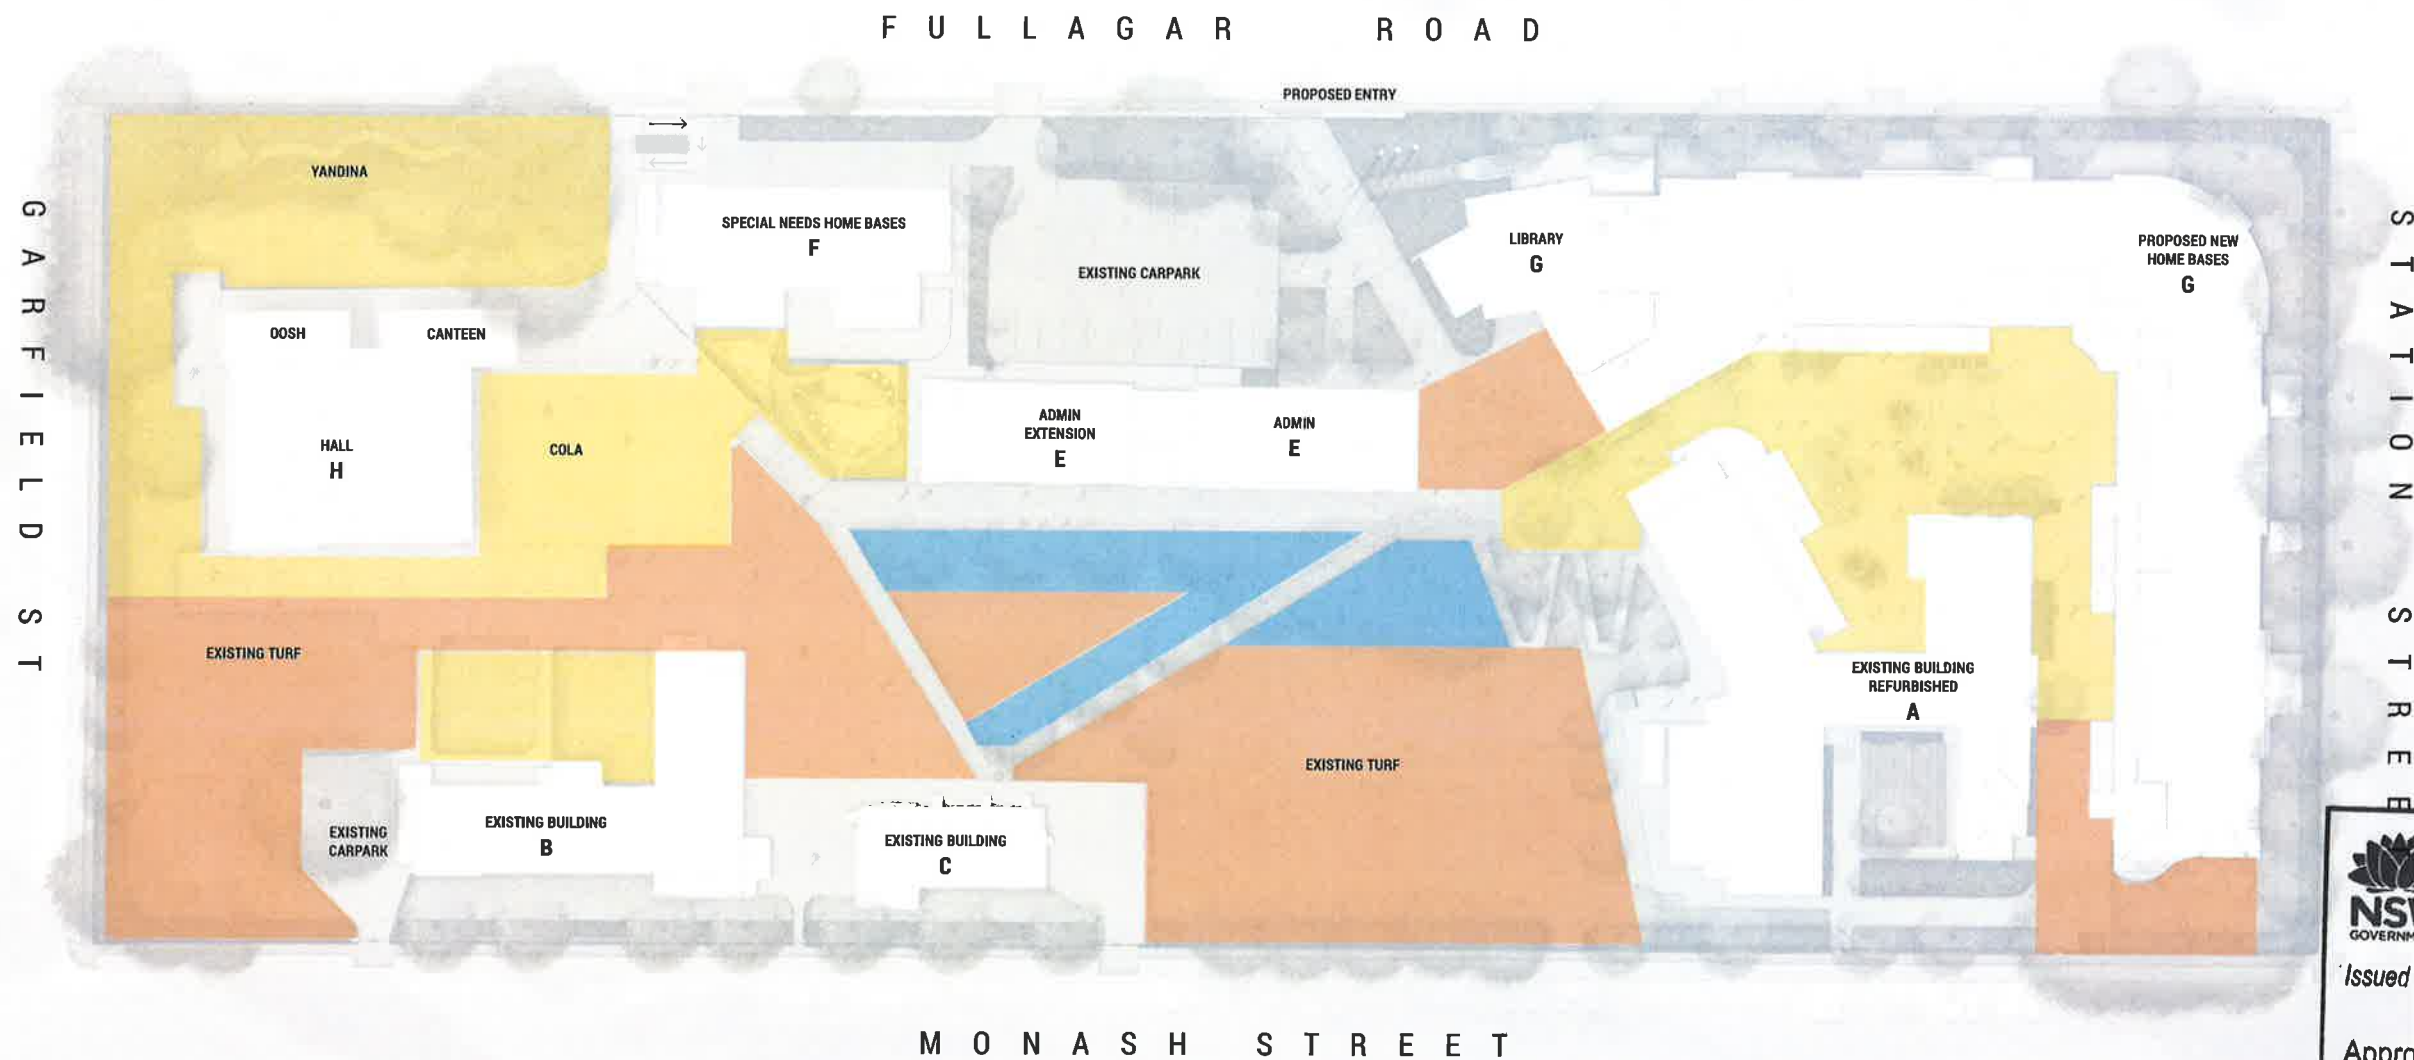

Planning & Environment

Issued under the Environmental Planning and Assessment Act 1979

Approved Application No. SSD 9277


granted on the 28 JUN 2019

Signed [Signature]

Sheet No. 75 of 76

LEGEND

	Site boundary total area : 21853.16 m ²
	Landscape area : 7991.45m ² 36.57%
	Canopy area : 9894.71 m ² 45.27%

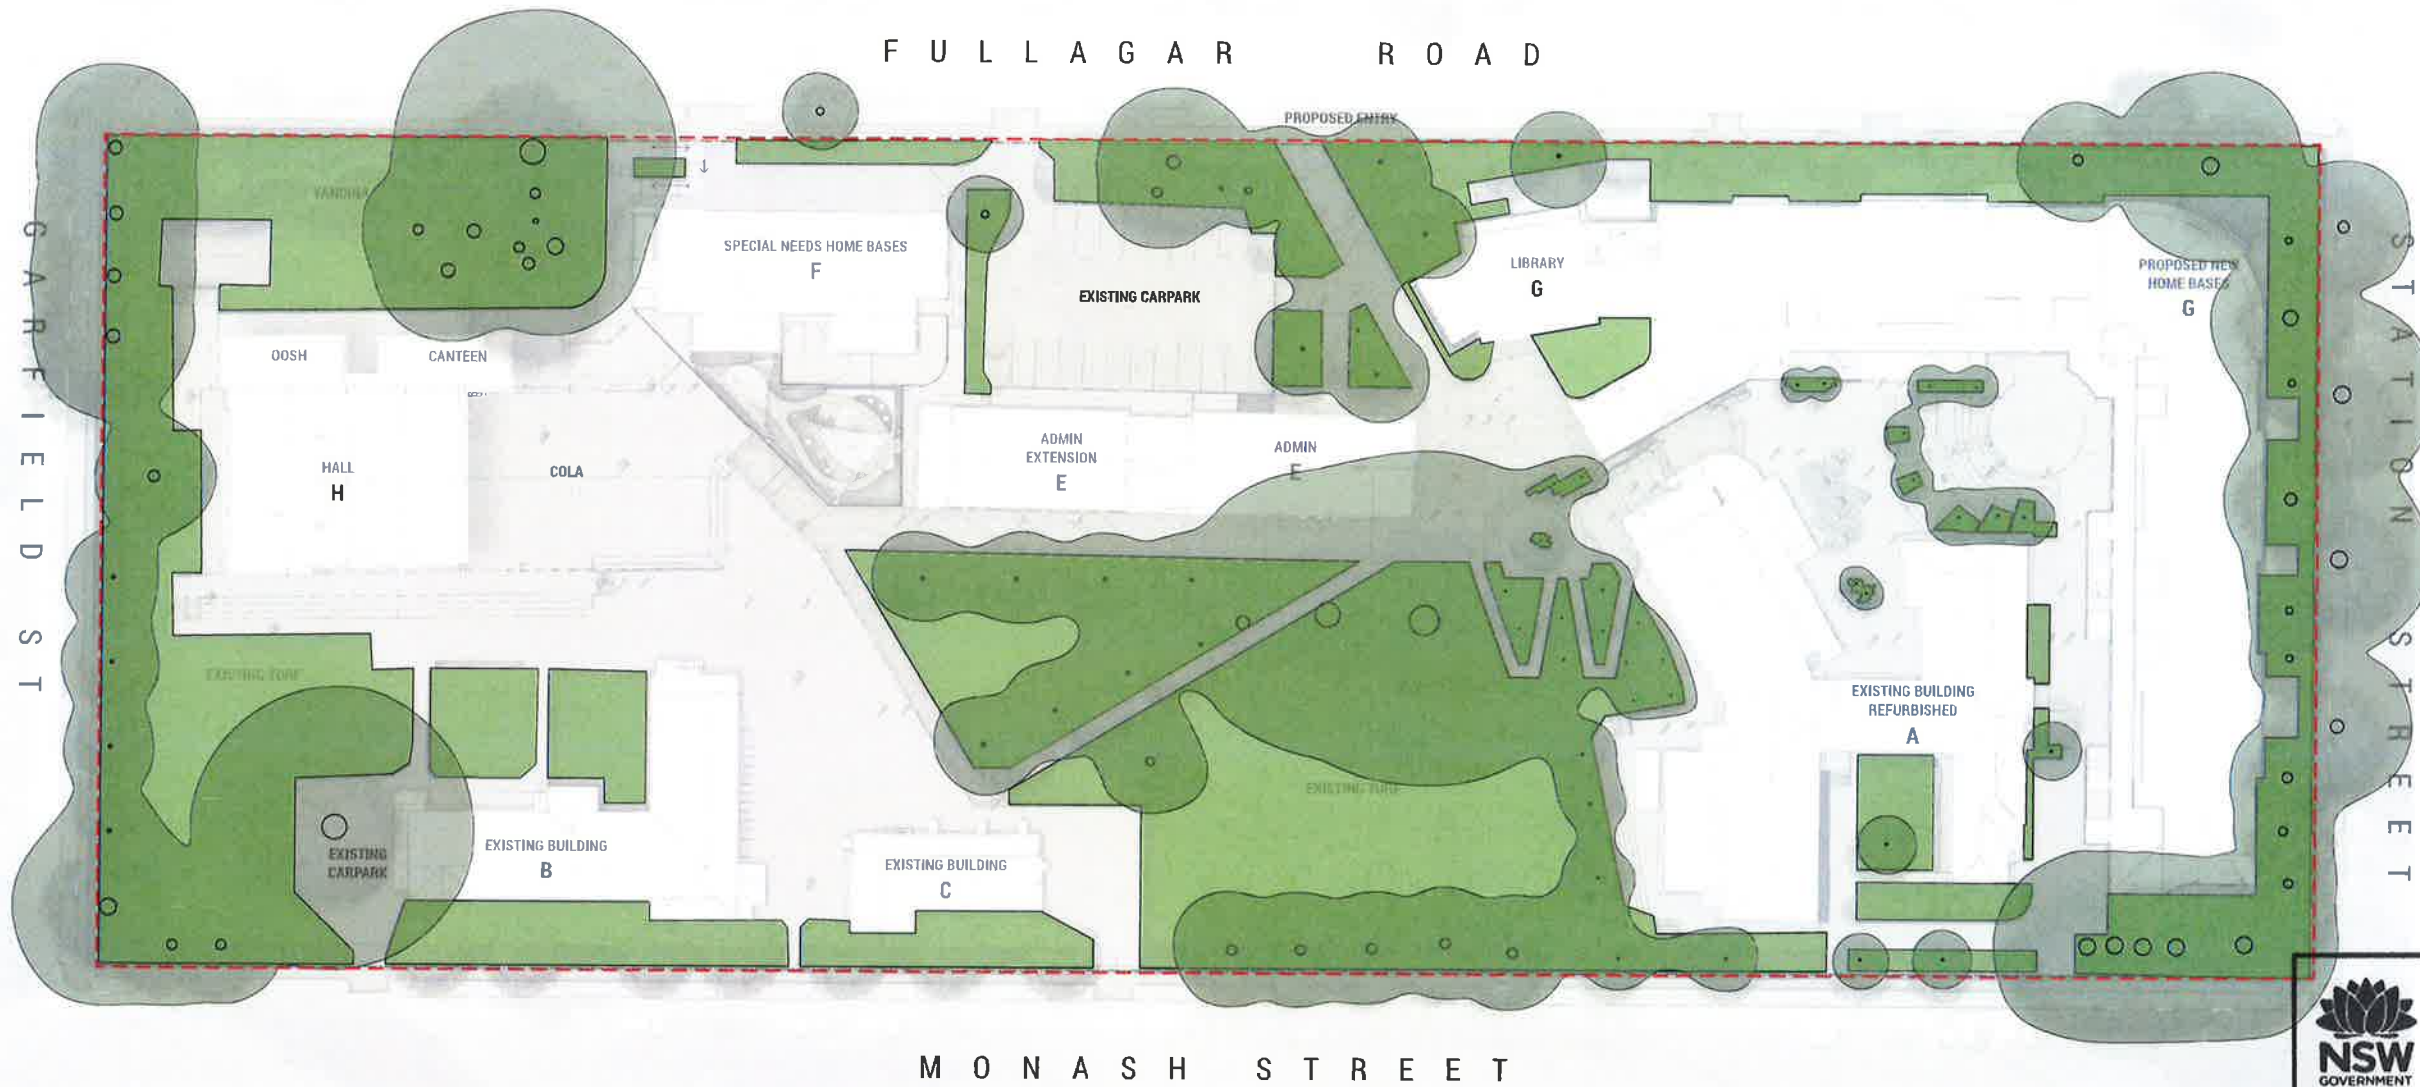

Planning & Environment

Issued under the Environmental Planning and Assessment Act 1979

Approved Application No. SSD 9273

granted on the 28 JUN 2019

Signed [Signature]

Sheet No. 76 of 76