




**Planning,
Industry &
Environment**

Issued under the Environmental Planning and Assessment Act 1979

Approved Section 4.55(2) Application No: SSD-10340-Mod-1

Granted: 22 December 2021 Sheet No: 1 of 14 Signed: JC

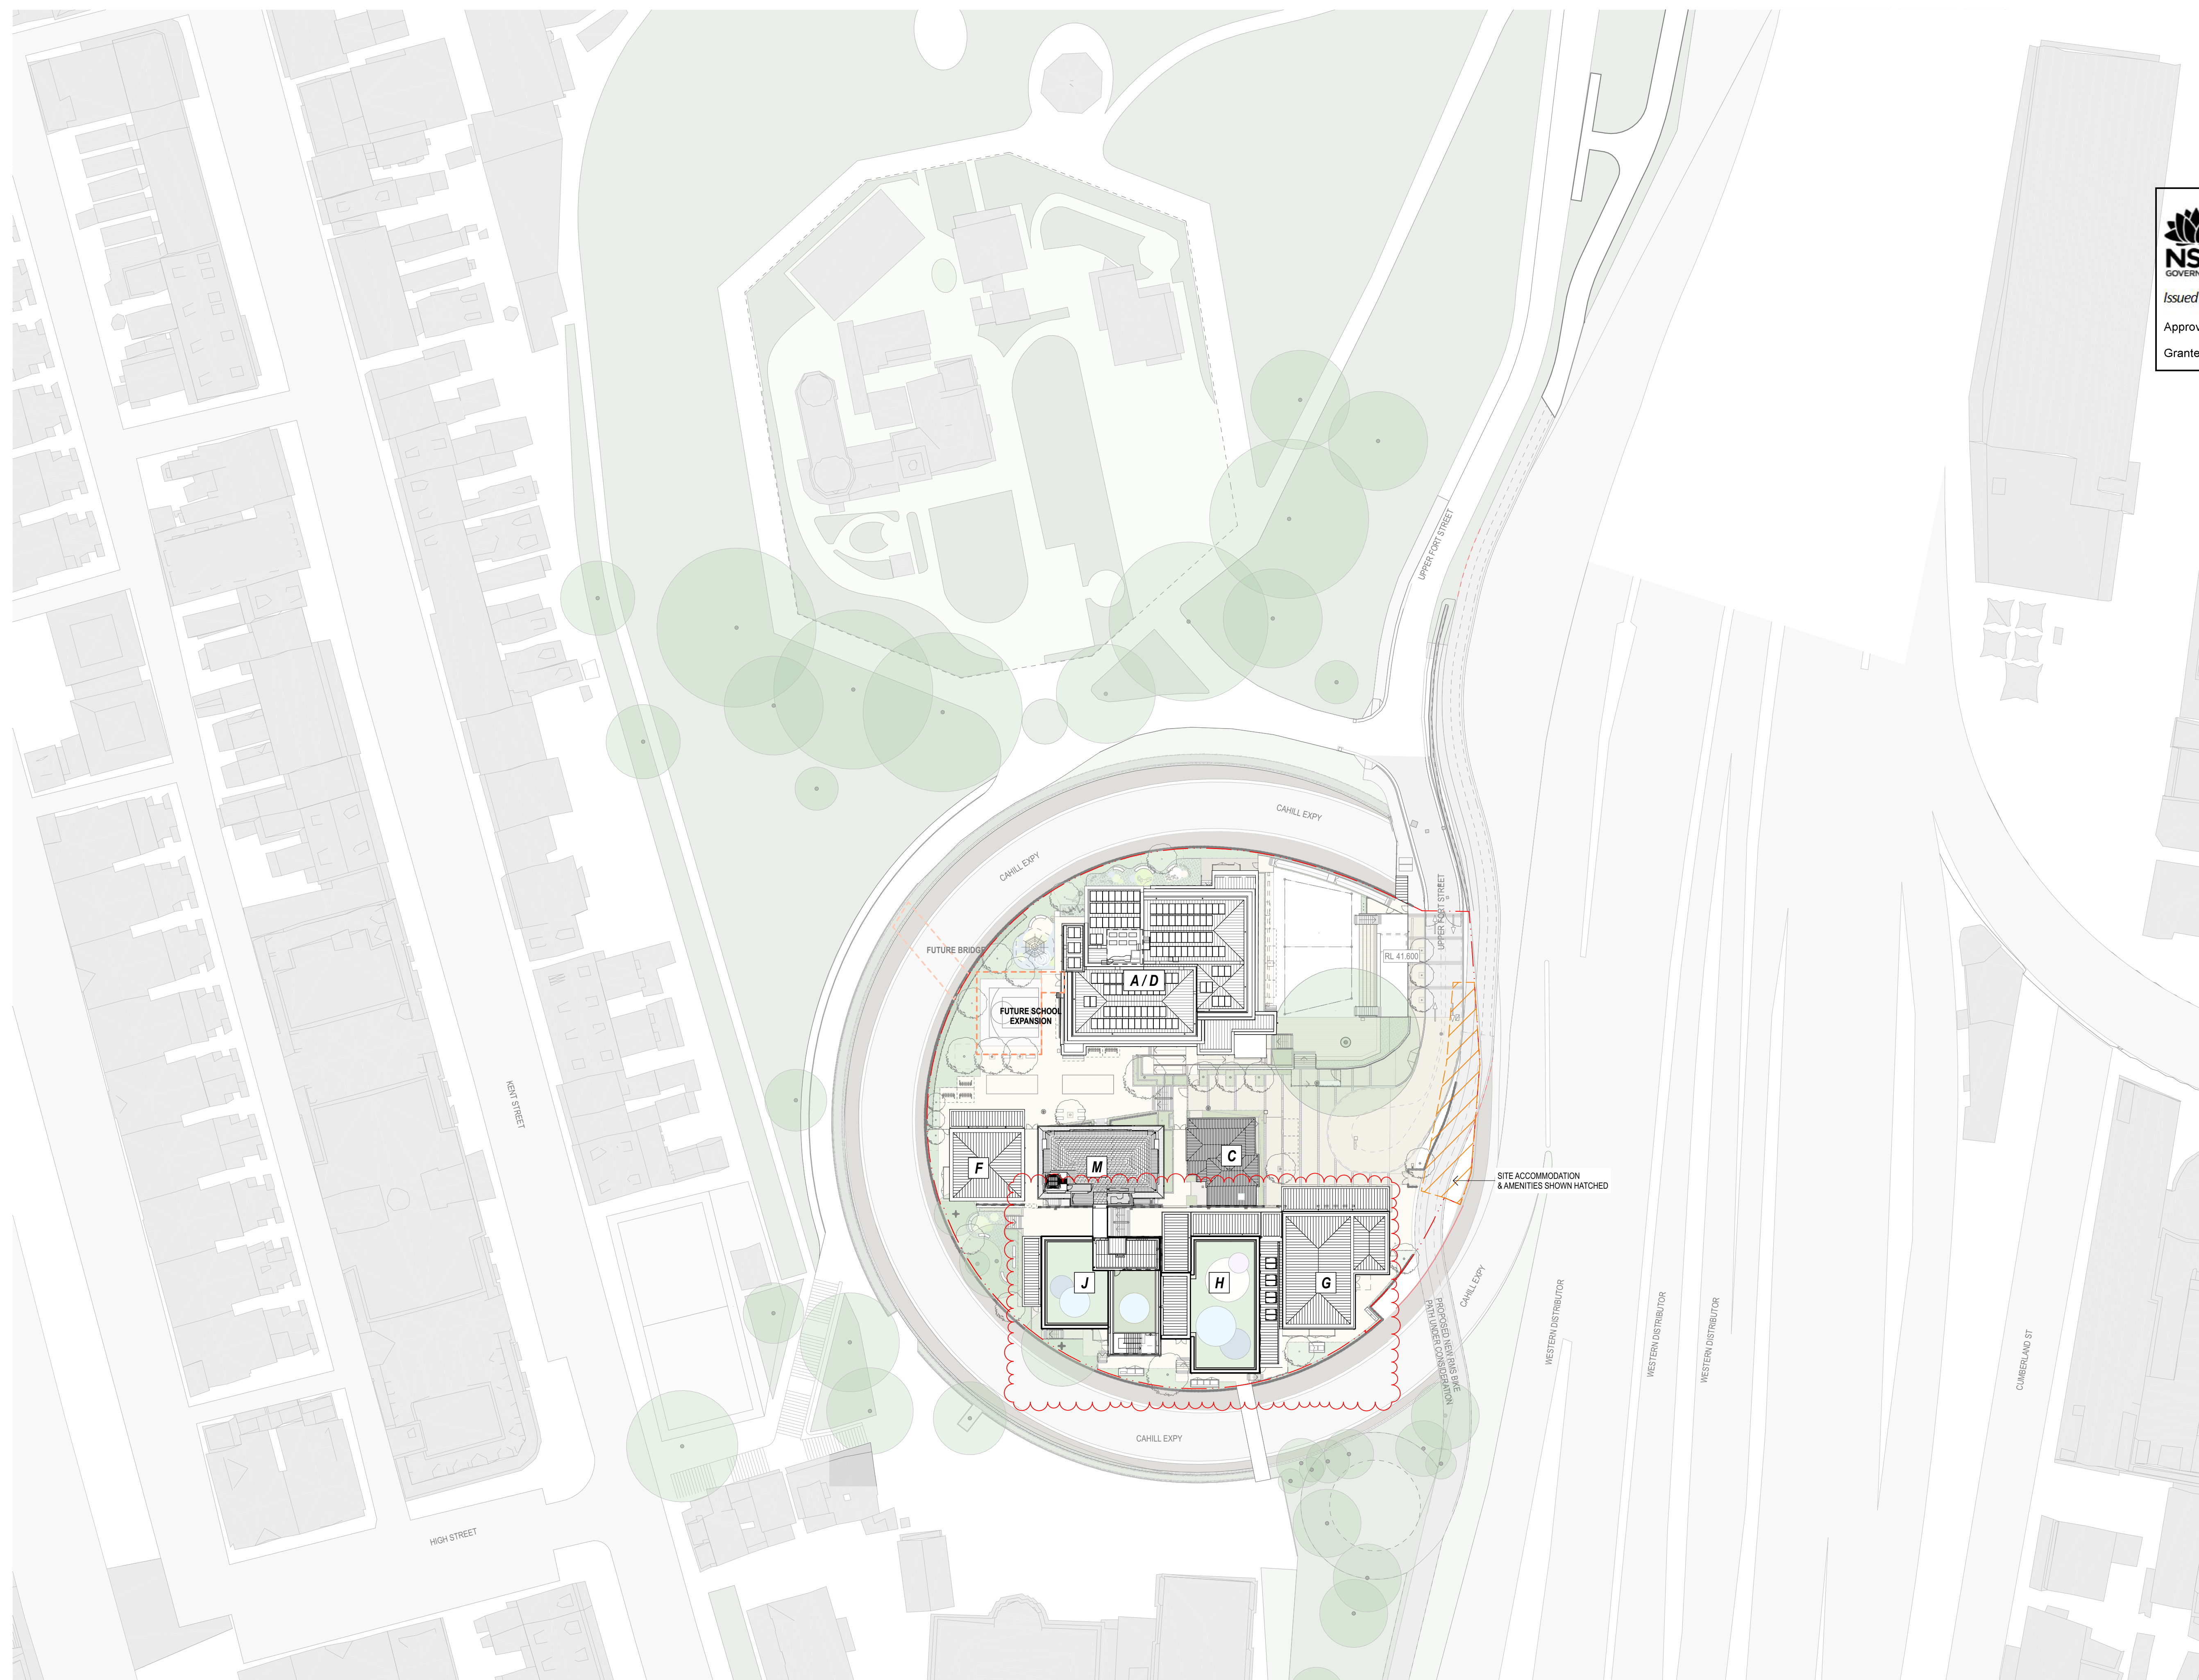

SSDA02	29/10/21	S455 Modification - Amended	AWY	
SSDA02	28/1/21	S455 Modification	AWY	
SSDA01.1	28/1/21	State Significance Development Application	AWY	
rev	date	name	by	chk

fjmt studio architecture interiors landscape urban community
sydney melbourne uk
Level 5, 70 King Street t +61 2 9251 7077 w fjmtstudio.com



project
Fort Street Public School
Observatory Hill
Sydney NSW 2000

Site Site Plan Proposed

scale	1:500 @ A1	first issued	30/9/19
project code	sheet no.	revision	
FSS	DA-1211	SSDA02	