JINDABYNE EDUCATION CAMPUS

163 BARRY WAY, JINDABYNE NSW


LANDSCAPE MOD3 SSDA

Prepared for: HANSEN YUNCKEN

Prepared by:


Taylor Brammer Landscape Architects Pty Ltd

Drawing List DWG NO.	DRAWING TITLE	SCAL
L000	Landscape: Cover Sheet	NTS@A1
L100 L101 L102 L103 L104 L105 L106 L107	Landscape: Master Plan Landscape: Finishes Plan	1:750@A1 1:200@A1 1:200@A1 1:200@A1 1:200@A1 1:200@A1 1:200@A1 1:200@A1
L200 L201 L202	Landscape: Cross-sections Landscape: Cross-sections Landscape: Cross-sections	1:100@A1 1:100@A1 1:100@A1
L300 L301	Landscape: Existing Tree Study Landscape: Canopy Cover Plan	1:750@A1 1:750@A1

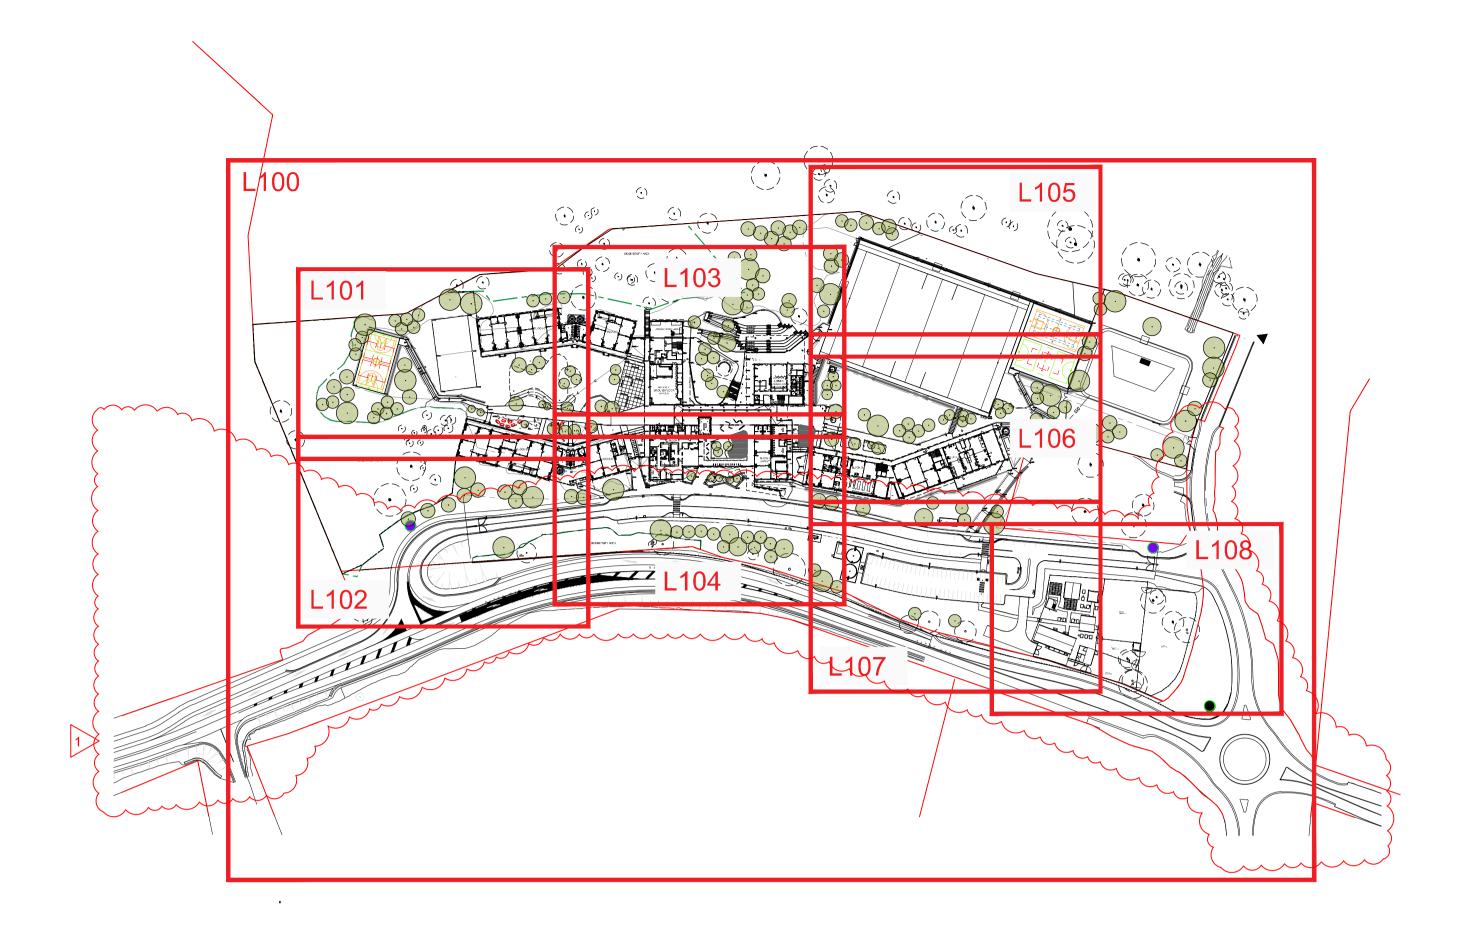


SITE PLAN
NTS @ A1

LEGEND

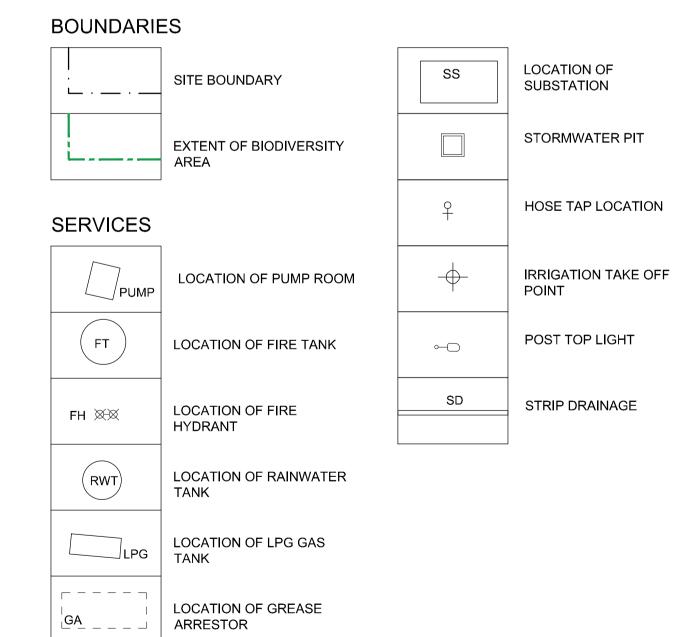


LOCATION OF ELECTRICAL


SERVICE PITS

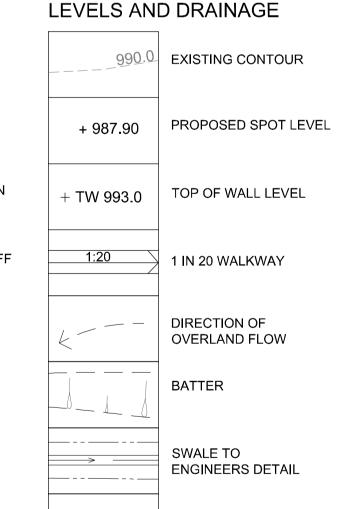



— SSD —— SSD —— SSD ——


SUBSOIL DRAINAGE

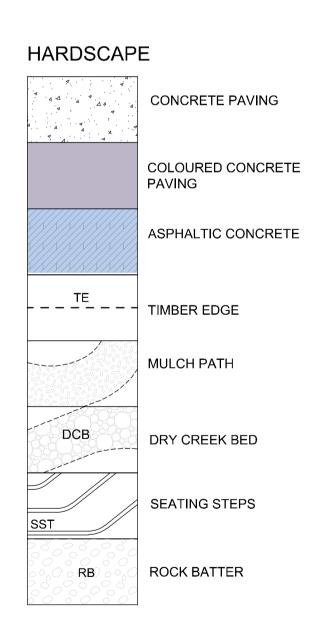


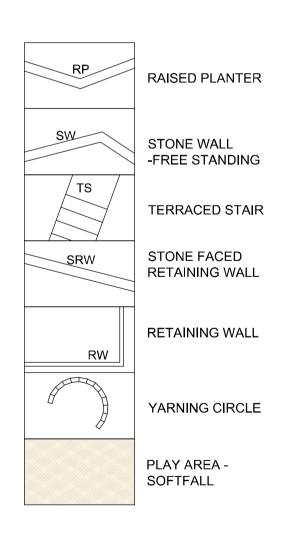

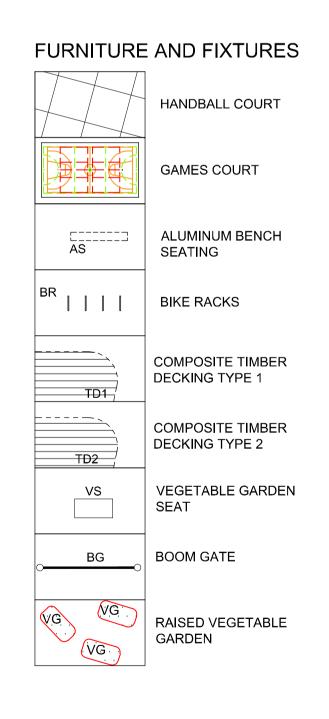

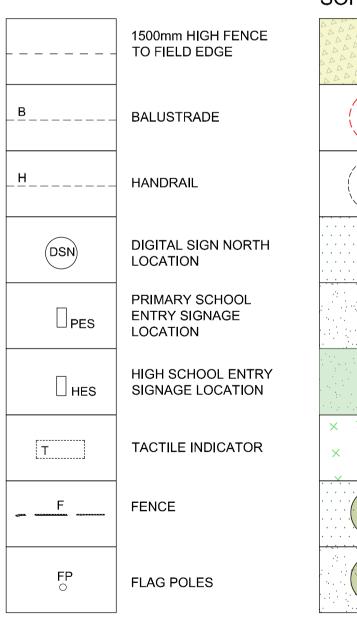


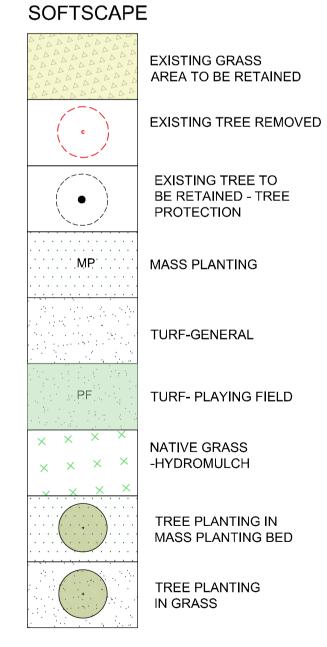


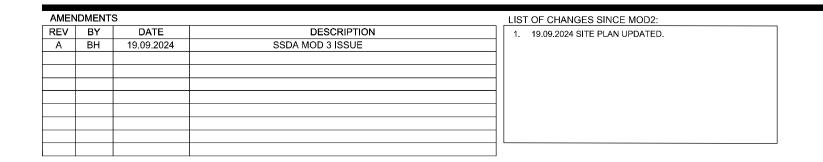






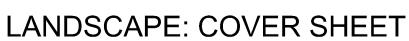

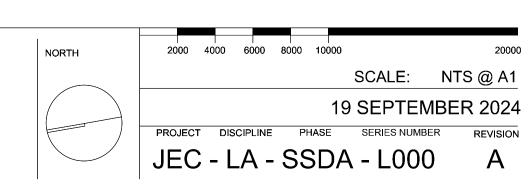



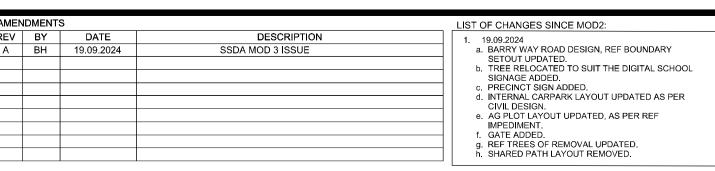






LANDSCAPE: MASTER PLAN

JINDABYNE EDUCATION CAMPUS 163 BARRY WAY, JINDABYNE

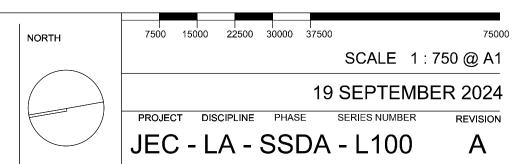



SCALE 1:750 @ A1









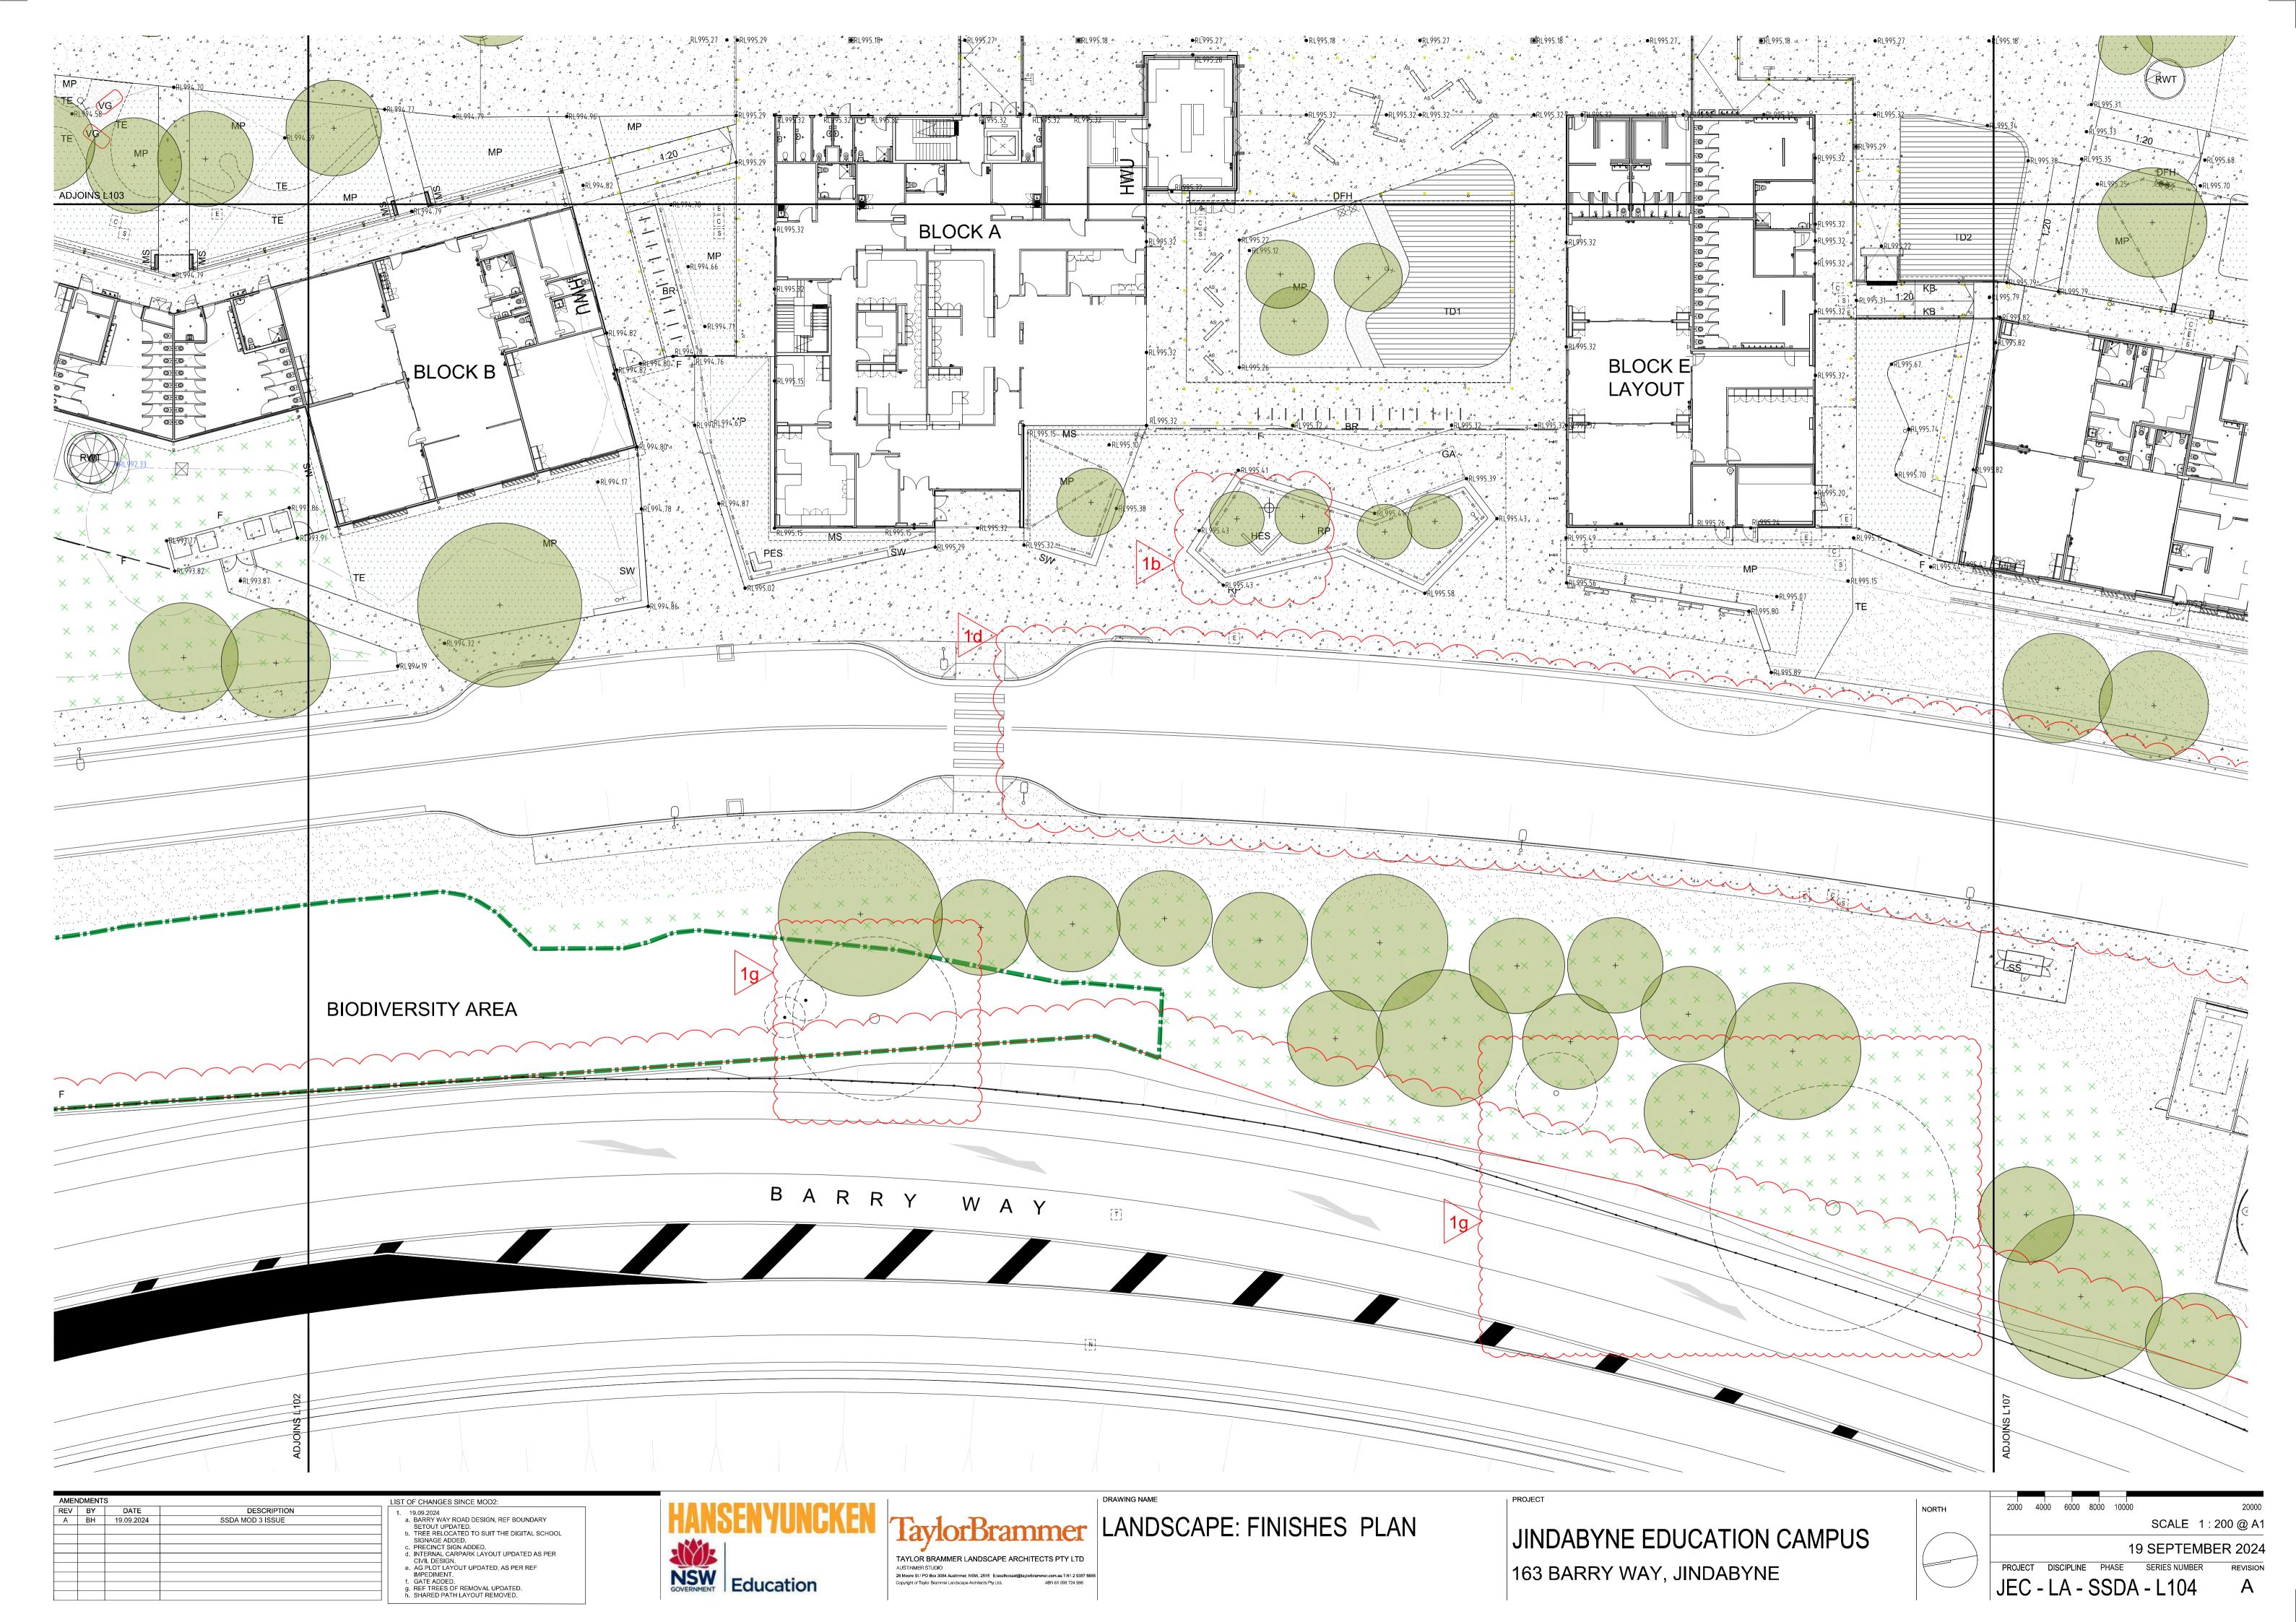

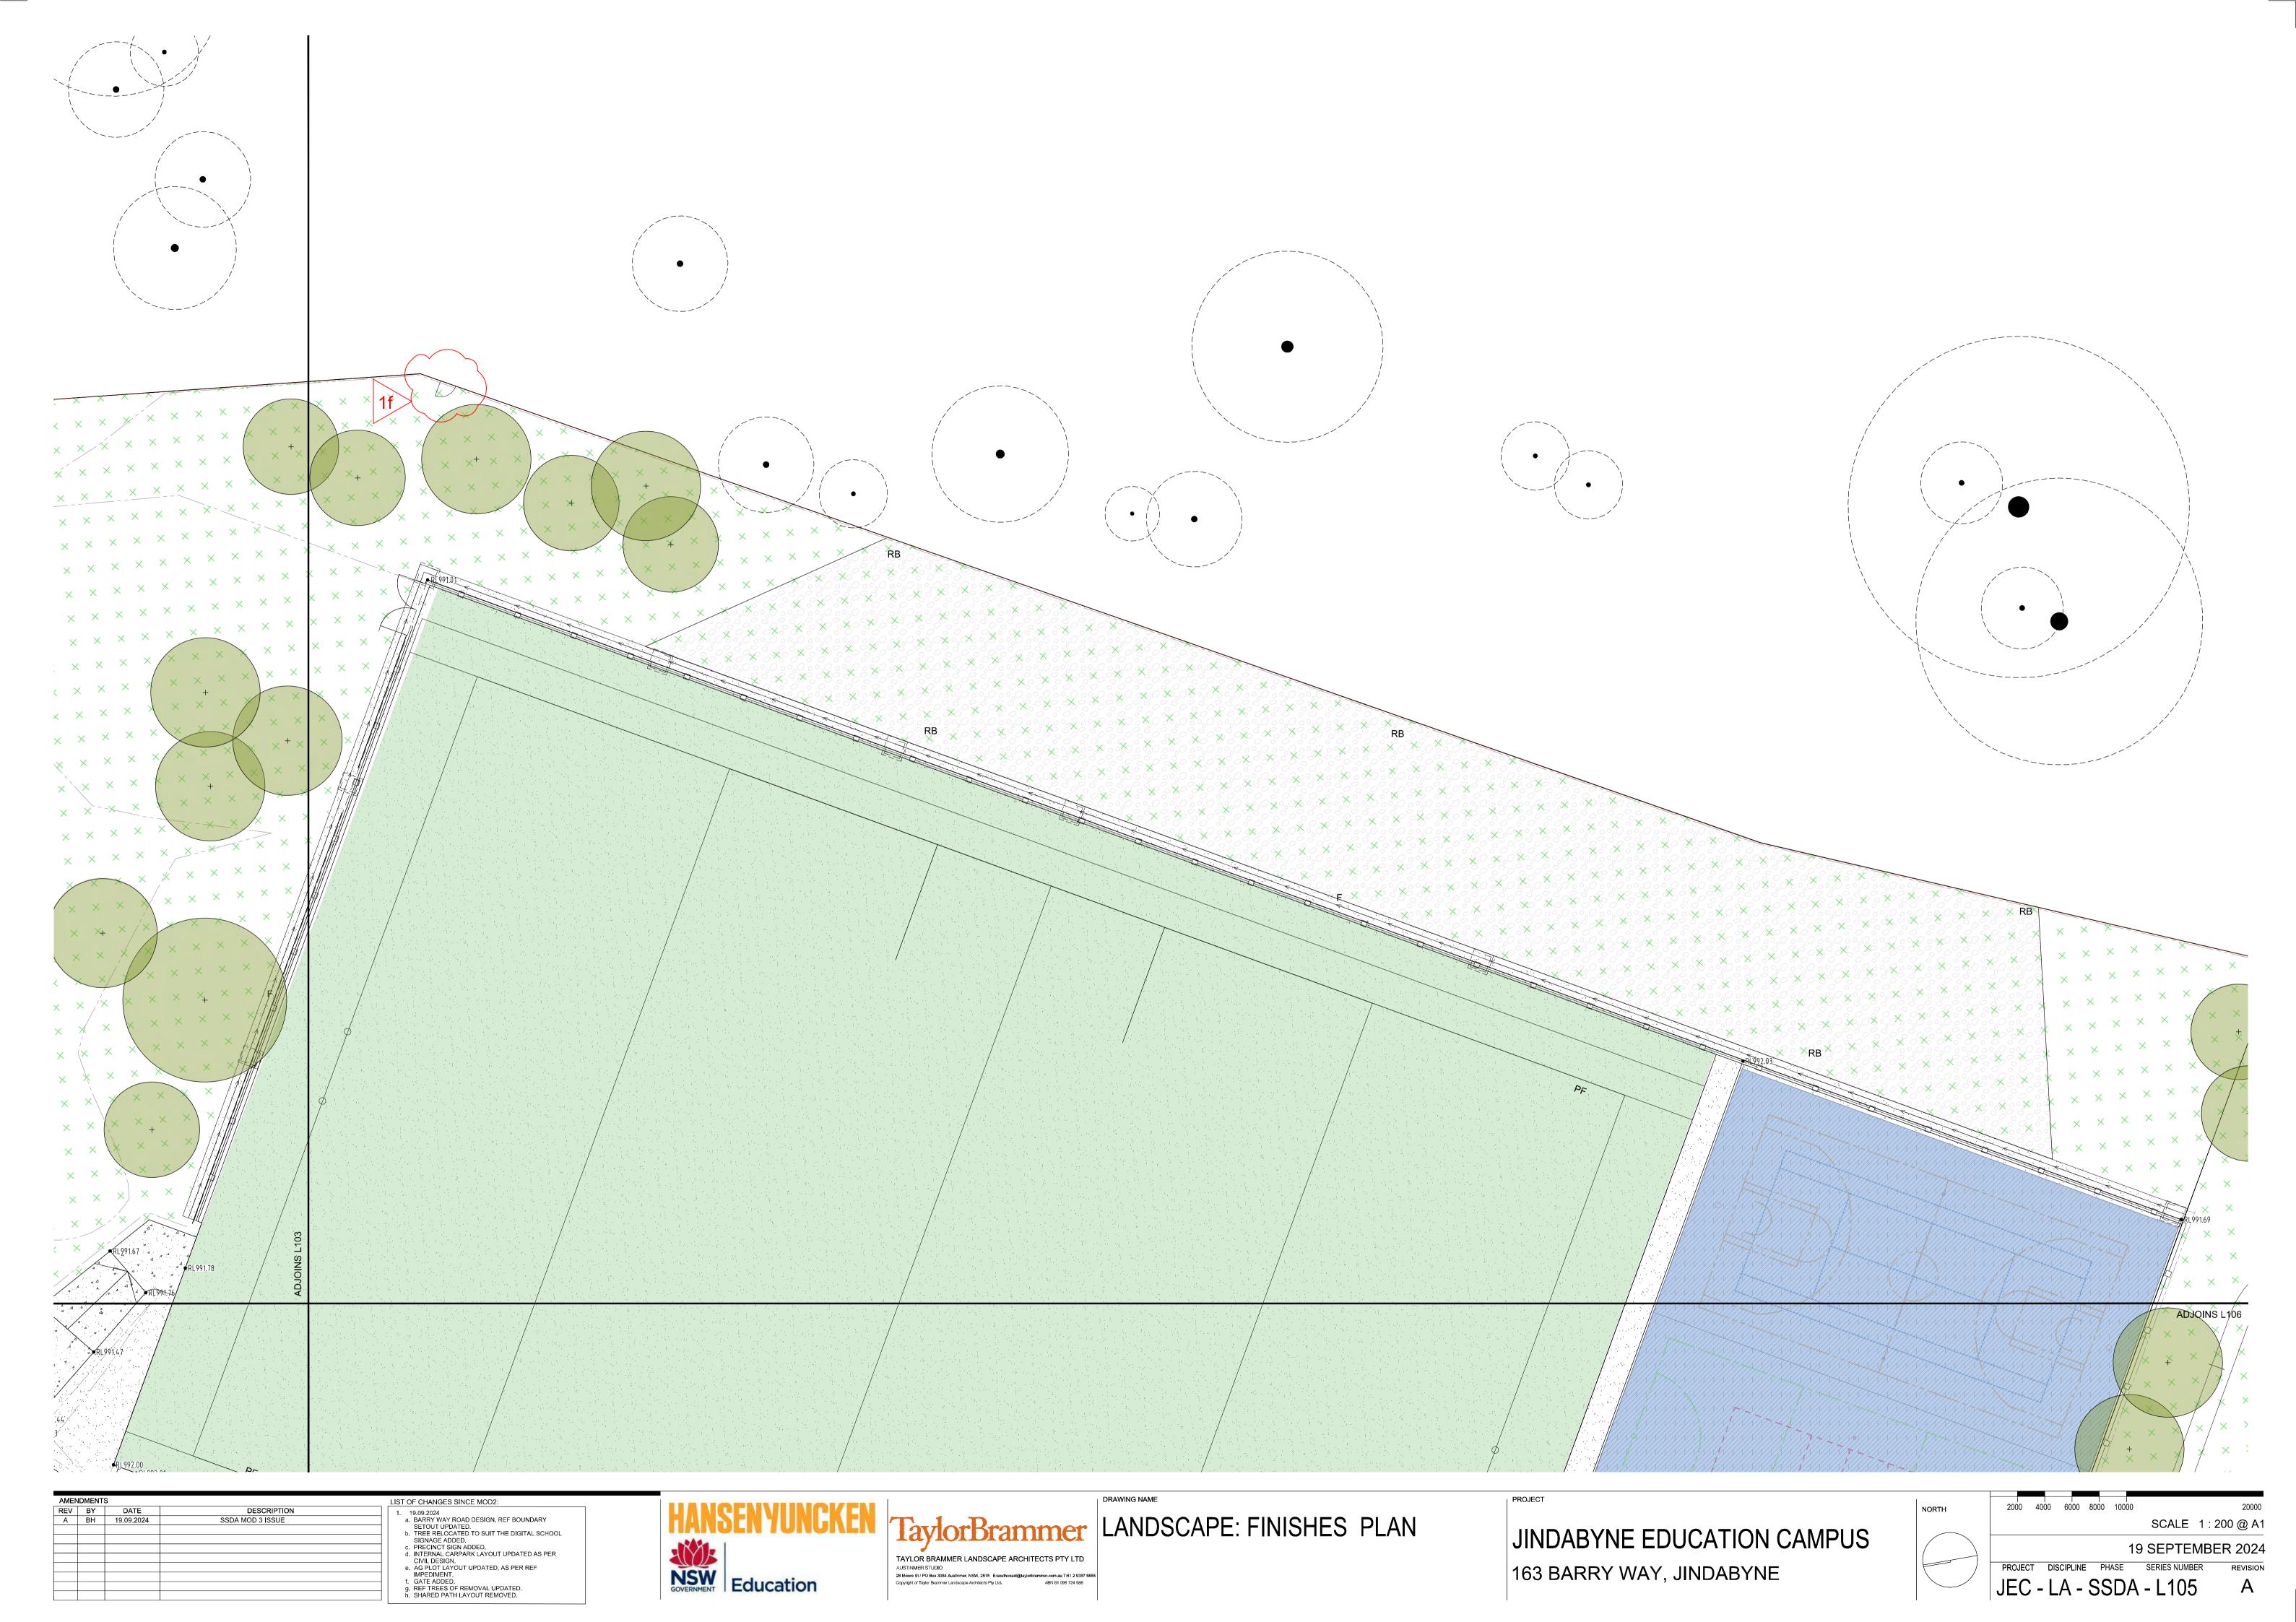



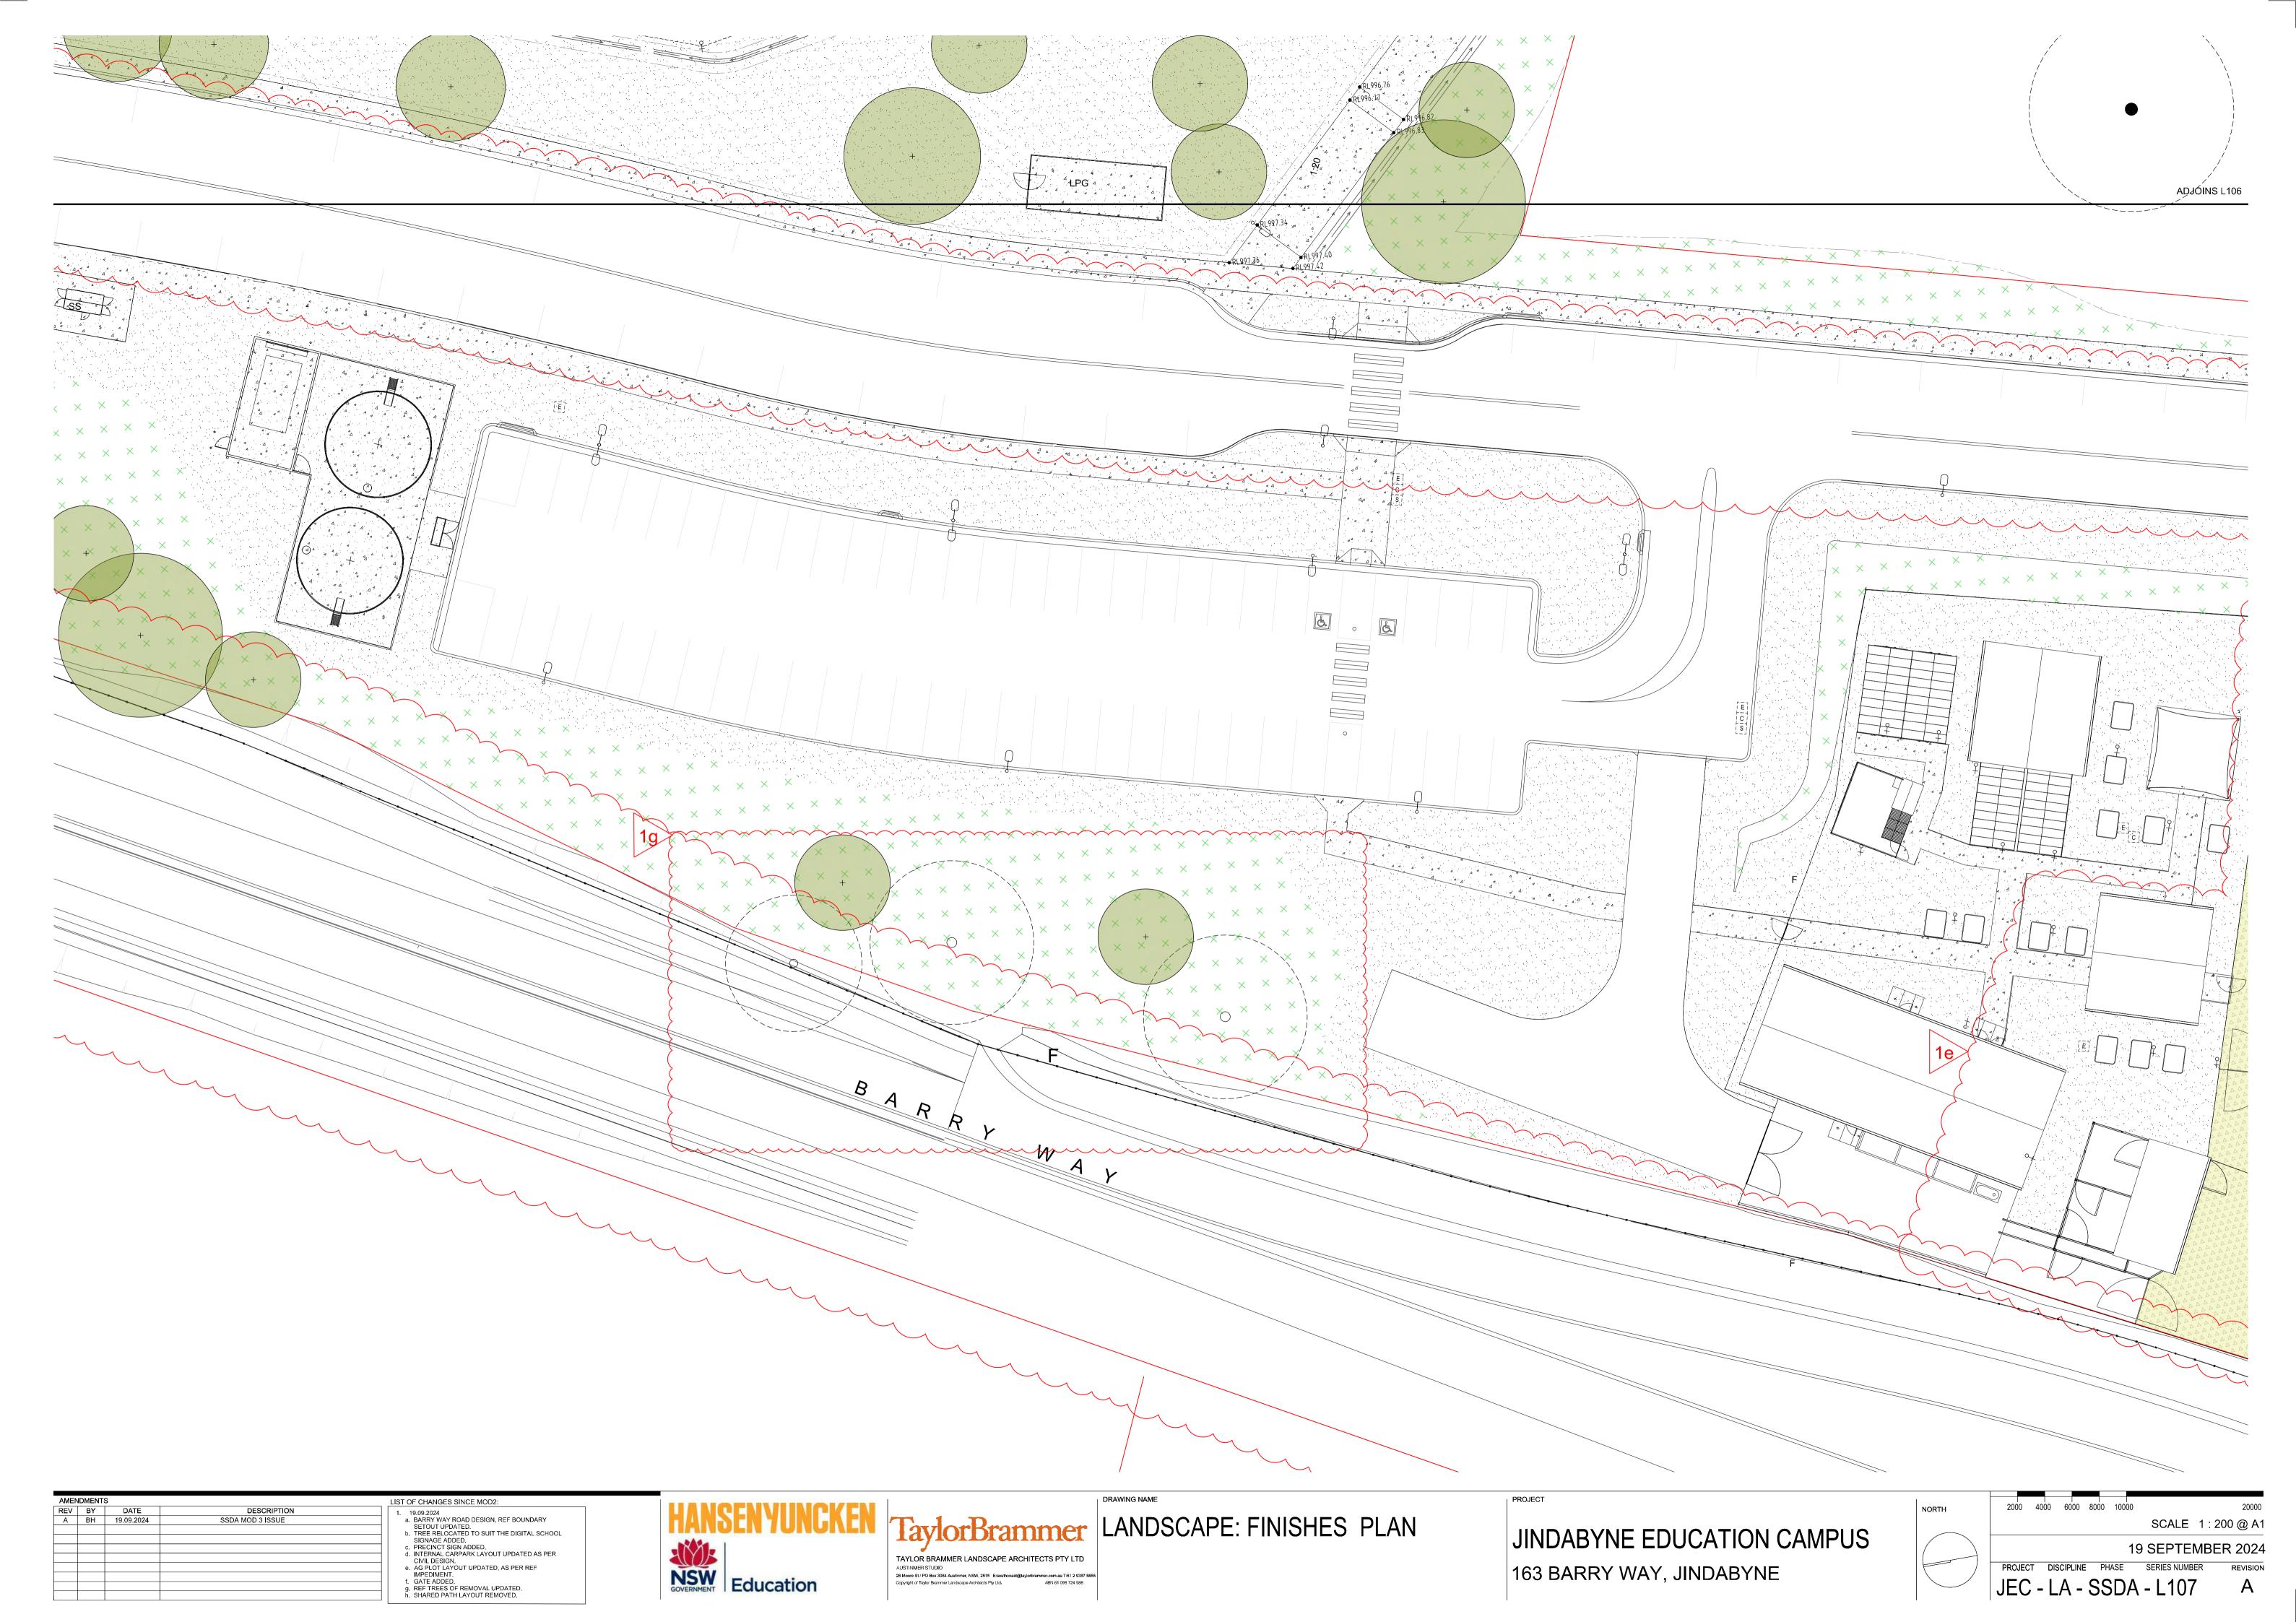


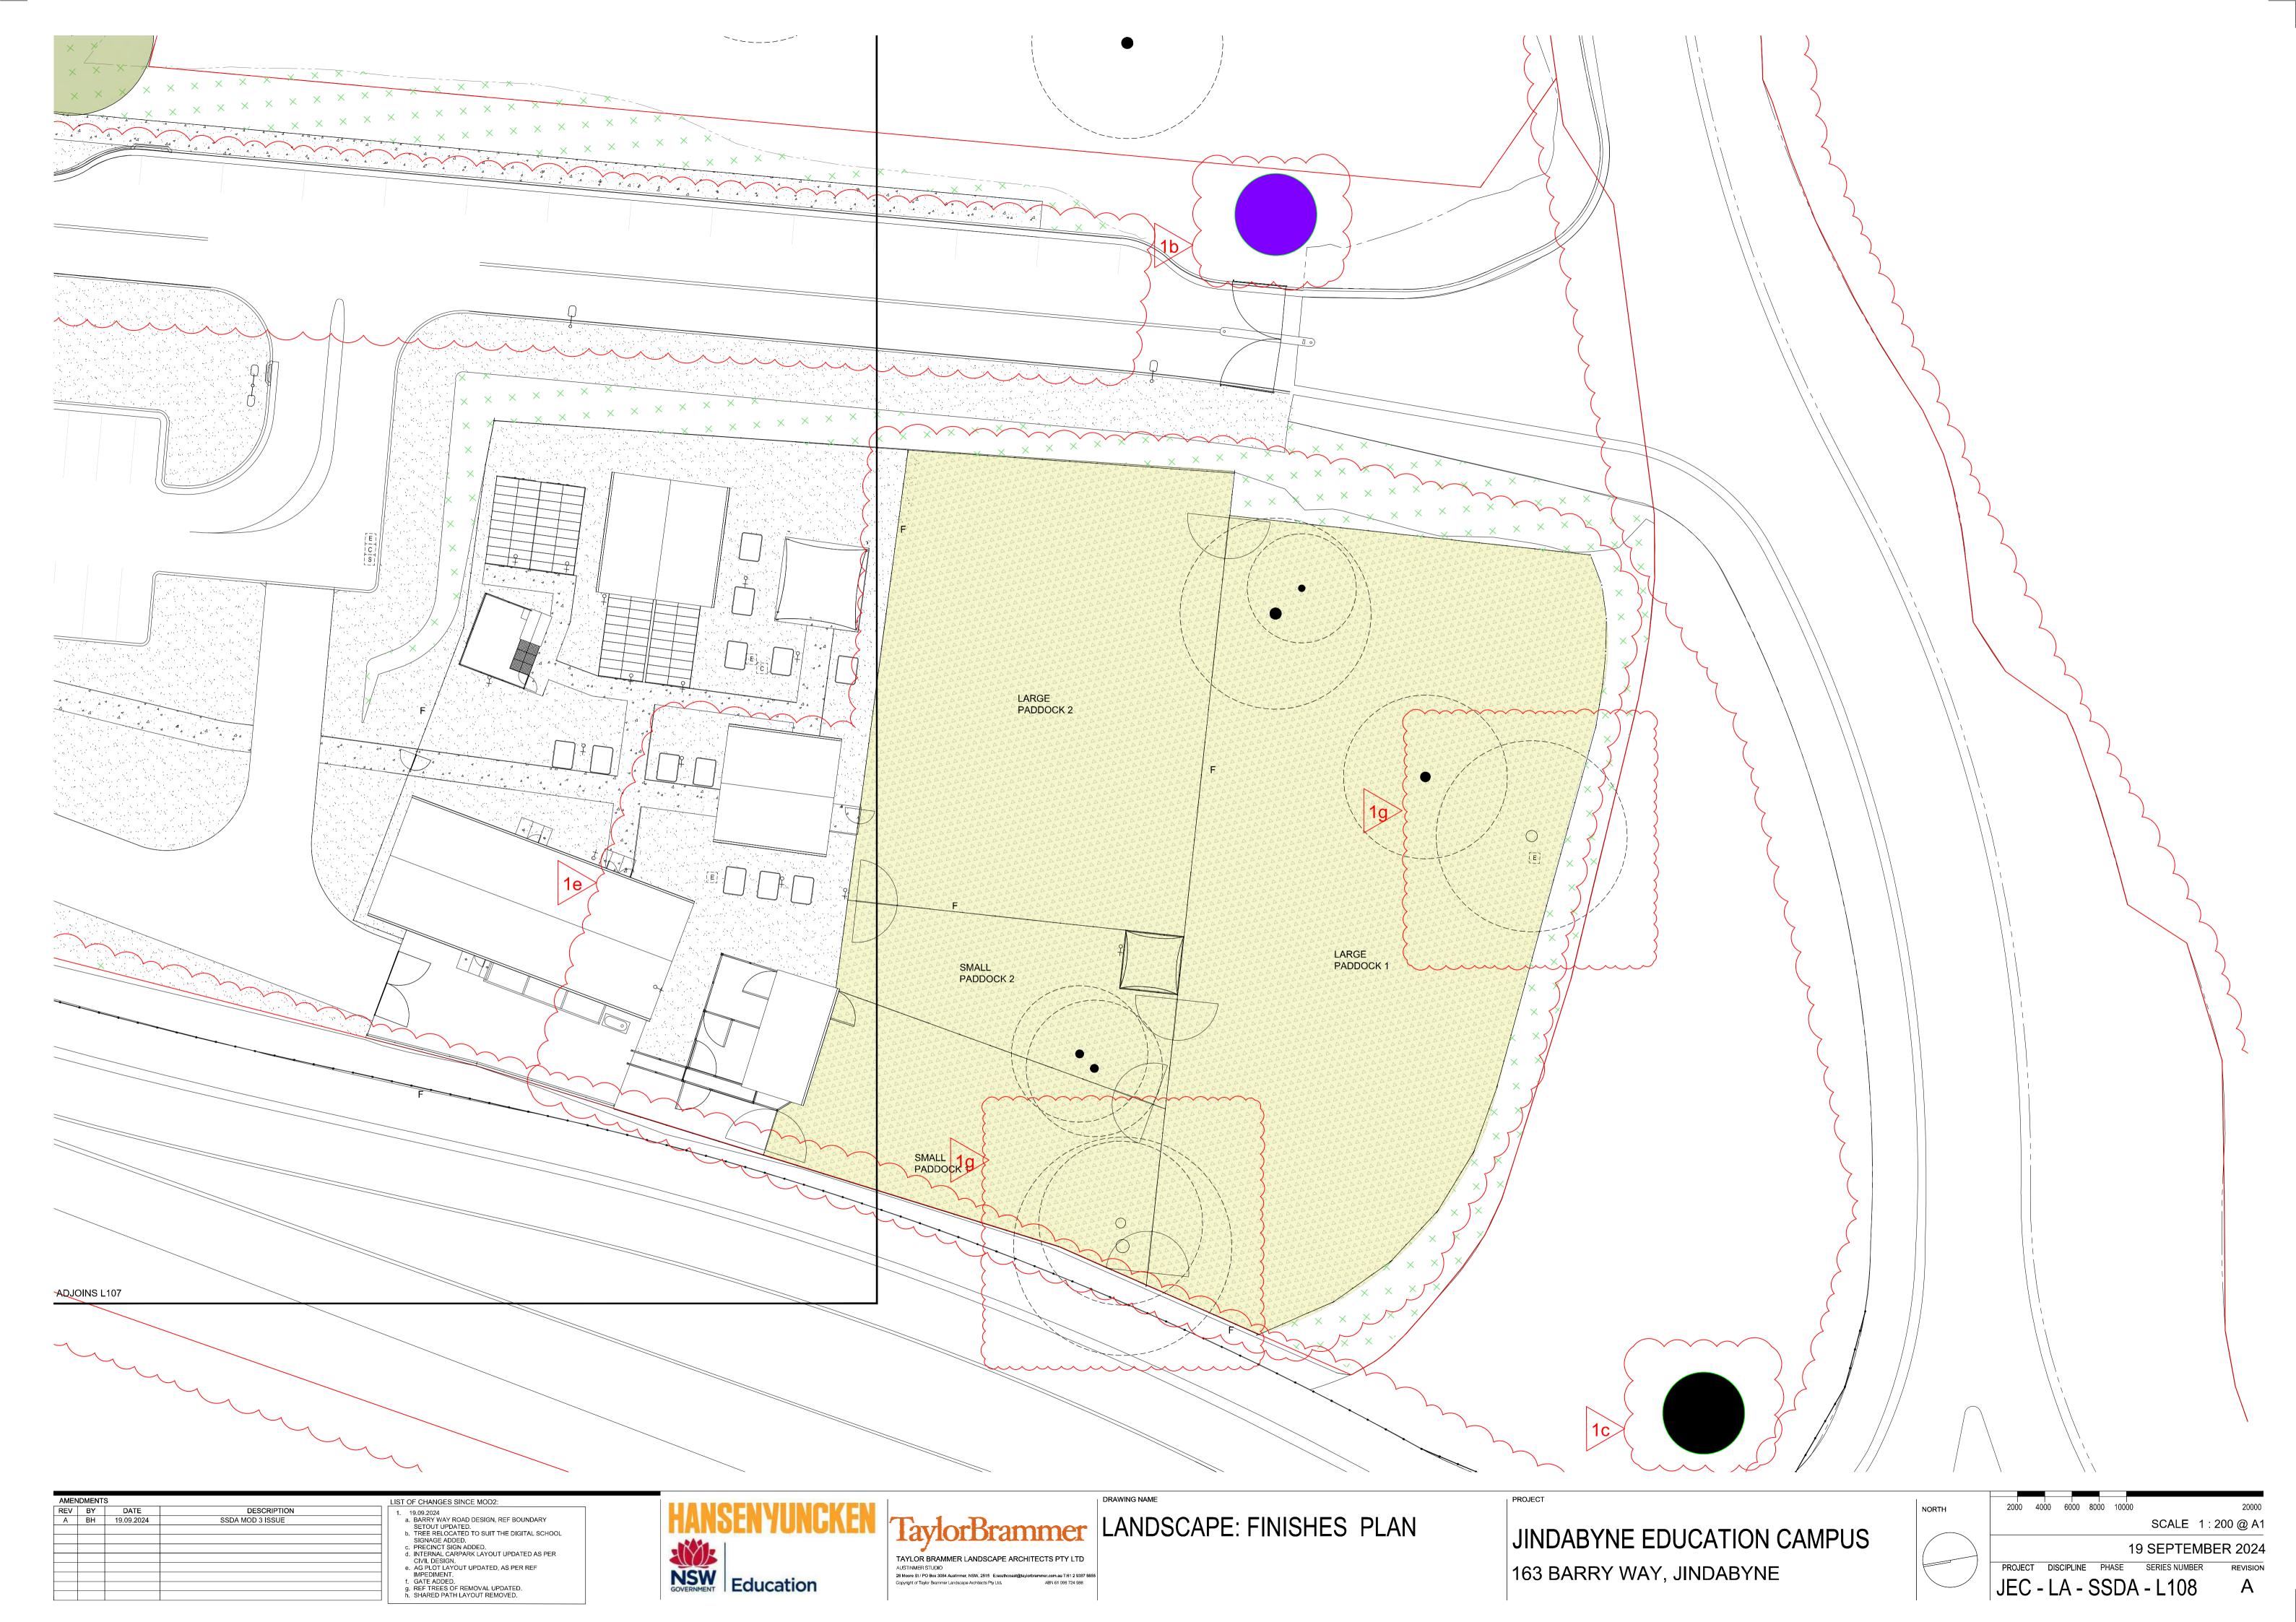



BLCCKS TUPE SMOON BEE PLAYERONG DRY CHECKED GMOON SHIPE ANTH GMOON BEE BLCCKS

THE BLY AND A STREET SHIPE SHIPE AND A STREET SHIPE SHIPE SHIPE SHIPE SHIPE SHIPE SHIPE SHIPE SHIPE SHIPE

SECTION AA - PRIMARY SCHOOL PLAYGROUND
1:100 @ A1

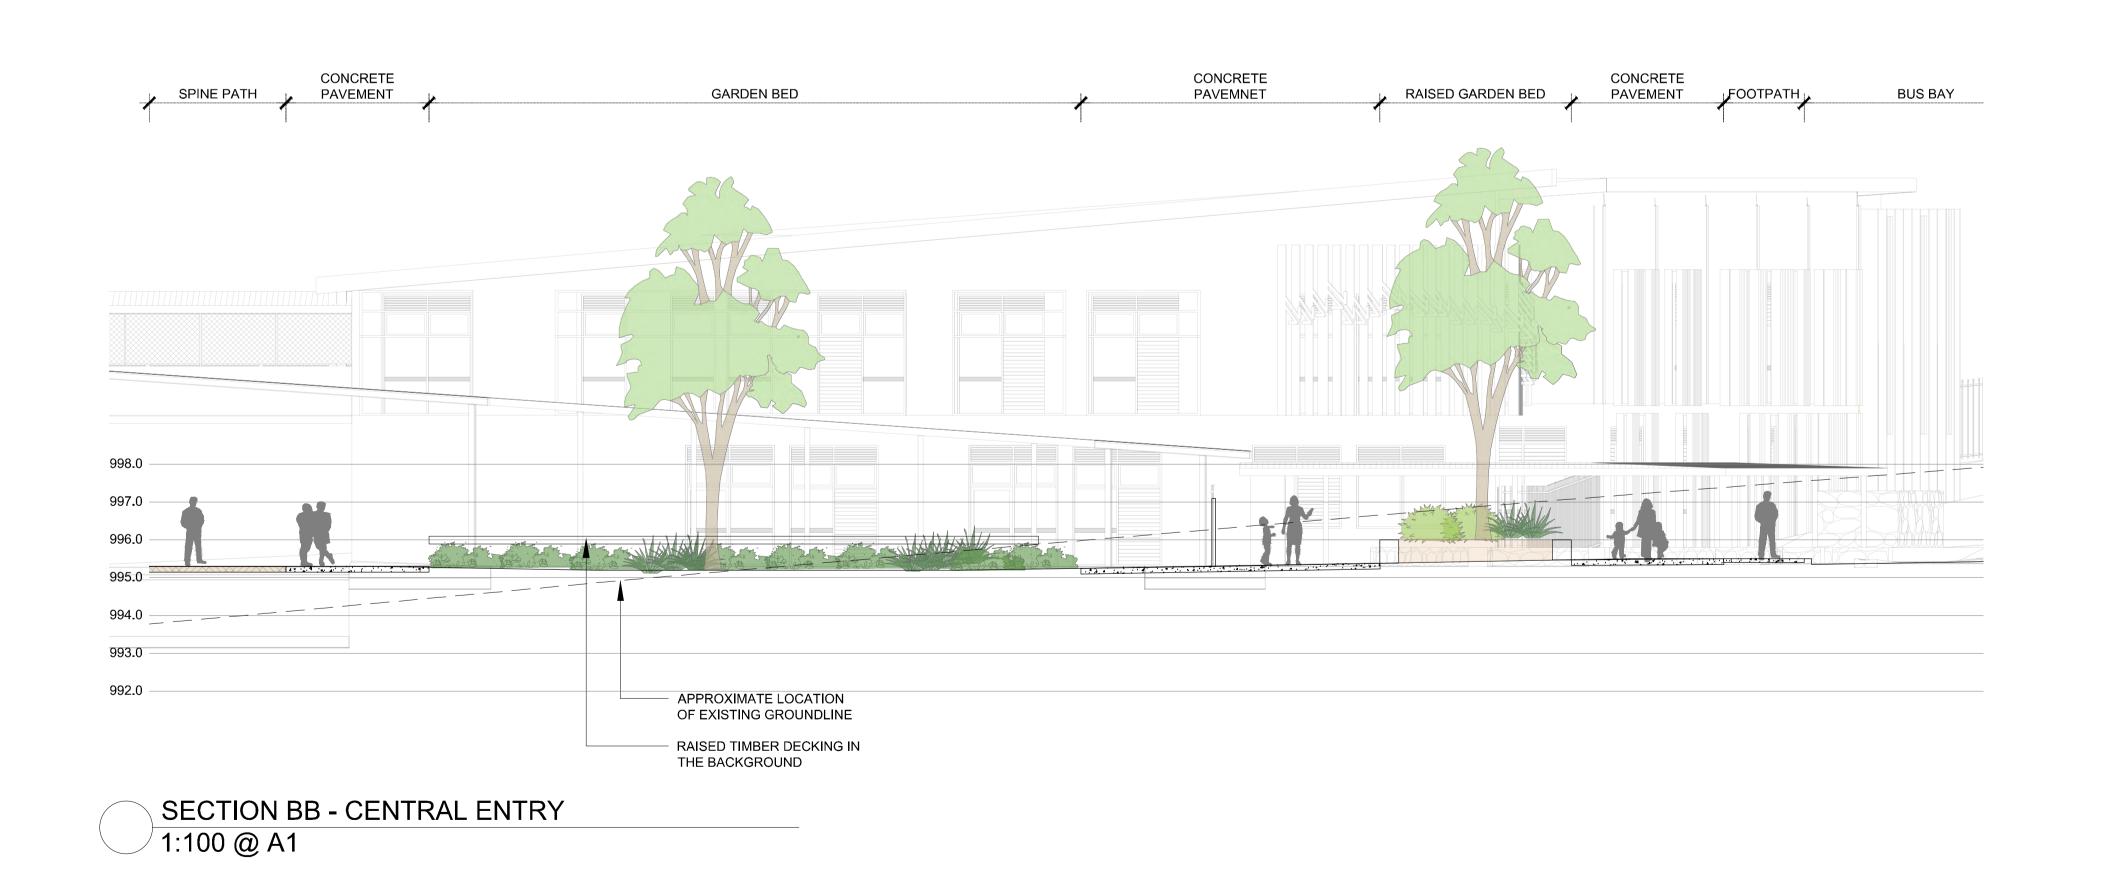

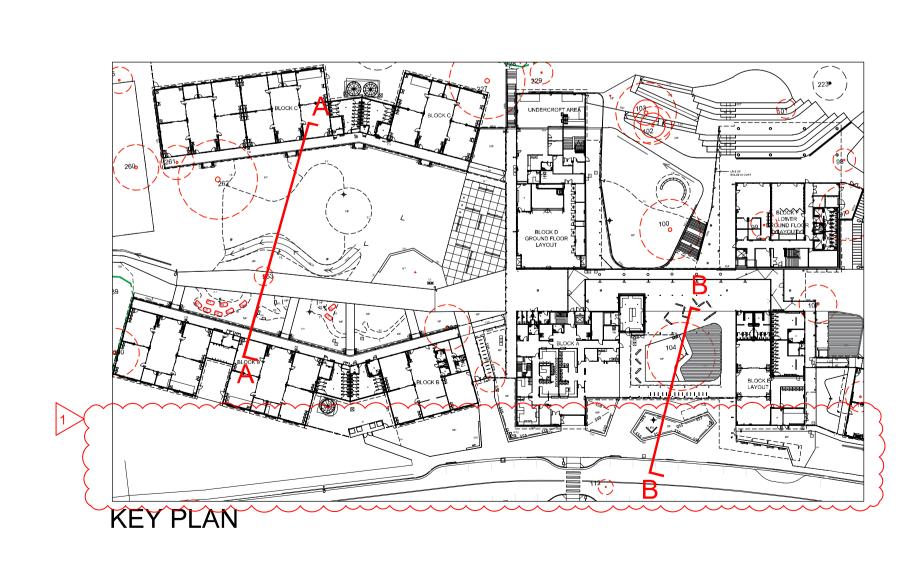

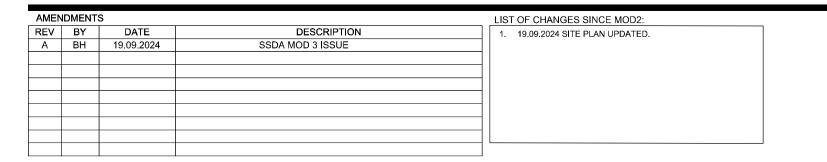





LANDSCAPE: CROSS-SECTIONS

JINDABYNE EDUCATION CAMPUS
163 BARRY WAY, JINDABYNE

1000 2000 3000 4000 5000 10000


SCALE 1:100 @ A1

19 SEPTEMBER 2024

PROJECT DISCIPLINE PHASE SERIES NUMBER REVISION

JEC - LA - SSDA - L200 A



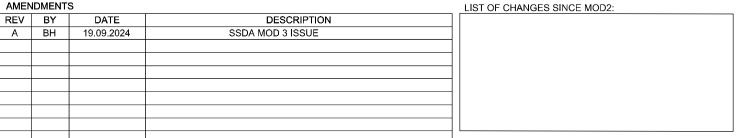





LANDSCAPE: CROSS-SECTIONS


JINDABYNE EDUCATION CAMPUS
163 BARRY WAY, JINDABYNE


1000 2000 3000 4000 5000 SCALE 1:100 @ A1

19 SEPTEMBER 2024

PROJECT DISCIPLINE PHASE SERIES NUMBER REVISION

JEC - LA - SSDA - L201 A

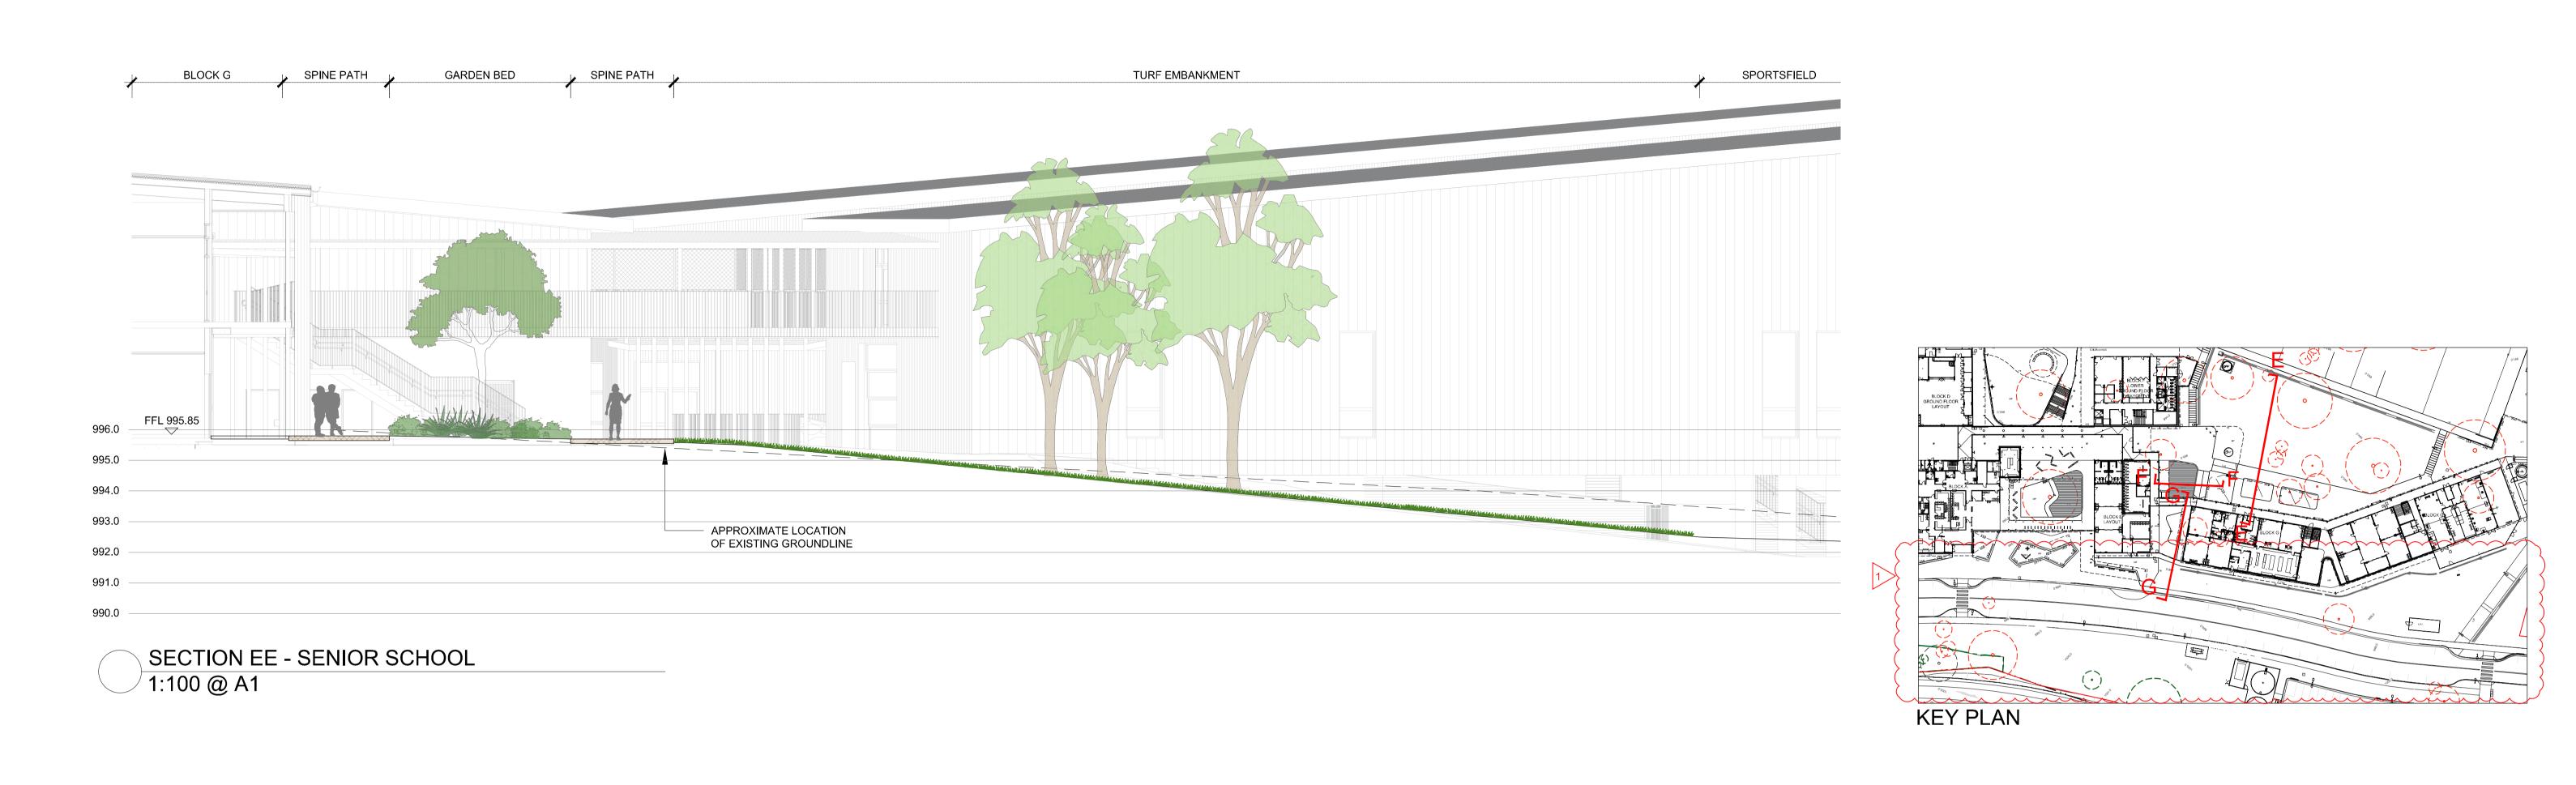

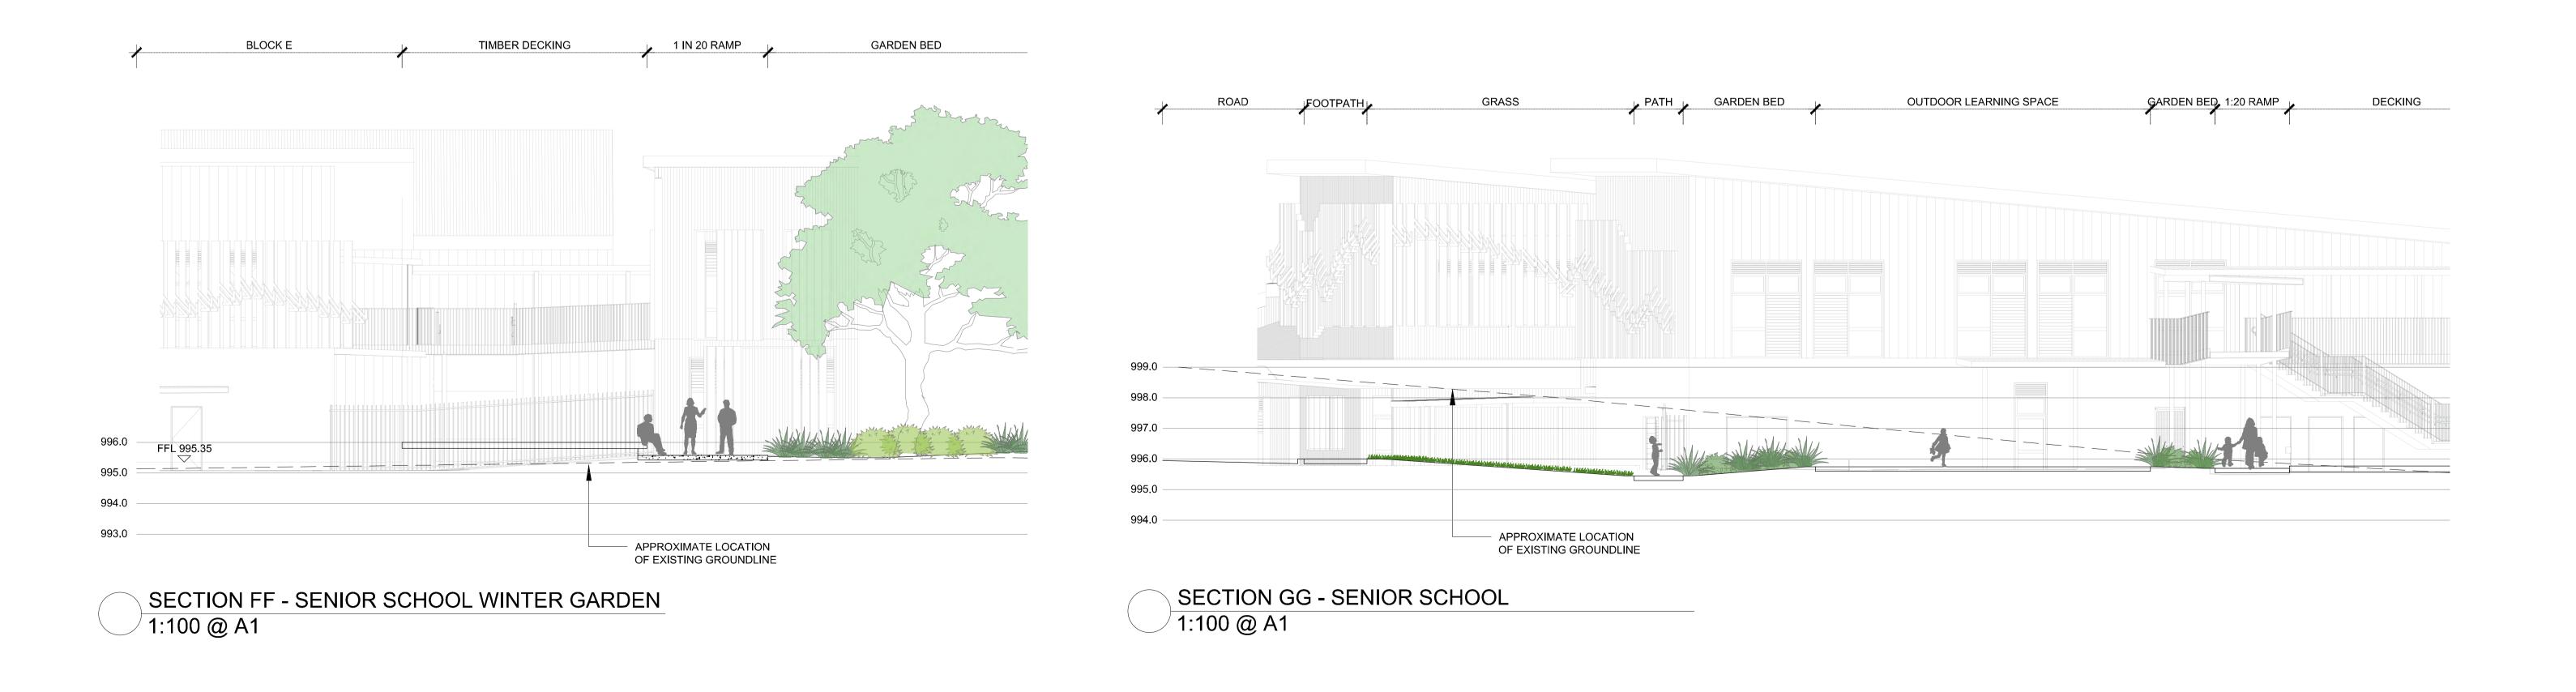

TAYLOR BRAMMER LANDSCAPE ARCHITECTS PTY LTD

AUSTINMER STUDIO
26 Moore St / PO Box 3064 Austinmer, NSW, 2515 E:southcoast@taylorbrammer.com.au T:61 2 9387 8855

LANDSCAPE: CROSS-SECTIONS

JINDABYNE EDUCATION CAMPUS

163 BARRY WAY, JINDABYNE

SCALE 1:100@A1

19 SEPTEMBER 2024


JEC - LA - SSDA - L202

AMENDMENTS

DESCRIPTION SSDA MOD 3 ISSUE LIST OF CHANGES SINCE MOD2:

1. 19.09.2024 SITE PLAN UPDATED.

NSW GOVERNMENT Education

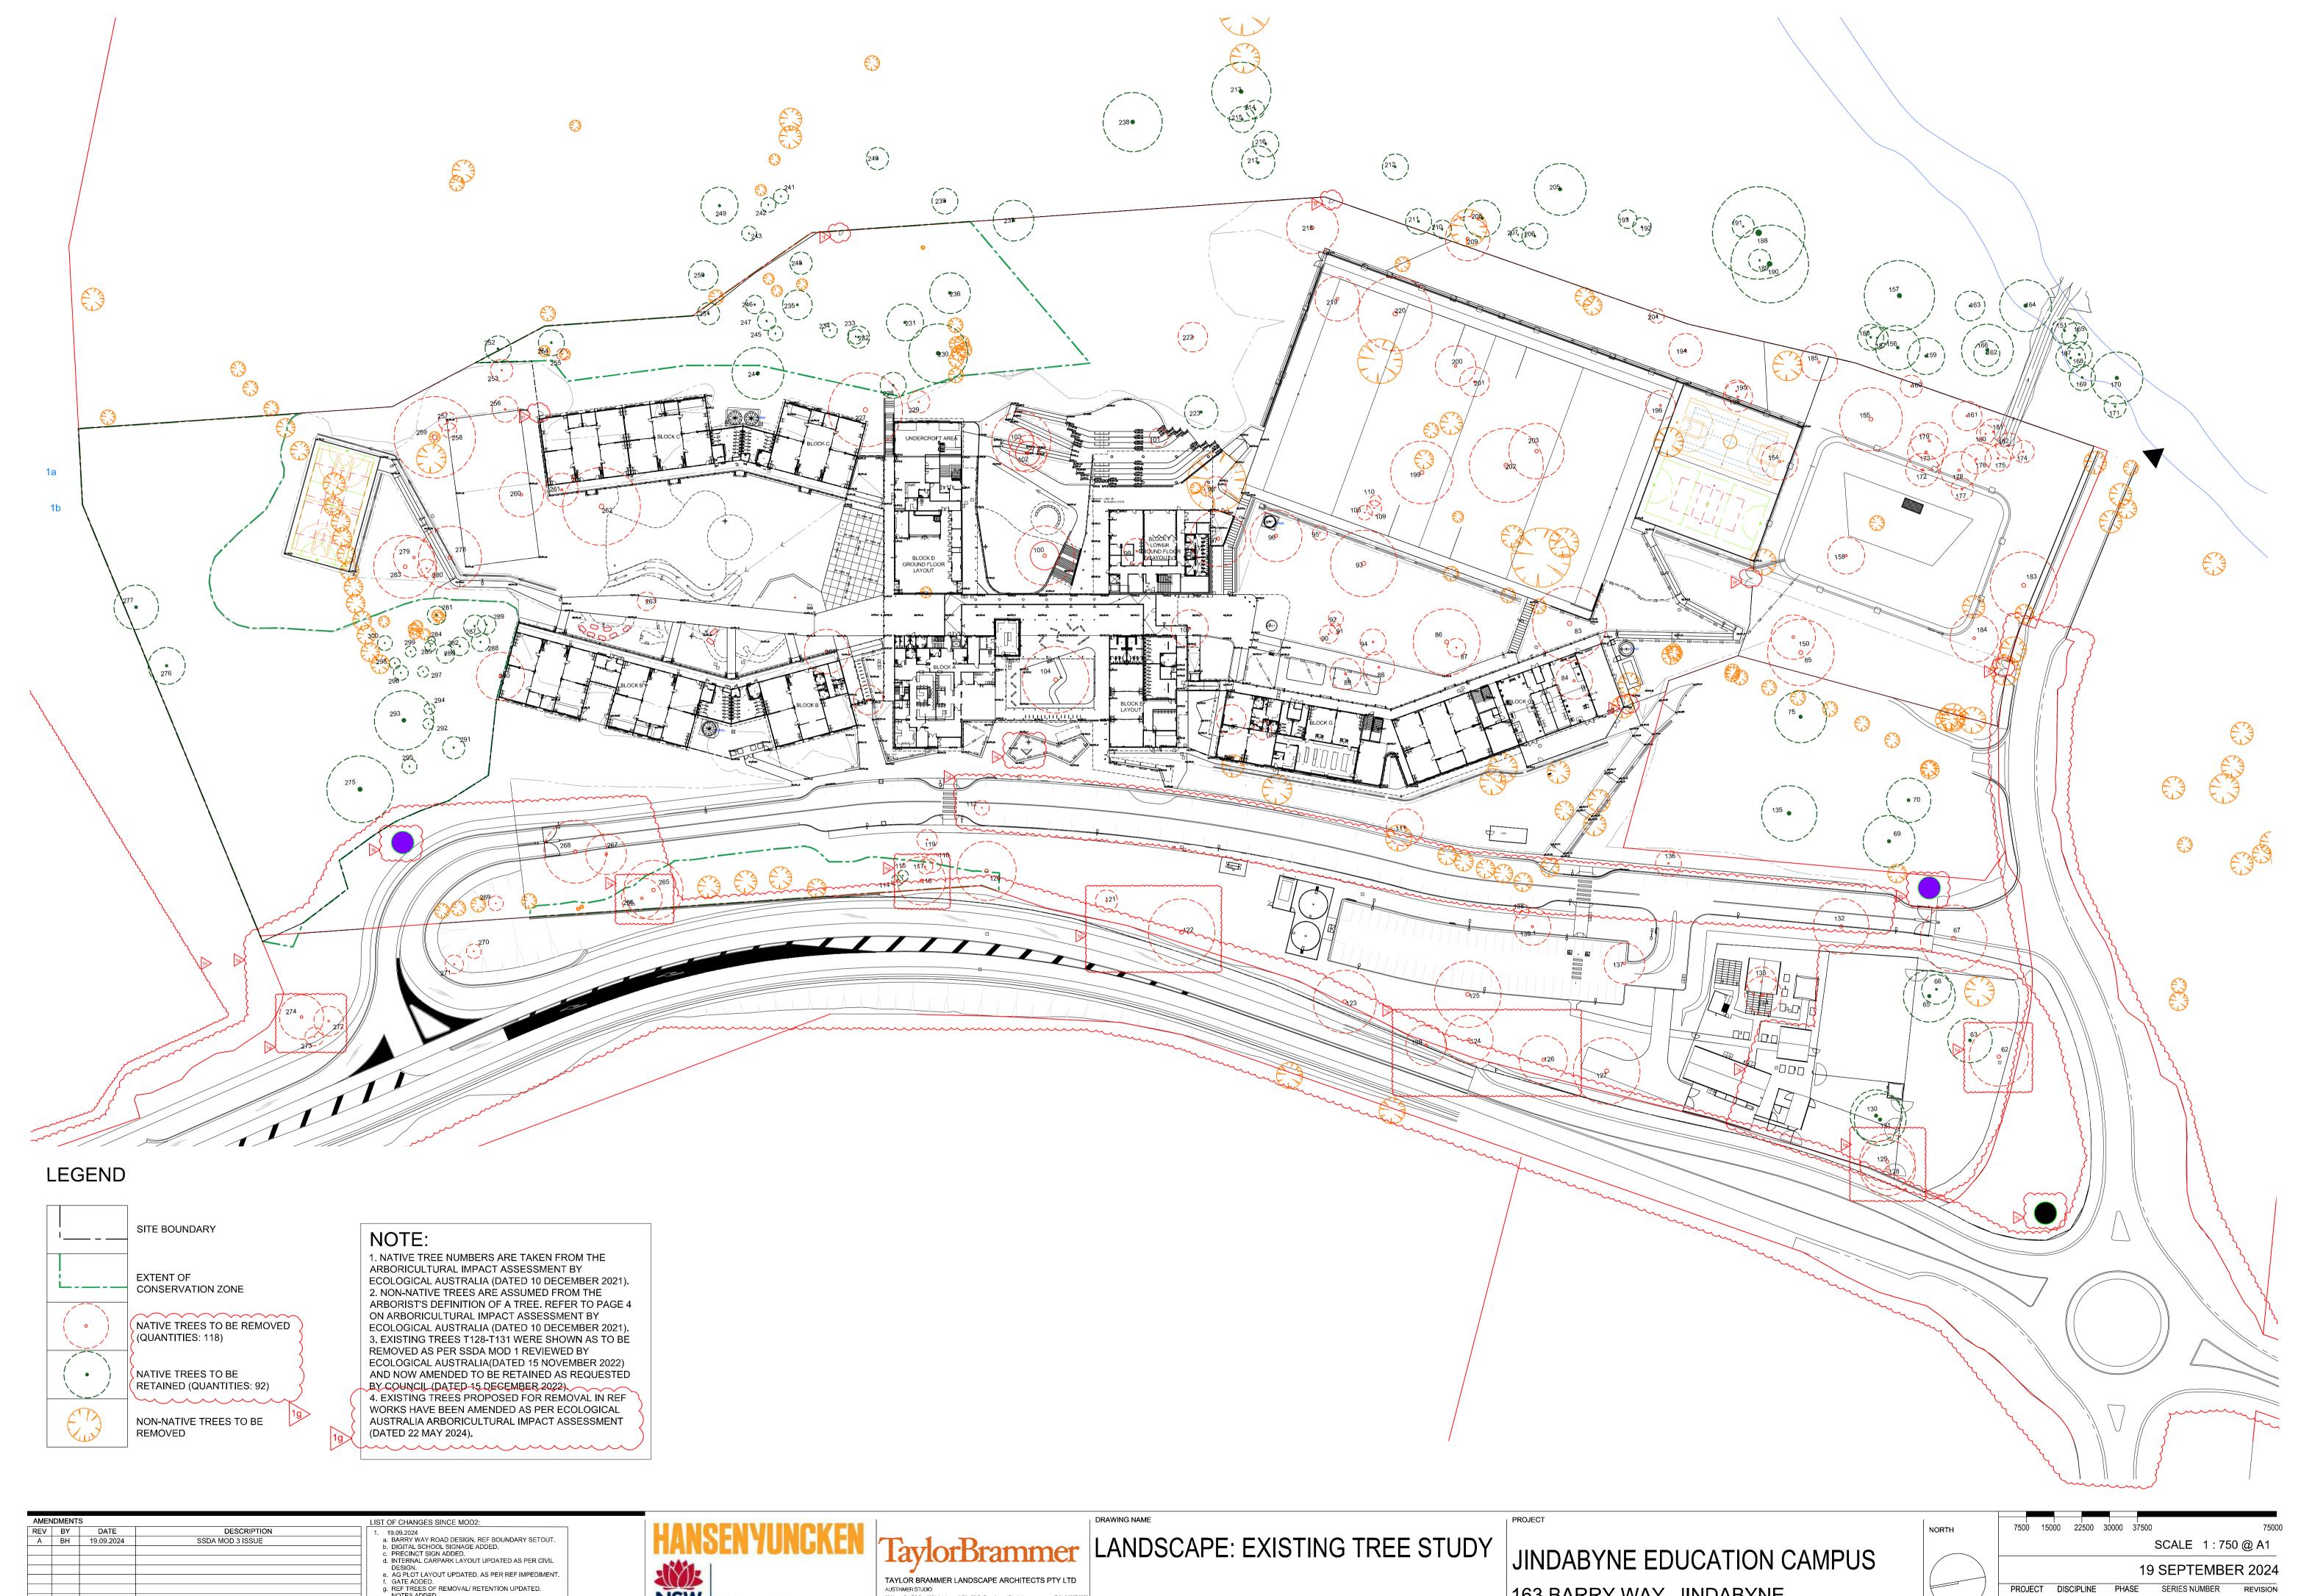

MENDMENTS			LIST OF CHANGES SINCE MOD2:
BY	DATE	DESCRIPTION	1. 19.09.2024
BH	19.09.2024	SSDA MOD 3 ISSUE	BARRY WAY ROAD DESIGN, REF BOUNDARY SETOU DIGITAL SCHOOL SIGNAGE ADDED. PRECINCT SIGN ADDED. INTERNAL CARPARK LAYOUT UPDATED AS PER CIVI
			DESIGN.
			e. AG PLOT LAYOUT UPDATED, AS PER REF IMPEDIME f. GATE ADDED.
			g. REF TREES OF REMOVAL/ RETENTION UPDATED.
			NOTES ADDED.
			h. SHARED PATH LAYOUT REMOVED.
	BY	BY DATE	BY DATE DESCRIPTION





163 BARRY WAY, JINDABYNE

