
DRAWING LIST

SHEET NO	DRAWING NAME	REV NO
A000	COVER SHEET	1
A001	NOTES & LEGENDS	1
A020	SITE PLAN - EXISTING/ DEMOLITION	1
A030	PROPOSED SITE PLAN	1
A050	PROPOSED STAGING PLAN	1
A121	SLAB SETOUT PLAN - LOWER GROUND LEVEL WEST	1
A122	SLAB SETOUT PLAN - GROUND LEVEL WEST	1
A123 A124	SLAB SETOUT PLAN - GROUND LEVEL EAST SLAB SETOUT PLAN - LEVEL 01 WEST	1
A124 A125	SLAB SETOUT PLAN - LEVEL 01 WEST	1
A126	SLAB SETOUT PLAN - LEVEL 01 EAST	1
A127	SLAB SETOUT PLAN - LEVEL 02 EAST	1
A128	SLAB SETOUT PLAN - LINK BRIDGE ALL LEVELS	1
A131	GA FLOOR PLAN - LOWER GROUND LEVEL WEST	1
A132	GA FLOOR PLAN - LOWER GROUND LEVEL EAST	1
A133	GA FLOOR PLAN - GROUND LEVEL WEST	1
A134	GA FLOOR PLAN - GROUND LEVEL EAST	1
A135	GA FLOOR PLAN - LEVEL 01 WEST	1
A136	GA FLOOR PLAN - LEVEL 01 EAST	1
A137	GA FLOOR PLAN - LEVEL 02 WEST	1
A138	GA FLOOR PLAN - LEVEL 02 EAST	1
A141	REFLECTED CEILING PLAN - LOWER GROUND LEVEL WEST	1
A142	REFLECTED CEILING PLAN - LOWER GROUND LEVEL EAST	1
A143	REFLECTED CEILING PLAN - GROUND LEVEL WEST	1
A144	REFLECTED CEILING PLAN - GROUND LEVEL EAST	1
A145	REFLECTED CEILING PLAN - LEVEL 01 WEST	1
A146	REFLECTED CEILING PLAN - LEVEL 01 EAST	1
A147 A148	REFLECTED CEILING PLAN - LEVEL 02 WEST REFLECTED CEILING PLAN - LEVEL 02 EAST	<u>1</u> 1
A140 A151	ROOF PLAN - WEST	1
A151 A152	ROOF PLAN - WEST ROOF PLAN - EAST	1
A152	CANOPY PLAN	1
A154	CANOPY ROOF PLAN	1
A161	FINISHES PLAN - LOWER GROUND LEVEL WEST	1
A162	FINISHES PLAN - GROUND LEVEL WEST	1
A163	FINISHES PLAN - GROUND LEVEL EAST	1
A164	FINISHES PLAN - LEVEL 01 WEST	1
A165	FINISHES PLAN - LEVEL 01 EAST	1
A166	FINISHES PLAN - LEVEL 02 WEST	1
A167	FINISHES PLAN - LEVEL 02 EAST	1
A171	FURNITURE PLAN - GROUND LEVEL WEST	1
A172	FURNITURE PLAN - GROUND LEVEL EAST	1
A173	FURNITURE PLAN - LEVEL 01 WEST	1
A174	FURNITURE PLAN - LEVEL 01 EAST	1
A175	FURNITURE PLAN - LEVEL 02 WEST	1
A176	FURNITURE PLAN - LEVEL 02 EAST	1
A181	WALL SETOUT - LOWER GROUND LEVEL WEST	1
A182	WALL SETOUT - LOWER GROUND LEVEL EAST	1
A183	WALL SETOUT - GROUND LEVEL WEST	1
A184	WALL SETOUT - GROUND LEVEL EAST	1
A185 A186	WALL SETOUT - LEVEL 01 WEST WALL SETOUT - LEVEL 01 EAST	<u>1</u> 1
A186 A187	WALL SETOUT - LEVEL 01 EAST WALL SETOUT - LEVEL 02 WEST	1
A107 A188	WALL SETOUT - LEVEL 02 WEST WALL SETOUT - LEVEL 02 EAST	1
A100 A190	FIRE RATED PLANS	1
A190 A201	ELEVATIONS	1
A201	ELEVATIONS	1
A203	ELEVATIONS	1
A204	ELEVATIONS	1
A211	SECTIONS	1
A212	SECTIONS	1
A213	SECTION CANOPY	1
A300	WALL SECTION DETAILS	1
A301	WALL SECTION DETAILS	1
A302	WALL SECTION DETAILS	1
A303	WALL SECTION DETAILS	1
A304	WALL SECTION DETAILS	1
A320	WALL TYPES	1
A321	WALL TYPES	1
A322	WALL TYPES	1
A330	WINDOW TYPES	1
A331		1
A332	CURTAIN WALL DETAILS	1

SHEET		REV
NO	DRAWING NAME	NO
A341	DOOR TYPES	1
A350	INTERNAL ELEVATIONS	1
A351	INTERNAL ELEVATIONS	1
A352	INTERNAL ELEVATIONS	1
A354	INTERNAL ELEVATIONS	1
A355	INTERNAL ELEVATIONS	1
A400	STAIR 1 DETAILS	1
A401	STAIR 2 DETAILS	1
A402	STAIR 3 DETAILS	1
A403	EXTERNAL STAIRS DETAILS	1
A420	LIFT DETAILS	1
A430	RAMP DETAILS	1
A440	BALUSTRADE DETAILS	1
A441	BALUSTRADE DETAILS	1
A442	FACADE DETAILS	1
A600	AMENITIES DETAILS	1
A601	AMENITIES DETAILS	1
A800	JOINERY DETAILS	1
A801	JOINERY DETAILS	1
A802	JOINERY DETAILS	1
A803	JOINERY DETAILS	1
A804	JOINERY DETAILS	1
A805	JOINERY DETAILS	1
A806	JOINERY DETAILS	1
A807	JOINERY DETAILS	1

DRAWING LIST

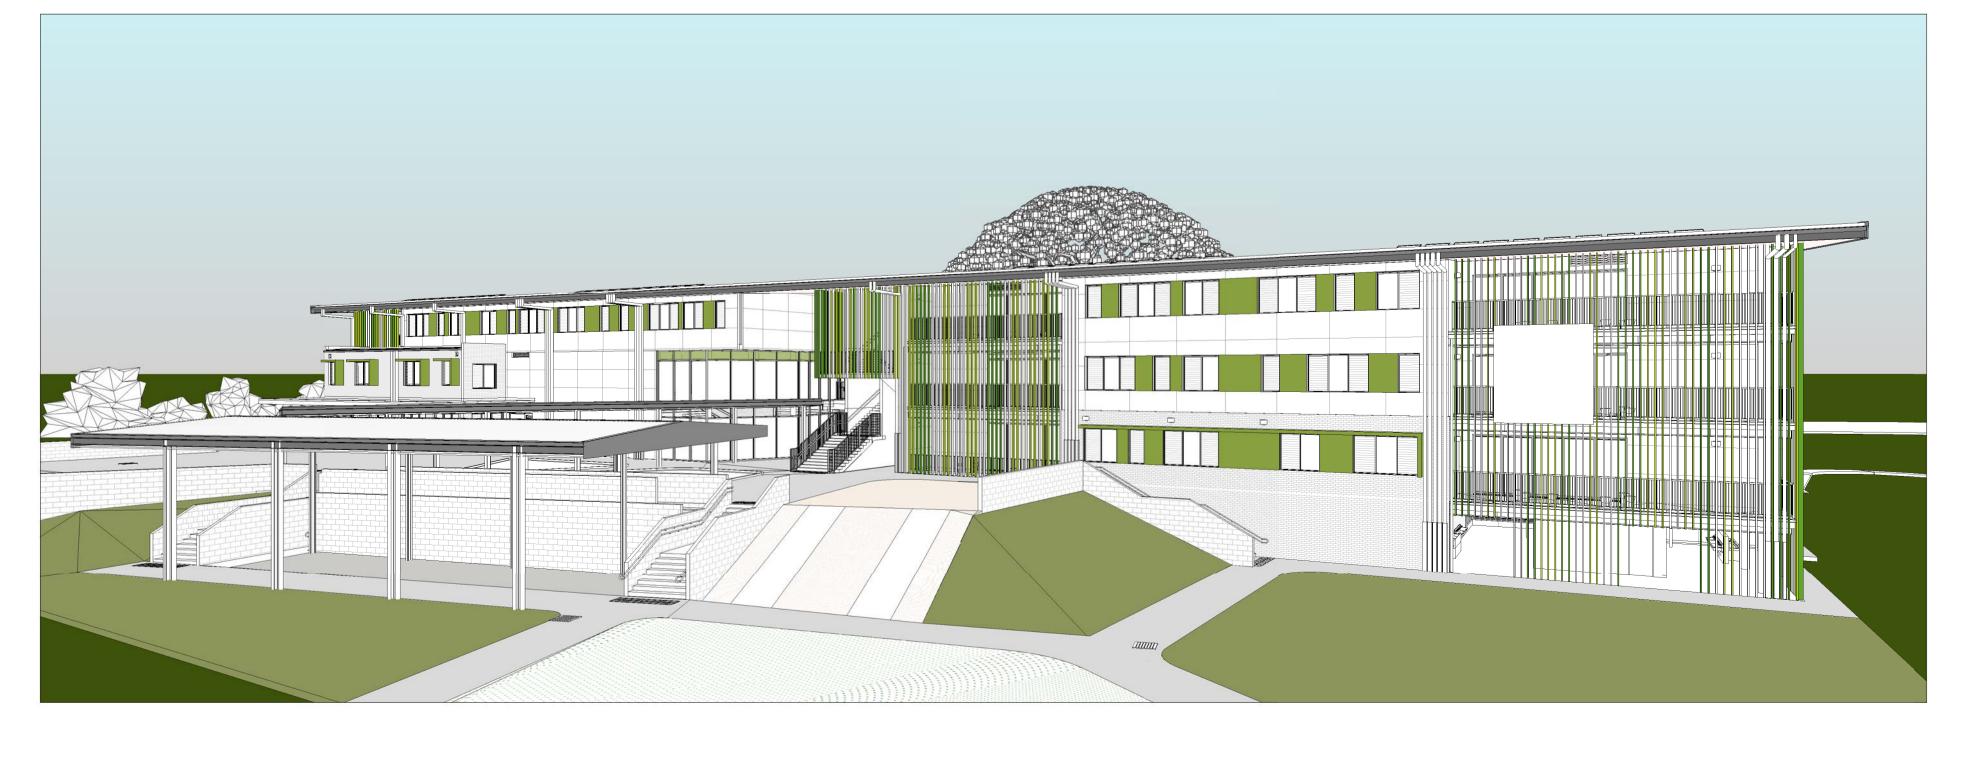





BANKSTON NORTH PUBLIC SCHOOL

SITE

CLIENT School Infrastructure NSW

PROJECT NO. 220067

PROJECT BRIEF:

homebases

GRAY PUKSAND

322 Hume Highway, Bankstown NSW

1. Construction of a 3-Storey building for 24 new permanent

2. Construction of a 3-storey building for new staff & admin facilities, new library, special programs & homebases

3. Construction of a new games court

4. Construction of a new assembly area

5. Construction of a new Kiss & Drop Area

6. Demolition of existing demountables and existing sport court

DISCLAIMER

This document may not be secure, may be corrupted in transmission or due to software incompatibility and/or may be amended or altered by third parties after leaving Gray Puksand's possession

Gray Puksand is not responsible for and accepts no liability for such matters. Subject only to any conflicting provision within any prior binding agreement by Gray Puksand (which agreement may also contain additional conditions relating to this document

 The content of this document is confidential and copyright in it belongs to Gray Puksand. They are permitted only to be opened, read and used by the addressee. 2. All users of this document must carry out all relevant investigations and must examine, take advice as required and satisfy themselves concerning the contents


correctness and sufficiency of the attachment and its contents for their purpose 3. To the extent permitted by law, all conditions and warranties concerning this document or any use to which they may be put (whether as to quality, outcome, fitness, care, skill or otherwise) whether express or implied by statute, common law, equity, trade, custom or usage or otherwise are expressly excluded.

4. Any person using or relaying document releases indemnifies, and will keep indemnified, Gray Puksand against all claims, liabilities, loss, costs and expenses arising directly or indirectly out of or in connection with such use or reliance including without limitation any misrepresentation, error or defect in this document.

Contractors to use Architectural drawings for set out. Contractors to check & verify all Dimensions on Site prior to Construction/Fabrication Figured Dimensions take precedence over Scaled Dimensions. Any Discrepancies should be immediately referred to the Architect. All work to comply with N.C.C. Statutory Authorities & Relevant Australian Standards.

NSW Nominated Architects Scott Moylan 7147 Craig Saltmarsh 6569



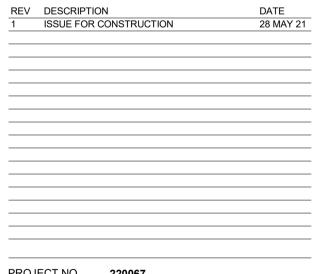

PROJECT NO 220067 DRAWN Author CHECKED Checker APPROVED Approver

BANKSTOWN NORTH PUBLIC SCHOOL 322 Hume Hwy, Bankstown

NSW 2200


PRELIMINARY

COVER SHEET



REV

1

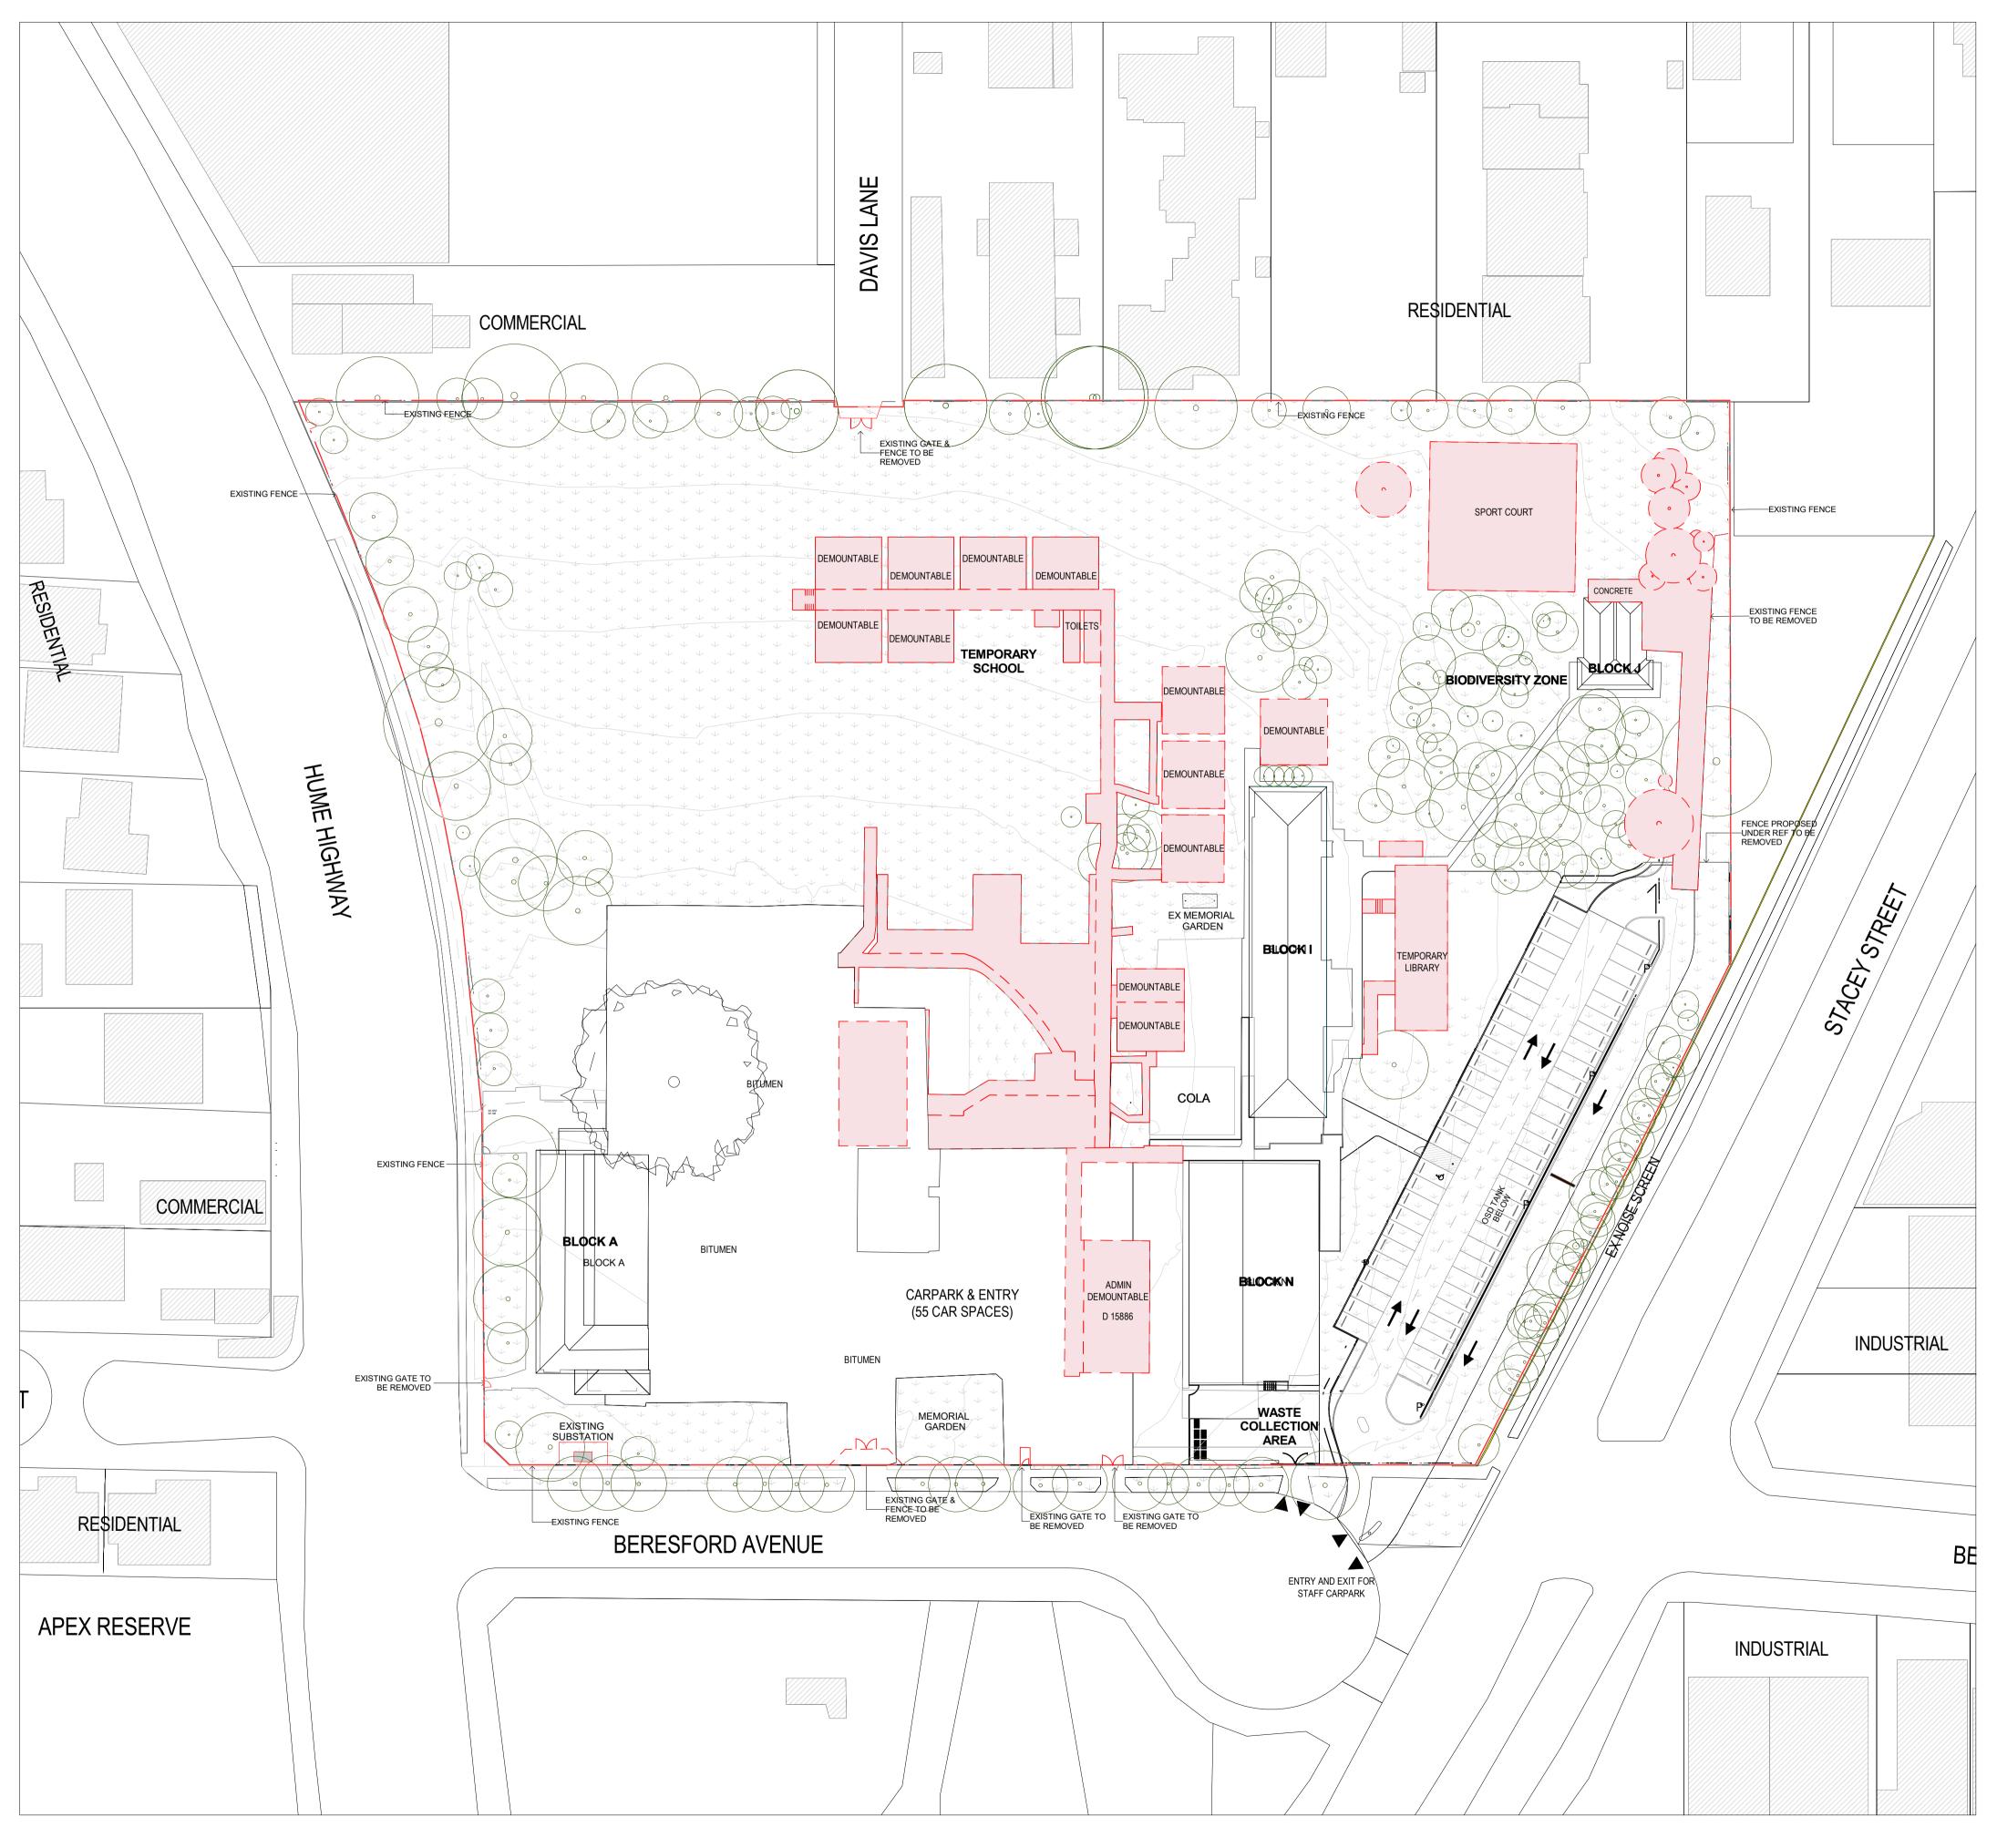



SITE LEGEND



NO WORKS AREA

TO BE DEMOLISHED (EX BUILDING & DEMOUNTABLE)

TO BE DEMOLISHED (EXISTING SLAB)

EX. TREE TO BE RETAINED

TREE TO BE REMOVED (UNDER SEPARATE DA)

- - BOUNDARY

-O----- EXISTING FENCE

------ EXISTING FENCE TO BE REMOVED

GRAY PUKSAND

DISCLAIMER

This document may not be secure, may be corrupted in transmission or due to software incompatibility and/or may be amended or altered by third parties after leaving Gray Puksand's possession

Gray Puksand is not responsible for and accepts no liability for such matters. Subject only to any conflicting provision within any prior binding agreement by Gray Puksand (which agreement may also contain additional conditions relating to this document and its use):

1. The content of this document is confidential and copyright in it belongs to Gray Puksand. They are permitted only to be opened, read and used by the addressee 2. All users of this document must carry out all relevant investigations and must

examine, take advice as required and satisfy themselves concerning the contents, correctness and sufficiency of the attachment and its contents for their purposes. 3. To the extent permitted by law, all conditions and warranties concerning this document or any use to which they may be put (whether as to quality, outcome, fitness, care, skill or otherwise) whether express or implied by statute, common law,

equity, trade, custom or usage or otherwise are expressly excluded.

4. Any person using or relaying document releases indemnifies, and will keep indemnified, Gray Puksand against all claims, liabilities, loss, costs and expenses arising directly or indirectly out of or in connection with such use or reliance including without limitation any misrepresentation, error or defect in this document.

Contractors to use Architectural drawings for set out. Contractors to check & verify all Dimensions on Site prior to Construction/Fabrication. Figured Dimensions take precedence over Scaled Dimensions. Any Discrepancies should be immediatley referred to the Architect. All work to comply with N.C.C. Statutory Authorities & Relevant Australian Standards.

NSW Nominated Architects Scott Moylan 7147 Craig Saltmarsh 6569



REV	DESCRIPTION	1	DATE
1	ISSUE FOR C	ONSTRUCTION	28 MAY 21
PRO	IECT NO	220067	
			\frown
DRAV		Author	\sim
CHEC	CKED	Checker	\bigtriangledown

BANKSTOWN NORTH PUBLIC SCHOOL 322 Hume Hwy, Bankstown


NSW 2200

Approver


PRELIMINARY

APPROVED

SITE PLAN - EXISTING/ DEMOLITION A020 1 DWG # REV SCALE @ A1 As indicated

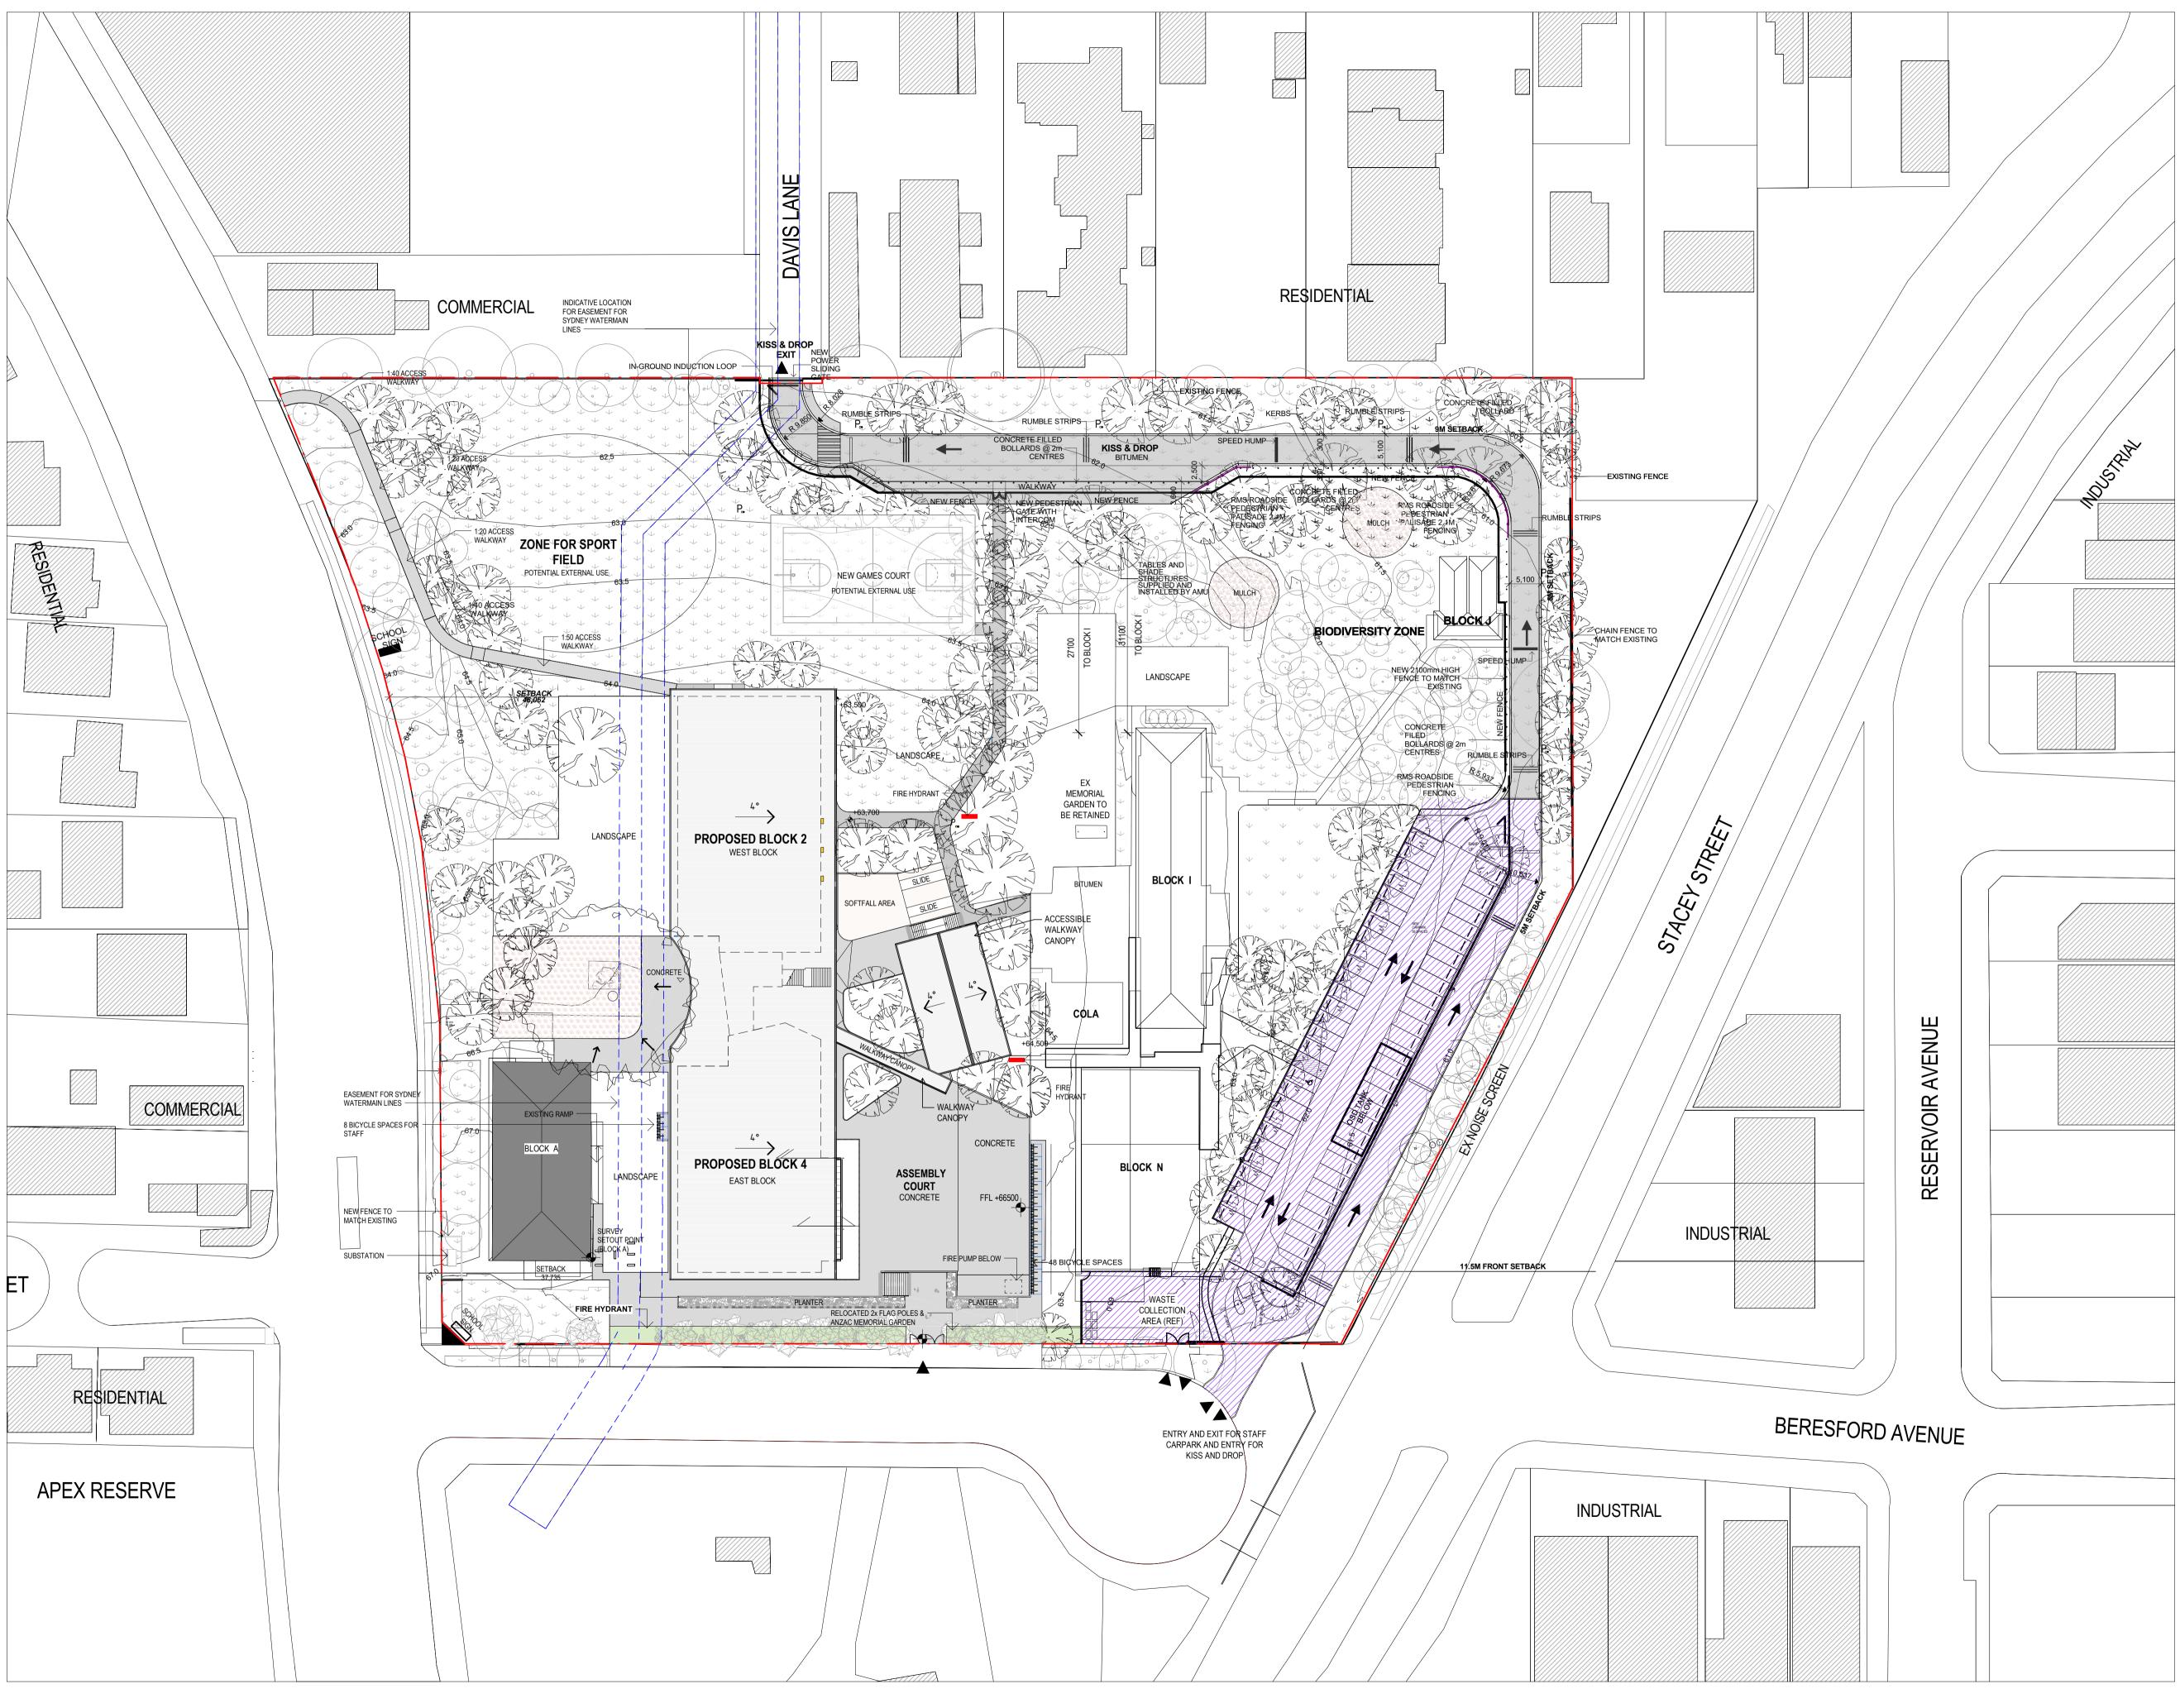

PROPOSED SITE LEGEND

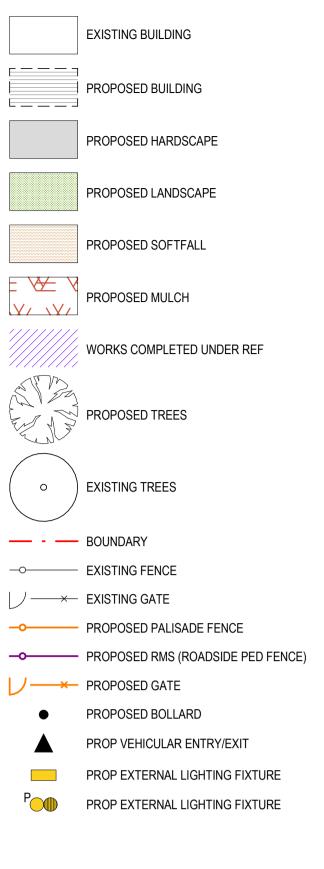

GRAY PUKSAND

DISCLAIMER

This document may not be secure, may be corrupted in transmission or due to software incompatibility and/or may be amended or altered by third parties after leaving Gray Puksand's possession

Gray Puksand is not responsible for and accepts no liability for such matters. Subject only to any conflicting provision within any prior binding agreement by Gray Puksand (which agreement may also contain additional conditions relating to this document and its use):

 The content of this document is confidential and copyright in it belongs to Gray Puksand. They are permitted only to be opened, read and used by the addressee.
 All users of this document must carry out all relevant investigations and must examine, take advice as required and satisfy themselves concerning the contents,

correctness and sufficiency of the attachment and its contents for their purposes. 3. To the extent permitted by law, all conditions and warranties concerning this document or any use to which they may be put (whether as to quality, outcome, fitness, care, skill or otherwise) whether express or implied by statute, common law, equity, trade, custom or usage or otherwise are expressly excluded.

4. Any person using or relaying document releases indemnifies, and will keep indemnified, Gray Puksand against all claims, liabilities, loss, costs and expenses arising directly or indirectly out of or in connection with such use or reliance including without limitation any misrepresentation, error or defect in this document.

Contractors to use Architectural drawings for set out. Contractors to check & verify all Dimensions on Site prior to Construction/Fabrication. Figured Dimensions take precedence over Scaled Dimensions. Any Discrepancies should be immediatley referred to the Architect. All work to comply with N.C.C. Statutory Authorities & Relevant Australian Standards.

NSW Nominated Architects Scott Moylan 7147 Craig Saltmarsh 6569



REV	DESCRIPTI	ON	DATE
1	ISSUE FOR	CONSTRUCTION	28 MAY 21
PRO.	JECT NO	220067	

PROJECT NO2DRAWNACHECKEDCAPPROVEDA

Author Checker Approver

 \bigcirc


BANKSTOWN NORTH PUBLIC SCHOOL 322 Hume Hwy, Bankstown NSW 2200

PRELIMINARY


PROPOSED SITE PLAN

 DWG #
 A030
 REV
 1

 SCALE @ A1
 As indicated
 1

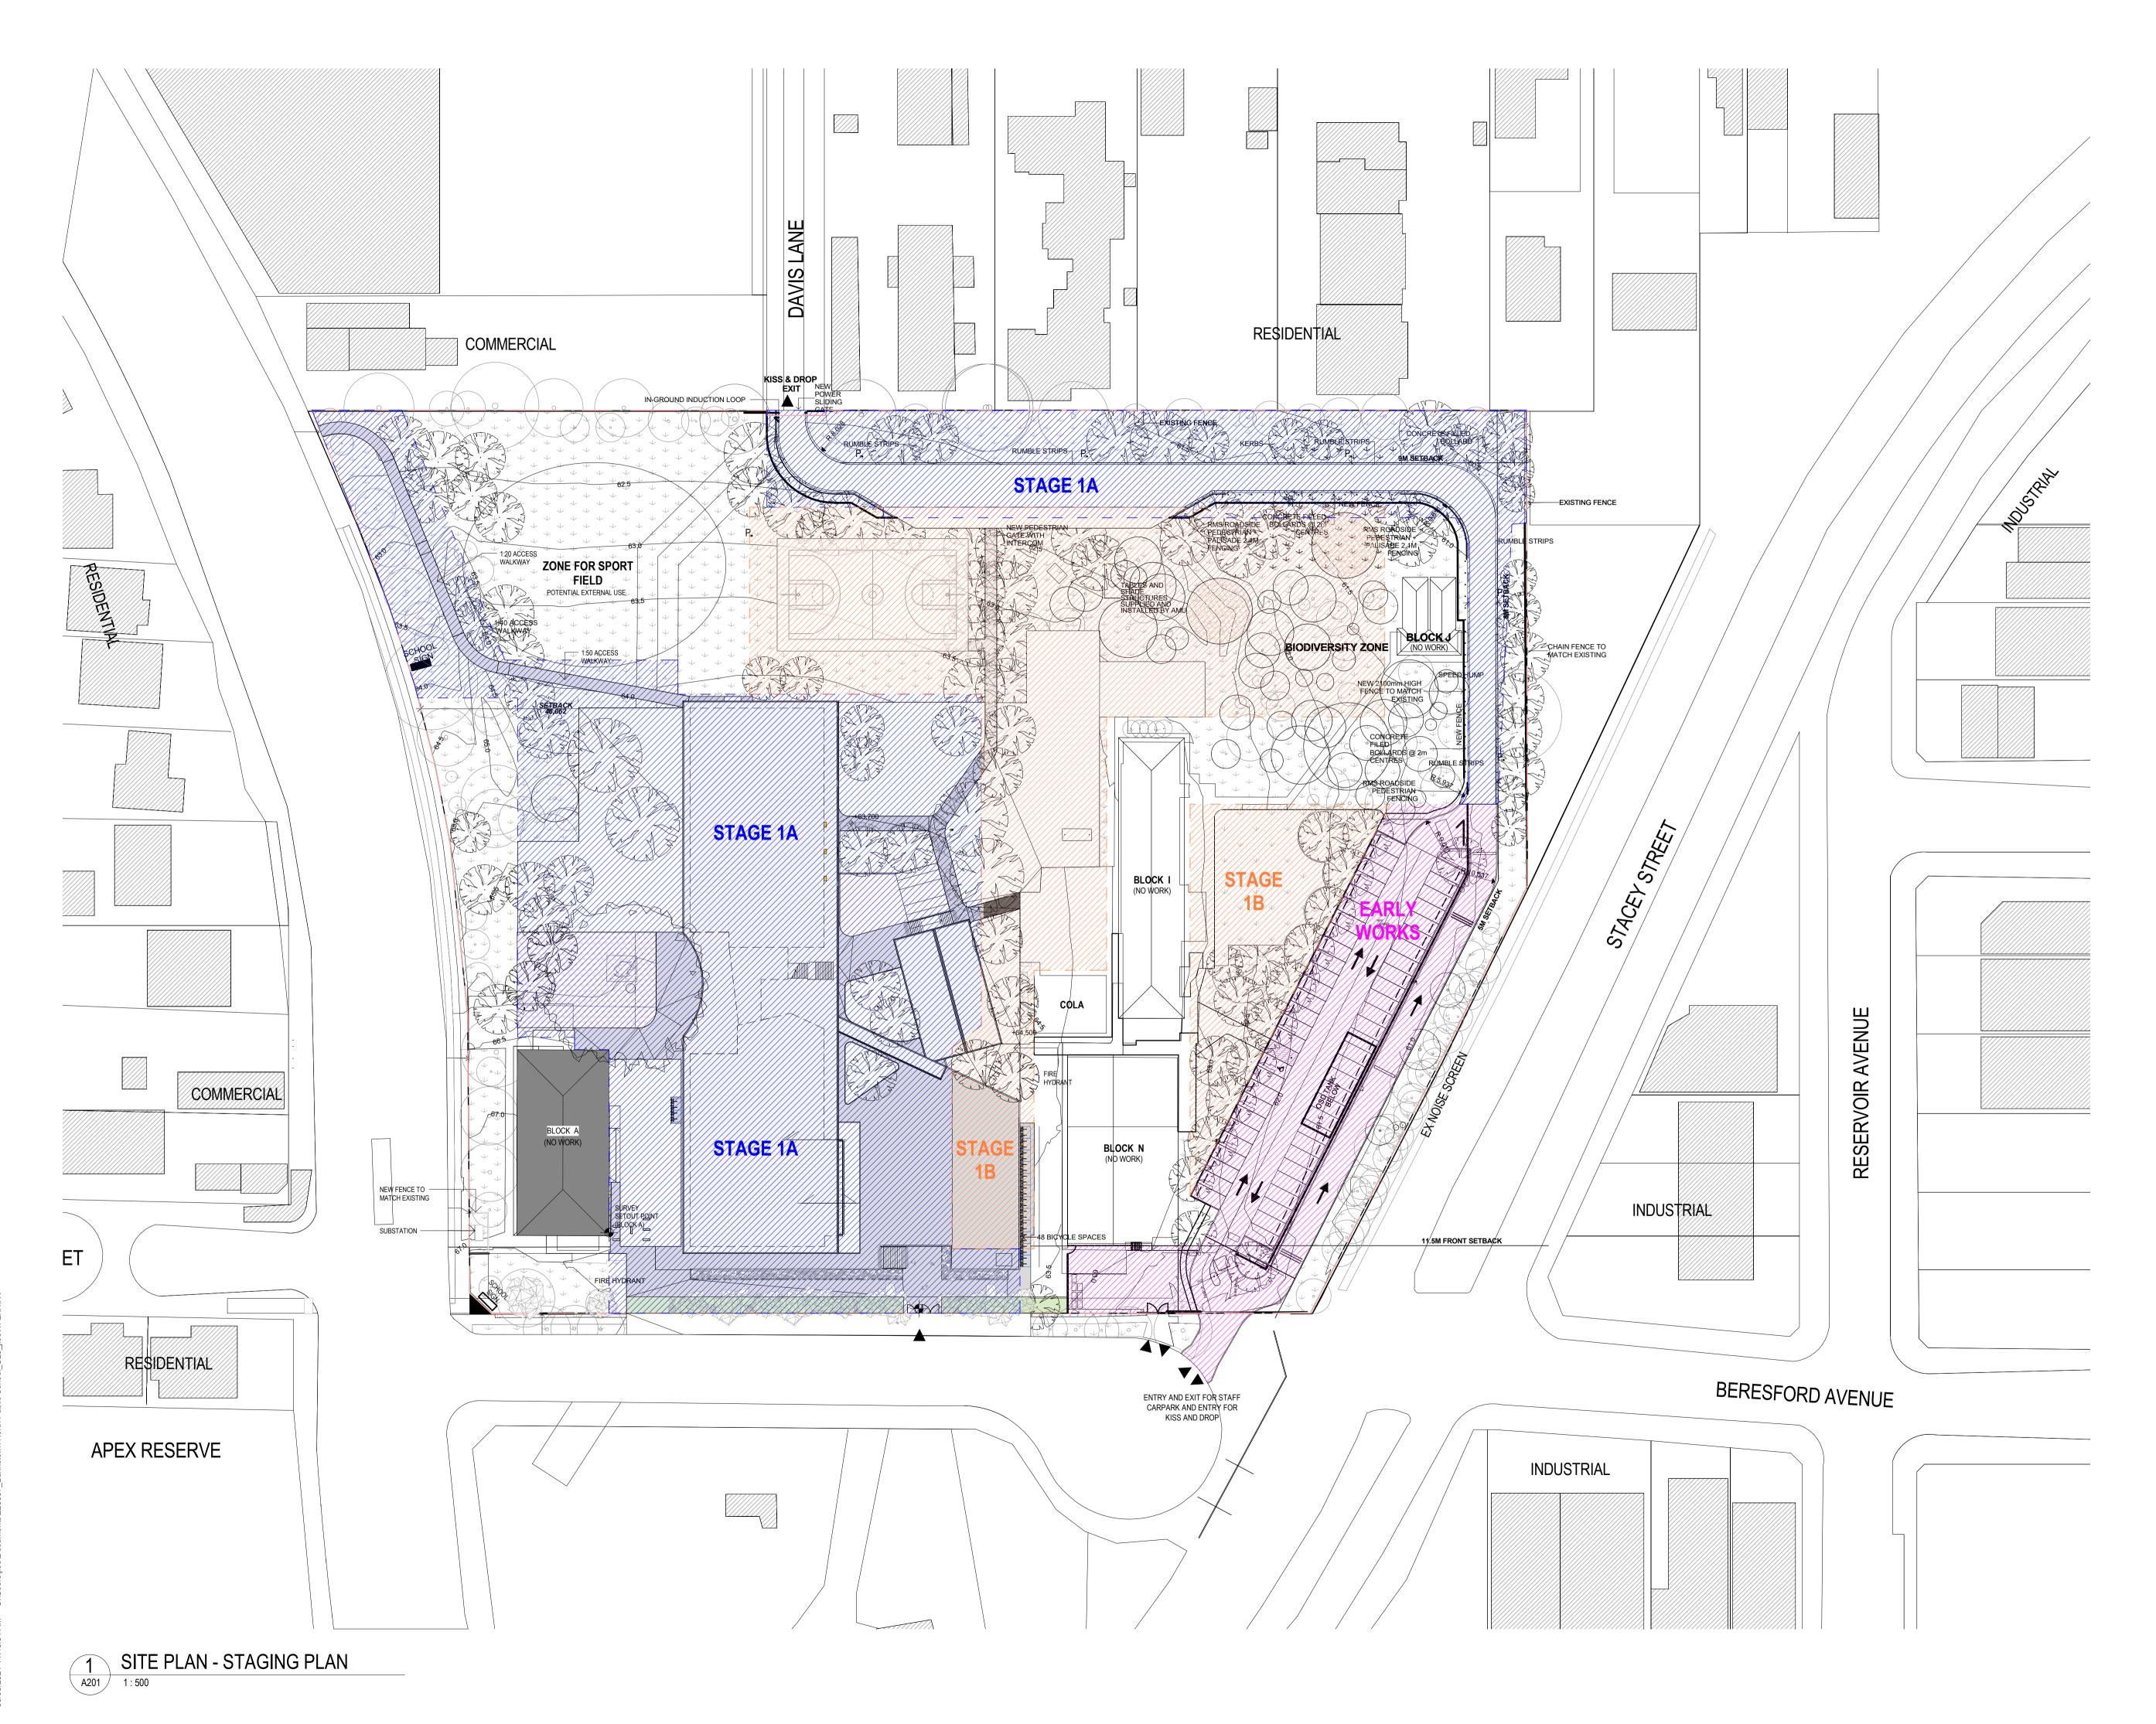

LEGEND

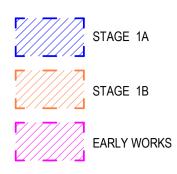

GRAY PUKSAND

DISCLAIMER

This document may not be secure, may be corrupted in transmission or due to software incompatibility and/or may be amended or altered by third parties after leaving Gray Puksand's possession

Gray Puksand is not responsible for and accepts no liability for such matters. Subject only to any conflicting provision within any prior binding agreement by Gray Puksand (which agreement may also contain additional conditions relating to this document and its use):

 The content of this document is confidential and copyright in it belongs to Gray Puksand. They are permitted only to be opened, read and used by the addressee. All users of this document must carry out all relevant investigations and must examine, take advice as required and satisfy themselves concerning the contents, correctness and sufficiency of the attachment and its contents for their purposes.

3. To the extent permitted by law, all conditions and warranties concerning this document or any use to which they may be put (whether as to quality, outcome, fitness, care, skill or otherwise) whether express or implied by statute, common law,

equity, trade, custom or usage or otherwise are expressly excluded.

4. Any person using or relaying document releases indemnifies, and will keep indemnified, Gray Puksand against all claims, liabilities, loss, costs and expenses arising directly or indirectly out of or in connection with such use or reliance including without limitation any misrepresentation, error or defect in this document.

Contractors to use Architectural drawings for set out. Contractors to check & verify all Dimensions on Site prior to Construction/Fabrication. Figured Dimensions take precedence over Scaled Dimensions. Any Discrepancies should be immediatley referred to the Architect. All work to comply with N.C.C. Statutory Authorities & Relevant Australian Standards.

NSW Nominated Architects Scott Moylan 7147 Craig Saltmarsh 6569



REV	DESCRIPTION	DATE
1	ISSUE FOR CONSTRUCTION	28 MAY 21

PROJECT NO 220067 DRAWN Author CHECKED Checker APPROVED Approver


BANKSTOWN NORTH PUBLIC SCHOOL 322 Hume Hwy, Bankstown

NSW 2200


PRELIMINARY

PROPOSED STAGING PLAN

DWG #	A050	REV	1
SCALE @ A1	As indicated		

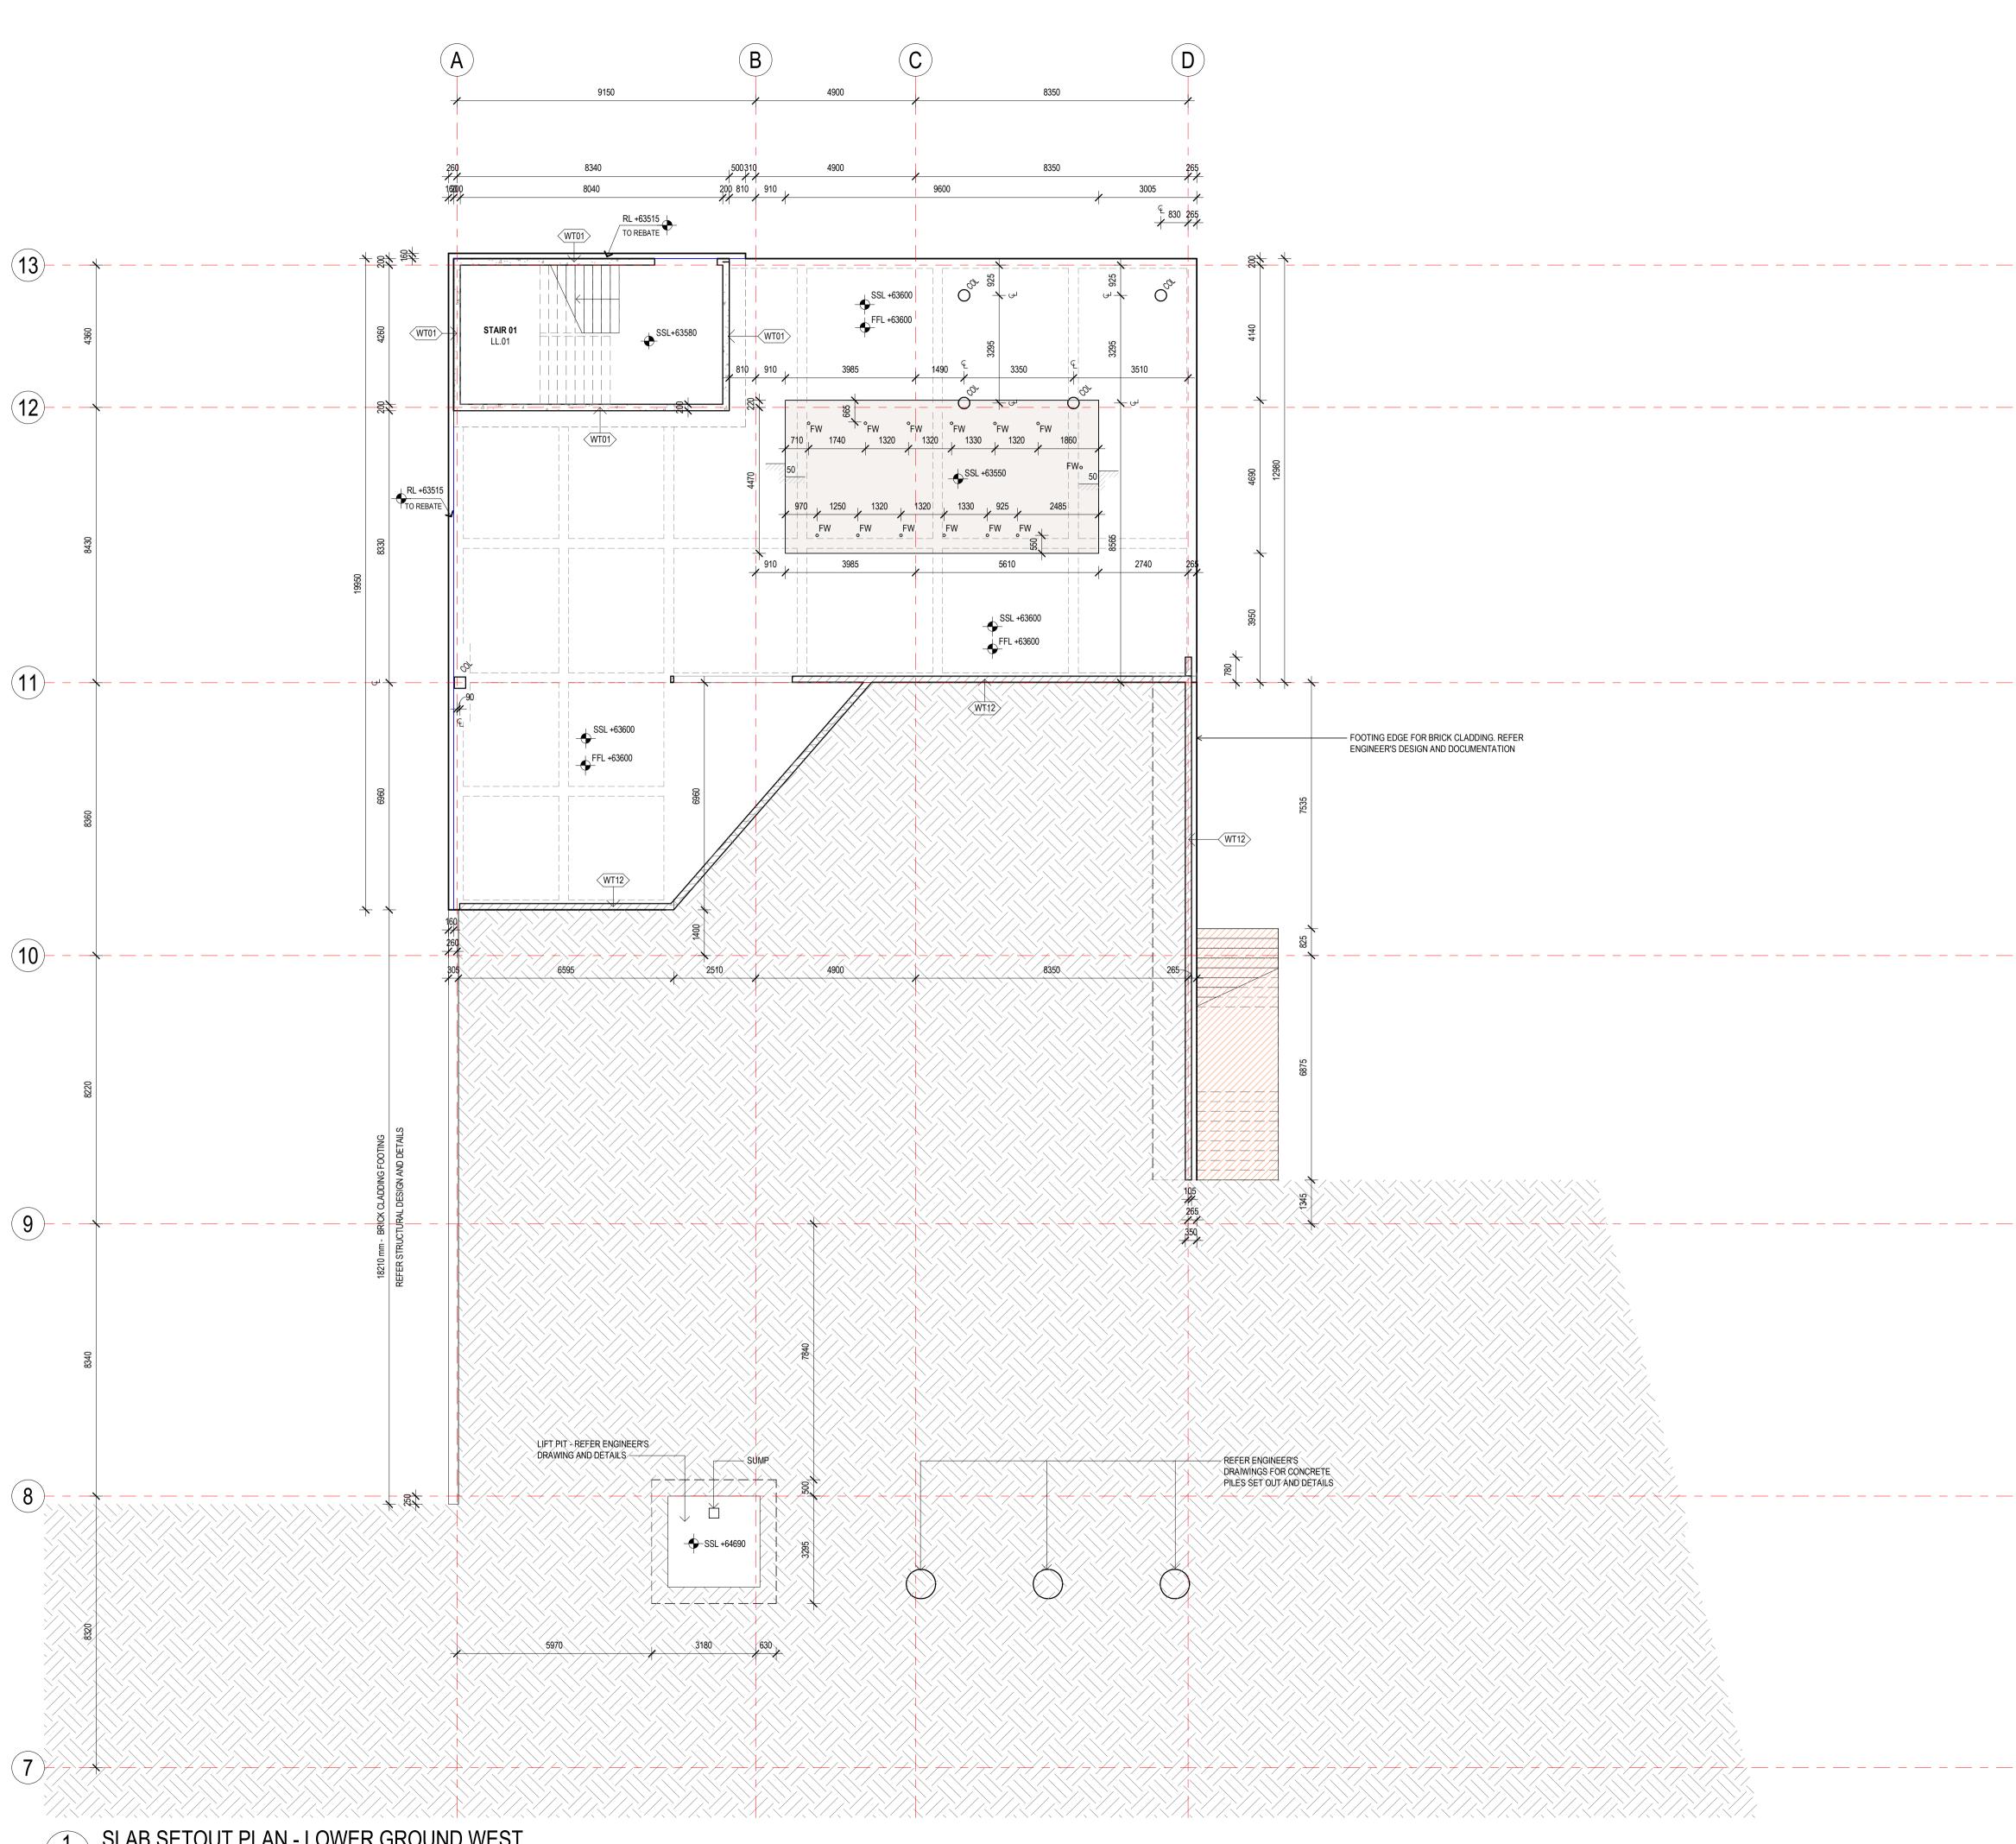


SLAB SETOUT PLAN - LOWER GROUND WEST 1 SLAI A201 1:100

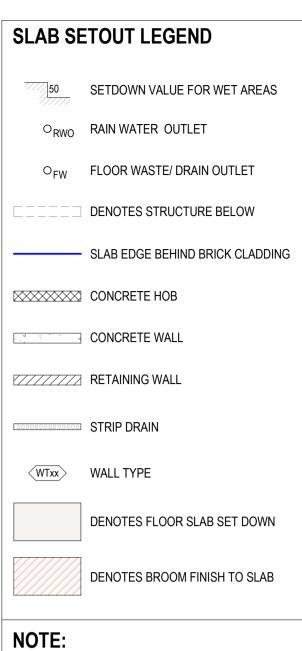

READ IN CONJUNCTION WITH RELATIVE CONSULTANT DRAWING AND SPECIFICATION

ALLOW SETDOWN TO WHERE THERE IS STRIP DRAIN FOLLOWING THE REQUIRED REBATE AS PER HYDRAULIC'S SPECIFICATION

ALL FALLS TO WET AREAS AND BALCONIES TO REFER TO HYDRAULIC DOCUMENTATION

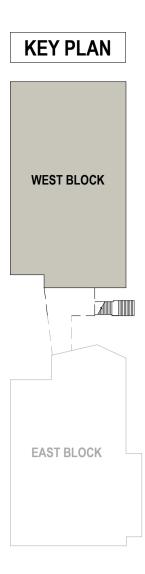

GRAY PUKSAND

DISCLAIMER

This document may not be secure, may be corrupted in transmission or due to software incompatibility and/or may be amended or altered by third parties after leaving Gray Puksand's possession

Gray Puksand is not responsible for and accepts no liability for such matters. Subject only to any conflicting provision within any prior binding agreement by Gray Puksand (which agreement may also contain additional conditions relating to this document and its use):

 The content of this document is confidential and copyright in it belongs to Gray Puksand. They are permitted only to be opened, read and used by the addressee. 2. All users of this document must carry out all relevant investigations and must

examine, take advice as required and satisfy themselves concerning the contents, correctness and sufficiency of the attachment and its contents for their purposes. 3. To the extent permitted by law, all conditions and warranties concerning this

document or any use to which they may be put (whether as to quality, outcome, fitness, care, skill or otherwise) whether express or implied by statute, common law, equity, trade, custom or usage or otherwise are expressly excluded.

4. Any person using or relaying document releases indemnifies, and will keep indemnified, Gray Puksand against all claims, liabilities, loss, costs and expenses arising directly or indirectly out of or in connection with such use or reliance including without limitation any misrepresentation, error or defect in this document.

Contractors to use Architectural drawings for set out. Contractors to check & verify all Dimensions on Site prior to Construction/Fabrication Figured Dimensions take precedence over Scaled Dimensions. Any Discrepancies should be immediately referred to the Architect. All work to comply with N.C.C. Statutory Authorities & Relevant Australian Standards.

NSW Nominated Architects Scott Moylan 7147 Craig Saltmarsh 6569




REV	DESCRIPTI		DATE
1	ISSUE FOR	CONSTRUCTION	28 MAY 21
PROJ	IECT NO	220067	
DRAV	VN	Author	
	CKED	Checker	(🗙)
CHEC	JNED	Checker	\searrow


DRAWN Author CHECKED Checker APPROVED Approver

BANKSTOWN NORTH PUBLIC SCHOOL 322 Hume Hwy, Bankstown

NSW 2200

SLAB SETOUT PLAN - LOWER GROUND LEVEL WEST					
DWG #	A121	REV	1		
SCALE @ A1	As indicated				

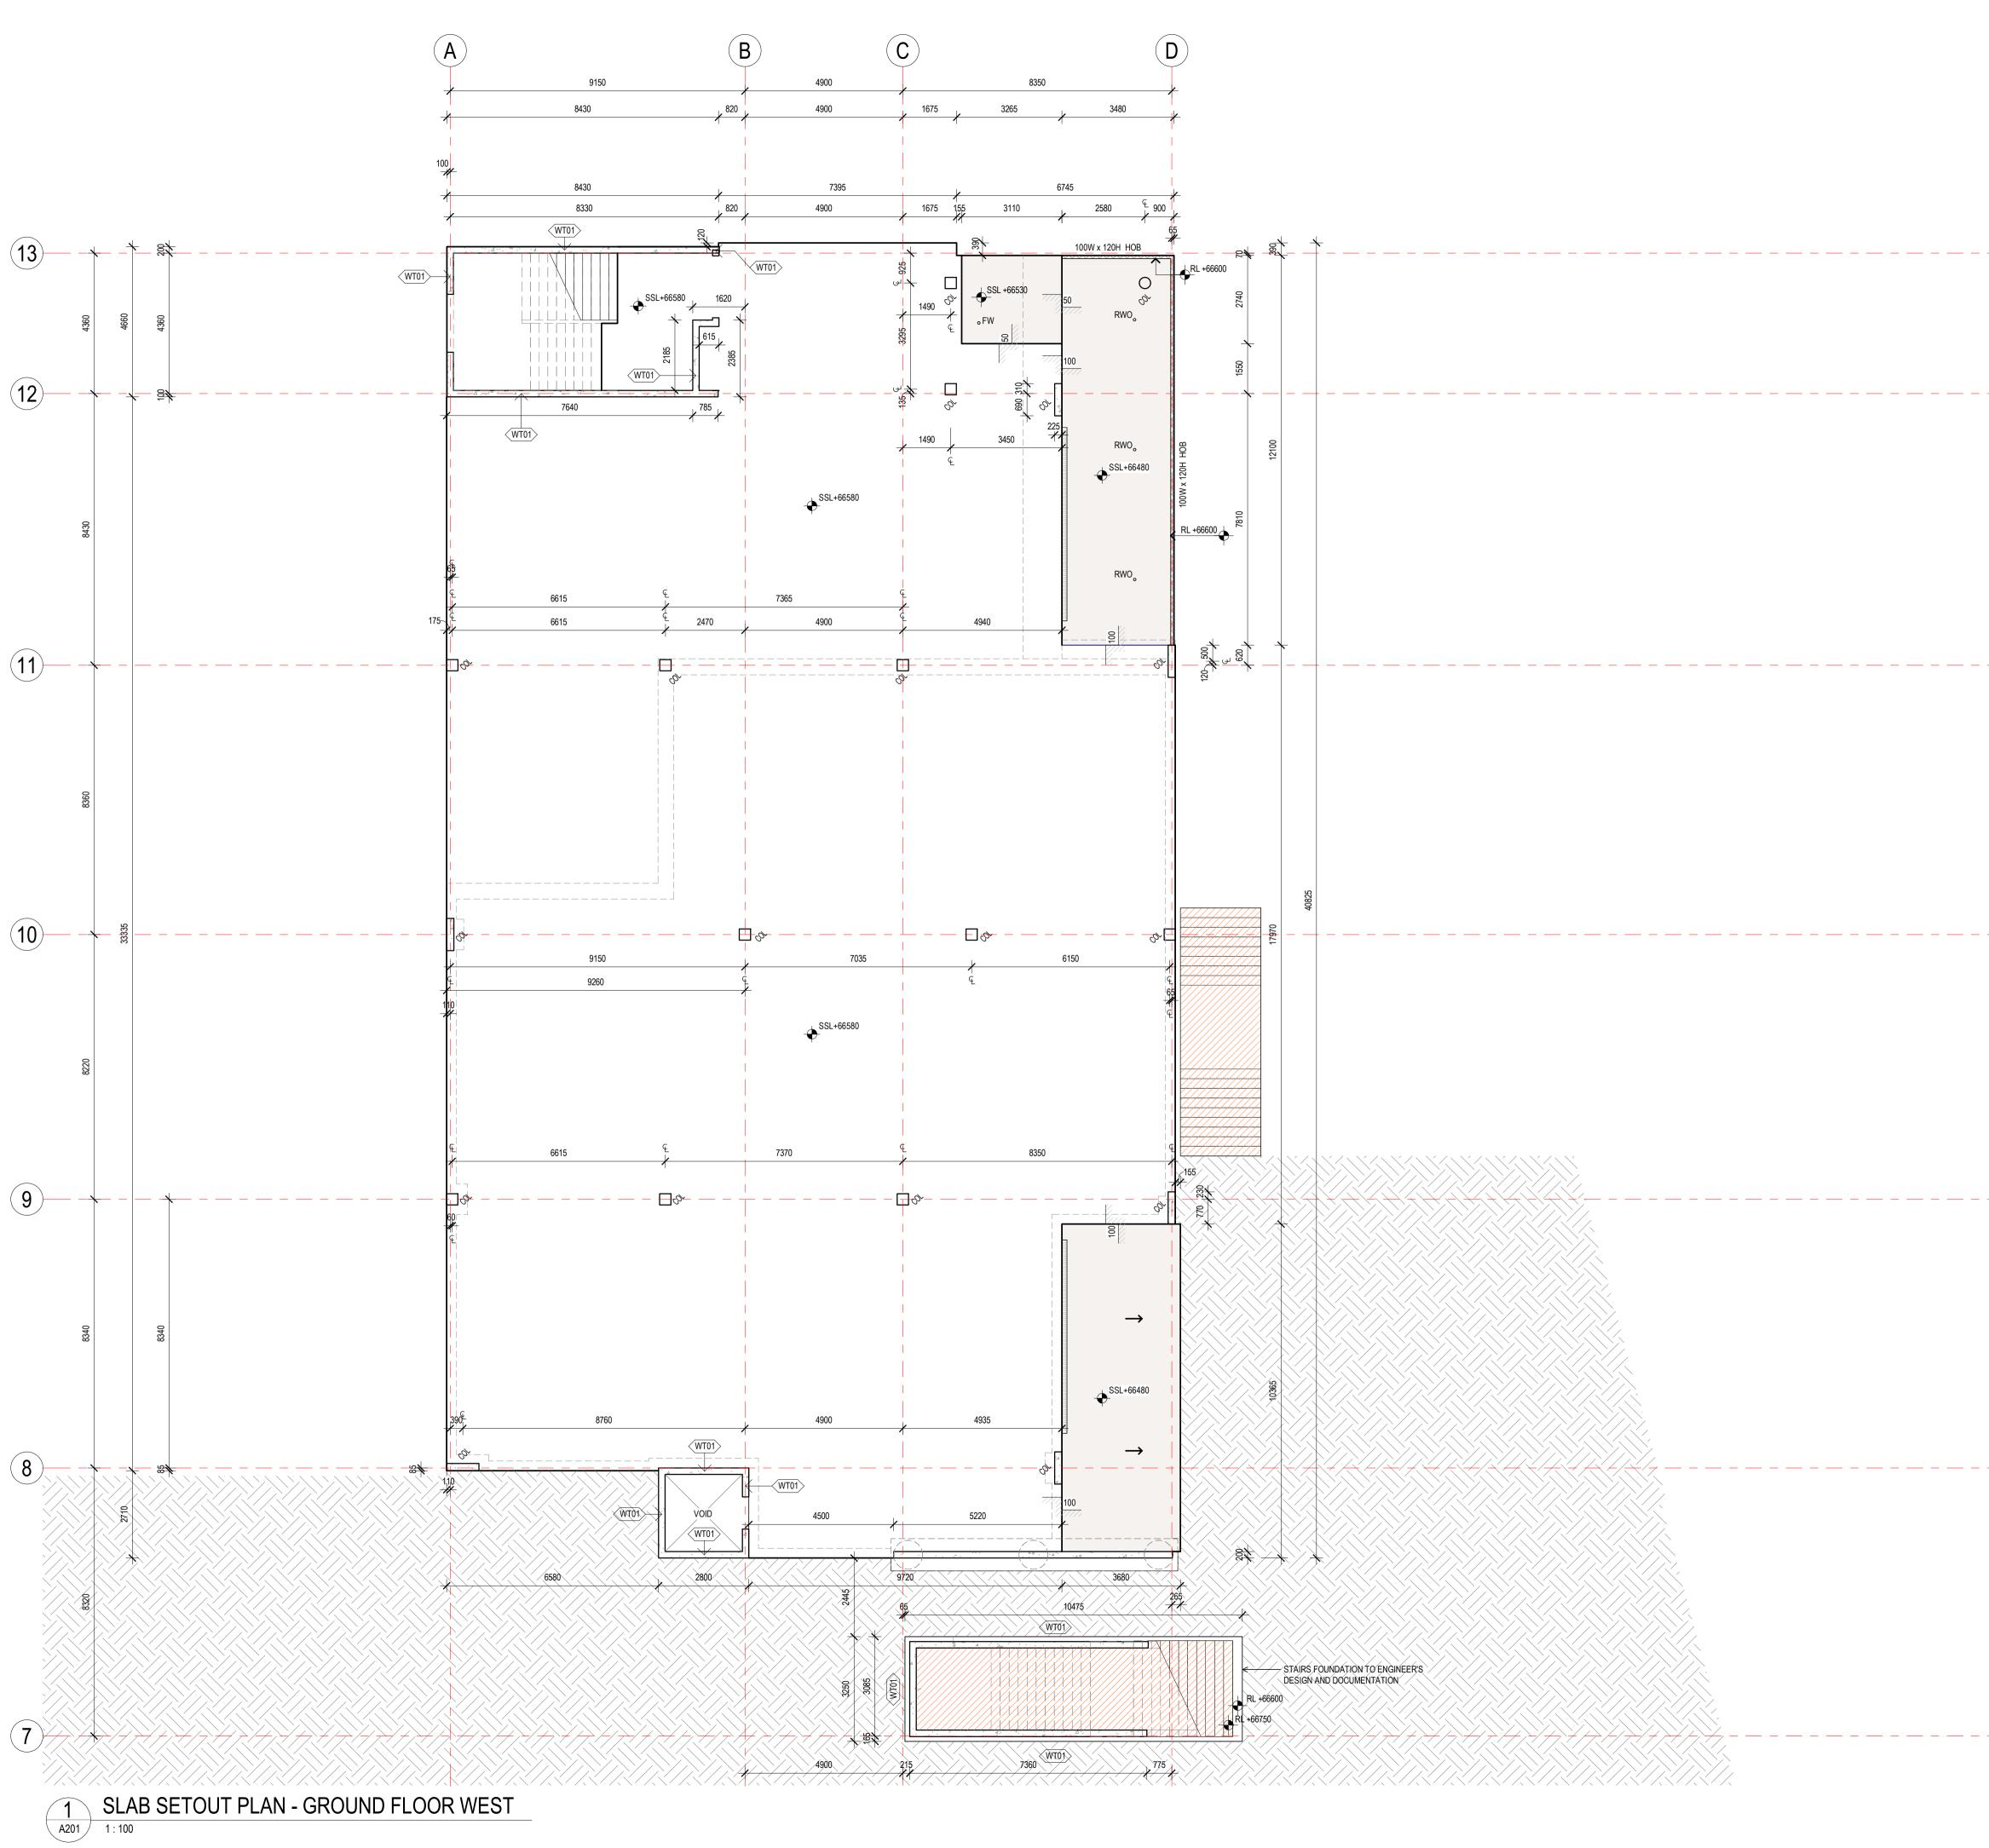


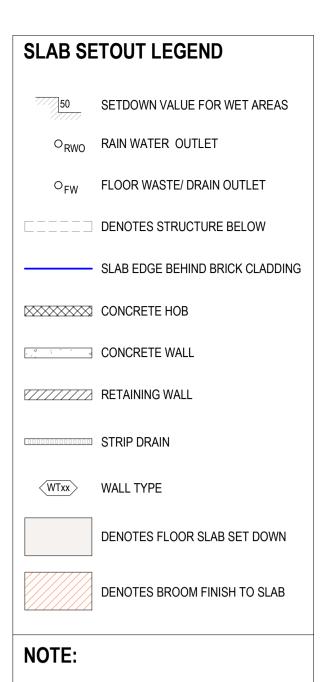

READ IN CONJUNCTION WITH RELATIVE CONSULTANT DRAWING AND SPECIFICATION

ALLOW SETDOWN TO WHERE THERE IS STRIP DRAIN FOLLOWING THE REQUIRED REBATE AS PER HYDRAULIC'S SPECIFICATION

ALL FALLS TO WET AREAS AND BALCONIES TO REFER TO HYDRAULIC DOCUMENTATION

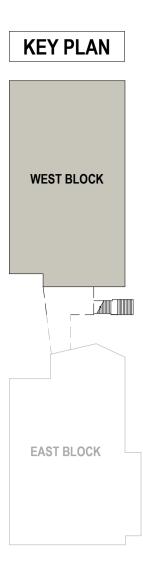

GRAY PUKSAND

DISCLAIMER

This document may not be secure, may be corrupted in transmission or due to software incompatibility and/or may be amended or altered by third parties after leaving Gray Puksand's possession

Gray Puksand is not responsible for and accepts no liability for such matters. Subject only to any conflicting provision within any prior binding agreement by Gray Puksand (which agreement may also contain additional conditions relating to this document and its use):

 The content of this document is confidential and copyright in it belongs to Gray Puksand. They are permitted only to be opened, read and used by the addressee. 2. All users of this document must carry out all relevant investigations and must

examine, take advice as required and satisfy themselves concerning the contents, correctness and sufficiency of the attachment and its contents for their purposes.

3. To the extent permitted by law, all conditions and warranties concerning this document or any use to which they may be put (whether as to quality, outcome, fitness, care, skill or otherwise) whether express or implied by statute, common law, equity, trade, custom or usage or otherwise are expressly excluded.

4. Any person using or relaying document releases indemnifies, and will keep indemnified, Gray Puksand against all claims, liabilities, loss, costs and expenses arising directly or indirectly out of or in connection with such use or reliance including without limitation any misrepresentation, error or defect in this document.

Contractors to use Architectural drawings for set out. Contractors to check & verify all Dimensions on Site prior to Construction/Fabrication Figured Dimensions take precedence over Scaled Dimensions. Any Discrepancies should be immediately referred to the Architect. All work to comply with N.C.C. Statutory Authorities & Relevant Australian Standards.

NSW Nominated Architects Scott Moylan 7147 Craig Saltmarsh 6569




REV	DESCRIPTI	ON	DATE
1	ISSUE FOR	CONSTRUCTION	28 MAY 21
PRO	JECT NO	220067	
	A/N I		\frown

DRAWN CHECKED Checker APPROVED Approver

BANKSTOWN NORTH PUBLIC SCHOOL 322 Hume Hwy, Bankstown

NSW 2200

SLAB SETOUT PLAN - GROUND LEVEL WEST					
DWG #	A122	REV	1		
SCALE @ A1	As indicated				

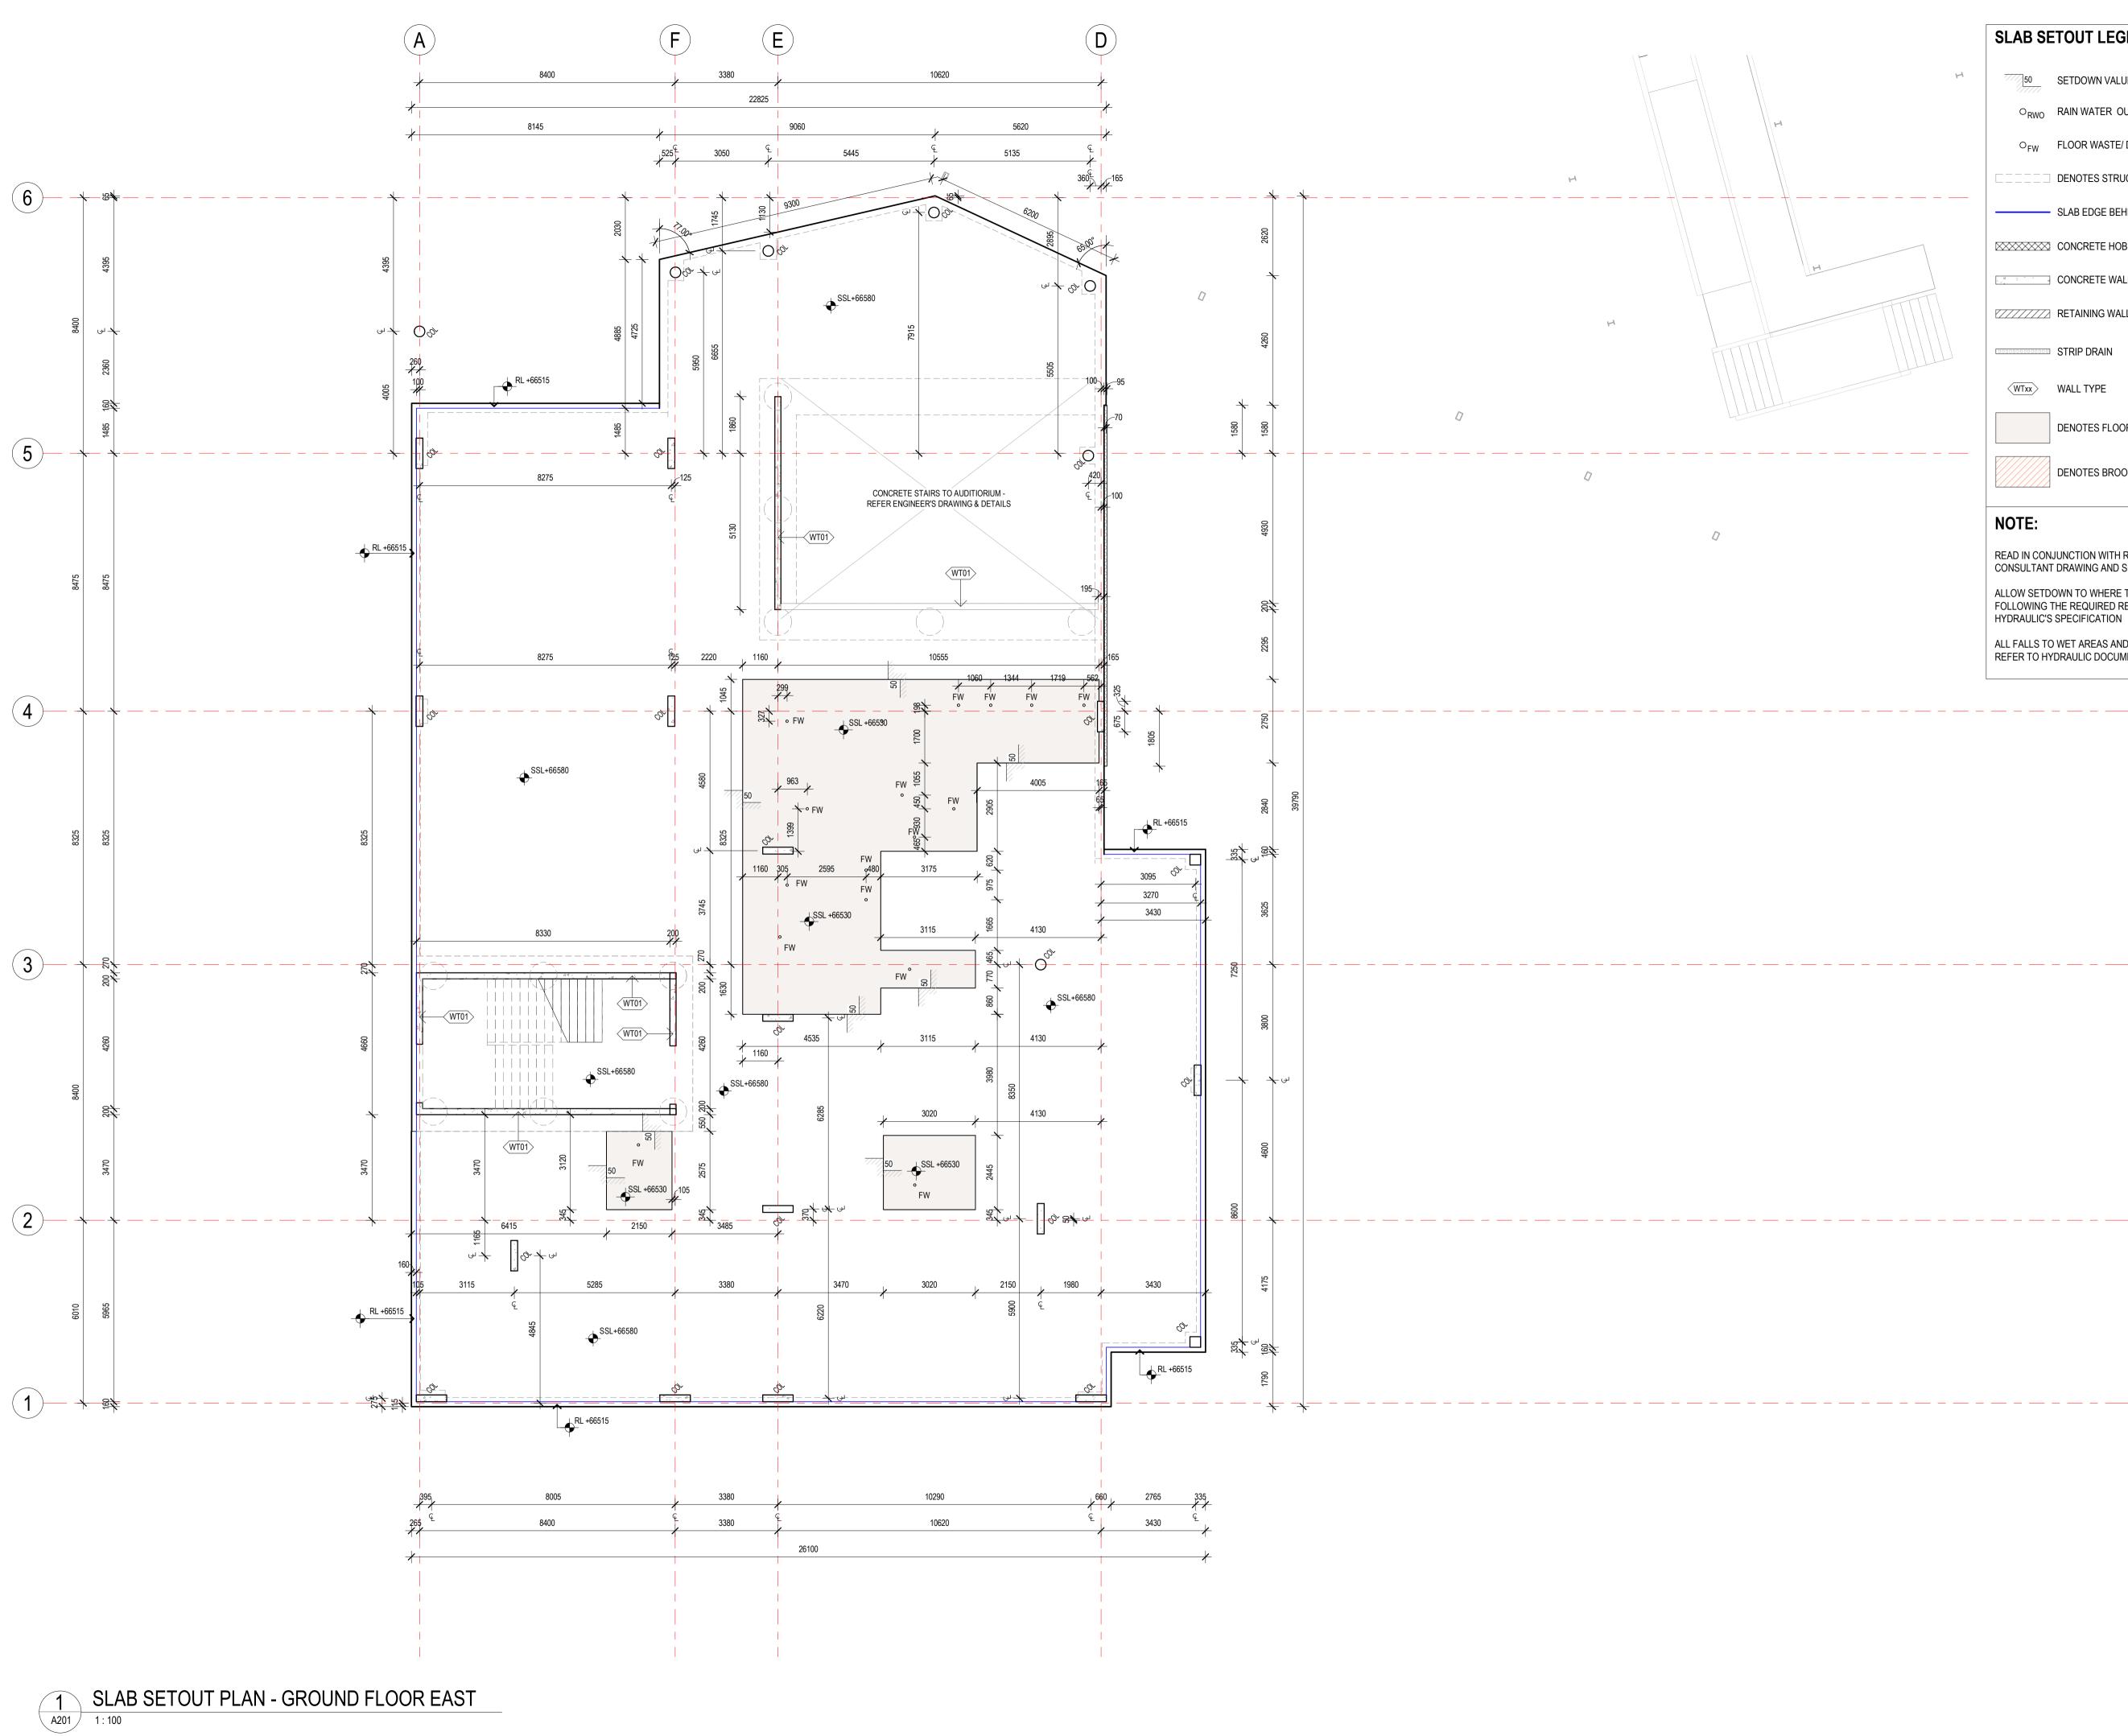


SLAB SETOUT LEGEND 50 SETDOWN VALUE FOR WET AREAS O_{RWO} RAIN WATER OUTLET OFW FLOOR WASTE/ DRAIN OUTLET DENOTES STRUCTURE BELOW SLAB EDGE BEHIND BRICK CLADDING CONCRETE HOB CONCRETE WALL RETAINING WALL STRIP DRAIN WTxx WALL TYPE DENOTES FLOOR SLAB SET DOWN DENOTES BROOM FINISH TO SLAB

NOTE:

READ IN CONJUNCTION WITH RELATIVE CONSULTANT DRAWING AND SPECIFICATION

ALLOW SETDOWN TO WHERE THERE IS STRIP DRAIN FOLLOWING THE REQUIRED REBATE AS PER HYDRAULIC'S SPECIFICATION

ALL FALLS TO WET AREAS AND BALCONIES TO REFER TO HYDRAULIC DOCUMENTATION

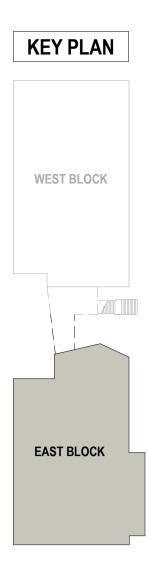

ALL GLAZING SETDOWN REQUIREMENTS TO SILL TO BE CROSS CHECKED WITH THE SPECIFIED WINDOW AND DOOR HARDWARE



DISCLAIMER

This document may not be secure, may be corrupted in transmission or due to software incompatibility and/or may be amended or altered by third parties after leaving Gray Puksand's possession

Gray Puksand is not responsible for and accepts no liability for such matters. Subject only to any conflicting provision within any prior binding agreement by Gray Puksand (which agreement may also contain additional conditions relating to this document and its use):

 The content of this document is confidential and copyright in it belongs to Gray Puksand. They are permitted only to be opened, read and used by the addressee. 2. All users of this document must carry out all relevant investigations and must

examine, take advice as required and satisfy themselves concerning the contents, correctness and sufficiency of the attachment and its contents for their purposes. 3. To the extent permitted by law, all conditions and warranties concerning this document or any use to which they may be put (whether as to quality, outcome, fitness, care, skill or otherwise) whether express or implied by statute, common law,

equity, trade, custom or usage or otherwise are expressly excluded. 4. Any person using or relaying document releases indemnifies, and will keep indemnified, Gray Puksand against all claims, liabilities, loss, costs and expenses arising directly or indirectly out of or in connection with such use or reliance including without limitation any misrepresentation, error or defect in this document.

Contractors to use Architectural drawings for set out. Contractors to check & verify all Dimensions on Site prior to Construction/Fabrication

Figured Dimensions take precedence over Scaled Dimensions. Any Discrepancies should be immediatley referred to the Architect. All work to comply with N.C.C. Statutory Authorities & Relevant Australian Standards. NSW Nominated Architects Scott Moylan 7147 Craig Saltmarsh 6569




REV	DESCRIPTION			DATE
1	ISSUE FOR CO	NSTRUCTIC	DN	28 MAY 21
PRO.	ECT NO	220067		
				-


DRAWN CHECKED Checker APPROVED Approver

BANKSTOWN NORTH PUBLIC SCHOOL 322 Hume Hwy, Bankstown

NSW 2200

SLAB SETOUT PLAN - GROUND LEVEL EAST					
DWG #	A123	REV	1		
SCALE @ A1	As indicated				

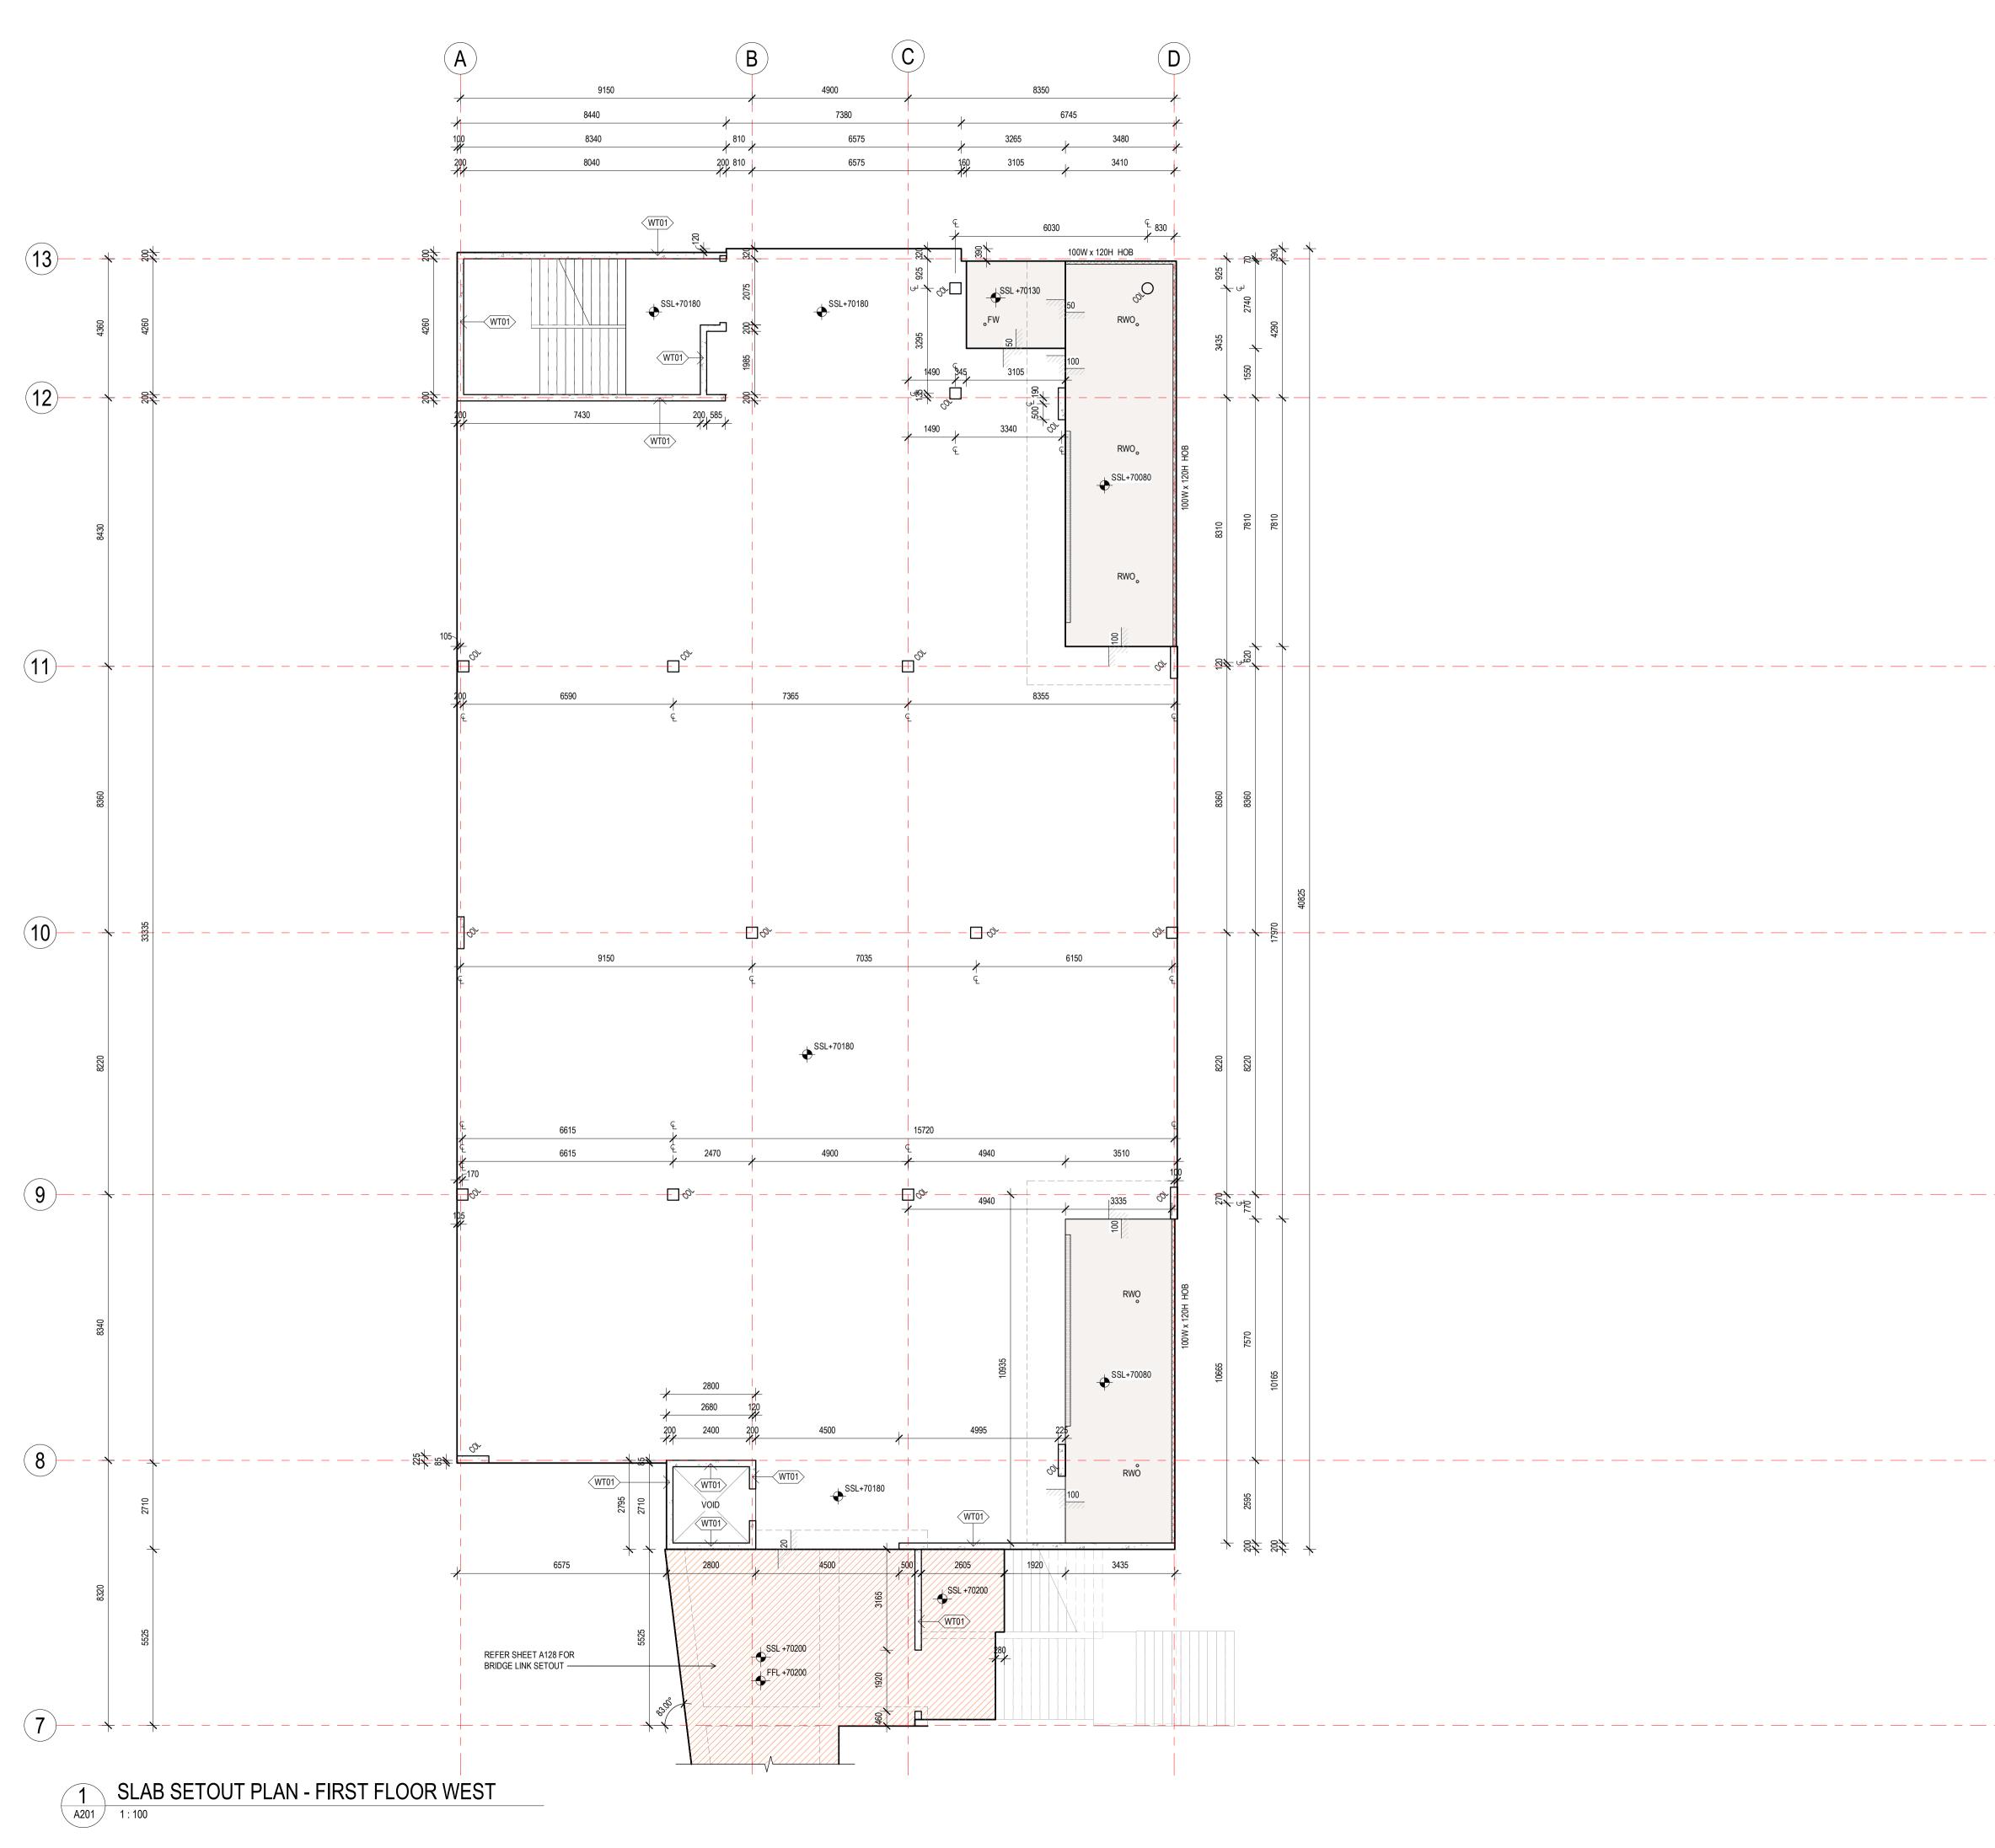


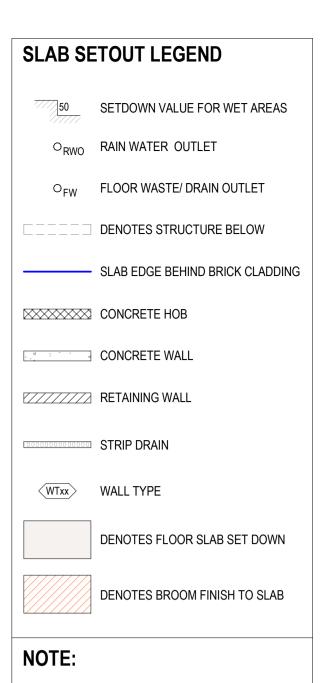

READ IN CONJUNCTION WITH RELATIVE CONSULTANT DRAWING AND SPECIFICATION

ALLOW SETDOWN TO WHERE THERE IS STRIP DRAIN FOLLOWING THE REQUIRED REBATE AS PER HYDRAULIC'S SPECIFICATION

ALL FALLS TO WET AREAS AND BALCONIES TO REFER TO HYDRAULIC DOCUMENTATION

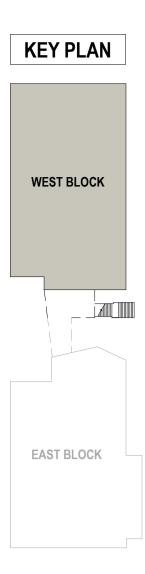

GRAY PUKSAND

DISCLAIMER

This document may not be secure, may be corrupted in transmission or due to software incompatibility and/or may be amended or altered by third parties after leaving Gray Puksand's possession

Gray Puksand is not responsible for and accepts no liability for such matters. Subject only to any conflicting provision within any prior binding agreement by Gray Puksand (which agreement may also contain additional conditions relating to this document and its use):

 The content of this document is confidential and copyright in it belongs to Gray Puksand. They are permitted only to be opened, read and used by the addressee.
 All users of this document must carry out all relevant investigations and must

examine, take advice as required and satisfy themselves concerning the contents, correctness and sufficiency of the attachment and its contents for their purposes. 3. To the extent permitted by law, all conditions and warranties concerning this

3. To the extent permitted by law, all conditions and warranties concerning this document or any use to which they may be put (whether as to quality, outcome, fitness, care, skill or otherwise) whether express or implied by statute, common law, equity, trade, custom or usage or otherwise are expressly excluded.

4. Any person using or relaying document releases indemnifies, and will keep indemnified, Gray Puksand against all claims, liabilities, loss, costs and expenses arising directly or indirectly out of or in connection with such use or reliance including without limitation any misrepresentation, error or defect in this document.

Contractors to use Architectural drawings for set out. Contractors to check & verify all Dimensions on Site prior to Construction/Fabrication. Figured Dimensions take precedence over Scaled Dimensions. Any Discrepancies should be immediatley referred to the Architect. All work to comply with N.C.C. Statutory Authorities & Relevant Australian Standards.

NSW Nominated Architects Scott Moylan 7147 Craig Saltmarsh 6569



REV	DESCRIPTION	1	DATE
1	ISSUE FOR CO	ONSTRUCTION	28 MAY 21
	ECT NO	220067	
FRU	ECTINO	220007	

 PROJECT NO
 220067

 DRAWN
 Author

 CHECKED
 Checker

 APPROVED
 Approver

BANKSTOWN NORTH PUBLIC SCHOOL 322 Hume Hwy, Bankstown


NSW 2200


PRELIMINARY


SLAB SETOUT PLAN - LEVEL 01 WEST

 DWG #
 A124
 REV
 1

 SCALE @ A1
 As indicated
 1

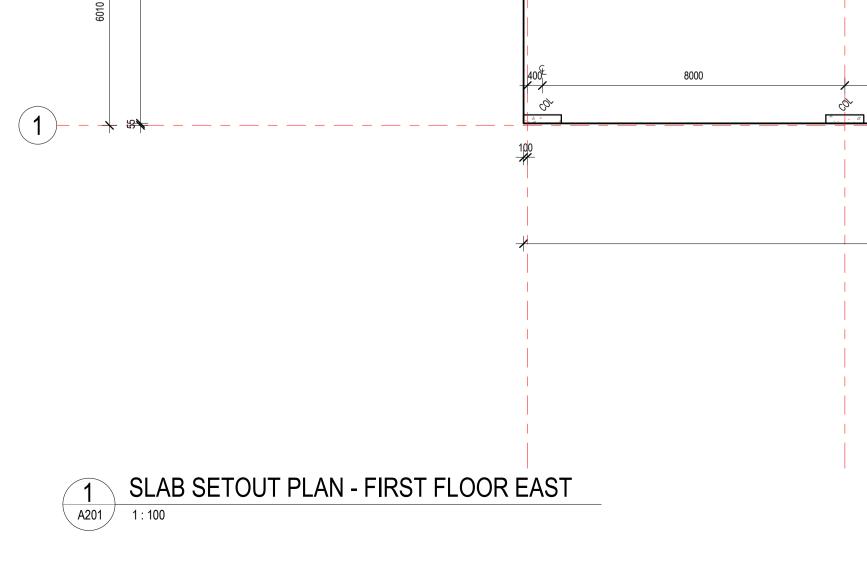

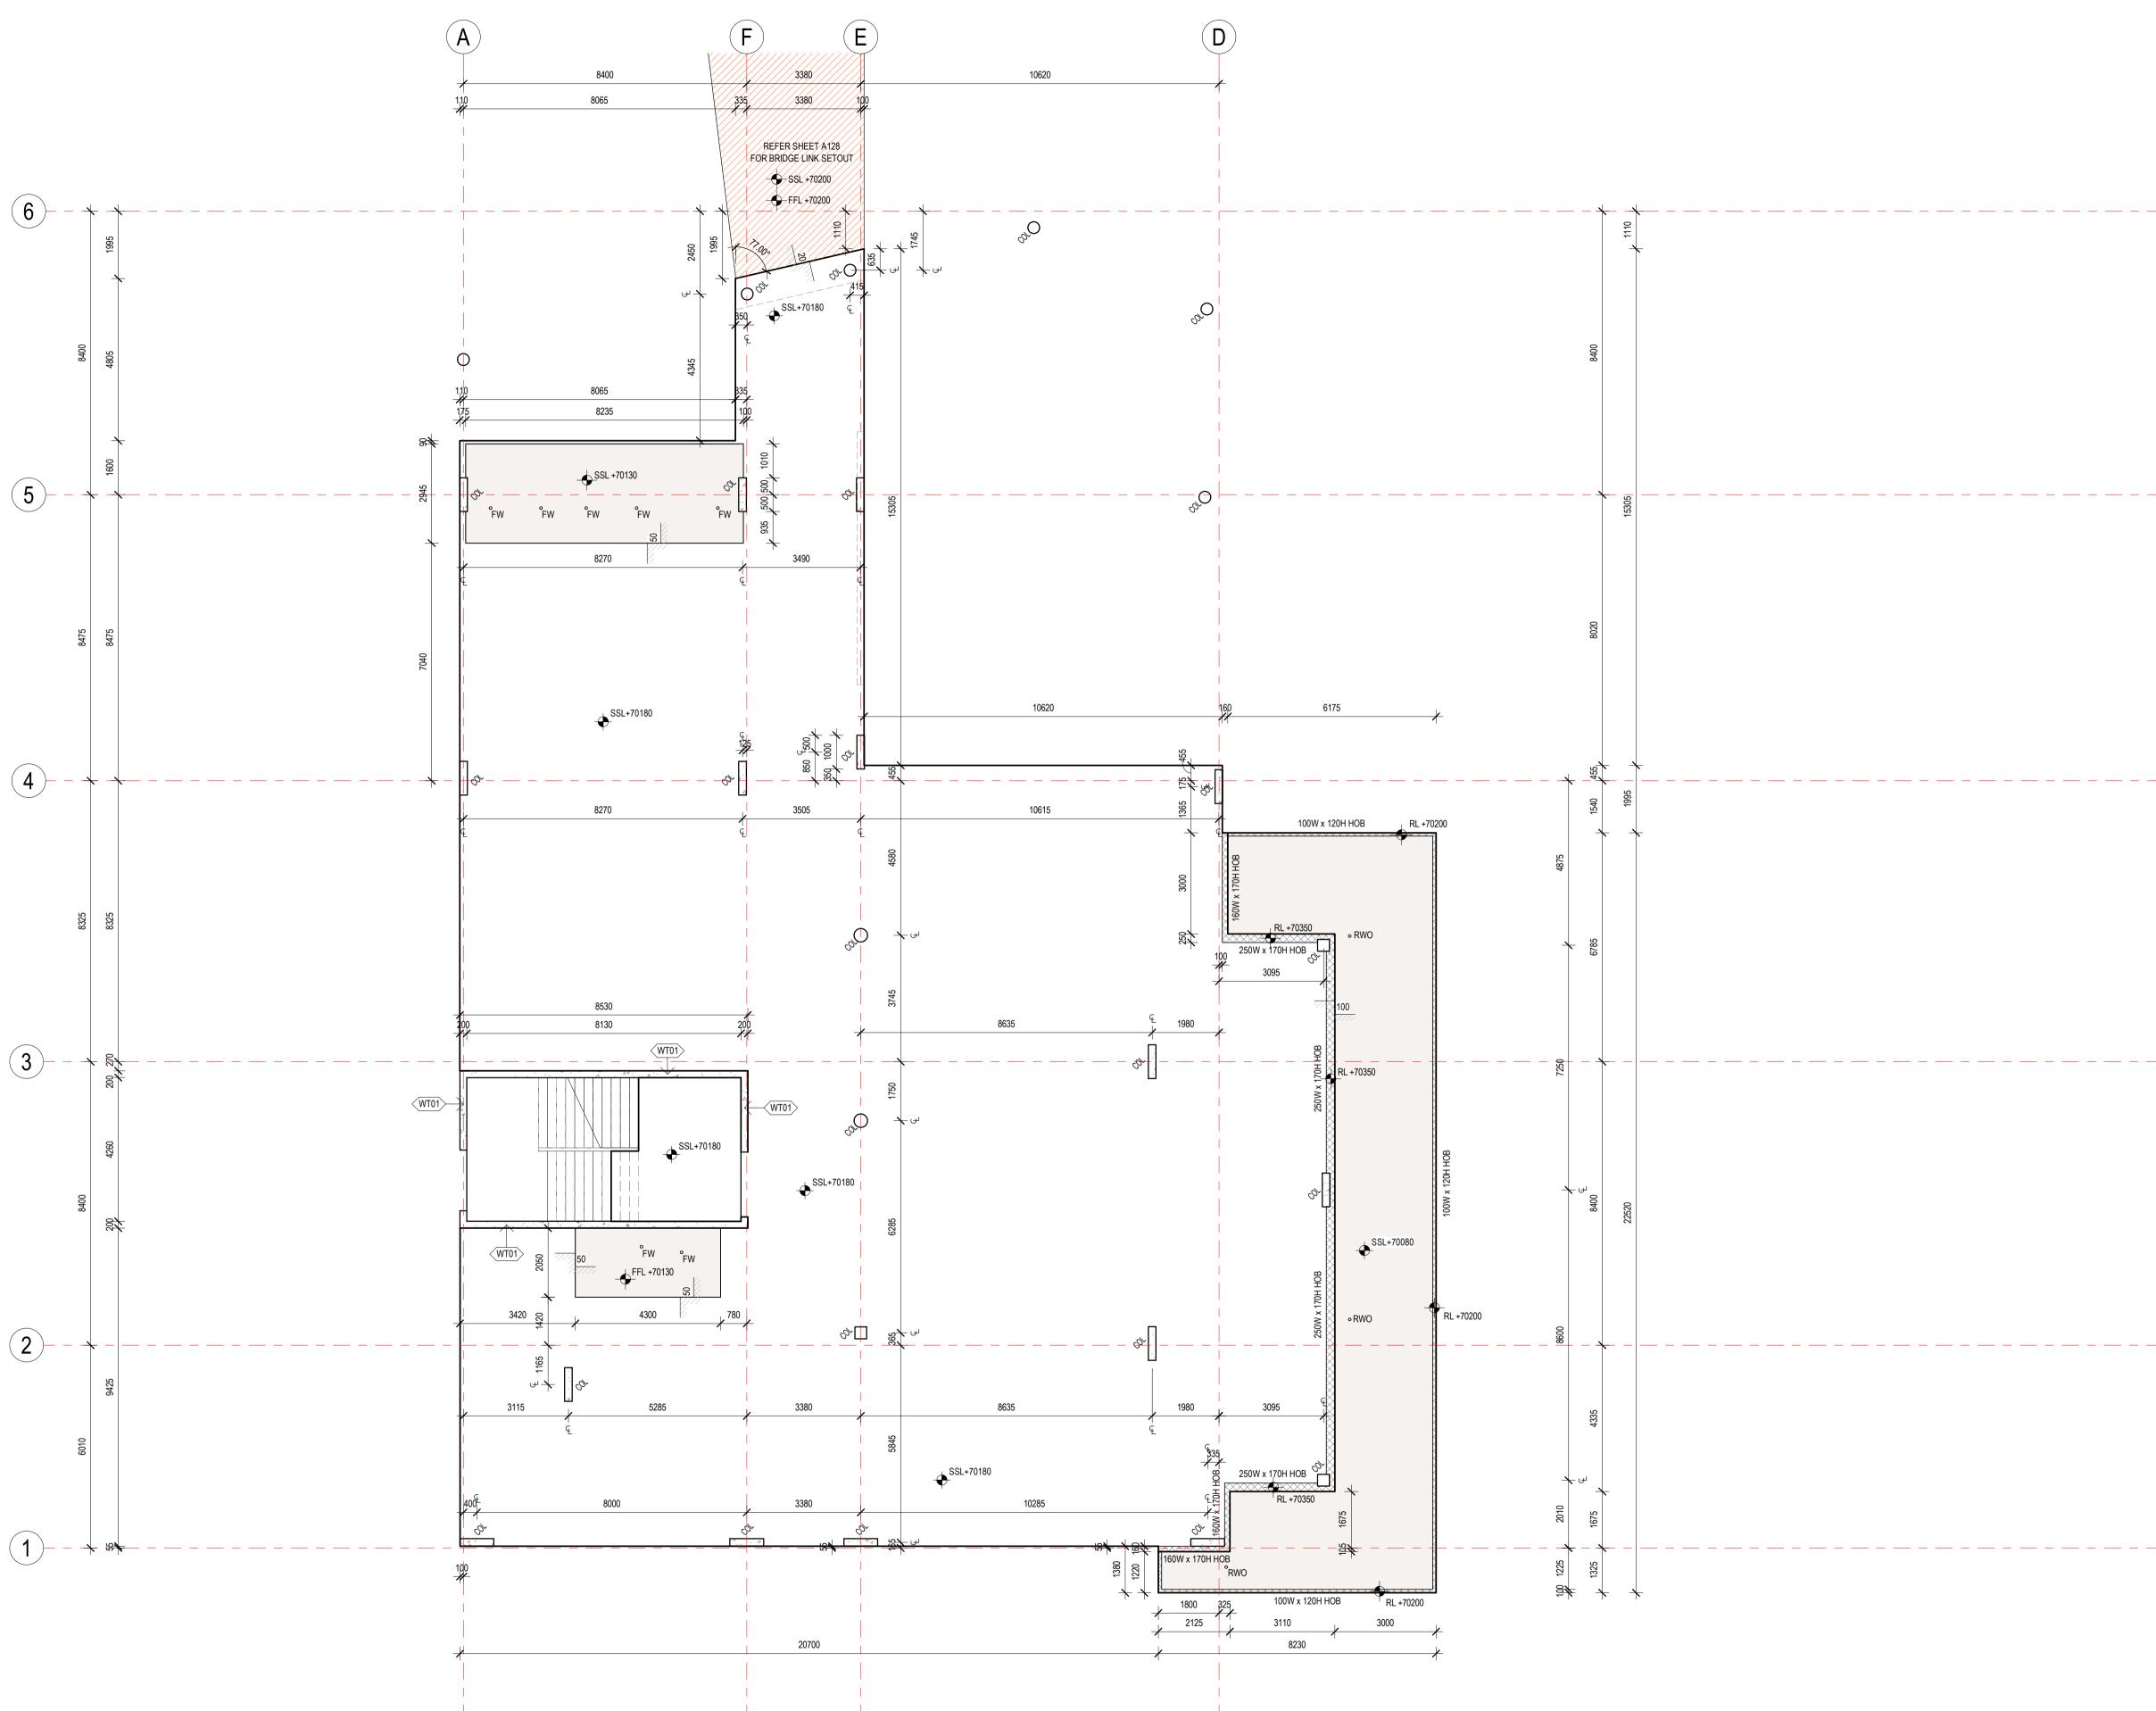


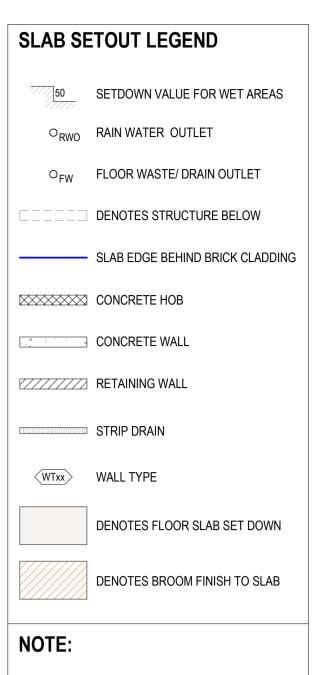

READ IN CONJUNCTION WITH RELATIVE CONSULTANT DRAWING AND SPECIFICATION

ALLOW SETDOWN TO WHERE THERE IS STRIP DRAIN FOLLOWING THE REQUIRED REBATE AS PER HYDRAULIC'S SPECIFICATION

ALL FALLS TO WET AREAS AND BALCONIES TO REFER TO HYDRAULIC DOCUMENTATION

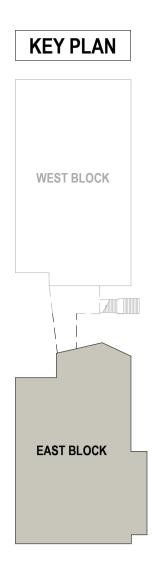

GRAY PUKSAND

DISCLAIMER

This document may not be secure, may be corrupted in transmission or due to software incompatibility and/or may be amended or altered by third parties after leaving Gray Puksand's possession

Gray Puksand is not responsible for and accepts no liability for such matters. Subject only to any conflicting provision within any prior binding agreement by Gray Puksand (which agreement may also contain additional conditions relating to this document and its use):

 The content of this document is confidential and copyright in it belongs to Gray Puksand. They are permitted only to be opened, read and used by the addressee. 2. All users of this document must carry out all relevant investigations and must

examine, take advice as required and satisfy themselves concerning the contents, correctness and sufficiency of the attachment and its contents for their purposes.

3. To the extent permitted by law, all conditions and warranties concerning this document or any use to which they may be put (whether as to quality, outcome, fitness, care, skill or otherwise) whether express or implied by statute, common law, equity, trade, custom or usage or otherwise are expressly excluded.

4. Any person using or relaying document releases indemnifies, and will keep indemnified, Gray Puksand against all claims, liabilities, loss, costs and expenses arising directly or indirectly out of or in connection with such use or reliance including without limitation any misrepresentation, error or defect in this document.

Contractors to use Architectural drawings for set out. Contractors to check & verify all Dimensions on Site prior to Construction/Fabrication Figured Dimensions take precedence over Scaled Dimensions. Any Discrepancies should be immediatley referred to the Architect. All work to comply with N.C.C. Statutory Authorities & Relevant Australian Standards.

NSW Nominated Architects Scott Moylan 7147 Craig Saltmarsh 6569



REV	DESCRIPTI	ON	DATE
1	ISSUE FOR	CONSTRUCTION	28 MAY 21
PRO.	IECT NO	220067	

DRAWN CHECKED Checker APPROVED Approver


BANKSTOWN NORTH PUBLIC SCHOOL 322 Hume Hwy, Bankstown


NSW 2200

PRELIMINARY

SLAB SETOUT PLAN - LEVEL 01 EAST

A125 1 REV DWG # SCALE @ A1 As indicated

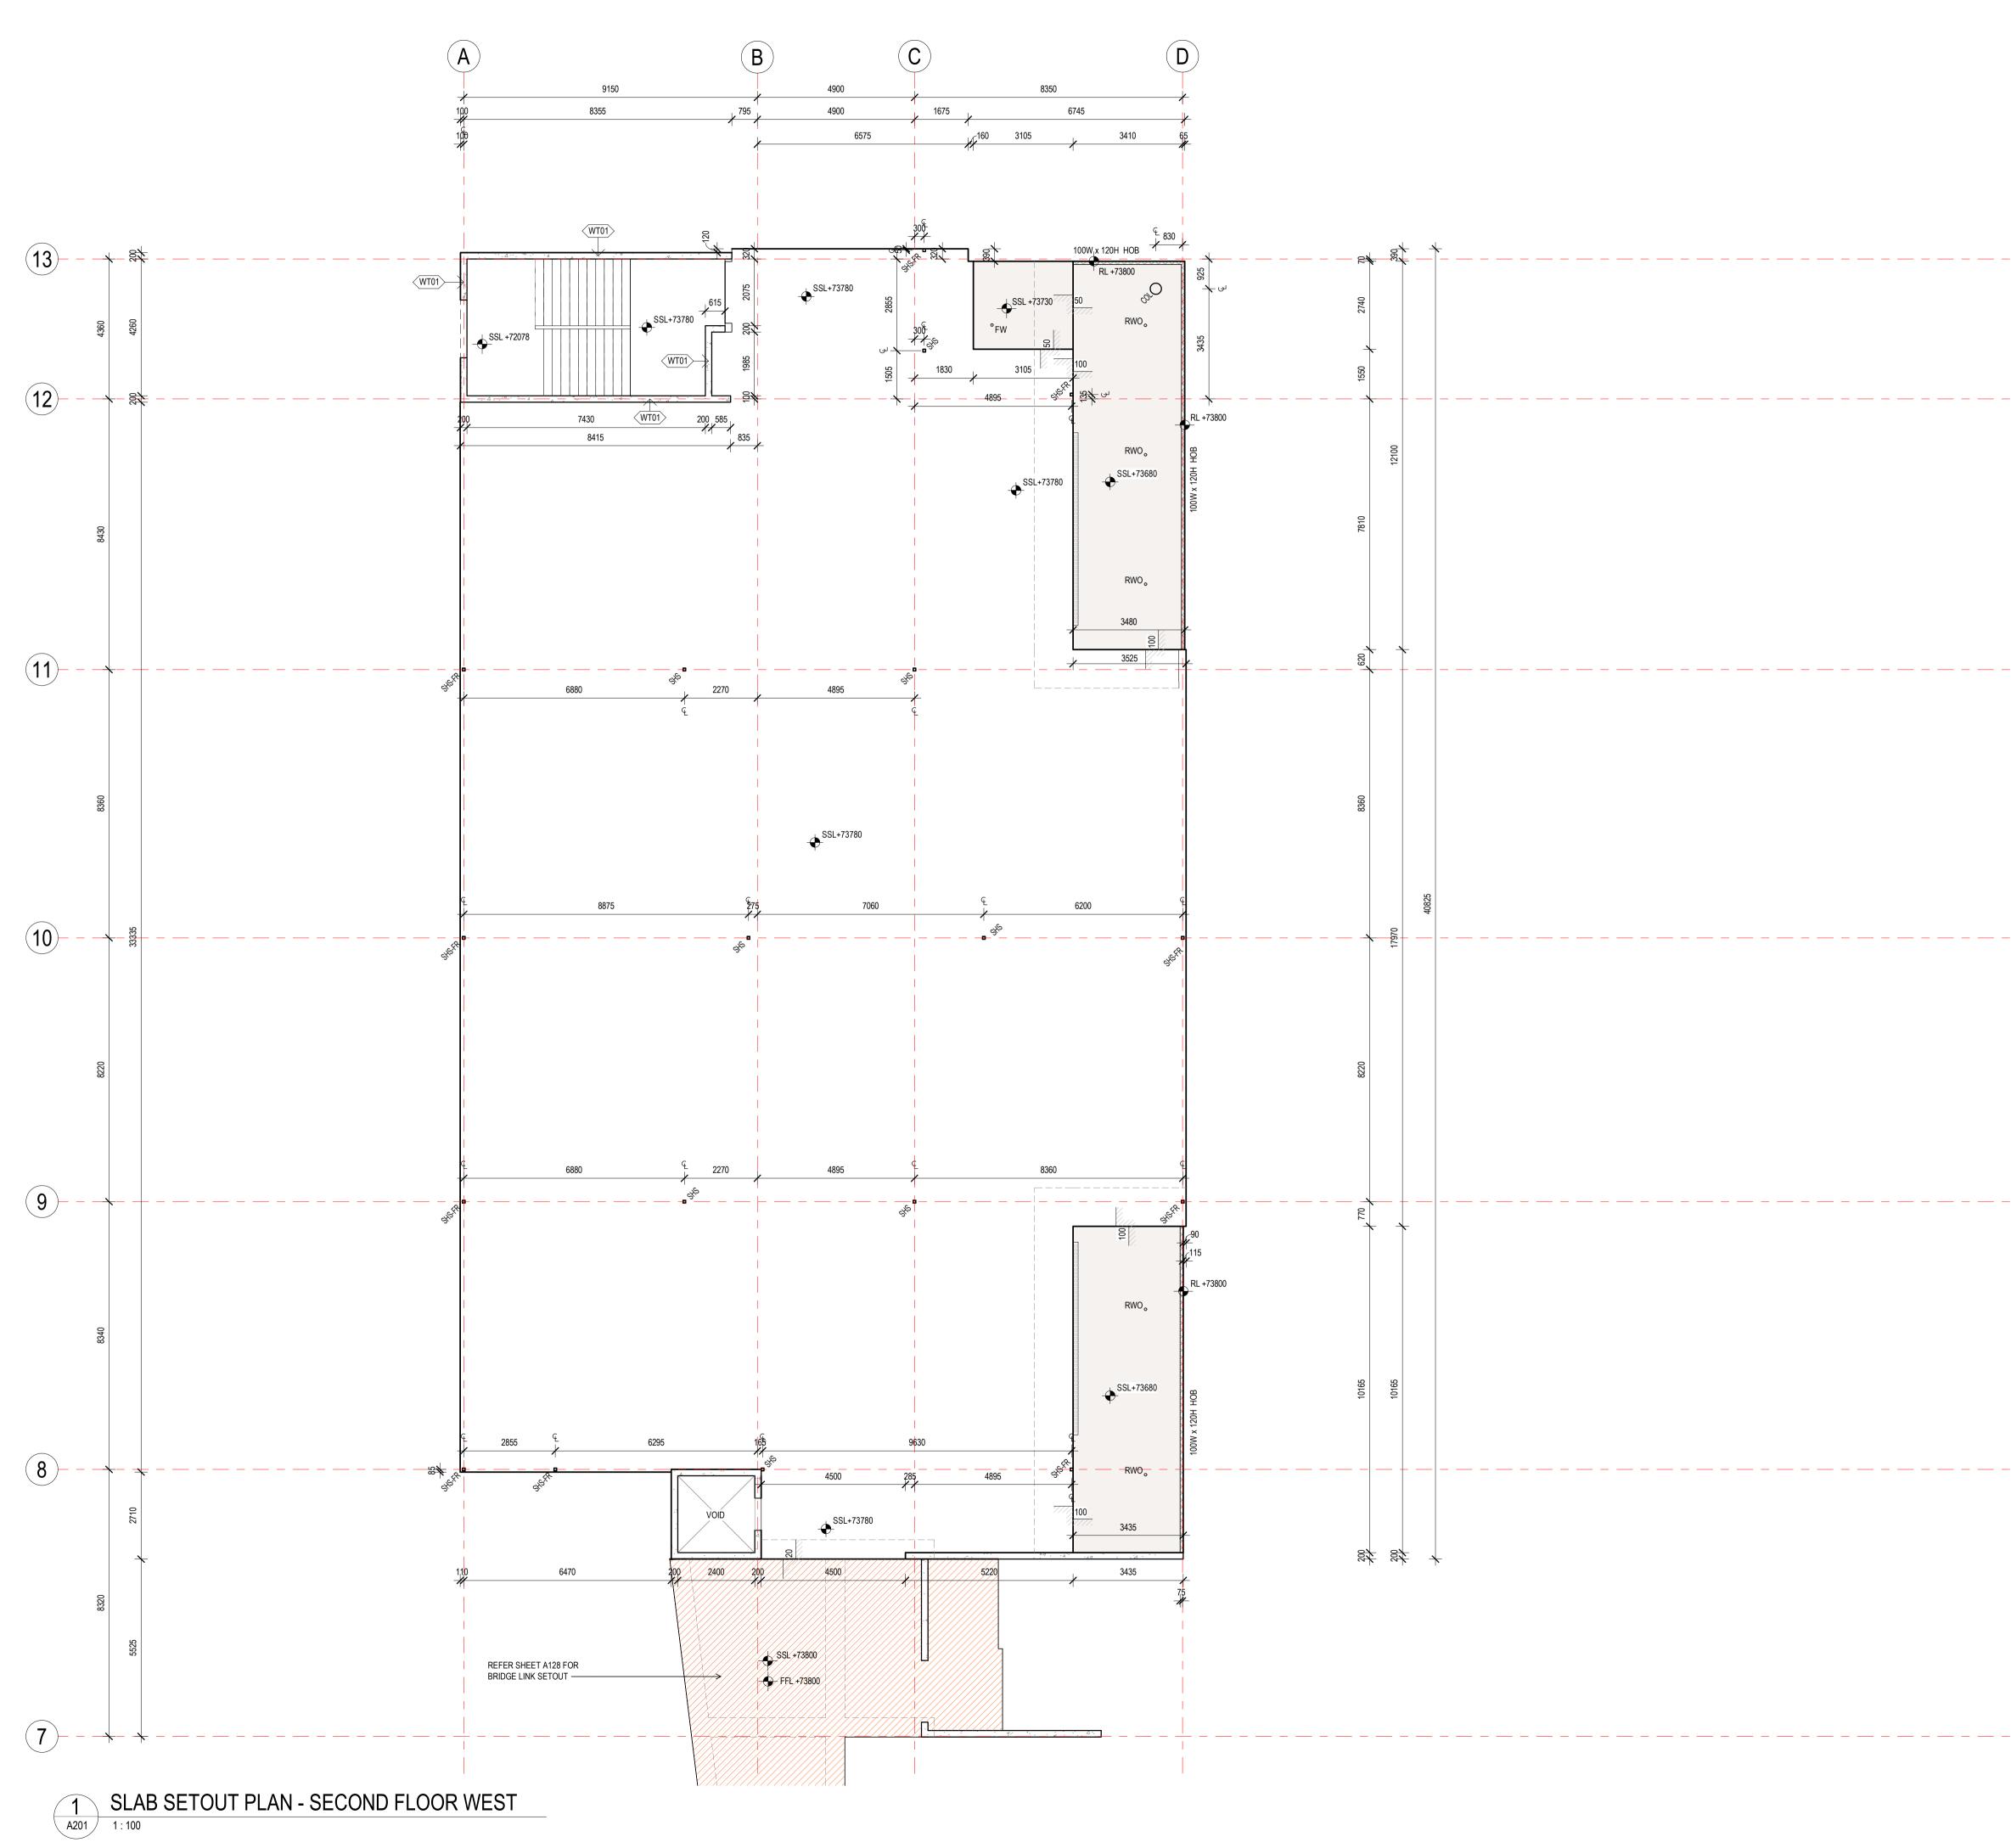


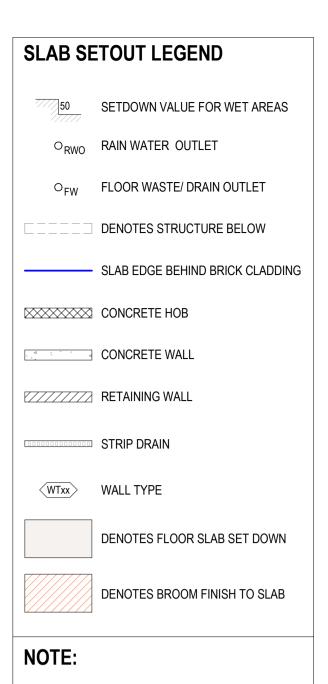

READ IN CONJUNCTION WITH RELATIVE CONSULTANT DRAWING AND SPECIFICATION

ALLOW SETDOWN TO WHERE THERE IS STRIP DRAIN FOLLOWING THE REQUIRED REBATE AS PER HYDRAULIC'S SPECIFICATION

ALL FALLS TO WET AREAS AND BALCONIES TO REFER TO HYDRAULIC DOCUMENTATION

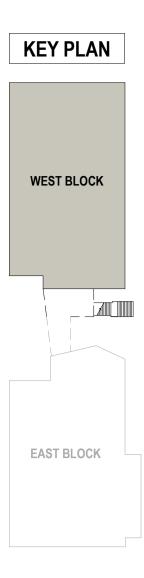

GRAY PUKSAND

DISCLAIMER

This document may not be secure, may be corrupted in transmission or due to software incompatibility and/or may be amended or altered by third parties after leaving Gray Puksand's possession

Gray Puksand is not responsible for and accepts no liability for such matters. Subject only to any conflicting provision within any prior binding agreement by Gray Puksand (which agreement may also contain additional conditions relating to this document and its use):

 The content of this document is confidential and copyright in it belongs to Gray Puksand. They are permitted only to be opened, read and used by the addressee.
 All users of this document must carry out all relevant investigations and must

examine, take advice as required and satisfy themselves concerning the contents, correctness and sufficiency of the attachment and its contents for their purposes.3. To the extent permitted by law, all conditions and warranties concerning this

3. To the extent permitted by law, all conditions and warranties concerning this document or any use to which they may be put (whether as to quality, outcome, fitness, care, skill or otherwise) whether express or implied by statute, common law, equity, trade, custom or usage or otherwise are expressly excluded.

4. Any person using or relaying document releases indemnifies, and will keep indemnified, Gray Puksand against all claims, liabilities, loss, costs and expenses arising directly or indirectly out of or in connection with such use or reliance including without limitation any misrepresentation, error or defect in this document.

Contractors to use Architectural drawings for set out. Contractors to check & verify all Dimensions on Site prior to Construction/Fabrication. Figured Dimensions take precedence over Scaled Dimensions. Any Discrepancies should be immediatley referred to the Architect. All work to comply with N.C.C. Statutory Authorities & Relevant Australian Standards.

NSW Nominated Architects Scott Moylan 7147 Craig Saltmarsh 6569



REV	DESCRIPTI	ON	DATE
1	ISSUE FOR	CONSTRUCTION	28 MAY 21
PRO.	JECT NO	220067	
		1	\frown

DRAWN Author CHECKED Checker APPROVED Approver

BANKSTOWN NORTH PUBLIC SCHOOL 322 Hume Hwy, Bankstown


NSW 2200


PRELIMINARY

SLAB SETOUT PLAN - LEVEL 02 WEST

 DWG #
 A126
 REV
 1

 SCALE @ A1
 As indicated
 1

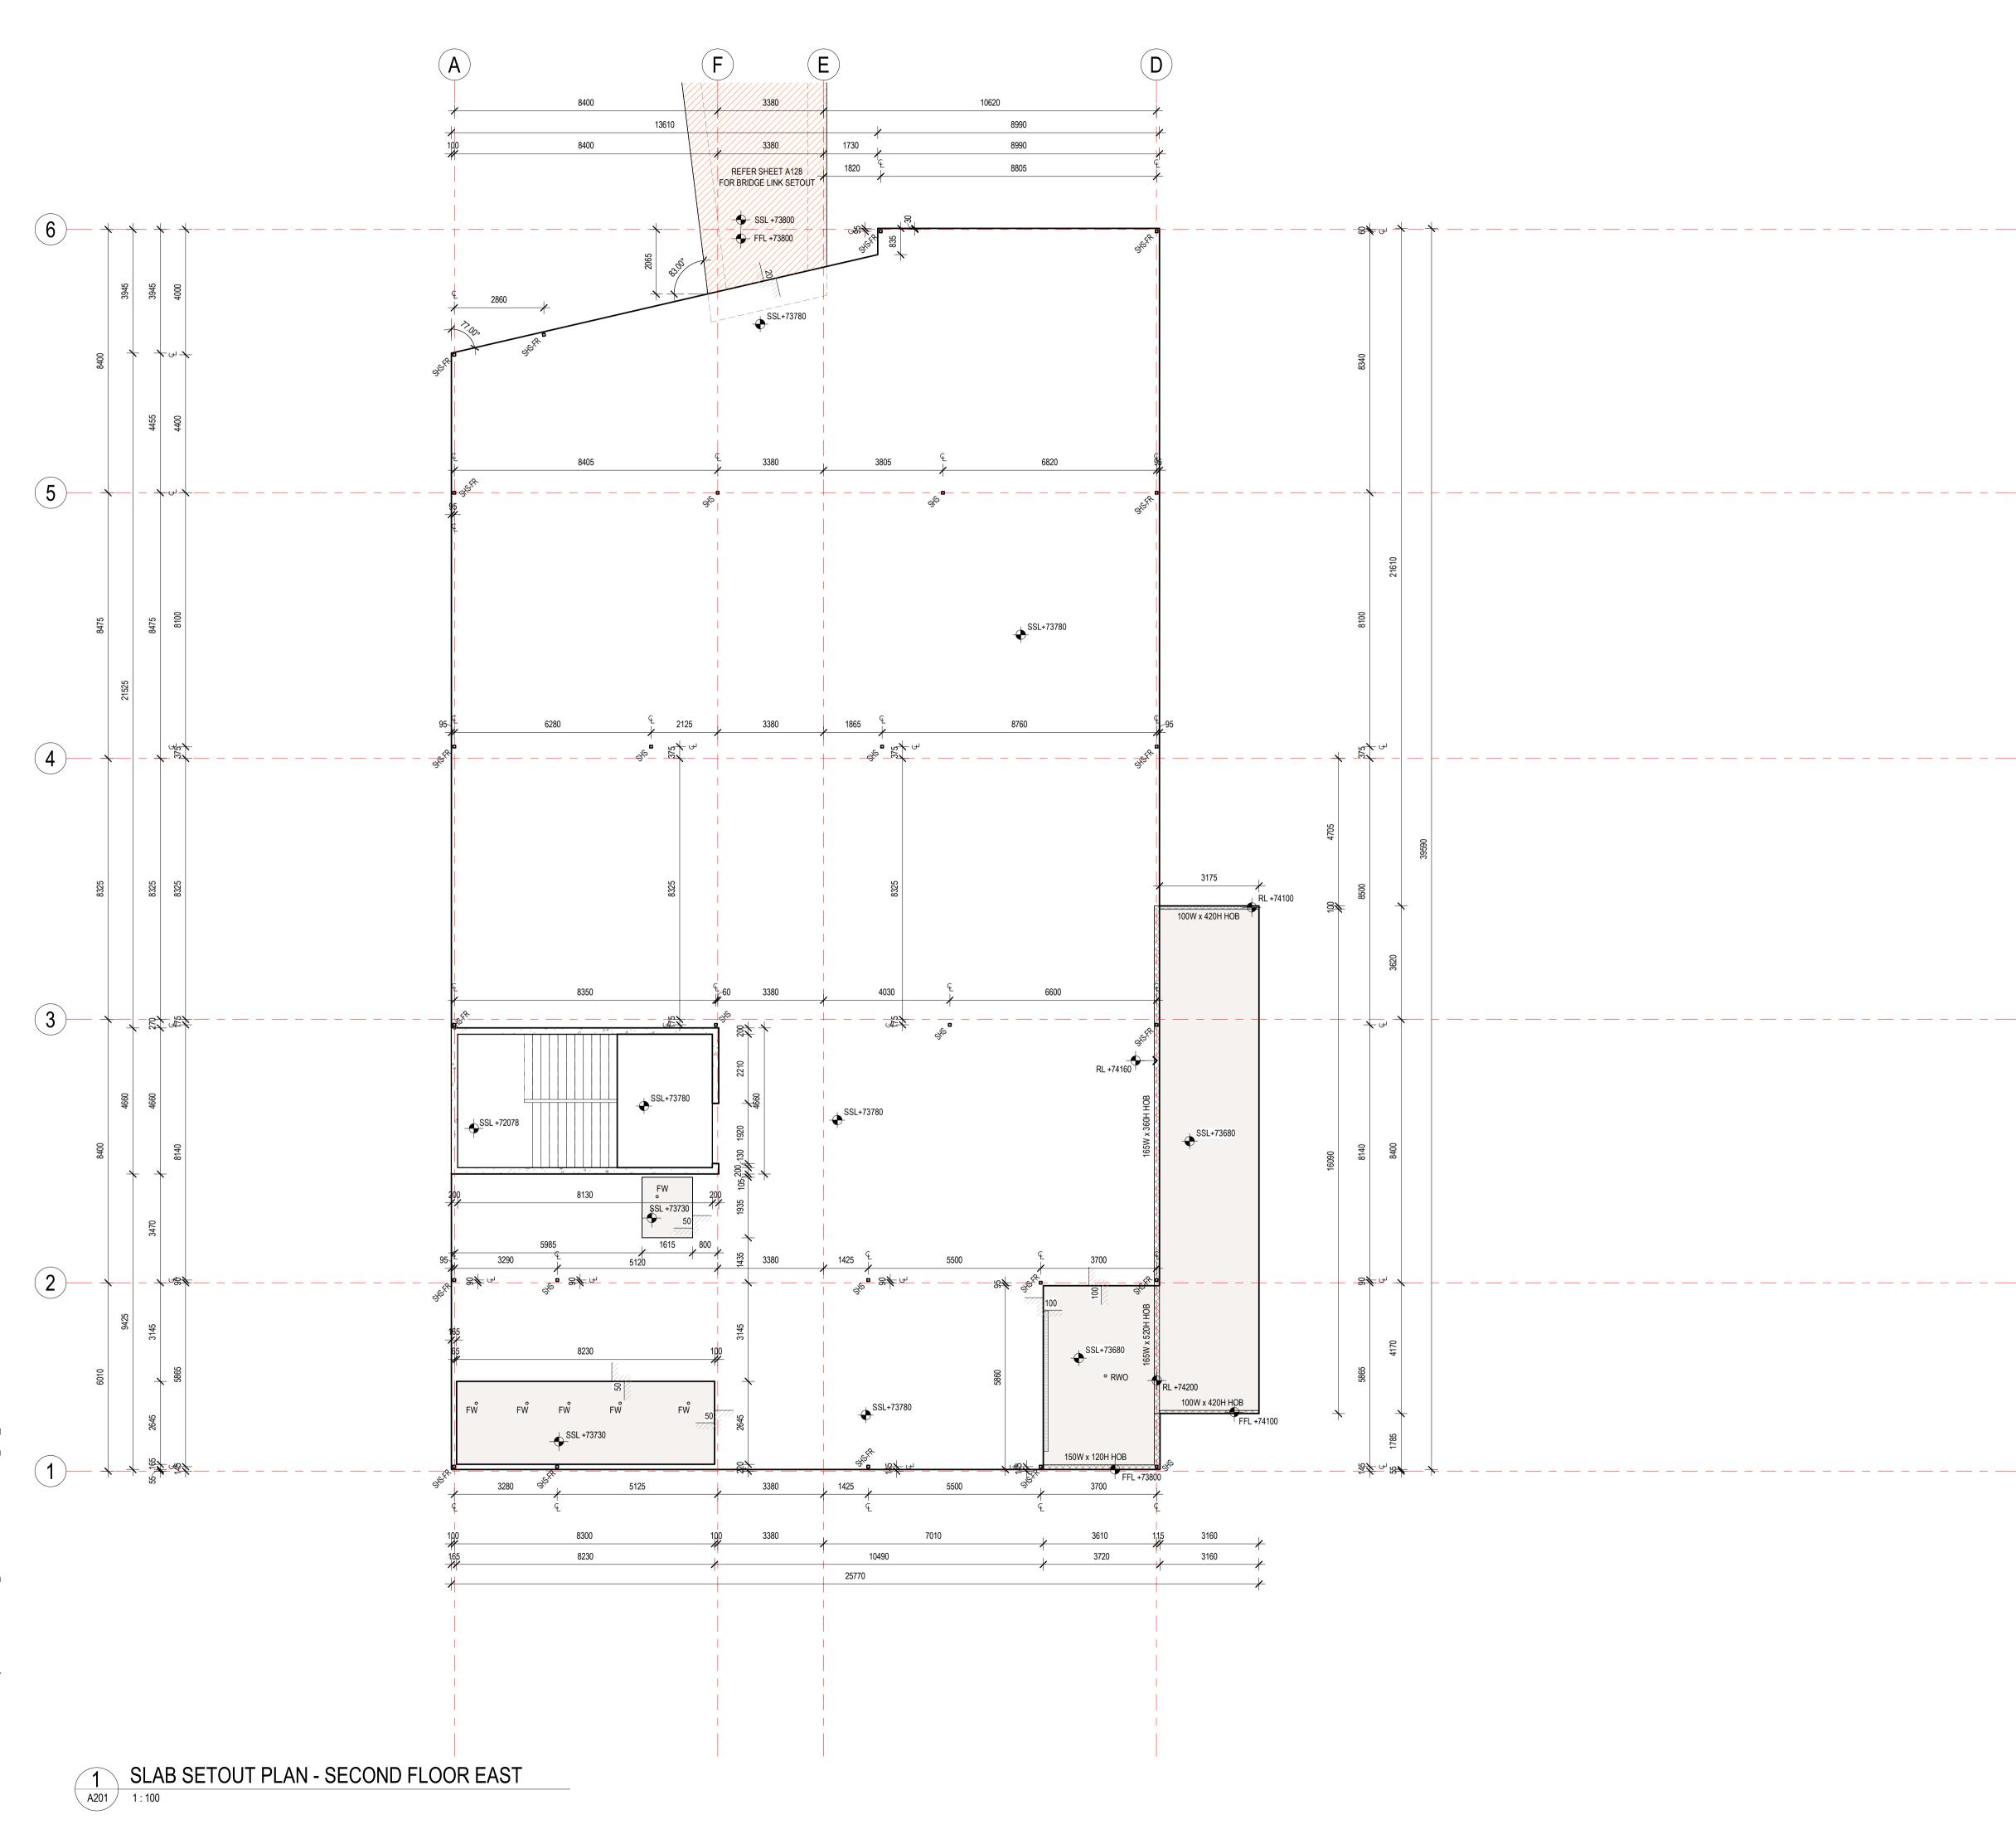


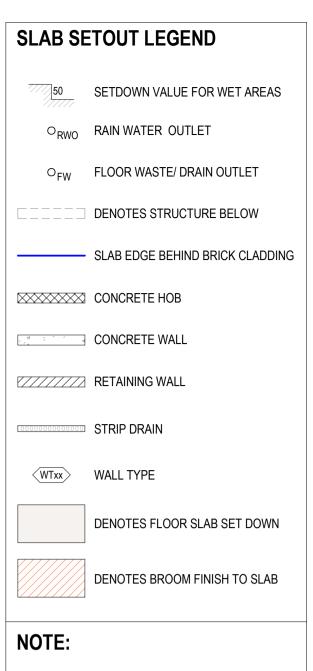

READ IN CONJUNCTION WITH RELATIVE CONSULTANT DRAWING AND SPECIFICATION

ALLOW SETDOWN TO WHERE THERE IS STRIP DRAIN FOLLOWING THE REQUIRED REBATE AS PER HYDRAULIC'S SPECIFICATION

ALL FALLS TO WET AREAS AND BALCONIES TO REFER TO HYDRAULIC DOCUMENTATION

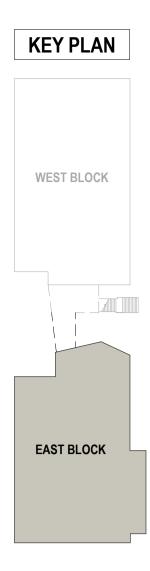

GRAY PUKSAND

DISCLAIMER

This document may not be secure, may be corrupted in transmission or due to software incompatibility and/or may be amended or altered by third parties after leaving Gray Puksand's possession

Gray Puksand is not responsible for and accepts no liability for such matters. Subject only to any conflicting provision within any prior binding agreement by Gray Puksand (which agreement may also contain additional conditions relating to this document and its use):

 The content of this document is confidential and copyright in it belongs to Gray Puksand. They are permitted only to be opened, read and used by the addressee.
 All users of this document must carry out all relevant investigations and must

examine, take advice as required and satisfy themselves concerning the contents, correctness and sufficiency of the attachment and its contents for their purposes.3. To the extent permitted by law, all conditions and warranties concerning this

3. To the extent permitted by law, all conditions and warranties concerning this document or any use to which they may be put (whether as to quality, outcome, fitness, care, skill or otherwise) whether express or implied by statute, common law, equity, trade, custom or usage or otherwise are expressly excluded.

4. Any person using or relaying document releases indemnifies, and will keep indemnified, Gray Puksand against all claims, liabilities, loss, costs and expenses arising directly or indirectly out of or in connection with such use or reliance including without limitation any misrepresentation, error or defect in this document.

Contractors to use Architectural drawings for set out. Contractors to check & verify all Dimensions on Site prior to Construction/Fabrication. Figured Dimensions take precedence over Scaled Dimensions. Any Discrepancies should be immediately referred to the Architect. All work to comply with N.C.C. Statutory Authorities & Relevant Australian Standards.

NSW Nominated Architects Scott Moylan 7147 Craig Saltmarsh 6569



REV	DESCRIPTI	ON	DATE
1	ISSUE FOR	CONSTRUCTION	28 MAY 21
PRO	JECT NO	220067	
	A/N I		\frown

DRAWN Author CHECKED Checker APPROVED Approver


BANKSTOWN NORTH PUBLIC SCHOOL 322 Hume Hwy, Bankstown NSW 2200


PRELIMINARY

SLAB SETOUT PLAN - LEVEL 02 EAST

 DWG #
 A127
 REV
 1

 SCALE @ A1
 As indicated
 1

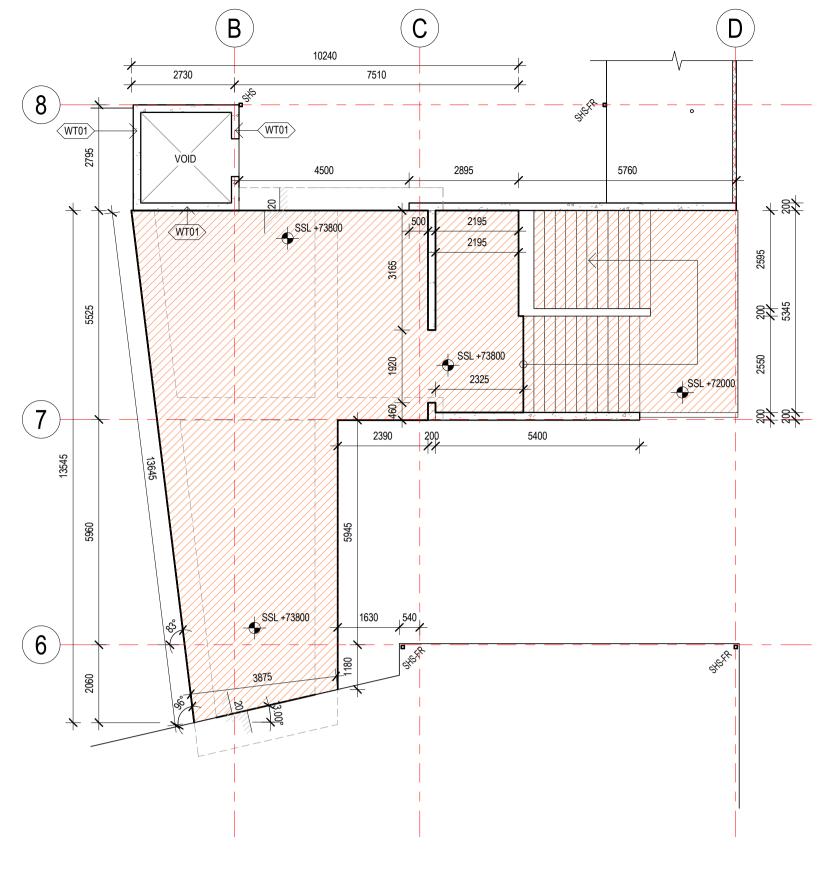


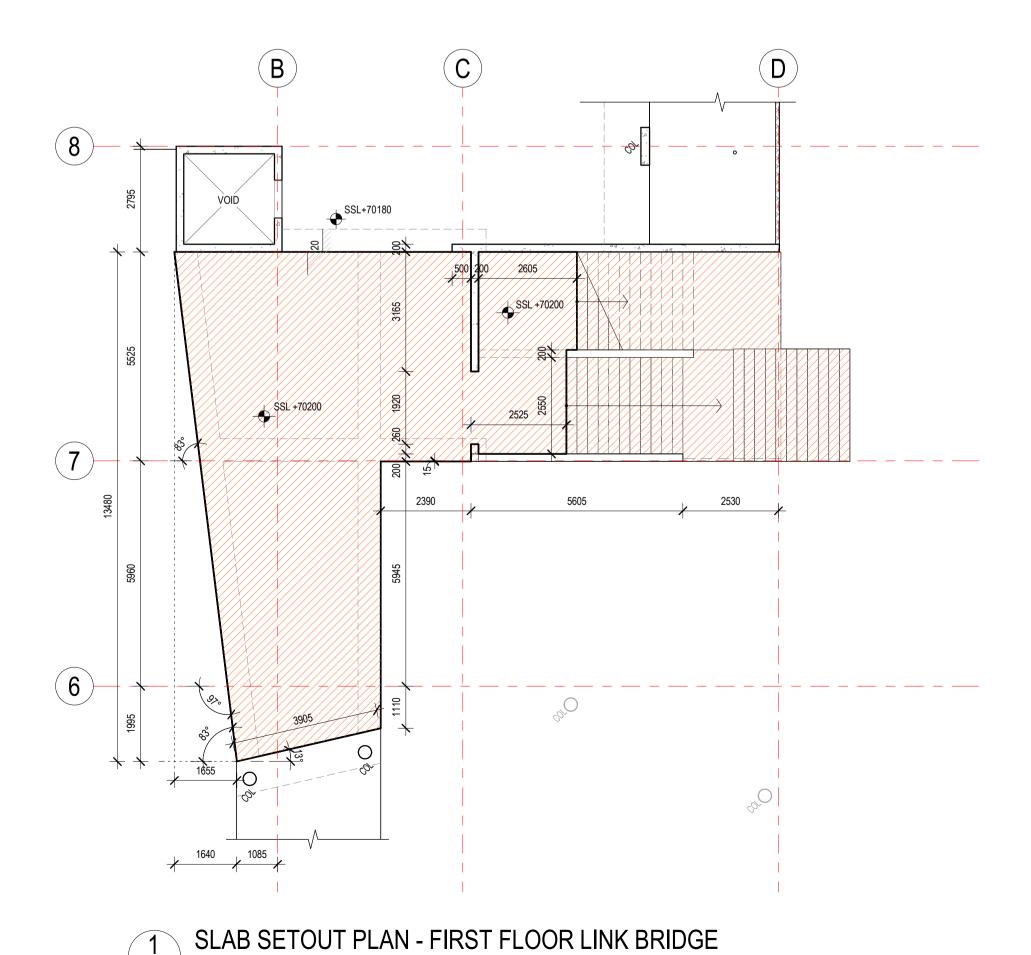




A201

1 : 100

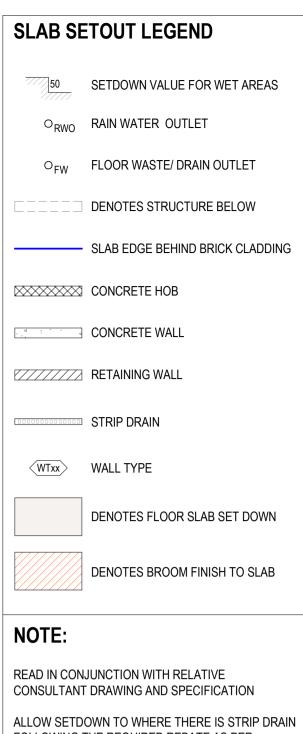

FOLLOWING THE REQUIRED REBATE AS PER HYDRAULIC'S SPECIFICATION

ALL FALLS TO WET AREAS AND BALCONIES TO REFER TO HYDRAULIC DOCUMENTATION

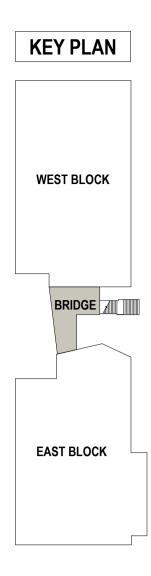

GRAY PUKSAND

DISCLAIMER

This document may not be secure, may be corrupted in transmission or due to software incompatibility and/or may be amended or altered by third parties after leaving Gray Puksand's possession

Gray Puksand is not responsible for and accepts no liability for such matters. Subject only to any conflicting provision within any prior binding agreement by Gray Puksand (which agreement may also contain additional conditions relating to this document and its use):

1. The content of this document is confidential and copyright in it belongs to Gray Puksand. They are permitted only to be opened, read and used by the addressee. 2. All users of this document must carry out all relevant investigations and must

examine, take advice as required and satisfy themselves concerning the contents, correctness and sufficiency of the attachment and its contents for their purposes. 3. To the extent permitted by law, all conditions and warranties concerning this document or any use to which they may be put (whether as to quality, outcome, fitness, care, skill or otherwise) whether express or implied by statute, common law,

equity, trade, custom or usage or otherwise are expressly excluded.

4. Any person using or relaying document releases indemnifies, and will keep indemnified, Gray Puksand against all claims, liabilities, loss, costs and expenses arising directly or indirectly out of or in connection with such use or reliance including without limitation any misrepresentation, error or defect in this document.

Contractors to use Architectural drawings for set out. Contractors to check & verify all Dimensions on Site prior to Construction/Fabrication. Figured Dimensions take precedence over Scaled Dimensions. Any Discrepancies should be immediatley referred to the Architect. All work to comply with N.C.C. Statutory Authorities & Relevant Australian Standards.

NSW Nominated Architects Scott Moylan 7147 Craig Saltmarsh 6569




REV	DESCRIPTI	ON	DATE
1	ISSUE FOR	CONSTRUCTION	28 MAY 21
PRO	JECT NO	220067	
DRAV	WN	Author	


CHECKED Checker APPROVED Approver BANKSTOWN NORTH PUBLIC

SCHOOL 322 Hume Hwy, Bankstown NSW 2200

SLAB SETOUT PLAN - LINK BRIDGE ALL LEVELS						
DWG #	A128	REV	1			
SCALE @ A1	As indicated					

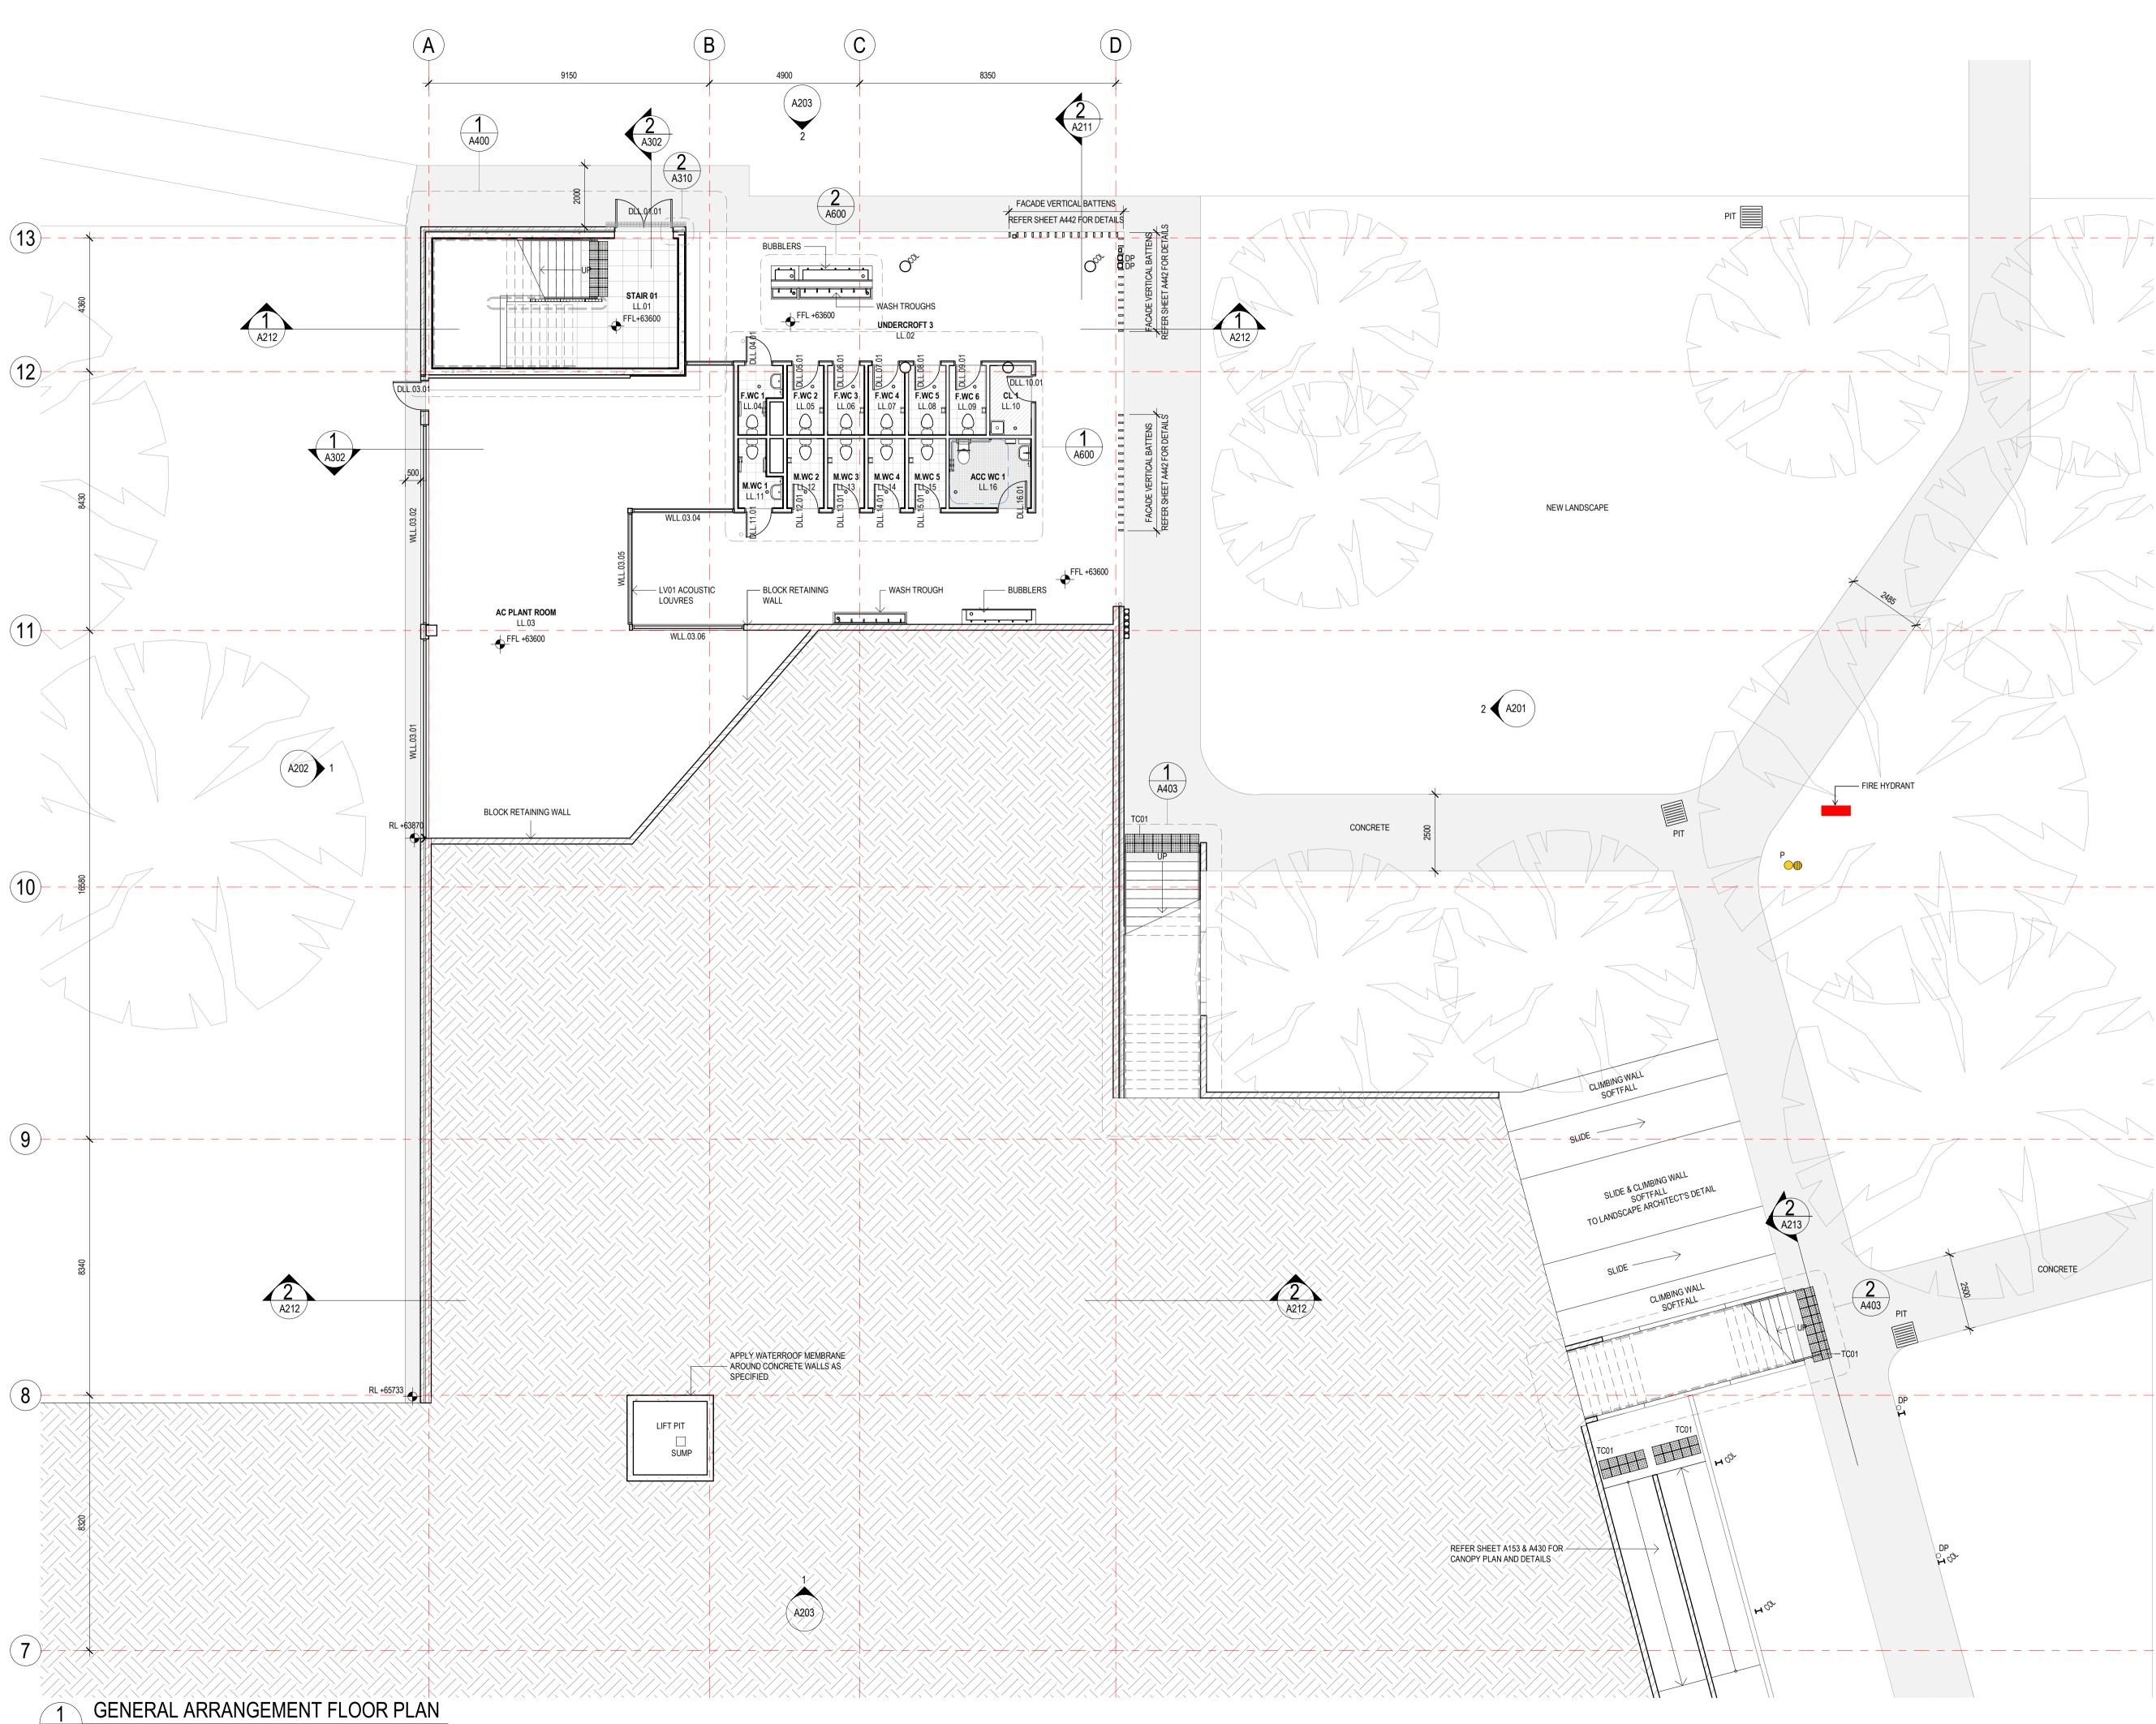

A201 1 : 100

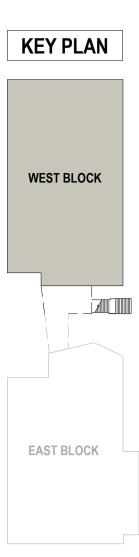

DISCLAIMER

This document may not be secure, may be corrupted in transmission or due to software incompatibility and/or may be amended or altered by third parties after leaving Gray Puksand's possession

Gray Puksand is not responsible for and accepts no liability for such matters. Subject only to any conflicting provision within any prior binding agreement by Gray Puksand (which agreement may also contain additional conditions relating to this document and its use):

 The content of this document is confidential and copyright in it belongs to Gray Puksand. They are permitted only to be opened, read and used by the addressee. 2. All users of this document must carry out all relevant investigations and must examine, take advice as required and satisfy themselves concerning the contents, correctness and sufficiency of the attachment and its contents for their purposes.

3. To the extent permitted by law, all conditions and warranties concerning this document or any use to which they may be put (whether as to quality, outcome, fitness, care, skill or otherwise) whether express or implied by statute, common law,

equity, trade, custom or usage or otherwise are expressly excluded.

4. Any person using or relaying document releases indemnifies, and will keep indemnified, Gray Puksand against all claims, liabilities, loss, costs and expenses arising directly or indirectly out of or in connection with such use or reliance including without limitation any misrepresentation, error or defect in this document.

Contractors to use Architectural drawings for set out. Contractors to check & verify all Dimensions on Site prior to Construction/Fabrication. Figured Dimensions take precedence over Scaled Dimensions. Any Discrepancies should be immediatley referred to the Architect. All work to comply with N.C.C. Statutory Authorities & Relevant Australian Standards.

NSW Nominated Architects Scott Moylan 7147 Craig Saltmarsh 6569



REV	DESCRIPTION	DATE
1	ISSUE FOR CONSTRUCTION	28 MAY 21
PROJ	IECT NO 220067	


DRAWN CHECKED APPROVED

Author Checker Approver

 \bigcirc

BANKSTOWN NORTH PUBLIC SCHOOL 322 Hume Hwy, Bankstown NSW 2200

GA FLOOR PLAN - LOWER GROUND LEVEL WEST					
DWG #	A131	REV	1		
SCALE @ A1 As indicated					

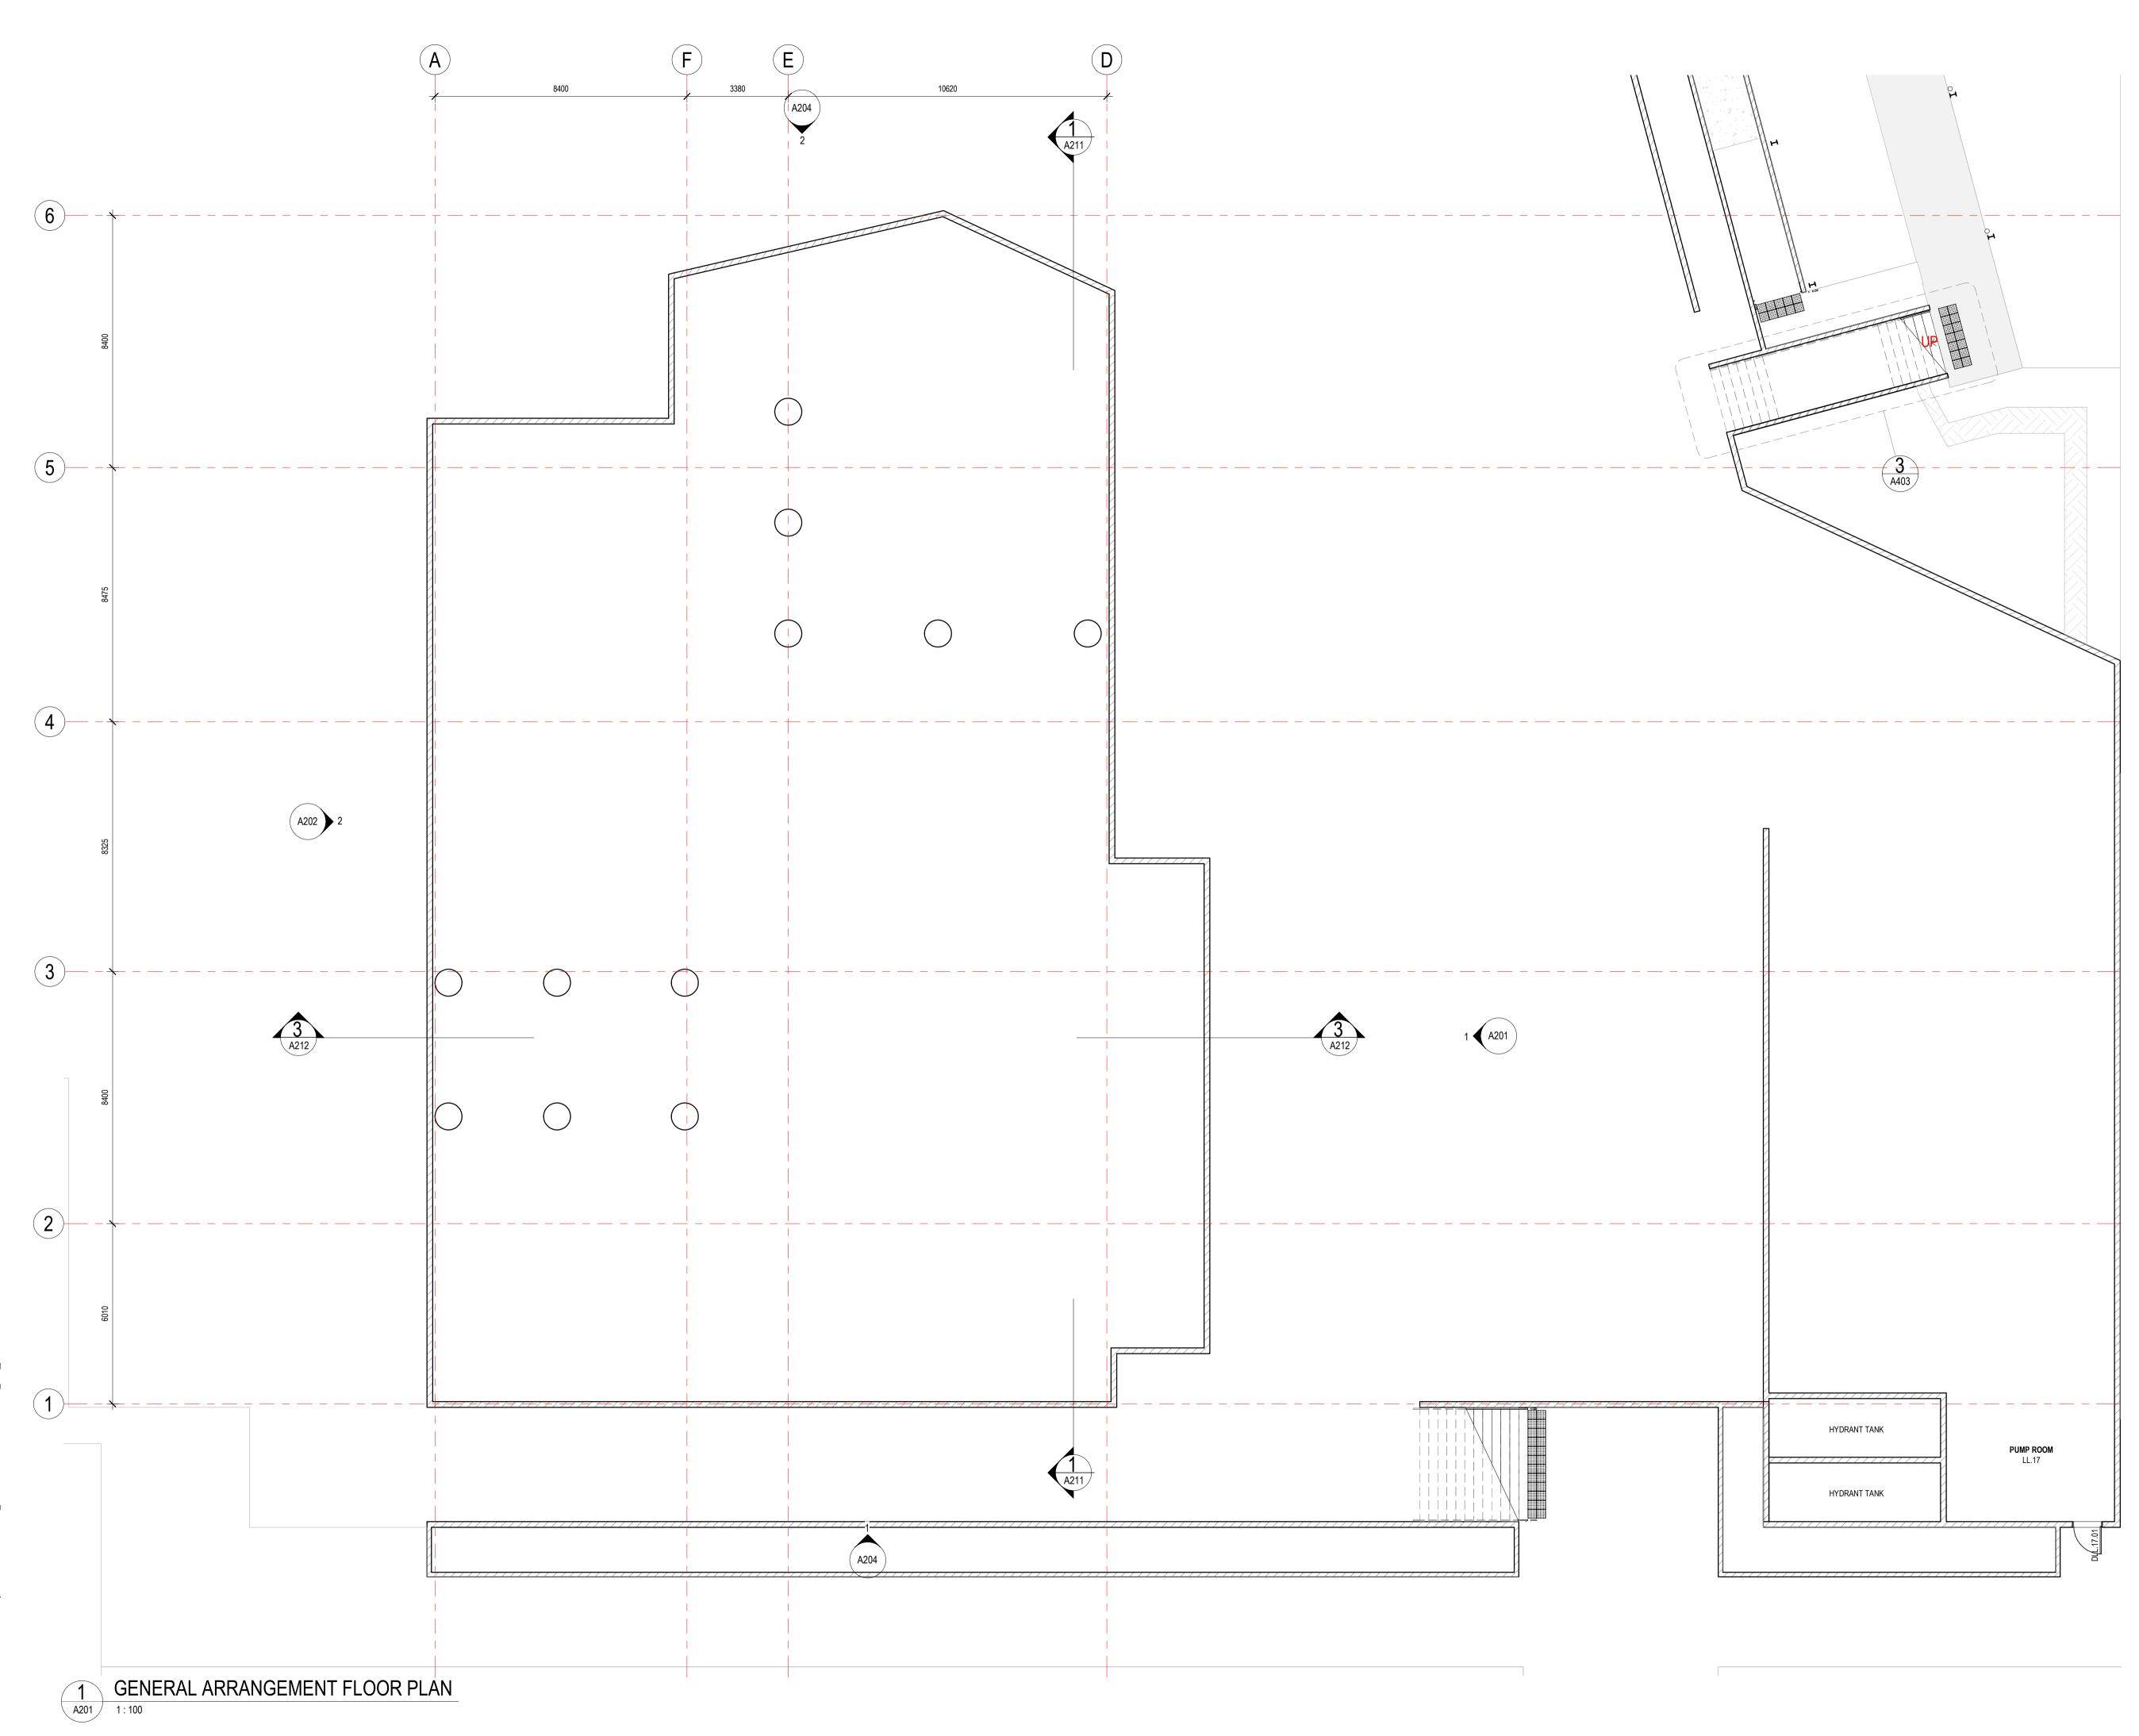



DISCLAIMER

This document may not be secure, may be corrupted in transmission or due to software incompatibility and/or may be amended or altered by third parties after leaving Gray Puksand's possession

Gray Puksand is not responsible for and accepts no liability for such matters. Subject only to any conflicting provision within any prior binding agreement by Gray Puksand (which agreement may also contain additional conditions relating to this document and its use):

 The content of this document is confidential and copyright in it belongs to Gray Puksand. They are permitted only to be opened, read and used by the addressee.
 All users of this document must carry out all relevant investigations and must examine, take advice as required and satisfy themselves concerning the contents, correctness and sufficiency of the attachment and its contents for their purposes.

correctness and sufficiency of the attachment and its contents for their purposes. 3. To the extent permitted by law, all conditions and warranties concerning this document or any use to which they may be put (whether as to quality, outcome, fitness, care, skill or otherwise) whether express or implied by statute, common law, equity, trade, custom or usage or otherwise are expressly excluded.

4. Any person using or relaying document releases indemnifies, and will keep indemnified, Gray Puksand against all claims, liabilities, loss, costs and expenses arising directly or indirectly out of or in connection with such use or reliance including without limitation any misrepresentation, error or defect in this document.

Contractors to use Architectural drawings for set out. Contractors to check & verify all Dimensions on Site prior to Construction/Fabrication. Figured Dimensions take precedence over Scaled Dimensions. Any Discrepancies should be immediatley referred to the Architect. All work to comply with N.C.C. Statutory Authorities & Relevant Australian Standards.

NSW Nominated Architects Scott Moylan 7147 Craig Saltmarsh 6569



REV	DESCRIPTION	4		DATE
1	ISSUE FOR CO	ONSTRUCTIO	N	28 MAY 21
	FOTNO			
PROJ	ECT NO	220067		


PROJECT NO 22 DRAWN A CHECKED C APPROVED A


Author Checker Approver

BANKSTOWN NORTH PUBLIC SCHOOL 322 Hume Hwy, Bankstown

322 Hume Hwy, Bankstown NSW 2200

GA FLOOR PLAN - LOWER GROUND LEVEL EAST					
DWG #	A132	REV	1		
SCALE @ A1 As indicated					

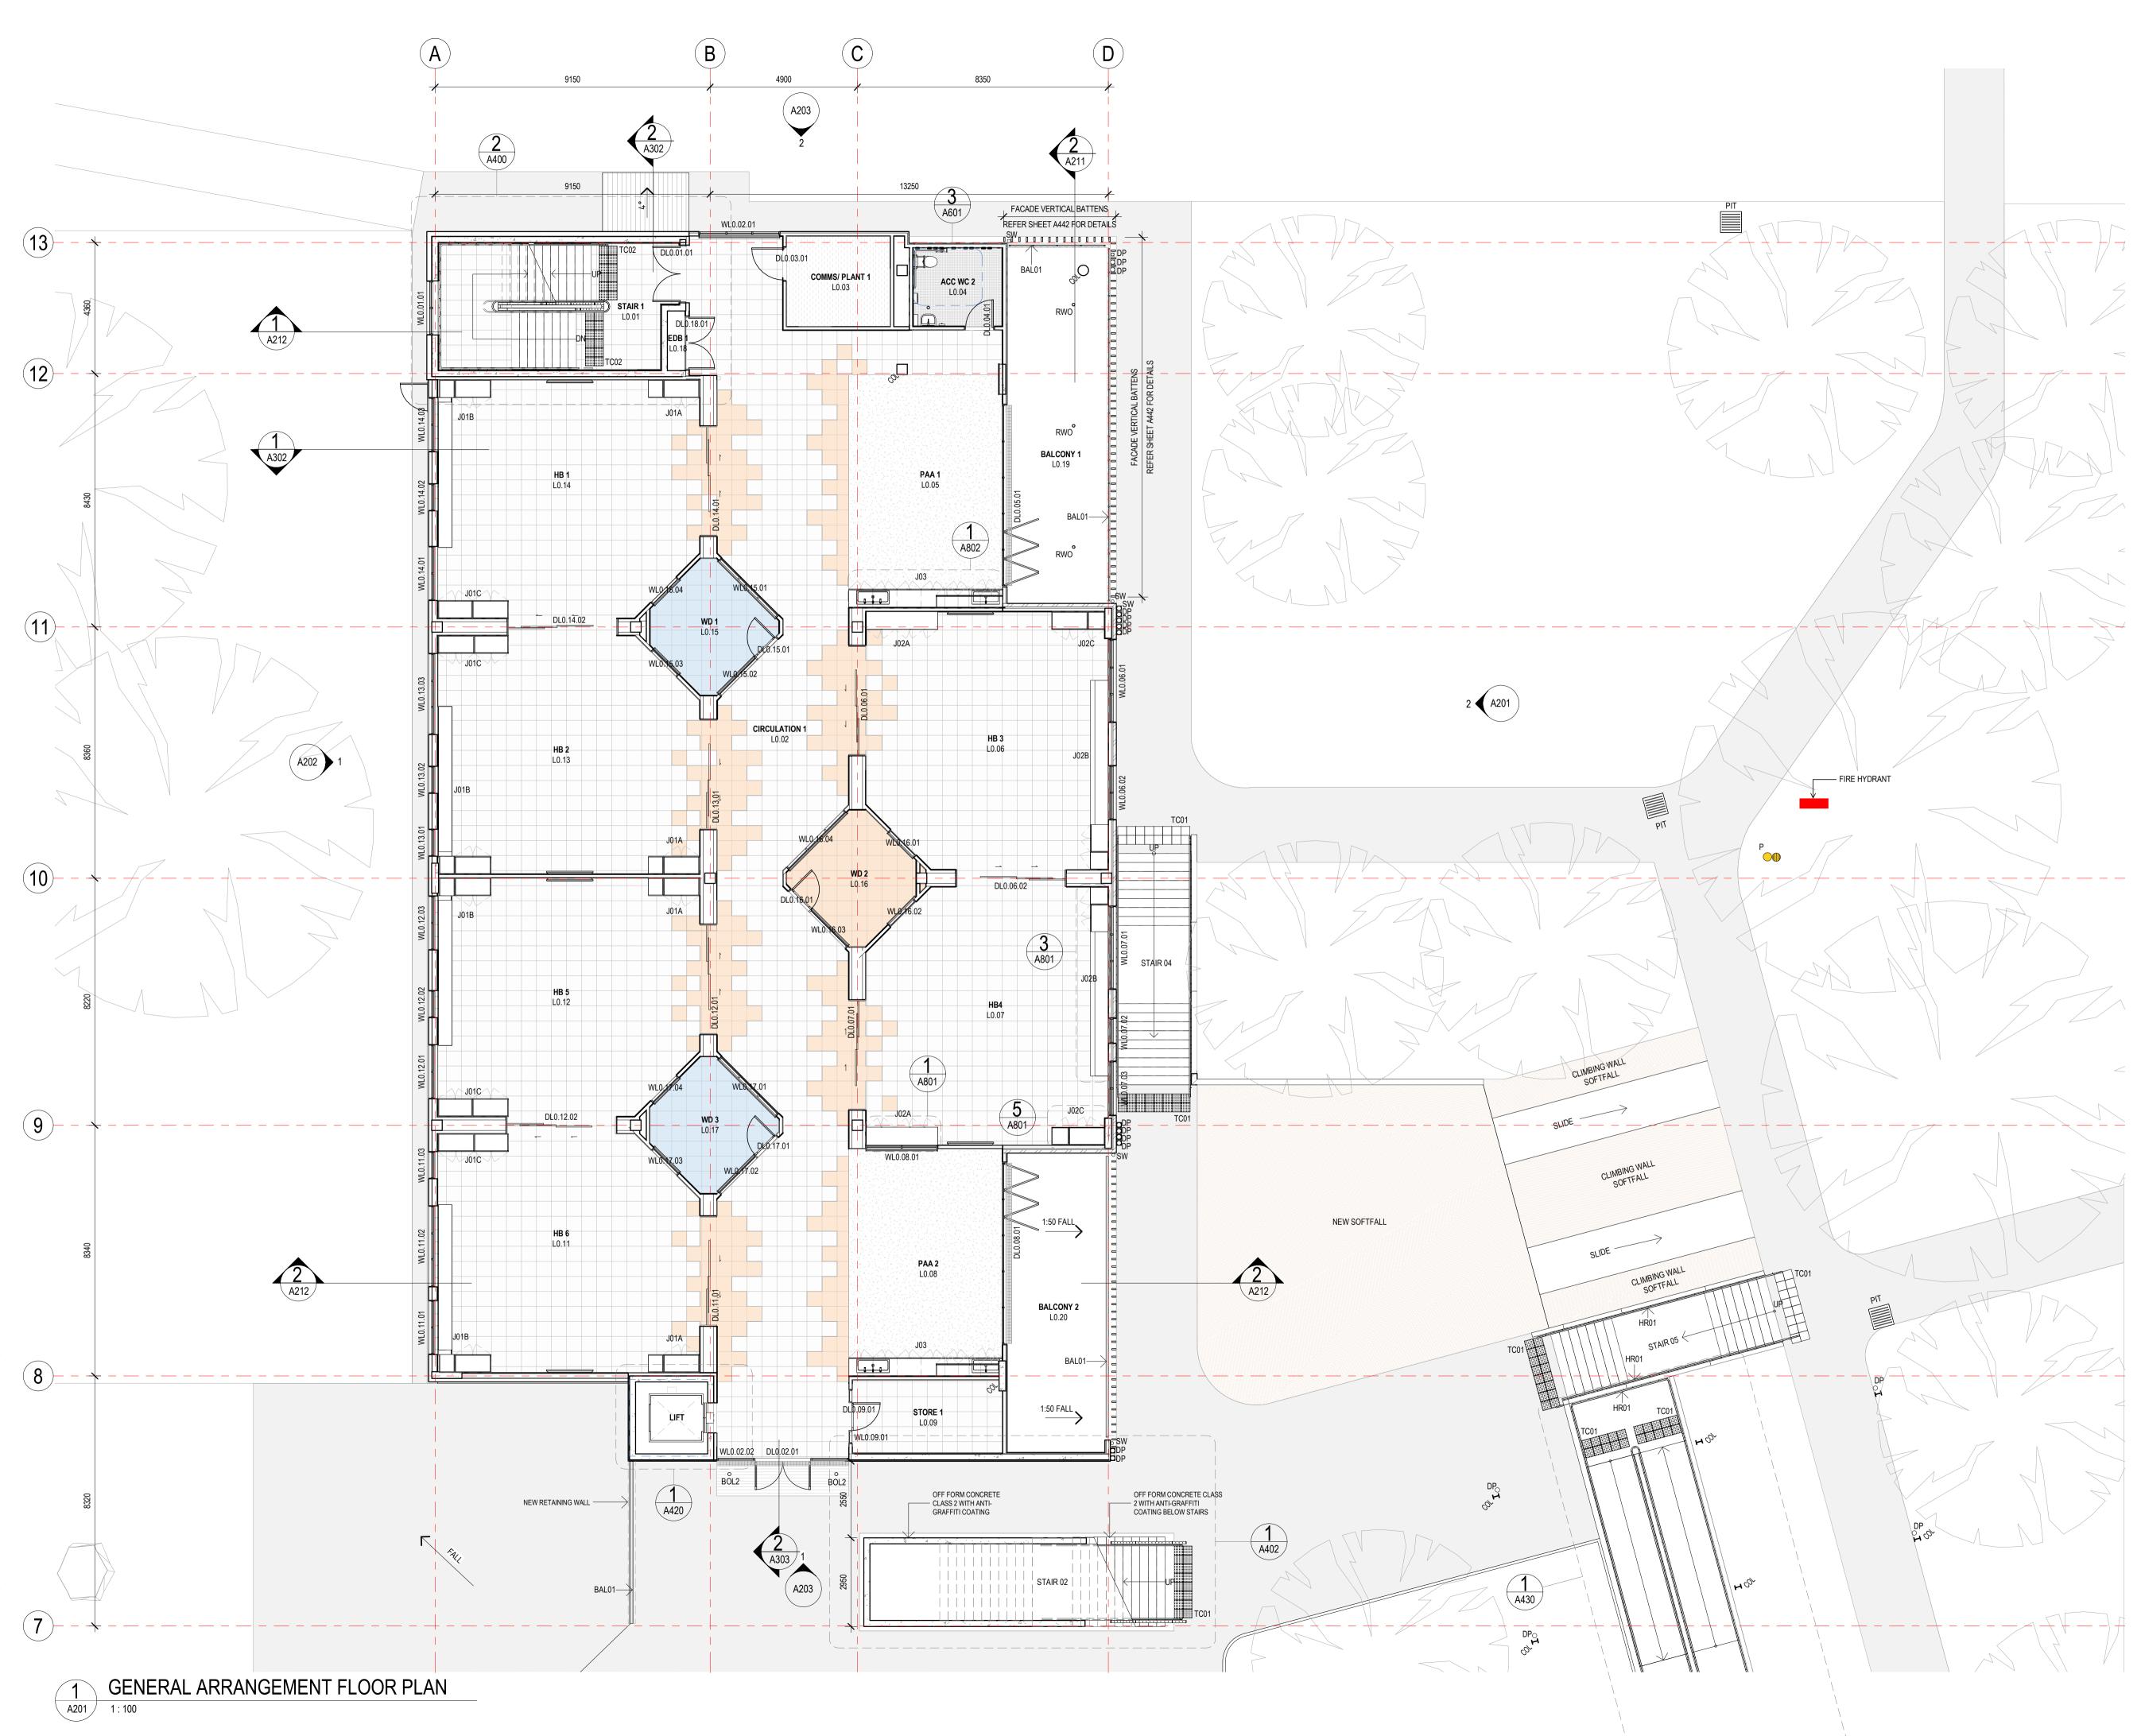

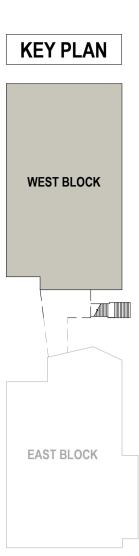

DISCLAIMER

This document may not be secure, may be corrupted in transmission or due to software incompatibility and/or may be amended or altered by third parties after leaving Gray Puksand's possession

Gray Puksand is not responsible for and accepts no liability for such matters. Subject only to any conflicting provision within any prior binding agreement by Gray Puksand (which agreement may also contain additional conditions relating to this document and its use):

 The content of this document is confidential and copyright in it belongs to Gray Puksand. They are permitted only to be opened, read and used by the addressee.
 All users of this document must carry out all relevant investigations and must examine, take advice as required and satisfy themselves concerning the contents, correctness and sufficiency of the attachment and its contents for their purposes.

correctness and sufficiency of the attachment and its contents for their purposes. 3. To the extent permitted by law, all conditions and warranties concerning this document or any use to which they may be put (whether as to quality, outcome, fitness, care, skill or otherwise) whether express or implied by statute, common law,

fitness, care, skill or otherwise) whether express or implied by statute, common law, equity, trade, custom or usage or otherwise are expressly excluded. 4. Any person using or relaying document releases indemnifies, and will keep

4. Any person using or relaying document releases indemnifies, and will keep indemnified, Gray Puksand against all claims, liabilities, loss, costs and expenses arising directly or indirectly out of or in connection with such use or reliance including without limitation any misrepresentation, error or defect in this document.

Contractors to use Architectural drawings for set out. Contractors to check & verify all Dimensions on Site prior to Construction/Fabrication. Figured Dimensions take precedence over Scaled Dimensions. Any Discrepancies should be immediatley referred to the Architect. All work to comply with N.C.C. Statutory Authorities & Relevant Australian Standards.

NSW Nominated Architects Scott Moylan 7147 Craig Saltmarsh 6569



REV	DESCRIPTION		DATE
1	ISSUE FOR CO	ONSTRUCTION	28 MAY 21
PROJ	ECT NO	220067	

PROJECT NO DRAWN CHECKED APPROVED

Author Checker Approver \bigcirc


BANKSTOWN NORTH PUBLIC SCHOOL 322 Hume Hwy, Bankstown NSW 2200


PRELIMINARY

GA FLOOR PLAN - GROUND LEVEL WEST

 DWG #
 A133
 REV
 1

 SCALE @ A1
 As indicated
 1

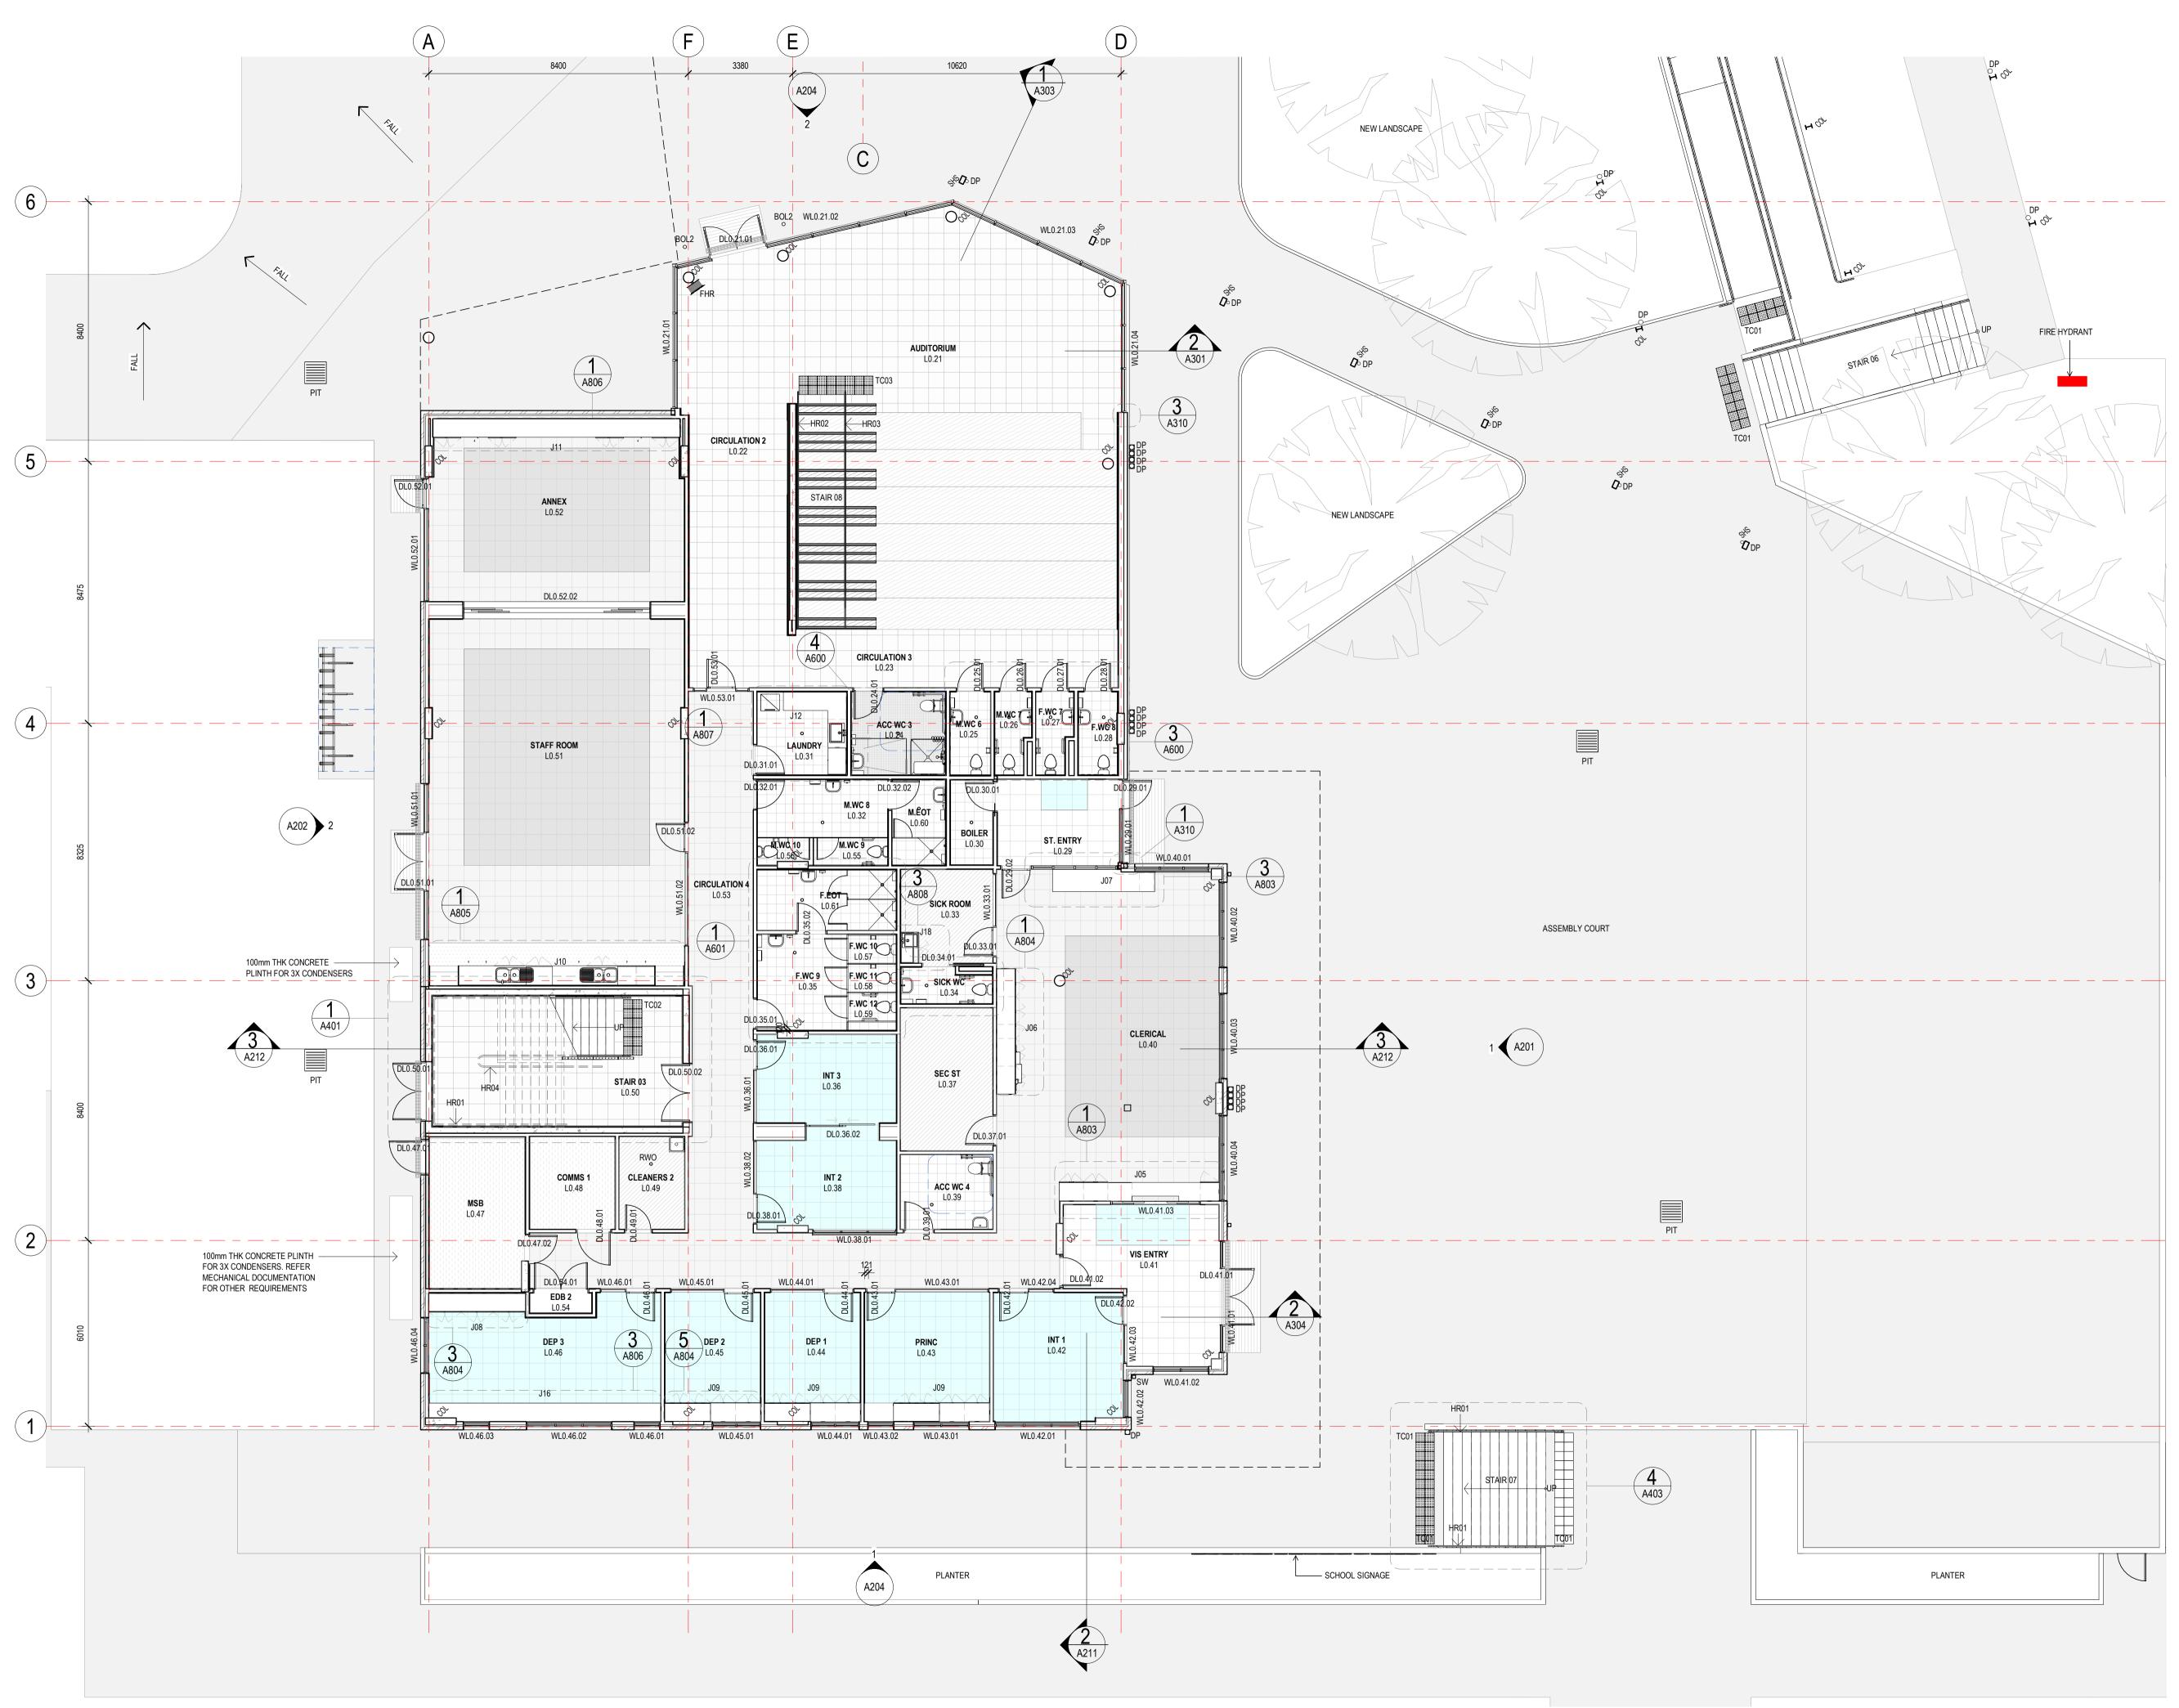

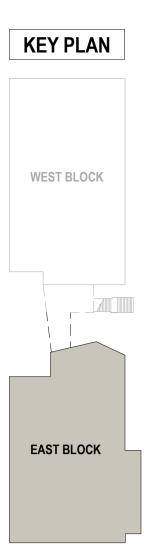

DISCLAIMER

This document may not be secure, may be corrupted in transmission or due to software incompatibility and/or may be amended or altered by third parties after leaving Gray Puksand's possession

Gray Puksand is not responsible for and accepts no liability for such matters. Subject only to any conflicting provision within any prior binding agreement by Gray Puksand (which agreement may also contain additional conditions relating to this document and its use):

 The content of this document is confidential and copyright in it belongs to Gray Puksand. They are permitted only to be opened, read and used by the addressee. 2. All users of this document must carry out all relevant investigations and must

examine, take advice as required and satisfy themselves concerning the contents, correctness and sufficiency of the attachment and its contents for their purposes. 3. To the extent permitted by law, all conditions and warranties concerning this document or any use to which they may be put (whether as to quality, outcome, fitness, care, skill or otherwise) whether express or implied by statute, common law,

equity, trade, custom or usage or otherwise are expressly excluded. 4. Any person using or relaying document releases indemnifies, and will keep indemnified, Gray Puksand against all claims, liabilities, loss, costs and expenses arising directly or indirectly out of or in connection with such use or reliance including without limitation any misrepresentation, error or defect in this document.

Contractors to use Architectural drawings for set out. Contractors to check & verify all Dimensions on Site prior to Construction/Fabrication

Figured Dimensions take precedence over Scaled Dimensions. Any Discrepancies should be immediatley referred to the Architect. All work to comply with N.C.C. Statutory Authorities & Relevant Australian Standards. NSW Nominated Architects Scott Moylan 7147 Craig Saltmarsh 6569



REV	DESCRIPTION	4		DATE
1	ISSUE FOR CO	ONSTRUCTIO	N	28 MAY 21
	FOTNO			
PROJ	ECT NO	220067		

DRAWN CHECKED APPROVED

Autho Checker Approver \bigcirc

BANKSTOWN NORTH PUBLIC SCHOOL 322 Hume Hwy, Bankstown


NSW 2200

PRELIMINARY

GA FLOOR PLAN - GROUND LEVEL EAST

A134 1 REV DWG # SCALE @ A1 As indicated



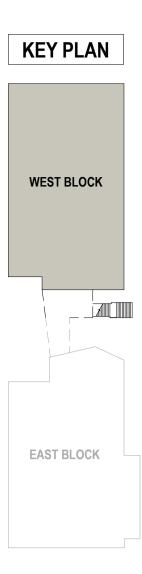

DISCLAIMER

This document may not be secure, may be corrupted in transmission or due to software incompatibility and/or may be amended or altered by third parties after leaving Gray Puksand's possession

Gray Puksand is not responsible for and accepts no liability for such matters. Subject only to any conflicting provision within any prior binding agreement by Gray Puksand (which agreement may also contain additional conditions relating to this document and its use):

 The content of this document is confidential and copyright in it belongs to Gray Puksand. They are permitted only to be opened, read and used by the addressee. 2. All users of this document must carry out all relevant investigations and must examine, take advice as required and satisfy themselves concerning the contents, correctness and sufficiency of the attachment and its contents for their purposes.

3. To the extent permitted by law, all conditions and warranties concerning this document or any use to which they may be put (whether as to quality, outcome, fitness, care, skill or otherwise) whether express or implied by statute, common law,

equity, trade, custom or usage or otherwise are expressly excluded.

4. Any person using or relaying document releases indemnifies, and will keep indemnified, Gray Puksand against all claims, liabilities, loss, costs and expenses arising directly or indirectly out of or in connection with such use or reliance including without limitation any misrepresentation, error or defect in this document.

Contractors to use Architectural drawings for set out. Contractors to check & verify all Dimensions on Site prior to Construction/Fabrication. Figured Dimensions take precedence over Scaled Dimensions. Any Discrepancies should be immediatley referred to the Architect. All work to comply with N.C.C. Statutory Authorities & Relevant Australian Standards.

NSW Nominated Architects Scott Moylan 7147 Craig Saltmarsh 6569



REV	DESCRIPTION	DATE
1	ISSUE FOR CONSTRUCTION	28 MAY 21
	ECT NO 220067	

PROJECT N DRAWN **Autho** CHECKED Checker APPROVED Approver

 \bigcirc


BANKSTOWN NORTH PUBLIC SCHOOL 322 Hume Hwy, Bankstown

NSW 2200


PRELIMINARY

GA FLOOR PLAN - LEVEL 01 WEST

A135 1 DWG # REV SCALE @ A1 As indicated

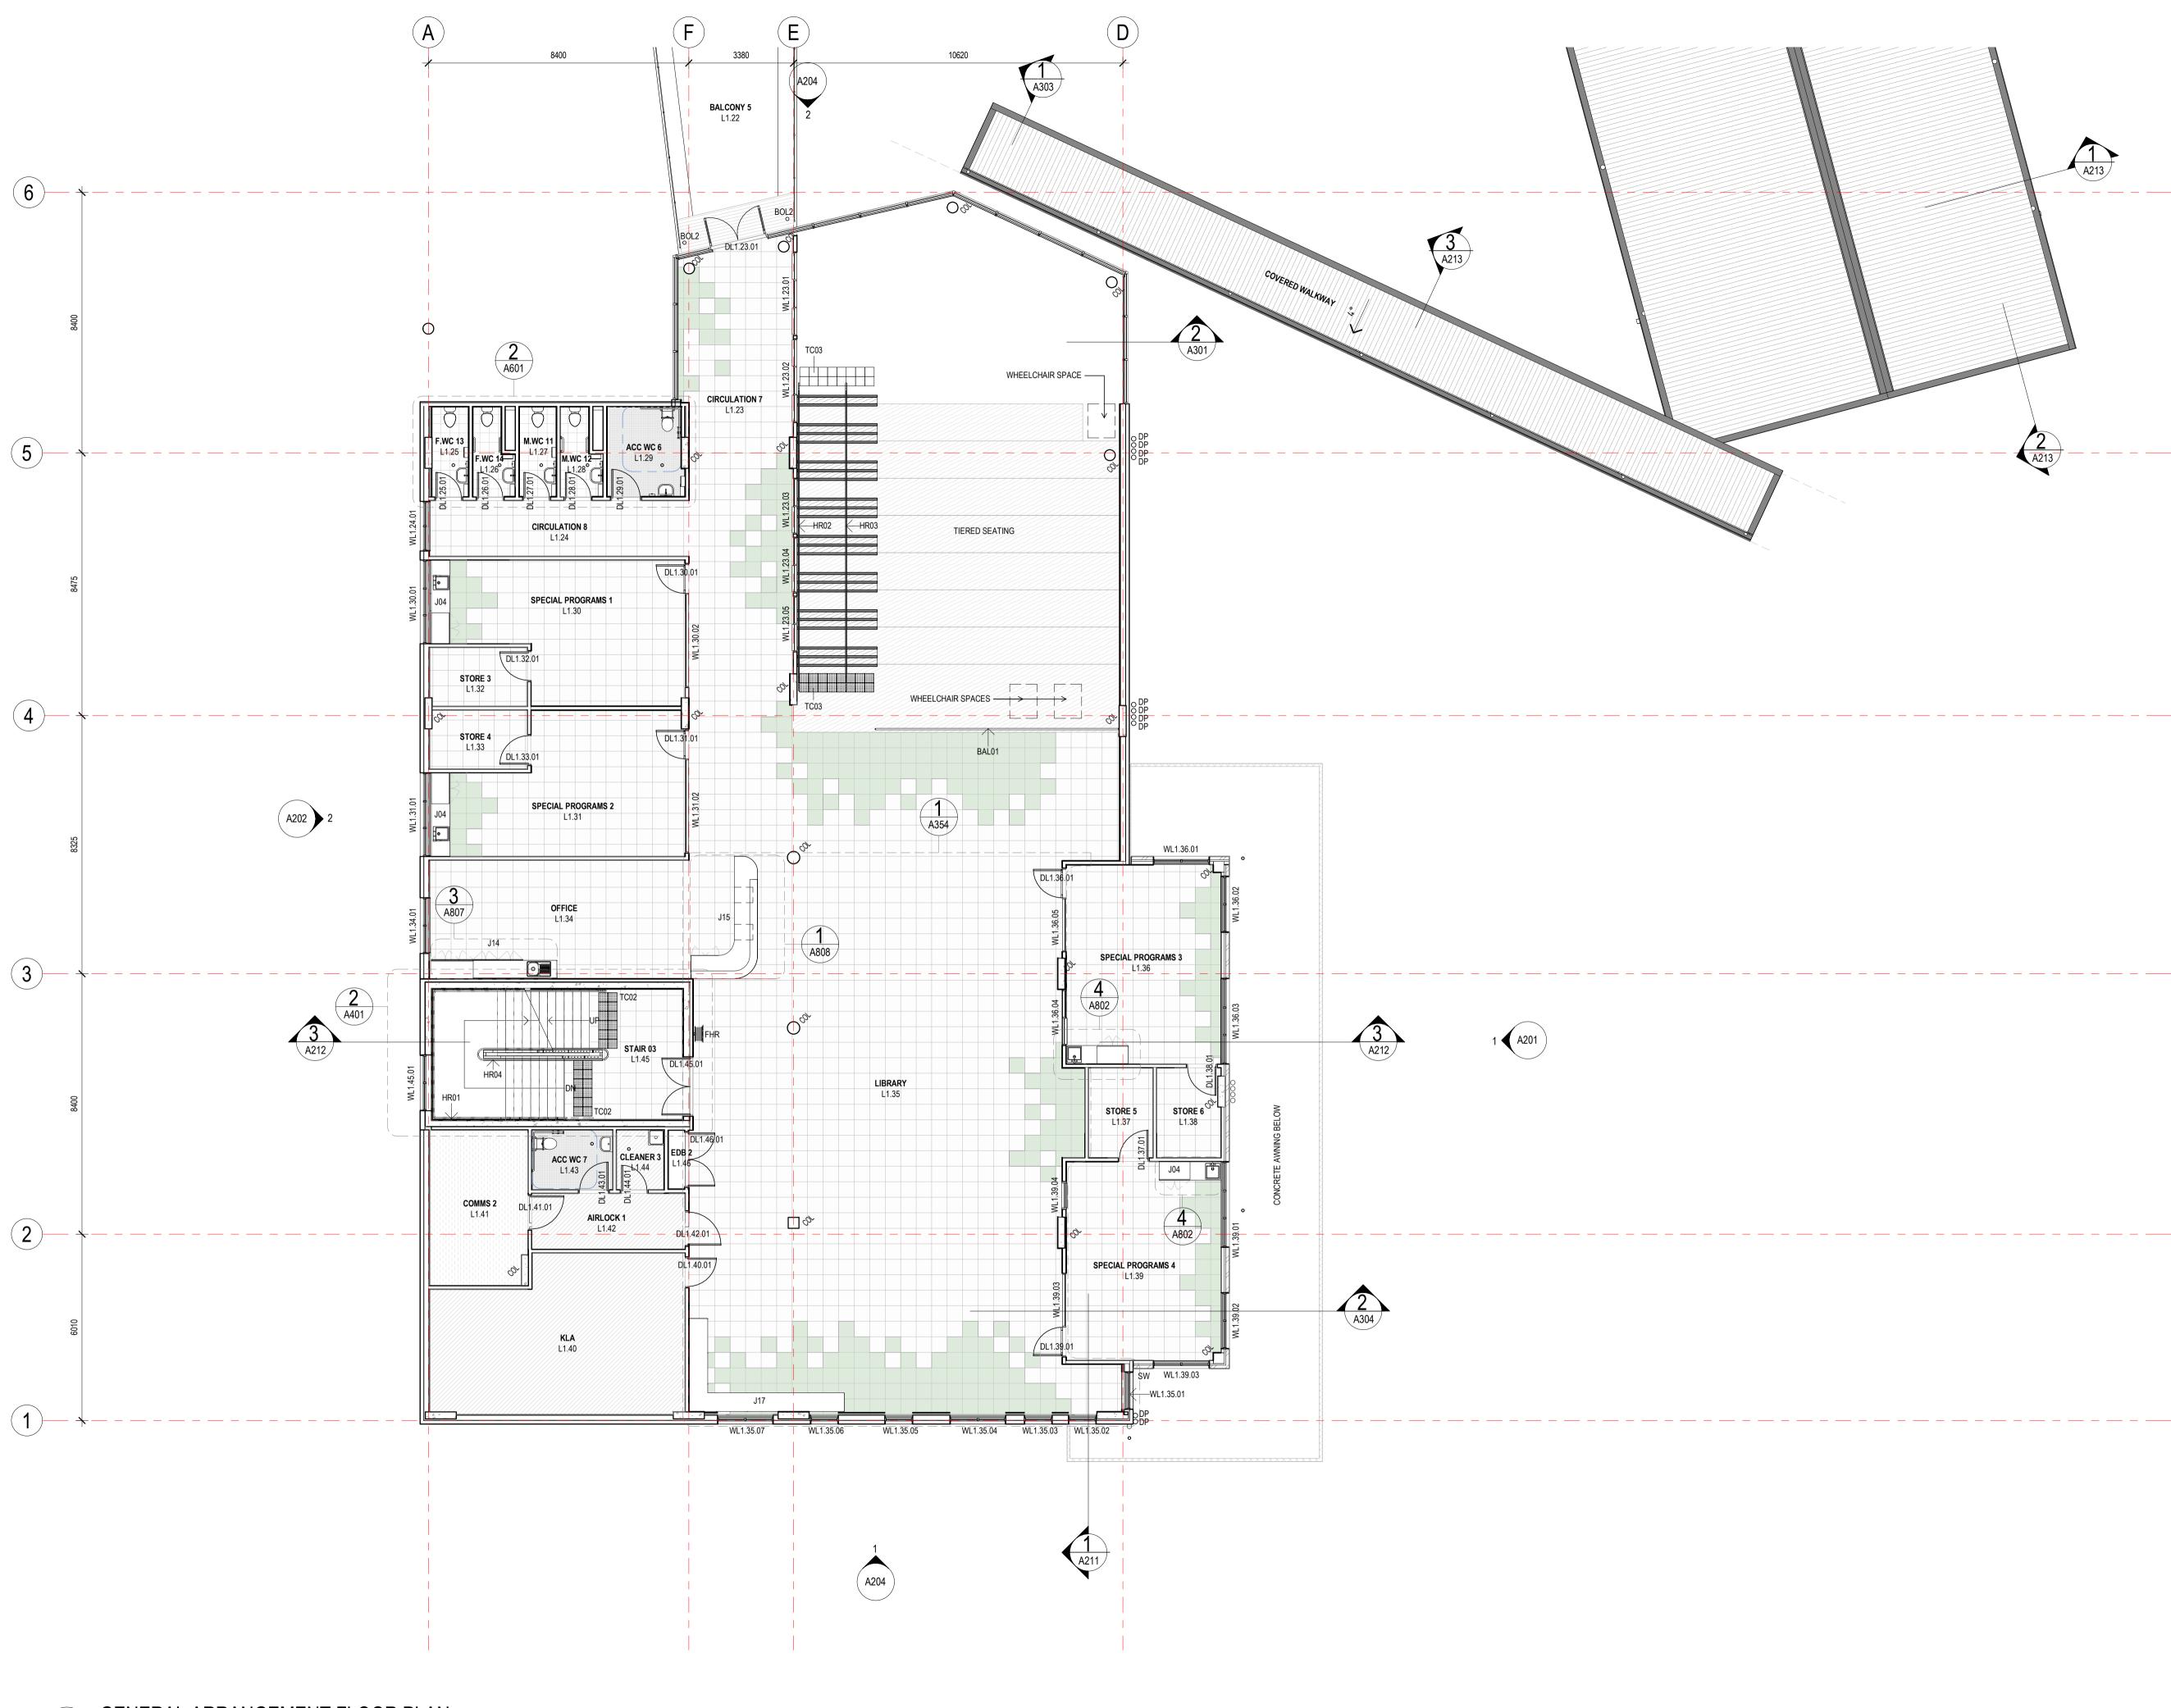

1 GENERAL ARRANGEMENT FLOOR PLAN A201 1:100

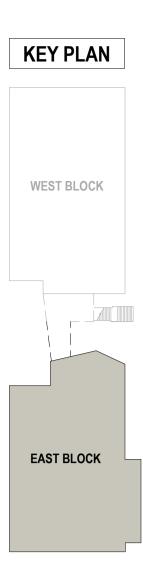

GRAY PUKSAND

DISCLAIMER

This document may not be secure, may be corrupted in transmission or due to software incompatibility and/or may be amended or altered by third parties after leaving Gray Puksand's possession

Gray Puksand is not responsible for and accepts no liability for such matters. Subject only to any conflicting provision within any prior binding agreement by Gray Puksand (which agreement may also contain additional conditions relating to this document and its use):

 The content of this document is confidential and copyright in it belongs to Gray Puksand. They are permitted only to be opened, read and used by the addressee.
 All users of this document must carry out all relevant investigations and must examine, take advice as required and satisfy themselves concerning the contents, correctness and sufficiency of the attachment and its contents for their purposes.

correctness and sufficiency of the attachment and its contents for their purposes.
 To the extent permitted by law, all conditions and warranties concerning this document or any use to which they may be put (whether as to quality, outcome, fitness, care, skill or otherwise) whether express or implied by statute, common law,

fitness, care, skill or otherwise) whether express or implied by statute, common law, equity, trade, custom or usage or otherwise are expressly excluded.

4. Any person using or relaying document releases indemnifies, and will keep indemnified, Gray Puksand against all claims, liabilities, loss, costs and expenses arising directly or indirectly out of or in connection with such use or reliance including without limitation any misrepresentation, error or defect in this document.

Contractors to use Architectural drawings for set out. Contractors to check & verify all Dimensions on Site prior to Construction/Fabrication. Figured Dimensions take precedence over Scaled Dimensions. Any Discrepancies should be immediatley referred to the Architect. All work to comply with N.C.C. Statutory Authorities & Relevant Australian Standards.

NSW Nominated Architects Scott Moylan 7147 Craig Saltmarsh 6569



REV	DESCRIPTION	DATE
1	ISSUE FOR CONSTRUCTION	28 MAY 21
PRO.	JECT NO 220067	
	220007	

PROJECT NO220067DRAWNAuthorCHECKEDCheckerAPPROVEDApprover

BANKSTOWN NORTH PUBLIC SCHOOL 322 Hume Hwy, Bankstown


NSW 2200

PRELIMINARY

GA FLOOR PLAN - LEVEL 01 EAST

DWG #	A136	REV	1
SCALE @ A1	As indicated		



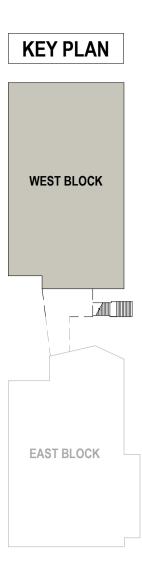

DISCLAIMER

This document may not be secure, may be corrupted in transmission or due to software incompatibility and/or may be amended or altered by third parties after leaving Gray Puksand's possession

Gray Puksand is not responsible for and accepts no liability for such matters. Subject only to any conflicting provision within any prior binding agreement by Gray Puksand (which agreement may also contain additional conditions relating to this document and its use):

 The content of this document is confidential and copyright in it belongs to Gray Puksand. They are permitted only to be opened, read and used by the addressee. 2. All users of this document must carry out all relevant investigations and must examine, take advice as required and satisfy themselves concerning the contents, correctness and sufficiency of the attachment and its contents for their purposes.

3. To the extent permitted by law, all conditions and warranties concerning this document or any use to which they may be put (whether as to quality, outcome, fitness, care, skill or otherwise) whether express or implied by statute, common law,

equity, trade, custom or usage or otherwise are expressly excluded.

4. Any person using or relaying document releases indemnifies, and will keep indemnified, Gray Puksand against all claims, liabilities, loss, costs and expenses arising directly or indirectly out of or in connection with such use or reliance including without limitation any misrepresentation, error or defect in this document.

Contractors to use Architectural drawings for set out. Contractors to check & verify all Dimensions on Site prior to Construction/Fabrication. Figured Dimensions take precedence over Scaled Dimensions. Any Discrepancies should be immediatley referred to the Architect. All work to comply with N.C.C. Statutory Authorities & Relevant Australian Standards.

NSW Nominated Architects Scott Moylan 7147 Craig Saltmarsh 6569



REV	DESCRIPTI	ON	DATE
1	ISSUE FOR	CONSTRUCTION	28 MAY 21
PRO.	IECT NO	220067	
		220007	

DRAWN CHECKED Checker APPROVED Approver

 \bigcirc

BANKSTOWN NORTH PUBLIC SCHOOL 322 Hume Hwy, Bankstown


NSW 2200

PRELIMINARY

GA FLOOR PLAN - LEVEL 02 WEST

DWG #	A137	REV	1
SCALE @ A1	As indicated		



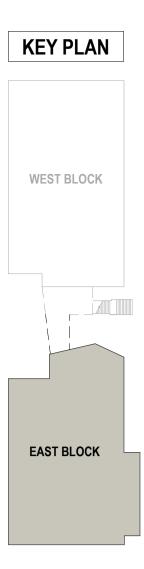

DISCLAIMER

This document may not be secure, may be corrupted in transmission or due to software incompatibility and/or may be amended or altered by third parties after leaving Gray Puksand's possession

Gray Puksand is not responsible for and accepts no liability for such matters. Subject only to any conflicting provision within any prior binding agreement by Gray Puksand (which agreement may also contain additional conditions relating to this document and its use):

 The content of this document is confidential and copyright in it belongs to Gray Puksand. They are permitted only to be opened, read and used by the addressee. 2. All users of this document must carry out all relevant investigations and must examine, take advice as required and satisfy themselves concerning the contents, correctness and sufficiency of the attachment and its contents for their purposes.

3. To the extent permitted by law, all conditions and warranties concerning this document or any use to which they may be put (whether as to quality, outcome, fitness, care, skill or otherwise) whether express or implied by statute, common law,

equity, trade, custom or usage or otherwise are expressly excluded.

4. Any person using or relaying document releases indemnifies, and will keep indemnified, Gray Puksand against all claims, liabilities, loss, costs and expenses arising directly or indirectly out of or in connection with such use or reliance including without limitation any misrepresentation, error or defect in this document.

Contractors to use Architectural drawings for set out. Contractors to check & verify all Dimensions on Site prior to Construction/Fabrication. Figured Dimensions take precedence over Scaled Dimensions. Any Discrepancies should be immediatley referred to the Architect. All work to comply with N.C.C. Statutory Authorities & Relevant Australian Standards.

NSW Nominated Architects Scott Moylan 7147 Craig Saltmarsh 6569



REV	DESCRIPTION	N	DATE
1	ISSUE FOR C	ONSTRUCTION	28 MAY 21
PRO.	IECT NO	220067	

DRAWN CHECKED Checker APPROVED Approver


BANKSTOWN NORTH PUBLIC SCHOOL 322 Hume Hwy, Bankstown


NSW 2200

PRELIMINARY


GA FLOOR PLAN - LEVEL 02 EAST

A138 1 REV DWG # SCALE @ A1 As indicated

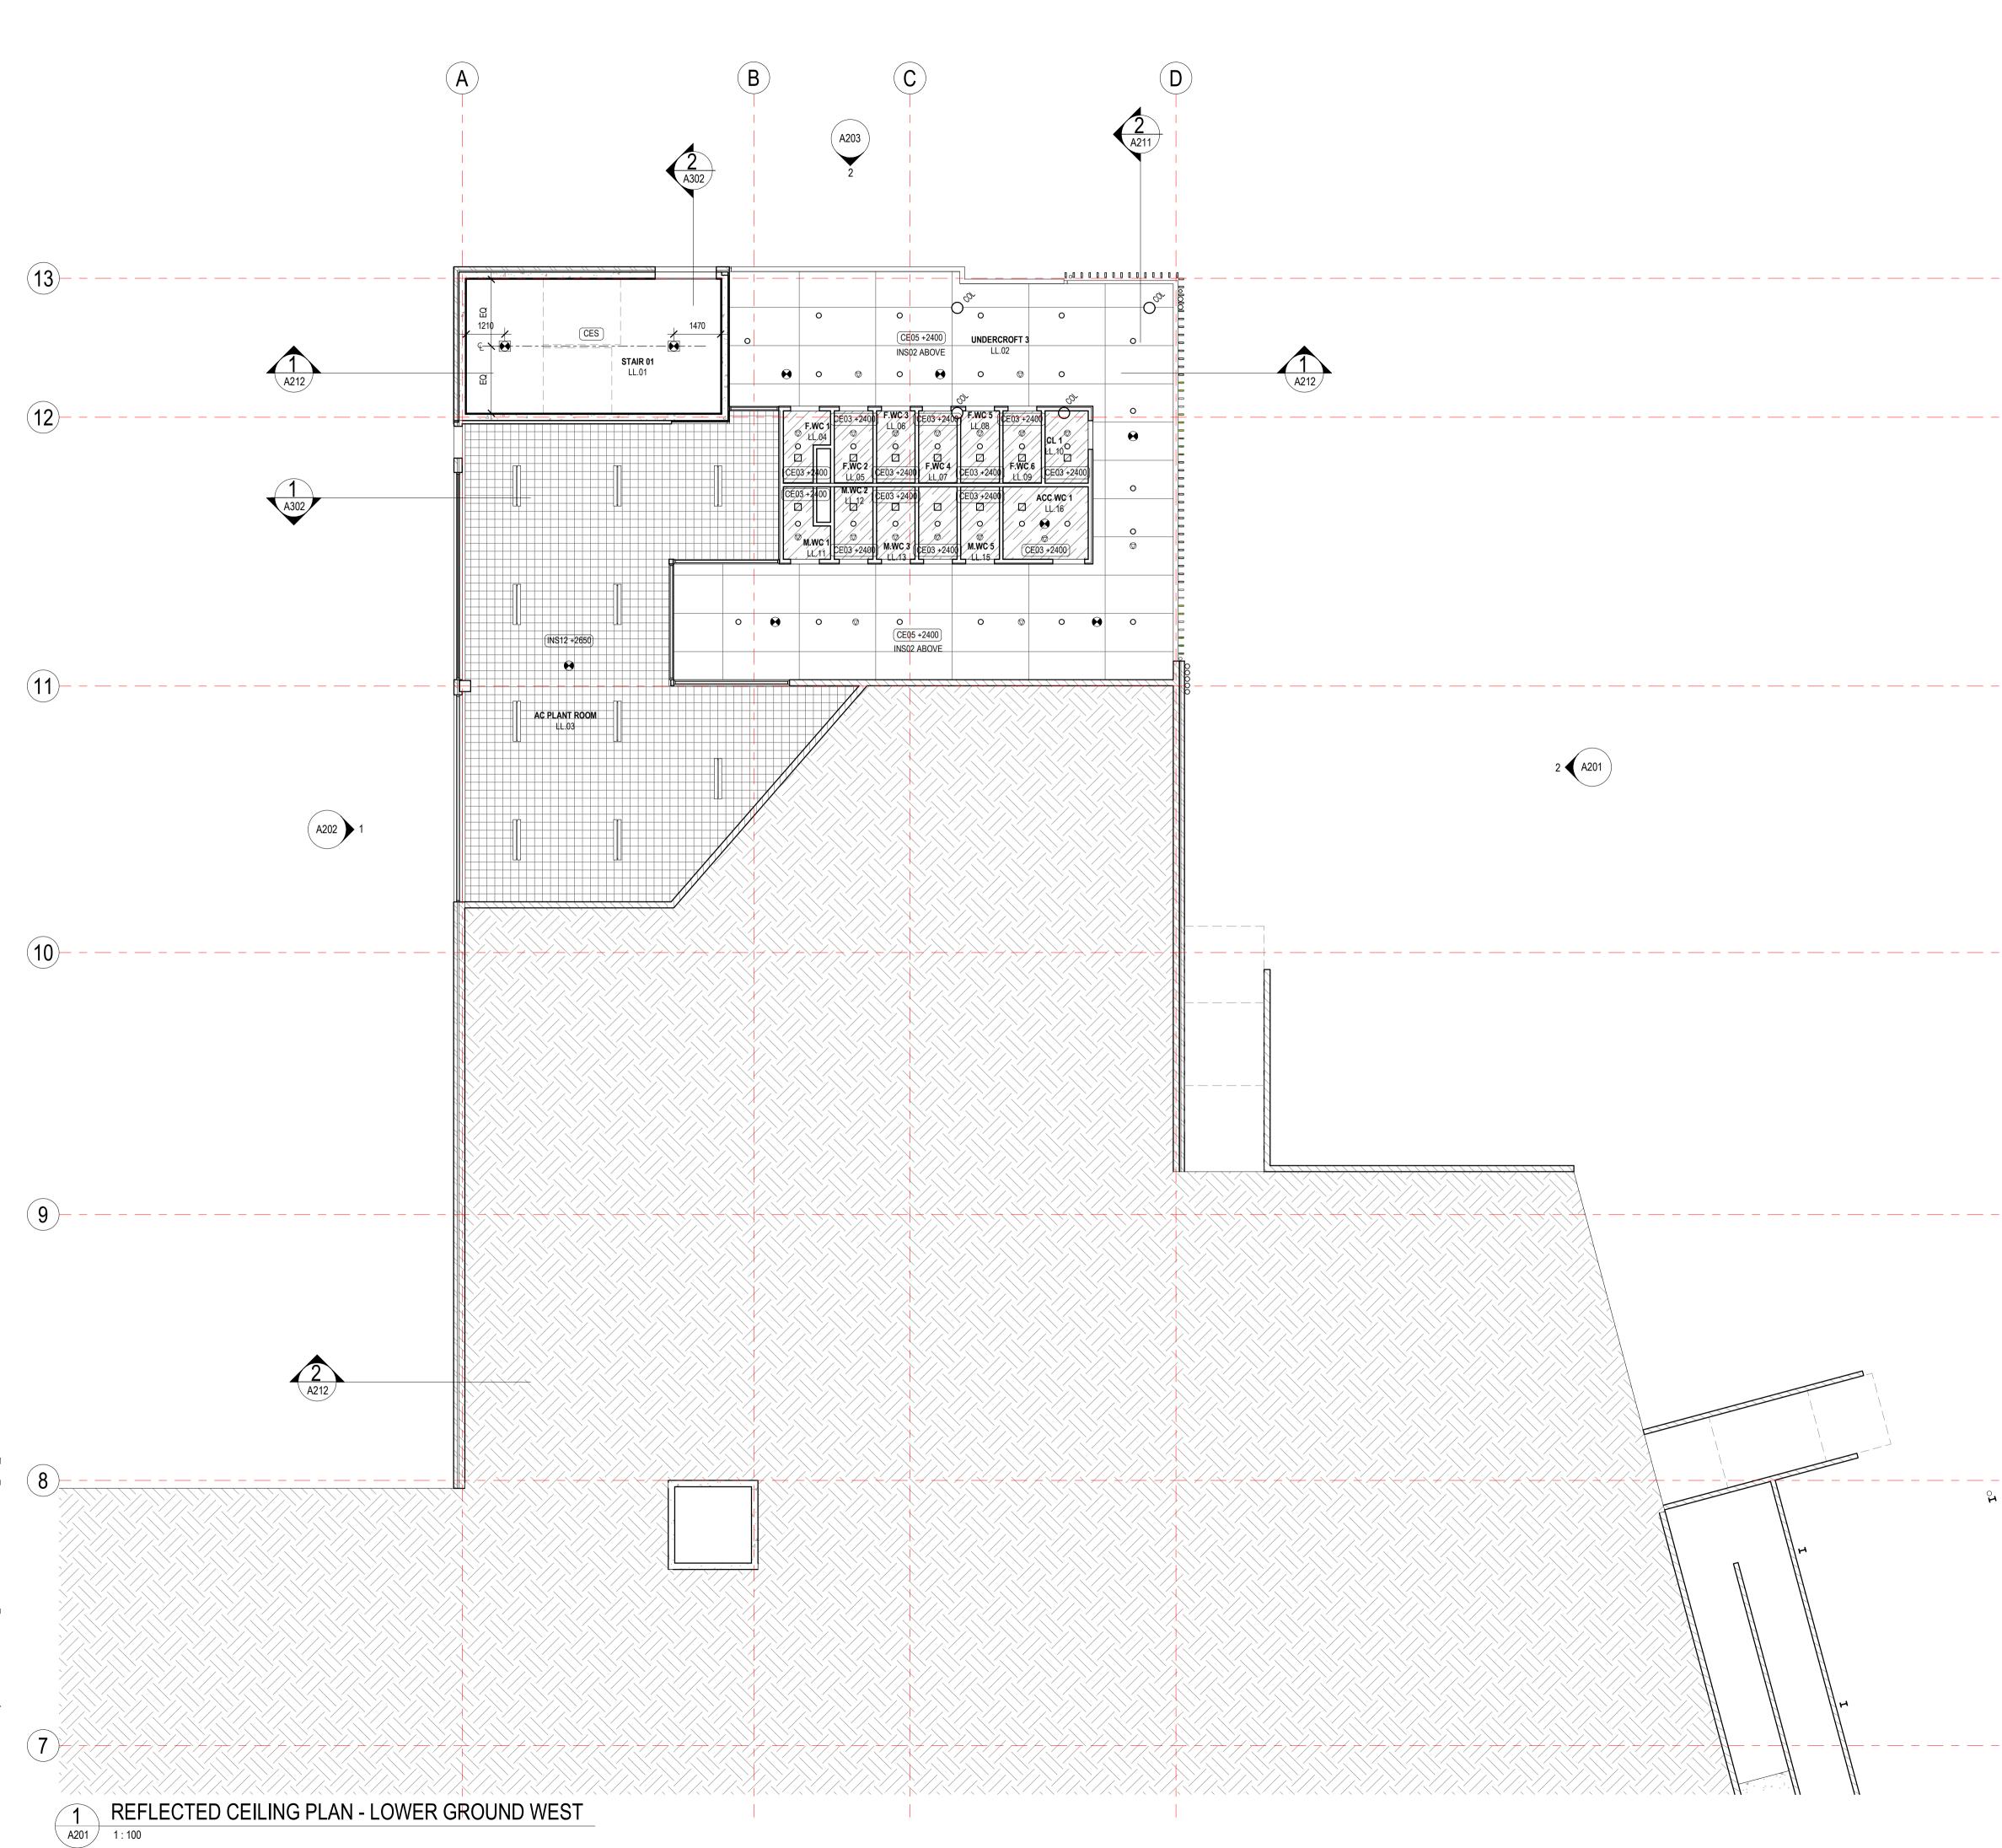

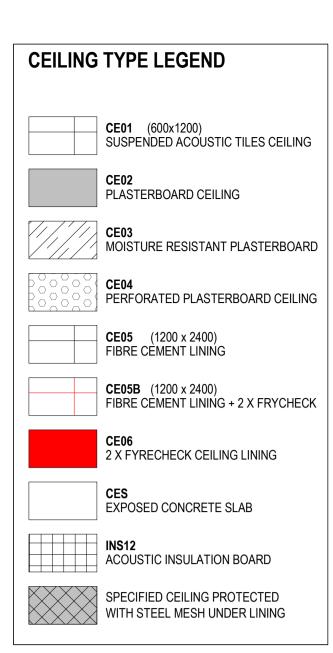

\heartsuit	MOTION SENSOR
o	RECESSED DOWNLIGHT
Θ	EMERGENCY LIGHT RECESSED ROUND
\bigstar	EMERGENCY LIGHT SURFACE MOUNTED
	NON-DIM LUMINAIRE
	SURFACE MOUNTED LUMINAIRE WITH SENSOR
Ģ	WALL MOUNTED EXTERNAL LIGHT
EXIT	EMERGENCY EXIT SIGN
\bigcirc	SUSPENDED LUMINAIRE 600
\bigcirc	SUSPENDED LUMINAIRE 1000
-	WALL MOUNTED FAN
	CEILING MOUNTED FAN
	RETURN/ EXHAUST AIR DIFFUSER
\square	SUPPLY AIR DIFFUSER
AP	ACCESS PANEL
	FAN COIL UNIT - 4WAY CASETTE
oìo	BL01 ROLLER BLINDS
oto	BL02 VERTICAL BLINDS

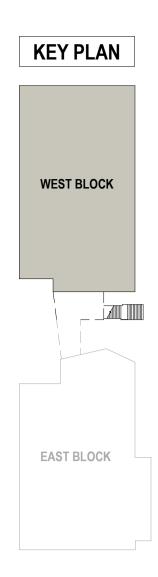

ELECTRICAL NOTE

READ IN CONJUNCTION WITH RELATIVE CONSULTANT DRAWINGS

REFER TO SERVICE ENGINEER'S DRAWINGS FOR DETAILS OF CEILING SERVICES. SYMBOLS SHOWN ON ARCHITECTURAL DRAWINGS ARE INDICATIVE SYMBOLS ONLY. FOR LIGHTING TYPES AND SELECTED FITTINGS, REFER TO ELECTRICAL ENGINEERS DRAWINGS

GRAY PUKSAND

DISCLAIMER

This document may not be secure, may be corrupted in transmission or due to software incompatibility and/or may be amended or altered by third parties after leaving Gray Puksand's possession

Gray Puksand is not responsible for and accepts no liability for such matters. Subject only to any conflicting provision within any prior binding agreement by Gray Puksand (which agreement may also contain additional conditions relating to this document and its use):

 The content of this document is confidential and copyright in it belongs to Gray Puksand. They are permitted only to be opened, read and used by the addressee.
 All users of this document must carry out all relevant investigations and must

examine, take advice as required and satisfy themselves concerning the contents, correctness and sufficiency of the attachment and its contents for their purposes.
3. To the extent permitted by law, all conditions and warranties concerning this

3. To the extent permitted by law, all conditions and warranties concerning this document or any use to which they may be put (whether as to quality, outcome, fitness, care, skill or otherwise) whether express or implied by statute, common law, equity, trade, custom or usage or otherwise are expressly excluded.

4. Any person using or relaying document releases indemnifies, and will keep indemnified, Gray Puksand against all claims, liabilities, loss, costs and expenses arising directly or indirectly out of or in connection with such use or reliance including without limitation any misrepresentation, error or defect in this document.

Contractors to use Architectural drawings for set out. Contractors to check & verify all Dimensions on Site prior to Construction/Fabrication. Figured Dimensions take precedence over Scaled Dimensions. Any Discrepancies should be immediatley referred to the Architect. All work to comply with N.C.C. Statutory Authorities & Relevant Australian Standards.

NSW Nominated Architects Scott Moylan 7147 Craig Saltmarsh 6569



REV	DESCRIPTIC)N	DATE
1	ISSUE FOR	CONSTRUCTION	28 MAY 21
PRO.	IECT NO	220067	

PROJECT NO220067DRAWNAuthorCHECKEDCheckerAPPROVEDApprover

 \bigcirc


BANKSTOWN NORTH PUBLIC SCHOOL 322 Hume Hwy, Bankstown

NSW 2200

PRELIMINARY


REFLECTED CEILING PLAN - LOWER GROUND LEVEL WEST			
DWG #	A141	REV	1
SCALE @ A1	As indicated		


4

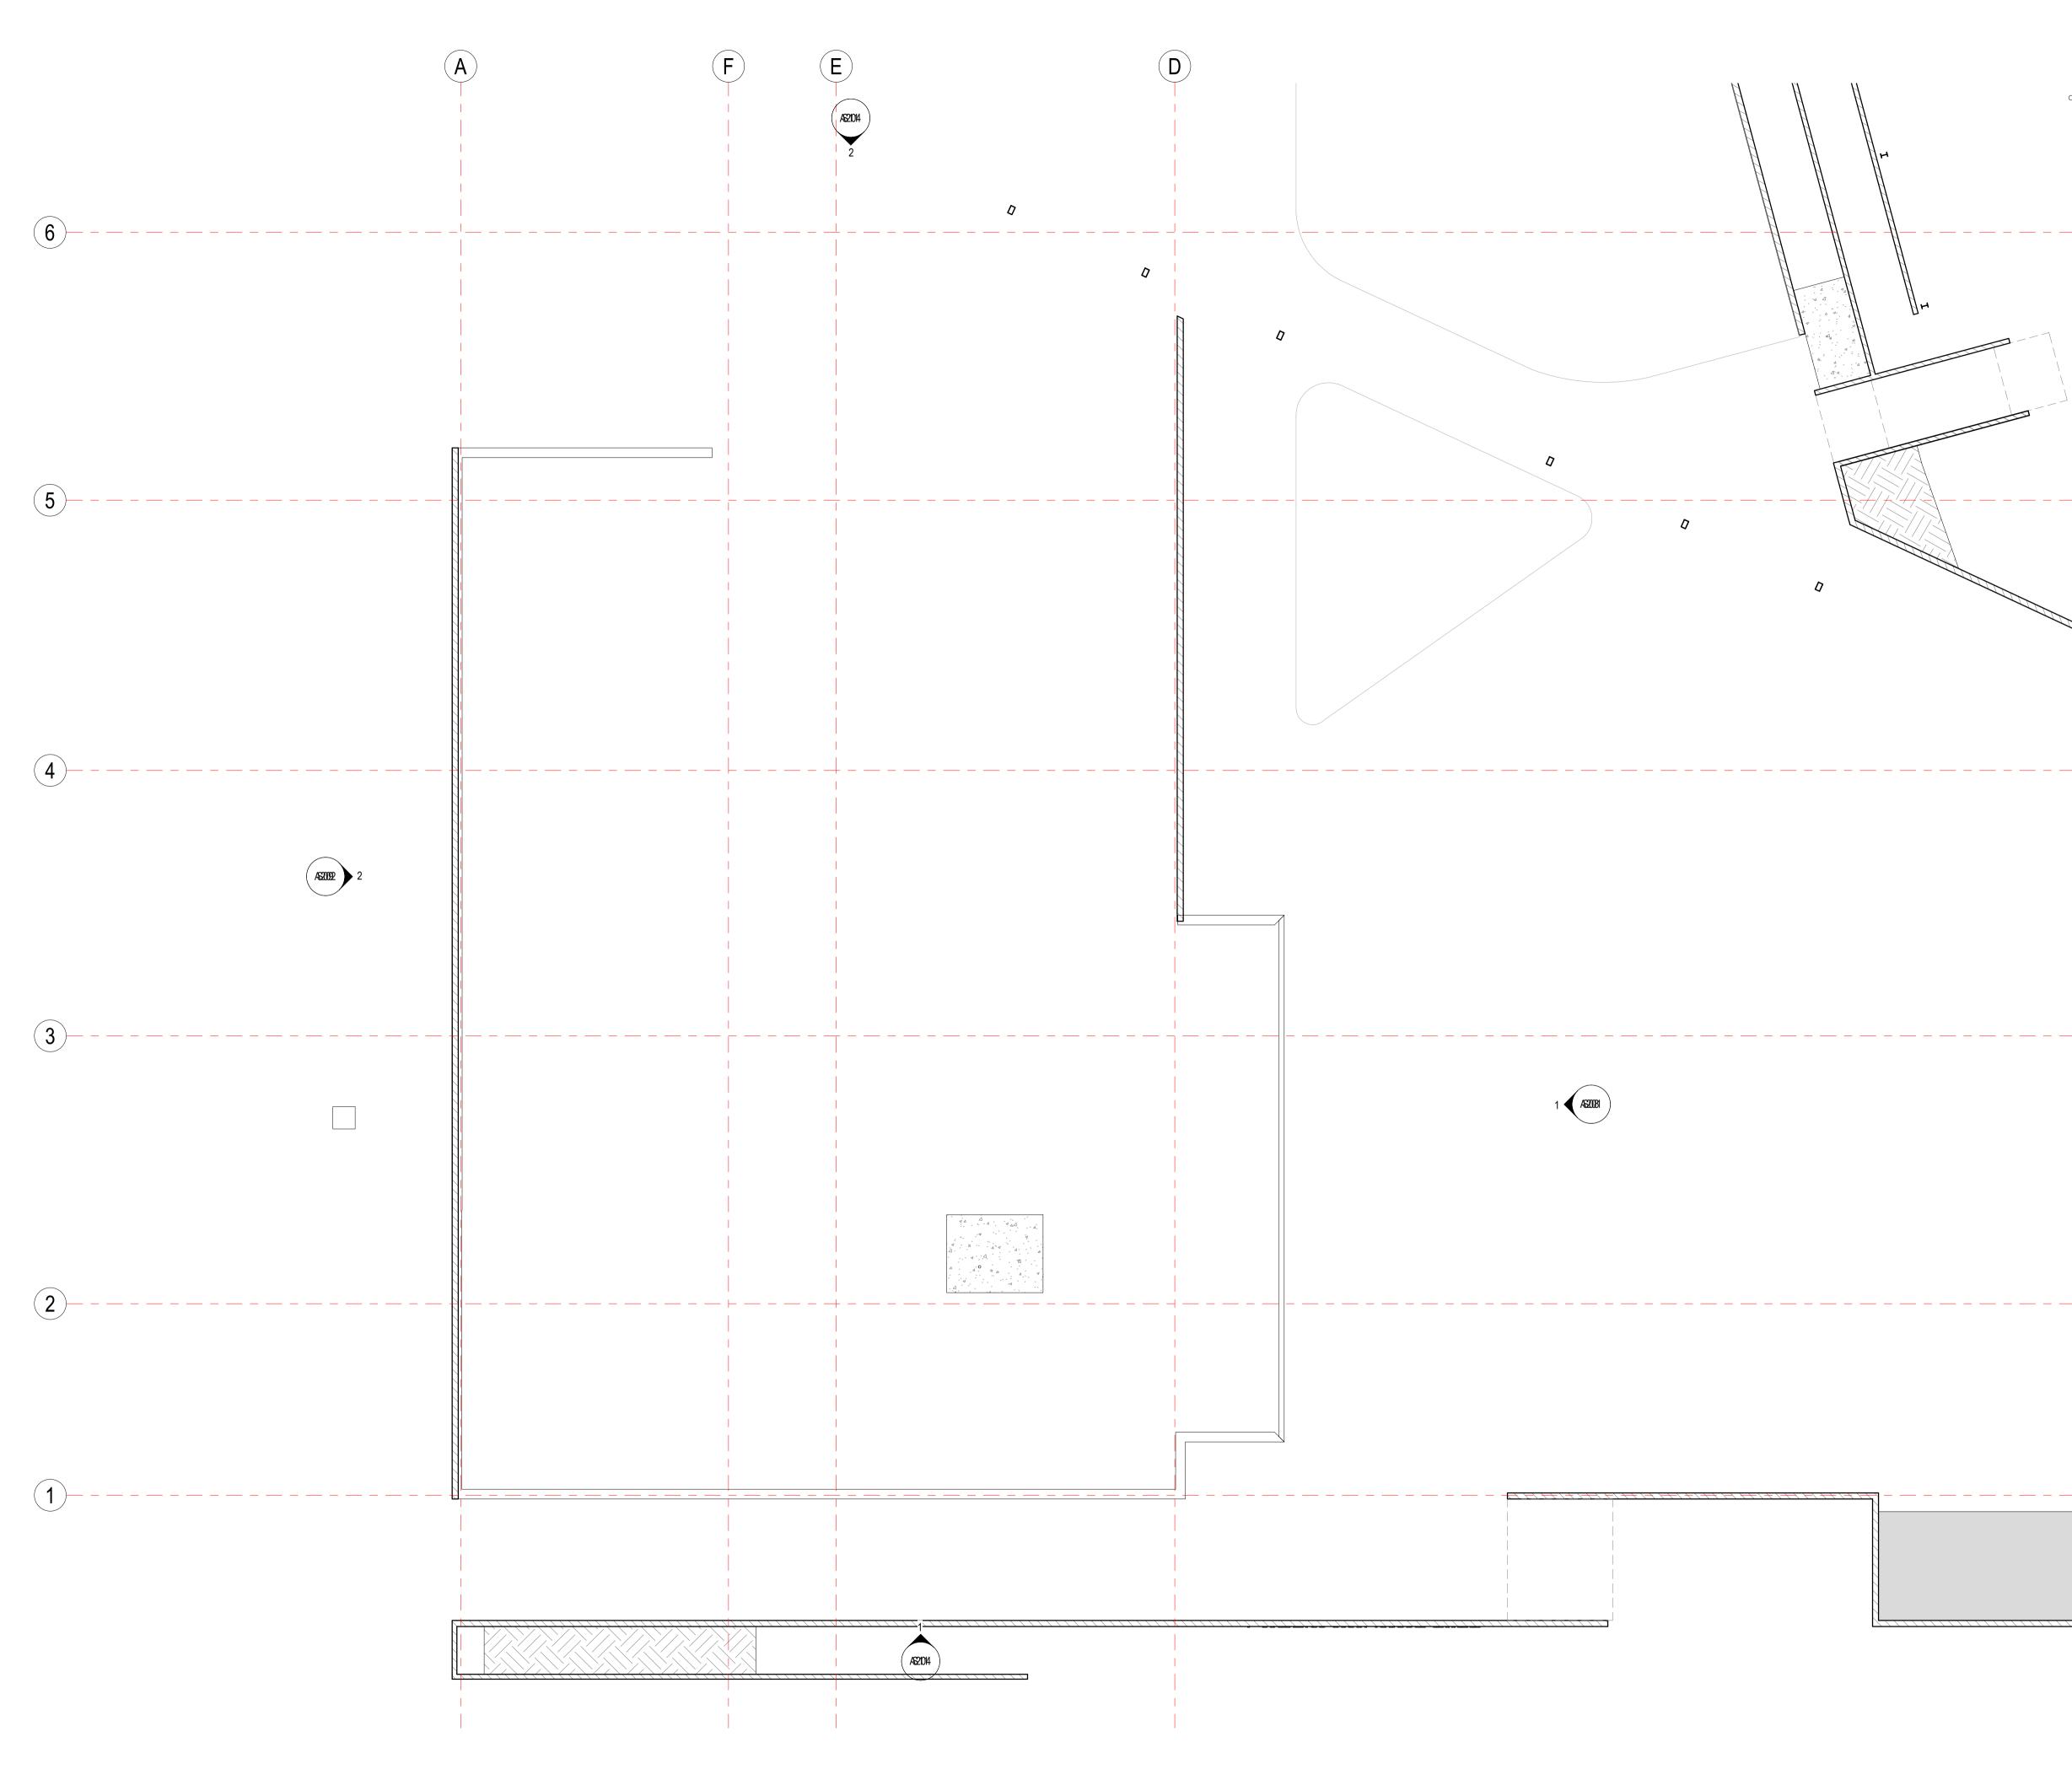



1 REF A201 1:100

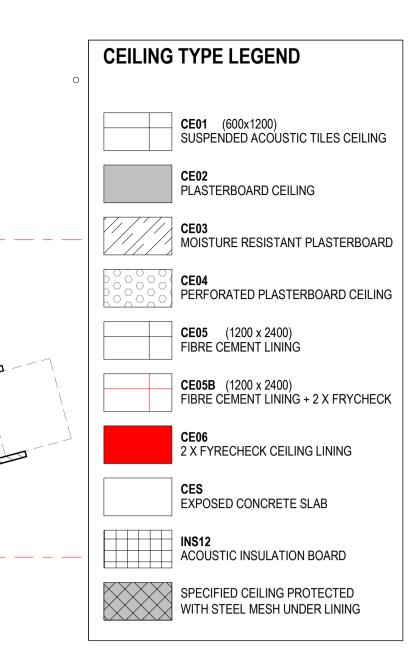

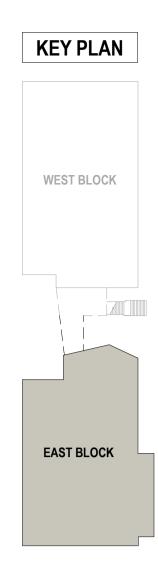

ELECTRICAL NOTE

READ IN CONJUNCTION WITH RELATIVE CONSULTANT DRAWINGS

REFER TO SERVICE ENGINEER'S DRAWINGS FOR DETAILS OF CEILING SERVICES. SYMBOLS SHOWN ON ARCHITECTURAL DRAWINGS ARE INDICATIVE SYMBOLS ONLY. FOR LIGHTING TYPES AND SELECTED FITTINGS, REFER TO ELECTRICAL ENGINEERS DRAWINGS

GRAY PUKSAND

DISCLAIMER

This document may not be secure, may be corrupted in transmission or due to software incompatibility and/or may be amended or altered by third parties after leaving Gray Puksand's possession

Gray Puksand is not responsible for and accepts no liability for such matters. Subject only to any conflicting provision within any prior binding agreement by Gray Puksand (which agreement may also contain additional conditions relating to this document and its use):

 The content of this document is confidential and copyright in it belongs to Gray Puksand. They are permitted only to be opened, read and used by the addressee. 2. All users of this document must carry out all relevant investigations and must

examine, take advice as required and satisfy themselves concerning the contents, correctness and sufficiency of the attachment and its contents for their purposes.

3. To the extent permitted by law, all conditions and warranties concerning this document or any use to which they may be put (whether as to quality, outcome, fitness, care, skill or otherwise) whether express or implied by statute, common law, equity, trade, custom or usage or otherwise are expressly excluded.

4. Any person using or relaying document releases indemnifies, and will keep indemnified, Gray Puksand against all claims, liabilities, loss, costs and expenses arising directly or indirectly out of or in connection with such use or reliance including without limitation any misrepresentation, error or defect in this document.

Contractors to use Architectural drawings for set out. Contractors to check & verify all Dimensions on Site prior to Construction/Fabrication. Figured Dimensions take precedence over Scaled Dimensions. Any Discrepancies should be immediatley referred to the Architect. All work to comply with N.C.C. Statutory Authorities & Relevant Australian Standards.

NSW Nominated Architects Scott Moylan 7147 Craig Saltmarsh 6569



REV	DESCRIPTION	1		DATE
1	ISSUE FOR C	ONSTRUCTION	N	28 MAY 21
PROJ	IECT NO	220067		

DRAWN CHECKED Checker APPROVED


Approver


 \bigcirc


BANKSTOWN NORTH PUBLIC SCHOOL 322 Hume Hwy, Bankstown

NSW 2200


REFLECTED CEILING PLAN - LOWER GROUND LEVEL EAST			
DWG #	A142	REV	1
SCALE @ A1	As indicated		

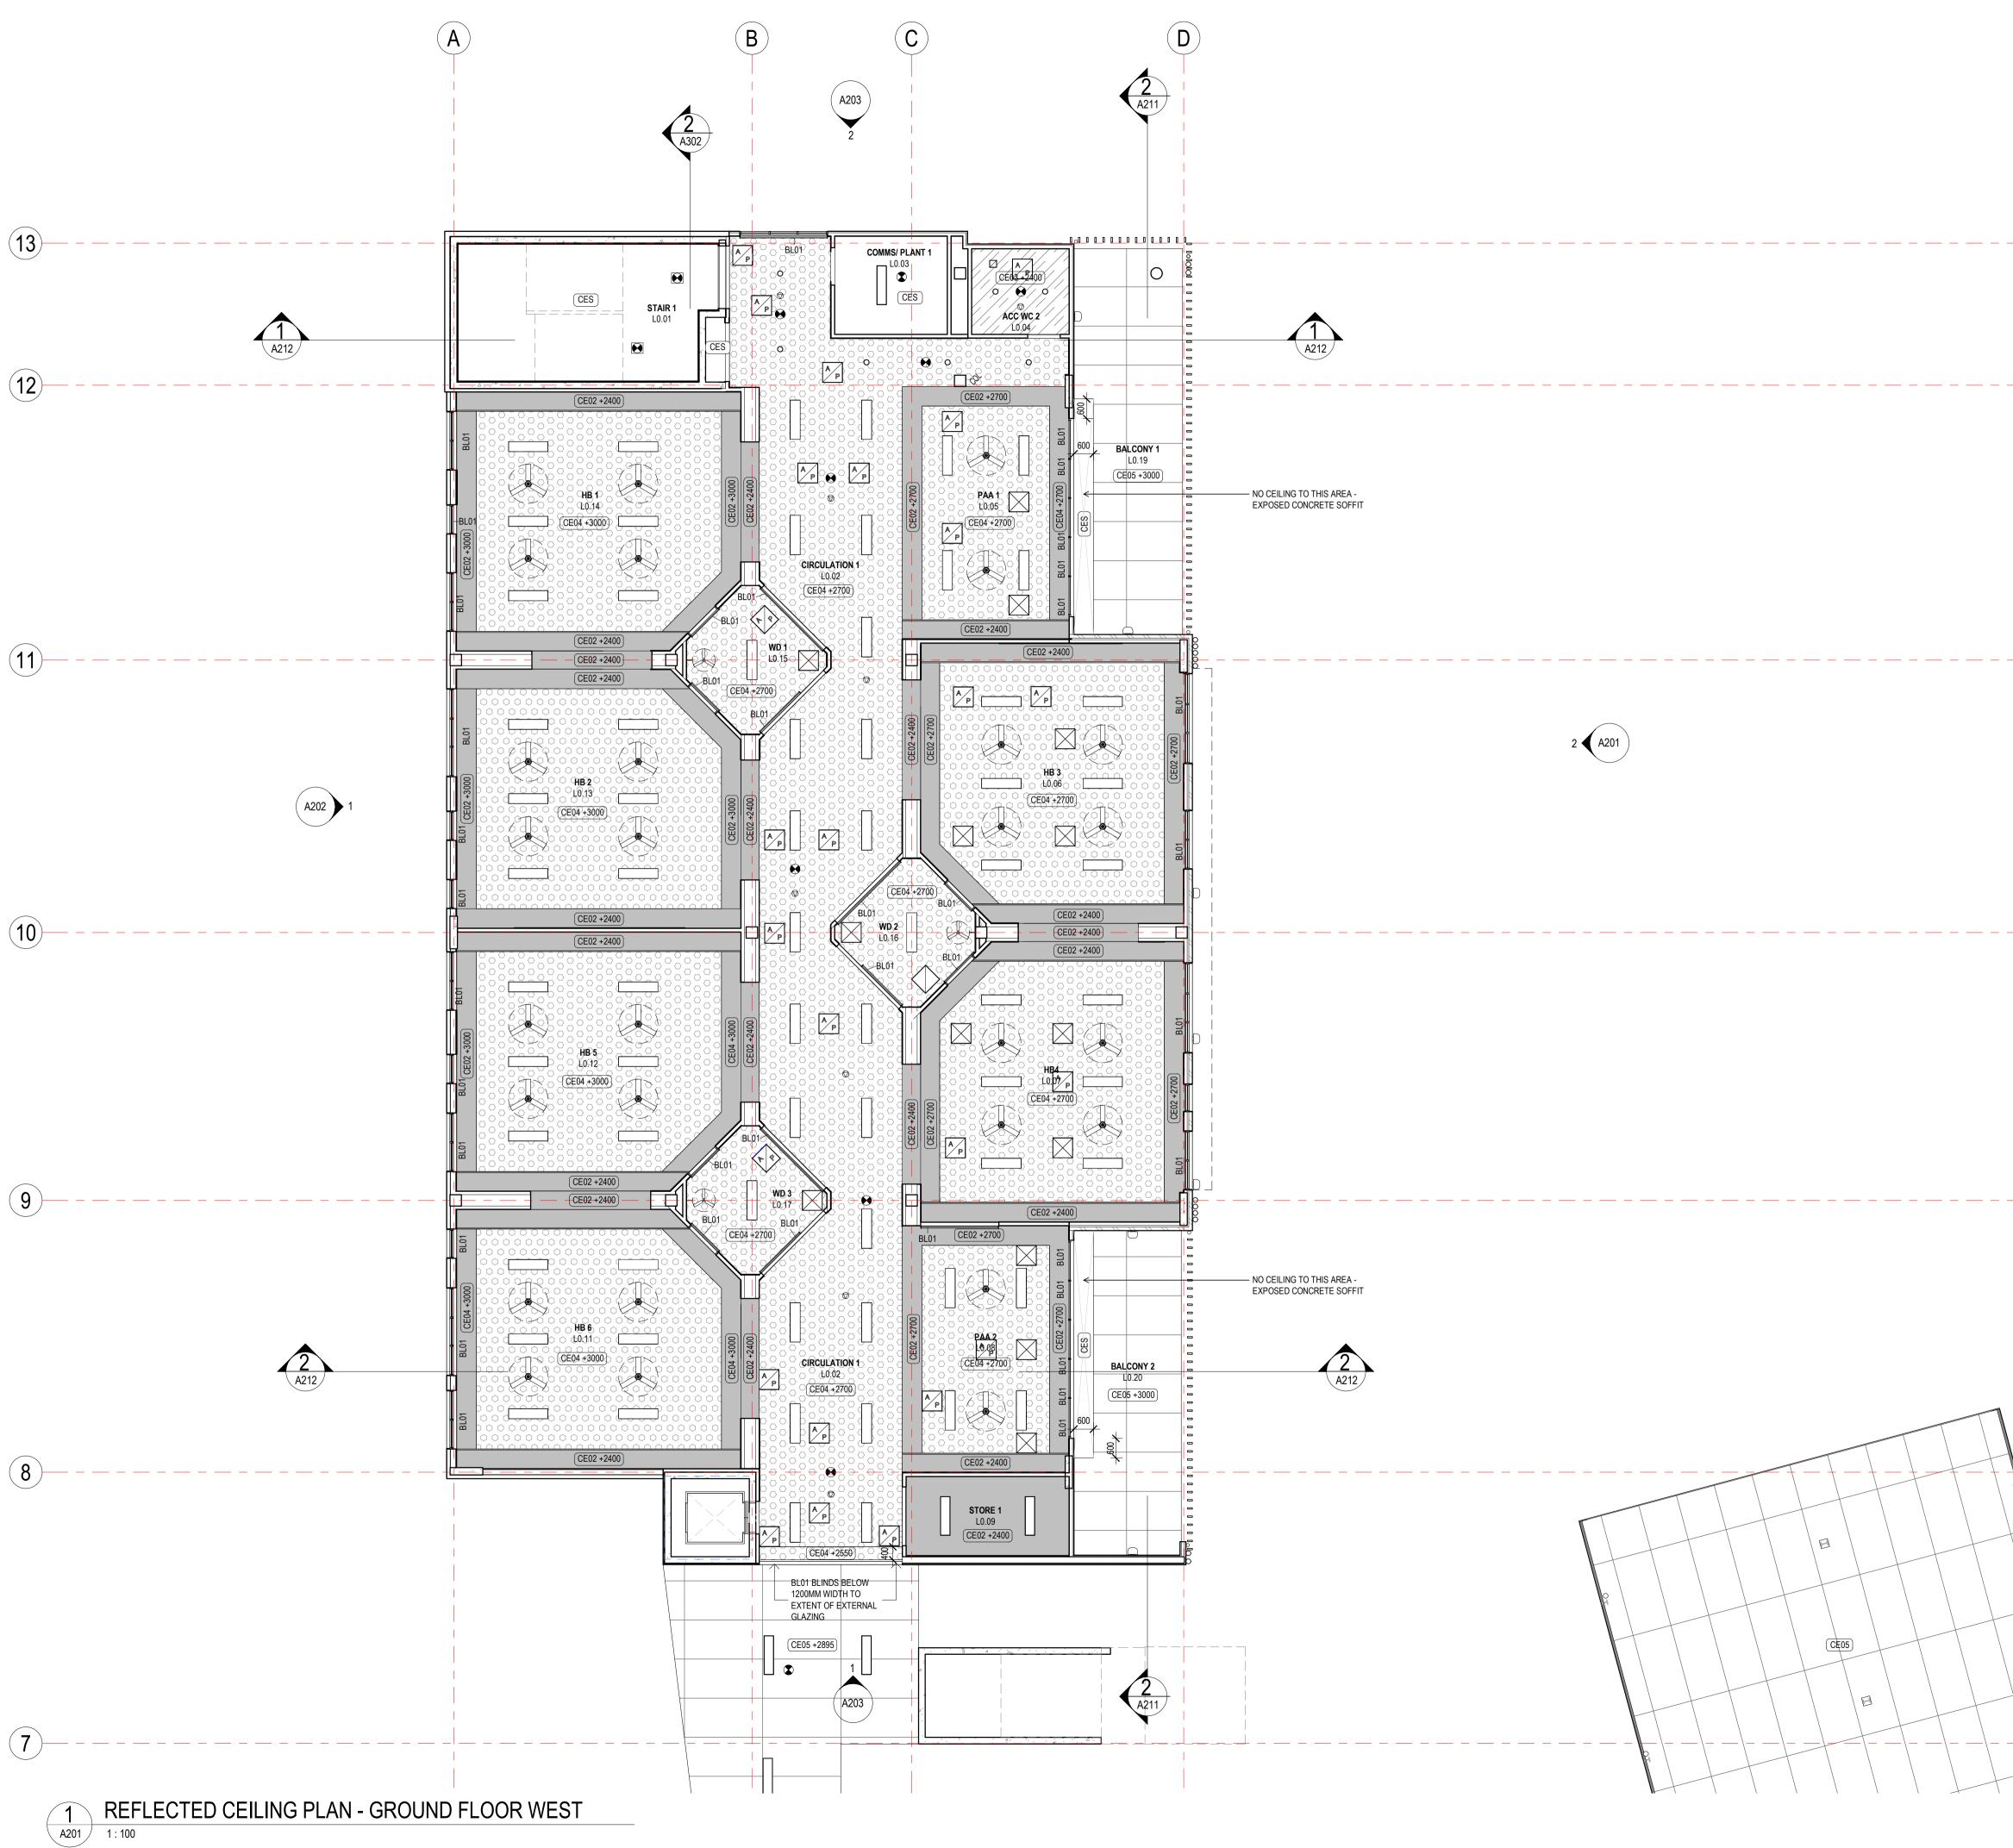

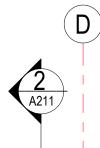

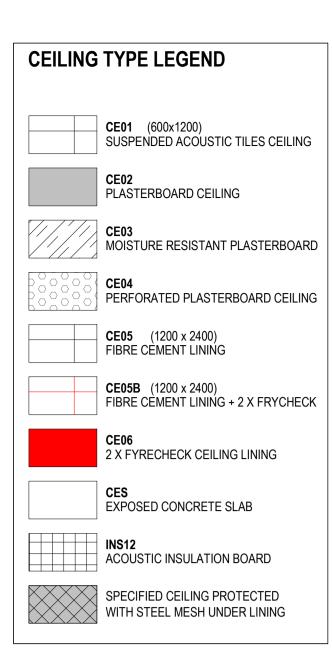

\heartsuit	MOTION SENSOR
0	RECESSED DOWNLIGHT
Θ	EMERGENCY LIGHT RECESSED ROUND
	EMERGENCY LIGHT SURFACE MOUNTED
	NON-DIM LUMINAIRE
	SURFACE MOUNTED LUMINAIRE WITH SENSOR
	WALL MOUNTED EXTERNAL LIGHT
	EMERGENCY EXIT SIGN
\bigcirc	SUSPENDED LUMINAIRE 600
\bigcirc	SUSPENDED LUMINAIRE 1000
-	WALL MOUNTED FAN
	CEILING MOUNTED FAN
	RETURN/ EXHAUST AIR DIFFUSER
\square	SUPPLY AIR DIFFUSER
AP	ACCESS PANEL
	FAN COIL UNIT - 4WAY CASETTE
uiu	BL01 ROLLER BLINDS
00	BL02 VERTICAL BLINDS

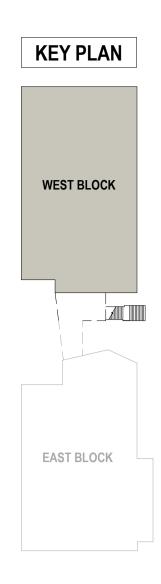

ELECTRICAL NOTE

READ IN CONJUNCTION WITH RELATIVE CONSULTANT DRAWINGS

REFER TO SERVICE ENGINEER'S DRAWINGS FOR DETAILS OF CEILING SERVICES. SYMBOLS SHOWN ON ARCHITECTURAL DRAWINGS ARE INDICATIVE SYMBOLS ONLY. FOR LIGHTING TYPES AND SELECTED FITTINGS, REFER TO ELECTRICAL ENGINEERS DRAWINGS

GRAY PUKSAND

DISCLAIMER

This document may not be secure, may be corrupted in transmission or due to software incompatibility and/or may be amended or altered by third parties after leaving Gray Puksand's possession

Gray Puksand is not responsible for and accepts no liability for such matters. Subject only to any conflicting provision within any prior binding agreement by Gray Puksand (which agreement may also contain additional conditions relating to this document and its use):

 The content of this document is confidential and copyright in it belongs to Gray Puksand. They are permitted only to be opened, read and used by the addressee. 2. All users of this document must carry out all relevant investigations and must

examine, take advice as required and satisfy themselves concerning the contents, correctness and sufficiency of the attachment and its contents for their purposes

3. To the extent permitted by law, all conditions and warranties concerning this document or any use to which they may be put (whether as to quality, outcome, fitness, care, skill or otherwise) whether express or implied by statute, common law, equity, trade, custom or usage or otherwise are expressly excluded.

4. Any person using or relaying document releases indemnifies, and will keep indemnified, Gray Puksand against all claims, liabilities, loss, costs and expenses arising directly or indirectly out of or in connection with such use or reliance including without limitation any misrepresentation, error or defect in this document.

Contractors to use Architectural drawings for set out. Contractors to check & verify all Dimensions on Site prior to Construction/Fabrication Figured Dimensions take precedence over Scaled Dimensions. Any Discrepancies should be immediatley referred to the Architect. All work to comply with N.C.C. Statutory Authorities & Relevant Australian Standards.

NSW Nominated Architects Scott Moylan 7147 Craig Saltmarsh 6569



REV	DESCRIPTION		DATE
1	ISSUE FOR CONST	RUCTION	28 MAY 21
PRO.	IECT NO 220	067	

DRAWN Autho CHECKED Checker APPROVED Approver

 \bigcirc

BANKSTOWN NORTH PUBLIC SCHOOL 322 Hume Hwy, Bankstown


NSW 2200

PRELIMINARY


REFLECTED CEILING PLAN - GROUND LEVEL WEST			
DWG #	A143	REV	1

SCALE @ A1 As indicated



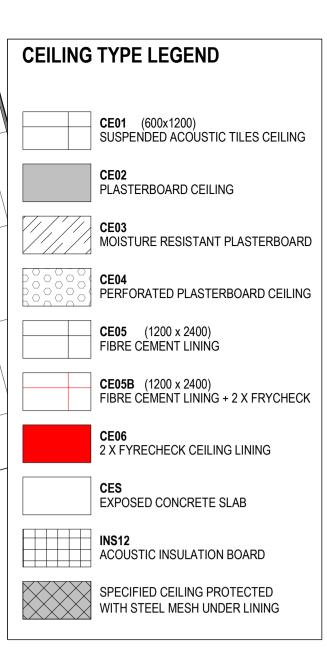

\heartsuit	MOTION SENSOR
0	RECESSED DOWNLIGHT
Θ	EMERGENCY LIGHT RECESSED ROUND
	EMERGENCY LIGHT SURFACE MOUNTED
	NON-DIM LUMINAIRE
	SURFACE MOUNTED LUMINAIRE WITH SENSOR
	WALL MOUNTED EXTERNAL LIGHT
	EMERGENCY EXIT SIGN
\bigcirc	SUSPENDED LUMINAIRE 600
\bigcirc	SUSPENDED LUMINAIRE 1000
-	WALL MOUNTED FAN
	CEILING MOUNTED FAN
	RETURN/ EXHAUST AIR DIFFUSER
\square	SUPPLY AIR DIFFUSER
AP	ACCESS PANEL
	FAN COIL UNIT - 4WAY CASETTE
p`Q	BL01 ROLLER BLINDS
(BL02 VERTICAL BLINDS

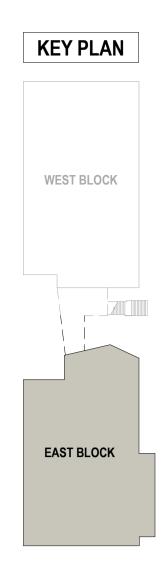

ELECTRICAL NOTE

READ IN CONJUNCTION WITH RELATIVE CONSULTANT DRAWINGS

REFER TO SERVICE ENGINEER'S DRAWINGS FOR DETAILS OF CEILING SERVICES. SYMBOLS SHOWN ON ARCHITECTURAL DRAWINGS ARE INDICATIVE SYMBOLS ONLY. FOR LIGHTING TYPES AND SELECTED FITTINGS, REFER TO ELECTRICAL ENGINEERS DRAWINGS

GRAY PUKSAND

DISCLAIMER

This document may not be secure, may be corrupted in transmission or due to software incompatibility and/or may be amended or altered by third parties after leaving Gray Puksand's possession

Gray Puksand is not responsible for and accepts no liability for such matters. Subject only to any conflicting provision within any prior binding agreement by Gray Puksand (which agreement may also contain additional conditions relating to this document and its use):

 The content of this document is confidential and copyright in it belongs to Gray Puksand. They are permitted only to be opened, read and used by the addressee.
 All users of this document must carry out all relevant investigations and must

examine, take advice as required and satisfy themselves concerning the contents correctness and sufficiency of the attachment and its contents for their purposes. 3. To the extent permitted by law, all conditions and warranties concerning this

document or any use to which they may be put (whether as to quality, outcome, fitness, care, skill or otherwise) whether express or implied by statute, common law, equity, trade, custom or usage or otherwise are expressly excluded.

4. Any person using or relaying document releases indemnifies, and will keep indemnified, Gray Puksand against all claims, liabilities, loss, costs and expenses arising directly or indirectly out of or in connection with such use or reliance including without limitation any misrepresentation, error or defect in this document.

Contractors to use Architectural drawings for set out. Contractors to check & verify all Dimensions on Site prior to Construction/Fabrication. Figured Dimensions take precedence over Scaled Dimensions. Any Discrepancies should be immediately referred to the Architect. All work to comply with N.C.C. Statutory Authorities & Relevant Australian Standards.

NSW Nominated Architects Scott Moylan 7147 Craig Saltmarsh 6569



REV	DESCRIPTI	ON	DATE
1	ISSUE FOR	CONSTRUCTION	28 MAY 21
PROJ	IECT NO	220067	

PROJECT NO220067DRAWNAuthorCHECKEDCheckerAPPROVEDApprover


 $\underbrace{\mathbf{\bigotimes}}$


BANKSTOWN NORTH PUBLIC SCHOOL 322 Hume Hwy, Bankstown

NSW 2200


REFLECTED CEILING PLAN - GROUND LEVEL EAST			
DWG #	A144	REV	1
SCALE @ A1	As indicated		



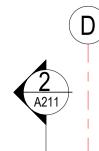

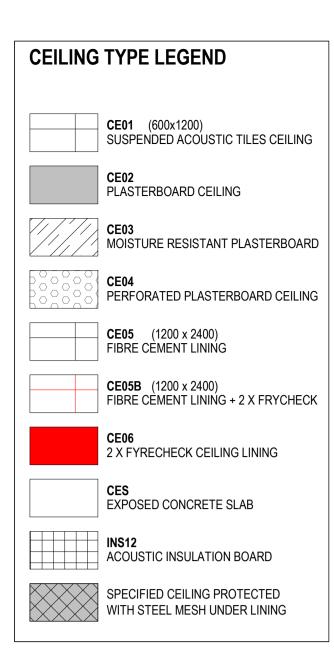

0	
\heartsuit	MOTION SENSOR
ο	RECESSED DOWNLIGHT
${\color{black}\textcircled{\bullet}}$	EMERGENCY LIGHT RECESSED ROUND
	EMERGENCY LIGHT SURFACE MOUNTED
	NON-DIM LUMINAIRE
	SURFACE MOUNTED LUMINAIRE WITH SENSOR
	WALL MOUNTED EXTERNAL LIGHT
EXIT	EMERGENCY EXIT SIGN
\bigcirc	SUSPENDED LUMINAIRE 600
\bigcirc	SUSPENDED LUMINAIRE 1000
-	WALL MOUNTED FAN
	CEILING MOUNTED FAN
	RETURN/ EXHAUST AIR DIFFUSER
\square	SUPPLY AIR DIFFUSER
AP	ACCESS PANEL
	FAN COIL UNIT - 4WAY CASETTE
o	BL01 ROLLER BLINDS
o`0	BL02 VERTICAL BLINDS

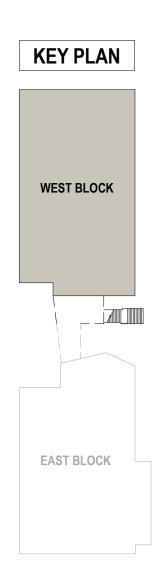

ELECTRICAL NOTE

READ IN CONJUNCTION WITH RELATIVE CONSULTANT DRAWINGS

REFER TO SERVICE ENGINEER'S DRAWINGS FOR DETAILS OF CEILING SERVICES. SYMBOLS SHOWN ON ARCHITECTURAL DRAWINGS ARE INDICATIVE SYMBOLS ONLY. FOR LIGHTING TYPES AND SELECTED FITTINGS, REFER TO ELECTRICAL ENGINEERS DRAWINGS

GRAY PUKSAND

DISCLAIMER

This document may not be secure, may be corrupted in transmission or due to software incompatibility and/or may be amended or altered by third parties after leaving Gray Puksand's possession

Gray Puksand is not responsible for and accepts no liability for such matters. Subject only to any conflicting provision within any prior binding agreement by Gray Puksand (which agreement may also contain additional conditions relating to this document and its use)

1. The content of this document is confidential and copyright in it belongs to Gray Puksand. They are permitted only to be opened, read and used by the addressee 2. All users of this document must carry out all relevant investigations and must

examine, take advice as required and satisfy themselves concerning the contents, correctness and sufficiency of the attachment and its contents for their purposes

3. To the extent permitted by law, all conditions and warranties concerning this document or any use to which they may be put (whether as to quality, outcome, fitness, care, skill or otherwise) whether express or implied by statute, common law, equity, trade, custom or usage or otherwise are expressly excluded.

4. Any person using or relaying document releases indemnifies, and will keep indemnified, Gray Puksand against all claims, liabilities, loss, costs and expenses arising directly or indirectly out of or in connection with such use or reliance including without limitation any misrepresentation, error or defect in this document.

Contractors to use Architectural drawings for set out. Contractors to check & verify all Dimensions on Site prior to Construction/Fabrication Figured Dimensions take precedence over Scaled Dimensions. Any Discrepancies should be immediatley referred to the Architect. All work to comply with N.C.C. Statutory Authorities & Relevant Australian Standards.

NSW Nominated Architects Scott Moylan 7147 Craig Saltmarsh 6569



REV	DESCRIPTION	N	DATE
1	ISSUE FOR C	ONSTRUCTION	28 MAY 21
PROJ	ECT NO	220067	


DRAWN Autho CHECKED Checker APPROVED Approver

BANKSTOWN NORTH PUBLIC SCHOOL 322 Hume Hwy, Bankstown


NSW 2200

PRELIMINARY

REFLECTED CEILING PLAN -LEVEL 01 WEST A145 1 DWG # REV SCALE @ A1 As indicated

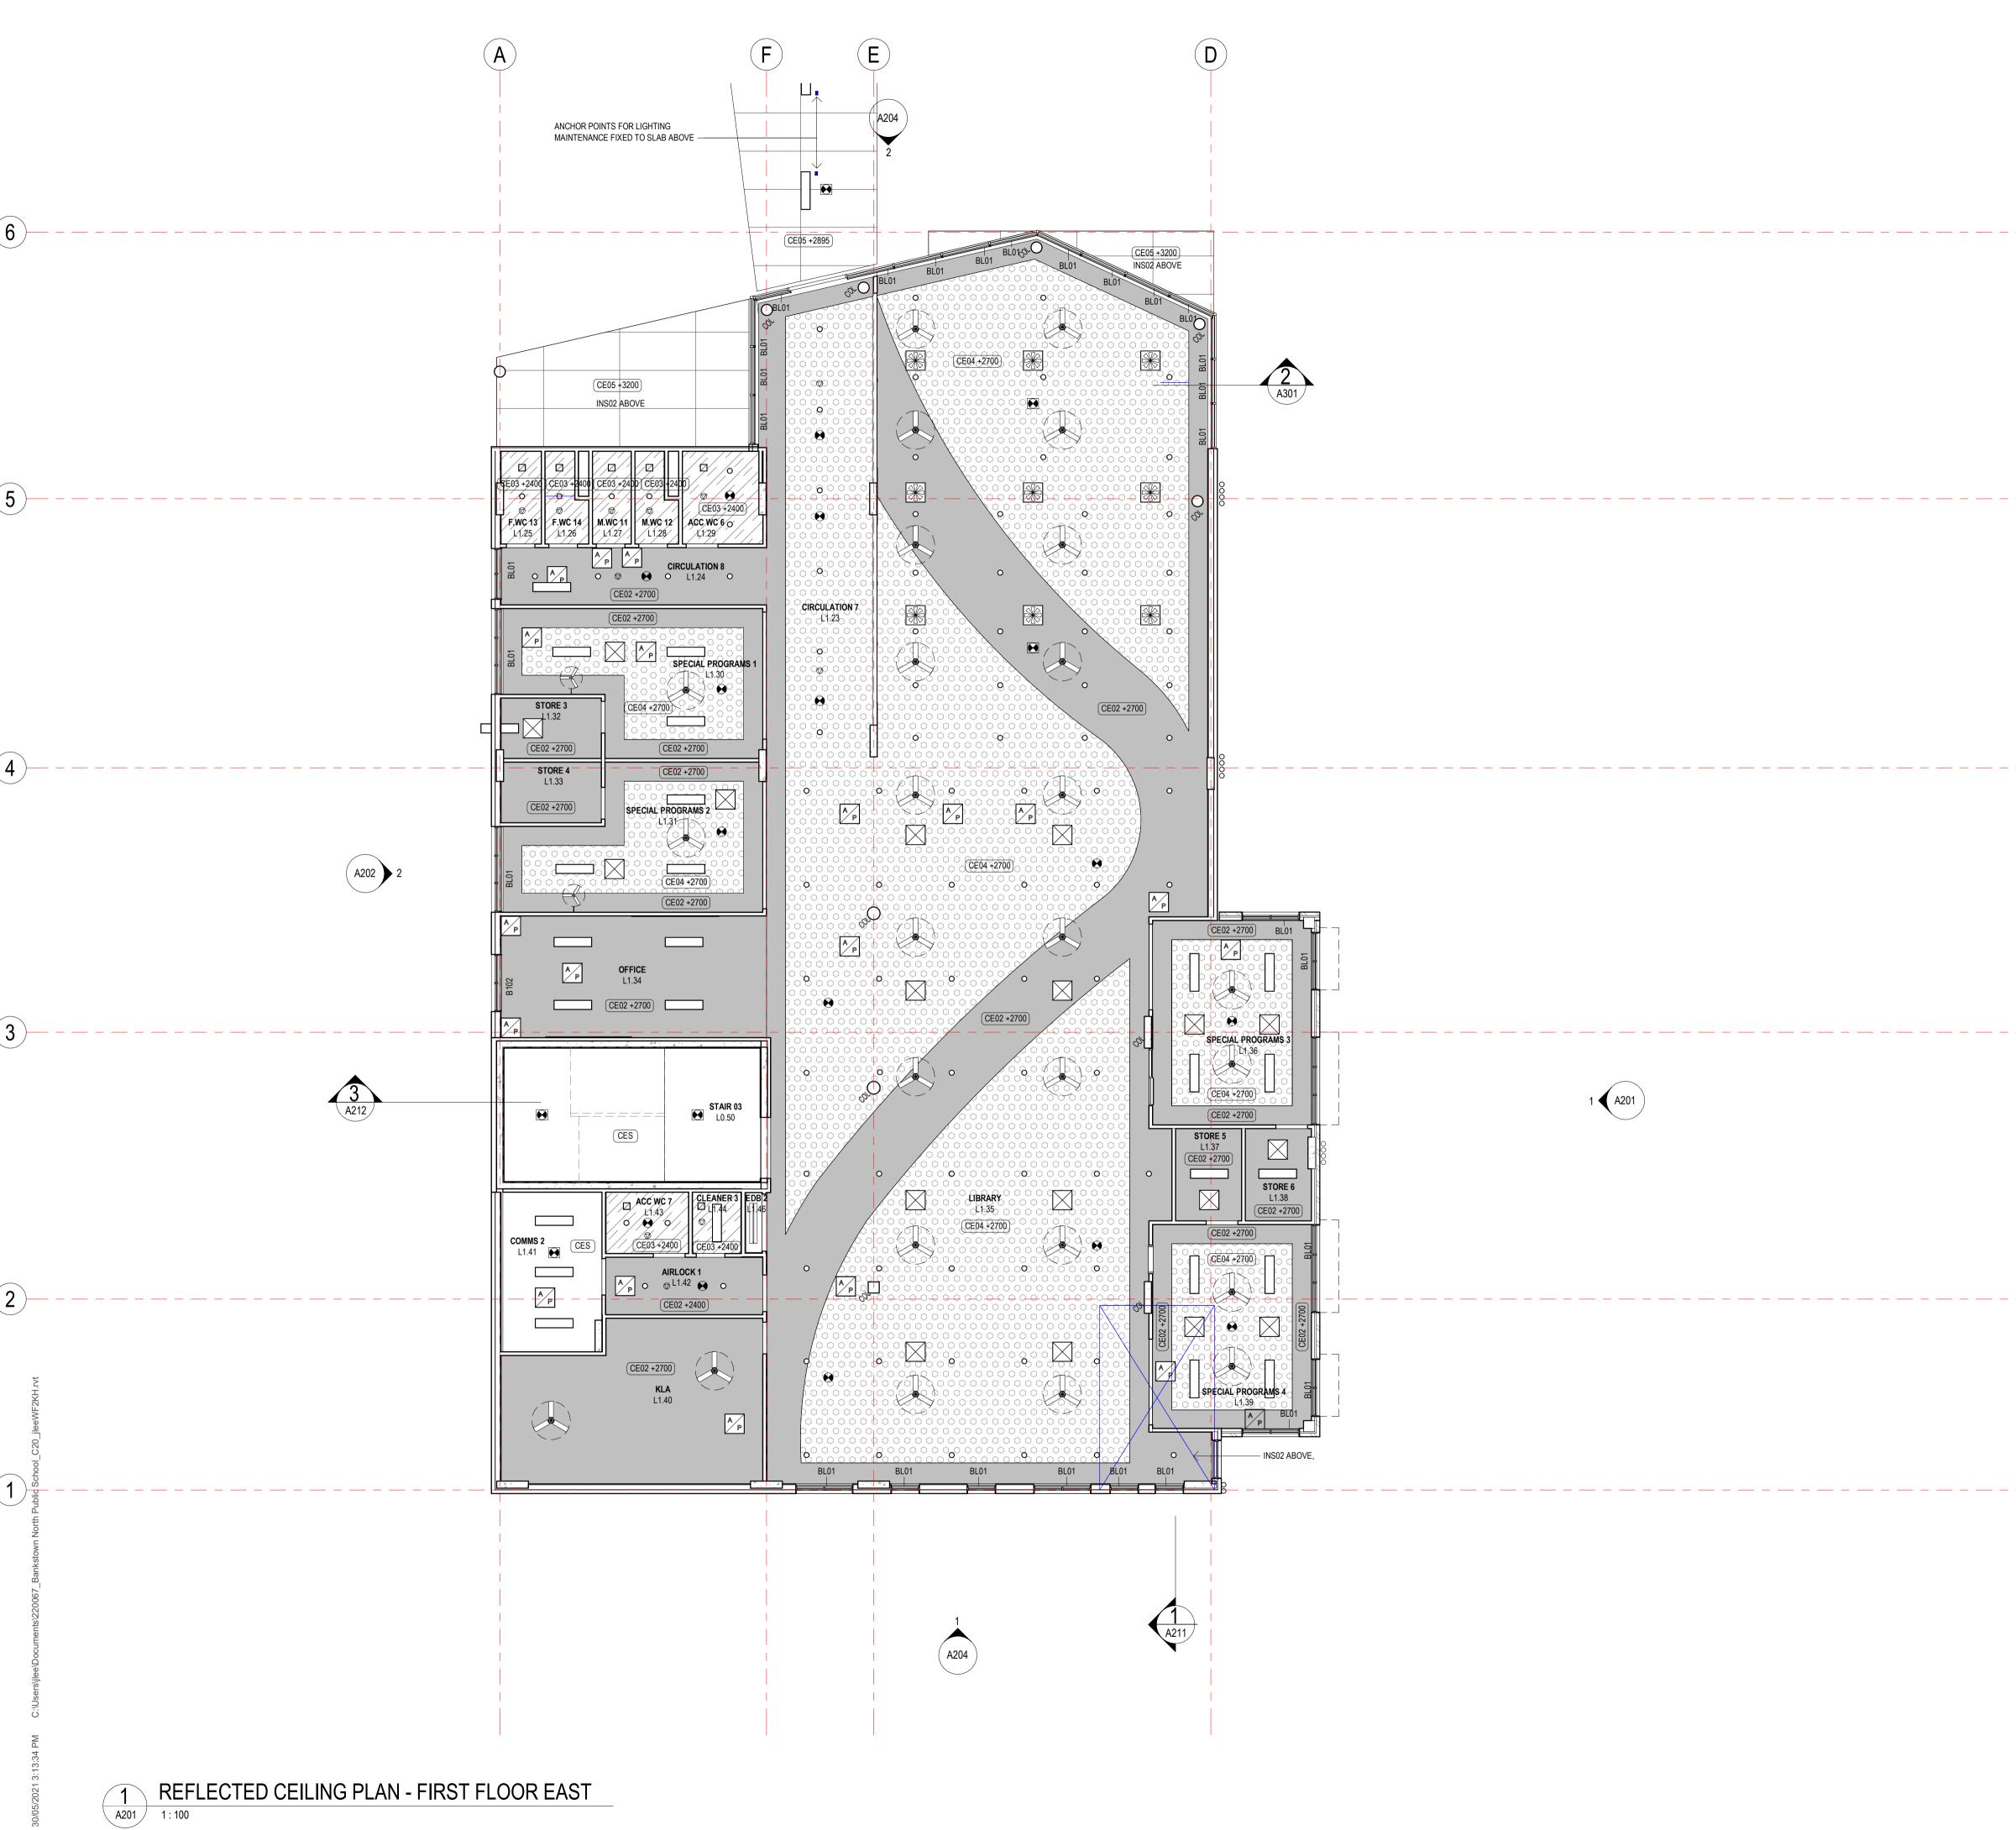


CEILING TYPE LEGEND

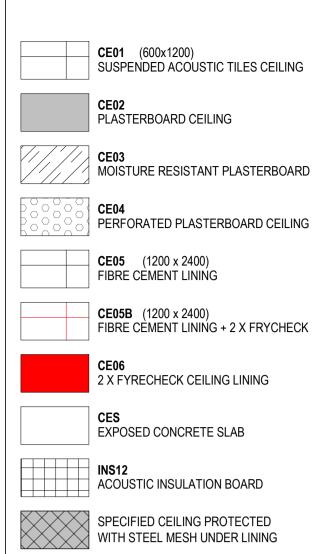

FIXTURES AND FITTINGS

\heartsuit	MOTION SENSOR
о	RECESSED DOWNLIGHT
${\color{black} \bullet}$	EMERGENCY LIGHT RECESSED ROUND
	EMERGENCY LIGHT SURFACE MOUNTED
	NON-DIM LUMINAIRE
	SURFACE MOUNTED LUMINAIRE WITH SENS
Ģ	WALL MOUNTED EXTERNAL LIGHT
EXIT	EMERGENCY EXIT SIGN
\bigcirc	SUSPENDED LUMINAIRE 600
\bigcirc	SUSPENDED LUMINAIRE 1000
-(])	WALL MOUNTED FAN
	CEILING MOUNTED FAN
	RETURN/ EXHAUST AIR DIFFUSER
\square	SUPPLY AIR DIFFUSER
AP	ACCESS PANEL
	FAN COIL UNIT - 4WAY CASETTE
o ʻ to	BL01 ROLLER BLINDS
0 0	BL02 VERTICAL BLINDS

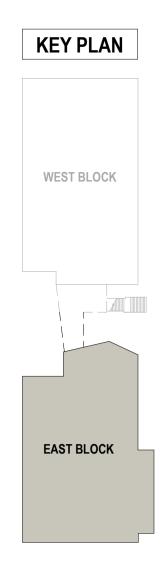

ELECTRICAL NOTE

READ IN CONJUNCTION WITH RELATIVE CONSULTANT DRAWINGS

REFER TO SERVICE ENGINEER'S DRAWINGS FOR DETAILS OF CEILING SERVICES. SYMBOLS SHOWN ON ARCHITECTURAL DRAWINGS ARE INDICATIVE SYMBOLS ONLY. FOR LIGHTING TYPES AND SELECTED FITTINGS, REFER TO ELECTRICAL ENGINEERS DRAWINGS

GRAY PUKSAND

DISCLAIMER

This document may not be secure, may be corrupted in transmission or due to software incompatibility and/or may be amended or altered by third parties after leaving Gray Puksand's possession

Gray Puksand is not responsible for and accepts no liability for such matters. Subject only to any conflicting provision within any prior binding agreement by Gray Puksand (which agreement may also contain additional conditions relating to this document and its use):

1. The content of this document is confidential and copyright in it belongs to Gray Puksand. They are permitted only to be opened, read and used by the addressee 2. All users of this document must carry out all relevant investigations and must

examine, take advice as required and satisfy themselves concerning the contents correctness and sufficiency of the attachment and its contents for their purpose 3. To the extent permitted by law, all conditions and warranties concerning this

document or any use to which they may be put (whether as to quality, outcome, fitness, care, skill or otherwise) whether express or implied by statute, common law, equity, trade, custom or usage or otherwise are expressly excluded.

4. Any person using or relaying document releases indemnifies, and will keep indemnified, Gray Puksand against all claims, liabilities, loss, costs and expenses arising directly or indirectly out of or in connection with such use or reliance including without limitation any misrepresentation, error or defect in this document.

Contractors to use Architectural drawings for set out. Contractors to check & verify all Dimensions on Site prior to Construction/Fabrication Figured Dimensions take precedence over Scaled Dimensions. Any Discrepancies should be immediately referred to the Architect. All work to comply with N.C.C. Statutory Authorities & Relevant Australian Standards.

NSW Nominated Architects Scott Moylan 7147 Craig Saltmarsh 6569



REV	DESCRIPTI	ON	DATE
1	ISSUE FOR	CONSTRUCTION	28 MAY 21
PRO	IECT NO	220067	


DRAWN Autho CHECKED Checker APPROVED Approver


BANKSTOWN NORTH PUBLIC SCHOOL

322 Hume Hwy, Bankstown NSW 2200


PRELIMINARY

REFLECTED CEILING PLAN -LEVEL 01 EAST A146 1 REV DWG # SCALE @ A1 As indicated

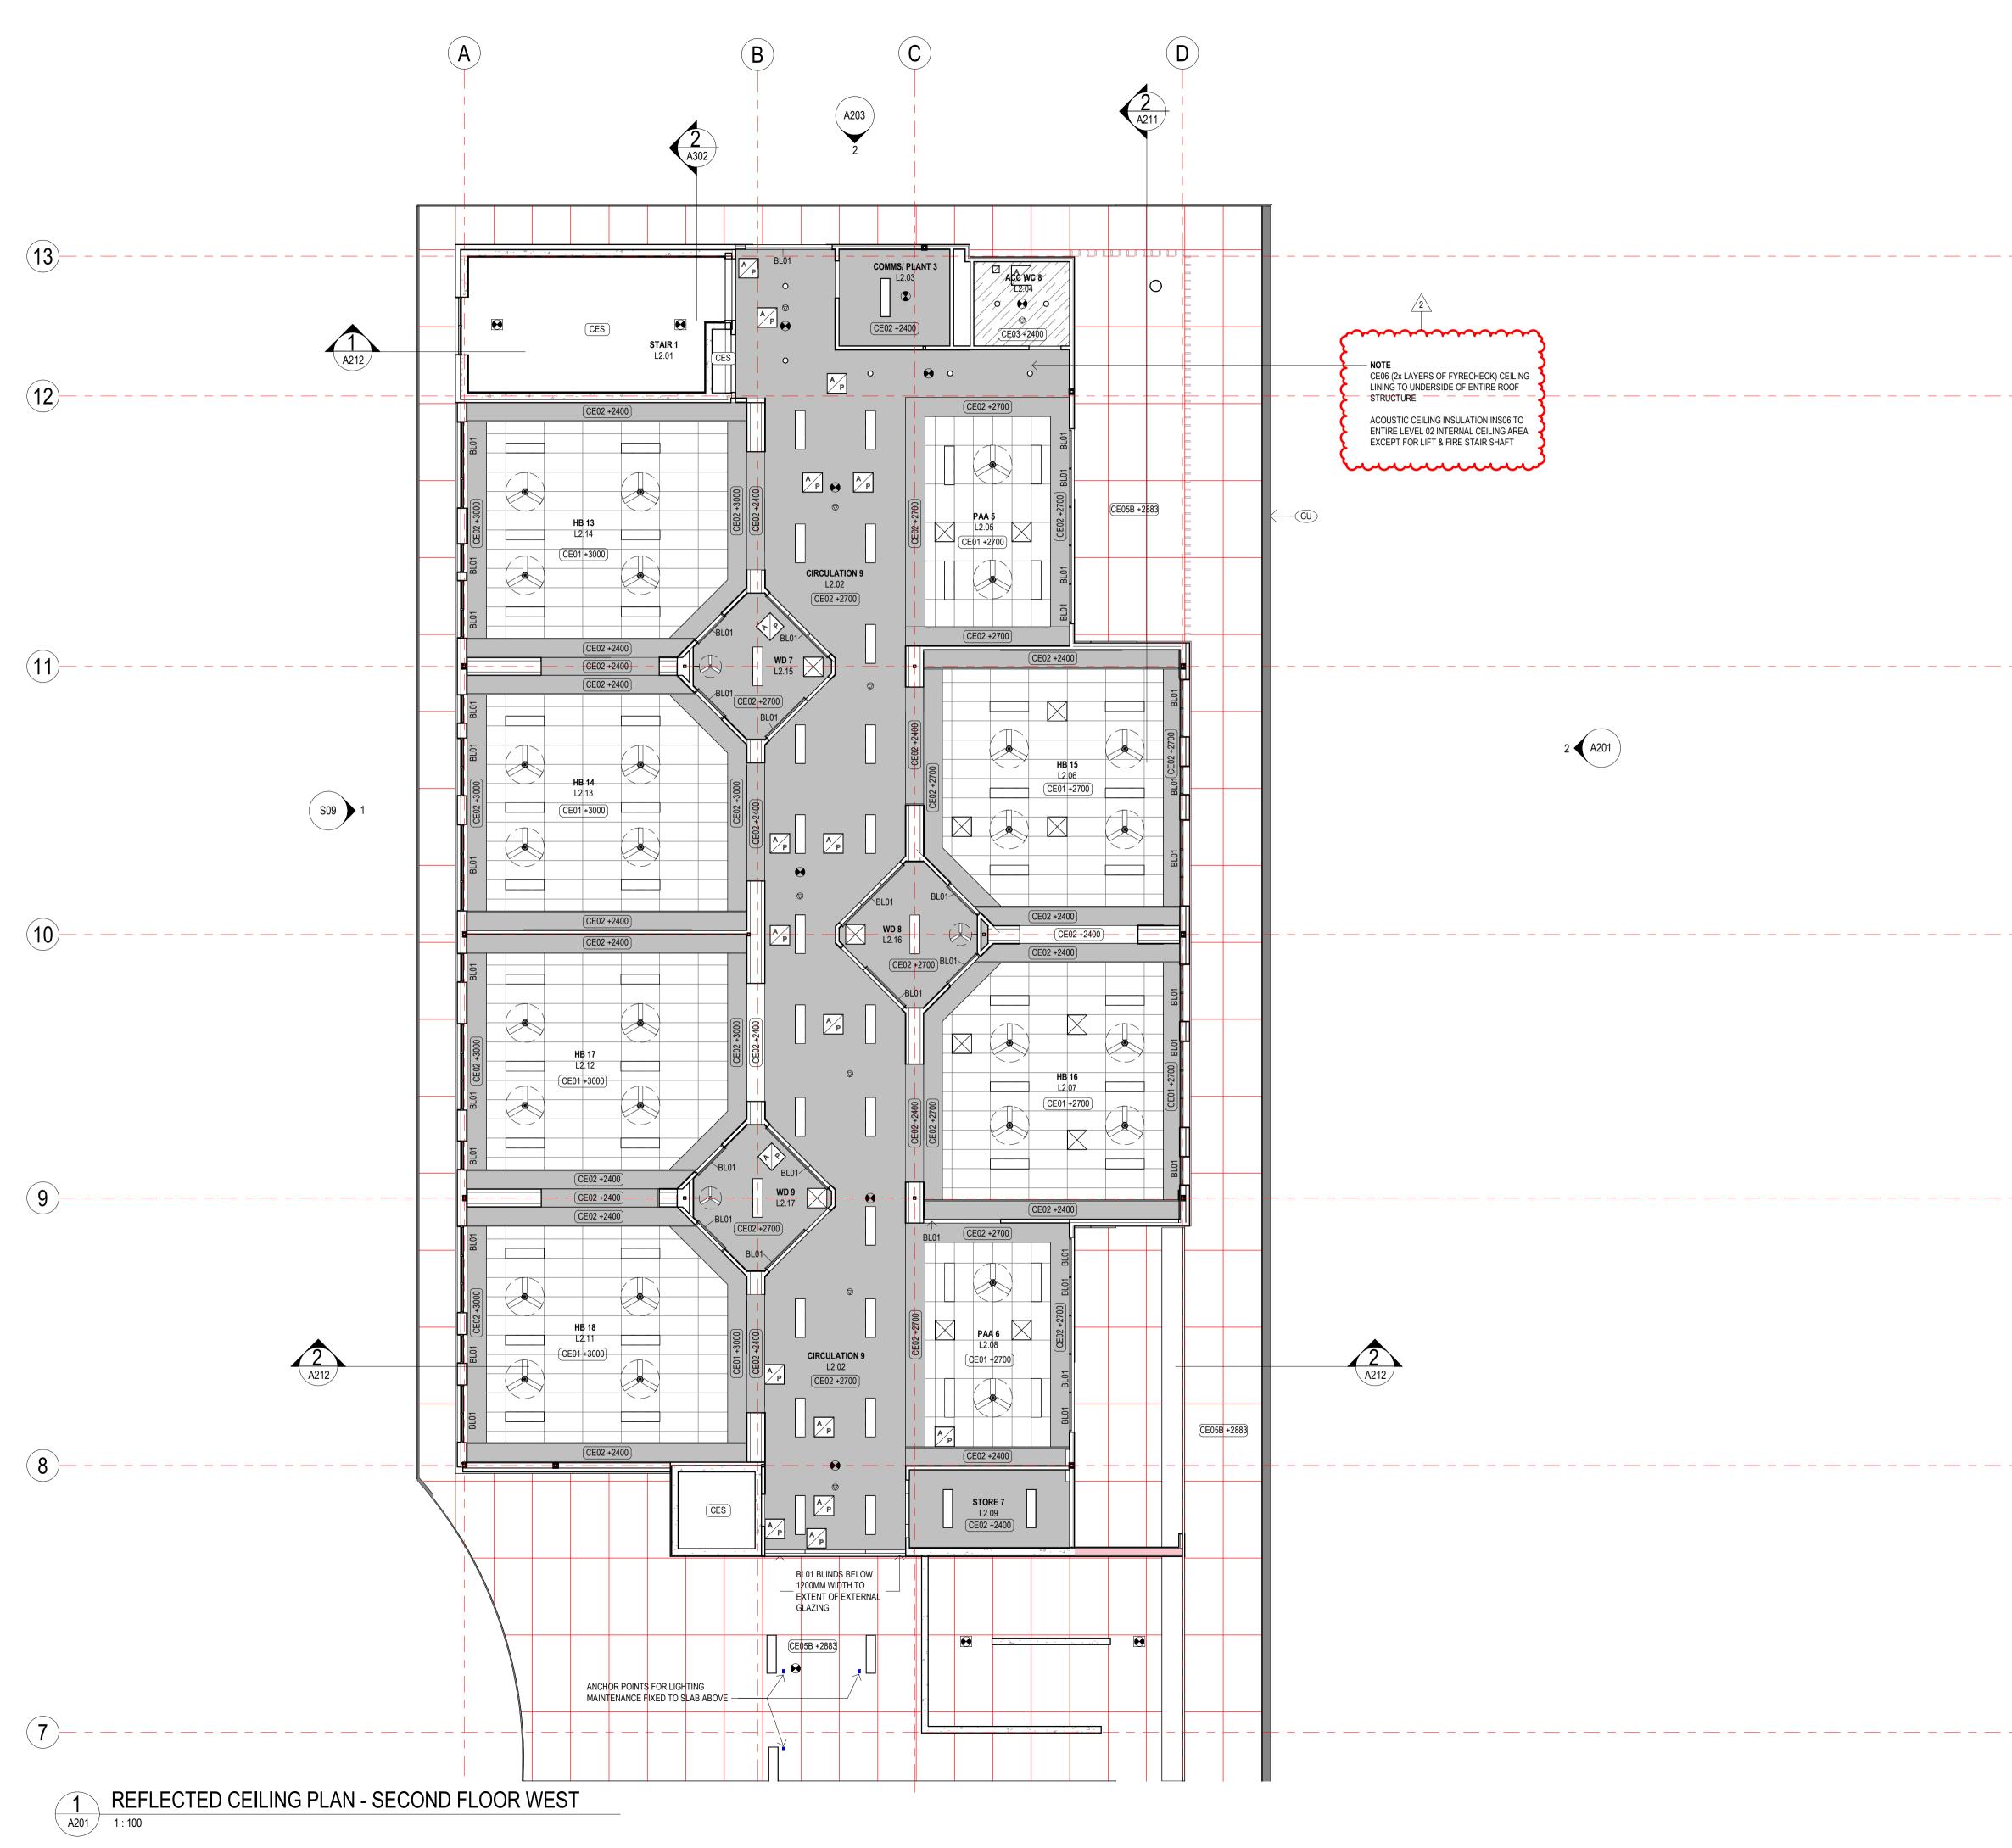

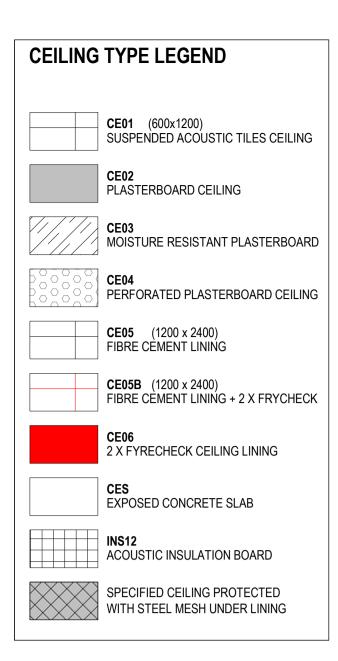

\heartsuit	MOTION SENSOR
0	RECESSED DOWNLIGHT
Θ	EMERGENCY LIGHT RECESSED ROUND
	EMERGENCY LIGHT SURFACE MOUNTED
	NON-DIM LUMINAIRE
	SURFACE MOUNTED LUMINAIRE WITH SENSOR
	WALL MOUNTED EXTERNAL LIGHT
	EMERGENCY EXIT SIGN
\bigcirc	SUSPENDED LUMINAIRE 600
\bigcirc	SUSPENDED LUMINAIRE 1000
-(])	WALL MOUNTED FAN
	CEILING MOUNTED FAN
	RETURN/ EXHAUST AIR DIFFUSER
\square	SUPPLY AIR DIFFUSER
AP	ACCESS PANEL
	FAN COIL UNIT - 4WAY CASETTE
0	BL01 ROLLER BLINDS
0 0	BL02 VERTICAL BLINDS

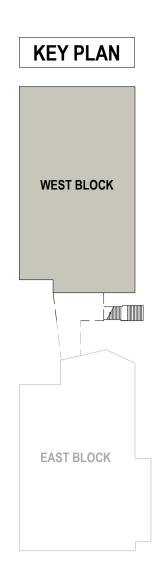

ELECTRICAL NOTE

READ IN CONJUNCTION WITH RELATIVE CONSULTANT DRAWINGS

REFER TO SERVICE ENGINEER'S DRAWINGS FOR DETAILS OF CEILING SERVICES. SYMBOLS SHOWN ON ARCHITECTURAL DRAWINGS ARE INDICATIVE SYMBOLS ONLY. FOR LIGHTING TYPES AND SELECTED FITTINGS, REFER TO ELECTRICAL ENGINEERS DRAWINGS

GRAY PUKSAND

DISCLAIMER

This document may not be secure, may be corrupted in transmission or due to software incompatibility and/or may be amended or altered by third parties after leaving Gray Puksand's possession

Gray Puksand is not responsible for and accepts no liability for such matters. Subject only to any conflicting provision within any prior binding agreement by Gray Puksand (which agreement may also contain additional conditions relating to this document and its use):

 The content of this document is confidential and copyright in it belongs to Gray Puksand. They are permitted only to be opened, read and used by the addressee.
 All users of this document must carry out all relevant investigations and must

examine, take advice as required and satisfy themselves concerning the contents, correctness and sufficiency of the attachment and its contents for their purposes. 3. To the extent permitted by law, all conditions and warranties concerning this

document or any use to which they may be put (whether as to quality, outcome, fitness, care, skill or otherwise) whether express or implied by statute, common law, equity, trade, custom or usage or otherwise are expressly excluded.

4. Any person using or relaying document releases indemnifies, and will keep indemnified, Gray Puksand against all claims, liabilities, loss, costs and expenses arising directly or indirectly out of or in connection with such use or reliance including without limitation any misrepresentation, error or defect in this document.

Contractors to use Architectural drawings for set out. Contractors to check & verify all Dimensions on Site prior to Construction/Fabrication. Figured Dimensions take precedence over Scaled Dimensions. Any Discrepancies should be immediatley referred to the Architect. All work to comply with N.C.C. Statutory Authorities & Relevant Australian Standards.

NSW Nominated Architects Scott Moylan 7147 Craig Saltmarsh 6569



REV	DESCRIPTION	DATE
1	ISSUE FOR CONSTRUCTION	28 MAY 21
2	ISSUE FOR CONSTRUCTION	04 JUN 21

PROJECT NO220067DRAWNAuthorCHECKEDCheckerAPPROVEDApprover

 \bigcirc

BANKSTOWN NORTH PUBLIC SCHOOL 322 Hume Hwy, Bankstown

NSW 2200

PRELIMINARY


 REFLECTED CEILING PLAN

 LEVEL 02 WEST

 DWG #
 A147
 REV
 2

 SCALE @ A1
 As indicated



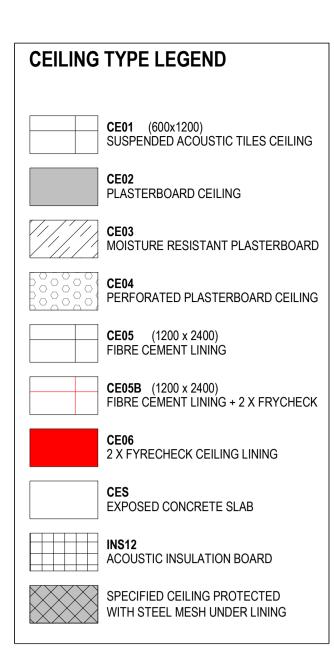

\heartsuit	MOTION SENSOR
0	RECESSED DOWNLIGHT
Θ	EMERGENCY LIGHT RECESSED ROUND
	EMERGENCY LIGHT SURFACE MOUNTED
	NON-DIM LUMINAIRE
	SURFACE MOUNTED LUMINAIRE WITH SENSOR
Ģ	WALL MOUNTED EXTERNAL LIGHT
	EMERGENCY EXIT SIGN
\bigcirc	SUSPENDED LUMINAIRE 600
\bigcirc	SUSPENDED LUMINAIRE 1000
-	WALL MOUNTED FAN
	CEILING MOUNTED FAN
	RETURN/ EXHAUST AIR DIFFUSER
\square	SUPPLY AIR DIFFUSER
AP	ACCESS PANEL
	FAN COIL UNIT - 4WAY CASETTE
,	BL01 ROLLER BLINDS

BL02 VERTICAL BLINDS

KEY PLAN
WEST BLOCK
EAST BLOCK

ELECTRICAL NOTE

READ IN CONJUNCTION WITH RELATIVE CONSULTANT DRAWINGS

REFER TO SERVICE ENGINEER'S DRAWINGS FOR DETAILS OF CEILING SERVICES. SYMBOLS SHOWN ON ARCHITECTURAL DRAWINGS ARE INDICATIVE SYMBOLS ONLY. FOR LIGHTING TYPES AND SELECTED FITTINGS, REFER TO ELECTRICAL ENGINEERS DRAWINGS

GRAY PUKSAND

DISCLAIMER

This document may not be secure, may be corrupted in transmission or due to software incompatibility and/or may be amended or altered by third parties after leaving Gray Puksand's possession

Gray Puksand is not responsible for and accepts no liability for such matters. Subject only to any conflicting provision within any prior binding agreement by Gray Puksand (which agreement may also contain additional conditions relating to this document and its use):

1. The content of this document is confidential and copyright in it belongs to Gray Puksand. They are permitted only to be opened, read and used by the addressee. 2. All users of this document must carry out all relevant investigations and must

examine, take advice as required and satisfy themselves concerning the contents, correctness and sufficiency of the attachment and its contents for their purposes 3. To the extent permitted by law, all conditions and warranties concerning this

document or any use to which they may be put (whether as to quality, outcome, fitness, care, skill or otherwise) whether express or implied by statute, common law, equity, trade, custom or usage or otherwise are expressly excluded.

4. Any person using or relaying document releases indemnifies, and will keep indemnified, Gray Puksand against all claims, liabilities, loss, costs and expenses arising directly or indirectly out of or in connection with such use or reliance including with the direct product of the second sec without limitation any misrepresentation, error or defect in this document.

Contractors to use Architectural drawings for set out. Contractors to check & verify all Dimensions on Site prior to Construction/Fabrication Figured Dimensions take precedence over Scaled Dimensions. Any Discrepancies should be immediately referred to the Architect. All work to comply with N.C.C. Statutory Authorities & Relevant Australian Standards.

NSW Nominated Architects Scott Moylan 7147 Craig Saltmarsh 6569



REV	DESCRIPTION	DATE
1	ISSUE FOR CONSTRUCTION	28 MAY 21
2	ISSUE FOR CONSTRUCTION	04 JUN 21

PROJECT NO	220067
DRAWN	Author
CHECKED	Checker
APPROVED	Approver

BANKSTOWN NORTH PUBLIC SCHOOL 322 Hume Hwy, Bankstown NSW 2200


PRELIMINARY

REFLECTED CEILING PLAN -LEVEL 02 EAST

A148 REV DWG # SCALE @ A1 As indicated

2



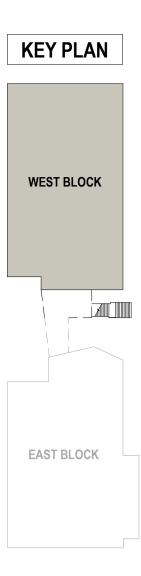

DISCLAIMER

This document may not be secure, may be corrupted in transmission or due to software incompatibility and/or may be amended or altered by third parties after leaving Gray Puksand's possession

Gray Puksand is not responsible for and accepts no liability for such matters. Subject only to any conflicting provision within any prior binding agreement by Gray Puksand (which agreement may also contain additional conditions relating to this document and its use):

 The content of this document is confidential and copyright in it belongs to Gray Puksand. They are permitted only to be opened, read and used by the addressee. 2. All users of this document must carry out all relevant investigations and must

examine, take advice as required and satisfy themselves concerning the contents, correctness and sufficiency of the attachment and its contents for their purposes. 3. To the extent permitted by law, all conditions and warranties concerning this document or any use to which they may be put (whether as to quality, outcome, fitness, care, skill or otherwise) whether express or implied by statute, common law,

equity, trade, custom or usage or otherwise are expressly excluded.

4. Any person using or relaying document releases indemnifies, and will keep indemnified, Gray Puksand against all claims, liabilities, loss, costs and expenses arising directly or indirectly out of or in connection with such use or reliance including without limitation any misrepresentation, error or defect in this document.

Contractors to use Architectural drawings for set out. Contractors to check & verify all Dimensions on Site prior to Construction/Fabrication. Figured Dimensions take precedence over Scaled Dimensions. Any Discrepancies should be immediatley referred to the Architect. All work to comply with N.C.C. Statutory Authorities & Relevant Australian Standards.

NSW Nominated Architects Scott Moylan 7147 Craig Saltmarsh 6569



REV	DESCRIPTION	N	DATE
1	ISSUE FOR C	ONSTRUCTION	28 MAY 21
		000007	
	ECT NO	220067	
DRAV	VN	Author	$\langle \rangle$
CHEC	KED	Checker	\bigtriangledown

DRAWN Autho CHECKED Checker APPROVED Approver


BANKSTOWN NORTH PUBLIC SCHOOL 322 Hume Hwy, Bankstown


NSW 2200

PRELIMINARY

ROOF PLAN - WEST

A151 1 REV DWG # SCALE @ A1 As indicated

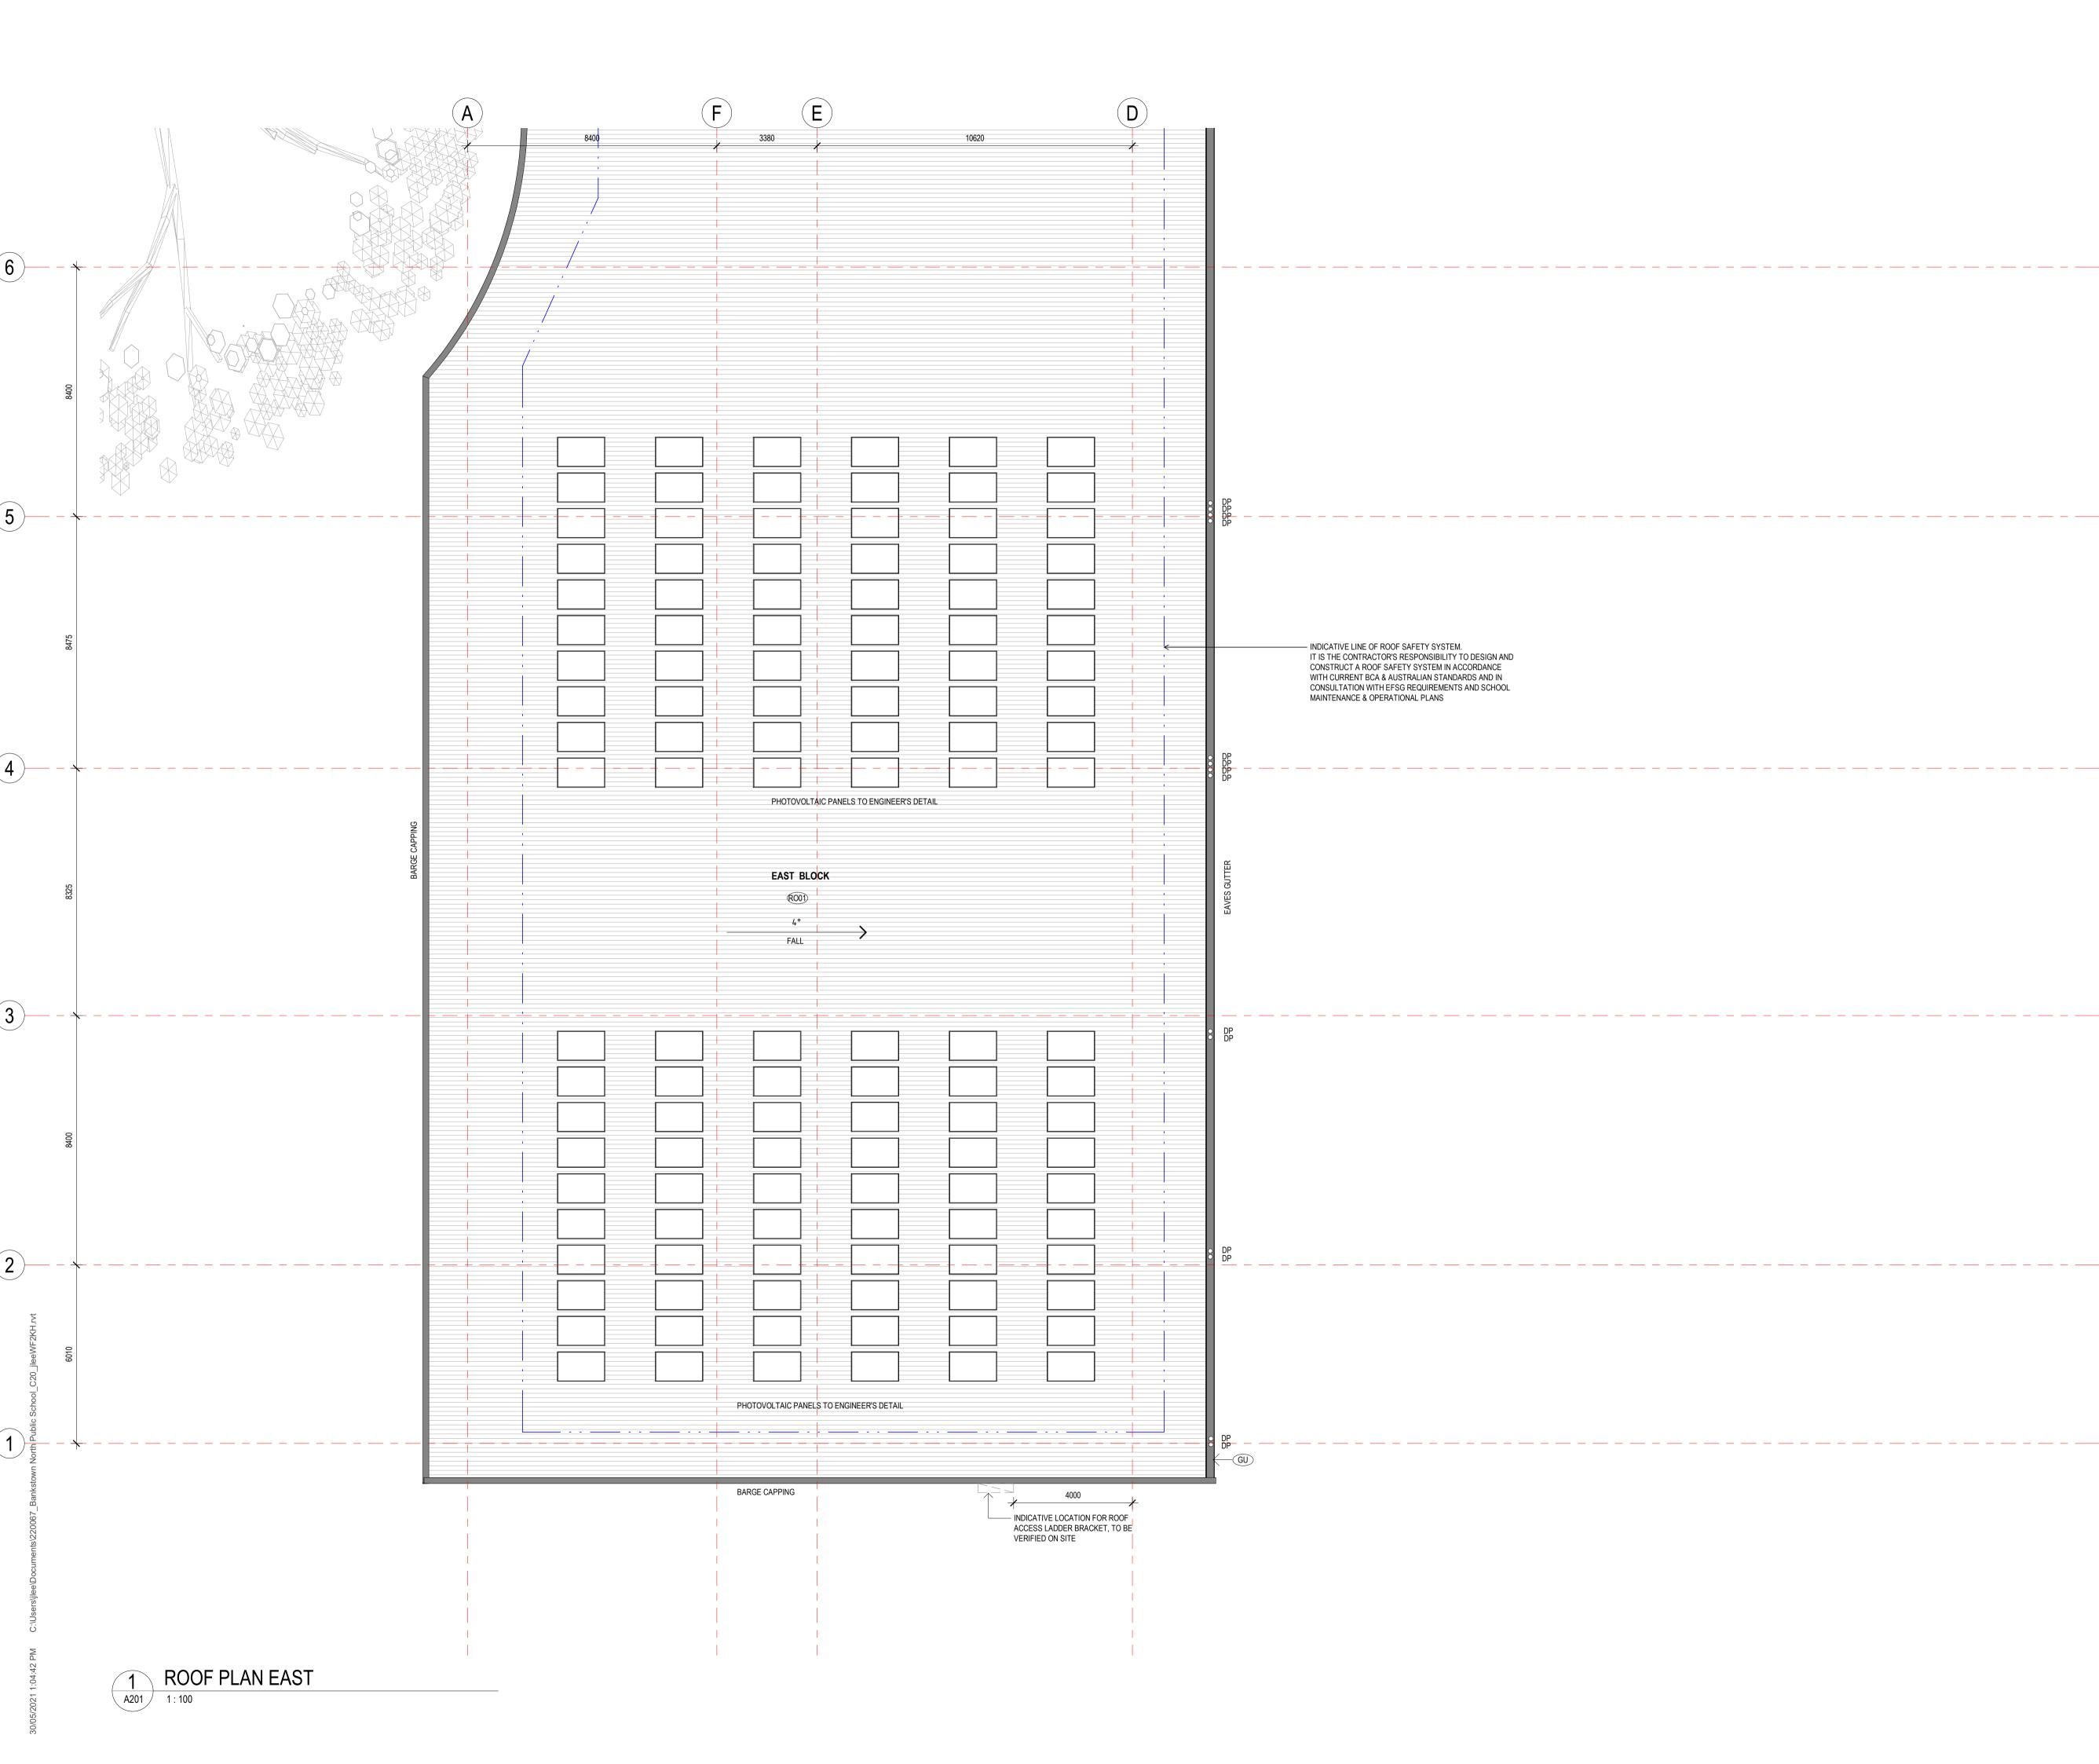

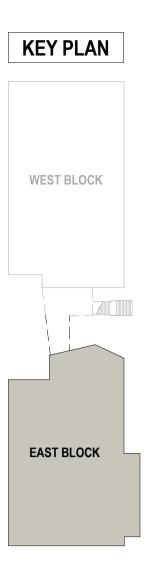

DISCLAIMER

This document may not be secure, may be corrupted in transmission or due to software incompatibility and/or may be amended or altered by third parties after leaving Gray Puksand's possession

Gray Puksand is not responsible for and accepts no liability for such matters. Subject only to any conflicting provision within any prior binding agreement by Gray Puksand (which agreement may also contain additional conditions relating to this document and its use):

 The content of this document is confidential and copyright in it belongs to Gray Puksand. They are permitted only to be opened, read and used by the addressee.
 All users of this document must carry out all relevant investigations and must

examine, take advice as required and satisfy themselves concerning the contents, correctness and sufficiency of the attachment and its contents for their purposes.
3. To the extent permitted by law, all conditions and warranties concerning this document or any use to which they may be put (whether as to quality, outcome, fitness, care, skill or otherwise) whether express or implied by statute, common law,

fitness, care, skill or otherwise) whether express or implied by statute, common law, equity, trade, custom or usage or otherwise are expressly excluded.

4. Any person using or relaying document releases indemnifies, and will keep indemnified, Gray Puksand against all claims, liabilities, loss, costs and expenses arising directly or indirectly out of or in connection with such use or reliance including without limitation any misrepresentation, error or defect in this document.

Contractors to use Architectural drawings for set out. Contractors to check & verify all Dimensions on Site prior to Construction/Fabrication. Figured Dimensions take precedence over Scaled Dimensions. Any Discrepancies should be immediatley referred to the Architect. All work to comply with N.C.C. Statutory Authorities & Relevant Australian Standards.

NSW Nominated Architects Scott Moylan 7147 Craig Saltmarsh 6569



REV	DESCRIPTI	ON	DATE
1	ISSUE FOR	CONSTRUCTION	28 MAY 21
PRO.	IECT NO	220067	
			\bigcirc

PROJECT NO220067DRAWNAuthorCHECKEDCheckerAPPROVEDApprover

 \bigcirc

BANKSTOWN NORTH PUBLIC SCHOOL 322 Hume Hwy, Bankstown


NSW 2200


PRELIMINARY

ROOF PLAN - EAST

 DWG #
 A152
 REV
 1

 SCALE @ A1
 As indicated
 1

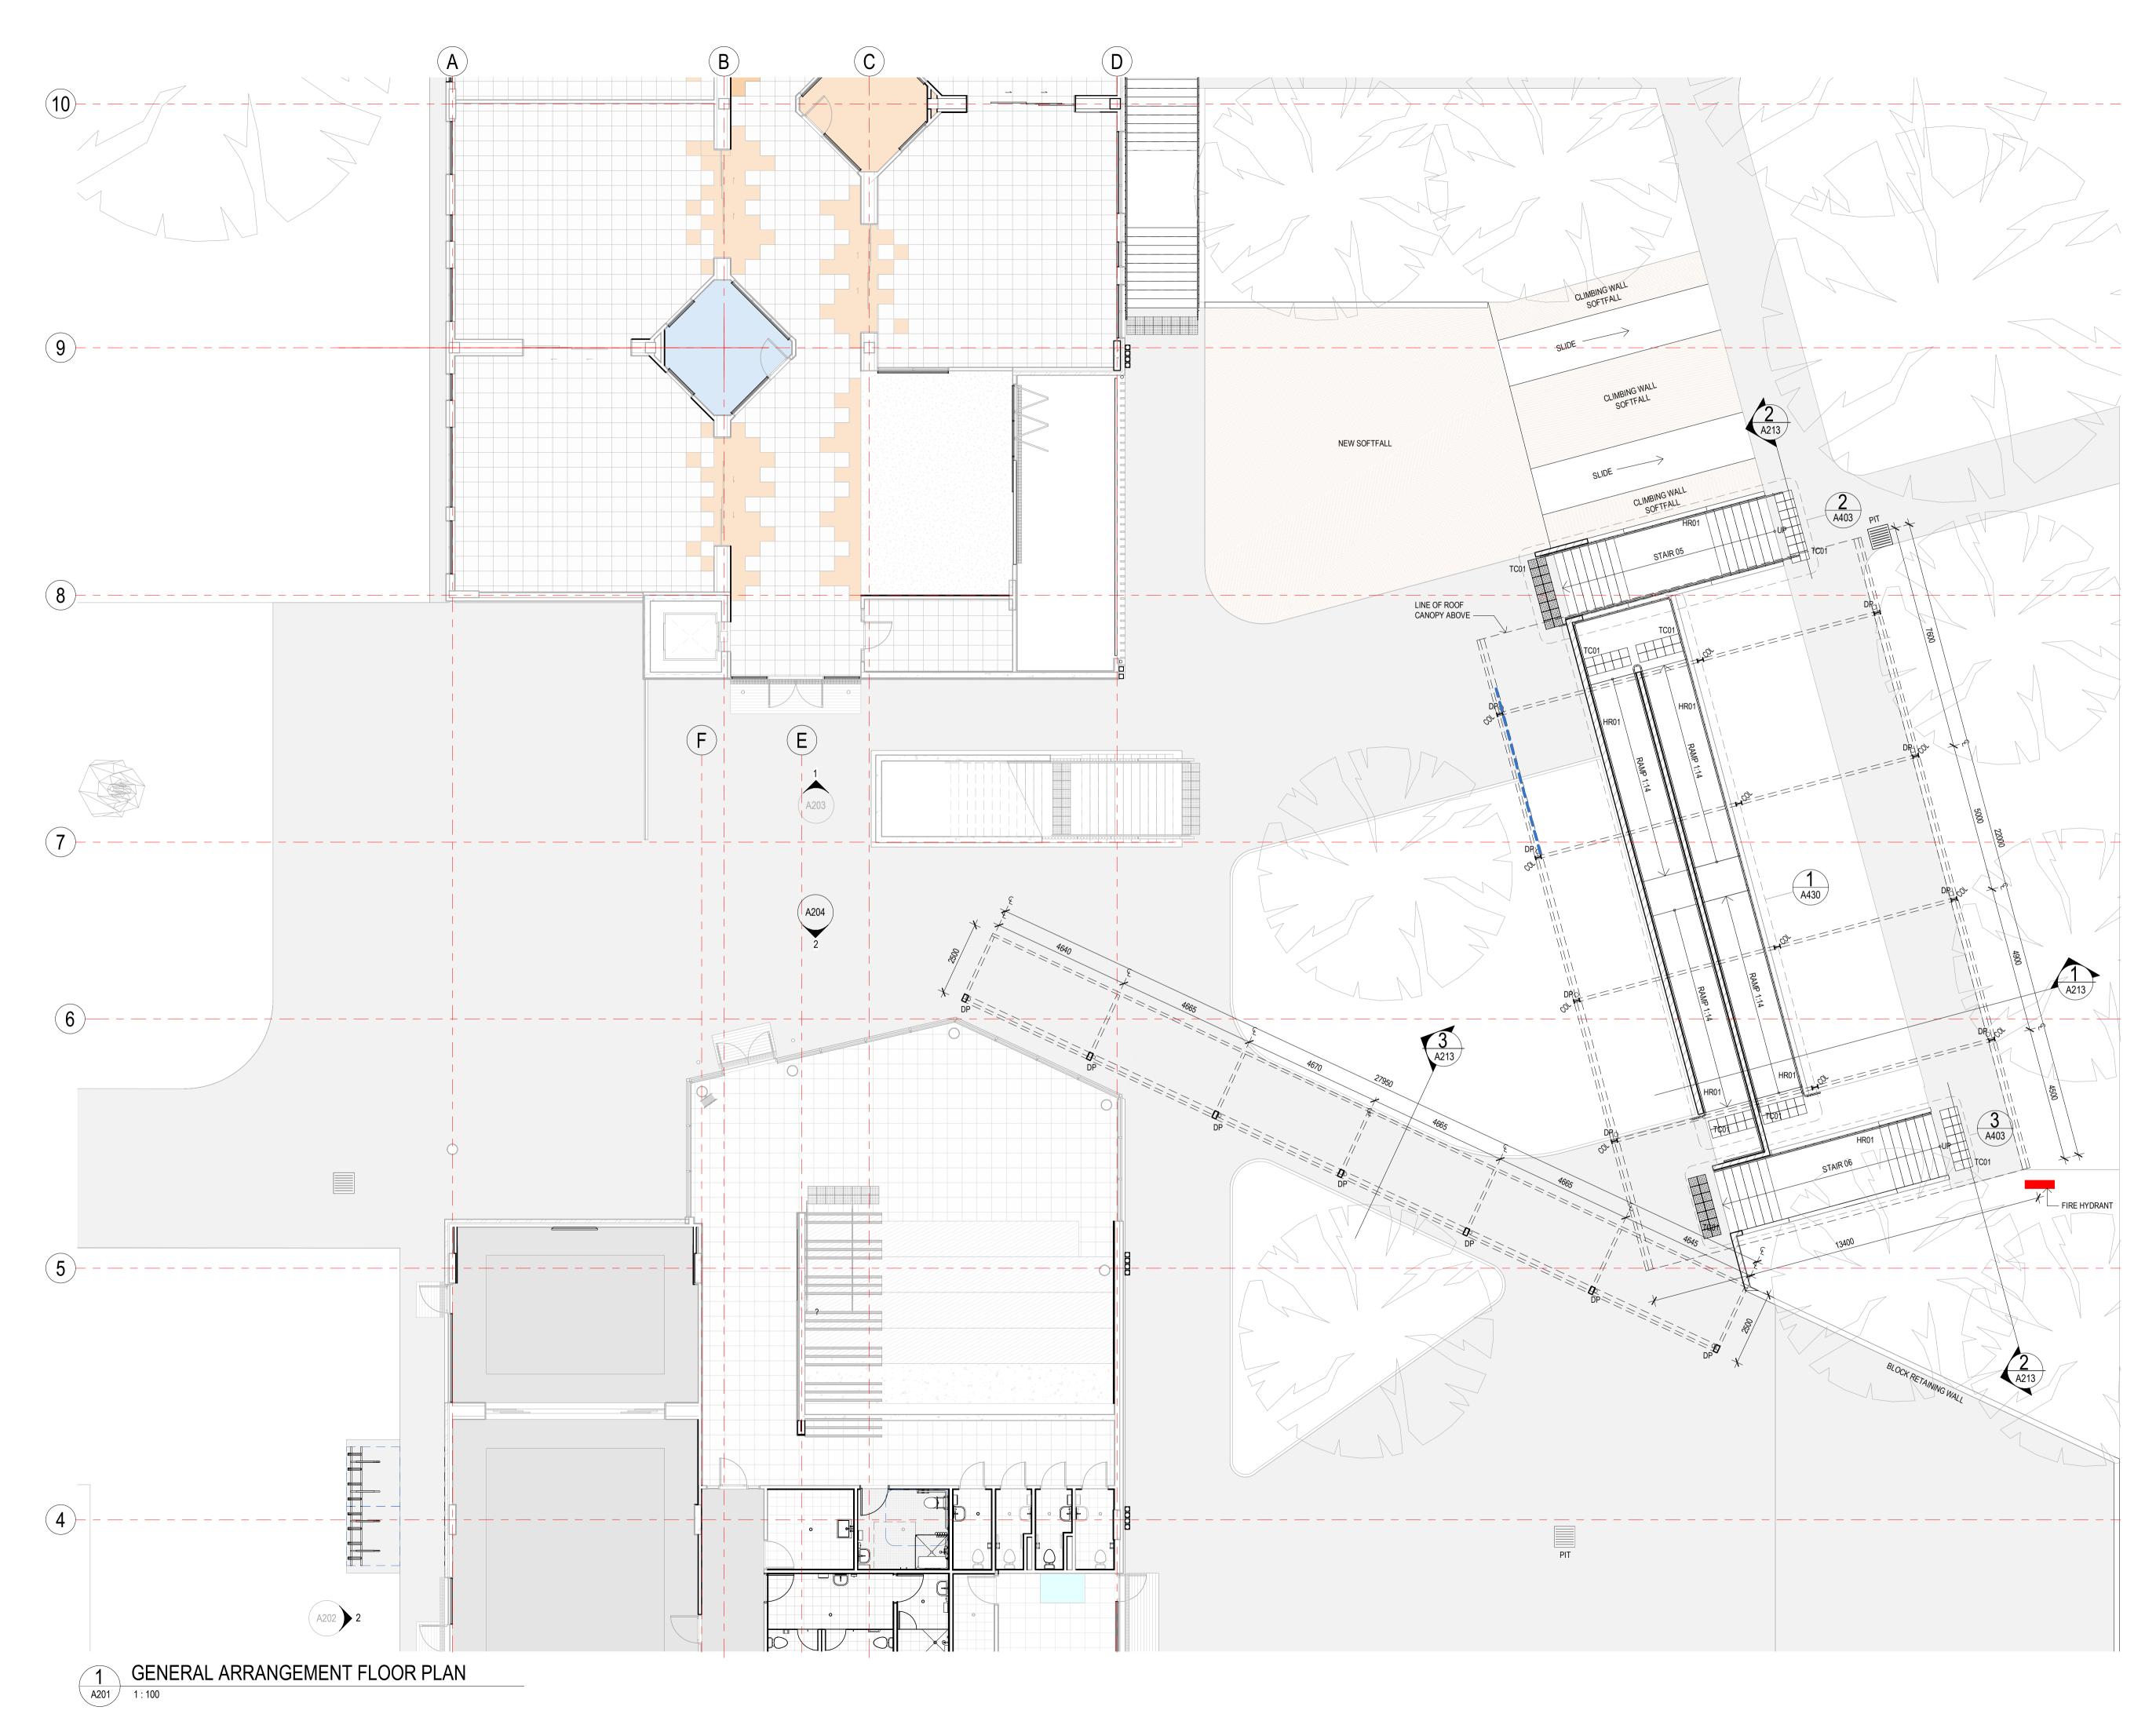

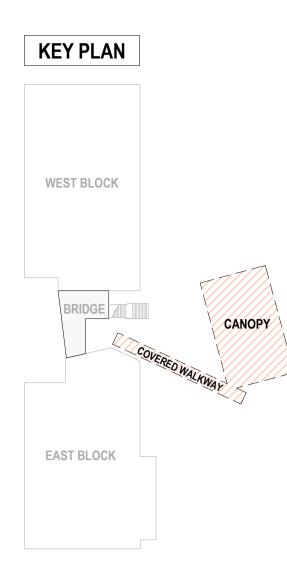

DISCLAIMER

This document may not be secure, may be corrupted in transmission or due to software incompatibility and/or may be amended or altered by third parties after leaving Gray Puksand's possession

Gray Puksand is not responsible for and accepts no liability for such matters. Subject only to any conflicting provision within any prior binding agreement by Gray Puksand (which agreement may also contain additional conditions relating to this document and its use):

 The content of this document is confidential and copyright in it belongs to Gray Puksand. They are permitted only to be opened, read and used by the addressee. 2. All users of this document must carry out all relevant investigations and must examine, take advice as required and satisfy themselves concerning the contents, correctness and sufficiency of the attachment and its contents for their purposes.

3. To the extent permitted by law, all conditions and warranties concerning this document or any use to which they may be put (whether as to quality, outcome, fitness, care, skill or otherwise) whether express or implied by statute, common law, equity, trade, custom or usage or otherwise are expressly excluded.

4. Any person using or relaying document releases indemnifies, and will keep indemnified, Gray Puksand against all claims, liabilities, loss, costs and expenses arising directly or indirectly out of or in connection with such use or reliance including without limitation any misrepresentation, error or defect in this document.

Contractors to use Architectural drawings for set out. Contractors to check & verify all Dimensions on Site prior to Construction/Fabrication. Figured Dimensions take precedence over Scaled Dimensions. Any Discrepancies should be immediatley referred to the Architect. All work to comply with N.C.C. Statutory Authorities & Relevant Australian Standards.

NSW Nominated Architects Scott Moylan 7147 Craig Saltmarsh 6569



REV	DESCRIPTIC	N	DATE
1	ISSUE FOR (CONSTRUCTION	28 MAY 21
PROJ	IECT NO	220067	


DRAWN CHECKED Checker APPROVED Approver


BANKSTOWN NORTH PUBLIC SCHOOL 322 Hume Hwy, Bankstown NSW 2200

PRELIMINARY

CANOPY PLAN

A153 1 DWG # REV SCALE @ A1 As indicated

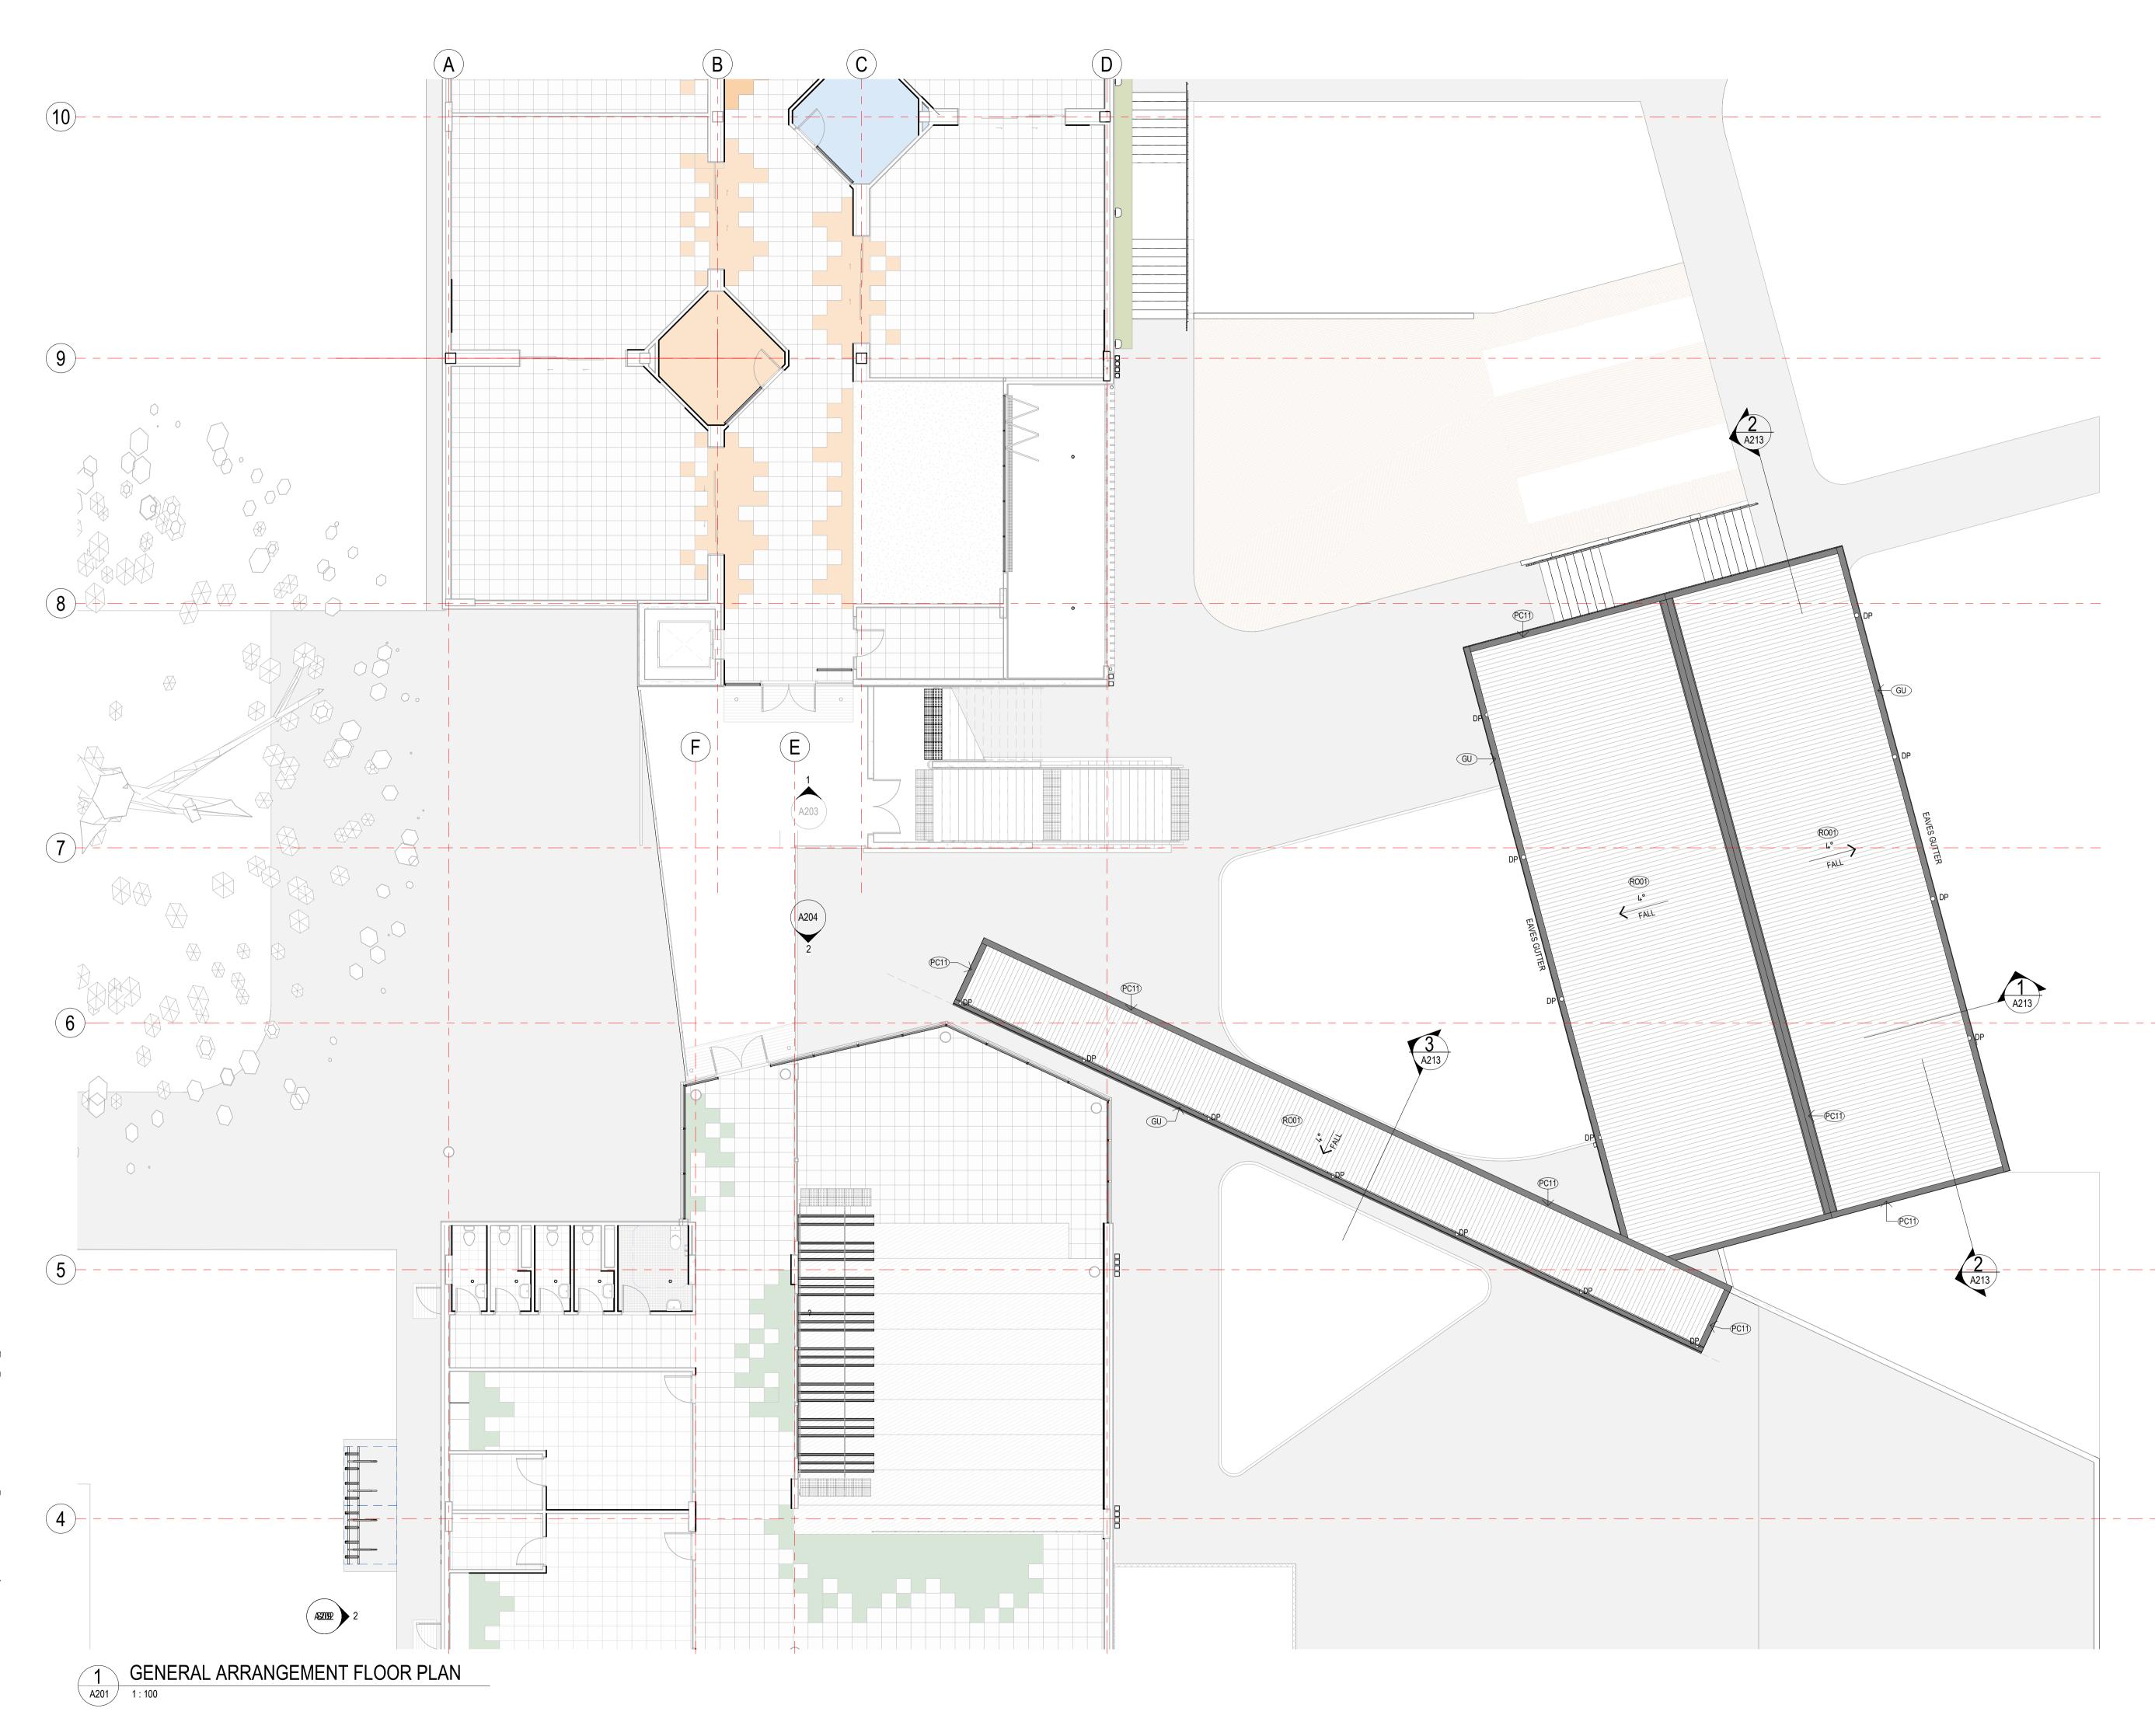

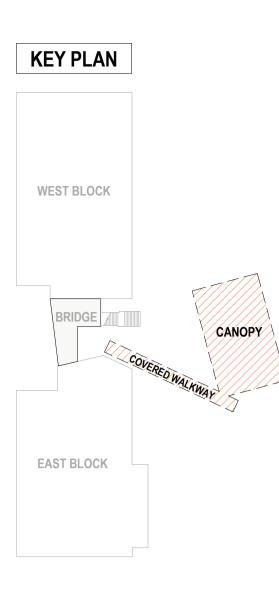

DISCLAIMER

This document may not be secure, may be corrupted in transmission or due to software incompatibility and/or may be amended or altered by third parties after leaving Gray Puksand's possession

Gray Puksand is not responsible for and accepts no liability for such matters. Subject only to any conflicting provision within any prior binding agreement by Gray Puksand (which agreement may also contain additional conditions relating to this document and its use):

 The content of this document is confidential and copyright in it belongs to Gray Puksand. They are permitted only to be opened, read and used by the addressee. 2. All users of this document must carry out all relevant investigations and must examine, take advice as required and satisfy themselves concerning the contents, correctness and sufficiency of the attachment and its contents for their purposes.

3. To the extent permitted by law, all conditions and warranties concerning this document or any use to which they may be put (whether as to quality, outcome, fitness, care, skill or otherwise) whether express or implied by statute, common law, equity, trade, custom or usage or otherwise are expressly excluded.

4. Any person using or relaying document releases indemnifies, and will keep indemnified, Gray Puksand against all claims, liabilities, loss, costs and expenses arising directly or indirectly out of or in connection with such use or reliance including without limitation any misrepresentation, error or defect in this document.

Contractors to use Architectural drawings for set out. Contractors to check & verify all Dimensions on Site prior to Construction/Fabrication. Figured Dimensions take precedence over Scaled Dimensions. Any Discrepancies should be immediatley referred to the Architect. All work to comply with N.C.C. Statutory Authorities & Relevant Australian Standards.

NSW Nominated Architects Scott Moylan 7147 Craig Saltmarsh 6569



REV	DESCRIPTI	ON	DATE
1	ISSUE FOR	CONSTRUCTION	28 MAY 21
PROJ	IECT NO	220067	
	WNI	Author	

DRAWN CHECKED Checker APPROVED Approver


BANKSTOWN NORTH PUBLIC

322 Hume Hwy, Bankstown NSW 2200

PRELIMINARY

CANOPY ROOF PLAN

DWG #	A154	REV	1
SCALE @ A1	As indicated		

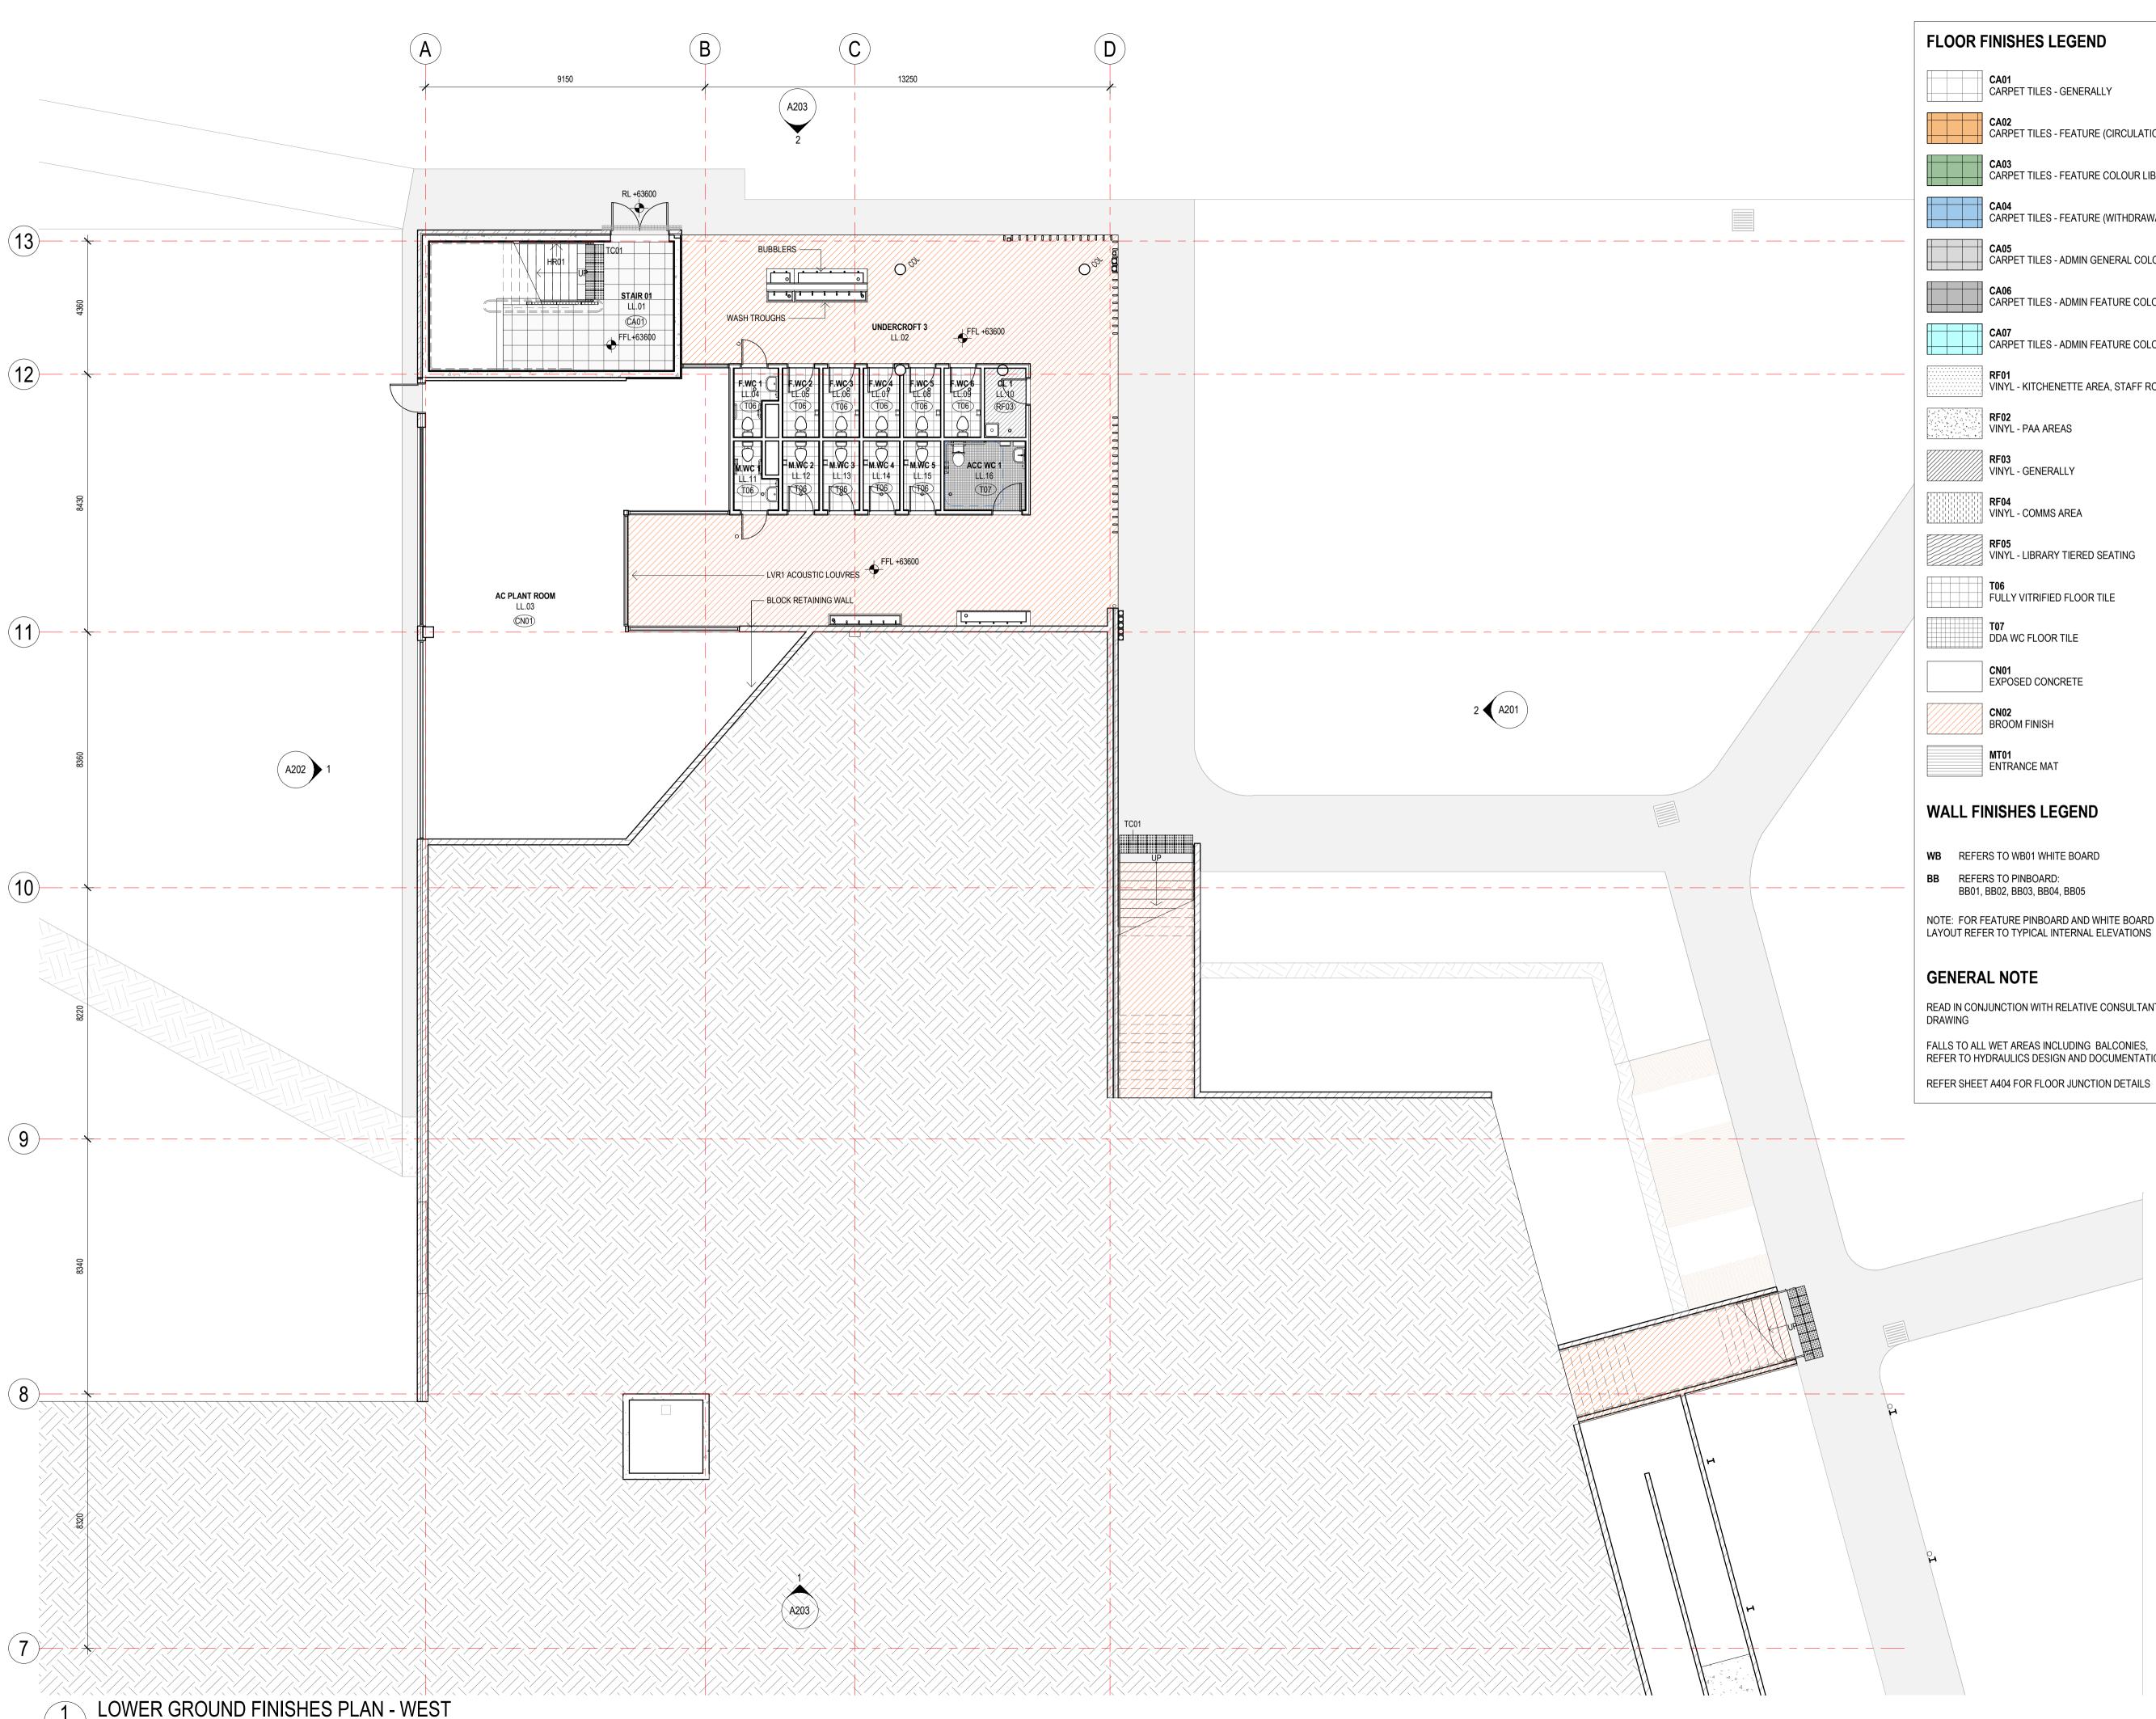


LOWER GROUND FINISHES PLAN - WEST A201 1 : 100

CA02 CARPET TILES - FEATURE (CIRCULATION, HBs) CARPET TILES - FEATURE COLOUR LIBRARY CARPET TILES - FEATURE (WITHDRAWALS) CA05 CARPET TILES - ADMIN GENERAL COLOUR CARPET TILES - ADMIN FEATURE COLOUR 1 CARPET TILES - ADMIN FEATURE COLOUR 2 VINYL - KITCHENETTE AREA, STAFF ROOM VINYL - LIBRARY TIERED SEATING

NOTE: FOR FEATURE PINBOARD AND WHITE BOARD DESIGN LAYOUT REFER TO TYPICAL INTERNAL ELEVATIONS

READ IN CONJUNCTION WITH RELATIVE CONSULTANT

FALLS TO ALL WET AREAS INCLUDING BALCONIES, REFER TO HYDRAULICS DESIGN AND DOCUMENTATION

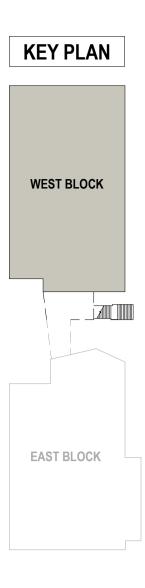

NOTE : FINISHES PLAN SET MUST **BE PRINTED IN COLOUR**

GRAY PUKSAND

DISCLAIMER

This document may not be secure, may be corrupted in transmission or due to software incompatibility and/or may be amended or altered by third parties after leaving Gray Puksand's possession

Gray Puksand is not responsible for and accepts no liability for such matters. Subject only to any conflicting provision within any prior binding agreement by Gray Puksand (which agreement may also contain additional conditions relating to this document and its use)

1. The content of this document is confidential and copyright in it belongs to Gray Puksand. They are permitted only to be opened, read and used by the addressee 2. All users of this document must carry out all relevant investigations and must

examine, take advice as required and satisfy themselves concerning the contents correctness and sufficiency of the attachment and its contents for their purpose 3. To the extent permitted by law, all conditions and warranties concerning this document or any use to which they may be put (whether as to quality, outcome, fitness, care, skill or otherwise) whether express or implied by statute, common law,

equity, trade, custom or usage or otherwise are expressly excluded.

4. Any person using or relaying document releases indemnifies, and will keep indemnified, Gray Puksand against all claims, liabilities, loss, costs and expenses arising directly or indirectly out of or in connection with such use or reliance including without limitation any misrepresentation, error or defect in this document.

Contractors to use Architectural drawings for set out. Contractors to check & verify all Dimensions on Site prior to Construction/Fabrication. Figured Dimensions take precedence over Scaled Dimensions. Any Discrepancies should be immediatley referred to the Architect. All work to comply with N.C.C. Statutory Authorities & Relevant Australian Standards. NSW Nominated Architects Scott Moylan 7147 Craig Saltmarsh 6569



REV	DESCRIPTION	DATE
1	ISSUE FOR CONSTRUCTION	28 MAY 21

PROJECT NO 220067 DRAWN CHECKED APPROVED

Checker Approver \bigcirc

BANKSTOWN NORTH PUBLIC SCHOOL 322 Hume Hwy, Bankstown

NSW 2200

PRELIMINARY

FINISHES PLAN - LOWER GROUND LEVEL WEST

A161 DWG # REV SCALE @ A1 As indicated



FLOOR FINISHES LEGEND CA01 CARPET TILES - GENERALLY CA02 CARPET TILES - FEATURE (CIRCULATION, HBs) CA03 CARPET TILES - FEATURE COLOUR LIBRARY CA04 CARPET TILES - FEATURE (WITHDRAWALS) CA05 CARPET TILES - ADMIN GENERAL COLOUR CA06 CARPET TILES - ADMIN FEATURE COLOUR 1 CA07 CARPET TILES - ADMIN FEATURE COLOUR 2 RF01 VINYL - KITCHENETTE AREA, STAFF ROOM RF02 VINYL - PAA AREAS RF03 VINYL - GENERALLY RF04 VINYL - COMMS AREA RF05 VINYL - LIBRARY TIERED SEATING T06 FULLY VITRIFIED FLOOR TILE T07 DDA WC FLOOR TILE CN01 EXPOSED CONCRETE CN02 **BROOM FINISH** MT01

WALL FINISHES LEGEND

ENTRANCE MAT


WB REFERS TO WB01 WHITE BOARD **BB** REFERS TO PINBOARD: BB01, BB02, BB03, BB04, BB05

NOTE: FOR FEATURE PINBOARD AND WHITE BOARD DESIGN LAYOUT REFER TO TYPICAL INTERNAL ELEVATIONS

GENERAL NOTE

READ IN CONJUNCTION WITH RELATIVE CONSULTANT DRAWING

FALLS TO ALL WET AREAS INCLUDING BALCONIES, REFER TO HYDRAULICS DESIGN AND DOCUMENTATION REFER SHEET A404 FOR FLOOR JUNCTION DETAILS

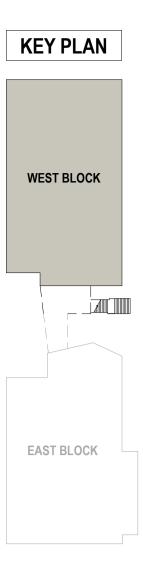

NOTE : FINISHES PLAN SET MUST **BE PRINTED IN COLOUR**

GRAY PUKSAND

DISCLAIMER

This document may not be secure, may be corrupted in transmission or due to software incompatibility and/or may be amended or altered by third parties after leaving Gray Puksand's possession

Gray Puksand is not responsible for and accepts no liability for such matters. Subject only to any conflicting provision within any prior binding agreement by Gray Puksand (which agreement may also contain additional conditions relating to this document and its use)

1. The content of this document is confidential and copyright in it belongs to Gray Puksand. They are permitted only to be opened, read and used by the addressee 2. All users of this document must carry out all relevant investigations and must

examine, take advice as required and satisfy themselves concerning the contents correctness and sufficiency of the attachment and its contents for their purpose 3. To the extent permitted by law, all conditions and warranties concerning this document or any use to which they may be put (whether as to quality, outcome, fitness, care, skill or otherwise) whether express or implied by statute, common law,

equity, trade, custom or usage or otherwise are expressly excluded.

4. Any person using or relaying document releases indemnifies, and will keep indemnified, Gray Puksand against all claims, liabilities, loss, costs and expenses arising directly or indirectly out of or in connection with such use or reliance including without limitation any misrepresentation, error or defect in this document.

Contractors to use Architectural drawings for set out. Contractors to check & verify all Dimensions on Site prior to Construction/Fabrication. Figured Dimensions take precedence over Scaled Dimensions. Any Discrepancies should be immediatley referred to the Architect. All work to comply with N.C.C. Statutory Authorities & Relevant Australian Standards.

NSW Nominated Architects Scott Moylan 7147 Craig Saltmarsh 6569

CLIENT: PATTERSON Building Group Education School Infrastructure

REV	DESCRIPTION	DATE
1	ISSUE FOR CONSTRUCTION	28 MAY 21

PROJECT NO 220067 DRAWN CHECKED Checker APPROVED Approver

 \bigcirc


BANKSTOWN NORTH PUBLIC SCHOOL 322 Hume Hwy, Bankstown

NSW 2200

PRELIMINARY

FINISHES PLAN - GROUND LEVEL WEST

A162 1 REV DWG # SCALE @ A1 As indicated

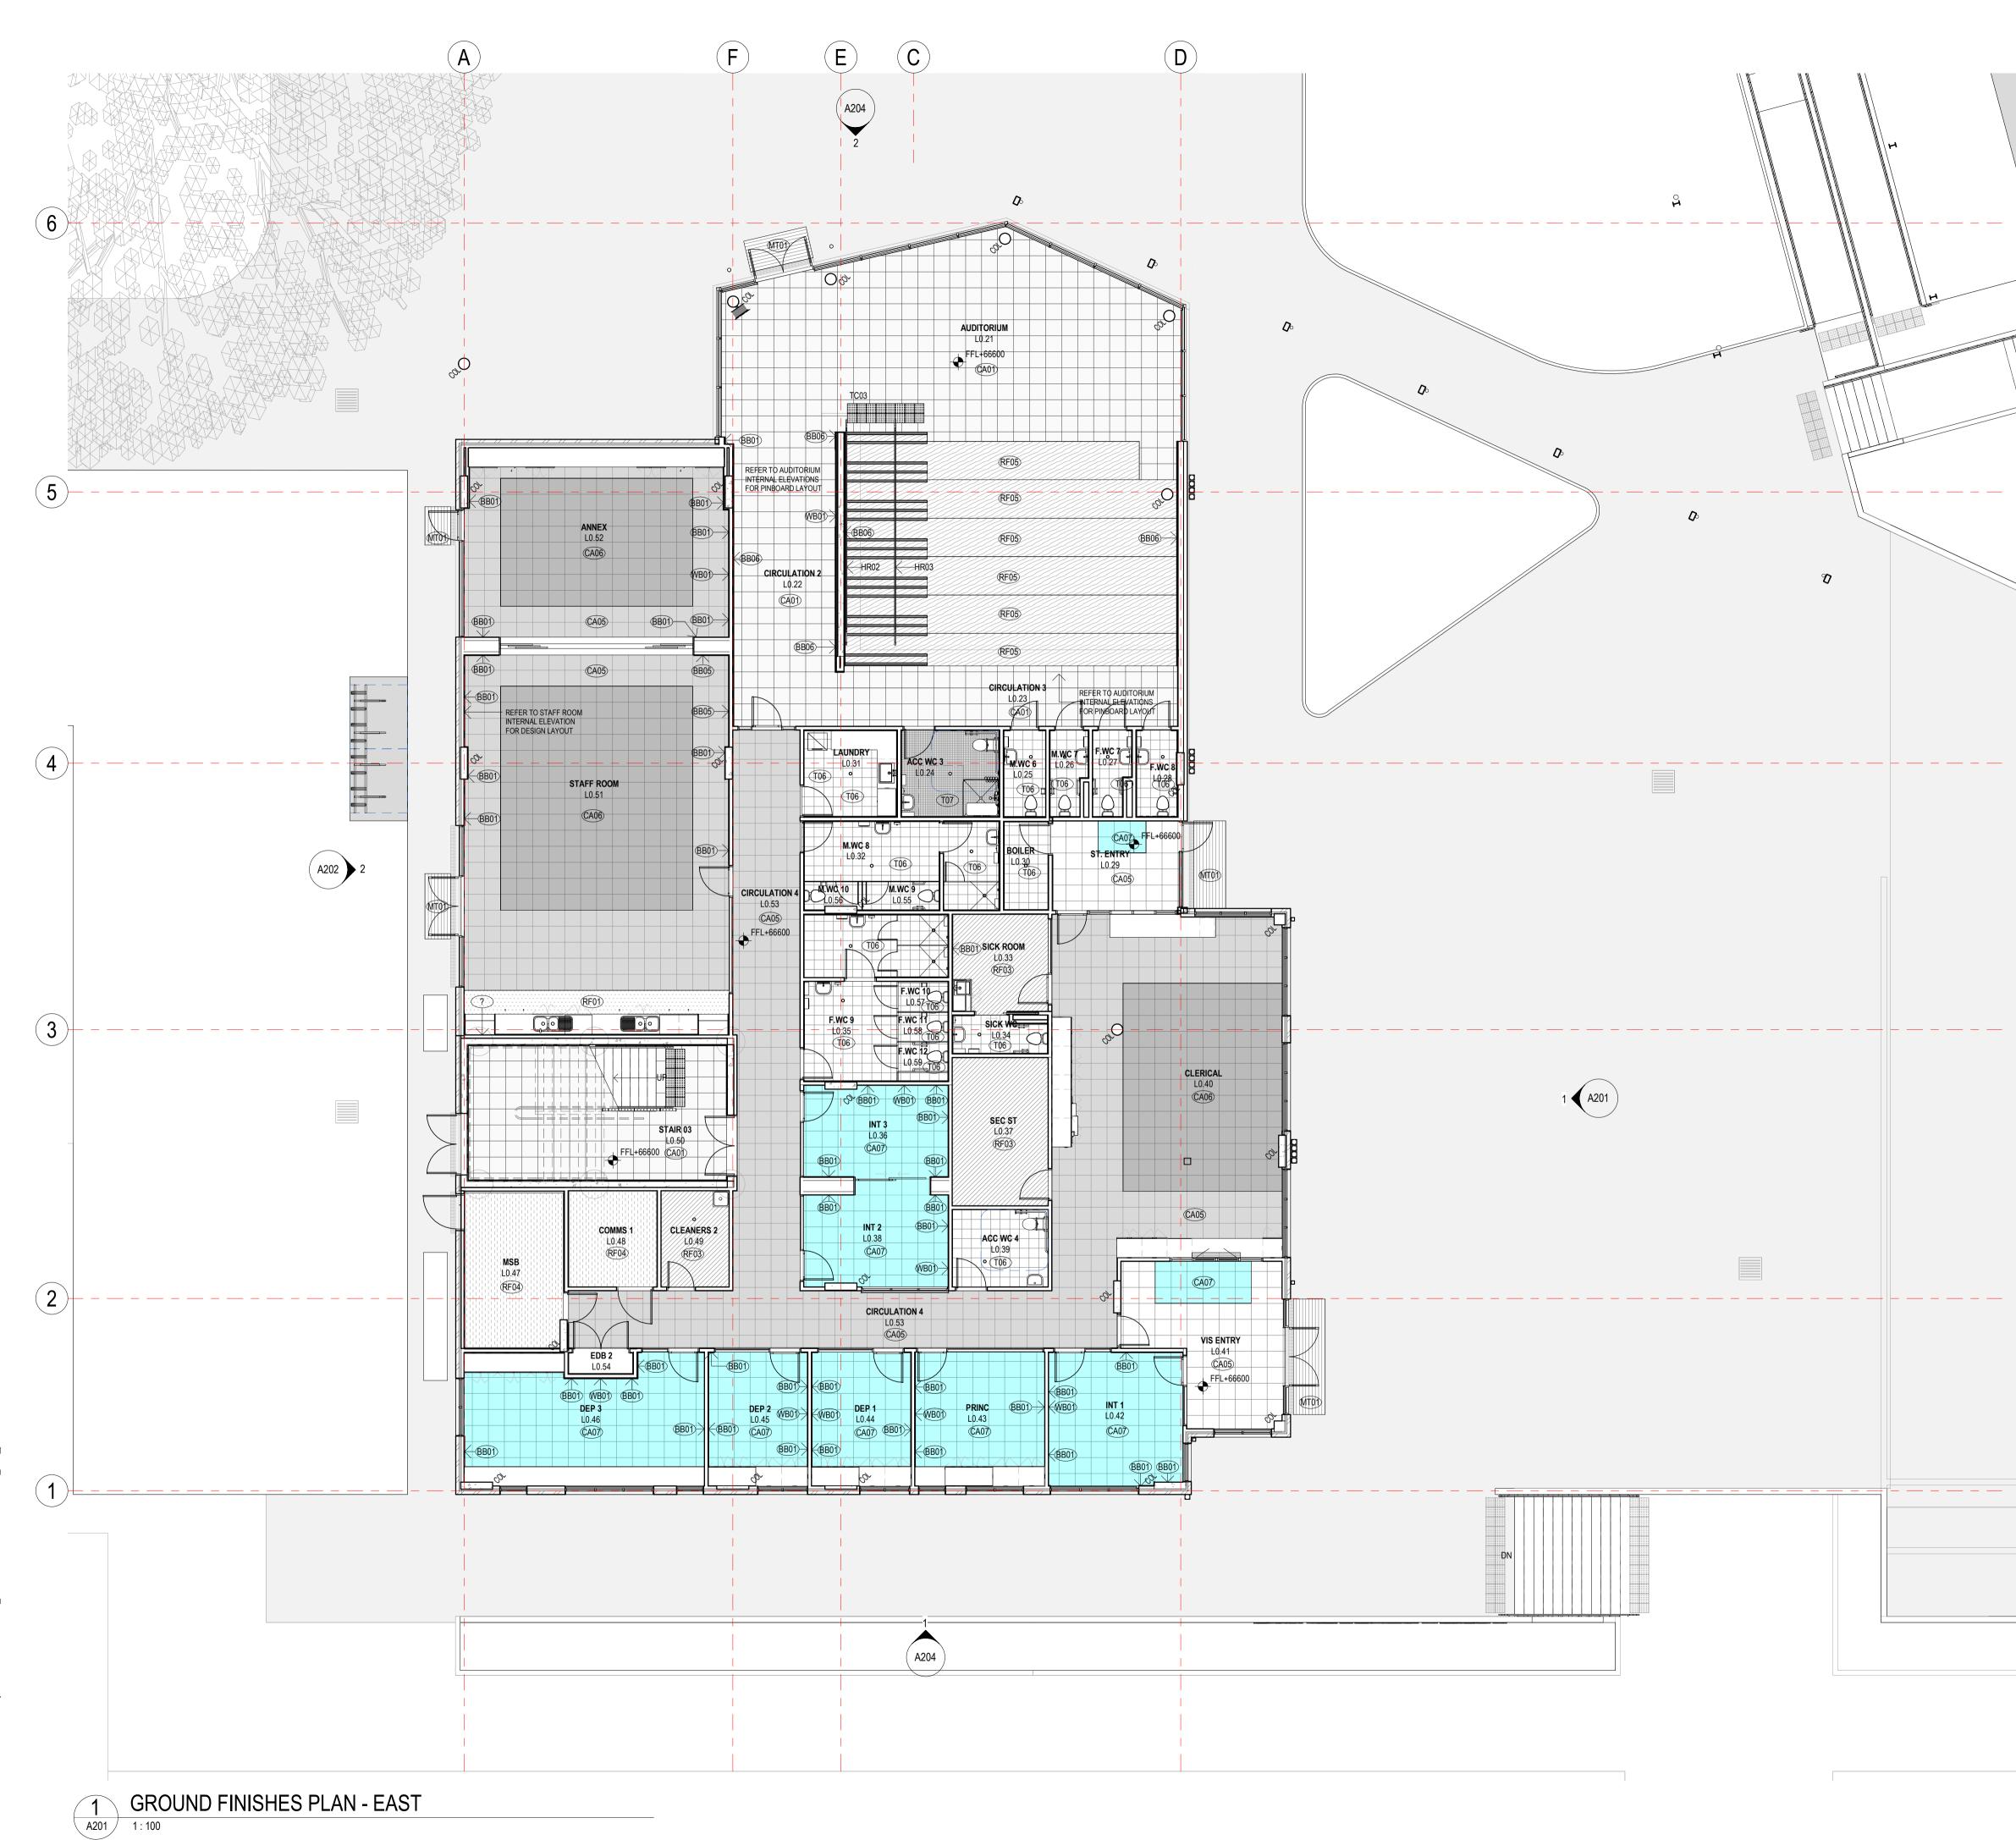

FLOOR FINISHES LEGEND

CA01 CARPET TILES - GENERALLY
CA02 CARPET TILES - FEATURE (CIRCULATION, HE
CA03 CARPET TILES - FEATURE COLOUR LIBRARY
CA04 CARPET TILES - FEATURE (WITHDRAWALS)
CA05 CARPET TILES - ADMIN GENERAL COLOUR
CA06 CARPET TILES - ADMIN FEATURE COLOUR 1
CA07 CARPET TILES - ADMIN FEATURE COLOUR 2
 RF01 VINYL - KITCHENETTE AREA, STAFF ROOM
RF02 VINYL - PAA AREAS
RF03 VINYL - GENERALLY
RF04 VINYL - COMMS AREA
RF05 VINYL - LIBRARY TIERED SEATING
T06 FULLY VITRIFIED FLOOR TILE
T07 DDA WC FLOOR TILE
CN01 EXPOSED CONCRETE
CN02 BROOM FINISH
MT01 ENTRANCE MAT

WALL FINISHES LEGEND


WB REFERS TO WB01 WHITE BOARD **BB** REFERS TO PINBOARD: BB01, BB02, BB03, BB04, BB05

NOTE: FOR FEATURE PINBOARD AND WHITE BOARD DESIGN LAYOUT REFER TO TYPICAL INTERNAL ELEVATIONS

GENERAL NOTE

READ IN CONJUNCTION WITH RELATIVE CONSULTANT DRAWING

FALLS TO ALL WET AREAS INCLUDING BALCONIES, REFER TO HYDRAULICS DESIGN AND DOCUMENTATION REFER SHEET A404 FOR FLOOR JUNCTION DETAILS

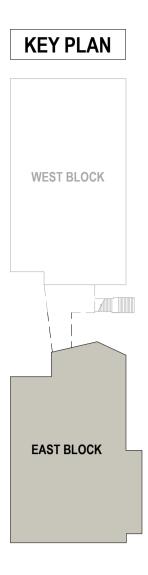

NOTE : FINISHES PLAN SET MUST **BE PRINTED IN COLOUR**

GRAY PUKSAND

DISCLAIMER

This document may not be secure, may be corrupted in transmission or due to software incompatibility and/or may be amended or altered by third parties after leaving Gray Puksand's possession

Gray Puksand is not responsible for and accepts no liability for such matters. Subject only to any conflicting provision within any prior binding agreement by Gray Puksand (which agreement may also contain additional conditions relating to this document and its use):

1. The content of this document is confidential and copyright in it belongs to Gray Puksand. They are permitted only to be opened, read and used by the addressee 2. All users of this document must carry out all relevant investigations and must

examine, take advice as required and satisfy themselves concerning the contents, correctness and sufficiency of the attachment and its contents for their purposes. 3. To the extent permitted by law, all conditions and warranties concerning this document or any use to which they may be put (whether as to quality, outcome, fitness, care, skill or otherwise) whether express or implied by statute, common law,

equity, trade, custom or usage or otherwise are expressly excluded.

4. Any person using or relaying document releases indemnifies, and will keep indemnified, Gray Puksand against all claims, liabilities, loss, costs and expenses arising directly or indirectly out of or in connection with such use or reliance including without limitation any misrepresentation, error or defect in this document.

Contractors to use Architectural drawings for set out. Contractors to check & verify all Dimensions on Site prior to Construction/Fabrication. Figured Dimensions take precedence over Scaled Dimensions. Any Discrepancies should be immediatley referred to the Architect. All work to comply with N.C.C. Statutory Authorities & Relevant Australian Standards.

NSW Nominated Architects Scott Moylan 7147 Craig Saltmarsh 6569 CLIENT:



REV	DESCRIPTION	DATE
1	ISSUE FOR CONSTRUCTION	28 MAY 21

PROJECT NO 220067 DRAWN **Autho** CHECKED Checker APPROVED

Approver

 \bigcirc


BANKSTOWN NORTH PUBLIC SCHOOL 322 Hume Hwy, Bankstown

NSW 2200

PRELIMINARY

FINISHES PLAN - GROUND LEVEL EAST

A163 1 REV DWG # SCALE @ A1 As indicated

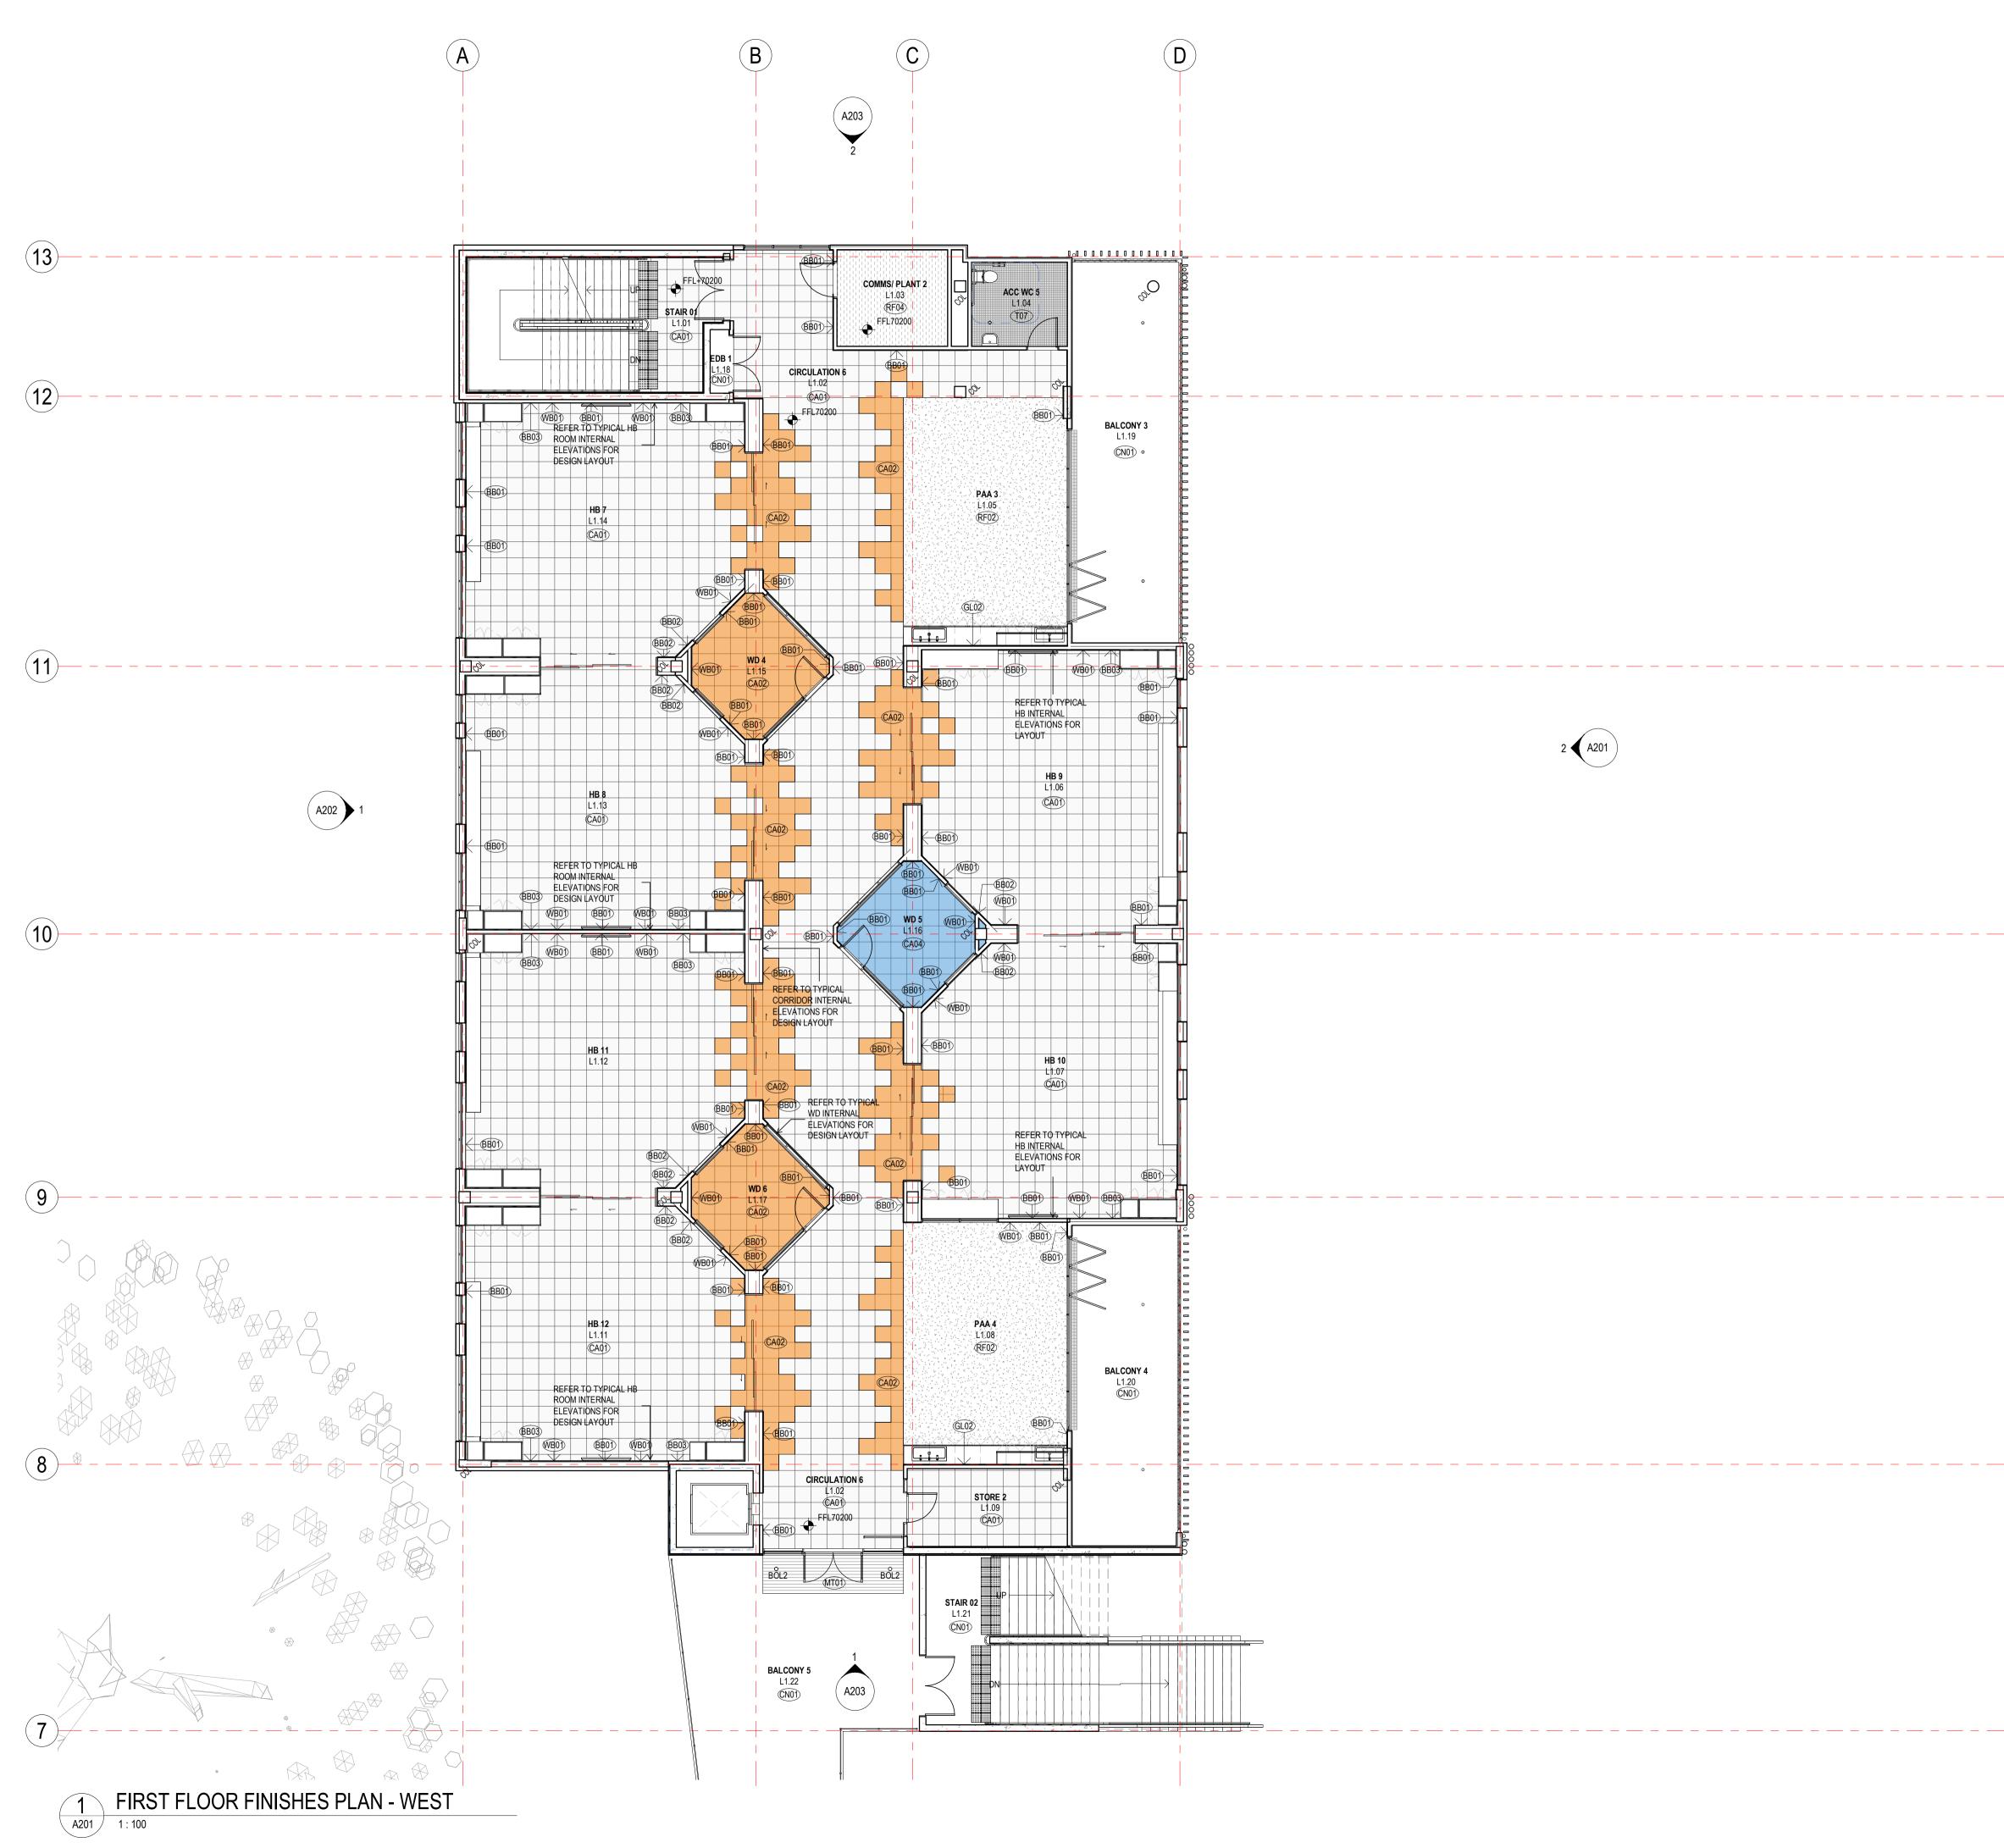

FLOOR FINISHES LEGEND

	CA01 CARPET TILES - GENERALLY		
	CA02 CARPET TILES - FEATURE (CIRCULATION, HB		
	CA03 CARPET TILES - FEATURE COLOUR LIBRARY		
	CA04 CARPET TILES - FEATURE (WITHDRAWALS)		
	CA05 CARPET TILES - ADMIN GENERAL COLOUR		
	CA06 CARPET TILES - ADMIN FEATURE COLOUR 1		
	CA07 CARPET TILES - ADMIN FEATURE COLOUR 2		
	RF01 VINYL - KITCHENETTE AREA, STAFF ROOM		
$ \begin{array}{c} \left\{ \begin{array}{c} \left(-\frac{1}{2} \right)^{2} - \frac{1}{2} \left(-\frac{1}{2} \right)^{2} + \frac{1}{2} \left(-\frac{1}{2} \right)^{2} - \frac{1}{2} $	RF02 VINYL - PAA AREAS		
	RF03 VINYL - GENERALLY		
	RF04 VINYL - COMMS AREA		
	RF05 VINYL - LIBRARY TIERED SEATING		
	T06 FULLY VITRIFIED FLOOR TILE		
	T07 DDA WC FLOOR TILE		
	CN01 EXPOSED CONCRETE		
	CN02 BROOM FINISH		
	MT01 ENTRANCE MAT		

WALL FINISHES LEGEND


WB REFERS TO WB01 WHITE BOARDBB REFERS TO PINBOARD: BB01, BB02, BB03, BB04, BB05

NOTE: FOR FEATURE PINBOARD AND WHITE BOARD DESIGN LAYOUT REFER TO TYPICAL INTERNAL ELEVATIONS

GENERAL NOTE

READ IN CONJUNCTION WITH RELATIVE CONSULTANT DRAWING

FALLS TO ALL WET AREAS INCLUDING BALCONIES, REFER TO HYDRAULICS DESIGN AND DOCUMENTATION REFER SHEET A404 FOR FLOOR JUNCTION DETAILS

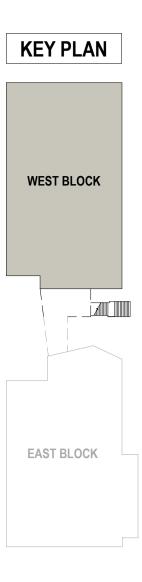

NOTE : FINISHES PLAN SET MUST BE PRINTED IN COLOUR

GRAY PUKSAND

DISCLAIMER

This document may not be secure, may be corrupted in transmission or due to software incompatibility and/or may be amended or altered by third parties after leaving Gray Puksand's possession

Gray Puksand is not responsible for and accepts no liability for such matters. Subject only to any conflicting provision within any prior binding agreement by Gray Puksand (which agreement may also contain additional conditions relating to this document and its use):

 The content of this document is confidential and copyright in it belongs to Gray Puksand. They are permitted only to be opened, read and used by the addressee.
 All users of this document must carry out all relevant investigations and must

examine, take advice as required and satisfy themselves concerning the contents, correctness and sufficiency of the attachment and its contents for their purposes.3. To the extent permitted by law, all conditions and warranties concerning this

3. To the extent permitted by law, all conditions and warranties concerning this document or any use to which they may be put (whether as to quality, outcome, fitness, care, skill or otherwise) whether express or implied by statute, common law, equity, trade, custom or usage or otherwise are expressly excluded.

4. Any person using or relaying document releases indemnifies, and will keep indemnified, Gray Puksand against all claims, liabilities, loss, costs and expenses arising directly or indirectly out of or in connection with such use or reliance including without limitation any misrepresentation, error or defect in this document.

Contractors to use Architectural drawings for set out. Contractors to check & verify all Dimensions on Site prior to Construction/Fabrication. Figured Dimensions take precedence over Scaled Dimensions. Any Discrepancies should be immediatley referred to the Architect. All work to comply with N.C.C. Statutory Authorities & Relevant Australian Standards.

NSW Nominated Architects Scott Moylan 7147 Craig Saltmarsh 6569



REV	DESCRIPTION	DATE
1	ISSUE FOR CONSTRUCTION	28 MAY 21
PROJ	IECT NO 220067	

PROJECT NO220067DRAWNAuthorCHECKEDCheckerAPPROVEDApprover

 \bigcirc

BANKSTOWN NORTH PUBLIC SCHOOL 322 Hume Hwy, Bankstown


NSW 2200

PRELIMINARY

FINISHES PLAN - LEVEL 01 WEST

 DWG #
 A164
 REV
 1

 SCALE @ A1
 As indicated
 I

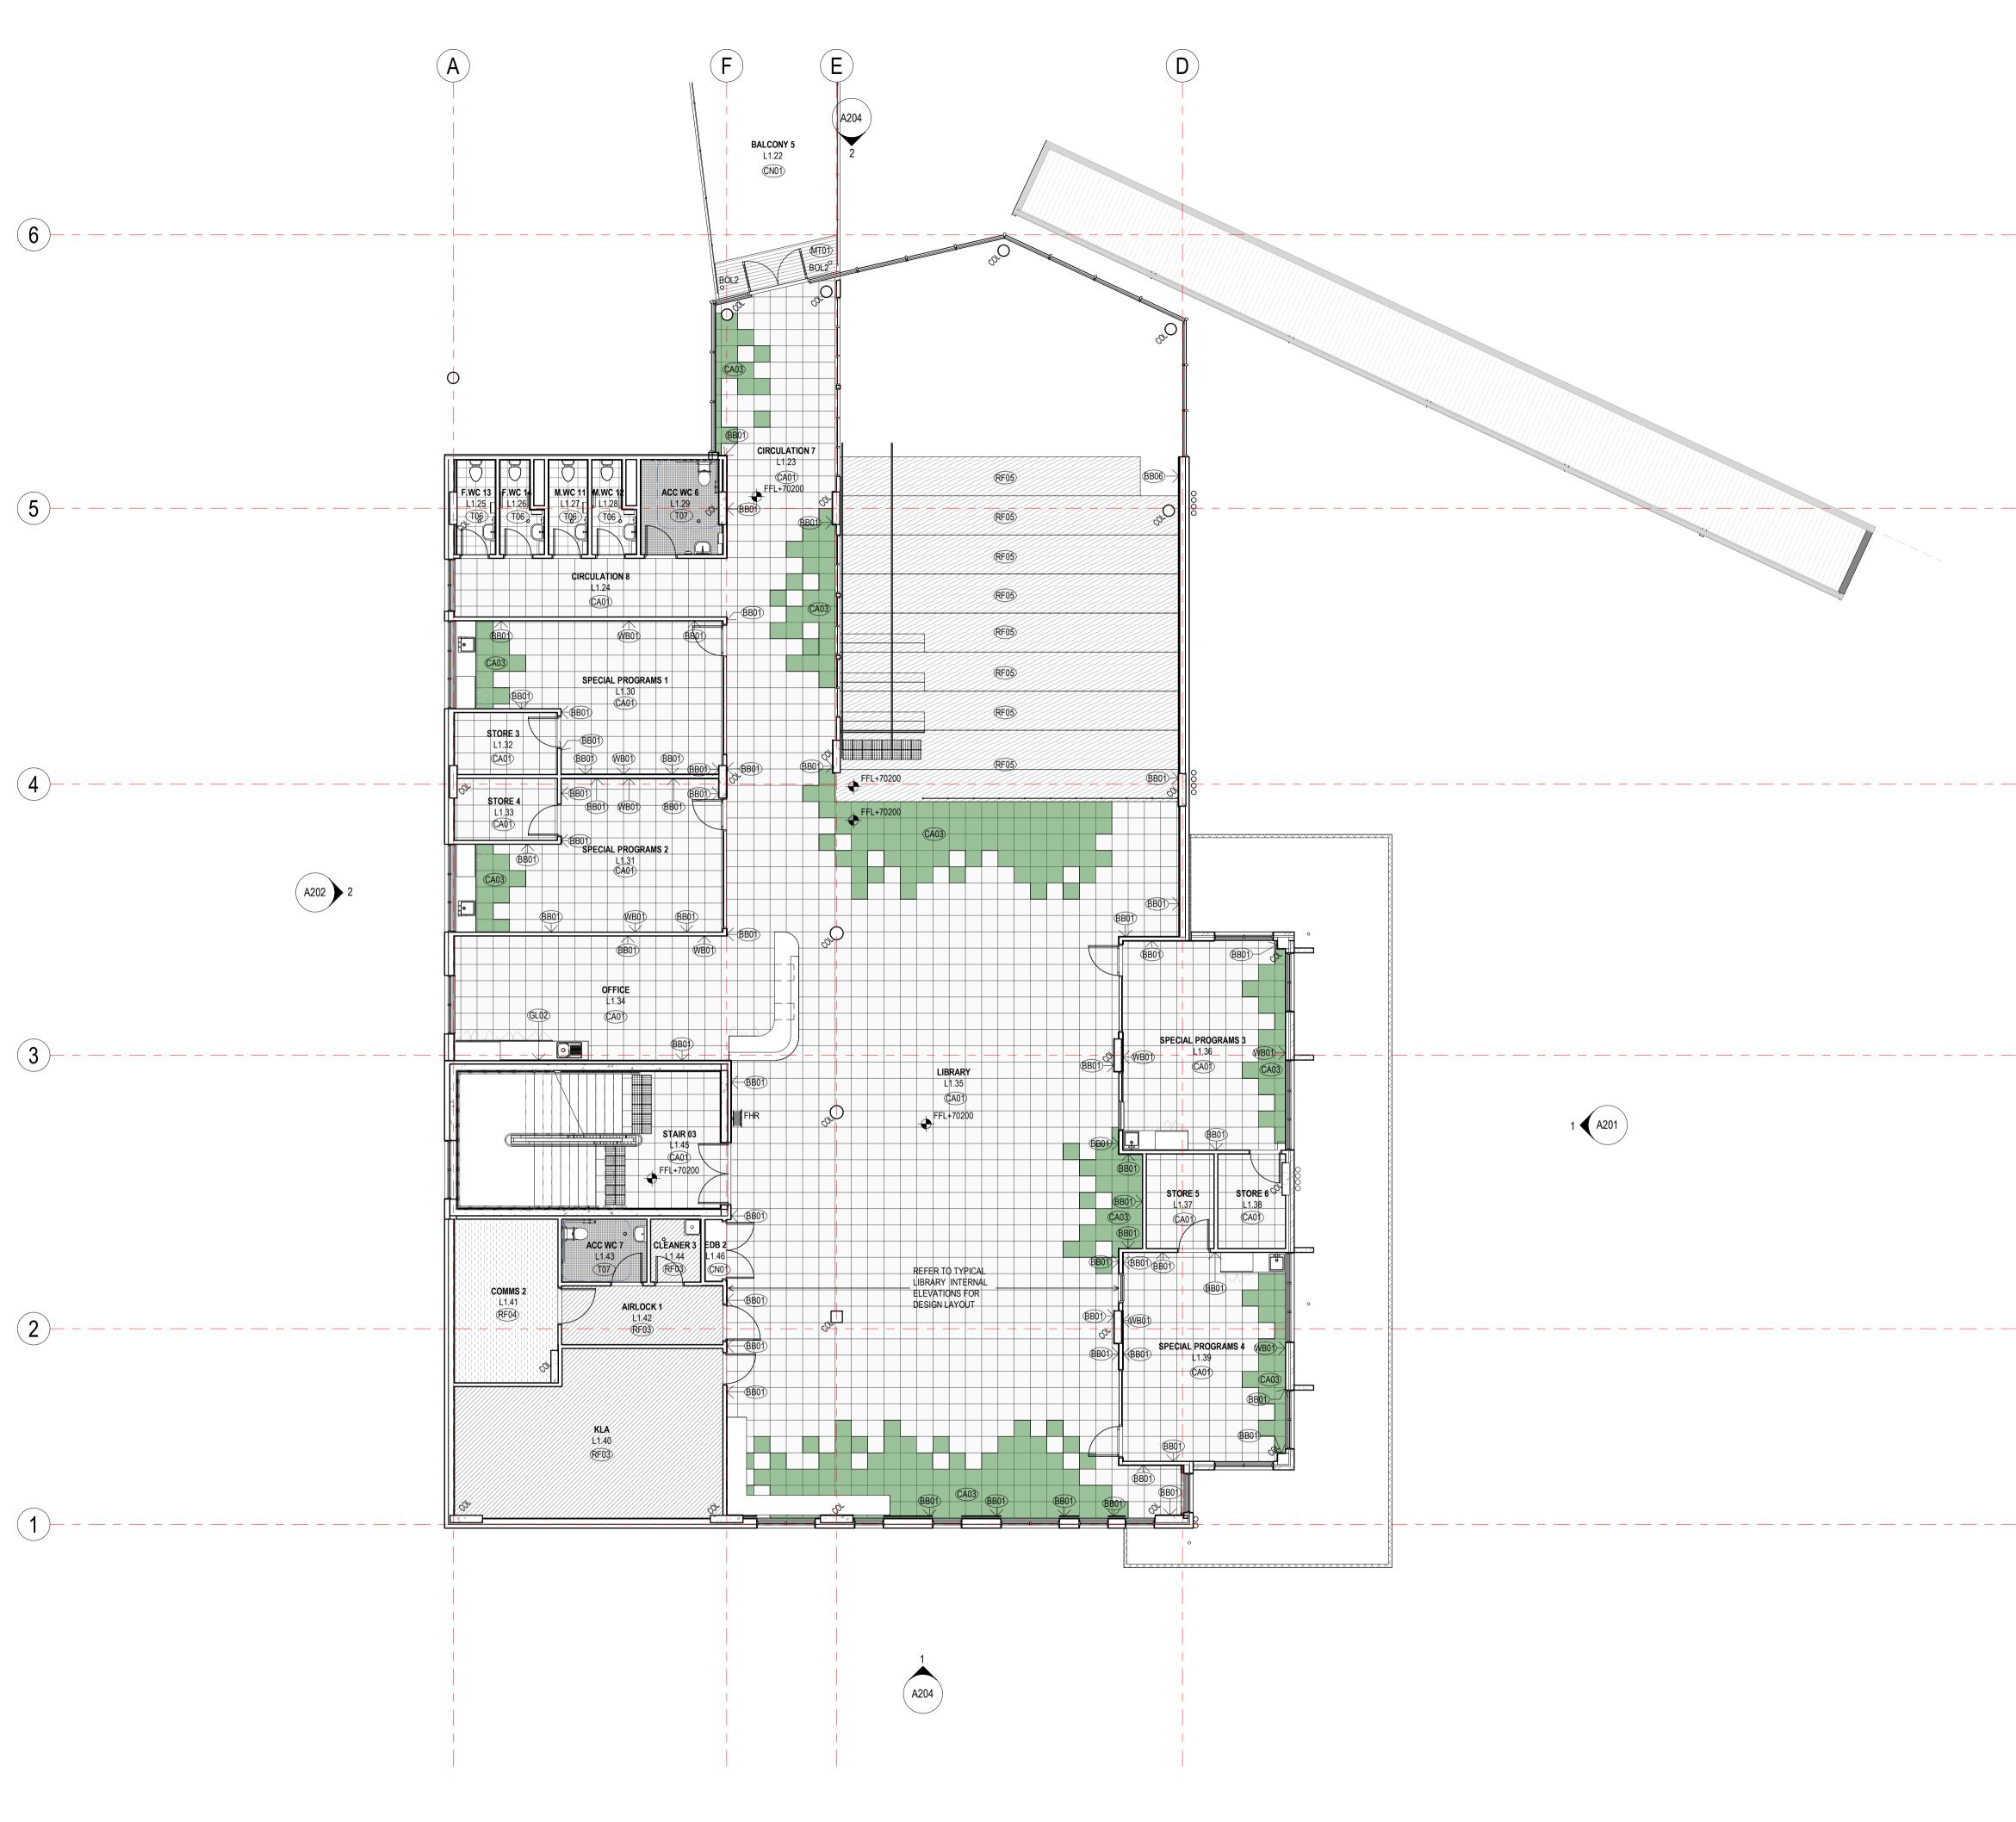

FLOOR FINISHES LEGEND

	CA01 CARPET TILES - GENERALLY
	CA02 CARPET TILES - FEATURE (CIRCULATION, HE
	CA03 CARPET TILES - FEATURE COLOUR LIBRARY
	CA04 CARPET TILES - FEATURE (WITHDRAWALS)
	CA05 CARPET TILES - ADMIN GENERAL COLOUR
	CA06 CARPET TILES - ADMIN FEATURE COLOUR 1
	CA07 CARPET TILES - ADMIN FEATURE COLOUR 2
	RF01 VINYL - KITCHENETTE AREA, STAFF ROOM
$ \begin{array}{c} \nabla_{-1} (x_{1}) & \nabla_{-1} (x_{2}) $	RF02 VINYL - PAA AREAS
	RF03 VINYL - GENERALLY
	RF04 VINYL - COMMS AREA
	RF05 VINYL - LIBRARY TIERED SEATING
	T06 FULLY VITRIFIED FLOOR TILE
	T07 DDA WC FLOOR TILE
	CN01 EXPOSED CONCRETE
	CN02 BROOM FINISH
	MT01 ENTRANCE MAT

WALL FINISHES LEGEND


WB REFERS TO WB01 WHITE BOARDBB REFERS TO PINBOARD: BB01, BB02, BB03, BB04, BB05

NOTE: FOR FEATURE PINBOARD AND WHITE BOARD DESIGN LAYOUT REFER TO TYPICAL INTERNAL ELEVATIONS

GENERAL NOTE

READ IN CONJUNCTION WITH RELATIVE CONSULTANT DRAWING

FALLS TO ALL WET AREAS INCLUDING BALCONIES, REFER TO HYDRAULICS DESIGN AND DOCUMENTATION REFER SHEET A404 FOR FLOOR JUNCTION DETAILS

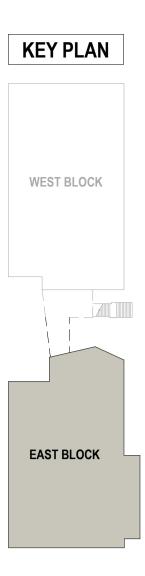

NOTE : FINISHES PLAN SET MUST BE PRINTED IN COLOUR

GRAY PUKSAND

DISCLAIMER

This document may not be secure, may be corrupted in transmission or due to software incompatibility and/or may be amended or altered by third parties after leaving Gray Puksand's possession

Gray Puksand is not responsible for and accepts no liability for such matters. Subject only to any conflicting provision within any prior binding agreement by Gray Puksand (which agreement may also contain additional conditions relating to this document and its use):

 The content of this document is confidential and copyright in it belongs to Gray Puksand. They are permitted only to be opened, read and used by the addressee.
 All users of this document must carry out all relevant investigations and must

examine, take advice as required and satisfy themselves concerning the contents, correctness and sufficiency of the attachment and its contents for their purposes.
3. To the extent permitted by law, all conditions and warranties concerning this document or any use to which they may be put (whether as to quality, outcome, fitness, care, skill or otherwise) whether express or implied by statute, common law,

fitness, care, skill or otherwise) whether express or implied by statute, common law, equity, trade, custom or usage or otherwise are expressly excluded.

4. Any person using or relaying document releases indemnifies, and will keep indemnified, Gray Puksand against all claims, liabilities, loss, costs and expenses arising directly or indirectly out of or in connection with such use or reliance including without limitation any misrepresentation, error or defect in this document.

Contractors to use Architectural drawings for set out. Contractors to check & verify all Dimensions on Site prior to Construction/Fabrication. Figured Dimensions take precedence over Scaled Dimensions. Any Discrepancies should be immediatley referred to the Architect. All work to comply with N.C.C. Statutory Authorities & Relevant Australian Standards.

NSW Nominated Architects Scott Moylan 7147 Craig Saltmarsh 6569



REV	DESCRIPTION		DATE
1	ISSUE FOR CONSTRUCTI	ON	28 MAY 21
PRO.	JECT NO 220067		

PROJECT NO220067DRAWNAuthorCHECKEDCheckerAPPROVEDApprover

BANKSTOWN NORTH PUBLIC SCHOOL 322 Hume Hwy, Bankstown

NSW 2200

PRELIMINARY

FINISHES PLAN - LEVEL 01 EAST

DWG #	A165	REV	1
SCALE @ A1	As indicated		



FLOOR FINISHES LEGEND CA01 CARPET TILES - GENERALLY CA02 CARPET TILES - FEATURE (CIRCULATION, HBs) CA03 CARPET TILES - FEATURE COLOUR LIBRARY CA04 CARPET TILES - FEATURE (WITHDRAWALS) ____ CA05 CARPET TILES - ADMIN GENERAL COLOUR 44 CA06 CARPET TILES - ADMIN FEATURE COLOUR 1 CA07 CARPET TILES - ADMIN FEATURE COLOUR 2 RF01 VINYL - KITCHENETTE AREA, STAFF ROOM RF02 VINYL - PAA AREAS RF03 VINYL - GENERALLY RF04 VINYL - COMMS AREA RF05 VINYL - LIBRARY TIERED SEATING T06 FULLY VITRIFIED FLOOR TILE T07 DDA WC FLOOR TILE CN01 EXPOSED CONCRETE CN02 **BROOM FINISH** MT01 ENTRANCE MAT

WALL FINISHES LEGEND


WB REFERS TO WB01 WHITE BOARD
BB REFERS TO PINBOARD: BB01, BB02, BB03, BB04, BB05

NOTE: FOR FEATURE PINBOARD AND WHITE BOARD DESIGN LAYOUT REFER TO TYPICAL INTERNAL ELEVATIONS

GENERAL NOTE

READ IN CONJUNCTION WITH RELATIVE CONSULTANT DRAWING

FALLS TO ALL WET AREAS INCLUDING BALCONIES, REFER TO HYDRAULICS DESIGN AND DOCUMENTATION REFER SHEET A404 FOR FLOOR JUNCTION DETAILS

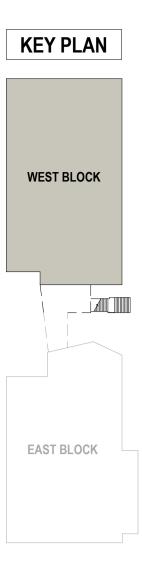

NOTE : FINISHES PLAN SET MUST BE PRINTED IN COLOUR

GRAY PUKSAND

DISCLAIMER

This document may not be secure, may be corrupted in transmission or due to software incompatibility and/or may be amended or altered by third parties after leaving Gray Puksand's possession

Gray Puksand is not responsible for and accepts no liability for such matters. Subject only to any conflicting provision within any prior binding agreement by Gray Puksand (which agreement may also contain additional conditions relating to this document and its use):

 The content of this document is confidential and copyright in it belongs to Gray Puksand. They are permitted only to be opened, read and used by the addressee.
 All users of this document must carry out all relevant investigations and must

examine, take advice as required and satisfy themselves concerning the contents, correctness and sufficiency of the attachment and its contents for their purposes. 3. To the extent permitted by law, all conditions and warranties concerning this desument or any use to which they may be put (whether as to quality, extreme

To the extent permitted by law, all contains a warrantee contenting units of the extent permitted by law, all containing the may be put (whether as to quality, outcome, fitness, care, skill or otherwise) whether express or implied by statute, common law, equity, trade, custom or usage or otherwise are expressly excluded.
 Any person using or relaving document releases indemnifies, and will keep

4. Any person using or relaying document releases indemnifies, and will keep indemnified, Gray Puksand against all claims, liabilities, loss, costs and expenses arising directly or indirectly out of or in connection with such use or reliance including without limitation any misrepresentation, error or defect in this document.

Contractors to use Architectural drawings for set out. Contractors to check & verify all Dimensions on Site prior to Construction/Fabrication. Figured Dimensions take precedence over Scaled Dimensions. Any Discrepancies should be immediatley referred to the Architect. All work to comply with N.C.C. Statutory Authorities & Relevant Australian Standards.

NSW Nominated Architects Scott Moylan 7147 Craig Saltmarsh 6569



REV	DESCRIPTION	DATE
1	ISSUE FOR CONSTRUCTION	28 MAY 21
PRO.	IECT NO 220067	

PROJECT NO220067DRAWNAuthorCHECKEDCheckerAPPROVEDApprover

 \bigcirc


BANKSTOWN NORTH PUBLIC SCHOOL 322 Hume Hwy, Bankstown

NSW 2200

PRELIMINARY

FINISHES PLAN - LEVEL 02 WEST

DWG #	A166	REV	1
SCALE @ A1	As indicated		

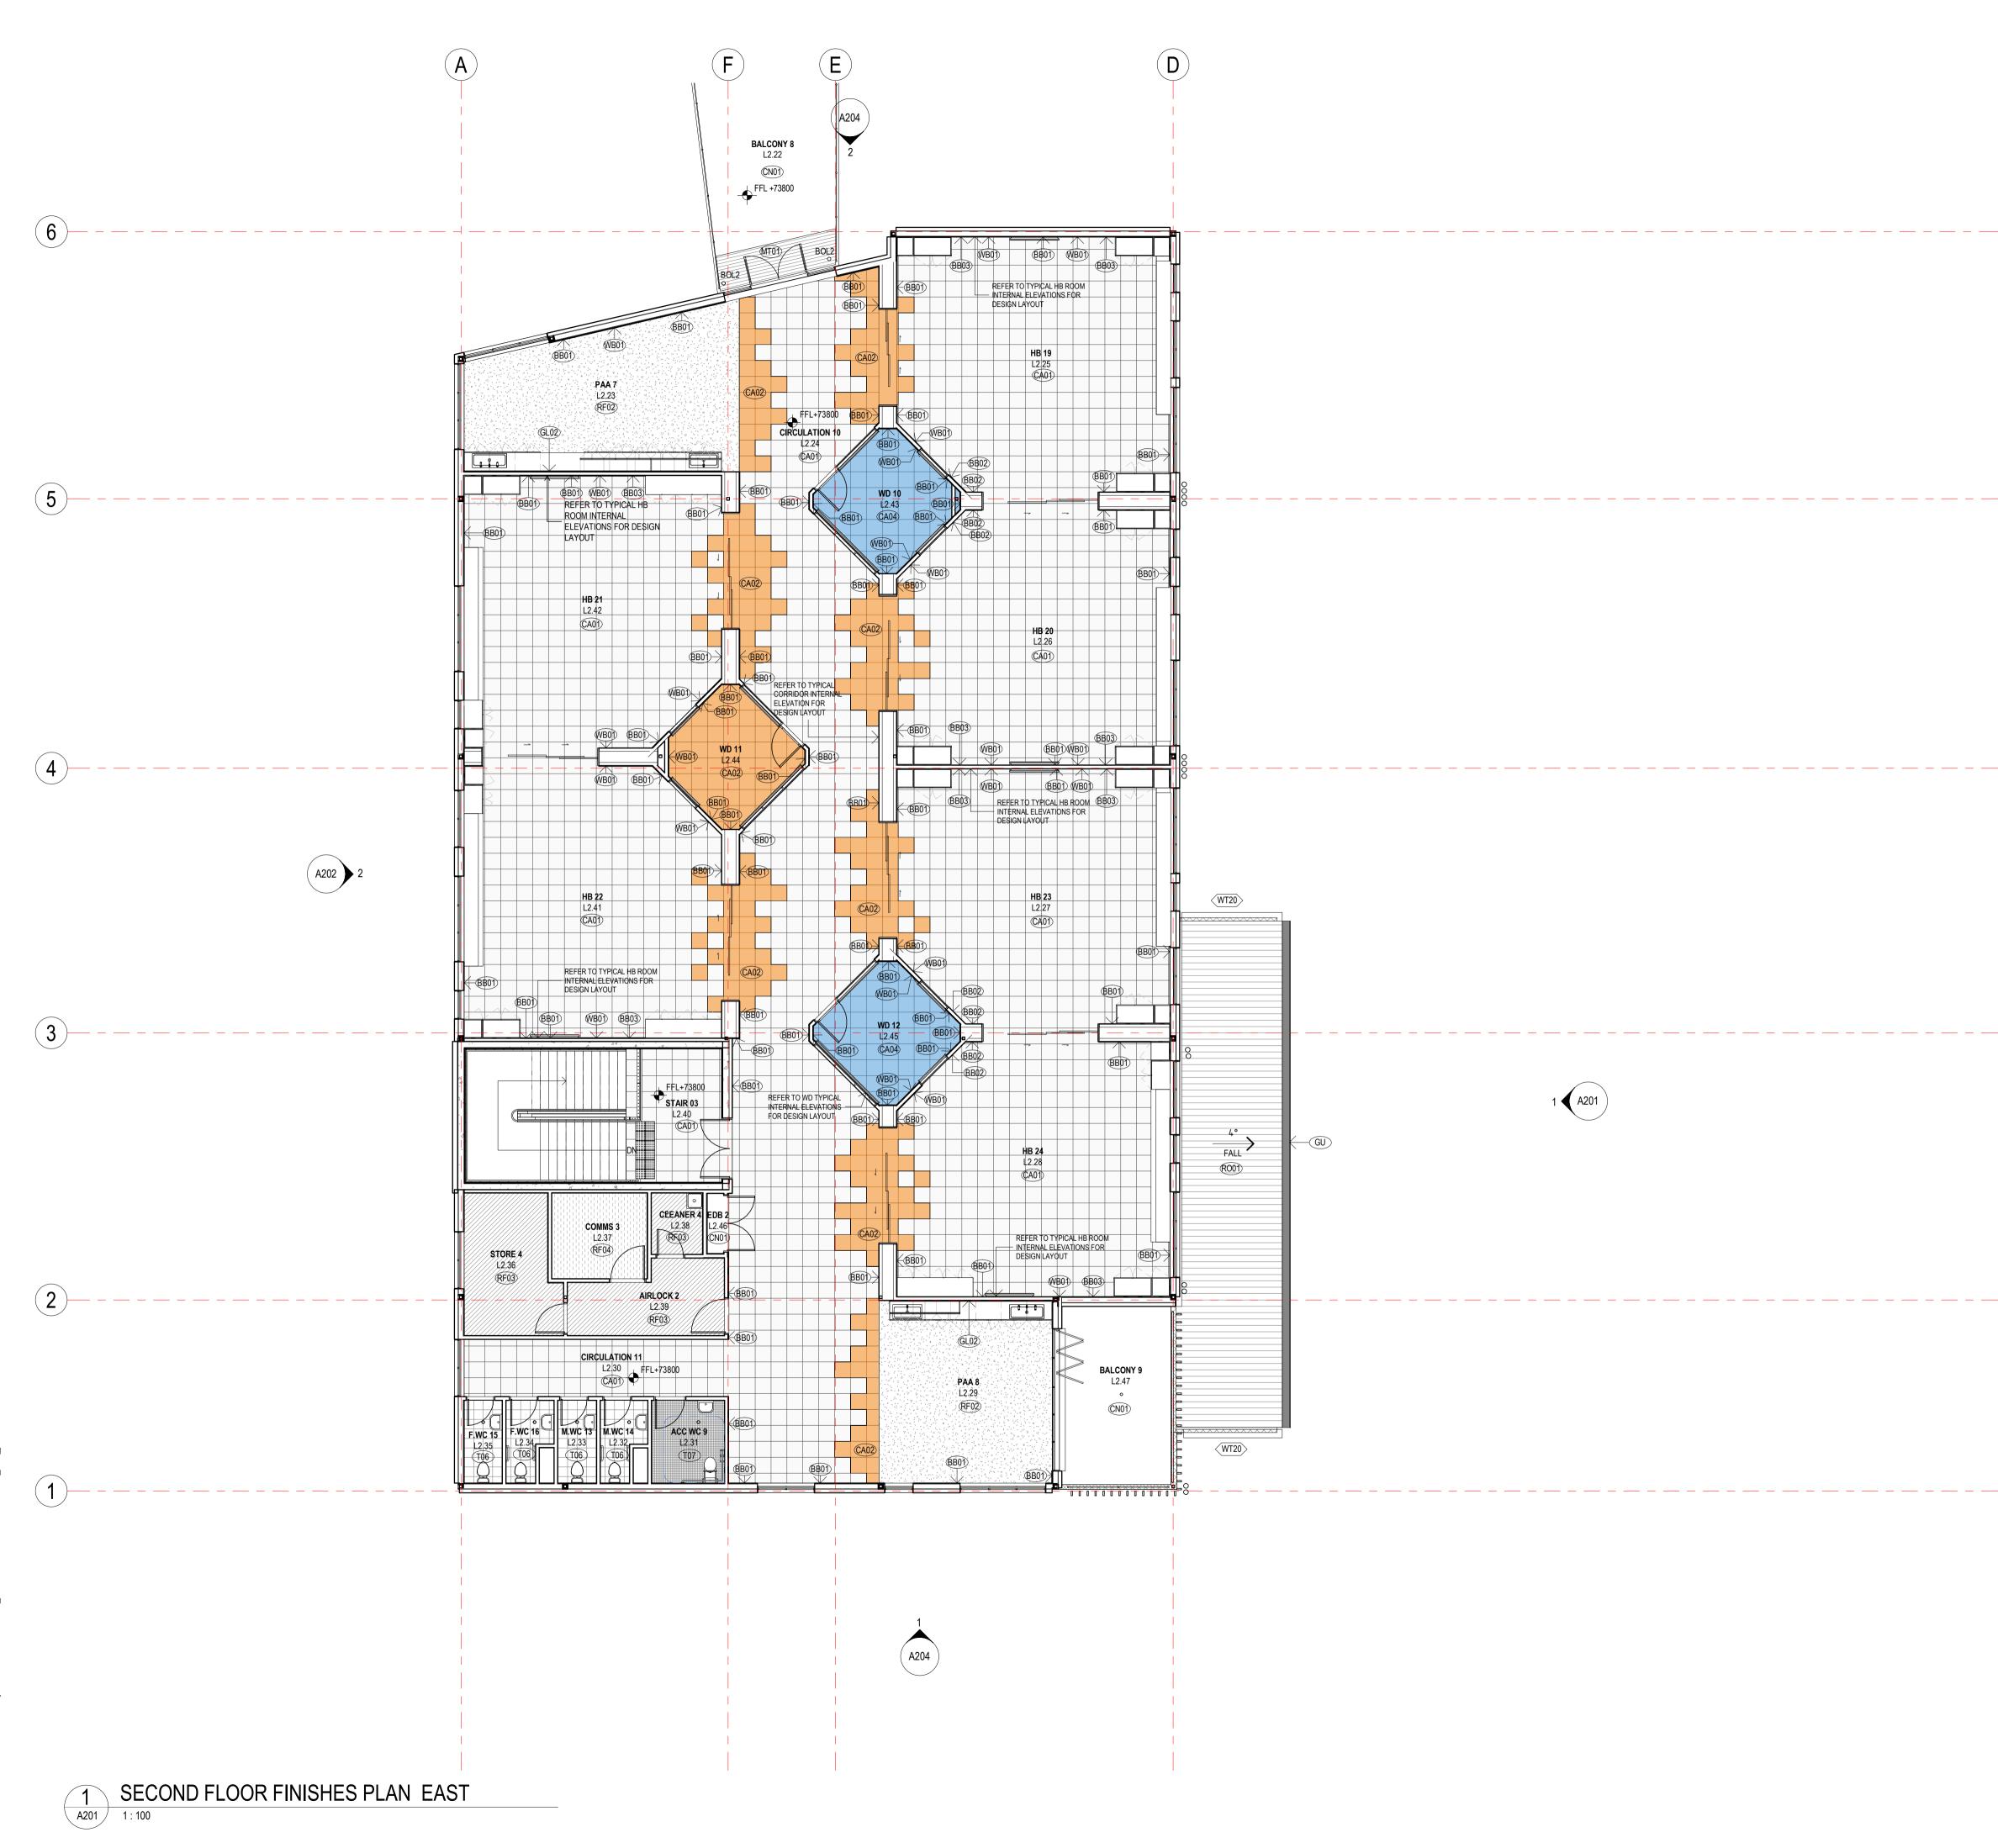

FLOOR FINISHES LEGEND CA01 CARPET TILES - GENERALLY CA02 CARPET TILES - FEATURE (CIRCULATION, HBs) CA03 CARPET TILES - FEATURE COLOUR LIBRARY CA04 CARPET TILES - FEATURE (WITHDRAWALS) CA05 CARPET TILES - ADMIN GENERAL COLOUR CA06 CARPET TILES - ADMIN FEATURE COLOUR 1 CA07 CARPET TILES - ADMIN FEATURE COLOUR 2 RF01 VINYL - KITCHENETTE AREA, STAFF ROOM RF02 VINYL - PAA AREAS RF03 VINYL - GENERALLY RF04 VINYL - COMMS AREA RF05 VINYL - LIBRARY TIERED SEATING T06 FULLY VITRIFIED FLOOR TILE T07 DDA WC FLOOR TILE CN01 EXPOSED CONCRETE CN02 BROOM FINISH MT01 ENTRANCE MAT

WALL FINISHES LEGEND


WB REFERS TO WB01 WHITE BOARDBB REFERS TO PINBOARD: BB01, BB02, BB03, BB04, BB05

NOTE: FOR FEATURE PINBOARD AND WHITE BOARD DESIGN LAYOUT REFER TO TYPICAL INTERNAL ELEVATIONS

GENERAL NOTE

READ IN CONJUNCTION WITH RELATIVE CONSULTANT DRAWING

FALLS TO ALL WET AREAS INCLUDING BALCONIES, REFER TO HYDRAULICS DESIGN AND DOCUMENTATION REFER SHEET A404 FOR FLOOR JUNCTION DETAILS

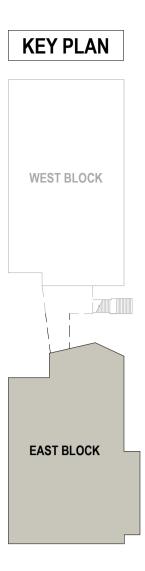

NOTE : FINISHES PLAN SET MUST BE PRINTED IN COLOUR

GRAY PUKSAND

DISCLAIMER

This document may not be secure, may be corrupted in transmission or due to software incompatibility and/or may be amended or altered by third parties after leaving Gray Puksand's possession

Gray Puksand is not responsible for and accepts no liability for such matters. Subject only to any conflicting provision within any prior binding agreement by Gray Puksand (which agreement may also contain additional conditions relating to this document and its use):

 The content of this document is confidential and copyright in it belongs to Gray Puksand. They are permitted only to be opened, read and used by the addressee.
 All users of this document must carry out all relevant investigations and must

examine, take advice as required and satisfy themselves concerning the contents, correctness and sufficiency of the attachment and its contents for their purposes.
3. To the extent permitted by law, all conditions and warranties concerning this document or any use to which they may be put (whether as to quality, outcome, fitness, care, skill or otherwise) whether express or implied by statute, common law,

4. Any person using or relaying document releases indemnifies, and will keep indemnified, Gray Puksand against all claims, liabilities, loss, costs and expenses arising directly or indirectly out of or in connection with such use or reliance including without intervention.

without limitation any misrepresentation, error or defect in this document. Contractors to use Architectural drawings for set out. Contractors to check & verify all Dimensions on Site prior to Construction/Fabrication Figured Dimensions take precedence over Scaled Dimensions.

Figured Dimensions take precedence over Scaled Dimensions. Any Discrepancies should be immediatley referred to the Architect. All work to comply with N.C.C. Statutory Authorities & Relevant Australian Standards. NSW Nominated Architects Scott Moylan 7147 Craig Saltmarsh 6569



REV	DESCRIPTIO	NC	DATE
1	ISSUE FOR	CONSTRUCTION	28 MAY 21
PROJ	IECT NO	220067	

PROJECT NO220067DRAWNAuthorCHECKEDCheckerAPPROVEDApprover


BANKSTOWN NORTH PUBLIC SCHOOL 322 Hume Hwy, Bankstown


NSW 2200

PRELIMINARY

FINISHES PLAN - LEVEL 02 EAST

DWG #	A167	REV	1
SCALE @ A1	As indicated		

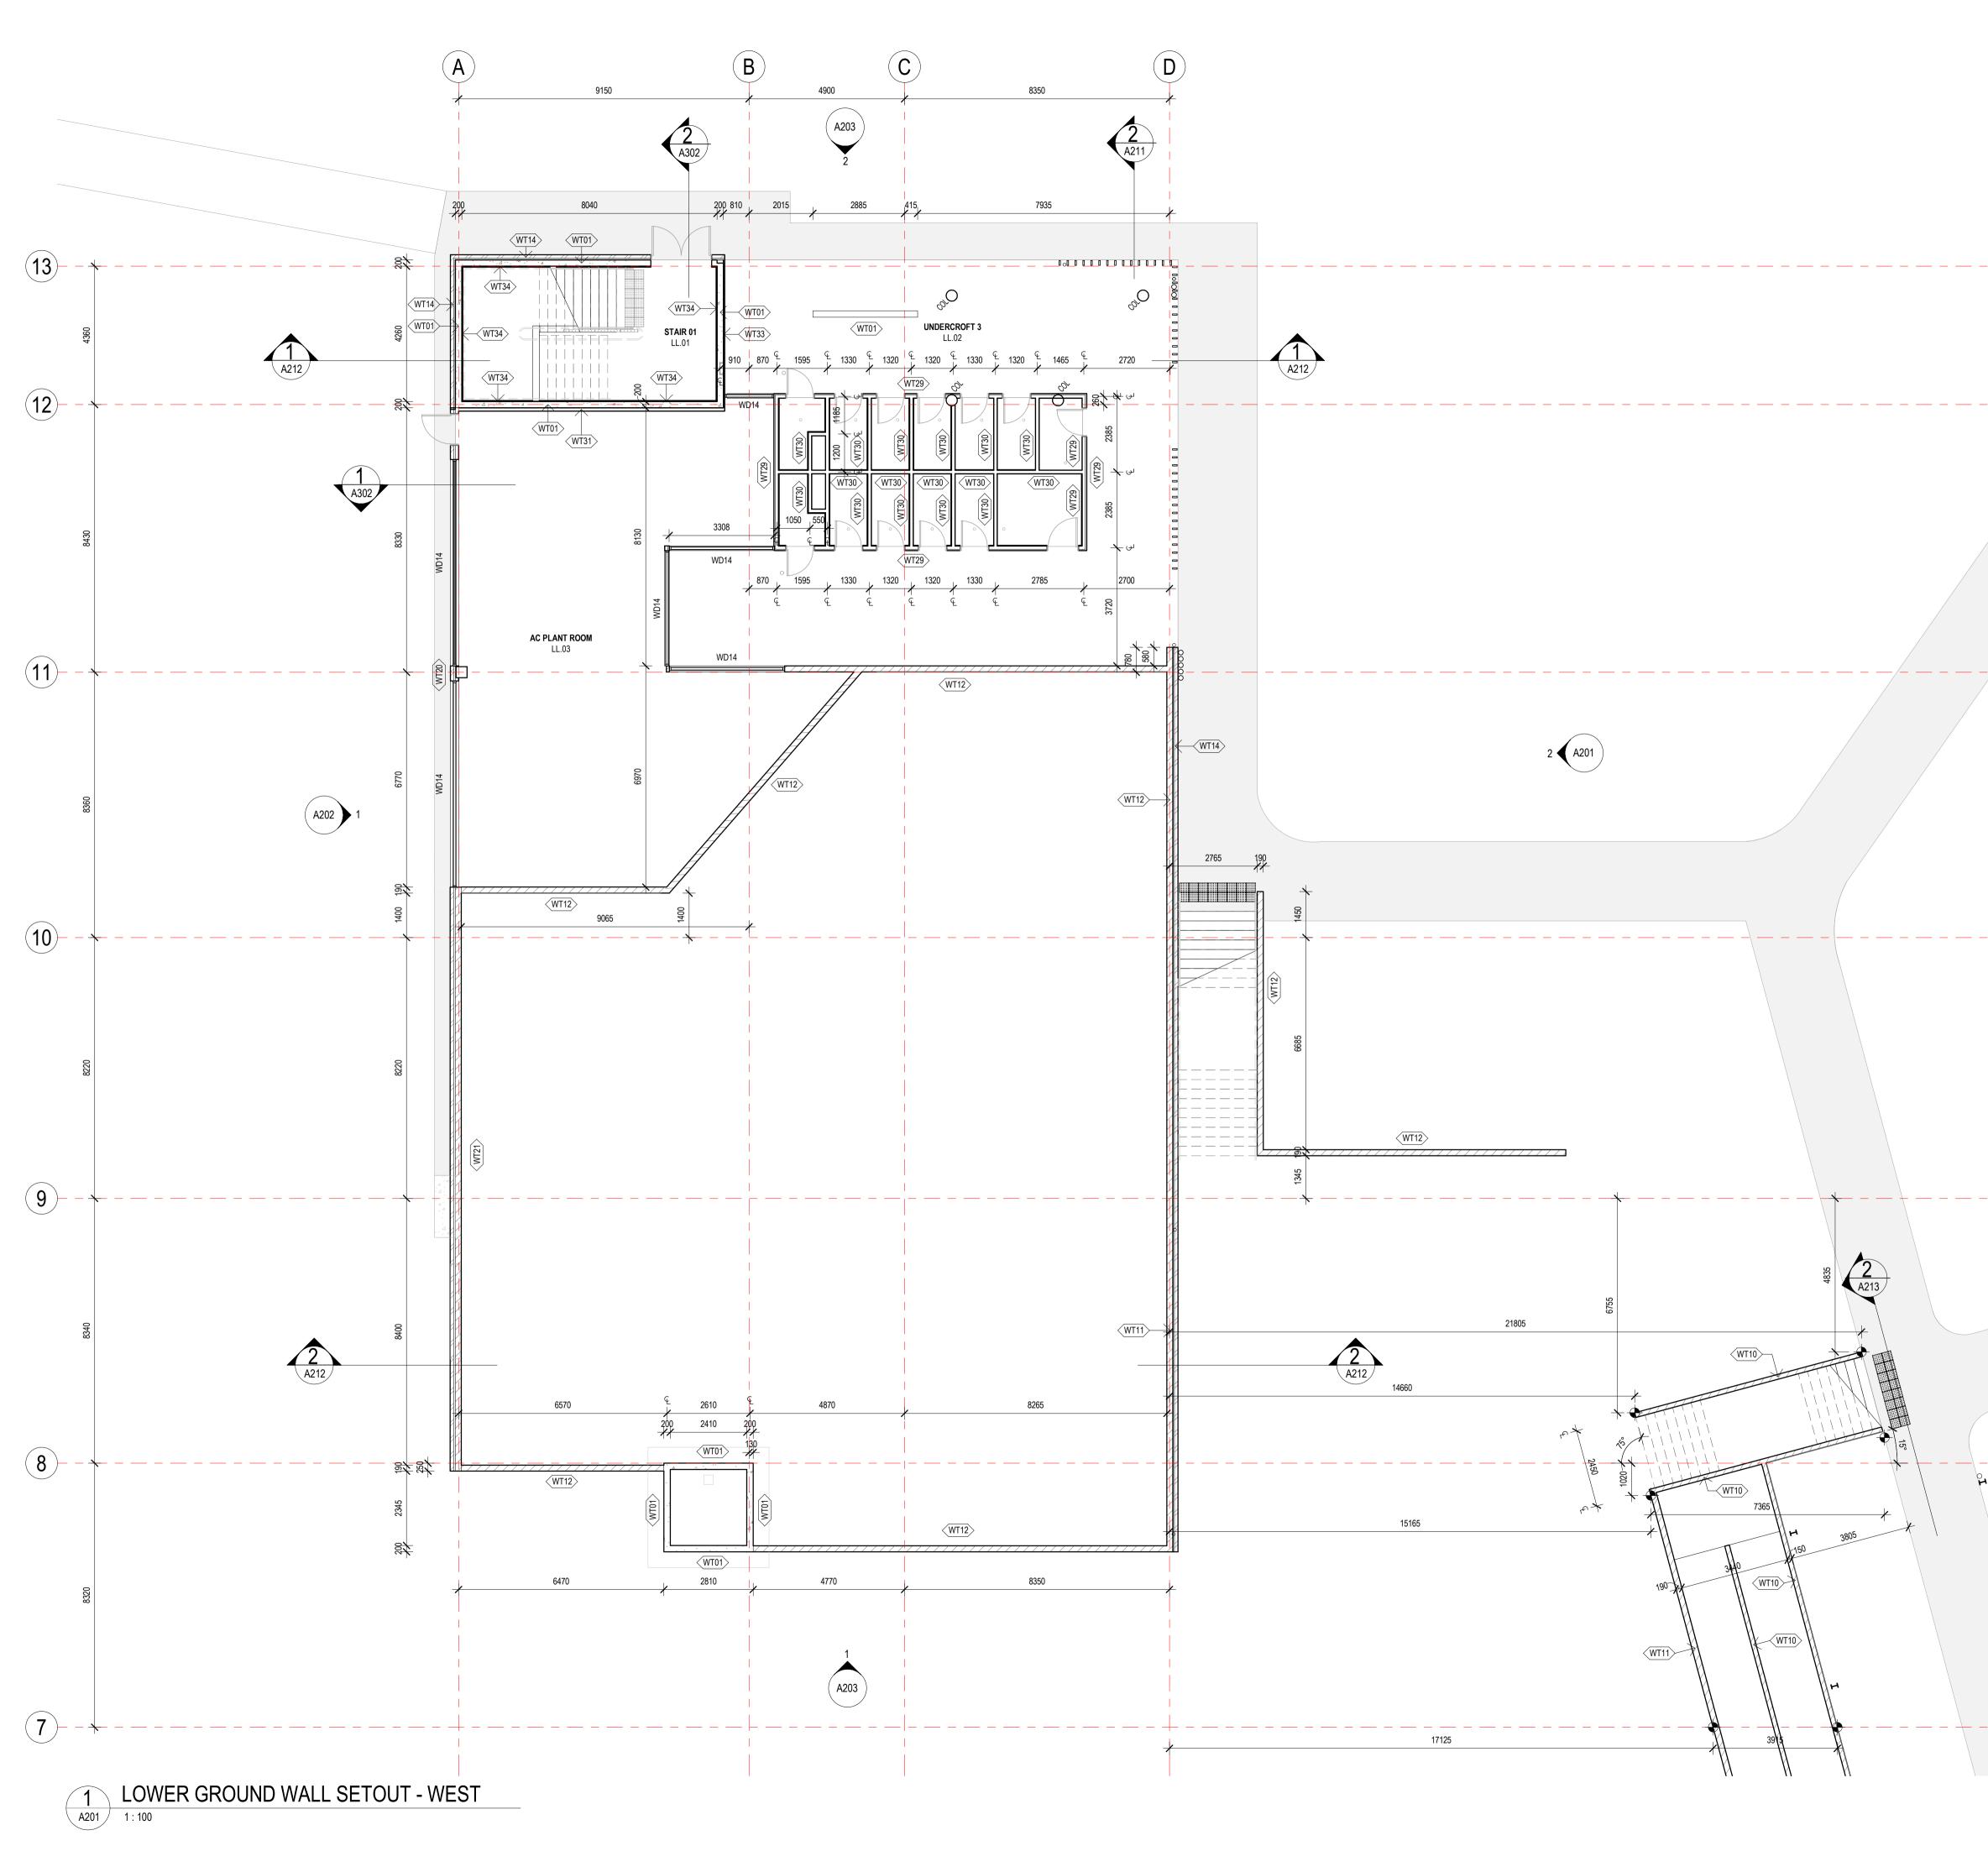

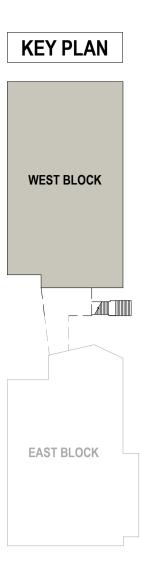

DISCLAIMER

This document may not be secure, may be corrupted in transmission or due to software incompatibility and/or may be amended or altered by third parties after leaving Gray Puksand's possession

Gray Puksand is not responsible for and accepts no liability for such matters. Subject only to any conflicting provision within any prior binding agreement by Gray Puksand (which agreement may also contain additional conditions relating to this document and its use):

 The content of this document is confidential and copyright in it belongs to Gray Puksand. They are permitted only to be opened, read and used by the addressee.
 All users of this document must carry out all relevant investigations and must examine, take advice as required and satisfy themselves concerning the contents, correctness and sufficiency of the attachment and its contents for their purposes.

correctness and sufficiency of the attachment and its contents for their purposes. 3. To the extent permitted by law, all conditions and warranties concerning this document or any use to which they may be put (whether as to quality, outcome, fitness, care, skill or otherwise) whether express or implied by statute, common law,

equity, trade, custom or usage or otherwise are expressly excluded. 4. Any person using or relaying document releases indemnifies, and will keep indemnified, Gray Puksand against all claims, liabilities, loss, costs and expenses arising directly or indirectly out of or in connection with such use or reliance including without limitation any misrepresentation, error or defect in this document.

Contractors to use Architectural drawings for set out. Contractors to check & verify all Dimensions on Site prior to Construction/Fabrication. Figured Dimensions take precedence over Scaled Dimensions. Any Discrepancies should be immediatley referred to the Architect. All work to comply with N.C.C. Statutory Authorities & Relevant Australian Standards.

NSW Nominated Architects Scott Moylan 7147 Craig Saltmarsh 6569



REV	DESCRIPTI	ON	DATE
1	ISSUE FOR	CONSTRUCTION	28 MAY 21
PROJ	JECT NO	220067	
	A/NI	Author	\frown

PROJECT NO220067DRAWNAuthorCHECKEDCheckerAPPROVEDApprover

 \bigcirc

BANKSTOWN NORTH PUBLIC SCHOOL 322 Hume Hwy, Bankstown


NSW 2200


PRELIMINARY

WALL SETOUT - LOWER GROUND LEVEL WEST

 DWG #
 A181
 REV
 1

 SCALE @ A1
 As indicated
 1

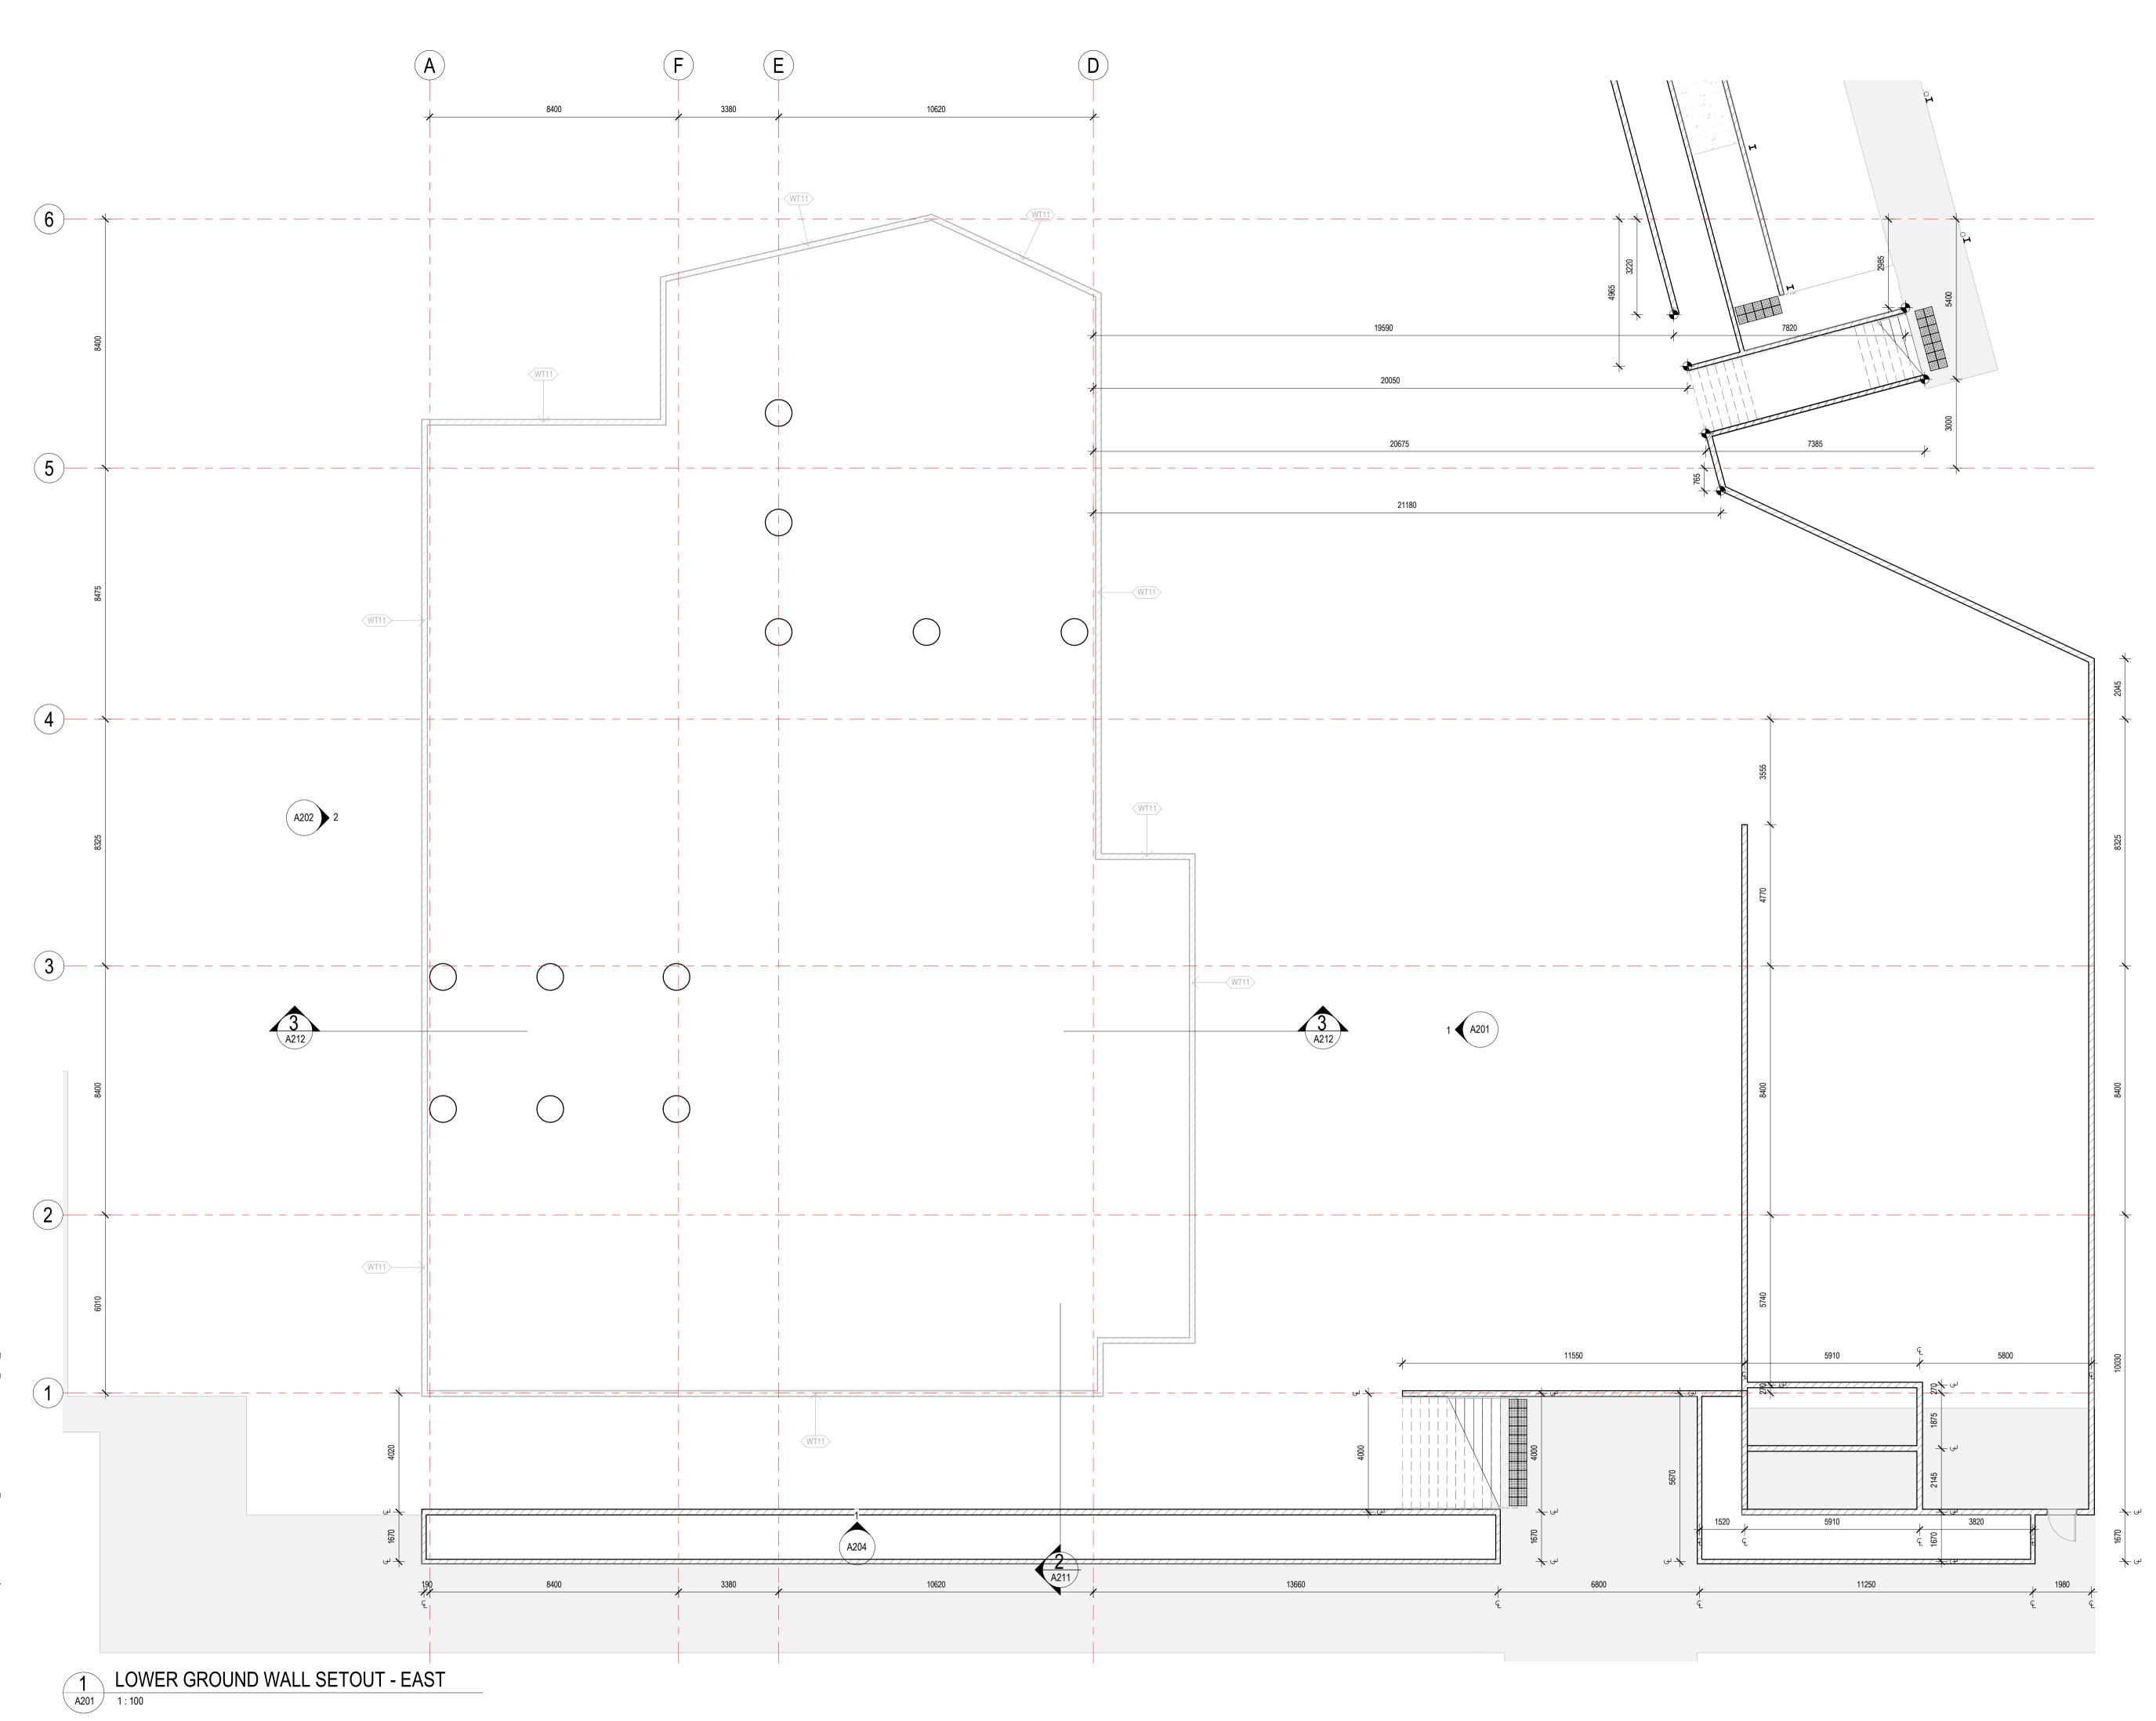

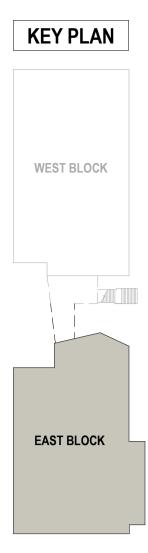

DISCLAIMER

This document may not be secure, may be corrupted in transmission or due to software incompatibility and/or may be amended or altered by third parties after leaving Gray Puksand's possession

Gray Puksand is not responsible for and accepts no liability for such matters. Subject only to any conflicting provision within any prior binding agreement by Gray Puksand (which agreement may also contain additional conditions relating to this document and its use):

 The content of this document is confidential and copyright in it belongs to Gray Puksand. They are permitted only to be opened, read and used by the addressee. 2. All users of this document must carry out all relevant investigations and must examine, take advice as required and satisfy themselves concerning the contents, correctness and sufficiency of the attachment and its contents for their purposes.

3. To the extent permitted by law, all conditions and warranties concerning this document or any use to which they may be put (whether as to quality, outcome, fitness, care, skill or otherwise) whether express or implied by statute, common law, equity, trade, custom or usage or otherwise are expressly excluded.

4. Any person using or relaying document releases indemnifies, and will keep indemnified, Gray Puksand against all claims, liabilities, loss, costs and expenses arising directly or indirectly out of or in connection with such use or reliance including without limitation any misrepresentation, error or defect in this document.

Contractors to use Architectural drawings for set out. Contractors to check & verify all Dimensions on Site prior to Construction/Fabrication. Figured Dimensions take precedence over Scaled Dimensions. Any Discrepancies should be immediatley referred to the Architect. All work to comply with N.C.C. Statutory Authorities & Relevant Australian Standards.

NSW Nominated Architects Scott Moylan 7147 Craig Saltmarsh 6569




REV	DESCRIPTION	4		DATE
1	ISSUE FOR CO	ONSTRUCTION	N	28 MAY 21
PROJ	ECT NO	220067		
DRAV	VN	Author		
CHEC	KED	Checker		(\checkmark)
UNEC		Checker		\smile


APPROVED Approver BANKSTOWN NORTH PUBLIC SCHOOL 322 Hume Hwy, Bankstown

NSW 2200

PRELIMINARY

WALL SETOUT - LOWER GROUND LEVEL EAST			
DWG #	A182	REV	1
SCALE @ A1 As indicated			

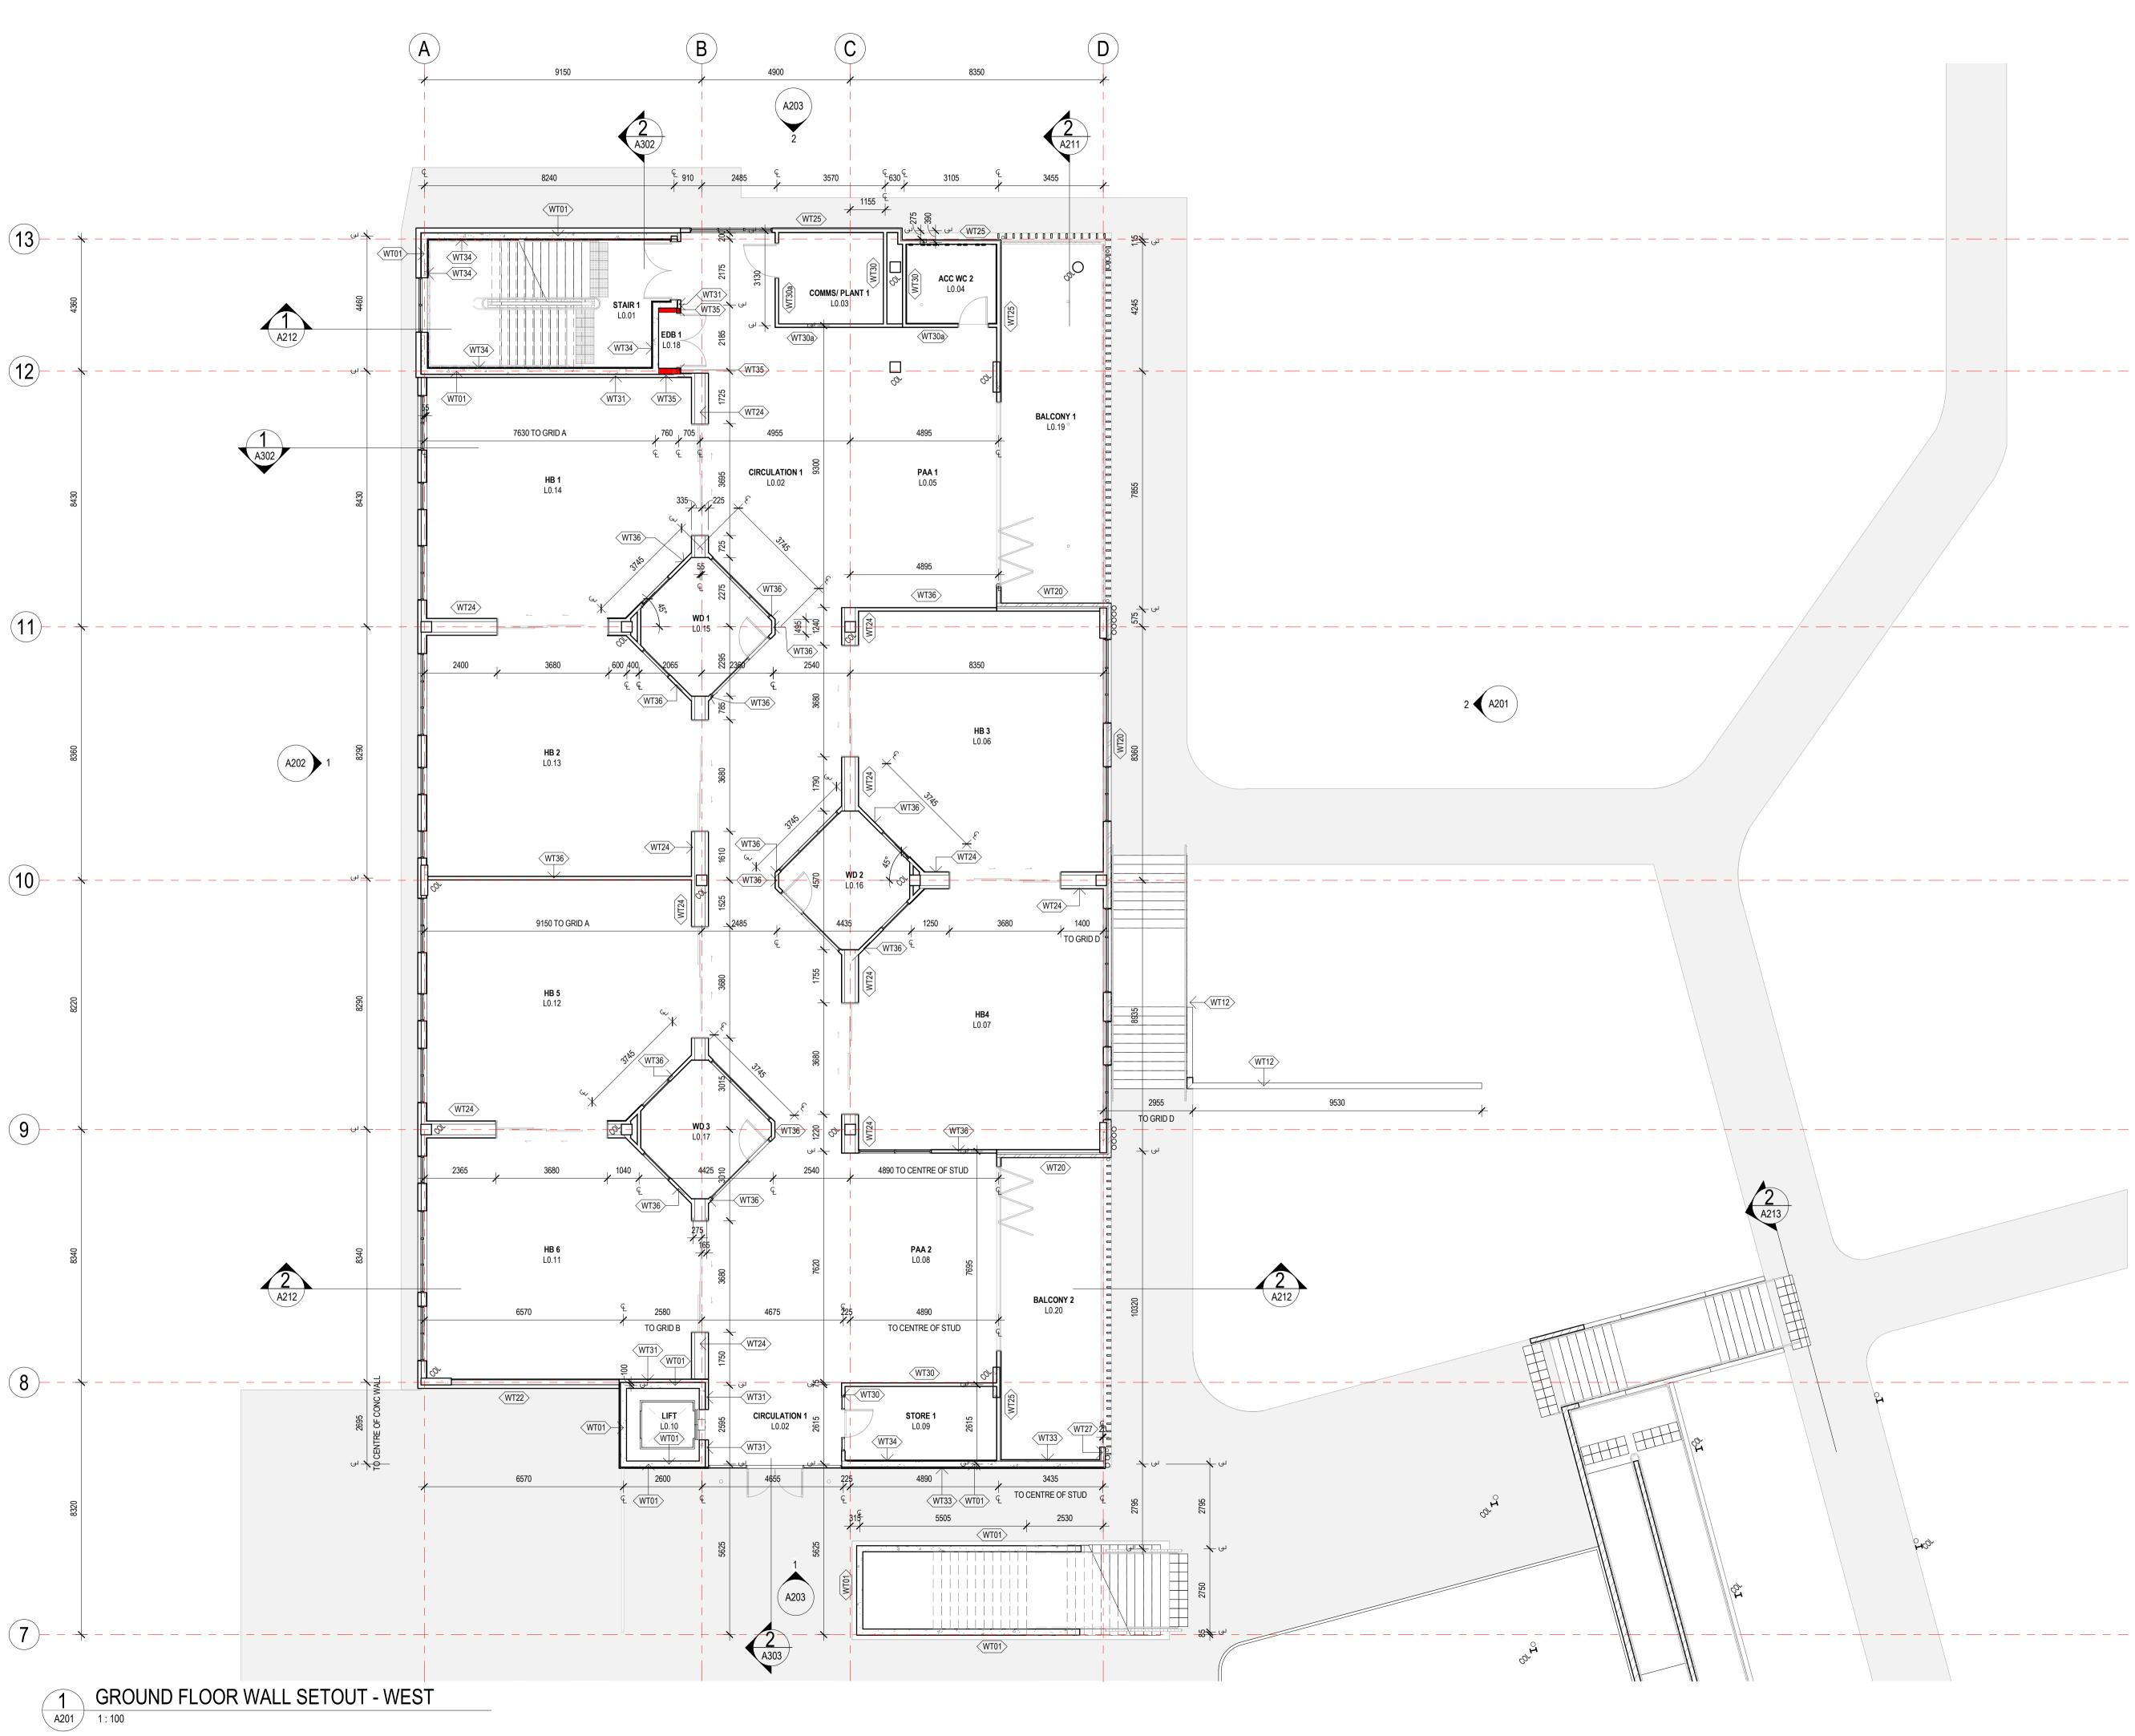

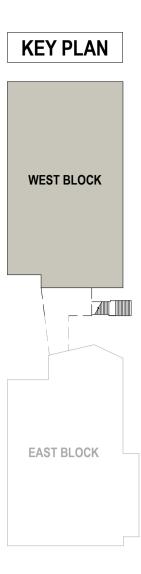

DISCLAIMER

This document may not be secure, may be corrupted in transmission or due to software incompatibility and/or may be amended or altered by third parties after leaving Gray Puksand's possession

Gray Puksand is not responsible for and accepts no liability for such matters. Subject only to any conflicting provision within any prior binding agreement by Gray Puksand (which agreement may also contain additional conditions relating to this document and its use):

 The content of this document is confidential and copyright in it belongs to Gray Puksand. They are permitted only to be opened, read and used by the addressee. All users of this document must carry out all relevant investigations and must examine, take advice as required and satisfy themselves concerning the contents, correctness and sufficiency of the attachment and its contents for their purposes.

3. To the extent permitted by law, all conditions and warranties concerning this document or any use to which they may be put (whether as to quality, outcome, fitness, care, skill or otherwise) whether express or implied by statute, common law,

equity, trade, custom or usage or otherwise are expressly excluded. 4. Any person using or relaying document releases indemnifies, and will keep indemnified, Gray Puksand against all claims, liabilities, loss, costs and expenses arising directly or indirectly out of or in connection with such use or reliance including without limitation any misrepresentation, error or defect in this document.

Contractors to use Architectural drawings for set out. Contractors to check & verify all Dimensions on Site prior to Construction/Fabrication. Figured Dimensions take precedence over Scaled Dimensions. Any Discrepancies should be immediatley referred to the Architect. All work to comply with N.C.C. Statutory Authorities & Relevant Australian Standards.

NSW Nominated Architects Scott Moylan 7147 Craig Saltmarsh 6569



REV	DESCRIPTION		DATE
1	ISSUE FOR CONSTRUCT	ION	28 MAY 21
PROJ	IECT NO 220067		

DRAWN CHECKED Checker APPROVED

Approver

1

BANKSTOWN NORTH PUBLIC SCHOOL 322 Hume Hwy, Bankstown


NSW 2200

PRELIMINARY

WALL SETOUT - GROUND LEVEL WEST

A183 REV DWG # SCALE @ A1 As indicated



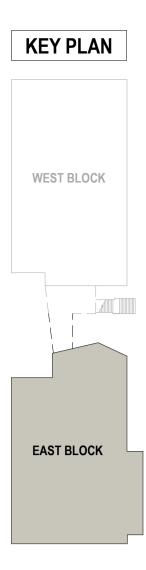

DISCLAIMER

This document may not be secure, may be corrupted in transmission or due to software incompatibility and/or may be amended or altered by third parties after leaving Gray Puksand's possession

Gray Puksand is not responsible for and accepts no liability for such matters. Subject only to any conflicting provision within any prior binding agreement by Gray Puksand (which agreement may also contain additional conditions relating to this document and its use):

 The content of this document is confidential and copyright in it belongs to Gray Puksand. They are permitted only to be opened, read and used by the addressee. 2. All users of this document must carry out all relevant investigations and must

examine, take advice as required and satisfy themselves concerning the contents correctness and sufficiency of the attachment and its contents for their purposes. 3. To the extent permitted by law, all conditions and warranties concerning this document or any use to which they may be put (whether as to quality, outcome, fitness, care, skill or otherwise) whether express or implied by statute, common law,

equity, trade, custom or usage or otherwise are expressly excluded.

4. Any person using or relaying document releases indemnifies, and will keep indemnified, Gray Puksand against all claims, liabilities, loss, costs and expenses arising directly or indirectly out of or in connection with such use or reliance including without limitation any misrepresentation, error or defect in this document.

Contractors to use Architectural drawings for set out. Contractors to check & verify all Dimensions on Site prior to Construction/Fabrication. Figured Dimensions take precedence over Scaled Dimensions. Any Discrepancies should be immediatley referred to the Architect. All work to comply with N.C.C. Statutory Authorities & Relevant Australian Standards.

NSW Nominated Architects Scott Moylan 7147 Craig Saltmarsh 6569



REV	DESCRIPTI	NC	DATE
1	ISSUE FOR	CONSTRUCTION	28 MAY 21
PROJE	CT NO	220067	
		Author	\frown

DRAWN CHECKED Checker APPROVED Approver


BANKSTOWN NORTH PUBLIC SCHOOL 322 Hume Hwy, Bankstown


NSW 2200

PRELIMINARY

WALL SETOUT - GROUND LEVEL EAST

A184 1 REV DWG # SCALE @ A1 As indicated

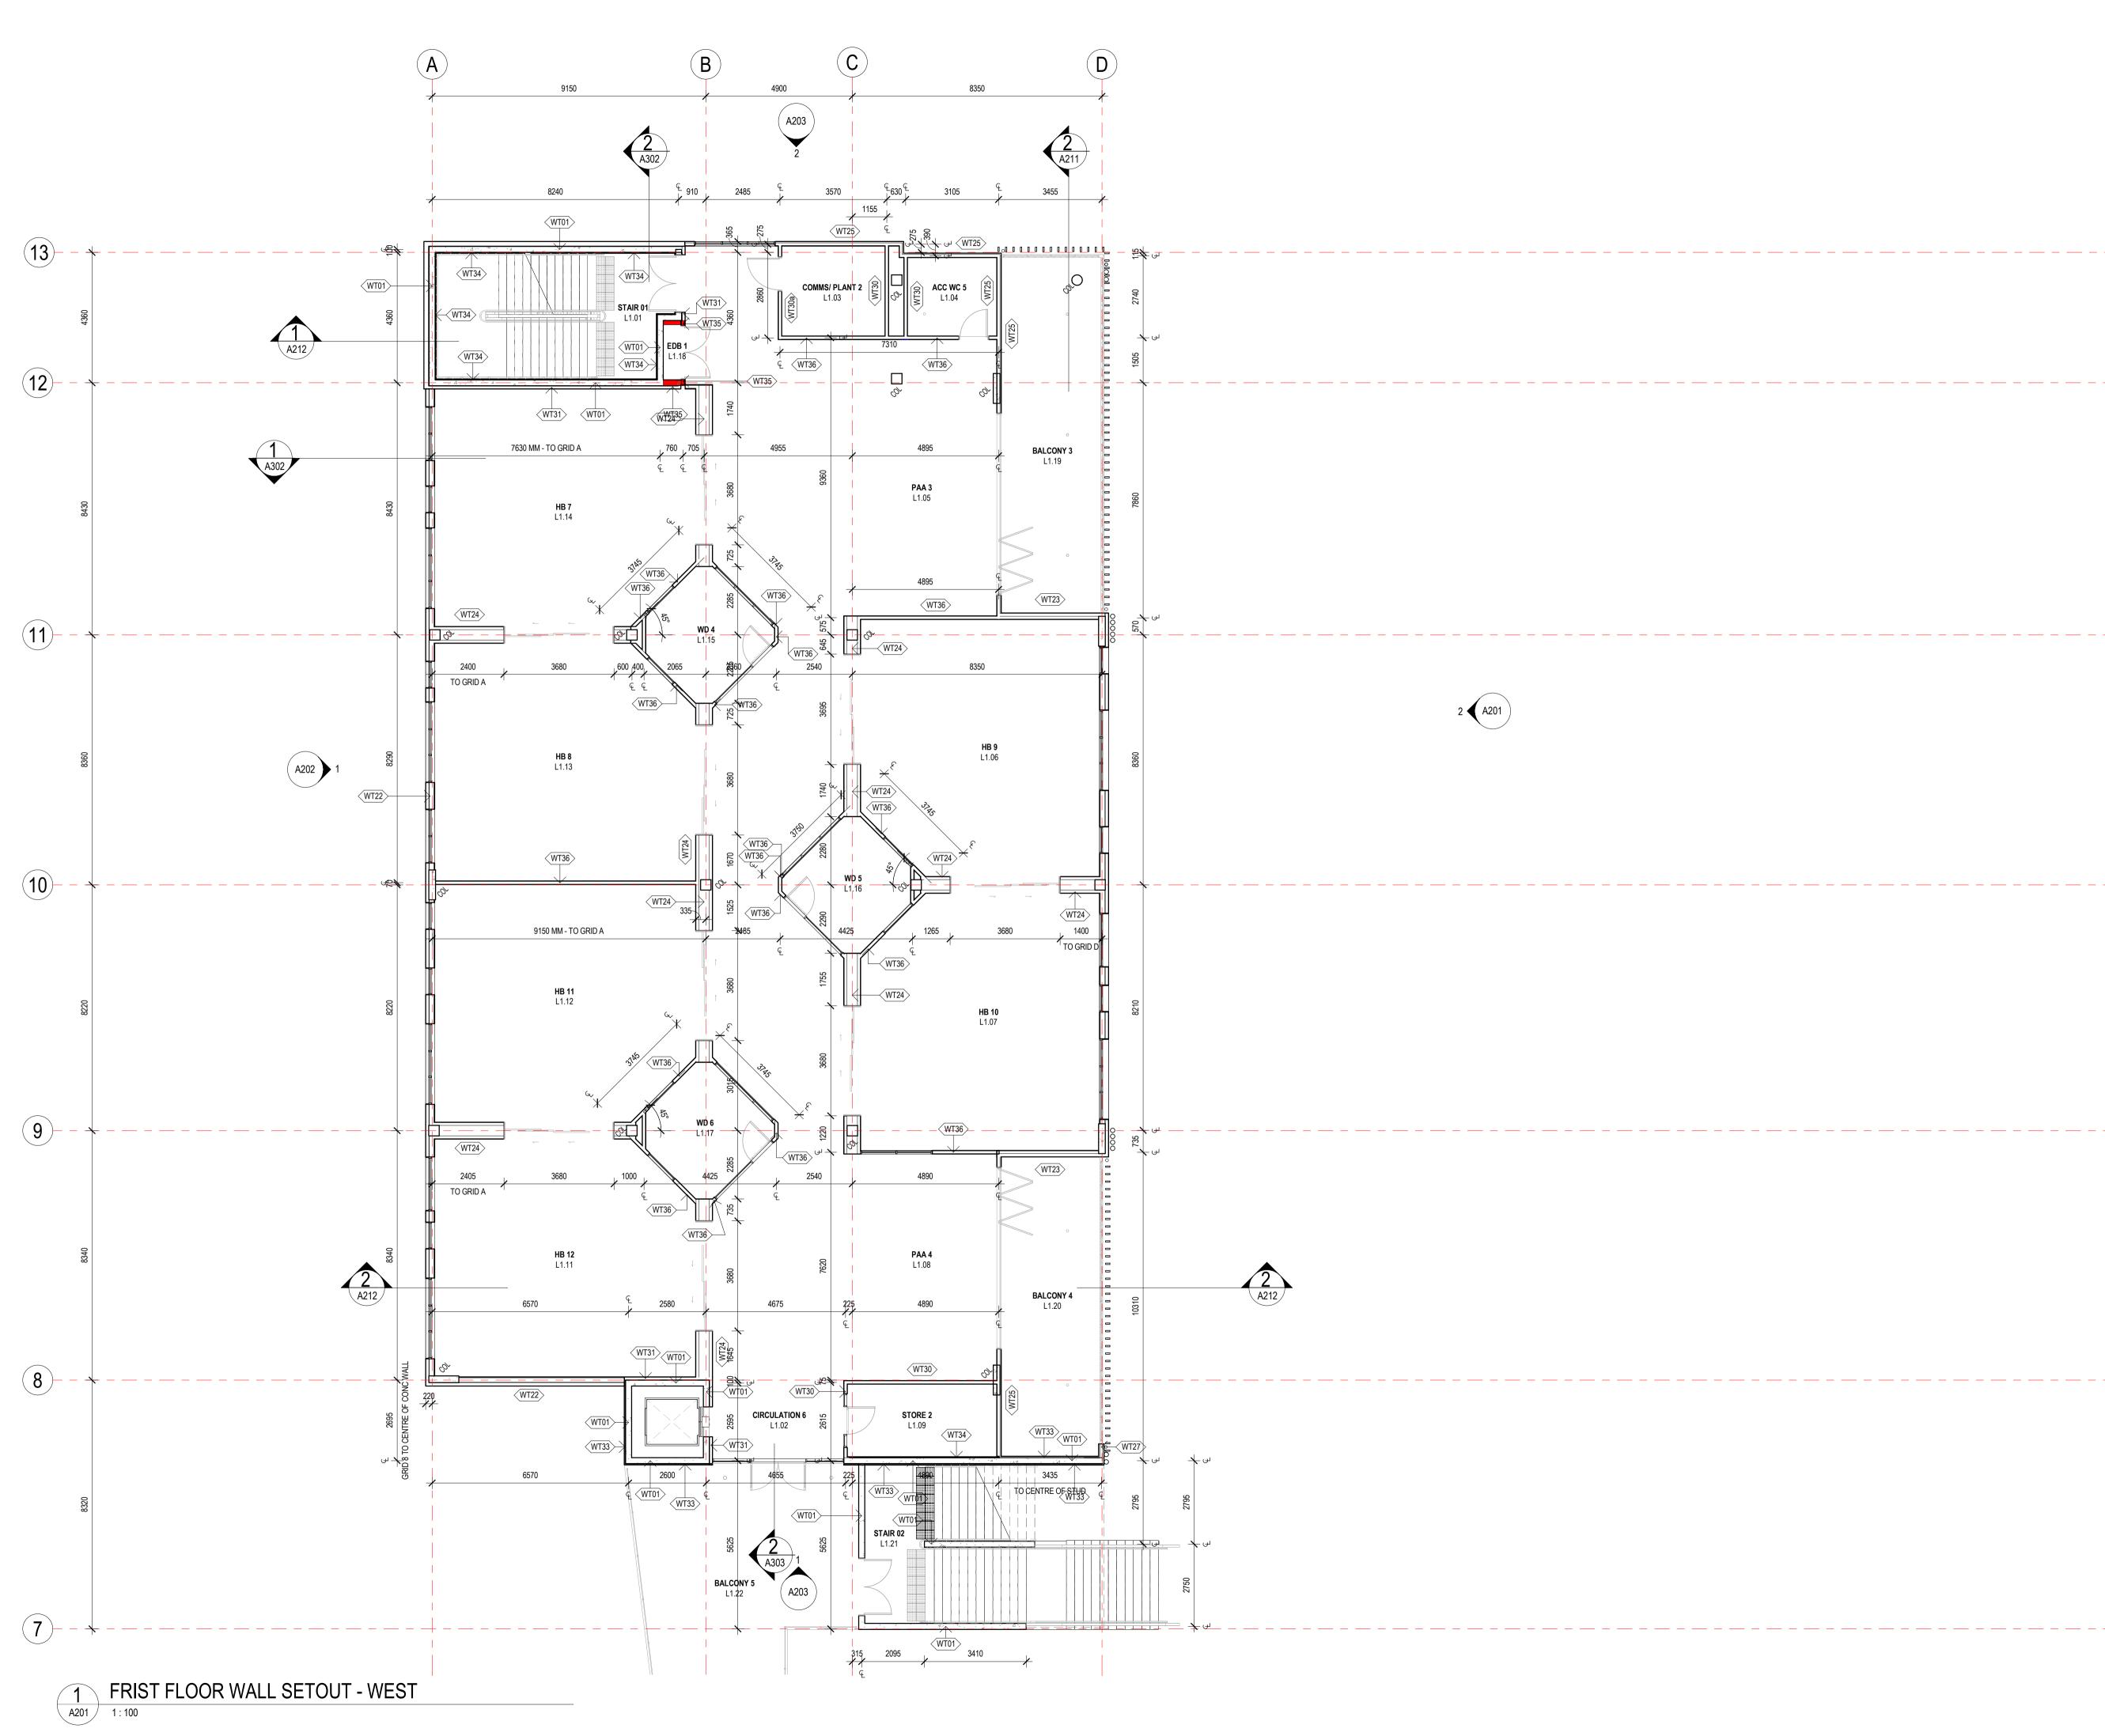

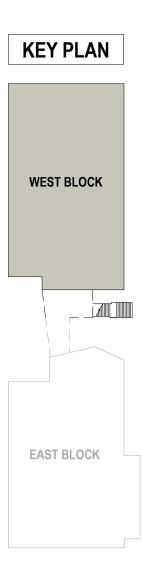

DISCLAIMER

This document may not be secure, may be corrupted in transmission or due to software incompatibility and/or may be amended or altered by third parties after leaving Gray Puksand's possession

Gray Puksand is not responsible for and accepts no liability for such matters. Subject only to any conflicting provision within any prior binding agreement by Gray Puksand (which agreement may also contain additional conditions relating to this document and its use):

 The content of this document is confidential and copyright in it belongs to Gray Puksand. They are permitted only to be opened, read and used by the addressee. 2. All users of this document must carry out all relevant investigations and must examine, take advice as required and satisfy themselves concerning the contents, correctness and sufficiency of the attachment and its contents for their purposes.

3. To the extent permitted by law, all conditions and warranties concerning this document or any use to which they may be put (whether as to quality, outcome, fitness, care, skill or otherwise) whether express or implied by statute, common law,

equity, trade, custom or usage or otherwise are expressly excluded.

4. Any person using or relaying document releases indemnifies, and will keep indemnified, Gray Puksand against all claims, liabilities, loss, costs and expenses arising directly or indirectly out of or in connection with such use or reliance including without limitation any misrepresentation, error or defect in this document.

Contractors to use Architectural drawings for set out. Contractors to check & verify all Dimensions on Site prior to Construction/Fabrication. Figured Dimensions take precedence over Scaled Dimensions. Any Discrepancies should be immediatley referred to the Architect. All work to comply with N.C.C. Statutory Authorities & Relevant Australian Standards.

NSW Nominated Architects Scott Moylan 7147 Craig Saltmarsh 6569



REV	DESCRIPTION			DATE
1	ISSUE FOR CON	ISTRUCTIO	NC	28 MAY 21
PROJ	ECT NO 2	220067		

DRAWN CHECKED Checker APPROVED Approver


BANKSTOWN NORTH PUBLIC SCHOOL 322 Hume Hwy, Bankstown


NSW 2200

PRELIMINARY

WALL SETOUT - LEVEL 01 WEST

DWG #	A185	REV	1
SCALE @ A1	As indicated		

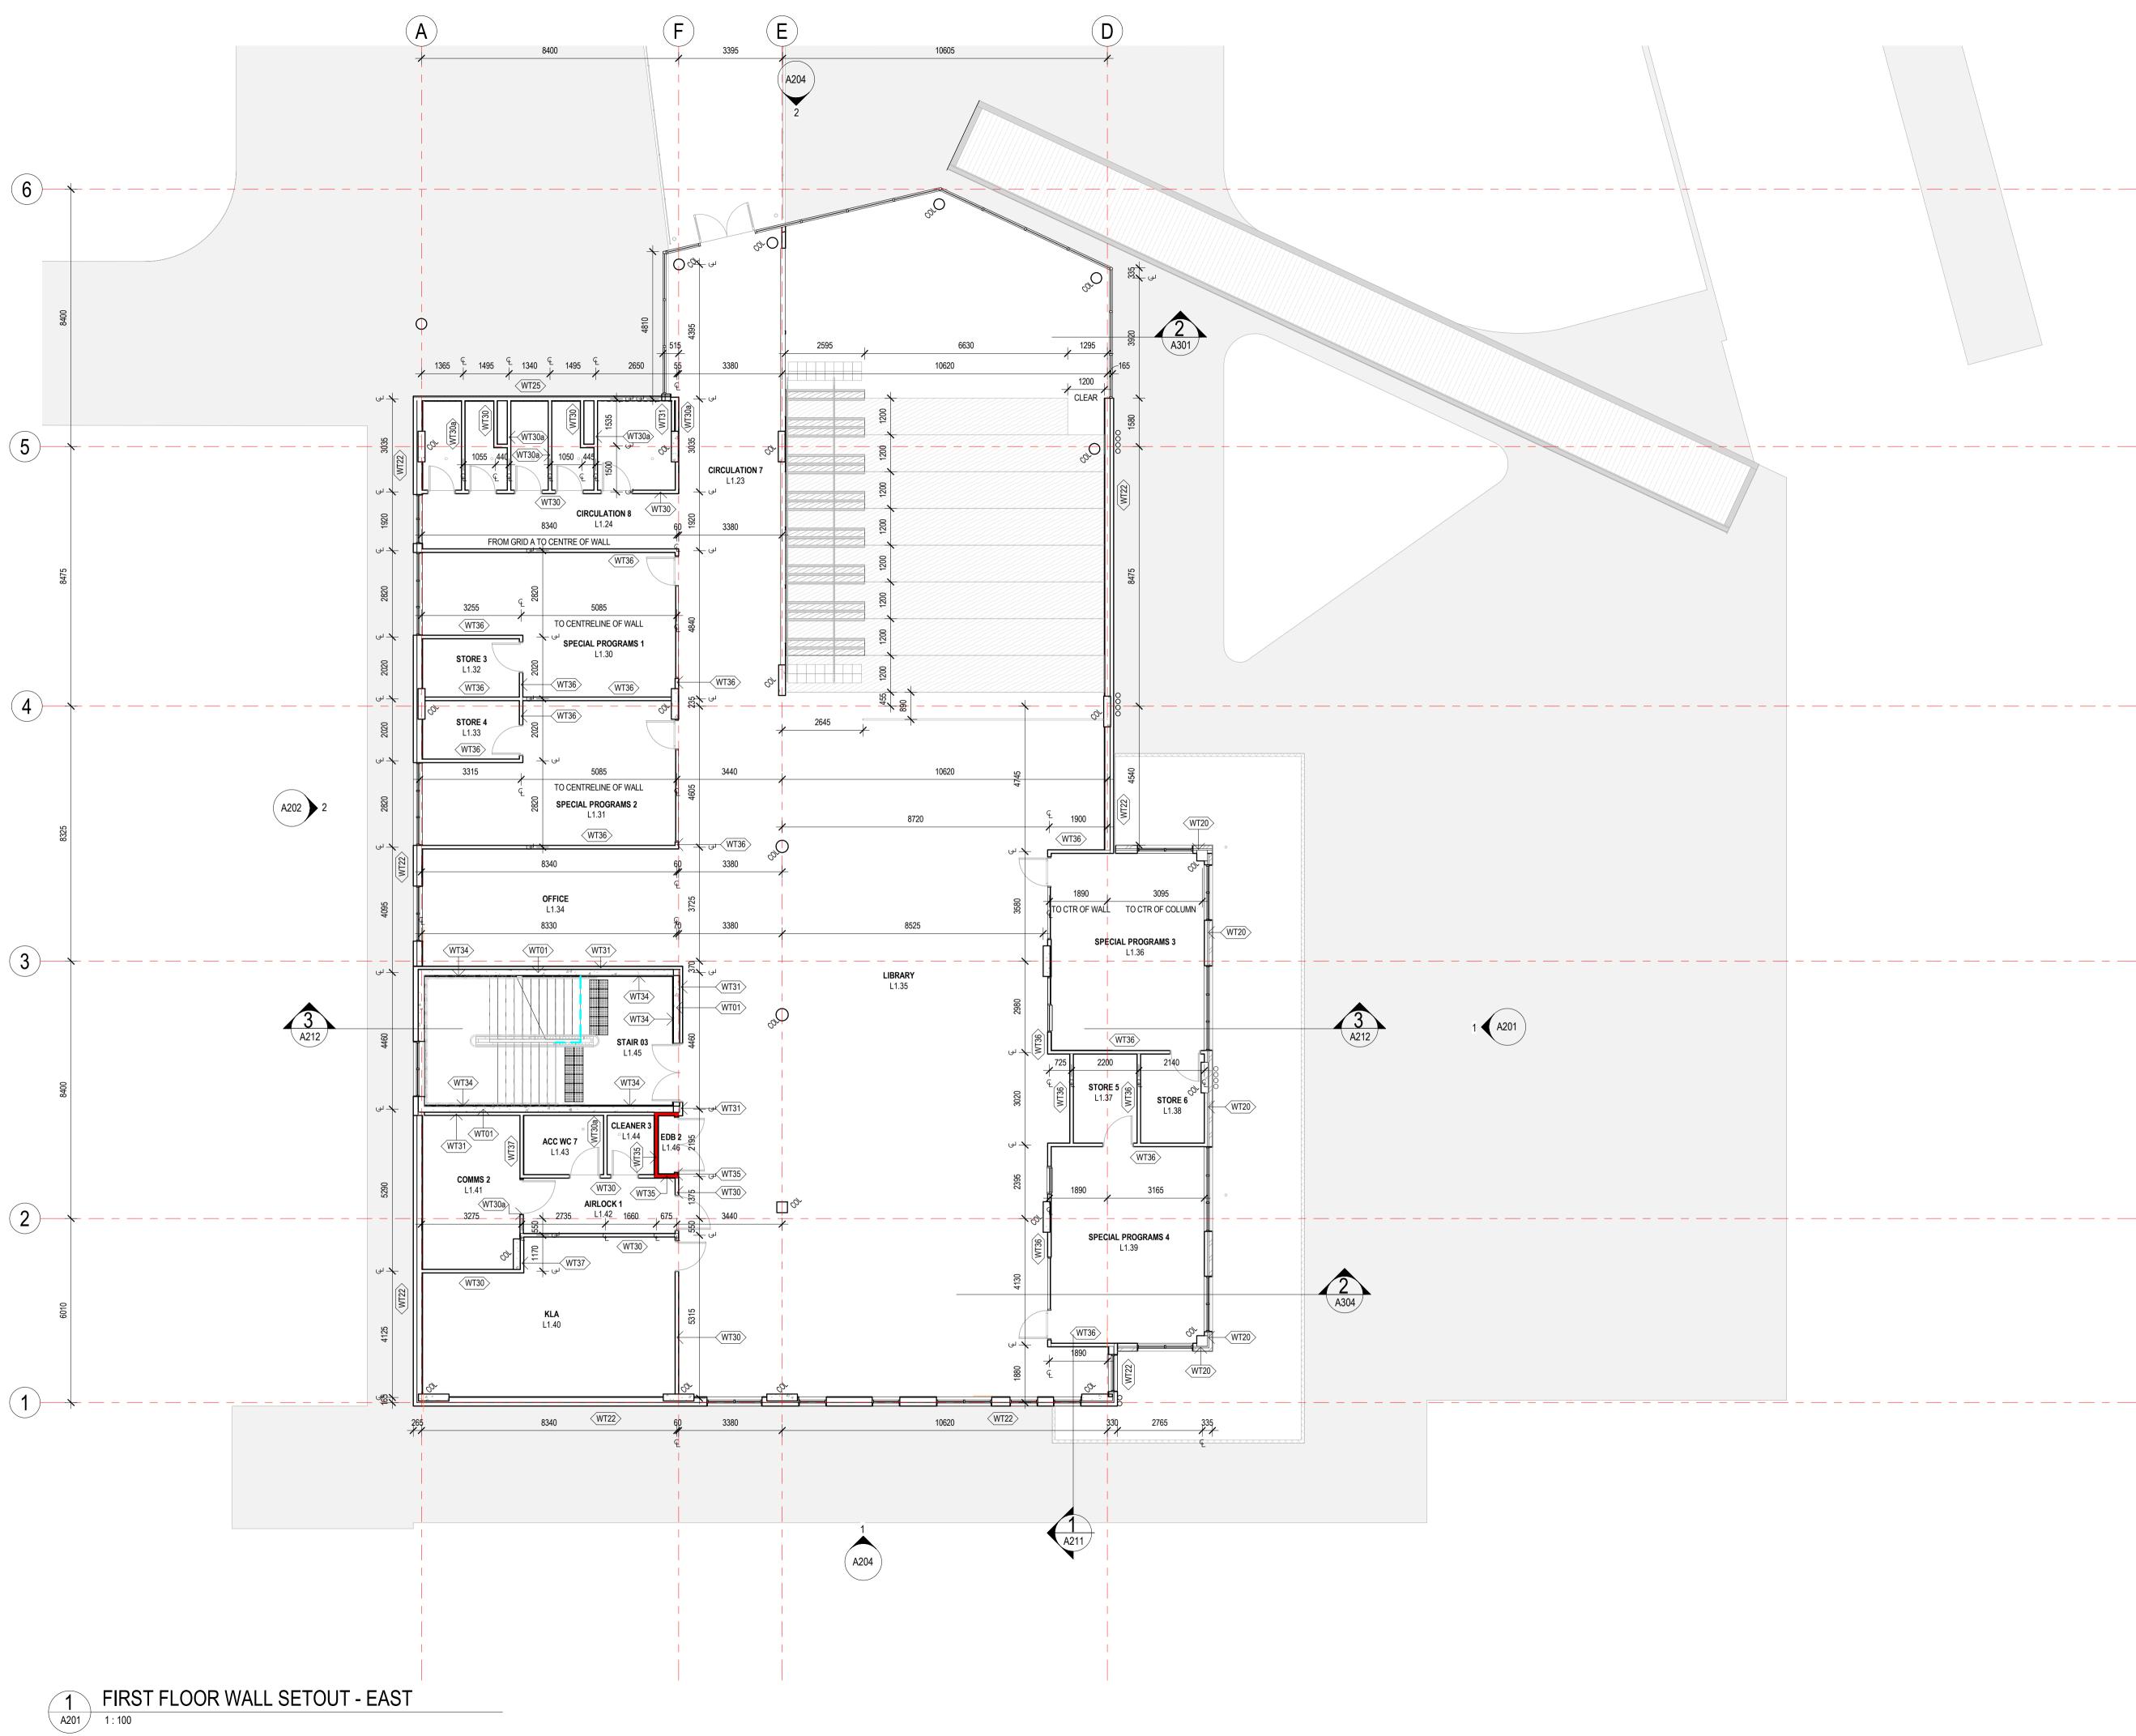

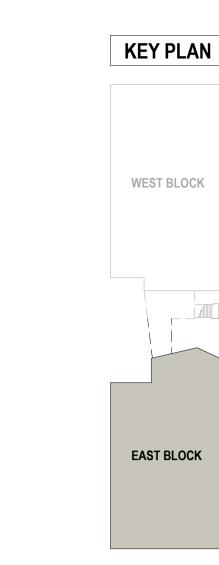

DISCLAIMER

This document may not be secure, may be corrupted in transmission or due to software incompatibility and/or may be amended or altered by third parties after leaving Gray Puksand's possession

Gray Puksand is not responsible for and accepts no liability for such matters. Subject only to any conflicting provision within any prior binding agreement by Gray Puksand (which agreement may also contain additional conditions relating to this document and its use):

 The content of this document is confidential and copyright in it belongs to Gray Puksand. They are permitted only to be opened, read and used by the addressee. 2. All users of this document must carry out all relevant investigations and must examine, take advice as required and satisfy themselves concerning the contents, correctness and sufficiency of the attachment and its contents for their purposes.

3. To the extent permitted by law, all conditions and warranties concerning this document or any use to which they may be put (whether as to quality, outcome, fitness, care, skill or otherwise) whether express or implied by statute, common law,

equity, trade, custom or usage or otherwise are expressly excluded.

4. Any person using or relaying document releases indemnifies, and will keep indemnified, Gray Puksand against all claims, liabilities, loss, costs and expenses arising directly or indirectly out of or in connection with such use or reliance including without limitation any misrepresentation, error or defect in this document.

Contractors to use Architectural drawings for set out. Contractors to check & verify all Dimensions on Site prior to Construction/Fabrication. Figured Dimensions take precedence over Scaled Dimensions. Any Discrepancies should be immediatley referred to the Architect. All work to comply with N.C.C. Statutory Authorities & Relevant Australian Standards.

NSW Nominated Architects Scott Moylan 7147 Craig Saltmarsh 6569



REV	DESCRIPTI	ON	DATE
1	ISSUE FOR	CONSTRUCTION	28 MAY 21
PROJ	ECT NO	220067	

DRAWN CHECKED Checker APPROVED Approver


BANKSTOWN NORTH PUBLIC SCHOOL 322 Hume Hwy, Bankstown


NSW 2200

PRELIMINARY

WALL SETOUT - LEVEL 01 EAST

DWG #	A186	REV	1
SCALE @ A1	As indicated		

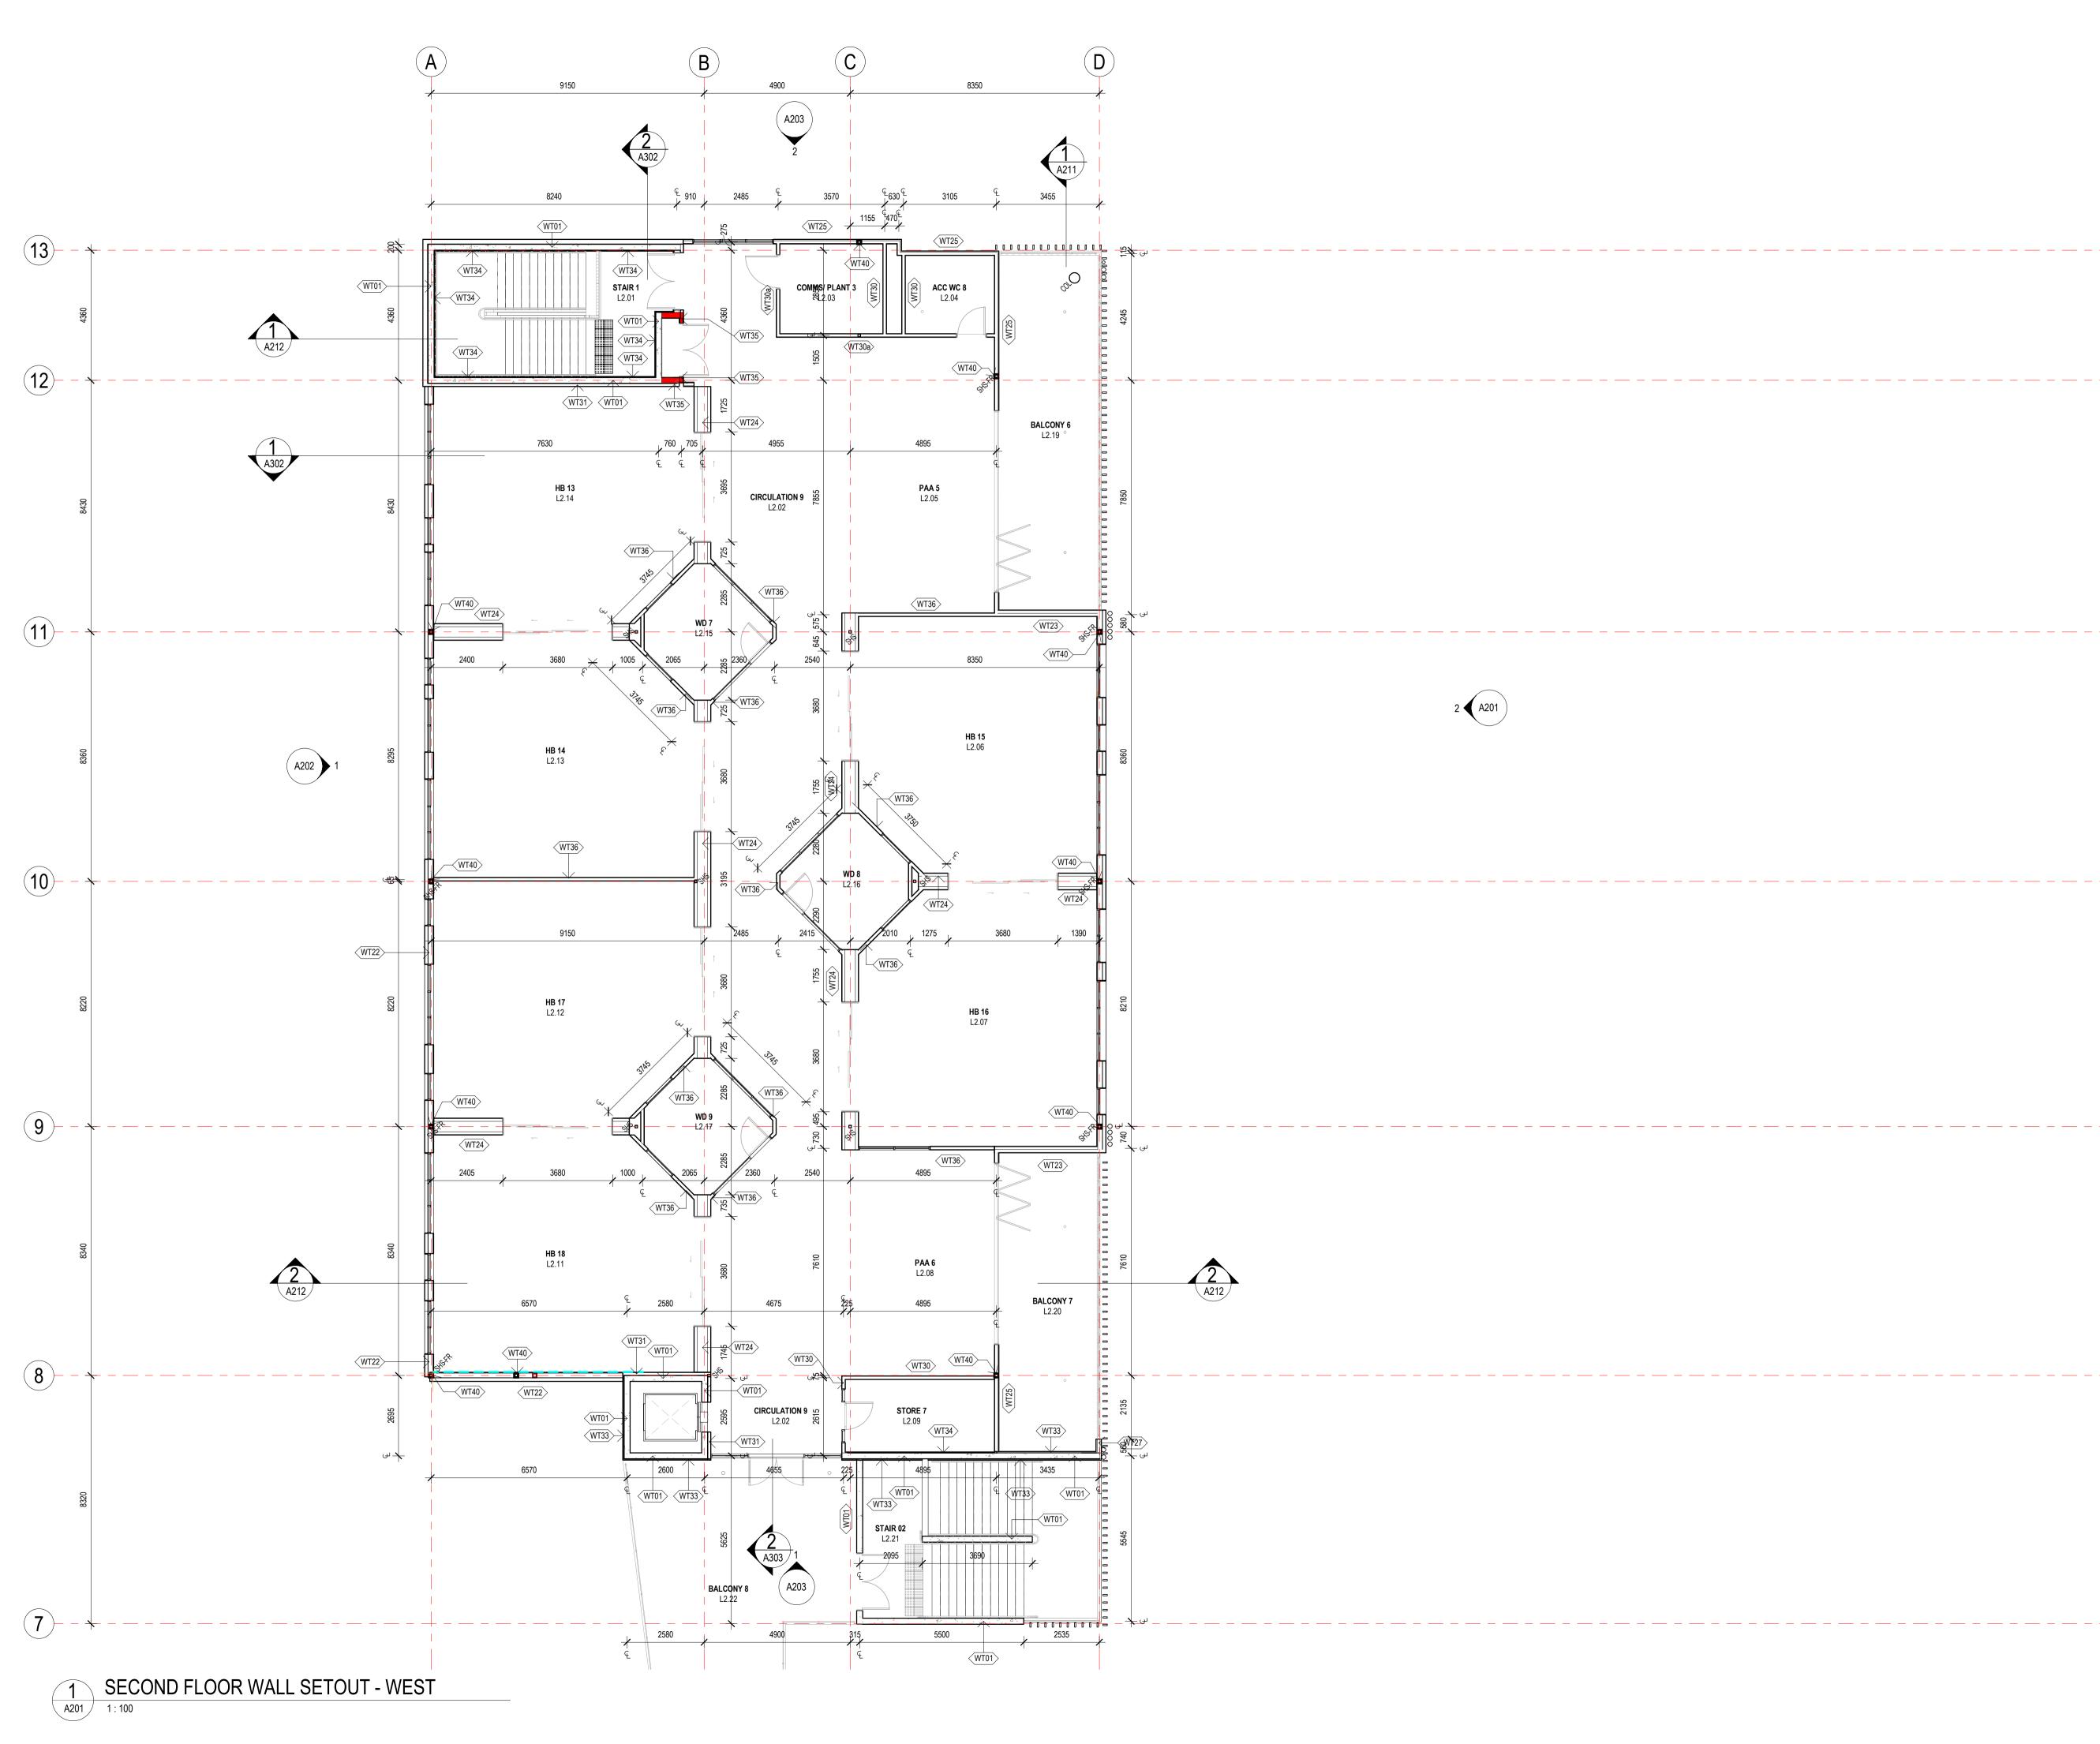

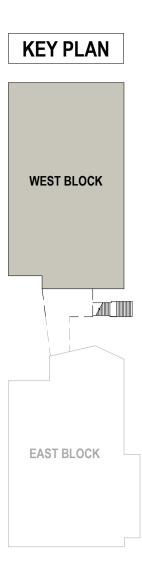

DISCLAIMER

This document may not be secure, may be corrupted in transmission or due to software incompatibility and/or may be amended or altered by third parties after leaving Gray Puksand's possession

Gray Puksand is not responsible for and accepts no liability for such matters. Subject only to any conflicting provision within any prior binding agreement by Gray Puksand (which agreement may also contain additional conditions relating to this document and its use):

 The content of this document is confidential and copyright in it belongs to Gray Puksand. They are permitted only to be opened, read and used by the addressee. 2. All users of this document must carry out all relevant investigations and must examine, take advice as required and satisfy themselves concerning the contents, correctness and sufficiency of the attachment and its contents for their purposes.

3. To the extent permitted by law, all conditions and warranties concerning this document or any use to which they may be put (whether as to quality, outcome, fitness, care, skill or otherwise) whether express or implied by statute, common law,

equity, trade, custom or usage or otherwise are expressly excluded.

4. Any person using or relaying document releases indemnifies, and will keep indemnified, Gray Puksand against all claims, liabilities, loss, costs and expenses arising directly or indirectly out of or in connection with such use or reliance including without limitation any misrepresentation, error or defect in this document.

Contractors to use Architectural drawings for set out. Contractors to check & verify all Dimensions on Site prior to Construction/Fabrication. Figured Dimensions take precedence over Scaled Dimensions. Any Discrepancies should be immediatley referred to the Architect. All work to comply with N.C.C. Statutory Authorities & Relevant Australian Standards.

NSW Nominated Architects Scott Moylan 7147 Craig Saltmarsh 6569



REV	DESCRIPTI	ON	DATE
1	ISSUE FOR	CONSTRUCTION	28 MAY 21
PRO.	IECT NO	220067	
		220007	-

DRAWN CHECKED Checker APPROVED Approver

 \bigcirc


BANKSTOWN NORTH PUBLIC SCHOOL 322 Hume Hwy, Bankstown


NSW 2200

PRELIMINARY

WALL SETOUT - LEVEL 02 WEST

WG #	A187	REV	1
SCALE @ A1	As indicated		

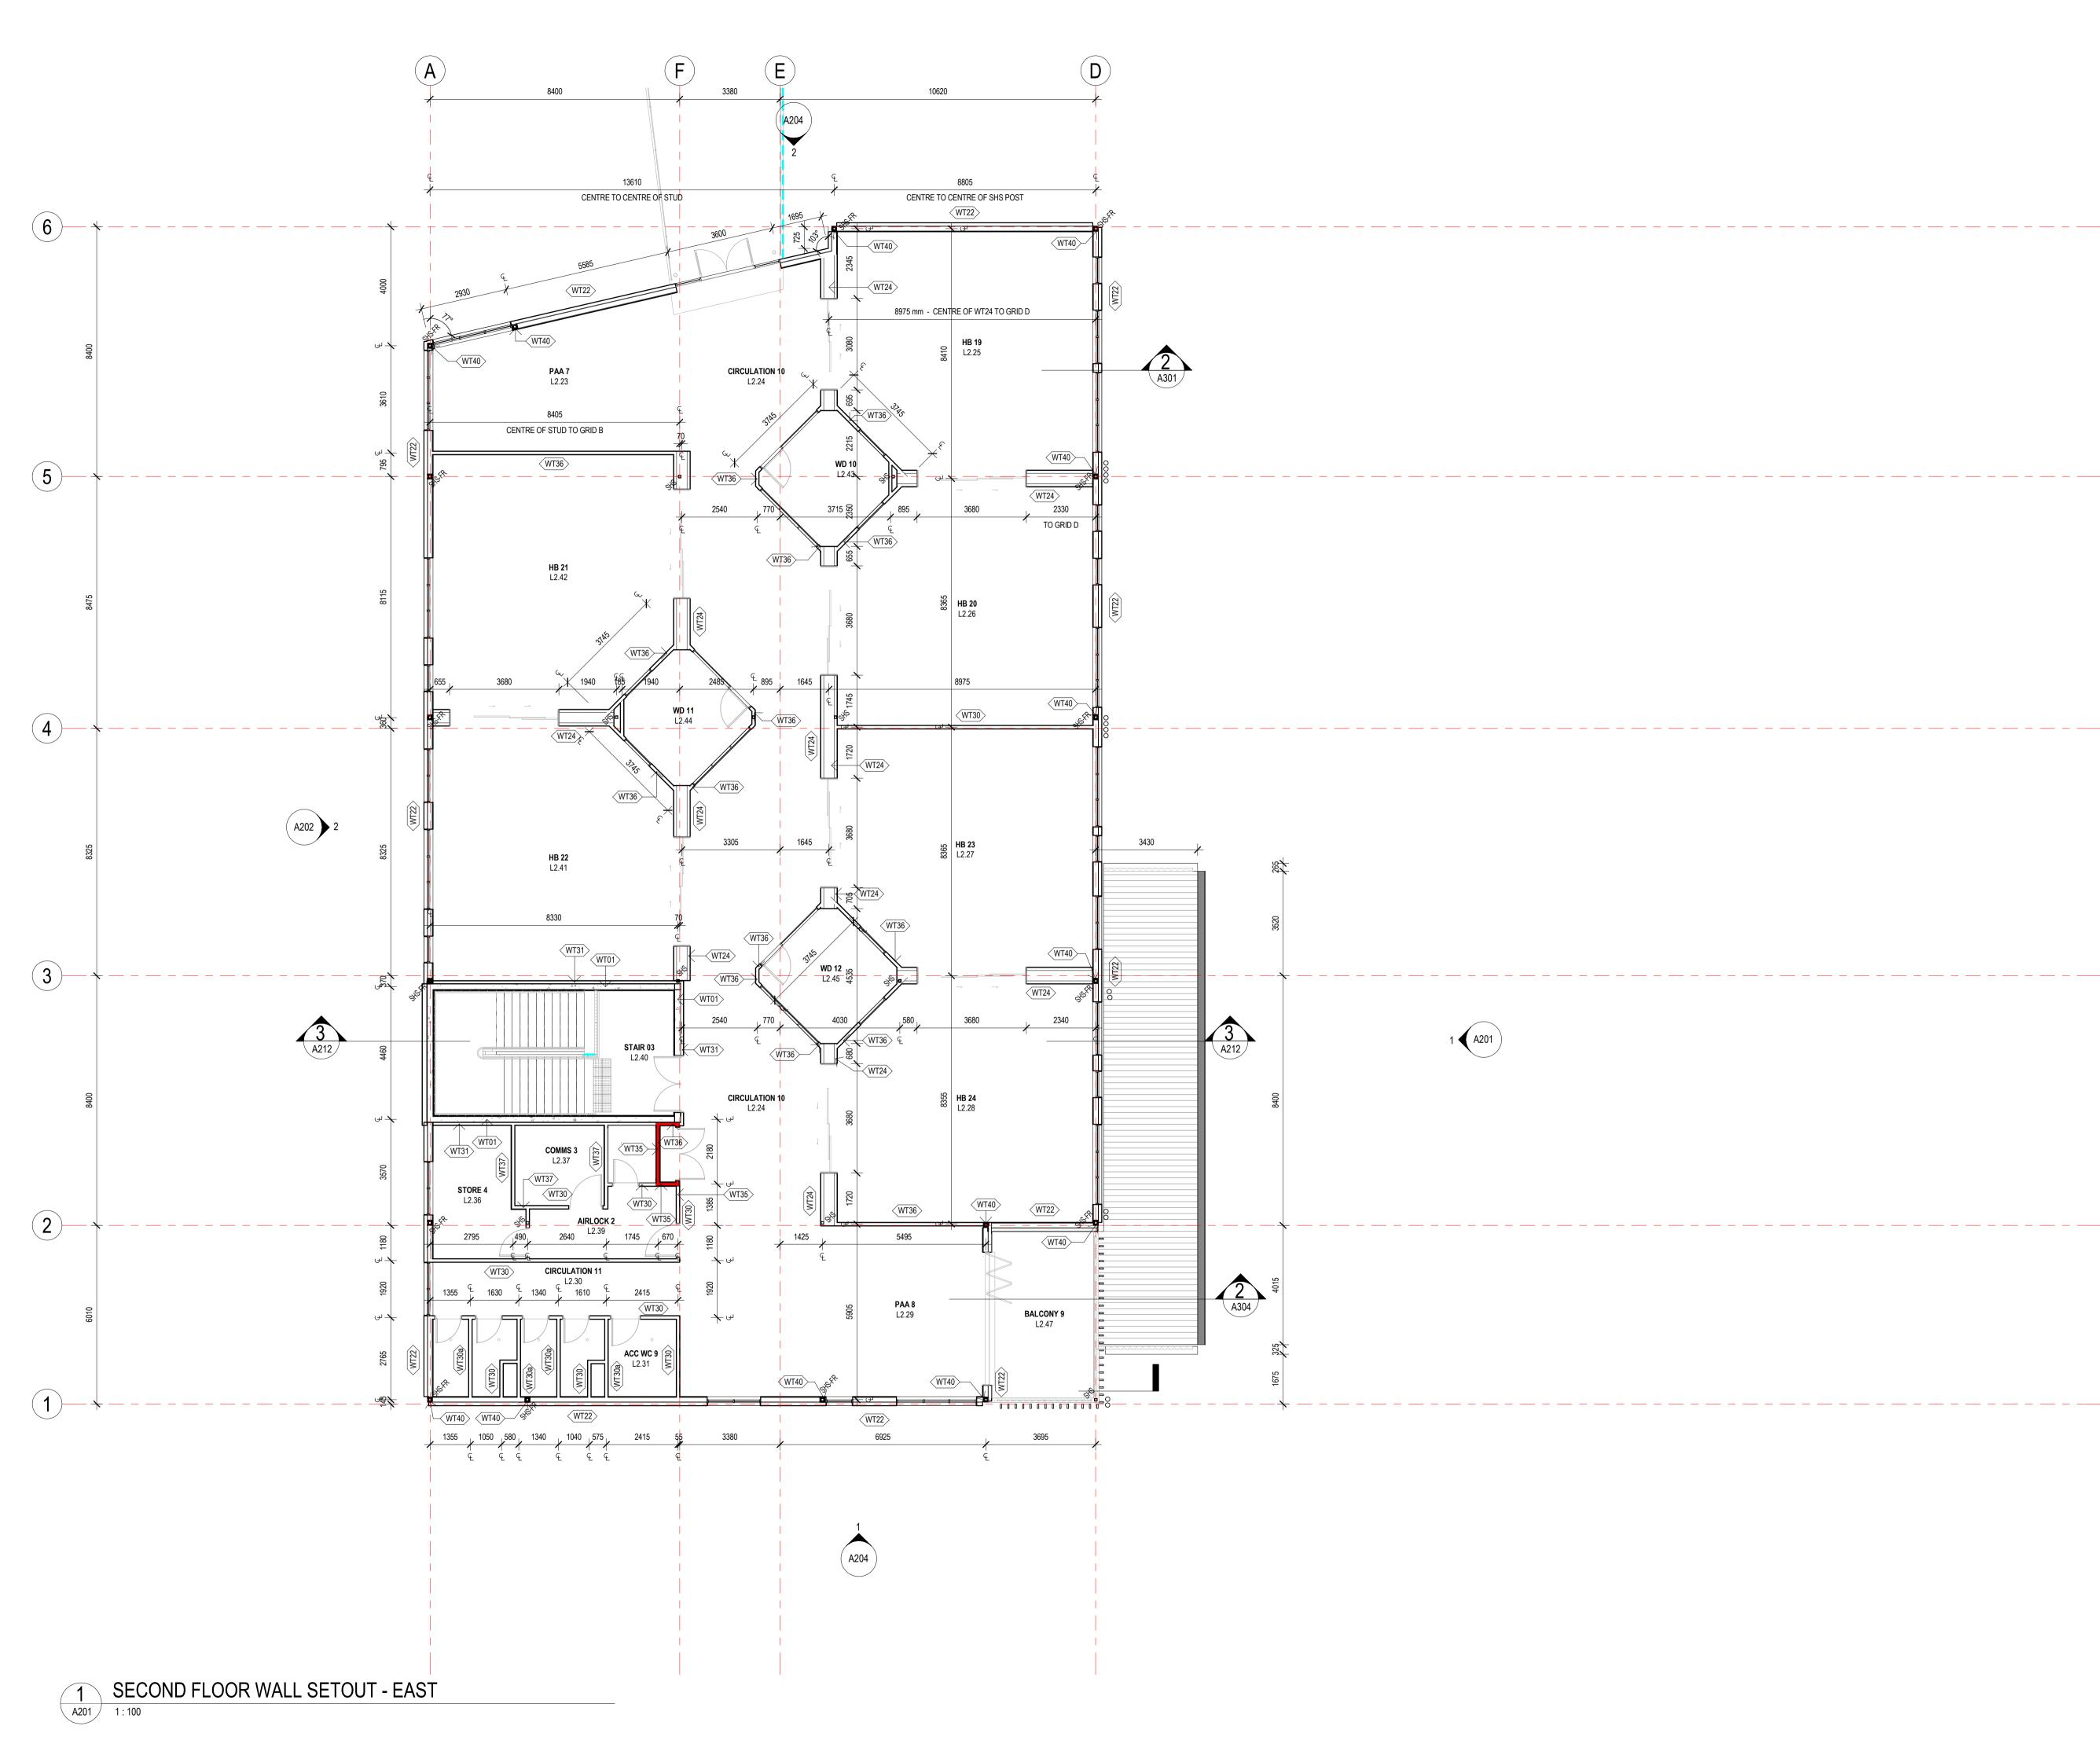

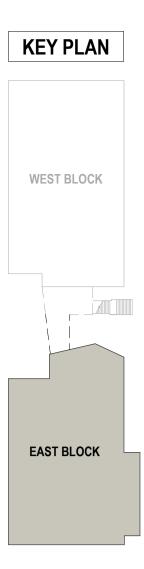

DISCLAIMER

This document may not be secure, may be corrupted in transmission or due to software incompatibility and/or may be amended or altered by third parties after leaving Gray Puksand's possession

Gray Puksand is not responsible for and accepts no liability for such matters. Subject only to any conflicting provision within any prior binding agreement by Gray Puksand (which agreement may also contain additional conditions relating to this document and its use):

 The content of this document is confidential and copyright in it belongs to Gray Puksand. They are permitted only to be opened, read and used by the addressee.
 All users of this document must carry out all relevant investigations and must examine, take advice as required and satisfy themselves concerning the contents, correctness and sufficiency of the attachment and its contents for their purposes.

correctness and sufficiency of the attachment and its contents for their purposes.
 To the extent permitted by law, all conditions and warranties concerning this document or any use to which they may be put (whether as to quality, outcome, fitness, care, skill or otherwise) whether express or implied by statute, common law,

fitness, care, skill or otherwise) whether express or implied by statute, common law equity, trade, custom or usage or otherwise are expressly excluded. 4 Any person using or relaving document releases indemnifies, and will keep

4. Any person using or relaying document releases indemnifies, and will keep indemnified, Gray Puksand against all claims, liabilities, loss, costs and expenses arising directly or indirectly out of or in connection with such use or reliance including without limitation any misrepresentation, error or defect in this document.

Contractors to use Architectural drawings for set out. Contractors to check & verify all Dimensions on Site prior to Construction/Fabrication. Figured Dimensions take precedence over Scaled Dimensions. Any Discrepancies should be immediatley referred to the Architect. All work to comply with N.C.C. Statutory Authorities & Relevant Australian Standards.

NSW Nominated Architects Scott Moylan 7147 Craig Saltmarsh 6569



REV	DESCRIPTION		DATE
1	ISSUE FOR CONSTRUC	CTION	28 MAY 21
PROJ	ECT NO 220067		

PROJECT NO220067DRAWNAuthorCHECKEDCheckerAPPROVEDApprover

BANKSTOWN NORTH PUBLIC SCHOOL 322 Hume Hwy, Bankstown

NSW 2200

PRELIMINARY

WALL SETOUT - LEVEL 02 EAST

DWG #	A188	REV	1
SCALE @ A1	As indicated		



EXTERNAL FINISHES LEGEND		
DP	DOWNPIPE	
BAL01	METAL BALUSTRADE	
CFC	FIBRE CEMENT LINING	
(SH0)	FIXED ALUMINIUM SUN SHADING	
(FSS2)	ALUMINIUM BATTENS @250mm CRS	
(R001)	ROOF METAL SHEETING	
GU	RAIN WATER GUTTER	
WCN	CONCRETE WALL	
WBF	SPLIT FACED BLOCK RETAINING WALL	
WFB	FACE BRICK	
(FC01)	PRE-FINISHED FIBRE CEMENT CLADDING COLOUR 1	
FC02	PRE-FINISHED FIBRE CEMENT CLADDING COLOUR 2	
BOL2	BOLLARD AS SPECIFIED	
GLAZ	ING LEGEND:	
GL05	EXTERNAL FIXED & OPERABLE GLASS	
GL06	EXTERNAL GLASS LOUVRES	
(GL07)	BACK-PAINTED GLASS EXTERNAL COLOURED GLASS	
(GL08)	EXTERNAL FIXED & OPERABLE GLASS	

DISCLAIMER

This document may not be secure, may be corrupted in transmission or due to software incompatibility and/or may be amended or altered by third parties after leaving Gray Puksand's possession

Gray Puksand is not responsible for and accepts no liability for such matters. Subject (which agreement may also contain additional conditions relating to this document and its use):

1. The content of this document is confidential and copyright in it belongs to Gray Puksand. They are permitted only to be opened, read and used by the addressee 2. All users of this document must carry out all relevant investigations and must

examine, take advice as required and satisfy themselves concerning the contents, correctness and sufficiency of the attachment and its contents for their purposes. 3. To the extent permitted by law, all conditions and warranties concerning this document or any use to which they may be put (whether as to quality, outcome, fitness, care, skill or otherwise) whether express or implied by statute, common law,

equity, trade, custom or usage or otherwise are expressly excluded.

4. Any person using or relaying document releases indemnifies, and will keep indemnified, Gray Puksand against all claims, liabilities, loss, costs and expenses arising directly or indirectly out of or in connection with such use or reliance including without limitation any misrepresentation, error or defect in this document.

Contractors to use Architectural drawings for set out. Contractors to check & verify all Dimensions on Site prior to Construction/Fabrication Figured Dimensions take precedence over Scaled Dimensions. Any Discrepancies should be immediately referred to the Architect. All work to comply with N.C.C. Statutory Authorities & Relevant Australian Standards.

NSW Nominated Architects Scott Moylan 7147 Craig Saltmarsh 6569



REV	DESCRIPTI		DATE
1	ISSUE FOR	CONSTRUCTION	28 MAY 21
PROJ	IECT NO	220067	
DRAV	٧N	Author	
CHEC		Checker	(🗙)
UNE		Olieckei	\smile

BANKSTOWN NORTH PUBLIC SCHOOL 322 Hume Hwy, Bankstown

NSW 2200

Approver

PRELIMINARY

ELEVATIONS

APPROVED

DWG #	A201	REV	1
SCALE @ A1	1 : 100		









EXTERNAL FINISHES LEGEND		
DP	DOWNPIPE	
BAL01	METAL BALUSTRADE	
CFC	FIBRE CEMENT LINING	
(SHO)	FIXED ALUMINIUM SUN SHADING	
(FSS2)	ALUMINIUM BATTENS @250mm CRS	
(R001)	ROOF METAL SHEETING	
GU	RAIN WATER GUTTER	
WCN	CONCRETE WALL	
WBF	SPLIT FACED BLOCK RETAINING WALL	
WFB	FACE BRICK	
(FC01)	PRE-FINISHED FIBRE CEMENT CLADDING COLOUR 1	
FC02	PRE-FINISHED FIBRE CEMENT CLADDING COLOUR 2	
BOL2	BOLLARD AS SPECIFIED	
GLAZ	ING LEGEND:	
(GL05)	EXTERNAL FIXED & OPERABLE GLASS	
(GL06)	EXTERNAL GLASS LOUVRES	
(GL07)	BACK-PAINTED GLASS EXTERNAL COLOURED GLASS	
(GL08)	EXTERNAL FIXED & OPERABLE GLASS	

DISCLAIMER

This document may not be secure, may be corrupted in transmission or due to software incompatibility and/or may be amended or altered by third parties after leaving Gray Puksand's possession

Gray Puksand is not responsible for and accepts no liability for such matters. Subject (which agreement may also contain additional conditions relating to this document and its use):

1. The content of this document is confidential and copyright in it belongs to Gray Puksand. They are permitted only to be opened, read and used by the addressee. 2. All users of this document must carry out all relevant investigations and must

examine, take advice as required and satisfy themselves concerning the contents, correctness and sufficiency of the attachment and its contents for their purposes. 3. To the extent permitted by law, all conditions and warranties concerning this document or any use to which they may be put (whether as to quality, outcome, fitness, care, skill or otherwise) whether express or implied by statute, common law, equity, trade, custom or usage or otherwise are expressly excluded.

4. Any person using or relaying document releases indemnifies, and will keep indemnified, Gray Puksand against all claims, liabilities, loss, costs and expenses arising directly or indirectly out of or in connection with such use or reliance including without limitation any misrepresentation, error or defect in this document.

Contractors to use Architectural drawings for set out. Contractors to check & verify all Dimensions on Site prior to Construction/Fabrication Figured Dimensions take precedence over Scaled Dimensions. Any Discrepancies should be immediately referred to the Architect. All work to comply with N.C.C. Statutory Authorities & Relevant Australian Standards.

NSW Nominated Architects Scott Moylan 7147 Craig Saltmarsh 6569



REV	DESCRIPTIC	2N	DATE
1	ISSUE FOR	CONSTRUCTION	28 MAY 21
PRO	IECT NO	220067	
DRAV	VN	Author	
CHEC	CKED	Checker	
			<u> </u>


APPROVED Approver **BANKSTOWN NORTH PUBLIC** SCHOOL

322 Hume Hwy, Bankstown NSW 2200

PRELIMINARY

ELEVATIONS

DWG #	A202	REV	1
SCALE @ A1	1 : 100		

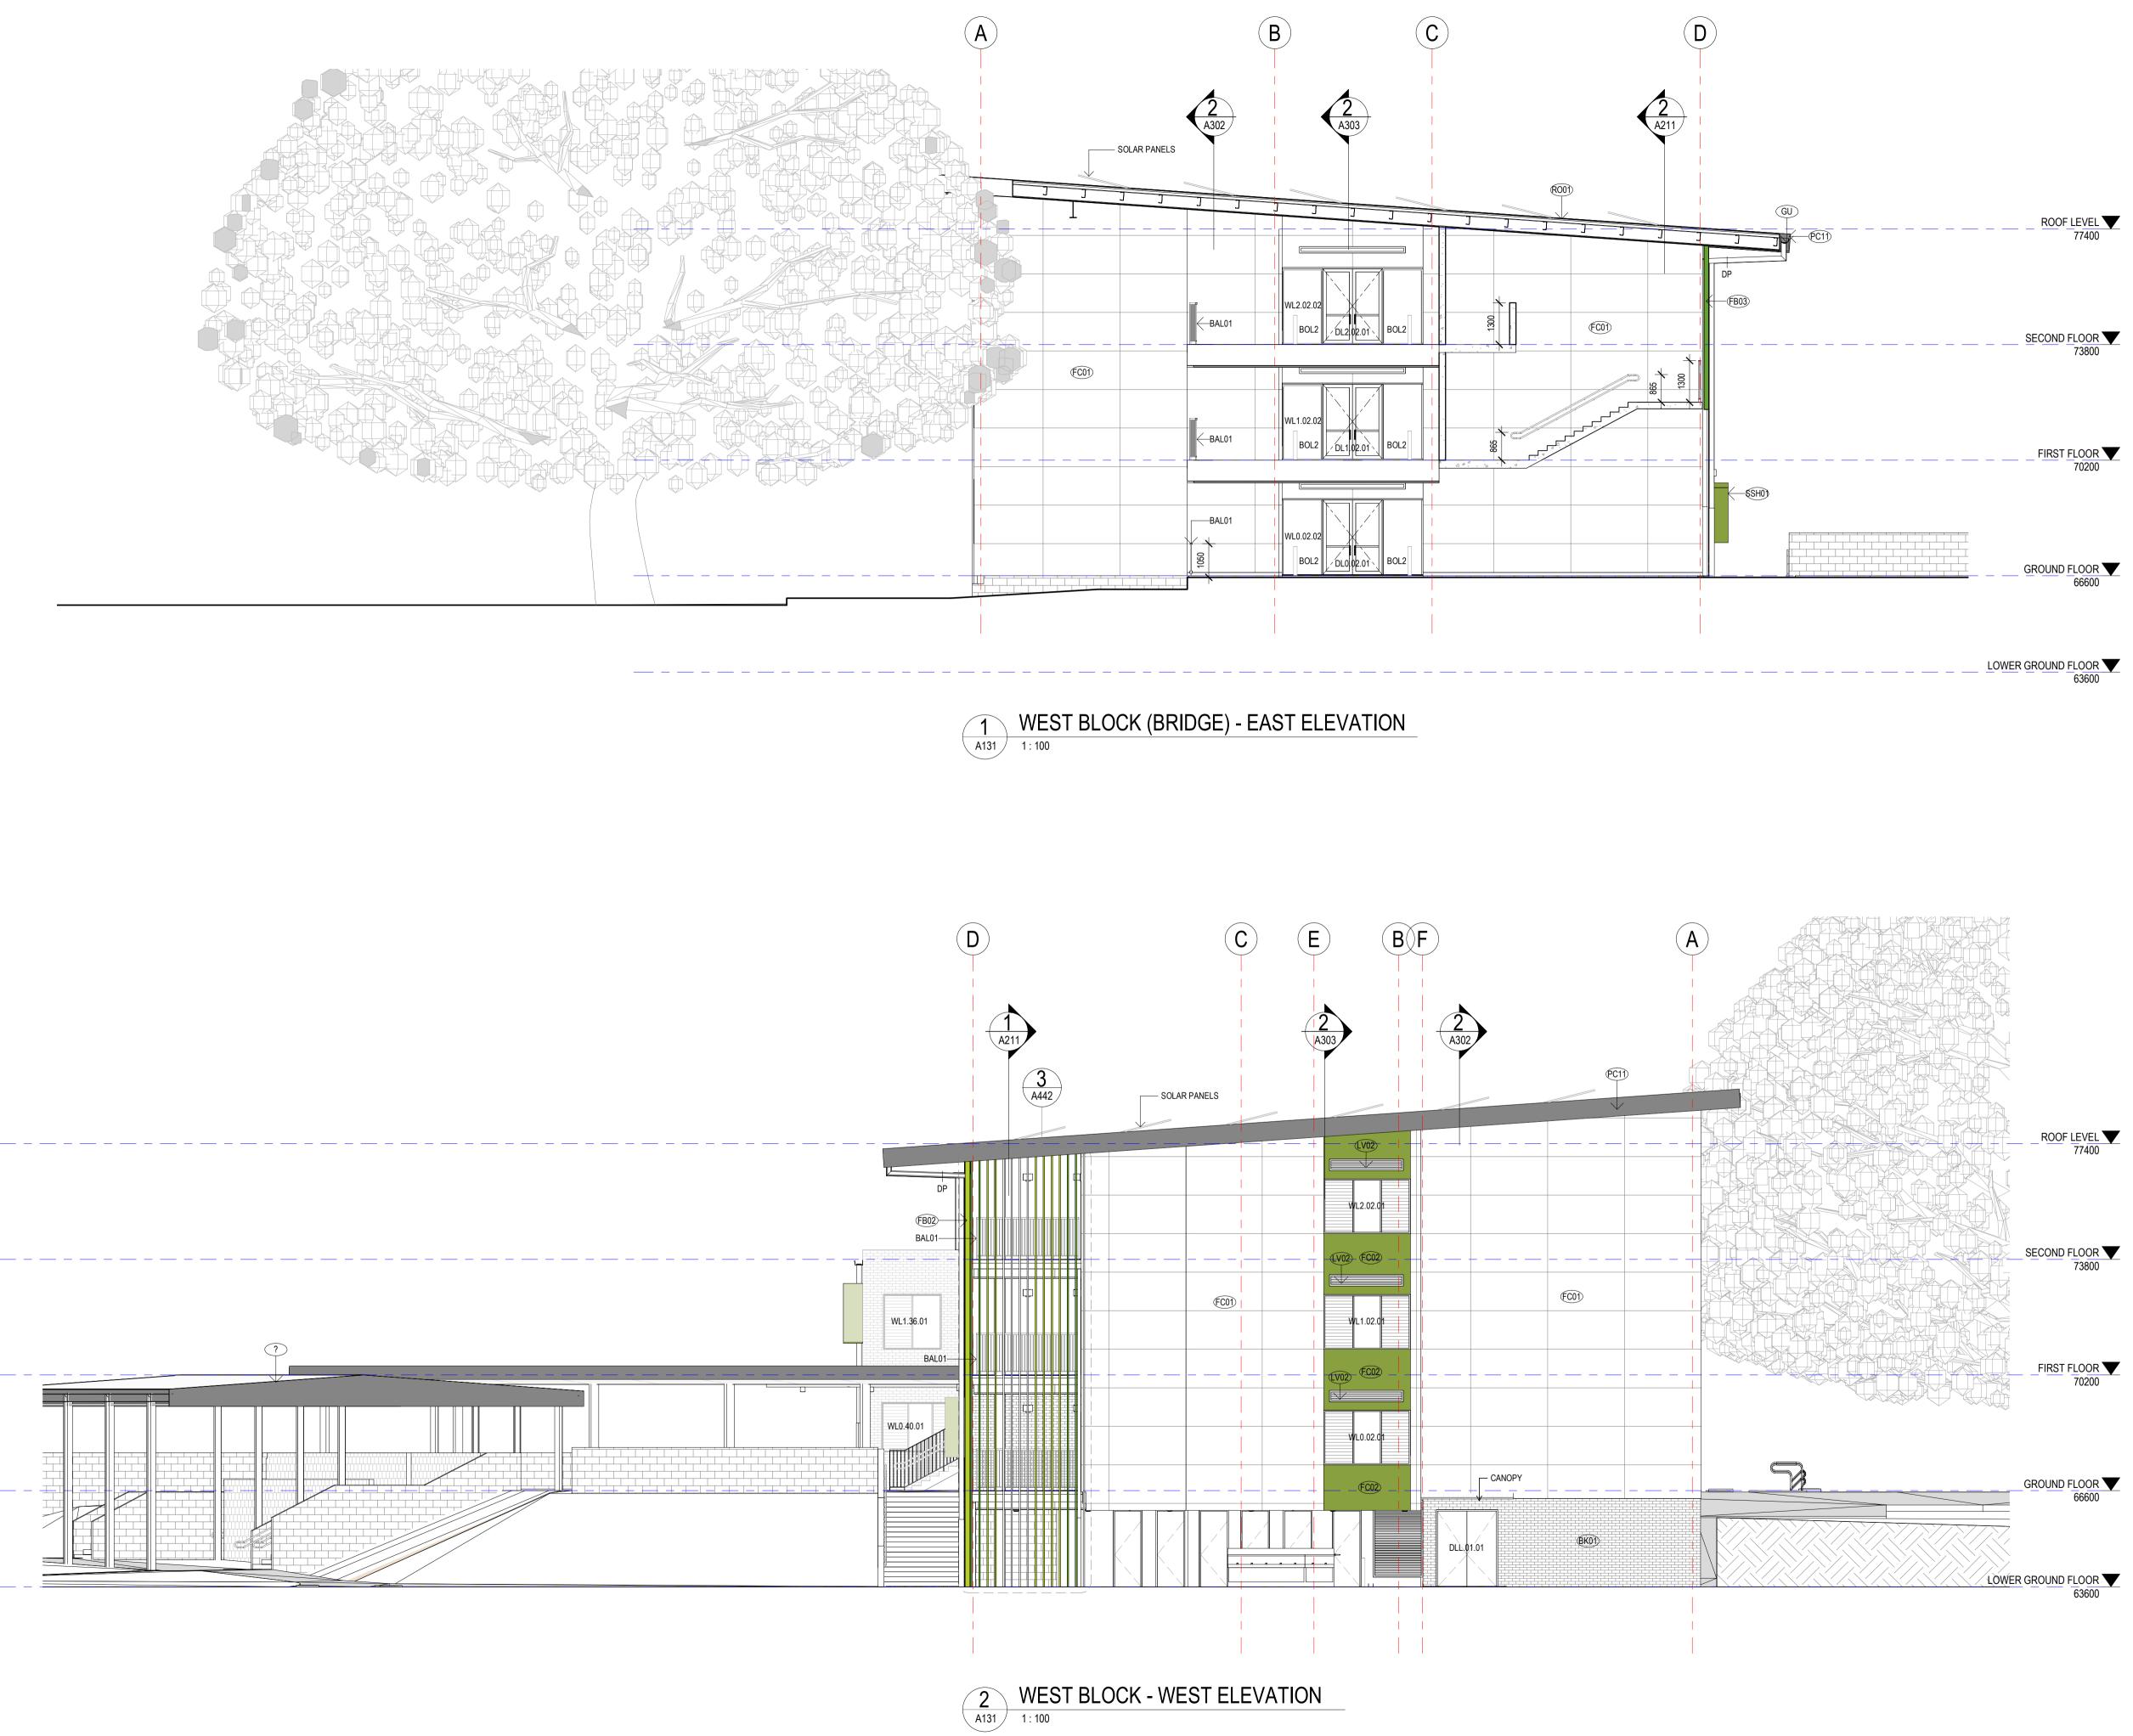

EXTERNAL FINISHES LEGEND				
DP	DOWNPIPE			
BAL01	METAL BALUSTRADE			
CFC	FIBRE CEMENT LINING			
(SH0)	FIXED ALUMINIUM SUN SHADING			
(FSS2)	ALUMINIUM BATTENS @250mm CRS			
(R001)	ROOF METAL SHEETING			
GU	RAIN WATER GUTTER			
WCN	CONCRETE WALL			
WBF	SPLIT FACED BLOCK RETAINING WALL			
WFB	FACE BRICK			
(FC01)	PRE-FINISHED FIBRE CEMENT CLADDING COLOUR 1			
(FC02)	PRE-FINISHED FIBRE CEMENT CLADDING COLOUR 2			
(BOL2)	BOLLARD AS SPECIFIED			
GLAZ	ING LEGEND:			
(GL05)	EXTERNAL FIXED & OPERABLE GLASS			
GL06	EXTERNAL GLASS LOUVRES			
(GL07)	BACK-PAINTED GLASS EXTERNAL COLOURED GLASS			
GL08	EXTERNAL FIXED & OPERABLE GLASS			

DISCLAIMER

This document may not be secure, may be corrupted in transmission or due to software incompatibility and/or may be amended or altered by third parties after leaving Gray Puksand's possession

Gray Puksand is not responsible for and accepts no liability for such matters. Subject only to any conflicting provision within any prior binding agreement by Gray Puksand (which agreement may also contain additional conditions relating to this document and its use):

 The content of this document is confidential and copyright in it belongs to Gray Puksand. They are permitted only to be opened, read and used by the addressee. 2. All users of this document must carry out all relevant investigations and must

examine, take advice as required and satisfy themselves concerning the contents, correctness and sufficiency of the attachment and its contents for their purposes. 3. To the extent permitted by law, all conditions and warranties concerning this document or any use to which they may be put (whether as to quality, outcome, fitness, care, skill or otherwise) whether express or implied by statute, common law,

equity, trade, custom or usage or otherwise are expressly excluded. 4. Any person using or relaying document releases indemnifies, and will keep indemnified, Gray Puksand against all claims, liabilities, loss, costs and expenses arising directly or indirectly out of or in connection with such use or reliance including without limitation any misrepresentation, error or defect in this document.

Contractors to use Architectural drawings for set out. Contractors to check & verify all Dimensions on Site prior to Construction/Fabrication. Figured Dimensions take precedence over Scaled Dimensions. Any Discrepancies should be immediatley referred to the Architect. All work to comply with N.C.C. Statutory Authorities & Relevant Australian Standards.

NSW Nominated Architects Scott Moylan 7147 Craig Saltmarsh 6569



REV	DESCRIPTI	ON	DATE
1	ISSUE FOR	CONSTRUCTION	28 MAY 21
PRO	JECT NO	220067	
DRAV	WN	Author	
CHEC	CKED	Checker	(🗙)
		Checkel	

DRAWN CHECKED Checker APPROVED Approver

BANKSTOWN NORTH PUBLIC SCHOOL

322 Hume Hwy, Bankstown NSW 2200

PRELIMINARY

ELEVATIONS

DWG #	A203	REV	1
SCALE @ A1	1 : 100		





LOWER GROUND FLOOR 63600

DPDOWNPIPEBAL01METAL BALUSTRADECFCFIBRE CEMENT LININGSH01FIXED ALUMINIUM SUN SHADINGFSS2ALUMINIUM BATTENS @250mm CRSR001ROOF METAL SHEETINGGURAIN WATER GUTTERWCNCONCRETE WALLWBFSPLIT FACED BLOCK RETAINING WALLWFBFACE BRICKFC01PRE-FINISHED FIBRE CEMENT CLADDING COLOUR 1FC02PRE-FINISHED FIBRE CEMENT CLADDING COLOUR 2BOL2BOLLARD AS SPECIFIEDGL05EXTERNAL FIXED & OPERABLE GLASS	EXTERNAL FINISHES LEGEND				
CFCFIBRE CEMENT LININGSH0FIXED ALUMINIUM SUN SHADINGFSS2ALUMINIUM BATTENS @250mm CRSR001ROOF METAL SHEETINGGURAIN WATER GUTTERWCNCONCRETE WALLWBFSPLIT FACED BLOCK RETAINING WALLWFBFACE BRICKFC01PRE-FINISHED FIBRE CEMENT CLADDING COLOUR 1FC02PRE-FINISHED FIBRE CEMENT CLADDING COLOUR 2BOL2BOLLARD AS SPECIFIEDGL05EXTERNAL FIXED & OPERABLE GLASS	DP	DOWNPIPE			
 SH0 FIXED ALUMINIUM SUN SHADING FSS2 ALUMINIUM BATTENS @250mm CRS R001 ROOF METAL SHEETING GU RAIN WATER GUTTER WCN CONCRETE WALL WBF SPLIT FACED BLOCK RETAINING WALL WFB FACE BRICK FC01 PRE-FINISHED FIBRE CEMENT CLADDING COLOUR 1 FC02 PRE-FINISHED FIBRE CEMENT CLADDING COLOUR 2 BOL2 BOLLARD AS SPECIFIED GL05 EXTERNAL FIXED & OPERABLE GLASS 	BAL01	METAL BALUSTRADE			
FSS2ALUMINIUM BATTENS @250mm CRSR001ROOF METAL SHEETINGGURAIN WATER GUTTERWCNCONCRETE WALLWBFSPLIT FACED BLOCK RETAINING WALLWFBFACE BRICKFC01PRE-FINISHED FIBRE CEMENT CLADDING COLOUR 1FC02PRE-FINISHED FIBRE CEMENT CLADDING COLOUR 2BOL2BOLLARD AS SPECIFIEDGLAZING LEGEND:GL05EXTERNAL FIXED & OPERABLE GLASS	CFC	FIBRE CEMENT LINING			
RO01ROOF METAL SHEETINGGURAIN WATER GUTTERWCNCONCRETE WALLWBFSPLIT FACED BLOCK RETAINING WALLWFBFACE BRICKFC01PRE-FINISHED FIBRE CEMENT CLADDING COLOUR 1FC02PRE-FINISHED FIBRE CEMENT CLADDING COLOUR 2BOL2BOLLARD AS SPECIFIEDGLAZING LEGEND:GL05EXTERNAL FIXED & OPERABLE GLASS	(SHO)	FIXED ALUMINIUM SUN SHADING			
GURAIN WATER GUTTERWCNCONCRETE WALLWBFSPLIT FACED BLOCK RETAINING WALLWFBFACE BRICKFC01PRE-FINISHED FIBRE CEMENT CLADDING COLOUR 1FC02PRE-FINISHED FIBRE CEMENT CLADDING COLOUR 2BOL2BOLLARD AS SPECIFIEDGLASGL05EXTERNAL FIXED & OPERABLE GLASS	(FSS2)	ALUMINIUM BATTENS @250mm CRS			
WCNCONCRETE WALLWBFSPLIT FACED BLOCK RETAINING WALLWFBFACE BRICKFC01PRE-FINISHED FIBRE CEMENT CLADDING COLOUR 1FC02PRE-FINISHED FIBRE CEMENT CLADDING COLOUR 2BOL2BOLLARD AS SPECIFIEDGLAZGL05EXTERNAL FIXED & OPERABLE GLASS	(R001)	ROOF METAL SHEETING			
WBFSPLIT FACED BLOCK RETAINING WALLWFBFACE BRICKFC01PRE-FINISHED FIBRE CEMENT CLADDING COLOUR 1FC02PRE-FINISHED FIBRE CEMENT CLADDING COLOUR 2BOL2BOLLARD AS SPECIFIEDGLAZGL05EXTERNAL FIXED & OPERABLE GLASS	GU	RAIN WATER GUTTER			
WFBFACE BRICK(FC01)PRE-FINISHED FIBRE CEMENT CLADDING COLOUR 1(FC02)PRE-FINISHED FIBRE CEMENT CLADDING COLOUR 2(BOL2)BOLLARD AS SPECIFIEDGLAZING LEGEND:(GL05)EXTERNAL FIXED & OPERABLE GLASS	WCN	CONCRETE WALL			
FC01 PRE-FINISHED FIBRE CEMENT CLADDING COLOUR 1 FC02 PRE-FINISHED FIBRE CEMENT CLADDING COLOUR 2 BOL2 BOLLARD AS SPECIFIED GLAZING LEGEND:	WBF	SPLIT FACED BLOCK RETAINING WALL			
(FC01) CLADDING COLOUR 1 (FC02) PRE-FINISHED FIBRE CEMENT CLADDING COLOUR 2 (BOL2) BOLLARD AS SPECIFIED (GL05) EXTERNAL FIXED & OPERABLE GLASS	WFB	FACE BRICK			
(FC02) CLADDING COLOUR 2 (BOL2) BOLLARD AS SPECIFIED GLAZING LEGEND: (GL05) EXTERNAL FIXED & OPERABLE GLASS	(FC01)				
GLAZING LEGEND: GL05 EXTERNAL FIXED & OPERABLE GLASS	FC02				
GL05 EXTERNAL FIXED & OPERABLE GLASS	(BOL2)	BOLLARD AS SPECIFIED			
	GLAZ	ING LEGEND:			
	GL05	EXTERNAL FIXED & OPERABLE GLASS			
(GL06) EXTERNAL GLASS LOUVRES	(GL06)	EXTERNAL GLASS LOUVRES			
GL07 BACK-PAINTED GLASS EXTERNAL COLOURED GLASS	GL07				
GL08 EXTERNAL FIXED & OPERABLE GLASS	(GL08)	EXTERNAL FIXED & OPERABLE GLASS			

GRAY PUKSAND

DISCLAIMER

This document may not be secure, may be corrupted in transmission or due to software incompatibility and/or may be amended or altered by third parties after leaving Gray Puksand's possession

Gray Puksand is not responsible for and accepts no liability for such matters. Subject only to any conflicting provision within any prior binding agreement by Gray Puksand (which agreement may also contain additional conditions relating to this document and its use):

 The content of this document is confidential and copyright in it belongs to Gray Puksand. They are permitted only to be opened, read and used by the addressee. 2. All users of this document must carry out all relevant investigations and must

examine, take advice as required and satisfy themselves concerning the contents, correctness and sufficiency of the attachment and its contents for their purposes. 3. To the extent permitted by law, all conditions and warranties concerning this document or any use to which they may be put (whether as to quality, outcome, fitness, care, skill or otherwise) whether express or implied by statute, common law,

equity, trade, custom or usage or otherwise are expressly excluded.

4. Any person using or relaying document releases indemnifies, and will keep indemnified, Gray Puksand against all claims, liabilities, loss, costs and expenses arising directly or indirectly out of or in connection with such use or reliance including without limitation any misrepresentation, error or defect in this document.

Contractors to use Architectural drawings for set out. Contractors to check & verify all Dimensions on Site prior to Construction/Fabrication. Figured Dimensions take precedence over Scaled Dimensions. Any Discrepancies should be immediatley referred to the Architect. All work to comply with N.C.C. Statutory Authorities & Relevant Australian Standards.

NSW Nominated Architects Scott Moylan 7147 Craig Saltmarsh 6569



REV	DESCRIPTIC	DN	DATE
1	ISSUE FOR	CONSTRUCTION	28 MAY 21
PRO	IECT NO	220067	

DRAWN Author CHECKED Checker APPROVED

Approver

BANKSTOWN NORTH PUBLIC SCHOOL 322 Hume Hwy, Bankstown

NSW 2200

PRELIMINARY

ELEVATIONS

DWG #	A204	REV	1
SCALE @ A1	1 : 100		



SECTION A-A - PART 1 1 SEC A132 1:100



SECTION A-A - PART 2 2 A131 1 : 100

GRAY PUKSAND

DISCLAIMER

This document may not be secure, may be corrupted in transmission or due to software incompatibility and/or may be amended or altered by third parties after leaving Gray Puksand's possession

Gray Puksand is not responsible for and accepts no liability for such matters. Subject only to any conflicting provision within any prior binding agreement by Gray Puksand (which agreement may also contain additional conditions relating to this document and its use):

 The content of this document is confidential and copyright in it belongs to Gray Puksand. They are permitted only to be opened, read and used by the addressee. 2. All users of this document must carry out all relevant investigations and must

examine, take advice as required and satisfy themselves concerning the contents, correctness and sufficiency of the attachment and its contents for their purposes. 3. To the extent permitted by law, all conditions and warranties concerning this document or any use to which they may be put (whether as to quality, outcome, fitness, care, skill or otherwise) whether express or implied by statute, common law,

equity, trade, custom or usage or otherwise are expressly excluded.

4. Any person using or relaying document releases indemnifies, and will keep indemnified, Gray Puksand against all claims, liabilities, loss, costs and expenses arising directly or indirectly out of or in connection with such use or reliance including without limitation any misrepresentation, error or defect in this document.

Contractors to use Architectural drawings for set out. Contractors to check & verify all Dimensions on Site prior to Construction/Fabrication. Figured Dimensions take precedence over Scaled Dimensions. Any Discrepancies should be immediatley referred to the Architect. All work to comply with N.C.C. Statutory Authorities & Relevant Australian Standards.

NSW Nominated Architects Scott Moylan 7147 Craig Saltmarsh 6569



REV	DESCRIPTION	1		DATE
1	ISSUE FOR C	ONSTRUCTION	N	28 MAY 21
PROJ	ECT NO	220067		
DRAV		Author		
CHEC	CKED	Checker		\searrow

BANKSTOWN NORTH PUBLIC SCHOOL 322 Hume Hwy, Bankstown

NSW 2200


Approver

PRELIMINARY


SECTIONS

APPROVED

DWG #	A211	REV	1
SCALE @ A1	1 : 100		

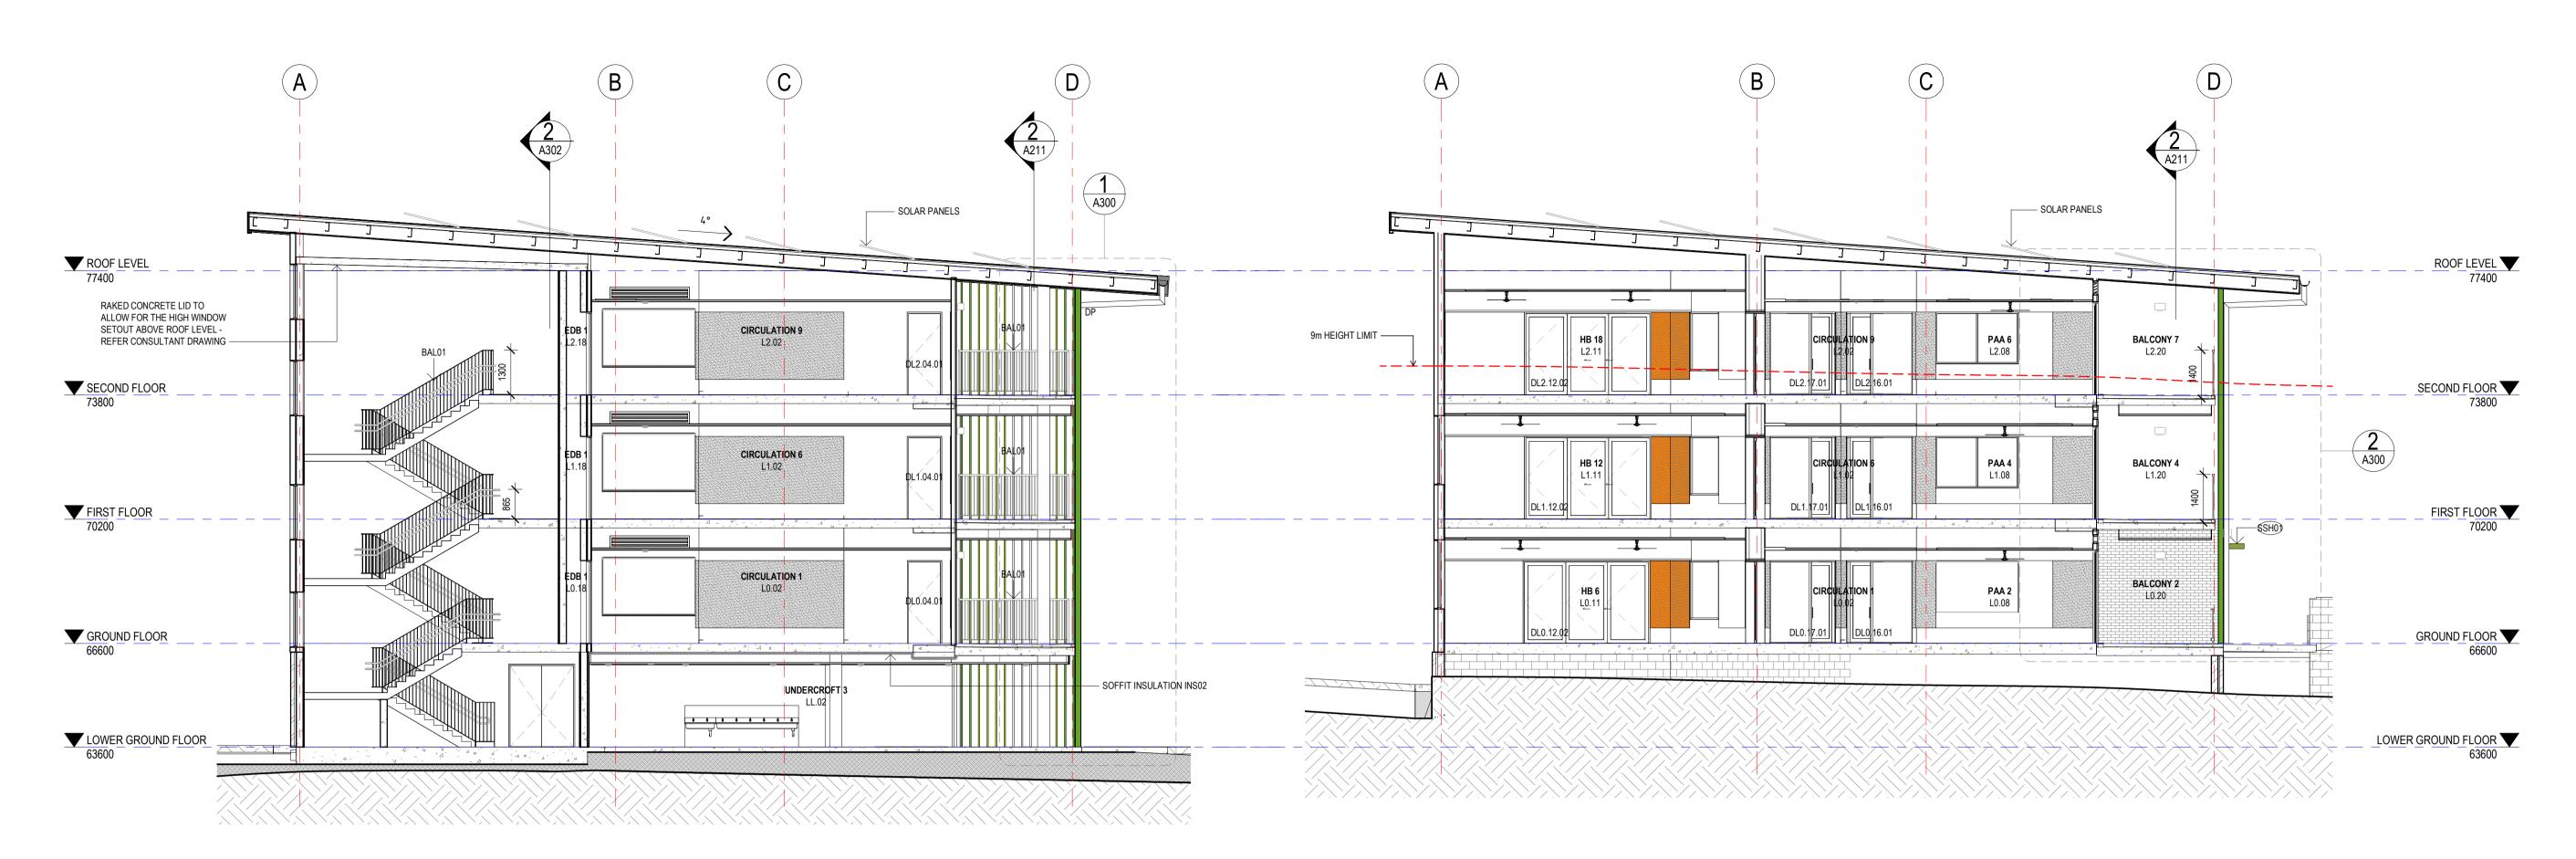

SECTION B-B - WEST BLOCK 1 SEC A131 1:100

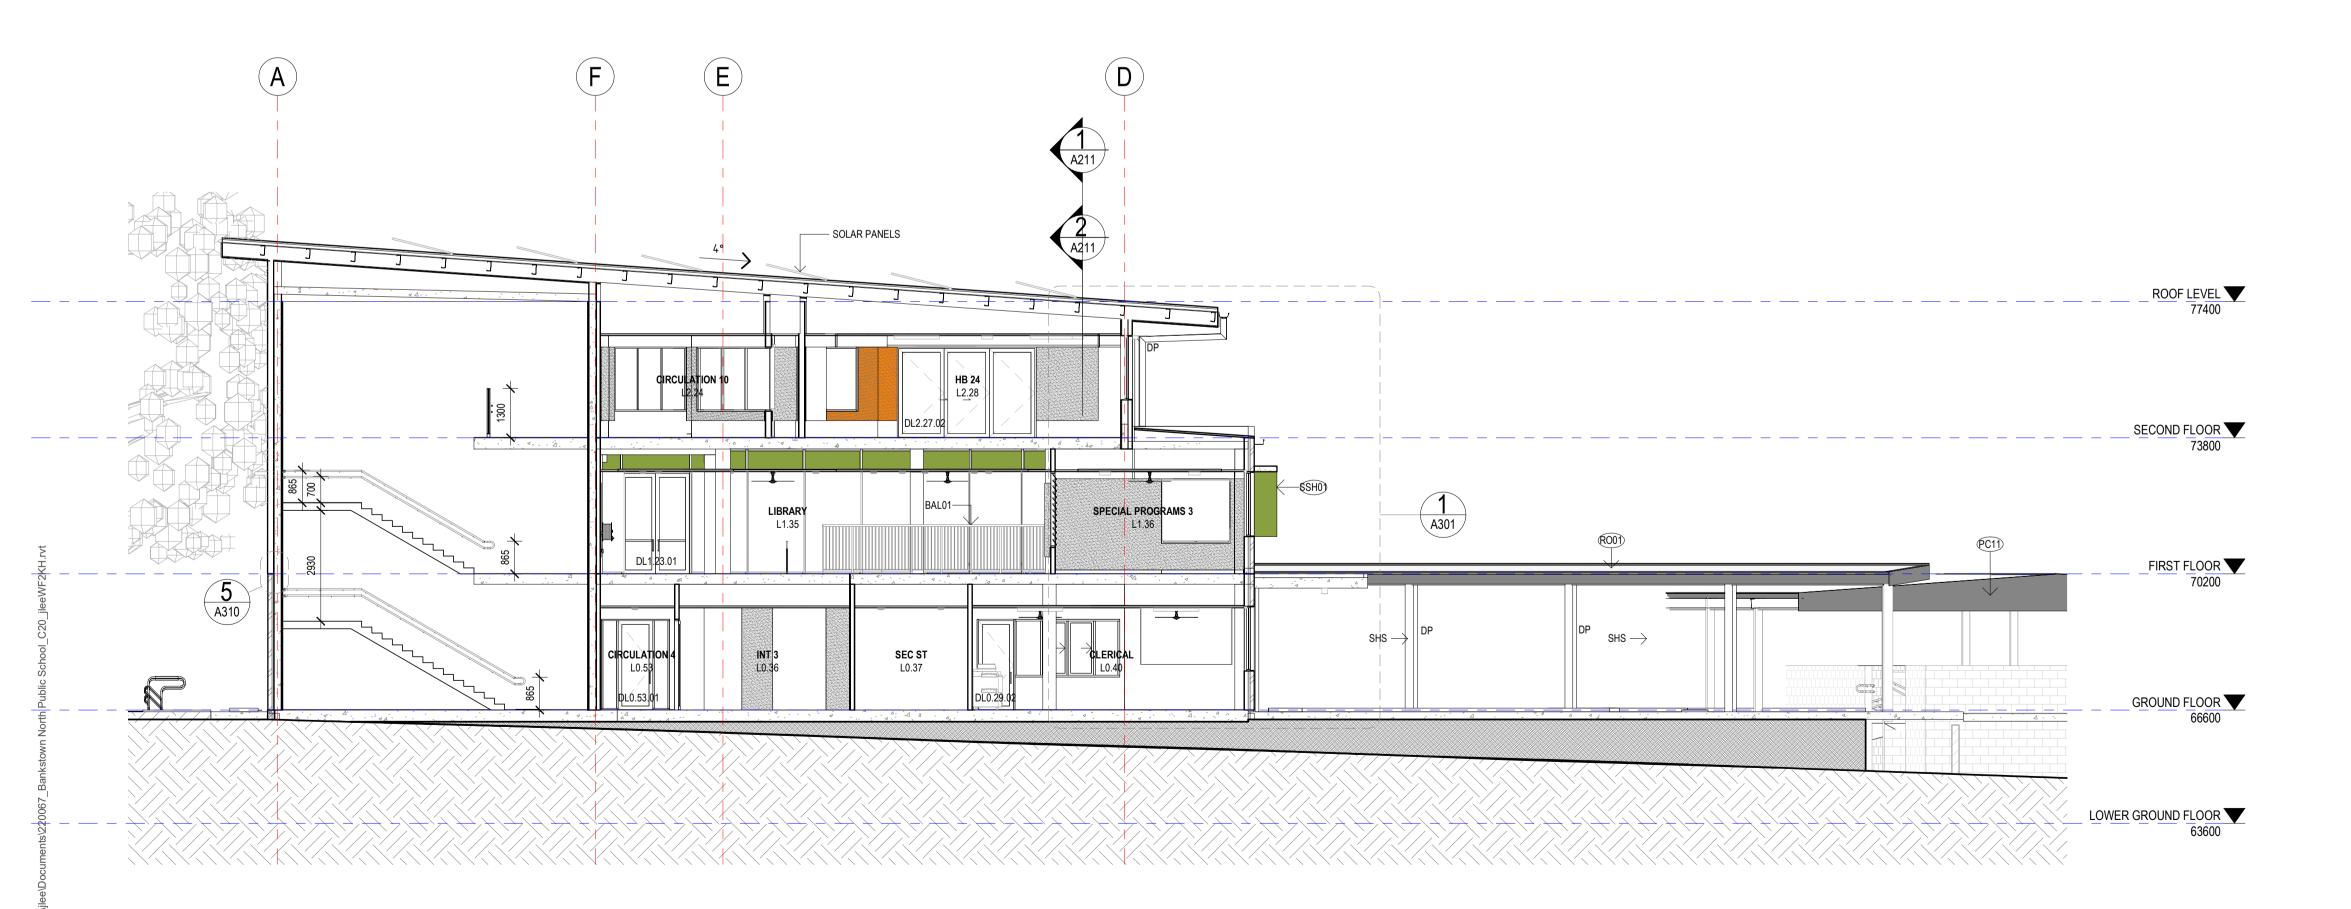



2 SECTION C-C - WEST BLOCK A131 1:100

GRAY PUKSAND

DISCLAIMER

This document may not be secure, may be corrupted in transmission or due to software incompatibility and/or may be amended or altered by third parties after leaving Gray Puksand's possession

Gray Puksand is not responsible for and accepts no liability for such matters. Subject (which agreement may also contain additional conditions relating to this document and its use):

1. The content of this document is confidential and copyright in it belongs to Gray Puksand. They are permitted only to be opened, read and used by the addressee. 2. All users of this document must carry out all relevant investigations and must

examine, take advice as required and satisfy themselves concerning the contents, correctness and sufficiency of the attachment and its contents for their purposes. 3. To the extent permitted by law, all conditions and warranties concerning this document or any use to which they may be put (whether as to quality, outcome, fitness, care, skill or otherwise) whether express or implied by statute, common law,

equity, trade, custom or usage or otherwise are expressly excluded. 4. Any person using or relaying document releases indemnifies, and will keep indemnified, Gray Puksand against all claims, liabilities, loss, costs and expenses arising directly or indirectly out of or in connection with such use or reliance including without limitation any misrepresentation, error or defect in this document.

Contractors to use Architectural drawings for set out. Contractors to check & verify all Dimensions on Site prior to Construction/Fabrication. Figured Dimensions take precedence over Scaled Dimensions. Any Discrepancies should be immediatley referred to the Architect. All work to comply with N.C.C. Statutory Authorities & Relevant Australian Standards.

NSW Nominated Architects Scott Moylan 7147 Craig Saltmarsh 6569



REV	DESCRIPTION	N	DATE
1	ISSUE FOR C	ONSTRUCTION	28 MAY 21
PROJ	IECT NO	220067	
DRAV	٧N	Author	\frown
CHEC		Checker	(🗙)
UNE		CHECKEI	\checkmark

BANKSTOWN NORTH PUBLIC SCHOOL 322 Hume Hwy, Bankstown

NSW 2200


Approver

PRELIMINARY

SECTIONS

APPROVED

DWG #	A212	REV	1
SCALE @ A1	1 : 100		

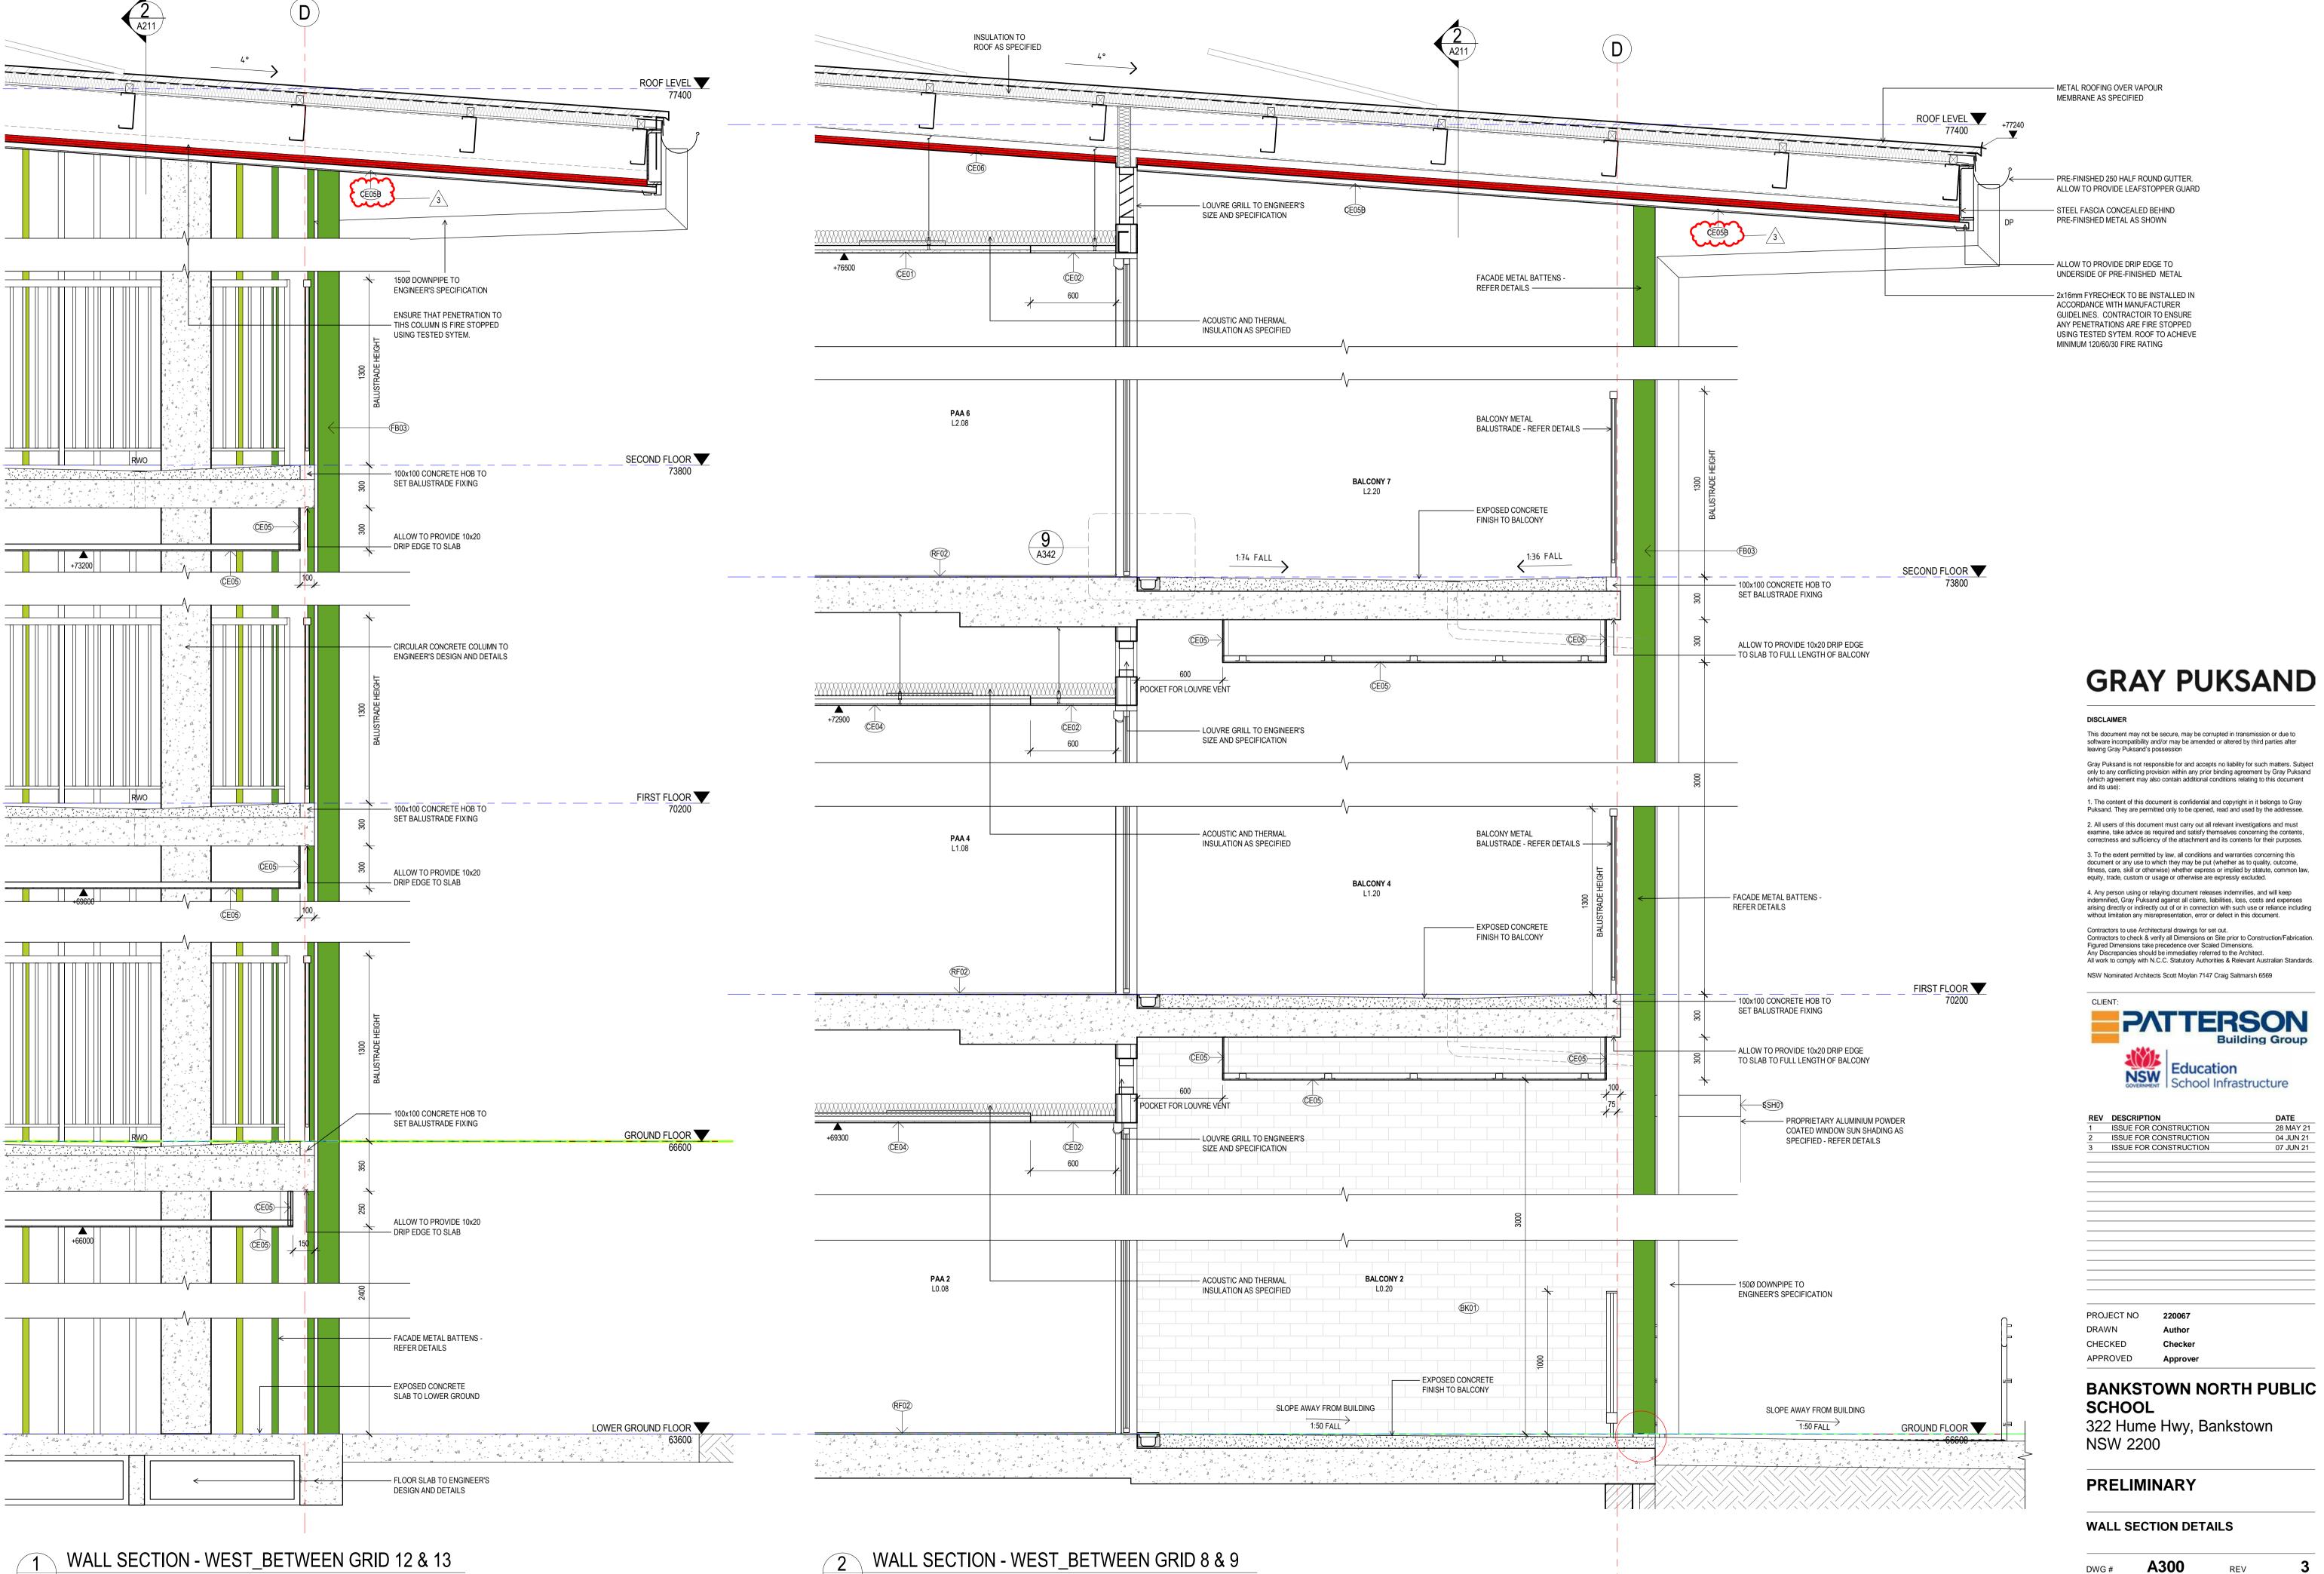

A212 1 : 20

WALL SECTION - WEST_BETWEEN GRID 8 & 9

A212 1 : 20

DWG #	A300	REV	3
SCALE @ A1	1 : 20		

A212 1 : 20

НВ 24 L2.28	·∕√		NERY SCHEDULE	ROOF
	CONCRETE HOB	FIXING TO I WALL AT 21 PRE-FINISH ON VERTIC	C 6 STEEL CLEAT DOWNPIPE FIXED TO 100 INTERVALS HED FIBER CEMENT CLADDING ALL AND HORIZONTAL TOPHATS COATED ALUMINIUM COLOUR TO MATCH ROOF 4°	
		3800		
	(WT36)	SPECIAL PROGRAMS 3 L1.36		WT20
	+69300			
		CLERICAL L0.40	FLOOR SLAB TO ENGINEER'S DESIGN AND DETAILS	WT20

(CE02)

600

CE05B

0......


(CE06)

 \rightarrow

BULKHEAD BEYOND ------

+76500

(CE02)

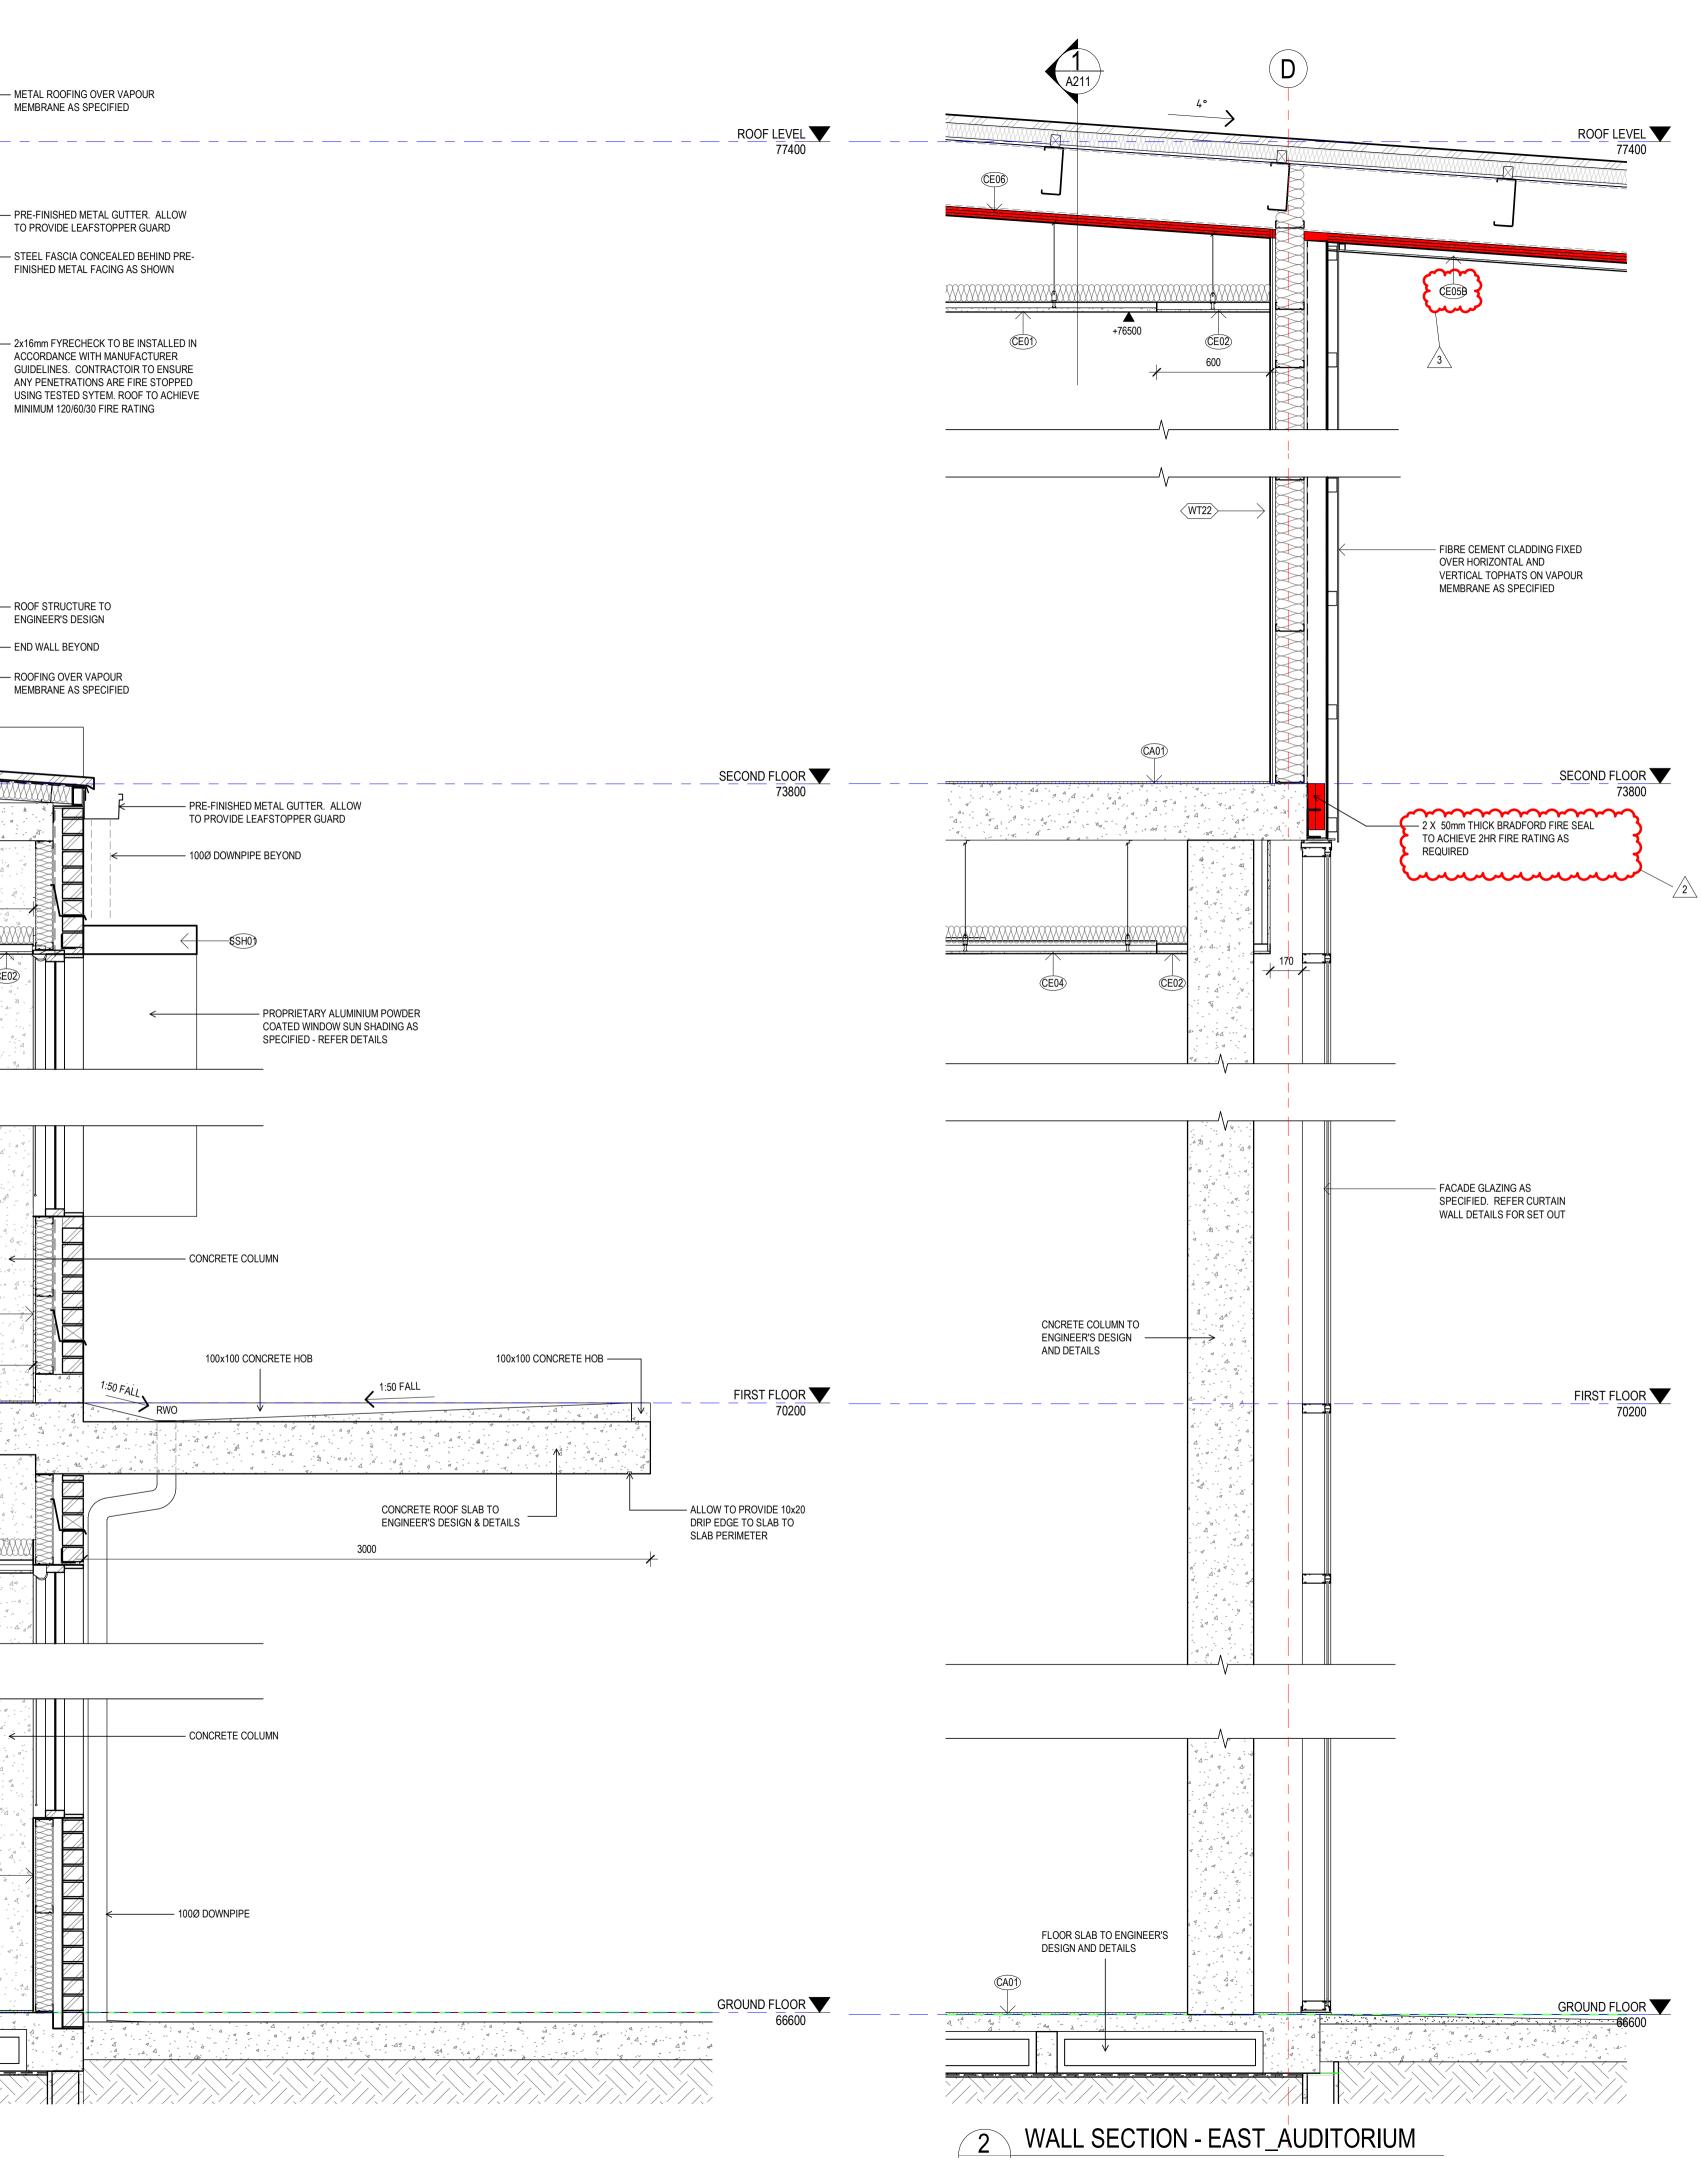

(2)	WALL SECTION
A134	1 : 20

GRAY PUKSAND

DISCLAIMER

This document may not be secure, may be corrupted in transmission or due to software incompatibility and/or may be amended or altered by third parties after leaving Gray Puksand's possession

Gray Puksand is not responsible for and accepts no liability for such matters. Subject only to any conflicting provision within any prior binding agreement by Gray Puksand (which agreement may also contain additional conditions relating to this document and its use):

 The content of this document is confidential and copyright in it belongs to Gray Puksand. They are permitted only to be opened, read and used by the addressee. 2. All users of this document must carry out all relevant investigations and must

examine, take advice as required and satisfy themselves concerning the contents, correctness and sufficiency of the attachment and its contents for their purposes. 3. To the extent permitted by law, all conditions and warranties concerning this document or any use to which they may be put (whether as to quality, outcome, fitness, care, skill or otherwise) whether express or implied by statute, common law,

equity, trade, custom or usage or otherwise are expressly excluded.

4. Any person using or relaying document releases indemnifies, and will keep indemnified, Gray Puksand against all claims, liabilities, loss, costs and expenses arising directly or indirectly out of or in connection with such use or reliance including without limitation any misrepresentation, error or defect in this document.

Contractors to use Architectural drawings for set out. Contractors to check & verify all Dimensions on Site prior to Construction/Fabrication Figured Dimensions take precedence over Scaled Dimensions. Any Discrepancies should be immediately referred to the Architect. All work to comply with N.C.C. Statutory Authorities & Relevant Australian Standards.

NSW Nominated Architects Scott Moylan 7147 Craig Saltmarsh 6569



REV DESCRIPTION ISSUE FOR CONSTRUCTION ISSUE FOR CONSTRUCTION ISSUE FOR CONSTRUCTION

JA	ATE	
28	MAY 21	
)4	JUN 21	
)7	JUN 21	


PROJECT NO 220067 DRAWN Author CHECKED Checker APPROVED Approver

BANKSTOWN NORTH PUBLIC SCHOOL

322 Hume Hwy, Bankstown NSW 2200

PRELIMINARY

DWG #	A301	REV	3
SCALE @ A1	1 : 20		

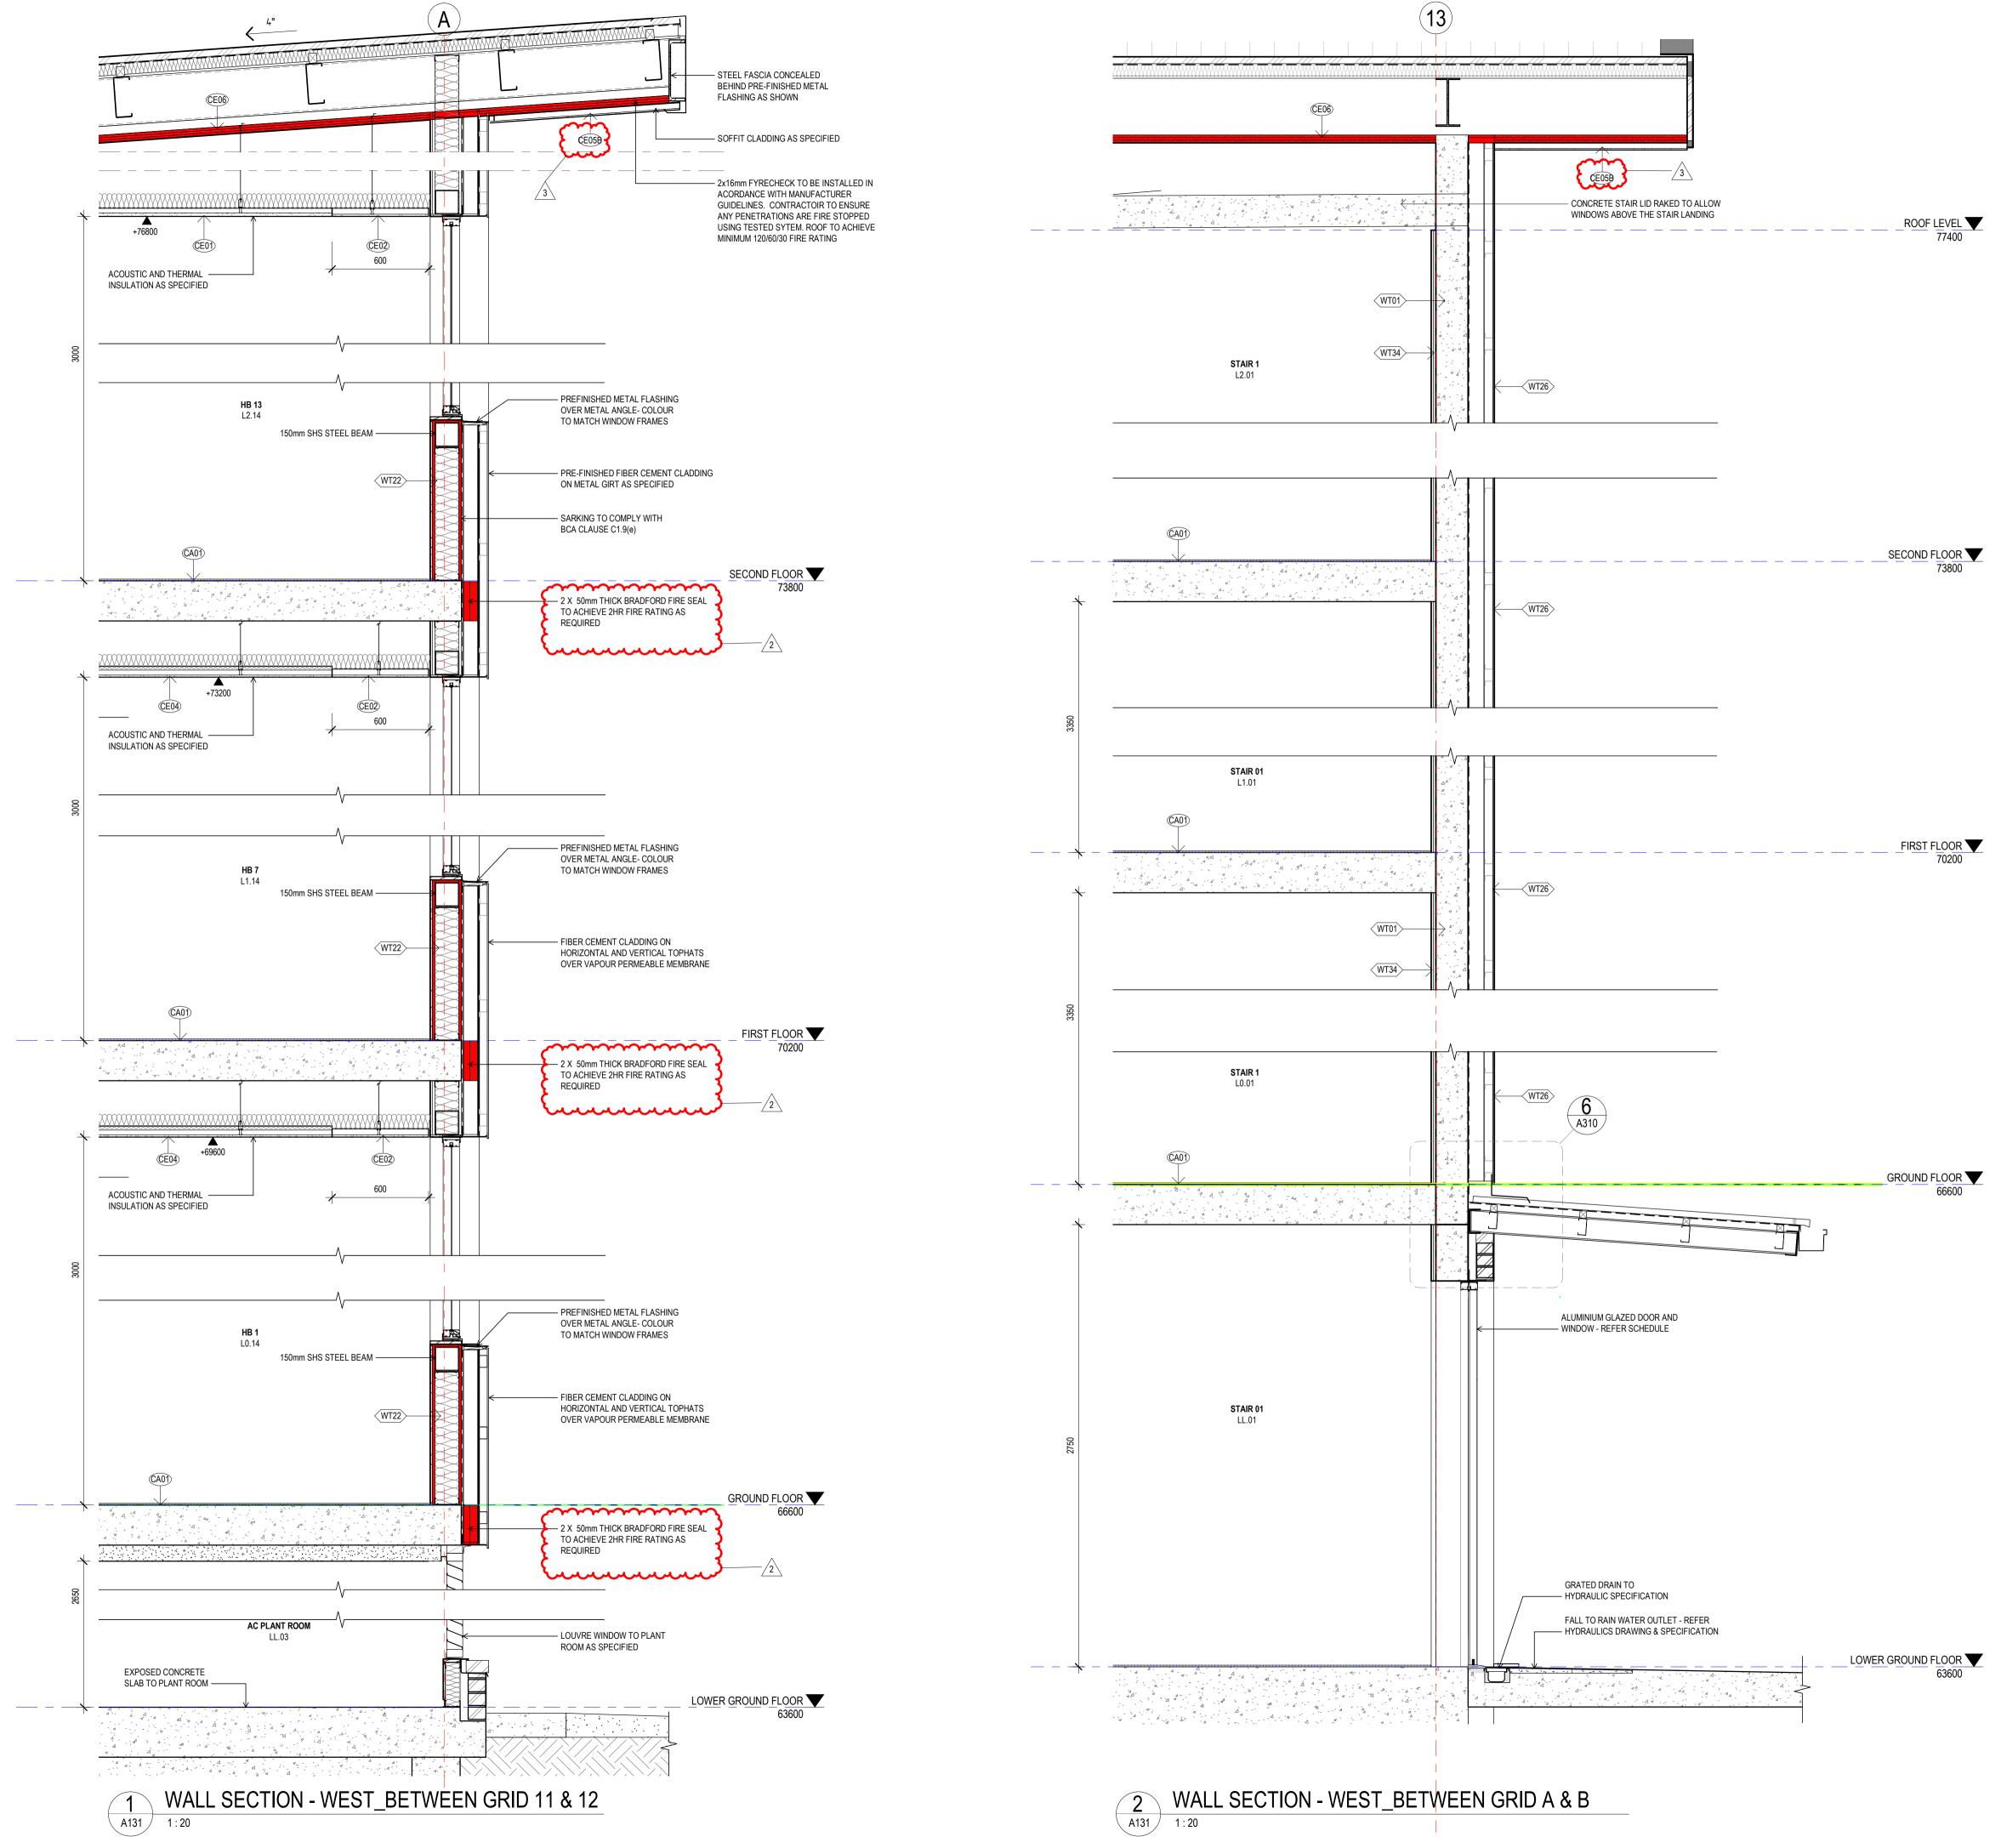

DISCLAIMER

This document may not be secure, may be corrupted in transmission or due to software incompatibility and/or may be amended or altered by third parties after leaving Gray Puksand's possession Gray Puksand is not responsible for and accepts no liability for such matters. Subject

(which agreement may also contain additional conditions relating to this document and its use):

1. The content of this document is confidential and copyright in it belongs to Gray Puksand. They are permitted only to be opened, read and used by the addressee 2. All users of this document must carry out all relevant investigations and must

examine, take advice as required and satisfy themselves concerning the contents, correctness and sufficiency of the attachment and its contents for their purpose 3. To the extent permitted by law, all conditions and warranties concerning this

document or any use to which they may be put (whether as to quality, outcome, fitness, care, skill or otherwise) whether express or implied by statute, common law, equity, trade, custom or usage or otherwise are expressly excluded.

4. Any person using or relaying document releases indemnifies, and will keep indemnified, Gray Puksand against all claims, liabilities, loss, costs and expenses arising directly or indirectly out of or in connection with such use or reliance including without indirectly or indirectly out of or in connection with such use or reliance including without limitation any misrepresentation, error or defect in this document.

Contractors to use Architectural drawings for set out. Contractors to check & verify all Dimensions on Site prior to Construction/Fabrication Figured Dimensions take precedence over Scaled Dimensions. Any Discrepancies should be immediately referred to the Architect. All work to comply with N.C.C. Statutory Authorities & Relevant Australian Standards.

NSW Nominated Architects Scott Moylan 7147 Craig Saltmarsh 6569



REV DESCRIPTION ISSUE FOR CONSTRUCTION ISSUE FOR CONSTRUCTION ISSUE FOR CONSTRUCTION DATE 28 MAY 21 04 JUN 21 07 JUN 21

PROJECT NO 220067 DRAWN CHECKED APPROVED


Author Checker Approver

BANKSTOWN NORTH PUBLIC SCHOOL


322 Hume Hwy, Bankstown NSW 2200

PRELIMINARY

DWG #	A302	REV	3
SCALE @ A1	1 : 20		

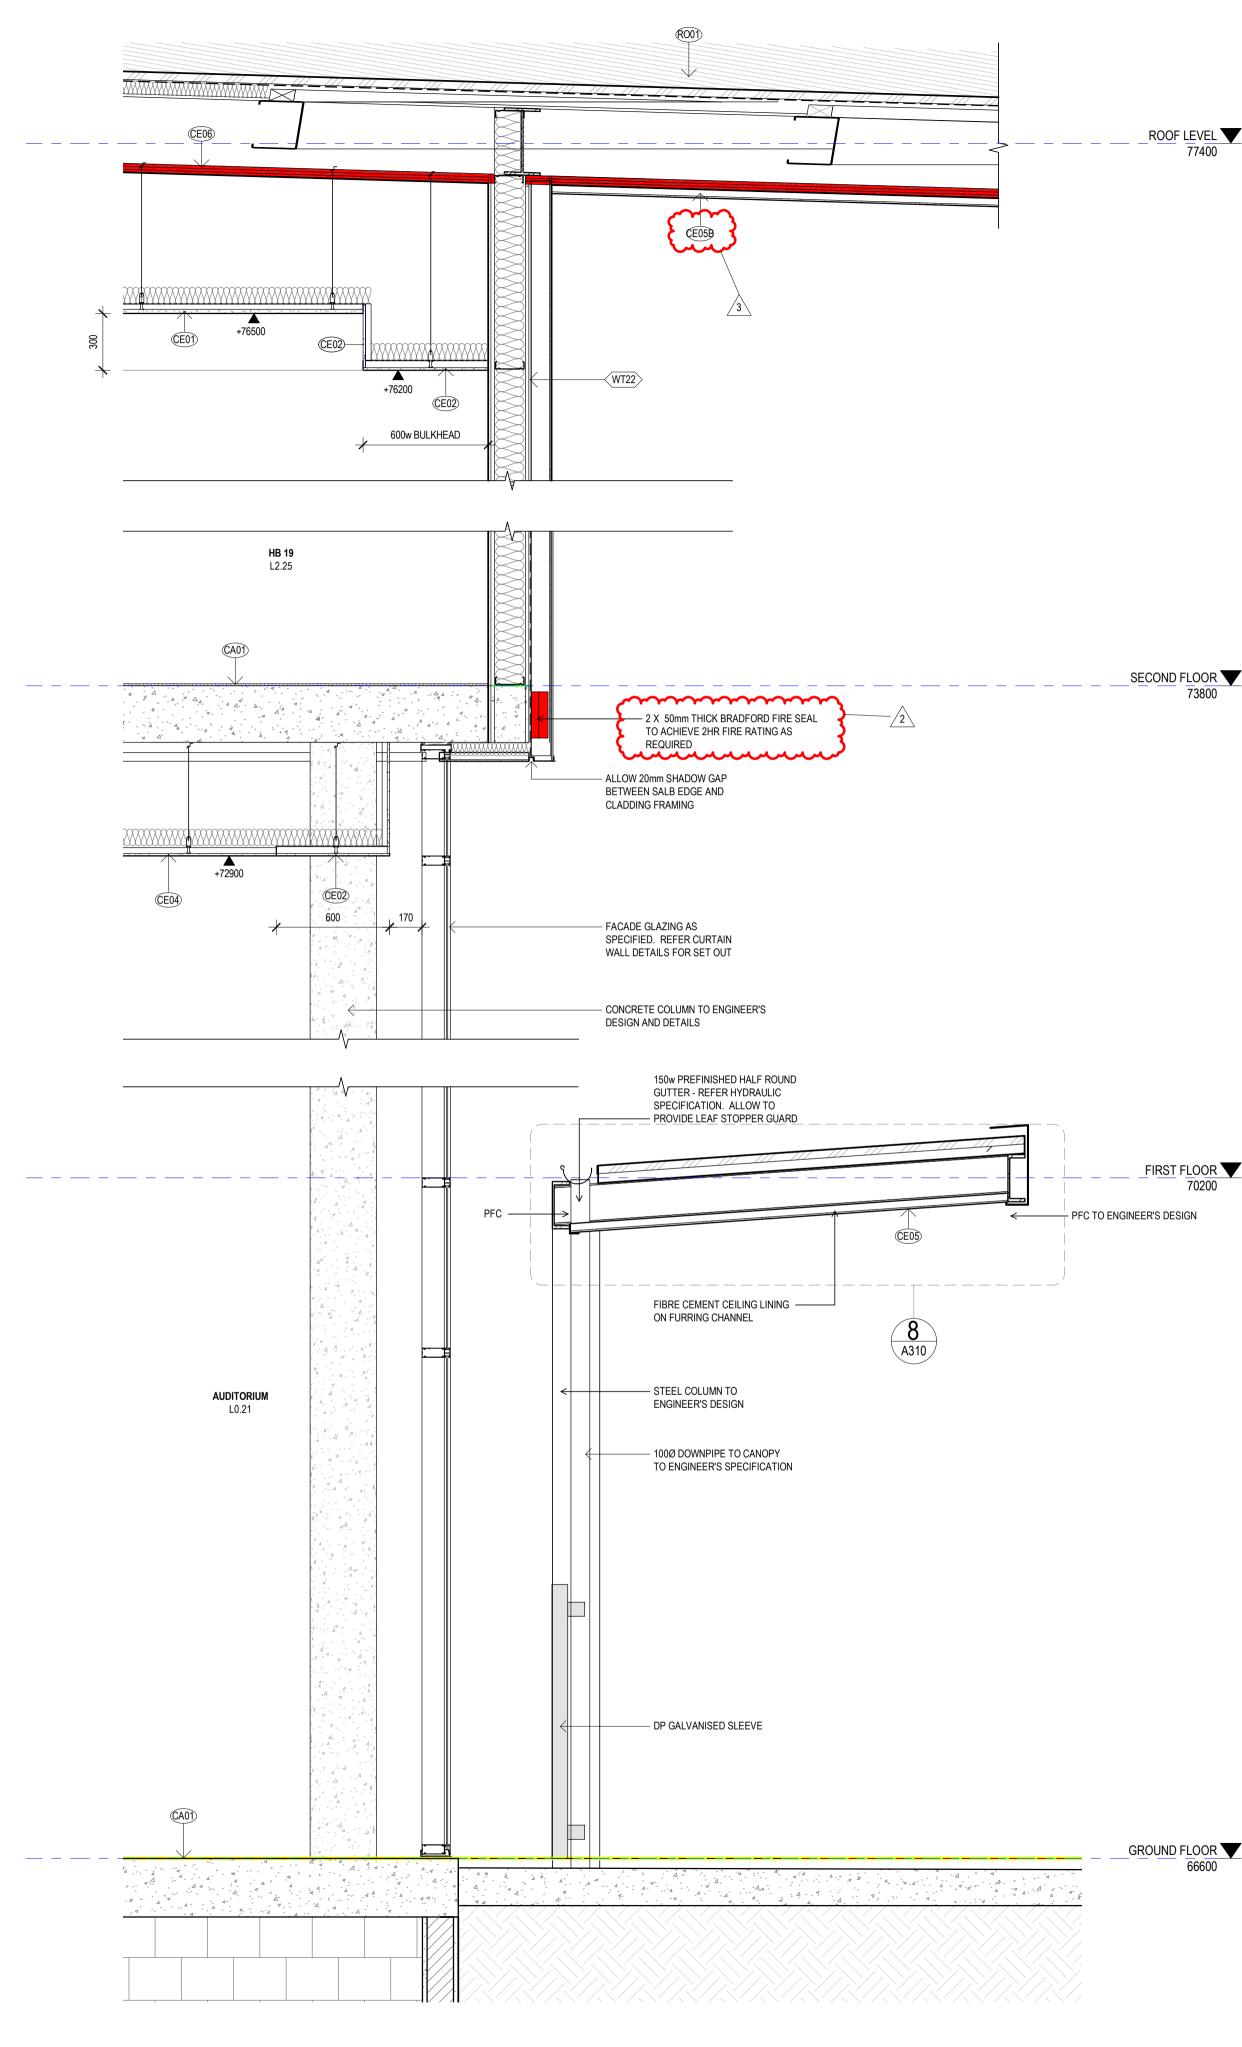

WALL SECTION - EAST_BRIDGE 1

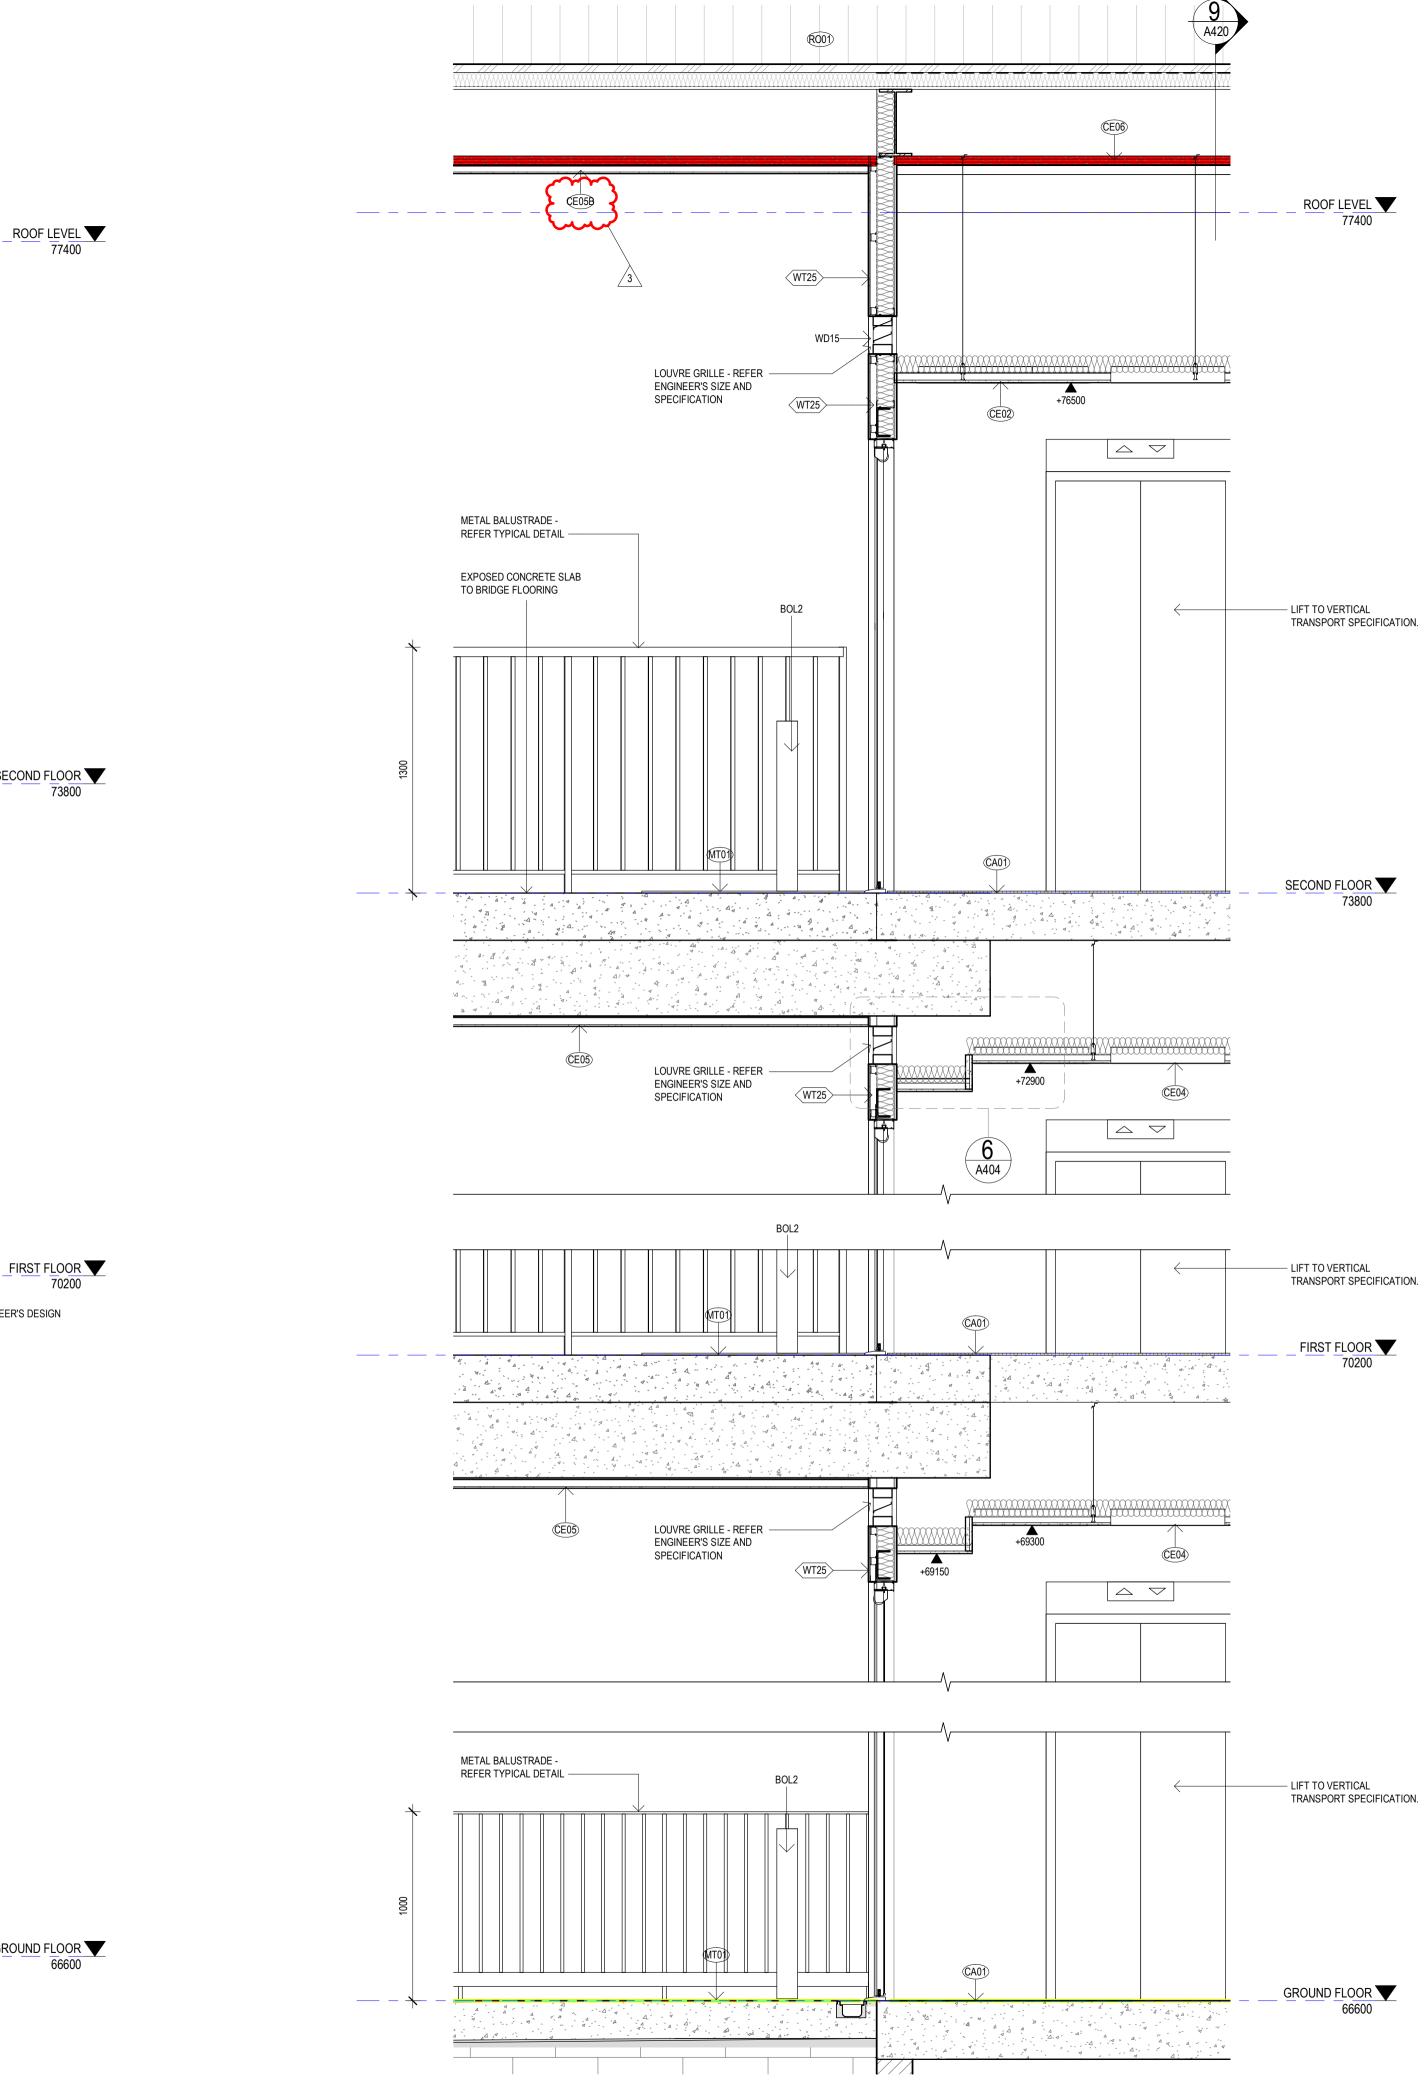



DISCLAIMER

This document may not be secure, may be corrupted in transmission or due to software incompatibility and/or may be amended or altered by third parties after leaving Gray Puksand's possession Gray Puksand is not responsible for and accepts no liability for such matters. Subject

only to any conflicting provision within any prior binding agreement by Gray Puksand (which agreement may also contain additional conditions relating to this document and its use):

1. The content of this document is confidential and copyright in it belongs to Gray Puksand. They are permitted only to be opened, read and used by the addressee 2. All users of this document must carry out all relevant investigations and must examine, take advice as required and satisfy themselves concerning the contents,

correctness and sufficiency of the attachment and its contents for their purposes 3. To the extent permitted by law, all conditions and warranties concerning this document or any use to which they may be put (whether as to quality, outcome, fitness, care, skill or otherwise) whether express or implied by statute, common law,

equity, trade, custom or usage or otherwise are expressly excluded. 4. Any person using or relaying document releases indemnifies, and will keep indemnified, Gray Puksand against all claims, liabilities, loss, costs and expenses arising directly or indirectly out of or in connection with such use or reliance including without limitation any misrepresentation, error or defect in this document.

Contractors to use Architectural drawings for set out. Contractors to check & verify all Dimensions on Site prior to Construction/Fabrication Figured Dimensions take precedence over Scaled Dimensions.

Any Discrepancies should be immediately referred to the Architect. All work to comply with N.C.C. Statutory Authorities & Relevant Australian Standards. NSW Nominated Architects Scott Moylan 7147 Craig Saltmarsh 6569




REV DESCRIPTION ISSUE FOR CONSTRUCTION ISSUE FOR CONSTRUCTION ISSUE FOR CONSTRUCTION DATE 28 MAY 21 04 JUN 21 07 JUN 21


PROJECT NO DRAWN CHECKED APPROVED


220067 Author Checker Approver

BANKSTOWN NORTH PUBLIC SCHOOL 322 Hume Hwy, Bankstown NSW 2200

DWG #	A303	REV	3
SCALE @ A1	1 : 20		

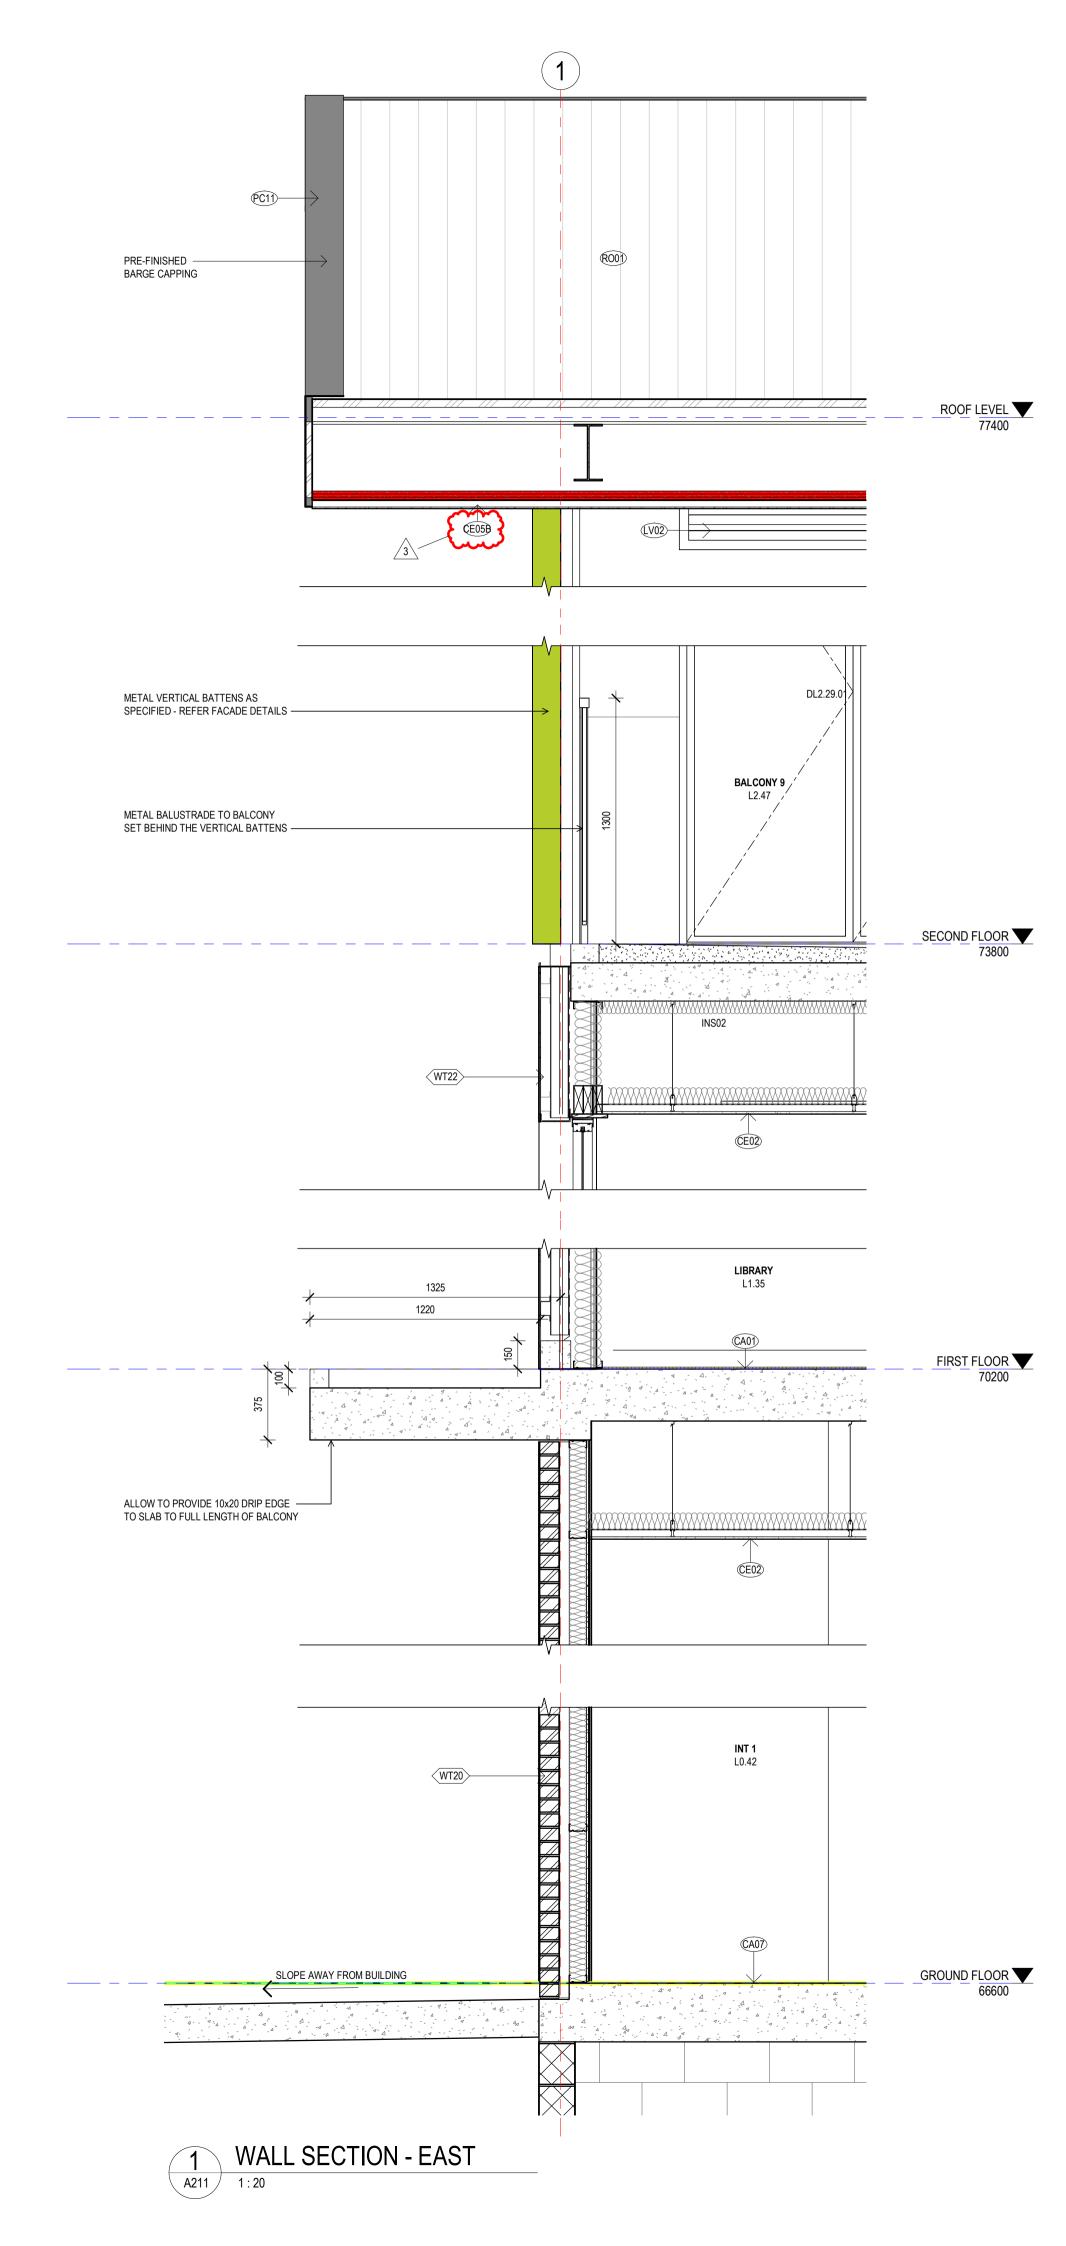

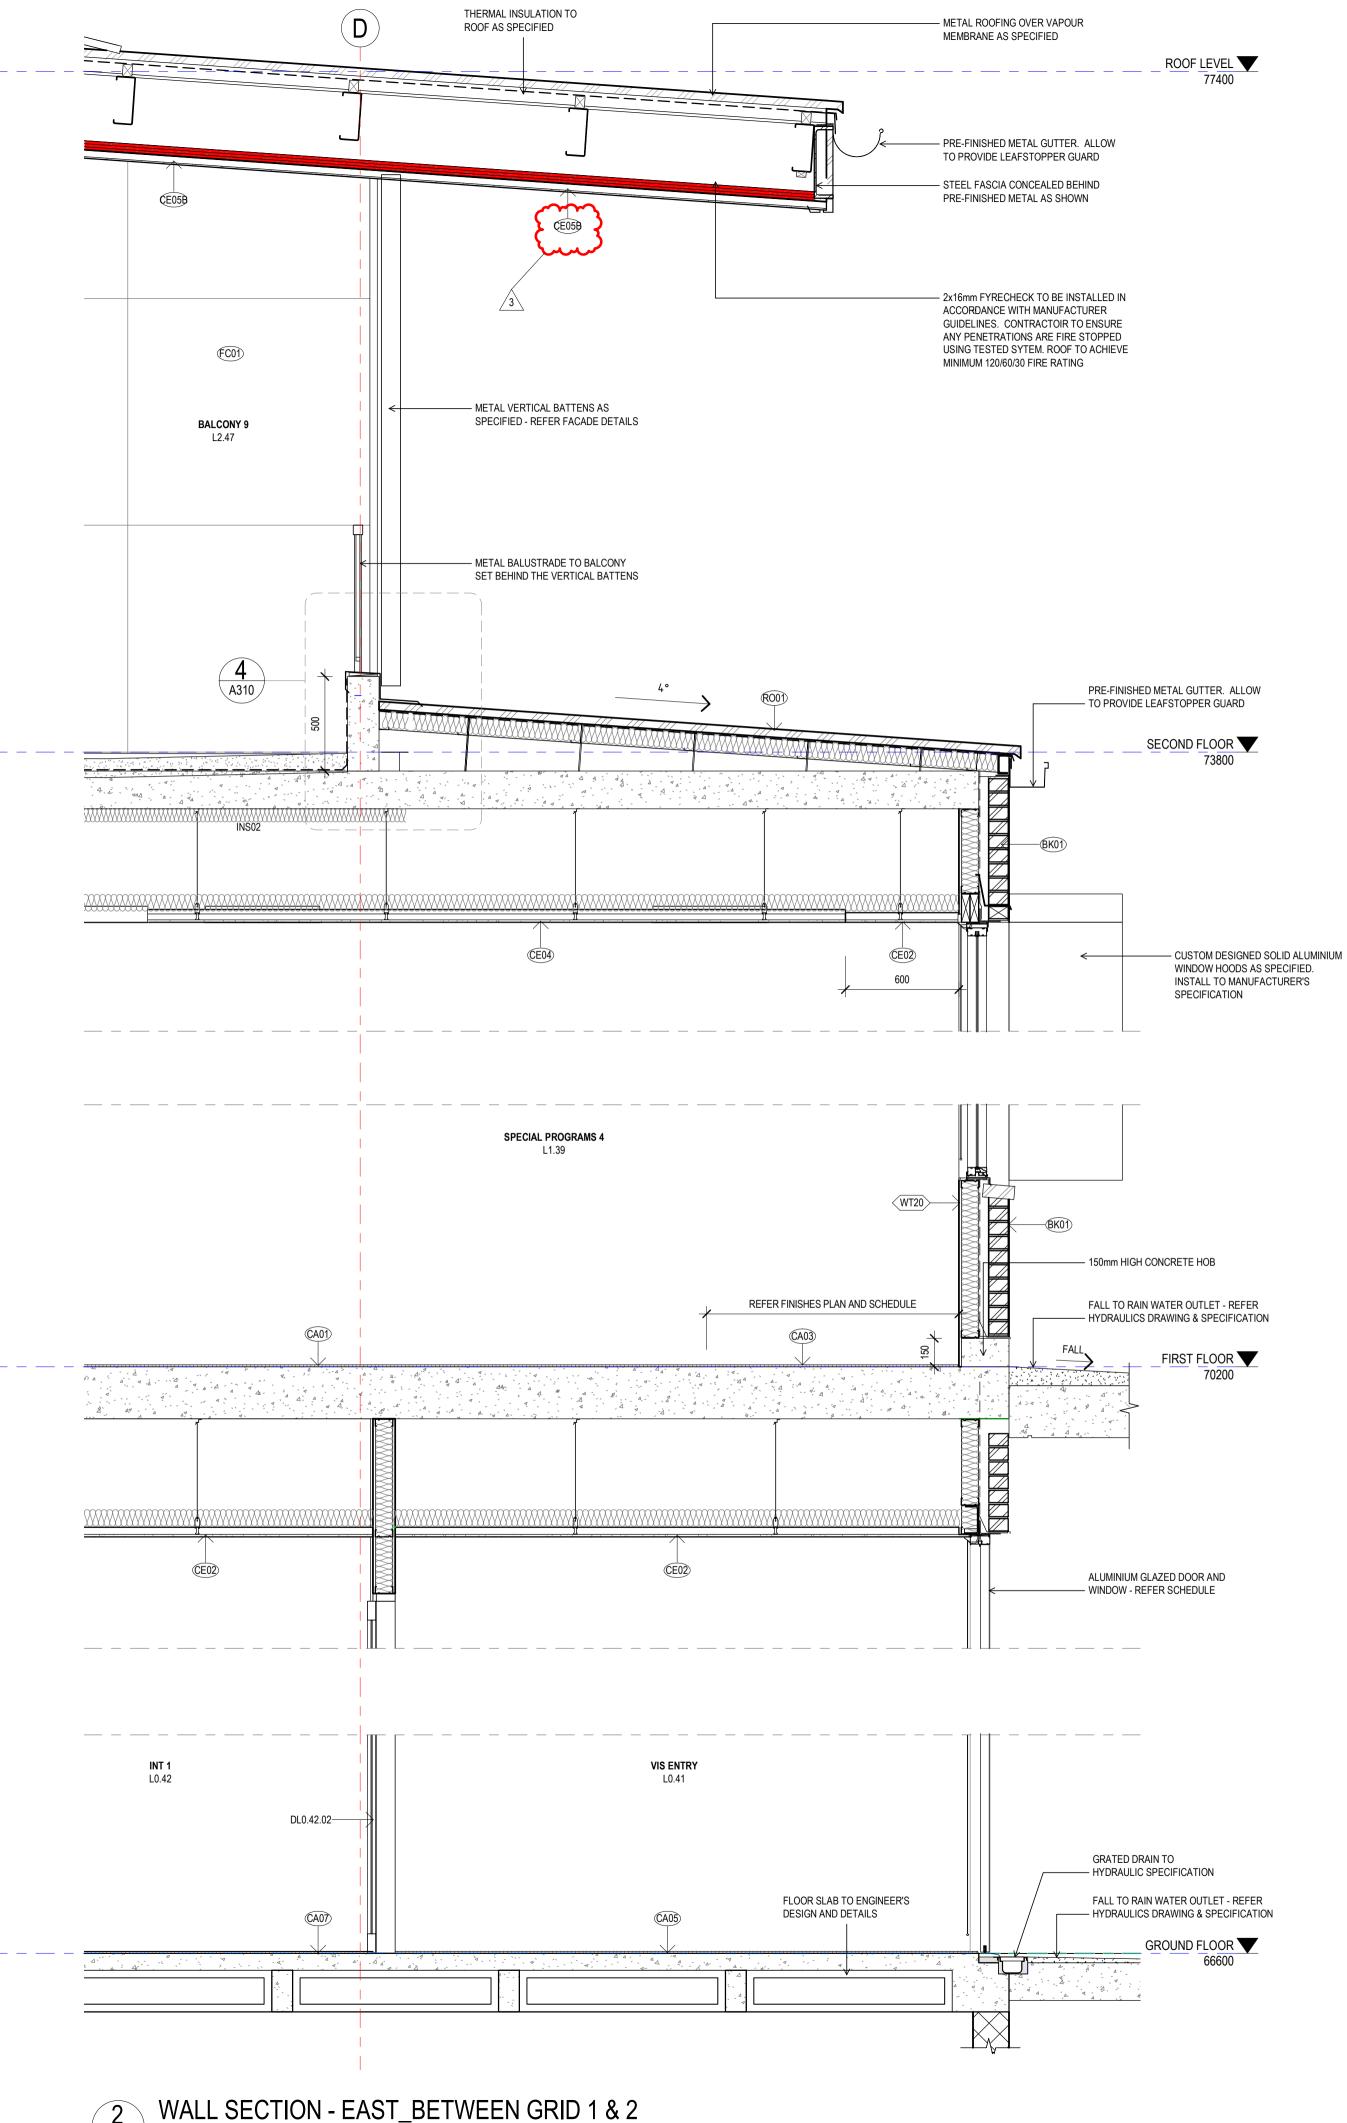

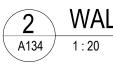

WALL SECTION - EAST_BETWEEN GRID 1 & 2



DISCLAIMER

This document may not be secure, may be corrupted in transmission or due to software incompatibility and/or may be amended or altered by third parties after leaving Gray Puksand's possession

Gray Puksand is not responsible for and accepts no liability for such matters. Subject (which agreement may also contain additional conditions relating to this document and its use):

1. The content of this document is confidential and copyright in it belongs to Gray Puksand. They are permitted only to be opened, read and used by the addressee. 2. All users of this document must carry out all relevant investigations and must

examine, take advice as required and satisfy themselves concerning the contents, correctness and sufficiency of the attachment and its contents for their purposes 3. To the extent permitted by law, all conditions and warranties concerning this

document or any use to which they may be put (whether as to quality, outcome, fitness, care, skill or otherwise) whether express or implied by statute, common law, equity, trade, custom or usage or otherwise are expressly excluded.

4. Any person using or relaying document releases indemnifies, and will keep indemnified, Gray Puksand against all claims, liabilities, loss, costs and expenses arising directly or indirectly out of or in connection with such use or reliance including without limitation any misrepresentation, error or defect in this document.

Contractors to use Architectural drawings for set out. Contractors to check & verify all Dimensions on Site prior to Construction/Fabrication Figured Dimensions take precedence over Scaled Dimensions. Any Discrepancies should be immediately referred to the Architect. All work to comply with N.C.C. Statutory Authorities & Relevant Australian Standards.

NSW Nominated Architects Scott Moylan 7147 Craig Saltmarsh 6569



REV DESCRIPTION ISSUE FOR CONSTRUCTION ISSUE FOR CONSTRUCTION ISSUE FOR CONSTRUCTION

JP	AIE .	
28	MAY 21	
04	JUN 21	
07	JUN 21	

PROJECT NO 220067


DRAWN CHECKED APPROVED

Author Checker Approver

BANKSTOWN NORTH PUBLIC SCHOOL 322 Hume Hwy, Bankstown

NSW 2200

DWG #	A304	REV	3
SCALE @ A1	1 : 20		

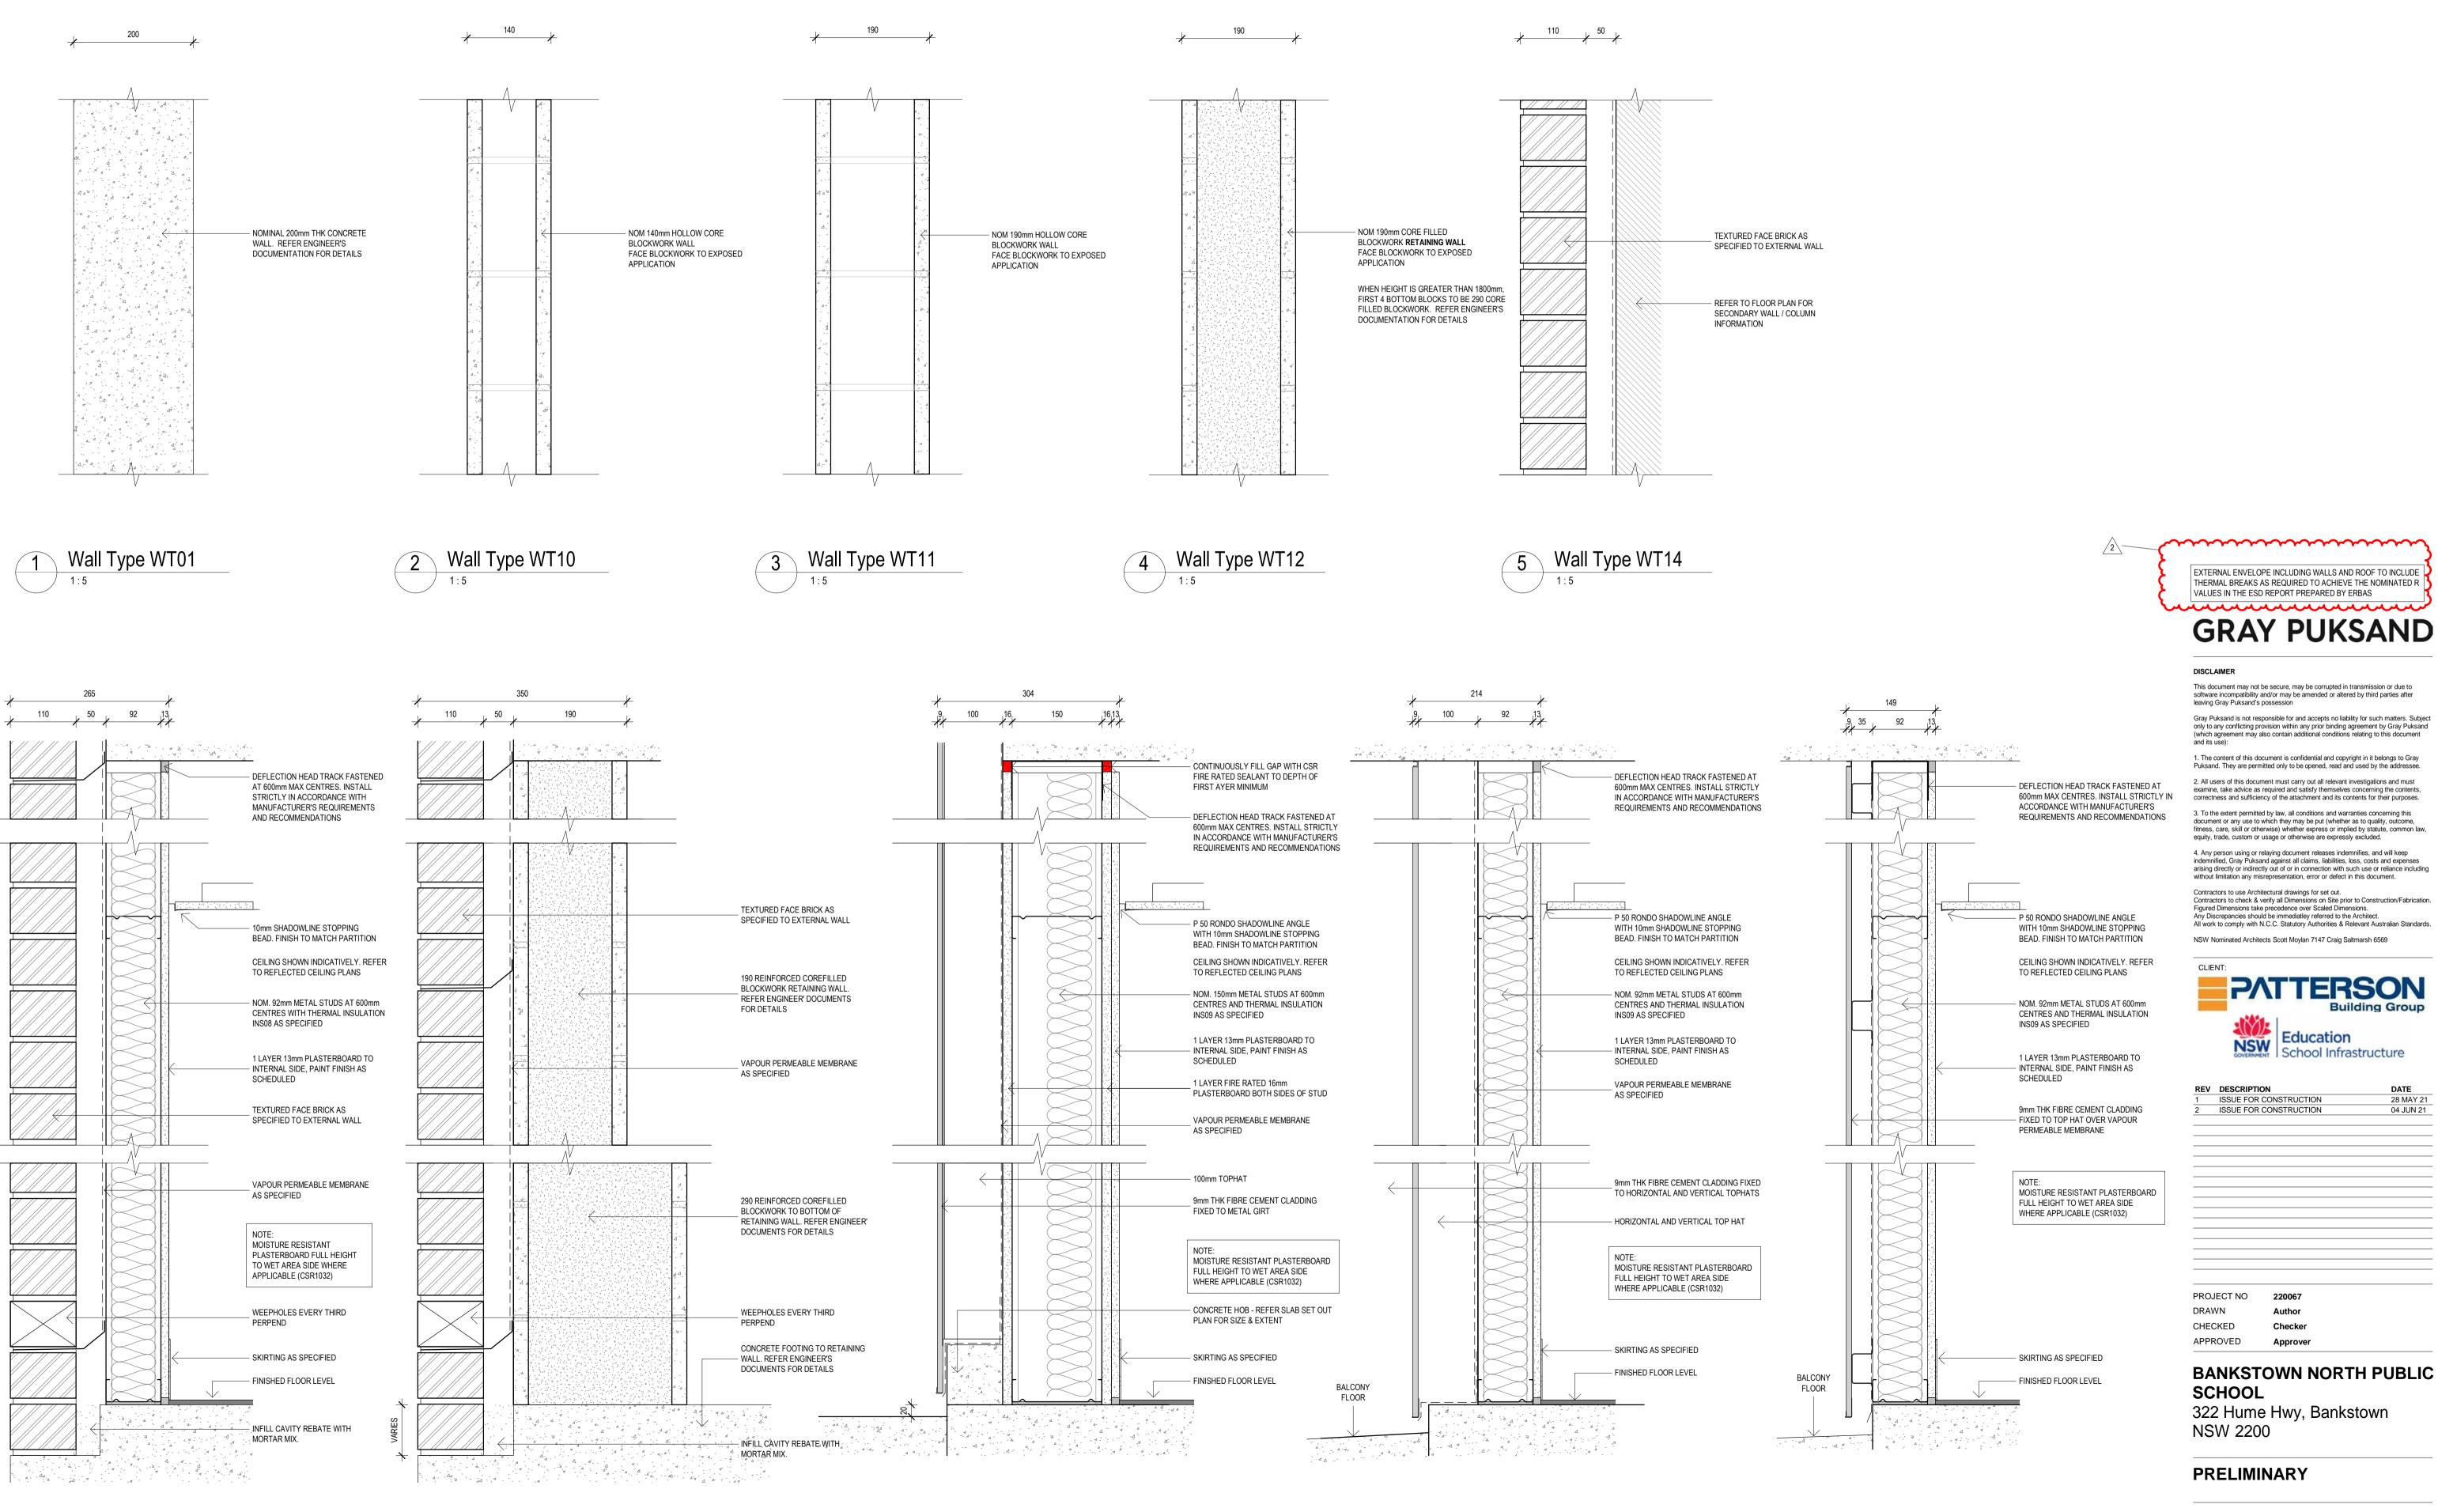



Wall Type WT21








WALL TYPES


DWG #	A320	REV	2
SCALE @ A1	1:5		

DATE


28 MAY 21


04 JUN 21

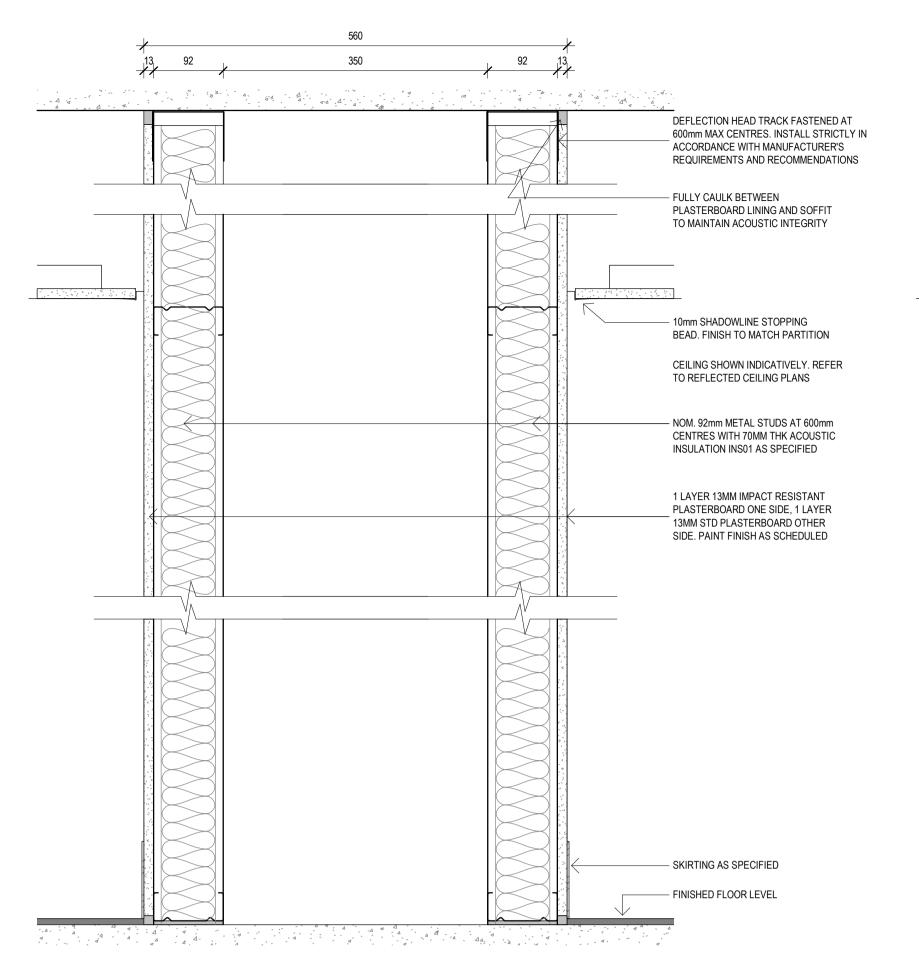

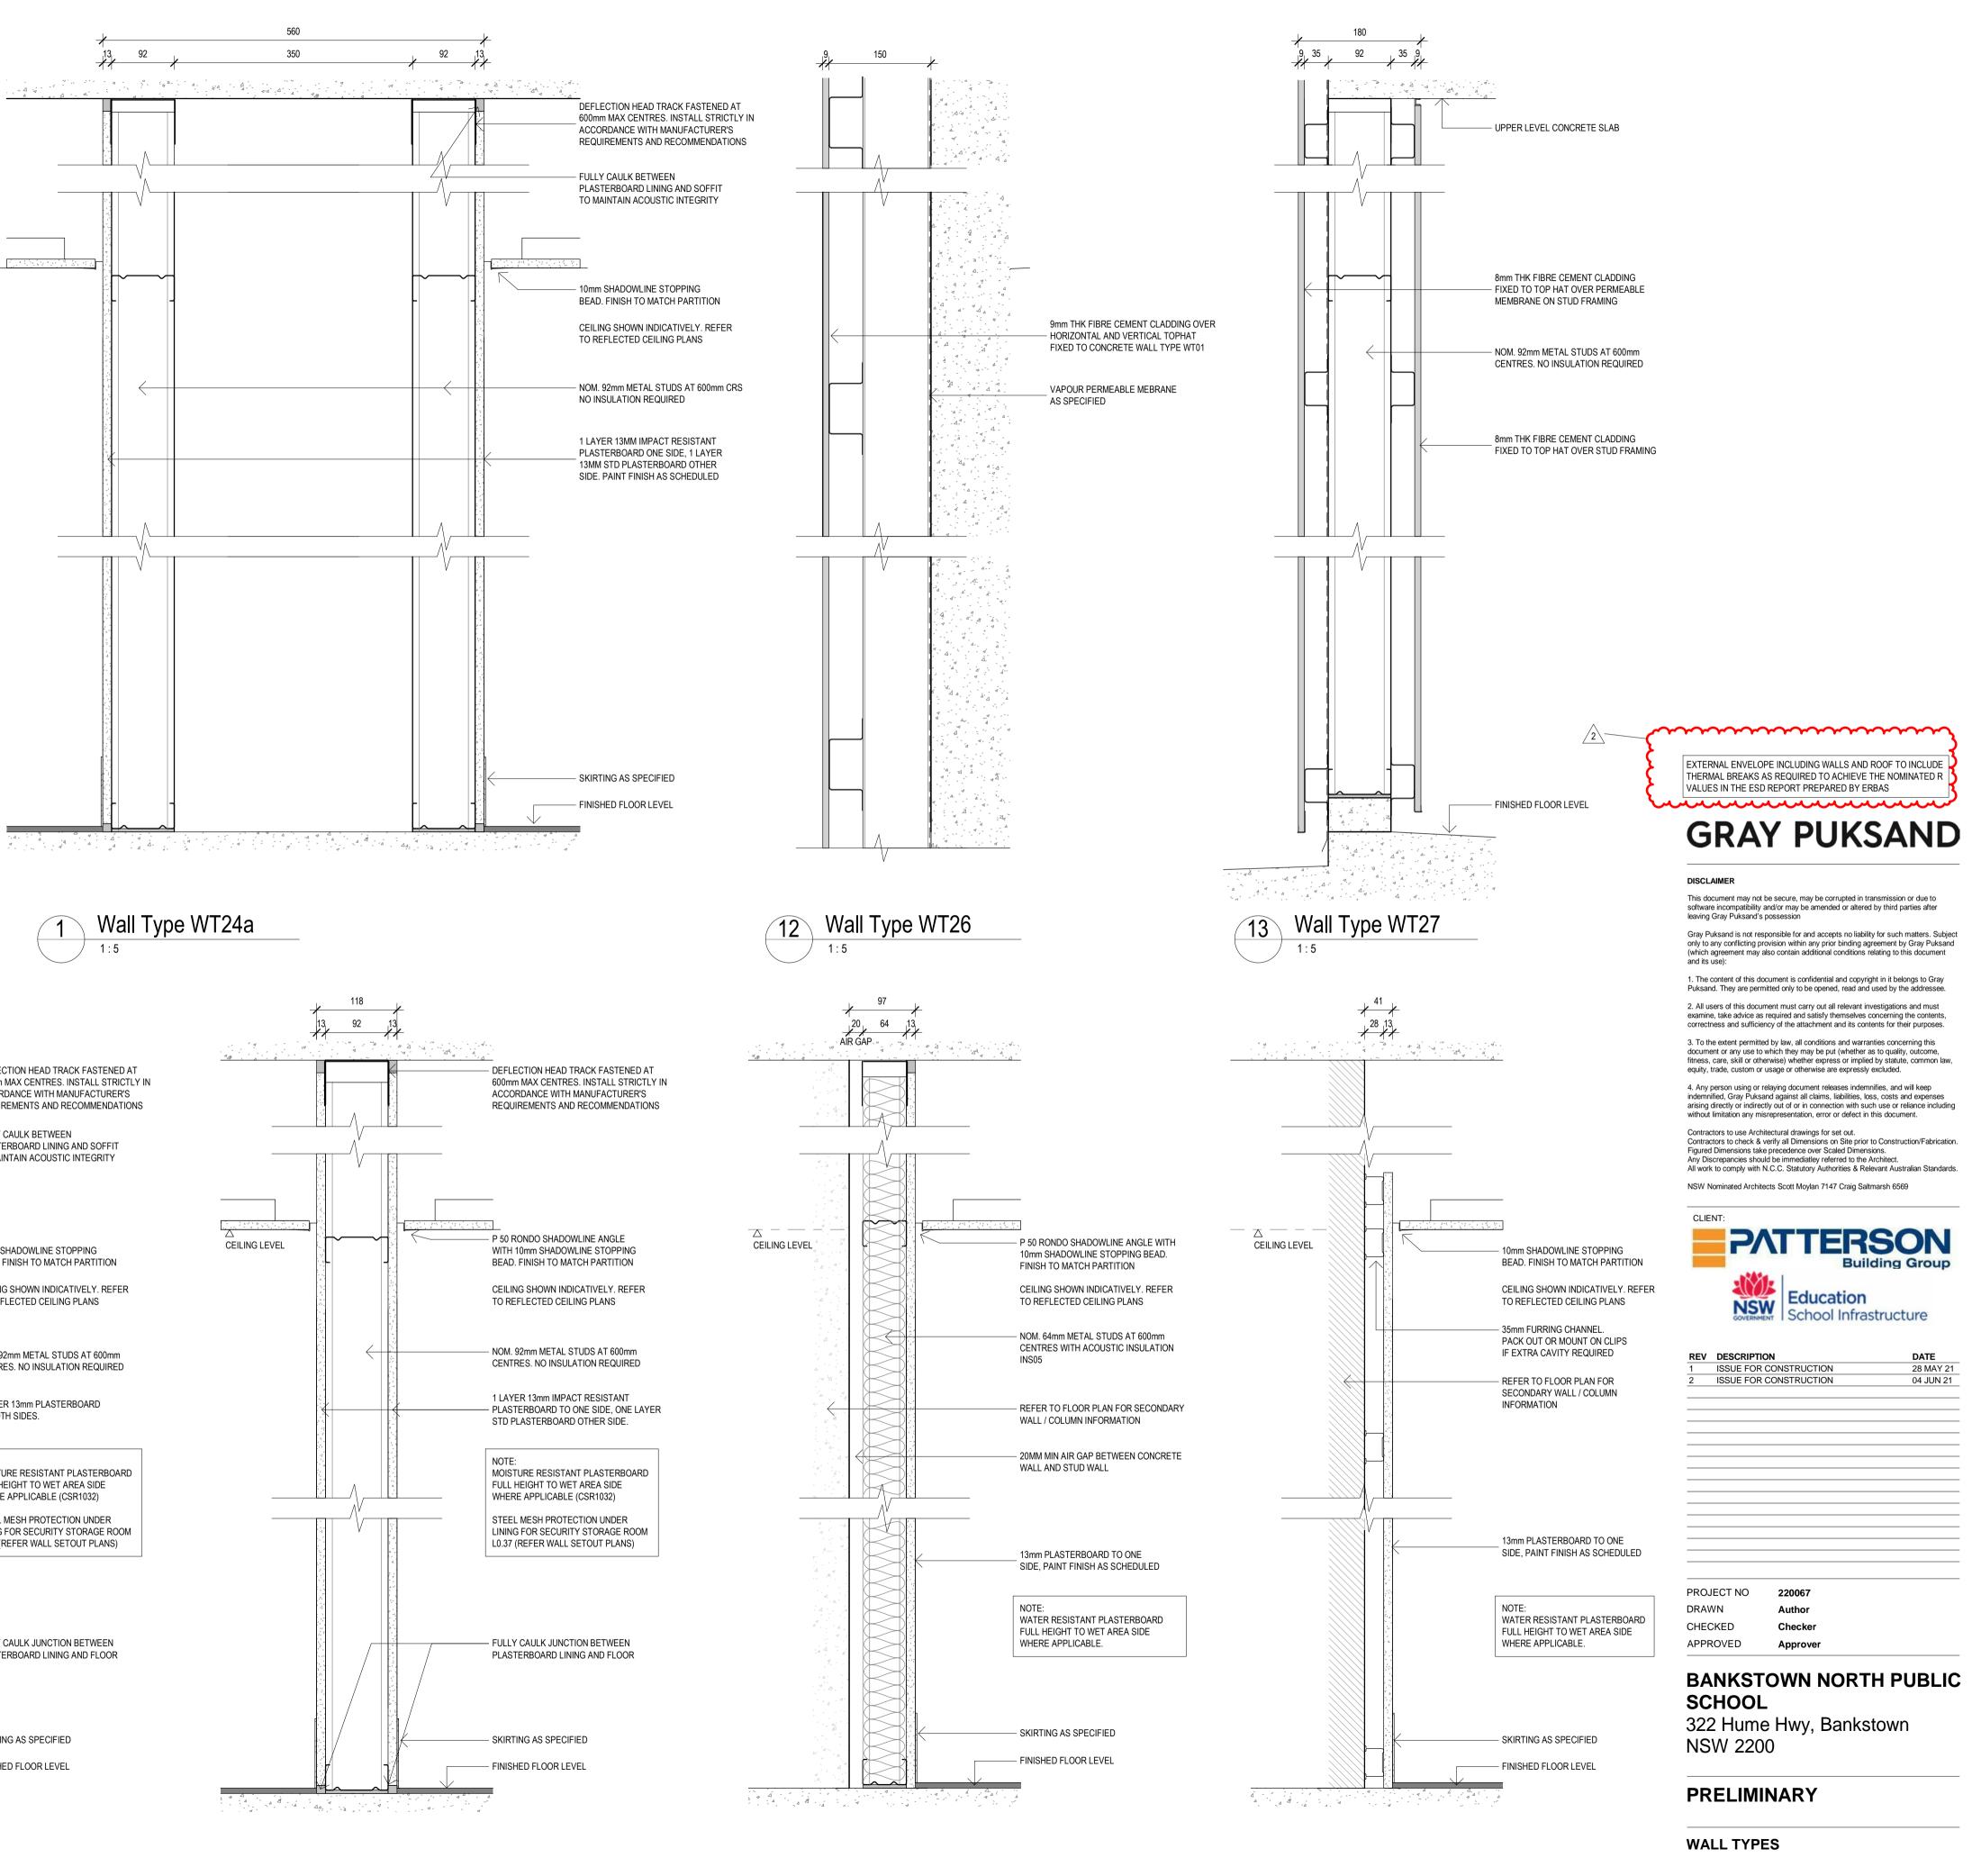



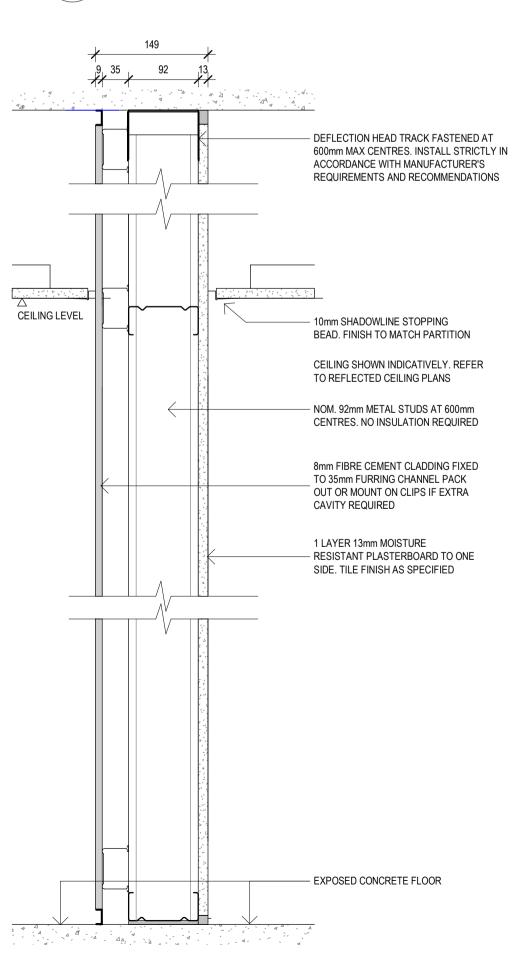

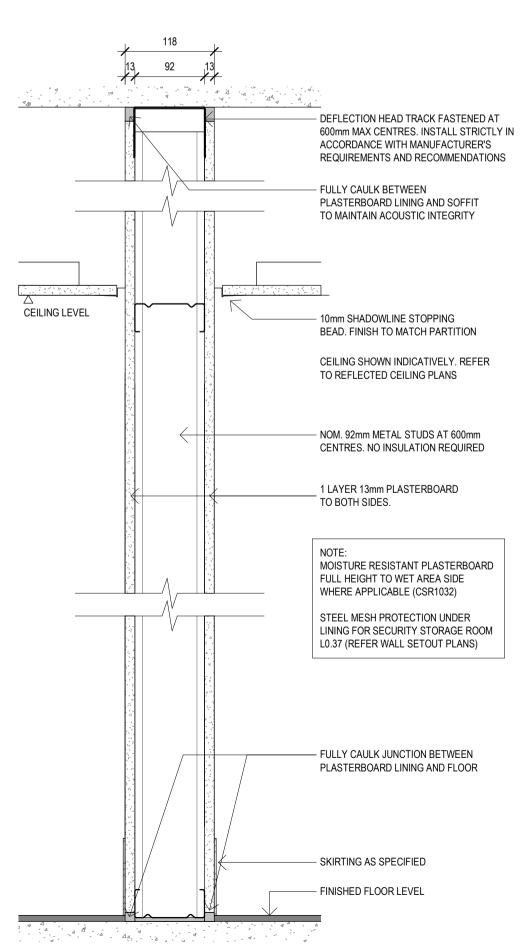




15 Wall Type WT30 1:5 Rw35


Wall Type WT30a 16 1:5

17 Wall Type WT31 1:5

Wall Type WT32 1:5

A321 2 DWG # REV SCALE @ A1 1:5

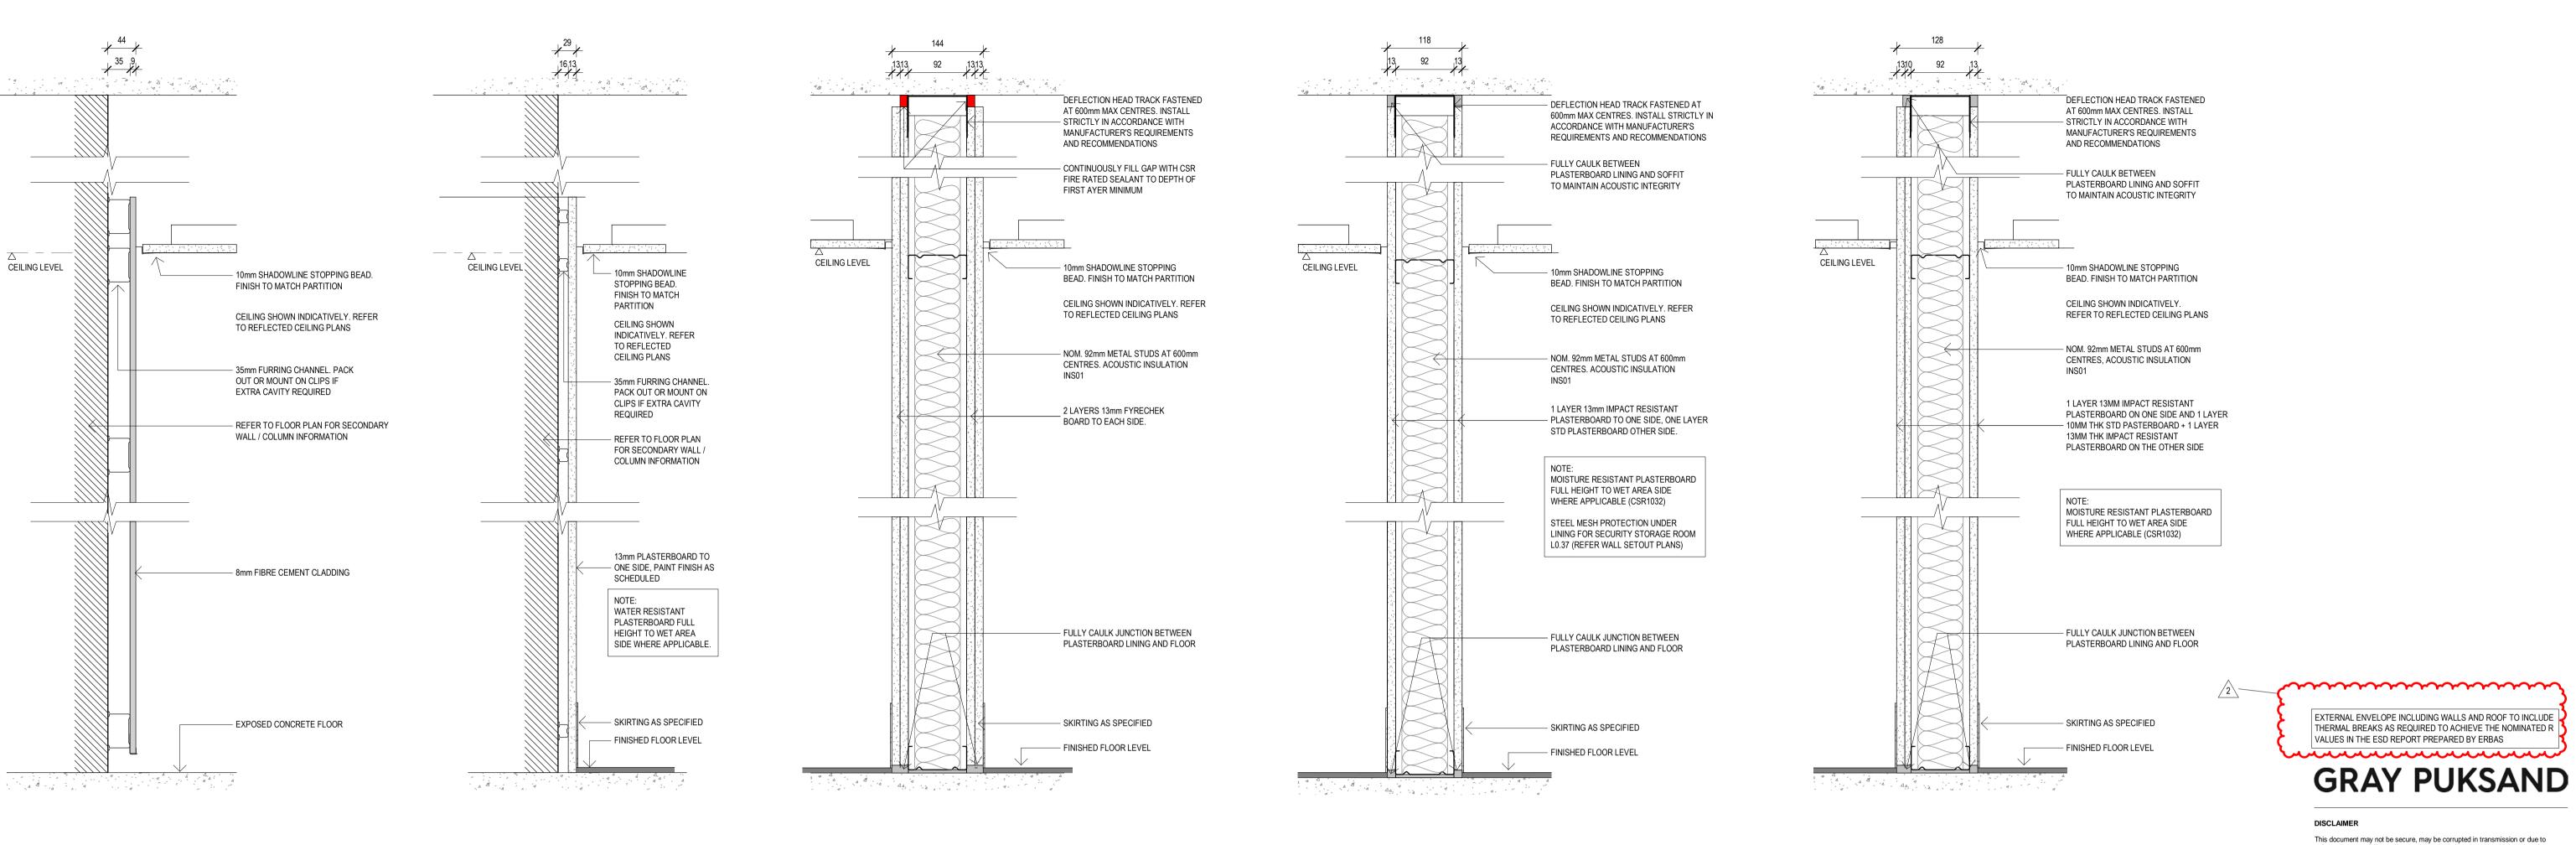

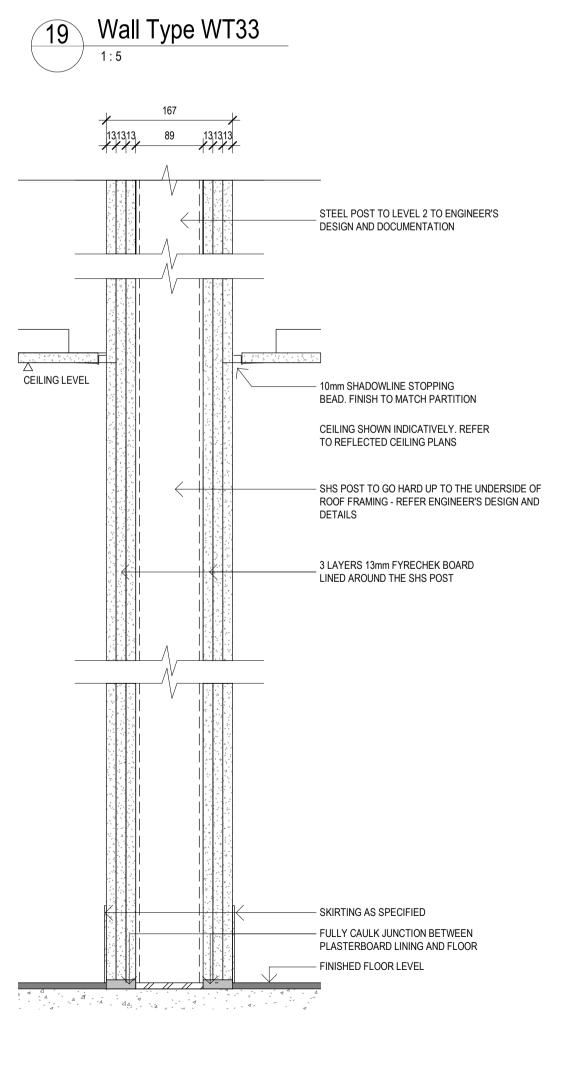

20 Wall Type WT34



Wall Type WT35 CSR1078 (-/120/120)

22 Wall Type WT36 1:5 Rw45 23 Wall Ty 1:5



software incompatibility and/or may be amended or altered by third parties after leaving Gray Puksand's possession Gray Puksand is not responsible for and accents no liability for such matters. Such

Gray Puksand is not responsible for and accepts no liability for such matters. Subject only to any conflicting provision within any prior binding agreement by Gray Puksand (which agreement may also contain additional conditions relating to this document and its use):

 The content of this document is confidential and copyright in it belongs to Gray Puksand. They are permitted only to be opened, read and used by the addressee.
 All users of this document must carry out all relevant investigations and must

examine, take advice as required and satisfy themselves concerning the contents, correctness and sufficiency of the attachment and its contents for their purposes.
To the extent permitted by law, all conditions and warranties concerning this document or any use to which they may be put (whether as to quality, outcome, fitness, care, skill or otherwise) whether express or implied by statute, common law,

numess, care, skill or otherwise) whether express or implied by statute, common law, equity, trade, custom or usage or otherwise are expressly excluded.
4. Any person using or relaying document releases indemnifies, and will keep indemnified, Gray Puksand against all claims, liabilities, loss, costs and expenses arising directly or indirectly out of or in connection with such use or reliance including

arising directly or indirectly out of or in connection with such use or reliance including without limitation any misrepresentation, error or defect in this document. Contractors to use Architectural drawings for set out.

Contractors to check & verify all Dimensions on Site prior to Construction/Fabrication. Figured Dimensions take precedence over Scaled Dimensions. Any Discrepancies should be immediatley referred to the Architect. All work to comply with N.C.C. Statutory Authorities & Relevant Australian Standards.

NSW Nominated Architects Scott Moylan 7147 Craig Saltmarsh 6569




REV	DESCRIPTI	ON	DATE
1	ISSUE FOR	CONSTRUCTION	28 MAY 21
2	ISSUE FOR	CONSTRUCTION	04 JUN 21
PROJ	IECT NO	220067	
DRAV	VN	Author	

CHECKED Checker APPROVED Approver BANKSTOWN NORTH PUBLIC SCHOOL


322 Hume Hwy, Bankstown NSW 2200

WALL TYPES

DWG #	A322	REV	2
SCALE @ A1	1:5		

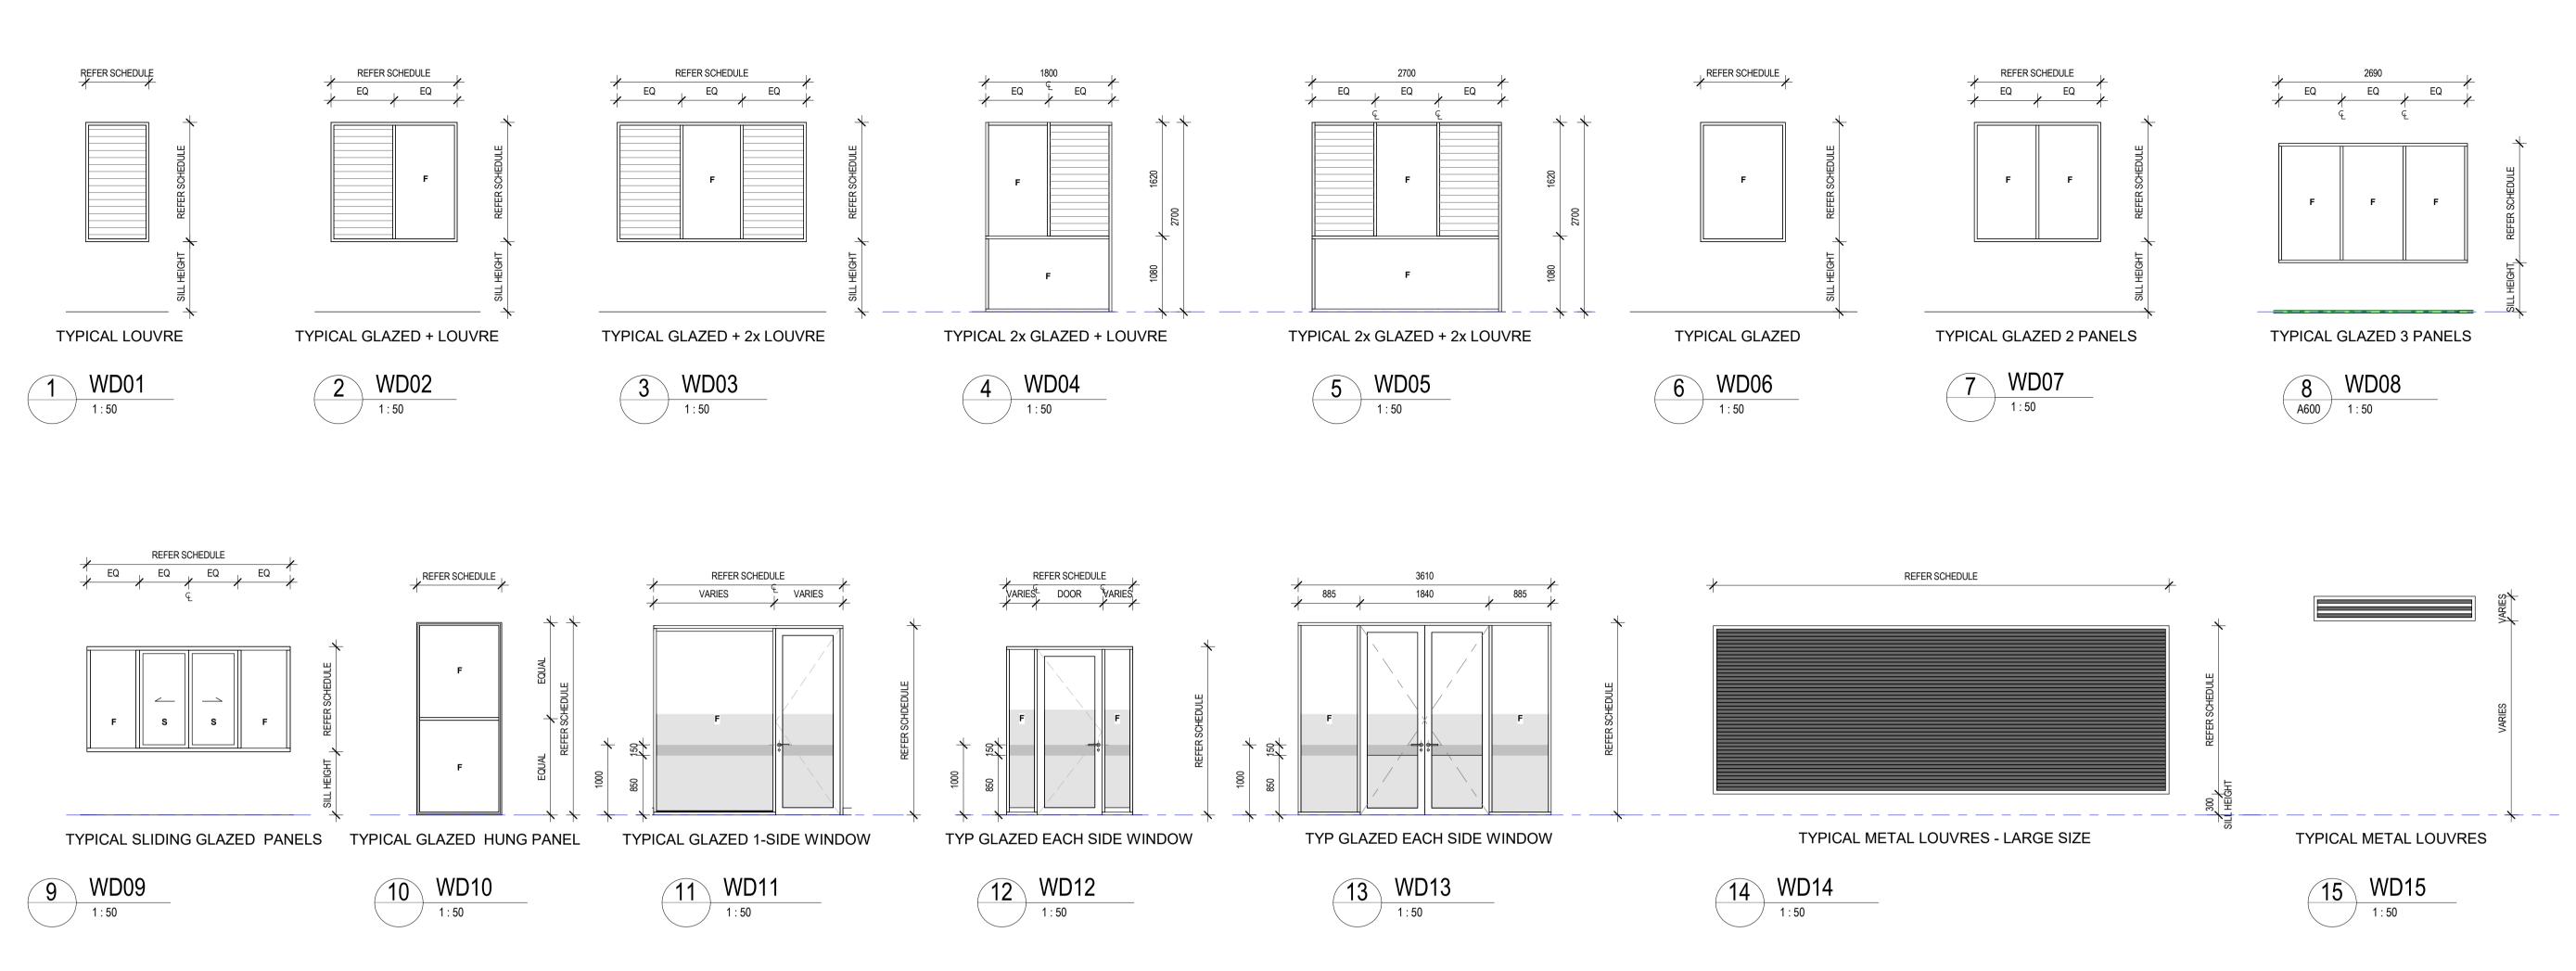



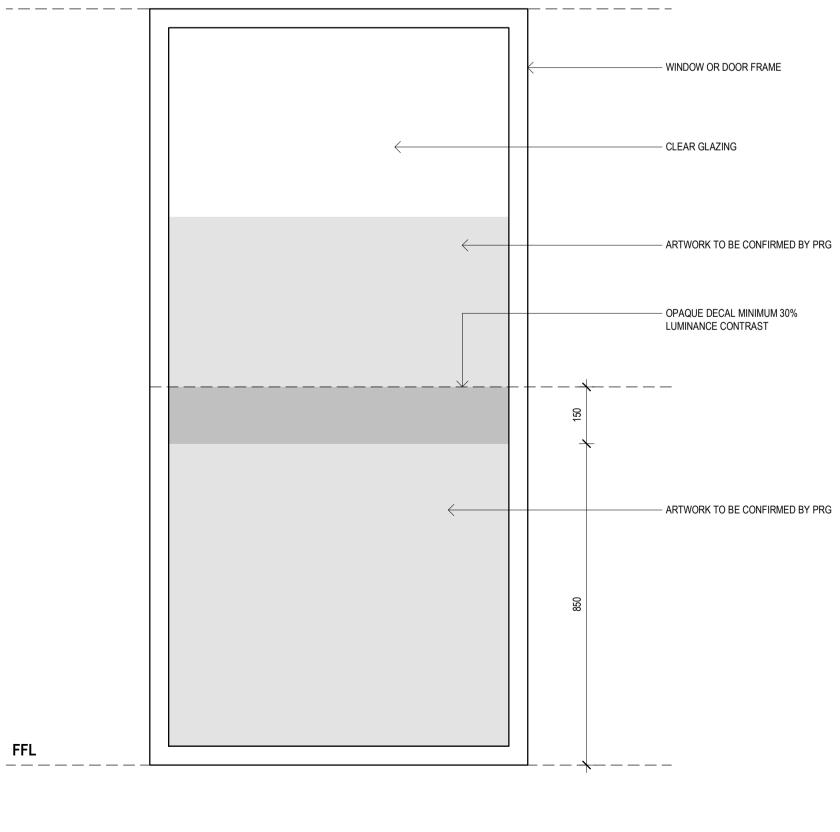



FFL

16 TYP GLAZING ARTWORK DECAL DETAIL

LOUVRES

RW RATING	PRODUCT	SPECIFICATION	SUPPLIER	COLOUR	BLADE MATERIAL	OUTER BLADE MATERIAL	INNER BLADE MATERIAL	R'w (C,Ctr)
RW 28	ALTAIR® LOUVRE ACOUSTIC TESTING	BREEZEWAY ALTAIR LOUVRES IN EASYSCREEN BREEZEWAY FRAMING INTEGRATED WITH BUSHFIRE SCREEN ACHIEVING BAL12.5 RATING	BREEZWAY	DULUX DURATEX ZUES MONUMENT MATT	GL06 - REFER SCHEDULE MIN 6MM TOUGHENED GLASS	-	-	28 (-0.9;-2.9)
RW 33	ALTAIR® DUALAIR SYSTEM ACOUSTIC TESTING	ALL LOUVRE TO BE INTEGRATED WITH BREEZWAY STRONG HOLD SUSTEM PULL HANDLE TO BE BREEZWAY STANDARD MANUAL OPERATOR TYPE	BREEZWAY	DULUX DURATEX ZUES MONUMENT MATT	-	GL06 - REFER SCHEDULE MIN 6MM TOUGHENED GLASS	GL06 - REFER SCHEDULE MIN 6MM TOUGHENED GLASS	35 (-1;-3)



GRAY PUKSAND

DISCLAIMER

This document may not be secure, may be corrupted in transmission or due to software incompatibility and/or may be amended or altered by third parties after leaving Gray Puksand's possession

Gray Puksand is not responsible for and accepts no liability for such matters. Subject only to any conflicting provision within any prior binding agreement by Gray Puksand (which agreement may also contain additional conditions relating to this document and its use):

1. The content of this document is confidential and copyright in it belongs to Gray Puksand. They are permitted only to be opened, read and used by the addressee. 2. All users of this document must carry out all relevant investigations and must

examine, take advice as required and satisfy themselves concerning the contents, correctness and sufficiency of the attachment and its contents for their purposes. 3. To the extent permitted by law, all conditions and warranties concerning this document or any use to which they may be put (whether as to quality, outcome, fitness, care, skill or otherwise) whether express or implied by statute, common law,

equity, trade, custom or usage or otherwise are expressly excluded. 4. Any person using or relaying document releases indemnifies, and will keep indemnified, Gray Puksand against all claims, liabilities, loss, costs and expenses arising directly or indirectly out of or in connection with such use or reliance including without limitation any misrepresentation, error or defect in this document.

Contractors to use Architectural drawings for set out. Contractors to check & verify all Dimensions on Site prior to Construction/Fabrication. Figured Dimensions take precedence over Scaled Dimensions. Any Discrepancies should be immediately referred to the Architect. All work to comply with N.C.C. Statutory Authorities & Relevant Australian Standards.

NSW Nominated Architects Scott Moylan 7147 Craig Saltmarsh 6569



REV	DESCRIPTION	DATE
1	ISSUE FOR CONSTRUCTION	28 MAY 21

PROJECT NO	220067
DRAWN	Author
CHECKED	Checker
APPROVED	Approver

BANKSTOWN NORTH PUBLIC SCHOOL

322 Hume Hwy, Bankstown NSW 2200

PRELIMINARY

WINDOW TYPES

A330 1 REV DWG # SCALE @ A1 As indicated

	WINDOW SCHEDULE - LOWER GROUND								
V	COMMENTS	RW RATING	ACOUSTIC GLAZING	FRAME FINISH	WIDTH	HEIGHT	WINDOW TYPE	WINDOW NUMBER	
ME				PC10	6500	2400	WD14	WLL.03.01	
ME				PC10	6500	2400	WD14	WLL.03.02	
ME				PC10	1545	2400	WD14	WLL.03.03	
ME				PC10	3310	2400	WD14	WLL.03.04	
ME				PC10	3630	2400	WD14	WLL.03.05	
ME				PC10	3630	2400	WD14	WLL.03.06	

	WINDOW SCHEDULE - GROUND LEVEL								
WINDOW NUMBER	WINDOW TYPE	HEIGHT	WIDTH	FRAME FINISH	ACOUSTIC GLAZING	RW Rating	COMMENTS		
MECH LOUVRE	WD15	350	2300	REFER SCHEDULE LV02					
MECH LOUVRE	WD15	250	3500	REFER SCHEDULE LV02					
MECH LOUVRE	WD15	250	3500	REFER SCHEDULE LV02					
MECH LOUVRE	WD15	200	3300	REFER SCHEDULE LV02					
MECH LOUVRE	WD15	250	300	REFER SCHEDULE LV02					
MECH LOUVRE	WD15	400	900	REFER SCHEDULE LV02					
WL0.01.01	WD07	1600	1800	PC10	GL08				
WL0.02.01	WD08	1700	2700	PC10	GL05	Rw28			
WL0.06.01	WD03	1714	2770	PC10	GL08				
WL0.06.02	WD02	1714	1810	PC10	GL08				
WL0.07.01	WD03	1714	2770	PC10	GL08				
WL0.07.02	WD01	1714	850	PC10	GL08				
WL0.07.03	WD02	1714	1810	PC10	GL08				
WL0.08.01	WD07	1500	2400	PC10	GL01				
WL0.11.01	WD02	2000	1800	PC10	GL05	Rw33			
WL0.11.02	WD03	2000	2700	PC10	GL05	Rw33			
WL0.11.03	WD01	2000	900	PC10	GL05	Rw33			
WL0.12.01	WD02	2000	1800	PC10	GL05	Rw33			
WL0.12.02	WD01	2000	900	PC10	GL05	Rw33			
WL0.12.03	WD02	2000	1800	PC10	GL05	Rw33			
WL0.13.01	WD01	2000	900	PC10	GL05	Rw33			
WL0.13.02	WD01	2000	900	PC10	GL05	Rw33			
WL0.13.03	WD03	2000	2700	PC10	GL05	Rw33			
WL0.14.01	WD02	2000	1800	PC10	GL05	Rw33			
WL0.14.02	WD01	2000	900	PC10	GL05	Rw33			
WL0.14.03	WD02	2000	1800	PC10	GL05	Rw33			
WL0.38.01	WD08	1700	2700	PC10	GL01				
WL0.40.01	WD03	1543	2410	PC10	GL08				
WL0.40.02	WD03	1714	2770	PC10	GL08				
WL0.40.03	WD03	1714	2770	PC10	GL08				
WL0.40.04	WD03	1714	2770	PC10	GL08				
WL0.41.02	WD02	1714	1810	PC10	GL05	Rw33			
WL0.42.01	WD03	1714	2770	PC10	GL05	Rw33			
WL0.42.02	WD10	2743	1210	PC10	GL08				
WL0.43.01	WD02	1714	1810	PC10	GL05	Rw33			
WL0.43.02	WD01	1714	850	PC10	GL05	Rw33			
WL0.44.01	WD02	1714	1570	PC10	GL05	Rw33			
WL0.45.01	WD02	1714	1570	PC10	GL05	Rw33			
WL0.46.01	WD01	1714	850	PC10	GL05	Rw33			
WL0.46.02	WD03	1714	2770	PC10	GL05	Rw33			
WL0.46.03	WD01	1714	850	PC10	GL05				
WL0.46.04	WD07	1714	1810	PC10	GL05				
WL0.46.04	WD07	1714	1810	PC10	GL05				

NUMBERTYPEHEIGHTWIDTHFINISHGLAZINGRATINGCOMMENTSMECH LOUVREWD153502300REFER SCHEDULE 1/2CMECHMECHMD153502300REFERMECH LOUVREWD152503500REFER SCHEDULE 1/2CCMECHMECHMECH LOUVREWD1535002300REFERMECH LOUVREWD152003300REFER SCHEDULE 1/2CCCMECHMECH LOUVREWD153003000REFERMECH LOUVREWD15300300REFER SCHEDULE 1/2CCCMECHMECH LOUVREWD153001800REFERMECH LOUVREWD15300300REFER SCHEDULE 1/2CCCMECHMECH LOUVREWD153004000REFERMECH LOUVREWD15300300REFER SCHEDULE 1/2CCCMECHMECH LOUVREWD154002200REFERMECH LOUVREWD15300300REFER SCHEDULE 1/2CCMECHMECH LOUVREMD154002200REFERMECH LOUVREWD15300300REFER SCHEDULE 1/2CCMECHMECH LOUVREMD154002200REFERMECH LOUVREWD15300300REFER SCHEDULE 1/2CCMECHMECH LOUVREMD154002200REFERMECH LOUVREWD15300REFER SCHEDULE 1/2C<	WINDOW	WINDOW			FRAME	ACOUSTIC	RW		WINDOW				FR
dEH:L0.00FE V0.05 2.00 3.00 matrix mark set matrix mark set Image: mark set matrix	NUMBER	TYPE	HEIGHT	WIDTH	FINISH	GLAZING	RATING	COMMENTS	NUMBER	Type Mark	HEIGHT	WIDTH	FIN
differ 200 300 Numer-Name <	MECH LOUVRE	WD15	350	2300	REFER SCHEDULE LV02				MECH LOUVRE	WD15	350	2300	REFER SC
def(1)UNPE VV015 210 310 manuser.rs Image: state	MECH LOUVRE	WD15	250	3500	REFER SCHEDULE LV02				MECH LOUVRE	WD15	200	3300	REFER SC
dec) (LOVRE WD15 300 FUTTIONE INC. MD15 300 FUTTIONE INC. dec) (LOVRE WD15 300 100 FUTTIONE INC. MD15 300 2200 FUTIIONE dec) (LOVRE WD15 300 100 FUTIIONE WD15 400 2200 dec) (LOVRE WD15 300 100 FUTIIONE WD15 100 100 200 200 FUTIIONE WD12 100 200 200 200 100 100 200 200 WD15 100 200 100 100 200 200 WD15 100 100 200 200 100	MECH LOUVRE	WD15	250	3500	REFER SCHEDULE LV02				MECH LOUVRE	WD15	350	1800	REFER SC
dECH LUVAR WD15 300 900 Heuremann and MECH LUVAR MD15 300 300 Heuremann and MECH LUVAR MD15 300 100 100 Heuremann and MECH LUVAR MD16 100 HU	MECH LOUVRE	WD15	200	3300	REFER SCHEDULE LV02				MECH LOUVRE	WD15	400	2200	REFER SC
dECH (LOURE) WD15 300 900 eman-mark and ware-mark and ware-mark and ware-mark and ware-mark and ware-mark and ware-mark and dECH (LOURE) WD15 300 300 eman-mark and ware-mark and ware-mark and ware-mark and ware-mark and ware-mark and dECH (LOURE) WD15 300 1000 eman-mark and ware-mark and ware-mark and ware-mark and ware-mark and ware-mark and dECH (LOURE) WD15 300 1000 eman-mark ware-mark and ware-mark a	MECH LOUVRE	WD15	300	300	REFER SCHEDULE LV02				MECH LOUVRE	WD15	300	400	REFER SC
dech (L)WRE WD15 339 1300 WERNELWARD MECH (L)WRE WD15 400 200 Period dech (L)WRE WD15 300 100 WERNELWARD MECH (L)WRE WD15 400 200 Period dech (L)WRE WD15 300 100 WERNELWARD WL2101 WD7 1600 1600 900 Period 900 WL2211 WD15 300 1700 900 Period 900 WL20101 WD2 1700 900 Period 900 WL2702 WD01 1700 900 Period 900 WL2702 WD01 1700 900 Period 900 WL2702 WD01 1700 900 Period 900 Period 900 WL2702 WD01 200 900 Period	MECH LOUVRE	WD15	300	300	REFER SCHEDULE LV02				MECH LOUVRE	WD15	500	1200	REFER SC
def:H_100/RF VD16 300 300 restructures def:H_100/RF VD15 300 300 restructures def:H_100/RF VD15 300 300 restructures VII.0 VU07 960 960 def:H_100/RF VD15 300 400 restructures VII.0 VU07 960 960 970 VII.10.0 VD15 300 400 restructures VII.0 VU07 960 970 970 VII.10.0 VD07 1600 700 PC10 GL35 Restructures VII.0 VU02 VI03 1700 970 <th< td=""><td>MECH LOUVRE</td><td>WD15</td><td>300</td><td>300</td><td>REFER SCHEDULE LV02</td><td></td><td></td><td></td><td>MECH LOUVRE</td><td>WD15</td><td>400</td><td>2200</td><td>REFER SC</td></th<>	MECH LOUVRE	WD15	300	300	REFER SCHEDULE LV02				MECH LOUVRE	WD15	400	2200	REFER SC
HECH LOWRE WDr6 300 300 Herma towards Image tow	MECH LOUVRE	WD15	350	1300	REFER SCHEDULE LV02				MECH LOUVRE	WD15	400	2200	REFER SC
MECH LOUMRE WD15 390 1800 errors monoperation MAD MECH LOUMRE WD15 300 400 errors monoperation MAD MECH LOUMRE WD15 300 400 errors monoperation MAD MADDIA MD07 100 980 errors monoperation MAD MADDIA MD07 100 980 errors monoperation MAD MADDIA 1000 2700 PC10 QL66 MAD MAD MAD 1000 2700 MADDIA 1000 2700 PC10 QL68 MAD MAD 1000 1000 2700 MADDIA 1000 900 PC10 QL68 MAD MAD 1000 2700 1000 1000 1000 1000 2700 1000 1000 1000 1000 1000 1000 1000 1000 1000 1000 1000 1000 1000 1000 1000 1000 1000 1000 10	MECH LOUVRE				REFER SCHEDULE LV02								REFER SC
MCEHLLOWRE WD15 300 400 manual sector MD2 MD2 <thmd2< th=""> MD2 MD2</thmd2<>	MECH LOUVRE	WD15	300	300	REFER SCHEDULE LV02				WL2.01.01	WD07	1600	1800	P
def(h) (UVPE VID15 30 400 VID24201 VID2 1700 1800 W11.0101 VVD7 1600 1800 PC10 GL05 PC10 GL05 VID16 VID2620 VVD2 1700 1800 W11.021 VVD20 1700 2700 PC10 GL05 PC10 GL05 VID16 VID2201 VVD22 1700 1800 W11.051 VVD30 1700 2700 PC10 GL08 PC10 VID16 VID16 VID10 1700 2700 VID10	MECH LOUVRE	WD15	350	1800	REFER SCHEDULE LV02				WL2.01.02	WD07	1600	1800	P
HECH LOWIPE Wh01 150 1840 memocranical Memocranical Mullioli <	MECH LOUVRE	WD15	300	300	REFER SCHEDULE LV02				WL2.02.01	WD08	1700	2700	P
M.1.0101 WD7 1600 1800 PC10 QL05 PML2021 PML2023 PMD2 PT00 2700 M.1.1661 WD01 1700 900 PC10 GL05 PML2021 WD02 1700 900 PC10 GL05 PML2021 WD01 1700 2000 PC10 GL05 PML1111 WD11 1700 2000 PC10 GL05 PML33 PML1101 WD02 2000 2000 2700 PC10 GL05 PM33 PML1202 WD01 2000 2700 PC10 GL05 P	MECH LOUVRE	WD15	300	400	REFER SCHEDULE LV02				WL2.06.01	WD02	1700	1800	P
W1.162.11 W0.02 1700 92700 PC10 GL05 W1.166.01 W0.01 1700 2700 PC10 GL05 9U.207.02 W0.00 1700 2700 W1.166.01 W0.01 1700 90.0 PC10 GL05 9U.207.02 W0.07 1700 2700 W1.07.01 W0.02 1700 90.0 PC10 GL05 9U.207.01 W0.07 1700 2700 PC10 GL05 9U.217.01 W0.07 1800 2000 1800 PC10 GL05 PU.217.01 W0.01 2000 900 PC10 GL05 PW.33 W0.211.01 W0.01 2000 1800 PC10 GL05 PW.33 W0.211.01 W0.01 2000 1800 PC10 GL05 PW.33 W0.211.01 W0.02 2000 1800 PC10 GL05 PW.33 W0.213.01 W0.02 2000 1800 PC10 GL05 PW.33 W0.213.01 W0.02 2000 1800 PC10 GL05 <td>MECH LOUVRE</td> <td>WD15</td> <td>350</td> <td>1840</td> <td>REFER SCHEDULE LV02</td> <td></td> <td></td> <td></td> <td>WL2.06.02</td> <td>WD01</td> <td>1700</td> <td>900</td> <td>P</td>	MECH LOUVRE	WD15	350	1840	REFER SCHEDULE LV02				WL2.06.02	WD01	1700	900	P
W1.66d1 W001 1700 200 PC10 GL08 W021 W003 W001 1700 200 W1.663 W001 1700 200 PC10 GL08 W021 W002 1800 PC10 GL08 W021 W002 2000 1800 PC10 GL08 W021 W002 2000 1800 PC10 GL08 W021 W021 2000 1800 PC10 GL08 W021 W021 2000 1800 PC10 GL08 W2217.34 W022 2000 900 W211.32 W023 2000 2700 PC10 GL05 Rw33 W221.33 W003 2000 2700 PC10 GL05 Rw33 W21.301 W003 2000 2700 PC10 G	WL1.01.01	WD07	1600	1800	PC10	GL05			WL2.06.03	WD03	1700	2700	P
W1.16.62 W003 1700 2700 PC10 G.0.8 W1.16.63 W001 1700 1800 PC10 G.0.8 W2.07.04 W001 2000 1800 PC10 G.0.8 W2.07.04 W001 2000 1800 PC10 G.0.8 W2.07.04 W001 2000 900 PC10 G.0.8 W2.07.04 W001 2000 900 PC10 G.0.8 W2.11.02 W001 2000 900 PC10 G.0.6 W2.07.04 W2.07.04 W001 2000 900 PC10 G.0.6 Fw33 W2.11.21 W001 2000 900 PC10 G.0.6 Fw33 W2.13.01 W002 2000 1800 PC10 G.0.6 Fw33 W2.13.01 W002 2000 1800 PC10 G.0.6 Fw33 W2.13.01 W002 2000 1800 PC10 G.0.6 Fw33 W2.13.01 W003 200 2700 PC10 G.0.6 Fw33 W2.13.01 W003 200 27	WL1.02.01	WD08	1700	2700	PC10	GL05	Rw28		WL2.07.01	WD02	1700	1800	P
WL 16 03 WL 10701 WD01 1700 900 PC10 GL 8 PC10 WL 27 00 WD07 1500 2400 WL 10702 WD01 1700 900 PC10 GL 8 PC10 WL 27 00 WD01 2000 900 WL 10703 WD03 1700 2700 PC10 GL 01 PC10 WL 1110 WD03 2000 2700 PC10 GL 01 PC10 WL 1110 WD03 2000 2700 PC10 GL 05 Rw33 PWL 2108 WD01 2000 900 PC10 GL 05 Rw33 PWL 2130 WD03 2000 2700 PC10 GL 05 Rw33 PWL 2130 WD03 2000 2700 PC10 GL 05 Rw33 PWL 2130 WD01 2000 900 PC10 GL 05 Rw33 PWL 2130 WD01 2000 900 PC10 GL 05 Rw33 PWL 2130 WD03 2000 2700 PU10 GL 05 Rw33 PWL 2140 WD03 2000<	WL1.06.01	WD01	1700	900	PC10	GL08			WL2.07.02	WD03	1700	2700	P
ML10701 WD02 1700 1800 PC10 GL08 WL10702 WD01 1700 900 PC10 GL08 WL21102 WD01 2000 900 WL1801 WD03 1700 2700 PC10 GL08 WL21102 WD01 2000 900 WL1801 WD07 1500 2400 PC10 GL08 WL21102 WD01 2000 900 WL1102 WD01 2000 900 PC10 GL05 Rv33 WL2120 WD01 2000 900 PC10 GL05 Rv33 WL21302 WD01 2000 900 PC10 GL05 Rv33 WL2140 WD02 2000 1800 WL1130 WD02 2000 1800 WL21401 WD02 2000 1800 WL21401 WD02 2000 1800 WL21401 WD01 2000 900 PC10 GL05 Rv33 WL21401 WD02 2000 1800 WL21401 WD03 2000	WL1.06.02	WD03	1700	2700	PC10	GL08			WL2.07.03	WD01	1700	900	P
NL10702 WD01 1700 900 PC10 GL08 NL1063 WD03 1700 2700 PC10 GL01 WL12101 WD03 2000 2700 NL11102 WD01 1800 2400 PC10 GL01 WL21201 WD01 2000 900 NL11102 WD01 2000 900 PC10 GL05 Rv33 WL21201 WD01 2000 900 PC10 GL05 Rv33 WL21201 WD01 2000 900 PC10 GL05 Rv33 WL21302 WD02 2000 1800 PC10 GL05 Rv33 WL21302 WD02 2000 1800 PC10 GL05 Rv33 WL21402 WD01 2000 900 PC10 GL05 Rv33 WL21402 WD01 2000 900 PC10 GL05 Rv33 WL21402 WD03 2000 2700 WL1401 WD02 2000 1800 PC10 GL05 Rv33 WL21402 WD03	WL1.06.03	WD01	1700	900	PC10	GL08			WL2.07.04	WD07	1500	2400	P
W1.1 07.03 WD03 1700 2700 PC10 GL08 PC10 W1.1 8.01 WD03 2000 2700 PC10 GL05 Rw3 W1.1 1.02 WD01 2000 9700 PC10 GL05 Rw3 W1.21.201 WD03 2000 2700 PC10 GL05 Rw33 W1.21.202 WD03 2000 2700 PC10 GL05 Rw33 W1.21.201 WD03 2000 2700 PC10 GL05 Rw33 W1.21.301 WD03 2000 2700 PC10 GL05 Rw33 W1.21.301 WD03 2000 2000 1800 PC10 GL05 Rw33 W1.21.401 WD03 2000 2000 1800 PC10 GL05 Rw33 W1.21.401 WD03 2000 2000 900 PC10 GL05 Rw33 W1.21.401 WD03 2000 2700 PC10 GL05 Rw33 W1.23.01 WD03 2000 2700 PC10 GL05 Rw33 W1.23.01 WD03 <td>WL1.07.01</td> <td>WD02</td> <td>1700</td> <td>1800</td> <td>PC10</td> <td>GL08</td> <td></td> <td></td> <td>WL2.11.01</td> <td>WD02</td> <td>2000</td> <td>1800</td> <td>P</td>	WL1.07.01	WD02	1700	1800	PC10	GL08			WL2.11.01	WD02	2000	1800	P
WL 1801 W07 1900 2400 PC10 GL01 WL 2101 WD11 2000 900 WL 11101 WD03 2000 2700 PC10 GL05 Rw33 WL 21202 WD01 2000 900 PC10 GL05 Rw33 WL 21202 WD01 2000 900 PC10 GL05 Rw33 WL 21301 WD03 2000 2700 PC10 GL05 Rw33 WL 21302 WD01 2000 900 PC10 GL05 Rw33 WL 21302 WD01 2000 900 PC10 GL05 Rw33 WL 21402 WD01 2000 900 PC10 GL05 Rw33 WL 21402 WD01 2000 900 PC10 GL05 Rw33 WL 21402 WD013 2000 2700 PC10 GL05 Rw33 WL 21402 WD013 2000 2700 PC10 GL05 Rw33 WL 21402 WD013 2000 2700 PC10 GL05 Rw33 WL 2201 WD01 <t< td=""><td>WL1.07.02</td><td>WD01</td><td>1700</td><td>900</td><td>PC10</td><td>GL08</td><td></td><td></td><td>WL2.11.02</td><td>WD01</td><td>2000</td><td>900</td><td>P</td></t<>	WL1.07.02	WD01	1700	900	PC10	GL08			WL2.11.02	WD01	2000	900	P
Wh.11101 W003 2000 2700 PC10 GL05 Rw33 Wh.11102 WD01 2000 9700 PC10 GL05 Rw33 Wh.11201 WD03 2000 2700 PC10 GL05 Rw33 Wh.11201 WD03 2000 2700 PC10 GL05 Rw33 Wh.11203 WD01 2000 990 PC10 GL05 Rw33 Wh.11301 WD02 2000 1800 PC10 GL05 Rw33 Wh.11301 WD012 2000 9800 PC10 GL05 Rw33 Wh.11303 WD011 2000 9800 PC10 GL05 Rw33 Wh.11402 WD014 2000 9900 PC10 GL05 Rw33 Wh.11402 WD012 2000 9900 PC10 GL05 Rw33 Wh.11404 WD02 1700 1600 PC10 GL05 Rw33 Wh.11401 WD02 1700 160	WL1.07.03	WD03	1700	2700	PC10	GL08			WL2.11.03	WD03	2000	2700	P
W1.11.02 W001 2000 900 PC10 GL65 Pw33 W1.11.03 WD02 2000 1800 PC10 GL65 Rw33 W1.12.01 WD03 2000 2700 PC10 GL65 Rw33 W1.12.02 WD01 2000 900 PC10 GL65 Rw33 W1.12.02 WD01 2000 900 PC10 GL65 Rw33 W1.13.01 WD02 2000 1800 PC10 GL65 Rw33 W1.13.02 WD01 2000 900 PC10 GL65 Rw33 W1.14.01 WD03 2000 2700 PC10 GL65 Rw33 W1.14.02 WD01 2000 900 PC10 GL65 Rw33 W1.14.01 WD02 2000 1800 PC10 GL65 Rw33 W1.14.01 WD02 1700 1800 PC10 GL65 Rw33 W1.14.01 WD02 1700 1800	WL1.08.01	WD07	1500	2400	PC10	GL01			WL2.12.01	WD01	2000	900	P
WL11103 WD02 2000 1900 PC10 GL05 Rw33 WL11201 WD03 2000 2700 PC10 GL05 Rw33 WL12102 WD01 2000 900 PC10 GL05 Rw33 WL12102 WD01 2000 900 PC10 GL05 Rw33 WL12102 WD01 2000 1800 WL1302 WD01 2000 1800 WL1302 WD01 2000 1800 WL1302 WD01 2000 1800 WL1302 WD01 2000 900 PC10 GL05 Rw33 WL1403 WD03 2000 20	WL1.11.01	WD03	2000	2700	PC10	GL05	Rw33		WL2.12.02	WD03	2000	2700	P
ML112.01 WD03 2000 2700 PC10 GL05 Rw33 ML112.02 WD01 2000 900 PC10 GL05 Rw33 WD1 2000 900 900 PC10 GL05 Rw33 WD11 2000 900 900 PC10 GL05 Rw33 WD1 2000 2000 1800 PC10 GL05 Rw33 WD21 2000 1800 900 PC10 GL05 Rw33 WD21 2000 1000 2000 20	WL1.11.02	WD01	2000	900	PC10	GL05	Rw33		WL2.12.03	WD01	2000	900	P
WL112.02 WD01 2000 900 PC10 GLD5 Rw33 WL12.13.03 WD01 2000 900 PC10 GLD5 Rw33 WL113.01 WD02 2000 1800 PC10 GLD5 Rw33 WL13.01 WD03 2000 2700 PC10 GLD5 Rw33 WL13.01 WD03 2000 2700 PC10 GLD5 Rw33 WL14.02 WD01 2000 2000 2700 PC10 GLD5 Rw33 WL14.02 WD03 2000 2700 PC10 GLD5 Rw33 WL14.02 WD03 2000 2700 PC10 GLD5 Rw33 WL2.23.01 WD03 2000 2700 PC10 GLD5 Rw33 WL14.01 WD02 1700 1800 PC10 GLD5 Rw33 WL2.24.01 WD01 1700 900 WL2.25.01 WD01 1700 2700 PC10 GLD5 Rw33 WL13.01 WD02 1700 1800 PC10 GLD5 Rw33 <td< td=""><td>WL1.11.03</td><td>WD02</td><td>2000</td><td>1800</td><td>PC10</td><td>GL05</td><td>Rw33</td><td></td><td>WL2.13.01</td><td>WD03</td><td>2000</td><td>2700</td><td>P</td></td<>	WL1.11.03	WD02	2000	1800	PC10	GL05	Rw33		WL2.13.01	WD03	2000	2700	P
WL11203 WD01 2000 900 PC10 GL05 Rw33 WL214.01 WD02 2000 1800 PC10 GL05 Rw33 WL11302 WD03 2000 1800 PC10 GL05 Rw33 WL214.02 WD01 2000 900 PC10 GL05 Rw33 WL214.02 WD03 2000 2700 PC10 GL05 Rw33 WL214.02 WD03 2000 2700 PC10 GL05 Rw33 WL223.01 WD03 2000 2700 PC10 GL05 Rw33 WL23.01 WD03 2000 2700 PC10 GL05 Rw33 WL23.01 WD03 2000 1700 1800 WL23.01 WD03 1700 1800 WL24.01 WD02 1700 1800 PC10 GL05 Rw33 WL25.01 WD01 1700 1800 PC10 GL05 Rw33 WL25.01 WD01 1700 900 PC10 GL05 Rw33 WL25.01 WD01 1700 90	WL1.12.01	WD03	2000	2700	PC10	GL05	Rw33		WL2.13.02	WD02	2000	1800	P
WL1301 WD02 2000 1800 PC10 GL05 Rw33 WL1302 WD03 2000 2700 PC10 GL05 Rw33 WL1402 WD03 2000 2700 PC10 GL05 Rw33 WL14402 WD01 2000 900 PC10 GL05 Rw33 WL14402 WD01 2000 900 PC10 GL05 Rw33 WL14402 WD01 2000 900 PC10 GL05 Rw33 WL13401 WD02 2000 1800 PC10 GL05 Rw33 WL13401 WD03 1700 2700 PC10 GL05 Rw33 WL13401 WD03 1700 2700 PC10 GL05 Rw33 WL13401 WD03 1700 2700 PC10 GL05 Rw33 WL13502 WD01 1700 900 PC10 GL05 Rw33 WL13505 WD01 1700 900 PC10	WL1.12.02	WD01	2000	900	PC10	GL05	Rw33		WL2.13.03	WD01	2000	900	P
WL1302 WD03 2000 2700 PC10 GL05 Rw33 W1.1303 WD01 2000 900 PC10 GL05 Rw33 WL23.01 WD03 2000 2700 W1.14.01 WD03 2000 900 PC10 GL05 Rw33 WL23.01 WD03 2000 2700 W1.14.01 WD02 2000 1800 PC10 GL05 Rw33 WL24.01 WD02 1700 1800 W1.14.01 WD02 2000 1800 PC10 GL05 Rw33 WL24.01 WD02 1700 1800 W1.13.01 WD03 1700 2700 PC10 GL05 Rw33 WL25.01 WD01 1700 900 W1.13.01 WD02 1700 1800 PC10 GL05 Rw33 WL26.01 WD01 1700 900 W1.13.01 WD02 1700 1800 PC10 GL05 Rw33 WL26.01 WD01 1700 900	WL1.12.03	WD01	2000	900	PC10	GL05	Rw33		WL2.14.01	WD02	2000	1800	P
WL1.13.03 WD01 2000 900 PC10 GL05 Rw33 WL1.14.01 WD03 2000 2700 PC10 GL05 Rw33 WL1.14.02 WD01 2000 900 PC10 GL05 Rw33 WL1.14.02 WD01 2000 1800 PC10 GL05 Rw33 WL1.24.01 WD02 1700 1600 PC10 GL05 Rw33 WL1.30.01 WD03 1700 2700 PC10 GL05 Rw33 WL1.31.01 WD03 1700 2700 PC10 GL05 Rw33 WL1.35.01 WD06 1700 1800 PC10 GL05 Rw33 WL1.35.01 WD06 1700 1210 PC10 GL05 Rw33 WL1.35.02 WD01 1700 900 PC10 GL05 Rw33 WL1.35.05 WD01 1700 900 PC10 GL05 Rw33 WL1.35.05 WD01 1700 <t< td=""><td>WL1.13.01</td><td>WD02</td><td>2000</td><td>1800</td><td>PC10</td><td>GL05</td><td>Rw33</td><td></td><td>WL2.14.02</td><td>WD01</td><td>2000</td><td>900</td><td>P</td></t<>	WL1.13.01	WD02	2000	1800	PC10	GL05	Rw33		WL2.14.02	WD01	2000	900	P
WL1.14.01 WD03 2000 2700 PC10 GL05 Rw33 WL1.14.02 WD01 2000 900 PC10 GL05 Rw33 WL1.14.03 WD02 2000 1800 PC10 GL05 Rw33 WL1.24.01 WD02 1700 1800 PC10 GL05 Rw33 WL1.30.01 WD03 1700 2700 PC10 GL05 Rw33 WL1.34.01 WD02 1700 1800 PC10 GL05 Rw33 WL1.35.01 WD06 1700 2700 PC10 GL05 Rw33 WL1.35.01 WD06 1700 1200 PC10 GL05 Rw33 WL1.35.01 WD06 1700 1200 PC10 GL05 Rw33 WL1.35.04 WD02 1700 1800 PC10 GL05 Rw33 WL1.35.05 WD01 1700 900 PC10 GL05 Rw33 WL1.35.05 WD01 1700	WL1.13.02	WD03	2000	2700	PC10	GL05	Rw33		WL2.14.03	WD03	2000	2700	P
WL1.14.02 WD01 2000 900 PC10 GL05 Rw33 WL1.4.01 WD02 1700 1800 PC10 GL05 Rw33 WL1.14.03 WD02 1700 1800 PC10 GL05 Rw33 WL2.25.01 WD01 1700 900 WL2.25.01 WD01 1700 900 WL2.25.01 WD02 1700 1800 PC10 GL05 Rw33 WL2.25.03 WD02 1700 1800 PC10 GL05 Rw33 WL2.25.03 WD02 1700 900 PC10 GL05 Rw33 WL2.25.03 WD01 1700 900 PC10 GL05 Rw33 WL2.27.01 WD03 1700 1800 <td>WL1.13.03</td> <td>WD01</td> <td>2000</td> <td>900</td> <td>PC10</td> <td>GL05</td> <td>Rw33</td> <td></td> <td>WL2.23.01</td> <td>WD03</td> <td>2000</td> <td>2700</td> <td>P</td>	WL1.13.03	WD01	2000	900	PC10	GL05	Rw33		WL2.23.01	WD03	2000	2700	P
WL1.14.03 WD02 2000 1800 PC10 GL05 Rw33 ML124.01 WD02 1700 1600 PC10 GL05 Rw33 ML13.01 WD03 1700 2700 PC10 GL05 Rw33 ML13.01 WD03 1700 2700 PC10 GL05 Rw33 ML13.01 WD03 1700 2700 PC10 GL05 Rw33 MD13 MD01 1700 2700 PC10 GL05 Rw33 WL1.34.01 WD02 1700 1800 PC10 GL05 Rw33 MD2 WD01 1700 900 PC10 GL05 Rw33 MD2 WD01 1700 900 PC10 GL05 Rw33 MD2 WD03 1700 2700 PC10 RW33 MU13.50.5 WD01 1700 900 PC10 GL05 Rw33 MU22.70.1 WD02 1700 1800 PC10 RW33 MU22.70.3 WD02 1700 1800 PC10 RW33 MU22.70.3 WD02	WL1.14.01	WD03	2000	2700	PC10	GL05	Rw33		WL2.23.02	WD03	2000	2700	P
WL1.24.01 WD02 1700 1600 PC10 GL05 Rw33 MUL WL2.25.02 WD02 1700 2700 PC10 GL05 Rw33 WL1.30.01 WD03 1700 2700 PC10 GL05 Rw33 WL2.25.03 WD03 1700 2700 PC10 GL05 WL3.41 WD02 1700 1800 PC10 GL05 WL2.26.01 WD01 1700 900 PC10 GL05 WL2.26.02 WD01 1700 900 PC10 GL05 Rw33 WL2.26.02 WD03 1700 2700 PC10 GL05 Rw33 WL2.26.02 WD03 1700 2700 PC10 GL05 Rw33 WL2.26.02 WD03 1700 2700 PC10 GL05 Rw33 WL2.27.01 WD03 1700 2700 PC10 GL05 Rw33 WL2.27.02 WD01 1700 900 PC10 GL05 Rw33 WL2.27.03 WD02 1700 1800 PC10 GL05 Rw33	WL1.14.02	WD01	2000	900	PC10	GL05	Rw33		WL2.24.01	WD02	1700	1800	P
WL1.30.01 WD03 1700 2700 PC10 GL05 Rw33 WL1.31.01 WL2.26.03 WD03 1700 2700 PC10 GL05 Rw33 WL1.31.01 WD02 1700 1800 PC10 GL05 Rw33 WL2.26.01 WD01 1700 900 WL1.35.01 WL1.35.01 WD06 1700 1210 PC10 GL05 Rw33 WD01 1700 900 2700 WL2.26.02 WD01 1700 900 2700 2700 WL2.26.02 WD01 1700 900 2700 WL2.27.01 WD03 1700 2700 2700 WL2.27.01 WD03 1700 2700 2700 WL2.27.02 WD01 1700 900 PC10 GL05 Rw33 WL2.27.03 WD02 1700 1800 PC10 GL05 Rw33 WL2.28.01 WD02 1700 1800 PC10 GL05 Rw33 WL2.28.01 WD02 1700 1800 PC10 GL05 Rw33 W	WL1.14.03	WD02	2000	1800	PC10	GL05	Rw33		WL2.25.01	WD01	1700	900	P
WL1.31.01 WD03 1700 2700 PC10 GL05 Rw33 WL2.6.01 WD01 1700 900 PC10 SU WL1.34.01 WD02 1700 1800 PC10 GL05 WL2.26.01 WD01 1700 900 PC10 GL05 Rw33 WL2.26.02 WD01 1700 2700 Z Z WD1 1700 900 PC10 GL05 Rw33 WD2.26.03 WD03 1700 2700 Z Z WD1 1700 900 PC10 GL05 Rw33 WL2.27.01 WD03 1700 2700 Z WD1 WL2.27.03 WD02 1700 1800 PC10 GL05 Rw33 WL2.27.03 WD02 1700 1800 PC10 GL05 Rw33 WL2.28.01 WD02 1700 1800 PC10 GL05 Rw33 WL2.28.01 WD02 1700 1800 2700 WL1.35.01 WL3.50.1 WD02 1700 PC10 <	WL1.24.01	WD02	1700	1600	PC10	GL05	Rw33		WL2.25.02	WD02	1700	1800	P
WL1.34.01 WD02 1700 1800 PC10 GL05 Image: Constraint of the constra	WL1.30.01	WD03	1700	2700	PC10	GL05	Rw33		WL2.25.03	WD03	1700	2700	F
WL1.35.01 WD06 1700 1210 PC10 GL08 Median WL1.35.02 WD01 1700 900 PC10 GL05 Rw33 WL2.26.03 WD03 1700 2700 ML WL1.35.02 WD01 1700 900 PC10 GL05 Rw33 WL2.27.01 WD03 1700 2700 ML WL1.35.04 WD02 1700 1800 PC10 GL05 Rw33 WL2.27.01 WD03 1700 900 PC10 GL05 Rw33 WL2.27.02 WD01 1700 900 1800 PC10 GL05 Rw33 WL2.27.03 WD02 1700 1800 PC10 GL05 Rw33 WL2.28.01 WD02 1700 1800 PC10 GL05 Rw33 WL2.28.01 WD02 1700 1800 PC10 GL08 Rw28 WL2.28.01 WD03 1700 2700 ML ML3.60.2 WD03 1700 PC10 GL08 Rw33 WL2.29.02 WD03	WL1.31.01	WD03	1700	2700	PC10	GL05	Rw33		WL2.26.01	WD01	1700	900	P
WL1.35.02 WD01 1700 900 PC10 GL05 Rw33 WL2.27.01 WD03 1700 2700 WL1.35.03 WD01 1700 900 PC10 GL05 Rw33 WL2.27.01 WD03 1700 900 900 WL1.35.04 WD02 1700 1800 PC10 GL05 Rw33 WL2.27.02 WD01 1700 900 1800 PC10 GL05 Rw33 WL2.27.03 WD02 1700 1800 PC10 GL05 Rw33 WL2.27.02 WD01 1700 1800 PC10 GL05 Rw33 WL2.27.03 WD02 1700 1800 PC10 GL05 Rw33 WL2.28.01 WD02 1700 1800 PC10 GL05 Rw33 WL2.28.01 WD03 1700 2700 PC10 GL05 Rw33 WL2.80.01 WL2.80.01 WL2.80.01 WL2.80.01 WL2.80.01 WL2.28.02 WD01 1700 2700 PC10 GL08 WL3.30.01 WL2.29.02 WD0	WL1.34.01	WD02	1700	1800	PC10	GL05			WL2.26.02	WD01	1700	900	P
WL1.35.03 WD01 1700 900 PC10 GL05 Rw33 WL2.27.02 WD01 1700 900 900 WL1.35.04 WD02 1700 1800 PC10 GL05 Rw33 WL2.27.02 WD01 1700 1800 1800 1800 WL3.505 WD01 1700 900 PC10 GL05 Rw33 WL2.27.02 WD02 1700 1800 1800 1800 WL3.505 WU2.27.03 WD02 1700 1800 PC10 GL05 Rw33 WL3.507 WD02 1700 1800 PC10 GL05 Rw33 WL2.28.01 WD02 1700 1800 PC10 PC10 GL05 Rw33 WL2.28.02 WD01 1700 900 PC10 GL05 Rw33 WL2.28.01 WD03 1700 2700 PC10 GL08 Rw28 WL2.29.01 WD03 1700 2700 WL3.50.1 WD02 1701 1800 PC10 GL08 Rw33 WL3.30.1 WD02 2000 </td <td>WL1.35.01</td> <td>WD06</td> <td>1700</td> <td>1210</td> <td>PC10</td> <td>GL08</td> <td></td> <td></td> <td>WL2.26.03</td> <td>WD03</td> <td>1700</td> <td>2700</td> <td>F</td>	WL1.35.01	WD06	1700	1210	PC10	GL08			WL2.26.03	WD03	1700	2700	F
WL1.35.04 WD02 1700 1800 PC10 GL05 Rw33 WL2.27.03 WD02 1700 1800 1700 1800 1700 1800 1700 1800 1700 1800 1700 1800 1700 1700 1700 1700 1700 1700 1700 1700 1700 1700 1700 1700 1700 1700 1700	WL1.35.02	WD01	1700	900	PC10	GL05	Rw33		WL2.27.01	WD03	1700	2700	F
WL1.35.05 WD01 1700 900 PC10 GL05 Rw33 WL2.80.1 WD02 1700 1800 900 WL1.35.06 WD01 1700 900 PC10 GL05 Rw33 WL2.80.2 WD01 1700 900 900 900 PC10 GL05 Rw33 WL2.80.2 WD01 1700 900 900 900 900 900 900 900 900 900 900 900 900 WL3.50.7 WD02 1700 1800 PC10 GL05 Rw33 WL3.60.2 WD02 1714 1810 PC10 GL08 Rw28 WL2.28.02 WD03 1700 2700 2700 WL3.60.2 WD02 1714 1810 PC10 GL08 Rw33 WL2.90.2 WD01 1700 900 1800 WL3.30.1 WD02 1714 1800 PC10 GL08 Rw33 WL3.30.1 WD02 2000 1800 1800 WL3.30.1 WD02 2000 1800	WL1.35.03	WD01	1700	900	PC10	GL05	Rw33		WL2.27.02	WD01	1700	900	P
WL1.35.06 WD01 1700 900 PC10 GL05 Rw33 ML1.35.07 WL2.28.02 WD01 1700 900 PC10 GL05 Rw33 WL1.35.07 WL2.28.03 WD03 1700 2700 <t< td=""><td>WL1.35.04</td><td>WD02</td><td>1700</td><td>1800</td><td>PC10</td><td>GL05</td><td>Rw33</td><td></td><td>WL2.27.03</td><td>WD02</td><td>1700</td><td>1800</td><td>F</td></t<>	WL1.35.04	WD02	1700	1800	PC10	GL05	Rw33		WL2.27.03	WD02	1700	1800	F
WL1.35.07 WD02 1700 1800 PC10 GL05 Rw33 MC WL2.80.3 WD03 1700 2700 1700 900 1700 900 1700 900 1700 900 1700 900 1800 1700 900 1800 1700 1800 1800 1800 1800 1800 1800 1800 1800 1800 1800 1800 1800 1800 1800 1800 1800 1800 1800 1800 <t< td=""><td>WL1.35.05</td><td>WD01</td><td>1700</td><td>900</td><td>PC10</td><td>GL05</td><td>Rw33</td><td></td><td>WL2.28.01</td><td>WD02</td><td>1700</td><td>1800</td><td>P</td></t<>	WL1.35.05	WD01	1700	900	PC10	GL05	Rw33		WL2.28.01	WD02	1700	1800	P
WL1.36.01 WD02 1714 1810 PC10 GL08 Rw28 WL1.36.02 WL2.29.01 WD03 1700 2700 1714 WL1.36.02 WD02 1714 1810 PC10 GL08 WL WL2.29.02 WD01 1700 900 WL1.36.03 WD03 1714 2770 PC10 GL08 WL2.29.02 WD01 1700 900 WL1.39.01 WD03 1714 2770 PC10 GL08 Rw33 WL2.30.01 WD02 2000 1800 WL1.39.02 WD02 1714 1810 PC10 GL08 Rw33 WL2.40.01 WD02 2000 1800 1800 1800 WL1.39.03 WD02 1714 1810 PC10 GL05 Rw33 WL2.40.02 WD07 1600 1800 1800 WL2.41.01 WD01 2000 900 1800 1800 WL1.45.01 WD01 2000 900 WL1.45.01 W	WL1.35.06	WD01	1700	900	PC10	GL05	Rw33		WL2.28.02	WD01	1700	900	F
WL1.36.02 WD02 1714 1810 PC10 GL08 MC WL2.29.02 WD01 1700 900 WL1.36.03 WD03 1714 2770 PC10 GL08 WL330 WD03 1714 2700 PC10 GL08 Rw33 WL2.30.01 WD02 2000 1800 WL2.30.01 WD02 2000 1800 WL30.01 WD02 2000 1800 WL2.30.01 WD02 2000 1800 WL30.01 WD02 1714 1810 PC10 GL05 Rw33 WL2.40.01 WD07 1600 1800 1800 WL2.40.02 WD07 1600 1800 1800 WL1.45.01 WD07 1600 1800 PC10 GL05 Rw33 WL2.40.02 WD07 1600 1800 1800 WL2.41.01 WD01 2000 900 WL300 WL2.41.01 WD01 2000 900 1800 WL300 WL2.41.01 WD01 2000 900 WL300 WL300 WL300<	WL1.35.07	WD02	1700	1800	PC10	GL05	Rw33		WL2.28.03	WD03	1700	2700	F
WL1.36.03 WD03 1714 2770 PC10 GL08 Rw33 WL1.39.01 WD03 1714 2770 PC10 GL08 Rw33 WL2.30.01 WD02 2000 1800 WL300 WL1.39.02 WD02 1714 1810 PC10 GL08 Rw33 WL2.30.01 WD02 2000 1800 1800 1800 WL1.39.03 WD02 1714 1810 PC10 GL05 Rw33 WL2.40.01 WD07 1600 1800 1800 1800 WL2.40.02 WD07 1600 1800 900 1800 900 WL2.41.01 WD01 2000 900	WL1.36.01	WD02	1714	1810	PC10	GL08	Rw28		WL2.29.01	WD03	1700	2700	F
WL1.39.01 WD03 1714 2770 PC10 GL08 Rw33 WL2.36.01 WD02 2000 1800 WL1.39.02 WD02 1714 1810 PC10 GL08 Rw33 WL WL2.40.01 WD07 1600 1800 1800 1800 WL1.39.03 WD02 1714 1810 PC10 GL05 Rw33 WL WL2.40.02 WD07 1600 1800 1800 1800 1800 900 1800 900 1800 900 1800 900 900 1800 90	WL1.36.02	WD02	1714	1810	PC10	GL08			WL2.29.02	WD01	1700	900	F
WL1.39.01 WD03 1714 2770 PC10 GL08 Rw33 WL2.36.01 WD02 2000 1800 WL1.39.02 WD02 1714 1810 PC10 GL08 Rw33 WL WL2.40.01 WD07 1600 1800 1800 1800 WL1.39.03 WD02 1714 1810 PC10 GL05 Rw33 WL WL2.40.02 WD07 1600 1800 1800 1800 1800 900 1800 900 1800 900 1800 900 900 1800 90											2000		F
WL1.39.02 WD02 1714 1810 PC10 GL08 Rw33 WL2.40.01 WD07 1600 1800							Rw33						F
WL1.39.03 WD02 1714 1810 PC10 GL05 Rw33 WL2.40.02 WD07 1600 1800 1800 900 <td></td> <td>P</td>													P
WL1.45.01 WD07 1600 1800 PC10 GL05 WL2.41.01 WD01 2000 900													P
													P
			1	I	I		I						P

		WINDOW	SHCEDU	LE - GRO	UND LEVE		
WINDOW NUMBER	WINDOW TYPE	HEIGHT	WIDTH	FRAME FINISH	ACOUSTIC GLAZING	RW Rating	COMMENTS
WL0.02.02	WD13	2400	4393	PC10	GL05	rating	COMMENTO
WL0.02.02	WD13 WD12	2400	1800	PC10 PC10	GL03 GL01		
WL0.05.01	WD12 WD08	1700	2690	PC10	GL03		
WL0.15.02	WD00	2400	2030	PC10	GL03		
WL0.15.03	WD06	1700	1200	PC10	GL03		
WL0.15.04	WD06	1700	1200	PC10	GL03		
WL0.16.01	WD06	1700	1200	PC10	GL03		
WL0.16.02	WD06	1700	1200	PC10	GL03		
WL0.16.03	WD11	2400	2700	PC10	GL03		
WL0.16.04	WD08	1700	2690	PC10	GL03		
WL0.17.01	WD08	1700	2690	PC10	GL03		
WL0.17.02	WD11	2400	2700	PC10	GL03		
WL0.17.03	WD06	1700	1200	PC10	GL03		
WL0.17.04	WD06	1700	1200	PC10	GL03		
WL0.21.01	CURTAIN WALL	SEE SHEET A332	4673	PC10	GL05		
WL0.21.02	CURTAIN WALL	SEE SHEET A332	9246	PC10	GL05		
WL0.21.03	CURTAIN WALL	SEE SHEET A332	6089	PC10	GL05		
WL0.21.04	CURTAIN WALL	SEE SHEET A332	4282	PC10	GL05		
WL0.29.01	WD11	2700	2700	PC10	GL08		
WL0.33.01	WD11	2400	2700	PC10	GL03		
WL0.36.01	WD11	2400	2700	PC10	GL03		
WL0.38.02	WD11	2400	2700	PC10	GL03		
WL0.41.01	WD13	2700	3610	PC10	GL08		
WL0.41.03	WD09	1490	2900	PC10	GL01		
WL0.42.03	WD11	2400	2200	PC10	GL03		
WL0.42.04	WD11	2400	1800	PC10	GL03		
WL0.43.01	WD11	2400	3980	PC10	GL03		
WL0.44.01	WD11	2400	2700	PC10	GL03		
WL0.45.01	WD11	2400	2700	PC10	GL03		
WL0.46.01	WD11	2400	1800	PC10	GL03		
WL0.51.01	WD13	2700	5050	PC10	GL05		
WL0.51.02	WD11	2400	4000	PC10	GL03		
WL0.52.01	WD11	2700	3985	PC10	GL05		
WL0.53.01	WD12	2400	1800	PC10	GL03		

WINDOW NUMBER	WINDOW TYPE	HEIGHT	WIDTH	FRAME FINISH	ACOUSTIC GLAZING	RW Rating	COMMENTS
WL1.02.02	WD13	2400	4393	PC10	GL05		
WL1.09.01	WD12	2400	1800	PC10	GL01		
WL1.15.01	WD08	1700	2690	PC10	GL03		
WL1.15.02	WD11	2400	2700	PC10	GL03		
WL1.15.03	WD06	1700	1200	PC10	GL03		
WL1.15.04	WD06	1700	1200	PC10	GL03		
WL1.16.01	WD06	1700	1330	PC10	GL03		
WL1.16.02	WD06	1700	1336	PC10	GL03		
WL1.16.03	WD11	2400	2700	PC10	GL03		
WL1.16.04	WD08	1700	2690	PC10	GL03		
WL1.17.01	WD08	1700	2690	PC10	GL03		
WL1.17.02	WD11	2400	2700	PC10	GL03		
WL1.17.03	WD06	1700	1200	PC10	GL03		
WL1.17.04	WD06	1700	1200	PC10	GL03		
WL1.23.01	WD05	2700	2700	PC10	GL01		
WL1.23.02	WD05	2700	2700	PC10	GL01		
WL1.23.03	WD04	2700	1800	PC10	GL01		
WL1.23.04	WD04	2700	1800	PC10	GL01		
WL1.23.05	WD04	2700	1800	PC10	GL01		
WL1.30.02	WD11	2400	4000	PC10	GL03		
WL1.31.02	WD11	2400	4000	PC10	GL03		
WL1.36.04	WD02	2000	1800	PC10	GL03		
WL1.36.05	WD11	2400	2700	PC10	GL03		
WL1.39.03	WD11	2400	2700	PC10	GL03		
WL1.39.04	WD01	1700	900	PC10	GL03		

	WINDOW SHCEDULE - SECOND FLOOR								
WINDOW NUMBER	WINDOW TYPE	HEIGHT	LENGTH	FRAME FINISH	ACOUSTIC GLAZING	RW Rating	COMMENTS		
WL2.02.02	WD13	2400	4393	PC10	GL05				
WL2.09.01	WD12	2400	1800	PC10	GL01				
WL2.15.01	WD08	1700	2690	PC10	GL03				
WL2.15.02	WD11	2400	2700	PC10	GL03				
WL2.15.03	WD06	1700	1200	PC10	GL03				
WL2.15.04	WD06	1700	1200	PC10	GL03				
WL2.16.01	WD06	1700	1330	PC10	GL03				
WL2.16.02	WD06	1700	1336	PC10	GL03				
WL2.16.03	WD11	2400	2700	PC10	GL03				
WL2.16.04	WD08	1700	2690	PC10	GL03				
WL2.17.01	WD08	1700	2690	PC10	GL03				
WL2.17.02	WD11	2400	2700	PC10	GL03				
WL2.17.03.	WD06	1700	1200	PC10	GL03				
WL2.17.04	WD06	1700	1200	PC10	GL03				
WL2.24.01	WD13	2700	3600	PC10	GL05				
WL2.43.01	WD06	1700	1200	PC10	GL03				
WL2.43.02	WD06	1700	1200	PC10	GL03				
WL2.43.03	WD08	1700	2690	PC10	GL03				
WL2.43.04	WD11	2400	2700	PC10	GL03				
WL2.44.01	WD11	2400	2700	PC10	GL03				
WL2.44.02	WD08	1700	2690	PC10	GL03				
WL2.44.03	WD06	1700	1200	PC10	GL03				
WL2.44.04	WD06	1700	1200	PC10	GL03				
WL2.45.01	WD06	1700	1200	PC10	GL03				
WL2.45.02	WD06	1700	1200	PC10	GL03				
WL2.45.03	WD08	1700	2716	PC10	GL03				
WL2.45.04	WD11	2400	2700	PC10	GL03				

1800

900

2700

2000

2000

2000

WD02

WD01

WD03

WL2.41.03

WL2.42.01

WL2.42.02

LE - SECC	OND FLOO	R	
FRAME FINISH	ACOUSTIC GLAZING	RW RATING	COMMENTS
REFER SCHEDULE LV02			
REFER SCHEDULE LV02	01.07		
PC10	GL05		
PC10	GL05		
PC10	GL05	Rw28	
PC10	GL08		
PC10	GL01		
PC10	GL05	Rw28	
PC10	GL05	Rw33	
PC10	GL08		
PC10	GL08	Rw33	
PC10	GL05	Rw33	
PC10	GL05	Rw33	
PC10	GL05		
PC10	GL05		
PC10	GL05		
PC10	GL05	D 00	
PC10	GL05	Rw33	

GLAZING LEGEND: GL01 CLEAR INTERNAL WINDOWS, VISION PANELS & DOORS GL02 WHITE GLASS SPLASHBACK GL03 CLEAR, ACOUSTIC GLAZING INTERNAL WINDOWS, VISION PANELS & DOORS GL05 CLEAR, ACOUSTIC GLAZING Rw33 EXTERNAL FIXED & OPEARABLE GLASS GL06 CLEAR, ACOUSTIC TYPE Rw33 & Rw29 EXTERNAL GLASS LOUVRES GL07 BACK-PAINTED GLASS EXTERNAL COLOURED GLASS GL08 CLEAR, ACOUSTIC GLAZING Rw29 EXTERNAL FIXED & OPERABLE GLASS NOTE:

READ IN CONJUNCTION WITH RELATIVE CONSULTANT DRAWINGS AND SPECIFICATION

ANY LOUVERED WINDOWS WILL NEED TO BE PROPRIETARY ACOUSTIC TYPE. REFER ACOUSTIC REPORT

GRAY PUKSAND

DISCLAIMER

This document may not be secure, may be corrupted in transmission or due to software incompatibility and/or may be amended or altered by third parties after leaving Gray Puksand's possession

Gray Puksand is not responsible for and accepts no liability for such matters. Subject only to any conflicting provision within any prior binding agreement by Gray Puksand (which agreement may also contain additional conditions relating to this document and its use):

1. The content of this document is confidential and copyright in it belongs to Gray Puksand. They are permitted only to be opened, read and used by the addressee. 2. All users of this document must carry out all relevant investigations and must

examine, take advice as required and satisfy themselves concerning the contents, correctness and sufficiency of the attachment and its contents for their purposes. 3. To the extent permitted by law, all conditions and warranties concerning this document or any use to which they may be put (whether as to quality, outcome, fitness, care, skill or otherwise) whether express or implied by statute, common law,

equity, trade, custom or usage or otherwise are expressly excluded.

4. Any person using or relaying document releases indemnifies, and will keep indemnified, Gray Puksand against all claims, liabilities, loss, costs and expenses arising directly or indirectly out of or in connection with such use or reliance including without limitation any misrepresentation, error or defect in this document.

Contractors to use Architectural drawings for set out. Contractors to check & verify all Dimensions on Site prior to Construction/Fabrication. Figured Dimensions take precedence over Scaled Dimensions. Any Discrepancies should be immediatley referred to the Architect. All work to comply with N.C.C. Statutory Authorities & Relevant Australian Standards.

NSW Nominated Architects Scott Moylan 7147 Craig Saltmarsh 6569



REVDESCRIPTION1ISSUE FOR CONSTRUCTION **DATE** 28 MAY 21 PROJECT NO

PROJECT NO	220067
DRAWN	Author
CHECKED	Checker
APPROVED	Approver

BANKSTOWN NORTH PUBLIC SCHOOL


322 Hume Hwy, Bankstown NSW 2200

PRELIMINARY


WINDOW SCHEDULE

DWG #	A331	REV	1
SCALE @ A1	1 : 100		



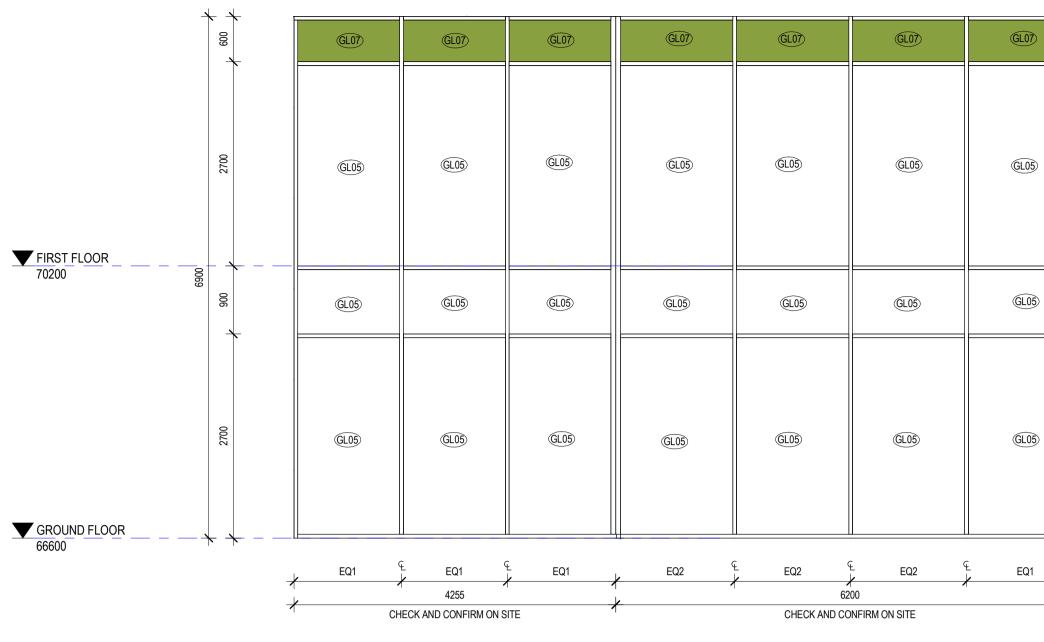

2 ELEVATION - CURTAIN WALL A332 1:50

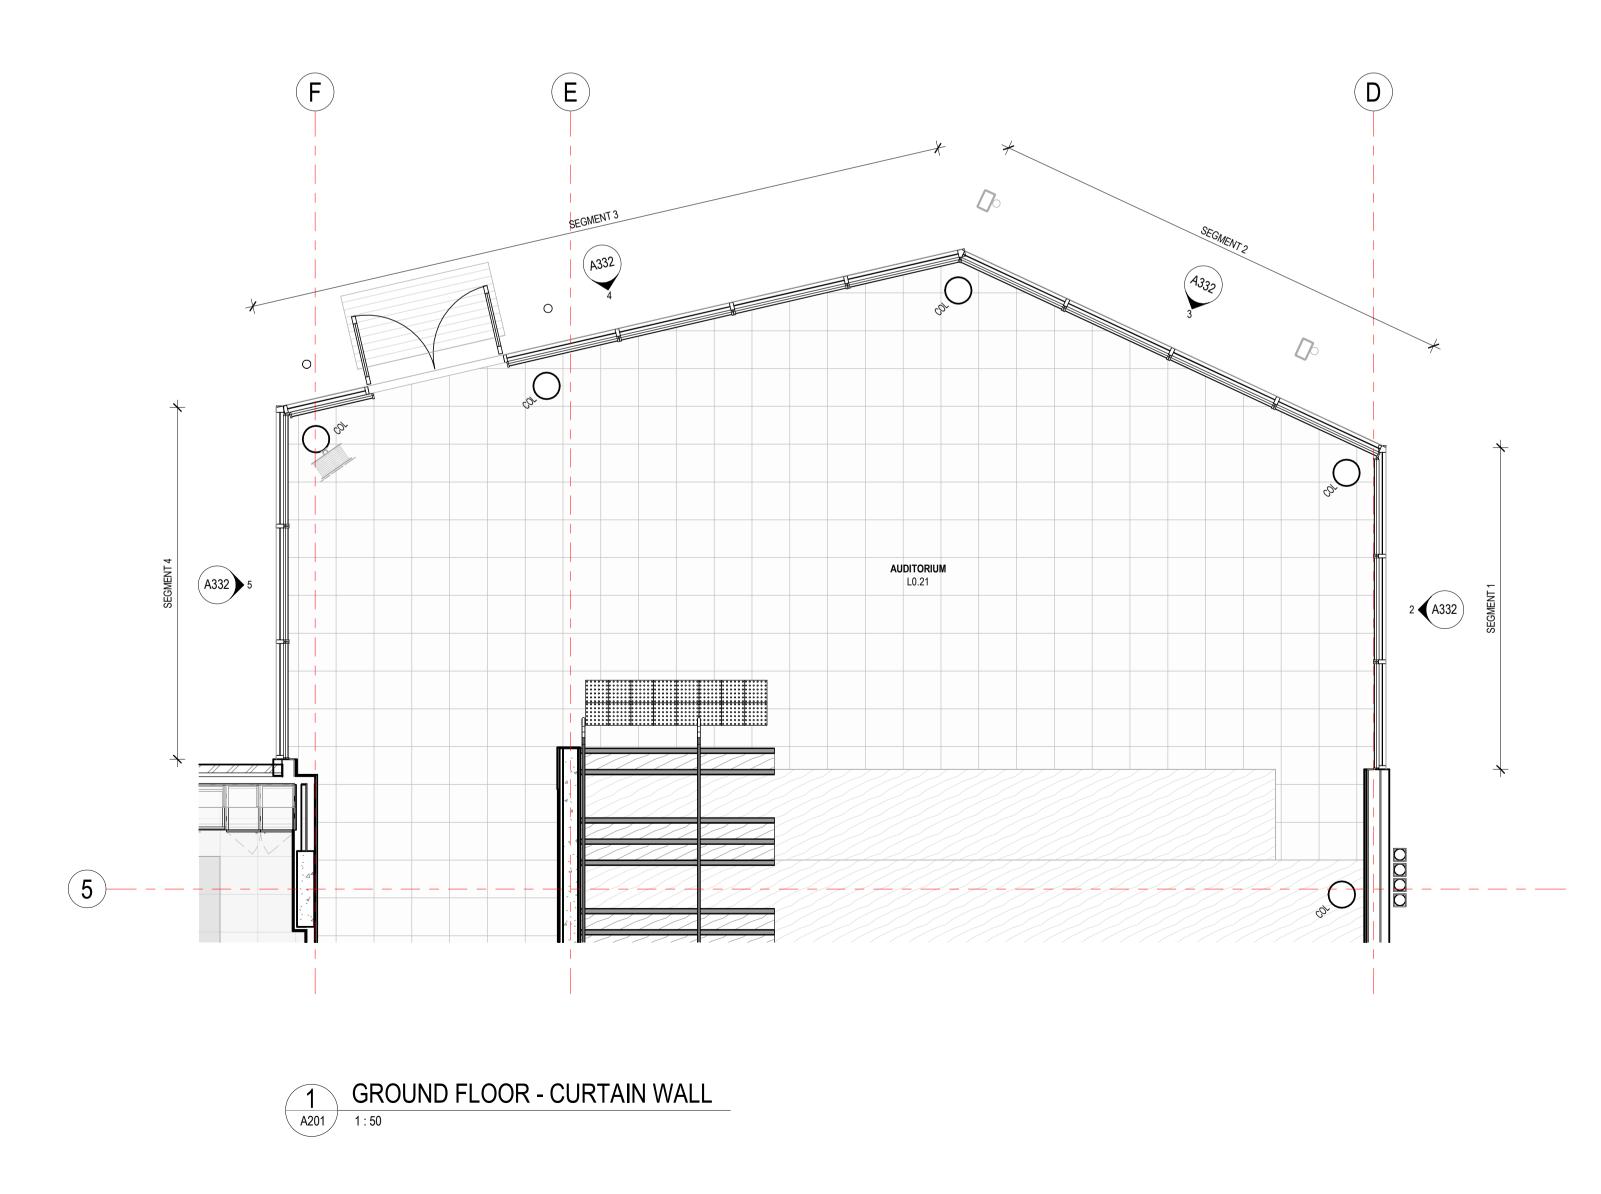

SEGMENT 3	SEGMENT 4	,
	1	_

										1
07)	GL07	GL07	GL07				GL07	GL07	GL07	COLO PANE
05	GL05	GL05	GL05	(GL05)		(GL05)	GL05	GL05	GL05	-
_05	GL05	GL05	GL05				GL05	GL05	GL05	BRIDO
.05	GL05	GL05	GL05	GL05		GL05	GL05	GL05	(GL 05)	
Q1	EQ3			EQ3	1920	1200	EQ4	E EQ4	EQ4	<u>k</u>
	/ 1	618		1	3120		· · · · · · · · · · · · · · · · · · ·	4650		⊓ ∦∠
	I	CHECK AND CO	NFIRM ON SITE		*]		CI	HECK AND CONFIRM ON SIT	E	1

COLOURED BACK GLASS PANEL(REFER SCHEDULE &

BRIDGE CONNECTION

GLAZING LEGEND:

	GL01	CLEAR INTERNAL WINDOWS, VISION PANELS & DOORS					
	GL02	WHITE GLASS SPLASHBACK					
	GL03	CLEAR, ACOUSTIC GLAZING INTERNAL WINDOWS, VISION PANELS & DOORS					
	GL05	CLEAR, ACOUSTIC GLAZING Rw33 EXTERNAL FIXED & OPEARABLE GLASS					
	GL06	CLEAR, ACOUSTIC TYPE Rw33 & Rw29 EXTERNAL GLASS LOUVRES					
	GL07	BACK-PAINTED GLASS EXTERNAL COLOURED GLASS					
	GL08	CLEAR, ACOUSTIC GLAZING Rw29 EXTERNAL FIXED & OPERABLE GLASS					
	NOTE:						
READ IN CONJUNCTION WITH RELATIVE CONSULTANT DRAWINGS AND SPECIFICATION							
	ANY LOUVERED WINDOWS WILL NEED TO BE PROPRIETARY ACOUSTIC TYPE. REFER ACOUSTIC REPORT						

GRAY PUKSAND

DISCLAIMER

This document may not be secure, may be corrupted in transmission or due to software incompatibility and/or may be amended or altered by third parties after leaving Gray Puksand's possession

Gray Puksand is not responsible for and accepts no liability for such matters. Subject only to any conflicting provision within any prior binding agreement by Gray Puksand (which agreement may also contain additional conditions relating to this document and its use):

 The content of this document is confidential and copyright in it belongs to Gray Puksand. They are permitted only to be opened, read and used by the addressee.
 All users of this document must carry out all relevant investigations and must examine, take advice as required and satisfy themselves concerning the contents, correctness and sufficiency of the attachment and its contents for their purposes.

 To the extent permitted by law, all conditions and warranties concerning this document or any use to which they may be put (whether as to quality, outcome, fitness, care, skill or otherwise) whether express or implied by statute, common law, equity, trade, custom or usage or otherwise are expressly excluded.

4. Any person using or relaying document releases indemnifies, and will keep indemnified, Gray Puksand against all claims, liabilities, loss, costs and expenses arising directly or indirectly out of or in connection with such use or reliance including without limitation any misrepresentation, error or defect in this document.

Contractors to use Architectural drawings for set out. Contractors to check & verify all Dimensions on Site prior to Construction/Fabrication. Figured Dimensions take precedence over Scaled Dimensions. Any Discrepancies should be immediatley referred to the Architect. All work to comply with N.C.C. Statutory Authorities & Relevant Australian Standards.

NSW Nominated Architects Scott Moylan 7147 Craig Saltmarsh 6569



REV	DESCRIPTIO	ON	DATE
1	ISSUE FOR	CONSTRUCTION	28 MAY 21
PROJ	IECT NO	220067	

PROJECT NO	220067
DRAWN	Author
CHECKED	Checker
APPROVED	Approver

BANKSTOWN NORTH PUBLIC SCHOOL

322 Hume Hwy, Bankstown NSW 2200

PRELIMINARY

CURTAIN WALL DETAILS

DWG #	A332	REV	1
SCALE @ A1	As indicated		

					DOC	OR SCH										DOC	OR SCHE	DUI F			
DOOR	DOOR	LEAF	LEAF		ACOUSTIC	FIRE	SMOKE	DOOR	DOOR		DOOR	DOOR	LEAF	LEAF		ACOUSTIC	FIRE	SMOKE	DOOR	DOOR	
NO.	TYPE	WIDTH		FRAME TYPE		RATING		SECURITY	CLOSER	COMMENTS	NO.	TYPE			FRAME TYPE		RATING			CLOSER COMMENTS	S
	DT06 DT05	920 920		PC METAL FRAME PC METAL FRAME		-/60/30		C	CL2	REED SWITCH, EXIT REED SWITCH	DL1.05.01 DL1.06.01	DT12 DT11	1200 1200		PC ALUMINIUM PC ALUMINIUM	45 dB Rw			C	6000 OVERALL WIDTH SG11, 3600 OVERALL WIDTH	
DLL.03.01 DLL.04.01	DT03	820		PC ALUMINIUM				C, E		SG06	DL1.06.02		1200	2360	PC ALUMINIUM PC ALUMINIUM	45 dB Rw			C	3600 OVERALL WIDTH	
DLL.05.01	DT03	820		PC ALUMINIUM				C, E		SG01	DL1.07.01	DT11	1200	2360	PC ALUMINIUM	45 dB Rw			C	SG11, 3600 OVERALL WIDTH	
DLL.06.01 DLL.07.01	DT03 DT03	820 820		PC ALUMINIUM PC ALUMINIUM				C, E C, E		SG01 SG01	DL1.08.01 DL1.09.01	DT12 DT08	1200 920	2360 2360	PC ALUMINIUM PC ALUMINIUM				C	6000 OVERALL WIDTH SG11	
DLL.08.01	DT03	820	2360	PC ALUMINIUM				С, Е		SG01	DL1.11.01	DT11	1200	2360	PC ALUMINIUM	45 dB Rw			С	SG11, 3600 OVERALL WIDTH	
DLL.09.01 DLL.10.01	DT03 DT03	820 820		PC ALUMINIUM PC ALUMINIUM				C, E		SG01 SG11	DL1.12.01 DL1.12.02	DT11 DT11	1200	2360 2360	PC ALUMINIUM PC ALUMINIUM	45 dB Rw 45 dB Rw			C C	SG11, 3600 OVERALL WIDTH 3600 OVERALL WIDTH	
	DT03	820		PC ALUMINIUM				С, Е		SG07	DL1.13.01	DT11	1200	2360	PC ALUMINIUM	45 dB Rw			C	SG11, 3600 OVERALL WIDTH	
DLL.12.01	DT03	820		PC ALUMINIUM				C, E		SG01	DL1.14.01	DT11	1200		PC ALUMINIUM	45 dB Rw			C	SG11, 3600 OVERALL WIDTH	
DLL.13.01 DLL.14.01	DT03 DT03	820 820		PC ALUMINIUM PC ALUMINIUM				C, E C, E		SG01 SG01	DL1.14.02 DL1.15.01	DT11 DT08	1200 920	2360	PC ALUMINIUM PC ALUMINIUM	45 dB Rw 45 dB Rw			C	SG11	
DLL.15.01	DT03	820	2360	PC ALUMINIUM				C, E		SG01	DL1.16.01	DT08	920	2320	PC ALUMINIUM	45 dB Rw			С	SG11	
DLL.16.01 DLL.17.01	DT01 DT03	920 920		PC ALUMINIUM PC ALUMINIUM				C, E		SG05 PUMP ROOM	DL1.17.01 DL1.18.01	DT08 DT06	920 860	2320	PC ALUMINIUM PC METAL FRAME	45 dB Rw	-/60/30	YES	C C	SG11 SG11, LOCKABLE WITH PWD	+ NON
LOWER GRO			2300	I O ALOMINIOM				0										120	0	COMBUSTIBLE LINING TO INS	
	DTOO	000	0000			(00)(00					DL1.21.01 DL1.25.01	DT06 DT03	920 820	2360 2360	PC METAL FRAME	35 dB Rw	-/60/30		C	CL2, CL3 SG01	
	DT06 DT09	920 920		PC METAL FRAME PC ALUMINIUM	35 dB Rw	-/60/30		С В, D	CL2, CL3 CL2	WITH VISION PANEL, EXIT WITH PADLOCK TO BE PINNED TO	DL1.25.01 DL1.26.01	DT03	820	2360	PC ALUMINIUM	35 dB Rw 35 dB Rw			E	SG01	
								_, _		BOLLARD, EXIT	DL1.27.01	DT03	820	2360	PC ALUMINIUM	35 dB Rw			E	SG02	
	DT01 DT03	1070 920		PC ALUMINIUM	40 dB Rw			C F		SG11 SG04	DL1.28.01 DL1.29.01	DT03 DT03	820 920	2360	PC ALUMINIUM PC ALUMINIUM	35 dB Rw 35 dB Rw			E	SG07 SG05	
	DT12	1200		PC ALUMINIUM				C		6000 OVERALL WIDTH	DL1.30.01		920		PC ALUMINIUM	45 dB Rw			C	SG11	
	DT11	1200		PC ALUMINIUM	45 dB Rw			С		SG11, 3600 OVERALL WIDTH	DL1.31.01		920		PC ALUMINIUM	45 dB Rw			C	SG11	
	DT11 DT11	1200 1200		PC ALUMINIUM PC ALUMINIUM	45 dB Rw 45 dB Rw			С		3600 OVERALL WIDTH SG11, 3600 OVERALL WIDTH	DL1.32.01 DL1.33.01		920 920	2360 2360	PC ALUMINIUM PC ALUMINIUM	45 dB Rw 45 dB Rw			C C	SG11 SG11	
	DT12	1200		PC ALUMINIUM				C		6000 OVERALL WIDTH	DL1.36.01		920		PC ALUMINIUM	45 dB Rw			C	SG11	
	DT08	920		PC ALUMINIUM				C		SG11	DL1.37.01		920	2360	PC ALUMINIUM	45 dB Rw			C	SG11	
	DT11 DT11	1200 1200		PC ALUMINIUM PC ALUMINIUM	45 dB Rw 45 dB Rw			C		SG11, 3600 OVERALL WIDTH SG11, 3600 OVERALL WIDTH	DL1.38.01 DL1.39.01	DT01 DT08	920 920	2360 2360	PC ALUMINIUM PC ALUMINIUM	45 dB Rw 45 dB Rw			C	SG11 SG11	
	DT11	1200		PC ALUMINIUM	45 dB Rw					3600 OVERALL WIDTH	DL1.40.01		920		PC ALUMINIUM				C	SG11	
	DT11	1200		PC ALUMINIUM	45 dB Rw			C		SG11, 3600 OVERALL WIDTH	DL1.41.01	DT01 DT01	1070		PC ALUMINIUM	40 dB Rw 40 dB Rw			C		
	DT11 DT11	1200 1200		PC ALUMINIUM PC ALUMINIUM	45 dB Rw 45 dB Rw			0		SG11, 3600 OVERALL WIDTH 3600 OVERALL WIDTH	DL1.42.01 DL1.43.01		1070 920		PC ALUMINIUM PC ALUMINIUM	40 dB Rw 35 dB Rw			E	CL2 WITH VISION PANEL, SG05	
DL0.15.01	DT08	920	2320	PC ALUMINIUM	45 dB Rw			С		SG11	DL1.44.01	DT03	820		PC ALUMINIUM				С	SG11	
	DT08 DT08	920 920		PC ALUMINIUM PC ALUMINIUM	45 dB Rw 45 dB Rw			<u> </u>		SG11 SG11	DL1.45.01 DL1.46.01		920 860	2360 2360	PC METAL FRAME		-/60/30 -/60/30	YES	C	CL2, CL3 WITH VISION PANEL, EXIT SG11, LOCKABLE WITH PWD	
DL0.17.01		860		PC METAL FRAME		-/60/30	YES	C		SG11, LOCKABLE WITH PWD + NON	DE 1.40.01	DTOO	000	2300			-/00/30	123	U	COMBUSTIBLE LINING TO IN	
DL0.21.01		920	2360	PC ALUMINIUM				B, D	CL2	COMBUSTIBLE LINING TO INSIDE OF LEAF WITH PADLOCK TO BE PINNED TO	FIRST FLC)or: 41									
DL0.21.01	0109	920	2300	PC ALOWINION				В, D	ULZ	BOLLARD, EXIT	DL2.01.01	DT06	920	2360	PC METAL FRAME	35 dB Rw	-/60/30		С	CL2, CL3 WITH VISION PANEL, EXIT	
	DT03	920		PC ALUMINIUM	35 dB Rw			E		SG03	DL2.02.01	DT09	920	2360	PC ALUMINIUM				С	CL2 WITH PADLOCK TO BE PINNE	ED TO
	DT03 DT03	820 820		PC ALUMINIUM PC ALUMINIUM	35 dB Rw 35 dB Rw			<u>Е</u>		SG02 SG07	DL2.03.01	DT01	1070	2360	PC ALUMINIUM	40 dB Rw			С	BOLLARD, EXIT	
	DT03	820		PC ALUMINIUM	35 dB Rw			E		SG06	DL2.04.01	DT03	920		PC ALUMINIUM				E	SG04	
	DT03 DT08	820		PC ALUMINIUM	35 dB Rw			E		SG01	DL2.05.01	DT12 DT11	1200		PC ALUMINIUM PC ALUMINIUM	45 dB Rw			C		
DL0.29.01 DL0.29.02		920 920		PC ALUMINIUM PC ALUMINIUM				B, C B, C	CL2 CL2	EXIT SG11	DL2.06.01 DL2.06.02		1200 1200	2360 2360	PC ALUMINIUM PC ALUMINIUM	45 dB Rw 45 dB Rw			C	SG11, 3600 OVERALL WIDTH SG11	
DL0.30.01	DT03	920		PC ALUMINIUM	35 dB Rw			С	CL2	SG11	DL2.07.01	DT11	1200	2360	PC ALUMINIUM	45 dB Rw			С	SG11, 3600 OVERALL WIDTH	
	DT03 DT03	920 920		PC ALUMINIUM PC ALUMINIUM	35 dB Rw 35 dB Rw			C B/C		SG11 SG08	DL2.08.01 DL2.09.01	DT12 DT08	1200 920		PC ALUMINIUM PC ALUMINIUM				C	6000 OVERALL WIDTH SG11	
	DT03	920		PC ALUMINIUM	35 dB Rw			B		SG16	DL2.00.01		1200	2360	PC ALUMINIUM	45 dB Rw			C	SG11, 3600 OVERALL WIDTH	
	DT08	920		PC ALUMINIUM	40 dB Rw			A		SG11	DL2.12.01	DT11	1200	2360	PC ALUMINIUM	45 dB Rw			C	SG11, 3600 OVERALL WIDTH	
DL0.34.01	D104	1000	2400	PAINTED TIMBER TRIM				E		SG17	DL2.12.02 DL2.13.01	DT11 DT11	1200 1200	2360 2360	PC ALUMINIUM PC ALUMINIUM	45 dB Rw 45 dB Rw			C C	3600 OVERALL WIDTH SG11, 3600 OVERALL WIDTH	
DL0.35.01		920		PC ALUMINIUM	35 dB Rw			B, C		SG09	DL2.14.01		1200	2360	PC ALUMINIUM	45 dB Rw			C	SG11, 3600 OVERALL WIDTH	
	DT03 DT08	920 920		PC ALUMINIUM PC ALUMINIUM	35 dB Rw 45 dB Rw			B C		SG16 SG11	DL2.14.02 DL2.15.01		1200 920	2360 2320	PC ALUMINIUM PC ALUMINIUM	45 dB Rw 45 dB Rw			C	3600 OVERALL WIDTH SG11	
	DT10	1160		PC ALUMINIUM	45 dB Rw			F		2320 OVERALL WIDTH	DL2.15.01 DL2.16.01		920		PC ALUMINIUM	45 dB Rw			C	SG11	
	DT03	920		PC ALUMINIUM	35 dB Rw			C		SG11	DL2.17.01	DT08	920	2320	PC ALUMINIUM	45 dB Rw			С	SG11	
	DT08 DT01	920 920		PC ALUMINIUM PC ALUMINIUM	45 dB Rw 35 dB Rw			C		SG11 SG05	DL2.18.01	DT06	860	2360	PC METAL FRAME		-/60/30	YES	C	SG11, LOCKABLE WITH PWD COMBUSTIBLE LINING TO IN	
DL0.41.01	DT09	920	2360	PC ALUMINIUM				B, D	CL2	SG12, EXIT	DL2.21.01	DT06	920		PC METAL FRAME		-/60/30		С	CL2, CL3 EXIT	
	DT01 DT08	920 920		PC ALUMINIUM PC ALUMINIUM	35 dB Rw 45 dB Rw			A		SG11	DL2.24.01	DT09	920	2360	PC ALUMINIUM				С	CL2 WITH PADLOCK TO BE PINNE BOLLARD	D TO
	DT08	900		PC ALUMINIUM PC ALUMINIUM	45 dB Rw 45 dB Rw			C		SG11	DL2.25.01	DT11	1000		PC ALUMINIUM				С	SG11, 3000 OVERALL WIDTH	
DL0.43.01	DT08	900	2360	PC ALUMINIUM	40 dB Rw			C		SG11	DL2.25.02		1200	2360	PC ALUMINIUM	45 dB Rw			C	3600 OVERALL WIDTH	
	DT08 DT08	920 920		PC ALUMINIUM PC ALUMINIUM	40 dB Rw 40 dB Rw			C C		SG11 SG11	DL2.26.01 DL2.27.01	DT11 DT11	1200 1200	2360 2360	PC ALUMINIUM PC ALUMINIUM	45 dB Rw 45 dB Rw			C	SG11, 3600 OVERALL WIDTH SG11, 3600 OVERALL WIDTH	
	DT08	920		PC ALUMINIUM	40 dB Rw			<u>C</u>		SG11	DL2.27.02	DT11	1200	2360	PC ALUMINIUM	45 dB Rw			С	3600 OVERALL WIDTH	
	DT14	1050		PC METAL FRAME		1400/400		C	CL2	REED SWITCH, SG11	DL2.28.01 DL2.29.01	DT11 DT12	1200 920		PC ALUMINIUM PC ALUMINIUM	45 dB Rw			C	SG11, 3600 OVERALL WIDTH	
	DT17 DT01	920 1070		PC METAL FRAME PC ALUMINIUM	40 dB Rw 40 dB Rw	-/120/120		<u> </u>	CL2	SG11 SG11	DL2.29.01 DL2.31.01	DT12	920		PC ALUMINIUM	35 dB Rw			E	SG04	
	DT03	820		PC ALUMINIUM				C		SG11	DL2.32.01	DT01	820		PC ALUMINIUM	35 dB Rw			E	SG07	
DL0.50.01 DL0.50.02	DT06	920 920		PC METAL FRAME PC METAL FRAME		-/60/30		C	CL2 CL2	REED SWITCH, EXIT WITH VISION PANEL, EXIT	DL2.33.01 DL2.34.01	DT01 DT01	820 820		PC ALUMINIUM PC ALUMINIUM	35 dB Rw 35 dB Rw			E F	SG02 SG06	
DL0.50.02		920		PC METAL FRAME PC ALUMINIUM		-/00/30		D	CL2 CL2	EXIT	DL2.35.01		820		PC ALUMINIUM	35 dB Rw			E	SG01	
DL0.51.02	DT08	920	2360	PC ALUMINIUM				С		SG11	DL2.36.01		920		PC ALUMINIUM				C	SG11	
DL0.52.01 DL0.52.02		920 1000		PC ALUMINIUM PC ALUMINIUM				D	CL2	EXIT 6000 OVERALL WIDTH	DL2.37.01 DL2.38.01		1070 820		PC ALUMINIUM PC ALUMINIUM	40 dB Rw			C C	SG11 SG11	
DL0.52.02 DL0.53.01		920		PC ALUMINIUM PC ALUMINIUM	35 dB Rw			D	CL2	SG12	DL2.39.01	DT01	1070		PC ALUMINIUM				B	WITH VISION PANEL	
DL0.54.01		860		PC METAL FRAME		-/60/30	YES			SG11, LOCKABLE WITH PWD + NON	DL2.40.01		920		PC METAL FRAME		-/60/30		C	CL2, CL3 WITH VISION PANEL, EXIT	
DL1.23.01	DT09			PC ALUMINIUM						COMBUSTIBLE LINING TO INSIDE OF LEAF WITH PADLOCK TO BE PINNED TO	DL2.41.01 DL2.42.01		1200 1200		PC ALUMINIUM PC ALUMINIUM	45 dB Rw 45 dB Rw			C C	SG11, 3600 OVERALL WIDTH SG11, 3600 OVERALL WIDTH	
										BOLLARD, REED SWITCH	DL2.42.02	DT11	1200	2360	PC ALUMINIUM	45 dB Rw			C	3600 OVERALL WIDTH	
GROUND FL	.00R: 62										DL2.43.01		920		PC ALUMINIUM	45 dB Rw			C	SG11	
DL1.01.01	DT06	920	2360	PC METAL FRAME	35 dB Rw	-/60/30		С	CL2, CL3	WITH VISION PANEL, EXIT	DL2.44.02 DL2.45.01		920 920		PC ALUMINIUM PC ALUMINIUM	45 dB Rw 45 dB Rw			C	SG11 SG11	
DL1.02.01		920	2360	PC ALUMINIUM				С	CL2	WITH PADLOCK TO BE PINNED TO BOLLARD, EXIT	DL2.46.01		860		PC METAL FRAME		-/60/30	YES	С	SG11, LOCKABLE WITH PWD	
DL1.03.01	DT01	1070	2360	PC ALUMINIUM	40 dB Rw			С		SG11	SECOND F	FLOOR: 46								COMBUSTIBLE LINING TO INS	DIDE OF LEAF
DL1.04.01	DT03	920	2360	PC ALUMINIUM				E		SG04	L										

-	LEGE	END - DOOR TYPE
	DT01	SINGLE HINGED - SOLID CORE Frame: minimum 1.5mm pressed metal, double rebate steel door frame, painted finish Door: 45mm thick solid core flush panel door with painted finishes to all visible sides
	DT02	SINGLE HINGED - SOLID CORE Frame: minimum 1.5mm pressed metal, double rebate steel door frame, painted finish (FIRE DOOR) 2 hour fire rated grout filled frame Door: 50mm thick solid core timber door
	DT03	SINGLE HINGED - SOLID CORE Frame: minimum 1.5mm pressed metal, double rebate steel door frame, painted finish Door: 45mm thick solid core flush panel door with ventilation as required to services as per engineer's specification. Paint finish to all visible sides
	DT04	SINGLE CAVITY SLIDING SOLID CORE Frame: minimum 1.5mm pressed metal steel door frame, painted finish Door: 45mm thick solid core flush panel door
	DT05	SINGLE HINGED - LOUVRE DOOR Frame: Powdercoated Aluminium Frame Door: Powdercoated Aluminium louvre door
EAF	DT06	DOUBLE HINGED - SOLID CORE Frame: minimum 1.5mm pressed metal, double rebate steel door frame, painted finish (FIRE DOOR) 2 hour fire rated grout filled frame Door: 50mm thick solid core timber door
	DT08	SINGLE HINGED - SINGLE GLAZED Frame: Powdercoated Aluminium Door Frame Door: Powercoated Aluminium frame single glazed door Manifestation: Opaque Decal minimum 30% luminanc contrast. Refer Schedule & Specification
	DT09	DOUBLE HINGED - SINGLE GLAZED Frame: Powdercoated Aluminium Door Frame Door: Powercoated Aluminium frame single glazed door Manifestation: Opaque Decal minimum 30% luminanc contrast. Refer Schedule & Specification
	DT10	SLIDING DOOR - TWO PANELS Frame: Powdercoated Aluminium Door Frame Door: Powercoated Aluminium frame single glazed door Manifestation: Opaque Decal minimum 30% luminanc contrast. Refer Schedule & Specification
	DT11	SLIDING DOOR - THREE PANELS Frame: Powdercoated Aluminium Door Frame Door: Powercoated Aluminium frame single glazed door Manifestation: Opaque Decal minimum 30% luminanc contrast. Refer Schedule & Specification
	DT12	BI-FOLD DOOR - FIVE PANELS Frame: Powdercoated Aluminium Door Frame Door: Powercoated Aluminium frame single glazed door Manifestation: Opaque Decal minimum 30% luminanc contrast. Refer Schedule & Specification
EAF	DT13	SLIDING DOOR - SIX PANELS Frame: Powdercoated Aluminium Door Frame Door: Powercoated Aluminium frame single glazed door Manifestation: Opaque Decal minimum 30% luminanc contrast. Refer Schedule & Specification
	LEGE	END - DOOR SECURITY
	A	PASSAGE LATCH Free outside and inside lever (or Nom. 1000 offset pull
	в	handles to sliding door PUSH/PULL push plates/ pull handle
	С	KEY LOCK: store room locking latch Entry by key, free exit from inside, pull handle outside
	D	SWIPE CARD SECURITY ACCESS CONTROL Free eit inside, fail safe, key override
	E	INDICATOR BOLT Green/ red indicator to show occupation
	F	SPECIAL Proprietary integral locking system by supplier
	LEGE	END - DOOR CLOSER/ OPERATOR
	CL1	AUTO OPERATED DOOR CONTROL Safety motion sensor, fail safe, after hour push button exit
	CL2	DOOR CLOSER Surface mounted CAM action door closer size 1-5 delayed
	CL3	MAGNETIC HOLD OPEN DEVICE
EAF	MISC	ELLANEOUS
		IARDWARE SCHEDULE door hardware schedule/ security, drawings and typical door elevat
	TYPICA Pressed	L DOOR FRAMES metal steel - 1.2mm thl pressed metal frame to suit solid core door,
		ebated. Frame depth varies to suit wall thickness
	Self-clos	RATED DOORSET sing smoke sealed doorset with non-combustible inner door face in nce with NCC

GENERAL NOTE

1.	READ IN CONJUNCTION WITH RELATIVE CONSULTANT
	DRAWINGS AND SPECIFICATIONS
2.	DECALS TO BE INSTALLED IN GLAZED PANELS AS

- SHOWN ON DOOR ELEVATION. REFER TO FINISHES SCHEDULE FOR DETAILS 3. ALL ALUMINIUM FRAMING IS TO BE POWDERCOATED TO
- ALL EXPOSED FACES AS NOTED AND SCHEDULED
 UNLESS NOTED OTHERWISE.
 REFER TO DOOR ELEVATIONS FOR SIZE AND
- CONFIGURATION OF FRAMED OPENINGS. ALLOW FOR REQUIRED TOLERANCES. AND REFER TO SCHEDULES IN SPECIFICATION FOR FURTHER DETAILS. 5. ALL FRAMING TO BE PROVIDED WITH REQUIRED FITTINGS AND FIXTURES INCLUDING, BUT NOT LIMITED TO, SUBSILLS AND EXPANSION HEADS AS REQUIRED
- FOR INSTALLATION OF SYSTEMS AS SHOWN AND SPECIFIED.
 6. ALL FRAMED GLAZING TO BE INSTALLED TO COMPLY WITH A \$1288 INCLUDING FIXED AND OPERABLE
- WITH AS1288 INCLUDING FIXED AND OPERABLE GLAZING. 7. DOOR SIZES ARE INDICATIVE ONLY, TO BE COORDINATED WITH ARCHITECTURAL AND
- STRUCTURAL DRAWINGS AND ASSOCIATED DETAILS.
 ALL OPENINGS TO BE CONFIRMED ON SITE PRIOR TO ANY FABRICATION WORKS.
 ALL ALUMINIUM WINDOW, DOOR, FRAMES, SASHES,
- LOUVRES AND COVER PLATES TO MATCH WINDOW FRAME AS SCHEDULED.
 9. PROVIDE SHOP DRAWINGS FOR APPROVAL PRIOR TO MANUFACTURE.
- 10. DOOR HANDLES AND RELATED HARDWARE TO BE LOCATED BETWEEN 900mm AND 1000mm AFFL TO COMPLY WITH AS 1428.2
- 11. ALLOW FOR POWDERCOATED ALUMINIUM TRIMS TO BOTH SIDES OF WINDOW TO CONCEAL ADJACENT STUD WALL FRAMING. REFER TO FLOOR PLANS FOR RELEVANT WALL TYPES.
- 12. ALL U & SHGC VALUES ARE INCLUSIVE OF WHOLE WINDOW (GLASS & FRAME), REFER TO ENERGY RATING REPORT & BCA PART J2 GLAZING REPORT FOR SEPARATE VALUES. REFER TO WINDOW SCHEDULE
- FOR SPECIFIC GLAZING PARTICULARS.
 13. ALL ACOUSTIC SEALS NOTED ARE TO BE READ IN ACCORDANCE WITH ACOUSTIC REPORT
 14. ALL OPENABLE GLASS WINDOW AND EXTERNAL
- HINGED DOORS SHALL INCORPORATE FULL PERIMETER

 ACOUSTIC WEATHERPROOF SEALS, UNLESS

 OTHERWISE SUPPLIED AS A PROPRIETARY TESTED

 SYSTEM

 15.
 SLIDING DOORS SHALL BE FITTED WITH
- WEATHERPROOF SEALS AT THE STILES, UNLESS OTHERWISE SUPPLIED AS A PROPRIETARY TESTED SYSTEM
- BRUSH SEALS ARE NOT ACCEPTABLE
 CONTRACTOR IS RESPONSIBLE TO PROVIDE ALL REQUIRED STATUTORY SIGNAGE

GRAY PUKSAND

DISCLAIMER

This document may not be secure, may be corrupted in transmission or due to software incompatibility and/or may be amended or altered by third parties after leaving Gray Puksand's possession

Gray Puksand is not responsible for and accepts no liability for such matters. Subject only to any conflicting provision within any prior binding agreement by Gray Puksand (which agreement may also contain additional conditions relating to this document and its use):

 The content of this document is confidential and copyright in it belongs to Gray Puksand. They are permitted only to be opened, read and used by the addressee.
 All users of this document must carry out all relevant investigations and must

examine, take advice as required and satisfy themselves concerning the contents, correctness and sufficiency of the attachment and its contents for their purposes.

3. To the extent permitted by law, all conditions and warranties concerning this document or any use to which they may be put (whether as to quality, outcome, fitness, care, skill or otherwise) whether express or implied by statute, common law, equity, trade, custom or usage or otherwise are expressly excluded.

4. Any person using or relaying document releases indemnifies, and will keep indemnified, Gray Puksand against all claims, liabilities, loss, costs and expenses arising directly or indirectly out of or in connection with such use or reliance including without limitation any misrepresentation, error or defect in this document.

Contractors to use Architectural drawings for set out. Contractors to check & verify all Dimensions on Site prior to Construction/Fabrication. Figured Dimensions take precedence over Scaled Dimensions. Any Discrepancies should be immediatley referred to the Architect. All work to comply with N.C.C. Statutory Authorities & Relevant Australian Standards.

All work to comply with N.C.C. Statutory Authorities & Relevant Australian Standard NSW Nominated Architects Scott Moylan 7147 Craig Saltmarsh 6569



REV DESCRIPTION DATE 1 ISSUE FOR CONSTRUCTION 28 MAY 21

PROJECT NO	220067	
DRAWN	Author	
CHECKED	Checker	
APPROVED	Approver	

BANKSTOWN NORTH PUBLIC SCHOOL

322 Hume Hwy, Bankstown NSW 2200


PRELIMINARY

DOOR SCHEDULE

DWG #	A340	REV	1
SCALE @ A1	1 : 100		




1 : 20

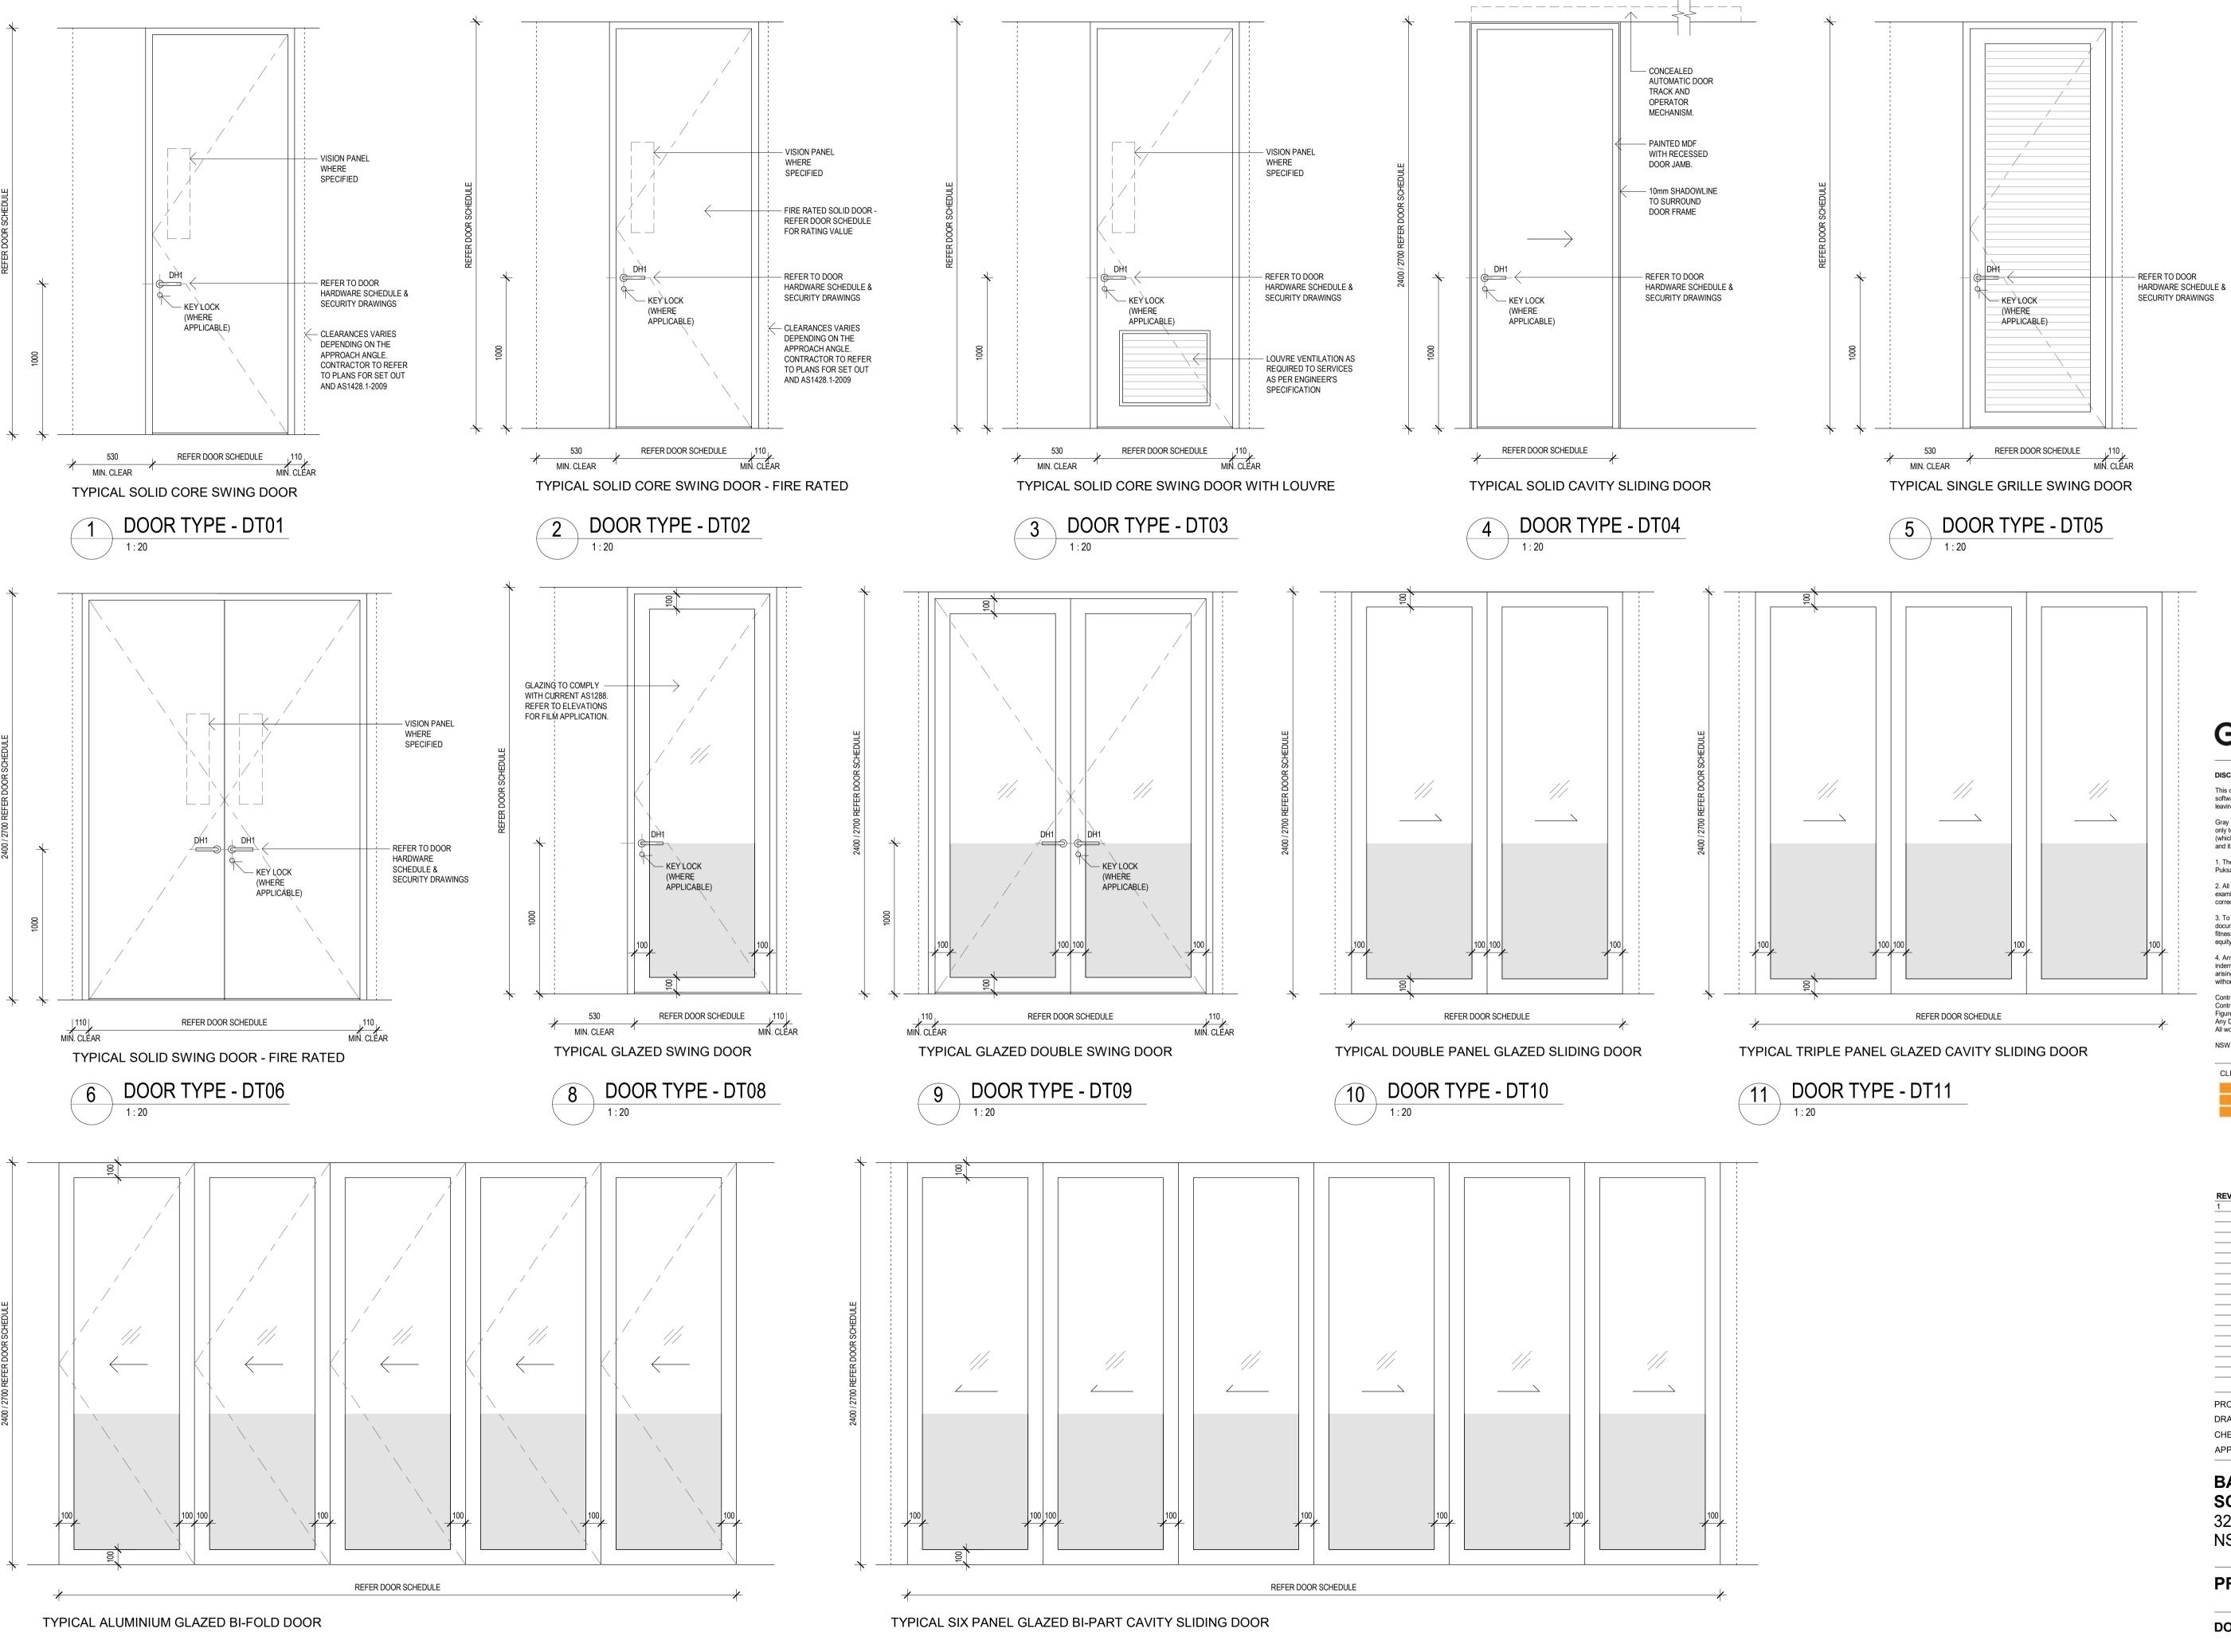



1 : 20

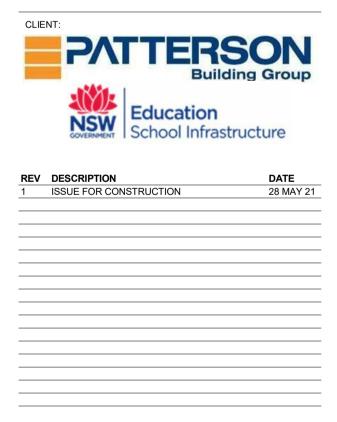

PROJECT NO	220067	
DRAWN	Author	
CHECKED	Checker	
APPROVED	Approver	

BANKSTOWN NORTH PUBLIC SCHOOL

322 Hume Hwy, Bankstown NSW 2200

PRELIMINARY

DOOR TYPES

DWG #	A341	REV	1
SCALE @ A1	1 : 20		

This document may not be secure, may be corrupted in transmission or due to software incompatibility and/or may be amended or altered by third parties after leaving Gray Puksand's possession

Gray Puksand is not responsible for and accepts no liability for such matters. Subject only to any conflicting provision within any prior binding agreement by Gray Puksand (which agreement may also contain additional conditions relating to this document and its use):

1. The content of this document is confidential and copyright in it belongs to Gray

Puksand. They are permitted only to be opened, read and used by the addressee

2. All users of this document must carry out all relevant investigations and must

examine, take advice as required and satisfy themselves concerning the contents correctness and sufficiency of the attachment and its contents for their purpose 3. To the extent permitted by law, all conditions and warranties concerning this document or any use to which they may be put (whether as to quality, outcome, fitness, care, skill or otherwise) whether express or implied by statute, common law,

4. Any person using or relaying document releases indemnifies, and will keep indemnified, Gray Puksand against all claims, liabilities, loss, costs and expenses arising directly or indirectly out of or in connection with such use or reliance including without installation and for the the such use of reliance including

Contractors to use Architectural drawings for set out. Contractors to check & verify all Dimensions on Site prior to Construction/Fabricatio

Any Discrepancies should be immediately referred to the Architect. All work to comply with N.C.C. Statutory Authorities & Relevant Australian Standards

equity, trade, custom or usage or otherwise are expressly excluded.


without limitation any misrepresentation, error or defect in this document.

NSW Nominated Architects Scott Moylan 7147 Craig Saltmarsh 6569

Figured Dimensions take precedence over Scaled Dimensions.

DISCLAIMER



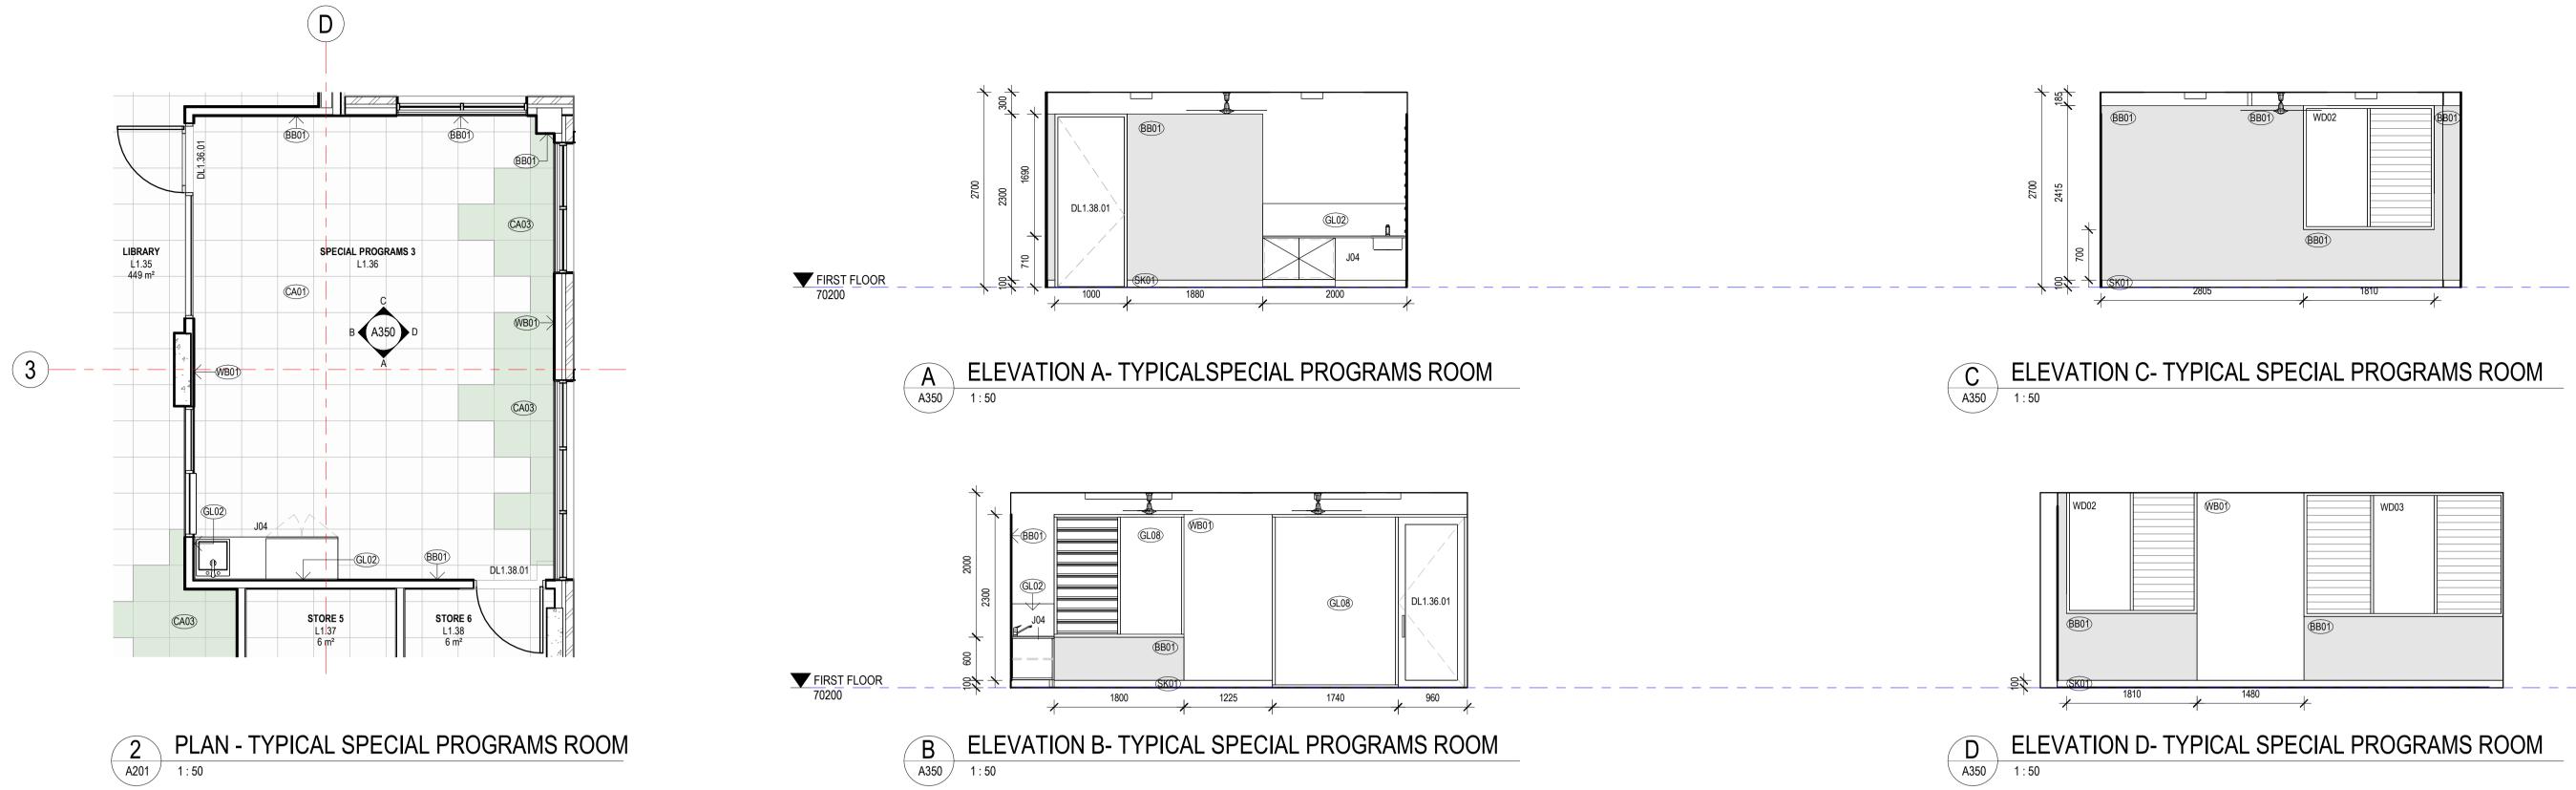





DISCLAIMER

This document may not be secure, may be corrupted in transmission or due to software incompatibility and/or may be amended or altered by third parties after leaving Gray Puksand's possession Gray Puksand is not responsible for and accepts no liability for such matters. Subject

(which agreement may also contain additional conditions relating to this document and its use):

1. The content of this document is confidential and copyright in it belongs to Gray Puksand. They are permitted only to be opened, read and used by the addressee. 2. All users of this document must carry out all relevant investigations and must

examine, take advice as required and satisfy themselves concerning the contents, correctness and sufficiency of the attachment and its contents for their purposes. 3. To the extent permitted by law, all conditions and warranties concerning this document or any use to which they may be put (whether as to quality, outcome, fitness, care, skill or otherwise) whether express or implied by statute, common law,

equity, trade, custom or usage or otherwise are expressly excluded. 4. Any person using or relaying document releases indemnifies, and will keep indemnified, Gray Puksand against all claims, liabilities, loss, costs and expenses arising directly or indirectly out of or in connection with such use or reliance including without limitation any misrepresentation, error or defect in this document.

Contractors to use Architectural drawings for set out. Contractors to check & verify all Dimensions on Site prior to Construction/Fabrication Figured Dimensions take precedence over Scaled Dimensions. Any Discrepancies should be immediatley referred to the Architect. All work to comply with N.C.C. Statutory Authorities & Relevant Australian Standards.

NSW Nominated Architects Scott Moylan 7147 Craig Saltmarsh 6569



REV	DESCRIPTION	DATE
1	ISSUE FOR CONSTRUCTION	28 MAY 21


PROJECT NO 220067 DRAWN Author CHECKED Checker APPROVED Approver


BANKSTOWN NORTH PUBLIC SCHOOL

322 Hume Hwy, Bankstown NSW 2200


PRELIMINARY

DWG #	A350	REV	1
SCALE @ A1	1 : 50		

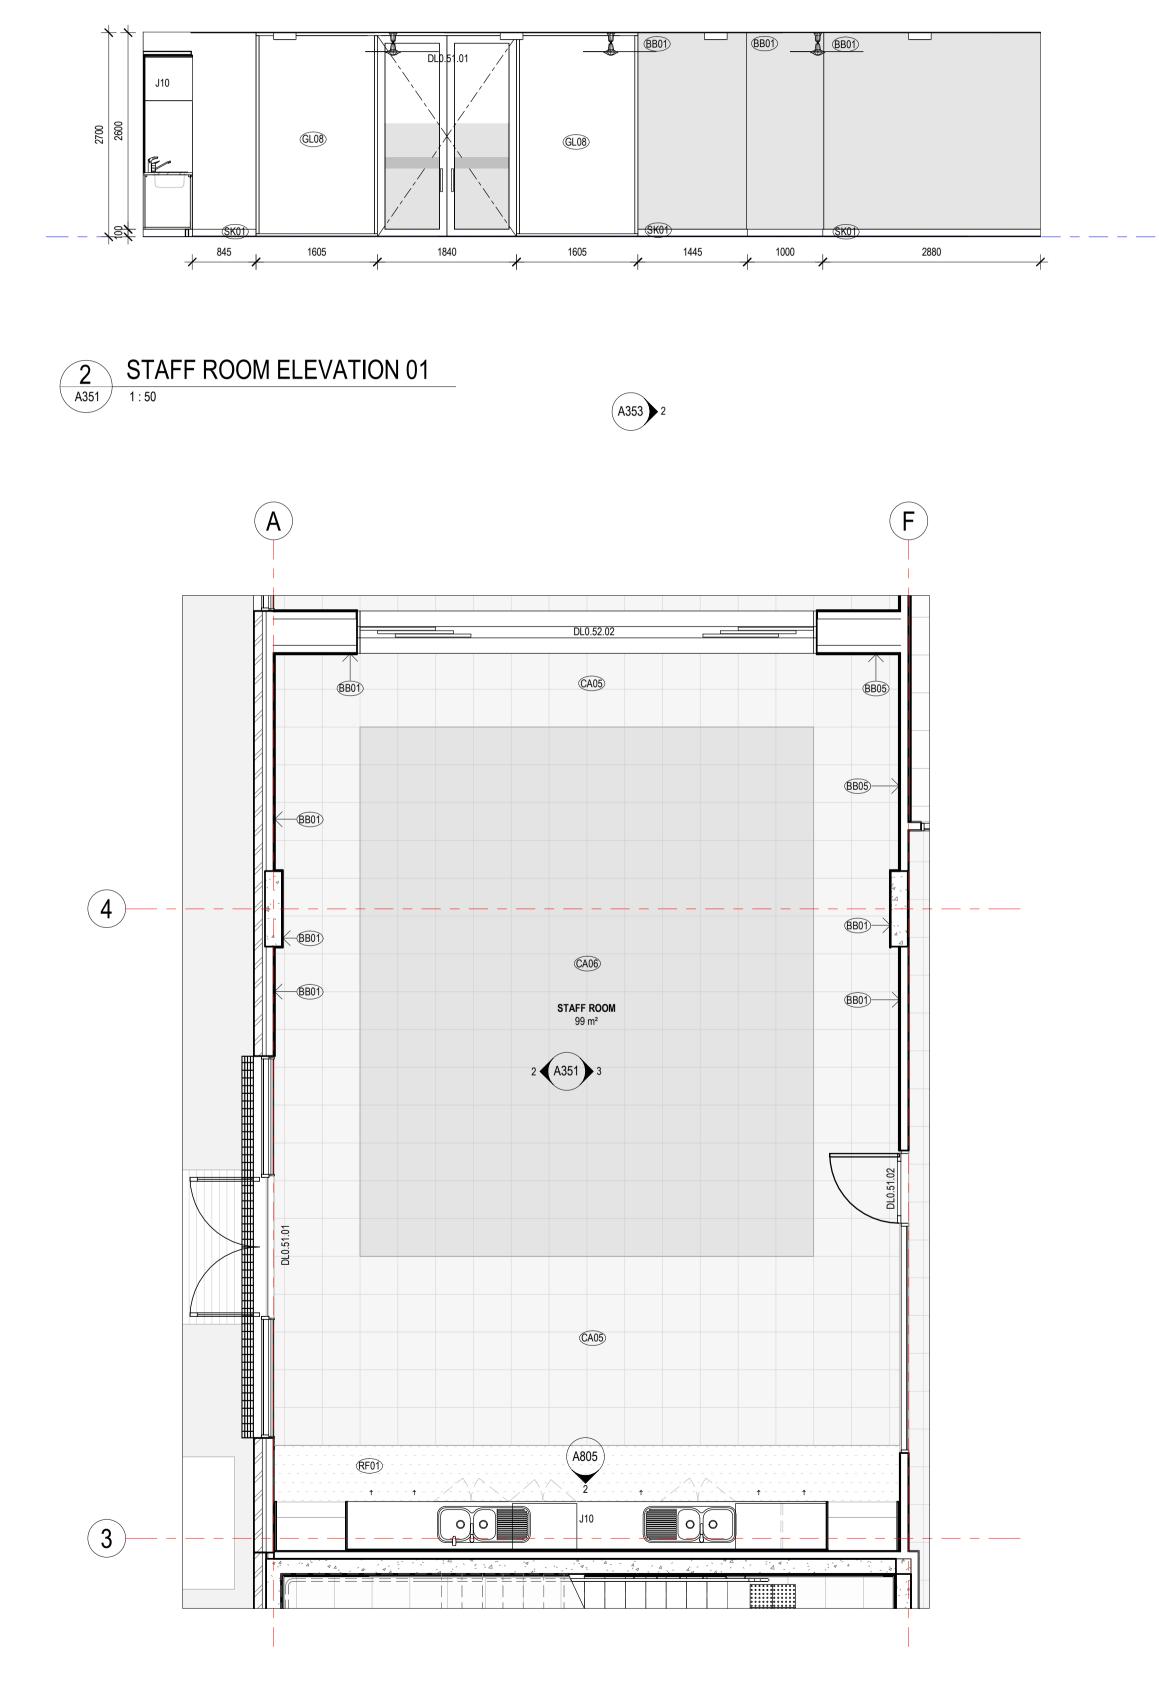


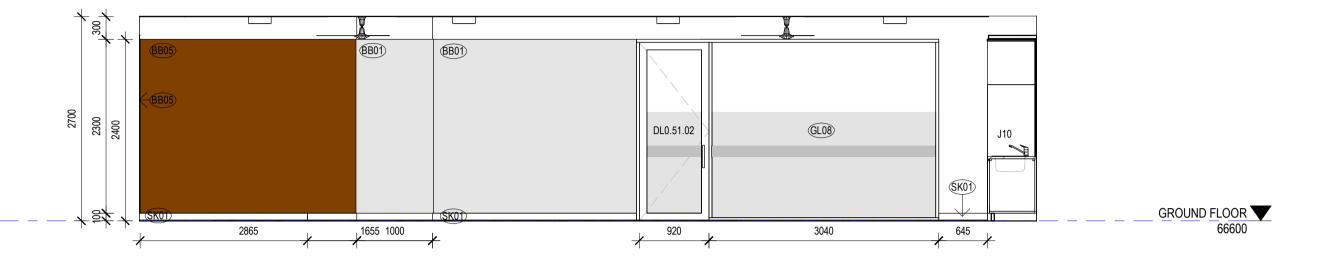



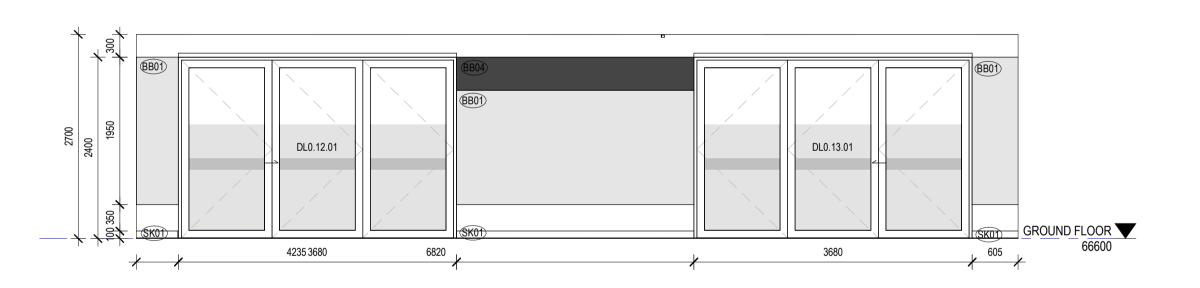



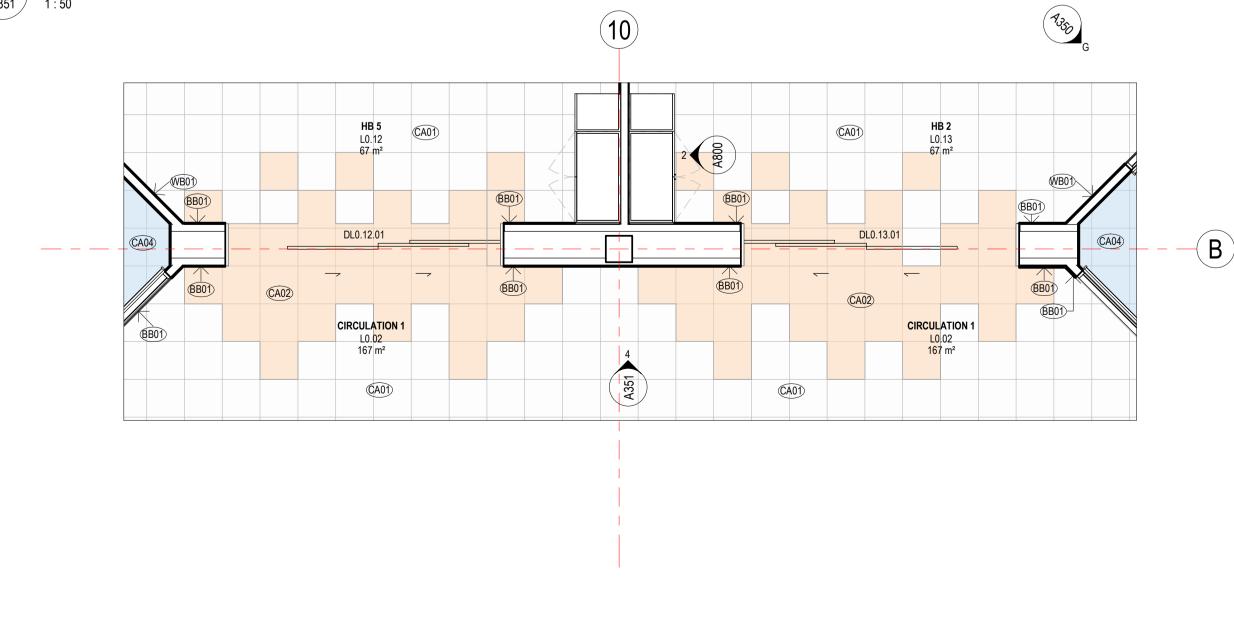



5 PLAN - TYPICAL CORRIDOR WEST

GRAY PUKSAND

DISCLAIMER

This document may not be secure, may be corrupted in transmission or due to software incompatibility and/or may be amended or altered by third parties after leaving Gray Puksand's possession

Gray Puksand is not responsible for and accepts no liability for such matters. Subject only to any conflicting provision within any prior binding agreement by Gray Puksand (which agreement may also contain additional conditions relating to this document and its use):

 The content of this document is confidential and copyright in it belongs to Gray Puksand. They are permitted only to be opened, read and used by the addressee. 2. All users of this document must carry out all relevant investigations and must

examine, take advice as required and satisfy themselves concerning the contents, correctness and sufficiency of the attachment and its contents for their purposes. 3. To the extent permitted by law, all conditions and warranties concerning this document or any use to which they may be put (whether as to quality, outcome, fitness, care, skill or otherwise) whether express or implied by statute, common law,

equity, trade, custom or usage or otherwise are expressly excluded.

4. Any person using or relaying document releases indemnifies, and will keep indemnified, Gray Puksand against all claims, liabilities, loss, costs and expenses arising directly or indirectly out of or in connection with such use or reliance including without limitation any misrepresentation, error or defect in this document.

Contractors to use Architectural drawings for set out. Contractors to check & verify all Dimensions on Site prior to Construction/Fabrication. Figured Dimensions take precedence over Scaled Dimensions. Any Discrepancies should be immediatley referred to the Architect. All work to comply with N.C.C. Statutory Authorities & Relevant Australian Standards.

NSW Nominated Architects Scott Moylan 7147 Craig Saltmarsh 6569



REV	DESCRIPTI	ON	DATE
1	ISSUE FOR	CONSTRUCTION	28 MAY 21
	ECT NO	220067	


220067 DRAWN Author CHECKED Checker APPROVED Approver

BANKSTOWN NORTH PUBLIC SCHOOL

322 Hume Hwy, Bankstown NSW 2200

PRELIMINARY

DWG #	A351	REV	1
SCALE @ A1	1 : 50		

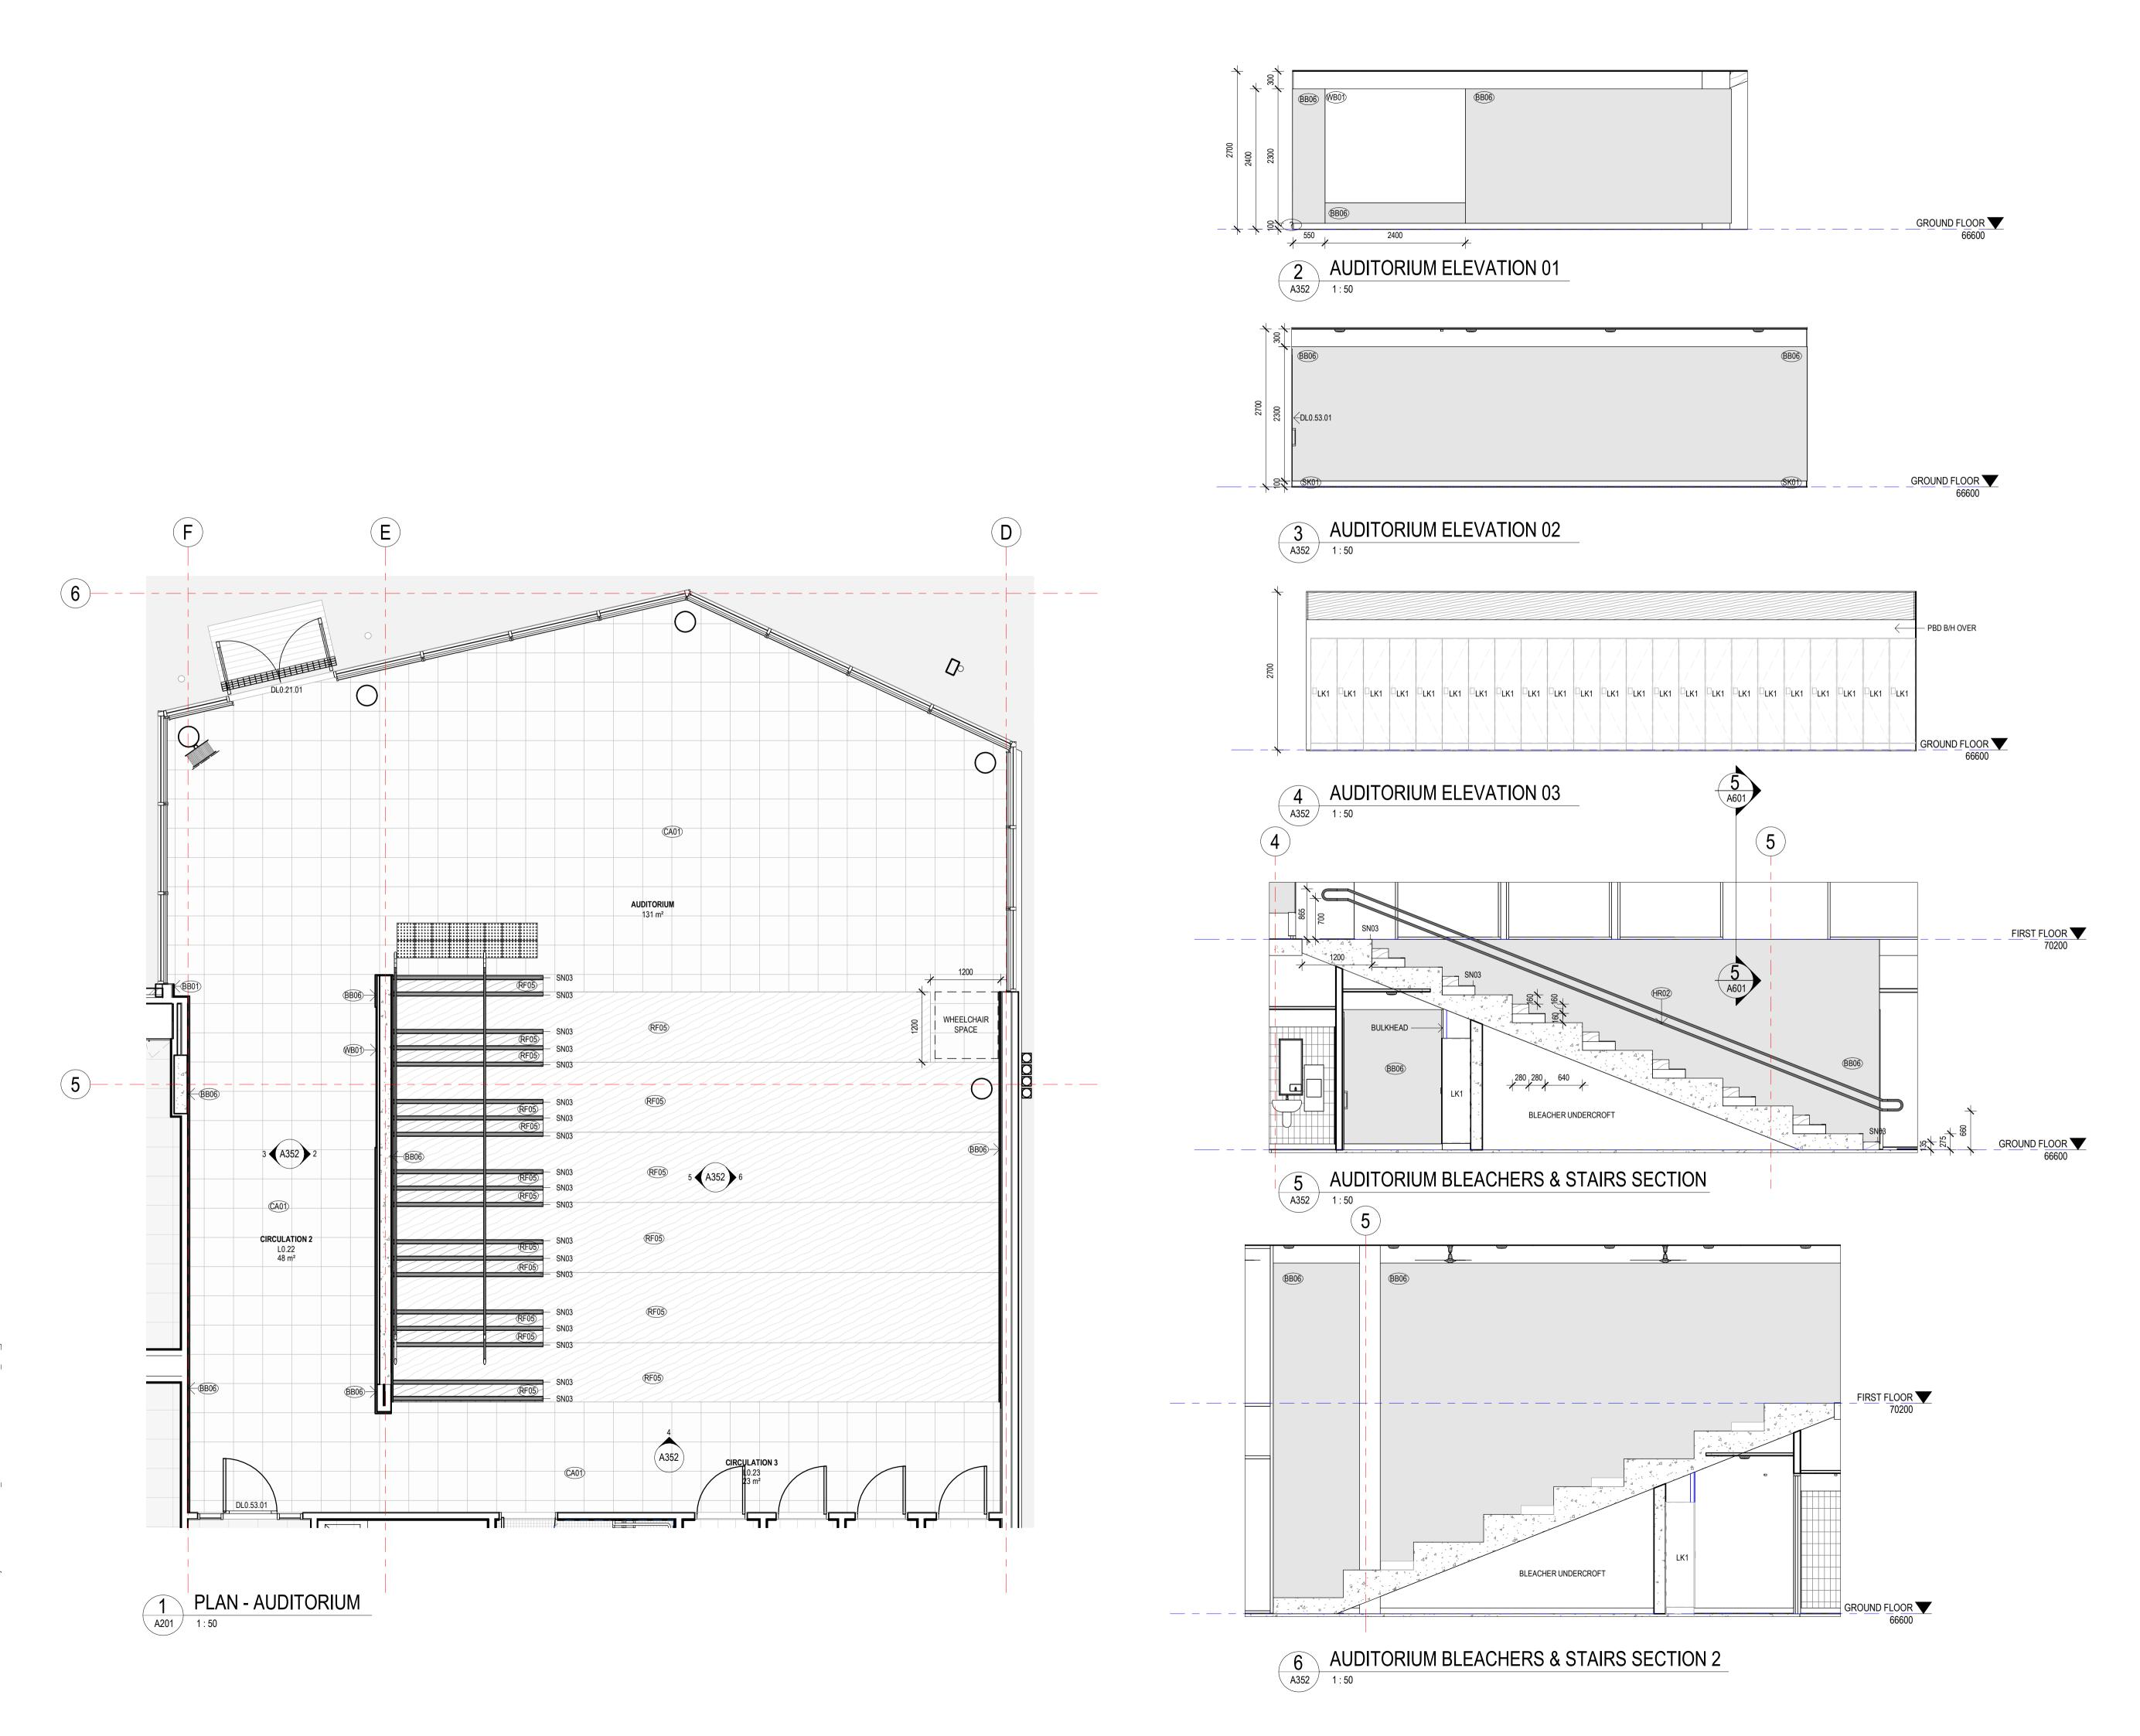

DISCLAIMER

This document may not be secure, may be corrupted in transmission or due to software incompatibility and/or may be amended or altered by third parties after leaving Gray Puksand's possession

Gray Puksand is not responsible for and accepts no liability for such matters. Subject only to any conflicting provision within any prior binding agreement by Gray Puksand (which agreement may also contain additional conditions relating to this document and its use):

 The content of this document is confidential and copyright in it belongs to Gray Puksand. They are permitted only to be opened, read and used by the addressee.
 All users of this document must carry out all relevant investigations and must

examine, take advice as required and satisfy themselves concerning the contents, correctness and sufficiency of the attachment and its contents for their purposes.
3. To the extent permitted by law, all conditions and warranties concerning this document or any use to which they may be put (whether as to quality, outcome, fitness, care, skill or otherwise) whether express or implied by statute, common law,

equity, trade, custom or usage or otherwise are expressly excluded. 4. Any person using or relaying document releases indemnifies, and will keep indemnified, Gray Puksand against all claims, liabilities, loss, costs and expenses arising directly or indirectly out of or in connection with such use or reliance including without limitation any misrepresentation, error or defect in this document.

Contractors to use Architectural drawings for set out. Contractors to check & verify all Dimensions on Site prior to Construction/Fabrication. Figured Dimensions take precedence over Scaled Dimensions. Any Discrepancies should be immediatley referred to the Architect. All work to comply with N.C.C. Statutory Authorities & Relevant Australian Standards.

NSW Nominated Architects Scott Moylan 7147 Craig Saltmarsh 6569



REV	DESCRIPTION	DATE
1	ISSUE FOR CONSTRUCTION	28 MAY 21


PROJECT NO220067DRAWNAuthorCHECKEDCheckerAPPROVEDApprover

BANKSTOWN NORTH PUBLIC SCHOOL

322 Hume Hwy, Bankstown NSW 2200

PRELIMINARY

DWG #	A352	REV	1
SCALE @ A1	1 : 50		

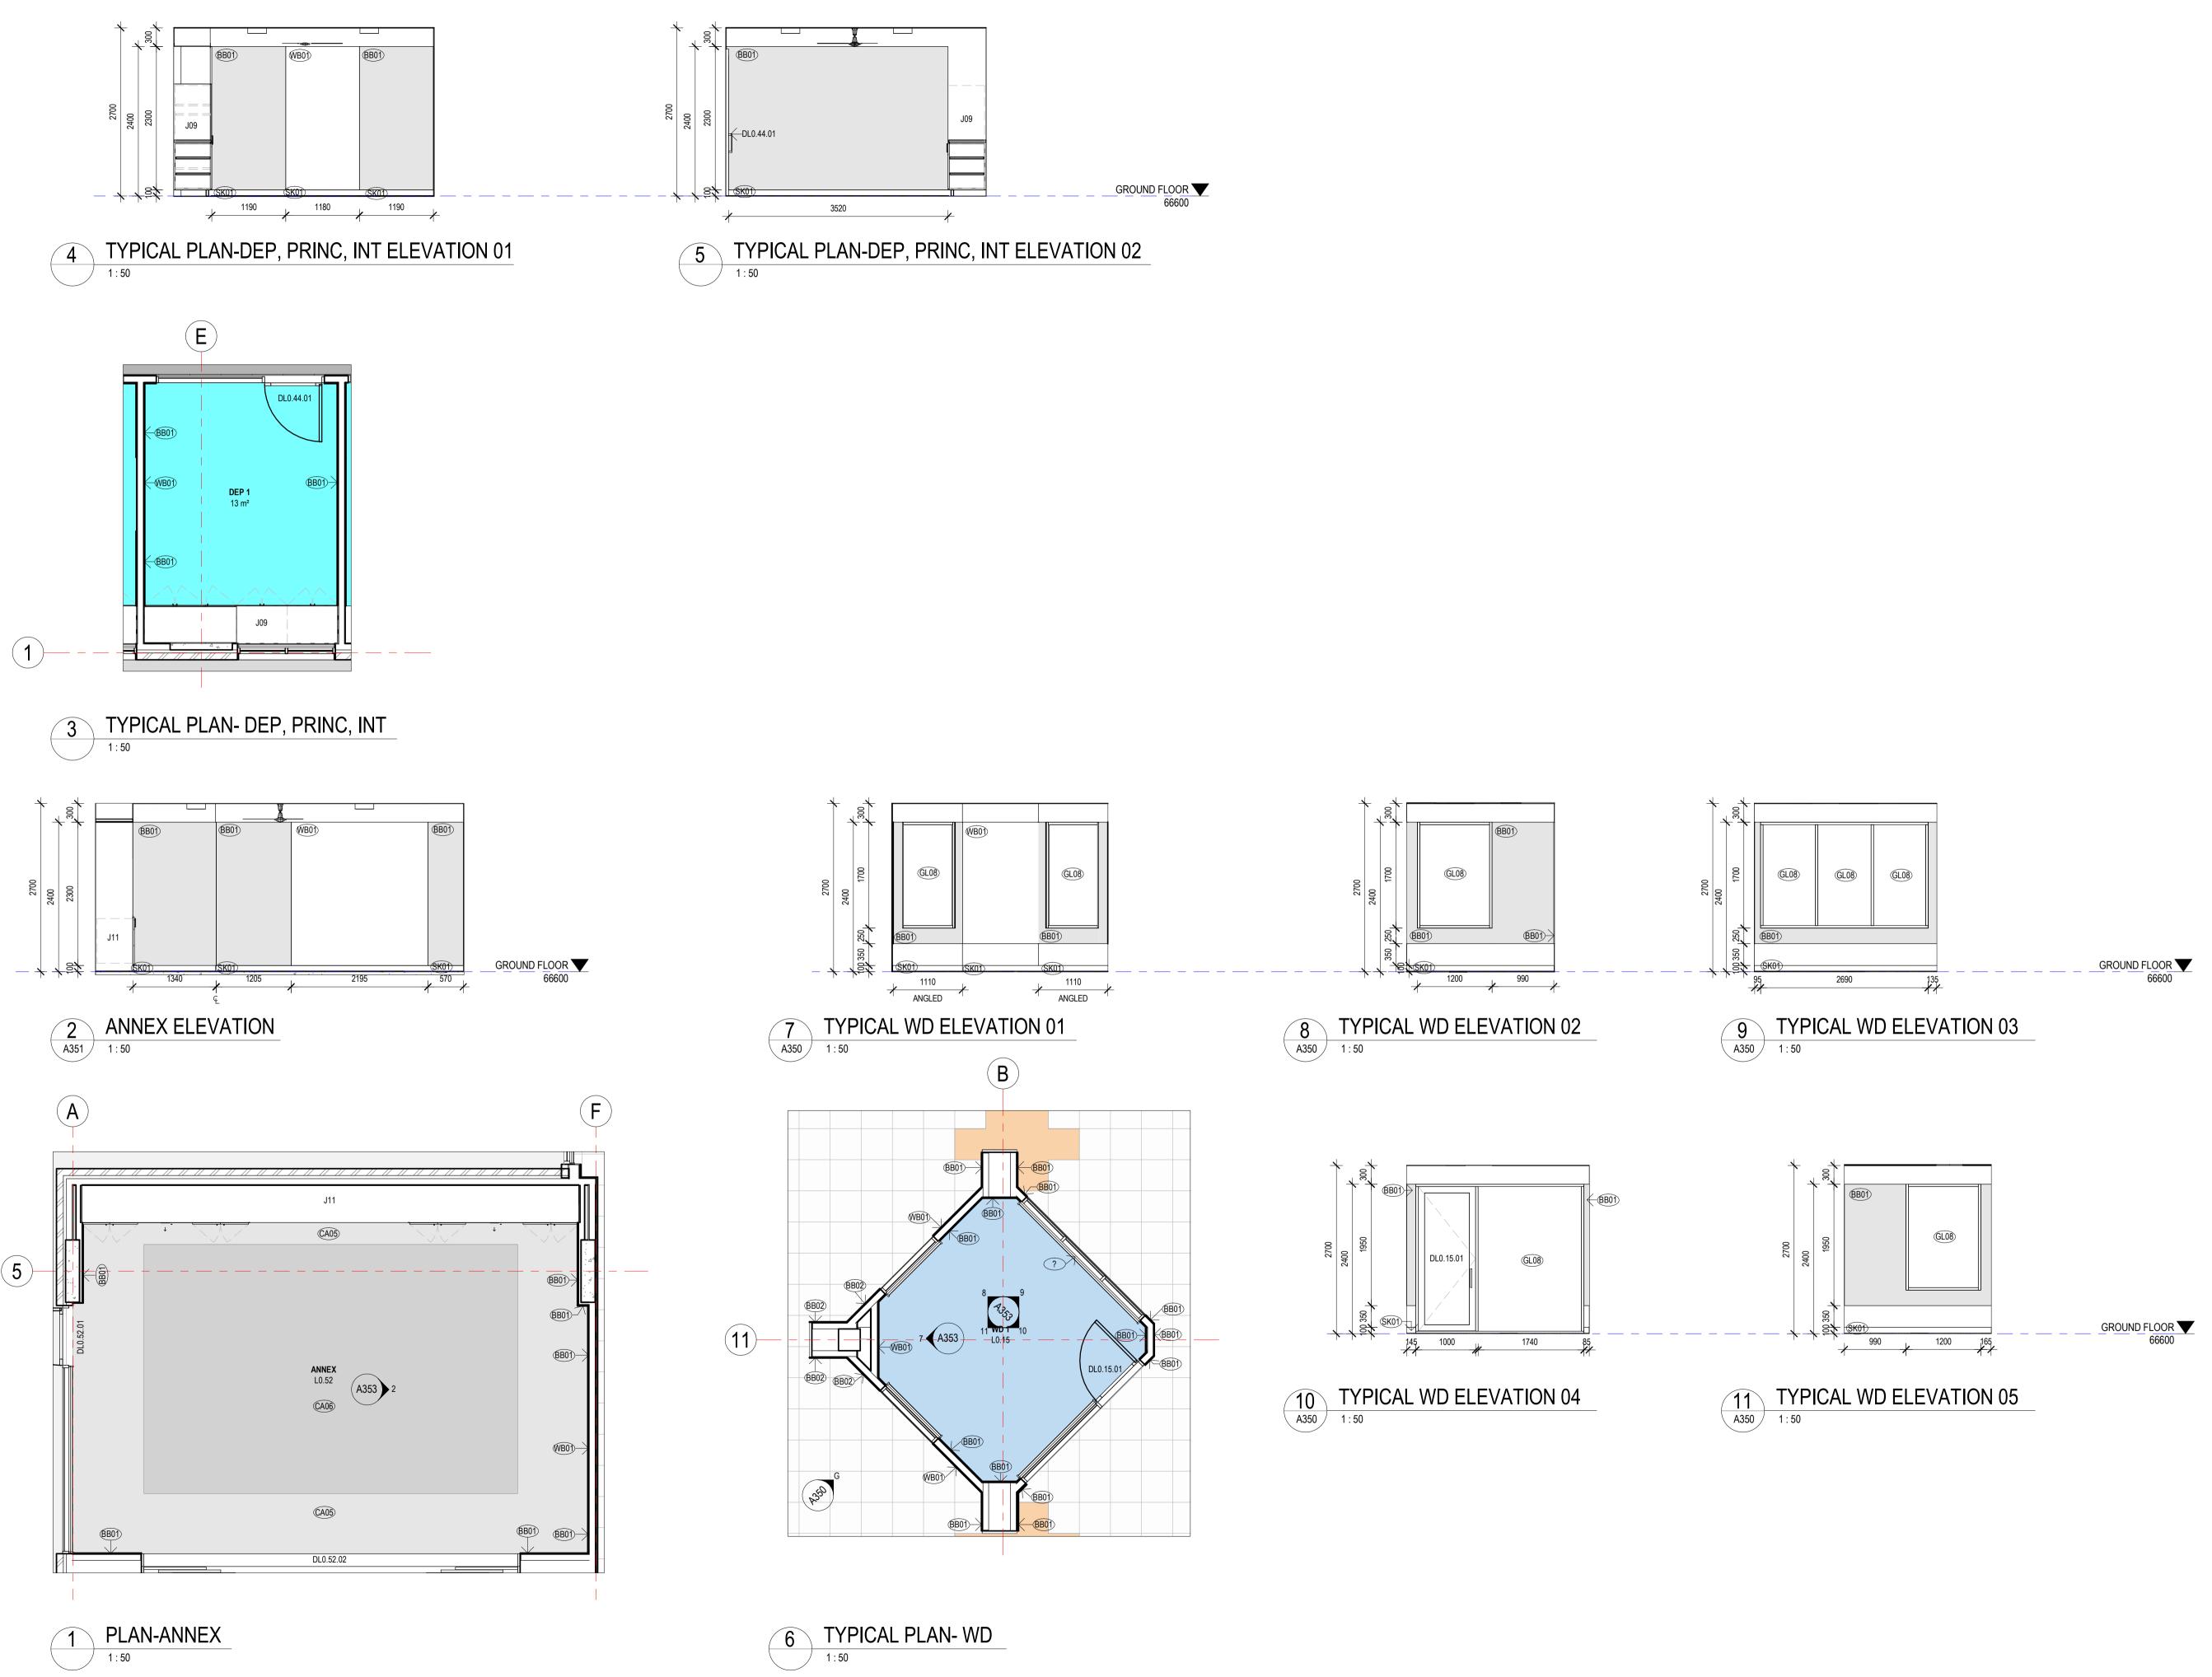



DISCLAIMER

This document may not be secure, may be corrupted in transmission or due to software incompatibility and/or may be amended or altered by third parties after leaving Gray Puksand's possession

Gray Puksand is not responsible for and accepts no liability for such matters. Subject only to any conflicting provision within any prior binding agreement by Gray Puksand (which agreement may also contain additional conditions relating to this document and its use):

 The content of this document is confidential and copyright in it belongs to Gray Puksand. They are permitted only to be opened, read and used by the addressee. 2. All users of this document must carry out all relevant investigations and must

examine, take advice as required and satisfy themselves concerning the contents, correctness and sufficiency of the attachment and its contents for their purposes. 3. To the extent permitted by law, all conditions and warranties concerning this document or any use to which they may be put (whether as to quality, outcome, fitness, care, skill or otherwise) whether express or implied by statute, common law,

equity, trade, custom or usage or otherwise are expressly excluded.

4. Any person using or relaying document releases indemnifies, and will keep indemnified, Gray Puksand against all claims, liabilities, loss, costs and expenses arising directly or indirectly out of or in connection with such use or reliance including without limitation any misrepresentation, error or defect in this document.

Contractors to use Architectural drawings for set out. Contractors to check & verify all Dimensions on Site prior to Construction/Fabrication. Figured Dimensions take precedence over Scaled Dimensions. Any Discrepancies should be immediatley referred to the Architect. All work to comply with N.C.C. Statutory Authorities & Relevant Australian Standards.

NSW Nominated Architects Scott Moylan 7147 Craig Saltmarsh 6569




REV	DESCRIPTI	ON	DATE
1	ISSUE FOR	CONSTRUCTION	28 MAY 21
PRO.	IECT NO	220067	

PROJECT NO 220067 DRAWN Author CHECKED Checker APPROVED Approver

BANKSTOWN NORTH PUBLIC SCHOOL 322 Hume Hwy, Bankstown

NSW 2200

DWG #	A353	REV	1
SCALE @ A1	1 : 50		

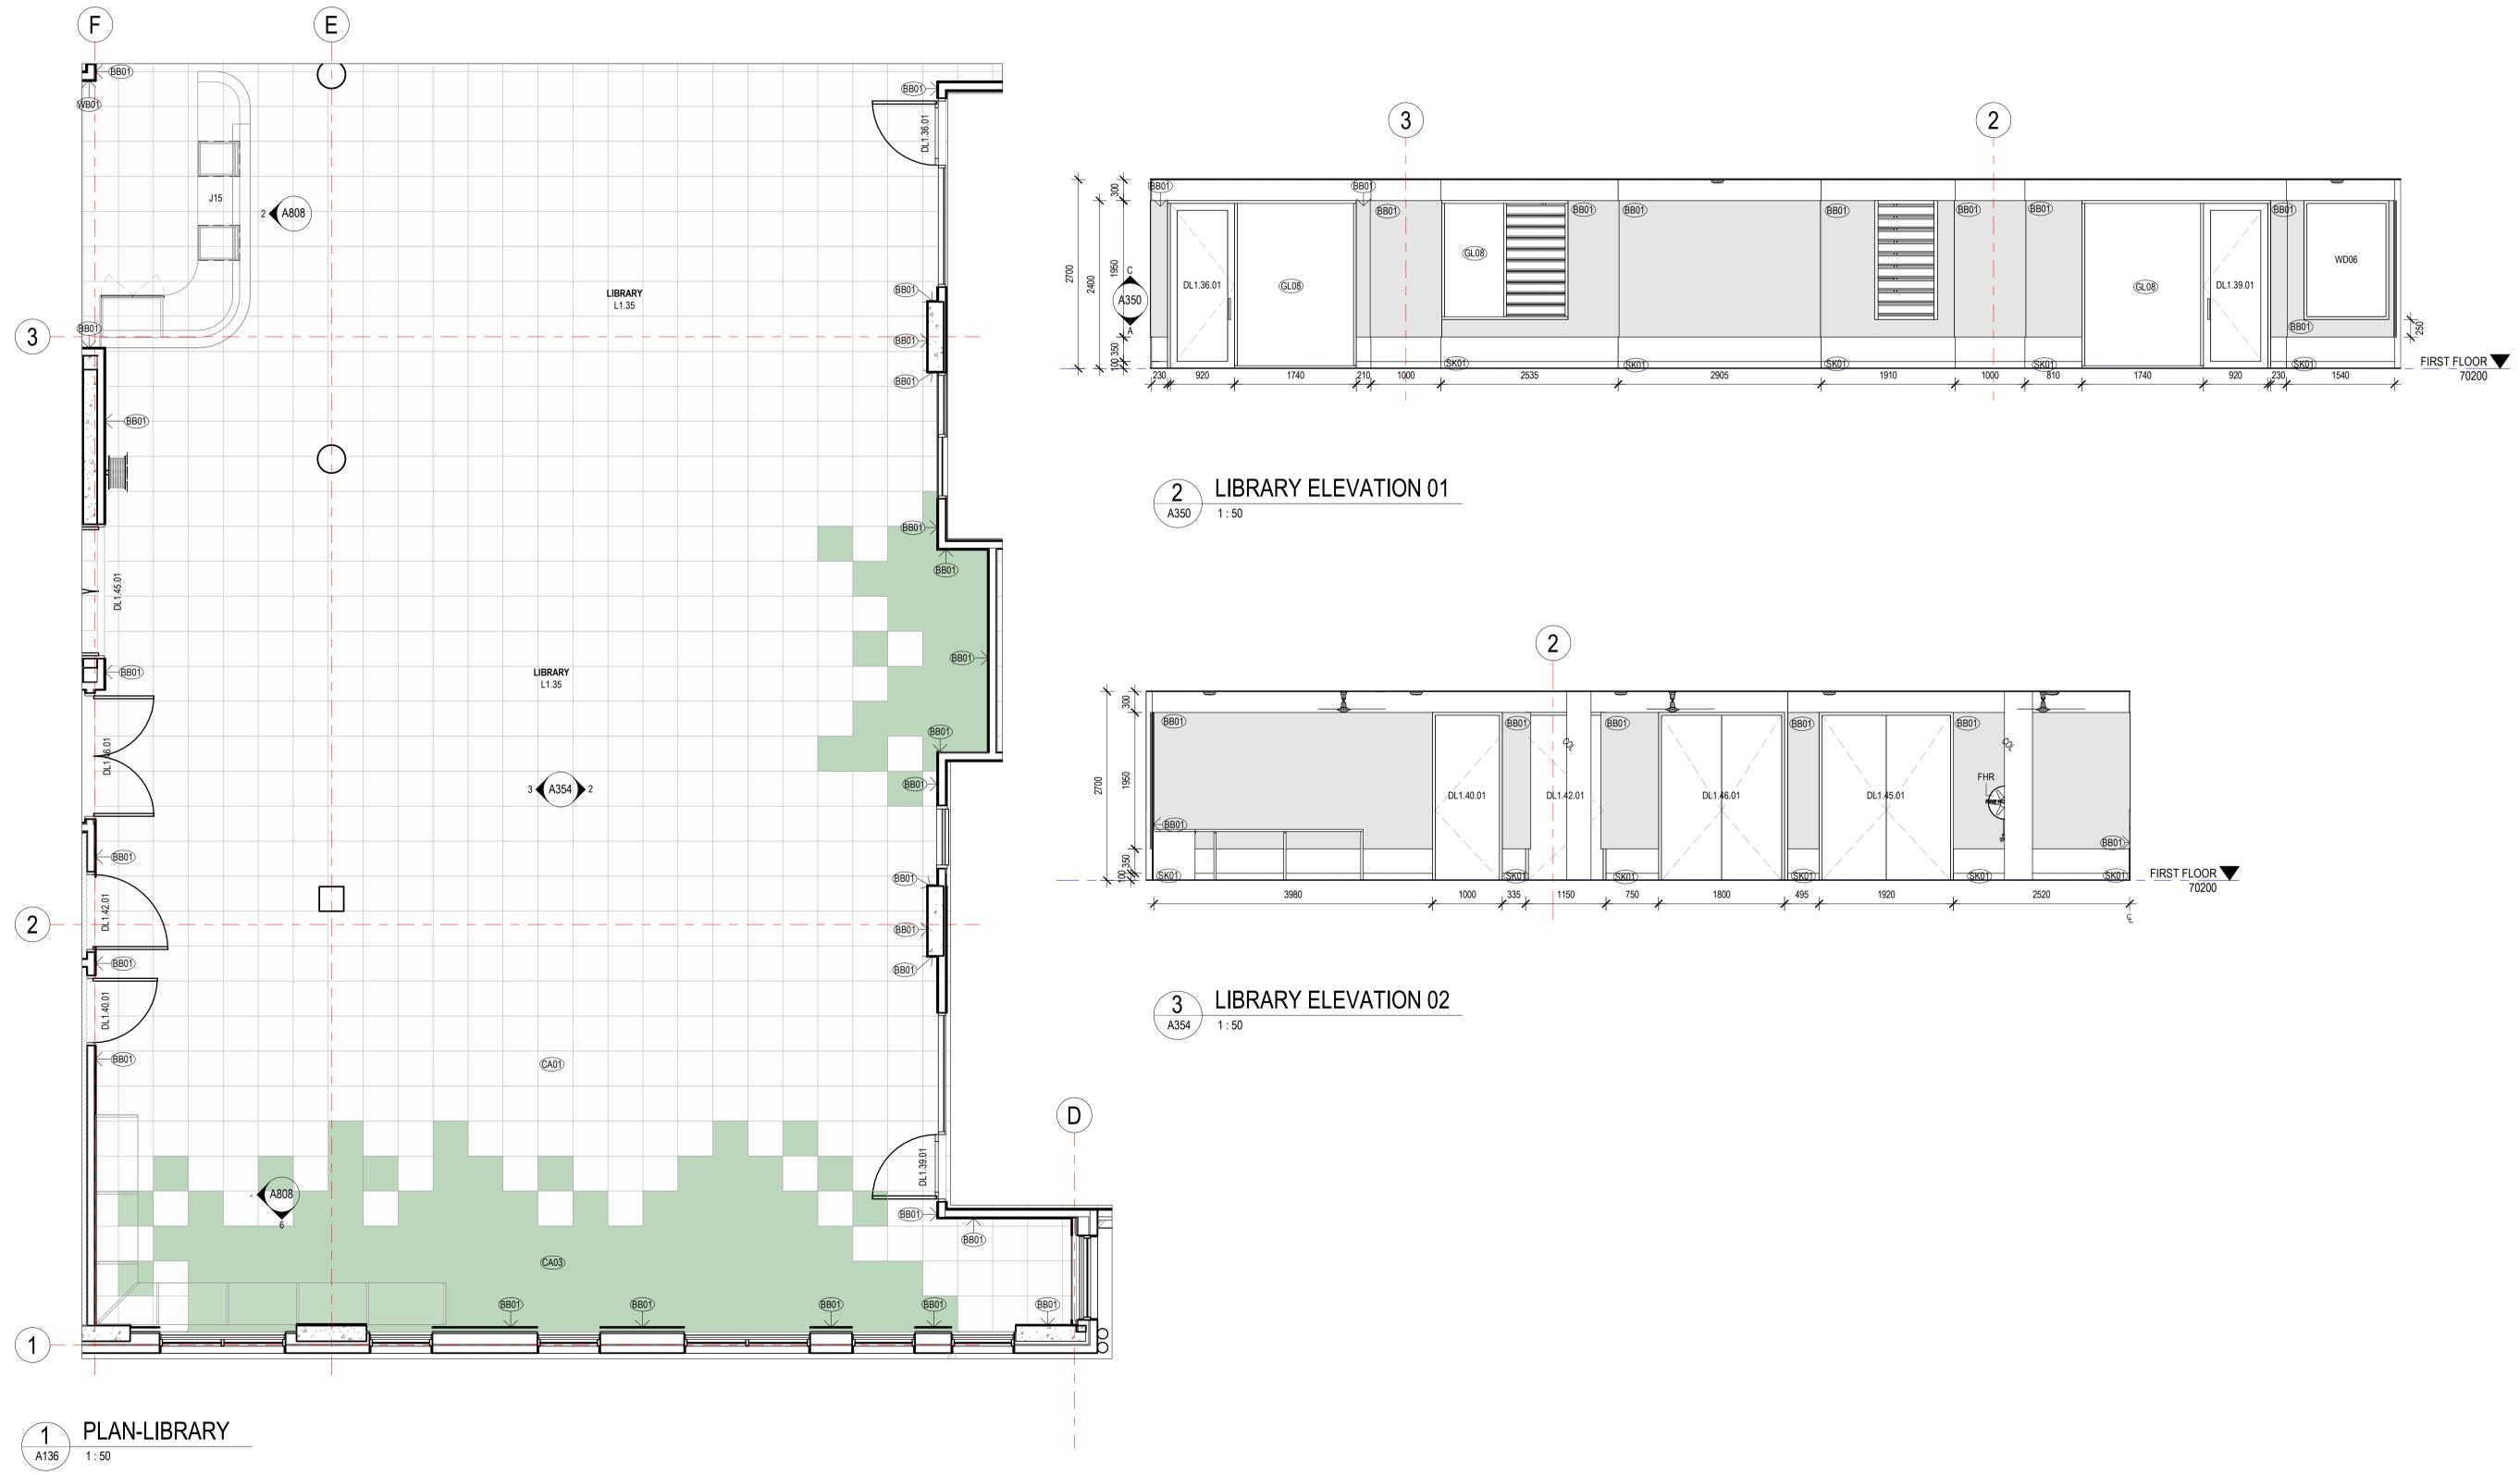

DISCLAIMER

This document may not be secure, may be corrupted in transmission or due to software incompatibility and/or may be amended or altered by third parties after leaving Gray Puksand's possession

Gray Puksand is not responsible for and accepts no liability for such matters. Subject only to any conflicting provision within any prior binding agreement by Gray Puksand (which agreement may also contain additional conditions relating to this document and its use):

 The content of this document is confidential and copyright in it belongs to Gray Puksand. They are permitted only to be opened, read and used by the addressee. 2. All users of this document must carry out all relevant investigations and must examine, take advice as required and satisfy themselves concerning the contents, correctness and sufficiency of the attachment and its contents for their purposes.

3. To the extent permitted by law, all conditions and warranties concerning this document or any use to which they may be put (whether as to quality, outcome, fitness, care, skill or otherwise) whether express or implied by statute, common law, equity, trade, custom or usage or otherwise are expressly excluded.

4. Any person using or relaying document releases indemnifies, and will keep indemnified, Gray Puksand against all claims, liabilities, loss, costs and expenses arising directly or indirectly out of or in connection with such use or reliance including without limitation any misrepresentation, error or defect in this document.

Contractors to use Architectural drawings for set out. Contractors to check & verify all Dimensions on Site prior to Construction/Fabrication. Figured Dimensions take precedence over Scaled Dimensions. Any Discrepancies should be immediatley referred to the Architect. All work to comply with N.C.C. Statutory Authorities & Relevant Australian Standards.

NSW Nominated Architects Scott Moylan 7147 Craig Saltmarsh 6569




REV	DESCRIPTI	ON	DATE
1	ISSUE FOR	CONSTRUCTION	28 MAY 21
PROJ	IECT NO	220067	

DRAWN Author CHECKED Checker APPROVED Approver

BANKSTOWN NORTH PUBLIC SCHOOL 322 Hume Hwy, Bankstown

NSW 2200

DWG #	A354	REV	1
SCALE @ A1	1 : 50		

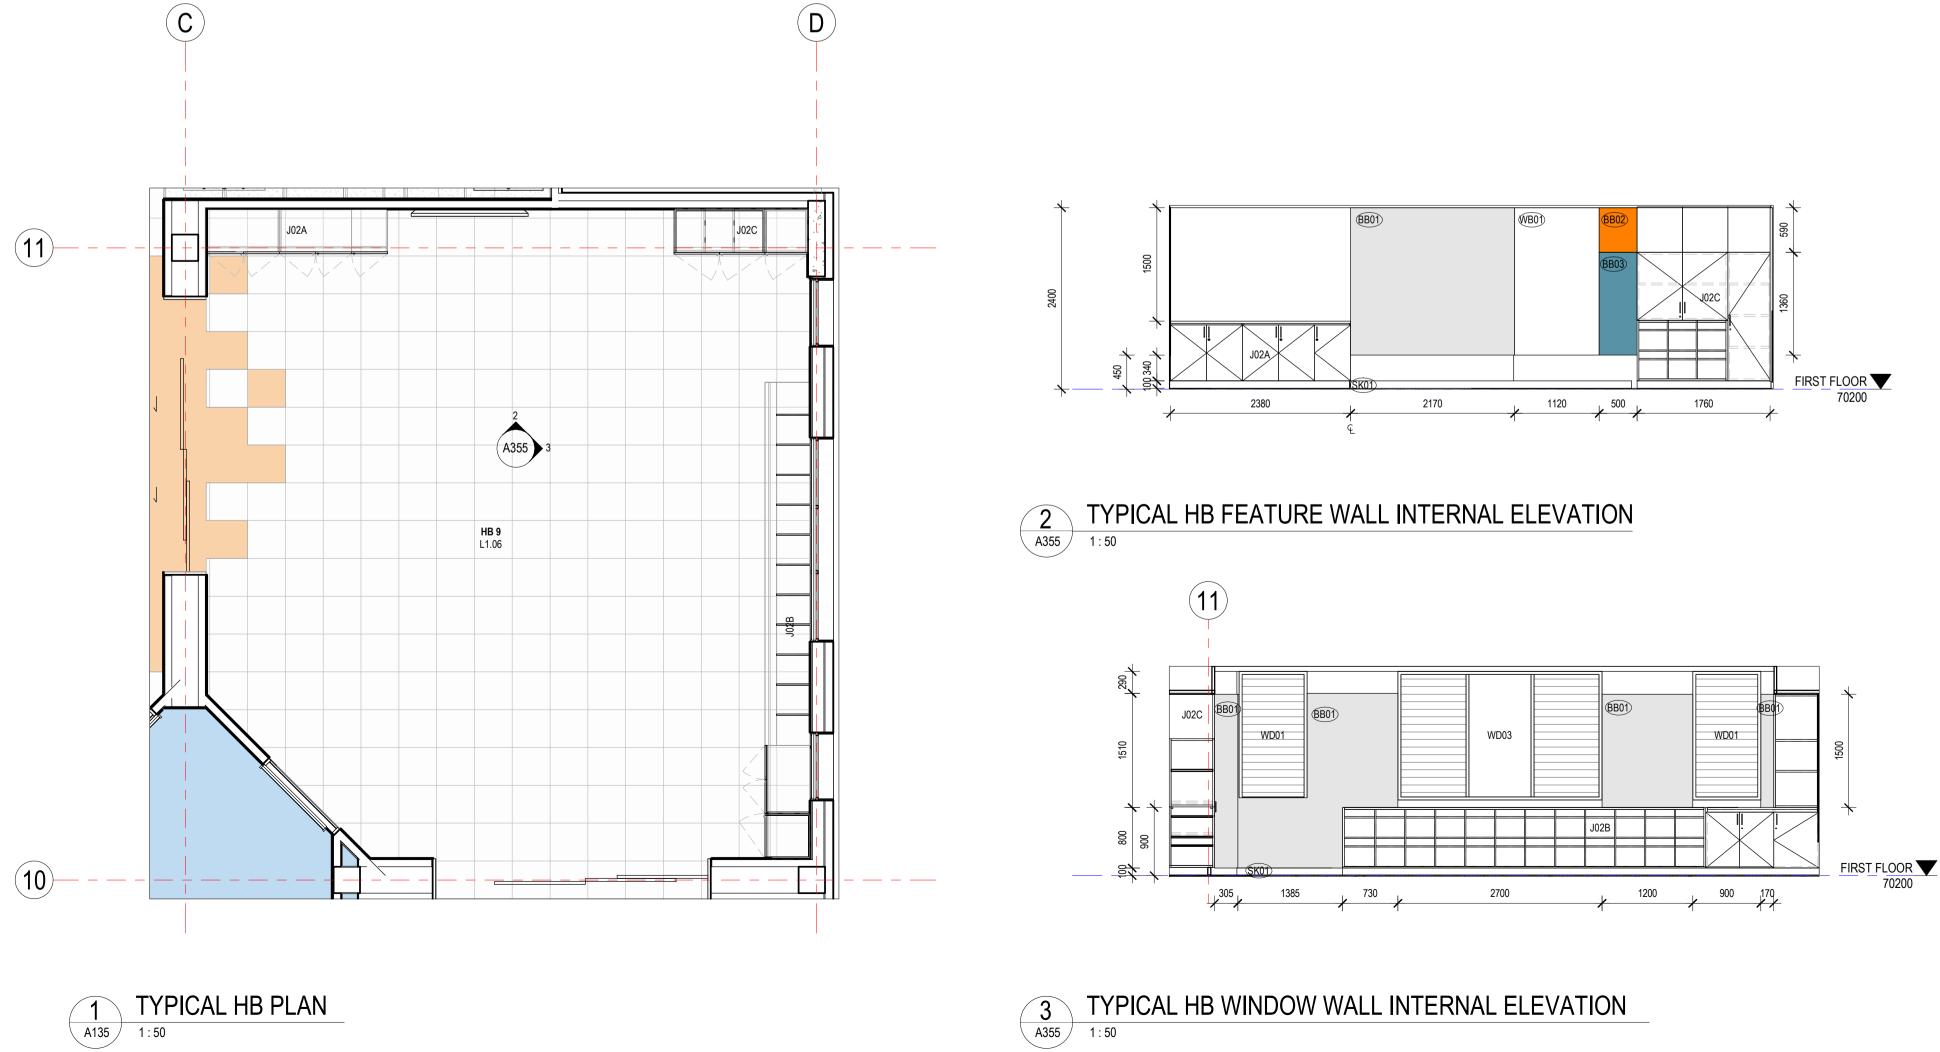

DISCLAIMER

This document may not be secure, may be corrupted in transmission or due to software incompatibility and/or may be amended or altered by third parties after leaving Gray Puksand's possession

Gray Puksand is not responsible for and accepts no liability for such matters. Subject only to any conflicting provision within any prior binding agreement by Gray Puksand (which agreement may also contain additional conditions relating to this document and its use):

 The content of this document is confidential and copyright in it belongs to Gray Puksand. They are permitted only to be opened, read and used by the addressee. 2. All users of this document must carry out all relevant investigations and must

examine, take advice as required and satisfy themselves concerning the contents, correctness and sufficiency of the attachment and its contents for their purposes. 3. To the extent permitted by law, all conditions and warranties concerning this document or any use to which they may be put (whether as to quality, outcome, fitness, care, skill or otherwise) whether express or implied by statute, common law,

equity, trade, custom or usage or otherwise are expressly excluded.

4. Any person using or relaying document releases indemnifies, and will keep indemnified, Gray Puksand against all claims, liabilities, loss, costs and expenses arising directly or indirectly out of or in connection with such use or reliance including without limitation any misrepresentation, error or defect in this document.

Contractors to use Architectural drawings for set out. Contractors to check & verify all Dimensions on Site prior to Construction/Fabrication. Figured Dimensions take precedence over Scaled Dimensions. Any Discrepancies should be immediatley referred to the Architect. All work to comply with N.C.C. Statutory Authorities & Relevant Australian Standards.

NSW Nominated Architects Scott Moylan 7147 Craig Saltmarsh 6569




REV	DESCRIPTI	ON	DATE
1	ISSUE FOR	CONSTRUCTION	28 MAY 21
PRO	JECT NO	220067	


FROJECTINO	220007
DRAWN	Author
CHECKED	Checker
APPROVED	Approver

BANKSTOWN NORTH PUBLIC SCHOOL

322 Hume Hwy, Bankstown NSW 2200

DWG #	A355	REV	1
SCALE @ A1	1 : 50		

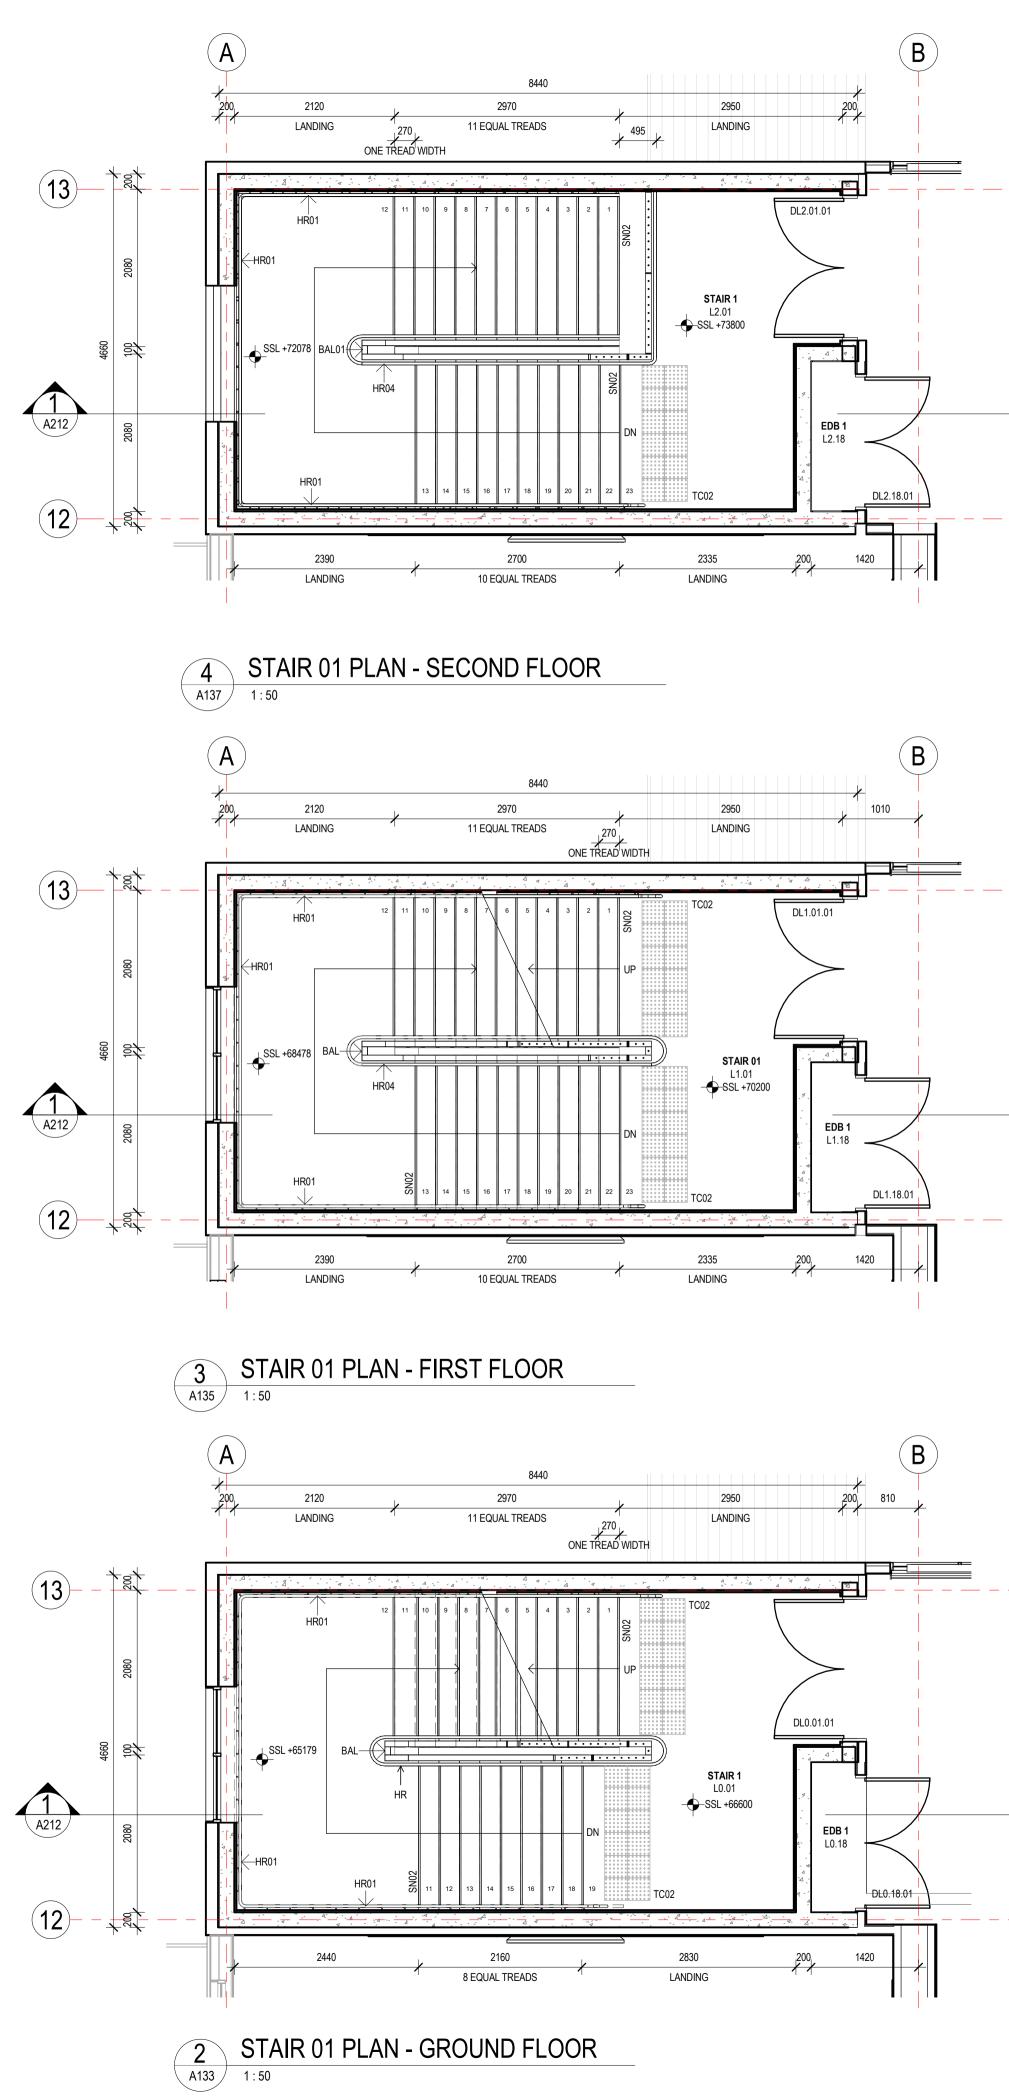

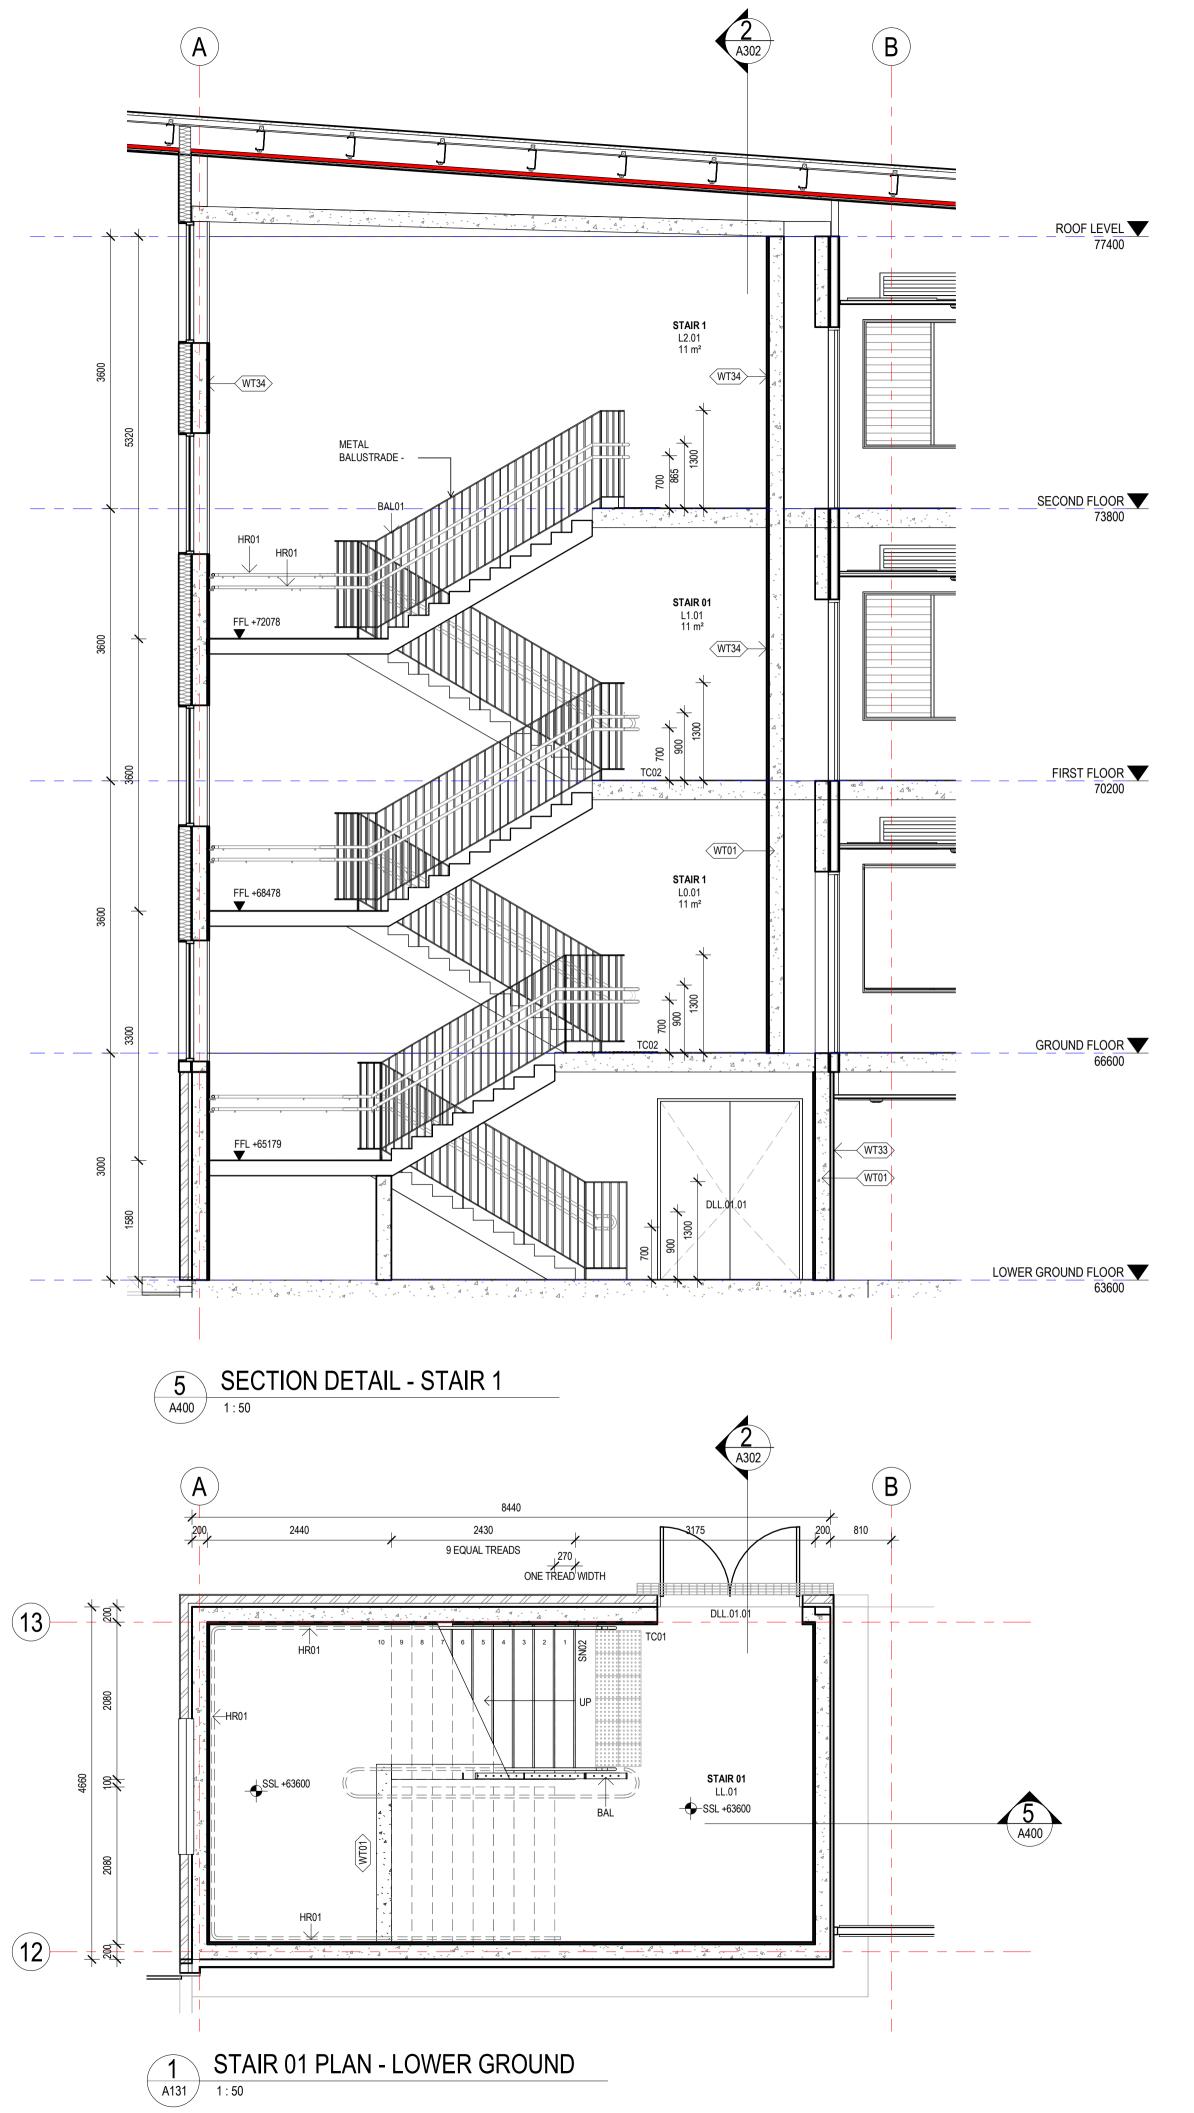

1 A212

 $\overline{1}$ A212

1 A212





DISCLAIMER

This document may not be secure, may be corrupted in transmission or due to software incompatibility and/or may be amended or altered by third parties after leaving Gray Puksand's possession

Gray Puksand is not responsible for and accepts no liability for such matters. Subject only to any conflicting provision within any prior binding agreement by Gray Puksand (which agreement may also contain additional conditions relating to this document and its use):

 The content of this document is confidential and copyright in it belongs to Gray Puksand. They are permitted only to be opened, read and used by the addressee. 2. All users of this document must carry out all relevant investigations and must

examine, take advice as required and satisfy themselves concerning the contents, correctness and sufficiency of the attachment and its contents for their purposes. 3. To the extent permitted by law, all conditions and warranties concerning this document or any use to which they may be put (whether as to quality, outcome, fitness, care, skill or otherwise) whether express or implied by statute, common law,

equity, trade, custom or usage or otherwise are expressly excluded. 4. Any person using or relaying document releases indemnifies, and will keep indemnified, Gray Puksand against all claims, liabilities, loss, costs and expenses arising directly or indirectly out of or in connection with such use or reliance including without limitation any misrepresentation, error or defect in this document.

Contractors to use Architectural drawings for set out. Contractors to check & verify all Dimensions on Site prior to Construction/Fabrication. Figured Dimensions take precedence over Scaled Dimensions. Any Discrepancies should be immediatley referred to the Architect. All work to comply with N.C.C. Statutory Authorities & Relevant Australian Standards.

NSW Nominated Architects Scott Moylan 7147 Craig Saltmarsh 6569



REV	DESCRIPTION		
1	ISSUE FOR CONSTRUCTION	28 MAY 21	

PROJECT NO	220067
DRAWN	Author
CHECKED	Checker
APPROVED	Approver


BANKSTOWN NORTH PUBLIC SCHOOL


322 Hume Hwy, Bankstown NSW 2200

PRELIMINARY

STAIR 1 DETAILS

DWG #	A400	REV	1
SCALE @ A1	1 : 50		

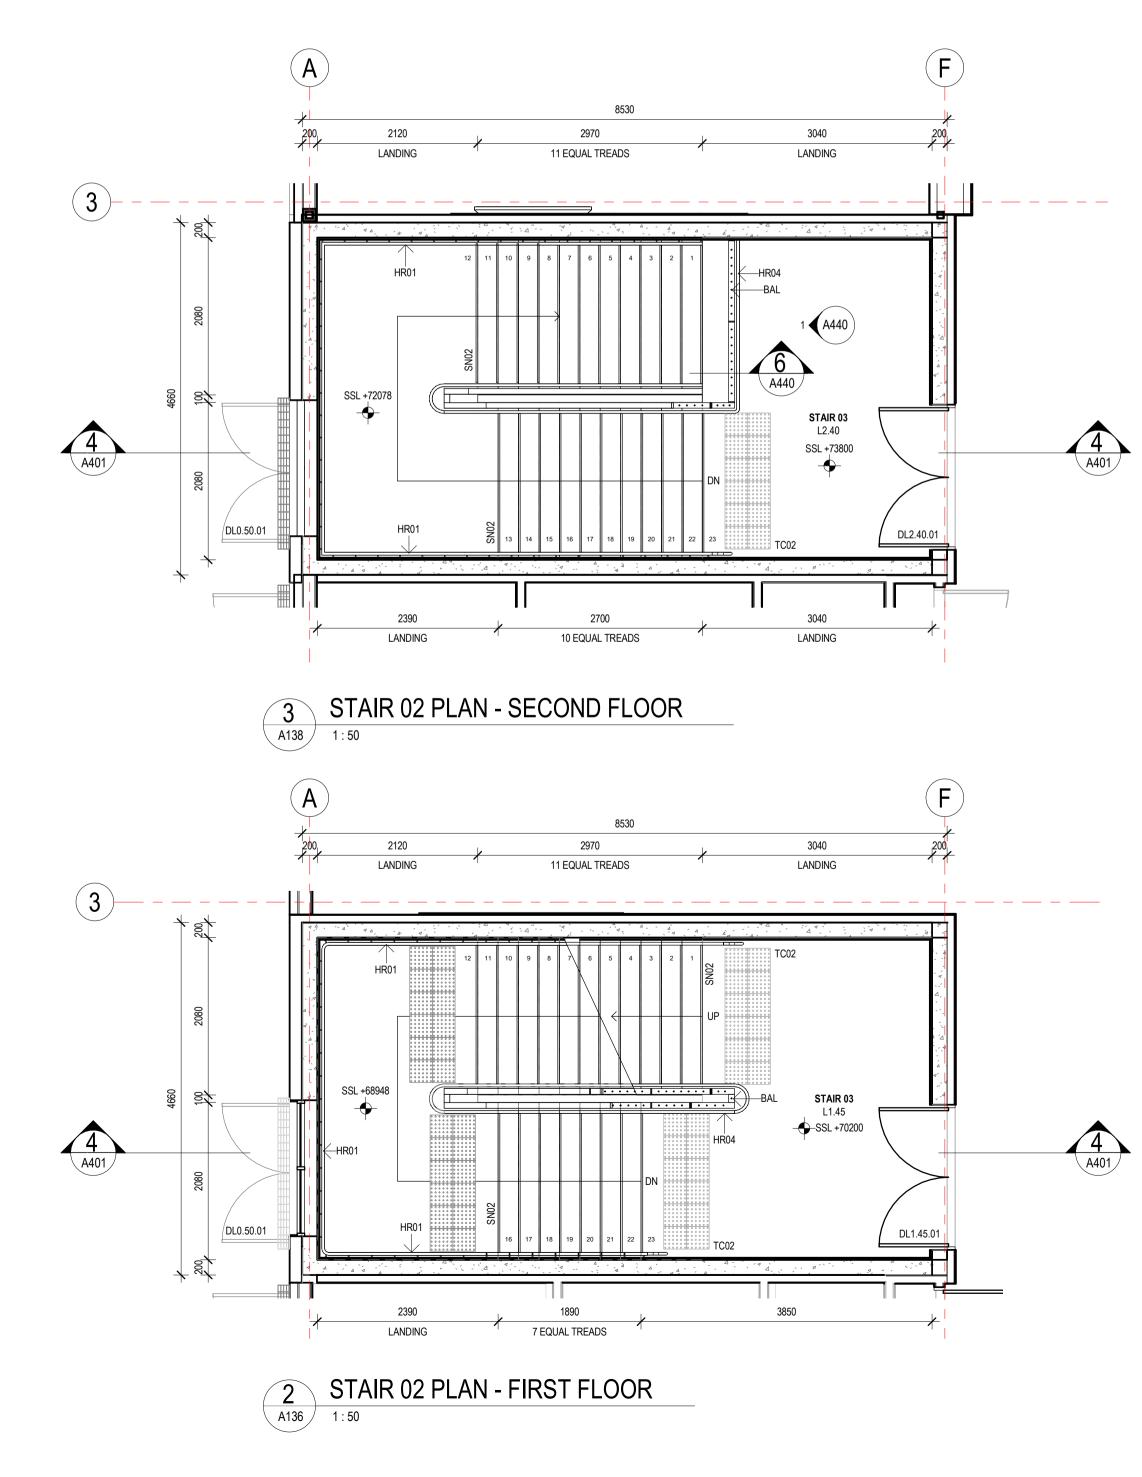

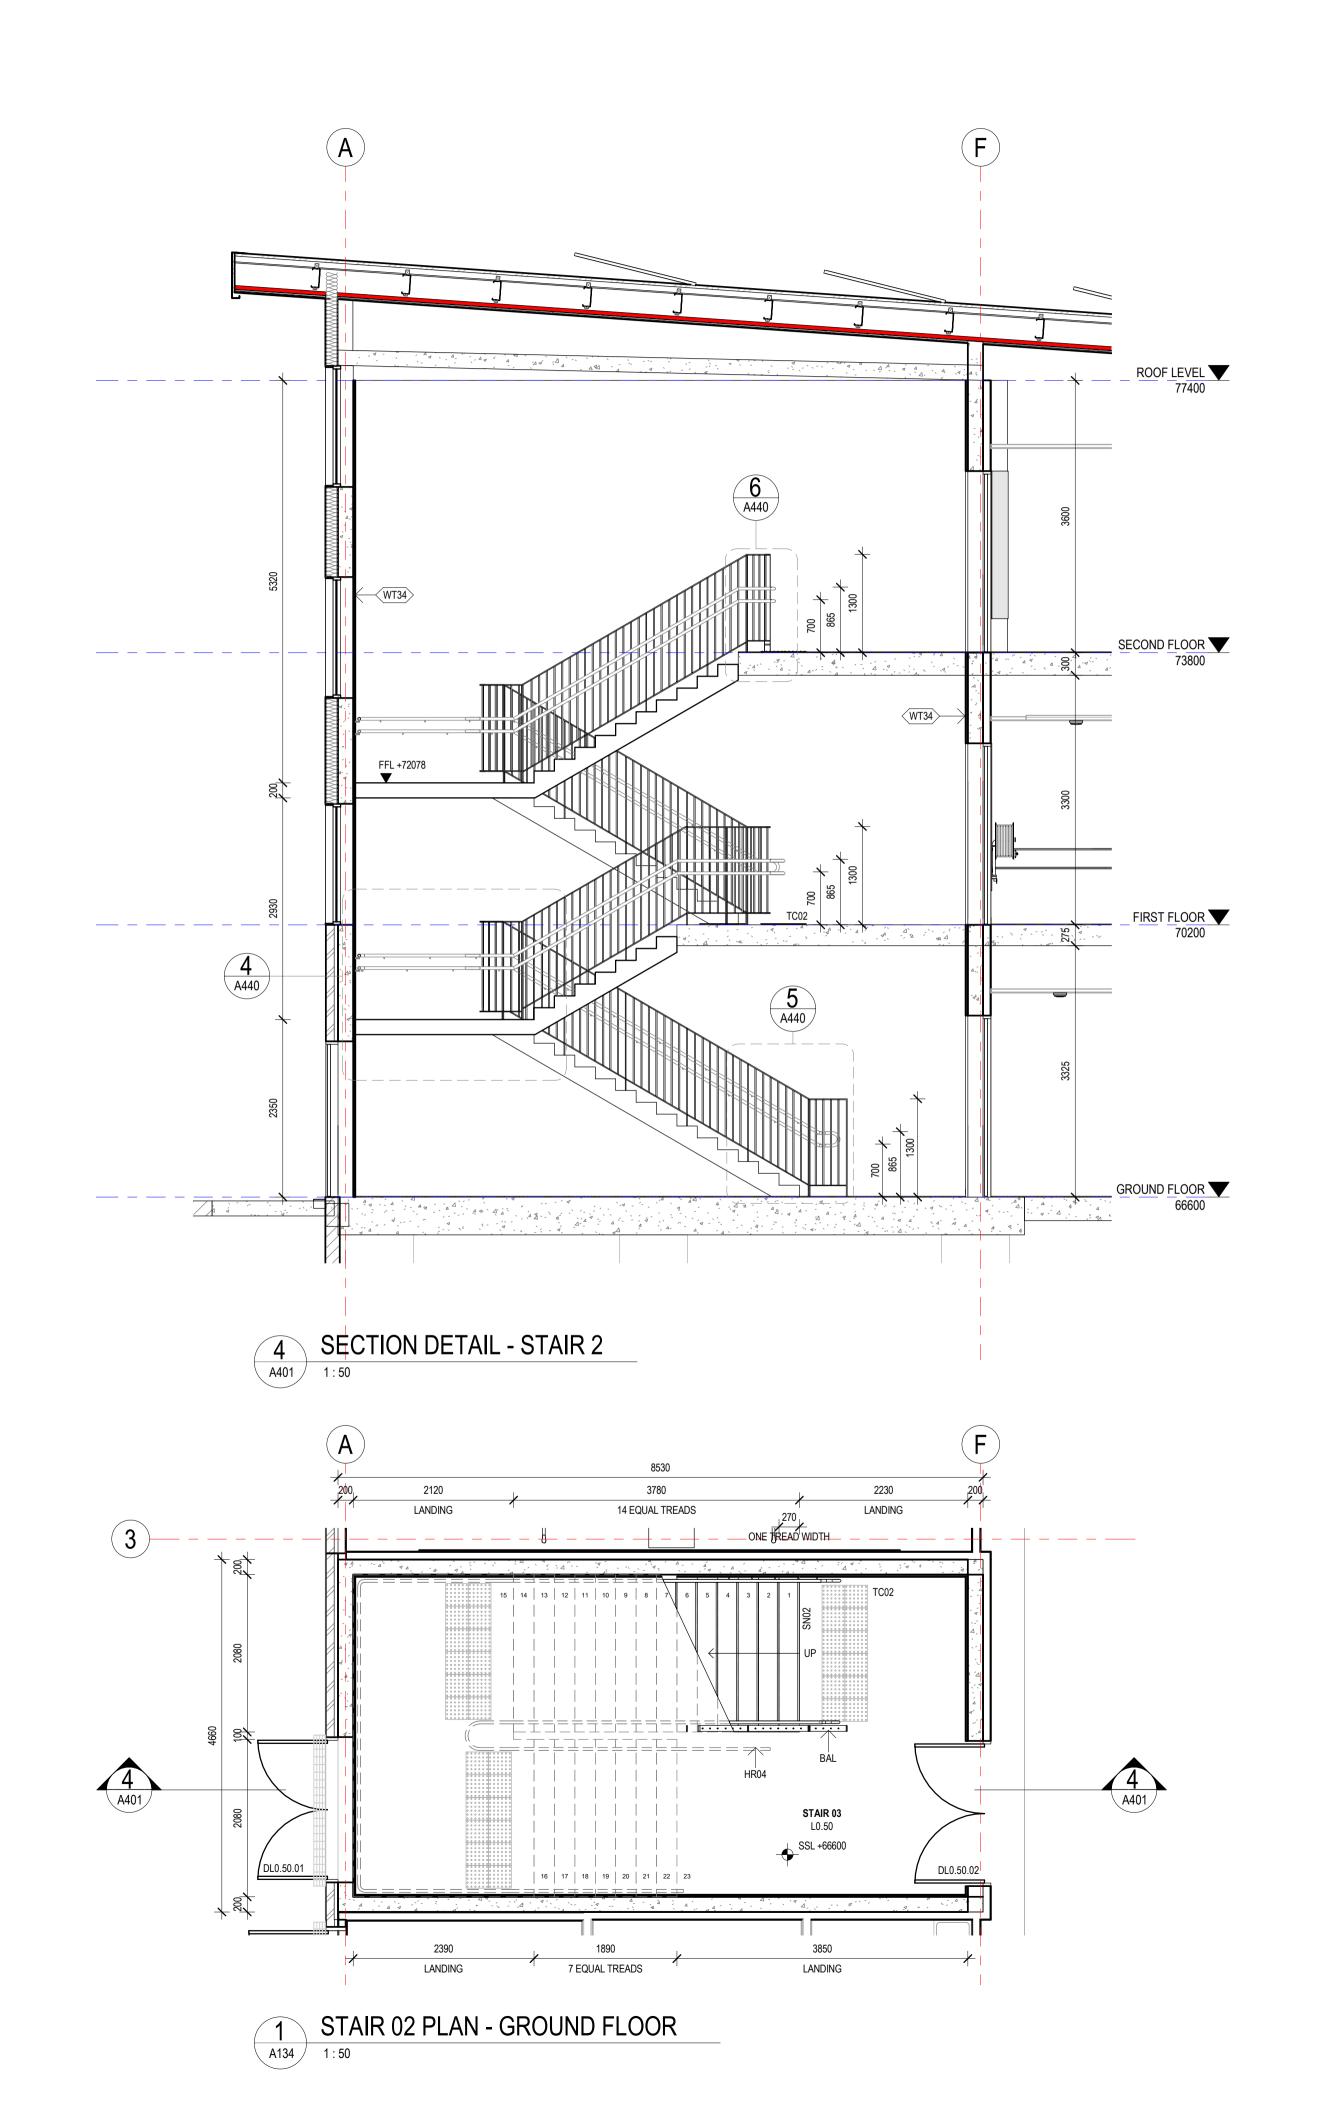

DISCLAIMER

This document may not be secure, may be corrupted in transmission or due to software incompatibility and/or may be amended or altered by third parties after leaving Gray Puksand's possession

Gray Puksand is not responsible for and accepts no liability for such matters. Subject only to any conflicting provision within any prior binding agreement by Gray Puksand (which agreement may also contain additional conditions relating to this document and its use):

 The content of this document is confidential and copyright in it belongs to Gray Puksand. They are permitted only to be opened, read and used by the addressee.
 All users of this document must carry out all relevant investigations and must

examine, take advice as required and satisfy themselves concerning the contents, correctness and sufficiency of the attachment and its contents for their purposes.
3. To the extent permitted by law, all conditions and warranties concerning this document or any use to which they may be put (whether as to quality, outcome, fitness, care, skill or otherwise) whether express or implied by statute, common law,

 fitness, care, skill or otherwise) whether express or implied by statute, common law, equity, trade, custom or usage or otherwise are expressly excluded.
 Any person using or relaying document releases indemnifies, and will keep

4. Any person using or relaying document releases indemnifies, and will keep indemnified, Gray Puksand against all claims, liabilities, loss, costs and expenses arising directly or indirectly out of or in connection with such use or reliance including without limitation any misrepresentation, error or defect in this document.

Contractors to use Architectural drawings for set out. Contractors to check & verify all Dimensions on Site prior to Construction/Fabrication. Figured Dimensions take precedence over Scaled Dimensions. Any Discrepancies should be immediatley referred to the Architect. All work to comply with N.C.C. Statutory Authorities & Relevant Australian Standards.

NSW Nominated Architects Scott Moylan 7147 Craig Saltmarsh 6569



DESCRIPTION	DATE	
ISSUE FOR CONSTRUCTION	28 MAY 21	

PROJECT NO220067DRAWNAuthorCHECKEDCheckerAPPROVEDApprover


BANKSTOWN NORTH PUBLIC SCHOOL

322 Hume Hwy, Bankstown NSW 2200

PRELIMINARY

STAIR 2 DETAILS

DWG #	A401	REV	1
SCALE @ A1	1 : 50		

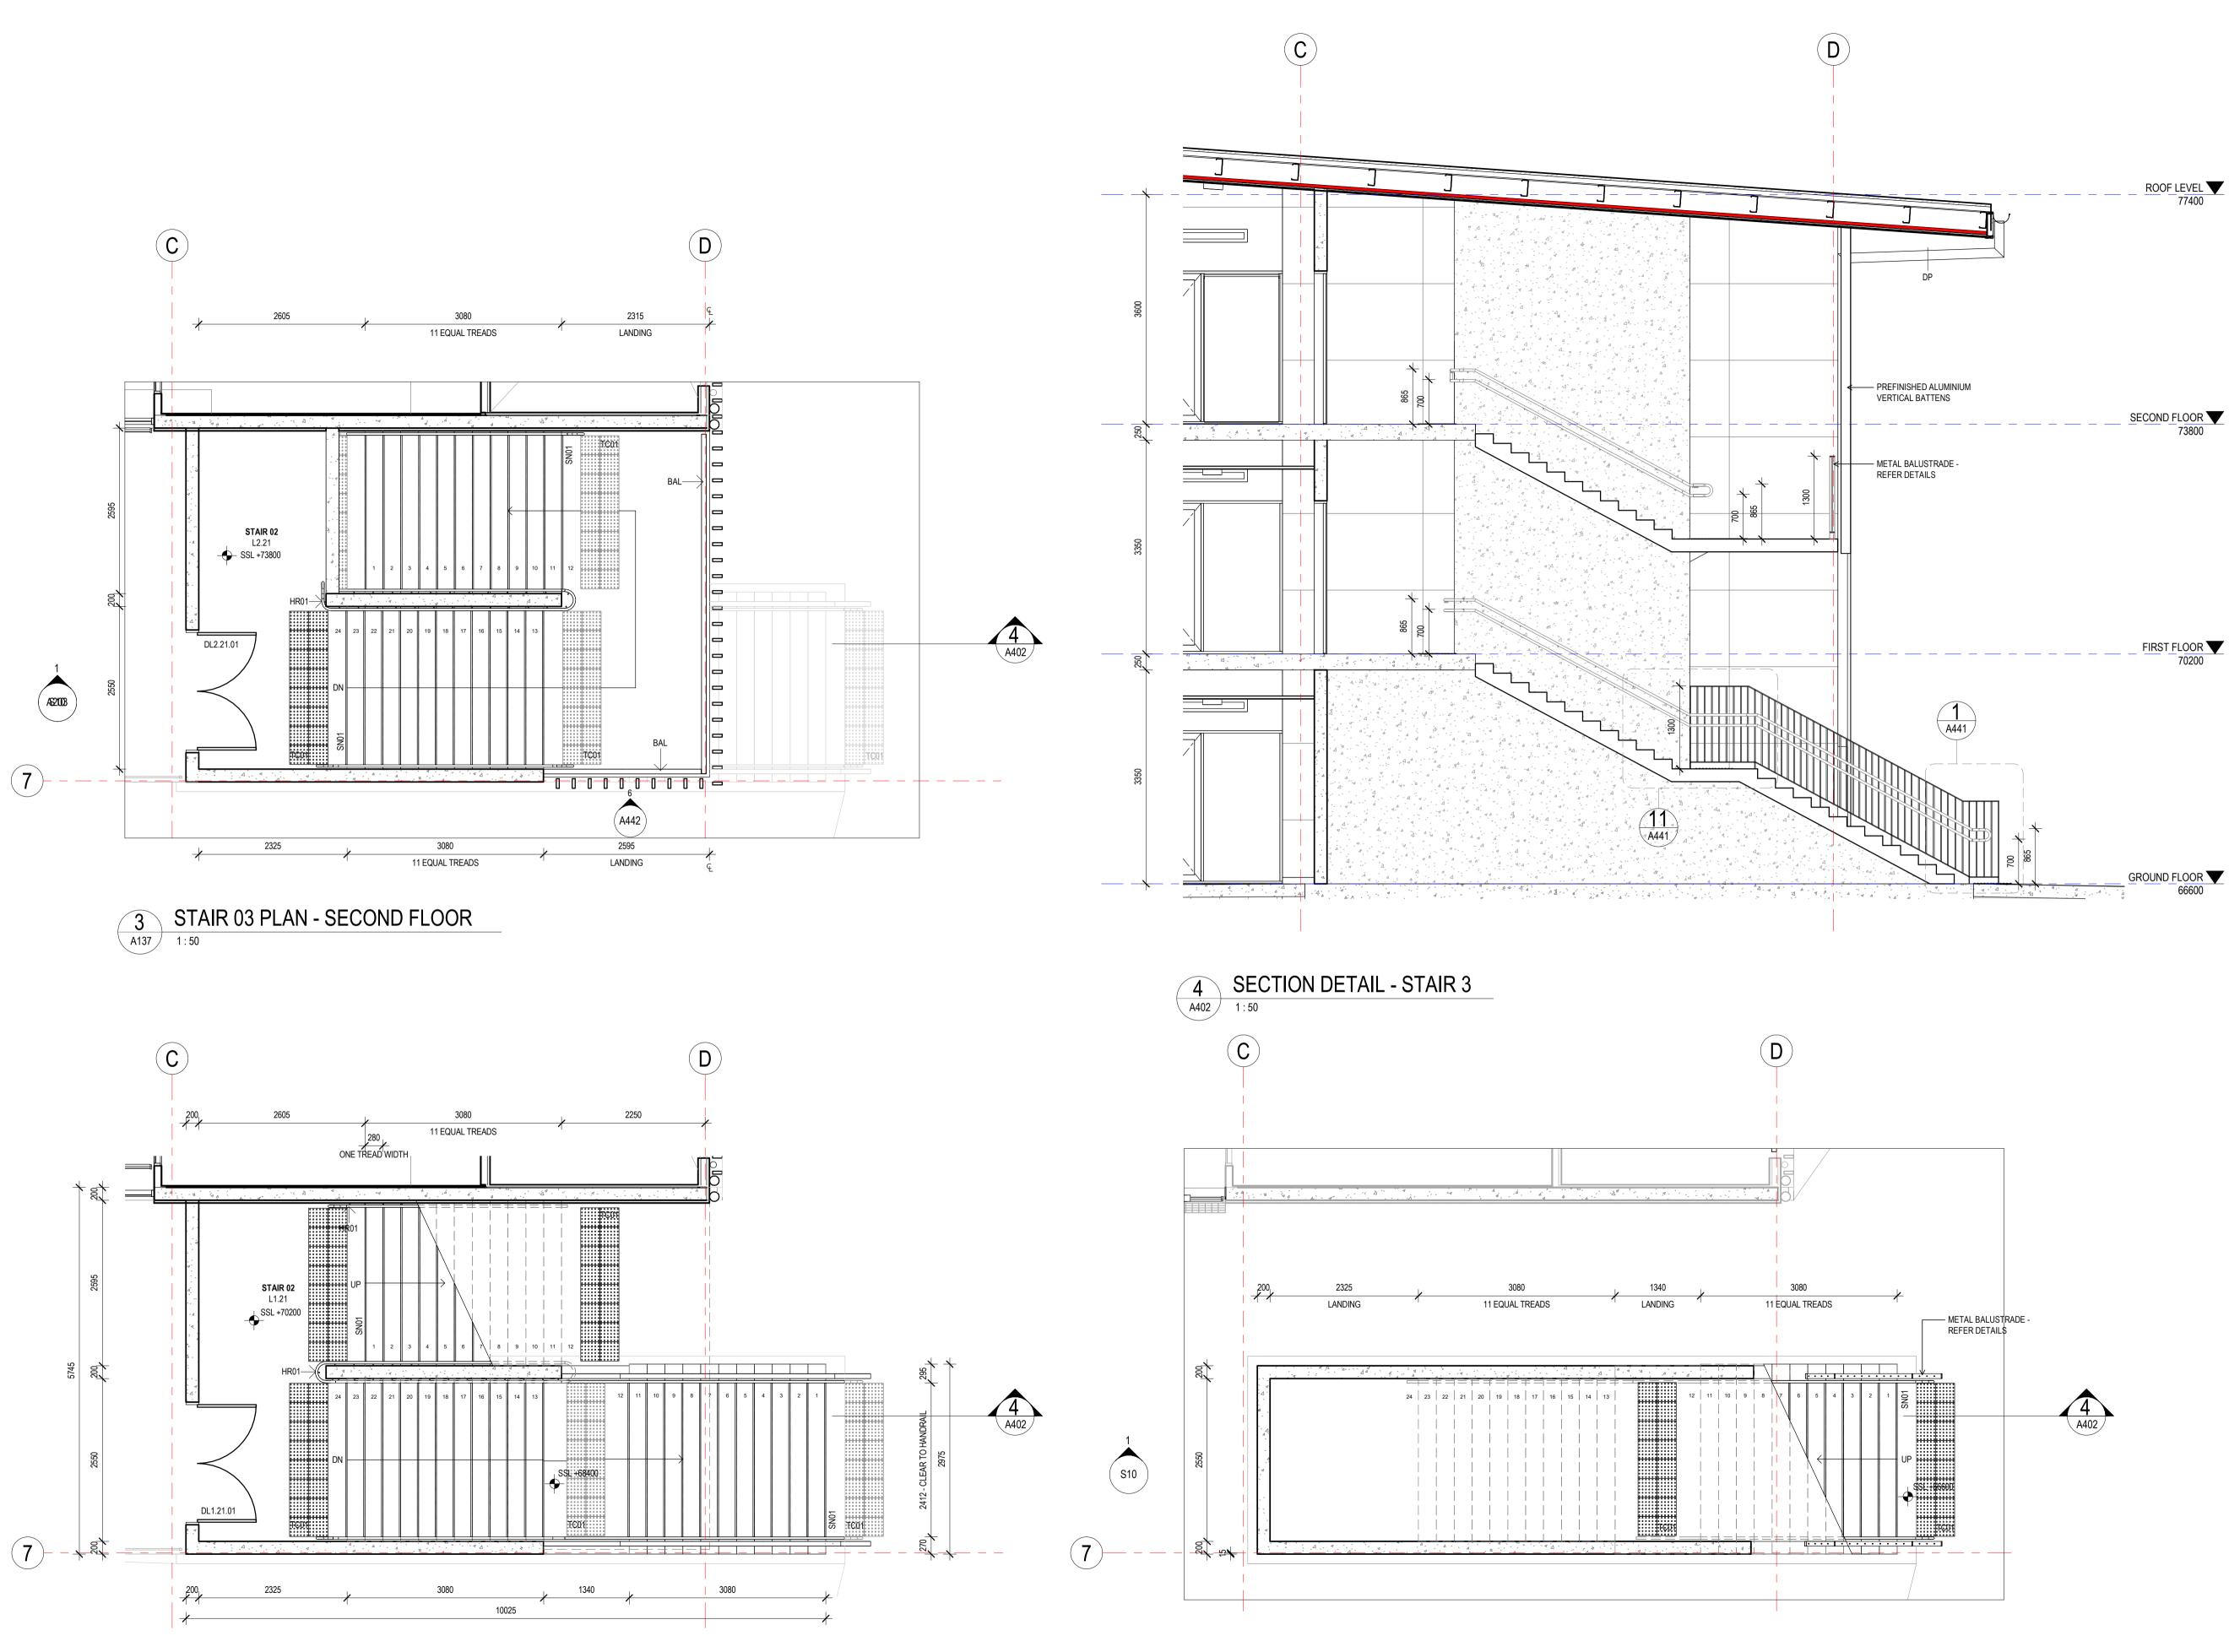

STAIR 03 PLAN - GROUND FLOOR A133 1 : 50



FIRST FLOOR T GROUND FLOOR

GRAY PUKSAND

DISCLAIMER

This document may not be secure, may be corrupted in transmission or due to software incompatibility and/or may be amended or altered by third parties after leaving Gray Puksand's possession

Gray Puksand is not responsible for and accepts no liability for such matters. Subject only to any conflicting provision within any prior binding agreement by Gray Puksand (which agreement may also contain additional conditions relating to this document and its use):

1. The content of this document is confidential and copyright in it belongs to Gray Puksand. They are permitted only to be opened, read and used by the addressee 2. All users of this document must carry out all relevant investigations and must

examine, take advice as required and satisfy themselves concerning the contents, correctness and sufficiency of the attachment and its contents for their purposes. 3. To the extent permitted by law, all conditions and warranties concerning this document or any use to which they may be put (whether as to quality, outcome, fitness, care, skill or otherwise) whether express or implied by statute, common law,

equity, trade, custom or usage or otherwise are expressly excluded. 4. Any person using or relaying document releases indemnifies, and will keep indemnified, Gray Puksand against all claims, liabilities, loss, costs and expenses arising directly or indirectly out of or in connection with such use or reliance including without limitation any misrepresentation, error or defect in this document.

Contractors to use Architectural drawings for set out. Contractors to check & verify all Dimensions on Site prior to Construction/Fabrication. Figured Dimensions take precedence over Scaled Dimensions. Any Discrepancies should be immediatley referred to the Architect. All work to comply with N.C.C. Statutory Authorities & Relevant Australian Standards.

NSW Nominated Architects Scott Moylan 7147 Craig Saltmarsh 6569



REV	DESCRIPTION	DATE
1	ISSUE FOR CONSTRUCTION	28 MAY 2

PROJECT NO	220067
DRAWN	Author
CHECKED	Checker
APPROVED	Approver


BANKSTOWN NORTH PUBLIC SCHOOL


322 Hume Hwy, Bankstown NSW 2200

PRELIMINARY

STAIR 3 DETAILS

DWG #	A402	REV	1
SCALE @ A1	1 : 50		

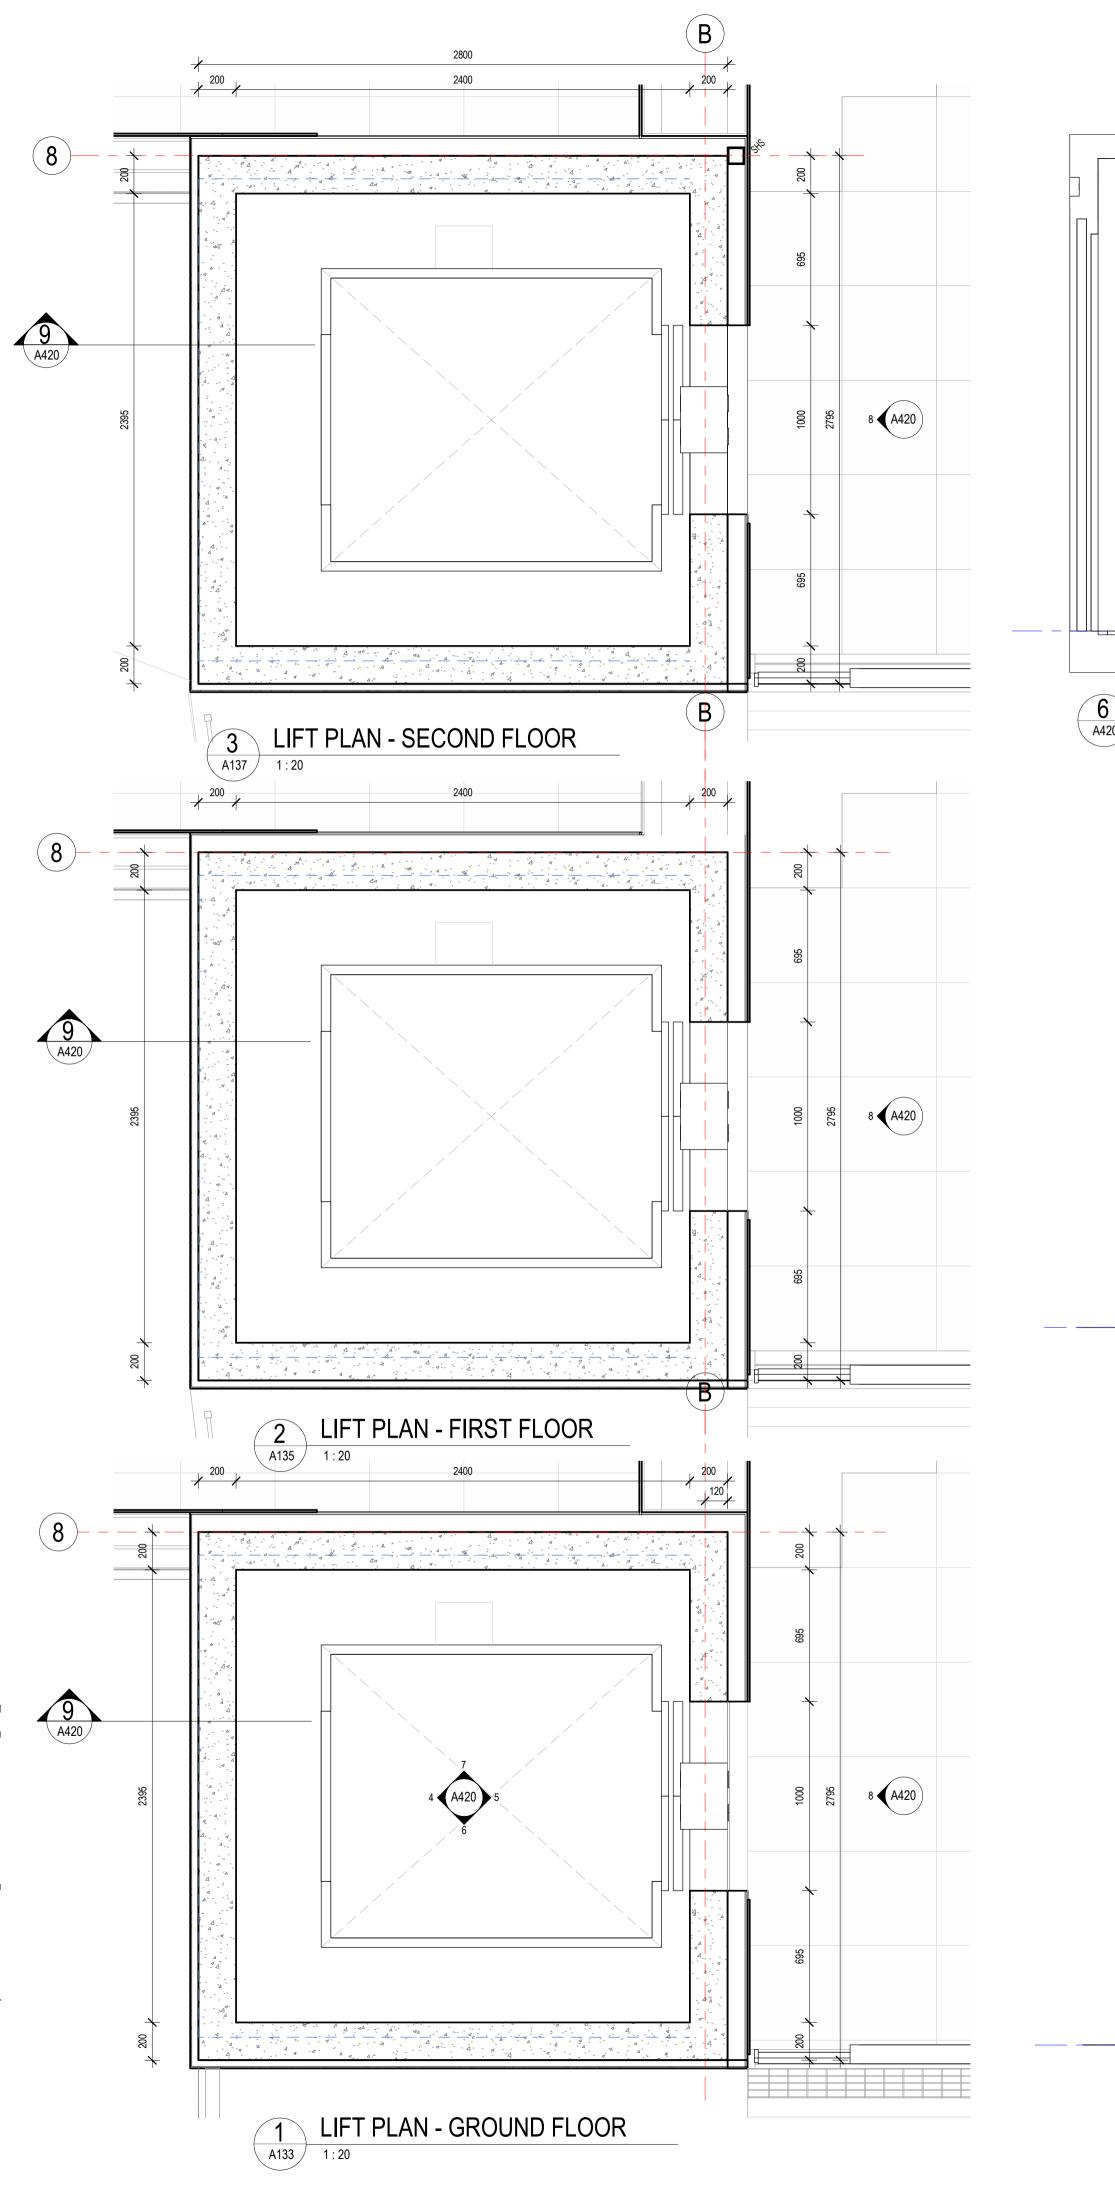

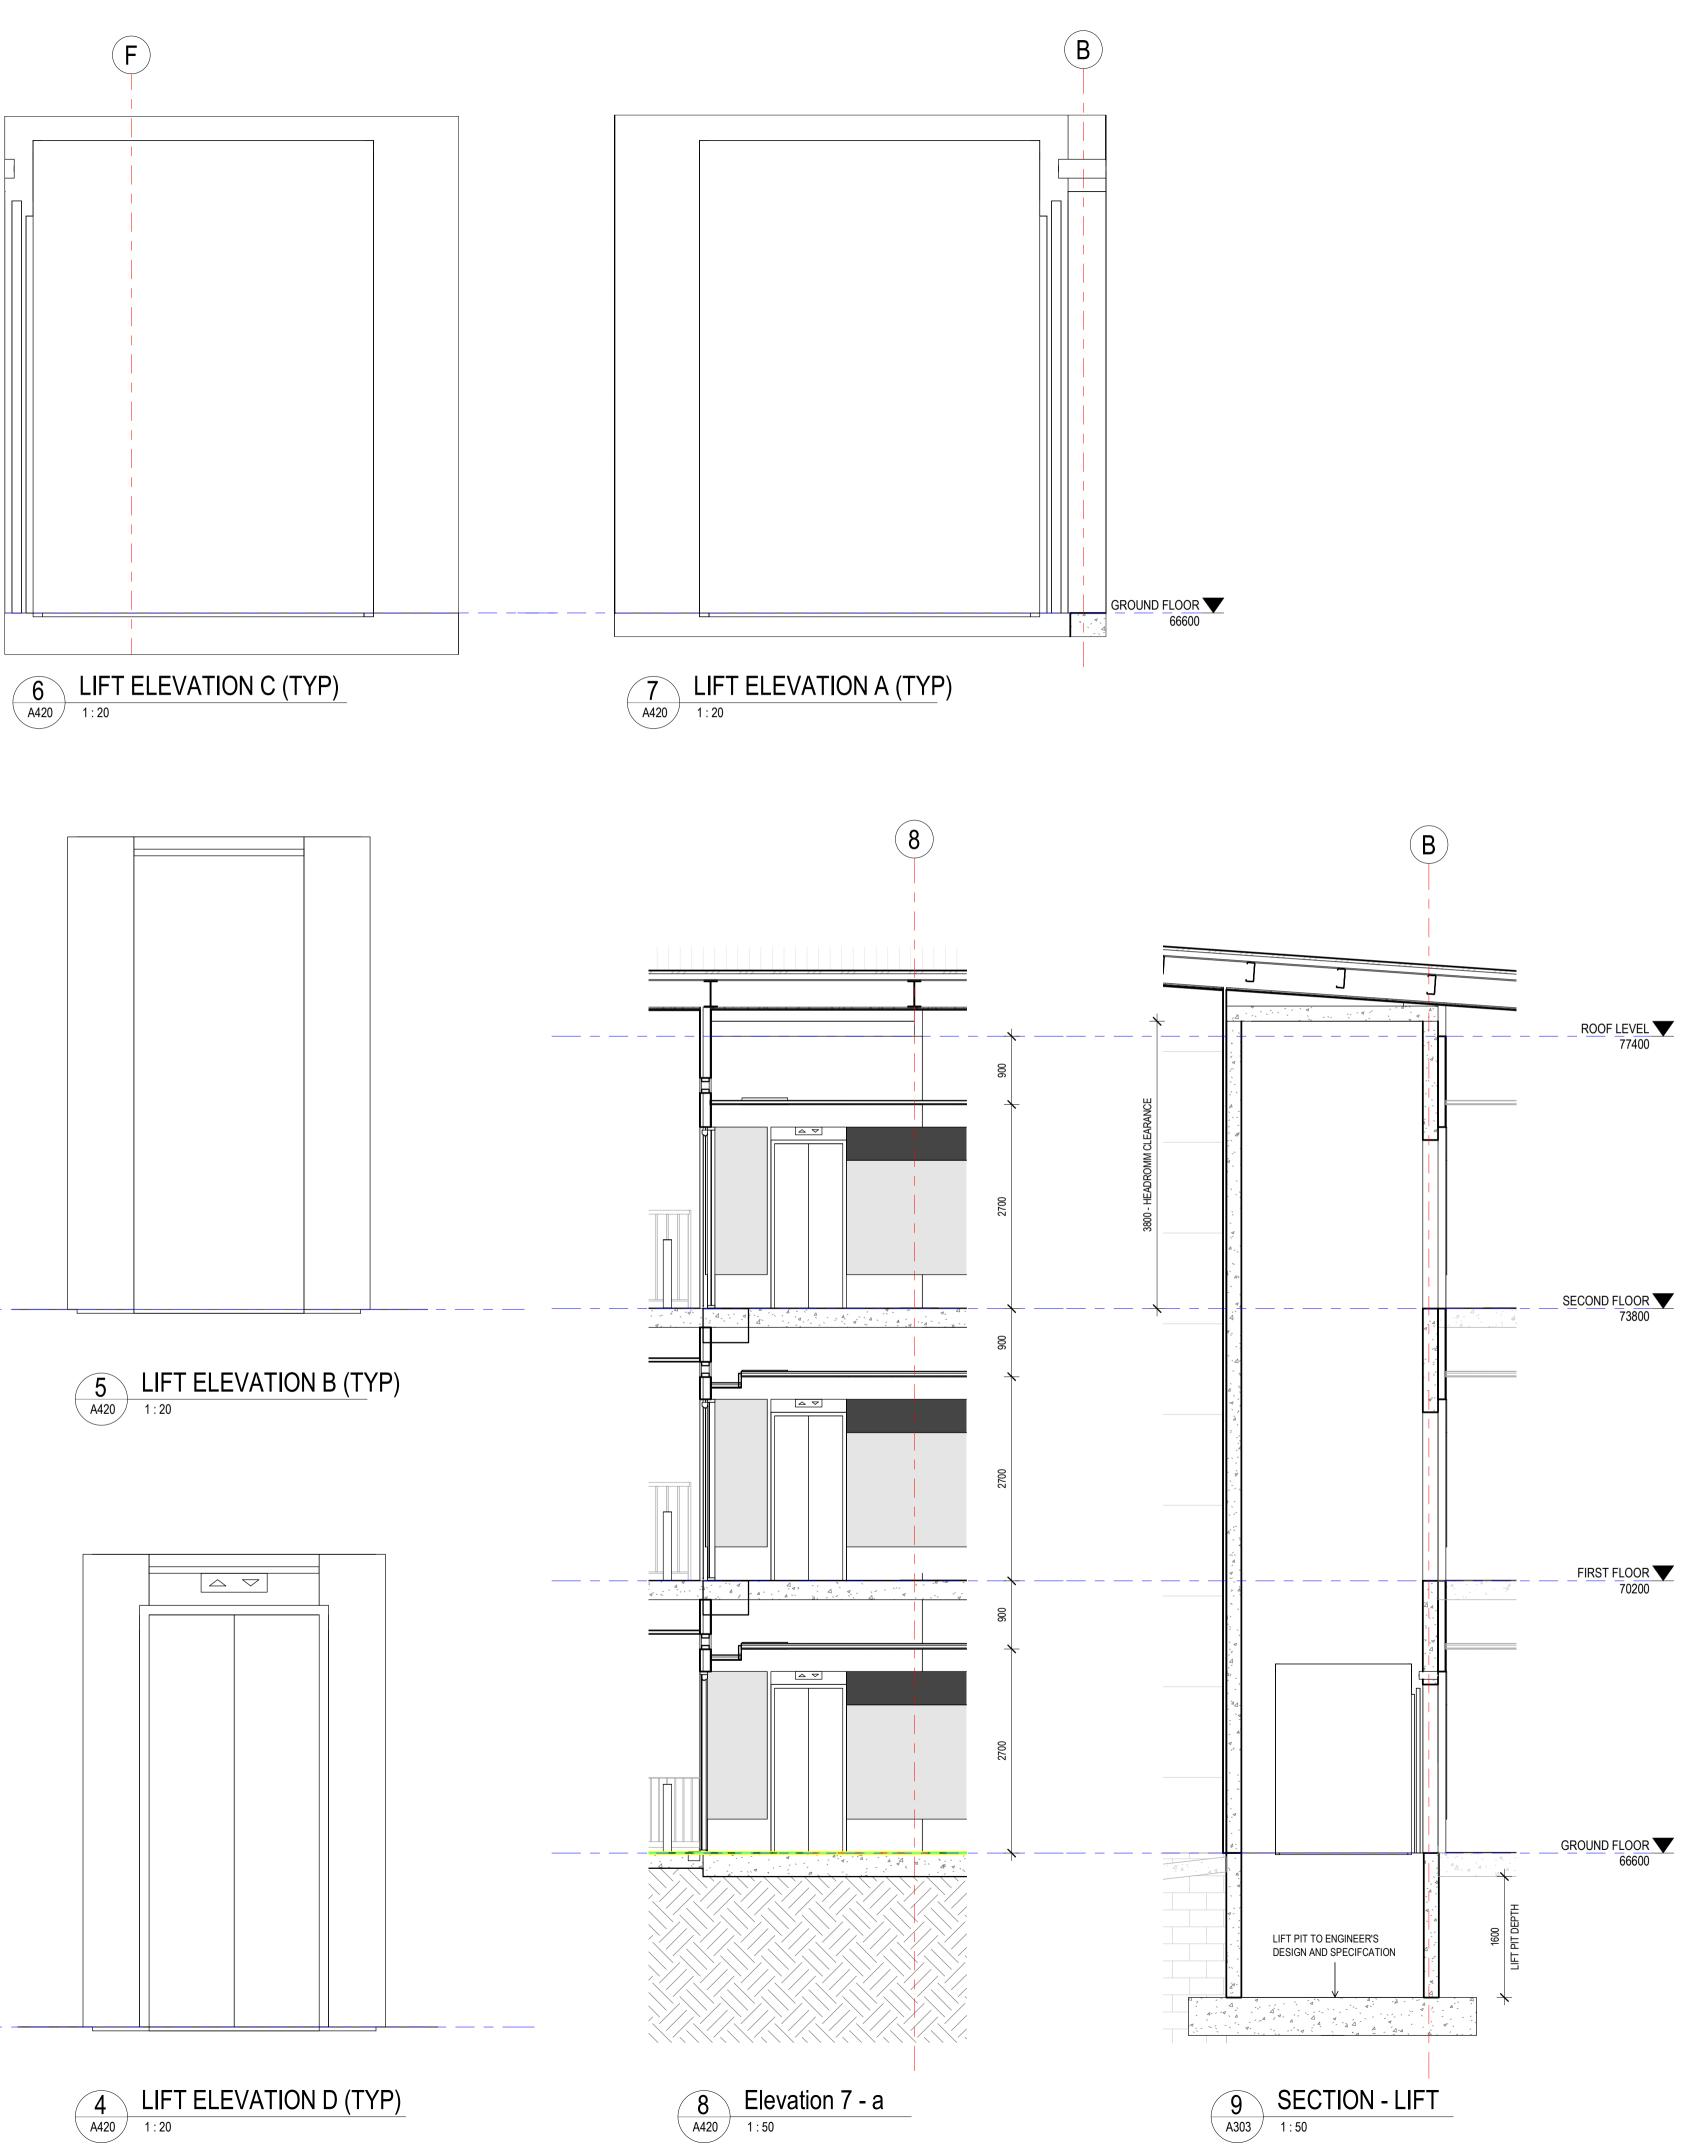

DISCLAIMER

This document may not be secure, may be corrupted in transmission or due to software incompatibility and/or may be amended or altered by third parties after leaving Gray Puksand's possession

Gray Puksand is not responsible for and accepts no liability for such matters. Subject only to any conflicting provision within any prior binding agreement by Gray Puksand (which agreement may also contain additional conditions relating to this document and its use):

 The content of this document is confidential and copyright in it belongs to Gray Puksand. They are permitted only to be opened, read and used by the addressee. 2. All users of this document must carry out all relevant investigations and must examine, take advice as required and satisfy themselves concerning the contents, correctness and sufficiency of the attachment and its contents for their purposes.

3. To the extent permitted by law, all conditions and warranties concerning this document or any use to which they may be put (whether as to quality, outcome, fitness, care, skill or otherwise) whether express or implied by statute, common law, equity, trade, custom or usage or otherwise are expressly excluded.

4. Any person using or relaying document releases indemnifies, and will keep indemnified, Gray Puksand against all claims, liabilities, loss, costs and expenses arising directly or indirectly out of or in connection with such use or reliance including without limitation any misrepresentation, error or defect in this document.

Contractors to use Architectural drawings for set out. Contractors to check & verify all Dimensions on Site prior to Construction/Fabrication. Figured Dimensions take precedence over Scaled Dimensions. Any Discrepancies should be immediatley referred to the Architect. All work to comply with N.C.C. Statutory Authorities & Relevant Australian Standards.

NSW Nominated Architects Scott Moylan 7147 Craig Saltmarsh 6569



REV	DESCRIPTI	ON	DATE	
1	ISSUE FOR	CONSTRUCTION	28 MAY 21	
PROJ	IECT NO	220067		

DRAWN Author CHECKED Checker APPROVED Approver


BANKSTOWN NORTH PUBLIC SCHOOL

322 Hume Hwy, Bankstown NSW 2200


PRELIMINARY


LIFT DETAILS

A420 1 DWG # REV SCALE @ A1 As indicated

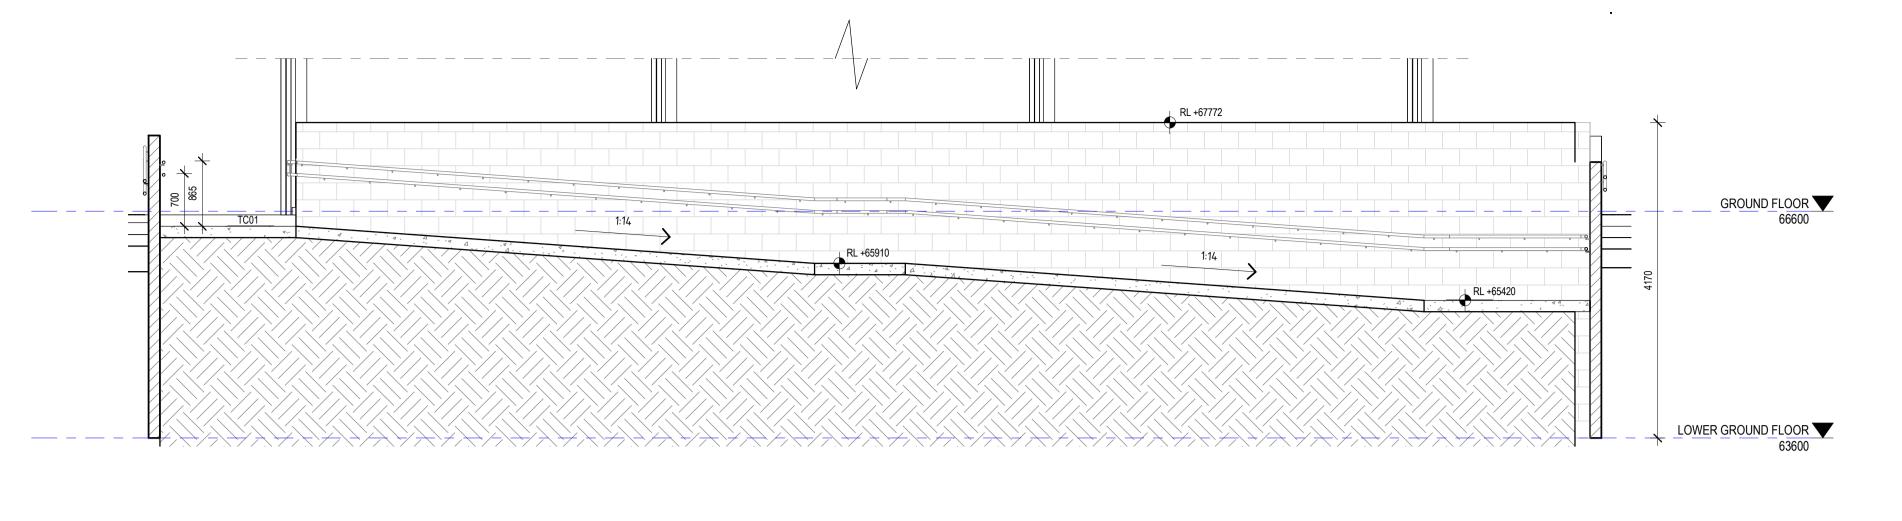





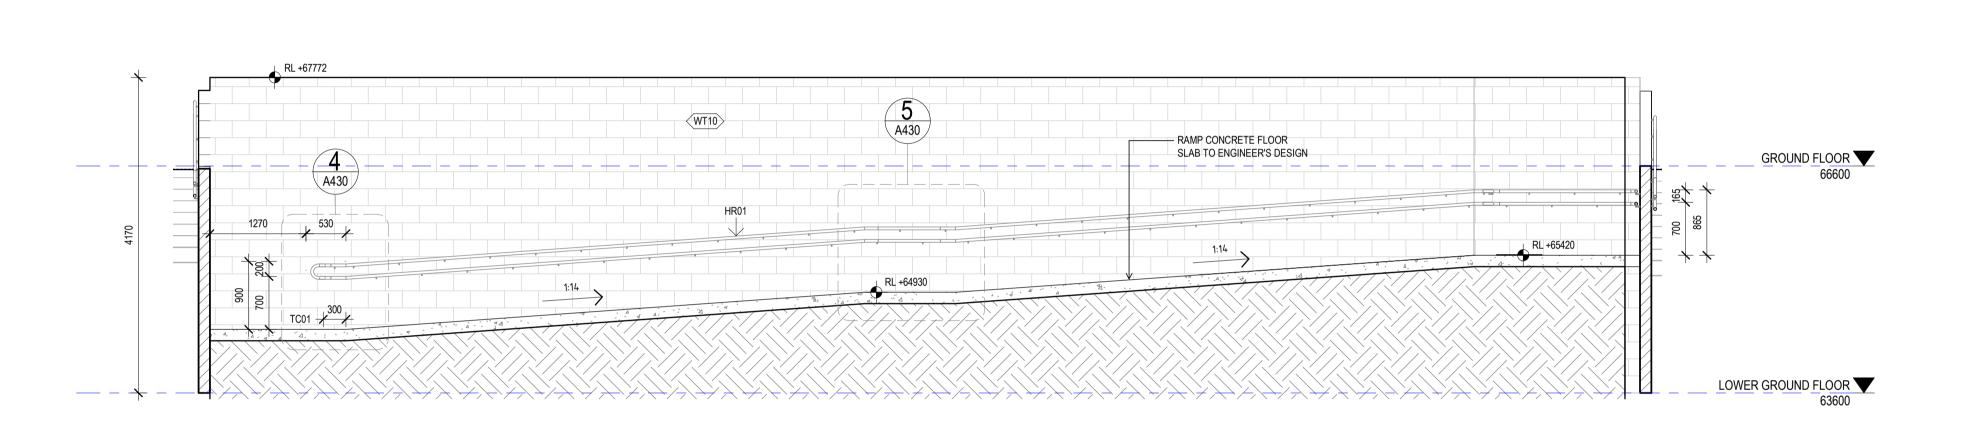

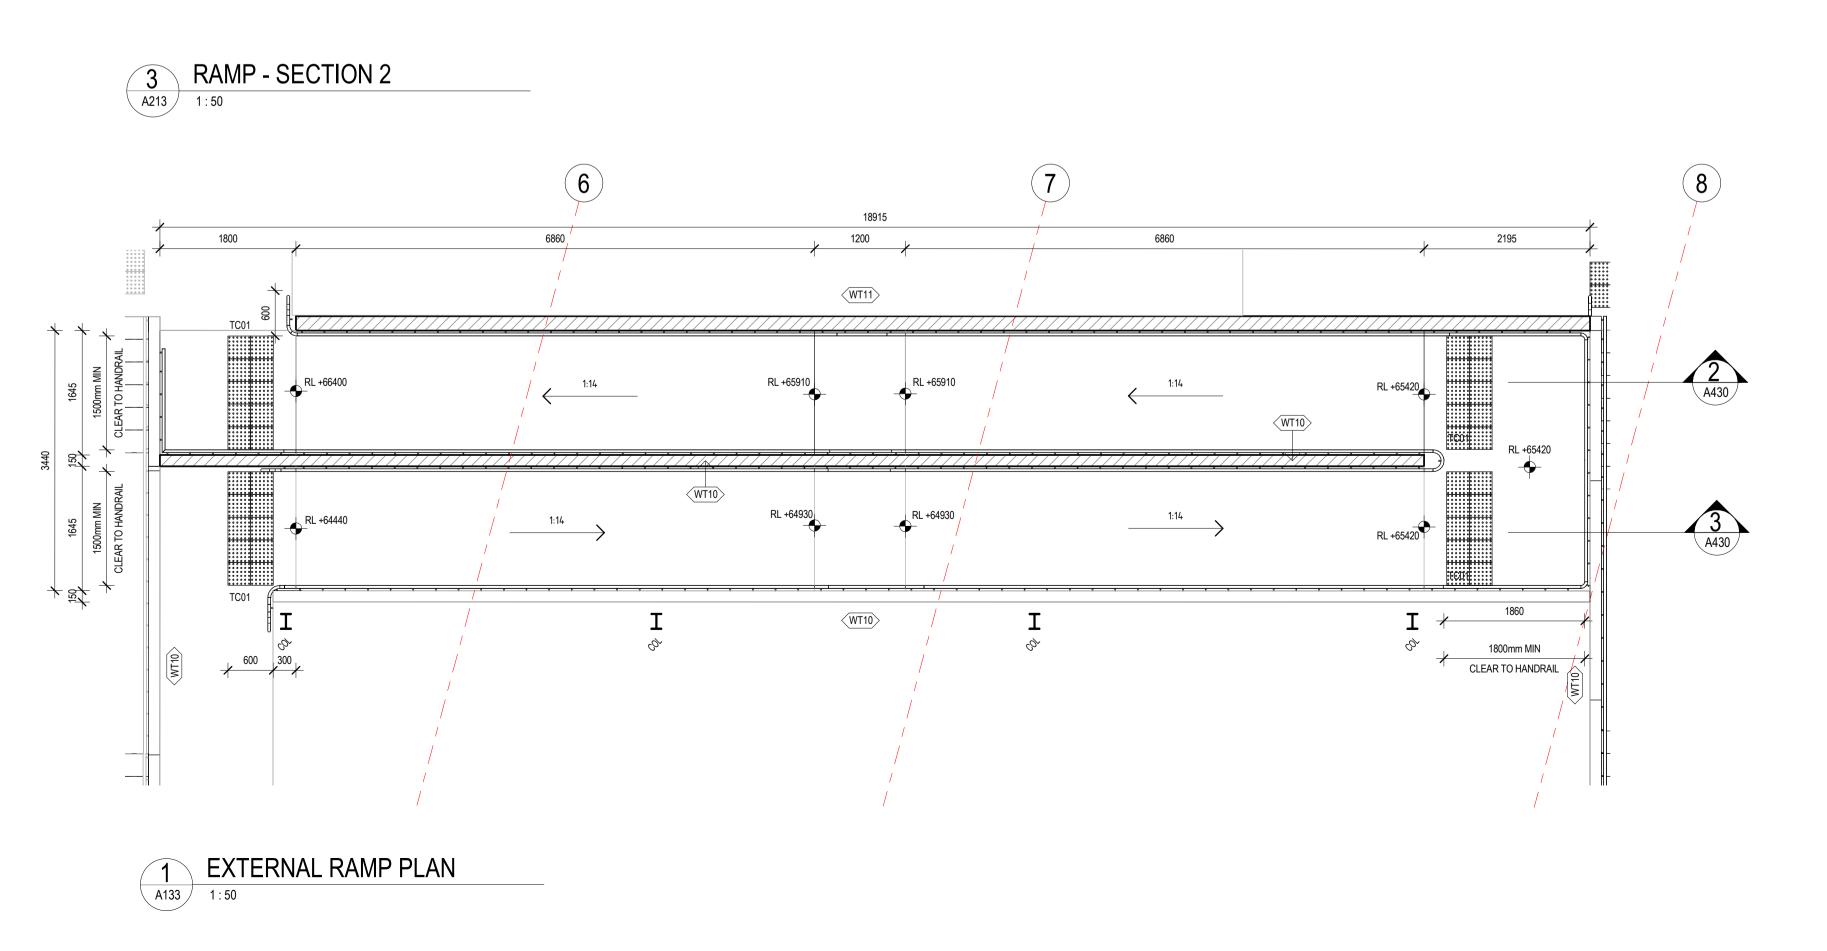



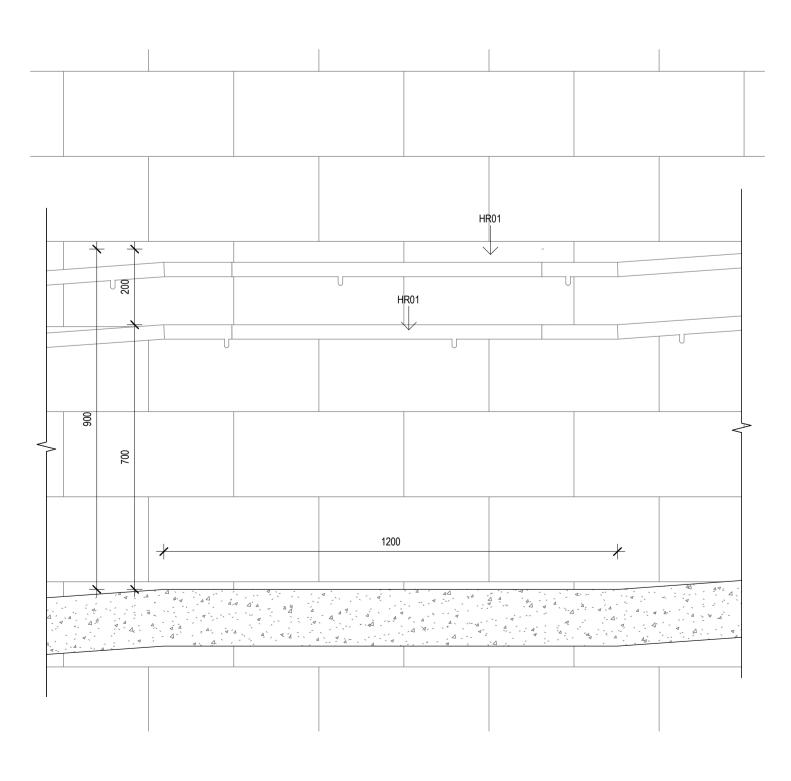

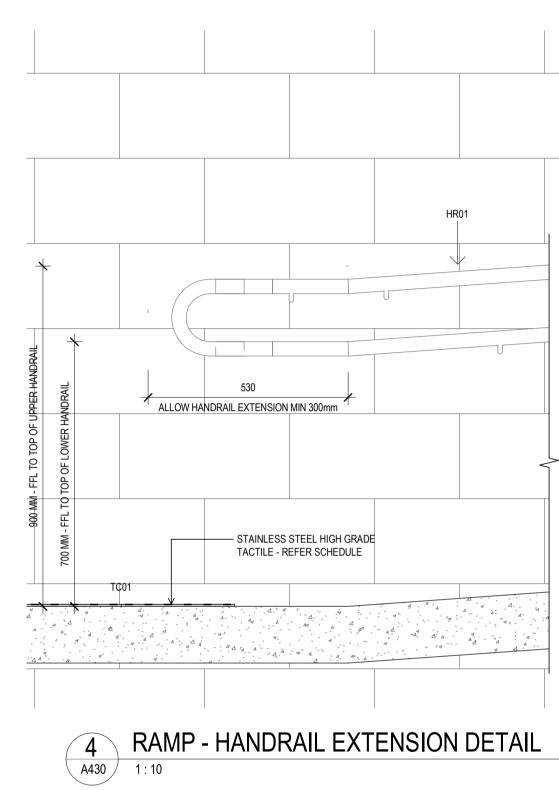

DISCLAIMER

This document may not be secure, may be corrupted in transmission or due to software incompatibility and/or may be amended or altered by third parties after leaving Gray Puksand's possession

Gray Puksand is not responsible for and accepts no liability for such matters. Subject only to any conflicting provision within any prior binding agreement by Gray Puksand (which agreement may also contain additional conditions relating to this document and its use):

 The content of this document is confidential and copyright in it belongs to Gray Puksand. They are permitted only to be opened, read and used by the addressee. 2. All users of this document must carry out all relevant investigations and must

examine, take advice as required and satisfy themselves concerning the contents, correctness and sufficiency of the attachment and its contents for their purposes. 3. To the extent permitted by law, all conditions and warranties concerning this document or any use to which they may be put (whether as to quality, outcome, fitness, care, skill or otherwise) whether express or implied by statute, common law,

equity, trade, custom or usage or otherwise are expressly excluded.

4. Any person using or relaying document releases indemnifies, and will keep indemnified, Gray Puksand against all claims, liabilities, loss, costs and expenses arising directly or indirectly out of or in connection with such use or reliance including without limitation any misrepresentation, error or defect in this document.

Contractors to use Architectural drawings for set out. Contractors to check & verify all Dimensions on Site prior to Construction/Fabrication. Figured Dimensions take precedence over Scaled Dimensions. Any Discrepancies should be immediatley referred to the Architect. All work to comply with N.C.C. Statutory Authorities & Relevant Australian Standards.

NSW Nominated Architects Scott Moylan 7147 Craig Saltmarsh 6569



REV	DESCRIPTION	DATE
1	ISSUE FOR CONSTRUCTION	28 MAY 2

PROJECT NO 220067 DRAWN Author CHECKED Checker APPROVED Approver


BANKSTOWN NORTH PUBLIC SCHOOL

322 Hume Hwy, Bankstown NSW 2200

PRELIMINARY

RAMP DETAILS

A430 1 REV DWG # SCALE @ A1 As indicated

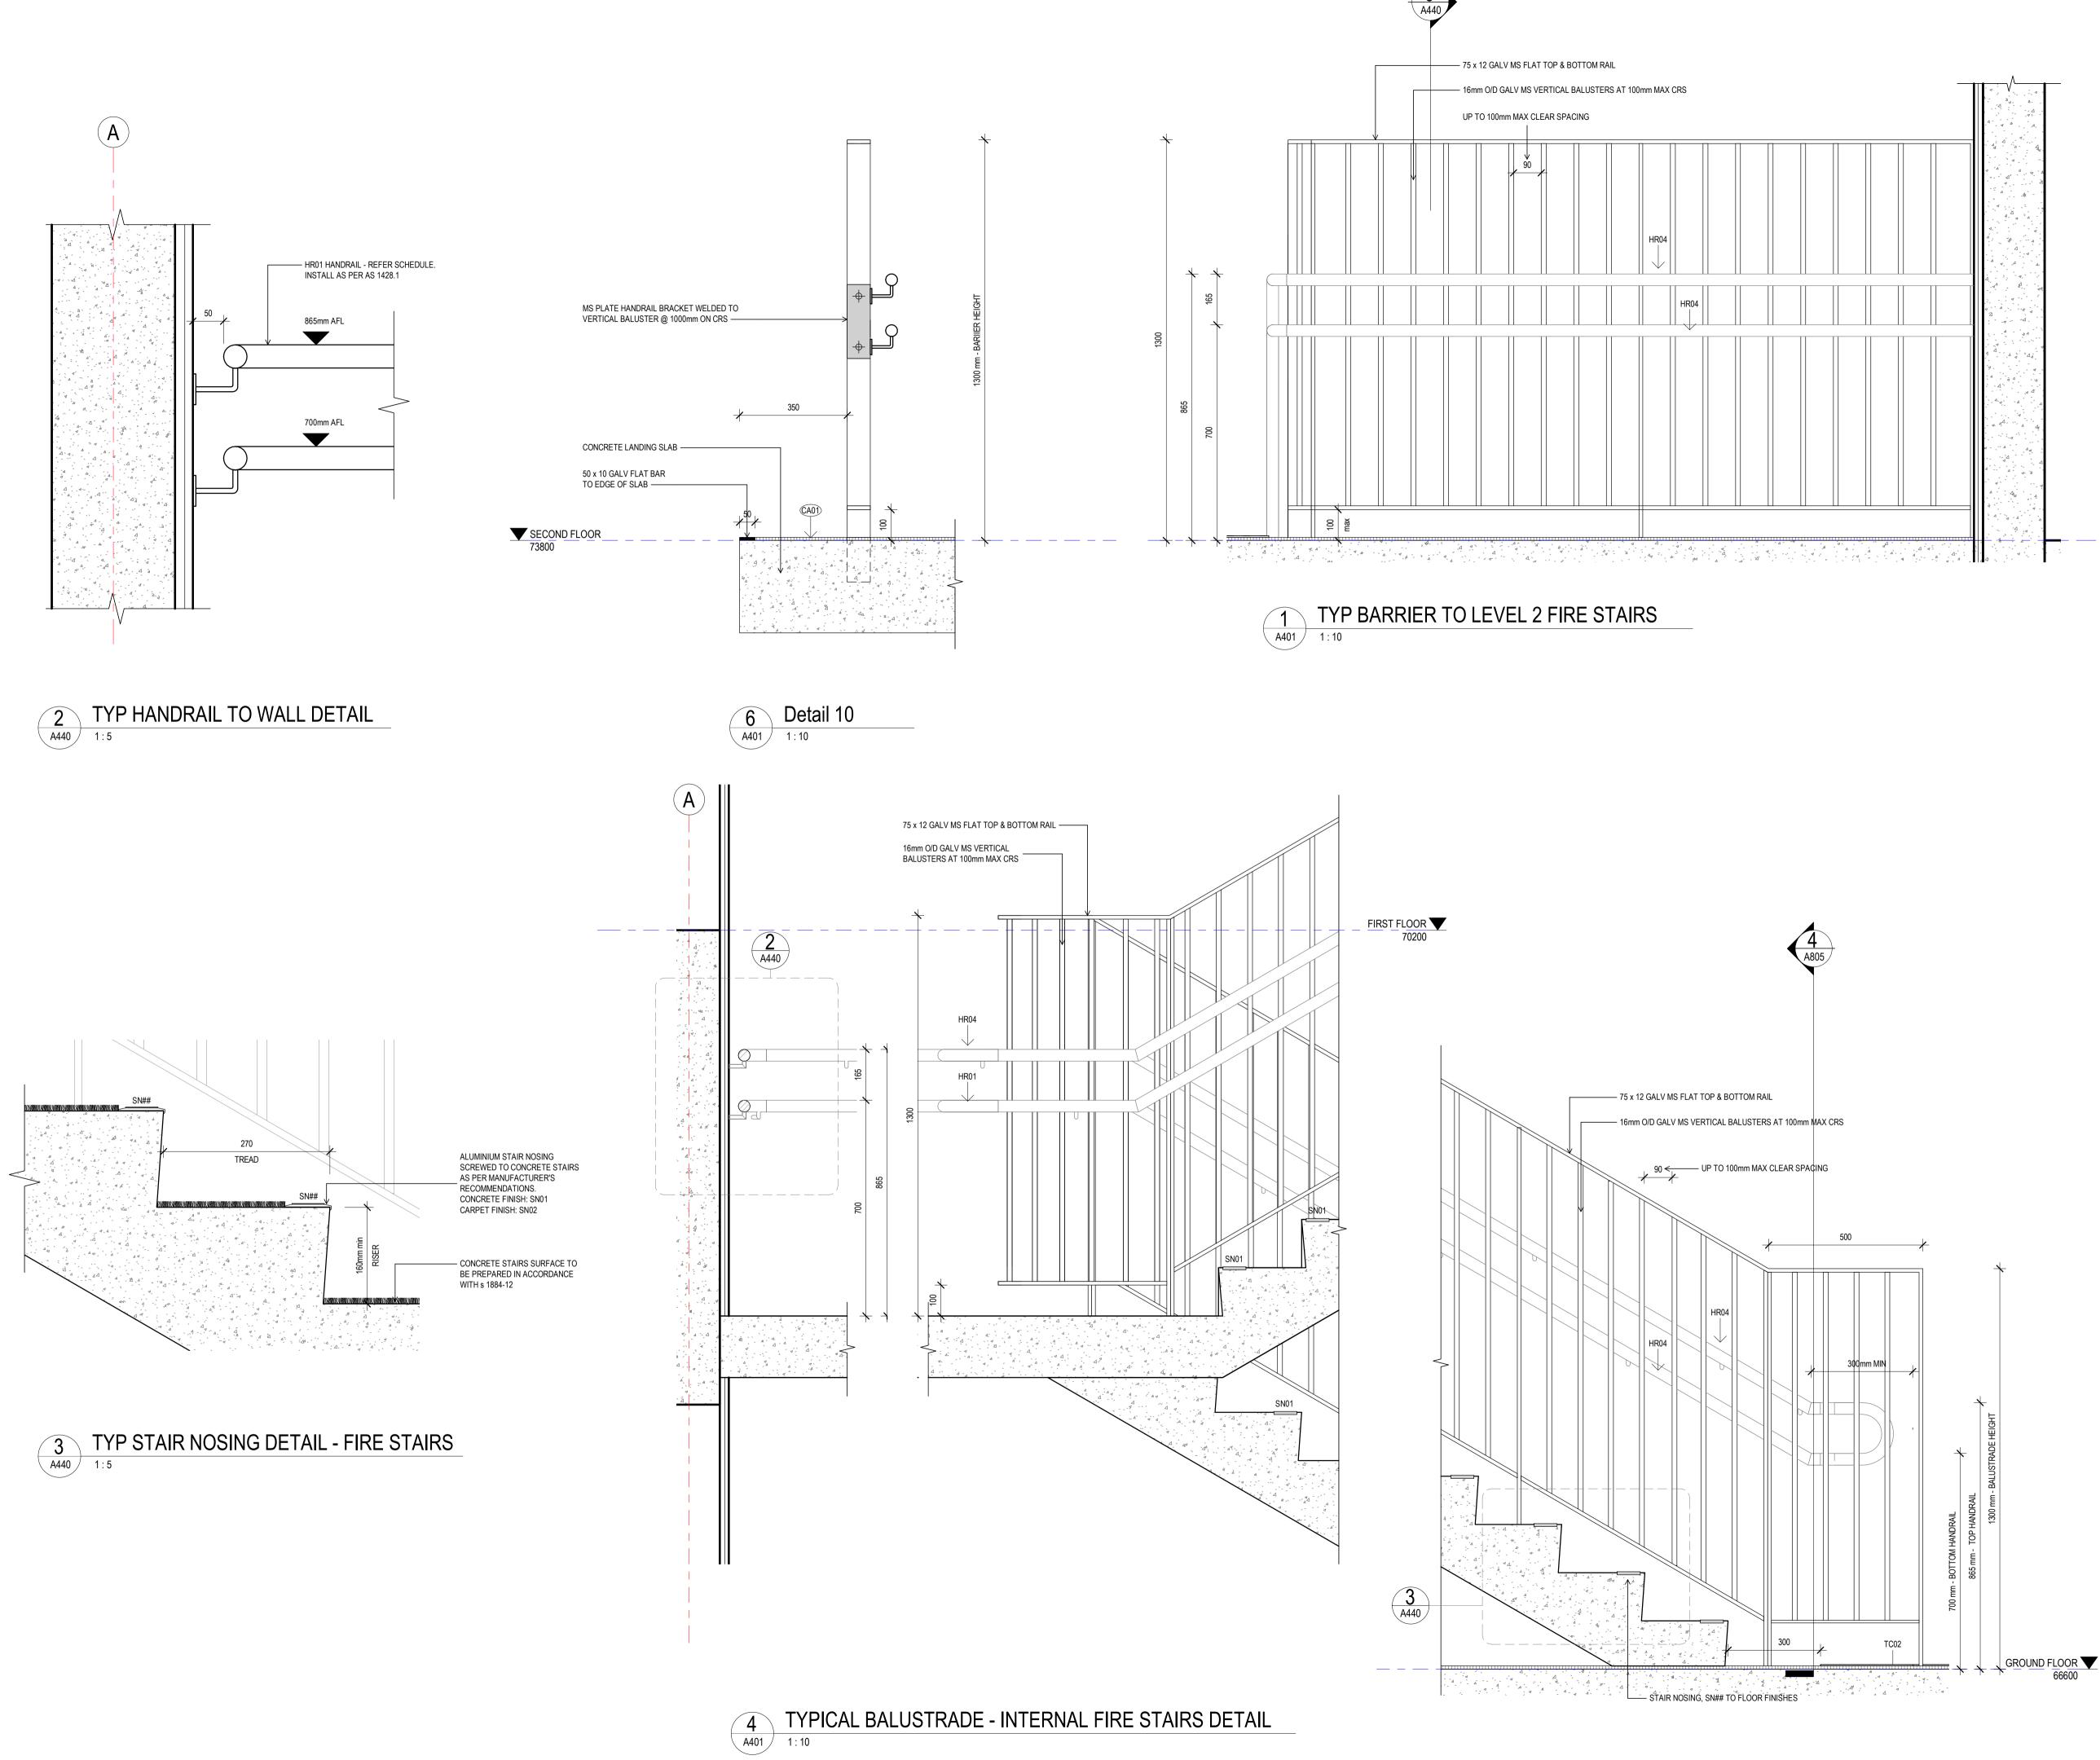

DISCLAIMER

This document may not be secure, may be corrupted in transmission or due to software incompatibility and/or may be amended or altered by third parties after leaving Gray Puksand's possession

Gray Puksand is not responsible for and accepts no liability for such matters. Subject (which agreement may also contain additional conditions relating to this document and its use):

1. The content of this document is confidential and copyright in it belongs to Gray Puksand. They are permitted only to be opened, read and used by the addressee 2. All users of this document must carry out all relevant investigations and must

examine, take advice as required and satisfy themselves concerning the contents, correctness and sufficiency of the attachment and its contents for their purposes. 3. To the extent permitted by law, all conditions and warranties concerning this

document or any use to which they may be put (whether as to quality, outcome, fitness, care, skill or otherwise) whether express or implied by statute, common law, equity, trade, custom or usage or otherwise are expressly excluded.

4. Any person using or relaying document releases indemnifies, and will keep indemnified, Gray Puksand against all claims, liabilities, loss, costs and expenses arising directly or indirectly out of or in connection with such use or reliance including without limitation any misrepresentation, error or defect in this document.

Contractors to use Architectural drawings for set out. Contractors to check & verify all Dimensions on Site prior to Construction/Fabrication Figured Dimensions take precedence over Scaled Dimensions. Any Discrepancies should be immediately referred to the Architect. All work to comply with N.C.C. Statutory Authorities & Relevant Australian Standards.

NSW Nominated Architects Scott Moylan 7147 Craig Saltmarsh 6569



REV	DESCRIPTI	ON	DATE
1	ISSUE FOR	CONSTRUCTION	28 MAY 21
PROJ	IECT NO	220067	
DRAV		Author	

DRAWN CHECKED APPROVED

Author Checker Approver


BANKSTOWN NORTH PUBLIC SCHOOL

322 Hume Hwy, Bankstown NSW 2200


PRELIMINARY


BALUSTRADE DETAILS

DWG #	A440	REV	1	
SCALE @ A1	As indicated			

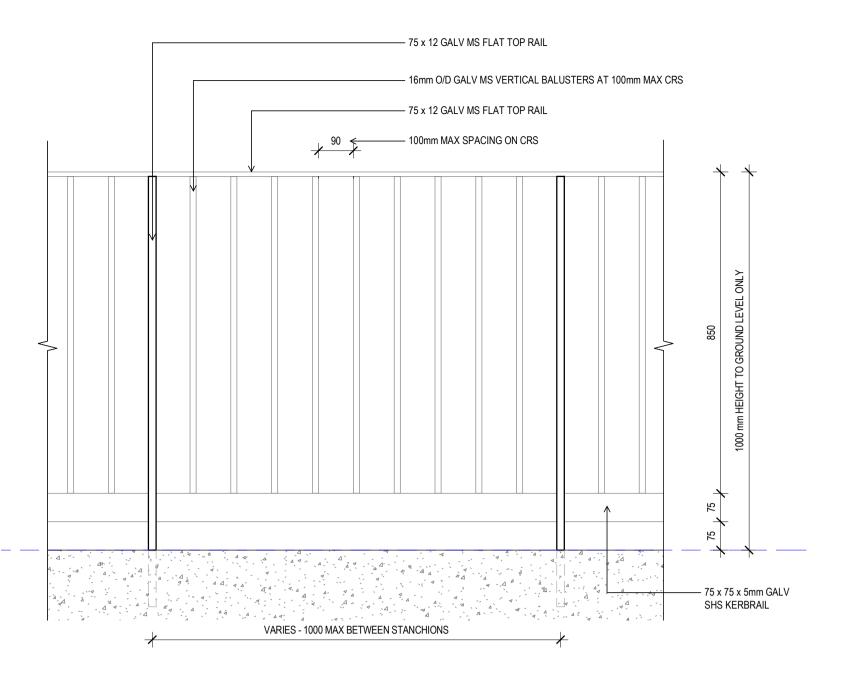



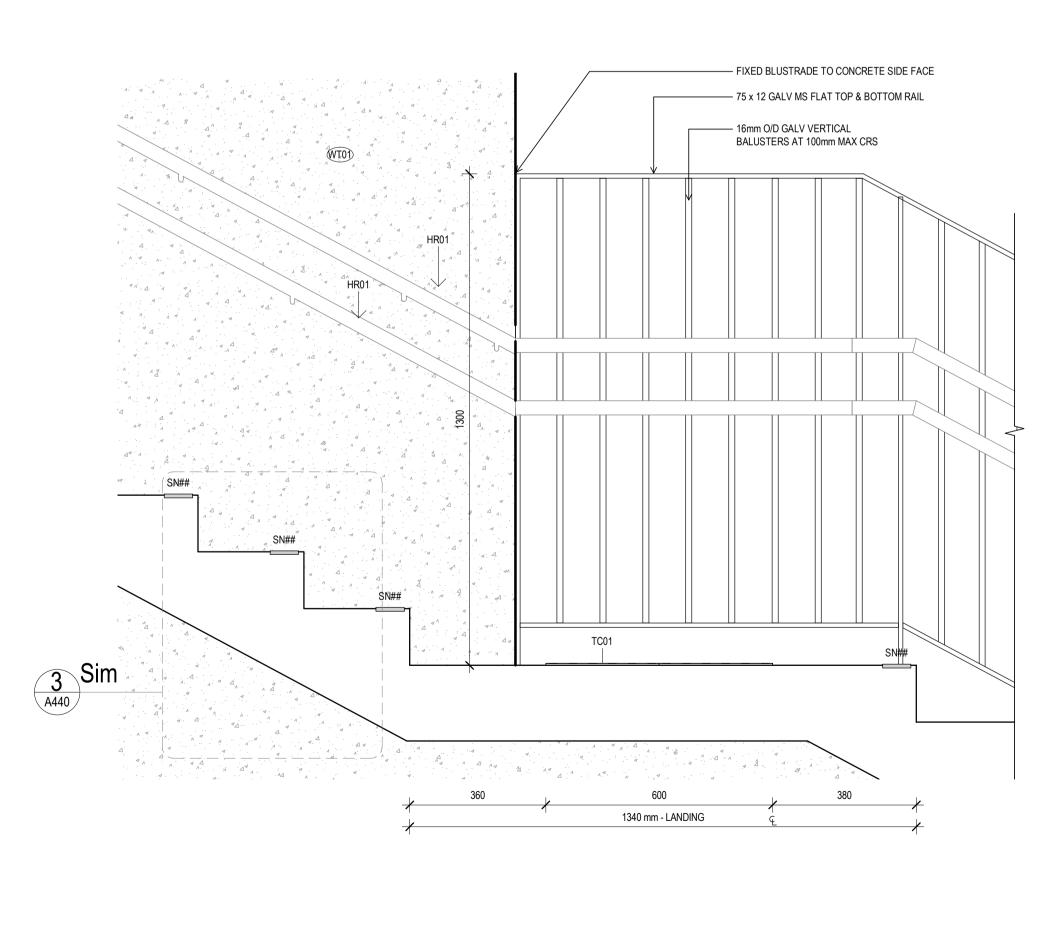


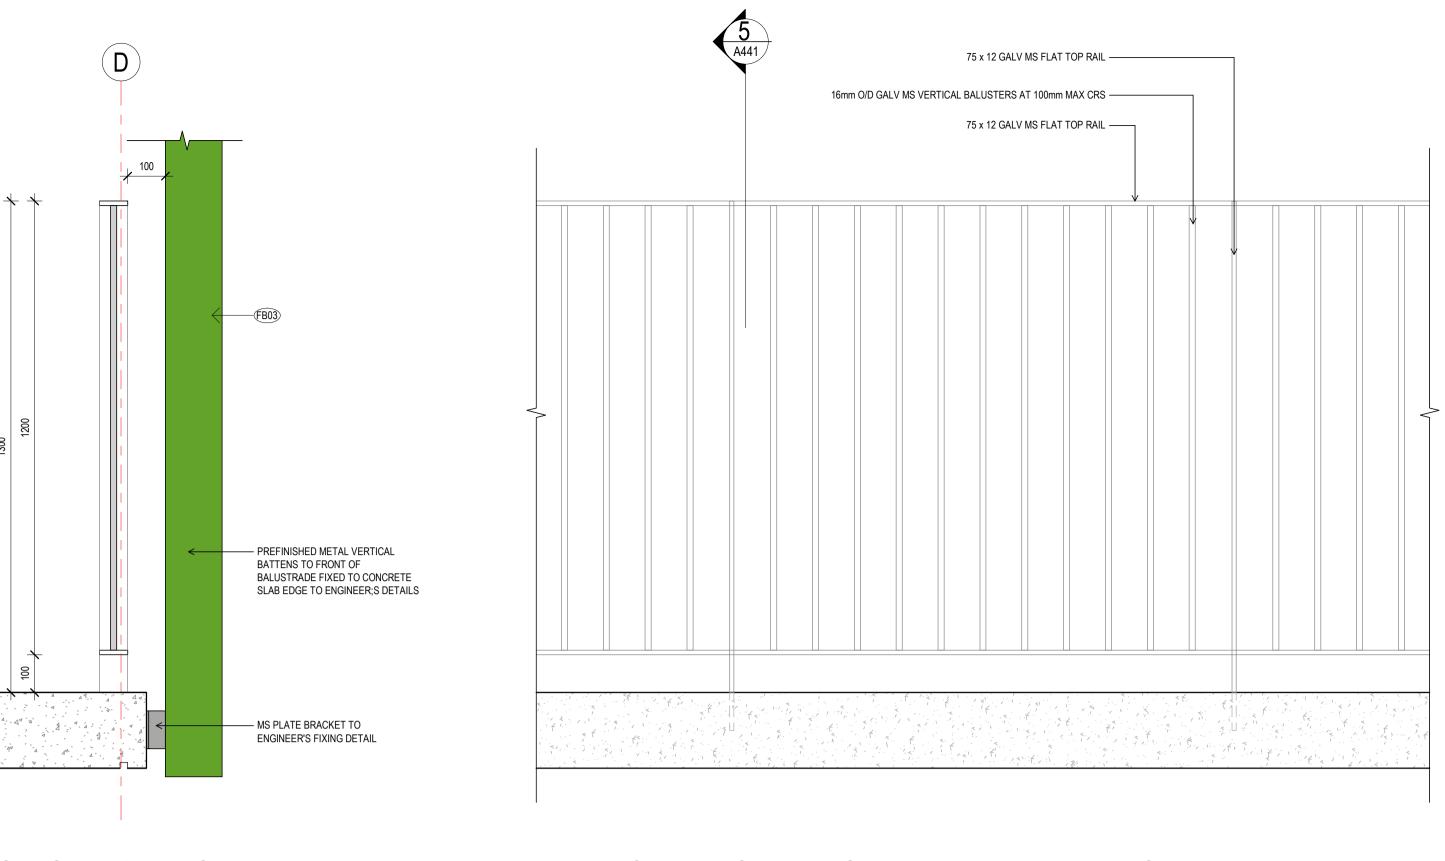


5 SECTION - STAIR 2 BALUSTRADE





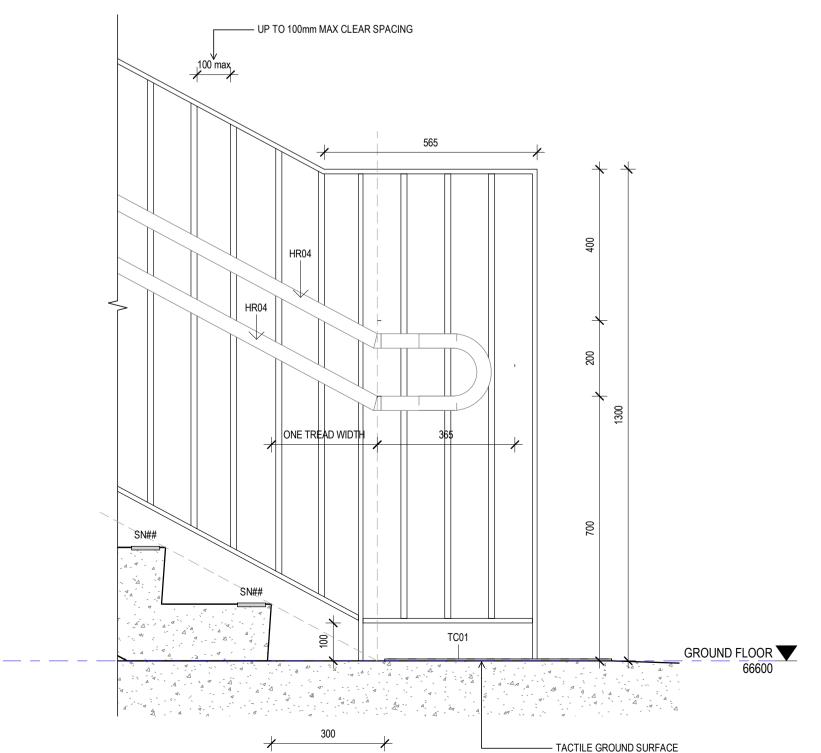

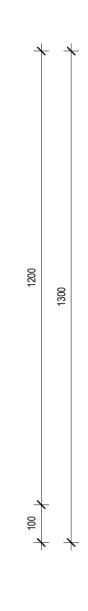



DISCLAIMER

This document may not be secure, may be corrupted in transmission or due to software incompatibility and/or may be amended or altered by third parties after leaving Gray Puksand's possession Gray Puksand is not responsible for and accepts no liability for such matters. Subject

(which agreement may also contain additional conditions relating to this document and its use):

 The content of this document is confidential and copyright in it belongs to Gray Puksand. They are permitted only to be opened, read and used by the addressee.
 All users of this document must carry out all relevant investigations and must

examine, take advice as required and satisfy themselves concerning the contents, correctness and sufficiency of the attachment and its contents for their purposes.
3. To the extent permitted by law, all conditions and warranties concerning this document or any use to which they may be put (whether as to quality, outcome, fitness, care, skill or otherwise) whether express or implied by statute, common law,

fitness, care, skill or otherwise) whether express or implied by statute, common law equity, trade, custom or usage or otherwise are expressly excluded.4. Any person using or relaying document releases indemnifies, and will keep

4. Any person using or relaying document releases indemnifies, and will keep indemnified, Gray Puksand against all claims, liabilities, loss, costs and expenses arising directly or indirectly out of or in connection with such use or reliance including without limitation any misrepresentation, error or defect in this document.

Contractors to use Architectural drawings for set out. Contractors to check & verify all Dimensions on Site prior to Construction/Fabrication. Figured Dimensions take precedence over Scaled Dimensions. Any Discrepancies should be immediatley referred to the Architect. All work to comply with N.C.C. Statutory Authorities & Relevant Australian Standards.

NSW Nominated Architects Scott Moylan 7147 Craig Saltmarsh 6569



REV	DESCRIPTION		DATE
1	ISSUE FOR CONS	TRUCTION	28 MAY 2

PROJECT NO	220067
DRAWN	Author
CHECKED	Checker
APPROVED	Approver

BANKSTOWN NORTH PUBLIC SCHOOL


322 Hume Hwy, Bankstown NSW 2200

PRELIMINARY

BALUSTRADE DETAILS


DWG #	A441	REV	1
SCALE @ A1	1 : 10		

INDICATOR - REFER TO SCHEDULE

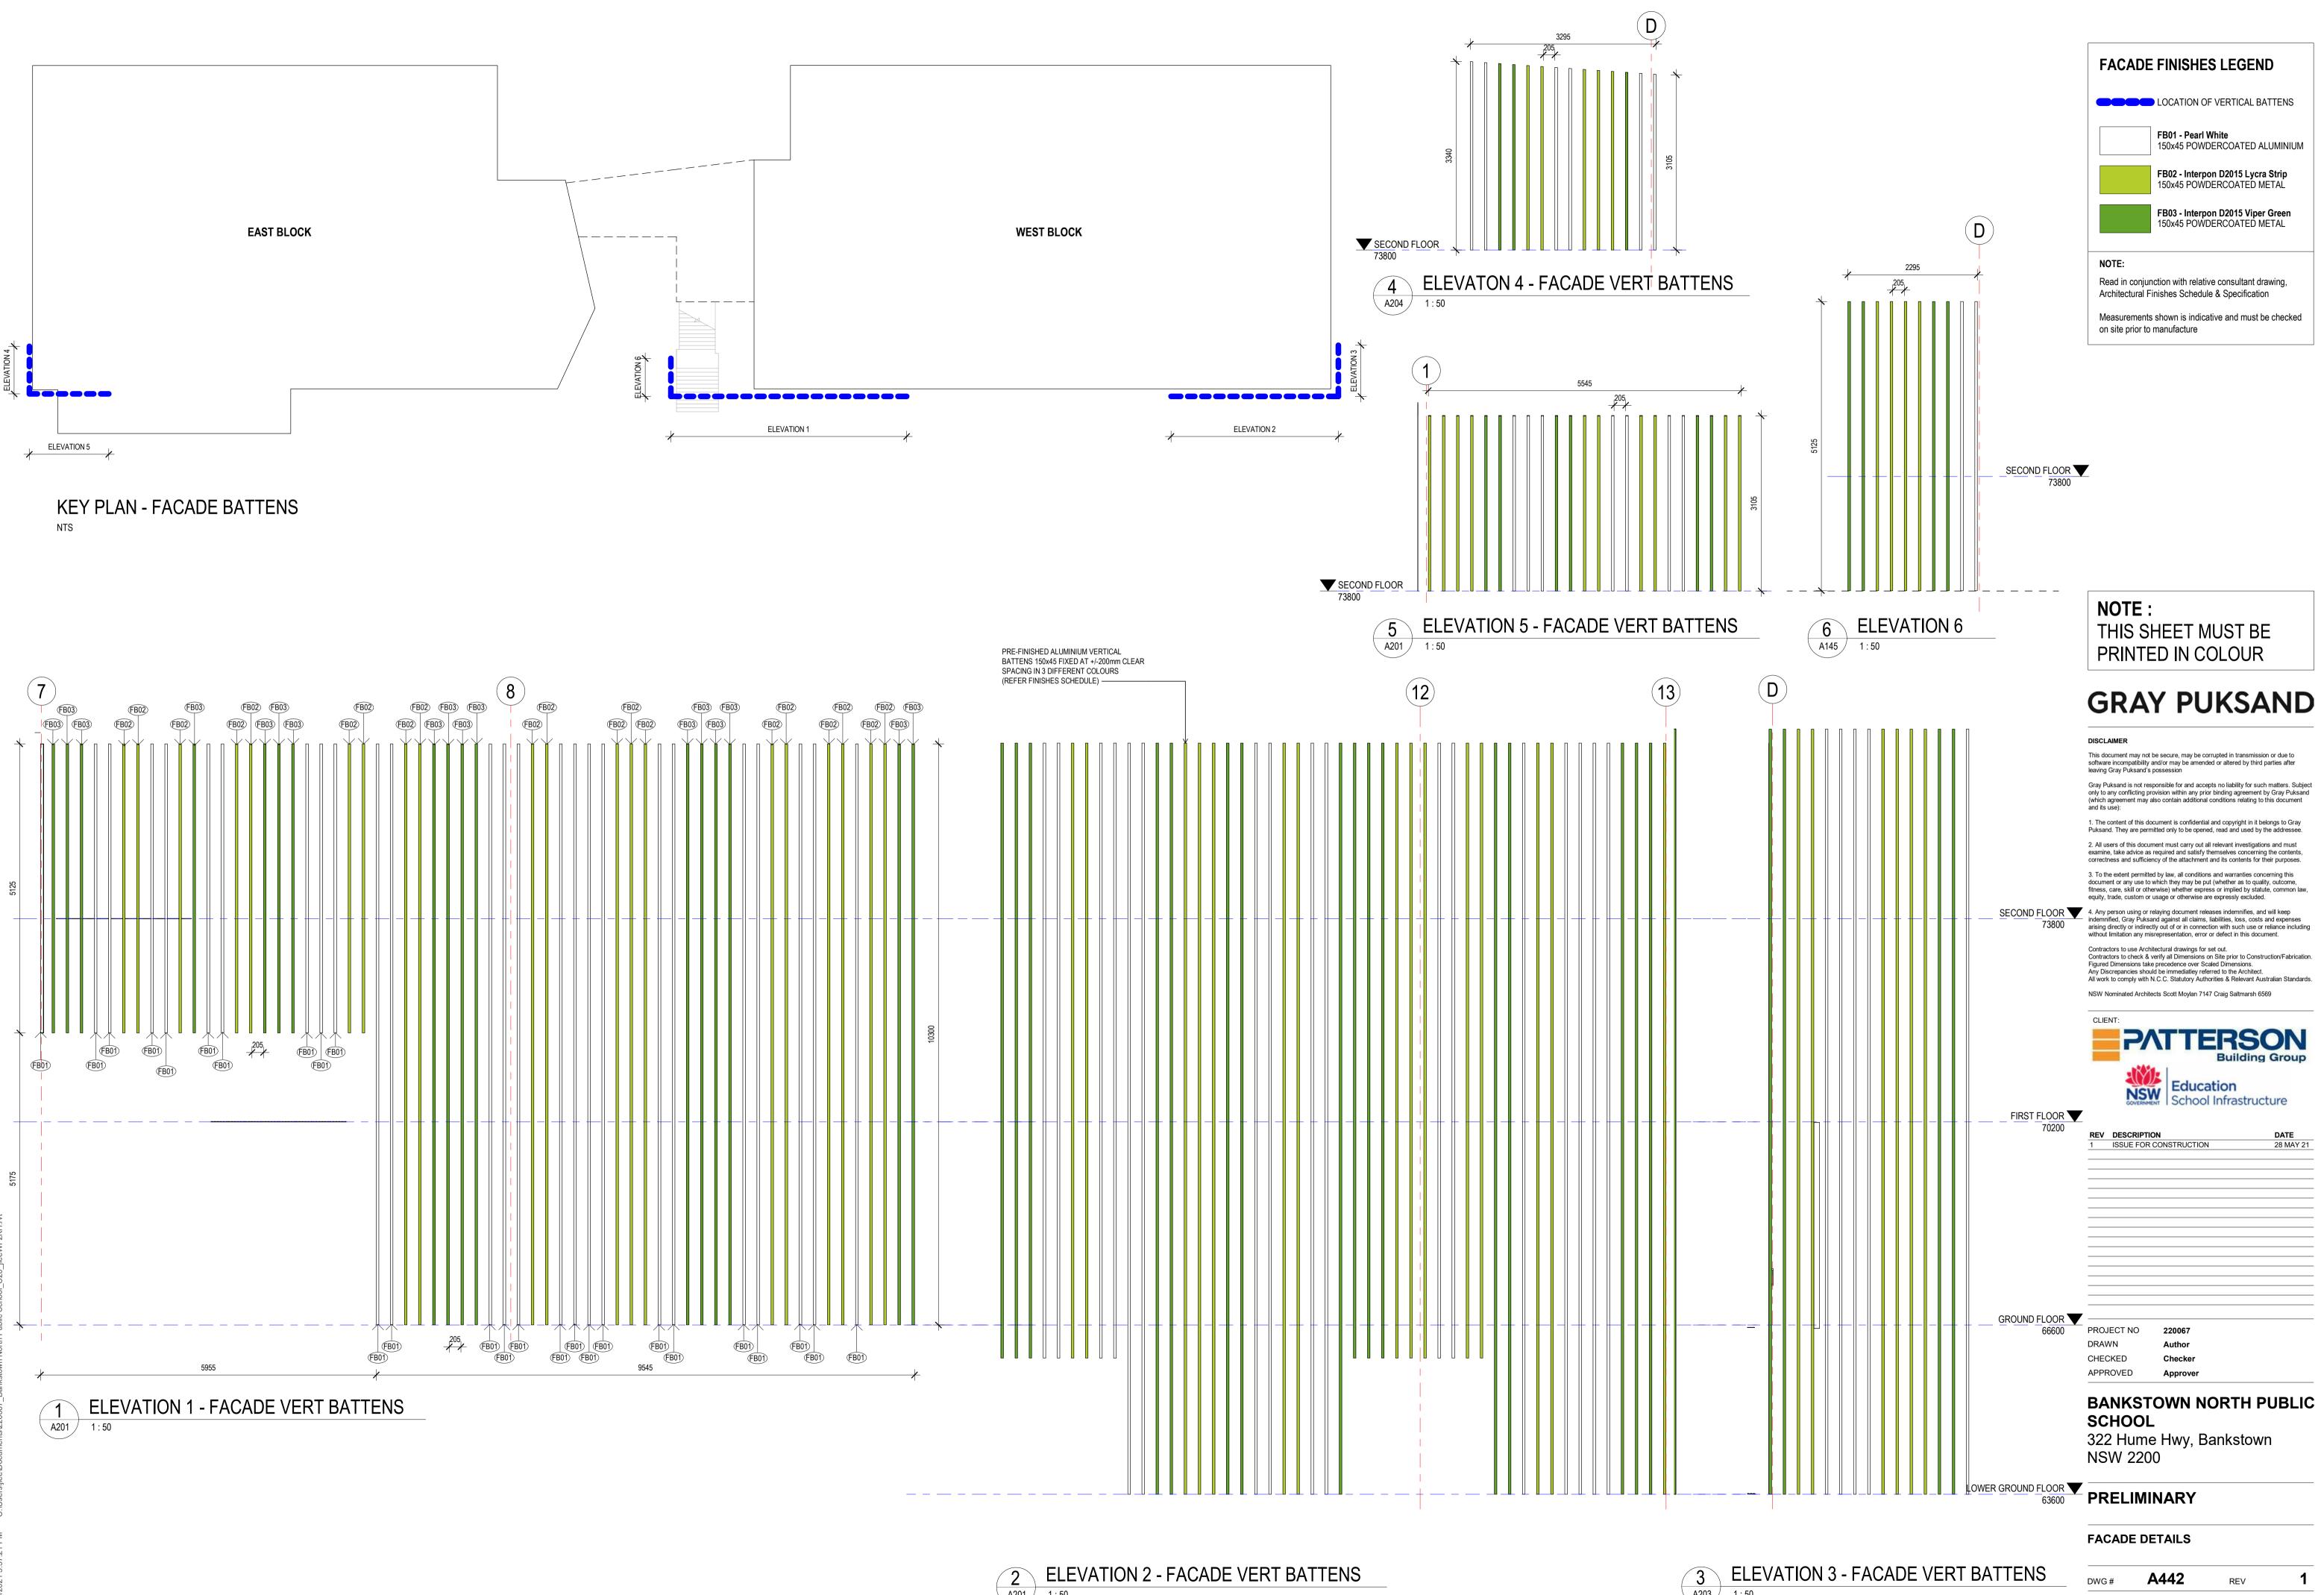





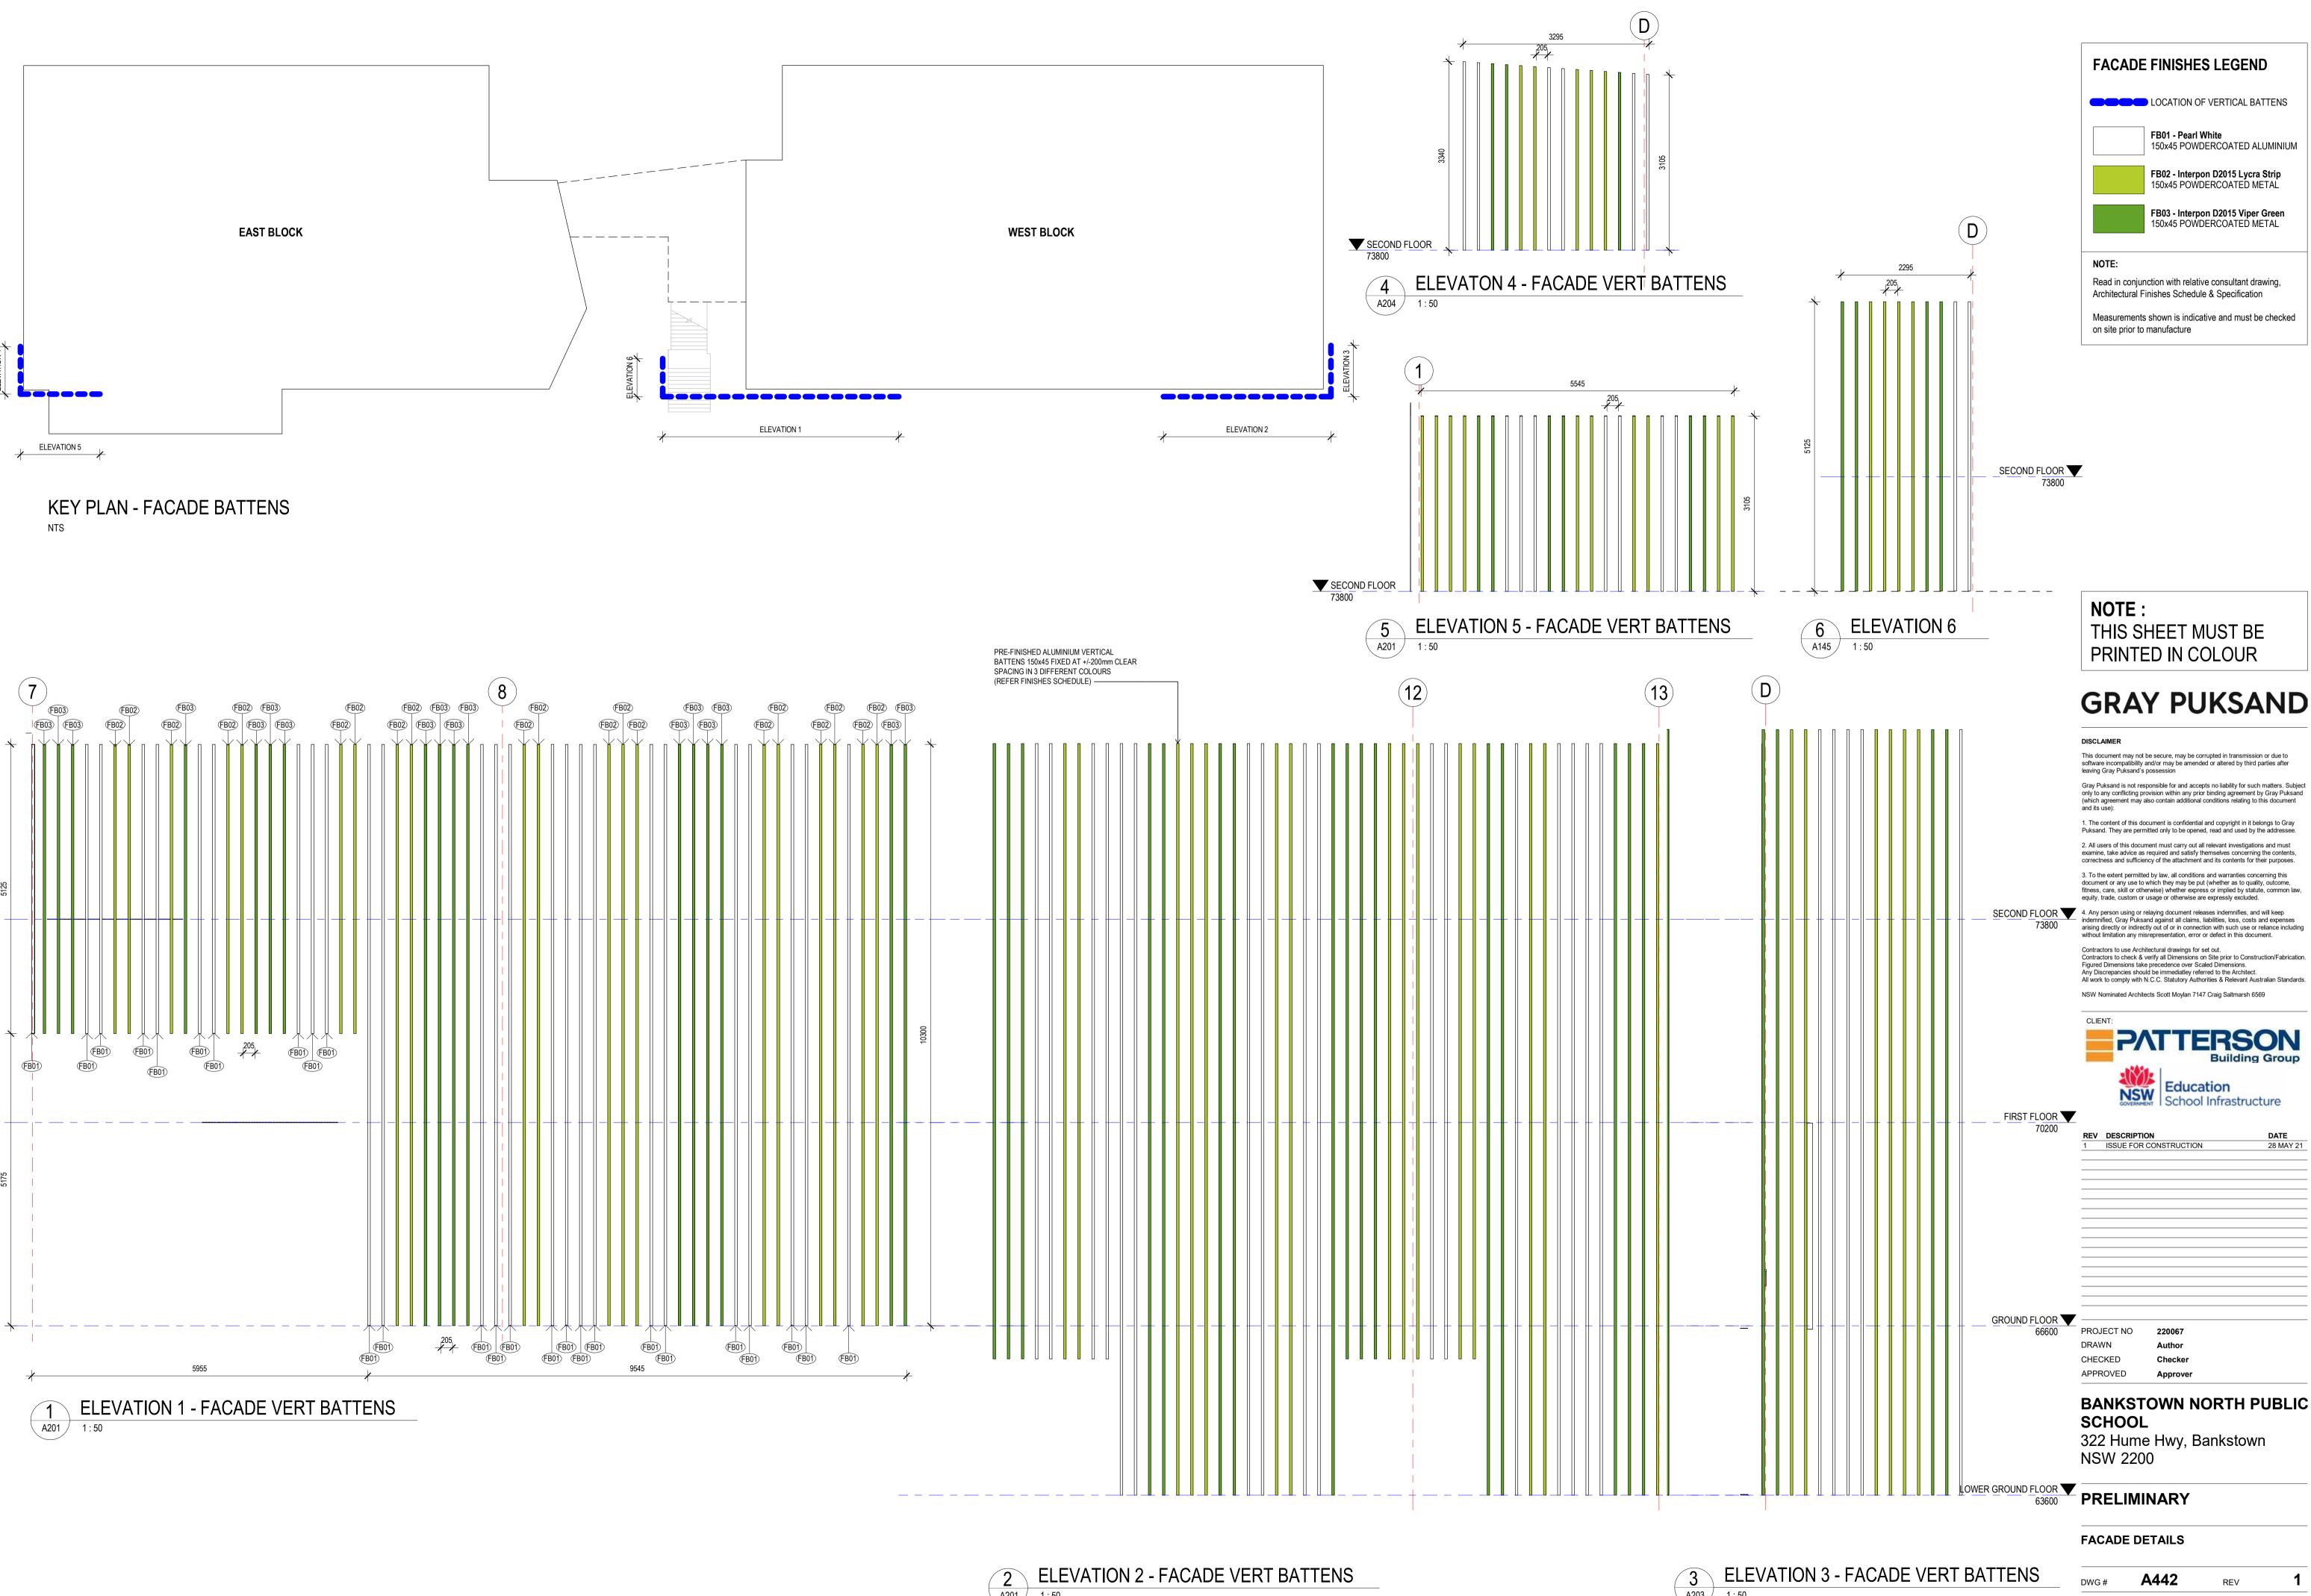








SCALE @ A1 As indicated

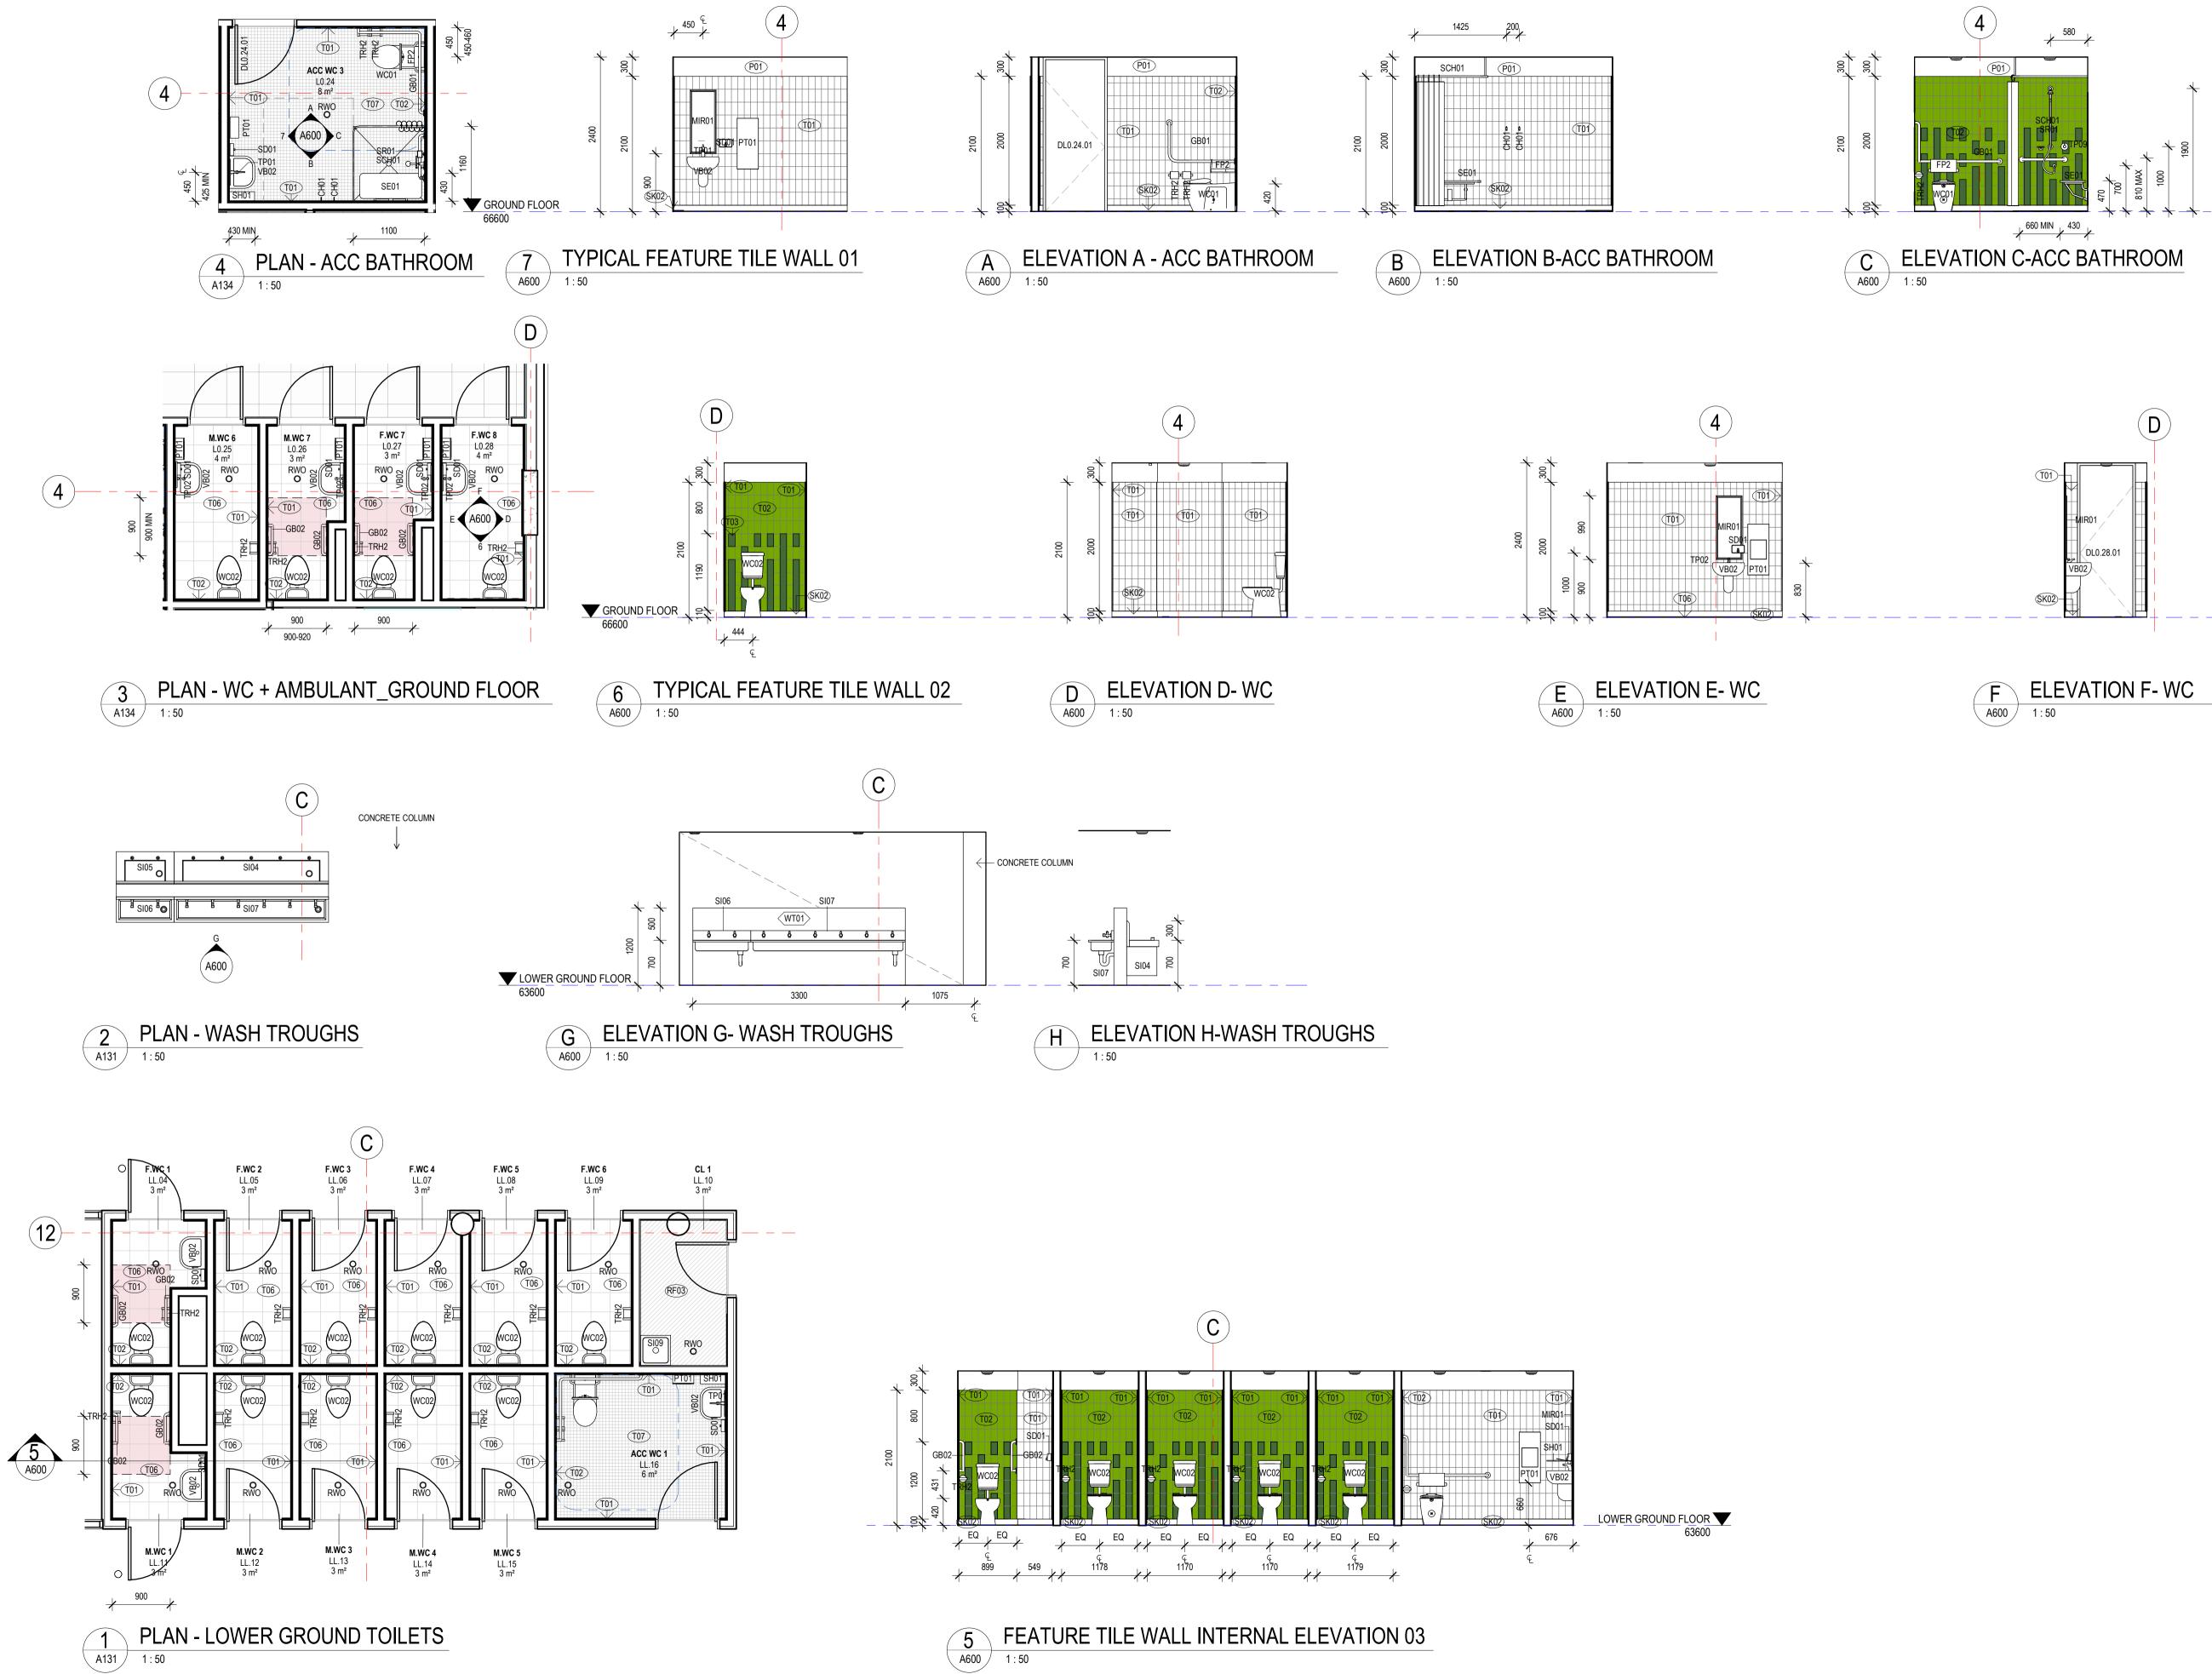

DISCLAIMER

This document may not be secure, may be corrupted in transmission or due to software incompatibility and/or may be amended or altered by third parties after leaving Gray Puksand's possession

Gray Puksand is not responsible for and accepts no liability for such matters. Subject (which agreement may also contain additional conditions relating to this document and its use):

1. The content of this document is confidential and copyright in it belongs to Gray Puksand. They are permitted only to be opened, read and used by the addressee 2. All users of this document must carry out all relevant investigations and must

examine, take advice as required and satisfy themselves concerning the contents, correctness and sufficiency of the attachment and its contents for their purposes. 3. To the extent permitted by law, all conditions and warranties concerning this

document or any use to which they may be put (whether as to quality, outcome, fitness, care, skill or otherwise) whether express or implied by statute, common law, equity, trade, custom or usage or otherwise are expressly excluded.

4. Any person using or relaying document releases indemnifies, and will keep indemnified, Gray Puksand against all claims, liabilities, loss, costs and expenses arising directly or indirectly out of or in connection with such use or reliance including without limitation any misrepresentation, error or defect in this document.

Contractors to use Architectural drawings for set out. Contractors to check & verify all Dimensions on Site prior to Construction/Fabrication Figured Dimensions take precedence over Scaled Dimensions. Any Discrepancies should be immediately referred to the Architect. All work to comply with N.C.C. Statutory Authorities & Relevant Australian Standards.

NSW Nominated Architects Scott Moylan 7147 Craig Saltmarsh 6569



REV	DESCRIPTI	ON	DATE
1	ISSUE FOR	CONSTRUCTION	28 MAY 21
PRO.	IECT NO	220067	

DRAWN Author CHECKED Checker APPROVED Approver


BANKSTOWN NORTH PUBLIC SCHOOL


322 Hume Hwy, Bankstown NSW 2200

PRELIMINARY

AMENITIES DETAILS

DWG #	A600	REV	1
SCALE @ A1	1 : 50		

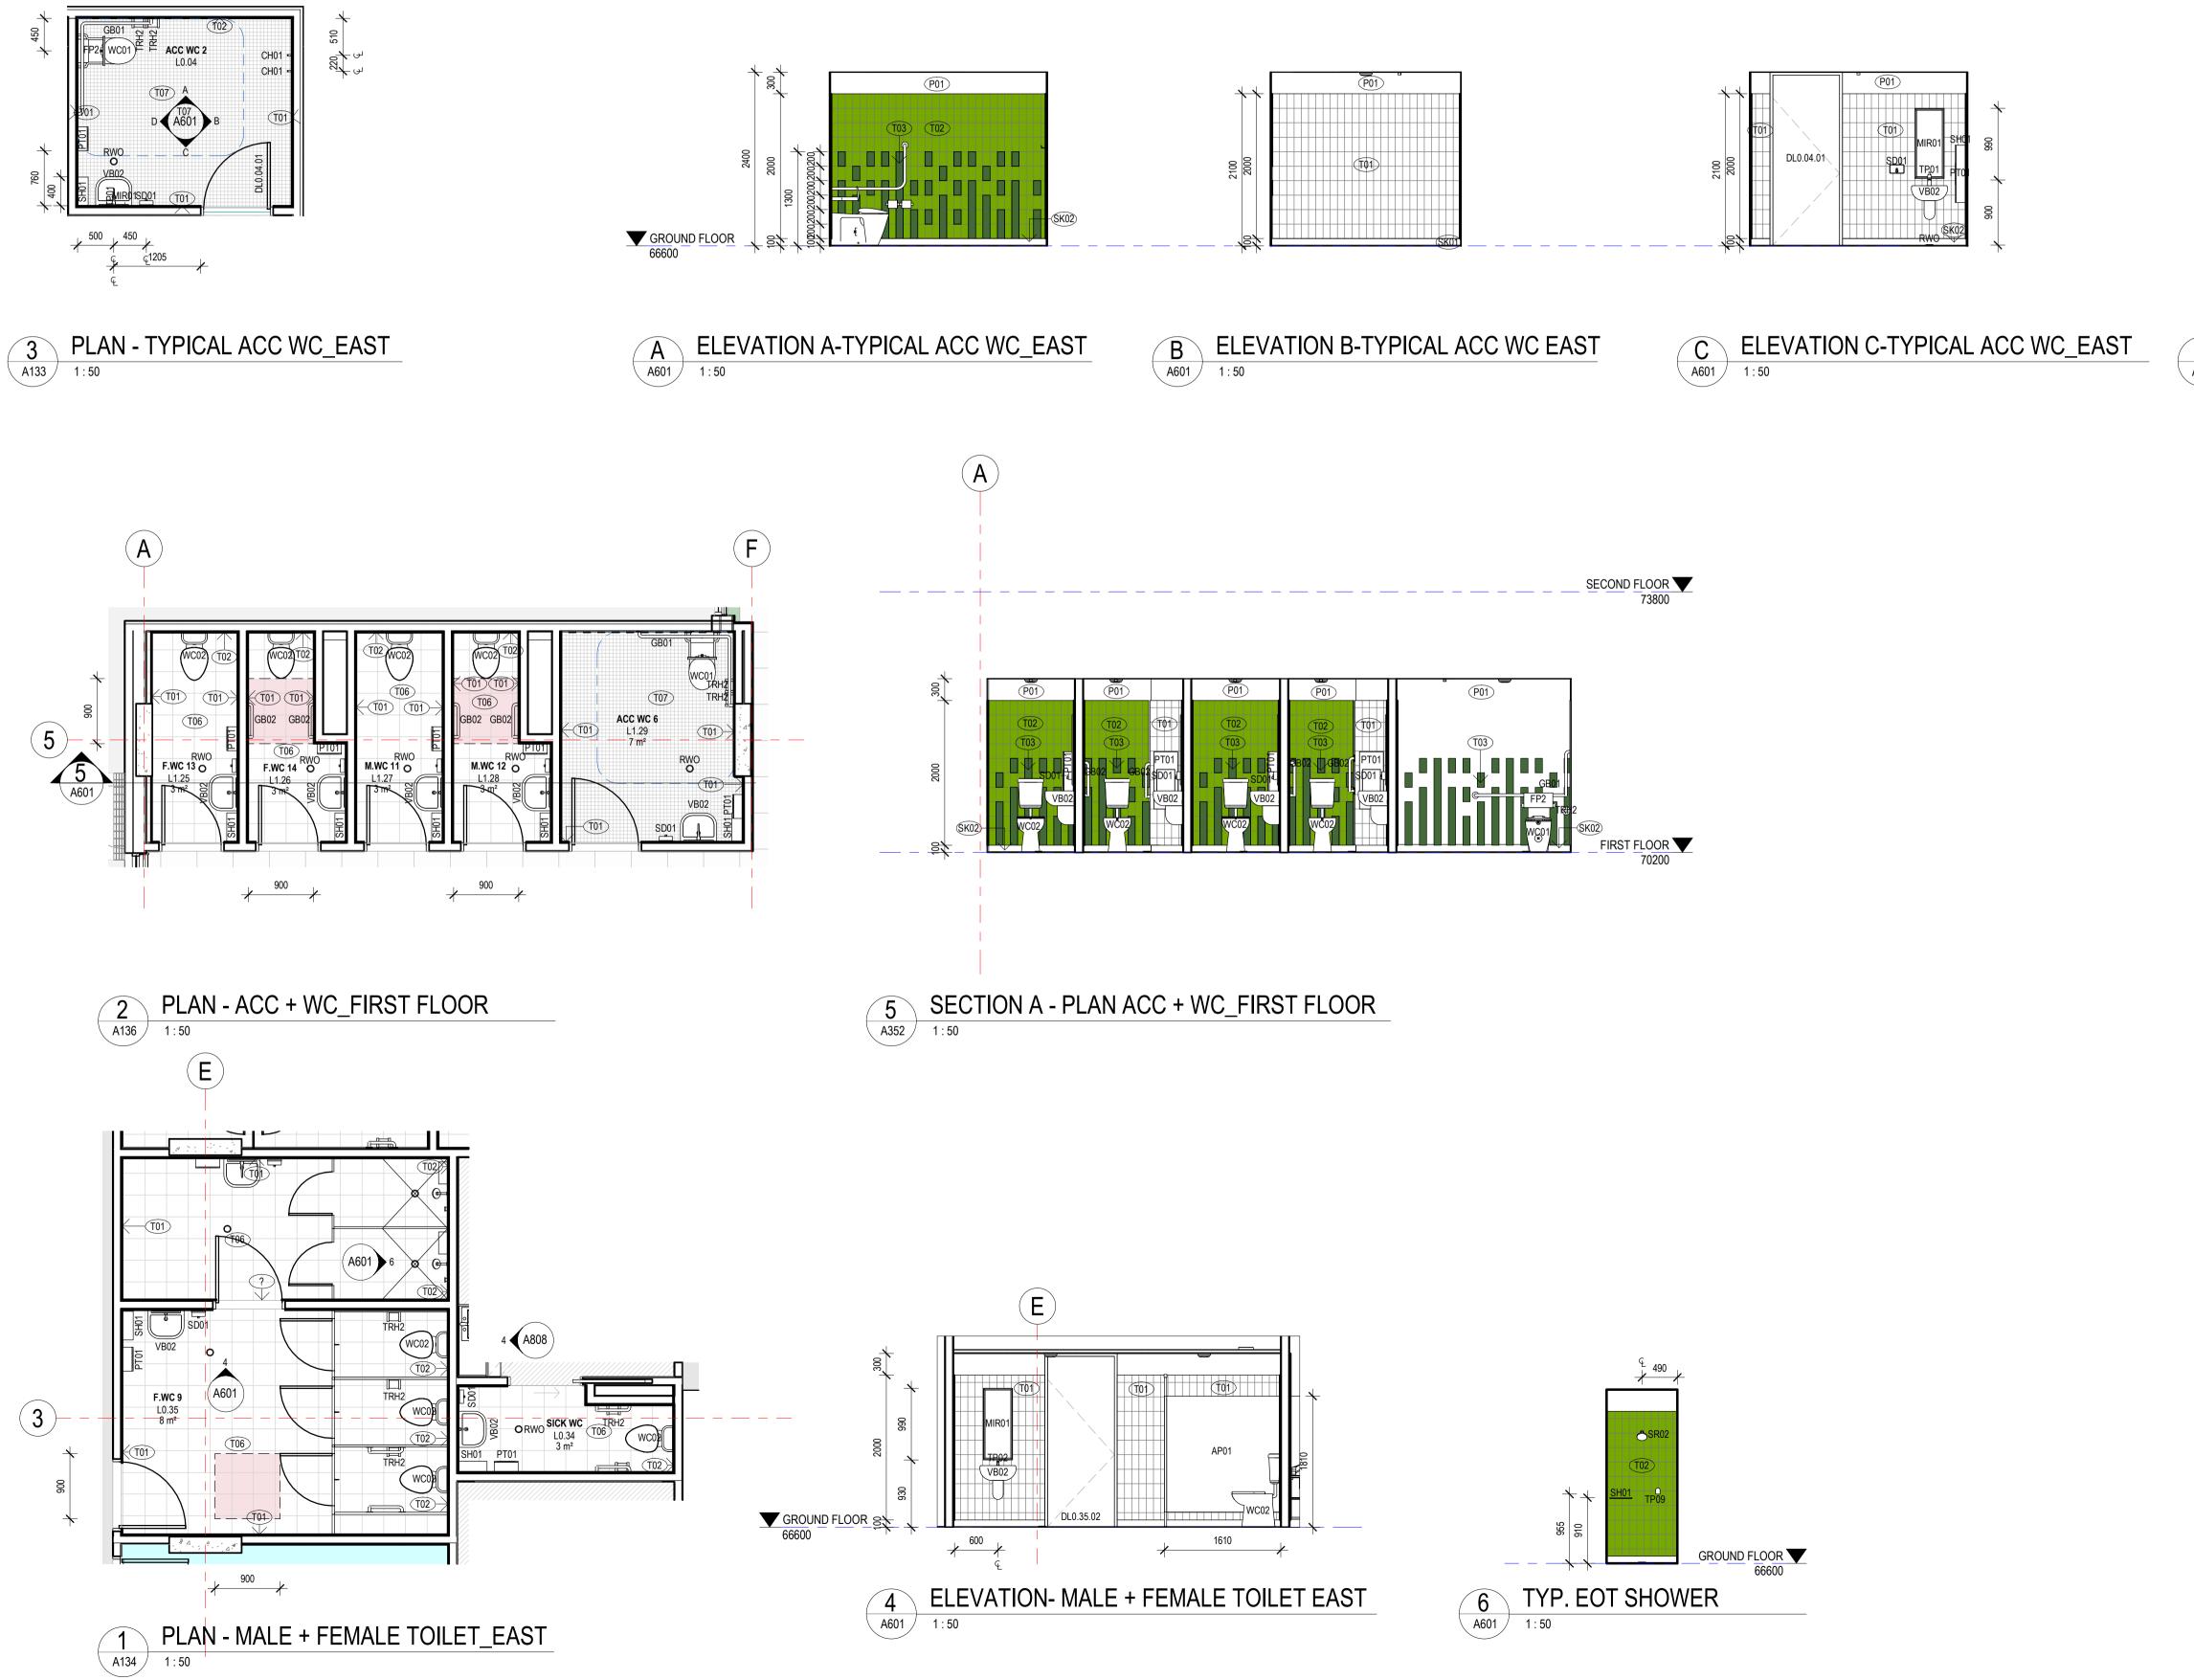

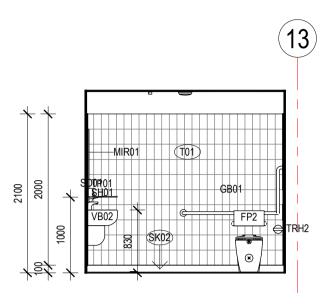

D ELEVATION D-TYPICAL ACC WC_EAST

GRAY PUKSAND

DISCLAIMER

This document may not be secure, may be corrupted in transmission or due to software incompatibility and/or may be amended or altered by third parties after leaving Gray Puksand's possession

Gray Puksand is not responsible for and accepts no liability for such matters. Subject (which agreement may also contain additional conditions relating to this document and its use):

1. The content of this document is confidential and copyright in it belongs to Gray Puksand. They are permitted only to be opened, read and used by the addressee. 2. All users of this document must carry out all relevant investigations and must

examine, take advice as required and satisfy themselves concerning the contents, correctness and sufficiency of the attachment and its contents for their purposes. 3. To the extent permitted by law, all conditions and warranties concerning this document or any use to which they may be put (whether as to quality, outcome, fitness, care, skill or otherwise) whether express or implied by statute, common law,

equity, trade, custom or usage or otherwise are expressly excluded. 4. Any person using or relaying document releases indemnifies, and will keep indemnified, Gray Puksand against all claims, liabilities, loss, costs and expenses arising directly or indirectly out of or in connection with such use or reliance including without limitation any misrepresentation, error or defect in this document.

Contractors to use Architectural drawings for set out. Contractors to check & verify all Dimensions on Site prior to Construction/Fabrication Figured Dimensions take precedence over Scaled Dimensions. Any Discrepancies should be immediately referred to the Architect. All work to comply with N.C.C. Statutory Authorities & Relevant Australian Standards.

NSW Nominated Architects Scott Moylan 7147 Craig Saltmarsh 6569



REV	DESCRIPTION	1		DATE
1	ISSUE FOR CO	ONSTRUCTIO	N	28 MAY 21
PROJ	ECT NO	220067		
DRAV	VN	Author		
				(🔨)
CHEC	NED.	Checker		\searrow


APPROVED Approver **BANKSTOWN NORTH PUBLIC** SCHOOL

322 Hume Hwy, Bankstown NSW 2200

PRELIMINARY

AMENITIES DETAILS

DWG #	A601	REV	1
SCALE @ A1	1 : 50		

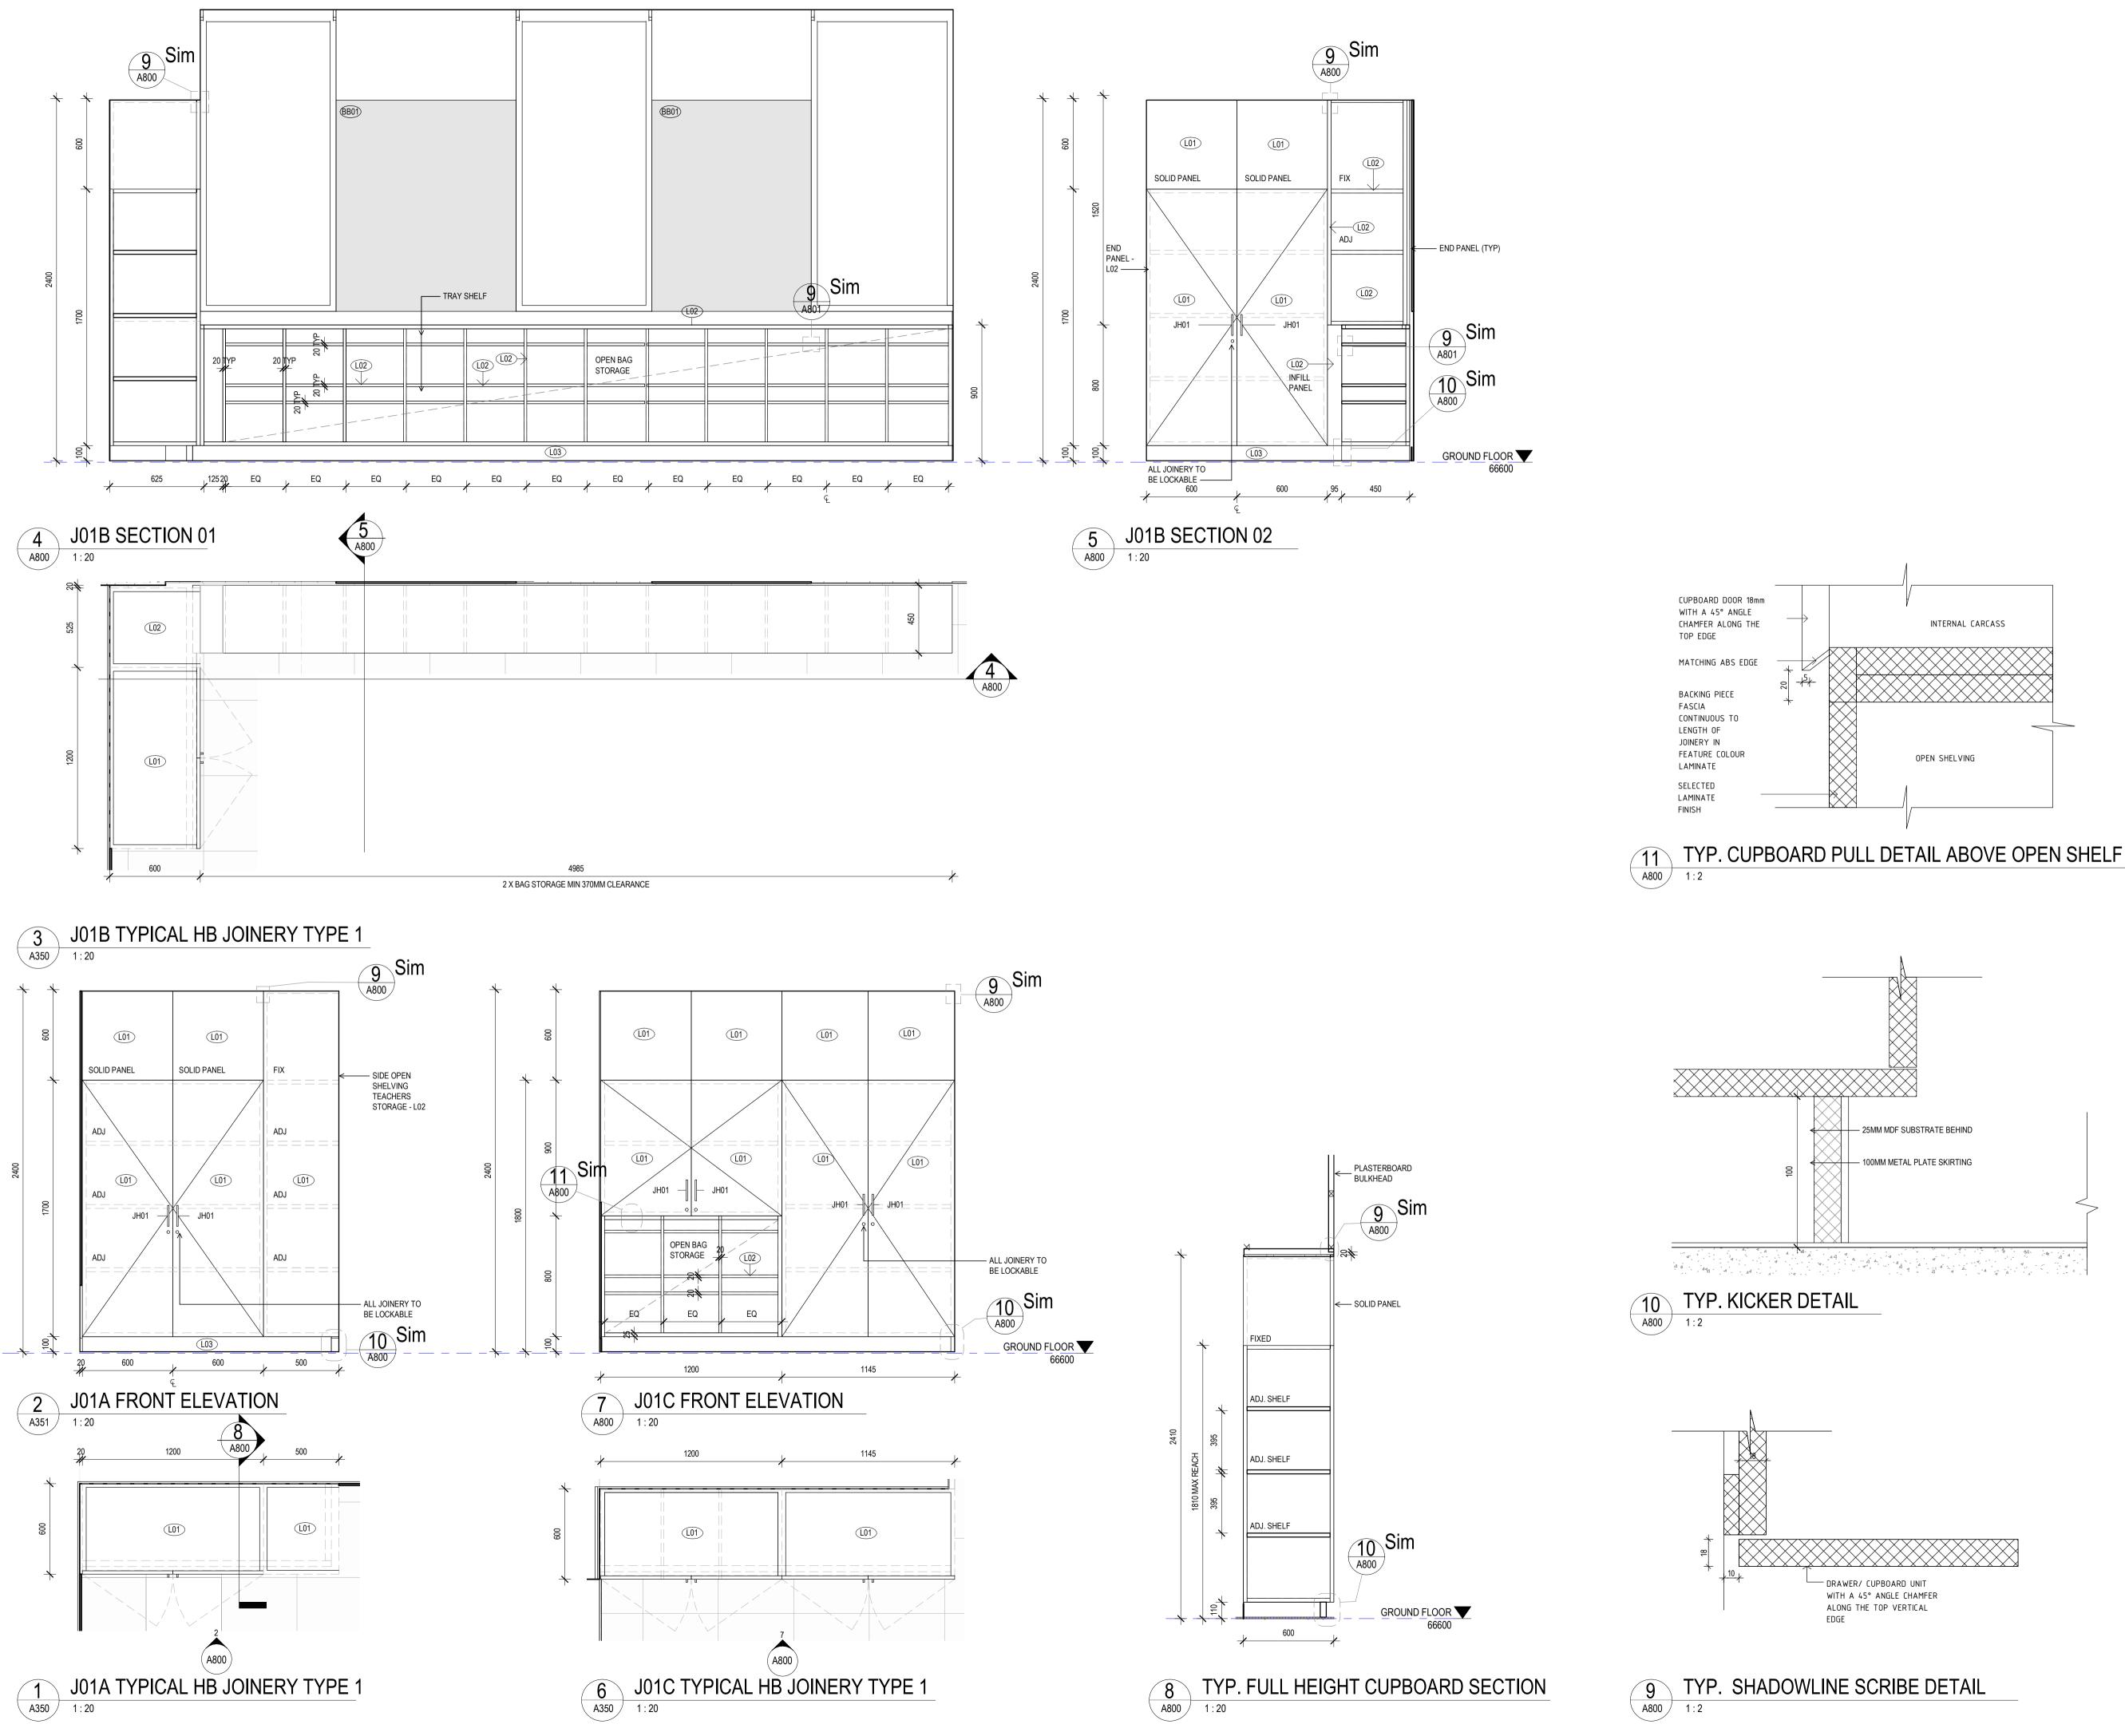

DISCLAIMER

This document may not be secure, may be corrupted in transmission or due to software incompatibility and/or may be amended or altered by third parties after leaving Gray Puksand's possession

Gray Puksand is not responsible for and accepts no liability for such matters. Subject only to any conflicting provision within any prior binding agreement by Gray Puksand (which agreement may also contain additional conditions relating to this document and its use):

1. The content of this document is confidential and copyright in it belongs to Gray Puksand. They are permitted only to be opened, read and used by the addressee 2. All users of this document must carry out all relevant investigations and must examine, take advice as required and satisfy themselves concerning the contents

correctness and sufficiency of the attachment and its contents for their purpose 3. To the extent permitted by law, all conditions and warranties concerning this document or any use to which they may be put (whether as to quality, outcome, fitness, care, skill or otherwise) whether express or implied by statute, common law,

equity, trade, custom or usage or otherwise are expressly excluded. 4. Any person using or relaying document releases indemnifies, and will keep indemnified, Gray Puksand against all claims, liabilities, loss, costs and expenses arising directly or indirectly out of or in connection with such use or reliance including without limitation any misrepresentation, error or defect in this document.

Contractors to use Architectural drawings for set out. Contractors to check & verify all Dimensions on Site prior to Construction/Fabrication Figured Dimensions take precedence over Scaled Dimensions. Any Discrepancies should be immediately referred to the Architect. All work to comply with N.C.C. Statutory Authorities & Relevant Australian Standards.

NSW Nominated Architects Scott Moylan 7147 Craig Saltmarsh 6569



REV	DESCRIPTION	DATE
1	ISSUE FOR CONSTRUCTION	28 MAY 21

PROJECT NO 220067 DRAWN CHECKED APPROVED


Author Checker Approver


BANKSTOWN NORTH PUBLIC SCHOOL

322 Hume Hwy, Bankstown NSW 2200


PRELIMINARY


DWG #	A800	REV	1
SCALE @ A1	As indicated		

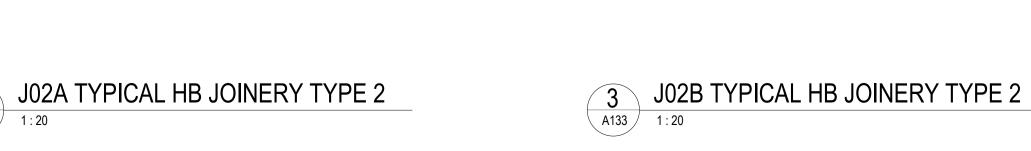


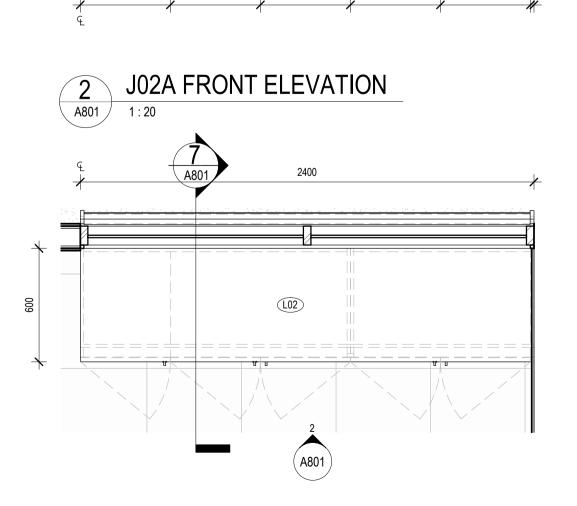


1 J024 A133 1:20

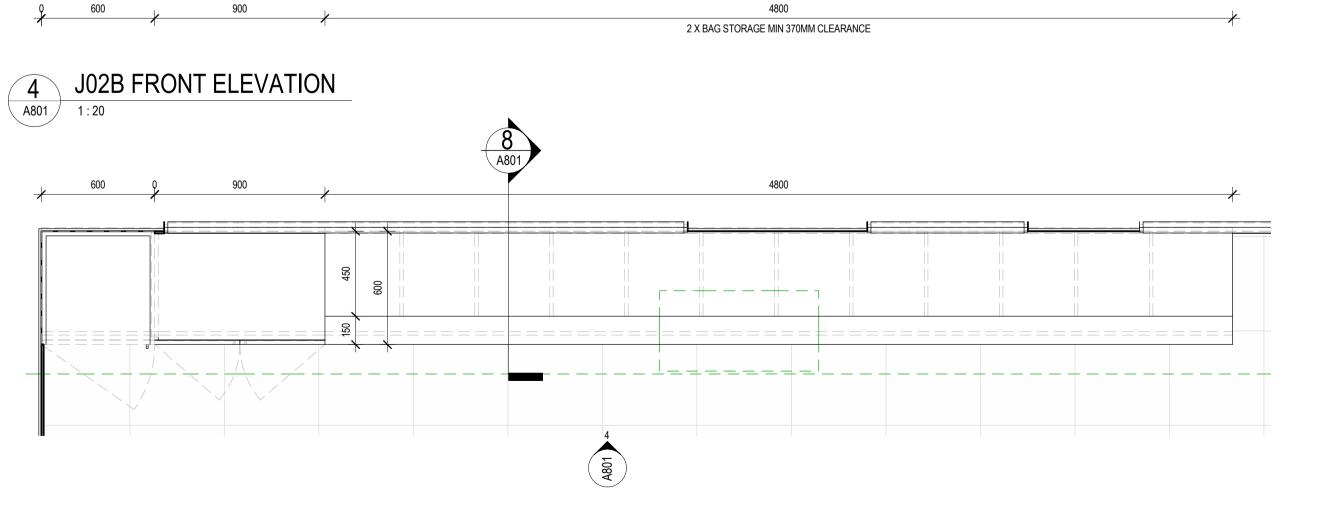


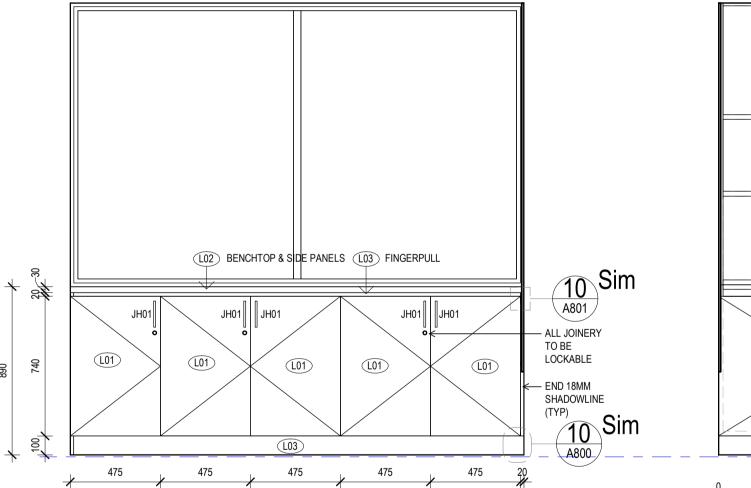

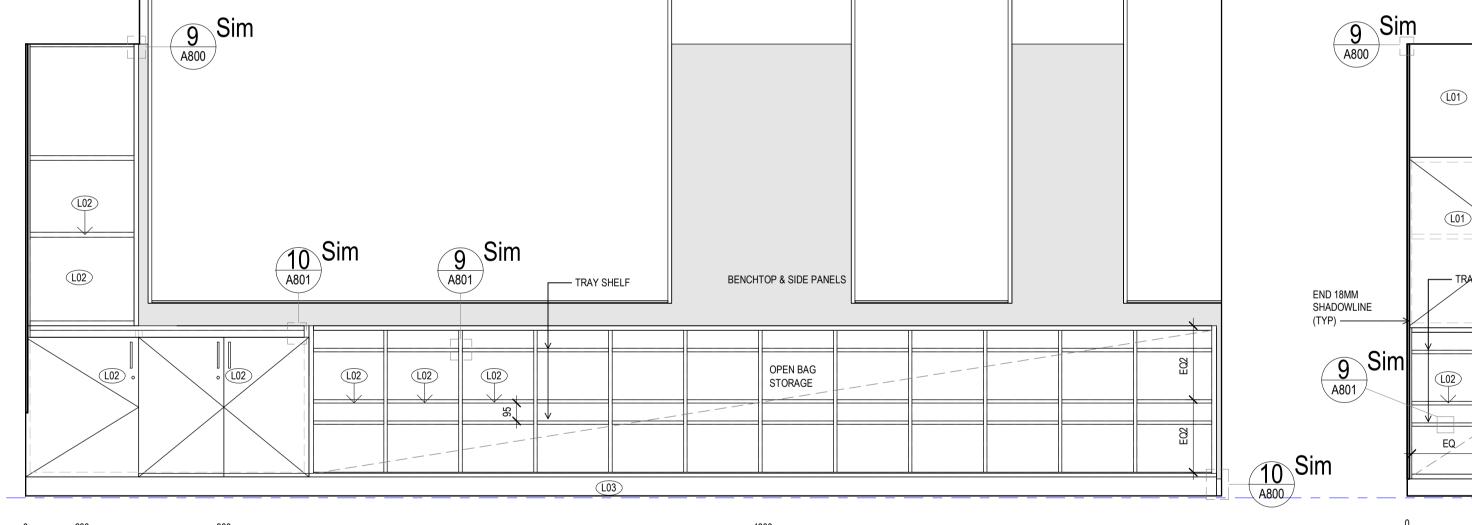


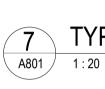


TYP. CUPBOARD JOINERY SECTION

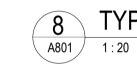

TYP. SHELF CUPBOARD JOINERY SECTION

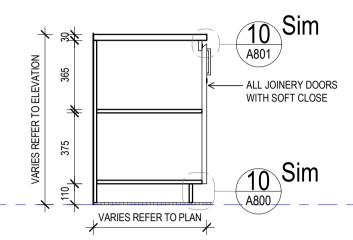

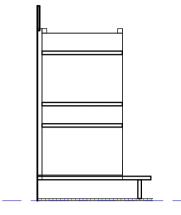










6660




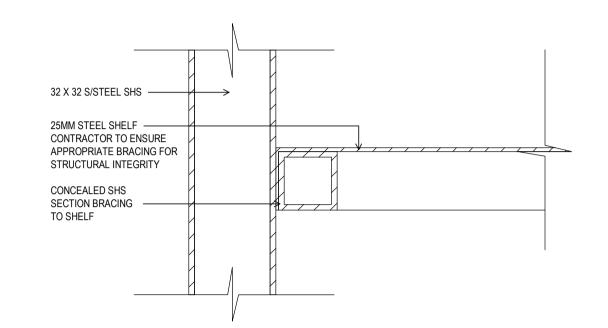

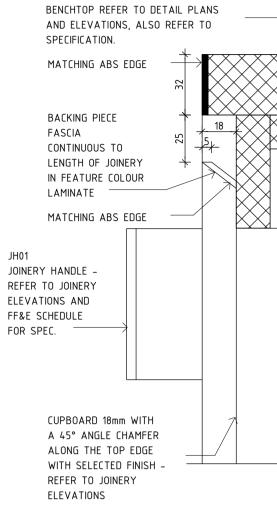

SELECTED LAMINATE FINISH TO

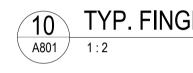

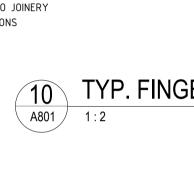

(L01)

6


A801

1 : 20


- TRAY SHELF

JH01 –




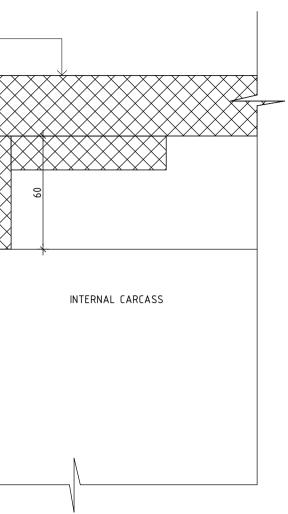

TYP. FINGER PULL DETAIL

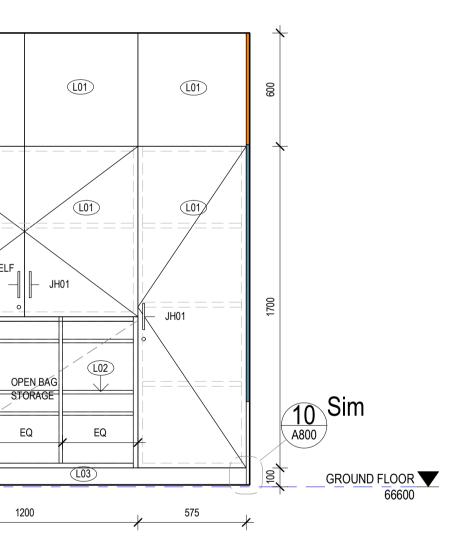

J02C FRONT ELEVATION

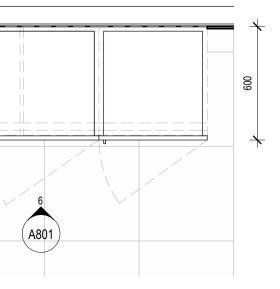

GRAY PUKSAND

DISCLAIMER

This document may not be secure, may be corrupted in transmission or due to software incompatibility and/or may be amended or altered by third parties after leaving Gray Puksand's possession

Gray Puksand is not responsible for and accepts no liability for such matters. Subject (which agreement may also contain additional conditions relating to this document and its use):

1. The content of this document is confidential and copyright in it belongs to Gray Puksand. They are permitted only to be opened, read and used by the addressee 2. All users of this document must carry out all relevant investigations and must

examine, take advice as required and satisfy themselves concerning the contents, correctness and sufficiency of the attachment and its contents for their purposes. 3. To the extent permitted by law, all conditions and warranties concerning this document or any use to which they may be put (whether as to quality, outcome, fitness, care, skill or otherwise) whether express or implied by statute, common law,

equity, trade, custom or usage or otherwise are expressly excluded.

4. Any person using or relaying document releases indemnifies, and will keep indemnified, Gray Puksand against all claims, liabilities, loss, costs and expenses arising directly or indirectly out of or in connection with such use or reliance including without limitation any misrepresentation, error or defect in this document.

Contractors to use Architectural drawings for set out. Contractors to check & verify all Dimensions on Site prior to Construction/Fabrication Figured Dimensions take precedence over Scaled Dimensions. Any Discrepancies should be immediatley referred to the Architect. All work to comply with N.C.C. Statutory Authorities & Relevant Australian Standards.

NSW Nominated Architects Scott Moylan 7147 Craig Saltmarsh 6569



REV	DESCRIPTION	DATE
1	ISSUE FOR CONSTRUCTION	28 MAY 2

PROJECT NO 220067 DRAWN CHECKED APPROVED


Author Checker Approver


BANKSTOWN NORTH PUBLIC SCHOOL

322 Hume Hwy, Bankstown NSW 2200

PRELIMINARY

DWG #	A801	REV	-	1
SCALE @ A1	As indicated			

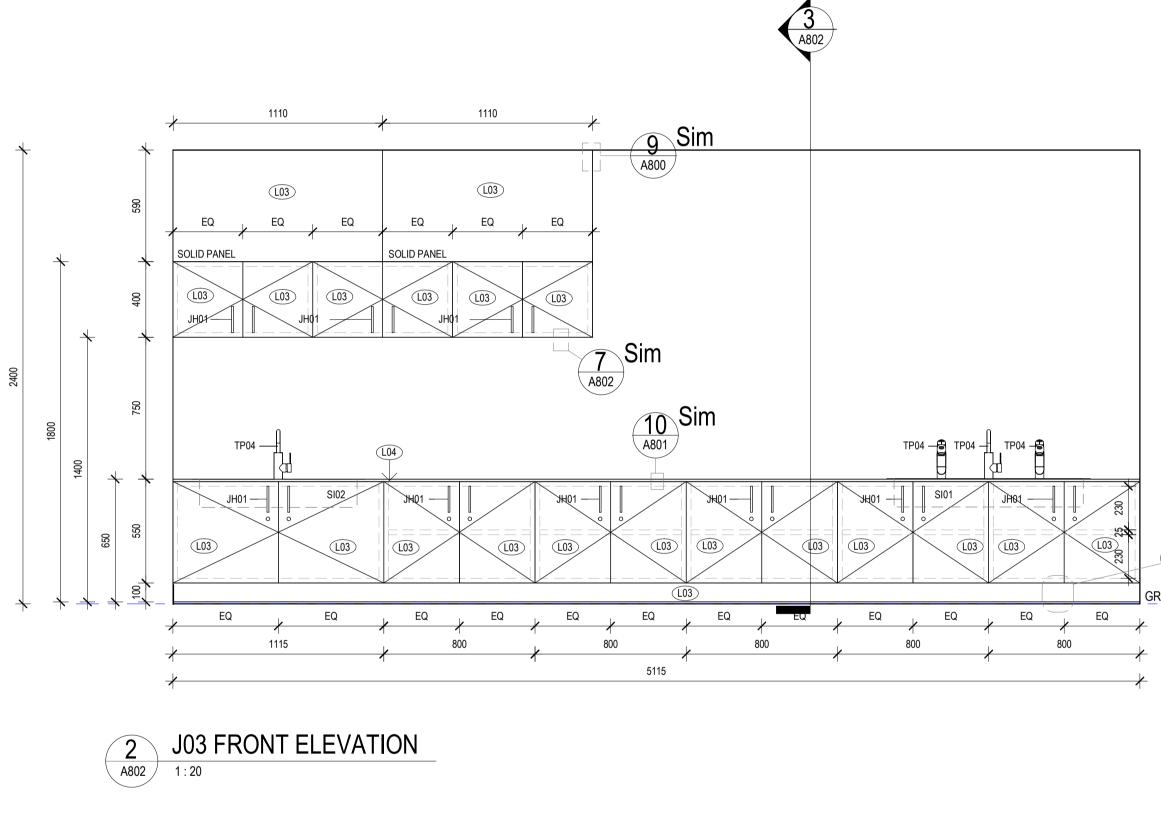


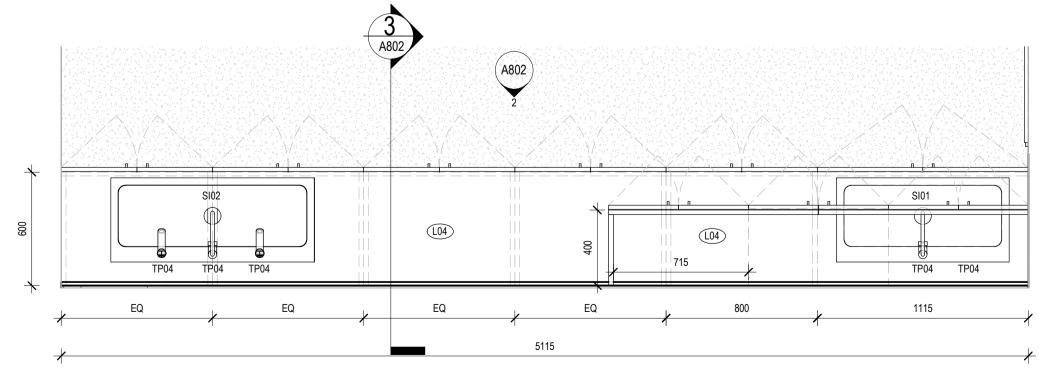



J03 TYPICAL PAA JOINERY


A133 1 : 20

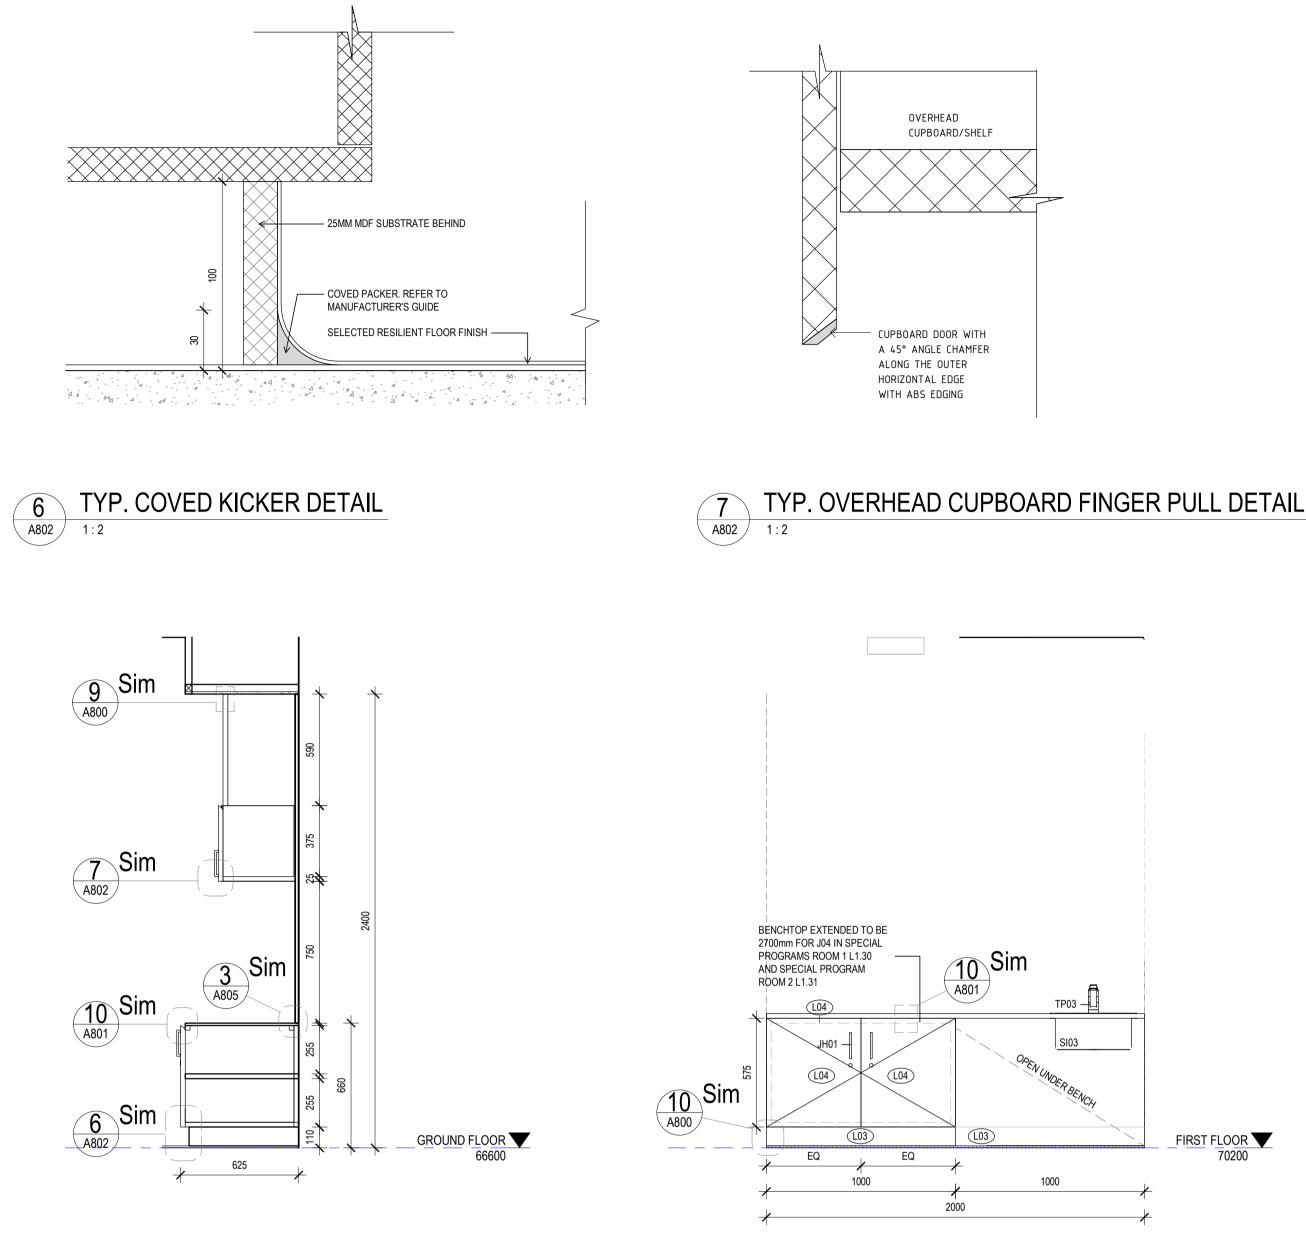







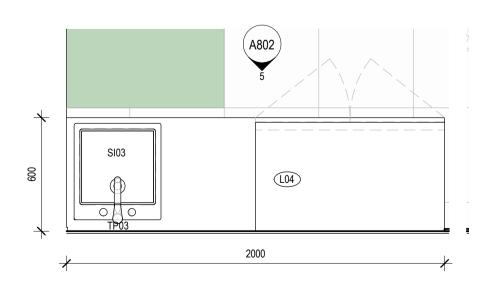



J04 TYPICAL SPECIAL PROGRAMS ELEVATION

J04 TYPICAL SPECIAL PROGRAMS JOINERY

GRAY PUKSAND

DISCLAIMER

This document may not be secure, may be corrupted in transmission or due to software incompatibility and/or may be amended or altered by third parties after leaving Gray Puksand's possession

Gray Puksand is not responsible for and accepts no liability for such matters. Subject only to any conflicting provision within any prior binding agreement by Gray Puksand (which agreement may also contain additional conditions relating to this document and its use):

1. The content of this document is confidential and copyright in it belongs to Gray Puksand. They are permitted only to be opened, read and used by the addressee 2. All users of this document must carry out all relevant investigations and must

examine, take advice as required and satisfy themselves concerning the contents, correctness and sufficiency of the attachment and its contents for their purposes. 3. To the extent permitted by law, all conditions and warranties concerning this document or any use to which they may be put (whether as to quality, outcome, fitness, care, skill or otherwise) whether express or implied by statute, common law,

equity, trade, custom or usage or otherwise are expressly excluded. 4. Any person using or relaying document releases indemnifies, and will keep indemnified, Gray Puksand against all claims, liabilities, loss, costs and expenses arising directly or indirectly out of or in connection with such use or reliance including without limitation any misrepresentation, error or defect in this document.

Contractors to use Architectural drawings for set out. Contractors to check & verify all Dimensions on Site prior to Construction/Fabrication. Figured Dimensions take precedence over Scaled Dimensions. Any Discrepancies should be immediatley referred to the Architect. All work to comply with N.C.C. Statutory Authorities & Relevant Australian Standards.

NSW Nominated Architects Scott Moylan 7147 Craig Saltmarsh 6569



REV	DESCRIPTION	DATE
1	ISSUE FOR CONSTRUCTION	28 MAY 21

PROJECT NO 220067 DRAWN CHECKED APPROVED


Author Checker Approver


BANKSTOWN NORTH PUBLIC SCHOOL

322 Hume Hwy, Bankstown NSW 2200

PRELIMINARY

DWG #	A802	REV	1
SCALE @ A1	As indicated		

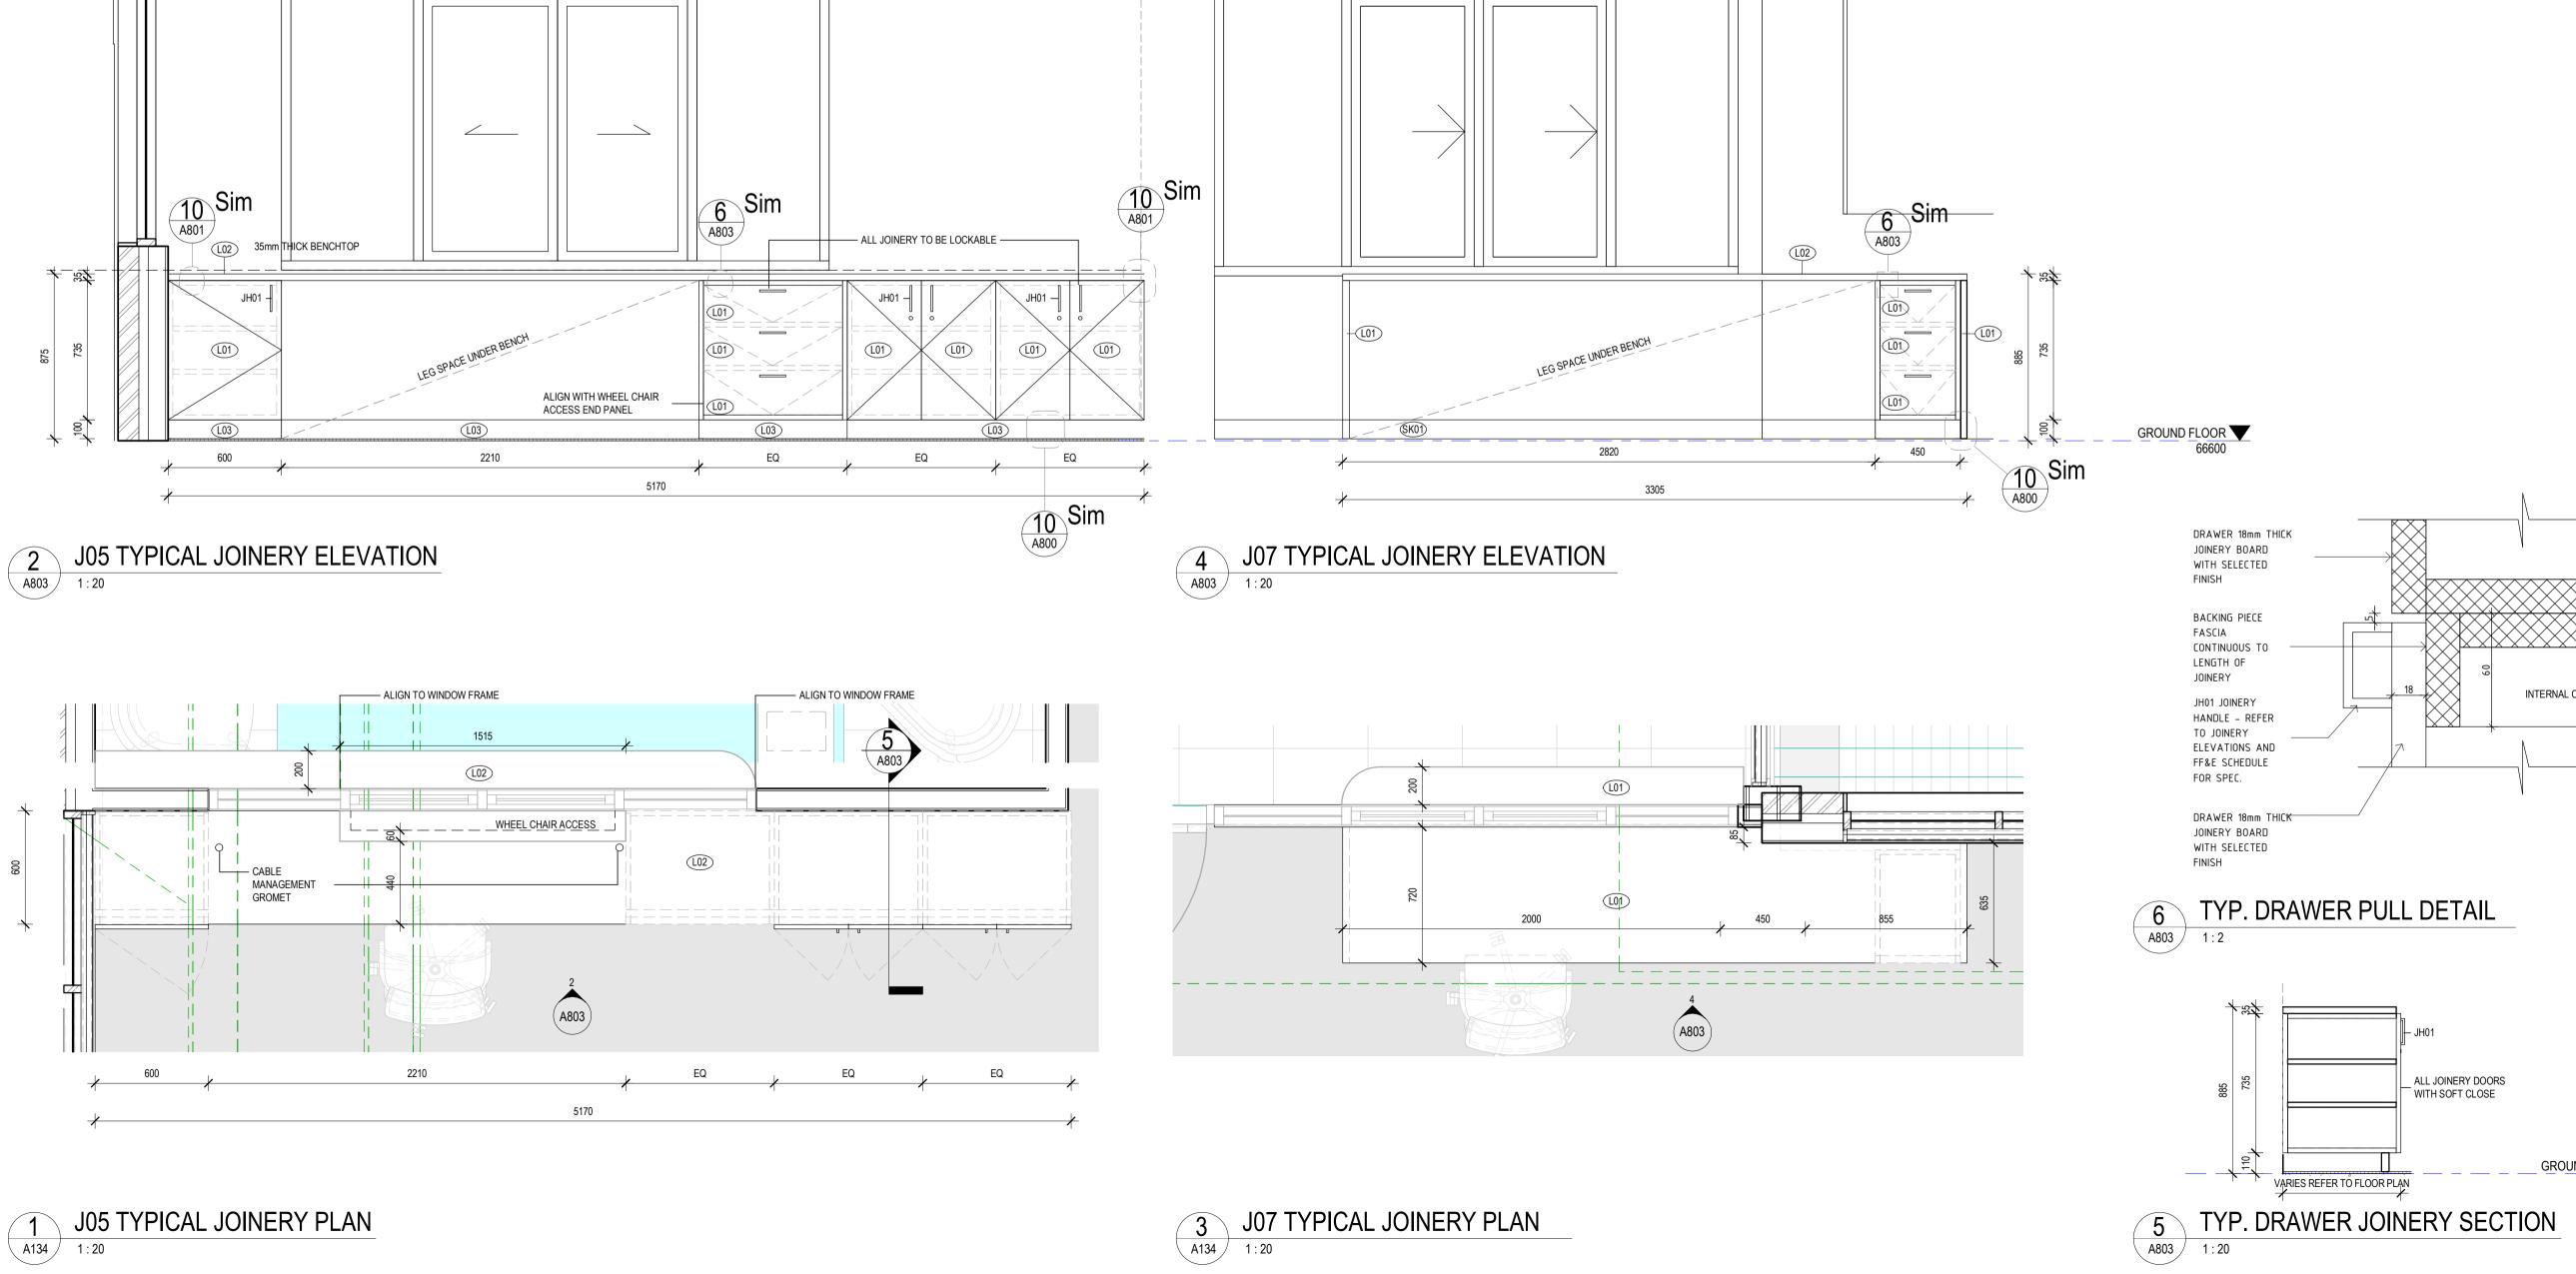

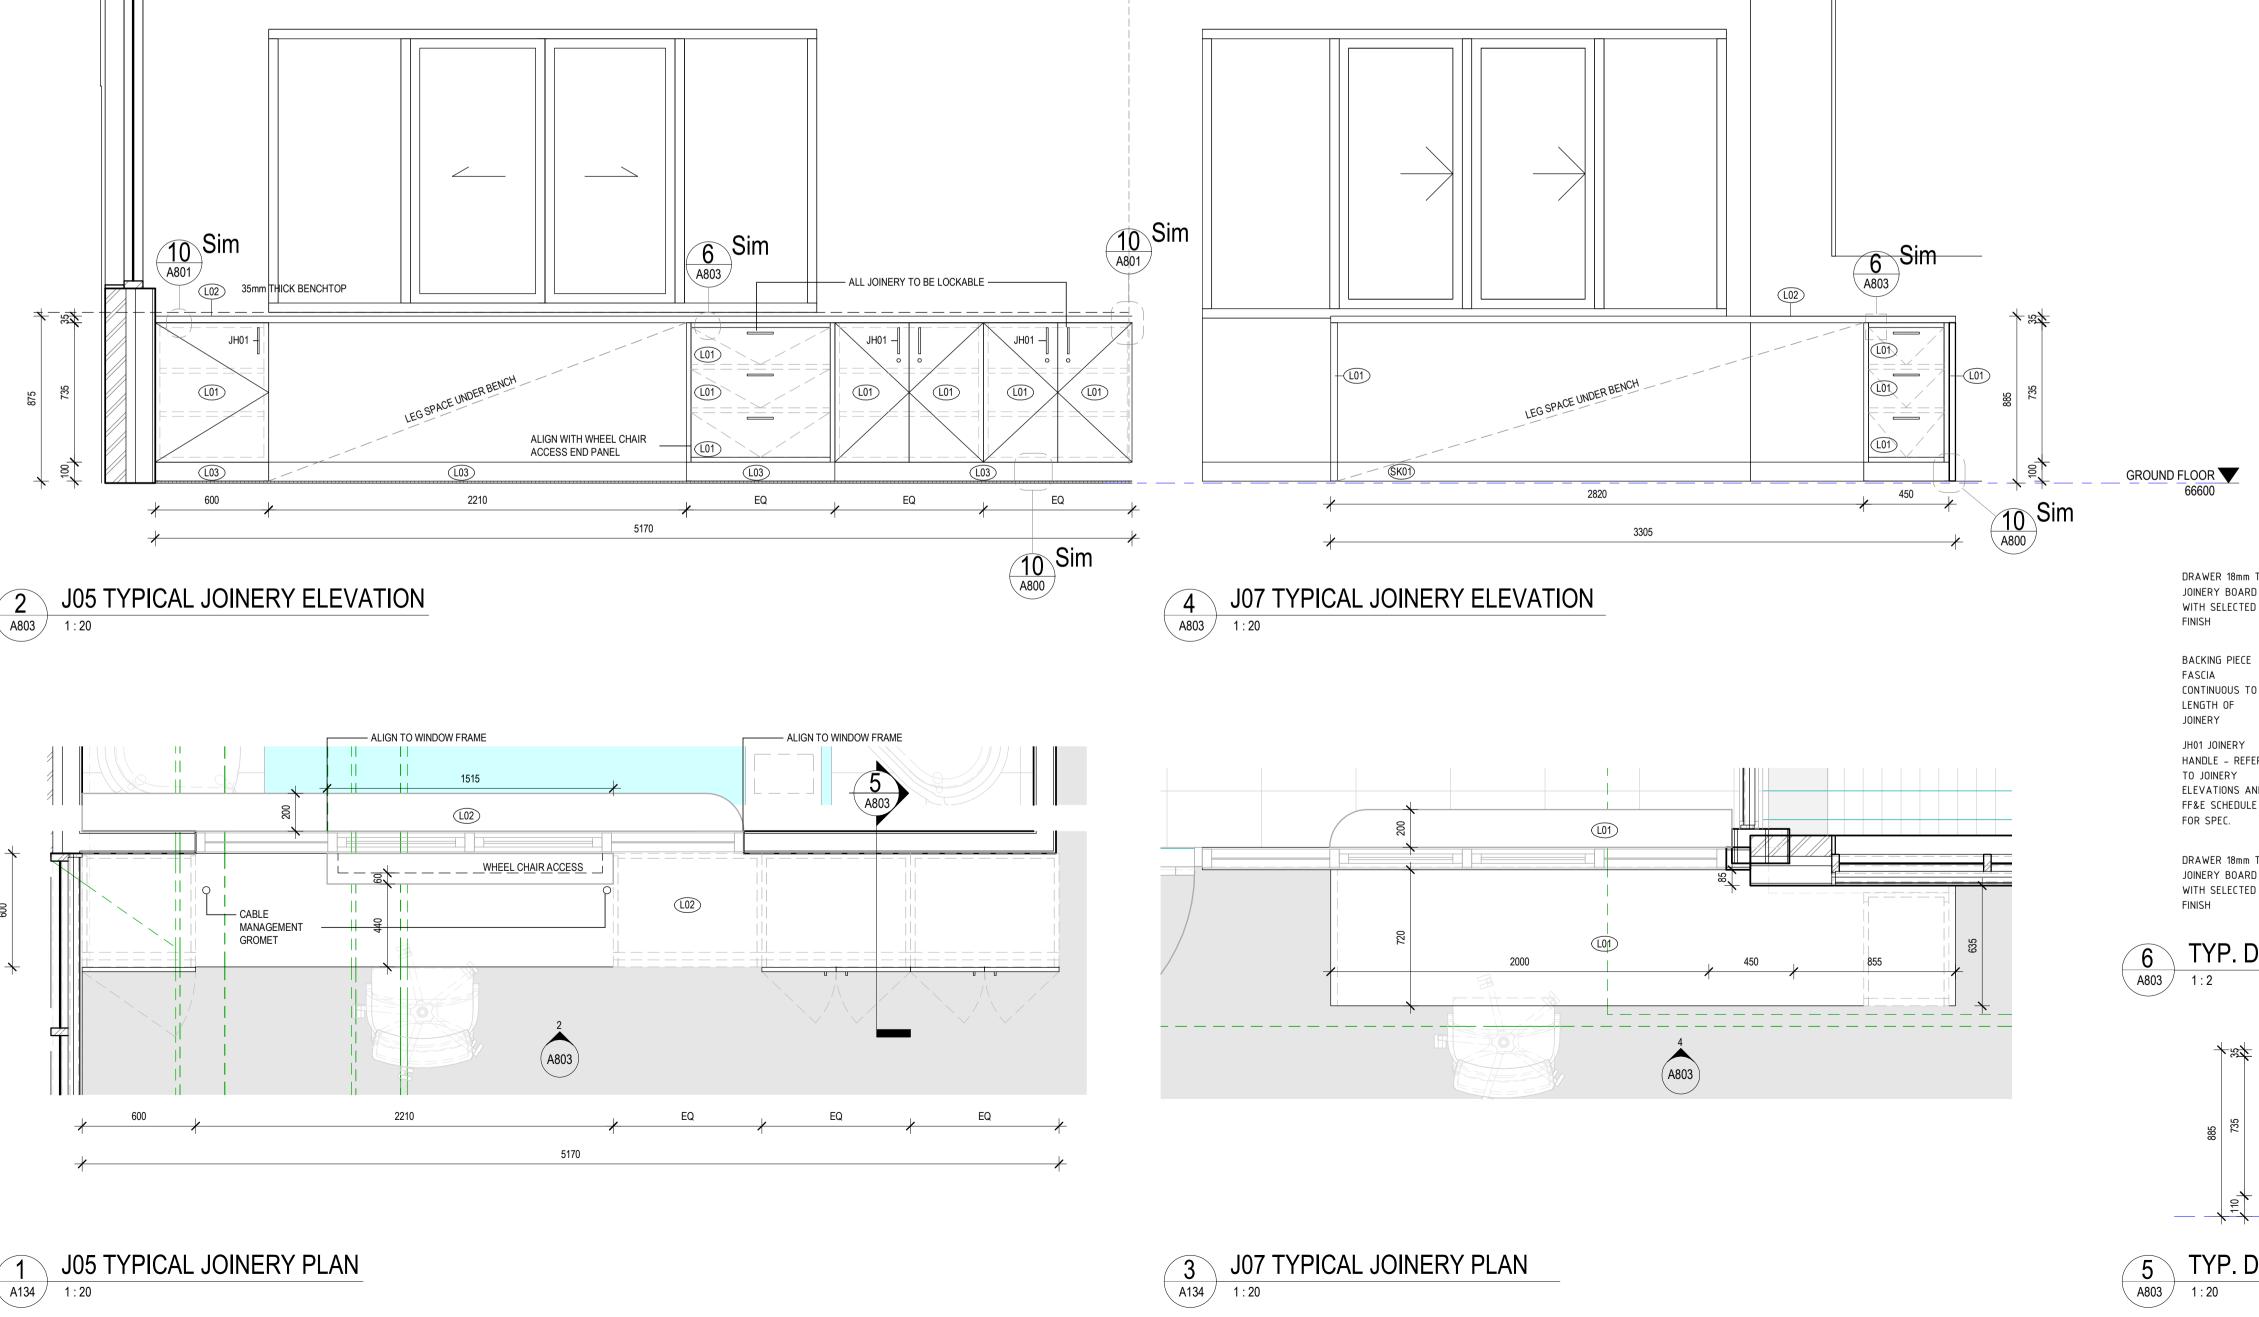

DISCLAIMER

This document may not be secure, may be corrupted in transmission or due to software incompatibility and/or may be amended or altered by third parties after leaving Gray Puksand's possession

Gray Puksand is not responsible for and accepts no liability for such matters. Subject only to any conflicting provision within any prior binding agreement by Gray Puksand (which agreement may also contain additional conditions relating to this document and its use):

 The content of this document is confidential and copyright in it belongs to Gray Puksand. They are permitted only to be opened, read and used by the addressee. 2. All users of this document must carry out all relevant investigations and must

examine, take advice as required and satisfy themselves concerning the contents, correctness and sufficiency of the attachment and its contents for their purposes. 3. To the extent permitted by law, all conditions and warranties concerning this document or any use to which they may be put (whether as to quality, outcome, fitness, care, skill or otherwise) whether express or implied by statute, common law,

equity, trade, custom or usage or otherwise are expressly excluded.

4. Any person using or relaying document releases indemnifies, and will keep indemnified, Gray Puksand against all claims, liabilities, loss, costs and expenses arising directly or indirectly out of or in connection with such use or reliance including without limitation any misrepresentation, error or defect in this document.

Contractors to use Architectural drawings for set out. Contractors to check & verify all Dimensions on Site prior to Construction/Fabrication. Figured Dimensions take precedence over Scaled Dimensions. Any Discrepancies should be immediatley referred to the Architect. All work to comply with N.C.C. Statutory Authorities & Relevant Australian Standards.

NSW Nominated Architects Scott Moylan 7147 Craig Saltmarsh 6569



REV	DESCRIPTION	DATE
1	ISSUE FOR CONSTRUCTION	28 MAY 21

220067
Author
Checker
Approver


BANKSTOWN NORTH PUBLIC SCHOOL

322 Hume Hwy, Bankstown NSW 2200

PRELIMINARY

JOINERY DETAILS


DWG #	A803	REV	1	
SCALE @ A1	As indicated			

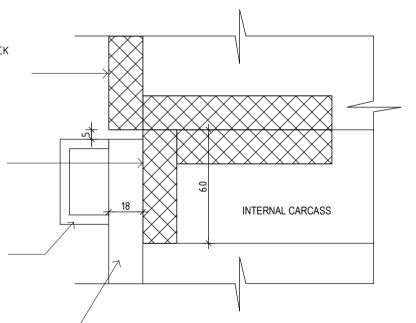

TYP. DRAWER PULL DETAIL

JH01 ALL JOINERY DOORS WITH SOFT CLOSE GROUND FLOOR VARIES REFER TO FLOOR PLAN

66600

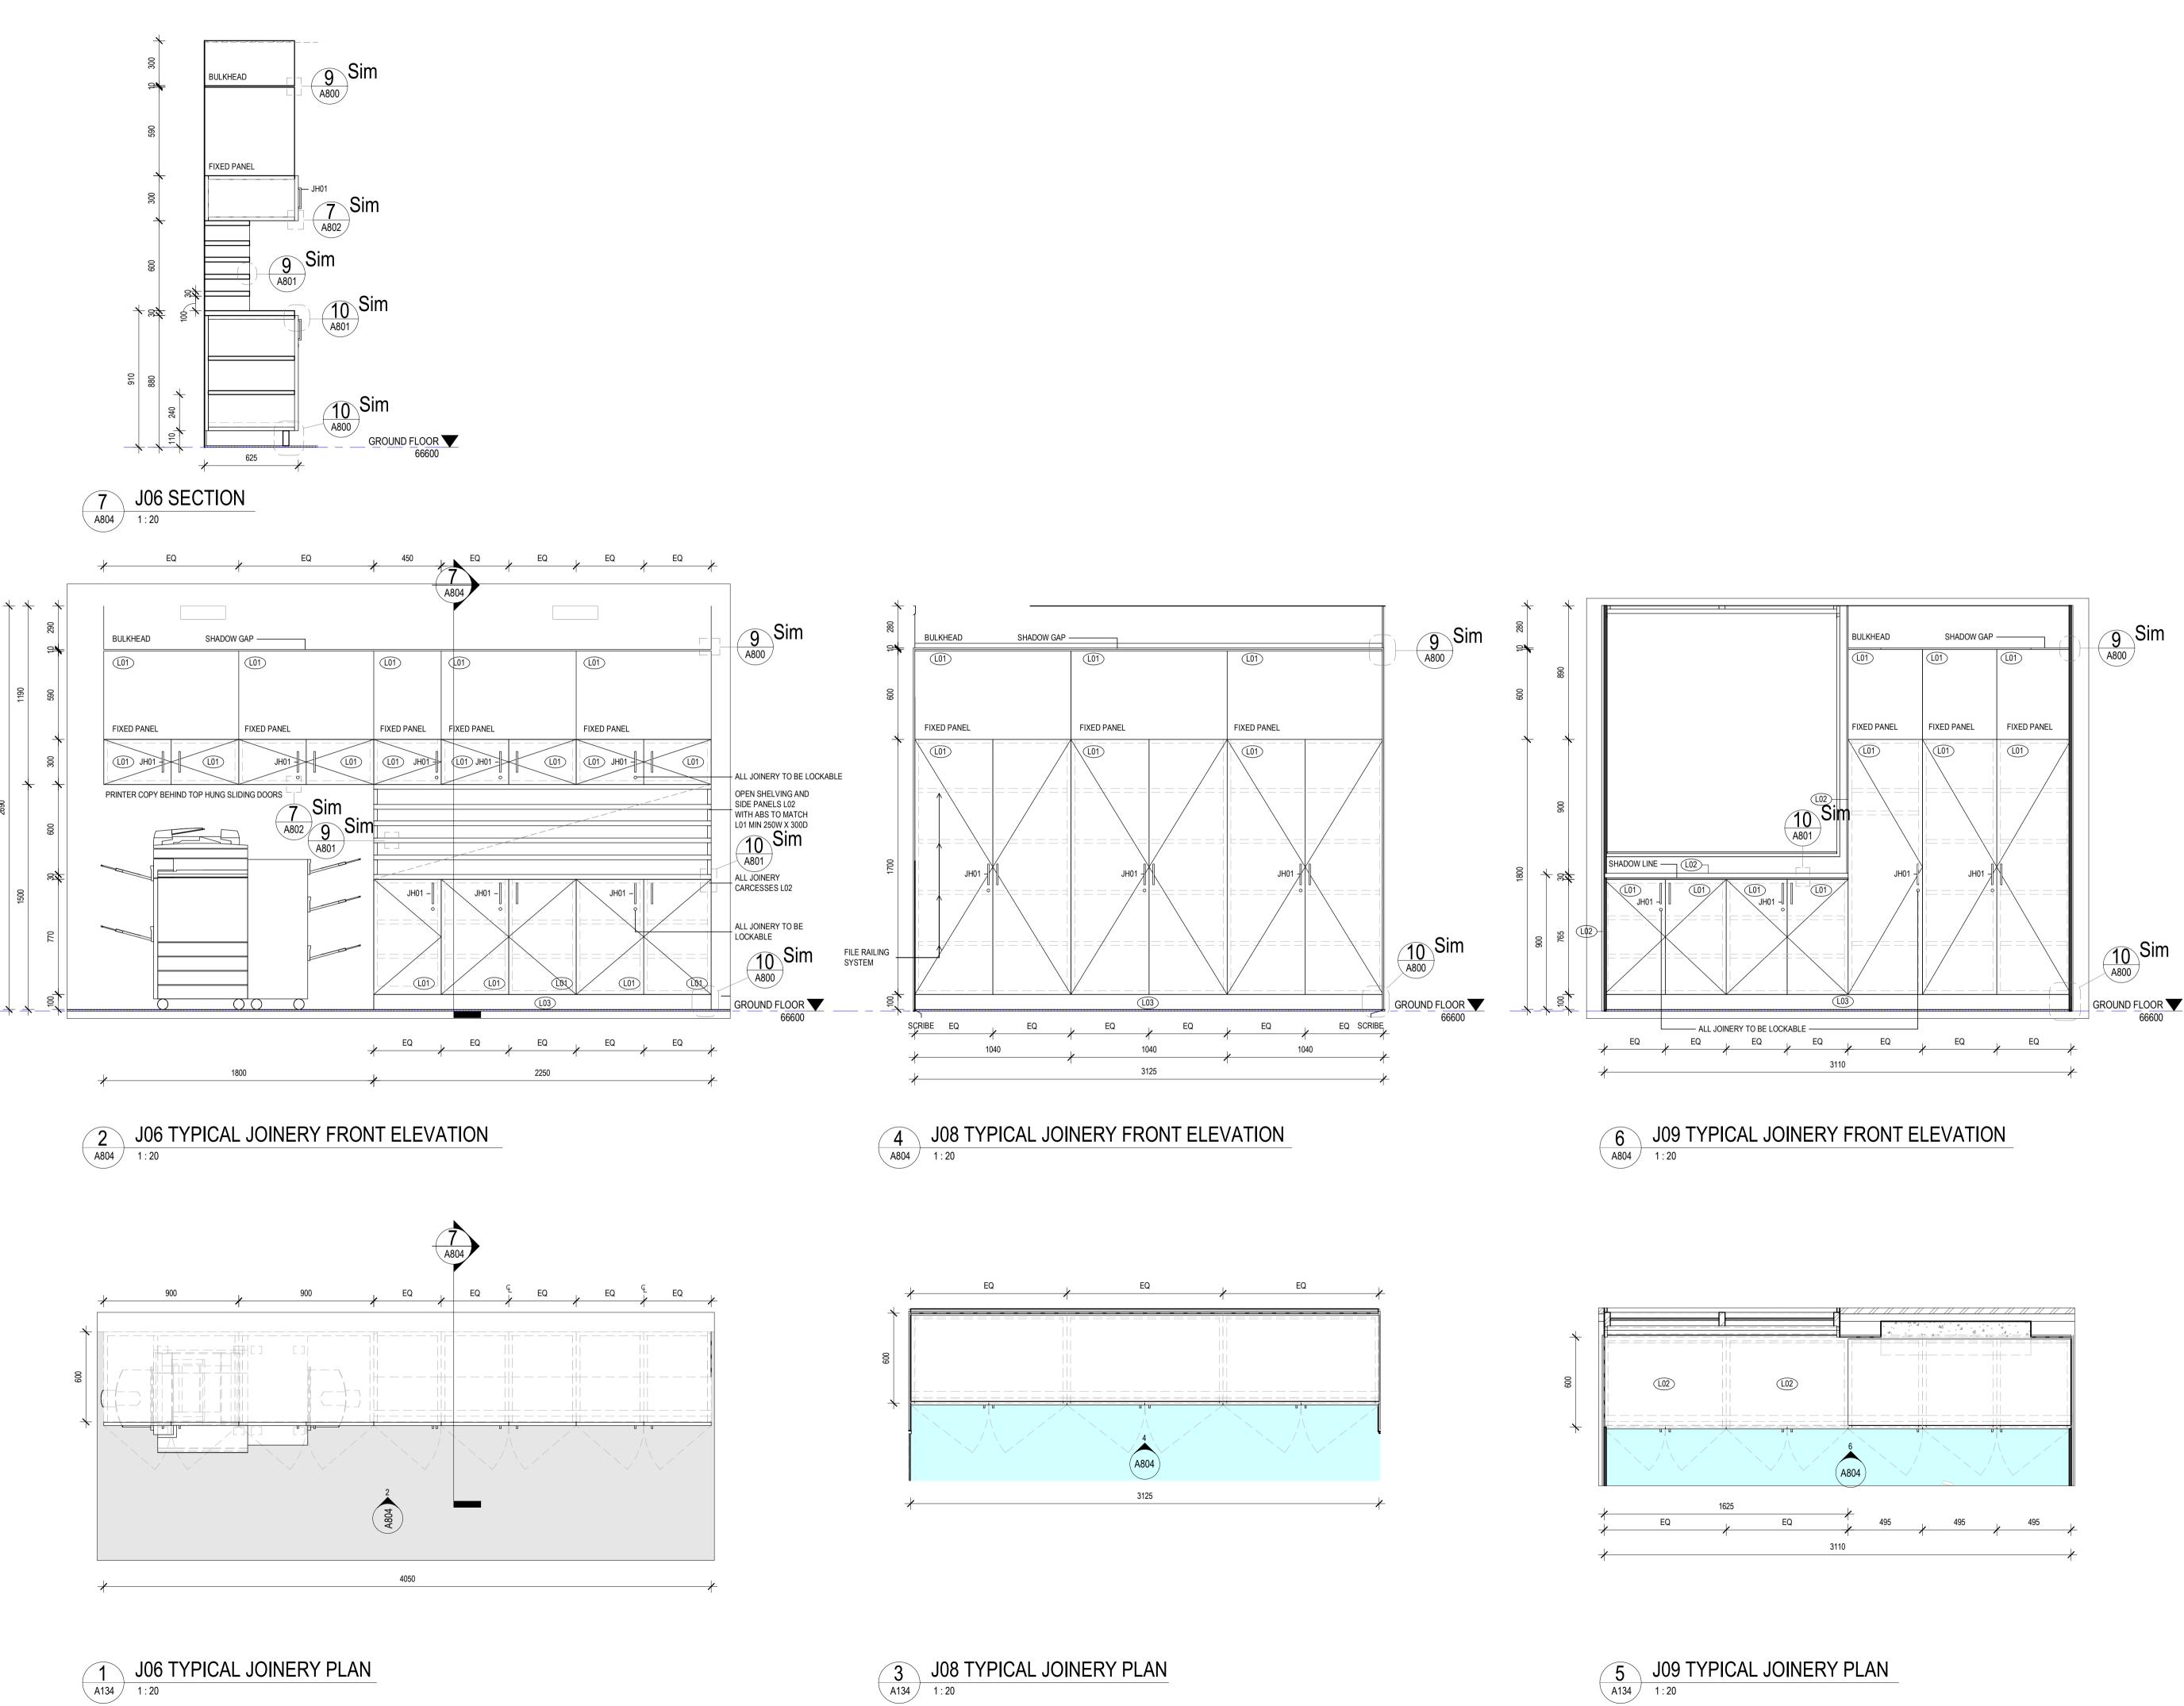





DISCLAIMER

This document may not be secure, may be corrupted in transmission or due to software incompatibility and/or may be amended or altered by third parties after leaving Gray Puksand's possession

Gray Puksand is not responsible for and accepts no liability for such matters. Subject only to any conflicting provision within any prior binding agreement by Gray Puksand (which agreement may also contain additional conditions relating to this document and its use):

1. The content of this document is confidential and copyright in it belongs to Gray Puksand. They are permitted only to be opened, read and used by the addressee 2. All users of this document must carry out all relevant investigations and must

examine, take advice as required and satisfy themselves concerning the contents correctness and sufficiency of the attachment and its contents for their purposes. 3. To the extent permitted by law, all conditions and warranties concerning this document or any use to which they may be put (whether as to quality, outcome, fitness, care, skill or otherwise) whether express or implied by statute, common law,

equity, trade, custom or usage or otherwise are expressly excluded. 4. Any person using or relaying document releases indemnifies, and will keep indemnified, Gray Puksand against all claims, liabilities, loss, costs and expenses arising directly or indirectly out of or in connection with such use or reliance including without limitation any misrepresentation, error or defect in this document.

Contractors to use Architectural drawings for set out. Contractors to check & verify all Dimensions on Site prior to Construction/Fabrication. Figured Dimensions take precedence over Scaled Dimensions. Any Discrepancies should be immediatley referred to the Architect. All work to comply with N.C.C. Statutory Authorities & Relevant Australian Standards.

NSW Nominated Architects Scott Moylan 7147 Craig Saltmarsh 6569



REV	DESCRIPTIC	ON	DATE
1	ISSUE FOR	CONSTRUCTION	28 MAY 21
	ECT NO	220067	

PROJECT NO	220067
DRAWN	Author
CHECKED	Checker
APPROVED	Approver


BANKSTOWN NORTH PUBLIC SCHOOL


322 Hume Hwy, Bankstown NSW 2200


PRELIMINARY

DWG #	A804	REV	1
SCALE @ A1	1 : 20		



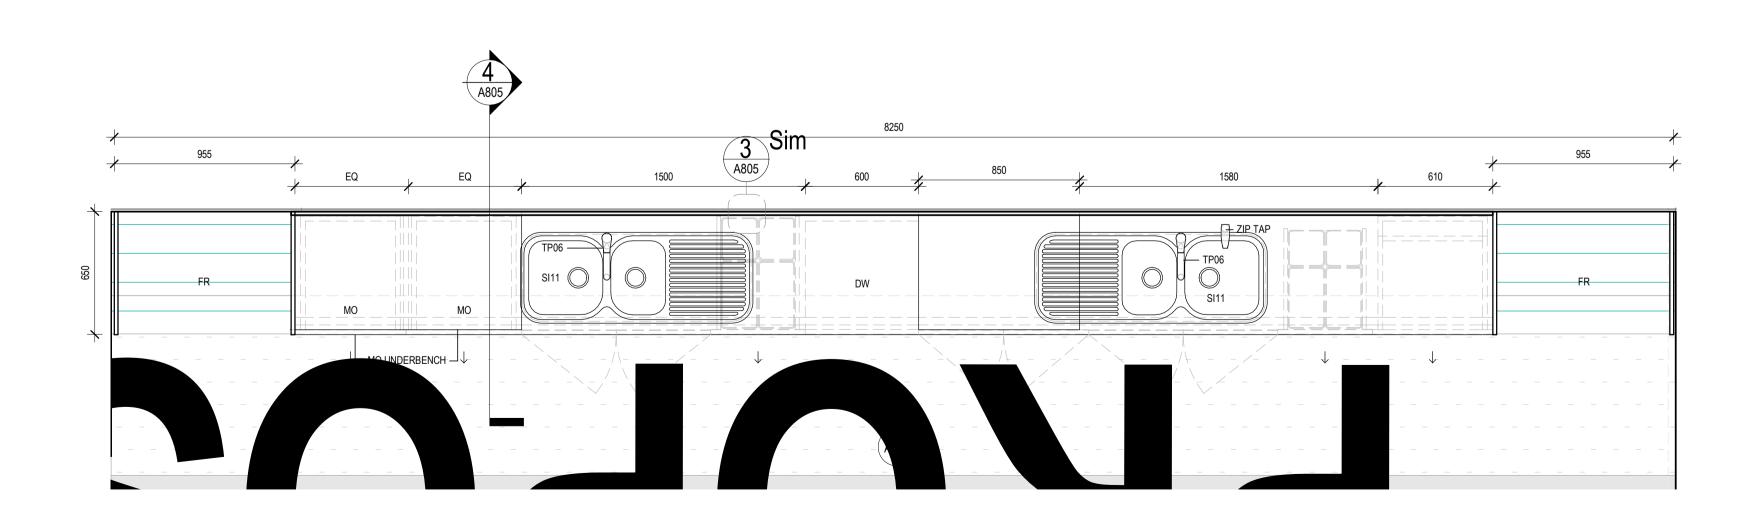

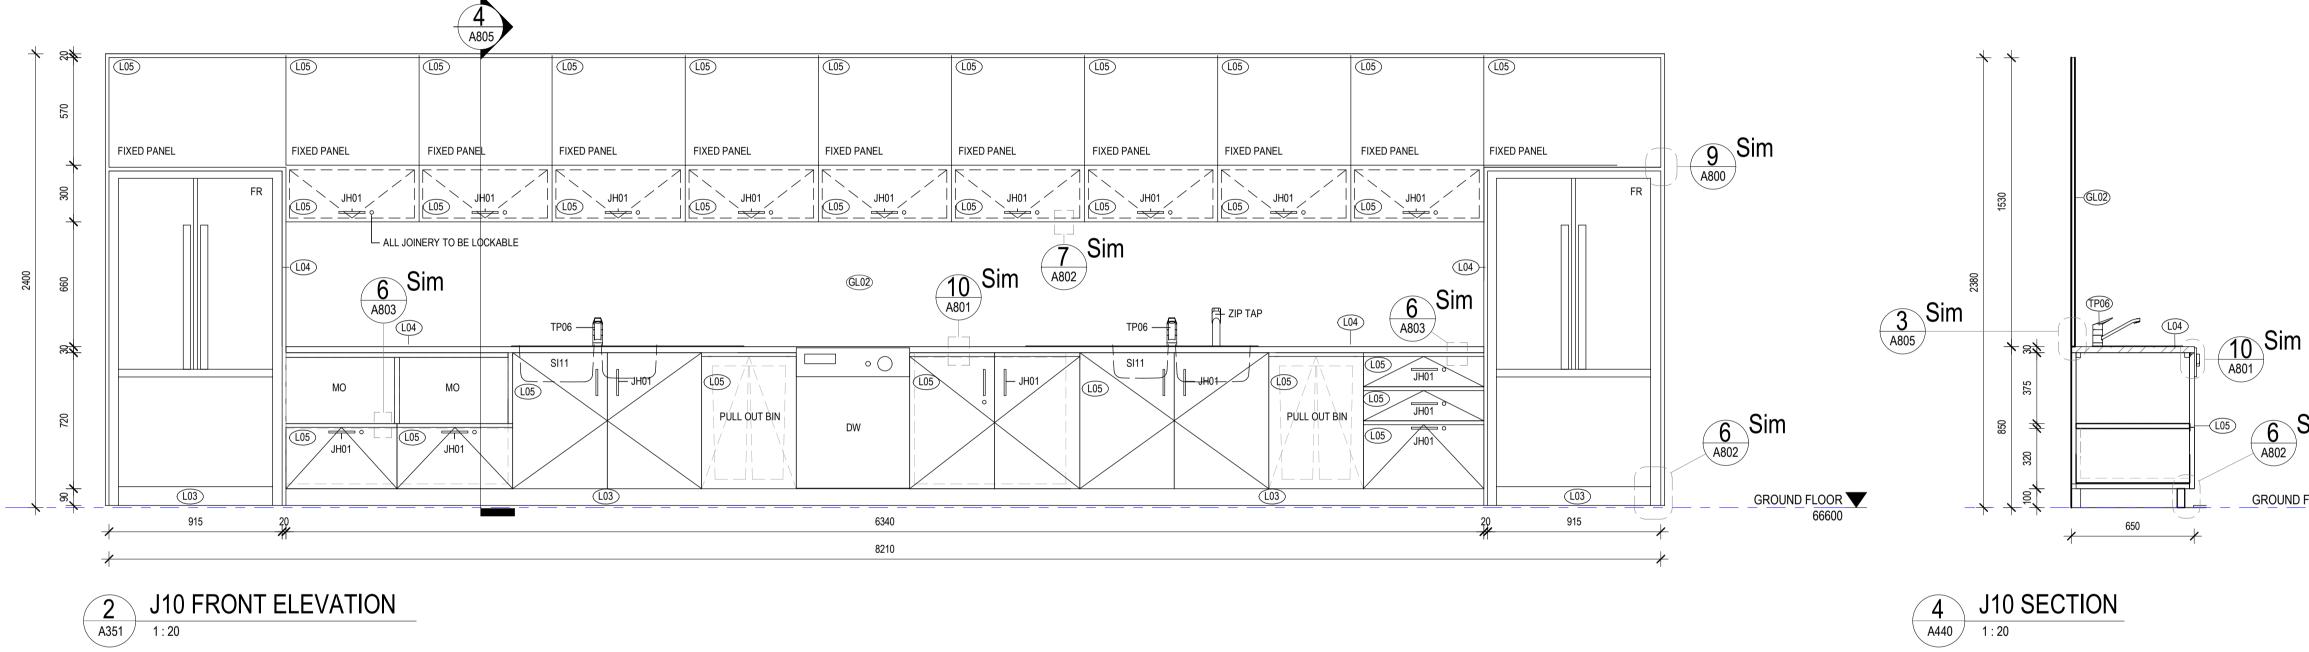

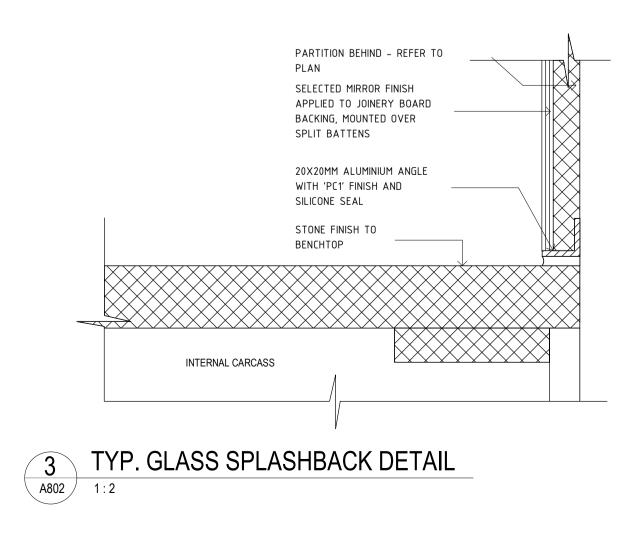



GROUND FLOOR 66600



DISCLAIMER

This document may not be secure, may be corrupted in transmission or due to software incompatibility and/or may be amended or altered by third parties after leaving Gray Puksand's possession

Gray Puksand is not responsible for and accepts no liability for such matters. Subject only to any conflicting provision within any prior binding agreement by Gray Puksand (which agreement may also contain additional conditions relating to this document and its use):

 The content of this document is confidential and copyright in it belongs to Gray Puksand. They are permitted only to be opened, read and used by the addressee. 2. All users of this document must carry out all relevant investigations and must examine, take advice as required and satisfy themselves concerning the contents, correctness and sufficiency of the attachment and its contents for their purposes.

3. To the extent permitted by law, all conditions and warranties concerning this document or any use to which they may be put (whether as to quality, outcome, fitness, care, skill or otherwise) whether express or implied by statute, common law,

equity, trade, custom or usage or otherwise are expressly excluded.

4. Any person using or relaying document releases indemnifies, and will keep indemnified, Gray Puksand against all claims, liabilities, loss, costs and expenses arising directly or indirectly out of or in connection with such use or reliance including without limitation any misrepresentation, error or defect in this document.

Contractors to use Architectural drawings for set out. Contractors to check & verify all Dimensions on Site prior to Construction/Fabrication. Figured Dimensions take precedence over Scaled Dimensions. Any Discrepancies should be immediatley referred to the Architect. All work to comply with N.C.C. Statutory Authorities & Relevant Australian Standards.

NSW Nominated Architects Scott Moylan 7147 Craig Saltmarsh 6569



REV	DESCRIPTION	DATE
1	ISSUE FOR CONSTRUCTION	28 MAY 21

PROJECT NO 220067 DRAWN CHECKED APPROVED

Author Checker Approver


BANKSTOWN NORTH PUBLIC SCHOOL

322 Hume Hwy, Bankstown NSW 2200

PRELIMINARY

JOINERY DETAILS

A805 1 DWG # REV SCALE @ A1 As indicated

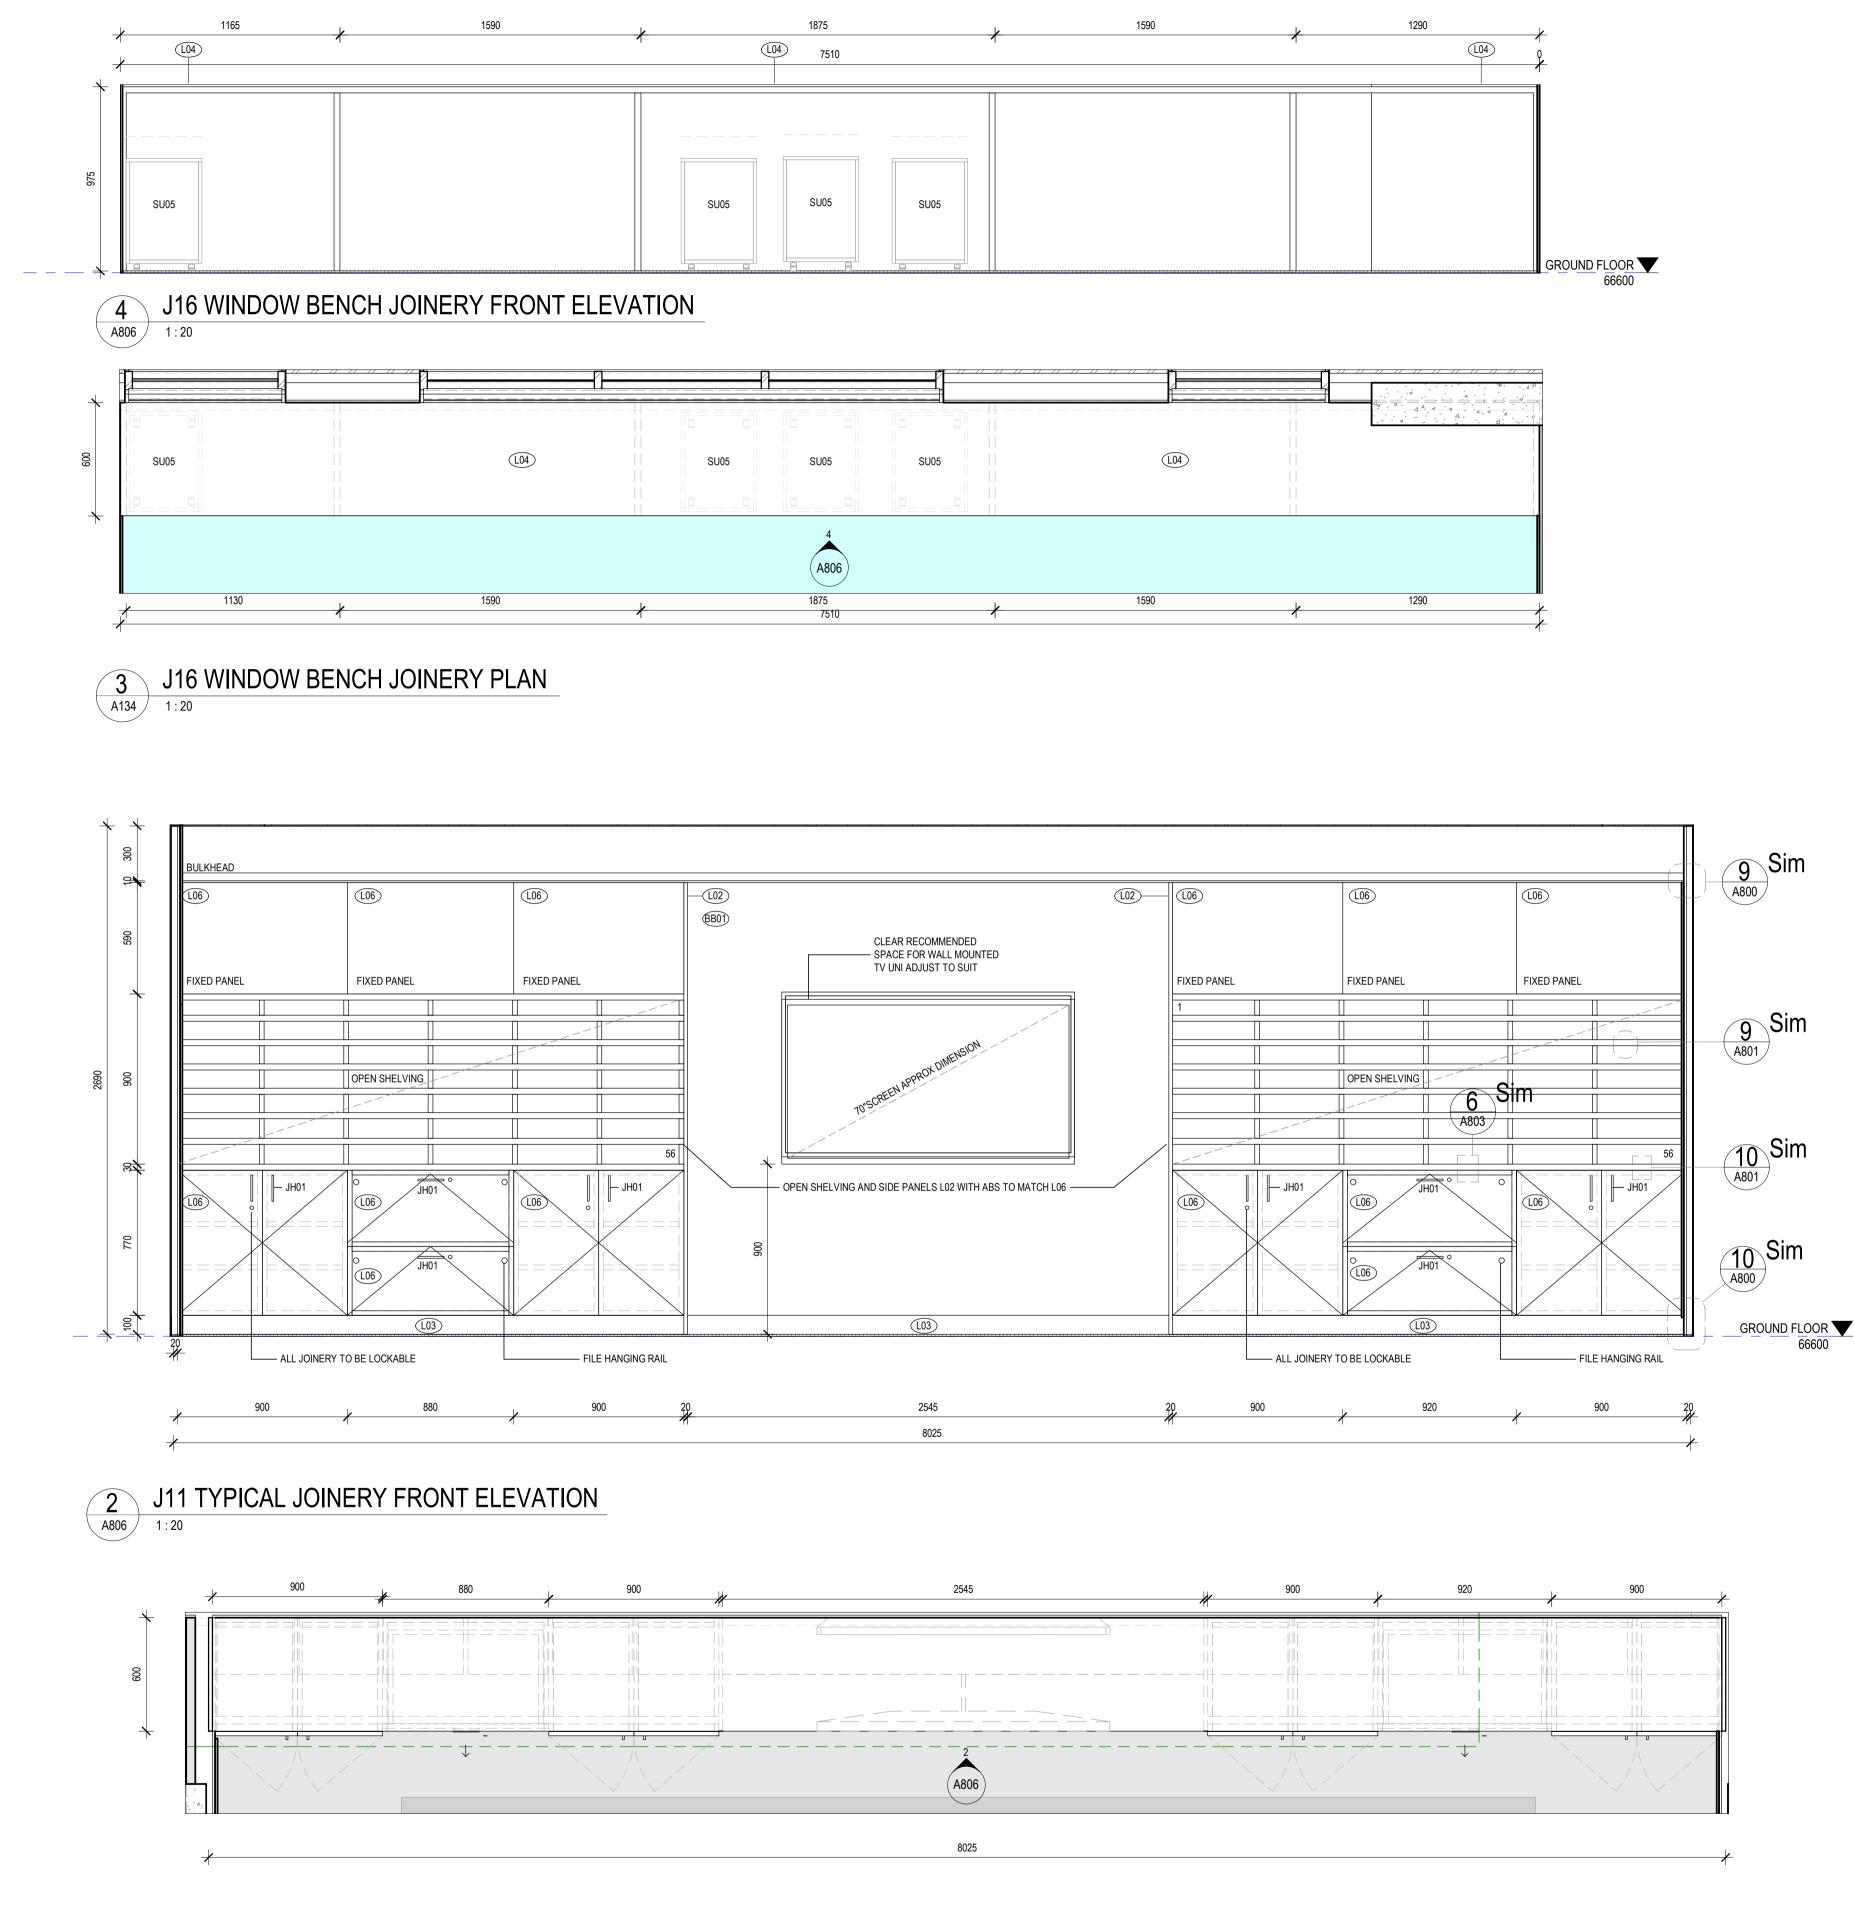

/2021 6:01:05 PM C:\Users\jlee\Documents\220067_Bankstown North Public School_C20_jleeWF2KH.rvt

GRAY PUKSAND

DISCLAIMER

This document may not be secure, may be corrupted in transmission or due to software incompatibility and/or may be amended or altered by third parties after leaving Gray Puksand's possession

Gray Puksand is not responsible for and accepts no liability for such matters. Subject only to any conflicting provision within any prior binding agreement by Gray Puksand (which agreement may also contain additional conditions relating to this document and its use):

 The content of this document is confidential and copyright in it belongs to Gray Puksand. They are permitted only to be opened, read and used by the addressee.
 All users of this document must carry out all relevant investigations and must

examine, take advice as required and satisfy themselves concerning the contents, correctness and sufficiency of the attachment and its contents for their purposes.
3. To the extent permitted by law, all conditions and warranties concerning this document or any use to which they may be put (whether as to quality, outcome, fitness, care, skill or otherwise) whether express or implied by statute, common law,

titness, care, skill of otherwise) whether express or implied by statute, common law, equity, trade, custom or usage or otherwise are expressly excluded.
Any person using or relaying document releases indemnifies, and will keep

4. Any person using or relaying document releases indemnifies, and will keep indemnified, Gray Puksand against all claims, liabilities, loss, costs and expenses arising directly or indirectly out of or in connection with such use or reliance including without limitation any misrepresentation, error or defect in this document.

Contractors to use Architectural drawings for set out. Contractors to check & verify all Dimensions on Site prior to Construction/Fabrication. Figured Dimensions take precedence over Scaled Dimensions. Any Discrepancies should be immediatley referred to the Architect. All work to comply with N.C.C. Statutory Authorities & Relevant Australian Standards.

NSW Nominated Architects Scott Moylan 7147 Craig Saltmarsh 6569



REV	DESCRIPTI	ON	DATE
1	ISSUE FOR	CONSTRUCTION	28 MAY 21
PROJ	IECT NO	220067	


PROJECT NO	220067
DRAWN	Author
CHECKED	Checker
APPROVED	Approver

BANKSTOWN NORTH PUBLIC SCHOOL


322 Hume Hwy, Bankstown NSW 2200

PRELIMINARY

DWG #	A806	REV	1
SCALE @ A1	1 : 20		

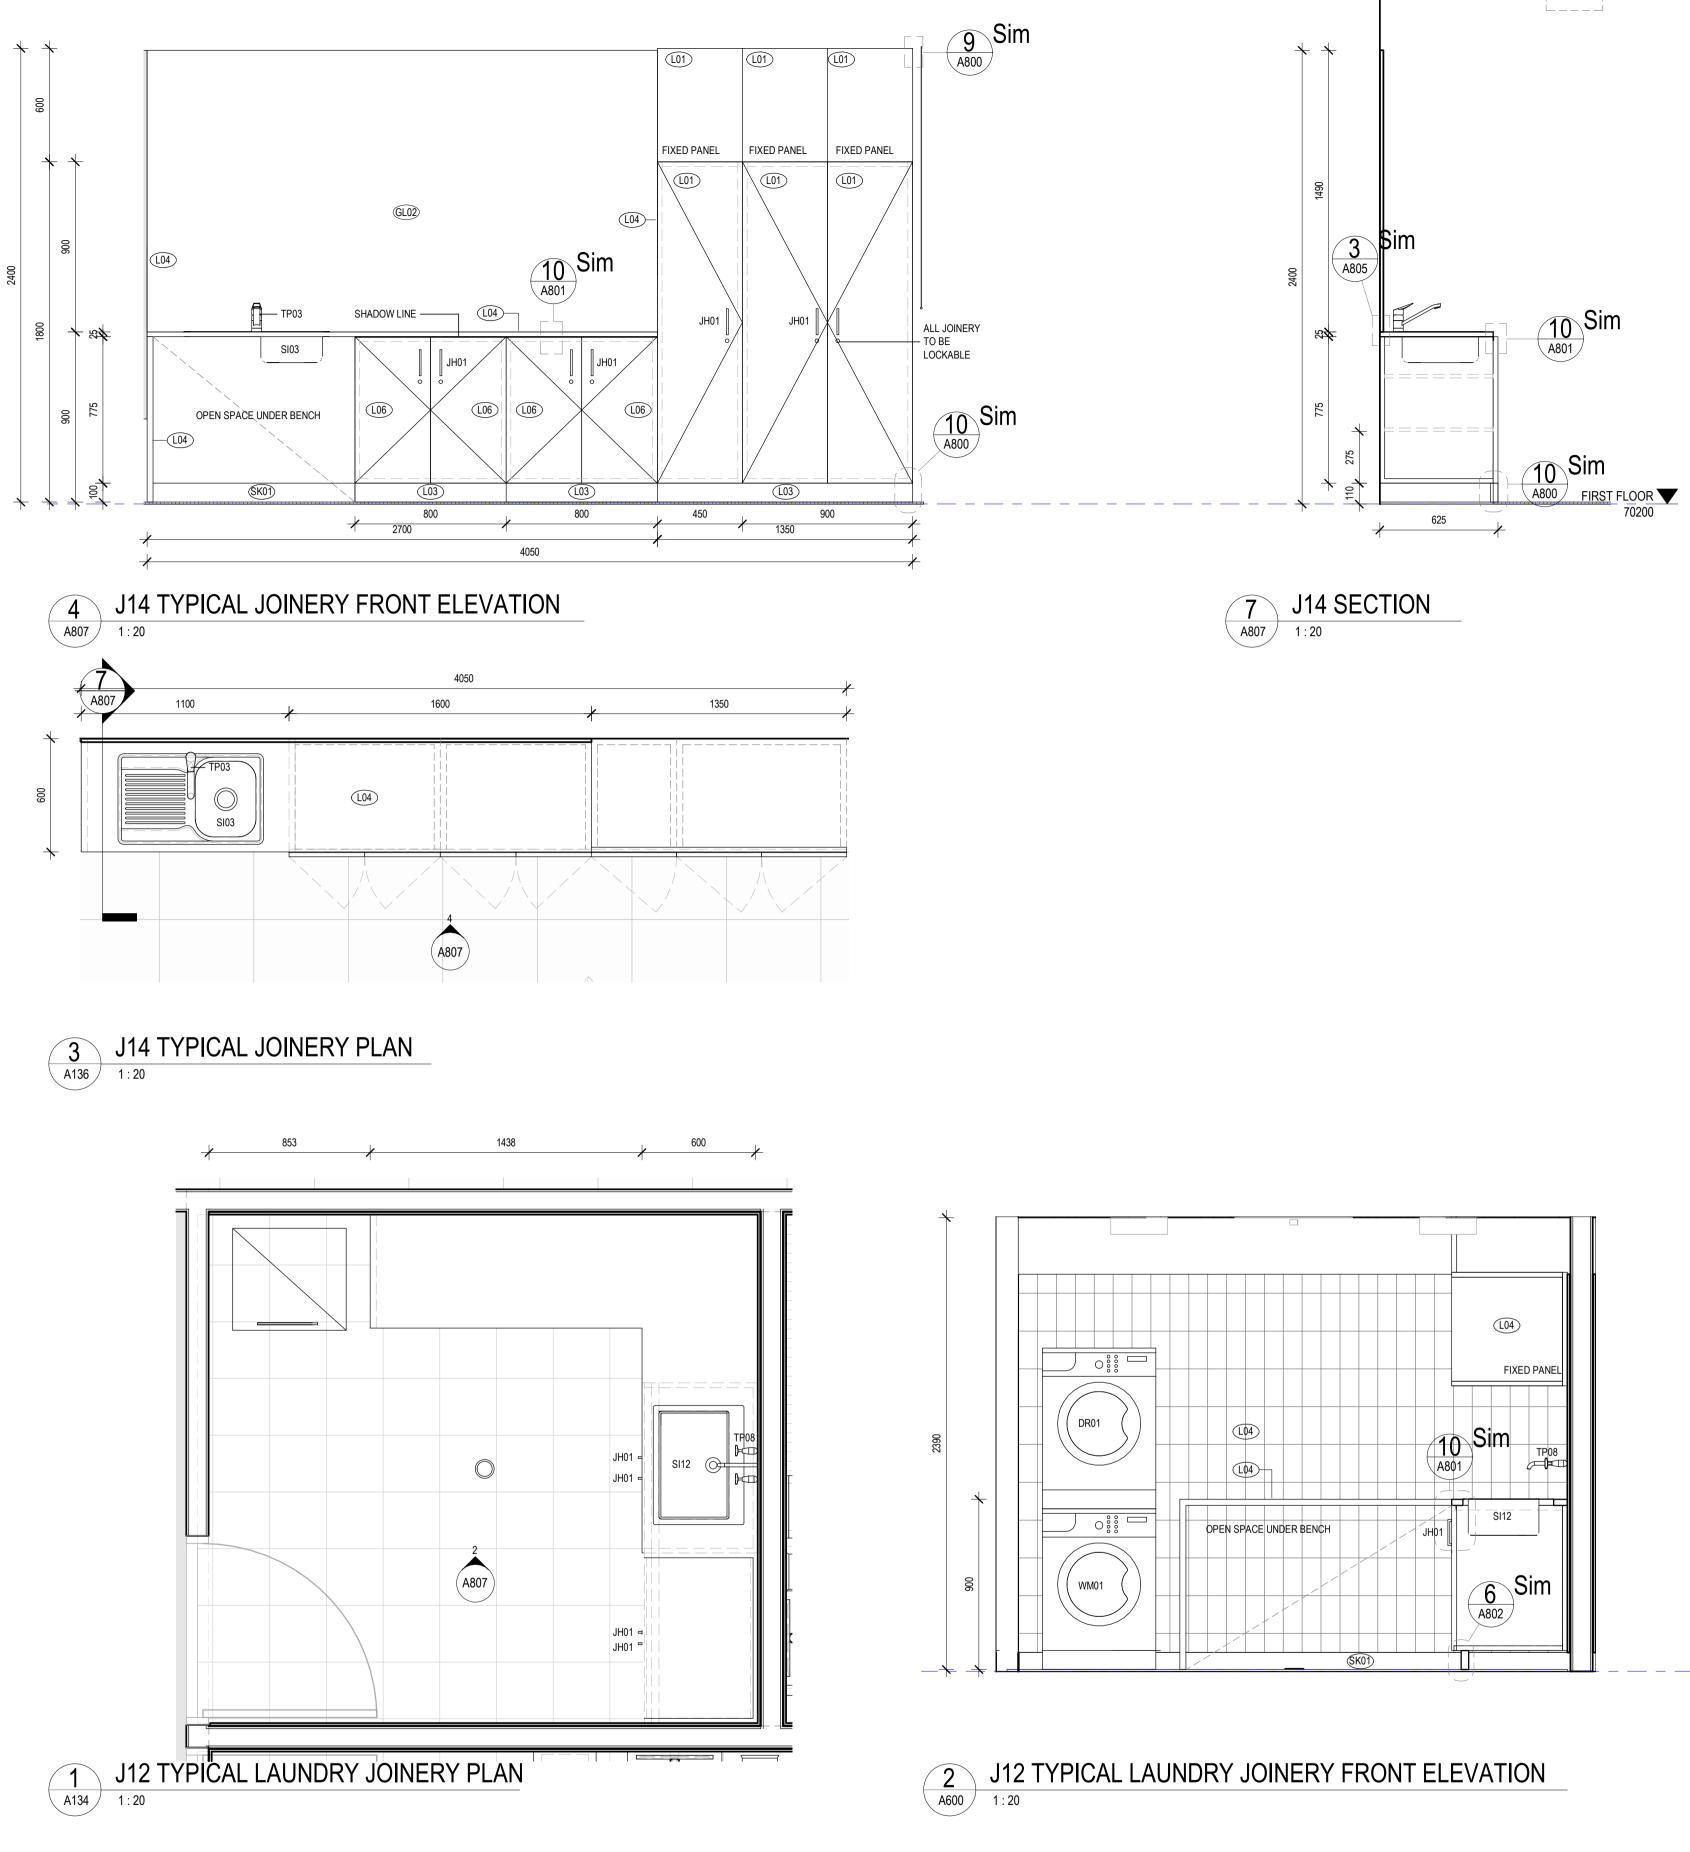



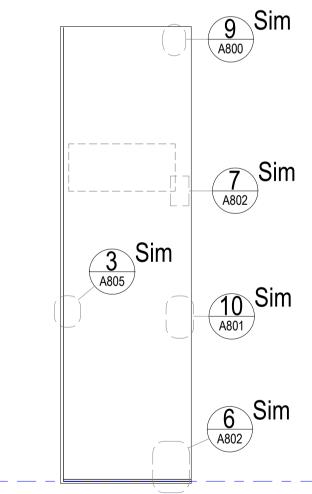

GROUND FLOOR 66600



DISCLAIMER

This document may not be secure, may be corrupted in transmission or due to software incompatibility and/or may be amended or altered by third parties after leaving Gray Puksand's possession

Gray Puksand is not responsible for and accepts no liability for such matters. Subject only to any conflicting provision within any prior binding agreement by Gray Puksand (which agreement may also contain additional conditions relating to this document and its use):

 The content of this document is confidential and copyright in it belongs to Gray Puksand. They are permitted only to be opened, read and used by the addressee. 2. All users of this document must carry out all relevant investigations and must

examine, take advice as required and satisfy themselves concerning the contents, correctness and sufficiency of the attachment and its contents for their purposes. 3. To the extent permitted by law, all conditions and warranties concerning this document or any use to which they may be put (whether as to quality, outcome, fitness, care, skill or otherwise) whether express or implied by statute, common law,

equity, trade, custom or usage or otherwise are expressly excluded. 4. Any person using or relaying document releases indemnifies, and will keep indemnified, Gray Puksand against all claims, liabilities, loss, costs and expenses arising directly or indirectly out of or in connection with such use or reliance including without limitation any misrepresentation, error or defect in this document.

Contractors to use Architectural drawings for set out. Contractors to check & verify all Dimensions on Site prior to Construction/Fabrication. Figured Dimensions take precedence over Scaled Dimensions. Any Discrepancies should be immediatley referred to the Architect. All work to comply with N.C.C. Statutory Authorities & Relevant Australian Standards.

NSW Nominated Architects Scott Moylan 7147 Craig Saltmarsh 6569



REV	DESCRIPTION	DATE
1	ISSUE FOR CONSTRUCTION	28 MAY 21


PROJECT NO 220067 DRAWN Author CHECKED Checker APPROVED Approver

BANKSTOWN NORTH PUBLIC SCHOOL

322 Hume Hwy, Bankstown NSW 2200

PRELIMINARY

DWG #	A807	REV	1
SCALE @ A1	1 : 20		

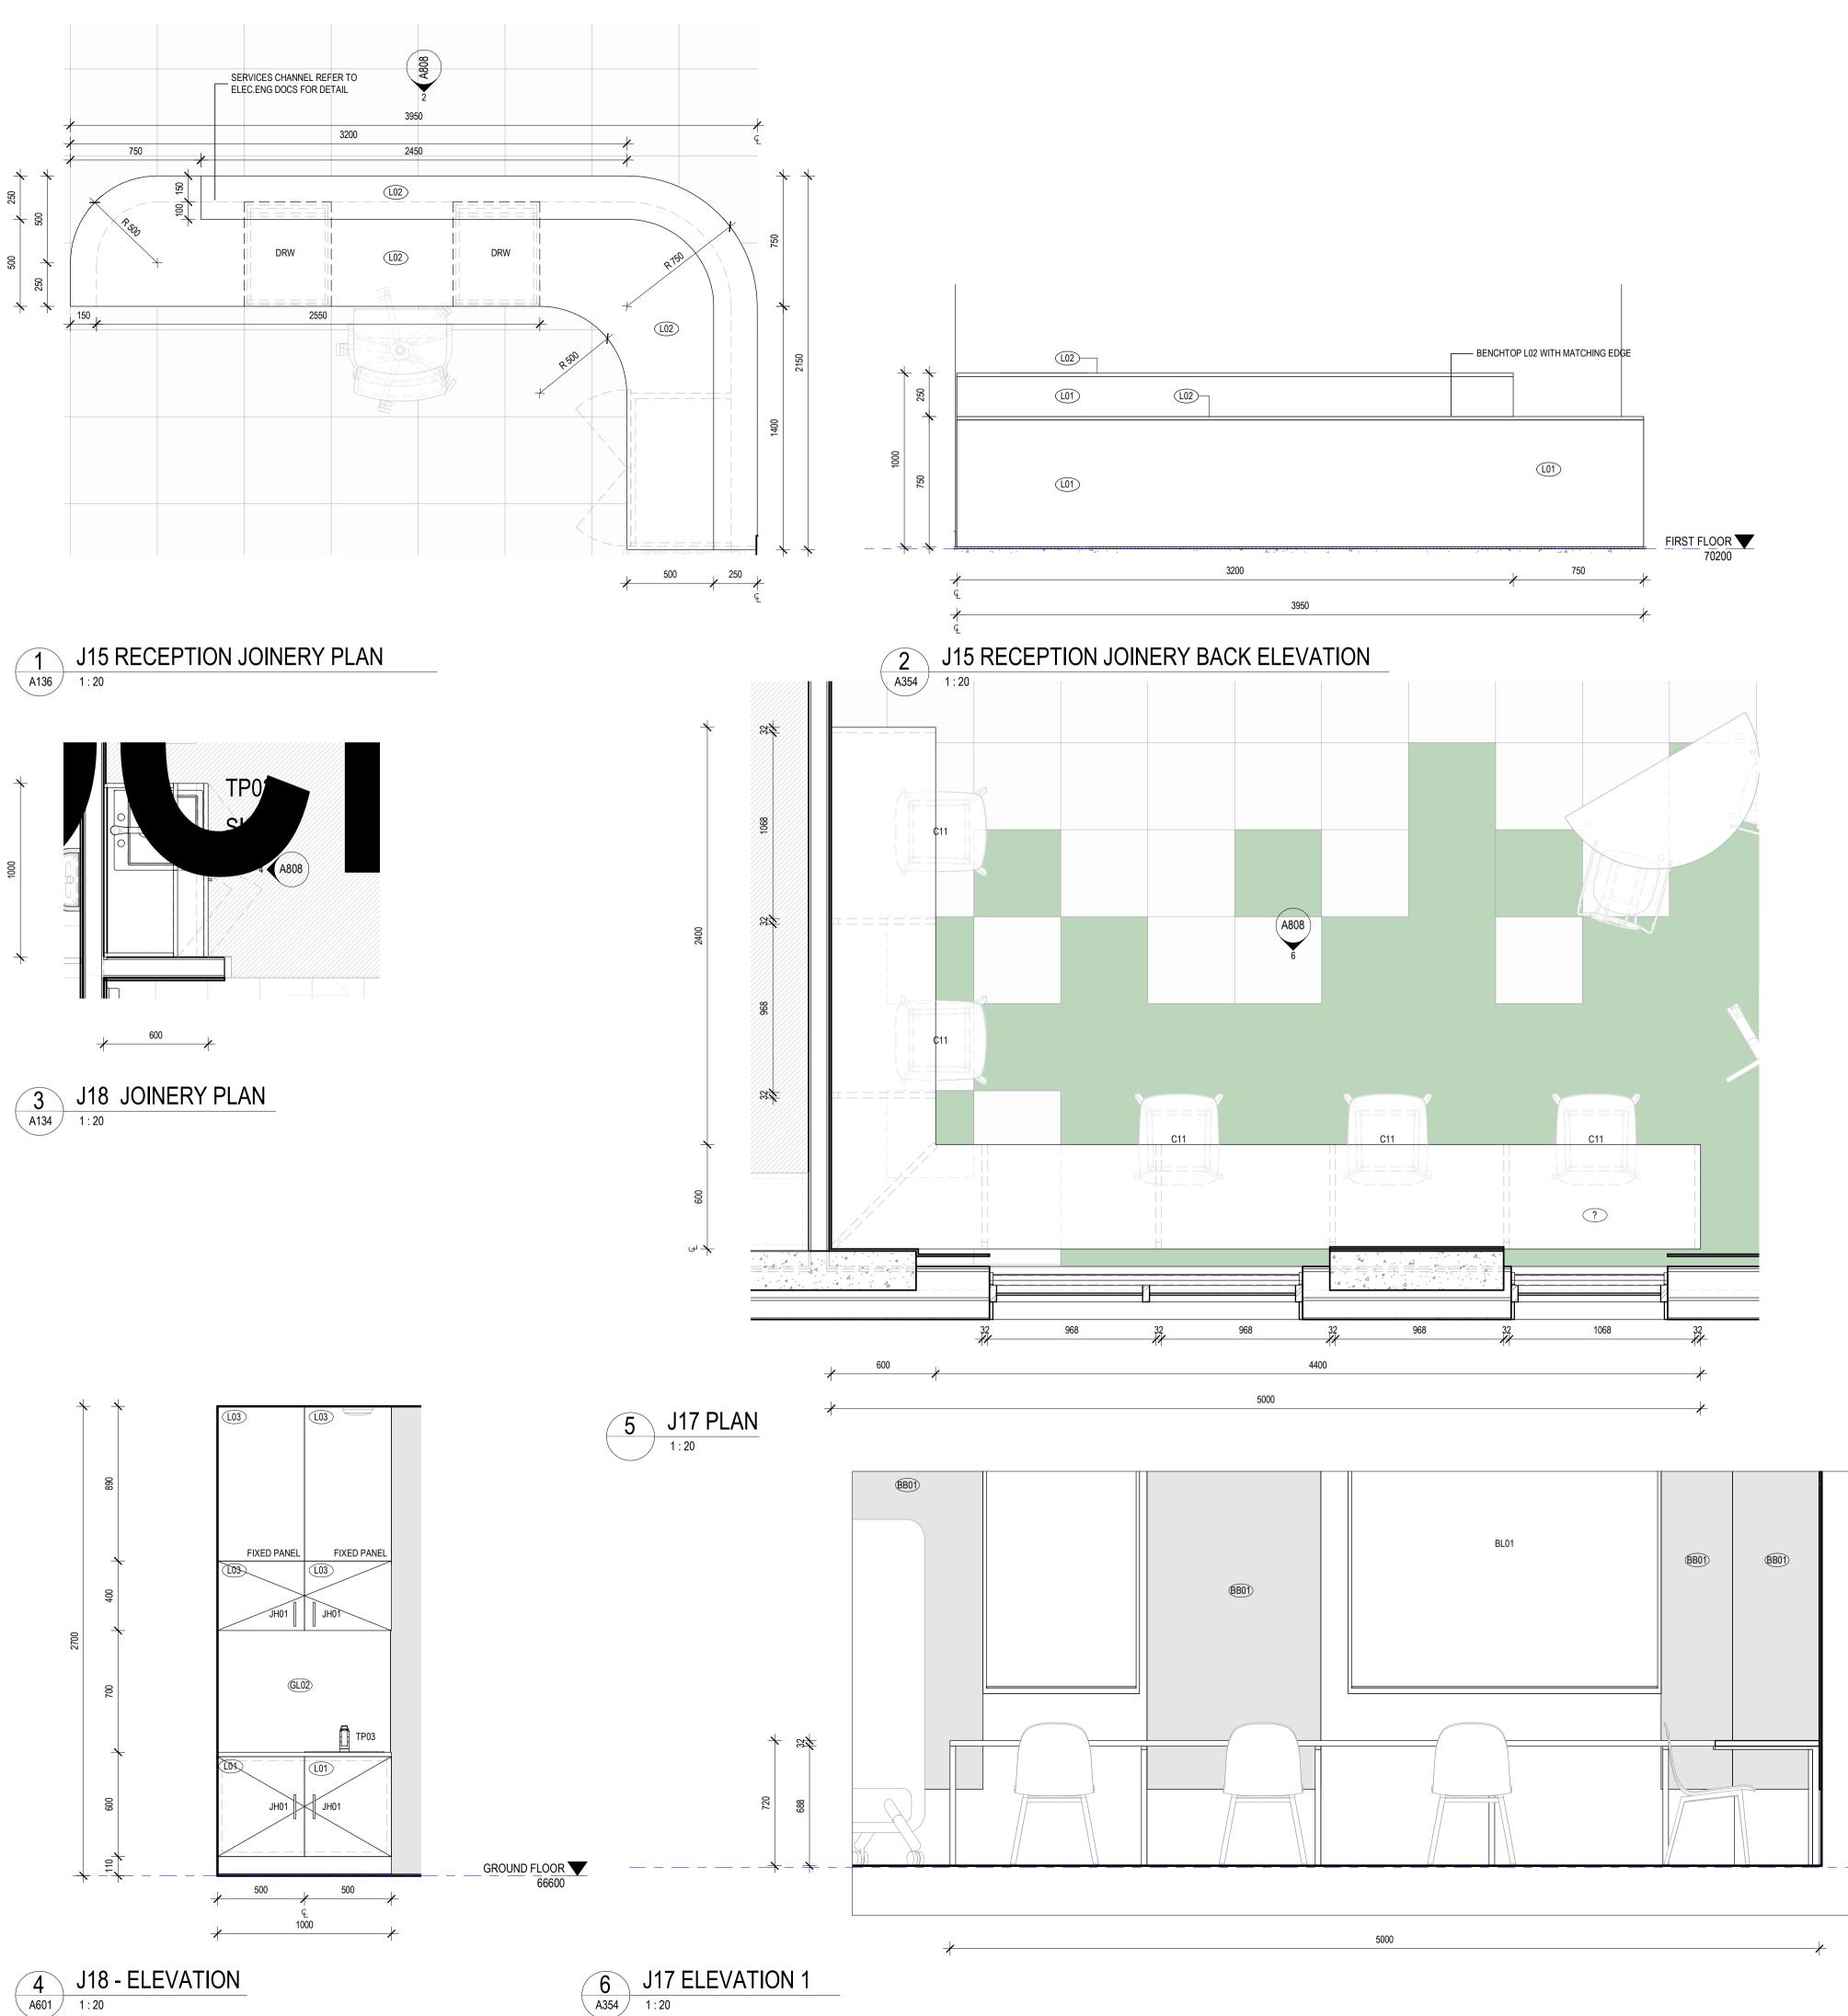

JOINERY UPSTAND AROUND PERIMETER OF BENCH TO WALL. ELECTRICAL OUTLETS TO BE FLUSH FIXED TO UPSTAND.

40MM X 40MM SHS BLACK POWDERCOAT FRAMING WITH FLAT BAR ANGLE SUPPORT @ 200MM SPACING TO ENG'S \$PECIFICATION

GRAY PUKSAND

DISCLAIMER

This document may not be secure, may be corrupted in transmission or due to software incompatibility and/or may be amended or altered by third parties after leaving Gray Puksand's possession

Gray Puksand is not responsible for and accepts no liability for such matters. Subject only to any conflicting provision within any prior binding agreement by Gray Puksand (which agreement may also contain additional conditions relating to this document and its use):

 The content of this document is confidential and copyright in it belongs to Gray Puksand. They are permitted only to be opened, read and used by the addressee. 2. All users of this document must carry out all relevant investigations and must

examine, take advice as required and satisfy themselves concerning the contents, correctness and sufficiency of the attachment and its contents for their purposes. 3. To the extent permitted by law, all conditions and warranties concerning this document or any use to which they may be put (whether as to quality, outcome, fitness, care, skill or otherwise) whether express or implied by statute, common law,

equity, trade, custom or usage or otherwise are expressly excluded.

4. Any person using or relaying document releases indemnifies, and will keep indemnified, Gray Puksand against all claims, liabilities, loss, costs and expenses arising directly or indirectly out of or in connection with such use or reliance including without limitation any misrepresentation, error or defect in this document.

Contractors to use Architectural drawings for set out. Contractors to check & verify all Dimensions on Site prior to Construction/Fabrication. Figured Dimensions take precedence over Scaled Dimensions. Any Discrepancies should be immediatley referred to the Architect. All work to comply with N.C.C. Statutory Authorities & Relevant Australian Standards.

NSW Nominated Architects Scott Moylan 7147 Craig Saltmarsh 6569



REV	DESCRIPTI	ON	DATE
1	ISSUE FOR	CONSTRUCTION	28 MAY 21
PRO	IECT NO	220067	
	MN	Author	

FROJECTINO	220007	
DRAWN	Author	
CHECKED	Checker	
APPROVED	Approver	

BANKSTOWN NORTH PUBLIC SCHOOL 322 Hume Hwy, Bankstown NSW 2200

DWG #	A808	REV	1
SCALE @ A1	1 : 20		

