

1 Lower Ground Floor
SCALE: 1 : 500



2 Ground Floor
SCALE: 1 : 500



3 Level 1
SCALE: 1 : 500



4 Level 2
SCALE: 1 : 500



5 Level 3
SCALE: 1 : 500

°architectus™

Architectus Group Pty Ltd is the owner of the copyright subsisting in these drawings, plans, designs and specifications. They must not be used, reproduced or copied, in whole or in part, nor may the information, ideas and concepts therein contained (which are confidential to Architectus Group Pty Ltd) be disclosed to any person without the prior written consent of that company.


Nominated Architect
Ray Brown, NSWARB 6359



Do not scale drawings. Verify all dimensions on site

issue	amendment	date
A	FOR COORDINATION	19/12/2019
B	COORDINATION ISSUE	21/02/2020
C	FINAL SSDA ISSUE	11/03/2020
D	SSDA REVISIONS	01/10/2020

KEY PLAN

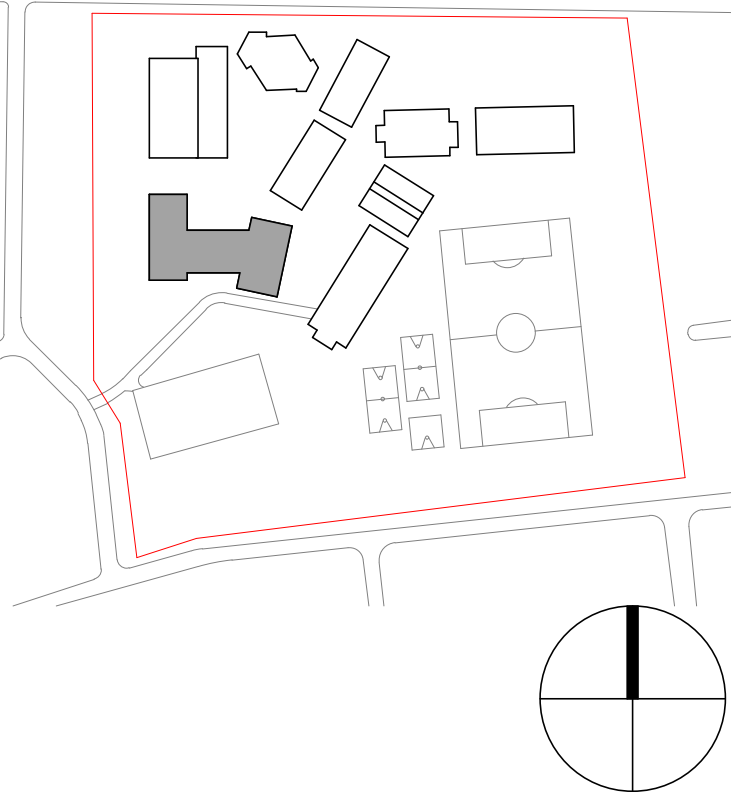

architectus™

Architectus Sydney
Level 18 MLC Centre
19 Martin Place
Sydney NSW 2000
T (61 2) 8252 8400
F (61 2) 8252 8600
sydney@architectus.com.au
ABN 90 131 245 684

project
Upgrades to Chatswood Public
School and Chatswood High School,
Centennial Av

drawing

Area Plan - GFA

scale	1 : 500@A1	drawing no.
drawn	Author	DA-AS-A0127
checked	Checker	issue
project no	000000	D

Area Schedule (0100 - Area Plans - GFA1)		
Level	Area Type	Area
Lower Ground Floor	Building Common Area	109.41 m²
Lower Ground Floor	Building Common Area	161.80 m²
		271.21 m²
Ground Floor	Building Common Area	493.69 m²
Ground Floor	Building Common Area	572.81 m²
Ground Floor	Building Common Area	131.08 m²
		1197.58 m²
Level 1	Building Common Area	572.81 m²
Level 1	Building Common Area	23.60 m²
Level 1	Building Common Area	508.16 m²
Level 1	Building Common Area	130.32 m²
		1234.89 m²
Level 2	Building Common Area	572.81 m²
Level 2	Building Common Area	500.69 m²
Level 2	Building Common Area	23.97 m²
Level 2	Building Common Area	131.08 m²
		1228.55 m²
Level 3	Building Common Area	434.34 m²
Level 3	Building Common Area	573.29 m²
Level 3	Building Common Area	22.65 m²
		1030.28 m²
		4962.51 m²

Nominated Architect
Ray Brown, NSWARB 6359



Do not scale drawings. Verify all dimensions on site

issue	amendment	date
A	ISSUE FOR SSDA	18/12/2019
B	FINAL SSDA ISSUE	27/02/2020
C	FINAL SSDA ISSUE	11/03/2020
D	SSDA REVISIONS	01/10/2020

Keynote Legend	
Key Value	Keynote Text

AM12	Horizontal Sunscreen
BR01A	Standard brickwork
CD01	Aluminium Sheet
CD02	Compressed cement sheet with integral colour
CL01	Suspended flush plasterboard
CL01A	Suspended flush plasterboard
CL02	Acoustic perforated plasterboard
CL03	HIGH - Acoustic perforated plasterboard
CL04	HIGH - Acoustic perforated plasterboard
LV03	Plant Screen
MR01	Profiled metal roof deck
WT01	Aluminium Window System



1 ELEVATION EAST
SCALE: 1 : 250



2 ELEVATION WEST
SCALE: 1 : 250



architectus

Architectus Sydney
Level 18 MLC Centre
19 Martin Place
Sydney NSW 2000
T (61 2) 8252 8400
F (61 2) 8252 8600
sydney@architectus.com.au
ABN 90 131 245 684

Sydney
Melbourne
Adelaide
Auckland
Christchurch
Brisbane

project
Upgrades to Chatswood Public
School and Chatswood High School,
Centennial Av

drawing

Building S - Elevations - Sheet 1		
scale	1 : 250 @ A1	drawing no.
drawn	Author	DA-AS-A2000
checked	Checker	issue
project no	000000	D




Do not scale drawings. Verify all dimensions on site


issue	amendment	date
A	ISSUE FOR SSDA	18/12/2019
B	FINAL SSDA ISSUE	27/02/2020
C	FINAL SSDA ISSUE	11/03/2020
D	SSDA REVISIONS	01/10/2020

Keynote Legend	
Key Value	Keynote Text

AM12	Horizontal Sunscreen
BR01A	Standard brickwork
CD01	Aluminium Sheet
CD02	Compressed cement sheet with integral colour
CL01	Suspended flush plasterboard
CL01A	Suspended flush plasterboard
CL02	Acoustic perforated plasterboard
CL03	HIGH - Acoustic perforated plasterboard
CL04	HIGH - Acoustic perforated plasterboard
LV03	Plant Screen
MR01	Profiled metal roof deck
WT01	Aluminium Window System

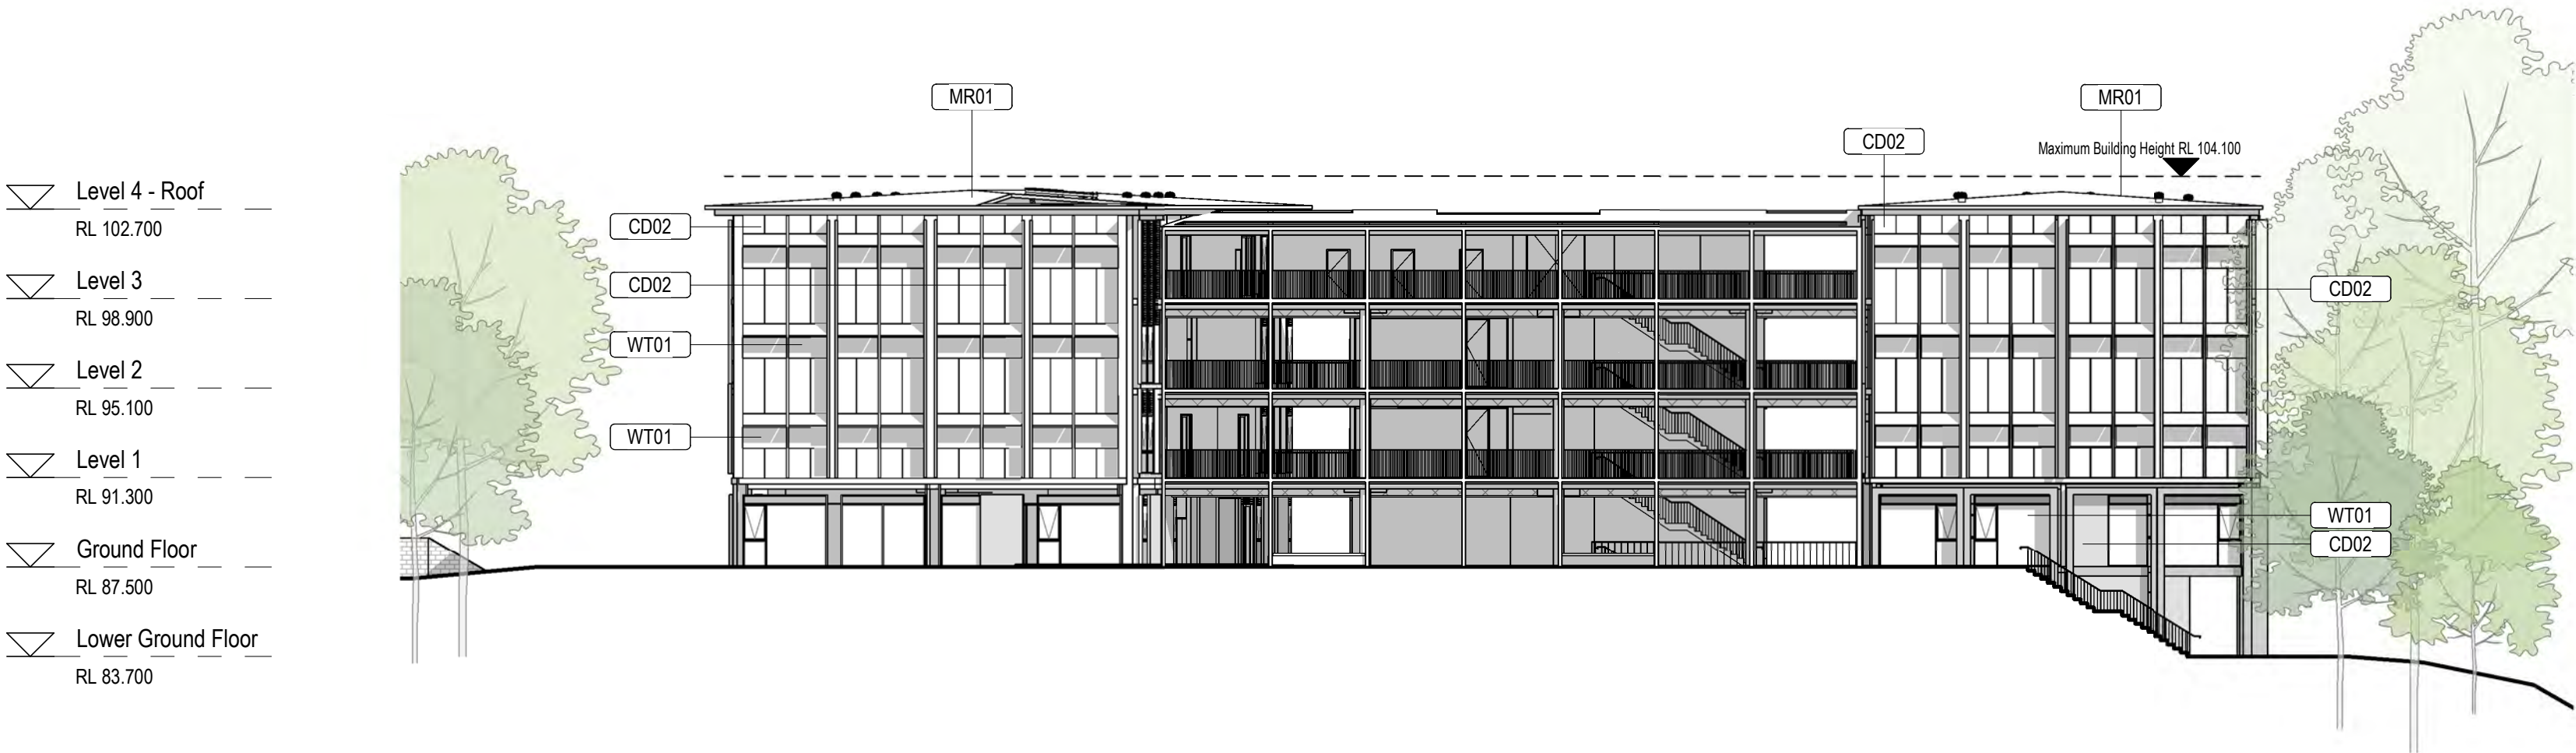


1 ELEVATION NORTH
SCALE: 1 : 250

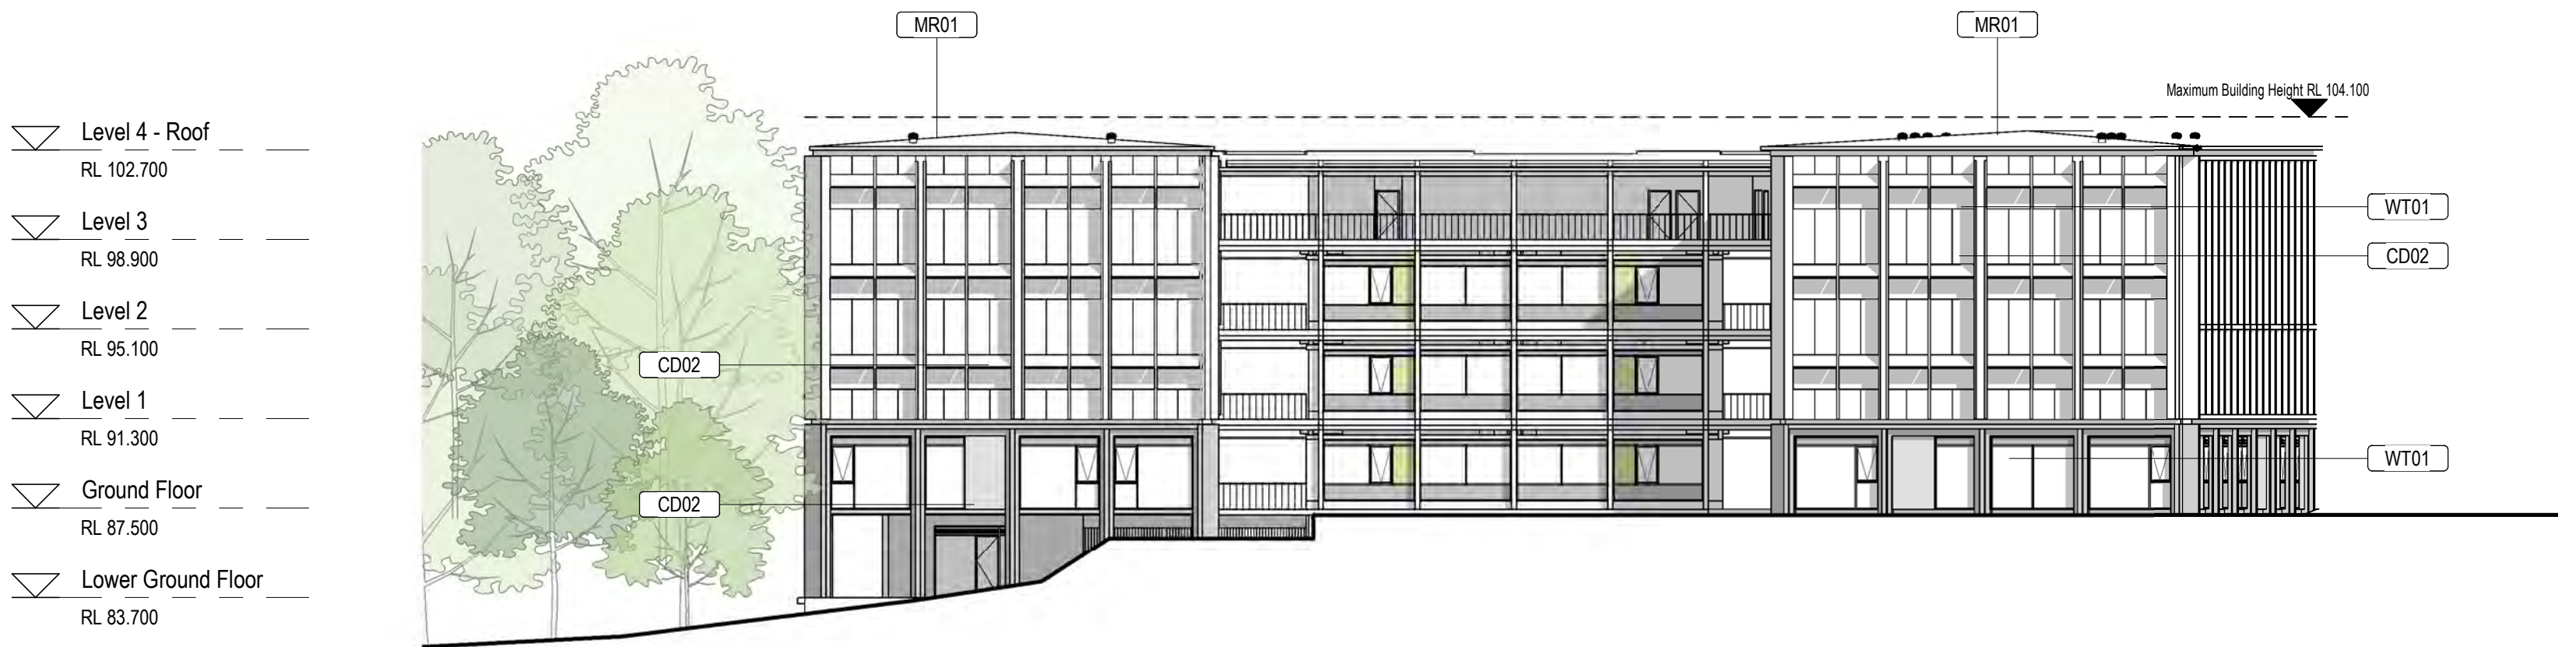

2 ELEVATION SOUTH
SCALE: 1 : 250

KEY PLAN

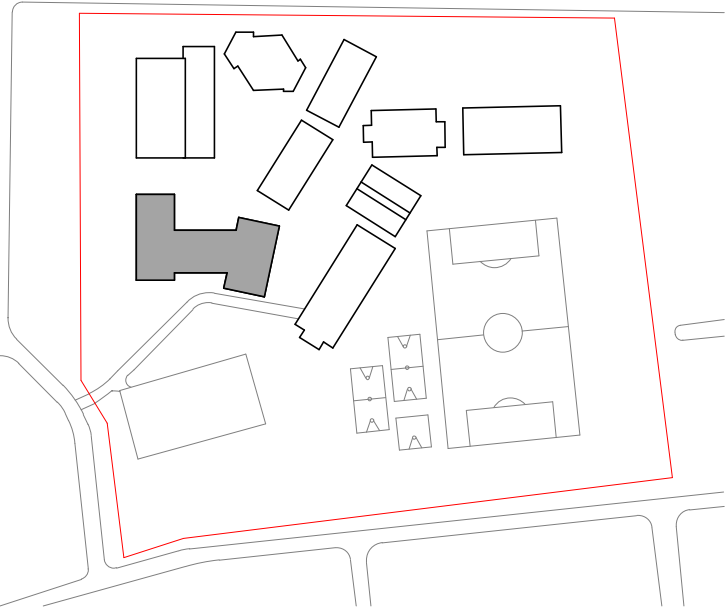

architectus™


Architectus Sydney
Level 18 MLC Centre
19 Martin Place
Sydney NSW 2000
Sydney
Melbourne
Adelaide
Auckland
Christchurch
Brisbane
T (61 2) 8252 8400
F (61 2) 8252 8600
sydney@architectus.com.au
ABN 90 131 245 684

project
Upgrades to Chatswood Public
School and Chatswood High School,
Centennial Av

drawing

Building S - Elevations - Sheet 2

scale	1 : 250 @ A1	drawing no.
drawn	Author	DA-AS-A2001
checked	Checker	issue
project no	000000	D

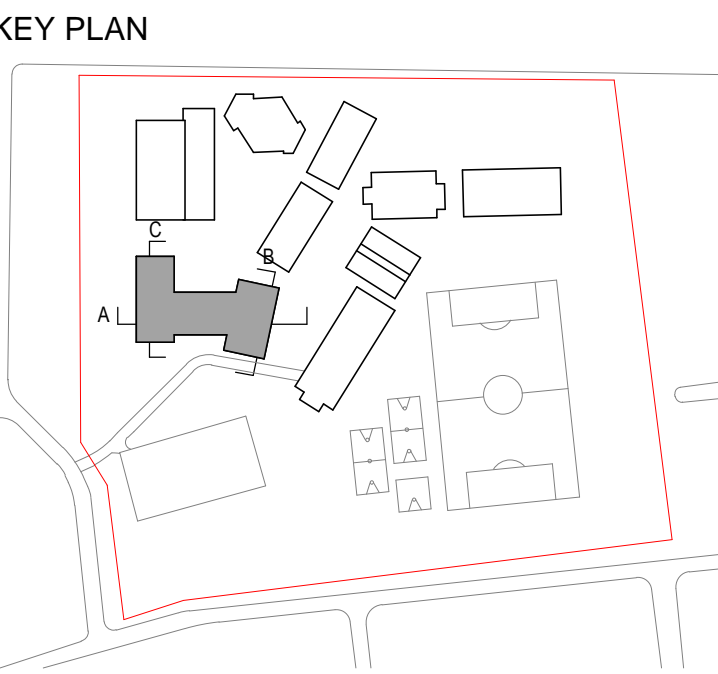


Nominated Architect
Ray Brown, NSWARB 6359





Do not scale drawings. Verify all dimensions on site

issue	amendment	date
A	ISSUE FOR SSDA	18/12/2019
B	FINAL SSDA ISSUE	27/02/2020
C	SSDA REVISIONS	01/10/2020

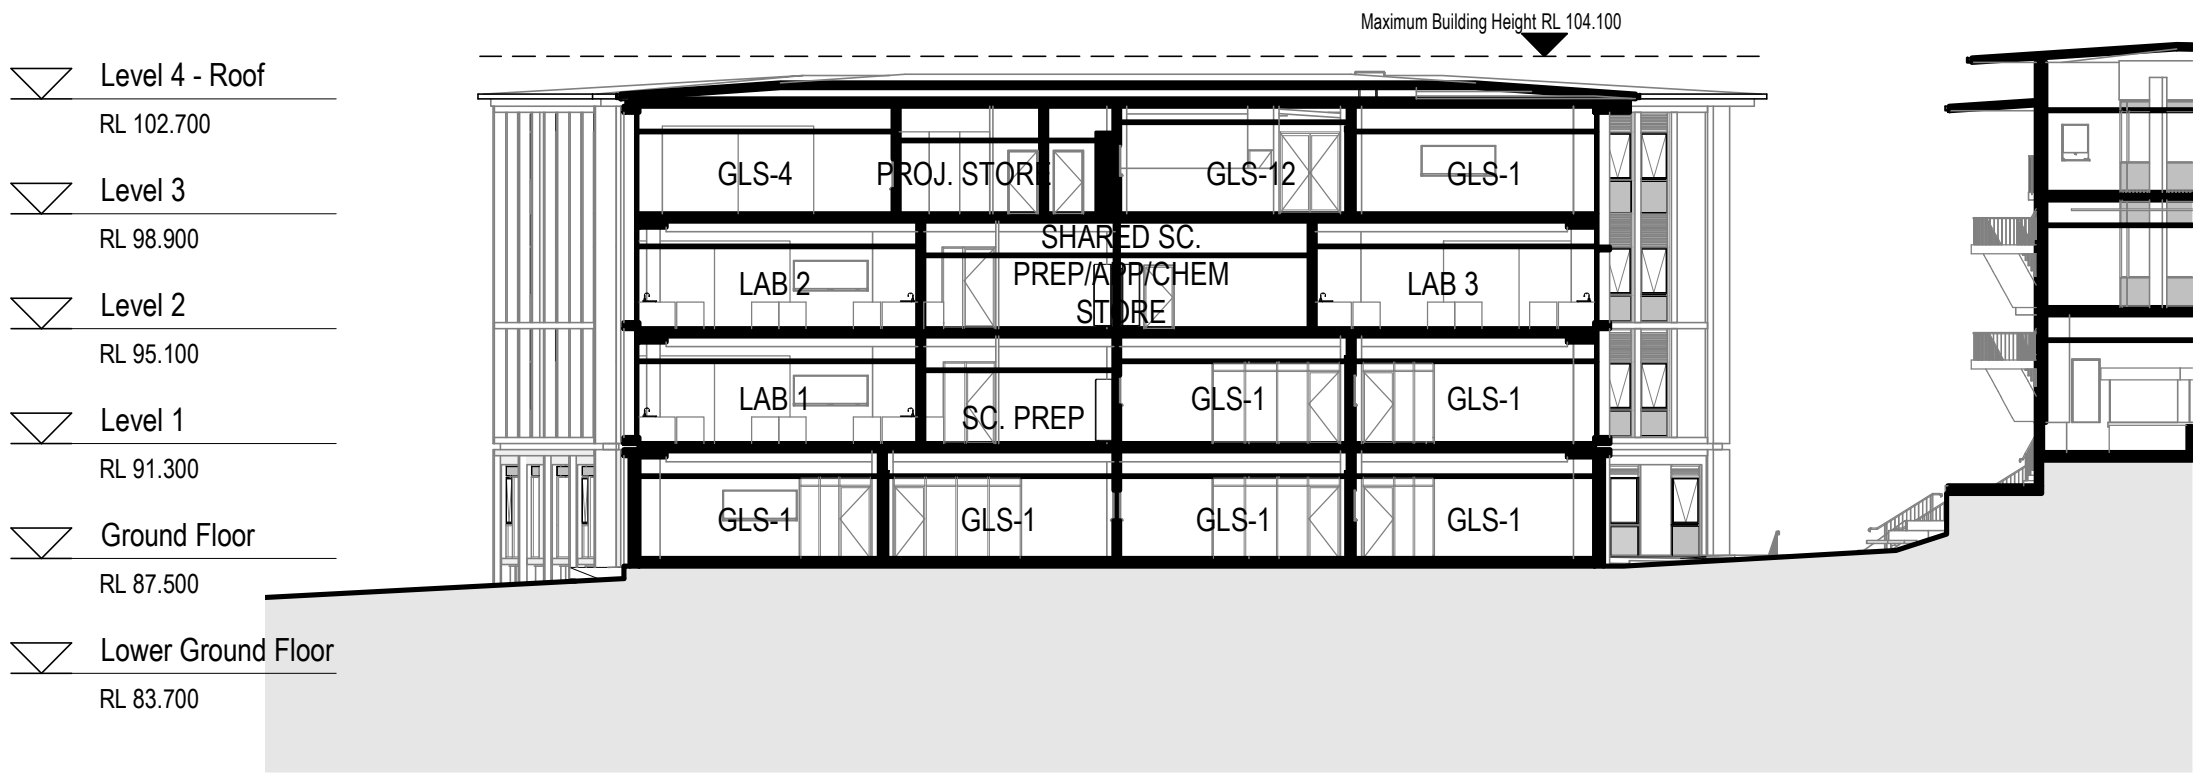

1 Section B
SCALE: 1 : 250

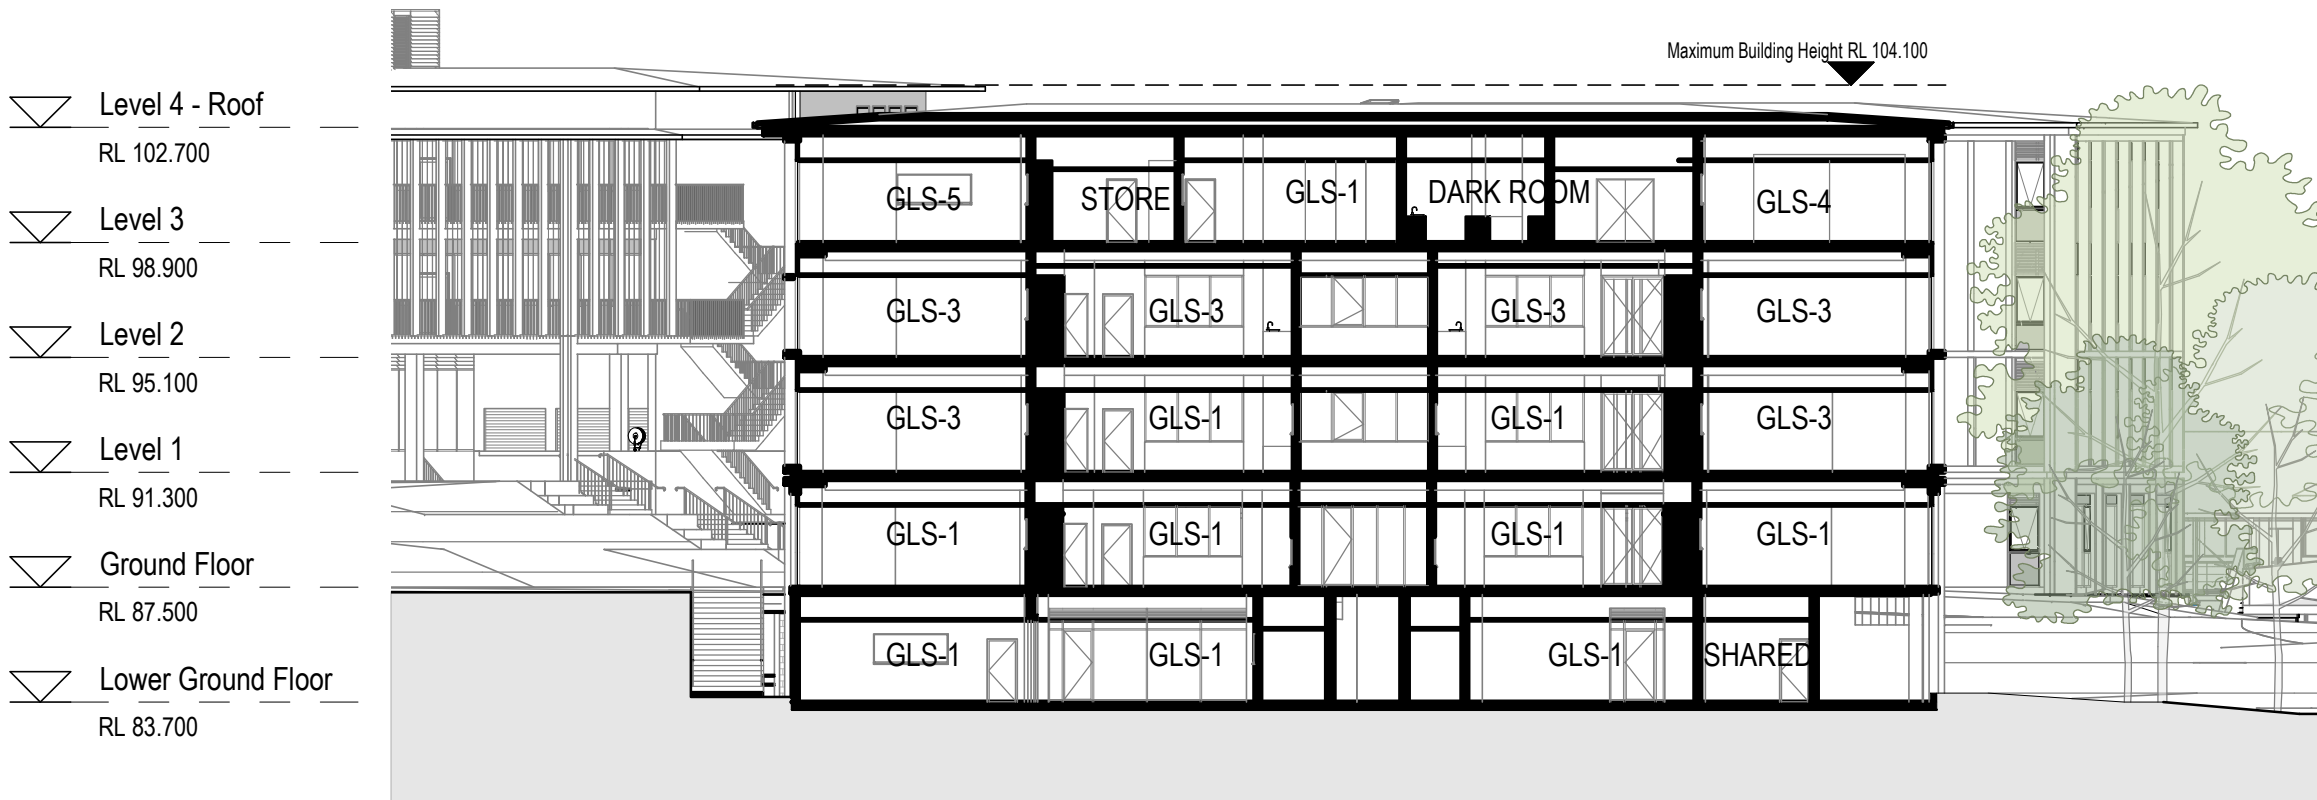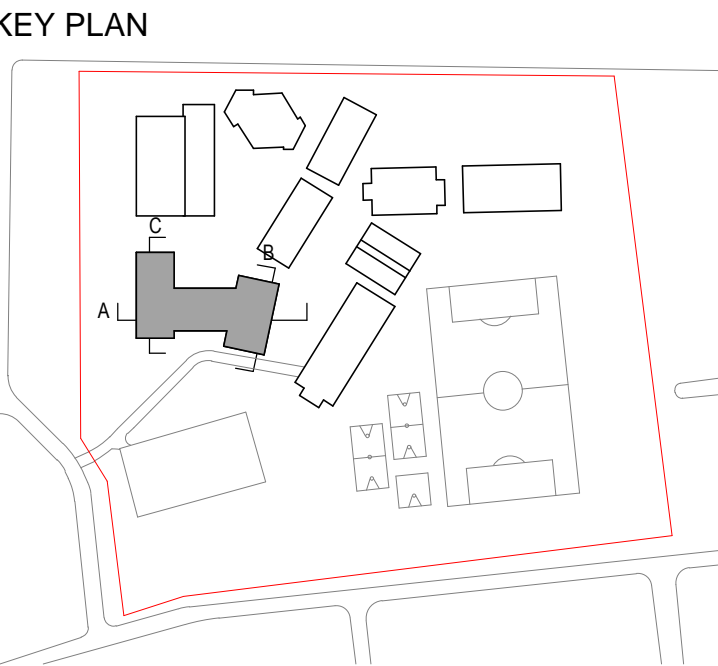

2 Section C
SCALE: 1 : 250



architectus™


Architectus Sydney
Level 18 MLC Centre
19 Martin Place
Sydney NSW 2000
T (61 2) 8252 8400
F (61 2) 8252 8600
sydney@architectus.com.au
ABN 90 131 245 684

project
Upgrades to Chatswood Public School and Chatswood High School, Centennial Av

drawing

Building S - Section B & C - Sheet 2

scale	1 : 250 @ A1	drawing no.
drawn	Author	DA-AS-A2101
checked	Checker	issue
project no	000000	C

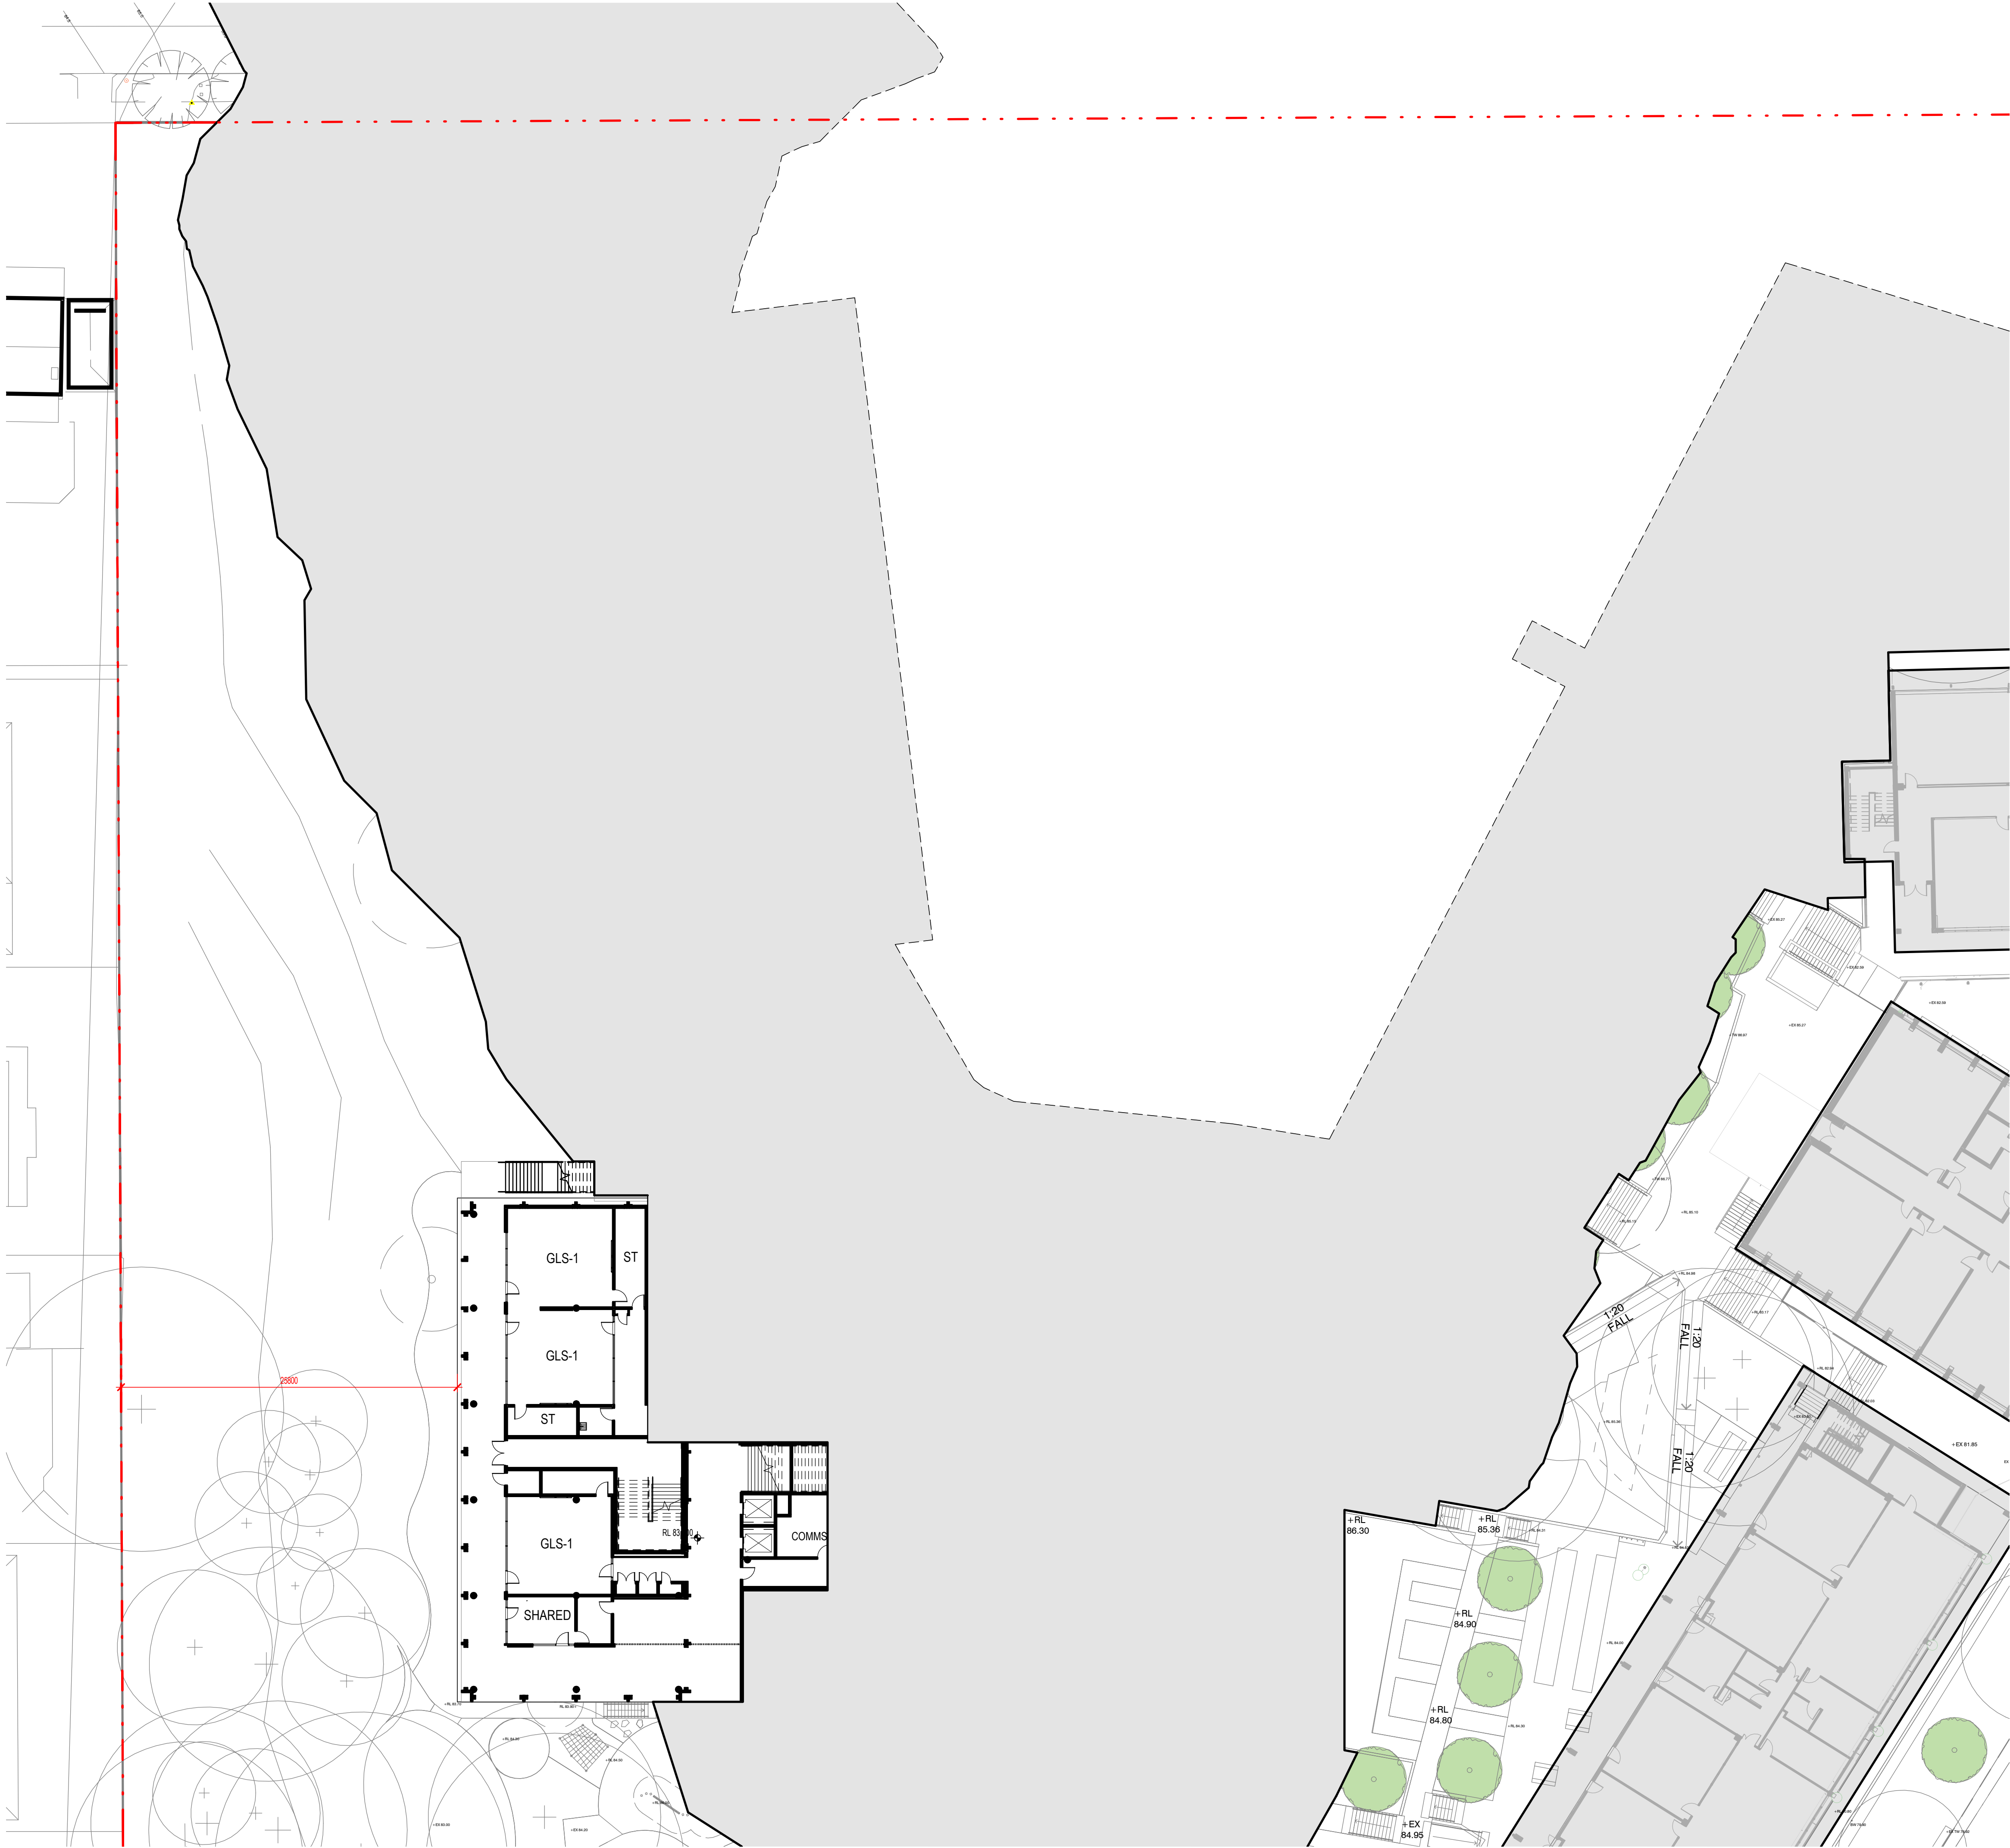

°architectus™


Architectus Group Pty Ltd is the owner of the copyright subsisting in these drawings, plans, designs and specifications. They must not be used, reproduced or copied, in whole or in part, nor may the information, ideas and concepts therein contained (which are confidential to Architectus Group Pty Ltd) be disclosed to any person without the prior written consent of that company.

Nominated Architect
Ray Brown, NSWARB 6359

Do not scale drawings. Verify all dimensions on site

issue	amendment	date
A	SSDA ISSUE	18/12/2019
B	COORDINATION ISSUE	31/01/2020
C	FINAL SSDA ISSUE	27/02/2020
D	SSDA REVISIONS	01/10/2020

Abbreviation Legend	
A.WC	Amenities
CH	Change Room
CLN	Cleaner's Room
COMMS	Communication Room
C.ST	Chair Store
CON.T	Control Room
EDB	Electrical Distribution Room
F.AID	First Aid Room
GLS	General Learning Space
HALL EX	Hall Extension
INTVW	Interview Room
LE.ST	Large Equipment Store
M.ST	Movement Studio Store
MS	Movement Studio
O.ST	Outdoor Store
SE.ST	Sports Equipment Store
SH	Shower
SHARED	Shared Learning
ST	General Store

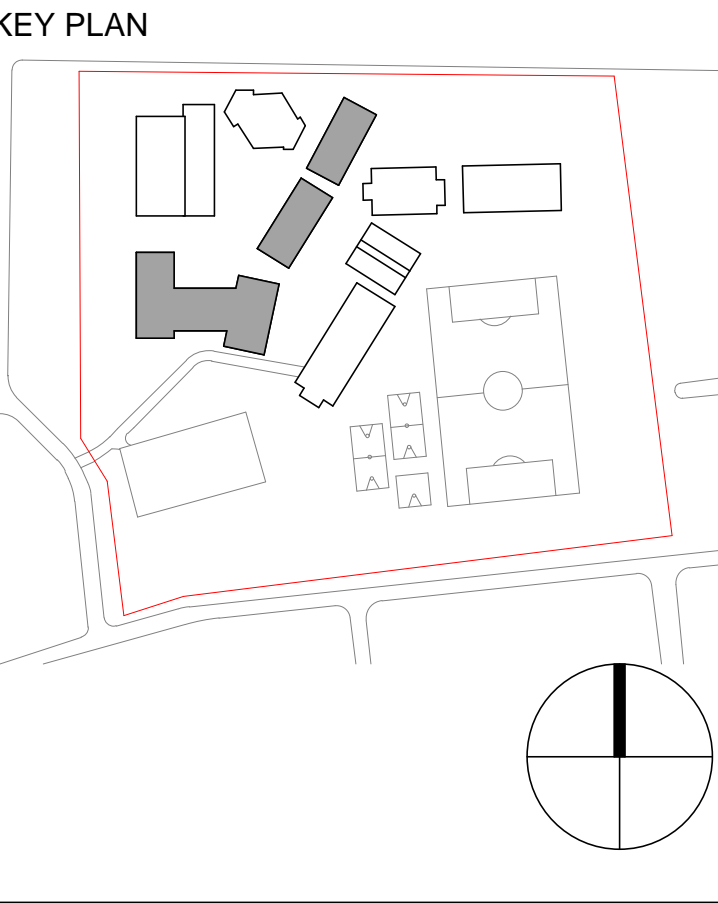

architectus™

Sydney
Melbourne
Adelaide
Auckland
Christchurch
Brisbane


Architectus Sydney
Level 18 MLC Centre
19 Martin Place
Sydney NSW 2000
T (61 2) 8252 8400
F (61 2) 8252 8600
sydney@architectus.com.au
ABN 90 131 245 684

project

Upgrades to Chatswood Public School & Chatswood High School, Centennial Avenue


scale	As indicated@A1-	drawing no.	DA-AX-A0050
drawn	MR	checked	AC
project no	180326.00	issue	D


30/09/2020 5:59:25 PM

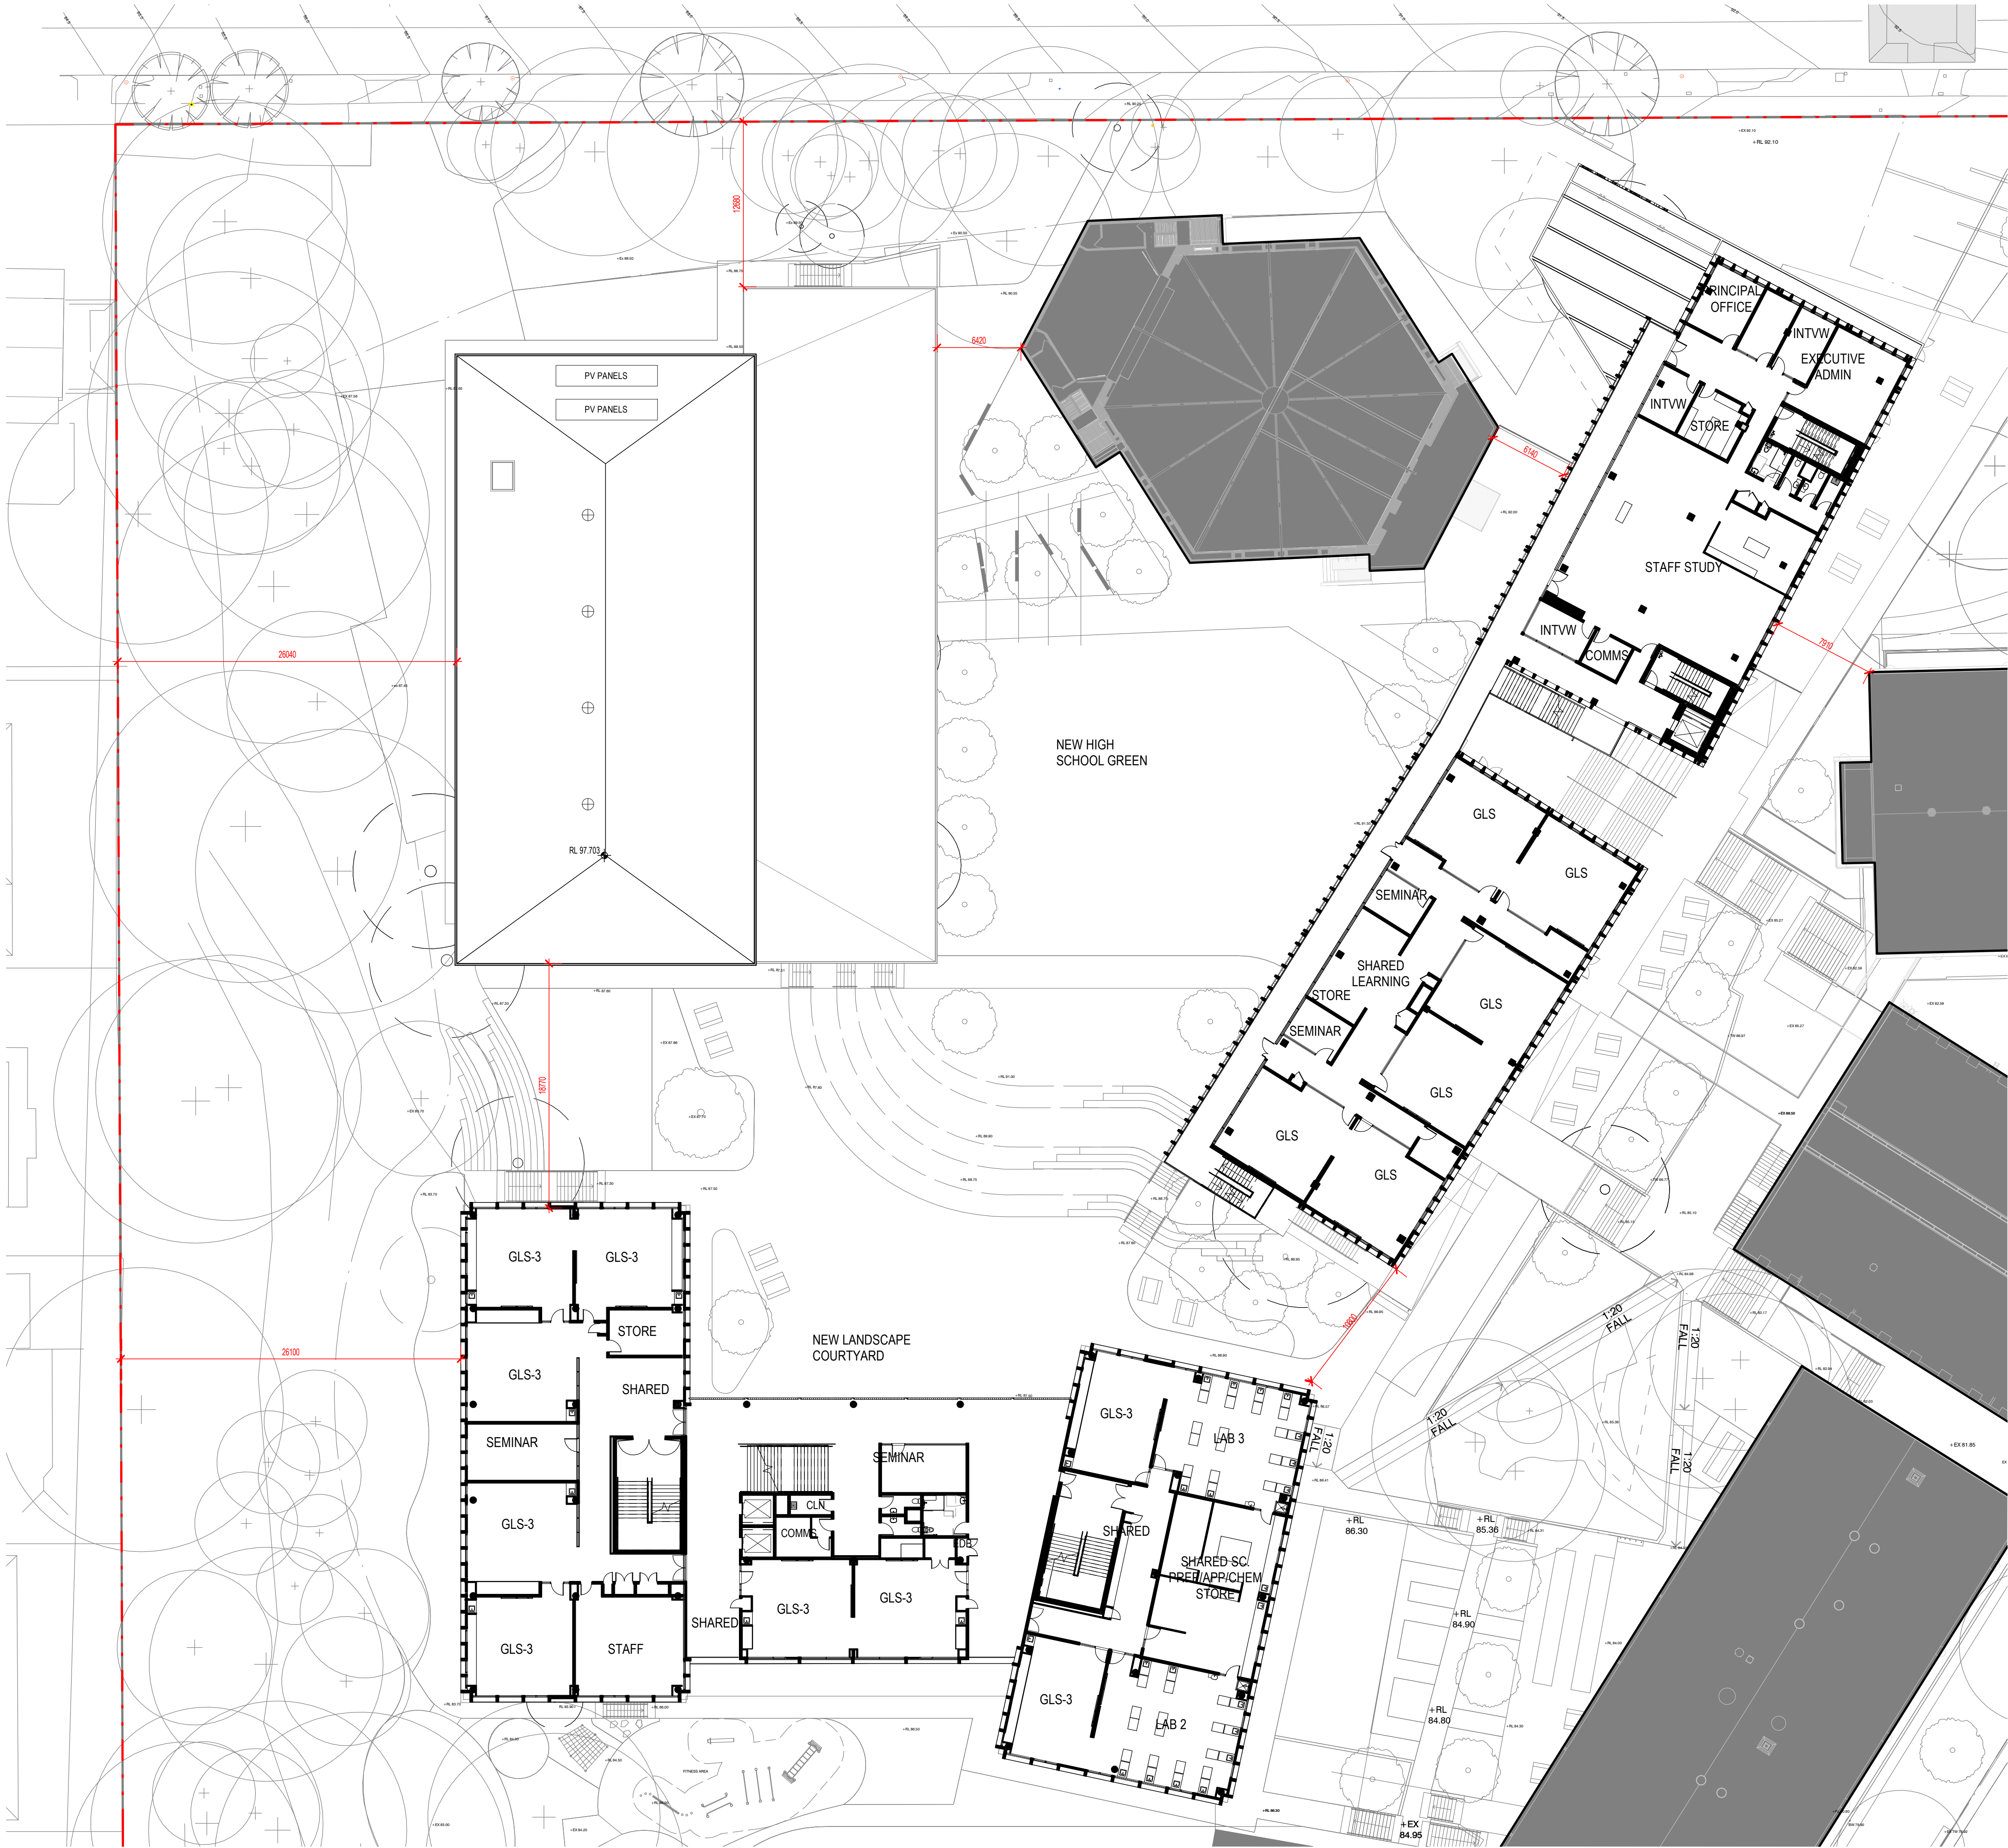


issue	amendment	date
A	SSDA ISSUE	18/12/2019
B	FINAL SSDA ISSUE	27/02/2020
C	SSDA REVISIONS	01/10/2020

Abbreviation Legend	
A.WC	Amenities
CH	Change Room
CLN	Cleaner's Room
COMMS	Communication Room
C.ST	Chair Store
CON.T	Control Room
EDB	Electrical Distribution Room
F.AID	First Aid Room
GLS	General Learning Space
HALL EX	Hall Extension
INTVW	Interview Room
LE.ST	Large Equipment Store
M.ST	Movement Studio Store
MS	Movement Studio
O.ST	Outdoor Store
SE.ST	Sports Equipment Store
SH	Shower
SHARED	Shared Learning
ST	General Store

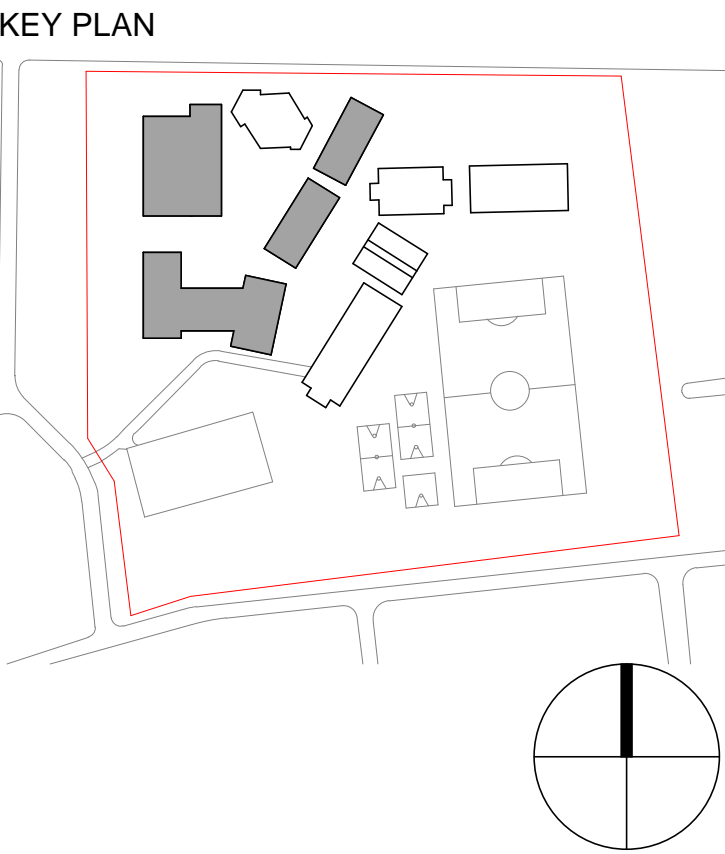

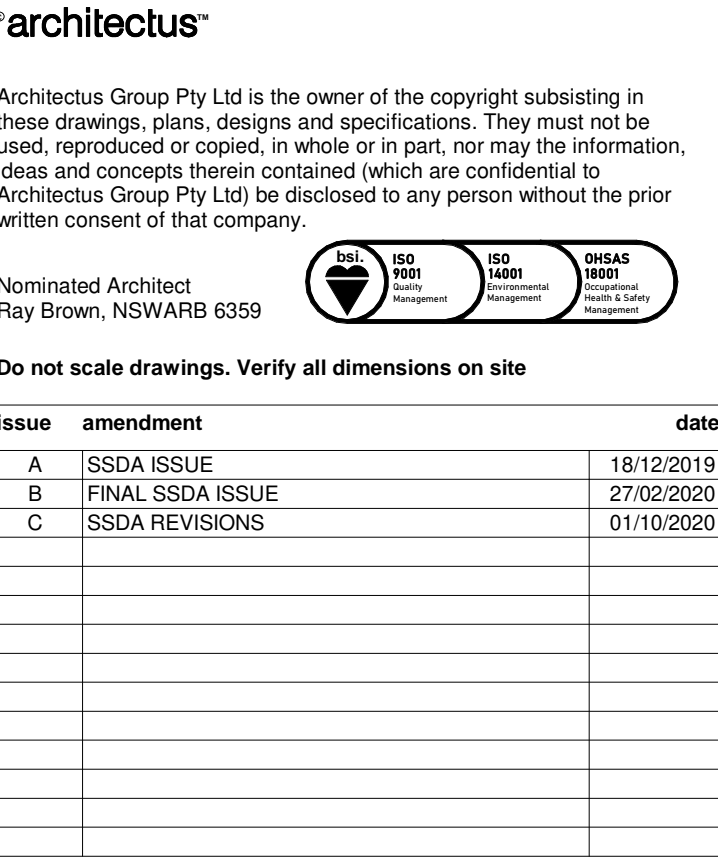

A.WC	Amenities
CH	Change Room
CLN	Cleaner's Room
COMM5	Communication Room
C.ST	Chair Store
CON.T	Control Room
EDB	Electrical Distribution Room
F.AID	First Aid Room
GLS	General Learning Space
HALL EX	Hall Extension
INT.W	Interview Room
LE ST	Large Equipment Store
M.ST	Movement Studio Store
MS	Movement Studio
O.ST	Outdoor Store
SE ST	Sports Equipment Store
SH	Shower
SHARED	Shared Learning
ST	General Store

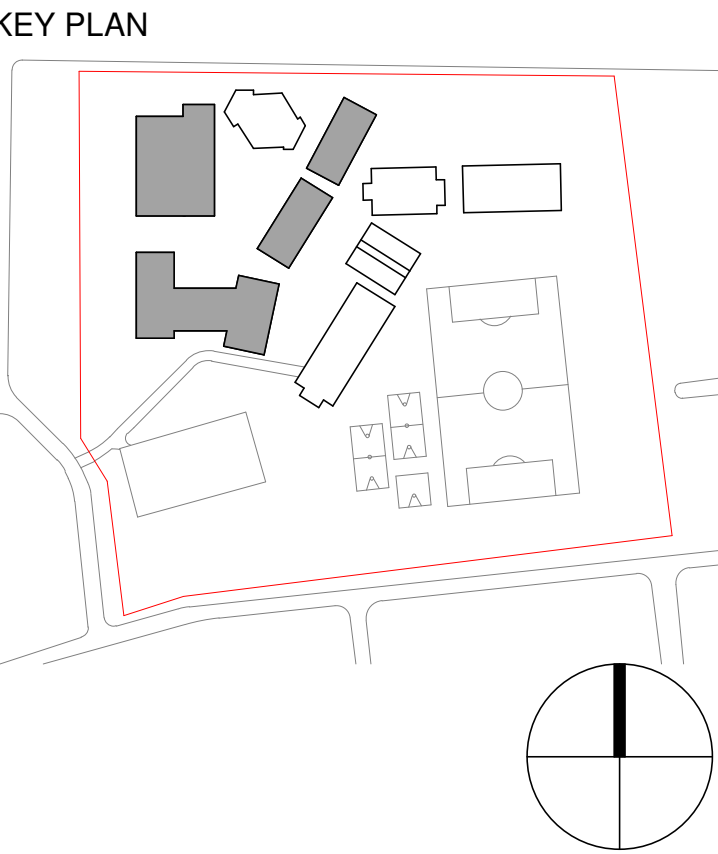

architectus

Architectus Sydney
Level 18 MLC Centre
19 Martin Place
Sydney NSW 2000
T (61 2) 8252 8400
F (61 2) 8252 8600
sydney@architectus.com.au
ABN 90 131 245 684


sydney
Melbourne
Perth
Adelaide
Brisbane
Sydney
Canberra
Auckland
Christchurch

project

Upgrades to Chatswood Public
School & Chatswood High School,
Centennial Avenue


drawing			
indicate	As	drawing no.	
drawn	indicated@A1-	DA-AX-A0055	
	MR		
checked	AC		issue
project no	180326.00		C

issue	amendment	date
A	100% SD ISSUE	17/04/2019
B	SSDA ISSUE	19/12/2019
C	FINAL SSDA ISSUE	27/02/2020
D	SSDA REVISIONS	01/10/2020

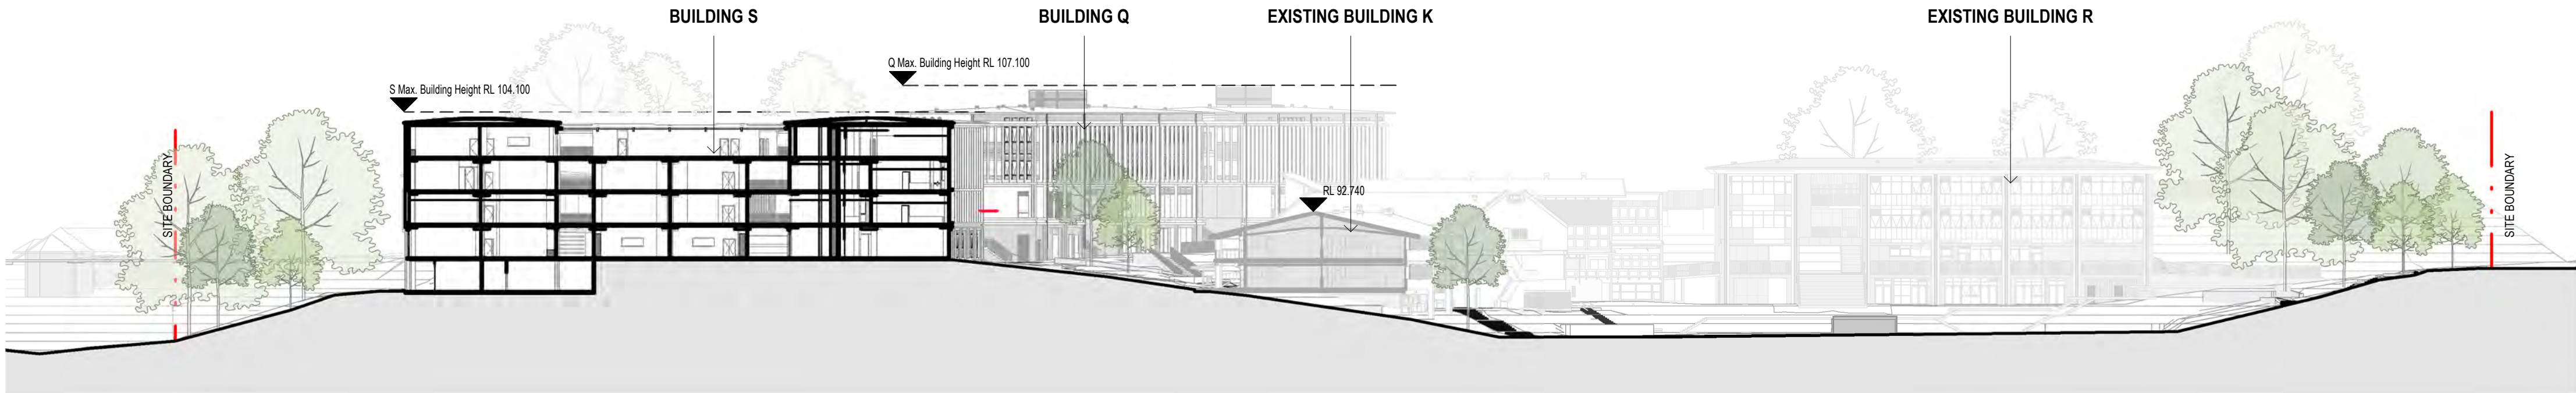


A Building S - North Facing

SCALE: 1 : 500

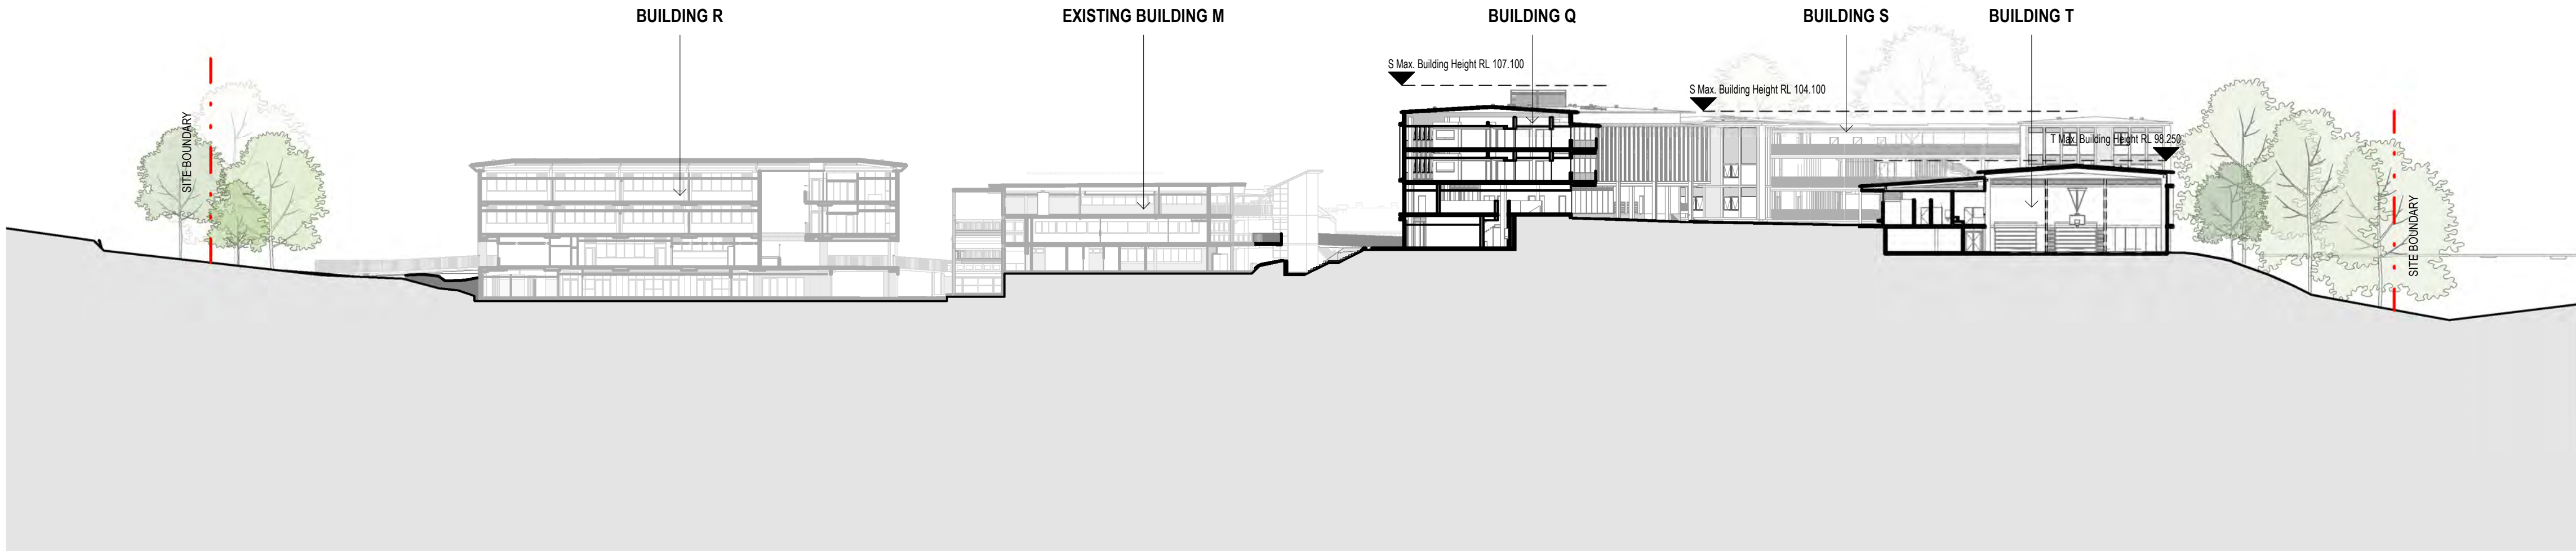


B Building T - South Facing


SCALE: 1 : 500

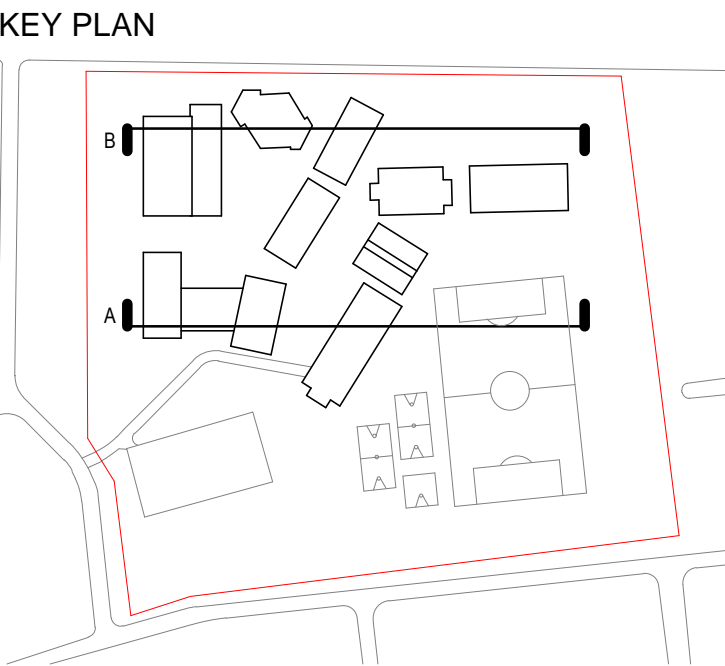


issue	amendment	date
A	SSDA ISSUE	18/12/2019
B	FINAL SSDA ISSUE	27/02/2020
C	SSDA REVISIONS	01/10/2020

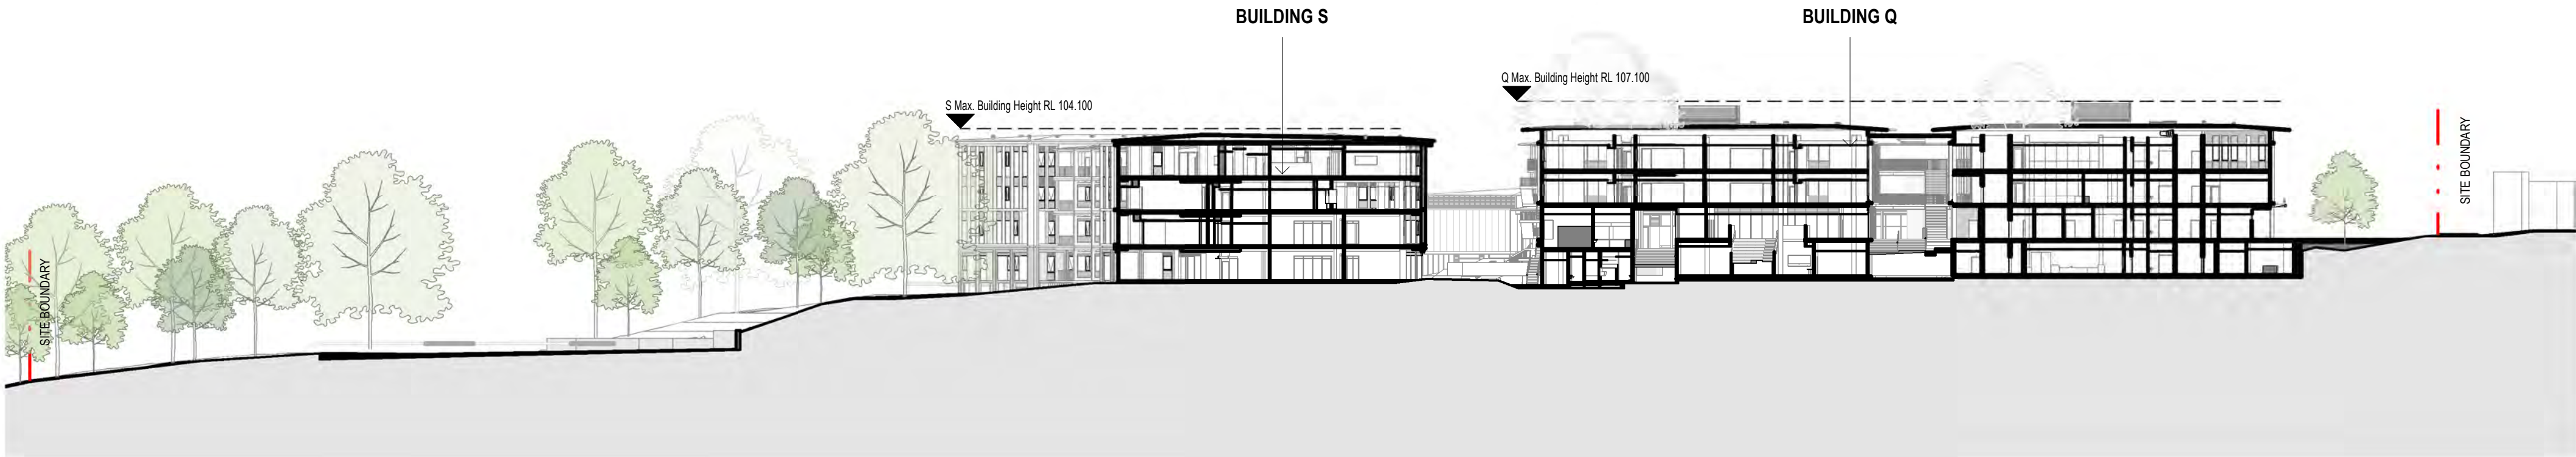

C Building Q - West Facing
SCALE: 1 : 500

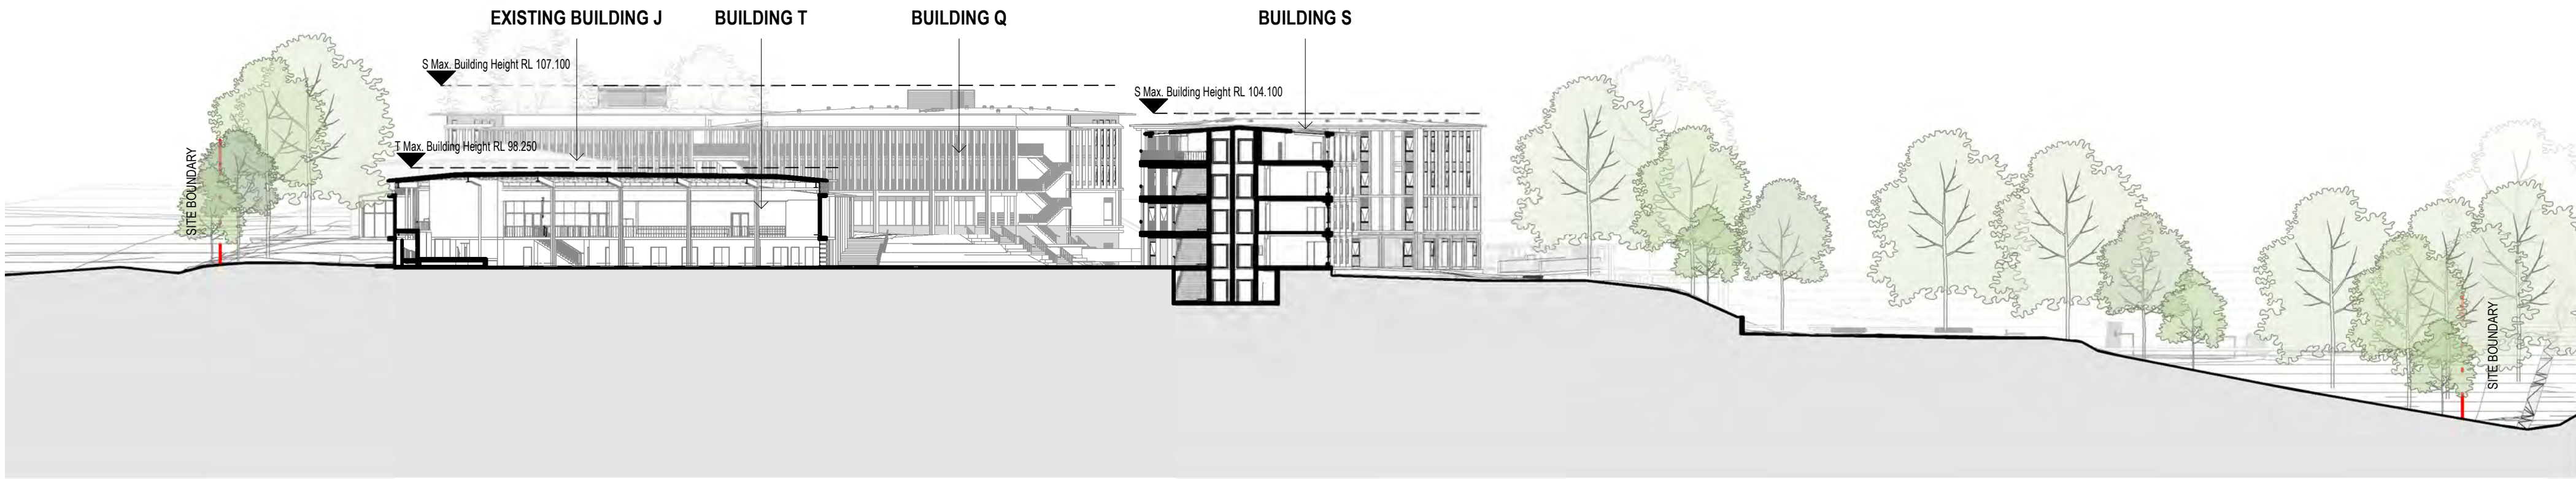

D Building T - East Facing
SCALE: 1 : 500

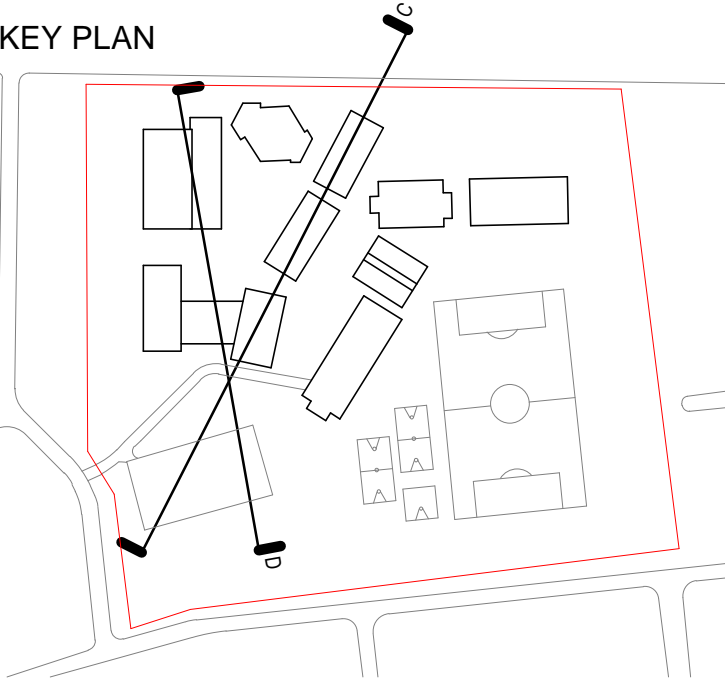


Architectus Group Pty Ltd is the owner of the copyright subsisting in these drawings, plans, designs and specifications. They must not be used, reproduced or copied, in whole or in part, nor may the information, ideas and concepts therein contained (which are confidential to Architectus Group Pty Ltd) be disclosed to any person without the prior written consent of that company.

Nominated Architect
Ray Brown, NSWARB 6359




Do not scale drawings. Verify all dimensions on site

issue	amendment	date
A	For SSDA Issue	18/12/2019
B	Final SSDA Issue	27/02/2020
C	SSDA ISSUE	01/10/2020

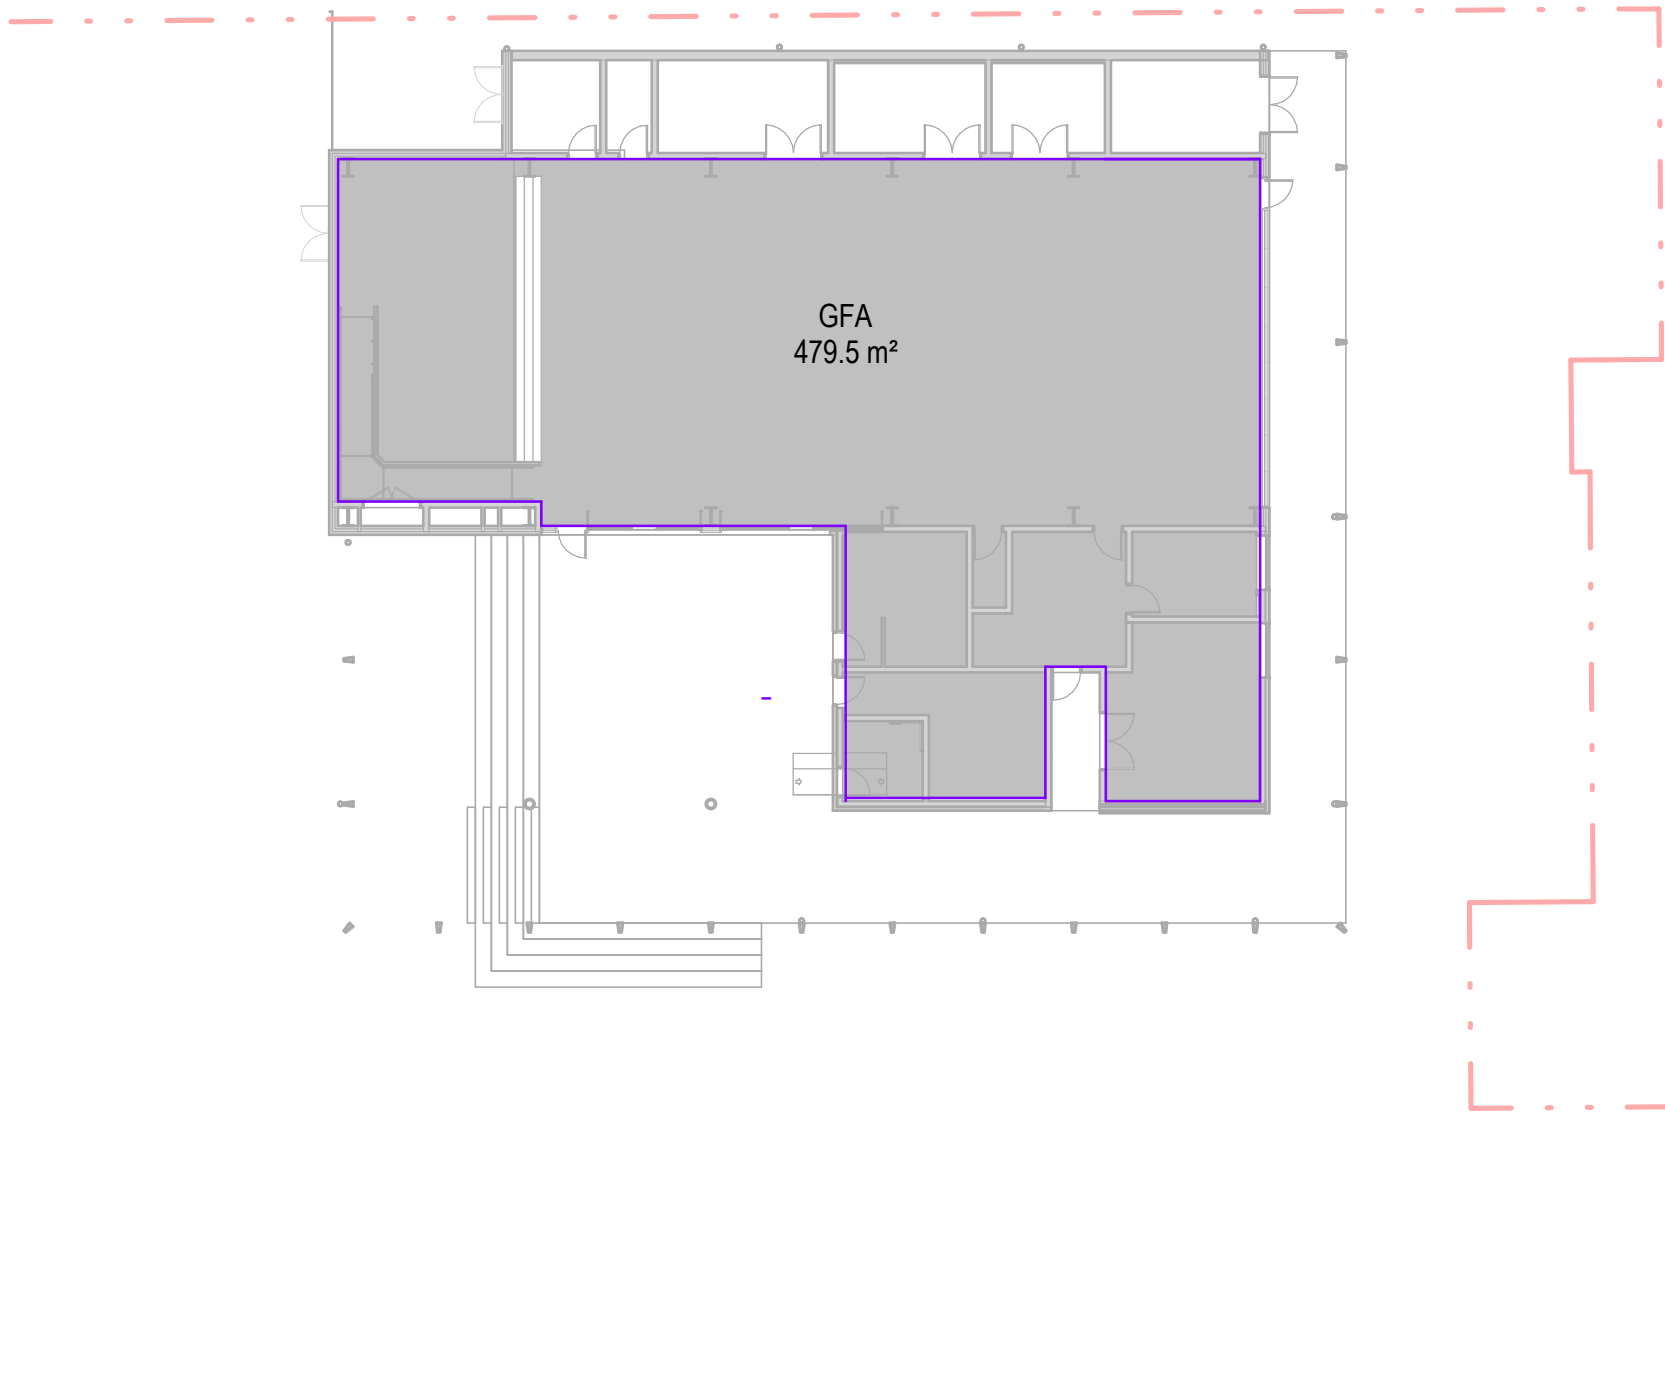

KEY PLAN

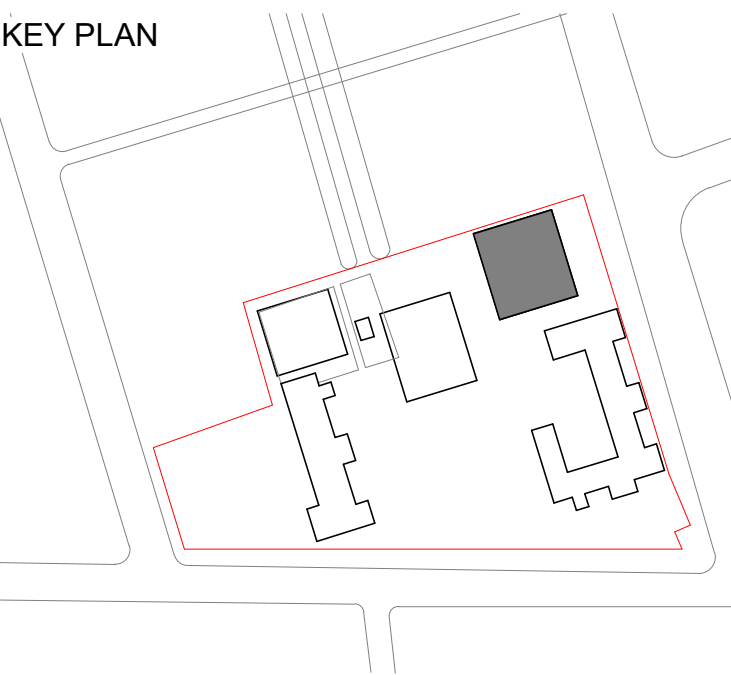

architectus™

Sydney
Melbourne
Adelaide
Auckland
Christchurch
Brisbane


Architectus Sydney
Level 18 MLC Centre
19 Martin Place
Sydney NSW 2000
T (61 2) 8252 8400
F (61 2) 8252 8600
sydney@architectus.com.au
ABN 90 131 245 684

project
Upgrades to Chatswood Public School and Chatswood High School, Pacific Hwy Site


drawing

Area Plan - GFA


scale	1 : 250@A1	drawing no.
drawn	LDC	DA-BG-A0125
checked	LDC	issue
project no	180326.00	C

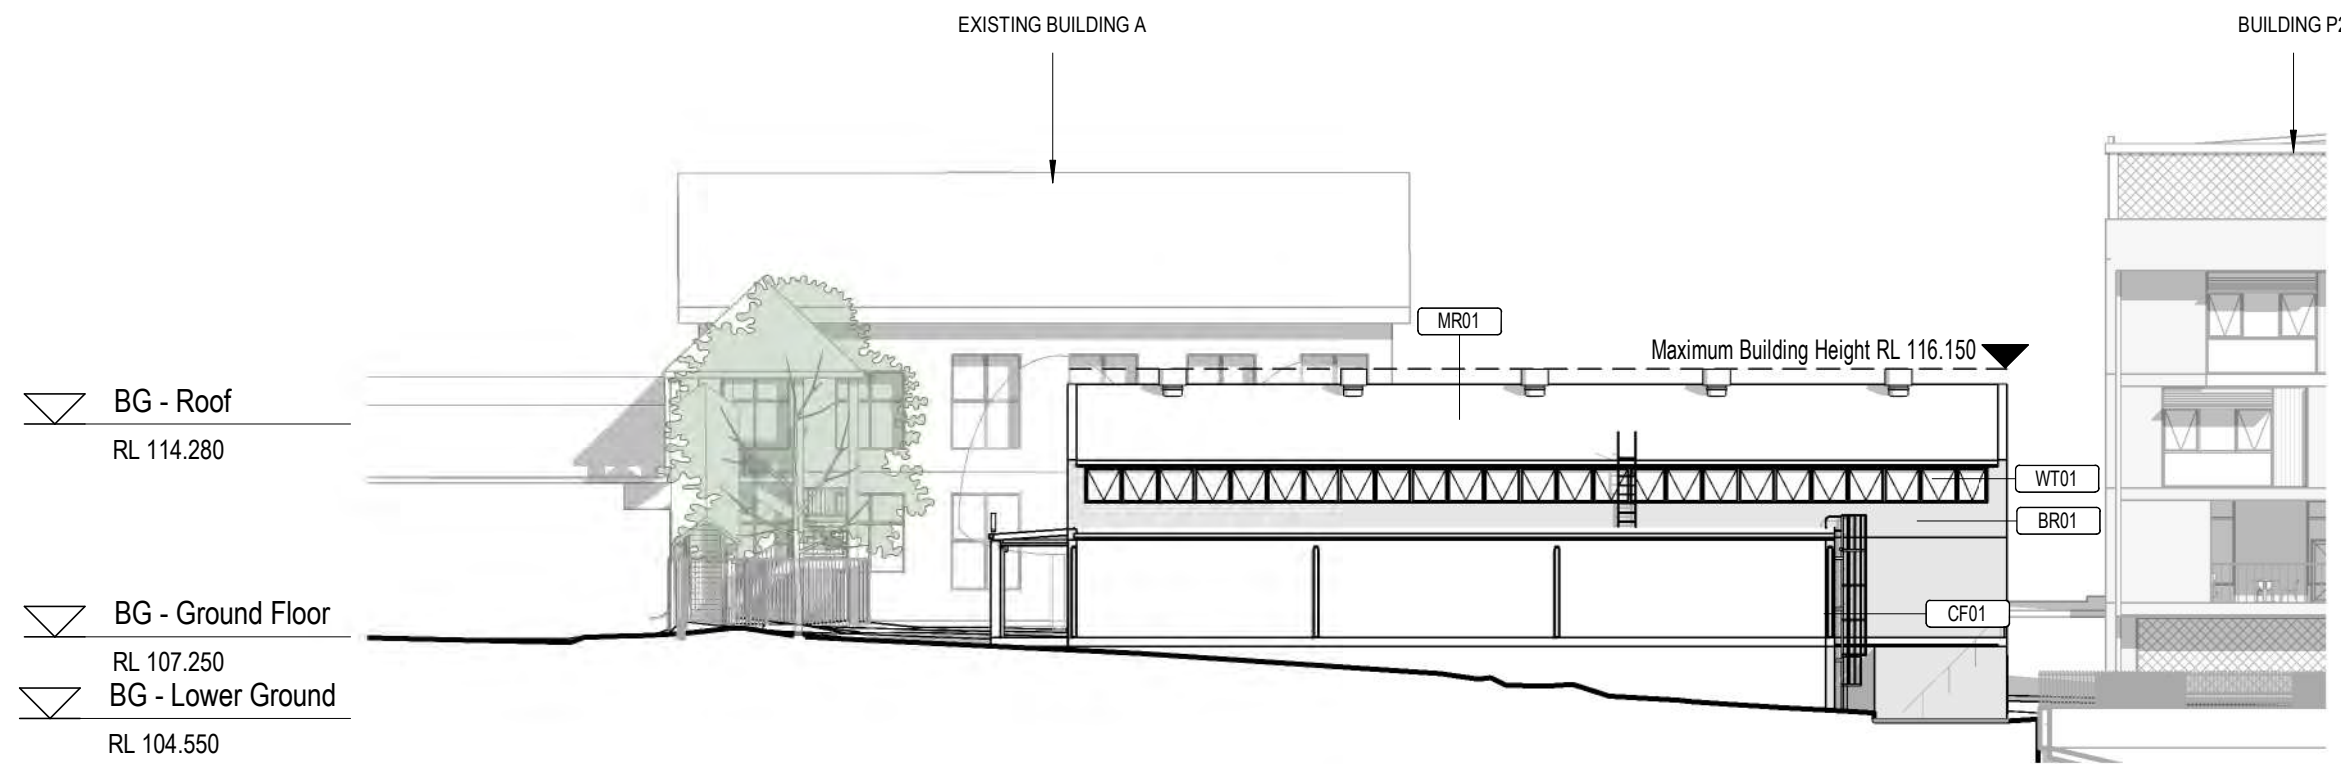


1 Building G North Elevation
SCALE: 1 : 250

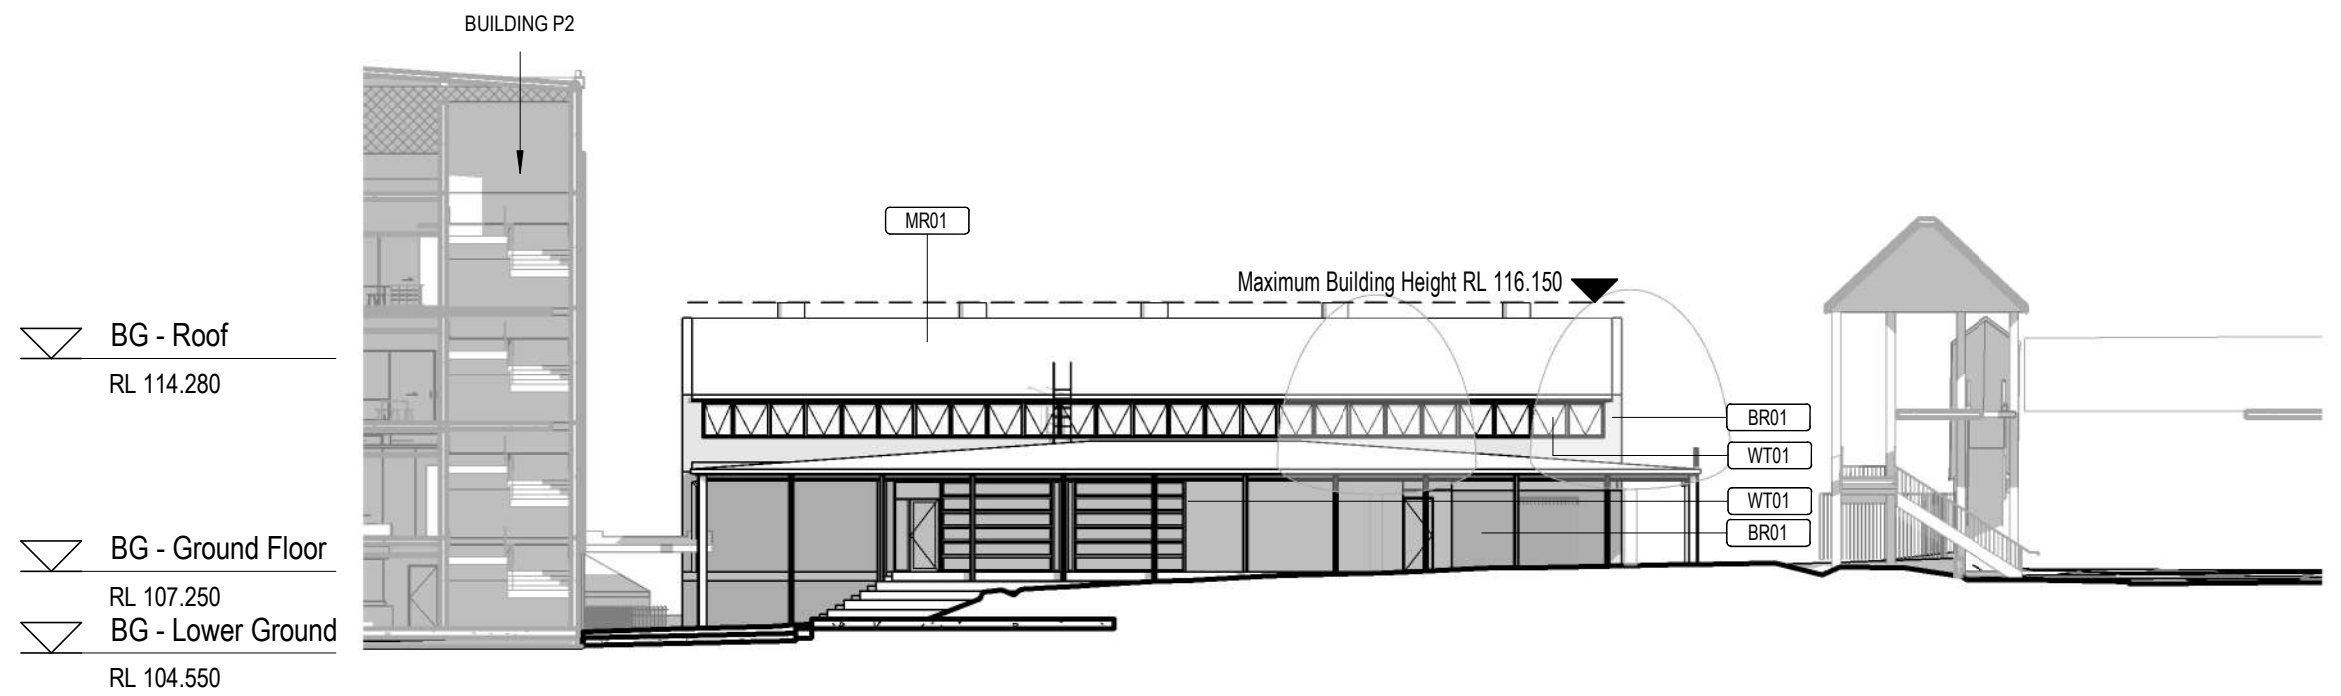

2 Building G South Elevation
SCALE: 1 : 250

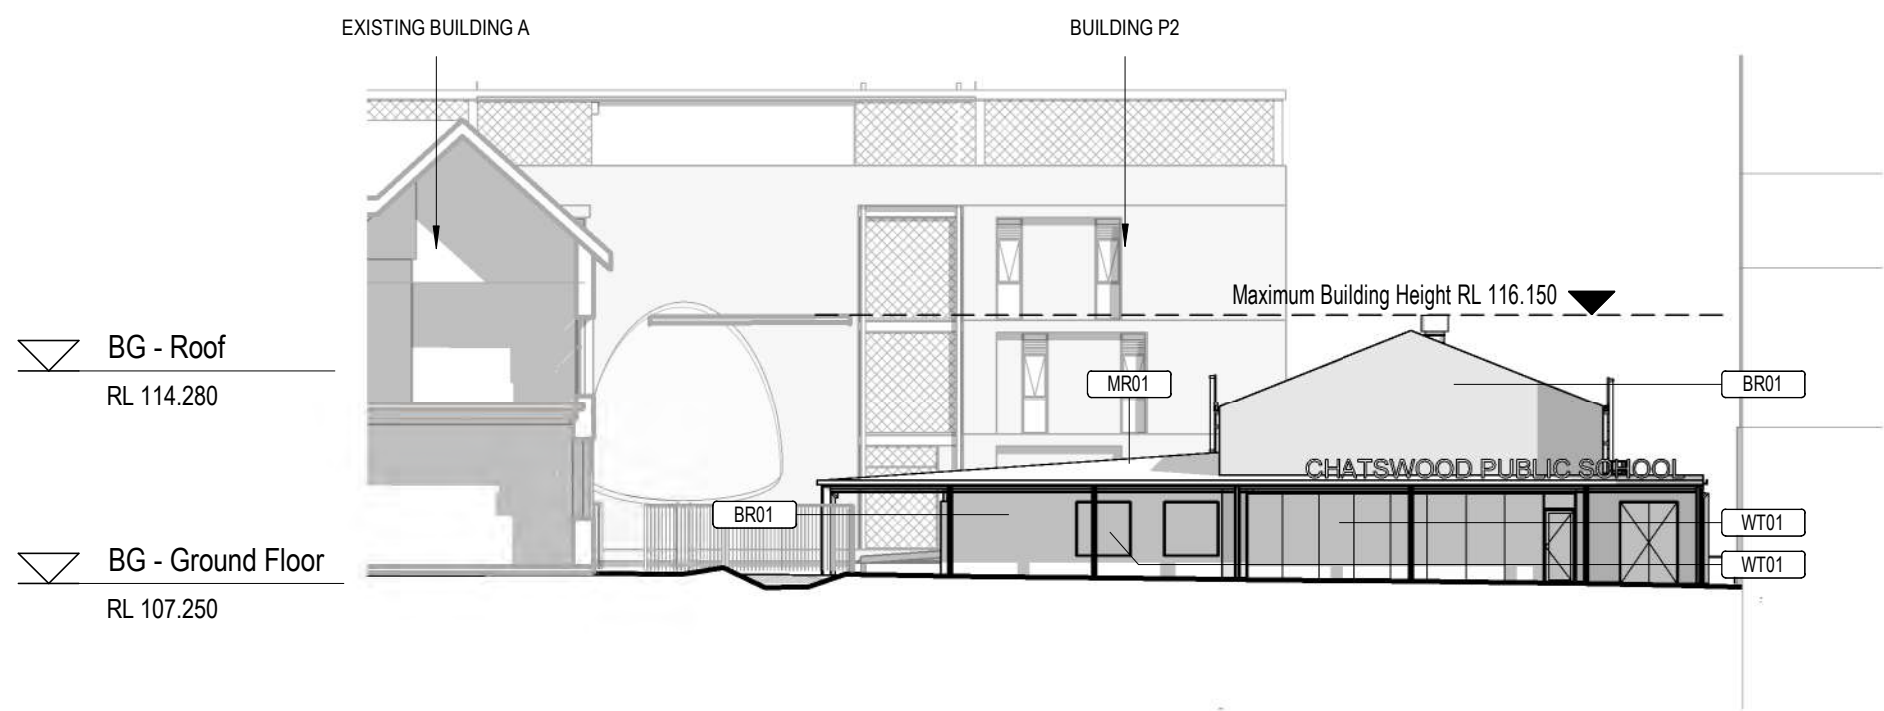

7 Building G East Elevation
SCALE: 1 : 250

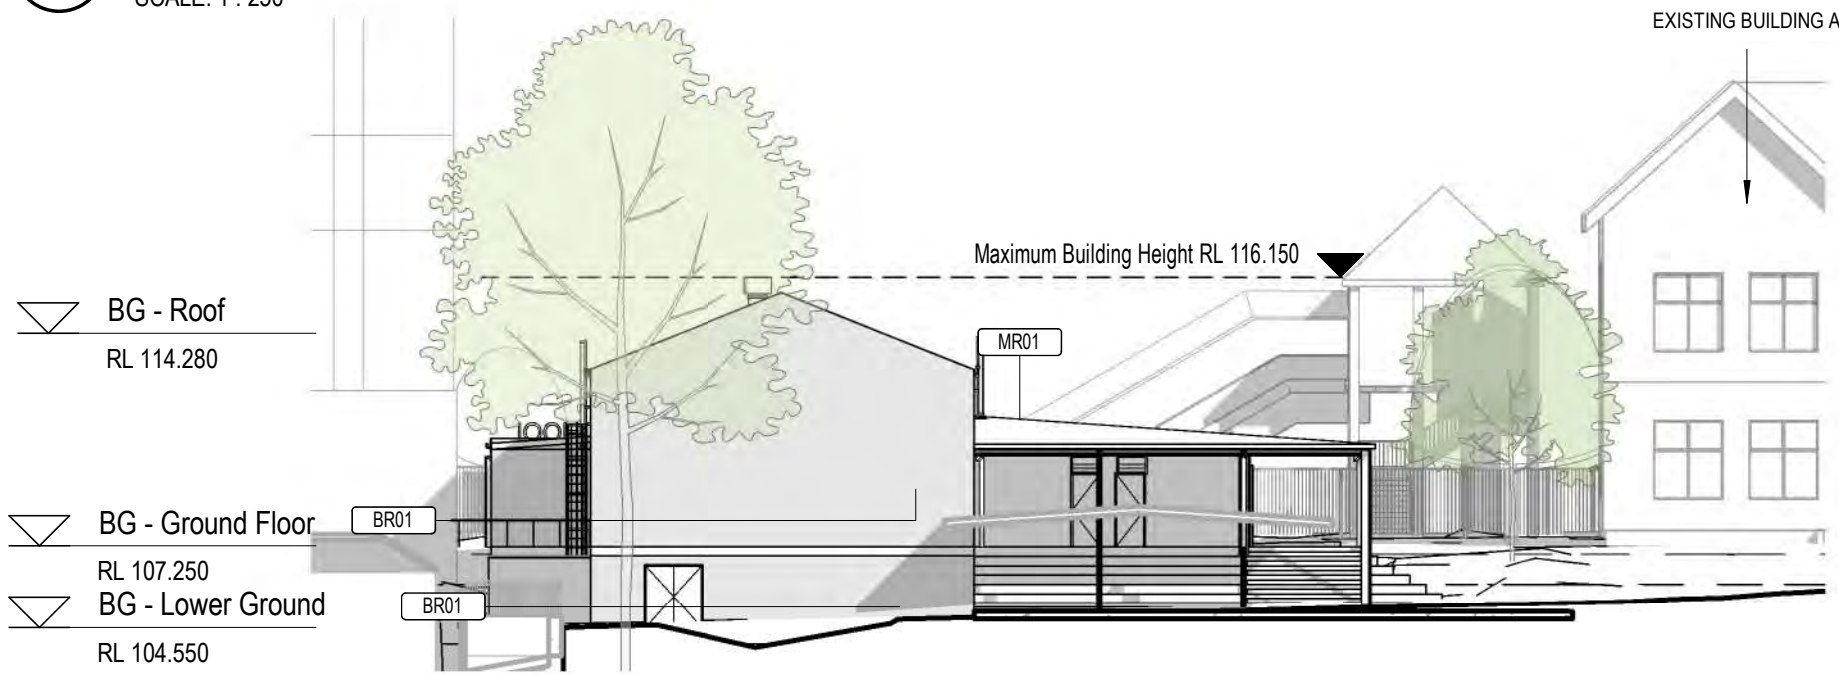

6 Building G West Elevation
SCALE: 1 : 250

°architectus°

Architectus Group Pty Ltd is the owner of the copyright subsisting in these drawings, plans, designs and specifications. They must not be used, reproduced or copied, in whole or in part, nor may the information, ideas and concepts therein contained (which are confidential to Architectus Group Pty Ltd) be disclosed to any person without the prior written consent of that company.


Nominated Architect
Ray Brown, NSWARB 6359



Do not scale drawings. Verify all dimensions on site

issue	amendment	date
A	For SSDA Issue	18/12/2019
B	Final SSDA Issue	27/02/2020
C	SSDA ISSUE	01/10/2020

KEYNOTE LEGEND	
Key Value	Keynote Text
BR01	Standard brickwork
CF01	Insitu concrete
MR01	Profiled metal roof deck
WT01	Aluminium Window System

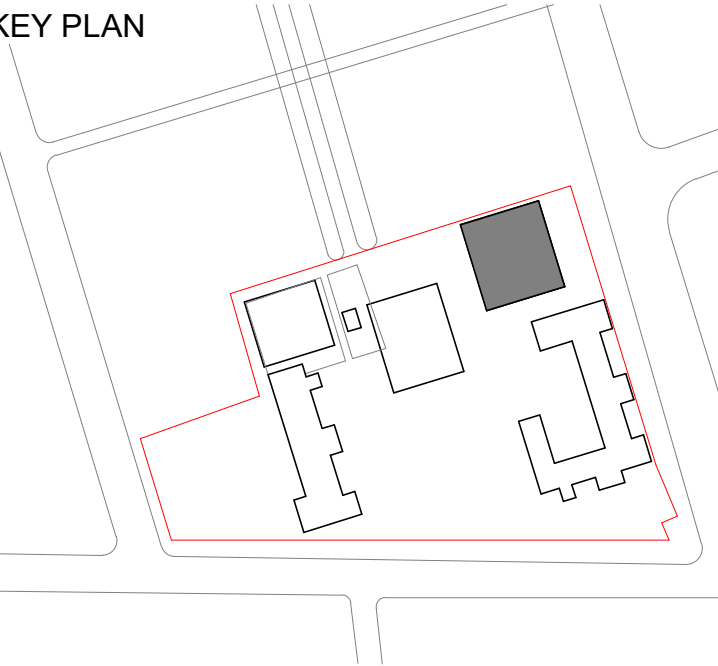


architectus™

Architectus Sydney
Level 18 MLC Centre
19 Martin Place
Sydney NSW 2000
Sydney T (61 2) 8252 8400
Adelaide F (61 2) 8252 8600
Auckland
Christchurch
Brisbane
sydney@architectus.com.au
ABN 90 131 245 684


project
Upgrades to Chatswood Public School and Chatswood High School, Pacific Hwy Site

drawing


Building G - Elevations	
scale	1 : 250@A1
drawn	LDC
checked	LDC
project no	180326.00
drawing no.	DA-BG-A2002
issue	C

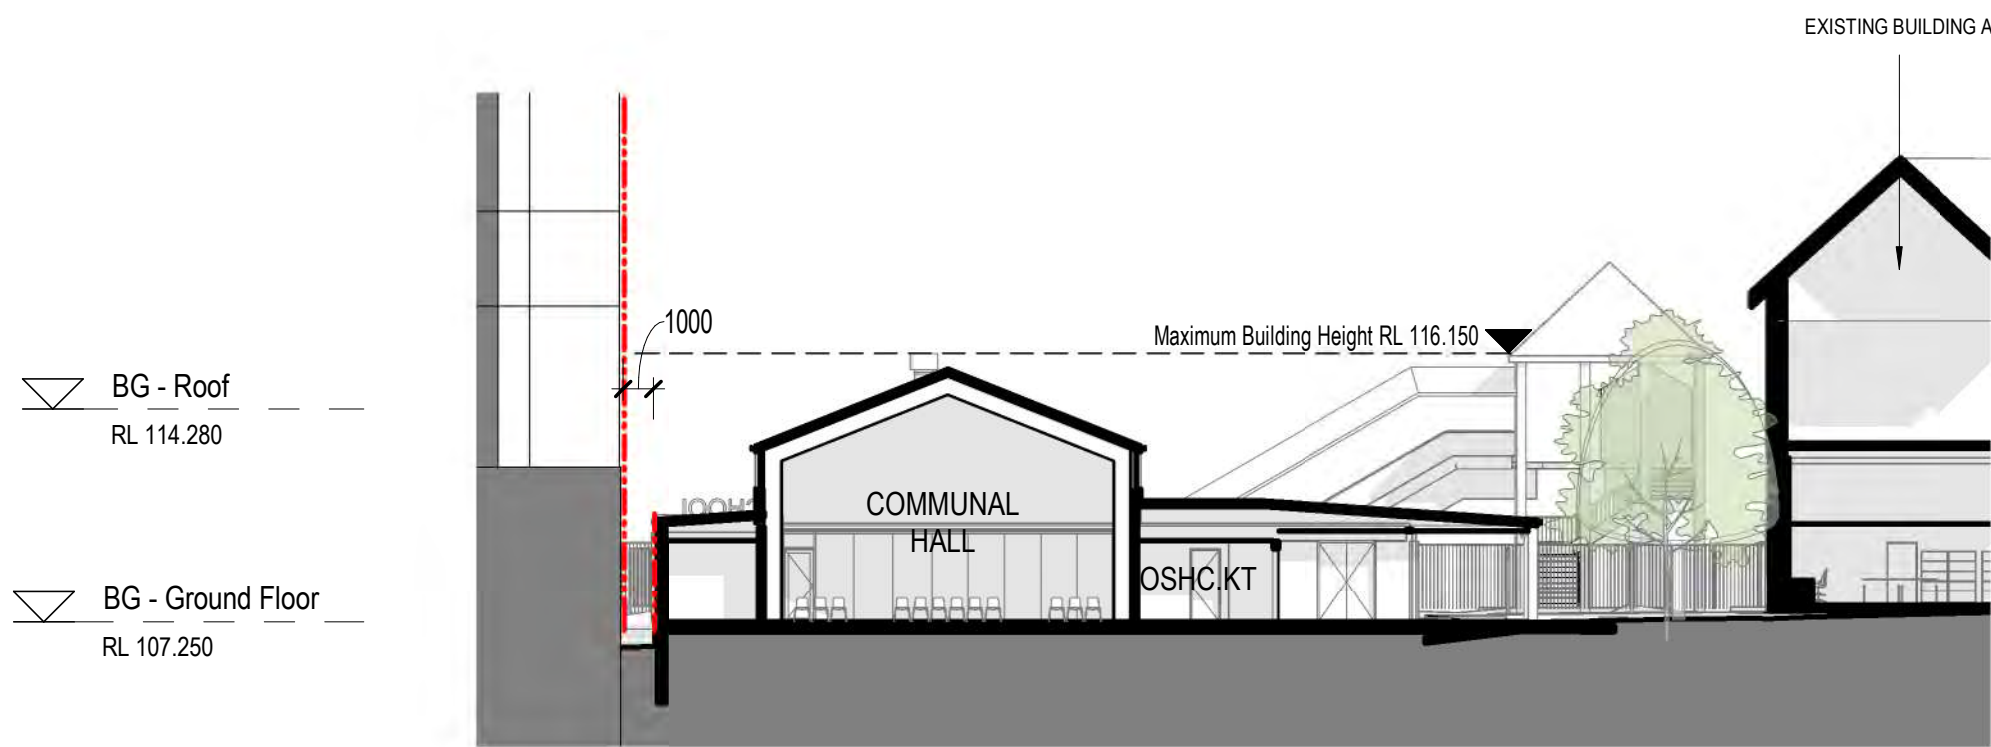

1 Building G Section - A-A
SCALE: 1 : 250

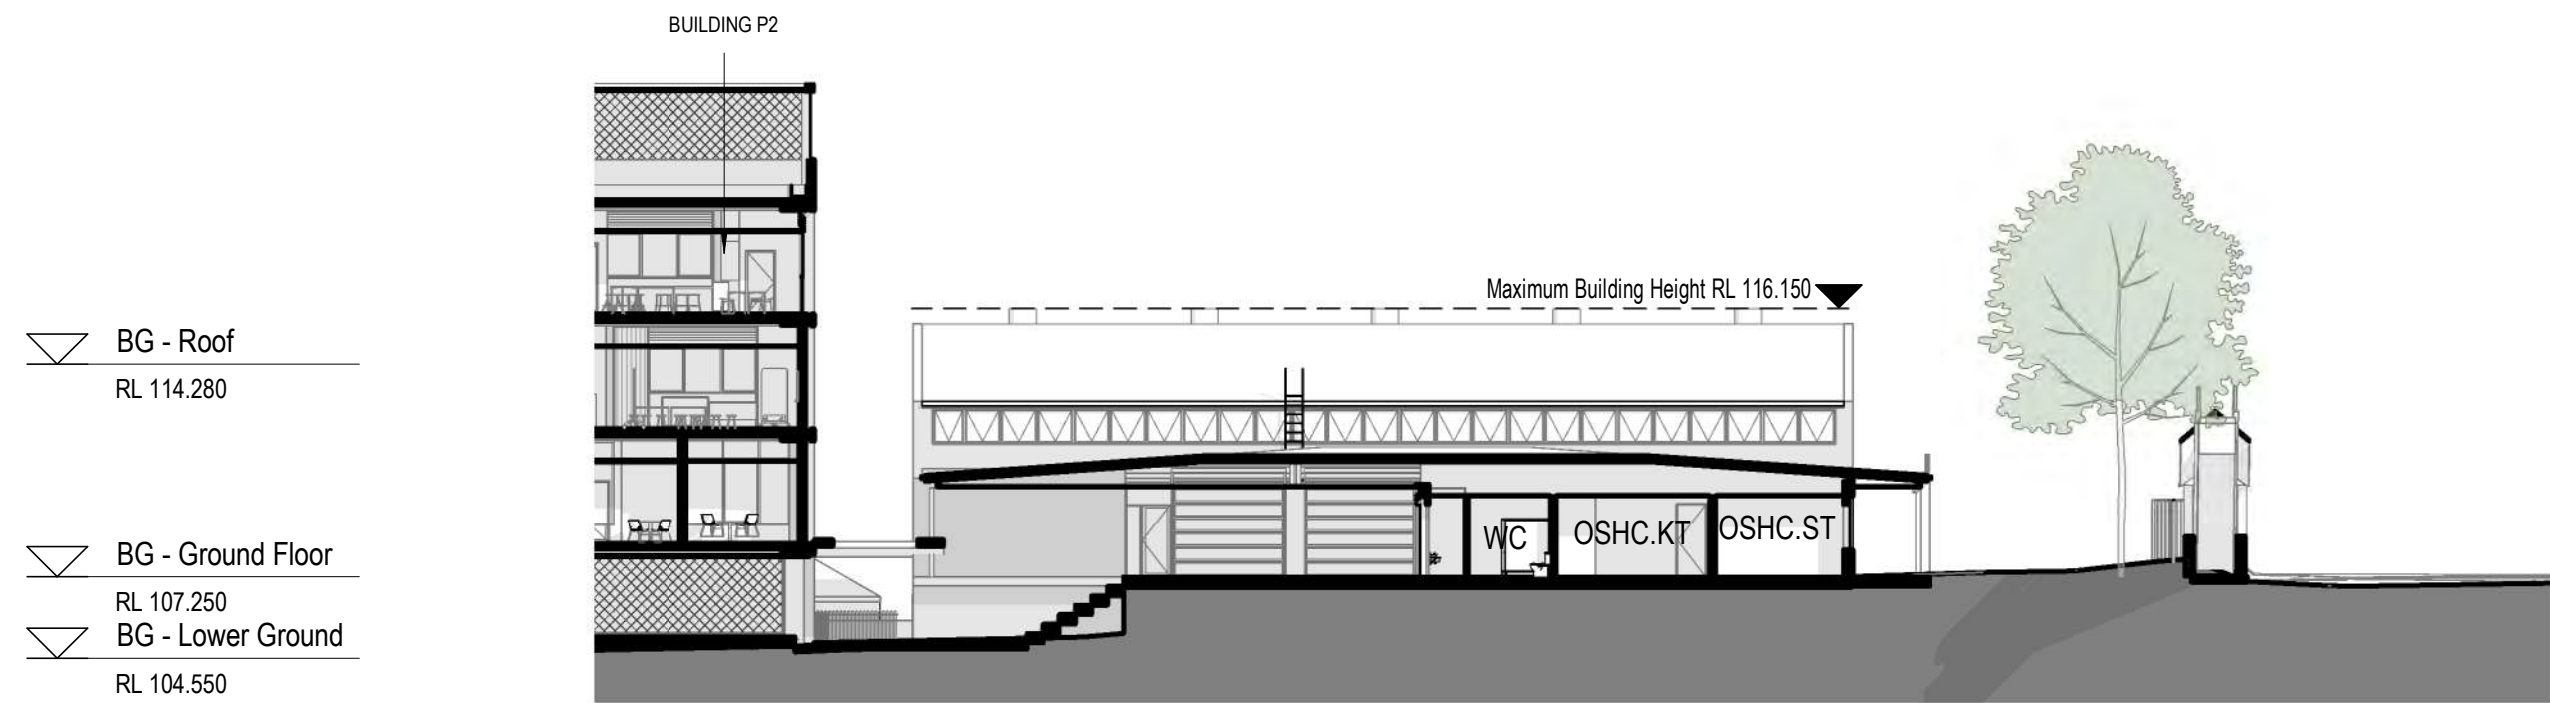

2 Building G Section - B-B
SCALE: 1 : 250

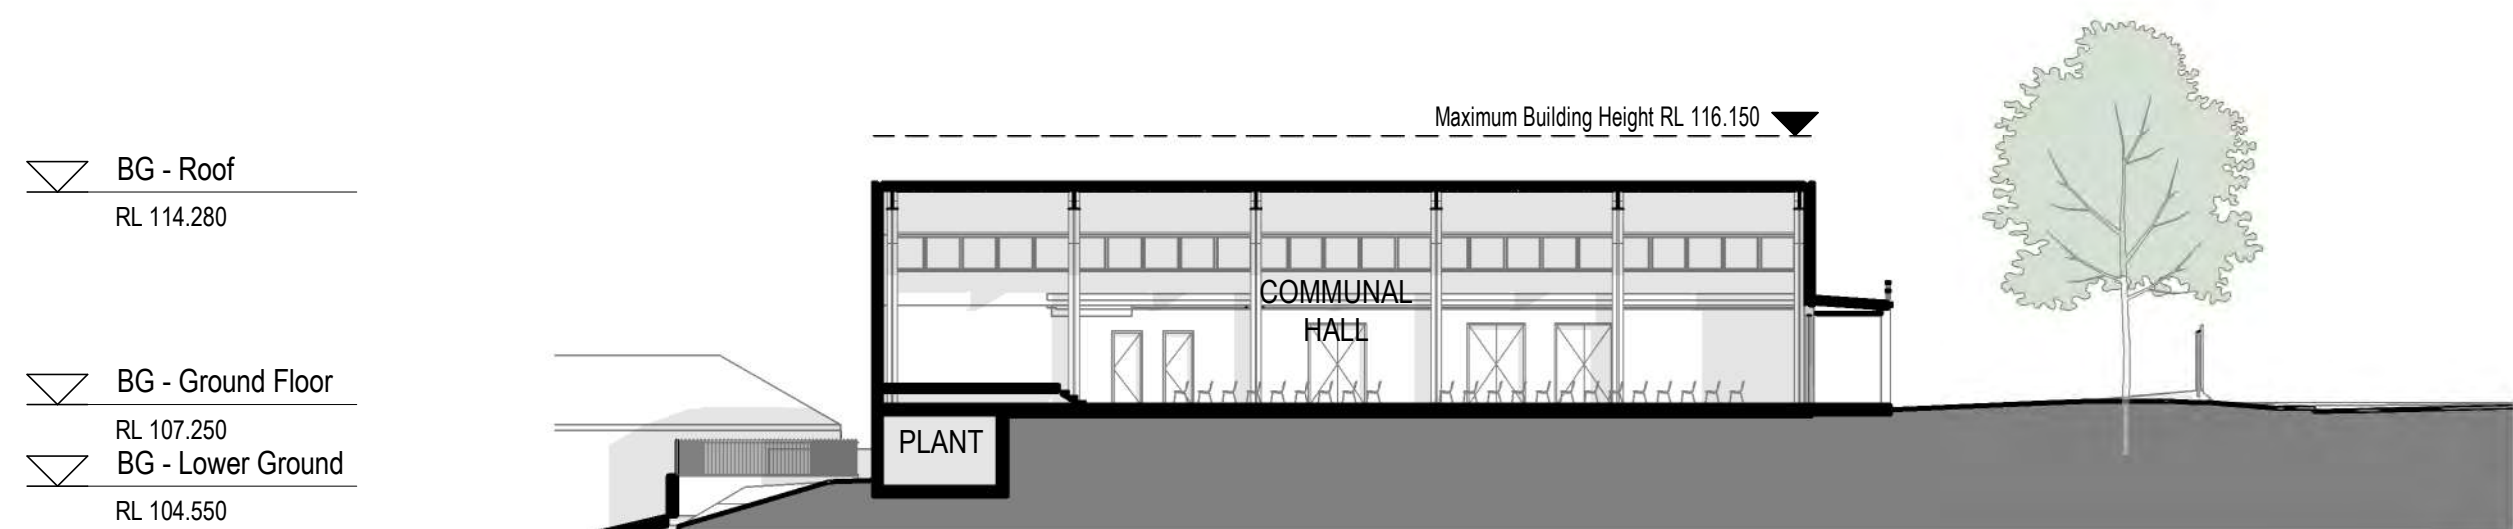

3 Building G Section - C-C
SCALE: 1 : 250

°architectus°


Architectus Group Pty Ltd is the owner of the copyright subsisting in these drawings, plans, designs and specifications. They must not be used, reproduced or copied, in whole or in part, nor may the information, ideas and concepts therein contained (which are confidential to Architectus Group Pty Ltd) be disclosed to any person without the prior written consent of that company.

Nominated Architect
Ray Brown, NSWARB 6359



Do not scale drawings. Verify all dimensions on site

issue	amendment	date
A	For SSDA Issue	18/12/2019
B	Final SSDA Issue	27/02/2020
C	SSDA ISSUE	01/10/2020

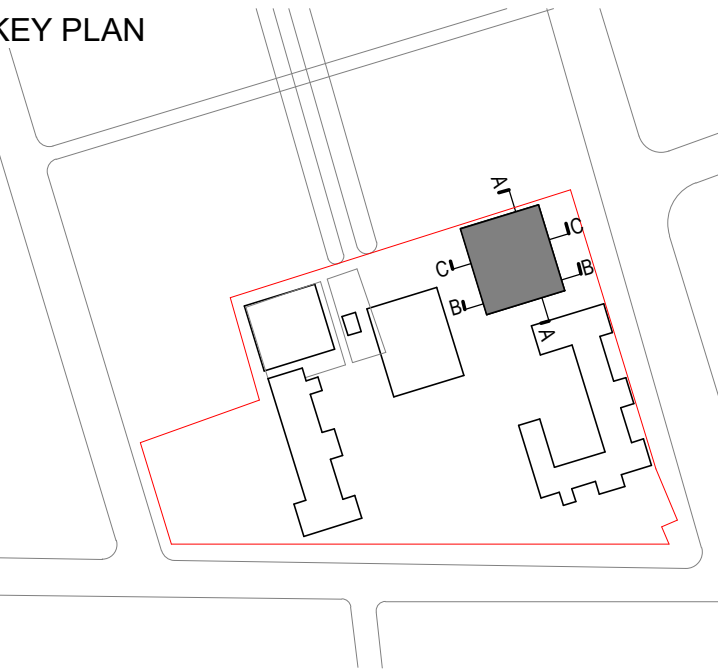

architectus™

Architectus Adelaide
57 Wyatt Street
Adelaide SA 5000
T (61 8) 8427 7300
adelaide@architectus.com.au

ABN 90 131 245 684


project

Upgrades to Chatswood Public
School and Chatswood High School,
Pacific Hwy Site


drawing

Building G - Sections


scale	1 : 250@A1	drawing no.	DA-BG-A2011
drawn	LDC	checked	LDC
checked	LDC	project no	180326.00
project no	180326.00	issue	C

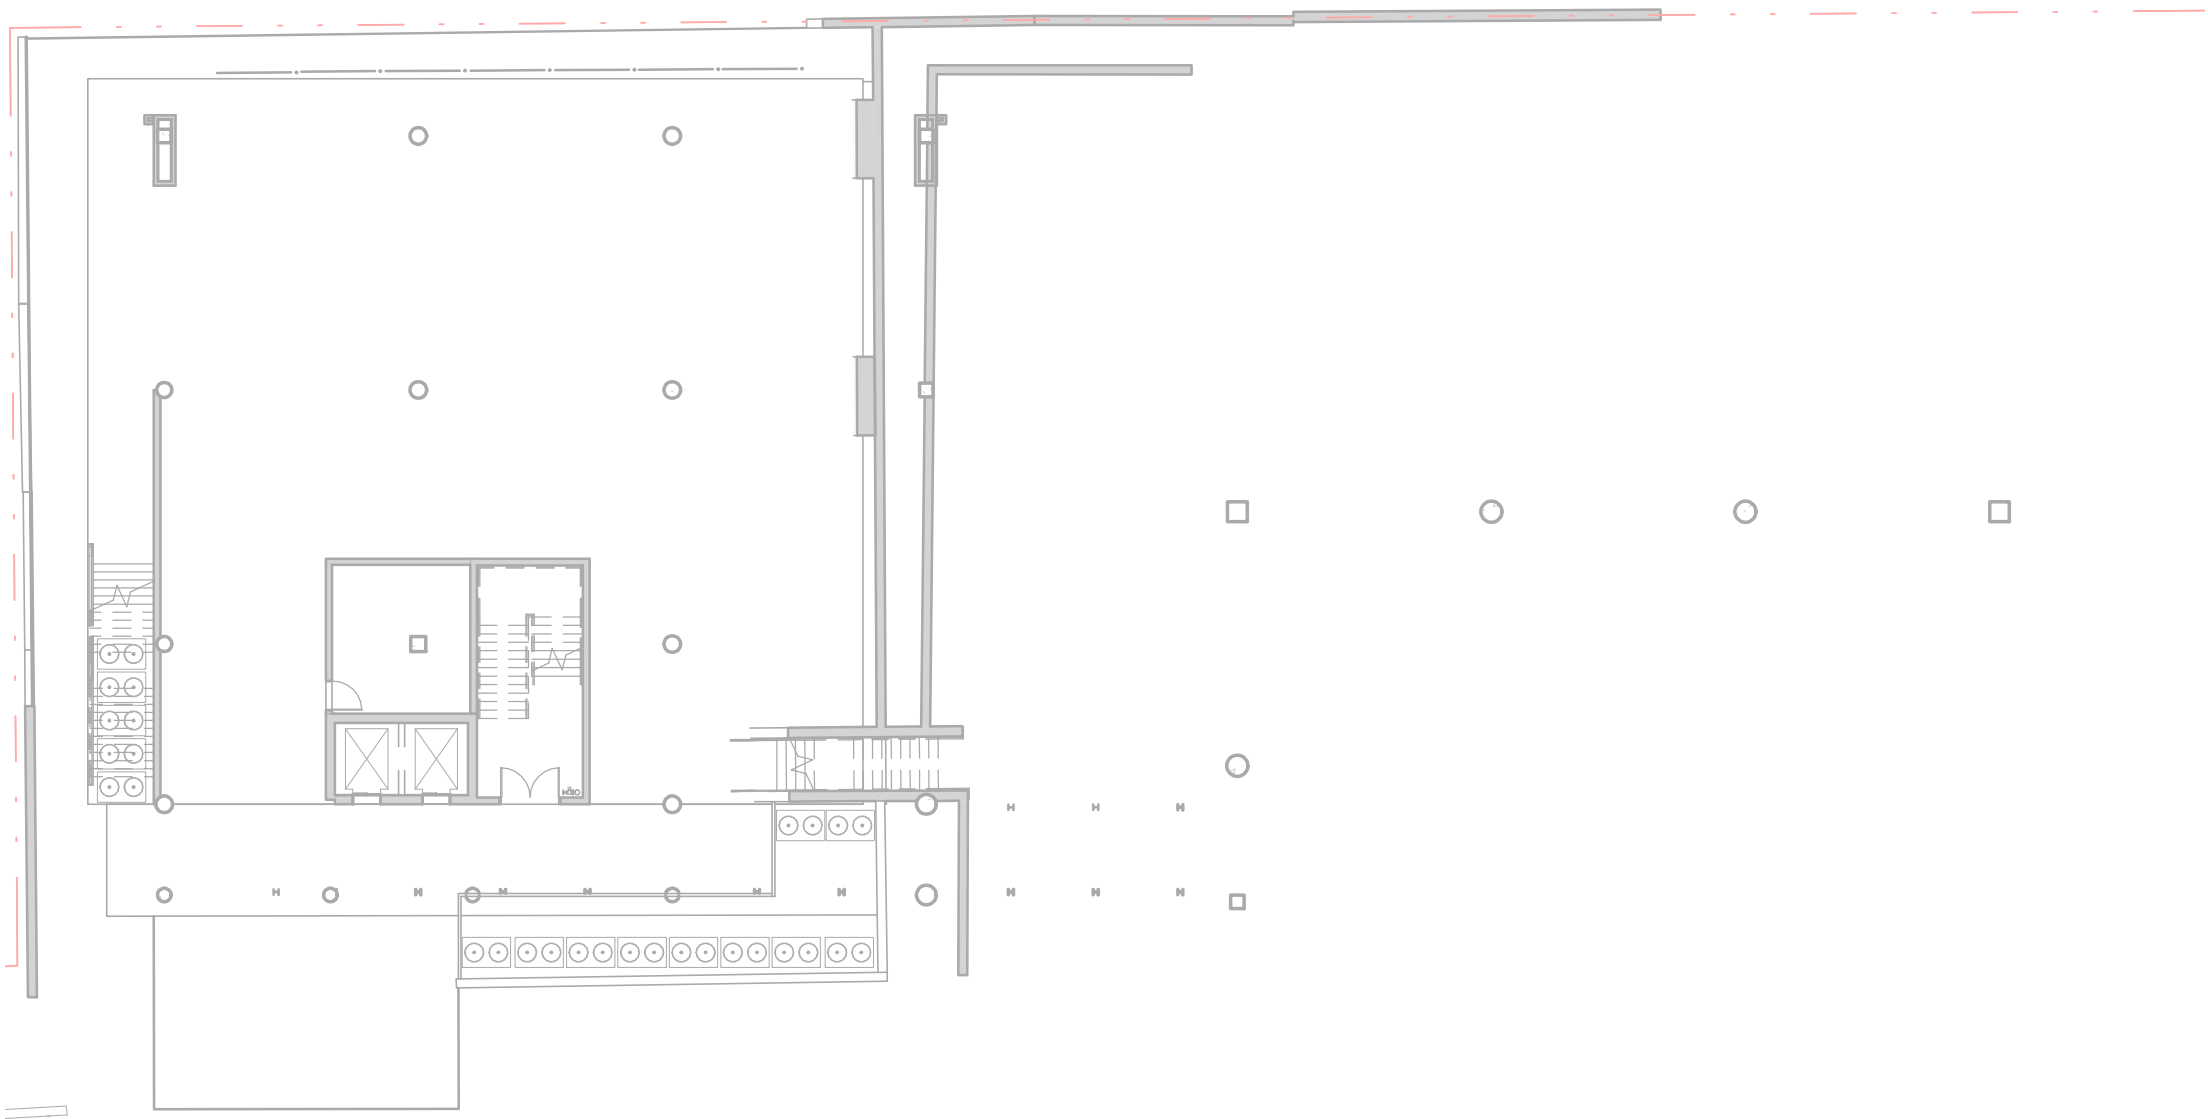

1 GFA - Lower Ground 2
SCALE: 1 : 250

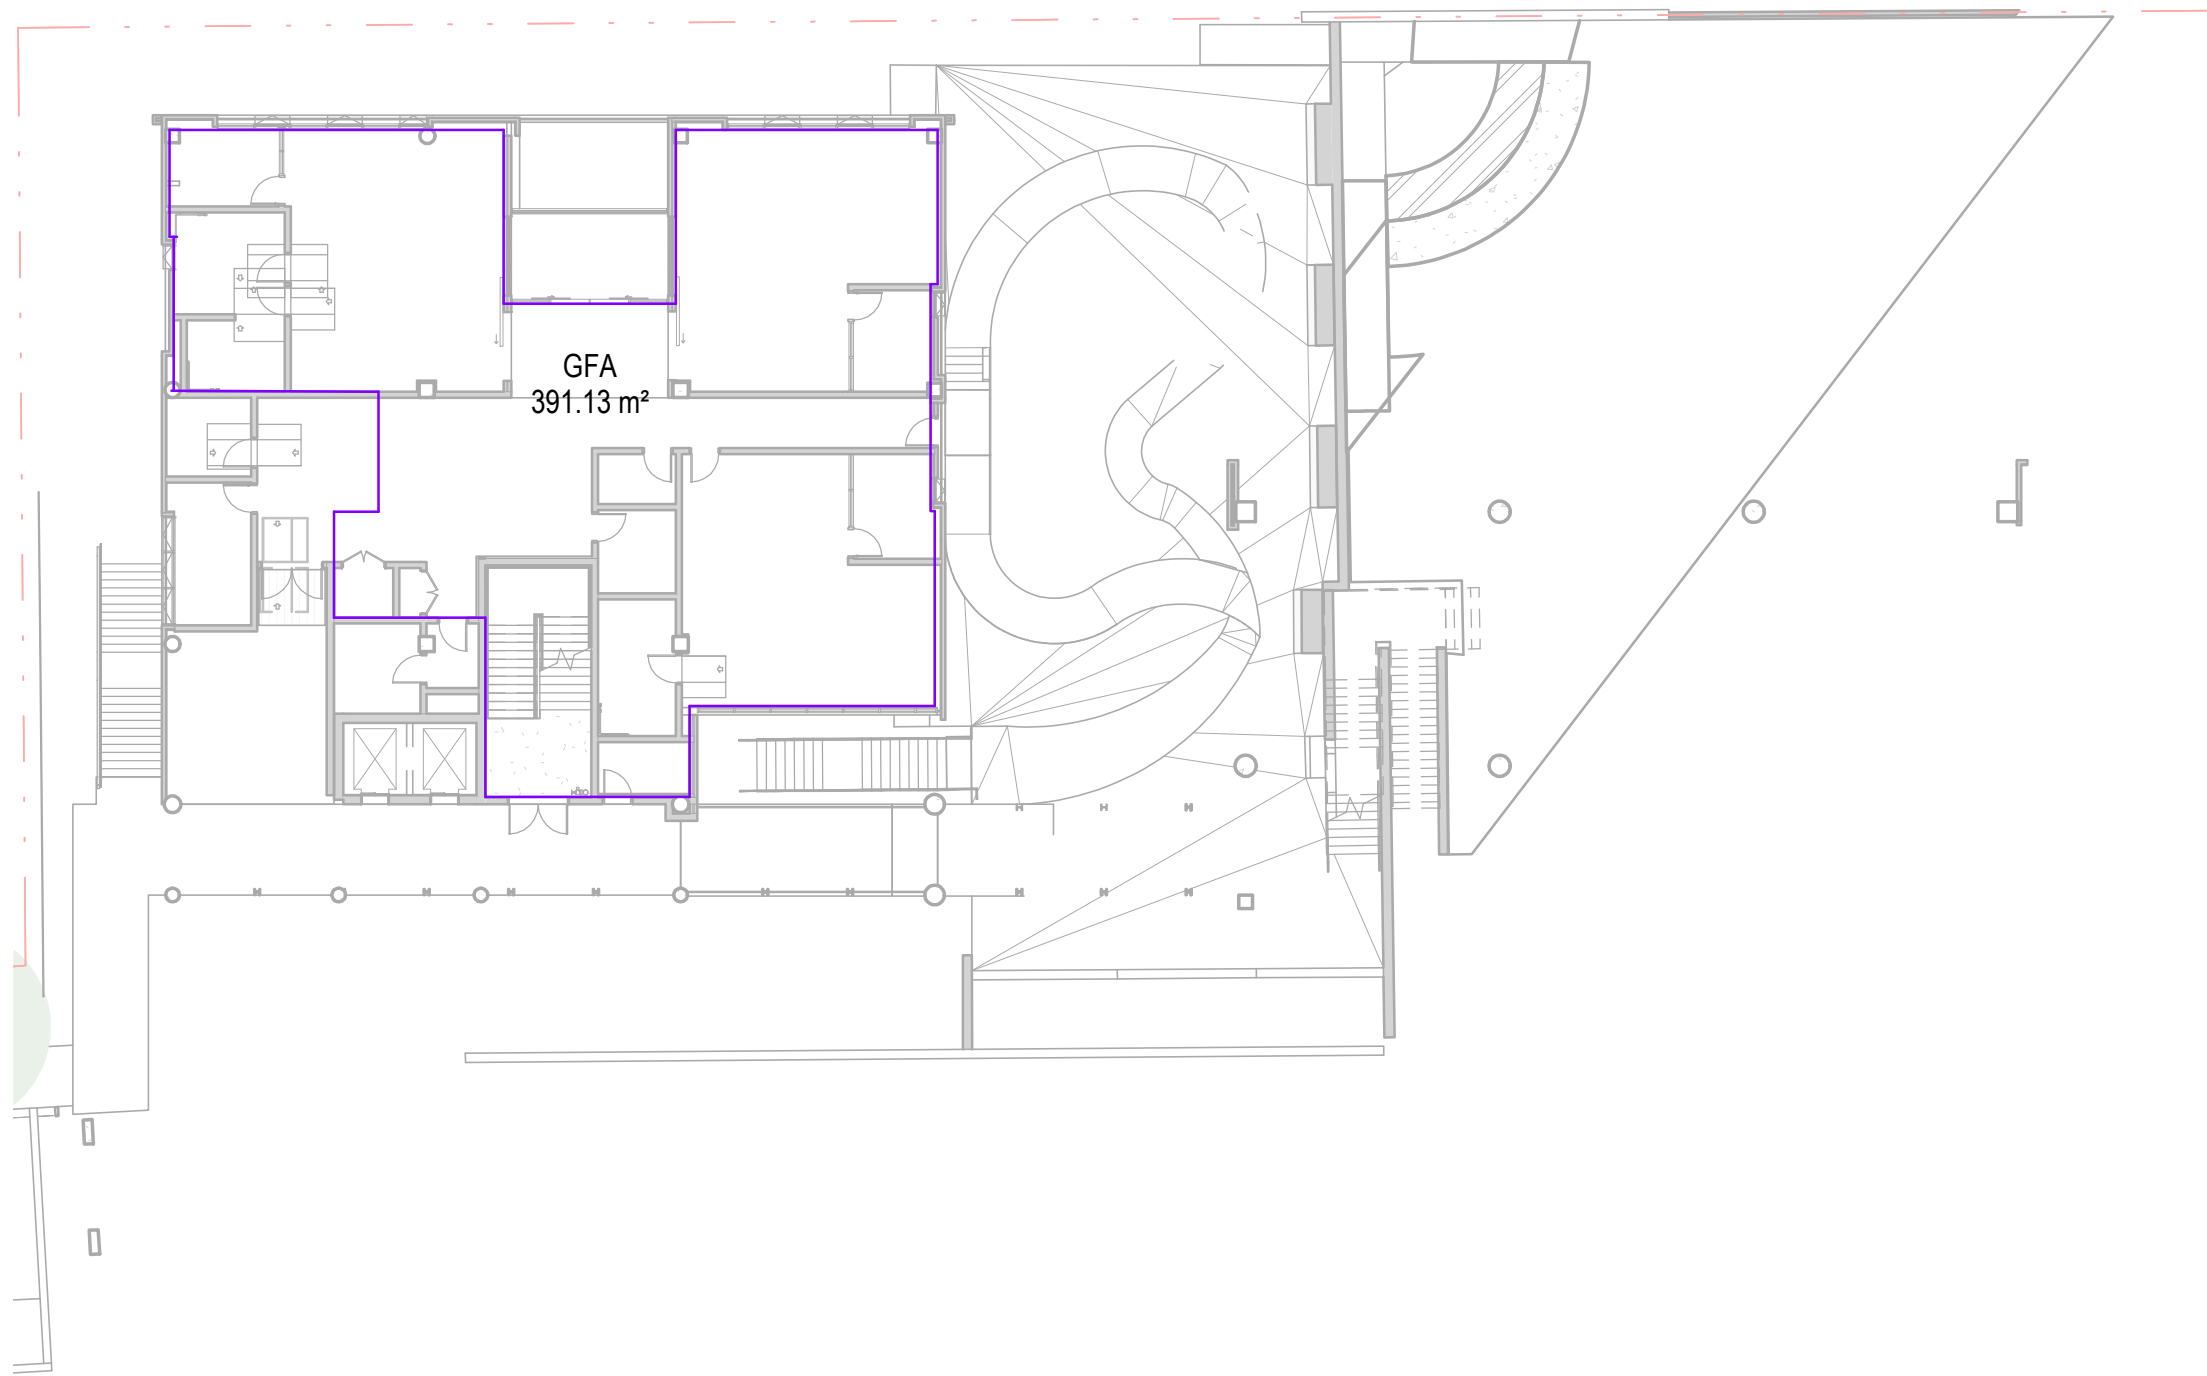

3 GFA - Lower Ground 1
SCALE: 1 : 250

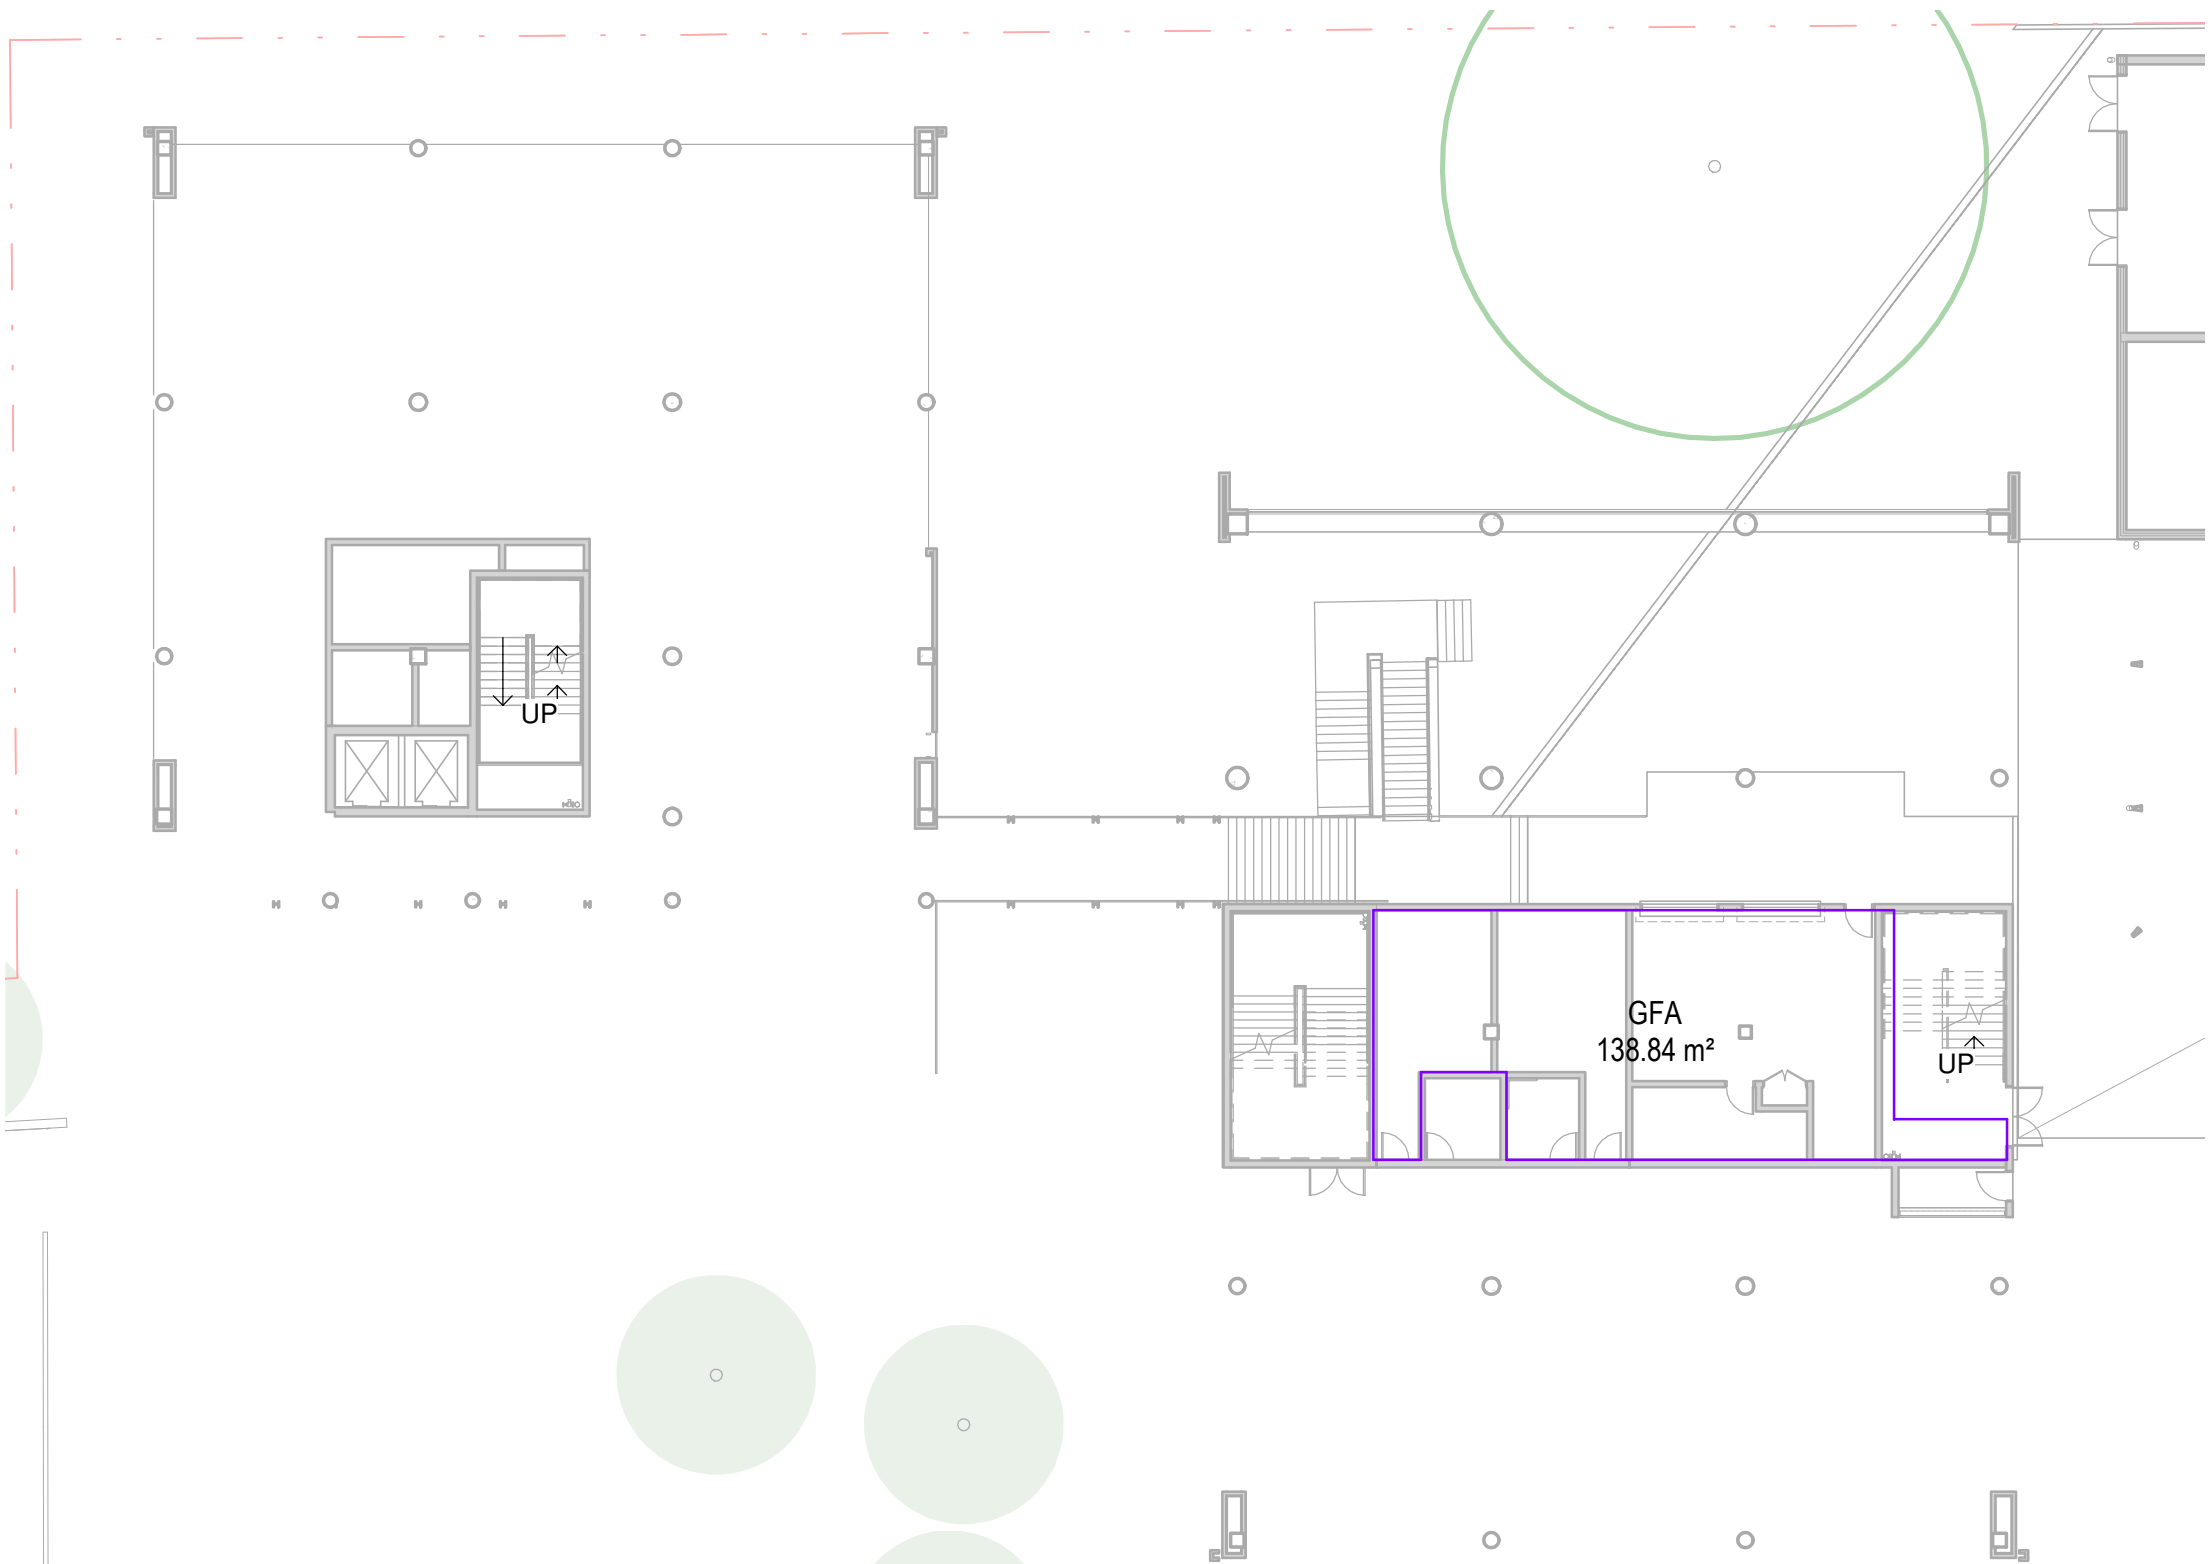

4 GFA - Ground Floor
SCALE: 1 : 250



5 GFA - Level 1
SCALE: 1 : 250

architectus

Architectus Group Pty Ltd is the owner of the copyright subsisting in these drawings, plans, designs and specifications. They must not be used, reproduced or copied, in whole or in part, nor may the information, ideas and concepts therein contained (which are confidential to Architectus Group Pty Ltd) be disclosed to any person without the prior written consent of that company.

Nominated Architect
Ray Brown, NSWARB 6359




Do not scale drawings. Verify all dimensions on site

issue	amendment	date
A	SSDA ISSUE	18/12/2019
B	FINAL SSDA ISSUE	27/02/2020
C	SSDA ISSUE	01/10/2020

Area Schedule (0100 - Area Plans - GFA)		
Level	Area Type	Area
BP1 - Lower Ground 1	Floor Area	391.13 m ²
		391.13 m ²
BP2 - Ground Floor	Floor Area	138.84 m ²
		138.84 m ²
BP1 - Level 1	Floor Area	568.53 m ²
		568.53 m ²
BP1 - Level 2	Floor Area	438.60 m ²
BP1 - Level 2	Floor Area	701.70 m ²
		1140.30 m ²
BP1 - Level 3	Floor Area	437.77 m ²
BP1 - Level 3	Floor Area	703.48 m ²
		1141.25 m ²
BP1 - Level 4	Floor Area	440.32 m ²
		440.32 m ²
Grand total		3820.38 m ²

KEY PLAN

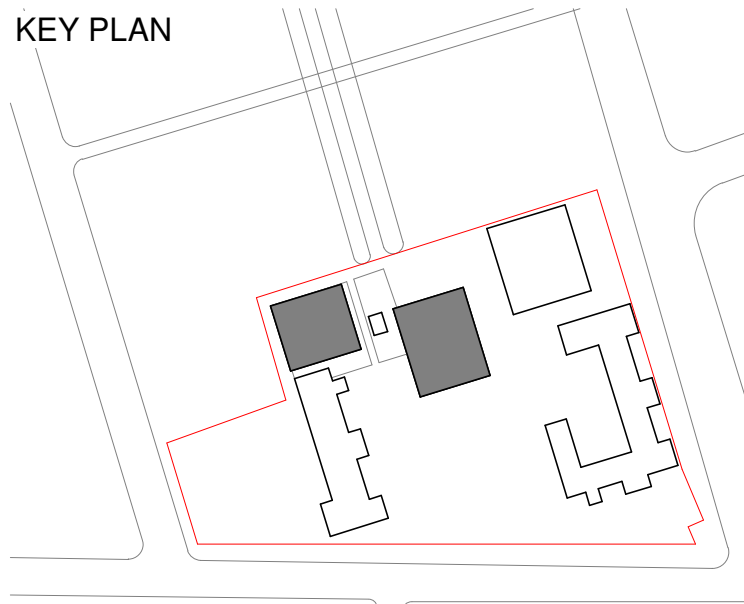

architectus™
Architectus Sydney
Level 18 MLC Centre
19 Martin Place
Sydney NSW 2000
Sydney T (61 2) 8252 8400
Adelaide T (61 2) 8252 8400
Auckland F (61 2) 8252 8600
Christchurch sydney@architectus.com.au
Brisbane ABN 90 131 245 684

project
Upgrades to Chatswood Public
School and Chatswood High School,
Pacific Hwy

drawing

Area Plan - GFA	
scale	1 : 250@A1
drawn	LC
checked	MR
project no	180326.00
drawing no.	DA-BP-A0101
issue	C

1/10/2020 5:36:23 PM



architectus™

Architectus Group Pty Ltd is the owner of the copyright subsisting in these drawings, plans, designs and specifications. They must not be used, reproduced or copied, in whole or in part, nor may the information, ideas and concepts therein contained (which are confidential to Architectus Group Pty Ltd) be disclosed to any person without the prior written consent of that company.

Nominated Architect
Ray Brown, NSWARB 6359

ISO 9001
Quality Management
Requirements

ISO 14001
Environmental Management
Requirements


AS/NZS 3801
Health & Safety
Requirements

ISO 45001
Occupational Health & Safety
Requirements

Do not scale drawings. Verify all dimensions on site

issue	amendment	date
A	SSDA ISSUE	18/12/2019
B	FINAL SSDA ISSUE	27/02/2020

Area Schedule (0100 - Area Plans - GFA)		
Level	Area Type	Area
BP1 - Lower Ground 1	Floor Area	391.13 m²
		391.13 m²
BP2 - Ground Floor	Floor Area	138.84 m²
		138.84 m²
BP1 - Level 1	Floor Area	568.53 m²
		568.53 m²
BP1 - Level 2	Floor Area	438.60 m²
BP1 - Level 2	Floor Area	701.70 m²
		1140.30 m²
BP1 - Level 3	Floor Area	437.77 m²
BP1 - Level 3	Floor Area	703.48 m²
		1141.25 m²
BP1 - Level 4	Floor Area	440.32 m²
		440.32 m²
Grand total		3820.38 m²

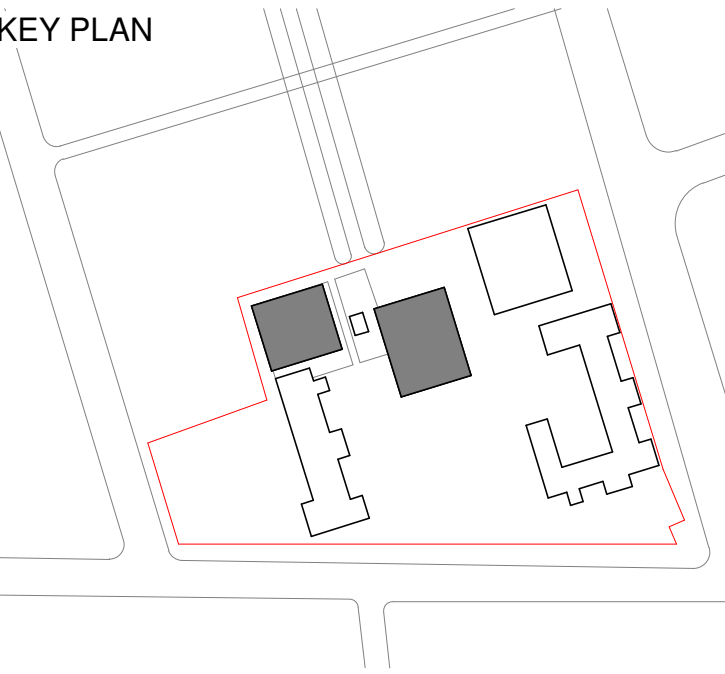

architectus™

Architectus Sydney
Level 18 MLC Centre
19 Martin Place
Sydney NSW 2000
T (61 2) 8252 8400
F (61 2) 8252 8600
sydney@architectus.com.au
ABN 90 131 245 684


Sydney
Melbourne
Adelaide
Auckland
Christchurch
Brisbane

project
Upgrades to Chatswood Public School and Chatswood High School, Pacific Hwy

scale	1 : 250@A1	drawing no.	DA-BP-A0102
drawn	LC	checked	MR
checked	MR	project no.	180326.00
project no.	180326.00		B

▽	BP1 - Roof	RL 123.580
▽	BP1 - Level 4	RL 119.780
▽	BP1 - Level 3	RL 115.980
▽	BP1 - Level 2	RL 112.180
▽	BP1 - Level 1	RL 108.380
▽	BP2 - Ground Floor	RL 105.380
▽	BP1 - Ground Floor	RL 102.620
▽	BP1 - Lower Ground 1	RL 98.810
▽	BP1 - Lower Ground 2	RL 95.000

1 Elevation North
SCALE: 1 : 250

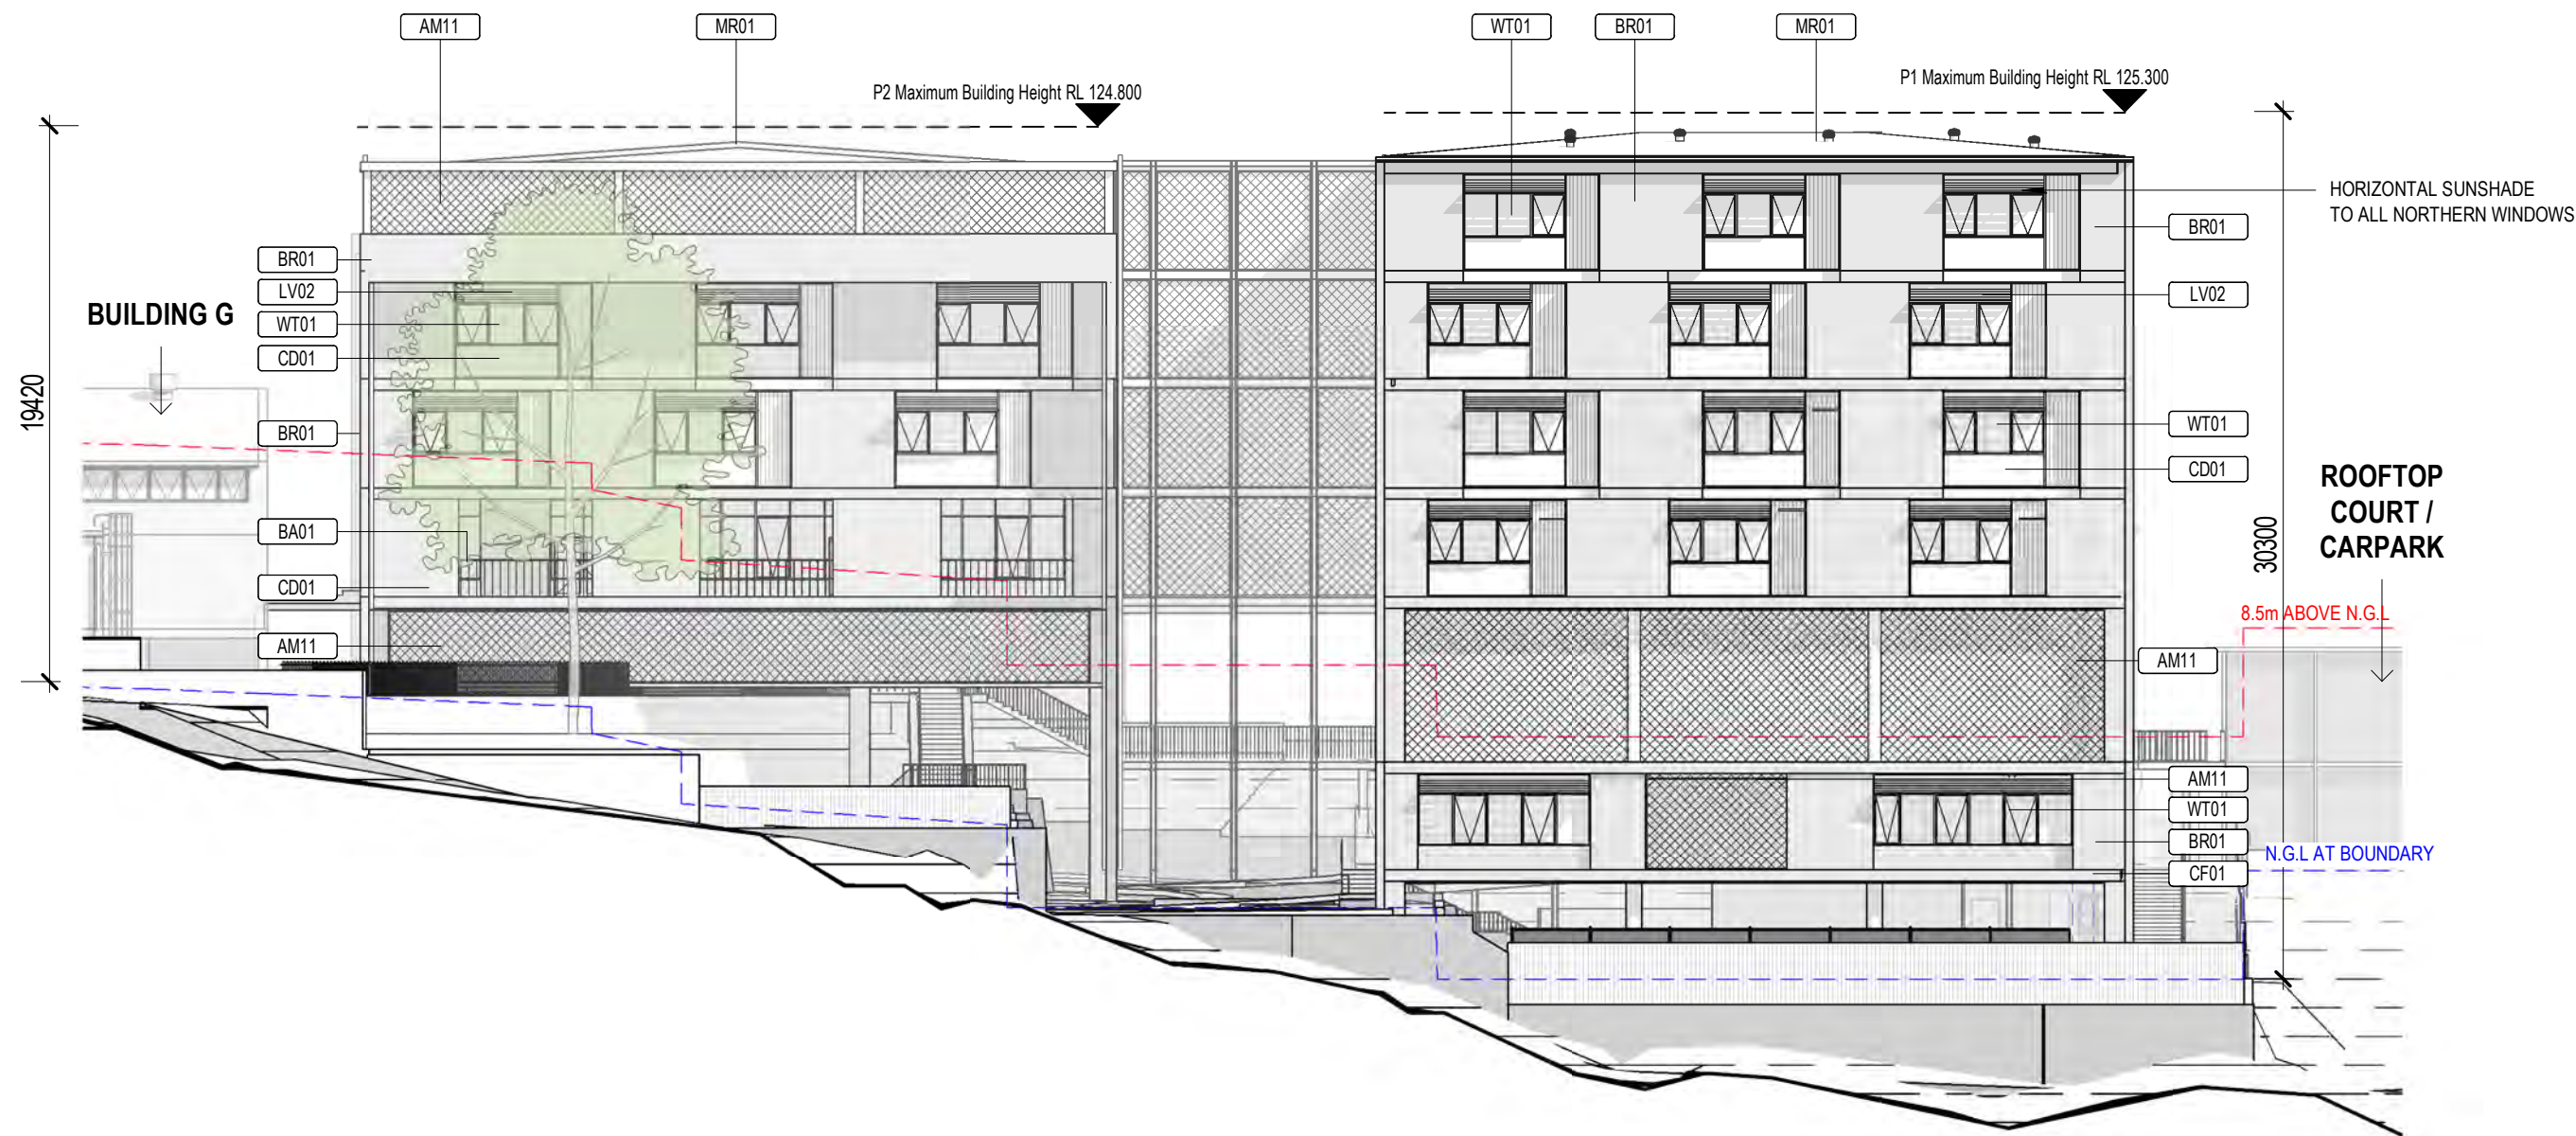

▽	BP1 - Roof	RL 123.580
▽	BP1 - Level 4	RL 119.780
▽	BP1 - Level 3	RL 115.980
▽	BP1 - Level 2	RL 112.180
▽	BP1 - Level 1	RL 108.380
▽	BP2 - Ground Floor	RL 105.380
▽	BP1 - Ground Floor	RL 102.620

2 Elevation South
SCALE: 1 : 250



architectus™

Architectus Group Pty Ltd is the owner of the copyright subsisting in these drawings, plans, designs and specifications. They must not be used, reproduced or copied, in whole or in part, nor may the information, ideas and concepts therein contained (which are confidential to Architectus Group Pty Ltd) be disclosed to any person without the prior written consent of that company.


Nominated Architect
Ray Brown, NSWARB 6359



Do not scale drawings. Verify all dimensions on site

issue	amendment	date
A	SSDA ISSUE	18/12/2019
B	FINAL SSDA ISSUE	27/02/2020
C	FINAL SSDA ISSUE	11/03/2020
D	SSDA REVISIONS	01/10/2020

Keynote Legend	
Key Value	Keynote Text
AM11	Tensile mesh
BA01	Vertical grille balustrade
BR01	Standard brickwork
CD01	Aluminium Sheet
CF01	Insitu concrete
LV02	Fixed Weather louvres
MR01	Profiled metal roof deck
WT01	Aluminium Window System

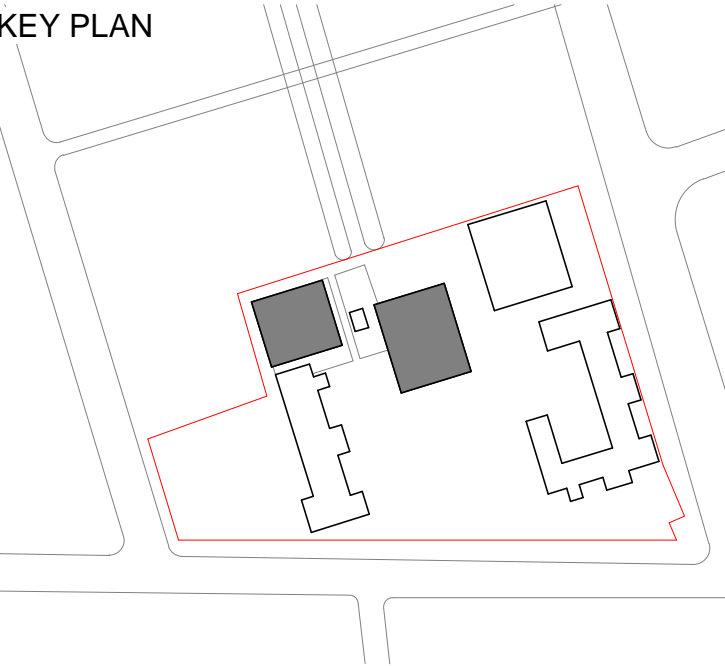

architectus™

Architectus Sydney
Level 18 MLC Centre
19 Martin Place
Sydney NSW 2000
T (61 2) 8252 8400
F (61 2) 8252 8600
sydney@architectus.com.au
ABN 90 131 245 684

project

Upgrades to Chatswood Public
School and Chatswood High School,
Pacific Hwy

drawing


Building P1 + P2 Elevations	
scale	1 : 250 @ A1
drawn	LC
checked	MR
project no	180326.00
drawing no.	DA-BP-A1113
issue	D

1/10/2020 7:18:59 PM

Do not scale drawings. Verify all dimensions on site

issue	amendment	date
A	SSDA ISSUE	18/12/2019
B	FINAL SSDA ISSUE	27/02/2020
C	FINAL SSDA ISSUE	11/03/2020
D	SSDA REVISIONS	01/10/2020


Keynote Legend	
Key Value	Keynote Text
AM11	Tensile mesh
BA01	Vertical grille balustrade
BR01	Standard brickwork
CD01	Aluminium Sheet
LV02	Fixed Weather louvres
MR01	Profiled metal roof deck
WT01	Aluminium Window System

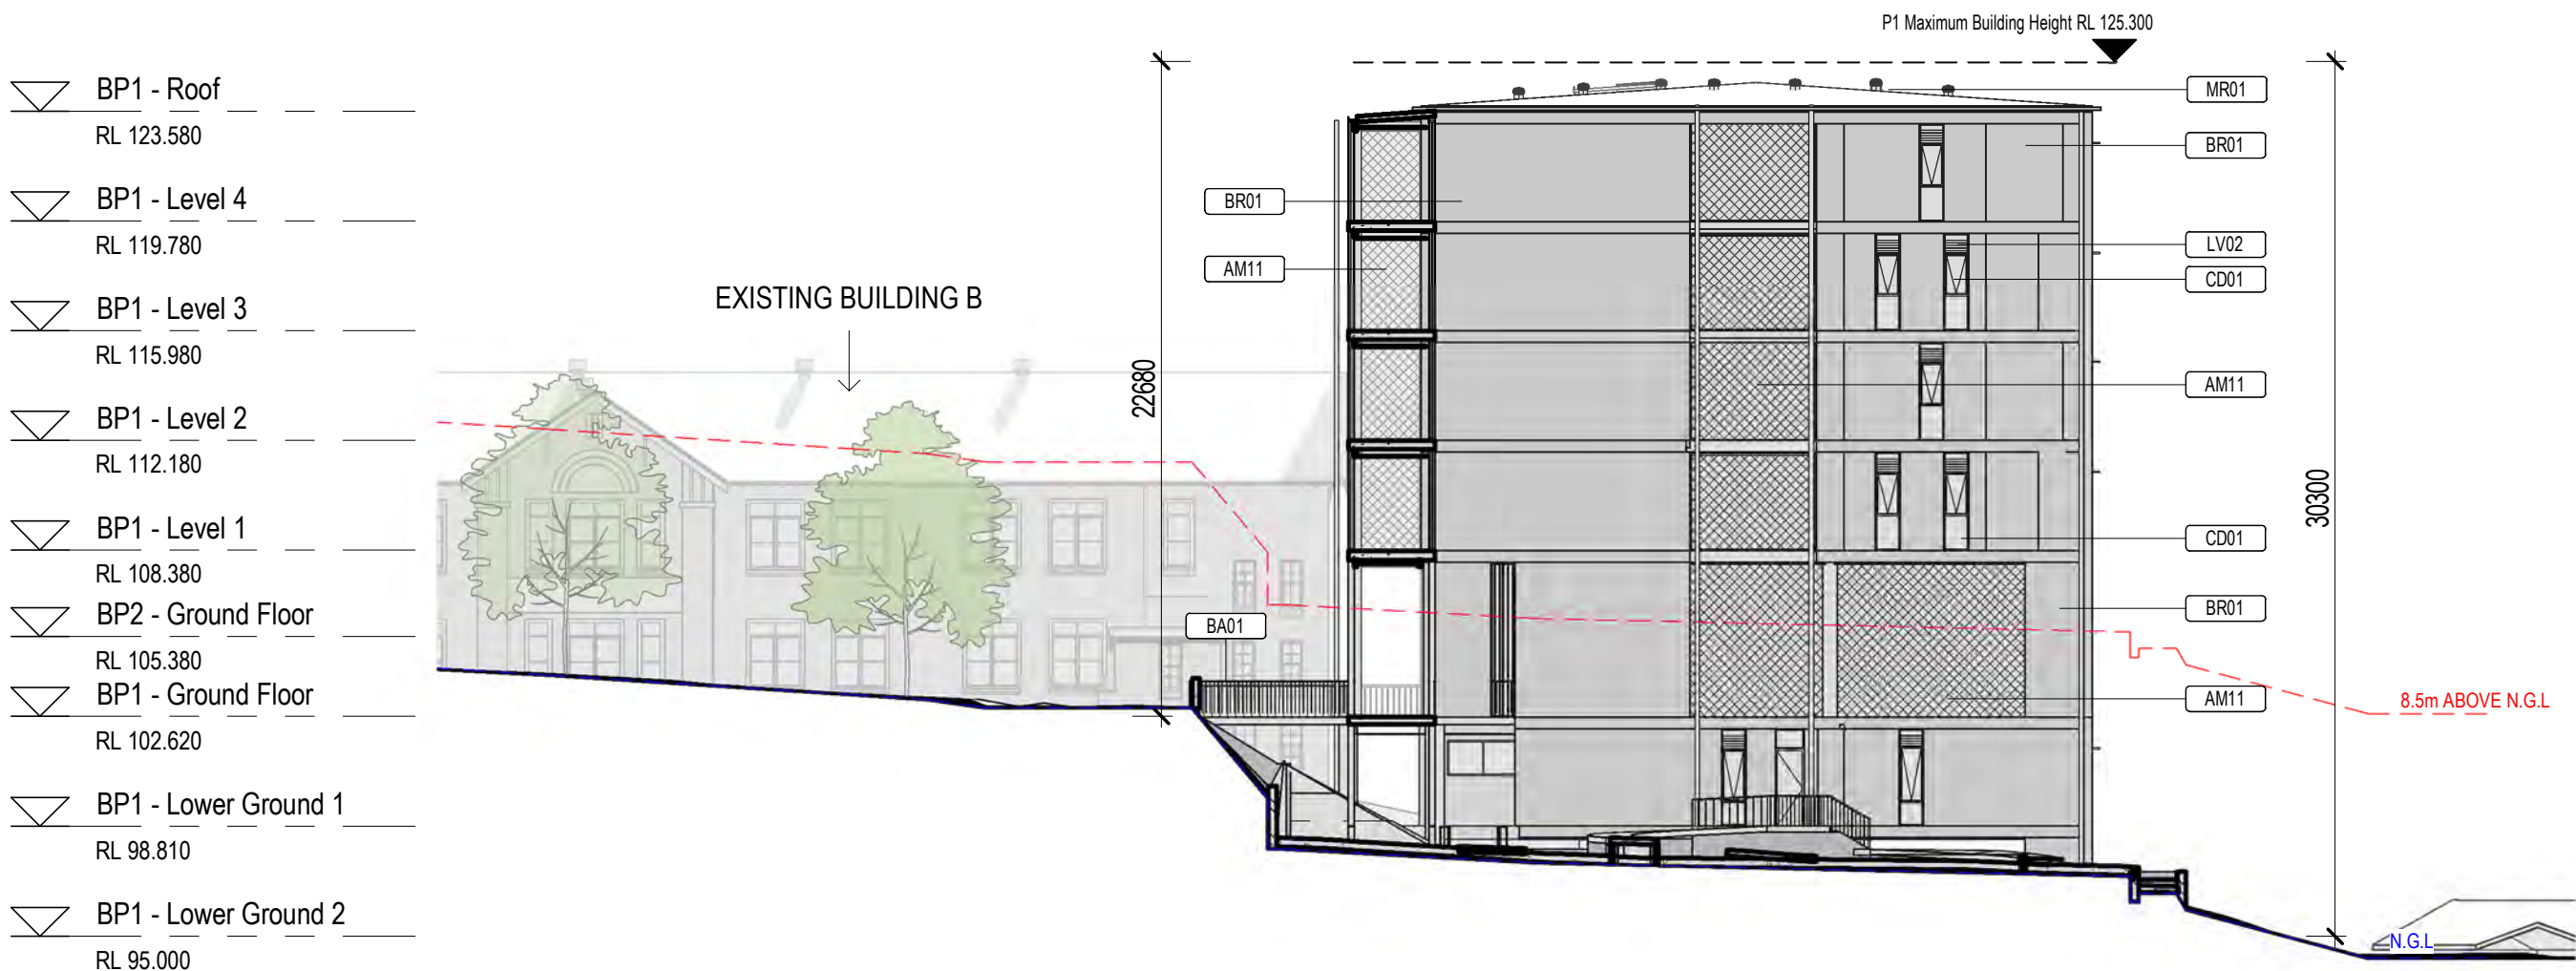


1 Elevation East P1
SCALE: 1 : 250




2 Elevation West P1
SCALE: 1 : 250

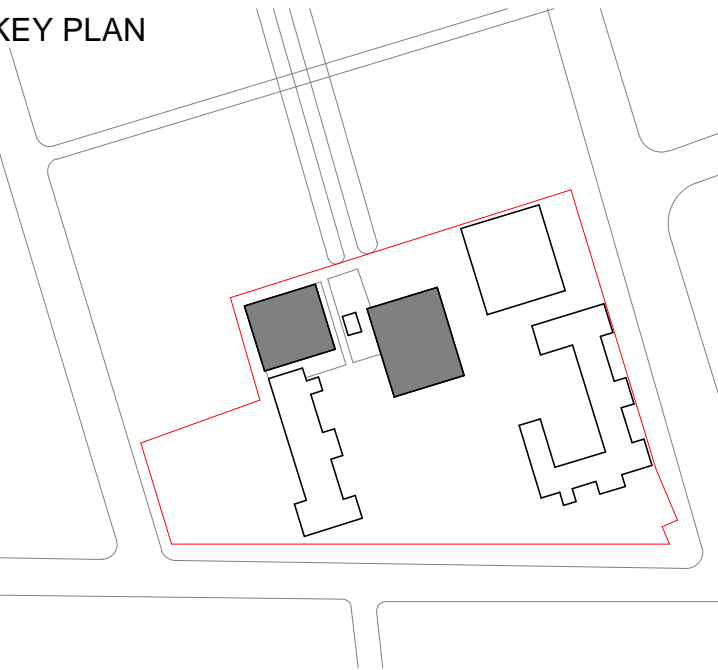

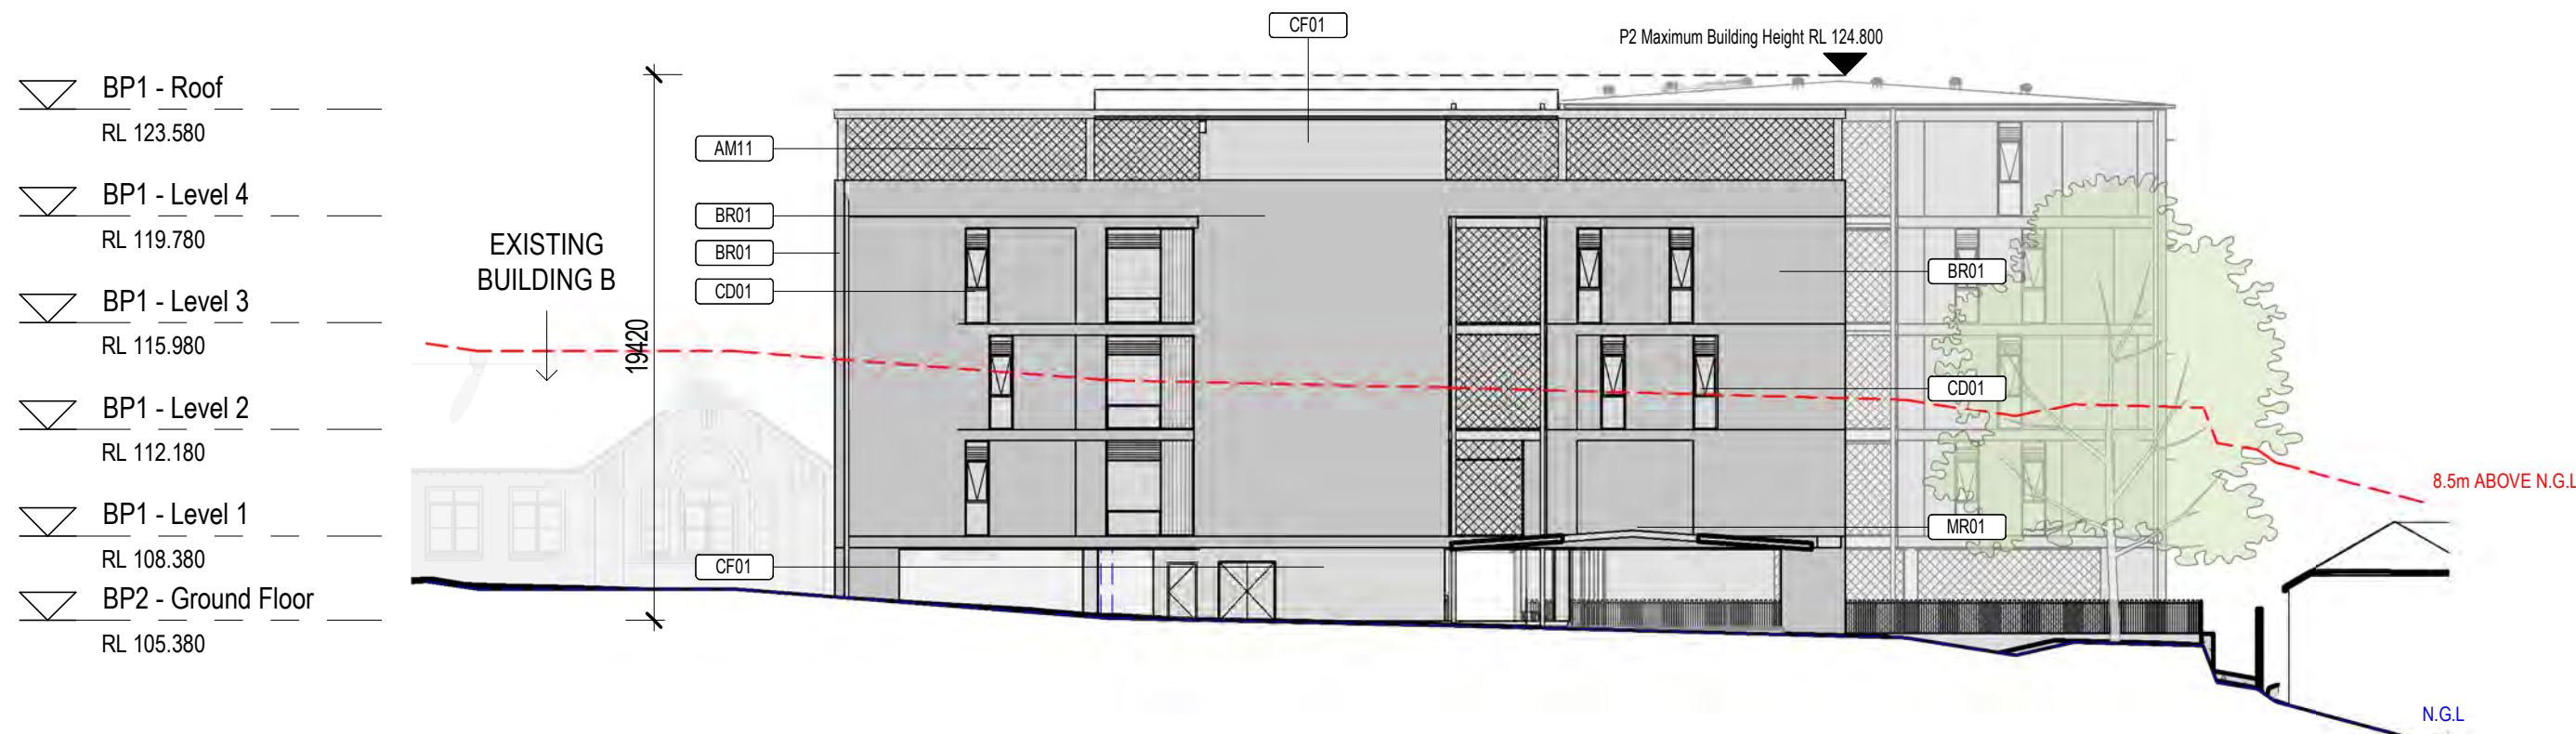

1 Elevation East P2
SCALE: 1 : 250

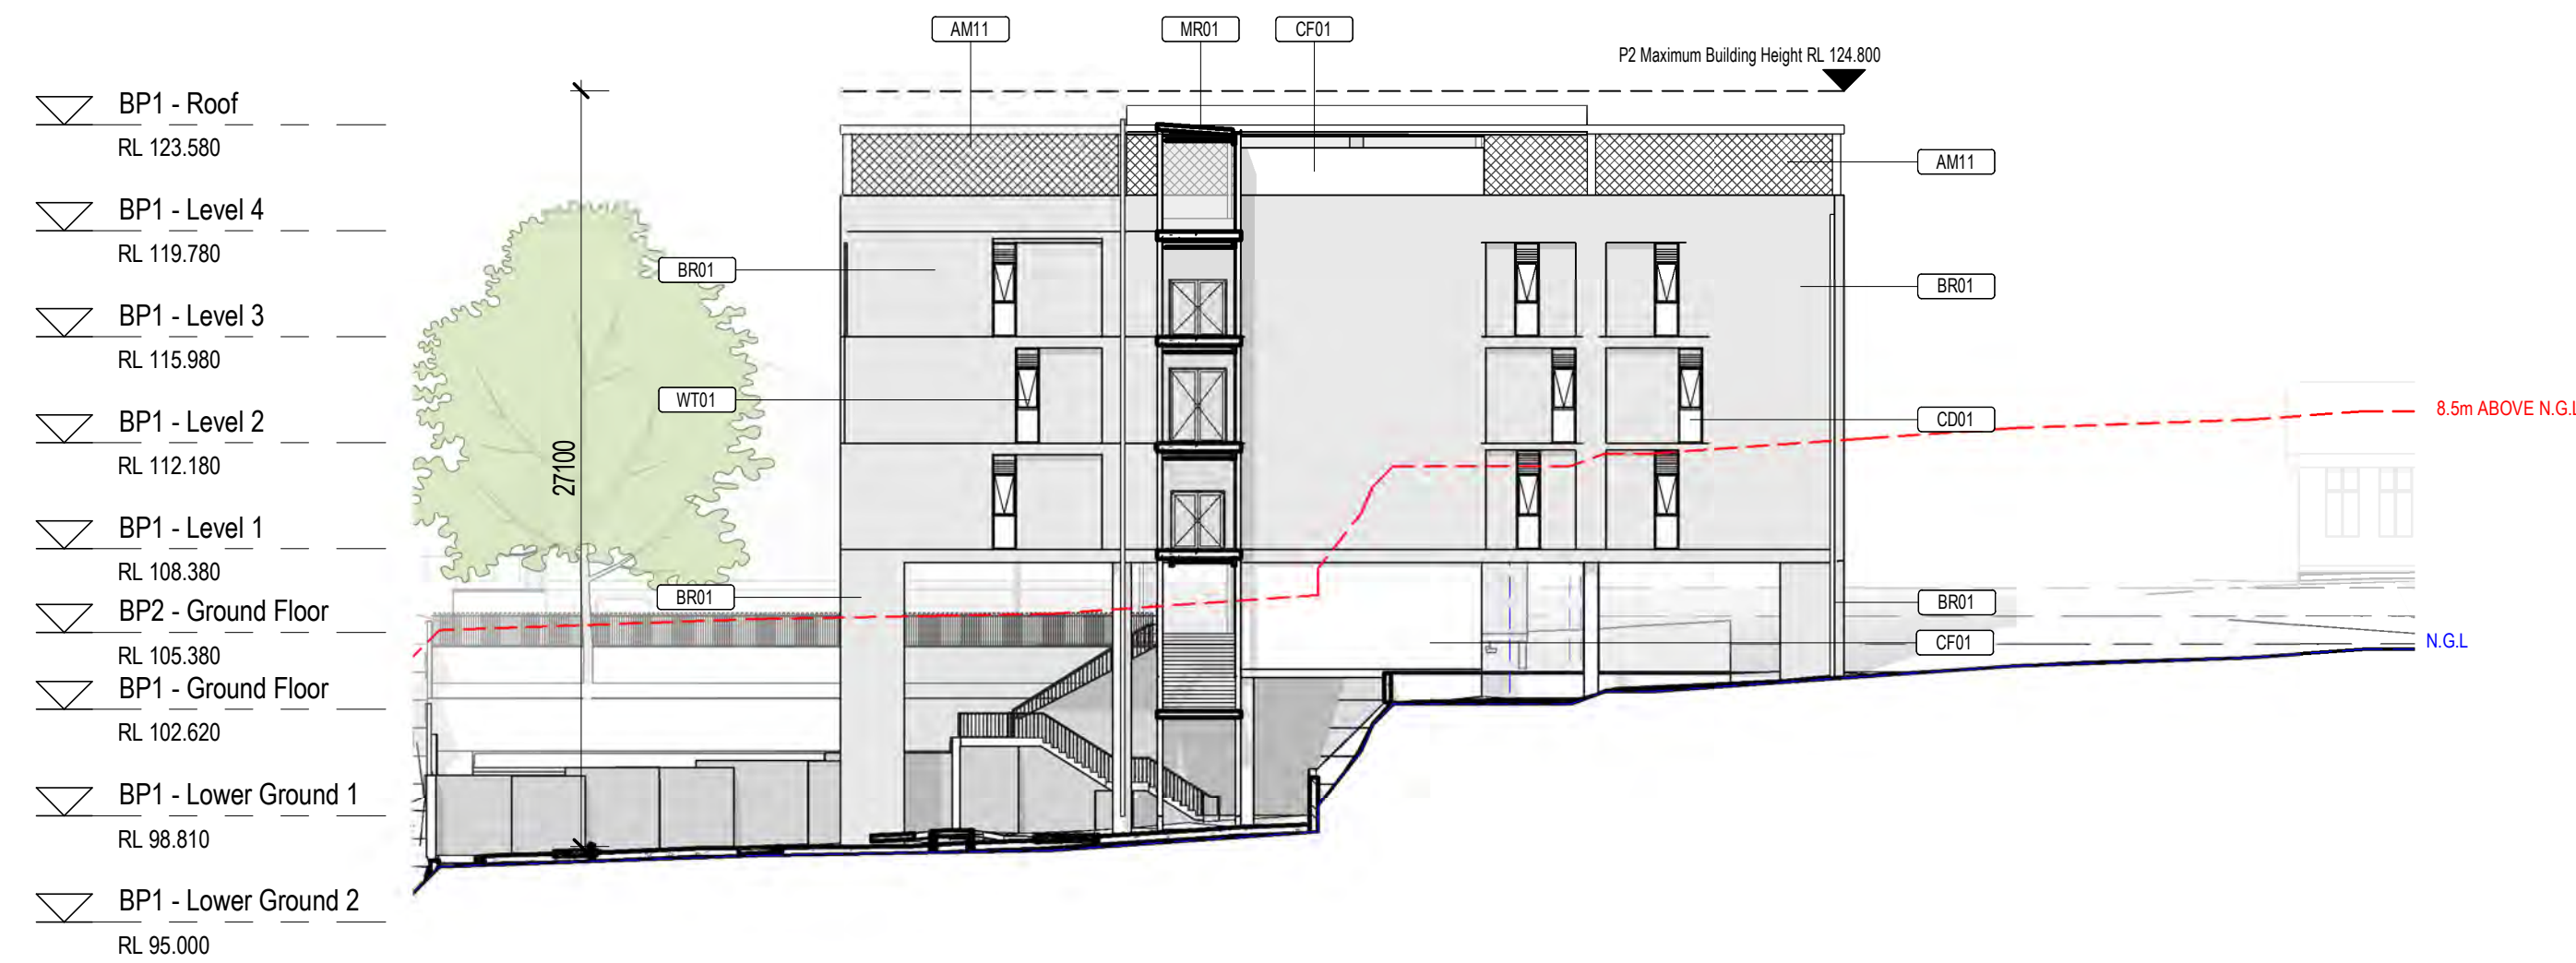

2 Elevation West P2
SCALE: 1 : 250

architectus

Architectus Group Pty Ltd is the owner of the copyright subsisting in these drawings, plans, designs and specifications. They must not be used, reproduced or copied, in whole or in part, nor may the information, ideas and concepts therein contained (which are confidential to Architectus Group Pty Ltd) be disclosed to any person without the prior written consent of that company.

Nominated Architect
Ray Brown, NSWARB 6359



Do not scale drawings. Verify all dimensions on site

issue	amendment	date
A	SSDA ISSUE	18/12/2019
B	FINAL SSDA ISSUE	27/02/2020
C	FINAL SSDA ISSUE	11/03/2020
D	SSDA REVISIONS	01/10/2020

Keynote Legend	
Key Value	Keynote Text
AM11	Tensile mesh
BR01	Standard brickwork
CD01	Aluminium Sheet
CF01	Insitu concrete
MR01	Profiled metal roof deck
WT01	Aluminium Window System

Keynote Legend	
Key Value	Keynote Text
AM11	Tensile mesh
BR01	Standard brickwork
CD01	Aluminium Sheet
CF01	Insitu concrete
MR01	Profiled metal roof deck
WT01	Aluminium Window System



architectus™

Architectus Sydney
Level 18 MLC Centre
19 Martin Place
Sydney NSW 2000
Sydney
Melbourne
Adelaide
Auckland
Christchurch
Brisbane
T (61 2) 8252 8400
F (61 2) 8252 8600
sydney@architectus.com.au
ABN 90 131 245 684

project
Upgrades to Chatswood Public
School and Chatswood High School,
Pacific Hwy

drawing

Building P1 + P2 Elevations	
scale	1 : 250 @ A1
drawn	LC
checked	MR
project no	180326.00
drawing no.	DA-BP-A1115
issue	D




A EW Section - P1

SCALE: 1 : 250




B NS Section - P1

SCALE: 1 : 250

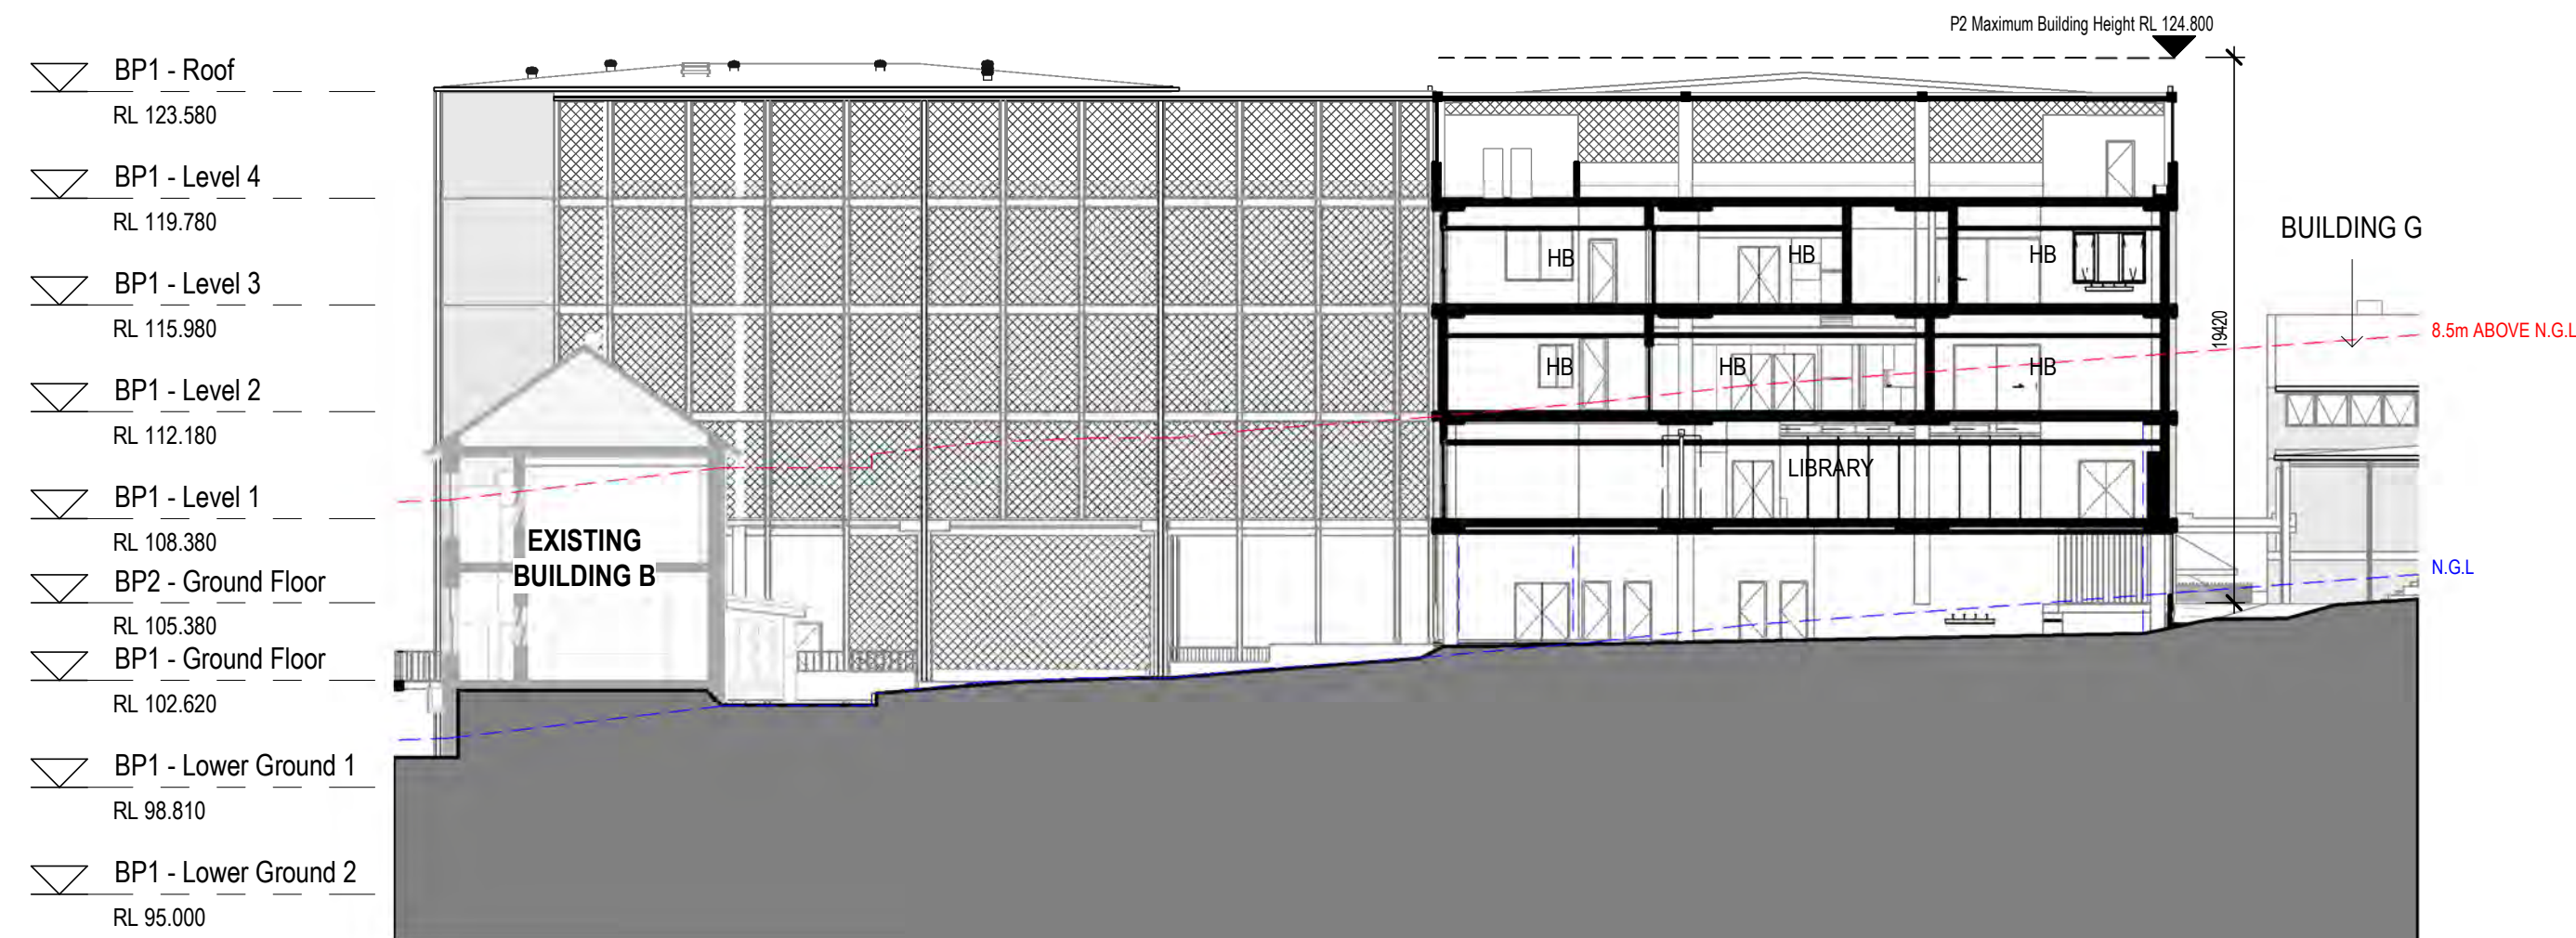

C EW Section - P2

SCALE: 1 : 250

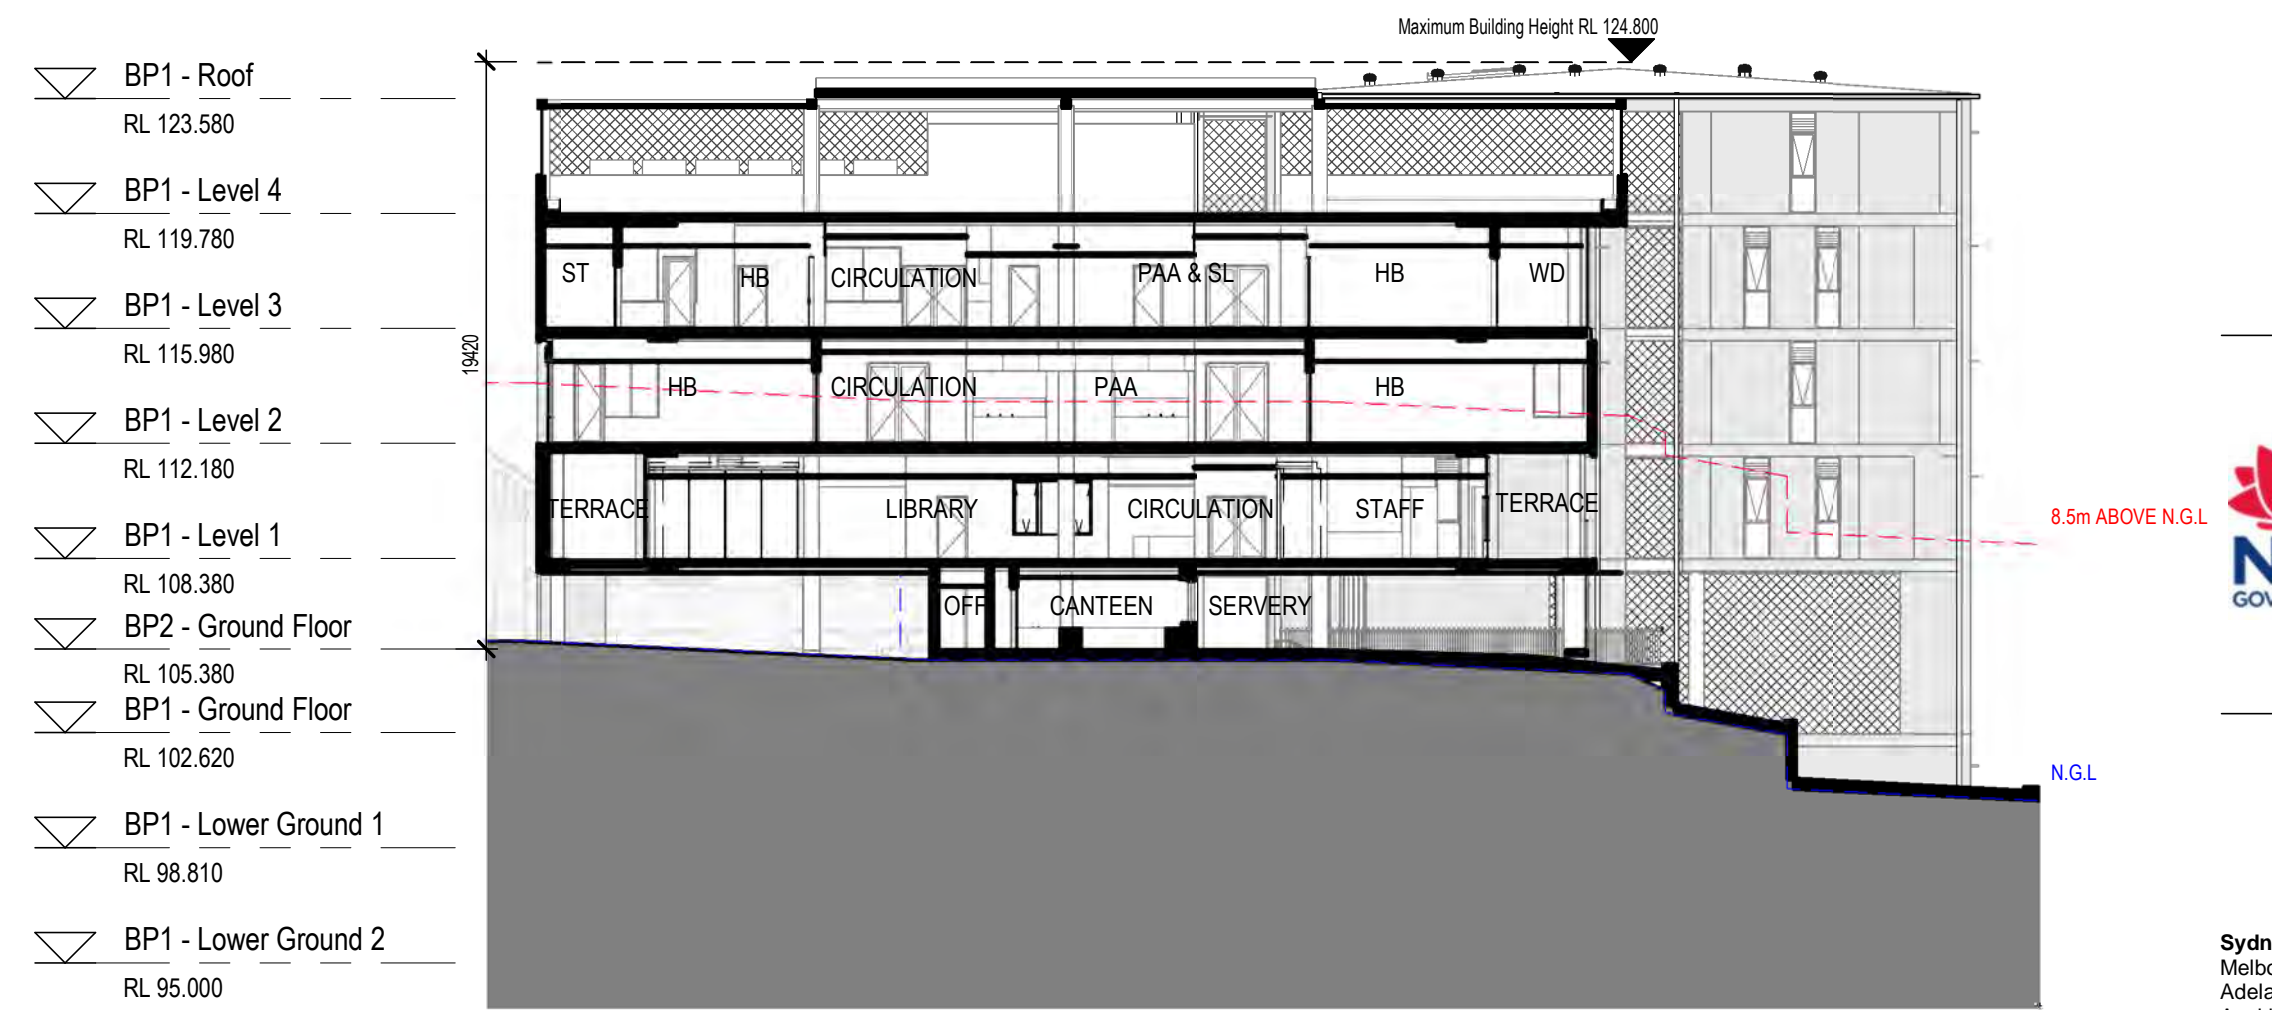

D NS Section - P2

SCALE: 1 : 250

architectus


Architectus Group Pty Ltd is the owner of the copyright subsisting in these drawings, plans, designs and specifications. They must not be used, reproduced or copied, in whole or in part, nor may the information, ideas and concepts therein contained (which are confidential to Architectus Group Pty Ltd) be disclosed to any person without the prior written consent of that company.

Nominated Architect
Ray Brown, NSWARB 6359



Do not scale drawings. Verify all dimensions on site

issue	amendment	date
A	SSDA ISSUE	18/12/2019
B	FINAL SSDA ISSUE	27/02/2020
C	FINAL SSDA ISSUE	11/03/2020
D	SSDA REVISIONS	01/10/2020

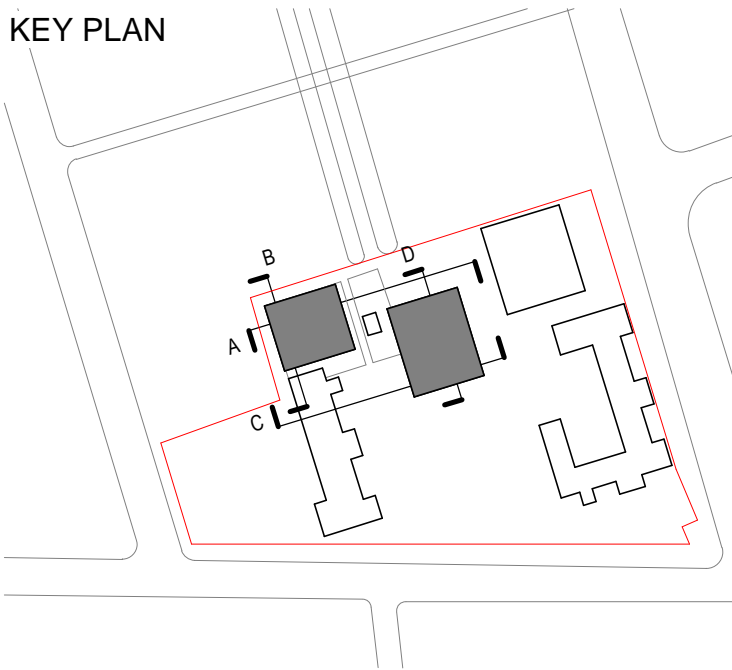

architectus™

Architectus Sydney
Level 18 MLC Centre
19 Martin Place
Sydney NSW 2000
T (61 2) 8252 8400
F (61 2) 8252 8600
sydney@architectus.com.au
ABN 90 131 245 684

Sydney
Melbourne
Adelaide
Auckland
Christchurch
Brisbane


project
Upgrades to Chatswood Public School and Chatswood High School, Pacific Hwy

drawing

Building P1 + P2 Sections	
scale	1 : 250 @ A1
drawn	LC
checked	MR
project no	180326.00
drawing no.	DA-BP-A1116
issue	
	D

1/10/2020 7:19:52 PM

issue	amendment	date
A	100% SD ISSUE	17/04/2019
B	Issue for Civil Coordination	14/12/2019
C	SSDA ISSUE	18/12/2019
D	FINAL SSDA ISSUE	27/02/2020
E	FINAL SSDA ISSUE	11/03/2020
F	SSDA REVISIONS	01/10/2020

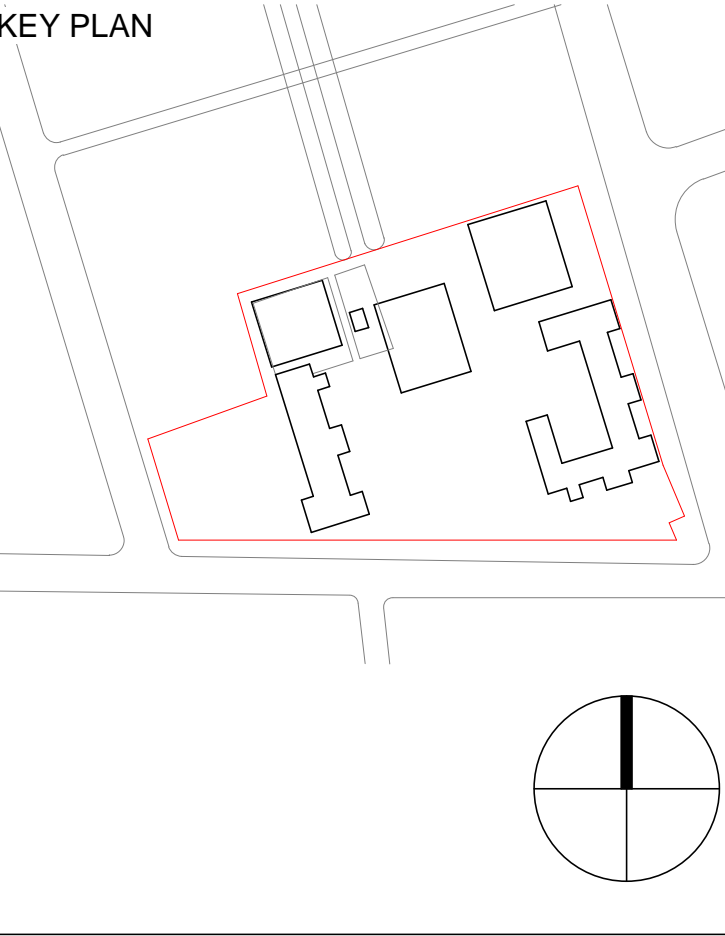

architectus


Sydney
Melbourne
Adelaide
Auckland
Christchurch
Brisbane

Architectus Sydney
Level 18 MLC Centre
19 Martin Place
Sydney NSW 2000
T (61 2) 8252 8400
F (61 2) 8252 8600
sydney@architectus.com.au
ABN 90 131 245 684

project

Upgrades to Chatswood Public School and Chatswood High School Pacific Highway Site

scale	1 : 500@A1	drawing no.	DA-BX-A0030
drawn	MR	issue	
checked	AC		
project no	180326.00		F

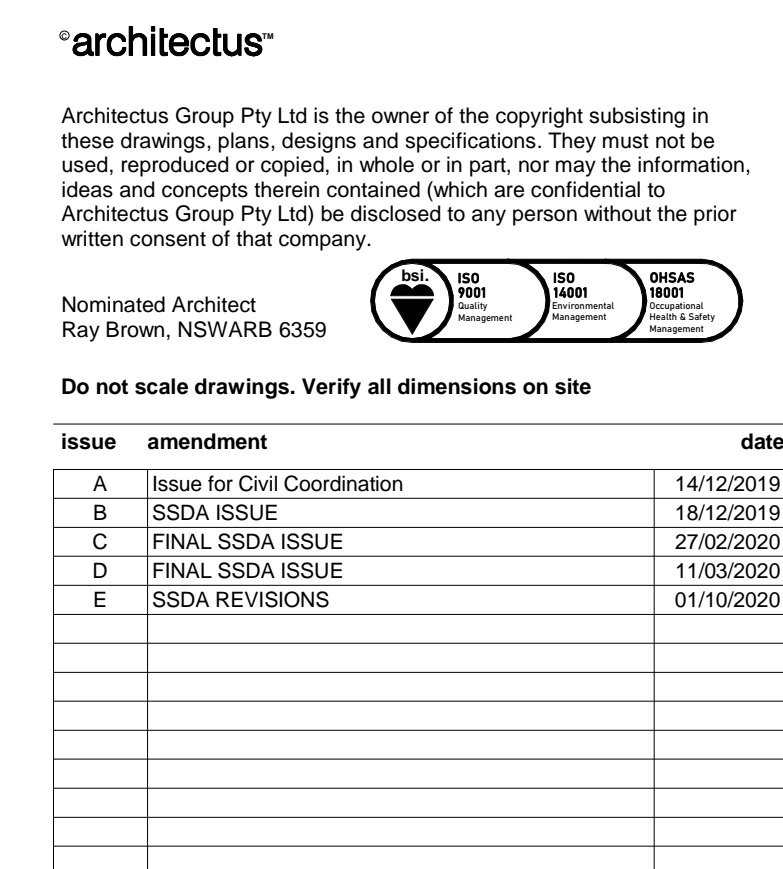

KEY PLAN

A key plan map showing the location of the site within a larger urban context. The site is highlighted in red. A north arrow is located in the bottom right corner.



drawing

SSDA - Lower Ground Floor 2

scale _____ drawing no. _____


As
drawn _____ indicated @ A1-
MR

DA-BX-A0042

checked _____ issue _____

project no 180326.00

F

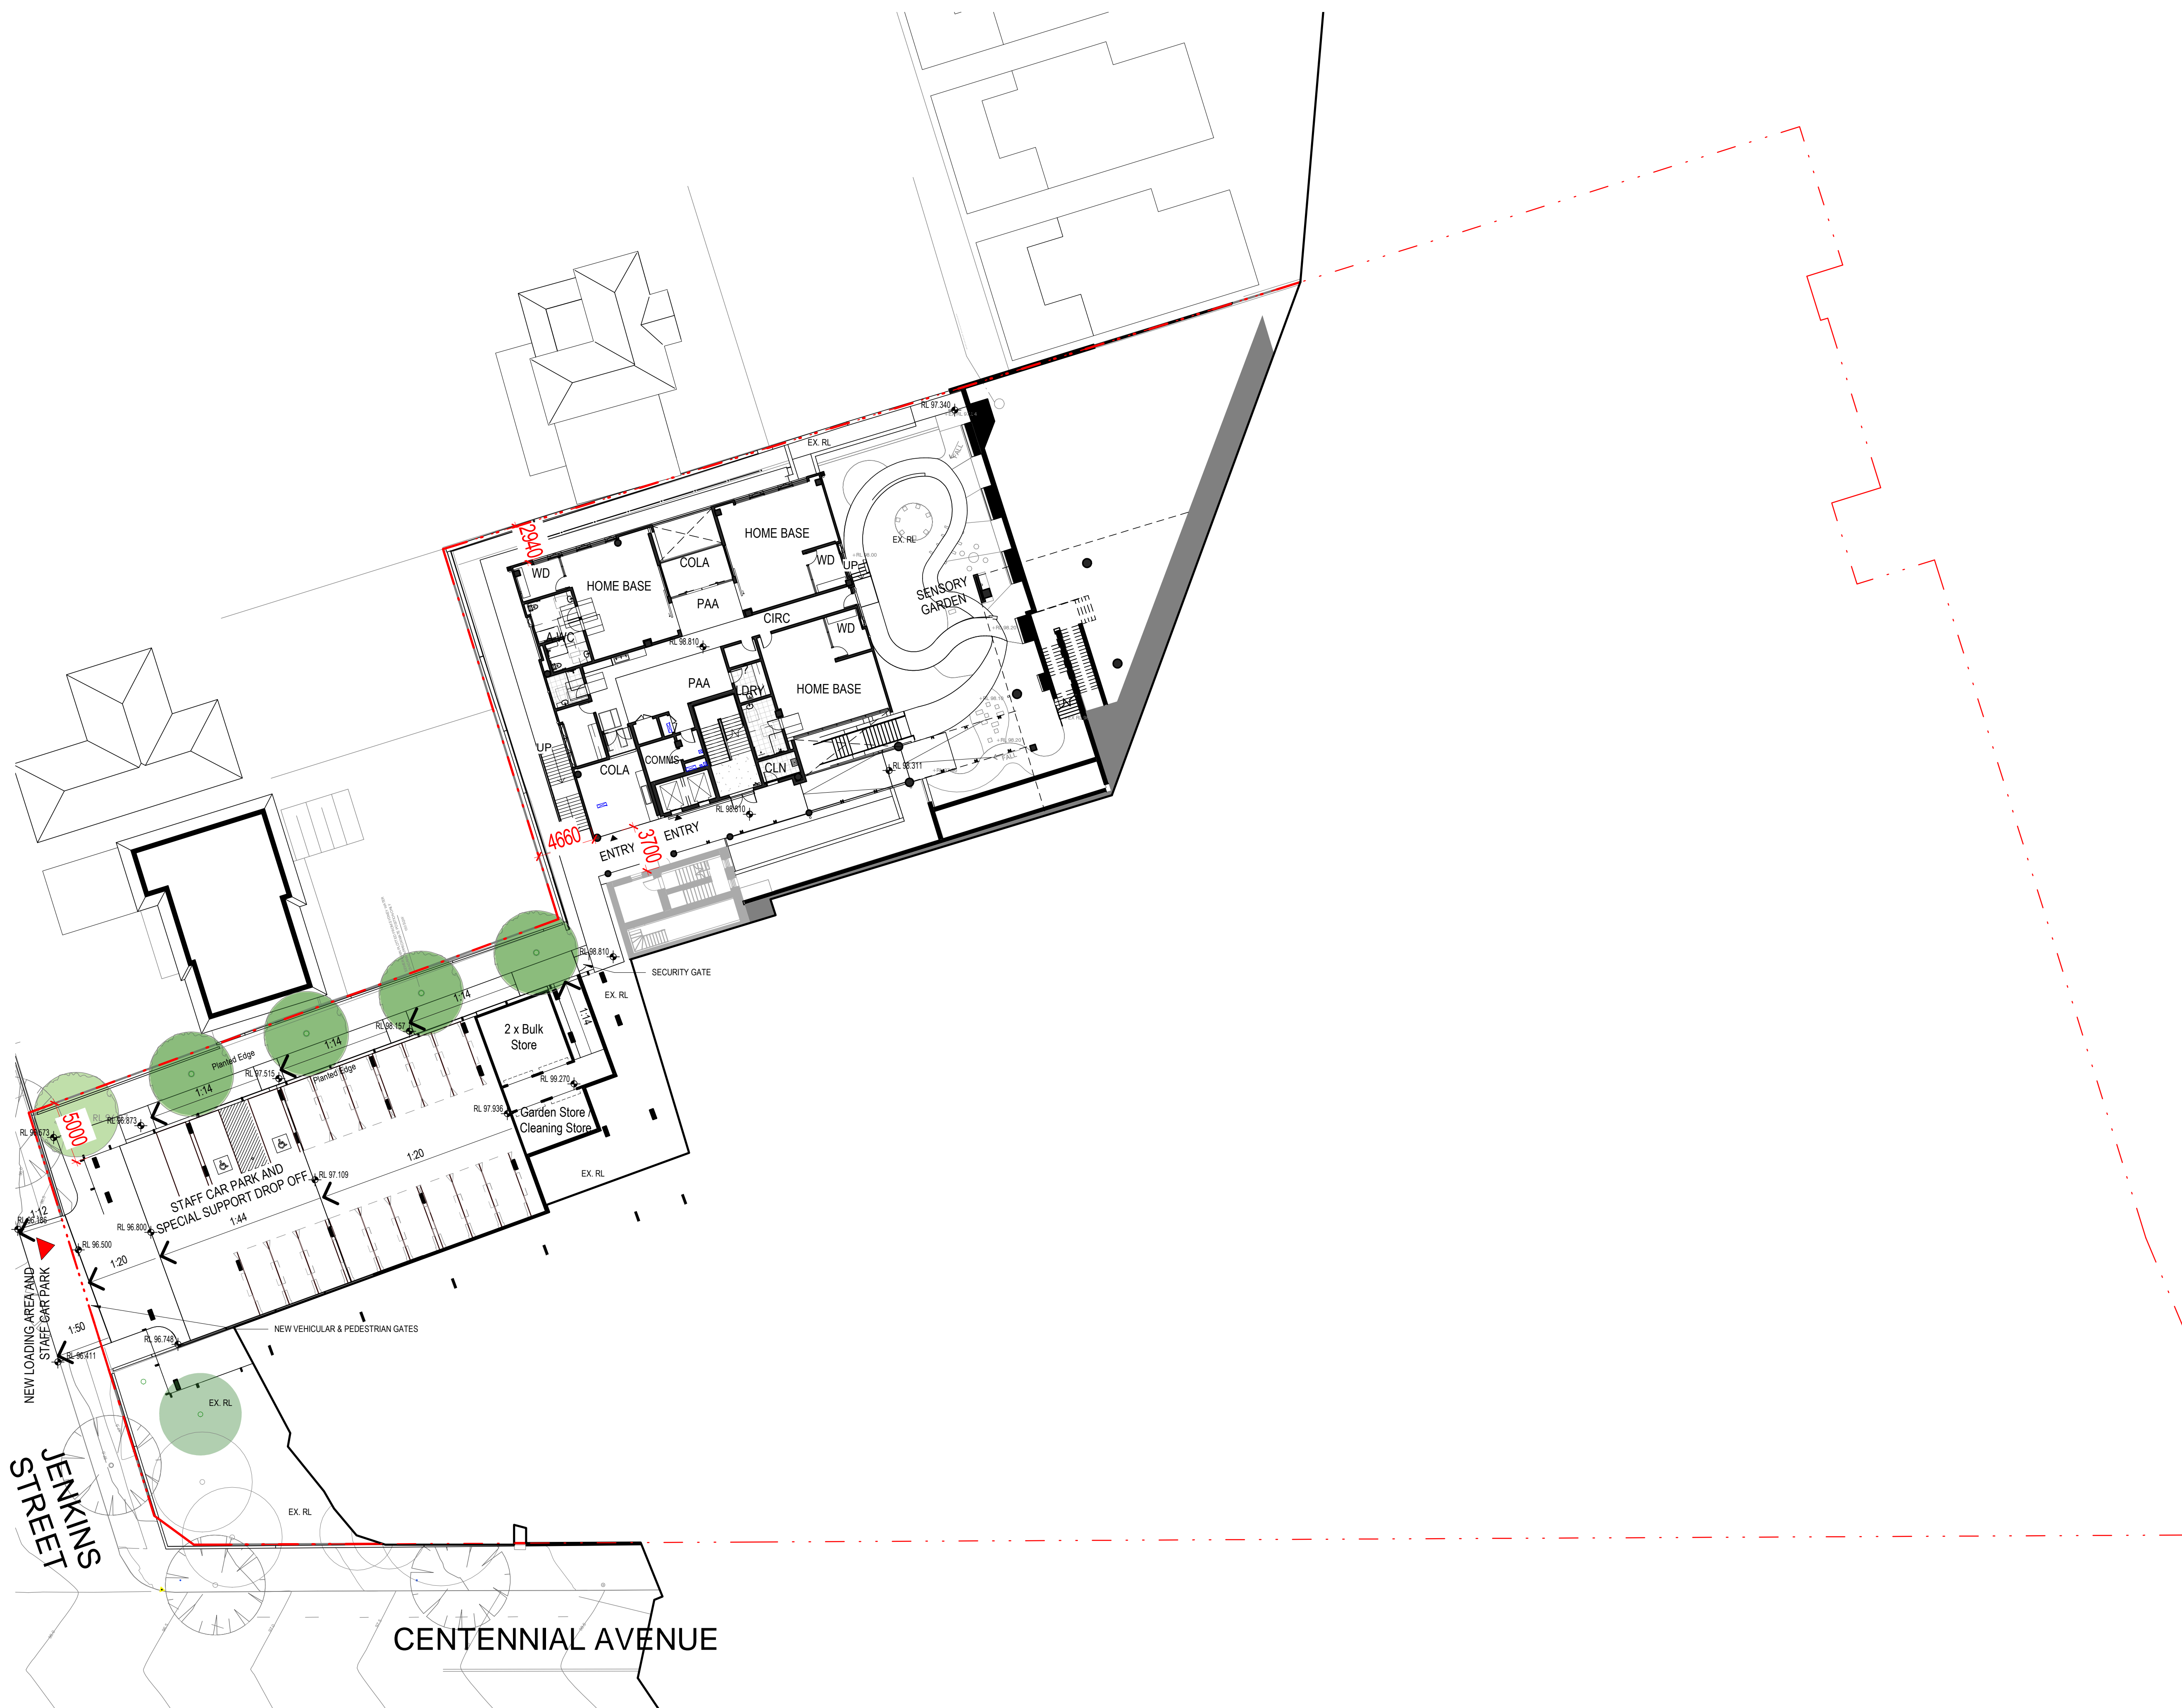

architectus

Architectus Group Pty Ltd is the owner of the copyright subsisting in these drawings, plans, designs and specifications. They must not be used, reproduced or copied, in whole or in part, nor may the information, ideas and concepts therein contained (which are confidential to Architectus Group Pty Ltd) be disclosed to any person without the prior written consent of that company.

Nominated Architect
Ray Brown, NSWARB 6359

ISO 9001
Quality Management
Requirements

ISO 14001
Environmental Management
Requirements

AS/NZS 3800
Construction Management
Requirements

Do not scale drawings. Verify all dimensions on site

issue	amendment	date
A	Issue for Civil Coordination	14/12/2019
B	SSDA ISSUE	18/12/2019
C	FINAL SSDA ISSUE	27/02/2020
D	FINAL SSDA ISSUE	11/03/2020
E	SSDA REVISIONS	01/10/2020

LEGEND	
A.WC	ACCESSIBLE TOILET
CLN	CLEANER STORE
COLA	COVERED OUTDOOR LEARNING AREA
COMMS.	COMMUNICATIONS ROOM
HB	HOME BASE
LDRY	LAUNDRY
PAA	PRACTICAL ACTIVITIES AREA
WD	WITHDRAWAL ROOM

KEY PLAN

architectus

Sydney
Melbourne
Adelaide
Auckland
Christchurch
Brisbane

Architectus Sydney
Level 18 MLC Centre
19 Martin Place
Sydney NSW 2000
T (61 2) 8252 8400
F (61 2) 8252 8600
sydney@architectus.com.au
ABN 90 131 245 684

project

Upgrades to Chatswood Public School and Chatswood High School Pacific Highway Site

drawing

SSDA - Lower Ground Floor 1		
scale	As indicated@A1-MR	drawing no.
drawn		DA-BX-A0043
checked	AC	issue
project no	180326.00	E

1/10/2020 7:21:34 PM



architectus

Architectus Group Pty Ltd is the owner of the copyright subsisting in these drawings, plans, designs and specifications. They must not be used, reproduced or copied, in whole or in part, nor may the information, ideas and concepts therein contained (which are confidential to Architectus Group Pty Ltd) be disclosed to any person without the prior written consent of that company.

Nominated Architect
Ray Brown, NSWARB 6359

ISO 9001
Quality Management
System

ISO 14001
Environmental Management
System

AS/NZS 3800
Construction Management
System

Do not scale drawings. Verify all dimensions on site

issue	amendment	date
A	Issue for Civil Coordination	14/12/2019
B	SSDA ISSUE	18/12/2019
C	FINAL SSDA ISSUE	27/02/2020
D	FINAL SSDA ISSUE	11/03/2020

LEGEND

A.WC	ACCESSIBLE TOILET
C.HALL	COMMUNAL HALL
CLN	CLEANER STORE
C.ST	CHAIR STORE
COLA	COVERED OUTDOOR LEARNING AREA
COMMS.	COMMUNICATIONS ROOM
EDB	ELECTRICAL DISTRIBUTION BOARD
FPR	FIRE PUMP ROOM
OSHC.OF	OUT OF SCHOOL HOURS CARE - OFFICE
OSHC.KT	OUT OF SCHOOL HOURS CARE - KITCHENNETTE
OSHC.ST	OUT OF SCHOOL HOURS CARE - STORE
P.ST	P.E STORE
PAA	PRACTICAL ACTIVITIES AREA
SND.C	SOUND CUPBOARD
WD	WITHDRAWAL ROOM
WPR	WATER PUMP ROOM

KEY PLAN

NSW
GOVERNMENT

Education
School Infrastructure

architectus™

Sydney
Melbourne
Adelaide
Auckland
Christchurch
Brisbane

Architectus Sydney
Level 18 MLC Centre
19 Martin Place
Sydney NSW 2000
T (61 2) 8252 8400
F (61 2) 8252 8600
sydney@architectus.com.au
ABN 90 131 245 684


Upgrades to Chatswood Public
School and Chatswood High School
Pacific Highway Site


drawing	SSDA - Level 1
scale	As indicated@A1-MR
drawn	DA-BX-A0045
checked	AC
project no	180326.00
2/10/2020 2:13:55 PM	D




issue	amendment	date
A	SSDA ISSUE	18/12/2019
B	FINAL SSDA ISSUE	27/02/2020
C	FINAL SSDA ISSUE	11/03/2020
D	SSDA REVISIONS	01/10/2020

LEGEND	
A.W.C.	ACCESSIBLE TOILET
CLN	CLEANER STORE
COLA	COVERED OUTDOOR LEARNING AREA
COMMS.	COMMUNICATIONS ROOM
EDB	ELECTRICAL DISTRIBUTION BOARD
PAA	PRACTICAL ACTIVITIES AREA
ST	STORAGE
WD	WITHDRAWAL ROOM

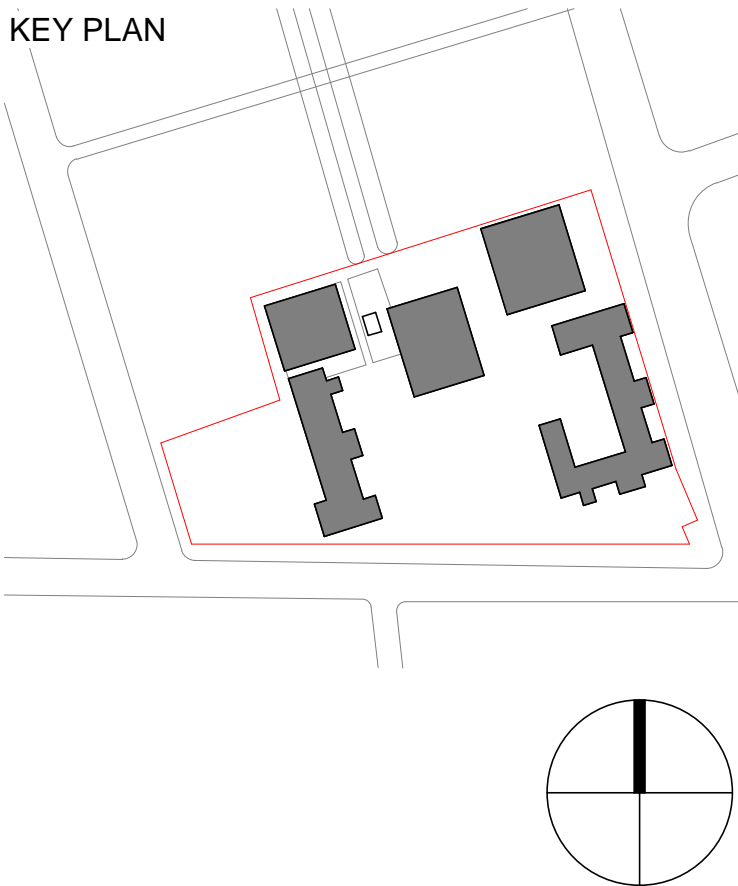

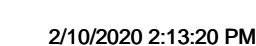

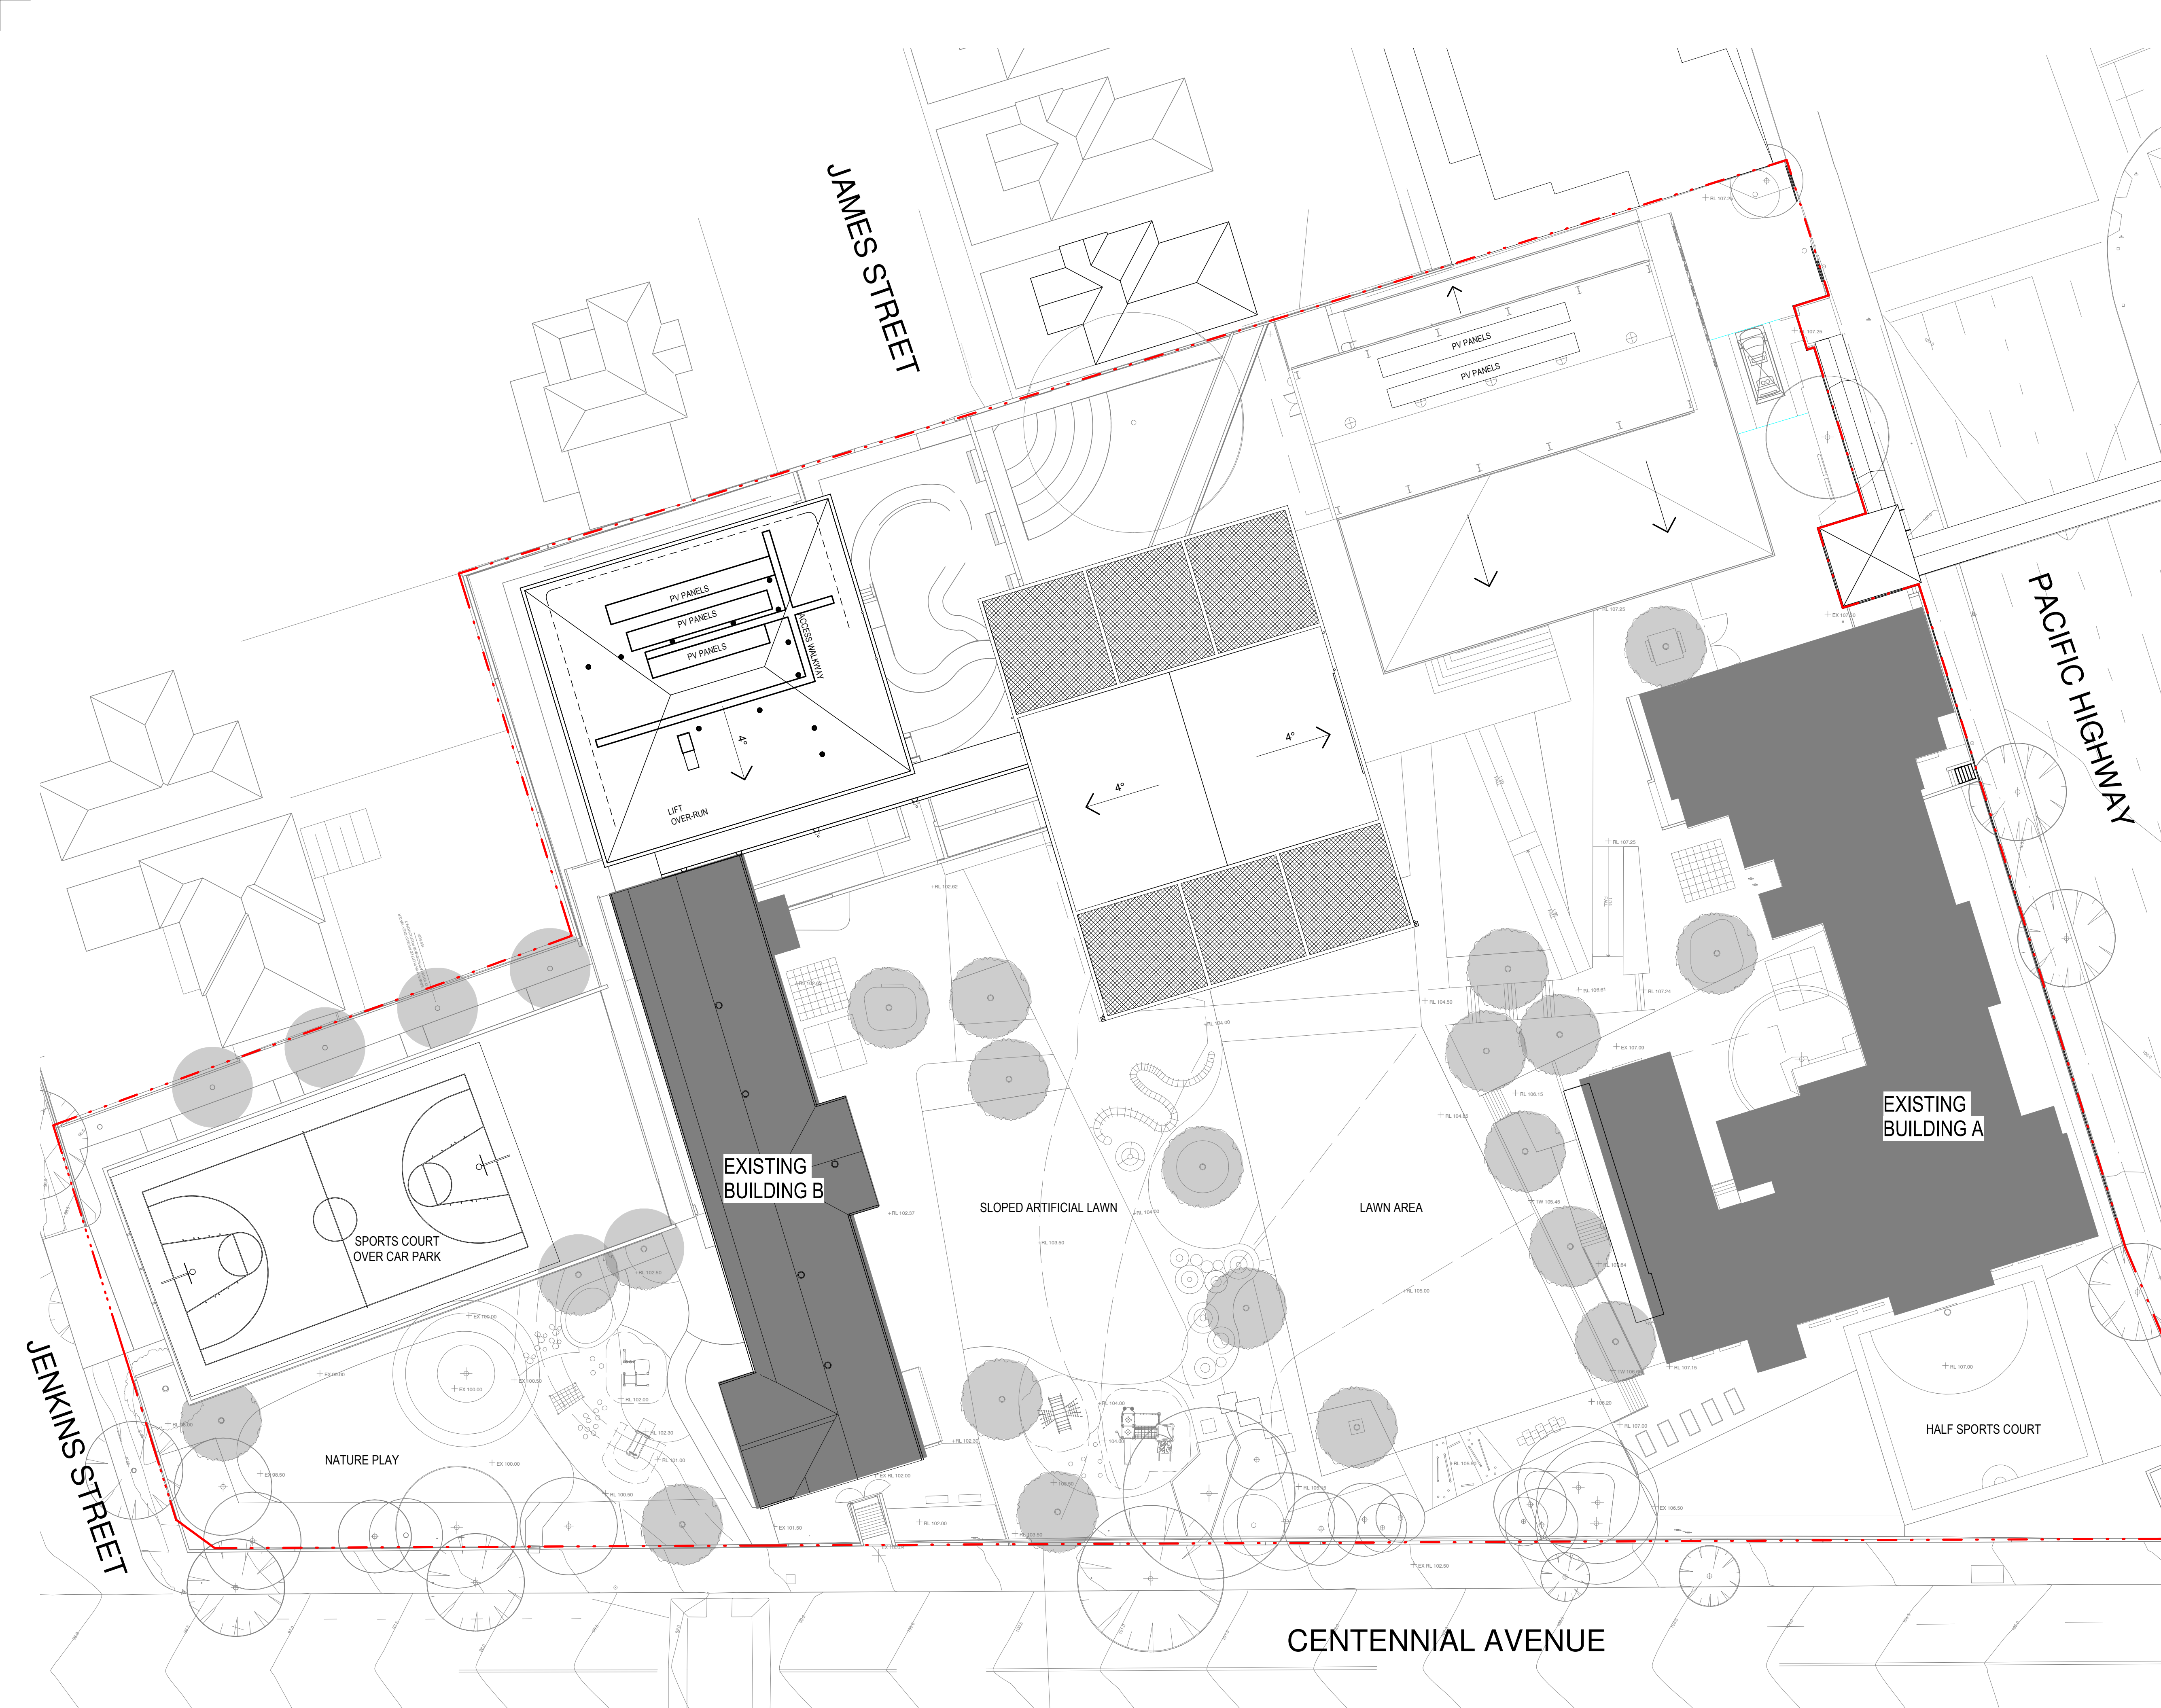

°architectus°

Architectus Group Pty Ltd is the owner of the copyright subsisting in these drawings, plans, designs and specifications. They must not be used, reproduced or copied, in whole or in part, nor may the information, ideas and concepts therein contained (which are confidential to Architectus Group Pty Ltd) be disclosed to any person without the prior written consent of that company.

Nominated Architect
Ray Brown, NSWARB 6359


ISO 9001
Quality Management
System

ISO 14001
Environmental Management
System

AS/NZS 3800
Safety Management
System

Do not scale drawings. Verify all dimensions on site

issue	amendment	date
A	Issue for Coordination	10/12/2019
B	SSDA ISSUE	18/12/2019
C	FINAL SSDA ISSUE	27/02/2020
D	FINAL SSDA ISSUE	11/03/2020
E	SSDA REVISIONS	01/10/2020

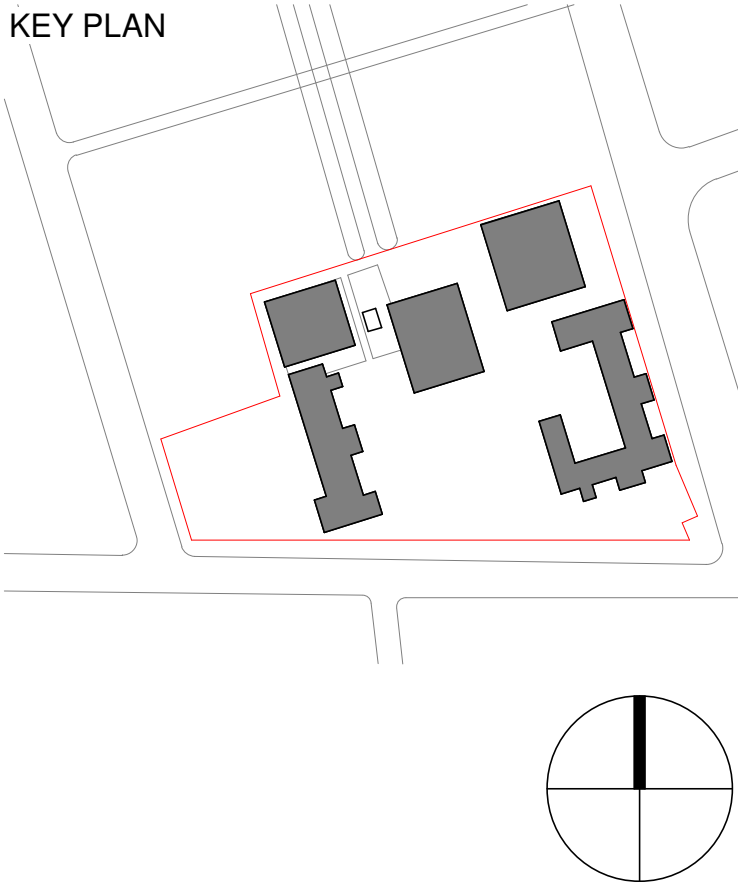

architectus™


Architectus Sydney
Level 18 MLC Centre
19 Martin Place
Sydney NSW 2000
T (61 2) 8252 8400
F (61 2) 8252 8600
sydney@architectus.com.au
ABN 90 131 245 684

Sydney
Melbourne
Adelaide
Auckland
Christchurch
Brisbane


project
Upgrades to Chatswood Public
School and Chatswood High School
Pacific Highway Site

drawing	SSDA - Roof
scale	1 : 250@A1
drawn	MR
checked	AC
project no	180326.00
drawing no.	DA-BX-A0049
issue	E


issue	amendment	date
A	100% SD ISSUE	17/04/2019
B	Issue for Coordination	25/11/2019
C	SSDA ISSUE	18/12/2019
D	SSDA ISSUE	20/02/2020
E	FINAL SSDA ISSUE	27/02/2020
F	SSDA ISSUE	01/10/2020

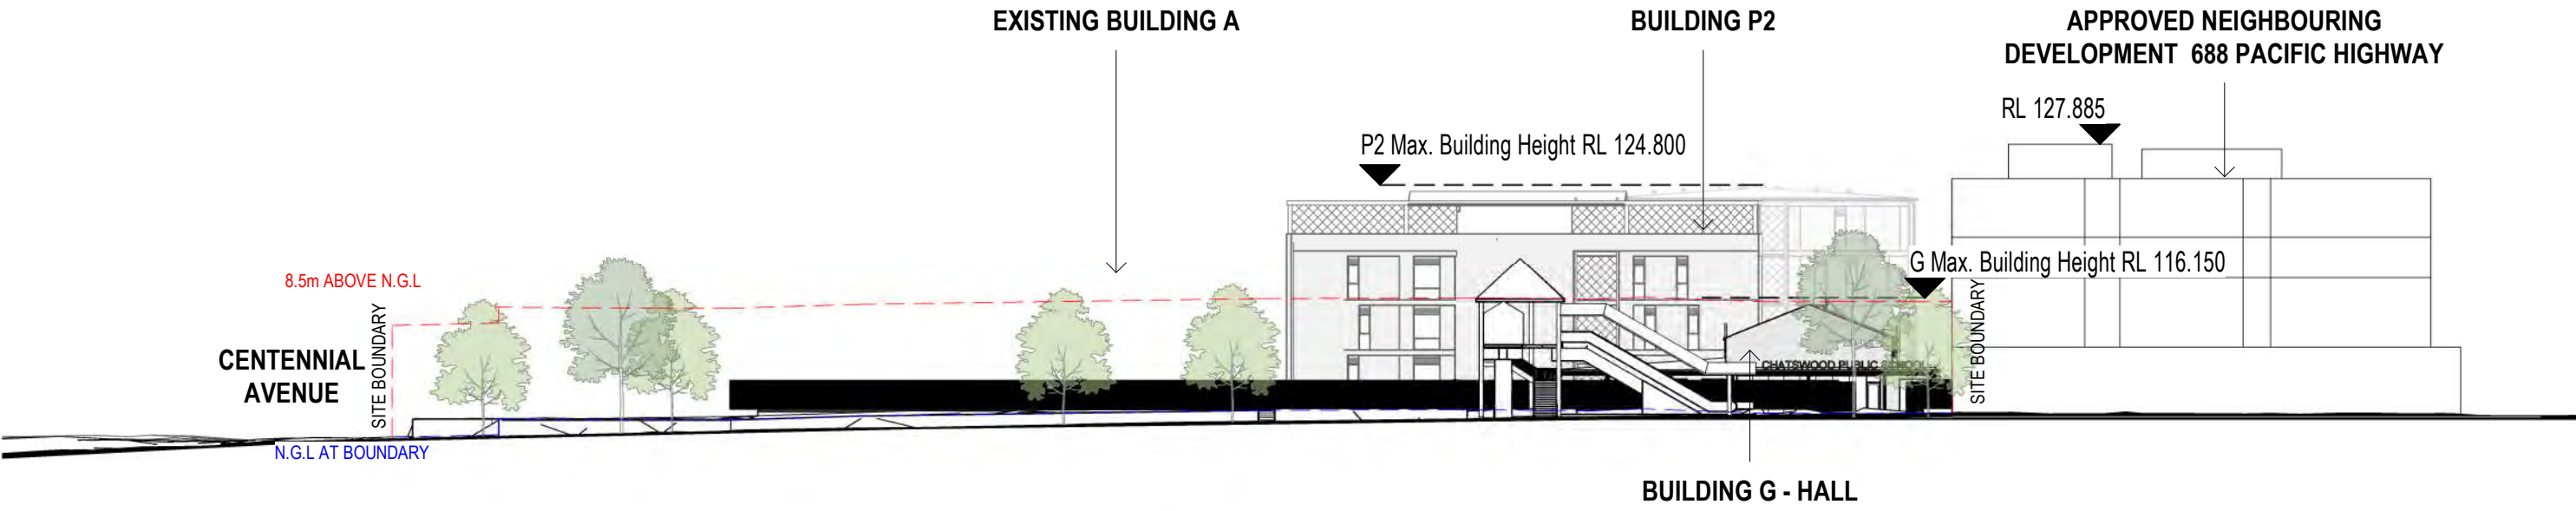


1 Pacific Highway - Street Elevation
SCALE: 1 : 500

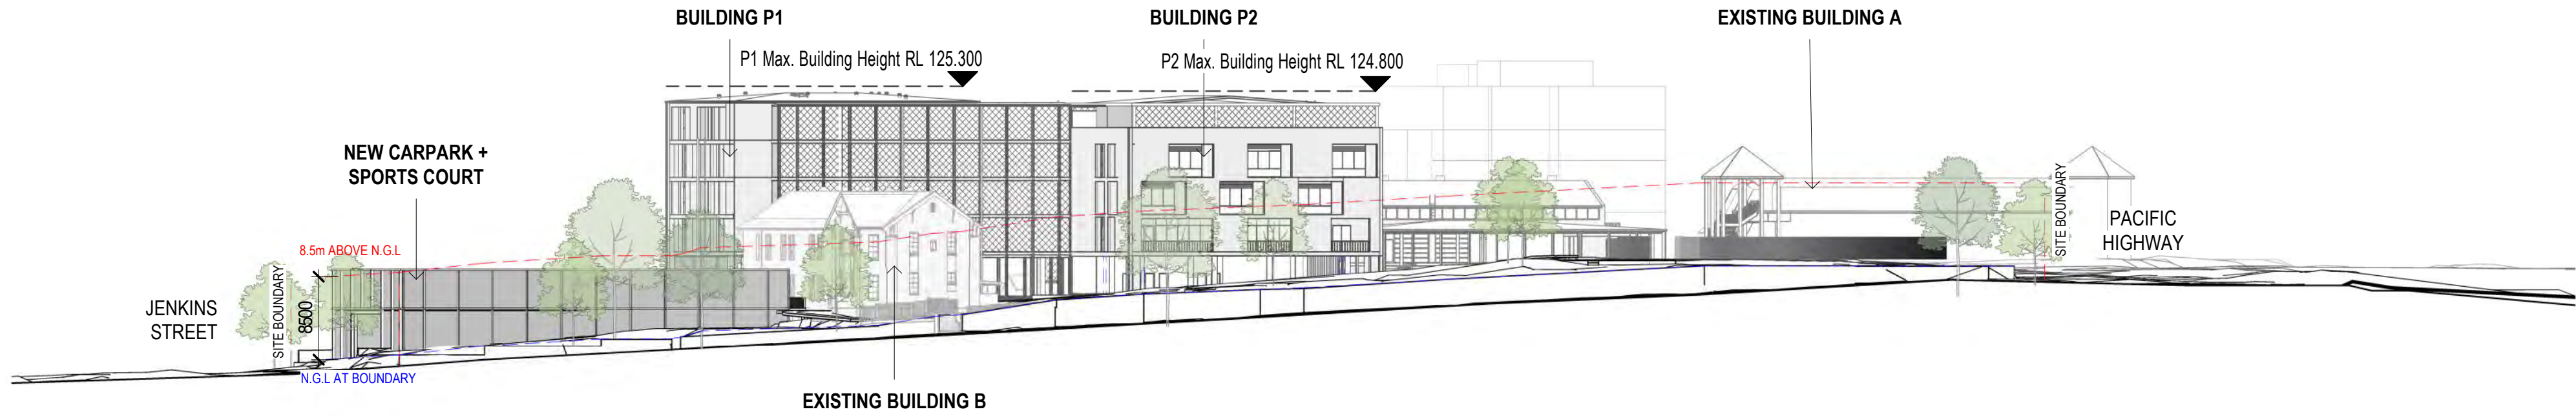


2 Centennial Avenue - Street Elevation
SCALE: 1 : 500

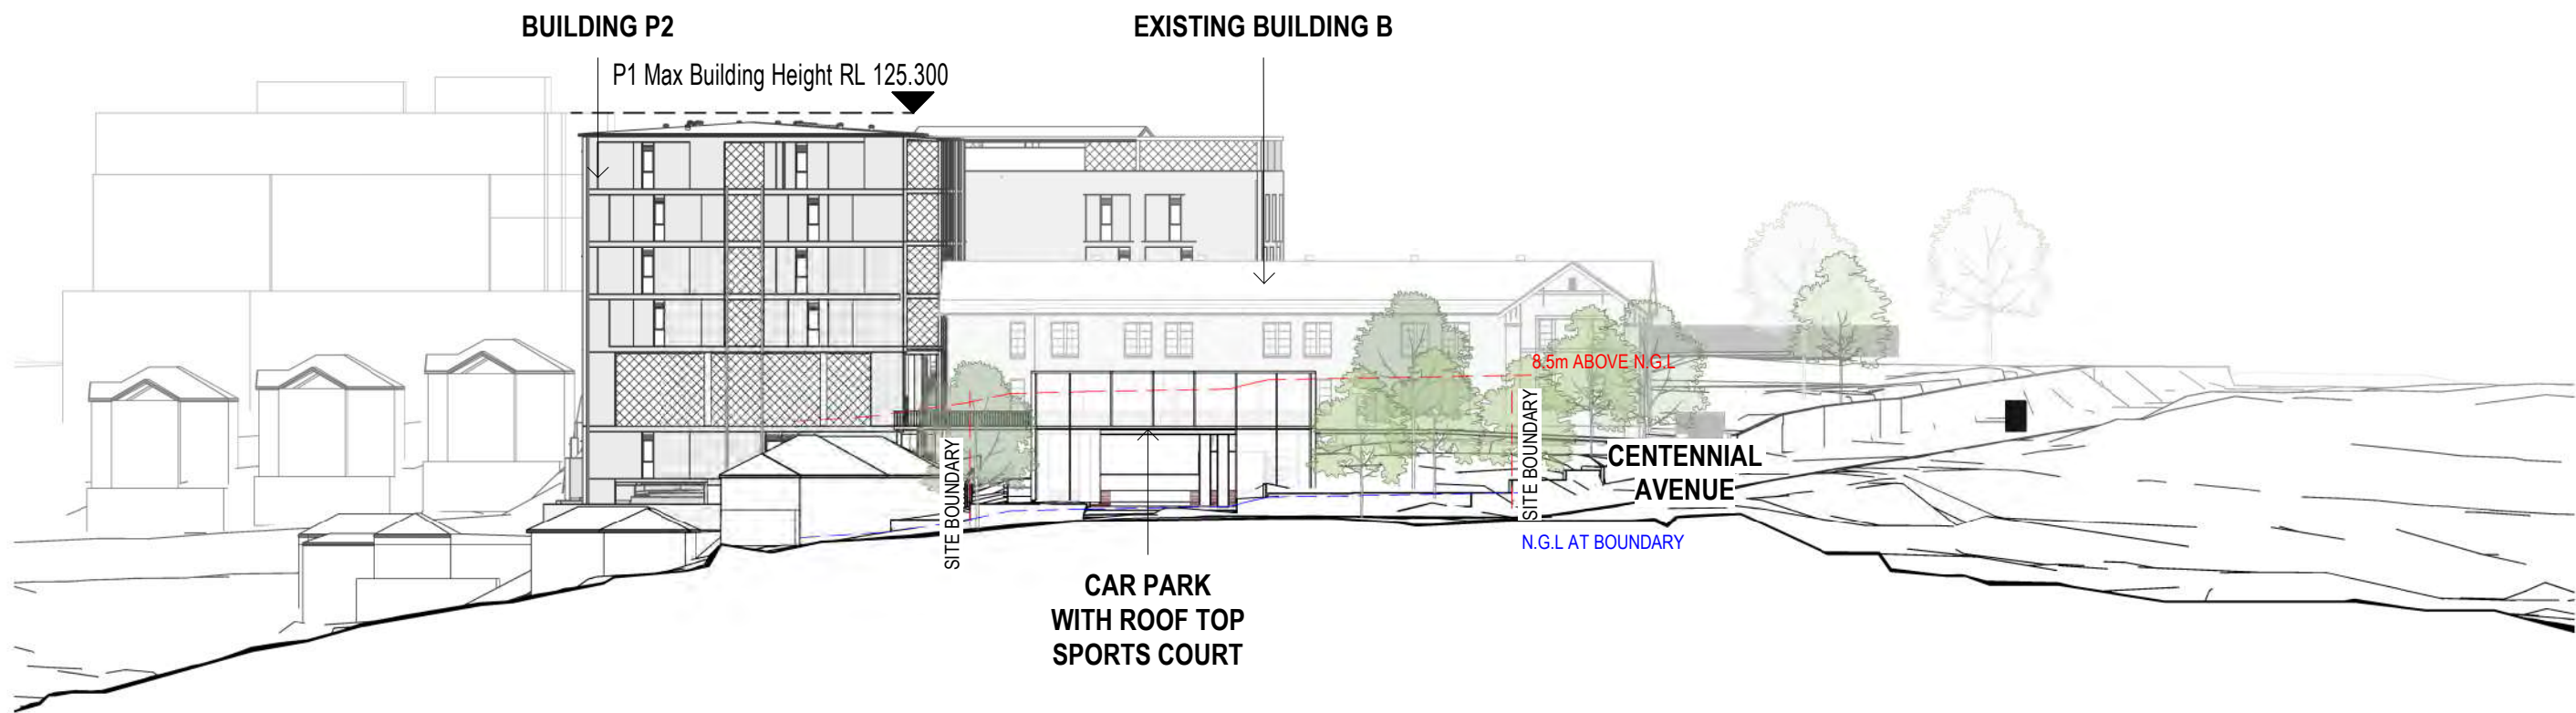


3 Jenkins Street - Street Elevation
SCALE: 1 : 500

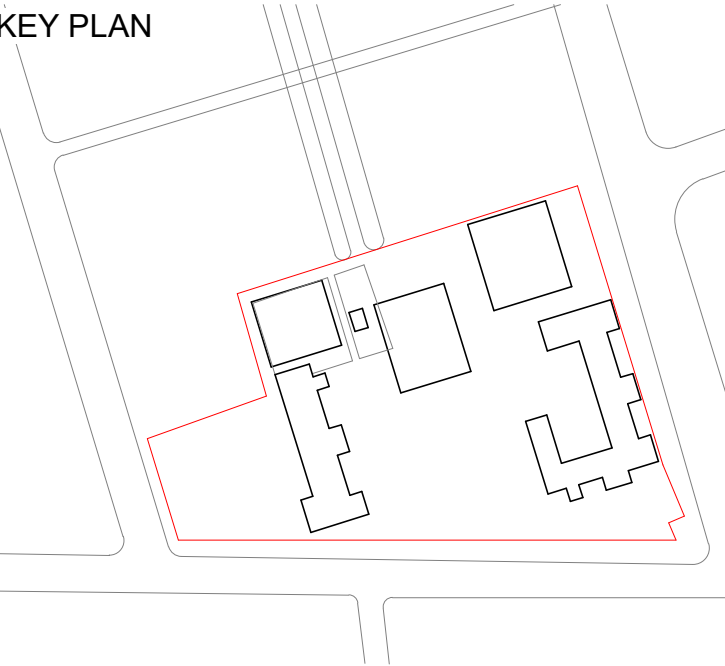


issue	amendment	date
A	100% SD ISSUE	17/04/2019
B	SSDA ISSUE	21/02/2020
C	FINAL SSDA ISSUE	27/02/2020
D	SSDA ISSUE	01/10/2020

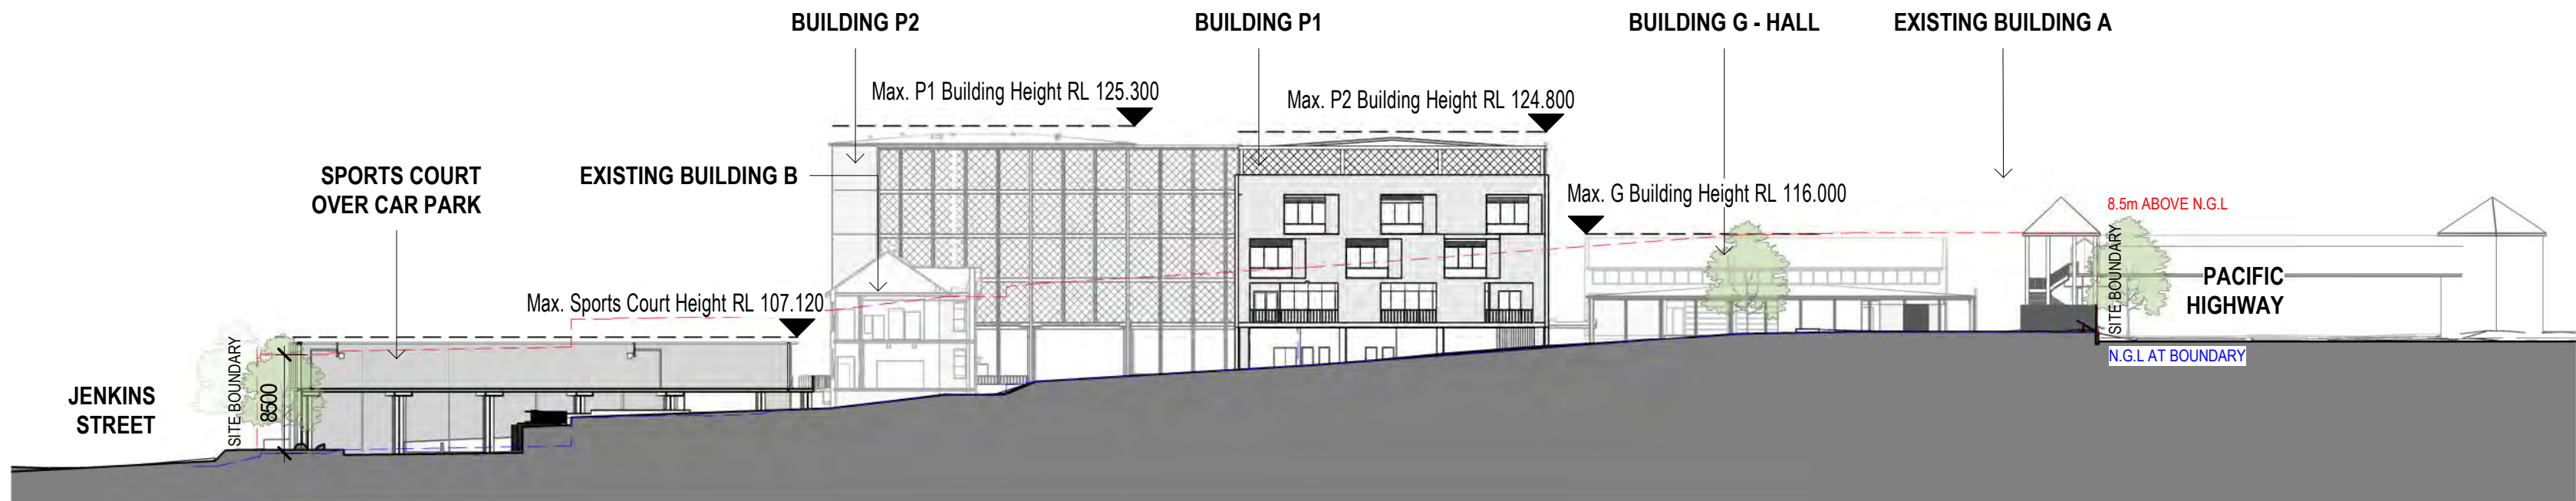

A Site Section Building A-B
SCALE: 1 : 500

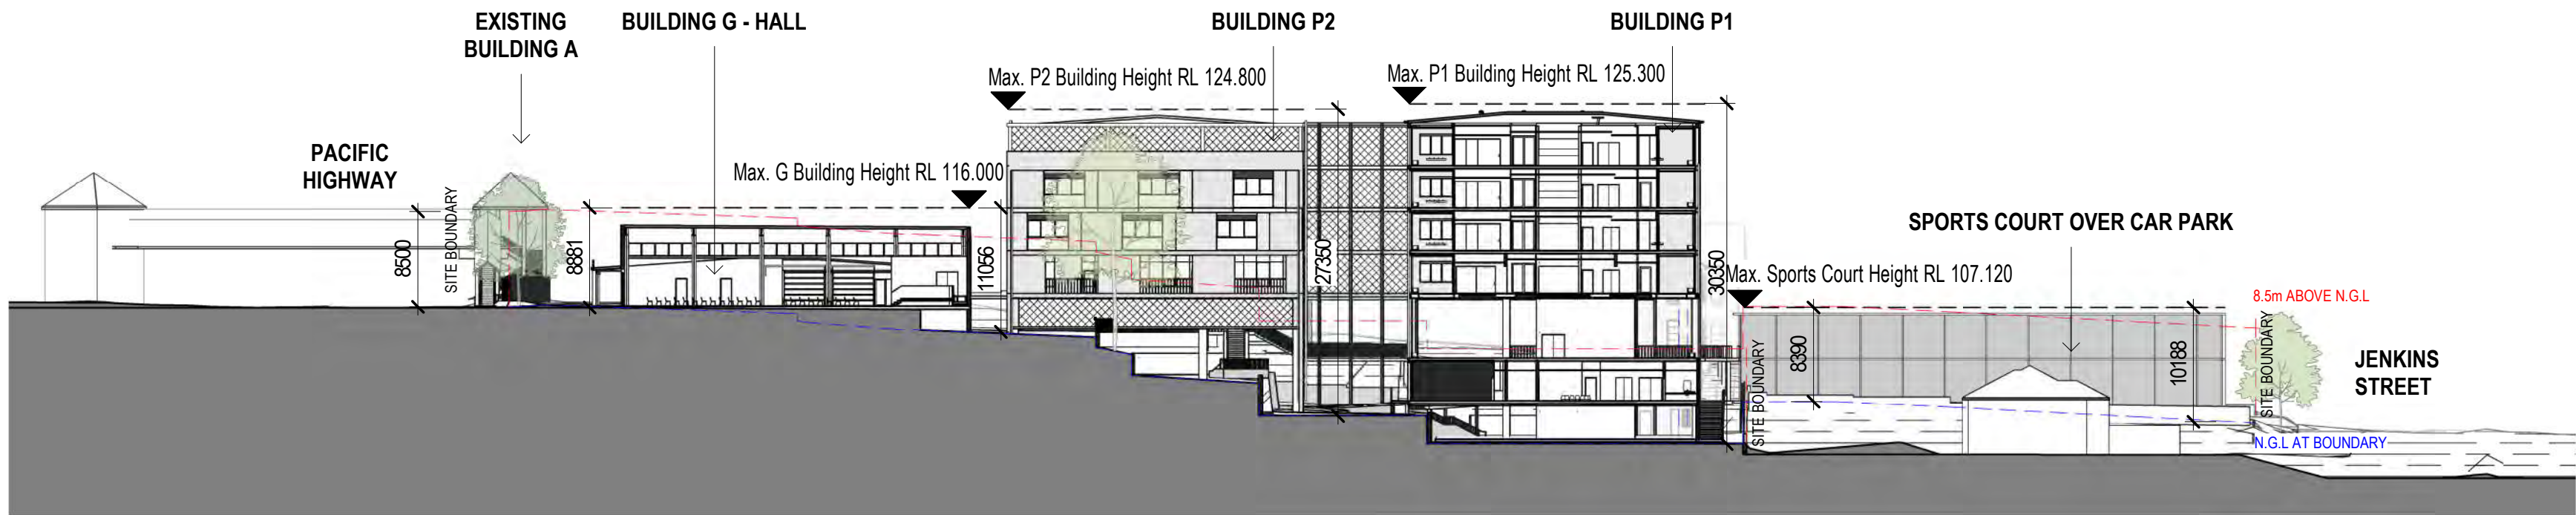

B Site Section Buildings P & G
SCALE: 1 : 500

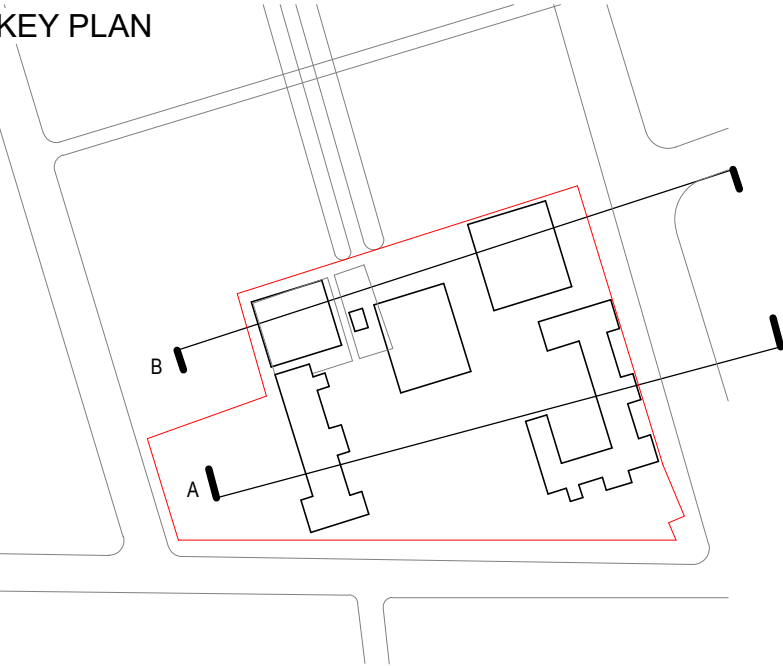

1/10/2020 9:02:38 PM

EXISTING



10AM



11AM

PROPOSED



architectus

Architectus Group Pty Ltd is the owner of the copyright subsisting in these drawings, plans, designs and specifications. They must not be used, reproduced or copied, in whole or in part, nor may the information, ideas and concepts therein contained (which are confidential to Architectus Group Pty Ltd) be disclosed to any person without the prior written consent of that company.

Nominated Architect
Ray Brown, NSWARB 6359

NSW
1901
Professional
Registration

NSW
1801
Professional
Registration

NSW
1801
Professional
Registration

Do not scale drawings. Verify all dimensions on site

issue	amendment	date
A	DRAFT ISSUE FOR SSDA REPORT	10/04/2019
B	100% SD ISSUE	17/04/2019
C	SSDA ISSUE	18/12/2019
D	FINAL SSDA ISSUE	27/02/2020
E	SSDA ISSUE	01/10/2020

NSW
GOVERNMENT

Education
School Infrastructure

architectus™
Architectus Sydney
Level 18 MLC Centre
19 Martin Place
Sydney NSW 2000
T (61 2) 8252 8400
F (61 2) 8252 8600
sydney@architectus.com.au
ABN 90 131 245 684

Sydney
Melbourne
Adelaide
Auckland
Christchurch
Brisbane

project

Upgrades to Chatswood Public School and Chatswood High School Pacific Highway Site


drawing	Shadow Studies - Winter Solstice - Sheet 2	
scale	1 : 1200@A1	drawing no.
drawn	MR	DA-BX-A9201
checked	AC	issue
project no	180326.00	E

1/10/2020 9:06:07 PM

EXISTING




12PM

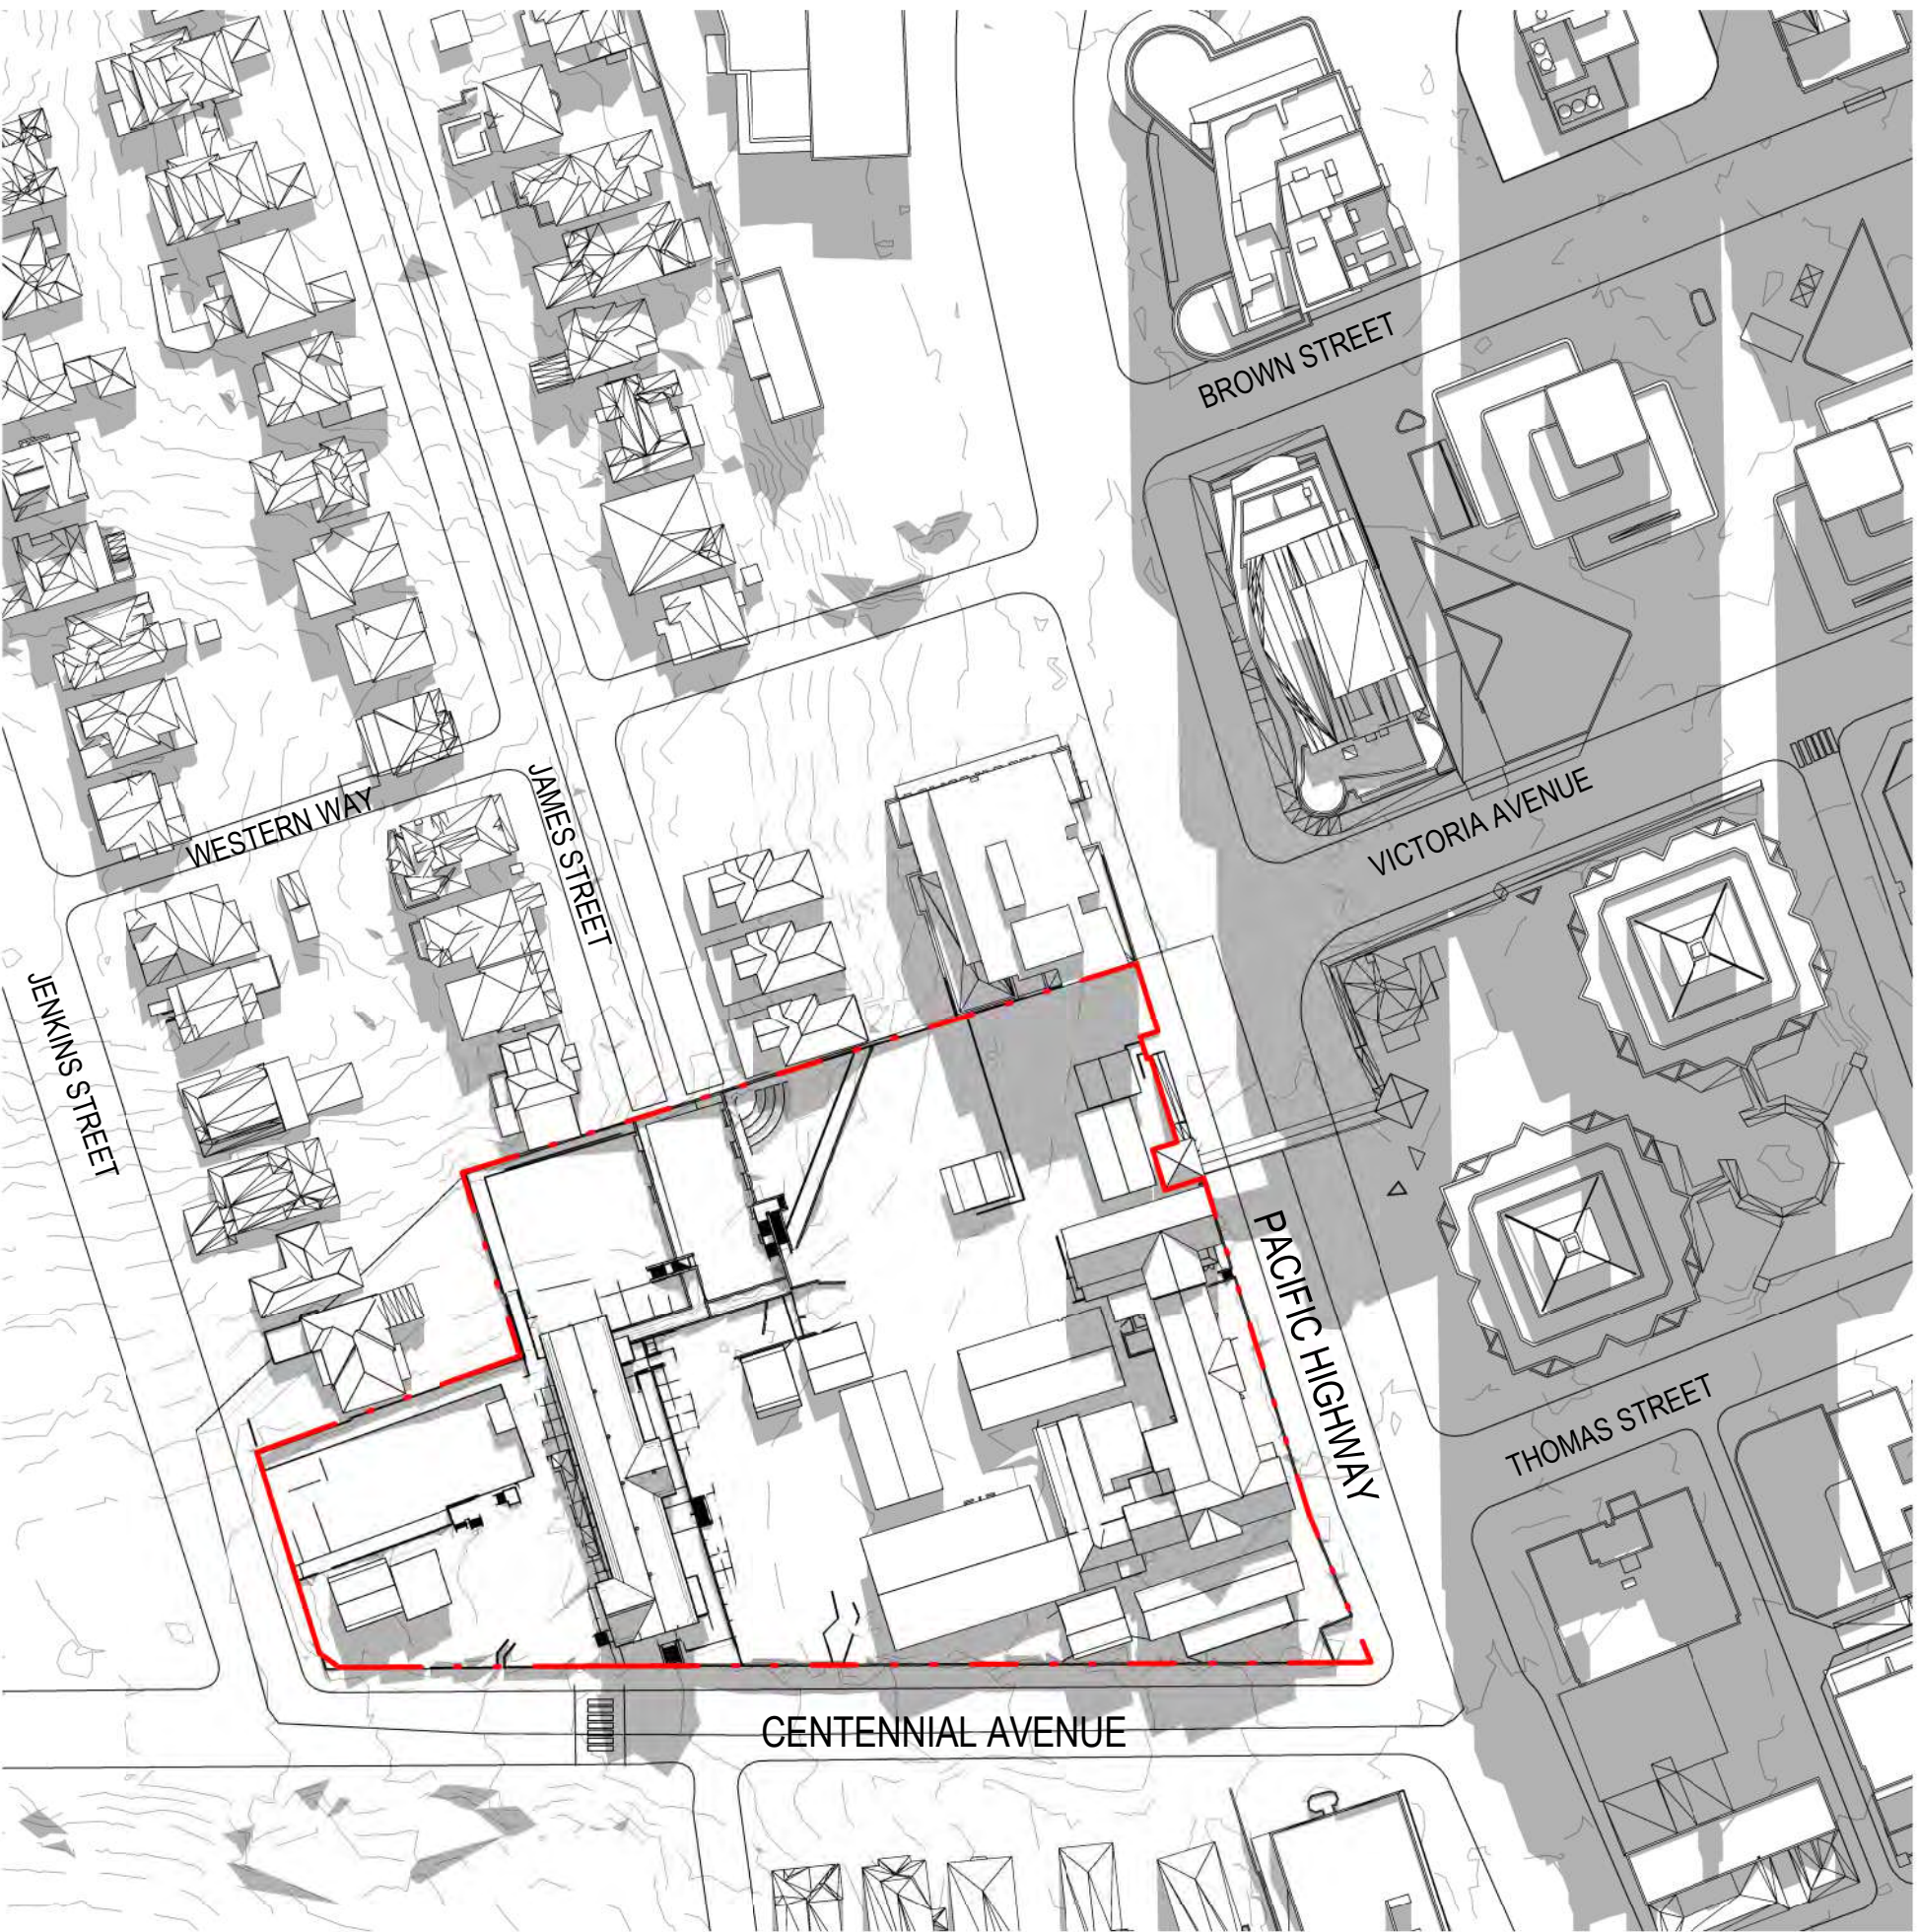

1PM


PROPOSED

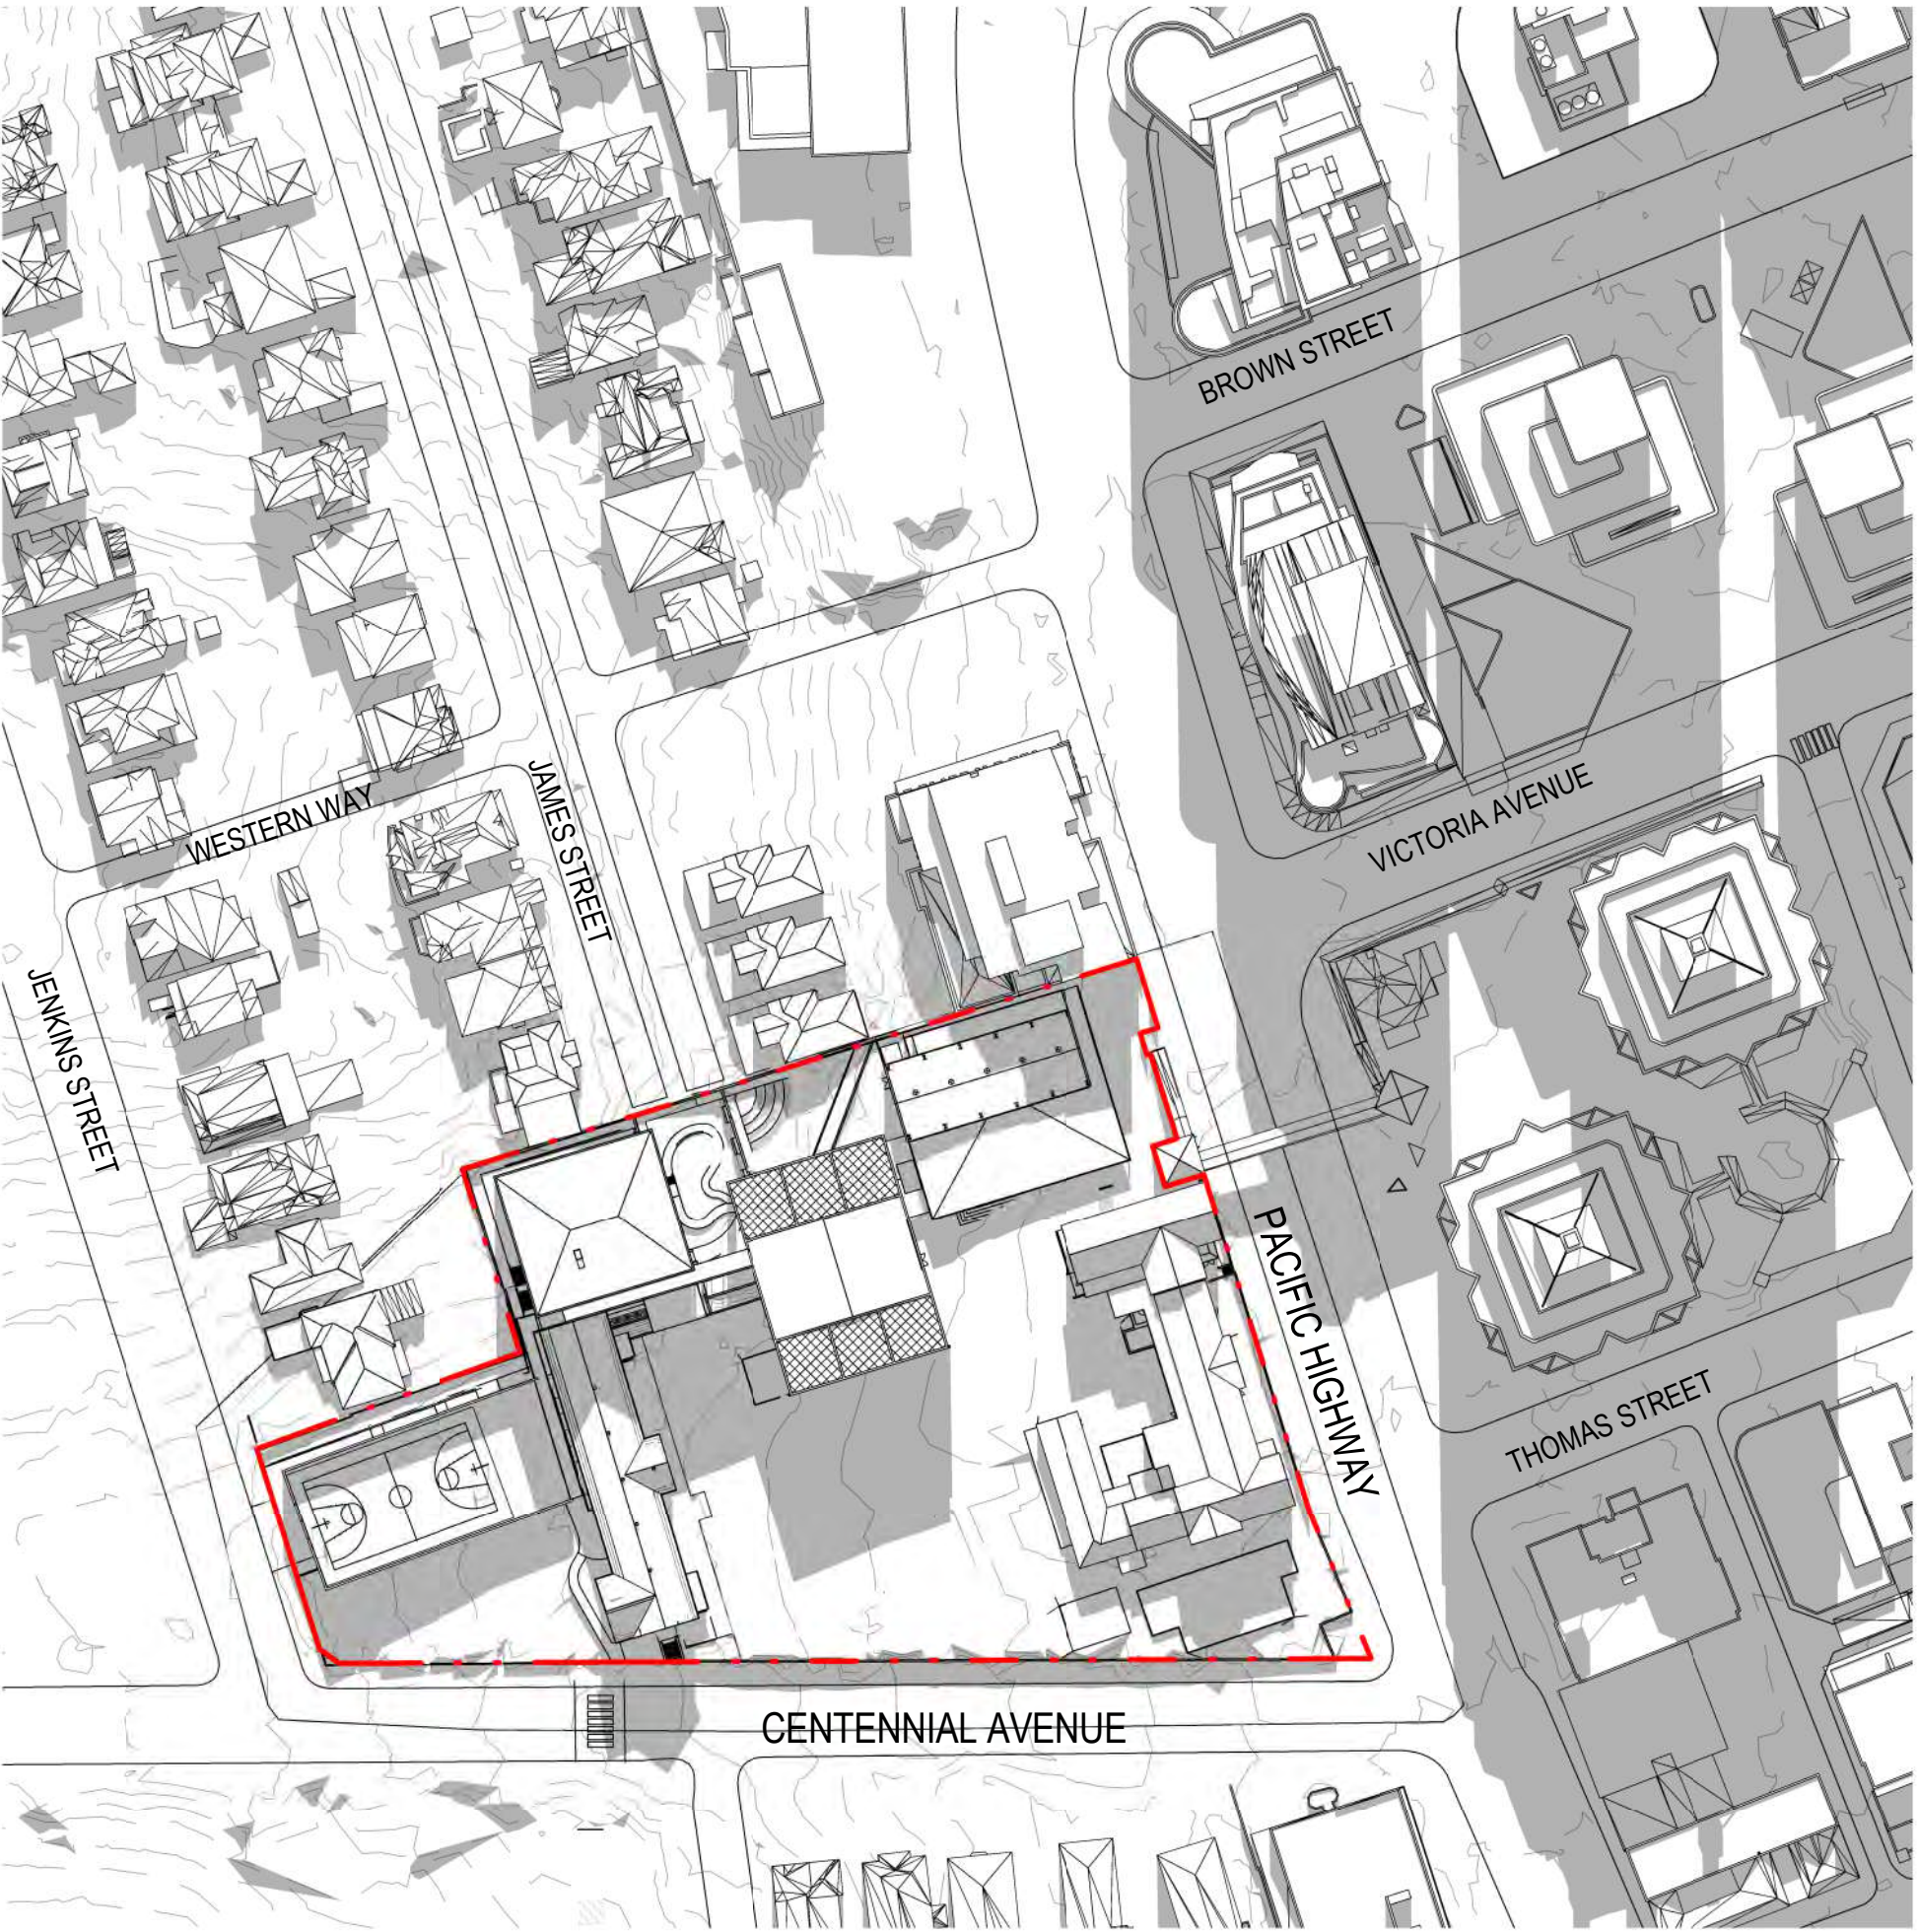

architectus


Architectus Group Pty Ltd is the owner of the copyright subsisting in these drawings, plans, designs and specifications. They must not be used, reproduced or copied, in whole or in part, nor may the information, ideas and concepts therein contained (which are confidential to Architectus Group Pty Ltd) be disclosed to any person without the prior written consent of that company.

Nominated Architect
Ray Brown, NSWARB 6359



Do not scale drawings. Verify all dimensions on site

issue	amendment	date
A	SSDA ISSUE	18/12/2019
B	FINAL SSDA ISSUE	27/02/2020
C	SSDA ISSUE	01/10/2020

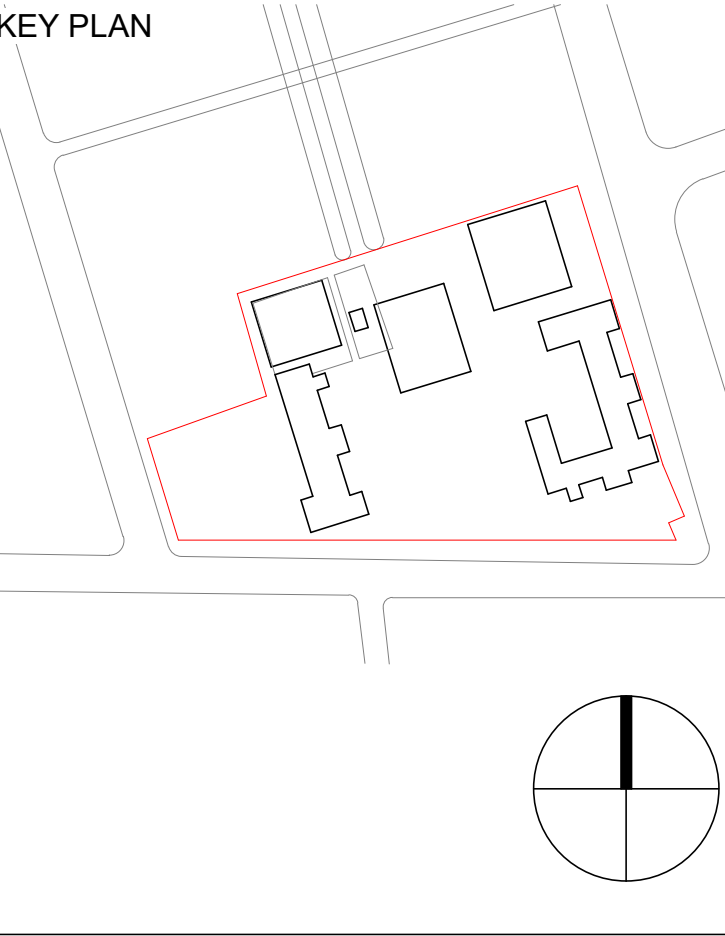

Education
School Infrastructure

architectus™

Sydney
Melbourne
Adelaide
Auckland
Christchurch
Brisbane

Architectus Sydney
Level 18 MLC Centre
19 Martin Place
Sydney NSW 2000
T (61 2) 8252 8400
F (61 2) 8252 8600
sydney@architectus.com.au
ABN 90 131 245 684

projectUpgrades to Chatswood Public School and Chatswood High School Pacific Highway Site

drawingShadow Studies - Winter Solstice - Sheet 3

scale1 : 1200@A1

drawnMR

checkedAC

project no180326.00

drawing no.**DA-BX-A9202**

issue**C**

1/10/2020 9:08:03 PM

EXISTING



2PM



3PM

PROPOSED



architectus

Architectus Group Pty Ltd is the owner of the copyright subsisting in these drawings, plans, designs and specifications. They must not be used, reproduced or copied, in whole or in part, nor may the information, ideas and concepts therein contained (which are confidential to Architectus Group Pty Ltd) be disclosed to any person without the prior written consent of that company.

Nominated Architect
Ray Brown, NSWARB 6359


ISO 9001
Quality Management

ISO 14001
Environmental Management

AS/NZS 3800
Construction Project Management

Do not scale drawings. Verify all dimensions on site

issue	amendment	date
A	SSDA ISSUE	18/12/2019
B	FINAL SSDA ISSUE	27/02/2020
C	SSDA ISSUE	01/10/2020

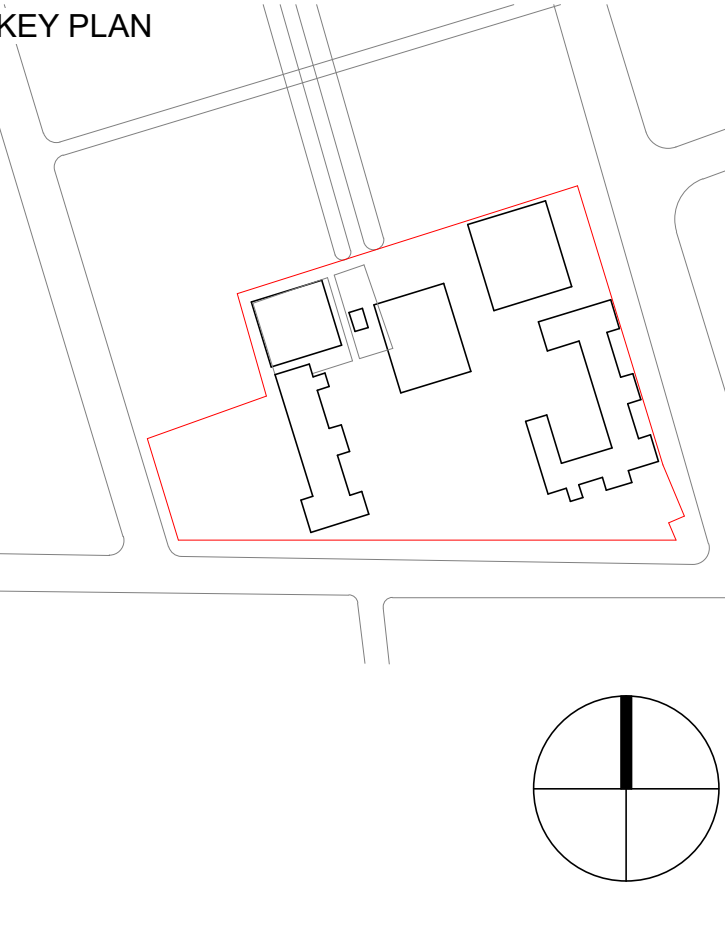

NSW GOVERNMENT

Education
School Infrastructure

architectus™

Sydney
Melbourne
Adelaide
Auckland
Christchurch
Brisbane

Architectus Sydney
Level 18 MLC Centre
19 Martin Place
Sydney NSW 2000
T (61 2) 8252 8400
F (61 2) 8252 8600
sydney@architectus.com.au
ABN 90 131 245 684

projectUpgrades to Chatswood Public School and Chatswood High School Pacific Highway Site

drawingShadow Studies - Winter Solstice - Sheet 4

scale1 : 1200@A1

drawnMR

checkedAC

project no180326.00

drawing no.

DA-BX-A9203

issue

C