

CRONULLA HIGH SCHOOL

FOR NSW DEPARTMENT OF EDUCATION (SCHOOLS INFRASTRUCTURE)

7117CR01



CHS-FTA-0X-XX-DR-A-0001	TITLE PAGE	02
CHS-FTA-0X-XX-DR-A-0002	LEGEND PAGE 01	02
CHS-FTA-0Z-ZZ-DR-A-1001	EXISTING SITE PLAN	02
CHS-FTA-0Z-ZZ-DR-A-1002	DEMOLITION SITE PLAN	03
CHS-FTA-0Z-ZZ-DR-A-1003	PROPOSED SITE PLAN	03
CHS-FTA-0Z-ZZ-DR-A-1101	STREETSCAPE ELEVATIONS & SCHOOL SIGNAGE	07
CHS-FTA-0Z-ZZ-DR-A-1102	SITE SECTIONS	01
CHS-FTA-0Z-ZZ-DR-A-1103	EXTERNAL MATERIALS & FINISHES	05
CHS-FTA-0Z-ZZ-DR-A-1104	SHADOW DIAGRAMS	05
CHS-FTA-0Z-ZZ-DR-A-1301	INDICATIVE STAGING PLAN	02
CHS-FTA-0Z-ZZ-DR-A-1401	EXTERNAL WORKS PLAN 01	03
CHS-FTA-0Z-ZZ-DR-A-1402	EXTERNAL WORKS PLAN 02	02
CHS-FTA-0Z-ZZ-DR-A-1403	EXTERNAL WORKS PLAN 03 - SUBSTATION & MSB ENCLOSURE	03
CHS-FTA-0Z-ZZ-DR-A-1404	EXTERNAL WORKS PLAN 04 - SUBSTATION DETAIL	02
CHS-FTA-0Z-ZZ-DR-A-1501	PROPOSED PLAY SPACE	07
CHS-FTA-0Z-ZZ-DR-A-1502	CONNECTION WITH COUNTRY ART WORK ZONE	02
CHS-FTA-L-GF-DR-A-2001	BUILDING L - GROUND FLOOR PLAN	03
CHS-FTA-L-L1-DR-A-2002	BUILDING L - LEVEL 1 FLOOR PLAN	03
CHS-FTA-L-LR-DR-A-2101	BUILDING L - ROOF PLAN	02
CHS-FTA-L-ZZ-DR-A-3001	BUILDING L - ELEVATIONS 01	02
CHS-FTA-L-ZZ-DR-A-3002	BUILDING L - ELEVATIONS 02	02
CHS-FTA-L-ZZ-DR-A-3101	BUILDING L - SECTIONS 01	02
CHS-FTA-L-ZZ-DR-A-3102	BUILDING L - SECTIONS 02	02
CHS-FTA-M-GF-DR-A-2001	BUILDING M - GROUND FLOOR PLAN	04
CHS-FTA-M-L1-DR-A-2002	BUILDING M - LEVEL 1 FLOOR PLAN	04
CHS-FTA-M-LR-DR-A-2101	BUILDING M - ROOF PLAN	02
CHS-FTA-M-ZZ-DR-A-3001	BUILDING M - ELEVATION 01	02
CHS-FTA-M-ZZ-DR-A-3002	BUILDING M - ELEVATION 02	02
CHS-FTA-M-ZZ-DR-A-3101	BUILDING M - SECTION 01	02

SITE SETOUT PLAN LEGEND

- 3.000 PROPOSED SPOT LEVEL
- 3.000 EXISTING SPOT LEVEL

EXTERNAL WORKS PLAN LEGEND

- SLAB LABEL
- MATERIAL CODE (REFER TO MATERIAL LEGEND)
- XX00 : XX00 FINISH CODE (REFER TO FINISHES LEGEND)
- RL: 0.000 FALL IN CEILING (IF RAKING)
- 3.000 PROPOSED SPOT LEVEL
- 3.000 EXISTING SPOT LEVEL

PLAN LEGEND

- D101 DOOR LABEL
- W101 WINDOW LABEL
- E00 EXTERNAL WALL TYPE LABEL
- I00 INTERNAL WALL TYPE LABEL

DRAWING & SPECIFICATION FINISHES / COLOUR CODES

The Codes below represent the Finish / Colour Type for the Specified Material Selections nominated in the drawings. The codes below will be followed by a two digit numeric reference for each different finish.

- Acoustic Fabric AF
- Brick BK
- Colorbond CB
- Concrete CC
- Carpet CP
- Fabric FB
- Timber Flooring and Decking FD
- Laminate LAM
- Landscape LD
- Metal Finishes MF
- Paint Finish PF
- Timber Elements TB
- Tiles TL
- Vinyl VN

BUILDING MATERIAL / FIXTURES CODES

- CL40 - PREFINISHED SHEETS - FC TYPE 1
- CL45 - PREFINISHED SHEETS - ALUMINIUM TYPE 1 - PERFORATED
- CL46 - PREFINISHED SHEETS - ALUMINIUM TYPE 2
- CL51 - FC SOFFIT SHEET - FLUSH JOINTS
- CM16 - CARPET TILE - CUSHIONBACK TYPE 3
- CM20 - MAT - EXTERNAL TYPE
- CM27 - MAT - INTERNAL TYPE 1
- CO01 - CONCRETE INSTU - NATURAL GREY
- CO02 - CONCRETE INSTU - INTEGRAL COLOUR
- CO15 - CONCRETE JOINT - EXPANSION
- IS00 - AIR CAVITY
- IS04 - SARKING - WALL HEAVY DUTY
- IS13 - FOIL FACED BALNKET - R2.5
- IS20 - THERMAL WALL BATTS - R1.5
- IS22 - THERMAL WALL BATTS - R2.5
- IS23 - THERMAL WALL BATTS - R2.7
- IS24 - THERMAL WALL BATTS - R3.0
- IS25 - ACOUSTIC WALL BATTS - R1.7
- IS26 - ACOUSTIC WALL BATTS - R2.0 - 70mm 9kg/m3 cavity insulation
- IS27 - ACOUSTIC WALL BATTS - R2.5 - 75mm GW acousticard 11kg/m3 cavity insulation
- IS28 - ACOUSTIC WALL BATTS - 75mm 14kg/m3 earthwool cavity insulation
- IS32 - THERMAL CEILING BATTS - R3.0
- IS39 - ACOUSTIC CEILING OVERLAY - BLACK
- IS44 - RIGID INSULATION - R3.0
- LC02 - PLASTERBOARD - 13MM GENERAL
- LC04 - PLASTERBOARD - 13MM MOISTURE RESISTANT
- LC05 - PLASTERBOARD - 13MM FIRE RATED
- LC06 - PLASTERBOARD - 16MM GYPROCK FYRECHEK
- LC09 - PLASTERBOARD - 13MM IMPACT RESISTANT
- LC17 - PLASTERBOARD - 13MM PERFORATED
- LC22 - FC LINING - 9MM FLUSH JOINTS
- LC28 - PERFORATED METAL SHEETING - CORRUGATED
- LC52 - CORNICE - P50 SHADOWLINE
- LC54 - CORNICE - SQUARE SET
- LC56 - TRIM - TIMBER
- LC62 - ARCHITRAVES - P50 SHADOWLINE
- LC65 - SKIRTING - 89X19 TIMBER
- LC76 - ACCESS PANEL - FLUSH
- LC80 - ACOUSTIC PANEL SYSTEM - TYPE 1
- LC81 - ACOUSTIC PANEL SYSTEM - TYPE 2
- LC85 - ACOUSTIC WALL LINING - TYPE 1
- LC86 - ACOUSTIC WALL LINING - TYPE 2
- MA01 - BRICKS - FACEWORK - TYPE 1 - BLADE WALL
- MA02 - BRICKS - FACEWORK - TYPE 2 - FEATURE PATTERN
- MR01 - METAL ROOF SHEETING - CORRUGATED
- MR02 - METAL ROOF SHEETING - RIBBED
- MR42 - GUTTER - 150MM HALF ROUND
- MR43 - GUTTER - 200MM HALF ROUND
- MR50 - DOWNPIPE - 100MM DIA
- MR51 - DOWNPIPE - 150MM DIA
- MR57 - DOWNPIPE - SPREADER
- MR60 - DP PROTECTION - 114MM DIA DURADUCT
- MR61 - DP PROTECTION - 165MM DIA DURADUCT
- MR73 - FASCIA - METAL FACED PLYWOOD
- MR90 - FLASHINGS & TRIMS
- MR93 - ROOF VENTILATOR
- RF05 - SHEET VINYL - HOMOGENEOUS
- RS01 - SAFETY SYSTEM - ROOF ANCHOR POINT
- RS03 - SAFETY SYSTEM - LADDER ACCESS POINT
- SF01 - STEEL FURRING CHANNEL TYPE 1 - 35MM
- SF02 - STEEL FURRING CHANNEL TYPE 2 - 15MM
- SF03 - STEEL FURRING CHANNEL TYPE 3 - 25MM
- SF15 - STEEL WALL FRAMING - 76MM
- SF16 - STEEL WALL FRAMING - 76MM WITH IS20 THERMAL INSULATION
- SF17 - STEEL WALL FRAMING - 76MM WITH IS26 ACOUSTIC INSULATION
- SF18 - STEEL WALL FRAMING - 76MM WITH IS28 ACOUSTIC INSULATION
- SF19 - STEEL WALL FRAMING - 64MM STAGGERED WITH IS26 ACOUSTIC INSULATION
- SF20 - STEEL WALL FRAMING - 92MM
- SF21 - STEEL WALL FRAMING - 92MM WITH IS23 THERMAL INSULATION
- SF22 - STEEL WALL FRAMING - 92MM WITH IS26 ACOUSTIC INSULATION
- SF23 - STEEL WALL FRAMING - 92MM WITH IS27 ACOUSTIC INSULATION
- SF35 - STEEL CEILING FRAMING
- SF38 - STEEL CEILING FRAMING WITH IS32 ACOUSTIC INSULATION
- SF41 - STEEL ROOF FRAMING WITH IS13 THERMAL INSULATION
- SF43 - STEEL ROOF FRAMING WITH IS000 ACOUSTIC INSULATION
- SS01 - STRUCTURAL STEEL - FRAMING
- SS02 - STRUCTURAL STEEL - HOT DIPPED GALVANISED COATING
- SS03 - STRUCTURAL STEEL - PAINT COATING
- TF03 - TIMBER FRAMING - BATTEN 70MM X 35MM
- TG01 - FLOOR TILES - CERAMIC R10
- TG20 - WALL TILES - CERAMIC TYPE 1
- TG21 - WALL TILES - CERAMIC TYPE 2
- TG22 - WALL TILES - CERAMIC TYPE 3
- TG23 - WALL TILES - CERAMIC TYPE 4
- TG24 - WALL TILES - TYPE 5
- TG40 - TACTILE INDICATOR - WARNING
- TG42 - STAIR NOSING - TYPE 1
- TM01 - TERMITE BARRIER - STAINLESS STEEL SYSTEM
- WG40 - MIRROR - FRAMED
- WG43 - MIRROR SAFETY
- WG61 - GLASS BALLUSTRADE - FRAMELESS
- WG65 - VINYL FILM - TYPE 1
- WG66 - VINYL FILM - TYPE 2
- MW001 - BALLUSTRADE - GALV STEEL
- MW070 - HANDRAIL - STAINLESS STEEL
- MW140 - MECHANICAL PLANT SCREENS AND GATES
- MW141 - VERTICAL ALUMINIUM BATTERN SCREEN TO STAIRS
- MW150 - SECURE LINE FENCING AND GATES
- MW160 - GATE - STEEL WITH ALUMINIUM BATTENS
- MW160 - ALUMINIUM SOLAR SHADING
- MW340 - WHEEL STOPPER FOR CARS
- MW360 - BIKE RACKS - REFER TO LANDSCAPE
- MW370 - BOLLARDS
- MW451 - STAIR NOSINGS - CONCRETE AND VINYL
- MW500 - GRABRAIL STRAIGHT - 300MM
- MW510 - GRABRAIL - ACCESS LEFT
- MW511 - GRABRAIL - ACCESS RIGHT
- MW515 - GRABRAIL SET - AMBULANT
- MW550 - DISPENSER - PAPER TOWEL
- MW551 - DISPENSER - TOILET PAPER JUMBO
- MW620 - HOOK, SINGLE
- MW660 - SHOWER SEAT
- MW680 - MOP & BROOM HOLDER
- MW700 - FRAMED PINBOARD
- MW740 - ACOUSTIC WALL FABRIC
- MW743 - ACOUSTIC CEILING BAFFLES - AUTEX ACOUSTICS - CUBE
- MW800 - BLINDS - BLOCKOUT - MANUAL
- MW801 - BLINDS - BLOCKOUT - POWERED

FINISHES CODES

- AF01 - (INSTYLE THINK PLUS / PEACEFULLY)
- AF02 - (INSTYLE ECOUSTIC FELT / CAMEO)
- AF03 - (INSTYLE ECOUSTIC FELT - NATURAL)
- AF04 - (AUTEX VERTIFACE / SPEARMINT)
- AF05 - (AUTEX VERTIFACE / STATELY) - MURALLA
- AF06 - (AUTEX VERTIFACE / LIME)
- AF07 - (AUTEX CUBE CEILING / ACROSS)
- AF08 - (AUTEX CUBE CEILING / MURALLA)
- AF09 - (AUTEX CUBE CEILING / SAVOYE)
- AF10 - (AUTEX CUBE CEILING / FLATIRON)
- AF22 - (AUTEX HORIZON / FALLING WATER)
- BK01 - CHILLINGHAM WHITE
- BK02 - SIMMENTAL SILVER
- CB18 - COLORBOND MONUMENT
- CB18 - COLORBOND MONUMENT - PAN
- CB24 - COLORBOND SURFMIST
- CB24 - COLORBOND SURFMIST - PAN
- CC01 - NATURAL GREY
- CP01 - (SIGNATURE FLOORS RAW ELEMENTS - BEDROCK / GYPSUM)
- CP02 - (SIGNATURE FLOORS RAW ELEMENTS - BEDROCK / MUDSTONE)
- CP03 - (SIGNATURE FLOORS RAW ELEMENTS - BEDROCK / ORE)
- CP04 - (SIGNATURE FLOORS RAW ELEMENTS - GEMSTONE / BASALT AZURITE)
- CP05 - (SIGNATURE FLOORS RAW ELEMENTS - GEMSTONE / BASALT OLIVINE)
- CP06 - (SIGNATURE FLOORS RAW ELEMENTS - GEMSTONE / SHALE MALACHITE)
- CP07 - (SIGNATURE FLOORS RAW ELEMENTS - GEMSTONE / SHALE PERIDOT)
- CP08 - (SIGNATURE FLOORS RAW ELEMENTS - GEMSTONE / SHALE SODALITE)
- LAM01 - LAMINEX HUSHED PINE - NATURAL
- LAM02 - LAMINEX DENIM - NATURAL
- LAM03 - LAMINEX GHOSTGUM - NATURAL
- LAM05 - LAMINEX PERUVIAN CLAY - NATURAL
- LAM06 - LAMINEX WINTER SKY - NATURAL
- LAM07 - LAMINEX YOUNG BEECH - NATURAL
- LAM08 - SUPAWOOD - SUPAFINISH - HOOP PINE
- LAM09 - LAMINEX - RAW BIRCHPLY
- LAM10 - LAMINEX - NEW ASH DUST STONE - NATURAL
- LAM11 - LAMINEX - PURE MINERALSTONE - DIAMOND GLOSS
- LAM12 - LI SURFACES MAGNETIC WHITEBOARD - WHITE SNOW B111LBSLT
- MF01 - SUPAMETAL FLAT MATT WHITE
- MF03 - ALUMINIUM ANODISED CLEAR
- MF08 - SUPAMETAL HOOP PINE L SERIES
- MF19 - POWDERCOAT COLORBOND JASPER TBC
- MF20 - TO MATCH EXISTING
- PF01 - DULUX (LEXICON QTR / SW1E1)
- PF02 - DULUX (SMOKEBUSH / S12A2)
- PF03 - MIX OF N593 AND N594 (GREENS) - BUILDING L
- PF04 - MIX OF N411 AND N412 (BLUES) - BUILDING M
- PF05 - N972 (BROWN) - BUILDING L - SIDE
- PF06 - (DULUX / BLUE TYPE 1 - TBC)
- PF07 - (DULUX / BLUE TYPE 2 - TBC)
- PF08 - (DULUX / BLUE TYPE 3 - TBC)
- PF09 - (DULUX / TEAL TYPE 1 - TBC)
- PF10 - (DULUX / TEAL TYPE 2 - TBC)
- PF10 - (DULUX / COLOUR TBC)
- PF11 - (DULUX / GREEN TYPE 1 - TBC)
- PF12 - (DULUX / GREEN TYPE 2 - TBC)
- PF13 - (DULUX / GREEN TYPE 3 - TBC)
- PF14 - (DULUX / CLEAR SEAL - TBC)
- SS02 - HOT DIPPED GALVANISED
- SS03 - PAINT COATING
- TL01 - TL12 TO BE UPDATE. REFER TO ARCHITECTURAL SPECIFICATION
- VN01 - (GERFLOR MIPOLAM SYMBIOZ / 6010 MIST)
- VN02 - (GERFLOR MIPOLAM SYMBIOZ / 6031 BREEZE)
- VN03 - (GERFLOR MIPOLAM SYMBIOZ / 6056 TULUM)
- VN04 - (GERFLOR MIPOLAM SYMBIOZ / 6067 KAKI)

Copyright

This drawing shows design features and elements of a design prepared by Fulton Trotter Architects and is to be used only for work authorised in writing by the designers. It cannot be copied directly or indirectly, in whole or in part, nor shall it be used for any other building purposes. Unauthorised use will be considered an infringement of these rights.

ROOF PLAN LEGEND

- ROOF LABEL
- ROOF NUMBER
- XX00 : XX00 FINISH CODE (REFER TO FINISHES LEGEND)
- MATERIAL CODE (REFER TO MATERIAL LEGEND)
- FALL 5°
- FALL IN ROOF

ELEVATION LEGEND

- D101 DOOR LABEL
- W101 WINDOW LABEL
- XX99 WALL MATERIAL / FINISH LABEL
- FINISH CODE (REFER TO FINISHES LEGEND)

SECTION LEGEND

- D101 DOOR LABEL
- W101 WINDOW LABEL
- XX99 WALL MATERIAL / FINISH LABEL
- FINISH CODE (REFER TO FINISHES LEGEND)

DRAWING & SPECIFICATION MATERIAL CODE LEGEND

The Codes below represent the Specification Trade Section where detailed selection information is to be obtained for elements nominated in the drawings. The codes below will be followed by a two / three numeric trade selection reference for each different selection type.

- TRADE SECTION CODE
- GENERAL
- Fire stopping FS
- Termite management TM
- Roof access safety systems RS
- SITE
- Landscape LD
- STRUCTURE
- Concrete - In-situ CO
- Brick and Block construction MA
- Structural steel SS
- Light steel framing SF
- Timber framing TF
- Decking and flooring FD
- ENCLOSURE
- Waterproofing external WE
- Metal roofing and cladding MR
- Roof Tiling RT
- Cladding CL
- Windows, glazed doors and glazing WG
- Doors and hardware DH
- Insulation and sarking membranes IS

- INTERIOR
- Linings and ceilings LC
- Joinery JY
- Metalwork and miscellaneous fixtures MW
- Signs and display SD

- FINISH
- Plastering PL
- Cementitious toppings CT
- Waterproofing - wet areas WI
- Tiling TG
- Resilient finishes RF
- Carpets CM
- Painting PG

- SCHEDULES
- Hydraulic Fixtures HY

CEILING PLAN LEGEND

- CEILING LABEL
- MATERIAL CODE (REFER TO MATERIAL LEGEND)
- XX99:XX99 FINISH CODE (REFER TO FINISHES LEGEND)
- 2400 CEILING LEVEL (FROM FINISHED FLOOR LEVEL)
- RAKE 5°
- FALL IN CEILING (IF RAKING)
- AFFL ABOVE FINISHED FLOOR LEVEL
- CJ CONTROL JOINT

FINISHES PLAN LEGEND

- FINISHES LABEL
- MATERIAL CODE (REFER TO MATERIAL LEGEND)
- XX00 : XX00 FINISH CODE (REFER TO FINISHES LEGEND)
- FALL 5°
- FALL IN FINISH (IF RAMPING)

- SOLID CEILING/SOFFIT LINING
- PERFORATED CEILING/SOFFIT LINING
- PERFORATED CEILING/SOFFIT LINING WITH INSULATION & LC02 ABOVE
- LC02 WITH STEEL MESH FOR SECURITY

150mm @ A1
100

REV.	DESCRIPTION	DATE	INIT.
01	50% DESIGN DEVELOPMENT ISSUE	24/02/2023	LS
02	REF ISSUE	14/03/23	LW

fulton trotter

ARCHITECTS
BRISBANE
SYDNEY

SYDNEY
Level 3, 35 Spring Street
PO Box 1869
Bondi Junction, NSW 2022
t. (02) 8383 5151
e. sydney@fultontrotter.com.au

DIRECTORS
Ging Isaac raia
Justine Ebzery raia
John Ward raia
Katerina Dracopoulos raia
Mark Trotter fraia
Paul Sokawa raia
Paul Trotter fraia
Ryan Loveday raia

NSW 6855 QLD 2920
QLD 3313
QLD 3847
VIC 18804 NSW 6371
VIC 17691 NSW 4421
NSW 7189 QLD 3108
NSW 7177 QLD 2646
QLD 4500

www.fultontrotter.com.au

DESIGN DEVELOPMENT

NSW DEPARTMENT OF
EDUCATION (SCHOOLS
INFRASTRUCTURE)

CRONULLA HIGH SCHOOL

Captain Cook Dr
Cronulla, NSW

DRAWING

LEGEND PAGE 01

Figured dimensions take precedence over scale dimensions. Contractors must verify all dimensions on site before commencing any work or making shop drawings.

PROJECT NUMBER DIRECTOR CHECKED

7117CR01


JW

DRAWING NUMBER

CHS-FTA-0X-XX-DR-A-0002

REVISION

02

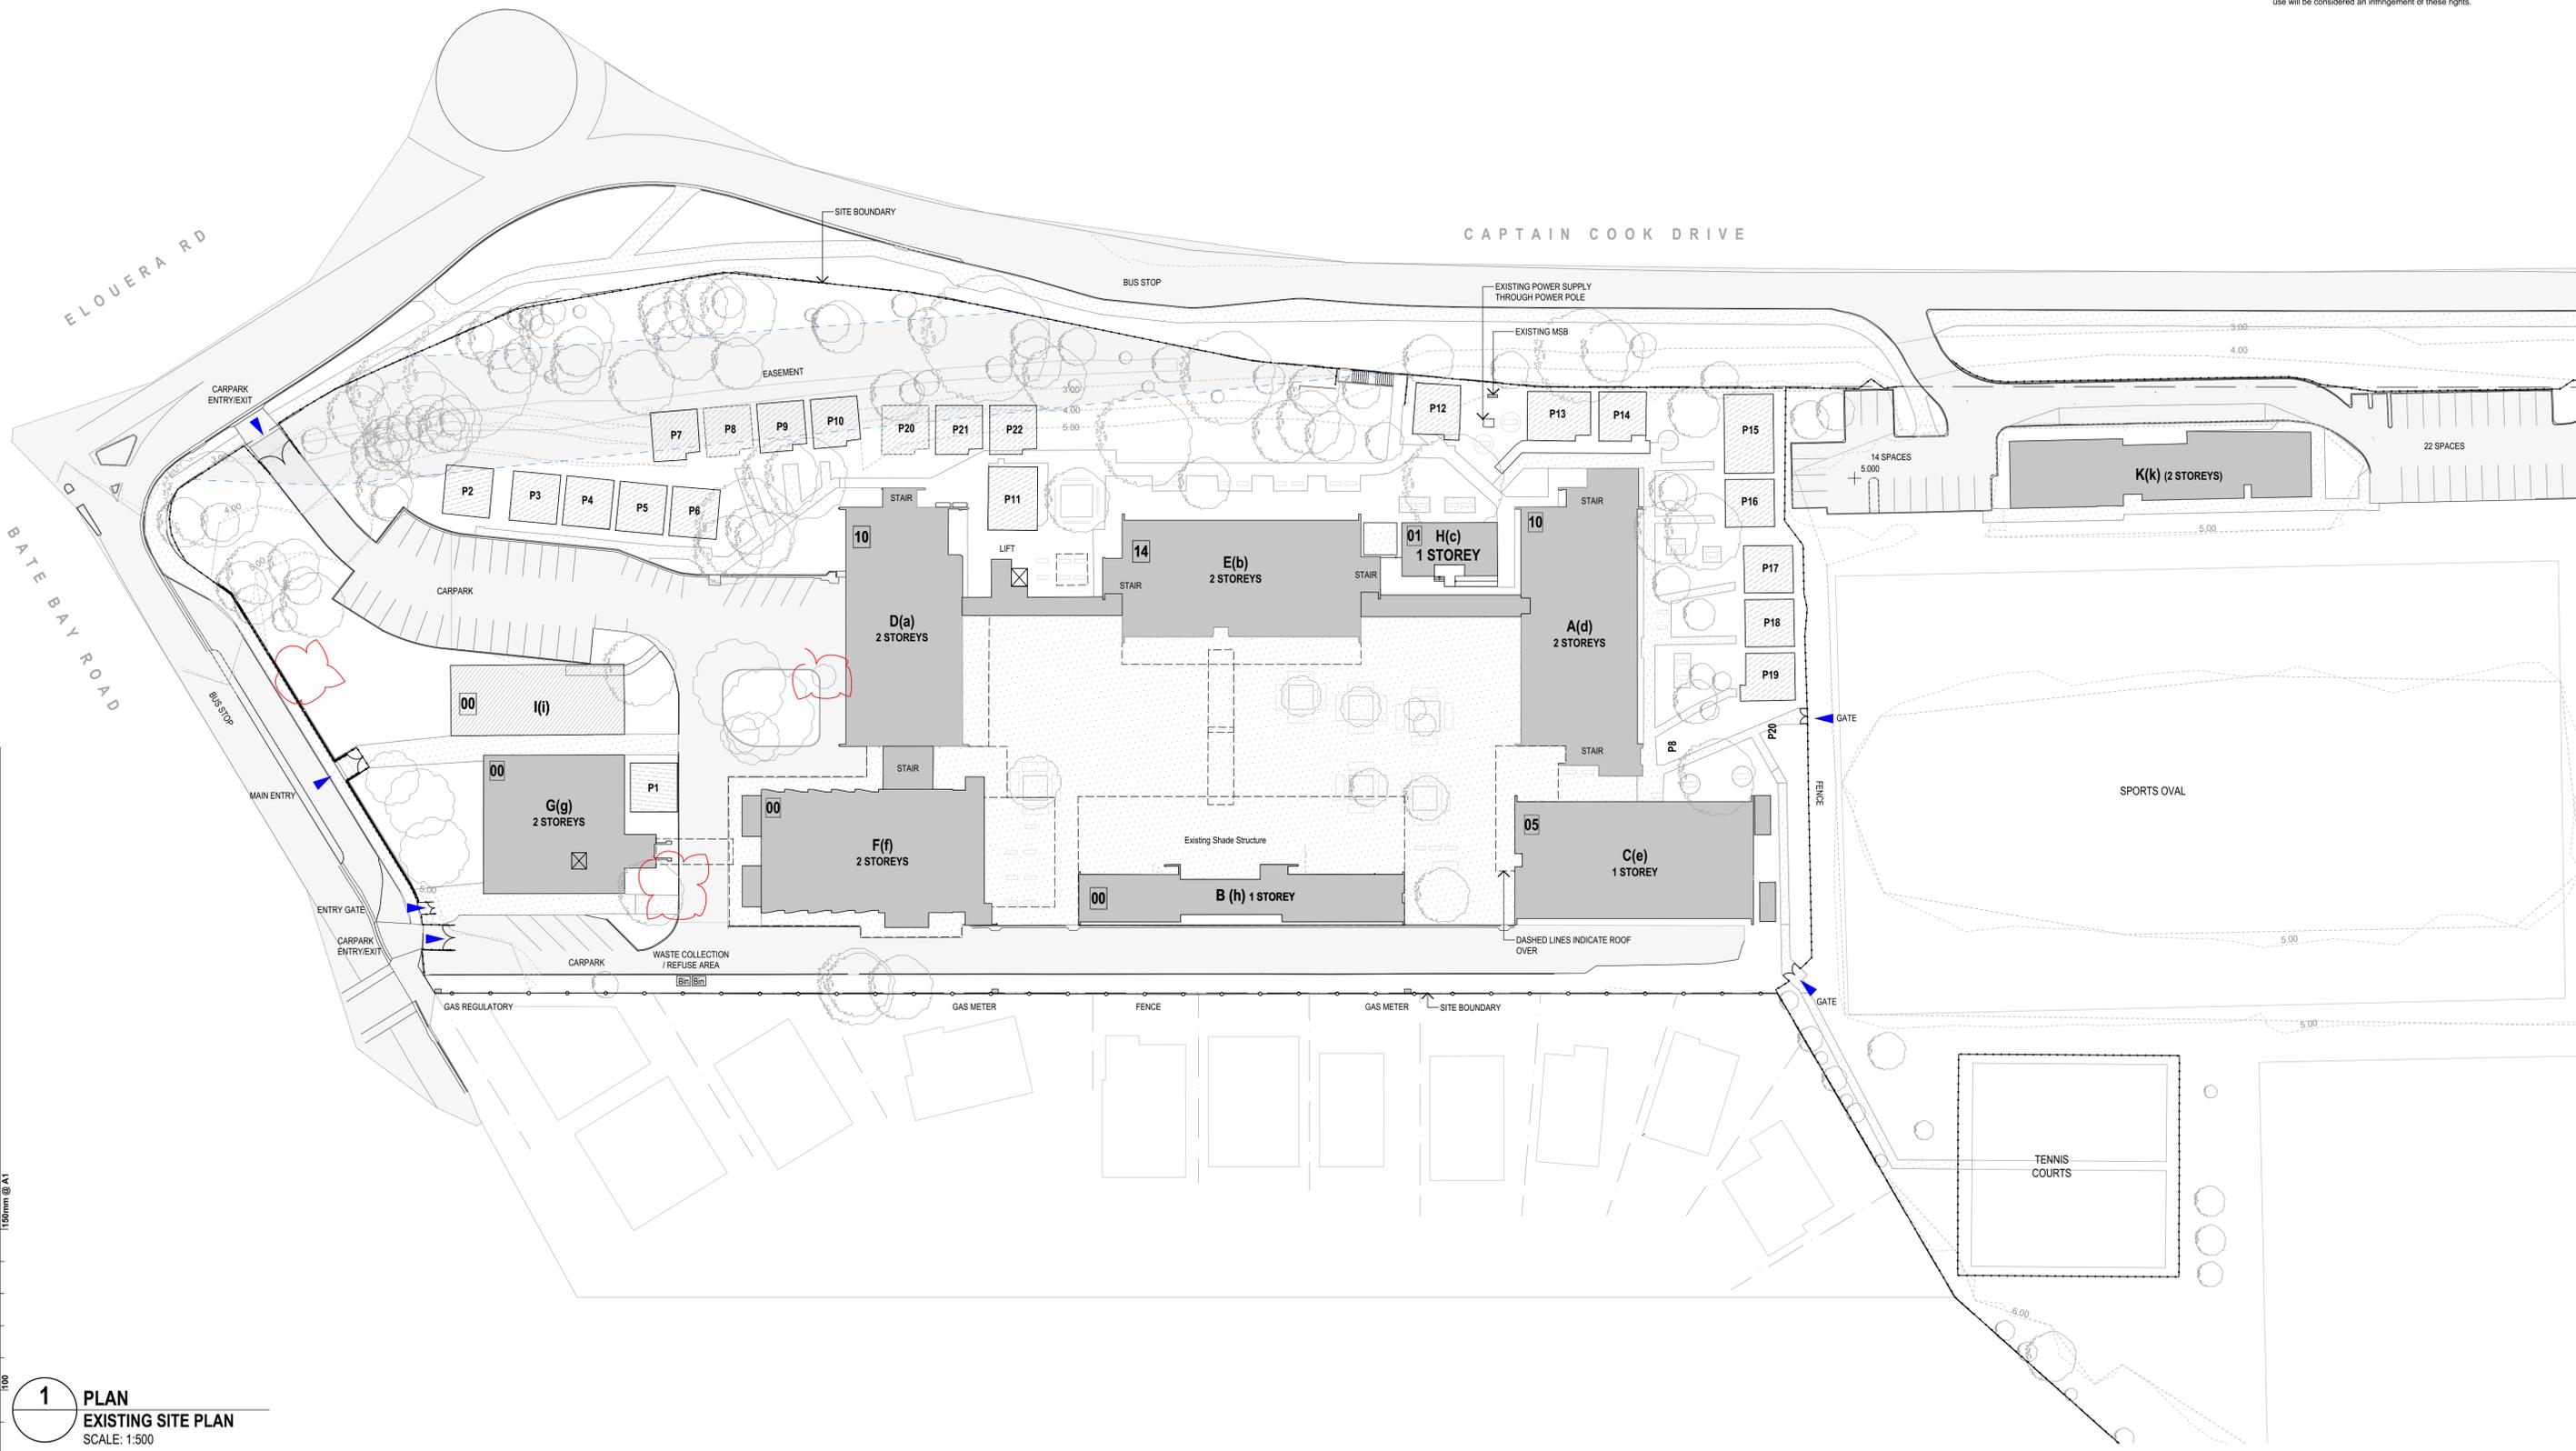

1 PLAN
EXISTING SITE PLAN
 SCALE: 1:500

REV.	DESCRIPTION	DATE	INIT.
01	50% DESIGN DEVELOPMENT ISSUE	24/02/2023	LS
02	REF ISSUE	14/03/23	LW

EXISTING BUILDINGS		EXISTING EASEMENT		PROPOSED BUILDINGS		PROPOSED TURNING ZONE	
EXISTING BUILDINGS TO BE REFURBISHED		PERMANENT DEMOUNTABLES		PROPOSED TURF		RELOCATED SHADE STRUCTURE	
EXISTING PAVING TO BE RETAINED		PROPOSED FIRE HYDRANTS		PROPOSED ENTRY FORECOURT PAVING		ROOF OVER	
EXISTING BITUMEN		PROPOSED TREE		PROPOSED CONCRETE PATH		FENCE	
EXISTING TREES TO BE RETAINED				PROPOSED GRAVEL PATH		PROPOSED GARDEN	

fulton trotter
 ARCHITECTS
 BRISBANE
 SYDNEY

SYDNEY
 Level 3, 35 Spring Street
 PO Box 1669
 Bondi Junction, NSW 2022
 t. (02) 8383 5151
 e. sydney@fultontrotter.com.au

DIRECTORS
 Greg Nisara raia QLD 2920
 Justine Ebzary raia QLD 3313
 John Ward raia QLD 3847
 Katerina Dracopoulos raia VIC 18804 NSW 6371 QLD 4529
 Mark Trotter fraia NSW 4421 QLD 1870
 Paul Sokawa raia NSW 7189 QLD 3108
 Paul Trotter fraia NSW 7177 QLD 2646
 Ryan Loveday raia QLD 4500

www.fultontrotter.com.au


DESIGN DEVELOPMENT
 NSW DEPARTMENT OF
 EDUCATION (SCHOOLS
 INFRASTRUCTURE)
 CRONULLA HIGH SCHOOL

Project Client Phase
 PROJECT CLIENT PHASE
 ADDRESS: Captain Cook Dr
 Cronulla, NSW

EXISTING SITE PLAN

Figured dimensions take precedence over scale dimensions. Contractors must verify all dimensions on site before commencing any work or making shop drawings.

PROJECT NUMBER	DIRECTOR	CHECKED
7117CR01	JW	
DRAWING NUMBER	REVISION	
CHS-FTA-02-ZZ-DR-A-1001	02	

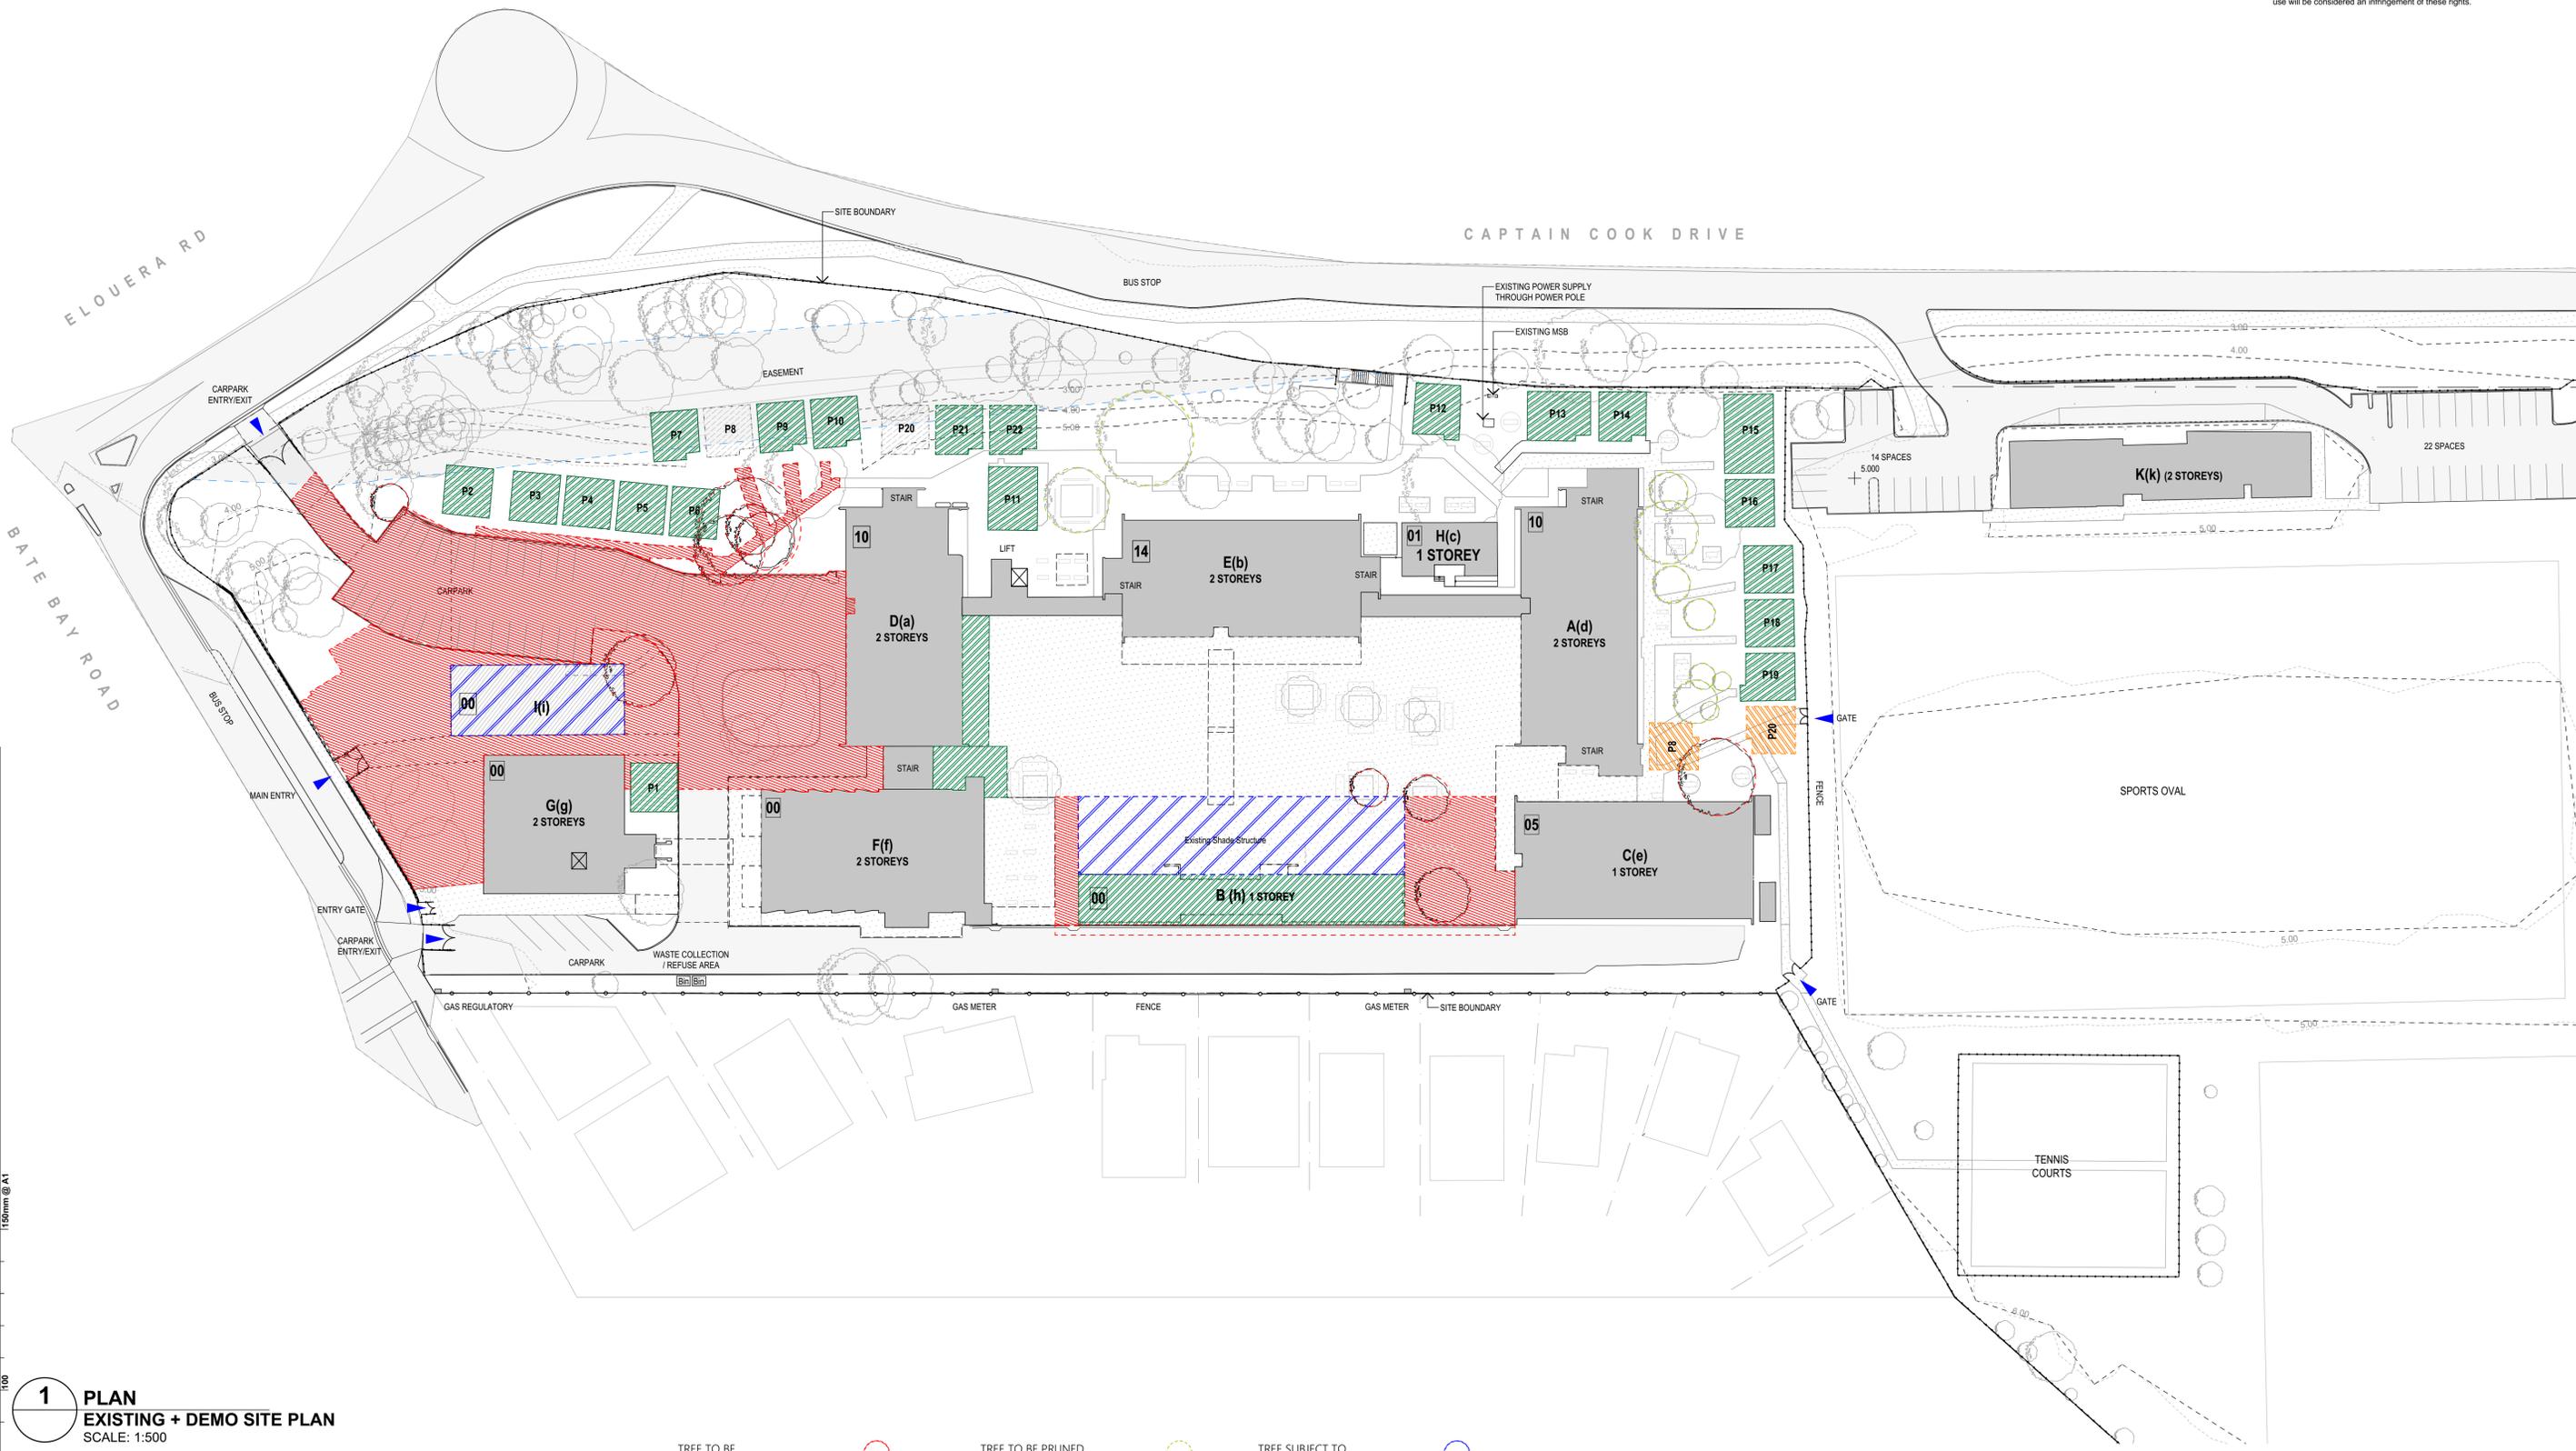

1 PLAN
EXISTING + DEMO SITE PLAN
 SCALE: 1:500

REV.	DESCRIPTION	DATE	INIT.
01	CONSULTANT COORDINATION ISSUE	23/02/2023	AK
02	50% DESIGN DEVELOPMENT ISSUE	24/02/2023	LS
03	REF ISSUE	14/03/23	LW

EXISTING BUILDINGS	[Grey Box]
EXISTING BUILDINGS TO BE REFURBISHED	[Blue Box]
EXISTING PAVING TO BE RETAINED	[Dotted Box]
EXISTING BITUMEN	[Light Grey Box]
EXISTING TREES TO BE RETAINED	[Circle with Dotted Center]

TREE TO BE DEMOLISHED	[Red Circle]
EXISTING EASEMENT	[Blue Dashed Line]
PERMANENT DEMOUNTABLE TO BE RELOCATED	[Grey Box]
PROPOSED FIRE HYDRANTS	[FH in Box]
PROPOSED TREE	[Circle with Clock Center]
TO BE DEMOLISHED	[Red Hatched Box]
BUILDING ELEMENT TO BE RELOCATED	[Blue Hatched Box]

TREE TO BE PRUNED	[Green Circle]
PROPOSED BUILDINGS	[Orange Box]
PROPOSED TURF	[Green Box]
PROPOSED ENTRY FORECOURT PAVING	[Diagonal Lines Box]
PROPOSED CONCRETE PATH	[Dotted Box]
PROPOSED GRAVEL PATH	[Cross-hatched Box]
BUILDING ELEMENT TO BE DEMOLISHED	[Green Hatched Box]

TREE SUBJECT TO FURTHER ASSESSMENT	[Blue Circle]
PROPOSED TURNING ZONE	[Grey Box]
RELOCATED SHADE STRUCTURE	[Orange Box]
ROOF OVER	[Dashed Line]
FENCE	[Line with Circles]
PROPOSED GARDEN	[Hatched Box]
NB: REFER TO LANDSCAPE DOCUMENTATION FOR TREE REMOVAL DETAILS	

fulton trotter ARCHITECTS
 BRISBANE SYDNEY

SYDNEY
 Level 3, 35 Spring Street
 PO Box 1669
 Bondi Junction, NSW 2022
 t. (02) 8383 5151
 e. sydney@fultontrotter.com.au

DIRECTORS
 Greg Nasser raia NSW 6855 QLD 2920
 Justine Ebzary raia QLD 3313
 John Ward raia QLD 3847
 Katerina Dracopoulos raia VIC 18804 NSW 6371 QLD 4529
 Mark Trotter fraia NSW 4421 QLD 1870
 Paul Sokawa raia NSW 7189 QLD 3108
 Paul Trotter fraia NSW 7177 QLD 2646
 Ryan Loveday raia QLD 4500

www.fultontrotter.com.au

PROJECT / CLIENT / PHASE
DESIGN DEVELOPMENT
 NSW DEPARTMENT OF
 EDUCATION (SCHOOLS
 INFRASTRUCTURE)
 CRONULLA HIGH SCHOOL


ADDRESS: Captain Cook Dr
 Cronulla, NSW

DRAWING
DEMOLITION SITE PLAN

Figured dimensions take precedence over scale dimensions. Contractors must verify all dimensions on site before commencing any work or making shop drawings.

PROJECT NUMBER	DIRECTOR	CHECKED
7117CR01	JW	

DRAWING NUMBER	REVISION
CHS-FTA-02-ZZ-DR-A-1002	03

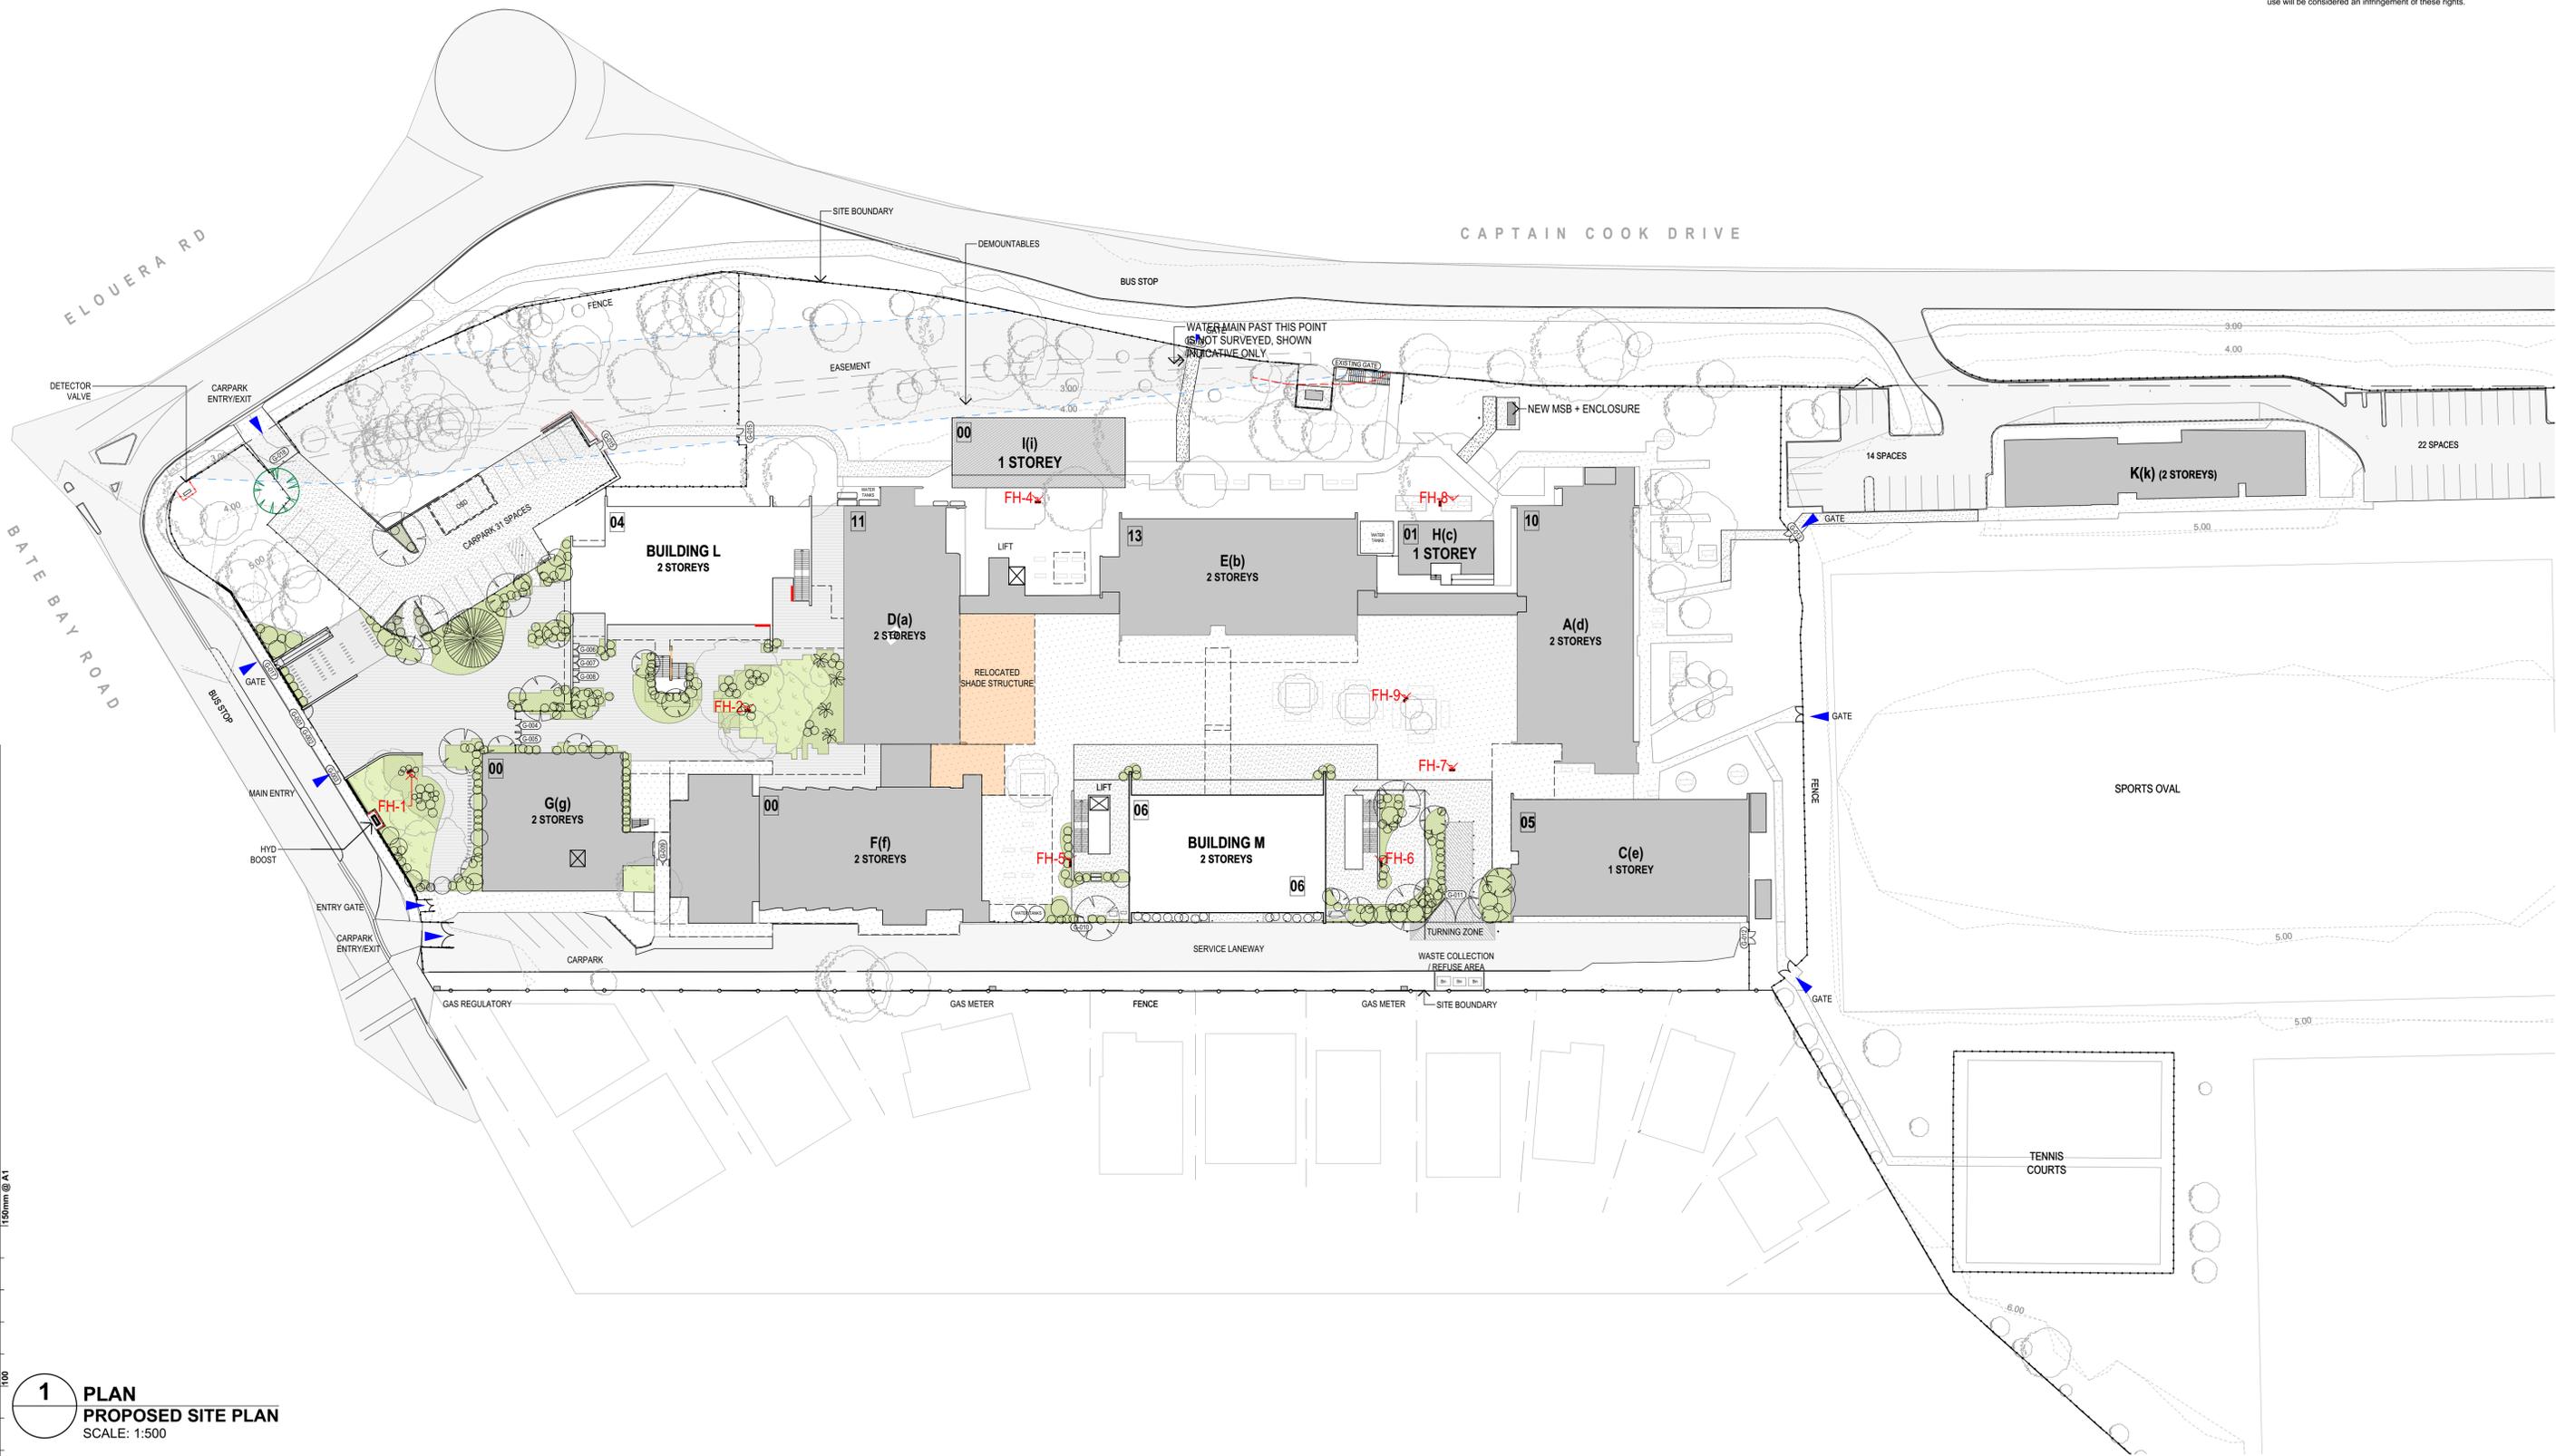

1 PLAN
PROPOSED SITE PLAN
 SCALE: 1:500

REV.	DESCRIPTION	DATE	INIT.
01	CONSULTANT COORDINATION ISSUE	14/02/2023	AK
02	50% DESIGN DEVELOPMENT ISSUE	24/02/2023	LS
03	REF ISSUE	14/03/23	LW

EXISTING BUILDINGS		EXISTING EASEMENT		PROPOSED BUILDINGS		PROPOSED TURNING ZONE	
EXISTING BUILDINGS TO BE REFURBISHED		PERMANENT DEMOUNTABLES		PROPOSED TURF		RELOCATED SHADE STRUCTURE	
EXISTING PAVING TO BE RETAINED		PROPOSED FIRE HYDRANTS		PROPOSED ENTRY FORECOURT PAVING		ROOF OVER	
EXISTING BITUMEN		PROPOSED TREE		PROPOSED CONCRETE PATH		FENCE	
EXISTING TREES TO BE RETAINED				PROPOSED GRAVEL PATH		PROPOSED GARDEN	

fulton trotter ARCHITECTS
 BRISBANE SYDNEY

SYDNEY
 Level 3, 35 Spring Street
 PO Box 1669
 Bondi Junction, NSW 2022
 t. (02) 8383 5151
 e. sydney@fultontrotter.com.au

DIRECTORS
 Greg Nislar raia NSW 6855 QLD 2920
 Justine Ebzary raia QLD 3313
 John Ward raia QLD 3847
 Katerina Dinosopoulos raia VIC 18804 NSW 6371 QLD 4529
 Mark Trotter fraia NSW 4421 QLD 1870
 Paul Siskava raia NSW 7189 QLD 3108
 Paul Trotter fraia NSW 7177 QLD 2646
 Ryan Loveday raia QLD 4500

www.fultontrotter.com.au


DESIGN DEVELOPMENT
 NSW DEPARTMENT OF
 EDUCATION (SCHOOLS
 INFRASTRUCTURE)
 CRONULLA HIGH SCHOOL

PROJECT / CLIENT / PHASE
 ADDRESS: Captain Cook Dr
 Cronulla, NSW


PROPOSED SITE PLAN

Figured dimensions take precedence over scale dimensions. Contractors must verify all dimensions on site before commencing any work or making shop drawings.


PROJECT NUMBER	DIRECTOR	CHECKED
7117CR01	JW	
DRAWING NUMBER	REVISION	
CHS-FTA-02-ZZ-DR-A-1003	03	

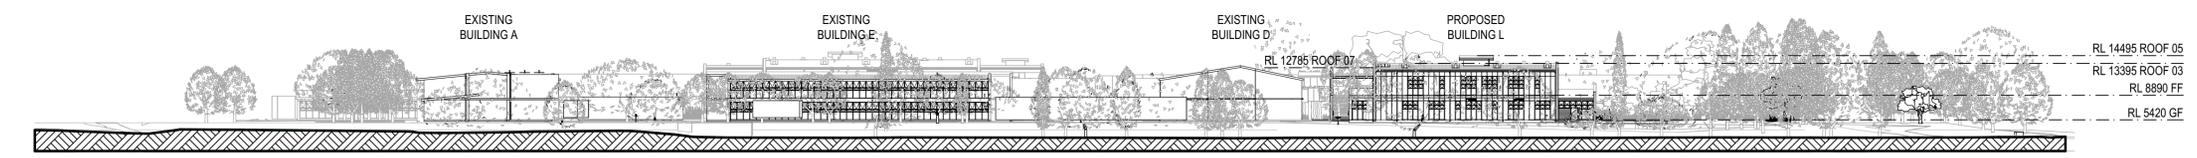


1 ELEVATION
PROPOSED SITE ELEVATION - NORTH CAPTAIN COOK DRIVE
 SCALE: 1:500

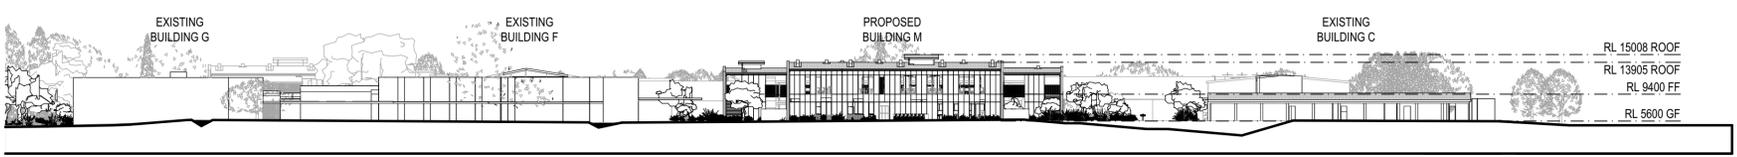

2 ELEVATION
PROPOSED SITE ELEVATION - SOUTH
 SCALE: 1:500

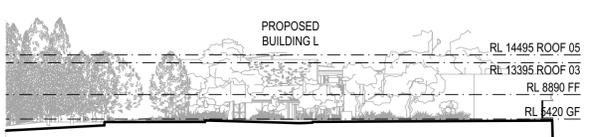

3 ELEVATION
PROPOSED SITE ELEVATION - WEST 02
 SCALE: 1:500

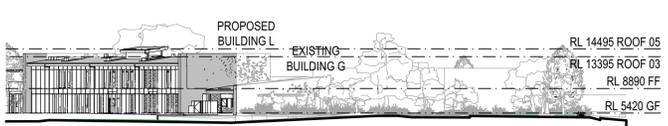

4 ELEVATION
PROPOSED SITE ELEVATION - NORTH 2
 SCALE: 1:500



5 PLAN
PROPOSED SIGNAGE
 SCALE: 1:50

150mm @ A1
100
50

REV.	DESCRIPTION	DATE	INIT.
02	CONSULTANT COORDINATION	10/05/22	NE
03	CONSULTANT COORDINATION ISSUE	19/05/22	LW / NE / JP
04	SCHEMATIC DESIGN ISSUE - DRAFT	02/06/22	LW / JP / SZ / NE
05	Consultant Co-ordination	24.06.22	LW
06	SCHEMATIC DESIGN ISSUE	04.07.22	LW
A	TENDER ISSUE	10/08/22	LW
A.	REF ISSUE	15.08.22	LW
07	REF ISSUE	14/03/2023	LW

fulton trotter
 ARCHITECTS
 SYDNEY
 BRISBANE
 SYDNEY

SYDNEY
 Level 3, 35 Spring Street
 PO Box 1669
 Bondi Junction, NSW 2022
 t. (02) 8383 5151
 e. sydney@fultontrotter.com.au

DIRECTORS
 Greg Keane raia QLD 2920
 Justine Ebzery raia QLD 3313
 John Ward raia QLD 3847
 Katerina Dracopoulos raia QLD 4529
 Mark Trotter fraia NSW 4421
 Paul Sokovic raia NSW 7189
 Paul Trotter fraia NSW 7177
 Ryan Loveday raia QLD 4500

VIC 18804 NSW 6371 QLD 3847
 VIC 17691 NSW 4421 QLD 1870
 NSW 7189 QLD 3108
 NSW 7177 QLD 2646
 QLD 4500

www.fultontrotter.com.au

DESIGN DEVELOPMENT
 NSW DEPARTMENT OF
 EDUCATION (SCHOOLS
 INFRASTRUCTURE)
 CRONULLA HIGH SCHOOL


Captain Cook Dr
 Cronulla, NSW

STREETScape ELEVATIONS &
 SCHOOL SIGNAGE


Figured dimensions take precedence over
 scale dimensions. Contractors must verify
 all dimensions on site before commencing
 any work or making shop drawings.

PROJECT NUMBER DIRECTOR CHECKED
7117CR01 **JW**


DRAWING NUMBER REVISION
CHS-FTA-0Z-ZZ-DR-A-1101 **07**

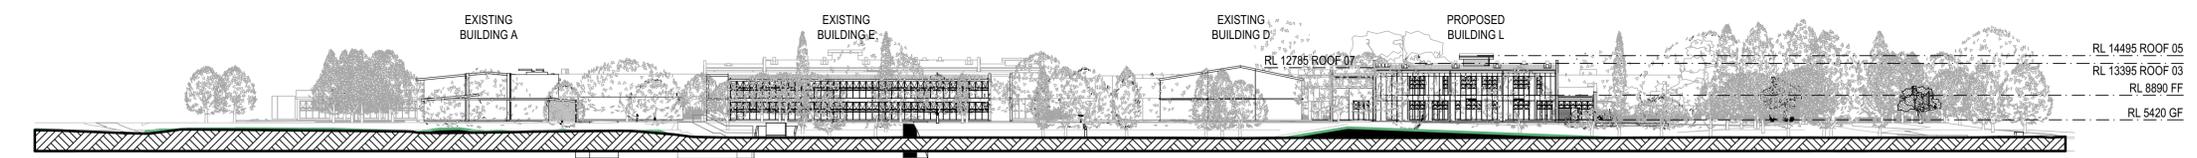


1 ELEVATION
PROPOSED SITE ELEVATION - NORTH CAPTAIN COOK DRIVE
 SCALE: 1:500

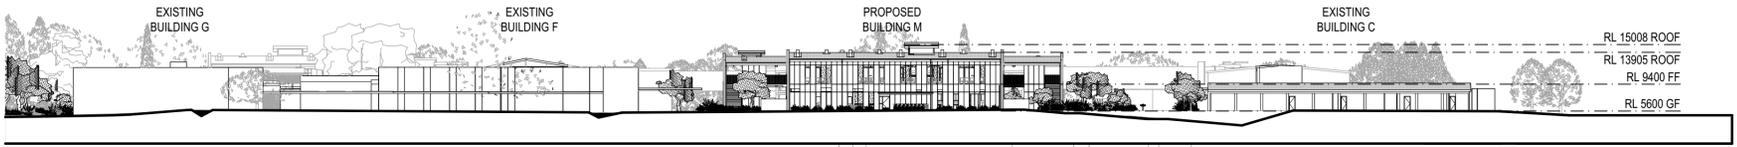

2 ELEVATION
PROPOSED SITE ELEVATION - SOUTH
 SCALE: 1:500

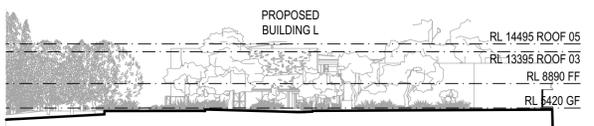

3 ELEVATION
PROPOSED SITE ELEVATION - WEST 02
 SCALE: 1:500

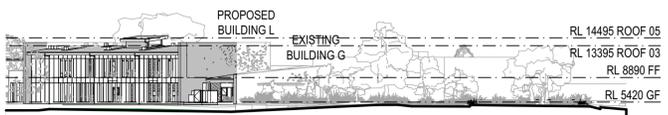

4 ELEVATION
PROPOSED SITE ELEVATION - NORTH 2
 SCALE: 1:500

150mm @ A1
 100
 50

REV.	DESCRIPTION	DATE	INIT.
01	REF ISSUE	14/03/2023	LW

fulton trotter

ARCHITECTS
 BRISBANE
 SYDNEY

SYDNEY
 Level 3, 35 Spring Street
 PO Box 1669
 Bondi Junction, NSW 2022
 t. (02) 8383 5151
 e. sydney@fultontrotter.com.au

www.fultontrotter.com.au

DESIGN DEVELOPMENT
 NSW DEPARTMENT OF
 EDUCATION (SCHOOLS
 INFRASTRUCTURE)
 CRONULLA HIGH SCHOOL

Captain Cook Dr
 Cronulla, NSW

SITE SECTIONS

Figured dimensions take precedence over
 scale dimensions. Contractors must verify
 all dimensions on site before commencing
 any work or making shop drawings.

PROJECT NUMBER	DIRECTOR	CHECKED
7117CR01	JW	
DRAWING NUMBER	REVISION	
CHS-FTA-02-ZZ-DR-A-1102	01	



1 RENDER
BUILDING L - ENTRY
 SCALE: 1:5.80




2 RENDER
BUILDING L - CAPTAIN COOK DR
 SCALE: 1:5.18



3 RENDER
BUILDING L - BLADE WALLS
 SCALE: 1:5.80



MA01: BK01
 BRICK - CHILLING HAM WHITE

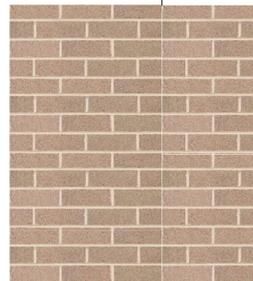

MA02: BK02
 BRICK - SIMENTAL SILVER - FEATURE TEXTURE



CL40: PF03 + PF05
 PRE FINISHED FC - NATURA GREEN



MR02: CB24
 ROOF - METAL CLADDING - SURFMIST



MR73: CBtbc - JASPER
 GUTTERS & DP'S - COLORBOND JASPER




MW141: Mf1bc - GREEN
 SUNSHADES & FEATURES



CL46: MF08
 VERANDAHO SOFFITS - SUPAWOOD HOOP PINE



MW141: Mf1bc - BLUE
 SUNSHADES & FEATURES

 

CL40: PF04
 PRE FINISHED FC - NATURA BLUE



CC01
 CONCRETE SLABS



MW001
 BALUSTRADES



MF03
 WINDOW & DOOR FRAMES



4 RENDER
BUILDING M - REAR LANEWAY
 SCALE: 1:5.80



5 RENDER
BUILDING M - OFF CENTRAL COURTYARD
 SCALE: 1:5.80

REV.	DESCRIPTION	DATE	INIT.
01	CONSULTANT COORDINATION - PLANNER REVIEW	29/04/22	LW / NE
02	SCHEMATIC DESIGN ISSUE - DRAFT	02/06/22	LW / JP / SZ / NE
03	Consultant Co-ordination	24.06.22	LW
04	SCHEMATIC DESIGN ISSUE	04.07.22	LW
A	TENDER ISSUE	10/08/22	LW
A.	REF ISSUE	15.08.22	LW
05	REF ISSUE	14/03/2023	LW

fulton trotter

ARCHITECTS
 BRISBANE
 SYDNEY

SYDNEY
 Level 3, 35 Spring Street
 PO Box 1666
 Bondi Junction, NSW 2022
 t. (02) 8383 5151
 e. sydney@fultontrotter.com.au

www.fultontrotter.com.au

DESIGN DEVELOPMENT


NSW DEPARTMENT OF
 EDUCATION (SCHOOLS
 INFRASTRUCTURE)
 CRONULLA HIGH SCHOOL

Captain Cook Dr
 Cronulla, NSW


EXTERNAL MATERIALS & FINISHES

Figured dimensions take precedence over
 scale dimensions. Contractors must verify
 all dimensions on site before commencing
 any work or making shop drawings.


PROJECT NUMBER	DIRECTOR	CHECKED
7117CR01	JW	
DRAWING NUMBER	REVISION	
CHS-FTA-02-ZZ-DR-A-1103	05	

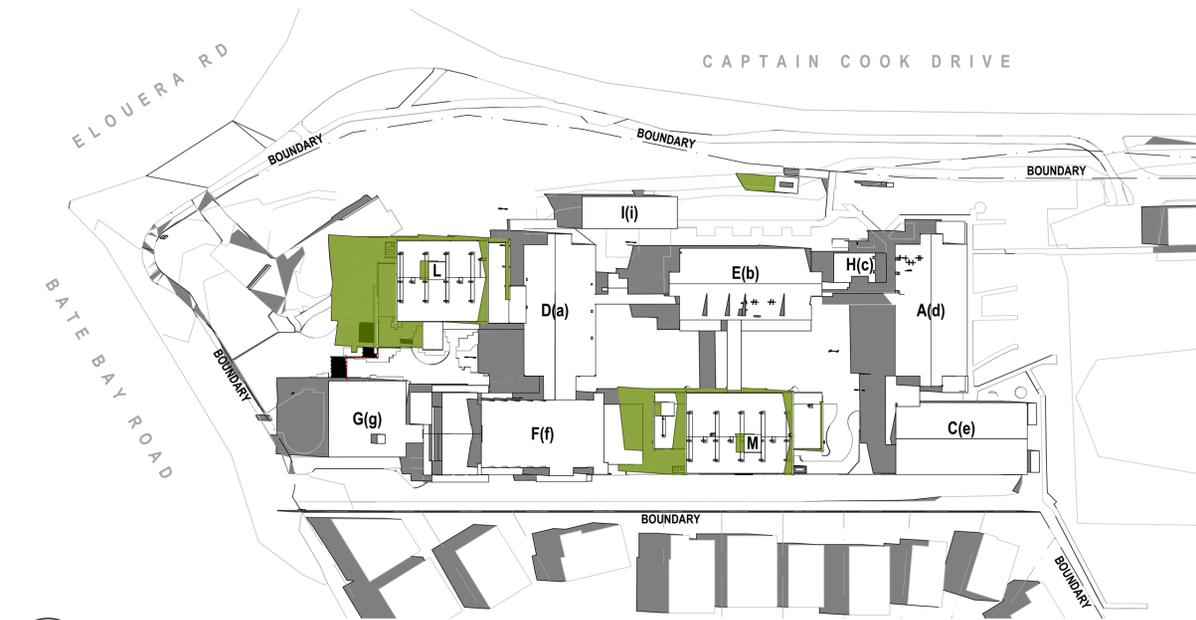


1 PLAN
SHADOW DIAGRAMS - JUN 21 9AM
 SCALE: 1:1000

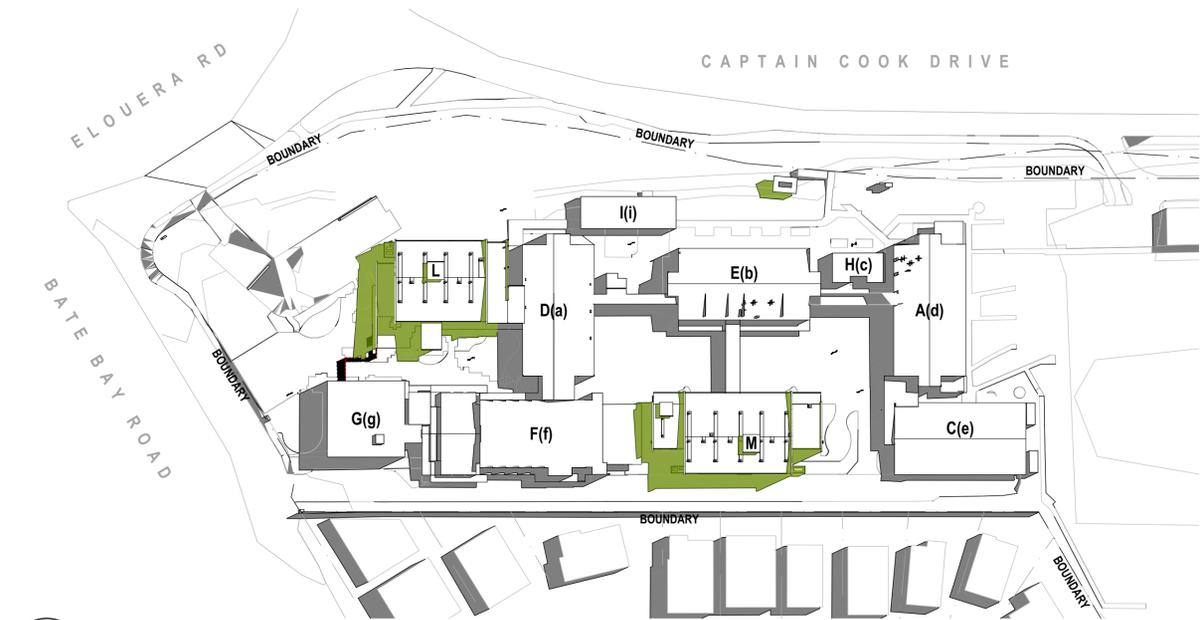

2 PLAN
SHADOW DIAGRAMS - JUN 21 11AM
 SCALE: 1:1000

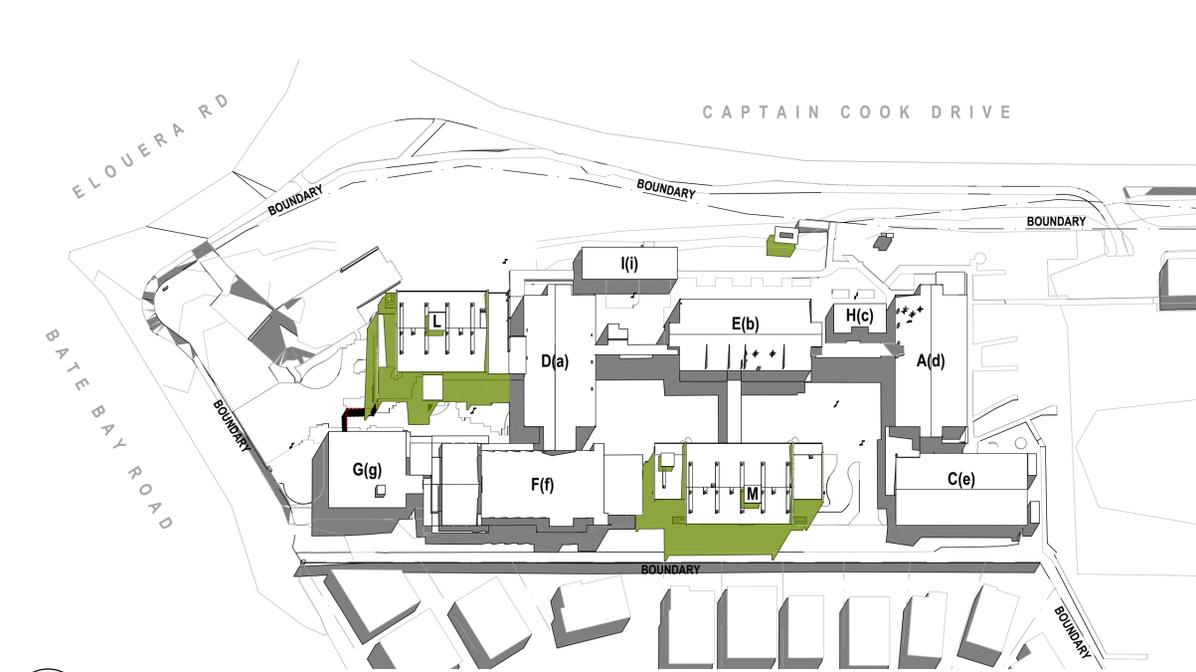

3 PLAN
SHADOW DIAGRAMS - JUN 21 1PM
 SCALE: 1:1000

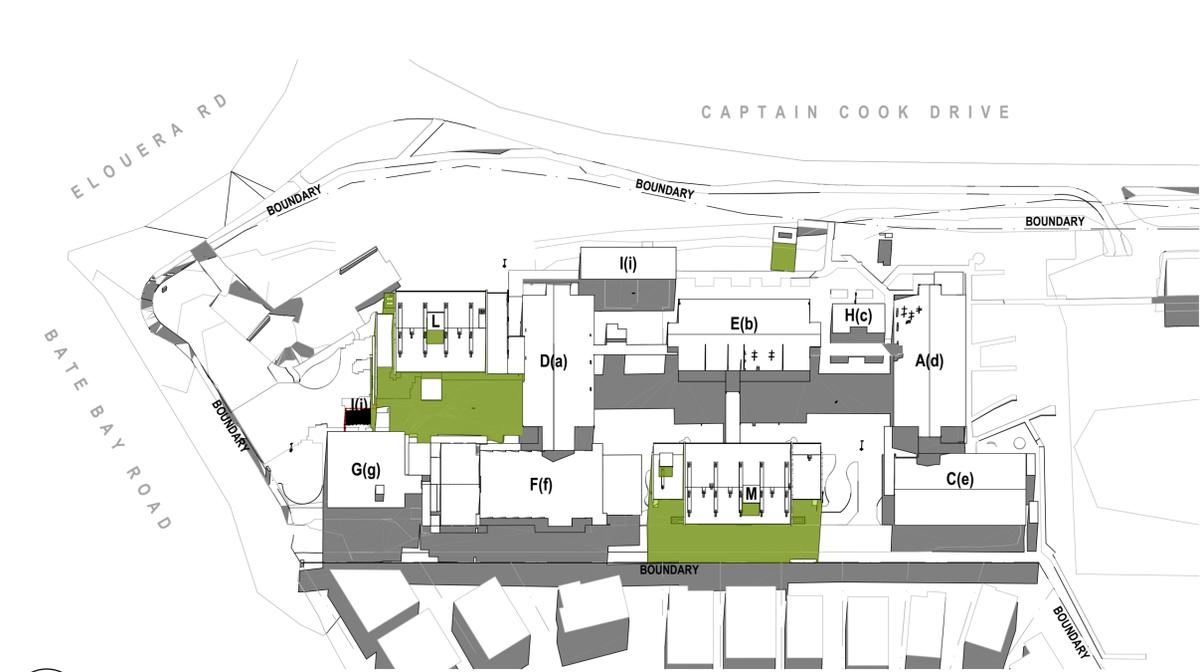

4 PLAN
SHADOW DIAGRAMS - JUN 21 3PM
 SCALE: 1:1000

150mm @ A1
 100
 50

REV.	DESCRIPTION	DATE	INIT.
01	CONSULTANT COORDINATION - PLANNER REVIEW	29/04/22	LW / NE
02	SCHEMATIC DESIGN ISSUE - DRAFT	02/06/22	LW / JP / SZ / NE
03	Consultant Co-ordination	24.06.22	LW
04	SCHEMATIC DESIGN ISSUE	04.07.22	LW
A	TENDER ISSUE	10/08/22	LW
A.	REF ISSUE	15.08.22	LW
05	REF ISSUE	14/03/2023	LW

New shadows

fulton trotter

ARCHITECTS
 BRISBANE
 SYDNEY

SYDNEY
 Level 3, 35 Spring Street
 PO Box 1669
 Bondi Junction, NSW 2022
 t. (02) 8383 5151
 e. sydney@fultontrotter.com.au

DIRECTORS
 Greg Kauer raia QLD 2920
 Justine Ebzary raia QLD 3313
 John Ward raia QLD 3847
 Katerina Dracopoulos raia VIC 18804 NSW 6371 QLD 4529
 Mark Trotter raia NSW 4421 QLD 1870
 Paul Sokava raia NSW 7189 QLD 3108
 Paul Trotter fraia NSW 7177 QLD 2646
 Ryan Loveday raia QLD 4500

www.fultontrotter.com.au

DESIGN DEVELOPMENT

PROJECT CLIENT PHASE
NSW DEPARTMENT OF EDUCATION (SCHOOLS INFRASTRUCTURE)

CRONULLA HIGH SCHOOL


ADDRESS PROJECT CLIENT PHASE
 Captain Cook Dr
 Cronulla, NSW

SHADOW DIAGRAMS


Figured dimensions take precedence over scale dimensions. Contractors must verify all dimensions on site before commencing any work or making shop drawings.

PROJECT NUMBER DIRECTOR CHECKED
7117CR01 JW


DRAWING NUMBER REVISION
CHS-FTA-02-ZZ-DR-A-1104 05

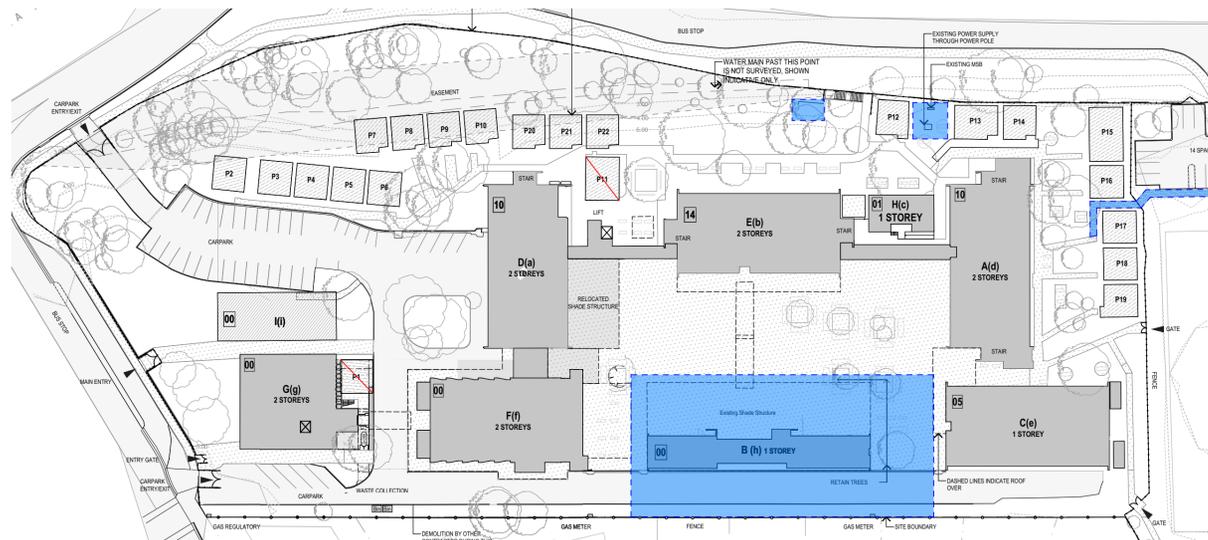


STAGE 1 CONSTRUCTION - BUILDING M START DATE - 11 APRIL 2023

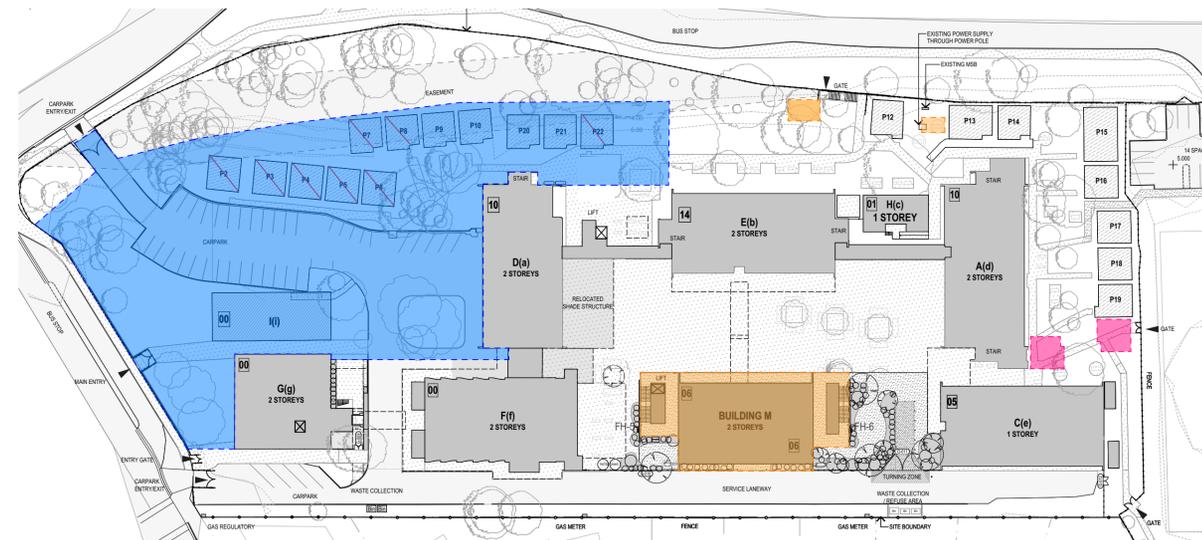

STAGE 2 CONSTRUCTION - BUILDING L START DATE - 24 FEBRUARY 2024

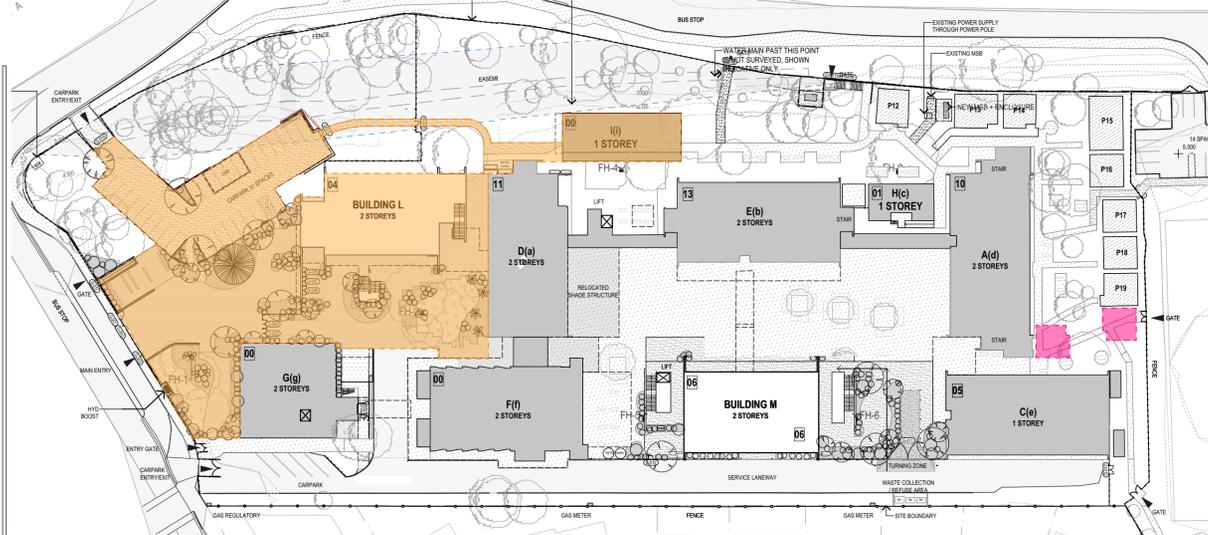

POST STAGE 2 CONSTRUCTION START DATE - 4 NOVEMBER 2024

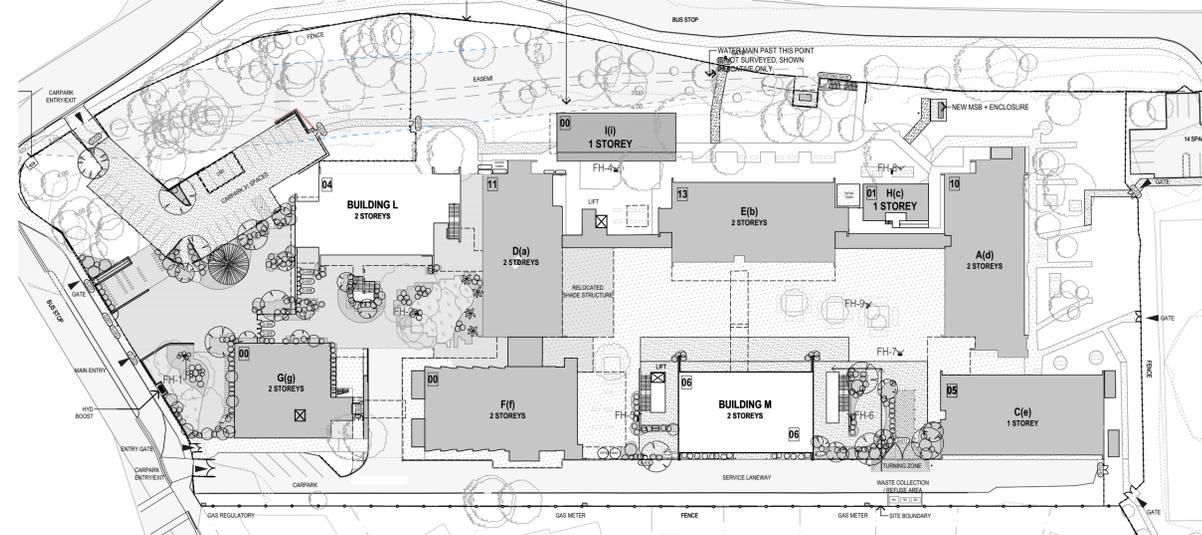

STAGE 3 - REMOVAL OF REMAINING DEMOUNTABLES

150mm @ A1
 100
 50

REV.	DESCRIPTION	DATE	INIT.
A	REF ISSUE	16/09/22	LW
B	STAGING UPDATES	13/03/23	LW
C	STAGING UPDATES	14/03/23	LW
02	REF ISSUE	14/03/23	LW

STAGE	DEMOUNTABLE	PERMANENT	TOTAL	NOTES
Stage 1 Construction	20	40	60	Existing building B demolished
Stage 2 Construction	12	46	58	6x New GLS available Remove 6x demountables Relocate 7x demountables
Post Stg 2 Construction	10	50	60	4x New GLS available
Completion	0	50	50	Remove remaining demountables

LEGEND	
[Red Box]	Pre construction work
[Blue Box]	Construction Zone
[Orange Box]	New Canteen/WC Demountable
[Pink Box]	Relocated Demountable
[Orange Box]	New Build
[Dashed Line]	Demountable to be removed
[Dotted Line]	Demountable to be relocated
[Cross-hatched Box]	Demountable previously relocated

fulton trotter
 ARCHITECTS
 BRISBANE
 SYDNEY

SYDNEY
 Level 3, 35 Spring Street
 P.O. Box 1660
 Bondi Junction, NSW 2022
 t. (02) 8383 5151
 e. sydney@fultontrotter.com.au

DIRECTORS
 Greg Isaacs raia QLD 2920
 Justine Ebzary raia QLD 3313
 John Ward raia QLD 3847
 Katerina Dracopoulos raia QLD 4529
 Mark Trotter raia VIC 18804 NSW 6371 QLD 1870
 Paul Siskava raia VIC 17691 NSW 7180 QLD 3108
 Paul Trotter raia NSW 7177 QLD 2646
 Ryan Loveday raia QLD 4500

www.fultontrotter.com.au

PROJECT CLIENT PHASE
DESIGN DEVELOPMENT

NSW DEPARTMENT OF
 EDUCATION (SCHOOLS)
 INFRASTRUCTURE)
 CRONULLA HIGH SCHOOL


ADDRESS PROJECT CLIENT PHASE
 Captain Cook Dr
 Cronulla, NSW

DRAWING
INDICATIVE STAGING PLAN

Figured dimensions take precedence over
 scale dimensions. Contractors must verify
 all dimensions on site before commencing
 any work or making shop drawings.

PROJECT NUMBER 7117CR01	DIRECTOR JW	CHECKED
DRAWING NUMBER CHS-FTA-02-ZZ-DR-A-1301	REVISION 02	

Copyright 3.00
 This drawing shows design features and elements of a design prepared by Fulton Trotter Architects and is to be used only for work authorised in writing by the designers. It cannot be copied directly or indirectly, in whole or in part, nor shall it be used for any other building purposes. Unauthorised use will be considered an infringement of these rights.

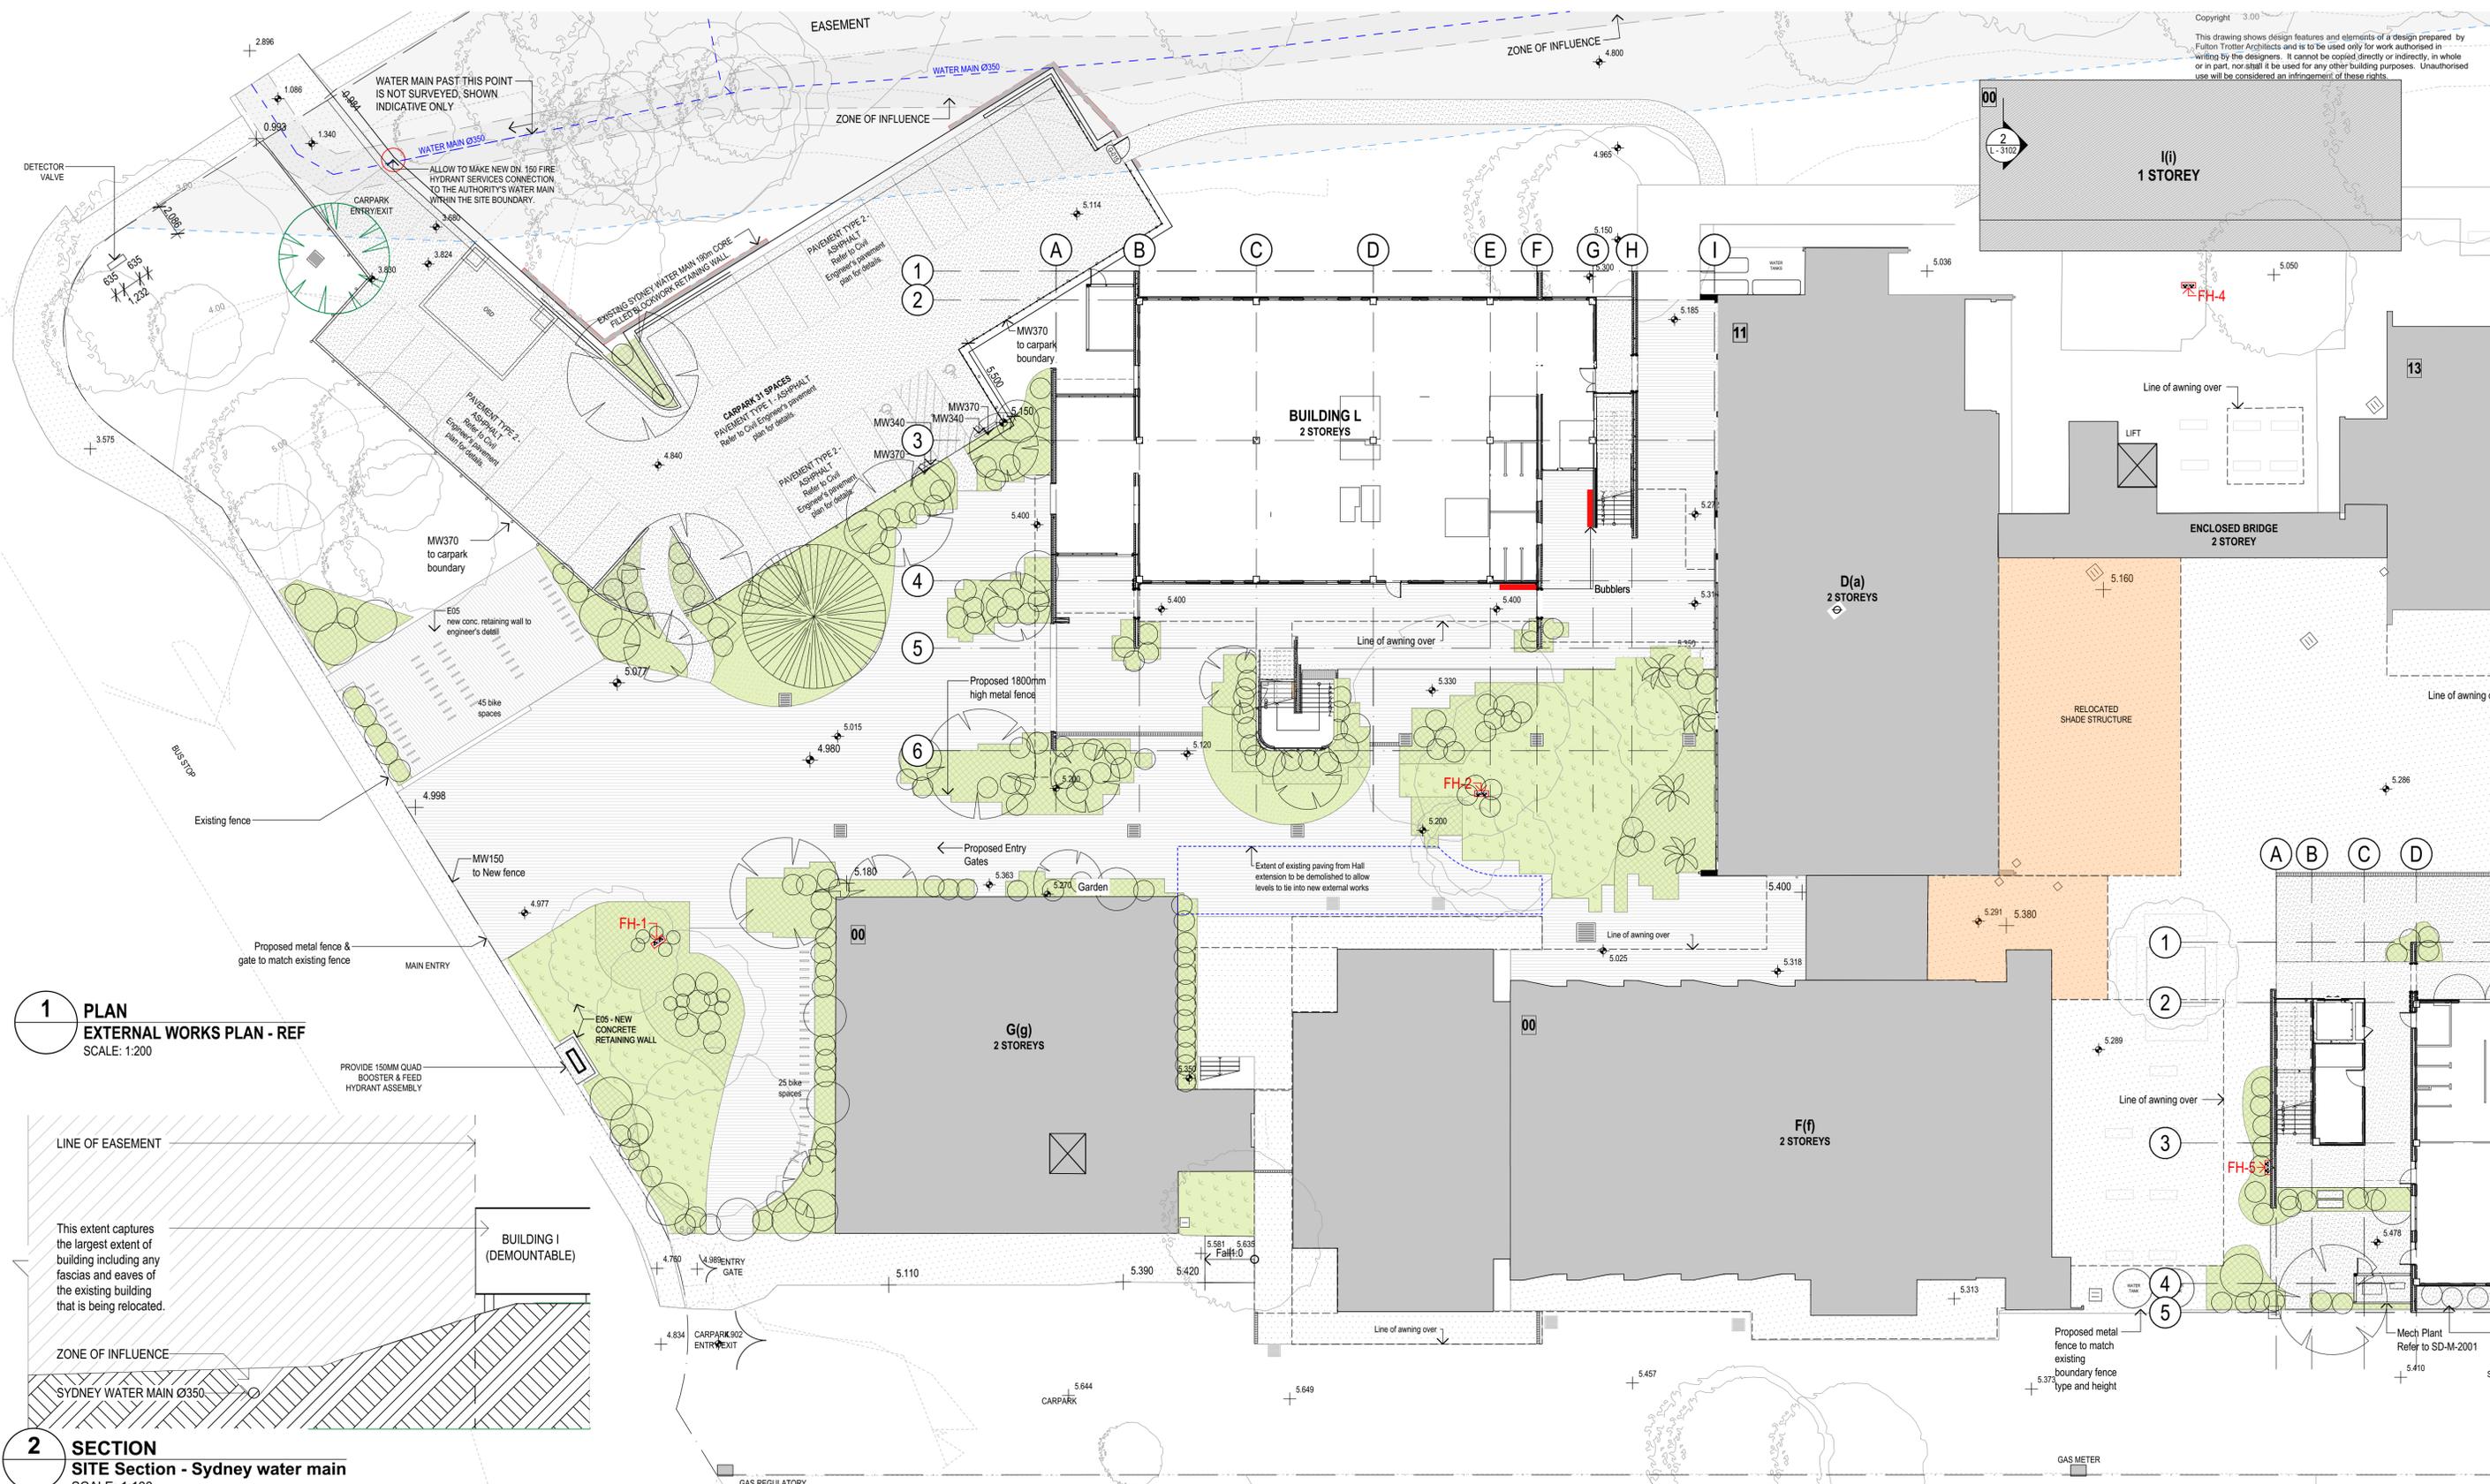

1 PLAN
EXTERNAL WORKS PLAN - REF
 SCALE: 1:200

2 SECTION
SITE Section - Sydney water main
 SCALE: 1:100

REV.	DESCRIPTION	DATE	INIT.
01	50% DESIGN DEVELOPMENT ISSUE	24/02/2023	LS
02	FOR SYDNEY WATER APPROVAL	06/03/2023	AK
03	REF ISSUE	14/03/23	LW

EXISTING BUILDINGS	[Grey Box]
EXISTING BUILDINGS TO BE REFURBISHED	[Blue Box]
EXISTING PAVING TO BE RETAINED	[Dotted Box]
EXISTING BITUMEN	[Light Grey Box]
EXISTING TREES TO BE RETAINED	[Circle with Tree]

EXISTING EASEMENT	[Blue Hatched Box]
PERMANENT DEMOUNTABLE TO BE RELOCATED	[Dark Grey Box]
PROPOSED FIRE HYDRANTS	[FH Symbol]
PROPOSED TREE	[Circle with Tree]
TO BE DEMOLISHED	[Red Hatched Box]

PROPOSED BUILDINGS	[Orange Box]
PROPOSED TURF	[Green Box]
PROPOSED ENTRY FORECOURT PAVING	[Diagonal Hatched Box]
PROPOSED CONCRETE PATH	[Grey Box]
PROPOSED GRAVEL PATH	[Dotted Box]

PROPOSED TURNING ZONE	[Grey Box]
RELOCATED SHADE STRUCTURE	[Orange Box]
ROOF OVER	[Diagonal Hatched Box]
FENCE	[Line with Posts]
PROPOSED GARDEN	[Diagonal Hatched Box]

fulton trotter ARCHITECTS
 BRISBANE SYDNEY

SYDNEY
 Level 3, 35 Spring Street
 PO Box 1669
 Bondi Junction, NSW 2022
 t. (02) 8383 5151
 e. sydney@fultontrotter.com.au

DIRECTORS
 Greg Isaacs raia NSW 6855 QLD 2920
 Justine Ebzary raia QLD 3313
 John Ward raia QLD 3847
 Katerina Dracopoulos raia VIC 18804 NSW 6371 QLD 4529
 Mark Trotter fraia NSW 4421 QLD 1870
 Paul Sokawa raia NSW 7189 QLD 3108
 Paul Trotter fraia NSW 7177 QLD 2646
 Ryan Loveday raia QLD 4500

www.fultontrotter.com.au

PHASE **DESIGN DEVELOPMENT**
 CLIENT **NSW DEPARTMENT OF EDUCATION (SCHOOLS INFRASTRUCTURE)**
 PROJECT **CRONULLA HIGH SCHOOL**


ADDRESS PROJECT **Captain Cook Dr Cronulla, NSW**

EXTERNAL WORKS PLAN 01

Figured dimensions take precedence over scale dimensions. Contractors must verify all dimensions on site before commencing any work or making shop drawings.

PROJECT NUMBER	DIRECTOR	CHECKED
7117CR01	JW	

DRAWING NUMBER	REVISION
CHS-FTA-02-ZZ-DR-A-1401	03

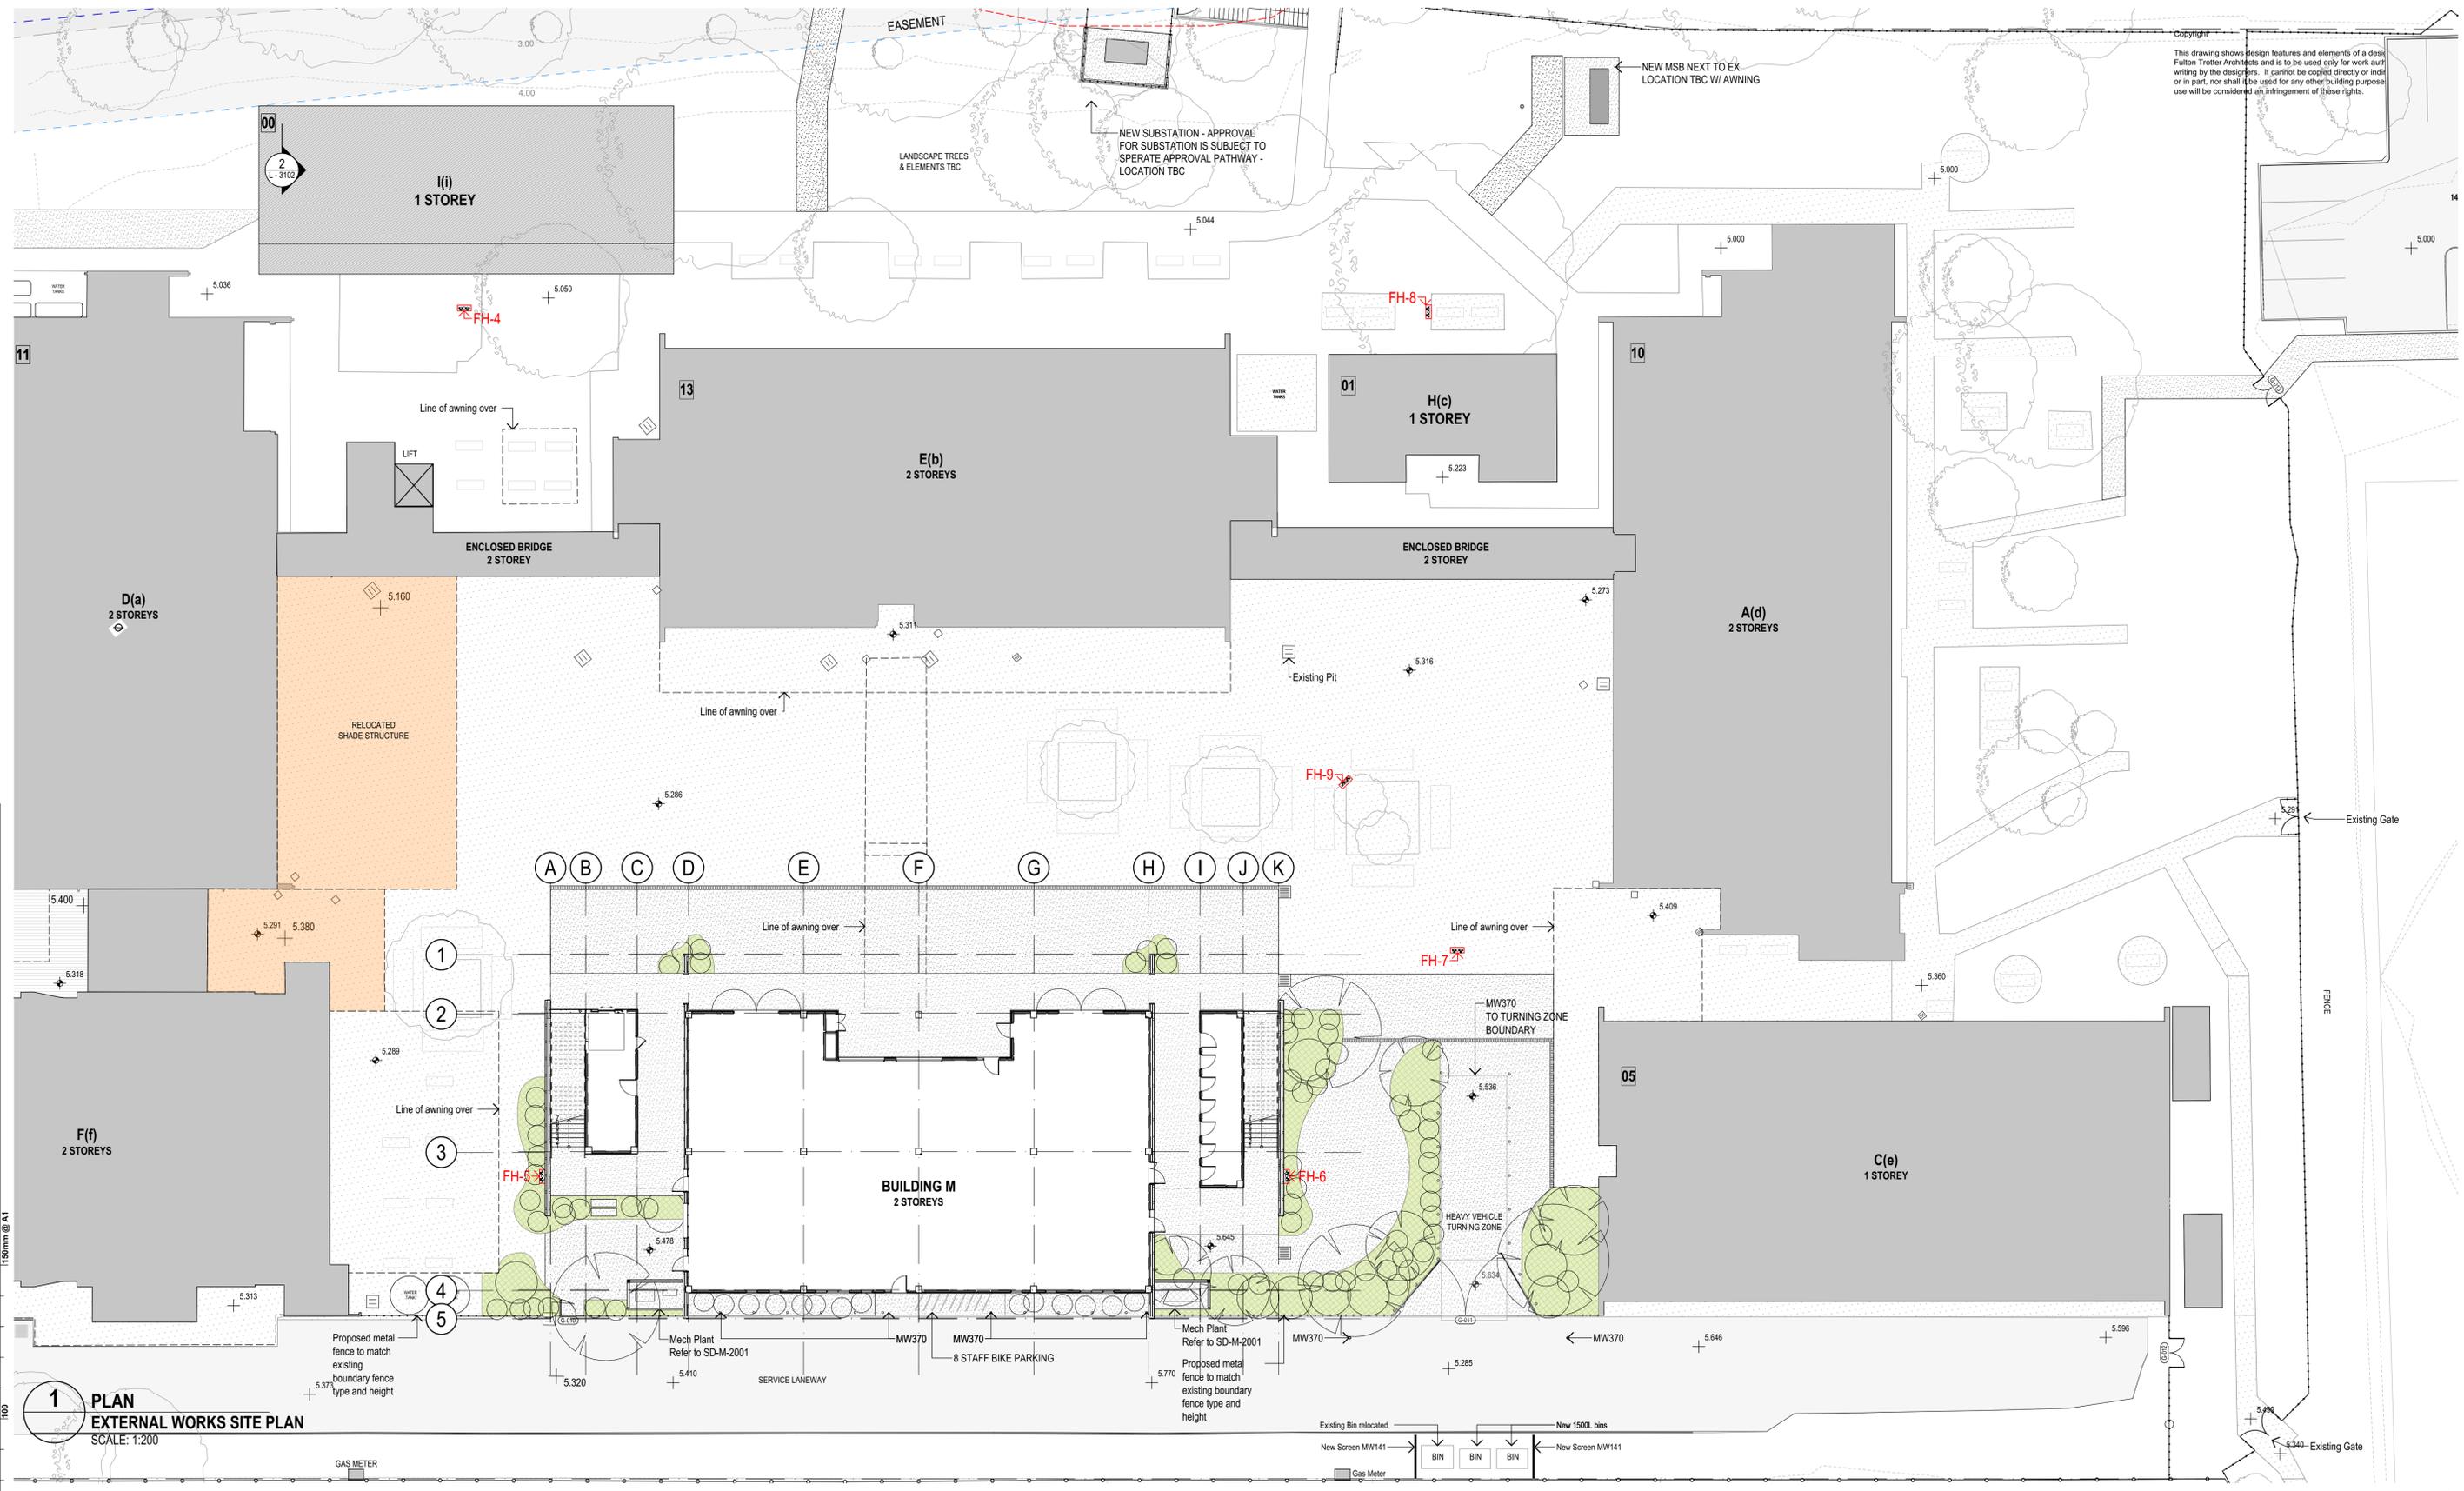

1 PLAN
EXTERNAL WORKS SITE PLAN
 SCALE: 1:200

REV.	DESCRIPTION	DATE	INIT.
01	50% DESIGN DEVELOPMENT ISSUE	24/02/2023	LS
02	REF ISSUE	14/03/23	LW

EXISTING BUILDINGS		EXISTING EASEMENT		PROPOSED BUILDINGS		PROPOSED TURNING ZONE	
EXISTING BUILDINGS TO BE REFURBISHED		PERMANENT DEMOUNTABLE TO BE RELOCATED		PROPOSED TURF		RELOCATED SHADE STRUCTURE	
EXISTING PAVING TO BE RETAINED		PROPOSED FIRE HYDRANTS		PROPOSED ENTRY FORECOURT PAVING		ROOF OVER	
EXISTING BITUMEN		PROPOSED TREE		PROPOSED CONCRETE PATH		FENCE	
EXISTING TREES TO BE RETAINED		TO BE DEMOLISHED		PROPOSED GRAVEL PATH		PROPOSED GARDEN	

fulton trotter
 ARCHITECTS
 BRISBANE
 SYDNEY

SYDNEY
 Level 3, 35 Spring Street
 PO Box 1669
 Bondi Junction, NSW 2022
 t. (02) 8383 5151
 e. sydney@fultontrotter.com.au

DIRECTORS
 Greg Isaacs raia
 Justine Ebzary raia
 John Ward raia
 Katerina Diacopoulos raia
 Mark Trotter fraia
 Paul Sokawa raia
 Paul Trotter fraia
 Ryan Loveday raia

NSW 6855 QLD 2920
 QLD 3313 QLD 3847
 QLD 4529 QLD 1870
 NSW 17691 NSW 4421
 NSW 7189 QLD 3108
 NSW 7177 QLD 2646
 QLD 4500

www.fultontrotter.com.au


PROJECT CLIENT PHASE
DESIGN DEVELOPMENT

NSW DEPARTMENT OF
 EDUCATION (SCHOOLS
 INFRASTRUCTURE)
 CRONULLA HIGH SCHOOL


PROJECT NUMBER DIRECTOR CHECKED
7117CR01 JW

DRAWING NUMBER REVISION
CHS-FTA-02-ZZ-DR-A-1402 02


ADDRESS PROJECT CLIENT PHASE
 Captain Cook Dr
 Cronulla, NSW

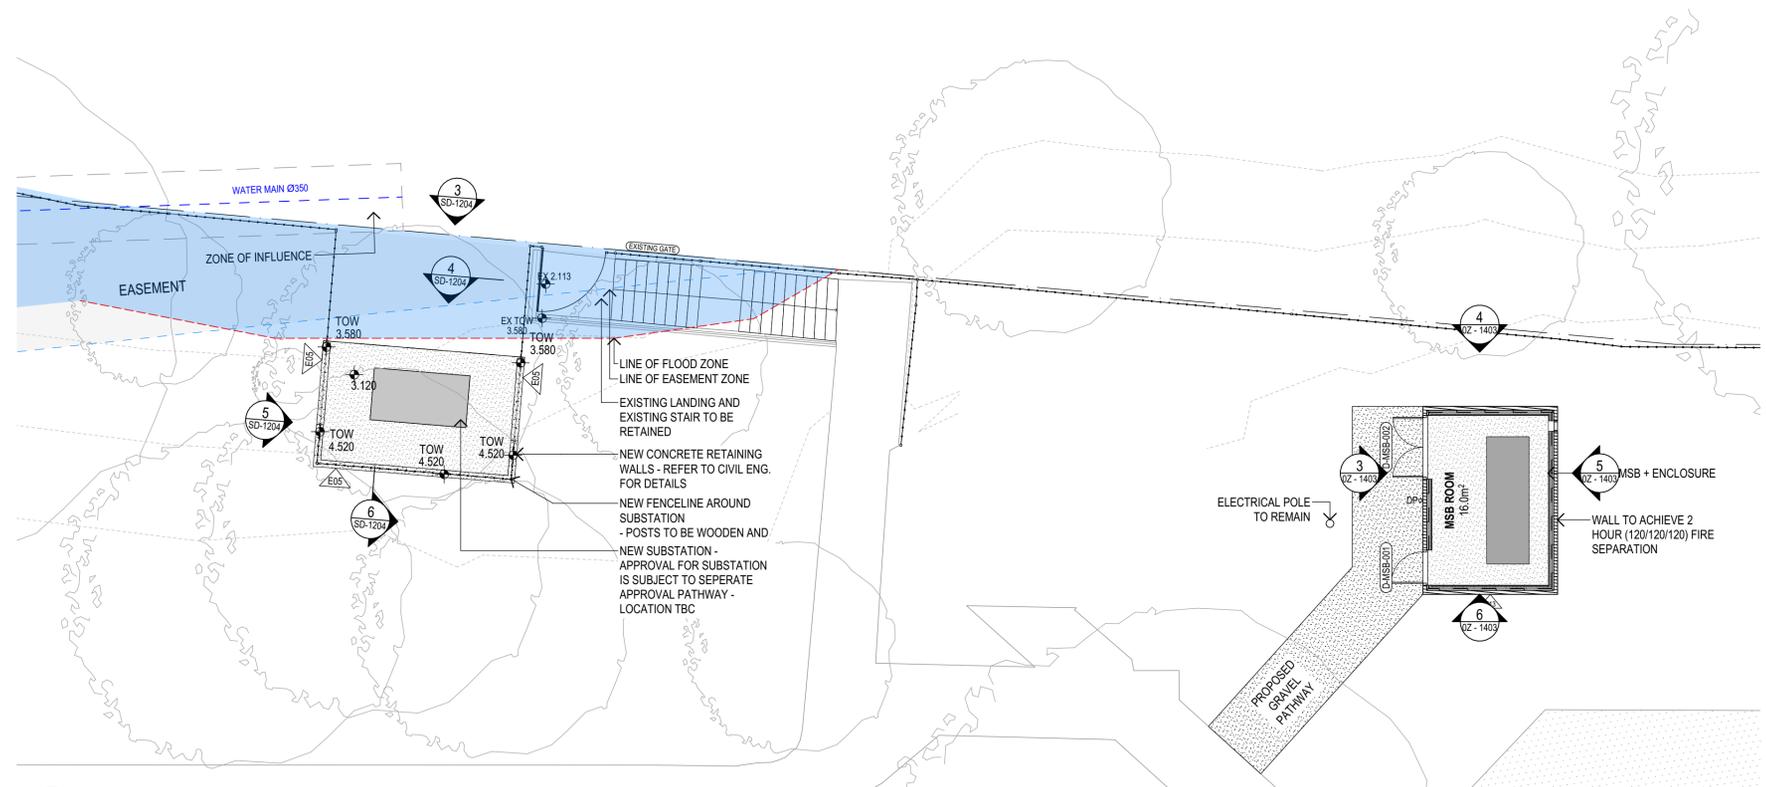

1 PLAN
SUBSTATION & MSB FLOOR PLAN
 SCALE: 1:100

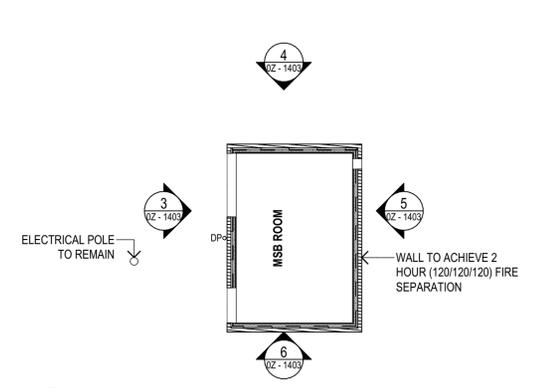


1 PLAN
SUBSTATION & MSB CEILING PLAN
 SCALE: 1:100

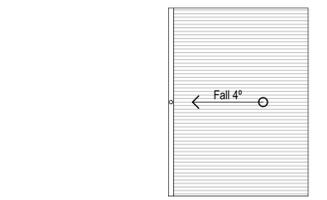


2 PLAN
MSB ENCLOSURE ROOF PLAN
 SCALE: 1:100




3 ELEVATION
MSB ENCLOSURE
 SCALE: 1:100

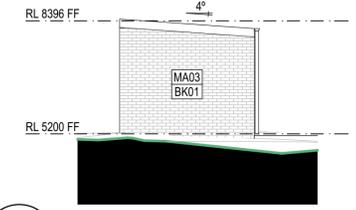

4 ELEVATION
MSB ENCLOSURE
 SCALE: 1:100

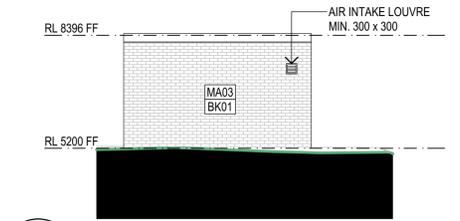

5 ELEVATION
MSB ENCLOSURE
 SCALE: 1:100

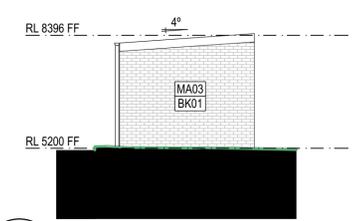

6 ELEVATION
MSB ENCLOSURE
 SCALE: 1:100

150mm @ A1

REV.	DESCRIPTION	DATE	INIT.
01	50% DESIGN DEVELOPMENT ISSUE	24/02/2023	LS
02	FOR SYDNEY WATER APPROVAL	06/03/2023	AK
03	REF ISSUE	14/03/23	LW

EXISTING BUILDINGS		EXISTING EASEMENT		PROPOSED BUILDINGS		PROPOSED TURNING ZONE	
EXISTING BUILDINGS TO BE REFURBISHED		PERMANENT DEMOUNTABLES		PROPOSED TURF		RELOCATED SHADE STRUCTURE	
EXISTING PAVING TO BE RETAINED		PROPOSED FIRE HYDRANTS		PROPOSED ENTRY FORECOURT PAVING		ROOF OVER	
EXISTING BITUMEN		PROPOSED TREE		PROPOSED CONCRETE PATH		FENCE	
EXISTING TREES TO BE RETAINED				PROPOSED GRAVEL PATH		PROPOSED GARDEN	

fulton trotter ARCHITECTS
 BRISBANE SYDNEY

SYDNEY
 Level 3, 35 Spring Street
 PO Box 1669
 Bondi Junction, NSW 2022
 t. (02) 8383 5151
 e. sydney@fultontrotter.com.au

DIRECTORS
 Greg Isaacs raia NSW 6855 QLD 2920
 Justine Ebzery raia QLD 3313
 John Ward raia QLD 3847
 Katerina Dracopoulos raia VIC 18804 NSW 6371 QLD 4529
 Mark Trotter fraia QLD 1870
 Paul Sokawa raia NSW 7189 QLD 3108
 Paul Trotter fraia NSW 7177 QLD 2646
 Ryan Loveday raia QLD 4500

www.fultontrotter.com.au

PROJECT CLIENT | PHASE
DESIGN DEVELOPMENT

NSW DEPARTMENT OF EDUCATION (SCHOOLS INFRASTRUCTURE)


CRONULLA HIGH SCHOOL

ADDRESS | PROJECT CLIENT | PHASE
 Captain Cook Dr
 Cronulla, NSW


EXTERNAL WORKS PLAN 03 - SUBSTATION & MSB ENCLOSURE

Figured dimensions take precedence over scale dimensions. Contractors must verify all dimensions on site before commencing any work or making shop drawings.


PROJECT NUMBER	DIRECTOR	CHECKED
7117CR01	JW	
DRAWING NUMBER	REVISION	
CHS-FTA-02-ZZ-DR-A-1403	03	

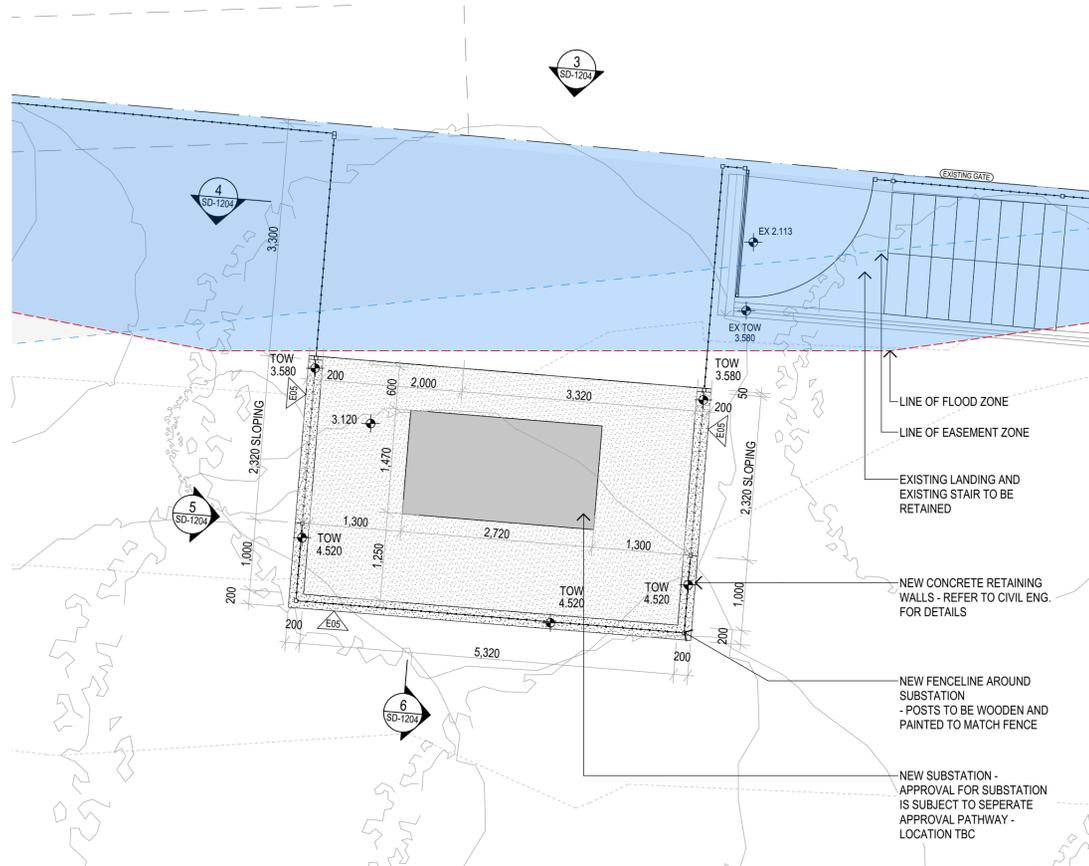

0 PLAN
SUBSTATION PLAN
 SCALE: 1:50

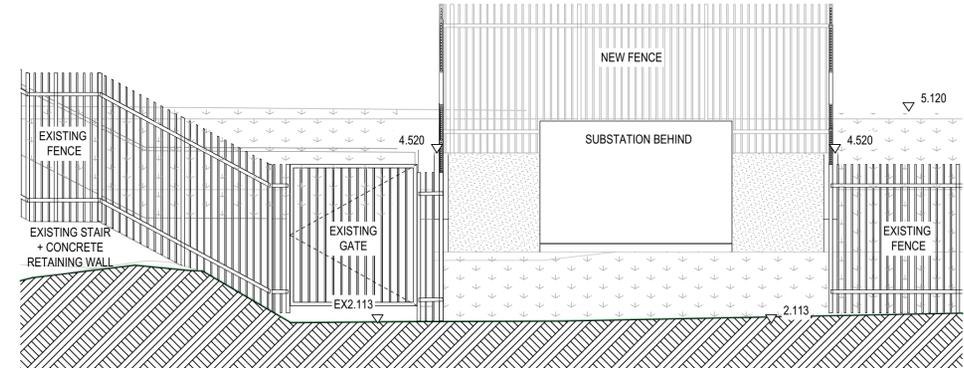


2 ELEVATION
Street Elevation - Substation
 SCALE: 1:50

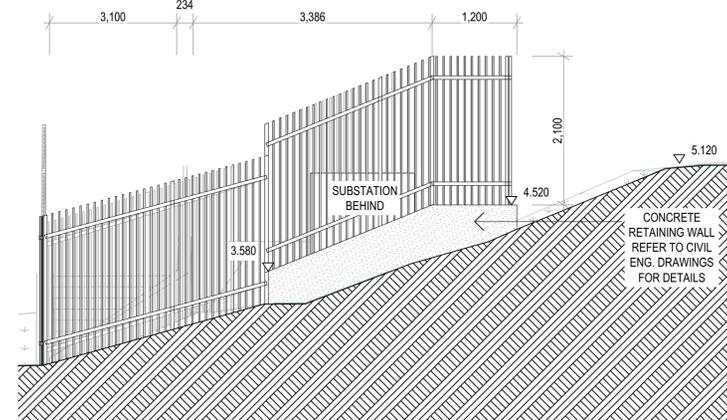


4 ELEVATION
Side Elevation - Substation
 SCALE: 1:50



1 RENDER
Substation Perspective Image
 SCALE: 1:225.03

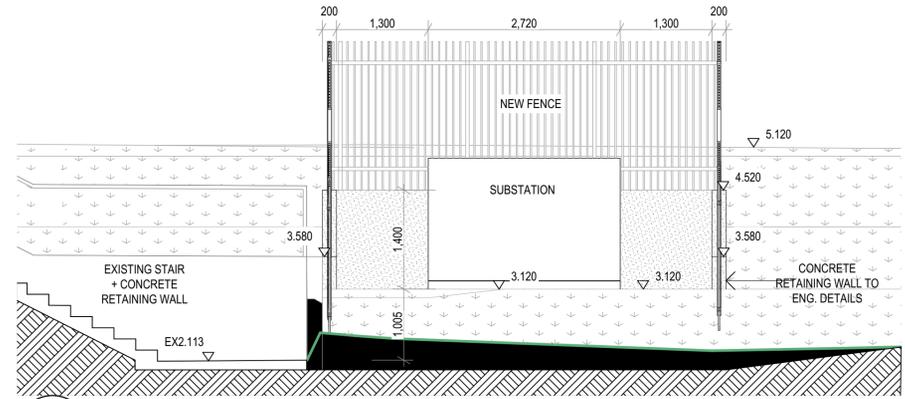

3 SECTION
Section 02 - Substation
 SCALE: 1:50

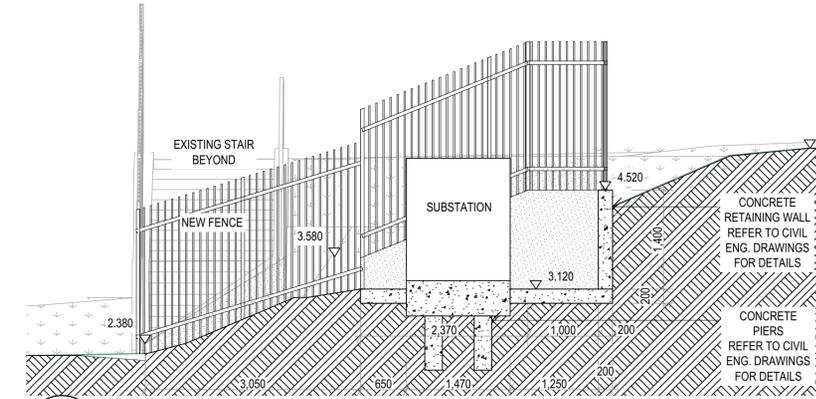

5 SECTION
Section 02 - Substation
 SCALE: 1:50

REV.	DESCRIPTION	DATE	INIT.
01	50% DESIGN DEVELOPMENT ISSUE	24/02/2023	LS
02	REF ISSUE	14/03/23	LW

fulton trotter ARCHITECTS
 BRISBANE SYDNEY

SYDNEY
 Level 3, 35 Spring Street
 PO Box 1669
 Bondi Junction, NSW 2022
 t. (02) 8383 5151
 e. sydney@fultontrotter.com.au

DIRECTORS
 Greg Isaacs raia NSW 6855 QLD 2920
 Justine Ebzery raia QLD 3313
 John Ward raia QLD 3847
 Katerina Dracopoulos raia VIC 18804 NSW 6371 QLD 4529
 Mark Trotter raia NSW 4421 QLD 1870
 Paul Siskava raia NSW 7189 QLD 3108
 Paul Trotter raia NSW 7177 QLD 2646
 Ryan Loveday raia QLD 4500

www.fultontrotter.com.au

DESIGN DEVELOPMENT

NSW DEPARTMENT OF
 EDUCATION (SCHOOLS
 INFRASTRUCTURE)
 CRONULLA HIGH SCHOOL

Captain Cook Dr
 Cronulla, NSW

EXTERNAL WORKS PLAN 04 - SUBSTATION DETAIL

Figured dimensions take precedence over scale dimensions. Contractors must verify all dimensions on site before commencing any work or making shop drawings.

PROJECT NUMBER 7117CR01	DIRECTOR JW	CHECKED
DRAWING NUMBER CHS-FTA-02-ZZ-DR-A-1404	REVISION 02	

Copyright
 This drawing shows design features and elements of a design prepared by
 Fulton Trotter Architects and is to be used only for work authorised in
 writing by the designers. It cannot be copied directly or indirectly, in whole
 or in part, nor shall it be used for any other building purposes. Unauthorised
 use will be considered an infringement of these rights.


CALCULATED PLAYSPACE

Required = 10sqm/student

Total Current School Population = 1200

1200x10=12,000sqm minimum required

■ = 41,051sqm of playspace

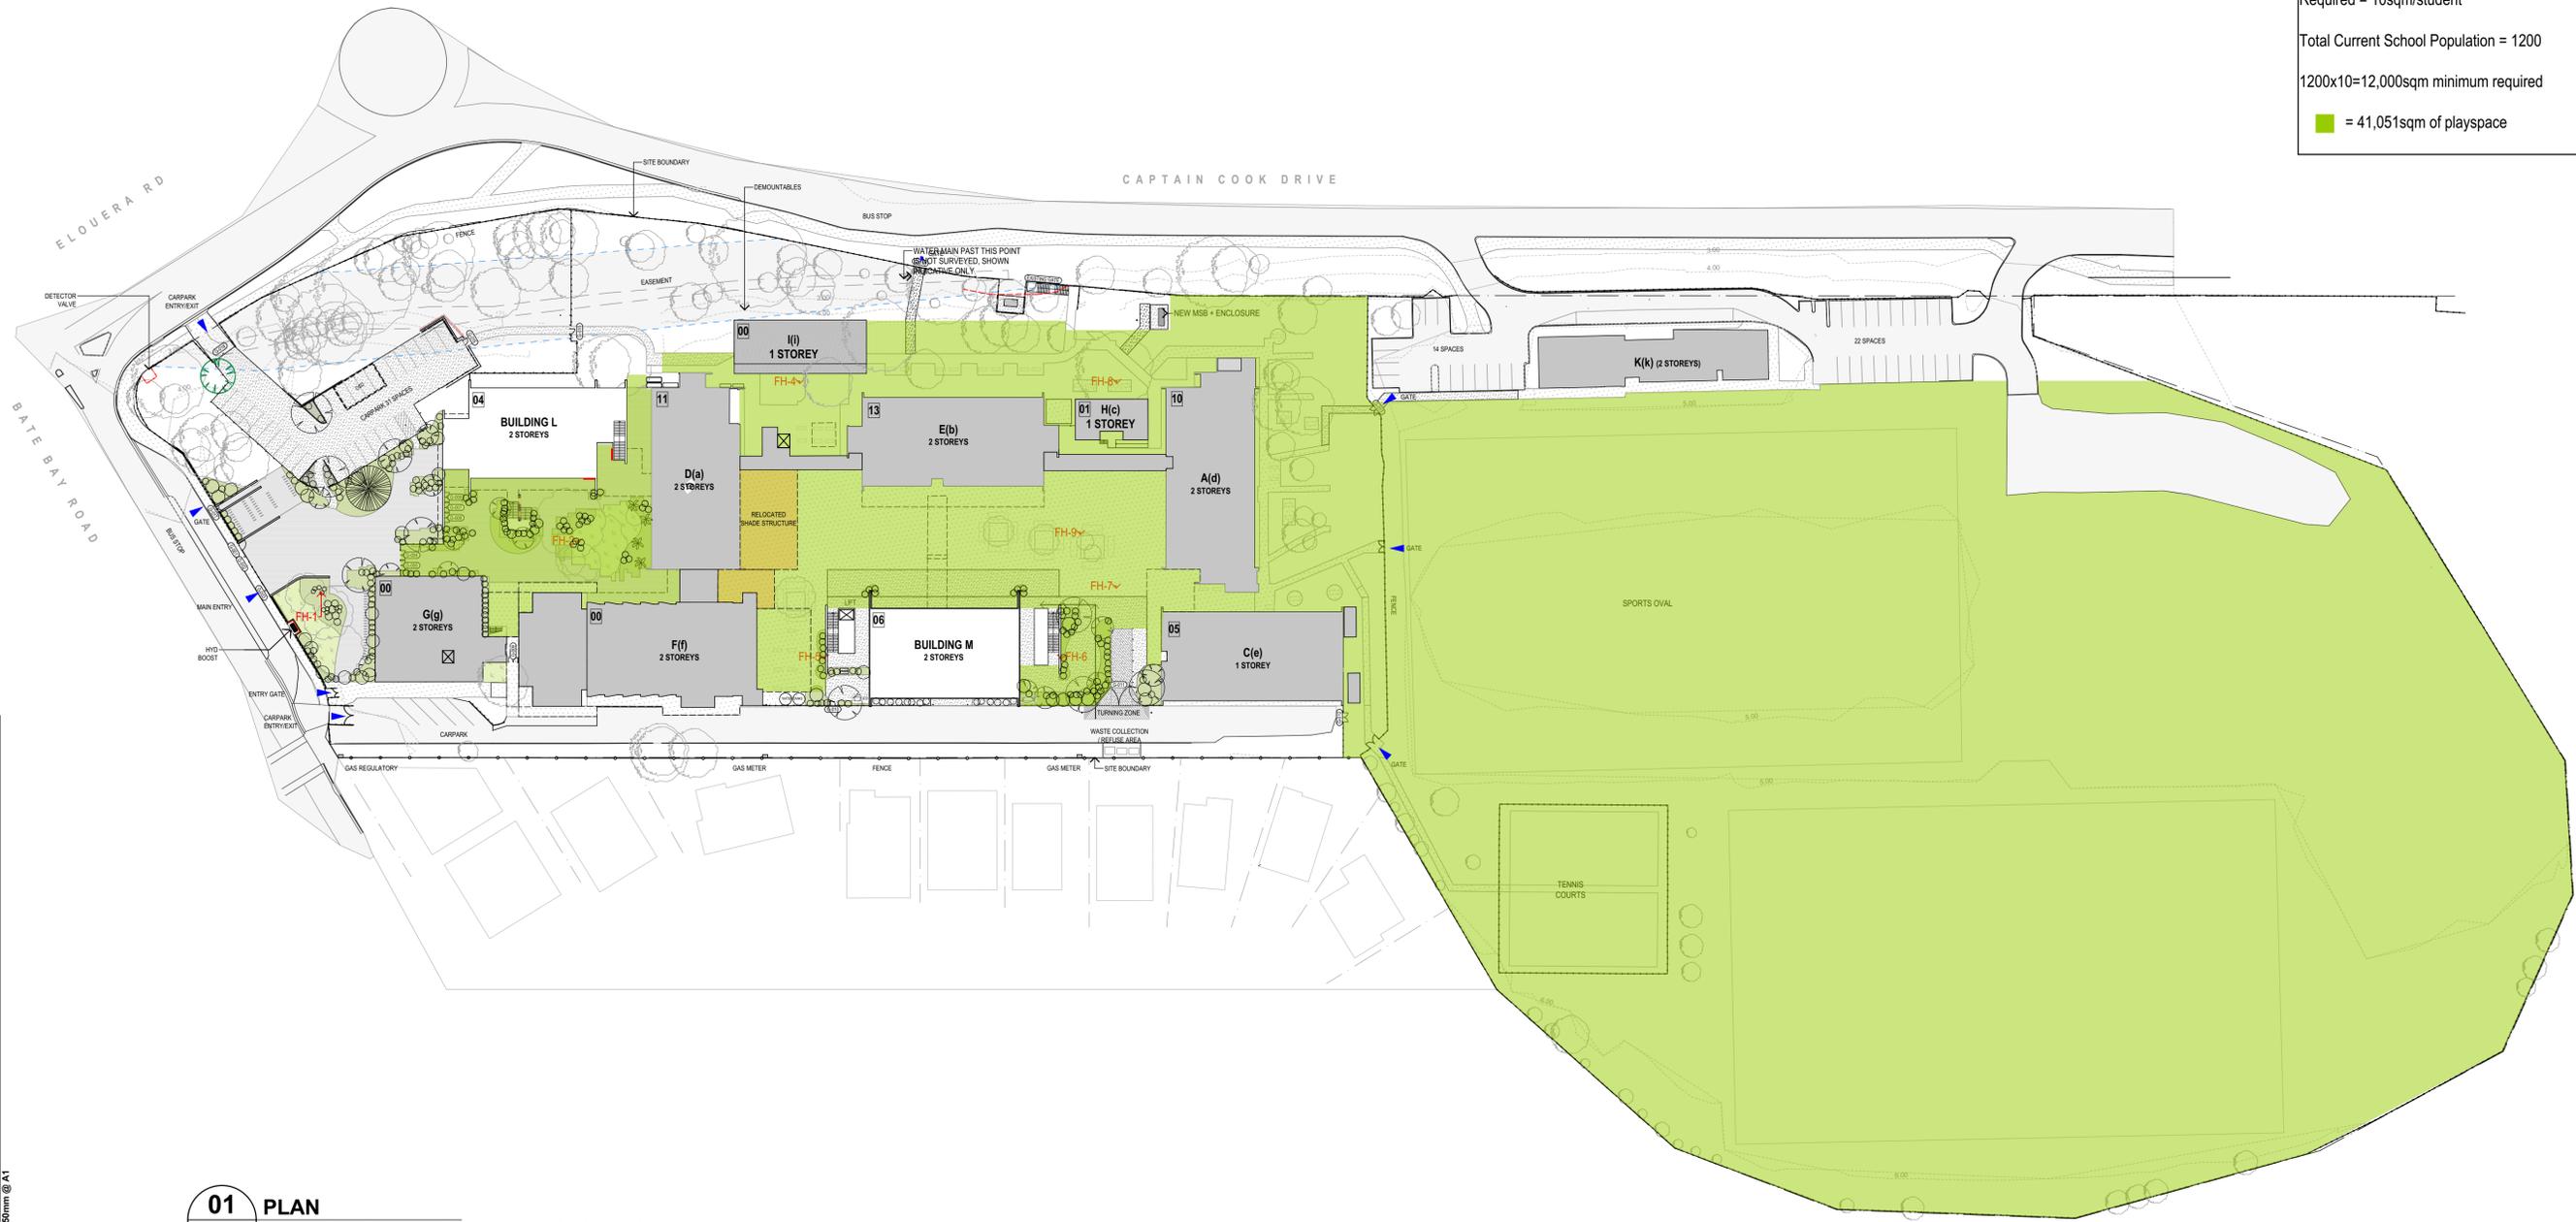

01 PLAN
PROPOSED SITE PLAN - PLAYSPACE DIAGRAM
 SCALE: 1:700

150mm @ A1
 100
 50

REV.	DESCRIPTION	DATE	INIT.
02	CONSULTANT COORDINATION ISSUE	19/05/22	LW / NE / JP
03	SCHEMATIC DESIGN ISSUE - DRAFT	02/06/22	LW / JP / SZ / NE
04	Consultant Co-ordination	20/06/22	LW
05	Consultant Co-ordination	24/06/22	LW
06	SCHEMATIC DESIGN ISSUE	04/07/22	LW
A	TENDER ISSUE	10/08/22	LW
A.	REF ISSUE	15/08/22	LW
07	REF ISSUE	14/03/23	LW

fulton trotter
 ARCHITECTS
 BRISBANE
 SYDNEY

SYDNEY
 Level 3, 35 Spring Street
 PO Box 16669
 Bondi Junction, NSW 2022
 t. (02) 8383 5151
 e. sydney@fultontrotter.com.au

DIRECTORS
 Greg Isaacs raia NSW 6855 QLD 2920
 Justine Ebzary raia QLD 3313
 John Ward raia QLD 3847
 Katerina Dracopoulos raia VIC 18804 NSW 6371 QLD 4529
 Mark Trotter fraia VIC 17691 NSW 4421 QLD 1870
 Paul Sokawa raia NSW 7189 QLD 3108
 Paul Trotter fraia NSW 7177 QLD 2646
 Ryan Loveday raia QLD 4500

www.fultontrotter.com.au


PROJECT / CLIENT / PHASE
DESIGN DEVELOPMENT
 NSW DEPARTMENT OF
 EDUCATION (SCHOOLS
 INFRASTRUCTURE)
 CRONULLA HIGH SCHOOL

ADDRESS
 Captain Cook Dr
 Cronulla, NSW


DRAWING
PROPOSED PLAY SPACE

Figured dimensions take precedence over
 scale dimensions. Contractors must verify
 all dimensions on site before commencing
 any work or making shop drawings.


PROJECT NUMBER	DIRECTOR	CHECKED
7117CR01	JW	
DRAWING NUMBER	REVISION	
CHS-FTA-02-ZZ-DR-A-1501	07	

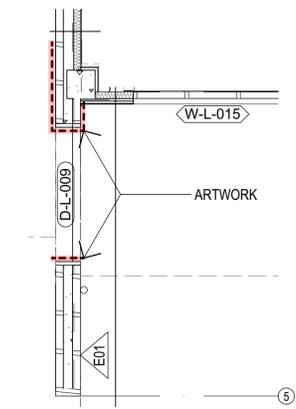


1 PLAN
 BUILDING L - ARTWORK PLAN 01+02
 SCALE: 1:50

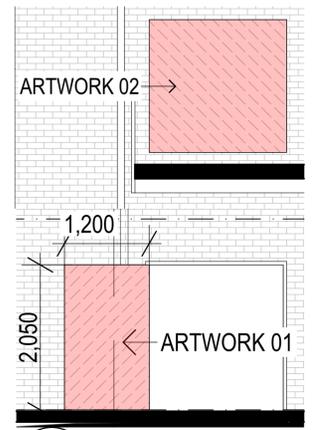


2 ELEVATION
 BUILDING L - ART WORK 01+02
 SCALE: 1:50

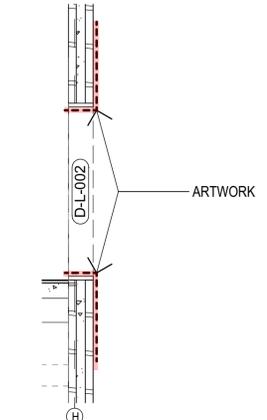


3 PLAN
 BUILDING L - ARTWORK PLAN 05
 SCALE: 1:50

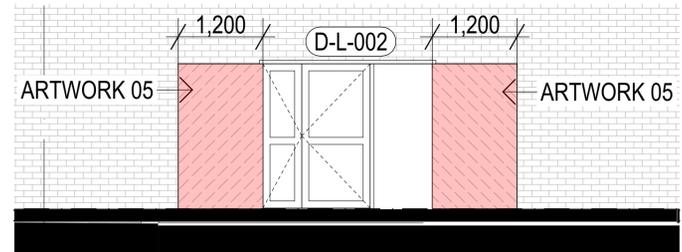


4 ELEVATION
 BUILDING L - ART WORK 05
 SCALE: 1:50

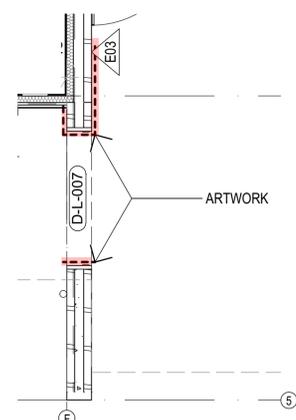


5 PLAN
 BUILDING L - ARTWORK PLAN 03+04
 SCALE: 1:50

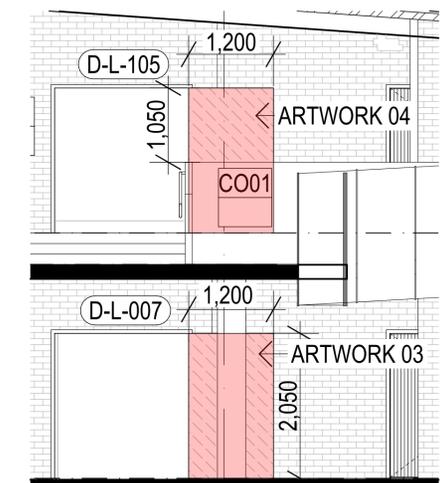


6 ELEVATION
 BUILDING L - ART WORK 03+04
 SCALE: 1:50

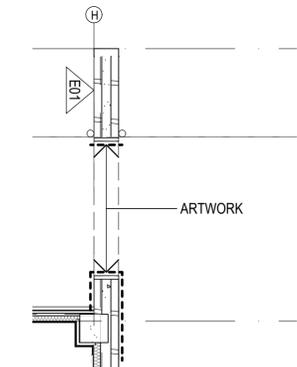


7 PLAN
 BUILDING M - ARTWORK 08+09
 SCALE: 1:50

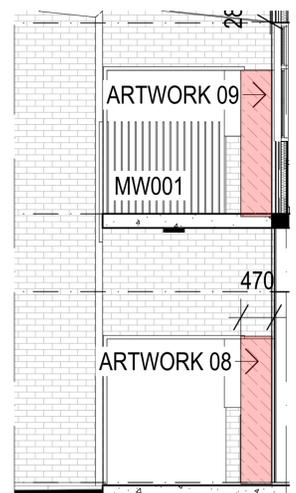


8 ELEVATION
 BUILDING M - ART WORK 08+09
 SCALE: 1:50

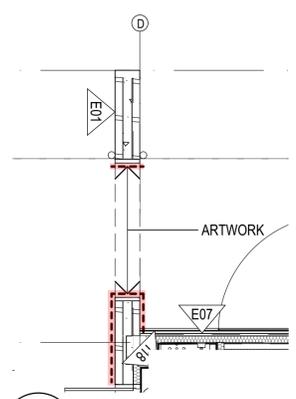


9 PLAN
 BUILDING M - ARTWORK 06+07
 SCALE: 1:50

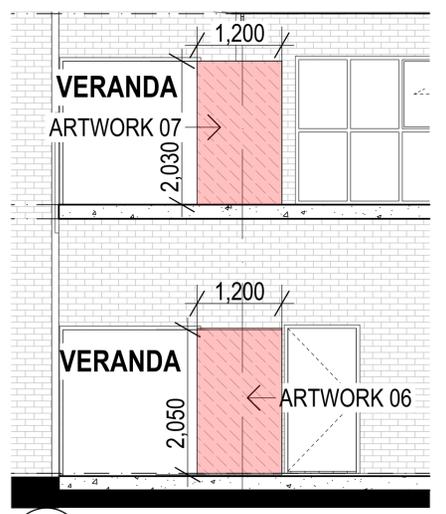

10 ELEVATION
 BUILDING M - ART WORK 06+07
 SCALE: 1:50

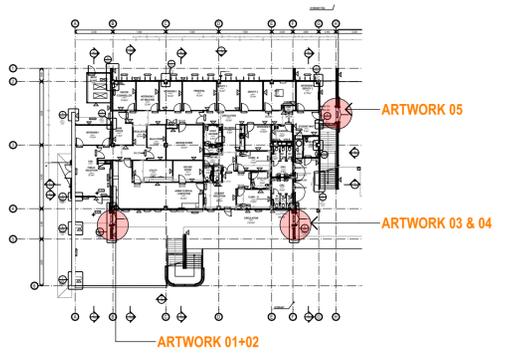

0 PLAN
 BUILDING L - LOCATION PLAN
 SCALE: 1:500

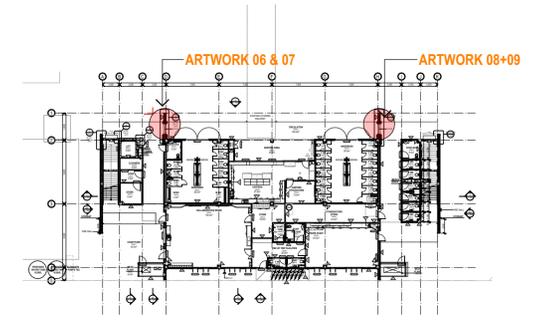

0 PLAN
 BUILDING M - LOCATION PLAN
 SCALE: 1:500

150mm @ A1
 100
 50

REV.	DESCRIPTION	DATE	INIT.
01	SCHEMATIC DESIGN ISSUE	04.07.22	LW
A	TENDER ISSUE	10/08/22	LW
A.	REF ISSUE	15.08.22	LW
02	REF ISSUE	14/03/23	LW

fulton trotter ARCHITECTS
 BRISBANE SYDNEY
 SYDNEY
 Level 3, 35 Spring Street
 PO Box 1869
 Bondi Junction, NSW 2022
 t. (02) 8383 5151
 e. sydney@fultontrotter.com.au

DIRECTORS
 Greg Kassis raia QLD 2920
 Justine Ebzery raia QLD 3313
 John Ward raia QLD 3847
 Katerina Dracopoulos raia VIC 18804 NSW 6371 QLD 4529
 Mark Trotter fraia VIC 17691 NSW 4421 QLD 1870
 Paul Sokava raia NSW 7189 QLD 3108
 Paul Trotter fraia NSW 7177 QLD 2646
 Ryan Loveday raia QLD 4500

www.fultontrotter.com.au


DESIGN DEVELOPMENT
 NSW DEPARTMENT OF
 EDUCATION (SCHOOLS
 INFRASTRUCTURE)
 CRONULLA HIGH SCHOOL

PROJECT CLIENT PHASE
 ADDRESS PROJECT CLIENT PHASE
 Captain Cook Dr
 Cronulla, NSW

**CONNECTION WITH COUNTRY
 ART WORK ZONE**

Figured dimensions take precedence over
 scale dimensions. Contractors must verify
 all dimensions on site before commencing
 any work or making shop drawings.

PROJECT NUMBER	DIRECTOR	CHECKED
7117CR01	JW	
DRAWING NUMBER	REVISION	
CHS-FTA-02-ZZ-DR-A-1502	02	

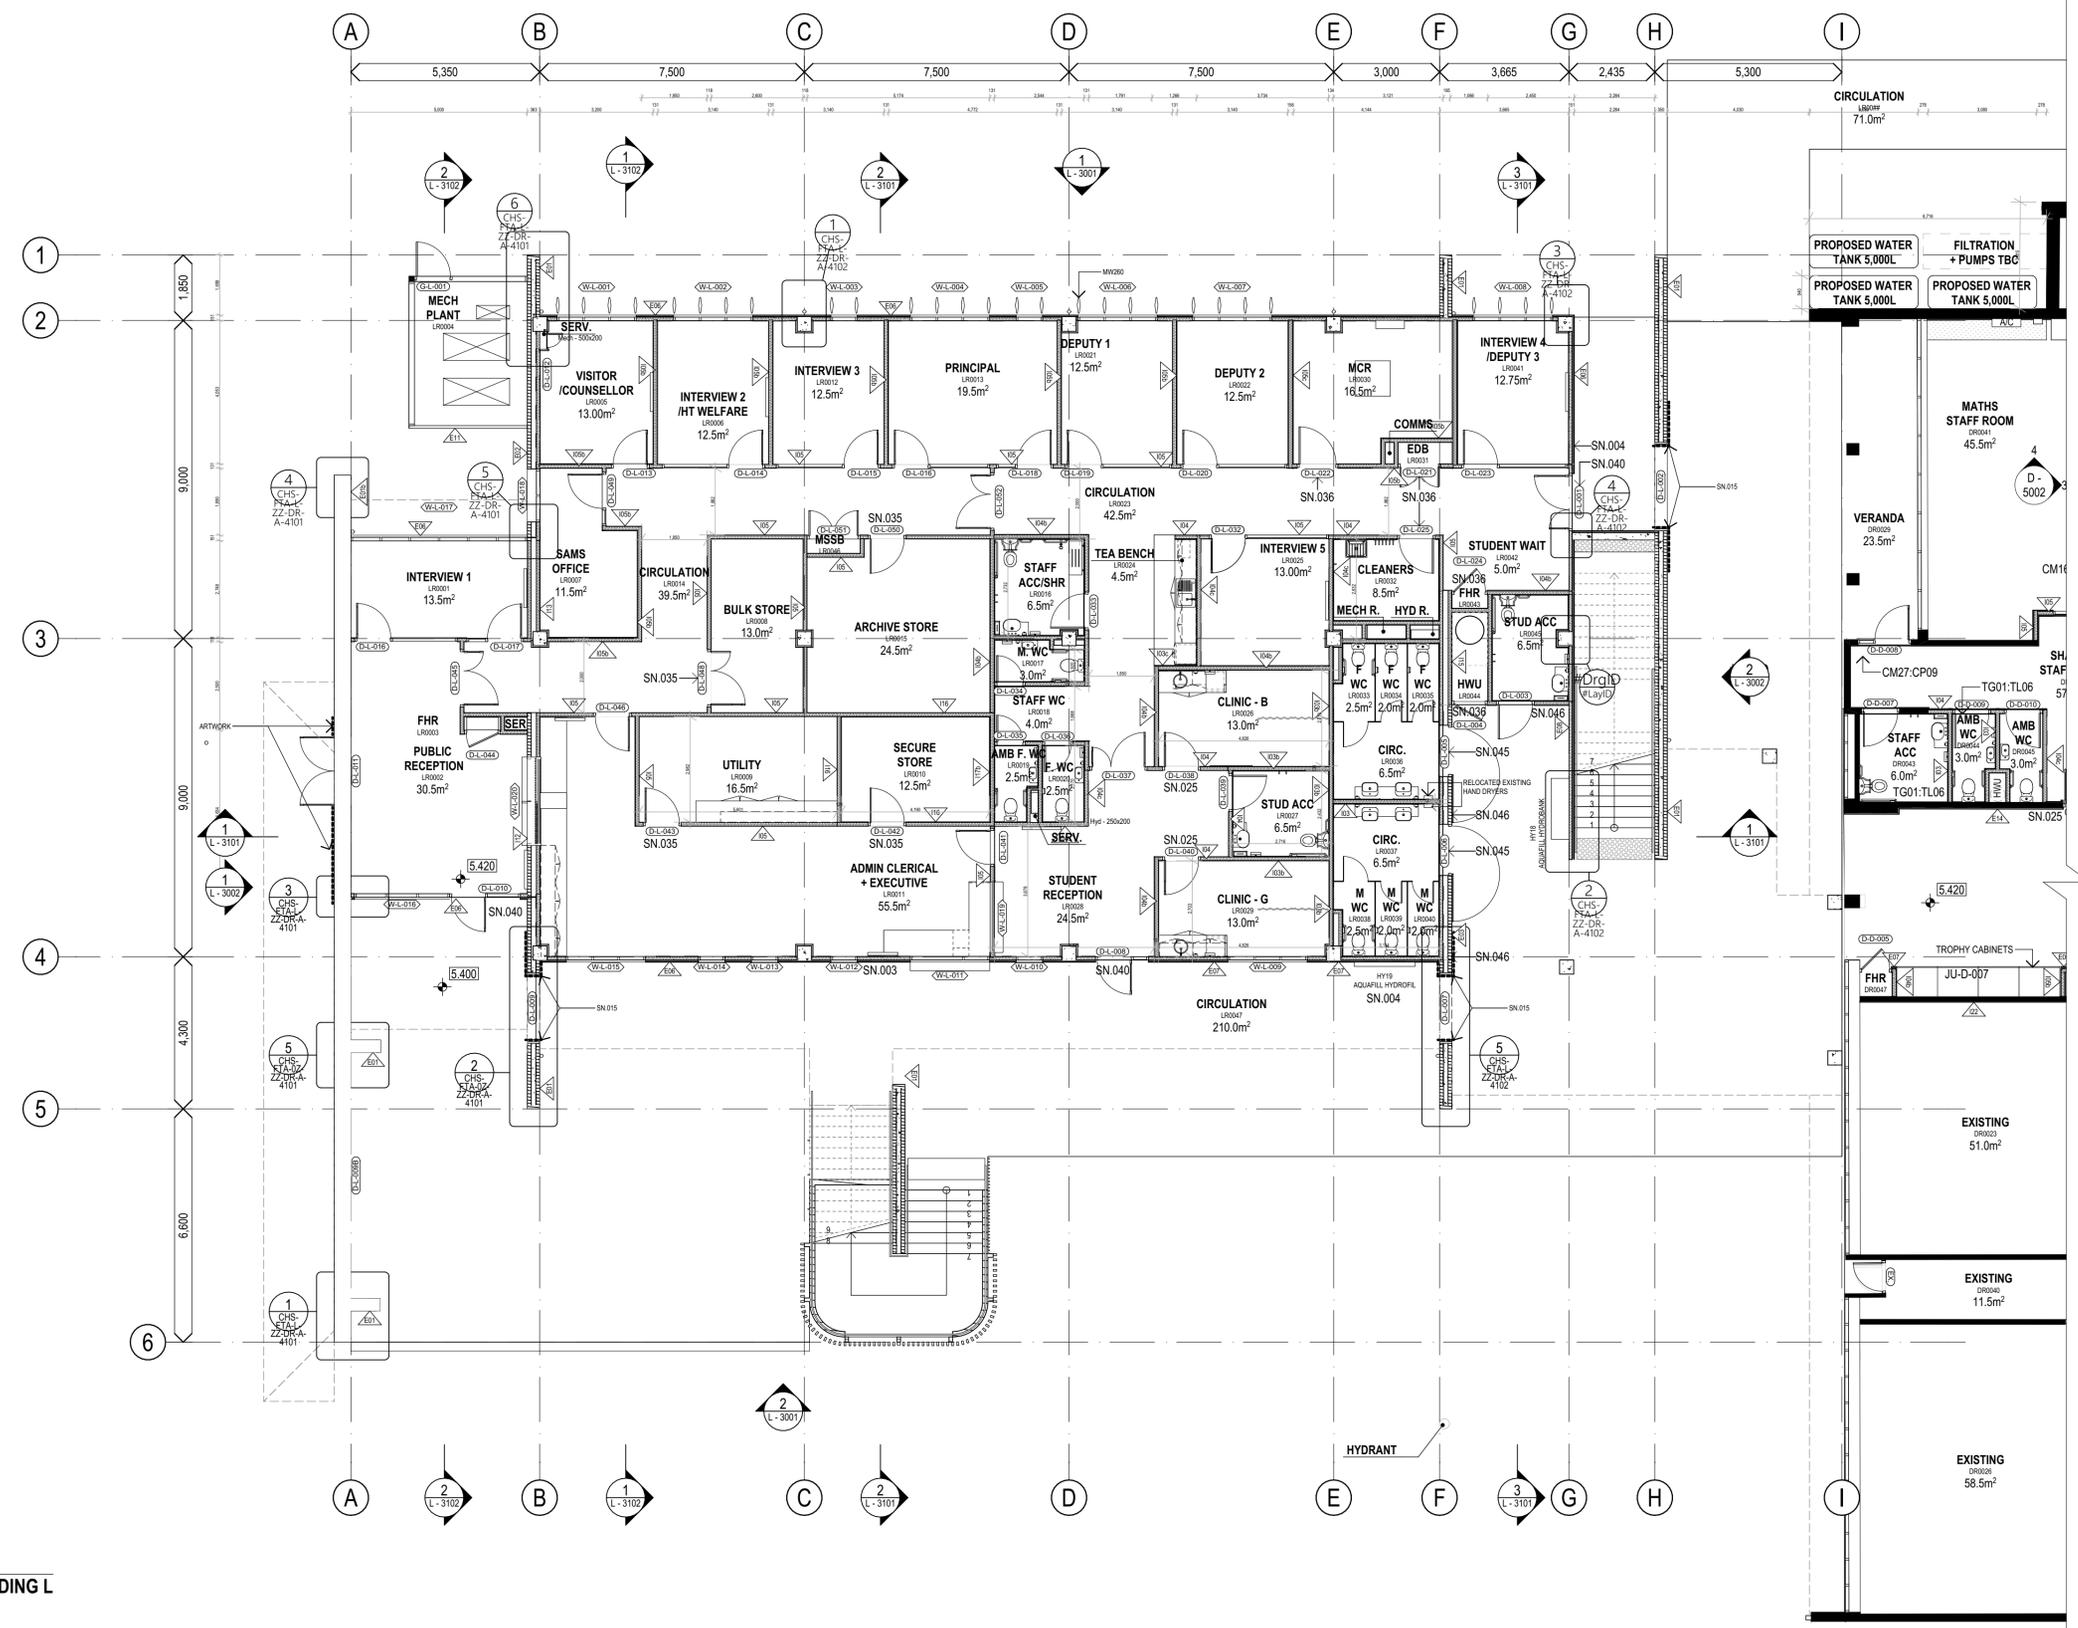

1 PLAN
GROUND FLOOR PLAN - BUILDING L
 SCALE: 1:100

REV.	DESCRIPTION	DATE	INIT.
01	CONSULTANT COORDINATION ISSUE	03/02/2023	AK
02	50% DESIGN DEVELOPMENT ISSUE	24/02/2023	LS
03	REF ISSUE	14/03/23	LW

PLAN LEGEND

	DOOR LABEL
	WINDOW LABEL
	EXTERNAL WALL TYPE LABEL
	INTERNAL WALL TYPE LABEL

FLOOR PLAN MATERIAL LEGEND

	Material 1
	Material 2

FLOOR PLAN FINISHES LEGEND

	Finish 1
	Finish 2

fulton trotter
 ARCHITECTS
 BRISBANE
 SYDNEY

SYDNEY
 Level 3, 35 Spring Street
 PO Box 1869
 Bondi Junction, NSW 2022
 t. (02) 8383 5151
 e. sydney@fultontrotter.com.au

DIRECTORS
 Greg Isaacs raia NSW 6855 QLD 2920
 Justine Ebzery raia QLD 3313
 John Ward raia QLD 3847
 Katerina Dracopoulos raia VIC 18804 NSW 6371 QLD 4529
 Mark Trotter fraia NSW 4421 QLD 1870
 Paul Sokawa raia NSW 7189 QLD 3108
 Paul Trotter fraia NSW 7177 QLD 2646
 Ryan Loveday raia QLD 4500

www.fultontrotter.com.au

DESIGN DEVELOPMENT

NSW DEPARTMENT OF
 EDUCATION (SCHOOLS)
 INFRASTRUCTURE)
 CRONULLA HIGH SCHOOL


PROJECT CLIENT / PHASE
 PROJECT CLIENT / PHASE
 Captain Cook Dr
 Cronulla, NSW

BUILDING L - GROUND FLOOR PLAN

Figured dimensions take precedence over scale dimensions. Contractors must verify all dimensions on site before commencing any work or making shop drawings.

PROJECT NUMBER	DIRECTOR	CHECKED
7117CR01	JW	
DRAWING NUMBER	REVISION	
CHS-FTA-L-GF-DR-A-2001	03	

150mm @ A1
 100
 50
 plot date: Friday, 17 March 2023 file location: BIMcloud: SYDBIM23 - BIMcloud Basic for ARCHICAD 237117CR01 - Cronulla High School

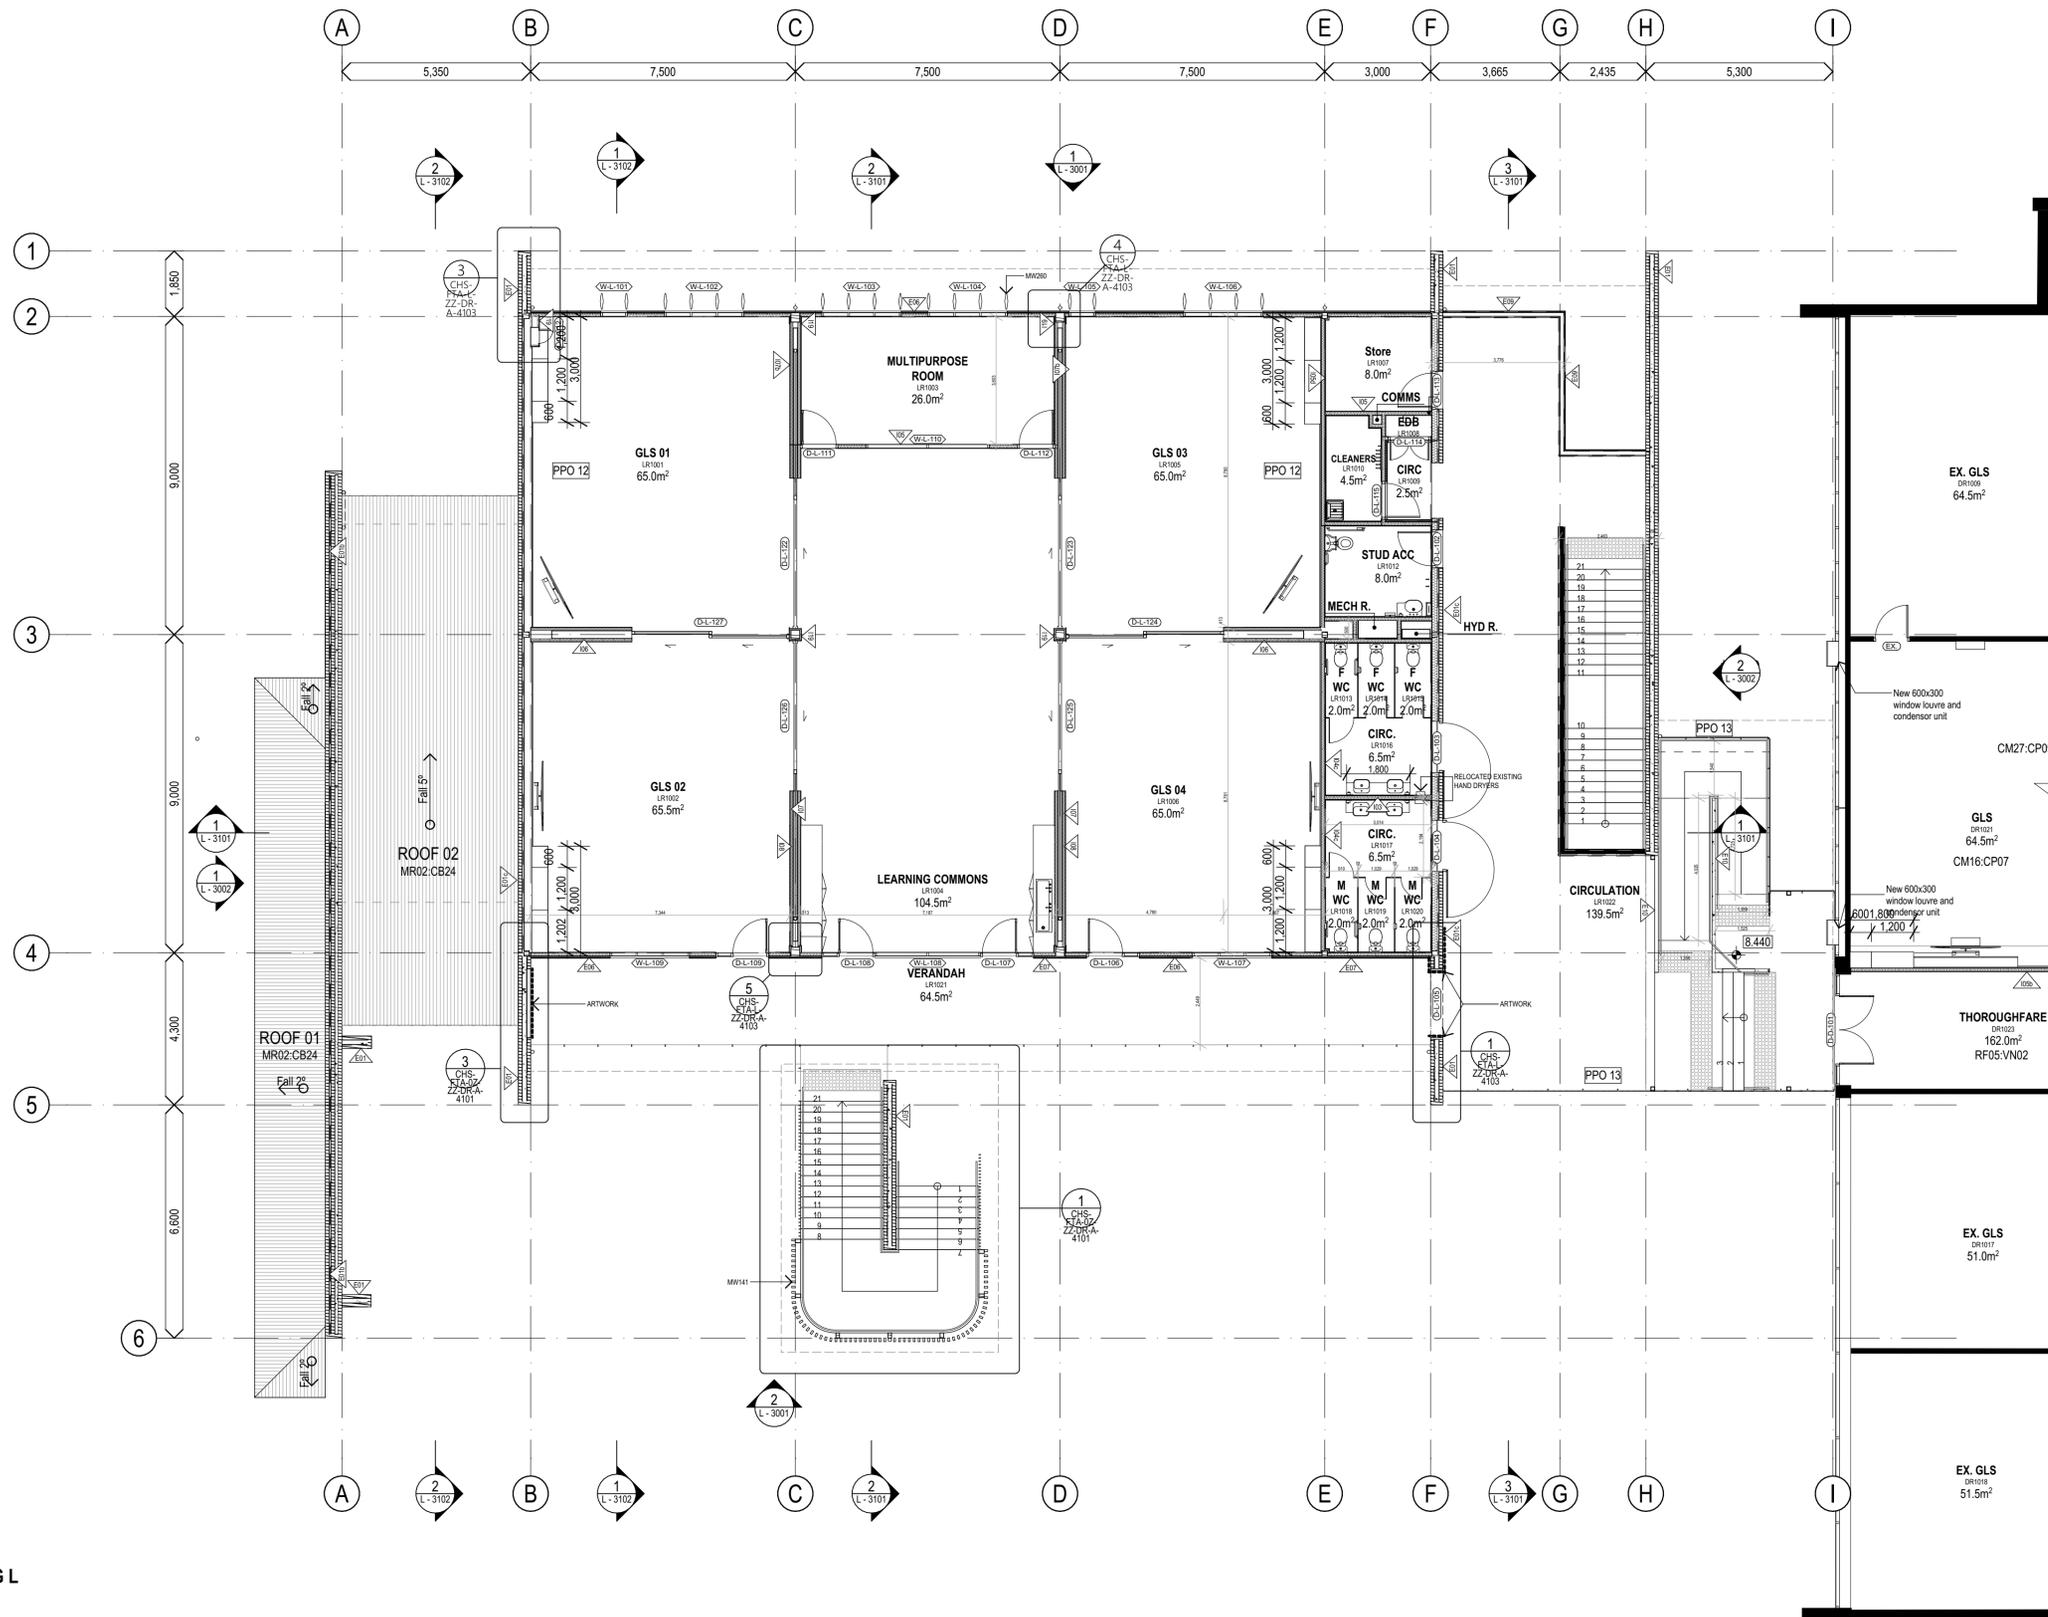

1 PLAN
FIRST FLOOR PLAN - BUILDING L
 SCALE: 1:100

REV.	DESCRIPTION	DATE	INIT.
01	CONSULTANT COORDINATION ISSUE	03/02/2023	AK
02	50% DESIGN DEVELOPMENT ISSUE	24/02/2023	LS
03	REF ISSUE	14/03/23	LW

PLAN LEGEND	
	DOOR LABEL
	WINDOW LABEL
	EXTERNAL WALL TYPE LABEL
	INTERNAL WALL TYPE LABEL

FLOOR PLAN MATERIAL LEGEND

FLOOR PLAN FINISHES LEGEND

fulton trotter
 ARCHITECTS
 BRISBANE
 SYDNEY

SYDNEY
 Level 3, 35 Spring Street
 PO Box 1869
 Bondi Junction, NSW 2022
 t. (02) 8383 5151
 e. sydney@fultontrotter.com.au

DIRECTORS
 Greg Isaacs raia QLD 2920
 Justine Ebzery raia QLD 3313
 John Ward raia QLD 3847
 Katerina Dracopoulos raia VIC 18804 NSW 6371 QLD 4529
 Mark Trotter fraia NSW 4421 QLD 1870
 Paul Sokawa raia NSW 7189 QLD 3108
 Paul Trotter fraia NSW 7177 QLD 2646
 Ryan Loveday raia QLD 4500

www.fultontrotter.com.au

DESIGN DEVELOPMENT

**NSW DEPARTMENT OF
 EDUCATION (SCHOOLS
 INFRASTRUCTURE)**
CRONULLA HIGH SCHOOL

PROJECT CLIENT PHASE
 PROJECT DIRECTOR
7117CR01 JW

ADDRESS PROJECT PHASE
 Captain Cook Dr
 Cronulla, NSW

**BUILDING L - LEVEL 1 FLOOR
 PLAN**

Figured dimensions take precedence over
 scale dimensions. Contractors must verify
 all dimensions on site before commencing
 any work or making shop drawings.


DRAWING NUMBER
CHS-FTA-L-1-DR-A-2002

CHECKED
03

150mm @ A1
 100
 50
 plot date: Friday, 17 March 2023 file location: BIMcloud: SYDBIM23 - BIMcloud Basic for ARCHICAD 23/7117CR01 - Cronulla High School

Copyright
 This drawing shows design features and elements of a design prepared by Fulton Trotter Architects and is to be used only for work authorised in writing by the designers. It cannot be copied directly or indirectly, in whole or in part, nor shall it be used for any other building purposes. Unauthorised use will be considered an infringement of these rights.

Note:
 - All new roofs to be surmised to align with Green Star Solar
 Absorbance requirement of 0.45
 - Roof R Values to achieve R3.7
 - Floor between condition and unconditioned space to achieve R value R2.0

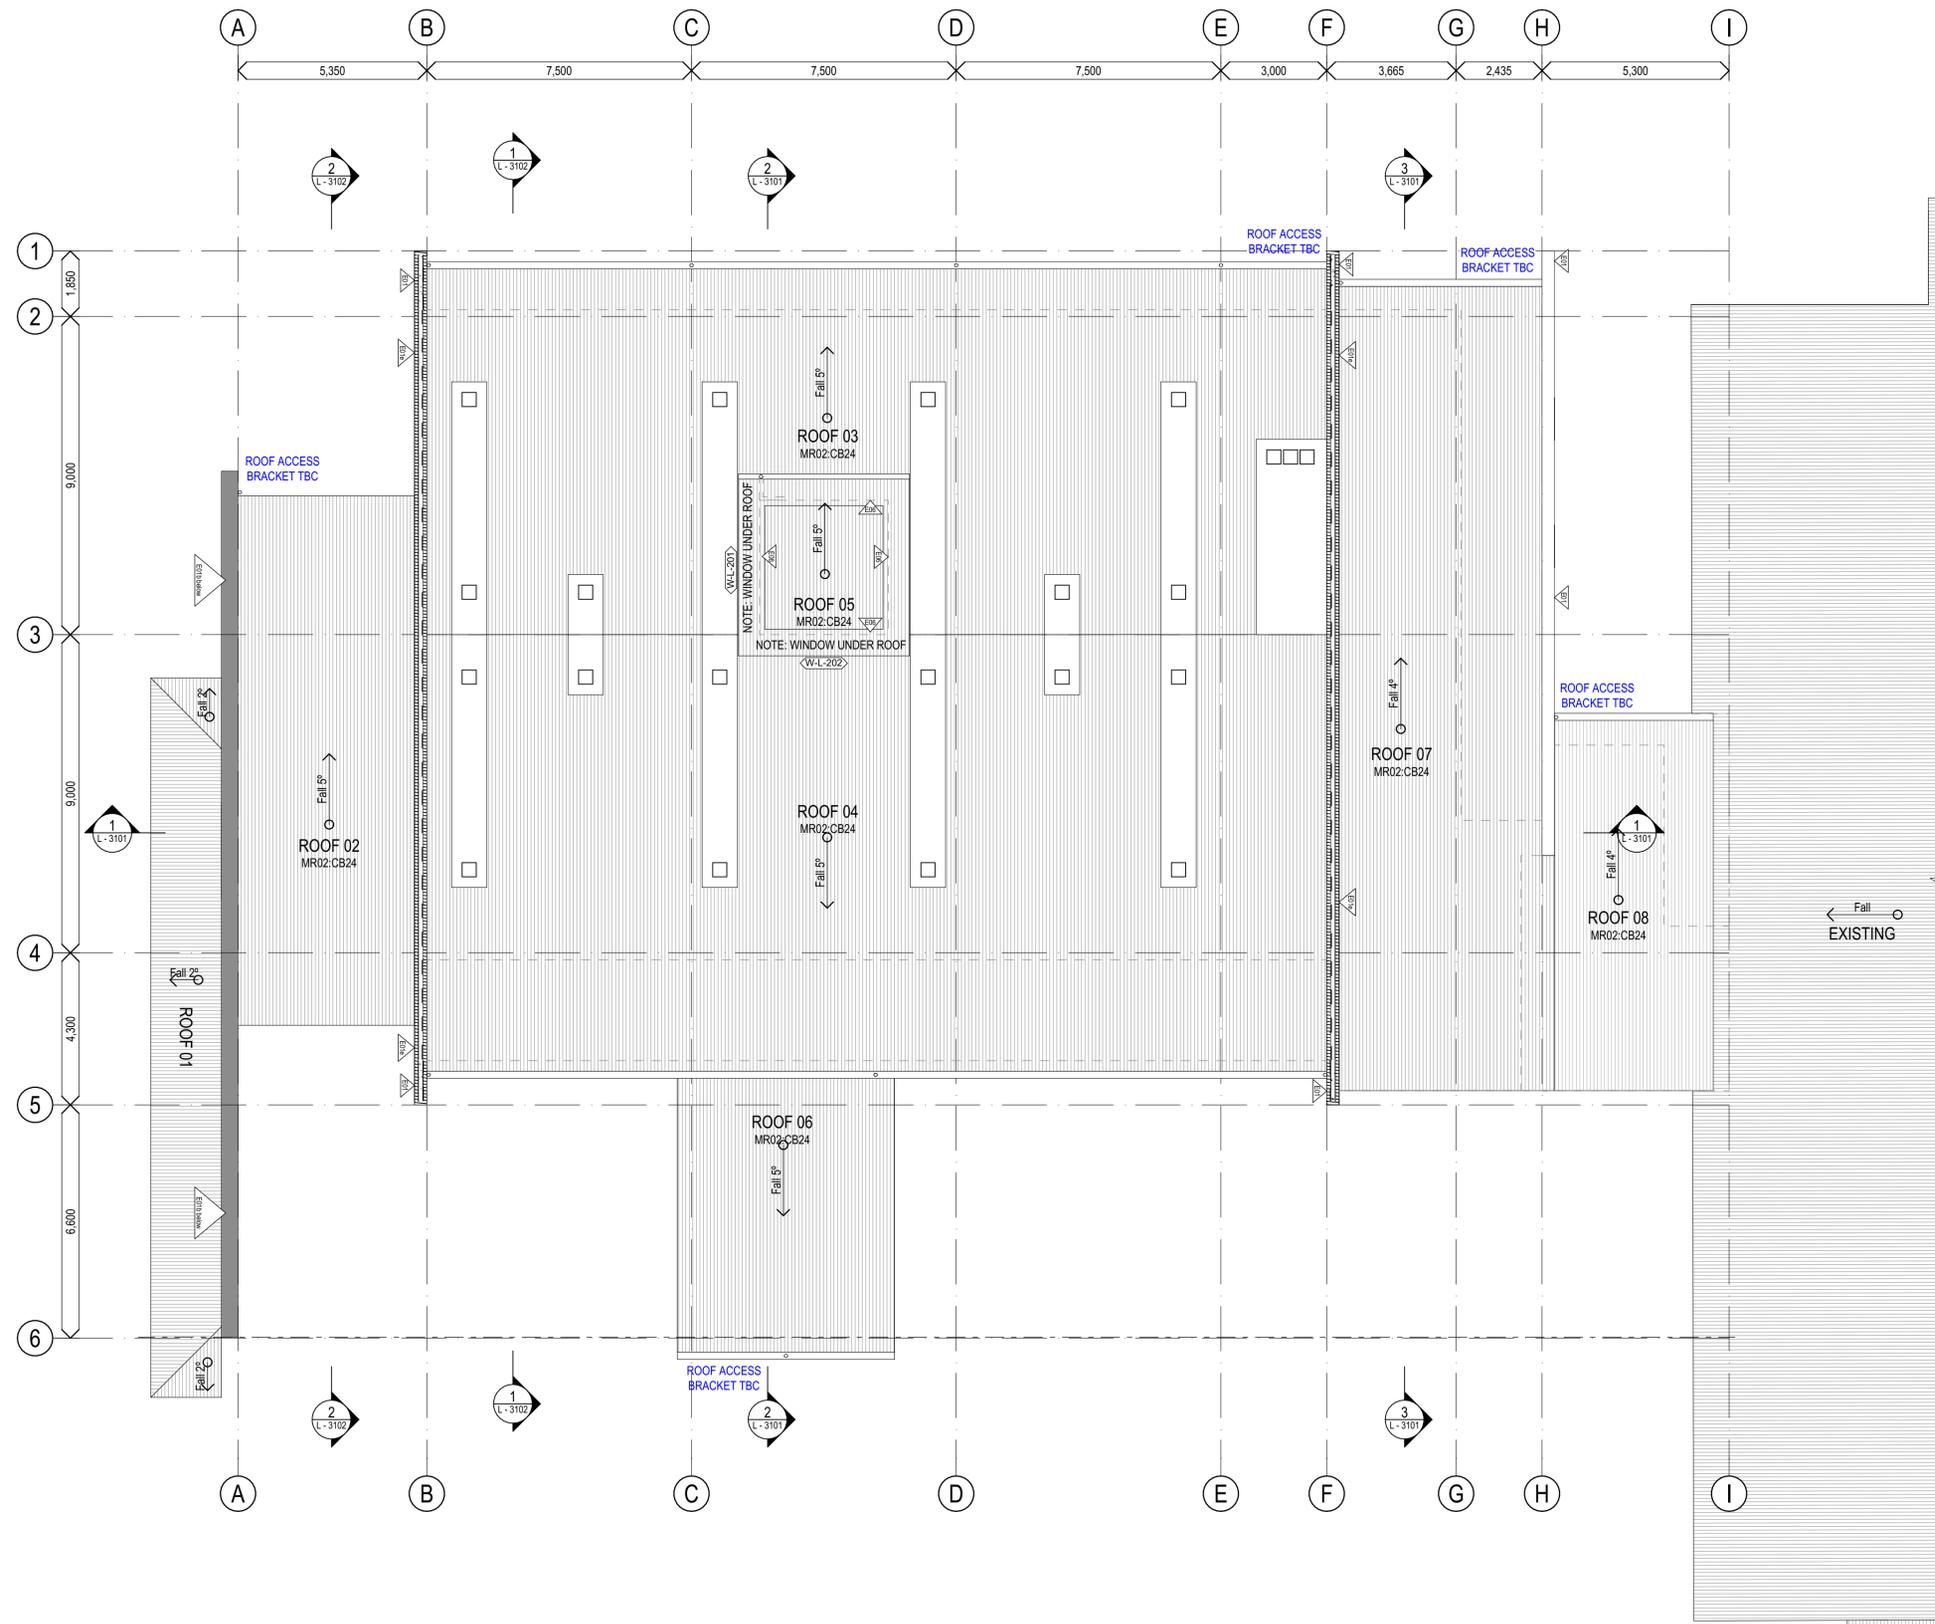

1 PLAN
ROOF PLAN - BUILDING L
 SCALE: 1:100

REV.	DESCRIPTION	DATE	INIT.
01	50% DESIGN DEVELOPMENT ISSUE	24/02/2023	LS
02	REF ISSUE	14/03/23	LW

ROOF PLAN LEGEND	
ROOF LABEL	
ROOF 1<- ROOF NUMBER	
XX00 : XX00<- FINISH CODE (REFER TO FINISHES LEGEND)	
MATERIAL CODE (REFER TO MATERIAL LEGEND)	
FALL 5°	
FALL IN ROOF	

ROOF MATERIAL LEGEND

ROOF FINISHES LEGEND

fulton trotter
 ARCHITECTS
 BRISBANE
 SYDNEY

SYDNEY
 Level 3, 35 Spring Street
 PO Box 1669
 Bondi Junction, NSW 2022
 t. (02) 8383 5151
 e. sydney@fultontrotter.com.au

DIRECTORS
 Greg Kostas raia QLD 2920
 Justine Ebzery raia QLD 3313
 John Ward raia QLD 3847
 Katerina Dracopoulos raia VIC 18804 NSW 6371 QLD 4529
 Mark Trotter fraia NSW 4421 QLD 1870
 Paul Sokawa raia NSW 7189 QLD 3108
 Paul Trotter fraia NSW 7177 QLD 2646
 Ryan Loveday raia QLD 4500

www.fultontrotter.com.au

DESIGN DEVELOPMENT
 NSW DEPARTMENT OF
 EDUCATION (SCHOOLS
 INFRASTRUCTURE)
 CRONULLA HIGH SCHOOL

PROJECT CLIENT / PHASE
 PROJECT NUMBER
7117CR01

DIRECTOR
JW

ADDRESS
 Captain Cook Dr
 Cronulla, NSW

BUILDING L - ROOF PLAN

Figured dimensions take precedence over scale dimensions. Contractors must verify all dimensions on site before commencing any work or making shop drawings.

PROJECT NUMBER
7117CR01


DIRECTOR
JW

CHECKED


DRAWING NUMBER
CHS-FTA-L-LR-DR-A-2101

REVISION
02

150mm @ A1
 100
 50
 plot date: Friday, 17 March 2023 file location: BIMcloud: SYDBIM23 - BIMcloud Basic for ARCHICAD 23/7117CR01 - Cronulla High School

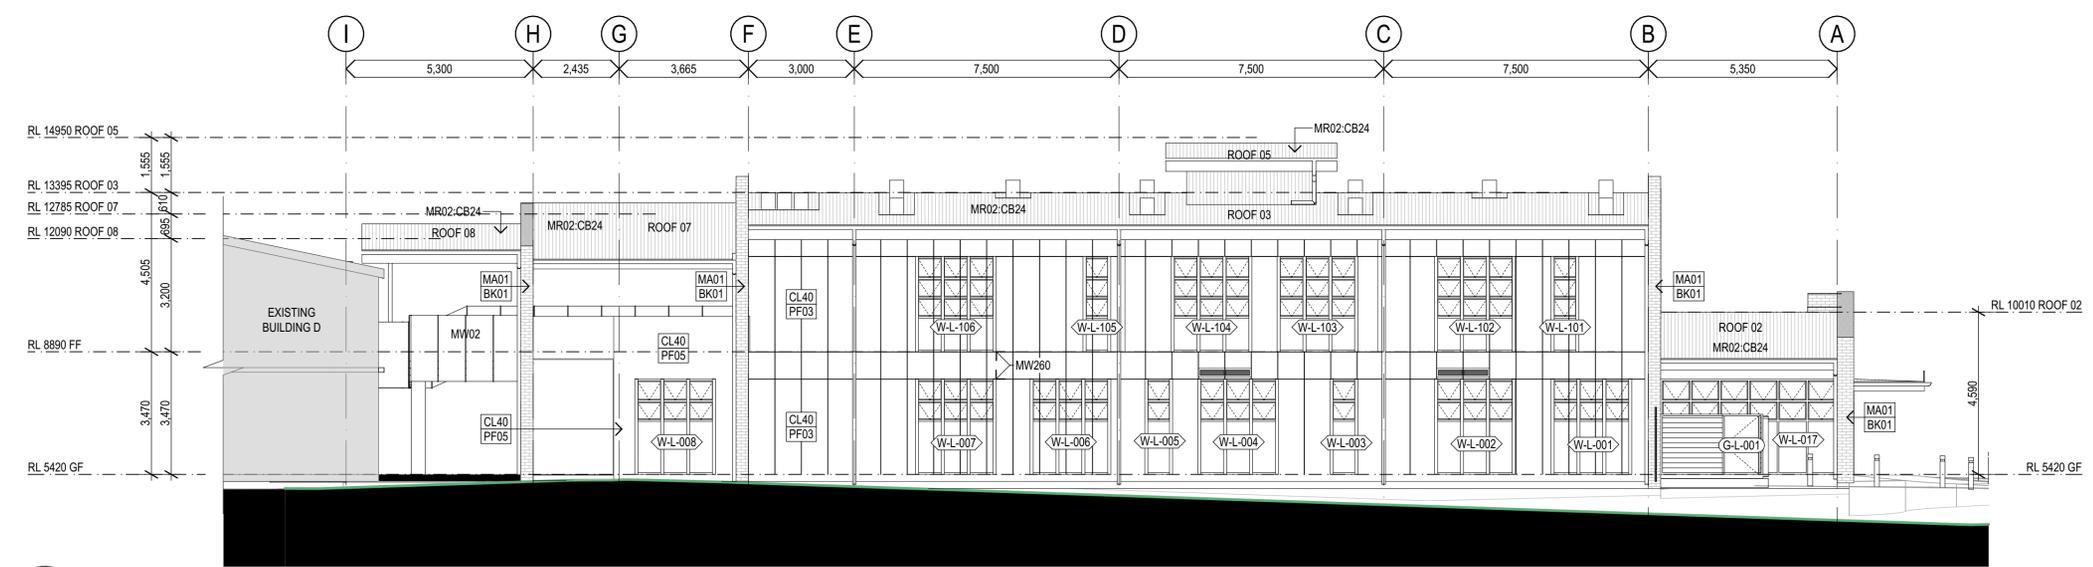

1 ELEVATION
 Northern Elevation - Building L
 SCALE: 1:100

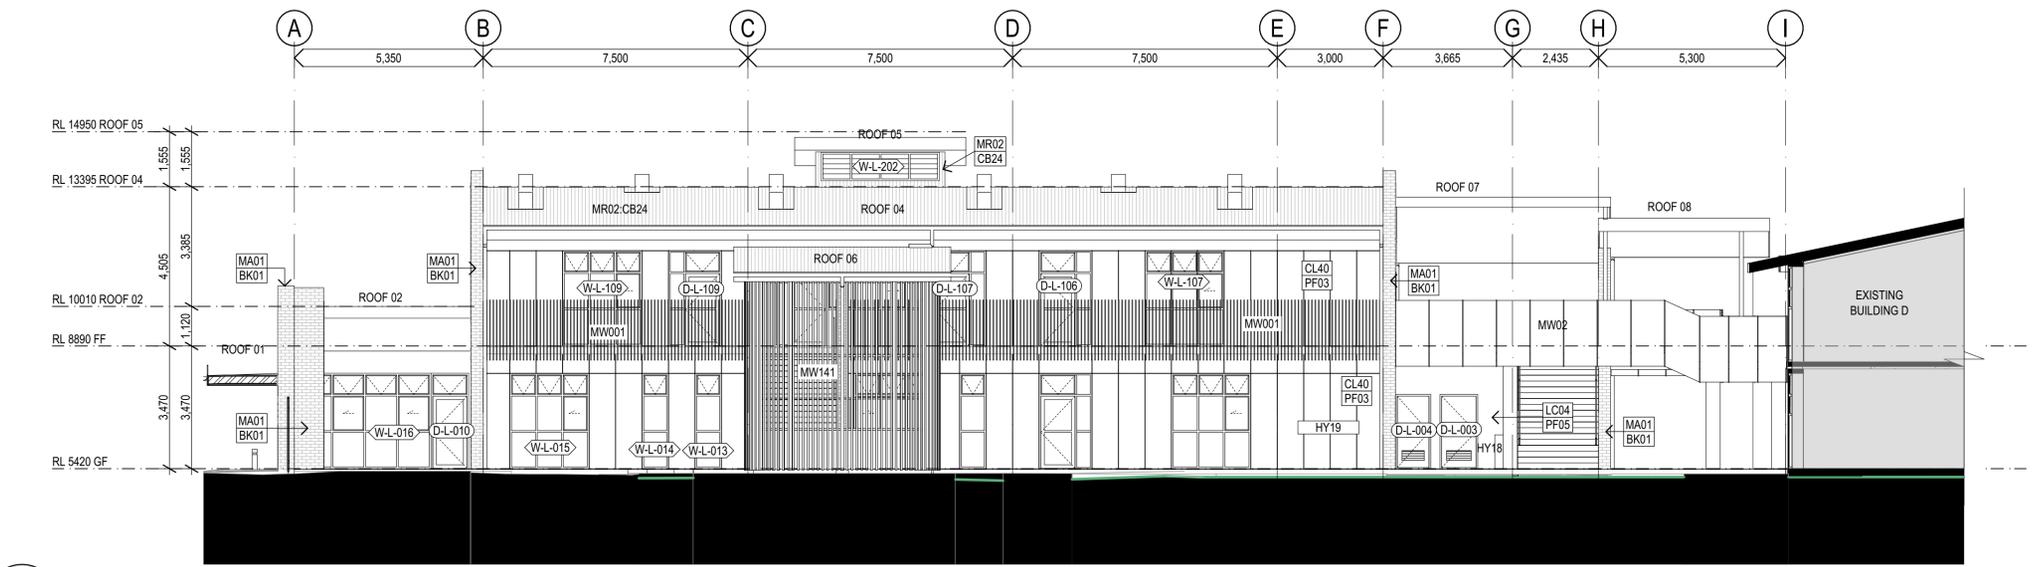

2 ELEVATION
 Southern Elevation - Building L
 SCALE: 1:100

150mm @ A1

REV.	DESCRIPTION	DATE	INIT.
01	50% DESIGN DEVELOPMENT ISSUE	24/02/2023	LS
02	REF ISSUE	14/03/23	LW

fulton trotter
 ARCHITECTS
 BRISBANE
 SYDNEY

SYDNEY
 Level 3, 35 Spring Street
 PO Box 1869
 Bondi Junction, NSW 2022
 t. (02) 8383 5151
 e. sydney@fultontrotter.com.au

DIRECTORS
 Greg Isaacs raia QLD 2920
 Justine Ebzery raia QLD 3313
 John Ward raia QLD 3847
 Katerina Dracopoulos raia QLD 4529
 Mark Trotter raia NSW 4421 QLD 1870
 Paul Siskava raia NSW 7189 QLD 3108
 Paul Trotter fraia NSW 7177 QLD 2646
 Ryan Loveday raia QLD 4500

www.fultontrotter.com.au

PROJECT / CLIENT / PHASE
DESIGN DEVELOPMENT
 NSW DEPARTMENT OF
 EDUCATION (SCHOOLS
 INFRASTRUCTURE)
 CRONULLA HIGH SCHOOL

PROJECT NUMBER
7117CR01

DIRECTOR
JW

ADDRESS
 Captain Cook Dr
 Cronulla, NSW

DRAWING
BUILDING L - ELEVATIONS 01

Figured dimensions take precedence over
 scale dimensions. Contractors must verify
 all dimensions on site before commencing
 any work or making shop drawings.


PROJECT NUMBER
7117CR01

DIRECTOR
JW


CHECKED

DRAWING NUMBER
CHS-FTA-L-ZZ-DR-A-3001

REVISION
02

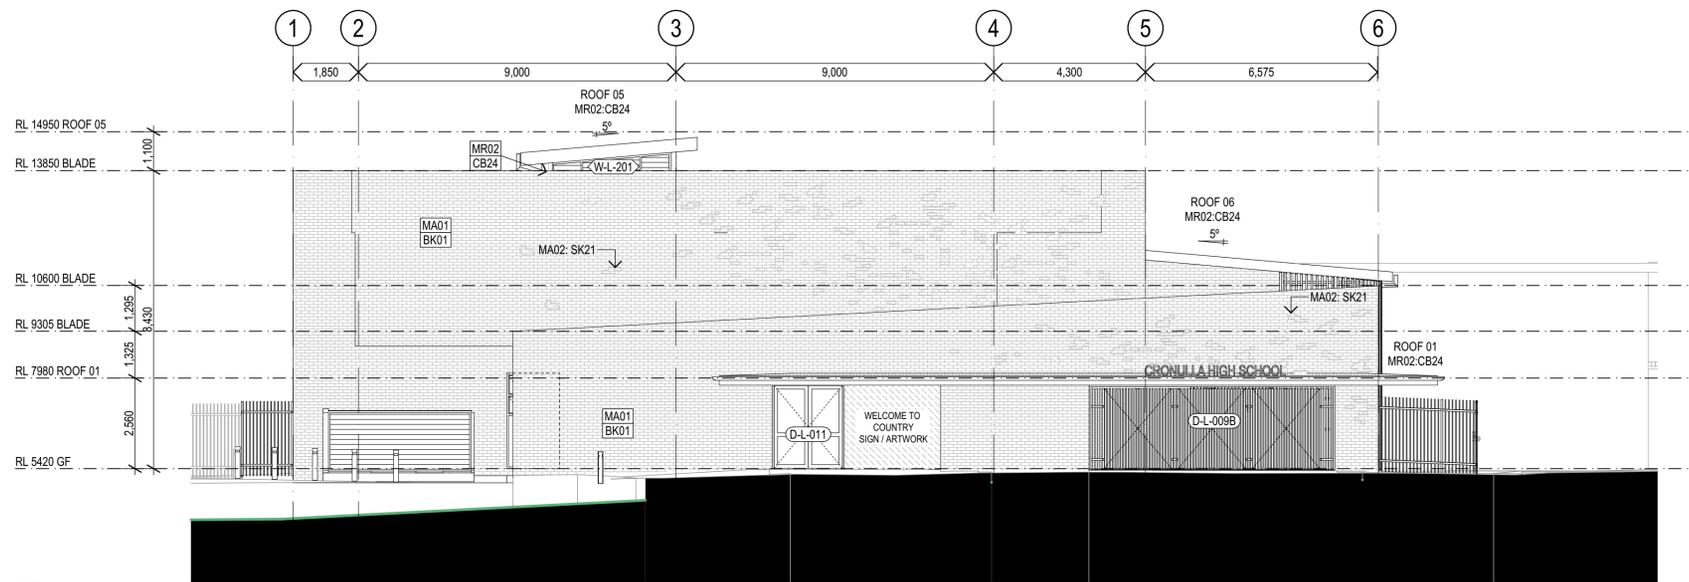

1 ELEVATION
Western Elevation - Building L
 SCALE: 1:100

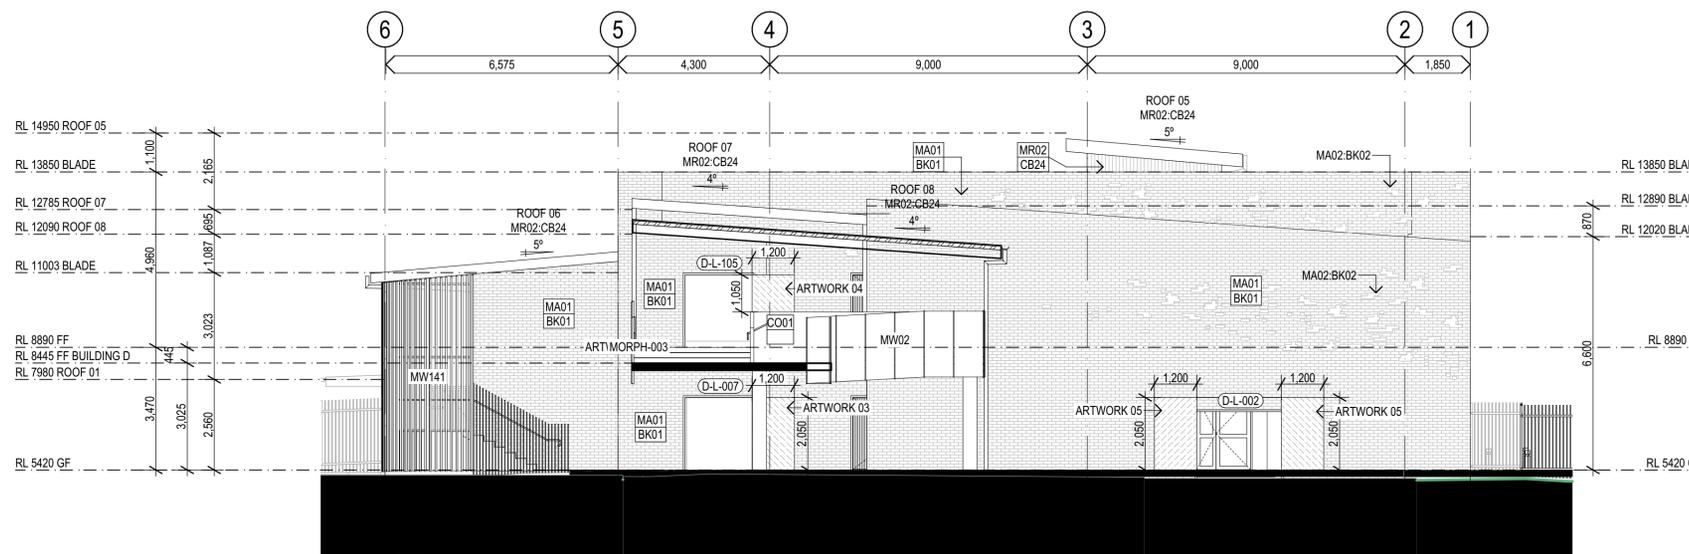

2 ELEVATION
Eastern Elevation - Building L
 SCALE: 1:100

REV.	DESCRIPTION	DATE	INIT.
01	50% DESIGN DEVELOPMENT ISSUE	24/02/2023	LS
02	REF ISSUE	14/03/23	LW

fulton trotter

SYDNEY
 Level 3, 35 Spring Street
 PO Box 1869
 Bondi Junction, NSW 2022
 t. (02) 8383 5151
 e. sydney@fultontrotter.com.au

DIRECTORS
 Greg Isaacs raia NSW 6855 QLD 2920
 Justine Ebzery raia QLD 3313
 John Ward raia QLD 3847
 Katerina Dracopoulos raia VIC 18804 NSW 6371 QLD 4529
 Mark Trotter fraia VIC 17691 NSW 4421 QLD 1870
 Paul Sokava raia NSW 7189 QLD 3108
 Paul Trotter fraia NSW 7177 QLD 2646
 Ryan Loveday raia QLD 4500

www.fultontrotter.com.au

ARCHITECTS
 BRISBANE
 SYDNEY

DESIGN DEVELOPMENT

**NSW DEPARTMENT OF
 EDUCATION (SCHOOLS
 INFRASTRUCTURE)**
CRONULLA HIGH SCHOOL

Captain Cook Dr
 Cronulla, NSW

BUILDING L - ELEVATIONS 02

Figured dimensions take precedence over
 scale dimensions. Contractors must verify
 all dimensions on site before commencing
 any work or making shop drawings.

PROJECT NUMBER DIRECTOR CHECKED


7117CR01 JW

DRAWING NUMBER REVISION


CHS-FTA-L-ZZ-DR-A-3002 02

Copyright
 This drawing shows design features and elements of a design prepared by
 Fulton Trotter Architects and is to be used only for work authorised in
 writing by the designers. It cannot be copied directly or indirectly, in whole
 or in part, nor shall it be used for any other building purposes. Unauthorised
 use will be considered an infringement of these rights.


Section J Information:
 - Floor between conditioned and unconditioned space to achieve R2.0

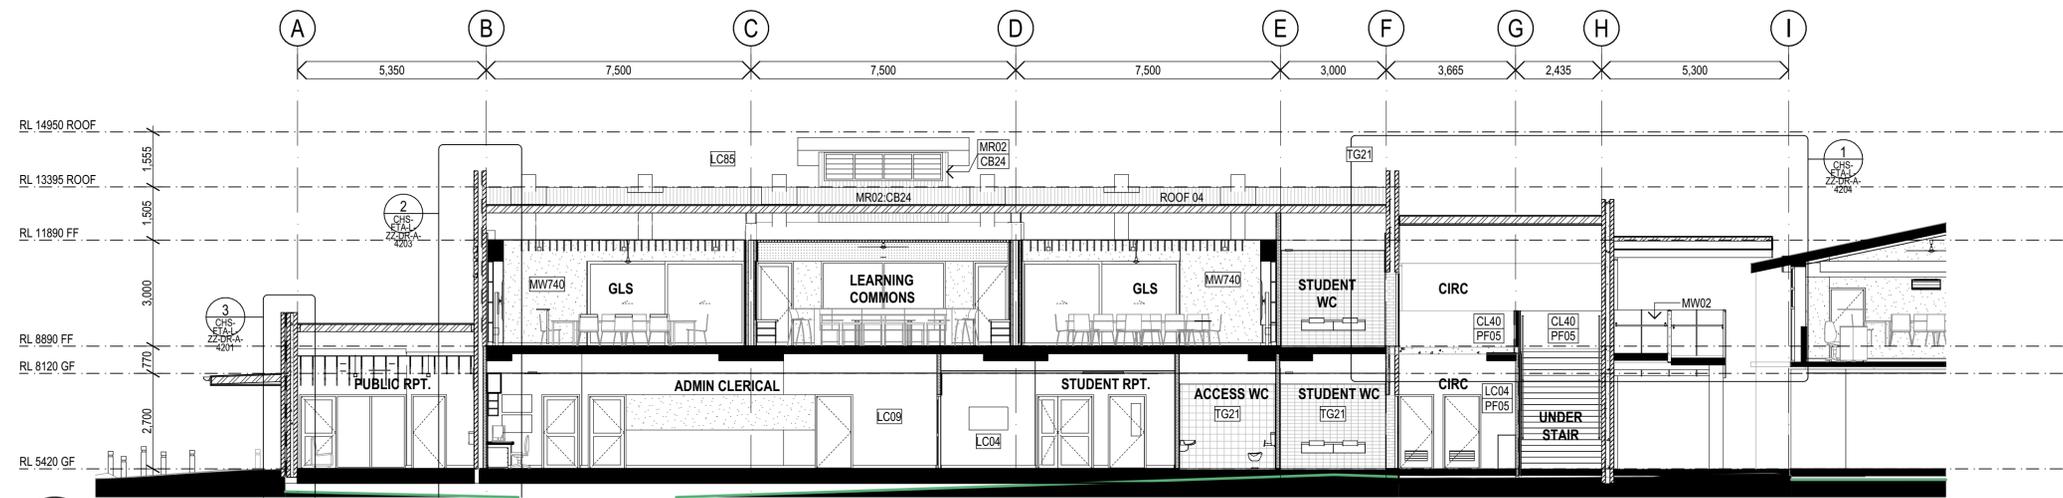

1 SECTION
 Section 01 - Building L
 SCALE: 1:100

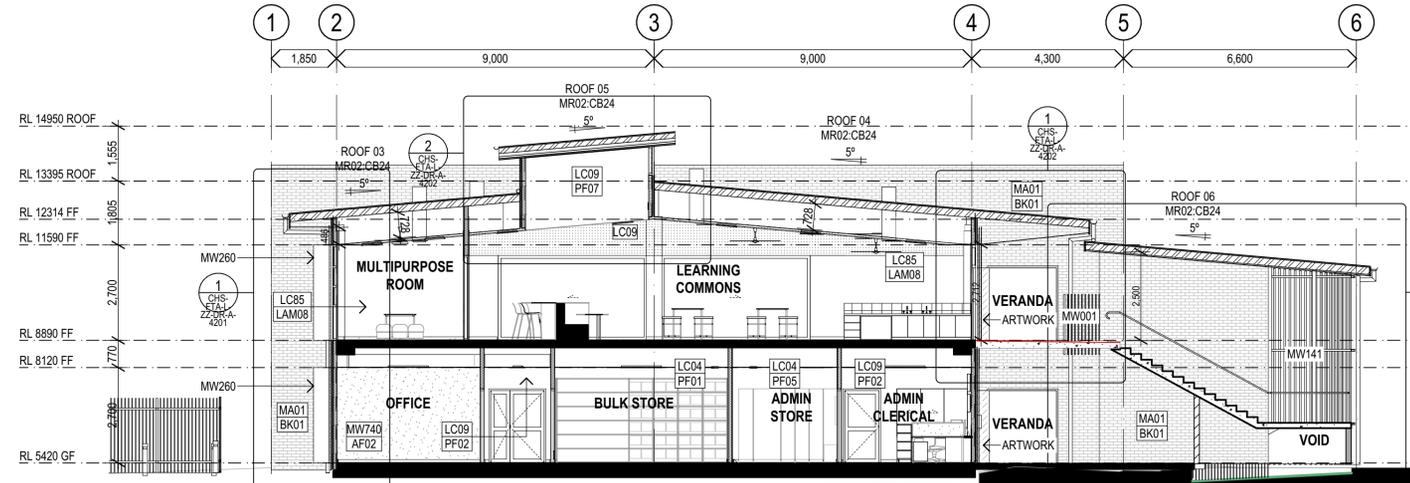

2 SECTION
 Section 02 - Building L
 SCALE: 1:100

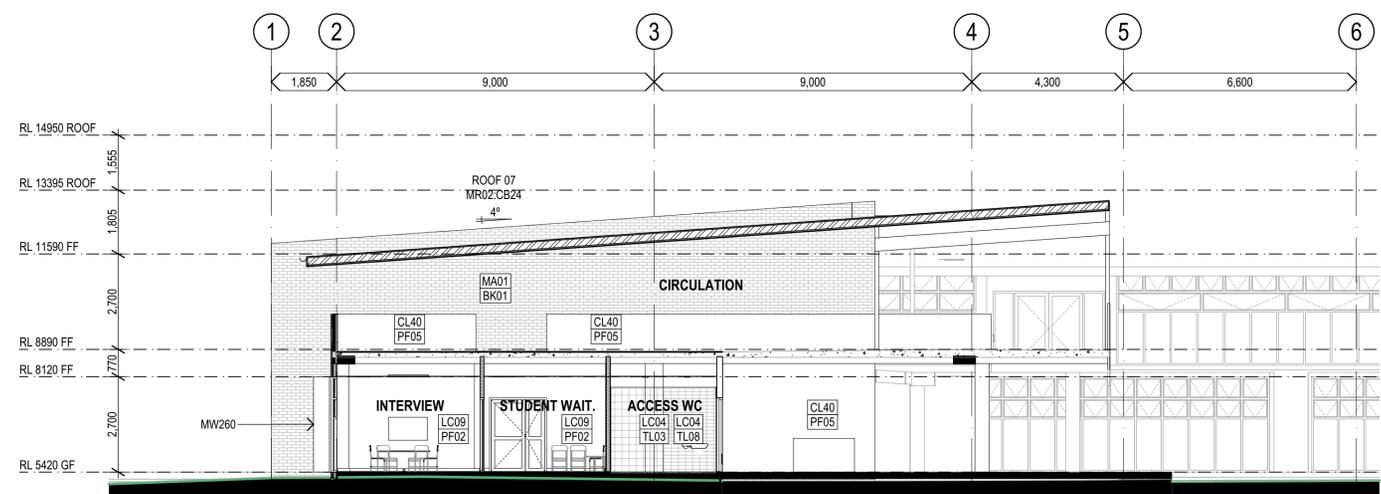

3 SECTION
 Section 04 - Building L
 SCALE: 1:100

150mm @ A1
 100
 50

REV.	DESCRIPTION	DATE	INIT.
01	50% DESIGN DEVELOPMENT ISSUE	24/02/2023	LS
02	REF ISSUE	14/03/23	LW

fulton trotter
 ARCHITECTS
 SYDNEY
 BRISBANE
 SYDNEY

SYDNEY
 Level 3, 35 Spring Street
 PO Box 1669
 Bondi Junction, NSW 2022
 t. (02) 8383 5151
 e. sydney@fultontrotter.com.au

DIRECTORS
 Greg Isaacs raia NSW 6855 QLD 2920
 Justine Ebzery raia QLD 3313
 John Ward raia QLD 3847
 Katerina Dracopoulos raia VIC 18804 NSW 6371 QLD 4529
 Mark Trotter fraia VIC 17691 NSW 4421 QLD 1870
 Paul Sokovic raia NSW 7189 QLD 3108
 Paul Trotter fraia NSW 7177 QLD 2646
 Ryan Loveday raia QLD 4500

www.fultontrotter.com.au

DESIGN DEVELOPMENT
 NSW DEPARTMENT OF
 EDUCATION (SCHOOLS
 INFRASTRUCTURE)
 CRONULLA HIGH SCHOOL

Captain Cook Dr
 Cronulla, NSW


BUILDING L - SECTIONS 01

Figured dimensions take precedence over
 scale dimensions. Contractors must verify
 all dimensions on site before commencing
 any work or making shop drawings.


PROJECT NUMBER: **7117CR01**
 DIRECTOR: **JW**
 DRAWING NUMBER: **CHS-FTA-L-ZZ-DR-A-3101**
 REVISION: **02**

Copyright
 This drawing shows design features and elements of a design prepared by Fulton Trotter Architects and is to be used only for work authorised in writing by the designers. It cannot be copied directly or indirectly, in whole or in part, nor shall it be used for any other building purposes. Unauthorised use will be considered an infringement of these rights.

Section J Information:
 Floor between conditioned and unconditioned space to achieve R2.0

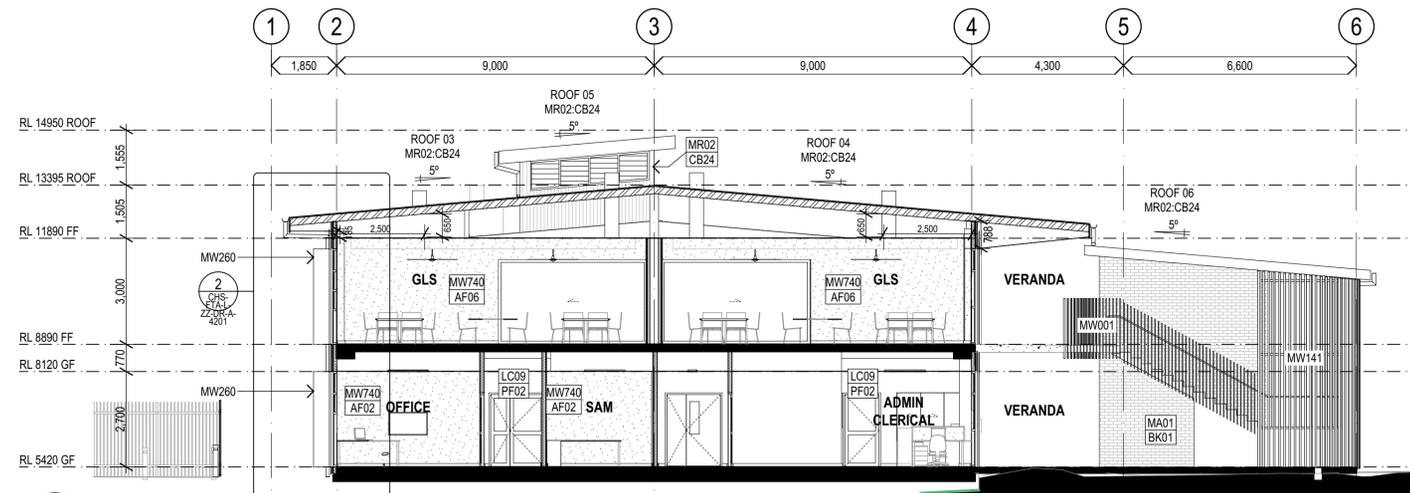

1 SECTION
 Section 03 - Building L
 SCALE: 1:100

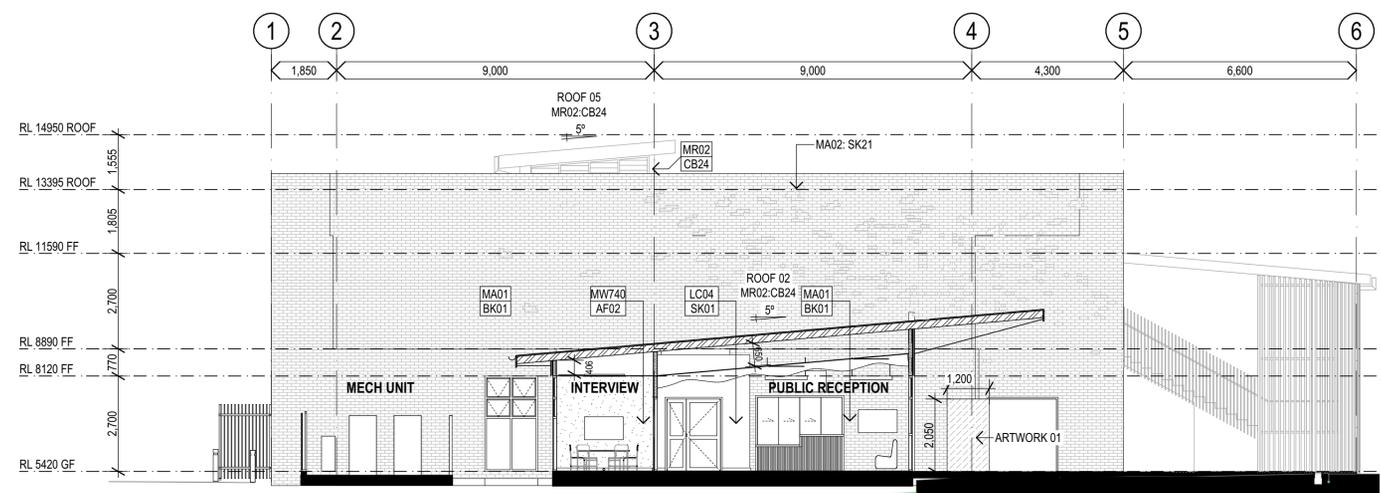

2 SECTION
 Section 05 - Building L
 SCALE: 1:100

150mm @ A1

REV.	DESCRIPTION	DATE	INIT.
01	50% DESIGN DEVELOPMENT ISSUE	24/02/2023	LS
02	REF ISSUE	14/03/23	LW

fulton trotter
 ARCHITECTS
 SYDNEY
 BRISBANE
 SYDNEY

SYDNEY
 Level 3, 35 Spring Street
 PO Box 1669
 Bondi Junction, NSW 2022
 t. (02) 8383 5151
 e. sydney@fultontrotter.com.au

DIRECTORS
 Greg Isaacs raia NSW 6855 QLD 2920
 Justine Ebzery raia QLD 3313
 John Ward raia QLD 3847
 Katerina Dracopoulos raia VIC 18804 NSW 6371 QLD 4529
 Mark Trotter fraia VIC 17691 NSW 4421 QLD 1870
 Paul Sokawa raia NSW 7189 QLD 3108
 Paul Trotter fraia NSW 7177 QLD 2646
 Ryan Loveday raia QLD 4500

www.fultontrotter.com.au


DESIGN DEVELOPMENT
 NSW DEPARTMENT OF
 EDUCATION (SCHOOLS
 INFRASTRUCTURE)
 CRONULLA HIGH SCHOOL

Captain Cook Dr
 Cronulla, NSW

BUILDING L - SECTIONS 02

Figured dimensions take precedence over scale dimensions. Contractors must verify all dimensions on site before commencing any work or making shop drawings.

PROJECT NUMBER: 7117CR01 DIRECTOR: JW CHECKED: []
 DRAWING NUMBER: CHS-FTA-L-ZZ-DR-A-3102 REVISION: 02

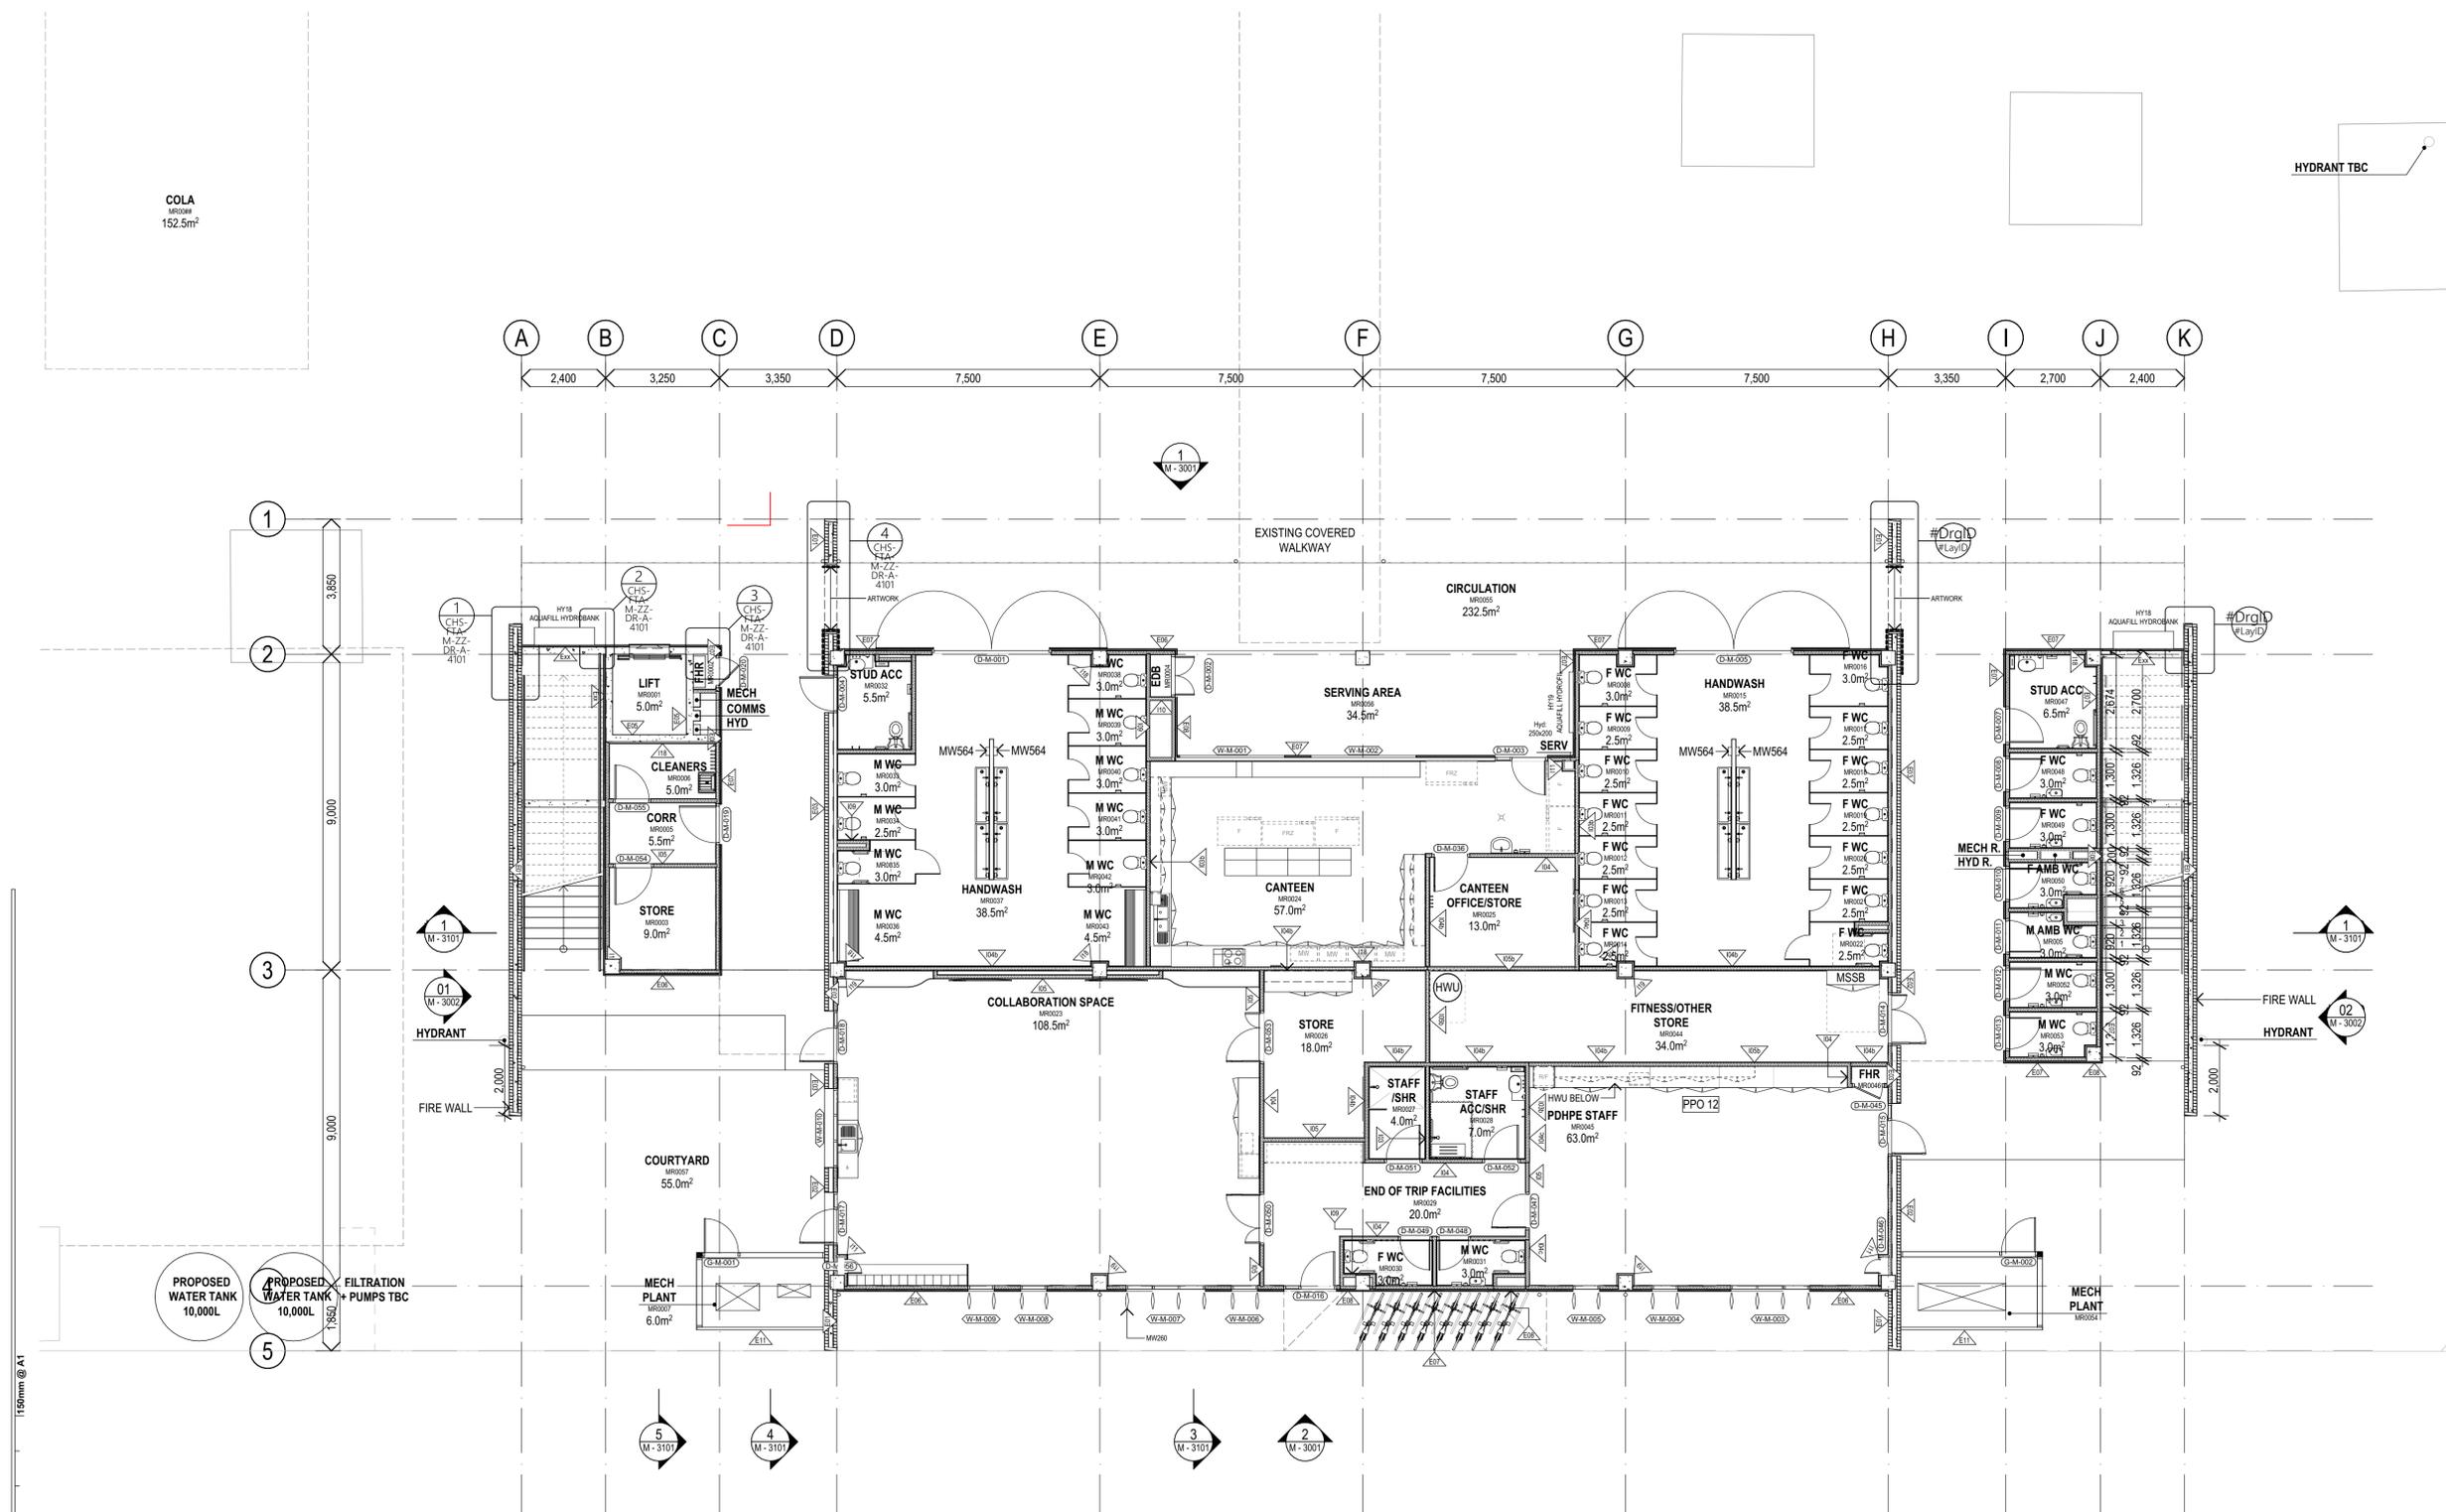

1 PLAN
FLOOR PLAN GROUND FLOOR - M
 SCALE: 1:100

REV.	DESCRIPTION	DATE	INIT.
01	CONSULTANT COORDINATION ISSUE	03/02/2023	AK
02	50% DESIGN DEVELOPMENT ISSUE	24/02/2023	LS
03	CONSULTANT COORDINATION ISSUE	14/03/2023	AK
04	REF ISSUE	14/03/23	LW

PLAN LEGEND

	DOOR LABEL
	WINDOW LABEL
	EXTERNAL WALL TYPE LABEL
	INTERNAL WALL TYPE LABEL

FLOOR PLAN MATERIAL LEGEND

--	--

FLOOR PLAN FINISHES LEGEND

--	--

fulton trotter
 ARCHITECTS
 BRISBANE
 SYDNEY

SYDNEY
 Level 3, 35 Spring Street
 PO Box 1869
 Bondi Junction, NSW 2022
 t. (02) 8383 5151
 e. sydney@fultontrotter.com.au

DIRECTORS
 Greg Isaacs raia NSW 6855 QLD 2920
 Justine Ebzery raia QLD 3313
 John Ward raia QLD 3847
 Katerina Dracopoulos raia VIC 18804 NSW 6371 QLD 4529
 Mark Trotter fraia NSW 4421 QLD 1870
 Paul Sokawa raia NSW 7189 QLD 3108
 Paul Trotter fraia NSW 7177 QLD 2646
 Ryan Loveday raia QLD 4500

www.fultontrotter.com.au

DESIGN DEVELOPMENT

PROJECT CLIENT PHASE
 NSW DEPARTMENT OF
 EDUCATION (SCHOOLS)
 INFRASTRUCTURE)
 CRONULLA HIGH SCHOOL


ADDRESS PROJECT CLIENT PHASE
 Captain Cook Dr
 Cronulla, NSW

BUILDING M - GROUND FLOOR PLAN

Figured dimensions take precedence over scale dimensions. Contractors must verify all dimensions on site before commencing any work or making shop drawings.

PROJECT NUMBER 7117CR01	DIRECTOR JW	CHECKED
DRAWING NUMBER CHS-FTA-M-GF-DR-A-2001	REVISION 04	

RELOCATED
 SHADE STRUCTURE
 MR0082
 238.5m²

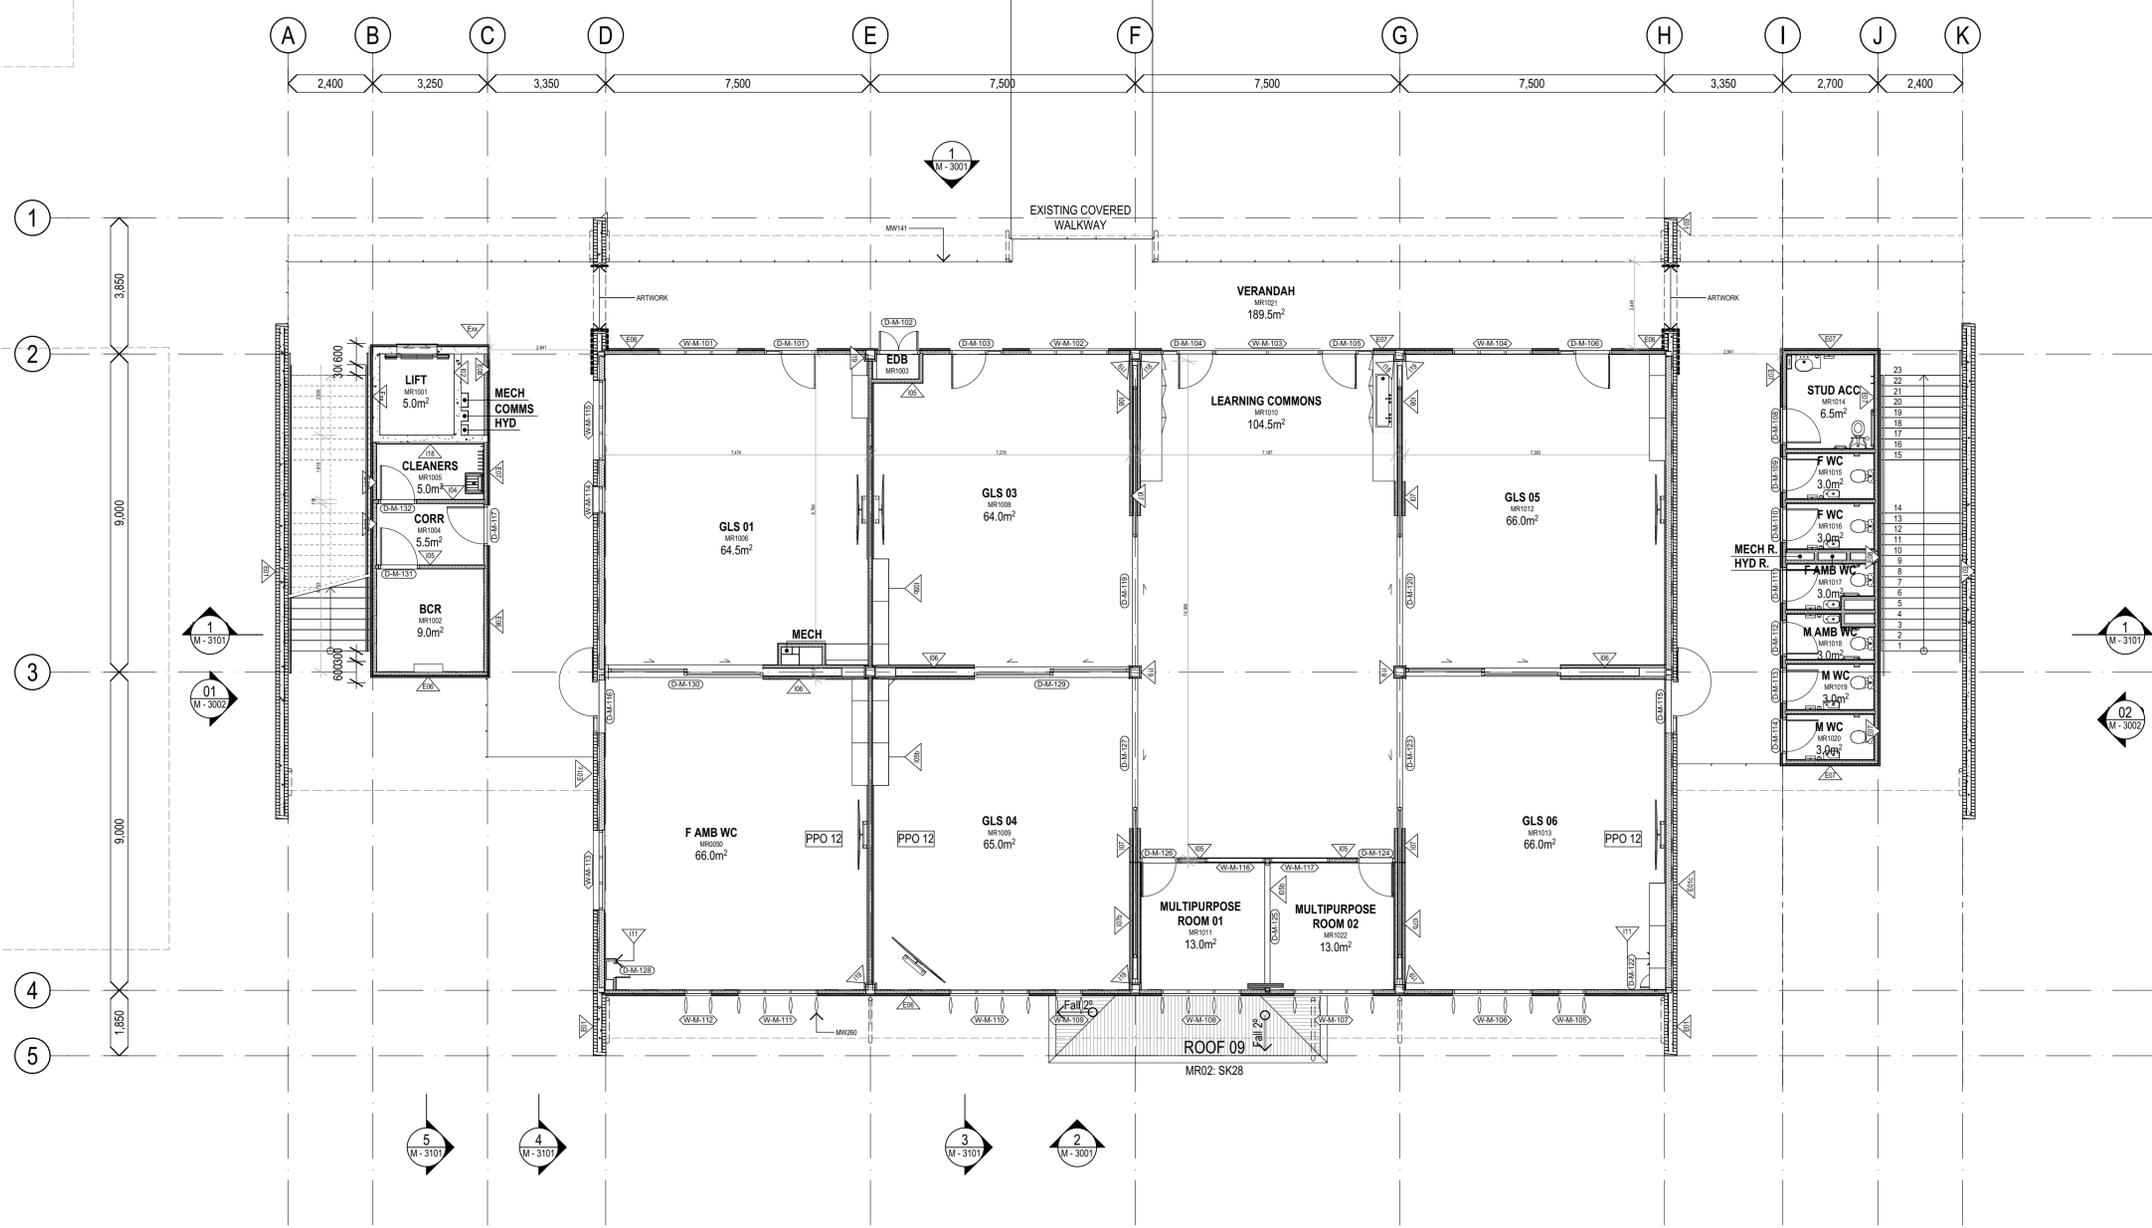

1 PLAN
FLOOR PLAN FIRST FLOOR - M
 SCALE: 1:100

REV.	DESCRIPTION	DATE	INIT.
01	CONSULTANT COORDINATION ISSUE	03/02/2023	AK
02	50% DESIGN DEVELOPMENT ISSUE	24/02/2023	LS
03	CONSULTANT COORDINATION ISSUE	14/03/2023	AK
04	REF ISSUE	14/03/23	LW

PLAN LEGEND

	DOOR LABEL
	WINDOW LABEL
	EXTERNAL WALL TYPE LABEL
	INTERNAL WALL TYPE LABEL

FLOOR PLAN MATERIAL LEGEND

	MATERIAL LABEL
--	----------------

FLOOR PLAN FINISHES LEGEND

	FINISH LABEL
--	--------------

fulton trotter
 ARCHITECTS
 BRISBANE
 SYDNEY

SYDNEY
 Level 3, 35 Spring Street
 PO Box 18669
 Bondi Junction, NSW 2022
 t. (02) 8383 5151
 e. sydney@fultontrotter.com.au

DIRECTORS
 Greg Isaacs raia
 Justine Ebzery raia
 John Ward raia
 Katerina Dracopoulos raia
 Mark Trotter fraia
 Paul Sokolas raia
 Paul Trotter fraia
 Ryan Loveday raia

NSW 6855 QLD 2920
 QLD 3313 QLD 3313
 QLD 3847 QLD 4529
 VIC 18804 NSW 6371
 VIC 17691 NSW 4421
 NSW 7189 QLD 3108
 NSW 7177 QLD 2646
 QLD 4500

www.fultontrotter.com.au

DESIGN DEVELOPMENT

NSW DEPARTMENT OF
 EDUCATION (SCHOOLS
 INFRASTRUCTURE)
 CRONULLA HIGH SCHOOL

PROJECT CLIENT PHASE
 PROJECT CLIENT PHASE
 Captain Cook Dr
 Cronulla, NSW

BUILDING M - LEVEL 1 FLOOR PLAN


Figured dimensions take precedence over scale dimensions. Contractors must verify all dimensions on site before commencing any work or making shop drawings.

PROJECT NUMBER DIRECTOR CHECKED
7117CR01 **JW**

DRAWING NUMBER REVISION
CHS-FTA-M-L1-DR-A-2002 **04**

Copyright
 This drawing shows design features and elements of a design prepared by
 Fulton Trotter Architects and is to be used only for work authorised in
 writing by the designers. It cannot be copied directly or indirectly, in whole
 or in part, nor shall it be used for any other building purposes. Unauthorised
 use will be considered an infringement of these rights.

Note:
 - All new roofs to be surmised to align with Green Star Solar
 Absorbance requirement of 0.45
 - Roof R Values to achieve R3.7
 - Floor between condition and unconditioned space to achieve R value
 R2.0

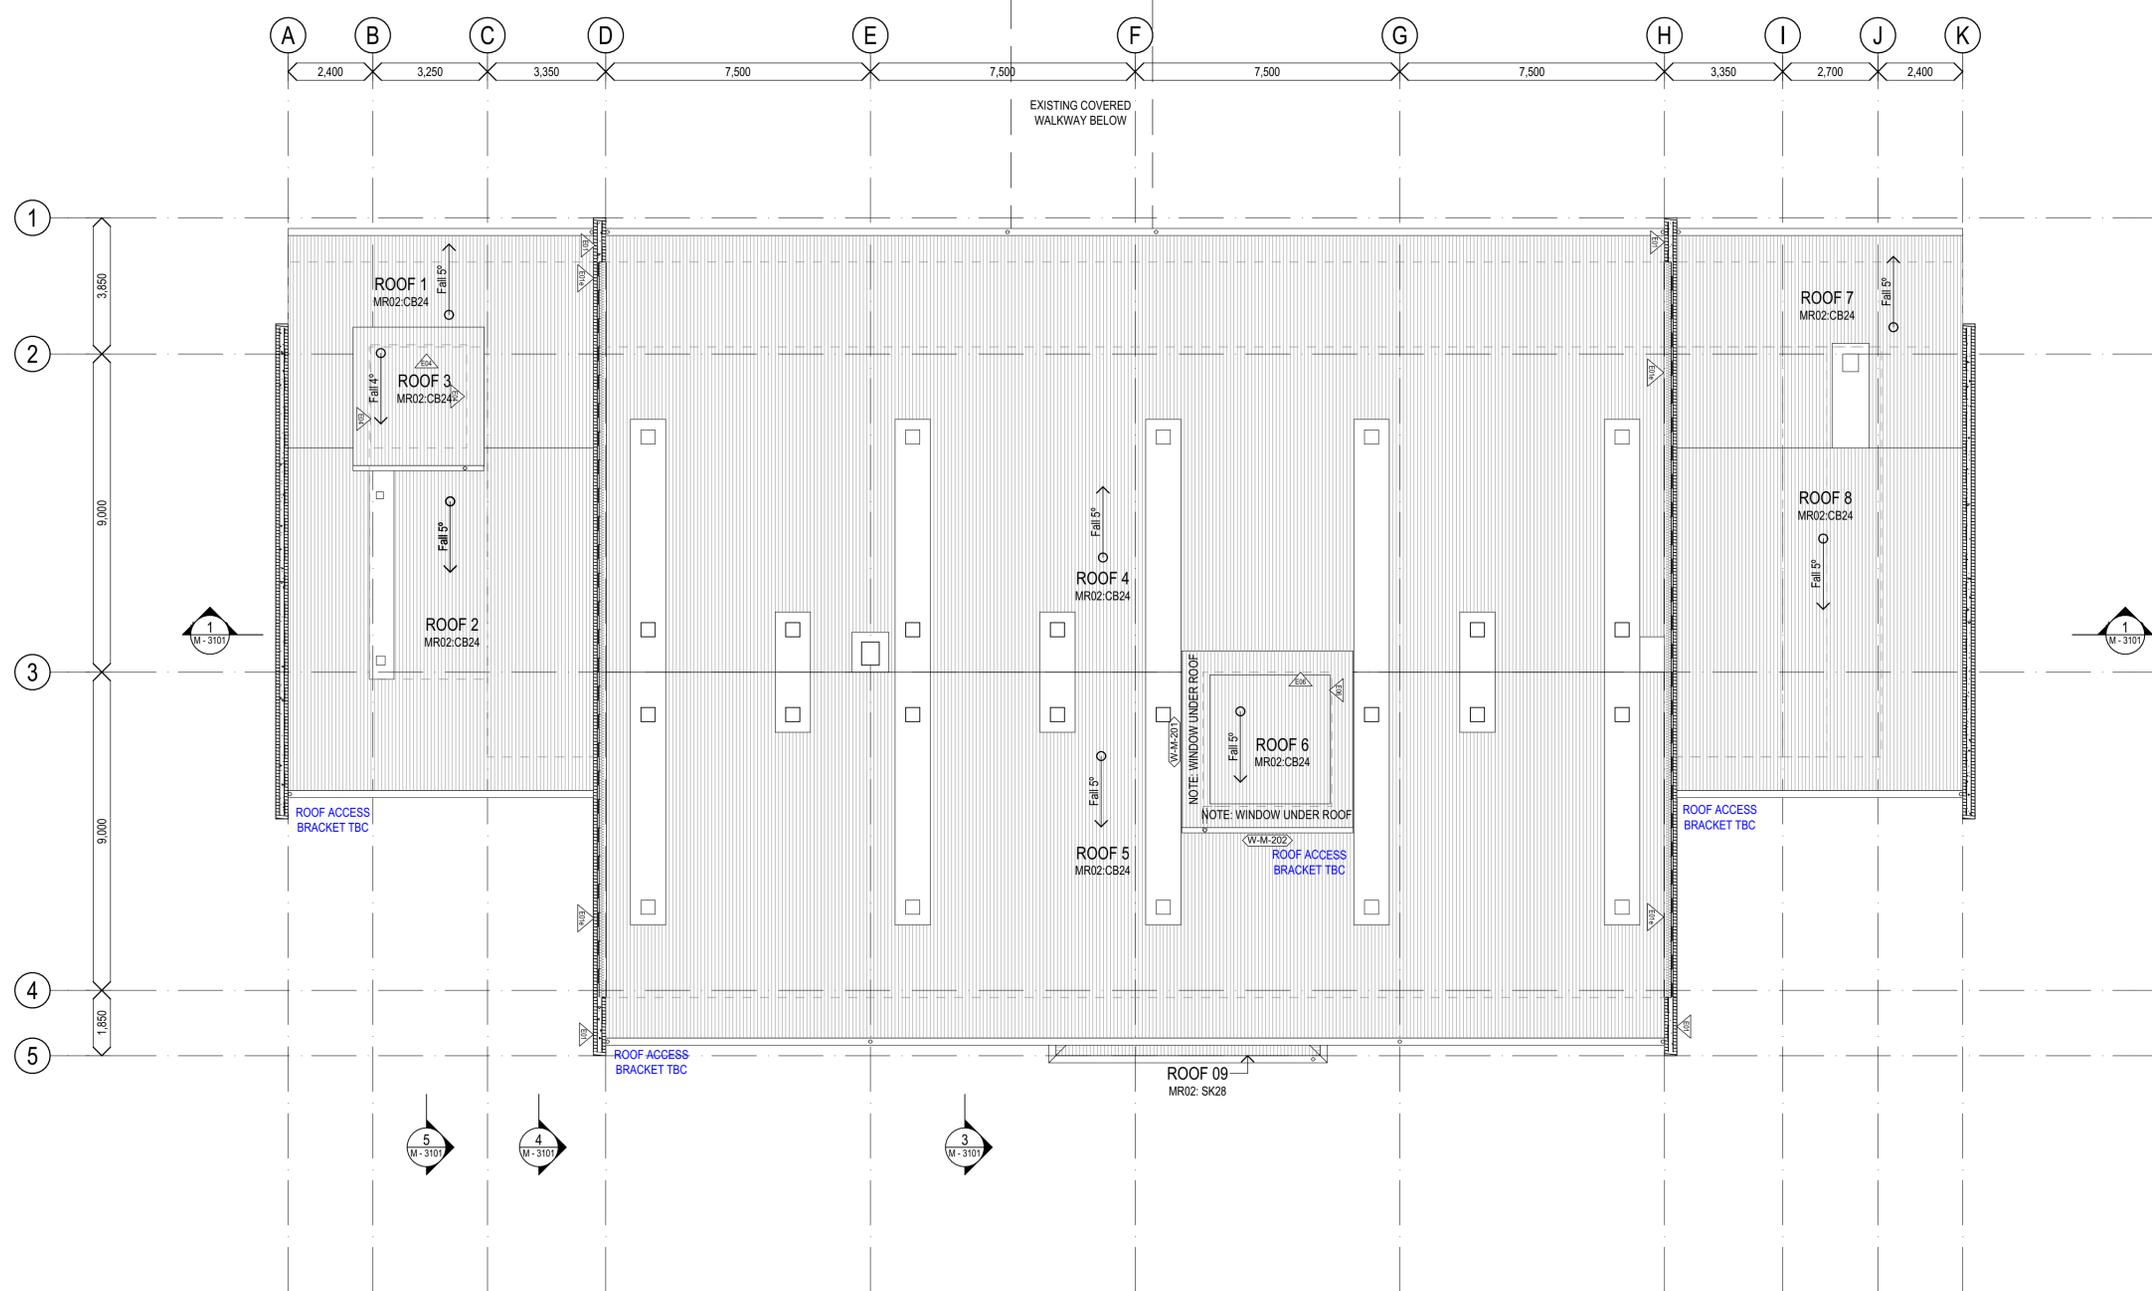

1 PLAN
ROOF PLAN - M
 SCALE: 1:100

REV.	DESCRIPTION	DATE	INIT.
01	50% DESIGN DEVELOPMENT ISSUE	24/02/2023	LS
02	REF ISSUE	14/03/23	LW

ROOF PLAN LEGEND		
ROOF LABEL		
ROOF 1<	ROOF NUMBER	
XX00 : XX00<	FINISH CODE (REFER TO FINISHES LEGEND)	
↑	MATERIAL CODE (REFER TO MATERIAL LEGEND)	
↘	FALL 5°	
↘	FALL IN ROOF	

ROOF MATERIAL LEGEND

ROOF FINISHES LEGEND

fulton trotter
 ARCHITECTS
 BRISBANE
 SYDNEY

SYDNEY
 Level 3, 35 Spring Street
 PO Box 1669
 Bondi Junction, NSW 2022
 t. (02) 8383 5151
 e. sydney@fultontrotter.com.au

DIRECTORS
 Greg Isaac raia NSW 6855 QLD 2920
 Justine Ebzery raia QLD 3313
 John Ward raia QLD 3847
 Katerina Dracopoulos raia VIC 18804 NSW 6371 QLD 4529
 Mark Trotter fraia NSW 4421 QLD 1870
 Paul Sekava raia NSW 7189 QLD 3108
 Paul Trotter fraia NSW 7177 QLD 2646
 Ryan Loveday raia QLD 4500

www.fultontrotter.com.au

DESIGN DEVELOPMENT
 NSW DEPARTMENT OF
 EDUCATION (SCHOOLS
 INFRASTRUCTURE)
 CRONULLA HIGH SCHOOL

PROJECT CLIENT / PHASE
 PROJECT NUMBER
7117CR01

DIRECTOR
JW

CHECKED

DRAWING NUMBER
CHS-FTA-M-LR-DR-A-2101

REVISION
02

Address: PROJECT CLIENT / PHASE
 Captain Cook Dr
 Cronulla, NSW

BUILDING M - ROOF PLAN

Figured dimensions take precedence over
 scale dimensions. Contractors must verify
 all dimensions on site before commencing
 any work or making shop drawings.


PROJECT CLIENT / PHASE
 PROJECT NUMBER
7117CR01

DIRECTOR
JW


CHECKED

DRAWING NUMBER
CHS-FTA-M-LR-DR-A-2101

REVISION
02

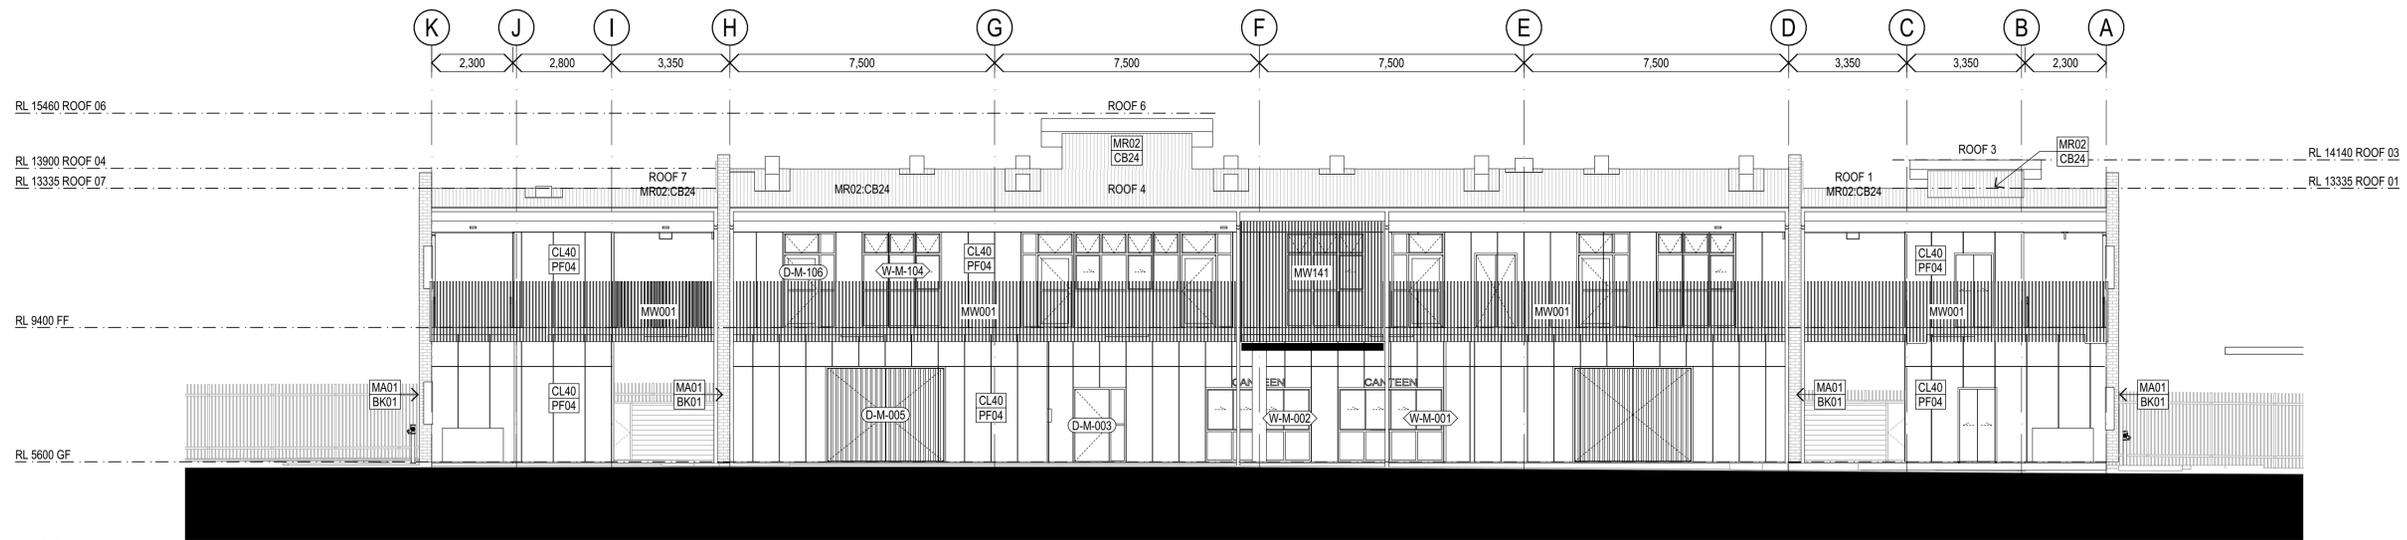

1 ELEVATION
 Northern Elevation - Building M
 SCALE: 1:100

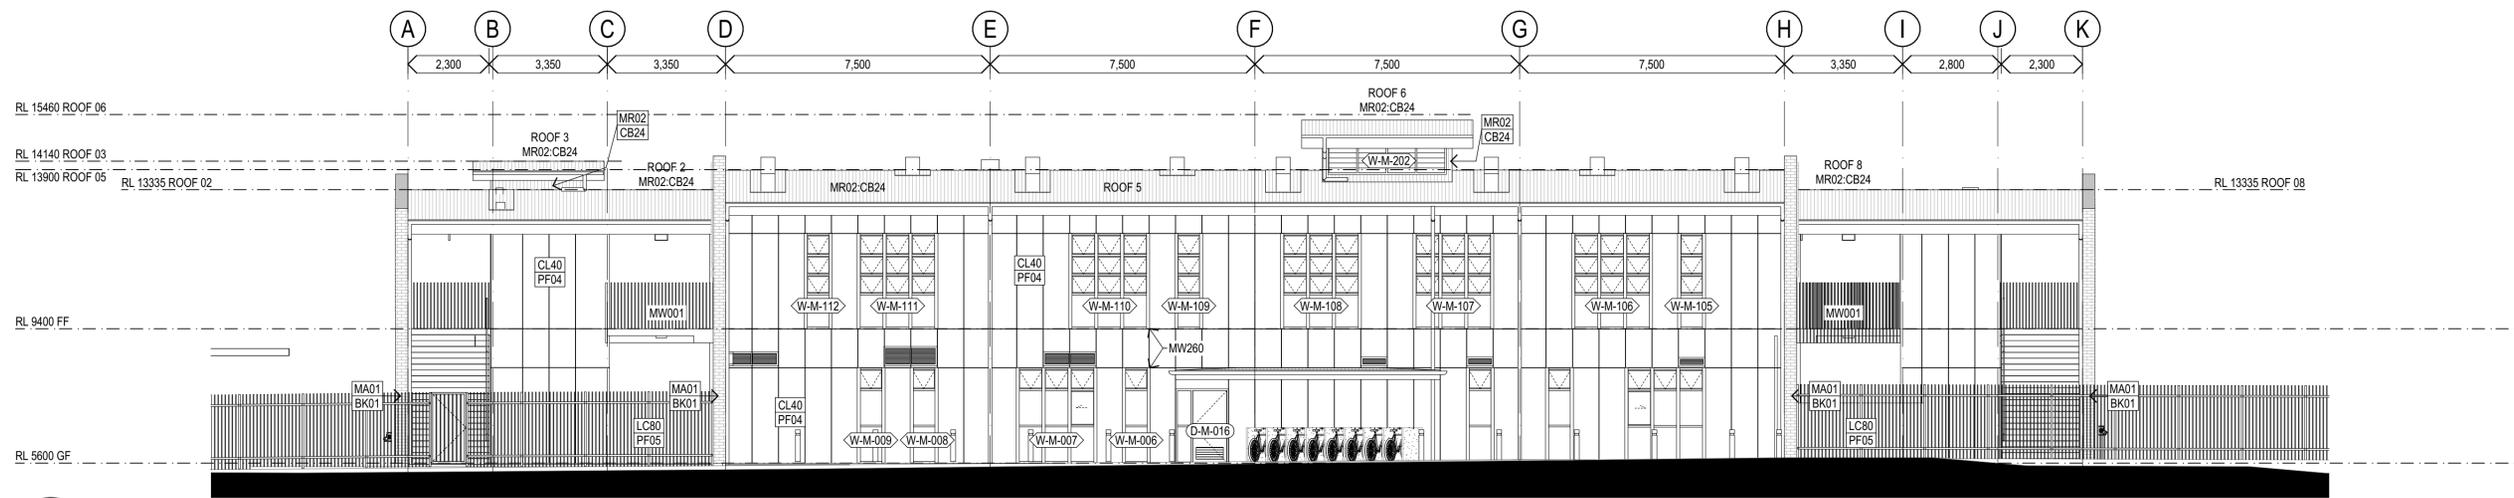

2 ELEVATION
 Southern Elevation - Building M
 SCALE: 1:100

150mm @ A1

REV.	DESCRIPTION	DATE	INIT.
01	50% DESIGN DEVELOPMENT ISSUE	24/02/2023	LS
02	REF ISSUE	14/03/23	LW

ELEVATION LEGEND	
	DOOR LABEL
	WINDOW LABEL
	MATERIAL CODE (REFER TO MATERIAL LEGEND)
	WALL MATERIAL / FINISH LABEL
	FINISH CODE (REFER TO FINISHES LEGEND)

ELEVATION MATERIAL LEGEND

ELEVATION FINISH SCHEDULE

fulton trotter
 ARCHITECTS
 BRISBANE
 SYDNEY

SYDNEY
 Level 3, 35 Spring Street
 PO Box 1669
 Bondi Junction, NSW 2022
 t. (02) 8383 5151
 e. sydney@fultontrotter.com.au

DIRECTORS
 Greg Isaacs raia NSW 6855 QLD 2920
 Justine Ebzery raia QLD 3313
 John Ward raia QLD 3847
 Katerina Dracopoulos raia VIC 18804 NSW 6371 QLD 4529
 Mark Trotter fraia NSW 4421 QLD 1870
 Paul Siskava raia NSW 7189 QLD 3108
 Paul Trotter fraia NSW 7177 QLD 2646
 Ryan Loveday raia QLD 4500

www.fultontrotter.com.au


DESIGN DEVELOPMENT
 NSW DEPARTMENT OF
 EDUCATION (SCHOOLS
 INFRASTRUCTURE)
 CRONULLA HIGH SCHOOL

PROJECT CLIENT / PHASE
 PROJECT NUMBER: **7117CR01**
 DIRECTOR: **JW**
 DRAWING NUMBER: **CHS-FTA-M-ZZ-DR-A-3001**
 ADDRESS: Captain Cook Dr
 Cronulla, NSW


BUILDING M - ELEVATION 01

Figured dimensions take precedence over
 scale dimensions. Contractors must verify
 all dimensions on site before commencing
 any work or making shop drawings.

PROJECT NUMBER: **7117CR01**
 DIRECTOR: **JW**
 DRAWING NUMBER: **CHS-FTA-M-ZZ-DR-A-3001**
 REVISION: **02**

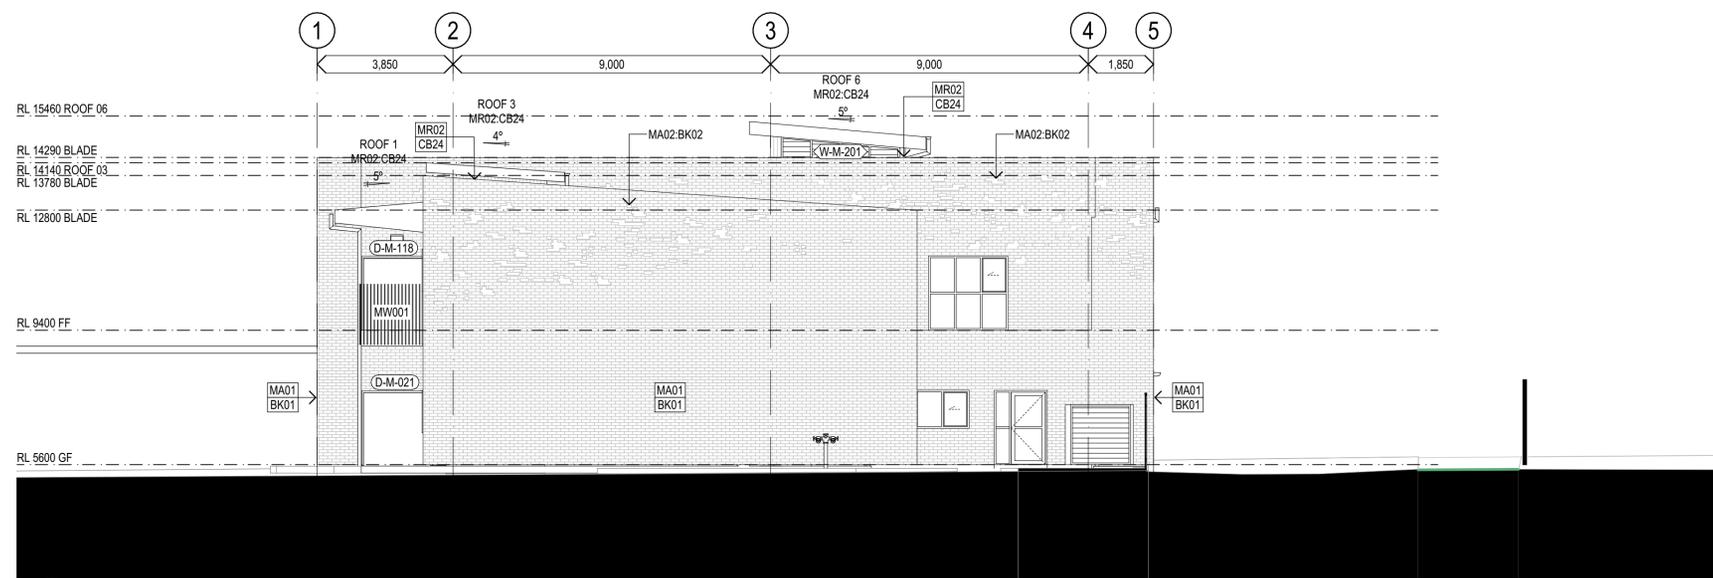

01 ELEVATION
Western Elevation - Building M
 SCALE: 1:100

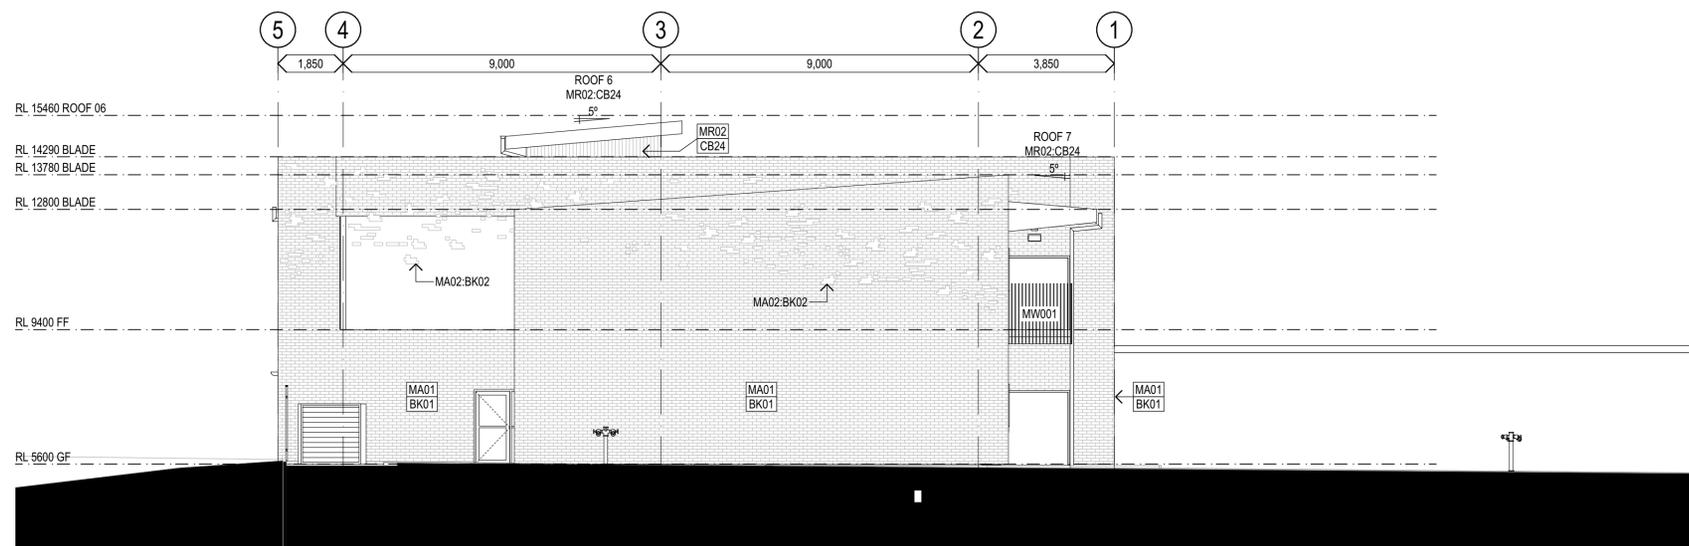

02 ELEVATION
Eastern Elevation - Building M
 SCALE: 1:100

REV.	DESCRIPTION	DATE	INIT.
01	50% DESIGN DEVELOPMENT ISSUE	24/02/2023	LS
02	REF ISSUE	14/03/23	LW

ELEVATION LEGEND	
	DOOR LABEL
	WINDOW LABEL
	MATERIAL CODE (REFER TO MATERIAL LEGEND)
	WALL MATERIAL / FINISH LABEL
	FINISH CODE (REFER TO FINISHES LEGEND)

ELEVATION MATERIAL LEGEND

ELEVATION FINISH SCHEDULE

fulton trotter
 ARCHITECTS

SYDNEY
 Level 3, 35 Spring Street
 PO Box 1669
 Bondi Junction, NSW 2022
 t. (02) 8383 5151
 e. sydney@fultontrotter.com.au

DIRECTORS
 Greg Isaacs raia NSW 6855 QLD 2920
 Justine Ebzery raia QLD 3313
 John Ward raia QLD 3847
 Katerina Dracopoulos raia VIC 18804 NSW 6371 QLD 4529
 Mark Trotter fraia NSW 4421 QLD 1870
 Paul Siskava raia NSW 7189 QLD 3108
 Paul Trotter fraia NSW 7177 QLD 2646
 Ryan Loveday raia QLD 4500

www.fultontrotter.com.au

DESIGN DEVELOPMENT

NSW DEPARTMENT OF
 EDUCATION (SCHOOLS
 INFRASTRUCTURE)
 CRONULLA HIGH SCHOOL

Captain Cook Dr
 Cronulla, NSW


BUILDING M - ELEVATION 02

Figured dimensions take precedence over
 scale dimensions. Contractors must verify
 all dimensions on site before commencing
 any work or making shop drawings.


PROJECT NUMBER	DIRECTOR	CHECKED
7117CR01	JW	
DRAWING NUMBER	REVISION	
CHS-FTA-M-ZZ-DR-A-3002	02	

Copyright
 This drawing shows design features and elements of a design prepared by
 Fulton Trotter Architects and is to be used only for work authorised in
 writing by the designers. It cannot be copied directly or indirectly, in whole
 or in part, nor shall it be used for any other building purposes. Unauthorised
 use will be considered an infringement of these rights.


Section J Information:
 Floor between conditioned and unconditioned space to achieve R2.0

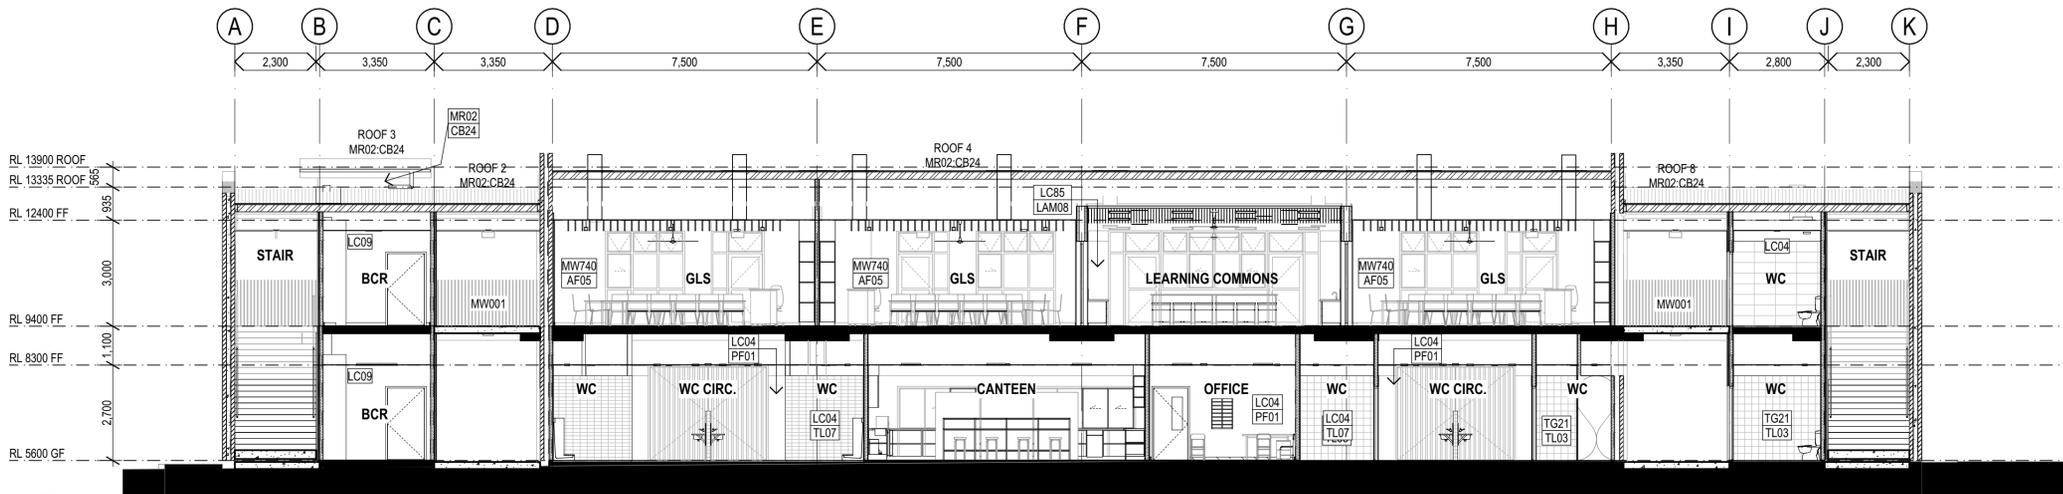


1 SECTION
Section 01 - Building M
 SCALE: 1:100

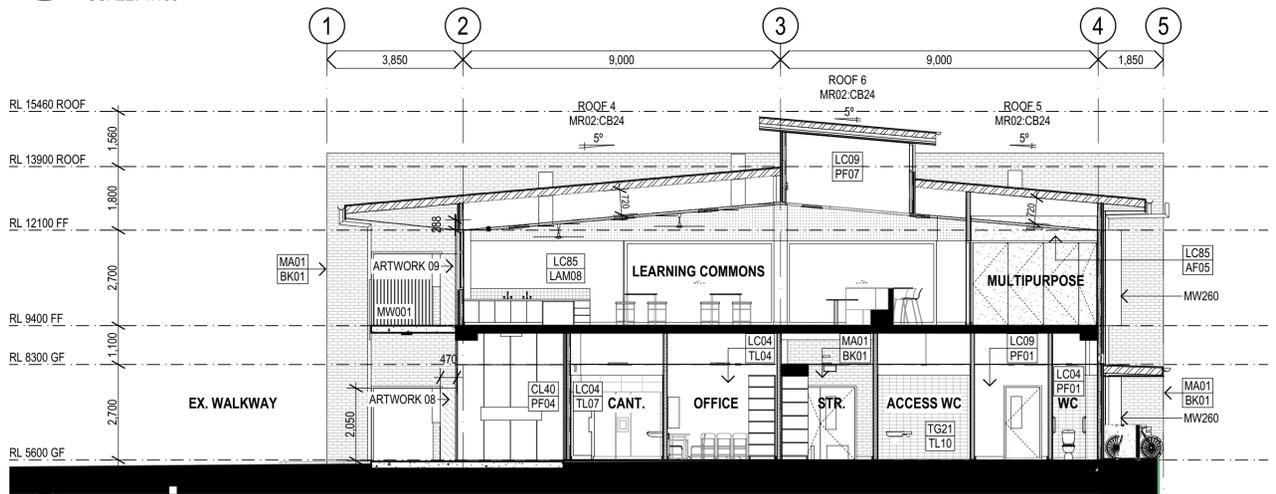


2 SECTION
Section 02 - Building M
 SCALE: 1:100

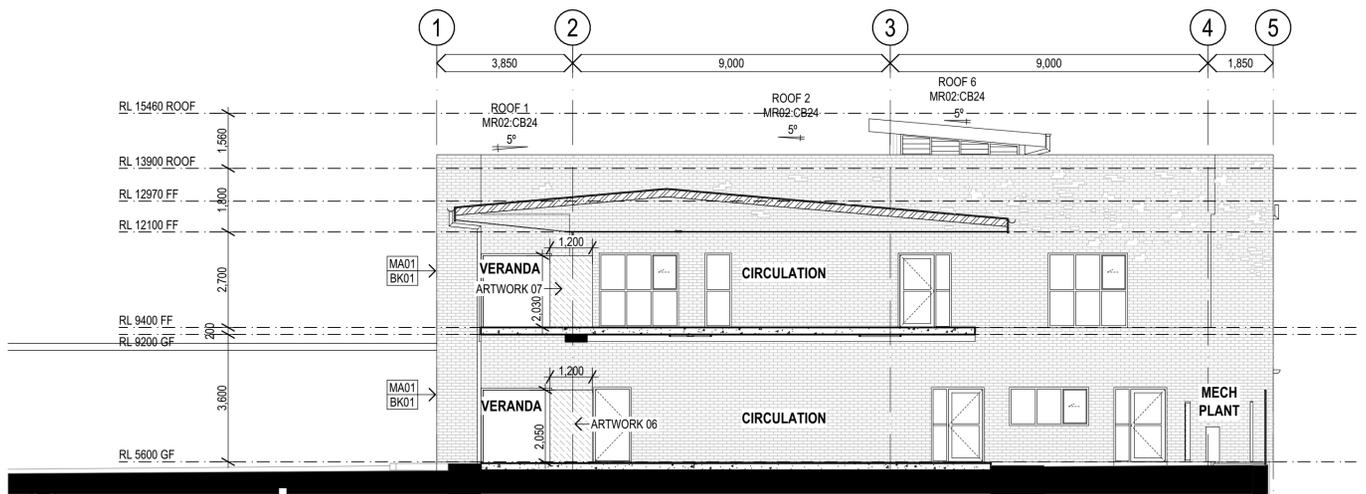

4 SECTION
Section 04 - Building M
 SCALE: 1:100

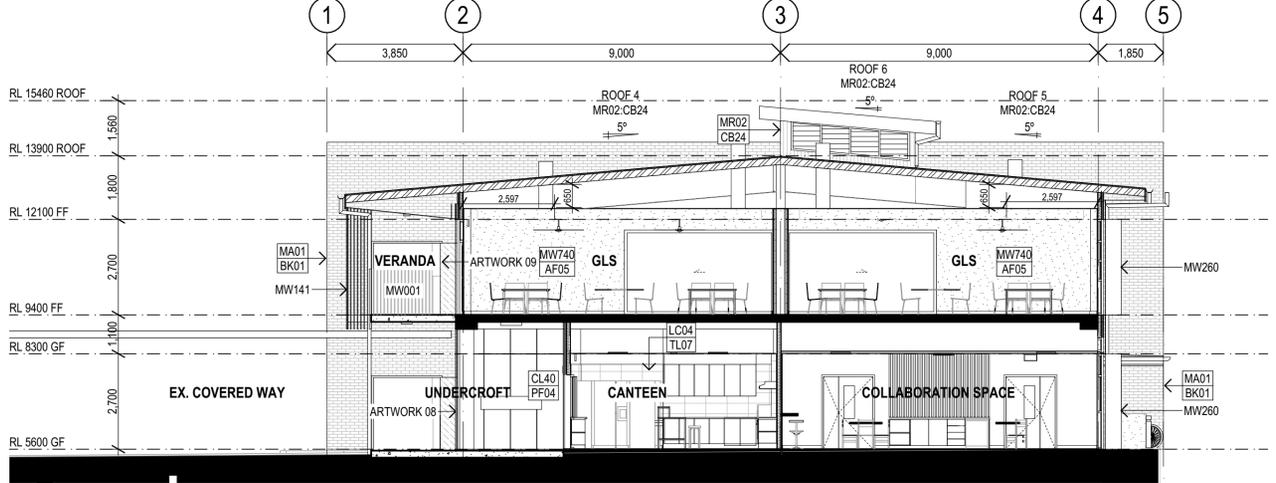

3 SECTION
Section 03 - Building M
 SCALE: 1:100

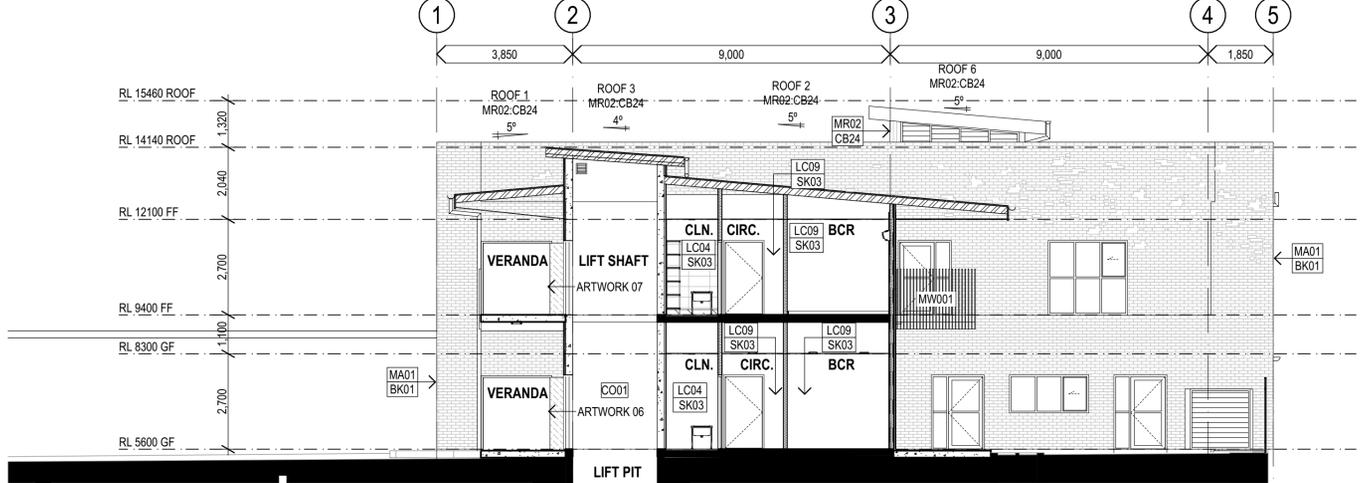

5 SECTION
Section 05 - Building M
 SCALE: 1:100

150mm @ A1
100
50

REV.	DESCRIPTION	DATE	INIT.
01	50% DESIGN DEVELOPMENT ISSUE	24/02/2023	LS
02	REF ISSUE	14/03/23	LW

fulton trotter

ARCHITECTS
 BRISBANE
 SYDNEY

SYDNEY
 Level 3, 35 Spring Street
 PO Box 1869
 Bondi Junction, NSW 2022
 t. (02) 8383 5151
 e. sydney@fultontrotter.com.au

www.fultontrotter.com.au

DESIGN DEVELOPMENT
 NSW DEPARTMENT OF
 EDUCATION (SCHOOLS
 INFRASTRUCTURE)
 CRONULLA HIGH SCHOOL

Captain Cook Dr
 Cronulla, NSW

BUILDING M - SECTION 01

Figured dimensions take precedence over
 scale dimensions. Contractors must verify
 all dimensions on site before commencing
 any work or making shop drawings.

PROJECT NUMBER: **7117CR01** DIRECTOR: **JW** CHECKED:

DRAWING NUMBER: **CHS-FTA-M-ZZ-DR-A-3101** REVISION: **02**