

**1 PLAN**  
**PROPOSED SITE PLAN**  
 SCALE: 1:500

REV.	DESCRIPTION	DATE	INIT.
01	CONSULTANT COORDINATION ISSUE	14/02/2023	AK
02	50% DESIGN DEVELOPMENT ISSUE	24/02/2023	LS
03	REF ISSUE	14/03/2023	LW
04	CONSTRUCTION CERTIFICATE 1 ISSUE	20/03/2023	AK
05	90% DESIGN DEVELOPMENT ISSUE	28/03/2023	AK
06	100% DESIGN DEVELOPMENT ISSUE	21/04/2023	AK
07	CONSULTANT COORDINATION ISSUE	12/05/2023	AK
08	ISSUED FOR CONSTRUCTION	25/05/2023	AK
09	FINAL CONSTRUCTION ISSUE	07/06/2023	AK
10	REVISED CONSTRUCTION ISSUE	18/10/2023	AK
11	REVISED CONSTRUCTION ISSUE	25/10/2023	AK

**PROPOSED SITE PLAN LEGEND**

EXISTING BUILDINGS		TREE TO BE DEMOLISHED		TREE TO BE PRUNED	
EXISTING BUILDINGS TO BE REFURBISHED		EXISTING EASEMENT		TREE SUBJECT TO FURTHER ASSESSMENT	
EXISTING PAVING TO BE RETAINED		PERMANENT DEMOUNTABLE TO BE RELOCATED		PROPOSED TURF / LANDSCAPING	
EXISTING BITUMEN		PROPOSED FIRE HYDRANTS		PROPOSED ENTRY FORECOURT PAVING	
EXISTING TREES TO BE RETAINED		PROPOSED TREE TO BE DEMOLISHED		PROPOSED CONCRETE PATH	
				PROPOSED GRAVEL PATH	

**fulton trotter** ARCHITECTS  
 BRISBANE SYDNEY

**SYDNEY**  
 Level 3, 35 Spring Street  
 PO Box 1666  
 Bondi Junction, NSW 2022  
 t. (02) 8383 5151  
 e. sydney@fultontrotter.com.au

**DIRECTORS**  
 Greg Kousarou  
 Justine Ebzary raia  
 John Ward raia  
 Katerina Dracopoulos raia  
 Mark Trotter fraia  
 Paul Sokawa raia  
 Paul Trotter fraia  
 Ryan Loveday raia

NSW 6855 QLD 2920  
 QLD 3313 QLD 3847  
 VIC 18804 NSW 6371 QLD 4529  
 VIC 17691 NSW 4421 QLD 1870  
 NSW 7180 QLD 3108  
 NSW 7177 QLD 2646  
 QLD 4500

[www.fultontrotter.com.au](http://www.fultontrotter.com.au)

**CONSTRUCTION**  
 NSW DEPARTMENT OF  
 EDUCATION (SCHOOLS  
 INFRASTRUCTURE)  
 CRONULLA HIGH SCHOOL

Project Client: **CONSTRUCTION**  
 Project: **7117CR01**  
 Director: **JW**  
 Address: Captain Cook Dr  
 Cronulla, NSW


**PROPOSED SITE PLAN**

Figured dimensions take precedence over scale dimensions. Contractors must verify all dimensions on site before commencing any work or making shop drawings.


PROJECT NUMBER: **7117CR01** DIRECTOR: **JW** CHECKED:

DRAWING NUMBER: **CHS-FTA-02-ZZ-DR-A-1003** REVISION: **11**




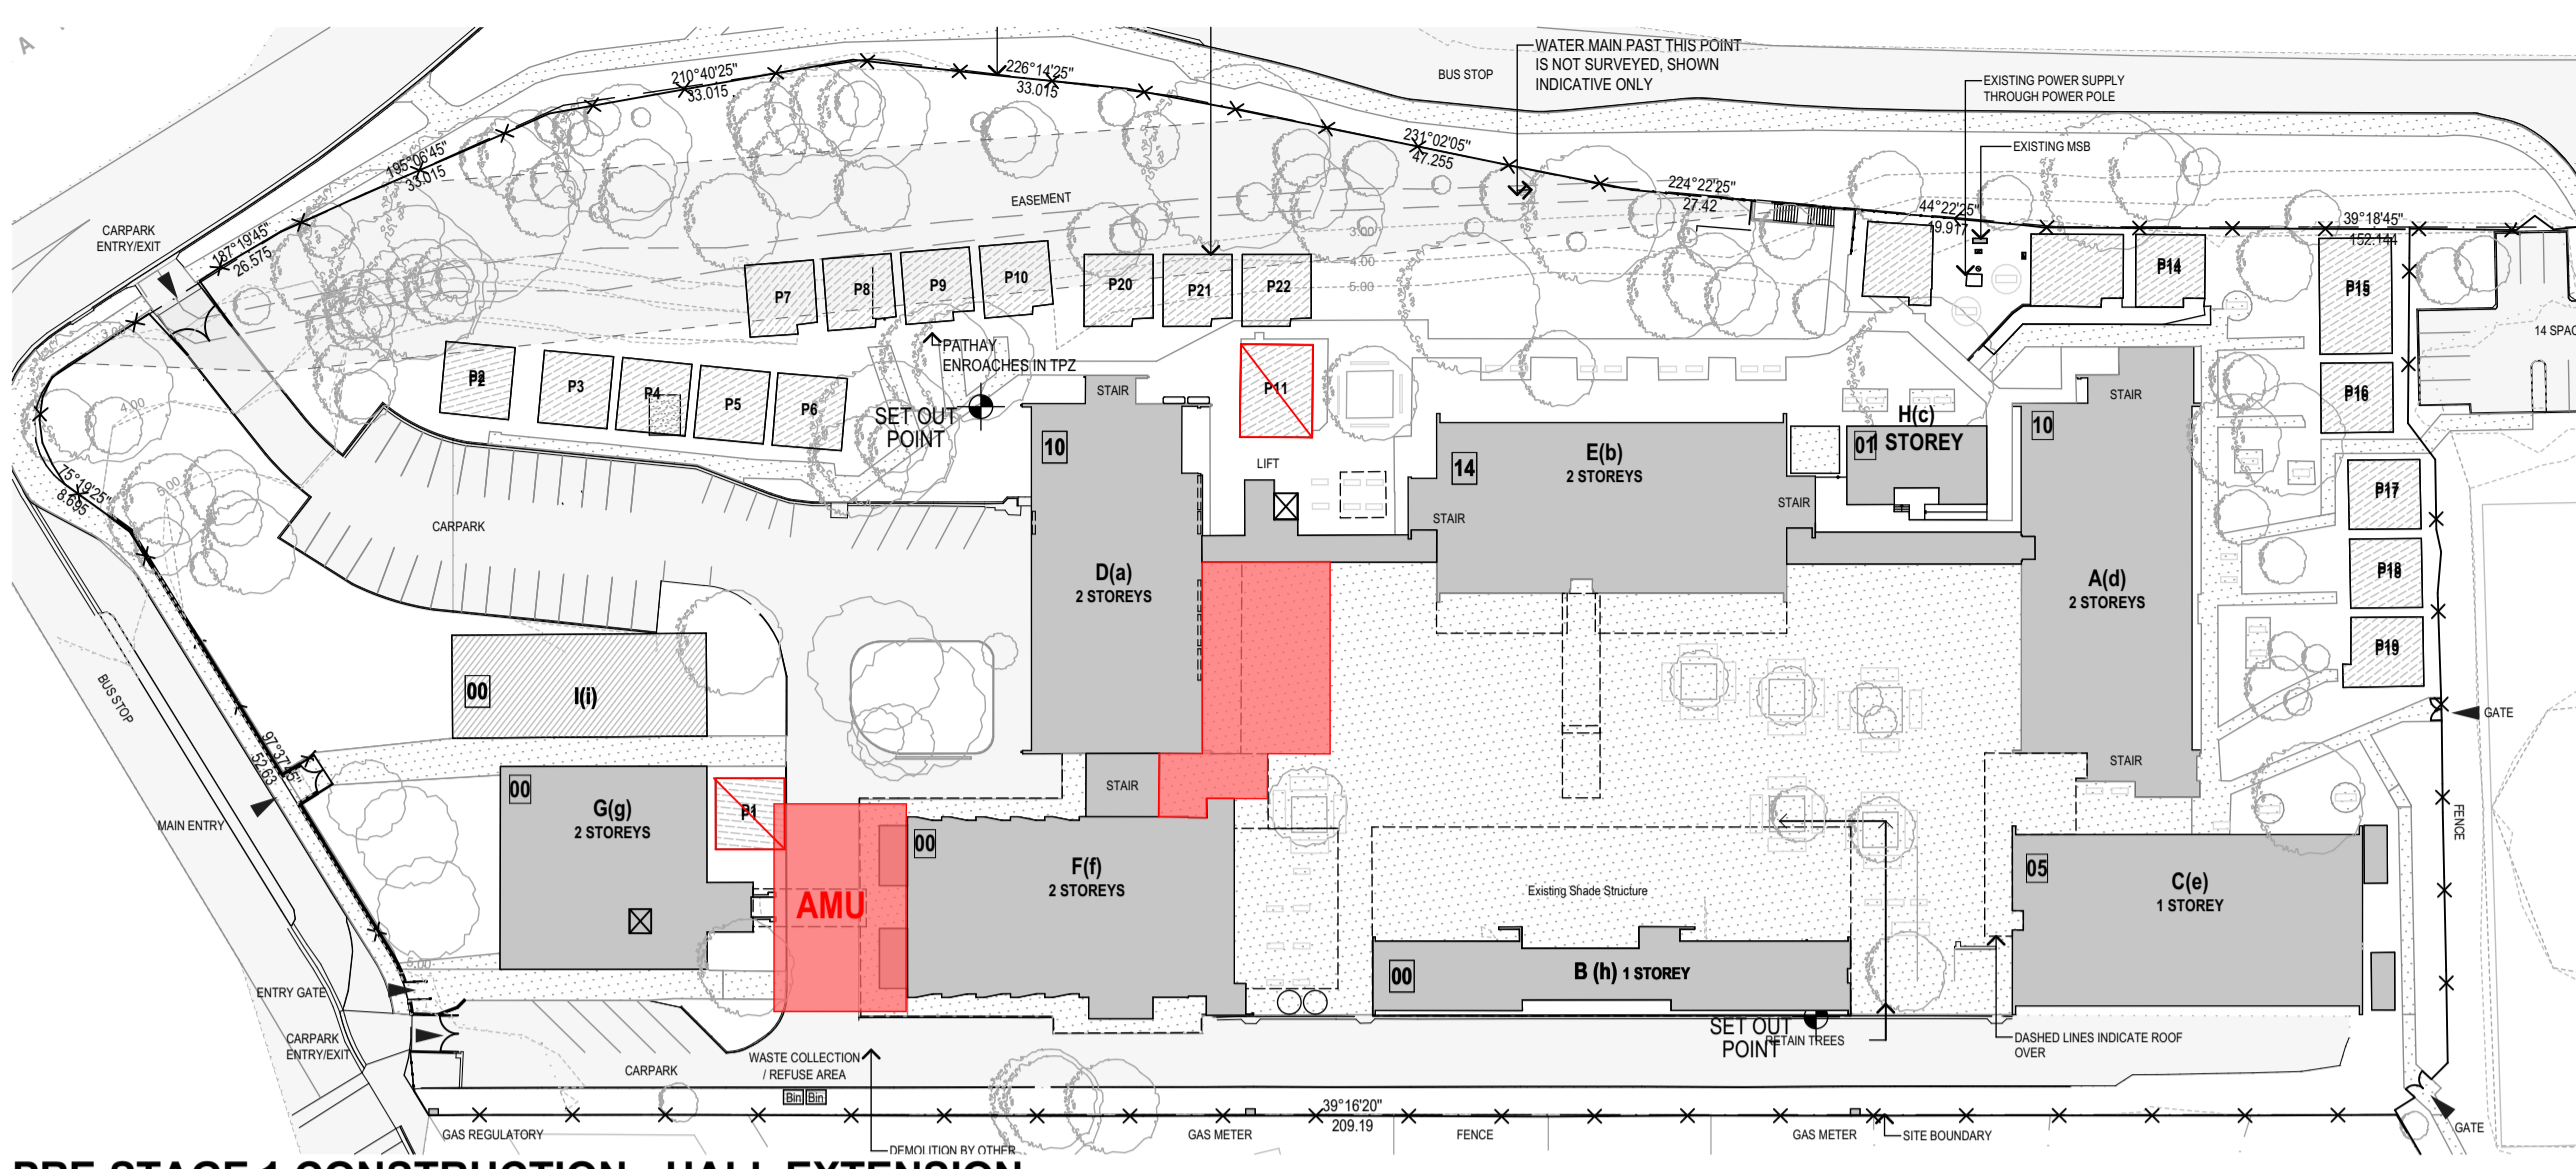


PRE STAGE 1 CONSTRUCTION - HALL EXTENSION

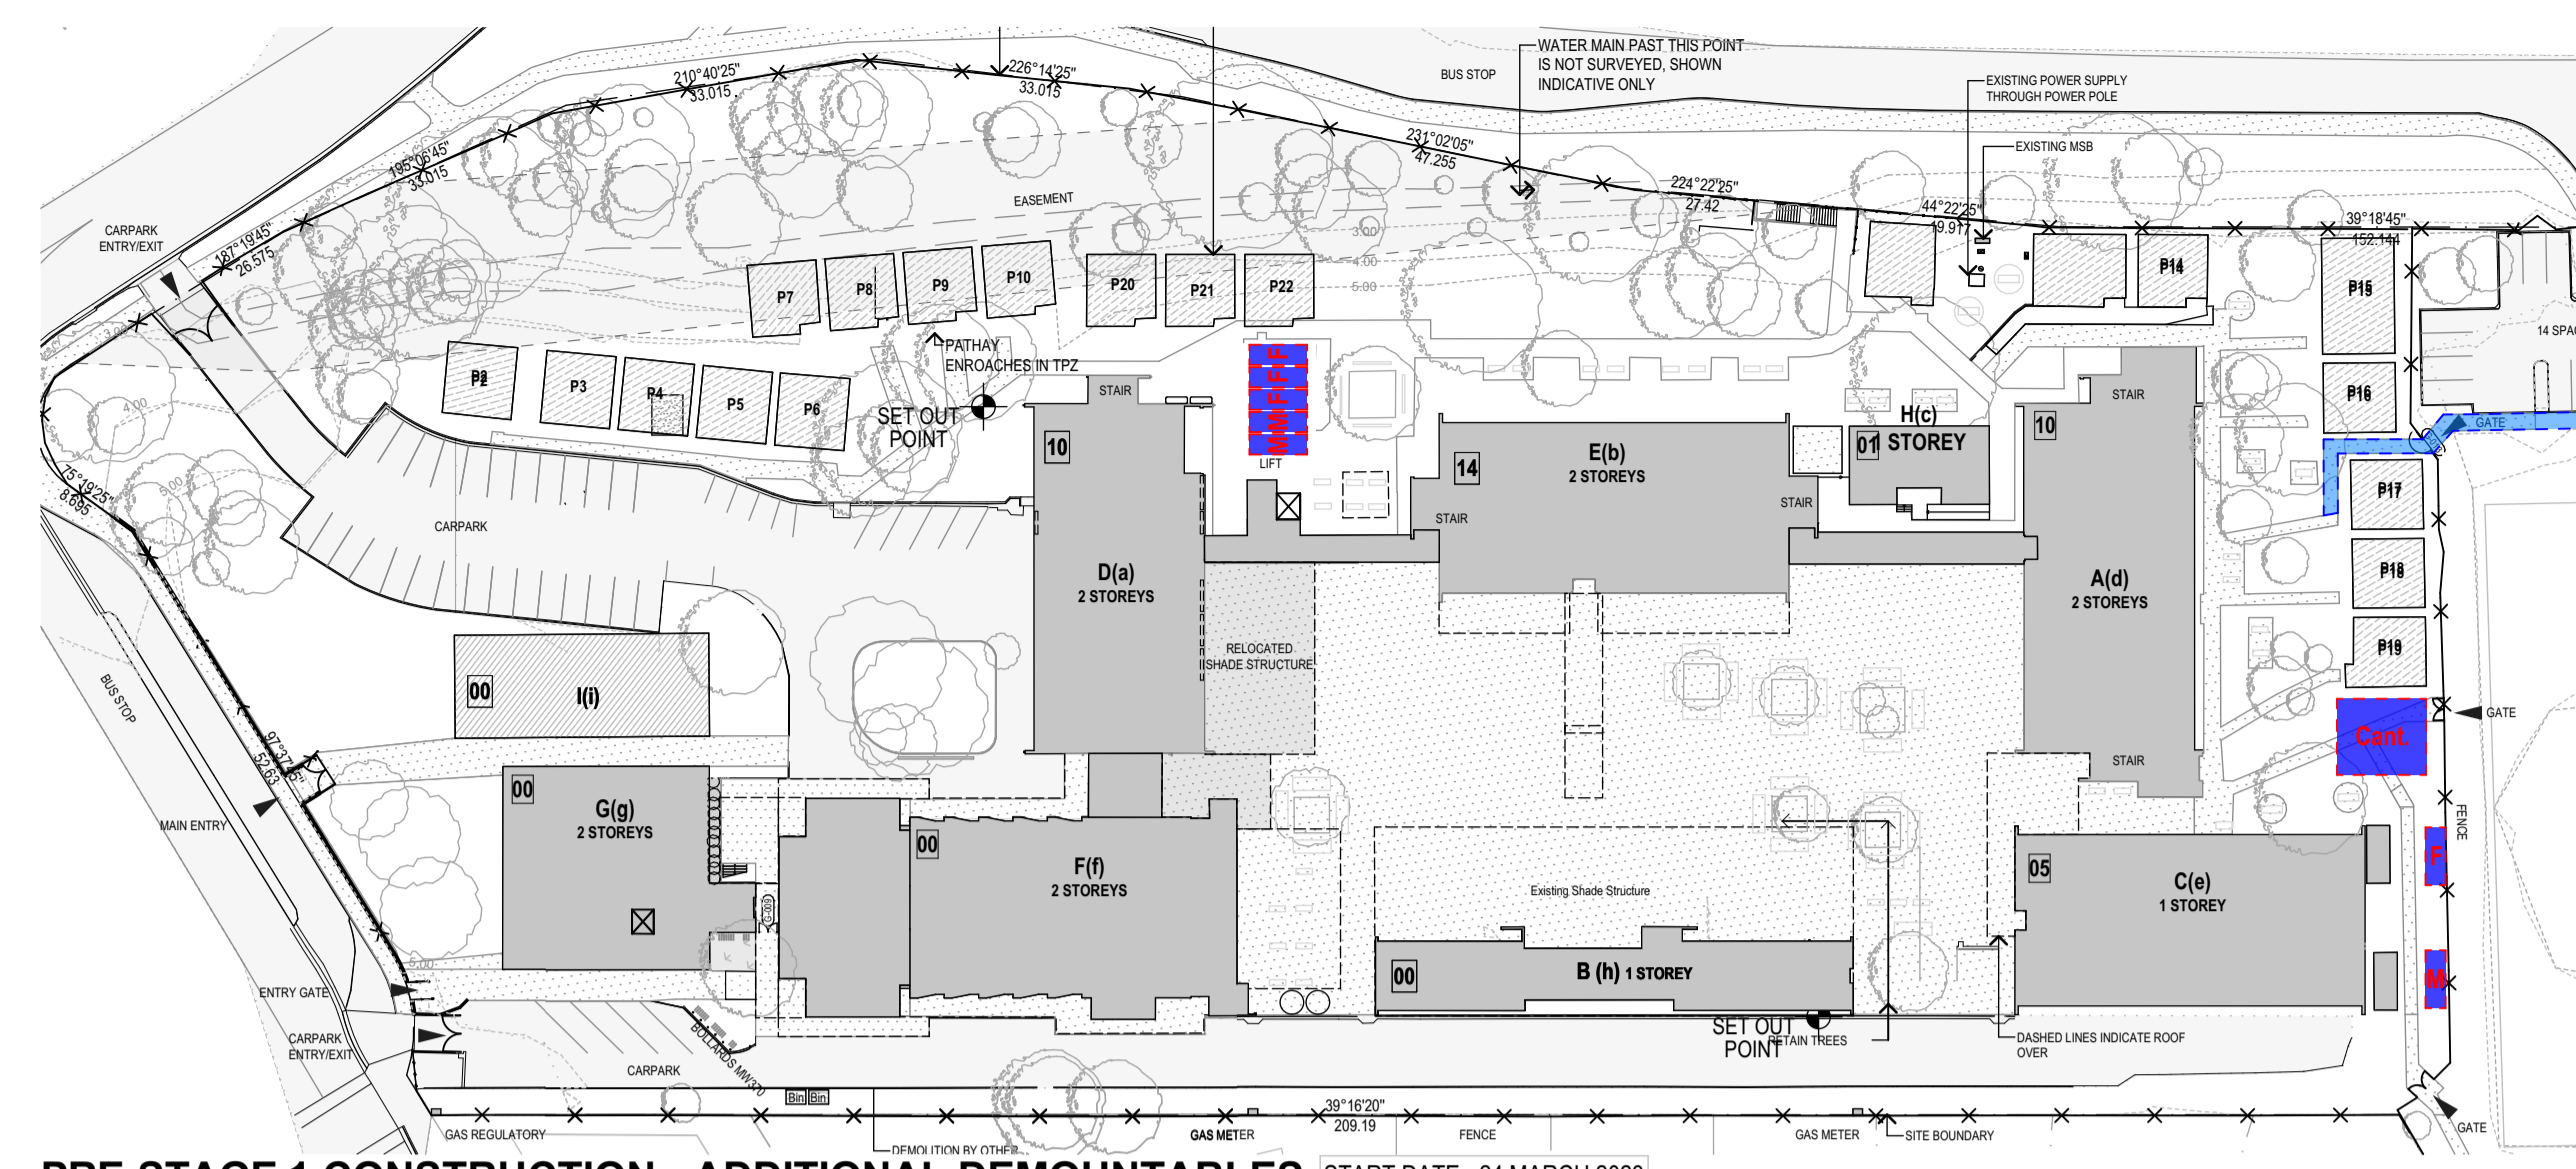


PRE STAGE 1 CONSTRUCTION - ADDITIONAL DEMOUNTABLES START DATE - 24 MARCH 2023

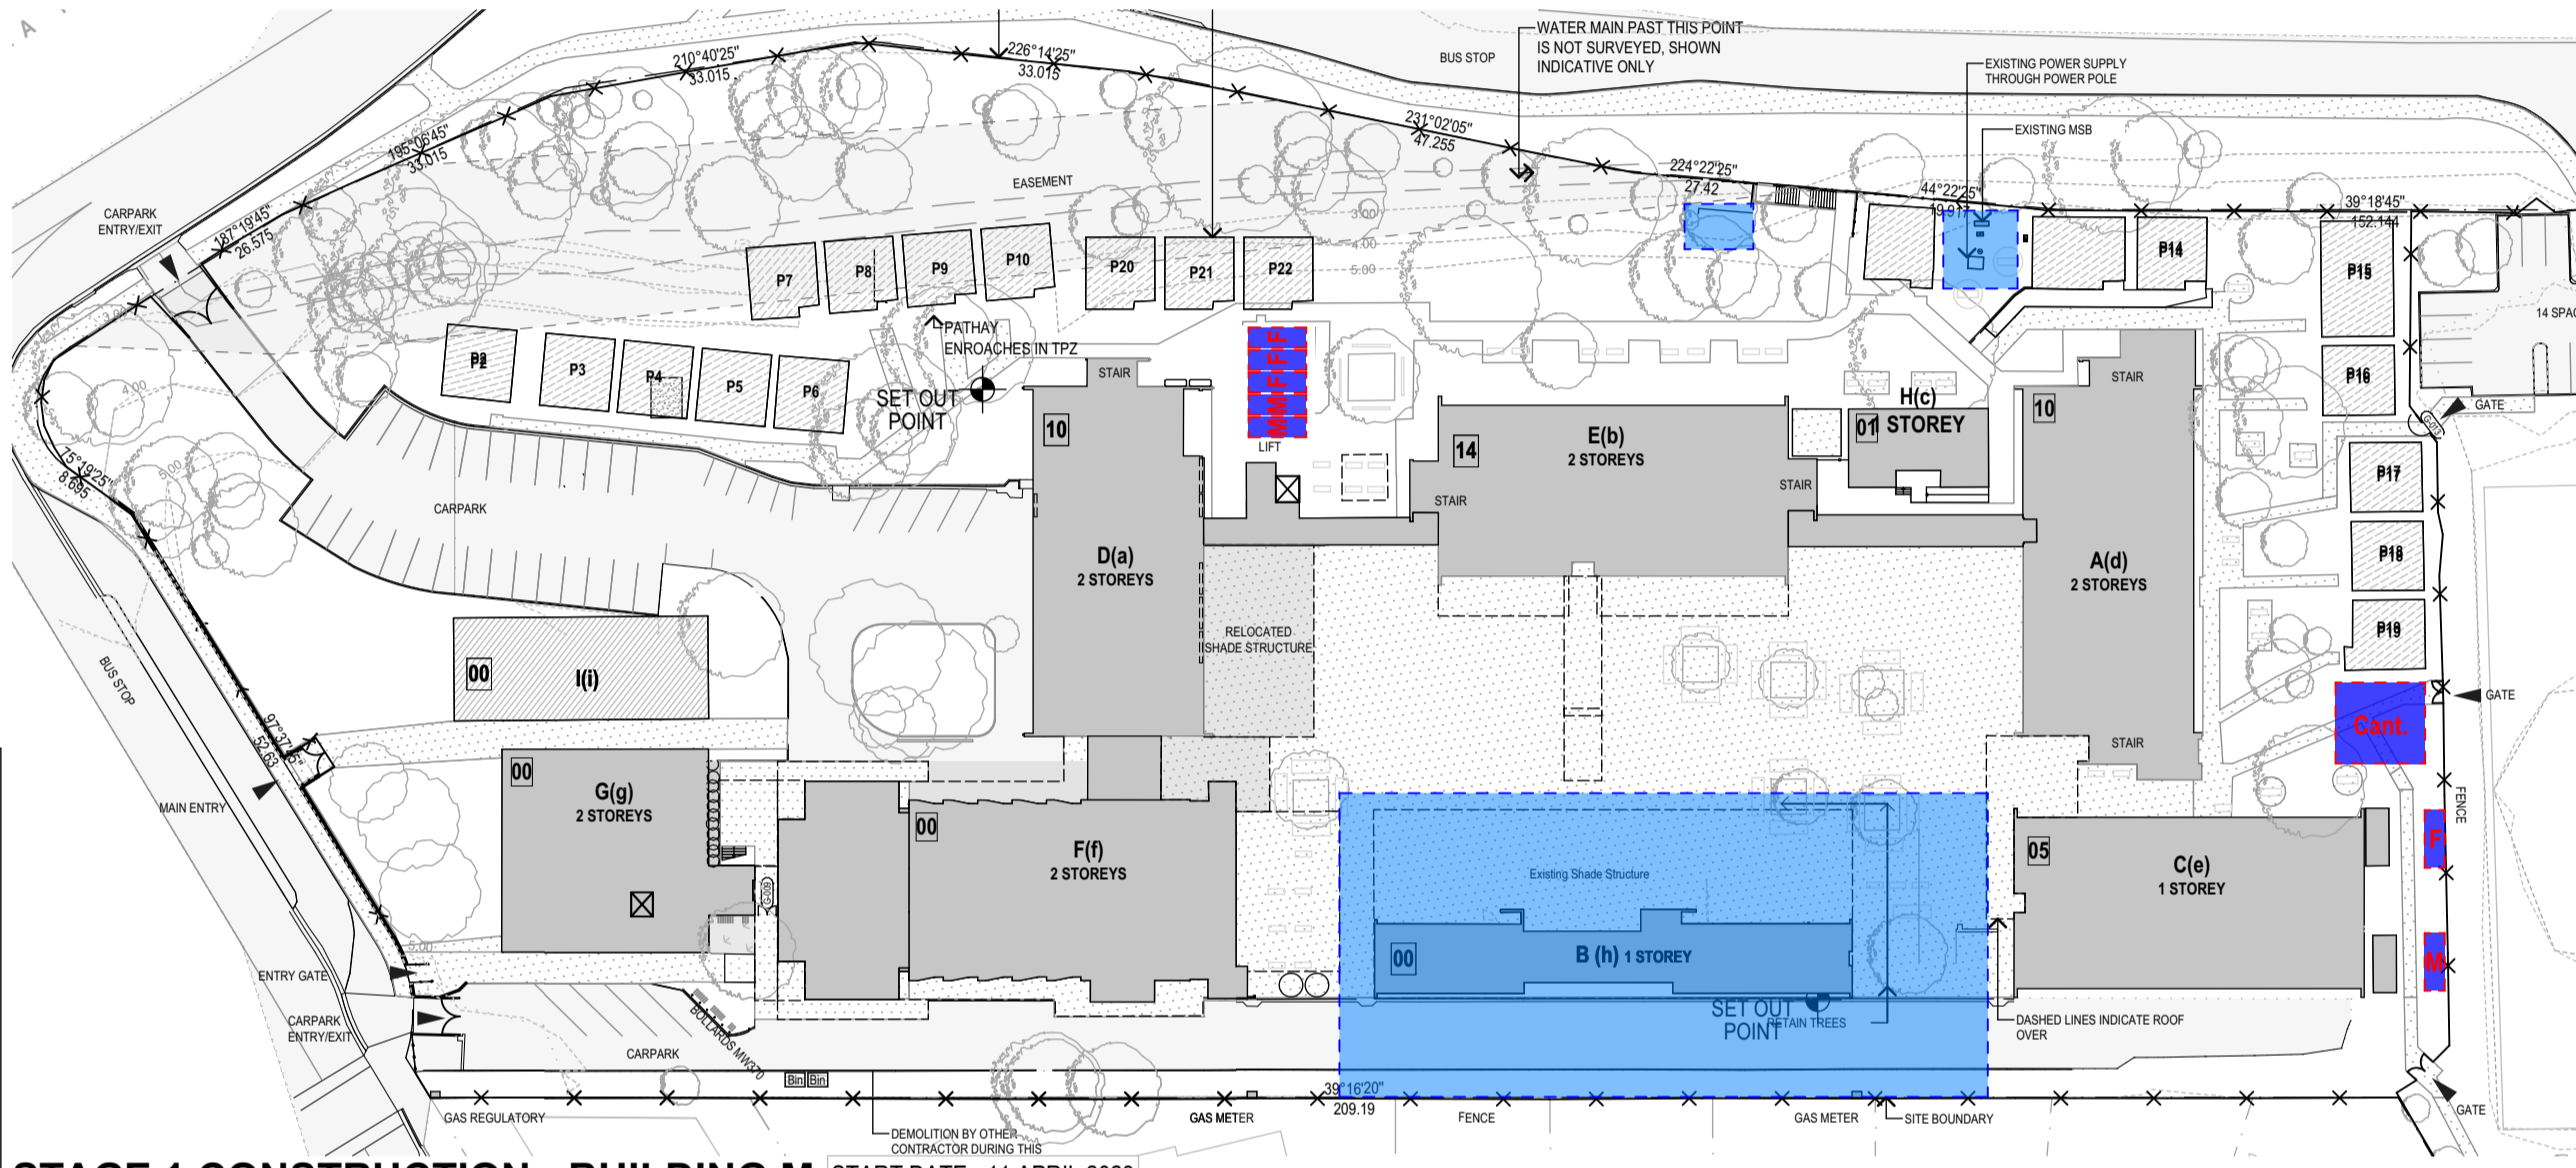


STAGE 1 CONSTRUCTION - BUILDING M START DATE - 11 APRIL 2023

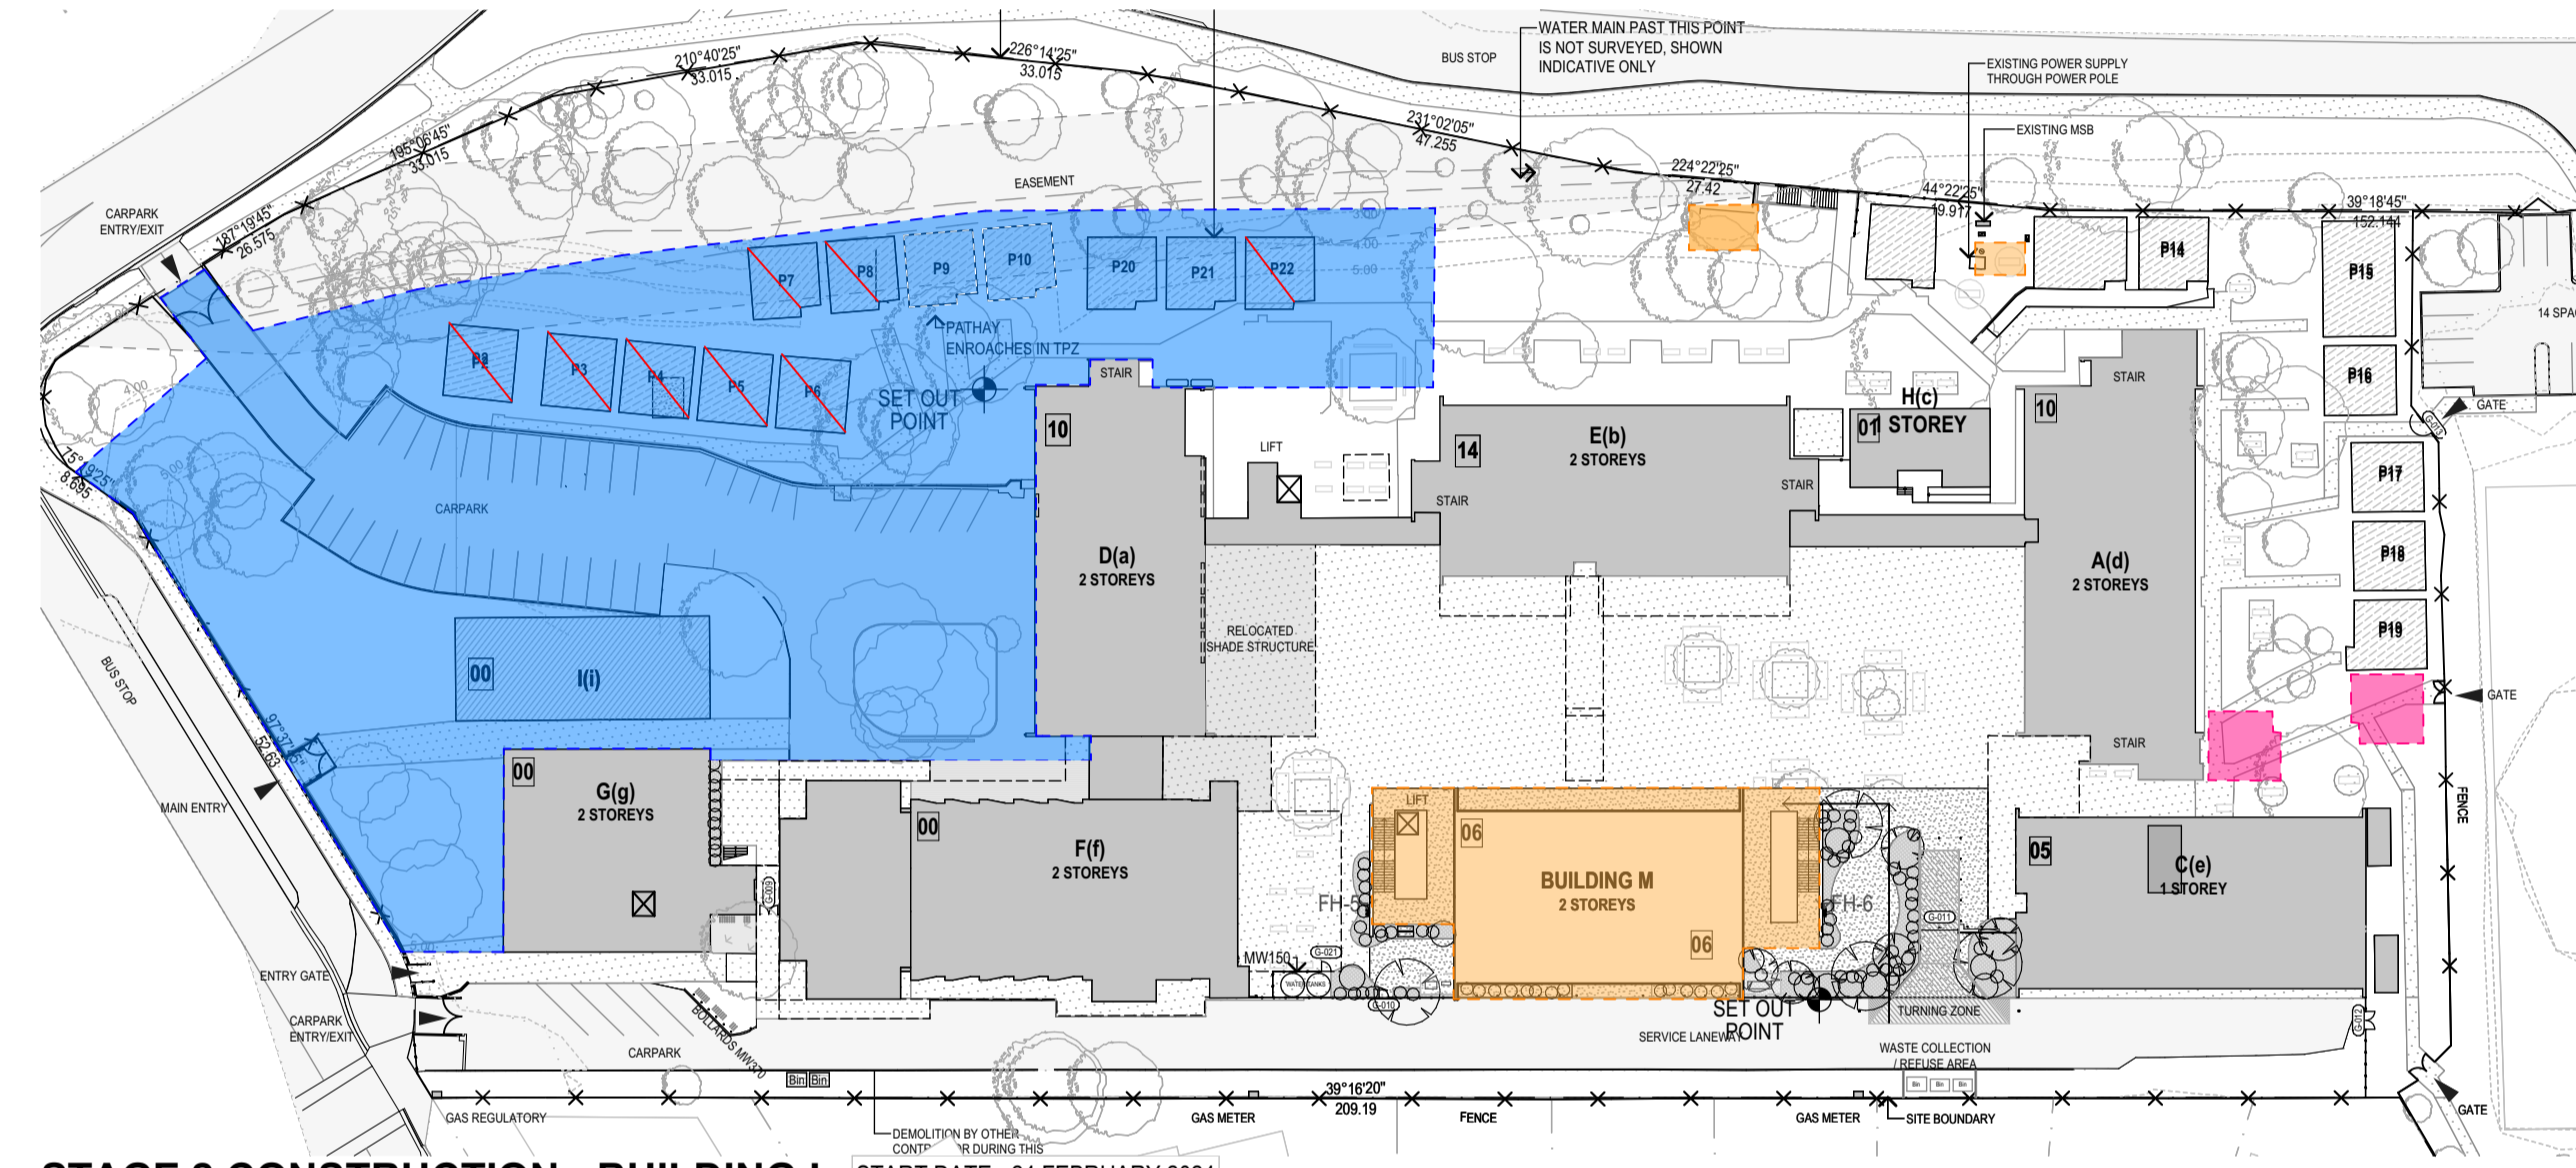

STAGE 2 CONSTRUCTION - BUILDING L START DATE - 24 FEBRUARY 2024

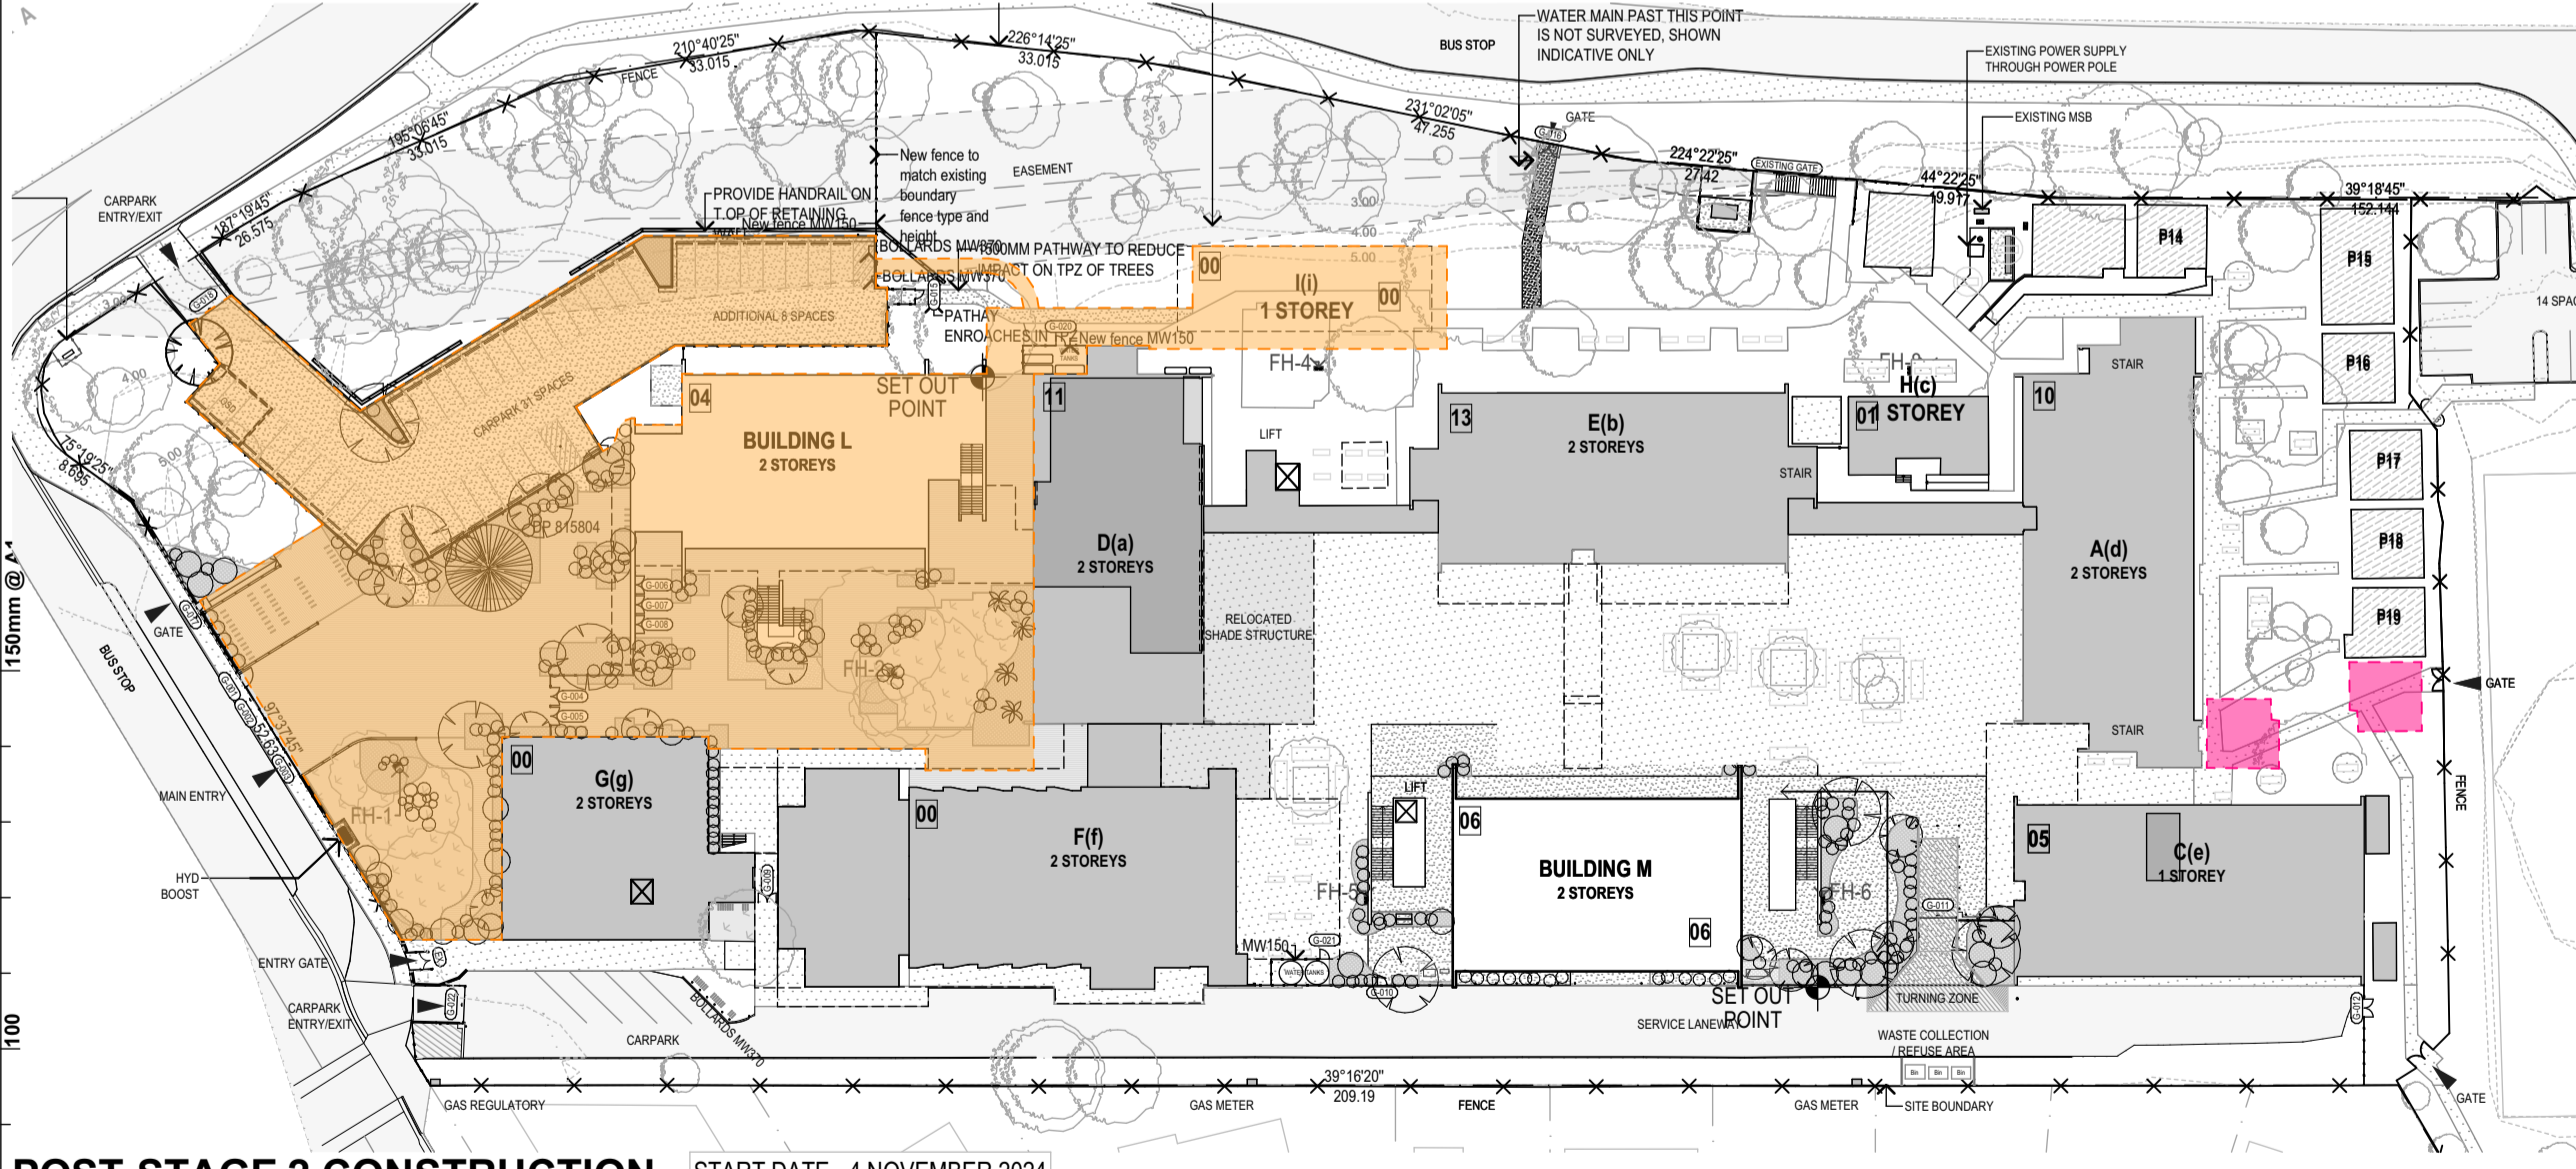

POST STAGE 2 CONSTRUCTION START DATE - 4 NOVEMBER 2024

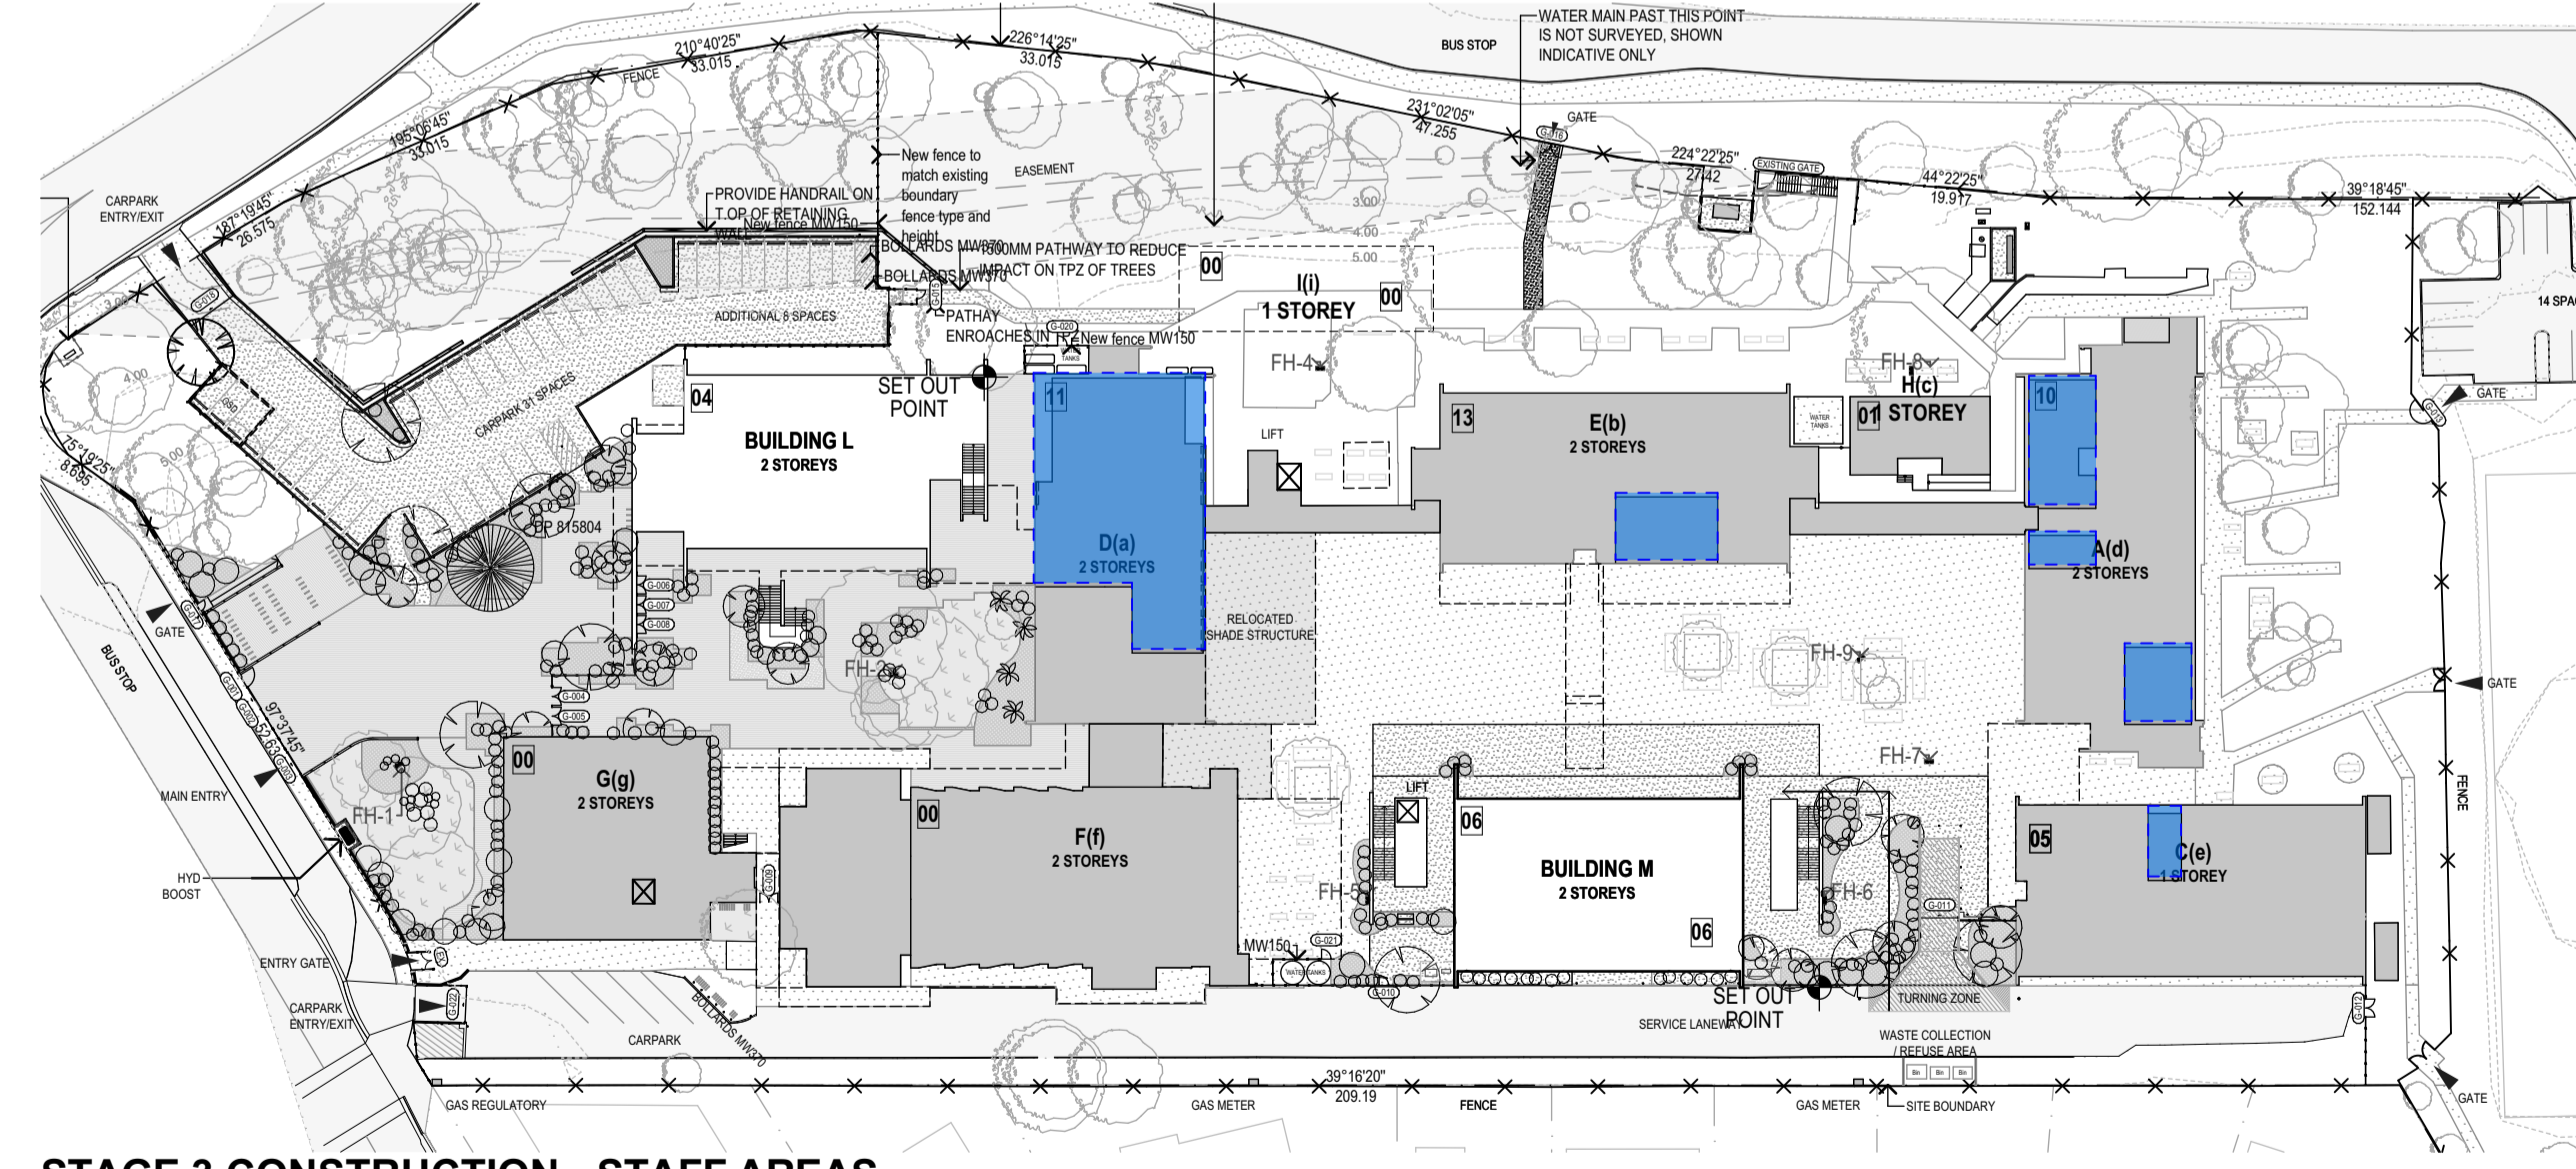

STAGE 3 CONSTRUCTION - STAFF AREAS

Copyright  
This drawing shows design features and elements of a design prepared by Fulton Trotter Architects and is to be used only for work authorised in writing by the designers. It cannot be copied directly or indirectly, in whole or in part, nor shall it be used for any other building purposes. Unauthorised use will be considered an infringement of these rights.

REV.	DESCRIPTION	DATE	INIT.
01	50% DESIGN DEVELOPMENT ISSUE	24/02/2023	LS
02	STAGING UPDATES	08/03/23	LW
03	100% DESIGN DEVELOPMENT ISSUE	21/04/2023	AK
04	ISSUED FOR CONSTRUCTION	25/05/2023	AK
05	FINAL CONSTRUCTION ISSUE	07/06/2023	AK

STAGE	DEMOUNTABLE	PERMANENT	TOTAL	NOTES
Pre Stage 1 Construct. - Hall Extension	22	40	62	Remove P1 & P11 demountable Relocate existing Shade Structure Construction Hall Extension
Pre Stage 1 Construct. - Demountables	20	40	60	1x New canteen demountable 7x WC demountables
Stage 1 Construction	20	40	60	Existing building B demolished 6x New GLS available
Stage 2 Construction	12	46	58	Remove 6x demountables Relocate 2x demountables 4x New GLS available
Post Stage 2 Construction	10	50	60	Staff refurbishment
Stage 3 Construction	10	50	60	Staff refurbishment
Completion	0	50	50	Remove Demountables

LEGEND	
[Red Box]	Pre construction work
[Blue Box]	Construction Zone
[Orange Box]	New Canteen/WC Demountable
[Pink Box]	Relocated Demountable
[Yellow Box]	New Build
[Red Box with X]	Demountable to be removed
[Blue Box with X]	Demountable to be relocated
[Blue Box with Dashed X]	Demountable previously relocated

**fulton trotter**  
ARCHITECTS  
BRISBANE  
SYDNEY

SYDNEY  
Level 3, 35 Spring Street  
PO Box 1660  
Bondi Junction, NSW 2022  
t. (02) 8383 5151  
e. sydney@fultontrotter.com.au

DIRECTORS  
Graig Isaac raia NSW 6855 QLD 2920  
Justine Ebzary raia QLD 3313  
John Ward raia QLD 3847  
Katerina Dracopoulos raia VIC 18804 NSW 6371 QLD 4529  
Mark Trotter raia NSW 4421 QLD 1870  
Paul Sakawa raia NSW 7189 QLD 3108  
Paul Trotter raia NSW 7177 QLD 2646  
Ryan Loveday raia QLD 4500

www.fultontrotter.com.au

PHASE  
PROJECT CLIENT  
**DESIGN DEVELOPMENT**  
NSW DEPARTMENT OF  
EDUCATION (SCHOOLS  
INFRASTRUCTURE)  
CRONULLA HIGH SCHOOL


ADDRESS  
Captain Cook Dr  
Cronulla, NSW

DRAWING  
**STAGING PLANS**

Figured dimensions take precedence over scale dimensions. Contractors must verify all dimensions on site before commencing any work or making shop drawings.

PROJECT NUMBER <b>7117CR01</b>	DIRECTOR <b>JW</b>	CHECKED
DRAWING NUMBER <b>CHS-FTA-02-ZZ-DR-A-1301</b>	REVISION <b>05</b>	



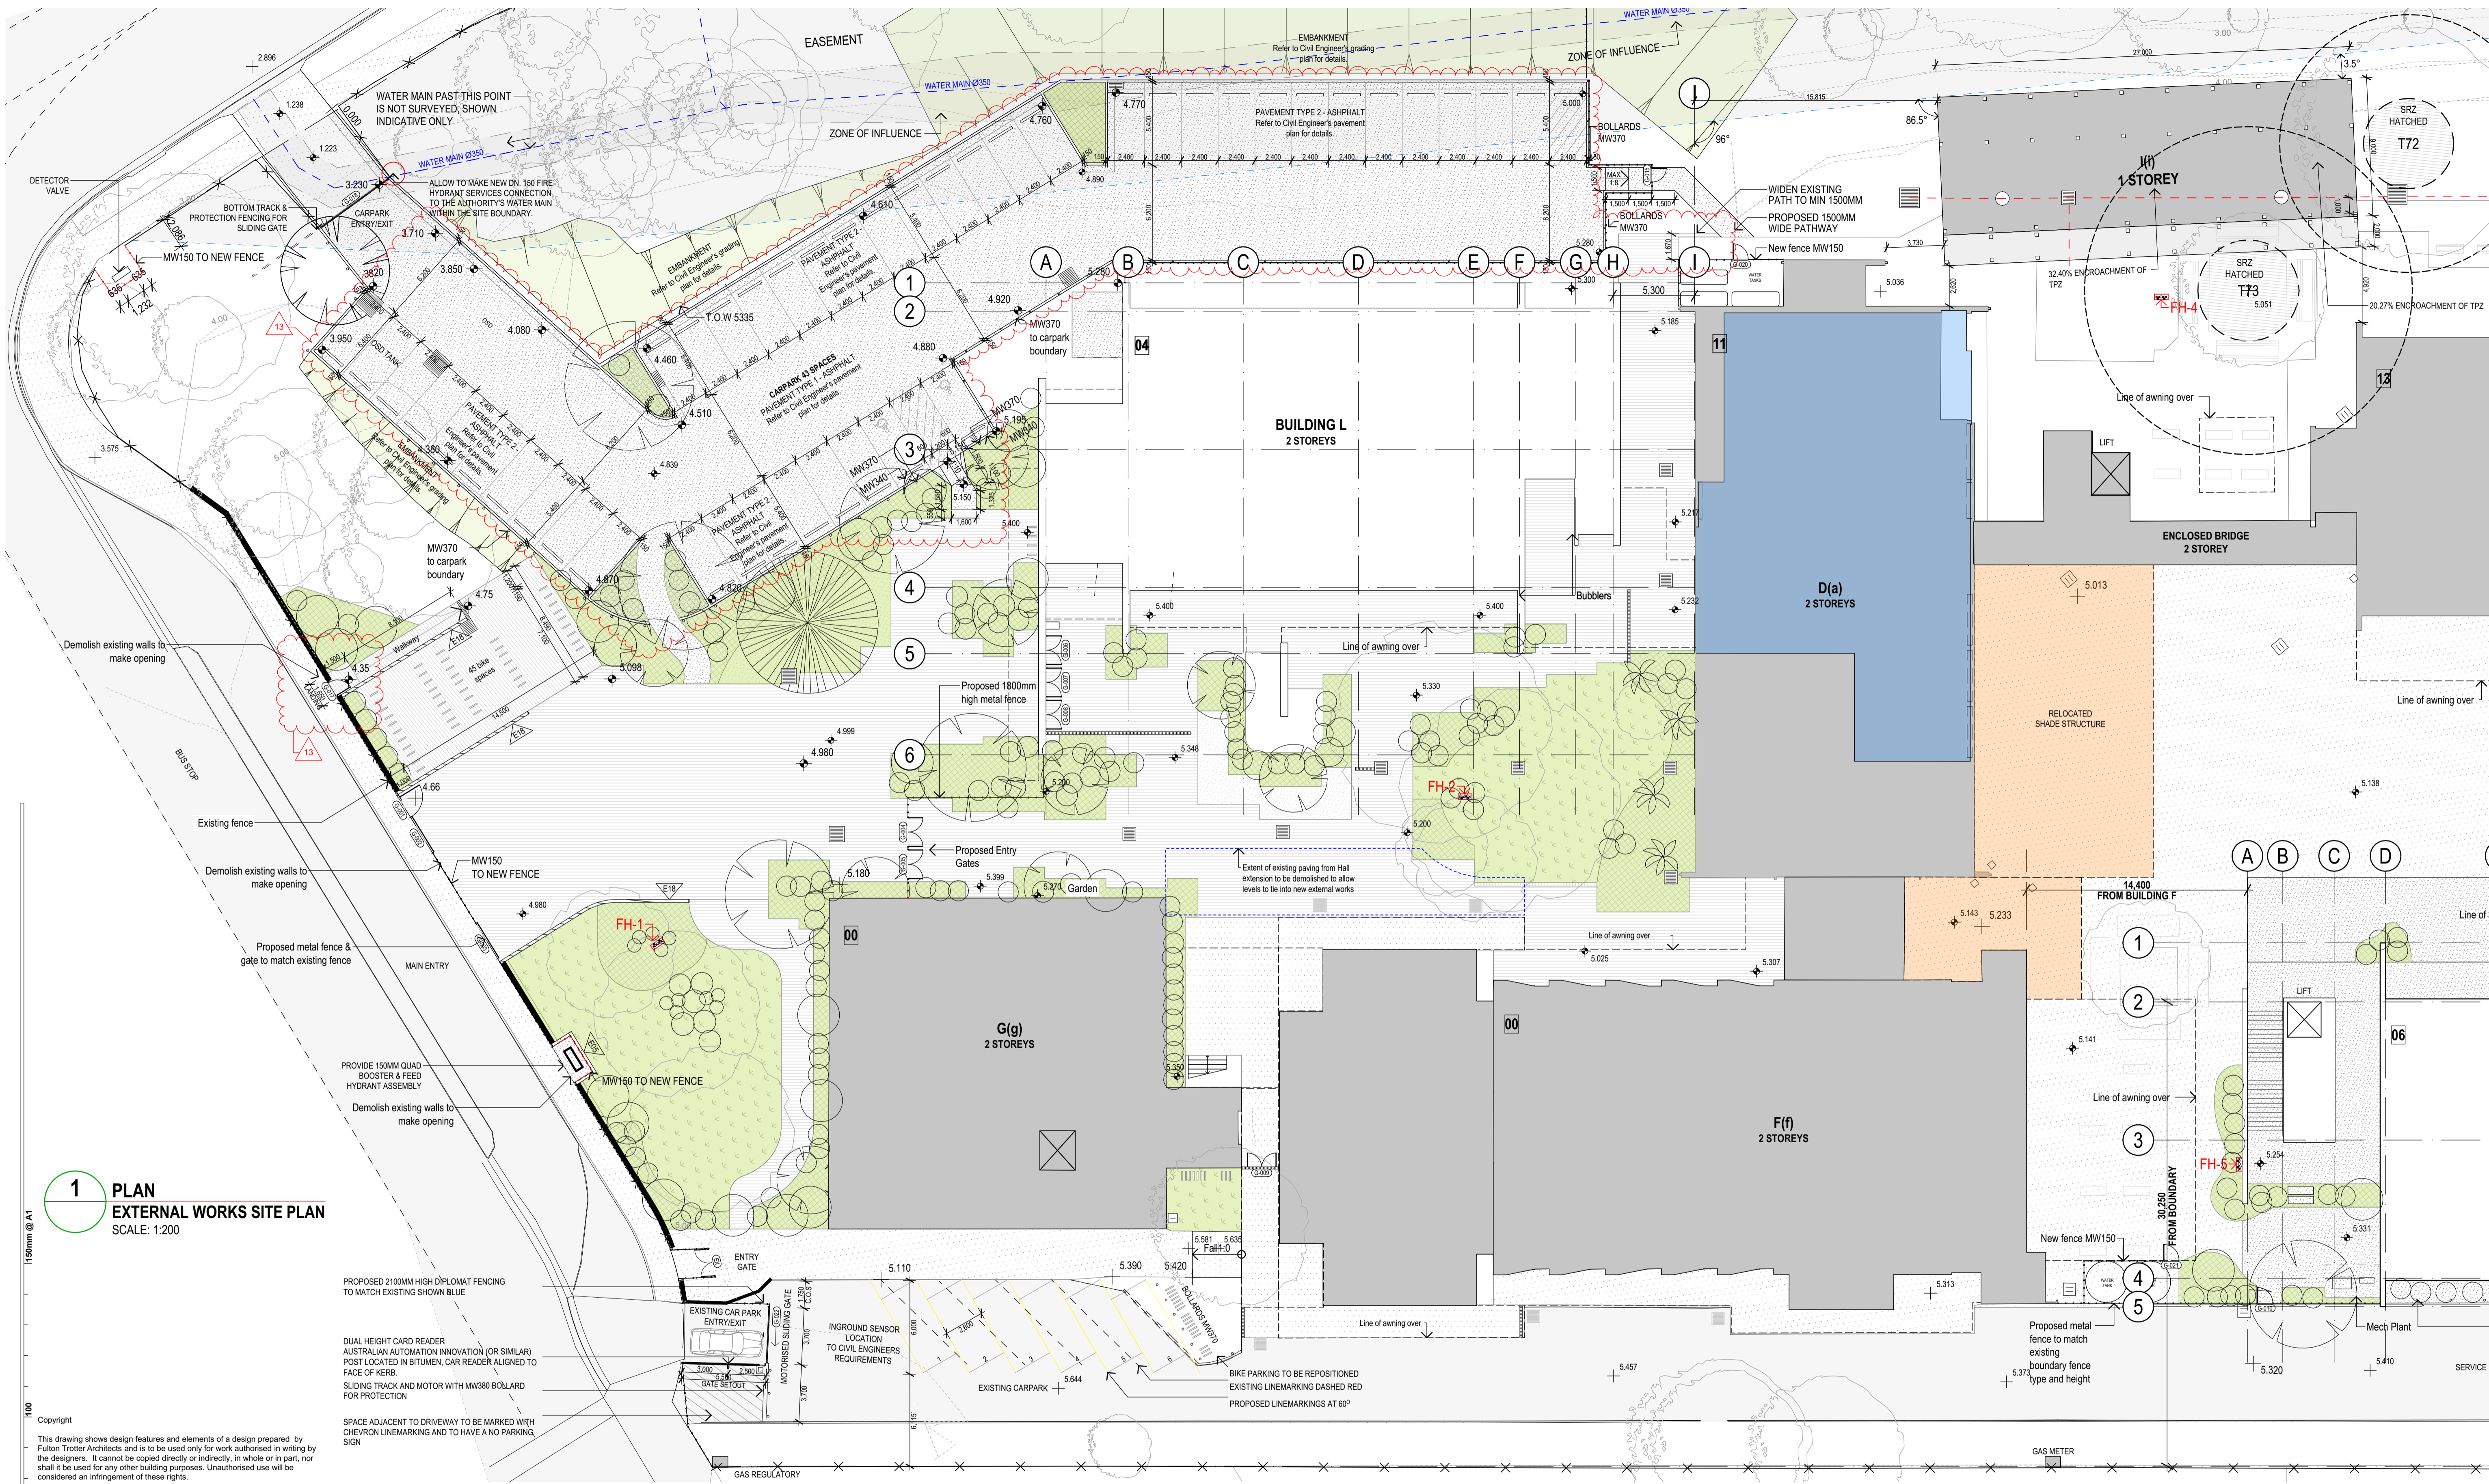

**1 PLAN**  
**EXTERNAL WORKS SITE PLAN**  
 SCALE: 1:200

REV.	DESCRIPTION	DATE	INIT.
03	REF ISSUE	14/03/2023	LW
04	90% DESIGN DEVELOPMENT ISSUE	28/03/2023	AK
05	100% DESIGN DEVELOPMENT ISSUE	21/04/2023	AK
06	ISSUED FOR CONSTRUCTION	25/05/2023	AK
07	FINAL CONSTRUCTION ISSUE	07/06/2023	AK
08	REVISED CONSTRUCTION ISSUE	21/06/2023	AK
09	REVISED CONSTRUCTION ISSUE	10/08/2023	AK
10	REVISED CONSTRUCTION ISSUE	15/08/2023	AK
11	REVISED CONSTRUCTION ISSUE	30/08/2023	LS
12	REVISED CONSTRUCTION ISSUE	18/10/2023	AK
13	REVISED CONSTRUCTION ISSUE	25/10/2023	AK

EXISTING BUILDINGS	
EXISTING BUILDINGS TO BE REFURBISHED	
EXISTING PAVING TO BE RETAINED	
EXISTING BITUMEN	
EXISTING TREES TO BE RETAINED	

EXISTING EASEMENT	
PERMANENT DEMOUNTABLE TO BE RELOCATED	
PROPOSED FIRE HYDRANTS	
PROPOSED TREE	
TO BE DEMOLISHED	

PROPOSED BUILDINGS	
PROPOSED TURF / LANDSCAPING	
PROPOSED ENTRY FORECOURT PAVING	
PROPOSED CONCRETE PATH	
PROPOSED GRAVEL PATH	

PROPOSED TURNING ZONE	
RELOCATED SHADE STRUCTURE	
ROOF OVER	
EXISTING FENCE	
PROPOSED FENCE	
PROPOSED GARDEN	

**fulton trotter** ARCHITECTS  
 BRISBANE SYDNEY

**SYDNEY**  
 Level 3, 35 Spring Street  
 PO Box 1669  
 Bondi Junction, NSW 2022  
 t. (02) 8383 5151  
 e. sydney@fultontrotter.com.au

**DIRECTORS**  
 Greg Isaac raia NSW 6855 QLD 2920  
 Justine Ebzary raia QLD 3313  
 John Ward raia QLD 3847  
 Katerina Dracopoulos raia VIC 18804 NSW 6371 QLD 4529  
 Mark Trotter fraia NSW 4421 QLD 1870  
 Paul Sokawa raia NSW 7189 QLD 3108  
 Paul Trotter fraia NSW 7177 QLD 2646  
 Ryan Loveday raia QLD 4500

[www.fultontrotter.com.au](http://www.fultontrotter.com.au)

**CONSTRUCTION**  
 NSW DEPARTMENT OF  
 EDUCATION (SCHOOLS  
 INFRASTRUCTURE)  
 CRONULLA HIGH SCHOOL

PROJECT NUMBER: **7117CR01**  
 DIRECTOR: **JW**  
 DRAWING NUMBER: **CHS-FTA-0Z-ZZ-DR-A-1401**

Address: Captain Cook Dr  
 Cronulla, NSW

**EXTERNAL WORKS PLAN 01**

Figured dimensions take precedence over scale dimensions. Contractors must verify all dimensions on site before commencing any work or making shop drawings.

CHECKED:

REVISION: **13**