



Hastings Secondary College PCYC Multi-Sport Centre

Construction Soil and Water Management Sub Plan

669-AWE-CSWSP-001

Prepared By:

A W EDWARDS PTY LIMITED

131 Sailors Bay Road
NORTHBRIDGE NSW 2360
T 9958 1474 F 9958 2779
www.awedwards.com.au

Date: 19/12/2022
Author: Craig McIlveen
Revision: A
Status: For Approval

Revision Register:

Project No.	669
Project Name	Hastings PCYC
Client	NSW Department of Education, PCYC, Hastings Secondary College
Client Project Manager	Currie and Brown
Project Location	16 Owen Street, Port Macquarie, NSW, 2444
Planning Instrument	
AWE Project Manager	Craig McIlveen
Phone No.	0403 611 161
Scope of Works	Construction of a new Multi- sport centre conceived in three parts. Courts, a circulation spine and supporting facilities. Works include external site improvements and on-grade car parking.
Timing of the Works	November 2022- December 2023
Authorised By:	Craig McIlveen – AWE Project Manger

REV	DATE	STATUS	AUTHOR	APPROVED BY	COMMENTS
A	13/12/2022	For Approval	Craig McIlveen		
	Date	Status			
	Date	Status			
	Date	Status			
	Date	Status			
	Date	Status			

This document has been prepared in collaboration with MPC Consulting Engineers.

.....
Derek Prentice

Director, Senior Structural/Civil Engineer

B.E (Civil)(Hons) MIEAust CPEng NER RPEQ APEC Engineer IntPE(Aust)

MPC Consulting Engineers

Level 1, 16 Telford Street, NEWCASTLE EAST NSW 2300 | PO Box 553, The Junction, 2291

m. 0421 870 005 | t. +61 2 4927 5566 | f. +61 2 4927 5577 | e. derekp@mpceng.com.au

ACN: 098 542 575 | ABN: 14 904 295 412 | www.mpceng.com.au

Copyright

This document remains the property of A W Edwards Pty Limited and all rights are reserved in respect of it. This document is not to be reproduced or photocopied in any unauthorised manner and is uncontrolled when printed.

Contents

1.	Introduction	4
2.	Construction Soil and Water Management	4
2.1	Erosion and Sediment Control Measures during Construction Works	4
2.2	Soil and Water Management During Wet Weather Works	5
2.3	Maintenance	6
3.	Stormwater Management	7
3.1	Port Macquarie-Hastings Council Development Plans	7
3.2	Stormwater Drainage (SWD) System	7
4.	Appendices	8
	APPENDIX A – SITE PLAN	9
	APPENDIX B – SEDIMENT CONTROL PLANS	10
	APPENDIX C – STORMWATER MANAGEMENT REPORT	11

1. INTRODUCTION

AW Edwards are required to provide a Construction Soil and Water Management Report for the construction of the proposed Hastings PCYC in response to condition B18 provided in Figure 1.0. MPC Consulting Engineers have been commissioned by AW Edwards to provide technical civil advice on the project and within this document.

The site is located at 16 Owen Street Port Macquarie, which is part of the Port Macquarie-Hastings Council Local Government Authority. The site has an approximate overall crossfall of a 1.5m over 100m falling from the South East to the North West. The proposed development is detailed on the architectural drawings by SHAC Architects. Refer to the site plan in Appendix A. The project involves construction of new PCYC building.

The following engineering works includes:

- Earthworks for the site compound and temporary sediment basin to be used during the construction of the works.
- Earthworks for building platforms for the New PCYC, associated pathways and drainage channels.
- Maintaining the natural gradient of the site and overland flow path through the development site.
- New stormwater drainage and water quality measures for the new works to comply with the design requirements contained in Council's stormwater drainage guidelines and requirements.

This report provides a summary of the measures incorporated into the design and to be adopted during the construction works to manage stormwater, flood flows and water quality on the site both during construction and throughout the life of the PCYC for small and large sized rainfall events including the 1 in 1-year ARI, 1 in 5-year ARI rainfall events.

Figure 1.0. SSD Conditions-year ARI

- B18. The Applicant must prepare a Construction Soil and Water Management Sub-Plan (CSWMSP) and the plan must address, but not be limited to the following:
- (a) be prepared by a suitably qualified expert, in consultation with Council;
 - (b) measures to ensure that sediment and other materials are not tracked onto the roadway by vehicles leaving the site;
 - (c) describe all erosion and sediment controls to be implemented during construction, including as a minimum, measures in accordance with the publication Managing Urban Stormwater: Soils & Construction (4th edition, Landcom 2004) commonly referred to as the 'Blue Book';
 - (d) provide a plan of how all construction works will be managed in wet-weather events (i.e. storage of equipment, stabilisation of the site);
 - (e) detail all off-site flows from the site; and
 - (f) describe the measures that must be implemented to manage stormwater and flood flows for small and large sized events, including, but not limited to 1 in 5-year ARI.

2. CONSTRUCTION SOIL AND WATER MANAGEMENT

2.1 EROSION AND SEDIMENT CONTROL MEASURES DURING CONSTRUCTION WORKS

The construction phase approach adopted for this site will incorporate the principles recommended by the Soils and Construction 4th Edition – Vol.1 (the "Blue Book") published by Landcom, 2004, namely:

- Plan for erosion and sediment control concurrently with engineering design and in advance of earthworks proper assessment of site constraints and integration of the various needs.
- Minimise the area of soil exposure.
- Conserve the topsoil where possible.
- Control water flow from the top of the development area, through the works and out the bottom of the site, for example,
 - divert clean runoff above denuded areas,
 - minimise slope gradient and length,

- keep runoff at non-erodible velocities,
- trap soil and water pollutants.
- Rehabilitate disturbed lands quickly.

A design of erosion and sediment controls for the overall site development is documented on engineering plans 669-CV-DRG-0010[C] and 669-CV-DRG-0011[C]. Controls will be provided onsite prior to and during all earthworks in accordance with EPA Site Work Practices.

Features of the construction phase erosion and sediment controls to be adopted for this site include:

- Prevention of sediment and polluted runoff water from entering the existing adjacent council stormwater system - this procedure involves the provision of silt fences, catch drains and sediment traps.
- Controlling potential soil erosion - grassing and stabilising embankments and drainage outlets where required.
- Stabilised stockpile areas to prevent wind and water erosion.
- Scour protection at discharge locations.
- Stabilised site access - providing a firm base for vehicle entry/exit and preventing the main access from becoming a sediment source.

Prior to any earthworks commencing on site, soil and water management control measures will need to be put in place. These measures for a 1 in 5 ARI include:

- Installation of geo-textile filter fabric to the perimeter of the work site area, where required;
- The use of sediment diverting methods to minimise sediment in Council's / RMS' stormwater drainage system using sandbags around kerb inlet pits and geo-textile filter fabric around drop inlet pits;
- The provision of a rock-lined sediment basin towards the Northern end of the works area for which stormwater runoff shall be channelled and treated during construction;
- The provisions of a stabilised site access to service vehicles exiting the site during the construction stage.

Refer to drawings 669-CV-DRG-0010[C] and 669-CV-DRG-0011[C] contained in Appendix A for further details.

AW Edwards will be responsible to attain all necessary licences, permits or approvals prior to the commencement of the works.

AW Edwards will be responsible for the implementation and maintenance of the Erosion and Sediment Control measure used during construction of the works.

2.2 SOIL AND WATER MANAGEMENT DURING WET WEATHER WORKS

The following soil and water management measures are to be incorporated into the construction works during wet weather construction works:

- All plant and equipment are to be relocated away from edges of batters and edges of excavations.
- Construct temporary earth V-drains to direct surface water away from top of batters, edges of excavations batters and temporary shoring
- Inspect all batters and temporary shoring and undertake remedial works as required.
- Inspect all erosion and sediment control measures and repair, as necessary.

- Ensure all vehicle access tracks are in good condition. Undertake repairs and top with gravel/ballast as required.

2.3 MAINTENANCE

The following inspection frequency and corrective action, to be undertaken by AW Edwards, for the soil and water management measures during the construction works and during periods of wet weather is recommended to ensure that the system remains functional for the various ARI storm events that have been considered:

Table 1.0 – Construction Soil and Water Quality Maintenance Schedule

Construction Soil and Water Quality Maintenance Schedule			
Maintenance Action	Maintenance Requirements	Frequency	Responsibility
Sediment Fences			
Sediment build-up	Remove any excessive silt/sediment/debris build-up	Weekly or after significant rainfall event	AW Edwards
Damage	Repair and/or replace damaged fences	Weekly or after significant rainfall event	AW Edwards
Mesh and Gravel Inlet Filters			
Sediment build-up	Remove any excessive silt/sediment/debris build-up. Ensure filters are positioned around pit inlets	Weekly or after significant rainfall event	AW Edwards
Geotextile and Straw Bale Filters			
Sediment build-up	Remove any excessive silt/sediment/debris build-up. Ensure filters are positioned around pit inlets	Weekly or after significant rainfall event	AW Edwards
Stabilised Site Entry and Roadways			
Sediment build- up/Debris/Mud	Clean site entry grate and remove all debris build-up. Replace water in tyre wash bay. Clean and sweep roads.	Daily and after rainfall events	AW Edwards
Sediment Pond			
Sediment Build-up	Remove any excessive silt/sediment/debris build-up. Ensure filters are positioned around pit inlets	Every 2 months	AW Edwards
Flocculation and Water Testing	Ensure water in sediment pond is flocculated and water quality tested prior to discharging from site	After and during rainfall events	AW Edwards
General			
Spills	All spills are to be cleaned up immediately	After spills	AW Edwards
Mud or Sediment	All cumulated sediment/mud built-up is to be removed on a regular basis.	Daily	AW Edwards
Mud/sediment tracked onto public roadways	Any mud or sediment which is tracked onto public roadways is to be removed immediately	Always	AW Edwards
Erosion and Sediment Control Measures	Inspect and maintain all erosion and sediment control measures to ensure that they are maintained and in good-working condition	Daily and with 24 hrs of expected rain and within 18 hours of a rainfall event	AW Edwards

3. STORMWATER MANAGEMENT

3.1 PORT MACQUARIE-HASTINGS COUNCIL DEVELOPMENT PLANS

The stormwater drainage for the proposed development has been designed to comply with the following Port Macquarie-Hastings (PMH) Council's Development Plans, Australian Standards and Guidelines:

- Port Macquarie-Hastings Council Development Design Specification D5 "Stormwater Drainage Design" and D7 "Stormwater Management".
- AUS-SPEC Design Specifications
- Australian Rainfall and Runoff.
- Australian Standard AS3500.3 – 2018 *Stormwater Drainage*.

3.2 STORMWATER DRAINAGE (SWD) SYSTEM

The SWD system has been design in accordance with the above requirements and is detailed on the Stormwater Management Report by MPC (220391-CV-RPT-3100[D]) included in Appendix B. The essential requirements addressed in the stormwater design are as follows:

- Ensure that the rainwater runoff from the developed site for all design storms up to a 1% AEP storm event is limited to its pre-developed green field conditions and safely conveyed through the drainage network in accordance with the DCP and AS/NZS 3500.3-2021.
- Ensure that overland flow in an event of a choked or blocked piped system does not adversely impact buildings located on the site and does not cause a nuisance to the neighbouring properties.
- Provide allowances for rainwater reuse where appropriate.
- Ensure stormwater from the developed site is passed through appropriate Water Quality treatment systems and meets the water quality targets specified by the Port Macquarie Hastings Council Development Control Plan.

The stormwater drainage system has been analysed using the "DRAINS" and "MUSIC" software to assess the performance of the site stormwater system and water quality.

The in-ground pits and pipes system for the proposed development has been designed for 20 ARI (5% AEP) minor storm events, and the overall stormwater system will be able to convey stormwater safely for 100 ARI (1% AEP) major storm events. Controlled stormwater discharge is then connected to the existing Port Macquarie Hastings Council stormwater network.

The proposed Stormwater Management Plan is documented in detail within the Stormwater Management Report provided (220391-CV-RPT-3100[D]) in Appendix B. The principal stormwater management components and their functions are listed below.

- Stormwater runoff from paved areas, car park and vehicle access driveway will be collected in grated inlet pits and directed to the in-ground piped network into the underground detention tank. Stormwater collection pits will be fitted with Ecosol litter basket 200 containing reactive filter media (RFM) pillows (Proprietary drop-in filtration system) as part of the overall water quality management system.
- Approximately 60% of the rainwater runoff from new roof areas will be directed to an underground rainwater reuse tank fitted with a first-flush device. Reuse water will be available for use in toilets and some garden irrigation. Overflow from the rainwater harvesting tank will be connected to the detention tank.
- Sub-soil drainage lines will be installed throughout the site, for example, behind kerbs, along driveway edges, and within landscaped areas. The subsoil drainage lines will be connected to the stormwater management system.
- Surface levels of grated inlet pits in pavement areas have generally been specified providing sufficient freeboard to adjacent habitable finished floor levels. Furthermore, overland flow paths have been designed to convey the stormwater in the event of a blocked system or a major storm, ensuring surface flows do not travel through buildings.

- The post-developed site will be provided with an underground stormwater treatment solution (Humeceptor – a hydrodynamic and gravitational separation system) at the downstream end. The proposed system will satisfy the stormwater quantity and quality criteria in conjunction with the underground rainwater harvesting tank and a first flush device, underground detention tank, and stormwater collection pits fitted with Ecosol litter baskets with reactive filter media (RFM) Pillows.

4. APPENDICES

APPENDIX A – SITE PLAN



T +61 2 4961 5888	224 Maitland Road	Nominated Architect
E info@shac.com.au	Islington NSW 2296	Justin Hamilton (616) 846 846
	Australia	ABN 32 131 584 846

APPENDIX B – SEDIMENT CONTROL PLANS


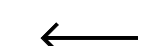

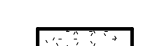
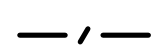



SEDIMENTATION AND EROSION CONTROL PLAN


SCALE 1 : 200

SEDIMENTATION AND EROSION CONTROL NOTES

1. SELECTIVE CLEARING OF VEGETATION TO BE RESTRICTED TO NOMINATED AREAS WITH CLEARED VEGETATION WIND ROWED ON THE CONTOUR.
2. ALL EROSION AND SEDIMENT CONTROL MEASURES TO BE INSTALLED PRIOR TO SITE DISTURBANCE.
3. TOPSOIL FROM ALL AREAS THAT WILL BE DISTURBED TO BE STRIPPED AND STOCKPILED AT THE NOMINATED SITE.
4. NO MORE THAN 150m OF TRENCH TO BE OPEN AT ANY ONE TIME.
5. CUT AND FILL BATTER GRADIENTS OF 1:2 (MAXIMUM).
6. A STRIP OF TURF 450mm WIDE IS TO BE PLACED IMMEDIATELY BEHIND THE KERB ON ALL NEW ROAD TO ACT AS A FILTER TRAP. REFER TO DETAIL SD6-13.
7. ALL SEDIMENT CONTROL STRUCTURES TO BE INSPECTED BY SITE SUPERVISOR AFTER EACH RAINFALL EVENT FOR STRUCTURAL DAMAGE AND ALL TRAPPED SEDIMENT TO BE REMOVED TO A NOMINATED STOCKPILE SITE.
8. THE PROJECT MANAGER TO INFORM ALL CONTRACTORS AND SUB-CONTRACTORS OF THEIR OBLIGATIONS UNDER THE EROSION AND SEDIMENT CONTROL PLAN.
9. NO DISTURBED AREA IS TO REMAIN DENUDED LONGER THAN 14 DAYS.
10. ALL FILLS ARE TO BE LEFT WITH A LIP AT THE TOP OF THE SLOPE AT THE END OF EACH DAY'S OPERATION.
11. THE CONTRACTOR MUST ENSURE THE SUITABILITY AND INTEGRITY OF ALL WORKS AT THE END OF EACH DAY'S WORK.
12. ORANGE BARRIER TAPE TO BE AFFIXED TO TOP OF SEDIMENT CONTROL BARRIER TO IDENTIFY WORK AREA.
13. ALL SEDIMENTATION & EROSION CONTROL MEASURES ARE TO STRICTLY COMPLY WITH THE GUIDELINES DETAILED IN THE DEPARTMENT OF HOUSING PUBLICATION, "MANAGING URBAN STORMWATER - SOILS AND CONSTRUCTION", 4TH EDITION.
14. WATER TRUCKS TO BE USED AS REQUIRED TO PREVENT WIND EROSION.
15. SUBGRADE MATERIAL TO BE CONSTRUCTED IMMEDIATELY FOLLOWING FILL.

LEGEND

-  DENOTES TEMPORARY WATERWAY CROSSING, REFER TO DETAIL SD5-1
-  DENOTES EARTH BANK (LOW FLOW), REFER TO DETAIL SD5-5
-  DENOTES ENERGY DISSIPATER, REFER TO DETAIL SD5-8
-  DENOTES SEDIMENT POND, REFER TO DETAIL SD6-4
-  DENOTES SEDIMENT POND, REFER TO DETAIL SD6-4
-  DENOTES GEOTEXTILE INLET FILTER, REFER TO DETAIL SD6-12
-  DENOTES STABILISED SITE ACCESS, REFER TO DETAIL SD6-14
-  DENOTES SEDIMENT POND, REFER TO DETAIL SD6-4

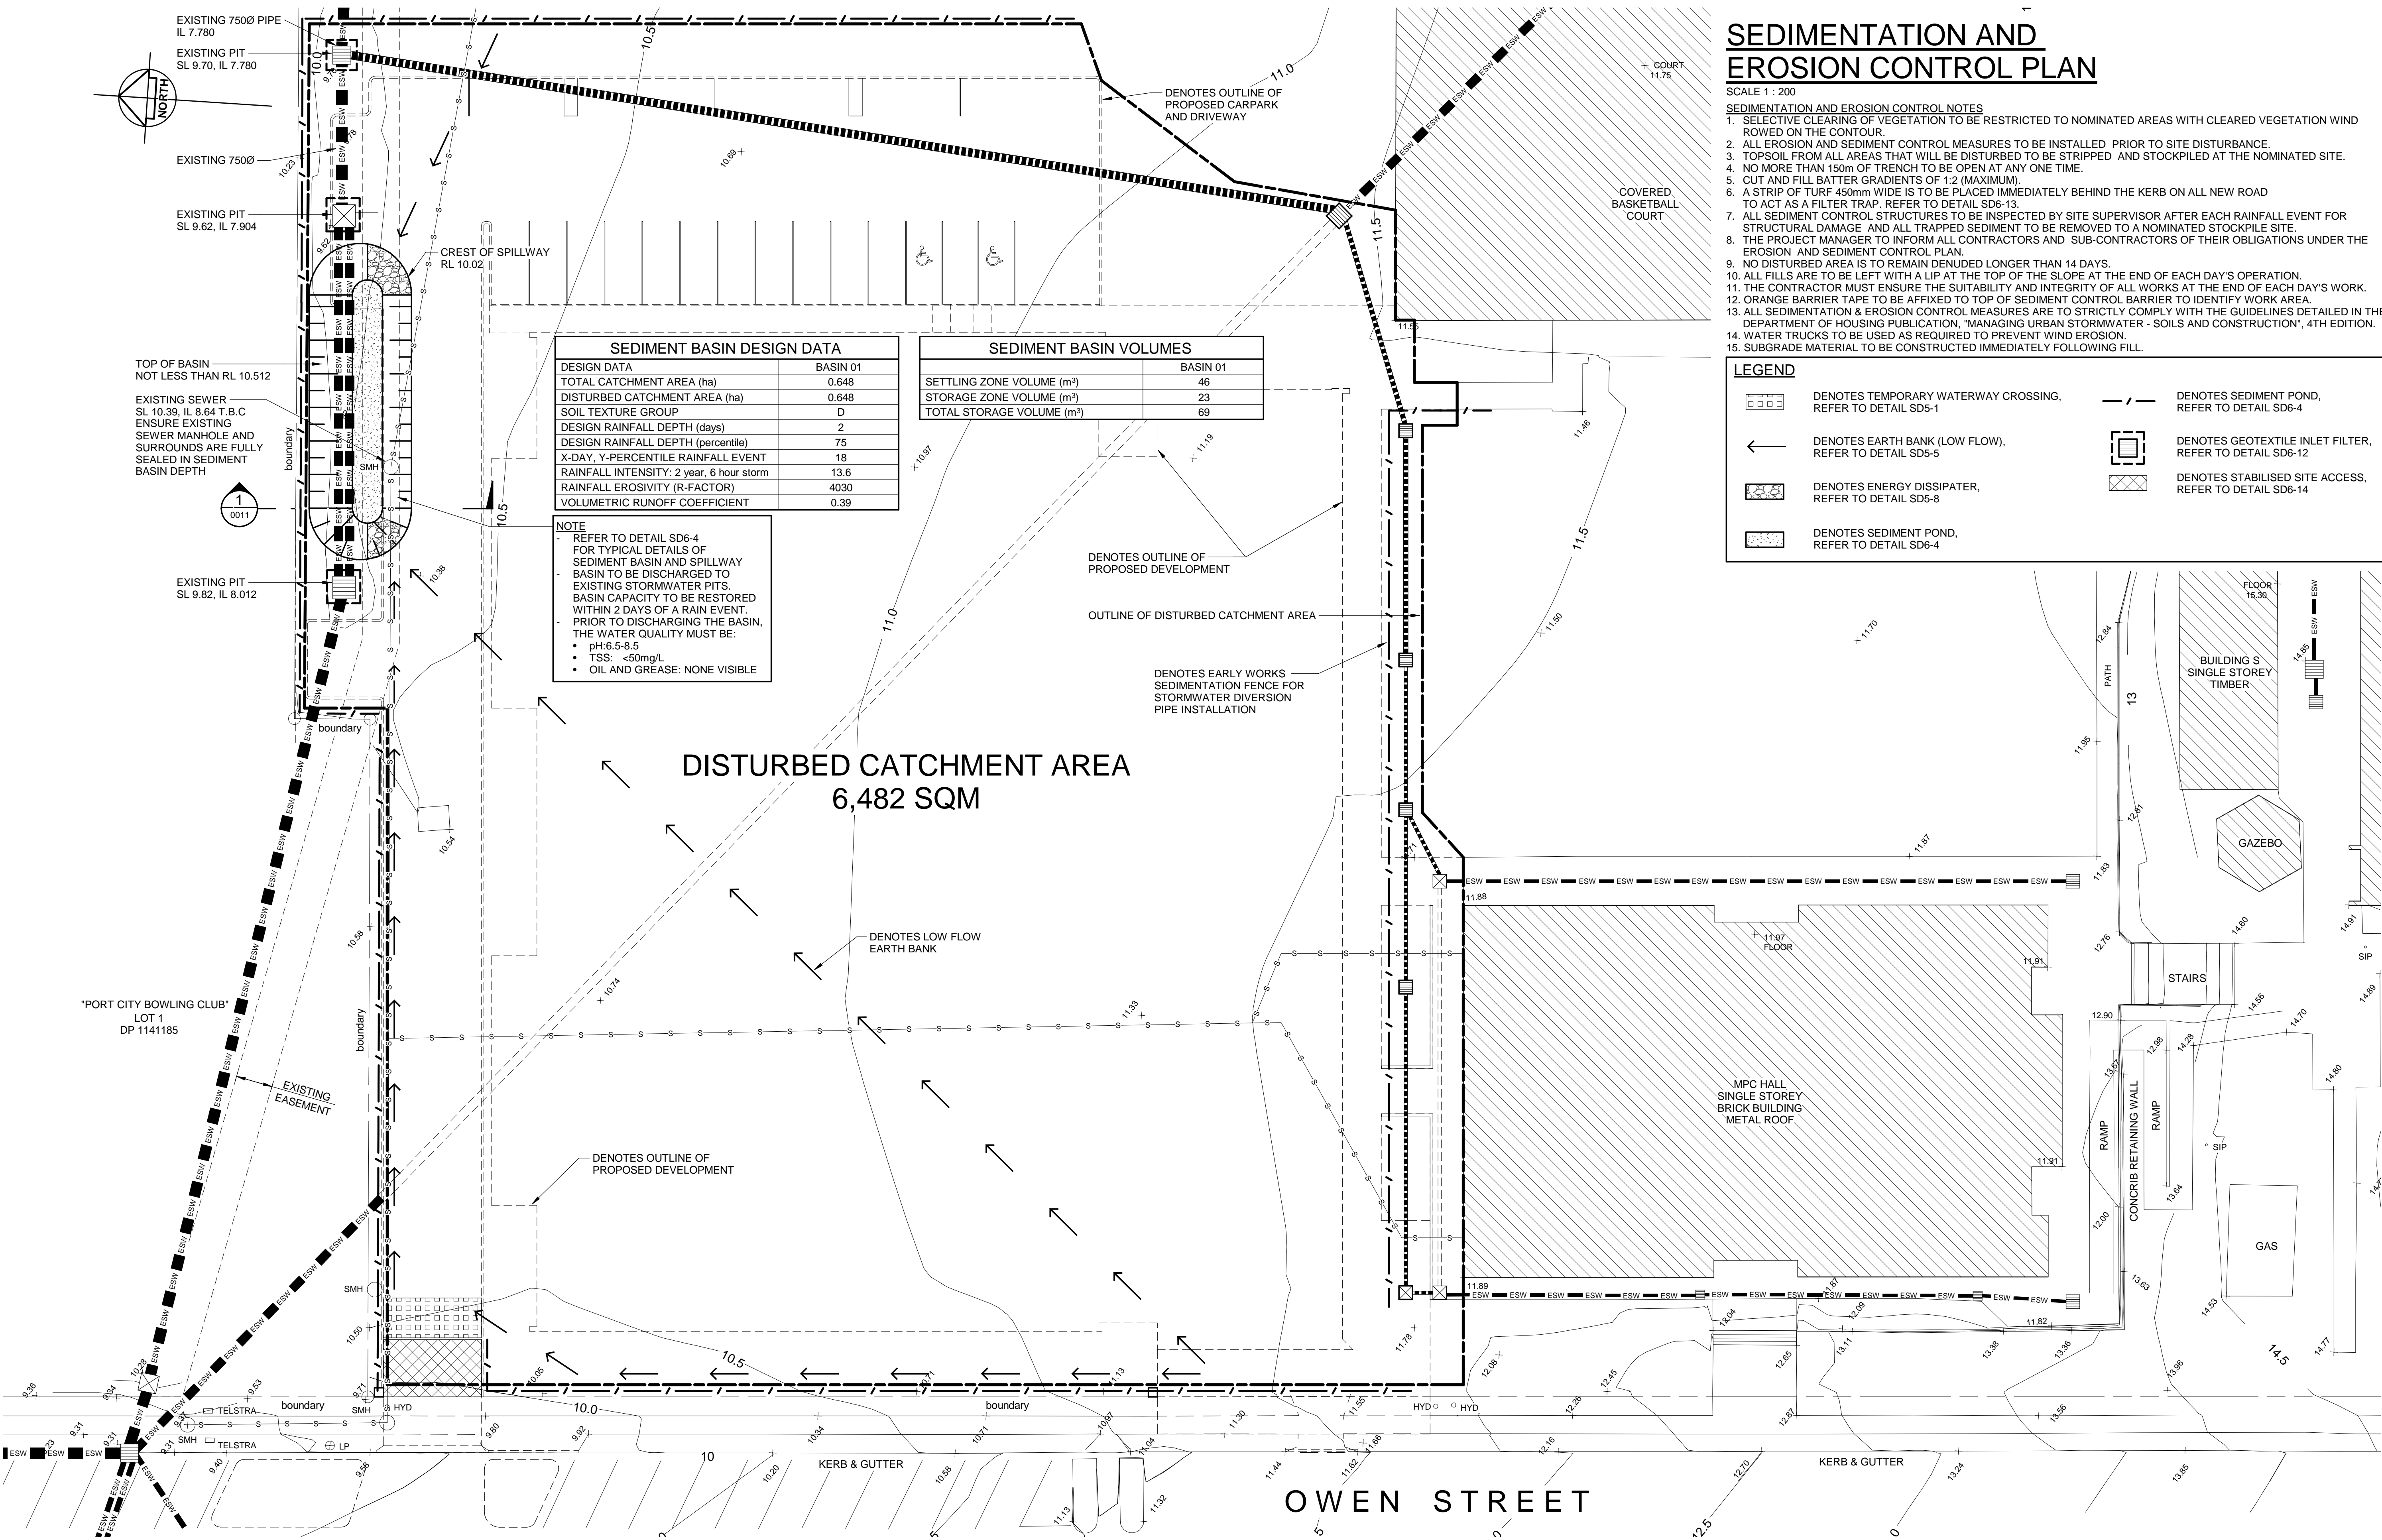

AMENDMENTS					
ISSUE	REASON FOR ISSUE	DATE	ISSUE	REASON FOR ISSUE	DATE
A	60% SUBMISSION	8.11.22			
B	90% SUBMISSION	6.12.22			
C	FOR SECTION 68	7.12.22			

NOTES

The concepts and information contained in this document are the copyright of MPC Consulting Engineers. Use or copying of the document in whole or in part without the written permission of MPC Consulting Engineers constitutes an infringement of copyright.

© Copyright MPC Consulting Engineers as date of issue

DO NOT SCALE DRAWING

CLIENT NAME

SCHOOL INFRASTRUCTURE NSW

SCALE

1 : 200

PROJECT NAME AND ADDRESS

PORT MACQUARIE-HASTINGS PCYC HASTINGS SECONDARY COLLEGE

DRAWN

R.G.

APPROVED

R.B./D.P.

STATUS


NOT FOR CONSTRUCTION

DRAWING TITLE

SEDIMENTATION AND EROSION CONTROL PLAN

PROJ. NO. DRAWING NO. REV.

669 CV-DRG 0010 C

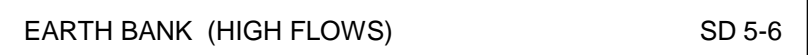

BCA CONSULTANT Metro Building Consultancy T 4927 5566	LANDSCAPE ARCHITECT Terras Landscape Architecture T 4929 4926	MECHANICAL ENGINEER Edwards & Viskerman Consulting Engineers T 4928 2161	HYDRAULIC ENGINEER McCauley PFCA T 4946 2633	ELECTRICAL ENGINEER Electrical Projects Australia T 4967 5999	ARCHITECT Schreiber Hamilton Architecture T 4961 5888	SCHOOL INFRASTRUCTURE School Infrastructure NSW	BUILDING CONTRACTOR AV EDWARDS T 9558 1474
--	--	--	---	--	--	---	---

© Copyright MPC Consulting Engineers as date of issue

DO NOT SCALE DRAWING

SCHOOL INFRASTRUCTURE NSW

DRAWN R.G.	APPROVED R.B./D.P.
----------------------	------------------------------

PROJ. NO.	DRAWING NO.	REV.
669	CV-DRG 0011	C

engineers
civil+structural

Web: www.mpceng.com.au
A.C.N. 098 542 575

MPC

APPENDIX C – STORMWATER MANAGEMENT REPORT

Stormwater Management Report

Hastings Secondary College – PCYC Multi-Sports Centre
Port Macquarie Campus

16 Owen Street, Port Macquarie NSW 2444

S4.55(2) #2 Modification

Ref: 220391-CV-RPT-3100[D]

for

AW Edwards Pty Ltd

the maths in : the middle

MPC Ref: 220391 [3]
19 December 2022

p: 02 4927 5566
e: admin@mpceng.com.au
w: www.mpceng.com.au

Level 1, 16 Telford Street
Newcastle East NSW 2300

PO Box 553, The Junction NSW 2291



Contents

1.	Introduction	2
1.1	Basis of Report	2
1.2	Preamble	2
2.	Site and Catchment Details	4
2.1	The Existing Catchment	4
2.2	The Proposed Development	5
3.	Stormwater and Environmental Management Philosophy	6
4.	Proposed Stormwater Management Plan	7
4.1	Stormwater Management Facilities	7
4.2	Design Storm Events	8
4.3	Stormwater Modelling and Analysis Procedure	8
4.4	Pre-Developed Site	9
4.5	Post-Developed Site	10
4.6	Site Flows and Detention Volume Requirements	11
5.	Stormwater Quality Requirements	13
5.1	Proposed Stormwater Treatment Measures	13
5.2	Maintenance of Stormwater Management Facilities	14
6.	Construction Phase Erosion and Sediment Controls	15
7.	Existing Stormwater Pipe Diversion	16
8.	Summary	19

Appendices

- A Architectural Site Plan
- B Survey Plan
- C Stormwater Drawings
- D Sediment and Erosion Control Plans
- E DRAINS Modelling Data
- F MUSIC Modelling Data
- G Specifications
- H Information Related to the Existing Stormwater Pipe Diversion
- I Previously Approved Site Plan

1. Introduction

1.1 Basis of Report

This report has been prepared by MPC Consulting Engineers ('MPC') evaluating the stormwater management requirements for the proposed modifications to the approved stamped plans for the development application, SSD-11920082 at 16 Owen Street, Port Macquarie NSW 2444 (Lot 111, DP 1270315). MPC's intention has been to maintain the approved design methodology previously proposed by Northrop (Ref: SY202097-01-CR02). Therefore, the current stormwater design by MPC adopts a similar approach to the management of stormwater but catering for the changes to the Site Plan.

This report is to be read in conjunction with the developed DRAINS and MUSIC models for clarity.

1.2 Preamble

The proposed development is for constructing a new Multi-Sports Centre and includes the following items: (Proposed and previously approved Site Plans are attached in **Appendix A** and **Appendix I**, respectively.)

- New Sports Building and associated facilities,
- New carpark and driveway area,
- New stormwater conveying system with onsite stormwater detention,
- New onsite stormwater water quality treatment system.

MPC addressed the following issues in devising this Stormwater Management Plan.

- Stormwater Management for the Proposed Development (Conveyance and Detention),
- Water Quality requirements (Treatment),
- Sediment and Erosion Control.

The stormwater and environmental management philosophy is discussed in Section 3. The Stormwater Management Plan is discussed in Section 4, and Water Quality requirements are discussed in Section 5. Section 6 of this report discusses the construction phase sediment and erosion controls. The design methodology for diverting the existing stormwater pipe is discussed in Section 7.

In preparing this Stormwater Management report, a review has been undertaken with the Port Macquarie Hastings Council Development Control Plan (DCP), AUS-SPEC design specifications and Development Consent Conditions (Ref; SSD 11920082).

Based on our review of the Development Consent Conditions, DCP, AUS-SPEC design specifications and supplemental information on the Port Macquarie Hastings Council website, we understand the following;

- Onsite stormwater detention will be required to limit the stormwater discharge from the site for all storm events up to and including 1% AEP event.
- Pollution control and stormwater treatment measures will be required for the site.

2. Site and Catchment Details

2.1 The Existing Catchment

A survey plan by YSCO Geomatics Land Resource Consultants has been provided to MPC and is included in **Appendix B** of this report. The proposed development will occupy an area of approximately 5985 m² within the existing sports field area of Hastings Secondary College-Port Macquarie Campus. An aerial view of the existing site is shown in Figure 1.



Figure 1: Existing Hastings Secondary College – Port Macquarie Campus Site

The current land usage of the proposed development is shown in Table 1 below.

Table 1: Current Land Usage of the Proposed Development

Land Usage	Area
Sports Field	5985 m ² (0% impervious)

2.2 The Proposed Development

Architectural site plan by SHAC Architects has been provided to MPC, which is included in **Appendix A** of this report. Figure 2 shows the site catchment boundary for the proposed development (shown hatched).

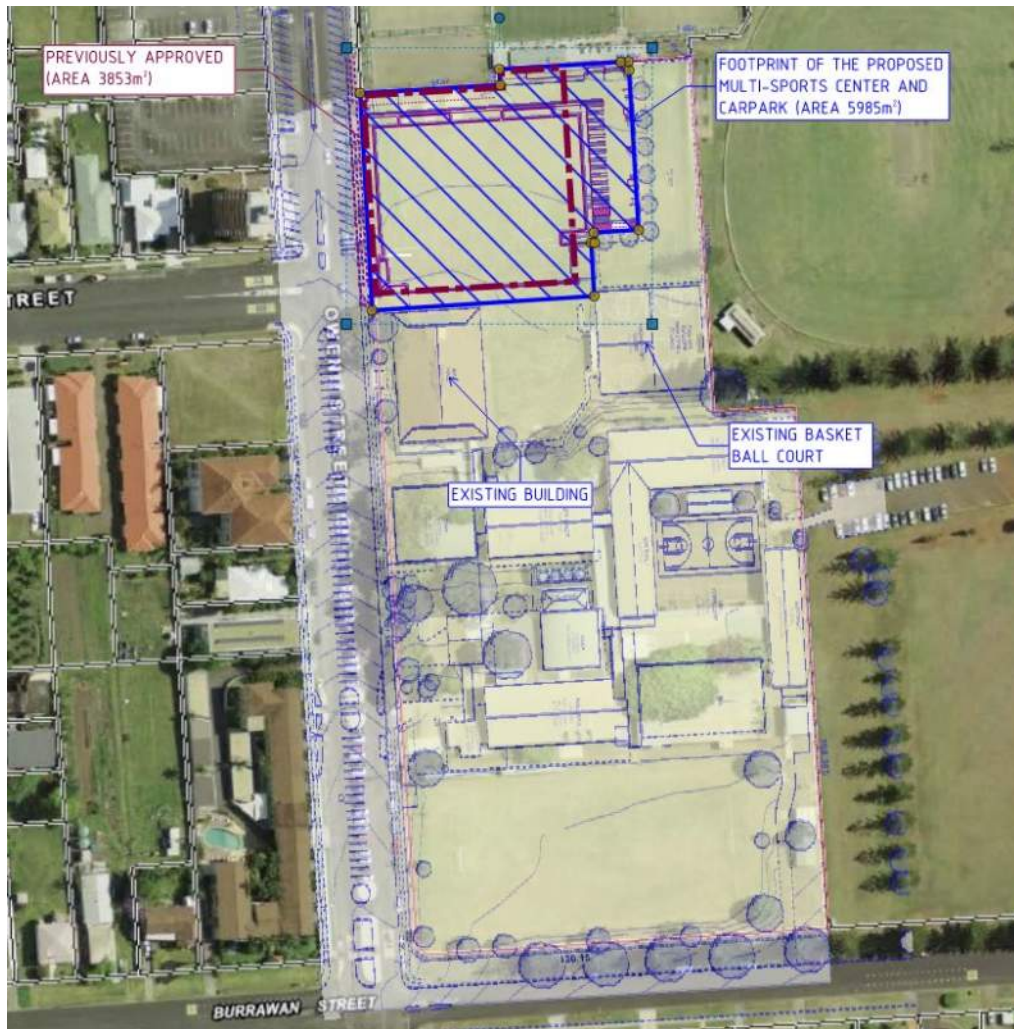


Figure 2: Post-Developed Site

The developed site will comprise an area of 5985 m² (approximately). This developed catchment will mainly consist of a roof area, driveway, and car parking area. Post-developed site's stormwater analysis is carried out based on the land usage summarised in Table 2 below.

Table 2: Post-Developed Site – Land Usage

Land Usage	Area
New Roof Area	3630 m ² (100% impervious)
New Driveway/Car Park, Paved and Landscaped Area	2355 m ² (75% impervious)
Total Area	5985 m ² (90% impervious)

3. Stormwater and Environmental Management Philosophy

In preparing this Stormwater Management Plan, we have reviewed the Port Macquarie Hastings Council Development Control Plan (DCP), and AUS-SPEC design specifications incorporating Water Sensitive Urban Design measures relevant to Port Macquarie coastal catchments. The essential requirements to be addressed in the stormwater design are as follows:

- Ensure that the rainwater runoff from the developed site for all design storms up to a 1% AEP storm event is limited to its pre-developed green field conditions and safely conveyed through the drainage network in accordance with the DCP and AS/NZS 3500.3-2021.
- Ensure that overland flow in an event of a choked or blocked piped system does not adversely impact buildings located on the site and does not cause a nuisance to the neighbouring properties.
- Provide allowances for rainwater reuse where appropriate.
- Ensure stormwater from the developed site is passed through appropriate Water Quality treatment systems and meets the water quality targets specified by the Port Macquarie Hastings Council Development Control Plan.
- Institute appropriate erosion protection and soil stabilisation measures associated with the proposed site work. Such measures are to be designed in accordance with the requirements of the Managing Urban Stormwater: Soils and Construction 4th Edition – Vol.1 (the "Blue Book") published by Landcom, 2004.

4. Proposed Stormwater Management Plan

4.1 Stormwater Management Facilities

The proposed Stormwater Management Plan is shown in **Appendix C**. In addition, the principal stormwater management components and their functions are listed below.

- Stormwater runoff from paved areas, car park and vehicle access driveway will be collected in grated inlet pits and directed to the in-ground piped network into the underground detention tank. Stormwater collection pits will be fitted with Ecosol litter basket 200 containing reactive filter media (RFM) pillows (Proprietary drop-in filtration system) as part of the overall water quality management system.
- Approximately 60% of the rainwater runoff from new roof areas will be directed to an underground rainwater reuse tank fitted with a first-flush device. Reuse water will be available for use in toilets and some garden irrigation. Overflow from the rainwater harvesting tank will be connected to the detention tank.
- Sub-soil drainage lines will be installed throughout the site, for example, behind kerbs, along driveway edges, and within landscaped areas. The subsoil drainage lines will be connected to the stormwater management system.
- Surface levels of grated inlet pits in pavement areas have generally been specified providing sufficient freeboard to adjacent habitable finished floor levels. Furthermore, overland flow paths have been designed to convey the stormwater in the event of a blocked system or a major storm, ensuring surface flows do not travel through buildings.
- The post-developed site will be provided with an underground stormwater treatment solution (Humeceptor – a hydrodynamic and gravitational separation system) at the downstream end. The proposed system will satisfy the stormwater quantity and quality criteria in conjunction with the underground rainwater harvesting tank and a first flush device, underground detention tank, and stormwater collection pits fitted with Ecosol litter baskets containing reactive filter media (RFM) Pillows.

Stormwater quality requirements have been addressed in Section 5 of this report.

4.2 Design Storm Events

The in-ground pits and pipes system for the proposed development will be designed for 5% AEP minor storm events, and the overall stormwater system will be able to convey stormwater safely for 1% AEP Major events.

4.3 Stormwater Modelling and Analysis Procedure

Pre-developed and post-developed conditions are modelled using the DRAINS software package according to ARR 2019 procedures.

4.3.1 ILSAX Hydrological Model

Input properties for the adopted hydrological model are shown in Figure 3.

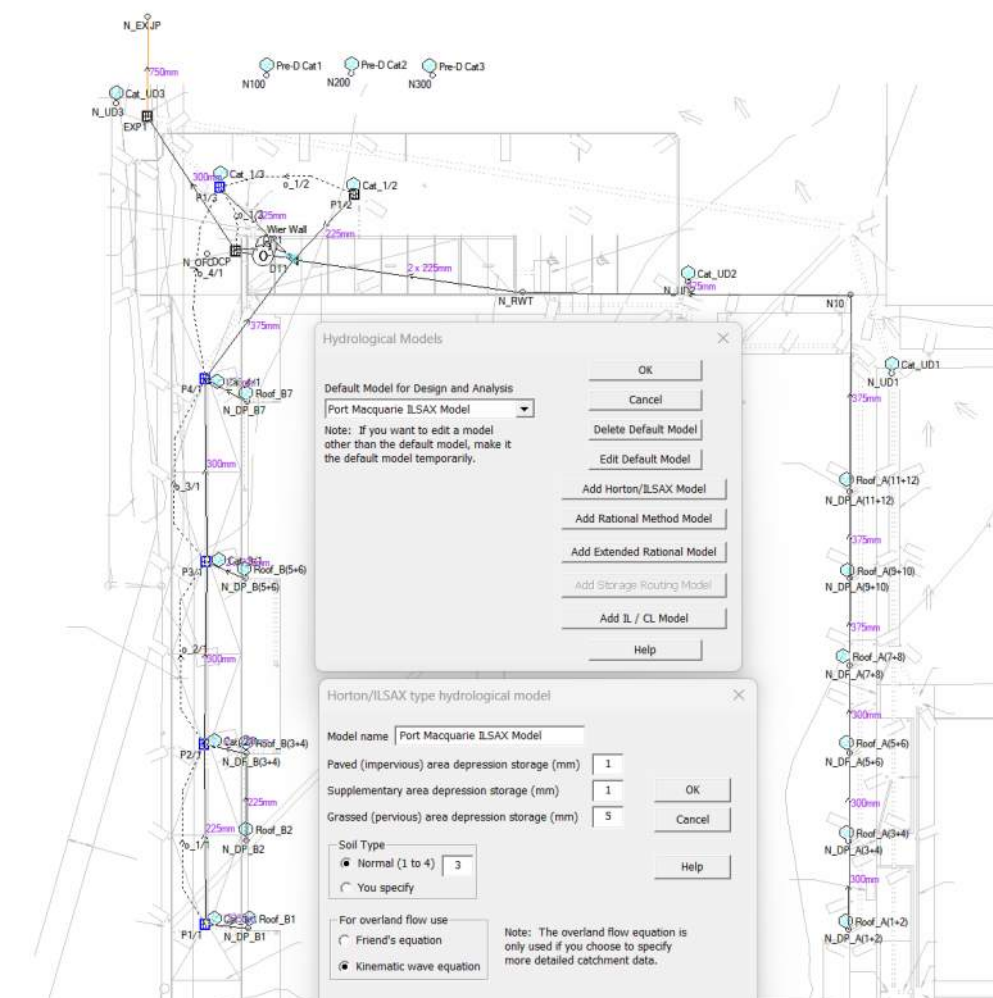


Figure 3: DRAINS – ILSAX Model

the maths in the middle

4.4 Pre-Developed Site

Pre-developed site is modelled in DRAINS software. Pre-developed flows are assessed based on the greenfield site conditions. The time of concentration for each storm event is calculated inside the DRAINS program using the kinematic wave equation based on the catchment properties shown in Table 3 below.

Table 3: Pre-Developed Site Catchment Properties

Catchment ID	Area	Length	Average Slope	Retardance coefficient n*
Pre-D Cat 1	1950 m ²	70 m	1.5%	0.1
Pre-D Cat 2	3193 m ²	70 m	1.5%	0.1
Pre-D Cat 3	842 m ²	54 m	2.5	0.1
Total	5985 m ²			

Pre-development site catchments are shown in Figure 4.

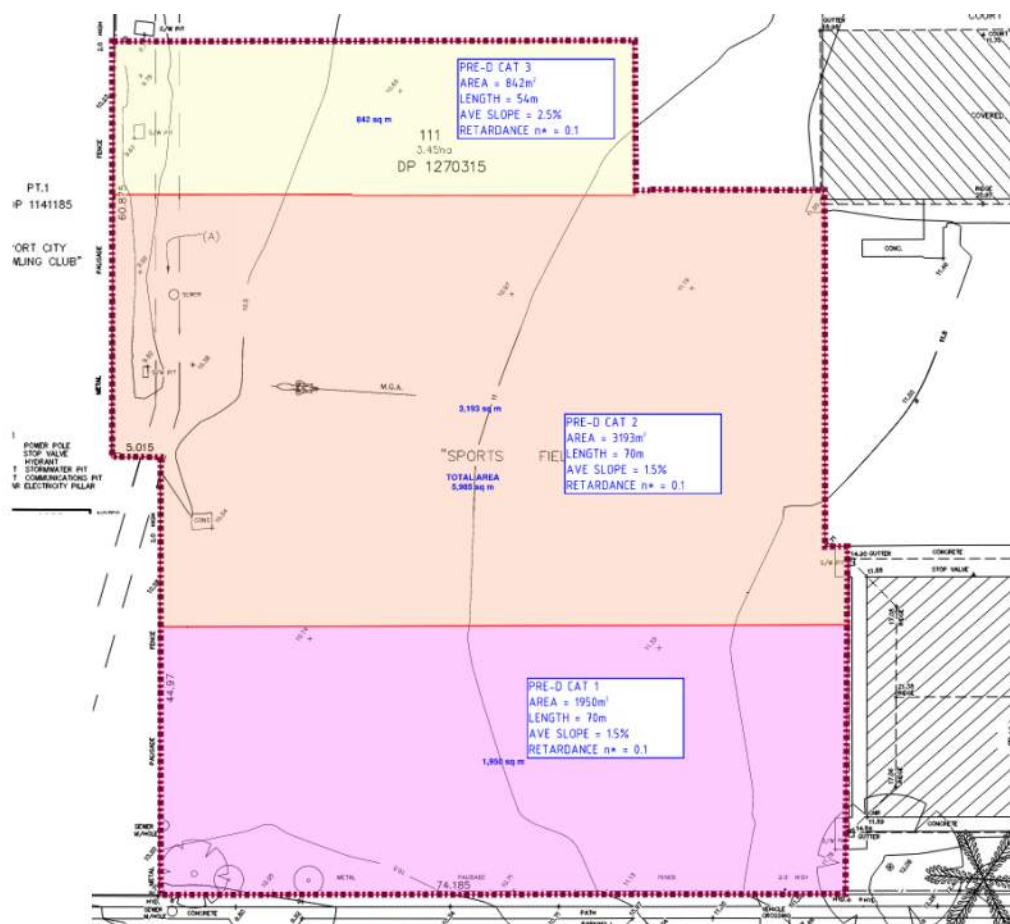


Figure 4: Pre-developed Site Catchments

the maths in the middle

4.5 Post-Developed Site

The post-developed site is modelled in DRAINS software, and the post-developed catchment allocation plan is shown in Figure 5. Developed sub-catchments are modelled with a time of concentration of 5 min.

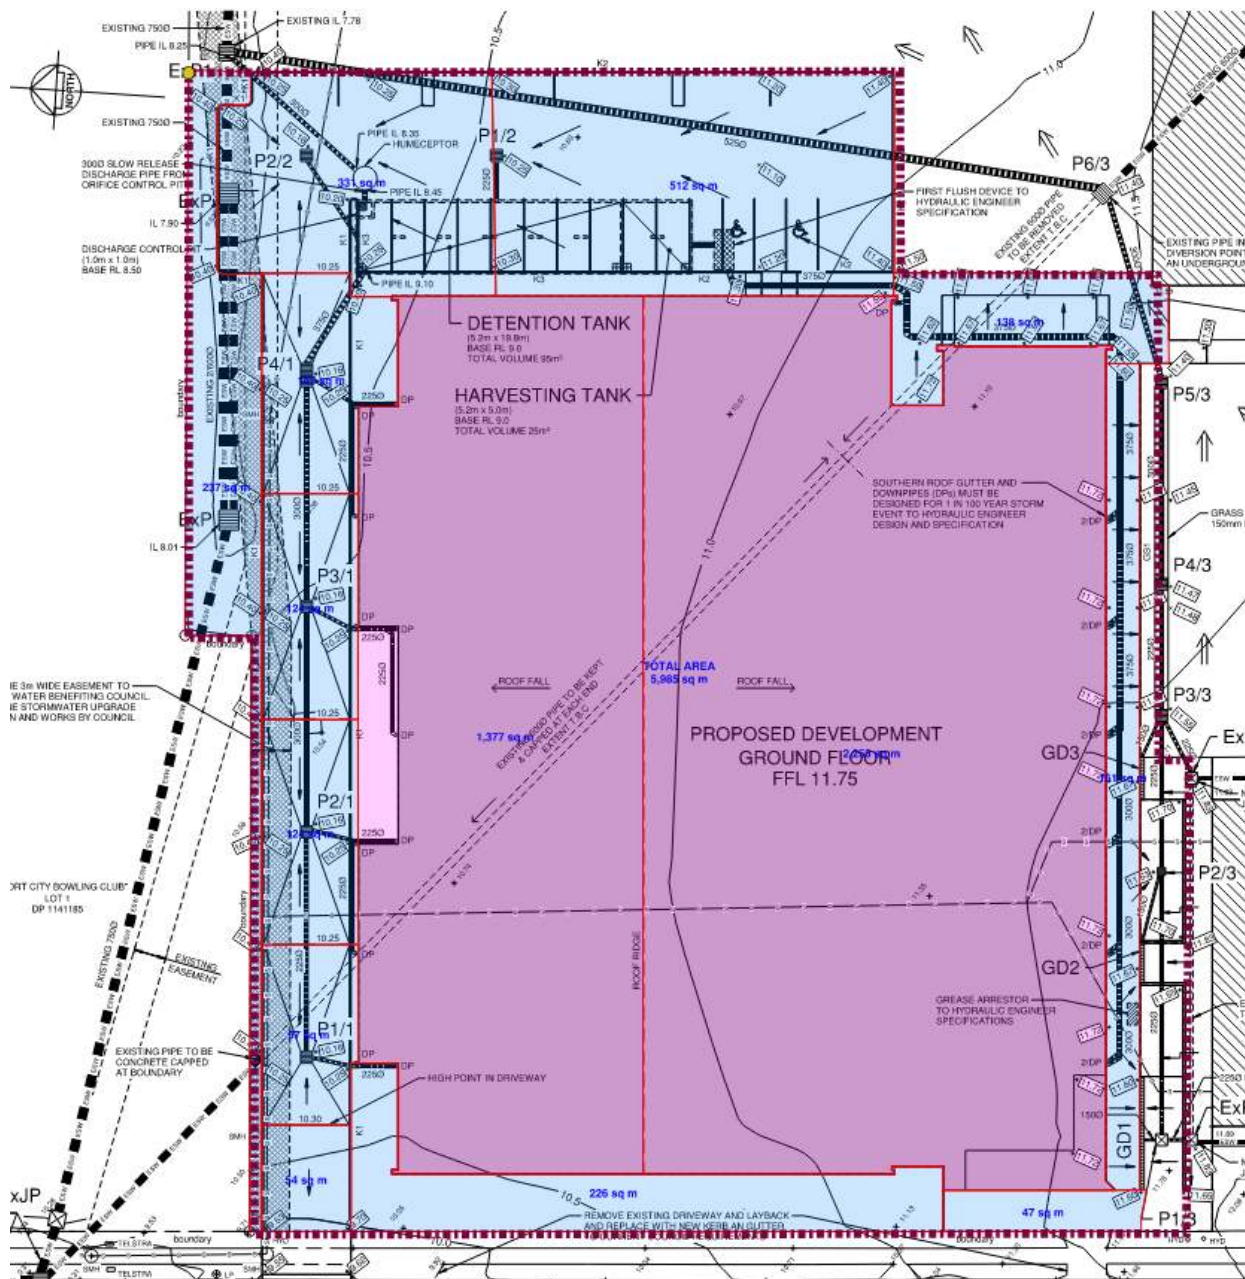


Figure 5: Post-developed Site Catchments

Post-developed flows were assessed based on the sub-catchment characteristics shown in Table 4 below.

Table 4: Post-Developed Site Catchment Properties

Sub Catchment Type	Area (m ²)	Percentage Impervious	Impervious Area (m ²)	Remarks
Roof area	3630	100%	3630	60% of the roof area will be directed to rainwater harvesting tank and then overflows into the underground detention tank
Detained driveway/paved area	1332	100%	1332	Collected in stormwater pits and then connected into the underground detention tank
Undetained area	1023	43%	440	Collected in stormwater pits and then connected into the existing stormwater drainage system
Total catchment	5985	90%	5402	

4.6 Site Flows and Detention Volume Requirements

4.6.1 Pre-developed Site Flows

Calculated total pre-developed flows are shown in Table 5.

Table 5: Total Pre-Developed Flows from Site

Storm Event	Total Pre-developed flow (l/s)
20% AEP	135
10% AEP	183
5% AEP	225
2% AEP	286
1% AEP	346

4.4.2 Post-developed Site Flows and Detention Volume Requirements

Controlled discharge from the underground detention tank will be released into the existing council pit located near the site's north-east corner. Calculated post-developed site flows and detention volume requirements are summarised in Table 6.

Table 6: Post-Developed Flows and Detention Volume Requirement

Storm Event AEP	Uncontrolled Flow (l/s) (No OSD)	Controlled Flow (l/s) (With OSD)	Storage Requirement (m ³)	Maximum Water RL
20%	239	132 < 135	55	9.49
10%	294	153 < 183	71	9.65
5%	338	179 < 225	91	9.84
2%	398	280 < 286	99	10.14
1%	476	294 < 346	100	10.20

Therefore, an underground detention tank will be constructed within the developed site to contain the stormwater in the below-ground tank for up to 1% AEP storm events. The plan location and the detention tank details are shown in MPC stormwater management drawings (see **Appendix C**).

5. Stormwater Quality Requirements

Water quality treatment measures are determined based on the developed MUSIC model. The Climate data file (MUSIC.mlb) obtained from the Port Macquarie Hastings Council website was used to analyse and design the stormwater treatment system.

5.1 Proposed Stormwater Treatment Measures

The proposed water quality treatment train is shown in Figure 6 and includes the following:

- Rainwater harvesting tank to store rainwater for reuse purposes. roof rainwater will be directed through a first flush device before being stored in the rainwater water tank. Overflow pipe from the rainwater harvesting tank will be directed to the underground detention tank.
- Stormwater pits installed with Ecosol Litter Baskets fitted with RFM pillows collecting stormwater from developed paved areas. Outlet pipes from stormwater pits will be connected to the detention tank through an underground pipe network.
- Proprietary stormwater treatment device (Humeceptor STC3). Outlet pipe from the underground detention tank will be connected to Humeceptor before discharging into the existing drainage pit.

The developed MUSIC model treatment train and estimated mean annual pollutant loads are shown in Figure 6.

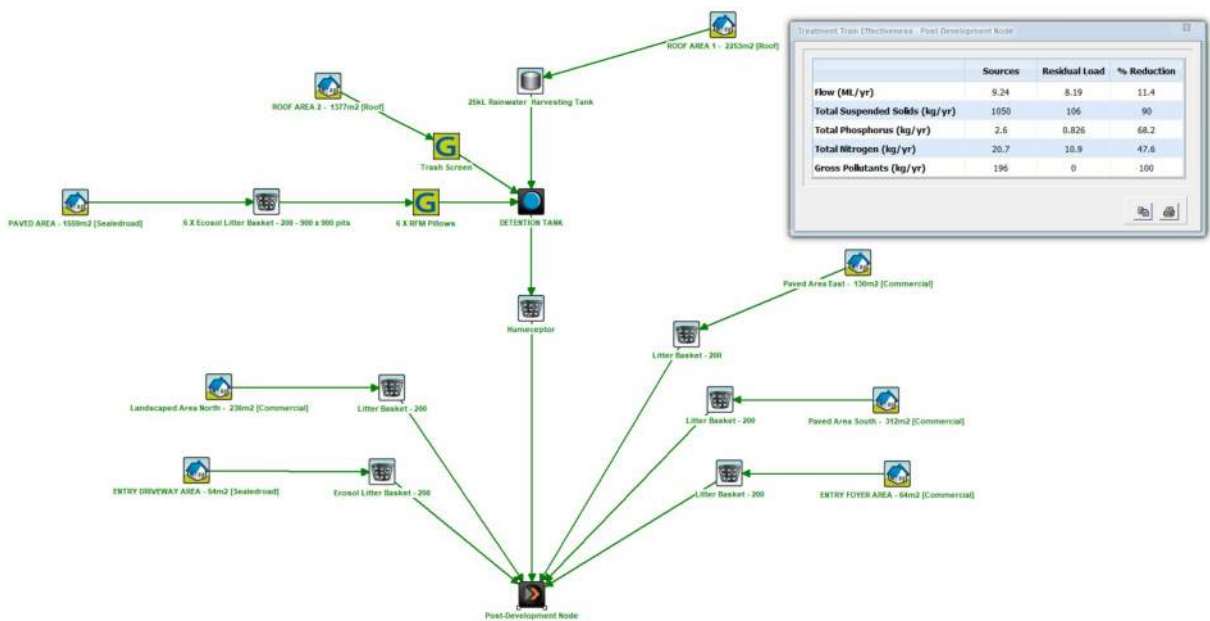


Figure 6: MUSIC Model Treatment Train

The stormwater treatment devices have been specified on the plans, which collectively achieve the stormwater treatment targets listed in AUSPEC-D07 (stormwater), Table D7.7. A summary of the MUSIC modelling results is shown in Table 7.

Table 7: MUSIC Model Result Summary

Pollutant Type	Target Efficiency (As per DCP requirements)	Achieved Efficiency	Target Achieved (Y/N)
Total Suspended Solids (TSS)	80%	90%	Y
Total Phosphorus (TP)	45%	68.2%	Y
Total Nitrogen (TN)	45%	47.6%	Y
Gross Pollutants (GP)	100%	100%	Y

5.2 Maintenance of Stormwater Management Facilities

Maintenance of stormwater pits, pipes and paved flow paths will be minimal as they are generally self-cleansing and hence only involve occasional cleaning. However, regular inspections should be carried out to ensure satisfactory performance of the drainage and water quality treatment system. Proprietary filtration systems (Ecosol Litter baskets + RFM pillows) and GPT (Humeceptor) will be accessible for regular cleaning and maintenance. Generally, maintenance should occur on a 3-month basis/after a major storm event. Proposed proprietary systems are to be maintained as per the manufacturer's recommendations.

6. Construction Phase Erosion and Sediment Controls

The construction phase approach adopted for this site will incorporate the principles recommended by the Soils and Construction 4th Edition – Vol.1 (the "Blue Book") published by Landcom, 2004, namely:

- Plan for erosion and sediment control concurrently with engineering design and in advance of earthworks proper assessment of site constraints and integration of the various needs.
- Minimise the area of soil exposure.
- Conserve the topsoil where possible.
- Control water flow from the top of the development area, through the works and out the bottom of the site, for example,
 - divert clean runoff above denuded areas,
 - minimise slope gradient and length,
 - keep runoff at non-erodible velocities,
 - trap soil and water pollutants.
- Rehabilitate disturbed lands quickly.

A design of erosion and sediment controls for the overall site development is shown in **Appendix D**. Controls need to be provided onsite prior to and during all earthworks in accordance with EPA Site Work Practices. Features of the construction phase erosion and sediment controls adopted for this site include:

- Prevention of sediment and polluted runoff water from entering the existing adjacent council stormwater system - this procedure involves the provision of silt fences, catch drains and sediment traps.
- Controlling potential soil erosion - grassing and stabilising embankments and drainage outlets where required.
- Stabilised stockpile areas to prevent wind and water erosion.
- Scour protection at discharge locations.
- Stabilised site access - providing a firm base for vehicle entry/exit and preventing the main access from becoming a sediment source.

the maths in: the middle

the maths in



The previous report by Northrop (Ref: SY202097-01-CR02) states that the council prefer diverting the existing stormwater pipe around the PCYC building and connect into the council's drainage system located along the northern boundary of the site. An extract from the previously approved concept stormwater design by Northrop is shown below in Figure 8.

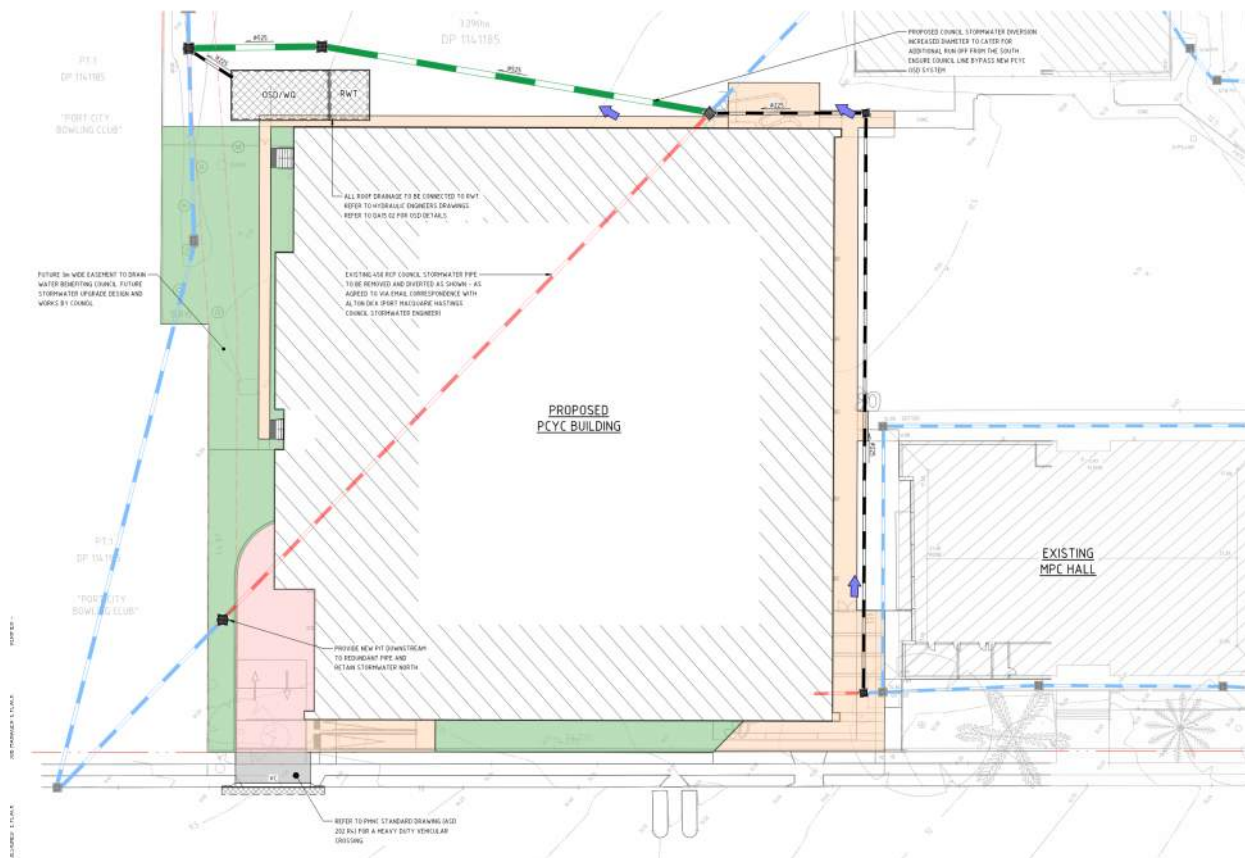


Figure 8: Stormwater Pipe Diversion – Previously SSD-Approved Design
(Extract from Northrop Report - Ref: SY202097-01-CR02)

MPC's design intent is to maintain the approved design methodology previously proposed by Northrop. Therefore, the current design by MPC adopts a similar approach by redirecting the existing stormwater pipe along the east side of the site and then connecting it to the existing council stormwater pit located at the north-east corner of the site, as shown in Figure 9.

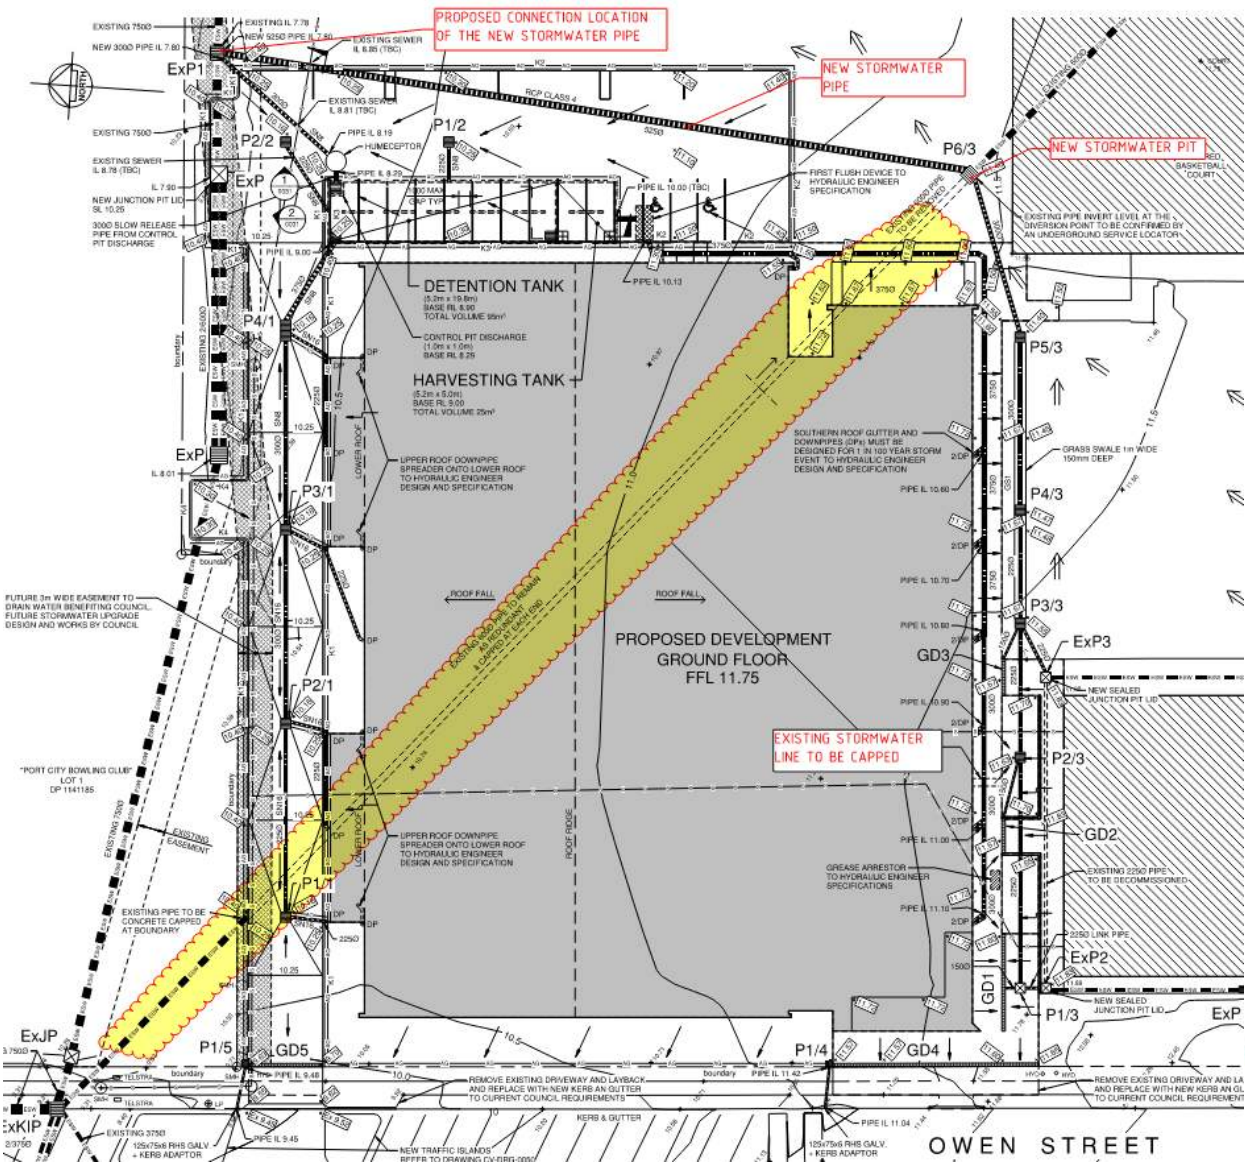


Figure 9: Stormwater Pipe Diversion – Current Design by MPC

8. Summary

MPC Consulting Engineers have prepared this stormwater management report for AW Edwards Pty Ltd for the proposed development at 16 Owen Street, Port Macquarie NSW 2444 (Lot 111, DP 1270315). This report evaluated the impacts of the proposed development works based on the stormwater quantity and quality as per the Port Macquarie Hastings Council Development Control Plan (DCP) and AUS-SPEC design specifications.

For further information about this stormwater management report, please contact the undersigned.

Signed:

Prepared by



.....
Rajeev Batuwitage

Civil/Structural Engineer

B.Sc Eng (Hons), MPhil, PhD, AFHEA, MIE(Aust)

Date: 19/12/2022

Reviewed by



.....
Derek Prentice

Director, Senior Structural/Civil Engineer

B.E (Civil)(Hons) MIEAust CPEng NER RPEQ

APEC Engineer IntPE(Aust)


Date: 19/12/2022

Appendix A

Architectural Site Plan

Appendix B

Survey Plan

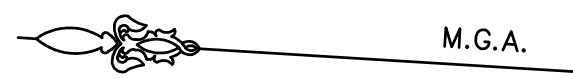

WILLIAM STREET

MARITIME LANE

CHURCH STREET

GORDON STREET

STREET

BURRAWAN

PACIFIC DRIVE

SHEET 8

SHEET 4

SHEET 2

SHEET 3

SHEET 6

SHEET 5

SHEET 7

OVERALL

www.1100.com.au



TM DIAL BEFORE YOU DIG SHOULD BE CONTACTED PRIOR TO ANY EXCAVATION ON SITE

TM: trade mark of Association of Australian Dial Before You Dig Services Ltd; used under licence.

NOTES

1. SPOT LEVELS SHOWN THUS: \bullet 36.15
2. CONTOURS SHOWN THUS: --- 36.5 ---
3. CONTOUR INTERVAL 0.5 METRE
4. SIGNIFICANT TREES SHOWN THUS:


THE SPREAD OF EACH TREE IS INDICATIVE ONLY AND CANNOT BE SHOWN ACCURATELY WITHOUT VERY DETAILED FURTHER SURVEY. THE SHAPE AND SIZE OF SPREAD OF THE TREE MAY VARY DUE TO LACK OF UNIFORMITY OF THE BRANCHES, TRUNK AND OTHER REASONS.

5. BOUNDARY INFORMATION HAS BEEN COMPILED FROM INFORMATION SHOWN ON PLANS ON PUBLIC RECORD AT THE N.S.W. LAND REGISTRY SERVICES.

6. BOUNDARIES PLOTTED ARE ACCURATE FOR D.A. PURPOSES. BOUNDARIES SHOULD BE MARKED ON THE GROUND PRIOR TO ANY FURTHER DEVELOPMENT OF THE LAND.

7. (A) APPROXIMATE LOCATION OF EASEMENT FOR DRAINAGE 2.44 WIDE (M8557-666)

DATE	REVISIONS	BY
02/03/21	ADDITIONAL DETAIL ADDED	P.Y.
21/10/20	EASEMENT FOR DRAINAGE ADDED	P.Y.

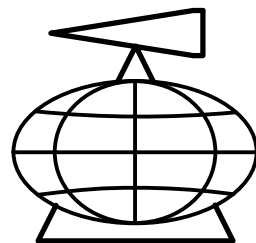

YSCO GEOMATICS
LAND RESOURCE CONSULTANTS

SUITE 4, 114 HAMPDEN ROAD, ARTARMON, 2064
PH: (02) 94198222
Email: enquiries@yscogeomatics.com.au
Website: www.yscogeomatics.com.au
YOUSALE STRUWICK & COMPANY PTY LTD A.C.N. 002 819 865


GEOMATIC ENGINEERING
LAND & ENGINEERING SURVEYING
PROJECT MANAGEMENT
SOIL AND WATER MANAGEMENT
ENVIRONMENTAL PLANNING & DESIGN



Liability limited by a scheme approved under Professional Standards Legislation

PLAN SHOWING DETAIL & LEVELS AT
HASTINGS SECONDARY COLLEGE, PORT MACQUARIE
CAMPUS. CORNER OF OWEN & BURRAWAN STREETS
IN THE PORT MACQUARIE-HASTINGS LGA

DRAWN:	CHECKED:	SCALE:	DATUM:	REFERENCE:
9TH DECEMBER 2019	M.B.	1:800 @ A1	A.H.D.	5819/2B SHT 1 OF 8

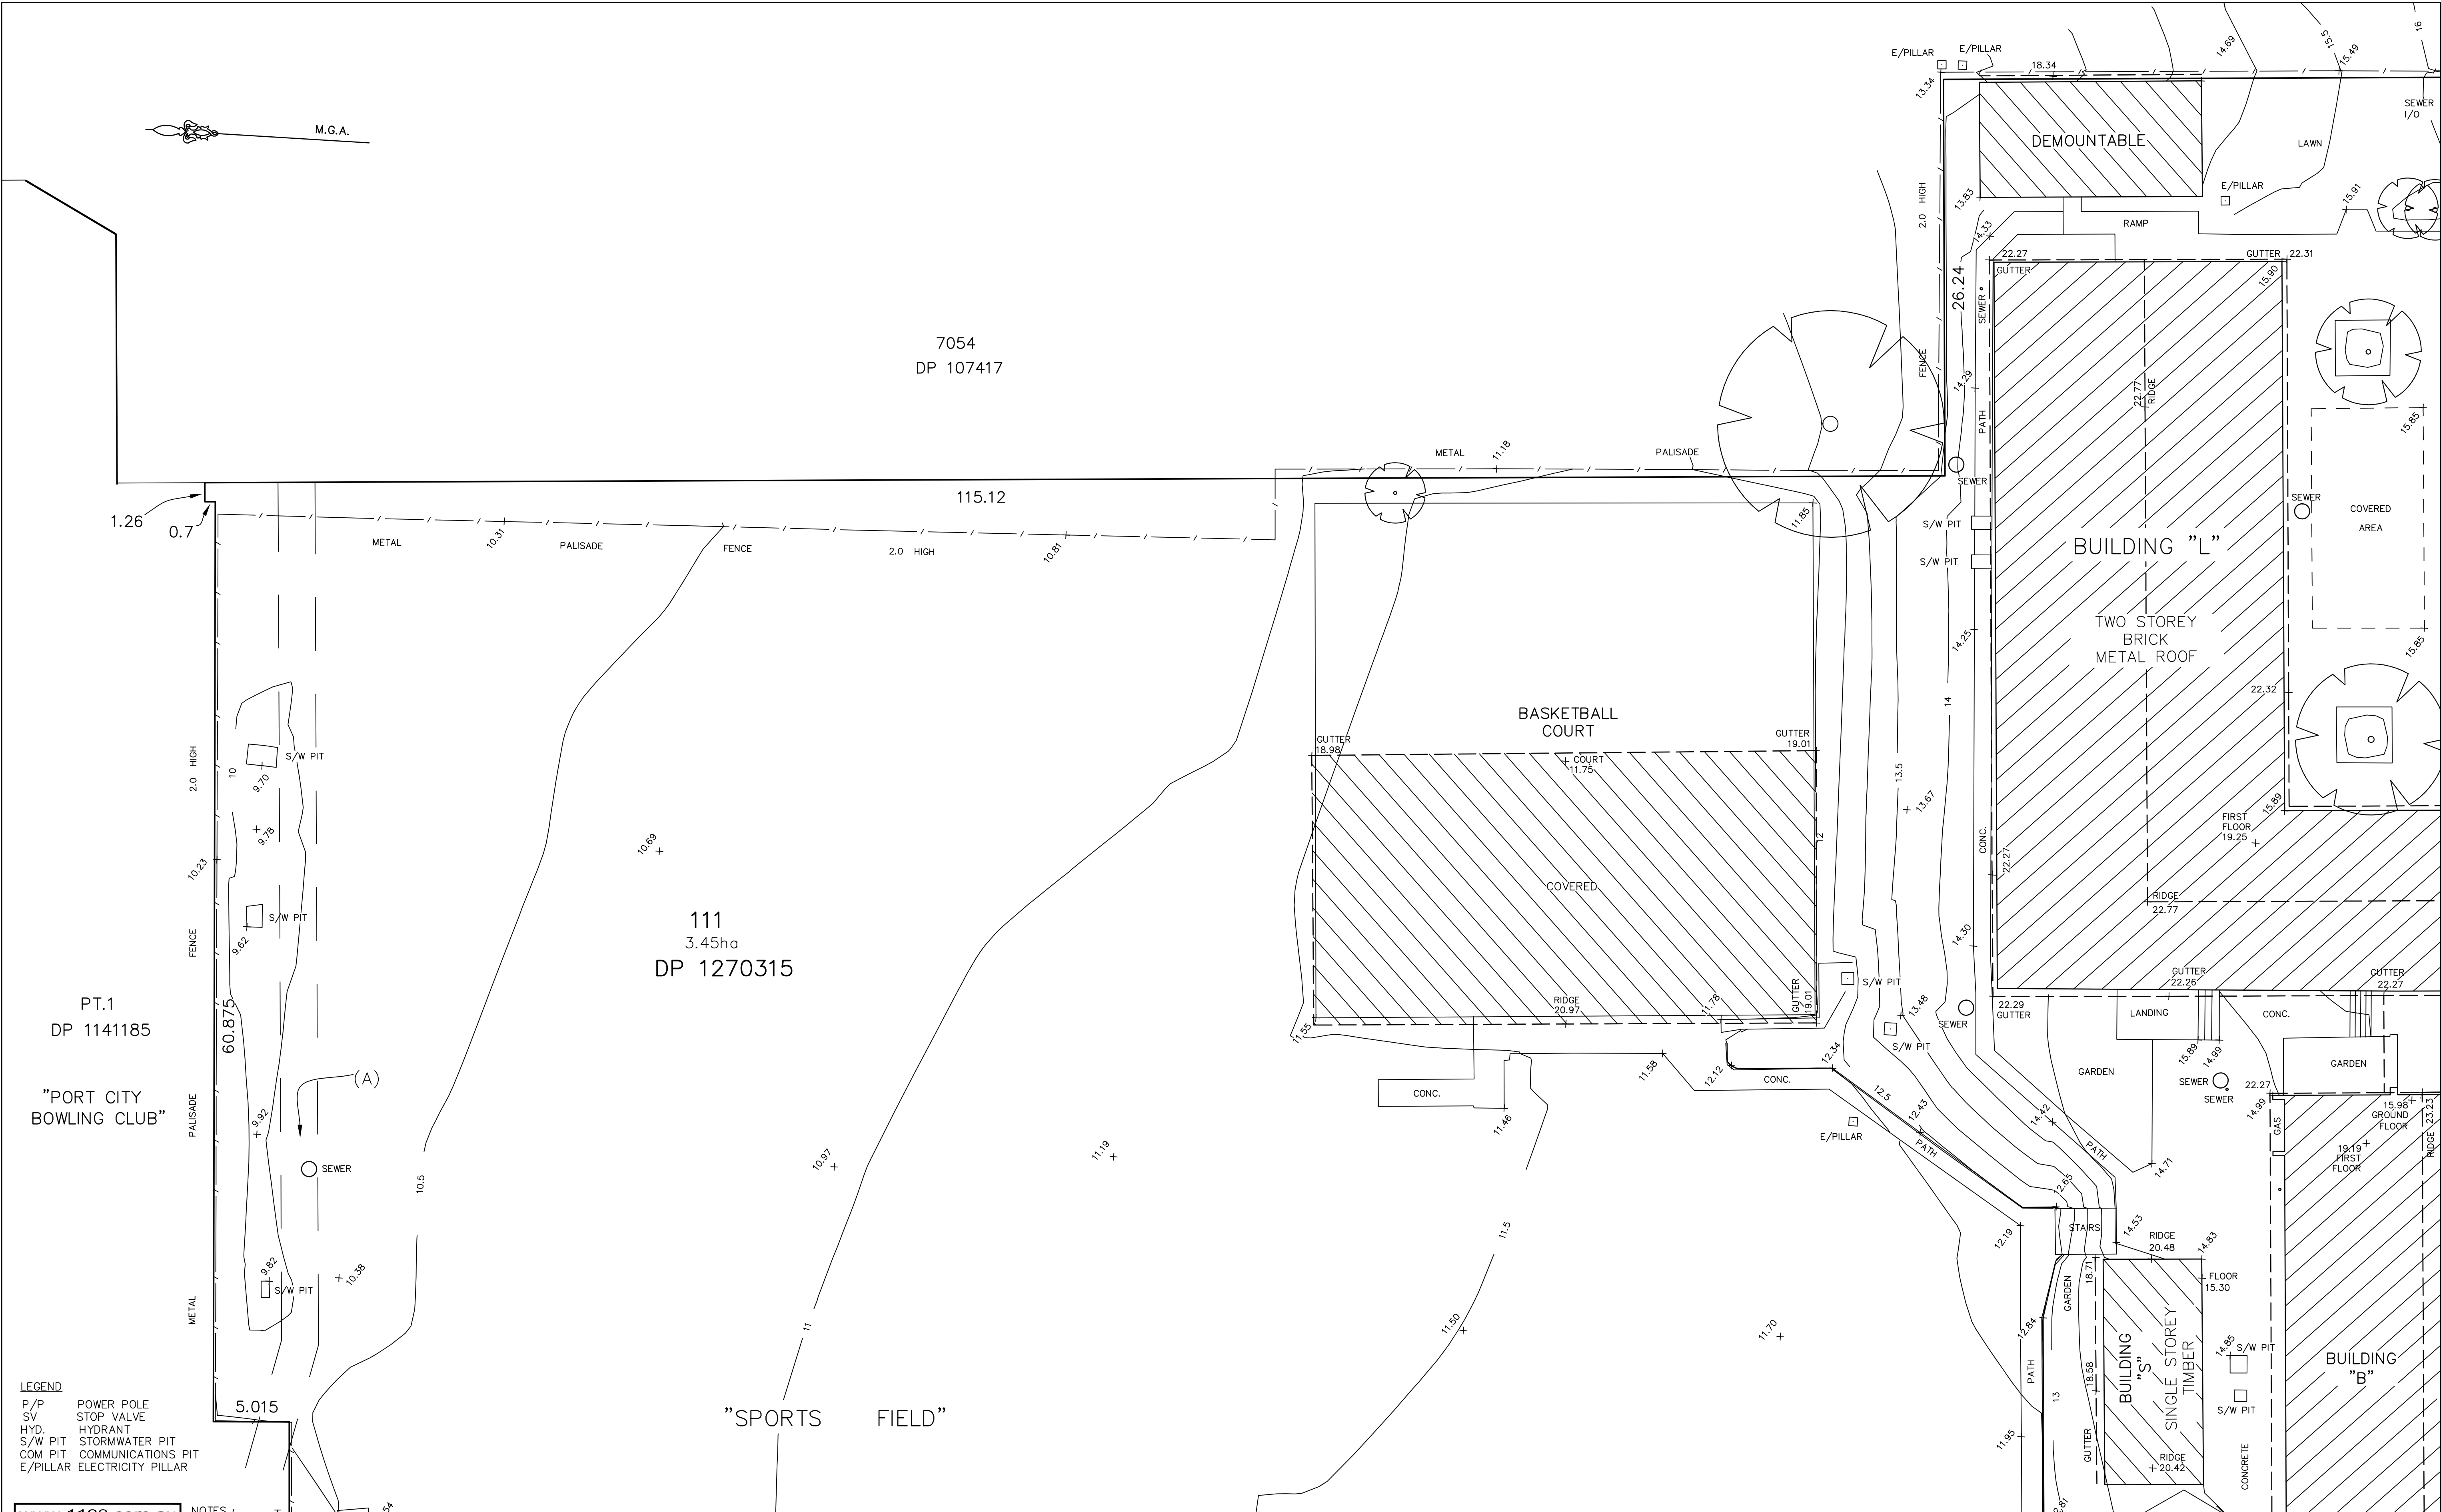

www.1100.com.au

DIAL 1100
BEFORE YOU DIG

TM

DIAL BEFORE YOU DIG
SHOULD BE CONTACTED
PRIOR TO ANY EXCAVATION ON SITE

TM: trade mark of Association of Australian Dial
Before You Dig Services Ltd; used under licence.

NOTES

- SPOT LEVELS SHOWN THUS: ± 36.15
- CONTOURS SHOWN THUS: $\text{---} 36.5 \text{---}$
- CONTOUR INTERVAL 0.5 METRE
- SIGNIFICANT TREES SHOWN THUS:
- BOUNDARY INFORMATION HAS BEEN COMPILED FROM INFORMATION SHOWN ON PLANS ON PUBLIC RECORD AT THE N.S.W. LAND REGISTRY SERVICES.
- BOUNDARIES PLOTTED ARE ACCURATE FOR D.A. PURPOSES. BOUNDARIES SHOULD BE MARKED ON THE GROUND PRIOR TO ANY FURTHER DEVELOPMENT OF THE LAND.
- (A) APPROXIMATE LOCATION OF EASEMENT FOR DRAINAGE 2.44 WIDE (M8557-666)

02/03/21	ADDITIONAL DETAIL ADDED	P.Y.
21/10/20	EASEMENT FOR DRAINAGE ADDED	P.Y.
DATE	REVISIONS	BY

YSKO GEOMATICS
LAND RESOURCE CONSULTANTS


SUITE 4, 114 HAMPDEN ROAD, ARTARMON, 2064
PH: (02) 94198222
Email : enquiries@yscogeomatics.com.au
Website : www.yscogeomatics.com.au
YOUSALE STRUDWICK & COMPANY PTY LTD A.C.N. 002 819 865

GEOMATIC ENGINEERING
LAND & ENGINEERING SURVEYING
PROJECT MANAGEMENT
SOIL AND WATER MANAGEMENT
ENVIRONMENTAL PLANNING & DESIGN

Liability limited by a scheme approved under Professional Standards Legislation

**PLAN SHOWING DETAIL & LEVELS AT
HASTINGS SECONDARY COLLEGE, PORT MACQUARIE
CAMPUS. CORNER OF OWEN & BURRAWAN STREETS
IN THE PORT MACQUARIE-HASTINGS LGA**

DRAWN: 9TH DECEMBER 2019	CHECKED: M.B.	SCALE: 1:200 @ A1	DATUM: A.H.D.	REFERENCE: 5819/2B SHT 2 OF 8
--------------------------------	------------------	-------------------------	------------------	-------------------------------------

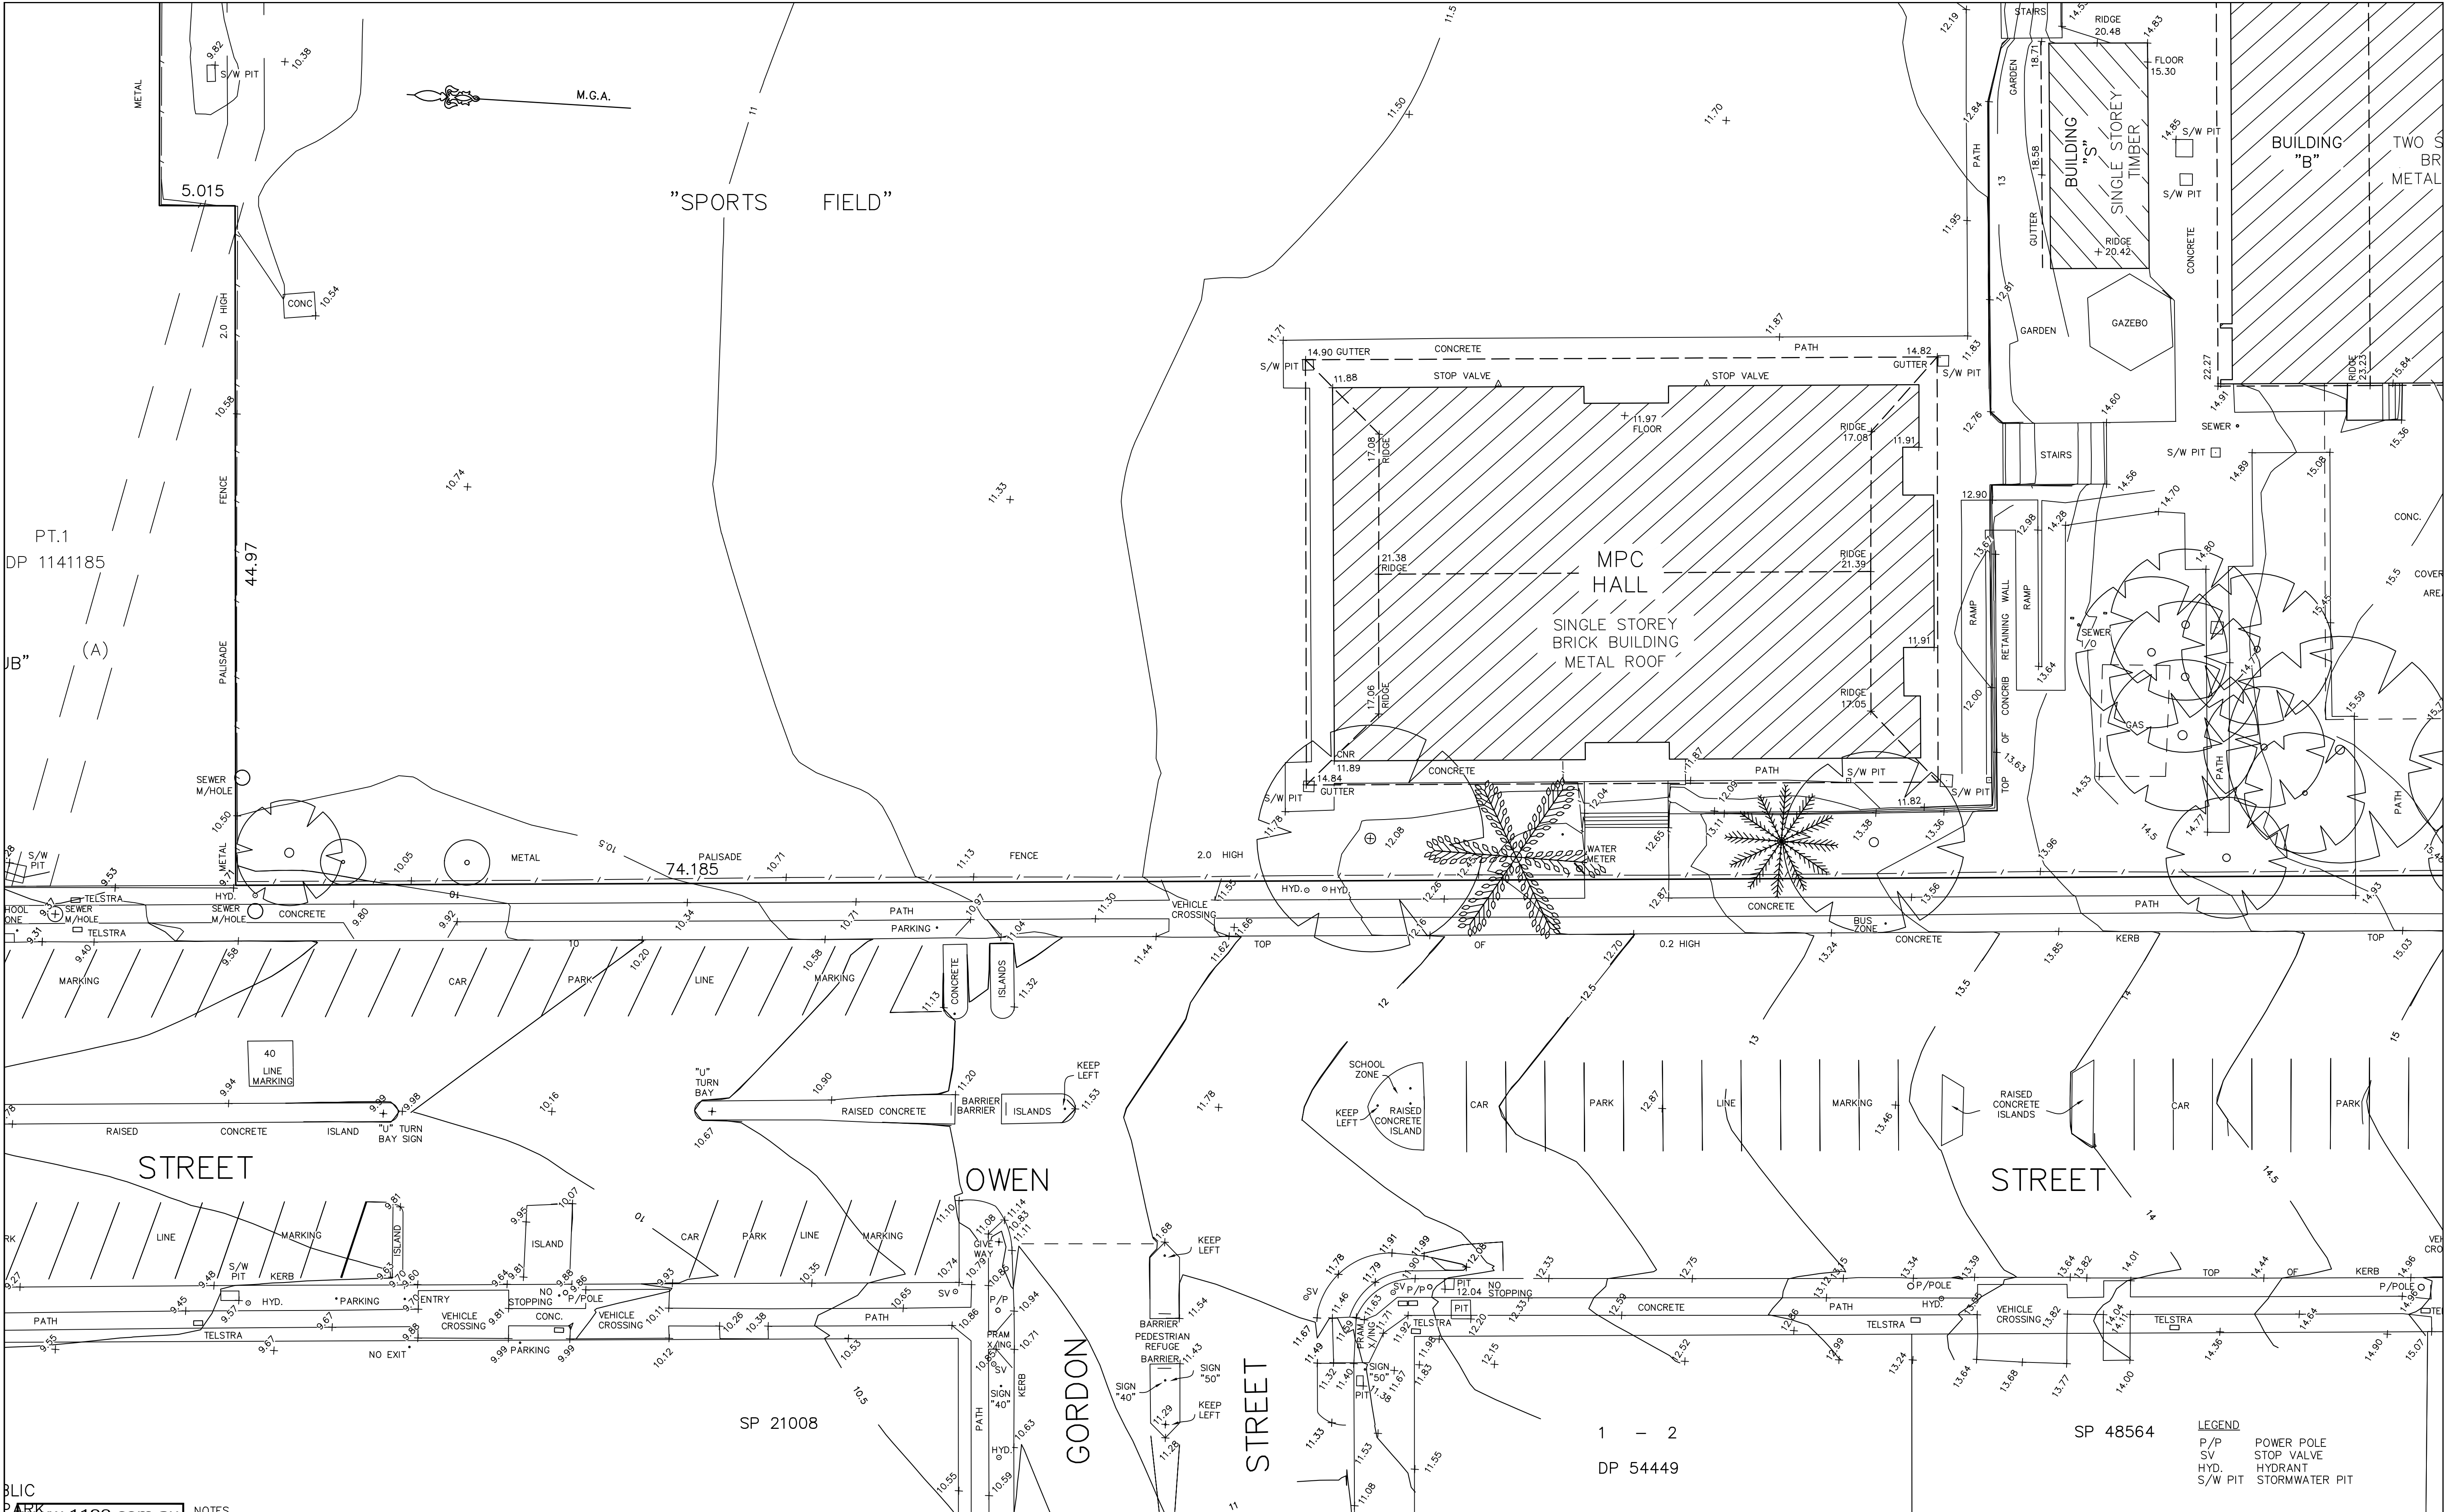

www.1100.com.au

DIAL 1100
BEFORE YOU DIG

TM

DIAL BEFORE YOU DIG
SHOULD BE CONTACTED
PRIOR TO ANY EXCAVATION ON SITE

TM: trade mark of Association of Australian Dial
Before You Dig Services Ltd; used under licence.

NOTES

- SPOT LEVELS SHOWN THUS: ± 36.15
- CONTOURS SHOWN THUS: $\text{---} 36.5 \text{---}$
- CONTOUR INTERVAL 0.5 METRE
- SIGNIFICANT TREES SHOWN THUS:
- BOUNDARY INFORMATION HAS BEEN COMPILED FROM INFORMATION SHOWN ON PLANS ON PUBLIC RECORD AT THE N.S.W. LAND REGISTRY SERVICES.
- BOUNDARIES PLOTTED ARE ACCURATE FOR D.A. PURPOSES. BOUNDARIES SHOULD BE MARKED ON THE GROUND PRIOR TO ANY FURTHER DEVELOPMENT OF THE LAND.
- (A) APPROXIMATE LOCATION OF EASEMENT FOR DRAINAGE 2.44 WIDE (M8557-666)

DATE	REVISIONS	BY
02/03/21	ADDITIONAL DETAIL ADDED	P.Y.
21/10/20	EASEMENT FOR DRAINAGE ADDED	P.Y.

YSCO GEOMATICS
LAND RESOURCE CONSULTANTS

SUITE 4, 114 HAMPDEN ROAD, ARTARMON, 2064
PH: (02) 94198222
Email: enquiries@yscogeomatics.com.au
Website: www.yscogeomatics.com.au
YOUSALE STRUMICK & COMPANY PTY LTD A.C.N. 002 819 865


GEOMATIC ENGINEERING
LAND & ENGINEERING SURVEYING
PROJECT MANAGEMENT
SOIL AND WATER MANAGEMENT
ENVIRONMENTAL PLANNING & DESIGN

PROFESSIONAL STANDARDS SCHEME

Liability limited by a scheme approved under Professional Standards Legislation

PLAN SHOWING DETAIL & LEVELS AT HASTINGS SECONDARY COLLEGE, PORT MACQUARIE CAMPUS. CORNER OF OWEN & BURRAWAN STREETS IN THE PORT MACQUARIE-HASTINGS LGA

DRAWN:	CHECKED:	SCALE:	DATUM:	REFERENCE:
9TH DECEMBER 2019	M.B.	1:200 @ A1	A.H.D.	5819/2B SHT 3 OF 8

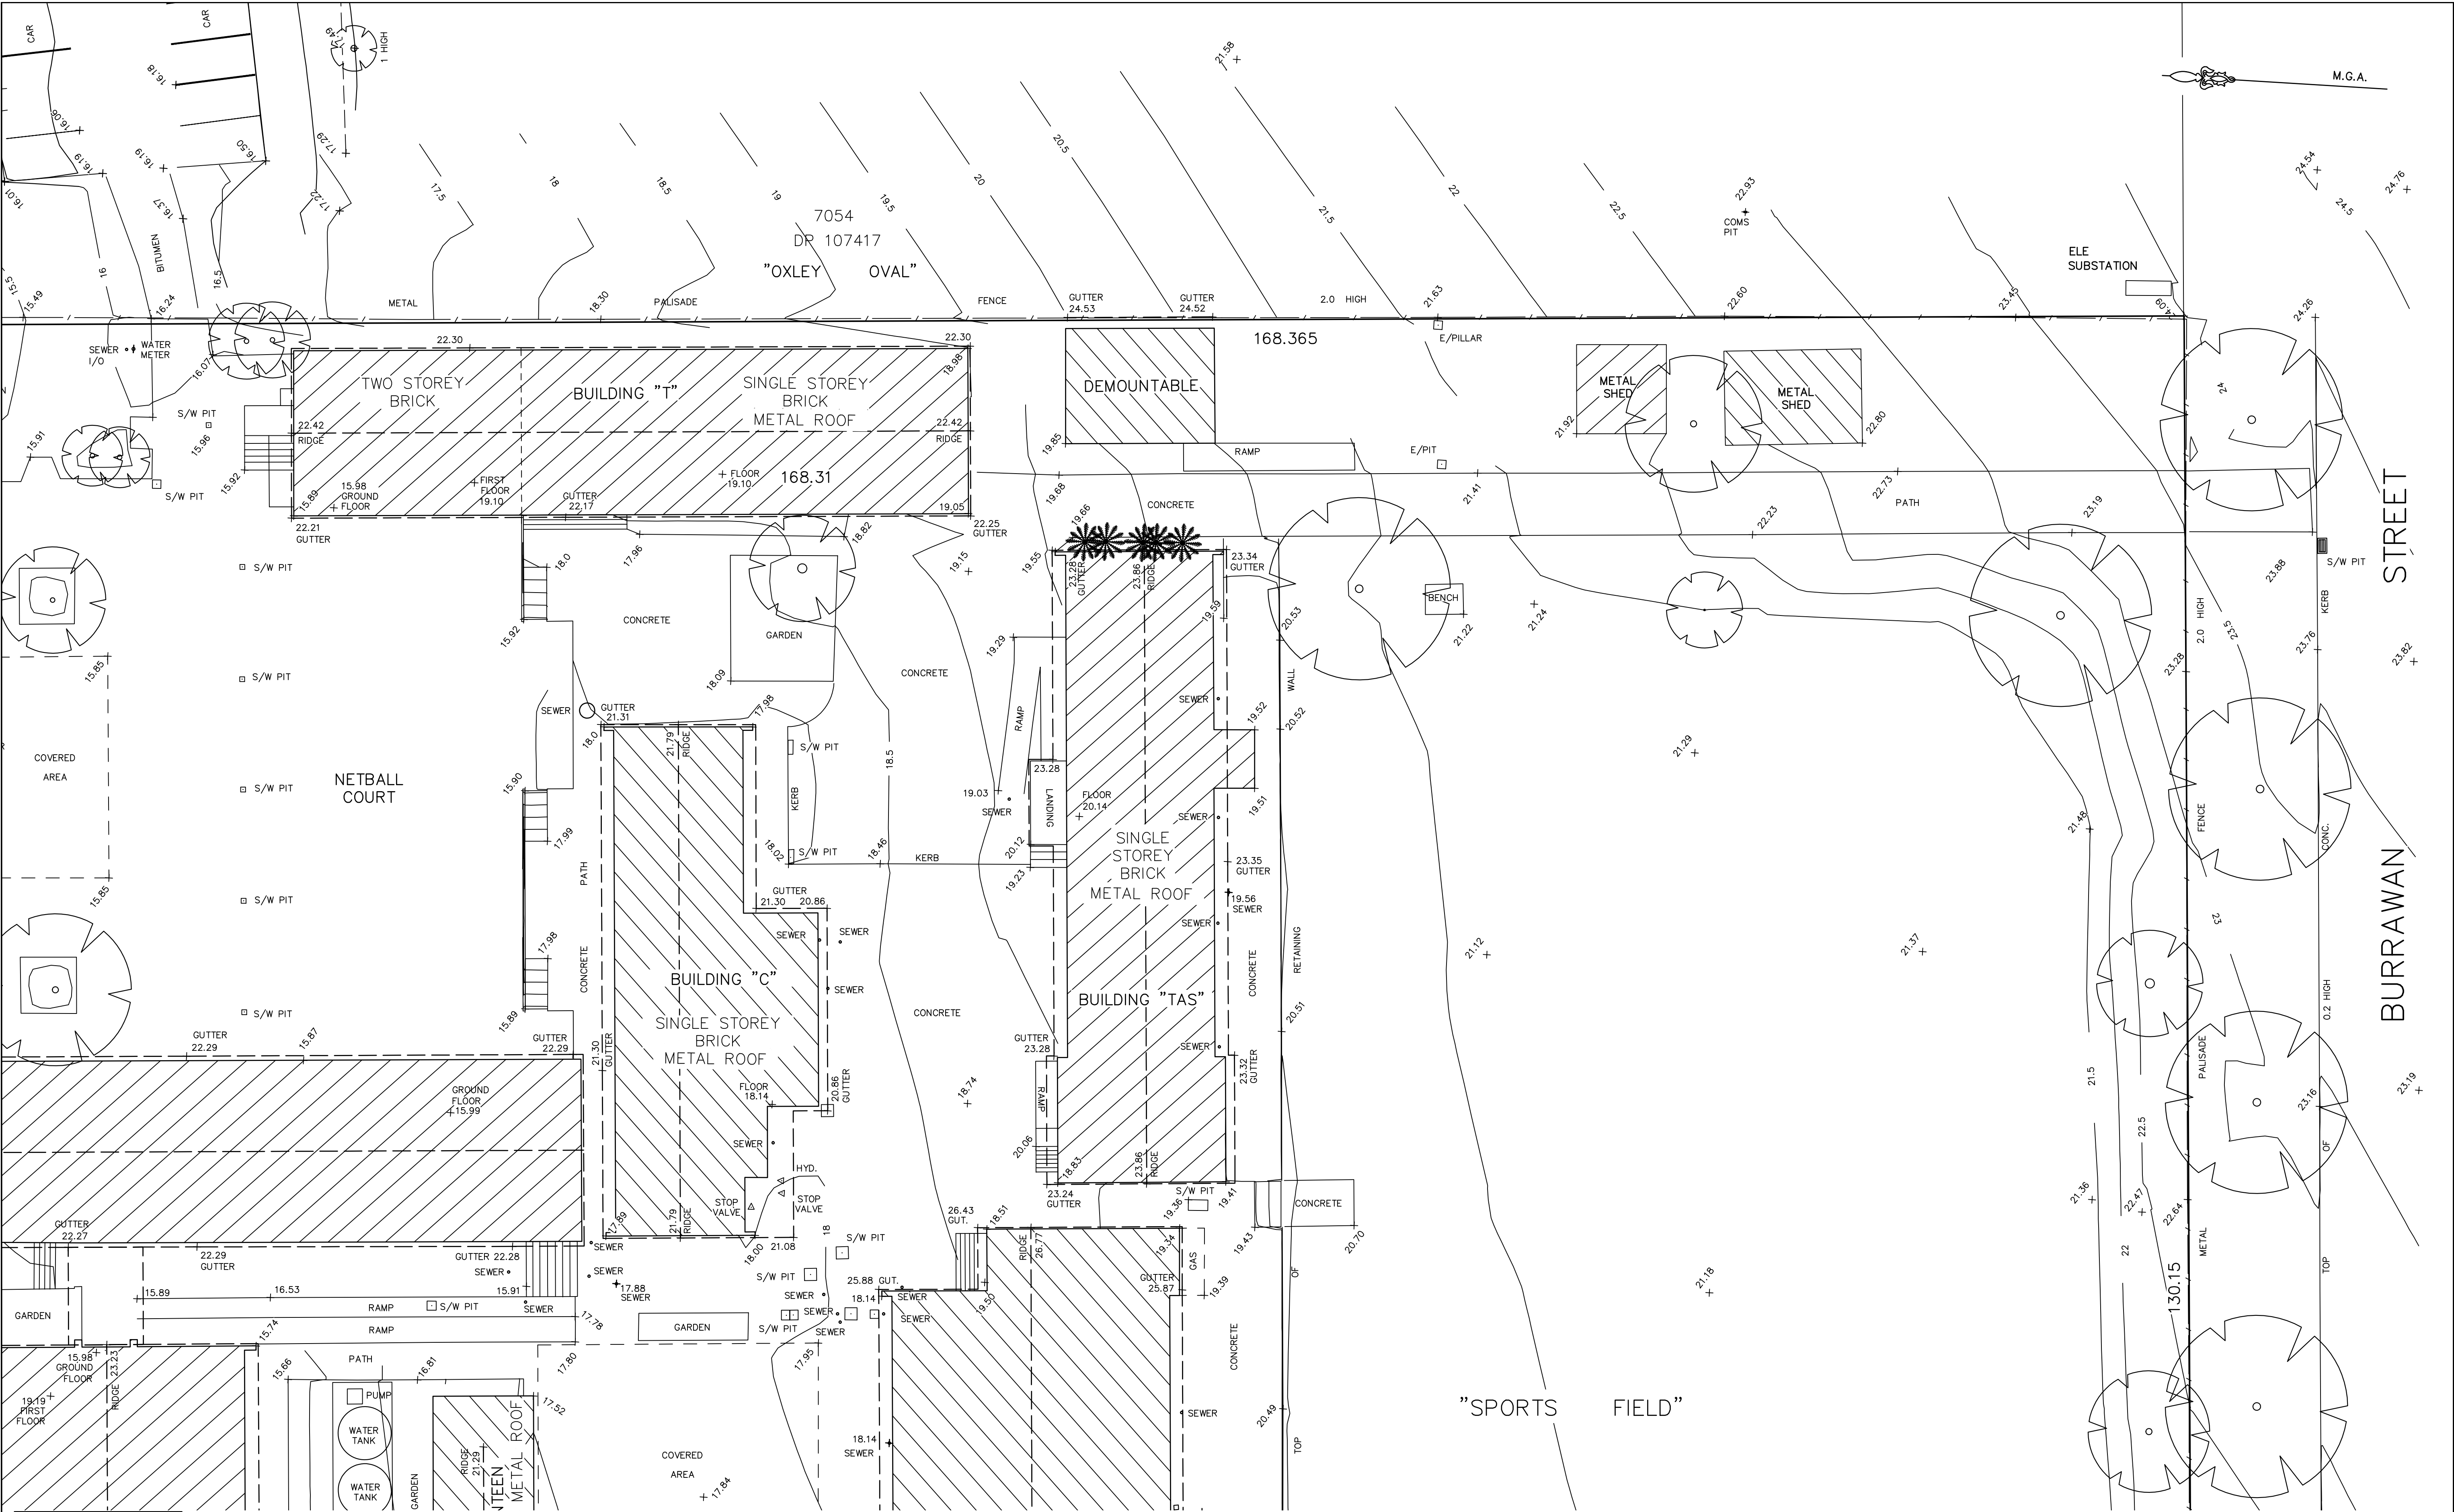

www.1100.com.au

TM

DIAL BEFORE YOU DIG SHOULD BE CONTACTED PRIOR TO ANY EXCAVATION ON SITE

TM: trade mark of Association of Australian Dial Before You Dig Services Ltd; used under licence.

NOTES

1. SPOT LEVELS SHOWN THUS: ± 36.15

2. CONTOURS SHOWN THUS: $\text{---} 36.5 \text{---}$

3. CONTOUR INTERVAL 0.5 METRE

4. SIGNIFICANT TREES SHOWN THUS:

THE SPREAD OF EACH TREE IS INDICATIVE ONLY AND CANNOT BE SHOWN ACCURATELY WITHOUT VERY DETAILED FURTHER SURVEY. THE SHAPE AND SIZE OF SPREAD OF THE TREE MAY VARY DUE TO LACK OF UNIFORMITY OF THE BRANCHES, TRUNK AND OTHER REASONS.

5. BOUNDARY INFORMATION HAS BEEN COMPILED FROM INFORMATION SHOWN ON PLANS ON PUBLIC RECORD AT THE N.S.W. LAND REGISTRY SERVICES.

6. BOUNDARIES PLOTTED ARE ACCURATE FOR D.A. PURPOSES. BOUNDARIES SHOULD BE MARKED ON THE GROUND PRIOR TO ANY FURTHER DEVELOPMENT OF THE LAND.

YSCO GEOMATICS
LAND RESOURCE CONSULTANTS

SUITE 4, 114 HAMPDEN ROAD, ARTARMON, 2064
PH: (02) 94198222
Email : enquiries@yscogeomatics.com.au
Website : www.yscogeomatics.com.au
YOUSALE STRUDWICK & COMPANY PTY LTD A.C.N. 002 819 865


P.Y.
P.Y.
BY

GEOMATIC ENGINEERING
LAND & ENGINEERING SURVEYING
PROJECT MANAGEMENT
SOIL AND WATER MANAGEMENT
ENVIRONMENTAL PLANNING & DESIGN

Liability limited by a scheme approved under Professional Standards Legislation

PLAN SHOWING DETAIL & LEVELS AT HASTINGS SECONDARY COLLEGE, PORT MACQUARIE CAMPUS. CORNER OF OWEN & BURRAWAN STREETS IN THE PORT MACQUARIE-HASTINGS LGA

DRAWN: 9TH DECEMBER 2019	CHECKED: M.B.	SCALE: 1:200 © A1	DATUM: A.H.D.	REFERENCE: 5819/2B SHT 4 OF 8
--------------------------------	------------------	-------------------------	------------------	-------------------------------------

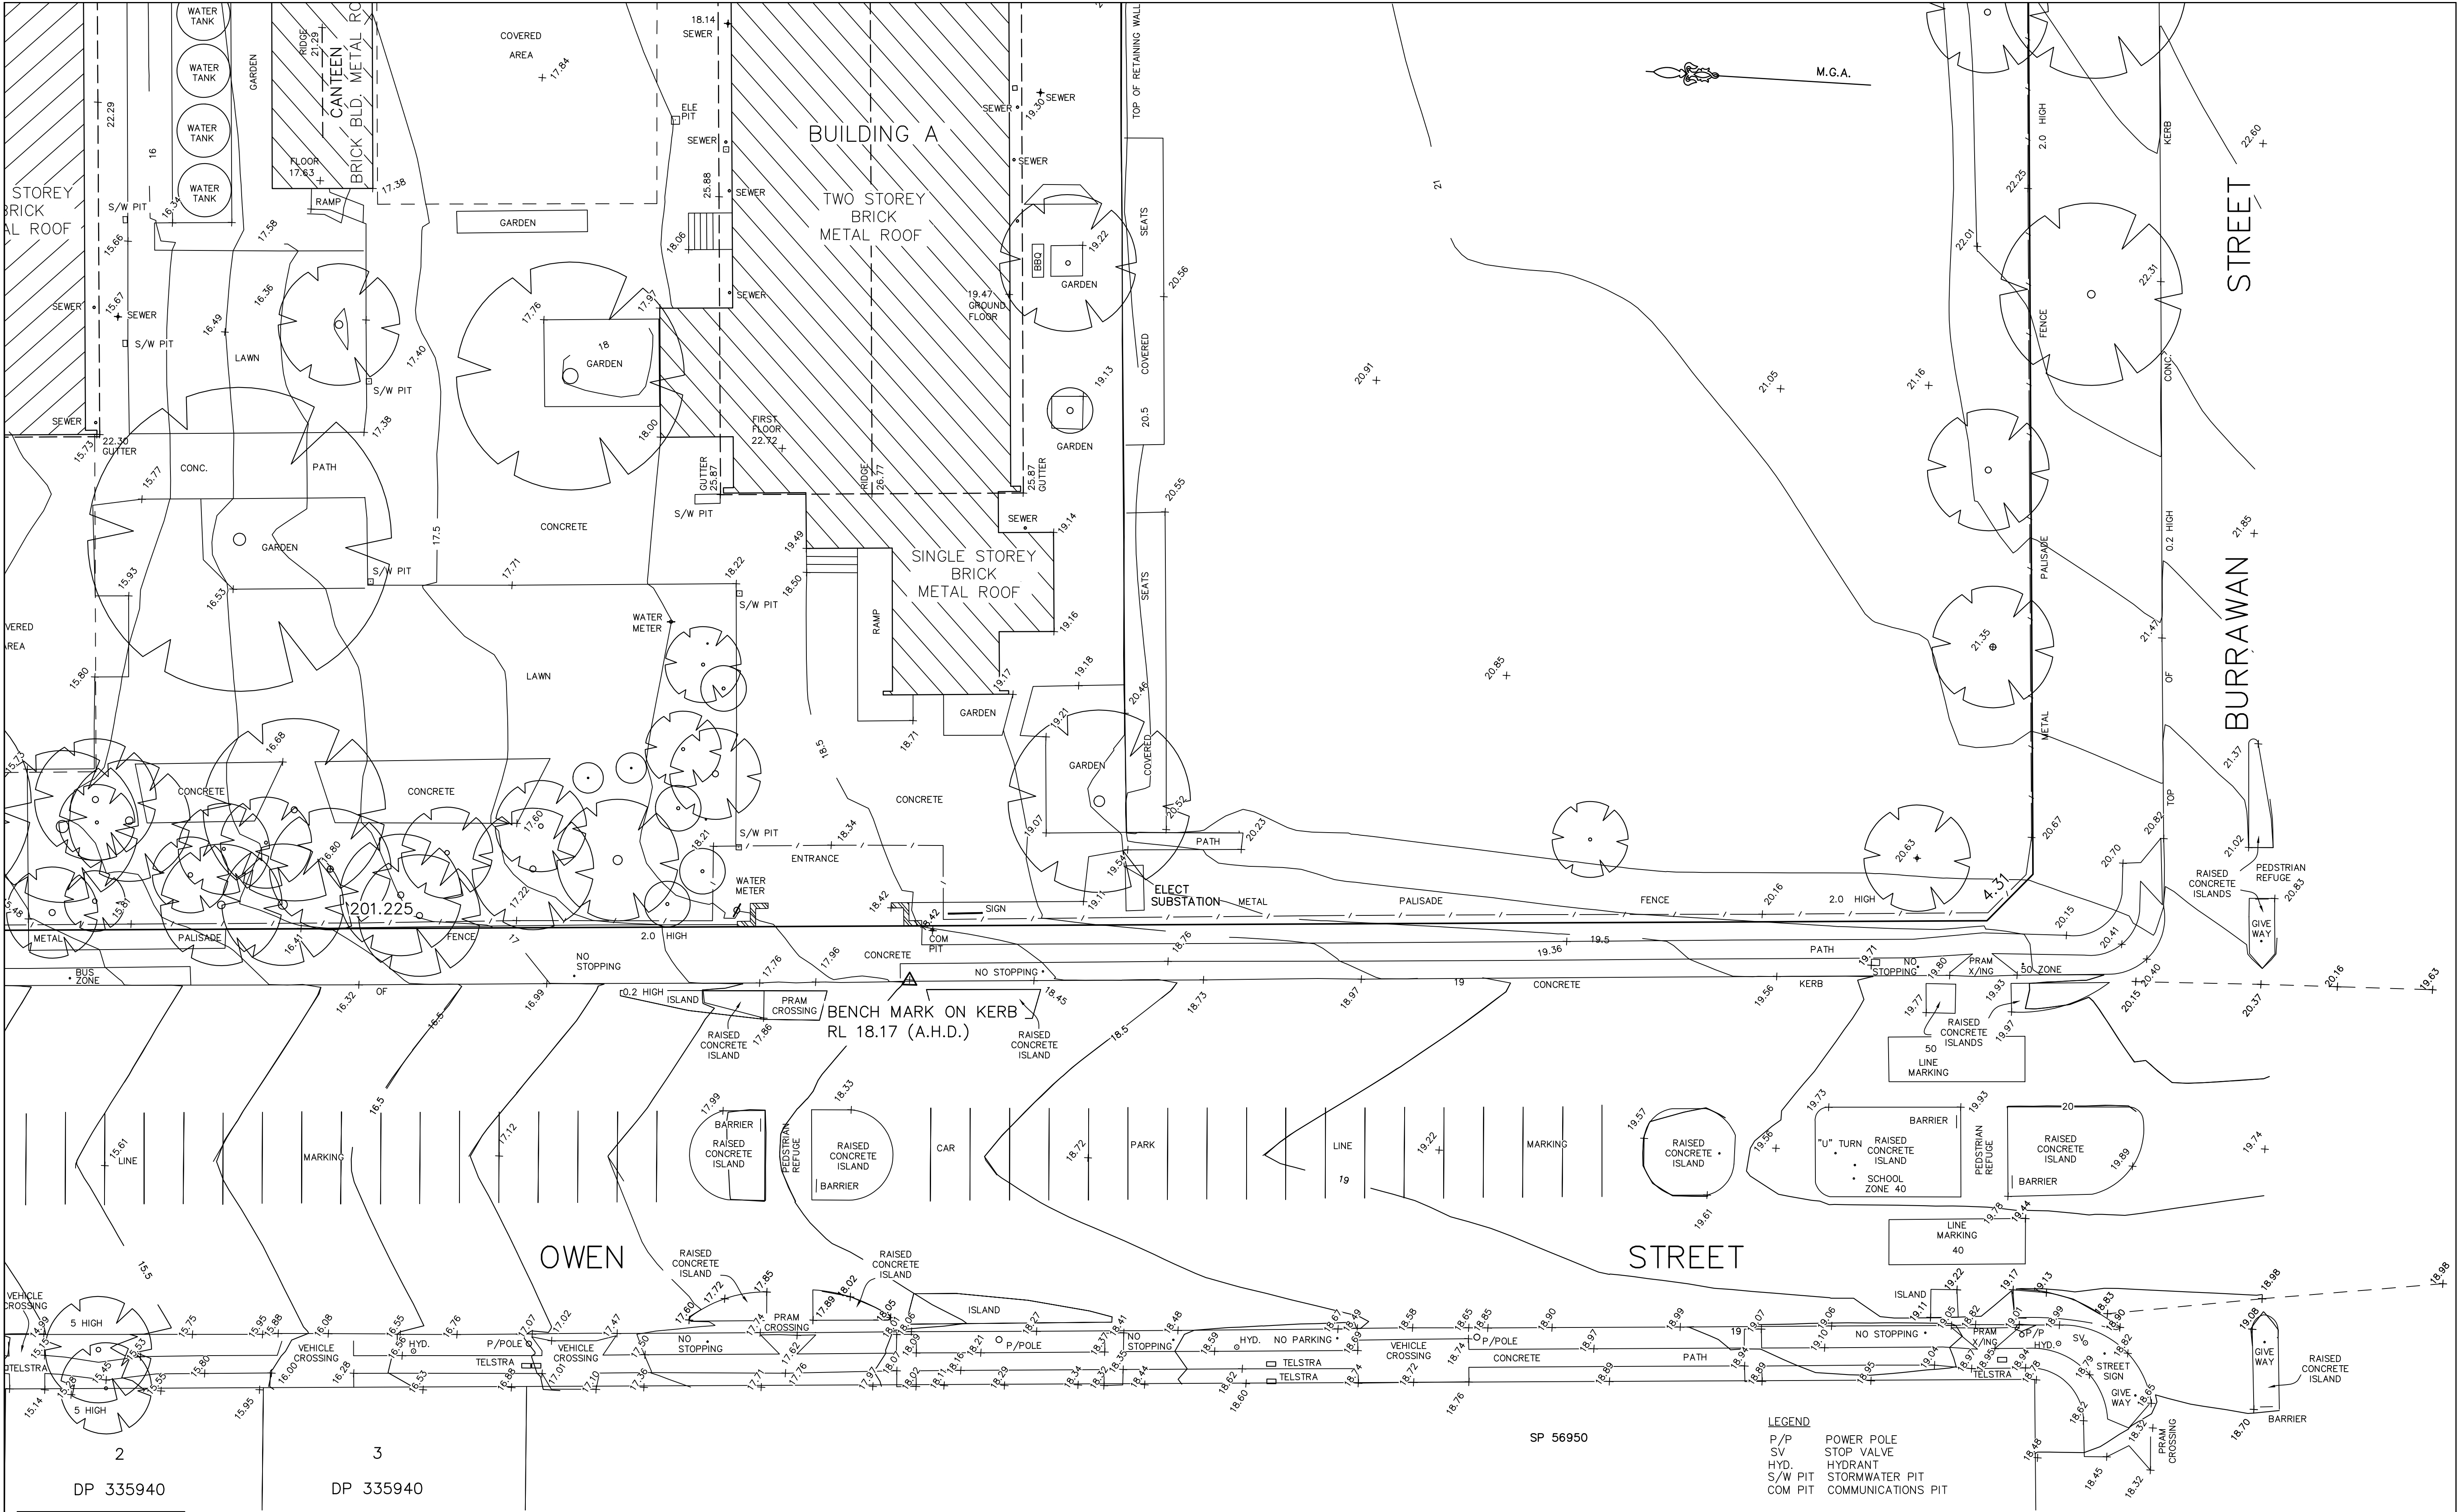


- NOTES
1. SPOT LEVELS SHOWN THUS: ± 36.15
 2. CONTOURS SHOWN THUS: ± 36.5
 3. CONTOUR INTERVAL 0.5 METRE
 4. SIGNIFICANT TREES SHOWN THUS:

THE SPREAD OF EACH TREE IS INDICATIVE ONLY AND CANNOT BE SHOWN ACCURATELY WITHOUT VERY DETAILED FURTHER SURVEY. THE SHAPE AND SIZE OF SPREAD OF THE TREE MAY VARY DUE TO LACK OF UNIFORMITY OF THE BRANCHES, TRUNK AND OTHER REASONS.

5. BOUNDARY INFORMATION HAS BEEN COMPILED FROM INFORMATION SHOWN ON PLANS ON PUBLIC RECORD AT THE N.S.W. LAND REGISTRY SERVICES.
6. BOUNDARIES PLOTTED ARE ACCURATE FOR D.A. PURPOSES. BOUNDARIES SHOULD BE MARKED ON THE GROUND PRIOR TO ANY FURTHER DEVELOPMENT OF THE LAND.

02/03/21	ADDITIONAL DETAIL ADDED	P.Y.
21/10/20	EASEMENT FOR DRAINAGE ADDED	P.Y.
DATE	REVISIONS	BY

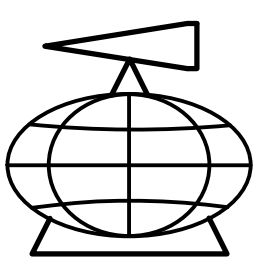

YSCO GEOMATICS
LAND RESOURCE CONSULTANTS
SUITE 4, 114 HAMPDEN ROAD, ARTARMON, 2064
PH: (02) 94198222
Email: enquiries@yscogeomatics.com.au
Website: www.yscogeomatics.com.au
YOUSALE STRUMWICK & COMPANY PTY LTD A.C.N. 002 819 865

GEOMATIC ENGINEERING
LAND & ENGINEERING SURVEYING
PROJECT MANAGEMENT
SOIL AND WATER MANAGEMENT
ENVIRONMENTAL PLANNING & DESIGN

PROFESSIONAL STANDARDS SCHEME
Liability limited by a scheme approved under Professional Standards Legislation

PLAN SHOWING DETAIL & LEVELS AT HASTINGS SECONDARY COLLEGE, PORT MACQUARIE CAMPUS. CORNER OF OWEN & BURRAWAN STREETS IN THE PORT MACQUARIE-HASTINGS LGA				
DRAWN: 9TH DECEMBER 2019	CHECKED: M.B.	SCALE: 1:200 @ A1	DATUM: A.H.D.	REFERENCE: 5819/2B SHT 5 OF 8

MARITIME LANE

PT.1
DP 1141185
"PORT CITY
BOWLING CLUB" (A)

M.G.A.

44.97

SEWER
M/HOLE

SEWER
M/HOLE

"U" TURN
CONCRETE ISLAND

KEEP LEFT
BARRIER CONCRETE ISLAND

RAISED CONCRETE ISLAND "U" TURN BAY SIGN

OWEN

STREET

SP 73027

SP 72527

CHURCH STREET

1
DP 567849

PUBLIC
CARPARK

LEGEND

P/P POWER POLE
SV STOP VALVE
HYD. HYDRANT
S/W PIT STORMWATER PIT
COM PIT COMMUNICATIONS PIT



TM DIAL BEFORE YOU DIG
SHOULD BE CONTACTED
PRIOR TO ANY EXCAVATION ON SITE

TM: trade mark of Association of Australian Dial
Before You Dig Services Ltd; used under licence.

NOTES

1. SPOT LEVELS SHOWN THUS: + 36.15
2. CONTOURS SHOWN THUS: — 36.5 —
3. CONTOUR INTERVAL 0.5 METRE
4. SIGNIFICANT TREES SHOWN THUS:


THE SPREAD OF EACH TREE IS INDICATIVE ONLY AND CANNOT
BE SHOWN ACCURATELY WITHOUT VERY DETAILED FURTHER SURVEY.
THE SHAPE AND SIZE OF SPREAD OF THE TREE MAY VARY DUE TO
LACK OF UNIFORMITY OF THE BRANCHES, TRUNK AND OTHER REASONS.

5. BOUNDARY INFORMATION HAS BEEN COMPILED FROM INFORMATION
SHOWN ON PLANS ON PUBLIC RECORD AT THE N.S.W. LAND
REGISTRY SERVICES.

6. BOUNDARIES PLOTTED ARE ACCURATE FOR D.A. PURPOSES.
BOUNDARIES SHOULD BE MARKED ON THE GROUND PRIOR TO ANY
FURTHER DEVELOPMENT OF THE LAND.

7. (A) APPROXIMATE LOCATION OF EASEMENT FOR DRAINAGE
2.44 WIDE (M8557-666)

02/03/21	ADDITIONAL DETAIL ADDED	P.Y.
21/10/20	EASEMENT FOR DRAINAGE ADDED	P.Y.
DATE	REVISIONS	BY

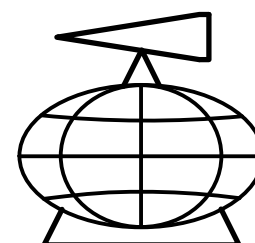

YSCO GEOMATICS
LAND RESOURCE CONSULTANTS

SUITE 4, 114 HAMPDEN ROAD, ARTARMON, 2064
PH: (02) 94198222
Email: enquiries@yscogeomatics.com.au
Website: www.yscogeomatics.com.au
YOUSALE STRUWICK & COMPANY PTY LTD A.C.N. 002 819 865


GEOMATIC ENGINEERING
LAND & ENGINEERING SURVEYING
PROJECT MANAGEMENT
SOIL AND WATER MANAGEMENT
ENVIRONMENTAL PLANNING & DESIGN



Liability limited by a scheme
approved under Professional
Standards Legislation

PLAN SHOWING DETAIL & LEVELS AT
HASTINGS SECONDARY COLLEGE, PORT MACQUARIE
CAMPUS. CORNER OF OWEN & BURRAWAN STREETS
IN THE PORT MACQUARIE-HASTINGS LGA

DRAWN: 9TH DECEMBER 2019	CHECKED: M.B.	SCALE: 1:200 © A1	DATUM: A.H.D.	REFERENCE: 5819/2B SHT 6 OF 8
--------------------------------	------------------	-------------------------	------------------	-------------------------------------

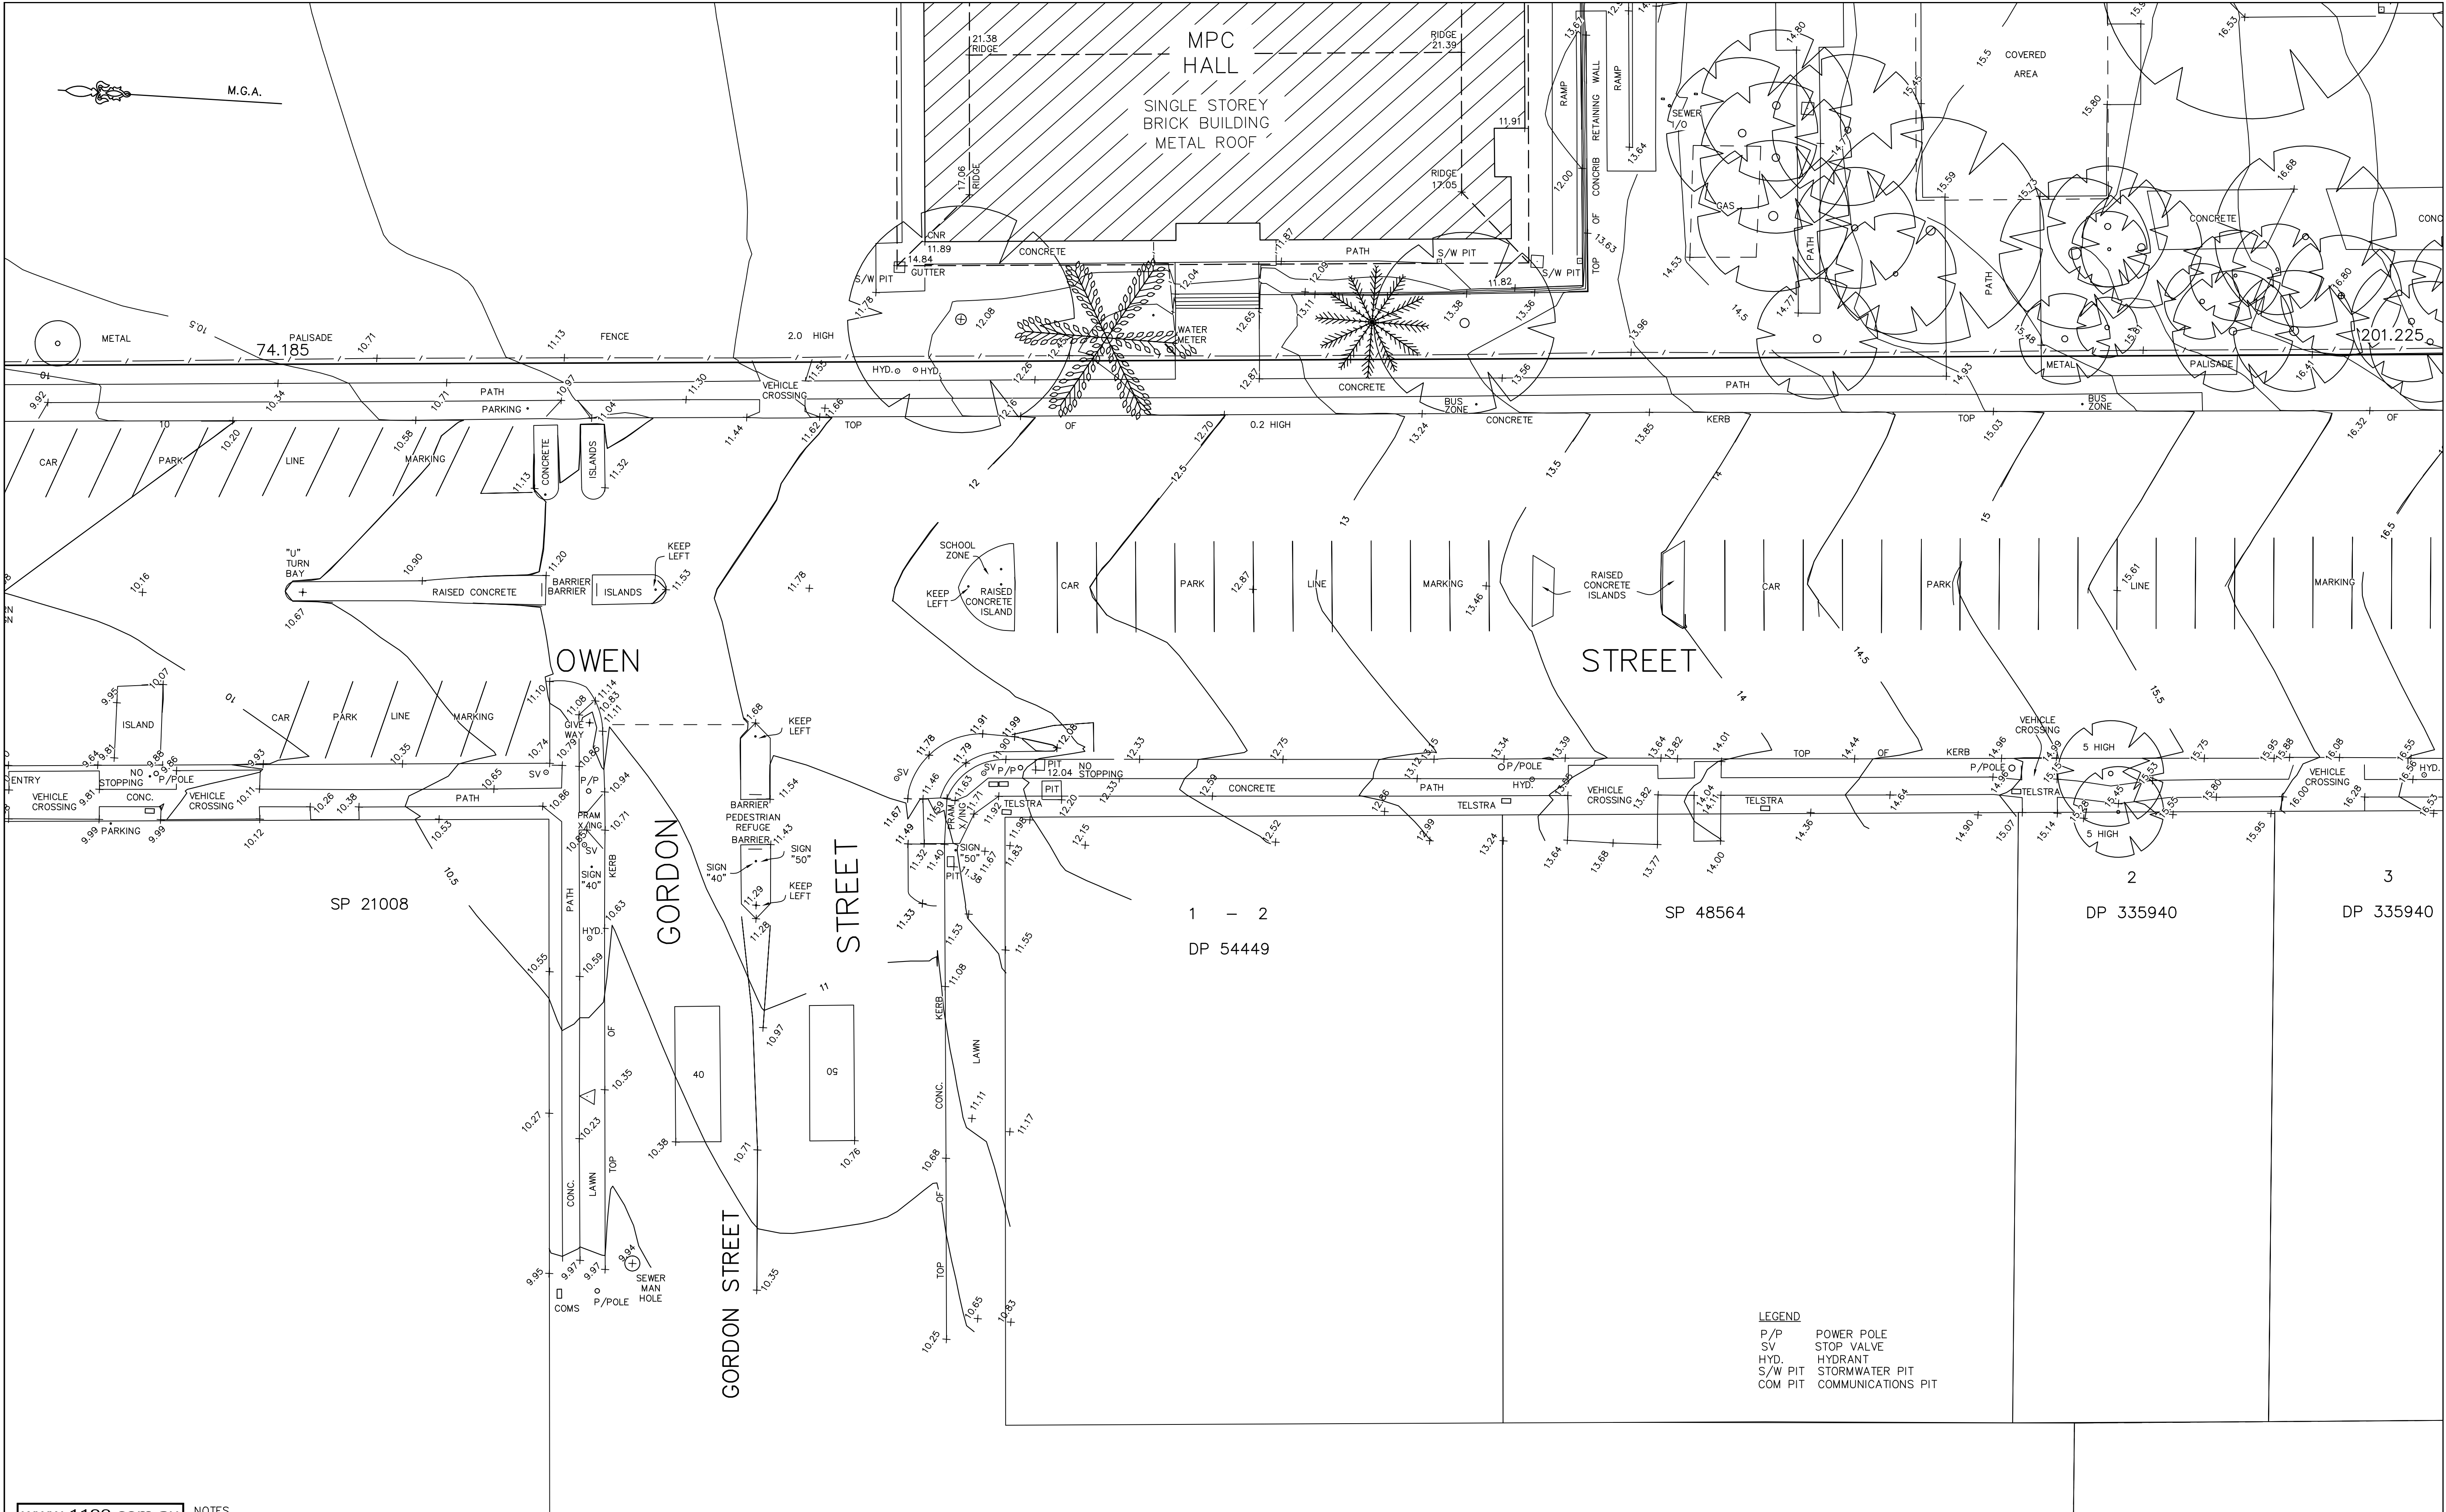


TM DIAL BEFORE YOU DIG SHOULD BE CONTACTED PRIOR TO ANY EXCAVATION ON SITE

TM: trade mark of Association of Australian Dial Before You Dig Services Ltd; used under licence.

- NOTES
1. SPOT LEVELS SHOWN THUS: + 36.15
 2. CONTOURS SHOWN THUS: — 36.5 —
 3. CONTOUR INTERVAL 0.5 METRE
 4. SIGNIFICANT TREES SHOWN THUS:
- THE SPREAD OF EACH TREE IS INDICATIVE ONLY AND CANNOT BE SHOWN ACCURATELY WITHOUT VERY DETAILED FURTHER SURVEY. THE SHAPE AND SIZE OF SPREAD OF THE TREE MAY VARY DUE TO LACK OF UNIFORMITY OF THE BRANCHES, TRUNK AND OTHER REASONS.

5. BOUNDARY INFORMATION HAS BEEN COMPILED FROM INFORMATION SHOWN ON PLANS ON PUBLIC RECORD AT THE N.S.W. LAND REGISTRY SERVICES.
6. BOUNDARIES PLOTTED ARE ACCURATE FOR D.A. PURPOSES. BOUNDARIES SHOULD BE MARKED ON THE GROUND PRIOR TO ANY FURTHER DEVELOPMENT OF THE LAND.
7. (A) APPROXIMATE LOCATION OF EASEMENT FOR DRAINAGE 2.44 WIDE (M8557-666)

02/03/21	ADDITIONAL DETAIL ADDED	P.Y.
21/10/20	EASEMENT FOR DRAINAGE ADDED	P.Y.
DATE	REVISIONS	BY

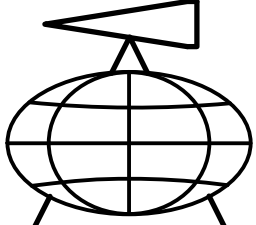


YSCO GEOMATICS
LAND RESOURCE CONSULTANTS

SUITE 4, 114 HAMPDEN ROAD, ARTARMON, 2064
PH: (02) 94198222
Email : enquiries@yscogeomatics.com.au
Website : www.yscogeomatics.com.au
YOUSALE STRUDWICK & COMPANY PTY LTD A.C.N. 002 819 865

GEOMATIC ENGINEERING
LAND & ENGINEERING SURVEYING
PROJECT MANAGEMENT
SOIL AND WATER MANAGEMENT
ENVIRONMENTAL PLANNING & DESIGN


Liability limited by a scheme approved under Professional Standards Legislation

PLAN SHOWING DETAIL & LEVELS AT HASTINGS SECONDARY COLLEGE, PORT MACQUARIE CAMPUS. CORNER OF OWEN & BURRAWAN STREETS IN THE PORT MACQUARIE-HASTINGS LGA				
DRAWN: 9TH DECEMBER 2019	CHECKED: M.B.	SCALE: 1:200 © A1	DATUM: A.H.D.	REFERENCE: 5819/2B SHT 7 OF 8

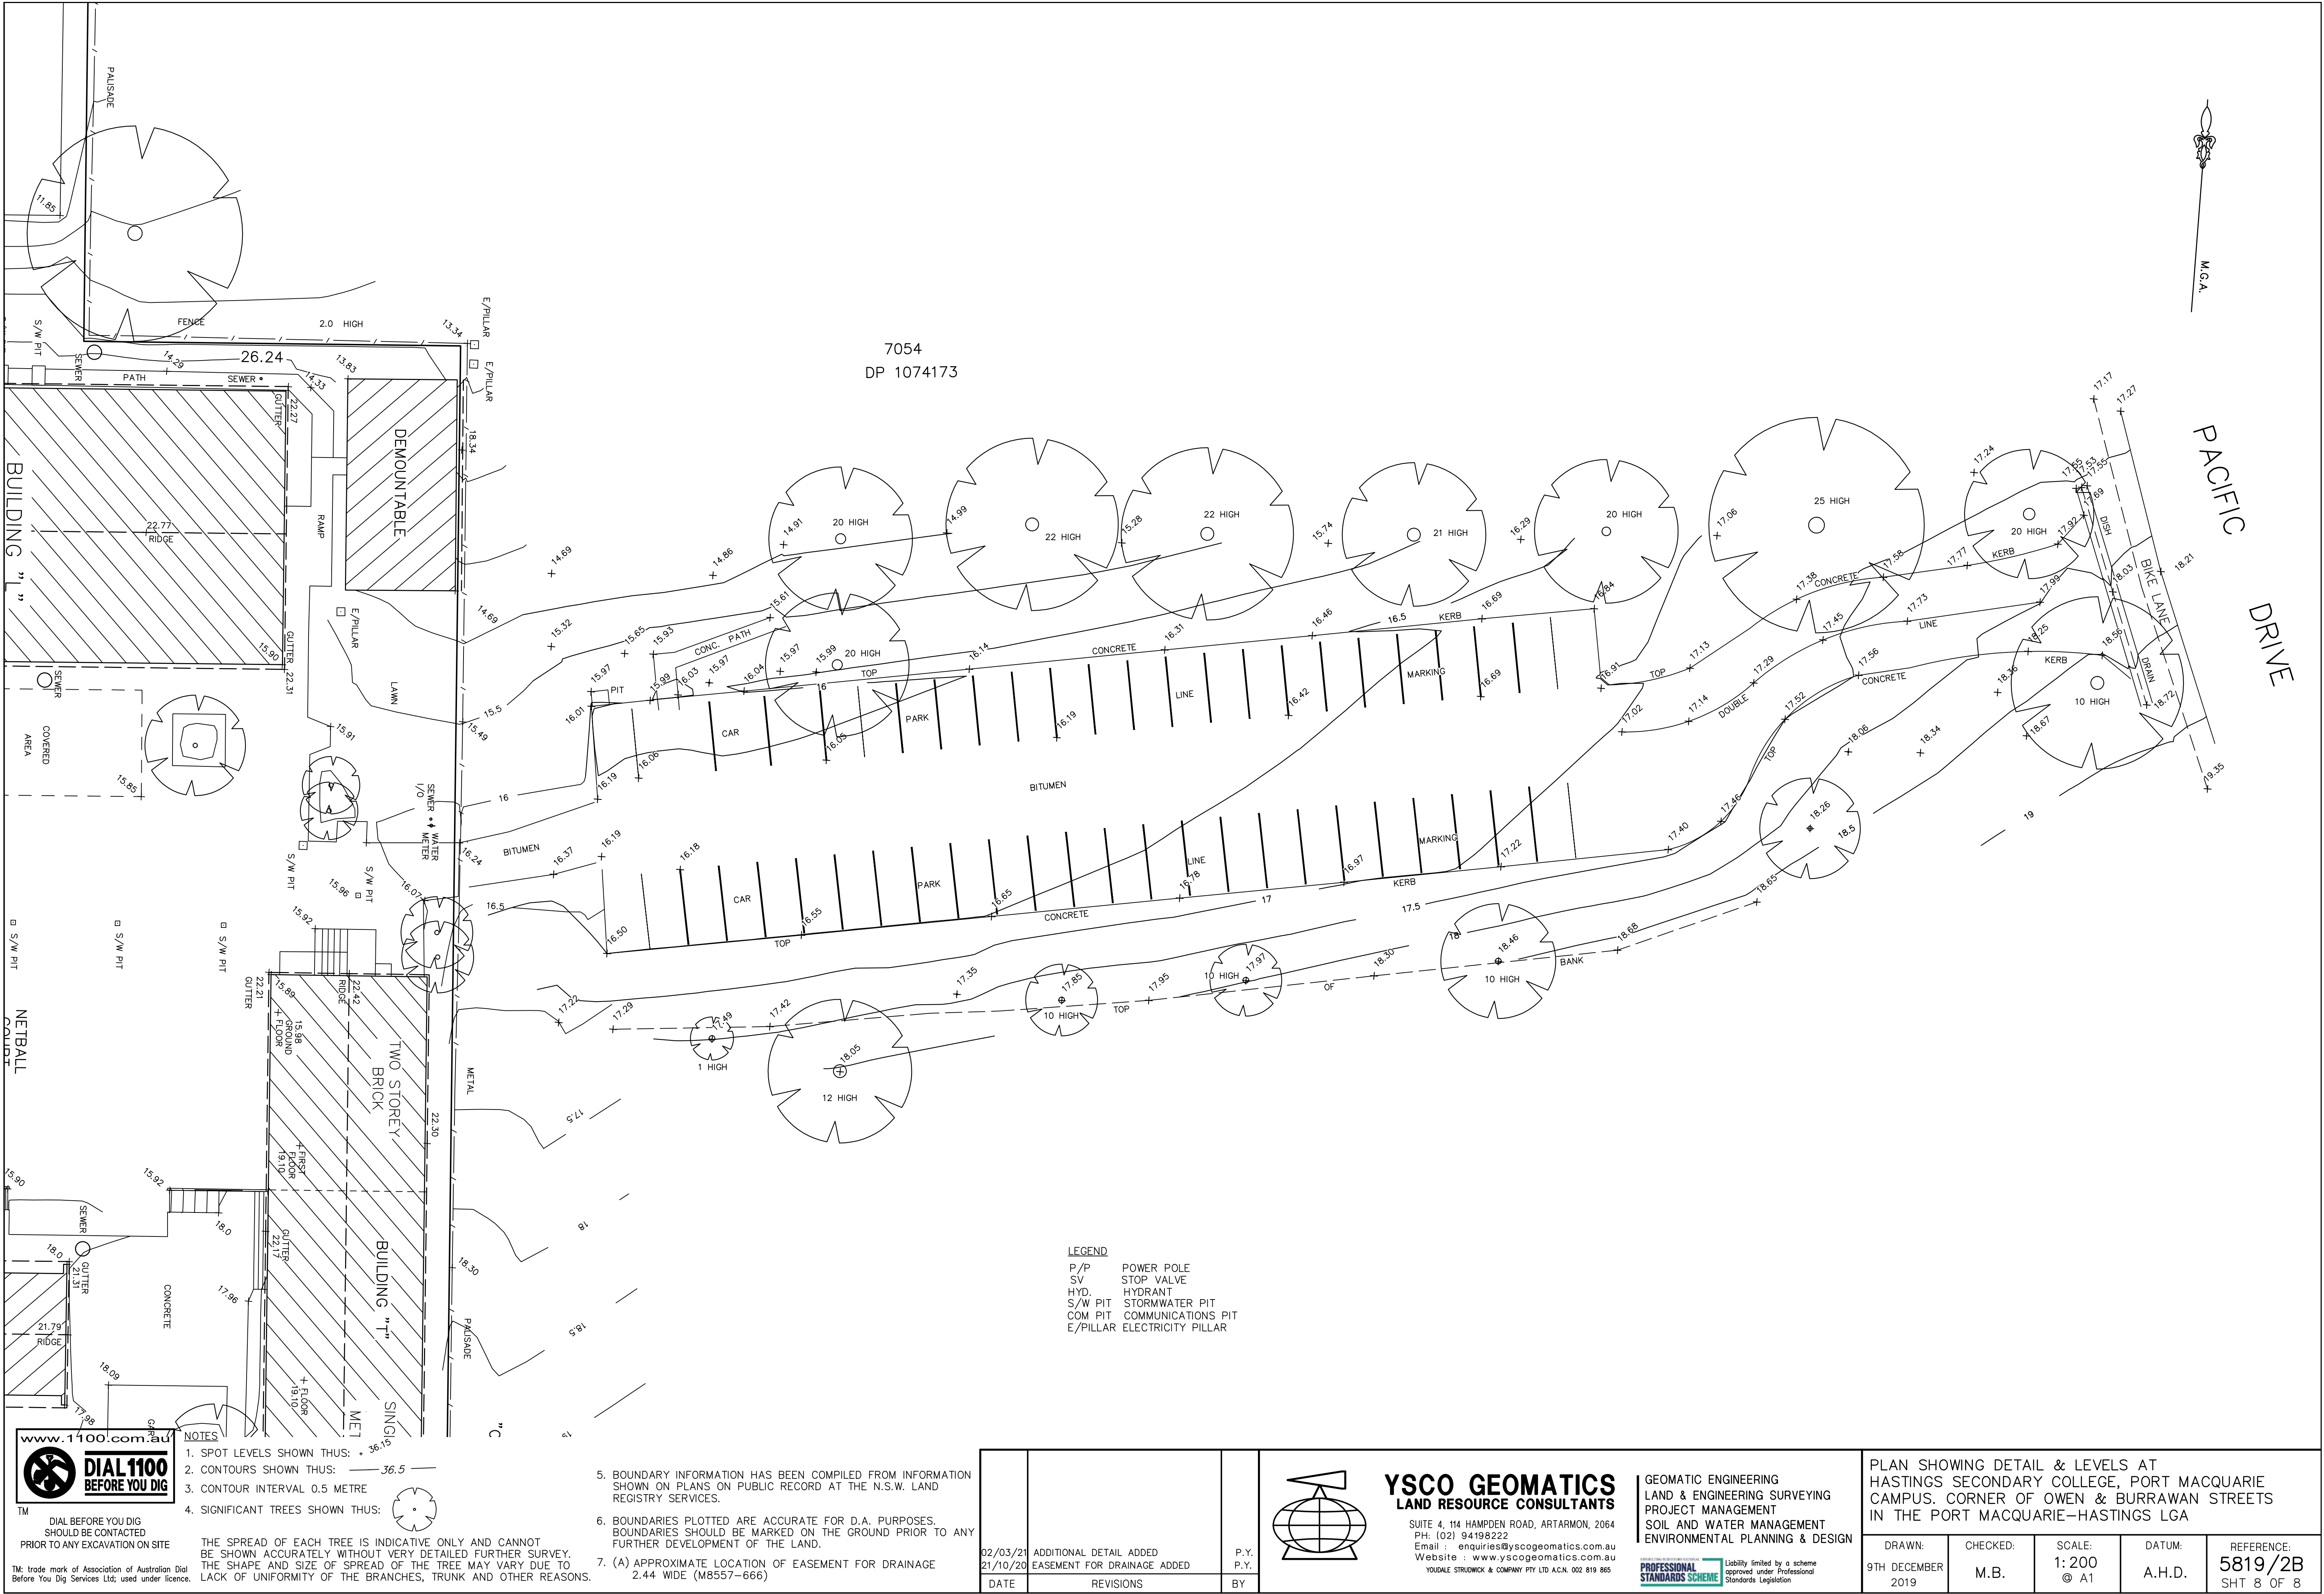

Appendix C

Stormwater Drawings

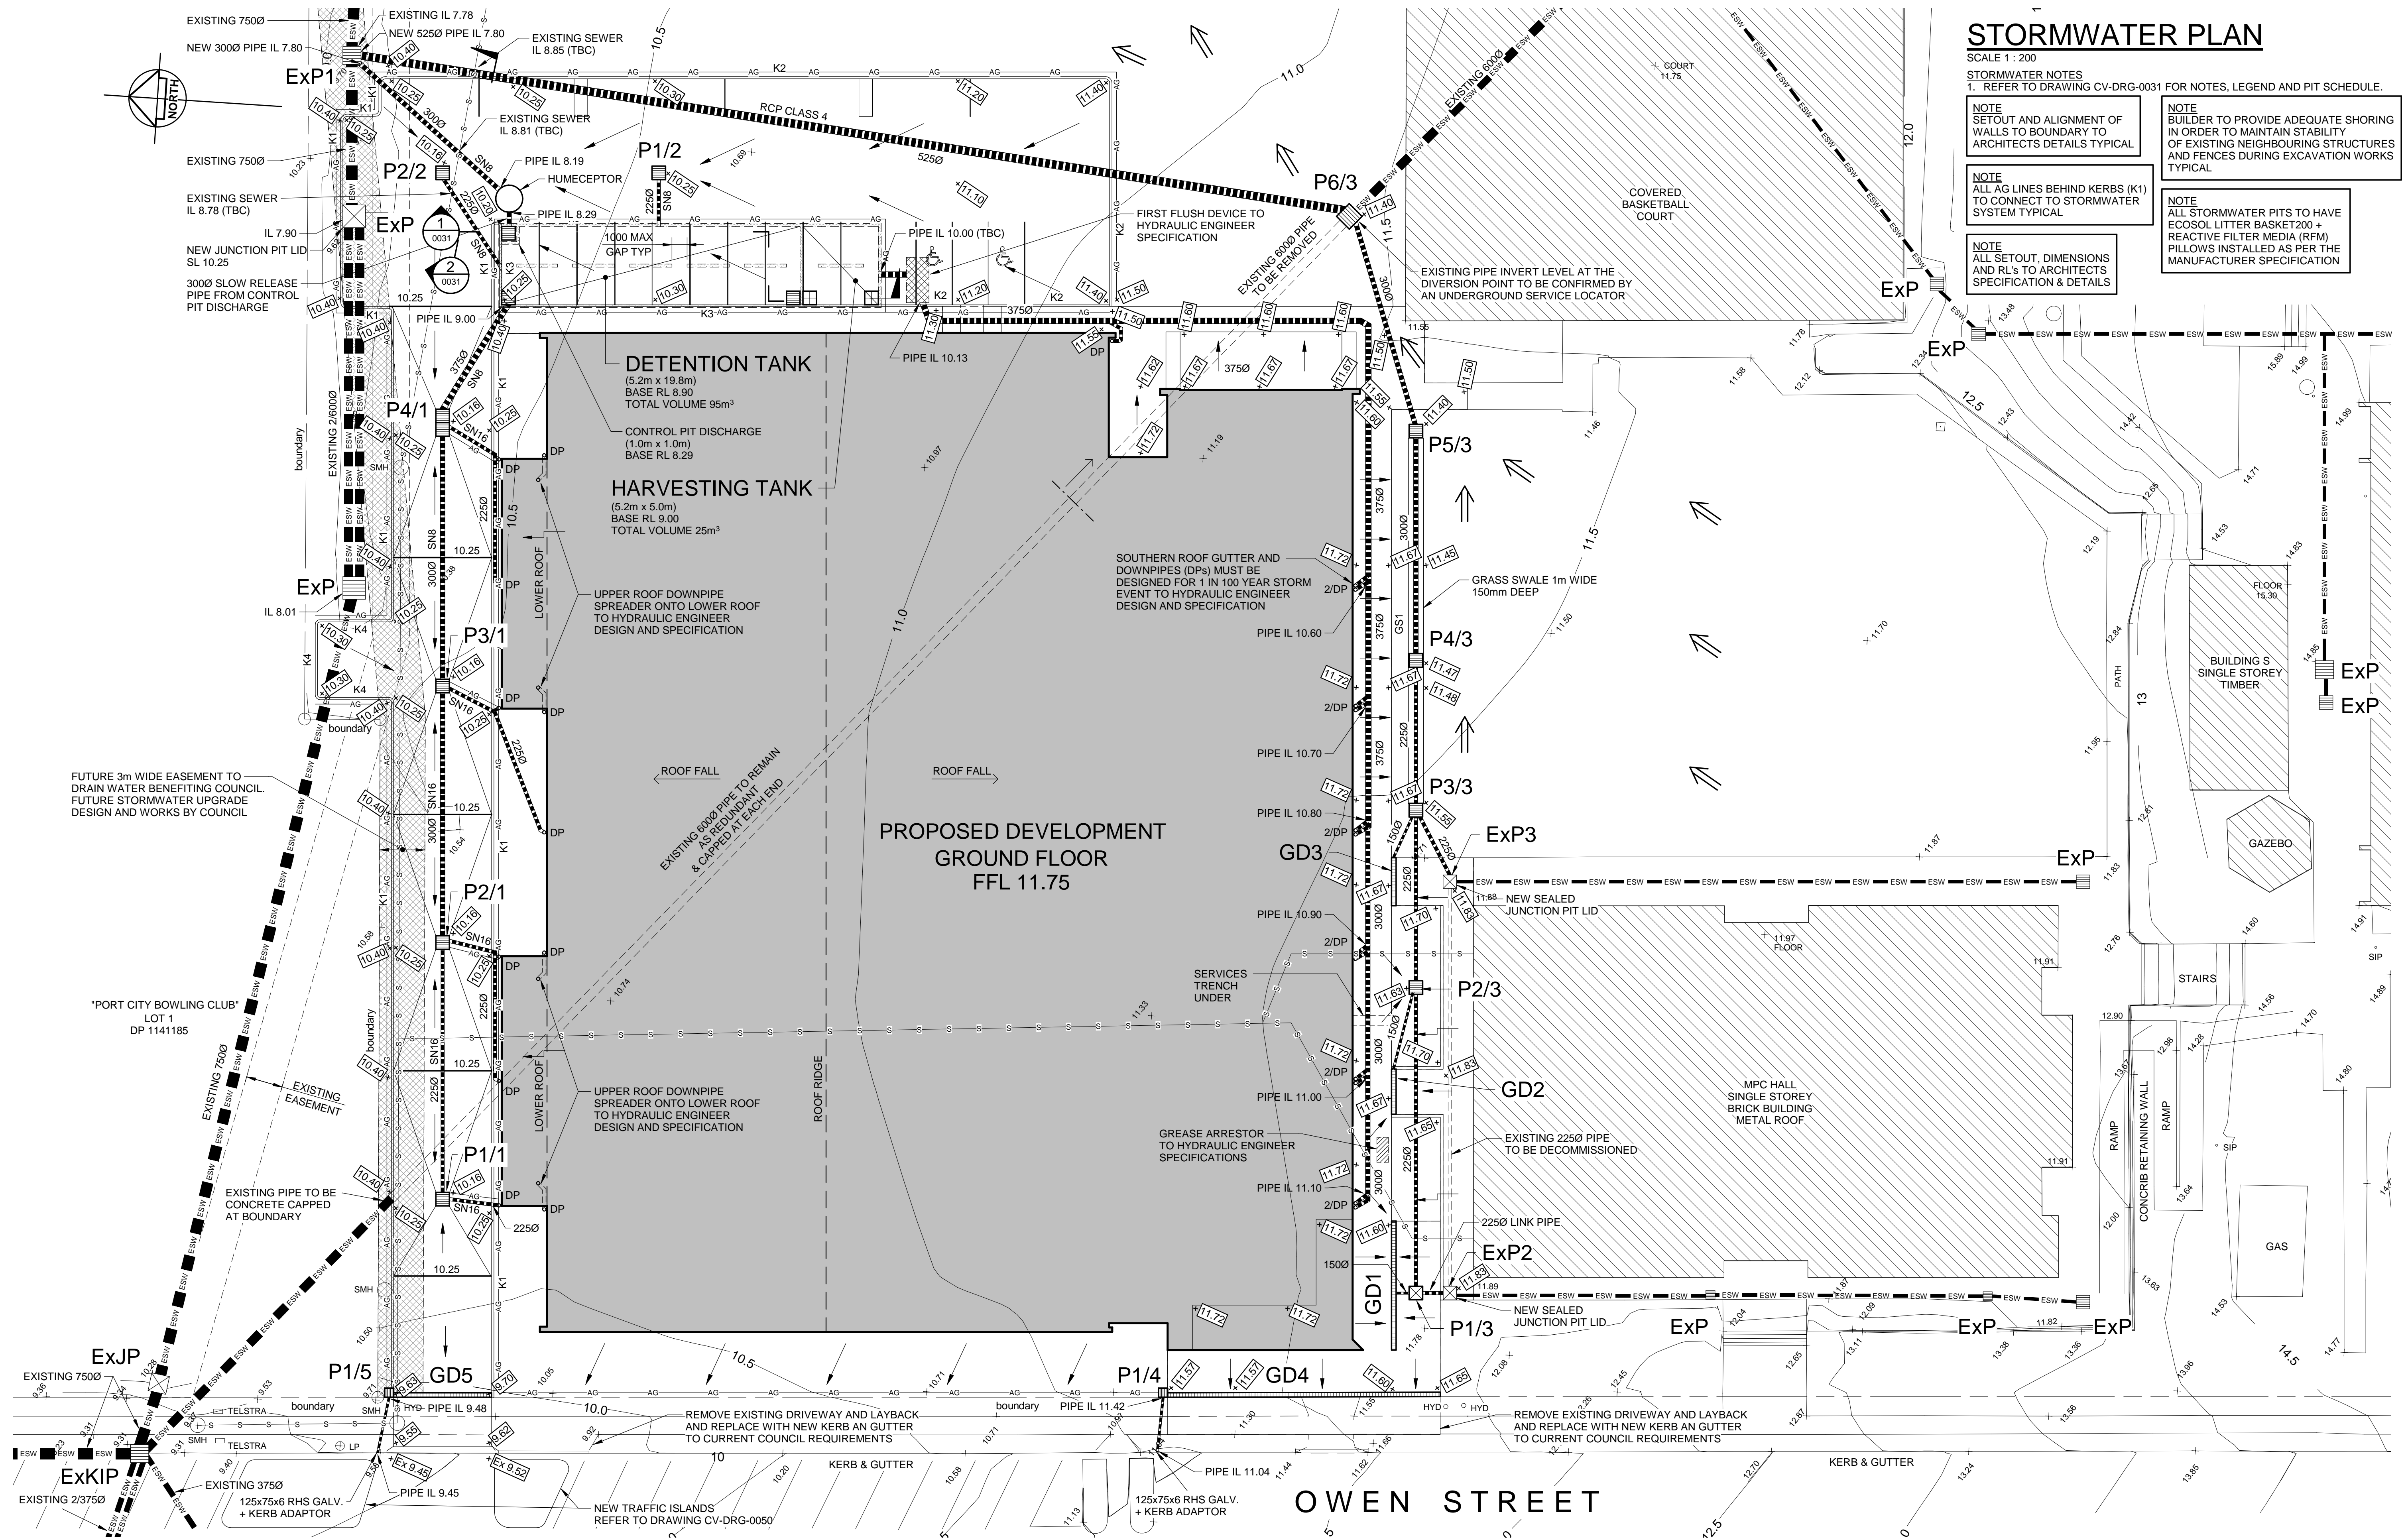

STORMWATER PLAN

SCALE 1 : 200

STORMWATER NOTES

1. REFER TO DRAWING CV-DRG-0031 FOR NOTES, LEGEND AND PIT SCHEDULE.

NOTE

SETOUT AND ALIGNMENT OF WALLS TO BOUNDARY TO ARCHITECTS DETAILS TYPICAL

NOTE

ALL AG LINES BEHIND KERBS (K1) TO CONNECT TO STORMWATER SYSTEM TYPICAL

NOTE

ALL SETOUT, DIMENSIONS AND RL'S TO ARCHITECTS SPECIFICATION & DETAILS

NOTE


BUILDER TO PROVIDE ADEQUATE SHORING IN ORDER TO MAINTAIN STABILITY OF EXISTING NEIGHBOURING STRUCTURES AND FENCES DURING EXCAVATION WORKS TYPICAL

NOTE

ALL STORMWATER PITS TO HAVE ECOSOL LITTER BASKET200 + REACTIVE FILTER MEDIA (RFM) PILLOWS INSTALLED AS PER THE MANUFACTURER SPECIFICATION


STORMWATER NOTES

1. ALL WORKS TO BE IN ACCORDANCE WITH AS/NZS3500.3.
2. ALL PIPES TO HAVE A 1% MINIMUM FALL U.N.O.
3. ALL DOWNPIPES (DP) TO BE SPECIFIED BY ARCHITECT. FOR EXACT LOCATION OF DOWNPIPES, REFER TO ARCHITECTURAL DRAWINGS.
4. ALL PIPES TO BE UPVC U.N.O.
5. ALL UPVC PIPES TO BE SEWER GRADE AND TO AS/NZS1260 WITH THE FOLLOWING PIPE CLASSES U.N.O.:
1000Ø OR LESS TO BE CLASS 'SN10', 1500Ø AND ABOVE TO BE CLASS 'SN8'
6. ALL REINFORCED CONCRETE PIPES (RCP) TO BE SPIGOT AND SOCKET TYPE WITH RUBBER RINGS TO AS4058.
CLASS 3 BENEATH TRAFFICABLE PAVEMENTS U.N.O., CLASS 4 UNDER HEAVY VEHICLE PAVEMENTS, CLASS 2 OTHERWISE.
7. PITS TO BE C&D REINFORCED PRE-CAST CONCRETE PITS OR EQUIVALENT PROPRIETARY PITS.
8. ALL LIDS AND GRATES TO BE PROPRIETARY HOT DIPPED GALVANISED U.N.O. LOCKABLE HEAVY DUTY CLASS 'D' IN AREAS OF VEHICULAR TRAFFIC AND CLASS 'B' ELSEWHERE, COMPLYING WITH RELEVANT COUNCIL AND AUSTRALIAN STANDARDS SPECIFICALLY AS3996.
ALL GRATED TRENCH DRAINS AND GRATED PITS TO BE CLASS 'B' HEEL SAFE WITHIN PEDESTRIAN PAVEMENTS
9. MINIMUM COVER TO STORMWATER PIPES TO BE AS FOLLOW U.N.O.:
LANDSCAPED AREAS - 300mm, SEALED ROADS/TRAFFICABLE AREAS - 600mm, UN-SEALED ROADS - 750mm.
PIPES TO BE CONCRETE ENCASED IF MINIMUM COVERS CANNOT BE OBTAINED.
REFER TO MPC CONSULTING ENGINEERS FOR FURTHER ADVICE.
10. PROVIDE 1000 AG DRAINS IN FILTER SOCKS TO ALL LANDSCAPED AREAS, PLANTER BEDS AND STORMWATER PIPE TRENCHES.
ALL AG DRAINS TO BE BEDDED IN COARSE AGGREGATE AND TO BE CONNECTED TO STORMWATER SYSTEM U.N.O. (3m MIN AG LENGTH AT ALL PIT LOCATIONS TBC ON SITE)
11. ALL PITS, DETENTION TANKS AND PROPRIETARY POLLUTION CONTROL DEVICES TO BE CLEANED OF SEDIMENT AT 3 MONTH MAXIMUM INTERVALS.
12. ALL EXISTING SERVICES TO BE LOCATED PRIOR TO COMMENCEMENT OF WORK.
13. ANY FOOTPATHS, KERB AND GUTTER OR ROADWAY DISTURBED BY WORKS TO BE REINSTATED TO CURRENT COUNCIL REQUIREMENTS.
14. PROVIDE ACCESS LADDER TO TANK AS REQUIRED, REFER TO AS1657.

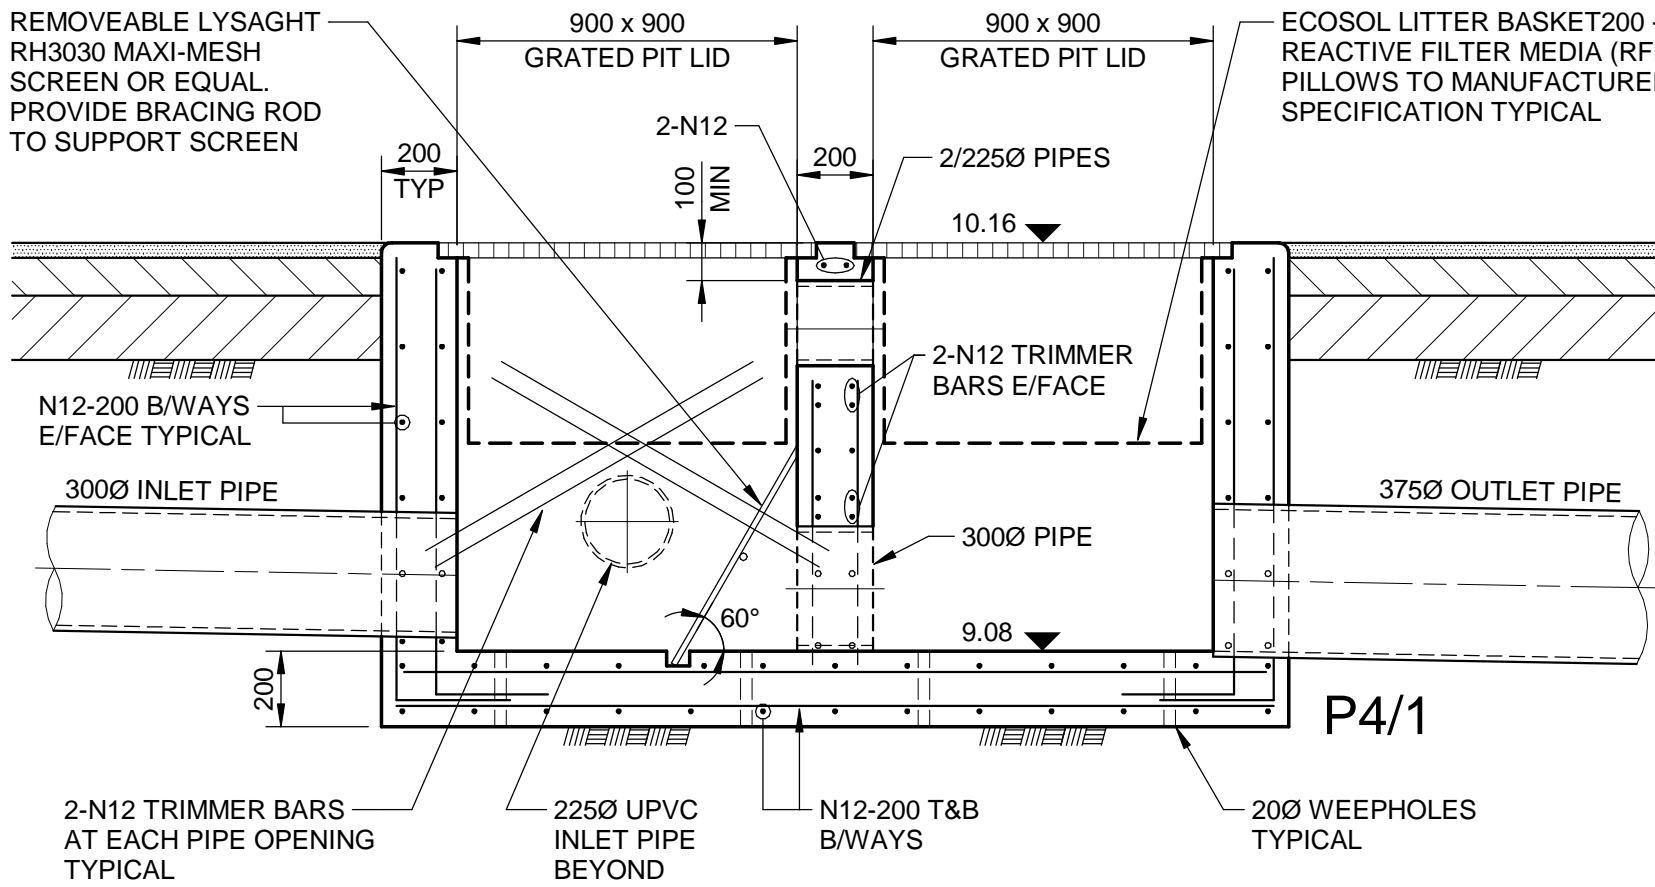


POLLUTION CONTROL PIT - P4/1

SCALE 1 : 20

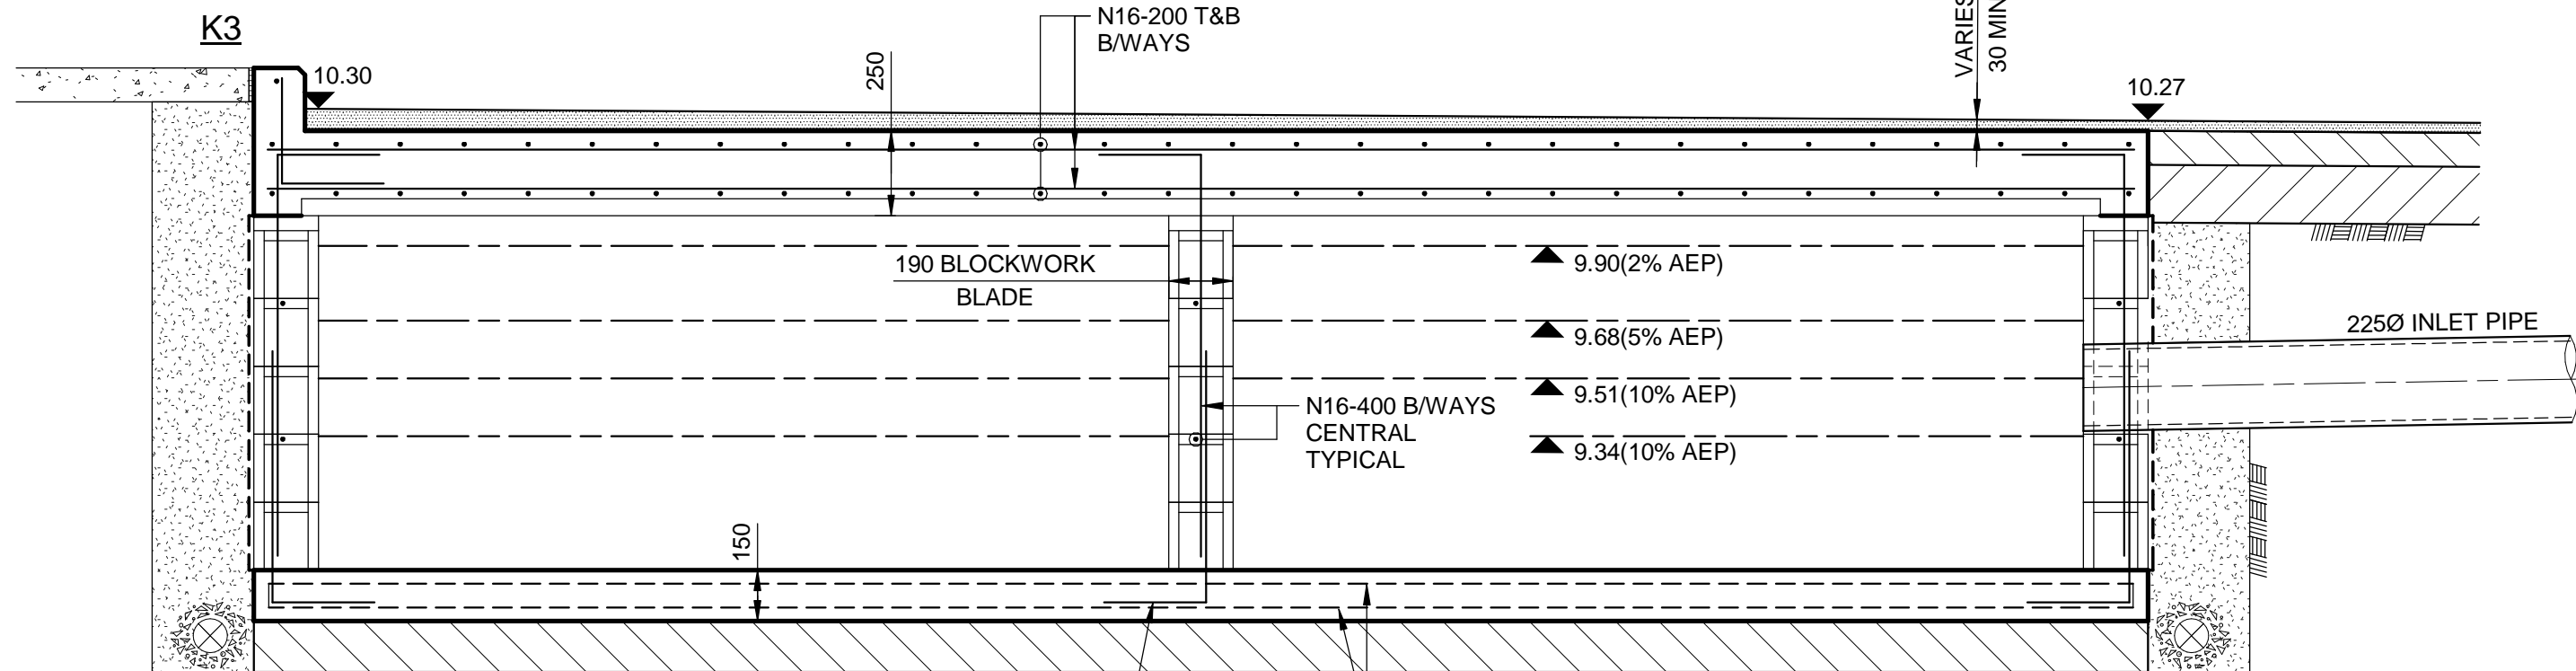



VIEW X-X

SCALE 1 : 20

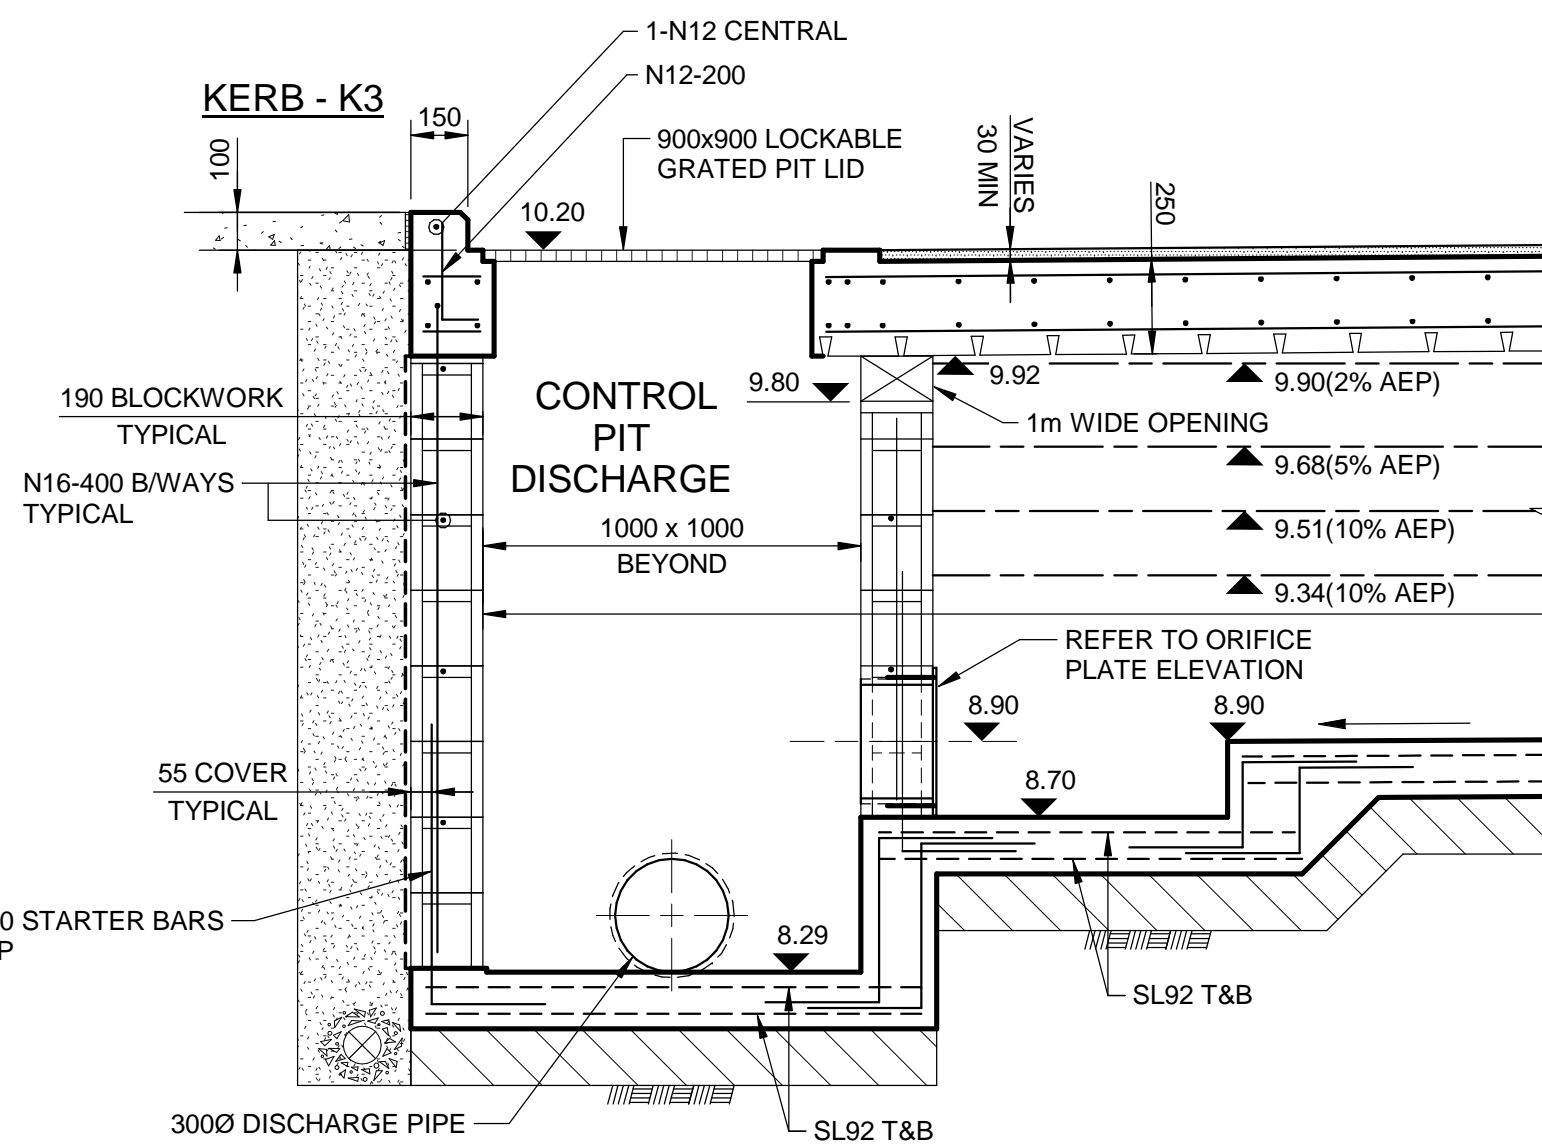

ORIFICE PLATE ELEVATION



SCALE 1:10

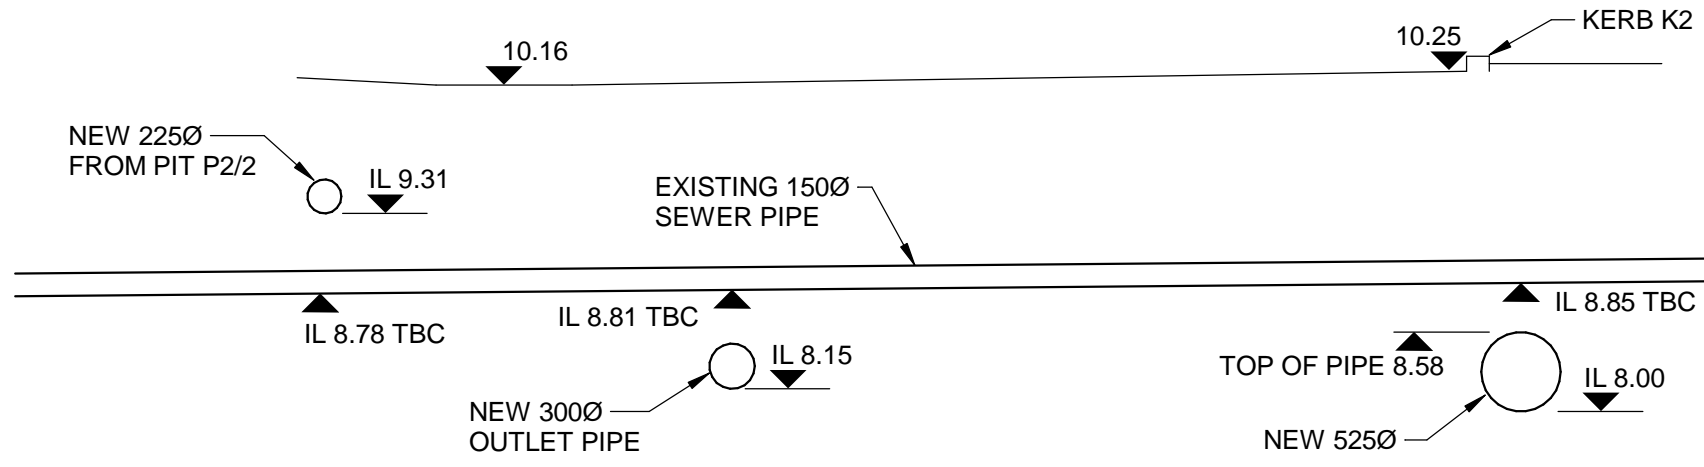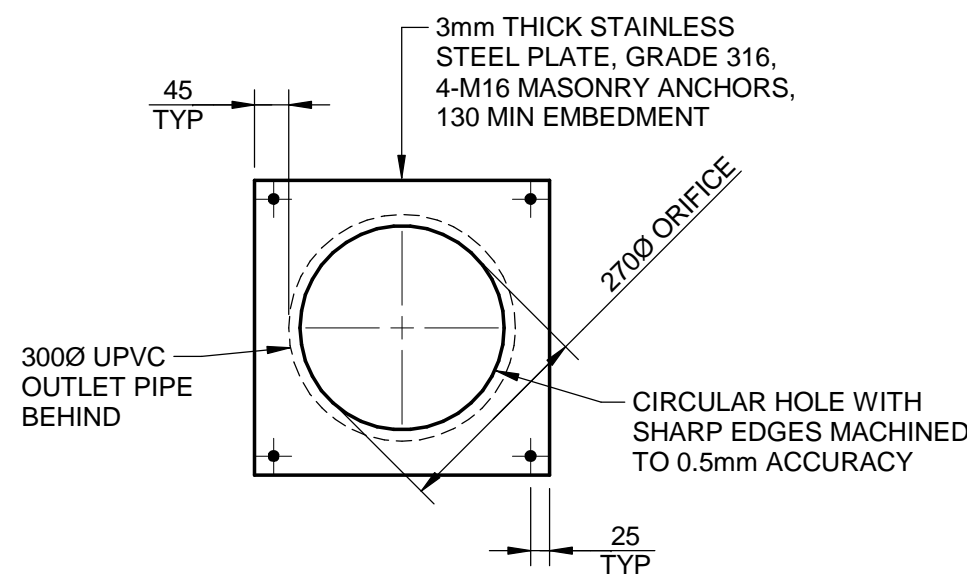

SECTION 2

N.T.S

0030

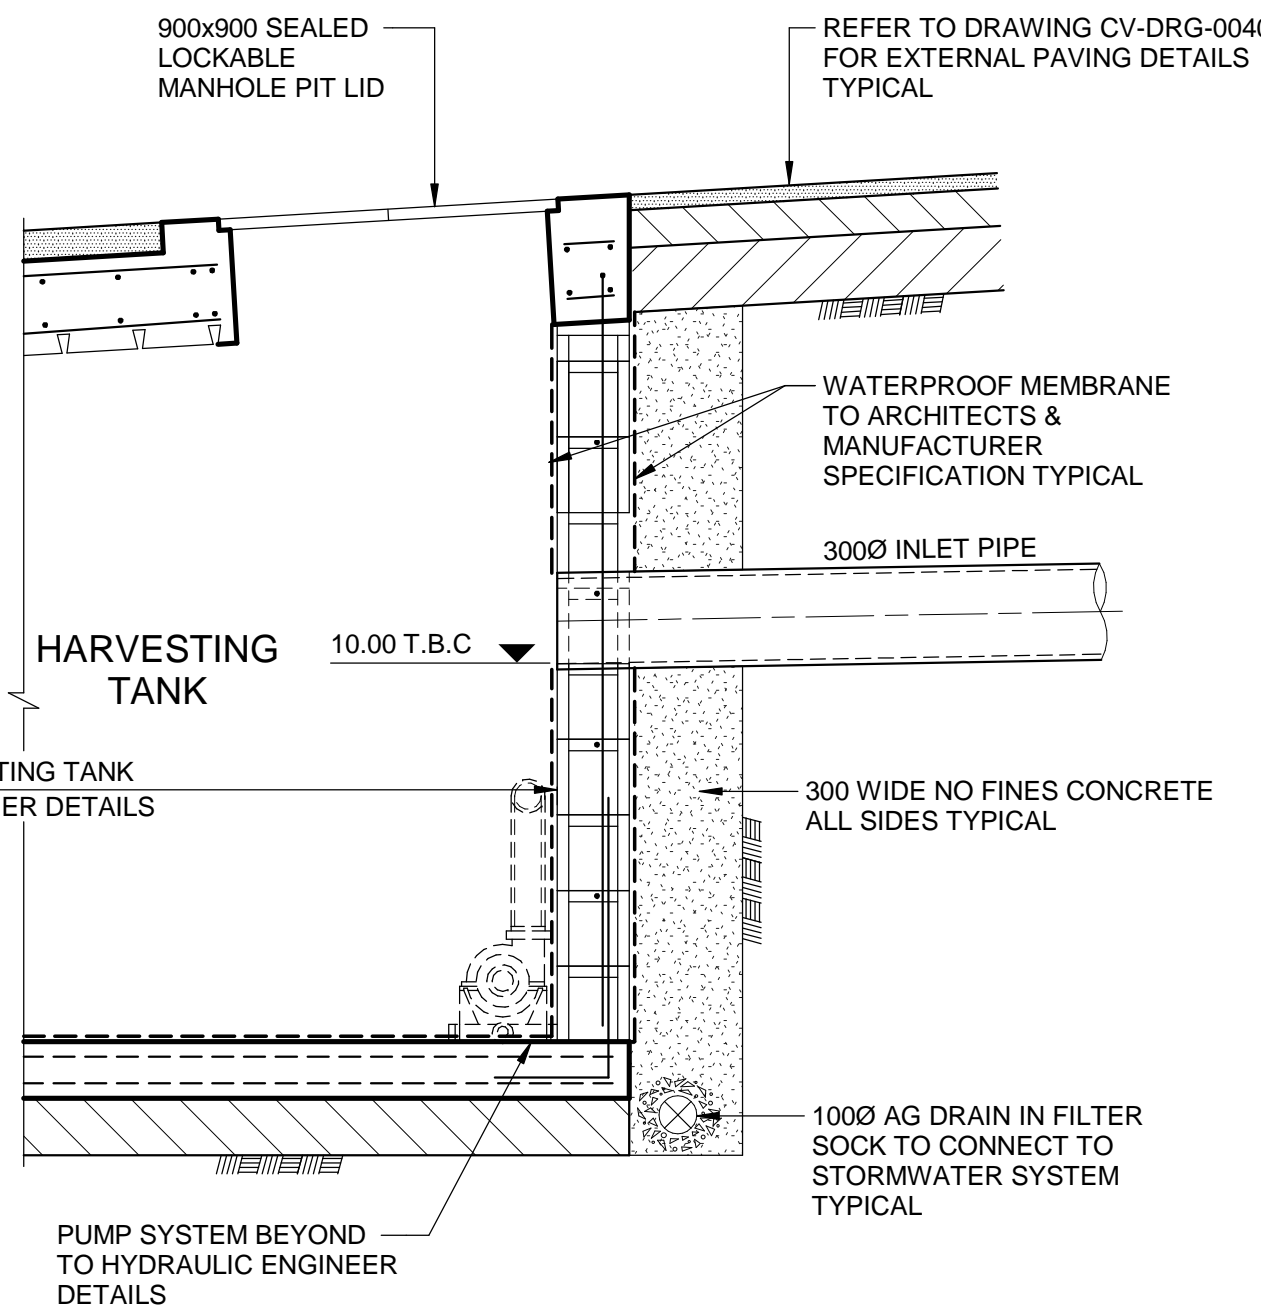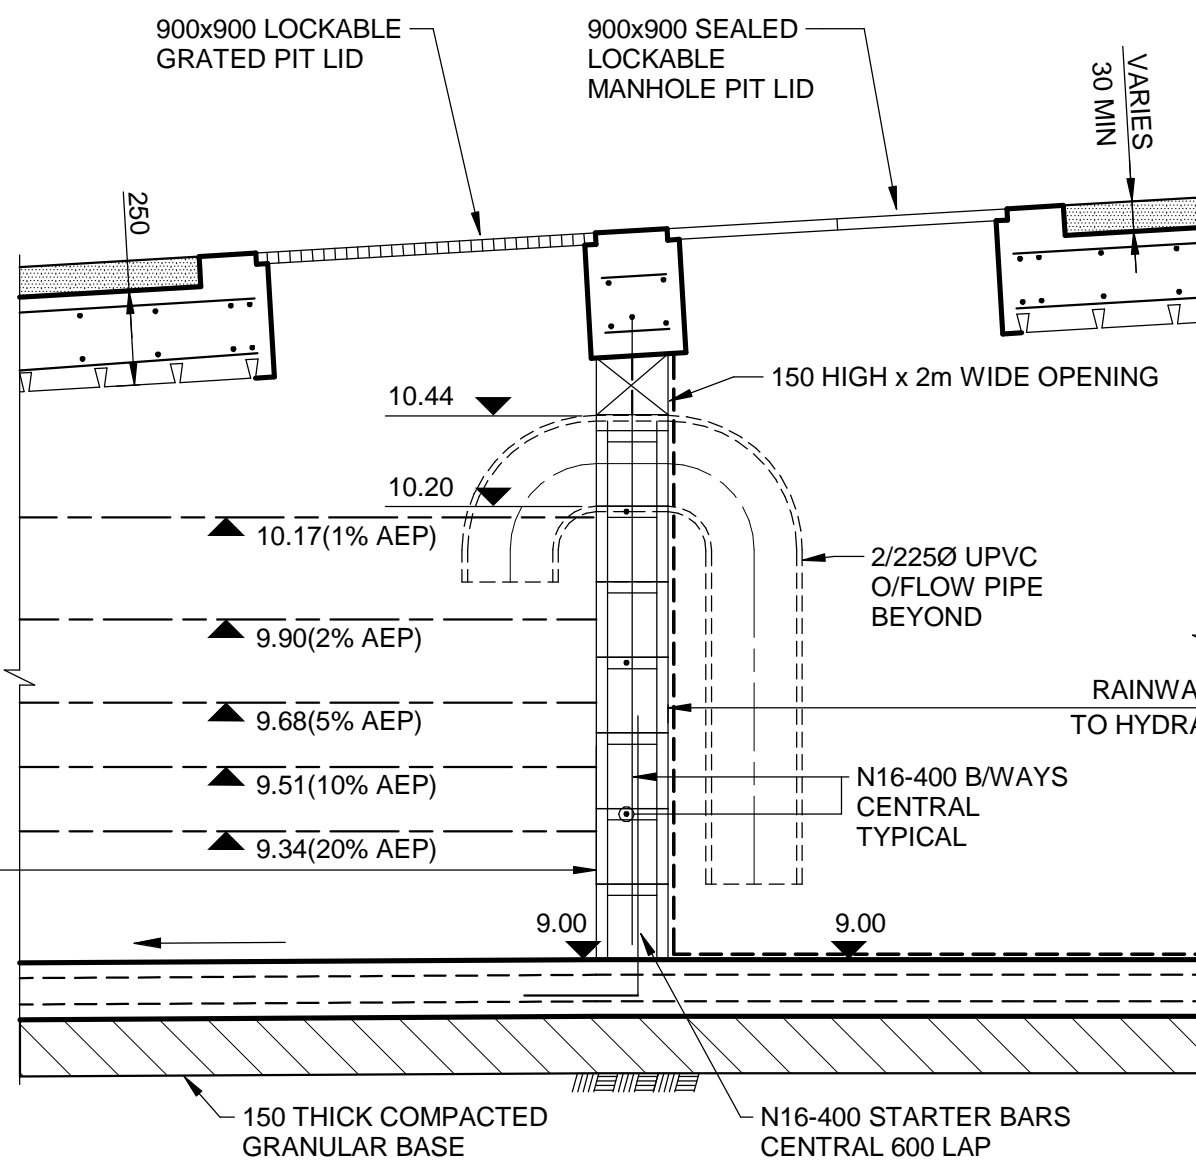

TYPICAL HARVESTING AND DETENTION TANK SECTION

SECTION 1

SCALE 1 : 20

0030

CONSULTANTS																	
Metro Building Consultancy T 4927 5566	Terras Landscape Architects T 4929 4926	Edwards & Vickerman Consulting Engineers Pty Ltd	McCallum PFCA T 4924 2461	Electrical Projects Australia T 4967 5999	Schreiber Hamilton Architecture T 4961 5888	School Infrastructure NSW AW EDWARDS	AW EDWARDS	BCA CONSULTANT Metro Building Consultancy T 4927 5566	LANDSCAPE ARCHITECT Terras Landscape Architects T 4929 4926	MECHANICAL ENGINEER Edwards & Vickerman Consulting Engineers T 4924 2461	HYDRAULIC ENGINEER McCallum PFCA T 4924 2461	ELECTRICAL ENGINEER Electrical Projects Australia T 4967 5999	ARCHITECT Schreiber Hamilton Architecture T 4961 5888	SCHOOL INFRASTRUCTURE School Infrastructure NSW	BUILDING CONTRACTOR AW EDWARDS T 9958 1474		

AMENDMENTS							
ISSUE	REASON FOR ISSUE	DATE		ISSUE	REASON FOR ISSUE	DATE	
A	60% SUBMISSION	8.11.22					
B	90% SUBMISSION	6.12.22					

NOTES

The concepts and information contained in this document are the copyright of MPC Consulting Engineers. Use or copying of the document in whole or in part without the written permission of MPC Consulting Engineers constitutes an infringement of copyright.

© Copyright MPC Consulting Engineers as date of issue

DO NOT SCALE DRAWING

CLIENT NAME

SCHOOL INFRASTRUCTURE NSW

SCALE

As indicated @A1

PROJECT NAME AND ADDRESS

PORT MACQUARIE-HASTINGS PCYC HASTINGS SECONDARY COLLEGE

DRAWN

R.G.

APPROVED

R.B./D.P.

STATUS

NOT FOR CONSTRUCTION

DRAWING TITLE

STORMWATER DETAILS

PROJ. NO.

669

DRAWING NO.

CV-DRG 0031

REV.

B

Level 1,
16 Telford Street,
NEWCASTLE EAST, NSW 2300
PO BOX 553
THE JUNCTION, NSW 2291
Tel: (02) 4927 5566
Fax: (02) 4927 5577
Email: admin@mpceng.com.au
Web: www.mpceng.com.au
A.C.N. 098 542 575

MPC Project Number: 220319

Appendix D

Sediment and Erosion Control Plans

the maths in the middle

SEDIMENTATION AND EROSION CONTROL PLAN


SCALE 1 : 200


SEDIMENTATION AND EROSION CONTROL NOTES

1. SELECTIVE CLEARING OF VEGETATION TO BE RESTRICTED TO NOMINATED AREAS WITH CLEARED VEGETATION WIND ROWED ON THE CONTOUR.
2. ALL EROSION AND SEDIMENT CONTROL MEASURES TO BE INSTALLED PRIOR TO SITE DISTURBANCE.
3. TOPSOIL FROM ALL AREAS THAT WILL BE DISTURBED TO BE STRIPPED AND STOCKPILED AT THE NOMINATED SITE.
4. NO MORE THAN 150m OF TRENCH TO BE OPEN AT ANY ONE TIME.
5. CUT AND FILL BATTER GRADIENTS OF 1:2 (MAXIMUM).
6. A STRIP OF TURF 450mm WIDE IS TO BE PLACED IMMEDIATELY BEHIND THE KERB ON ALL NEW ROAD TO ACT AS A FILTER TRAP. REFER TO DETAIL SD6-13.
7. ALL SEDIMENT CONTROL STRUCTURES TO BE INSPECTED BY SITE SUPERVISOR AFTER EACH RAINFALL EVENT FOR STRUCTURAL DAMAGE AND ALL TRAPPED SEDIMENT TO BE REMOVED TO A NOMINATED STOCKPILE SITE.
8. THE PROJECT MANAGER TO INFORM ALL CONTRACTORS AND SUB-CONTRACTORS OF THEIR OBLIGATIONS UNDER THE EROSION AND SEDIMENT CONTROL PLAN.
9. NO DISTURBED AREA IS TO REMAIN DENUDED LONGER THAN 14 DAYS.
10. ALL FILLS ARE TO BE LEFT WITH A LIP AT THE TOP OF THE SLOPE AT THE END OF EACH DAY'S OPERATION.
11. THE CONTRACTOR MUST ENSURE THE SUITABILITY AND INTEGRITY OF ALL WORKS AT THE END OF EACH DAY'S WORK.
12. ORANGE BARRIER TAPE TO BE AFFIXED TO TOP OF SEDIMENT CONTROL BARRIER TO IDENTIFY WORK AREA.
13. ALL SEDIMENTATION & EROSION CONTROL MEASURES ARE TO STRICTLY COMPLY WITH THE GUIDELINES DETAILED IN THE DEPARTMENT OF HOUSING PUBLICATION, "MANAGING URBAN STORMWATER - SOILS AND CONSTRUCTION", 4TH EDITION.
14. WATER TRUCKS TO BE USED AS REQUIRED TO PREVENT WIND EROSION.
15. SUBGRADE MATERIAL TO BE CONSTRUCTED IMMEDIATELY FOLLOWING FILL.

LEGEND

- | | | | |
|--|--|--|---|
| | DENOTES TEMPORARY WATERWAY CROSSING, REFER TO DETAIL SD5-1 | | DENOTES SEDIMENT POND, REFER TO DETAIL SD6-4 |
| | DENOTES EARTH BANK (LOW FLOW), REFER TO DETAIL SD5-5 | | DENOTES GEOTEXTILE INLET FILTER, REFER TO DETAIL SD6-12 |
| | DENOTES ENERGY DISSIPATER, REFER TO DETAIL SD5-8 | | DENOTES STABILISED SITE ACCESS, REFER TO DETAIL SD6-14 |
| | DENOTES SEDIMENT POND, REFER TO DETAIL SD6-4 | | |

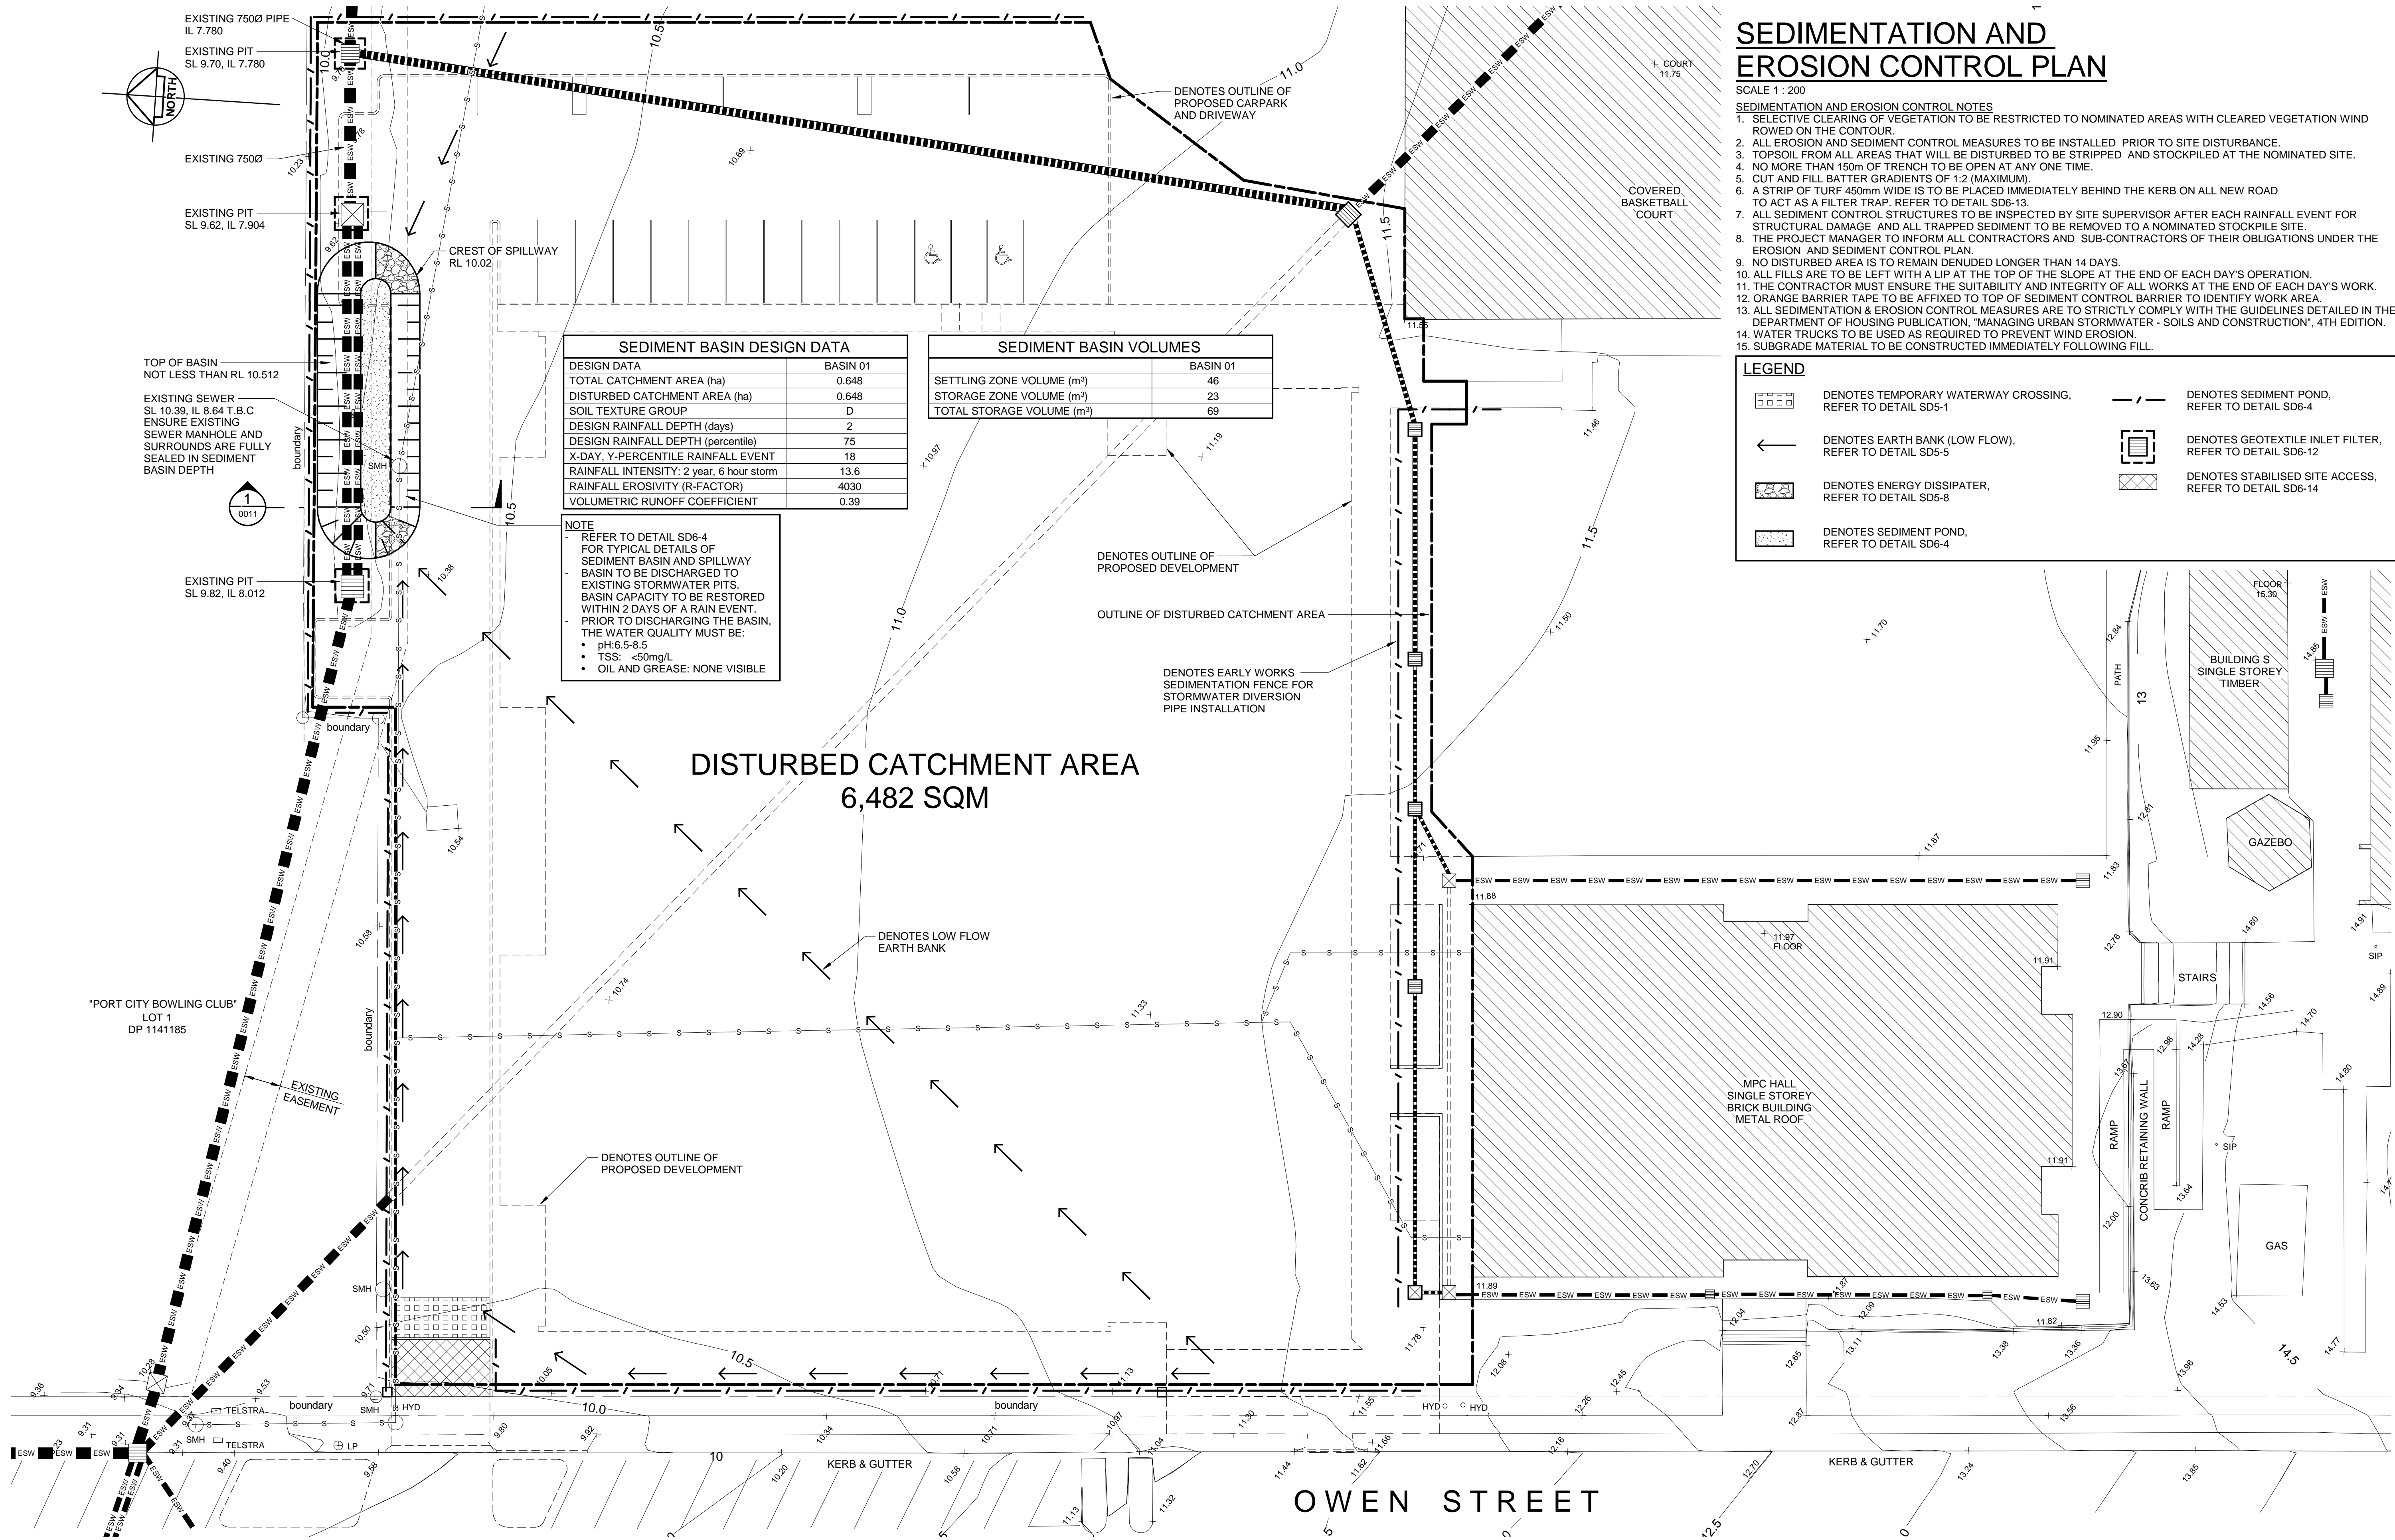

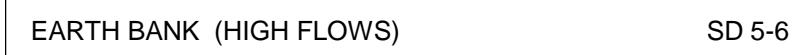

BCA CONSULTANT Metro Building Consultancy T 4927 5568	LANDSCAPE ARCHITECT Terras Landscape Architects T 4929 4926	MECHANICAL ENGINEER Edwards & Vickerman Consulting Engineers T 4929 3461	HYDRAULIC ENGINEER McCallum PFA T 4946 2633	ELECTRICAL ENGINEER Electrical Projects Australia T 4967 5999	ARCHITECT Schreiber Hamilton Architecture T 4961 5888	SCHOOL INFRASTRUCTURE School Infrastructure NSW	BUILDING CONTRACTOR AW EDWARDS T 9958 1474
--	--	--	--	--	--	---	---

© Copyright MPC Consulting Engineers as date of
issue
DO NOT SCALE DRAWING

SCHOOL INFRASTRUCTURE NSW

DRAWN R.G.	APPROVED R.B./D.P.
----------------------	------------------------------

PROJ. NO.	DRAWING NO.	REV.
669	CV-DRG 0011	B


consulting
engineers
civil+structural

Email: admin@mpceng.com.au
Web: www.mpceng.com.au
A.C.N. 098 542 575

MPC P...


Appendix E

DRAINS Modelling Data

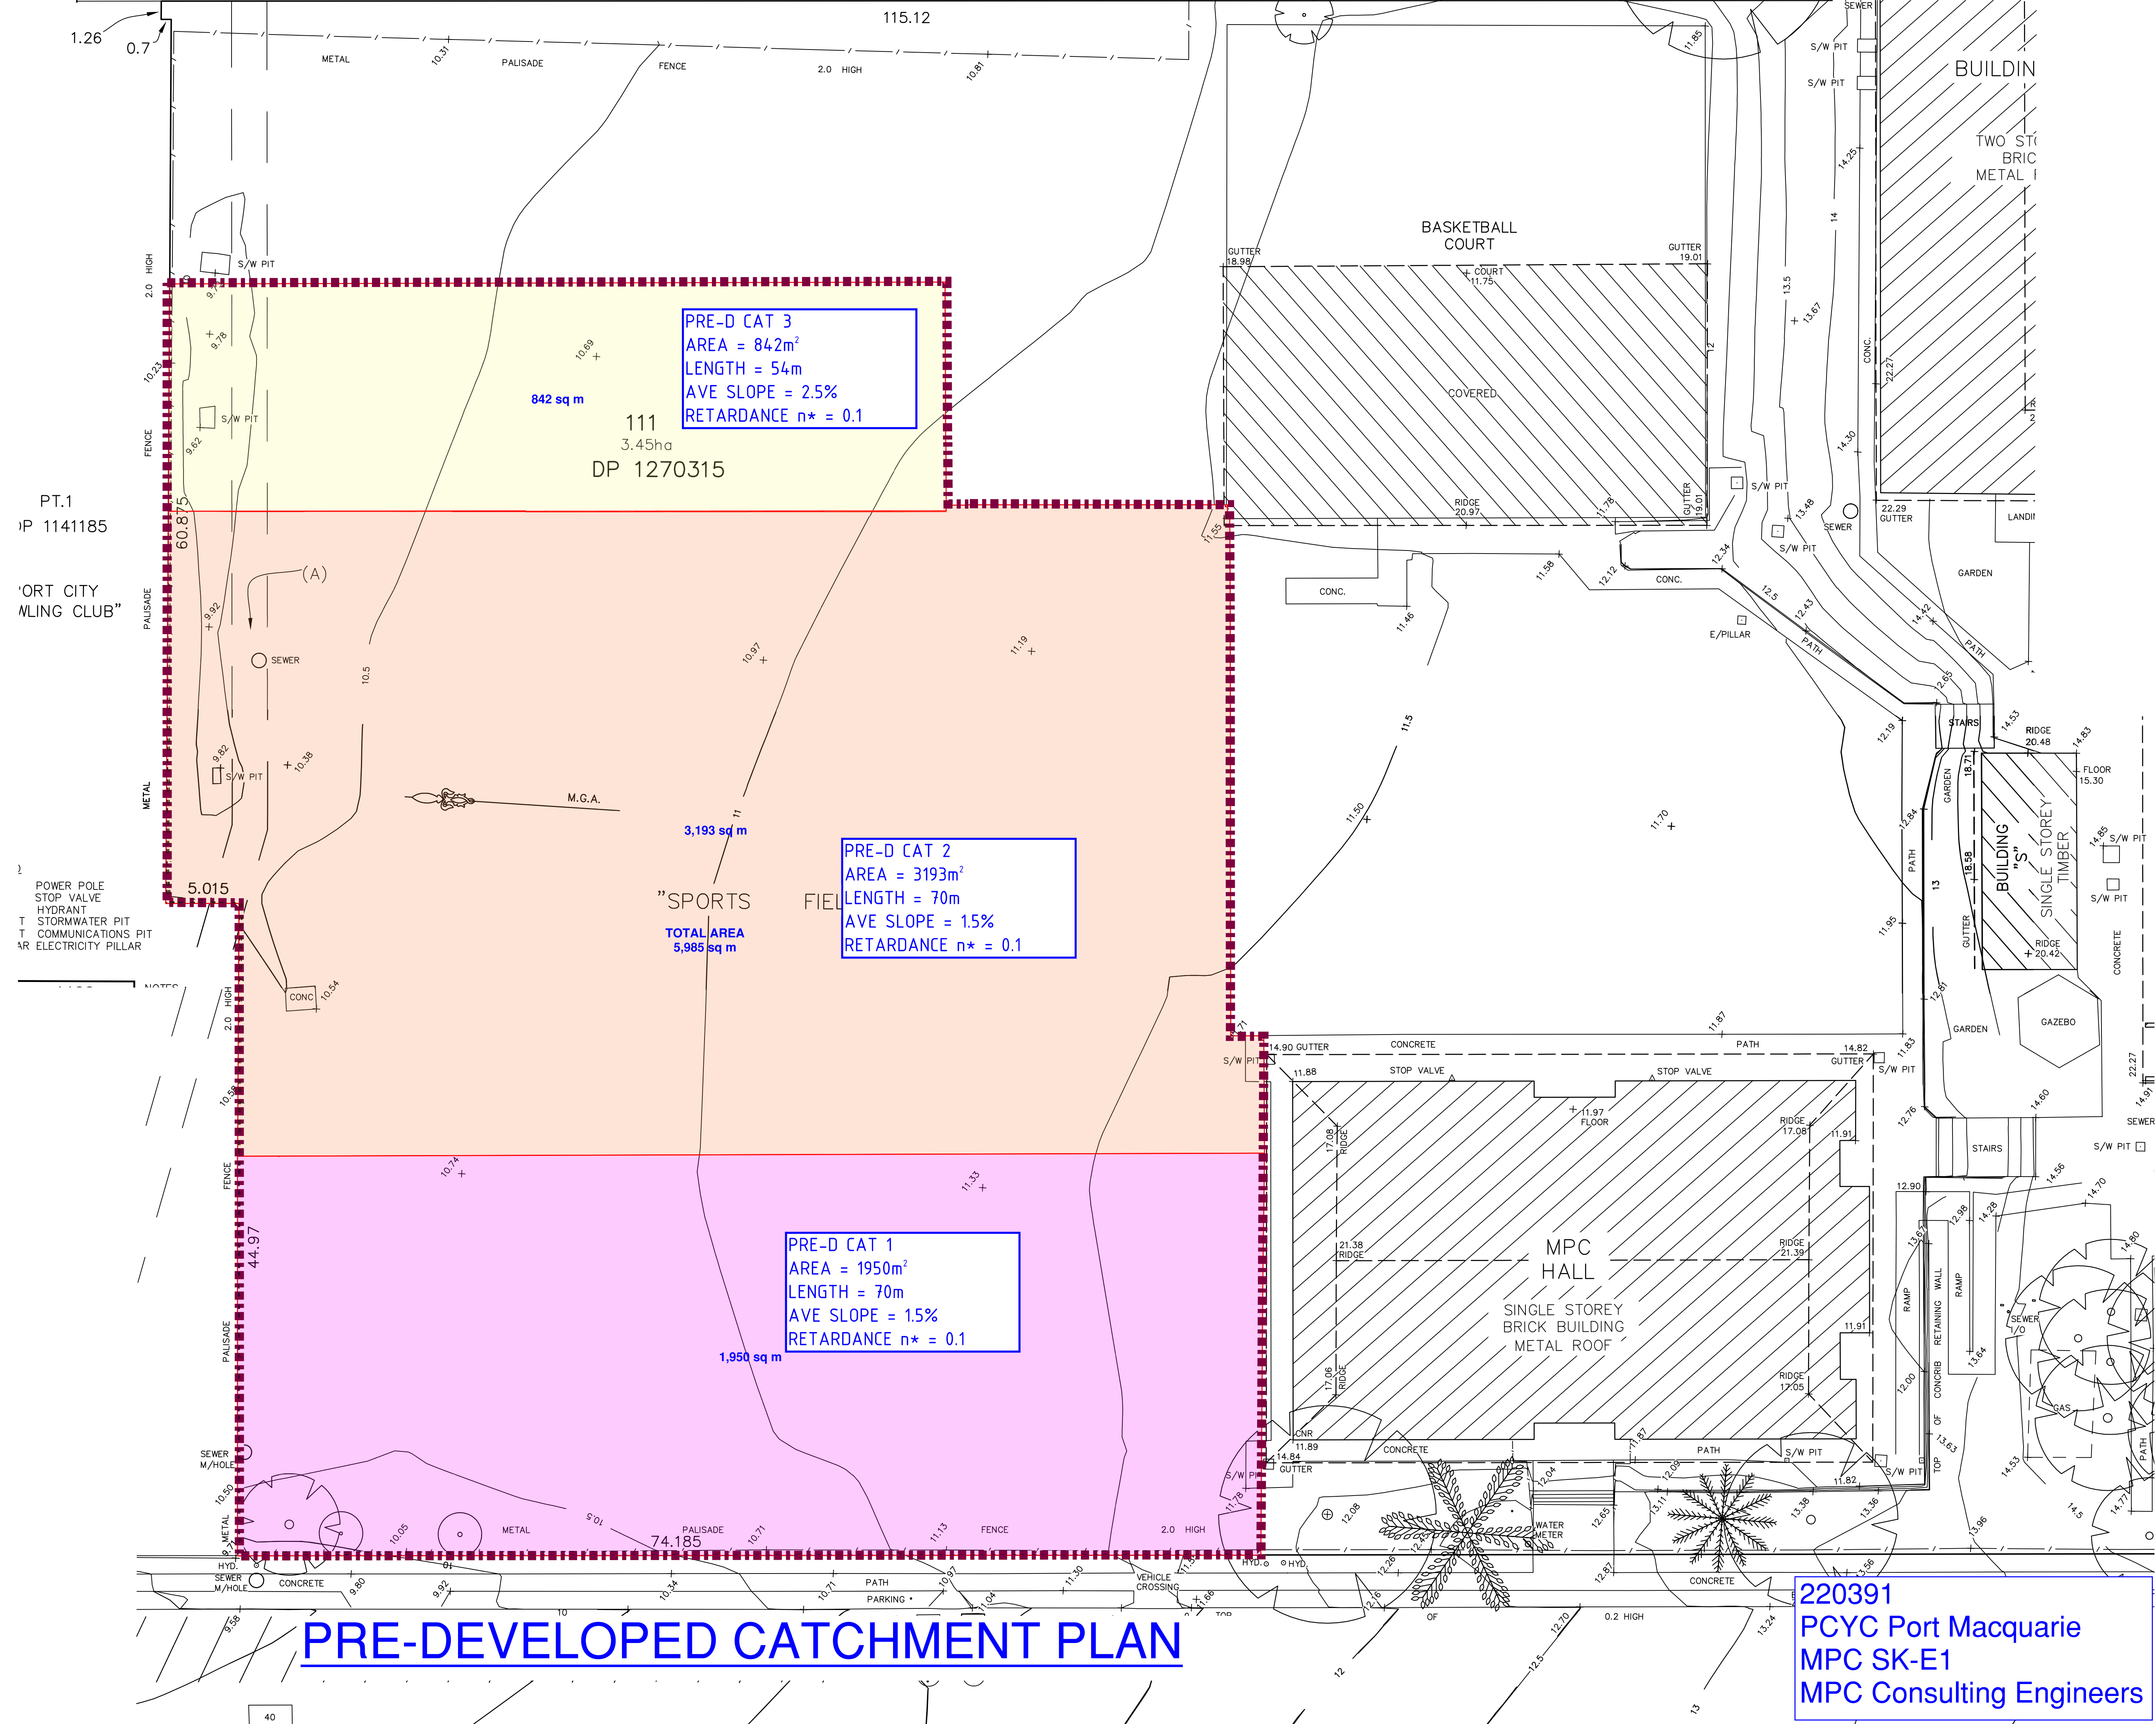

PRE-DEVELOPED CATCHMENT PLAN

220391
PCYC Port Macquarie
MPC SK-E1
MPC Consulting Engineers

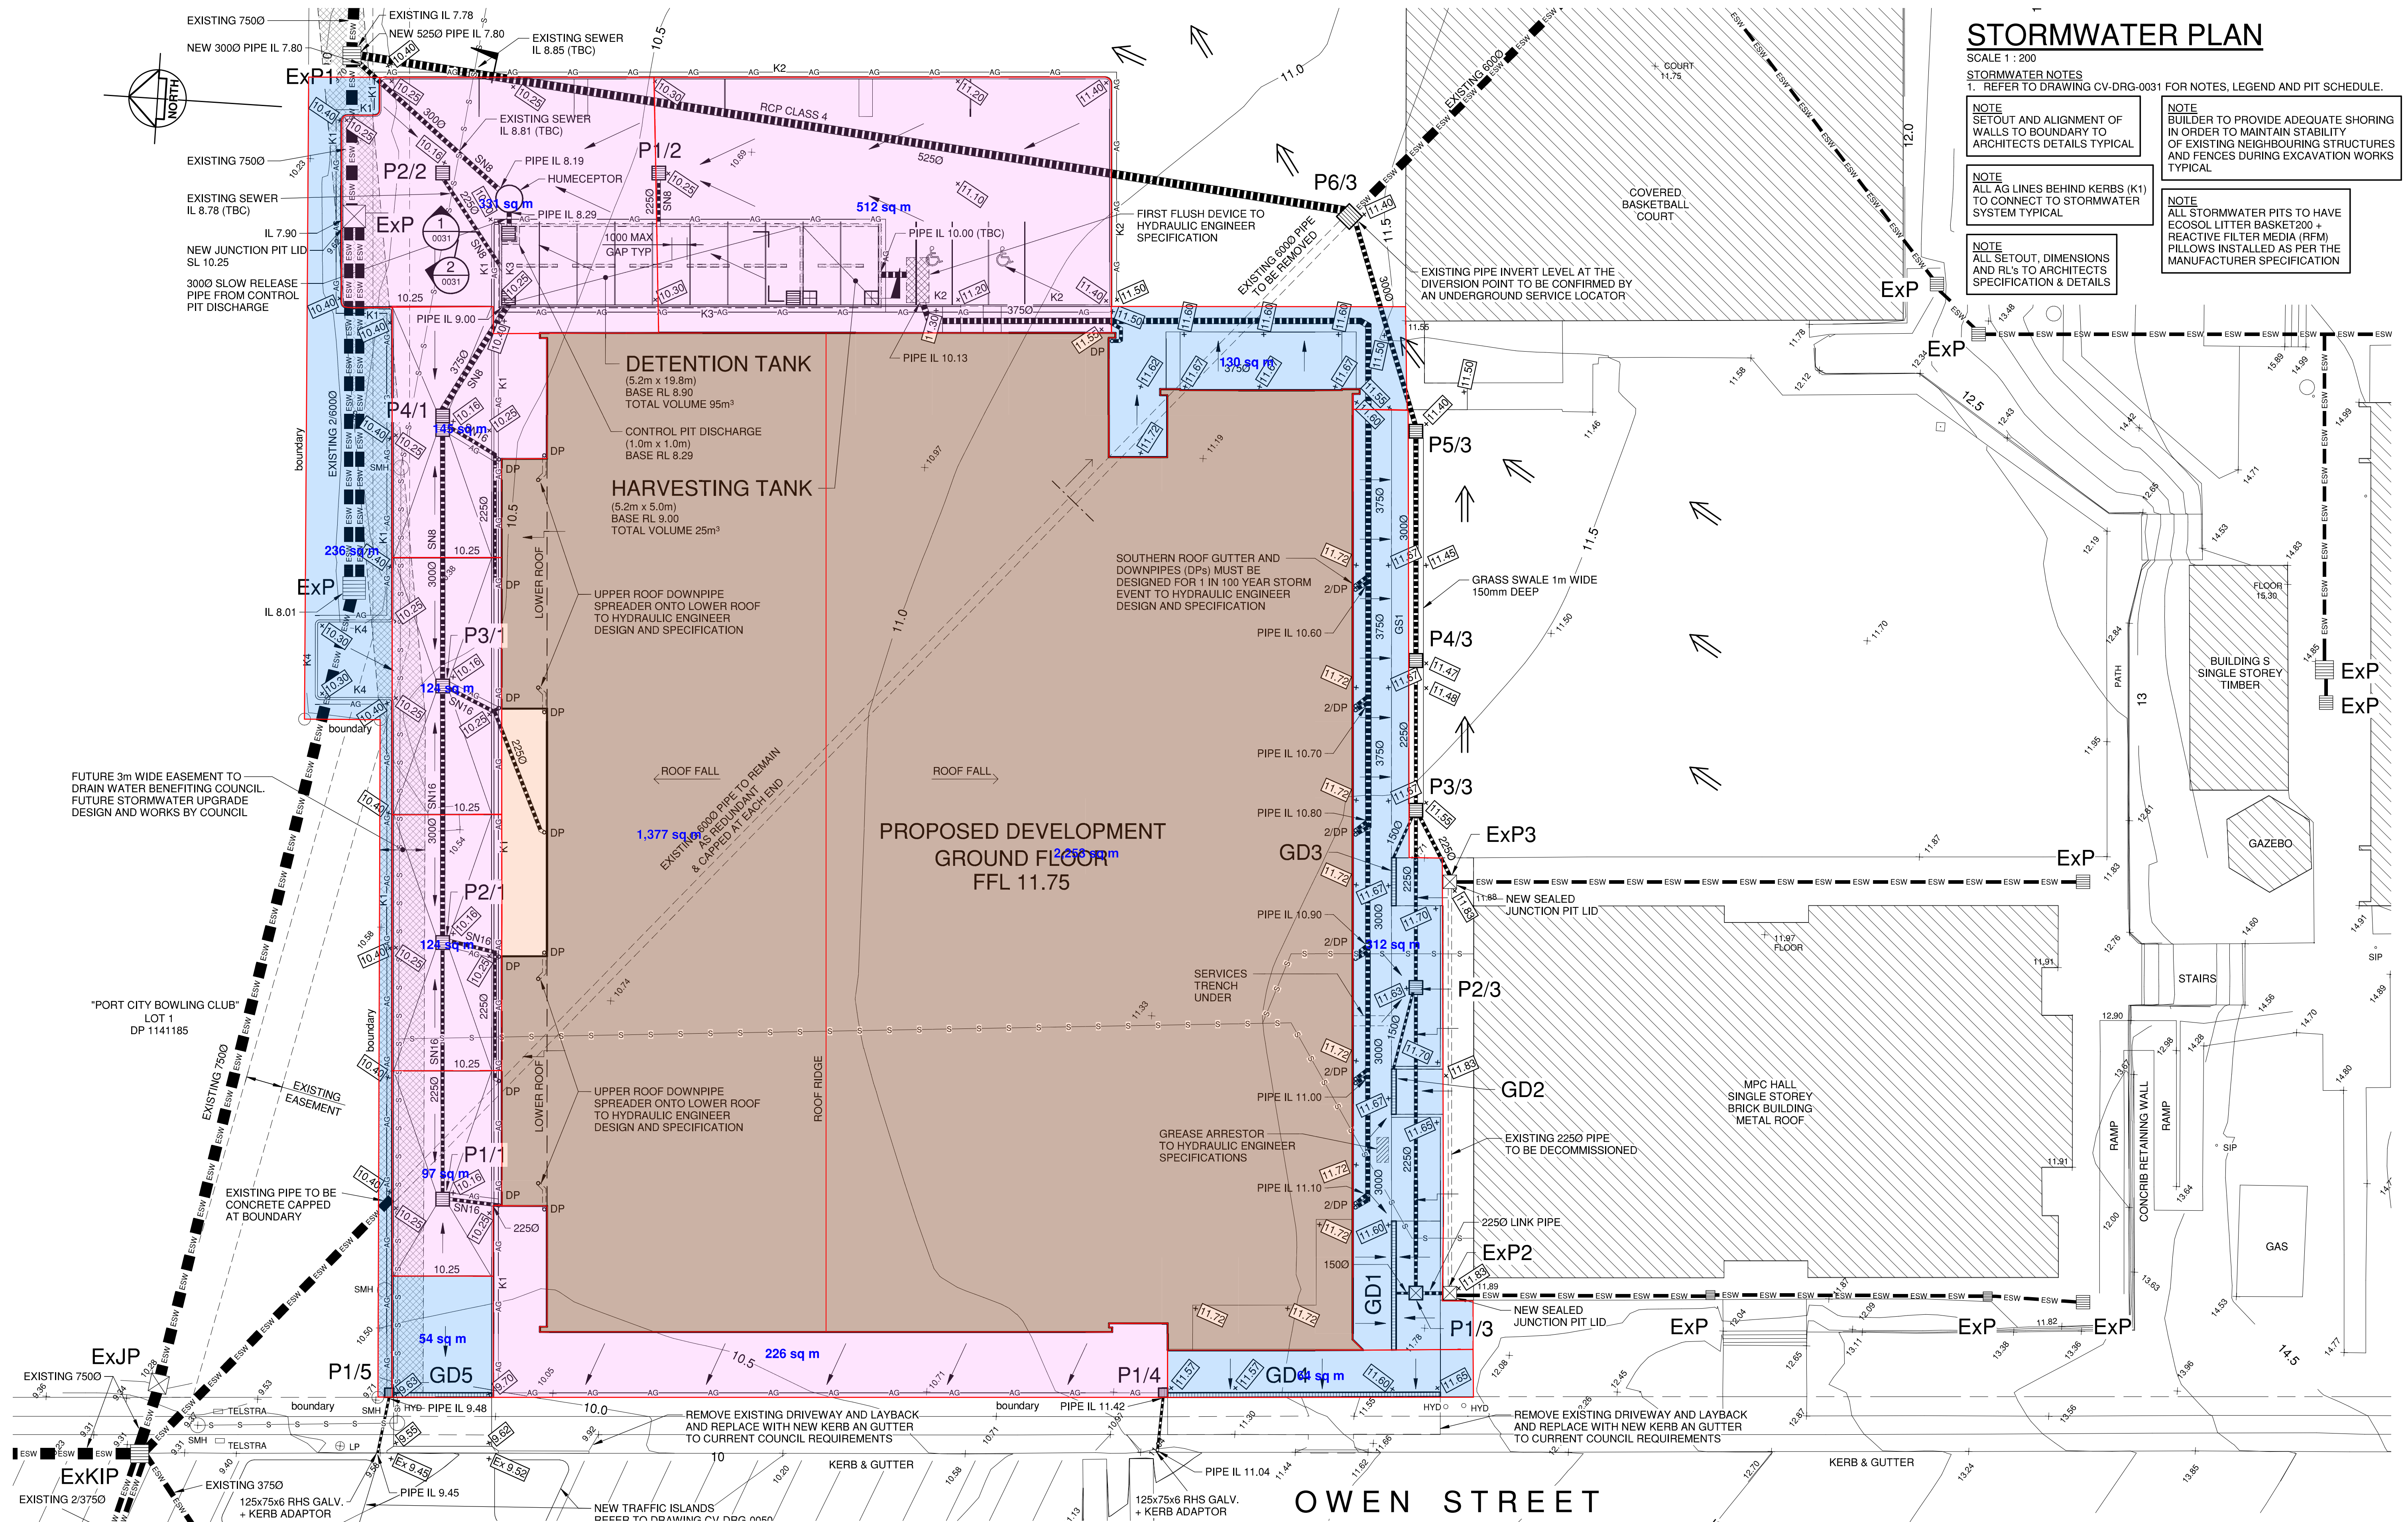

STORMWATER PLAN

SCALE 1 : 200

STORMWATER NOTES

1. REFER TO DRAWING CV-DRG-0031 FOR NOTES, LEGEND AND PIT SCHEDULE.

NOTE
SETOUT AND ALIGNMENT OF WALLS TO BOUNDARY TO ARCHITECT'S DETAILS TYPICAL

NOTE
SETOUT, DIMENSIONS AND RL'S TO ARCHITECT'S SPECIFICATION & DETAILS

NOTE
BUILDER TO PROVIDE ADEQUATE SHORING IN ORDER TO MAINTAIN STABILITY OF EXISTING NEIGHBOURING STRUCTURES AND FENCES DURING EXCAVATION WORKS TYPICAL

NOTE
ALL STORMWATER PITS TO HAVE ECOSOL LITTER BASKET200 + REACTIVE FILTER MEDIA (RFM) PILLOWS INSTALLED AS PER THE MANUFACTURER SPECIFICATION

POST-DEVELOPED CATCHMENT PLAN

CONSULTANTS

MEIROBC
MEIRO CONSULTING

terraas
landscape architects

EVC
Edwards & Vickerman
Consulting Engineers Pty Ltd

PFCA
Professional Fire & Civil
Associates

SHAC

NSW

AW EDWARDS

BCA CONSULTANT
Metro Building Consultancy
T 4927 5566

LANDSCAPE ARCHITECT
terraas
T 4929 4926

MECHANICAL ENGINEER
Edwards & Vickerman
Consulting Engineers
T 4927 2461

HYDRAULIC ENGINEER
McCallum PFCA
T 4946 2633

ELECTRICAL ENGINEER
Electrical Projects Australia
T 4967 5999

ARCHITECT
Scribner Hamilton Architecture
T 4961 5888

SCHOOL INFRASTRUCTURE
School Infrastructure NSW

BUILDING CONTRACTOR
AW EDWARDS
T 9958 1474

AMENDMENTS					
ISSUE	REASON FOR ISSUE	DATE	ISSUE	REASON FOR ISSUE	DATE
A	60% SUBMISSION	3.11.22			
B	90% SUBMISSION	6.12.22			
C	FOR SECTION 88	7.12.22			

NOTES

The concepts and information contained in this document are the copyright of MPC Consulting Engineers. Use or copying of the document in whole or in part without the written permission of MPC Consulting Engineers constitutes an infringement of copyright.

© Copyright MPC Consulting Engineers as date of issue

DO NOT SCALE DRAWING

CLIENT NAME

SCHOOL INFRASTRUCTURE NSW

SCALE

1 : 200

PROJECT NAME AND ADDRESS

PORT MACQUARIE-HASTINGS PCYC
HASTINGS SECONDARY COLLEGE

DRAWN

R.G.

APPROVED

R.B./D.P.

STATUS

NOT FOR CONSTRUCTION

DRAWING TITLE

STORMWATER PLAN

PROJ. NO.

669

DRAWING NO.

CV-DRG 0030

REV.

C

220391

PCYC Port Macquarie

MPC SK-E2

MPC Consulting Engineers

Appendix F


MUSIC Modelling Data

Appendix G

Specifications

- Ecosol RFM Pillows
- Ecosol Litter Baskets
- Humeceptor

Ecosol™ Litter Basket Technical Specification

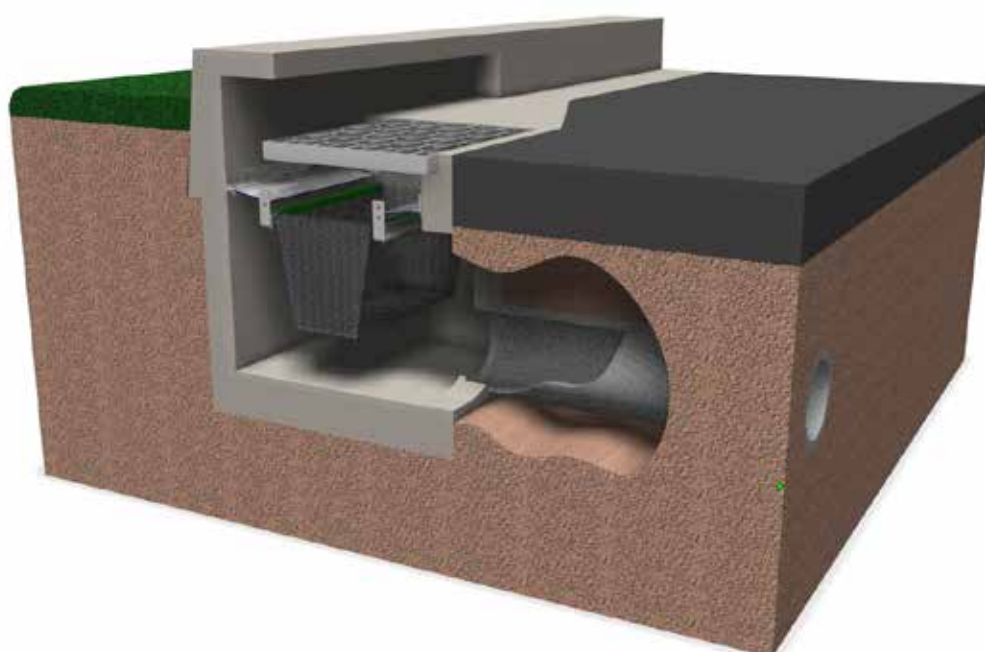

environmentally engineered
for a better future



CONTENTS

1.0 Introduction

1.1 How and Why the Ecosol™ Litter Basket Works

2.0 Ecosol™ Litter Basket Credentials

3.0 Warranty And Life Expectancy

4.0 Key Features And Benefits

4.0 Key Dimensions

6.0 Collection And Removal Efficiencies

6.1 Particle Size Distribution Collection Efficiency

6.2 Laboratory Testing Collection Efficiency Sigmoidal Regression Lines

6.3 Field Testing Particle Size Distribution Data

6.4 Summary Product Collection Efficiency Data

6.5 Product Options

7.0 MUSIC Modelling Guidelines

8.0 Monitoring

9.0 Cleaning And Maintenance Procedures

10.0 Applications And Configurations

11.0 Turnkey Service

12.0 Accreditation

13.0 Supplier Technical Product Contact Details


Appendix 1 – Ecosol™ Litter Basket Essential Information Form

Appendix 2 - References

1.0 Introduction

Increasingly stringent environmental best management practice requires planners and developers to apply a fit-for-purpose treatment train approach to stormwater treatment to achieve today's water quality objectives (WQOs). An integral element to any good WSUD design is primary treatment or pre-screening of stormwater flows to remove coarse sediment and gross pollutants prior to downstream secondary or tertiary treatment systems such as bio retention filters or wetlands.

The Ecosol™ Litter Basket provides effective primary treatment of stormwater flows at point of source. For many years the Ecosol™ Litter Basket has been seen as the industry standard for at-source filtration with its effectiveness proven over time both in the field and under strict laboratory conditions.

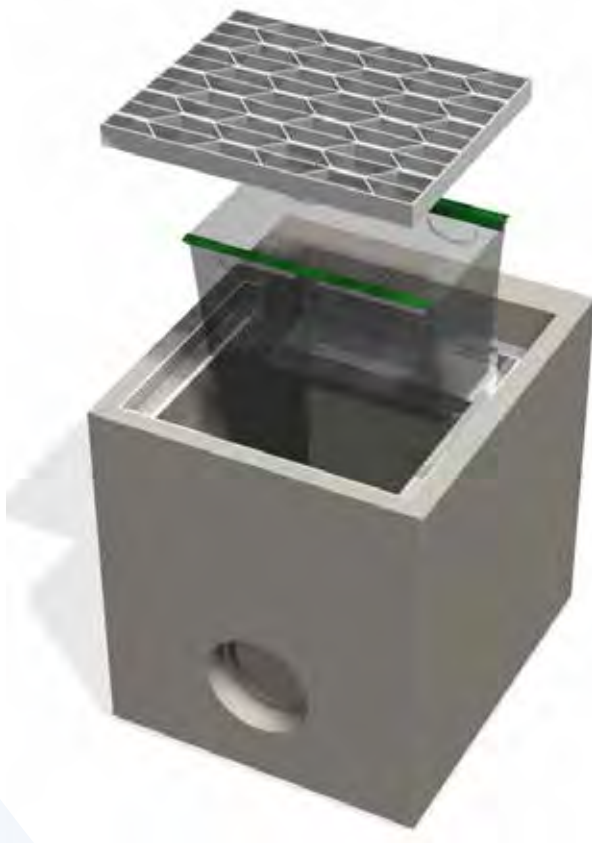

The system has been designed to provide robust and durable cost effective at-source primary treatment system that captures and retains solid pollutants at drainage entry points.

In developing this innovative stormwater treatment system careful consideration has been given to durability, longevity, cost and maintainability. Key commercial technical features include:

- low visual impact and energy footprint;
- designed hydraulics with proven performance and longevity;
- scalable design; and
- cost effective maintenance regime.

This technical manual describes the operation and performance characteristics of the system.

1.1 How And Why The Ecosol™ Litter Basket Works

The Ecosol™ Litter Basket captures pollutants at drainage entry points and consists of a capture basket and an overflow by-pass flap(s). The basket is fitted below the invert of the gutter and inside the drainage inlet pit and importantly does not obstruct flow in the outlet pipe. Solid pollutants enter the Ecosol™ Litter Basket with the stormwater from roadside or other run-off areas, such as car parks. The incoming flow and the pollutants aquaplane across the flap(s) into the capture basket. The filtered stormwater then passes into the drainage network without any head/hydraulic loss through the unit.



As the basket approaches 90% full, the by-pass flap(s) begins to open in response to the incoming flow. Once the basket is 100% full the pressure of the incoming flow forces open the by-pass flap(s), allowing the excess flow, to enter the drainage system through the by-pass openings. This effectively eliminates the likelihood of flooding, a common fault with other at-source systems. Even when in by-pass, the captured pollutants are not remobilised and are retained in the capture basket.



2.0 Ecosol™ Litter Basket Credentials

Ecosol has commissioned a range of tests to confirm not only product performance but also to help with further research and development work. In 1996, the University of South Australia, a National Australian Testing Authority (NATA)-approved testing body, tested the Ecosol™ Litter Basket. Its full-size Roadway Surface Drainage Rig was used to carry out a series of tests in two stages on the Ecosol™ Litter Basket. These tests measured the capture performance of the unit in both on-grade and sag situations for a range of flows containing full-size, real-life solid pollutants. The testing confirmed the unit's ability to capture 97% of pollutants greater than the filtration mesh size.

The testing also focused on determining whether the unit had any hydraulic impact on the flows entering the pit. It found that the Ecosol™ Litter Basket did not reduce the pit's inlet capacity, a key benefit, especially as the unit is often installed in road side entry pits where any level of flooding would be unacceptable. The Ecosol™ Litter Basket also has a by-pass overflow that effectively eliminates the risk of flooding.

In 2012 Ecosol engaged the University of Adelaide (ENGTEST The school of civil, environmental and mining engineering) to undertake further independently laboratory hydraulic and capture efficiency testing on the improved Ecosol™ Litter Basket design. Additionally they also undertook a comprehensive peer review of all prior and current Ecosol™ Litter Basket field and laboratory testing reports to comprehensively determine its performance specification. Reference – “Performance Review of the Ecosol™ Litter Basket at- source solid pollutant filter (report dated 9 May 2013).



3.0 Warranty And Life Expectancy




The Ecosol™ Litter Basket has a one- year warranty covering all components and workmanship. Urban Asset Solutions Pty Ltd will rectify any defects that fall within the warranty period. The warranty does not cover damage caused by vandalism and may be invalidated by inappropriate cleaning procedures or where the unit is not cleaned within the recommended frequency. The Ecosol™ Litter Basket is designed to meet strict engineering guidelines and manufacturers guarantees and is one of the most durable at-source treatment systems available. The stainless steel components have a life expectancy of 15 years while the filtration bag has a life expectancy of 5 years providing appropriate maintenance practices are employed.

4.0 Key Features And Benefits

The Ecosol™ Litter Basket captures and retains a range of pollutants at entry points to the drainage network. Easily installed into most types of side entry pits, also known as gully pits or catch-pits, it retains more than 97% of pollutants greater than 600µm and in the field it has been found to collect much smaller particles, including fine sediments.

For many years the Ecosol™ Litter Basket has been seen as the industry standard for at-source filtration with its effectiveness proven over time both in the field and under strict laboratory conditions. Consisting of a capture basket, reusable liner, and overflow bypass flap(s) the Ecosol™ Litter Basket is fitted below the invert of the gutter inside the drainage pit and, importantly, does not obstruct flow into the outlet pipe. The liner is easily removed and emptied during maintenance and comes in a range of filtration fabric sizes from 100µm to 3000µm, depending on the site requirements.

Key Features	Benefits
Hydraulics	<ul style="list-style-type: none">• Minimal head/hydraulic loss• Does not affect stormwater inlet capacity• Treats 100% of incoming flow
Pollutant Capture and Retention	<ul style="list-style-type: none">• Unique by-pass overflow eliminates flooding risk• More than 97% of solid pollutants > 600µm• Significant amounts of sediment and more than 40% TSS• No remobilisation of captured pollutants
Design	<ul style="list-style-type: none">• Different sizes of filter media available for targeted pollutant capture• Able to be retro-fitted into existing pits or supplied in its own pit• Easily installed
Cleaning and Maintenance	<ul style="list-style-type: none">• Dry storage of pollution thereby reducing risk of toxic fermentation• Pollutants not handled during cleaning
Environmental Impact	<ul style="list-style-type: none">• Re-usable filter liner is easily removed for manual cleaning• Reduces sedimentation build-up• Visually unobtrusive

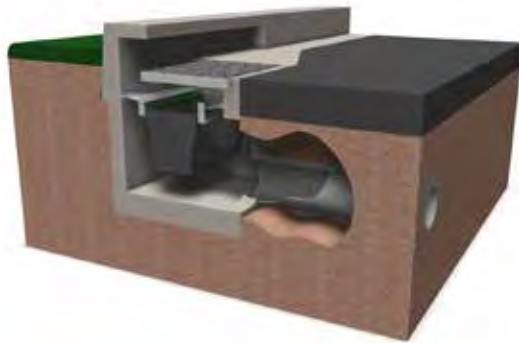

5.0 Key Dimensions

The Ecosol™ Litter Basket can be fitted to new and existing side entry pits (whether single, double, or triple in size), including those with non-standard inlets, outlets, and junctions. The table below shows the approximate dimensions and holding capacities for the most typical Ecosol™ Litter Basket applications. Holding capacities, treatable flow rates and by-pass capacities vary dependent on the site-specifics.

Stormwater Inlet Pit Description	Dimensions (Length x Width) ³		Holding Capacity (typical basket depth 450mm) ¹	Treatable Flow Rate (L/s) ²		By-pass Capacity	Static Head in By-pass
	Pit	Litter Basket	(m ³)	200µm mesh	1.5mm mesh	L/s	mm
Drainway	600 x 595	600 x 445	0.120	53	106	110	150
Single Grated Kerb Inlet (with Lintel)	600 x 600	600 x 450	0.121	53	106	110	150
	900 x 750	900 x 450	0.182	83	167	215	150
	900 x 900	900 x 600	0.243	83	167	215	150
	1200 x 600	2 x 600 x 450	0.243	103	212	220	150
Double Grated Kerb Inlet (with Lintel)	1200 x 900	2 x 600 x 600	0.324	103	212	430	150
	1800 x 600	2 x 900 x 450	0.364	106	220	230	150
	1800 x 900	2 x 900 x 600	0.496	106	220	440	150
	600 x 660	600 x 450	0.121	53	106	110	150
Single Side Kerb Inlet (with Lintel - no grate)	900 x 750	900 x 450	0.182	83	167	215	150
	900 x 900	900 x 600	0.243	83	167	215	150
	1200 x 600	2 x 600 x 450	0.243	103	212	220	150
Double Side Kerb Inlet (with Lintel - no grate)	1200 x 900	2 x 600 x 600	0.324	106	220	430	150
	1800 x 600	2 x 900 x 450	0.364	106	220	230	150
	1800 x 900	2 x 900 x 600	0.486	106	220	440	150
	600 x 600	600 x 450	0.121	53	106	110	150
Grated Field Inlet (no Kerb or Lintel)	900 x 750	900 x 450	0.182	83	167	215	150
	900 x 900	900 x 600	0.243	83	167	215	150
	600	437 x 437	0.085	54	108	120	150
Circular Inlet	750	558 x 558	0.140	92	184	172	150
	900	680 x 680	0.208	103	212	225	150
	1050	801 x 801	0.228	103	212	225	150

¹Holding capacities are largely determined by the existing inlet pit dimensions and the outlet pipe diameter but typically ranges from 120 - 364Kg at 100% full.

²The TFR varies dependent on the size of the Litter Basket, mesh apertures and percentage of fill for the individual baskets. For the purpose of providing indicative TFR's we have assumed a minimum 375mm diameter outlet and empty litter baskets.

³All Ecosol™ Litter Baskets installed in pits larger than 600mm in width are fitted with flow plates, removable capture baskets, optional hydrocarbon socks and include by-pass openings to cater for peak flow conditions.

6.0 Collection And Removal Efficiencies

Stormwater treatment is best when distributed across the catchment treating stormwater pollutants as close as possible to their point of source. The Ecosol™ Litter Basket provides a cost effective and efficient solution at point of source and has the highest treatable flow rate of any comparable system. In order to determine a meaningful characterisation of the Ecosol™ Litter Basket collection efficiency, an extensive verification phase was undertaken by Avocet Consulting Pty Ltd, Ecosol and EngTest (The University of Adelaide). To best summarise the capture efficiency results of extensive product testing a regression of the data points using a sigmoidal regression curve was selected as it provided a conservative fit to the wide scatter of data collected. Refer to figures 1 & 2 for testing results. Table 1 summarises these results

6.1 Particle Size Distribution Collection Efficiency

Pollutant Capture Efficiency PSD

Sieve Size (micron)	Capture Efficiency (200µm Filter Bag)	Capture Efficiency (1500µm Filter Bag)
2000 - 6000	97%	97%
600 - 2000	97%	77%
200 - 600	86%	37%
60 - 200	35%	8%
20 - 60	4%	1%

Table 1 – Ecosol™ Litter Basket typical particle size distribution results at designed Treatable Flow Rates.

6.2 Laboratory Testing Collection Efficiency Sigmoidal Regression Lines

In 1996, the University of South Australia tested the Ecosol™ Litter Basket. These tests measured the capture efficiencies of the unit in both on-grade and sag situations for a range of flows containing full-size, real-life solid pollutants. In 2012 the University of Adelaide (Engtest Civil, Environmental and Mining) completed further measurements of the products capture efficiency at varying flow rates and compiled comprehensive product performance report (Performance Review of the Ecosol™ Litter Basket) reviewing both past and present field and laboratory testing data. The below graphs summarise this data.

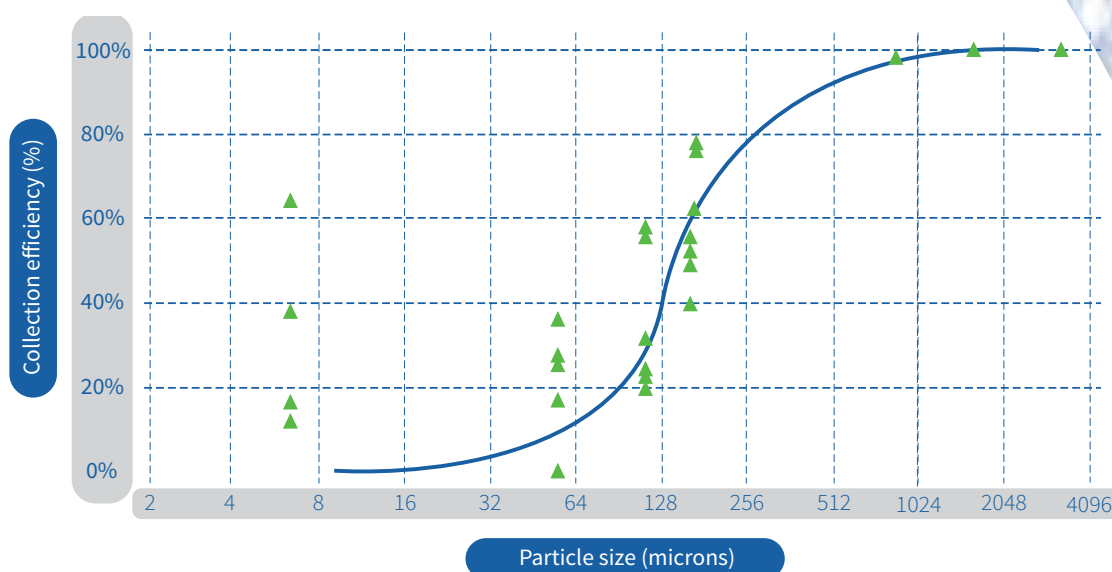


Figure 1 - Sigmoidal regression line for the Ecosol™ Litter Basket, with a 200 micron filtration bag indicating high capture efficiencies for a range of particle sizes.

6.2 Laboratory Testing Collection Efficiency Sigmoidal Regression Lines continued

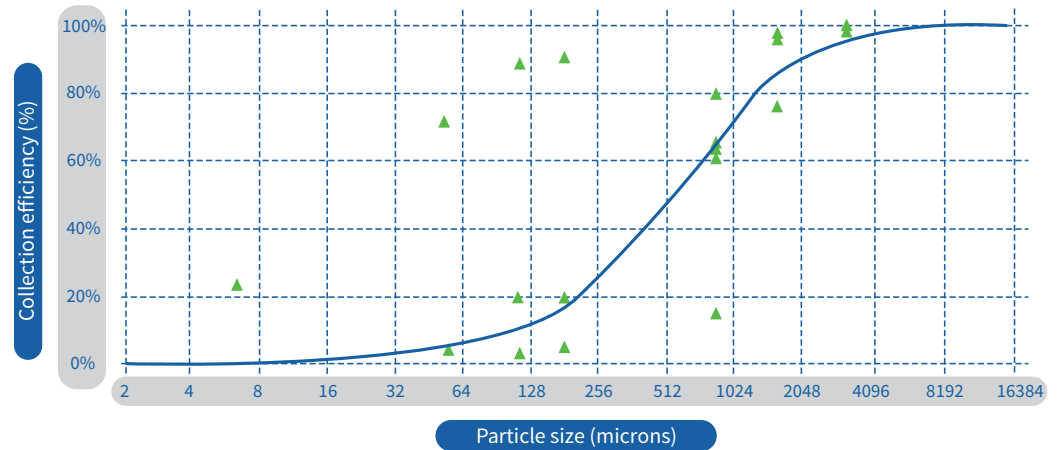


Figure 2 - Sigmoidal regression line for the Ecosol™ Litter Basket, with a 1500 micron filtration bag indicating high capture efficiencies for a range of particle sizes.

6.3 Field Testing Particle Size Distribution Data

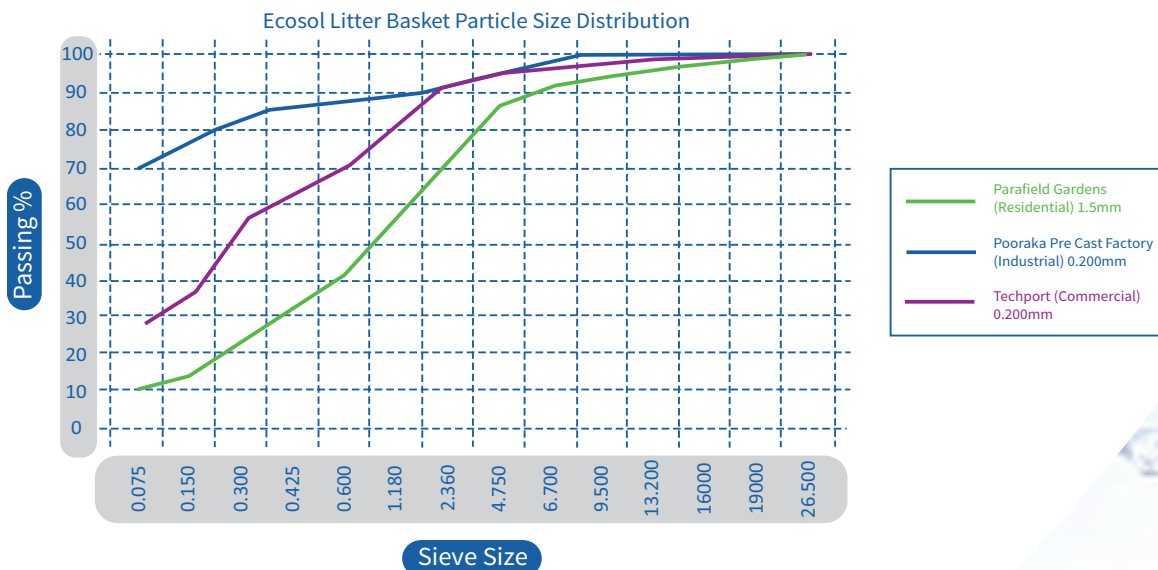


Figure 3 - Field testing Particle size distribution data for three separate product installations.

6.4 Summary Product Collection Efficiency Data

In recent years modern Water Sensitive Urban Design (WSUD) objectives and principles now applied to most urban development's require more onerous water quality objectives (WQOs) specifically targeting the removal of suspended solids, nitrogen, phosphorus and heavy metals. The Ecosol™ Litter Basket is an integral part of the treatment train providing essential pre-screening of stormwater flows, and when used in conjunction with other treatment measures such as swales or sand filters will achieve target water quality objectives.

Performance Criteria ¹	Capture Efficiency (Up to) (200µm Filter Bag)	Capture Efficiency (Up to) (1500µm Filter Bag)
Gross Pollutants (>600µm)	97%	77%
Total Suspended Solids (TSS) (20 - 600µm)	41%	15%
Total Phosphorous (TP)	39%	15%
Total Nitrogen (TN)	11%	4%
Heavy Metals	6%	2%
Total Petroleum/Hydrocarbon	20%	7%

¹ Figures quoted are mean collection efficiency statistics based on available product testing data. It is important to note that the water quality CE values are indicative of potential field CEs given that Ecosol™ Litter Basket provides physical screening and the removal of chemical constituents is therefore largely dependent on the chemical composition of the particles and the bonding of these chemical constituents to the surface of the particles.

6.5 Products Options



To enhance the product capture efficiencies other filter medias can be incorporated into the design.

Hydrocarbon booms installed within the Ecosol™ Litter Basket will provide additional protection against oil or fuel spills in wet conditions.

Reactive filtration media pillows installed at the base of the basket will provide improved capture efficiencies for heavy metals, total nitrogen, total phosphorous, turbidity and suspended solids.

7.0 MUSIC Modelling Guidelines

These guidelines provide instruction to the creation and application of a treatment node for the Ecosol™ Litter Basket for the Model for Urban Stormwater Improvement Conceptualisation (MUSIC). The Ecosol™ Litter Basket can be modelled in MUSIC using the Generic Treatment node to represent the results derived from independent laboratory testing and field testing by the University of South Australia and the University of Adelaide (ENGTEST The school of civil, environmental and mining engineering). The guidelines apply to the creation of the treatment node within MUSIC v6.0.4

Insert a GPT treatment node into your model by selecting "GPT" under the treatment nodes menu. When the node is created the node properties dialog is displayed. There are several changes that need to be made in this dialog.

- Adjust the text in the Location box to read "Ecosol™ Litter Basket" plus any other relevant information (200µm or 1500µm).
- Adjust the low flow bypass to reflect any flow (m3/sec) diverted away from the unit before treatment (usually zero).
- Adjust the high flow bypass to reflect the treatable flow rate (TFR values are detailed in page 6) (L/Sec) any higher flows will bypass treatment

NOTES: Can be used to describe assumptions or location of reduction values for authority approvals

Adjust the transfer function for each pollutant selecting the pollutant and editing (right click on the function point) the input and output values on the graph below to reflect the capture efficiencies (ce) of the treatment device. Table 2 provides the input and output values for the Ecosol™ Litter Basket based on the use of a 200µm-filter liner. Table 6 provides the input and output values for the Ecosol™ Litter Basket based on the use of a standard 1500µm filter liner

Pollutant	Removal Rate (%)	Entered Input Value	Entered Output Value
Total Suspended Solids (20 - 600µm)	41	1000	590
Total Phosphorus	39	1000	610
Total Nitrogen	11	1000	890
Gross Pollutants (>600µm)	97	1000	30
Heavy Metals	6	n/a	n/a
Total Petroleum/Hydrocarbons	20	n/a	n/a

Table 2 - Ecosol™ Litter Basket - 200 µm Filter liner, input and output values.

7.0 MUSIC Modelling Guidelines Continued

Pollutant	Removal Rate (%)	Entered Input Value	Entered Output Value
Total Suspended Solids (20 - 600µm)	15	1000	850
Total Phosphorus	15	1000	850
Total Nitrogen	4	1000	960
Gross Pollutants (>600µm)	77	1000	230
Heavy Metals	2	n/a	n/a
Total Petroleum/Hydrocarbons	7	n/a	n/a

Table 3 - Ecosol™ Litter Basket -1500 µm Filter liner, input and output values.

Once the transfer functions have been defined for each of the pollutants the node has been fully defined. When completed the properties window can be closed by clicking the “Finish” button.

For further assistance in sizing or specifying a system for your next project please complete the form in Appendix 1 and forward to your local Urban Asset Solutions Pty Ltd representative

8.0 Monitoring

Under normal weather and operating condition your Ecosol™ Litter Baskets should be checked a minimum of every two - three months depending on the quality and quantity of the inflow to the unit and immediately following a major storm event. Initially, Urban Asset Solutions Pty Ltd recommends that monitoring is undertaken monthly. Once the unit has been in operation for an extended period of time (say, 24 months) then the monitoring schedule can be adjusted to reflect the actual operating conditions specific to the catchment.

9.0 Cleaning And Maintenance

During the first two years of operation it is important to regularly monitor and maintain each unit to better determine long-term maintenance regimes. All elements within the Ecosol™ Litter Basket have been designed for easy safe and cost efficient cleaning by either manual basket removal or vacuum method. Please refer to the product maintenance guide for full cleaning and maintenance procedures.

The figures in the table below give a broad guideline about the optimal catchment size, and the number of cleans required annually based on typical expected urban pollutant loads.

Optimal Catchment Size (Ha)	Recommended cleaning frequency based on optimal catchment sizes and typical pollutant loads (per annum)	
	Typical Developed Urban Catchment	
Up to 0.2	2	
Up to 0.3	2-3	
Up to 0.5	3-4	



One of the key advantages of the Ecosol™ Litter Basket is that it can be cleaned by vacuum method using street sweeping vehicles. This is safe and cost efficient.

10.0 Applications And Configurations

The Ecosol™ Litter Basket is an at-source filtration system that is ideal for capturing solid pollutants in a variety of locations but is especially effective in built-up areas, so-called “hot spots” such as shopping precincts and restaurant strips.

The ability to retro-fit the Ecosol™ Litter Basket into existing pits means that drainage lines serving pollutant-generating catchments, such as schools, shopping precincts, and central business districts, can be targeted for treatment cost efficiently.




Shopping Centre



Residential Development

Treatment-train Approach

As no one measure can treat all of the pollutants generated from a typical development a treatment-train approach to stormwater management is always preferable. This involves using a range of treatment measures, working together, to achieve improved water quality. The Ecosol™ Litter Basket operating as a pre-screening system in a treatment train provides essential primary treatment thereby enhancing the operating life of secondary and tertiary treatment systems.

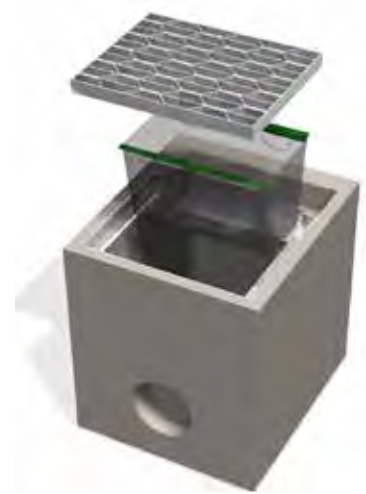

11.0 Turnkey Services

Urban Asset Solutions Pty Ltd design and estimating staff provide a dedicated management approach towards your project. In addition all staff are capable of liaising with the client, the consulting engineer, the contractor, and all other interested third parties to achieve a successful outcome.



Given the wide range of pit types, sizes, and configurations, Urban Asset Solutions Pty Ltd provide a complete turnkey service inclusive of site measure, manufacture and installation on-site to suit each individual stormwater inlet pit. This flexibility, when compared to other off-the-shelf, supply-only products, means the client can be assured of a unit that not only has proven performance but also one that is ideally suited to the particular needs of the site. The unit's unique design enables it to maximise holding capacities for the many different types of pits without impeding on the hydraulic design characteristics of the inlet pit.



Urban Asset Solutions Pty Ltd has a very competitive cleaning service. After each clean we provide a report detailing the volume and type of pollutants removed. We believe that it is in your best interests for Urban Asset Solutions Pty Ltd staff to clean and maintain the unit, not only because we are specialists, but also because proper monitoring and maintenance enhances the unit life significantly.

Should you use another company to clean the unit, or undertake this work yourself, we request that it be conducted according to Urban Asset Solutions Pty Ltd specifications. Otherwise, you may invalidate your warranty, as damage caused by inappropriate cleaning procedures is not covered. The advantages of using Urban Asset Solutions Pty Ltd to clean and maintain your unit are that you get:

- regular inspections of your unit;
- a comprehensive cleaning service with removal and disposal of all captured pollutants;
- a detailed report provided on completion of each clean;
- trained and experienced staff; and remedial work completed, if required.

12.0 Accreditation

Urban Asset Solutions Pty Ltd is accredited to AS/NZS ISO 1400 (Environment) and AS/NZS 9001 (Quality). Our commitment to continuously improving our products and services is demonstrated by our ongoing accreditation for Quality and Environmental Management. Urban Asset Solutions Pty Ltd is also committed to a safe environment for its employees. We are fully third-party accredited to AS/NZS 4801.

13.0 Supplier And Technical Product Contact Details

For any maintenance or technical product enquiries please contact:

Urban Asset Solutions Pty Ltd

Tel: 1300 706 624

Fax: 1300 706 634

Email: info@urbanassetsolutions.com.au

Appendix 1

Ecosol™ Litter Basket Essential Information Form

To ensure your system is appropriately designed for its intended application and meets local water quality objectives it is essential that the following minimum information is provided:

Customer Details	
Asset Owner:	Asset ID:
Unit Location :	UAS Ref:
Date:	Time:
Product Code: Ecosol™ Litter Basket	
Inspected By:	
Project and Site Information	
Project Name:	
Project Address:	
Type of Development/Catchment Type	
Pollutant Removal Targets (%):	Gross Pollutants (>2000µm)
Site Water Quality Objectives (WQO's)	Total Suspended Solids (20 – 2000µm)
	Total Phosphorus
	Total Nitrogen
	Heavy Metals
	Total Petroleum/ Hydrocarbon
	Other
Local Authority:	
Proposed Number of Ecosol™ Litter Baskets required:	
Inlet pit type & typical dimensions (e.g. Grated side entry pit 900 x 600mm)	
Other essential design or site relevant information	

Please forward the above information for your next project to your local Urban Asset Solutions Pty Ltd representative. On receipt Urban Asset Solutions Pty Ltd will model and design the most appropriately sized system to suit your application to assist you achieve the project Water Sensitive Urban design objectives.
Email: info@urbanassetsolutions.com.au
Fax: 1300 706 634

Appendix 2

References

Dr. F.P. Nejad, Dr.A. Zecchin, Dr.M Lambert (2013) - Performance Review of the Ecosol Litter Basket at-source solid pollutant filter - School of Civil Environmental and Mining Engineering. The University of Adelaide.

Prof J.R. Argue, D Pezzaniti (1996) Evaluation of the RSF 100 and RSF 200 Gross Pollutant Traps - Full scale laboratory testing on the performance of the Ecosol Litter Basket on sag and grade test utilising the road surface drainage test rig – Urban Water Resources Centre, University of South Australia.

Prof J.R. Argue, D Pezzaniti (1996) Evaluation of the RSF 100 Gross Pollutant Trap – Stage 2 - Full scale laboratory testing on the performance of the Ecosol Litter Basket on sag and grade test utilising the road surface drainage test rig – Urban Water Resources Centre, University of South Australia.

Dr.A Wallace (2003) Hydraulic and Strength review of the RSF 100 pollutant traps (Ecosol Litter Basket) primary stormwater filter -Avocet Consulting Pty Ltd.

Dr.A Wallace (2012) Experimental determination of collection efficiency of Ecosol Litter Basket primary stormwater filter - Avocet Consulting Pty Ltd.

A Attwood (2011) Physical and Chemical Assessment of Gross Pollutants Captured in Ecosol Stormwater Retention Products, Field sampling and analysis at three active site installations - LabSA Pty Ltd.

Upper Parramatta River Catchment Trust (2000) Stormwater Pit Pollutant Trap Monitoring – Maintenance and monitoring of Stormwater Pit Pollutant Traps. [www. uprct.nsw.gov.au/cleanstreams](http://www.uprct.nsw.gov.au/cleanstreams).

M.Liebman, M.Brown, E. Garraway, C.Jones (2004) Kiama CBD's stormwater treatment and reuse project – Storm Consulting Pty Ltd "Kiama Municipal Council".

J.Chrispin (2003) Assessing Different At-Source Stormwater Treatment Devices in Hobart – Sullivans Cove and Brooker Highway Performance Trials – Hobart City Council.


J. Lewis (2002) Effectiveness of Stormwater Litter Traps for Syringe and Litter Removal for Melbourne Water Corporation – Cooperative Research Centre for Catchment Hydrology.

I. Jackson (2002) Stormwater Quality Improvement Project Monitoring report June 2001 – January 2002 At-Source RSF 100 Solid Pollutant Filters – Great Lakes Council.

A.Macklin (2012) Ecosol Litter Basket Water Quality Testing- Filtration Basket Capture Efficiency, Laboratory testing and analysis of pollutant retention and chemical composition using various filter basket medias - Ecosol Pty Ltd.

N.Watson (2005) Performance Report Ecosol RSF 100 Basket Installations Tauranga New Zealand – Cleaning maintenance and monitoring report of litter basket installation in the Tauranga City Council CBD – Ecosol (NZ) Wastewater Filtration Systems Pty Ltd.

Urban Asset Solutions Pty Ltd
ABN 73 627 354 830
Telephone: 1300 706 624
Fax: 1300 706 634
Website: www.urbanassetsolutions.com.au

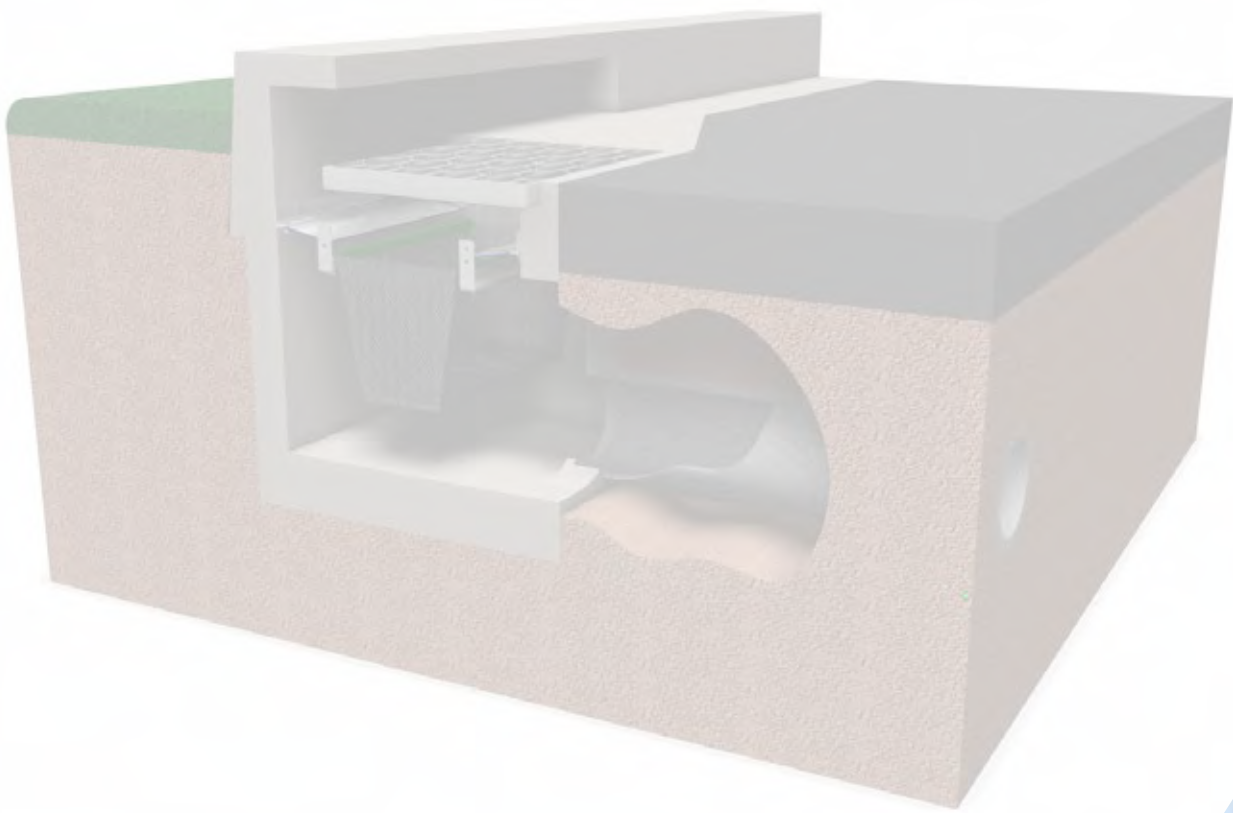

©Urban Asset Solutions Pty Ltd ABN 73 627 354 830 - 2020
This document is copyright. No part may be reproduced,
stored in a retrieval system, or transmitted in any form
or by any means, electronic, mechanical photocopying,
recording or otherwise without prior written permission
of Urban Asset Solutions Pty Ltd.



Water Treatment Using Reactive Filtration Media

With the imperative for Water Sensitive Urban Design, Low Impact Development and Total Water Cycle Management, there has been increasing interest in using filtration systems as a solution for the treatment and reuse of stormwater and low flow industrial waste water runoff. STAR Water Solutions has released a range of Reactive Filter Media that treat polluted stormwater and low flow industrial waste water.

Custom Designed

STAR Reactive Filter Media is custom designed for specific treatment applications using a blend of tailored components in defined proportions that are engineered for specific performance requirements such as contaminant removal, lifespan, hydraulic conductivity, compaction and plant growth. The STAR Reactive Filter Media product range includes Ecomedia® and Infiltrat®.



The **Ecomedia®** range is custom designed to achieve performance requirements in vegetated applications such as:

- Wetlands
- Rain gardens
- Landscape gardens
- Sports fields, Golf courses
- Fill around permeable pipes
- Roof gardens, Planter boxes
- Swales
- Sand filters
- Leach drains
- Retaining walls
- Building site runoff
- Water harvesting/reuse

The **Infiltrat®** range is custom designed to achieve performance requirements in non vegetated applications such as:

- Car park
- Retaining walls
- Building site runoff
- Water harvesting/reuse
- Sub-surface drainage systems
- Under permeable paving system
- Pavement sub base (structural grade)
- Pavement sub base (non structural grade)
- Sand filters
- Detention basins
- Fill around permeable pipes
- Kerb-gully by-pass system

Pollutant Removal Performance

Scientific studies have shown conclusively that STAR Reactive Filter Media can remove pollutants from water to enable harvesting and reuse or be safely discharged into waterways.

A distinctive strength of the media is its ability to remove dissolved contaminants such as nutrients (e.g. nitrogen, phosphorous) metals (e.g. copper, lead, zinc), bacteria (e.g. faecal coliforms) and hydrocarbons (e.g. petroleum) from stormwater. Particulates can be removed by STAR Reactive Filter Media through physical filtration. However, the lifespan of the media is far greater when particulates are removed through primary treatment.

Treatment of dissolved contaminants is achieved by chemical and biological processes created by the selected components in the filter media. These processes include:

- Sorption
- Ion exchange
- Microbial biodegradation
- Precipitation
- Volatilisation
- Phytoremediation

Conclusion

The results from the laboratory and field research indicate that an engineered reactive filtration media can successfully remove substantial quantities of contaminants from water, allowing potential harvesting and reuse.

Typical Treatment Results

Parameter	Inflow Mean value	Outflow Mean value	Percentage Removal
Total Zinc (µg/L)	276	6	97.8 %
Total Lead (µg/L)	133	1	99.2 %
Total Copper (µg/L)	75	5	93.3 %
Total Nitrogen (mg/L)	1.97	1.08	45.2 %
Total Phosphorous (mg/L)	0.264	0.057	78.4 %
PAH (ug/L)	3.7	0.6	83.8 %
Turbidity (ntu)	448	42	90.6 %
Suspended solids (mg/L)	291	50	82.8 %

References

- AWT (1999) Powells Creek East Catchment Stormwater Quality Scheme, Australian Water Technologies.
- <http://www.environment.nsw.gov.au/stormwater/usp/grants/s1f0099.htm>. Accessed 24 June, 2006.

Reactive Filter Media - Product Range

Product Code	Product Type	Description
RENS010	Pavement Infiltrat (non structural grade)	Specifically designed for swale type applications on roads, car parks and railways, Roadside Ecomedia provides a higher drainage performance standard required to treat high levels of first flush contaminated run-off. Treated water can then be either directed to on-site detention, ground water recharge or stored and re-used to irrigate landscaped areas.
RES011	Pavement Infiltrat (structural grade)	Specifically designed for structural applications such as car parks and kerb gully by passes on roadways, Roadside Ecomedia provides structural integrity combined with a high infiltration rate and drainage performance standard required to treat high levels of first flush contaminated run-off. Treated water can then be either directed to on-site detention, ground water recharge or stored and re-used to irrigate landscaped areas.
LGE012	Landscape Garden Ecomedia	Designed for a wide range of landscape applications, Landscape Garden Ecomedia allows for the efficient infiltration and treatment of contaminated water run-off from roads or other impermeable surfaces. The purified water can then be stored and re-used to irrigate landscaped areas. A wide range of plant species can be grown in Landscape Garden Ecomedia that can also take up stored water by natural capillary action.
RWE013	Retaining Wall Ecomedia	A free draining structured media with high hydraulic conductivity, Retaining Wall Ecomedia is engineered to be used in conjunction with Drainage Cell for all retaining wall applications. Contaminated water is purified through the media and directed away from retaining walls by the drainage cell and can be stored in drainage tanks for re-use or for recharging depleted ground water reserves.
RGES014	Roof Garden Ecomedia (Standard Weight)	Designed for use on concrete structures that can bare a standard weight soil, Roof Garden Ecomedia (Standard Weight) has a dry weight density of approximately 1,525 Kg's per cubic metre. It is a free draining mix in which a wide range of plant species can be grown and contaminated surface water run-off from impermeable paving or roofing can be bio-remediated. Contamination is eliminated in the process and water is safe for recycling.
RGEL014	Roof Garden Ecomedia (Light Weight)	Designed for use on structures that require a lightweight planting media, Roof Garden Ecomedia (lightweight) has a dry weight density of approximately 660 Kg's per cubic metre. It also has a free draining structure in which a wide range of plant species can be grown and contaminated surface run-off can be bio-remediated.
PBE015	Planter Box Ecomedia	Specifically designed for growing in confined spaces or in areas of high wind turbulence, Planter Box Ecomedia is suitable for either light weight or standard weight structures and has a dry weight density of approximately 660 Kgs per cubic metre. Holding good humidity levels, it has a free draining structure which bio-remediates contaminated surface run-off from impervious paving and is suitable for a wide range of both indoor and outdoor plants.
SFES016	Sports Field Ecomedia (Standard Formulation)	Specifically designed for a wide range of playing field applications, Sporting Field Ecomedia also provides superior drainage performance and maintenance characteristics. Allowing all weather usage, it ensures better nutrient management, which saves on fertiliser cost and protects surrounding environments from nutrient and pesticide run-off and leaching.
SFEH017	Sports Field Ecomedia (High Performance)	Designed for use on high traffic playing fields, Sporting Field Ecomedia (High Performance) also provides superior drainage performance, low compaction characteristics, effective hydraulic conductivity and bulk density and better maintenance characteristics. The high wearing characteristics provide cost saving benefits and minimise the risk of injuries.
GCE018	Golf Course Ecomedia	Specifically designed for golf course application this mix provides superior drainage performance, low compaction characteristics, good hydraulic conductivity, bulk density and improved Turf recovery. The mix also ensures better nutrient management, saving on fertiliser cost and protects surrounding environments from nutrient and pesticide run-off and leaching.
RTE019	Race Track Ecomedia	Designed for high impact performance and to treat accumulated toxins, Race Track Ecomedia is a free draining media which in conjunction with drainage cell systems provides a better water management solution than conventionally used systems. Nutrient run-off can also be effectively managed and retained water can be re-used for irrigation.
LDE020	Leach Drain Ecomedia	Designed as a free draining biochemical media to treat effluent and drain water, Leach Drain Ecomedia bio-remediates accumulated toxins contained in run-off. The water is can then be passed through drainage cell systems for re-use.

HumeCeptor[®] system Technical manual

Issue 5



Contents

HumeCeptor® system	1
System operation	3
Bypass chamber	3
Treatment chamber	4
Independent verification testing	4
System options	8
Variants	8
Design information	13
Configuration of the stormwater system	13
Location in the stormwater system	13
Catchment area	13
Sizing HumeCeptor® systems	13
MUSIC/pollutant export model inputs	15
System installation	16
System maintenance	17
FAQs	17
References	18
Appendix	19
Precast solutions	32
Contact information	33

HumeCeptor® system

The HumeCeptor® system is a patented hydrodynamic separator, specifically designed to remove hydrocarbons and suspended solids from stormwater runoff, preventing oil spills and minimising non-point source pollution entering downstream waterways.

The HumeCeptor® system is an underground, precast concrete stormwater treatment solution that utilises hydrodynamic and gravitational separation to efficiently remove Total Suspended Solids (TSS) and entrained hydrocarbons from runoff. First designed as an 'at source' solution for constrained, commercial and industrial sites it has been improved and expanded to service large catchments, mine and quarry sites, inundated drainage systems, and capture large volume emergency spill events. The system is ideal for hardstands/wash bays, car parks, shopping centres, industrial/commercial warehouses, petrol stations, airports, major road infrastructure applications, quarries, mine sites and production facilities.

Independently tested, and installed in over 30,000 projects worldwide, the HumeCeptor® system provides effective, and reliable secondary treatment of stormwater for constrained sites.

- **The system reliably removes a high level of TSS and hydrocarbons**

The HumeCeptor® system was developed specifically to remove fine suspended solids and hydrocarbons from stormwater, and has been certified to achieve high pollutant removal efficiencies for TSS (>80%) and Total Nutrients (TN) (>30%) on an annual basis.

- **It captures and retains hydrocarbons and TSS down to 10 microns**

Each system is specifically designed to maintain low treatment chamber velocities to capture and retain TSS down to 10 microns. It also removes up to 98% of free oils from stormwater.

- **Each device is sized to achieve the necessary Water Quality Objectives (WQO) on an annual basis**

Utilising the latest build-up and wash-off algorithms, PCSWMM software for the HumeCeptor® system ensures that the device chosen achieves the desired WQO (e.g. 80% TSS removal) on an annual basis.

- **Its performance has been independently verified**

The HumeCeptor® system's technology has been assessed by independent verification authorities including the New Jersey Department of Environmental Protection (NJDEP), The Washington Department of Environment (USA), and by the Canadian Environmental Technology Verification program (ETV).

Right:
The bypass
chamber of a
HumeCeptor®
system

- **The system is proven**

The HumeCeptor® system was one of the first stormwater treatment devices introduced to Australia, and now after 30,000 installations worldwide, its popularity is testament to its performance, quality and value for money.

- **High flows won't scour captured sediment**

The unique design of HumeCeptor® units ensures that as flows increase and exceed the treatment flow, the velocity in the storage chamber decreases.

- **Nutrients are captured along with the sediment**

The effective capture of TSS results in the capture of particulate nutrients shown to be >30% of TN and Total Phosphorous (TP).

- **Fully trafficable to suit land use up to class G**

The HumeCeptor® system is a fully trafficable solution, it can be installed under pavements and hardstands to maximise above ground land use (loading up to class D as standard).

- **Custom designs allow for emergency oil spill storage, directional change, multiple pipes, tidal inundation and class G traffic loads**

A range of HumeCeptor® systems are available, built specifically to manage emergency spills (50,000 L storage), change of pipe directions, the joining of multiple pipes, high tail water levels as a result of tides or downstream water bodies, and high levels of hydrocarbons with auxiliary storage tanks.

- **We are experienced in the provision of world class treatment solutions**

Humes has a team of water specialists dedicated to the advancement of economical sustainable solutions, and the provision of expert advice and support.



System operation

The HumeCeptor® stormwater treatment system slows incoming stormwater to create a non-turbulent treatment environment, allowing free oils and debris to rise and sediment to settle. Each HumeCeptor® system maintains continuous positive treatment of TSS, regardless of flow rate, treating a wide range of particle sizes, as well as free oils, heavy metals and nutrients that attach to fine sediment.

The HumeCeptor® system's patented scour prevention technology ensures pollutants are captured and contained during all rainfall events.

Bypass chamber

1. Stormwater flows into the inlet (weir) area of the bypass chamber.
2. Design flows are diverted into the offline treatment chamber by a weir, orifice and drop pipe arrangement (refer to Figure 1).
3. The weir and orifice have been developed to create a vortex that sucks floating oils and sediment down into the treatment chamber.
4. During high flow conditions, stormwater in the bypass chamber overflows the weir and is conveyed to the stormwater outlet directly (refer to Figure 2).
5. Water which overflows the weir stabilises the head between the inlet drop pipe and outlet decant pipe ensuring that excessive flow is not forced into the treatment chamber, protecting against scour or re-suspension of settled material. The bypass is an integral part of the HumeCeptor® unit since other oil/grit separators have been found to scour during high flow conditions (Schueler and Shepp, 1993).

Figure 1 – HumeCeptor® system operation during design flow conditions



Figure 2 – HumeCeptor® system operation during high flow conditions



Treatment chamber

1. Once diverted into the treatment chamber through the weir and orifice, the drop pipe beneath the orifice is configured to discharge water tangentially around the treatment chamber wall.
2. Water flows through the treatment chamber to the decant pipe which is submerged similar to the drop pipe.
3. Hydrocarbons and other entrained substances with a specific gravity less than water will rise in the treatment chamber and become trapped beneath the fibreglass insert since the decant pipe is submerged.
4. Sediment will settle to the bottom of the chamber by gravity forces. The large volume of the treatment chamber assists in preventing high velocities and promoting settling.
5. Water flows up through the decant pipe based on the head differential at the inlet weir, and is discharged back into the bypass chamber downstream of the weir.


Independent verification testing

HumeCeptor® systems have been extensively researched by more than 15 independent authorities to validate its performance; it has now gained Environmental Technology Verification (ETV) certificates from ETV Canada, New Jersey Department of Environmental Protection (NJDEP) and Washington Department of Environment (WDOE).


A number of agencies have conducted independent studies; their results from these studies (over 100 test events) have been summarised in Table 1 below.

Table 1 – HumeCeptor® system performance summary

Pollutant	Average removal efficiency	Details
TSS	80%	Laboratory and field results, stable, hardstand, roads, commercial and industrial sites
TN	37%	Field results
TP	53%	Field results
Chromium	44%	Field results
Copper	29%	Field results
TPH	65%	<10 ppm inflow concentration
	95%	10 ppm - 50 ppm inflow concentration (typical stormwater)
	99%	>500 ppm inflow concentration (emergency spills)

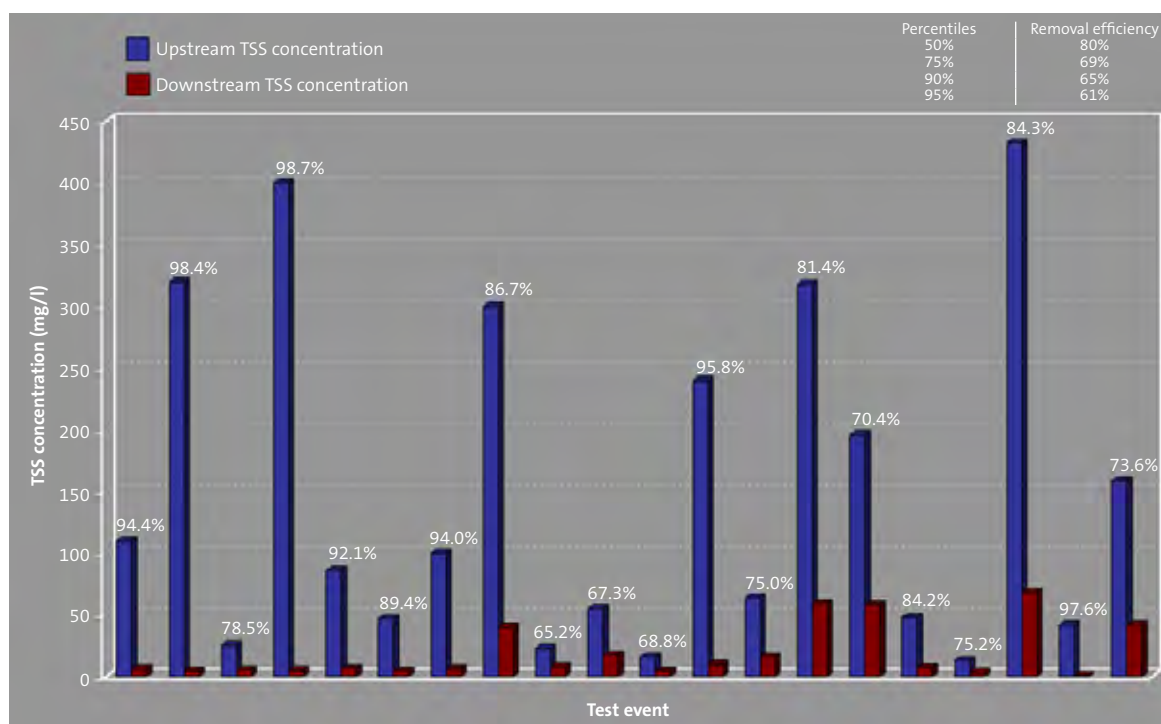
Figure 3 – HumeCeptor® system field performance results for Total Suspended Solids (TSS) removal

Note: Percentage values represent removal efficiencies

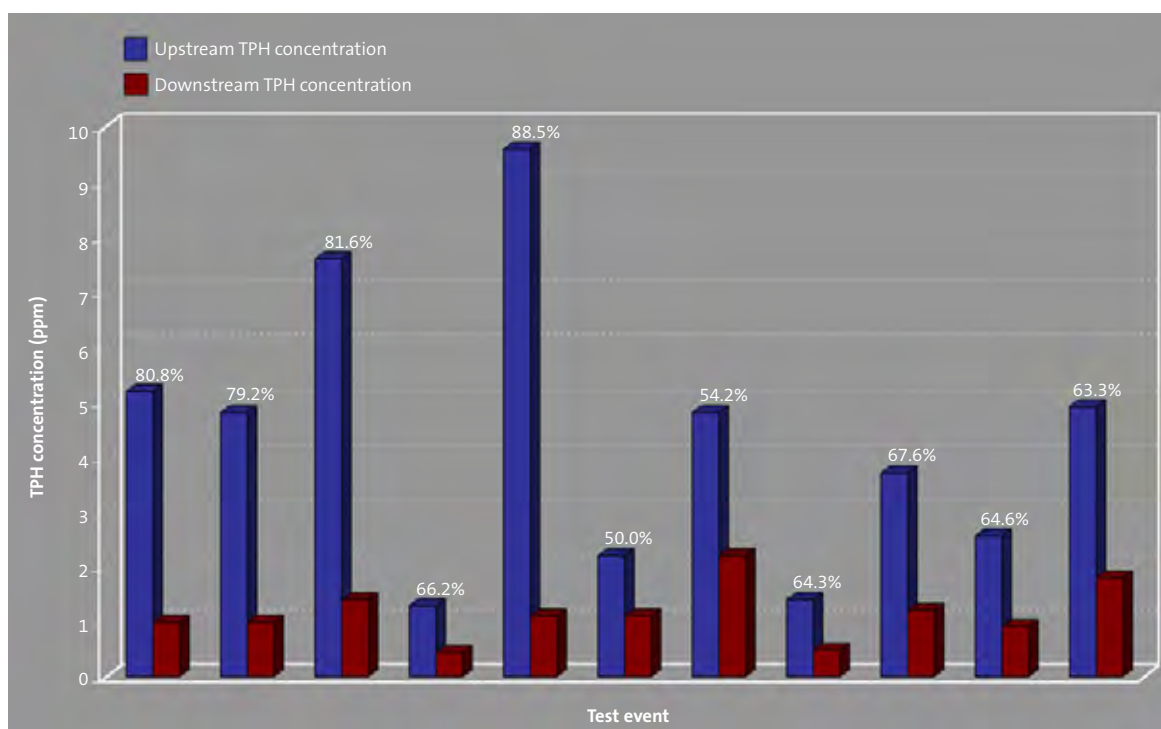Figure 4 – HumeCeptor® system field performance for Total Petroleum Hydrocarbon (TPH) removal (influent concentration <10 ppm)


Note: Percentage values represent removal efficiencies

**Figure 5 – HumeCeptor® system field performance for Total Petroleum Hydrocarbon (TPH) removal
(influent concentration >10 ppm)**

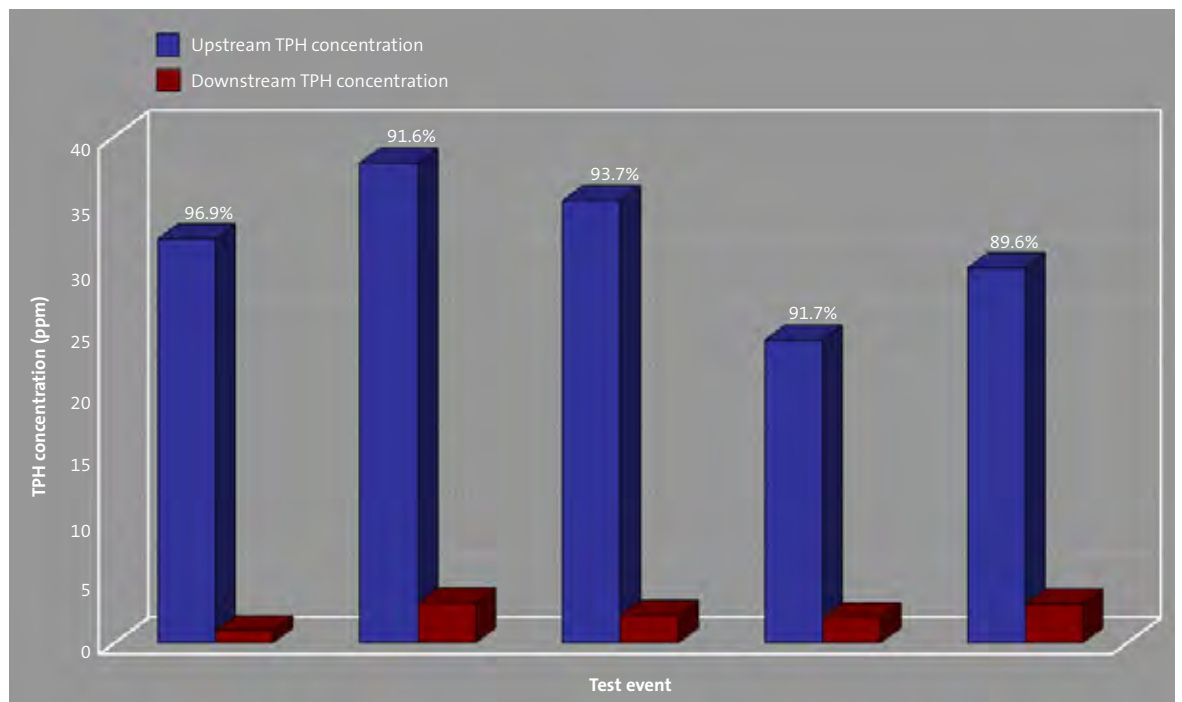


Note: Percentage values represent removal efficiencies


**Figure 6 – HumeCeptor® system field performance for Total Petroleum Hydrocarbon (TPH) removal
(influent concentration >1,000 ppm)**

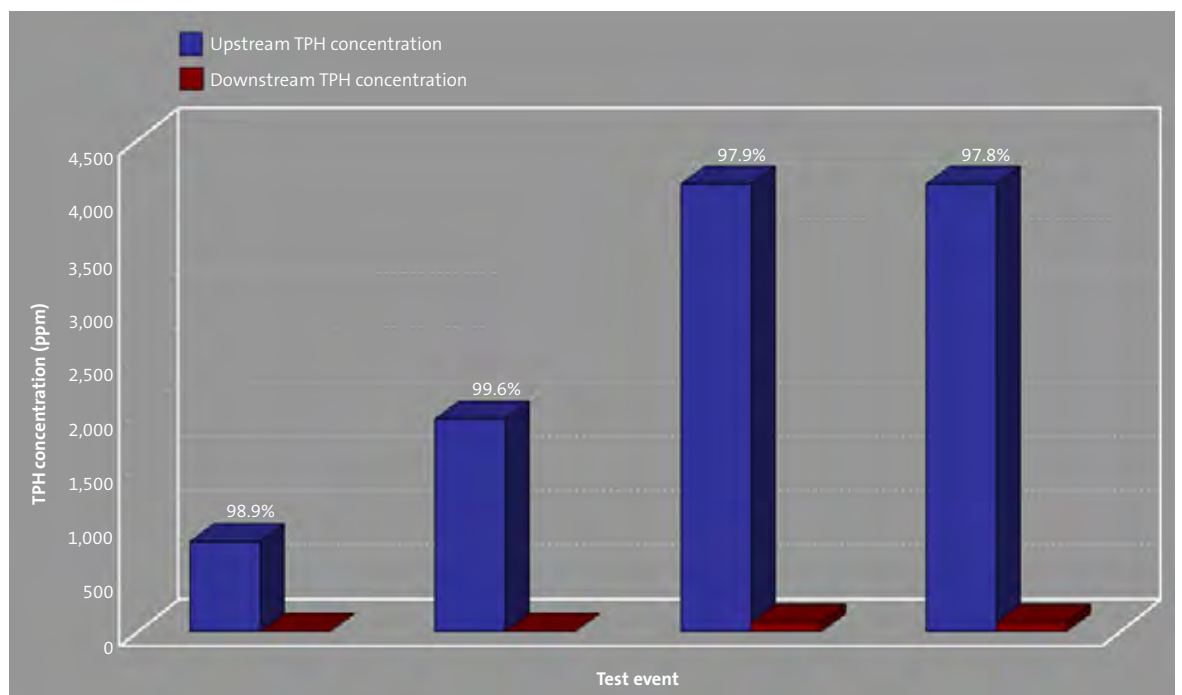

Note: Percentage values represent removal efficiencies

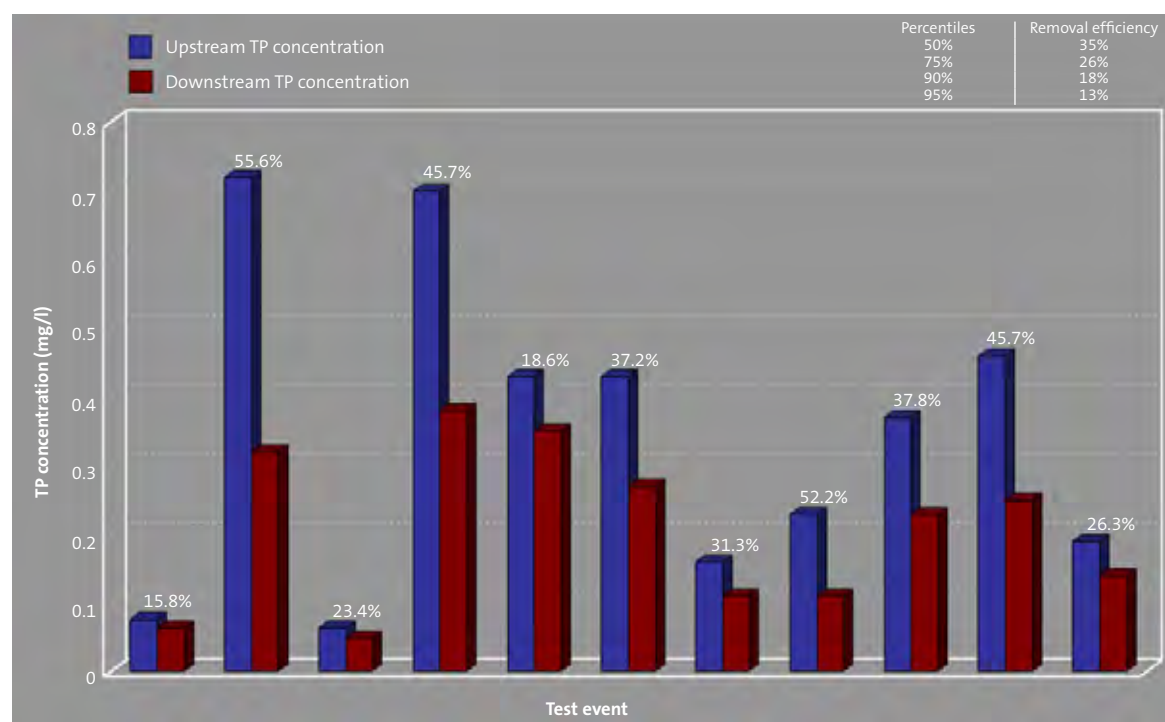Figure 7 – HumeCeptor® system field performance for Total Phosphorous (TP) removal

Note: Percentage values represent removal efficiencies

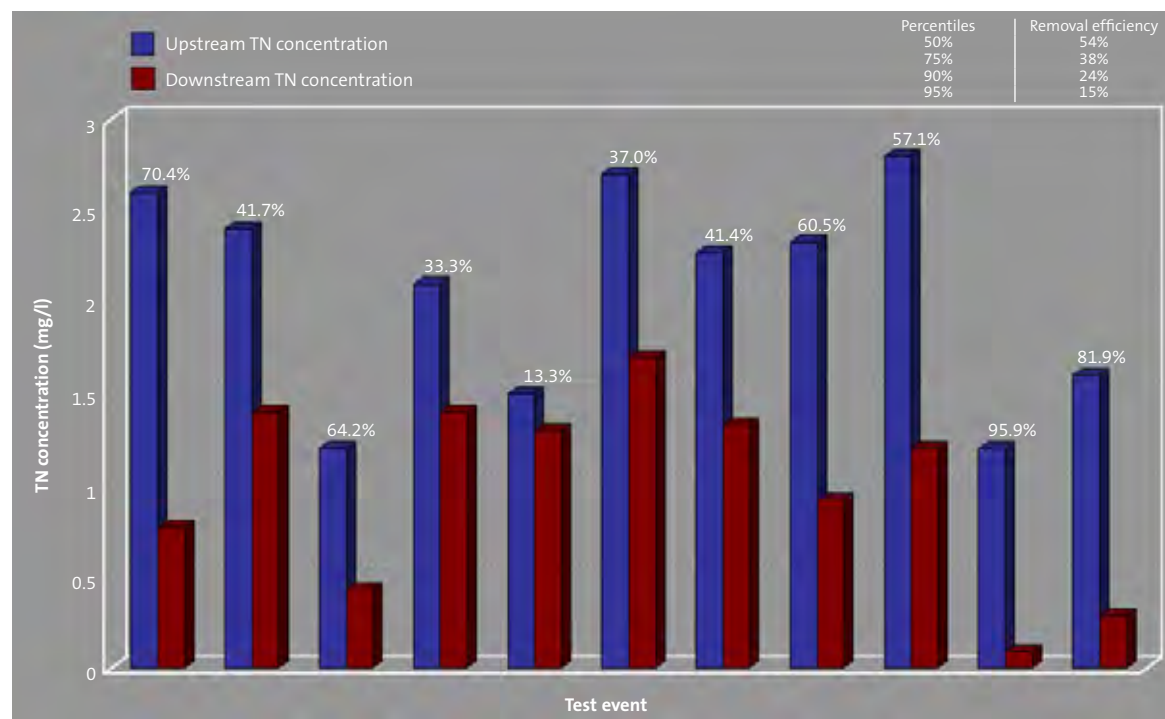Figure 8 – HumeCeptor® system field performance for Total Nitrogen (TN) removal

Note: Percentage values represent removal efficiencies

System options

There are a number of HumeCeptor® systems available to meet the requirements of various WQO for maintaining catchments and local hydrology. The standard range is detailed in Table 2 below.

Table 2 – HumeCeptor® model range and details

HumeCeptor® model	Pipe diameter (mm)	Device diameter (mm)	Depth from pipe invert* (m)	Sediment capacity (m³)	Oil capacity (l)	Total storage capacity (l)
STC 2 (inlet)	100 - 600	1,200	1.7	1	350	1,740
STC 3	100 - 1,350	1,800	1.68	2	1,020	3,410
STC 5			2.13	3		4,550
STC 7			3.03	5		6,820
STC 9		2,440	2.69	6	1,900	9,090
STC 14			3.69	10	2,980	13,640
STC 18		3,060	3.44	14		18,180
STC 23			4.04	18		22,730
STC 27		3,600	3.84	20	4,290	27,270

Note:

*Depths are approximate.

Variants

Continual improvement over the last 14 years of HumeCeptor® system installations has provided a number of enhancements to address specific treatment and design requirements.

- **HumeCeptor® STC 2 (inlet) model**

This model features a grated inlet to directly capture runoff from hardstand areas, replacing the need for a stormwater pit (refer to Figure 9).

Figure 9 – HumeCeptor® STC 2 (inlet) model



- **AquaCeptor™ model**

This model has been designed with a weir extension to increase the level at which flows bypass the treatment chamber, and accommodate downstream tail water levels or periodic inundation (e.g. tidal situations). This weir extension is provided in standard heights of 100 mm intervals, up to a maximum of 500 mm.

To maintain the hydrocarbon capture capabilities, an additional “high level” inlet pipe is also fitted. This facilitates the formation of the surface vortex from the bypass chamber into the treatment chamber and draws floating hydrocarbons into the unit.

The selection of the appropriate weir extension height is undertaken in conjunction with the downstream engineering design and/or tidal range charts for the specific location. The AquaCeptor™ model is available in the same sizes as the standard HumeCeptor® units (refer Table 2 on the previous page).

Figure 10 – AquaCeptor™ model



- **MultiCeptor™ model**

The MultiCeptor™ model (refer to Figure 11) was developed to facilitate the replacement of junction pits while still providing the treatment abilities of the original HumeCeptor® system and reducing time and costs during installation. These units reverse the weir structure to allow for:

- change of pipe direction
- multiple inlet pipes
- differing invert levels of multiple inlet pipes
- grated inlets.

The MultiCeptor™ model is available in the same sizes as the standard HumeCeptor® units (refer to Table 3 below) and a 2,440 mm diameter MultiCeptor™ unit is also available to accommodate drainage pipes up to 1,800 mm diameter.

The larger insert diameter allows for larger pipe connections that are more common where pipes are laid on very flat grades.

Figure 11 – MultiCeptor™ model



Table 3 – MultiCeptor™ model range and details

HumeCeptor® model	Pipe diameter (mm)	Device diameter (mm)	Depth from pipe invert (m)	Sediment capacity (m³)	Oil capacity (l)	Total storage capacity (l)
MI3	100 - 1,350	1,800	1.68	2	1,020	3,410
MI5			2.13	3		4,550
MI7			3.03	5		6,820
MI9		2,440	2.69	6	1,900	9,090
MI14			3.69	10	2,980	13,640
MI18		3,060	3.44	14		18,180
MI23			4.04	18		22,730
MI27		3,600	3.84	20	4,290	27,270
MI9 - MI27 (2,440)	100 - 1,800	2,440 top up to 3,600 base	2.69 - 3.84	6 - 20	1,900 - 4,290	9,090 - 27,270

- **DuoCeptor™ model**

The DuoCeptor™ model has been developed to treat larger catchments (2 Ha - 6 Ha) because some constrained developments can only accommodate a single, large device instead of several smaller devices.

The unit operates by splitting the flow and treating half of the design flow through the first chamber. The untreated half of the design flow bypassed from the first chamber then passes through the split connection pipe into the second chamber for treatment. Treated flow from the first chamber exits and flows through the other side of the split connection pipe, and bypasses the second chamber to join the treated flow from the second chamber at the outlet of the DuoCeptor™ model.

Figure 12 displays the DuoCeptor™ model and Table 4 details the range of capacities available.

Figure 12 – DuoCeptor™ model



Table 4 – DuoCeptor™ model range and details

DuoCeptor™ model	Pipe diameter (mm)	Device footprint (L x W)	Depth from pipe invert (m)	Sediment capacity (m³)	Oil capacity (l)	Total storage capacity (l)
STC 40	600 - 1,500	7,750 x 3,500	3.41	27	10,585	42,370
STC 50			4.01	35	10,585	50,525
STC 60		9,150 x 4,200	3.89	42	11,560	60,255

- **HumeCeptor® MAX model**


The HumeCeptor® MAX model (refer to Figure 13) was developed to meet the market need for a single, large, end-of-pipe solution for TSS and hydrocarbon removal. Utilising the HumeCeptor® system's proven capture and scour prevention technology, it is ideal for very large commercial and industrial sites (>6 Ha) (eg. quarries, mine sites and stockpile areas) that need to achieve at least 50% TSS removal and hydrocarbon capture. The HumeCeptor® MAX model can be expanded to almost any capacity required.

As the HumeCeptor® MAX model uses two 2,400 mm diameter inserts, sizing must be calculated separately from the PCSWMM software for the HumeCeptor® system. Contact Humes Water Solutions for assistance.

- **HumeCeptor® EOS model**

The HumeCeptor® EOS (Emergency Oil Spill) system provides you with the maximum protection against hydrocarbon spills at petrol stations, highway interchanges and intersections. It combines the passive, always-operating functions of the HumeCeptor® system, with additional emergency storage to capture the volume of spill required by your road authority. Standard designs include 30,000 litres and 50,000 litres of total hydrocarbon storage but these can be modified to suit any specified volume.

Figure 13 – HumeCeptor® MAX model

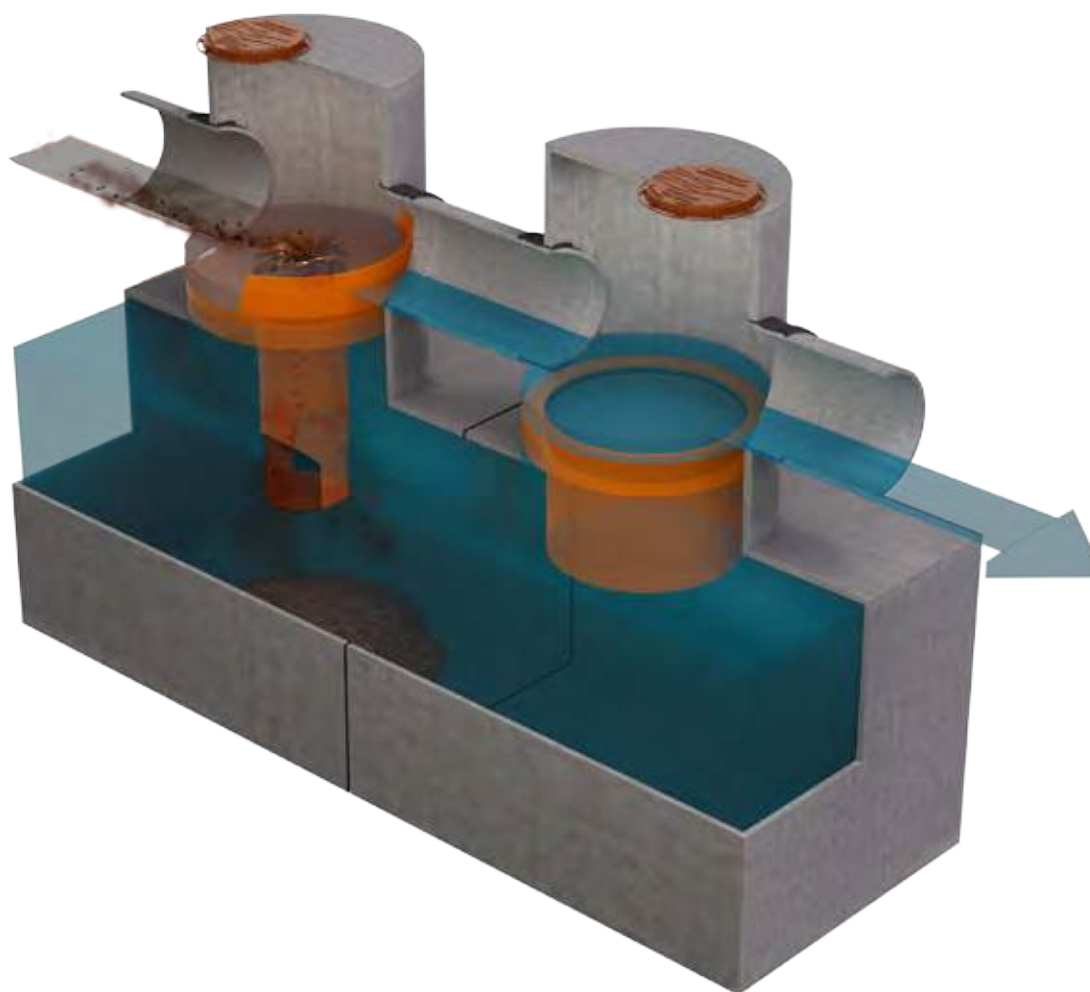

Design information

To design a system suitable for your project it is necessary to review the configuration of the stormwater system, the location and purpose of other stormwater management (WSUD) controls, traffic loading, and the catchment area and hydrology.

Configuration of the stormwater system

As a cylindrical system, HumeCeptor® hydrodynamic separators are much more flexible for accommodating inlet and outlet pipes on angles than rectangular systems.

Location in the stormwater system

Specifically designed for capturing fine sediment and hydrocarbons, the HumeCeptor® system is best suited to “at source” applications. Therefore, it should be located immediately downstream of the catchment area to be treated, e.g. car parks, loading bays, refuelling stations, wash bays.

Catchment area

As a general rule, larger catchment areas require larger HumeCeptor® units. If the catchment area is unstable (e.g. exposed soil) or contributes unusually high pollutant loads (e.g. landscape supply yards), larger units are more appropriate. This can be modelled in PCSWMM software using the “Power Wash-off” or “Event Mean Concentration” TSS loading function.

Sizing HumeCeptor® systems

PCSWMM software for the HumeCeptor® system is the decision support tool used for identifying the appropriate model. A lite version of PCSWMM software is available to identify the HumeCeptor® system which best meets treatment criteria for conventional urban stormwater quality applications (commercial, industrial, residential etc).

Conventional sites typically have stable land cover, paved surfaces, or landscaped areas that do not easily erode during rainfall events. Please contact Humes for further assistance and modeling for unique or unconventional sites. Examples of unconventional sites are as follows:

1. Sites that exhibit unstable wash-off characteristics such as construction sites and sites with material storage. For example, council works depots, landscape supply yards, gravel surfaces etc.
2. Sites with specific suspended solids characteristics such as coal manufacturing facilities, cement manufacturers (sites with a particle size finer or coarser than what is identified in the program).
3. Sites with altered post-development annual hydrology. Alterations to the annual hydrology result from the implementation of stormwater detention upstream of the proposed HumeCeptor® system. Infiltration or detention of small storms (< 1 year) result in alterations to the annual hydrology. Sites with flood control (2 to 100 year detention facilities) will not significantly alter the annual hydrology since detention occurs infrequently. Upstream flood control facilities do not preclude the use of the software for water quality design.

The software calculates continuous runoff from rainfall and simulates sediment accumulation and sediment transport for the design area. Annual TSS removal rates are estimated from the particle size distribution with settling rates calculated using Stoke's Law, corrected for drag. Assumptions for slope, depression storage, evaporation rates, build-up and wash-off parameters as well as the particle size distribution and settling rates are given in the description of the model calculations.

Users of the software should become familiar with these calculations and parameter values to ensure that they understand the software application. For sites that differ from the assumptions made in the software, please contact your local Humes Water Solutions representative for assistance.

In order to size a unit using the lite version of PCSWMM software, the following six design steps should be followed.

- **Step 1 – Project details and WQOs**

Enter the project details in the appropriate cells, clearly identifying the water quality objectives (WQO) for the development. It is recommended that a level of annual sediment (TSS) removal be identified and defined by a Particle Size Distribution (PSD). In most Australian situations, this WQO is for 80% TSS removal, but a PSD is not defined. This can be determined from relevant research data or from site monitoring.

- **Step 2 – Site details**

Identify the site development by the drainage area and the level of imperviousness. It is recommended that imperviousness be calculated based on the actual area of paved surfaces, sidewalks and rooftops.

- **Step 3 – Upstream detention/retention**

HumeCeptor® systems are designed as a water quality device and is sometimes used in conjunction with on site water quantity control such as ponds or underground detention systems. Where possible, it is more beneficial to install a HumeCeptor® unit upstream of a detention system, as the sediment load is reduced and the maintenance interval between cleaning is maximised.


Where the HumeCeptor® system is installed downstream of a detention system it will alter the hydrology of the catchment and will influence the size of the unit selected by the software. For those projects, enter the footprint area and flow characteristics into the model.

- **Step 4 – Particle Size Distribution (PSD)**

It is critical that the PSD is defined as part of the WQO. The design of the treatment system relies on a Stoke's Law settling (and floating) process, and selection of the target PSD influences the model outcomes.

If the objective is for long term removal of 80% of TSS on a given site, the PSD should be representative of the expected sediment on the site. For example, a system designed to remove 80% of coarse particles (>150 microns) only provides relatively poor removal efficiency of finer particles (<75 microns) that may be naturally present in site runoff. PCSWMM software allows the user to enter their own PSD or select from a range of options in the program (refer to Figure 14 below).

Figure 14 – PCSWMM for HumeCeptor® system - PSD

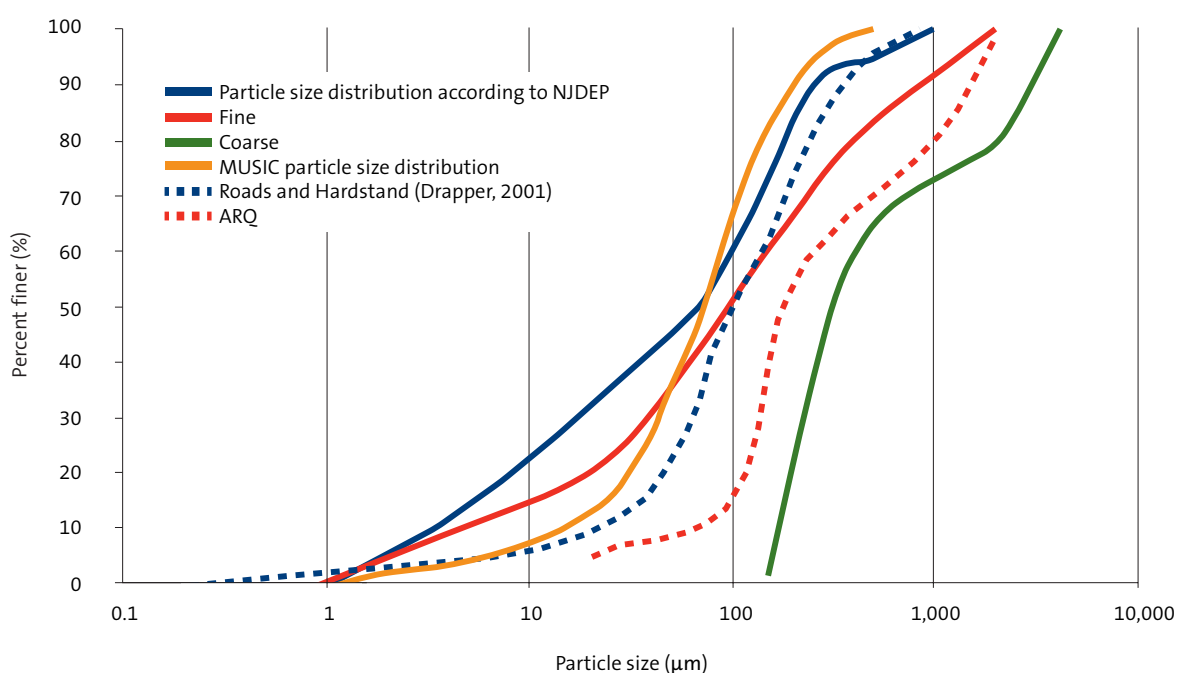

- **Step 5 – Rainfall records**

The rainfall data provided with PCSWMM software provides an accurate storm hydrology estimation by modelling actual historical storm events including duration, intensities and peaks. Local historical rainfall has been acquired from the Bureau of Meteorology. Select the nearest rainfall station from the list.

- **Step 6 – Summary**

At this point, the software is able to predict the level of TSS removal from the site. Once the simulation has been completed, a table is generated identifying the TSS removal of each unit. Based on the WQO identified in Step 1, the recommended HumeCeptor® system unit will be highlighted.

MUSIC/pollutant export model inputs

Many local authorities utilise MUSIC or other pollutant export models to assist in stormwater treatment train selection, and recommend generic inputs for GPTs and hydrodynamic separators.

Considering these against the independent research results in Table 1 on page 4, and PCSWMM modelling used to size a HumeCeptor® unit, the conservative removal efficiencies in Table 5 below are recommended on an annual basis (i.e. no bypass). Humes Water Solutions can optimise the values to suit your specific site.

Table 5 – MUSIC inputs for HumeCeptor® system

Pollutant	Removal efficiency
TSS	80%
TN	30%
TP	30%

System installation

Top:
Installation of
the base section
(step 3)

Middle:
Installation of the
bypass chamber
(step 6)

Bottom:
System ready
for connection
of the inlet and
outlet pipes
(step 8)

The installation of HumeCeptor® units should conform in general to local authority's specifications for stormwater pit construction. Detailed installation instructions are dispatched with each unit.

The HumeCeptor® system is installed as follows:

1. Excavate and stabilise the site.
2. Prepare the geotextile and aggregate base.
3. Install the treatment chamber base section.
4. Install the treatment chamber section/s (if required).
5. Prepare the transition slab (if required).
6. Install the bypass chamber section.
7. Fit the inlet drop pipe and decant pipe (if required).
8. Connect inlet and outlet pipes as required.
9. Backfill to transition slab level.
10. Install the maintenance access chamber section (if required).
11. Install the frame and access cover/grate.
12. Backfill to finished surface/base course level and complete surface pavement.



System maintenance

The design of the HumeCeptor® system means that maintenance is conducted with a vacuum truck which avoids entry into the unit.

If the HumeCeptor® unit is sized using the PCSWMM guidelines, a maximum interval of annual maintenance is recommended.

A typical maintenance procedure includes:

1. Open the access cover.
2. Insert the vacuum hose into the top of the treatment chamber via the decant (outlet) pipe.
3. Remove the oily water until the level is just below the lower edge of the decant pipe.
4. Lower a sluice gate into the nearest upstream junction pit and decant the water from the treatment chamber into the upstream pit until the sediment layer is exposed.
5. Remove the sediment layer into the vacuum truck for disposal.
6. Raise the upstream sluice gate and allow water to return into the HumeCeptor® unit.
7. Replace the access cover.

FAQs

• Will it capture litter?

The HumeCeptor® system is primarily designed for hydrocarbon and fine sediment removal, so if litter is expected from the catchment an upstream GPT is recommended. However, items such as cigarette butts, plastic bags and smaller gross pollutants will be captured by the system.

• Do I need to model a bypass flow for the HumeCeptor® system in MUSIC?

No, PCSWMM software for the HumeCeptor® system analyses all flows from the catchment to determine 80% TSS removal on an annual basis. Therefore, the output efficiency of PCSWMM for the selected model can be incorporated into a MUSIC treatment node without a bypass flow.

• How often do I need to undertake maintenance?

A maximum interval of 12 months is recommended, with 3 months ideal, however, these systems are designed with a factor of safety, so it will continue to retain sediment until it is completely full.

• What if the PSD from my site is different to those in the software?

Humes Water Solutions has the ability to model a user-defined PSD in PCSWMM software for the HumeCeptor® system. If you have PSD results contact us for assistance.

• Do I have to use the model that PCSWMM software highlights?

No, in most stormwater treatment trains, there are other measures upstream and/or downstream. Select the unit size that you need to achieve your desired removal efficiency in the context of your overall concept. Remember that selecting a model that removes less TSS will also remove less TN and TP.

• Is it possible to change the hydrology model defaults in PCSWMM?

Yes, Humes Water Solutions has the ability to vary these inputs. Please contact us for further assistance.

• Will the HumeCeptor® system's treatment chamber release nutrients?

Over time, captured organic material will break down and release nutrients in all treatment measures whether natural or manufactured. As part of a treatment train, downstream natural measures can remove the small portion of nutrients released during dry weather flows. A regular maintenance program will reduce the amount of break down occurring (Ball and Powell, 2006).

- **Why is the HumeCeptor® system not sized on flow rate?**

The HumeCeptor® system is sized using actual historical rainfall and an algorithm based on research (Novotny and Chesters 1981, Charbeneau and Barrett, 1988, Ball and Abustan 1995, Sartor and Boyd 1972) showing that pollutants build up and wash off a catchment which is influenced by time, Particle Size Distribution (PSD), rainfall volume and intensity. These form a pollutograph that the software uses to calculate the HumeCeptor® system performance for all flows in every event over the rainfall period. The software then recommends the model that will remove a user selected removal target (usually set to 80%) of TSS load from all of these events.

- **How is the HumeCeptor® system different to a GPT?**

The HumeCeptor® system is specifically designed to target fine sediment and hydrocarbons. Therefore, it is designed to maintain velocities through the treatment chamber <0.02 m/s. A GPT is designed to capture gross pollutants (>1 mm). For a GPT to function in an equivalent way to a HumeCeptor® system, the treatment chamber velocity must be <0.02 m/s.

- **Why would I use a HumeCeptor® system upstream of a biofilter?**


Using a HumeCeptor® system upstream of a biofilter acts as a non-scouring sediment forebay, containing sediment to a confined location for easy removal. This protects the biofilter and lengthens its lifespan.

References

- Novotny, V and Chesters, G (1981) "Handbook of Non-Point Pollution Sources and Management", John Wiley and Sons, New York.
- Charbeneau, RJ and Barrett, M.E (1998) "Evaluation of Methods for Estimating Stormwater Pollutant Loads", Water environment research 70 (7): 1,295 - 1,302.
- Ball, J and Abustan, I (1995) "An Investigation of the Particle Size Distribution During Storm Events on an Urban Catchment", Prol. the 2nd Int. Symposium on Urban Stormwater Management 1995 pp 531 - 535, IEAUST, Melbourne, Nat. Conf. Pub. 95/3.
- Sartor, J.D and Boyd, G.B (1972) "Water Pollutant Aspects of Street Surface Contaminants", US EPA (EPA - R2 - 72 - 081) Washington, DC.
- Ball, J and Powell, M (2006) "Influence of Anaerobic Breakdown on the Selection of Appropriate Urban Stormwater Management Measures", SIA Annual Conference.
- Schueler, Tom and David Shepp (1993) "The Quality of Trapped Sediments and Pool Water Within Oil Grit Separators in Suburban Maryland", Metropolitan Council of Governments.


Appendix

HumeCeptor® system technical drawings

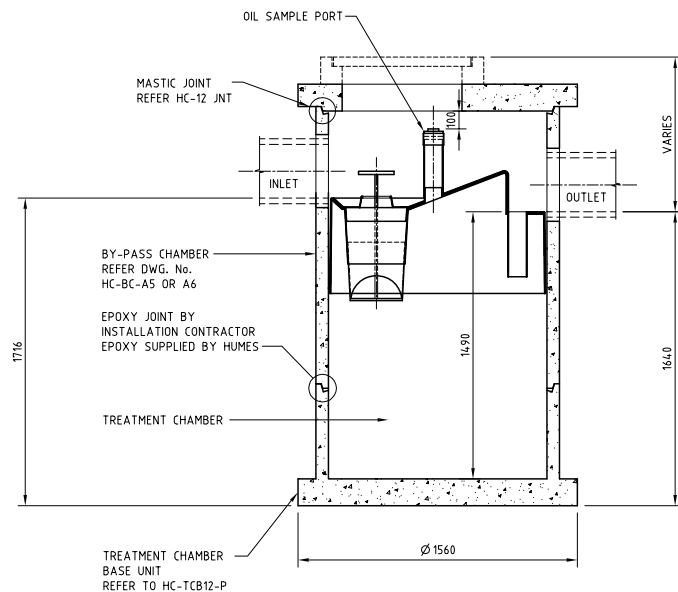


NOTE: STANDARD DROP INLET TO OUTLET IS 76mm

SECTION A
SCALE 1:20

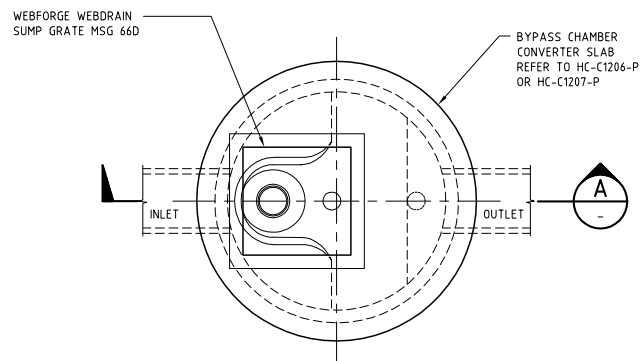

PLAN - SQUARE OPENING
SCALE 1:20 (PREFERRED)

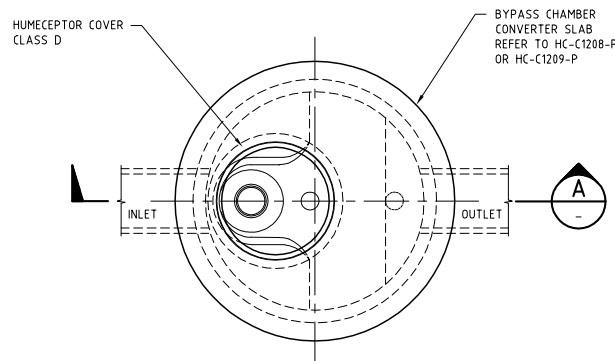

PLAN - CIRCULAR OPENING
SCALE 1:20 (ALTERNATIVE)


ISSUE	DETAILS OF ALTERATIONS	DWN	DATE	OKD
0	ISSUED FOR MANUFACTURE	RGE	15.05.02	SO'C
1	UPDATED AND REISSUED FOR MANUFACTURE	M.Z.	23-01-03	DFW
2	GENERAL UPGRADE	RM	07-08-03	DFW

NOTES:


1. TYPICAL ASSEMBLY DETAIL ONLY - REFER TO PROJECT DRAWING FOR ACTUAL REQUIREMENTS
2. DIMENSIONS INCLUDED ARE STANDARD
3. STORAGE VOLUMES
TOTAL = 1740 LITRES
OIL STORAGE VOLUME = 350 LITRES
SEDIMENT STORAGE VOLUME = 1.34m³
4. COMPONENT MASSES
TREATMENT CHAMBER BASE UNIT (INCL. SHAFT) = 1130 kg
BYPASS CHAMBER = VARIES
BYPASS CHAMBER CONVERTER SLAB = 575 kg
5. REFER TO BYPASS CHAMBER ASSEMBLY DRAWING FOR FIXING DETAILS FOR FIBREGLASS INSERT.
6. FOR OUTLET PIPE CONNECTION DETAILS
REFER HC-BC-A5 OR A6 AND KOR-N-SEAL INSTALLATION INSTRUCTIONS
7. SWIFTLIFT LIFTING ANCHORS PROVIDED FOR LIFTING ALL COMPONENTS (REFER PRODUCT DRAWING)
8. JOINT SEALANT AS PER MANUFACTURERS RECOMMENDATIONS.

Humes TECHNICAL (DESIGN) SERVICES
BRISBANE, QUEENSLAND

	DSN.	SO'C	23-04-02	HUMECEPTOR™ STC-2 HUMECEPTOR™ c/w INLET AND OUTLET PIPES ASSEMBLY DRAWING		
	DWN.	RGE	23-04-02			
	OKD.	SO'C	23-04-02			
	APP.	DFW	23-04-02			
SUPERSEDES			PLOT SCALE	SIZE	DRG. NO.	ISSUE
			1:20	A2	HC-STC2-B	2
2003						

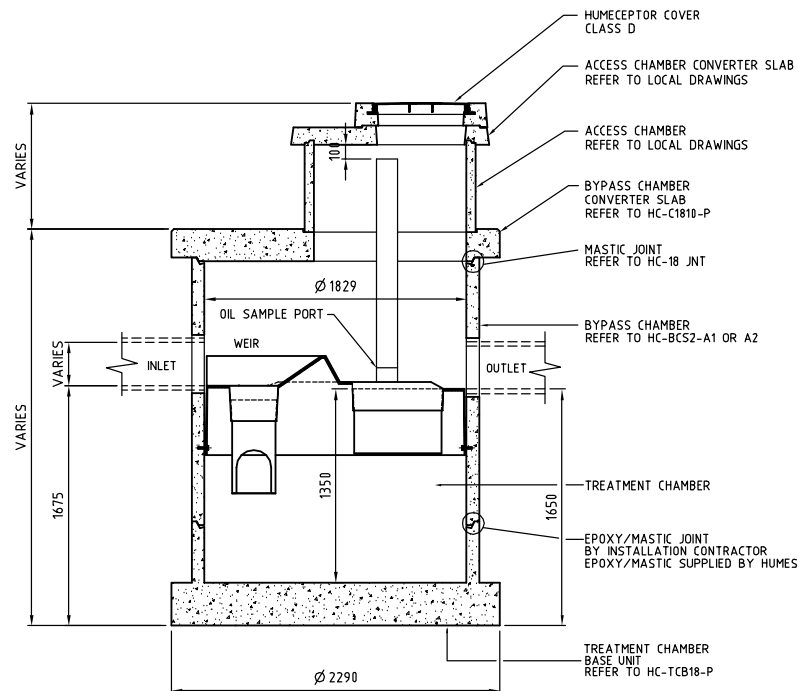

SECTION A
SCALE 1:25

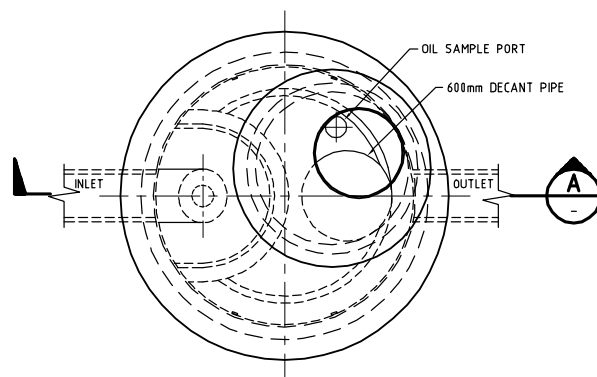

PLAN
SCALE 1:25


ISSUE	DETAILS OF ALTERATIONS	OWN	DATE	CD
0	UPDATED AND ISSUED FOR MANUFACTURE	M.Z.	17-08-03	DFW
1	STORAGE VOLUMES REVISED	M.Z.	13-09-03	DFW

NOTES:


1. TYPICAL ASSEMBLY DETAIL ONLY - REFER TO PROJECT DRAWING FOR ACTUAL REQUIREMENTS
2. DIMENSIONS INCLUDED ARE STANDARD
3. STORAGE VOLUMES
 TOTAL 3540 LITRES
 OIL STORAGE VOLUME = 1020 LITRES
 SEDIMENT STORAGE VOLUME = 2.20m³
4. COMPONENT MASSES
 TREATMENT CHAMBER BASE UNIT (INCL. SHAFT) = 3.9 TONNE
 BYPASS CHAMBER = VARIES
 BYPASS CHAMBER CONVERTER SLAB = 1.9 TONNE
5. REFER TO BYPASS CHAMBER ASSEMBLY DRAWING FOR FIXING DETAILS FOR FIBREGLASS INSERT.
6. BYPASS CHAMBER CONVERTER SLAB TO SUIT LOCAL ACCESS CHAMBER UNITS.
7. FOR INLET AND OUTLET PIPE CONNECTION DETAILS REFER HC-BCS2-A1 OR A2 AND KOR-N-SEAL INSTALLATION INSTRUCTIONS
8. SWIFTLIFT LIFTING ANCHORS PROVIDED FOR LIFTING ALL COMPONENTS (REFER PRODUCT DRAWING)
9. NOTE MARKINGS - INLET & OUTLET OVER EACH
10. JOINT SEALANT AS PER MANUFACTURERS RECOMMENDATIONS.
11. OIL SAMPLE PORT AND DECANT PIPE TO BE VISIBLE AS PER PLAN VIEW.

Humes TECHNICAL (DESIGN) SERVICES
BRISBANE, QUEENSLAND

	OWN	DFW	28-01-03	HUMECEPTOR™ STANDARD DRAWING STC-3 HUMECEPTOR ASSEMBLY DRAWING		
	OWN	M.Z.	28-01-03			
	OWN	DFW	07-08-03			
	OWN	DFW	07-08-03			
Readydix Holdings Pty Limited ABN 67 899 732 297 <small>PRIVATE DESIGN: This drawing remains, at all times, the property of Readydix Holdings Pty Limited and is subject to recall immediately upon request. It must not be loaned, copied or communicated in any form or by any means without permission of Readydix Holdings Pty Limited.</small>			PLOT SCALE 1:25	SIZE A2	Dwg. No. HC-STC3-A	ISSUE 1
2003						

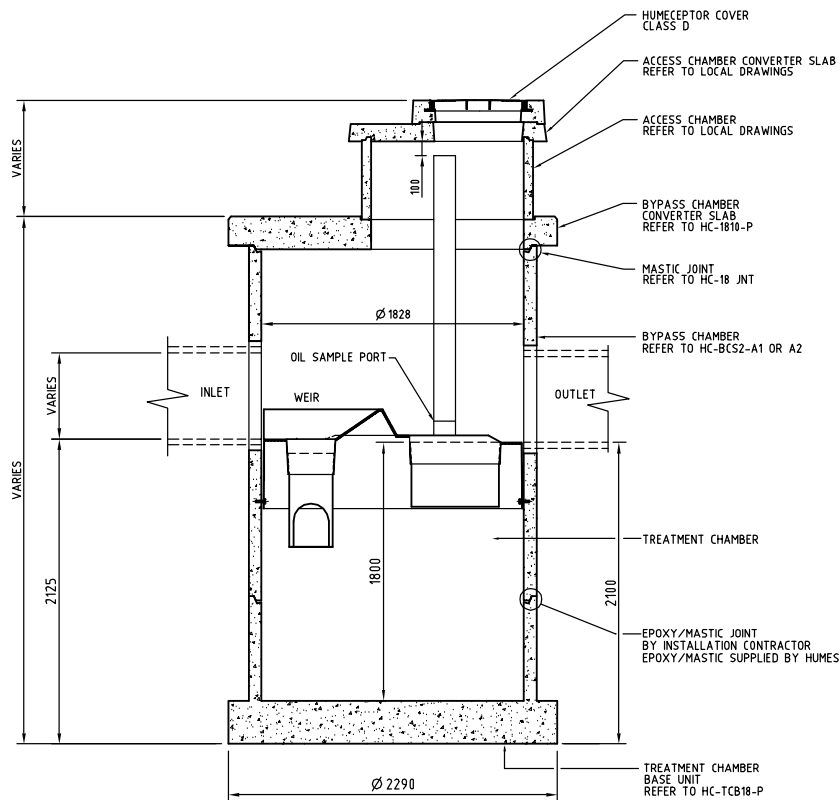

SECTION
SCALE 1:25

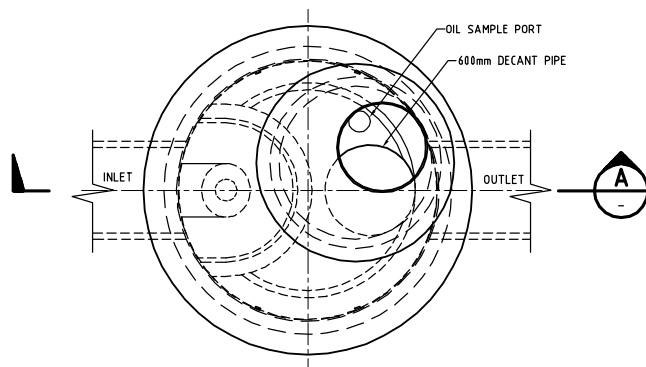

PLAN
SCALE 1:25

ISSUE	DETAILS OF ALTERATIONS	DWN	DATE	CRD
0	UPDATED AND ISSUED FOR MANUFACTURE	M.Z.	13-09-13	DFW

NOTES:

1. TYPICAL ASSEMBLY DETAIL ONLY - REFER TO PROJECT DRAWING FOR ACTUAL REQUIREMENTS
2. DIMENSIONS INCLUDED ARE STANDARD
3. STORAGE VOLUMES
TOTAL = 4720 LITRES
OIL STORAGE VOLUME = 1020 LITRES
SEDIMENT STORAGE VOLUME = 3.38m³
4. COMPONENT MASSES
TREATMENT CHAMBER BASE UNIT (INCL. SHAFT) = 4.4 TONNE
BYPASS CHAMBER = VARIES
BYPASS CHAMBER CONVERTER SLAB = 1.9 TONNE
5. REFER TO BYPASS CHAMBER ASSEMBLY DRAWING FOR FIXING DETAILS FOR FIBREGLASS INSERT.
6. BYPASS CHAMBER CONVERTER SLAB TO SUIT LOCAL ACCESS CHAMBER UNITS.
7. FOR INLET AND OUTLET PIPE CONNECTION DETAILS
REFER HC-BCS2-A1 OR A2 AND KOR-N-SEAL INSTALLATION INSTRUCTIONS
8. SWIFTLIFT LIFTING ANCHORS PROVIDED FOR LIFTING ALL COMPONENTS (REFER PRODUCT DRAWING)
9. NOTE MARKINGS - INLET & OUTLET OVER EACH
10. JOINT SEALANT AS PER MANUFACTURERS RECOMMENDATIONS.
11. OIL SAMPLE PORT AND DECANT PIPE TO BE VISIBLE AS PER PLAN VIEW.


Humes

TECHNICAL (DESIGN) SERVICES
BRISBANE, QUEENSLAND

	DGN.	DFW	28-01-13	<p>HUMECEPTOR™</p> <p>STANDARD DRAWING</p> <p>STC-5 HUMECEPTOR</p> <p>ASSEMBLY DRAWING</p>			
	DWN.	M.Z.	28-01-13				
	CRD.	DFW	03-09-13				
	APP.	DFW	03-09-13				
SUPERSEDES			1:25	PLOT SCALE	SIZE	DWG. NO.	ISSUE
2003					A2	HC-STC5-A	0


Readydinx Holdings Pty Limited ABN 67 899 732 297
PRIVATE DESIGN: This drawing remains, at all times, the property of Readydinx Holdings Pty Limited and is subject to recall immediately upon request. It must not be loaned, copied or communicated in any form or by any means without permission of Readydinx Holdings Pty Limited.

©

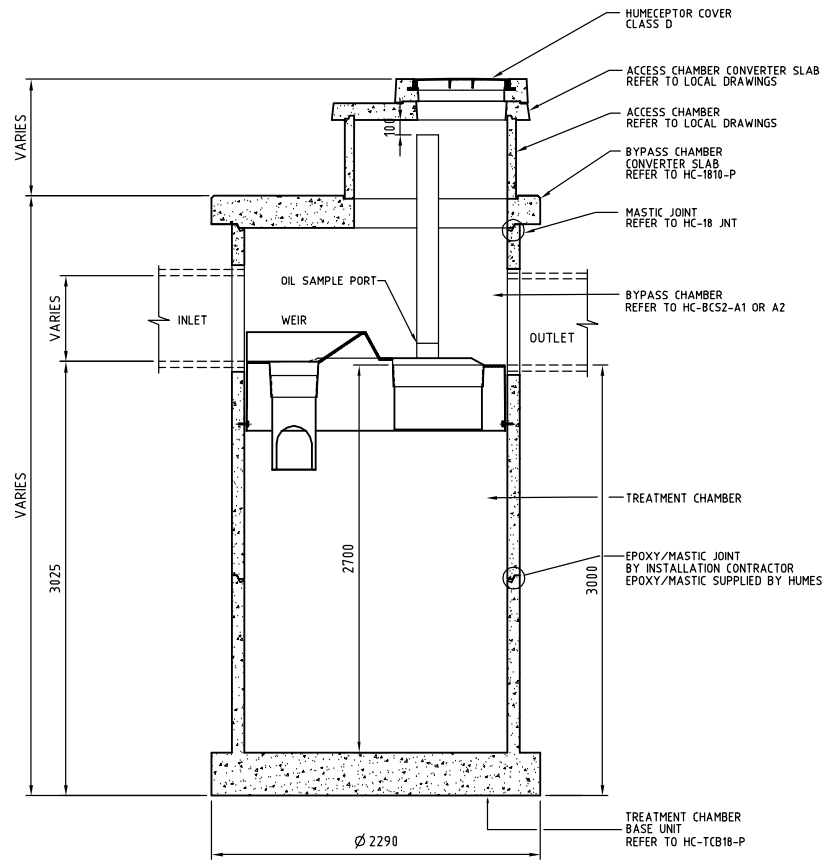

SECTION

SCALE 1:25

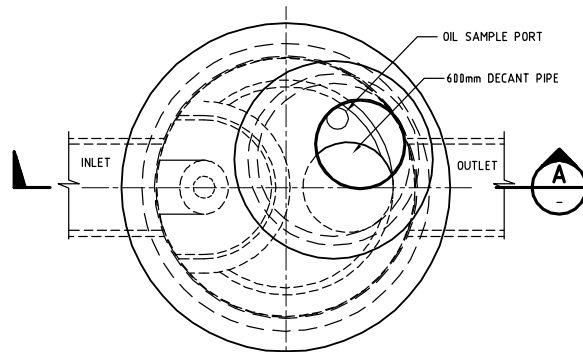

PLAN

SCALE 1:25

ISSUE	DETAILS OF ALTERATIONS	DWN	DATE	CRD
0	UPDATED AND ISSUED FOR MANUFACTURE	M.Z.	03-09-03	DFW


NOTES:

1. TYPICAL ASSEMBLY DETAIL ONLY - REFER TO PROJECT DRAWING FOR ACTUAL REQUIREMENTS
2. DIMENSIONS INCLUDED ARE STANDARD
3. STORAGE VOLUMES
TOTAL = 7080 LITRES
OIL STORAGE VOLUME = 1020 LITRES
SEDIMENT STORAGE VOLUME = 5.74m³
4. COMPONENT MASSES
TREATMENT CHAMBER BASE UNIT (INCL. SHAFT) = 5.1 TONNE
BYPASS CHAMBER = VARIES
BYPASS CHAMBER CONVERTER SLAB = 1.9 TONNE
5. REFER TO BYPASS CHAMBER ASSEMBLY DRAWING FOR FIXING DETAILS FOR FIBREGLASS INSERT.
6. BYPASS CHAMBER CONVERTER SLAB TO SUIT LOCAL ACCESS CHAMBER UNITS.
7. FOR INLET AND OUTLET PIPE CONNECTION DETAILS
REFER HC-BCS2-A1 OR A2 AND KOR-N-SEAL INSTALLATION INSTRUCTIONS
8. SWIFTLIFT LIFTING ANCHORS PROVIDED FOR LIFTING ALL COMPONENTS (REFER PRODUCT DRAWING)
9. NOTE MARKINGS - INLET & OUTLET OVER EACH
10. JOINT SEALANT AS PER MANUFACTURERS RECOMMENDATIONS.
11. OIL SAMPLE PORT AND DECANT PIPE TO BE VISIBLE AS PER PLAN VIEW.


Humes

TECHNICAL (DESIGN) SERVICES
BRISBANE, QUEENSLAND

	DES.	DFW	28-01-03	HUMCEPTOR™ STANDARD DRAWING STC-7 HUMCEPTOR ASSEMBLY DRAWING			
	DWN.	M.Z.	28-01-03				
	CRD.	DFW	03-09-03				
	APP.	DFW	03-09-03				
	SUPERSIDES			PLOT SCALE	SIZE	DRG. NO.	ISSUE
2003				1:25	A2	HC-STC7-A	0

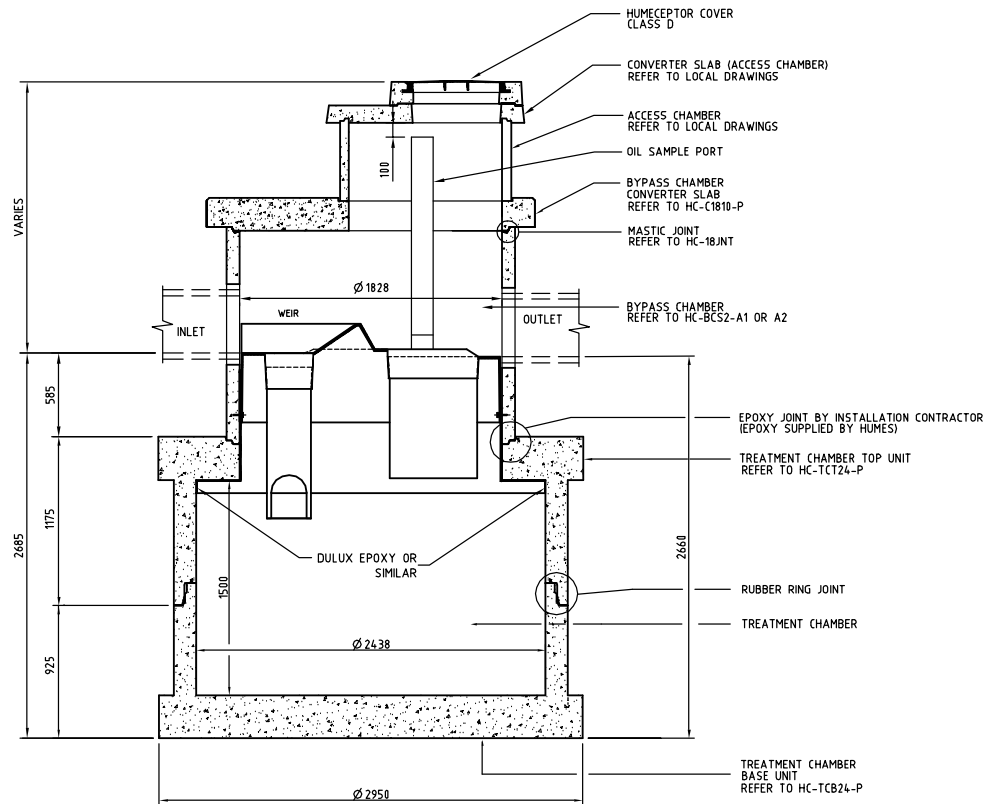

SECTION A-A
SCALE 1:25

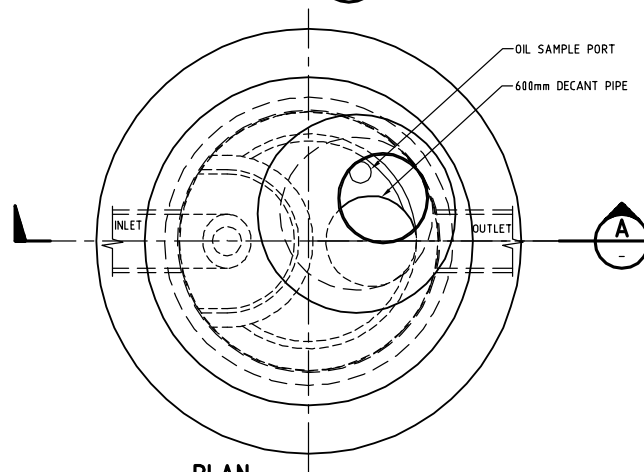

PLAN
SCALE 1:10

ISSUE	DETAILS OF ALTERATIONS	DWN	DATE	CRD
0	UPDATED AND ISSUED FOR MANUFACTURE	M.Z.	03-09-03	DFW

NOTES:


1. TYPICAL ASSEMBLY DETAIL ONLY - REFER TO PROJECT DRAWING FOR ACTUAL REQUIREMENTS
2. DIMENSIONS INCLUDED ARE STANDARD
3. STORAGE VOLUMES
TOTAL = 9260 LITRES
OIL STORAGE VOLUME = 1900 LITRES
OIL SEDIMENT STORAGE VOLUME = 6.81 m³
4. COMPONENT MASSES
TREATMENT CHAMBER BASE UNIT (INCL. SHAFT) = 7.7 TONNE
TREATMENT CHAMBER TOP UNIT (CONV. SLAB + SHAFT) = 6.0 TONNE
BYPASS CHAMBER = VARIES
5. REFER TO BYPASS CHAMBER ASSEMBLY DRAWING FOR FIXING DETAILS FOR FIBREGLASS INSERT.
6. BYPASS CHAMBER CONVERTER SLAB TO SUIT LOCAL ACCESS CHAMBER UNITS.
7. FOR INLET AND OUTLET PIPE CONNECTION DETAILS REFER HC-BCS2-A1 or A2 AND KOR-N-SEAL INSTALLATION INSTRUCTIONS.
8. SWIFTLIFT LIFTING ANCHORS PROVIDED FOR LIFTING ALL COMPONENTS. (REFER PRODUCT DRAWING)
9. NOTE MARKINGS - INLET AND OUTLET OVER EACH.
10. JOINT SEALANT AS PER MANUFACTURERS RECOMMENDATIONS.
11. OIL SAMPLE PORT AND DECANT PIPE TO BE VISIBLE AS PER PLAN VIEW.

RUBBER RING JOINT SPECIFICATION


MATERIAL : NITRILE
HARDNESS : 43 ± 3 IRHD (AS 1646)
PROFILE : L25 (REFER Dwg. J1001-01)
ID : 2225 ± 16mm

Humes TECHNICAL (DESIGN) SERVICES
BRISBANE, QUEENSLAND

	DGN.	DFW	28-01-03	HUMECEPTOR™ STANDARD DRAWING STC-9 HUMECEPTOR ASSEMBLY DRAWING		
	DWN.	M.Z.	28-01-03			
	CRD.	DFW	03-09-03			
	APP.	DFW	03-09-03			
	SUPERSEDES					
ReadyMix Holdings Pty Limited ABN 67 899 732 297 <small>PRIVATE DESIGN: This drawing remains, at all times, the property of ReadyMix Holdings Pty Limited and is subject to recall immediately upon request. It must not be loaned, copied or communicated in any form or by any means without permission of ReadyMix Holdings Pty Limited.</small>			PLOT SCALE	SIZE	DWG. NO.	ISSUE
2003			1:25	A2	HC-STC-9-A	0

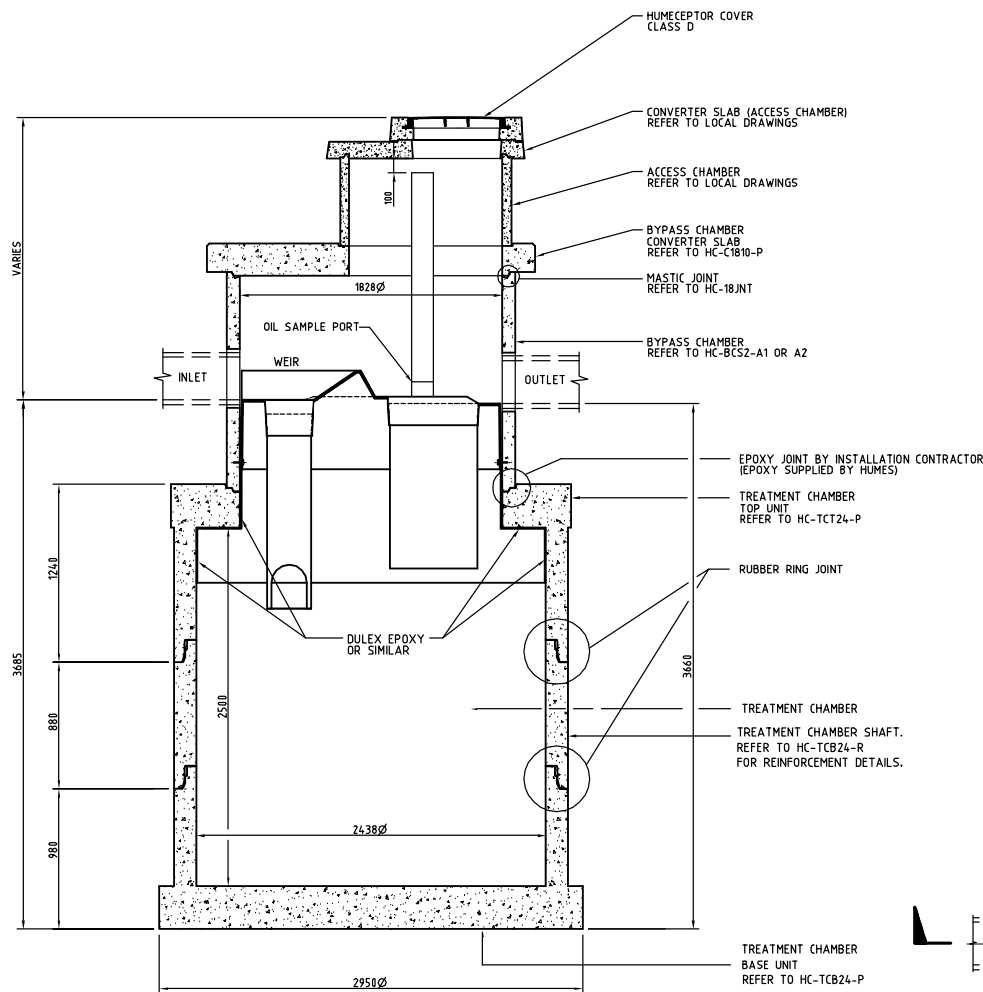

SECTION
SCALE 1:25

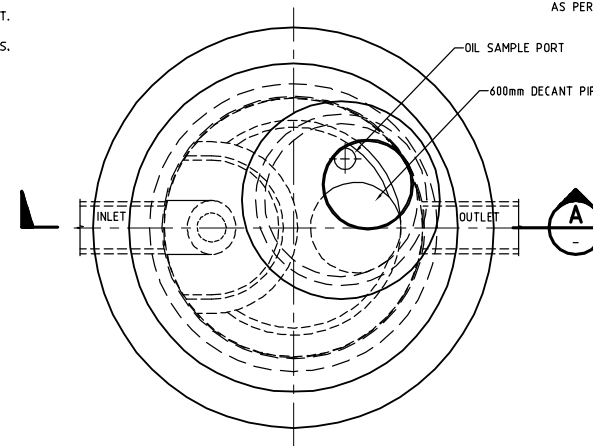

PLAN
SCALE 1:25

ISSUE	DETAILS OF ALTERATIONS	DWN	DATE	CRD
0	UPDATED AND ISSUED FOR MANUFACTURE		M.Z. 03-09-03	DFW

NOTES:

- TYPICAL ASSEMBLY DETAIL ONLY - REFER TO PROJECT DRAWING FOR ACTUAL REQUIREMENTS
- DIMENSIONS INCLUDED ARE STANDARD
- STORAGE VOLUMES
TOTAL = 13920 LITRES
OIL STORAGE VOLUME = 2980 LITRES
SEDIMENT STORAGE VOLUME = 10.27 m³
- COMPONENT MASSES
TREATMENT CHAMBER BASE UNIT (INCL. SHAFT) = 7.9 TONNE
TREATMENT CHAMBER TOP UNIT (CONV. SLAB + SHAFT) = 6.1 TONNE
BYPASS CHAMBER = VARIES
TREATMENT CHAMBER SHAFT = 2.8 TONNE
- REFER TO BYPASS CHAMBER ASSEMBLY DRAWING FOR FIXING DETAILS FOR FIBREGLASS INSERT.
- BYPASS CHAMBER CONVERTER SLAB TO SUIT LOCAL ACCESS CHAMBER UNITS.
- FOR INLET AND OUTLET PIPE CONNECTION DETAILS REFER HC-BCS2-A1 OR A2 AND KOR-N-SEAL INSTALLATION INSTRUCTIONS
- SWIFTLIFT LIFTING ANCHORS PROVIDED FOR LIFTING ALL COMPONENTS (REFER PRODUCT DRAWINGS)
- NOTE MARKINGS - INLET AND OUTLET OVER EACH.
- JOINT SEALANT AS PER MANUFACTURERS RECOMMENDATIONS.
- OIL SAMPLE PORT AND DECANT PIPE TO BE VISIBLE AS PER PLAN VIEW.



RUBBER RING JOINT SPECIFICATION	
MATERIAL :	NITRILE
HARDNESS :	43 ± 3 IRHD (AS164.6)
PROFILE :	L25 (REFER Dwg. J1001-01)
ID :	2225 ± 16mm

Humes TECHNICAL (DESIGN) SERVICES
BRISBANE, QUEENSLAND

	DGN.	DFW	28-01-03	HUMECEPTOR TM		
	DWN.	M.Z.	28-01-03	STANDARD DRAWING		
	CRD.	DFW	03-09-03	STC-14 HUMECEPTOR		
	APP.	DFW	03-09-03	ASSEMBLY DRAWING		
SUPERSEDES		PLOT SCALE	1:25	SIZE	A2	DWG. NO.
2003						HC-STC14-A
						0

ReadyMix Holdings Pty Limited ABN 67 899 732 297
PRIVATE DESIGN: This drawing remains, at all times, the property of ReadyMix Holdings Pty Limited and is subject to recall immediately upon request. It must not be loaned, copied or communicated in any form or by any means without permission of ReadyMix Holdings Pty Limited.

ISSUE	DETAILS OF ALTERATIONS	DWN	DATE	CRD
0	UPDATED AND ISSUED FOR MANUFACTURE		M.Z. 03-09-03	DFW

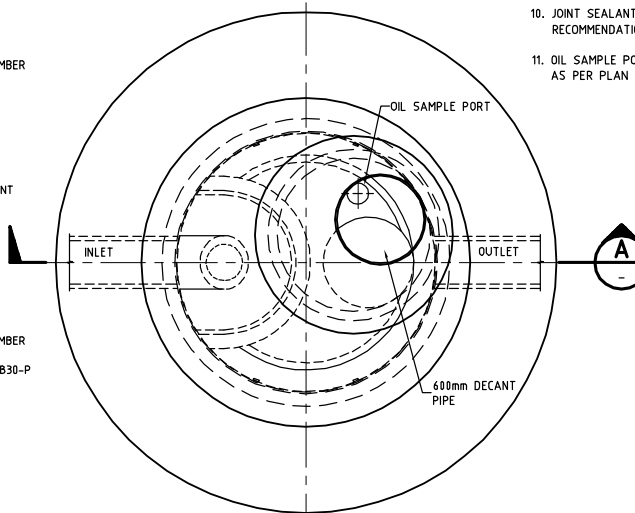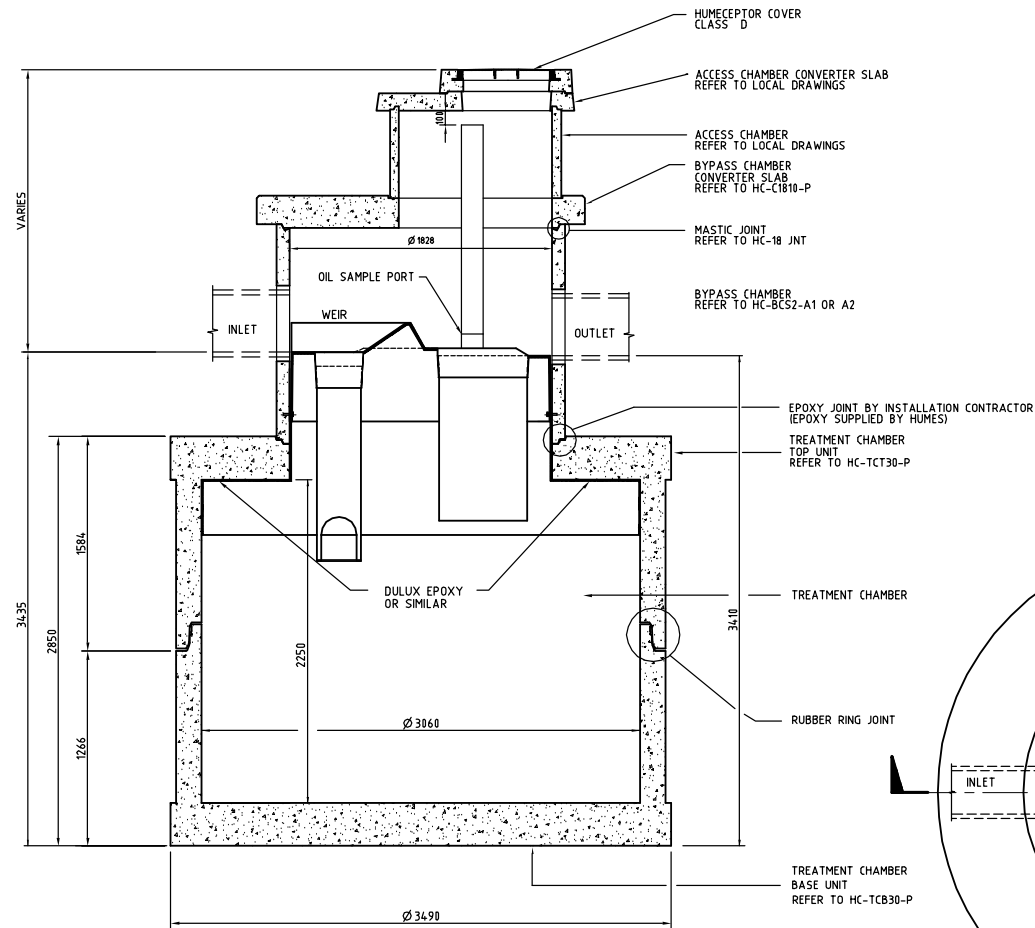

NOTES:

- TYPICAL ASSEMBLY DETAIL ONLY - REFER TO PROJECT DRAWING FOR ACTUAL REQUIREMENTS
- DIMENSIONS INCLUDED ARE STANDARD
- STORAGE VOLUMES
TOTAL = 18790 LITRES
OIL STORAGE VOLUME = 2980 LITRES
SEDIMENT STORAGE VOLUME = 14.04 m³
- COMPONENT MASSES
TREATMENT CHAMBER BASE UNIT (INCL.SHAFT) = 12.1 TONNE
TREATMENT CHAMBER TOP UNIT (CONV. SLAB + SHAFT) = 11.2 TONNE
BYPASS CHAMBER = VARIES
- REFER TO BYPASS CHAMBER ASSEMBLY DRAWING FOR FIXING DETAILS FOR FIBREGLASS INSERT.
- BYPASS CHAMBER CONVERTER SLAB TO SUIT LOCAL ACCESS CHAMBER UNITS.
- FOR INLET AND OUTLET PIPE CONNECTION DETAILS REFER HC-BCS2-A1 OR A2 AND KOR-N-SEAL INSTALLATION INSTRUCTIONS
- SWIFTLIFT LIFTING ANCHORS PROVIDED FOR LIFTING ALL COMPONENTS (REFER PRODUCT DRAWINGS)
- NOTE MARKINGS - INLET AND OUTLET OVER EACH.
- JOINT SEALANT AS PER MANUFACTURERS RECOMMENDATIONS.
- OIL SAMPLE PORT AND DECANT PIPE TO BE VISIBLE AS PER PLAN VIEW.

RUBBER RING SPECIFICATION

MATERIAL : NITRILE
HARDNESS : 43 ± 3 IRHD (AS1646)
PROFILE : L25 (REFER Dwg. J1001-01)
ID : 2775 ± 16mm


Humes TECHNICAL (DESIGN) SERVICES
BRISBANE, QUEENSLAND

	DSN.	DFW	28-01-03	HUMCEPTORTM STANDARD DRAWING STC-18 HUMCEPTOR ASSEMBLY DRAWING		
	DWN.	M.Z.	28-01-03			
	CRD.	DFW	03-09-03			
	APP.	DFW	03-09-03			
ReadyMix Holdings Pty Limited ABN 67 899 732 297 <small>PRIVATE DESIGN: This drawing remains, at all times, the property of ReadyMix Holdings Pty Limited and is subject to recall immediately upon request. It must not be loaned, copied or communicated in any form or by any means without permission of ReadyMix Holdings Pty Limited.</small>			SUPERSEDES	PLOT SCALE	SIZE	ORIG. NO.
2003				1:25	A2	HC-STC18-A
						0


ISSUE	DETAILS OF ALTERATIONS	DWN	DATE	CRD
0	UPDATED AND ISSUED FOR MANUFACTURE	M.Z.	03-09-03	DFW

NOTES:

1. TYPICAL ASSEMBLY DETAIL ONLY - REFER TO PROJECT DRAWING FOR ACTUAL REQUIREMENTS
2. DIMENSIONS INCLUDED ARE STANDARD
3. STORAGE VOLUMES
TOTAL = 23200 LITRES
OIL STORAGE VOLUME = 2980 LITRES
SEDIMENT STORAGE VOLUME = 18.45 m³
4. COMPONENT MASSES
TREATMENT CHAMBER BASE UNIT (INCL. SHAFT) = 11.2 TONNE
TREATMENT CHAMBER TOP UNIT (CONV. SLAB + SHAFT) = 10.1 TONNE
BYPASS CHAMBER = VARIES
TREATMENT CHAMBER SHAFT = 4.6 TONNES
5. REFER TO BYPASS CHAMBER ASSEMBLY DRAWING FOR FIXING DETAILS FOR FIBREGLOSS INSERT.
6. BYPASS CHAMBER CONVERTER SLAB TO SUIT LOCAL ACCESS CHAMBER UNITS.
7. FOR INLET AND OUTLET PIPE CONNECTION DETAILS REFER HC-BCS2-A1 OR A2 AND KOR-N-SEAL INSTALLATION INSTRUCTIONS.
8. SWIFTLIFT LIFTING ANCHORS PROVIDED FOR LIFTING ALL COMPONENTS (REFER PRODUCT DRAWINGS)
9. NOTE MARKINGS - INLET AND OUTLET OVER EACH.
10. JOINT SEALANT AS PER MANUFACTURERS RECOMMENDATIONS.
11. OIL SAMPLE PORT AND DECANT PIPE TO BE VISIBLE AS PER PLAN VIEW.

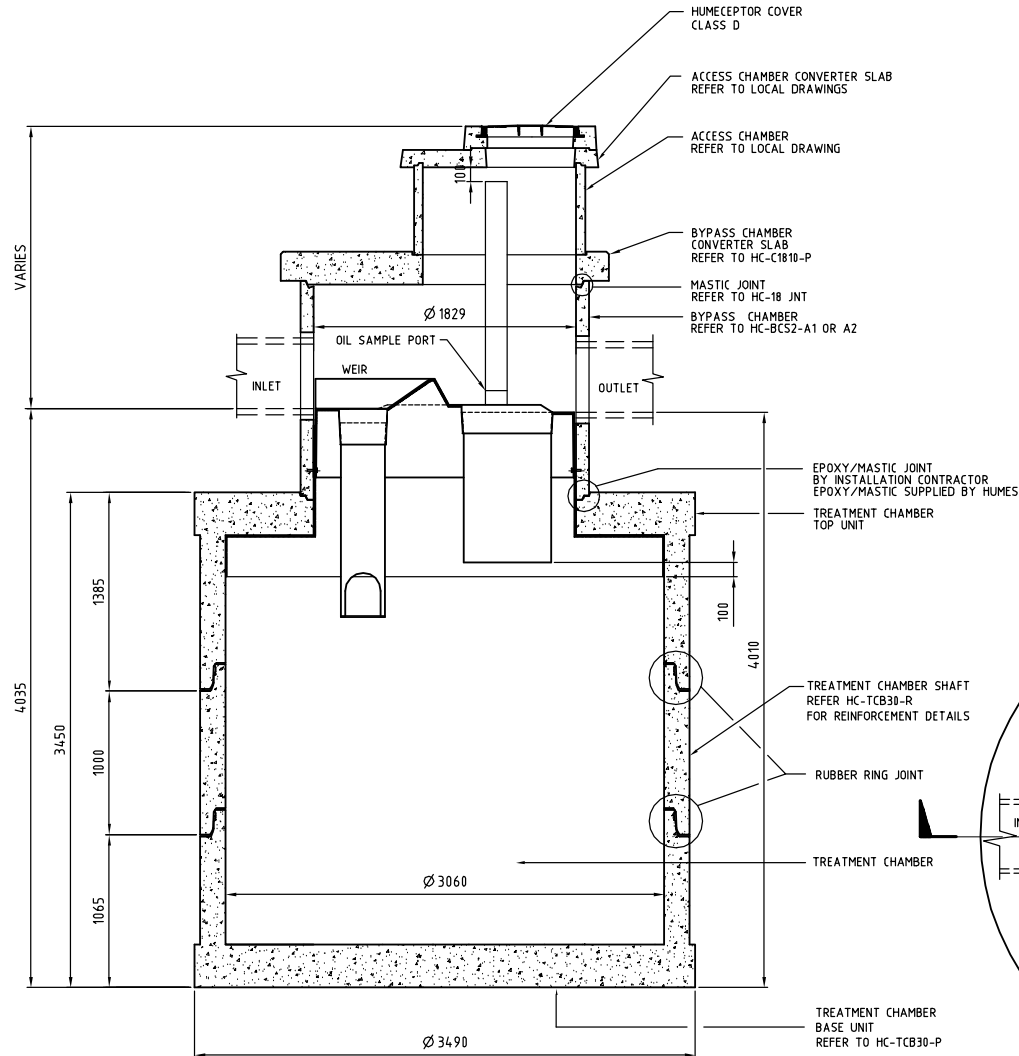

SECTION
SCALE 1:25

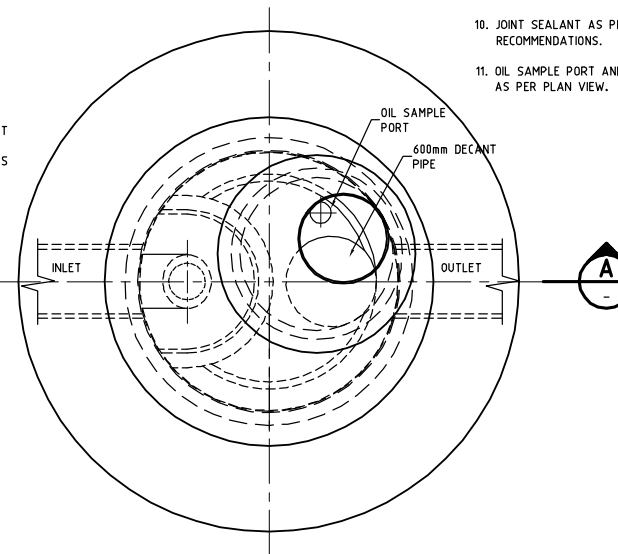

RUBBER RING SPECIFICATION

MATERIAL : NITRILE
HARDNESS : 43 ± 3 IRHD (AS1646)
PROFILE : L25
ID : 2775 ± 16mm

PLAN
SCALE 1:25


Humes TECHNICAL (DESIGN) SERVICES
BRISBANE, QUEENSLAND

	DGN.	DFW	28-01-03	HUMECEPTOR™ STANDARD DRAWINGS STC-23 HUMECEPTOR ASSEMBLY DRAWING		
	DWN.	M.Z.	28-01-03			
	CRD.	DFW	03-09-03			
	APP.	DFW	03-09-03			
Readydix Holdings Pty Limited ABN 67 899 732 297 PRIVATE DESIGN: This drawing remains, at all times, the property of Readydix Holdings Pty Limited and is subject to recall immediately upon request. It must not be loaned, copied or communicated in any form or by any means without permission of Readydix Holdings Pty Limited.			SUPERSEDES	PLOT SCALE	SIZE	DRG. NO.
2003				1:25	A2	HC-STC23-A 0


ISSUE	DETAILS OF ALTERATIONS	DWN	DATE	CRD
0	UPDATED AND REISSUED FOR MANUFACTURE	RM	17-11-14	DFW

NOTES:

1. TYPICAL ASSEMBLY DETAIL ONLY - REFER TO PROJECT DRAWING FOR ACTUAL REQUIREMENTS.
2. DIMENSIONS INCLUDED ARE STANDARD.
3. STORAGE VOLUMES TOTAL = 29220 LITRES OIL
STORAGE VOLUME = 4290 LITRES
SEDIMENT STORAGE VOLUME = 23,50 m³
4. COMPONENT MASSES TREATMENT CHAMBER BASE UNIT (INCL. SHAFT) = 18.3 t
TREATMENT CHAMBER TOP UNIT (CONV. SLAB + SHAFT) = 23.2 t
5. BYPASS CHAMBER - VARIES REFER TO BYPASS CHAMBER ASSEMBLY DRAWING FOR FIXING DETAILS FOR FIBREGLASS INSERT.
6. BYPASS CHAMBER CONVERTER SLAB TO SUIT LOCAL ACCESS CHAMBER UNITS.
7. FOR INLET AND OUTLET PIPE CONNECTION DETAILS REFER HC-BCS2-A1 OR A2 AND KOR- N-SEAL INSTALLATION INSTRUCTIONS.
8. SWIFTLIFT LIFTING ANCHORS PROVIDED FOR LIFTING ALL COMPONENTS (REFER PRODUCT DRAWINGS)
9. NOTE MARKINGS - INLET AND OUTLET OVER EACH.
10. JOINT SEALANT AS PER MANUFACTURERS RECOMMENDATIONS.
11. VENT PIPE AND DECANT PIPE TO BE VISIBLE AS PER PLAN VIEW.

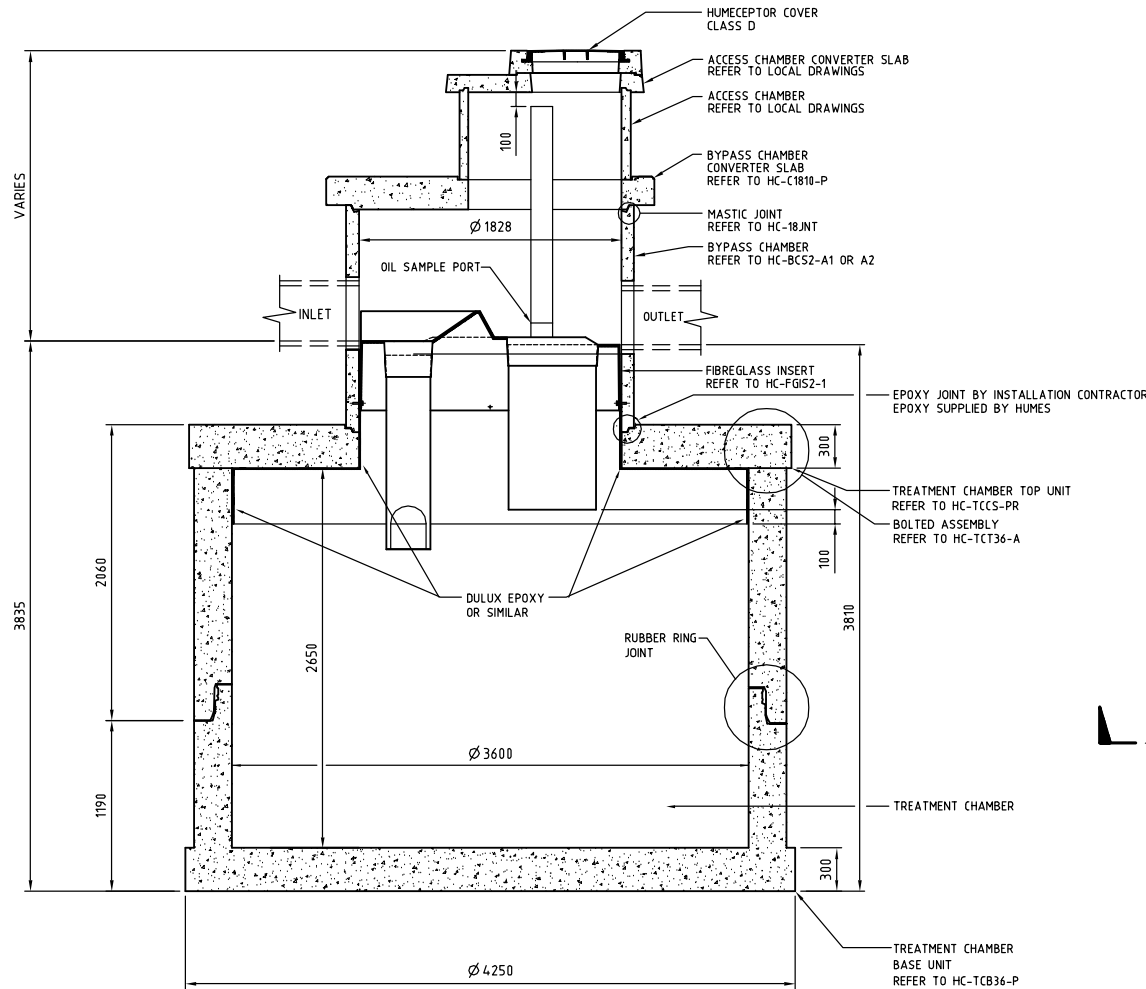

SECTION A-A
SCALE 1:25

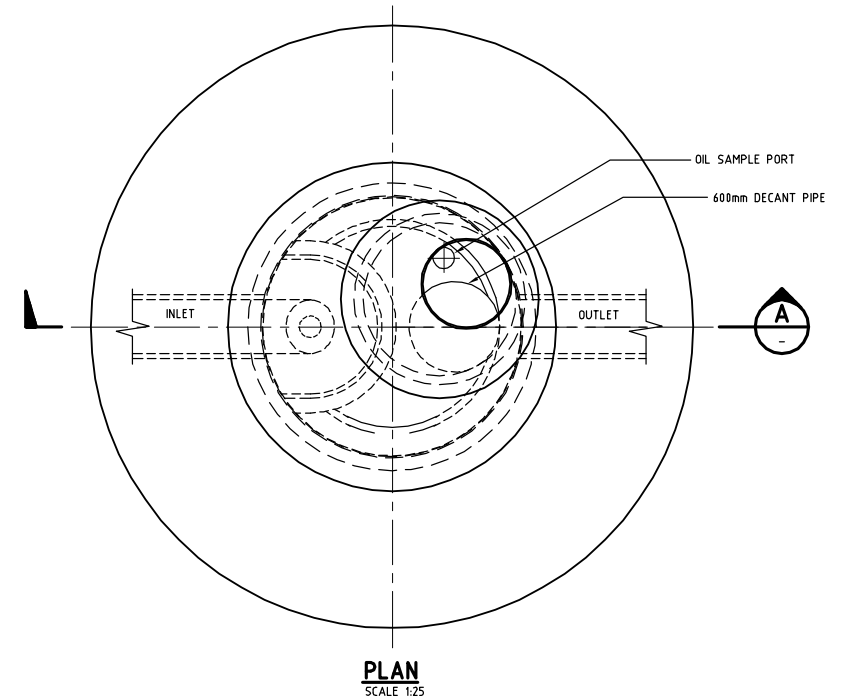

PLAN
SCALE 1:25

IMPORTANT INSTALLATION INFORMATION


1. FOUNDATION REQUIREMENTS - MIN. ALLOWABLE BEARING CAPACITY REQUIRED 200 kPa
2. UNIT TO BE PLACED ON 150mm THICK BED ZONE MATERIAL IN ACCORDANCE WITH AS3725 REQUIREMENTS
3. TREATMENT CHAMBER SHOULD BE FILLED WITH WATER TO 2/3 DEPTH IMMEDIATELY AFTER INSTALLATION (UNIT MAY FLOAT PRIOR TO BACKFILLING)

RUBBER RING JOINT SPECIFICATION

MATERIAL : NITRILE
HARDNESS : 43 (± 3) IRHD (AS1646)
PROFILE : L 38 (REFER Dwg. J1002-01)
ID : 34.00 ± 16mm

	DGN.	DFW	19-11-14	HUMECEPTOR™ STANDARD DRAWING STC-27 HUMECEPTOR ASSEMBLY DRAWING		
	DWN.	RM	19-11-14			
	CRD.	DFW	19-11-14			
	APP.	DFW	19-11-14			
ReadyMix Holdings Pty Limited ABN 87 899 732 297 <small>PRIVATE DESIGN: This drawing remains, at all times, the property of ReadyMix Holdings Pty Limited and is subject to recall immediately upon request. It must not be loaned, copied or communicated in any form or by any means without permission of ReadyMix Holdings Pty Limited.</small>			SUPERSEDES	PLOT SCALE	SIZE	DWG. NO.
2004				1:25	A2	HC-STC27-A
						0

Humes TECHNICAL (DESIGN) SERVICES
BRISBANE, QUEENSLAND

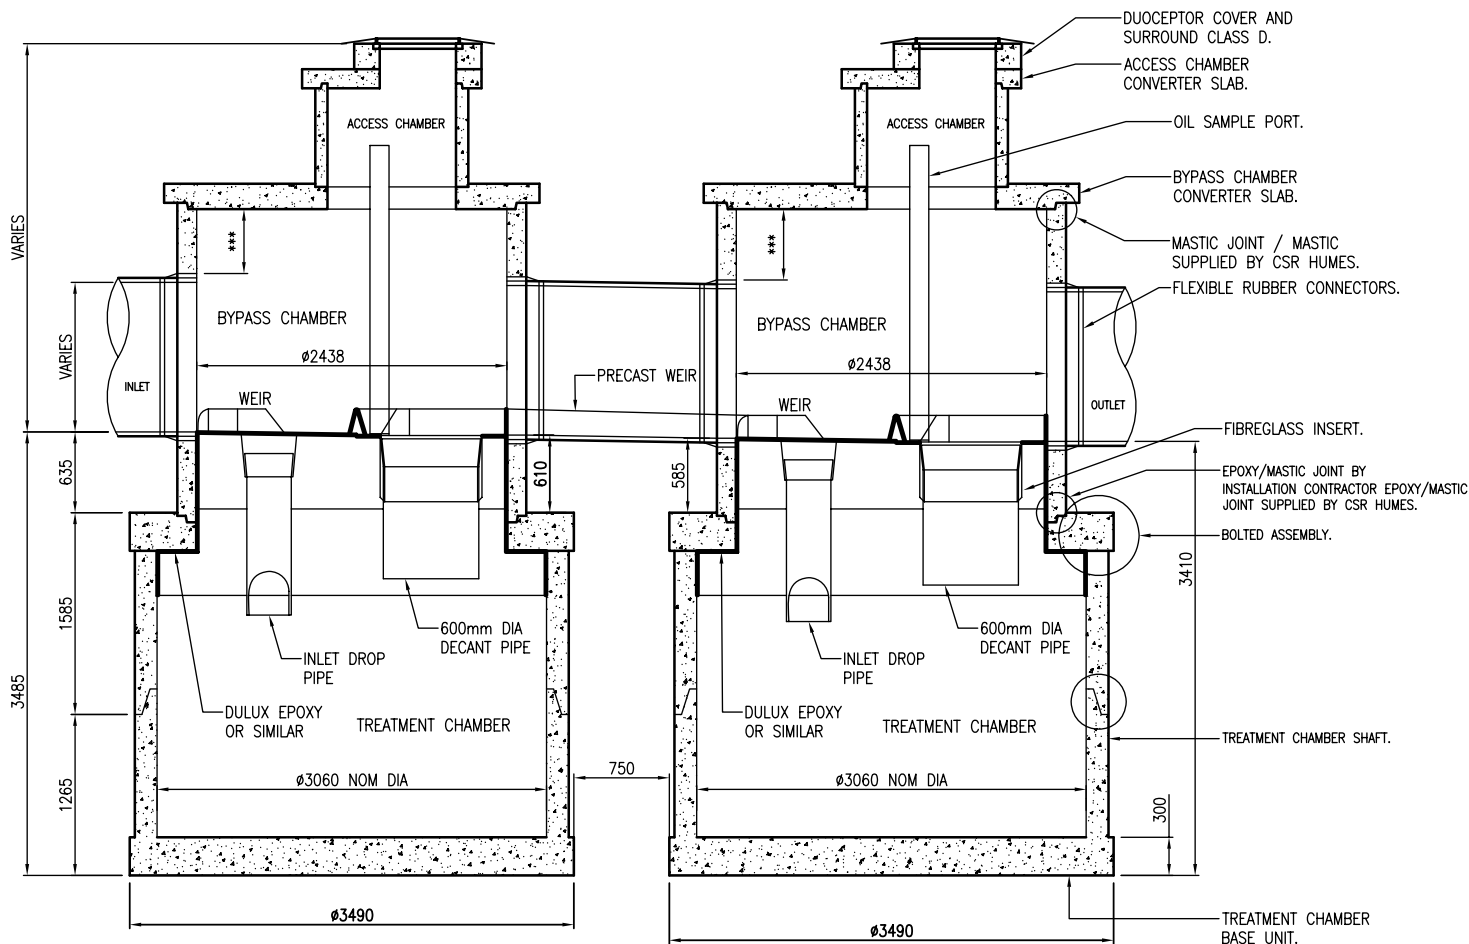

FOR INFORMATION

- *150 MIN FOR INLET /OUTLET PIPE < 675 DIA
- *300 MIN FOR INLET /OUTLET PIPE > 750 DIA

1. TYPICAL ASSEMBLY DETAIL ONLY – REFER TO PROJECT DRAWING FOR ACTUAL REQUIREMENTS.
2. DIMENSIONS INCLUDED ARE STANDARD.
3. STORAGE VOLUMES
TOTAL = 42,370 LITRES
OIL STORAGE VOLUME = 10,585 LITRES
SEDIMENT STORAGE VOLUME = 27 m³
4. COMPONENT MASSES
TREATMENT CHAMBER BASS UNIT (INC. SHAFT) = 11.92 TONNE
TREATMENT CHAMBER TOP UNIT (CONV. SLAB AND SHAFT) = 8.95 TONNE
BYPASS CHAMBER = 9.74 TONNE
5. REFER TO INSTALLATION GUIDE FOR RECOMMENDED INSTALLATION PROCEDURE.
6. SWIFTLIFT LIFTING ANCHORS PROVIDED FOR LIFTING ALL COMPONENTS THE FOLLOWING SWIFTLIFT KNUCKLES WILL BE REQUIRED:
6 x 1.3 TONNES
8 x 2.5 TONNES
8 x 10.0 TONNES
7. OIL SAMPLE PORT, STEP IRONS AND DECANT PIPE TO BE VISIBLE AS PER PLAN VIEW.
8. THE ABOVE WEIGHTS ARE ONLY APPROXIMATIONS OF THE ACTUAL FINAL WEIGHTS OF COMPONENTS AND ARE NOT TO BE USED.

NOT FOR CONSTRUCTION


Humes

CLIENT:	N/A
CLIENT NAME:	

A	ISSUE FOR CLIENT INFORMATION	JCM	25/10/07
ISSUE	REVISION	INITIAL	DATE

JOB NAME:	DUOCEPTOR STC40
JOB NO.	N/A

DRAWING TITLE:	GENERAL ARRANGEMENT		
DRAWING NO.	BIS-DUO-003		
DESIGNED BY:	—	MODEL:	STC60
DRAWN BY:	JCM	25/10/07	SCALE: 1:40
CHECKED BY:	CK	25/10/07	SIZE: A3
			REV. A

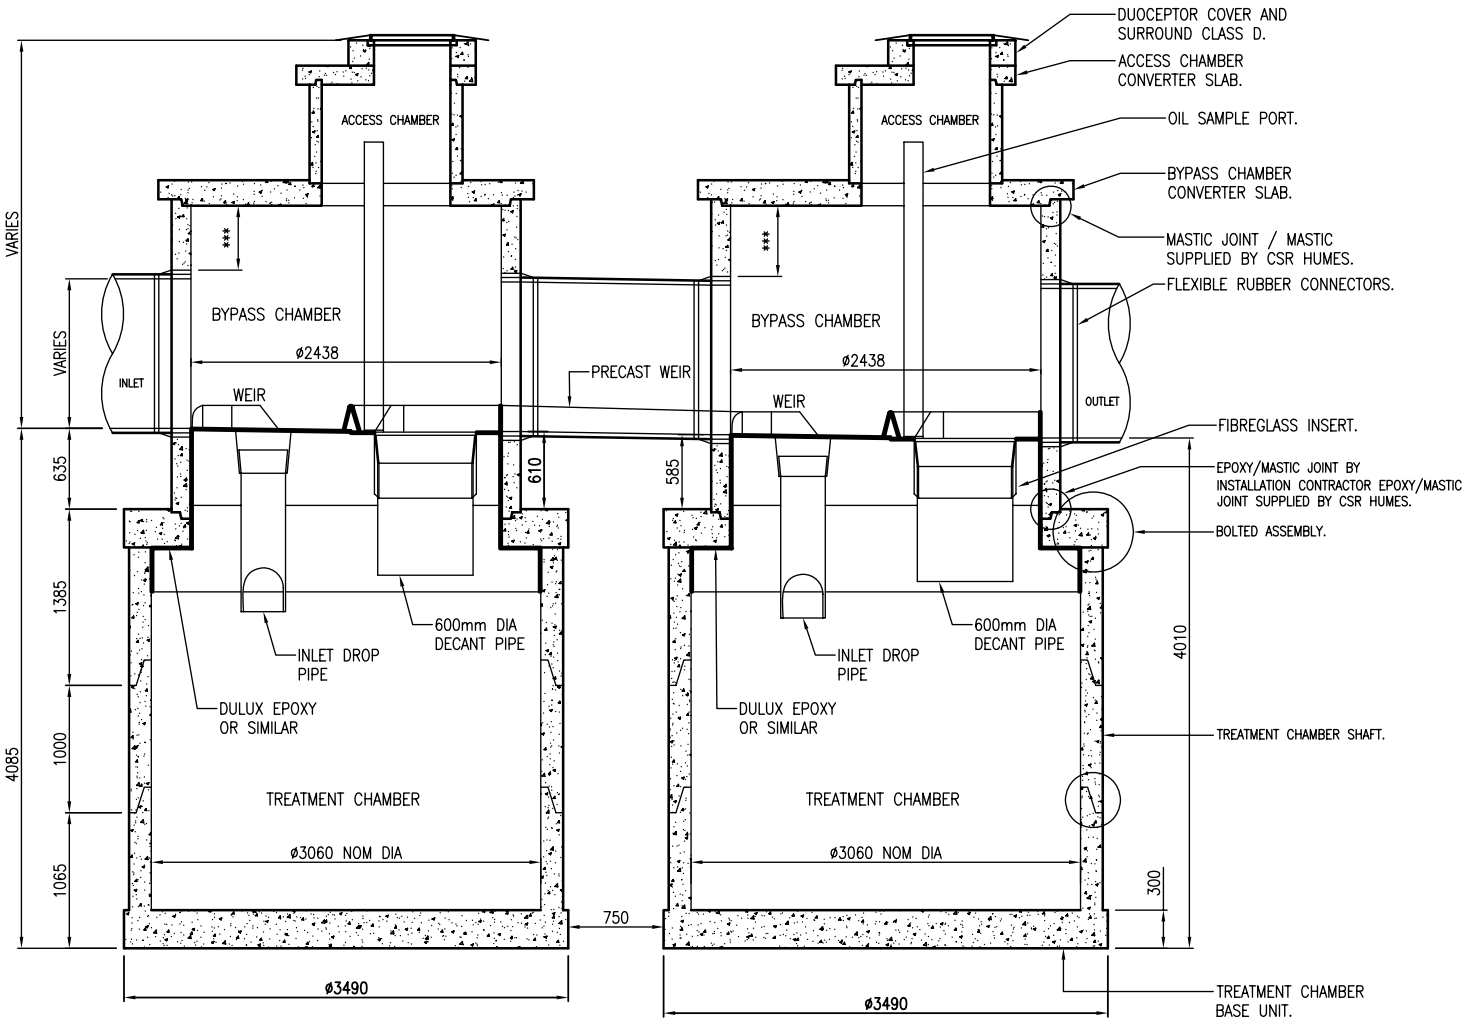

FOR INFORMATION

*150 MIN FOR INLET /OUTLET PIPE < 675 DIA
*300 MIN FOR INLET /OUTLET PIPE > 750 DIA

1. TYPICAL ASSEMBLY DETAIL ONLY – REFER TO PROJECT DRAWING FOR ACTUAL REQUIREMENTS.
2. DIMENSIONS INCLUDED ARE STANDARD.
3. STORAGE VOLUMES
TOTAL = 50,525 LITRES
OIL STORAGE VOLUME = 10,585 LITRES
SEDIMENT STORAGE VOLUME = 35 m³
4. COMPONENT MASSES
TREATMENT CHAMBER BASS UNIT (INC. SHAFT) = 11.02 TONNE
TREATMENT CHAMBER TOP UNIT (CONV. SLAB AND SHAFT) = 12.50 TONNE
BYPASS CHAMBER = 9.74 TONNE
5. REFER TO INSTALLATION GUIDE FOR RECOMMENDED INSTALLATION PROCEDURE.
6. SWIFTLIFT LIFTING ANCHORS PROVIDED FOR LIFTING ALL COMPONENTS THE FOLLOWING SWIFTLIFT KNUCKLES WILL BE REQUIRED:
6 x 1.3 TONNES
8 x 2.5 TONNES
8 x 10.0 TONNES
7. OIL SAMPLE PORT, STEP IRONS AND DECANT PIPE TO BE VISIBLE AS PER PLAN VIEW.
8. THE ABOVE WEIGHTS ARE ONLY APPROXIMATIONS OF THE ACTUAL FINAL WEIGHTS OF COMPONENTS AND ARE NOT TO BE USED.

NOT FOR CONSTRUCTION

Humes

CLIENT:	N/A
CLIENT NAME:	

A	ISSUE FOR CLIENT INFORMATION	JCM	25/10/07
ISSUE	REVISION	INITIAL	DATE

JOB NAME:	DUOCEPTOR STC50
JOB NO.	N/A

DRAWING TITLE:	GENERAL ARRANGEMENT		
DRAWING NO.	BIS-DUO-002		
DESIGNED BY:	-	MODEL:	STC60
DRAWN BY:	JCM	25/10/07	SCALE: 1:40
CHECKED BY:	CK	25/10/07	SIZE: A3
			REV. A



1. TYPICAL ASSEMBLY DETAIL ONLY – REFER TO PROJECT DRAWING FOR ACTUAL REQUIREMENTS.
2. DIMENSIONS INCLUDED ARE STANDARD.
3. STORAGE VOLUMES
TOTAL = 60,255 LITRES
OIL STORAGE VOLUME = 11,560 LITRES
SEDIMENT STORAGE VOLUME = 42 m3
4. COMPONENT MASSES
TREATMENT CHAMBER BASS UNIT (INC. SHAFT) = 16.20 TONNE
TREATMENT CHAMBER TOP UNIT (CONV. SLAB AND SHAFT) = 12.46 TONNE
BYPASS CHAMBER = 9.74 TONNE
5. REFER TO INSTALLATION GUIDE FOR RECOMMENDED INSTALLATION PROCEDURE.
6. SWIFTLIFT LIFTING ANCHORS PROVIDED FOR LIFTING ALL COMPONENTS THE FOLLOWING SWIFTLIFT KNUCKLES WILL BE REQUIRED:
6 x 1.3 TONNES
8 x 2.5 TONNES
8 x 10.0 TONNES
7. OIL SAMPLE PORT, STEP IRONS AND DECANT PIPE TO BE VISIBLE AS PER PLAN VIEW.
8. THE ABOVE WEIGHTS ARE ONLY APPROXIMATIONS OF THE ACTUAL FINAL WEIGHTS OF COMPONENTS AND ARE NOT TO BE USED.

NOT FOR CONSTRUCTION



A	ISSUE FOR CLIENT INFORMATION	JCM	25/10/10
ISSUE	REVISION	INITIAL	DATE

JOB NO.	N/A
---------	-----

DESIGNED BY:	—		MODEL:	STC60	
DRAWN BY:	JCM	25/10/07	SCALE:	1:40	
CHECKED BY:	CK	25/10/07	SIZE:	A3	REV. A

Precast solutions

Top:
StormTrap® system

Middle:
RainVault® system

Bottom:
Segmental shaft

Stormwater

Stormwater treatment

Primary treatment

HumeGard® Gross Pollutant Trap

Secondary treatment

HumeCeptor® hydrodynamic separator

Detention and infiltration

StormTrap® system

Soakwells

Harvesting and reuse

RainVault® system

ReserVault® system

RainVault® Mini system

Precast concrete cubes

Segmental shafts

Stormwater drainage

Steel reinforced concrete pipes – trench

Steel reinforced concrete pipes – salt water cover

Steel reinforced concrete pipes – jacking

Box culverts

Uniculvert® modules

Headwalls

Stormwater pits

Access chambers/Manholes

Kerb inlet systems

Floodgates

Geosynthetics

Sewage transfer and storage

Bridge and platform

Tunnel and shaft

Walling

Potable water supply

Irrigation and rural

Traffic management

Cable and power management

Rail



Contact information

National sales 1300 361 601

humes.com.au

info@humes.com.au

Head Office

18 Little Cribb St
Milton QLD 4064
Ph: (07) 3364 2800
Fax: (07) 3364 2963

Queensland

Ipswich/Brisbane
Ph: (07) 3814 9000
Fax: (07) 3814 9014

Rockhampton
Ph: (07) 4924 7900
Fax: (07) 4924 7901

Townsville
Ph: (07) 4758 6000
Fax: (07) 4758 6001

New South Wales

Grafton
Ph: (02) 6644 7666
Fax: (02) 6644 7313

Newcastle
Ph: (02) 4032 6800
Fax: (02) 4032 6822

Sydney
Ph: (02) 9832 5555
Fax: (02) 9625 5200

Tamworth
Ph: (02) 6763 7300
Fax: (02) 6763 7301

Victoria

Echuca
Ph: (03) 5480 2371
Fax: (03) 5482 3090

Melbourne
Ph: (03) 9360 3888
Fax: (03) 9360 3887

South Australia

Adelaide
Ph: (08) 8168 4544
Fax: (08) 8168 4549

Western Australia

Gnangara
Ph: (08) 9302 8000
Fax: (08) 9309 1625

Perth
Ph: (08) 9351 6999
Fax: (08) 9351 6977

Northern Territory

Darwin
Ph: (08) 8984 1600
Fax: (08) 8984 1614



National sales 1300 361 601

humes.com.au

info@humes.com.au

A Division of Holcim Australia

This publication supersedes all previous literature on this subject. As the specifications and details contained in this publication may change please check with Humes Customer Service for confirmation of current issue. This publication provided general information only and is no substitute for professional engineering advice. No representations or warranty is made regarding the accuracy, completeness or relevance of the information provided. Users must make their own determination as to the suitability of this information for their specific circumstances. Humes accepts no liability for any loss or damage resulting from any reliance on the information provided in this publication. Humes is a registered business name and registered trademark of Holcim (Australia) Pty Ltd (Holcim). HumeCeptor is a registered trademark of Holcim. "Strength. Performance. Passion." is a trademark of Holcim. HumeCeptor is marketed, sold and manufactured by Humes under licence from Imbrium Systems Corp.


© April 2017 Holcim (Australia) Pty Ltd ABN 87 099 732 297. All rights reserved. This guide or any part of it may not be reproduced without prior written consent of Holcim.

Appendix H

Information Related to the Existing Stormwater Pipe Diversion



EXISTING COUNCIL SORTWATER DRAINAGE NETWORK NEAR THE PROPOSED SITE
(INFORMATION WAS OBTAINED FROM THE COUNCIL'S UNDERGROUND SERVICES ONLINE MAPS)

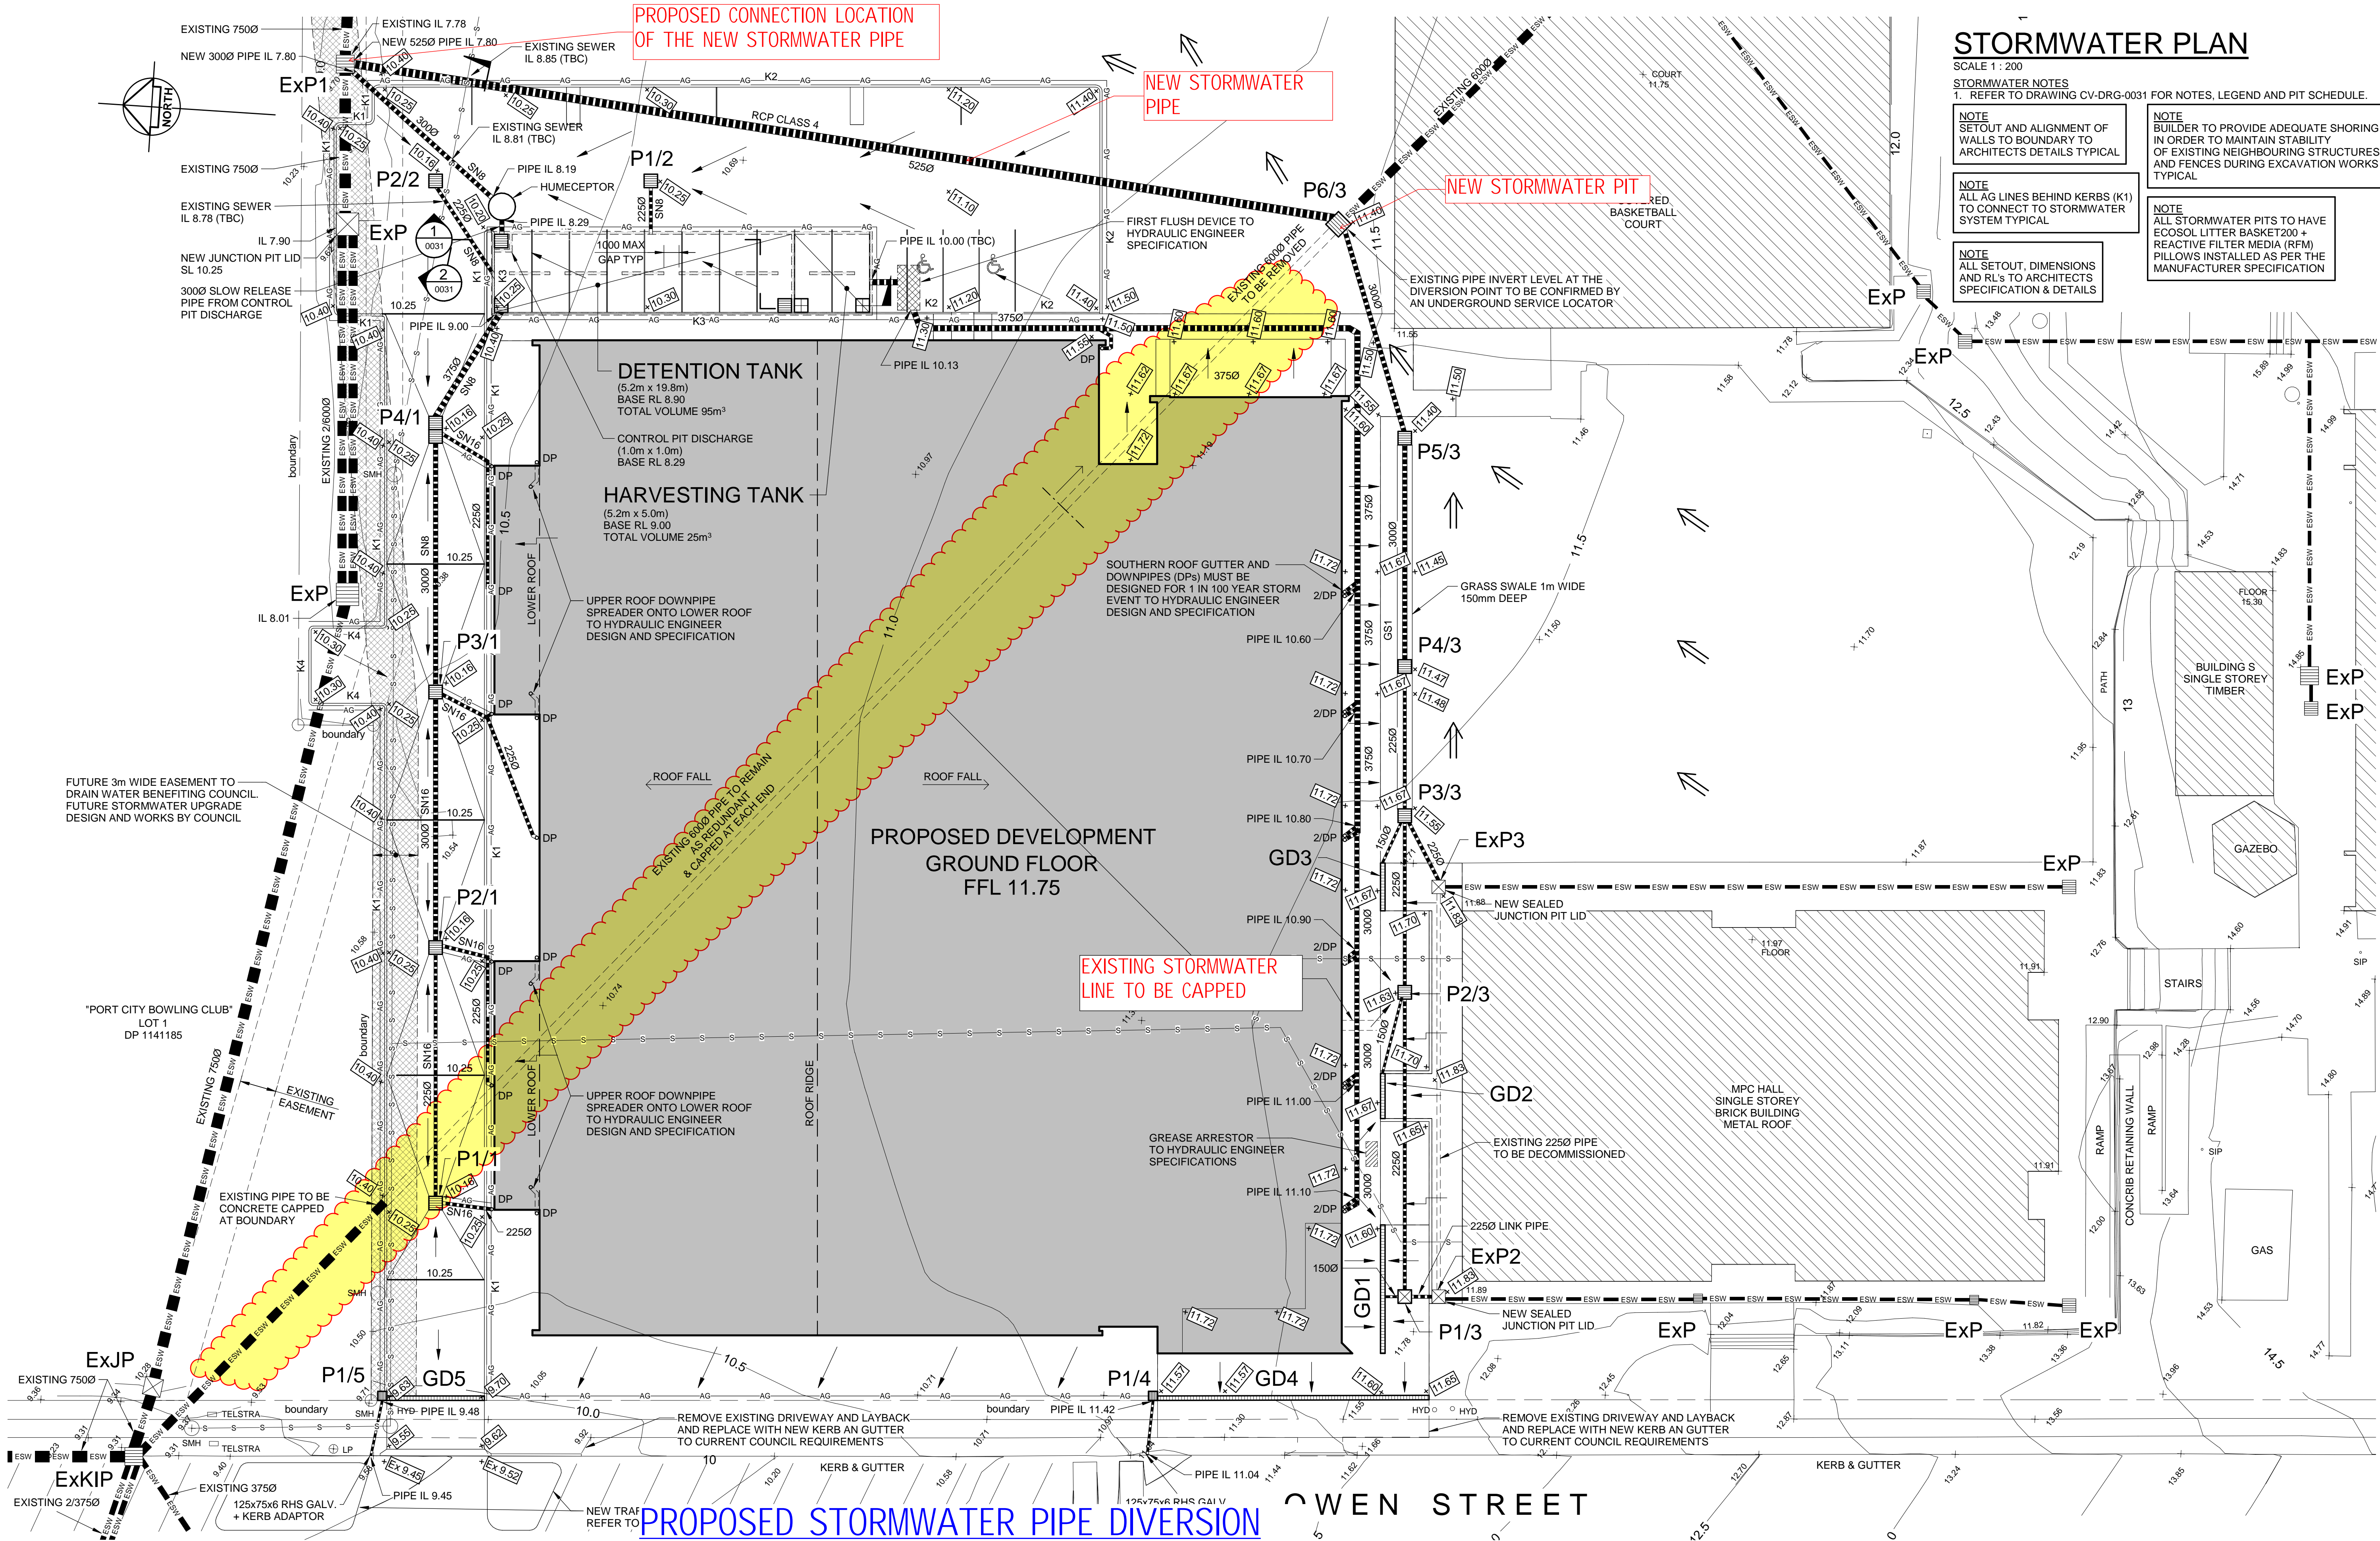

STORMWATER PLAN

SCALE 1 : 200

STORMWATER NOTES

1. REFER TO DRAWING CV-DRG-0031 FOR NOTES, LEGEND AND PIT SCHEDULE.

NOTE
SETOUT AND ALIGNMENT OF
WALLS TO BOUNDARY TO
ARCHITECT'S DETAILS TYPICAL

NOTE
ALL AG LINES BEHIND KERBS (K1)
TO CONNECT TO STORMWATER
SYSTEM TYPICAL

NOTE
ALL SETOUT, DIMENSIONS
AND RL'S TO ARCHITECT'S
SPECIFICATION & DETAILS

NOTE
BUILDER TO PROVIDE ADEQUATE SHORING
IN ORDER TO MAINTAIN STABILITY
OF EXISTING NEIGHBOURING STRUCTURES
AND FENCES DURING EXCAVATION WORKS
TYPICAL

NOTE
ALL STORMWATER PITS TO HAVE
ECOSOL LITTER BASKET 200 +
REACTIVE FILTER MEDIA (RFM)
PILLOWS INSTALLED AS PER THE
MANUFACTURER SPECIFICATION

AMENDMENTS					
ISSUE	REASON FOR ISSUE	DATE	ISSUE	REASON FOR ISSUE	DATE
A	60% SUBMISSION	8.11.22			
B	90% SUBMISSION	6.12.22			
C	FOR SECTION 68	7.12.22			

NOTES

The concepts and information contained in this document are the copyright of MPC Consulting Engineers. Use or copying of the document in whole or in part without the written permission of MPC Consulting Engineers constitutes an infringement of copyright.

© Copyright MPC Consulting Engineers as date of issue

DO NOT SCALE DRAWING

CLIENT NAME

SCHOOL INFRASTRUCTURE NSW

SCALE

1 : 200

PROJECT NAME AND ADDRESS

PORT MACQUARIE-HASTINGS PCYC
HASTINGS SECONDARY COLLEGE

DRAWN

R.G.

APPROVED

R.B./D.P.

STATUS

NOT FOR CONSTRUCTION

DRAWING TITLE

STORMWATER PLAN

PROJ. NO.

669

DRAWING NO.

CV-DRG 0030

REV.

C

Appendix I

Previously Approved Site Plan

the maths in the middle



Planning,
Industry &
Environment


Issued under the Environmental Planning and Assessment Act 1979

Approved Application: SSD-11920082

Signed: JC

Granted on: 1 December 2021


Sheet: 1 of 39

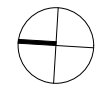

GENERAL NOTES

- ALL DIMENSIONS AND EXISTING CONDITIONS SHALL BE CHECKED AND VERIFIED BY THE CONTRACTOR BEFORE PROCEEDING WITH THE WORK.
- ALL LEVELS RELATIVE TO AUSTRALIAN HEIGHT DATUM.
- DO NOT SCALE DRAWINGS.
- USE FIGURED DIMENSIONS ONLY.

keyplan

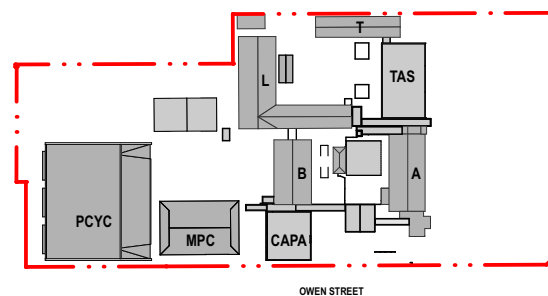

legend

- BOUNDARY LINE
- AREA UNDER ALTERNATIVE PLANNING PATHWAY
- PROPOSED REFURBISHMENT
- NEW CONSTRUCTION
- EXISTING TREES
- PROPOSED TREES



No. 18-20

No. 22

No. 24

No. 26

No. 28

No. 32

No. 34

No. 36

No. 37

05	14/4/21	SSDA	MJ
04	26/3/21	SSDA	KT
03	19/3/21	SSDA - Consultant Background Issue	AD
02	23/2/21	Draft SSDA 02	KT
01	12/2/21	Draft SSDA	MJ
rev	date	name	by
			chk

fjmt studio architecture interiors landscape urban community
sydney melbourne uk
Level 5, 70 King Street t +61 2 9251 7077 w fjmtstudio.com



project
Hastings Schools Port Macquarie
Hastings Secondary College
Port Macquarie NSW 2444

title
Site Plan - Proposed

scale 1:500 @ A1 first issued 12/2/21

project code sheet no. revision
HSPM SSDA-120010 05