


FEN01 - 2400 high Colorbond boundary fence
 FEN02 - 2400 high Colorbond acoustic fencing (Wee Waa HS internal fence)
 FEN03 - Like-for-like replacement of existing fencing (boundary fence)
 Note: Deletion of 2100 high black palisade fencing within school property

FEN02 acoustic fence to begin 2.4m high 60m from the entrance of the driveway

Maintenance gate for swale access

Infill Panel - 2.4m height

Security Gate

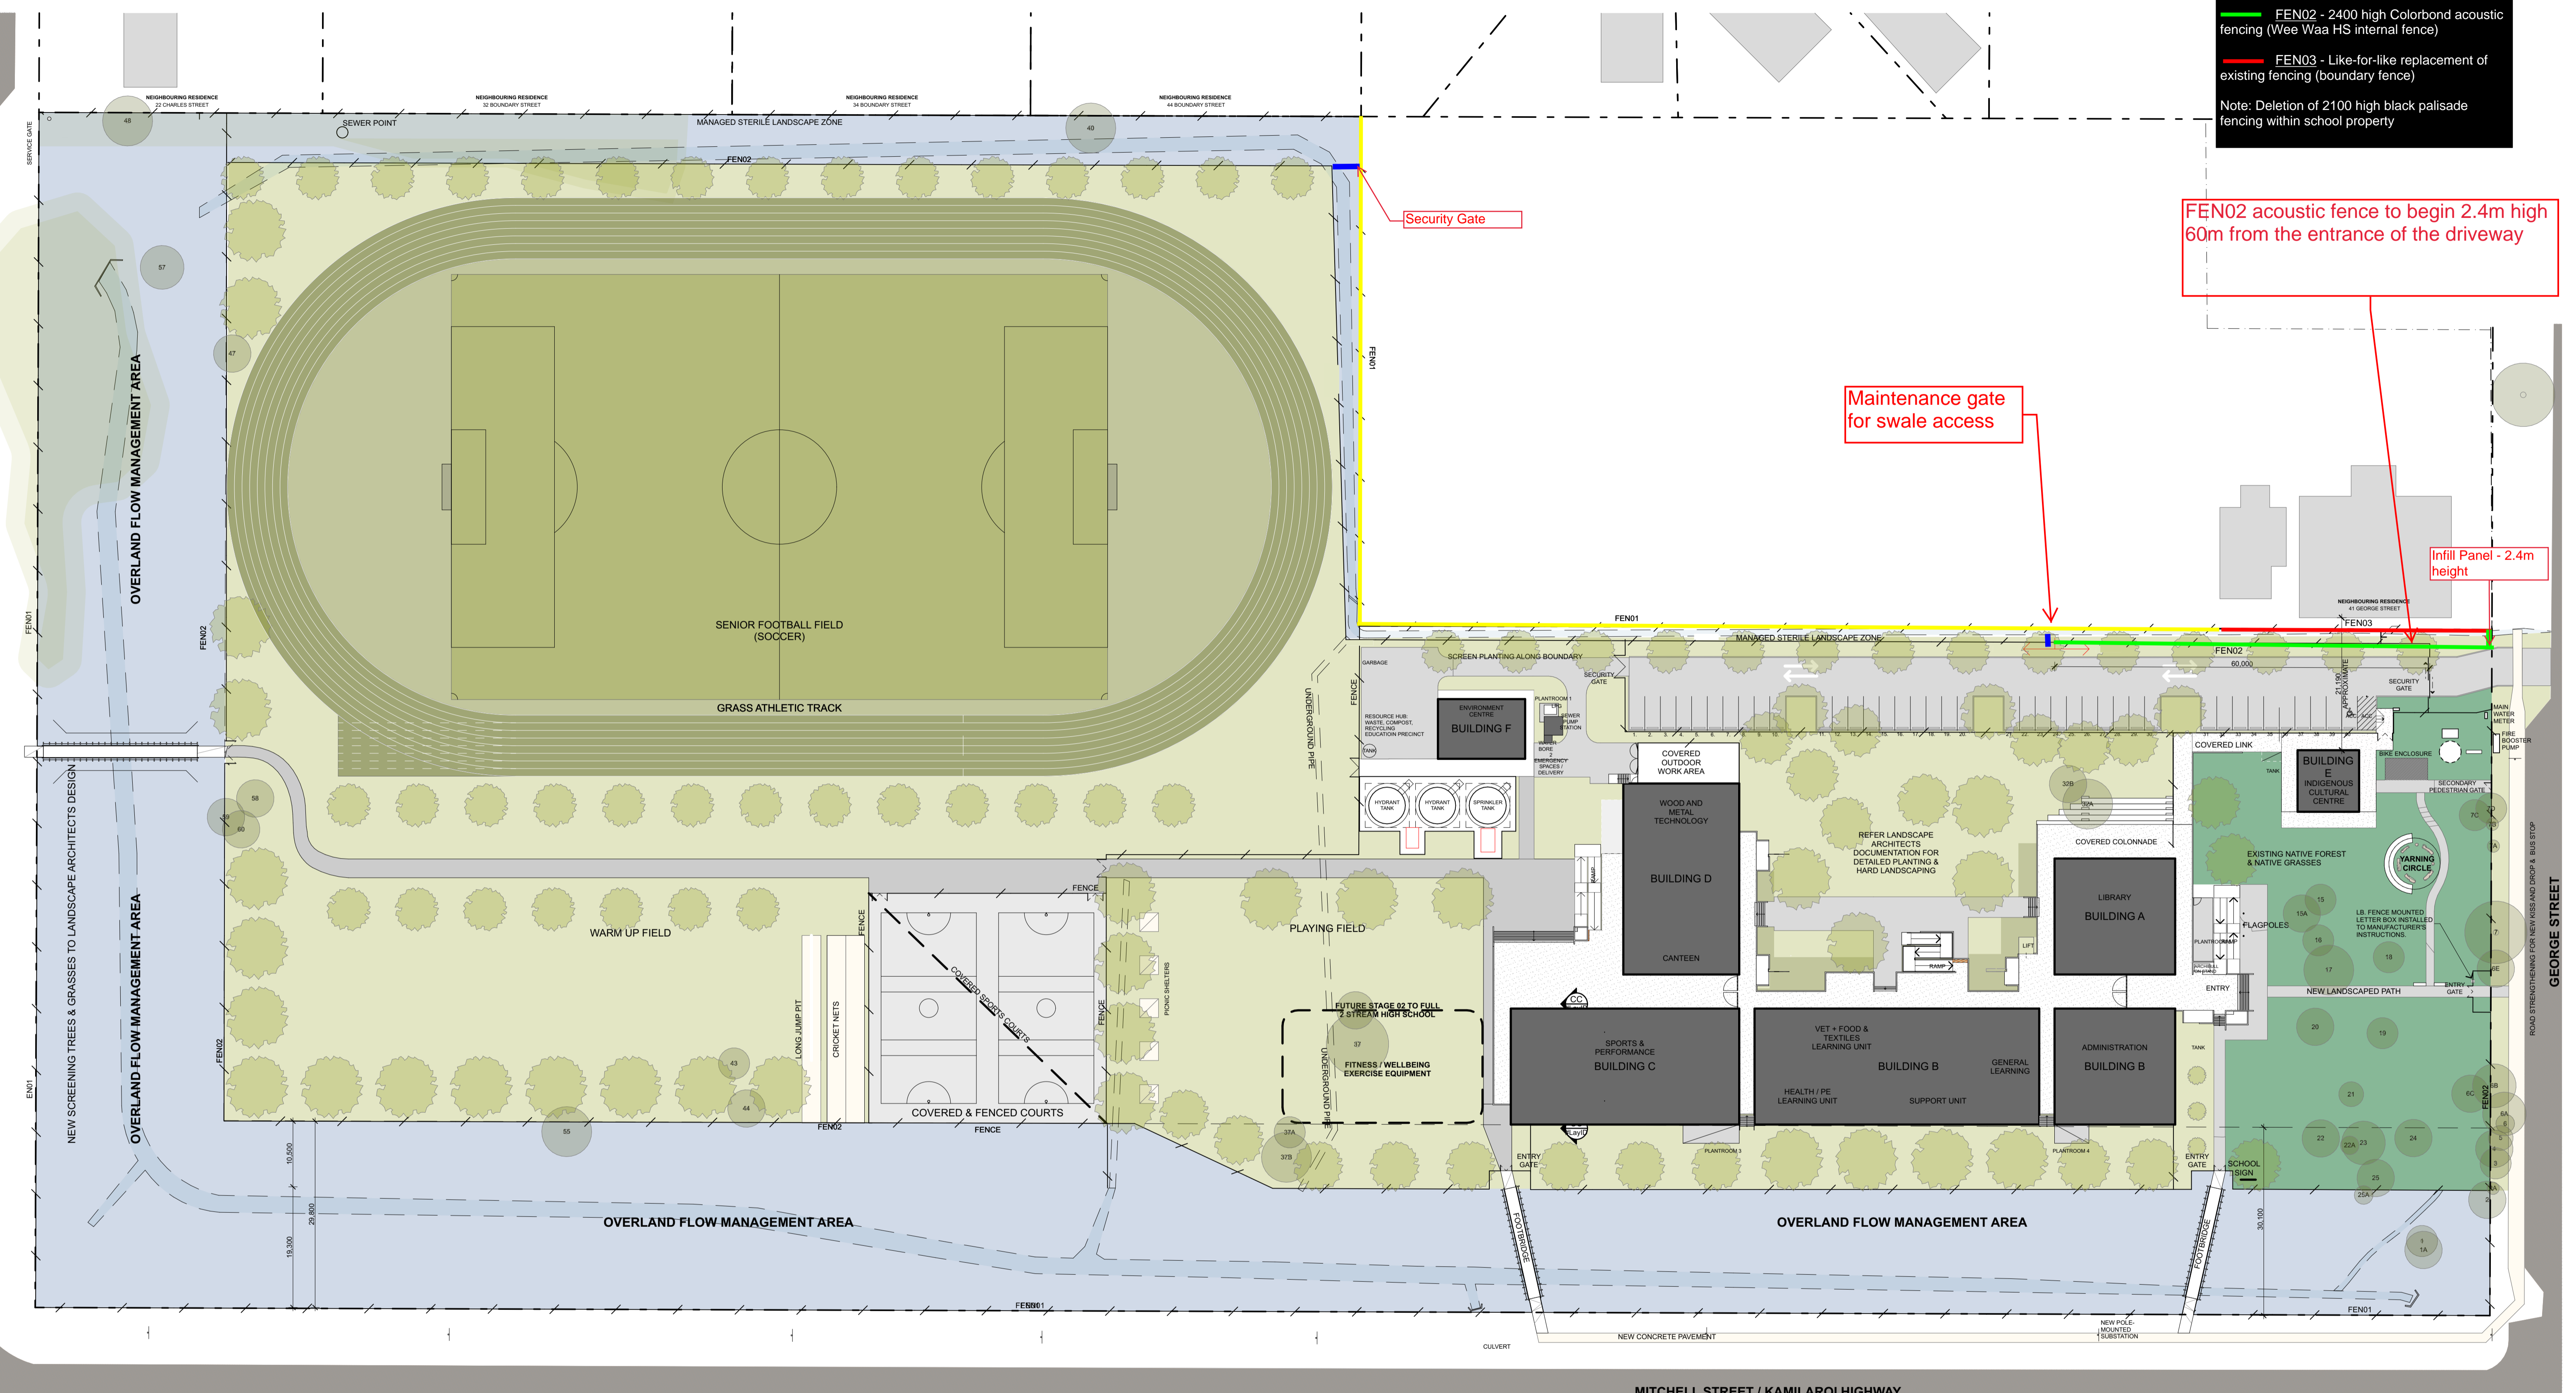

CONSULTANTS

JHA
 E
 moir
 GROUP 10
 NORTHROP
 MECHANICAL ENGINEER
 ELECTRICAL, HYDRAULIC & FIRE ENGINEER
 SUSTAINABILITY & ACOUSTIC CONSULTANT
 LANDSCAPE ARCHITECT
 BCA CONSULTANT
 STRUCTURAL ENGINEER

AMENDMENTS

No	Dim	Chk	Date	Comment	No	Dim	Chk	Date	Comment
A	MyT	EB	19.01.22	For Coordination	J	MyT	EB	09.08.22	for coordination
B	MyT	EB	27.01.22	For information	K	MyT	EB	25.05.22	Revised drawings
C	MyT	EB	31.01.22	Schematic Design Submission	T	MyT	EB	01.08.22	Issue for Review
D	MyT	EB	14.02.22	For Coordination	M	MyT	EB	29.02.22	For Review
E	MyT	EB	02.03.22	For Coordination	N	MyT	EB	04.08.22	For Contract
F	MyT	EB	02.03.22	Preliminary Detail Design	O	MyT	EB	12.08.22	site plan update
G	MyT	EB	09.03.22	For Coordination	P	MyT	EB	15.09.22	site coordination
H	MyT	EB	17.03.22	Draft Contract Documentation	Q	MyT	EB	06.10.22	Landscape Coordination
I	MyT	EB	23.03.22	Contract Documentation	R	MyT	EB	16.10.22	SSD condition update
S	MyT	EB	04.11.22	Revised E Block Location	T	MyT	EB	22.11.22	Issue For Construction
U	MyT	EB	15.12.22	Issue For Construction	00	MyT	EB	23.02.23	Issue For Construction
01	MyT	EB	23.02.23	Issue For Construction Certificate	02	MyT	EB	07.02.23	Revised Plant
03	MyT	EB	16.02.23	Issue For Construction	04	MyT	EB	23.02.23	Issue For Construction
05	MyT	EB	02.03.23	Issue For Construction					

NOTES

- Dimensions are in millimetres unless otherwise shown.
- Work to given dimensions. Do not scale from drawing.
- Check all dimensions on site prior to construction and fabrication.
- Bring any discrepancies to the attention of the proprietor & architect.

CLIENT NAME
BUILT

SCALE
0m 5 10 15 20 25 30 @A1

STATUS
For Construction

DRAWING TITLE
Overall Site Plan

PROJECT NAME AND ADDRESS
Wee Waa High School
105 - 107 Mitchell Street, Wee Waa
NSW 2388

DRAWN MyT **APPROVED** EB

PROJECT NO. 4576 **DRAWING NO.** WD1101 **REV.** 05

SHAC

T +61 2 4961 5888 224 Maitland Road Nominated Architect
F +61 2 4962 2577 Ballington NSW 2296 Justin Hamilton (E160)
E info@shac.com.au Australia ASB 32 131 584 846