

[®]architectus[™]

Architectus Australia Pty Ltd is the owner of the copyright subsisting in these drawings, plans, designs and specifications. They must not be used, reproduced or copied, in whole or in part, nor may the information, ideas and concepts therein contained (which are confidential to Architectus Australia Pty Ltd) be disclosed to any person without the prior written consent of that company.

Nominated Architect Ray Brown, NSWARB 6359

Do not scale drawings. Verify all dimensions on site

	amenament	date
Α	SSDA	19/08/2022 09/09/2022
В	SSDA	09/09/2022

Department of Planning and Environment

Issued under the Environmental Planning and Assessment Act 1979

Approved Application No: SSD-26876801 Signed: TVD

Granted on: 23 November 2023

Sheet no: 2 of 36

architectus™

Adelaide Brisbane Melbourne **Sydney** Perth

Architectus Sydney
Level 18 MLC Centre
19 Martin Place
Sydney NSW 2000
T (61 2) 8252 8400
F (61 2) 8252 8600
sydney@architectus.com.au
ABN 90 131 245 684

200420.01

1:500@A1 drawn AD KG JL IT SL SW project no

THE FOREST HIGH SCHOOL

AREAS - LOWER GROUND PLAN 2

SSDA-0701

31/10/2022 4:59:32 PM



°architectus™

Architectus Australia Pty Ltd is the owner of the copyright subsisting in these drawings, plans, designs and specifications. They must not be used, reproduced or copied, in whole or in part, nor may the information, ideas and concepts therein contained (which are confidential to Architectus Australia Pty Ltd) be disclosed to any person without the prior written consent of that company.

Nominated Architect Ray Brown, NSWARB 6359

Do not scale drawings. Verify all dimensions on site

ssue	amendment	date
Α	SSDA	19/08/2022
В	SSDA	09/09/2022

NSW GOVERNMENT

Department of Planning and Environment

Issued under the Environmental Planning and Assessment Act 1979

Approved Application No: SSD-26876801

Signed: TVD

Granted on: 23 November 2023

Sheet no: 3 of 36

architectus™

 Adelaide
 Level 18 MLC Centre

 Brisbane
 19 Martin Place

 Melbourne
 Sydney NSW 2000

 Sydney
 T (61 2) 8252 8400

 Perth
 F (61 2) 8252 8600

 sydney@architectus.com.au
 ABN 90 131 245 684

 checked
 SW
 scale
 1 : 500@A1

 drawn
 AD KG JL IT SL SW
 project no
 200420.01

THE FOREST HIGH SCHOOL

dravina

AREAS - LOWER GROUND PLAN 1

drawing no. issue

SSDA-0702

B

31/10/2022 4:59:44 PM



°architectus[™]

Architectus Australia Pty Ltd is the owner of the copyright subsisting in these drawings, plans, designs and specifications. They must not be used, reproduced or copied, in whole or in part, nor may the information, ideas and concepts therein contained (which are confidential to Architectus Australia Pty Ltd) be disclosed to any person without the prior written consent of that company.

Nominated Architect Ray Brown, NSWARB 6359

Do not scale drawings. Verify all dimensions on site

	amenament	date
Α	SSDA	19/08/2022
В	SSDA	19/08/2022 09/09/2022

NSW GOVERNMENT

Department of Planning and Environment

Issued under the Environmental Planning and Assessment Act 1979

Approved Application No: SSD-26876801 Signed: TVD

Granted on: 23 November 2023

Sheet no: 4 of 36

architectus™

Adelaide Level 18 MLC Centre
Brisbane 19 Martin Place
Melbourne Sydney NSW 2000
Sydney T (61 2) 8252 8400
Perth F (61 2) 8252 8600
sydney@architectus.com.au
ABN 90 131 245 684

 checked
 SW
 scale
 1 : 500@A1

 drawn
 AD KG JL IT SL SW
 project no
 200420.01

THE FOREST HIGH SCHOOL


AREAS - GROUND PLAN

drawing no. issue

SSDA-0703

B

31/10/2022 4:59:59 PM

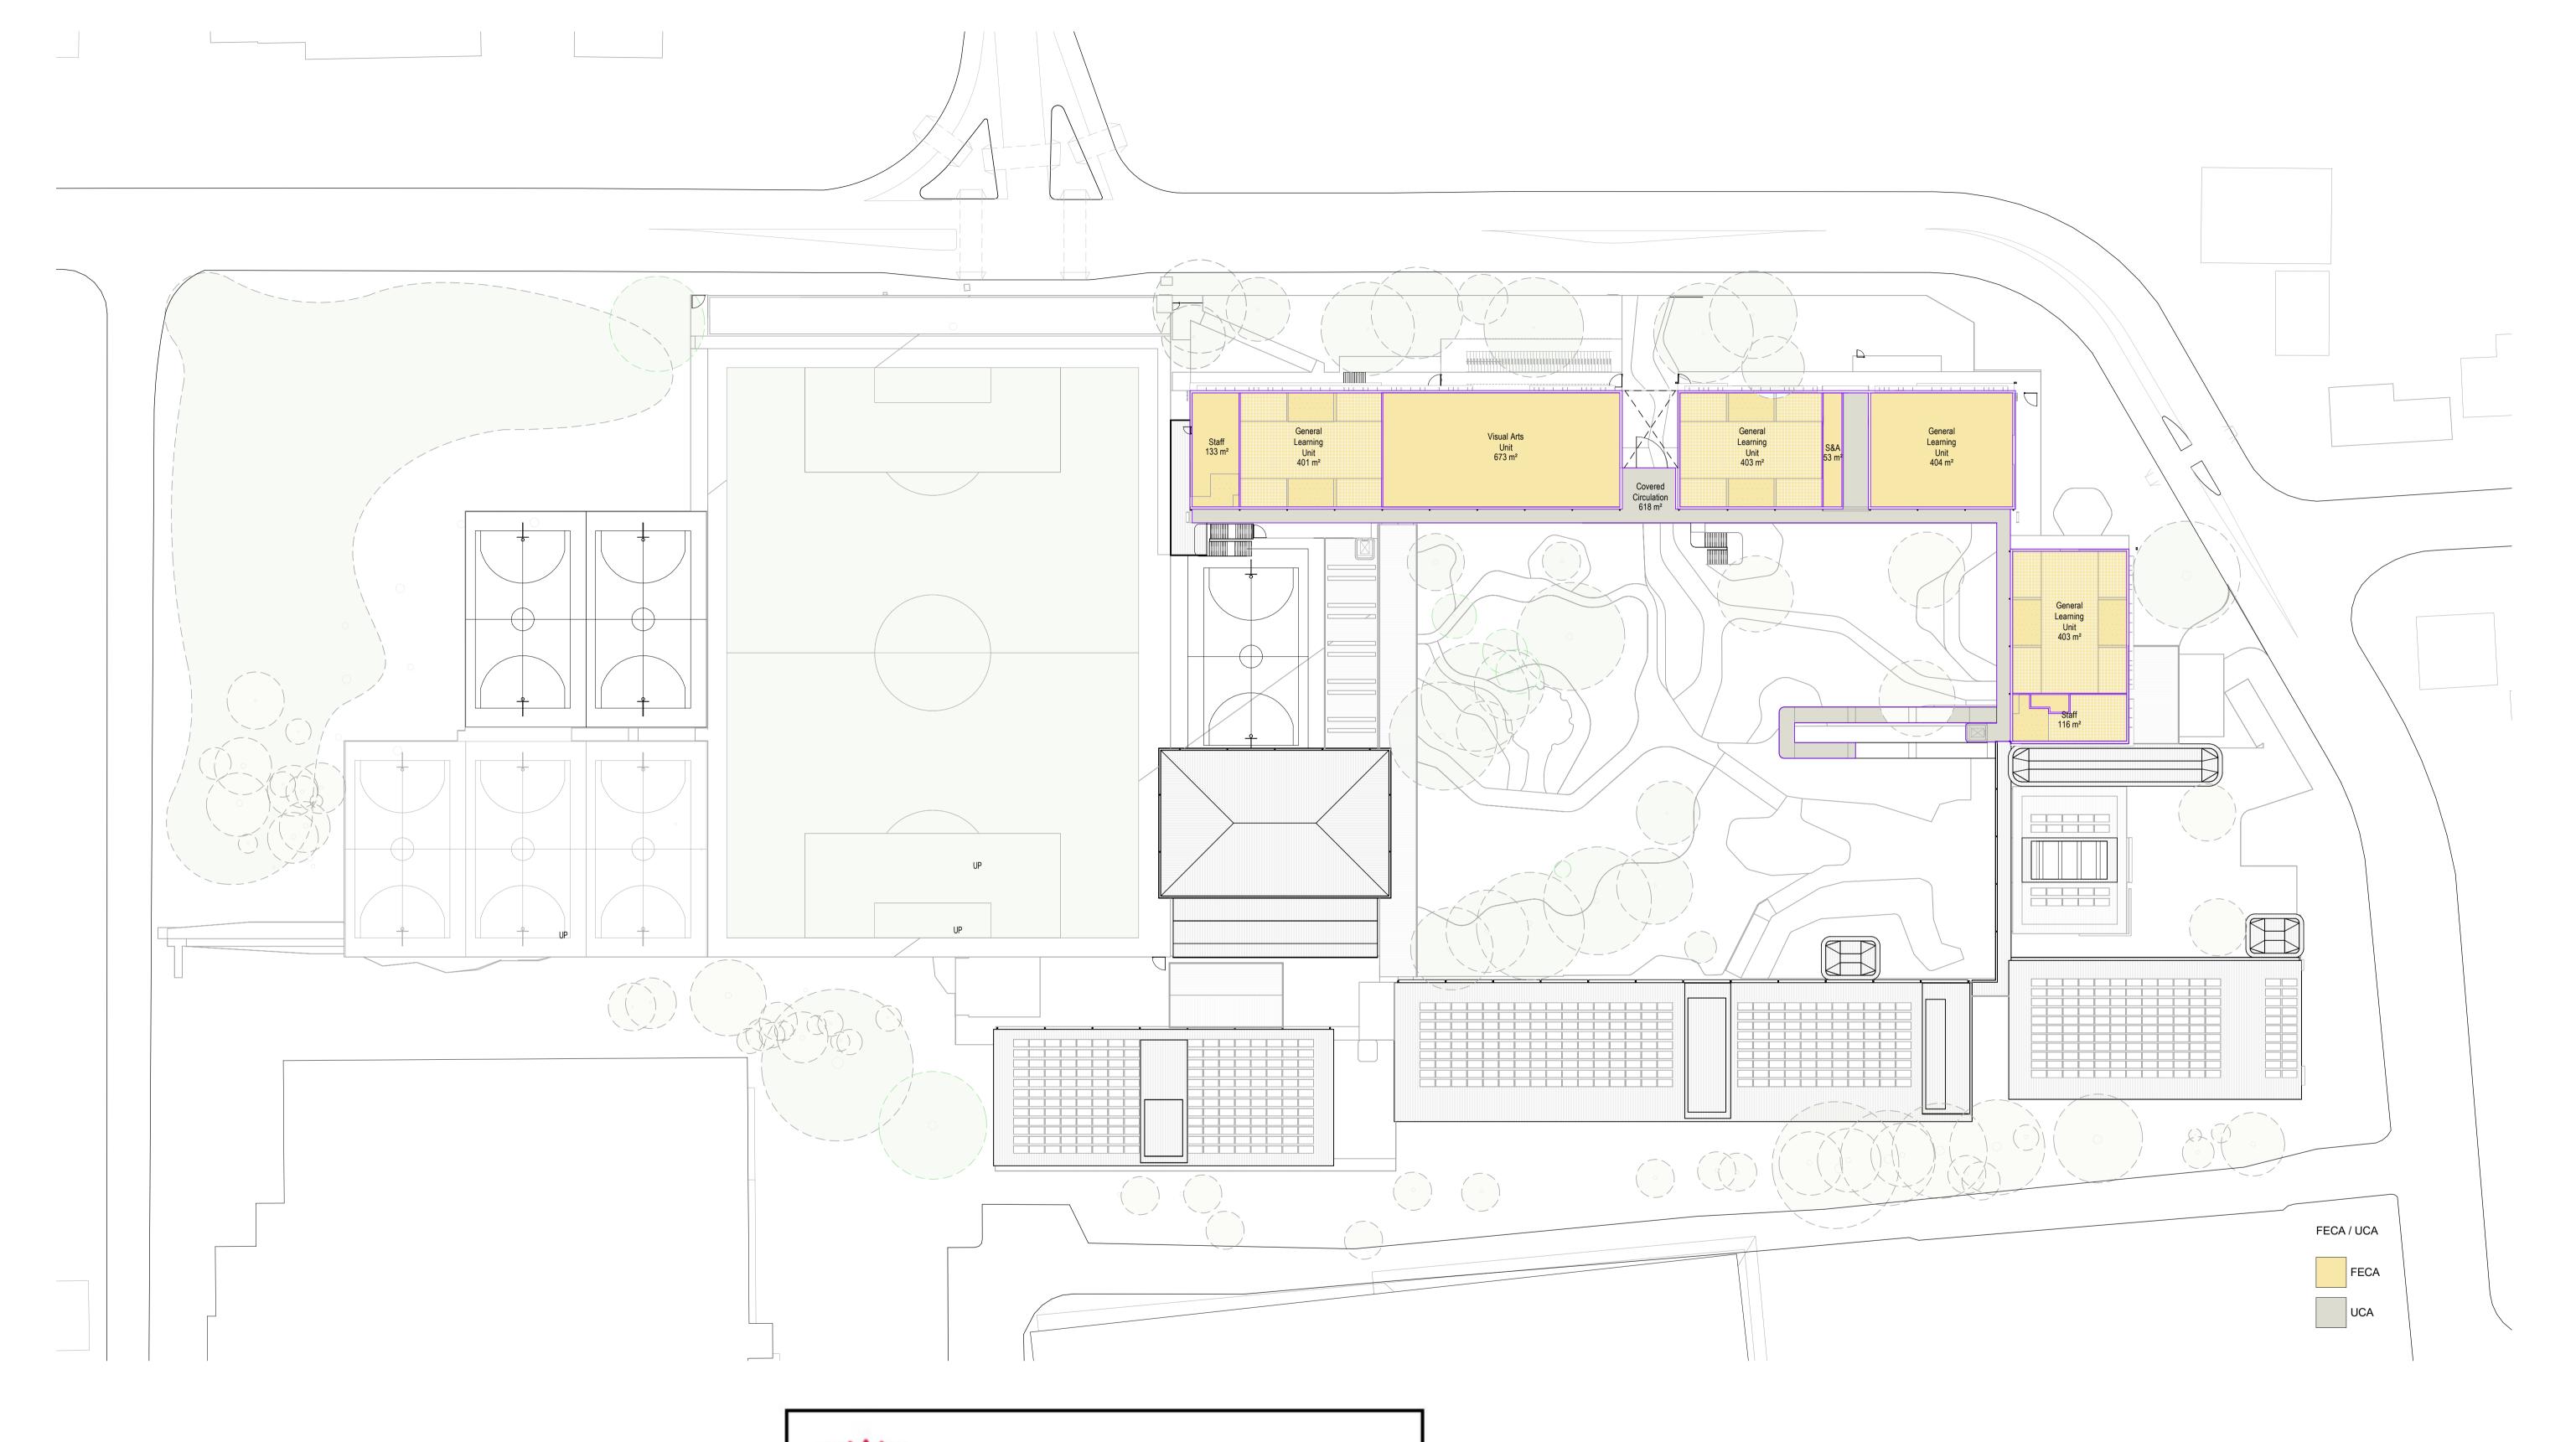

°architectus™

Architectus Australia Pty Ltd is the owner of the copyright subsisting in these drawings, plans, designs and specifications. They must not be used, reproduced or copied, in whole or in part, nor may the information, ideas and concepts therein contained (which are confidential to Architectus Australia Pty Ltd) be disclosed to any person without the prior written consent of that company.

Nominated Architect Ray Brown, NSWARB 6359

Do not scale drawings. Verify all dimensions on site

13346	amenament	date
Α	SSDA	19/08/2022 09/09/2022
В	SSDA	09/09/2022

NSW GOVERNMENT

Department of Planning and Environment

Issued under the Environmental Planning and Assessment Act 1979

Approved Application No: SSD-26876801 Signed: TVD

Granted on: 23 November 2023

Sheet no: 5 of 36

architectus™

Adelaide Level 18 MLC Centre
Brisbane 19 Martin Place
Melbourne Sydney NSW 2000
Sydney T (61 2) 8252 8400
Perth F (61 2) 8252 8600
sydney@architectus.com.au
ABN 90 131 245 684

checked	SW ^{scale}	1 : 500@A1
drawn AD KG JL IT SL SW project no		200420.01

THE FOREST HIGH SCHOOL

AREAS - LEVEL 1 PLAN

SSDA-0704 B

31/10/2022 5:00:15 PM