
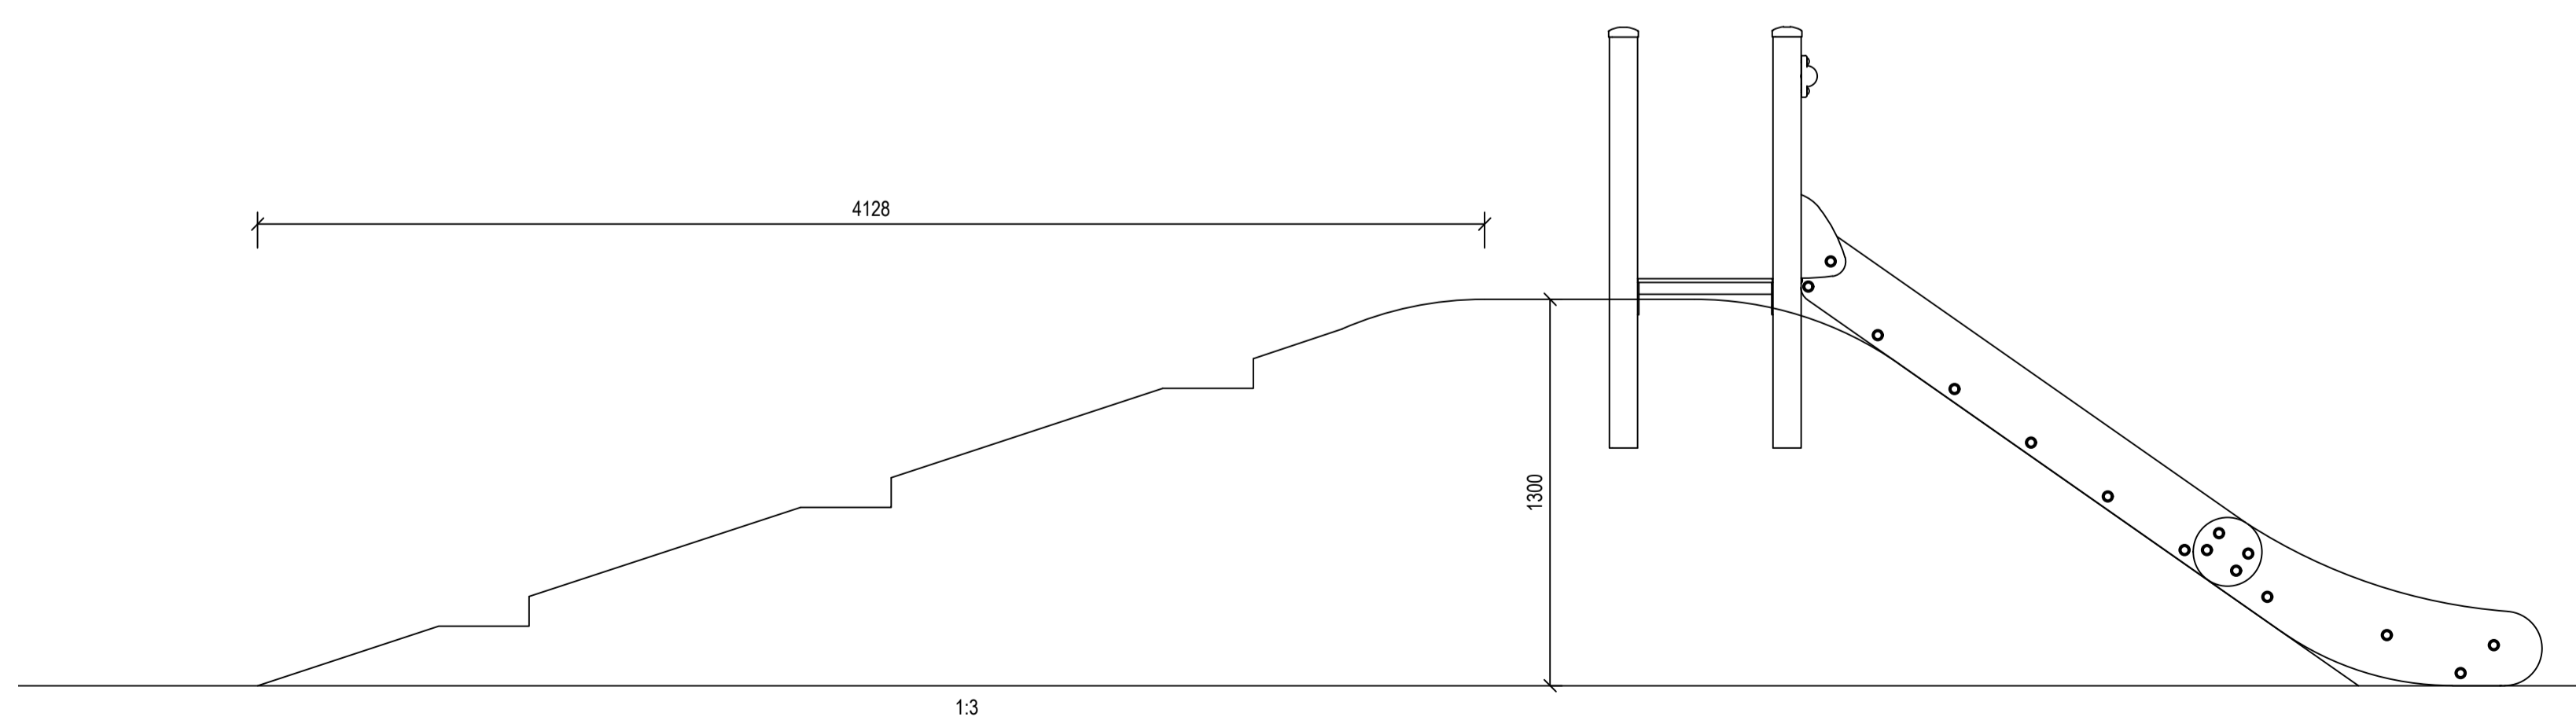


Amendments	Issue Description	Date
A	100% DD	21/12/2021
B	AFC	14/02/2022
C	ISSUED FOR CONSTRUCTION	23/06/2022

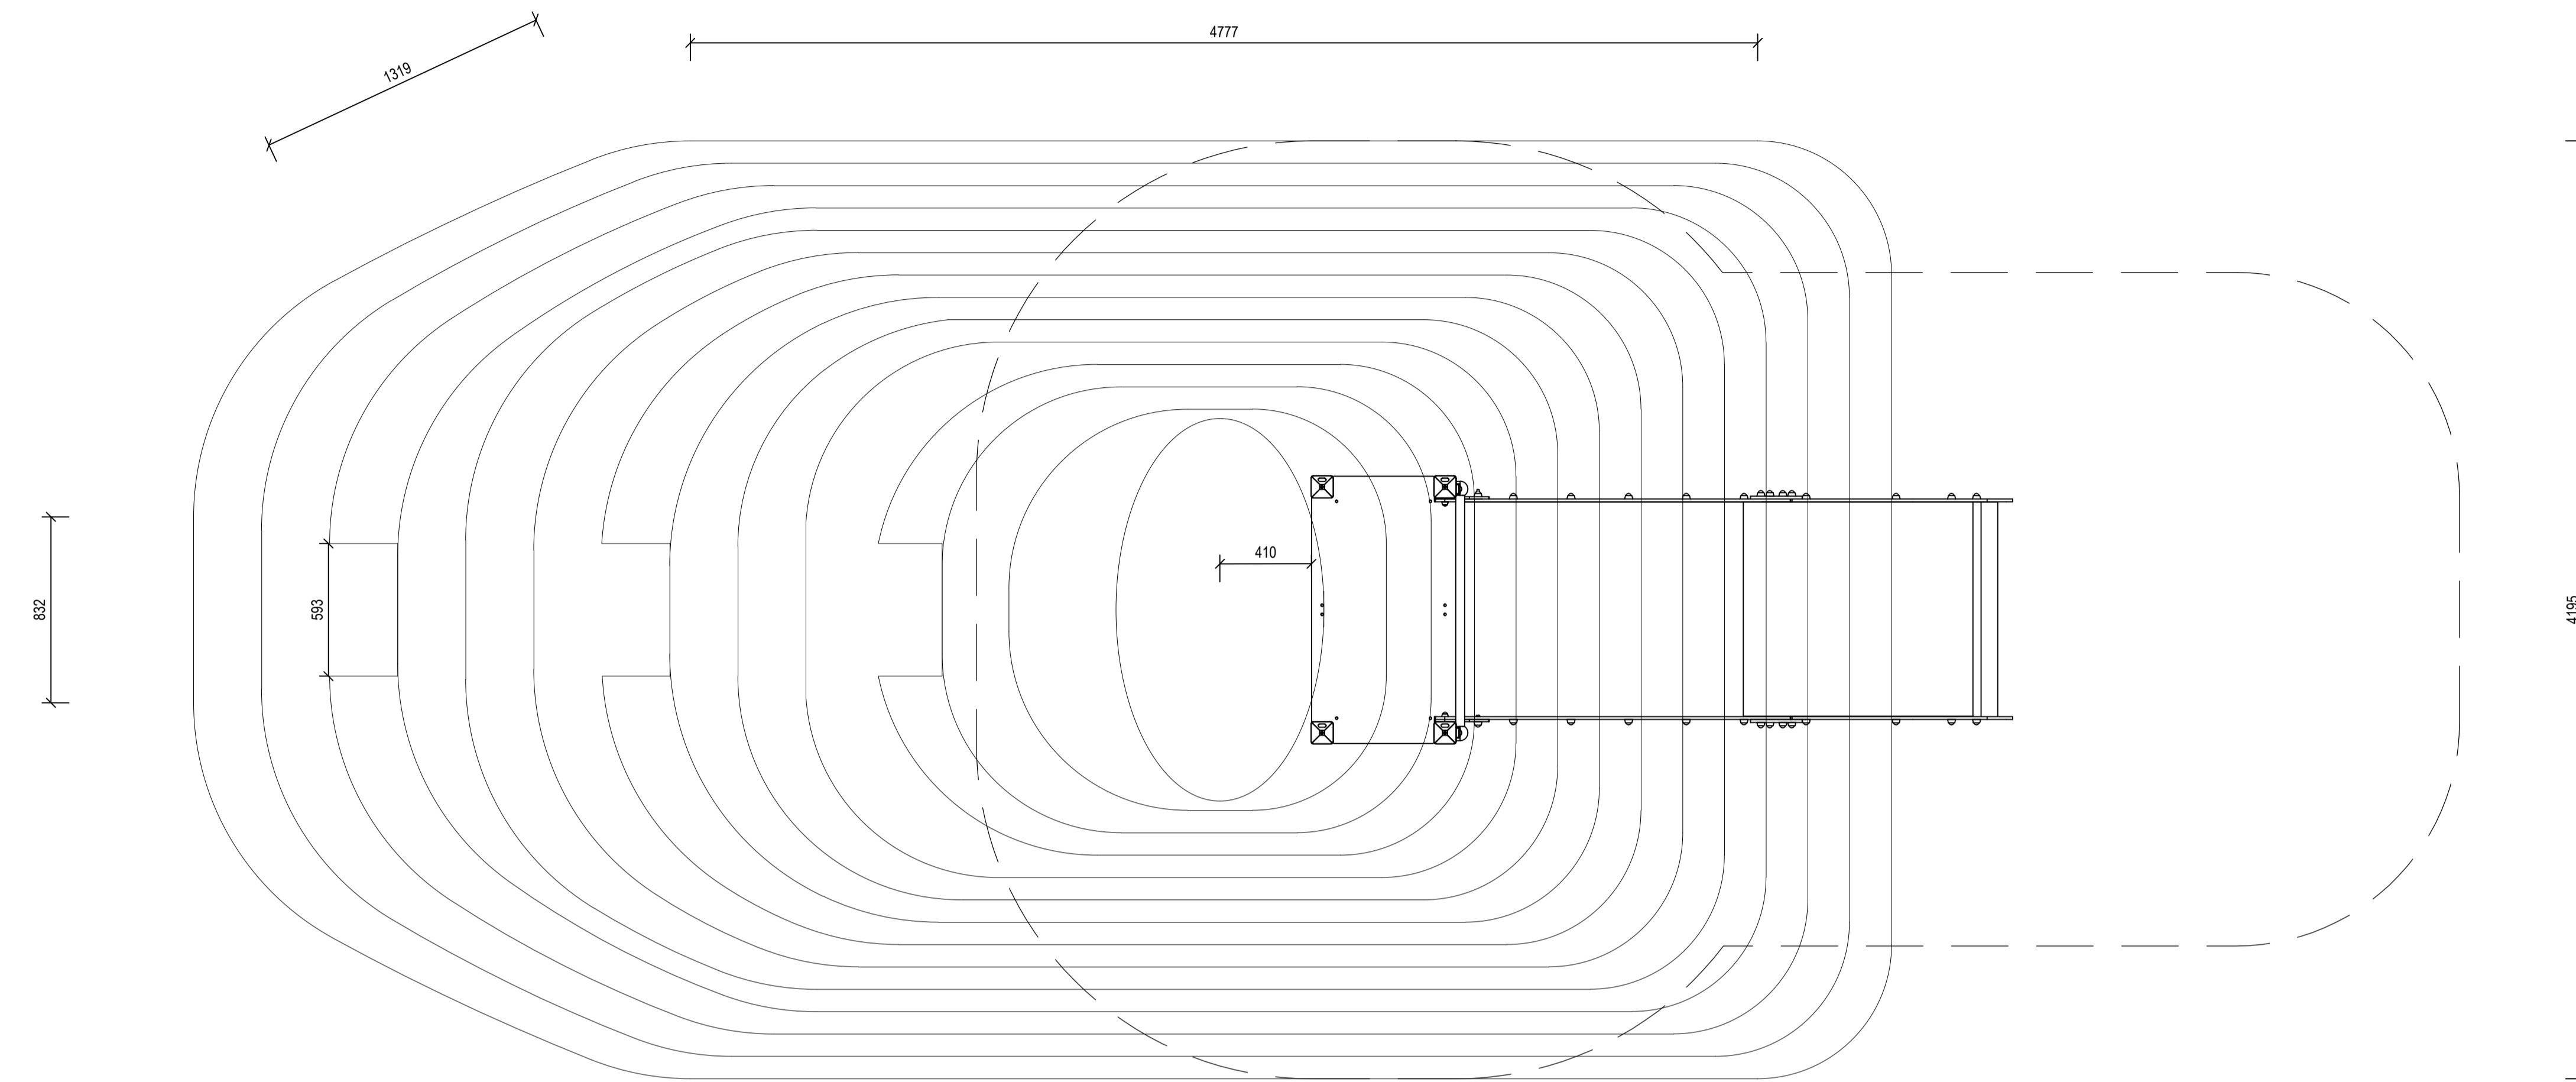

01 SLIDE ON RUBBER SOFTFALL MOUND
7004 1:20 TYPICAL DETAIL

Project Management
SJA
Level 1, 100 Pitt Street, NSW, 2000
02 9228 9500

Structural and Civil
HENRY & HYMAS
Suite 2/1, 129 Pacific Highway, Gordon, NSW, 2072
02 9417 8400

Building Services
INTELLE BUILDING SERVICES
Level 2, 355 Kent Street, Sydney, NSW, 2000
02 9772 3600

BCA Consultant
ABC | ACCREDITED BUILDING CERTIFIERS
28 AUBURN STREET, WOLLONGONG, NSW, 2500
02 4228 9300

Contractor
ZAUNER CONSTRUCTION
Suite 10, 152 Princess Highway, Ulladulla, NSW, 2539
PO Box 271
02 6993 6505



Client
SCHOOL INFRASTRUCTURE NSW
Level 8, 299 George Street, Sydney, NSW, 2000
1300 462 651



GROUP GSA

Group GSA Pty Ltd ABN 76 002 113 779
Level 7, 80 William St East Sydney NSW
Australia 2011 www.groupgsa.com

T +612 9361 4144 F +612 9332 3458
architecture interior design urban design landscape
nom architect M. Sheldon 3990

Project Title
BUDAWANG SCHOOL
15 Croobyar Road, Milton, NSW 2538

Drawing Title
LANDSCAPE DETAILS

Scale AS SHOWN

Drawing created (date) 23/06/2022

By LG

Plotted and checked by LG

Verified FR

Approved FR

Drawing No Issue
190941 L7004 C

This drawing is the copyright of Group GSA Pty Ltd and may not be altered, reproduced or transmitted in any form or by any means in part or in whole without the written permission of Group GSA Pty Ltd. All levels and dimensions are to be checked and verified on site prior to the commencement of any work, making of shop drawings or fabrication of components. Do not scale drawings. Use figured dimensions.

