




Amendments	Issue Description	Date
A	100% DD	21/12/2021
B	ISSUED FOR CONSTRUCTION	23/06/2022

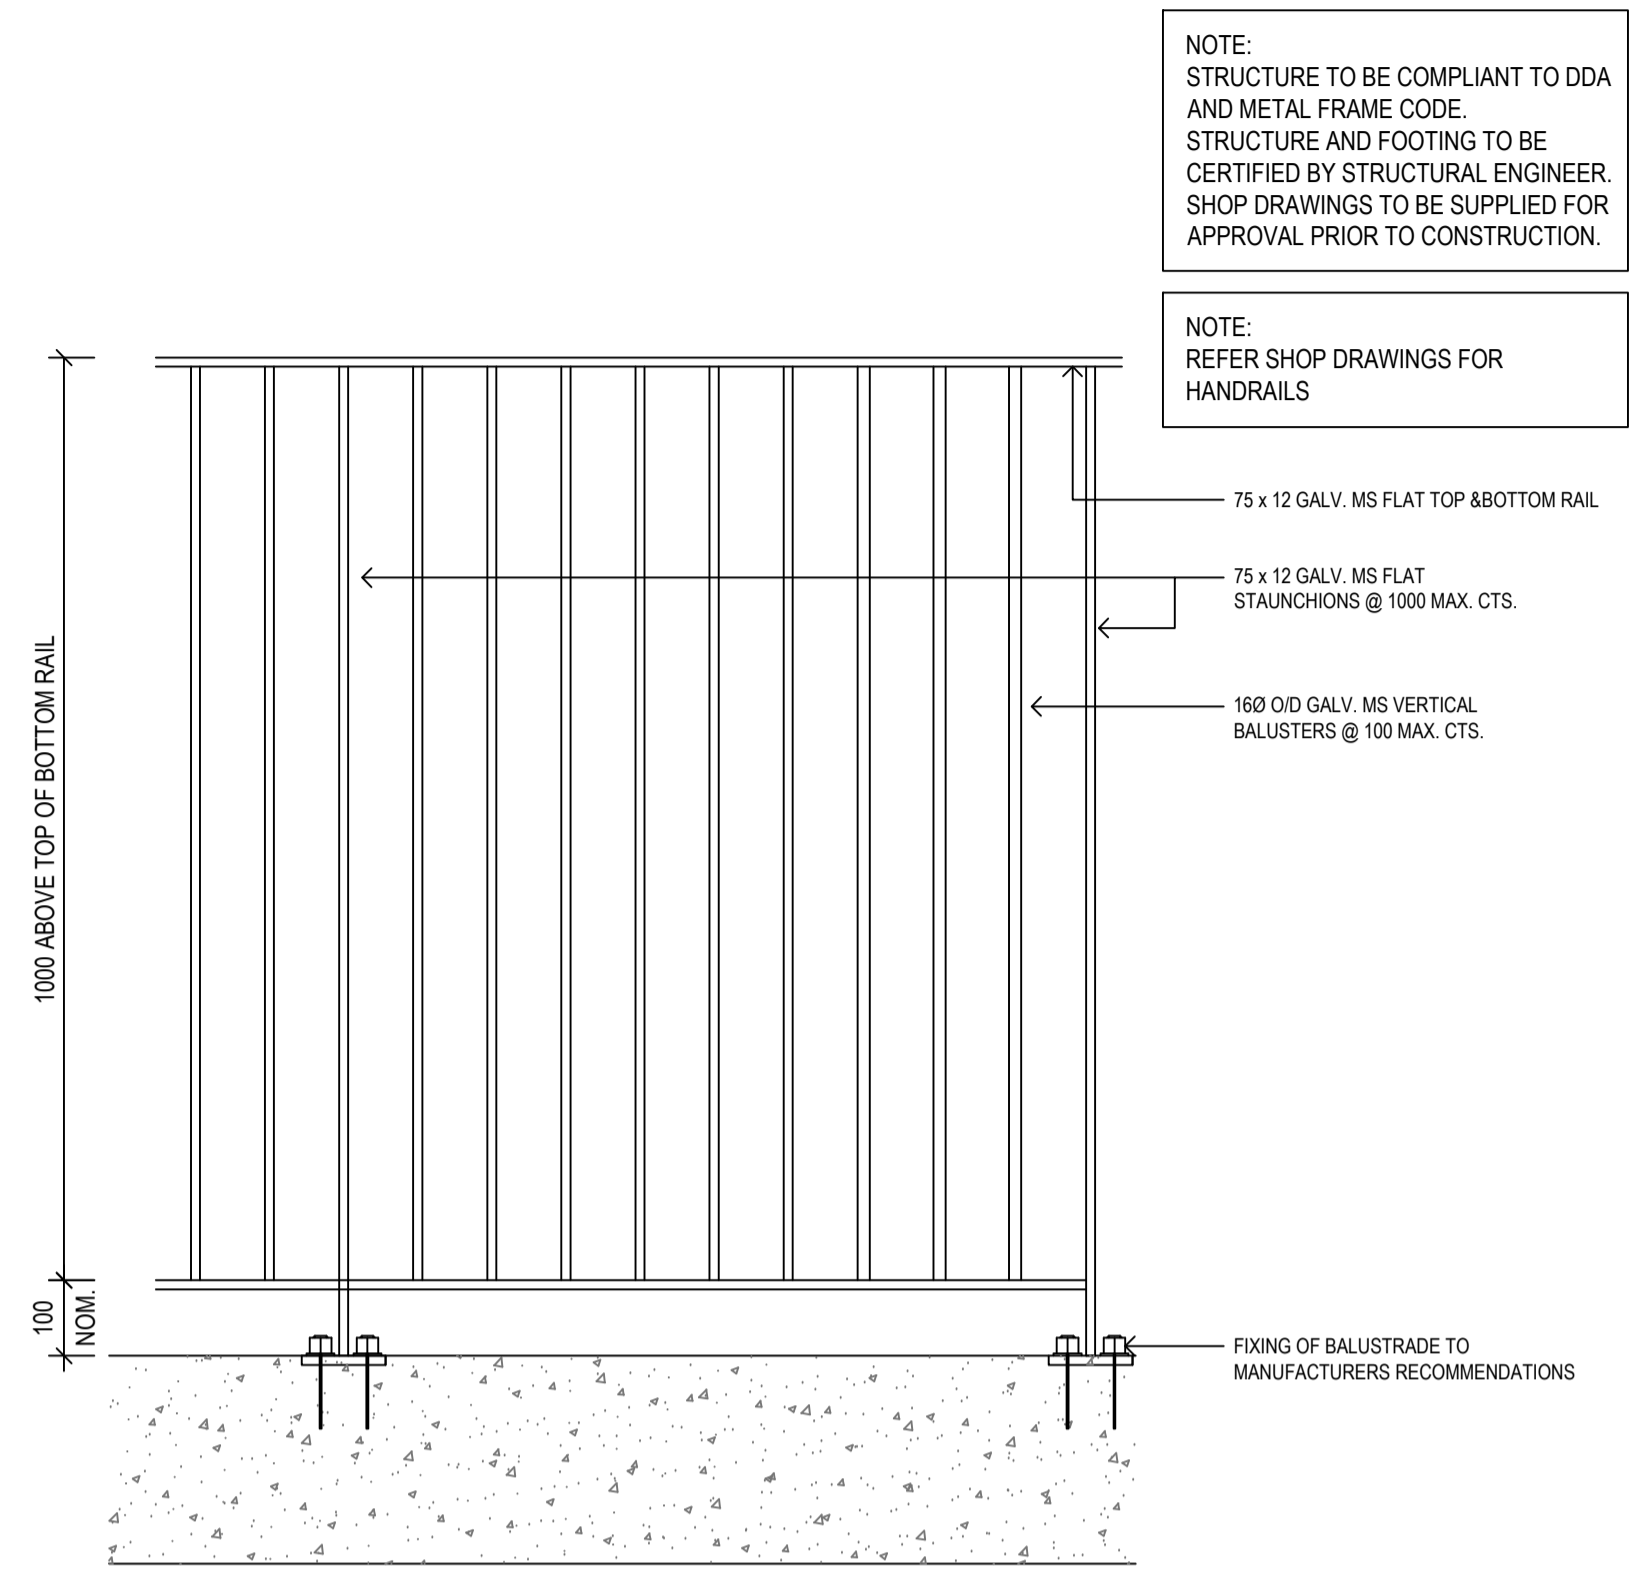


**01 BALUSTRADE (BL)**  
1:10 TYPICAL DETAIL

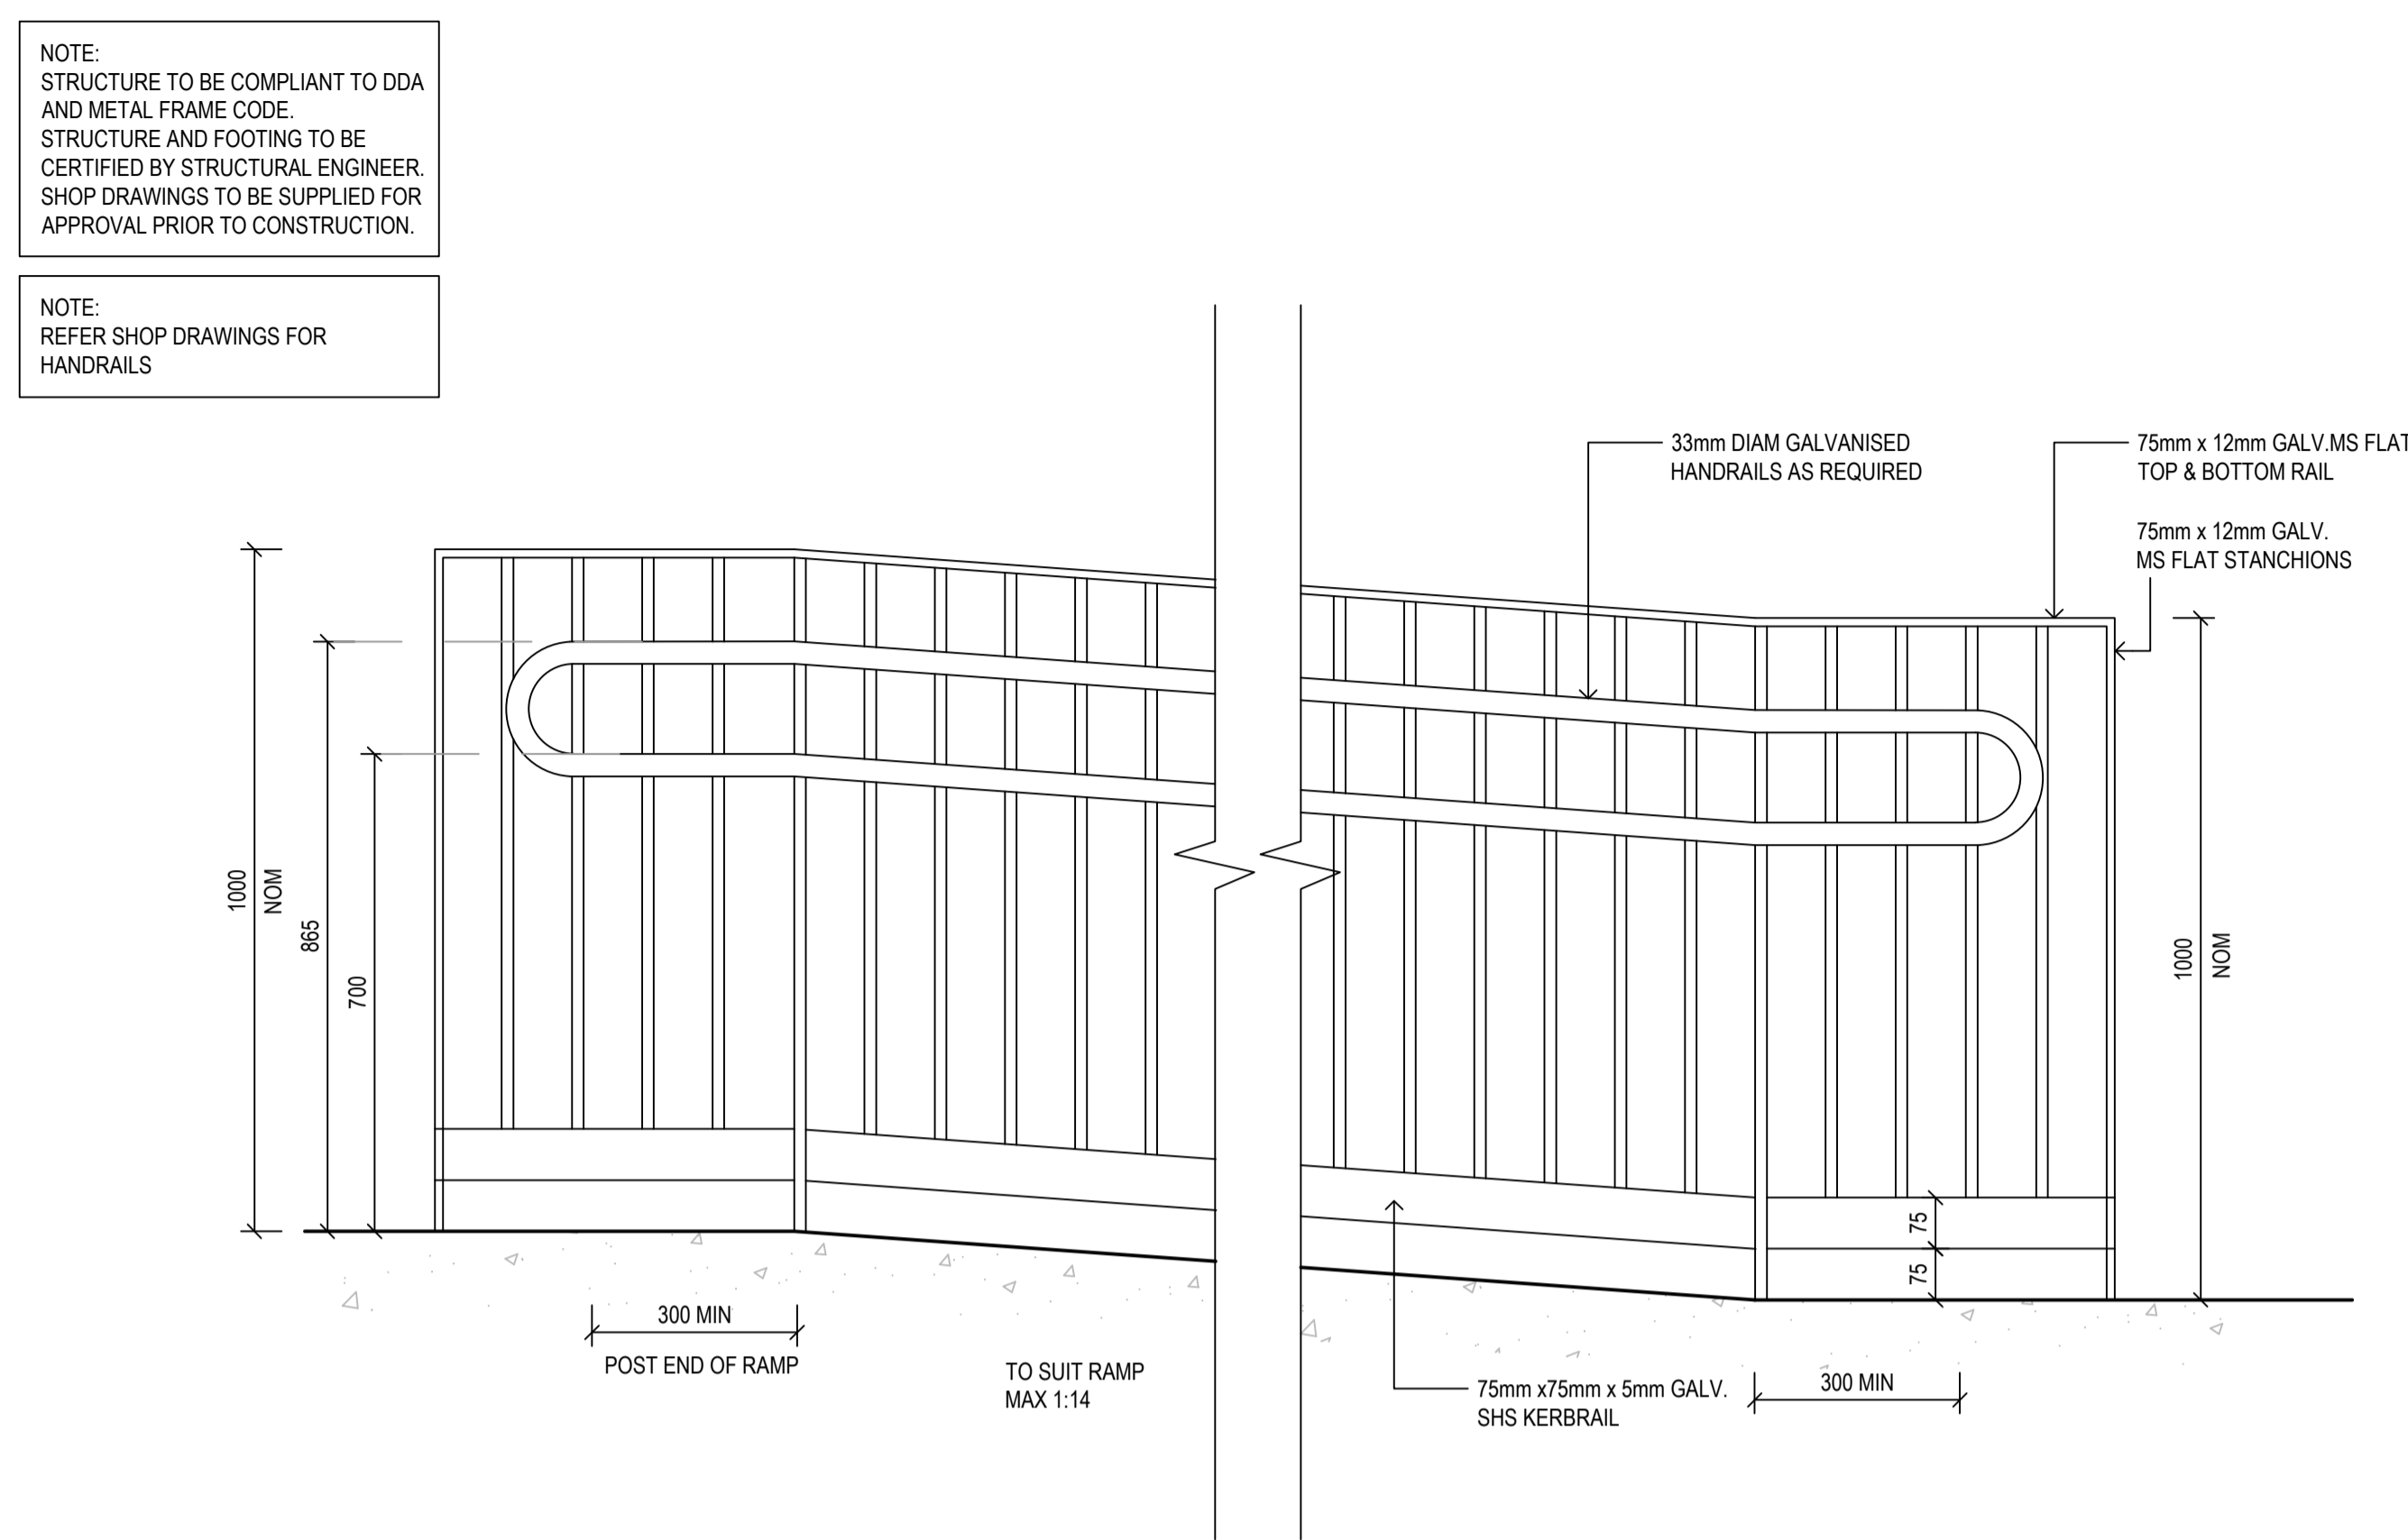

**02 BALUSTRADE WITH HANDRAIL**  
1:50 TYPICAL DETAIL

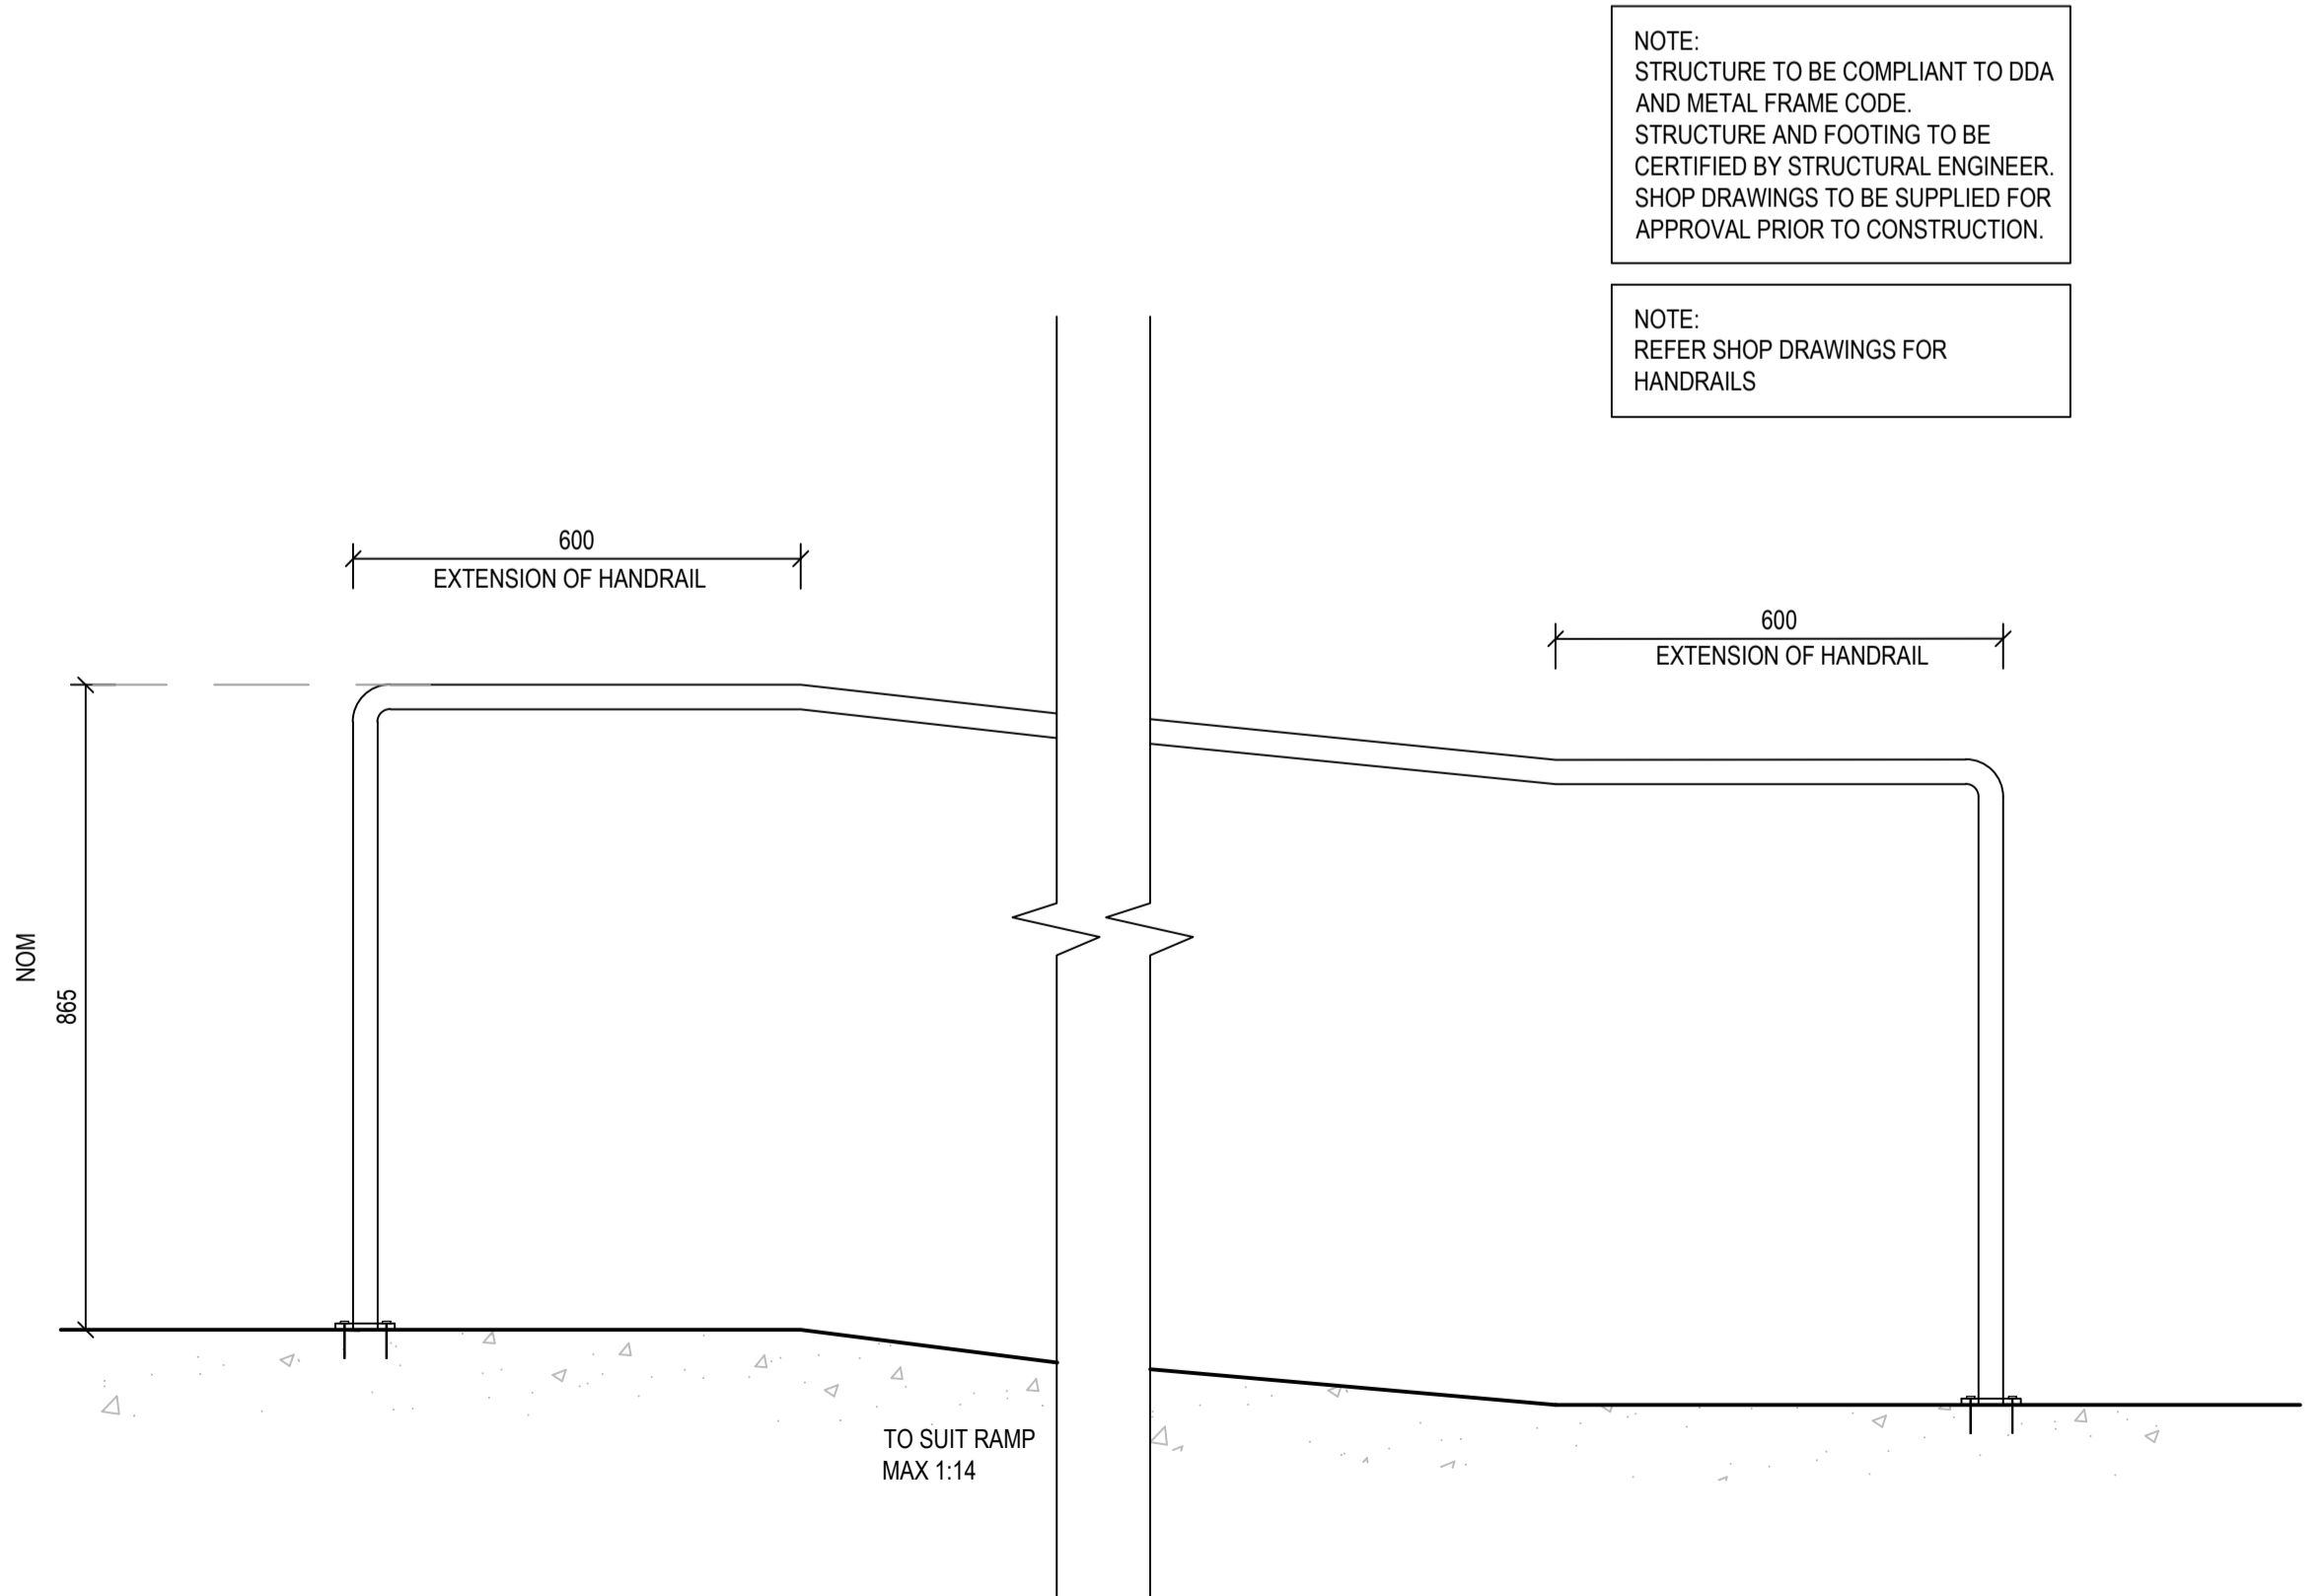

**03 HANDRAIL (HR)**  
1:50 TYPICAL DETAIL

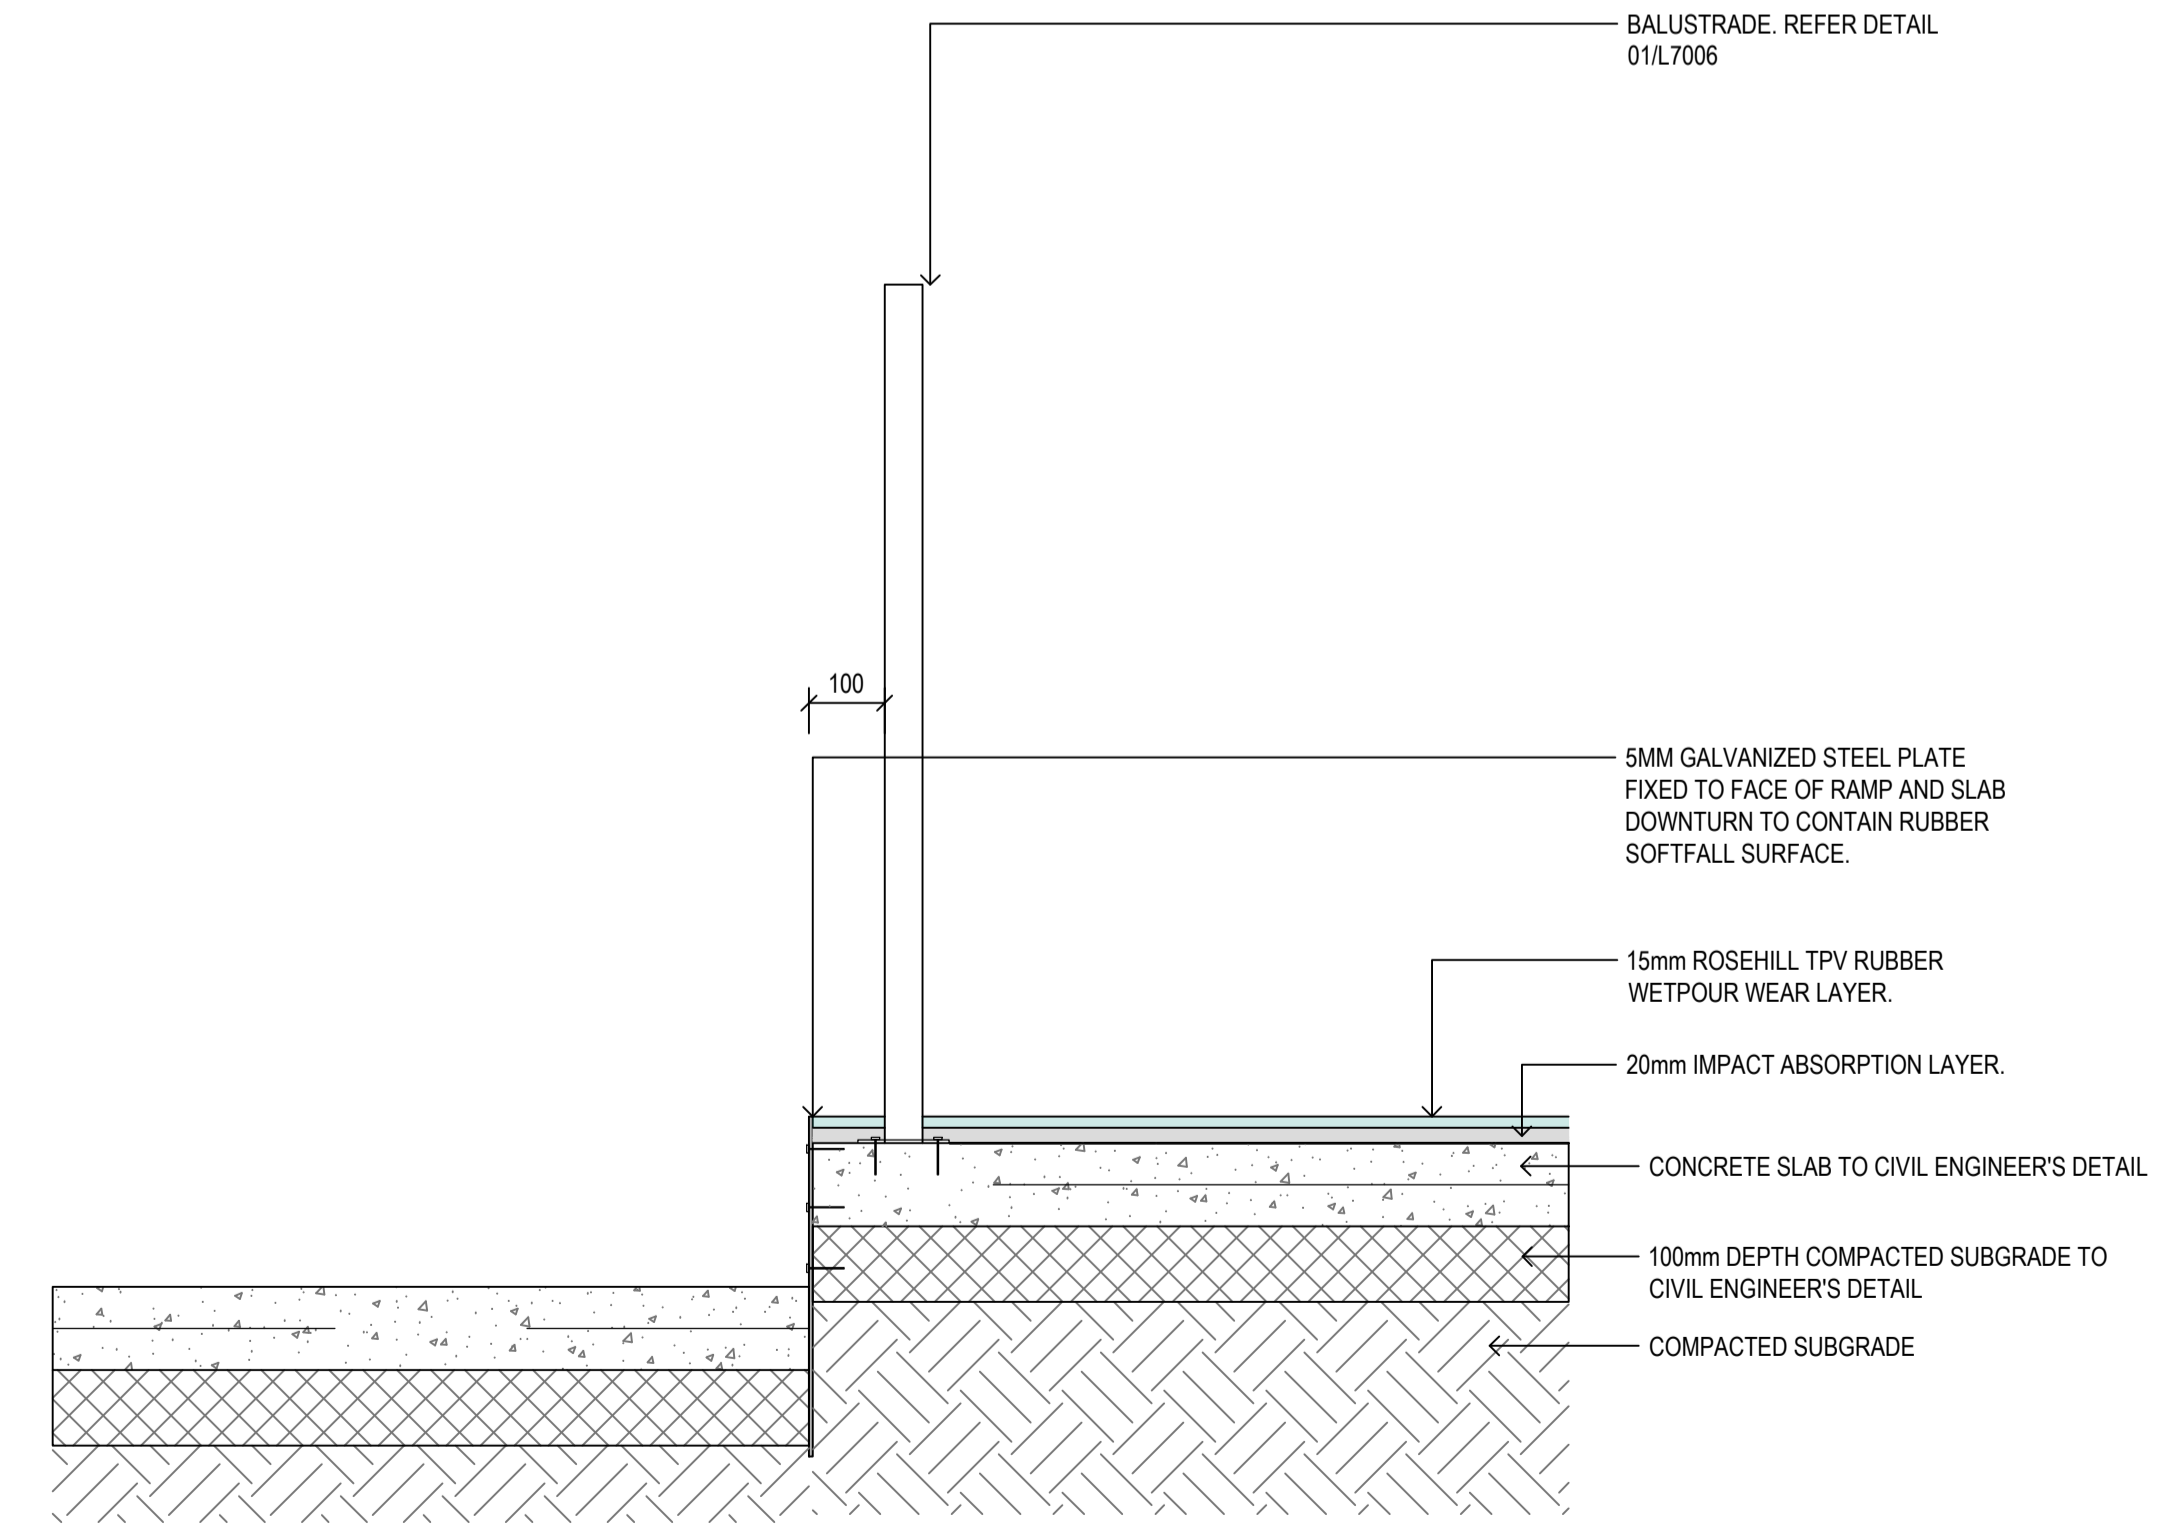

**04 RUBBER SOFTFALL AND CONCRETE INTERFACE**  
1:50 TYPICAL DETAIL

Project Management  
**SJA**  
Level 1, 100 Pitt Street, NSW, 2000  
02 9228 9500

Structural and Civil  
**HENRY & HYMAS**  
Suite 1/1, 122 Pacific Highway, Gordon, NSW, 2072  
02 9417 8400

Building Services  
**INTELLE BUILDING SERVICES**  
Level 2, 355 Kent Street, Sydney, NSW, 2000  
02 9772 5600

BCA Consultant  
**ABC | ACCREDITED BUILDING CERTIFIERS**  
28 AUBURN STREET, WOLLONGONG, NSW, 2500  
02 4228 9300

Contractor  
**ZAUNER CONSTRUCTION**  
Suite 10, 152 Princes Highway, Ulladulla, NSW, 2539  
PO Box 2715  
02 4208 6505

Client  
**SCHOOL INFRASTRUCTURE NSW**  
Level 8, 299 George Street, Sydney, NSW, 2000  
1300 462 651

**SCHOOL INFRASTRUCTURE NSW**

**GROUP GSA**

Group GSA Pty Ltd ABN 76 002 113 779  
Level 7, 80 William St East Sydney NSW  
Australia 2011 www.groupgsa.com  
T +612 9361 4144 F +612 9332 3458  
architecture interior design urban design landscape  
nom architect M. Sheldon 3990

Project Title  
**BUDAWANG SCHOOL**  
15 Croobyar Road, Milton, NSW 2538

Drawing Title  
**LANDSCAPE DETAILS**

Scale AS SHOWN

Drawing created (date) 23/06/2022

By LG

Plotted and checked by LG

Verified FR

Approved FR

Drawing No Issue  
**190941 L7006 B**

This drawing is the copyright of Group GSA Pty Ltd and may not be altered, reproduced or transmitted in any form or by any means in part or in whole without the written permission of Group GSA Pty Ltd. All levels and dimensions are to be checked and verified on site prior to the commencement of any work, making of shop drawings or fabrication of components. Do not scale drawings. Use figured Dimensions.

