

LEGEND


PROPOSED SITE BOUNDARY

EXTENT OF WORKS

PROPOSED BUILDING

PROPOSED ROOF EXTENT

OVERLAND FLOW

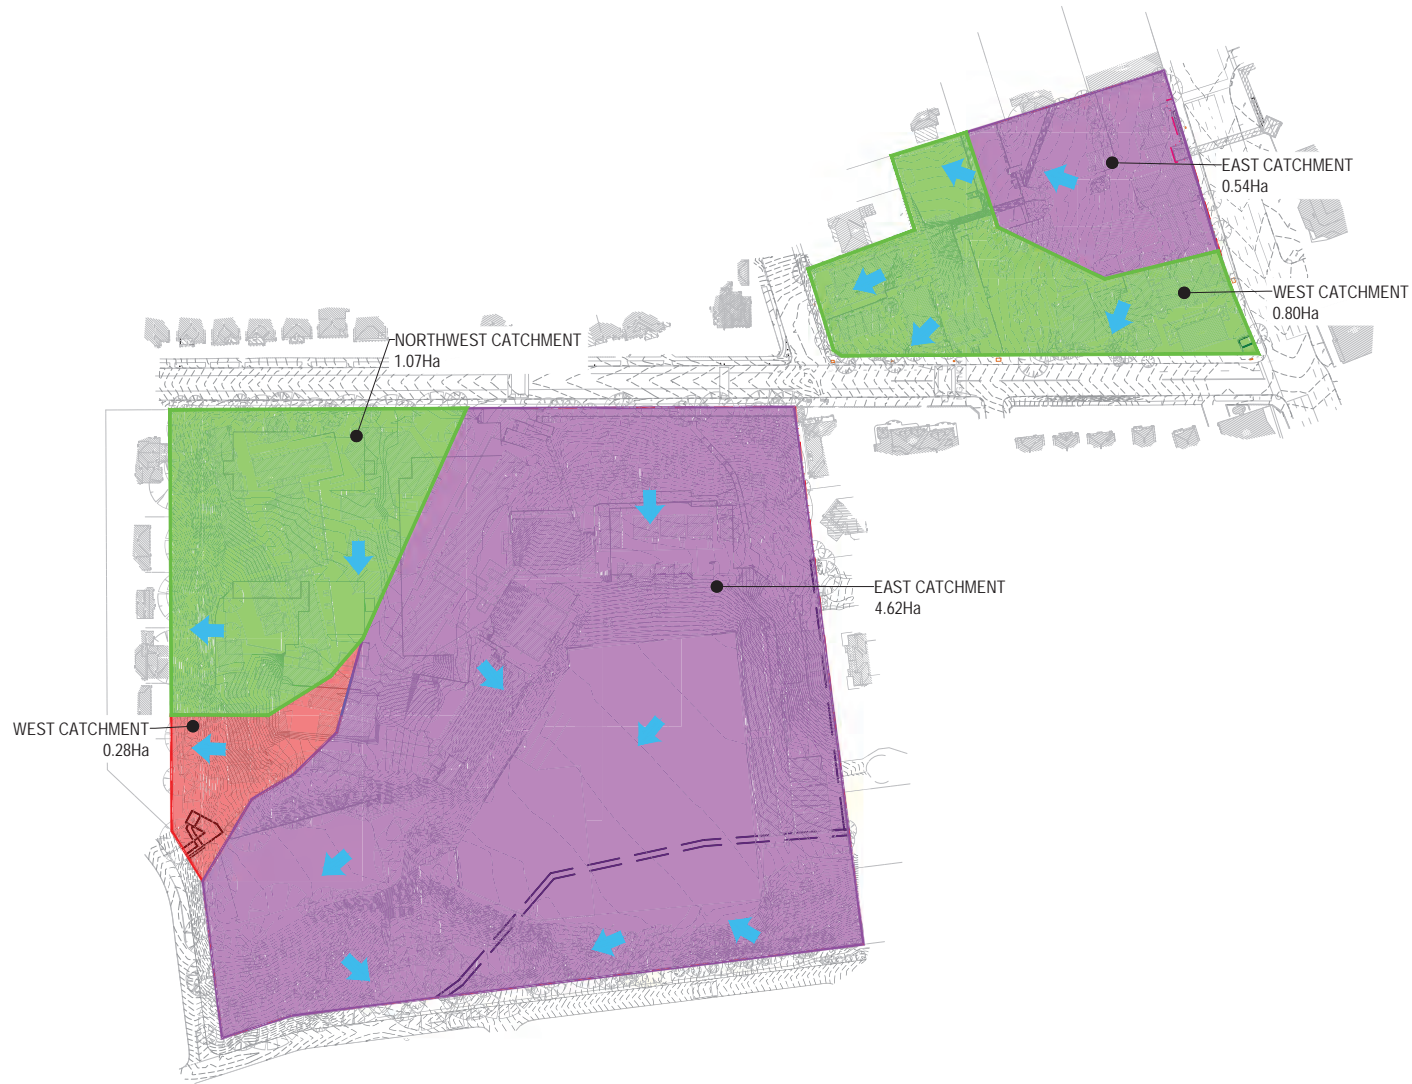

REV	DESCRIPTION	DRAWN	APPD	DATE
E	SSDA ISSUE	CPO	RET	11.03.20
D	DRAFT	CPO	RET	27.02.20
C	DRAFT SSDA	CPO	RET	18.02.20
B	ISSUED FOR SSDA	CPO	RET	11.12.19
A	ISSUED FOR INFORMATION	CPO	RET	29.04.19

DRAWN	CPO
DESIGNED	RET
VERIFIED	- J.L.
APPROVED	- J.L.
FOR TENDER	- J.L.
APPROVED FOR CONSTRUCTION	- J.L.

ARCHITECT/CIENT

UPGRADES TO
CHATSWOOD PUBLIC
SCHOOL AND CHATSWOOD
HIGH SCHOOL

STORMWATER CATCHMENT PLAN
- PRE DEVELOPMENT

PROJECT TITLE

40623 CI-500-001.dwg

FOR APPROVAL
NOT FOR CONSTRUCTION

AS SHOWN

40623

CI-500-001

E

SCALE: @ A1

PROJECT No

DRAWING No

REV

11/03/2020 5:19:02 PM