


02510m

GENERAL NOTES

- ALL DIMENSIONS AND EXISTING CONDITIONS SHALL BE CHECKED AND VERIFIED BY THE CONTRACTOR BEFORE PROCEEDING WITH THE WORK.
- ALL LEVELS RELATIVE TO AUSTRALIAN HEIGHT DATUM.
- DO NOT SCALE DRAWINGS.
- USE FIGURED DIMENSIONS ONLY.

legend

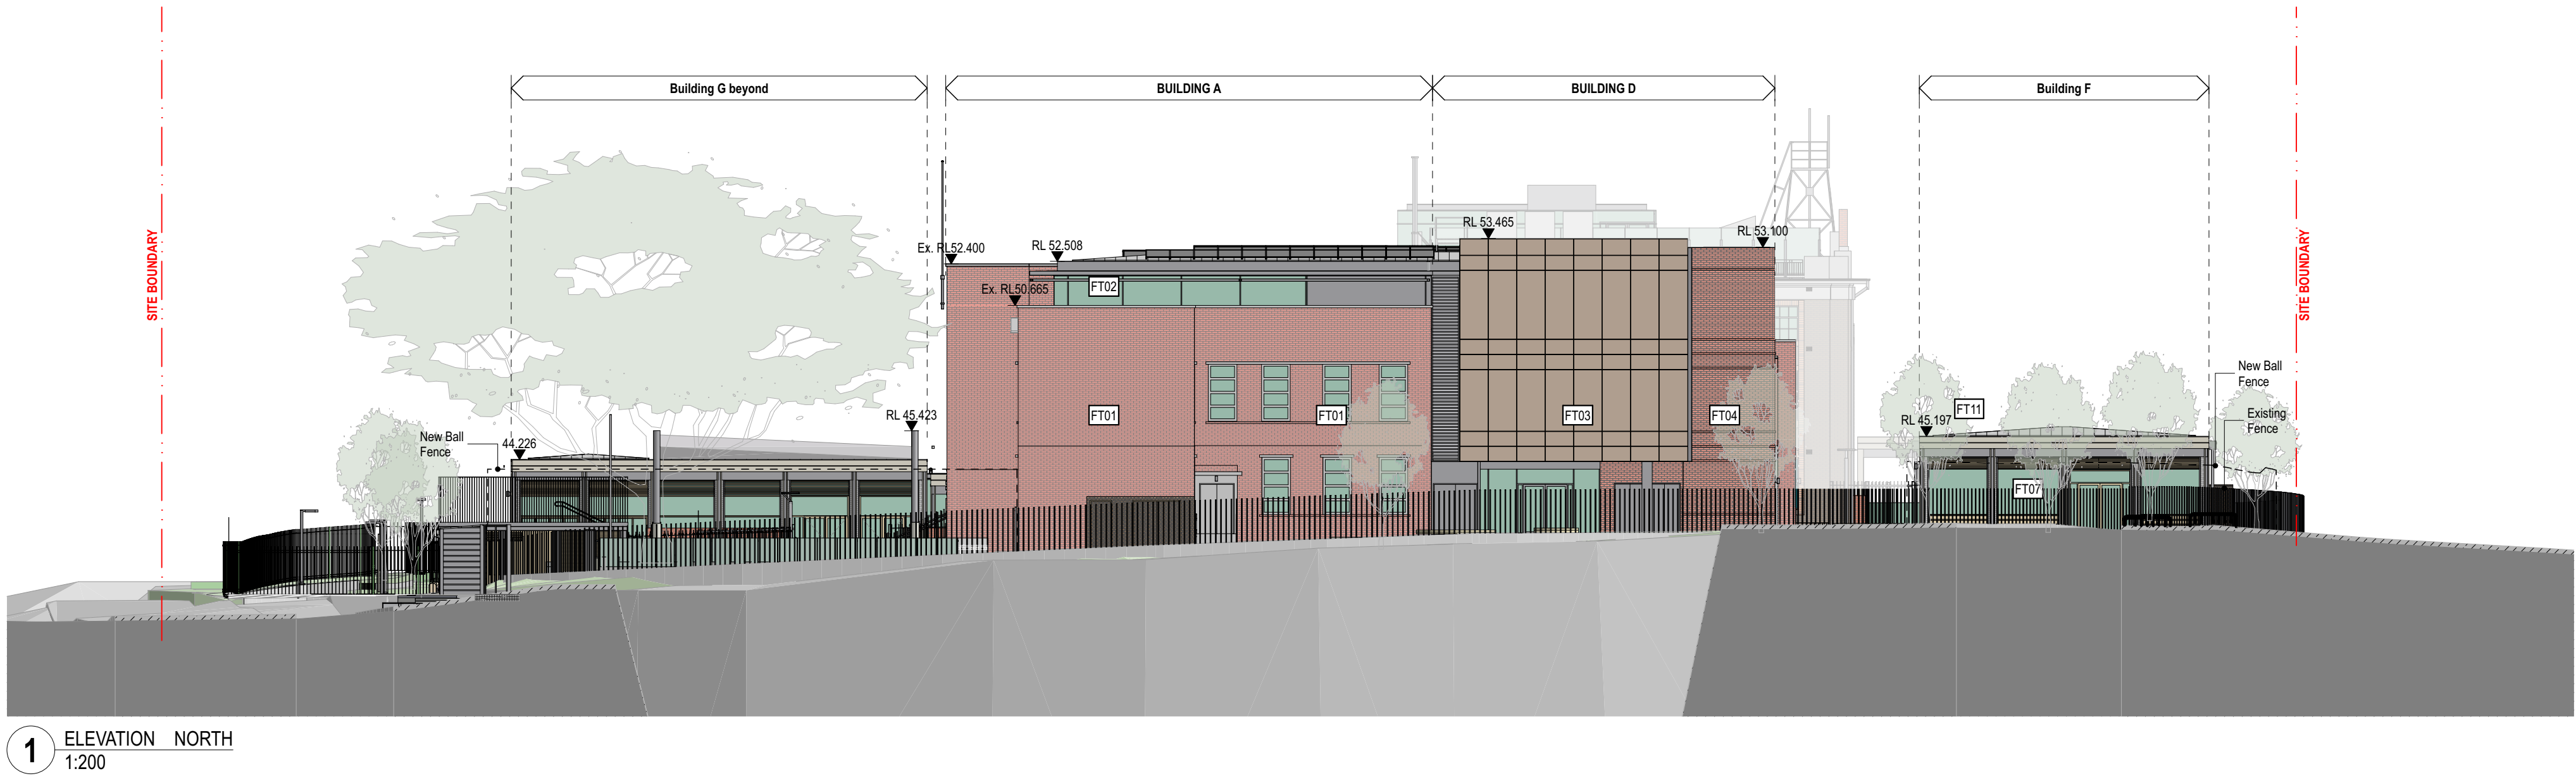

Planning,
Industry &
Environment

Issued under the Environmental Planning and Assessment Act 1979

Approved Section 4.55(2) Application No: SSD-10340-Mod-1

Granted: 22 December 2021 Sheet No: 7 of 14 Signed: JC

SSDA02	29/10/21	S455 Modification - Amended	AWY	
SSDA02	28/1/21	S455 Modification	AWY	
SSDA01.1	28/1/21	State Significance Development Application	AWY	
rev	date	name	by	chk

fjmt studio architecture interiors landscape urban community
sydney melbourne uk
Level 5, 70 King Street t +61 2 9291 7077 w fjmtstudio.com

project

Fort Street Public School
Observatory Hill
Sydney NSW 2000

title

**3000 1:200 Elevations
Elevations North East**

scale	1:200 @ A1	first issued	30/9/19
project code	sheet no.	revision	
FSS	DA-3001	SSDA02	