

02510m

GENERAL NOTES

ALL DIMENSIONS AND EXISTING CONDITIONS


SHALL BE CHECKED AND VERIFIED BY THE CONTRACTOR BEFORE PROCEEDING WITH THE WORK.

ALL LEVELS RELATIVE TO AUSTRALIAN HEIGHT DATUM.

DO NOT SCALE DRAWINGS.

USE FIGURED DIMENSIONS ONLY.

legend

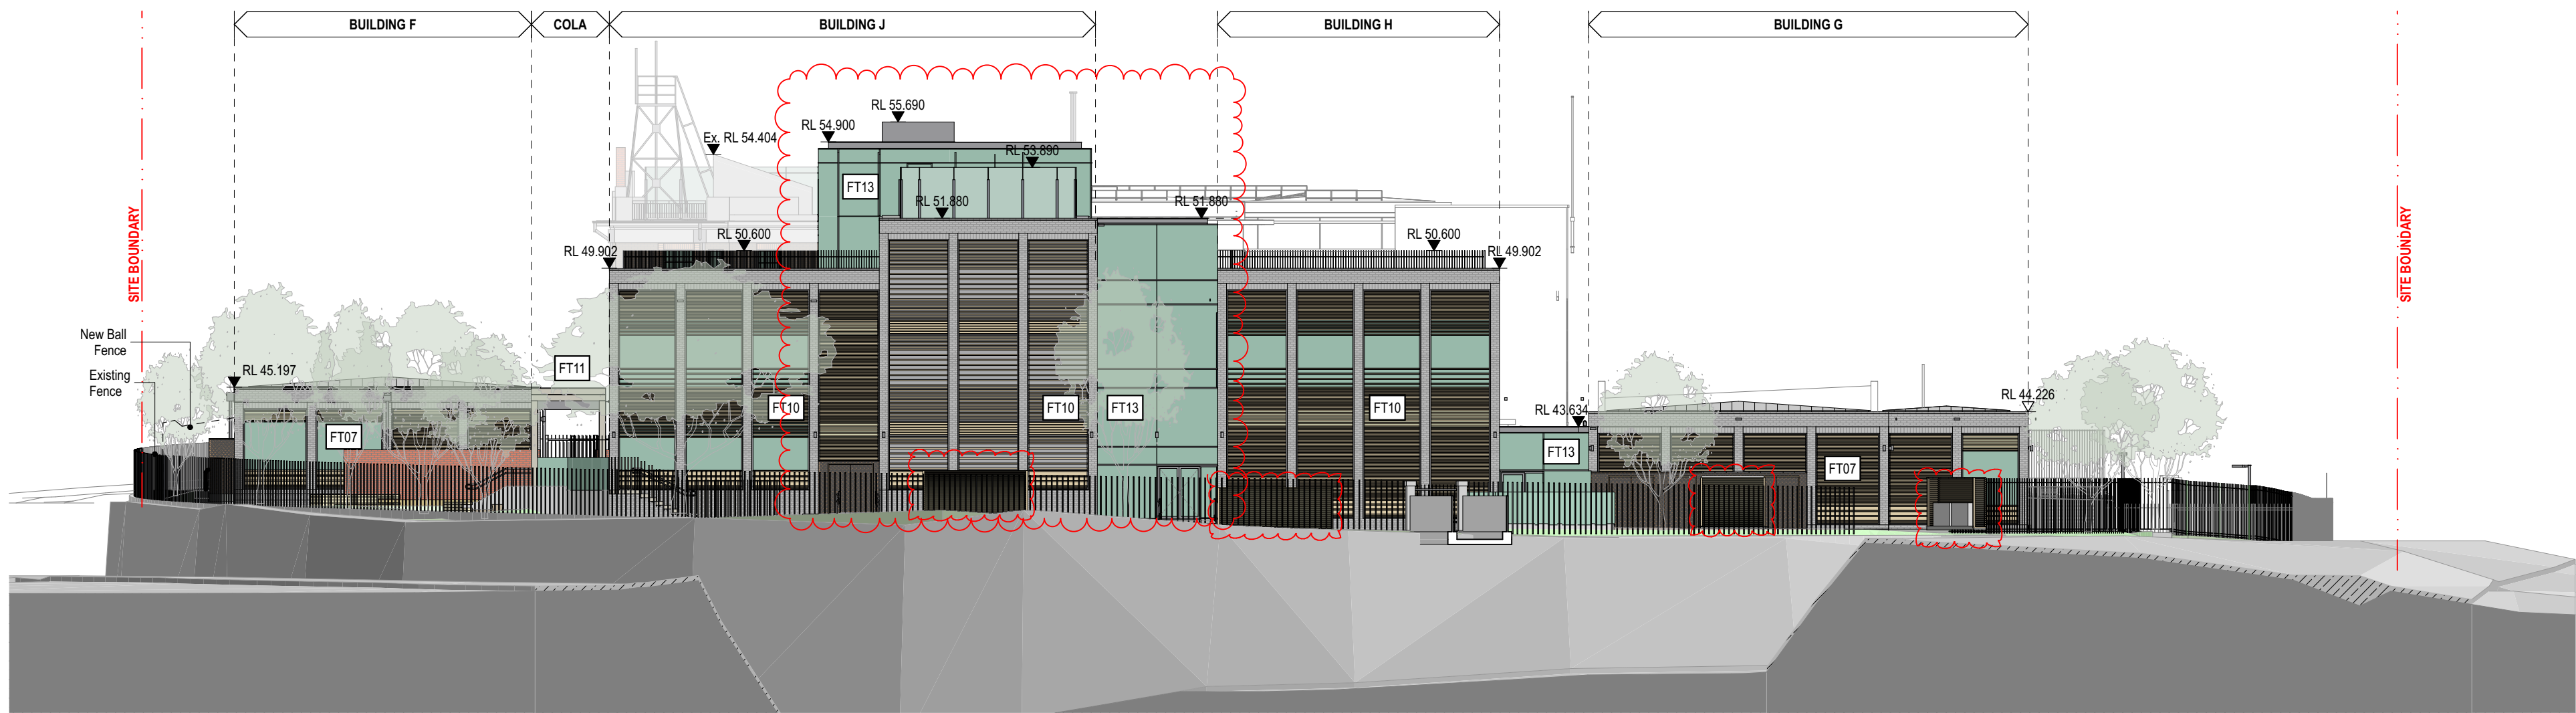

1 ELEVATION SOUTH  
1:200



2 ELEVATION WEST  
1:200

NSW

GOVERNMENT

Planning,  
Industry &  
Environment

Issued under the Environmental Planning and Assessment Act 1979

Approved Section 4.55(2) Application No: SSD-10340-Mod-1

Granted: 22 December 2021 Sheet No: 8 of 14 Signed: JC

SSDA02	29/10/21	S455 Modification - Amended	AWY	
SSDA02	28/1/21	S455 Modification	AWY	
SSDA01.1	28/1/21	State Significance Development Application	AWY	
rev	date	name	by	chk

fjmt studio architecture interiors landscape urban community  
sydney melbourne uk  
Level 5, 70 King Street t +61 2 9291 7077 w fjmtstudio.com



project  
**Fort Street Public School**  
Observatory Hill  
Sydney NSW 2000

title  
**3000 1:200 Elevations**  
**Elevations South West**

scale	1:200 @ A1	first issued	30/9/19
project code	sheet no.	revision	
FSS	DA-3002	SSDA02	