

0210

025

05

10

GENERAL NOTES

ALL DIMENSIONS AND EXISTING CONDITIONS


SHALL BE CHECKED AND VERIFIED BY THE CONTRACTOR BEFORE PROCEEDING WITH THE WORK.

ALL LEVELS RELATIVE TO AUSTRALIAN HEIGHT DATUM.


DO NOT SCALE DRAWINGS.

USE FIGURED DIMENSIONS ONLY.

legend

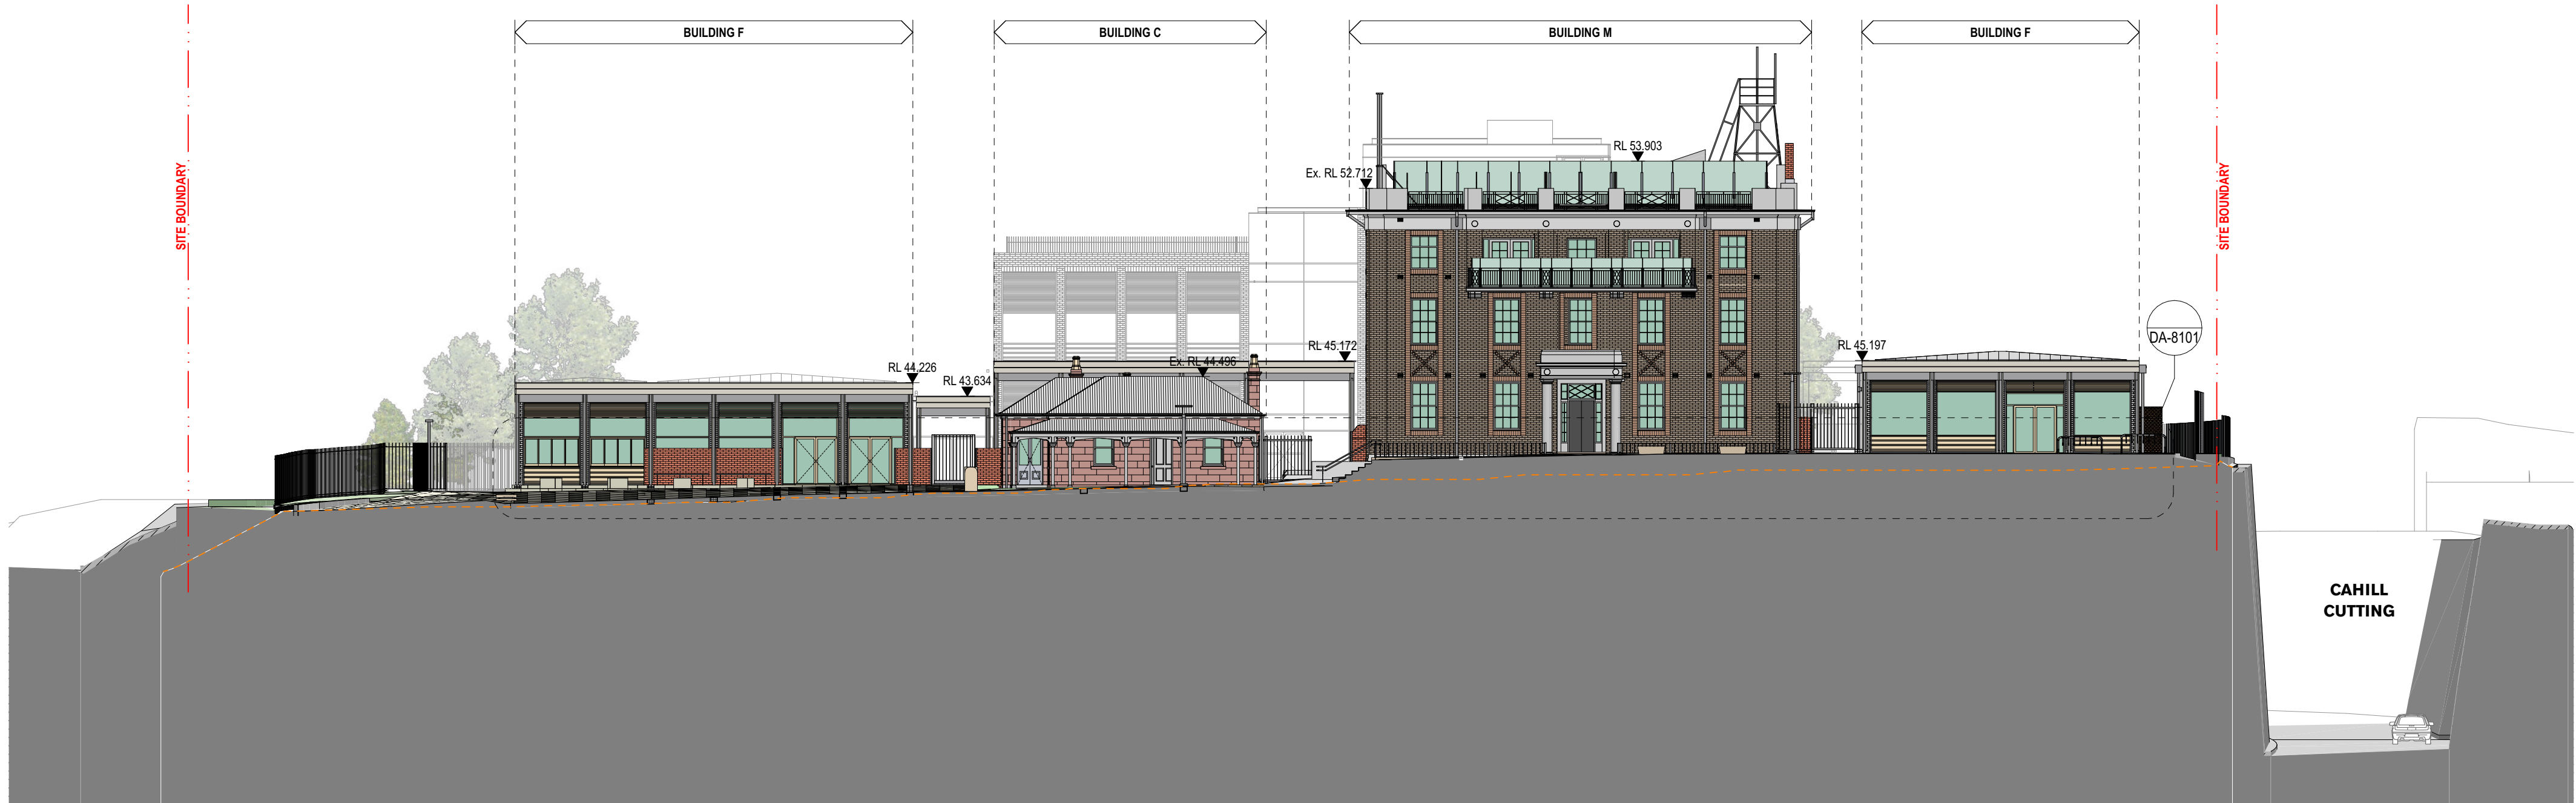

1 SECTION Section At Main Street S
1:200

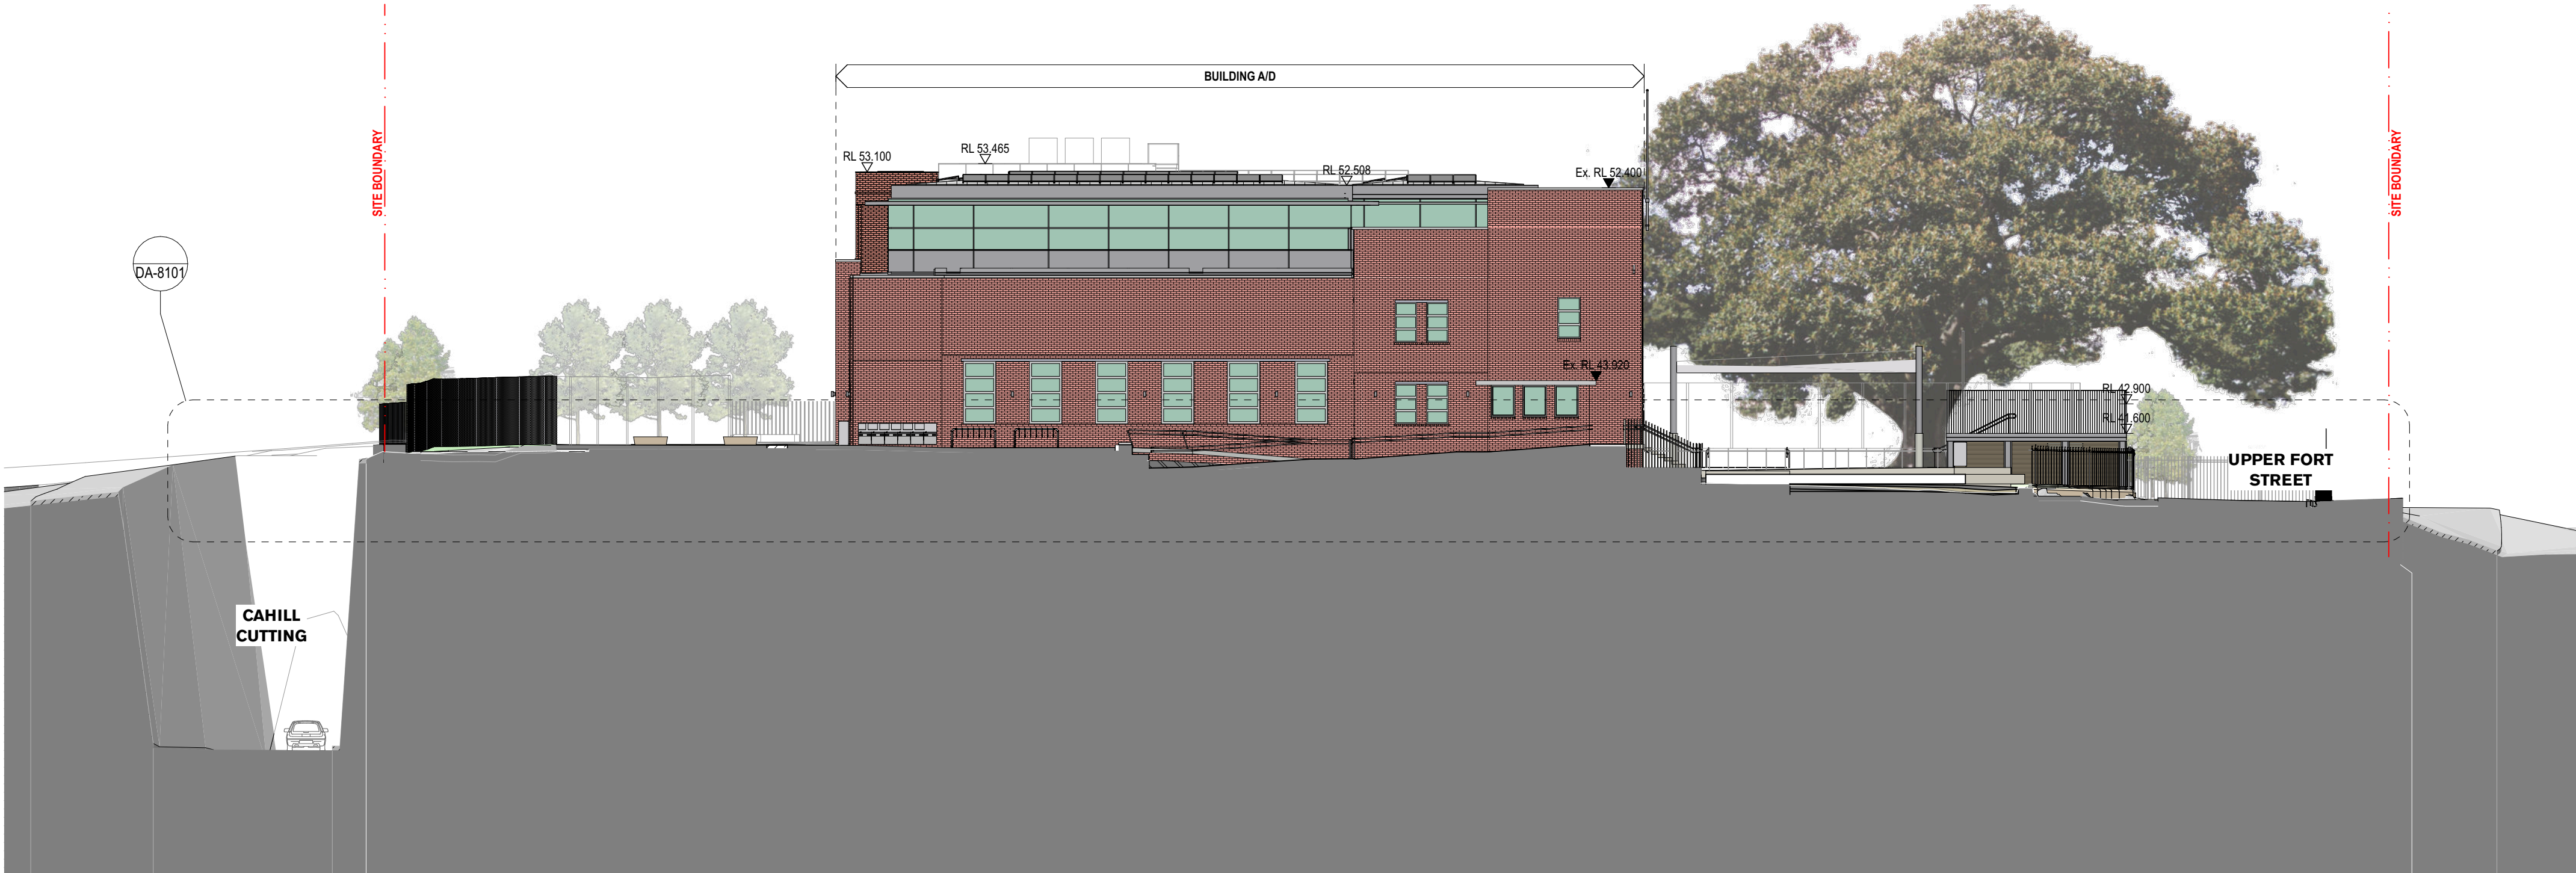

2 SECTION Section At Main Street N
1:200

NSW

GOVERNMENT

Planning,
Industry &
Environment

Issued under the Environmental Planning and Assessment Act 1979

Approved Section 4.55(2) Application No: SSD-10340-Mod-1

Granted: 22 December 2021 Sheet No: 11 of 14 Signed: JC

SSDA02	29/10/21	S455 Modification - Amended	AWY	
SSDA02	28/1/21	S455 Modification	AWY	
SSDA01.1	28/1/21	State Significance Development Application	AWY	
rev	date	name	by	chk

fjmt studio architecture interiors landscape urban community

sydney melbourne uk

Level 5, 70 King Street t +61 2 9251 7077 w fjmtstudio.com

fjmt

project

Fort Street Public School
Observatory Hill
Sydney NSW 2000

title

4000 1:200 Sections
Sections 3

scale

1:200 @ A1

first issued

30/9/19

project code

sheet no.

revision

FSS

DA-4003

SSDA02

Section 4.55 Modification - SSDA - 10340