




GENERAL NOTES
 ○ ALL DIMENSIONS AND EXISTING CONDITIONS SHALL BE CHECKED AND VERIFIED BY THE CONTRACTOR BEFORE PROCEEDING WITH THE WORK.
 ○ ALL LEVELS RELATIVE TO AUSTRALIAN HEIGHT DATUM.
 ○ DO NOT SCALE DRAWINGS.
 ○ USE FIGURED DIMENSIONS ONLY.

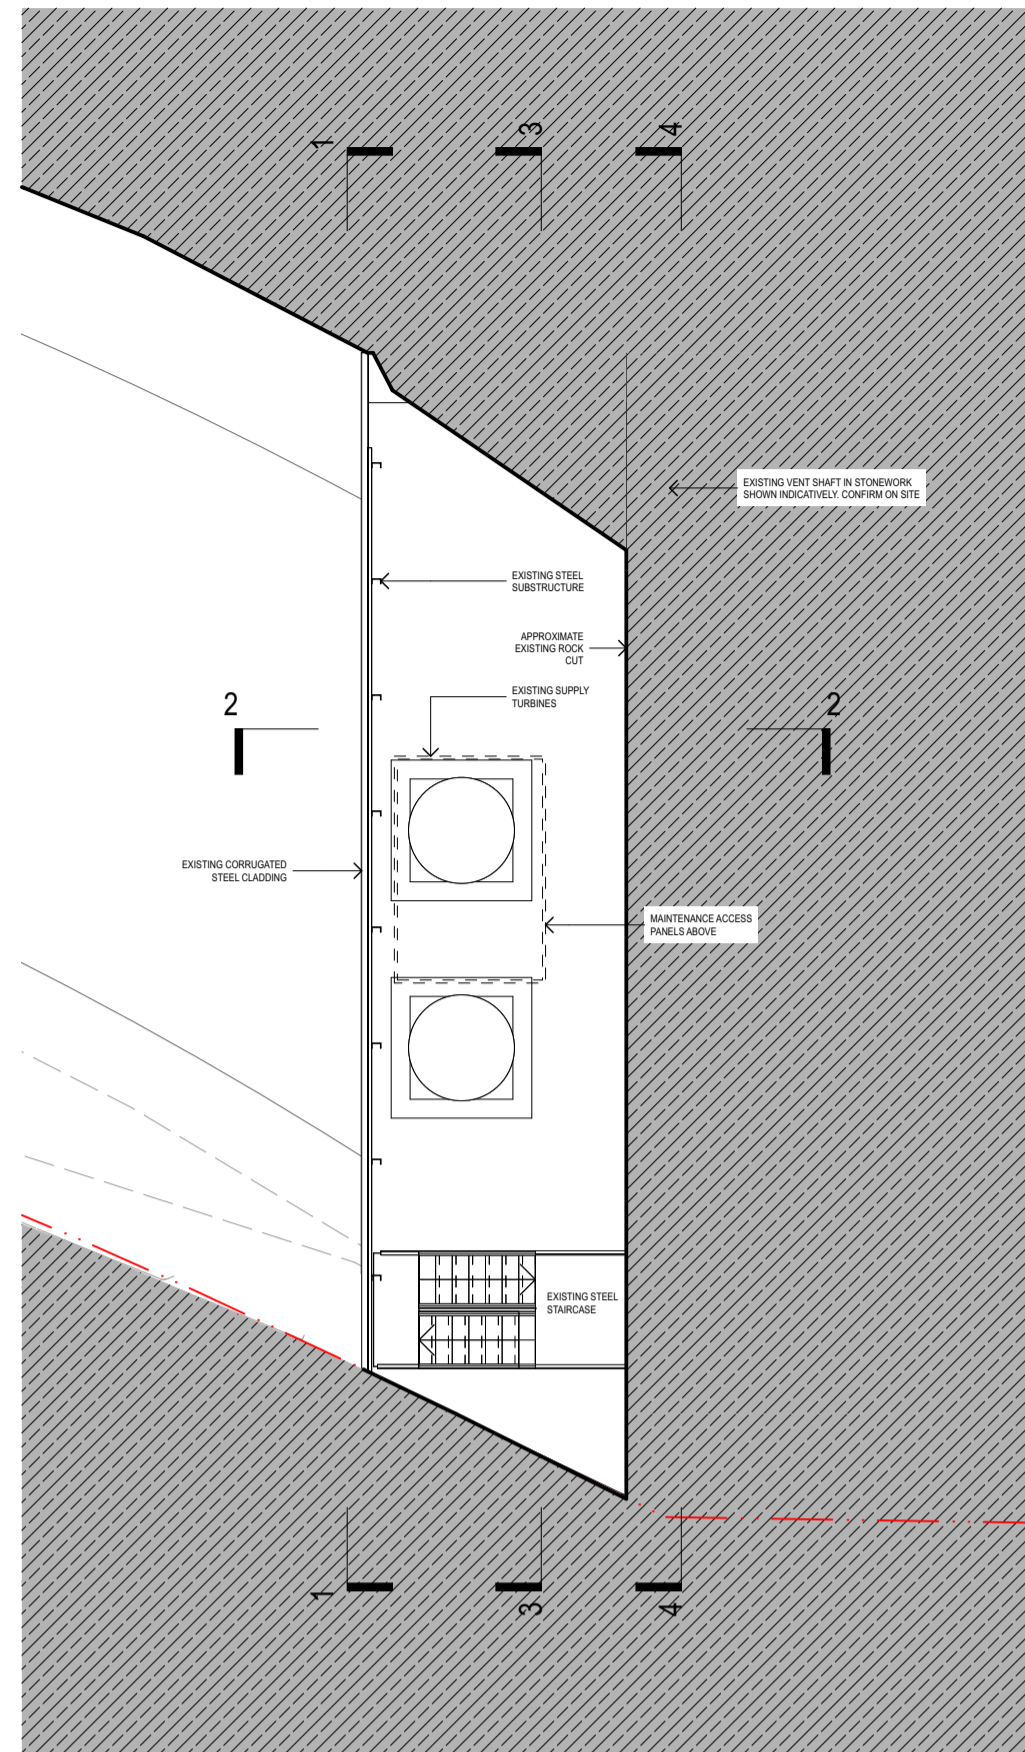


1 PLAN Lower Ground 1:100

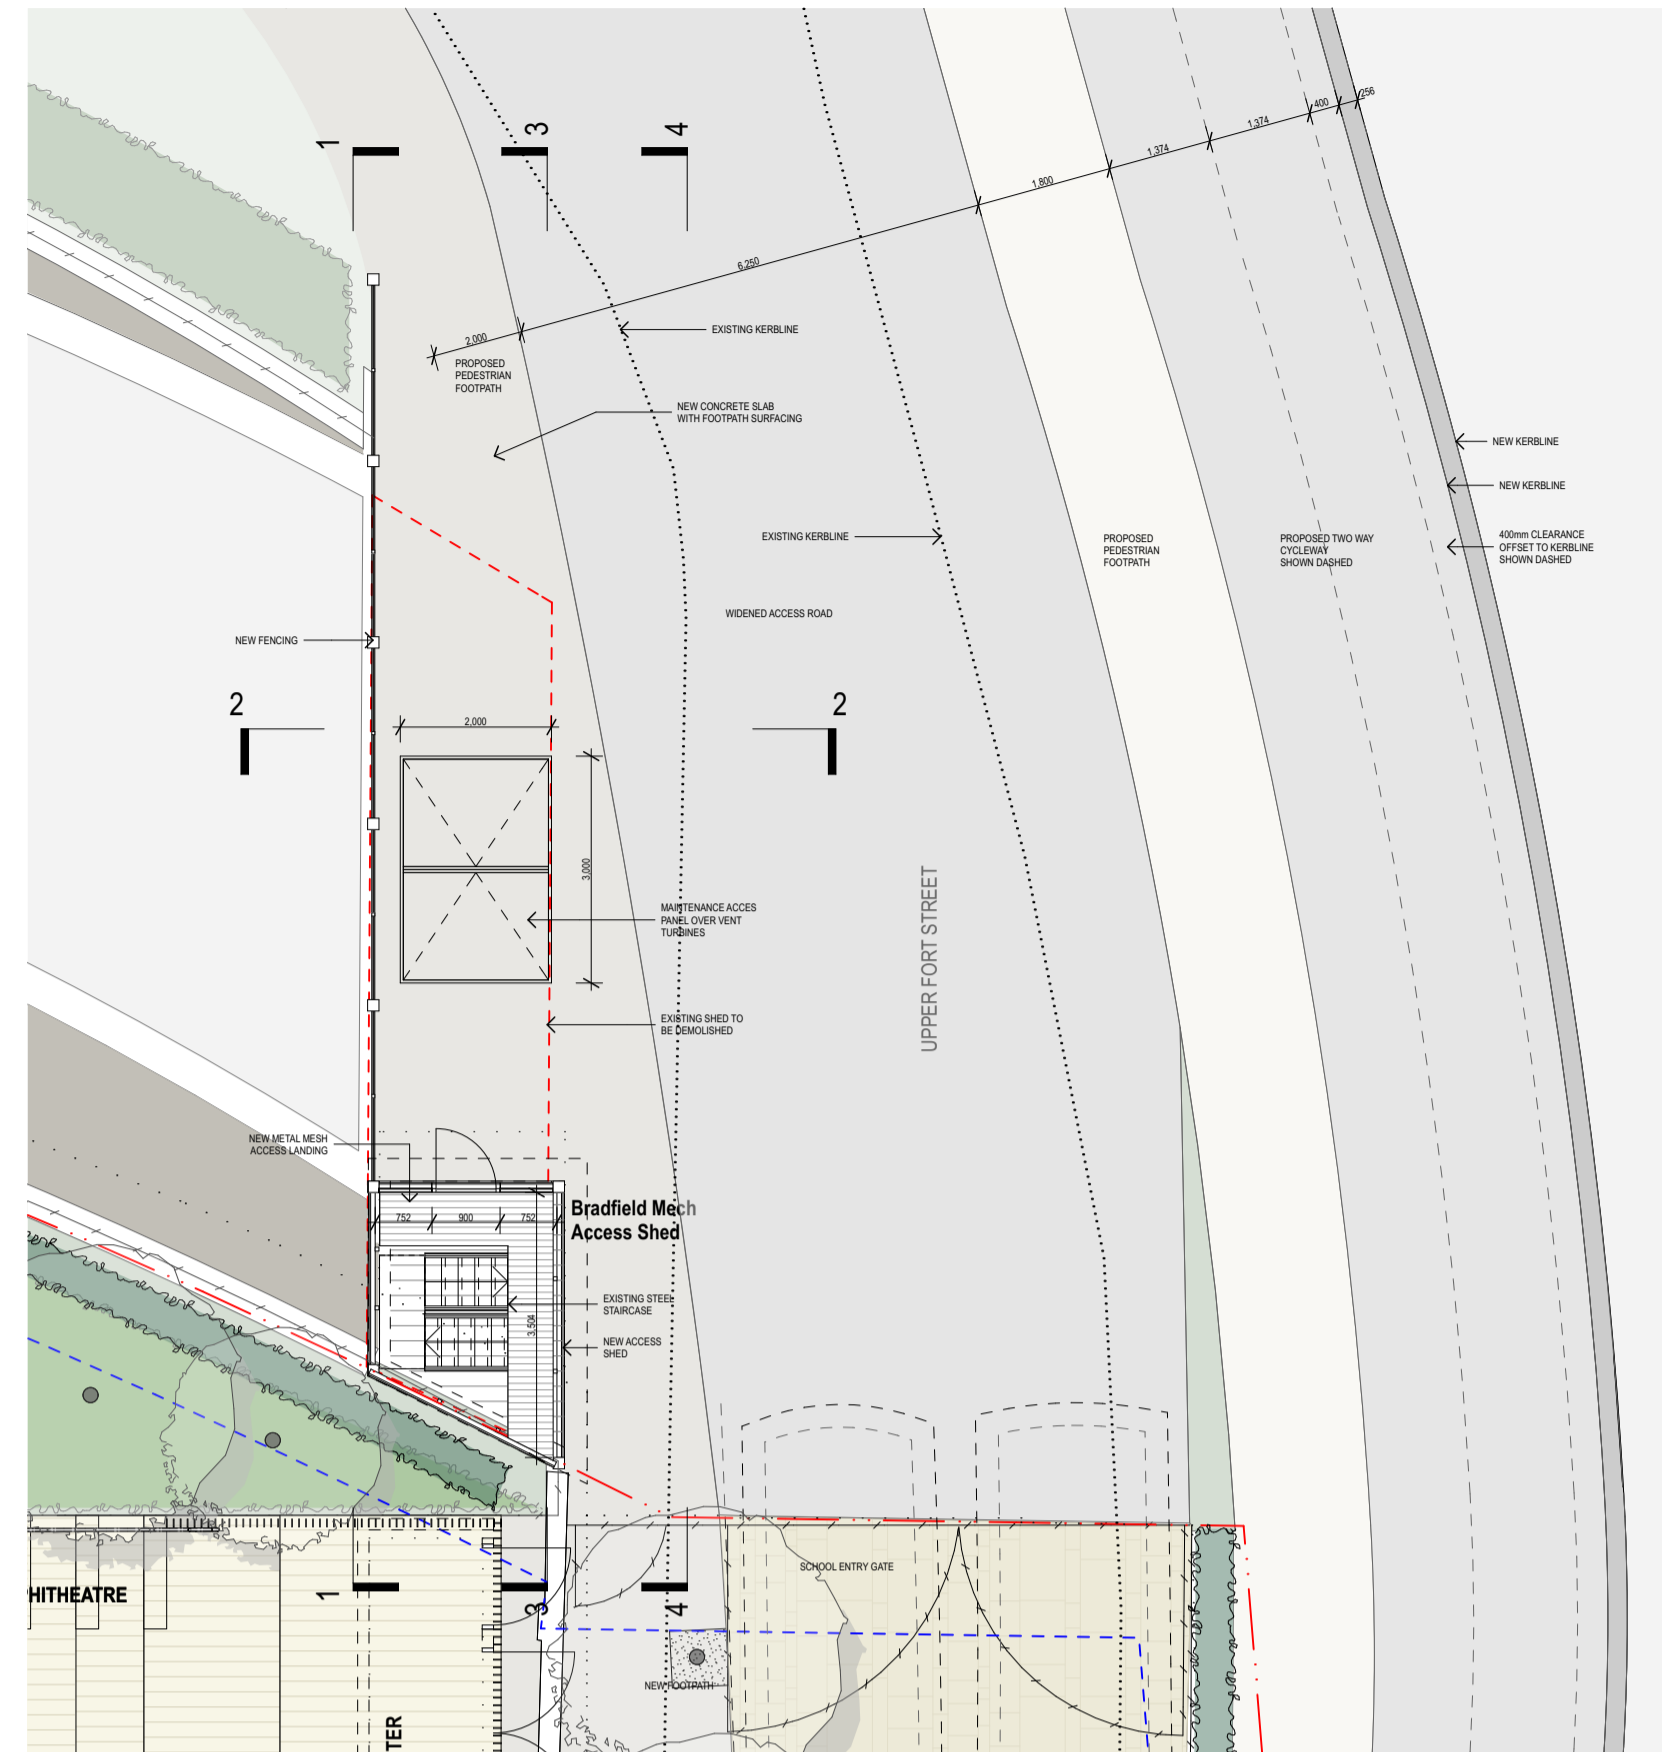


2 PLAN Ground Floor 1:100

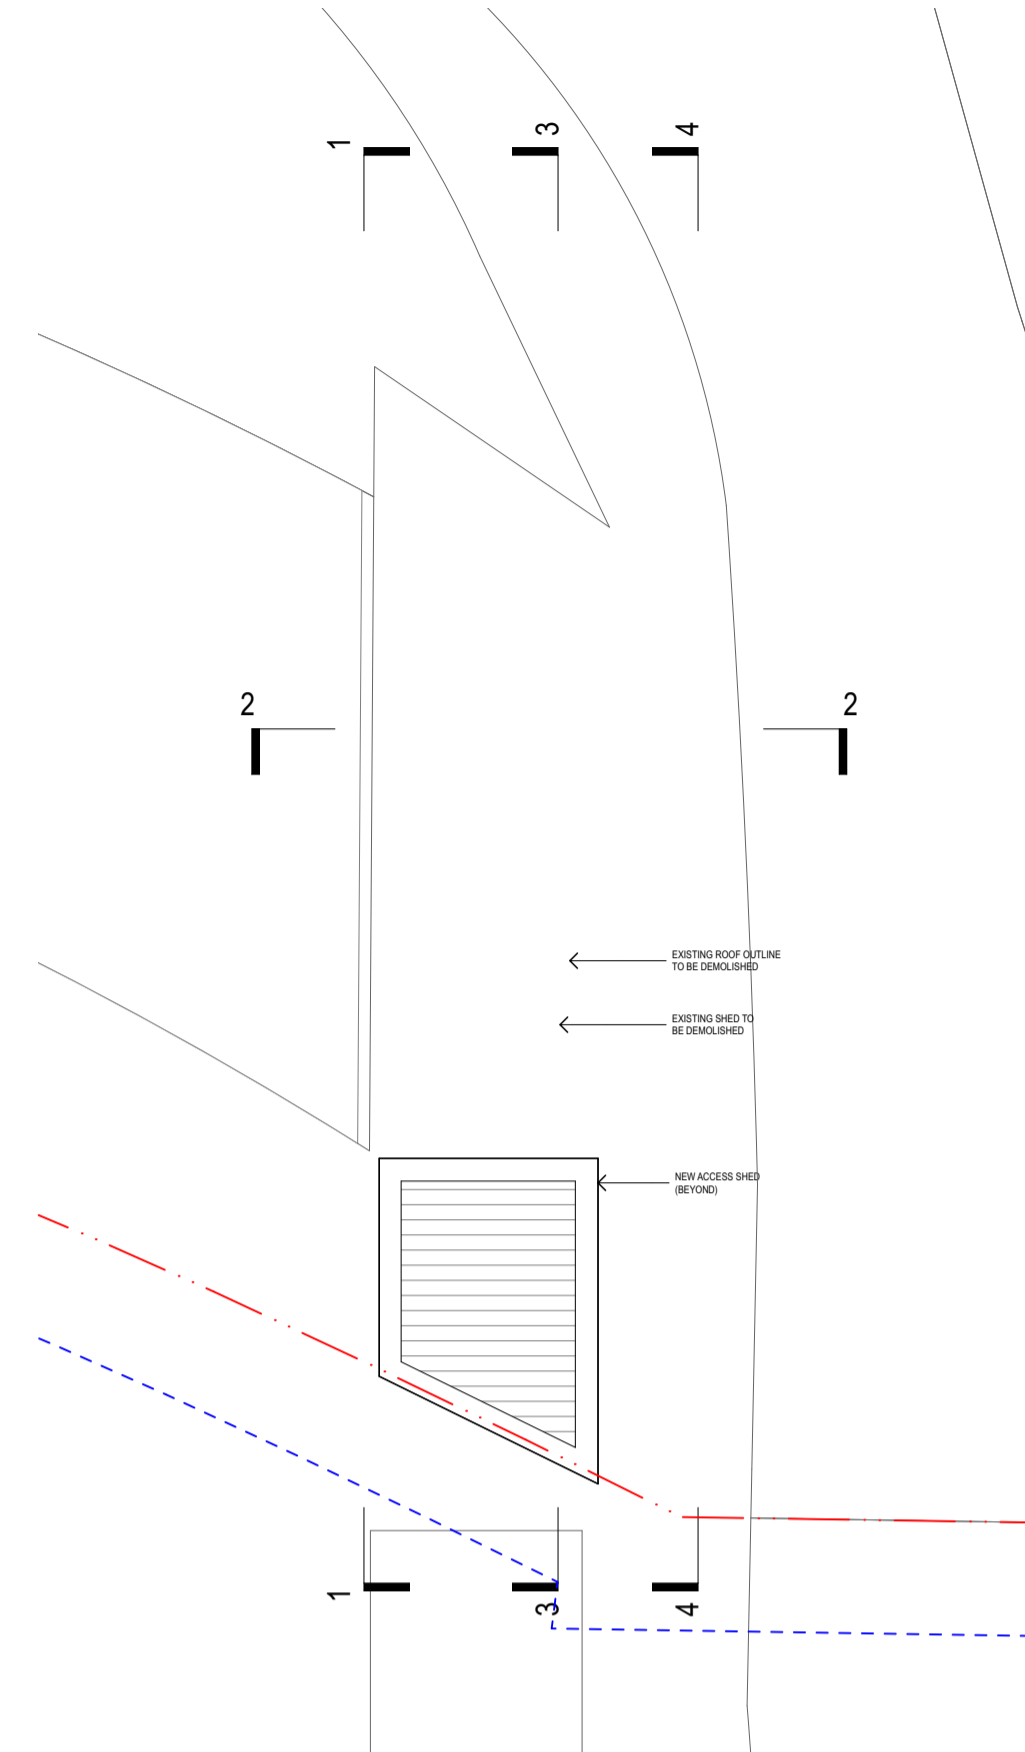


3 PLAN Level 1 1:100

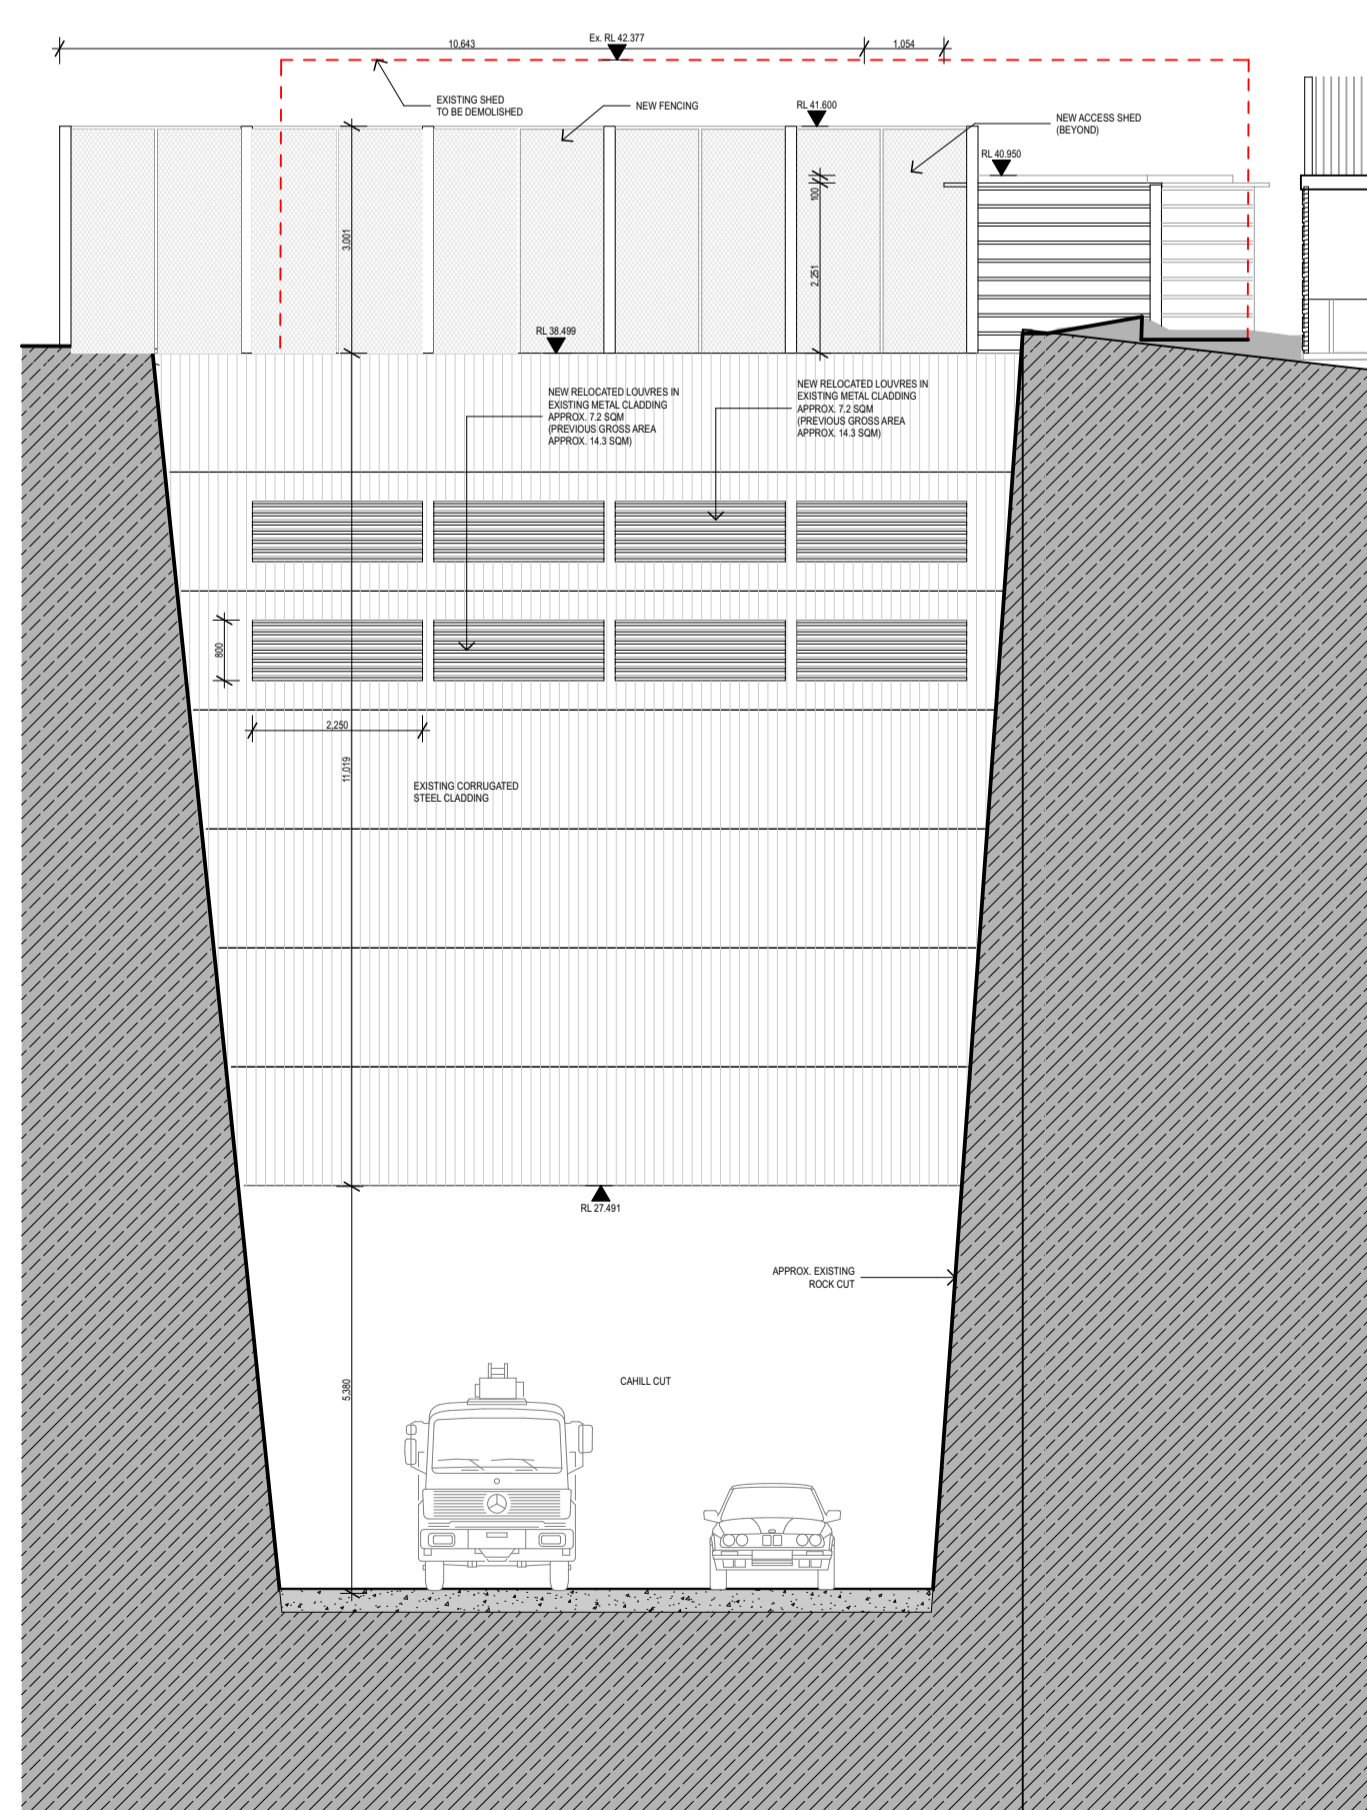



4 SECTION Section 01 1:100

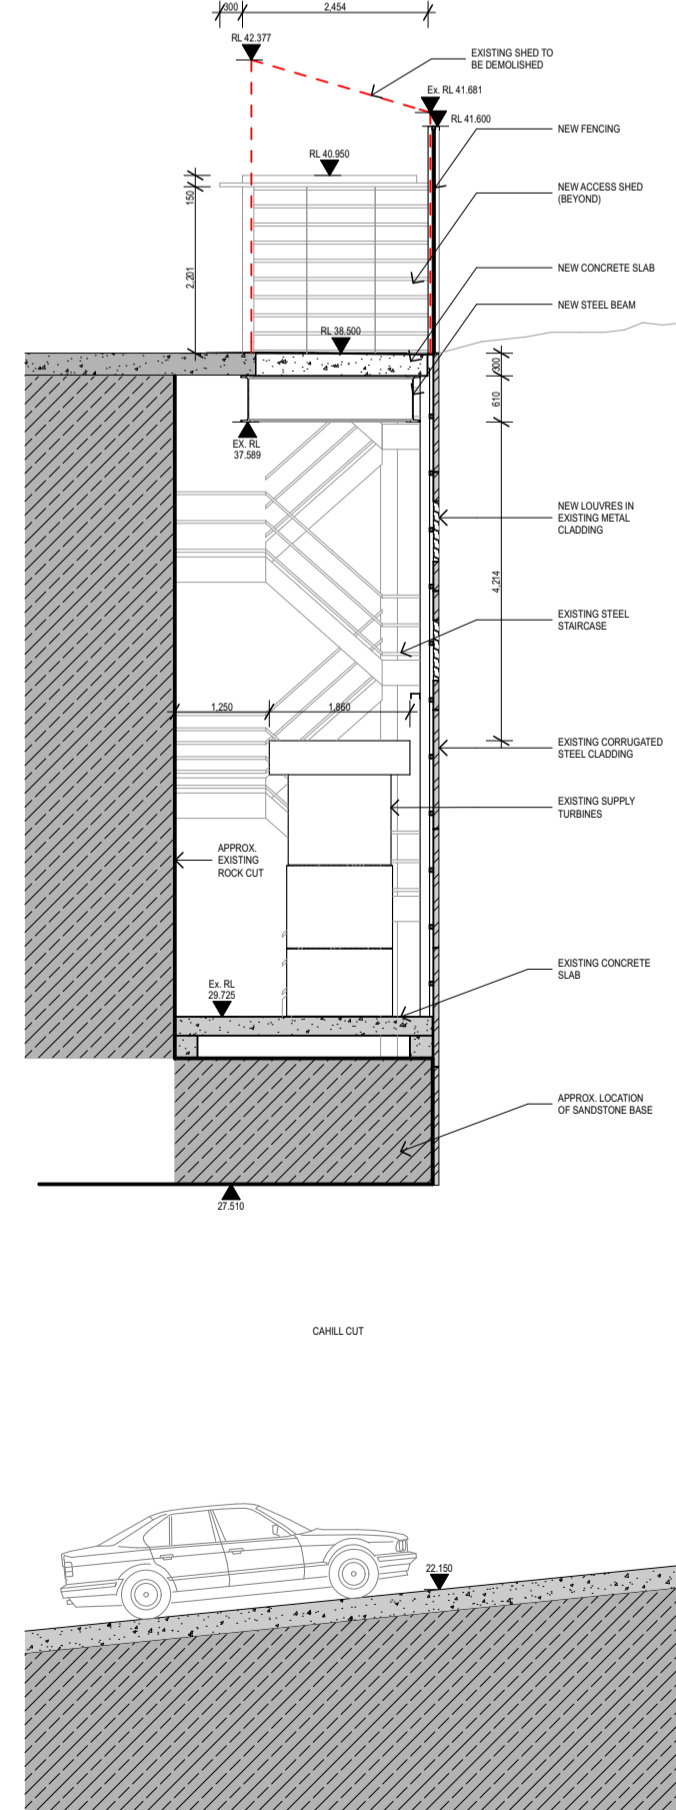

5 SECTION Section 02 1:100

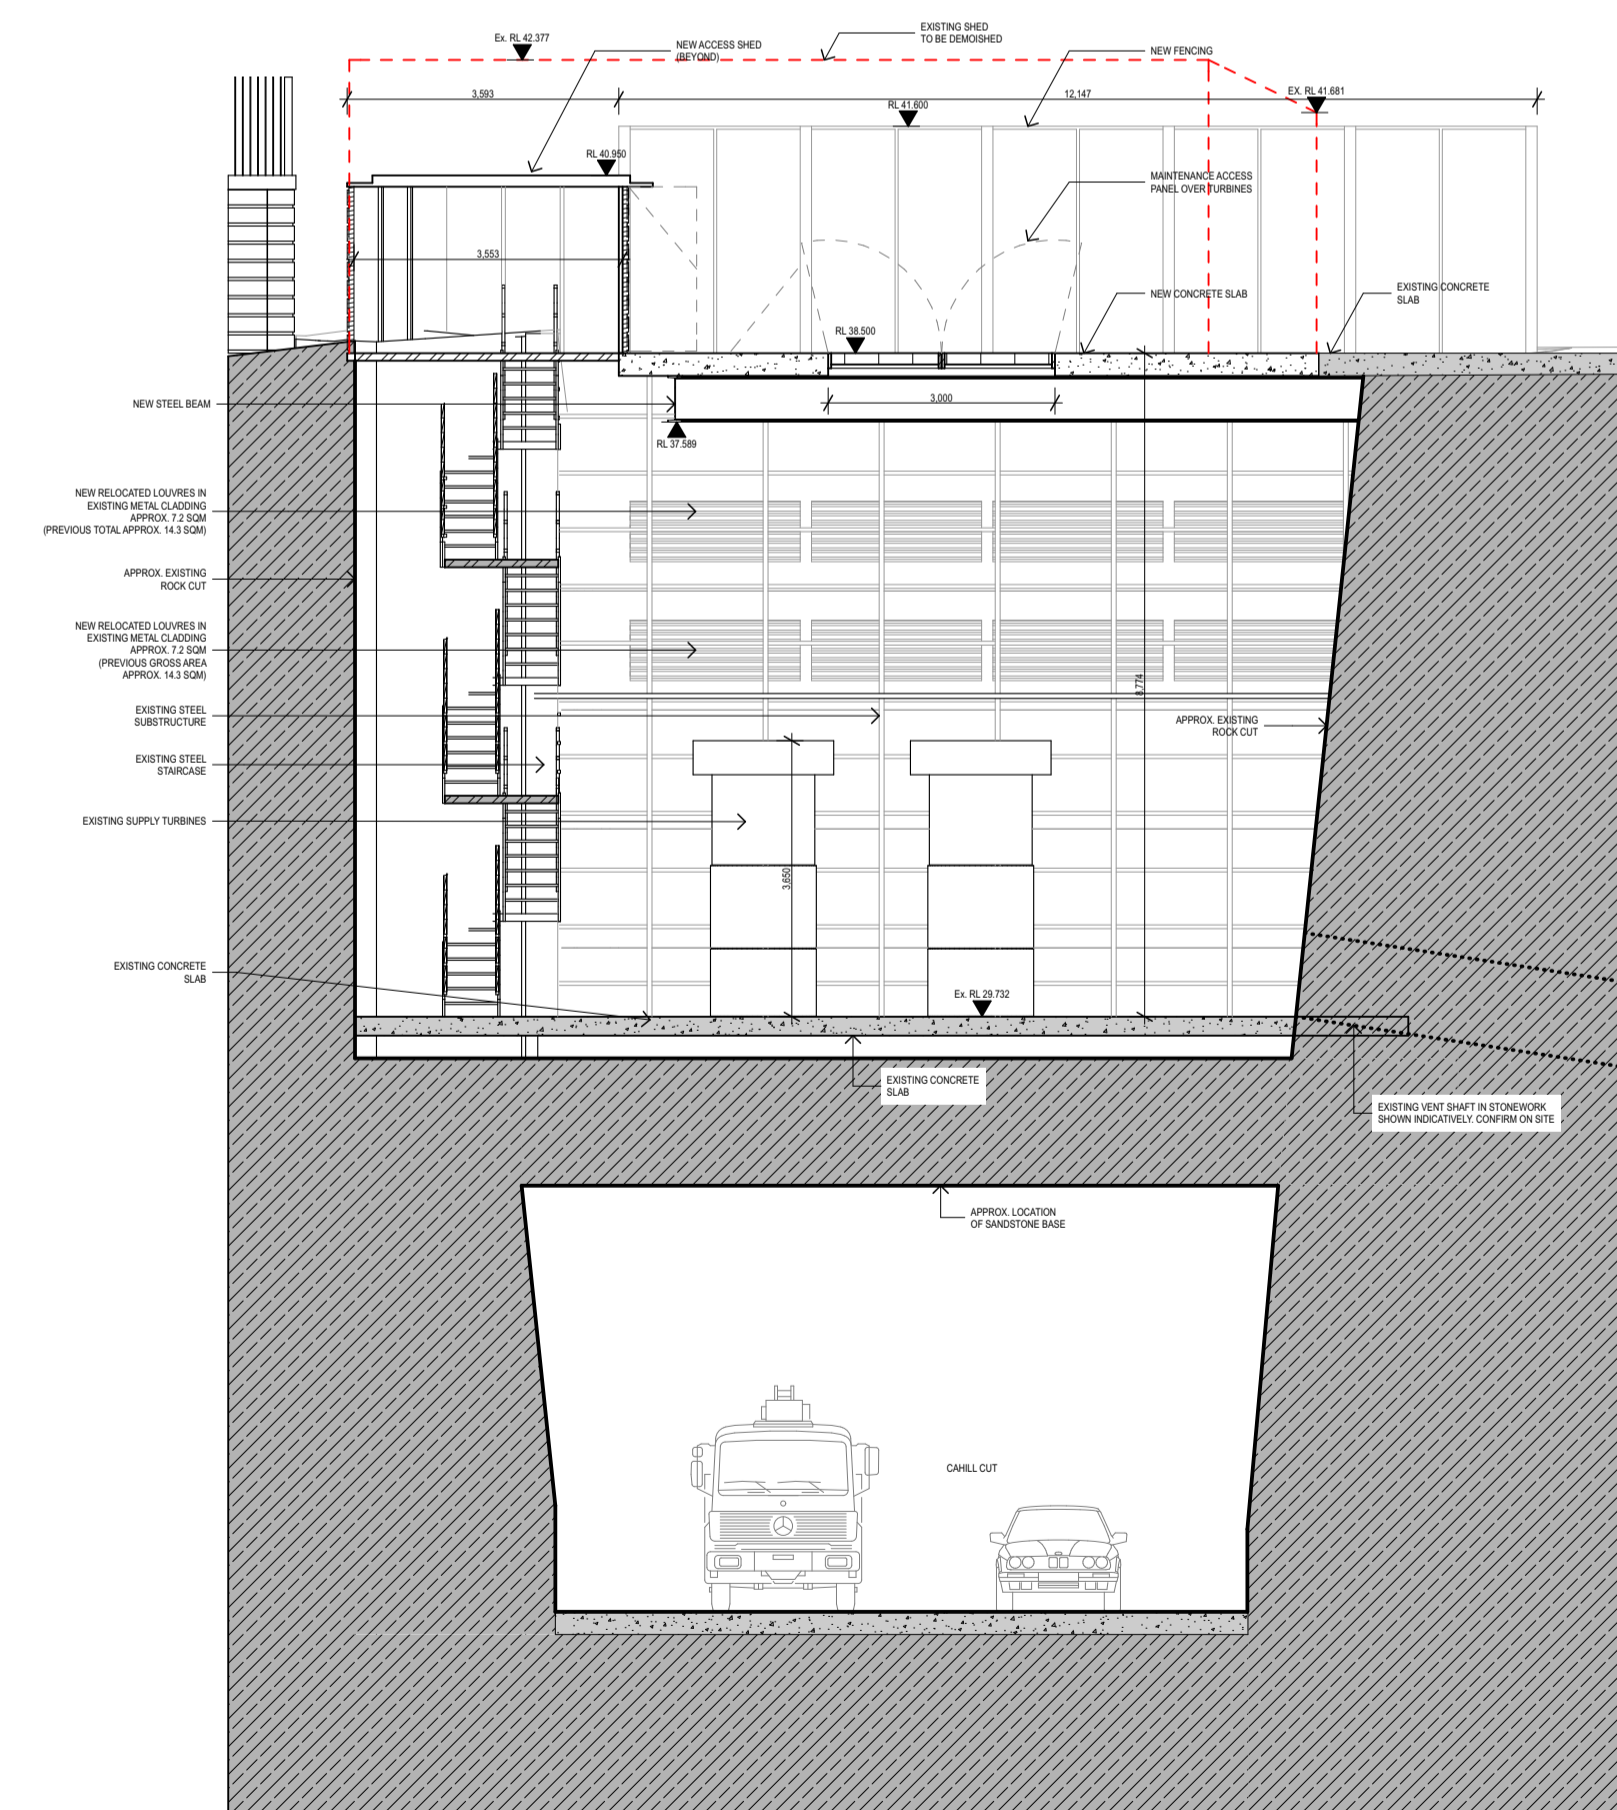

6 SECTION Section 03 1:100

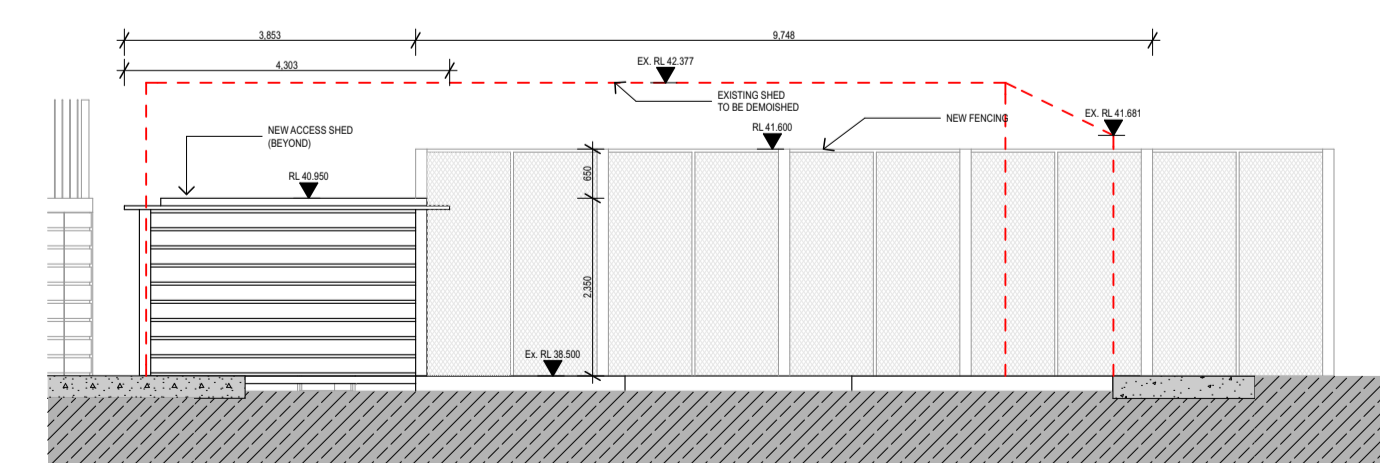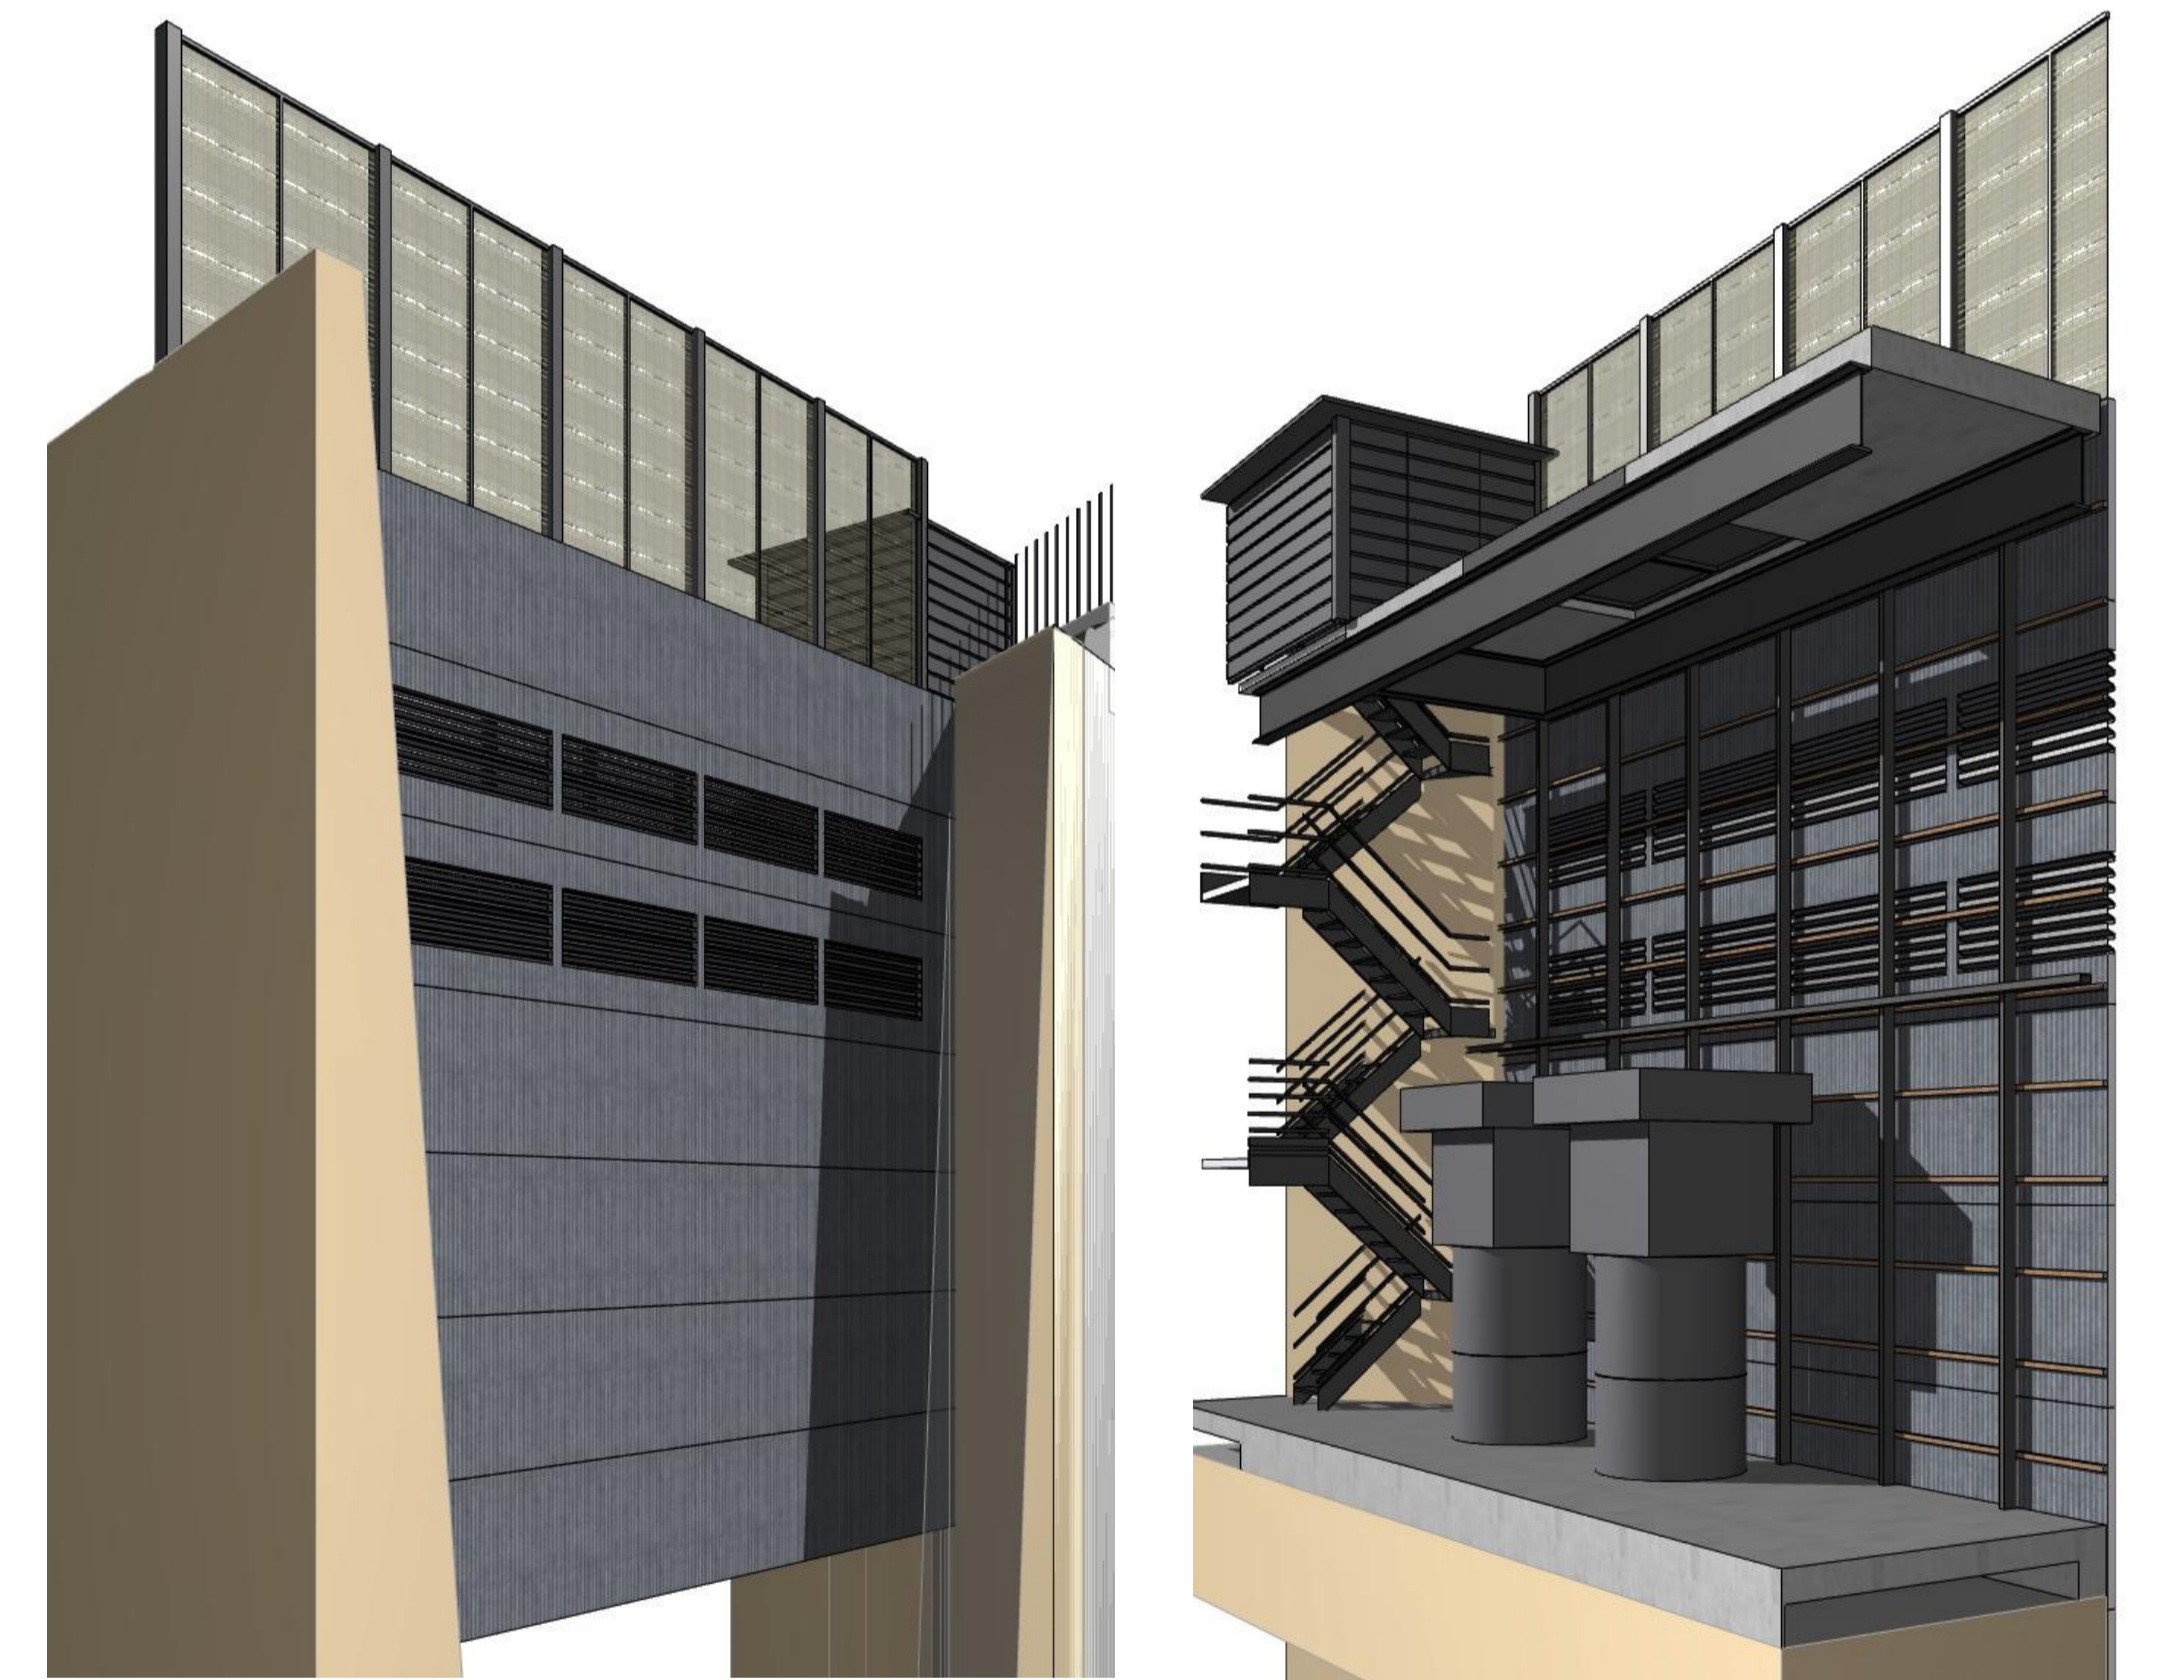

7 SECTION Section 04 1:100

SSD A01	18/12/19	State Significance Development Application	CTK
rev	date	name	by
			chk

fjmt studio architecture interiors landscape urban community
 sydney melbourne uk
 Level 5, 70 King Street • +61 2 9251 7077 • www.fjmtstudio.com



project
 Fort Street Public School
 Observatory Hill
 Sydney NSW 2000

title
 Detailed Areas
 Detailed Areas - Bradfield Mechanical Exhaust

scale 1:500 @ A1 first issued 18/12/19

project code sheet no. revision
 FSS DA-5003 SSDA01