



1 SECTION Site wide Section - EastWest
1:200

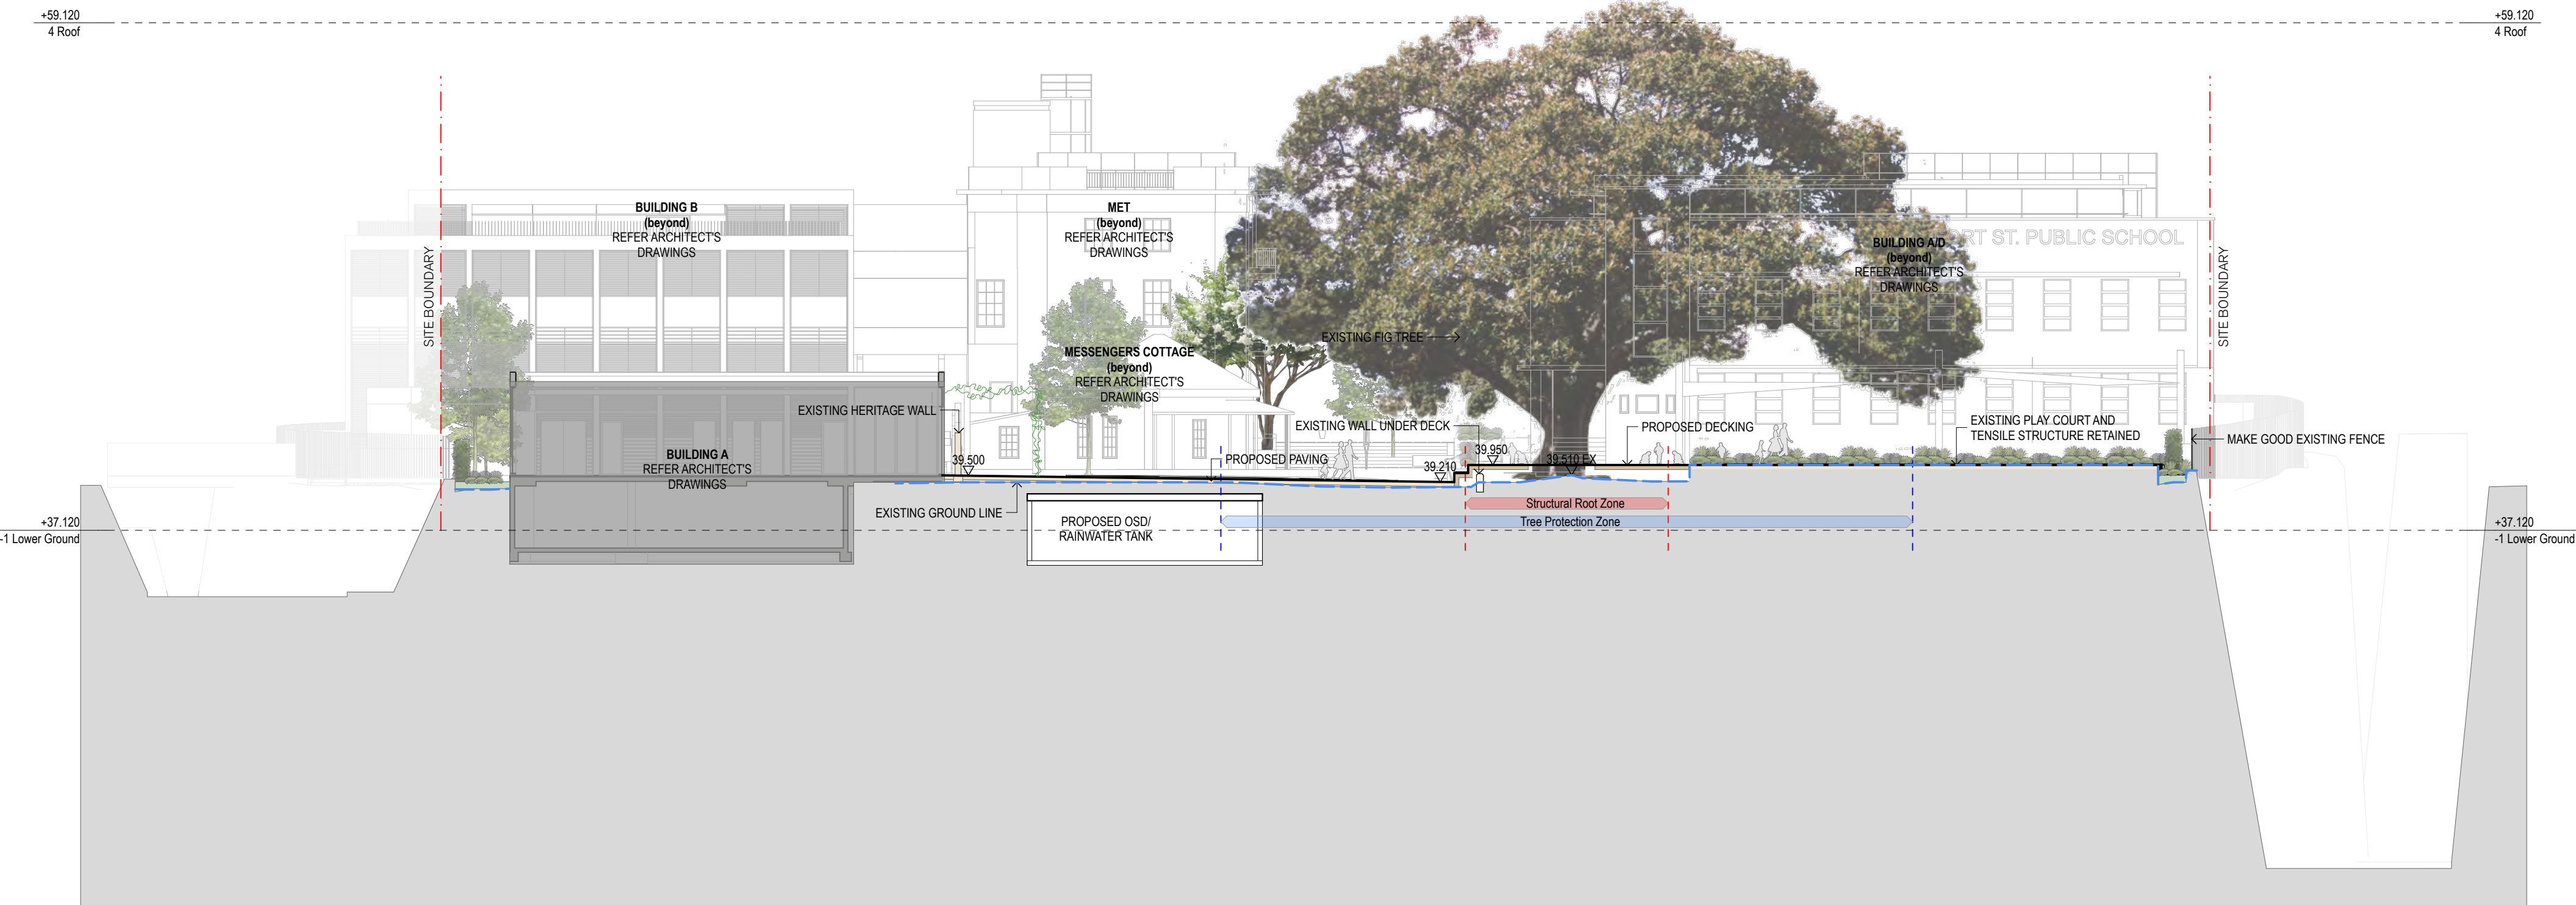

2 SECTION Site wide section - Fig Tree
1:200

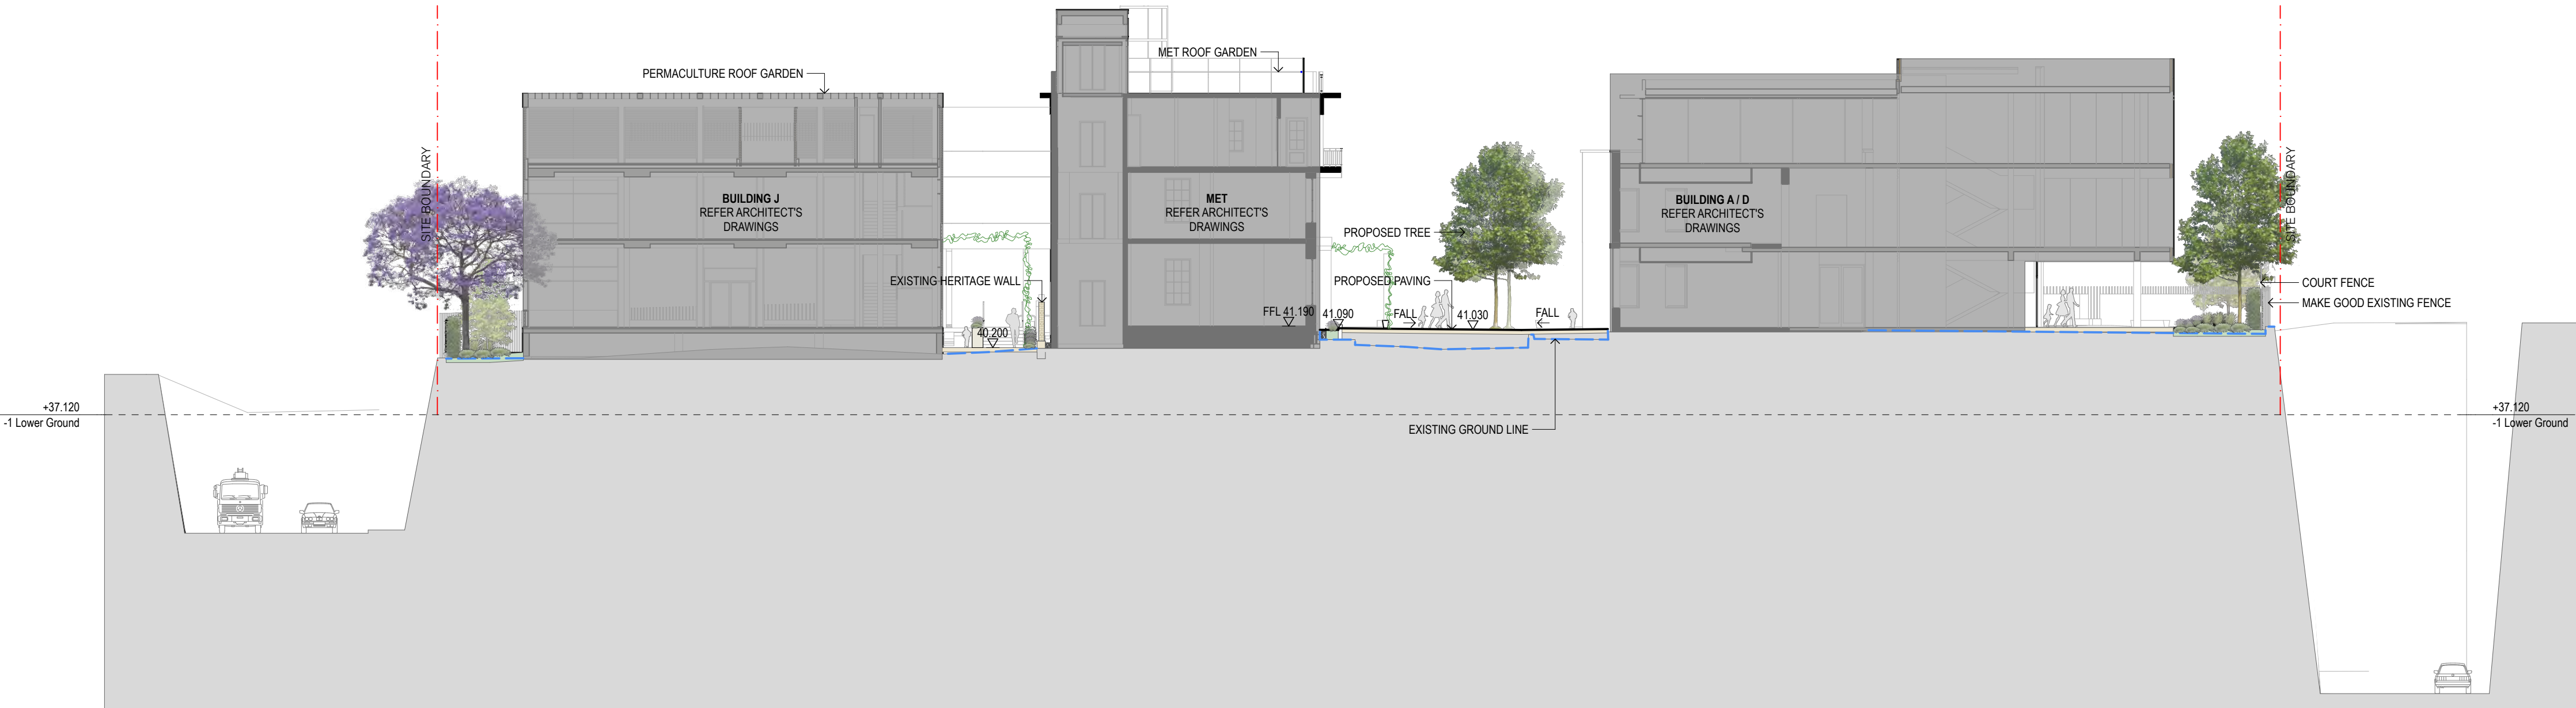

3 SECTION Site wide Section - upper campus
1:200

GENERAL NOTES

- ALL DIMENSIONS AND EXISTING CONDITIONS SHALL BE CHECKED AND VERIFIED BY THE CONTRACTOR BEFORE PROCEEDING WITH THE WORK.
- ALL LEVELS RELATIVE TO AUSTRALIAN HEIGHT DATUM.
- DO NOT SCALE DRAWINGS.
- USE FIGURED DIMENSIONS ONLY.

legend

SSD	2/6/20	Response to	MZ	RT
A02		Submissions Issue		
rev	date	name	by	chk

fjmt studio architecture interiors landscape urban community
sydney melbourne uk
Level 5, 70 King Street E +61 2 9251 7077 • fjmtstudio.com



project
Fort Street Public School
Observatory Hill
Sydney NSW 2000

title
**Landscape
Landscape Sections**

scale	1:200 @ A1	first issued	30/9/19
project code	sheet no.	revision	
FSS	DA-8101	SSDA02	