

GENERAL NOTES

CONSTITUENT MATERIAL IN FACADE TYPES


ALL DIMENSIONS AND EXISTING CONDITIONS

SHALL BE CHECKED AND VERIFIED BY THE CONTRACTOR BEFORE PROCEEDING WITH THE WORK.


ALL LEVELS RELATIVE TO 'AUSTRALIAN HEIGHT DATUM'.

DO NOT SCALE DRAWINGS.
USE FIGURED DIMENSIONS ONLY.

legend

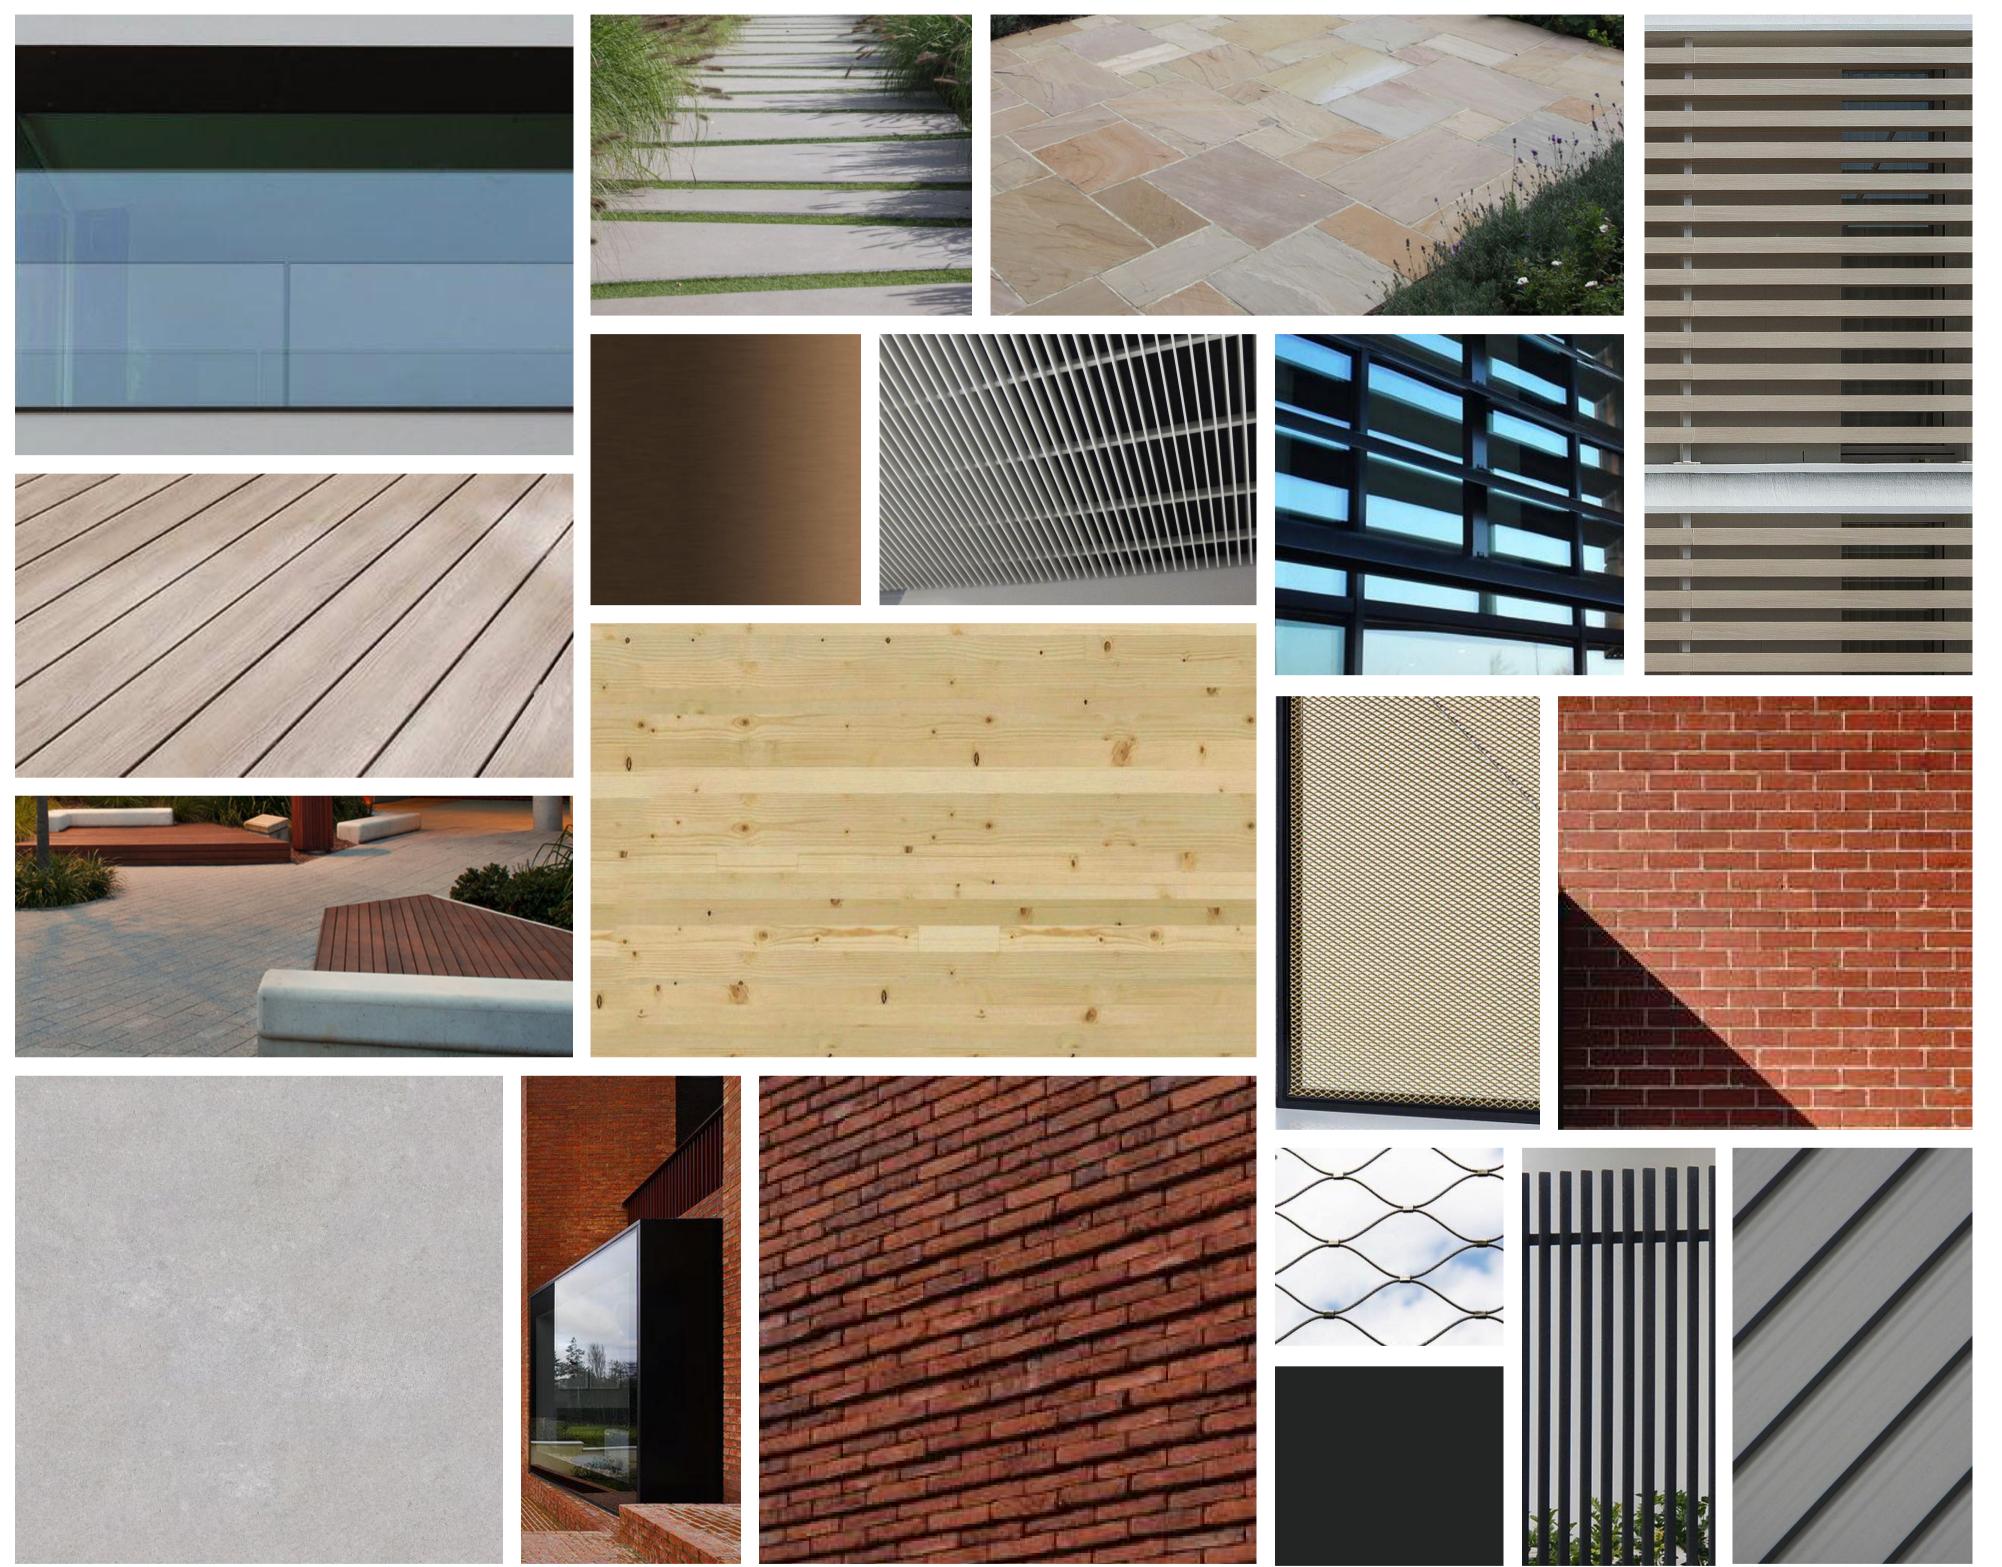

1 CLEAR GLAZING	FT02, FT06, FT07, FT08, FT10, FT13, FT13N
2 TIMBER DECK	TD01, REFER LANDSCAPE DRAWINGS
3 EXTERIOR FURNITURE	REFER LANDSCAPE DRAWINGS
4 EXPOSED CONCRETE STURCTURAL FRAMES	FT07, FT10
5 CONCRETE STEPPING STONES	REFER LANDSCAPE DRAWINGS
6 BRONZE ALUMINIUM CLADDING AND FRAMING	FT07, FT10
7 METAL SOFFITS	
8 EXPOSED FEATURE STRUCTURAL FRAMES, CROSS LAMINATED TIMBER (C.O.L.A.)	FT11
9 DARK METAL WINDOW FRAMES	FT02, FT04N, FT06, FT07, FT10, FT13, FT13N
10 TEXTURED BRICKWORK	FT04 N, FT04 W
11 SANDSTONE PAVING	REFER LANDSCAPE DRAWINGS
12 METAL LOUVRES	FT13
13 EXTERNAL METAL BATTENS	FT07, FT10
14 GLAZING WITH INTEGRATED EXPANDED METAL MESH LAYER	FT03
15 EXPOSED BRICKWORK	FT04 N, FT04 W
16 METAL MESH FENCING	REFER LANDSCAPE DRAWINGS
17 DARK ALUMINIUM FRAMING AND CLADDING	FT02, FT04N, FT06, FT07, FT10, FT13, FT13N
18 PALISADE BALUSTRADE	FT10
19 DARK METAL ROOFING	FT02, FT03, FT04, FT06, FT07, FT10

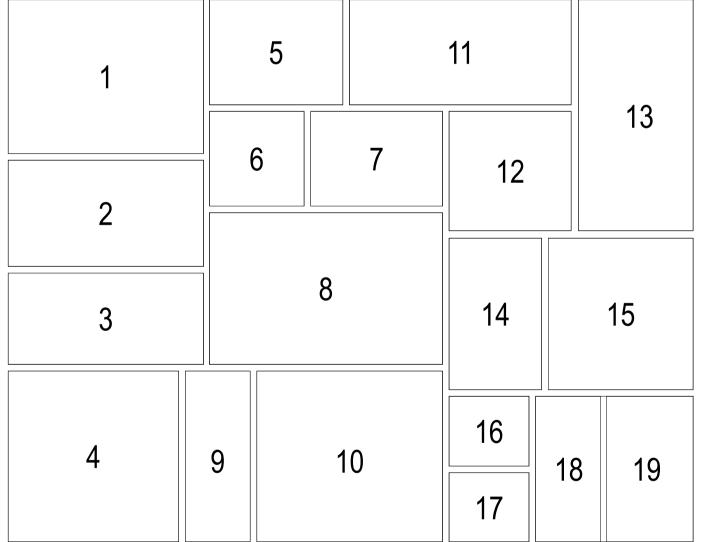

MATERIAL

