




1 NORTH ELEVATION - PART ELEVATION
1: 200

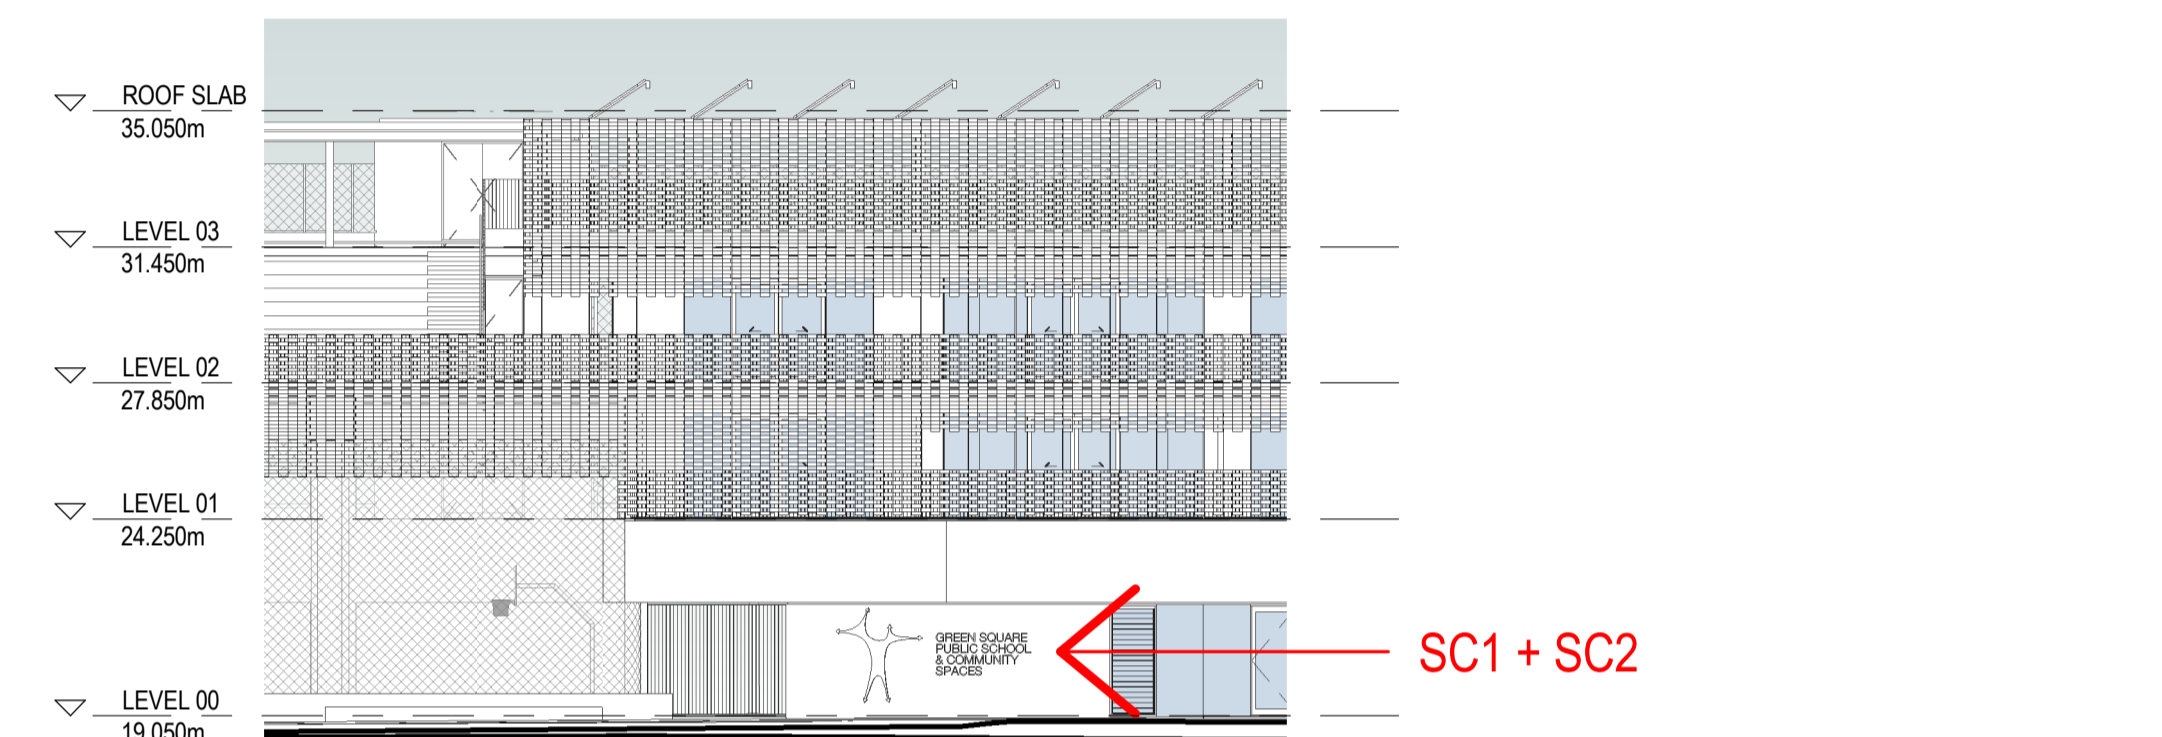


2 WEST ELEVATION - PART ELEVATION
1: 200

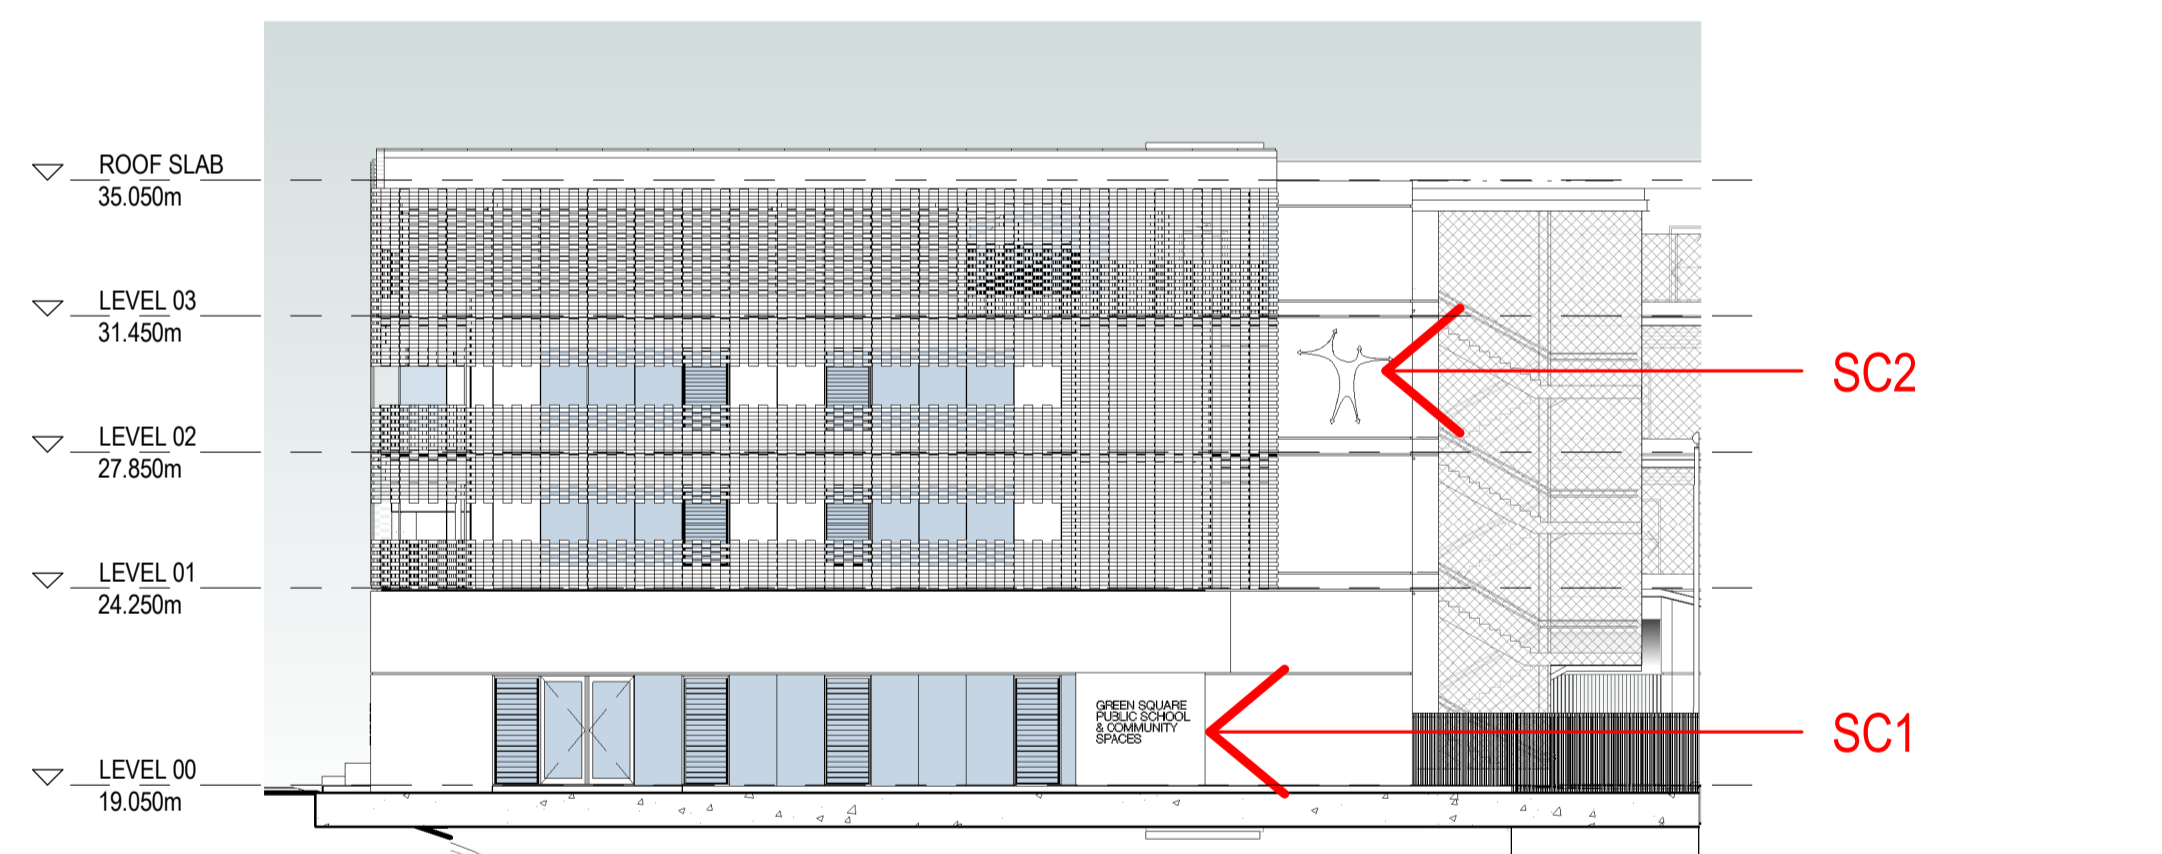


4 SOUTH ELEVATION - PARTIAL ELEVATION
1: 200

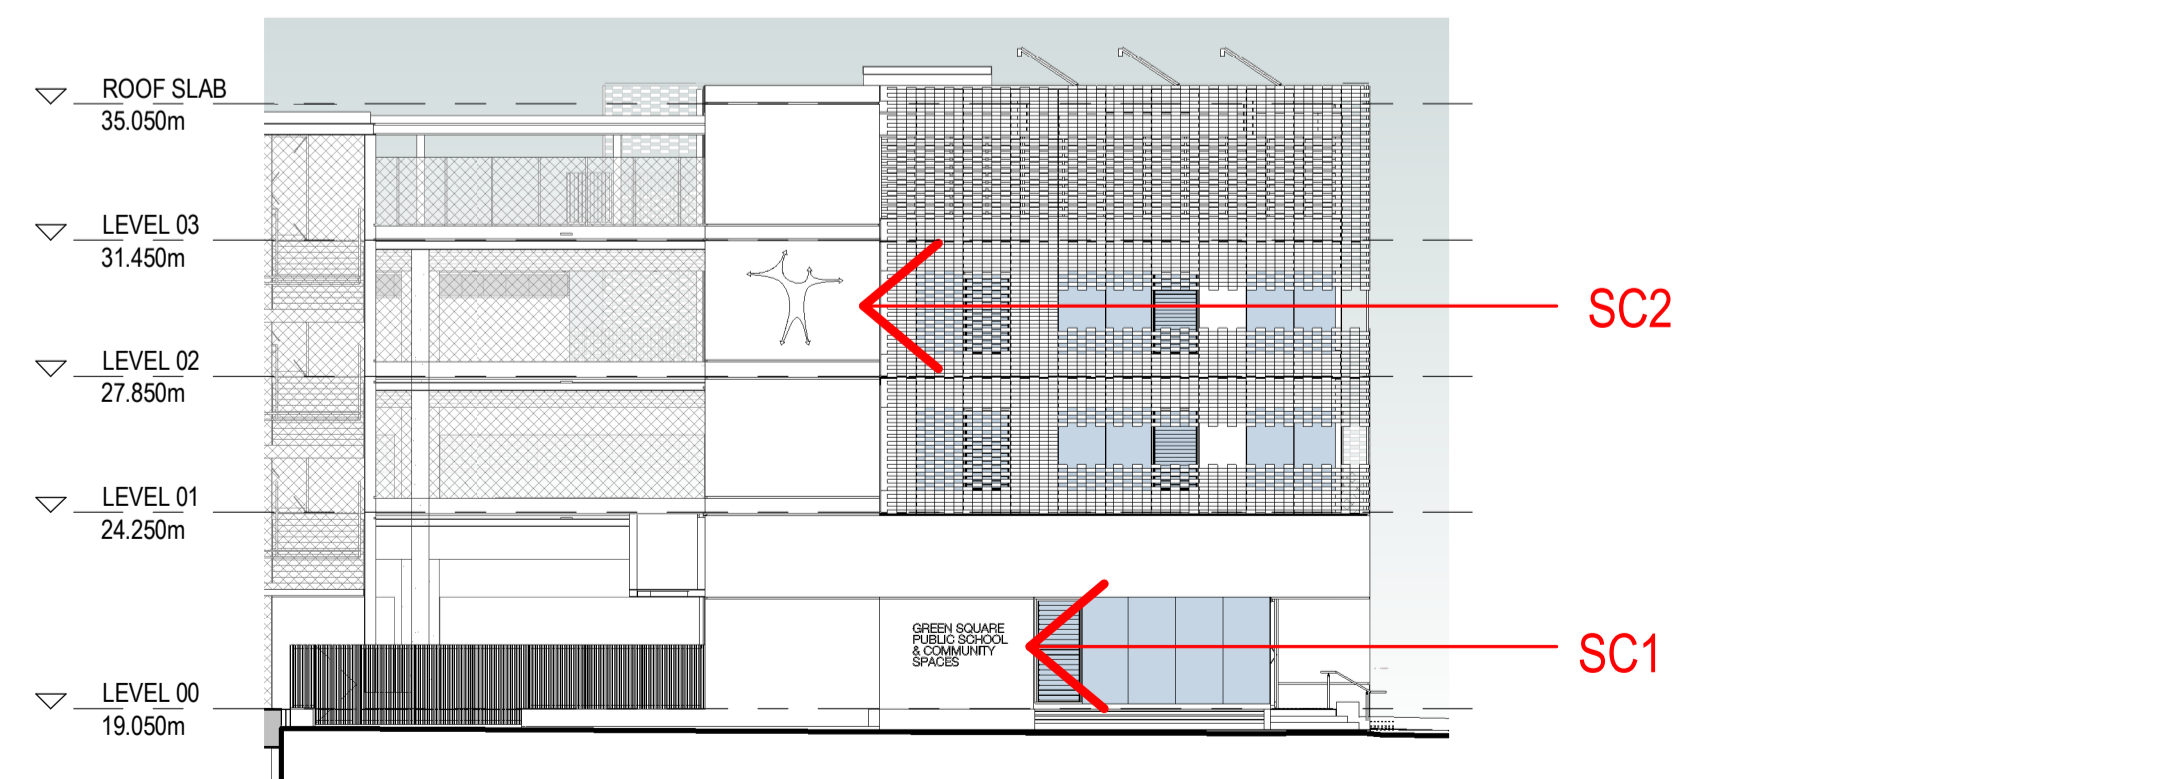

5 EAST ELEVATION - PARTIAL ELEVATION
1: 200

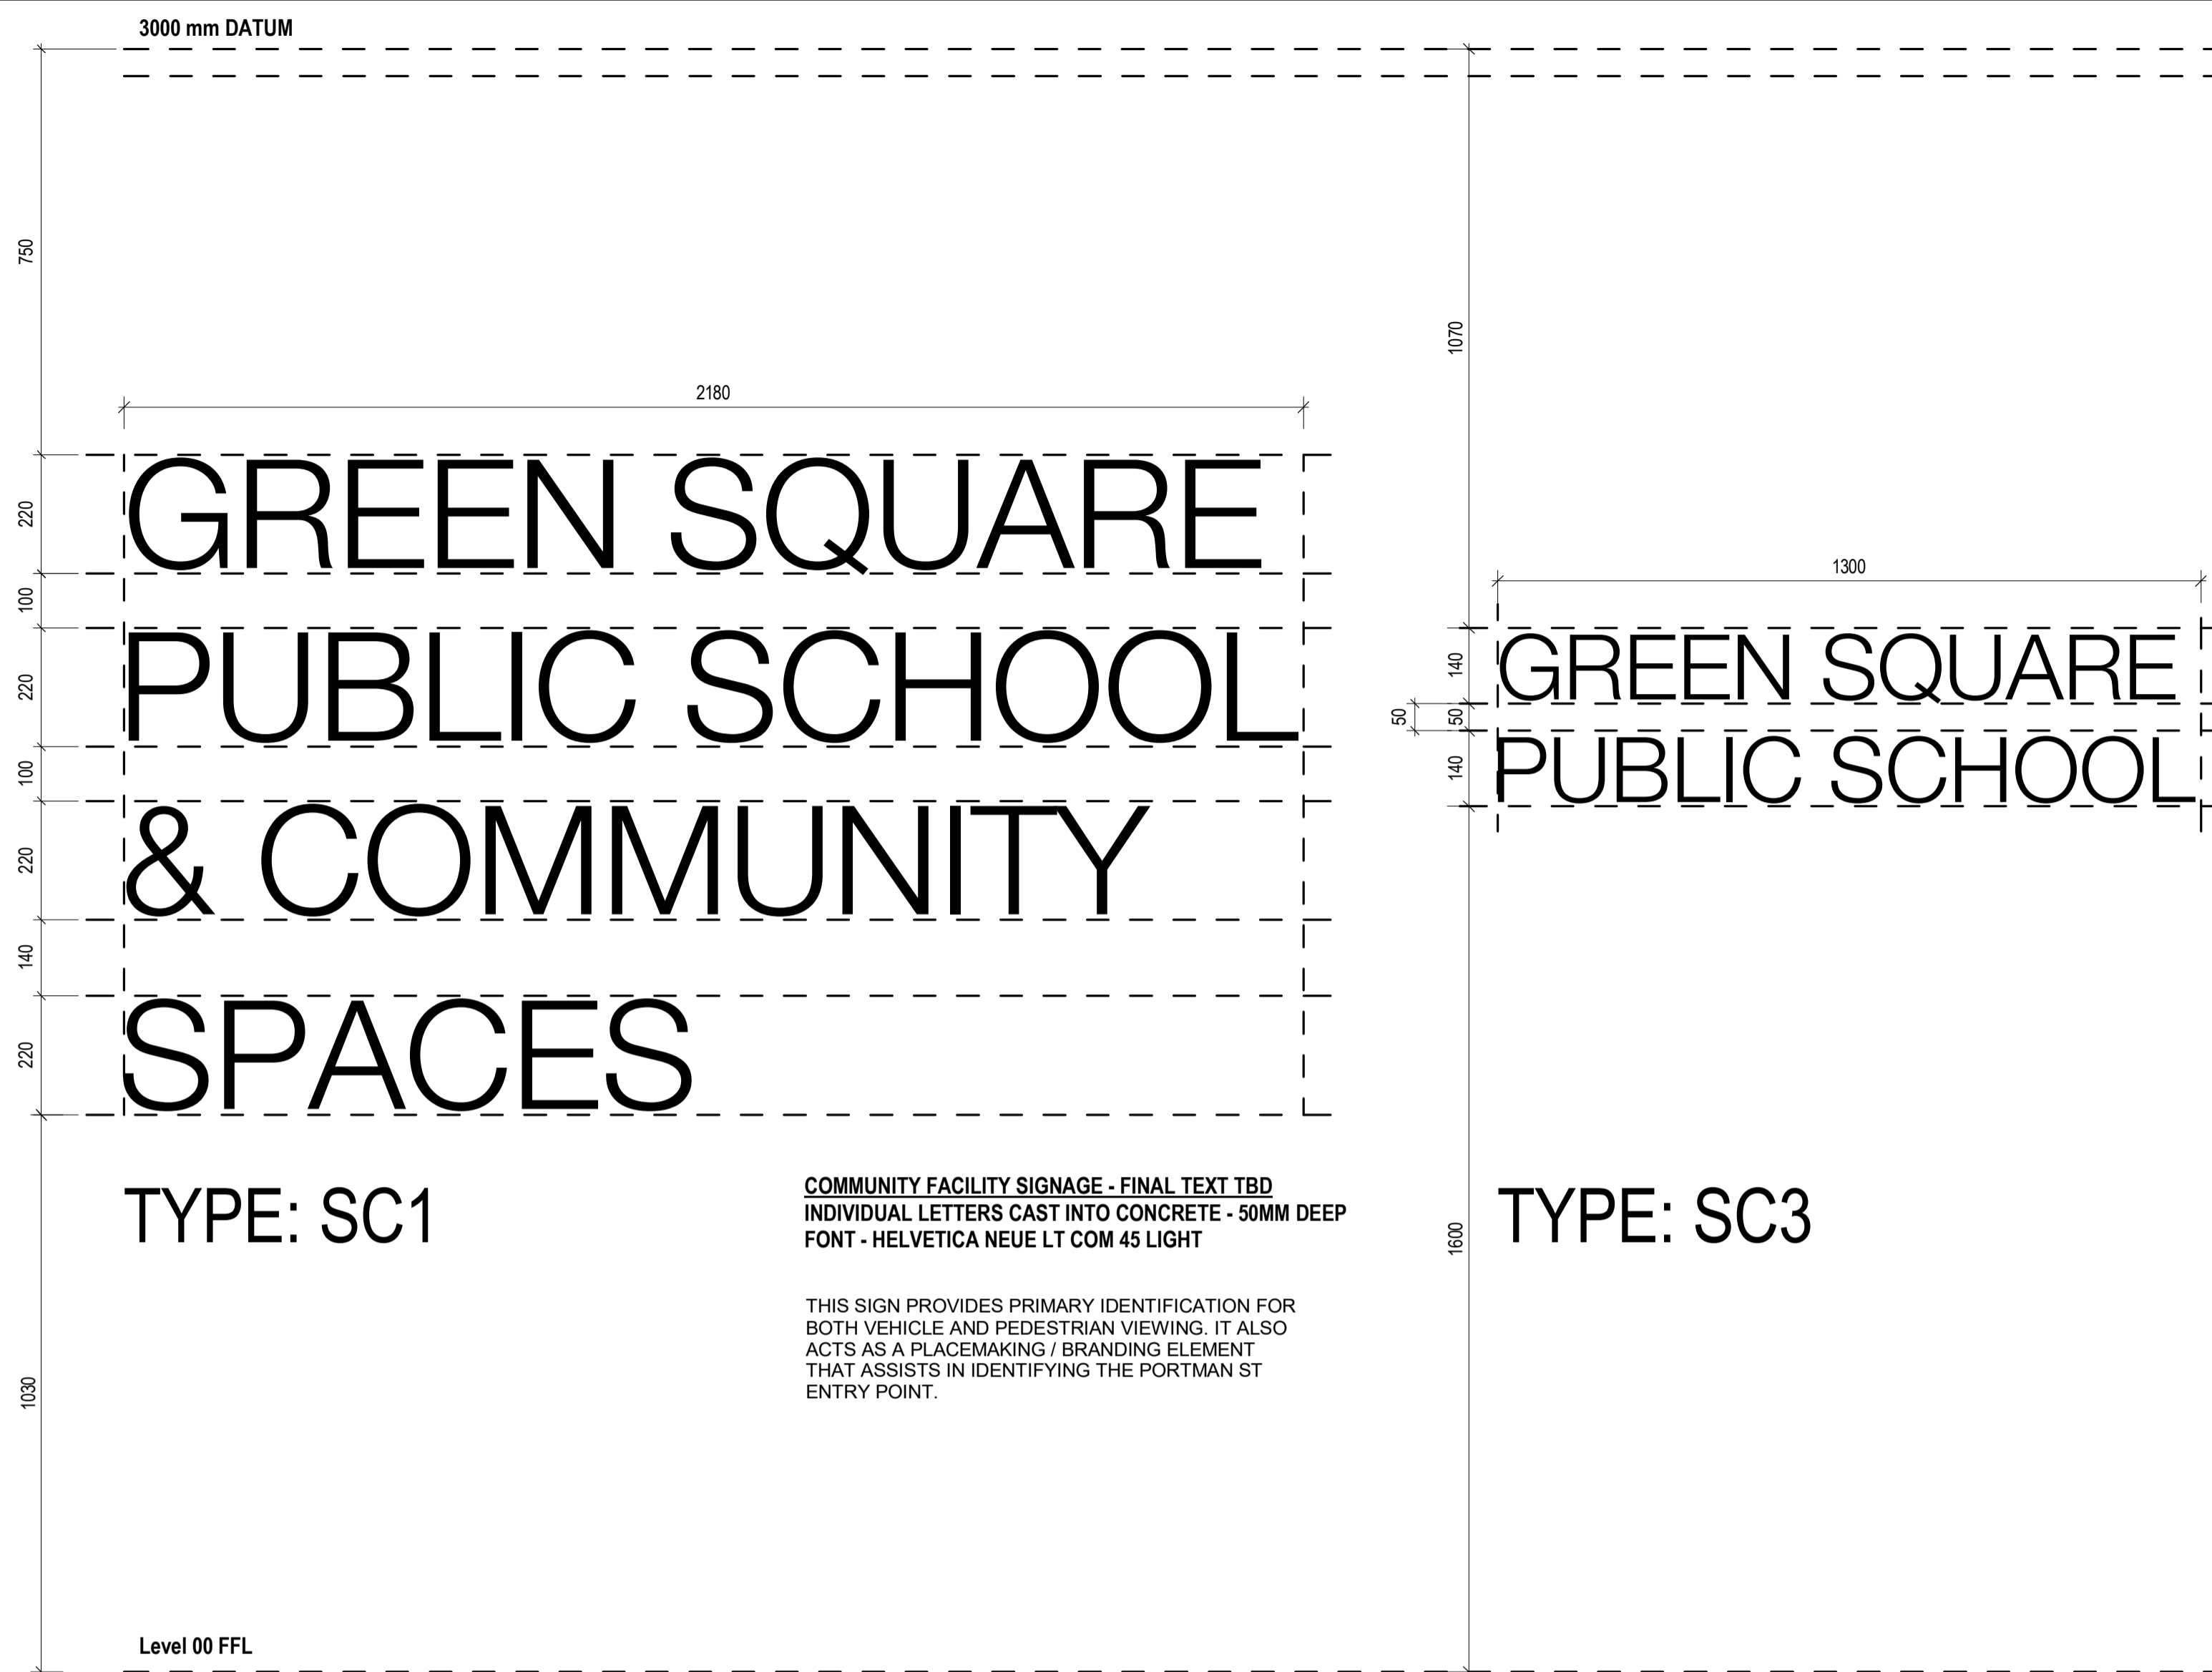

6 ELEVATION - BUILDING NAME SIGNAGE
1: 10

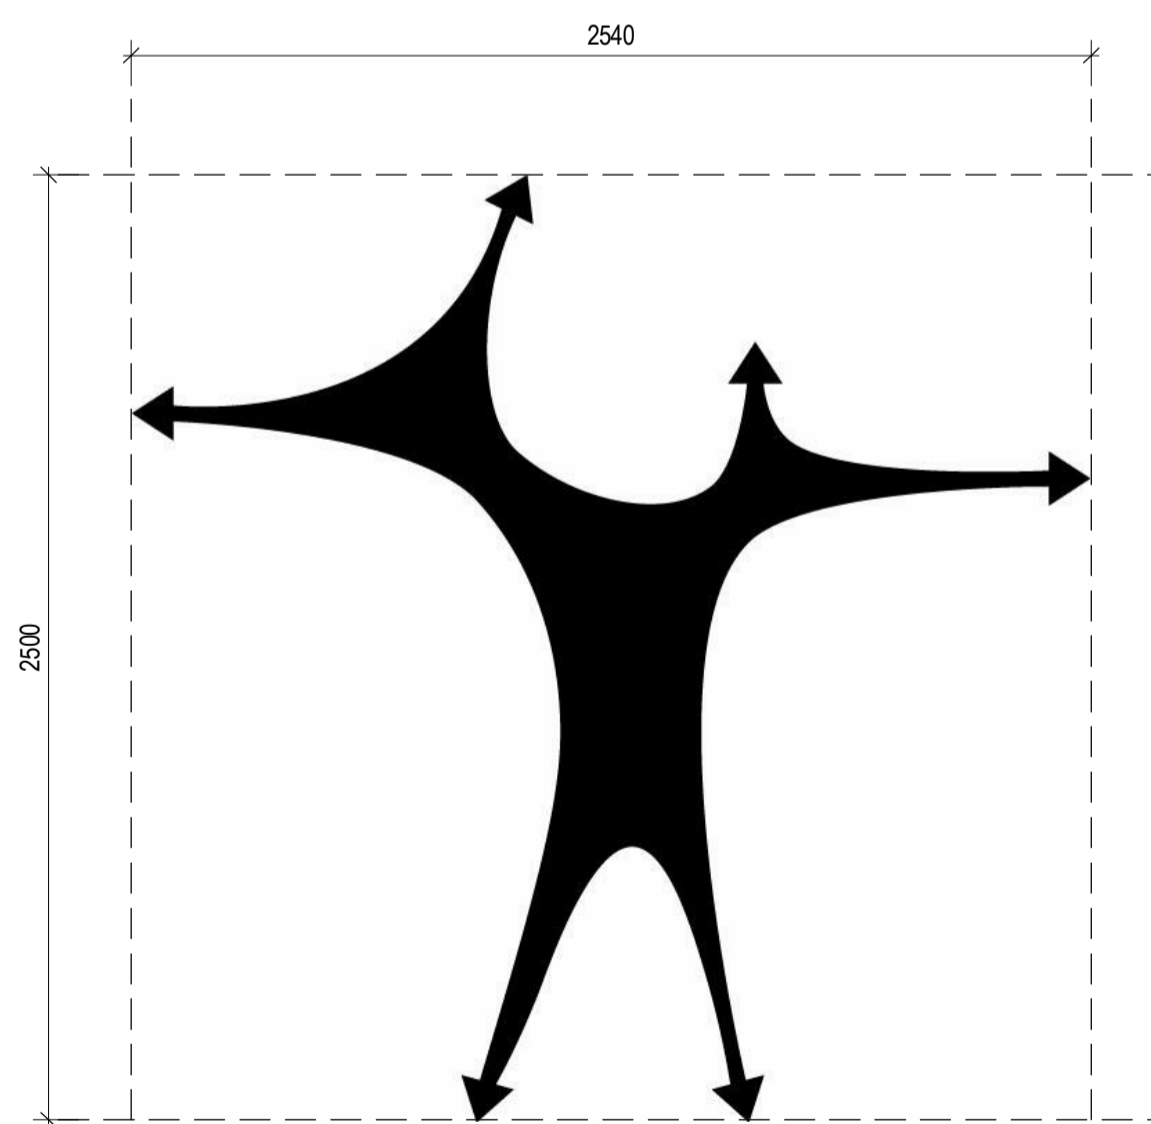

3 TYPE: SC2
 LOGO CAST INTO CONCRETE 50MM DEEP
 GREEN SQUARE INTEGRATED FACILITY &
 SCHOOL LOGO
 1: 20