



REFER TO SHEET "DA-C10-XX-03"
FOR MATERIAL CODES AND
DESCRIPTION

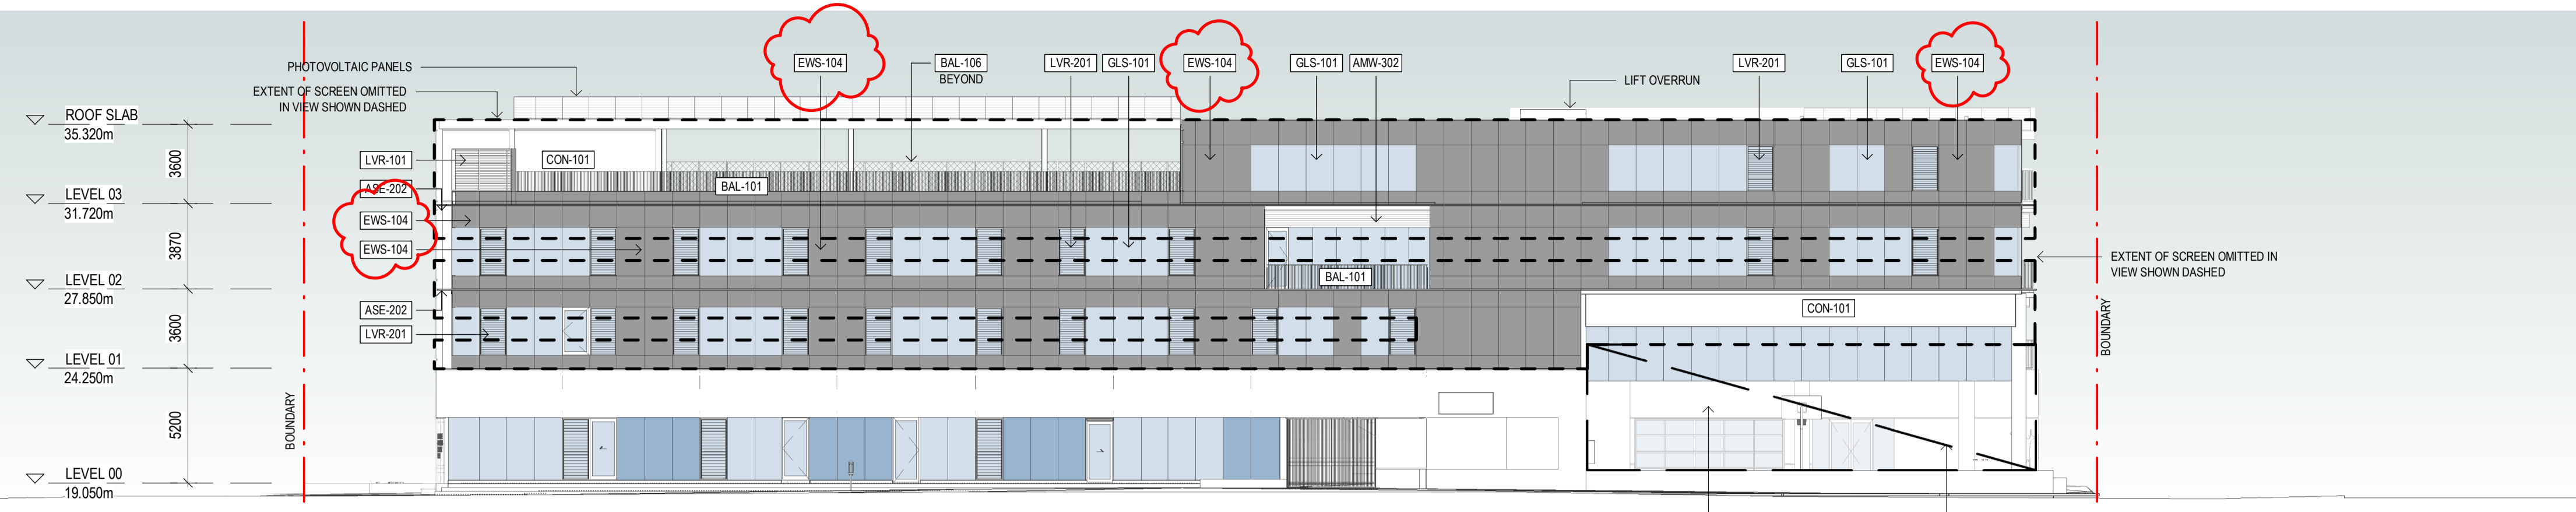


1 NORTH ELEVATION
1:200

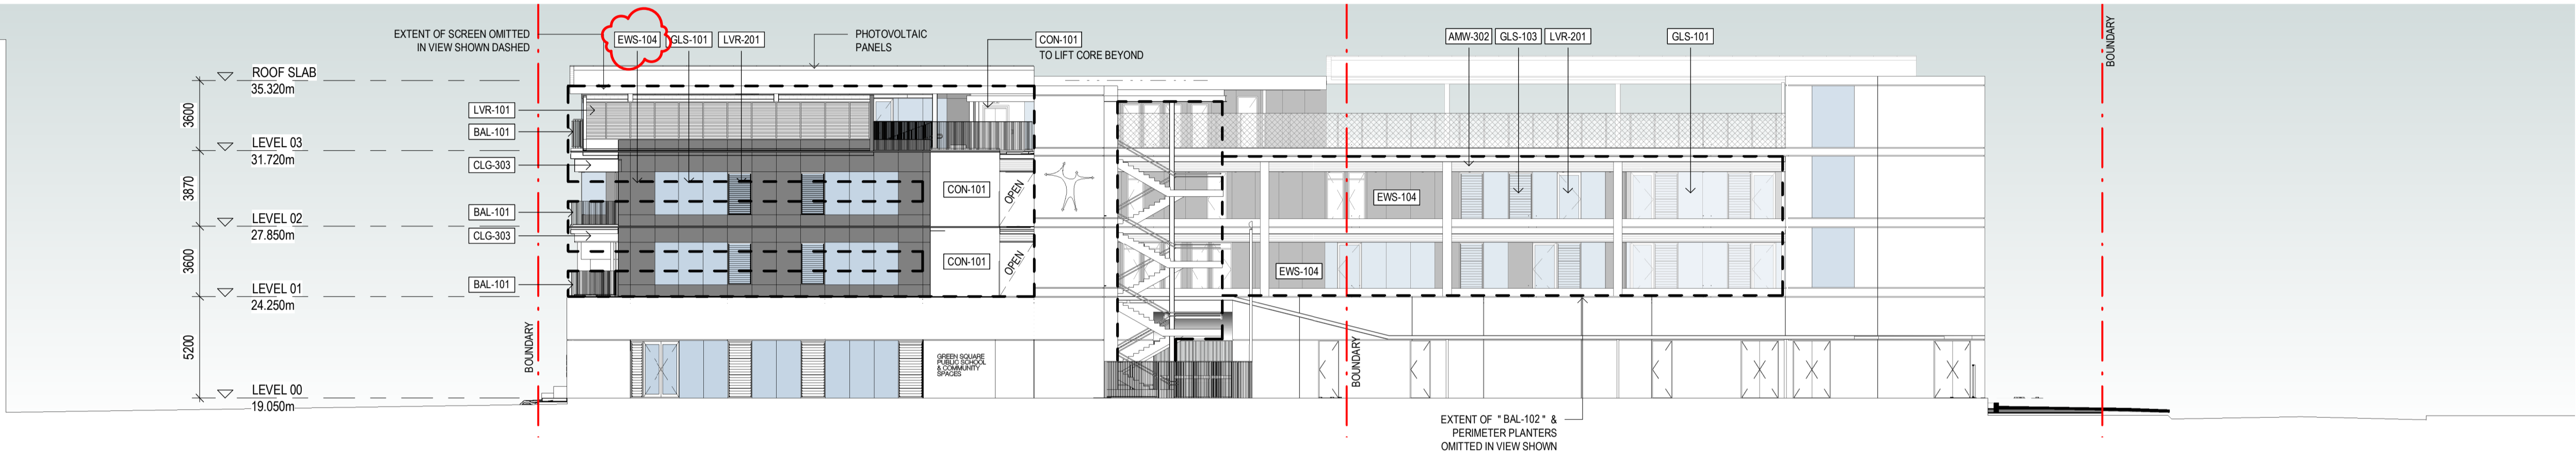

2 SOUTH ELEVATION
1:200



3 EAST ELEVATION
1:200

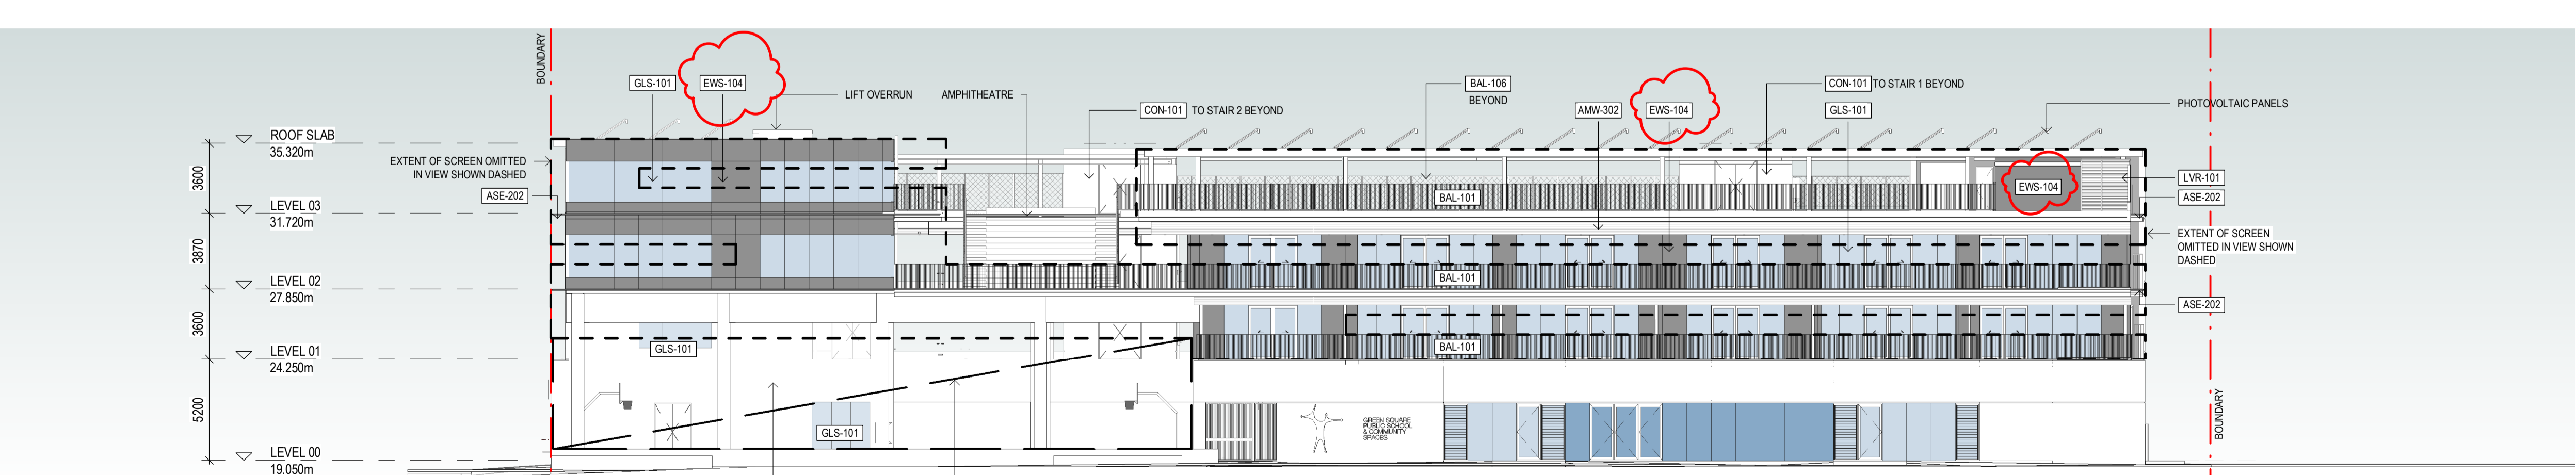

4 WEST ELEVATION
1:200



NSW ARCHITECTS REGISTRATION BOARD /
NOMINATED ARCHITECTS
8556 MANDITSCHKA TITCHENOSKY
7116 JULIAN BISHOP
7053 MATTHEW BLAIR
7151 PHILIP ROSSINGTON
4037 JAMES GROSS
Telephone +61 2 8297 7200
Facsimile +61 2 8297 7299
www.bvn.com.au

INTELLECTUAL PROPERTY
COPYRIGHT BVN ARCHITECTURE PTY LIMITED. UNLESS OTHERWISE
AGREED IN WRITING ALL RIGHTS TO THIS DOCUMENT ARE SUBJECT TO
PAYMENT IN FULL OF ALL BVN CHARGES. THIS DOCUMENT MAY ONLY
BE USED FOR THE EXPRESS PURPOSE AND PROJECT FOR WHICH IT
HAS BEEN CREATED AND DELIVERED. AS NOTIFIED IN WRITING BY
BVN AND THIS DOCUMENT MAY NOT BE OTHERWISE USED OR COPIED
ANY UNAUTHORIZED USE OF THIS DOCUMENT IS AT THE USER'S SOLE
RISK AND WITHOUT LIMITING BVN'S RIGHTS THE USER RELEASES AND
INDEMNIFIES BVN FROM AND AGAINST ALL LOSS OR ARISING.

NOTE
CONTRACTOR TO CHECK AND VERIFY ALL DIMENSIONS ON SITE PRIOR TO
COMMENCEMENT OF WORK OR PREPARATION OF SHOP DRAWINGS.
DO NOT SCALE THIS DRAWING



ISSUE	DATE	FOR
A	15/10/21	SSDA
B	24/02/22	SSDA
C	31/01/23	SSDA

STRUCTURAL AND CIVIL ENGINEER
MEINHARDT BONACCI
+61 2 8247 8400
BUILDING SERVICES
STANTEC
+61 2 9493 9700
ESD & GREEN STAR
NDY
+61 2 9928 6800
LANDSCAPE ARCHITECT
TURF DESIGN
+61 2 8394 9990
BCA AND DDA
PHILLIP CHUN
+61 2 9412 23202
PROJECT MANAGER
COLLIERS INTERNATIONAL
+61 2 9257 0222
END USER
CITY OF SYDNEY
+61 2 9265 9333
END USER
NSW DEPARTMENT OF EDUCATION
1300 679 332
CLIENT

SCHOOL INFRASTRUCTURE NSW
PROJECT

GREEN SQUARE INTEGRATED
COMMUNITY FACILITY AND SCHOOL
ZETLAND AVENUE, GREEN SQUARE 2017
BVN PROJECT NUMBER

1908014.000

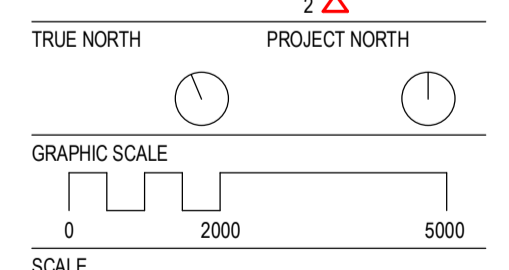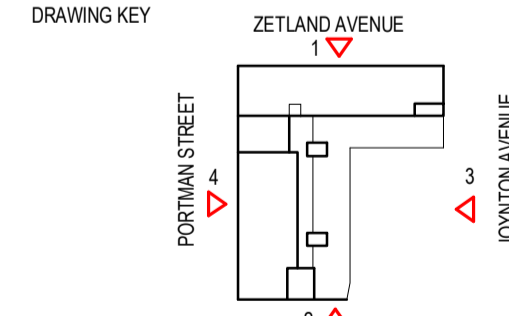

1:200@A1
STATUS

SSDA
DRAWING

EXTERNAL ELEVATIONS -
FLEX BRICK SCREEN
OMITTED

ISSUE	DATE	FOR
DA-C10-XX-02		C