




01 3D VIEW Shadow Diagram - December 21 9am  
NTS

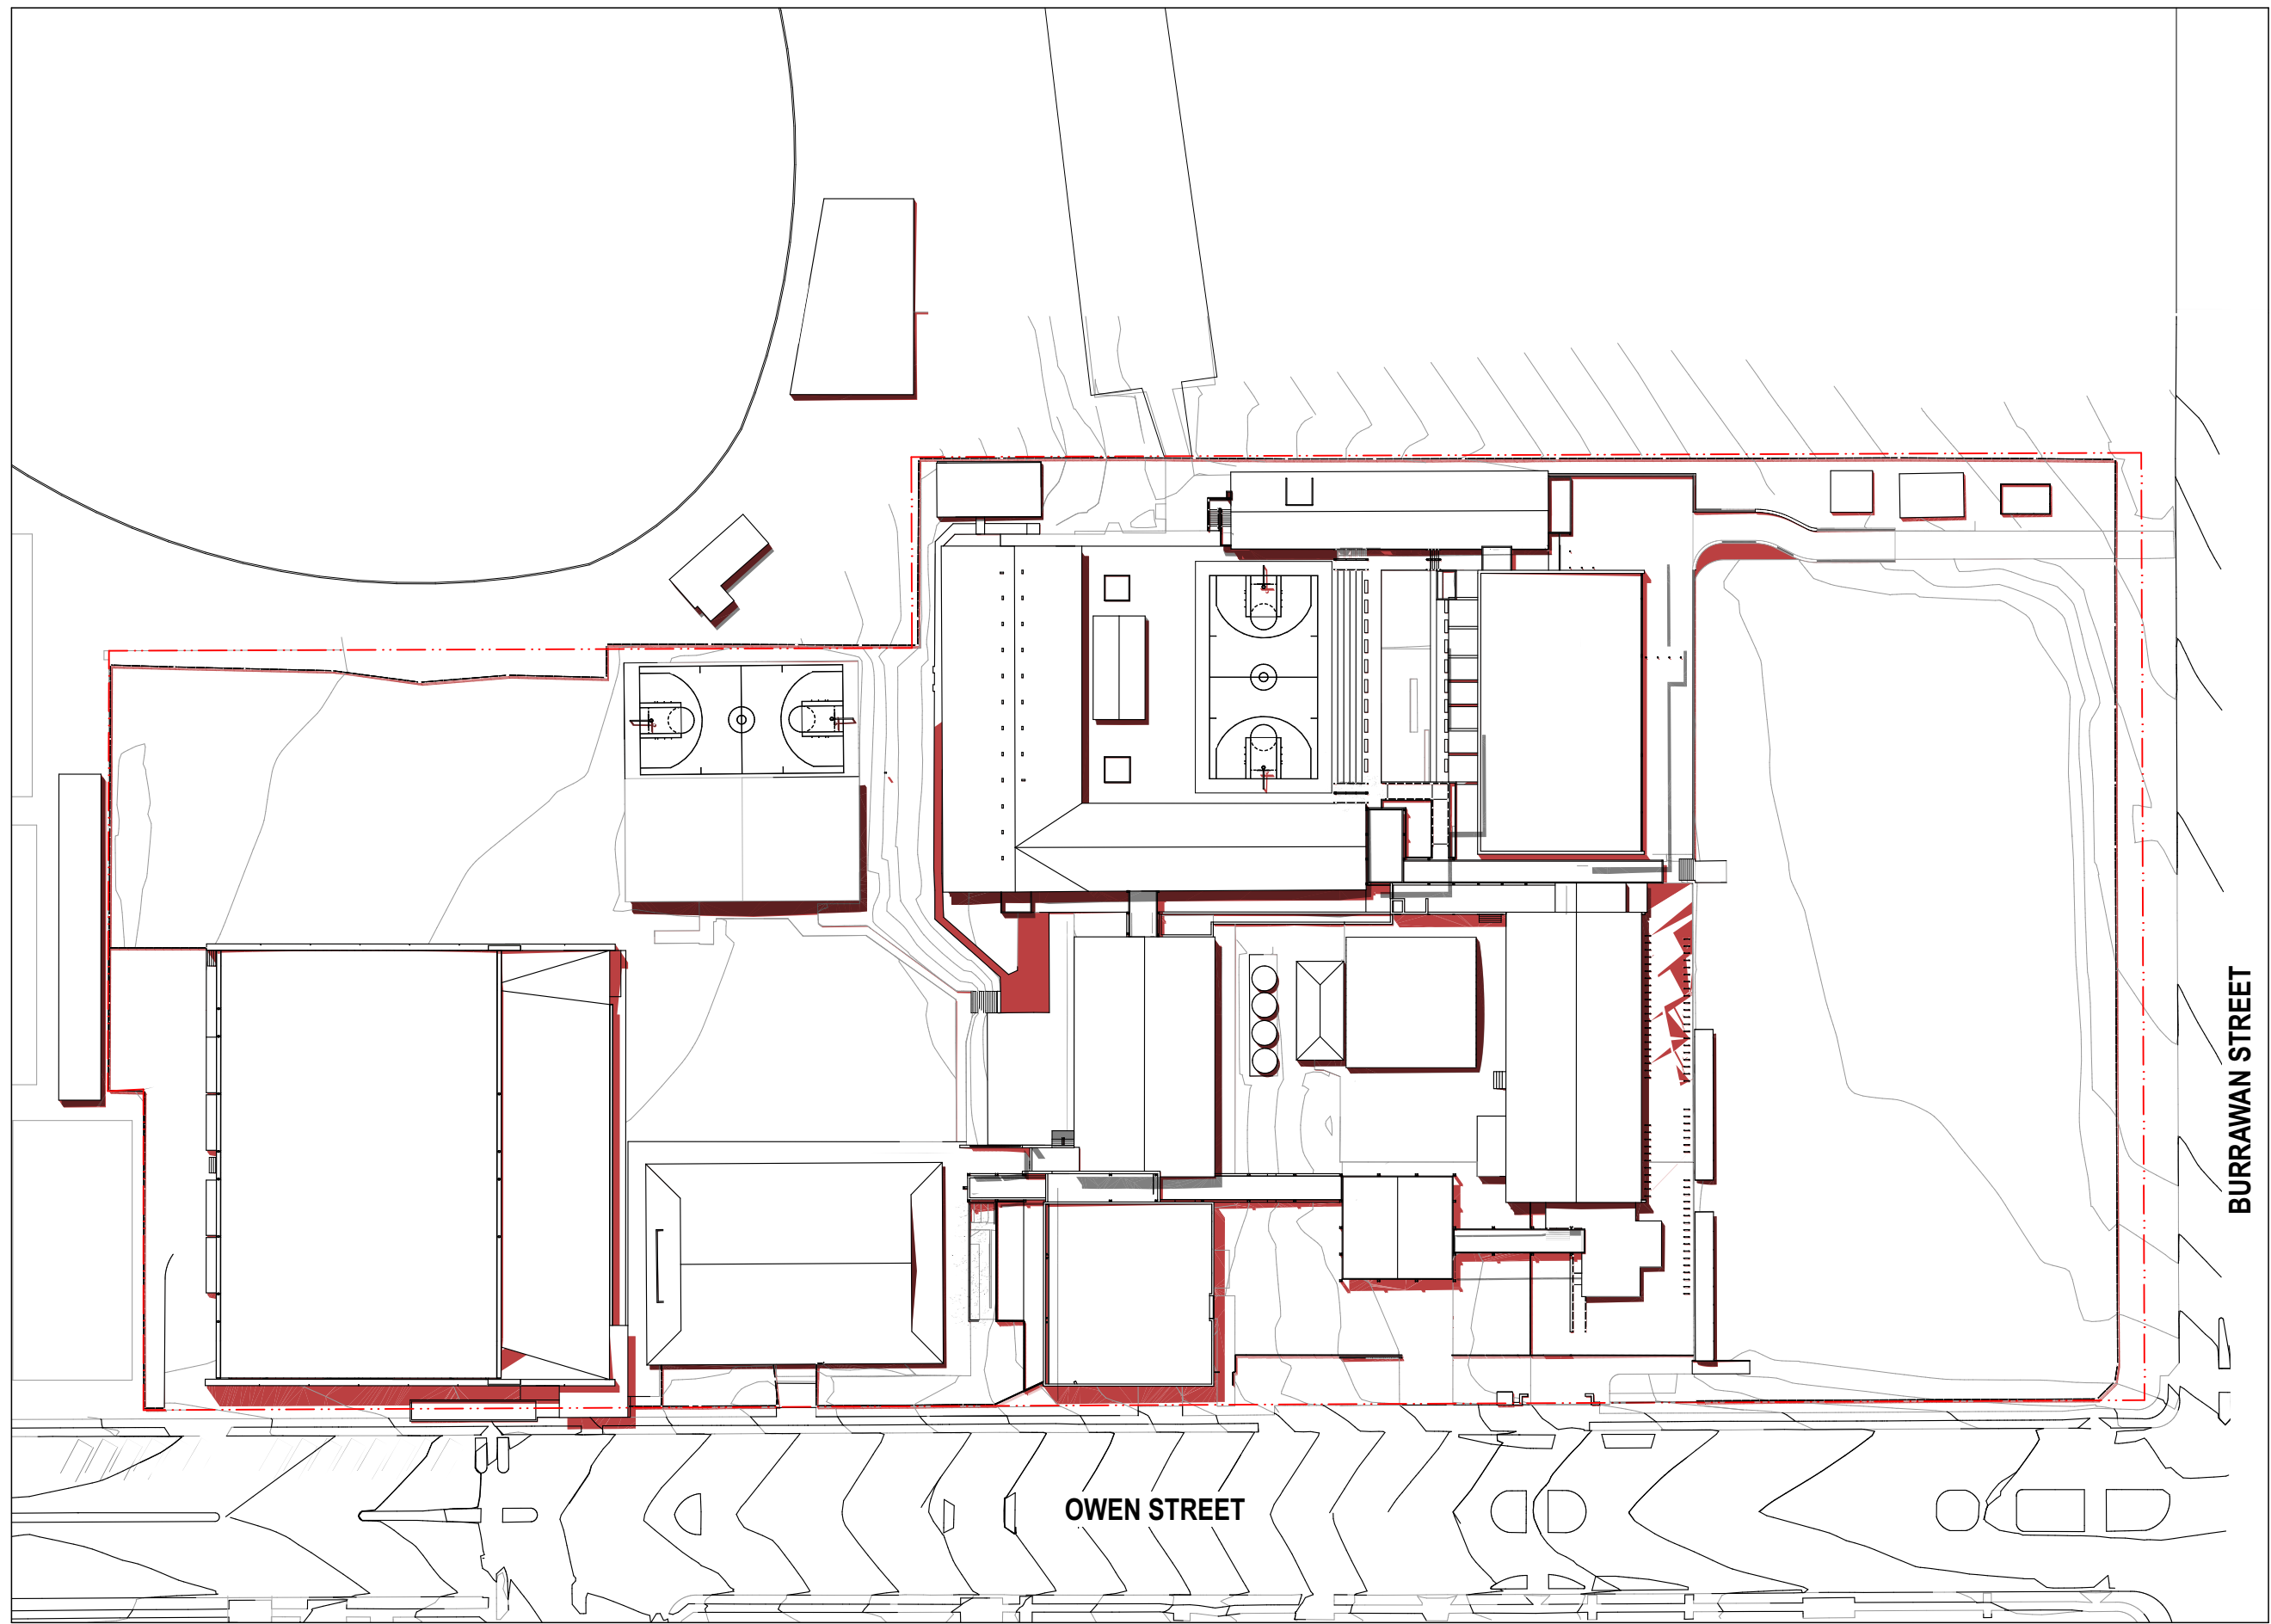

03 3D VIEW Shadow Diagram - December 21 11am  
NTS

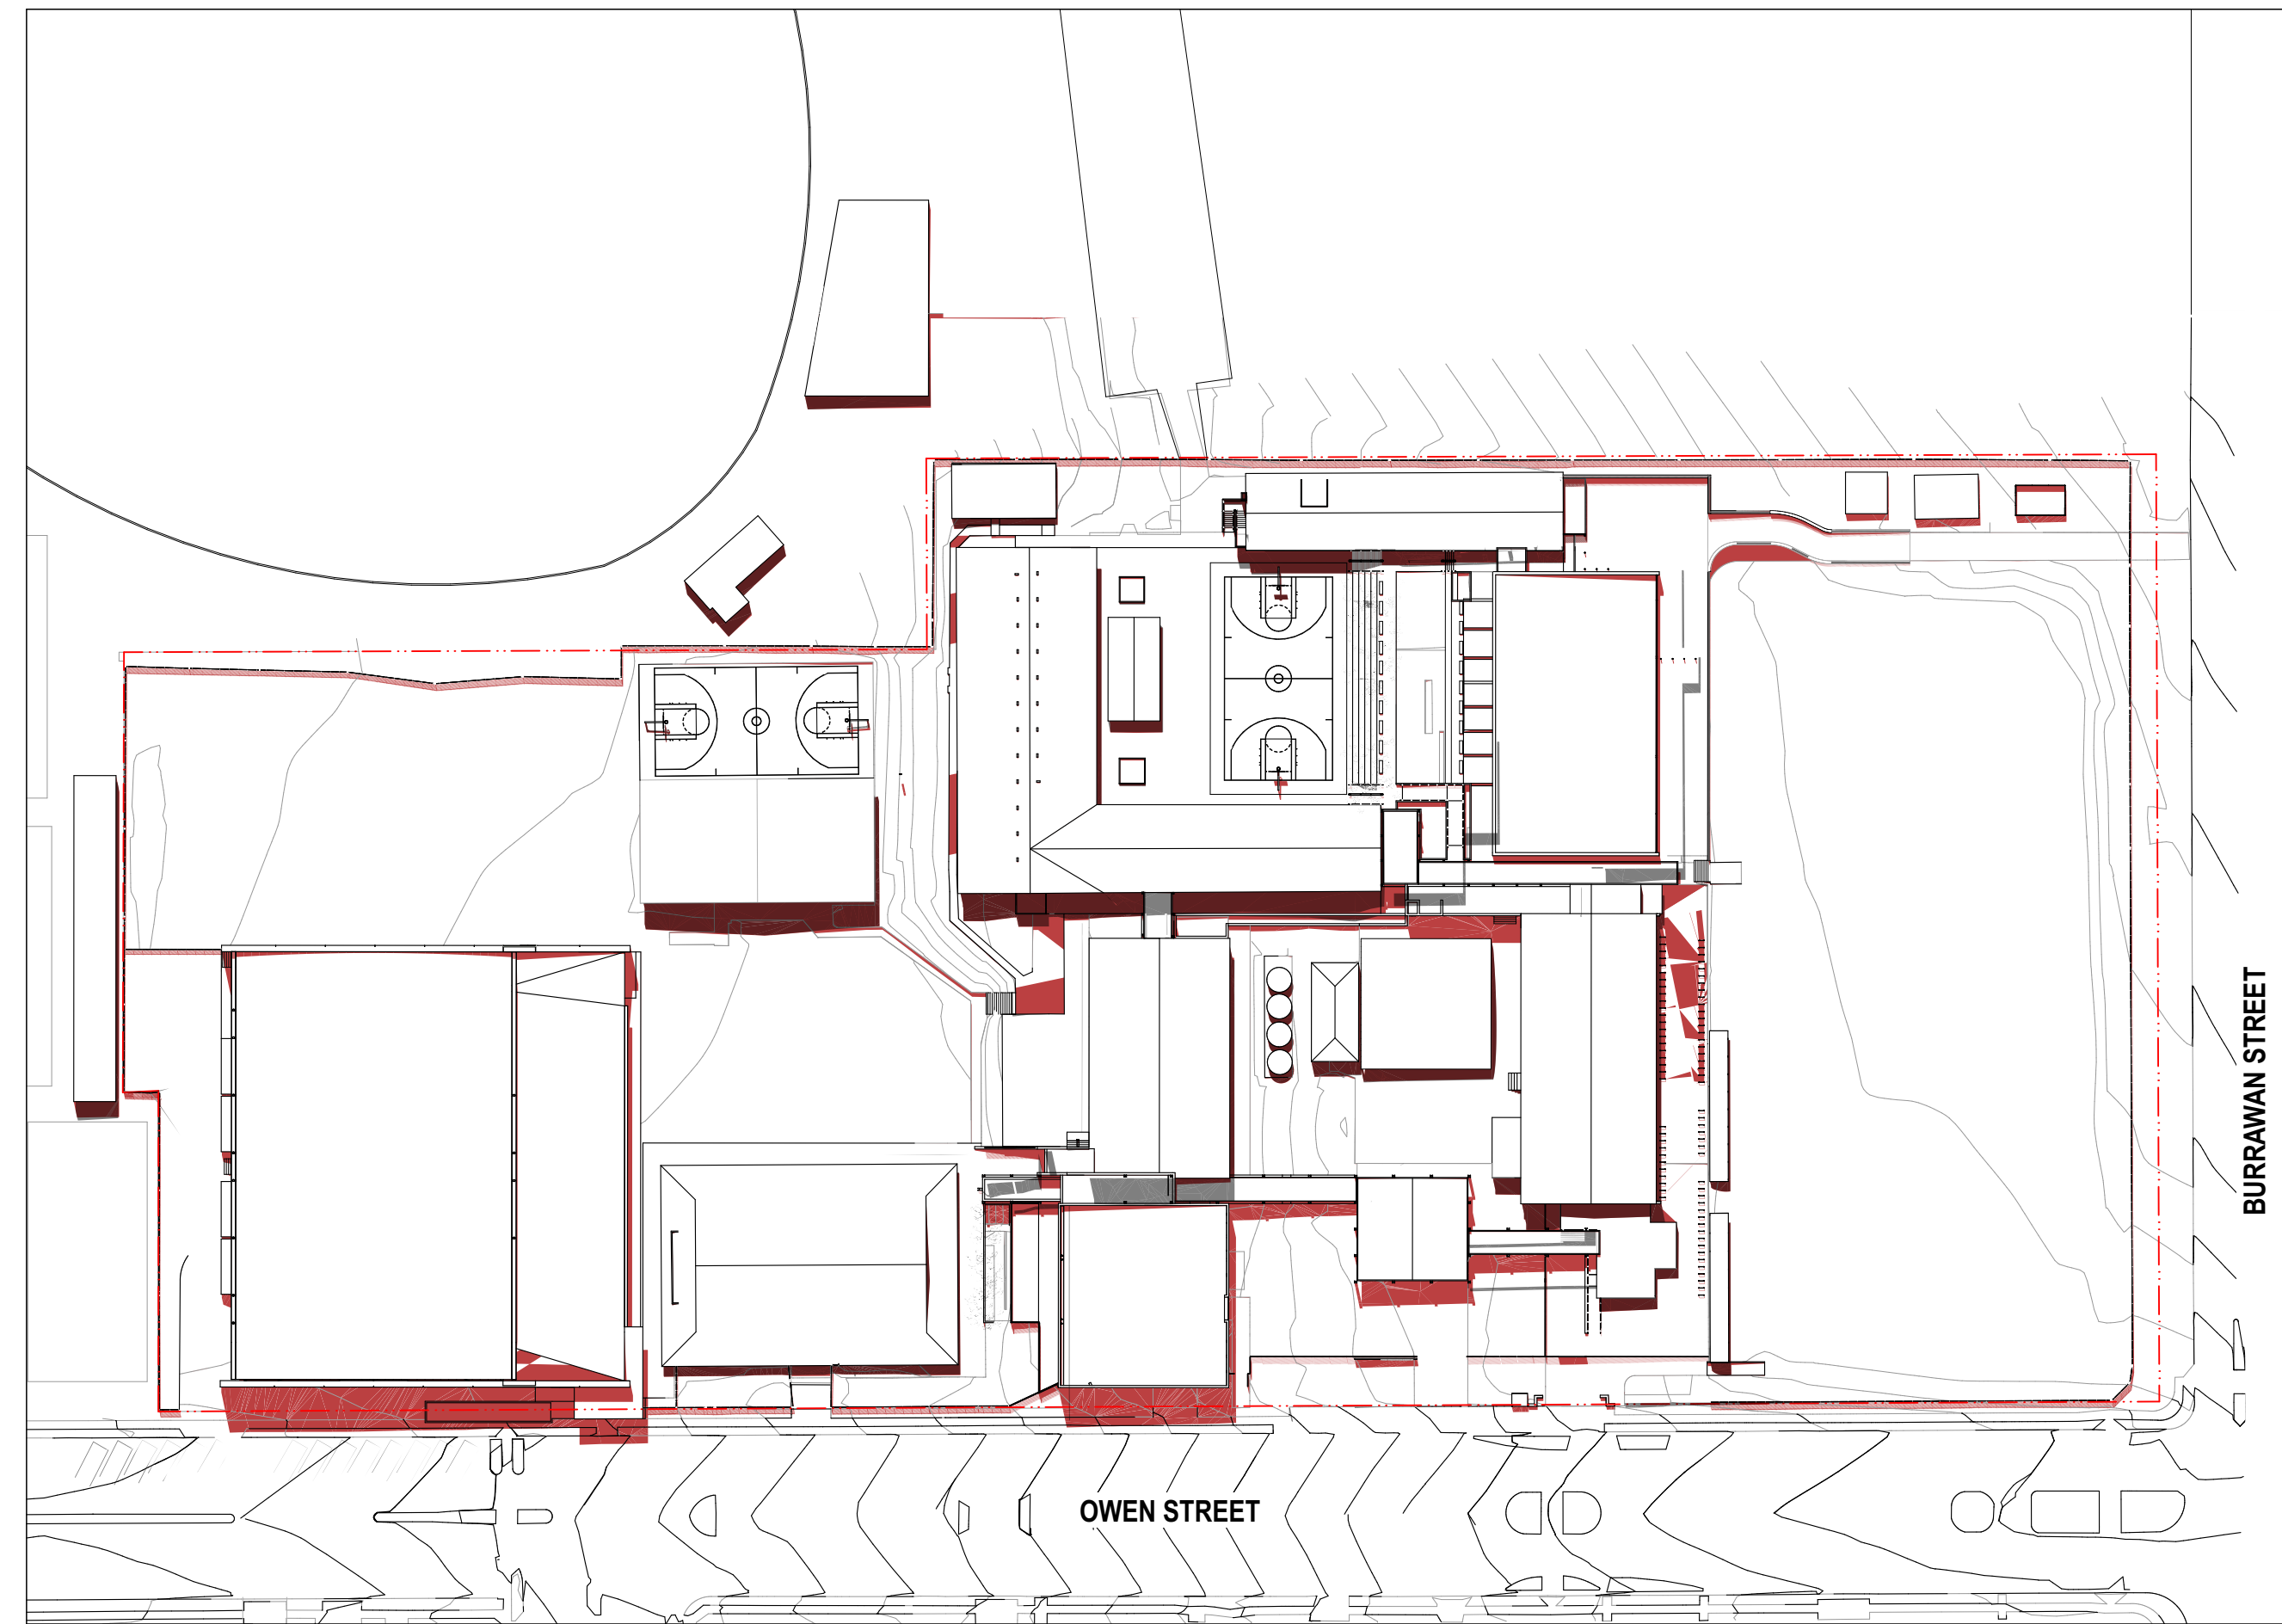

02 3D VIEW Shadow Diagram - December 21 10am  
NTS

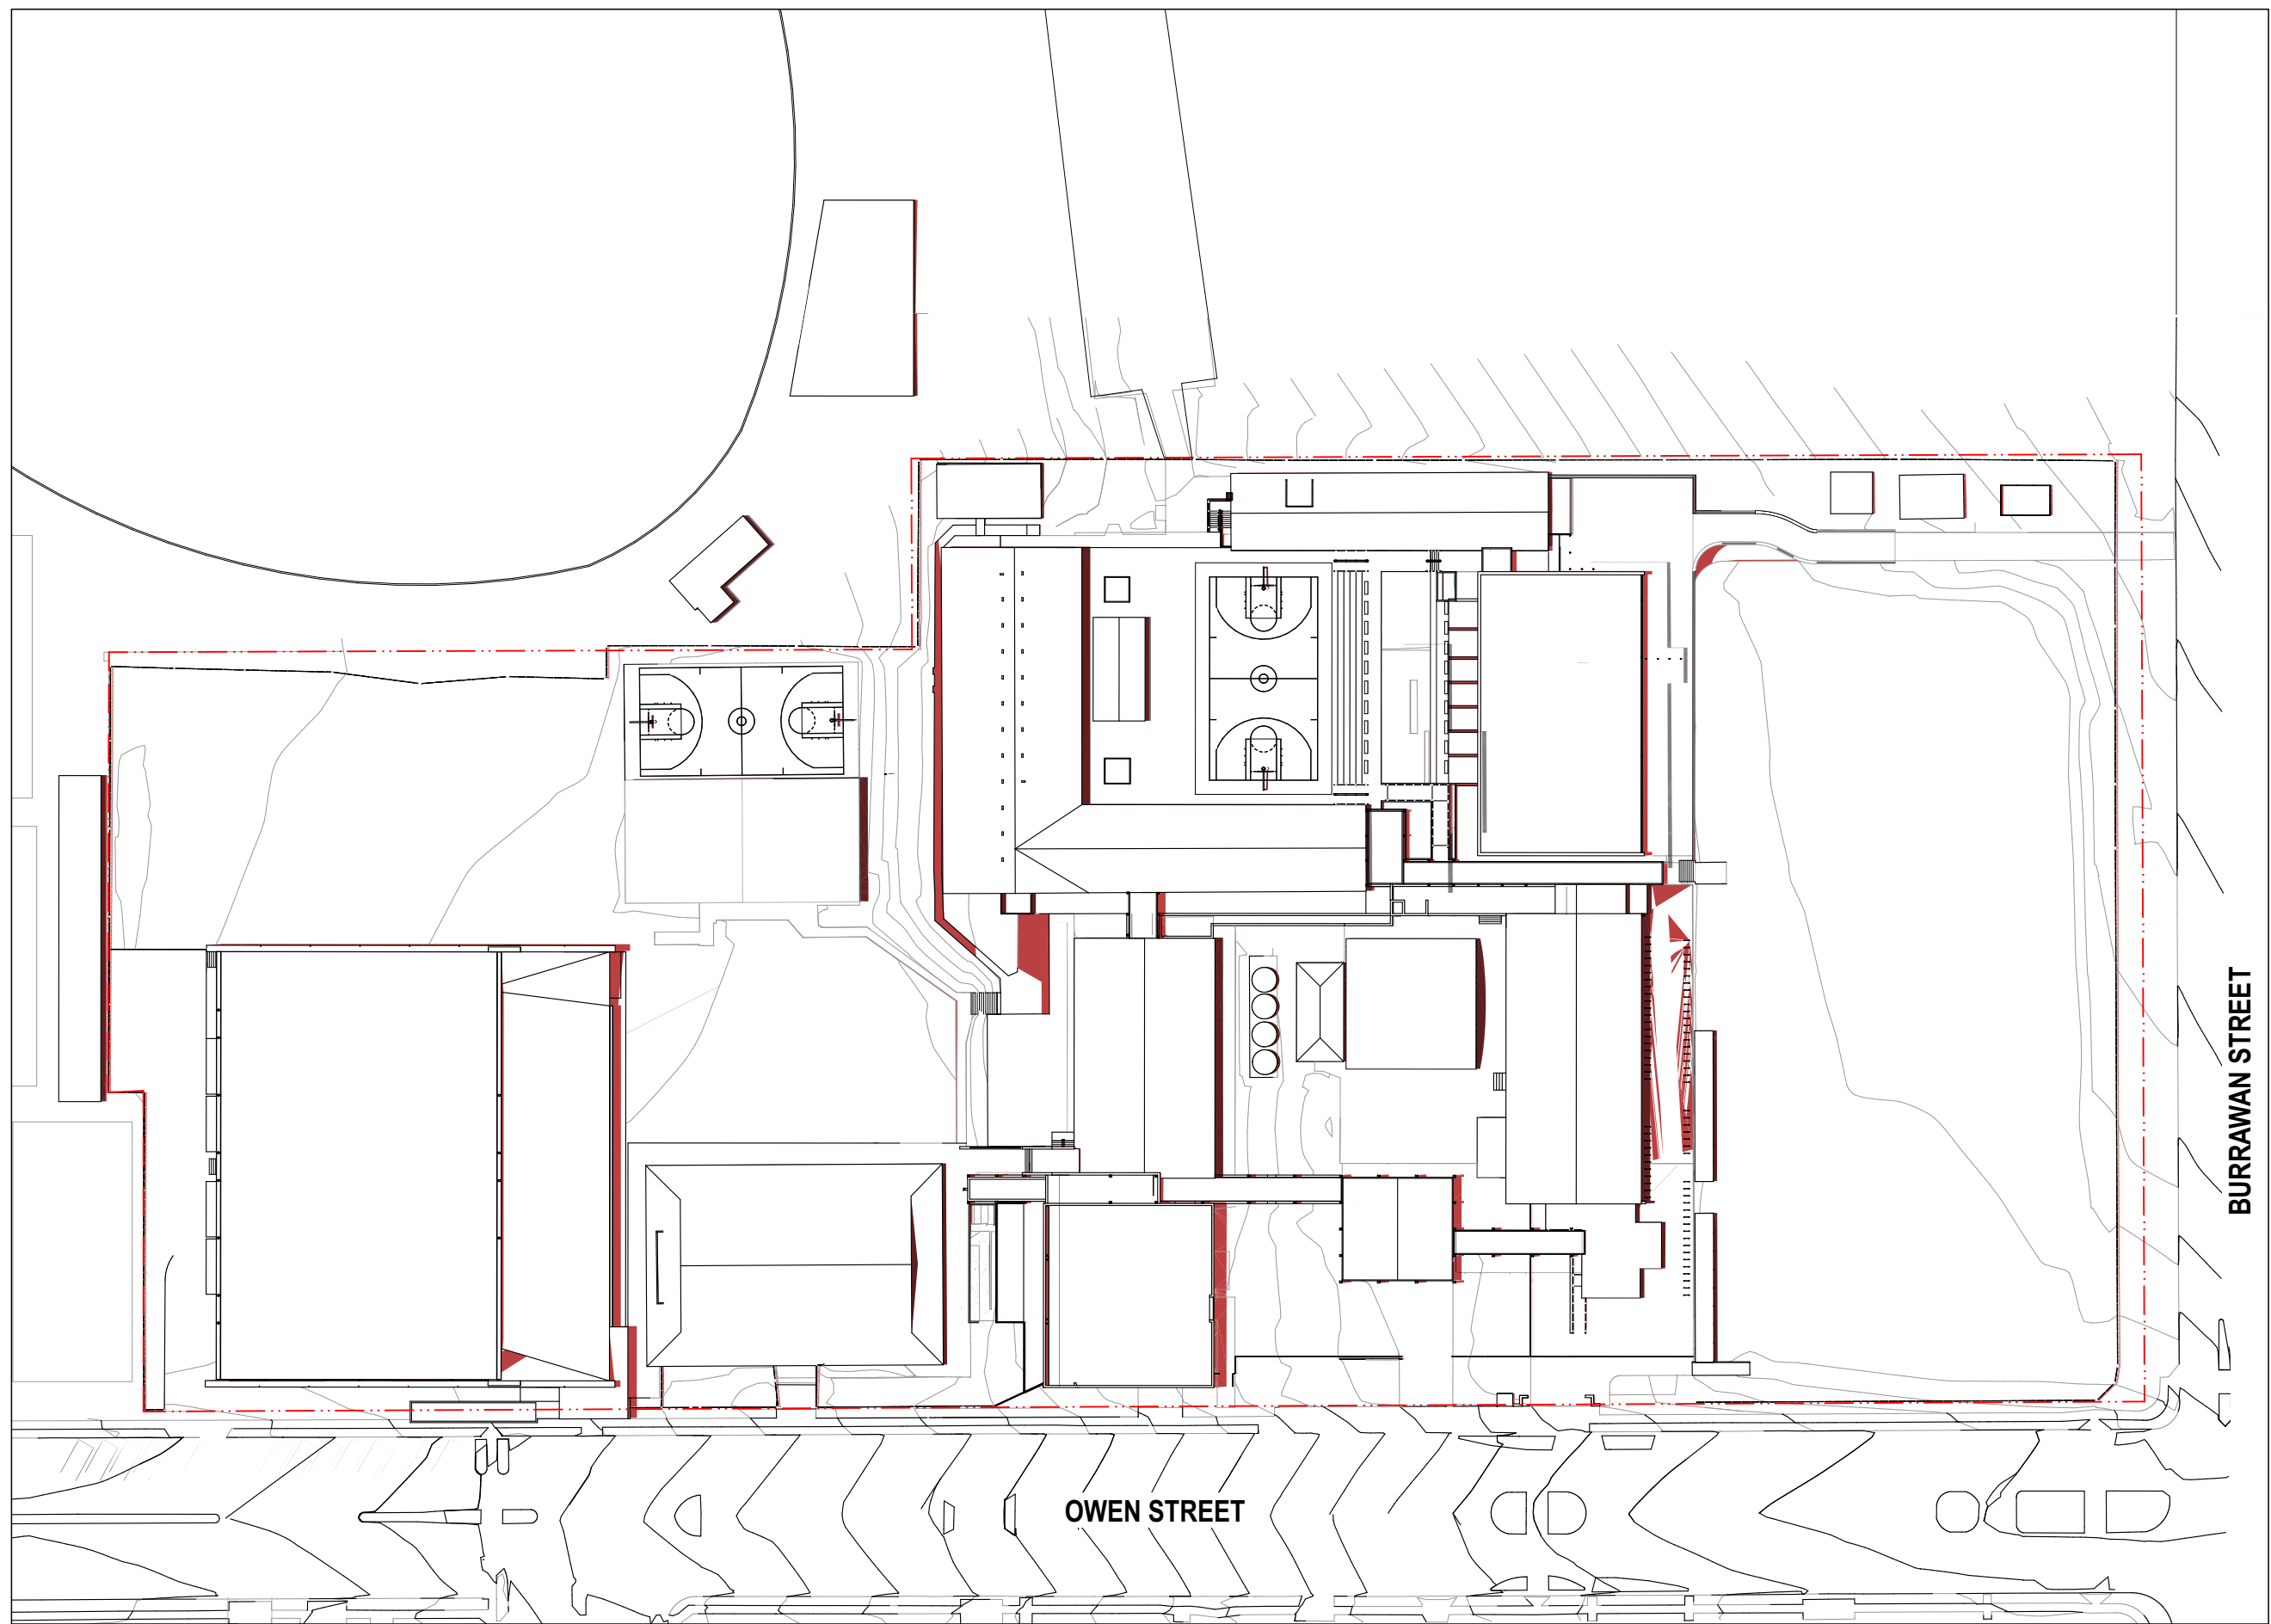

04 3D VIEW Shadow Diagram - December 21 12pm  
NTS

**GENERAL NOTES**

- ALL DIMENSIONS AND EXISTING CONDITIONS SHALL BE CHECKED AND VERIFIED BY THE CONTRACTOR BEFORE PROCEEDING WITH THE WORK.
- ALL LEVELS RELATIVE TO AUSTRALIAN HEIGHT DATUM.
- DO NOT SCALE DRAWINGS.
- USE FIGURED DIMENSIONS ONLY.

legend

- SITE BOUNDARY
- EXISTING SHADOW EXTENT
- PROPOSED SHADOW EXTENT

04	14/4/21	SSDA	MJ	
03	26/3/21	SSDA	KT	
02	23/2/21	Draft SSDA 02	KT	
01	12/2/21	Draft SSDA	MJ	
rev	date	name	by	chk

fjmt studio architecture interiors landscape urban community  
sydney melbourne uk  
Level 5, 70 King Street t +61 2 9251 7077 w fjmtstudio.com

project  
**Hastings Schools Port Macquarie**  
Hastings Secondary College  
Port Macquarie NSW 2444

title  
**Shadow Diagrams**  
**Sun Study Diagram December 21**

scale 1:200 @ A1 first issued 12/2/21

project code sheet no. revision  
**HSPM SSDA-630002 04**