



01 3D VIEW Shadow Diagram - December 21 1pm  
NTS

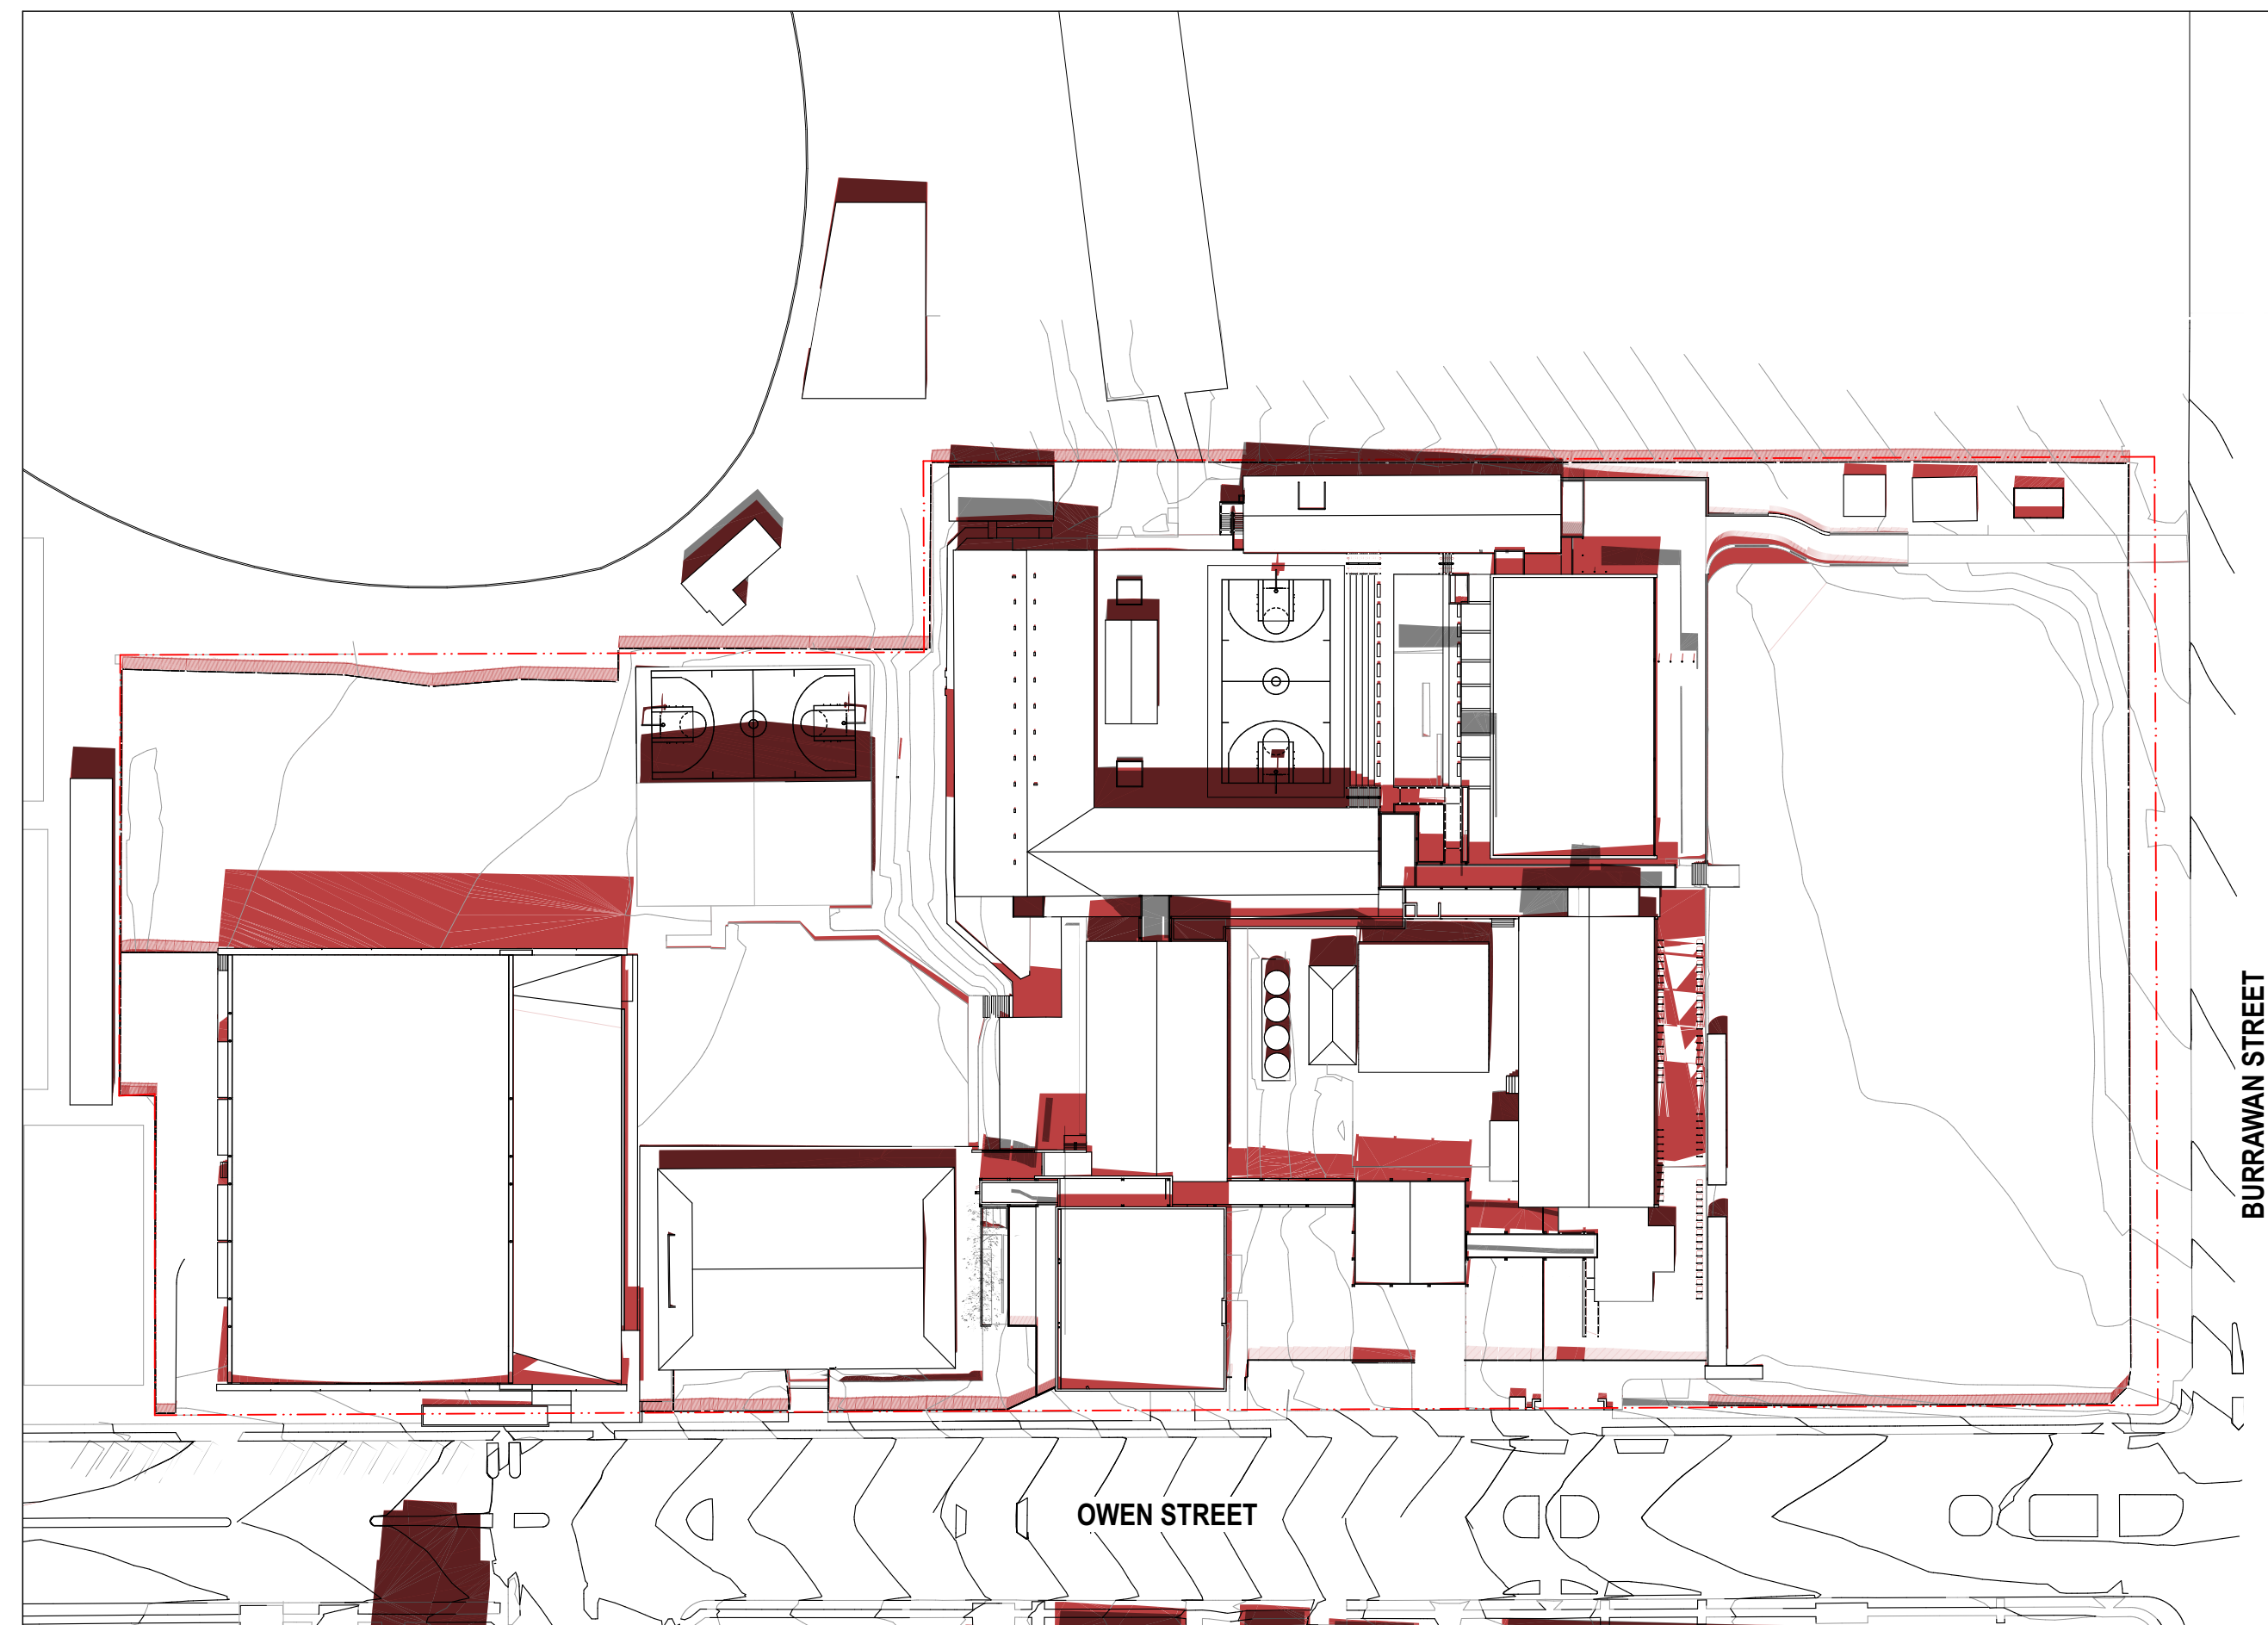

03 3D VIEW Shadow Diagram - December 21 3pm  
NTS



02 3D VIEW Shadow Diagram - December 21 2pm  
NTS

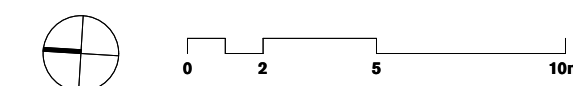

### GENERAL NOTES

- ALL DIMENSIONS AND EXISTING CONDITIONS SHALL BE CHECKED AND VERIFIED BY THE CONTRACTOR BEFORE PROCEEDING WITH THE WORK.
- ALL LEVELS RELATIVE TO 'AUSTRALIAN HEIGHT DATUM'.
- DO NOT SCALE DRAWINGS.
- USE FIGURED DIMENSIONS ONLY.

legend

- SITE BOUNDARY
- EXISTING SHADOW EXTENT
- PROPOSED SHADOW EXTENT

|     |         |               |  |     |
|-----|---------|---------------|--|-----|
| 04  | 14/4/21 | SSDA          |  | MJ  |
| 03  | 26/3/21 | SSDA          |  | KT  |
| 02  | 23/2/21 | Draft SSDA 02 |  | KT  |
| 01  | 12/2/21 | Draft SSDA    |  | MJ  |
| rev | date    | name          |  | by  |
|     |         |               |  | chk |

**fjmt**

project  
**Hastings Schools Port Macquarie**  
Hastings Secondary College  
Port Macquarie NSW 2444

title  
**Shadow Diagrams**  
**Sun Study Diagram December 21**

|              |                    |              |         |
|--------------|--------------------|--------------|---------|
| scale        | 1:200 @ A1         | first issued | 12/2/21 |
| project code | sheet no.          | revision     |         |
| <b>HSPM</b>  | <b>SSDA-630003</b> | <b>04</b>    |         |