



6 BEEHAG

49B MUTCH AVE
TOWNHOUSES

Notes
The information contained in this document is copyright and may not be used or reproduced for any other project or purpose.
Verify all dimensions and levels on site and report any discrepancies to dwp for direction prior to the commencement of work.
Drawings are to be read in conjunction with all other contract documents.
Use figured dimensions only. Do not scale from drawings. dwp cannot guarantee the accuracy of content and format for copies of drawings issued electronically. The completion of the Issue Details Checked and Authorised section is confirmation of the status of the drawing. The drawing shall not be used for construction unless endorsed 'For Construction' and authorised for issue.
© dwp Australia Pty Ltd
Registered Business Name dwp Australia ABN 37 169 328 018
David Rose Nominated Architect NSW ARB 4882
© Copyright 2011 dwp.
ALL RIGHTS RESERVED.
Reproduction prohibited unless authorised in writing by dwp.

CEILING LEGEND		
CODE	DESCRIPTION	FINISH
AC01	ACOUSTIC PANEL	PAIN
AC03	ACOUSTIC SET PLASTERBOARD	***
CE01	SET PLASTERBOARD	PAIN
CE02	SET PLASTERBOARD - MOISTURE RESISTANT	PAIN
CE03	CEILING TILES - MOISTURE RESISTANT	PAIN
CE06	CEILING TILES - 1200x2400 GRID	PAIN
CE07	TIMBER SOFFIT	


BEEHAG ST

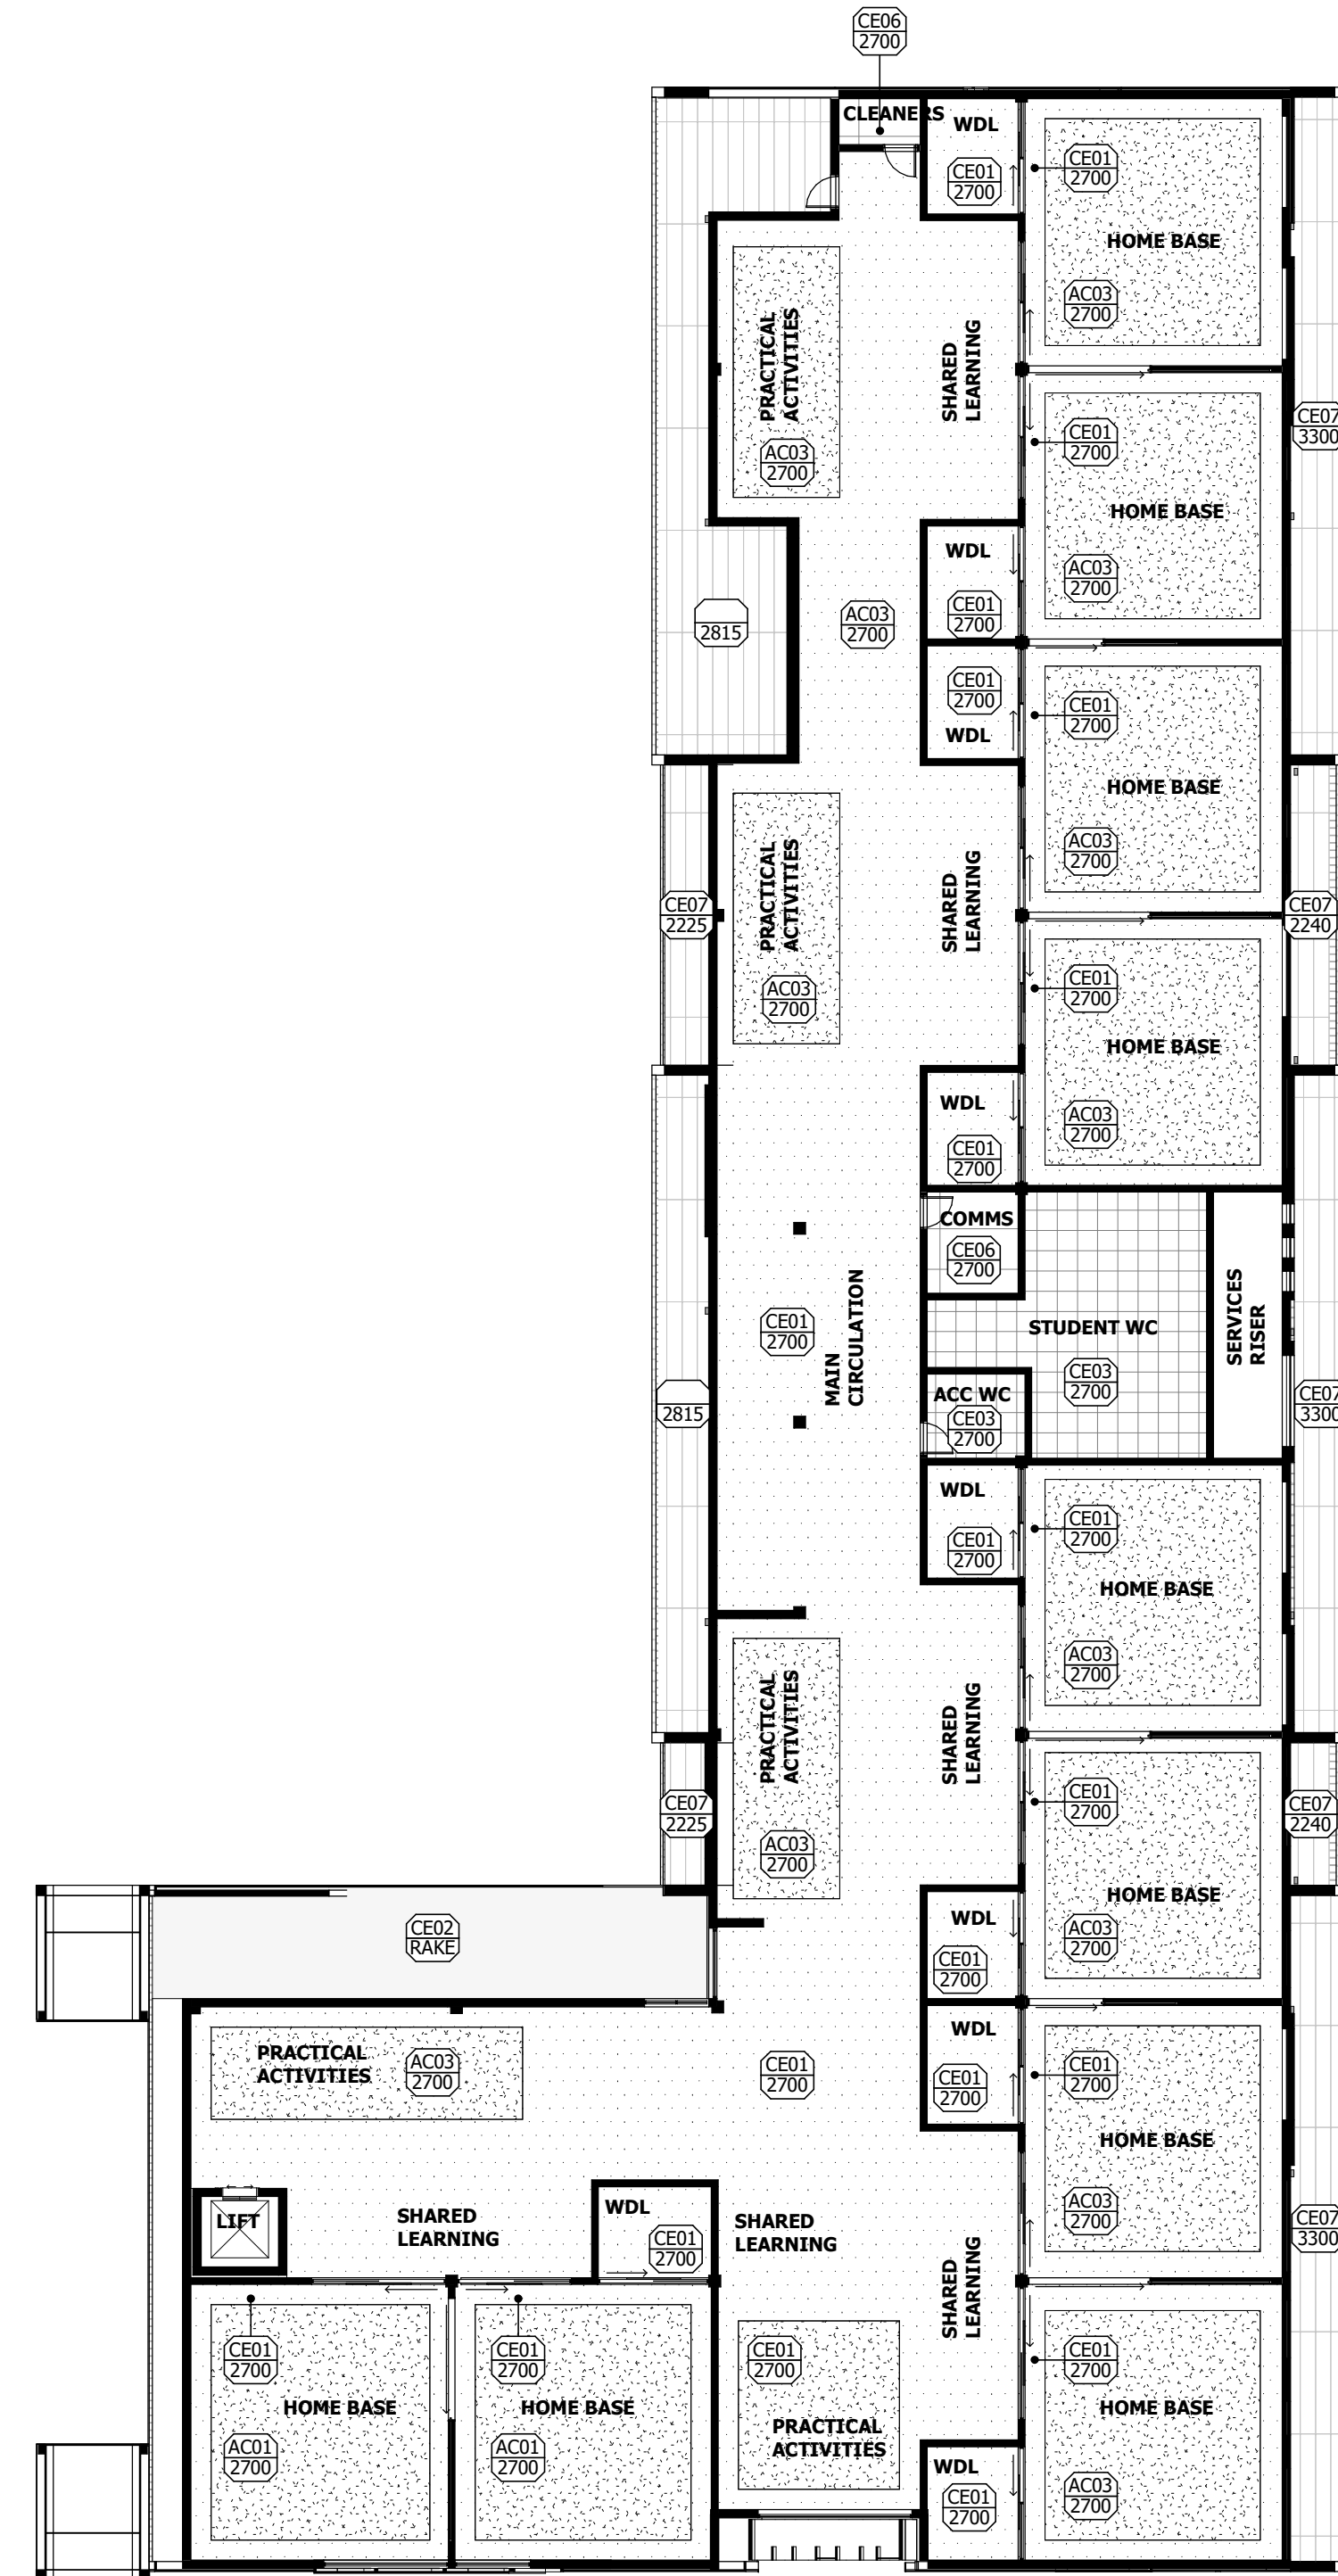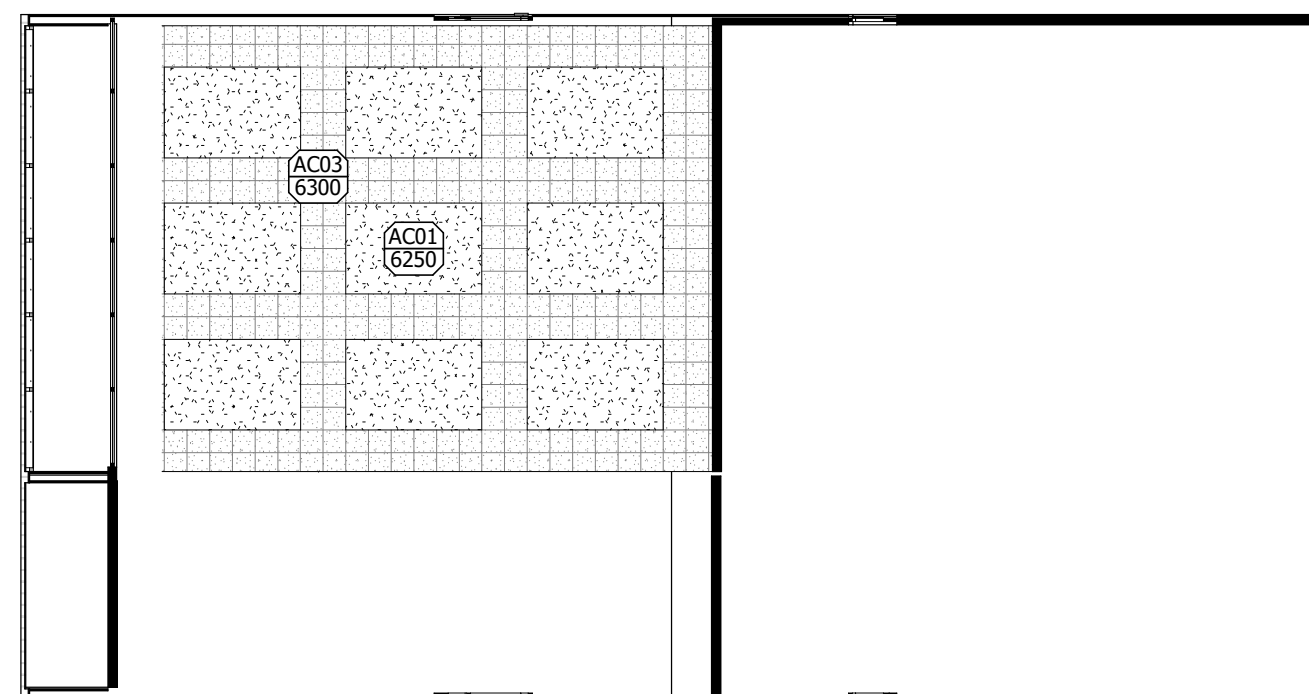

PRE-SCHOOL

JACOBSON AVE

1 SK1802_LEVEL 1
1 : 200

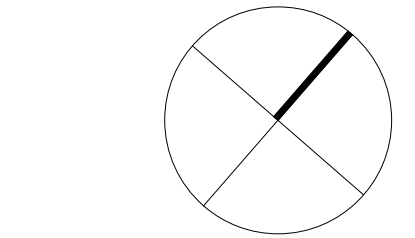

PRELIMINARY
NOT TO BE USED DURING CONSTRUCTION

Issue	Description	Date	Chk	Auth
C	CONCEPT ISSUE	13.09.2019	LM	BS
B	DRAFT	04.09.2019	LM	BS
A	CONCEPT ISSUE	21.08.2019	CL	BS

Architect/ Designer
dwp
www.dwp.com

Client
NSW DEPARTMENT OF EDUCATION &
SCHOOL INFRASTRUCTURE NSW

Project
KYEEMAGH PUBLIC SCHOOL CORE 14

Location
JACOBSON AVE, KYEEMAGH NSW 2216

Project Number
19-0367

Drawing
CONCEPT RCP

Scale (A1) 1 : 200 Date Printed 13/09/2019 6:14:25 PM
Drawing Number Issue

SK1802

C



File Name: B:\19-0367\19-0367_Kyeemagh PS Core 14\19-0367_KPS Core 14.dwg