






1 SECTION B
A1002 1 : 200

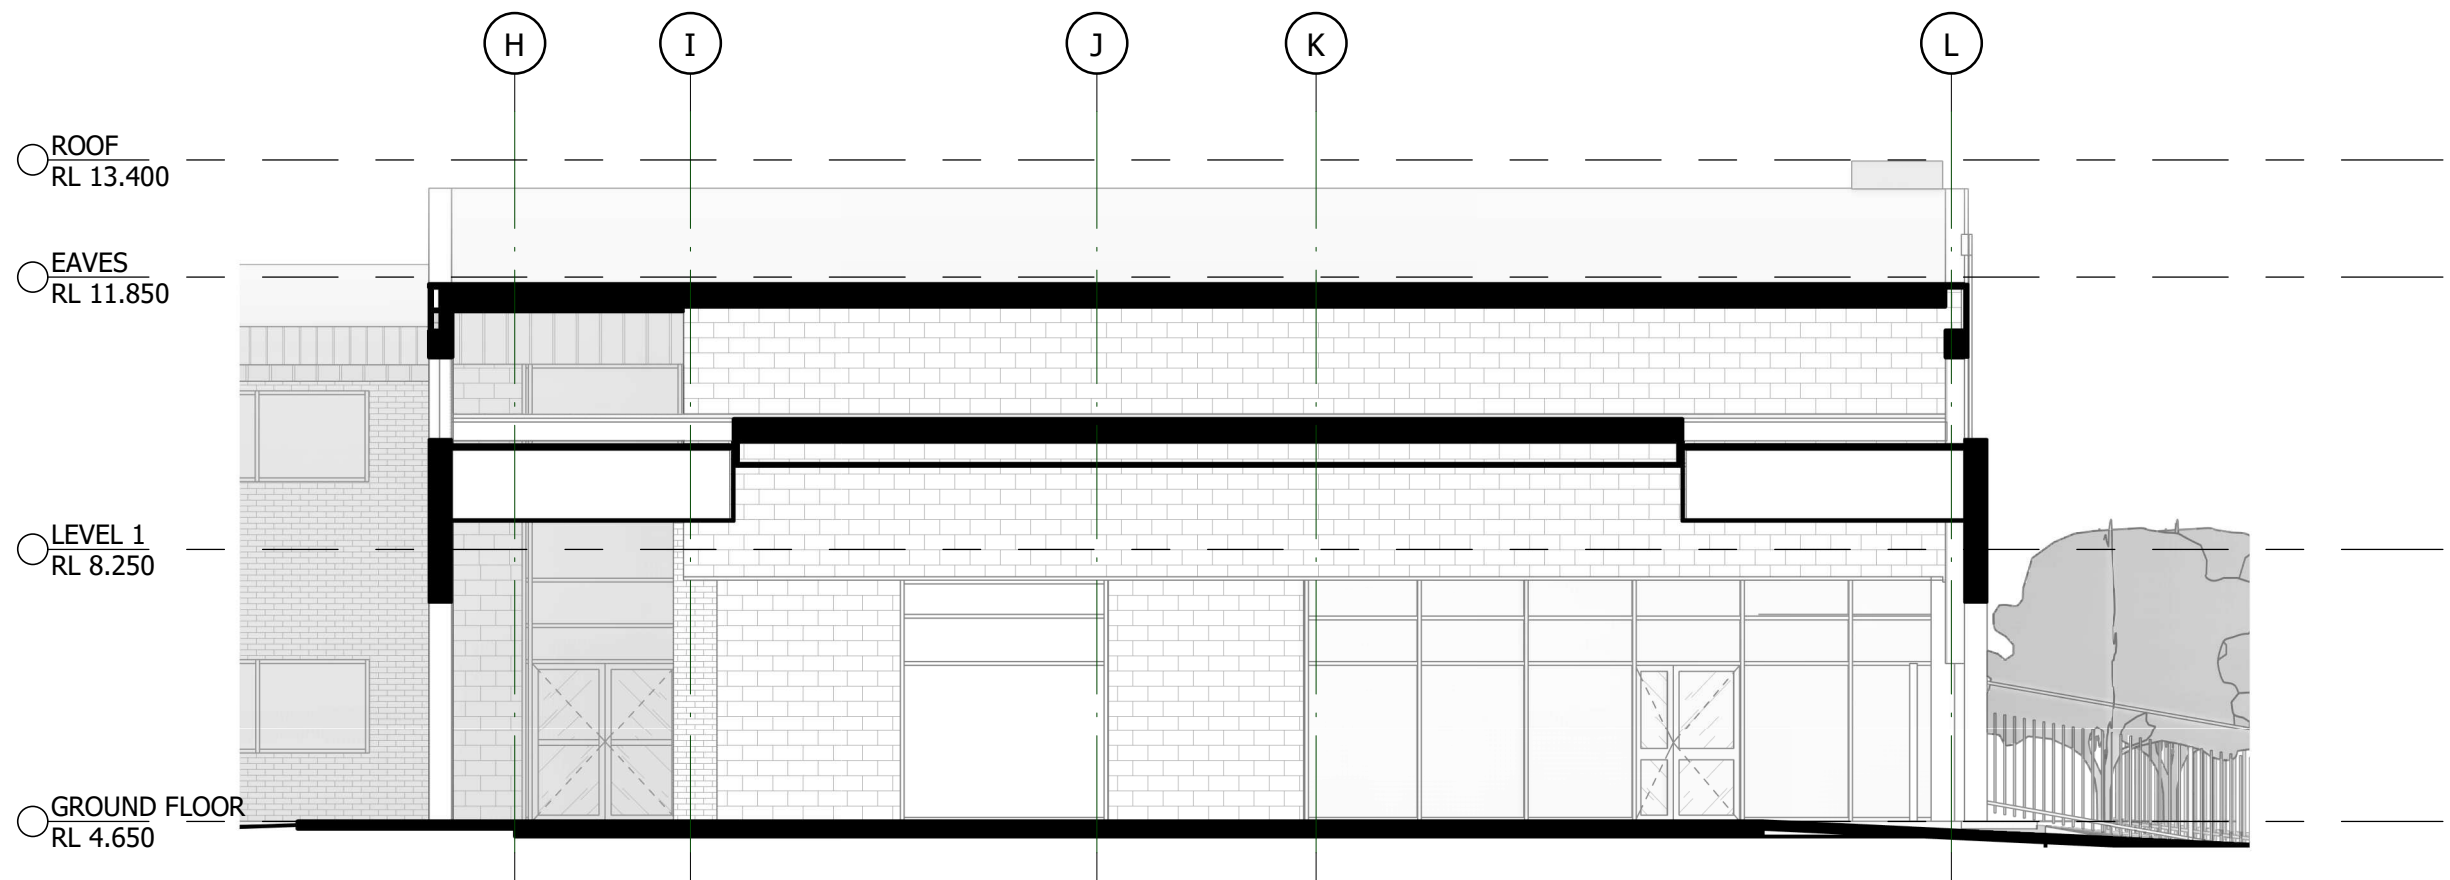


2 SECTION B1
A1002 1 : 100

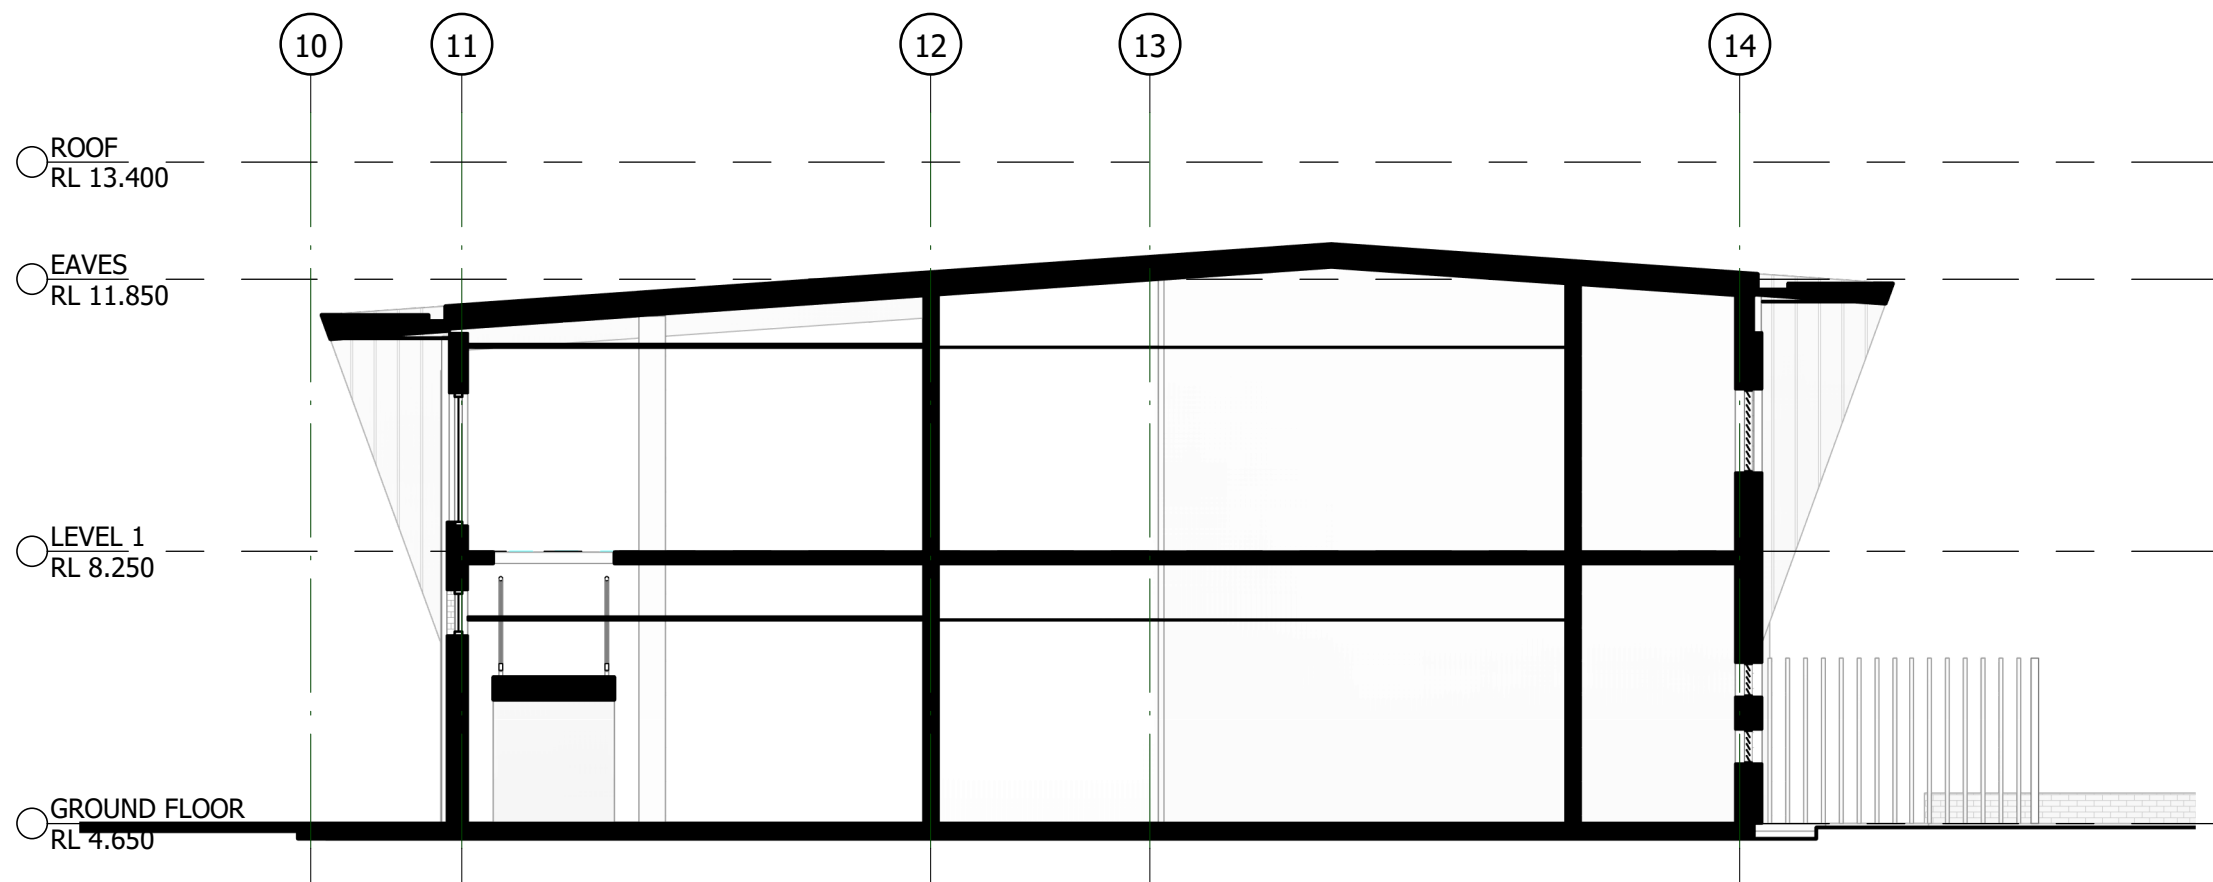

3 SECTION C1
A1002 1 : 100

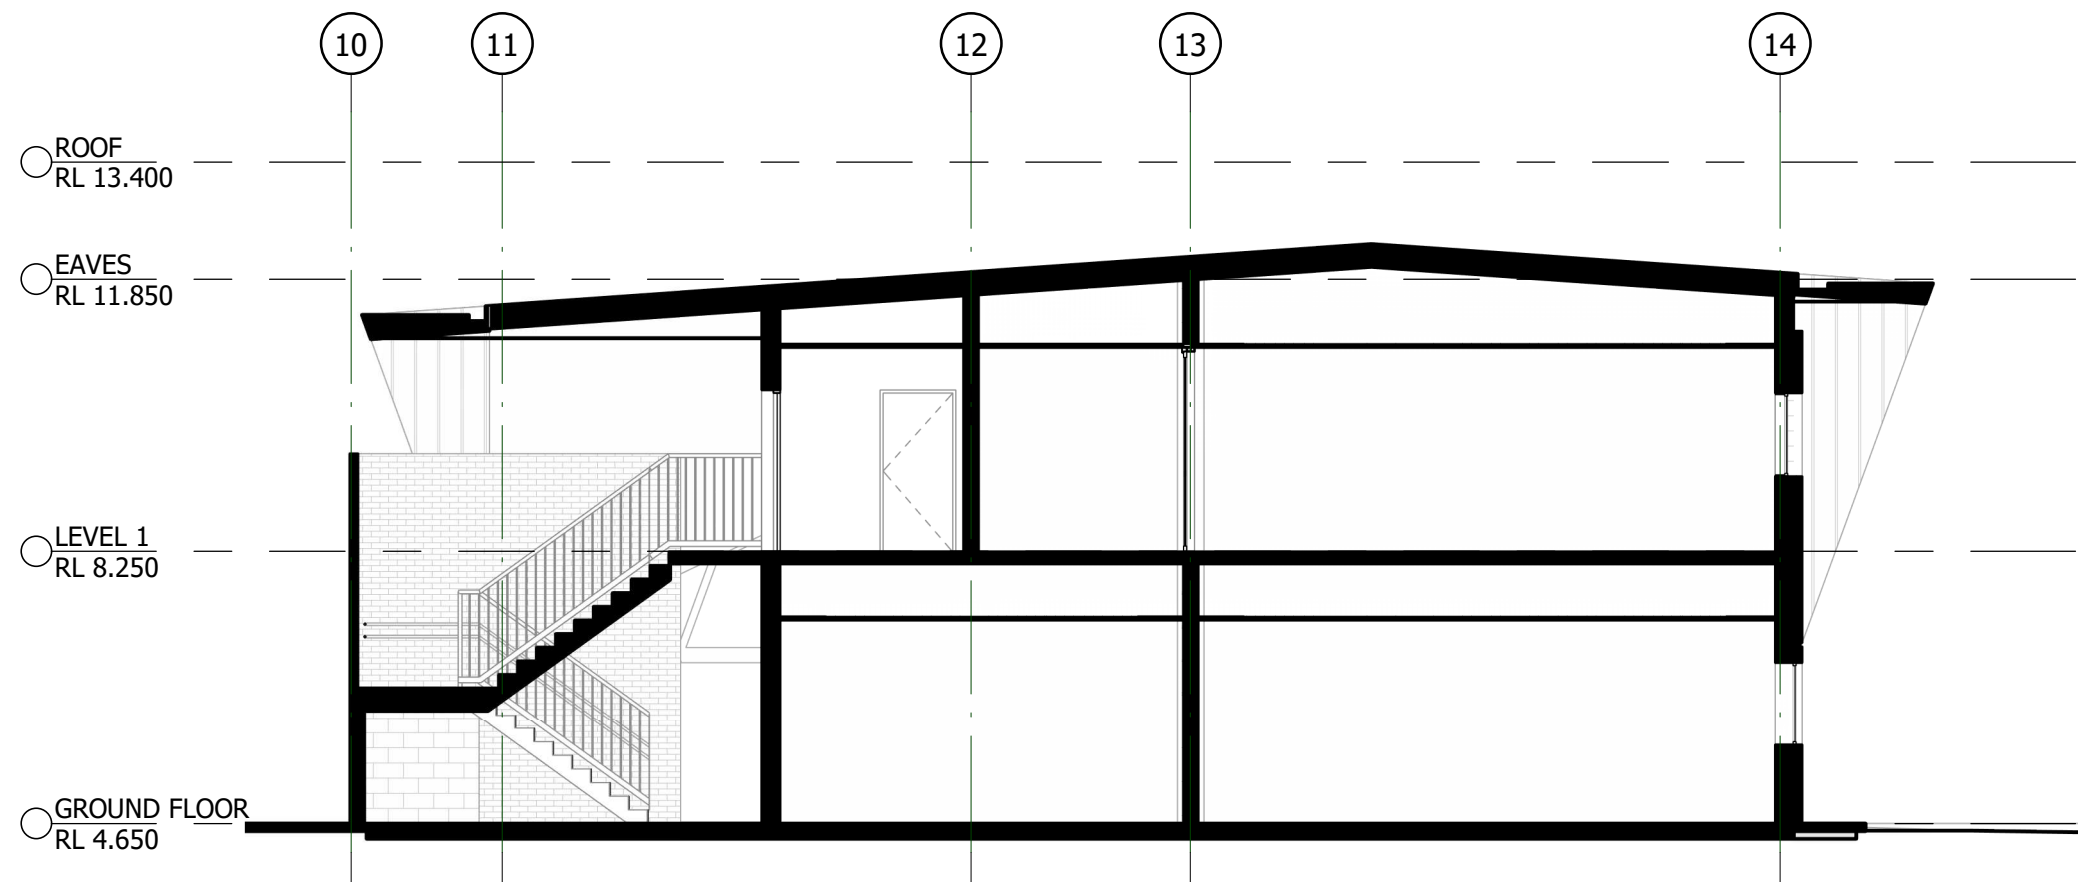

4 SECTION C2
A1002 1 : 100

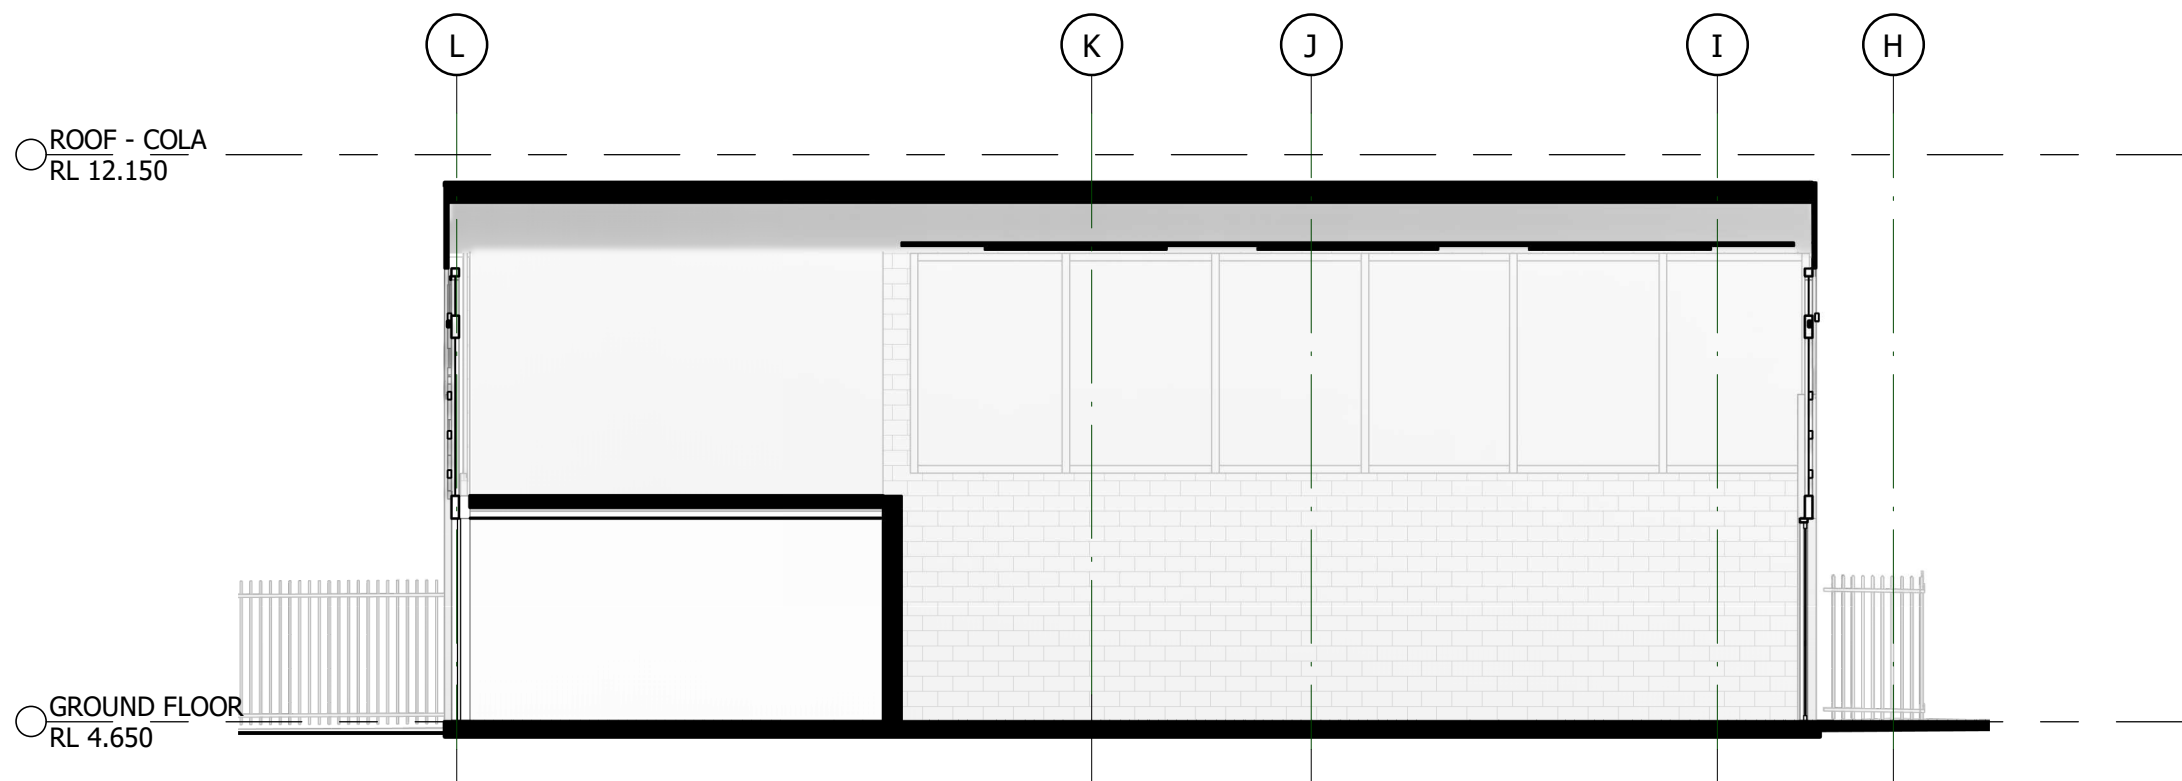

5 SECTION D
A1002 1 : 100

Notes

The information contained in this document is copyright and may not be used or reproduced for any other project or purpose.
Verify all dimensions and levels on site and report any discrepancies to dwp for direction prior to the commencement of work.

Drawings are to be read in conjunction with all other contract documents.

Use figured dimensions only. Do not scale from drawings.
dwp cannot guarantee the accuracy of content and format for copies of drawings issued electronically. The completion of the Issue Details Checked and Authorised section is confirmation of the status of the drawing. The drawing shall not be used for construction unless endorsed 'For Construction' and authorised for issue.

© dwp Australia Pty Ltd
Registered Business Name dwp Australia ABN 37 169 328 018
David Rose Nominated Architect NSW A1002 4882

© Copyright 2011 dwp.
ALL RIGHTS RESERVED.
Reproduction prohibited unless authorised in writing by dwp.

PRELIMINARY

NOT TO BE USED DURING CONSTRUCTION

| | | | | |
|-------|---------------|------------|-----|------|
| C | CONCEPT ISSUE | 13.09.2019 | LM | BS |
| B | DRAFT | 04.09.2019 | LM | BS |
| A | CONCEPT ISSUE | 21.08.2019 | CL | BS |
| Issue | Description | Date | Chk | Auth |

Architect/ Designer

dwp

www.dwp.com

Client

NSW DEPARTMENT OF EDUCATION &
SCHOOL INFRASTRUCTURE NSW

Project

KYEEMAGH PUBLIC SCHOOL CORE 14

Location

JACOBSON AVE, KYEEMAGH NSW 2216

Project Number

19-0367

Drawing

CONCEPT SECTIONS

| | |
|----------------|-----------------------|
| Scale (A1) | Date Printed |
| As indicated | 13/09/2019 6:14:46 PM |
| Drawing Number | Issue |

SK3003

C



File Name: B:\19-0367\19-0367_Kyeemagh PS Core 14\19-0367_KPS_core14.rvt