



- LEGEND**
- VEGETATED SWALE
 - BIORETENTION SWALE
 - BIORETENTION BASIN

Copyright Designinc Sydney Pty Limited
This drawing is protected by copyright. All rights are reserved. Unless permitted under the Copyright Act 1968, no part of this drawing may in any form or by any means be reproduced, published, broadcast or transmitted without the prior written permission of the copyright owner.

Please note
In the Status of this drawing is not signed off for Construction it may be subject to change, alteration or amendment at the discretion of Designinc Sydney Pty Limited. If so, Designinc Sydney Pty Limited is not liable for any loss, damage, harm or injury whether special, consequential, direct or indirect, suffered by you or any other person as a result of your use of this drawing for construction purposes.

Figured dimensions take preference to scale readings. Verify all dimensions on site.
Report any discrepancies to the Architect for decision before proceeding with the work.

Nominated Architects
Anthony Quan 5421 | Sandeep Amin 7337 | Ian Armstrong 7260 | Richard Does 8126

No	DATE	REVISIONS	BY
A	14/06/2019	PRELIMINARY	JH, AW
B	08/07/2019	FOR HERITAGE REVIEW	JH
C	12/07/2019	PRELIMINARY SS DA	JH
D	22/07/2019	SS DA	JH
E	29/08/2019	SS DA	JH
F	02/09/2019	REMOVED TREE CORRECTION FOR SS DA	JH
H	25/08/2020	SS DA	DH

ZONE PLAN

CONSULTANTS	TRAFFIC ENGINEER	ARUP Ph: (02) 9320 9320
	SERVICES ENGINEER	ERBAS AND ASSOCIATES Ph: (02) 9437 1022
	FIRE ENGINEER	STEPHEN GRUBITS & ASSOC. Ph: (02) 9247 1444
	CIVIL AND STRUCTURAL ENGINEER	BIRZULIS ASSOCIATES Ph: (02) 9555 7230
	SCA CONSULTANT	MBG Ph: (02) 9939 1530
ARCHITECT	QUANTITY SURVEYOR	WILDE AND WOOLLARD Ph: (02) 9411 2777
	PROJECT MANAGER	SAVILLS Ph: (02) 8215 8888

Designinc | Lacoste + Stevenson | bmc2
architects in association


Designinc Sydney PTY LIMITED ACN 003008820
L12 / 77 PACIFIC HWY NORTH SYDNEY NSW 2060 AUSTRALIA
PO BOX 651 NORTH SYDNEY NSW 2060 AUSTRALIA
T +612 8905 7100 F +612 8905 7199
E sydney@sydney.designinc.com.au www.designinc.com.au


Architecture Urban Design Interiors



PROJECT LINDFIELD LEARNING VILLAGE
PHASE 2(B) & 3
Eton Road,
Lindfield NSW 2070


TITLE WSUD DIAGRAM

<div>N</div> <div></div>	DRAWN BY	MD, SP, WL		REVISION
	SCALES	NTS		
	PLOT DATE	25/08/20		H
PROJECT N°.		P19-006		
DRAWING N°.		LA-2-0009		
DRAWING STATUS	REVIEWED BY	SIGNATURE	DATE	
SS DA	SH			
Completion of the Drawing Status is evidence the design has been verified as conforming to the requirements of the Project M.S. Plan. Initiating the 'Drawn By' box confirms that this drawing has been prepared in conformity with Designinc Sydney M.S. procedures.				
QUALITY CERTIFIED ISO 9001				
DEVELOPMENT APPLICATION				

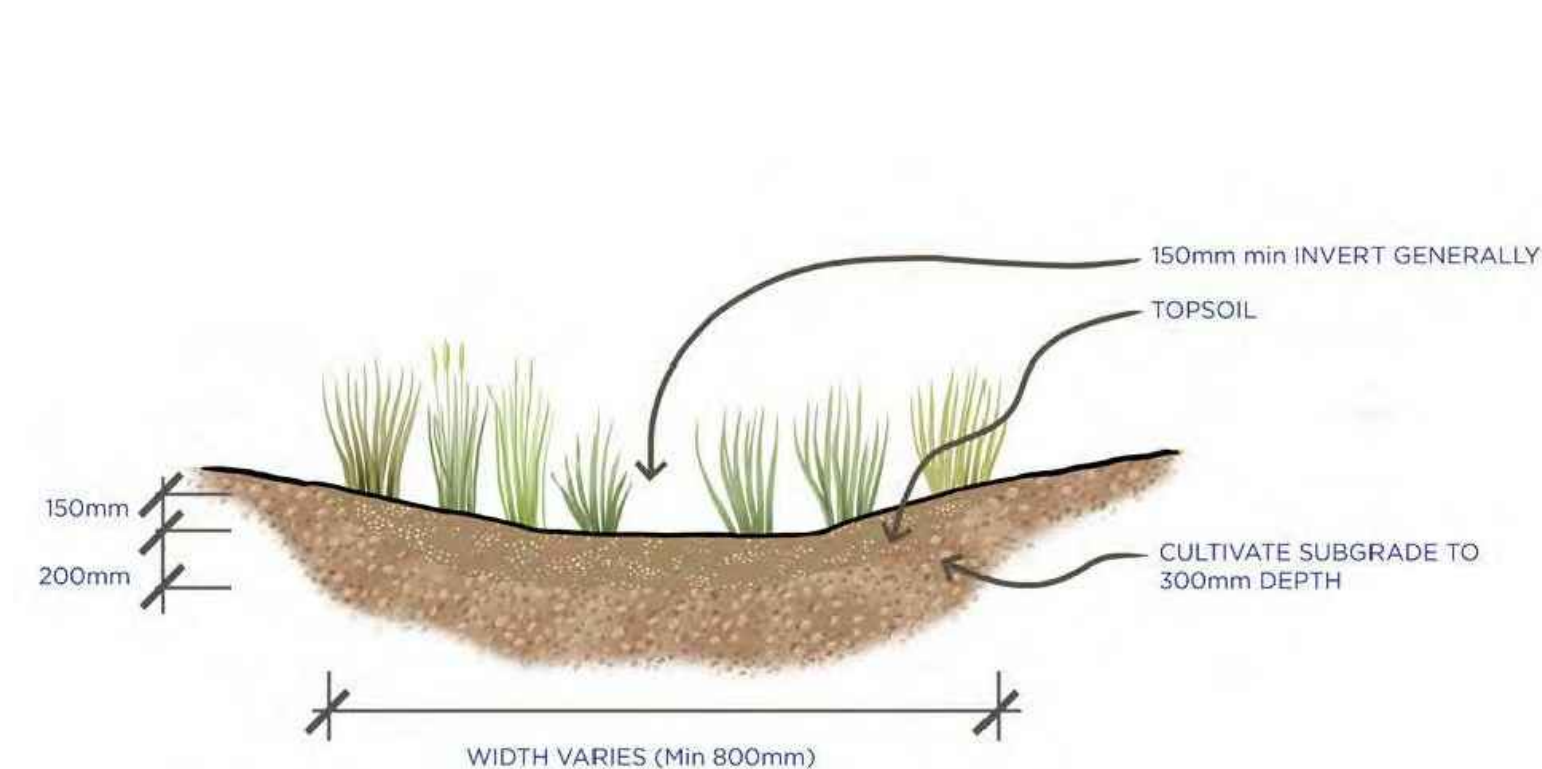


VEGETATED SWALE

NOTE: REFER TO ROADS AND MARITIME SERVICES, WATER SENSITIVE URBAN DESIGN GUIDELINE

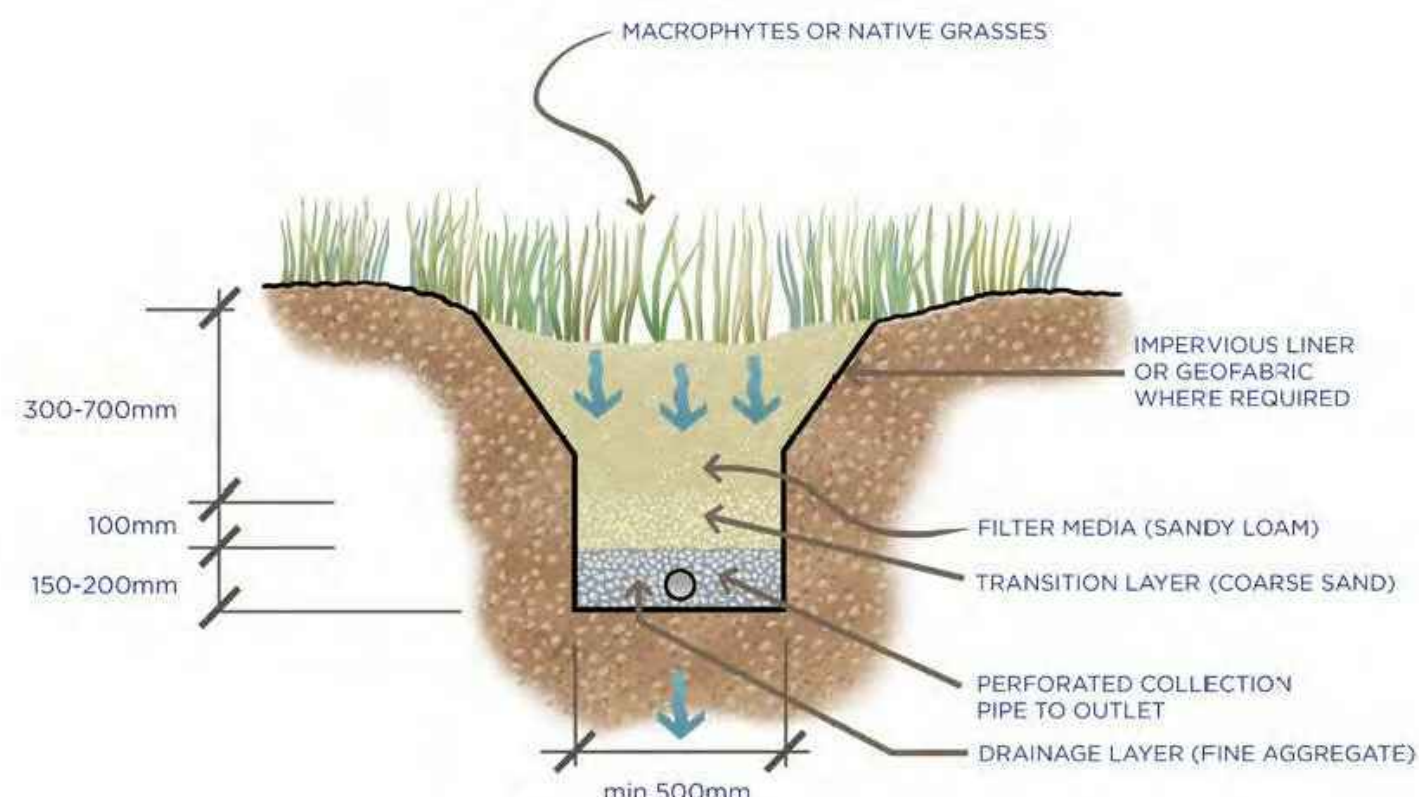

BIORETENTION SWALE

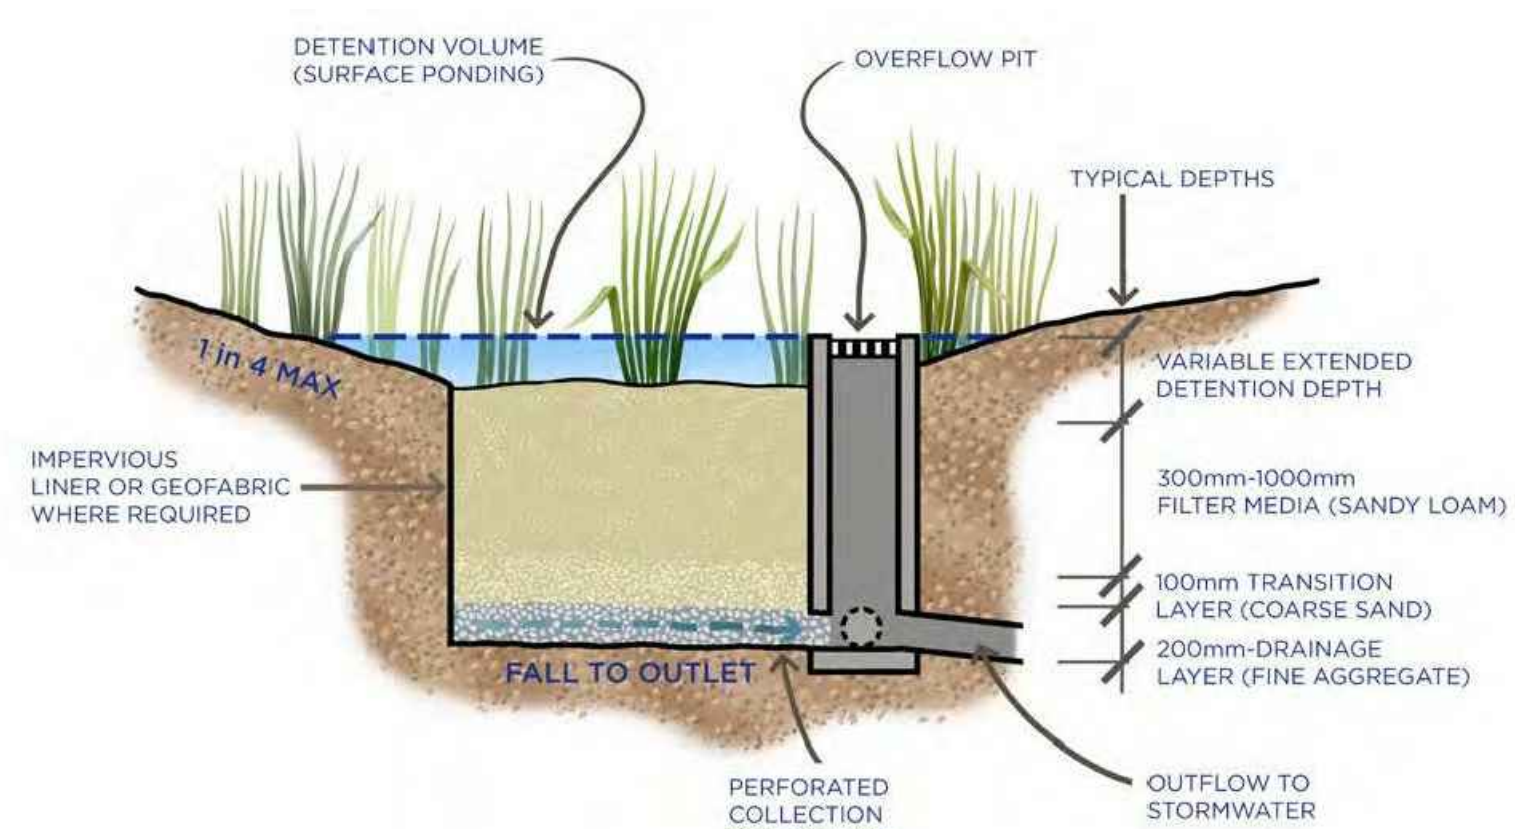

TYPICAL BIORETENTION BASIN