


North Sydney Public School









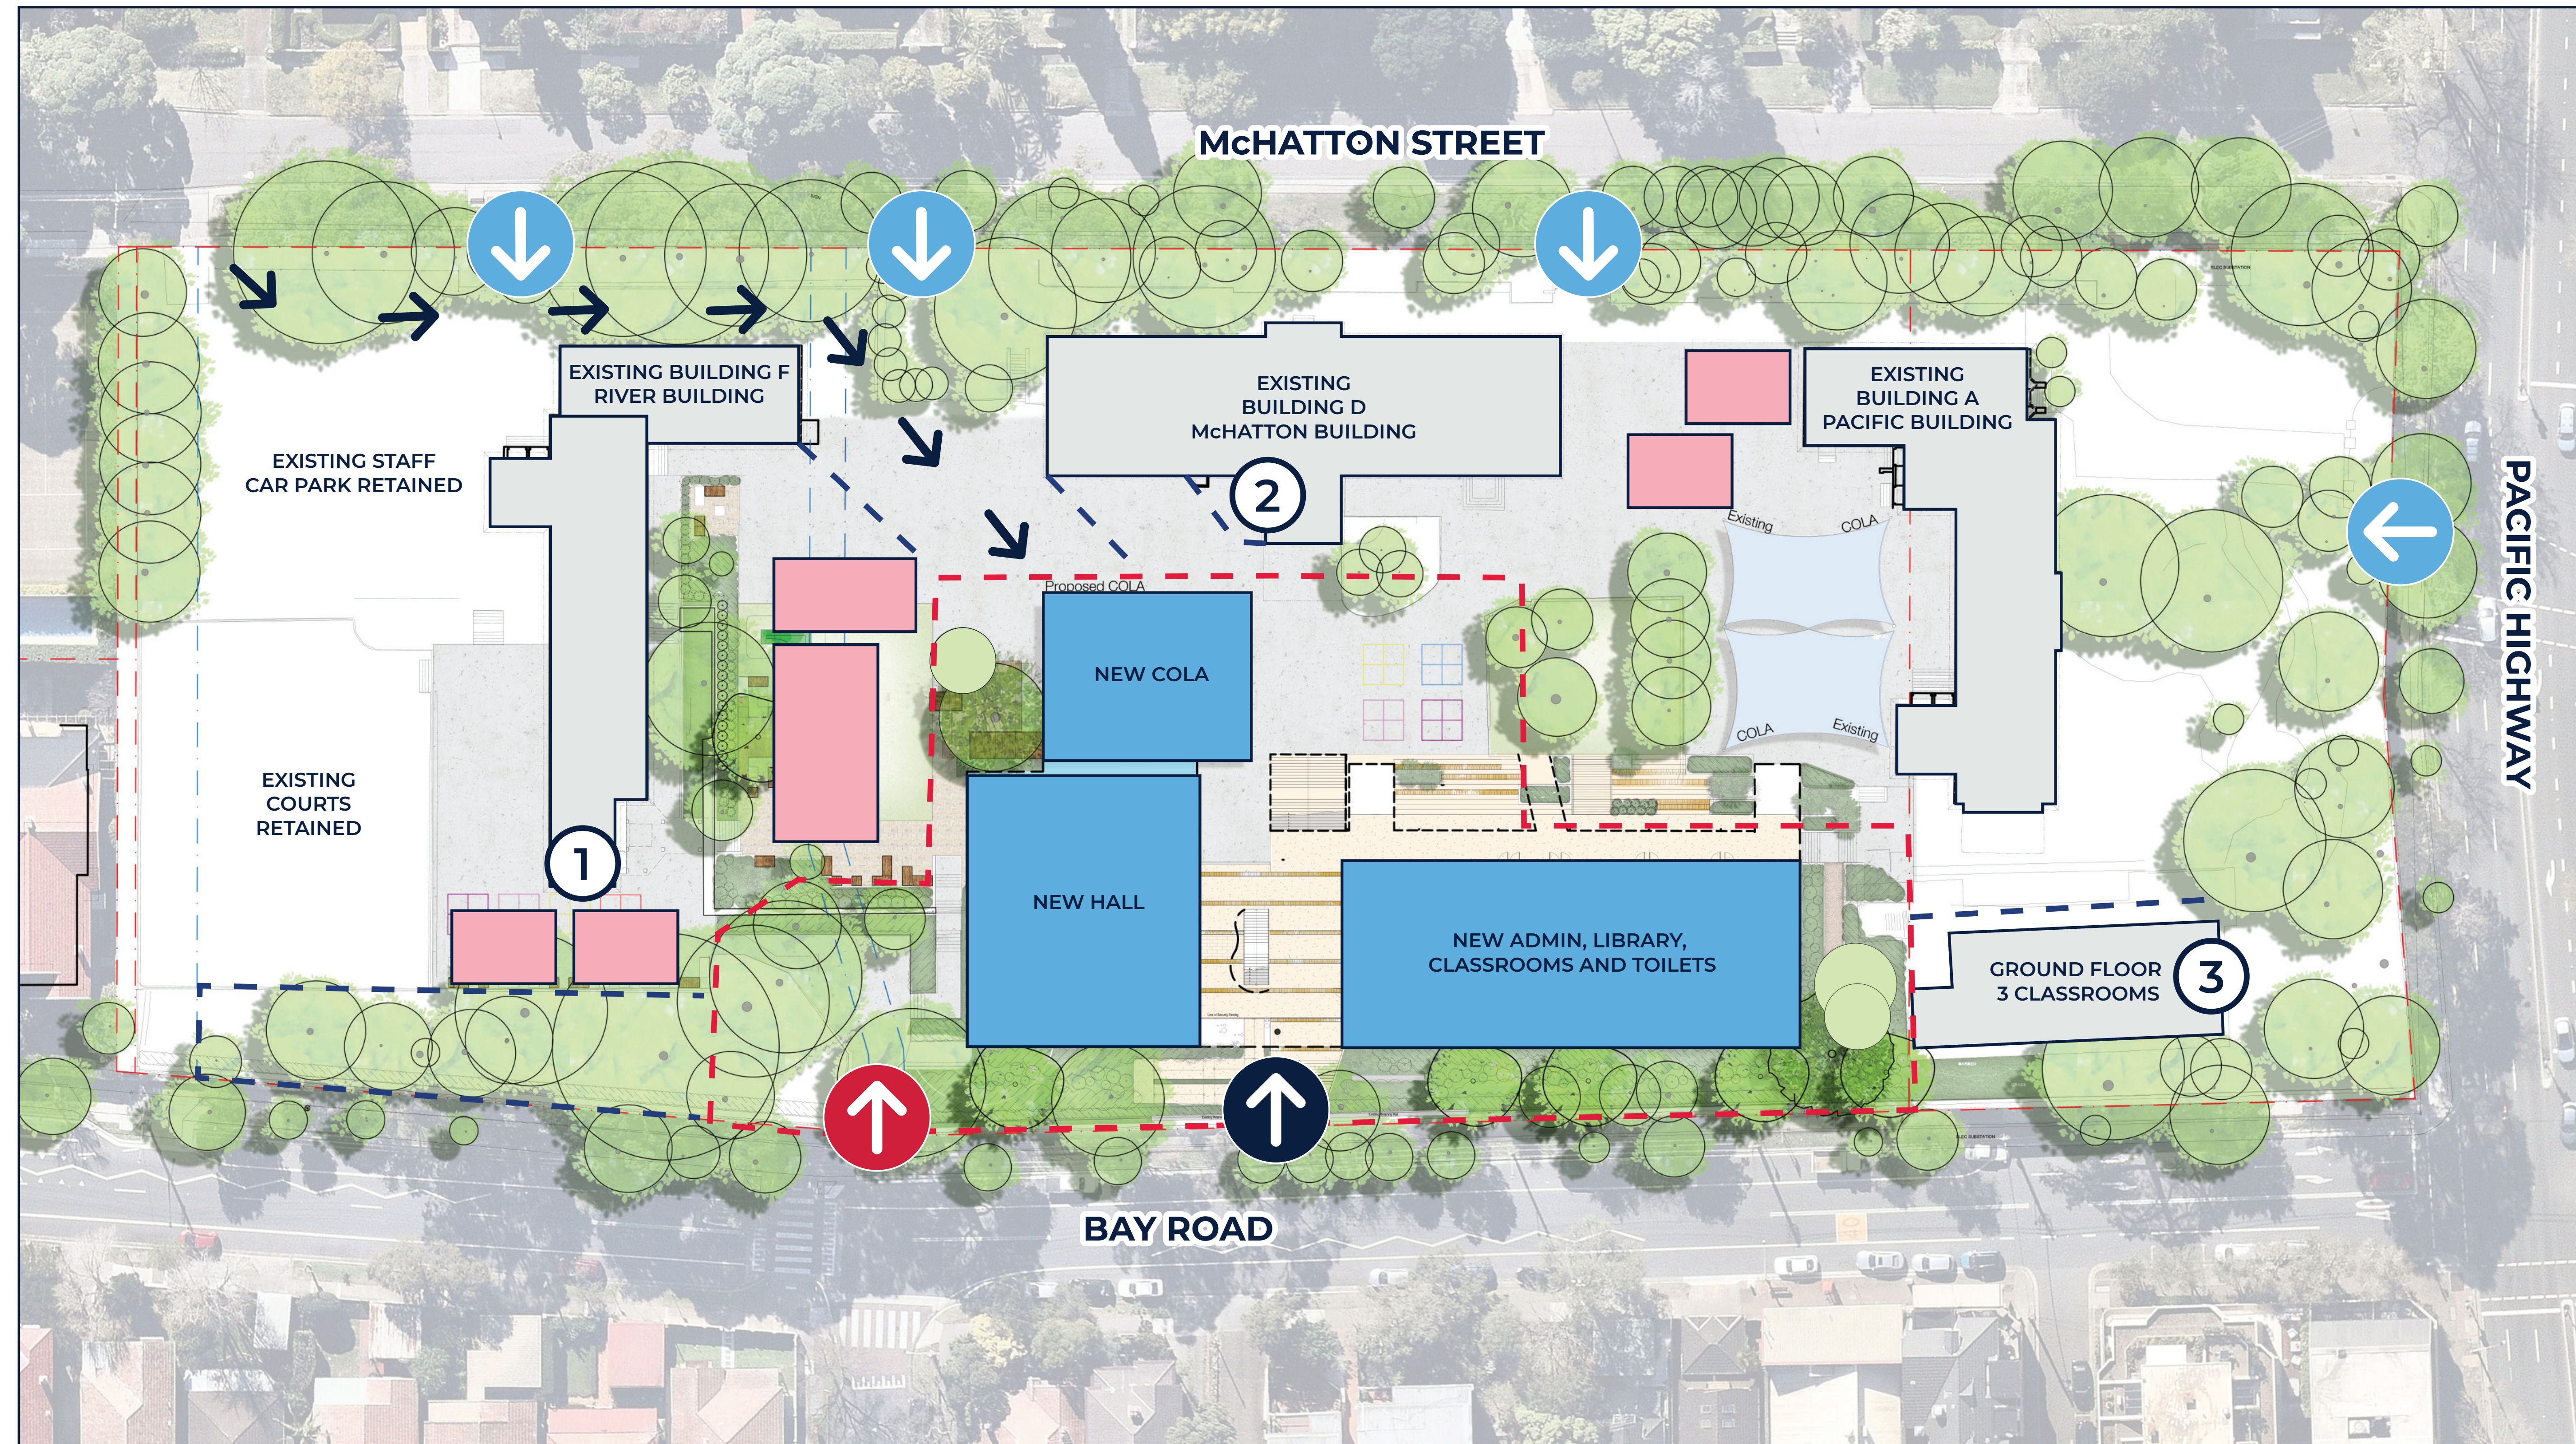




North Sydney Public School upgrade

For more information phone: 1300 482 651
Email: schoolinfrastructure@det.nsw.edu.au

Staging Plan 1




LEGEND

-  Temporary secure construction vehicle access until Bay Road access opens in Term 2
-  Construction worker entry until early-2023
-  Construction vehicle access from Bay Road to start in Term 2
-  Student entry gates open during construction
-  New buildings to open early 2023
-  Demountables to be removed
-  Security fence to be removed Term 3
-  Hoarding will be in place until early-2023
-  1 Toilet upgrades in Block F to be open for use in late Term 3
-  2 Canteen and toilet upgrades in Block D open for use in Term 3
-  3 Ground floor Block G conversion into three classrooms

North Sydney Public School upgrade

For more information phone: 1300 482 651
Email: schoolinfrastructure@det.nsw.edu.au

Staging Plan 2

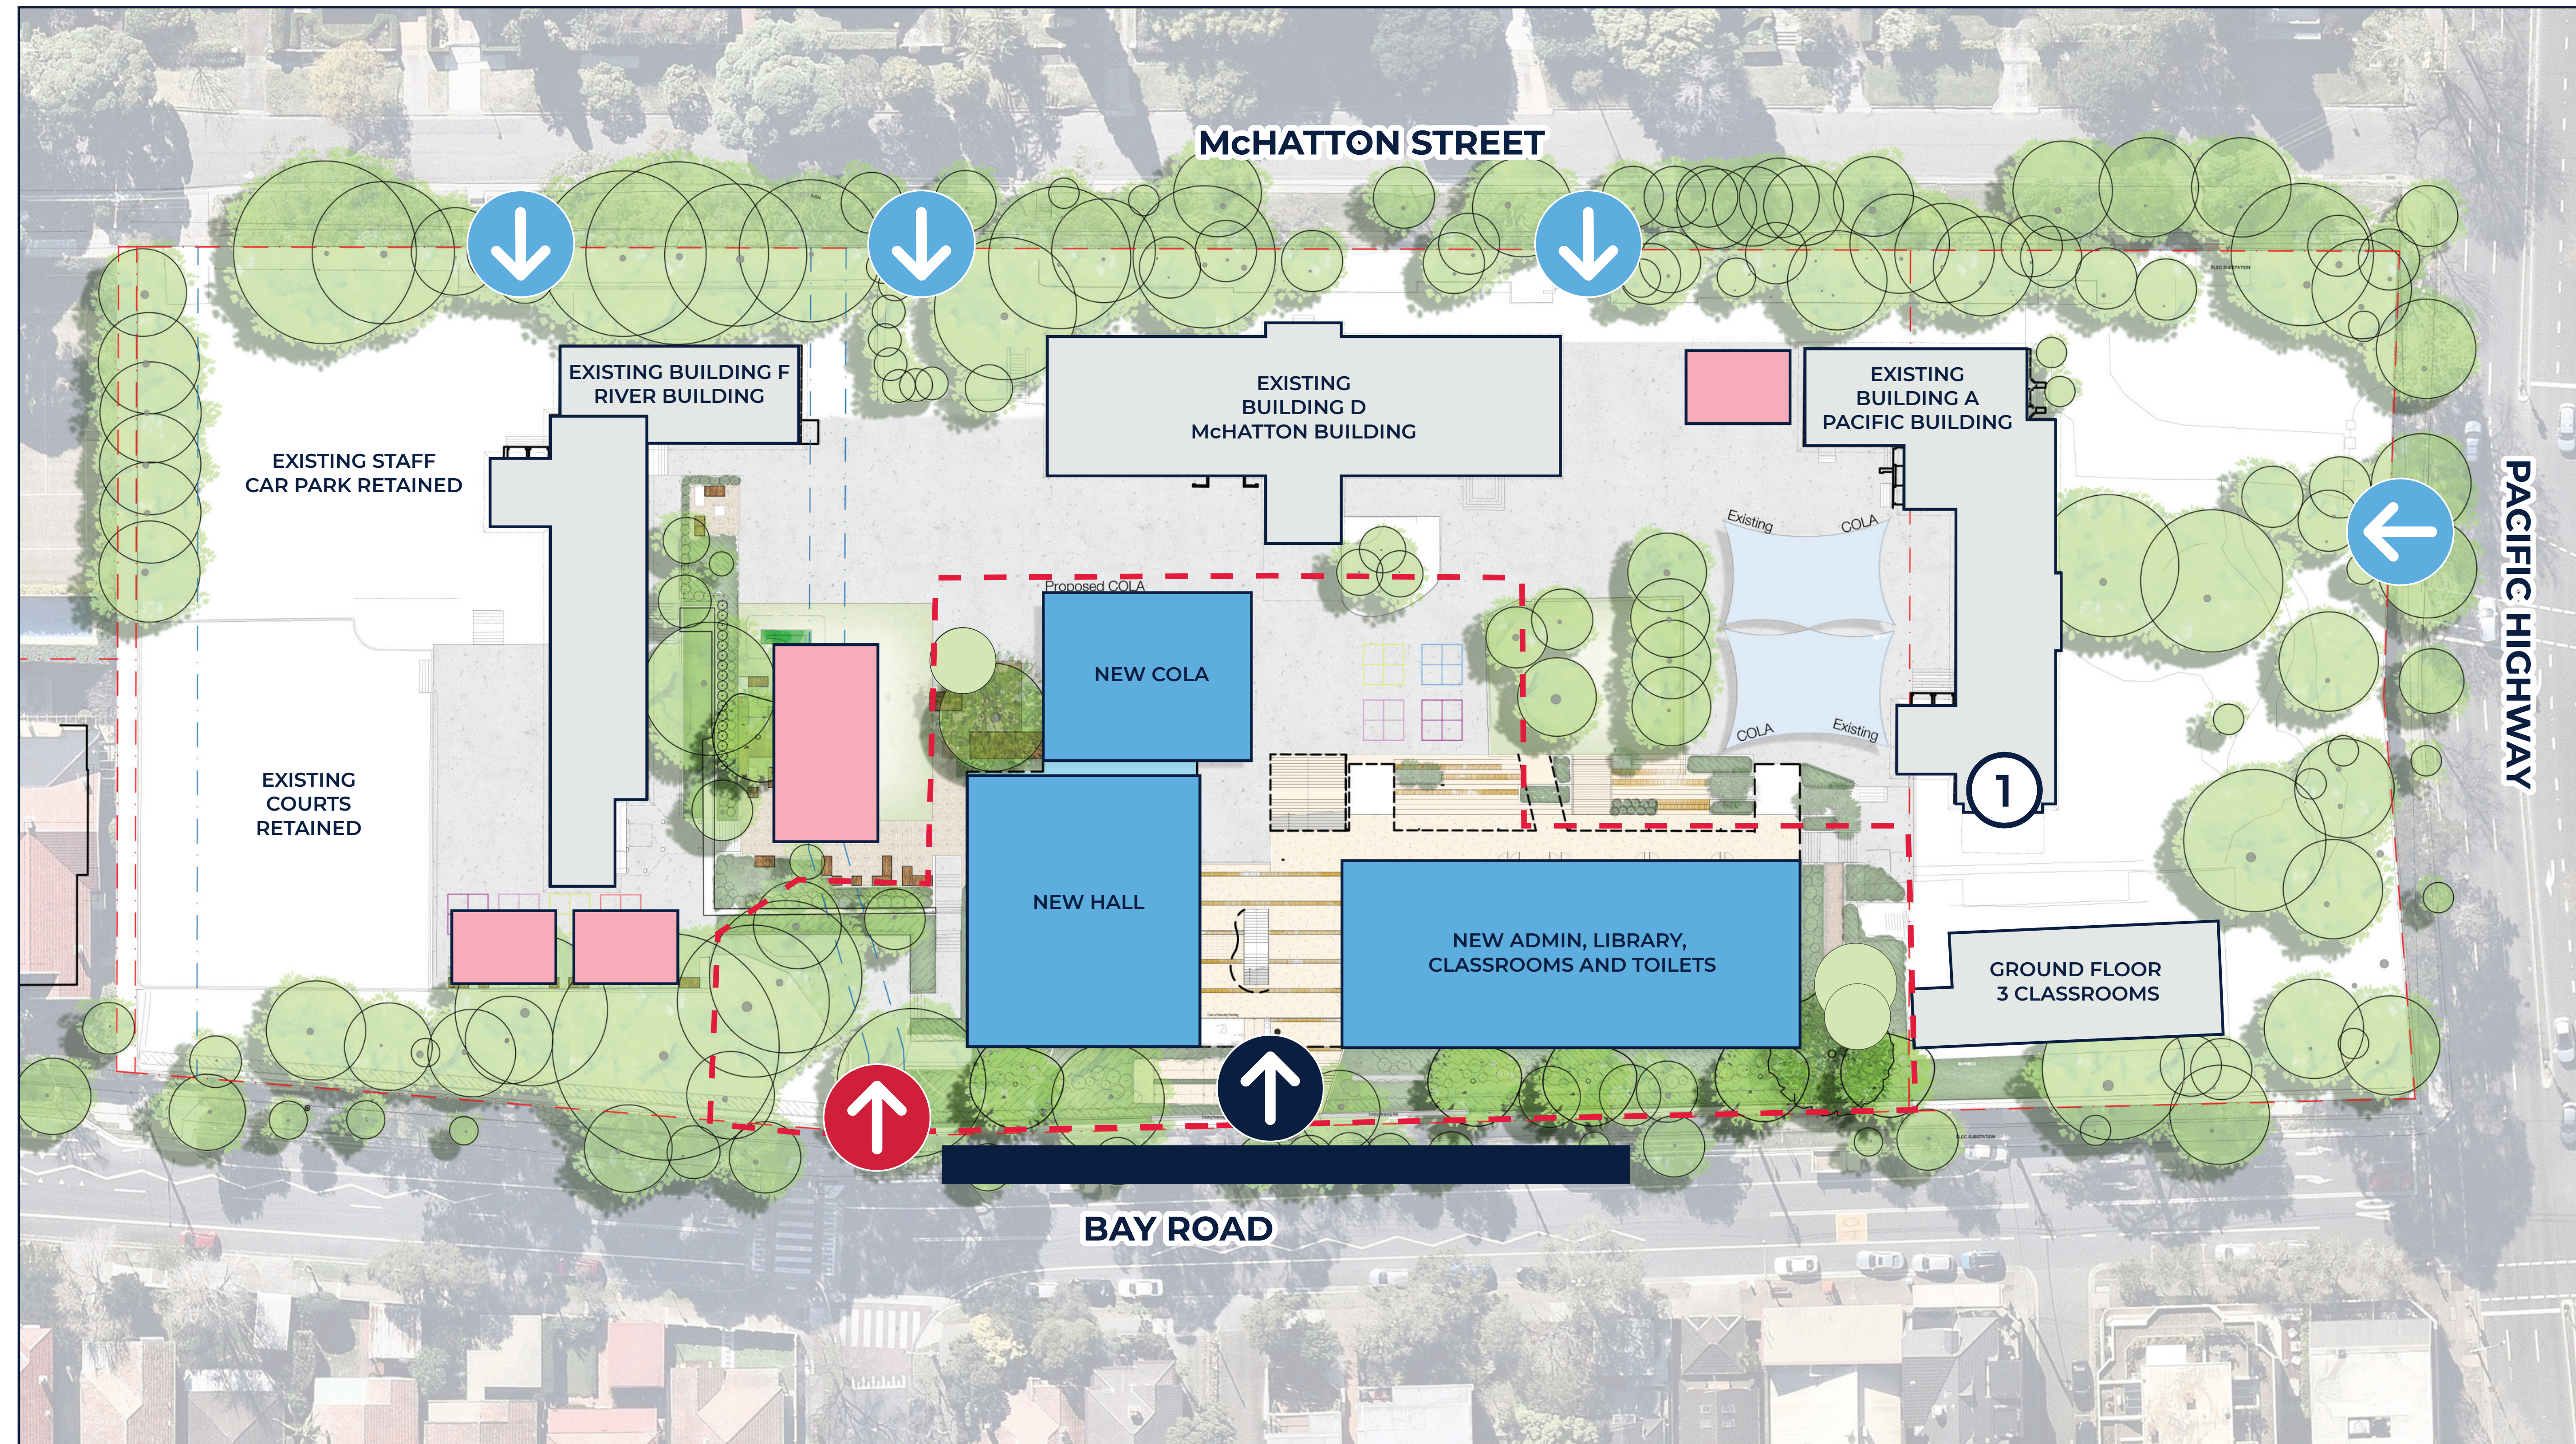


LEGEND

-  Construction worker entry until early-2023
-  Construction vehicle access from Bay Road to start in Term 2
-  Student entry gates open during construction
-  New buildings to be completed early 2023
-  Demountables to be removed
-  Construction work zone
-  Hoarding will be in place to early-2023
-  Toilet upgrades in Block A to open for use in Term four




North Sydney Public School upgrade

For more information phone: 1300 482 651
Email: schoolinfrastructure@det.nsw.edu.au

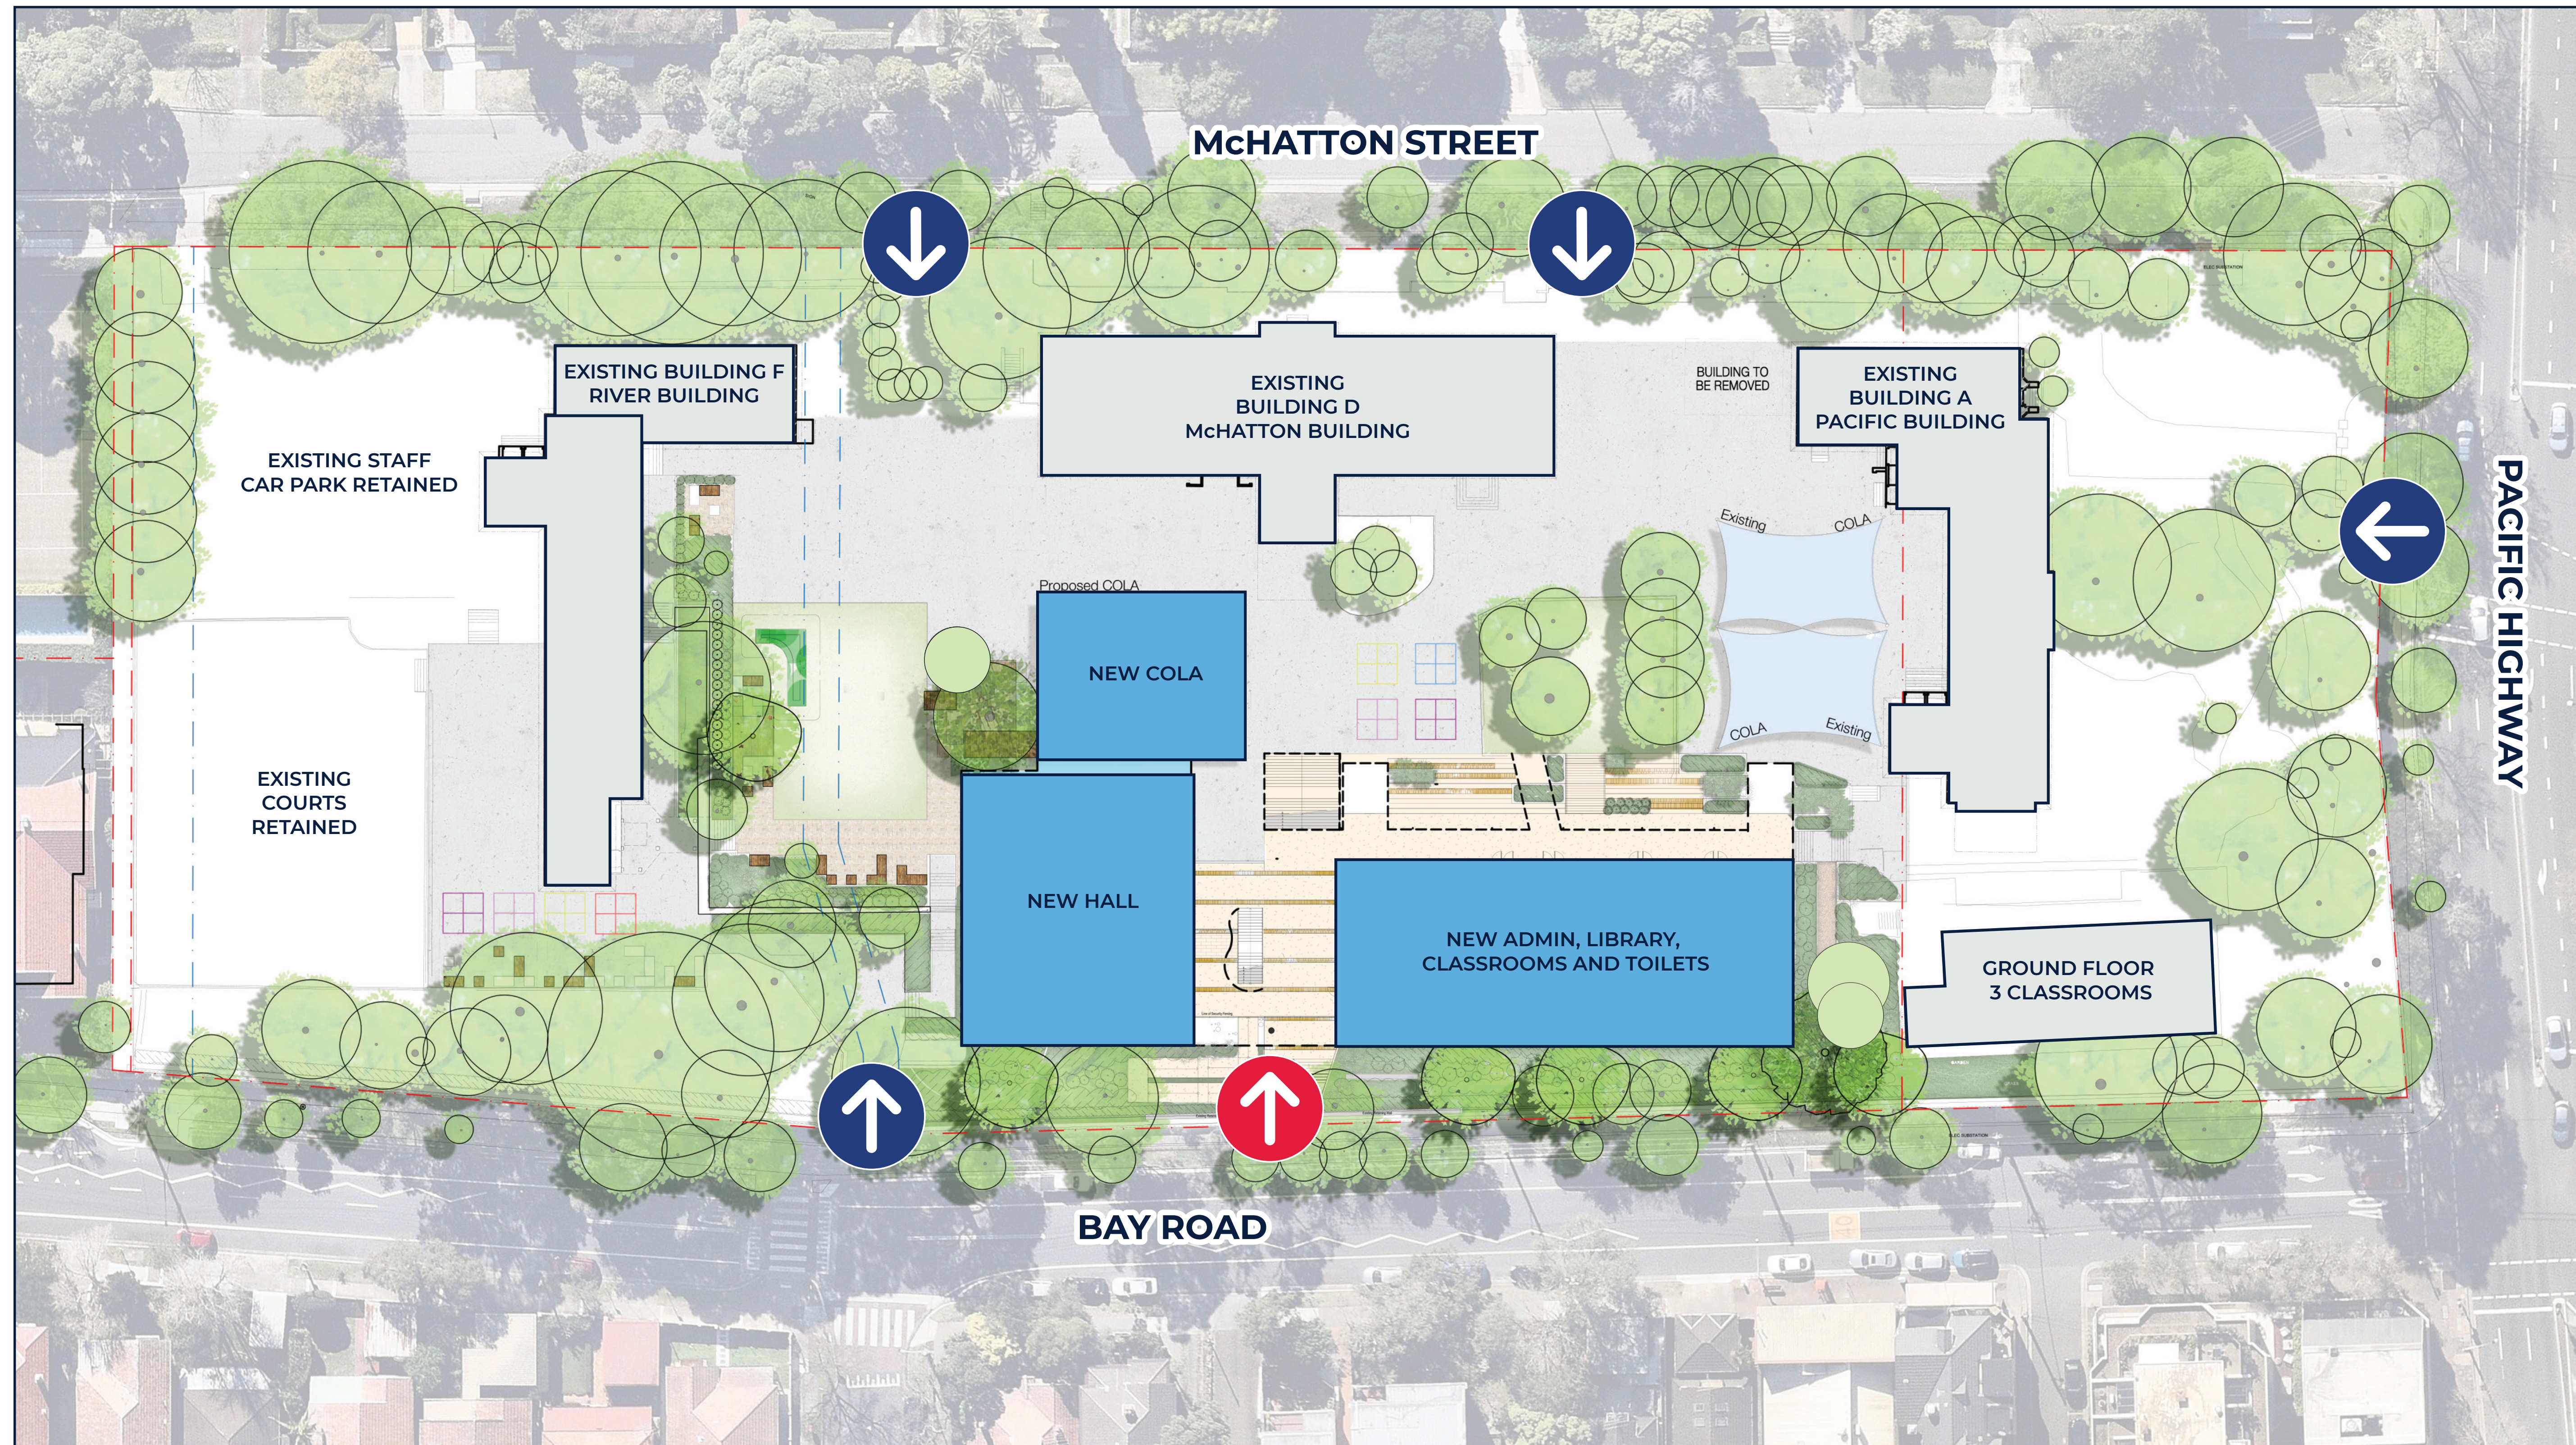Early 2023



LEGEND

-  New main entry
-  Secondary entry
-  New buildings to open early 2023

North Sydney Public School upgrade

For more information phone: 1300 482 651
Email: schoolinfrastructure@det.nsw.edu.au