

PLOT DATE: 18/11/2024 3:21:43 PM

PATH: AutodesK Docs/Tallawong PS/TPS-URS-XX-XX-MDLA-0001.rvt



PROJECT
TALLAWONG PUBLIC SCHOOL
CONTRACT DOCUMENTATION

LOT 2 MACQUARIE ROAD, ROUSE HILL NSW 2155

Level 8, Angel Place, 123 Pitt Street | Sydney NSW 2000 Australia | +61 2 8233 9900 | URBIS Pty Ltd | ABN 50 105 256 228

KEY PLAN

6	B26 - ADDITIONAL INFORMATION
5	REVISION CLOUD ADDED
4	ISSUED FOR IFC
3	SSDA
2	100% CONTRACT DOCUMENTATION
1	100% DD DOCUMENTATION
S2	ISSUE FOR COORDINATION
S1	ISSUE FOR COORDINATION
REV	DESCRIPTION

SG	MK	18/11/2024
SG	MK	13/11/2024
SG	MK	21/10/2024
SG	JN	26/06/2024
SG	JN	02/05/2024
SG	JN	30/02/2024
SG	JN	27/02/2024
KPI/RF	JN	08/02/2024
DWN	CHK	DATE

DISCLAIMER
Copyright by URBIS Pty Ltd. This drawing or parts thereof may not be reproduced for any purpose or used for another project without the consent of URBIS other than reproduction for the purposes of actual ordering, supply, installation or construction. This drawing must be read in conjunction with all relevant contracts, schedules, specifications, drawings and any other issued written instructions. Do not scale from drawings. Written figured dimensions take preference to scaled dimension and must be verified on site before proceeding with any work. All discrepancies must be referred to the superintendent for a written decision prior to ordering, supply or installation. URBIS must be notified in writing of any discrepancies.

CLIENT
SCHOOL INFRASTRUCTURE NSW

DRAWING TITLE
PLANTING PLAN

PROJECT DIRECTOR: MK

ISSUE
CONTRACT DOCUMENTATION
SCALE
1 : 250 @A1

DRAWING NO.
TPS-URB-00-XX-DR-L-0501

PROJECT NO.
P0040855

NORTH

REVISION

6

PLOT DATE: 18/11/2024 3:22:34 PM

PATH: Autocad Docs/Tallawong PS/TPS-URS-XX-XX-MDLA-0001.rvt



PROJECT
TALLAWONG PUBLIC SCHOOL
CONTRACT DOCUMENTATION

LOT 2 MACQUARIE ROAD, ROUSE HILL NSW 2155

Level 8, Angel Place, 123 Pitt Street | Sydney NSW 2000 Australia | +61 2 8233 9900 | URBIS Pty Ltd | ABN 50 105 256 228

KEY PLAN

4	B26 - ADDITIONAL INFORMATION
3	ISSUED FOR IFC
2	100% CONTRACT DOCUMENTATION
1	100% DD DOCUMENTATION
S2	ISSUE FOR COORDINATION
S1	ISSUE FOR COORDINATION
REV	DESCRIPTION

SG	MK	18/11/2024
SG	MK	21/10/2024
SG	JN	02/05/2024
SG	JN	30/02/2024
SG	JN	27/02/2024
KPI/RF	JN	08/02/2024
DWN	CHK	DATE

DISCLAIMER
Copyright by URBIS Pty Ltd. This drawing or parts thereof may not be reproduced for any purpose or used for another project without the consent of URBIS other than reproduction for the purposes of actual ordering, supply, installation or construction. This drawing must be read in conjunction with all relevant contracts, schedules, specifications, drawings and any other issued written instructions. Do not scale from drawings. Written figured dimensions take preference to scaled dimension and must be verified on site before proceeding with any work. All discrepancies must be referred to the superintendent for a written decision prior to ordering, supply or installation. URBIS must be notified in writing of any discrepancies.

CLIENT
SCHOOL INFRASTRUCTURE NSW

DRAWING TITLE
FURNITURE PLAN

PROJECT DIRECTOR: MK


ISSUE
CONTRACT DOCUMENTATION
SCALE
1 : 250 @A1

DRAWING NO.
TPS-URB-00-XX-DR-L-0601


PROJECT NO.
P0040855
NORTH
REVISION
4

PLOT DATE: 18/10/2023 11:28:48 AM


PATH: C:\Users\Local\Public\0040855_107 Tallawong_DD_RV724(Local).rvt

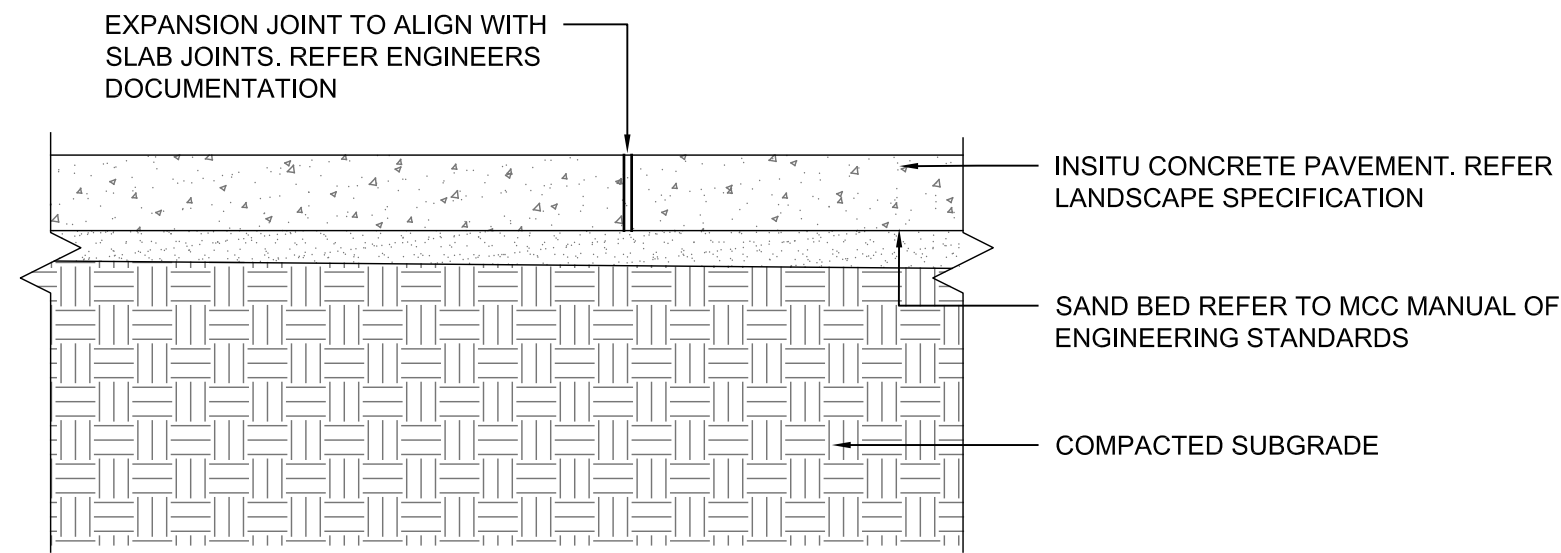


1 PA01 - INSITU CONCRETE AT GRADE
DETAIL
1:10

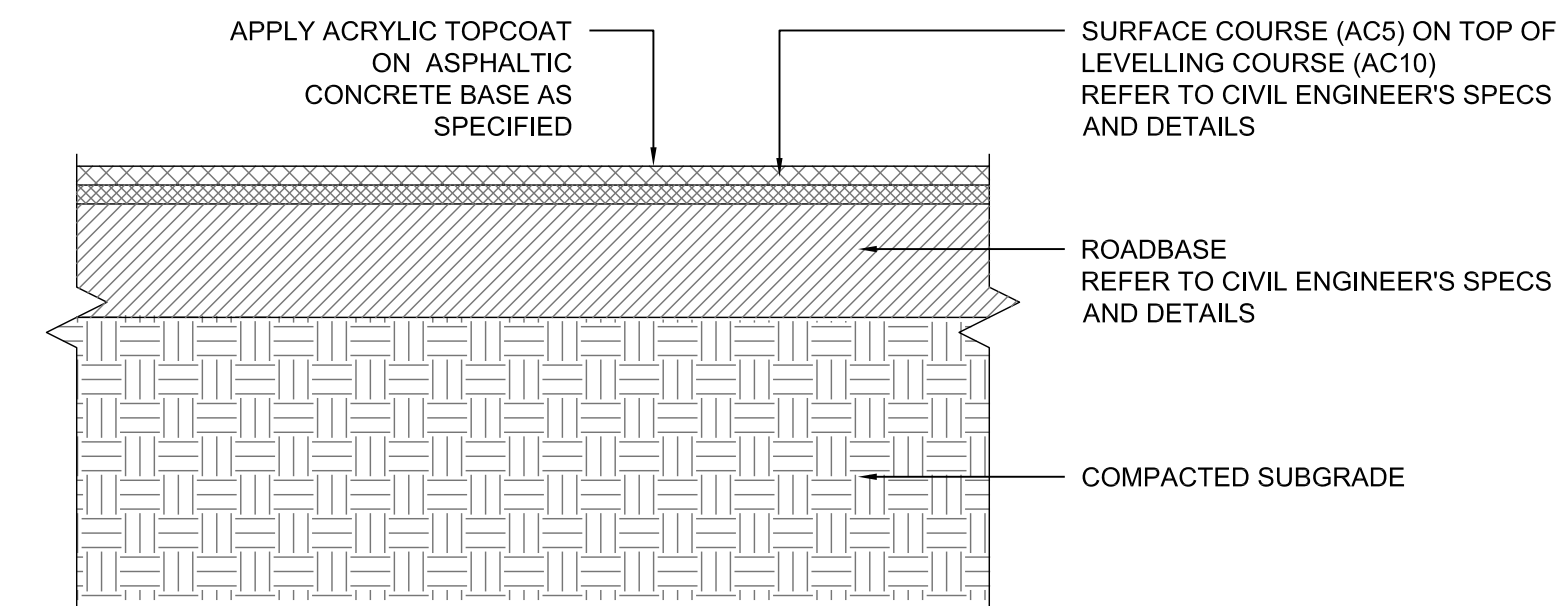


3 PA05 SPORTS COURT SURFACE PAINT
DETAIL
1:10

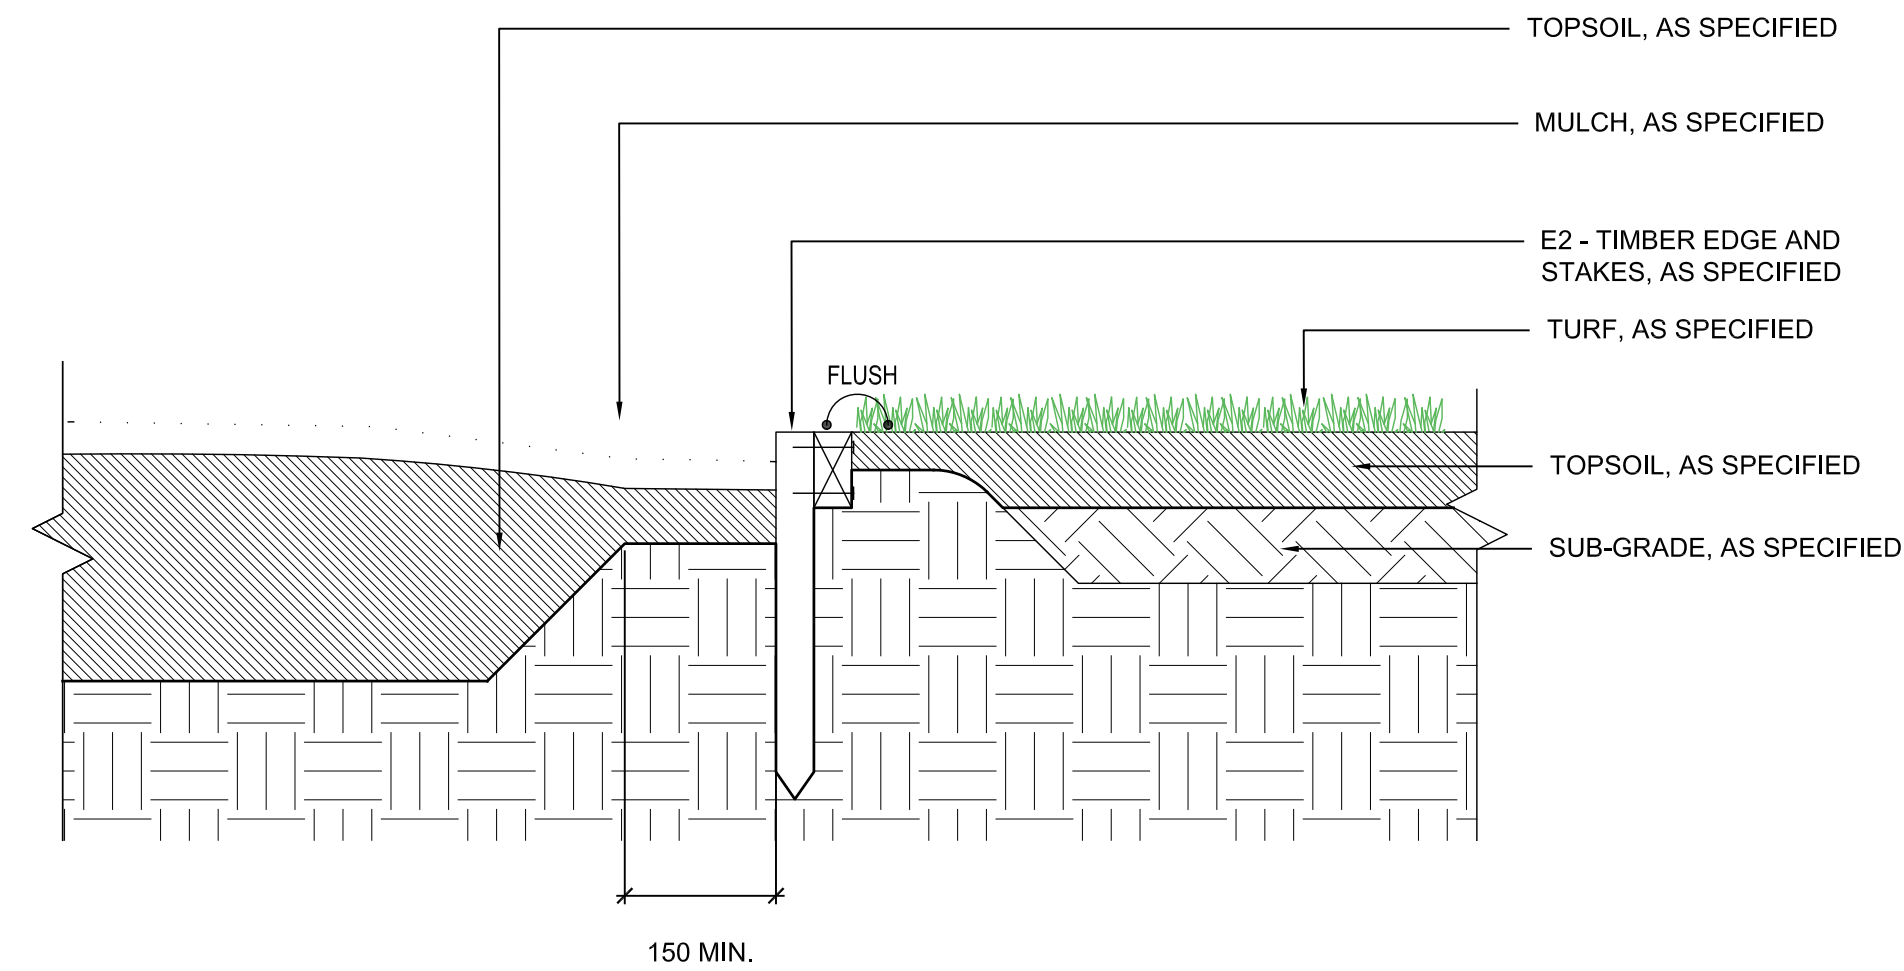


5 E1 - TIMBER EDGE
DETAIL
1:10

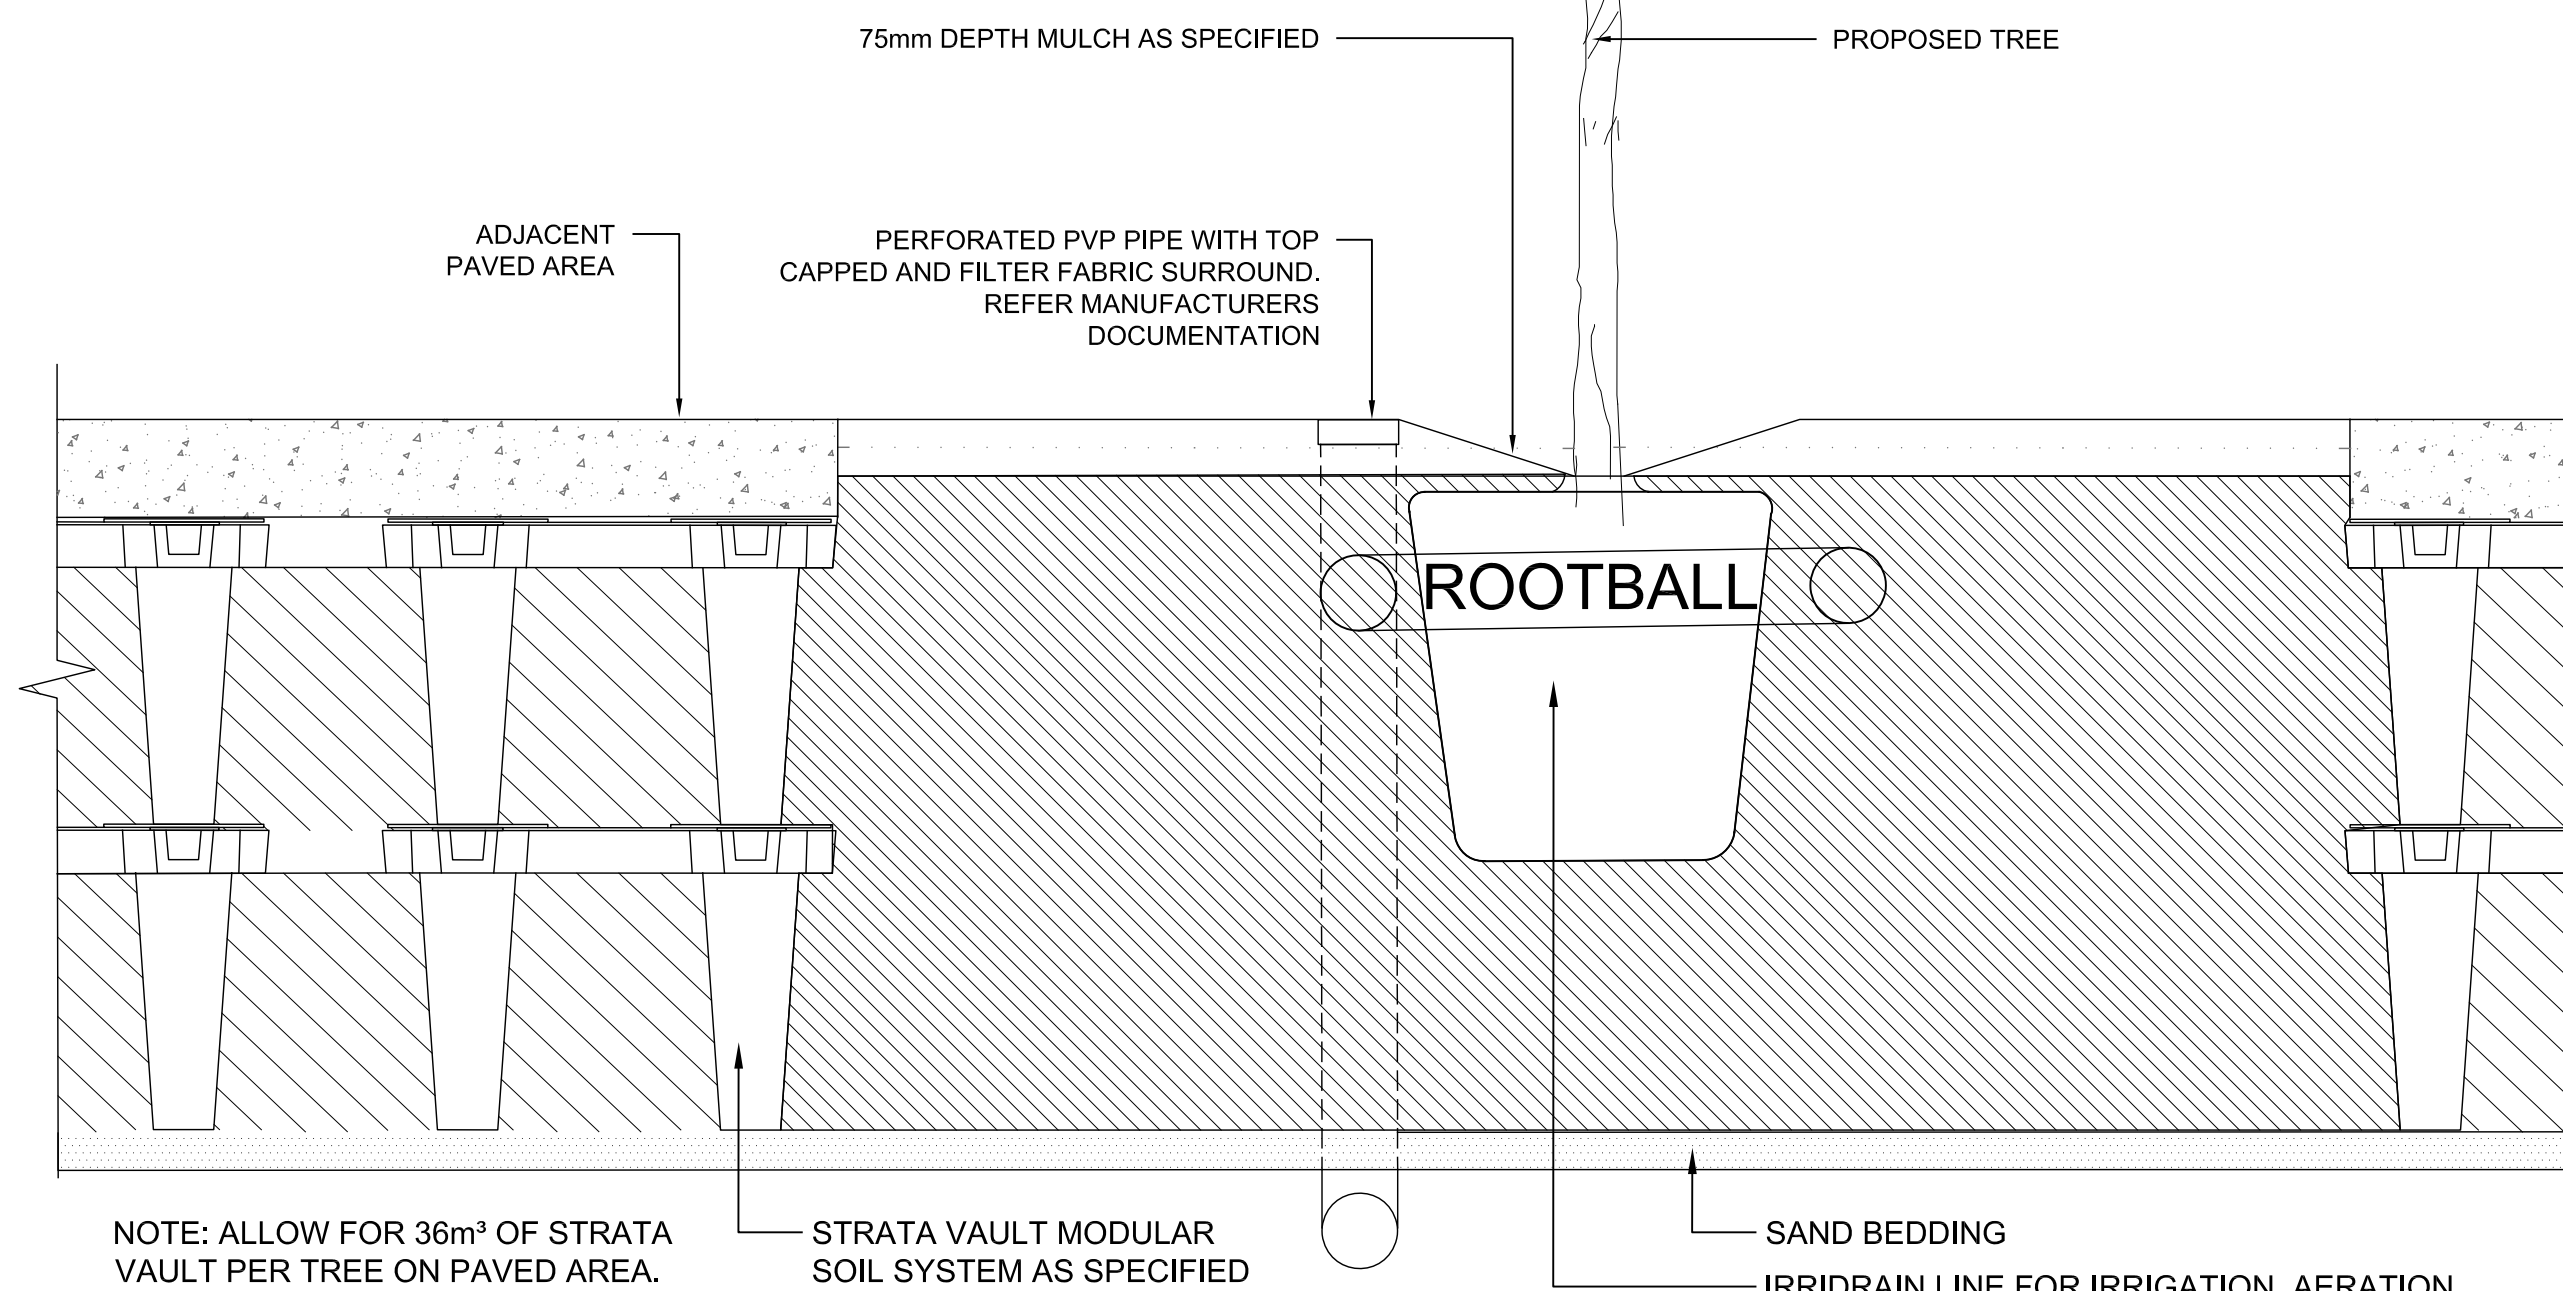


2 PA02 - TREE PLANTING ON PAVED AREA
DETAIL
1:10

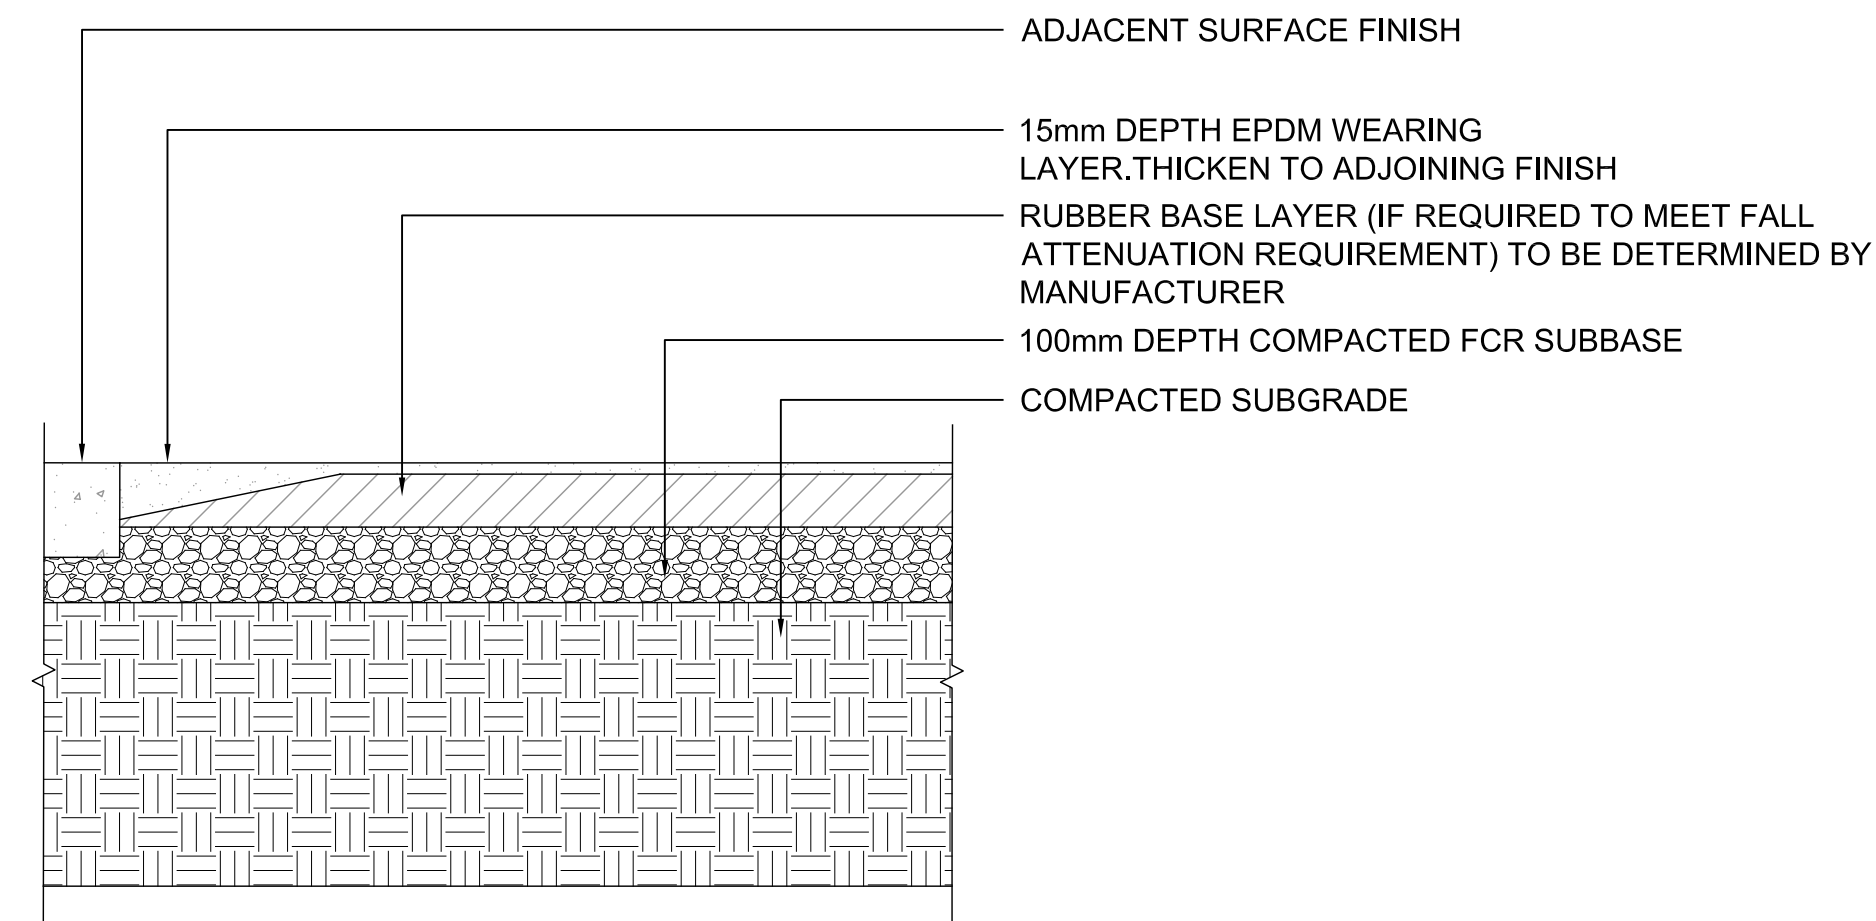


4 PA07 SOFTFALL
DETAIL
1:10

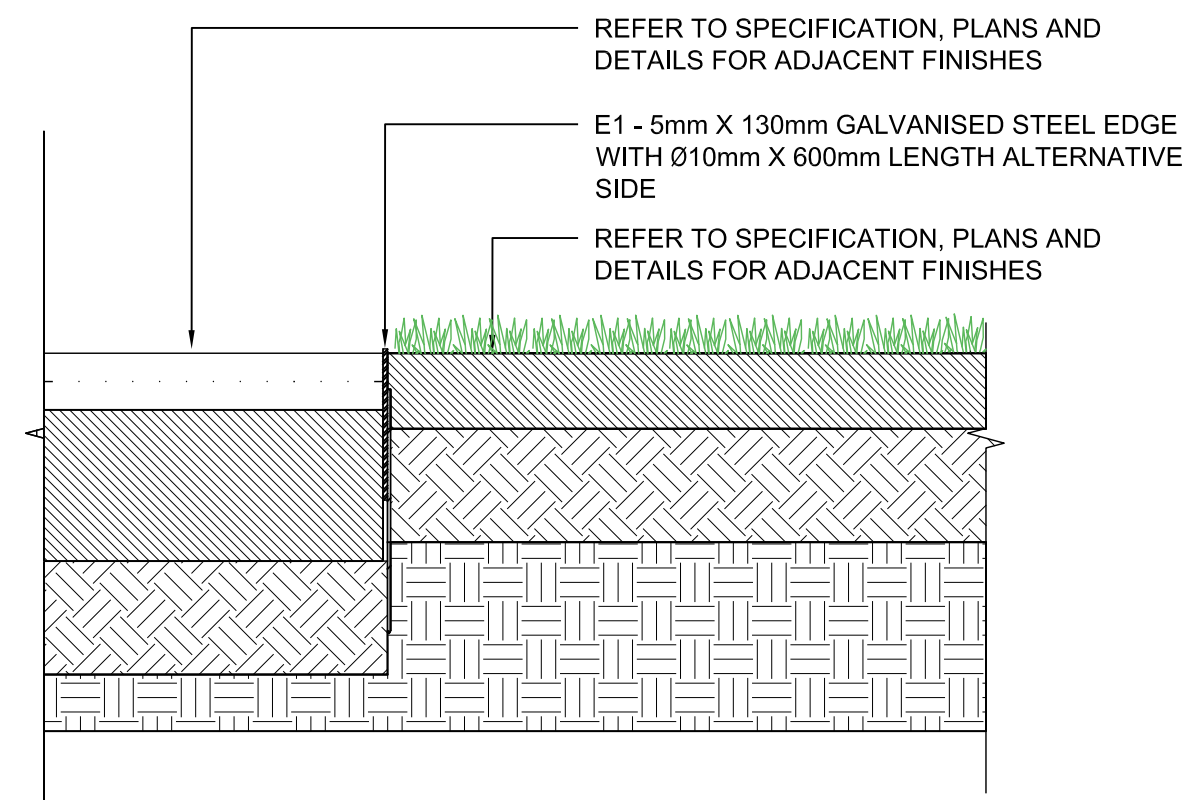

6 E2 - STEEL EDGE
DETAIL
1:10

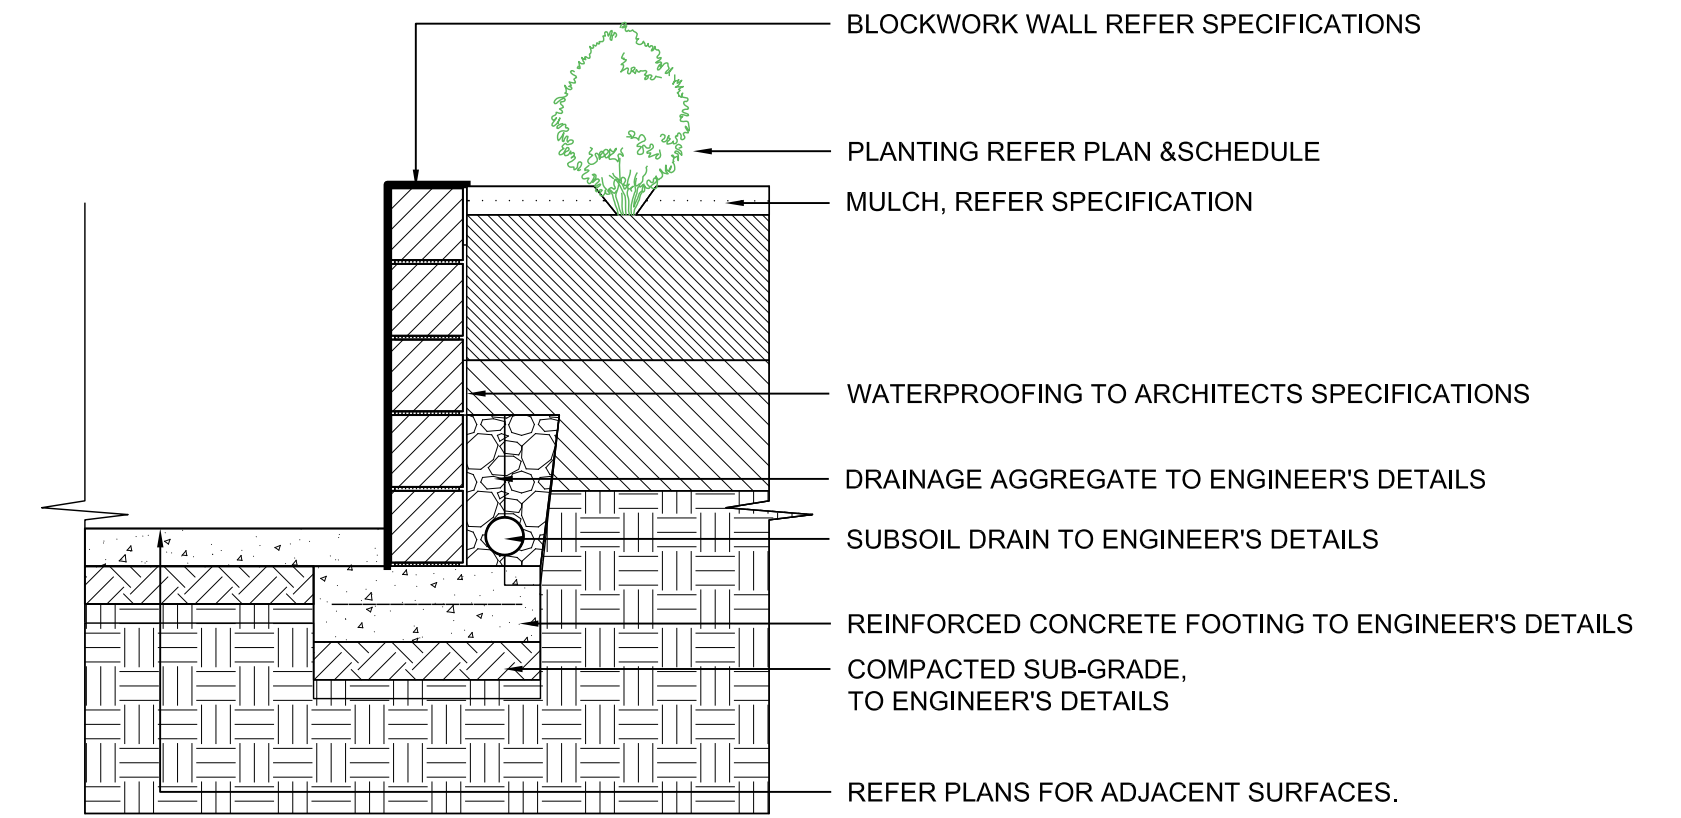

8 WA01 - CONCRETE BLOCKWORK RETAINING WALL
DETAIL
1:20

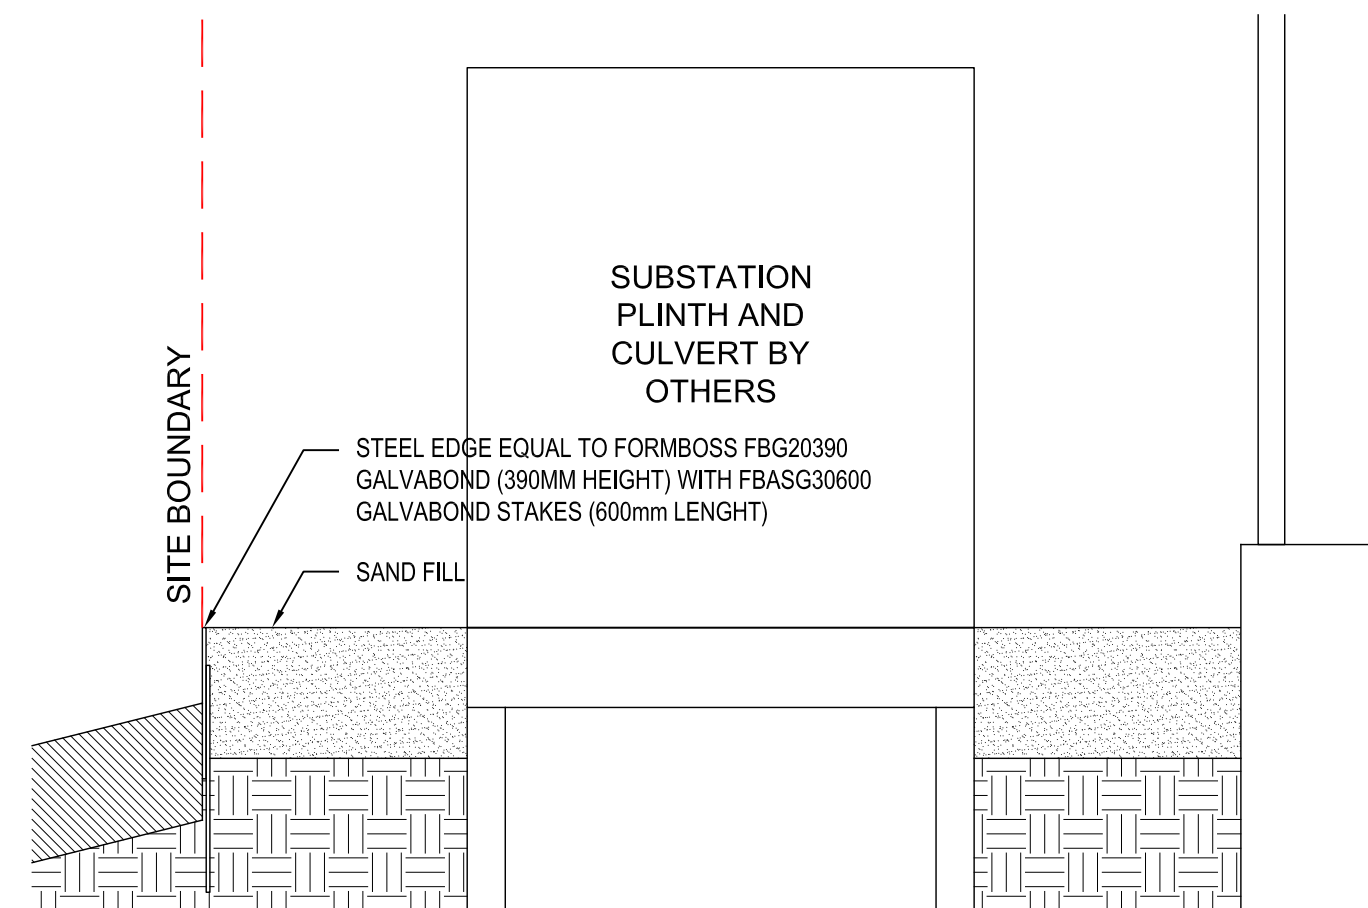

7 E3 - STEEL EDGE (SUBSTATION)
DETAIL
1:20



PROJECT
TALLAWONG PUBLIC SCHOOL
CONTRACT DOCUMENTATION
LOT 2 MACQUARIE ROAD, ROUSE HILL NSW 2155

Level 8, Angel Place, 123 Pitt Street | Sydney NSW 2000 Australia | +61 2 8233 9900 | URBIS Pty Ltd | ABN 50 105 256 228

KEY PLAN

REV	DESCRIPTION	SG	MK	DATE
3	ISSUE FOR IFC	SG	MK	21/10/2024
2	100% CONTRACT DOCUMENTATION	SG	JN	02/05/2024
1	100% DESIGN DEVELOPMENT	SG	JN	01/03/2024
S2	ISSUE FOR COORDINATION	SG	JN	27/02/2024
S1	ISSUE FOR COORDINATION	SG	JN	08/02/2024

DISCLAIMER
Copyright by Urbis Pty Ltd. This drawing or parts thereof may not be reproduced for any purpose or used for another project without the consent of Urbis other than reproduction for the purposes of actual ordering, supply, installation or construction. This drawing must be read in conjunction with all relevant contracts, schedules, specifications, drawings and any other issued written instructions. Do not scale from drawings. Written figured dimensions take preference to scaled dimension and must be verified on site before proceeding with any work. All discrepancies must be referred to the superintendent for a written decision prior to ordering, supply or installation. Urbis must be notified in writing of any discrepancies.

CLIENT
SCHOOL INFRASTRUCTURE NSW

DRAWING TITLE
HARDSCAPE DETAILS

PROJECT DIRECTOR: MK

ISSUE
CONTRACT DOCUMENTATION

SCALE
AS SHOWN @A1

DRAWING NO.
TPS-URB-00-XX-DR-L-0911

PROJECT NO.
P0040855
NORTH

REVISION
3



PROJECT
TALLAWONG PUBLIC SCHOOL
CONTRACT DOCUMENTATION

LOT 2 MACQUARIE ROAD, ROUSE HILL NSW 2155

Level 8, Angel Place, 123 Pitt Street | Sydney NSW 2000 Australia | +61 2 8233 9900 | URBIS Pty Ltd | ABN 50 105 256 228

KEY PLAN

REV	DESCRIPTION	DWN	CHK	DATE
3	ISSUE FOR IFC	SG	MK	21/10/2024
2	100% CONTRACT DOCUMENTATION	SG	JN	02/05/2024
1	100% DESIGN DEVELOPMENT	SG	JN	01/03/2024
S2	ISSUE FOR COORDINATION	SG	JN	27/02/2024
S1	ISSUE FOR COORDINATION	SG	JN	08/02/2024

DISCLAIMER
Copyright by URBIS Pty Ltd. This drawing or parts thereof may not be reproduced for any purpose or used for another project without the consent of URBIS other than reproduction for the purposes of actual ordering, supply, installation or construction. This drawing must be read in conjunction with all relevant contracts, schedules, specifications, drawings and any other issued written instructions. Do not scale from drawings. Written figured dimensions take preference to scaled dimension and must be verified on site before proceeding with any work. All discrepancies must be referred to the superintendent for a written decision prior to ordering, supply or installation. URBIS must be notified in writing of any discrepancies.

CLIENT
SCHOOL INFRASTRUCTURE NSW

DRAWING TITLE
HARDSCAPE DETAILS

PROJECT DIRECTOR: MK

ISSUE
CONTRACT DOCUMENTATION

SCALE
AS SHOWN @A1

PROJECT NO.
P0040855

NORTH

DRAWING NO.
TPS-URB-00-XX-DR-L-0912

REVISION
3

