


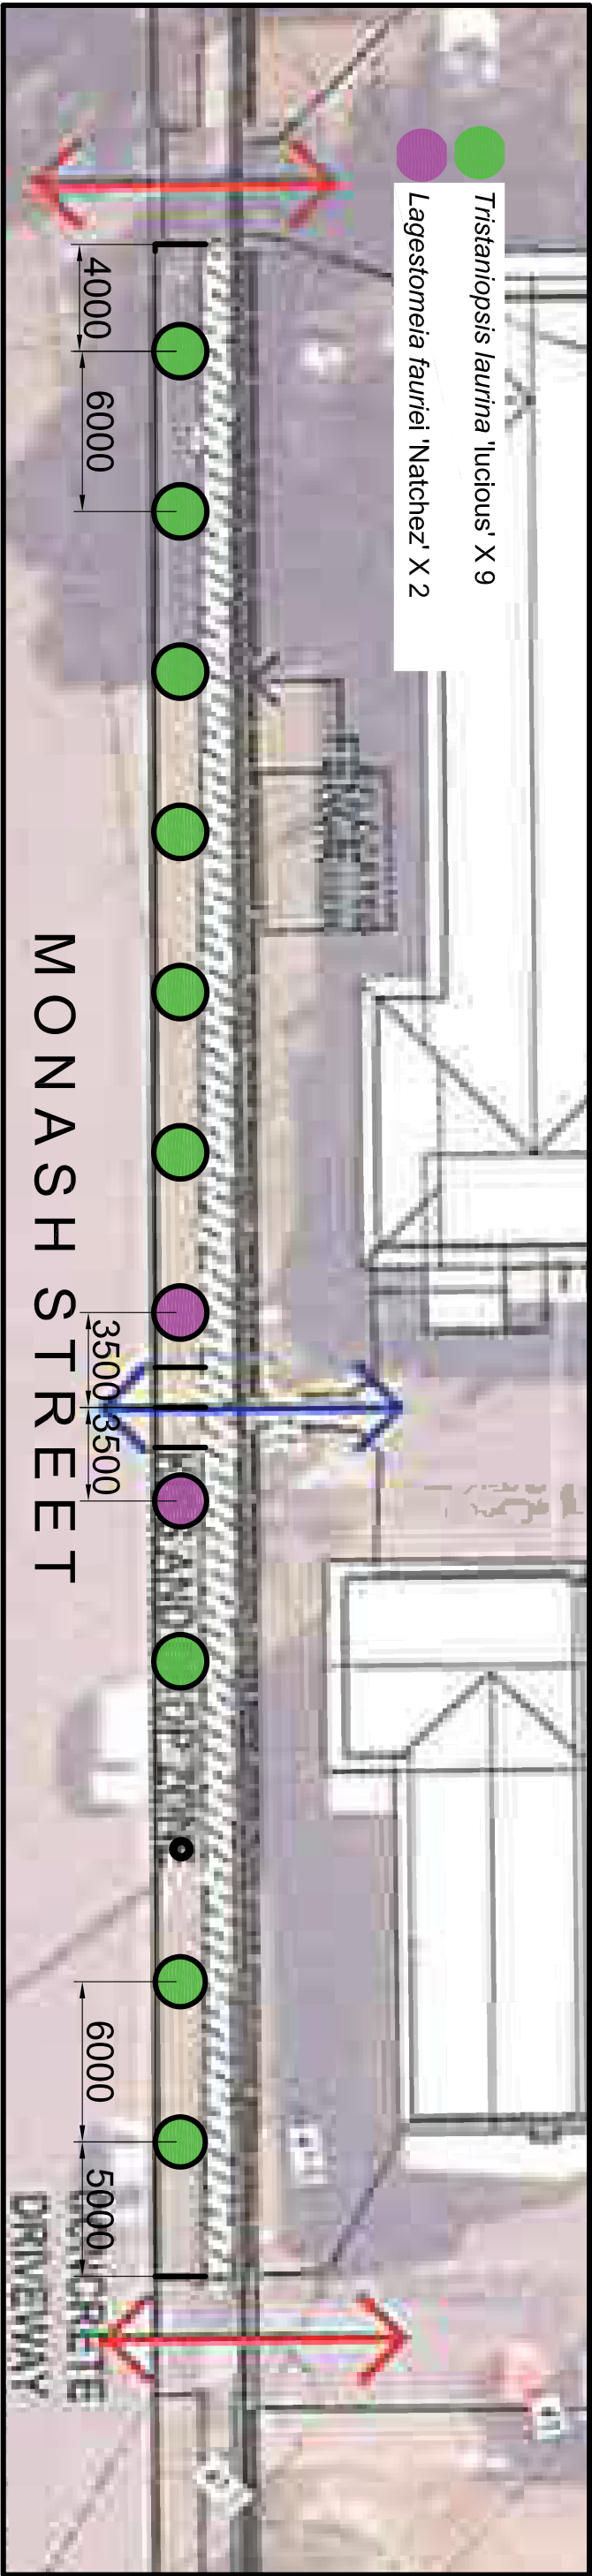

1 STREET TREE PLANTING PLAN


Scale 1:250

GENERAL NOTES

1. SERVICE LOCATING AND DIAL BEFORE YOU DIG TO BE COMPLETED PRIOR TO EXCAVATION
2. REGISTER TREES ON 5 MILLION TREES WEBSITE AFTER PLANTING

2 Tree Planting Detail

Scale 1:25

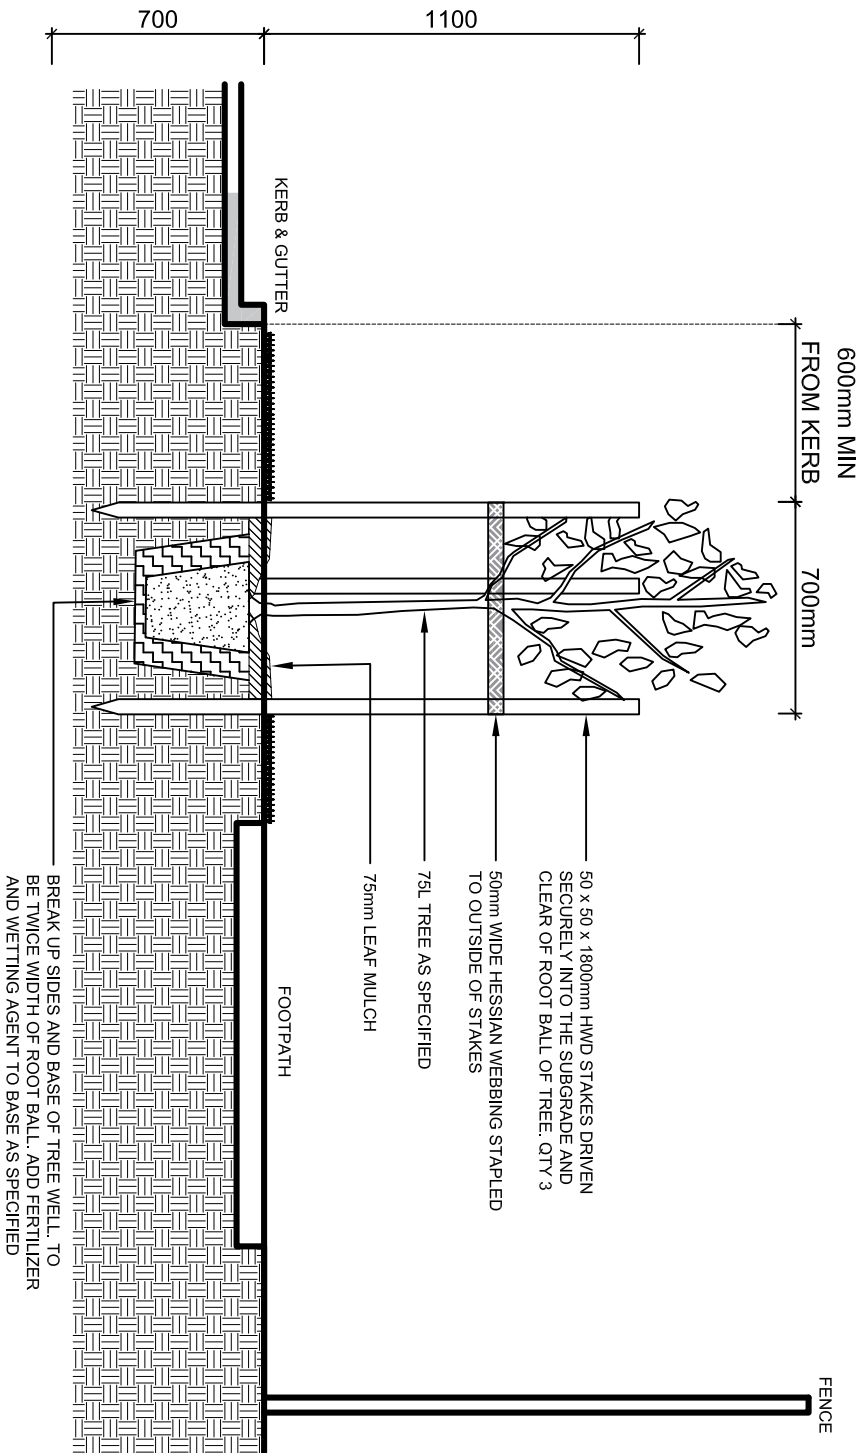

CUMBERLAND
COUNCIL

16 Memorial Avenue (PO Box 42)
MERRYLANDS NSW 2160
T 02 9840 9840 | F 02 9840 9734
DX 25408 MERRYLANDS
TTY 02 9840 9988
ABN 22 798 563 329

PROJECT : WENTWORTHVILLE PUBLIC SCHOOL

TITLE : MONASH STREET TREES

SURVEYED : N/A

CHECKED : MT

FILE : INITIALS

SCALE : AS SHOWN @ A3

DRAWING N

DESIGNED : RL

APPROVED : MT

DATE : NOVEMBER 2019

SHEET : 1 / 1

