

EXISTING CARPARK CURBS
AND DRIVEWAY TO BE
DEMOLISHED - AS INDICATED
IN RED

TREE 01, 07 AND 08 TO BE
REMOVED. PLANTER TO BE
REMOVED.

TREE 12, 13 AND 14 TO BE
REMOVED.

EXISTING FENCE TO
BE DEMOLISHED

EXISTING HERITAGE FENCE
TO BE RETAINED

EXISTING SERVICES TO
NORTH OF BLOCK CC. REFER
TO SERVICES DRAWINGS
FOR SCOPE OF SERVICES
DEMOLITION, REMOVAL AND
CAPPING


BLOCK BB DEMOLISHED TO
GROUND LEVEL IN EARLY
WORKS PACKAGE. COMPLETE
DEMOLITION OF BLOCK BB
INCLUDING GROUND SLABS
AND FOUNDATIONS. REFER TO
SERVICES DRAWINGS FOR
SCOPE OF SERVICES
DEMOLITION, REMOVAL AND
CAPPING.

TREE 65, 66 TO BE RETAIN
AND PROTECTED. REFER TO
ARBORIST REPORT FOR
PROTECTION MEASURES.



- LEGEND
- EXISTING BUILDING TO BE DEMOLISHED
 - DEMOUNTABLE TO BE RELOCATED ONSITE
 - EXISTING TREE TO BE DEMOLISHED
 - PROPOSED BUILDING
 - REFURBISHMENT
 - PROPOSED LANDSCAPE WORKS
 - PROPOSED LANDSCAPE RESURFACING
 - PROPOSED CARPARK WORKS
 - TEMPORATY WORKS TO BE REMOVED

| | | |
|-----|---------------|------------|
| 29 | T21 AMENDED | 22/01/2020 |
| 27 | ISSUE FOR PTE | 20/11/2019 |
| 24 | SSDA ISSUE | 11/10/2019 |
| Rev | Description | Date |

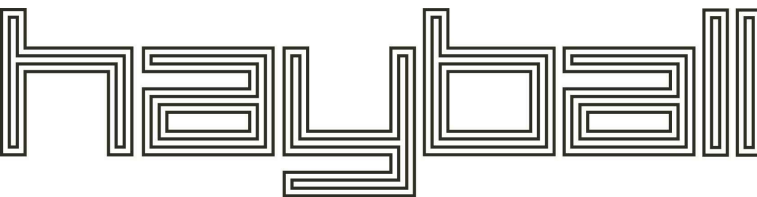

Melbourne 4/135 Sturt Street Southbank, VIC 3008
T +61 3 9699 3644

Sydney Ground Floor 11-17 Buckingham Street, Surry Hills NSW 2010
T +61 2 9660 9329

Brisbane Level 12, 324 Queen Street, Brisbane Qld 4000
T +61 7 3211 9821

ABN: 84006394261 NSW Nominated Architects:Tom Jordan 7521, Richard Leonard 7522, David Tordoff 8028

Project Title
**YOUNG HIGH SCHOOL AND
COMMUNITY LIBRARY**

Project Address
Campbell St, Young NSW 2594



Drawing Title
**EXISTING AND DEMOLITION SITE
PLAN**

Status
SSDA

| | | | |
|----------|------------|--------------------------|---------|
| Drawn By | Checked By | Date Printed | Scale |
| Author | Checker | 22/01/2020 3:18:17 PM | 1 : 500 |

| | | | |
|------------|------------|----------|--|
| Project No | Drawing No | Revision | |
| 2277 | SSDA01.21 | 29 | |

Builders/Contractors shall verify job dimensions before any job commences. Figured dimensions shall take precedence over scaled work. Work shall also conform to the specification, other drawings and job dimensions. All shop drawings shall be submitted to the Architect/Consultant and manufacture shall not commence prior to the return of inspected shop drawings signed by the Architect/Consultant. © Copyright 2008 All rights reserved

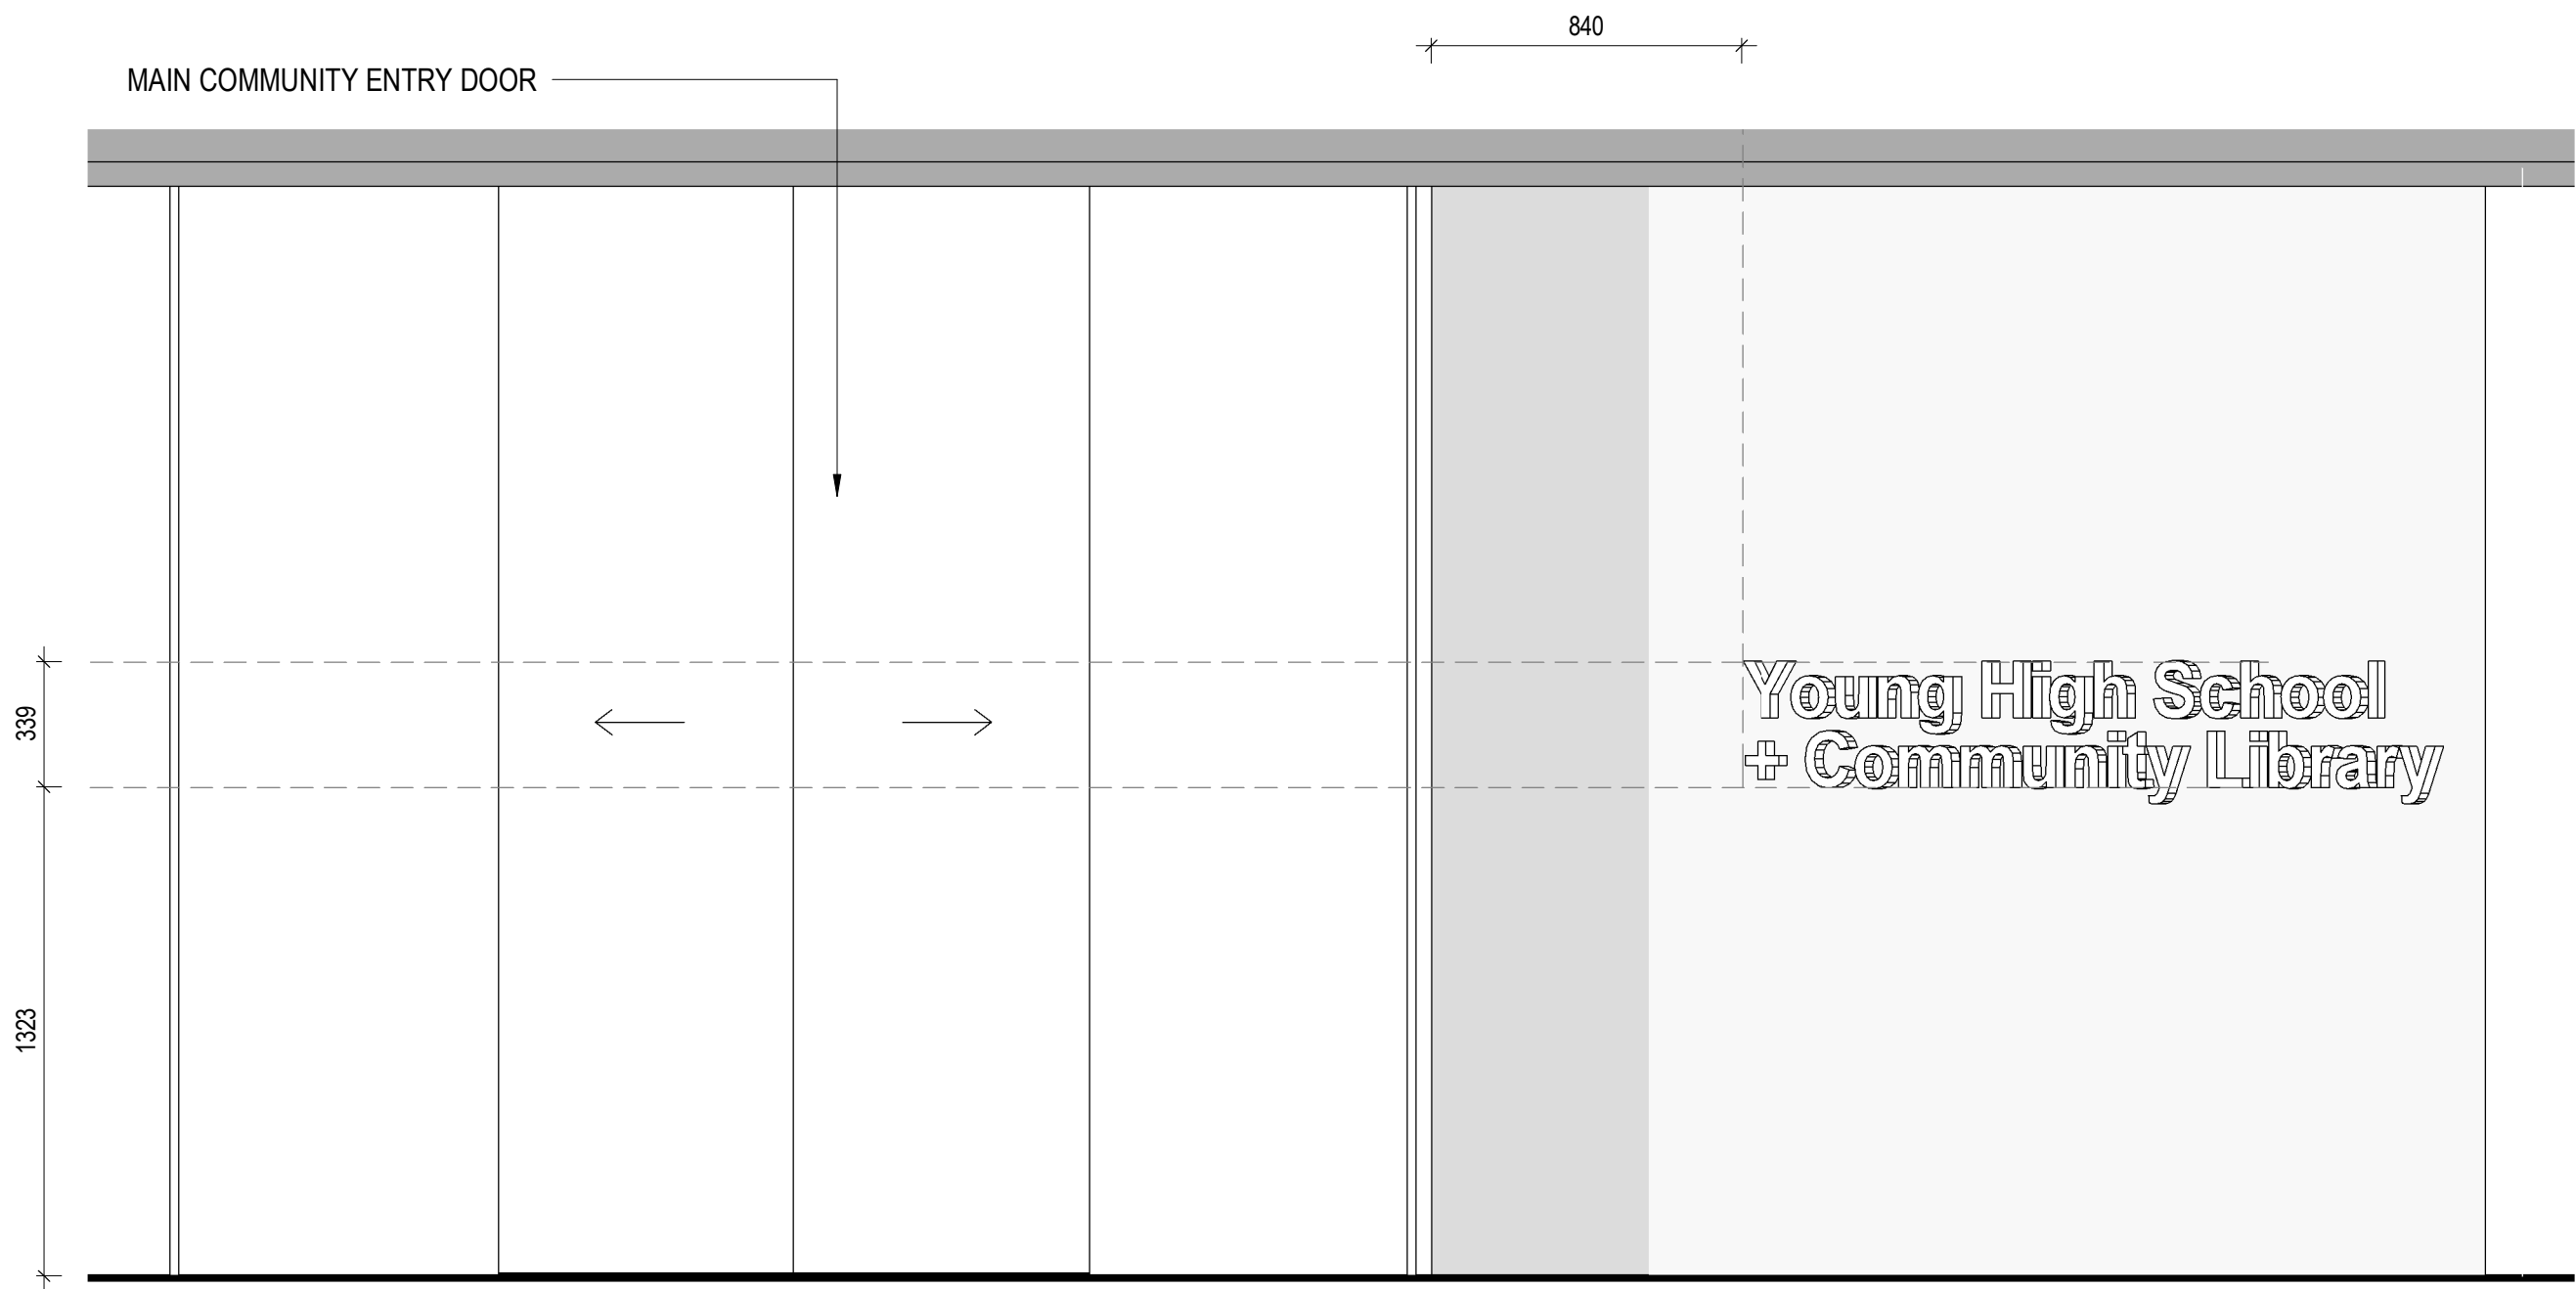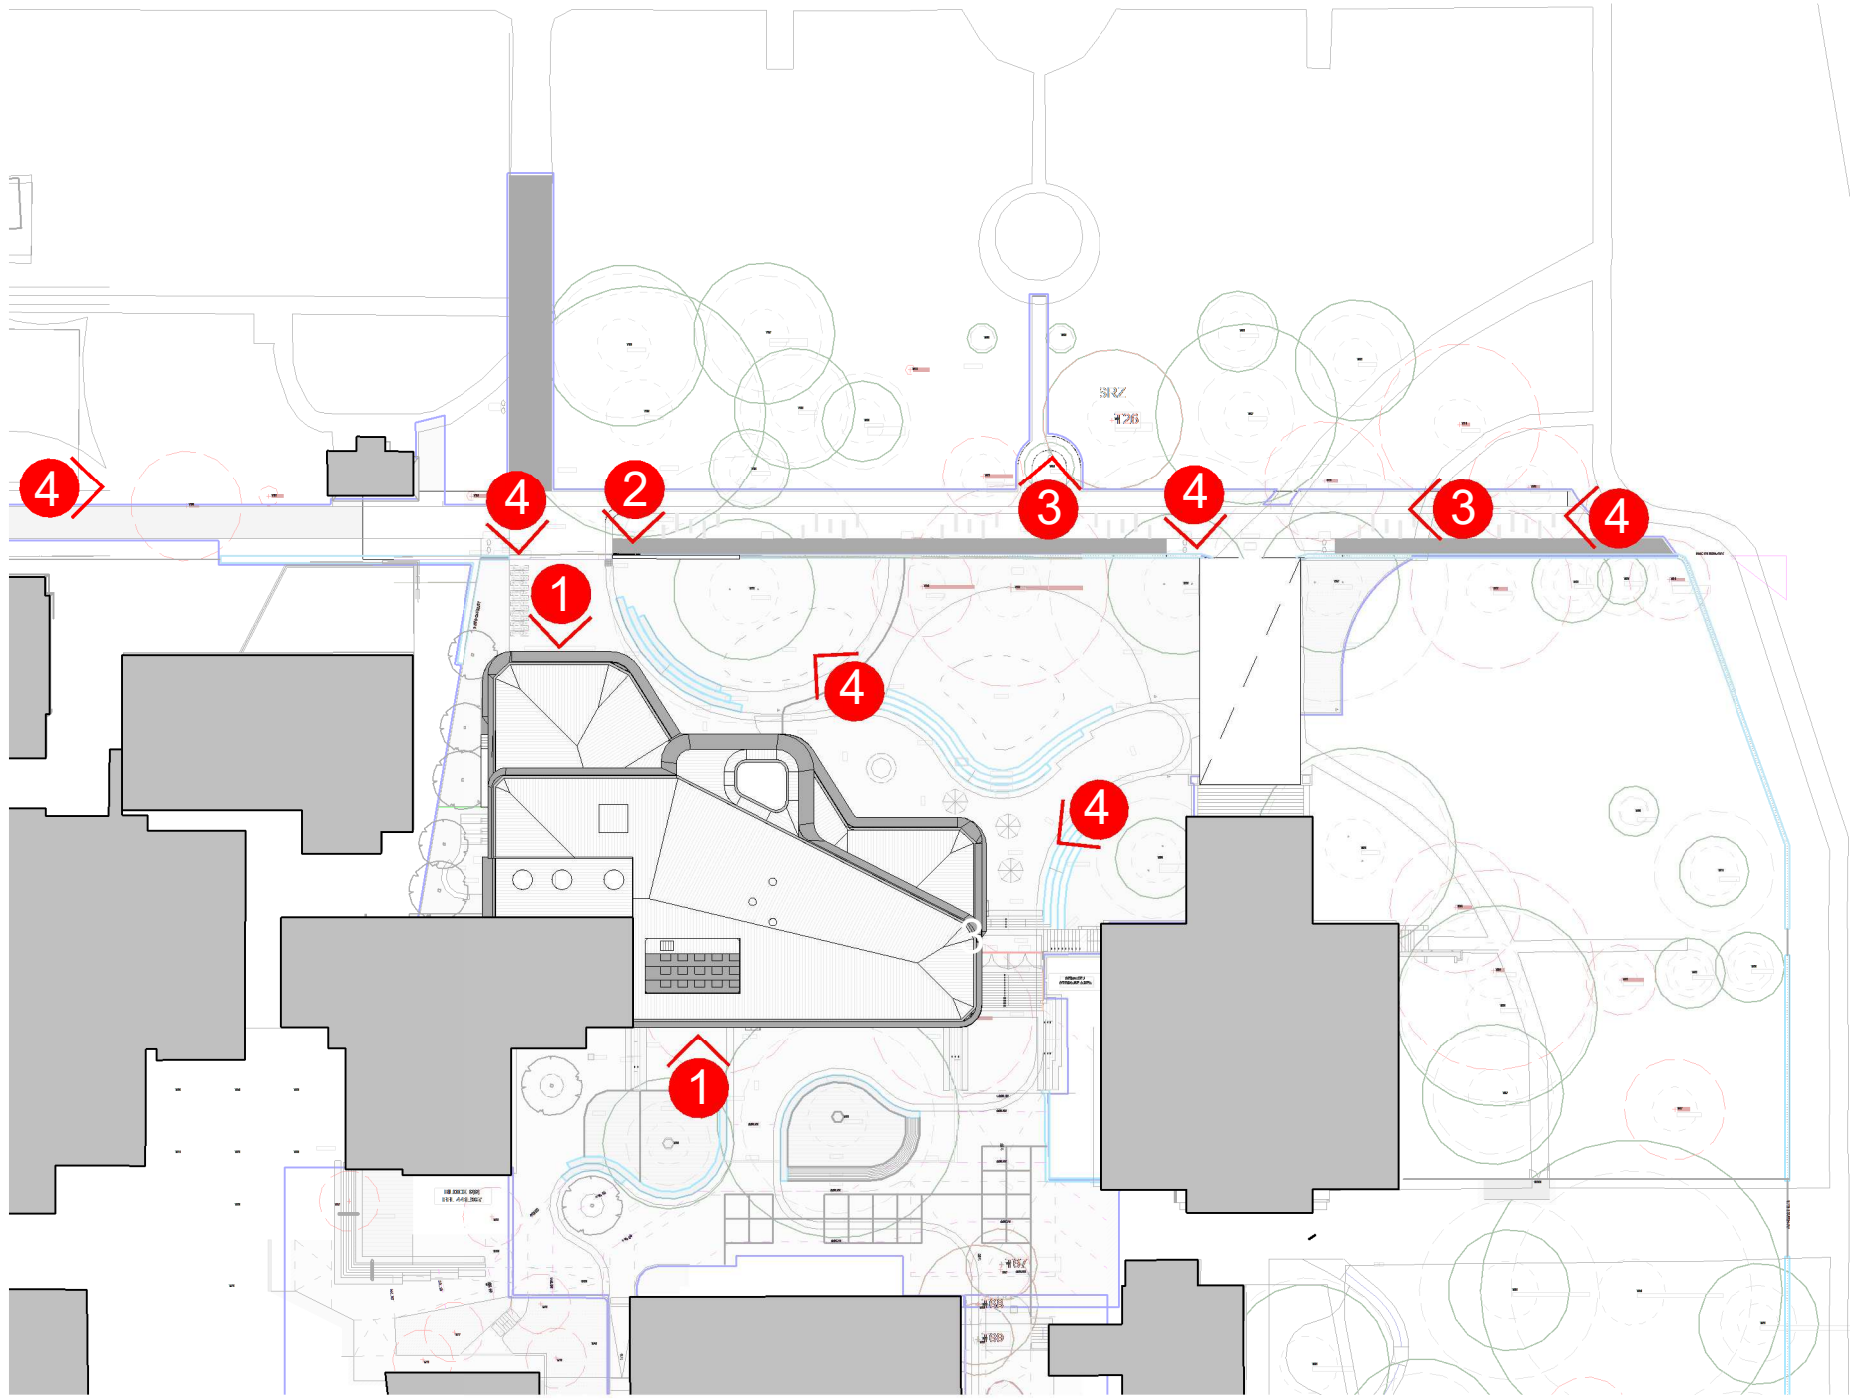


TYPE 1 (1:20)
LIBRARY SIGNAGE - BUILDING ENTRANCE
100mm STEEL TEXT SPACED EVENLY ON GLASS
(JOINERY PIECE WITH RETURNS CHUTE VISIBLE FROM THE INSIDE) OR CFC PANEL
(SCHOOL ENTRANCE)

2 SIGNAGE BUILDING
SSDA02.01 1:20




TYPE 02 - PRECEDENT

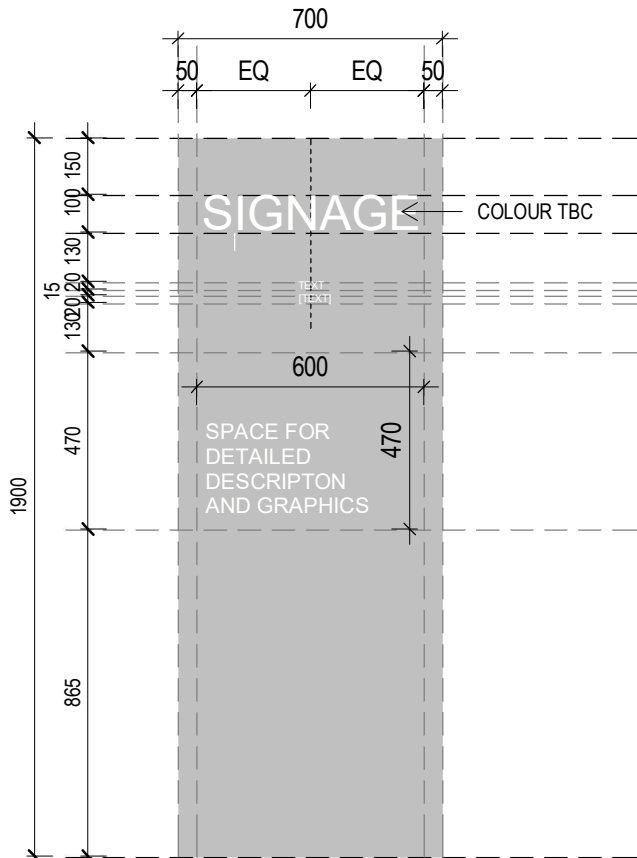

SIGNAGE SONG LINE ELEVATION




TYPE 03 - PRECEDENT

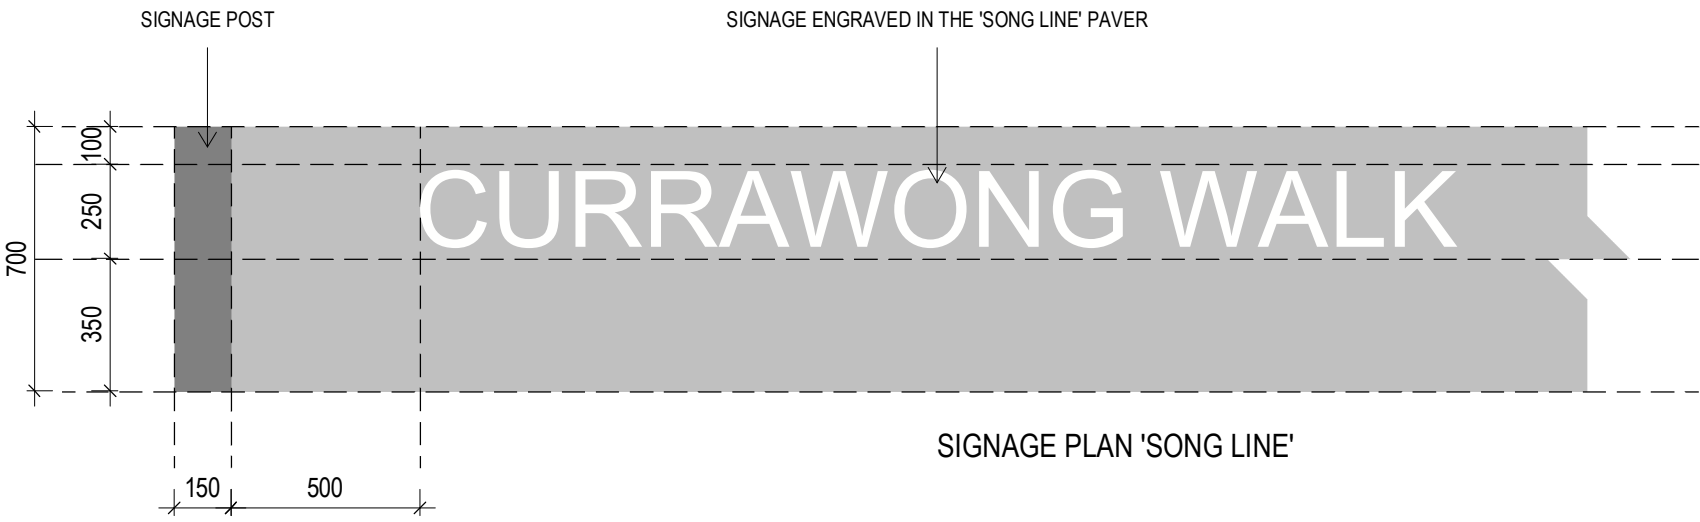

SIGNAGE PLAN 'SONG LINE'

TYPE 3 (1:20)
EXTERNAL 'SONG LINE' SIGNAGE WITH ALUMINIUM
SIGNAGE POST
250mm HIGH TEXT PRINTED ON CONCRETE SURFACE
TEXT SPACED EVENGLY

4 SIGNAGE SONG LINE
1:20

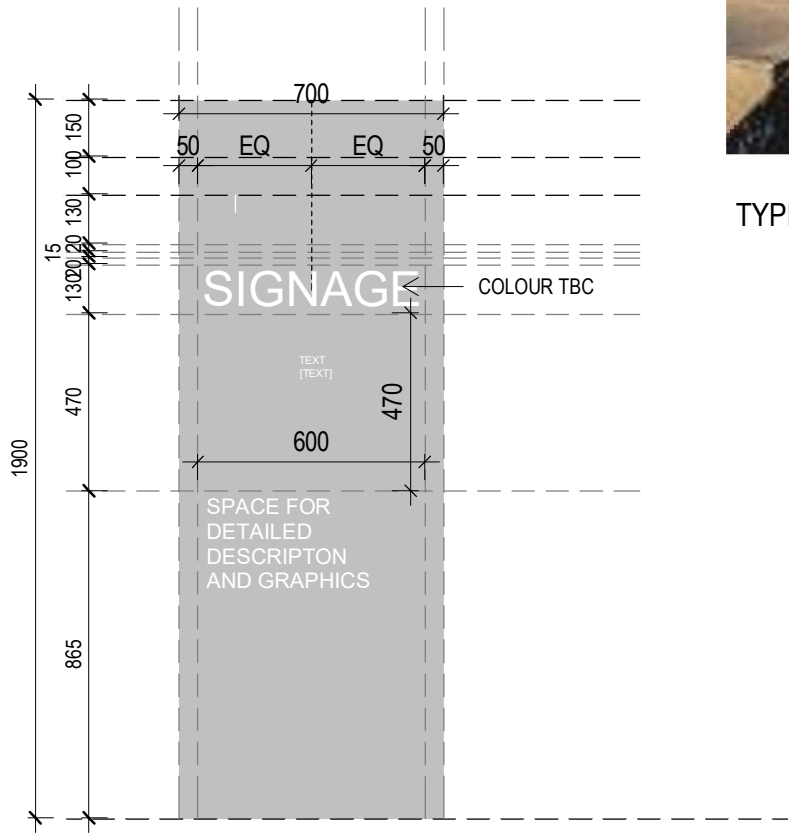


TYPE 4 (1:20)
EXTERNAL INFORMATION SIGN
FOLDED ALUMINIUM FIXED TO STEEL POST.
LETTER HEIGHT - 16MM. PRINTED ON POWDDERCOAT
ALUMINIUM

5 SIGNAGE POST
1:20




TYPE 04 - PRECEDENT

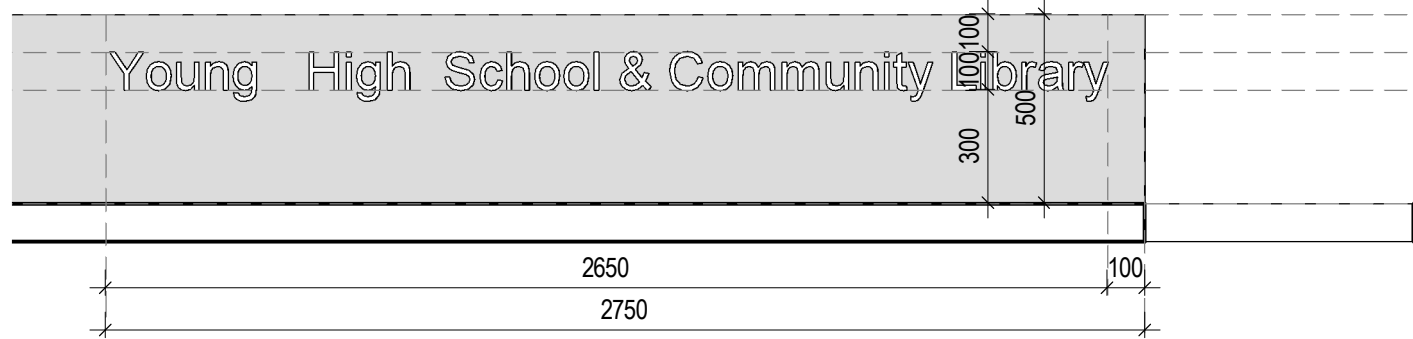

TYPE 2 (1:20)
LIBRARY SIGNAGE - FENCE BASE CONTINUATION
100mm HIGH TEXT ENGRAVED IN CONCRETE WALL
TEXT SPACED EVENGLY

3 SIGNAGE FENCE
1:20

| | | |
|-----|-----------------|------------|
| 2 | SIGNAGE UPDATED | 22/01/2020 |
| 1 | SSDA ISSUE | 11/10/2019 |
| Rev | Description | Date |

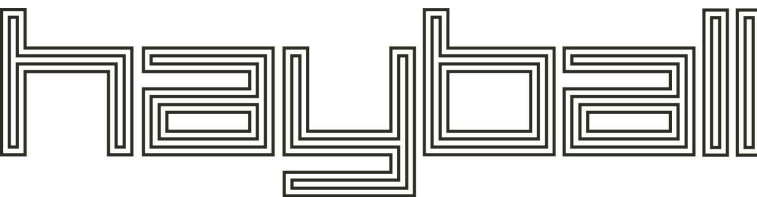

| | | |
|-------------------------|-------------------------|-------------------|
| Melbourne | Sydney | Brisbane |
| 4/135 | Ground Floor | Level 12, |
| Sturt Street Southbank, | 11-17 Buckingham Street | 324 Queen Street, |
| VIC 3006 | Surry Hills NSW 2010 | Brisbane Qld 4000 |
| T +61 3 9699 3644 | T +61 2 9660 9329 | T +61 7 3211 9821 |

ABN: 84006394261 NSW Nominated Architects:Tom Jordan 7521,
Richard Leonard 7522, David Tordoff 8028

Project Title
YOUNG HIGH SCHOOL COMMUNITY
LIBRARY

Project Address
Campbell St, Young NSW 2594

Drawing Title
BLOCK NN - SIGNAGE TYPES 1

Status
SSDA

| | | | |
|----------|------------|--------------------------|--------------|
| Drawn By | Checked By | Date Printed | Scale |
| Author | Checker | 22/01/2020 4:48:30 PM | As indicated |

| | | |
|------------|------------|----------|
| Project No | Drawing No | Revision |
| 2277 | SSDA09.21 | 2 |

Builders/Contractors shall verify job dimensions before any job commences. Figured dimensions shall take precedence over scaled work. Work shall also conform to the specification, other drawings and job dimensions. All shop drawings shall be submitted to the Architect/Consultant and manufacture shall not commence prior to the return of inspected shop drawings signed by the Architect/Consultant. © Copyright 2008 All rights reserved