


Granted on: 23 November 2023      Sheet no: 1 of 36

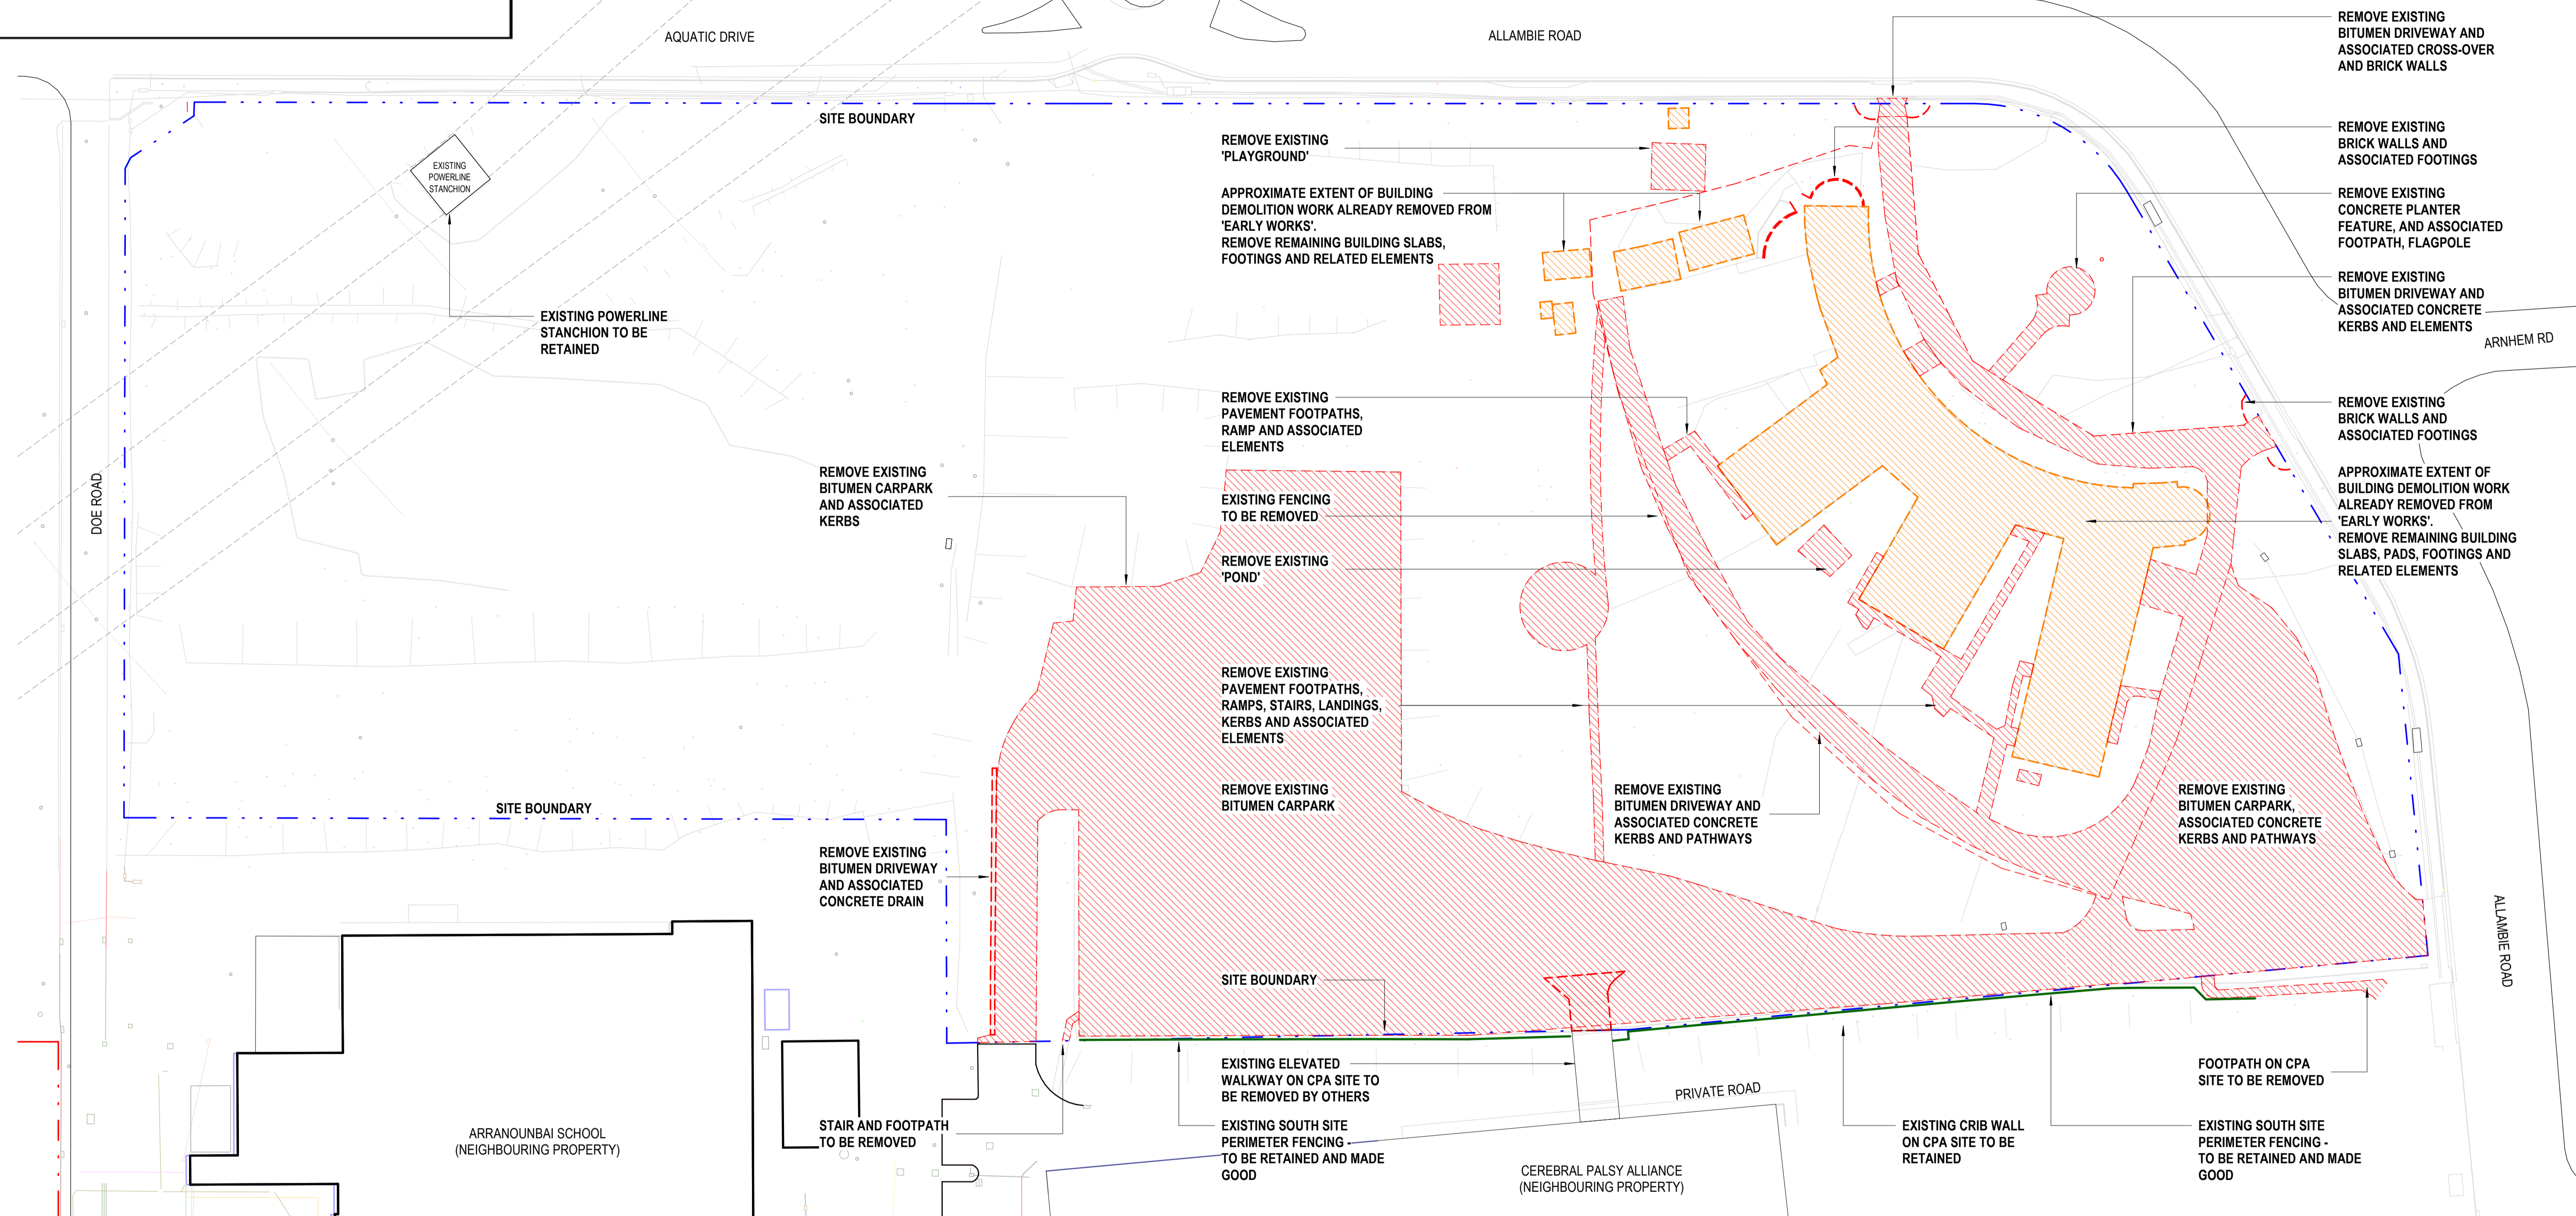

SCALE: 1 : 500

Nominated Architect  
Ray Brown, NSWARB 6359

[illegible]

 INDICATES EXTENT OF DEMOLITION WORK  
 INDICATES EXTENT OF BUILDING DEMOLITION WORKS ALREADY COMPLETE AS PART OF 'EARLY WORKS'  
 SITE BOUNDARY  
 INDICATES EXISTING FENCING TO BE RETAINED AND MADE GOOD  
 REFER TO LANDSCAPE DRAWINGS FOR TREES TO BE RETAINED AND PROTECTED  
 REFER TO LANDSCAPE DRAWINGS FOR TREES TO BE REMOVED  
 REFER TO LANDSCAPE CONSULTANT DRAWINGS FOR TREE PROTECTION ZONES AND COMPLETE EXTENT OF TREE RETENTION AND REMOVAL

EXTENT OF REMOVAL OF CONTAMINATED SOIL ABOVE AND UNDER EXISTING MCLEOD  
 PILE PER CONTAMINATION REPORT AND REQUIREMENTS

**Architectus Sydney**  
Level 18 MLC Centre  
19 Martin Place  
Sydney NSW 2000  
**T (61 2) 8252 8400**  
**F (61 2) 8252 8600**  
sydney@architectus.com.au  
**ABN 90 131 245 684**

checked	SW	scale	1 : 500@A1
drawn	IT	project no	200420.01

**B**

31/10/2022 4:59:27 PM