

Drip line of existing trees defines Tree Protection Zone. Refer to Landscape Specification for requirement.

RAWN	CHECKED	SCALE @ A1
RH WZ	BR	1:200
REV	DATE	
03	08.02.21	



Prior to installation of any species with a potential mature height of more than 2m ensure that there are no overhead structures that may be adversely affected by the plant's future growth or that may compromise the future health or form of the plant. Notify the Landscape Architect immediately of any possible conflict between plants and overhead structure


Check all dimensions and site conditions prior to commencement of any work, the purchasing or ordering of any materials, fitting, plant services or equipment and the fabrication of any components.

Do not scale drawings-refer to figured dimensions only. Any discrepancies shall immediately be referred to the landscape architect for clarification.

All drawings may not be reproduced or distributed without prior permission from the landscape architect.

Drip line of existing trees defines Tree Protection Zone. Refer to Landscape Specification for requirement.

REV.	DATE	AMENDMENTS
01	31.03.20	80% TENDER
02	24.06.20	85% TENDER
03	08.02.21	Response to Submission

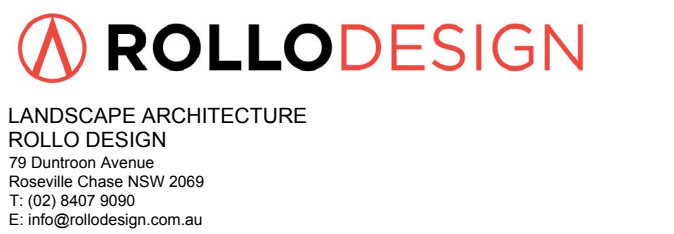

SCHOOL
INFRASTRUCTURE
NSW


BANKSTOWN NSW 2200


PLANTING PLAN 02

201813-TD302

03

00 00

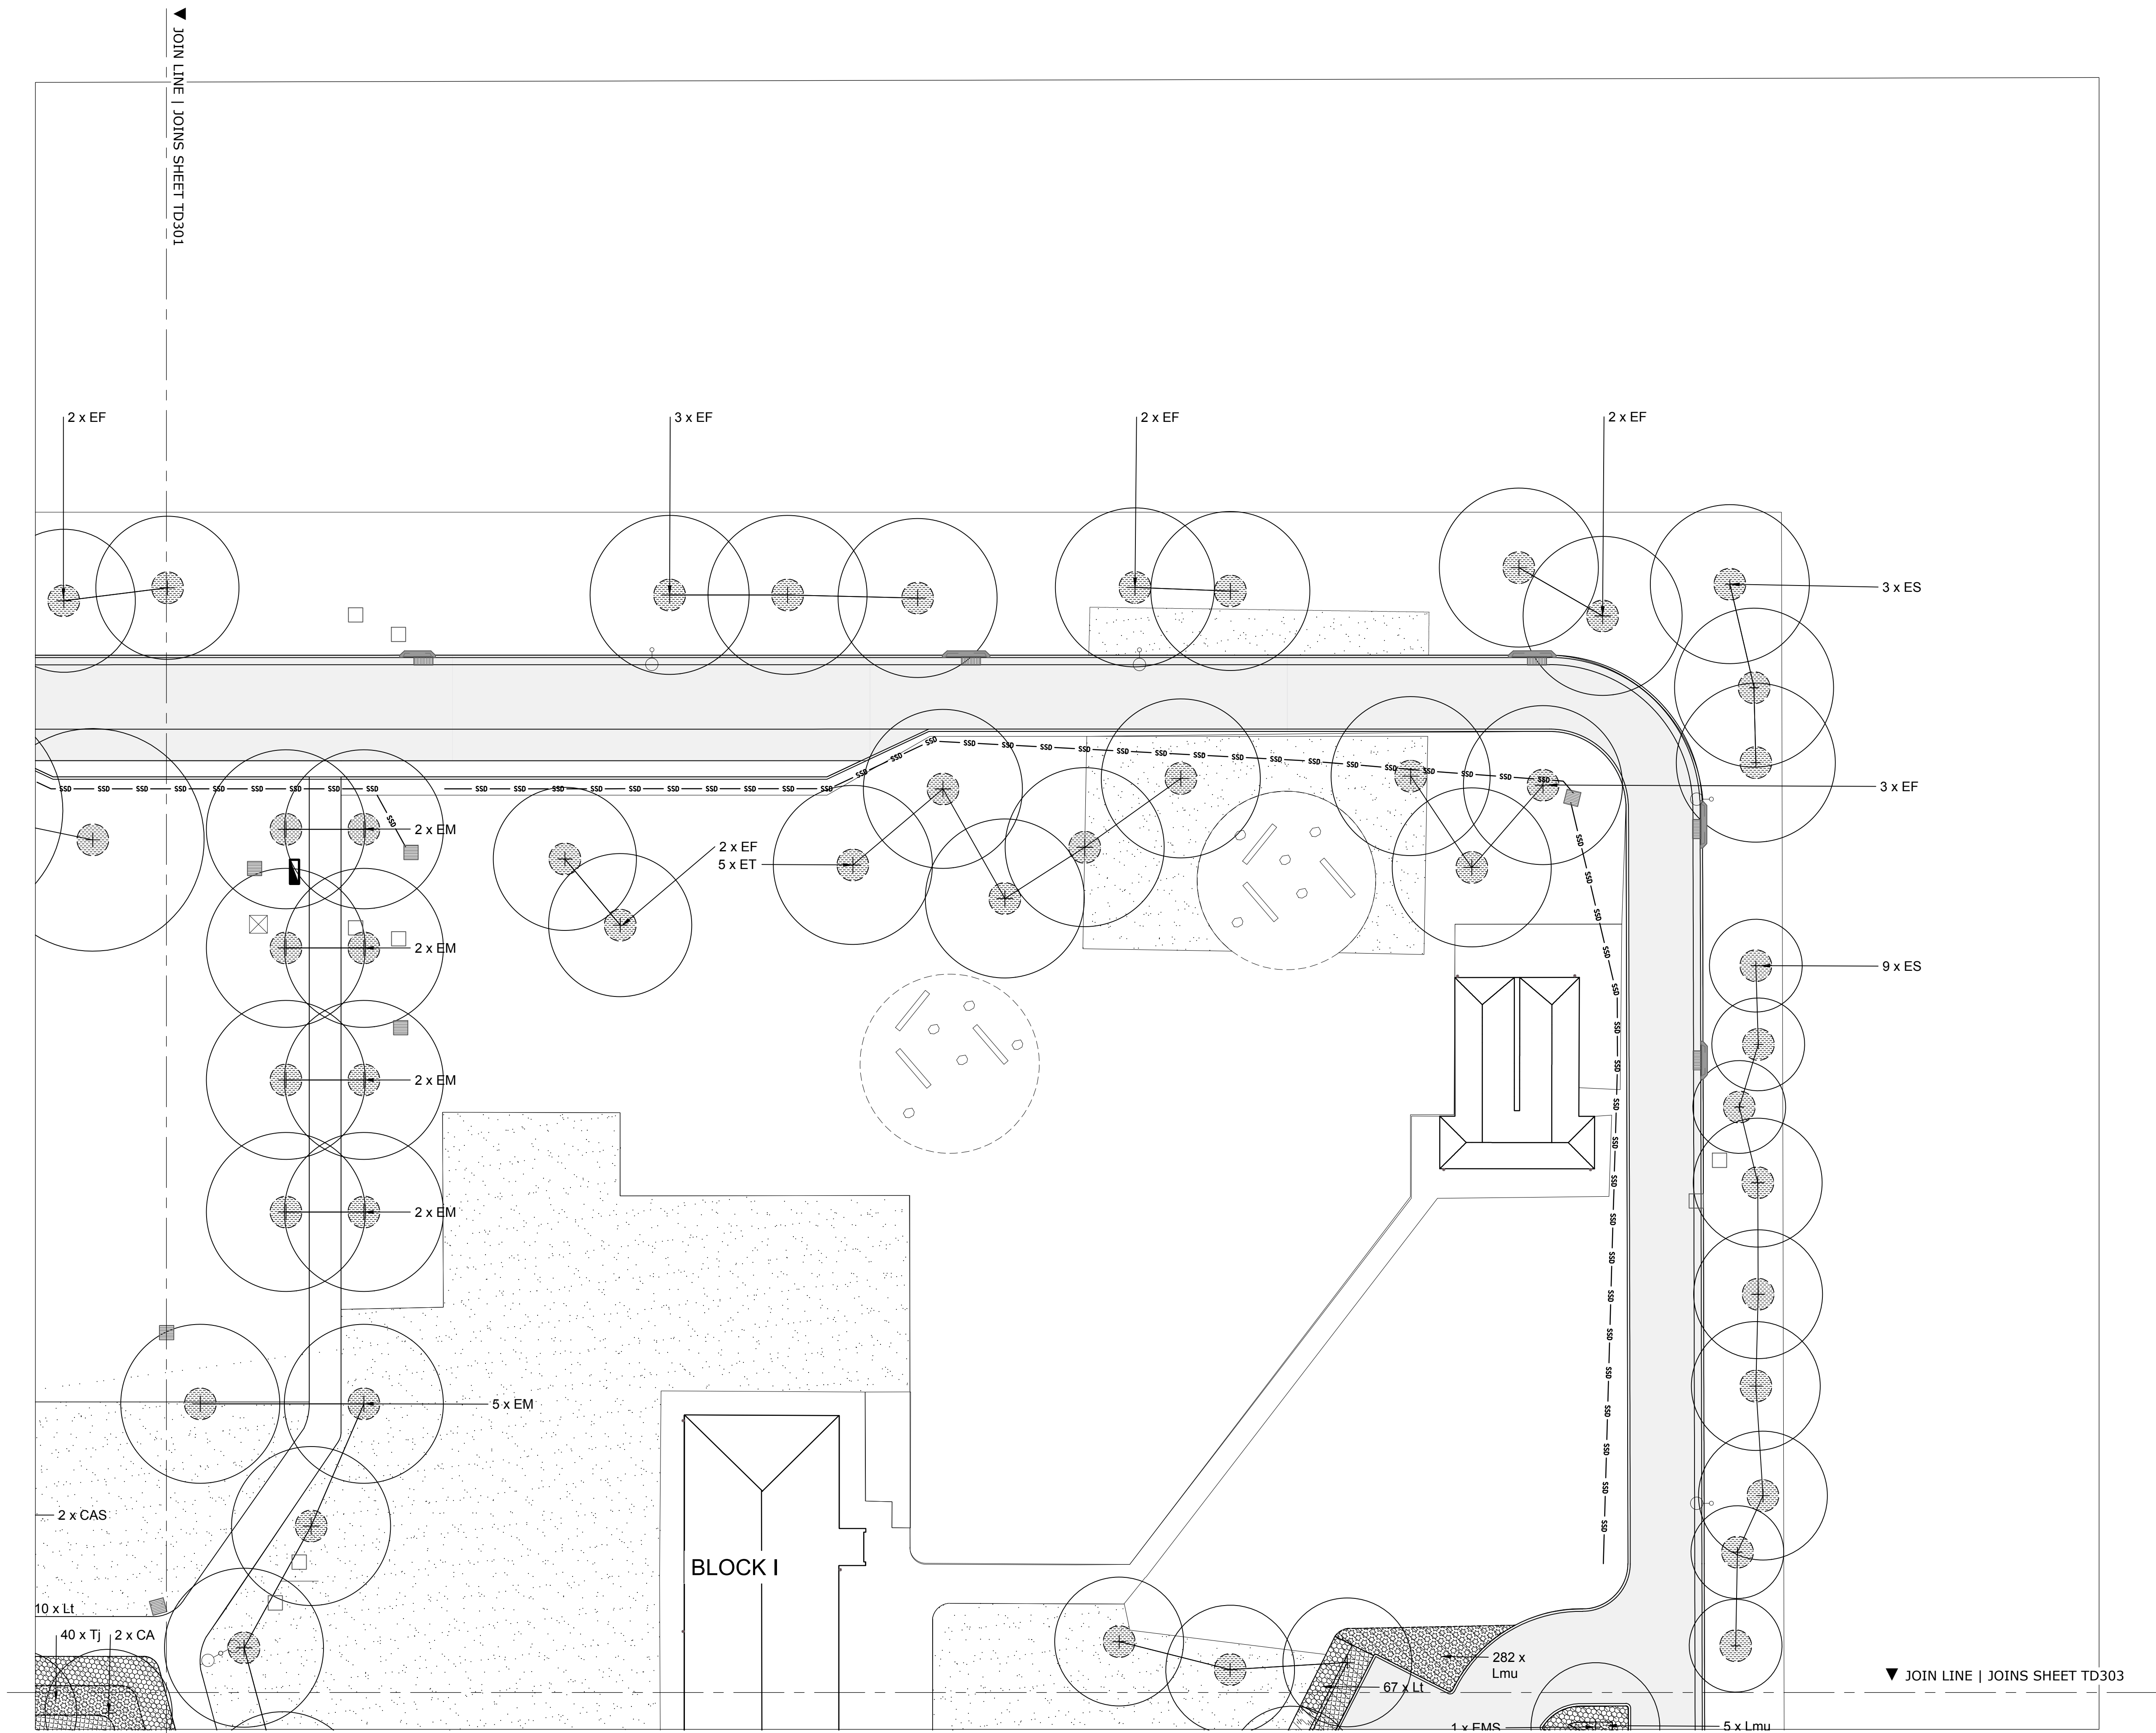

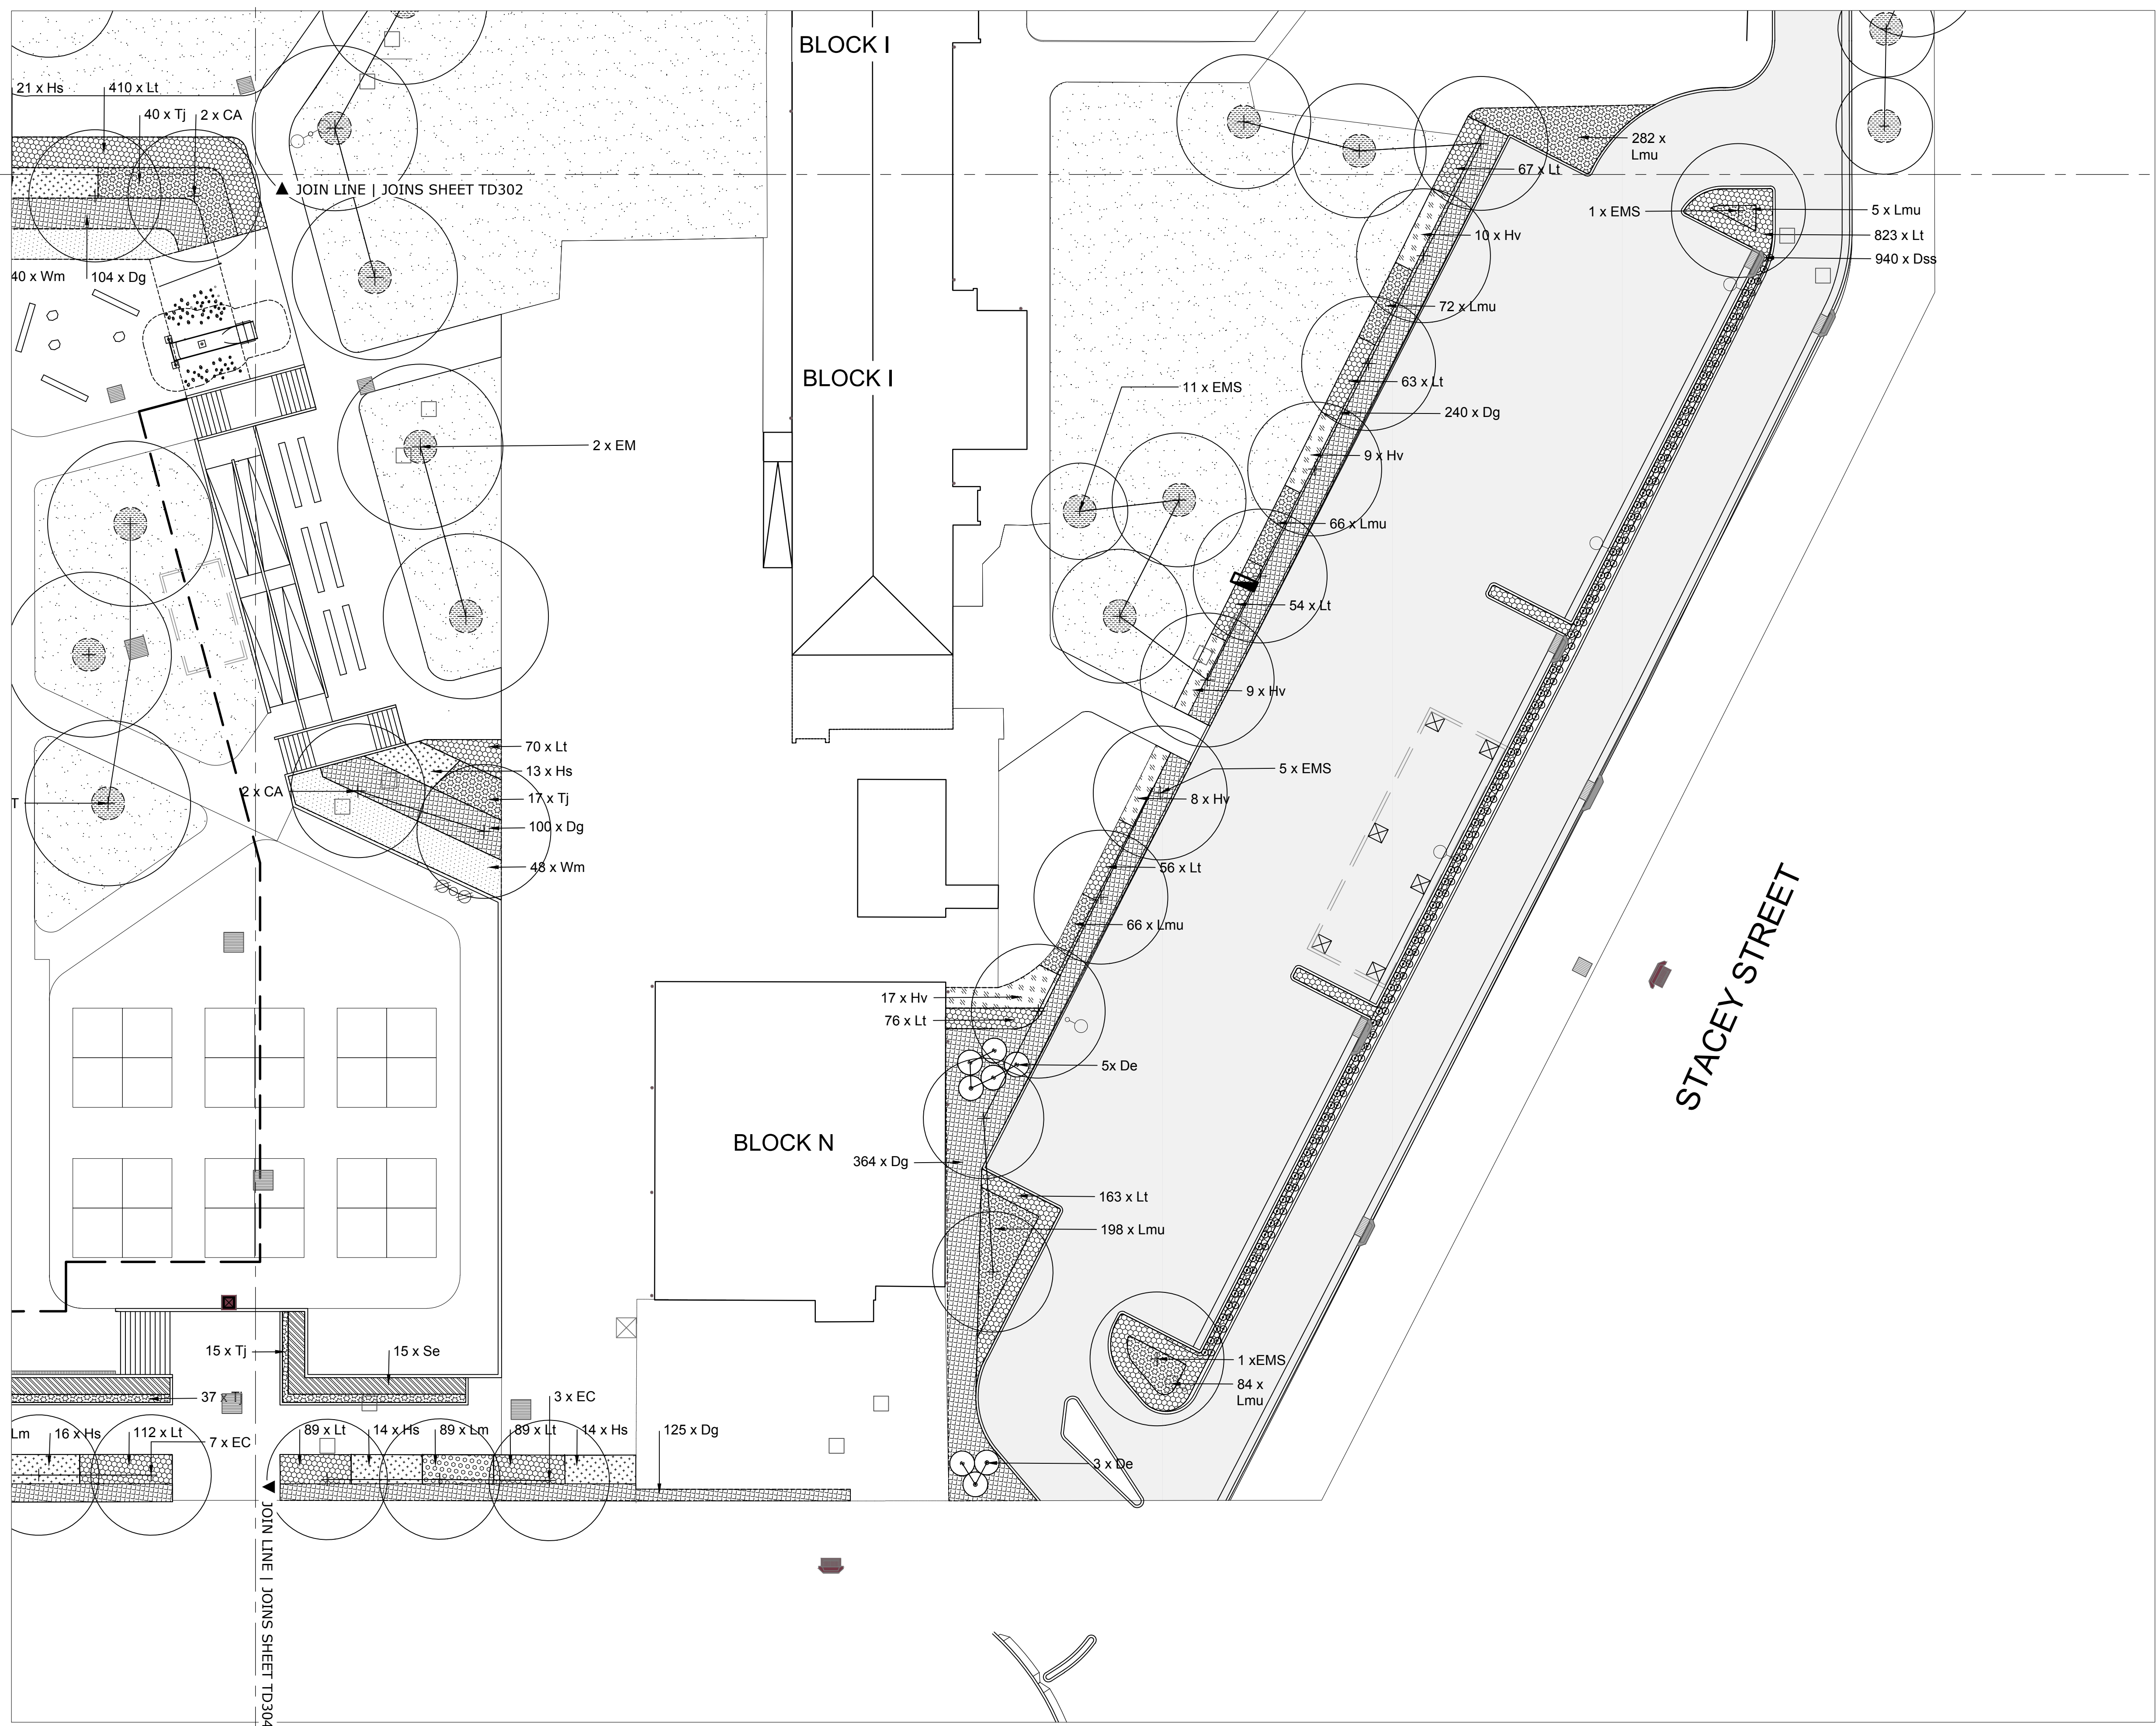

PACKAGE

FOR TENDER
(RTS)



Unless otherwise indicated, all plants must be the species and cultivar indicated. Do not use cultivars when the species is specified.

Prior to installation of any species with a potential mature height of more than 2m ensure that there are no overhead structures that may be adversely affected by the plant's future growth or that may compromise the future health or form of the plant. Notify the Landscape Architect immediately of any possible conflict between plants and overhead structure

Check all dimensions and site conditions prior to commencement of any work, the purchasing or ordering of any materials, fitting, plant services or equipment and the fabrication of any components.

Do not scale drawings—refer to figured dimensions only. Any discrepancies shall immediately be referred to the landscape architect for clarification.

All drawings may not be reproduced or distributed without prior permission from the landscape architect

Drip line of existing trees defines Tree Protection Zone. Refer to Landscape Specification for requirement

REV.	DATE	AMENDMENTS
01	31.03.20	80% Tender
02	24.06.20	85% Tender
03	08.02.21	Response to Submission



LANDSCAPE ARCHITECTURE
ROLLO DESIGN
79 Duntroon Avenue
Roseville Chase NSW 2069
T: (02) 8407 9090
E: [info@rollo.design.com.au](mailto:info@rollo.design)

CLIENT

SCHOOL
INFRASTRUCTURE
NSW

JOB

BANKSTOWN NORTH
PUBLIC SCHOOL

BANKSTOWN NSW 2200

DRAWING TITLE

PLANTING PLAN 03

DRAWING NO.

201813-TD303

DRAWN	CHECKED	SCALE @ A1
RH	BR	1:200

REV	DATE
03	08.02.21

▲ JOIN LINE | JOINS SHEET TD301

HUME HIGHWAY

BLOCK A

BLOCK 2

BERESFORD AVE

24 x Hs
82 x Lt
1 x UT

8 x Hs
14 x Se

5 x Hs
245 x Lt
3 x De
7 x Wm
17 x Hv
5 x De
64 x Tj
16 x Wm

34 x Hs
112 x Lt
112 x Lm
16 x Hs
112 x Lt
112 x Lm
16 x Hs
112 x Lt
226 x Dg

21 x Hs
410 x Lt
40 x Tj
2 x CA

40 x Wm
104 x Dg

3 x UT

2 x CA

37 x Se

15 x Tj

37

7 x EC

89 x Lt
14 x Hs

▲ JOIN LINE | JOINS SHEET TD303

PACKAGE

FOR TENDER
(RTS)



Unless otherwise indicated, all plants must be the species and cultivar indicated. Do not use cultivars when the species is specified.

Prior to installation of any species with a potential mature height of more than 2m ensure that there are no overhead structures that may be adversely affected by the plant's future growth or that may compromise the future health or form of the plant. Notify the Landscape Architect immediately of any possible conflict between plants and overhead structure

Check all dimensions and site conditions prior to commencement of any work, the purchasing or ordering of any materials, fitting, plant services or equipment and the fabrication of any components.

All drawings may not be reproduced or distributed without prior permission from the landscape architect.

Dip line of existing trees defines Tree Protection Zone. Refer to Landscape Specification for requirement.

REV.	DATE	AMENDMENTS
01	31.03.20	80% Tender
02	24.06.20	85% Tender
03	08.02.21	Response to Submission

 **ROLLODESIGN**
LANDSCAPE ARCHITECTURE
ROLLO DESIGN
79 Duntroon Avenue
Roseville Chase NSW 2069
T: (02) 9467 9006
E: info@rollodesign.com.au

CLIENT

SCHOOL
INFRASTRUCTURE
NSW

JOB

BANKSTOWN NORTH
PUBLIC SCHOOL

BANKSTOWN NSW 2200

DRAWING TITLE

PLANTING PLAN 04

DRAWING NO.

201813-TD304

DRAWN

RH | WZ

CHECKED

BR

SCALE @ A1

1:200

REV

03

DATE

08.02.21

